


GROUND FLOOR POWER LAYOUT

SCALE 1:100

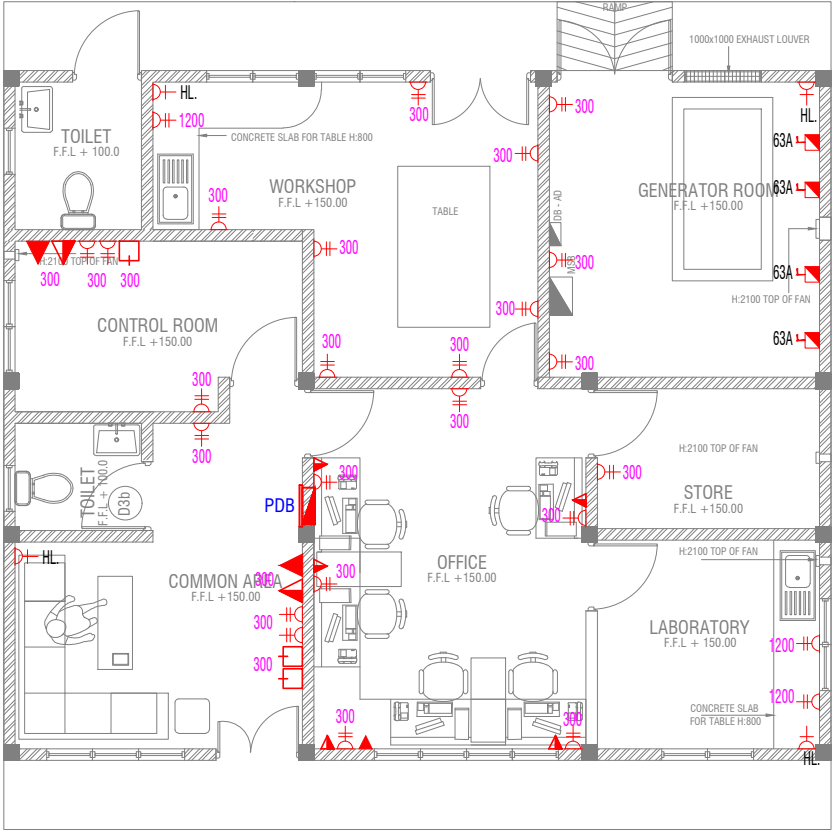

LEGEND

- ▲ TELEPHONE OUTLET (RJ11, CONNECTOR)
- ▲ COMPUTER NETWORK
- ⌚ 13A POWER OUTLET
- ⌚ 13A TWIN SOCKET OUTLET
- ⌚ FLEX. POWER OUTLET W/ COVER PLATE
- ▢ DISTRIBUTION BOX
- ▢ 15A SWITCHED/ SPUR UNIT @ H.L.
- ▢ TWO GANG TV/SAT SOCKET OUTLET
- HL. HIGH LEVEL
- WPE □ WEATHER PROOF POLYCARBONATE ENCLOSURE
- ⌚ TPN ISOLATOR

CONSULTANCY SERVICES FOR SURVEY & DESIGN  
OF SEWERAGE FACILITIES IN AA.MATHIVERI, MALDIVES  
CLIENT: MINISTRY OF ENVIRONMENT AND ENERGY

PROJECT NUMBER -  
DATE: MARCH 2016  
ENGINEER: - Mohamed Saif Saeed  
CHECKED BY: - Inshan Waheed  
DRAWN BY: - Mariyam Irasha Shareef  
SERVICES: Aishath Ahmed

Rev no	Date
--	----
--	----
--	----



RIYAN PRIVATE LIMITED

t: +9603315049 f: +9603310776  
e: info@riyan.com.mv  
w: www.riyan.com.mv  
3rd floor, H. Azum, Ameenemagui, Male'

Title: Admin Building Services  
Ground floor Power layout

Page: S-04/07

The contents of these drawings remain as a property of Riyan Private Limited. Any use other than those expressly stated is a violation of this copyright.