


Proposed Multipurpose Hall Building
B.Thulhaadhoo

ARCHITECTURAL & STRUCTURAL DRAWINGS


Ministry of Education
Male', Republic of Maldives

TABLE OF CONTENTS

DRAWING No.	TITLE	REVISION No.	DATE	REMARKS
A R C H I T E C T U R A L		---	---	---
A - 01 /29	SITE PLAN	---	---	---
A - 02 /29	GROUND FLOOR PLAN	---	---	---
A - 03 /29	FIRST FLOOR PLAN	---	---	---
A - 04 /29	ROOF PLAN - 1	---	---	---
A - 05 /29	ROOF PLAN - 2	---	---	---
A - 06 /29	ELEVATION A & C	---	---	---
A - 07 /29	ELEVATION B & D	---	---	---
A - 08 /29	SECTION X-X	---	---	---
A - 09 /29	DOOR & WINDOW SCHEDULE - 1	---	---	---
A - 10 /29	DOOR & WINDOW SCHEDULE - 2	---	---	---
A - 11 /29	DOOR & WINDOW SCHEDULE - 2	---	---	---
A - 12 /29	DOOR & WINDOW SCHEDULE - 2	---	---	---
A - 13 /29	VENTILATION SCHEDULE	---	---	---
A - 14 /29	GROUND FLOOR REFLECTED CEILING PLAN	---	---	---
A - 15 /29	FIRST FLOOR REFLECTED CEILING PLAN	---	---	---
A - 16 /29	GROUND FLOOR FLOOR FINISHES PLAN	---	---	---
A - 17 /29	FIRST FLOOR FLOOR FINISHES PLAN	---	---	---
A - 18 /29	DETAIL - 1: PLANTER BOX DETAILS	---	---	---
A - 19 /29	DETAIL - 2 :RC FINS DETAILS	---	---	---
A - 20 /29	DETAIL - 3:TOILET DETAILS	---	---	---
A - 21 /29	DETAIL - 4:MAIN STAIRCASE DETAILS	---	---	---
A - 22 /29	DETAIL - 5:RAMP DETAILS	---	---	---
A - 23 /29	DETAIL - 6 (6.1):STAGE FRAMING PLAN AND STORAGE PLAN	---	---	---
A - 24 /29	DETAIL - 6 (6.2):STAGE DETAILS	---	---	---
A - 25 /29	DETAIL - 7:NAME BOARD DETAILS	---	---	---
A - 26 /29	BOUNDARY WALL SITE PLAN			
A - 27 /29	DETAIL - GATE DETAIL 1			
A - 28 /29	DETAIL - GATE DETAIL 2			
A - 29 /29	DETAIL - BOUNDARY WALL DETAIL			
S T R U C T U R A L		---	---	---
S - 00 / 12	GENERAL NOTES PAGE	---	---	---
S - 01 / 12	GROUND FLOOR COLUMN LAYOUT PLAN	---	---	---
S - 02 / 12	FIRST FLOOR COLUMN LAYOUT PLAN	---	---	---
S - 03 / 12	FOUNDATION PLAN	---	---	---
S - 04 / 12	FIRST FLOOR BEAM PLAN	---	---	---
S - 05 / 12	FIRST FLOOR SLAB REINFORCEMENT PLAN	---	---	---
S - 06 / 12	LOWER ROOF FRAMING PLAN	---	---	---
S - 07 / 12	ROOF BEAM LEVEL - 1 AND SLAB REINFORCEMENT PLAN (+7300)	---	---	---
S - 08 / 12	ROOF BEAM LEVEL - 2 PLAN (+8200)	---	---	---
S - 09 / 12	ROOF TRUSS AND FRAMING PLAN	---	---	---
S - 10 / 12	ROOF TRUSS DETAILS	---	---	---
S - 11 / 12	STRUCTURAL DETAILS - 1	---	---	---
S - 12 / 12	STRUCTURAL DETAILS - 2	---	---	---

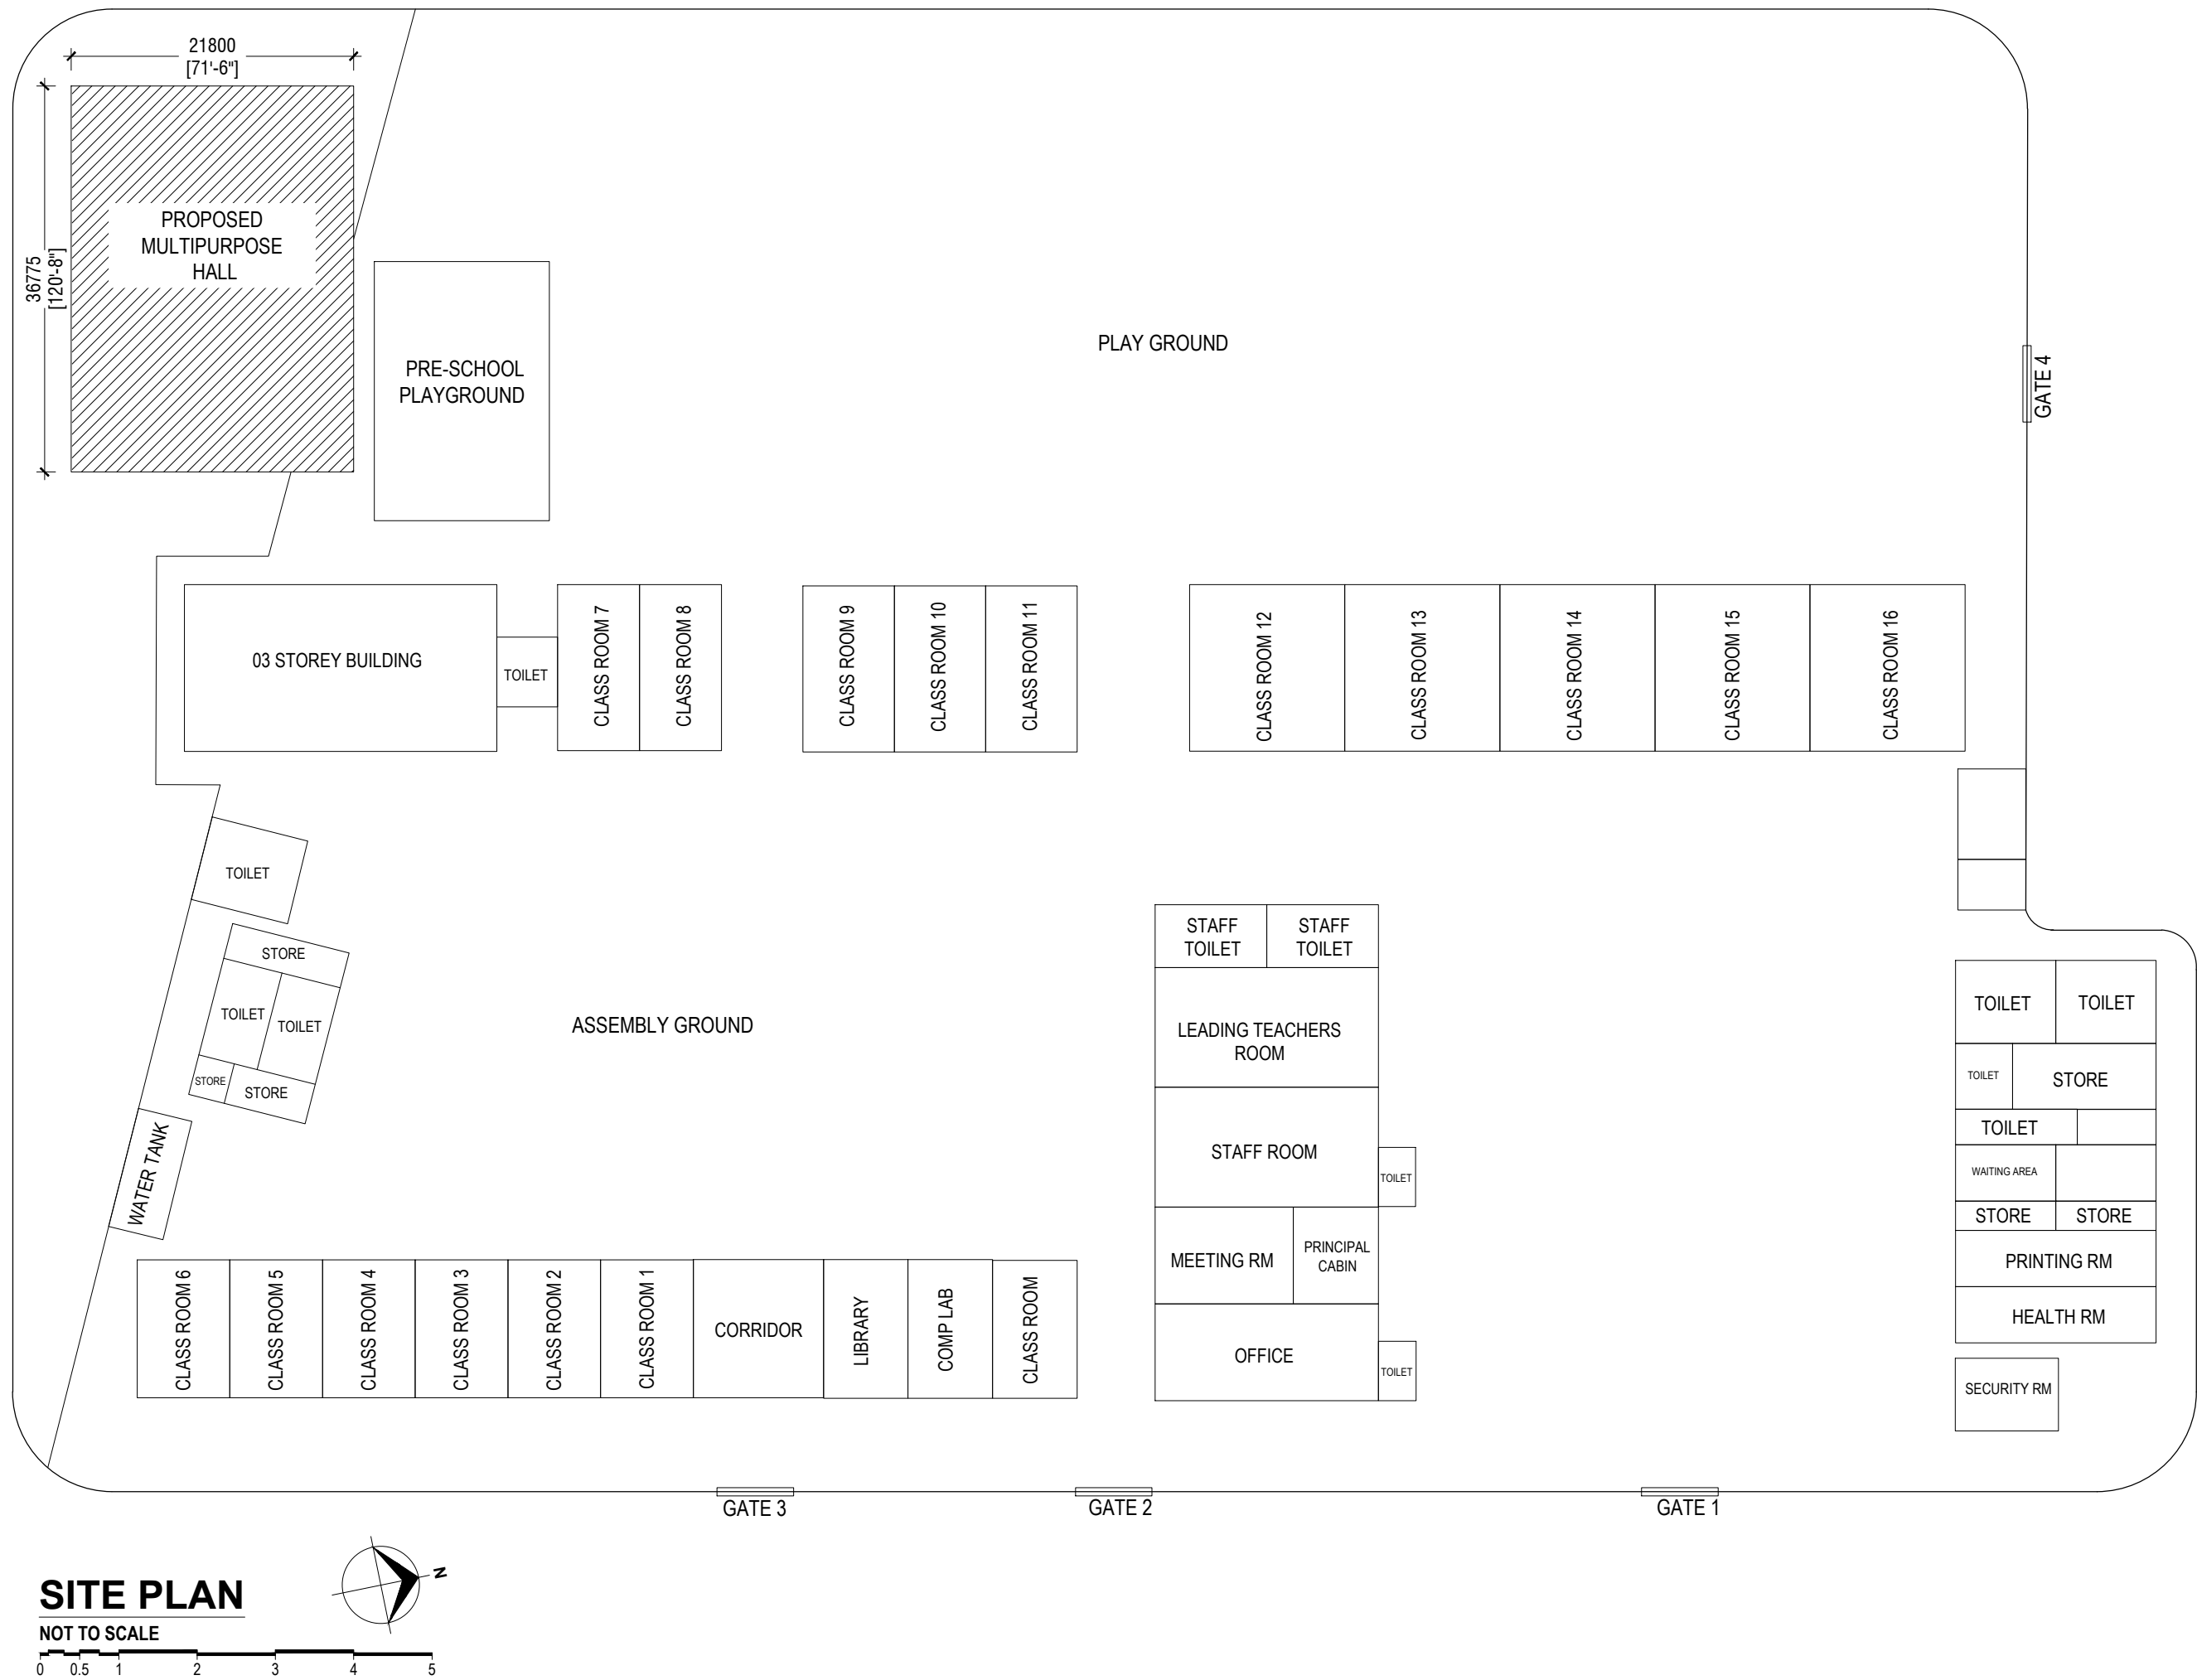

Issue	Date	Description
AMMENDMENTS.		
PHYSICAL FACILITIES DEVELOPMENT SECTION MINISTRY OF EDUCATION, MALE, REPUBLIC OF MALDIVES		
Multipurpose Hall & Boundary wall Thulhaadhoo School B.Thulhaadhoo		
PROJECT REFERENCE		
CLIENT MINISTRY OF EDUCATION		
ARCHITECT :		
ENGINEER :		
DRAWN :		
CHECKED :		
SCALE :		
DATE : 25.11.2021		
DWG NO : A 1 / 29		

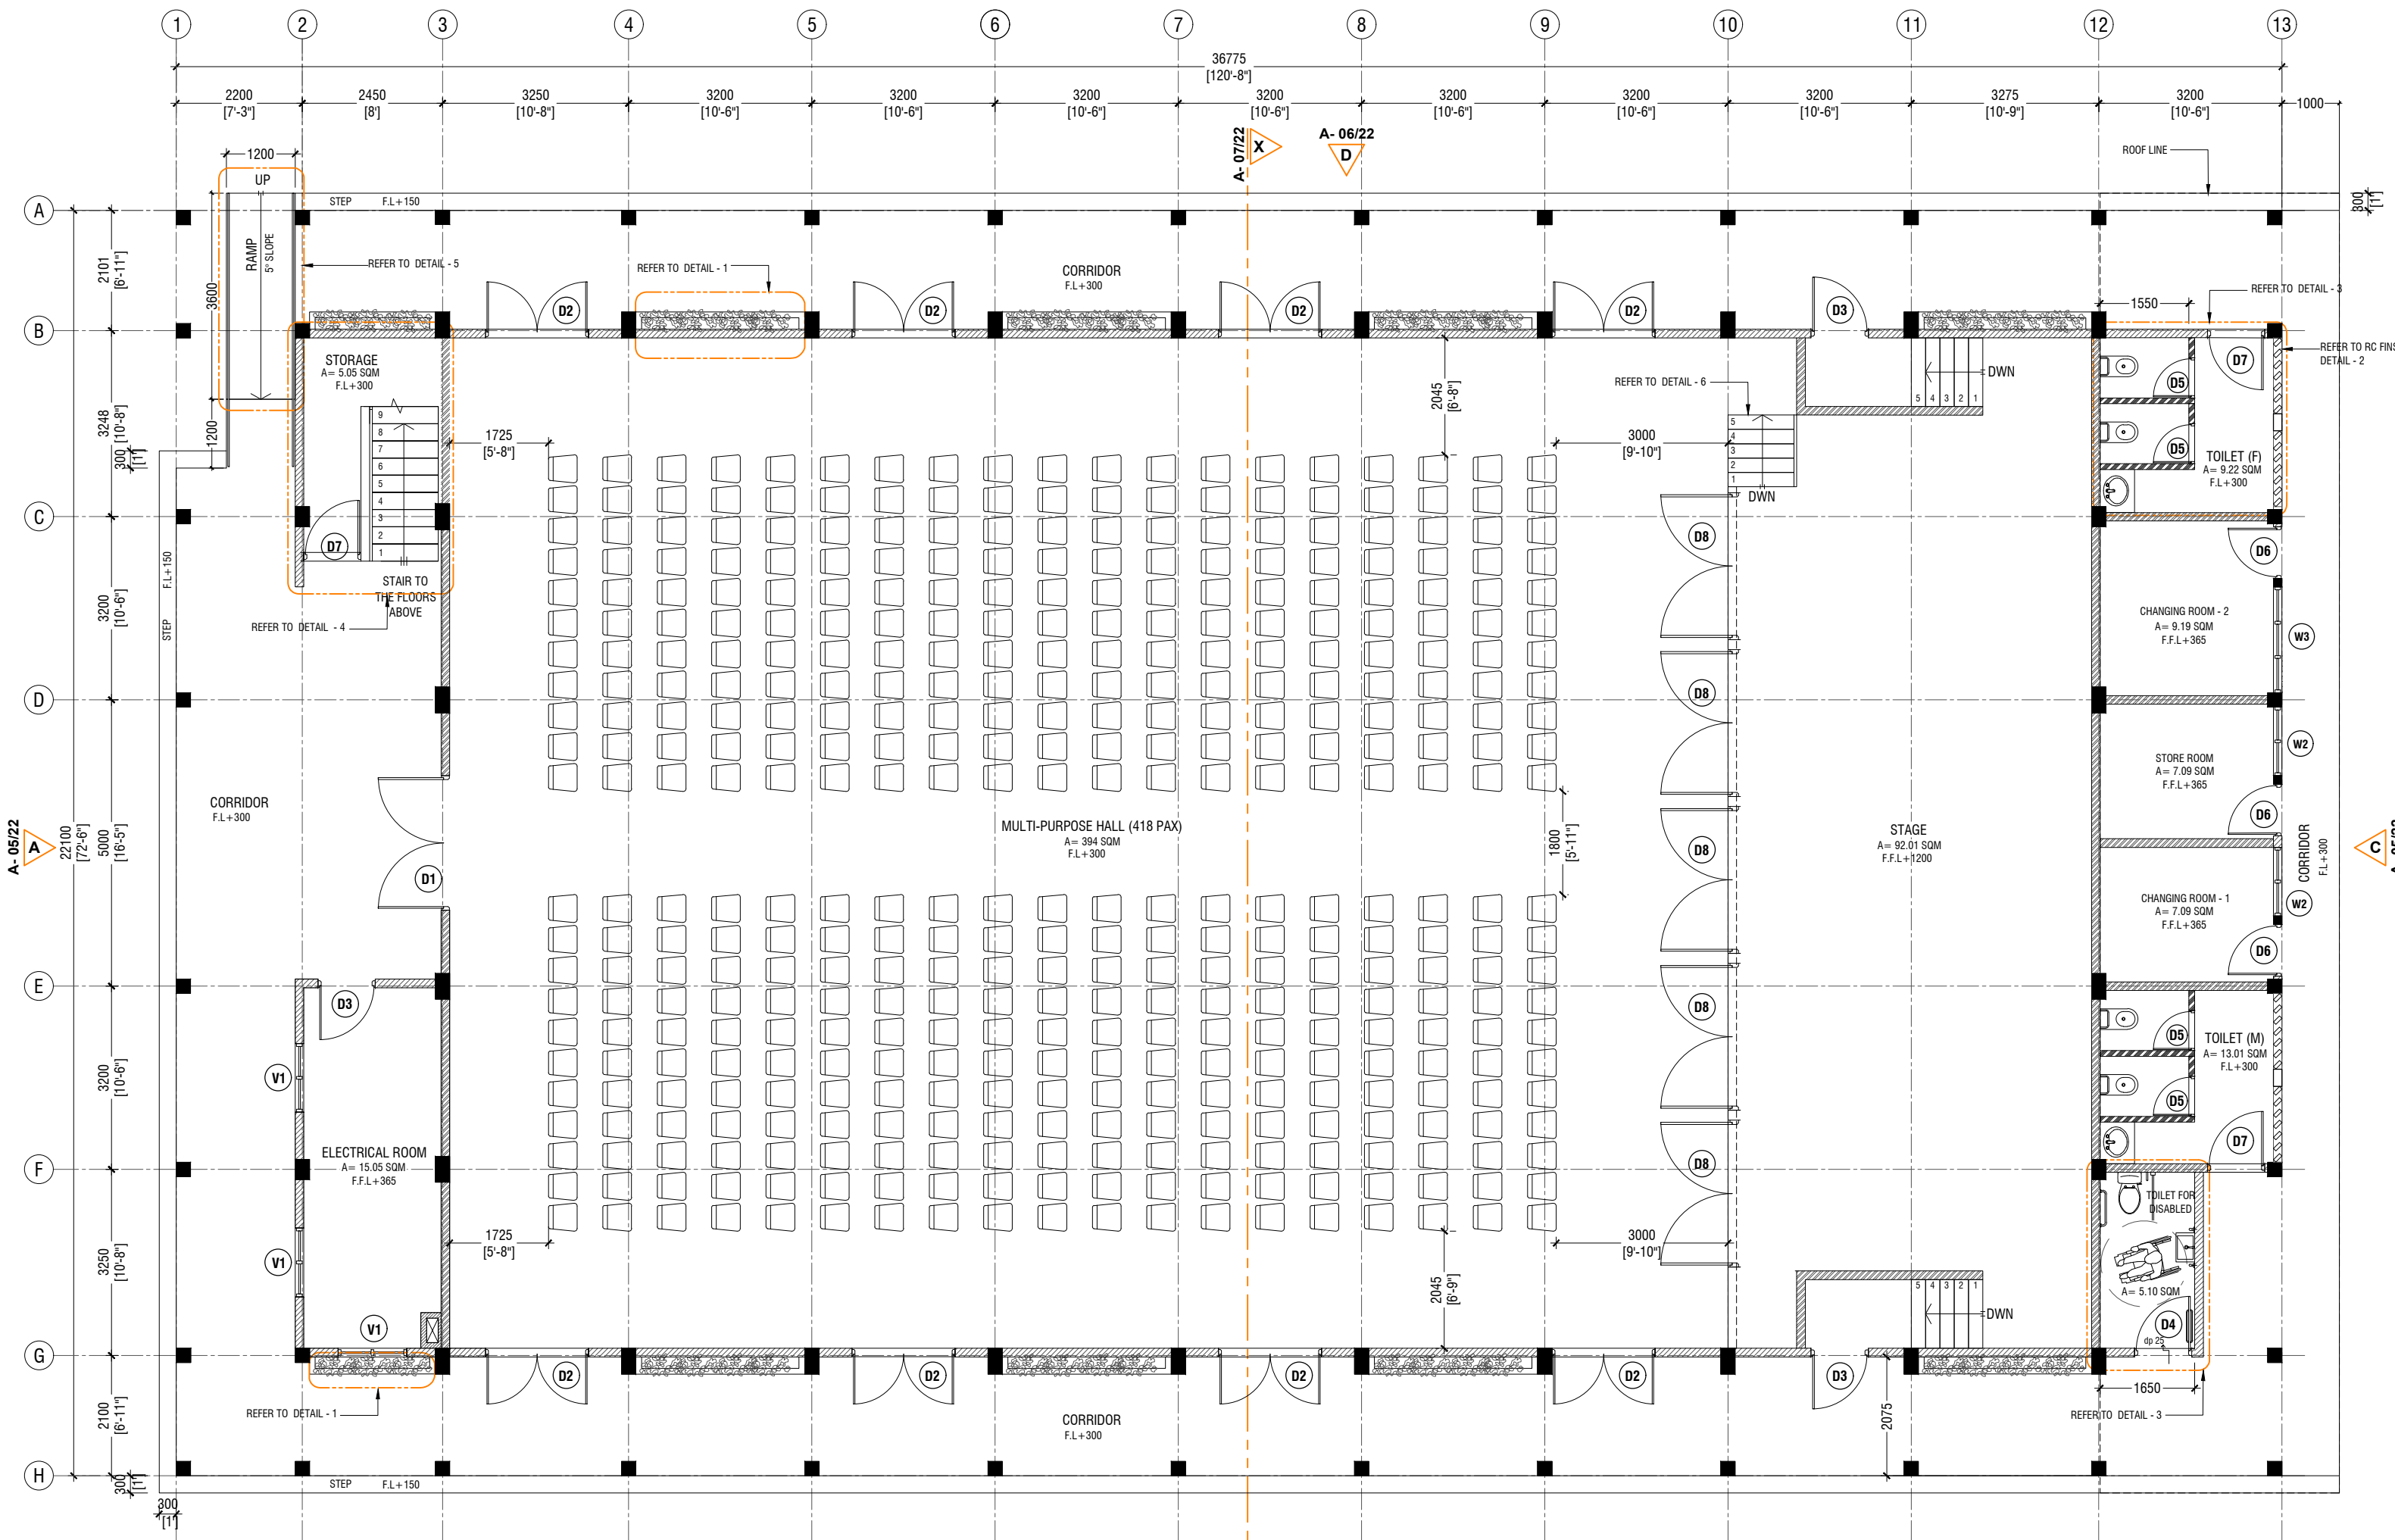

GROUND FLOOR PLAN

SCALE 1:100




NOTE:

- PROPOSED 150mm THICK SOLID BLOCK - INTERIOR MASONRY WALL WITH 16mm PLASTERING, GROUND SMOOTH IN SELECTED PAINT FINISH
- PROPOSED 150mm THICK SOLID BLOCK - EXTERIOR MASONRY WALL WITH 20mm PLASTERING, GROUND SMOOTH IN SELECTED PAINT FINISH
- PROPOSED 100mm THICK SOLID BLOCK - INTERIOR MASONRY WALL WITH 16mm PLASTERING, GROUND SMOOTH IN SELECTED PAINT FINISH
- PROPOSED 100mm THICK 2400mm HIGH SOLID BLOCK MASONRY WALL WITH 16mm PLASTERING, GROUND SMOOTH IN SELECTED PAINT FINISH

- FL : FLOOR LEVEL (SLAB TOP LEVEL)
- FFL: FLOOR FINISH LEVEL (SCREEDING INCORPORATED IN THE VALUES)
- REFER TO DOOR/WINDOW SCHEDULE, TO IDENTIFY THE AREAS THAT HAVE LEDGE BELOW THE DOORS
- REFER TO THE FLOOR FINISHES PLAN TO IDENTIFY THE LEVEL DIFFERENCES WHEN SCREEDING IS INCORPORATED.
- PROVIDE A DROP AT THE AREAS MARKED.
- REFER TO ARCHITECT FOR FURTHER ASSISTANCE.

Issue	Date	Description
AMMENDMENTS.		
PHYSICAL FACILITIES DEVELOPMENT SECTION MINISTRY OF EDUCATION, MALE', REPUBLIC OF MALDIVES		
Multipurpose Hall & Boundary wall Thulhaadhoo School B.Thulhaadhoo		
PROJECT REFERENCE		
CLIENT : MINISTRY OF EDUCATION		
ARCHITECT :		
ENGINEER :		
DRAWN :		
CHECKED :		
SCALE :		
DATE : 25.11.2021		
DWG NO : A 2 / 29		

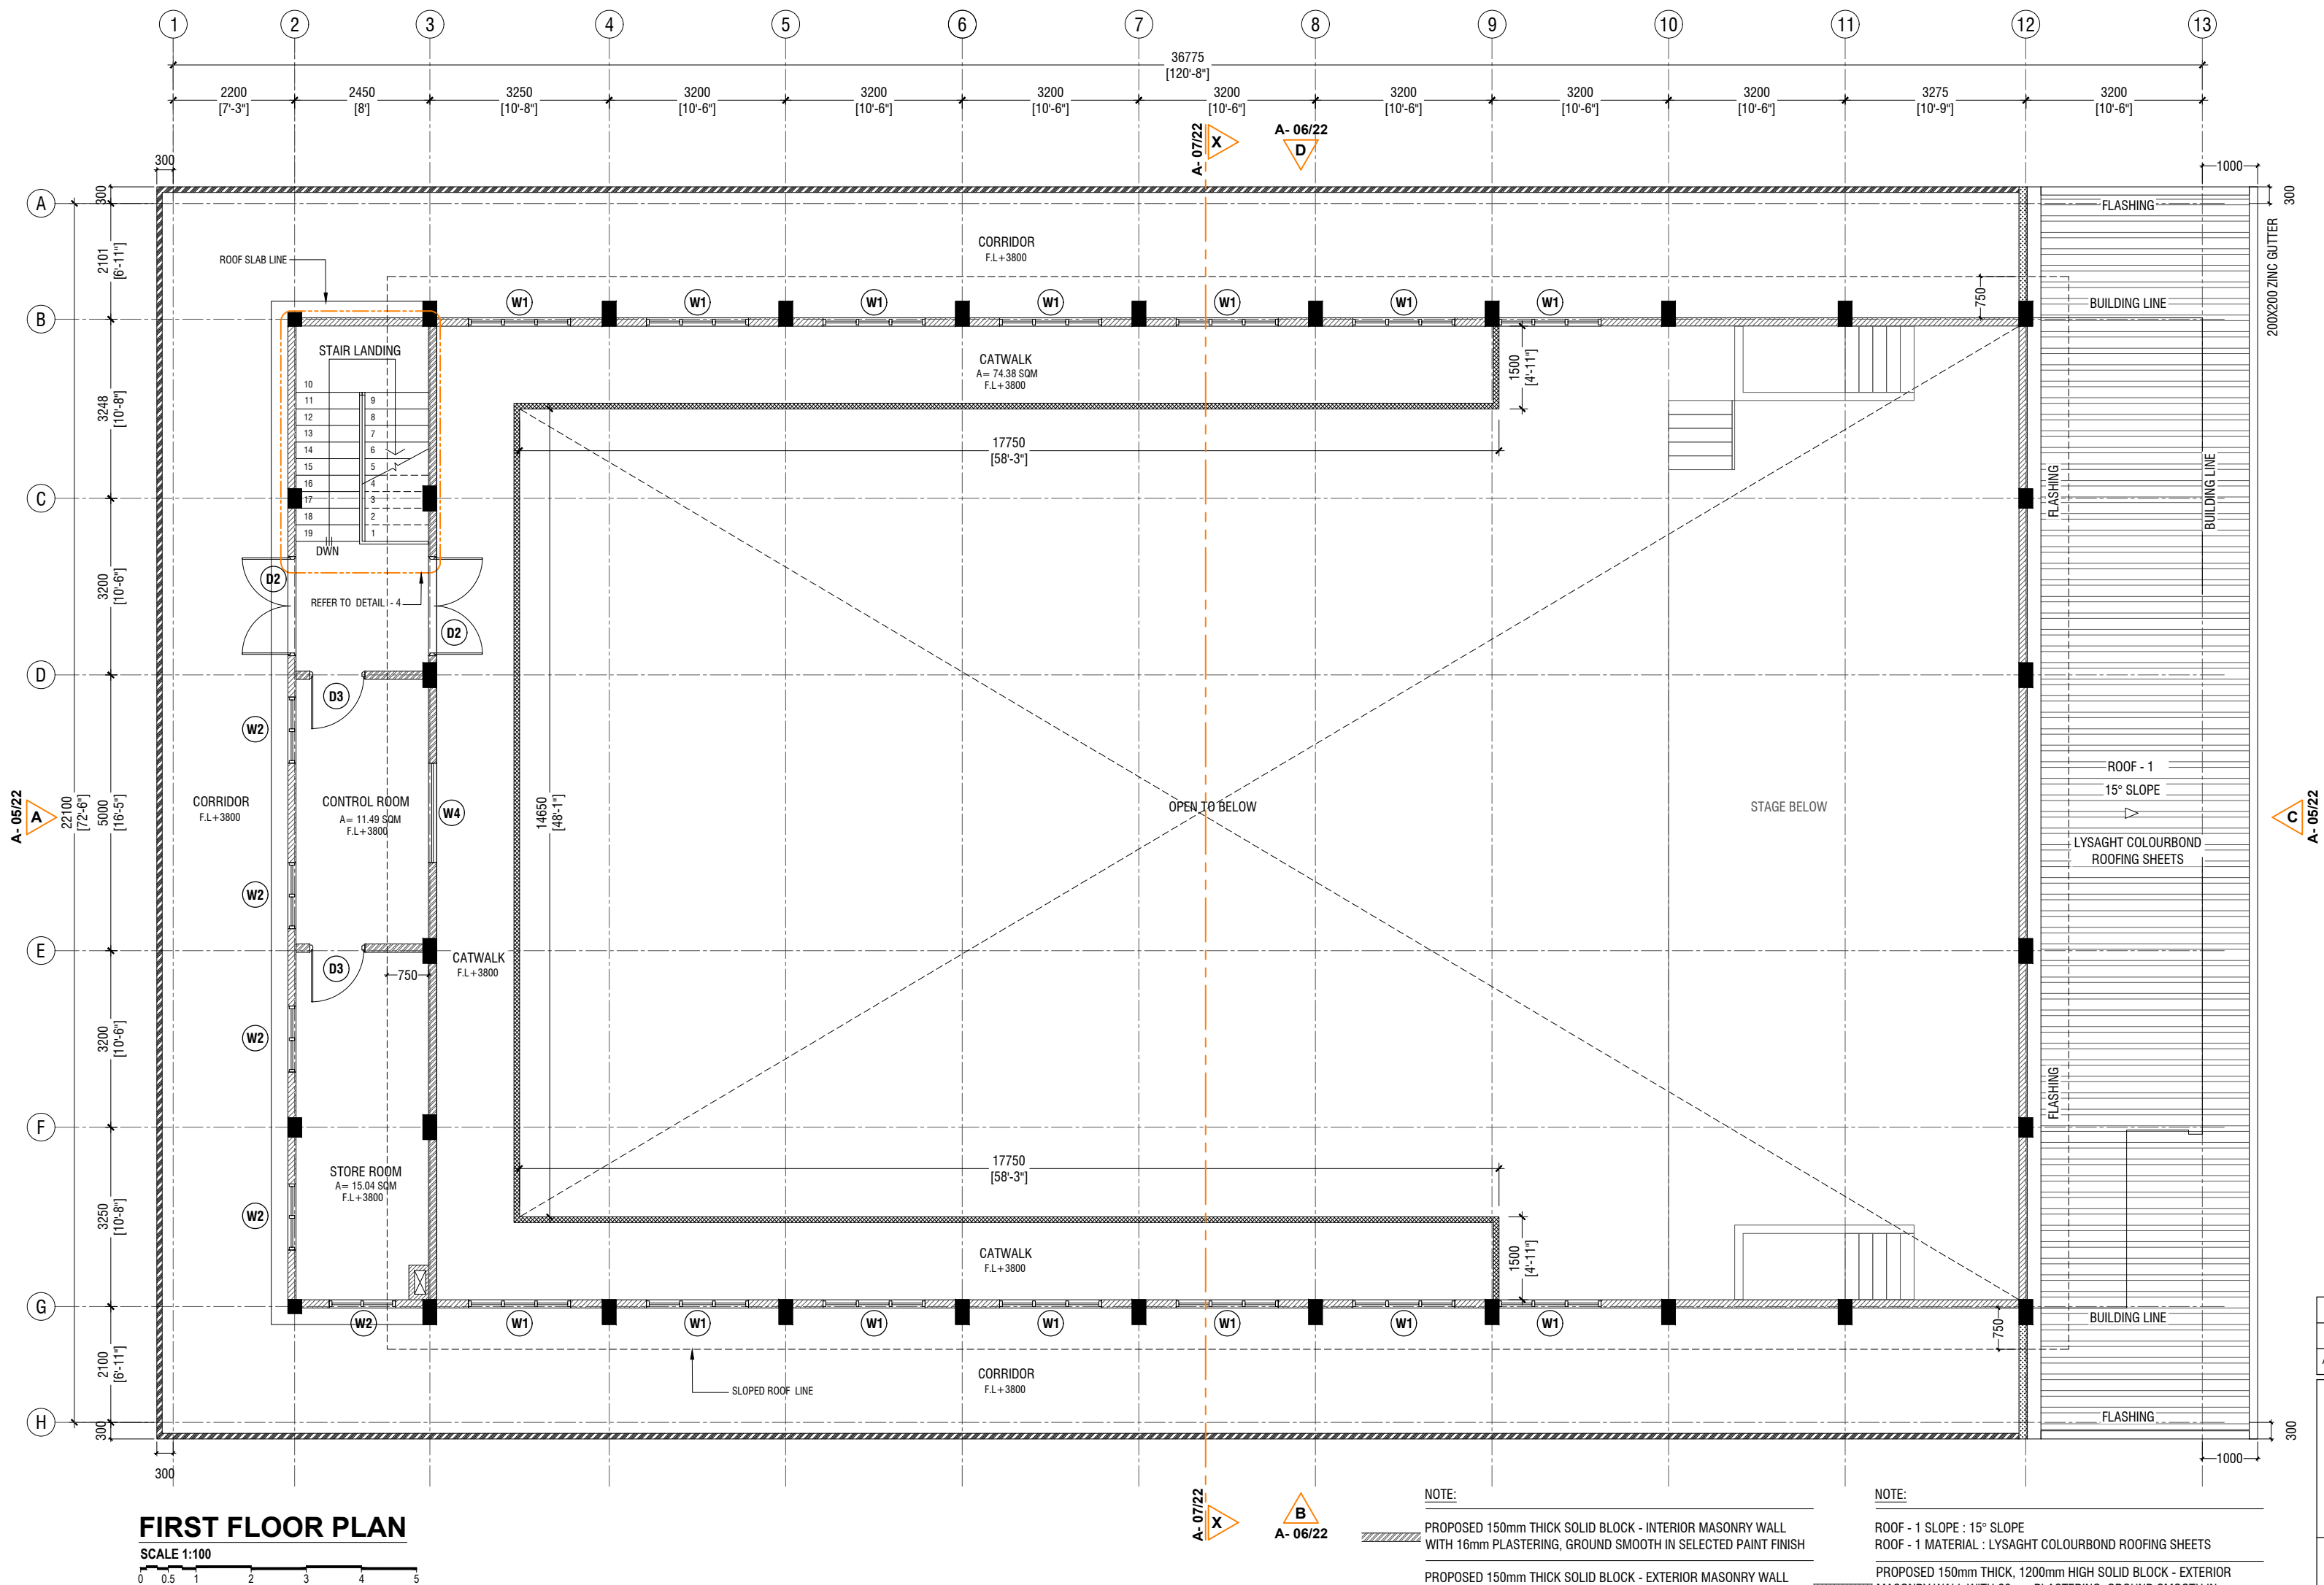

FIRST FLOOR PLAN
SCALE 1:100


NOTE:

- PROPOSED 150mm THICK SOLID BLOCK - INTERIOR MASONRY WALL WITH 16mm PLASTERING, GROUND SMOOTH IN SELECTED PAINT FINISH
- PROPOSED 150mm THICK SOLID BLOCK - EXTERIOR MASONRY WALL WITH 20mm PLASTERING, GROUND SMOOTH IN SELECTED PAINT FINISH
- PROPOSED 100mm THICK, 1200mm HIGH SOLID BLOCK - INTERIOR RC WALL WITH 16mm PLASTERING, GROUND SMOOTH IN SELECTED PAINT FINISH
- PROPOSED 100mm THICK, 1200mm HIGH SOLID BLOCK - EXTERIOR RC WALL WITH 20mm PLASTERING, GROUND SMOOTH IN SELECTED PAINT FINISH
- PROPOSED 100mm THICK SOLID BLOCK - INTERIOR MASONRY WALL WITH 16mm PLASTERING, GROUND SMOOTH IN SELECTED PAINT FINISH


NOTE:

- ROOF - 1 SLOPE : 15° SLOPE
- ROOF - 1 MATERIAL : LYSAGHT COLOURBOND ROOFING SHEETS
- PROPOSED 150mm THICK, 1200mm HIGH SOLID BLOCK - EXTERIOR MASONRY WALL WITH 20mm PLASTERING, GROUND SMOOTH IN SELECTED PAINT FINISH
- FL : FLOOR LEVEL (SLAB TOP LEVEL)
- FFL: FLOOR FINISH LEVEL (SCREEDING INCORPORATED IN THE VALUES)
- REFER TO DOOR/WINDOW SCHEDULE, TO IDENTIFY THE AREAS THAT HAVE LEDGE BELOW THE DOORS.
- PROVIDE A DROP AT THE AREAS MARKED.
- REFER TO THE FLOOR FINISHES PLAN TO IDENTIFY THE LEVEL DIFFERENCES WHEN SCREEDING IS INCORPORATED.
- REFER TO ARCHITECT FOR FURTHER ASSISTANCE.



Issue	Date	Description
AMMENDMENTS.		
PHYSICAL FACILITIES DEVELOPMENT SECTION MINISTRY OF EDUCATION, MALE, REPUBLIC OF MALDIVES		
Multipurpose Hall & Boundary wall Thulhaadhoo School B.Thulhaadhoo		
PROJECT REFERENCE		
CLIENT : MINISTRY OF EDUCATION		
ARCHITECT :		
ENGINEER :		
DRAWN :		
CHECKED :		
SCALE :		
DATE : 25.11.2021		
DWG NO : A 3 / 29		

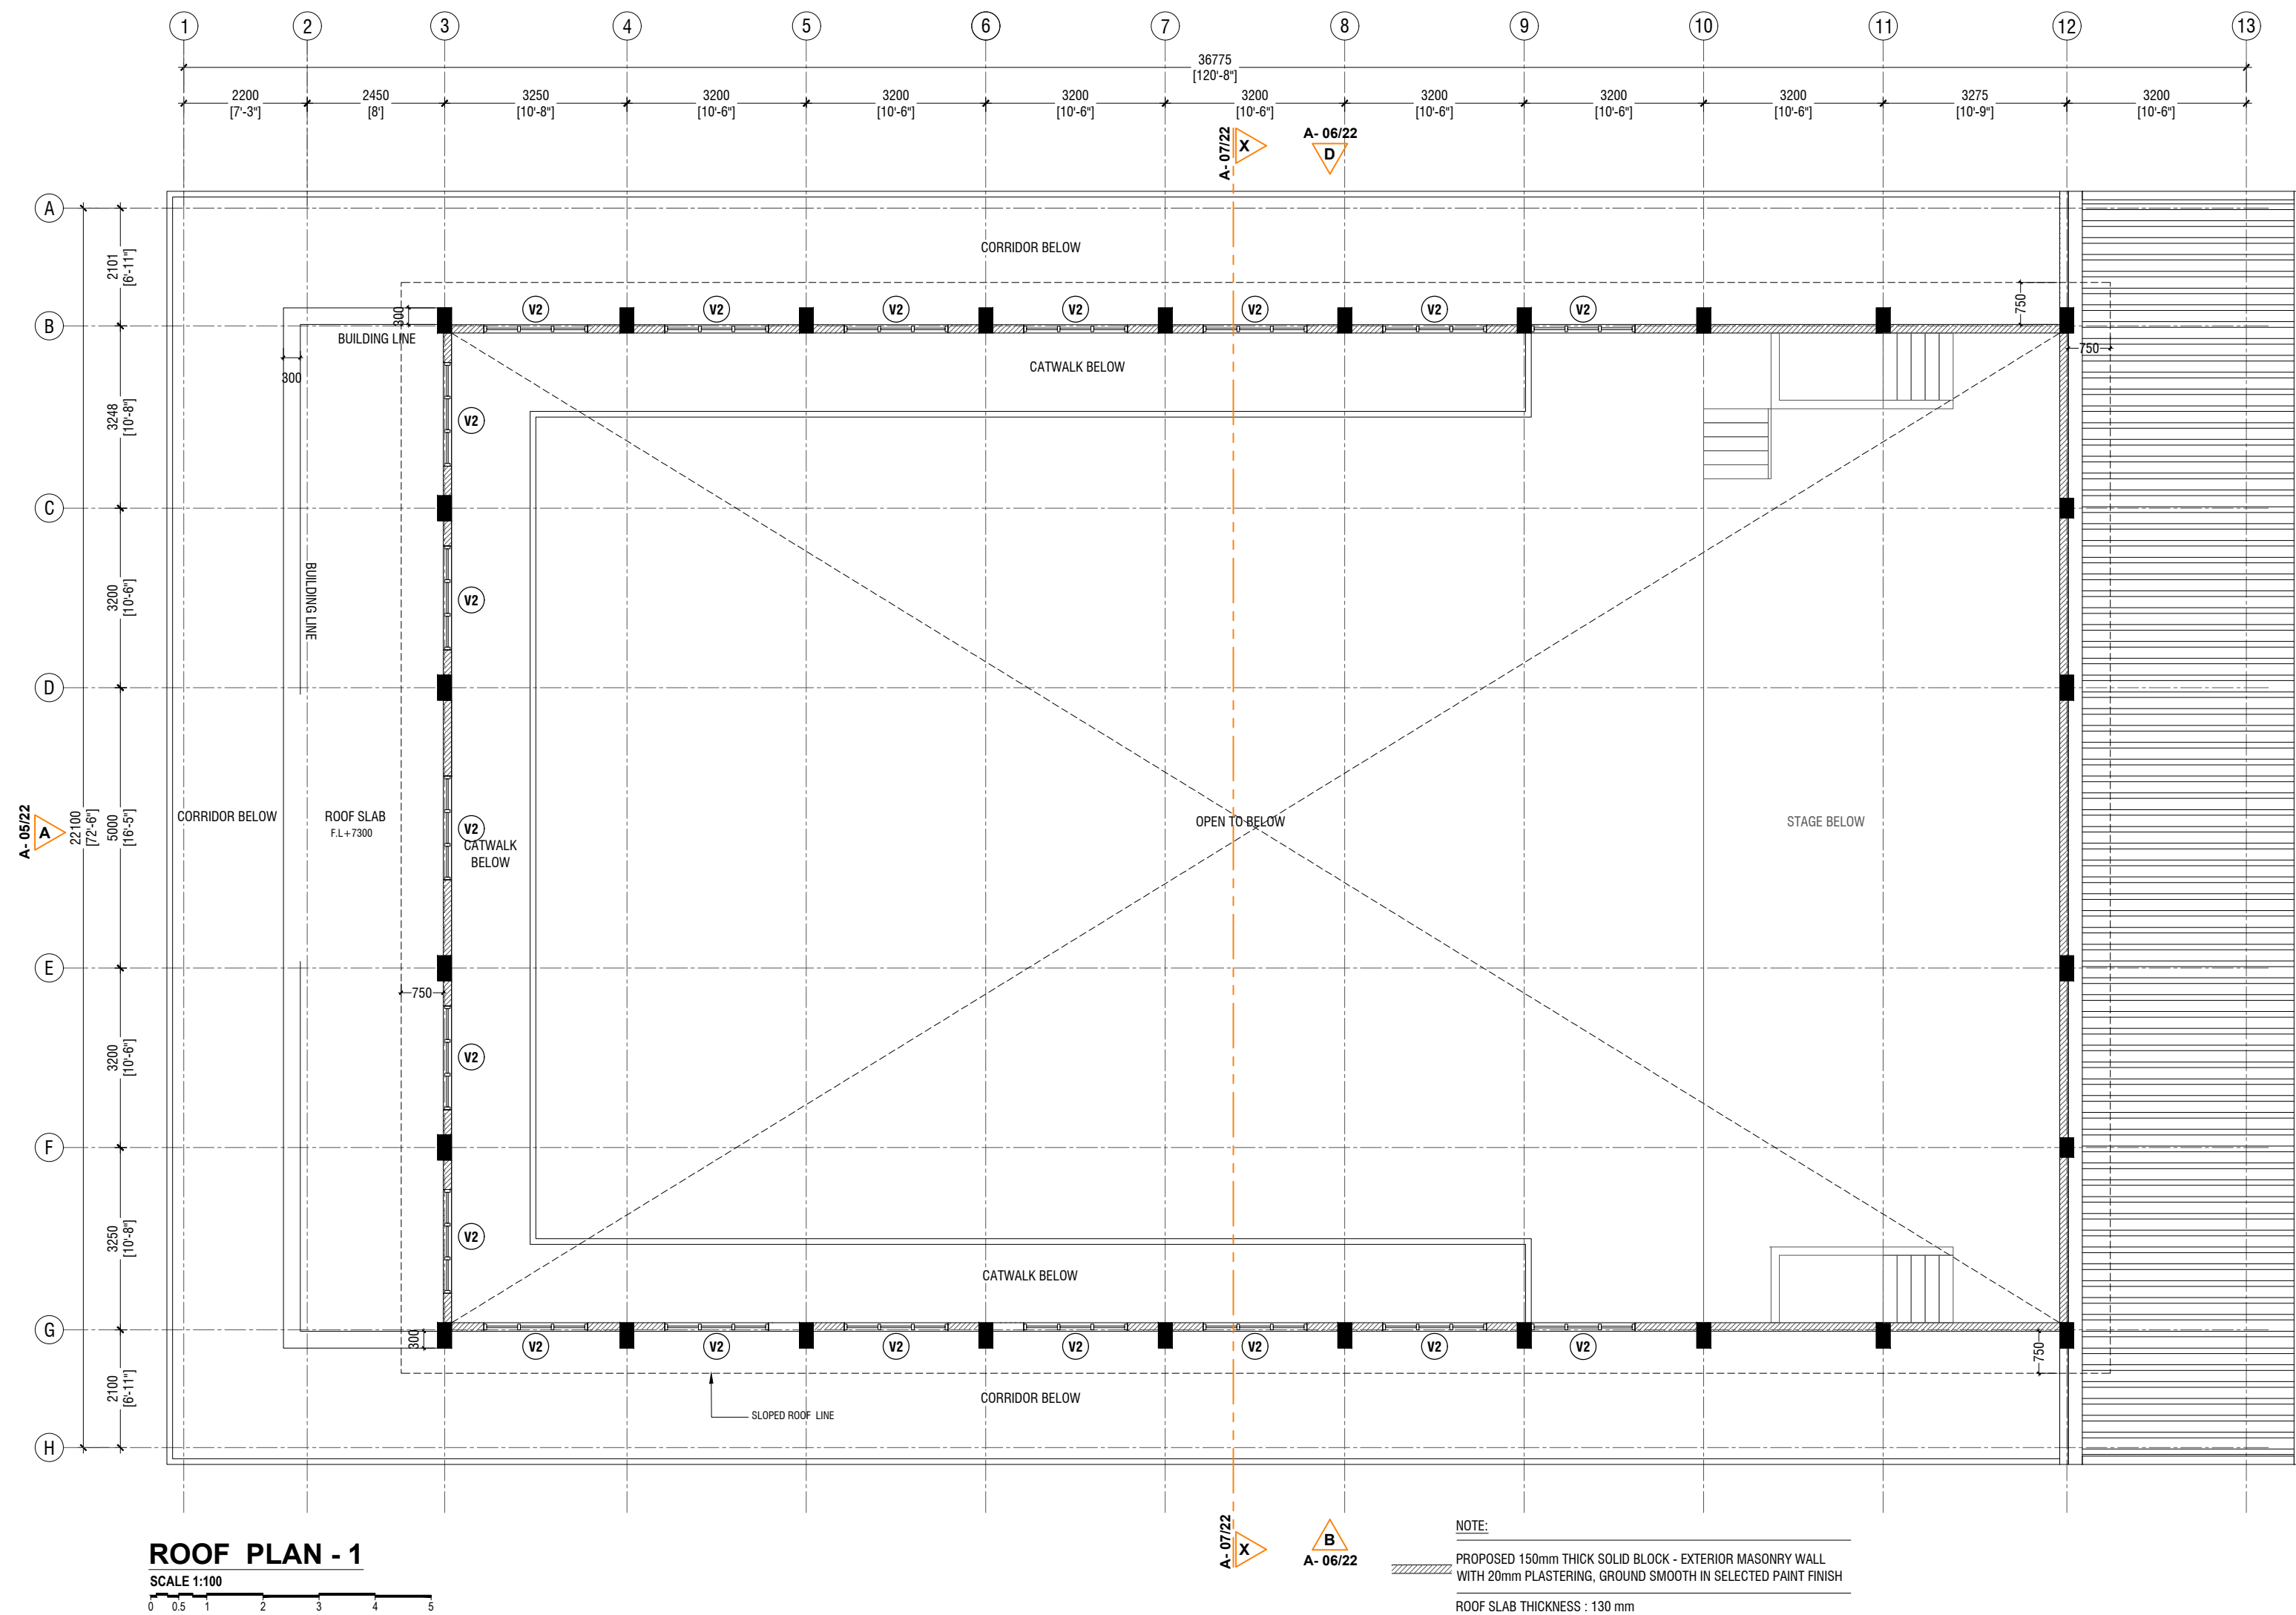



Issue	Date	Description
AMMENDMENTS		
PHYSICAL FACILITIES DEVELOPMENT SECTION MINISTRY OF EDUCATION, MALÉ, REPUBLIC OF MALDIVES		
Multipurpose Hall & Boundary wall Thulhaadhoo School B.Thulhaadhoo		
PROJECT REFERENCE		
CLIENT : MINISTRY OF EDUCATION		
ARCHITECT :		
ENGINEER :		
DRAWN :		
CHECKED :		
SCALE :		
DATE : 25.11.2021		
DWG NO : A 4 / 29		

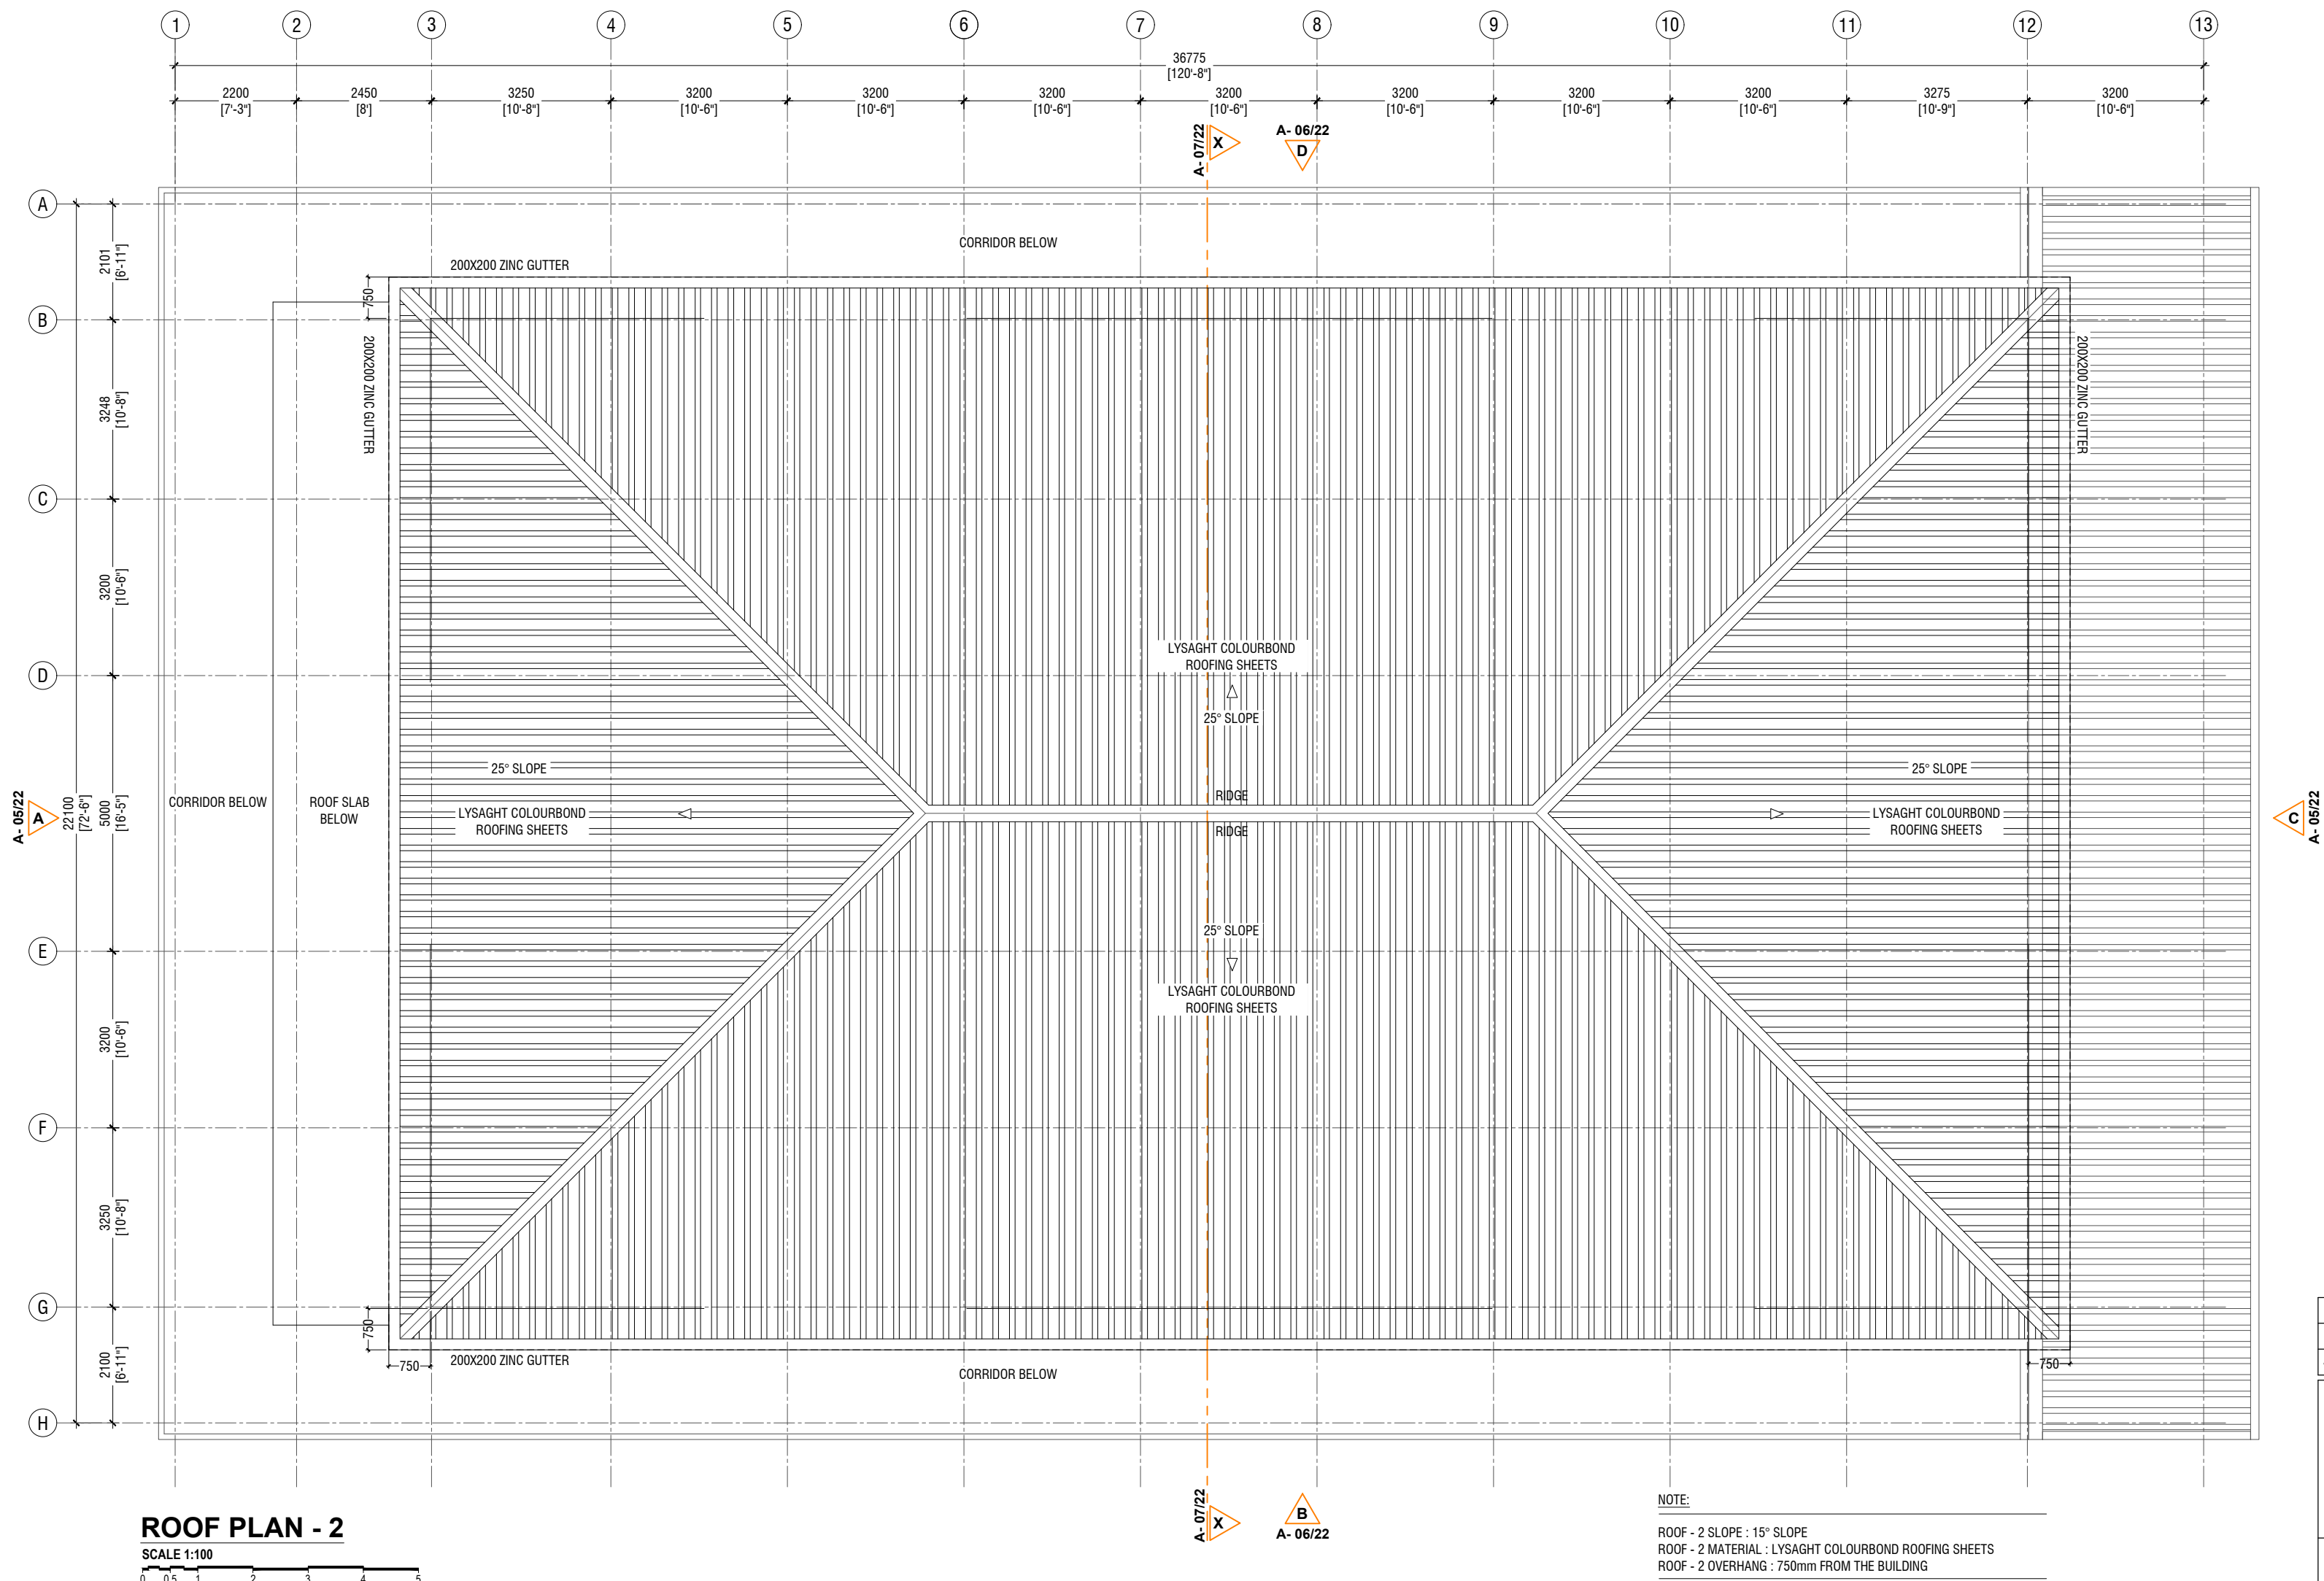


Issue	Date	Description
AMMENDMENTS.		
PHYSICAL FACILITIES DEVELOPMENT SECTION MINISTRY OF EDUCATION, MALE, REPUBLIC OF MALDIVES		
Multipurpose Hall & Boundary wall Thulhaadhoo School B.Thulhaadhoo		
PROJECT REFERENCE		
CLIENT : MINISTRY OF EDUCATION		
ARCHITECT :		
ENGINEER :		
DRAWN :		
CHECKED :		
SCALE :		
DATE : 25.11.2021		
DWG NO : A 5 / 29		

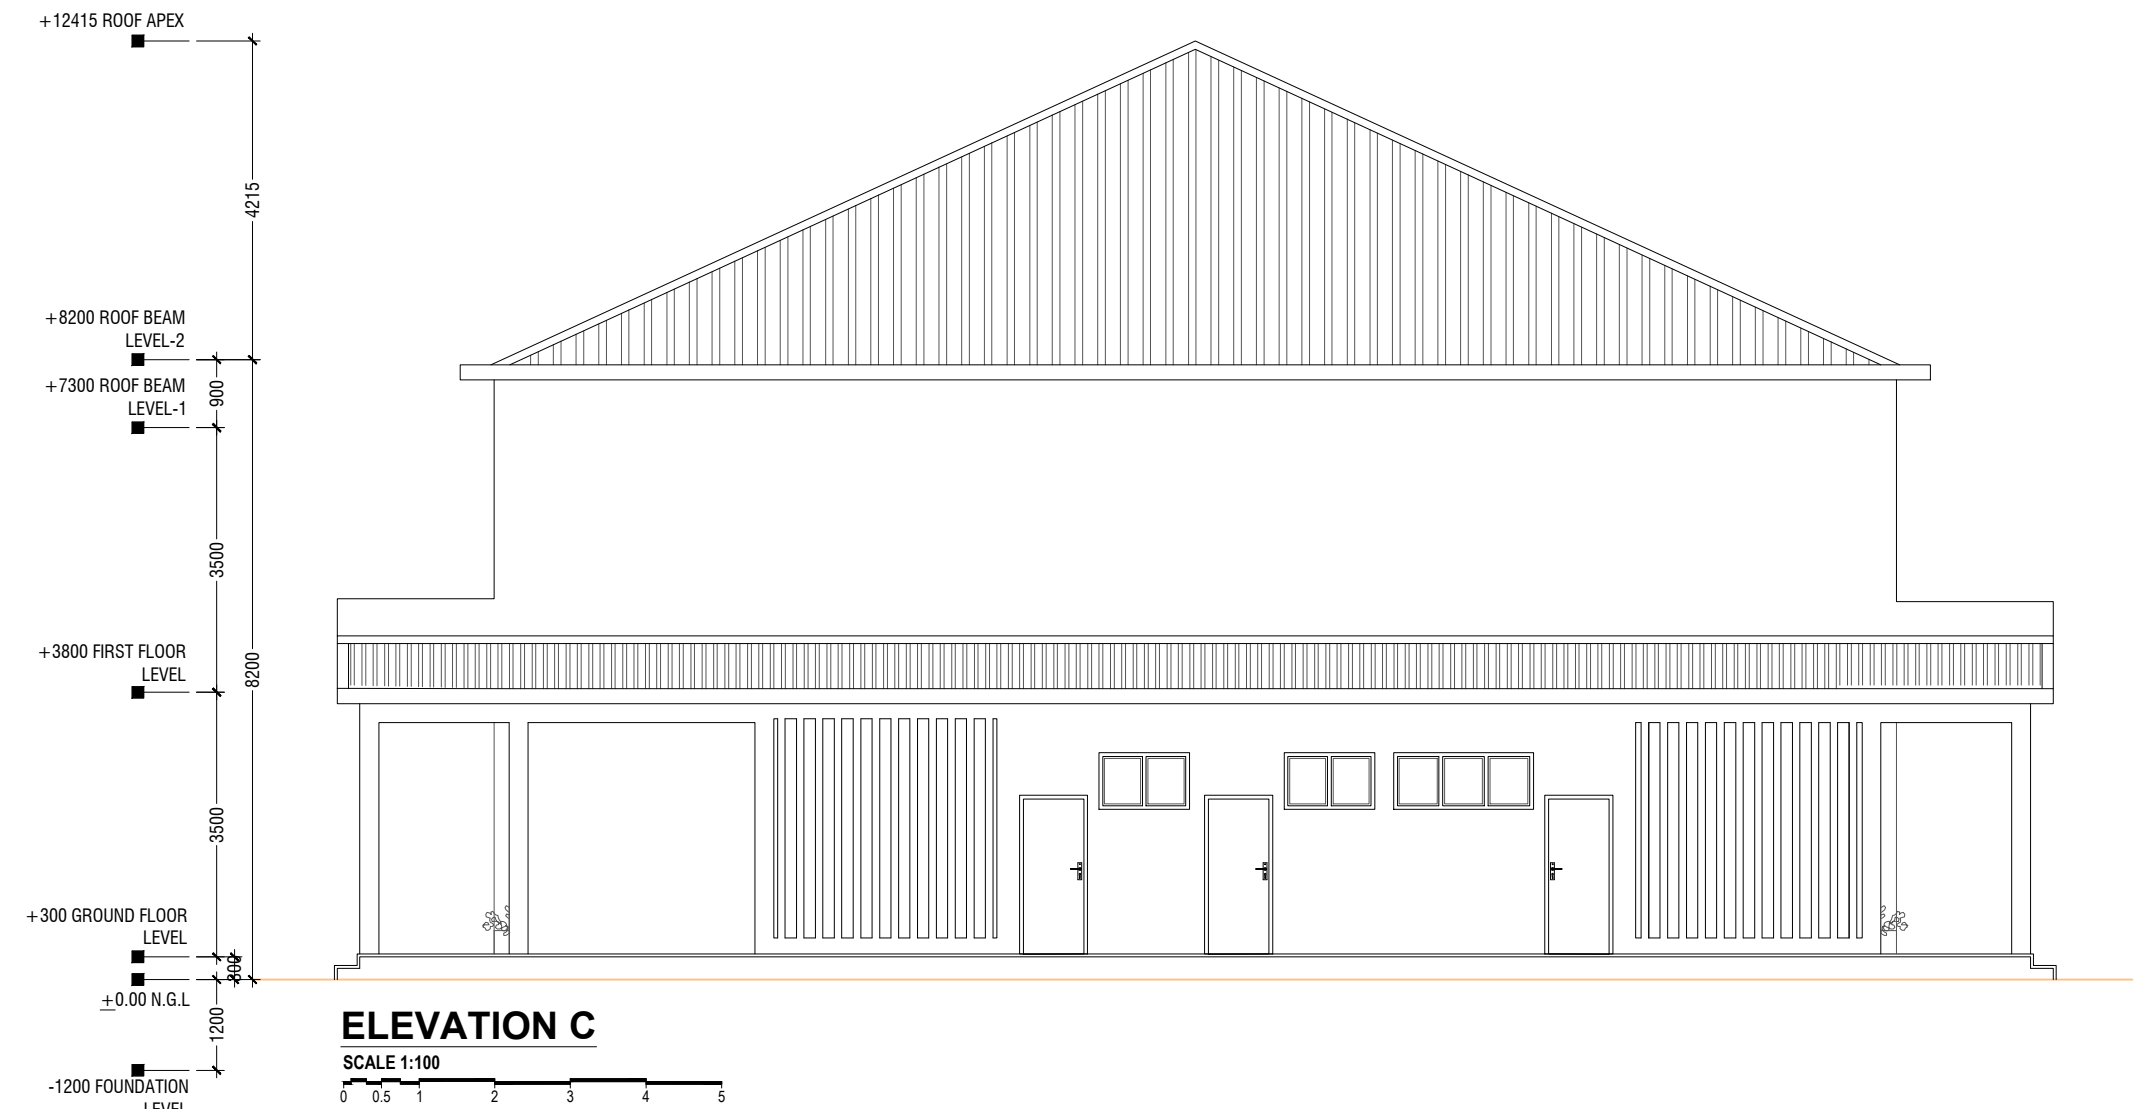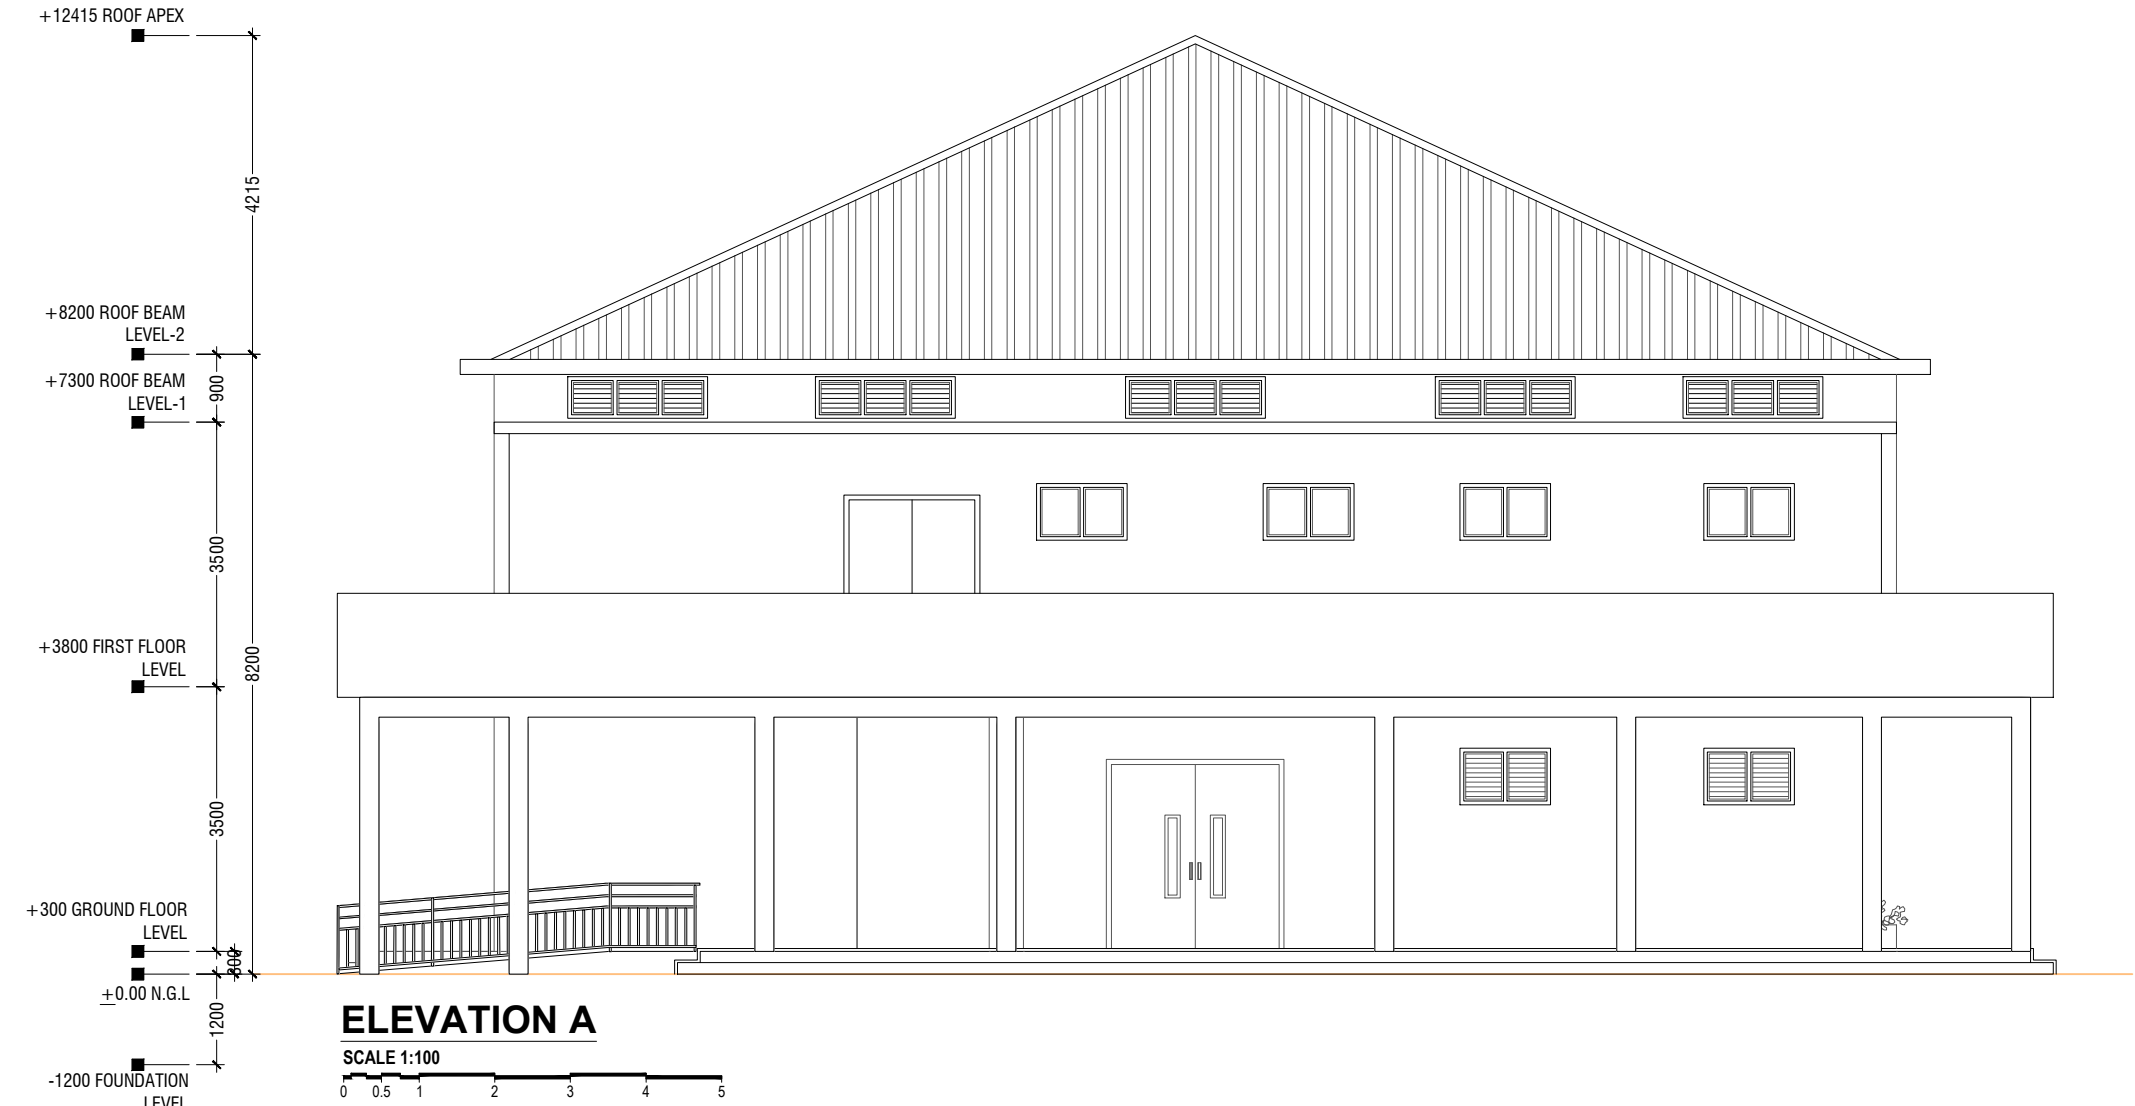


Issue	Date	Description
AMMENDMENTS.		
PHYSICAL FACILITIES DEVELOPMENT SECTION MINISTRY OF EDUCATION, MALE', REPUBLIC OF MALDIVES		
Multipurpose Hall & Boundary wall Thulhaadhoo School B.Thulhaadhoo		
PROJECT REFERENCE		
CLIENT MINISTRY OF EDUCATION		
ARCHITECT :		
ENGINEER :		
DRAWN :		
CHECKED :		
SCALE :		
DATE : 25.11.2021		
DWG NO : A 6 / 29		

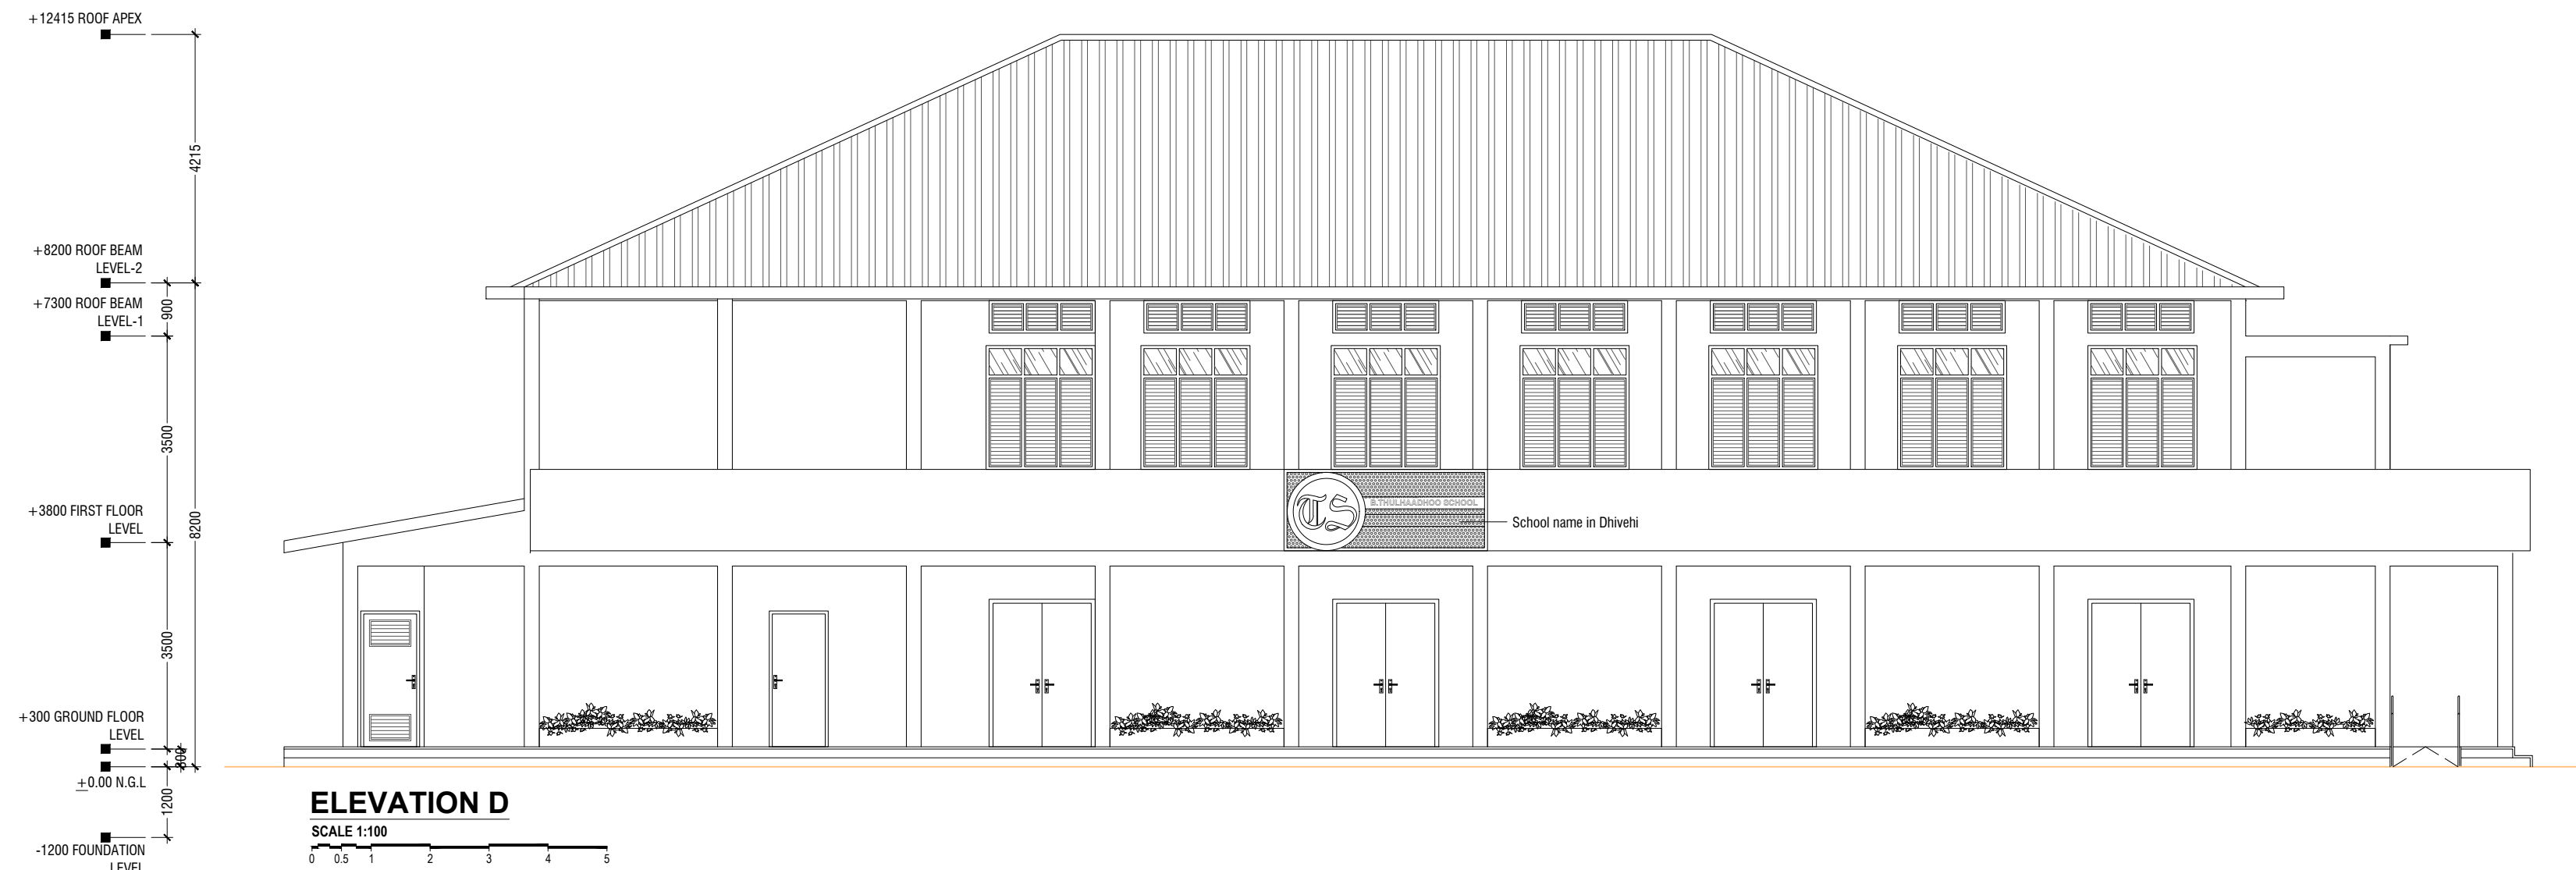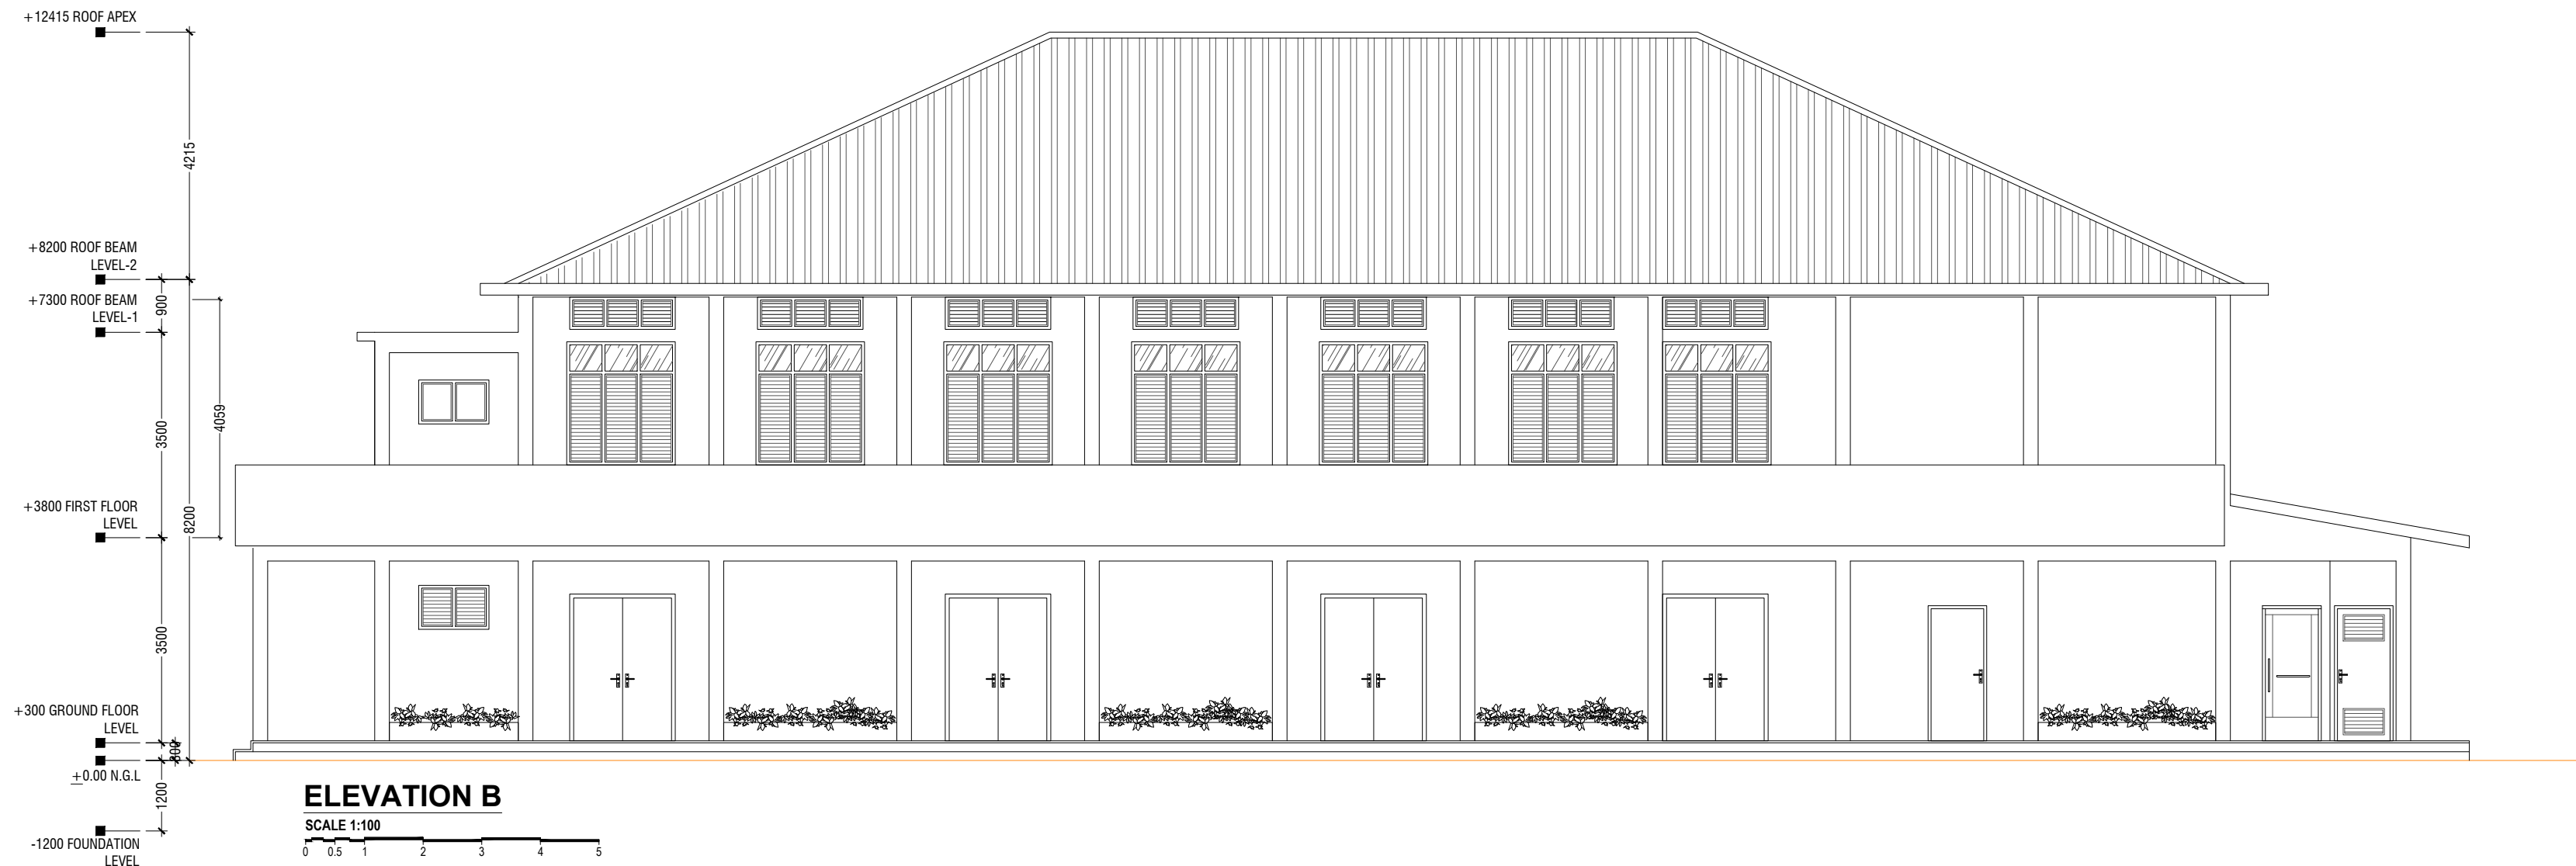


Issue	Date	Description
AMMENDMENTS.		
PHYSICAL FACILITIES DEVELOPMENT SECTION MINISTRY OF EDUCATION, MALE, REPUBLIC OF MALDIVES		
Multipurpose Hall & Boundary wall Thulhaadhoo School B.Thulhaadhoo		
PROJECT REFERENCE		
CLIENT : MINISTRY OF EDUCATION		
ARCHITECT :		
ENGINEER :		
DRAWN :		
CHECKED :		
SCALE :		
DATE : 25.11.2021		
DWG NO : A 7 / 29		

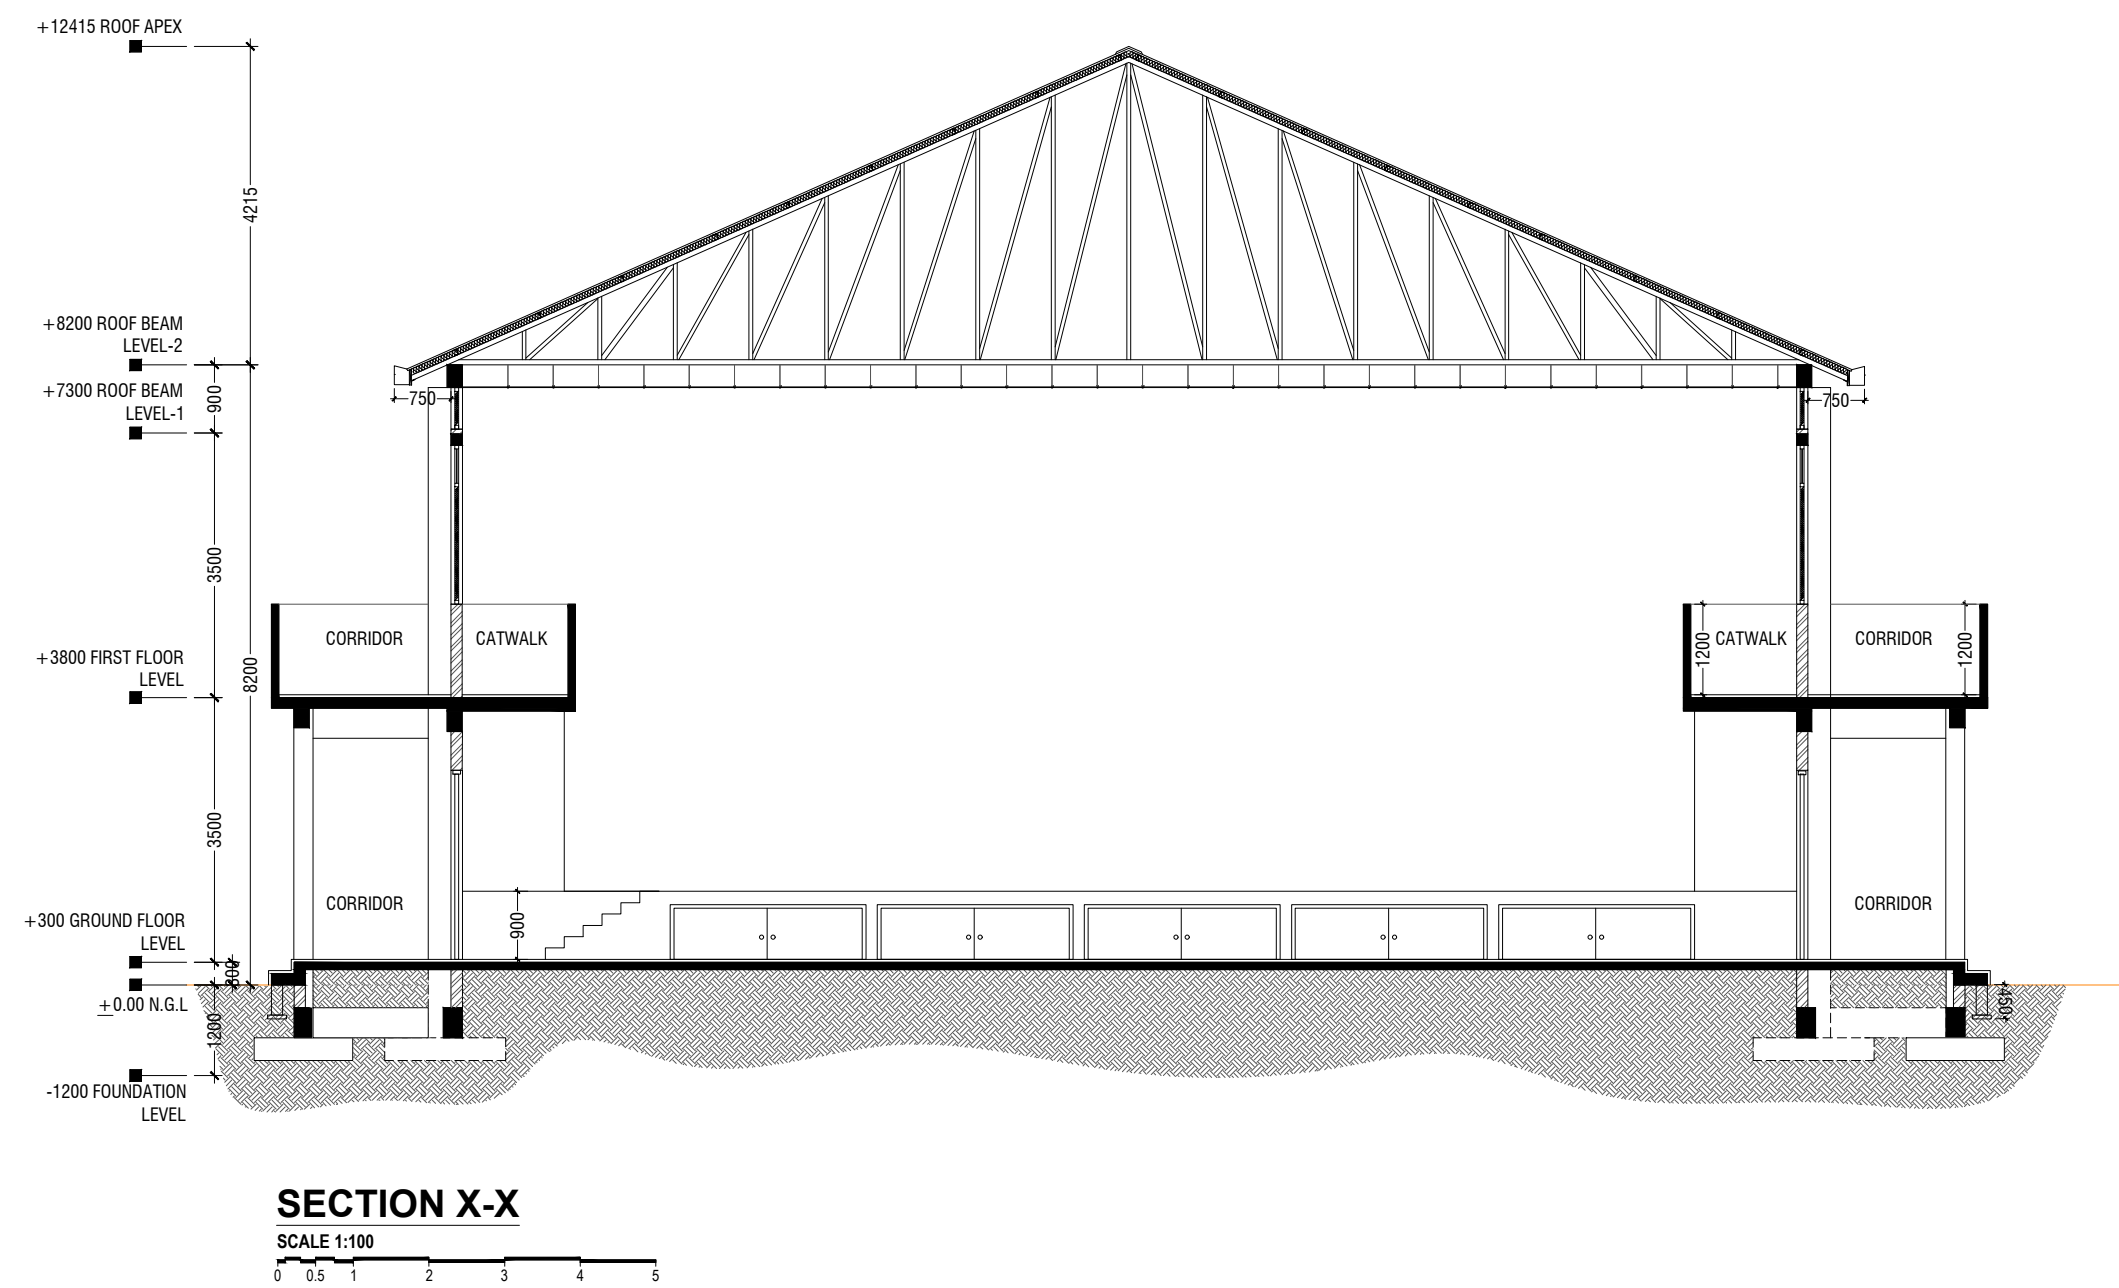


Issue	Date	Description
AMMENDMENTS.		
PHYSICAL FACILITIES DEVELOPMENT SECTION MINISTRY OF EDUCATION, MALE, REPUBLIC OF MALDIVES		
Multipurpose Hall & Boundary wall Thulhaadhoo School B.Thulhaadhoo		
PROJECT REFERENCE		
CLIENT MINISTRY OF EDUCATION		
ARCHITECT :		
ENGINEER :		
DRAWN :		
CHECKED :		
SCALE :		
DATE : 25.11.2021		
DWG NO : A 8 / 29		

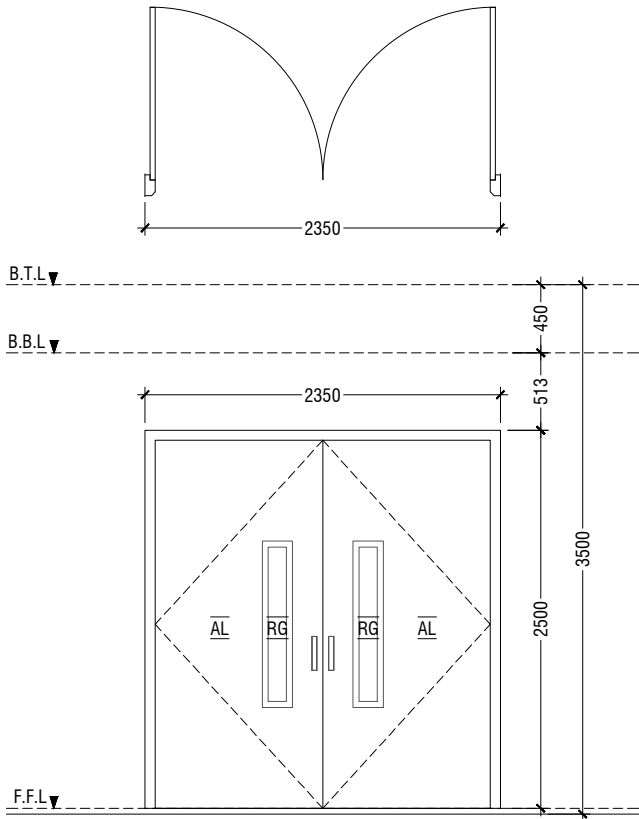


D1	DOUBLE SWING DOOR
REMARKS	50mm THICK WHITE POWDER COATED (60 MICRONS) ALUMINUM FRAMED WITH ALUMINIUM PANEL GLASS ON PANEL : 6mm THK REFLECTIVE GLASS
LOCATION	HALL MAIN ENTRANCE
QUANTITY	01 NOS
OPEN AREA	5.39 sqm

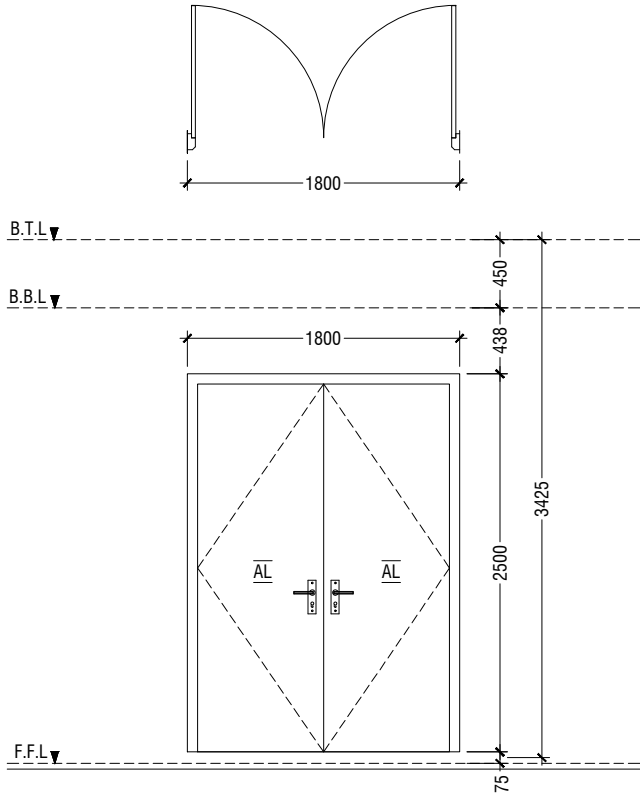

D2	DOUBLE SWING DOOR
REMARKS	50mm THICK WHITE POWDER COATED (60 MICRONS) ALUMINUM FRAMED WITH ALUMINIUM PANEL
LOCATION	HALL ENTRANCE
QUANTITY	10 NOS
OPEN AREA	4.05 sqm

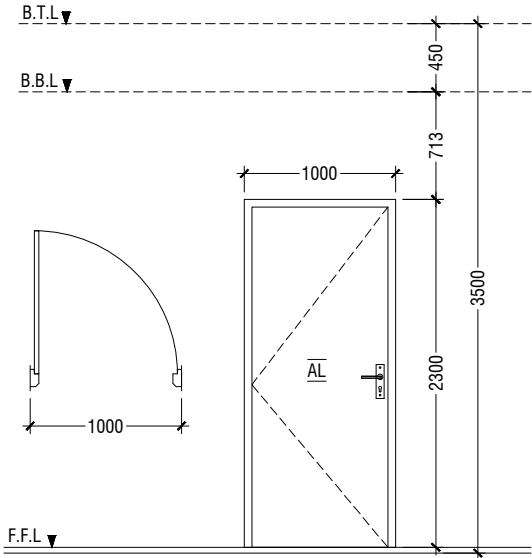

D3	SWING DOOR
REMARKS	50mm THICK WHITE POWDER COATED (60 MICRONS) ALUMINUM FRAMED WITH ALUMINIUM PANEL
LOCATION	ELECTRIC ROOM, CONTROL ROOM & STORE ROOM
QUANTITY	05 NOS
OPEN AREA	2.03 sqm

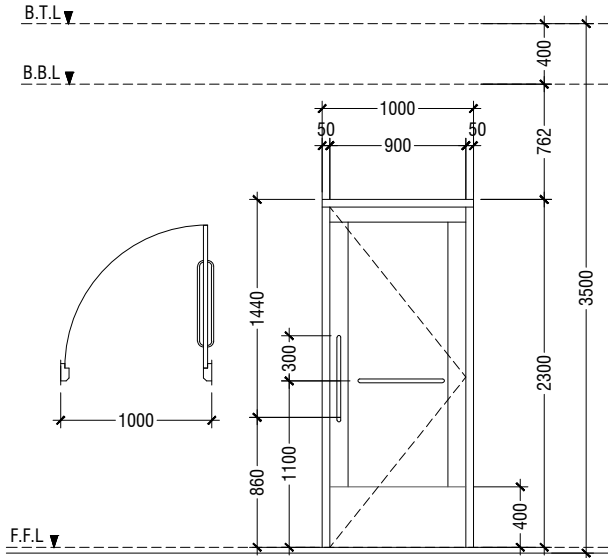

D4	SWING DOOR
REMARKS	50mm THICK WHITE POWDER COATED (60 MICRONS) ALUMINUM FRAMED WITH ALUMINIUM PANEL AND ALUMINIUM LOUVERS
LOCATION	DISABLED TOILET
QUANTITY	01 NOS
OPEN AREA	2.03 sqm

LEGEND:

- FCG - FIXED CLEAR GLASS
- FRG - FIXED REFLECTED GLASS
- RG - REFLECTED GLASS
- AL - ALUMINIUM
- PVC - POLYVINYL CHLORIDE

NOTE:-


- FLOOR TO FLOOR HEIGHT VARIES AND WILL BE SUBJECTED TO CHANGES, LIKEWISE, THE BEAM DEPTH CHANGES AT DIFFERENT LOCATIONS OF SIMILAR DOORS/WINDOWS AND WILL BE SUBJECTED TO CHANGES
- ALL DOORS & WINDOWS TO BE CHECKED ON SITE BEFORE FABRICATION.
- ALL DOOR & WINDOWS VIEWED FROM EXTERIOR, FOR DOOR SWING, REFER TO FLOOR PLANS.
- THE DOORS / WINDOWS WHICH DO NOT TOUCH THE BEAM SHALL HAVE A LINTEL BEAM (LB) ABOVE THE DOOR / WINDOW.
- FOR ALL THE WINDOWS PUT A SILL BEAM BELOW THE WINDOW (SB)
- FOR SAFETY PURPOSES REFER TO TECHNICAL SPECIFICATIONS FOR GLASS THICKNESS.
- PROVIDE DOOR STOPPER IN D1 AND D2

DOOR / WINDOW SCHEDULE - 1


SCALE 1:50




Issue	Date	Description
AMMENDMENTS.		
PHYSICAL FACILITIES DEVELOPMENT SECTION MINISTRY OF EDUCATION, MALE', REPUBLIC OF MALDIVES		
Multipurpose Hall & Boundary wall Thulhaadhoo School B.Thulhaadhoo		
PROJECT REFERENCE		
CLIENT MINISTRY OF EDUCATION		
ARCHITECT :		
ENGINEER :		
DRAWN :		
CHECKED :		
SCALE :		
DATE : 25.11.2021		
DWG NO : A 09 / 29		

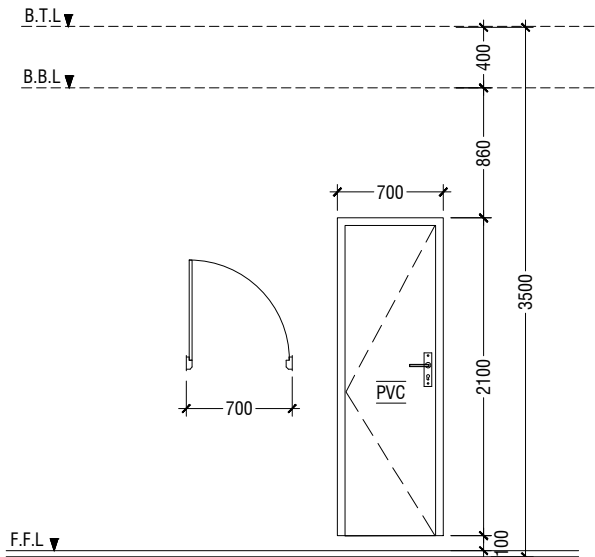

D5	PVC SWING DOOR
REMARKS	PVC WHITE FRAME AND PANEL
LOCATION	TOILETS
QUANTITY	04 NOS
OPEN AREA	1.23 SQM

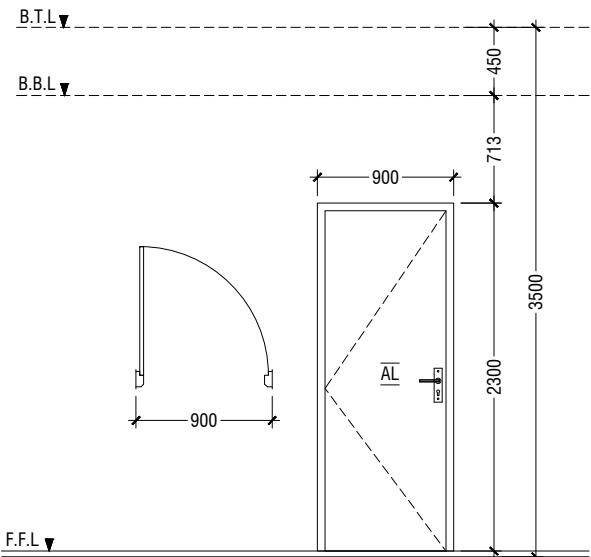

D6	SWING DOOR
REMARKS	50mm THICK WHITE POWDER COATED (60 MICRONS) ALUMINUM FRAMED WITH ALUMINIUM PANEL
LOCATION	CHANGING ROOM & STORE ROOM
QUANTITY	03 NOS
OPEN AREA	2.03 sqm

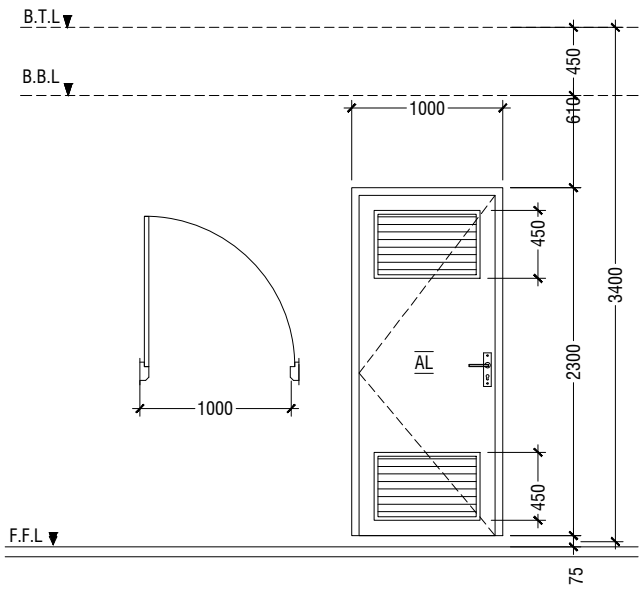

D7	SWING DOOR WITH ALUMINIUM LOUVERS
REMARKS	50mm THICK WHITE POWDER COATED (60 MICRONS) ALUMINUM FRAMED WITH ALUMINIUM PANEL AND ALUMINUM LOUVERS
LOCATION	TOILETS & UNDER STAIR STORE
QUANTITY	03 NOS
OPEN AREA	2.03 sqm


- LEGEND:
- FCG - FIXED CLEAR GLASS
 - FRG - FIXED REFLECTED GLASS
 - RG - REFLECTED GLASS
 - AL - ALUMINIUM
 - PVC - POLYVINYL CHLORIDE
- NOTE:-
- FLOOR TO FLOOR HEIGHT VARIES AND WILL BE SUBJECTED TO CHANGES, LIKEWISE, THE BEAM DEPTH CHANGES AT DIFFERENT LOCATIONS OF SIMILAR DOORS/WINDOWS AND WILL BE SUBJECTED TO CHANGES
 - ALL DOORS & WINDOWS TO BE CHECKED ON SITE BEFORE FABRICATION.
 - ALL DOOR & WINDOWS VIEWED FROM EXTERIOR, FOR DOOR SWING, REFER TO FLOOR PLANS.
 - THE DOORS / WINDOWS WHICH DO NOT TOUCH THE BEAM SHALL HAVE A LINTEL BEAM (LB) ABOVE THE DOOR / WINDOW.
 - FOR ALL THE WINDOWS PUT A SILL BEAM BELOW THE WINDOW (SB)
 - FOR SAFETY PURPOSES REFER TO TECHNICAL SPECIFICATIONS FOR GLASS THICKNESS.
 - PROVIDE DOOR STOPPER IN D1 AND D2

DOOR / WINDOW SCHEDULE - 2


SCALE 1:50




Issue	Date	Description
AMMENDMENTS.		
PHYSICAL FACILITIES DEVELOPMENT SECTION MINISTRY OF EDUCATION, MALE, REPUBLIC OF MALDIVES		
Multipurpose Hall & Boundary wall Thulhaadhoo School B.Thulhaadhoo		
PROJECT REFERENCE		
CLIENT MINISTRY OF EDUCATION		
ARCHITECT :		
ENGINEER :		
DRAWN :		
CHECKED :		
SCALE :		
DATE : 25.11.2021		
DWG NO : A 10/ 29		

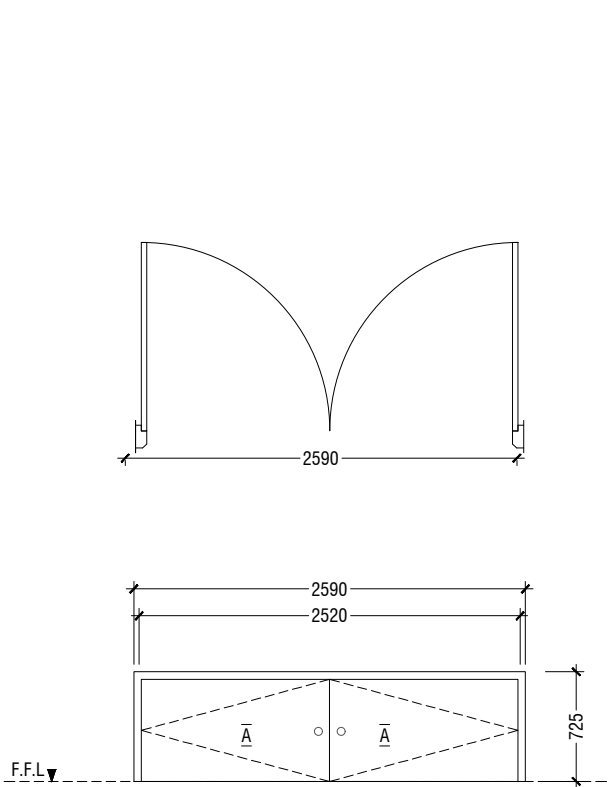


D8	DOUBLE SWING DOOR
REMARKS	50mm THICK WHITE POWDER COATED (60 MICRONS) ALUMINUM FRAMED WITH ALUMINIUM PANEL
LOCATION	STAGE STORE ACCESS
QUANTITY	05 NOS
OPEN AREA	1.66 SQM

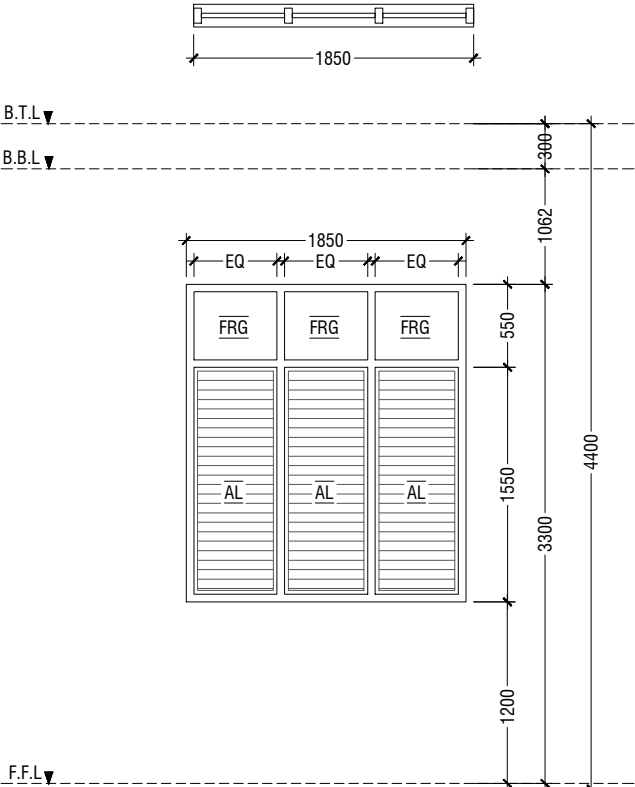

W1	WINDOW WITH FIXED GLASS & ALUMINUM LOUVERS
REMARKS	50mm THICK WHITE POWDER COATED (60 MICRONS) ALUMINUM FRAMED WINDOW WITH ALUMINIUM LOUVERS AND 6mm THICK REFLECTED FIXED GLASS PANELS
LOCATION	HALL
QUANTITY	14 NOS
OPEN AREA	2.40 sqm

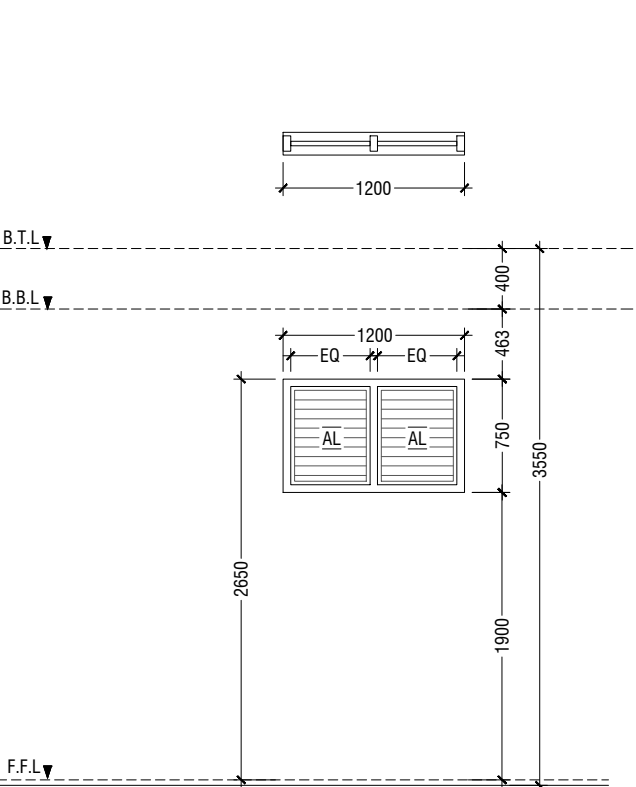

V1	WINDOW WITH ALUMINUM LOUVERS
REMARKS	50mm THICK WHITE POWDER COATED (60 MICRONS) ALUMINUM FRAMED WINDOW WITH ALUMINIUM LOUVERS
LOCATION	ELECTRICAL ROOM & STAIR CASE
QUANTITY	03 NOS
OPEN AREA	0.68 sqm

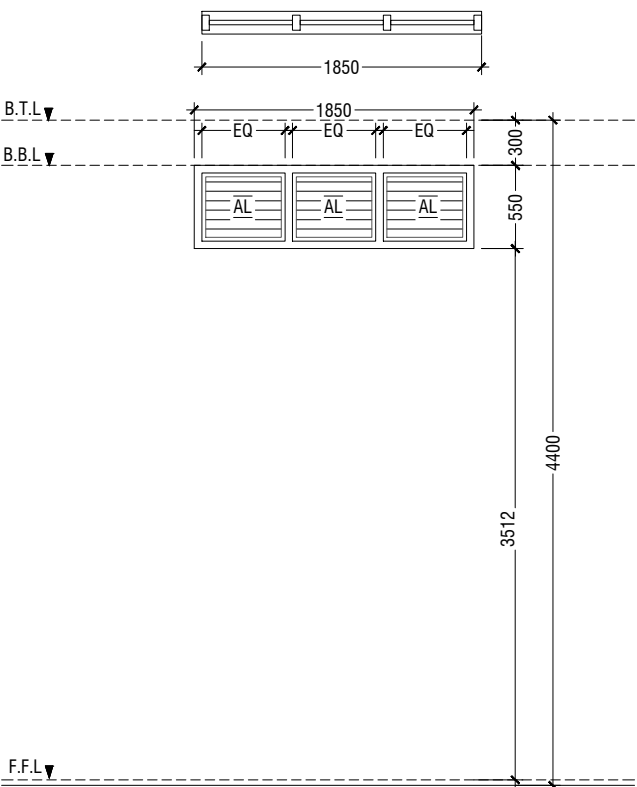

V2	WINDOW WITH ALUMINUM LOUVERS
REMARKS	50mm THICK WHITE POWDER COATED (60 MICRONS) ALUMINUM FRAMED WINDOW WITH ALUMINIUM LOUVERS
LOCATION	ABOVE HALL CEILING
QUANTITY	19 NOS
OPEN AREA	0.72 sqm

LEGEND:
FCG - FIXED CLEAR GLASS
FRG - FIXED REFLECTED GLASS
RG - REFLECTED GLASS
AL - ALUMINIUM
PVC - POLYVINYL CHLORIDE


NOTE:-
- FLOOR TO FLOOR HEIGHT VARIES AND WILL BE SUBJECTED TO CHANGES, LIKEWISE, THE BEAM DEPTH CHANGES AT DIFFERENT LOCATIONS OF SIMILAR DOORS/WINDOWS AND WILL BE SUBJECTED TO CHANGES
- ALL DOORS & WINDOWS TO BE CHECKED ON SITE BEFORE FABRICATION.
- ALL DOOR & WINDOWS VIEWED FROM EXTERIOR, FOR DOOR SWING, REFER TO FLOOR PLANS.
- THE DOORS / WINDOWS WHICH DO NOT TOUCH THE BEAM SHALL HAVE A LINTEL BEAM (LB) ABOVE THE DOOR / WINDOW.
- FOR ALL THE WINDOWS PUT A SILL BEAM BELOW THE WINDOW (SB)
- FOR SAFETY PURPOSES REFER TO TECHNICAL SPECIFICATIONS FOR GLASS THICKNESS.

DOOR / WINDOW SCHEDULE - 3


SCALE 1:50




Issue	Date	Description
AMMENDMENTS.		
PHYSICAL FACILITIES DEVELOPMENT SECTION MINISTRY OF EDUCATION, MALE', REPUBLIC OF MALDIVES		
Multipurpose Hall & Boundary wall Thulhaadhoo School B.Thulhaadhoo		
PROJECT REFERENCE		
CLIENT MINISTRY OF EDUCATION		
ARCHITECT :		
ENGINEER :		
DRAWN :		
CHECKED :		
SCALE :		
DATE : 25.11.2021		
DWG NO : A 11 / 29		

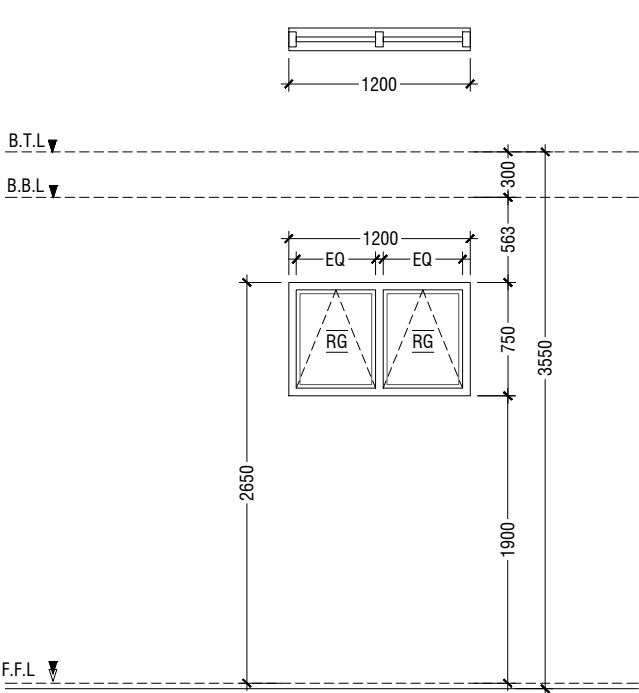

W2	TOP HUNG WINDOW
REMARKS	50mm THICK WHITE POWDER COATED (60 MICRONS) ALUMINUM FRAMED WINDOW WITH 6mm THICK REFLECTIVE GLASS
LOCATION	STORE ROOMS , CONTROL ROOM & CHANGING ROOM
QUANTITY	07 NOS
OPEN AREA	0.68 sqm

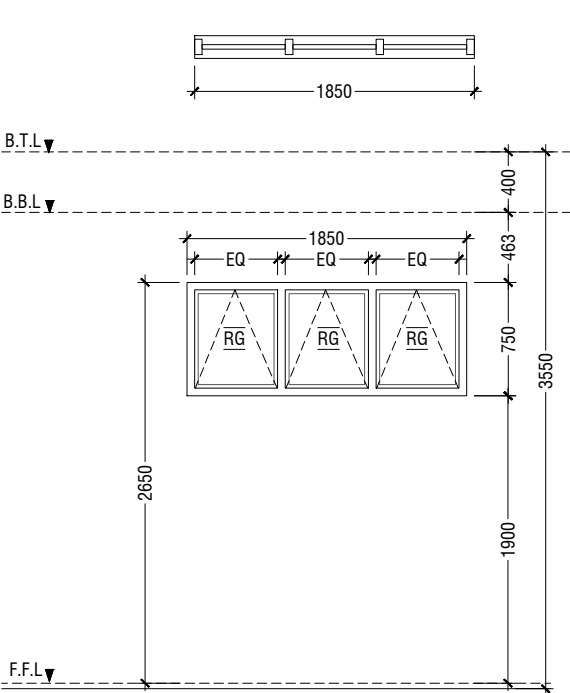

W3	TOP HUNG WINDOW
REMARKS	50mm THICK WHITE POWDER COATED (60 MICRONS) ALUMINUM FRAMED WINDOW WITH 6mm THICK REFLECTIVE GLASS
LOCATION	CHANGING ROOM
QUANTITY	01 NOS
OPEN AREA	1.04 sqm

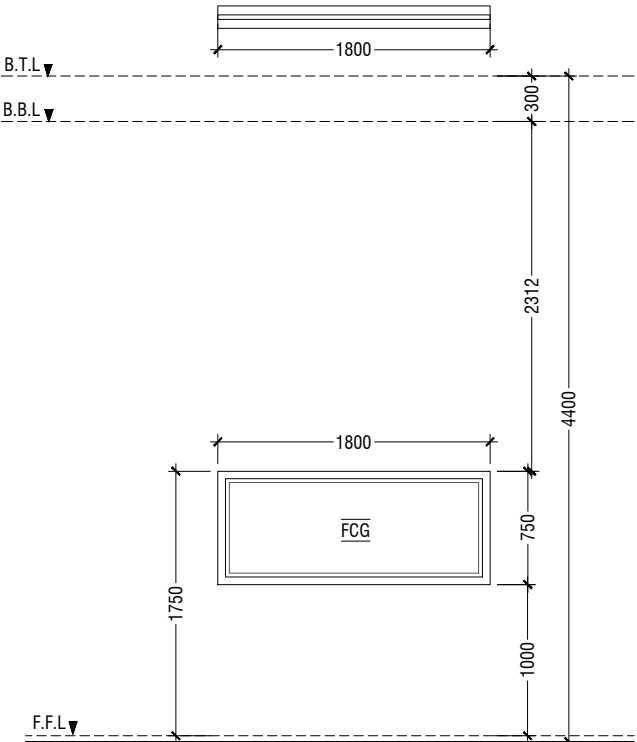

W4	FIXED WINDOW
REMARKS	50mm THICK WHITE POWDER COATED (60 MICRONS) ALUMINUM FRAMED WINDOW WITH 6mm THICK CLEAR GLASS PANEL
LOCATION	CONTROL ROOM
QUANTITY	01 NOS
OPEN AREA	- sqm

LEGEND:

FCG - FIXED CLEAR GLASS
FRG - FIXED REFLECTED GLASS
RG - REFLECTED GLASS
AL - ALUMINIUM
PVC - POLYVINYL CHLORIDE

NOTE:-

- FLOOR TO FLOOR HEIGHT VARIES AND WILL BE SUBJECTED TO CHANGES, LIKEWISE, THE BEAM DEPTH CHANGES AT DIFFERENT LOCATIONS OF SIMILAR DOORS/WINDOWS AND WILL BE SUBJECTED TO CHANGES
- ALL DOORS & WINDOWS TO BE CHECKED ON SITE BEFORE FABRICATION.
- ALL DOOR & WINDOWS VIEWED FROM EXTERIOR, FOR DOOR SWING, REFER TO FLOOR PLANS.
- THE DOORS / WINDOWS WHICH DO NOT TOUCH THE BEAM SHALL HAVE A LINTEL BEAM (LB) ABOVE THE DOOR / WINDOW.
- FOR ALL THE WINDOWS PUT A SILL BEAM BELOW THE WINDOW (SB)
- FOR SAFETY PURPOSES REFER TO TECHNICAL SPECIFICATIONS FOR GLASS THICKNESS.

DOOR / WINDOW SCHEDULE - 4

SCALE 1:50


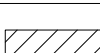


Issue	Date	Description
AMMENDMENTS.		
PHYSICAL FACILITIES DEVELOPMENT SECTION MINISTRY OF EDUCATION, MALE, REPUBLIC OF MALDIVES		
Multipurpose Hall & Boundary wall Thulhaadhoo School B.Thulhaadhoo		
PROJECT REFERENCE		
CLIENT MINISTRY OF EDUCATION		
ARCHITECT :		
ENGINEER :		
DRAWN :		
CHECKED :		
SCALE :		
DATE : 25.11.2021		
DWG NO : A 12/ 29		


GROUND FLOOR

FLOOR REFLECTED CEILING PLAN


SCALE 1:100

LEGEND	
CODE	DESCRIPTION
	EXPOSED SLAB SOFFIT TO BE ROUND SMOOTH IN SELECT PAINT FINISH (ONE COAT OF PUTTY FOLLOWED BY SEALER AND 2 COATS OF PAINT)
	6mm THICK CEMENT BOARD CEILING WITH PUTTY AND SELECTED PAINT FINISH

Issue	Date	Description
AMMENDMENTS.		
<p>PHYSICAL FACILITIES DEVELOPMENT SECTION MINISTRY OF EDUCATION, MALE; REPUBLIC OF MALDIVES</p> <p>Multipurpose Hall & Boundary wall Thulhaadhoo School B.Thulhaadhoo</p> <p>PROJECT REFERENCE</p> <p>CLIENT : MINISTRY OF EDUCATION</p> <p>ARCHITECT :</p> <p>ENGINEER :</p> <p>DRAWN :</p> <p>CHECKED :</p> <p>SCALE :</p> <p>DATE : 25.11.2021</p> <p>DWG NO : A / 14 / 29</p>		

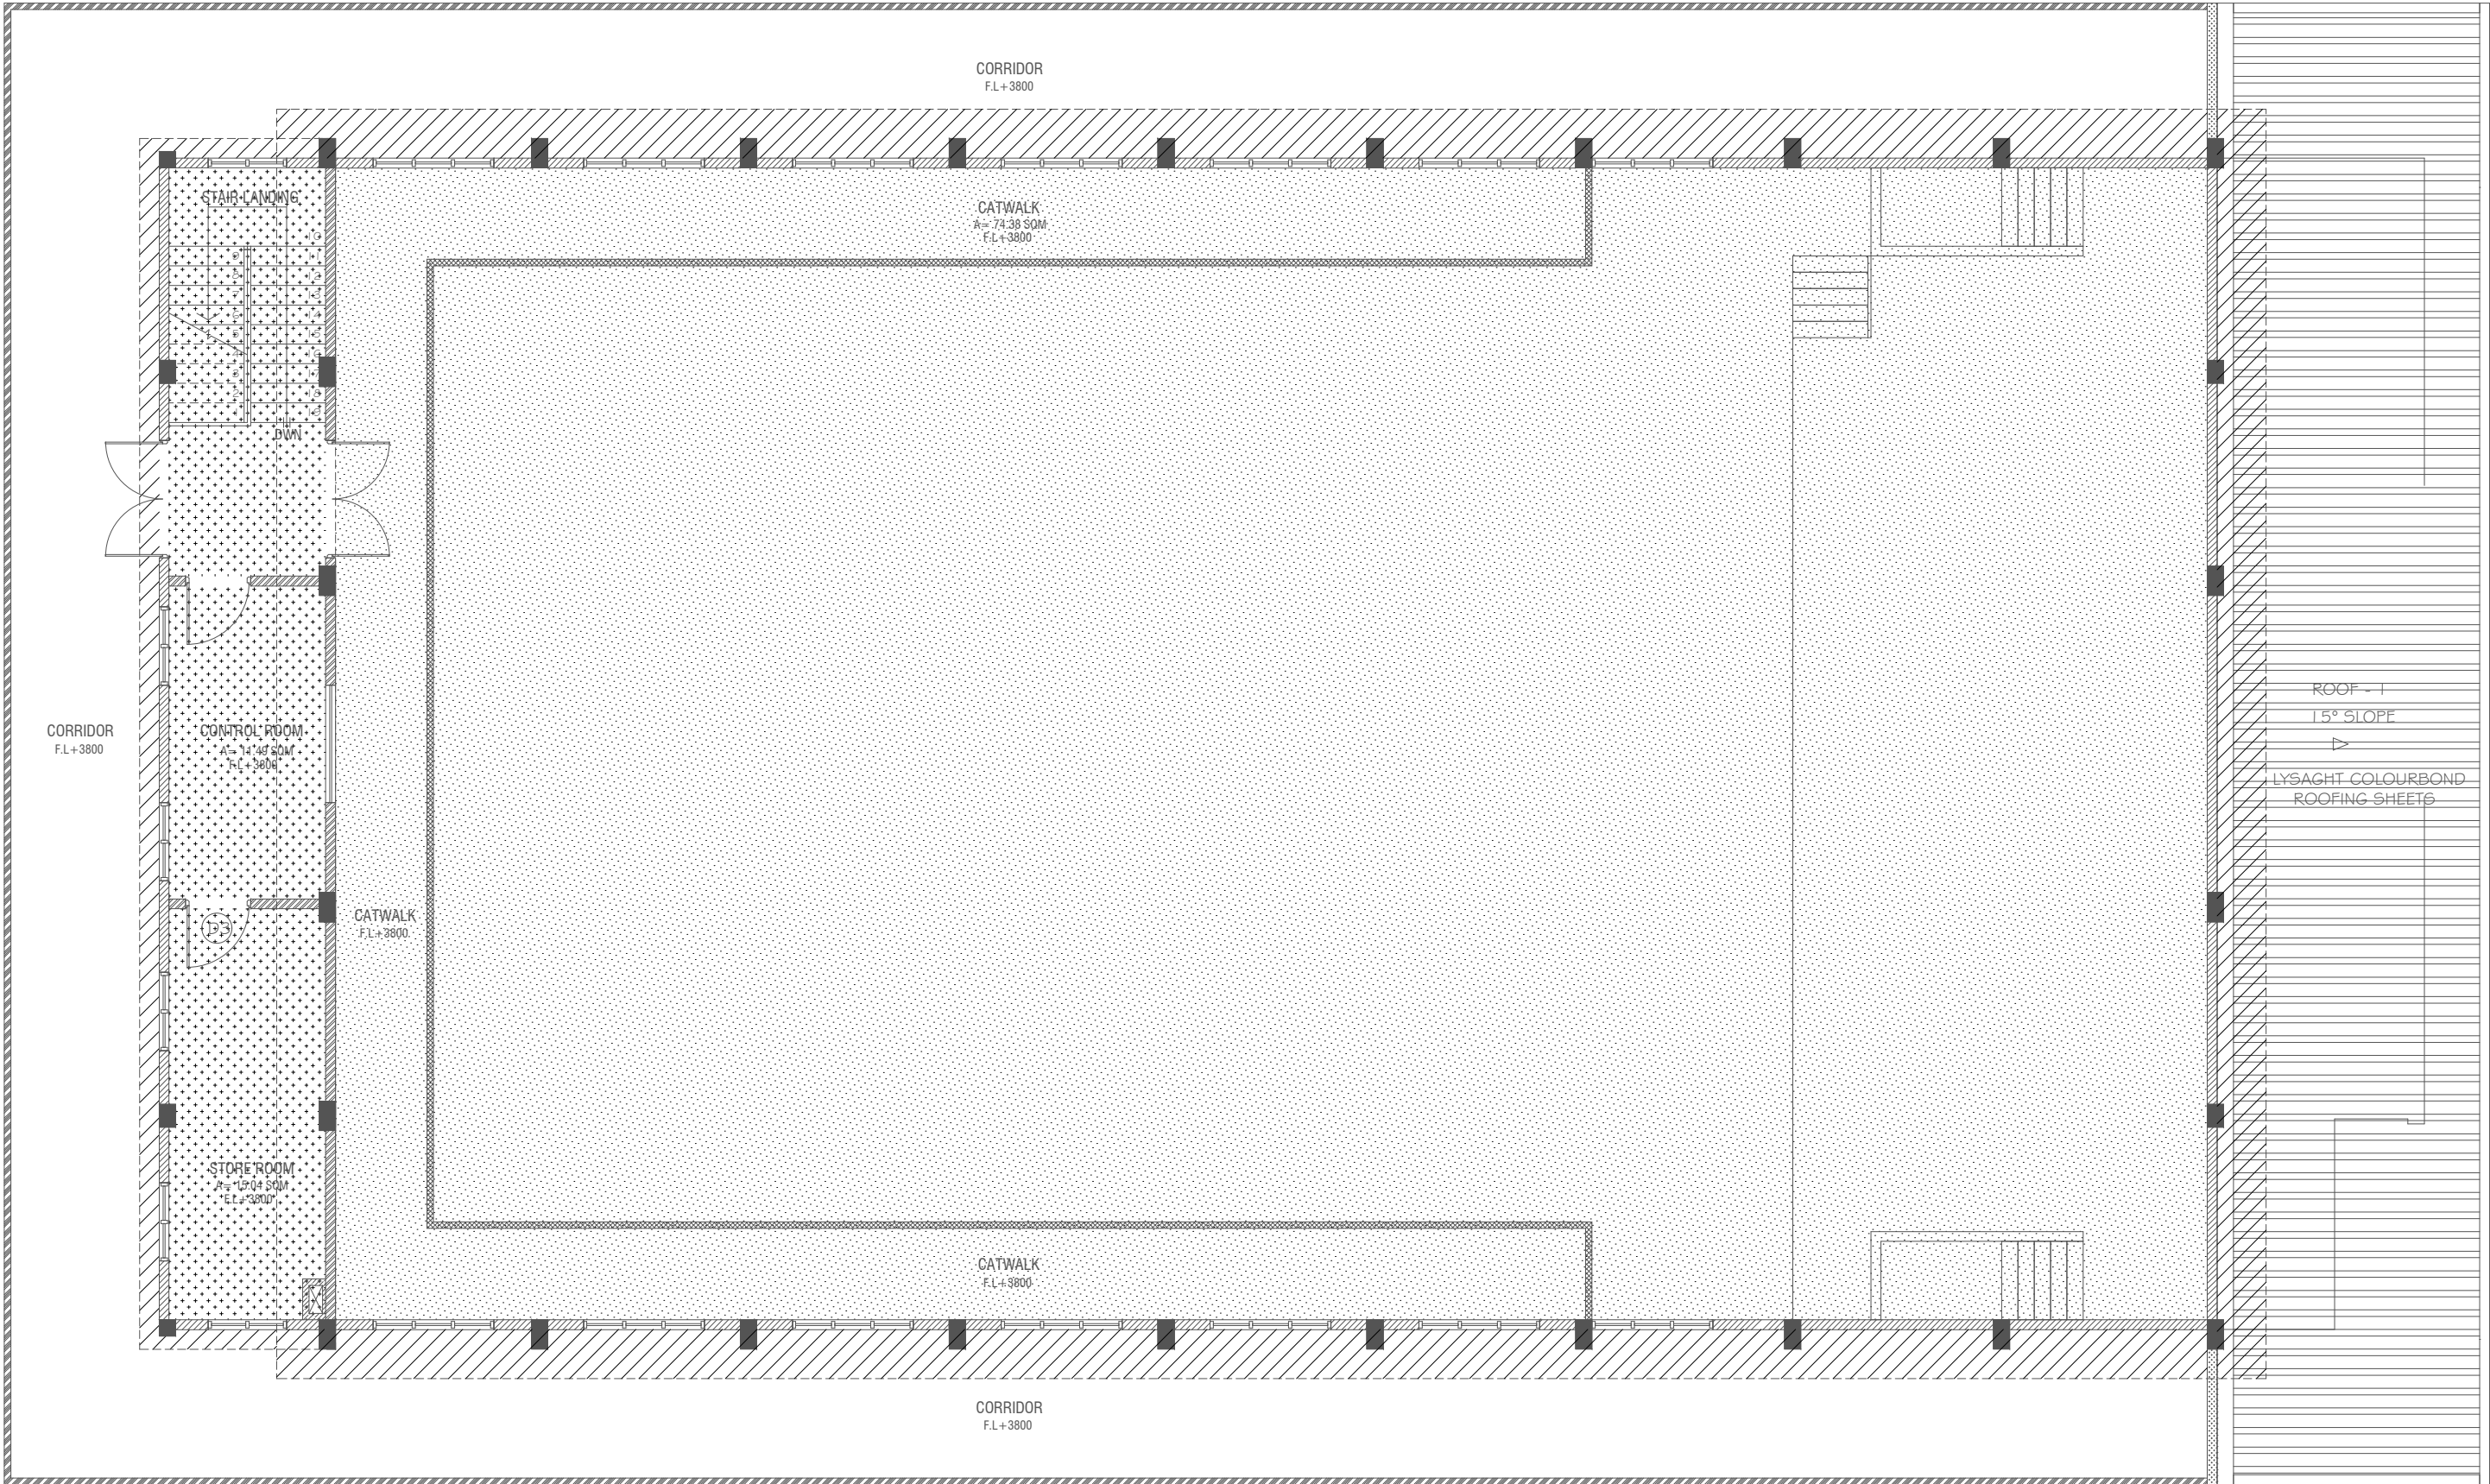


FIRST FLOOR
FLOOR REFLECTED CEILING PLAN

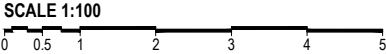

LEGEND	
CODE	DESCRIPTION
	EXPOSED SLAB SOFFIT TO BE GROUND SMOOTH IN SELECT PAINT FINISH (ONE COAT OF PUTTY FOLLOWED BY SEALER AND 2 COATS OF PAINT)
	SUSPENDED ACOUSTIC CEILING SYSTEM WITH ALUMINUM FRAMING CEILING HEIGHT : + 7300mm
	6mm THICK CEMENT BOARD CEILING WITH PUTTY AND SELECTED PAINT FINISH

Issue	Date	Description
AMMENDMENTS.		
PHYSICAL FACILITIES DEVELOPMENT SECTION MINISTRY OF EDUCATION, MALE, REPUBLIC OF MALDIVES		
Multipurpose Hall & Boundary wall Thulhaadhoo School B.Thulhaadhoo		
PROJECT REFERENCE		
CLIENT MINISTRY OF EDUCATION		
ARCHITECT :		
ENGINEER :		
DRAWN :		
CHECKED :		
SCALE :		
DATE : 25.11.2021		
DWG NO : A 15/ 29		

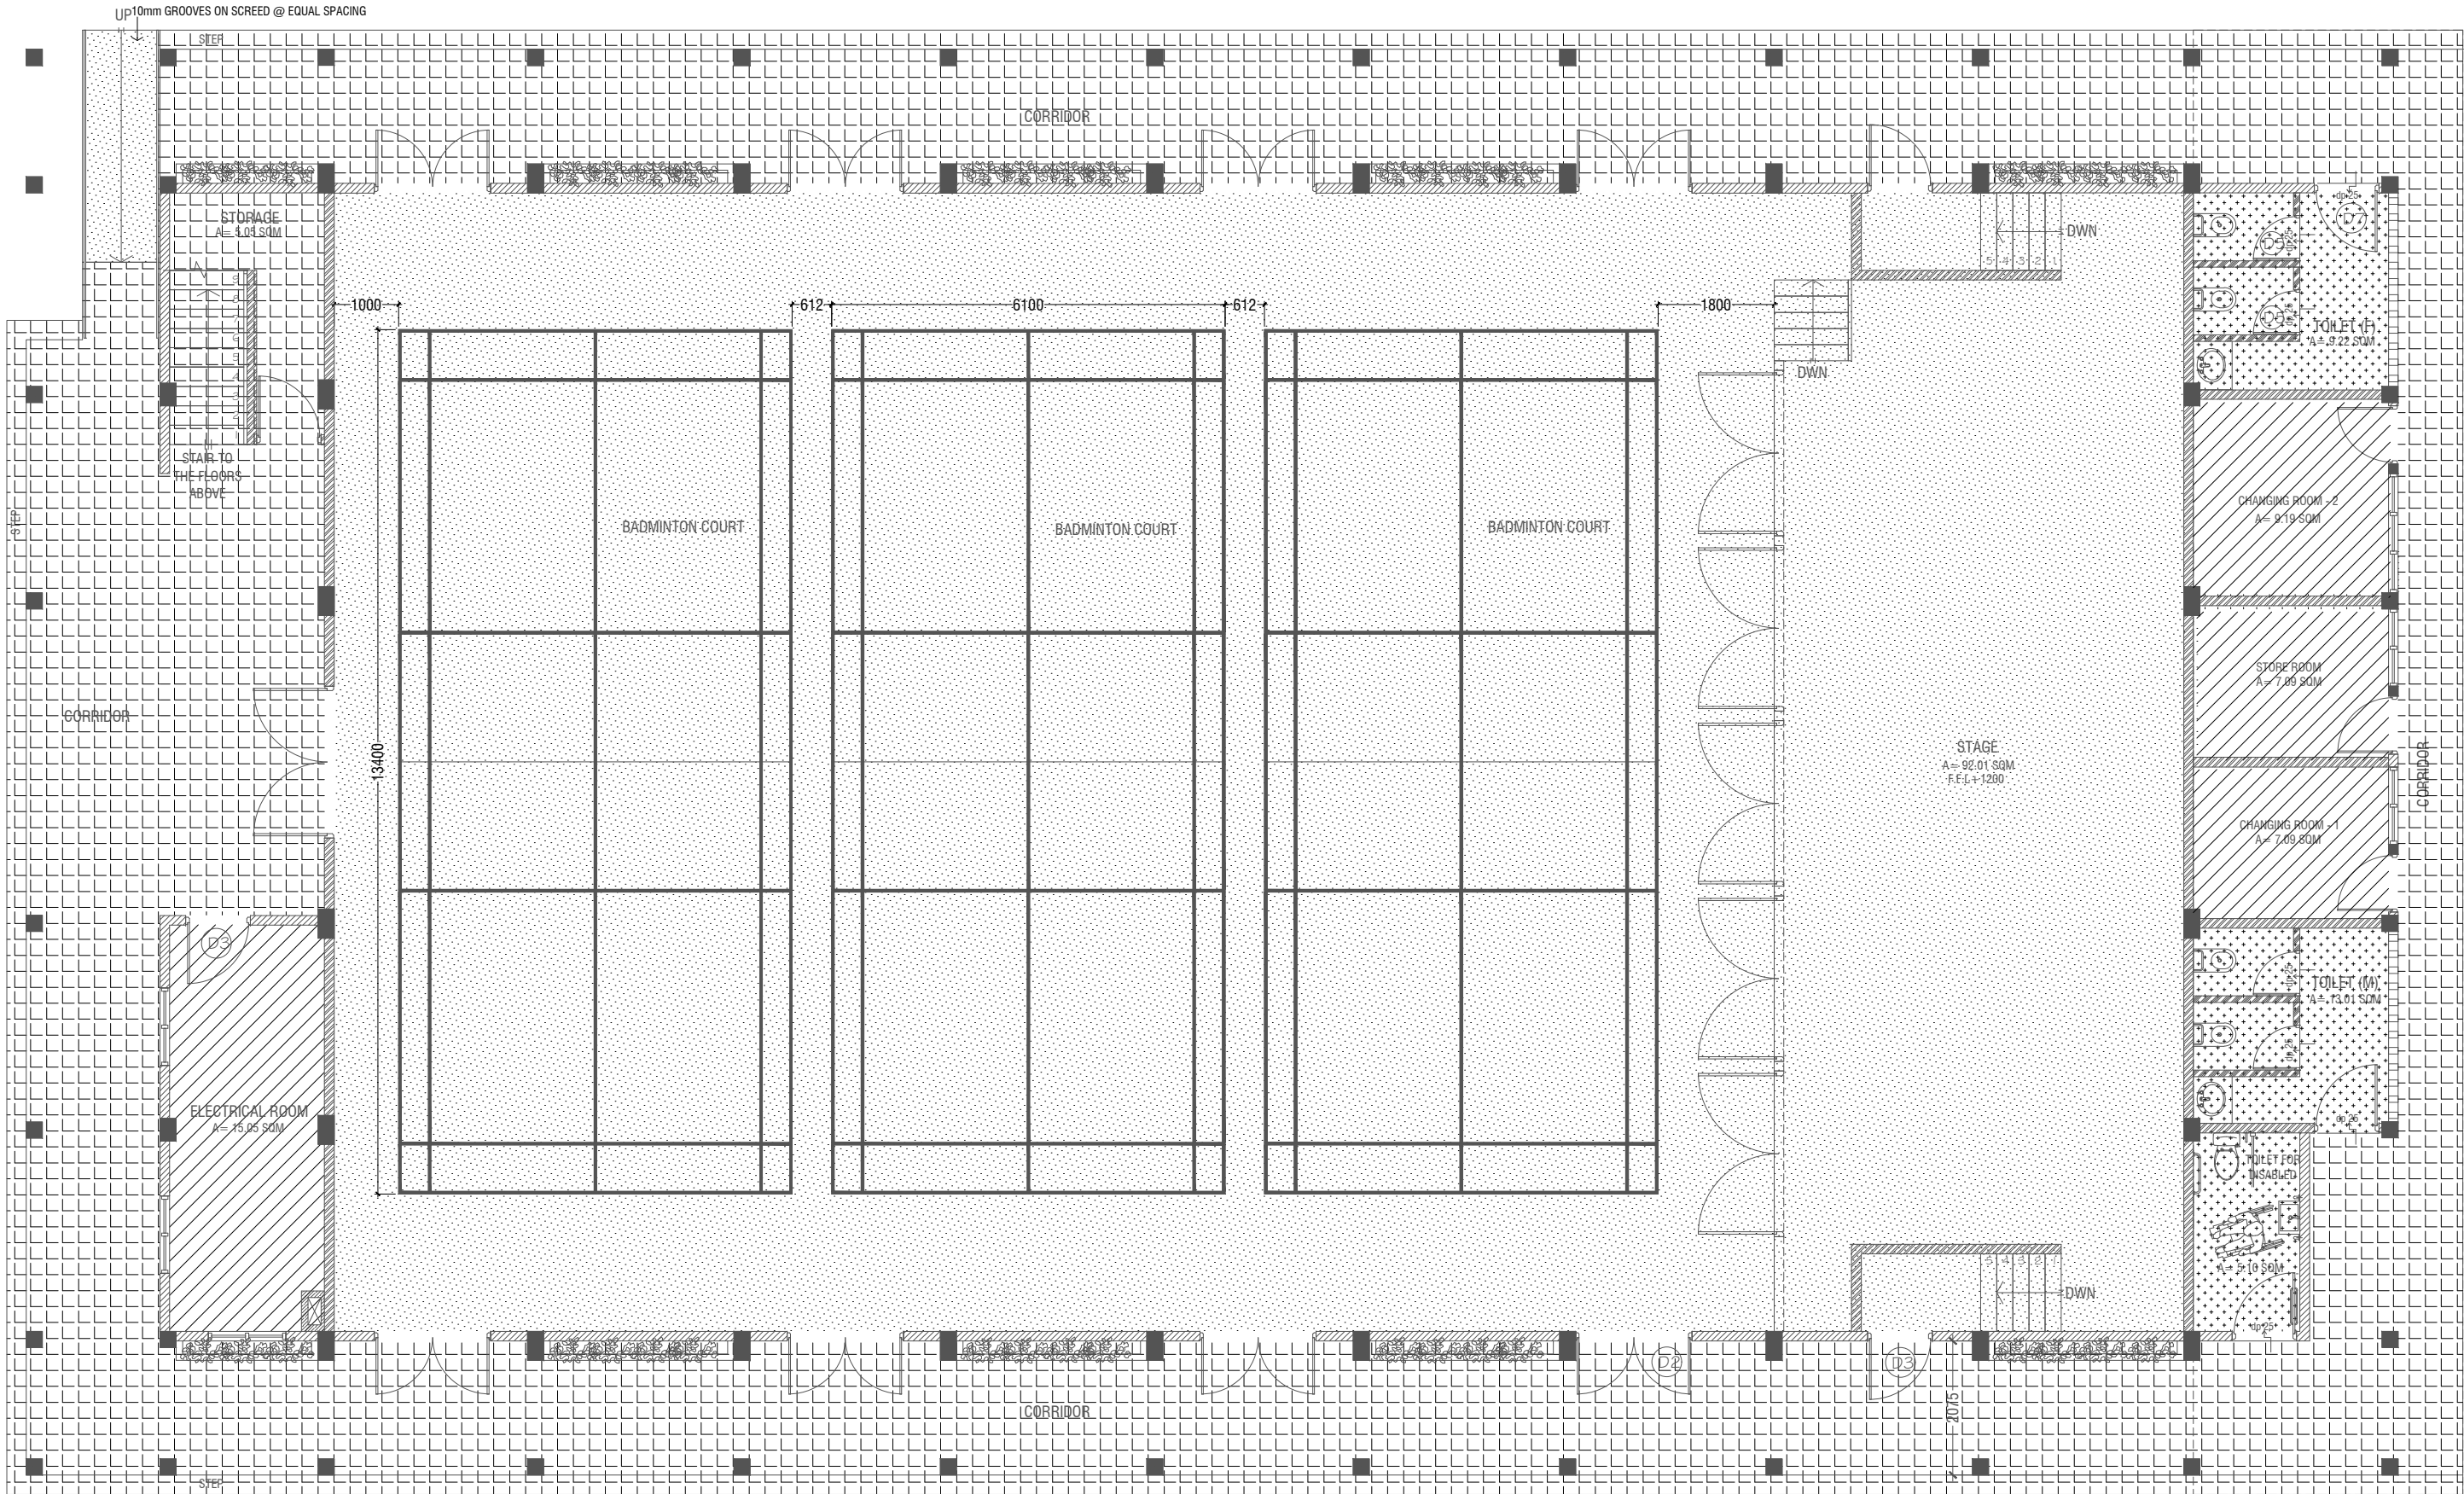

**GROUND FLOOR
FLOOR FINISHES PLAN**

SCALE 1:100

0 0.5 1 2 3 4 5

LEGEND

CODE	DESCRIPTION
	35mm NORMAL SCREEDING WITH 2.5mm SELF-LEVELING CEMENT WITH EPOXY FLOOR PAINT (2 COATS OF EPOXY)
	600X600mm HOMOGENOUS NON-SLIP TILES OVER 50mm SCREEDING
	600X600mm HOMOGENOUS NON-SLIP TILES OVER 25mm SCREEDING (CEMENTITIOUS WATERPROOFING: MASTERPEL 588 OR EQUIVALENT ON TOP OF THE SLAB)


	300X300mm HOMOGENOUS NON-SLIP TILES OVER 25mm SCREEDING (APPLY SYNTHETIC WATERPROOFING ON SLAB)
--	---

NOTE:
BADMINTON COURT TO BE DRAWN ON WITH ELASTOMETRIC PAINT IN SELECTED PAINT FINISH


STAGE SHOULD HAVE A CARPET FINISH ON TOP OF THE 25X100mm HARDWOOD FLOORING

REFER TO STAIRCASE DETAILS FOR THE FINISHES OF STAIRCASE

Issue	Date	Description
AMMENDMENTS.		
PHYSICAL FACILITIES DEVELOPMENT SECTION MINISTRY OF EDUCATION, MALE, REPUBLIC OF MALDIVES		
Multipurpose Hall & Boundary wall Thulhaadhoo School B.Thulhaadhoo		
PROJECT REFERENCE		
CLIENT : MINISTRY OF EDUCATION		
ARCHITECT :		
ENGINEER :		
DRAWN :		
CHECKED :		
SCALE :		
DATE : 25.11.2021		
DWG NO : A 16 / 29		

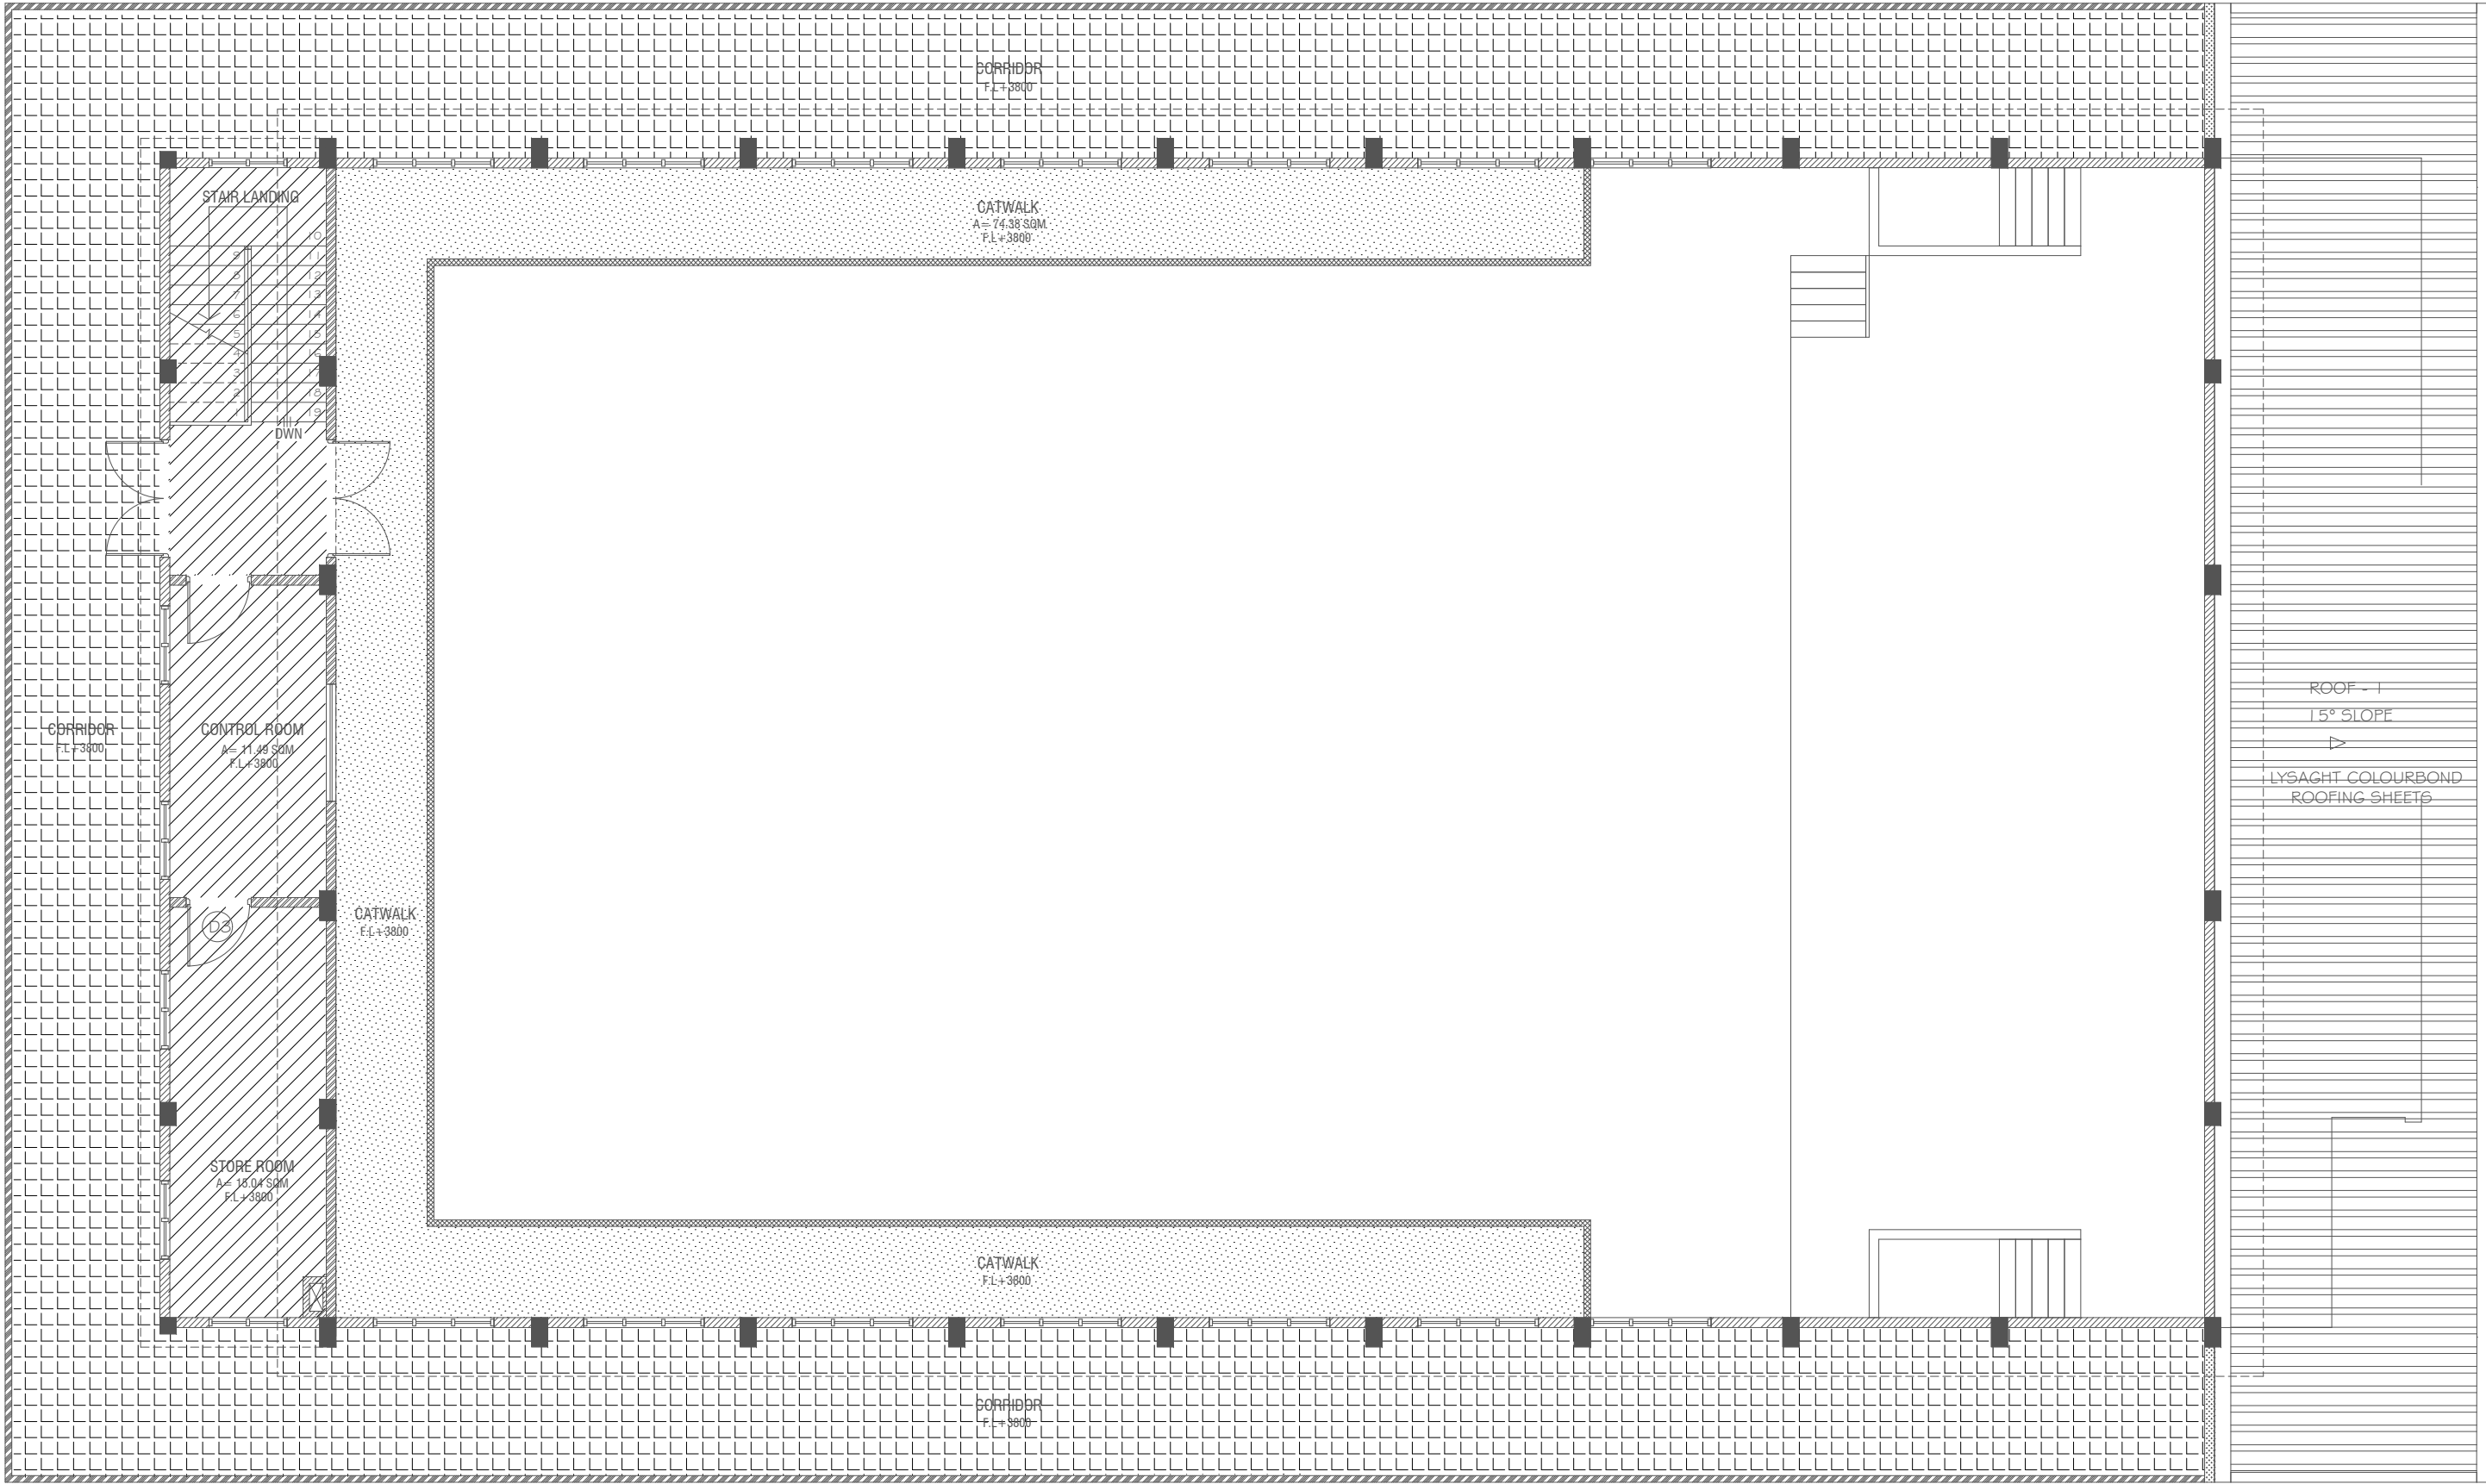


FIRST FLOOR
FLOOR FINISHES PLAN

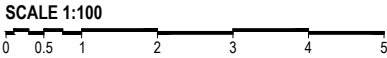


LEGEND


CODE	DESCRIPTION	CODE	DESCRIPTION
	35mm NORMAL SCREEDING WITH 2.5mm SELF LEVELING CEMENT WITH EPOXY FLOOR PAINT (2 COATS OF EPOXY)		SELF LEVELLING CEMENT FLOOR SCREED WITH BITUMINOUS WATERPROOFING AGENT
	600X600mm HOMOGENOUS NON-SLIP TILES OVER 50mm SCREEDING		600X600mm HOMOGENOUS NON-SLIP TILES OVER 25mm SCREEDING (CEMENTITIOUS WATERPROOFING: MASTERPEL 588 OR EQUIVALENT ON TOP OF THE SLAB)

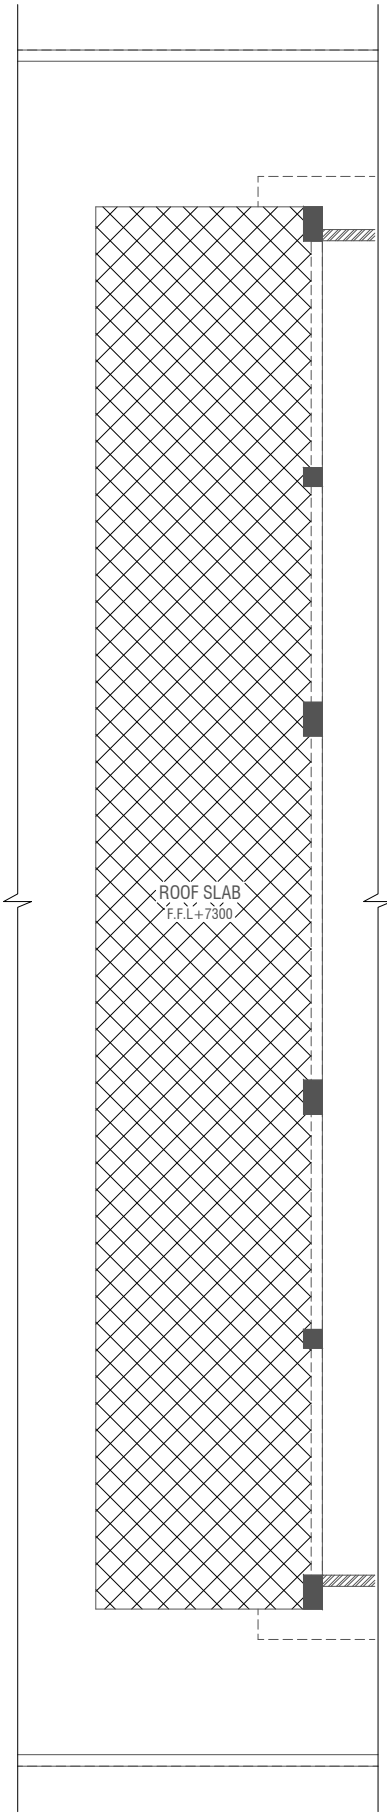


ROOF SLAB - 1
FLOOR FINISHES PLAN

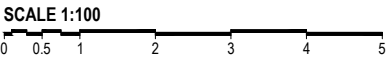

Issue	Date	Description
AMMENDMENTS.		
PHYSICAL FACILITIES DEVELOPMENT SECTION MINISTRY OF EDUCATION, MALE, REPUBLIC OF MALDIVES		
Multipurpose Hall & Boundary wall Thulhaadhoo School B.Thulhaadhoo		
PROJECT REFERENCE		
CLIENT MINISTRY OF EDUCATION		
ARCHITECT :		
ENGINEER :		
DRAWN :		
CHECKED :		
SCALE :		
DATE : 25.11.2021		
DWG NO : A 17 / 29		

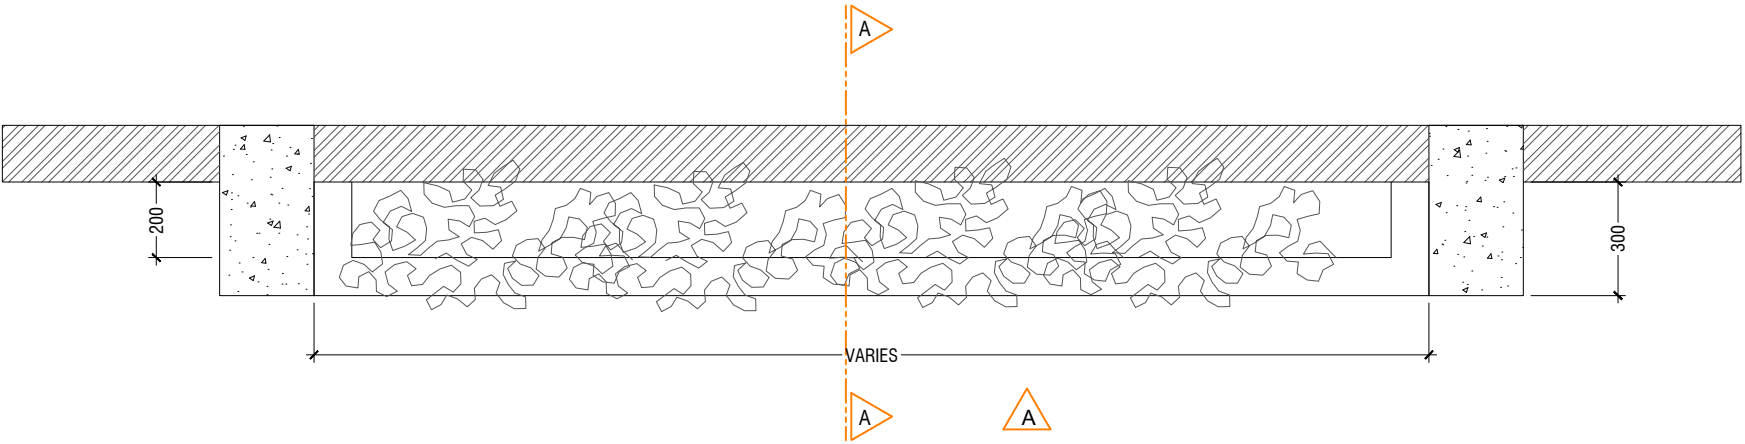


PLAN
SCALE 1:20

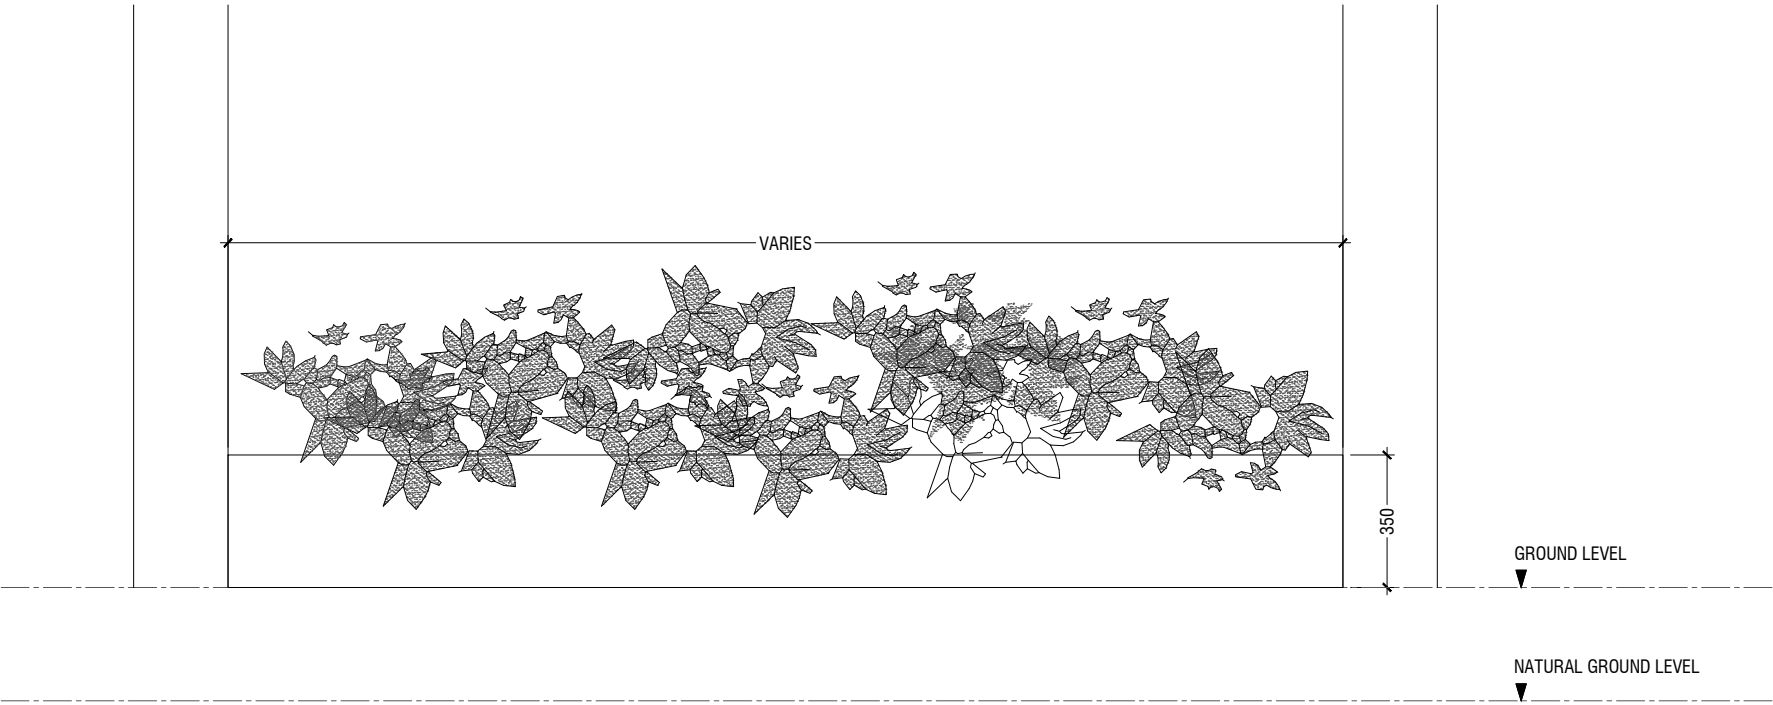

ELEVATION A
SCALE 1:20




DETAIL - 1
PLANTER BOX DETAILS
SCALE 1:20

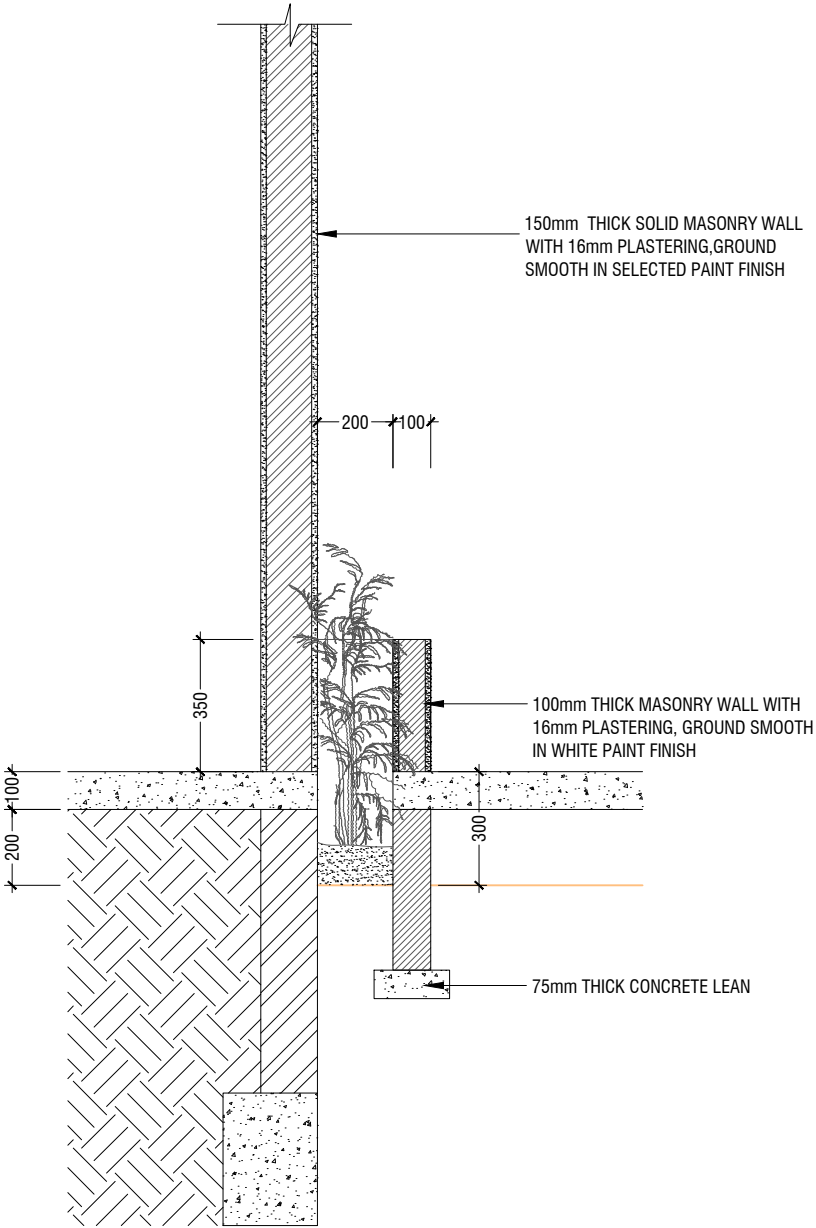


SECTION A-A
SCALE 1:20

Issue	Date	Description
AMMENDMENTS.		
PHYSICAL FACILITIES DEVELOPMENT SECTION MINISTRY OF EDUCATION, MALE', REPUBLIC OF MALDIVES		
Multipurpose Hall & Boundary wall Thulhaadhoo School B.Thulhaadhoo		
PROJECT REFERENCE		
CLIENT MINISTRY OF EDUCATION		
ARCHITECT :		
ENGINEER :		
DRAWN :		
CHECKED :		
SCALE :		
DATE : 25.11.2021		
DWG NO : A 18/ 29		


PLAN

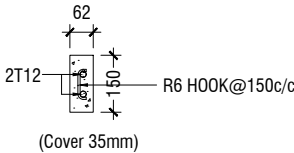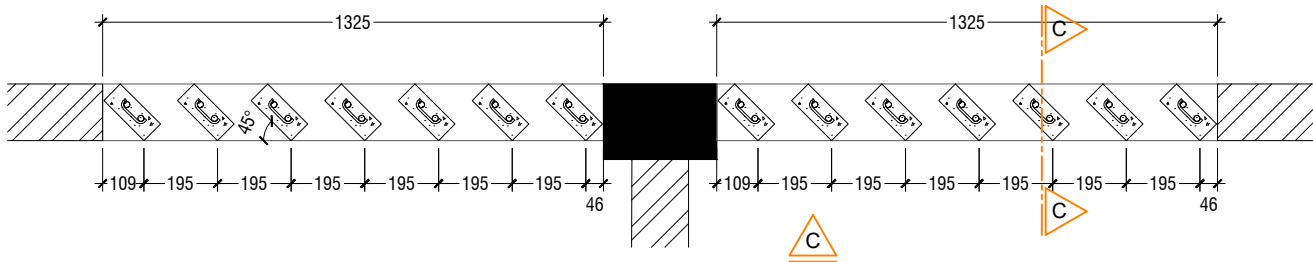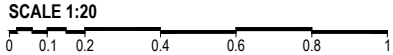

RC FIN DETAIL

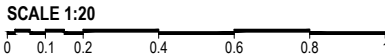

FLOOR LEVEL


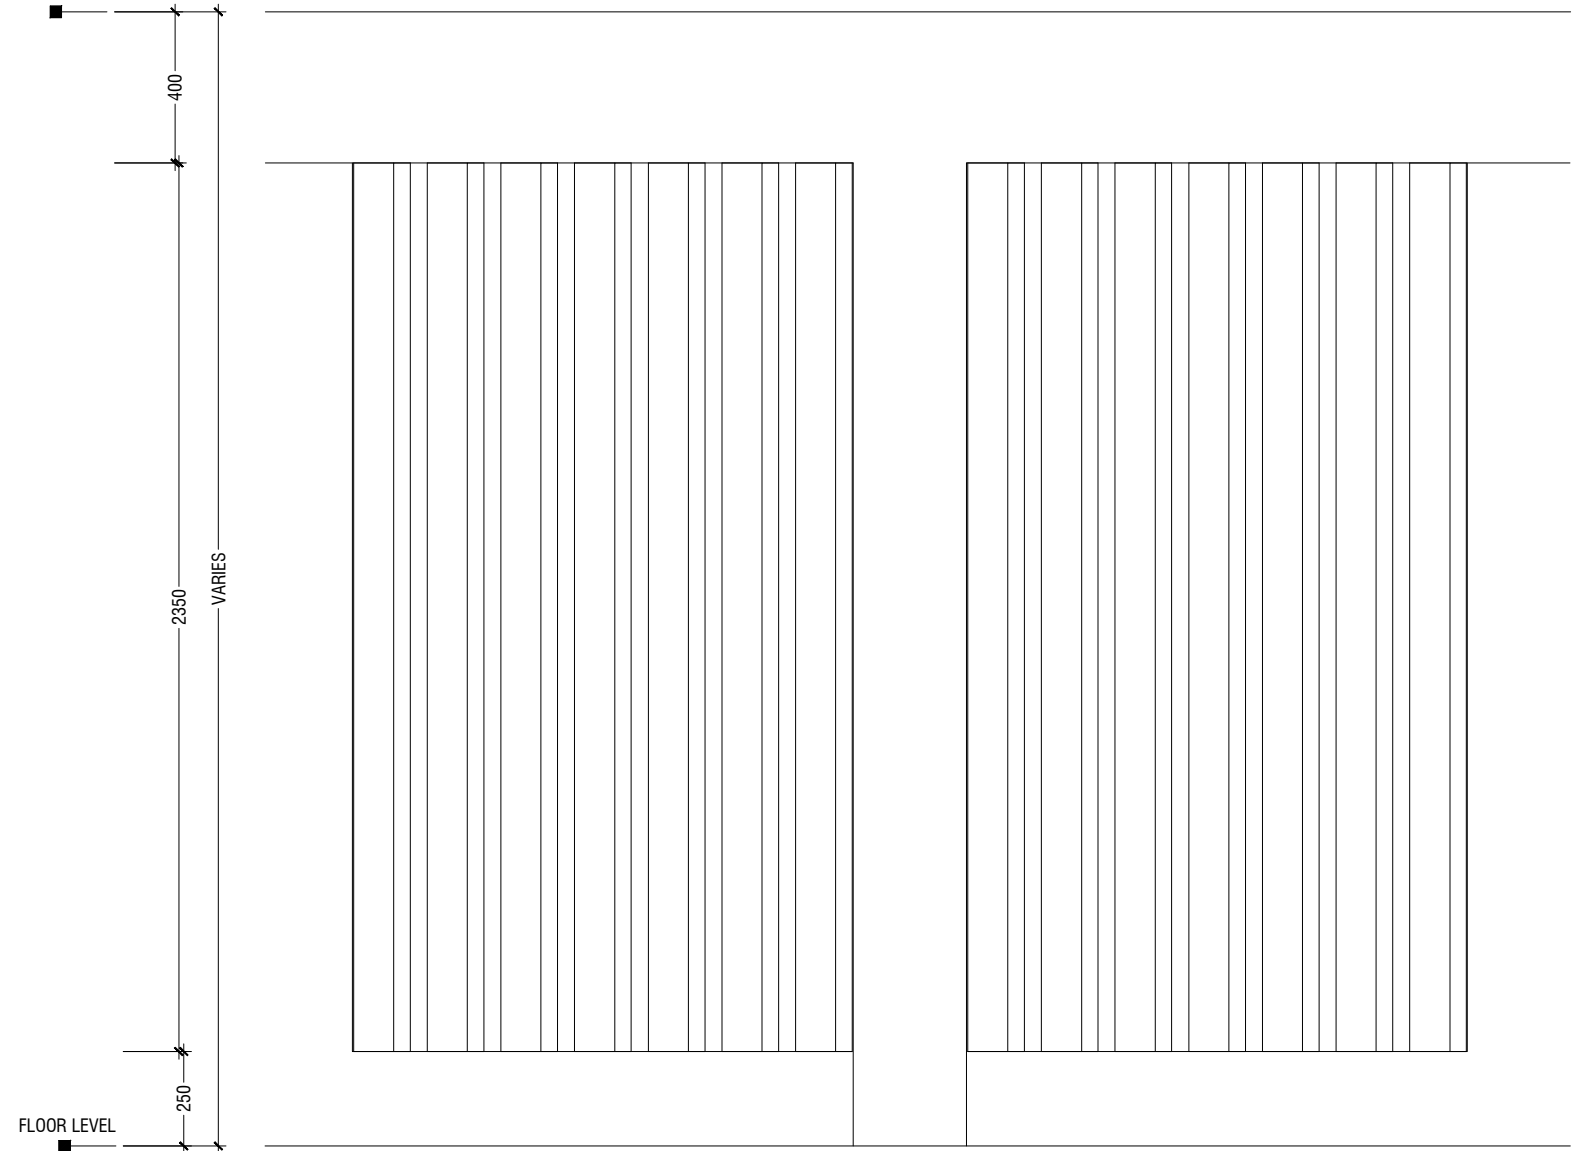


ELEVATION - C




NOTE:-
FLOOR TO FLOOR HEIGHT VARIES AND WILL BE SUBJECTED TO CHANGES


DETAIL - 2
RC FIN DETAILS (TOILET)

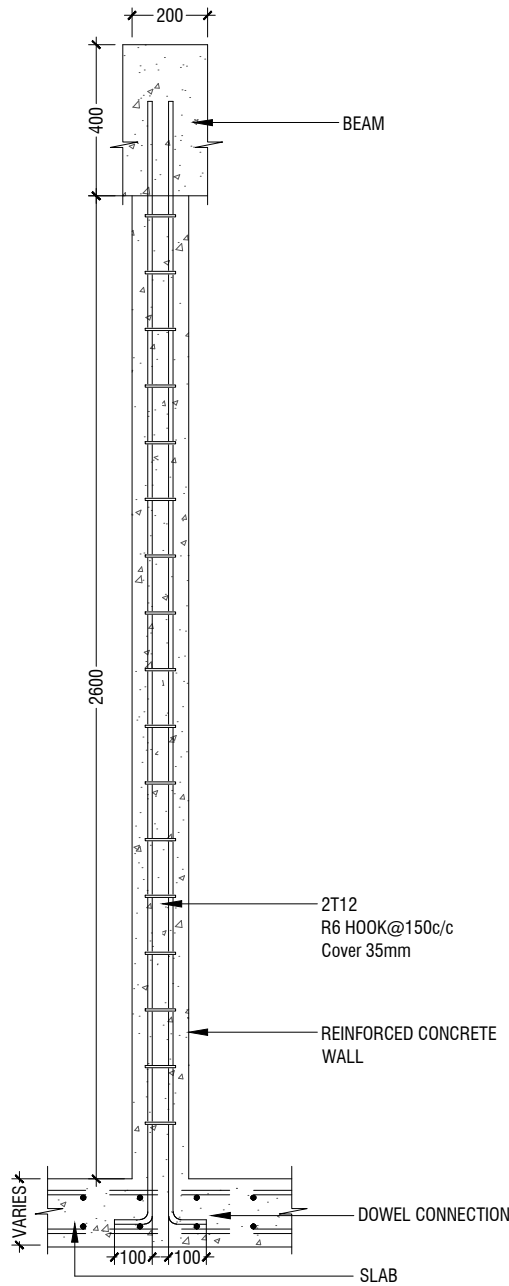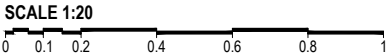

SECTION C-C

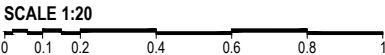


Issue	Date	Description
AMMENDMENTS.		
PHYSICAL FACILITIES DEVELOPMENT SECTION MINISTRY OF EDUCATION, MALE, REPUBLIC OF MALDIVES		
Multipurpose Hall & Boundary wall Thulhaadhoo School B.Thulhaadhoo		
PROJECT REFERENCE		
CLIENT MINISTRY OF EDUCATION		
ARCHITECT :		
ENGINEER :		
DRAWN :		
CHECKED :		
SCALE :		
DATE : 25.11.2021		
DWG NO : A 19/ 29		

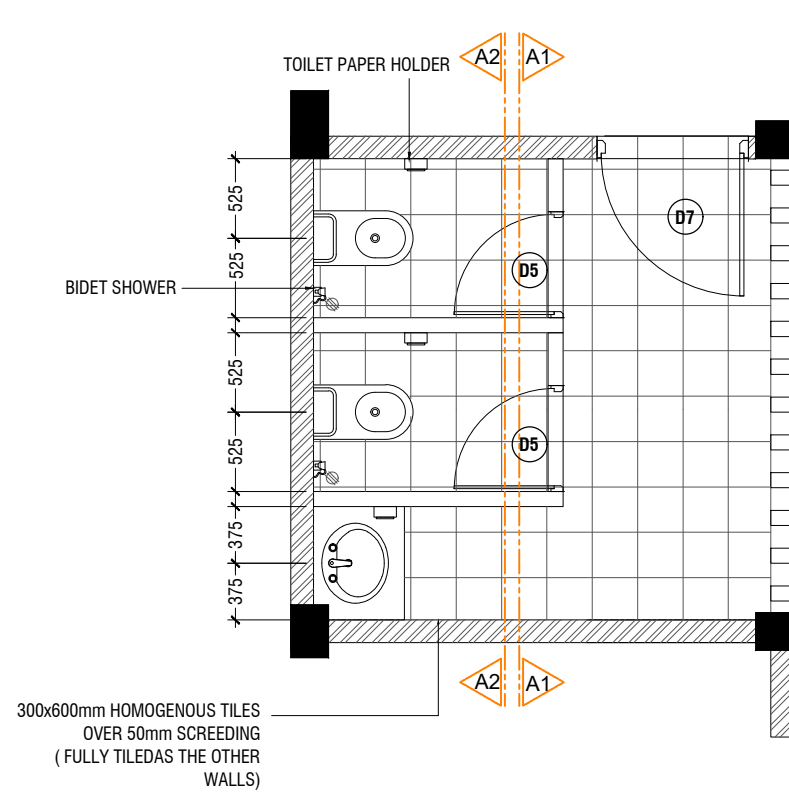


TYPICAL TOILET PLAN

SCALE 1:50

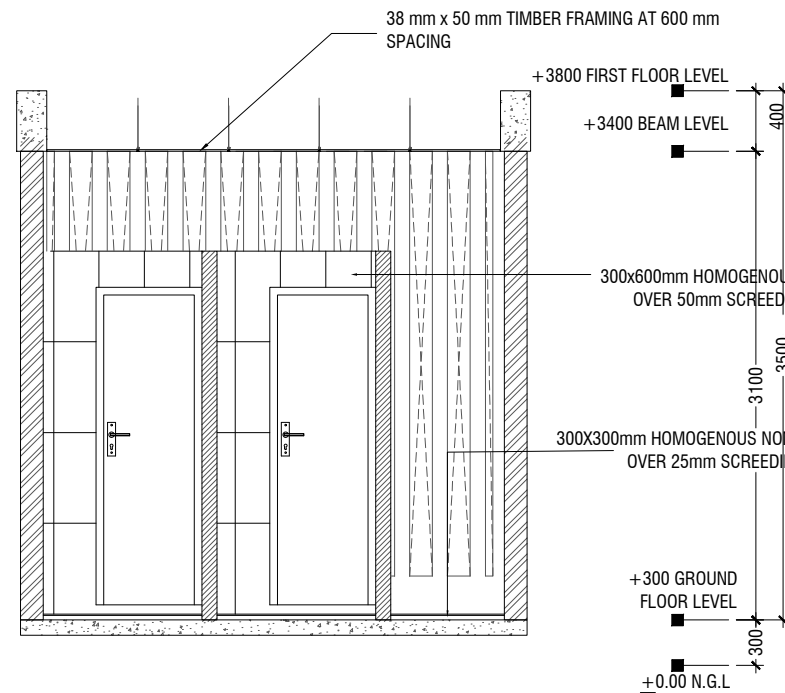


SECTION A1-A1

SCALE 1:50

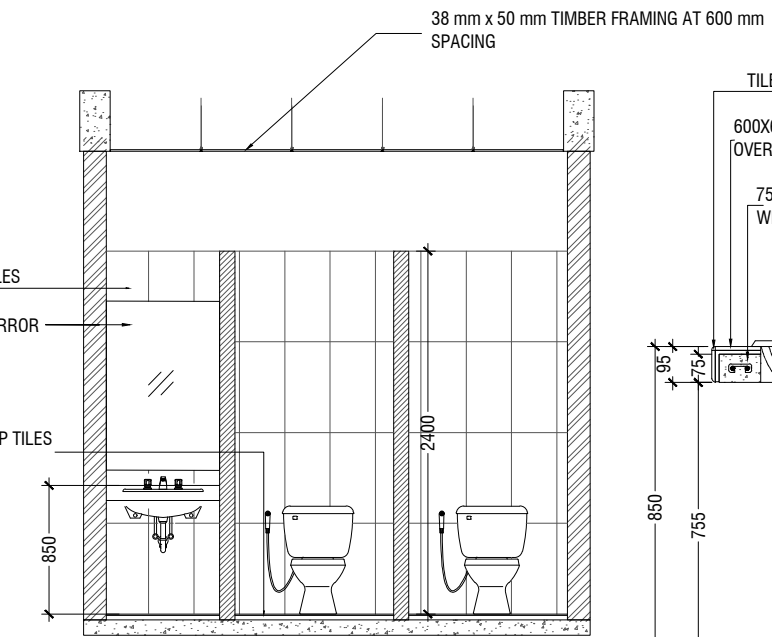


SECTION A2-A2

SCALE 1:50

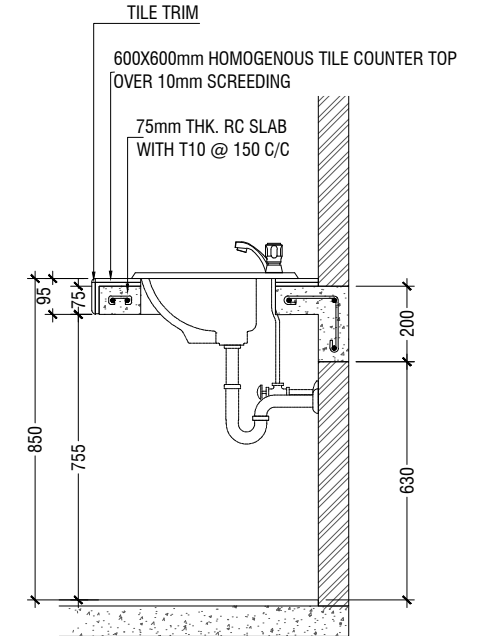

COUNTER TOP DETAILS

SCALE 1:20

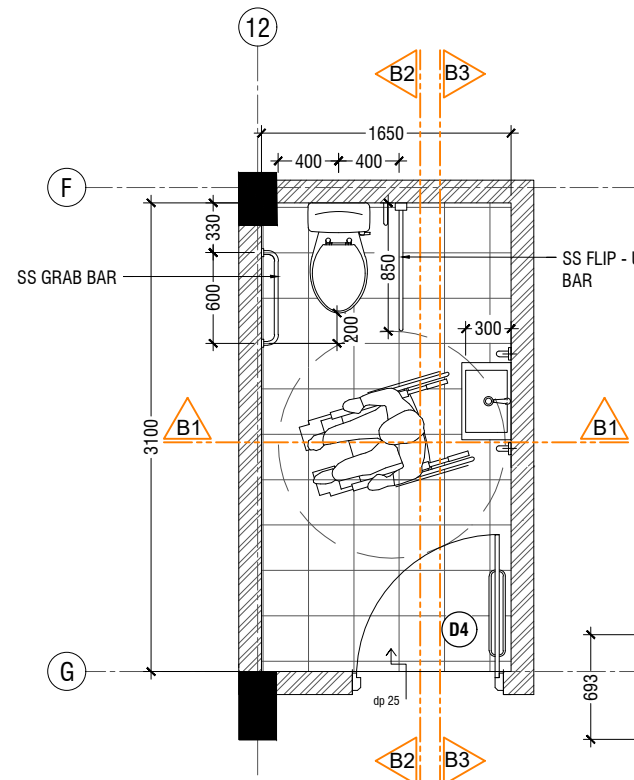


TOILET FOR PERSONS WITH DISABILITIES PLAN

SCALE 1:50


NOTE:
- ALL THE MATERIALS FOR FIXTURES SHALL BE APPROVED BY THE ARCHITECT/CONSULTANT BEFORE INSTALLATION

- GRAB BARS OF THE DISABLE TOILET SHALL BE AS PER MANUFACTURE'S DETAIL
- PROVIDE MIRRORS WITH FRAME IN ALL TOILETS

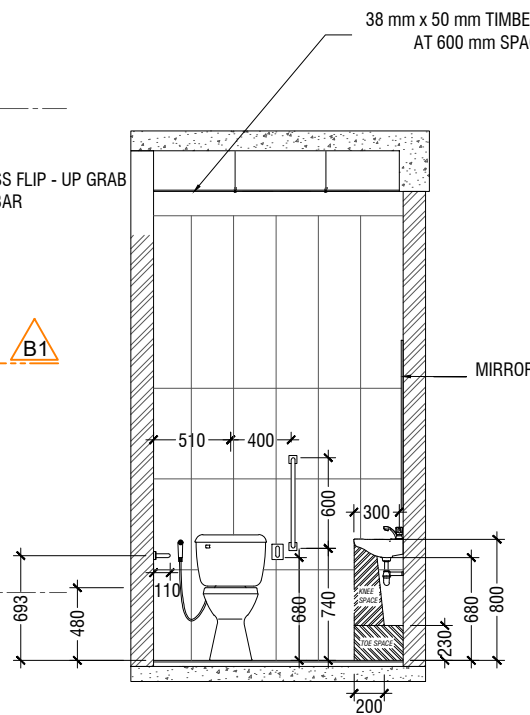


SECTION B1-B1

SCALE 1:50

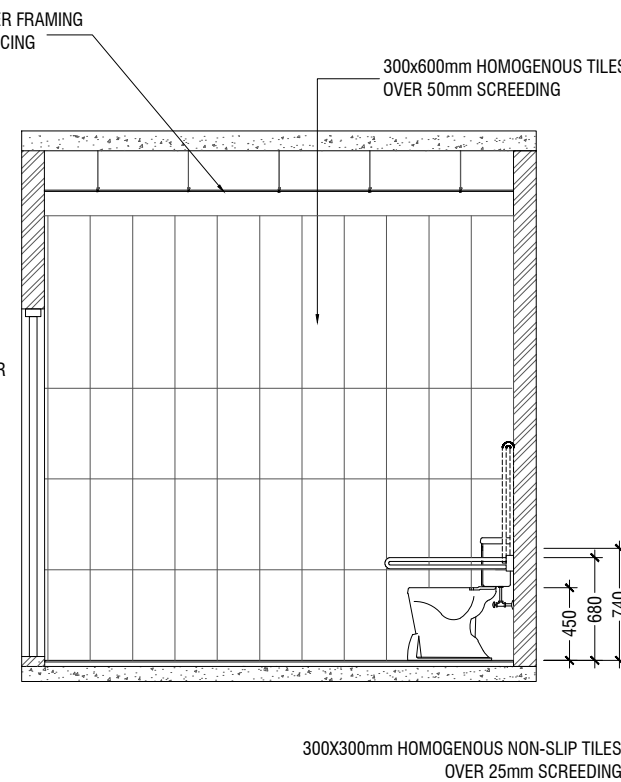

SECTION B2-B2

SCALE 1:50

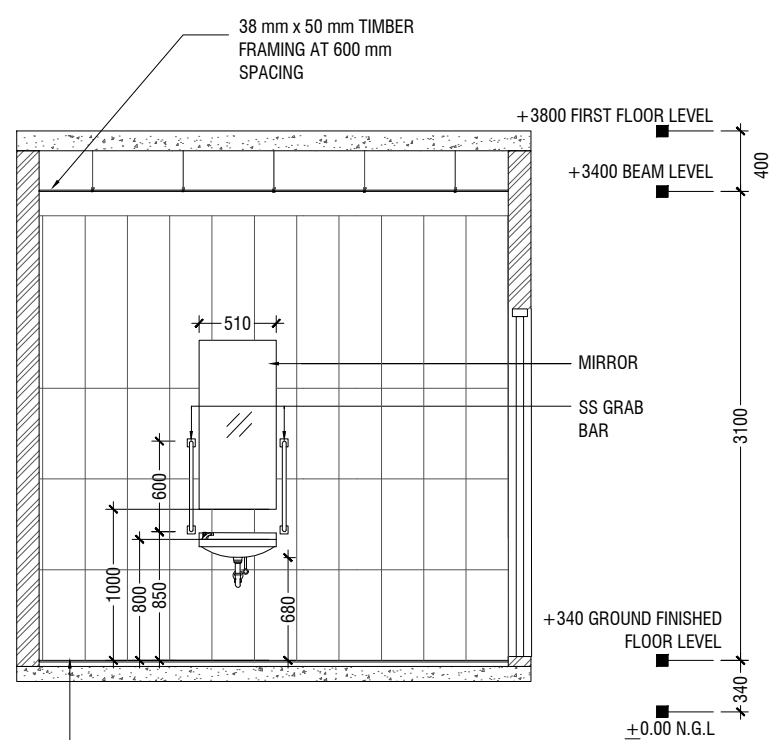


SECTION B3-B3

SCALE 1:50



**DETAIL - 3
TOILET DETAILS**

SCALE 1:50



Issue	Date	Description
AMMENDMENTS.		
PHYSICAL FACILITIES DEVELOPMENT SECTION MINISTRY OF EDUCATION, MALE', REPUBLIC OF MALDIVES		
Multipurpose Hall & Boundary wall Thulhaadhoo School B.Thulhaadhoo		
PROJECT REFERENCE		
CLIENT MINISTRY OF EDUCATION		
ARCHITECT :		
ENGINEER :		
DRAWN :		
CHECKED :		
SCALE :		
DATE : 25.11.2021		
DWG NO : A 20/ 29		

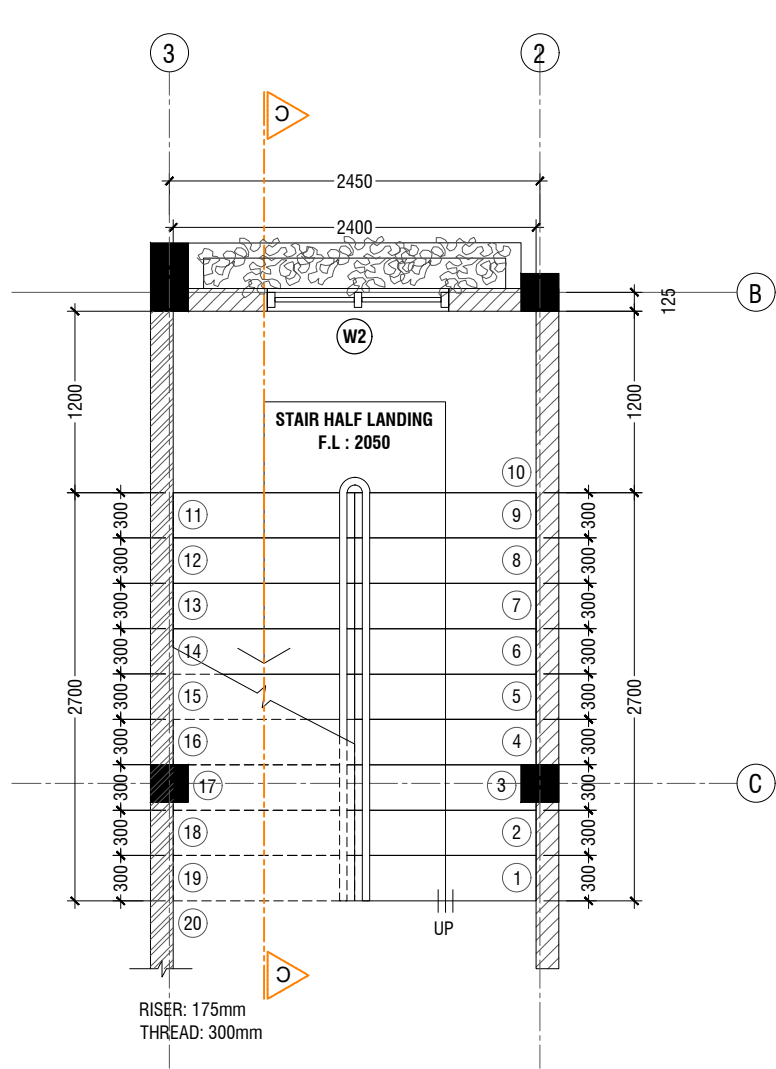



MAIN STAIRCASE PLAN

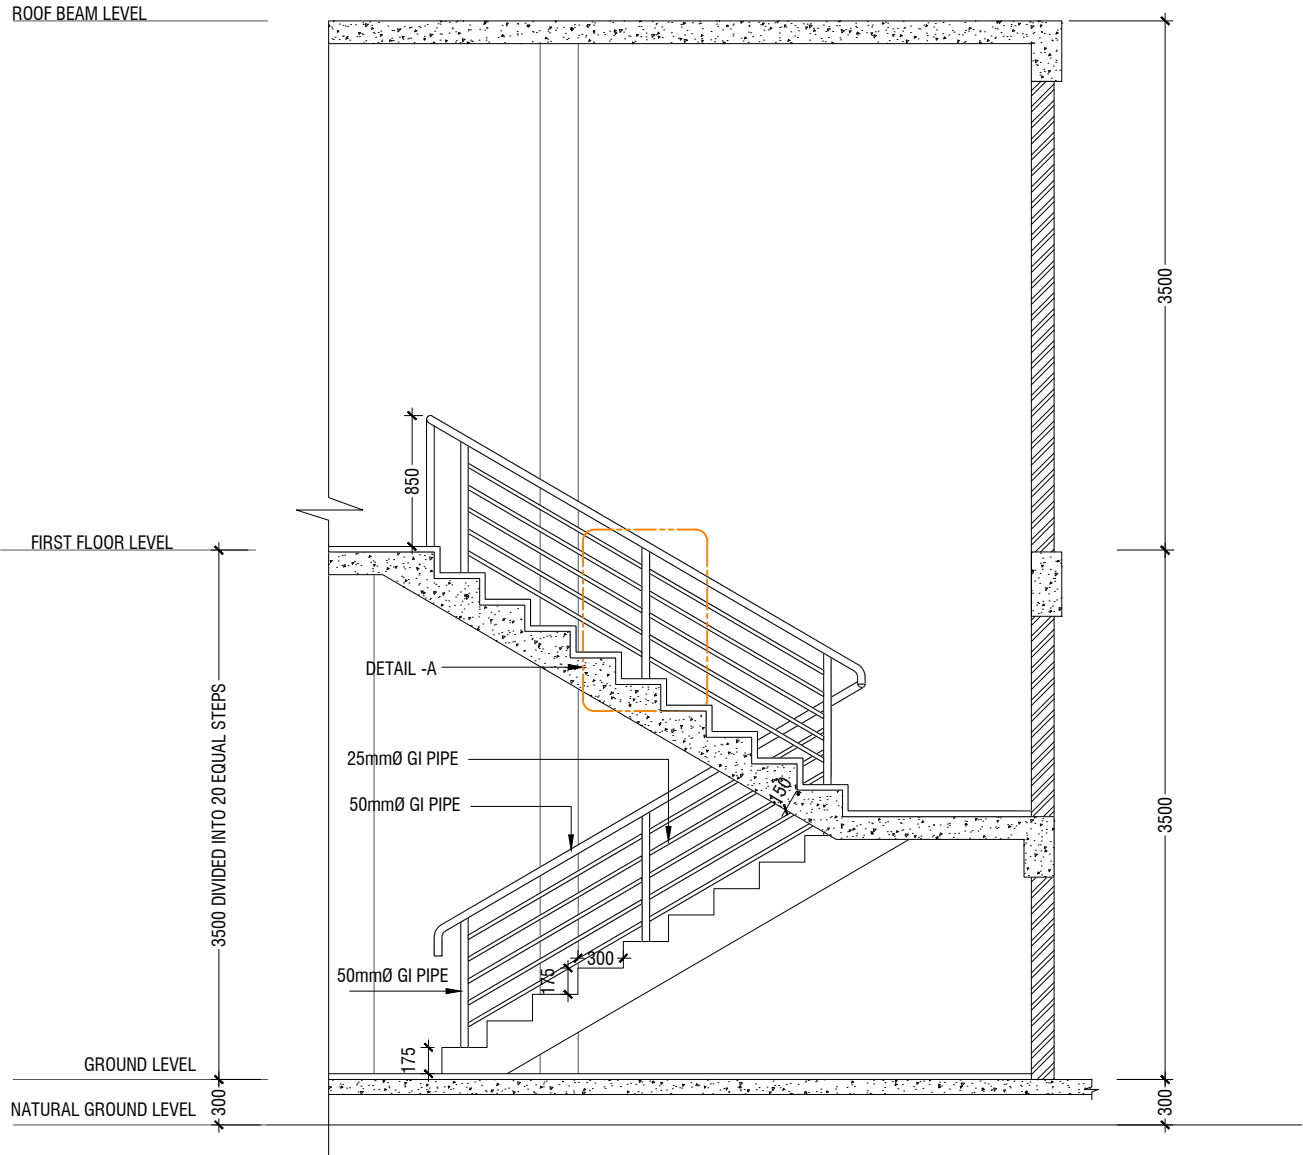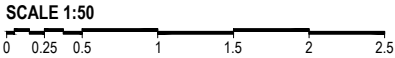


SECTION C-C

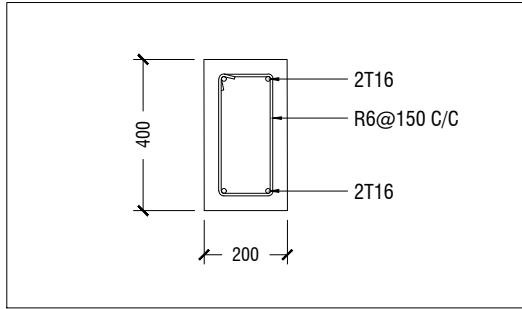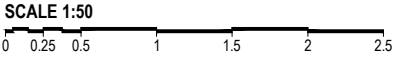


STAIR HALF LANDING BEAM (HB)

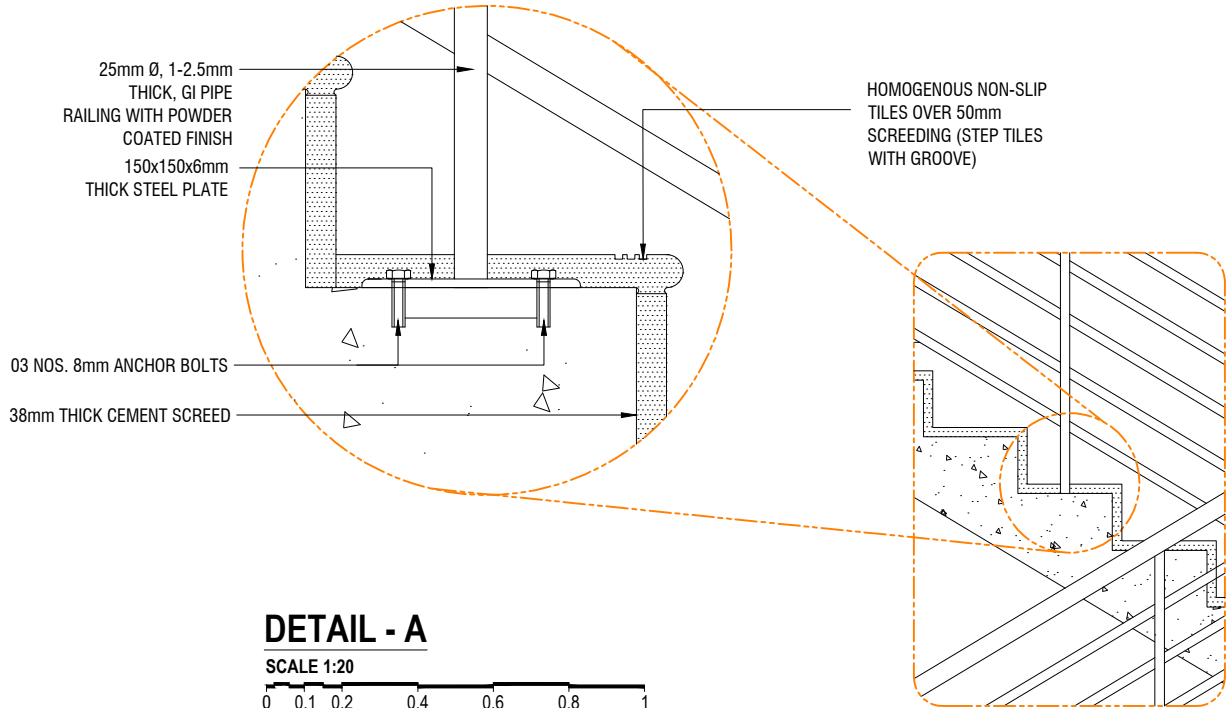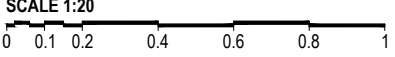


DETAIL - 4
MAIN STAIRCASE DETAILS

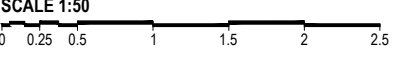


DETAIL - A

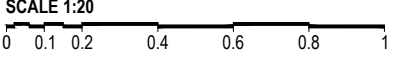


Issue	Date	Description
AMMENDMENTS.		
<p>PHYSICAL FACILITIES DEVELOPMENT SECTION MINISTRY OF EDUCATION, MALE, REPUBLIC OF MALDIVES</p>		
<p>Multipurpose Hall & Boundary wall Thulhaadhoo School B.Thulhaadhoo</p>		
PROJECT REFERENCE		
CLIENT MINISTRY OF EDUCATION		
ARCHITECT :		
ENGINEER :		
DRAWN :		
CHECKED :		
SCALE :		
DATE : 25.11.2021		
DWG NO : A 21 / 29		

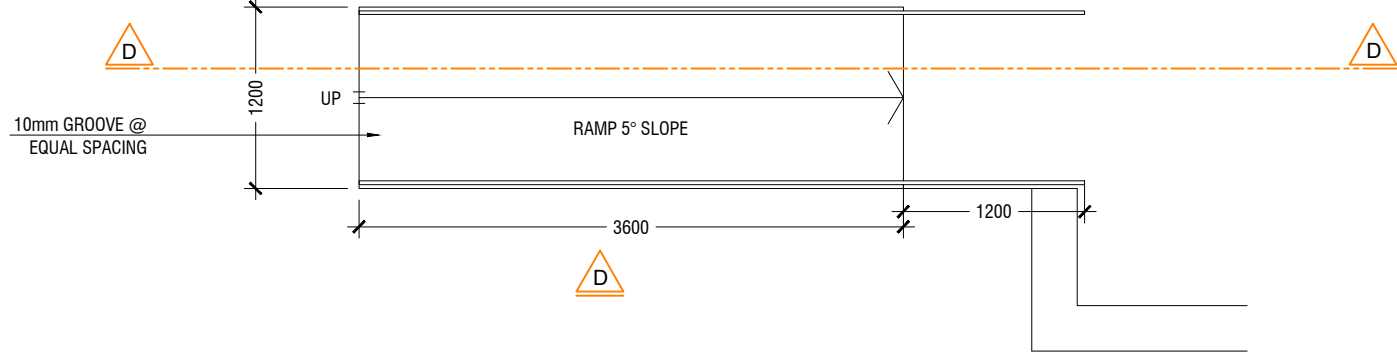


BUILDING ENTRANCE RAMP PLAN

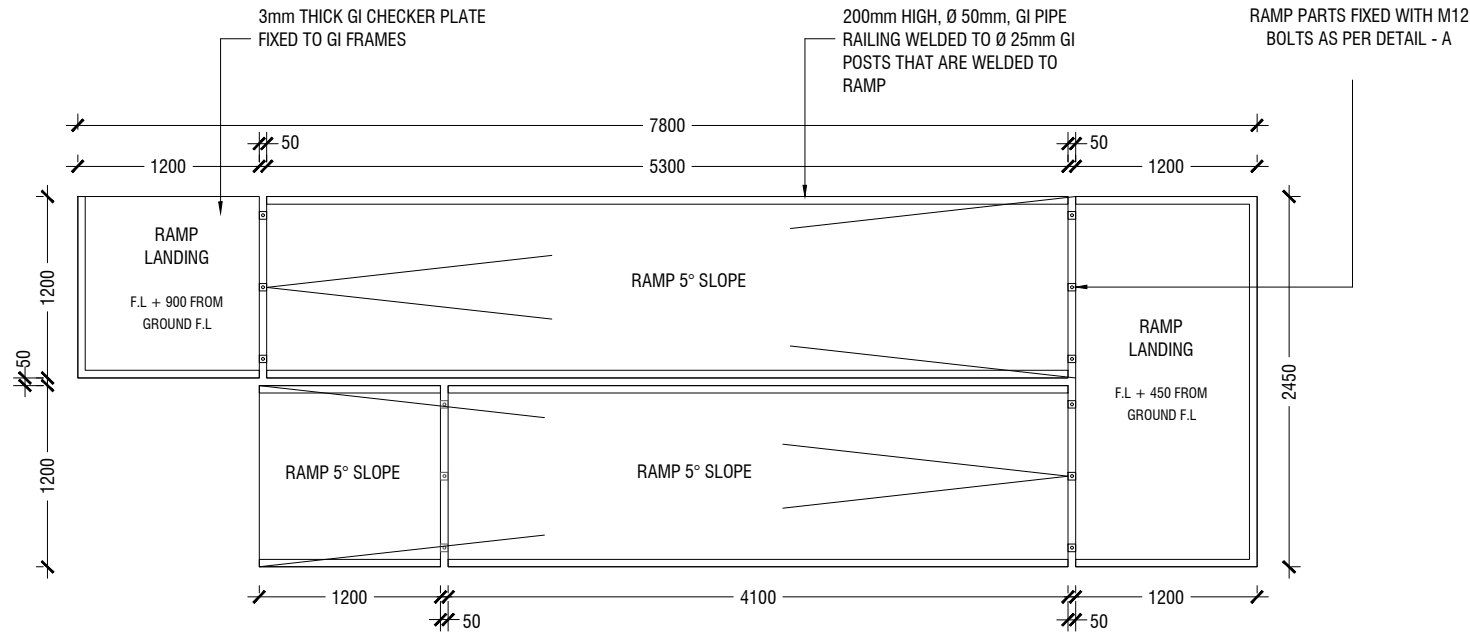


STAGE RAMP PLAN

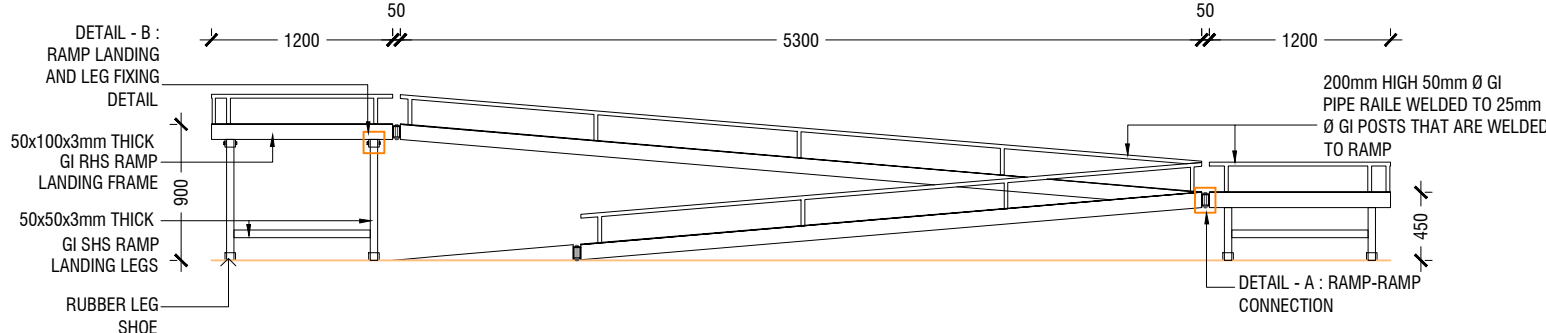


STAGE RAMP - ELEVATION

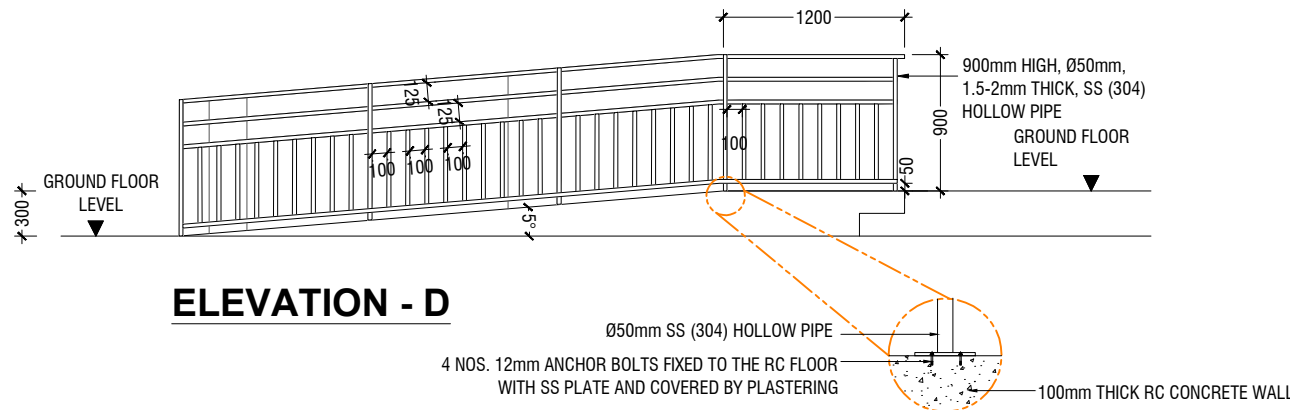

ELEVATION - D

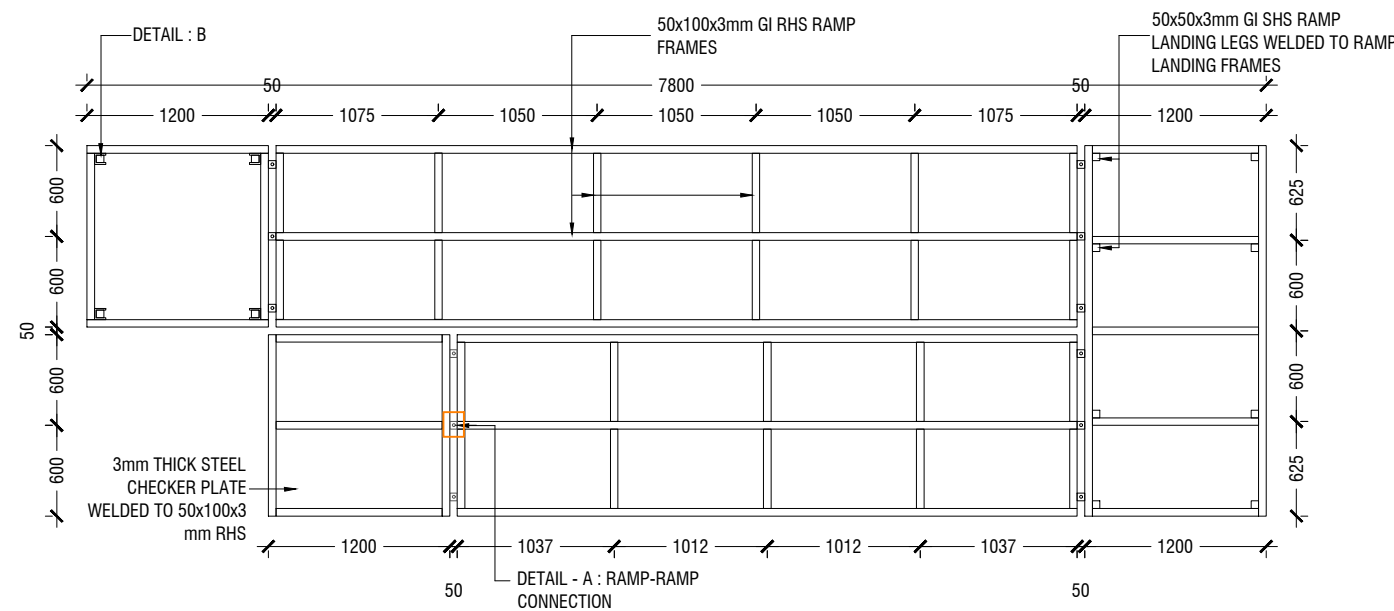


STAGE RAMP - FRAMING PLAN

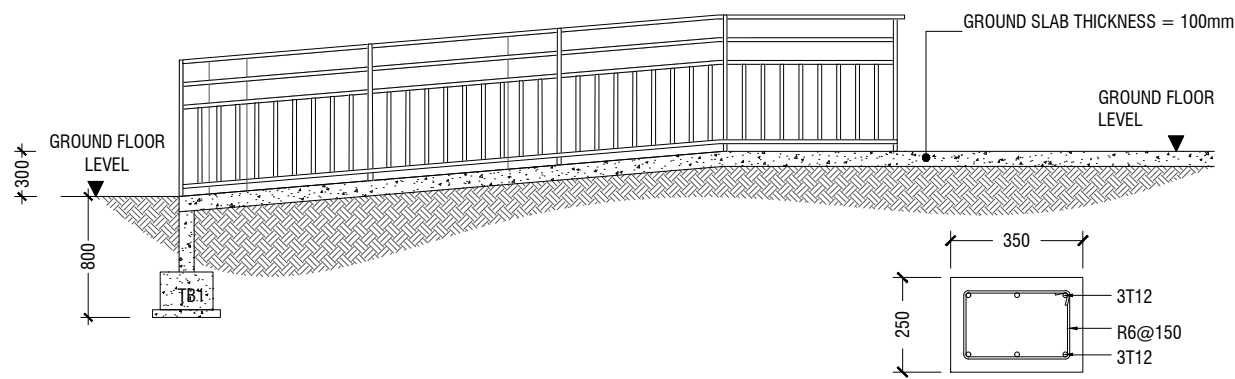



SECTION D-D





TB1 DETAIL

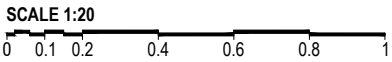


DETAIL - 5 (MAIN ENTRANCE RAMP DETAIL)

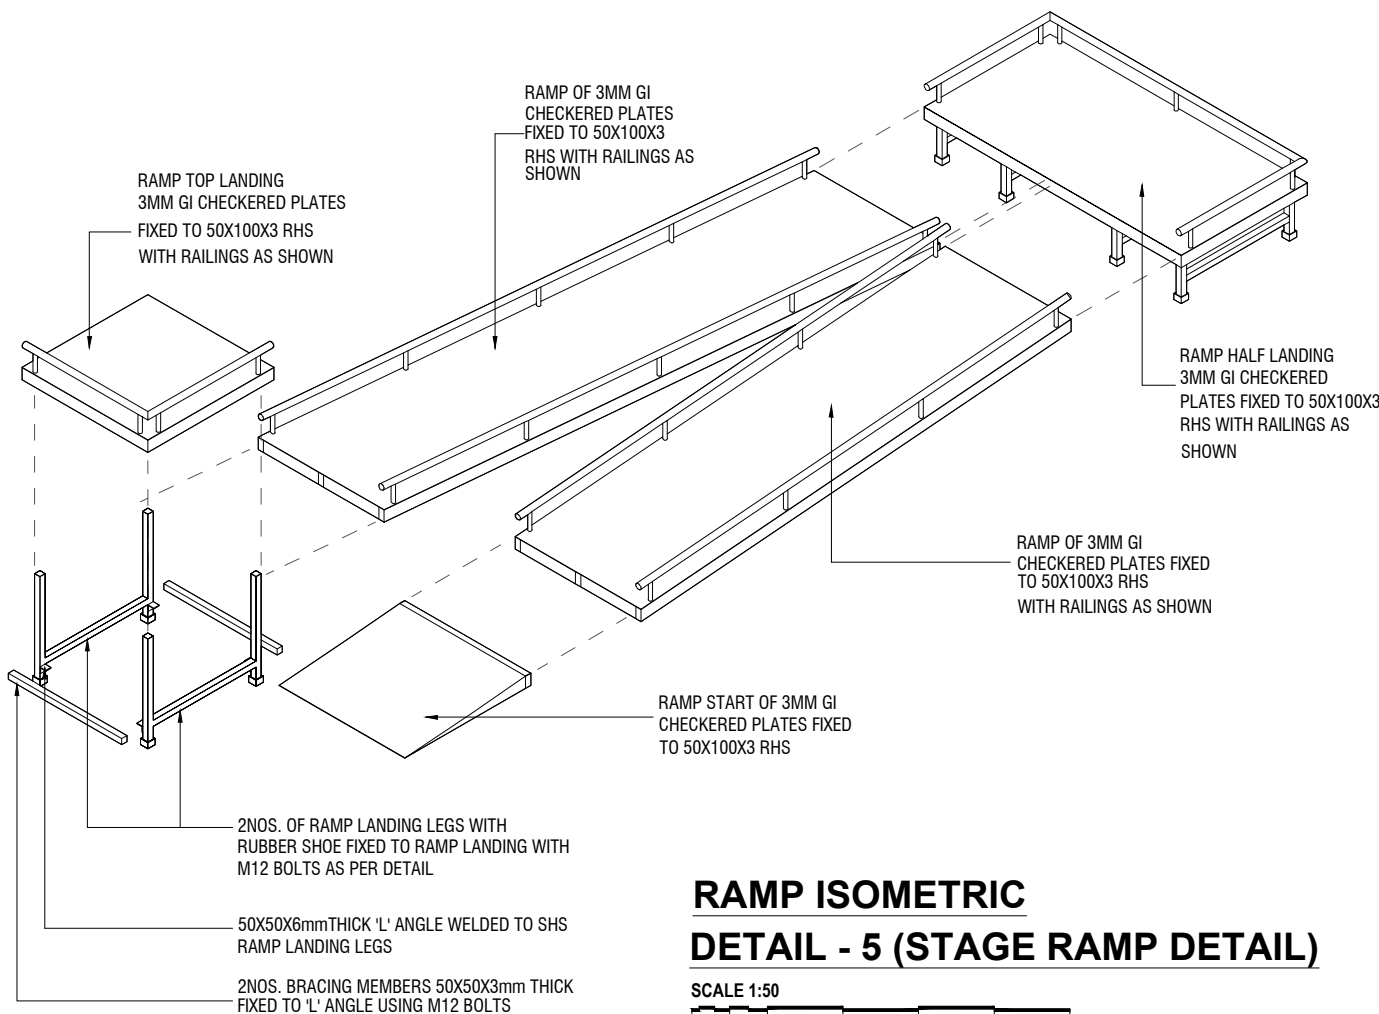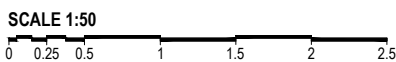


RAMP ISOMETRIC
DETAIL - 5 (STAGE RAMP DETAIL)

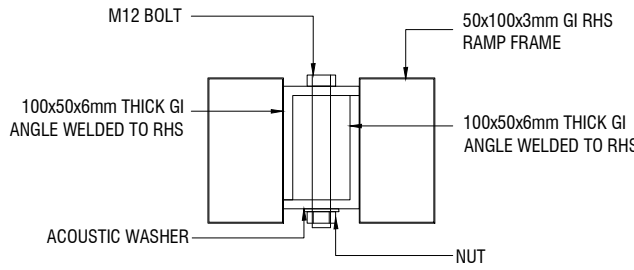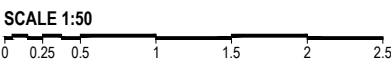

DETAIL - A
RAMP - RAMP CONNECTION DETAIL

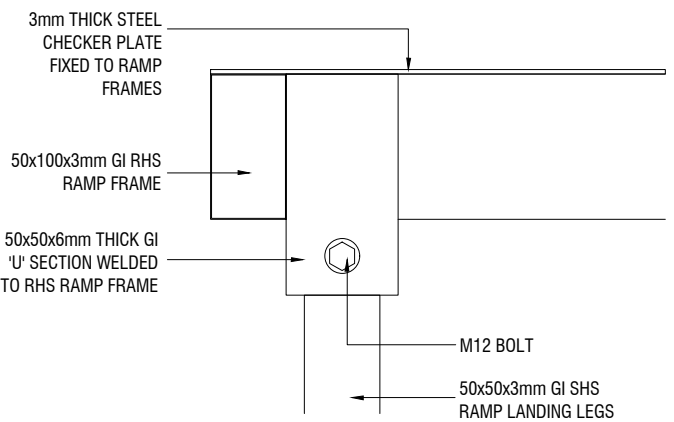


ELEVATION

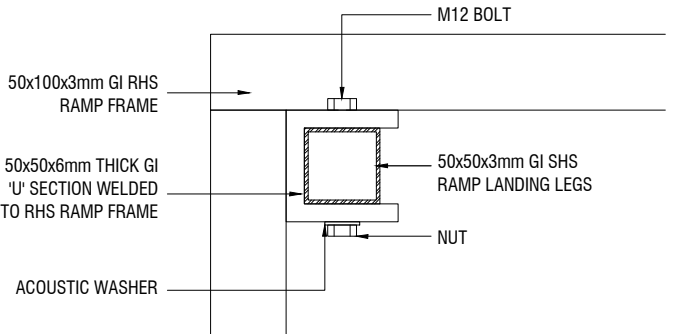

PLAN VIEW

DETAIL B :
RAMP LEG FIXING DETAIL

Issue	Date	Description
AMMENDMENTS.		
PHYSICAL FACILITIES DEVELOPMENT SECTION MINISTRY OF EDUCATION, MALE, REPUBLIC OF MALDIVES		
Multipurpose Hall & Boundary wall Thulhaadhoo School B.Thulhaadhoo		
PROJECT REFERENCE		
CLIENT MINISTRY OF EDUCATION		
ARCHITECT :		
ENGINEER :		
DRAWN :		
CHECKED :		
SCALE :		
DATE : 25.11.2021		
DWG NO : A 22 / 29		

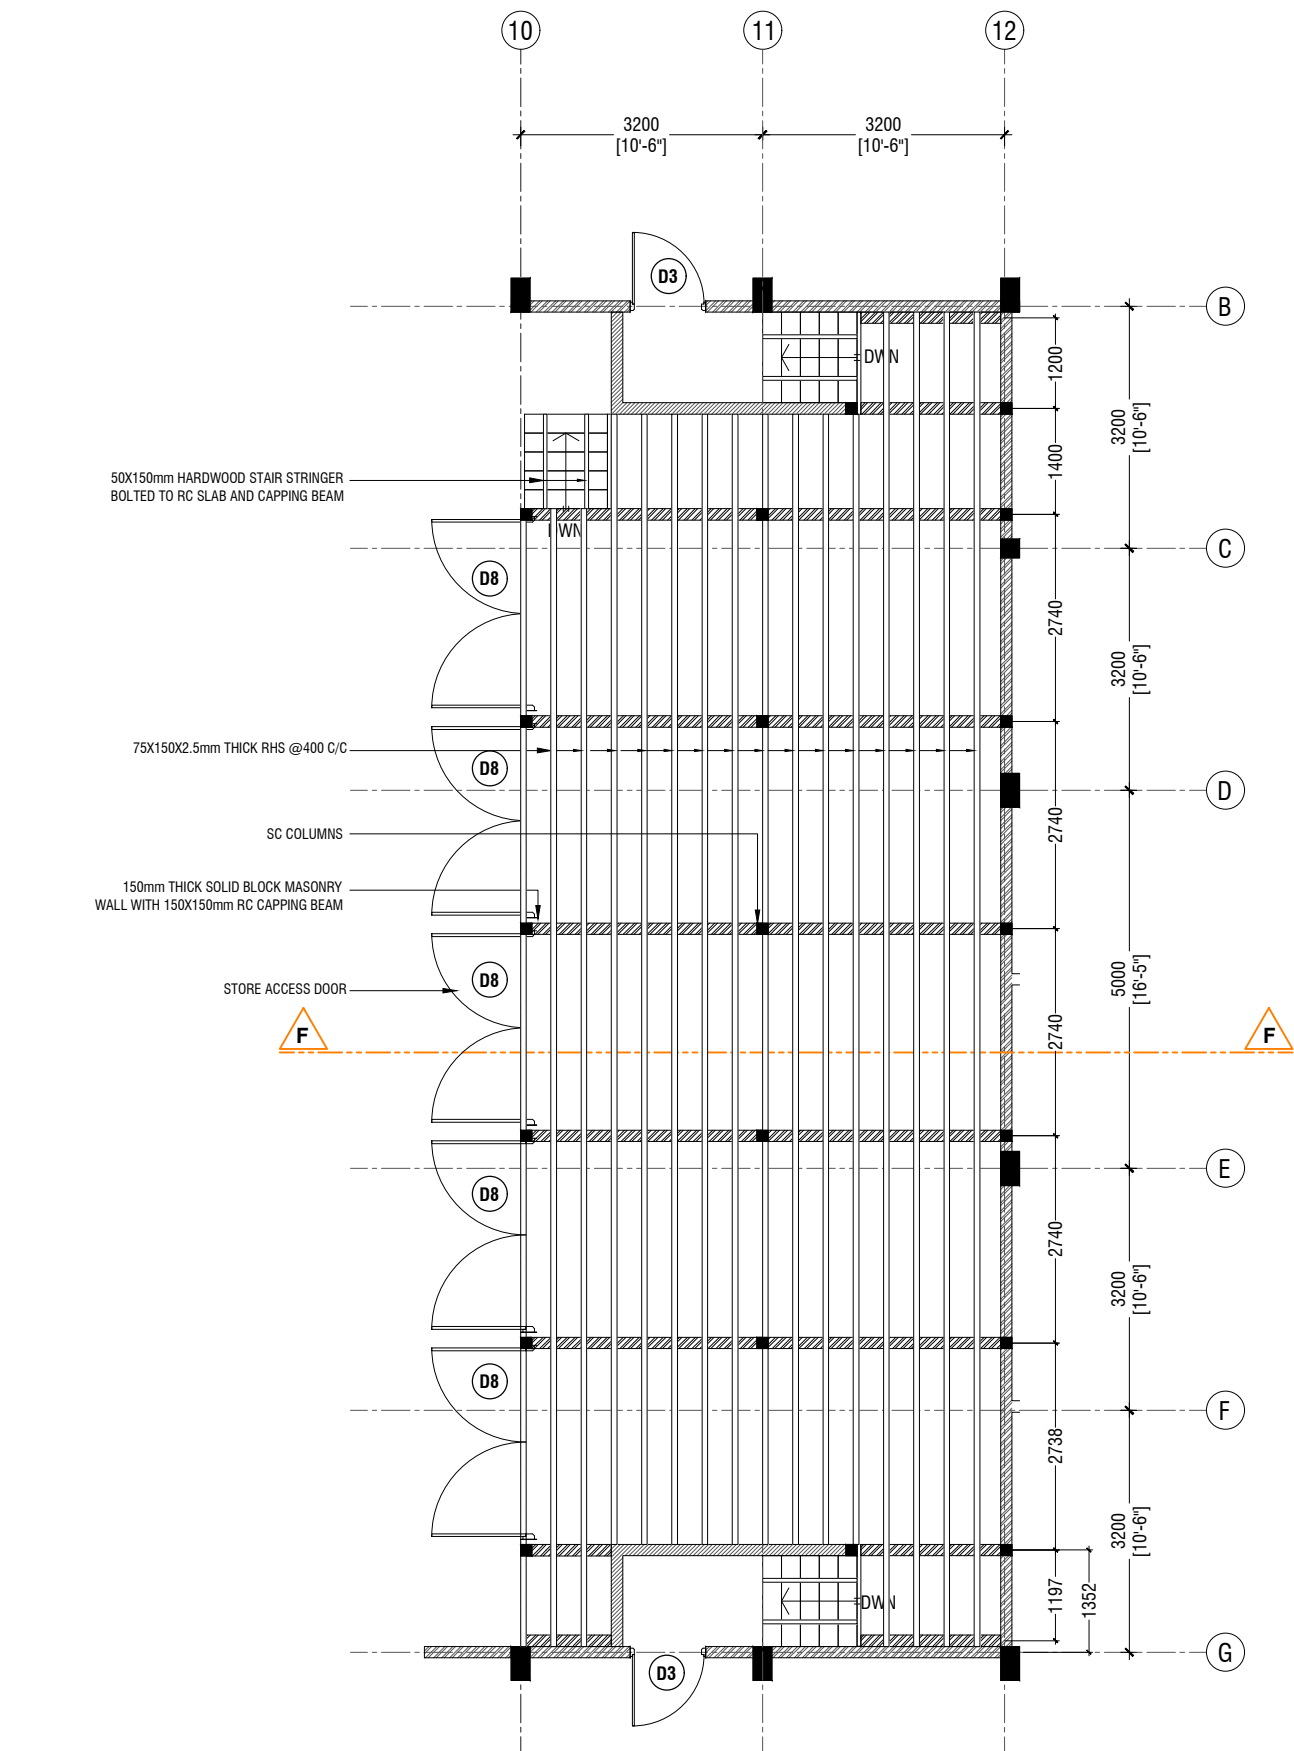


DETAIL - 6
STAGE DETAIL


SCALE 1:100

STAGE FRAMING PLAN

SCALE 1:100


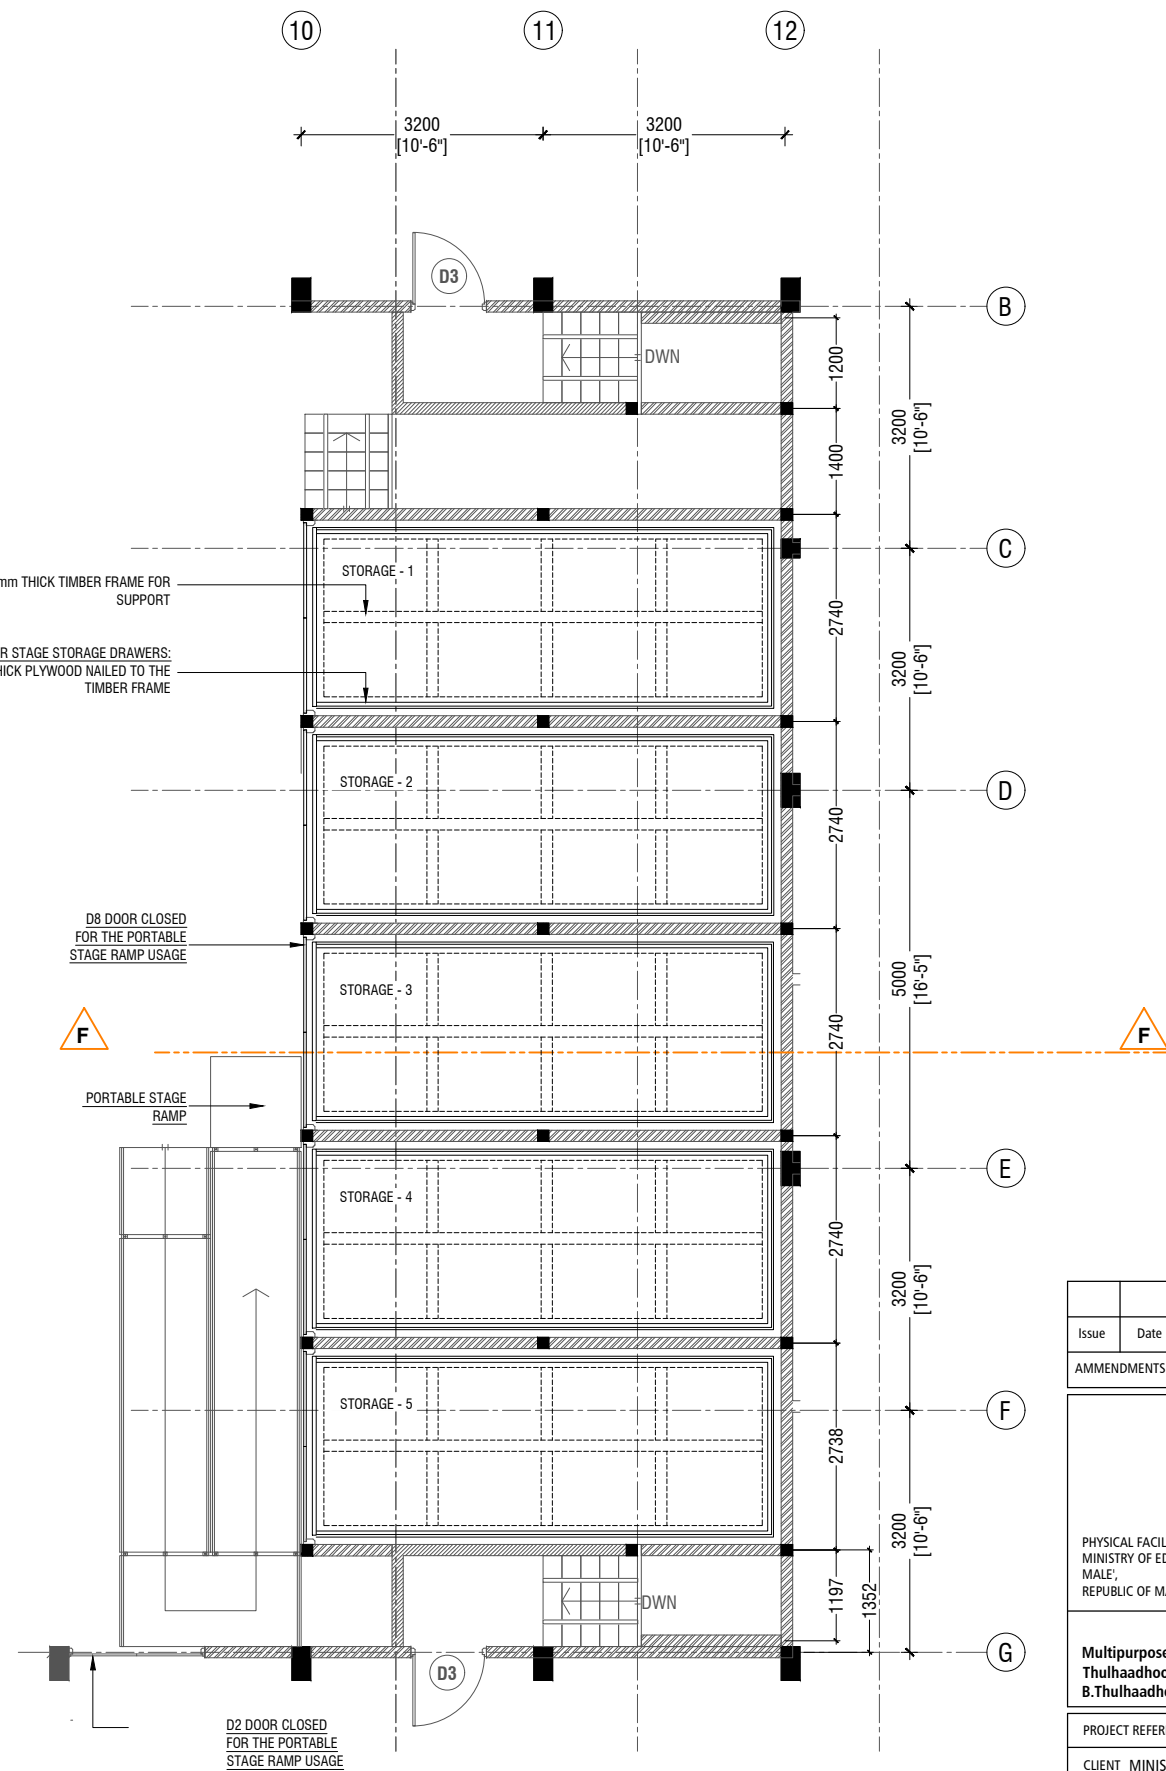


Issue	Date	Description
AMMENDMENTS.		
PHYSICAL FACILITIES DEVELOPMENT SECTION MINISTRY OF EDUCATION, MALE, REPUBLIC OF MALDIVES		
Multipurpose Hall & Boundary wall Thulhaadhoo School B.Thulhaadhoo		
PROJECT REFERENCE		
CLIENT MINISTRY OF EDUCATION		
ARCHITECT :		
ENGINEER :		
DRAWN :		
CHECKED :		
SCALE :		
DATE : 25.11.2021		
DWG NO : A 23/ 29		

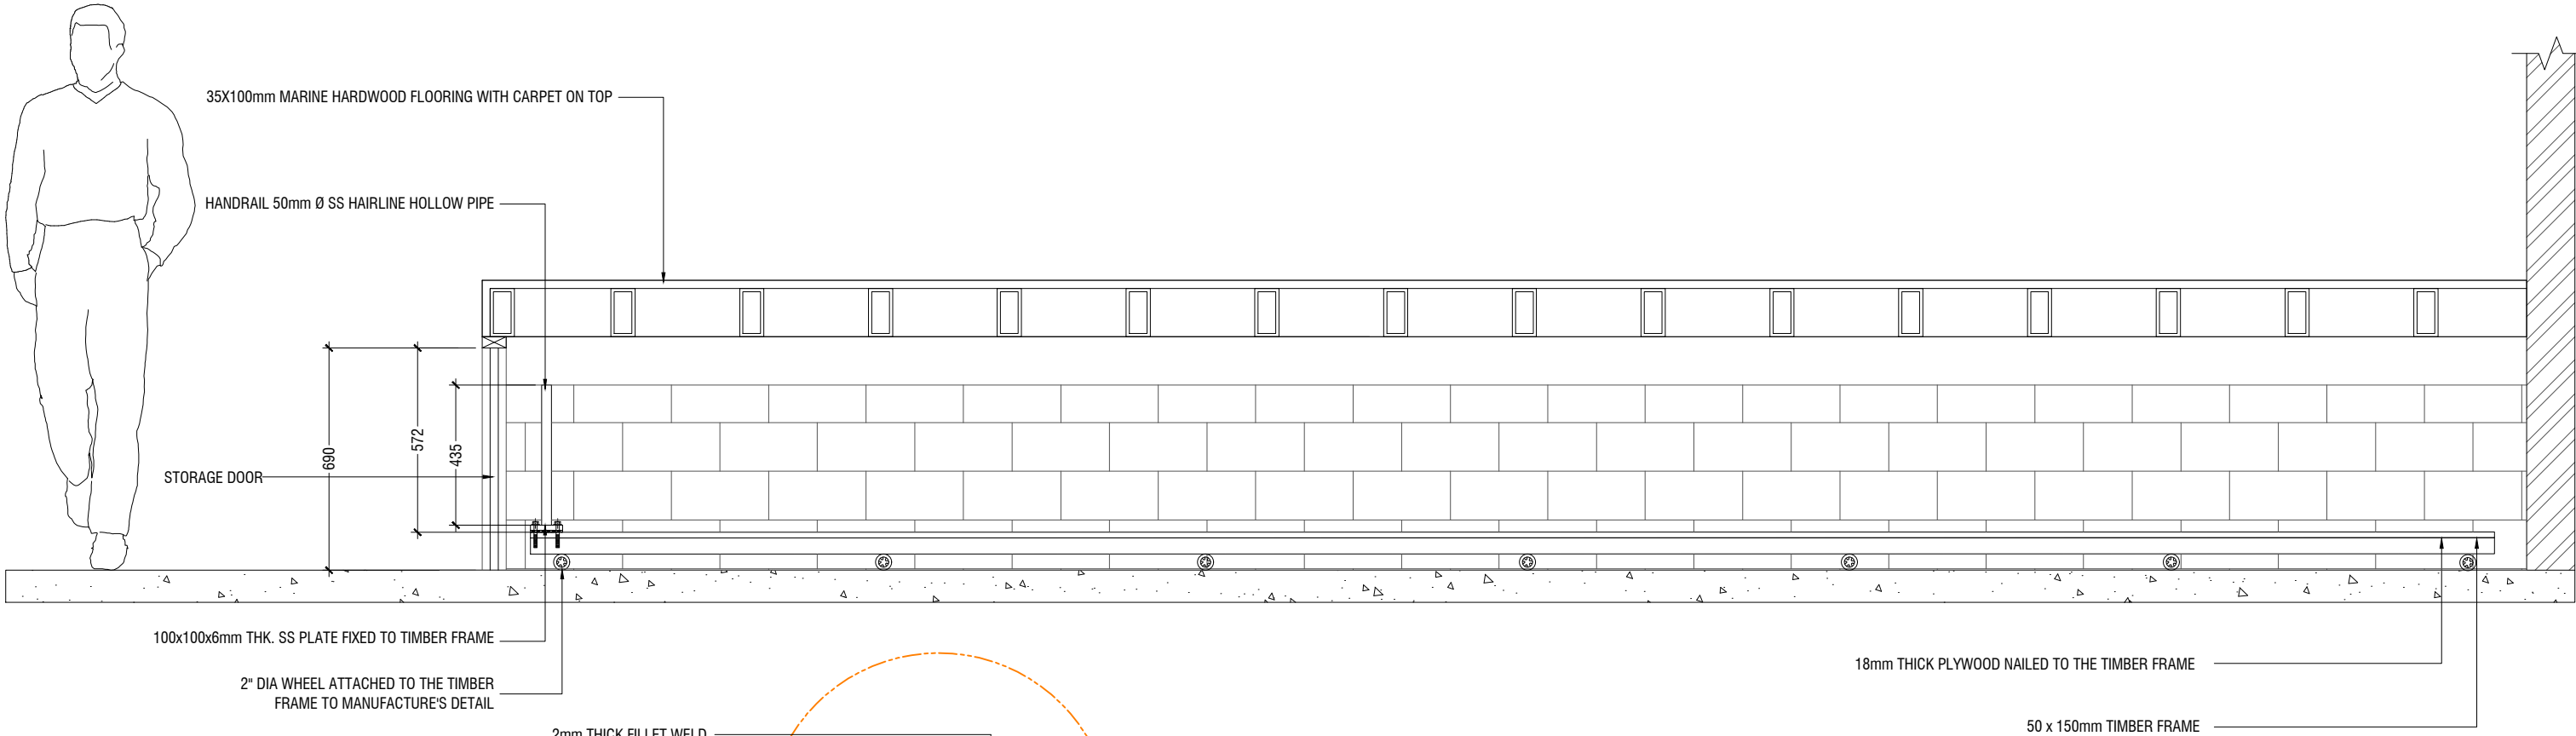

SECTION F-F

SCALE 1:20

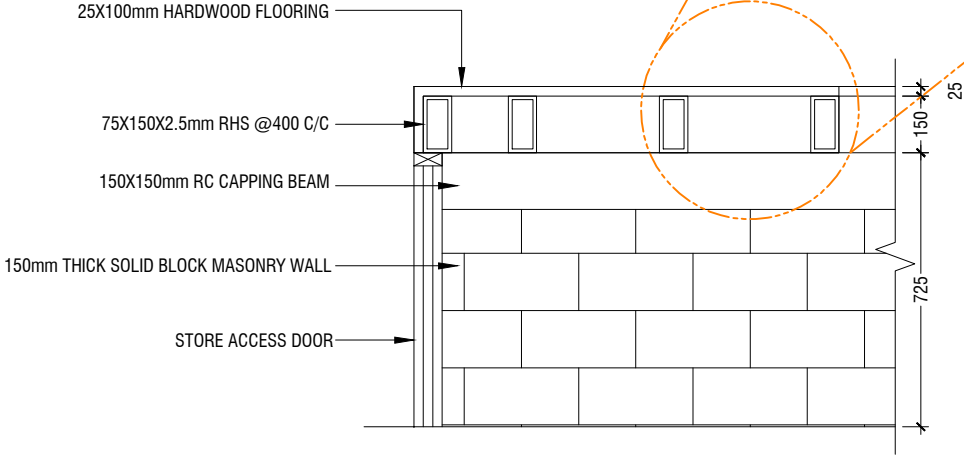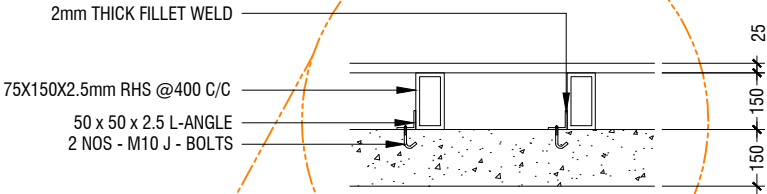


SECTION F-F

SCALE 1:20

STAGE DETAILS


SCALE 1:20

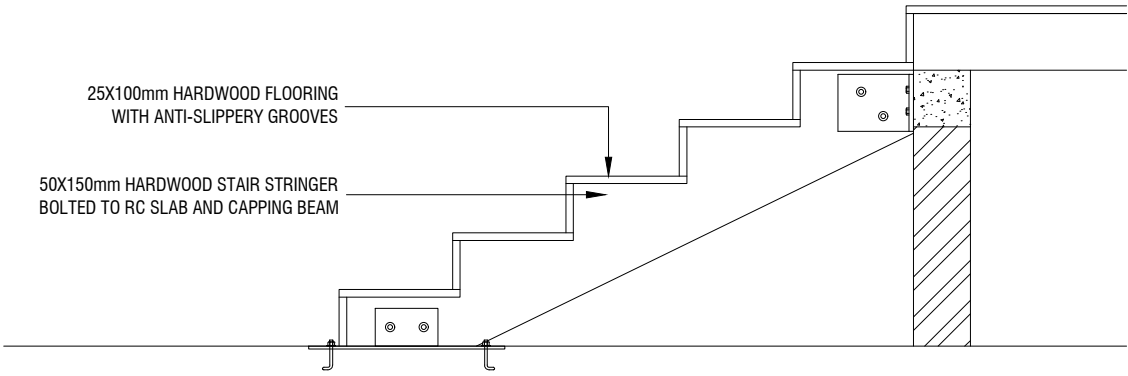



STAIR DETAIL

SCALE 1:20


Issue	Date	Description
AMMENDMENTS.		
PHYSICAL FACILITIES DEVELOPMENT SECTION MINISTRY OF EDUCATION, MALE, REPUBLIC OF MALDIVES		
Multipurpose Hall & Boundary wall Thulhaadhoo School B.Thulhaadhoo		
PROJECT REFERENCE		
CLIENT MINISTRY OF EDUCATION		
ARCHITECT :		
ENGINEER :		
DRAWN :		
CHECKED :		
SCALE :		
DATE : 25.11.2021		
DWG NO :	A 24/ 29	

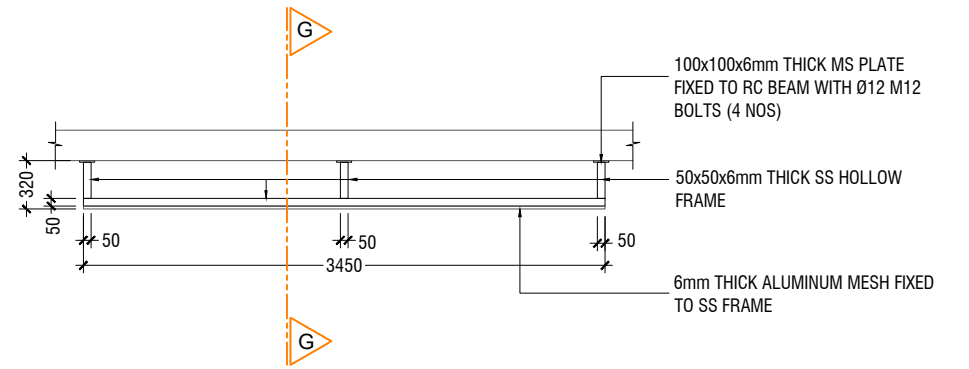

NAME BOARD - PLAN

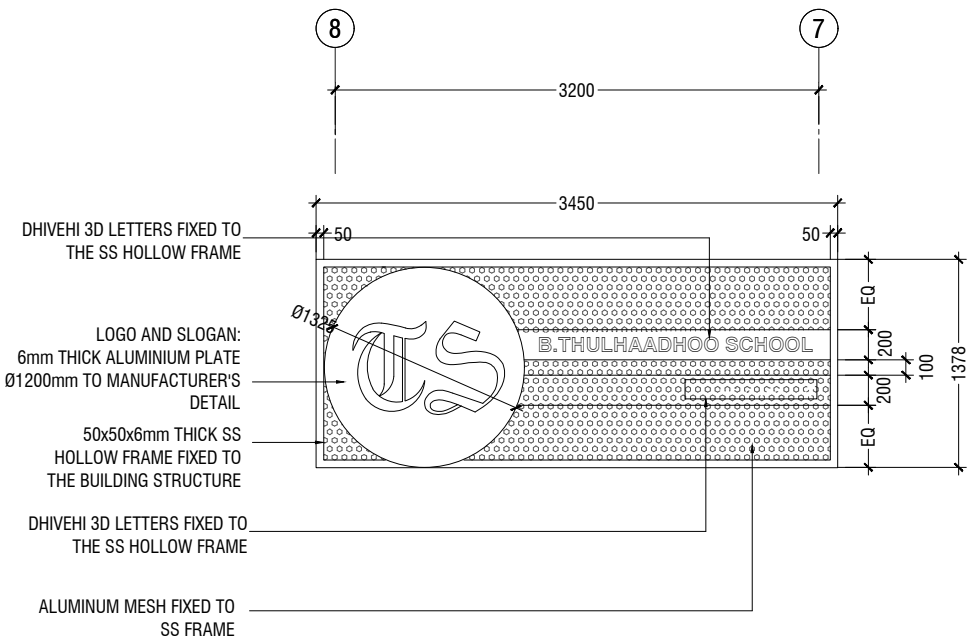
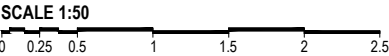


NAME BOARD DETAIL

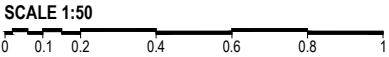


NOTE: IN SELECTING COLOR SHADES, REFER TO THE OFFICIAL
COLOR THEME OF L.FONADHOO SCHOOL


FACADE DETAIL

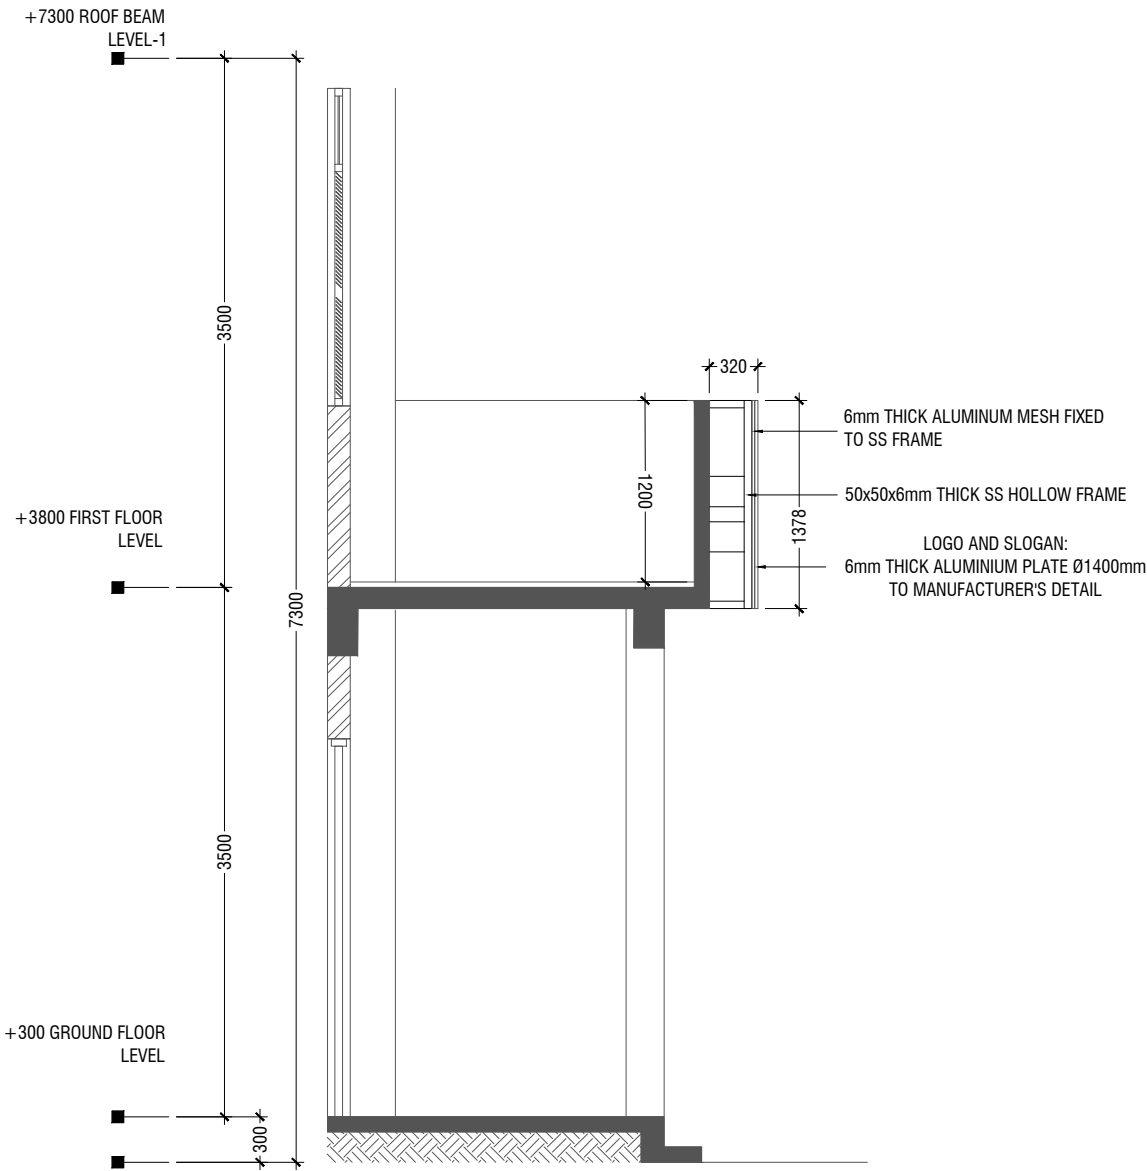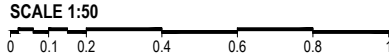


SECTION G-G

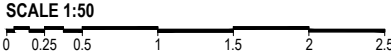


Issue	Date	Description
AMMENDMENTS.		
PHYSICAL FACILITIES DEVELOPMENT SECTION MINISTRY OF EDUCATION, MALÉ, REPUBLIC OF MALDIVES		
Multipurpose Hall & Boundary wall Thulhaadhoo School B.Thulhaadhoo		
PROJECT REFERENCE		
CLIENT MINISTRY OF EDUCATION		
ARCHITECT :		
ENGINEER :		
DRAWN :		
CHECKED :		
SCALE :		
DATE : 25.11.2021		
DWG NO : A 25/ 29		

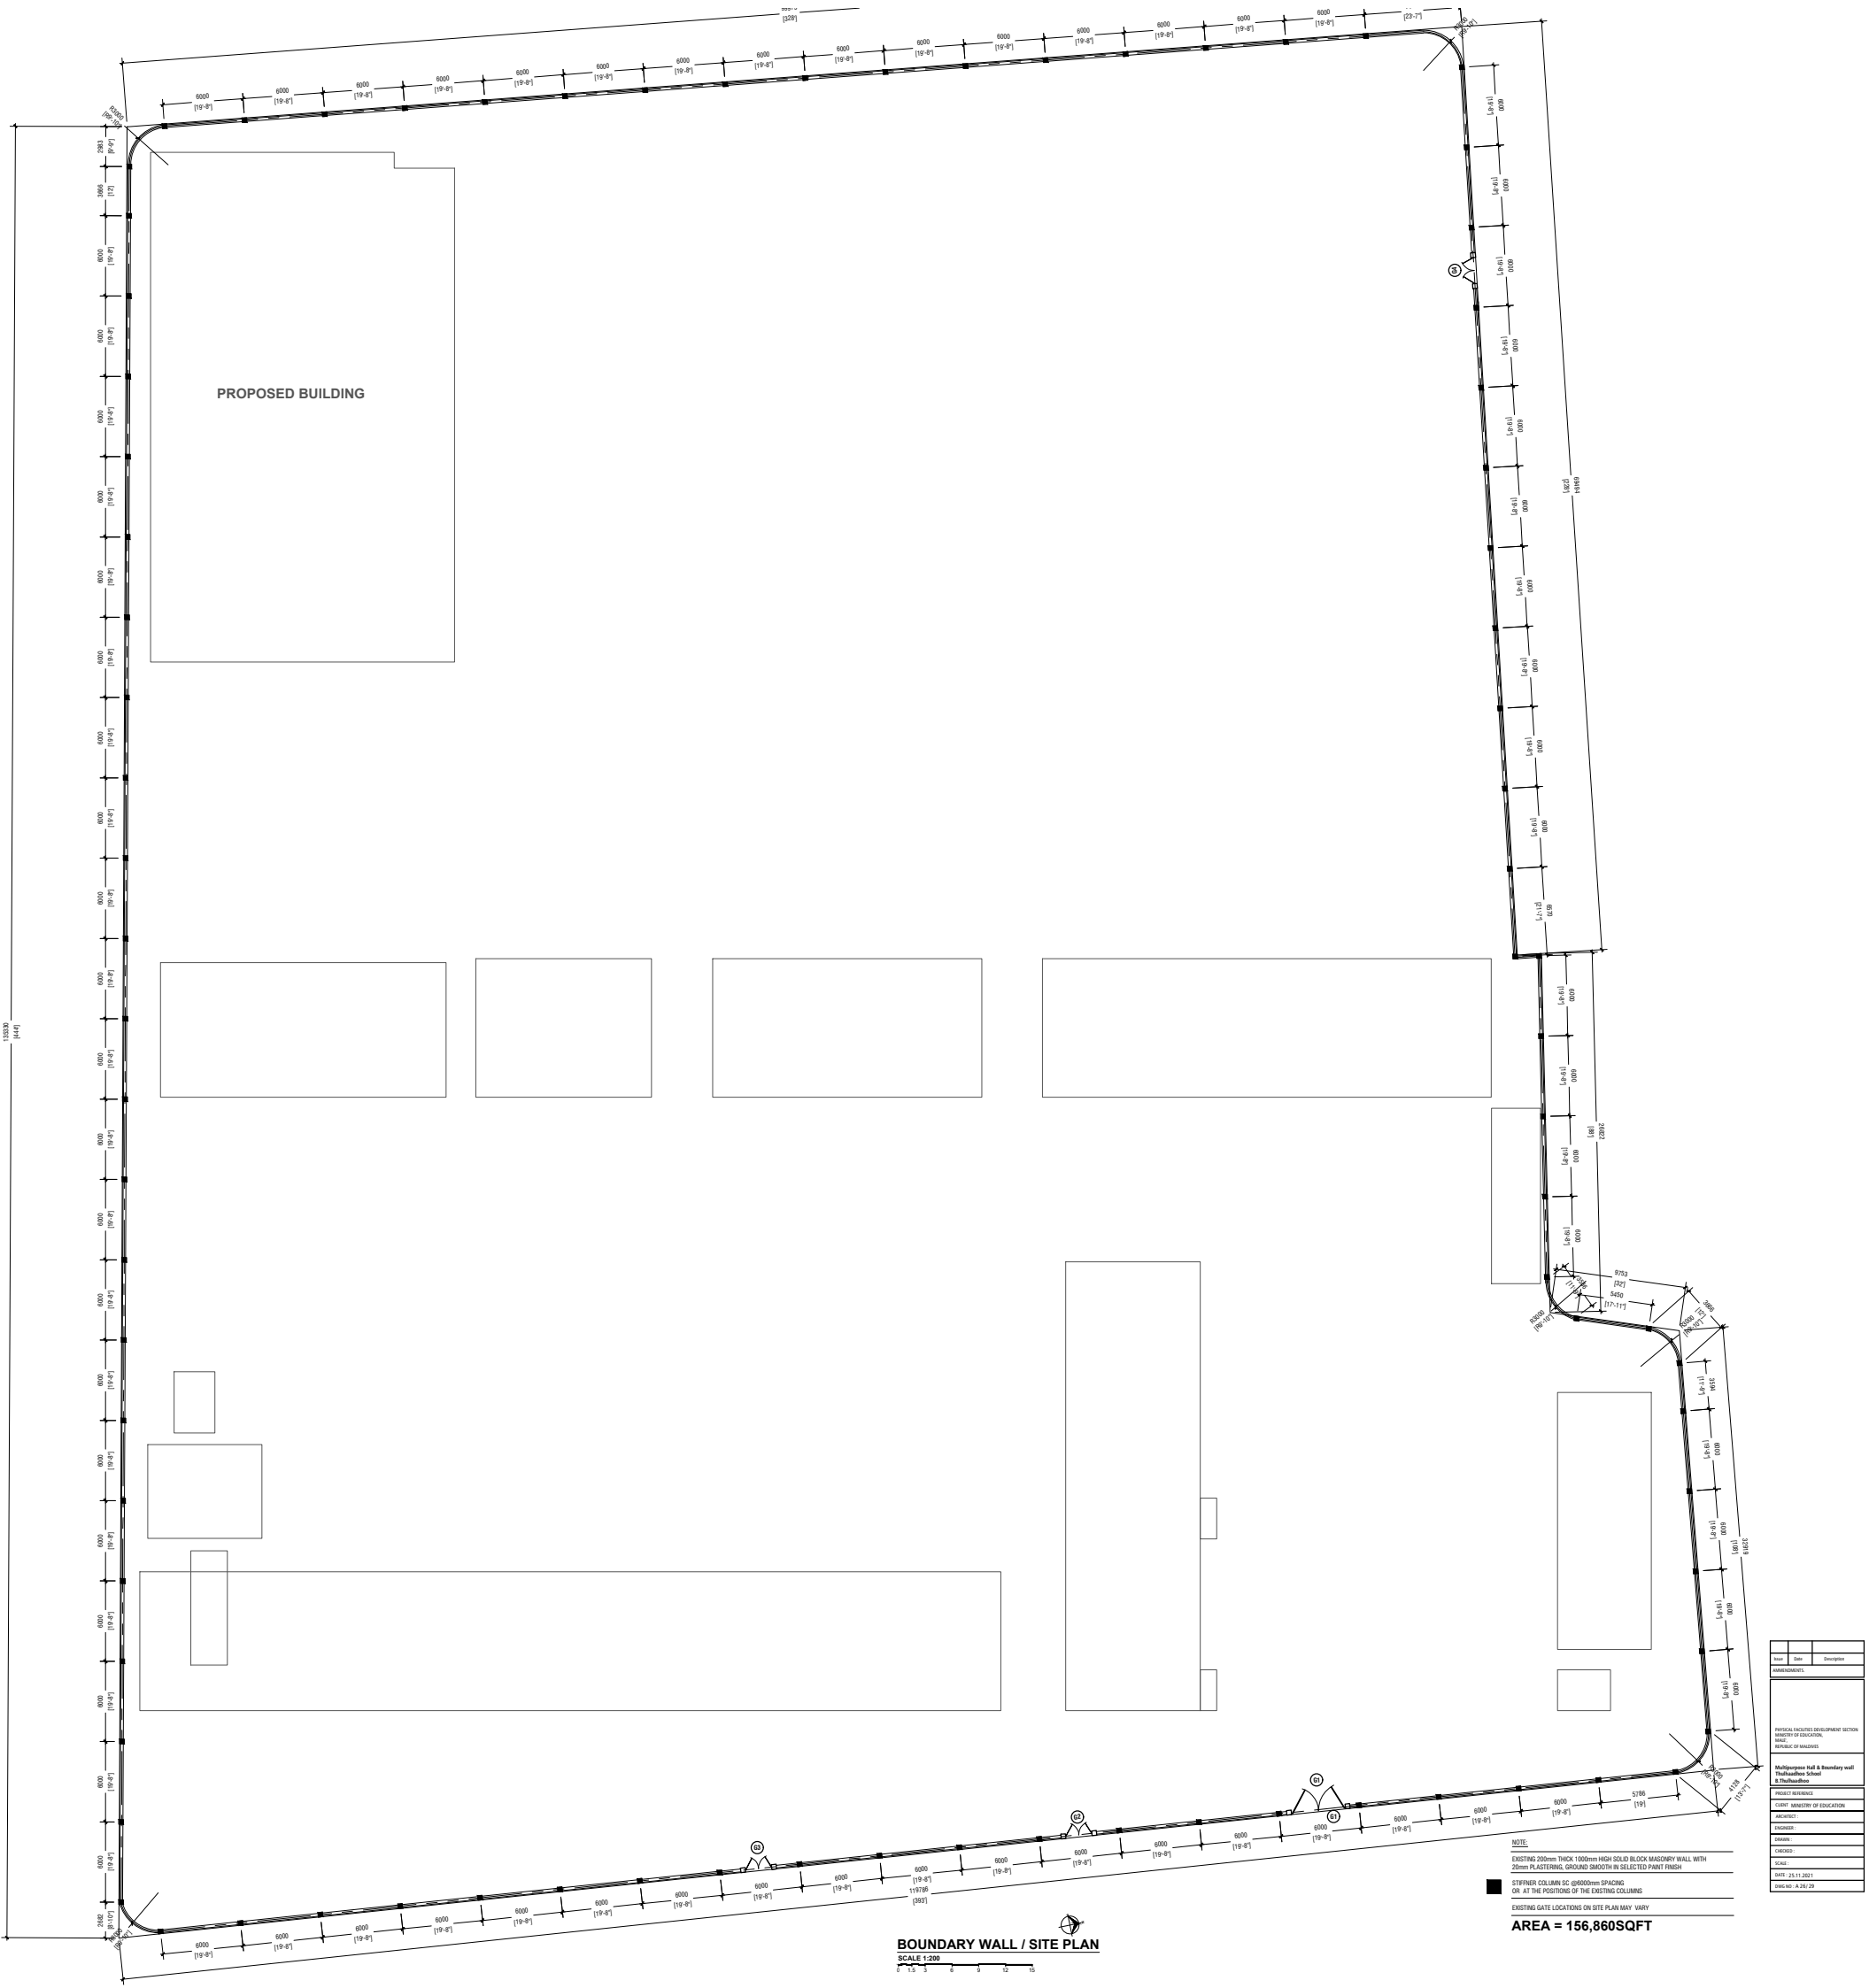

Item	Code	Description
PROPOSAL		
PARTIAL FACILITY DEVELOPMENT SECTION		
MINISTRY OF EDUCATION		
PROJECT OF REQUEST		
MULTIPURPOSE Hall & Secondary wall		
Thudathur School		
Thudathur		
PROJECT INFORMATION		
TOWN: MINISTRY OF EDUCATION		
PROJECT		
DESIGN		
DATE: 25.11.2021		
DRAWN BY: A.261.20		

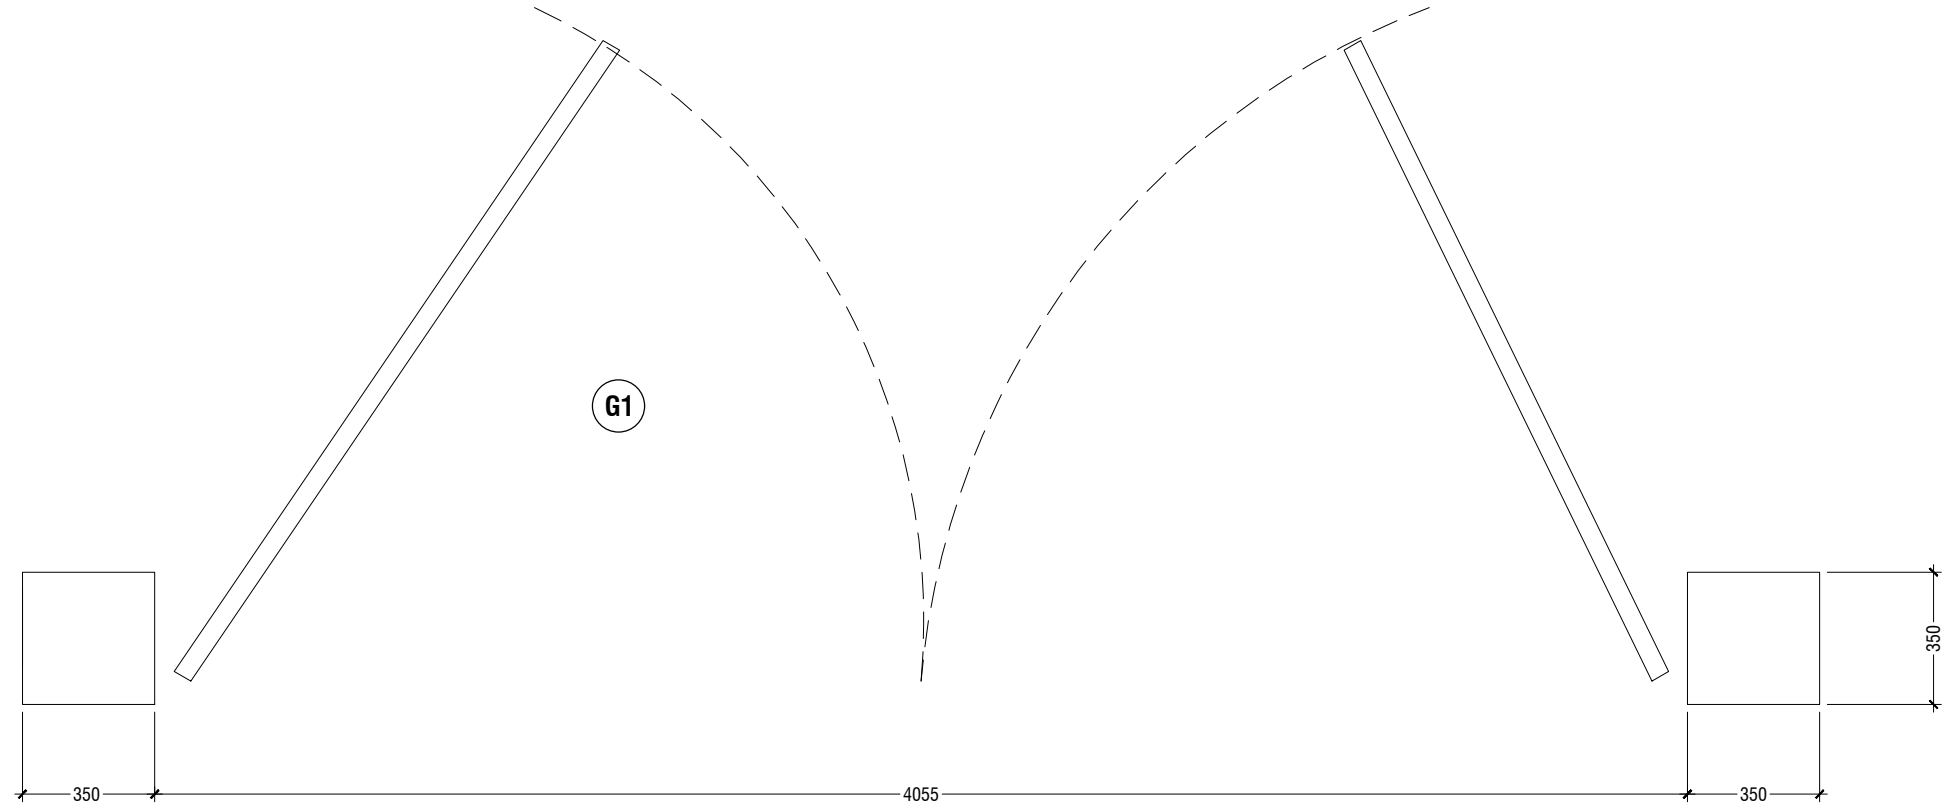

PLAN

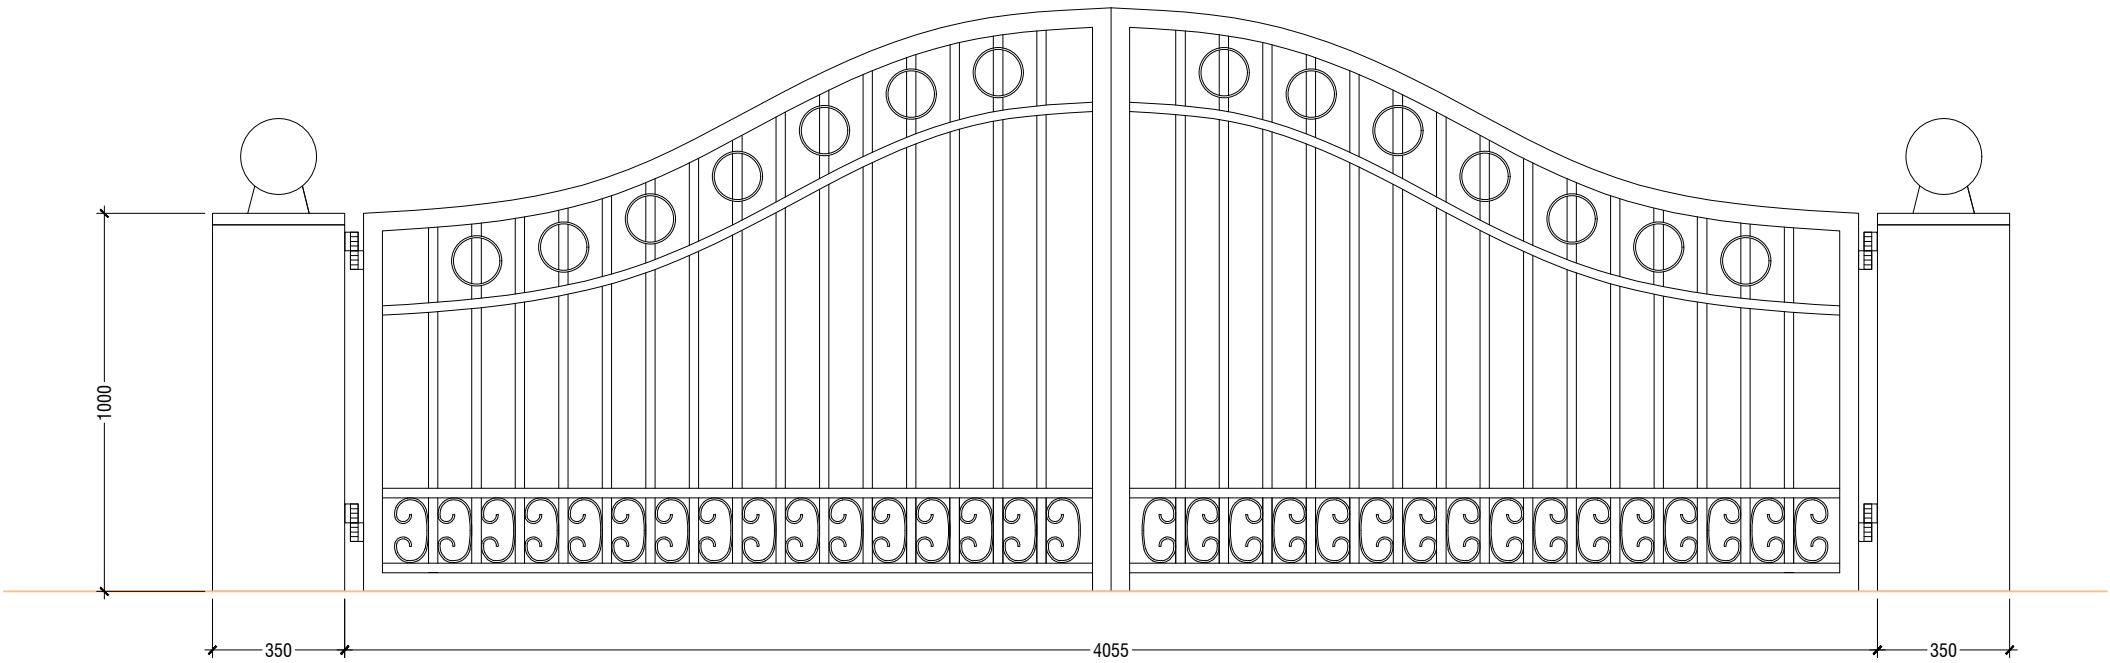

NOTE: LOGO TO BE PLACED AT THE CENTER OF THE GATE


ELEVATION

GATE 1 DETAILS


SCALE 1:20



Issue	Date	Description
AMMENDMENTS.		
PHYSICAL FACILITIES DEVELOPMENT SECTION MINISTRY OF EDUCATION, MALE, REPUBLIC OF MALDIVES		
Multipurpose Hall & Boundary wall Thulhaadhoo School B.Thulhaadhoo		
PROJECT REFERENCE		
CLIENT MINISTRY OF EDUCATION		
ARCHITECT :		
ENGINEER :		
DRAWN :		
CHECKED :		
SCALE :		
DATE : 25.11.2021		
DWG NO : A 27 / 29		

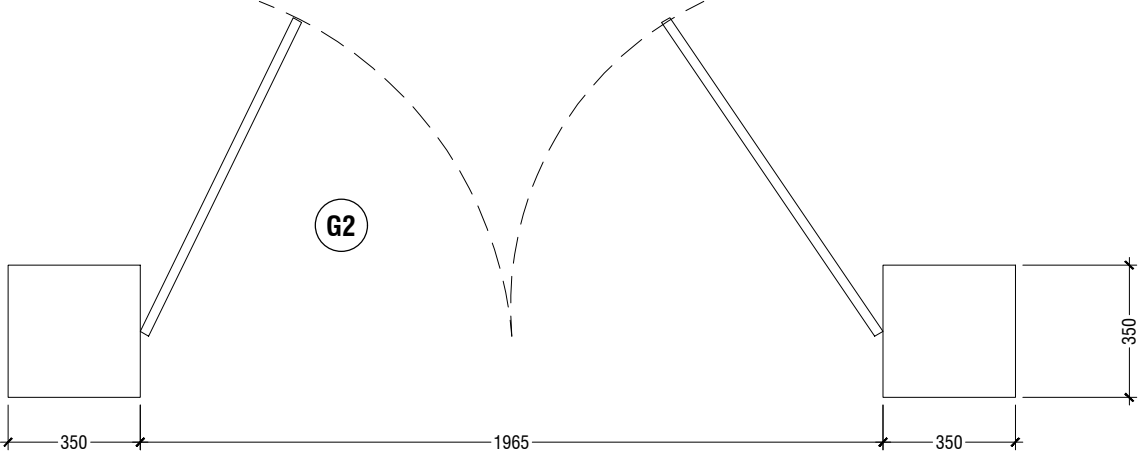


PLAN

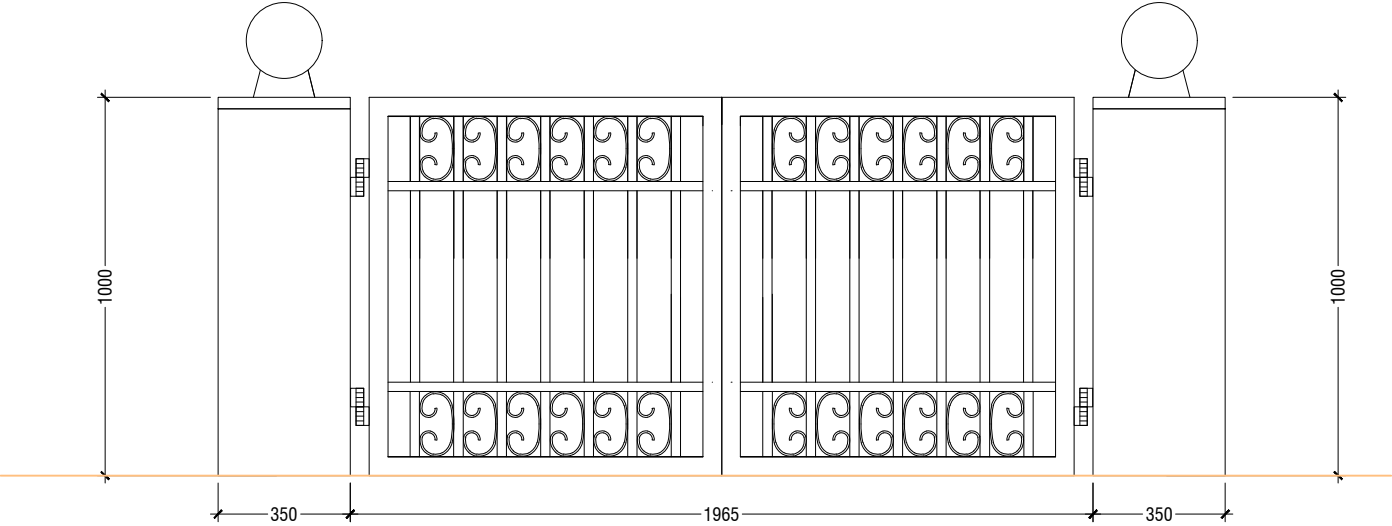


ELEVATION


GATE 2,3,4 DETAILS

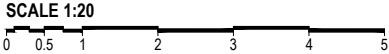


Issue	Date	Description
AMMENDMENTS.		
PHYSICAL FACILITIES DEVELOPMENT SECTION MINISTRY OF EDUCATION, MALE, REPUBLIC OF MALDIVES		
Multipurpose Hall & Boundary wall Thulhaadhoo School B.Thulhaadhoo		
PROJECT REFERENCE		
CLIENT MINISTRY OF EDUCATION		
ARCHITECT :		
ENGINEER :		
DRAWN :		
CHECKED :		
SCALE :		
DATE : 25.11.2021		
DWG NO : A 28/ 29		

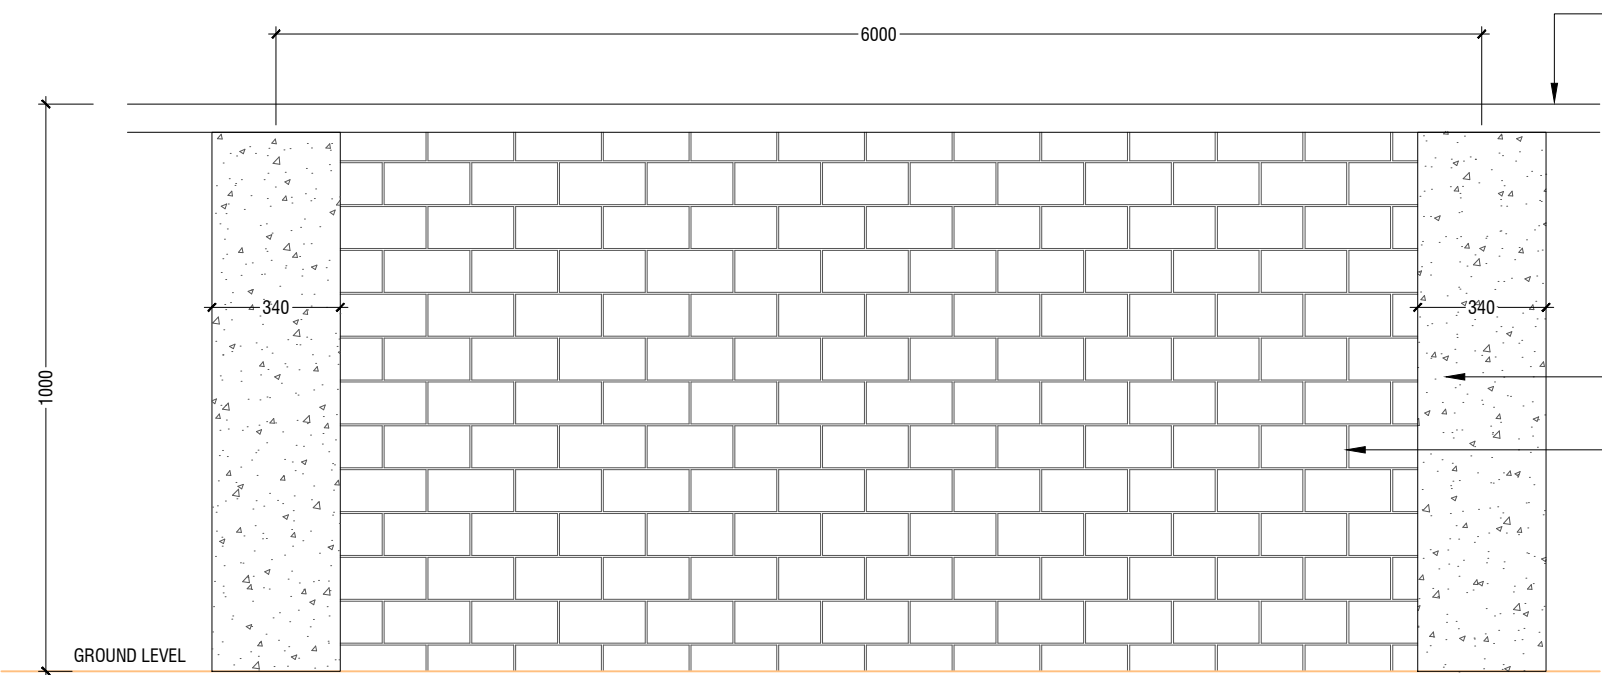


BOUNDARY WALL ELEVATION

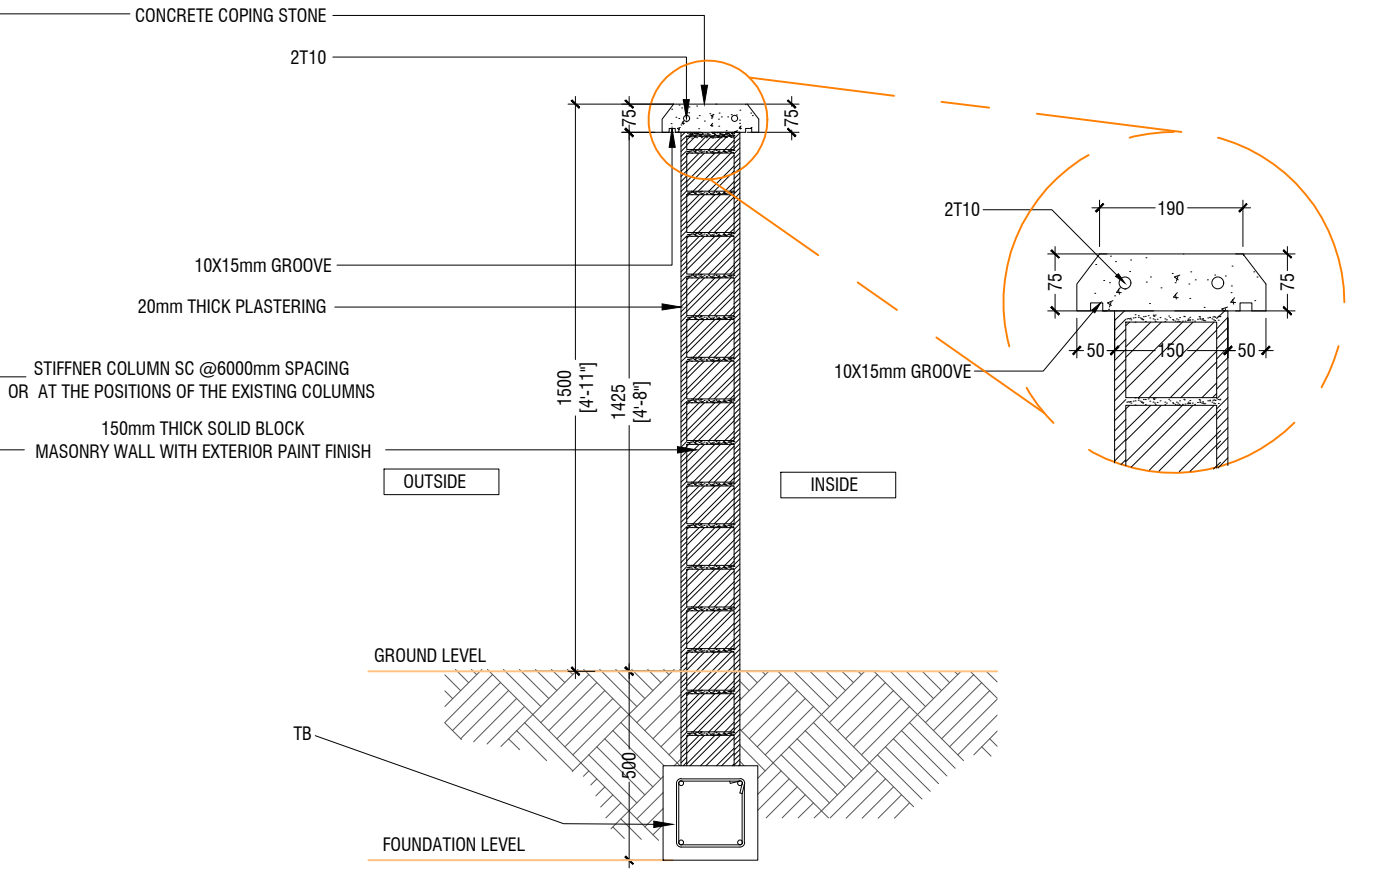

BOUNDARY WALL SECTION DETAIL

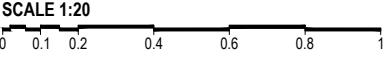


NOTE
- REFER TO SITE PLAN FOR LOCATION AND DIMENSION OF BOUNDARY WALL

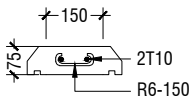


COLUMN SC @3000mm SPACING

CB - CAPPING BEAM

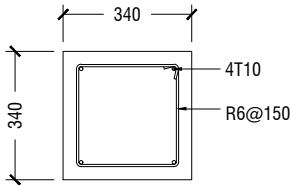


STIFFENER COLUMN

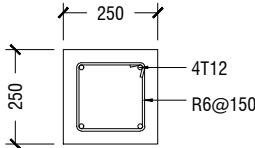


TB (BOUNDARY WALL)


BOUNDARY WALL DETAILS

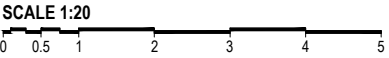

Issue	Date	Description
AMMENDMENTS.		
PHYSICAL FACILITIES DEVELOPMENT SECTION MINISTRY OF EDUCATION, MALE, REPUBLIC OF MALDIVES		
Multipurpose Hall & Boundary wall Thulhaadhoo School B.Thulhaadhoo		
PROJECT REFERENCE		
CLIENT MINISTRY OF EDUCATION		
ARCHITECT :		
ENGINEER :		
DRAWN :		
CHECKED :		
SCALE :		
DATE : 25.11.2021		
DWG NO : A 29 / 29		

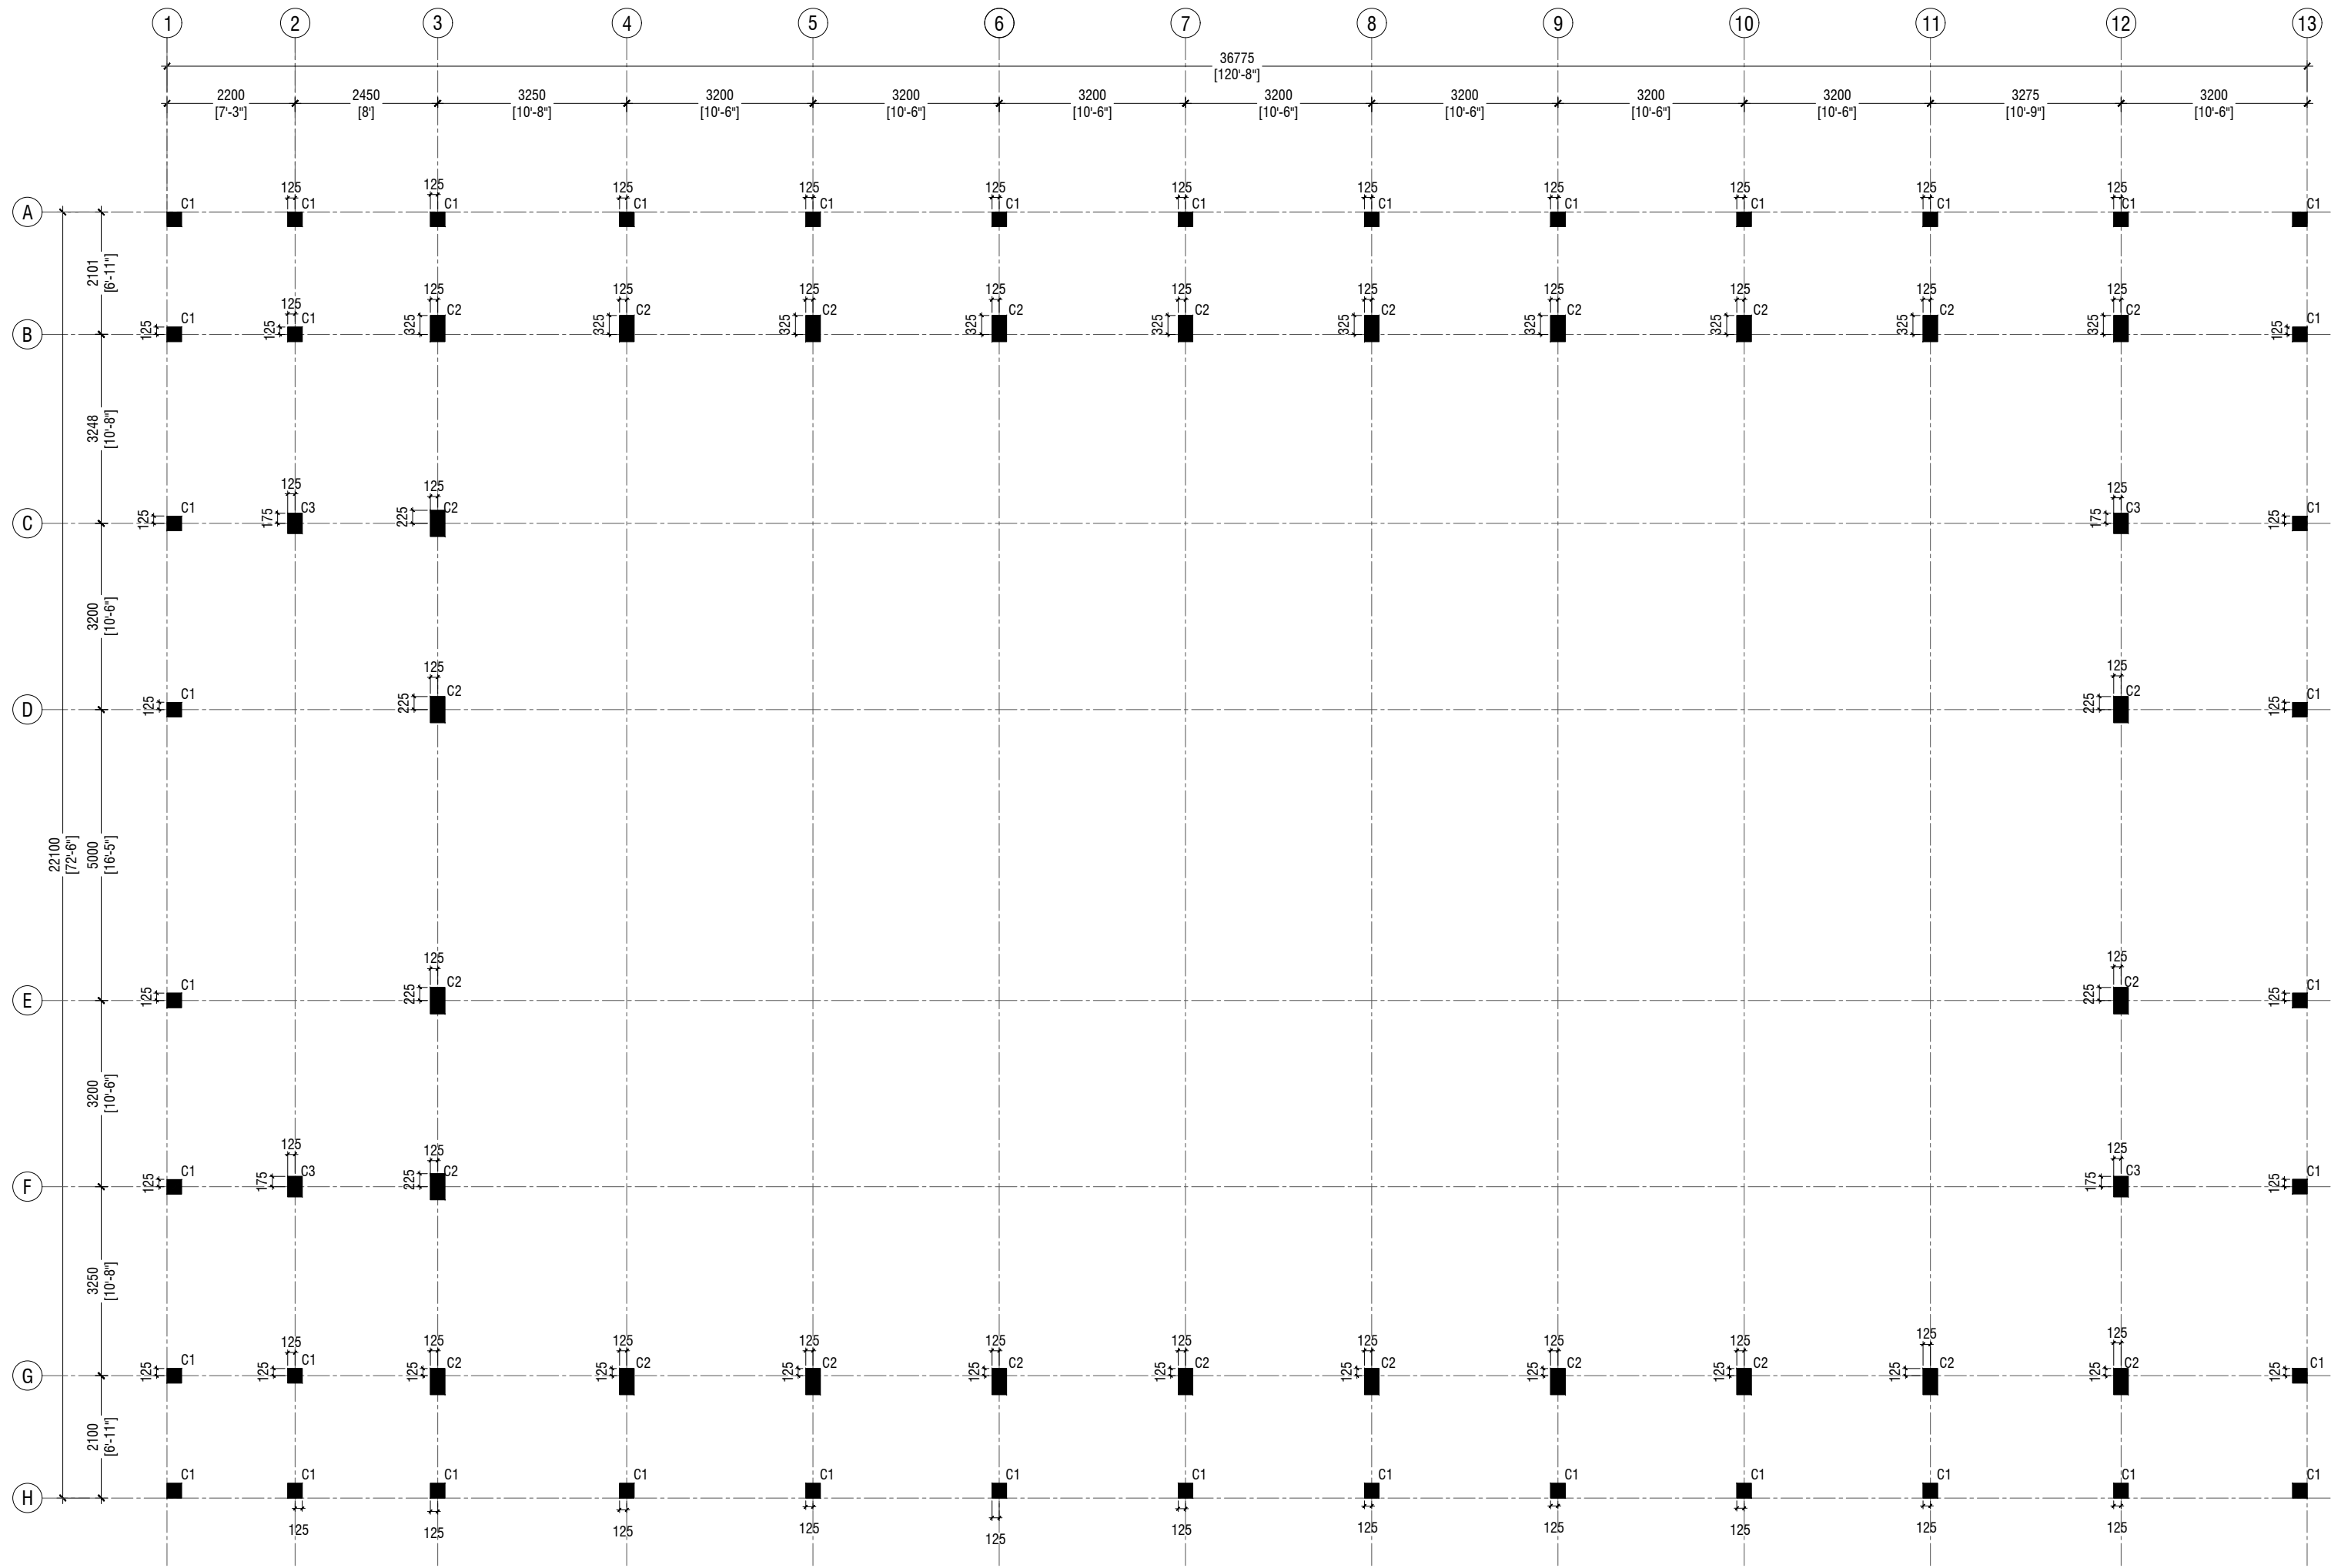


GROUND FLOOR COLUMN LAYOUT PLAN

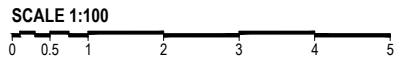

NOTE:

COLUMN SIZES
C1 : 250 x 250 mm
C2 : 250 x 450 mm
C3 : 250 x 350 mm
COVER : 40mm

Issue	Date	Description
AMMENDMENTS.		
PHYSICAL FACILITIES DEVELOPMENT SECTION MINISTRY OF EDUCATION, MALDIVES REPUBLIC OF MALDIVES		
Multipurpose Hall & Boundary wall Thulhaadhoo School B.Thulhaadhoo		
PROJECT REFERENCE		
CLIENT MINISTRY OF EDUCATION		
ARCHITECT :		
ENGINEER :		
DRAWN :		
CHECKED :		
SCALE :		
DATE : 25.11.2021		
DWG NO : E 1 / 13		

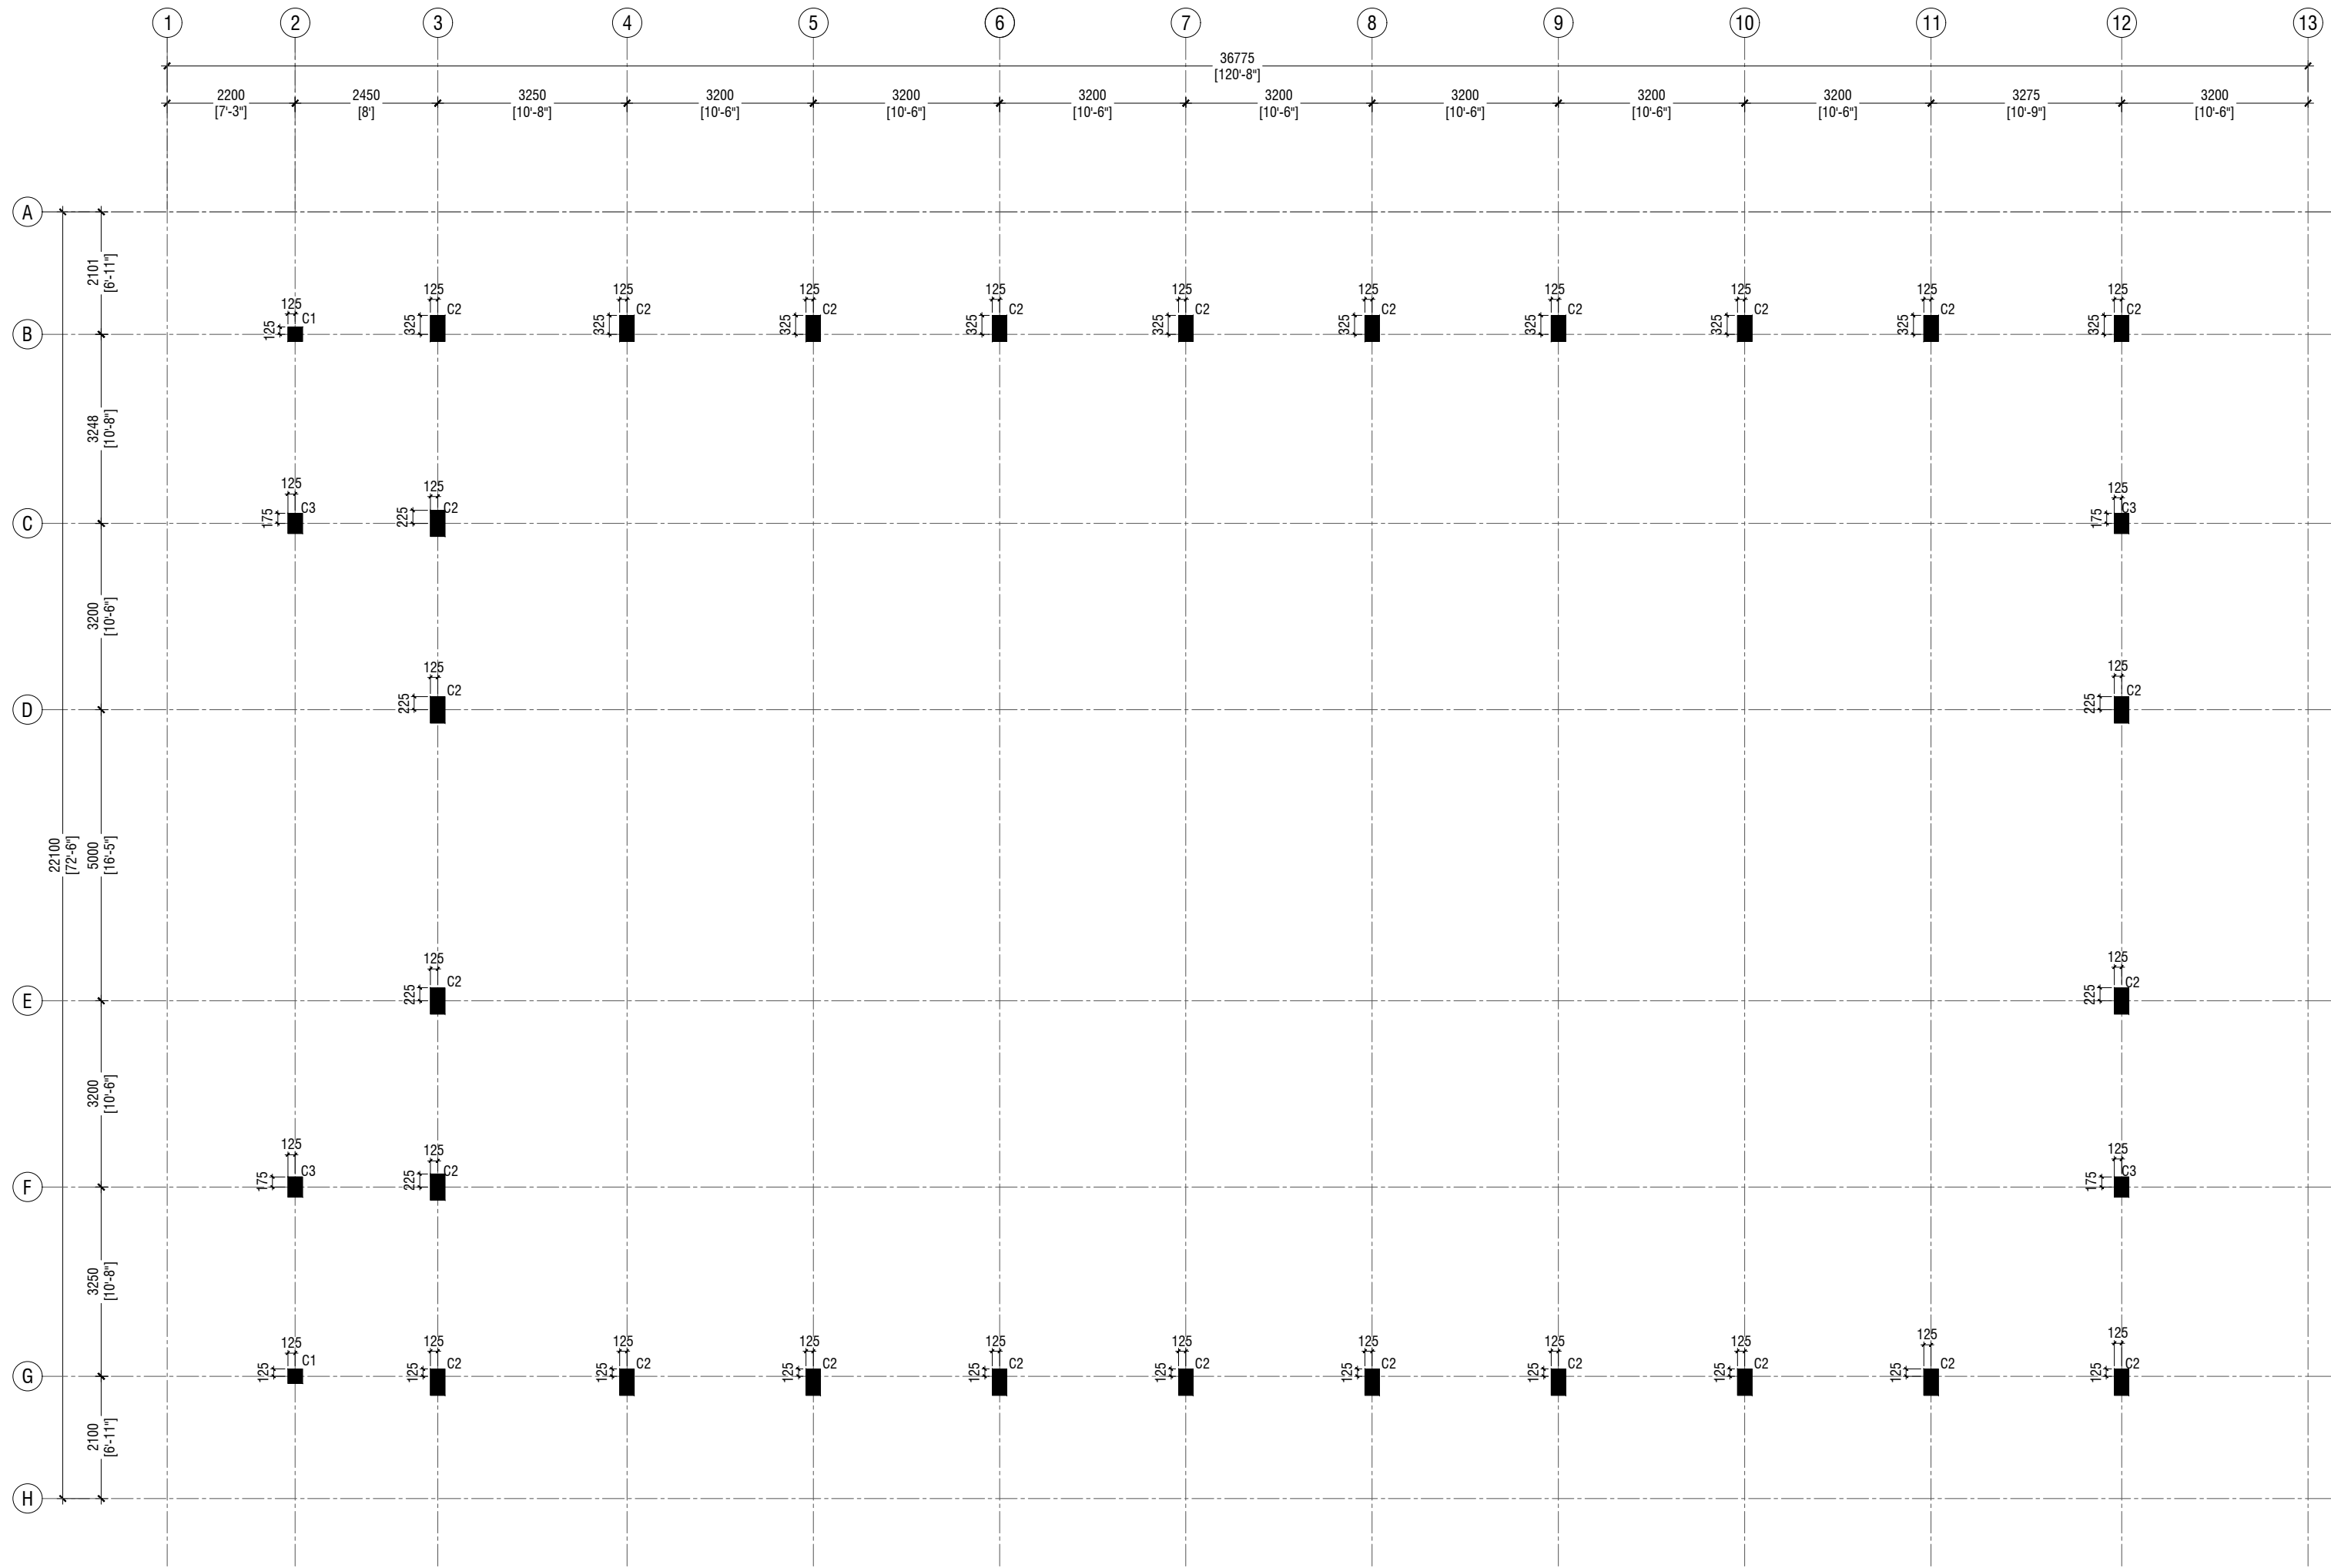


FIRST FLOOR COLUMN LAYOUT PLAN

SCALE 1:100

NOTE:

COLUMN SIZES
C1 : 250 x 250 mm
C2 : 250 x 450 mm
C3 : 250 x 350 mm
COVER : 40mm

Issue	Date	Description
AMMENDMENTS.		
PHYSICAL FACILITIES DEVELOPMENT SECTION MINISTRY OF EDUCATION, MALE', REPUBLIC OF MALDIVES		
Multipurpose Hall & Boundary wall Thulhaadhoo School B.Thulhaadhoo		
PROJECT REFERENCE		
CLIENT : MINISTRY OF EDUCATION		
ARCHITECT :		
ENGINEER :		
DRAWN :		
CHECKED :		
SCALE :		
DATE : 25.11.2021		
DWG NO : E 2 / 13		

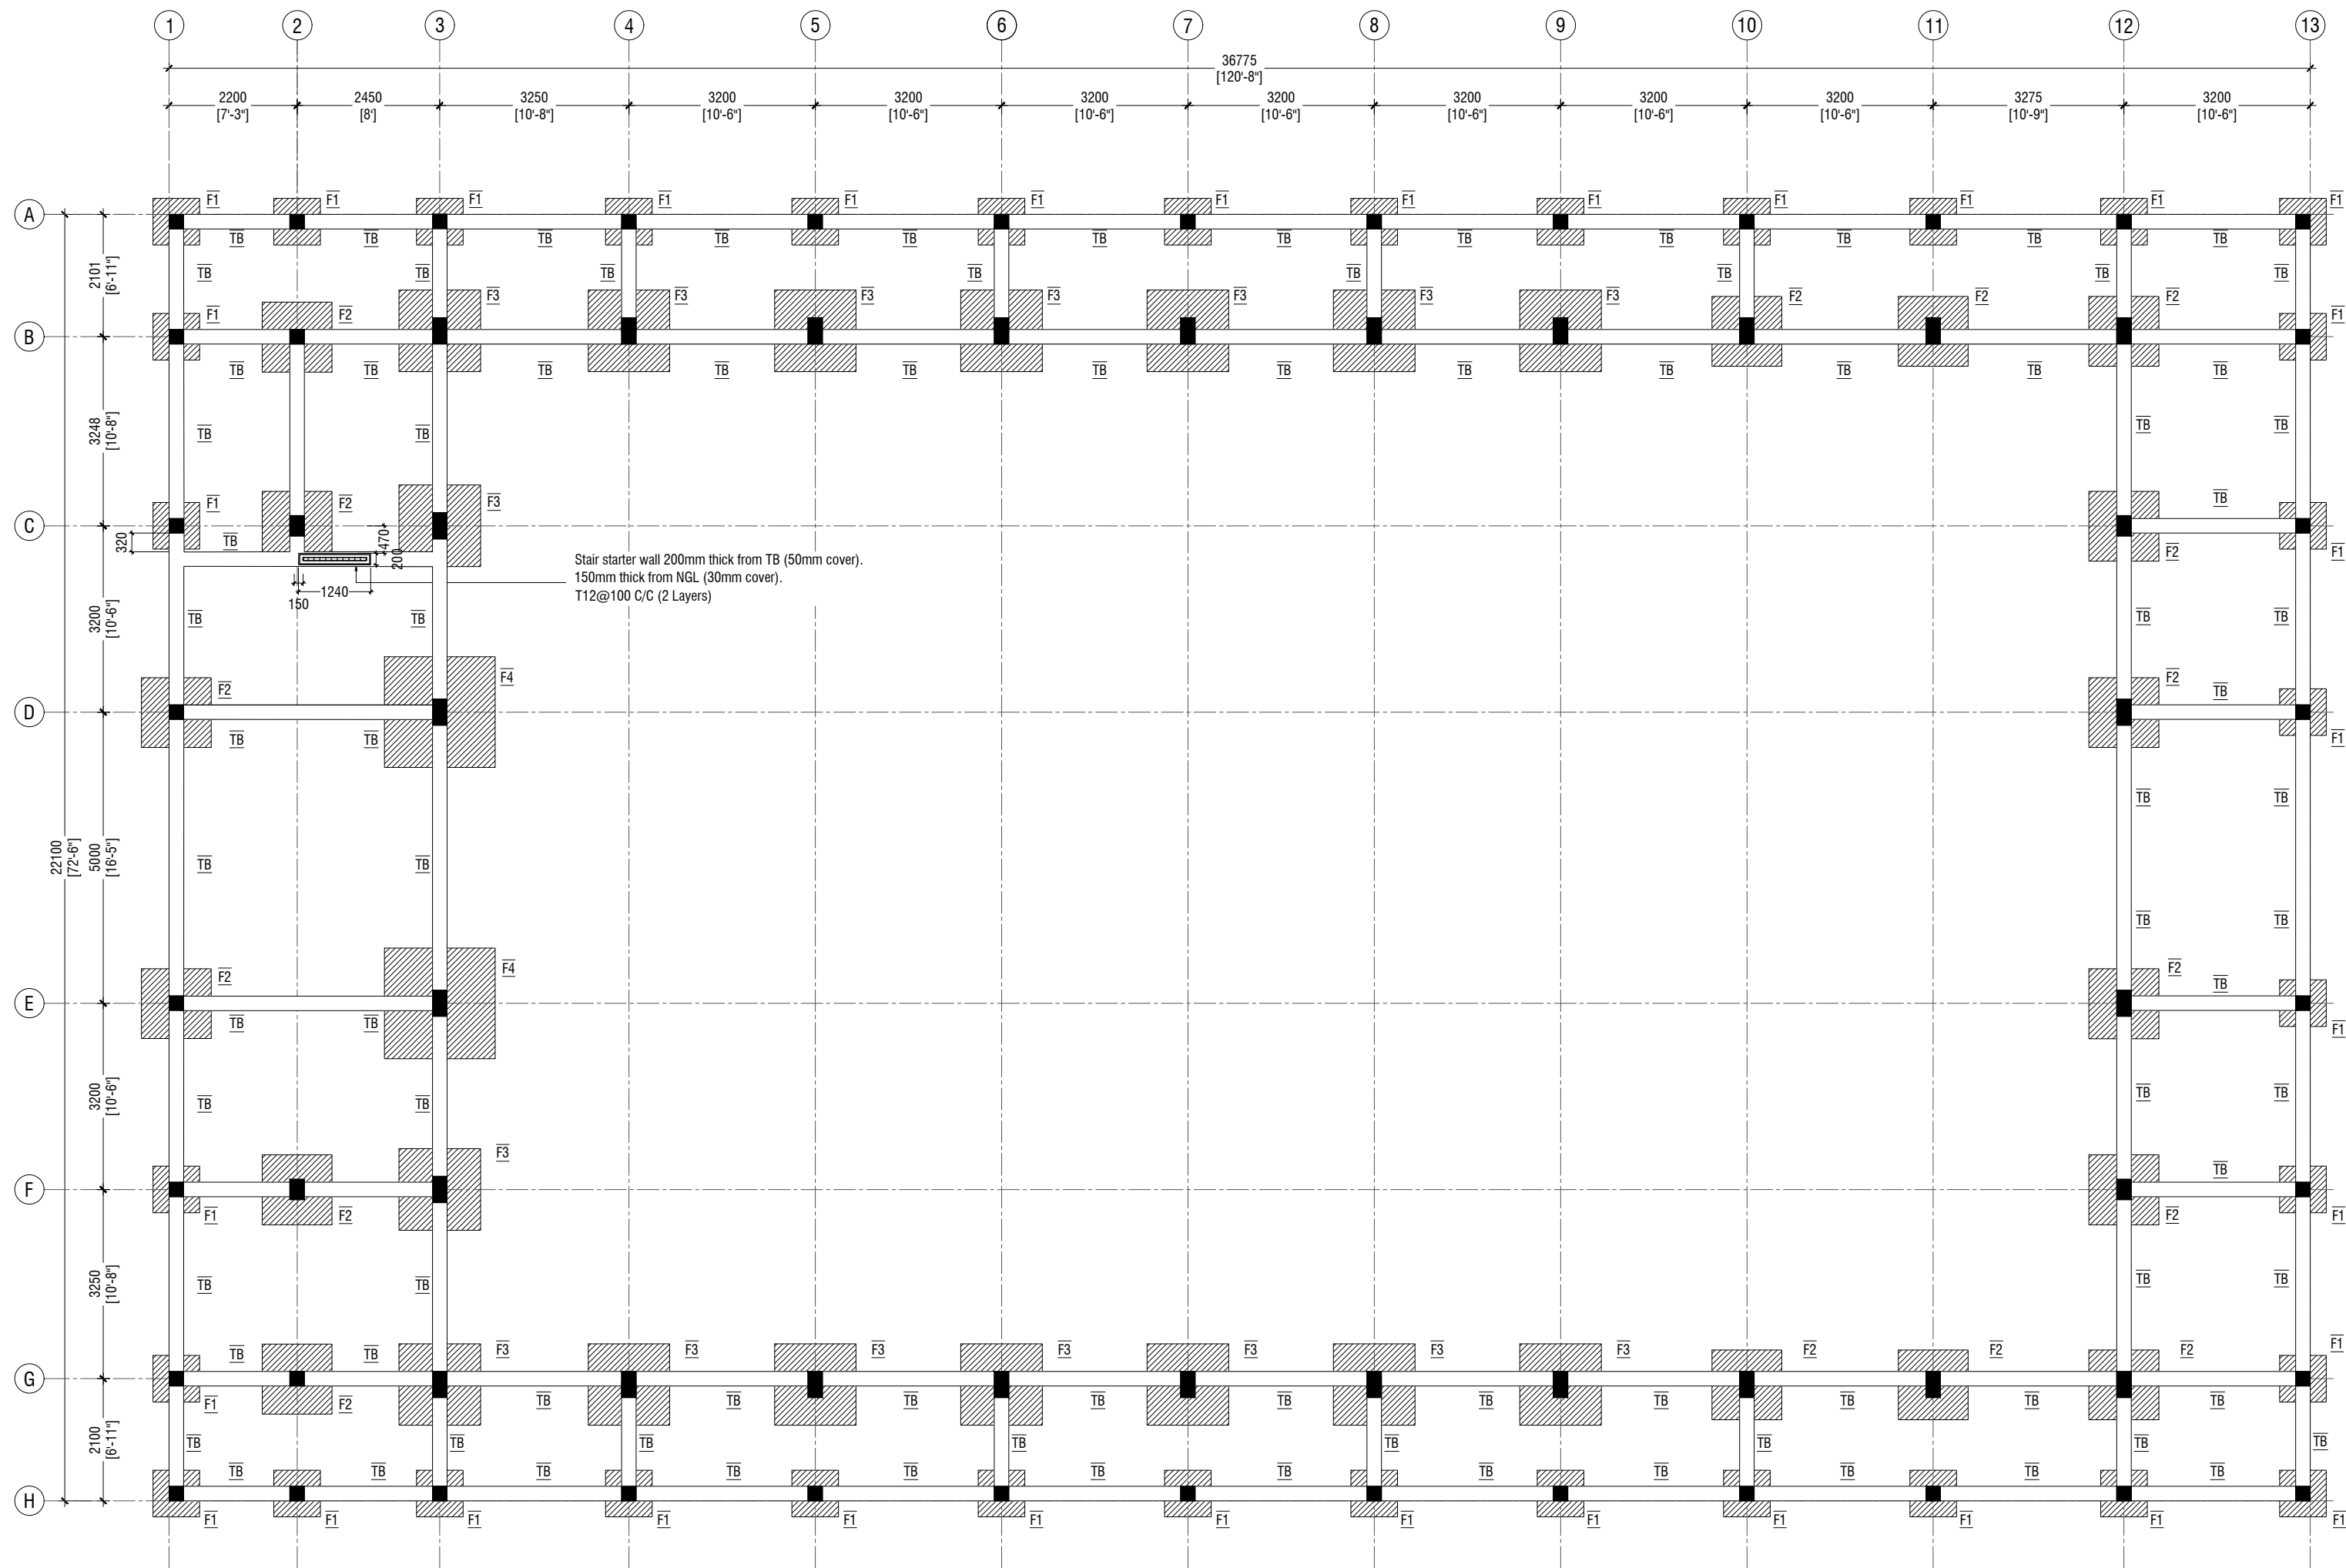

FOUNDATION PLAN
SCALE 1:100

NOTE:

COLUMN SIZES
C1 : 250 x 250 mm
C2 : 250 x 450 mm
C3 : 250 x 350 mm
COVER : 40mm

FOUNDATION PAD SIZES

	DIMENSION	REINFORCEMENT
F1	800 X 800 X 300	T12@150 C/C B/W
F2	1200 x 1200 x 300	T12@150 C/C B/W
F3	1400 x 1400 x 300	T12@150 C/C B/W
F4	1900 x 1900 x 300	T16@150 C/C B/W

FOUNDATION DEPTH : 1200mm BELOW GROUND LEVEL

ALL FOOTINGS ARE TO BE LAID ON TOP OF 50mm THICK
LEAN CONCRETE
APPLY WATER PROOFING TO SUBSTRUCTURE
(BELOW GROUND ELEMENTS)

TIE BEAM SIZES
TB : 250 x 400 mm
COVER : 50mm


GROUND SLAB : 100mm THK RC SLAB ON FILL
REINFORCED WITH T10@200 C/C BW

CONCRETE GRADE 30= MPa


-150mm THK. SOLID MASONRY BLOCK WALL

RAMP SLAB : 100MM THICK SLAB ON GRADE,
T10@200 C/C BW

Issue	Date	Description
AMMENDMENTS.		
PHYSICAL FACILITIES DEVELOPMENT SECTION MINISTRY OF EDUCATION, MALE, REPUBLIC OF MALDIVES		
Multipurpose Hall & Boundary wall Thulhaadhoo School B.Thulhaadhoo		
PROJECT REFERENCE		
CLIENT MINISTRY OF EDUCATION		
ARCHITECT :		
ENGINEER :		
DRAWN :		
CHECKED :		
SCALE :		
DATE : 25.11.2021		
DWG NO : E 3 / 13		

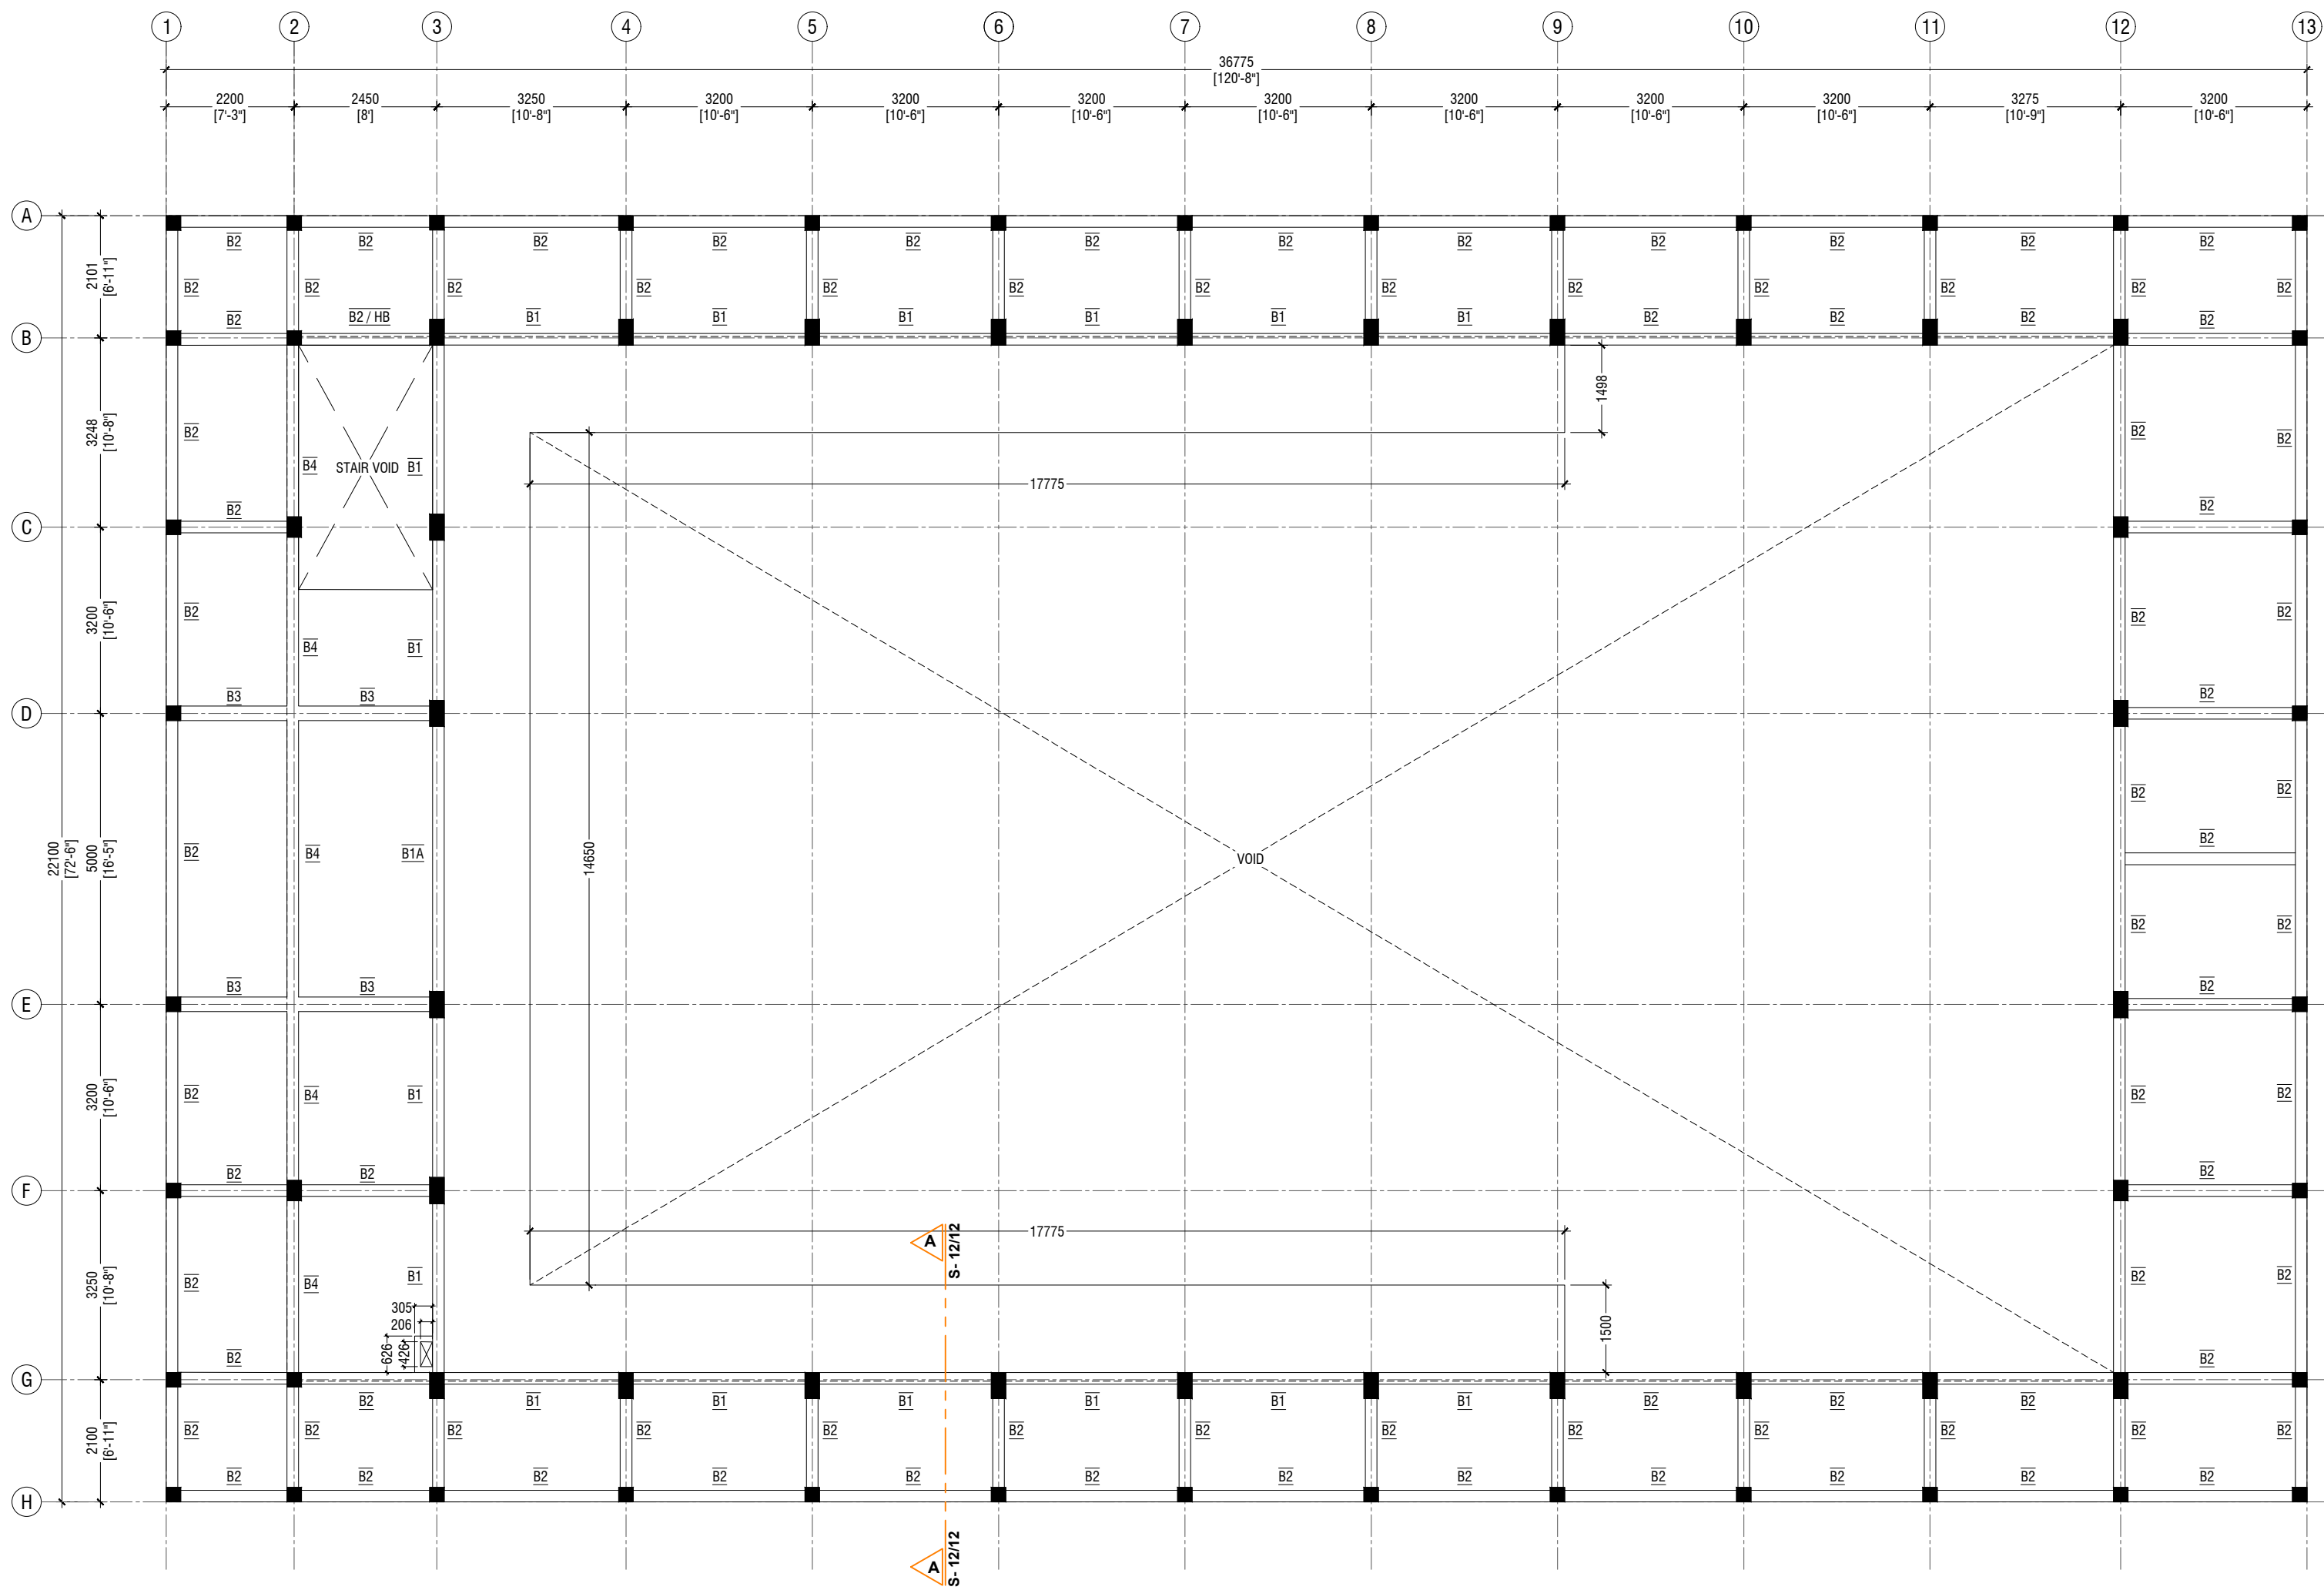


FIRST FLOOR BEAM PLAN

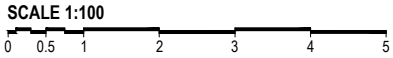


NOTE:

COLUMN SIZES	
C1	: 250 x 250 mm
C2	: 250 x 450 mm
C3	: 250 x 350 mm
COVER	: 40mm
BEAM SIZES	
B1	: 200x450 mm
B1A	: 200x450 mm
B2	: 200x400 mm
B3	: 250x450 mm
B4	: 200x400 mm
HB	: 200x400 mm
RB1	: 200x300 mm
RB2	: 200x400 mm (SUPPORT)
RB3	: 200x300 mm
COVER	: 35mm
CONCRETE GRADE 30 = MPa	


Issue	Date	Description
AMMENDMENTS.		
PHYSICAL FACILITIES DEVELOPMENT SECTION MINISTRY OF EDUCATION, MALÉ, REPUBLIC OF MALDIVES		
Multipurpose Hall & Boundary wall Thulhaadhoo School B.Thulhaadhoo		
PROJECT REFERENCE		
CLIENT MINISTRY OF EDUCATION		
ARCHITECT :		
ENGINEER :		
DRAWN :		
CHECKED :		
SCALE :		
DATE : 25.11.2021		
DWG NO : E 4 / 13		

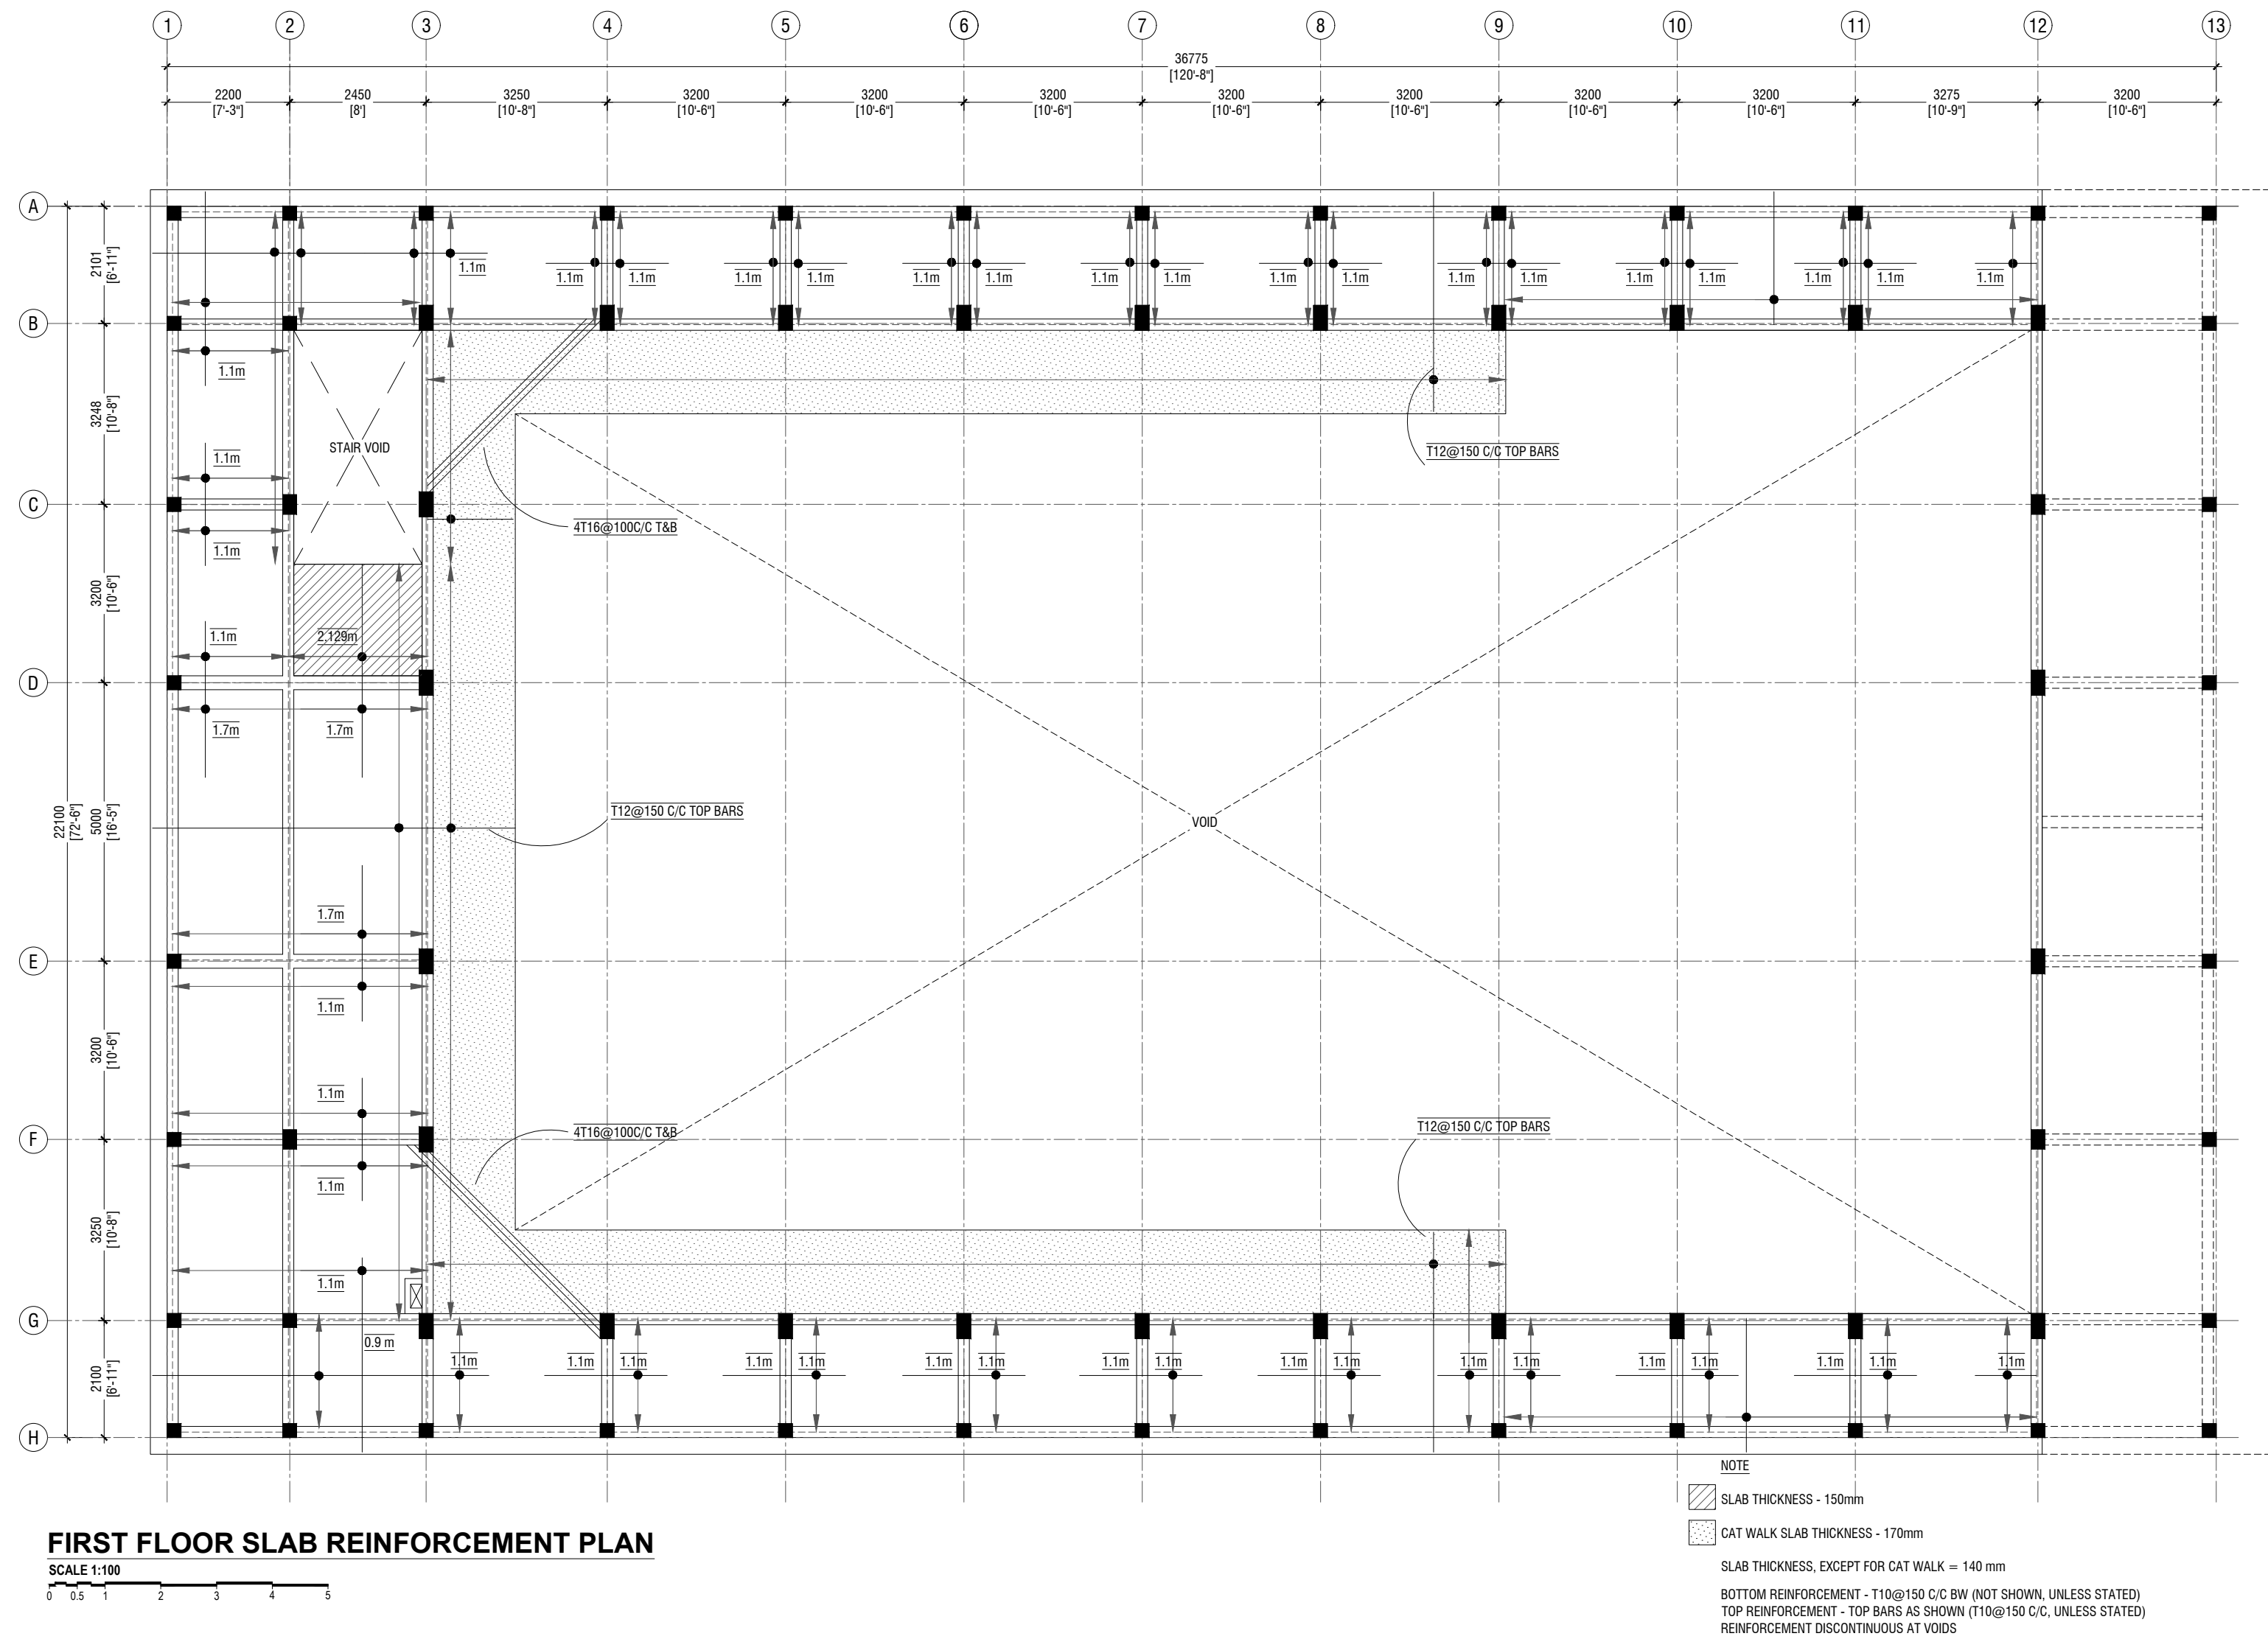


Issue	Date	Description
AMMENDMENTS.		
PHYSICAL FACILITIES DEVELOPMENT SECTION MINISTRY OF EDUCATION, MALÉ, REPUBLIC OF MALDIVES		
Multipurpose Hall & Boundary wall Thulhaadhoo School B.Thulhaadhoo		
PROJECT REFERENCE		
CLIENT MINISTRY OF EDUCATION		
ARCHITECT :		
ENGINEER :		
DRAWN :		
CHECKED :		
SCALE :		
DATE : 25.11.2021		
DWG NO : E 5 / 13		

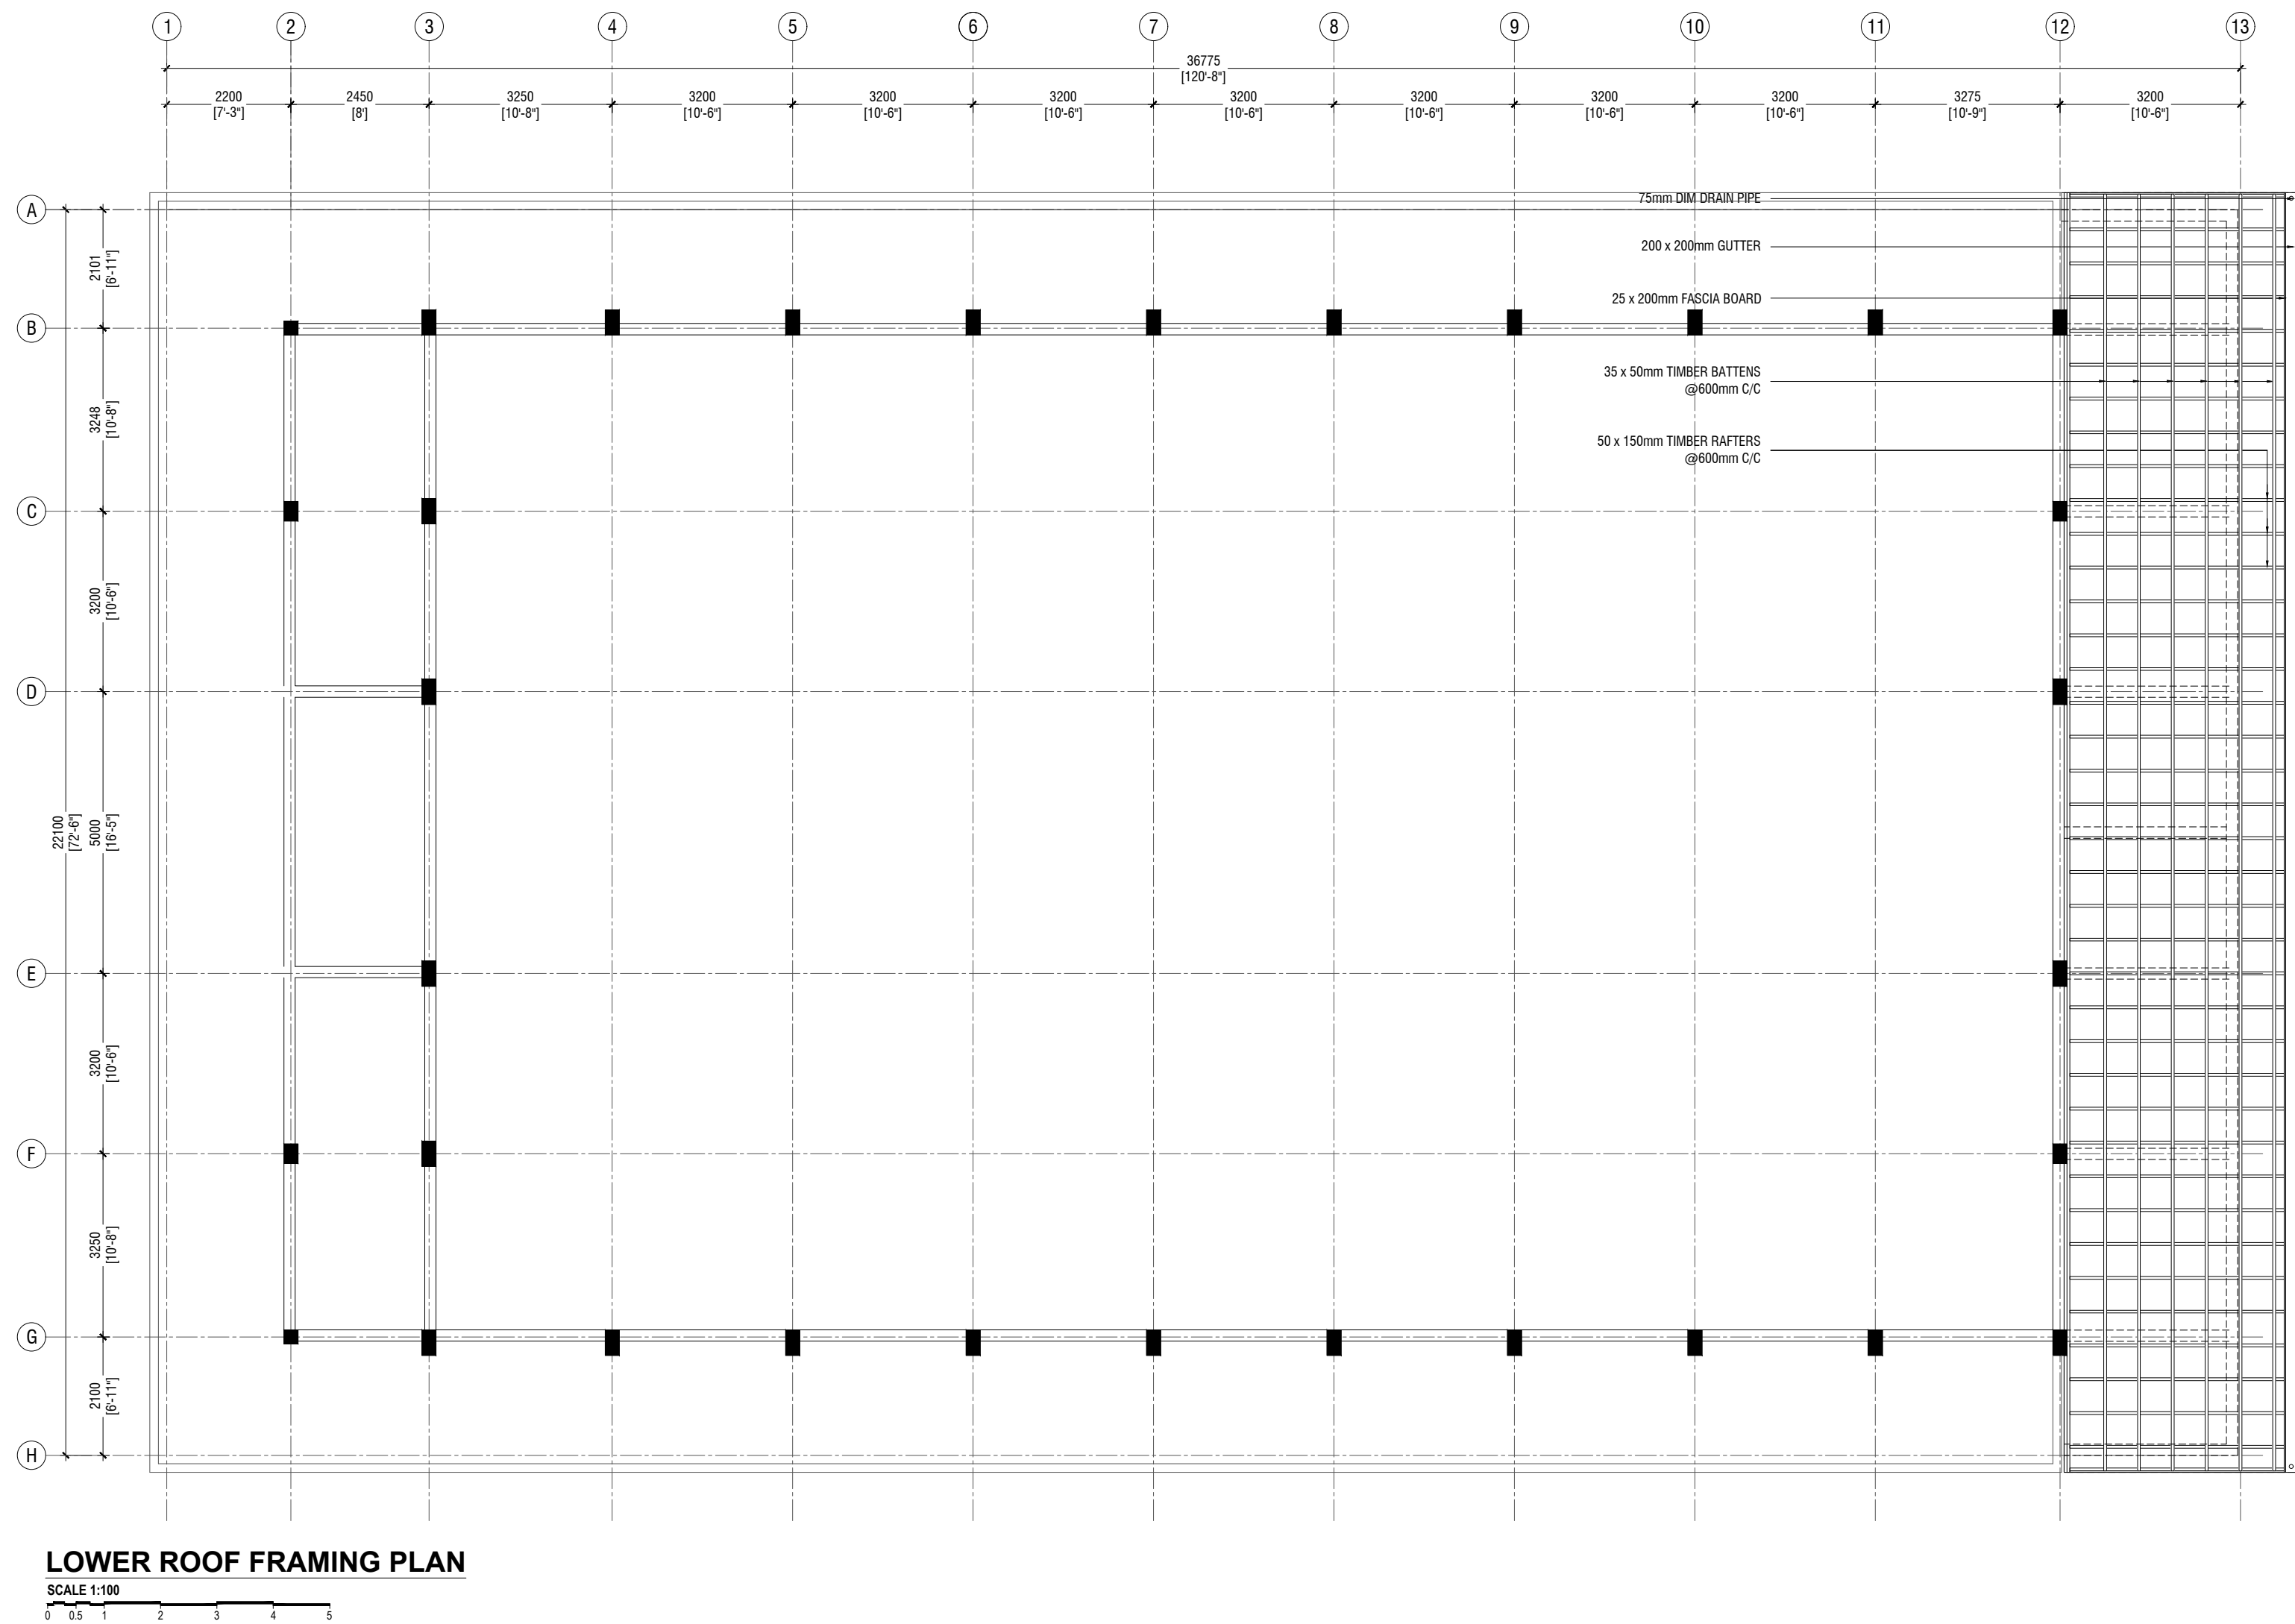


Issue	Date	Description
AMMENDMENTS		
PHYSICAL FACILITIES DEVELOPMENT SECTION MINISTRY OF EDUCATION, MALE, REPUBLIC OF MALDIVES		
Multipurpose Hall & Boundary wall Thulhaadhoo School B.Thulhaadhoo		
PROJECT REFERENCE		
CLIENT MINISTRY OF EDUCATION		
ARCHITECT :		
ENGINEER :		
DRAWN :		
CHECKED :		
SCALE :		
DATE : 25.11.2021		
DWG NO : E 6 / 13		

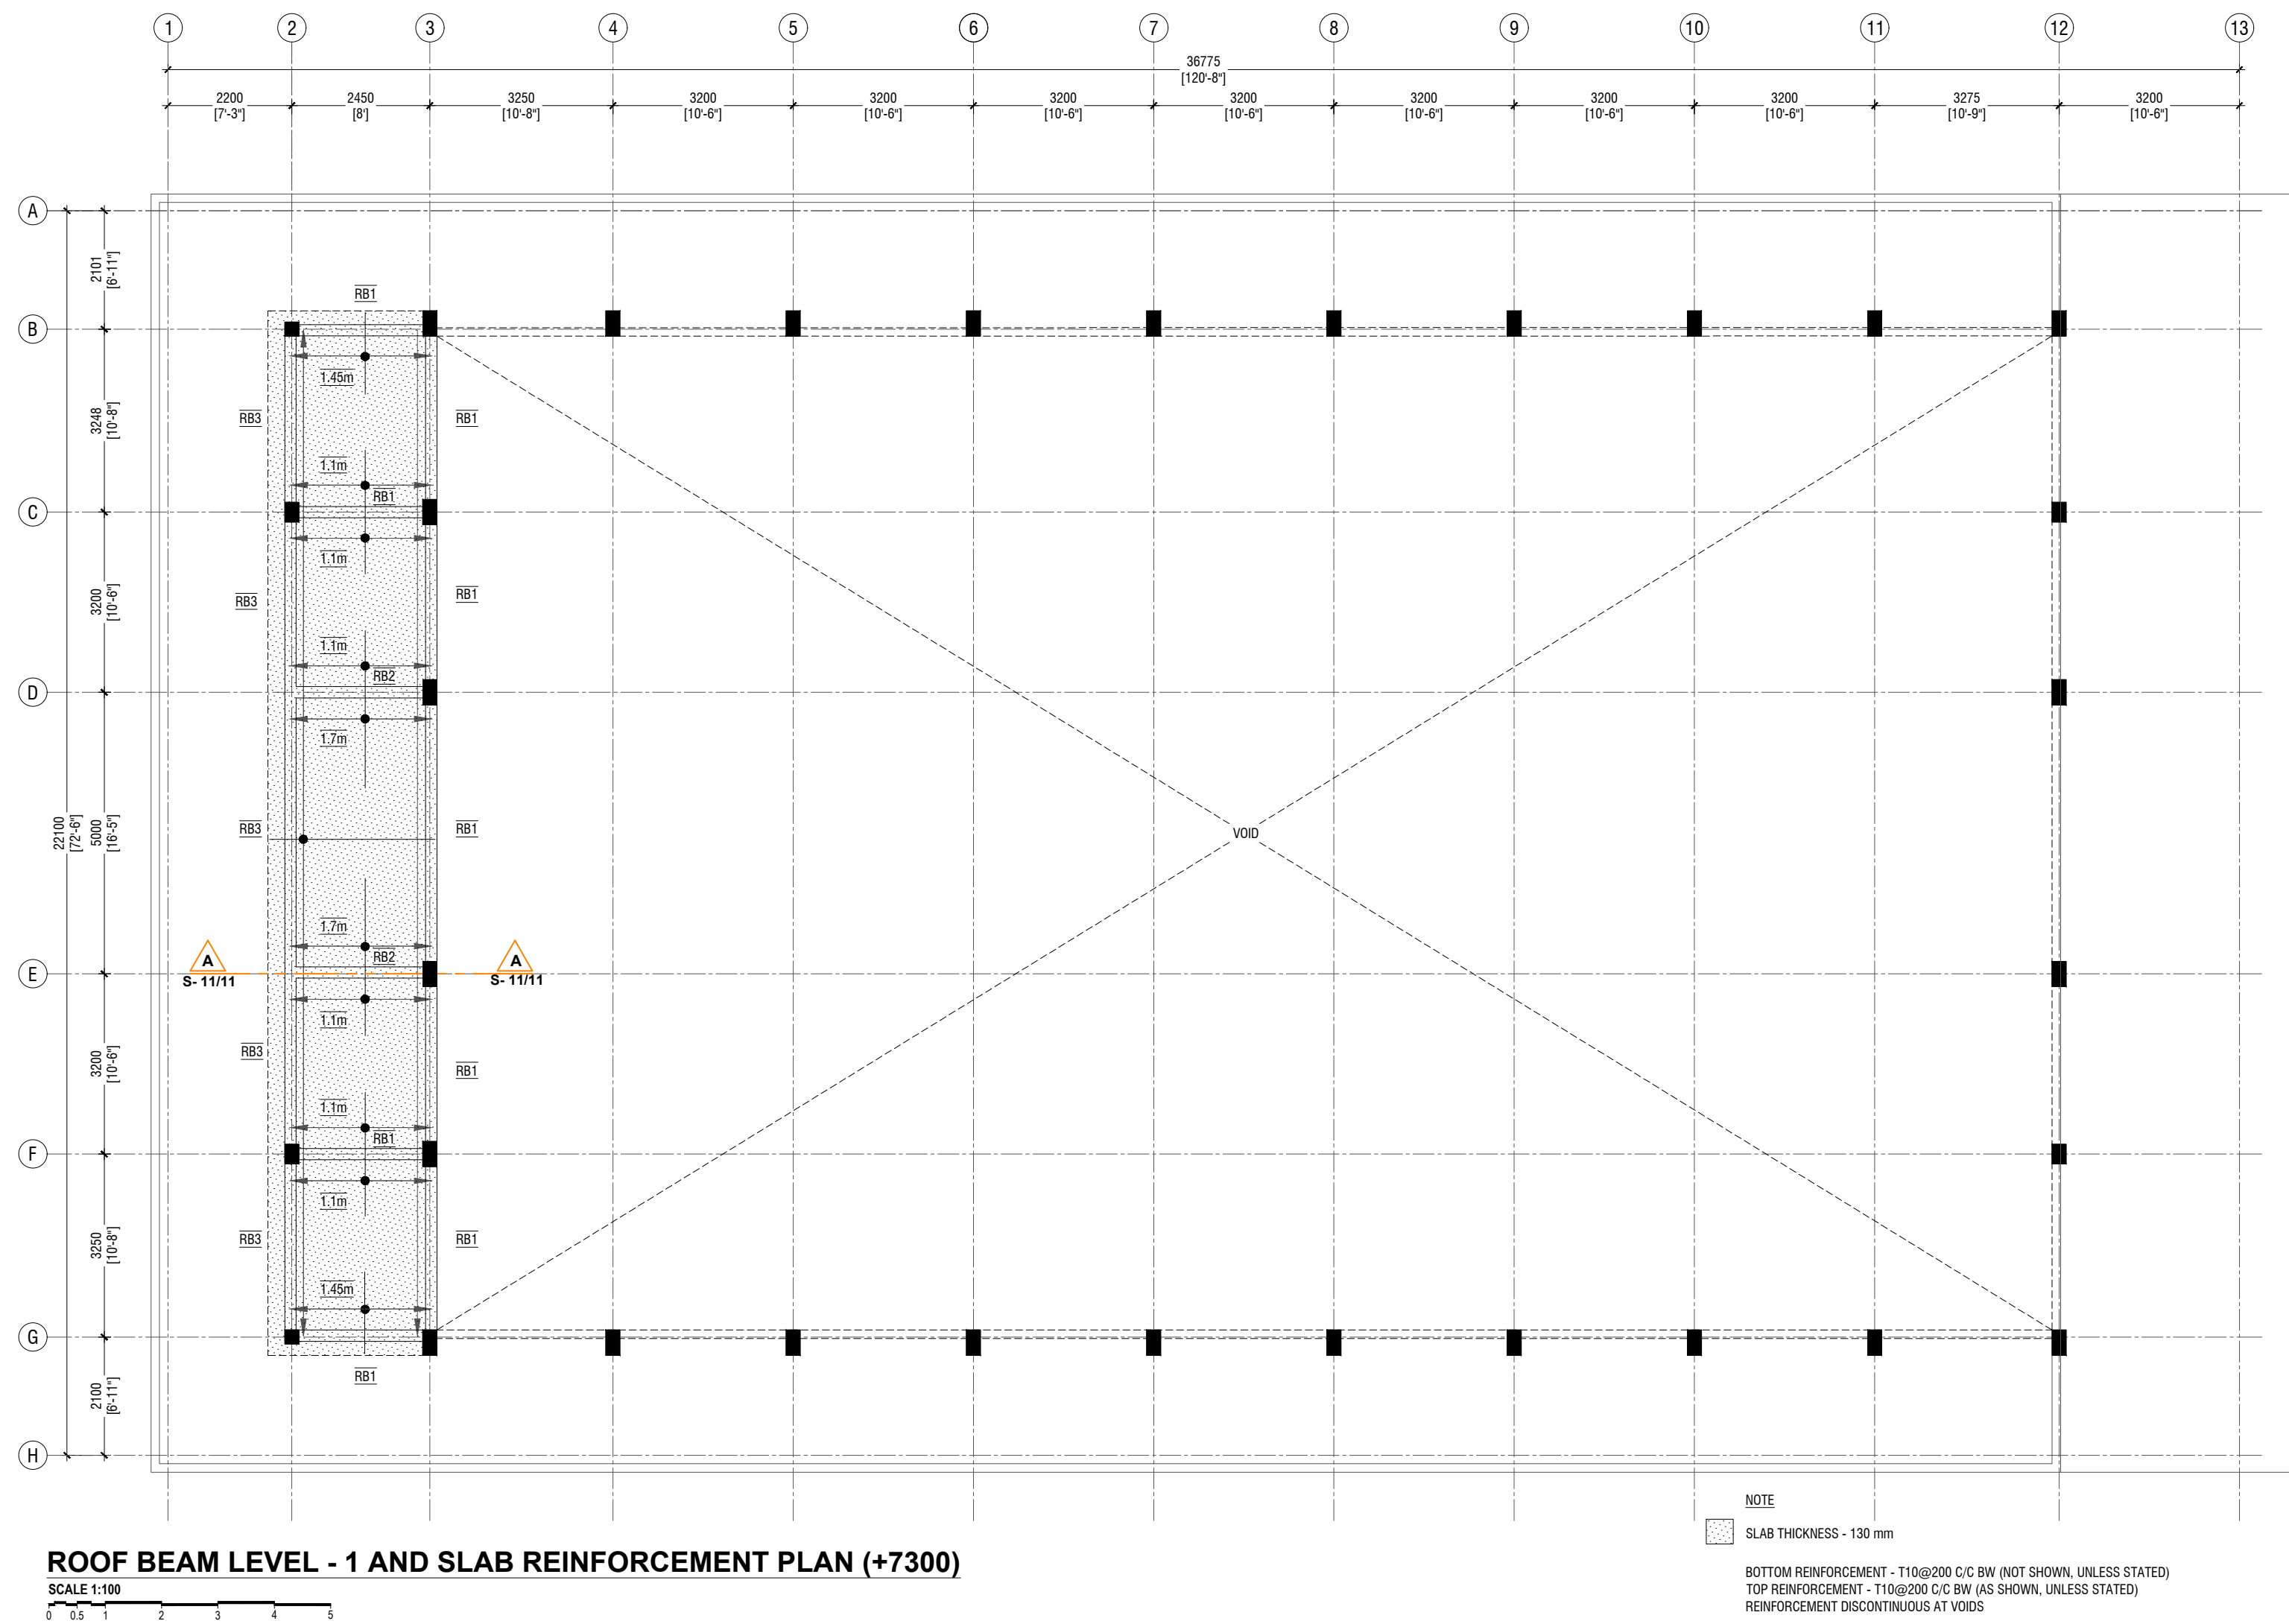

Issue	Date	Description
AMMENDMENTS.		
PHYSICAL FACILITIES DEVELOPMENT SECTION MINISTRY OF EDUCATION, MALE, REPUBLIC OF MALDIVES		
Multipurpose Hall & Boundary wall Thulhaadhoo School B.Thulhaadhoo		
PROJECT REFERENCE		
CLIENT MINISTRY OF EDUCATION		
ARCHITECT :		
ENGINEER :		
DRAWN :		
CHECKED :		
SCALE :		
DATE : 25.11.2021		
DWG NO : E 7 / 13		

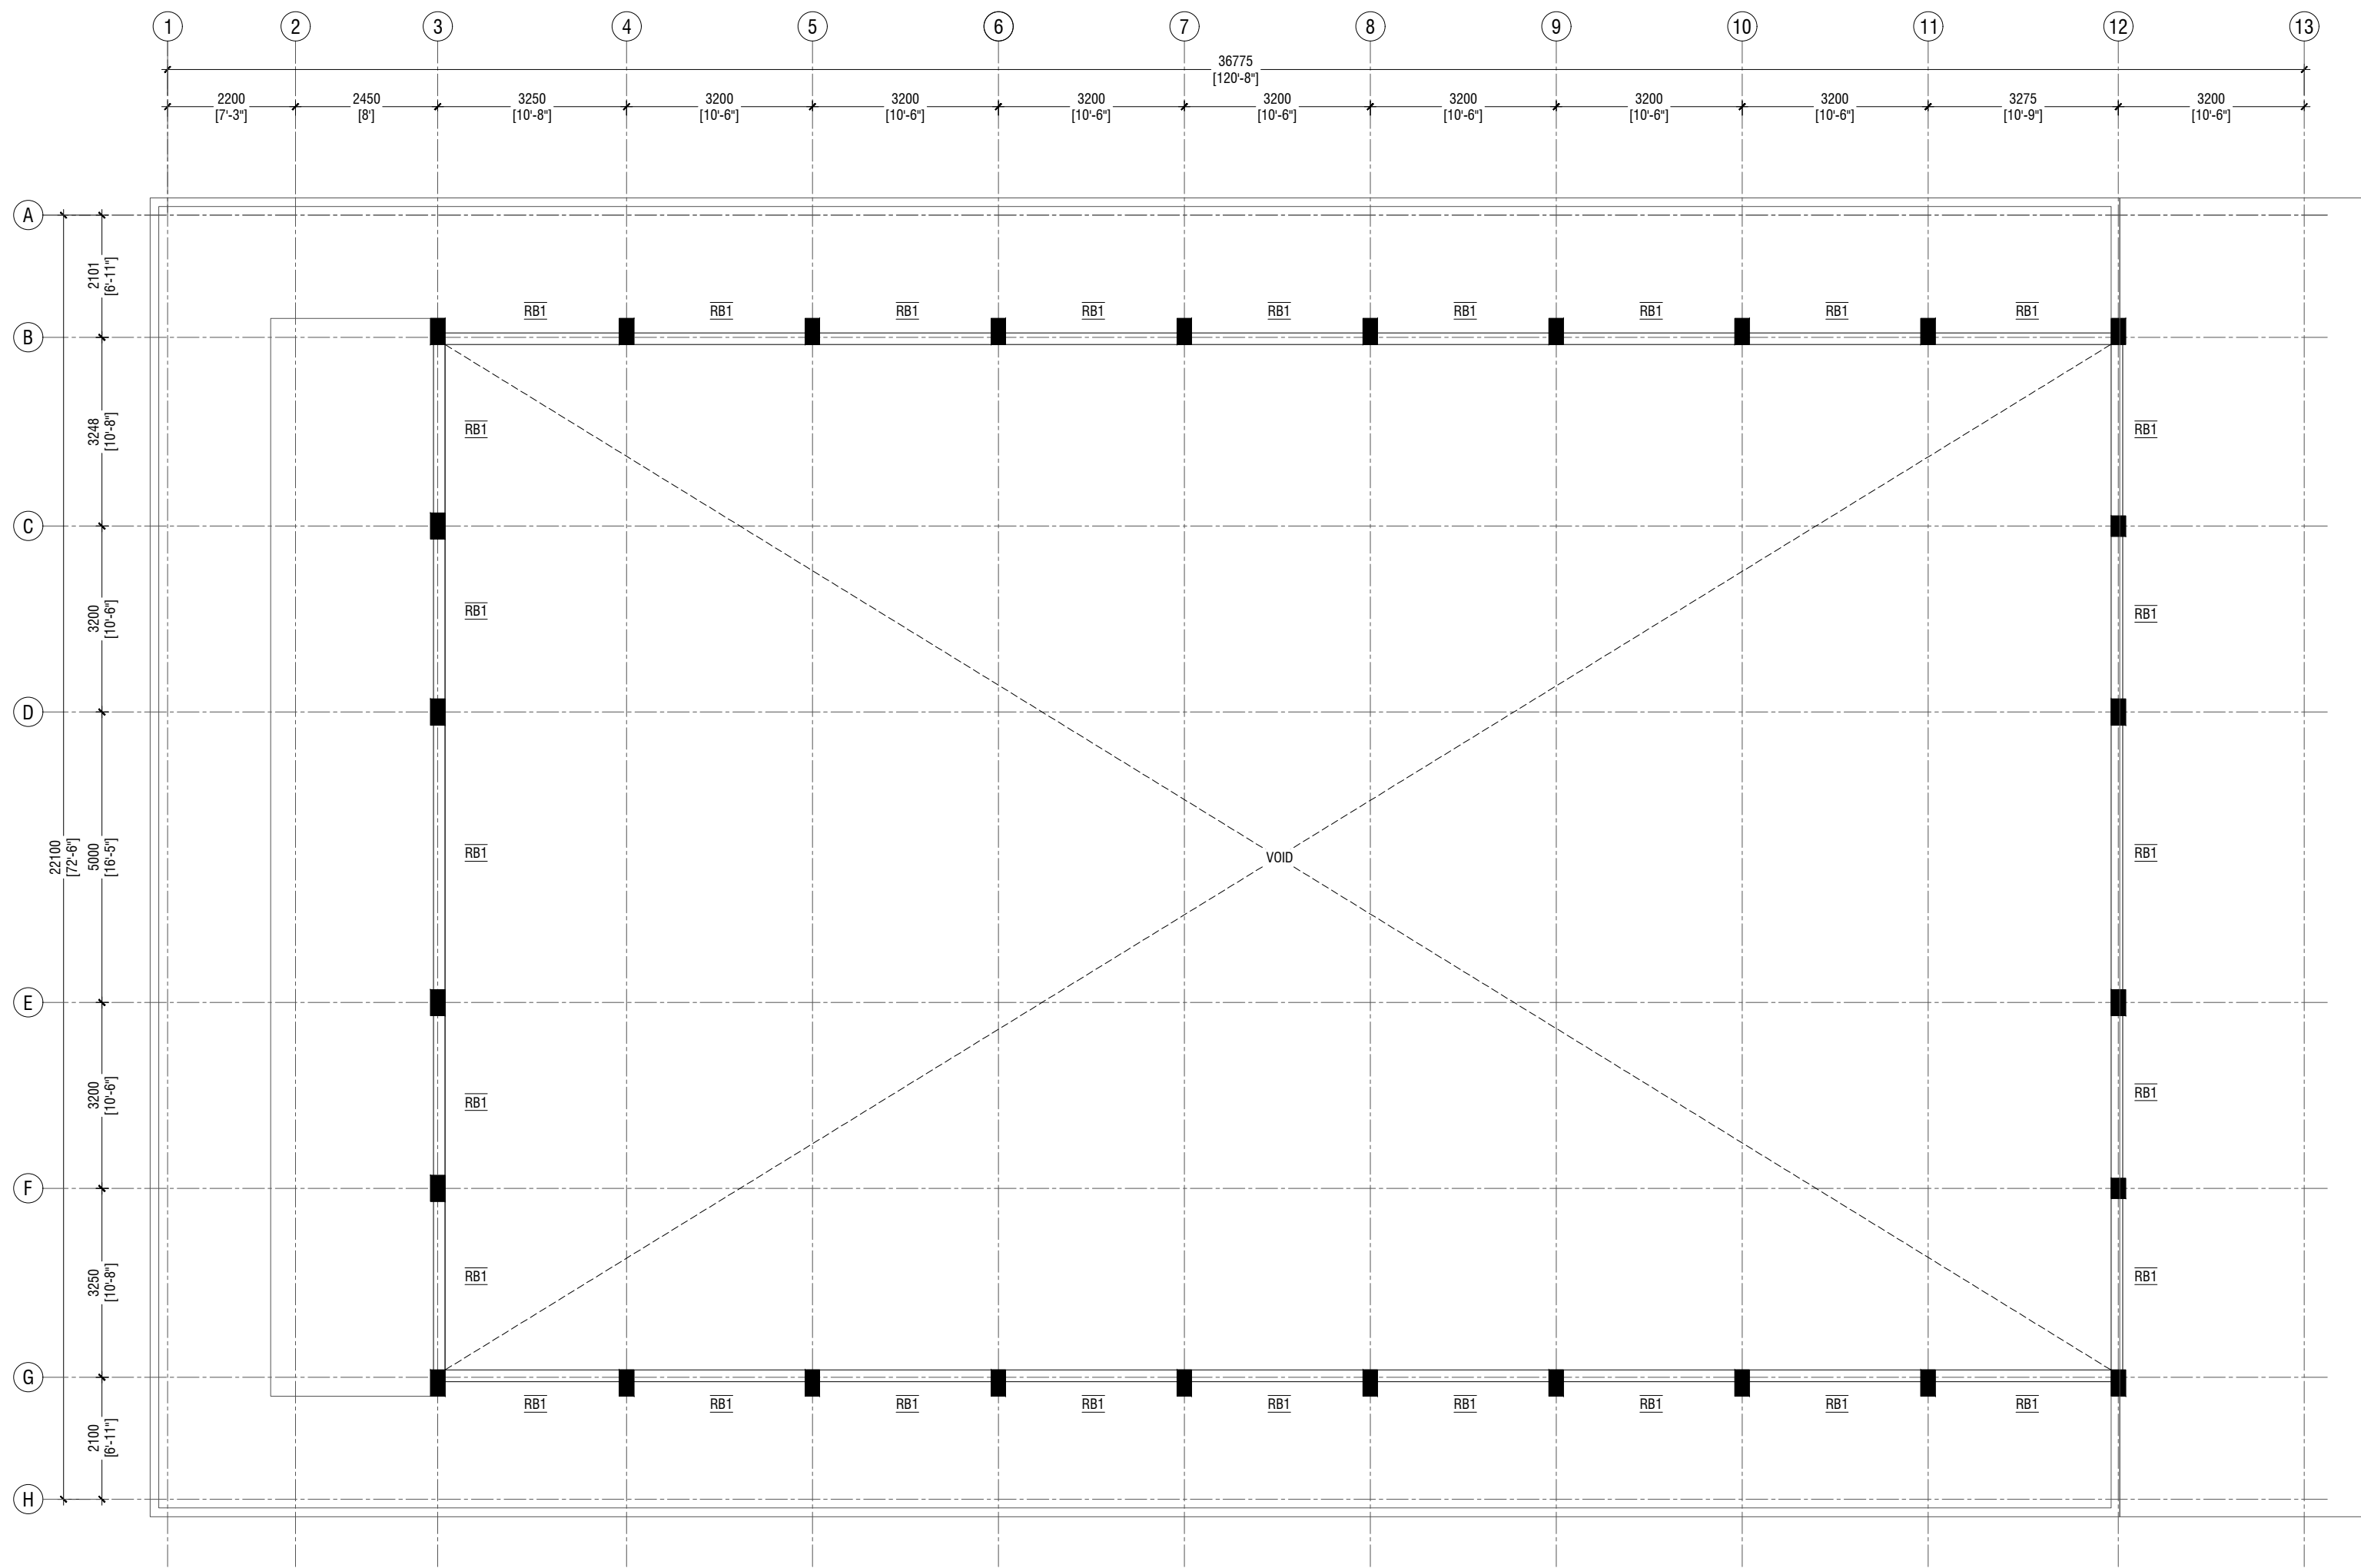

ROOF BEAM LEVEL - 2 PLAN (+8200)

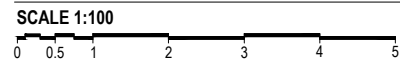

NOTE:

COLUMN SIZES


C1 : 250 x 250 mm
C2 : 250 x 450 mm
C3 : 250 x 350 mm
COVER : 40mm

BEAM SIZES


B1 : 200x450 mm
B1A : 200x450 mm
B2 : 200x400 mm
B3 : 250x450 mm
B4 : 200x400 mm
RB1 : 200x300 mm
RB2 : 200x400 mm (SUPPORT)
RB3 : 200x300 mm
COVER : 35mm

CONCRETE GRADE 30 = MPa


Issue	Date	Description
AMMENDMENTS.		
PHYSICAL FACILITIES DEVELOPMENT SECTION MINISTRY OF EDUCATION, MALE, REPUBLIC OF MALDIVES		
Multipurpose Hall & Boundary wall Thulhaadhoo School B.Thulhaadhoo		
PROJECT REFERENCE		
CLIENT : MINISTRY OF EDUCATION		
ARCHITECT :		
ENGINEER :		
DRAWN :		
CHECKED :		
SCALE :		
DATE : 25.11.2021		
DWG NO : E 8 / 13		

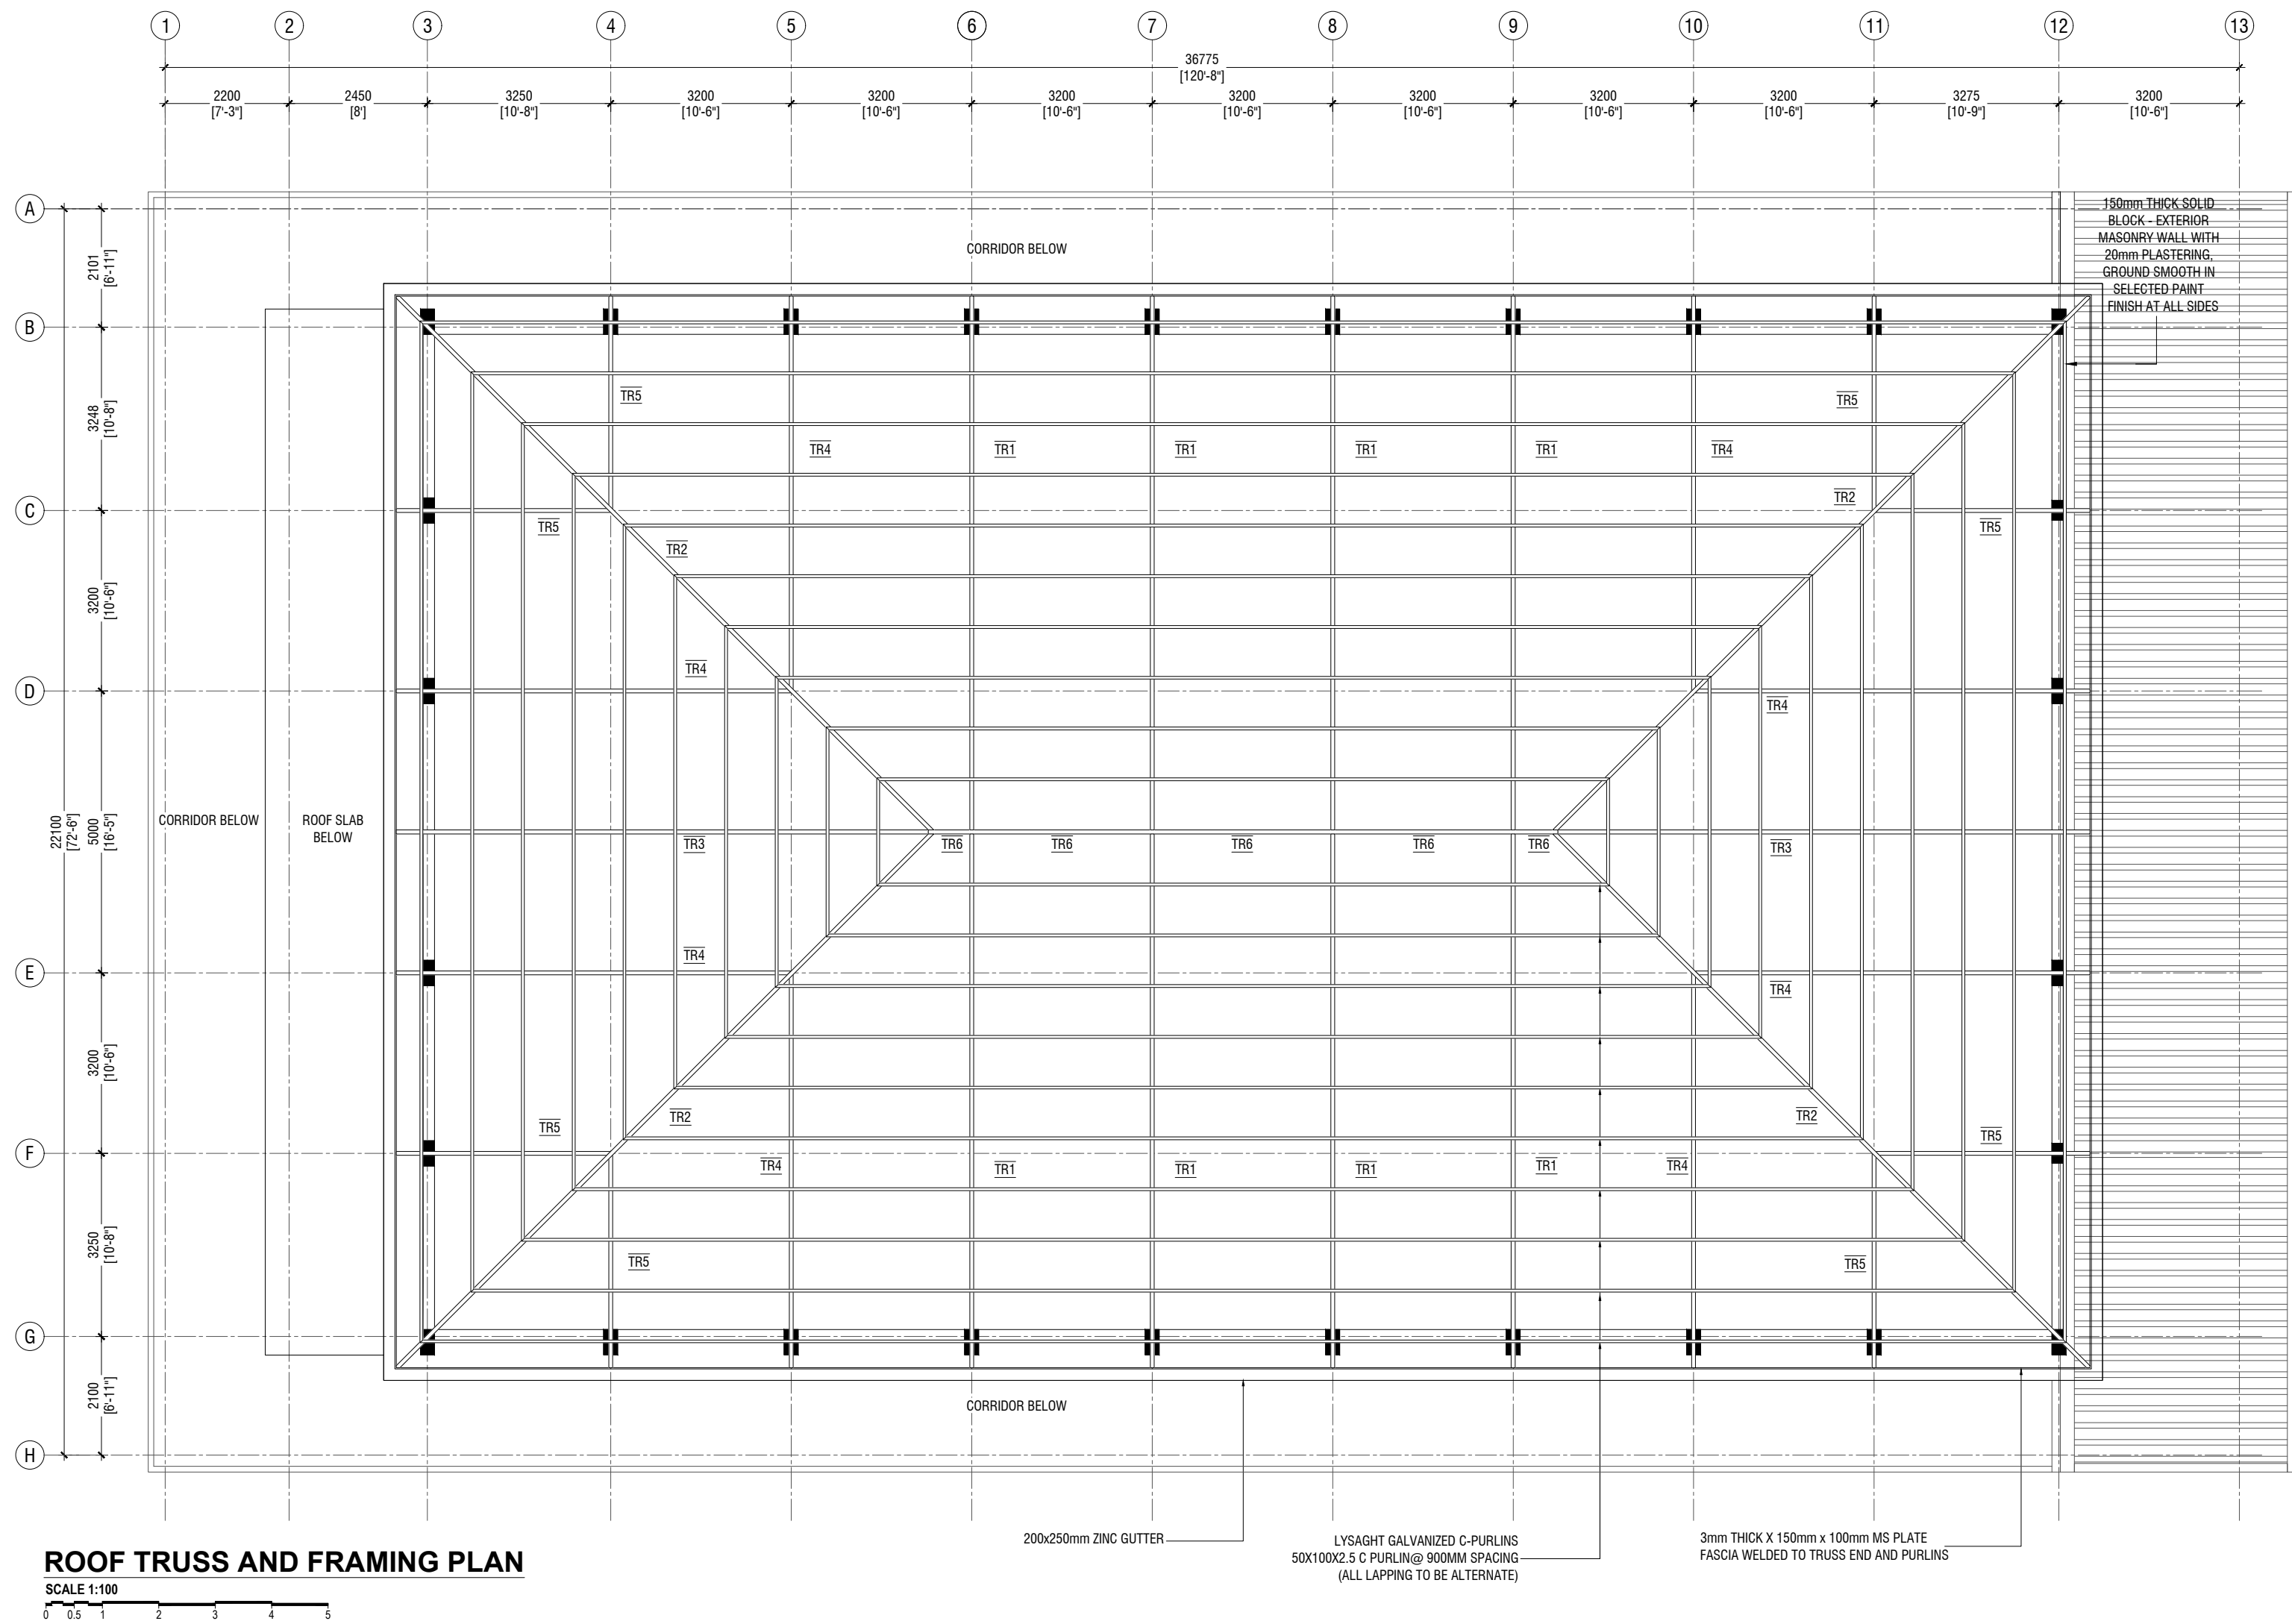


Issue	Date	Description
AMMENDMENTS:		
PHYSICAL FACILITIES DEVELOPMENT SECTION MINISTRY OF EDUCATION, MALÉ, REPUBLIC OF MALDIVES		
Multipurpose Hall & Boundary wall Thulhaadhoo School B.Thulhaadhoo		
PROJECT REFERENCE		
CLIENT MINISTRY OF EDUCATION		
ARCHITECT :		
ENGINEER :		
DRAWN :		
CHECKED :		
SCALE :		
DATE : 25.11.2021		
DWG NO : E9 / 13		

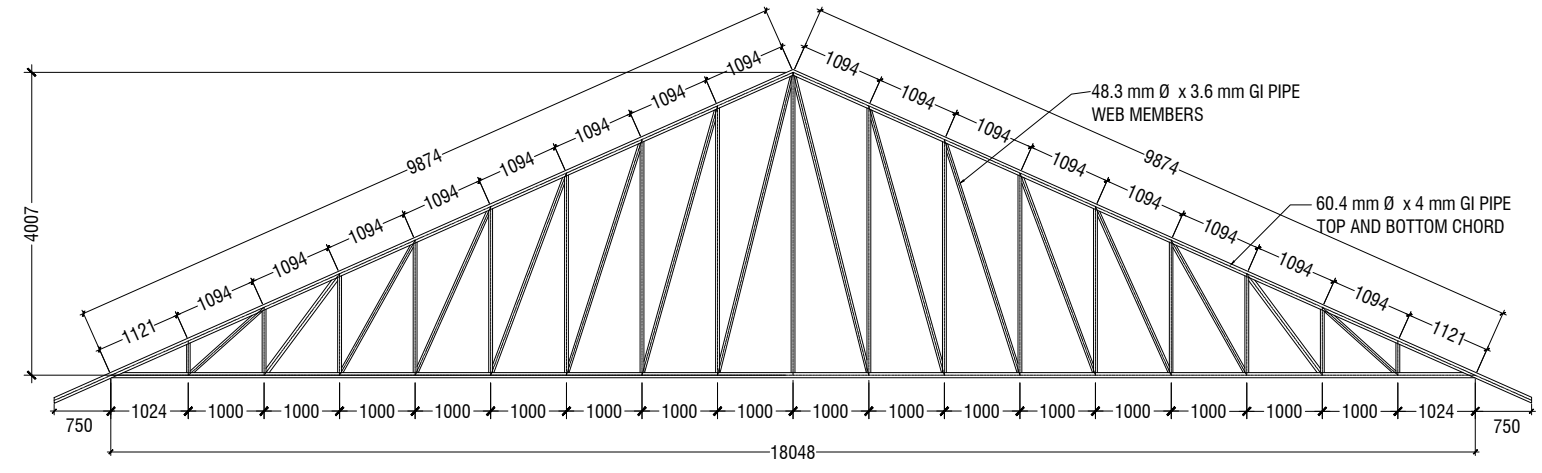


TRUSS TYPE TR1

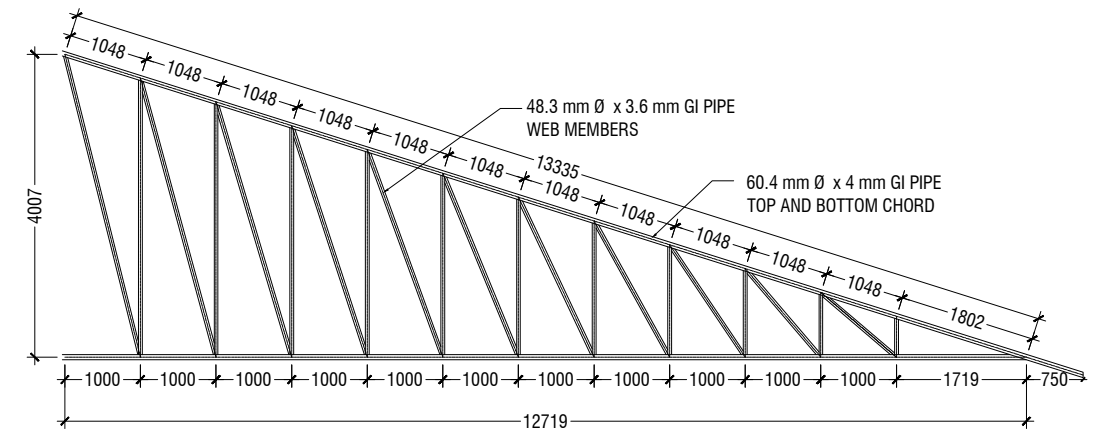


TRUSS TYPE TR2

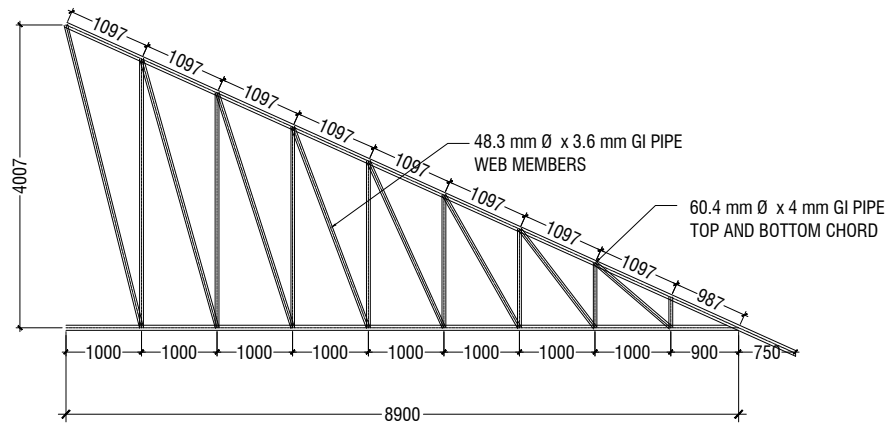


TRUSS TYPE TR3

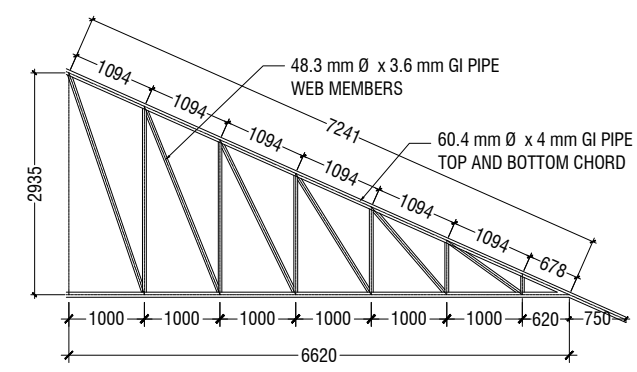

TRUSS TYPE TR4


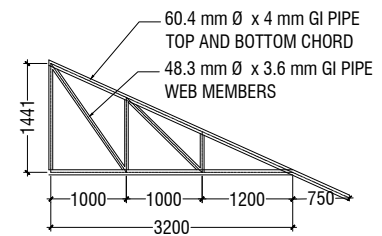


TRUSS TYPE TR5

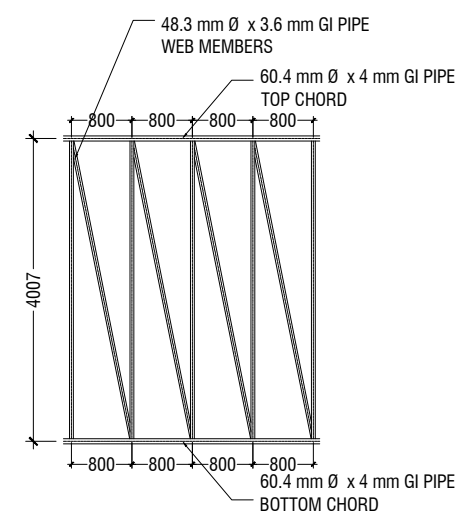


TRUSS TYPE TR6

NOTE
CORROSION PROTECTION: GALVANIZED COATING THICKNESS SHALL NOT BE LESS THAN 80 MICRONS
ALL FILLET WELDS TO BE 4mm THICK
CONTRACTOR AND CONSULTANT TO CONFIRM ON SITE TRUSS SPAN AND DIMENSIONS BEFORE FABRICATION

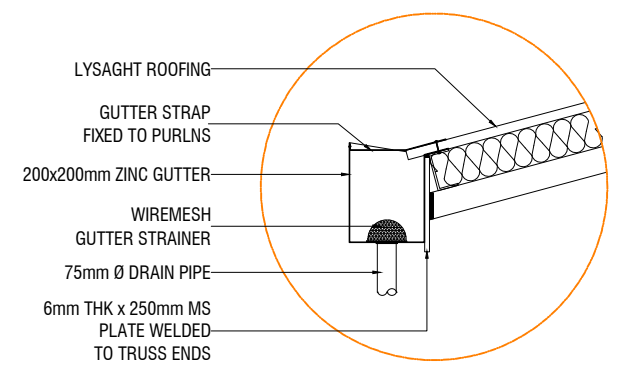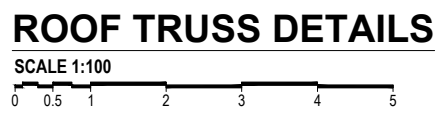


GUTTER/FASCIA DETAIL
 SCALE 1:20

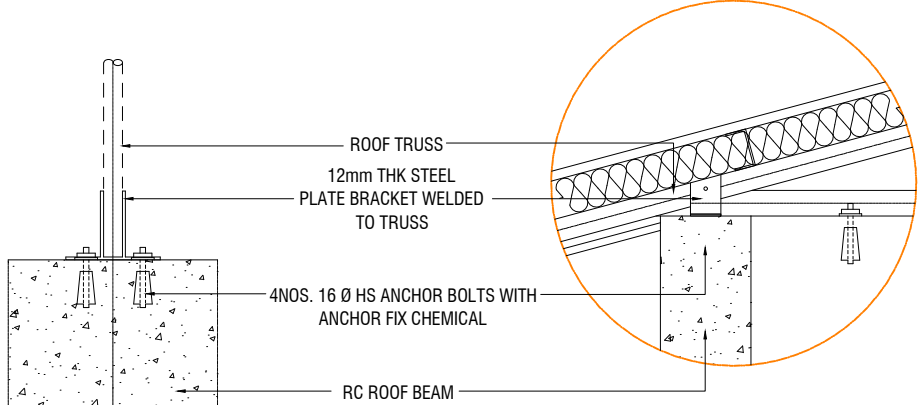

ELEVATION
 SCALE 1:20

SECTION
 SCALE 1:20

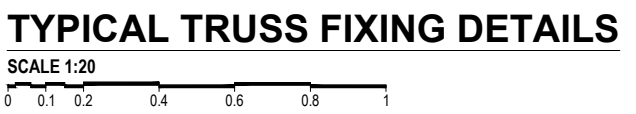

Issue	Date	Description
AMMENDMENTS.		
PHYSICAL FACILITIES DEVELOPMENT SECTION MINISTRY OF EDUCATION, MALE', REPUBLIC OF MALDIVES		
Multipurpose Hall & Boundary wall Thulhaadhoo School B.Thulhaadhoo		
PROJECT REFERENCE		
CLIENT MINISTRY OF EDUCATION		
ARCHITECT :		
ENGINEER :		
DRAWN :		
CHECKED :		
SCALE :		
DATE : 25.11.2021		
DWG NO : E10 / 13		


	DIMENSION	REINFORCEMENT (L x B x D)
F1	800 X 800 X 300	T12@150 C/C B/W
F2	1200 x 1200 x 300	T12@150 C/C B/W
F3	1400 x 1400 x 300	T12@150 C/C B/W
F4	1900 x 1900 x 300	T16@150 C/C B/W

FOUNDATION DEPTH = 1200mm


NOTE:-
COVER TO FOUNDATION = 50mm
COVER TO COLUMNS = 40mm
COVER TO BEAMS = 35mm
LAPS = Ø OF BAR x 45
BEAMS @END SUPPORT = Ø OF BAR x 12

CONCRETE GRADE 30= MPa


FOUNDATION PADS

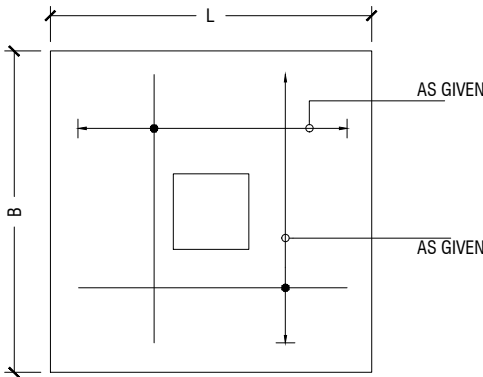

PLAN

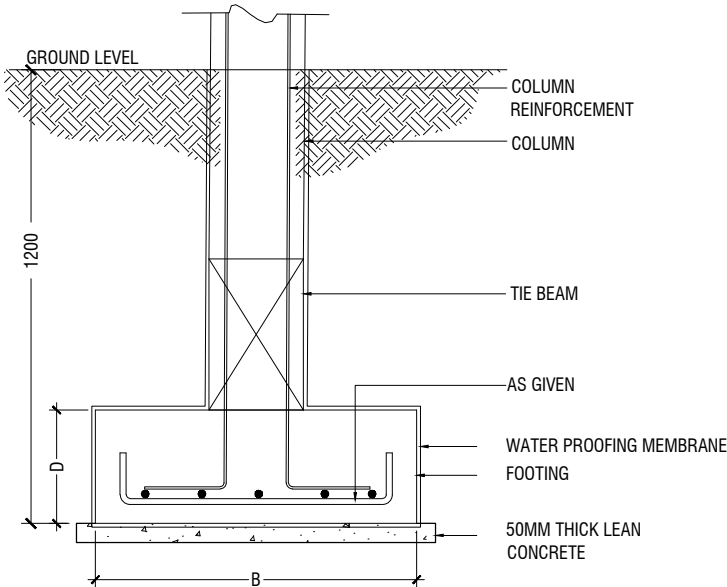


SECTION FOOTING DETAILS

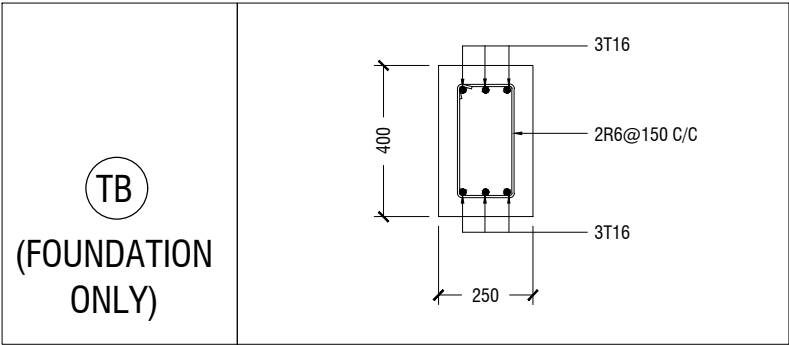


TB
(FOUNDATION ONLY)

FOUNDATION DETAILS

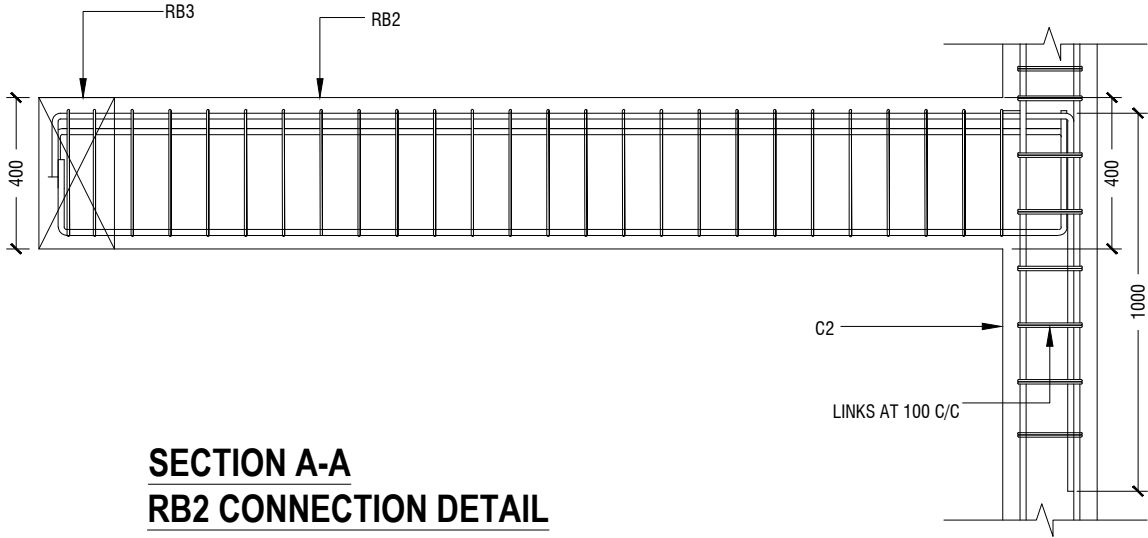


SECTION A-A RB2 CONNECTION DETAIL

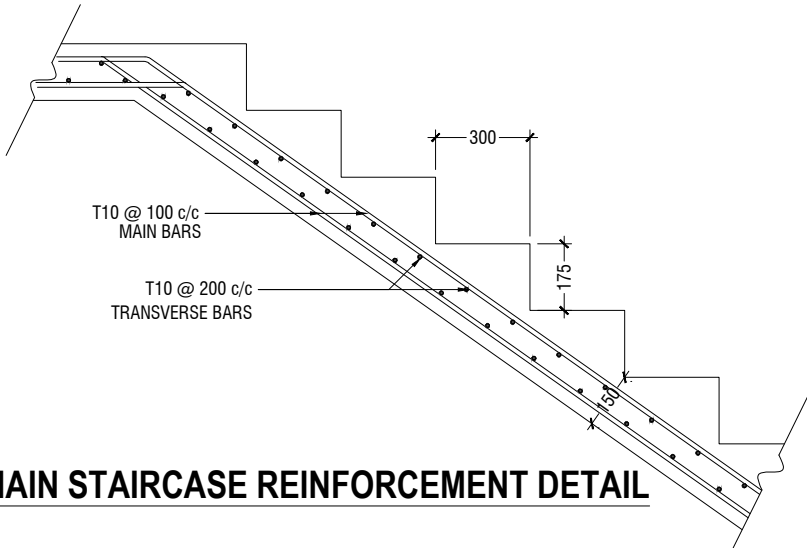

MAIN STAIRCASE REINFORCEMENT DETAIL

STRUCTURAL DETAILS - 1

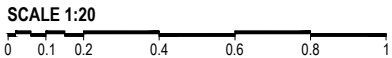

Issue	Date	Description
AMMENDMENTS.		
PHYSICAL FACILITIES DEVELOPMENT SECTION MINISTRY OF EDUCATION, MALE', REPUBLIC OF MALDIVES		
Multipurpose Hall & Boundary wall Thulhaadhoo School B.Thulhaadhoo		
PROJECT REFERENCE		
CLIENT MINISTRY OF EDUCATION		
ARCHITECT :		
ENGINEER :		
DRAWN :		
CHECKED :		
SCALE :		
DATE : 25.11.2021		
DWG NO : E 11 / 13		

STAIRCASE HALF LANDING BEAM

COLUMN DETAIL



STRUCTURAL DETAILS - 2

SCALE 1:20





BEAM DETAILS

Issue	Date	Description
AMMENDMENTS.		
<p>PHYSICAL FACILITIES DEVELOPMENT SECTION MINISTRY OF EDUCATION, MALE, REPUBLIC OF MALDIVES</p> <p>Multipurpose Hall & Boundary wall Thulhaadhoo School B.Thulhaadhoo</p>		
PROJECT REFERENCE		
CLIENT MINISTRY OF EDUCATION		
ARCHITECT :		
ENGINEER :		
DRAWN :		
CHECKED :		
SCALE :		
DATE : 25.11.2021		
DWG NO : E 12 / 13		

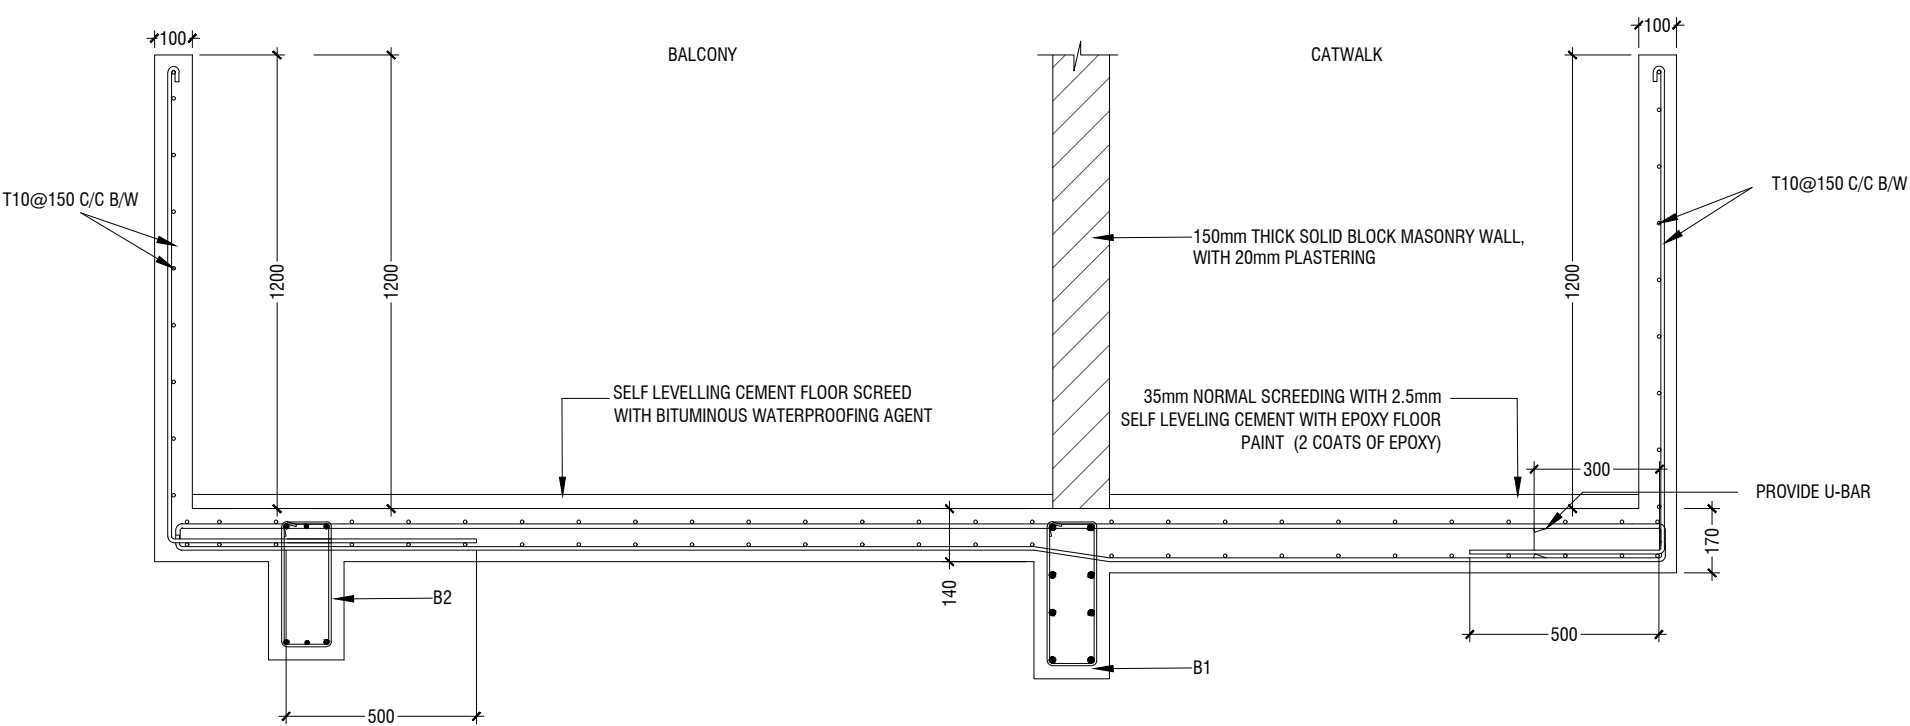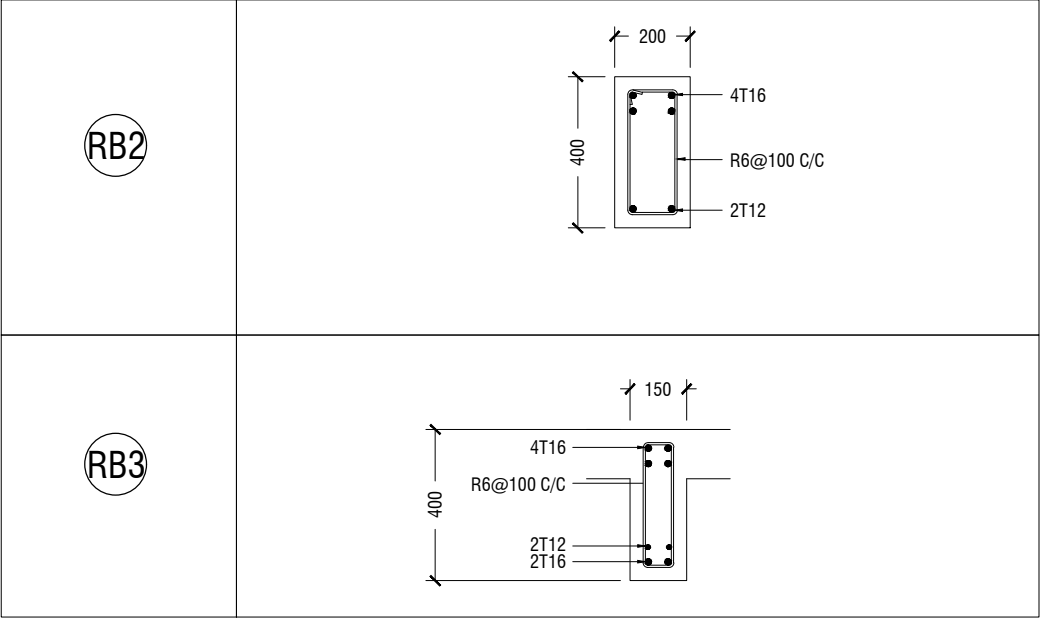

SECTION A-A

SECTION A-A

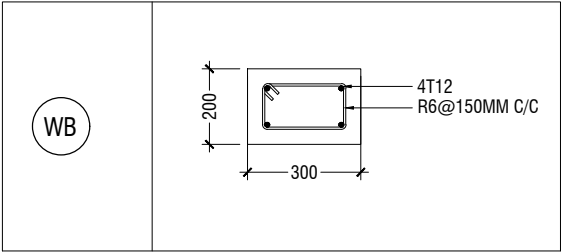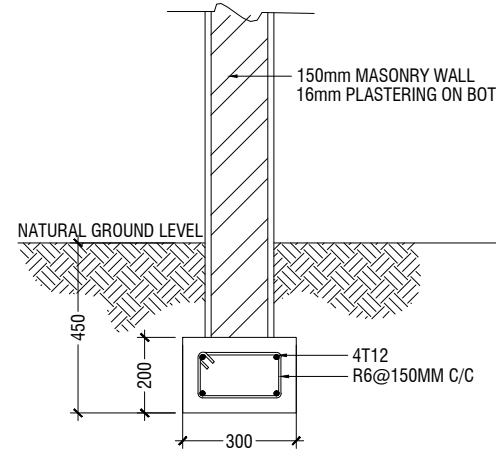

STAGE FRAMING MASONRY WALL DETAILS

Issue	Date	Description
AMMENDMENTS.		
PHYSICAL FACILITIES DEVELOPMENT SECTION MINISTRY OF EDUCATION, MALE', REPUBLIC OF MALDIVES		
Multipurpose Hall & Boundary wall Thulhaadhoo School B.Thulhaadhoo		
PROJECT REFERENCE		
CLIENT MINISTRY OF EDUCATION		
ARCHITECT :		
ENGINEER :		
DRAWN :		
CHECKED :		
SCALE :		
DATE : 25.11.2021		
DWG NO E 13 / 13		

GENERAL NOTES

THE GENERAL NOTES SHALL BE READ IN CONJUNCTION WITH THE CONTRACT SPECIFICATIONS AND DRAWINGS. REGARDLESS OF WHETHER OR NOT SHOWN IN DRAWINGS OR OTHER TENDER DOCUMENTS, THE STANDARD PROVISIONS SPECIFIED HEREUNDER FOR COMPLIANCE BY THE CONTRACTOR SHALL APPLY TO ALL RELEVANT PORTIONS OF THE STRUCTURAL WORKS AND SHALL FORM PART OF THIS CONTRACT.

1.0 VERIFICATION OF DIMENSIONS AND LEVELS

- THE CONTRACTOR SHALL VERIFY ALL DIMENSIONS AND LEVELS ON SITE, AND RESOLVE ALL DISCREPANCIES WITH THE ARCHITECT OR ENGINEER PRIOR TO COMMENCEMENT OF WORK.
- DRAWING INDICATES GENERAL & TYPICAL DETAILS OF CONSTRUCTION. WHERE CONDITIONS ARE OF SIMILAR CHARACTER TO DETAILS SHOWN AND ALTHOUGH NOT SPECIFICALLY INDICATED, SIMILAR DETAILS OF CONSTRUCTION SHALL BE USED SUBJECTED TO REVIEW BY THE ENGINEER.
- PRIOR TO COMMENCEMENT OF WORKS, THE CONTRACTOR SHALL VERIFY ALL DIMENSIONS AND LEVELS IN THE CONTRACT DRAWINGS.
- DISCREPANCIES IN DRAWINGS ARISING FROM SUCH VERIFICATION WORKS SHALL BE BROUGHT TO THE ATTENTION OF THE ARCHITECT/ENGINEER.

2.0 SHOP DRAWINGS

- THE CONTRACTOR SHALL BE SOLELY RESPONSIBLE FOR ENSURING TOTAL COORDINATION OF ALL WORKS AND SHALL TAKE SITE MEASUREMENTS PRIOR TO THE PREPARATION OF ANY SHOP DRAWINGS OR BEFORE COMMENCING FABRICATION.
- THE CONTRACTOR SHALL SUBMIT SHOP DRAWINGS FOR ALL SPECIALIST TRADES, SUCH AS PRESTRESSING, CURTAIN WALLING, ETC. FOR REVIEWS AND COMMENTS BY THE ARCHITECT/ENGINEER PRIOR TO COMMENCEMENT OF WORK. SUCH SHOP DRAWINGS SUBMITTED SHALL INCORPORATE ALL NECESSARY CONNECTION DETAILS TO THE STRUCTURAL MEMBERS SUCH AS CAST-IN INSERTS, EMBEDDED PLATES, ETC.

3.0 INCORPORATION OF M&E REQUIREMENTS IN THE STRUCTURE

- THE CONTRACTOR SHALL BE SOLELY RESPONSIBLE FOR ENSURING TOTAL COORDINATION OF STRUCTURAL, M & E PENETRATION DRAWINGS OF SERVICES AND SUBMIT SUCH SHOP DRAWINGS TO THE ARCHITECT/ENGINEER FOR REVIEWS AND APPROVAL PRIOR TO COMMENCEMENT OF WORK.
- THESE SHOP DRAWINGS SHALL INCORPORATE ALL MECHANICAL, ELECTRICAL AND SANITARY WORKS TO BE EMBEDDED IN CONCRETE AND ALL OPENINGS FOR ALL PIPE OR DUCT WORKS, BASED ON THE REQUIREMENTS OF M & E DRAWINGS IN HIS POSSESSION.
- HE SHALL CHECK AND RESOLVE ALL DISCREPANCIES WITH THE RESPECTIVE ENGINEER PRIOR TO PLACEMENT OF CONCRETE.

4.0 LEAN CONCRETE FOR SUSPENDED STRUCTURES

- UNLESS OTHERWISE STATED, 50 MM THICK LEAN CONCRETE WITH A MINIMUM 28-DAY CUBE STRENGTH OF 15N/MM2 SHALL BE PROVIDED ON ALL SOIL SURFACES FORMING THE UNDERSIDE OF STRUCTURAL CONCRETE MEMBERS.

5.0 STRUCTURAL ELEMENTS ON GRADE

- UNLESS OTHERWISE STATED, A SINGLE LAYER OF 0.25 MM(HEAVY DUTY) POLYTHENE SHEET, OR EQUIVALENT THERMOPLASTIC MATERIAL, LAID OVER A COMPACTED 60 MM THICK LAYER OF HARD CORE BLINDED WITH SAND TO PREVENT GROUT LOSS FROM SEEPAGE INTO THE GROUND SHALL BE PROVIDED ON ALL SOIL SURFACES FORMING THE UNDERSIDE OF THE NON-SUSPENDED SLABS.

6.0 SUBGRADE UNDER STRUCTURAL ELEMENTS

- WHERE THE CONTRACTOR REQUIRES REMOVAL AND SUBSEQUENT BACKFILL OF SUBGRADE PRIOR TO CASTING OF PILECAP/WALL/BEAM/SLAB, HE SHALL ENSURE THAT THE BACKFILL IS OF APPROVED MATERIAL AND THAT THE BACKFILL SHALL BE REASONABLY COMPACTED TO ENSURE THAT THE COMPACTED SOIL IS ABLE TO WITHSTAND THE WEIGHT OF THE WET CONCRETE. THE CONTRACTOR SHALL EXERCISE PROPER SKILL AND CARE TO AVOID DAMAGE TO ADJACENT INSTALLED STRUCTURES ARISING FROM HIS CONSTRUCTION SEQUENCE.

7.0 WATERPROOFING FOR STRUCTURES

- THE CONTRACTOR SHALL SUBMIT SHOP DRAWINGS AND METHOD STATEMENTS FOR THE ENGINEER'S APPROVAL PRIOR TO COMMENCEMENT OF WORK. REQUIRED SHOP DRAWING DETAILS INCLUDE BUT ARE NOT LIMITED TO TREATMENT OF FLASHINGS, WATERSTOP AT CONSTRUCTION JOINTS, WALL AND SLAB PENETRATIONS.
- ALL PENETRATIONS THROUGH STRUCTURAL ELEMENTS SHALL BE CAST-IN, SLEEVED AND PROVIDED WITH APPROVED PUDDLE FLANGE DETAIL. IF FOR ANY REASON THE CONTRACTOR IS UNABLE TO LAY WATERSTOP AT CONSTRUCTION JOINTS AS INDICATED IN THE DRAWINGS, HE SHALL AT HIS OWN EXPENSES PROVIDE ADEQUATE GROUT TUBES FOR WATERPROOF PRESSURE GROUTING TO ENSURE WATERTIGHTNESS OF THE JOINT.
- ALL GROUT TUBES SHALL BE MARKED AND PROTECTED FROM BLOCKAGE.
- BACKFILLING OPERATIONS AGAINST VERTICAL SURFACE SHALL BE CARRIED OUT AS SOON AS THE WATERPROOFING BARRIER IS INSTALLED TO THE SATISFACTION OF THE ENGINEER.

8.0 CASTING LAYERS

- INCLINED CASTING LAYERS AND INCLINED CONSTRUCTION JOINTS SHALL BE AVOIDED.
- HORIZONTAL CASTING LAYERS SHALL NOT IN GENERAL EXCEED 0.6 M THICKNESS UNLESS OTHERWISE APPROVED BY THE ENGINEER.

9.0 FOUNDATIONS

- ALL FOUNDATIONS HAS BEEN DESIGNED FOR SAFE GROUND PRESSURE OF 150 KN/M.
- ALL BACKFILL SHOULD BE DONE WITH MATERIALS APPROVED BY THE CONSULTANT AND SOURCE. ALL BACKFILL SHOULD BE STRUCTURAL FILL, COMPACTED IN LAYERS AS SPECIFIED.
- WEAK POCKETS FOUND BELOW THE ASSUMED FOUNDATION LEVELS SHALL BE REMOVED AND REPLACED BY PLAIN CONCRETE.
- IN CASE OF EXCAVATIONS BELOW THE ASSUMED LEVEL OF THE FOUNDATION, THE SOIL SHALL BE REPLACED BY PLAIN CONCRETE.
- IN CASE GROUND WATER IS PRESENT ABOVE FOUNDATION LEVEL, THE CONTRACTOR SHALL BE RESPONSIBLE FOR DEWATERING THE BELOW LEVEL OF FOUNDATIONS.
- THE CONTRACTOR SHALL MAINTAIN DRY WORKING CONDITIONS THROUGH OUT THE CONSTRUCTION PERIOD. RESTORING WATER TABLE CAN BE DONE AFTER BACKFILLING AND COMPACTION UP TO THE SLAB ON GRADE LEVEL, OR AS DIRECTED BY THE ENGINEER.
- NO BACK FILLING SHALL BE PLACED AGAINST WALLS RETAINING EARTH, UNLESS THE WALLS ACHIEVE SUFFICIENT STRENGTH TO PREVENT MOVEMENT OR STRUCTURAL DAMAGE.

10.0 CONSTRUCTION LOAD AND SHORING

- CONSTRUCTION LIVE LOAD IMPOSED ON ANY SINGLE FLOOR SHALL NOT EXCEED 1.5 KN/M2. UNLESS OTHERWISE APPROVED BY THE ENGINEER, DEAD LOAD OF THE TOP CONSTRUCTION FLOOR SHALL BE SUPPORTED BY TWO COMPLETED FLOORS DIRECTLY BELOW IT.
- PROPS TO BEAMS AND SLABS AT ANY FLOORS SHALL NOT BE REMOVED UNTIL THE TWO IMMEDIATE FLOORS ABOVE THAT LEVEL ARE CAPABLE OF SUPPORTING THEMSELVES AS WELL AS ANY LOADS IMPOSED DURING CONSTRUCTION. CONSIDERATIONS GOVERNING REMOVAL OF PROPS INCLUDE BUT ARE NOT LIMITED TO THE ATTAINMENT OF 28-DAY STRENGTH FOR THE CONCRETE, DESIGN LOAD CAPACITY OF THE FLOOR UNDER REVIEW AND THE COMPLETION OF PRESTRESSING AND GROUTING OPERATIONS IN THE CASE OF A PRESTRESSED STRUCTURAL FLOOR SYSTEM.

- PROPS SHALL BE LEFT IN PLACE FOR SUPPORTING THE CONSTRUCTION LOADS APPROVED BY THE ENGINEER.
- NO ALLOWANCE HAS BEEN MADE IN THE DESIGN OF THE PERIMETER BEAMS/WALLS FOR THE SUPPORT OF TEMPORARY SCAFFOLDINGS.
- THE CONTRACTER SHALL ENGAGE HIS OWN PROFESSIONAL ENGINEER TO DESIGN AND STRENGTHEN THE BEAMS/WALLS.
- THE CONTRACTER SHALL ENGAGE HIS OWN PROFESSIONAL ENGINEER CHECK THE ADEQUACY OF SHORING DETAIL PROVIDED PROCEEDING THE WORK, AS SHORING WAS DESIGNED, CONSIDERING THE STATUS OF THE BUILDING AT THE TIME OF DESIGN.

11.0 CONCRETE COVER

- MINIMUM COVER TO OUTERMOST REINFORCEMENT INCLUDING LINKS SHALL BE AS FOLLOWS.

STRUCTURAL ELEMENT	COVER (mm)
RAFT BEAM & SLAB (EARTH FACE)	60
RAFT BEAM & SLAB (INTERNAL FACE)	60
COLUMN	40
BEAM	35
BEAM (EXTERNAL FACE)	40
SLAB	30
INTERNAL WALL	30
EXTERNAL WALL	40

- NOTE: EARTH FACE COVER OF BEAMS, COLUMNS & WALLS SHOULD BE 50mm

12.0 MATERIAL STRENGTHS

12.1 CONCRETE

- UNLESS OTHERWISE STATED, ORDINARY PORTLAND CEMENT CONFORMING TO BS 12, TO BE USED FOR ALL THE RC STRUCTURAL ELEMENTS.
- THE MINIMUM 28-DAY COMPRESSIVE CUBE STRENGTH OF CONCRETE FOR SPECIFIED STRUCTURAL ELEMENTS SHALL BE AS FOLLOWS UNLESS OTHERWISE STATED:

MAIN BUILDING	
LEAN CONCRETE	15 N/mm2
MASS CONCRETE	30 N/mm2
COLUMN, BEAM AND SLAB	30 N/mm2
EXTERNAL WORK	
PAVEMENTS	30 N/mm2
ALL OTHERS (CULVERT, DRAINS, MANHOLE, ETC)	30 N/mm2
FOUNDATION	
PILECAP, FOOTING, RAFT TIE-BEAM, CAPPING BEAM	30 N/mm2

- CEMENT SHALL BE ORDINARY PORTLAND CEMENT TO BS 12.

12.2 REINFORCEMENT

- UNLESS OTHERWISE STATED, BAR SIZE 10MM DIAMETER OR LARGER SHALL BE HIGH TENSILE TYPE II DEFORMED BARS. THE MINIMUM YIELD STRENGTH OF STEEL BAR REINFORCEMENT SHALL BE AS FOLLOWS:

MILD STEEL PLAIN BAR	250 N/mm2
HIGH TENSILE TYPE II DEFORMED BAR	415 N/mm2

12.25 REINFORCEMENT ANCHORAGE OR LAPPING IS AS FOLLOWS U.N.O.

	BAR GRADE 415
TENSION	45Ø
COMPRESSION	45Ø

Ø IS DIAMETER OF THE SMALLER SIZED LAPPED BAR.

- NO SPLICE SHALL BE MADE AT POINT OF MAXIMUM STRESS,EG IN BEAMS AND SLABS, THERE SHALL BE NO SPLICING OF TOP BARS OVER SUPPORTS NOR BOTTOM BARS AT MID-SPANS. SPLICES SHALL BE STAGGERED WHEREVER POSSIBLE. LAP LENGTH FOR UNEQUAL SIZE BARS (OR WIRES IN FABRIC) MAY BE BASED UPON THE SMALLER BAR. FOR BUNDLED BARS, THE EQUIVALENT DIAMETER SHALL BE USED. CRANKING OF BARS SHALL NOT EXCEED A SLOPE OF 1:10.
- FOR LAP LENGTH, WHERE SYMBOLS ARE NOT INDICATED, THE TENSION LAP LENGTH SHALL BE FOLLOWED.

13.0 STIRRUPS, LINKS AND TIES

- ALL STIRRUPS, LINKS AND TIES IN BEAMS, COLUMNS AND WALLS RESPECTIVELY SHALL TERMINATE NOT MORE THAN 75mm FROM THE FACE OF ANY ADJACENT STRUCTURAL MEMBERS.

14.0 SLAB DISTRIBUTION BARS

- REGARDLESS OF WHETHER OR NOT SHOWN ON PLAN, ALL DISTRIBUTION BARS FOR SLAB SHALL COMPRISE TYPICALLY ONE OF THE FOLLOWING COMBINATIONS, UNLESS OTHERWISE STATED IN THE RELEVANT DRAWINGS :

SLAB THICKNESS (mm)	MIN. DISTRIBUTION BAR
250 OR LESS	T10-300
GREATER THAN 250 BUT LESS THAN OR EQUAL TO 300	T10-200
GREATER THAN 300 BUT LESS THAN OR EQUAL TO 400	T10-150

15.0 FLOOR RENDERING

- THICKNESS OF SCREED RENDERING/MASS CONCRETE TOPPING EXCEEDING 60 OR MORE SHALL BE REINFORCED WITH ONE LAYER OF R6.

16.0 SHRINKAGE CRACKS


- THE SURFACE OF CONCRETE SHALL BE ADEQUATELY AND CONTINUOUSLY CURED TO SPECIFICATION TO PREVENT FORMATION OF SHRINKAGE CRACKS.THOUGH SHRINKAGE CRACKS HAVE NO EFFECT ON THE STRENGTH AND INTEGRITY OF THE STRUCTURE,THEY SHOULD BE SEALED BY EPOXY PRESSURE GROUTING. ALL COST INCURRED FOR THE NECESSARY SEALING UP OF SHRINKAGE CRACKS BY EPOXY PRESSURE GROUTING SHALL BE DEEMED TO BE INCLUDED IN THE CONCRETE WORK AS TENDERED.

17.0 STEEL BAR CORROSION PROTECTION

- ALL EXPOSED BARS FOR FUTURE CONSTRUCTION PURPOSES (EXCEEDING 3 MONTHS) MUST BE COATED WITH MASTER EMACO 8100 AP OR APPROVED EQUIVALENT AND PROVIDED WITH ADEQUATE MAINTENANCE.


18.0 SPACER BARS

- ALL SPACER BARS BETWEEN 2 OR MORE LAYERS OF REINFORCEMENT SHALL T25 OR BAR DIAMETER (WHICHEVER IS GREATER) AT ±1-5M C/C.

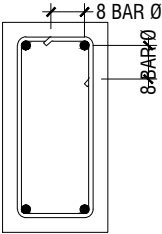


Ø = DIA OF LINK


SHEAR LINKS ANCHORAGE DETAIL

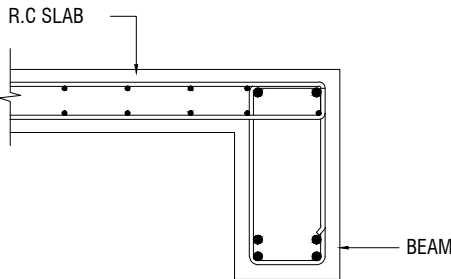

SLAB-BEAM ANCHORAGE DETAIL

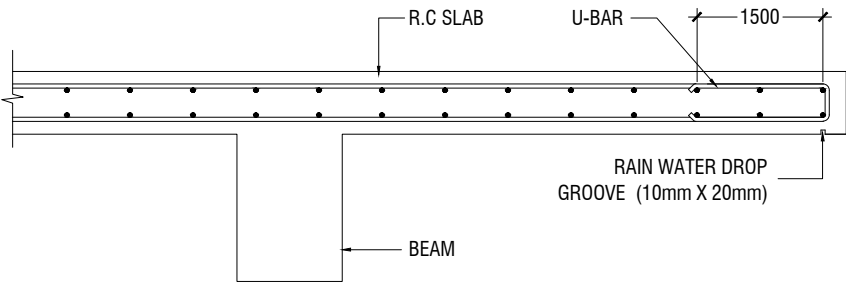

CANTILEVERED SLAB EDGE DETAIL

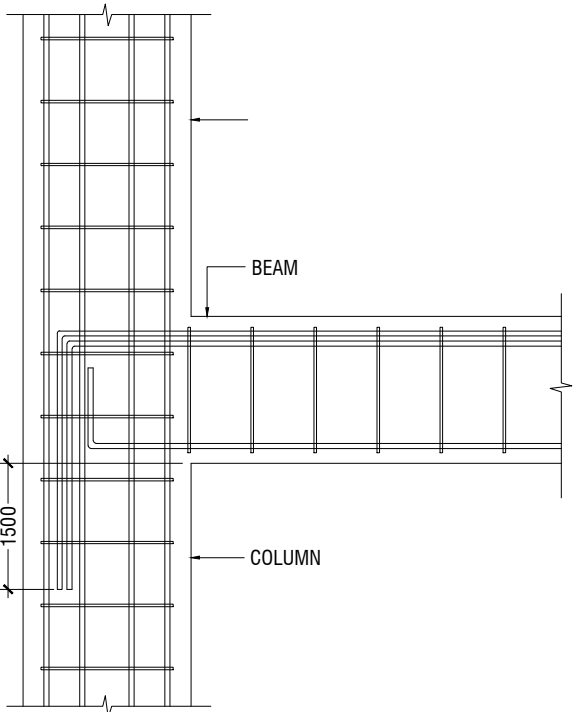

BEAM TO COLUMN CONNECTION

19.0 STRUCTURAL TIMBER SPECIFICATION

19.1 THE CONTRACT STRUCTURAL DRAWINGS AND SPECIFICATIONS REPRESENT THE COMPLETED STRUCTURE, AND ARE NOT INTENDED TO INDICATE THE METHOD OR MEANS OF CONSTRUCTION. THE CONTRACTOR SHALL SUPERVISE AND DIRECT THE WORK AND SHALL BE SOLELY RESPONSIBLE FOR ALL CONSTRUCTION MEANS, METHODS, PROCEDURES, TECHNIQUES, SEQUENCES, AND FOR JOB SAFETY.

19.2 THE ENGINEER DOES NOT HAVE CONTROL OR CHARGE OF, AND SHALL NOT BE RESPONSIBLE FOR, CONSTRUCTION MEANS, METHODS, TECHNIQUES, SEQUENCES, OR PROCEDURES, FOR SAFETY PRECAUTIONS AND PROGRAMS IN CONNECTION WITH THE WORK, FOR THE ACTS OR OMISSIONS OF THE CONTRACTOR, SUBCONTRACTOR, OR ANY OTHER PERSONS PERFORMING ANY OF THE WORK, OR FOR THE FAILURE OF ANY OF THEM TO CARRY OUT THE WORK IN ACCORDANCE WITH THE CONTRACT DOCUMENTS.

19.3 ALL CONSTRUCTION IS IN COMPLIANCE WITH THE CONSTRUCTION DOCUMENTS. THE GENERAL CONTRACTOR SHALL BE RESPONSIBLE FOR PERFORMING ALL WORK IN COMPLIANCE WITH THE CONSTRUCTION DOCUMENTS.

19.4 ALL TIMBER FOR STRUCTURAL USE SHALL BE HARDWOOD OR SOFTWOOD OF VISUAL GRADE C/D IN ACCORDANCE WITH BS 5756 WITH THE FOLLOWING MINIMUM GRADE STRESSES:

19.5 CONNECTIONS
PLATES - STAINLESS STEEL GRADE 316 OF STATED THICKNESS
BOLTS - SS GRADE 316

19.6 TIMBER TREATMENT
MOISTURE - PRESSURE IMPREGNATION OF CCA
INSECTS - TERMITE TREATMENT FOR TIMBER IN / NEAR GROUND

20.0 STRUCTURAL STEEL SPECIFICATION

1. SEE 21.0 ON PRIMARY CODES AND SPECIFICATIONS.

2. MATERIALS:

W-SHAPES & WT-SHAPES..... ASTM A992
S-SHAPES, M-SHAPES, HP-SHAPES..... ASTM A36
ST-SHAPES & MT-SHAPES..... ASTM A36
C-SHAPES & MC-SHAPES..... ASTM A36
ANGLES & PLATES..... ASTM A36
HSS SHAPES..... ASTM A500, GRADE B
STEEL PIPE..... ASTM A53 (TYPE E OR S), GRADE B
HIGH STRENGTH BOLTS..... ASTM A325
MACHINE BOLTS..... ASTM A307
ANCHOR RODS.....ASTM F1554, GRADE 55 TYPE S1(UNO)
WELDED HEADED STUDS..... ASTM A108
DEFORMED BAR ANCHORS..... ASTM A496
WELDING ELECTRODES..... AWS D1.1, E70 SERIES


3. NON-SHRINK, NON-METALLIC GROUT WITH A 28 DAY STRENGTH OF 35MPa SHALL BE USED UNDER BASE PLATES AND SHALL CONFORM TO BS EN 12390-3 AND EN 196-1. MASTERFLOW 542 OR EQUIVALENT MAYBE USED.

23.0 POST-INSTALLED ANCHORS


1. POST-INSTALLED ANCHORS SHALL ONLY BE USED WHERE SPECIFIED ON THE DRAWINGS. CONTRACTOR SHALL OBTAIN APPROVAL FROM ENGINEER OF RECORD (EOR) PRIOR TO USING POST-INSTALLED ANCHORS FOR MISSINGS OR MISPLACED ANCHORS.

2. CARE SHALL BE GIVEN TO AVOID CONFLICTS WITH EXISTING REINFORCING WHEN DRILLING HOLES. HOLES SHALL BE DRILLED AND CLEANED PER THE MANUFACTURER'S INSTRUCTIONS. ANCHORS SHALL BE INSTALLED PER THE MANUFACTURER'S INSTALLATION INSTRUCTIONS AT NOT LESS THAN MINIMUM EDGE DISTANCES AND/OR SPACINGS INDICATED IN THE MANUFACTURER'S LITERATURE.


3. SPECIAL INSPECTION SHALL BE PROVIDED FOR ALL ADHESIVE AND MECHANICAL ANCHOR INSTALLATIONS AS REQUIRED BY THE EOR. INDEPENDENT ON-SITE PROOF LOAD TESTING SHALL BE PERFORMED AS REQUIRED BY THE EOR. CONTACT EOR FOR NUMBER OF ANCHORS REQUIRED TO BE TESTED AND REQUIRED PROOF LOAD MAGNITUDE.

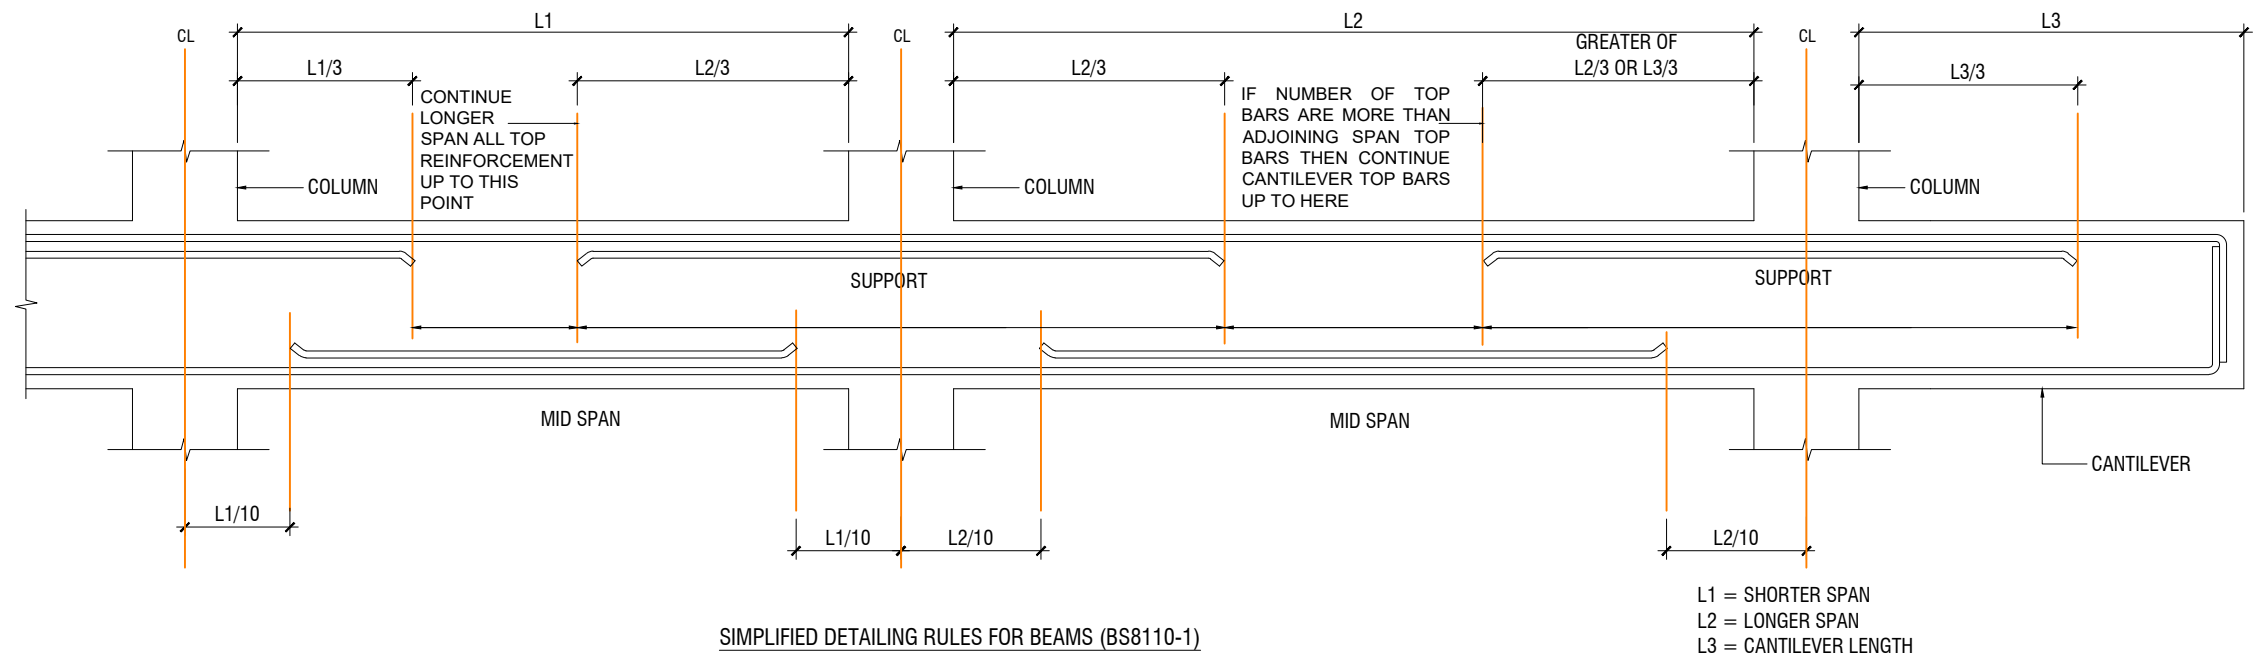

SIMPLIFIED DETAILING RULES FOR BEAMS (BS8110-1)

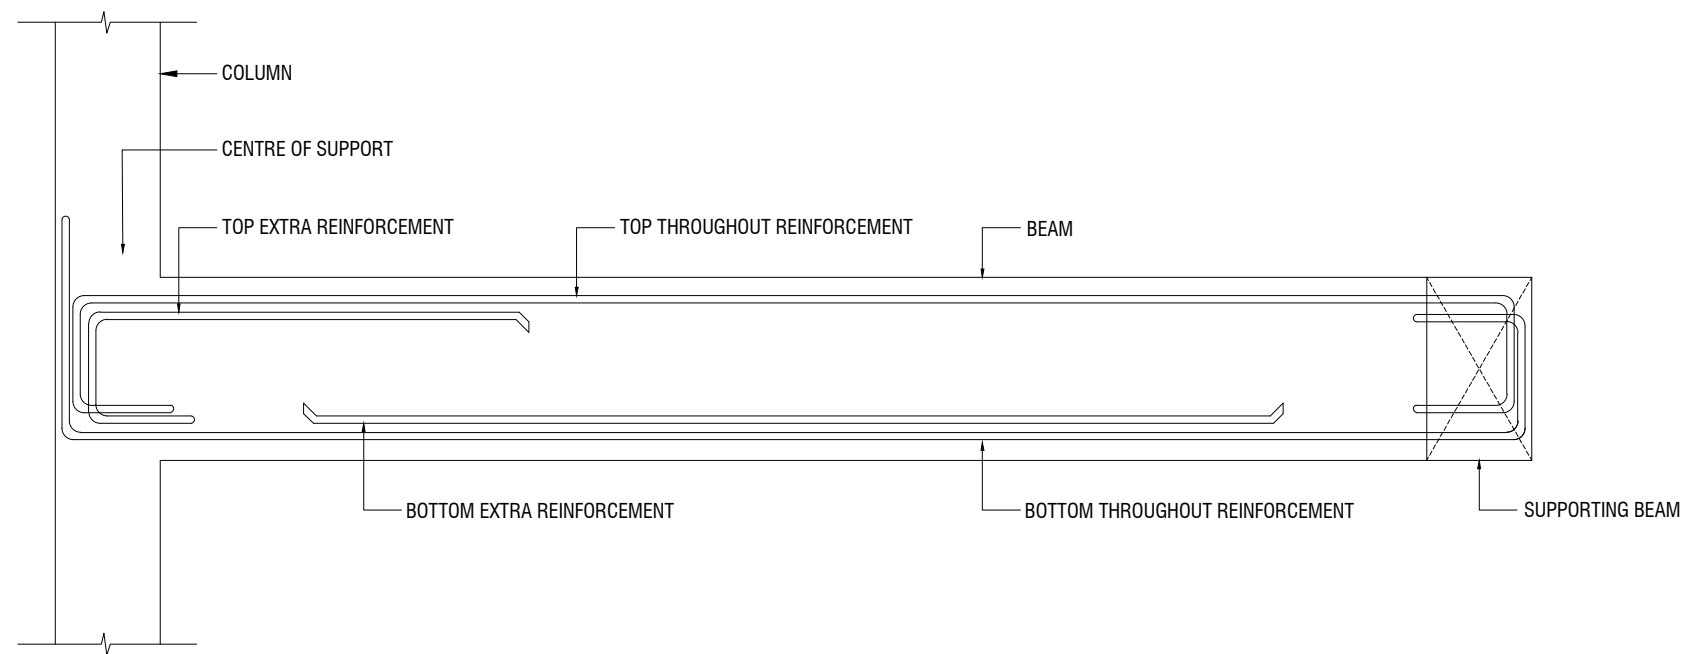


LONGITUDINAL SECTION OF TYPICAL SLAB BEAM SPANNING BETWEEN A COLUMN AND BEAM
SHOWING END SPAN MID SPAN REINFORCEMENT DETAILS

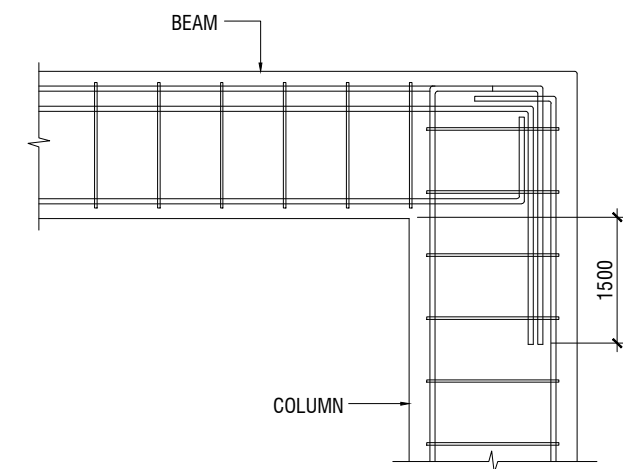


END COLUMN TO BEAM CONNECTION


NOTE:
STANDARD DETAILS GIVEN HERE ALSO APPLIES TO FOUNDATION MEMBERS
OTHER DETAILS NOT FOUND HERE SHALL BE REFERRED TO IN RELEVANT BS
CODES OR SHALL BE APPROVED BY CLIENT'S ENGINEER

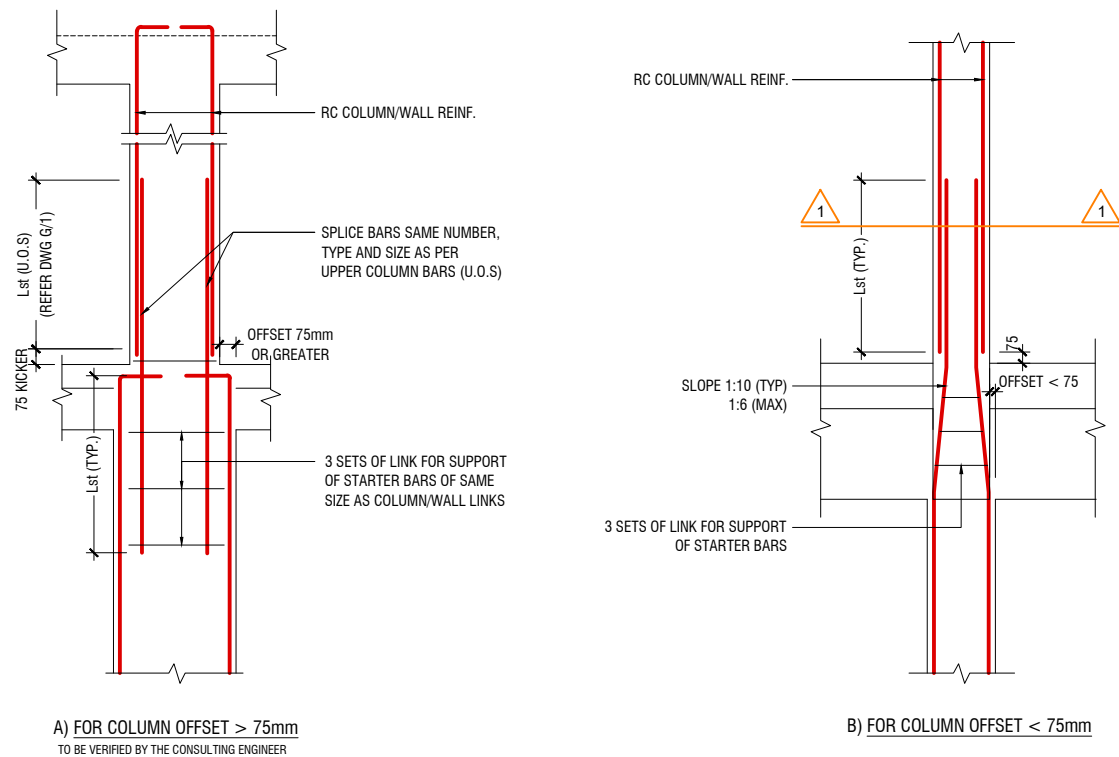


COLUMN/WALL REINF. LAPPING DETAIL AT FLOOR LEVEL

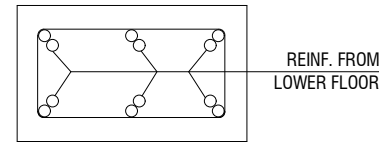


SECTION-1-1

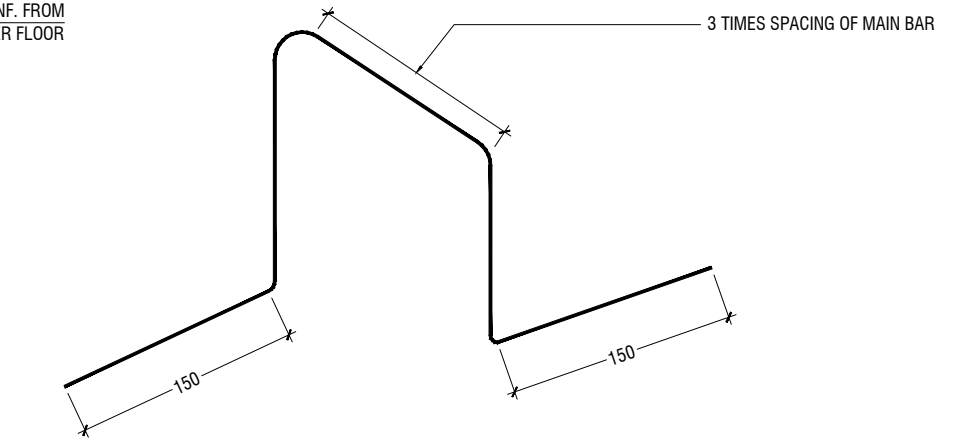

TYPICAL CHAIR DETAIL

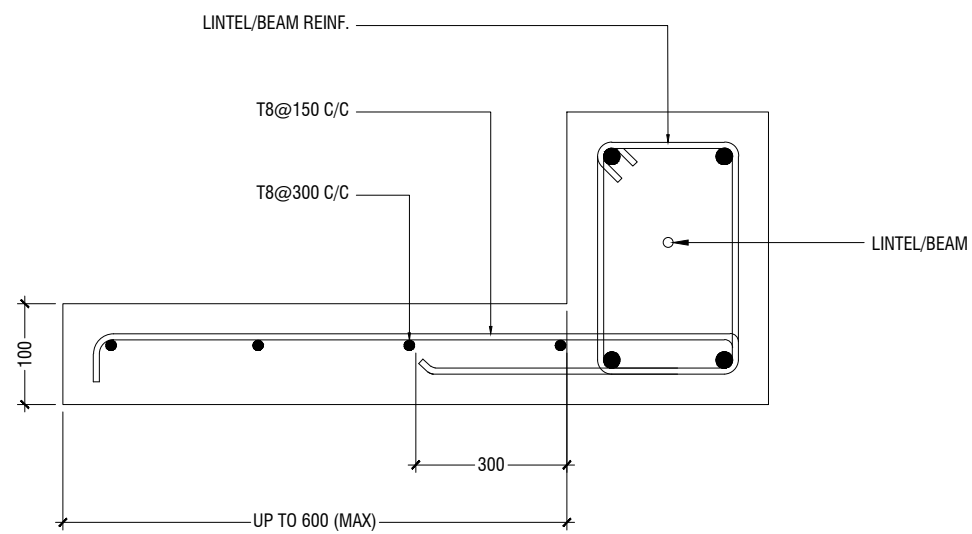

TYPICAL CANTILEVER DETAILS

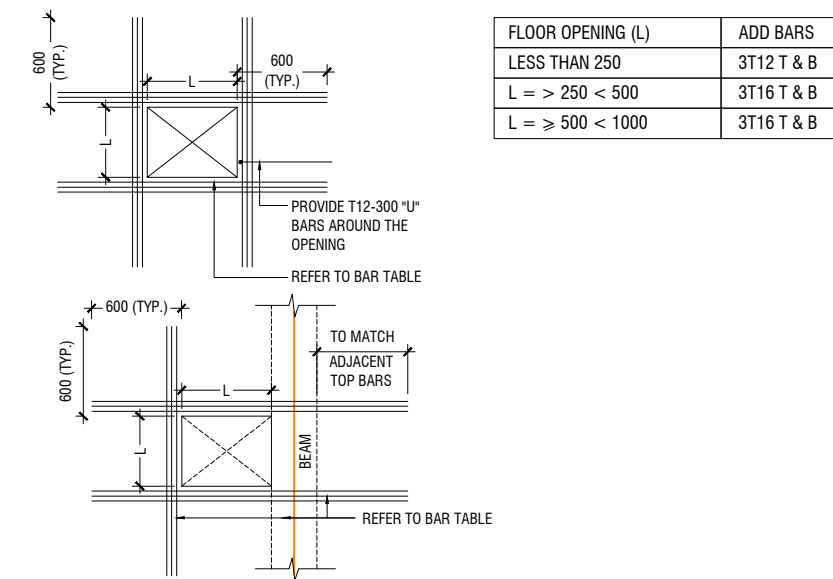

- NOTE:-
1. FOR OPENINGS LESS THAN 200x200. SLAB REBARS TO BE ADJUSTED AROUND OPENING.
 2. FOR OPENINGS GREATER THAN 250x250 TO BE APPROVED BY THE ENGINEER.
 3. ALL SLAB OPENINGS LOCATION TO BE APPROVED BY THE ENGINEER.
 4. EQUIVALENT OPENING AREA SHALL APPLY THE DETAILS SHOWN ABOVE.
 5. EQUIVALENT OPENING AREA SHALL INCLUDE RECTANGLE, TRIANGLE AND ANY POLYGON SHAPE.
 6. EXCEPT HACKING, NO SLAB CORING ARE ADVISABLE FOR POST-TENSIONED SLAB.


TYPICAL TRIMMER BARS DETAILS FOR OPENING IN SLABS

Proposed Multipurpose Hall Building
B.Thulhaadhoo

SERVICE *DRAWINGS*
Ministry of Education
Male', Republic of Maldives

TABLE OF CONTENTS

DRAWING No.	TITLE	REVISION No.	DATE	REMARKS
S E R V I C E S		---	---	---
EL - 01 / 13	GROUND FLOOR LIGHTING LAYOUT	---	---	---
EL - 02 / 13	1ST FLOOR LIGHTING LAYOUT	---	---	---
EP - 03 / 13	GROUND FLOOR POWER LAYOUT	---	---	---
EP - 04 / 13	1ST FLOOR POWER LAYOUT	---	---	---
DR - 05 / 13	GROUND FLOOR PLUMBING & DRAINAGE LAYOUT	---	---	---
DR - 06 /13	1ST FLOOR DRAINAGE LAYOUT	---	---	---
DR - 07 / 13	ROOF PLAN -1 DRAINAGE LAYOUT	---	---	---
DR - 08 / 13	ROOF PLAN -2 DRAINAGE LAYOUT	---	---	---
FDP - 09 / 13	GROUND FLOOR FDP LAYOUT	---	---	---
FDP - 10/ 13	1ST FLOOR FDP LAYOUT	---	---	---
ACV - 11 / 13	GROUND FLOOR ACV LAYOUT	---	---	---
DETAIL - 12 / 13	GROUND WATER WELL DETAIL	---	---	---
DETAIL - 13 / 13	SEPTIC TANK DETAIL	---	---	---

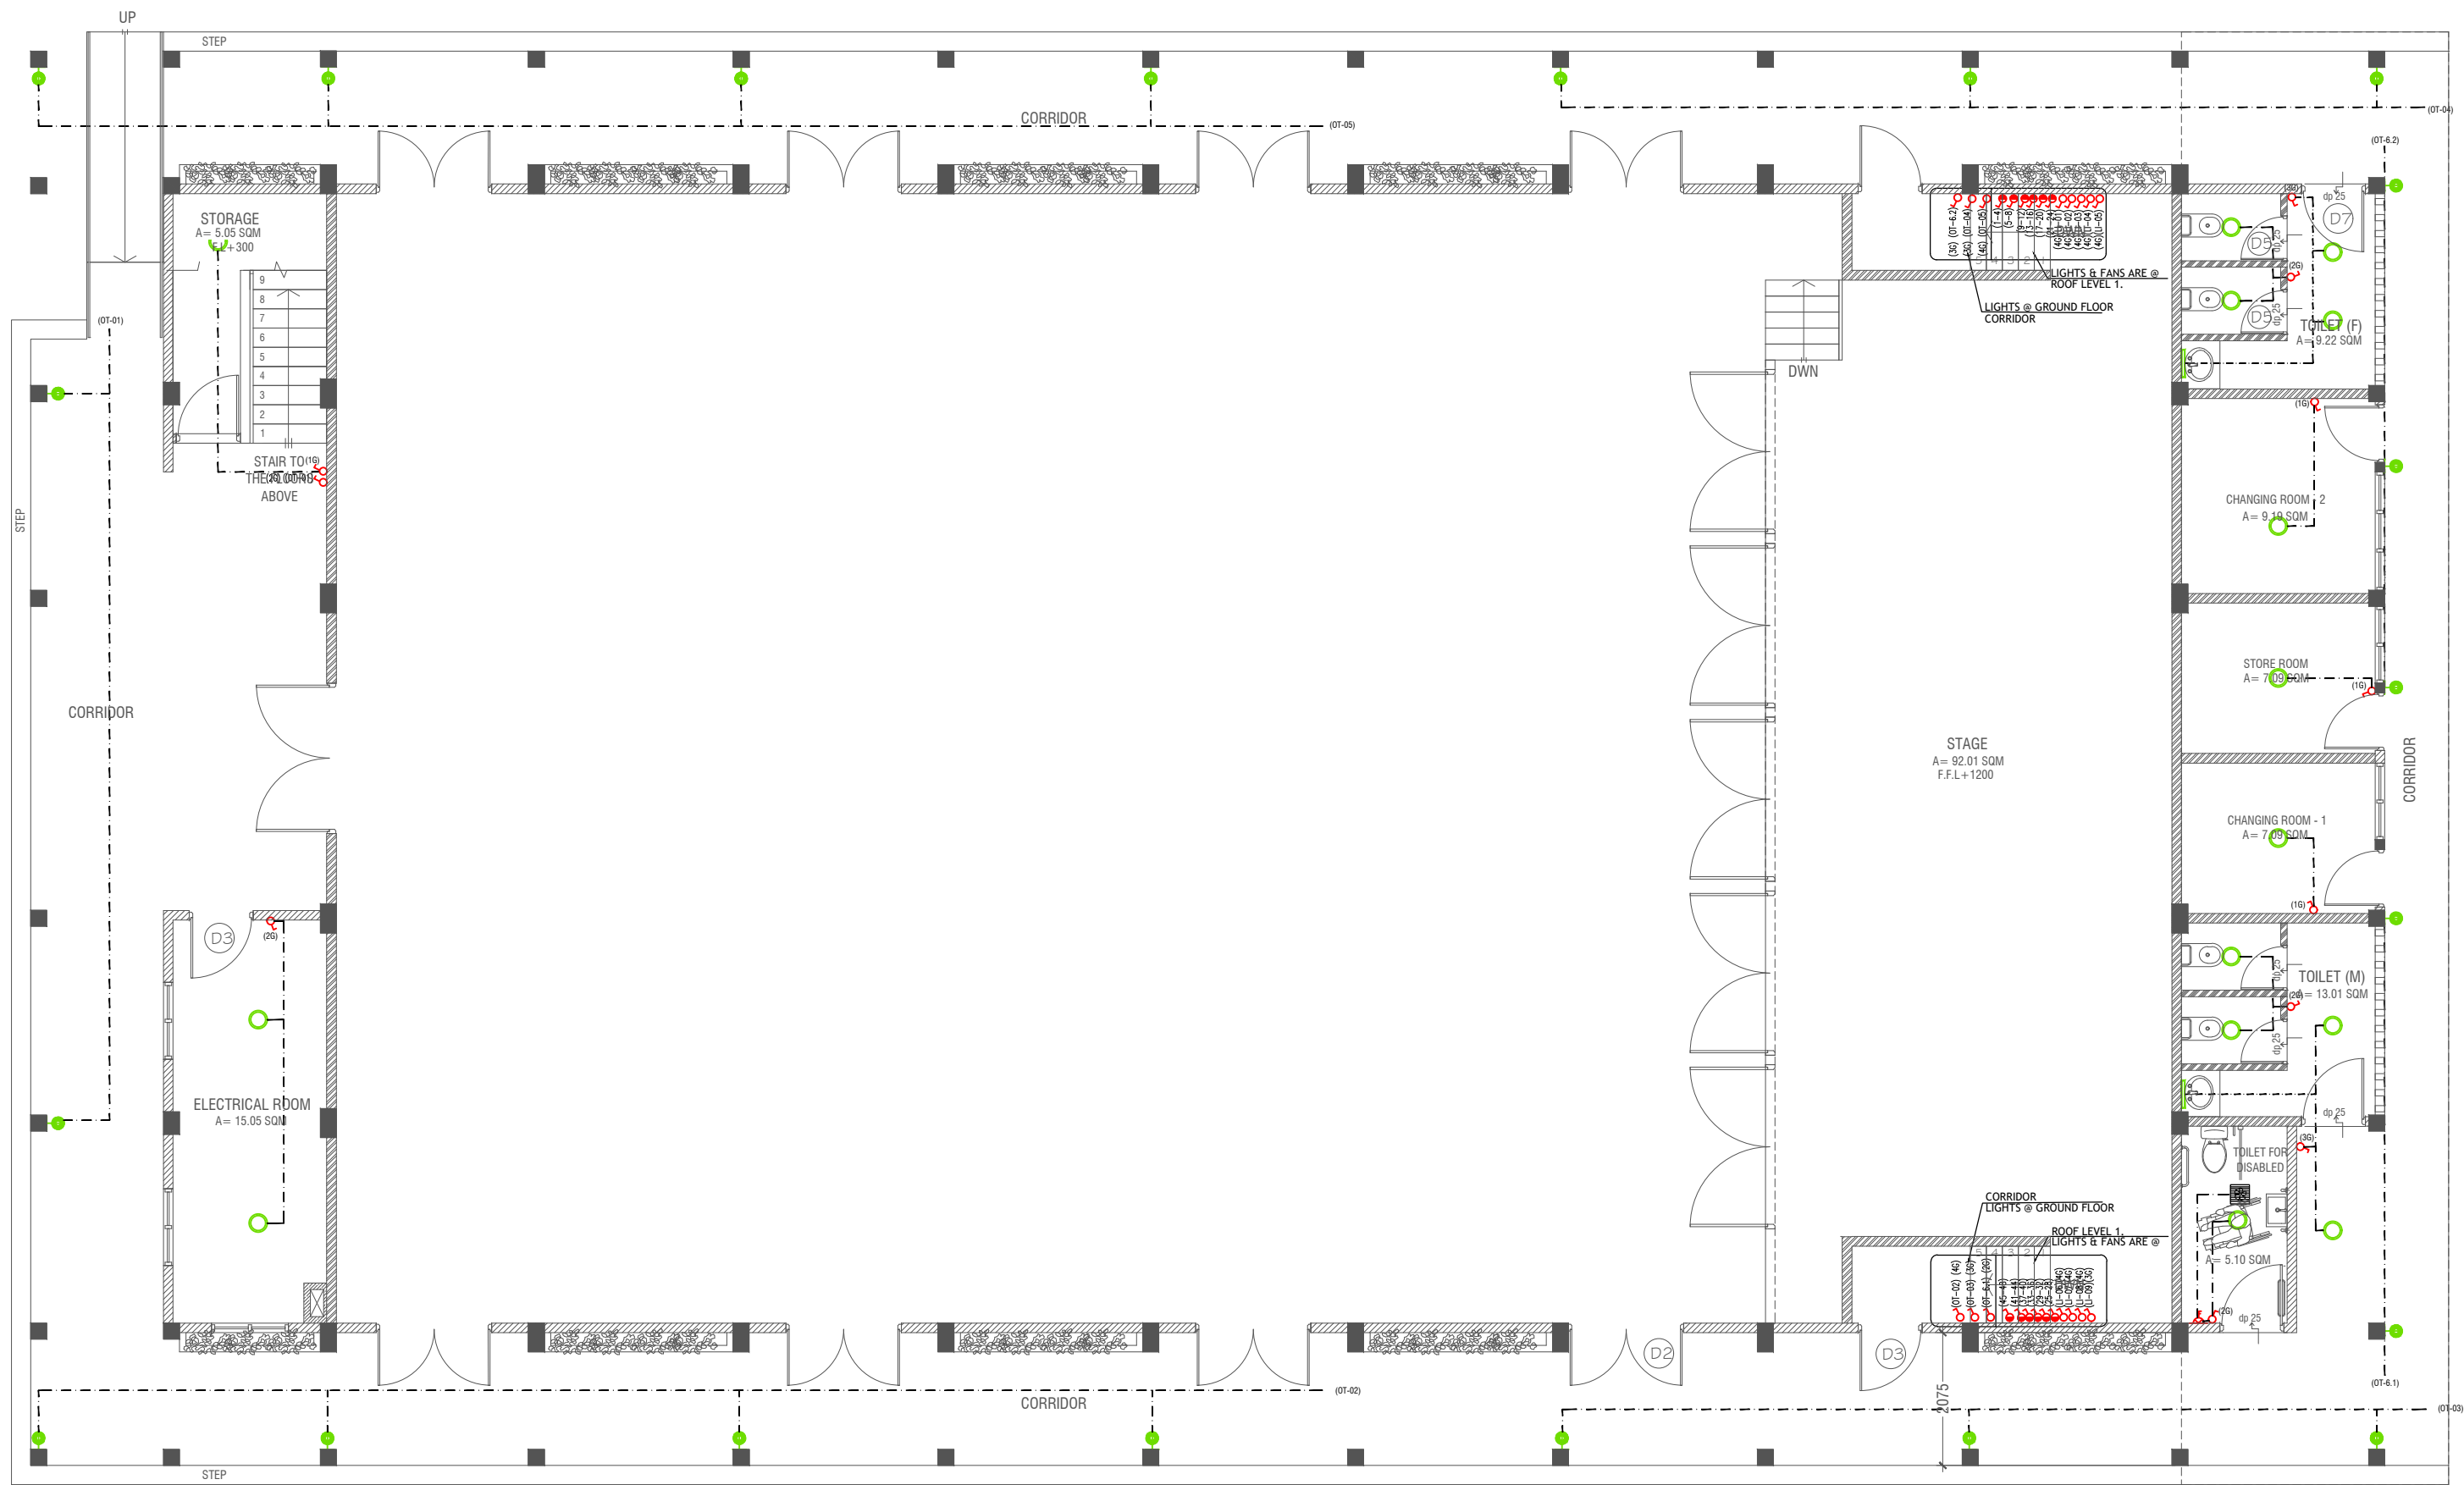

GROUND FLOOR LIGHTING LAYOUT

SCALE 1:100



LEGEND

- | | |
|--|--|
| | |
| | |
| | |
| | |
| | |
| | |


NOTE:

- ALL WIRING TO BE OF STELCO APPROVED STANDARDS
- SWITCH CONTROL = 1200MM FROM FLOOR FIN. LEVEL
- ALL LIGHTING POINTS CONNECTED TO THEIR RESPECTIVE DB
- POLYCARBONATE ENCLOSURE TO ALL SWITCH AND SOCKET WHICH ARE LOCATED AT THE OUTDOORS


NOTE:

- THE DOWNROD OF THE FANS IN THE HALL SHOULD BE NOT LESS THAN 60"

Issue	Date	Description
AMMENDMENTS.		
PHYSICAL FACILITIES DEVELOPMENT SECTION MINISTRY OF EDUCATION, MALE, REPUBLIC OF MALDIVES		
Multipurpose Hall & Boundary wall Thulhaadhoo School B.Thulhaadhoo		
PROJECT REFERENCE		
CLIENT : MINISTRY OF EDUCATION		
ARCHITECT :		
ENGINEER :		
DRAWN :		
CHECKED :		
SCALE :		
DATE : 25.11.2021		
DWG NO : S 1 / 13		

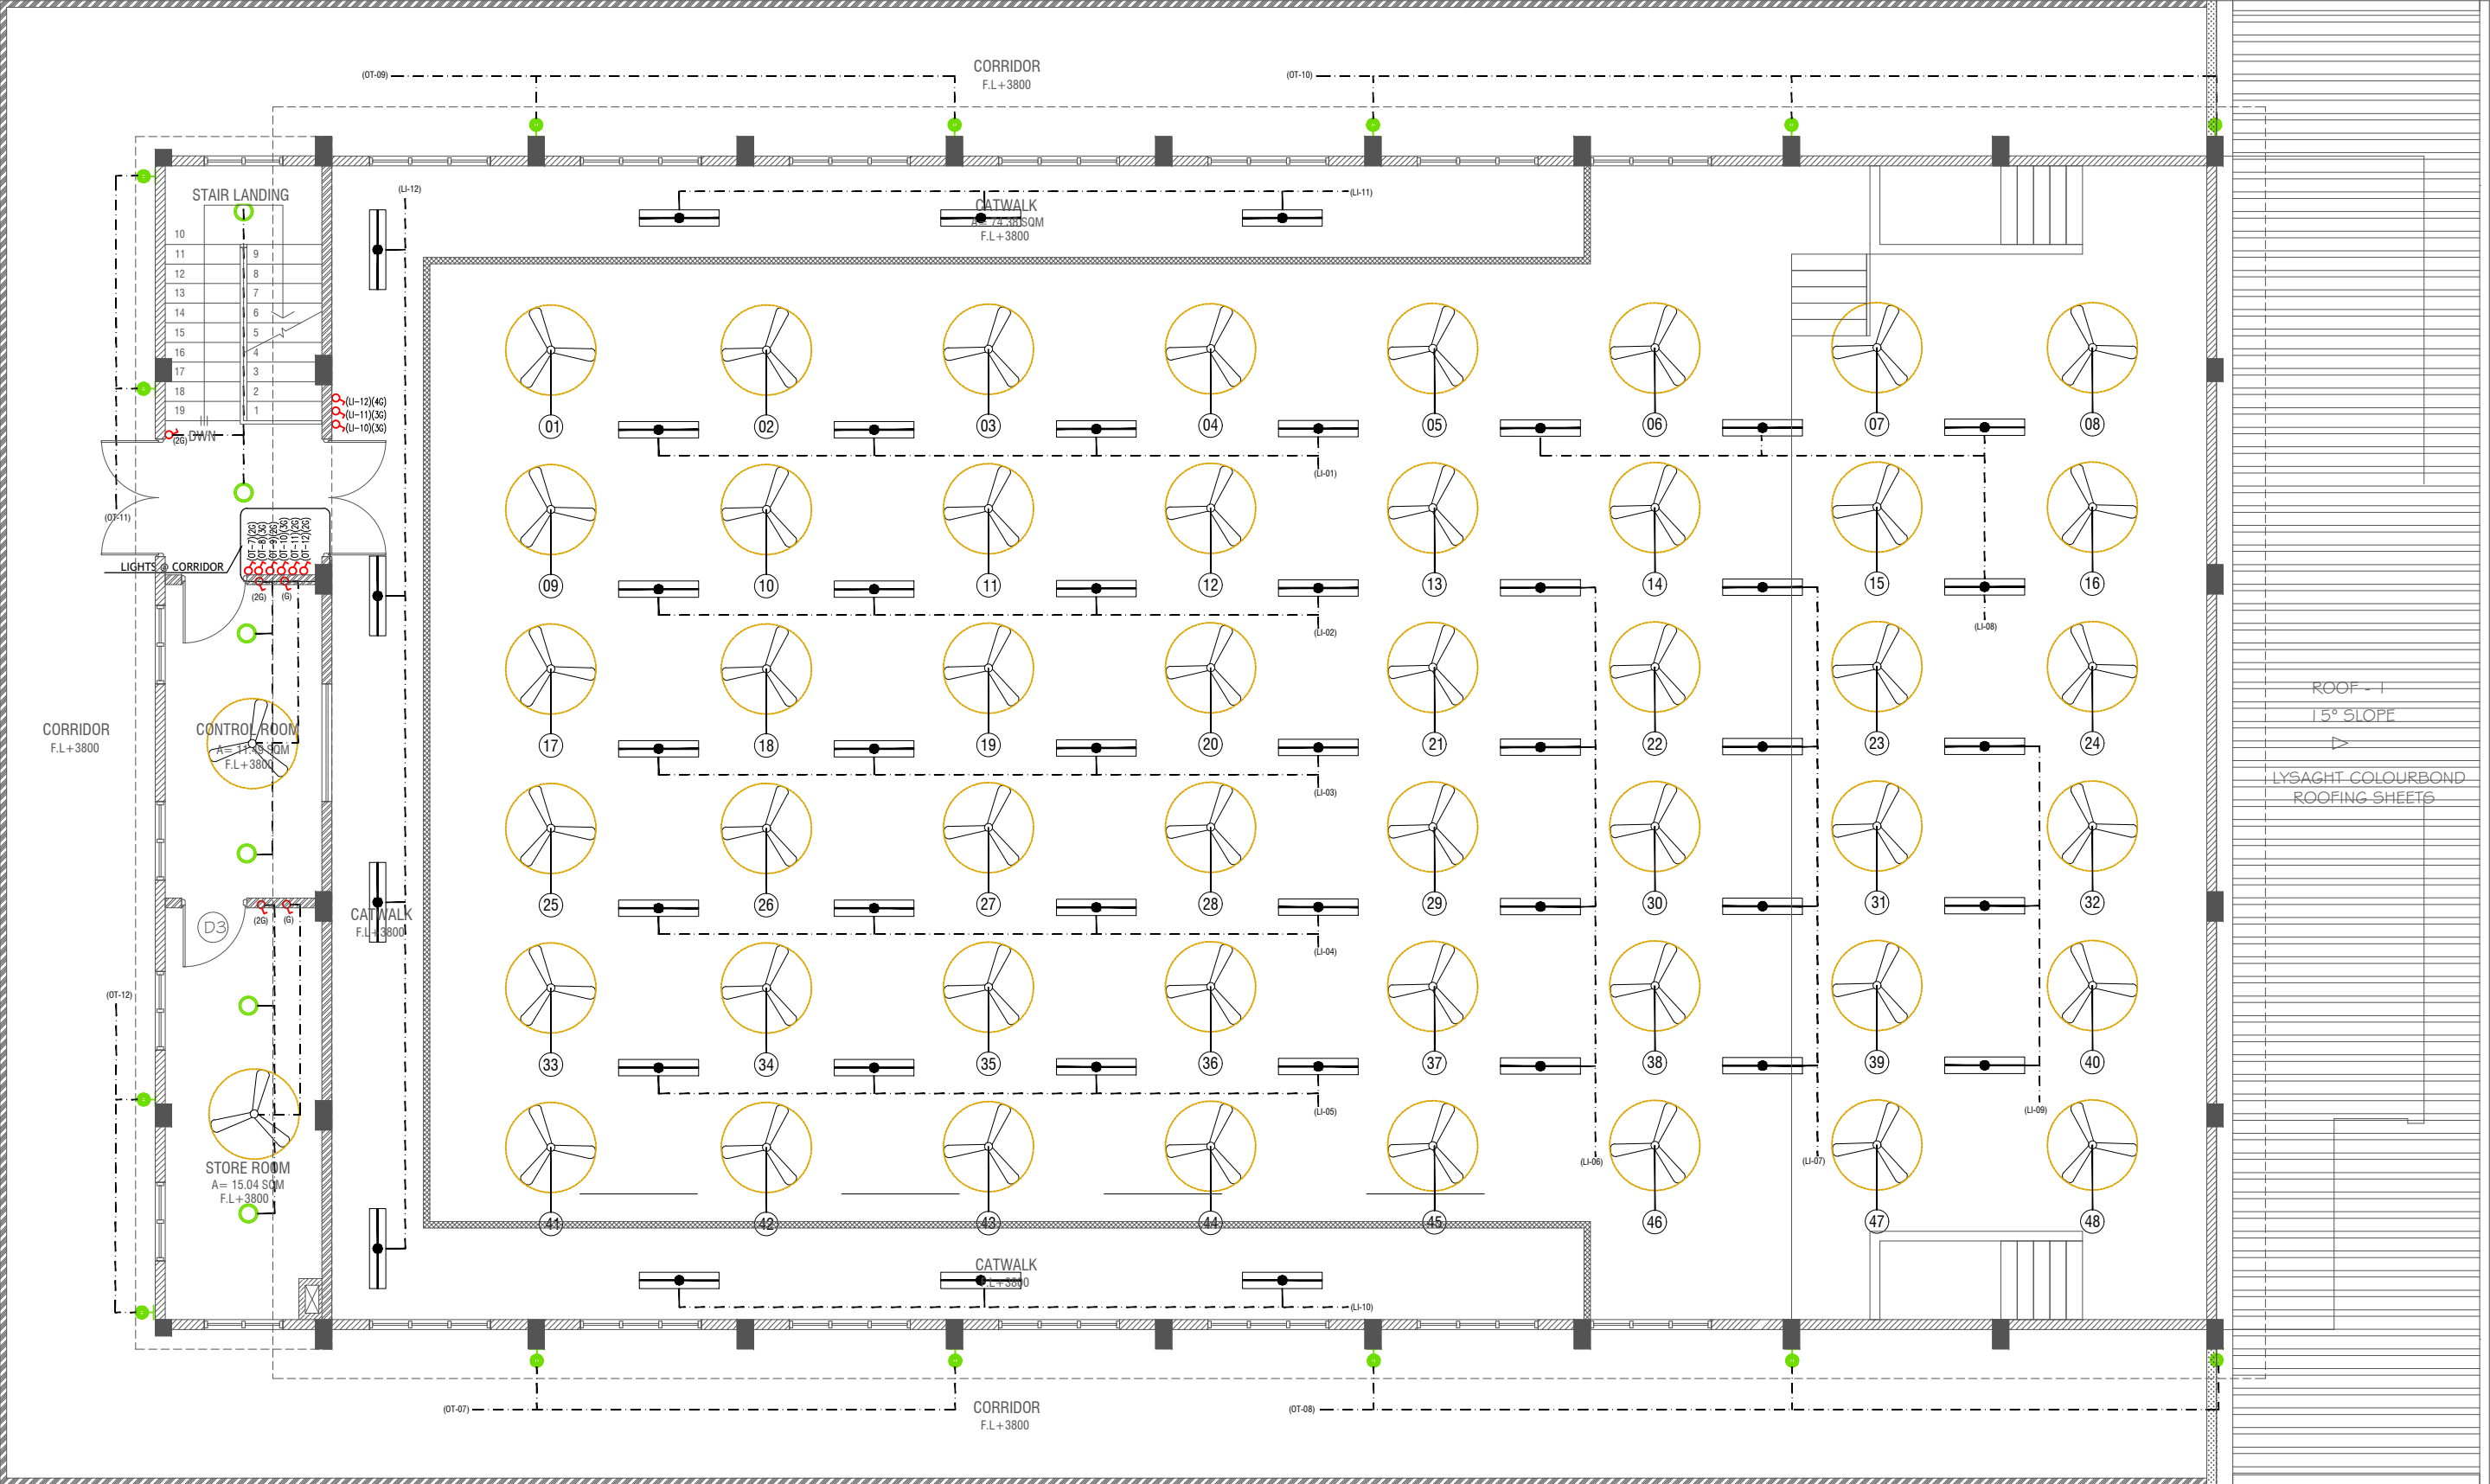

FIRST FLOOR LIGHTING LAYOUT

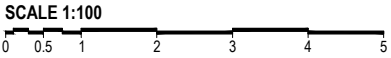


- LEGEND**
- 4 x 55W PLL Lamps
(Wire guard, Polycarbonate diffuser, Emergency and dimming versions)
 - LED CEILING DOWN LIGHT (18W)
 - CEILING FAN (52" - 54")
 - 40W (IP 65) OUT DOOR WALL LIGHT
 - MIRROR LIGHT (7W LED LIGHT)

- LIGHT SWITCH
- CEILING FAN SWITCH (4G)
- CIRCUIT LINE
- SWITCHING LINE

NOTE:
-THE DOWNROD OF THE FANS IN THE HALL SHOULD BE NOT LESS THAN 60"

NOTE:
- ALL WIRING TO BE OF STELCO APPROVED STANDARDS
- SWITCH CONTROL = 1200MM FROM FLOOR FIN. LEVEL
- ALL LIGHTING POINTS CONNECTED TO THEIR RESPECTIVE DB
- POLYCARBONATE ENCLOSURE TO ALL SWITCH AND SOCKET WHICH ARE LOCATED AT THE OUTDOORS
-

Issue	Date	Description
AMMENDMENTS.		
PHYSICAL FACILITIES DEVELOPMENT SECTION MINISTRY OF EDUCATION, MALE, REPUBLIC OF MALDIVES		
Multipurpose Hall & Boundary wall Thulhaadhoo School B.Thulhaadhoo		
PROJECT REFERENCE		
CLIENT MINISTRY OF EDUCATION		
ARCHITECT :		
ENGINEER :		
DRAWN :		
CHECKED :		
SCALE :		
DATE : 25.11.2021		
DWG NO : S 2 / 13		

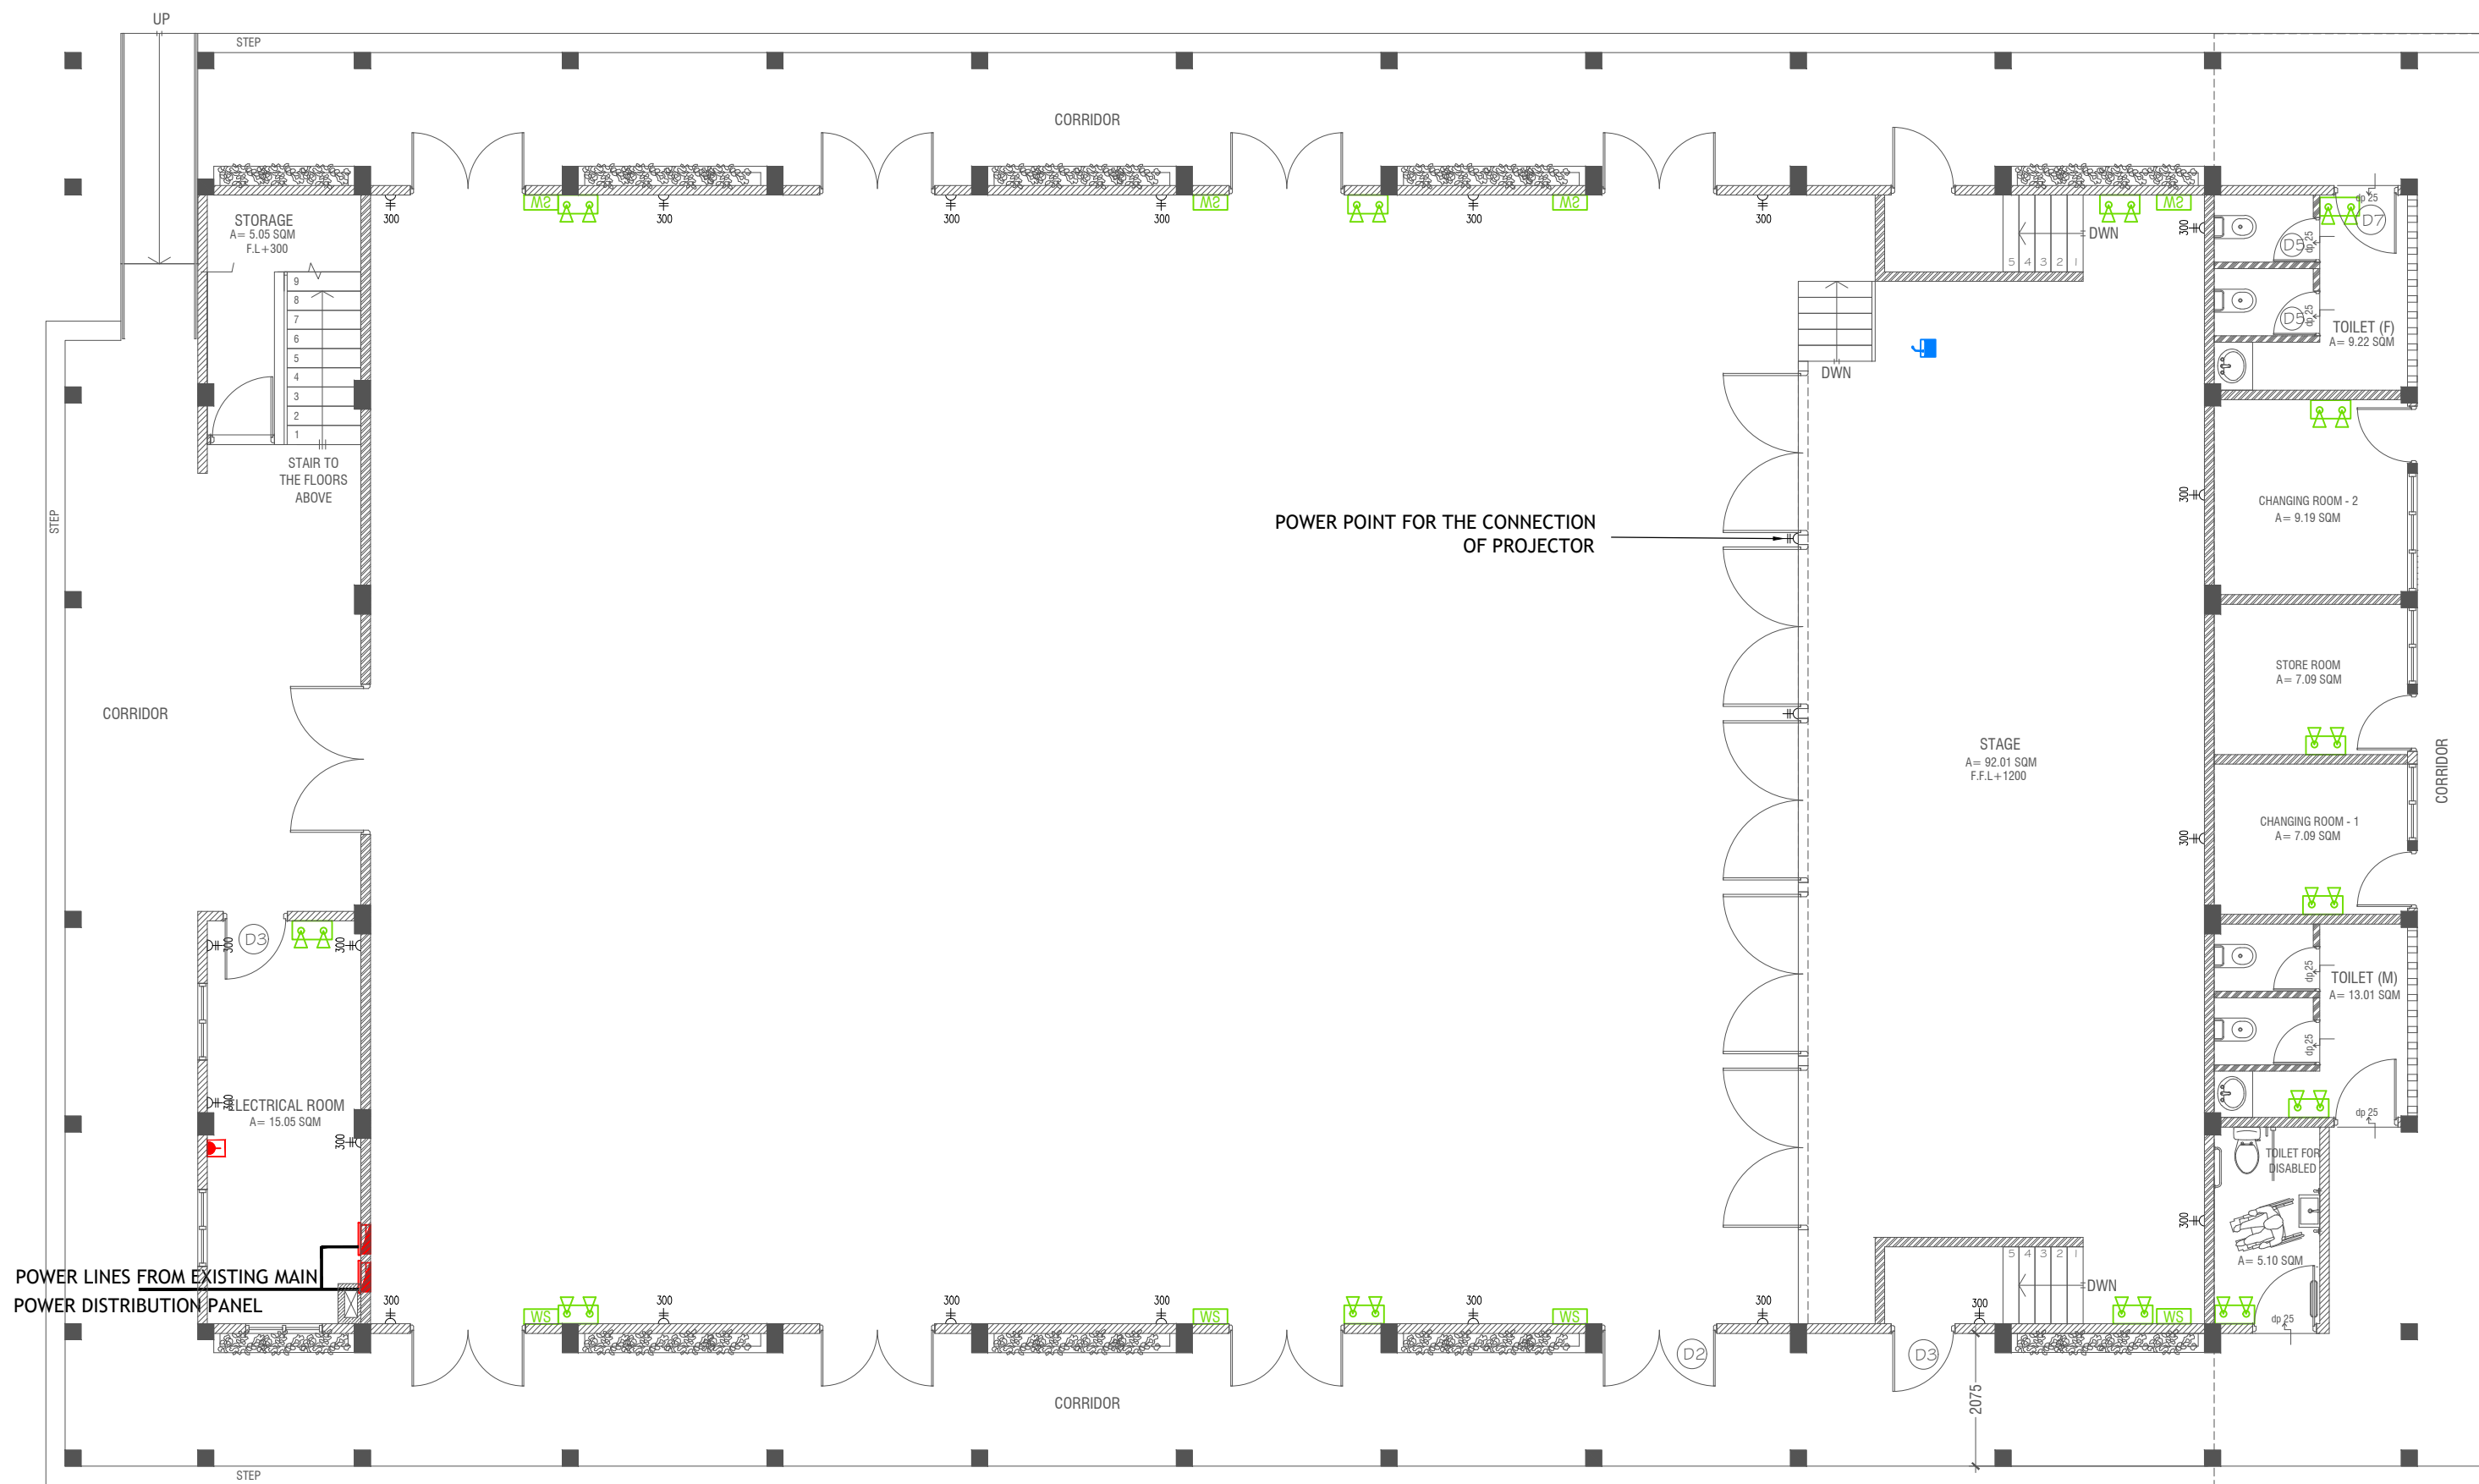

GROUND FLOOR POWER LAYOUT

SCALE 1:100
0 0.5 1 2 3 4 5

- ▲ PHONE EXTENSION
- ▲ COMPUTER NETWORK OUTLET (RJ 45 CONNECTORS)
- ▲ TELEPHONE OUTLET (RJ11, CONNECTOR)
- ⊕ 13A POWER POINT
- ⊕ 13A TWIN SOCKET OUTLET
- 15A SWITCHED/ SPUR UNIT @ H.L.
- DISTRIBUTION BOX
- WIRED MIC IS PROVIDED
- [WS] WALL SPEAKERS AT CEILING LEVEL
- EM EMERGENCY LIGHT


- NOTE:
- ALL WIRING TO BE OF APPROVED STANDARDS
 - POWER/IT/COMPUTER SOCKETS = 300MM - 450MM FROM FLOOR FIN. LEVEL
 - SWITCH CONTROL / SOCKET = 1100MM - 1200MM FROM FLOOR FIN. LEVEL
 - KITCHEN SOCKETS / PANTRY SOCKETS = 1150MM - 1250MM FROM FLOOR FIN. LEVEL
 - AC = 2500MM - 2700MM FROM FLOOR FIN. LEVEL

ALL ELECTRICAL COMPONENT TO BE CONNECTED TO THEIR RESPECTIVE DB

SPEAKERS TO BE CONNECTED TO THE MAIN PA SYSTEM OF THE SCHOOL

TO SUPPLY AND INSTALL PANEL BOARD WITH kWh METER, WIRING AND CONNECTION TO MAIN PANEL BOARD FROM MAIN ELECTRICAL NETWORK TO BE DECIDED ON SITE (LOCATED AT ELECTRICAL ROOM)

Issue	Date	Description
AMMENDMENTS		
PHYSICAL FACILITIES DEVELOPMENT SECTION MINISTRY OF EDUCATION, MALE, REPUBLIC OF MALDIVES		
Multipurpose Hall & Boundary wall Thulhaadhoo School B.Thulhaadhoo		
PROJECT REFERENCE		
CLIENT MINISTRY OF EDUCATION		
ARCHITECT :		
ENGINEER :		
DRAWN :		
CHECKED :		
SCALE :		
DATE : 25.11.2021		
DWG NO : S 3 / 13		

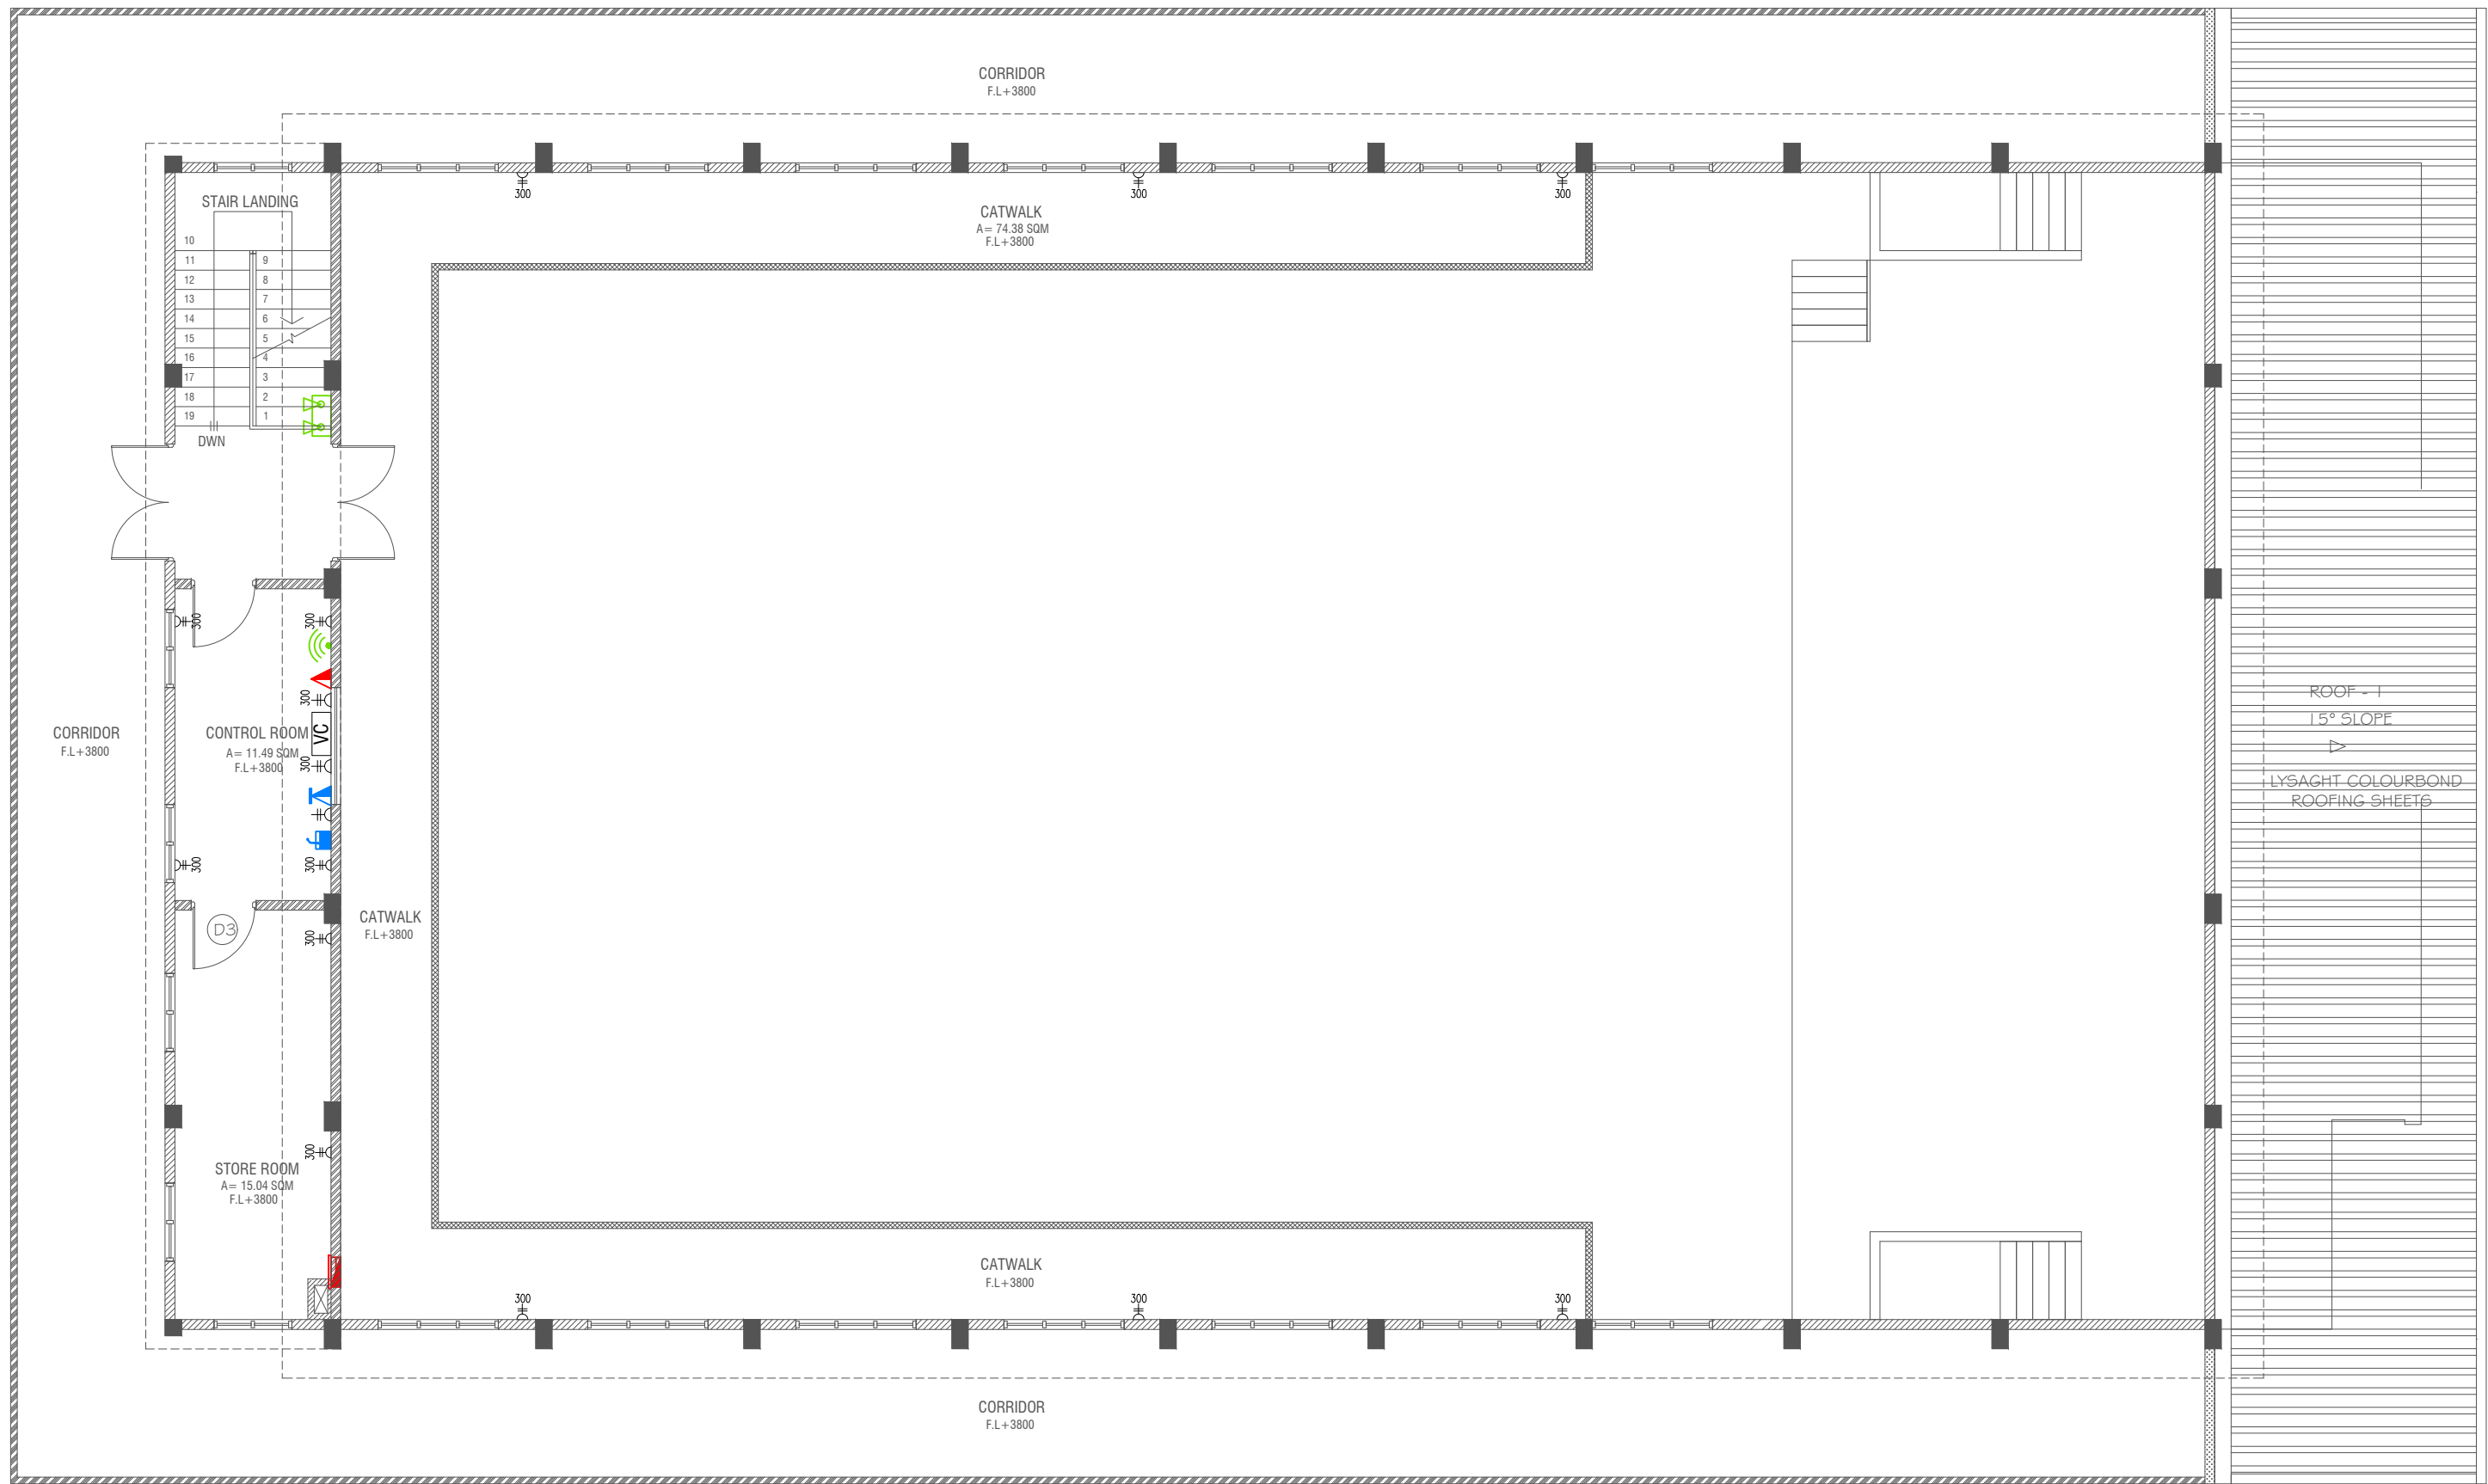

FIRST FLOOR POWER LAYOUT

SCALE 1:100
0 0.5 1 2 3 4 5

- DATA POINT
- PUBLIC ADDRESS SYSTEM
- PHONE EXTENSION
- COMPUTER NETWORK OUTLET (RJ 45 CONNECTORS)
- TELEPHONE OUTLET (RJ11, CONNECTOR)
- 13A POWER POINT
- 13A TWIN SOCKET OUTLET
- 15A.SWITCHED/ SPUR UNIT @ H.L.
- DISTRIBUTION BOX
- WALL SPEAKERS AT CEILING LEVEL
- VOLUME CONTROLLER
- EMERGENCY LIGHT


NOTE:

- ALL WIRING TO BE OF APPROVED STANDARDS
- POWER/IT/COMPUTER SOCKETS = 300MM - 450MM FROM FLOOR FIN. LEVEL
- SWITCH CONTROL / SOCKET = 1100MM - 1200MM FROM FLOOR FIN. LEVEL
- KITCHEN SOCKETS / PANTRY SOCKETS = 1150MM - 1250MM FROM FLOOR FIN. LEVEL
- AC = 2500MM - 2700MM FROM FLOOR FIN. LEVEL

ALL ELECTRICAL COMPONENT TO BE CONNECTED TO THEIR RESPECTIVE DB

SPEAKERS TO BE CONNECTED TO THE MAIN PA SYSTEM OF THE SCHOOL

Issue	Date	Description
AMMENDMENTS.		
PHYSICAL FACILITIES DEVELOPMENT SECTION MINISTRY OF EDUCATION, MALE, REPUBLIC OF MALDIVES		
Multipurpose Hall & Boundary wall Thulhaadhoo School B.Thulhaadhoo		
PROJECT REFERENCE		
CLIENT MINISTRY OF EDUCATION		
ARCHITECT :		
ENGINEER :		
DRAWN :		
CHECKED :		
SCALE :		
DATE : 25.11.2021		
DWG NO : S 4 / 13		

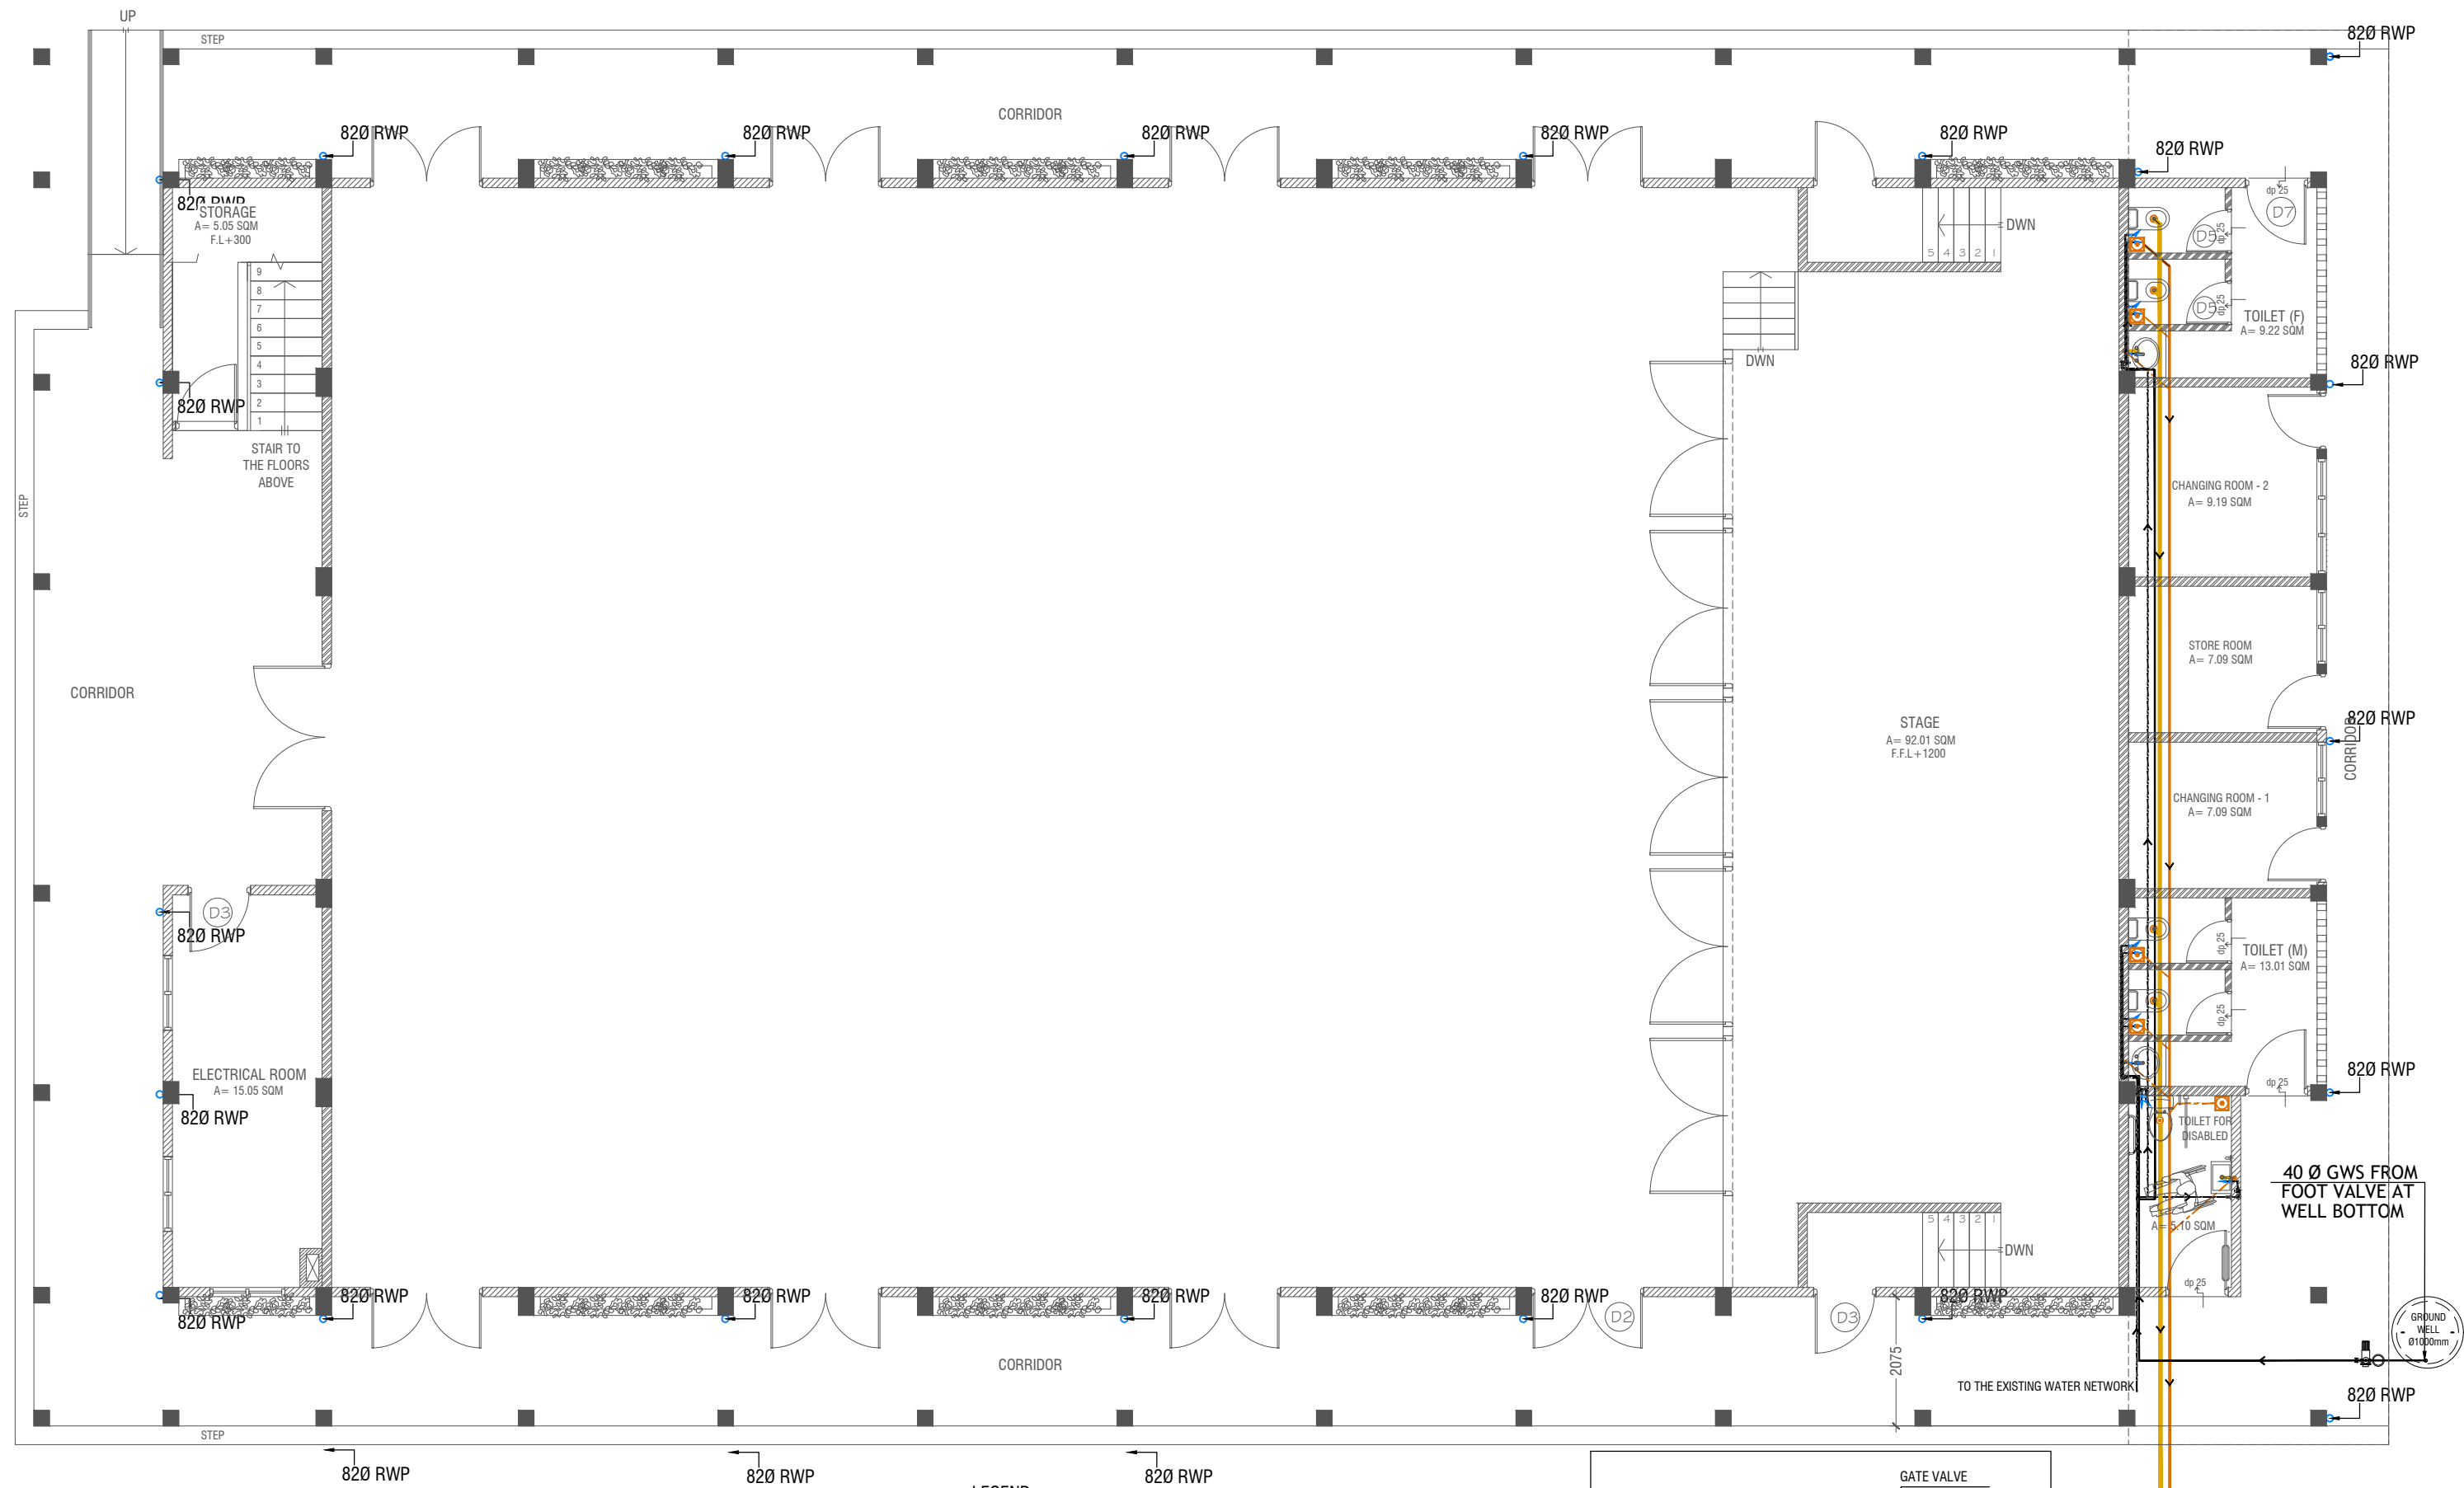

GROUND FLOOR PLUMBING & DRAINAGE LAYOUT

SCALE 1:100



LEGEND

FC 160 COLD WATER SUPPLY FAUCET / WALL TAP/SINK

160 COLD WATER SUPPLY TO CISTERN

GV GATE VALVE

RISE IN WALL

DROP IN WALL

320 COLD WATER SUPPLY PIPES RUNNING UNDERGROUND

250 COLD WATER SUPPLY PIPES RUNNING IN WALLS

250 COLD WATER SUPPLY PIPES RUNNING UNDERGROUND

250 COLD WATER SUPPLY PIPES RUNNING ABOVE FALSE CEILING

FLOOR DRAIN

FLOOR GULLY

1100 SOIL PIPE (CPVC PIPE)

820 WASTE PIPE (CPVC PIPE)


400 WASTE PIPE (CPVC PIPE)

500 WASTE PIPE (CPVC PIPE)

820 MANHOLE VENT PIPE (CPVC PIPE)

BOTTLE TRAP

GROUND WATER SUPPLY

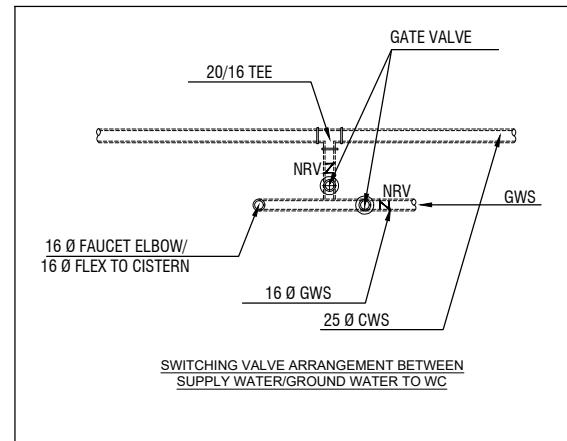


NOTE:

- ALL RAINWATER PIPES TO BE AT GROUND LEVEL DISCHARGED THROUGH A PERFORATED COWL OR TO A SOAK PIT
- ALL SOIL AND WASTE PIPES TO BE AT GROUND LEVEL, UNDER THE SLAB.
- ALL COLD WATER PIPES SHOULD BE CPVC

NOTE:


- THE WELL SHALL BE RELOCATED ACCORDING TO THE SALINITY OF THE GROUND WATER.
- BASED ON WELL LOCATION PUMP CAPACITY AND LOCATION TO BE DECIDED

Issue	Date	Description
AMMENDMENTS.		
PHYSICAL FACILITIES DEVELOPMENT SECTION MINISTRY OF EDUCATION, MALE', REPUBLIC OF MALDIVES		
Multipurpose Hall & Boundary wall Thulhaadhoo School B.Thulhaadhoo		
PROJECT REFERENCE		
CLIENT MINISTRY OF EDUCATION		
ARCHITECT :		
ENGINEER :		
DRAWN :		
CHECKED :		
SCALE :		
DATE : 25.11.2021		
DWG NO : S S / 13		

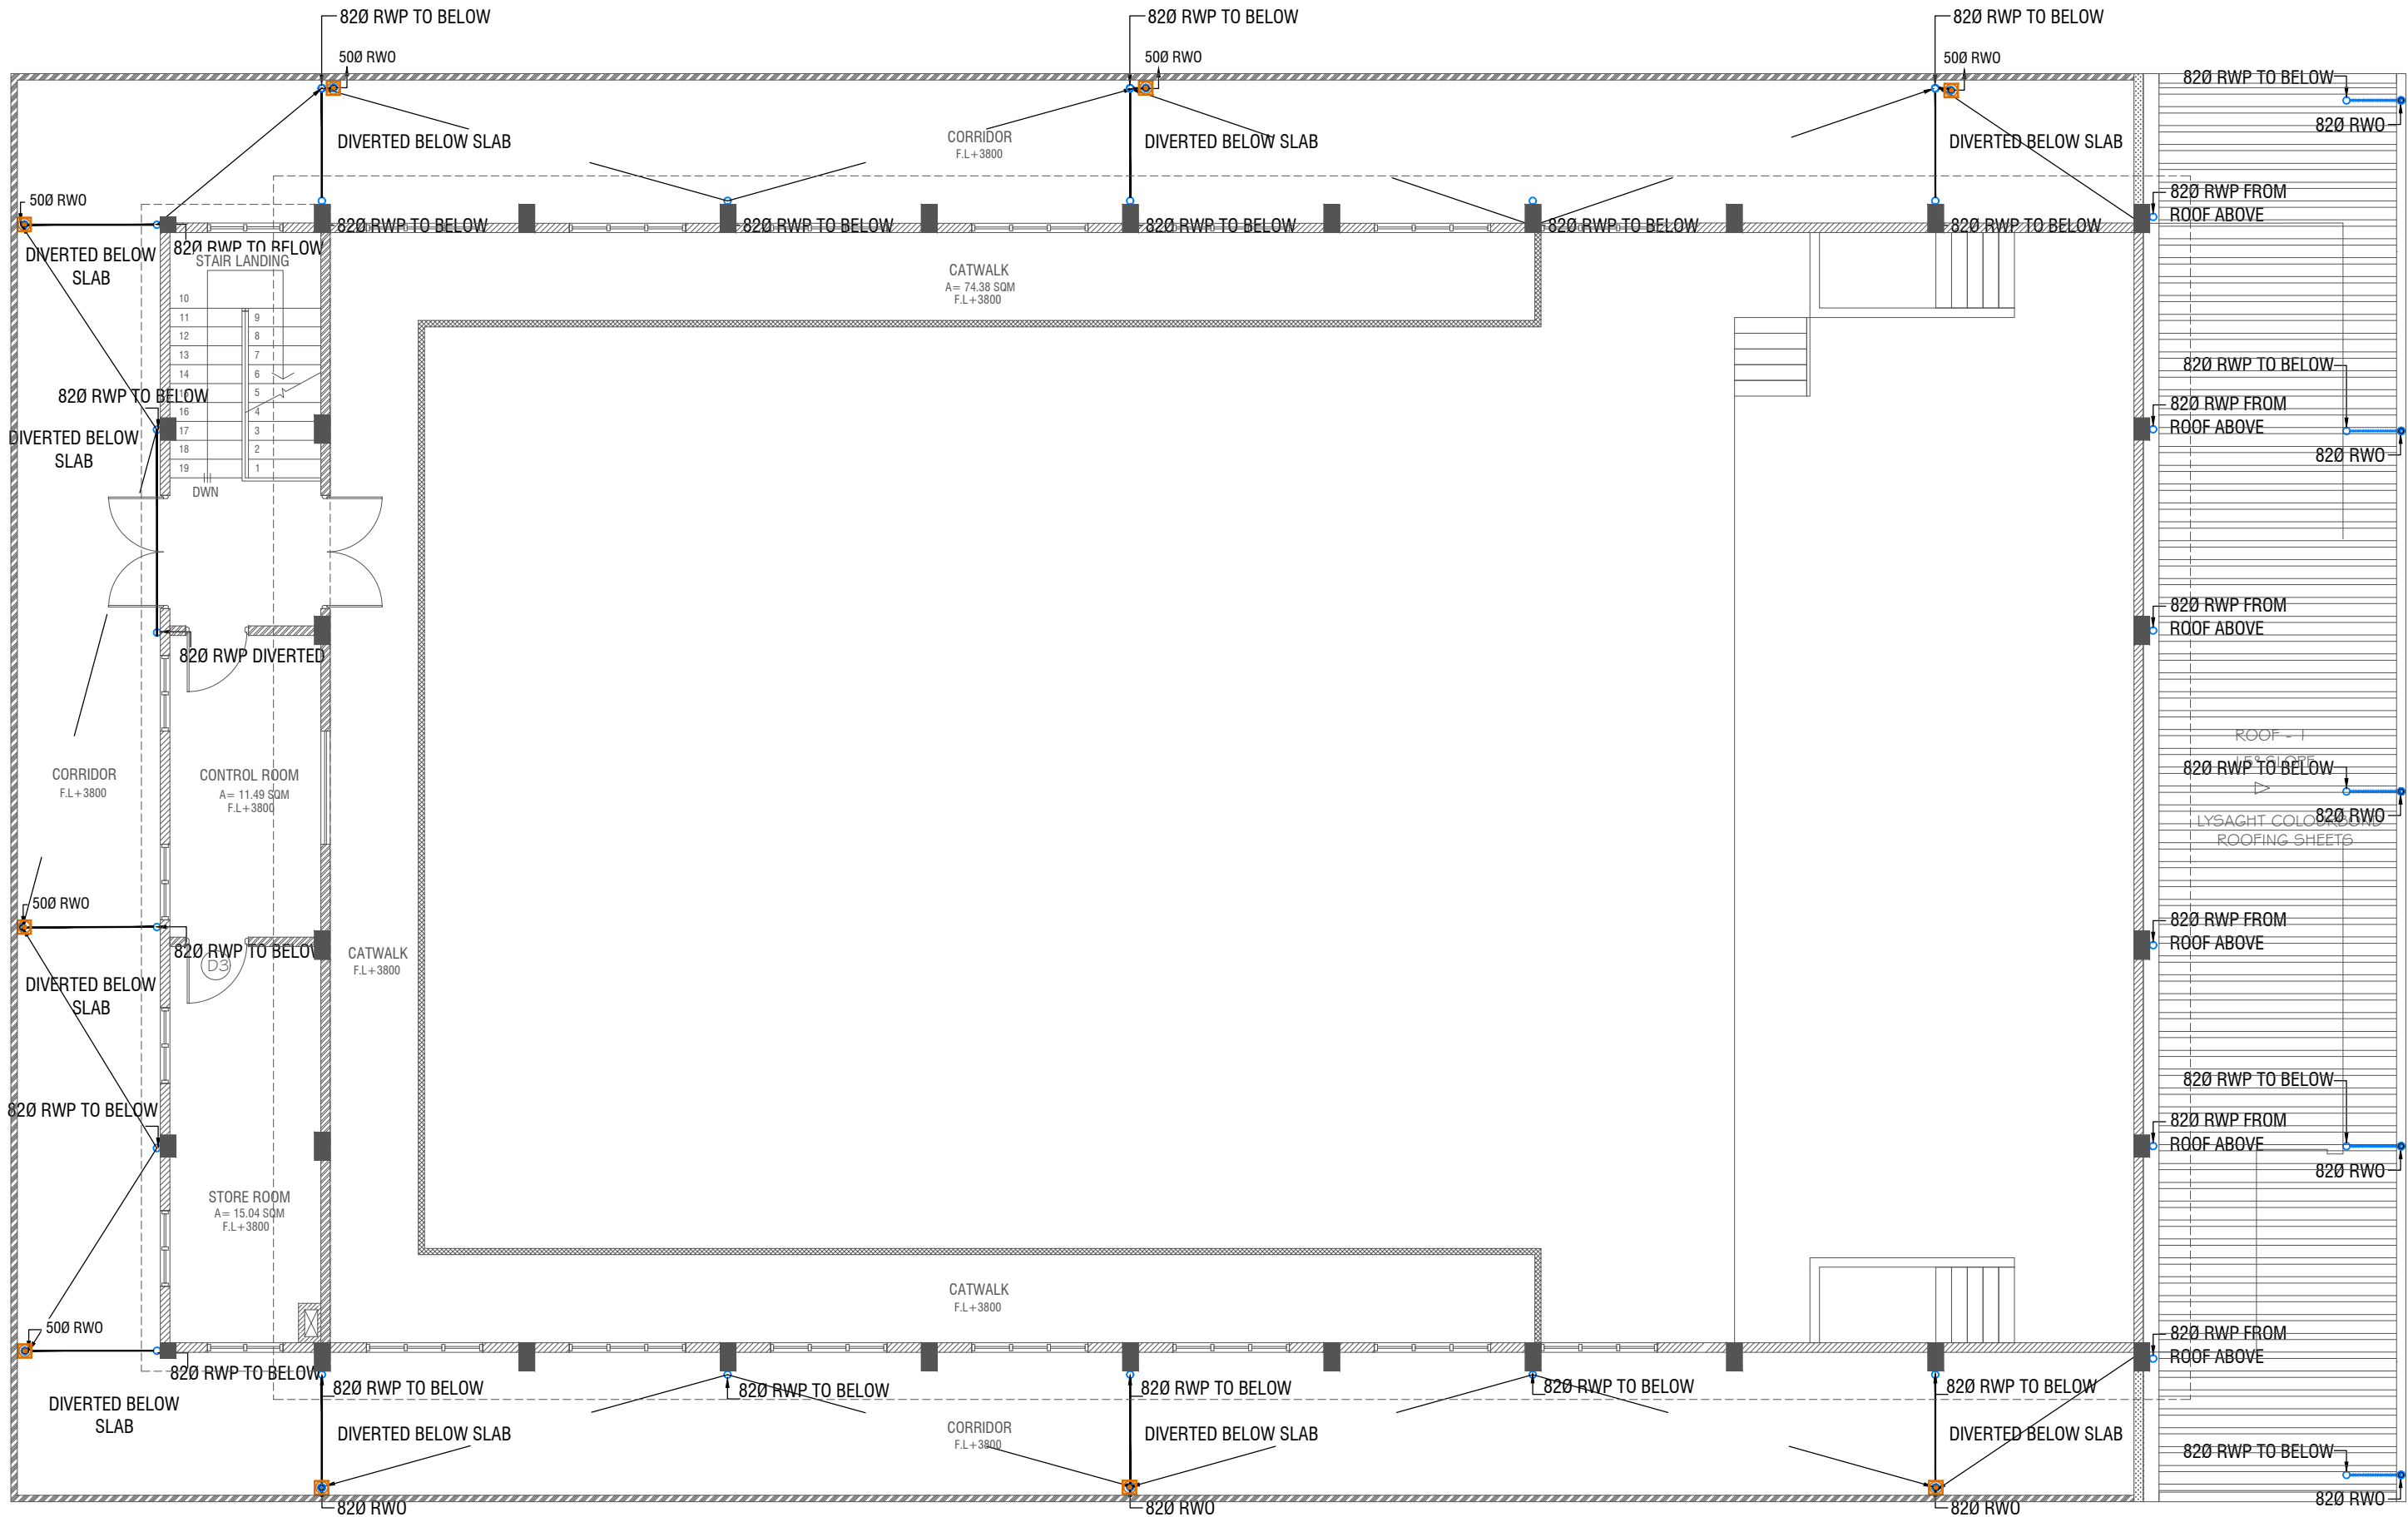

FIRST FLOOR DRAINAGE LAYOUT


SCALE 1:100

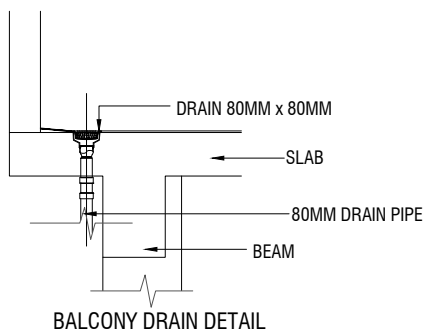

- RWP 82/50 Ø RAINWATER PIPE
RWO 82/50 Ø DRAIN OUTLET
CD 25 Ø DRAIN PIPE
MHVP 50 Ø MANHOLE VENT PIPE

NOTE:
- ALL RAINWATER PIPES TO BE AT GROUND LEVEL
DISCHARGED THROUGH A PERFORATED COWL OR TO A SOAK PIT

Issue	Date	Description
AMMENDMENTS:		
PHYSICAL FACILITIES DEVELOPMENT SECTION MINISTRY OF EDUCATION, MALE, REPUBLIC OF MALDIVES		
Multipurpose Hall & Boundary wall Thulhaadhoo School B.Thulhaadhoo		
PROJECT REFERENCE		
CLIENT MINISTRY OF EDUCATION		
ARCHITECT :		
ENGINEER :		
DRAWN :		
CHECKED :		
SCALE :		
DATE : 25.11.2021		
DWG NO : 5 6 / 13		

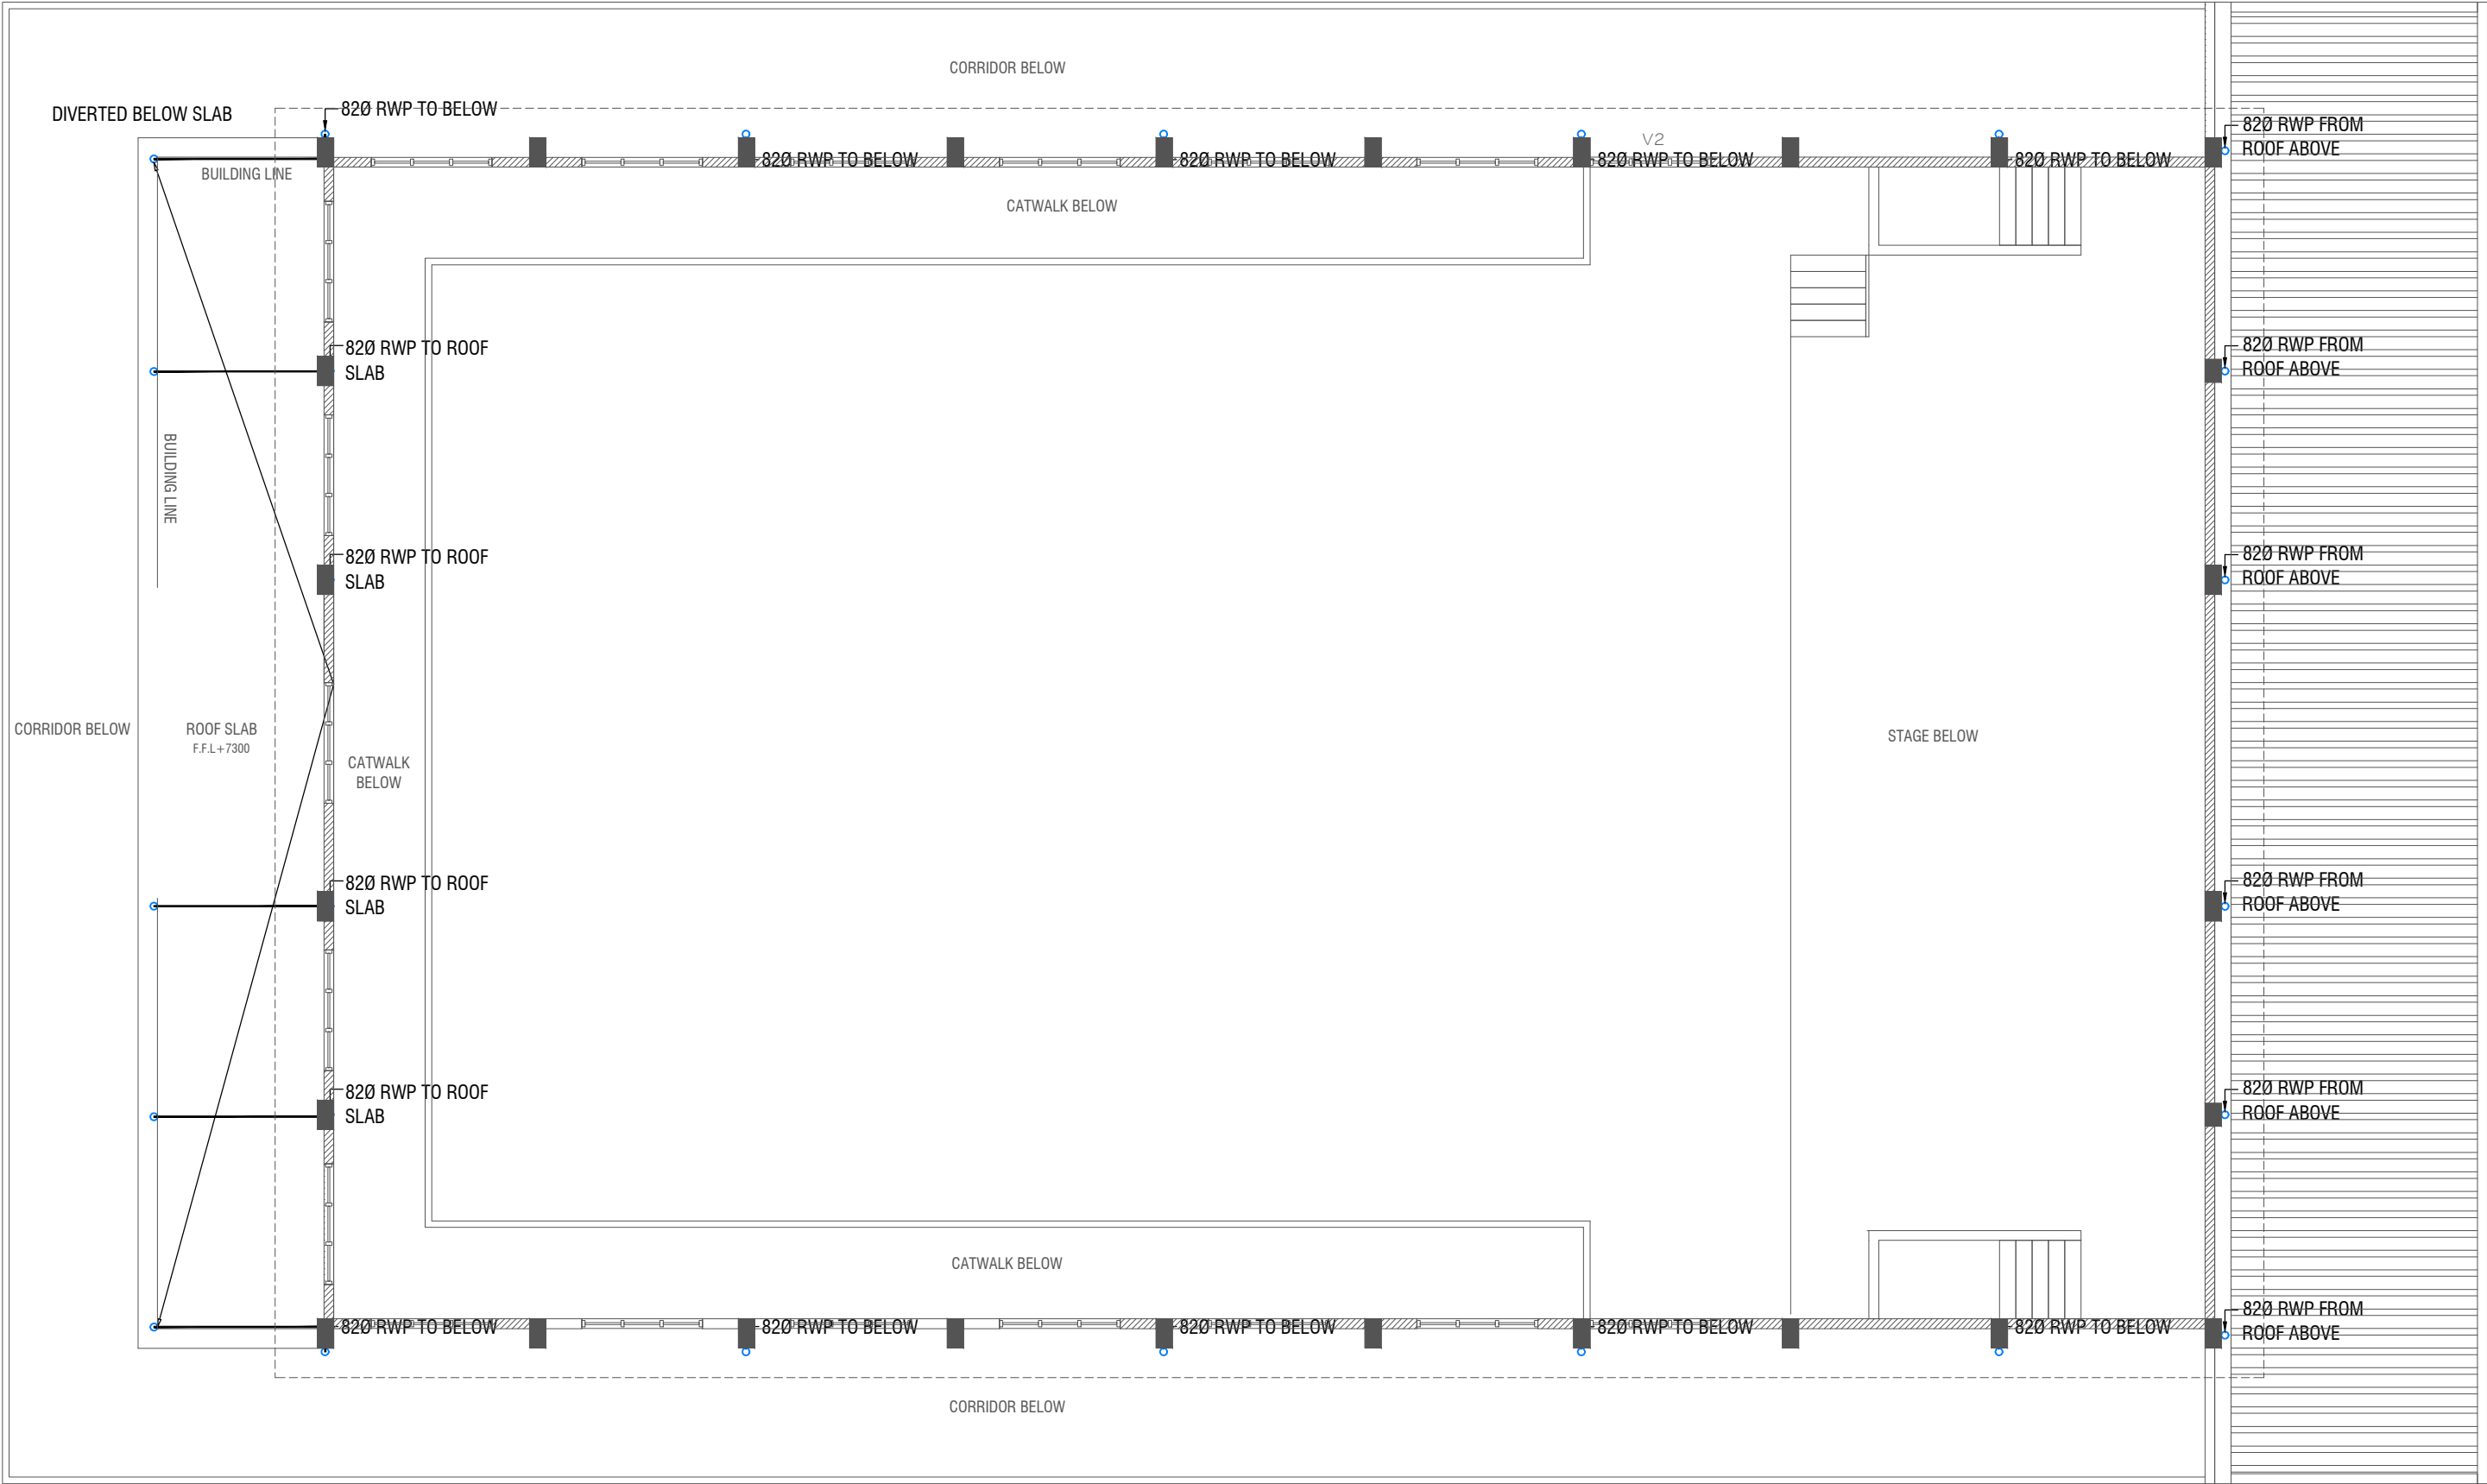

ROOF PLAN - 1 DRAINAGE LAYOUT


SCALE 1:100



- RWP 82/50 Ø RAINWATER PIPE
RWO 82/50 Ø DRAIN OUTLET
CD 25 Ø DRAIN PIPE
MHVP 50 Ø MANHOLE VENT PIPE

NOTE:
- ALL RAINWATER PIPES TO BE AT GROUND LEVEL
DISCHARGED THROUGH A PERFORATED COWL OR TO A SOAK PIT

Issue	Date	Description
AMMENDMENTS.		
PHYSICAL FACILITIES DEVELOPMENT SECTION MINISTRY OF EDUCATION, MALE, REPUBLIC OF MALDIVES		
Multipurpose Hall & Boundary wall Thulhaadhoo School B.Thulhaadhoo		
PROJECT REFERENCE		
CLIENT MINISTRY OF EDUCATION		
ARCHITECT :		
ENGINEER :		
DRAWN :		
CHECKED :		
SCALE :		
DATE : 25.11.2021		
DWG NO : 57 / 13		

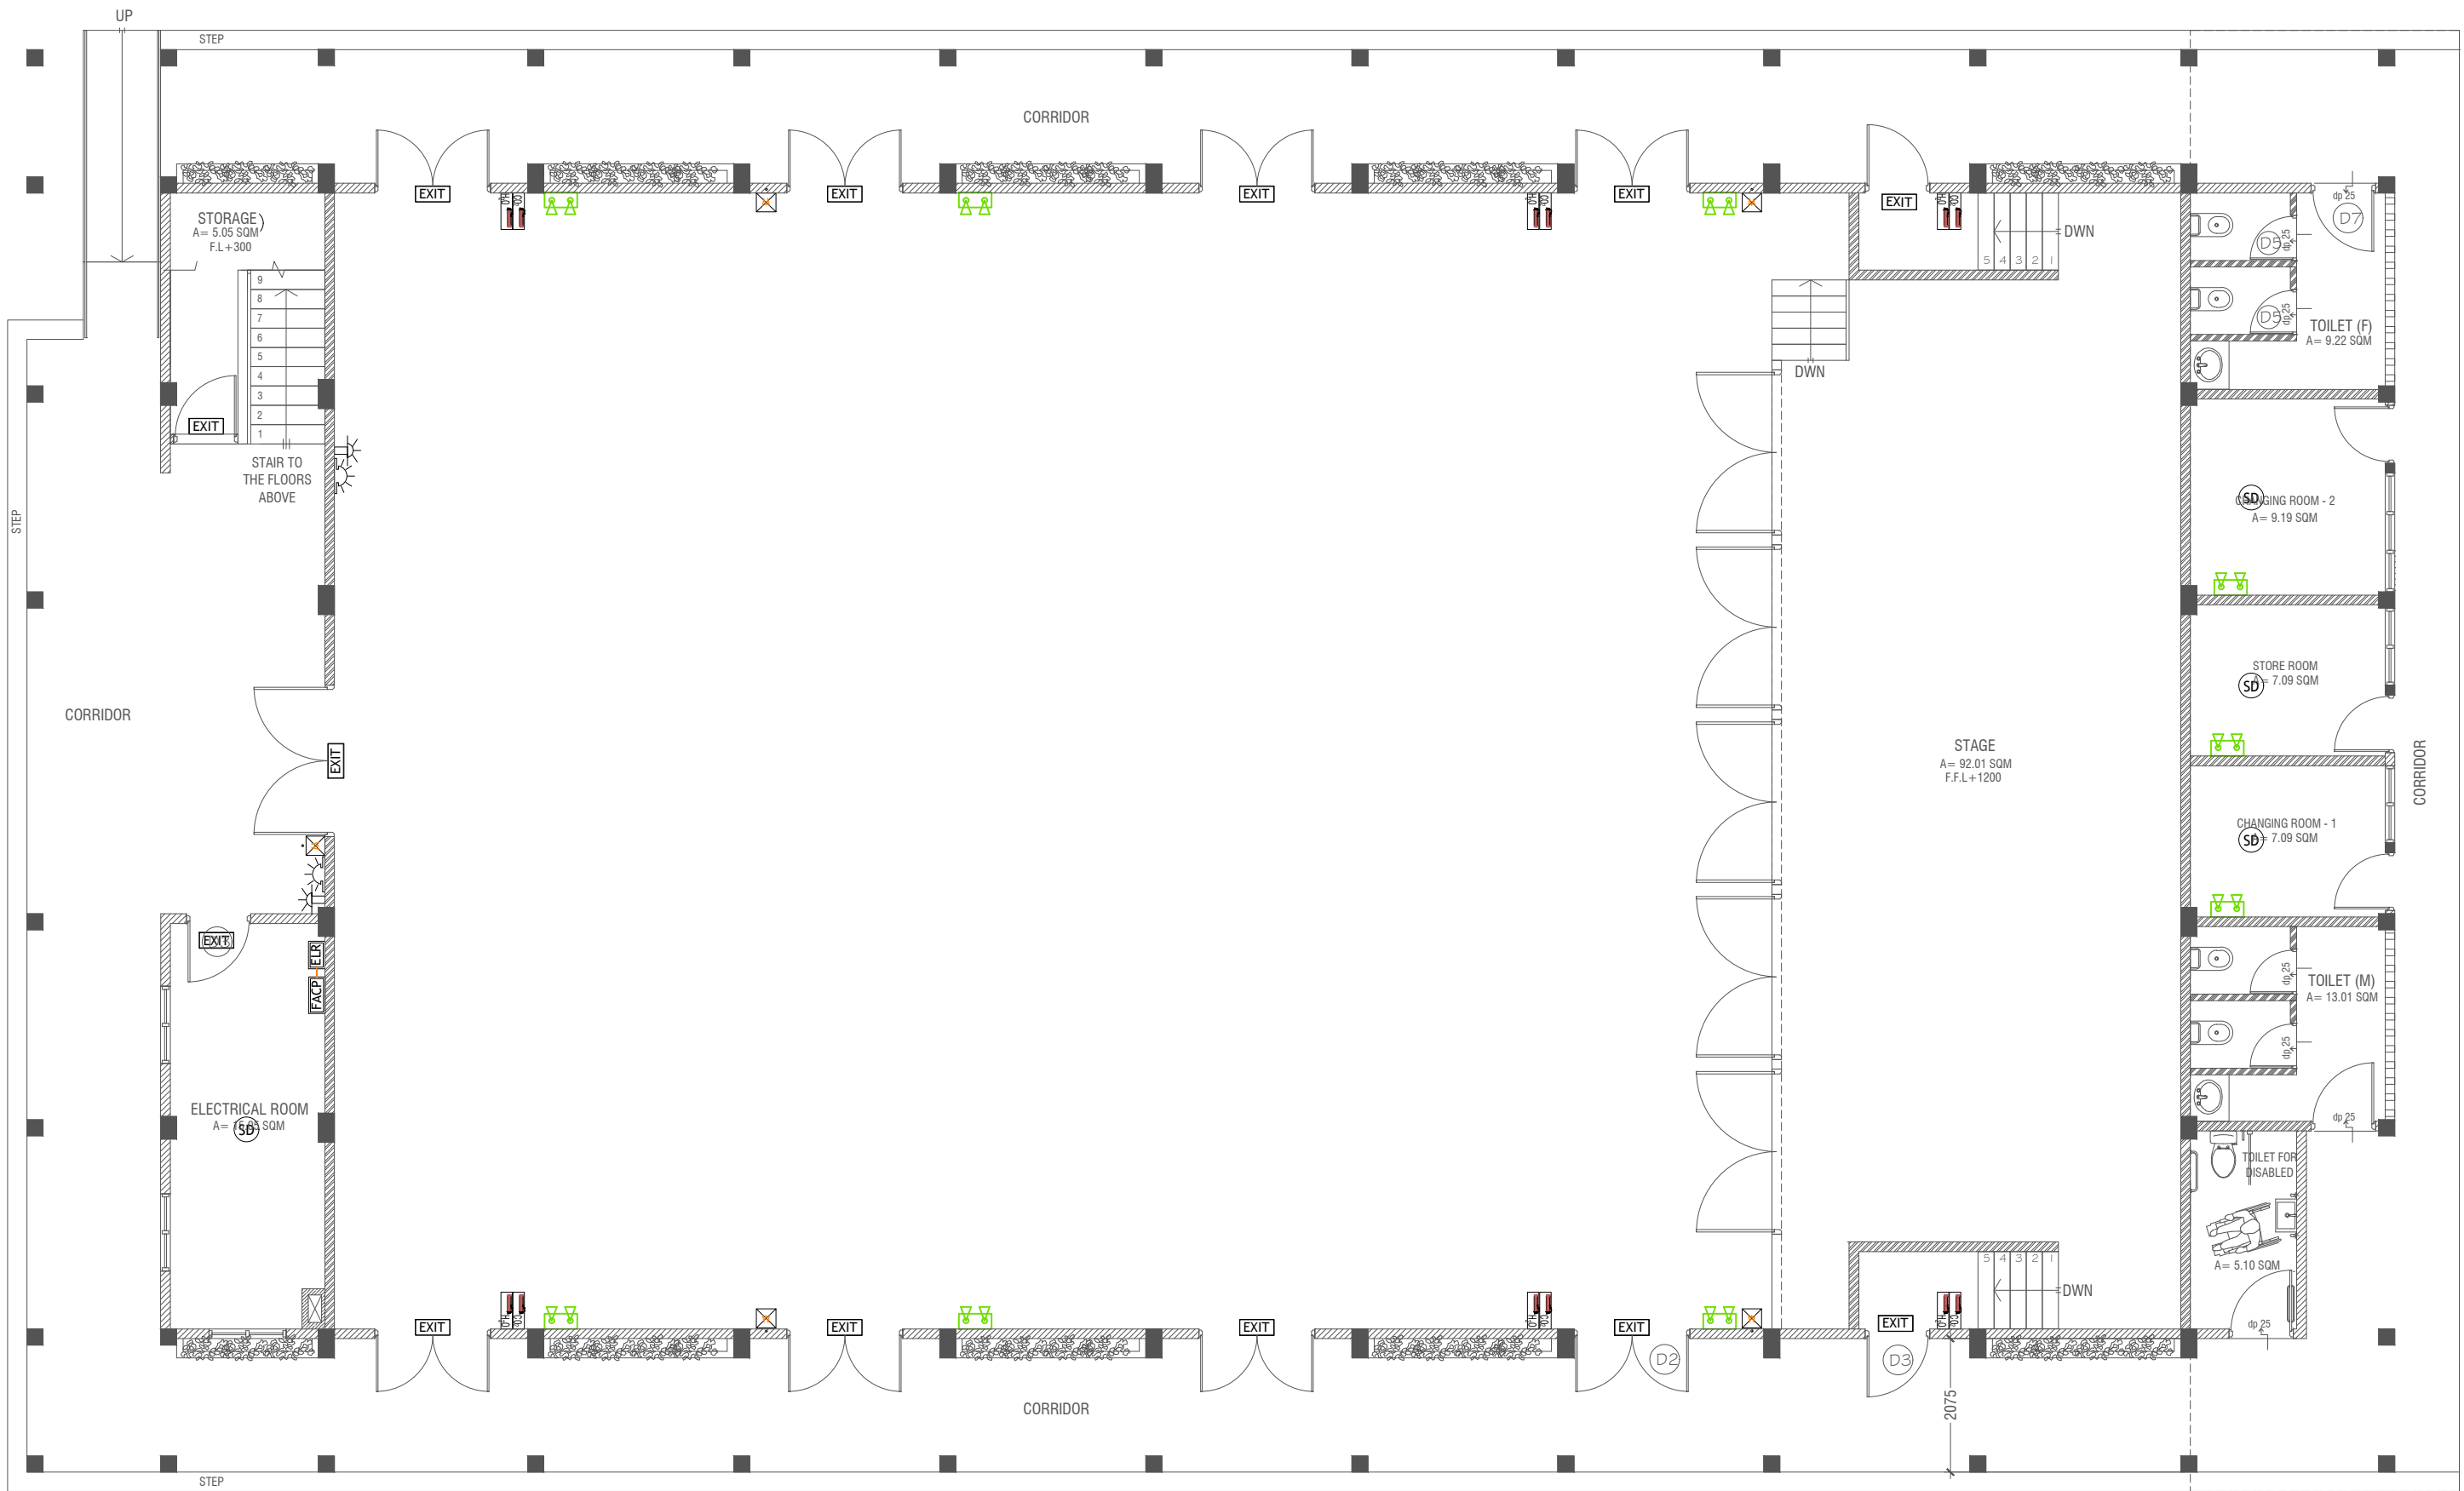

GROUND FLOOR FDP LAYOUT


SCALE 1:100



- LEGEND
- SD SMOKE DETECTOR
 - HD HEAT DETECTOR
 - EXIT EXIT SIGN LIGHT (ELECTRICAL)
 - EM EMERGENCY LIGHT
 - ELR END OF LINE RESISTANCE
 - FACP FIRE ALARM CONTROL PANEL
 - MANUAL CALL POINT (RESETTABLE)
 - BEACON
 - SOUNDER/BELL (85 DB)

- ALL FIRE RATED DOOR SHOULD COME WITH PACKING & EXPANSION SEAL TRAP.
1. ALL PIPES SHOULD BE GALVANIZED (SCHEDULE 40).
 2. ALL PIPE SHALL BE PAINTED IN RED AS PER REGULATION.
 3. ALL SUPPORT BRACKET SHALL BE HOT DIPPER GALVANIZED TO 100MM.
 4. ALL FIRE EXTINGUISHER INSIDE CABINETS (CABINET SHOULD BE PROVIDED).
 5. EXIT LIGHT SHOULD BE ELECTRICAL.

Issue	Date	Description
AMMENDMENTS.		
PHYSICAL FACILITIES DEVELOPMENT SECTION MINISTRY OF EDUCATION, MALE, REPUBLIC OF MALDIVES		
Multipurpose Hall & Boundary wall Thulhaadhoo School B.Thulhaadhoo		
PROJECT REFERENCE		
CLIENT MINISTRY OF EDUCATION		
ARCHITECT :		
ENGINEER :		
DRAWN :		
CHECKED :		
SCALE :		
DATE : 25.11.2021		
DWG NO : 5 9 / 13		

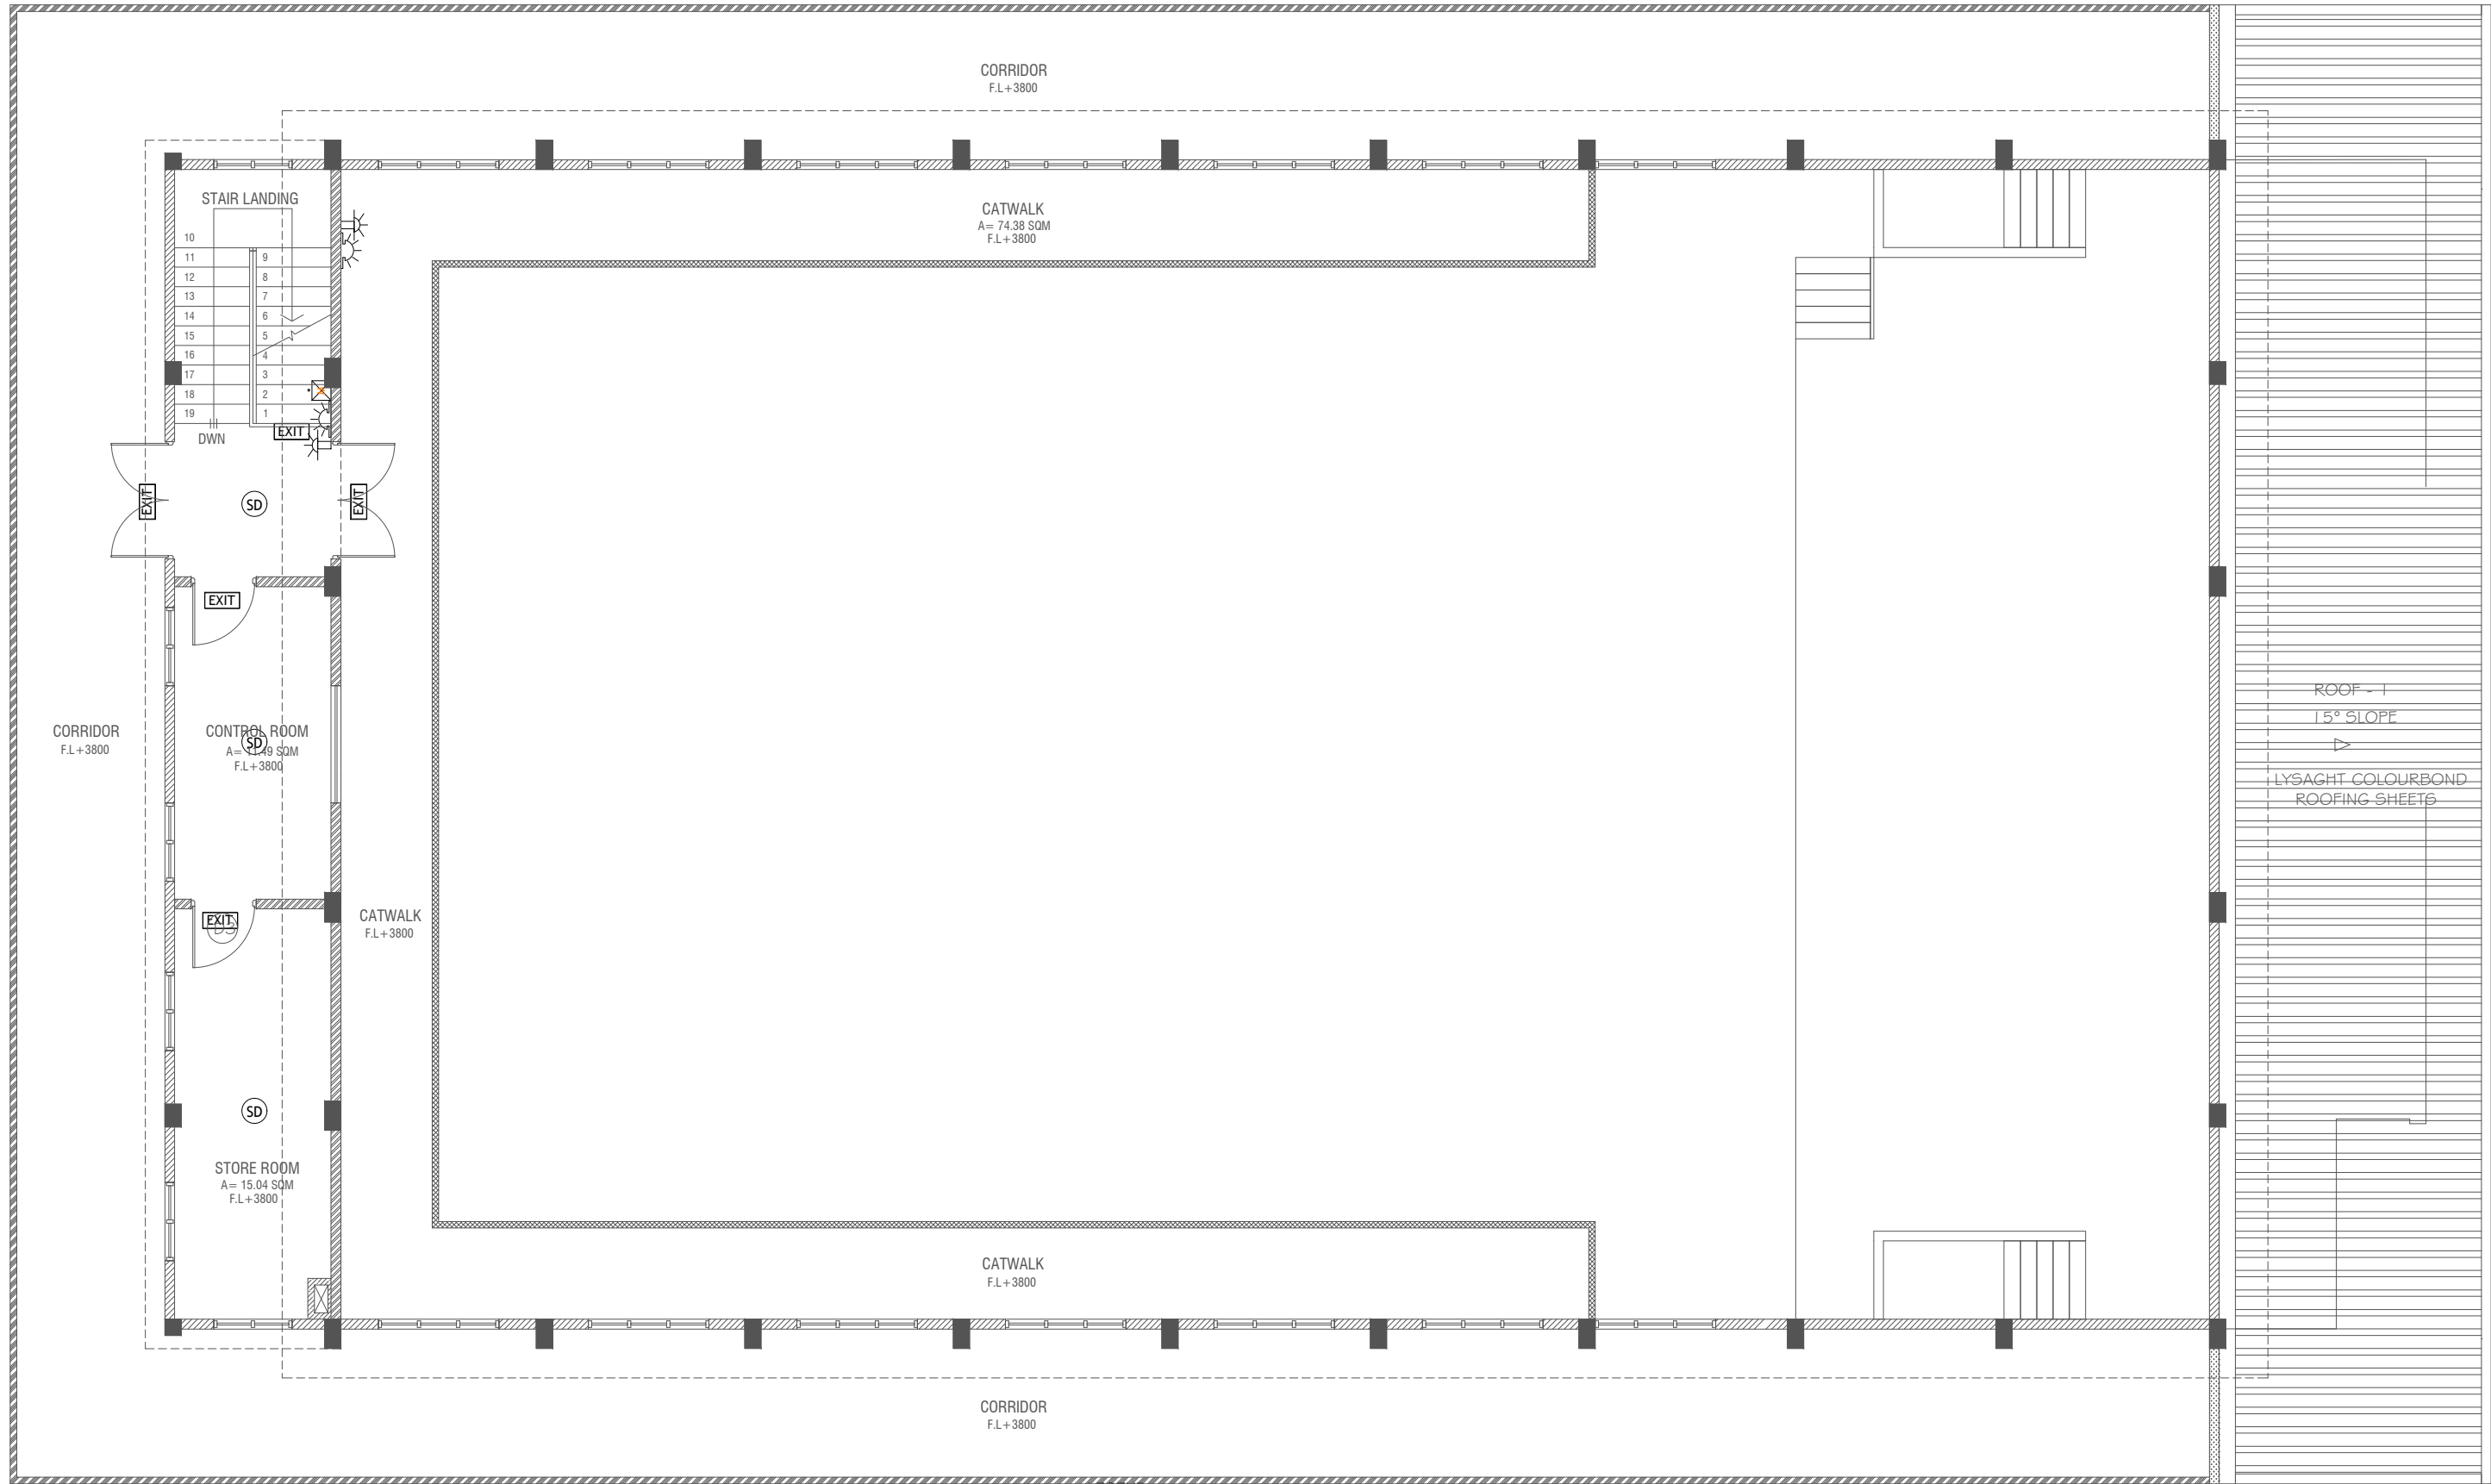


FIRST FLOOR FDP LAYOUT

SCALE 1:100



LEGEND	
SD	SMOKE DETECTOR
HD	HEAT DETECTOR
EXIT	EXIT SIGN
EM	EMERGENCY LIGHT
	CO ₂ EXTINGUISHER (LOAD: 2KG) IN POLYCARBONATE ENCLOSURE (TYP.)
	WET CHEMICAL FIRE EXTINGUISHER (LOAD: 7.2KG)
	H ₂ O EXTINGUISHER (LOAD: 9L) IN POLYCARBONATE ENCLOSURE (TYP.)
ELR	END OF LINE RESISTANCE
FACP	FIRE ALARM CONTROL PANEL
	MANUAL CALL POINT (RESETTABLE)
	BEACON
	SOUNDER/BELL (BS DB)
<p>ALL FIRE RATED DOOR SHOULD COME WITH FOLDING EXPANDER SEAL (TYP.)</p> <p>1. ALL PIPES SHOULD BE GALVANIZED SCHEDULE 40 2. ALL PIPES SHALL BE PAINTED ALRED AS PER REGULATION 3. ALL SUPPORT BRACKET SHALL BE HOT DIPPED GALVANIZED TO 100VMM 4. ALL FIRE EXTINGUISHER WEDGE CABINETS (CABINET SHOULD BE PROVIDED)</p>	

Issue	Date	Description
AMMENDMENTS.		
PHYSICAL FACILITIES DEVELOPMENT SECTION MINISTRY OF EDUCATION, MALE, REPUBLIC OF MALDIVES		
Multipurpose Hall & Boundary wall Thulhaadhoo School B.Thulhaadhoo		
PROJECT REFERENCE		
CLIENT MINISTRY OF EDUCATION		
ARCHITECT :		
ENGINEER :		
DRAWN :		
CHECKED :		
SCALE :		
DATE : 25.11.2021		
DWG NO : S 10 / 13		

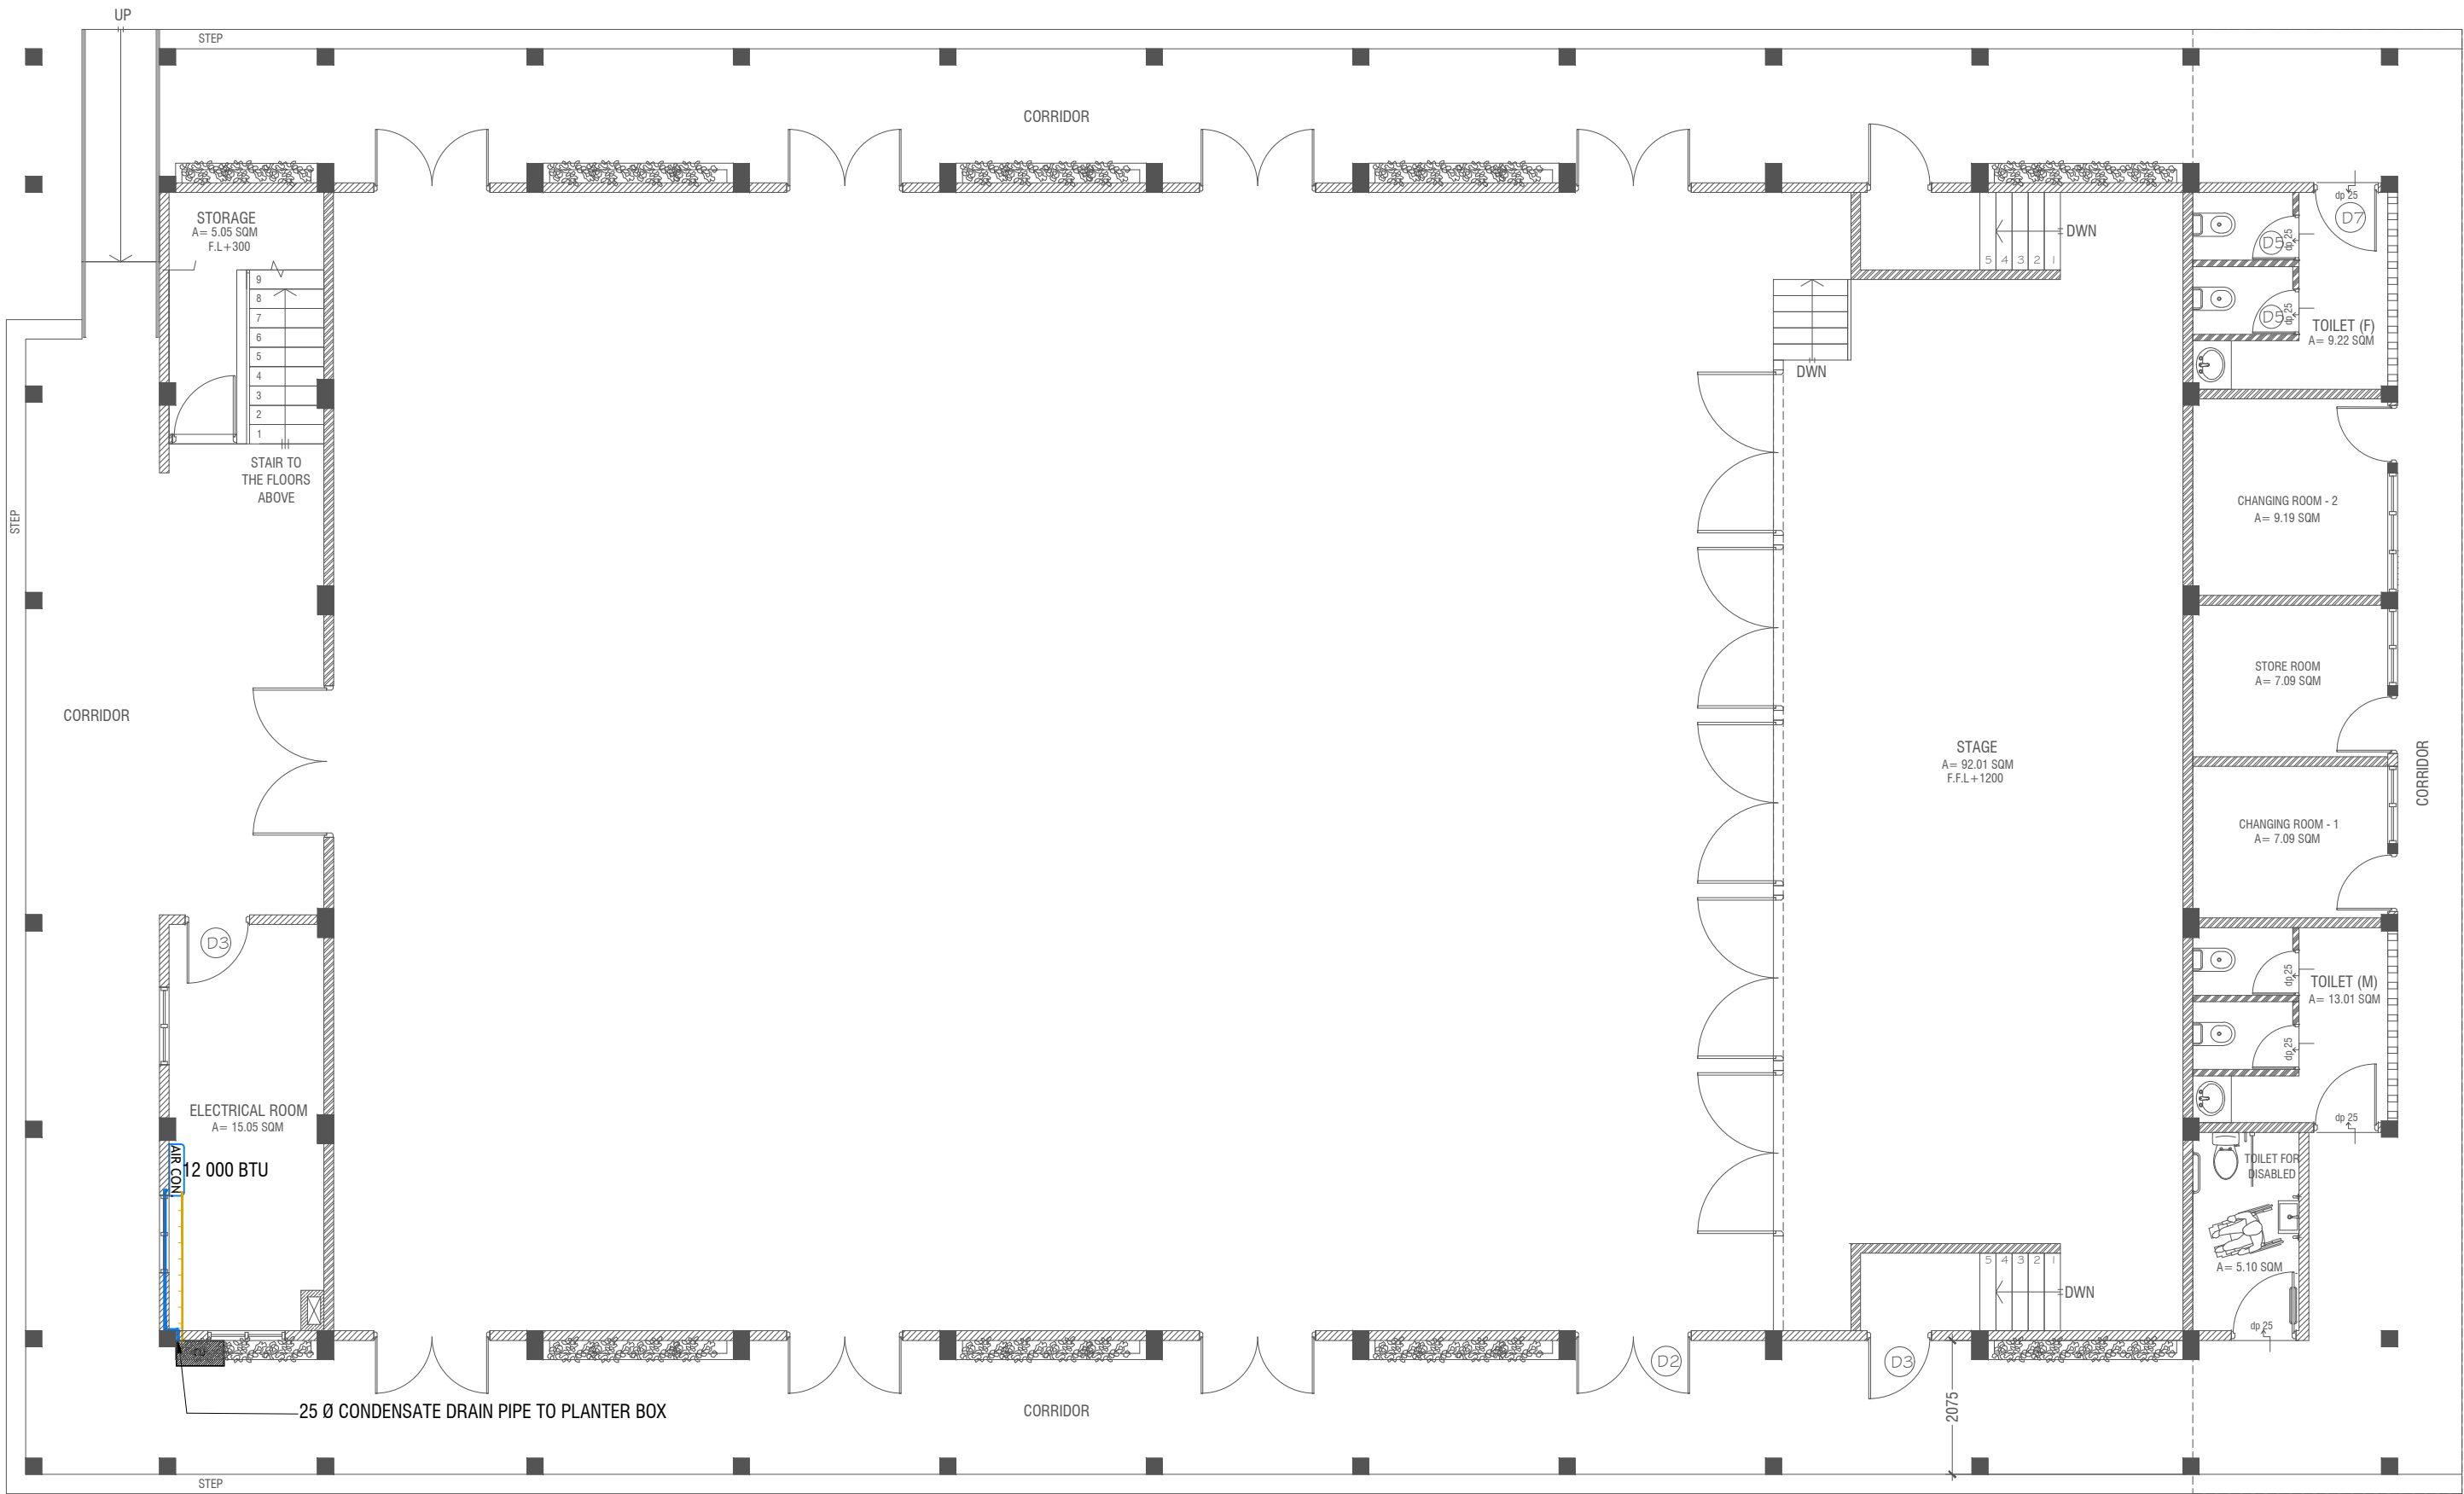

GROUND FLOOR ACV LAYOUT

SCALE 1:100




LEGEND


- REFRIGERANT PIPES
- 25 Ø CONDENSATE DRAIN PIPE
- CONDENSING UNIT

Issue	Date	Description
AMMENDMENTS		
PHYSICAL FACILITIES DEVELOPMENT SECTION MINISTRY OF EDUCATION, MALE, REPUBLIC OF MALDIVES		
Multipurpose Hall & Boundary wall Thulhaadhoo School B.Thulhaadhoo		
PROJECT REFERENCE		
CLIENT : MINISTRY OF EDUCATION		
ARCHITECT :		
ENGINEER :		
DRAWN :		
CHECKED :		
SCALE :		
DATE : 25.11.2021		
DWG NO : S 11 / 13		

WATER TANK WALL TOP & BOTTOM SLAB

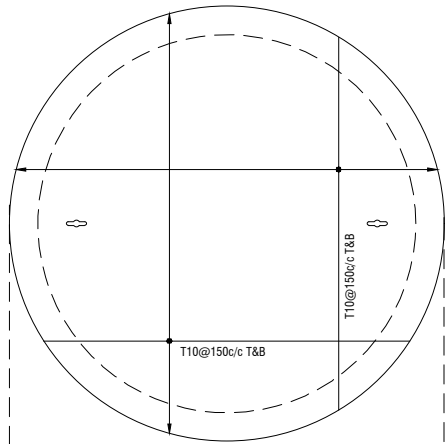

WATER TANK WALL REINF.

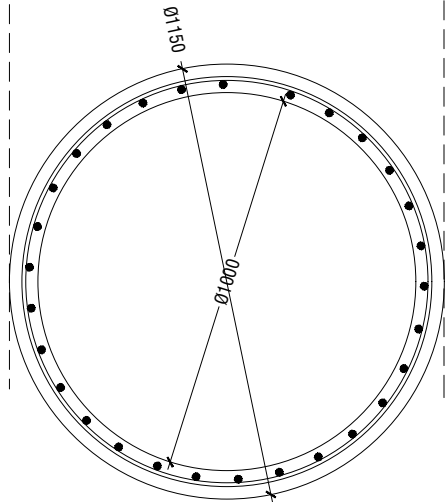


WATER TANK DETAILS


SCALE 1:20




WATER TANK SECTION

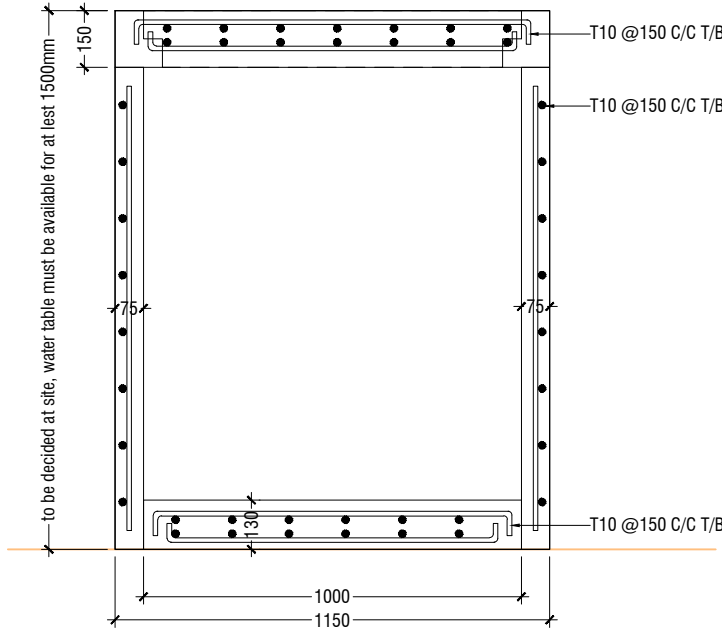


ELEVATION

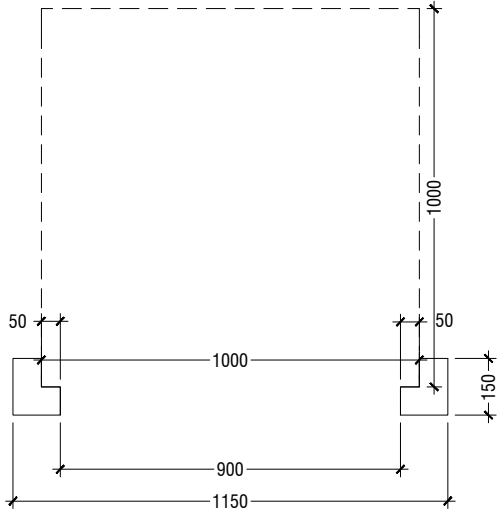

SECTION

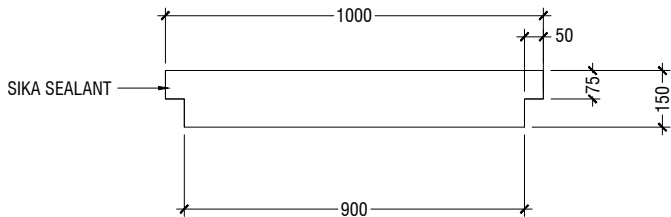

PLAN

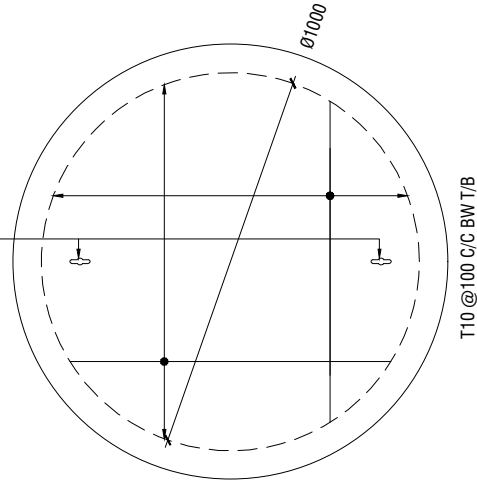

NOTE:



- ALL CONCRETE WORKS BELOW GROUND AND AT TERRACE LEVEL TO BE TREATED WITH 'SIKA' WATERPROOFING CHEMICAL OR EQUIVALENT
- PROVIDE PROVISION FOR WATER ENTRANCE THROUGH THE BASE

WATER TANK LID DETAILS

SCALE 1:20



Issue	Date	Description
AMMENDMENTS.		
PHYSICAL FACILITIES DEVELOPMENT SECTION MINISTRY OF EDUCATION, MALE; REPUBLIC OF MALDIVES		
Multipurpose Hall & Boundary wall Thulhaadhoo School B.Thulhaadhoo		
PROJECT REFERENCE		
CLIENT MINISTRY OF EDUCATION		
ARCHITECT :		
ENGINEER :		
DRAWN :		
CHECKED :		
SCALE :		
DATE : 25.11.2021		
DWG NO : S 12 / 13		

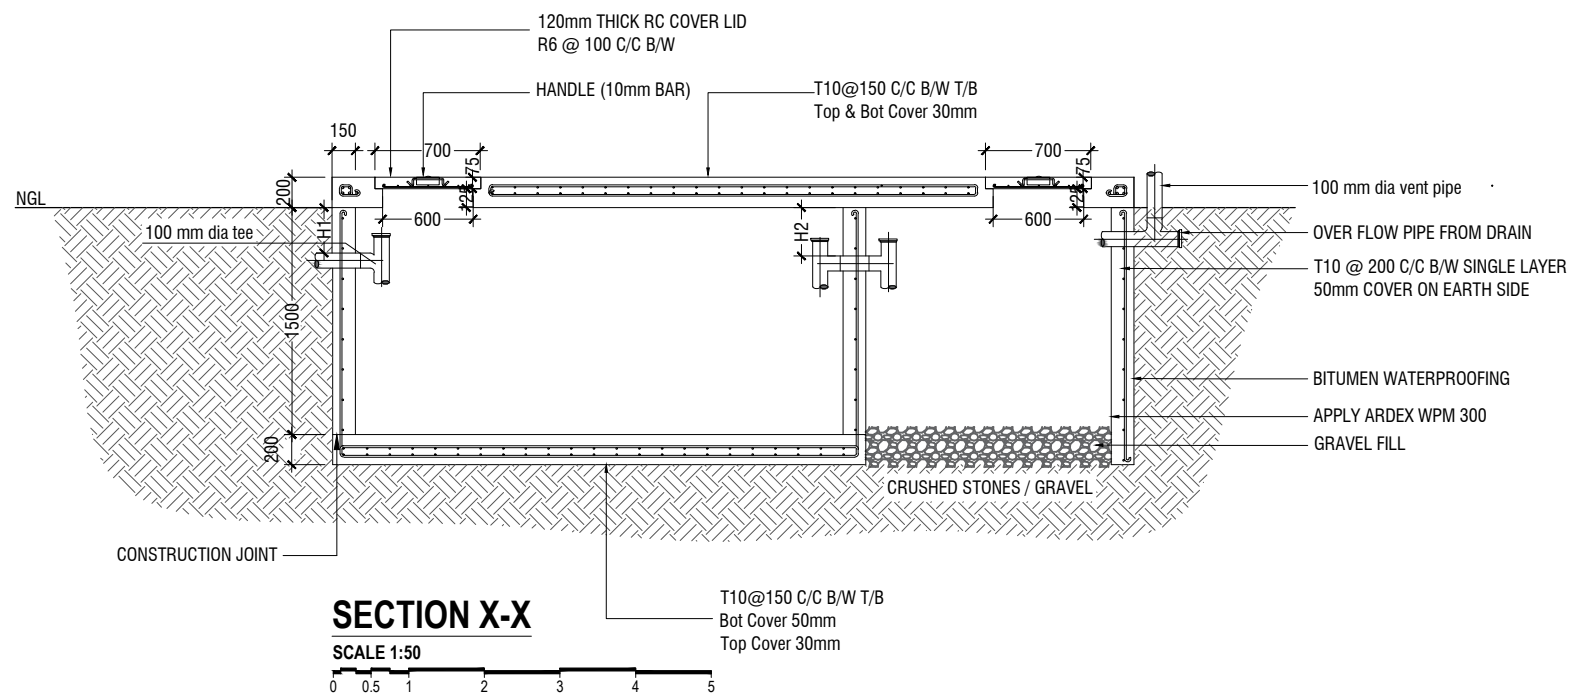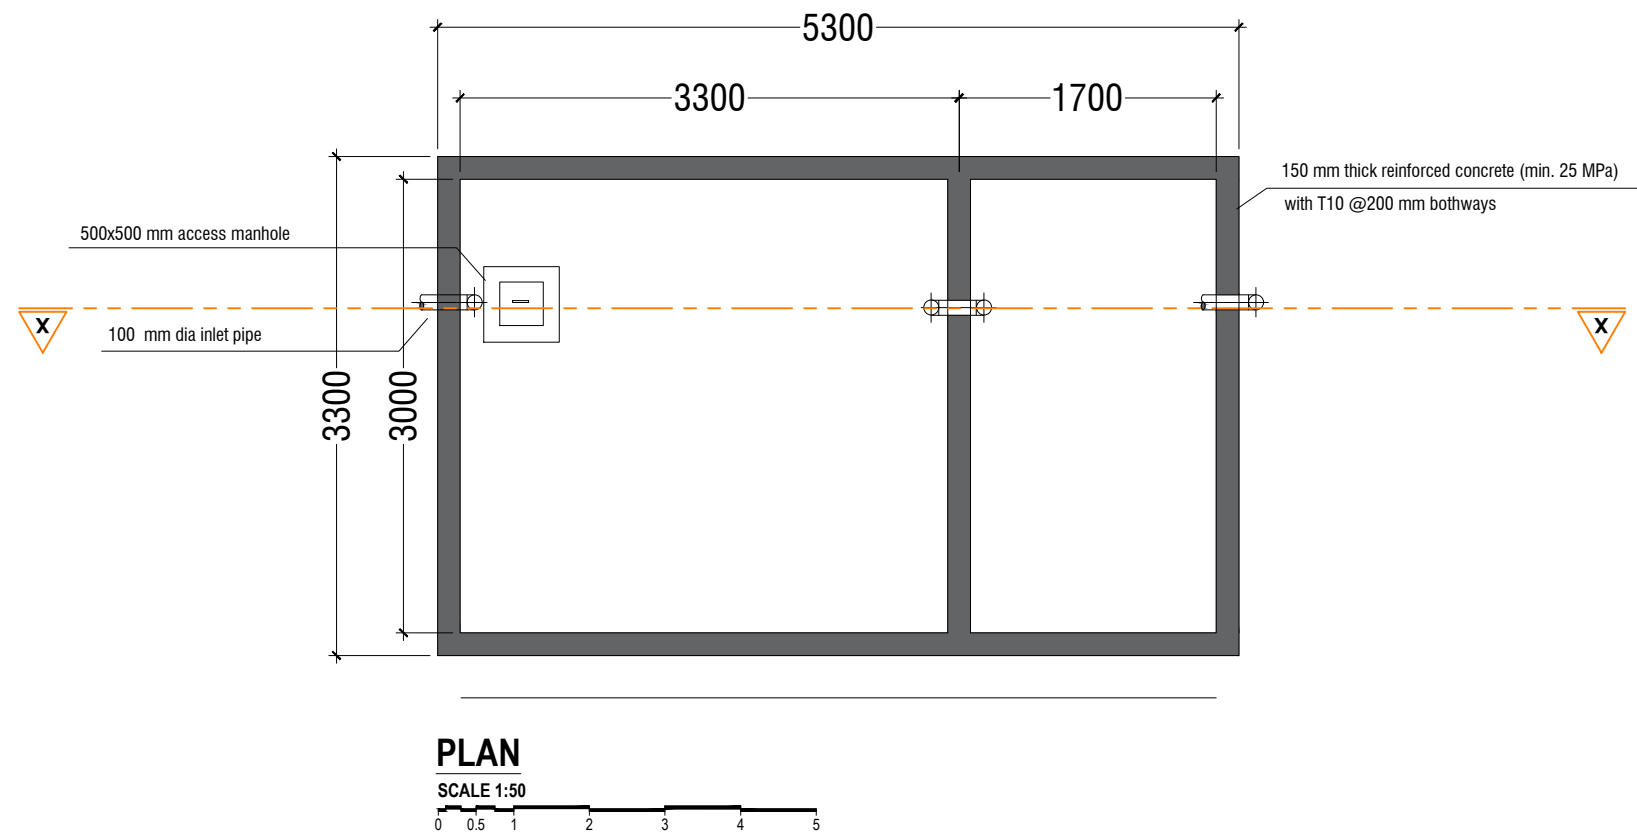

- NOTE:
- H1 < H2
- TOP AND BOTTOM OF SEPTIC TANK SHOULD BE OF 200mm THICK
 - BITUMINOUS WATERPROOFING TO BE APPLIED BELOW GROUND SURFACE
 - REINFORCEMENT TO HAVE A COVER OF 50mm FROM EARTH

SEPTIC TANK DETAIL

SCALE 1:50

0 0.5 1 2 3 4 5

Issue	Date	Description
AMMENDMENTS.		
PHYSICAL FACILITIES DEVELOPMENT SECTION MINISTRY OF EDUCATION, MALE, REPUBLIC OF MALDIVES		
Multipurpose Hall & Boundary wall Thulhaadhoo School B.Thulhaadhoo		
PROJECT REFERENCE		
CLIENT MINISTRY OF EDUCATION		
ARCHITECT :		
ENGINEER :		
DRAWN :		
CHECKED :		
SCALE :		
DATE : 25.11.2021		
DWG NO : S 13 / 13		