



CONCEPTUAL DESIGN FOR R. MADUVAREE

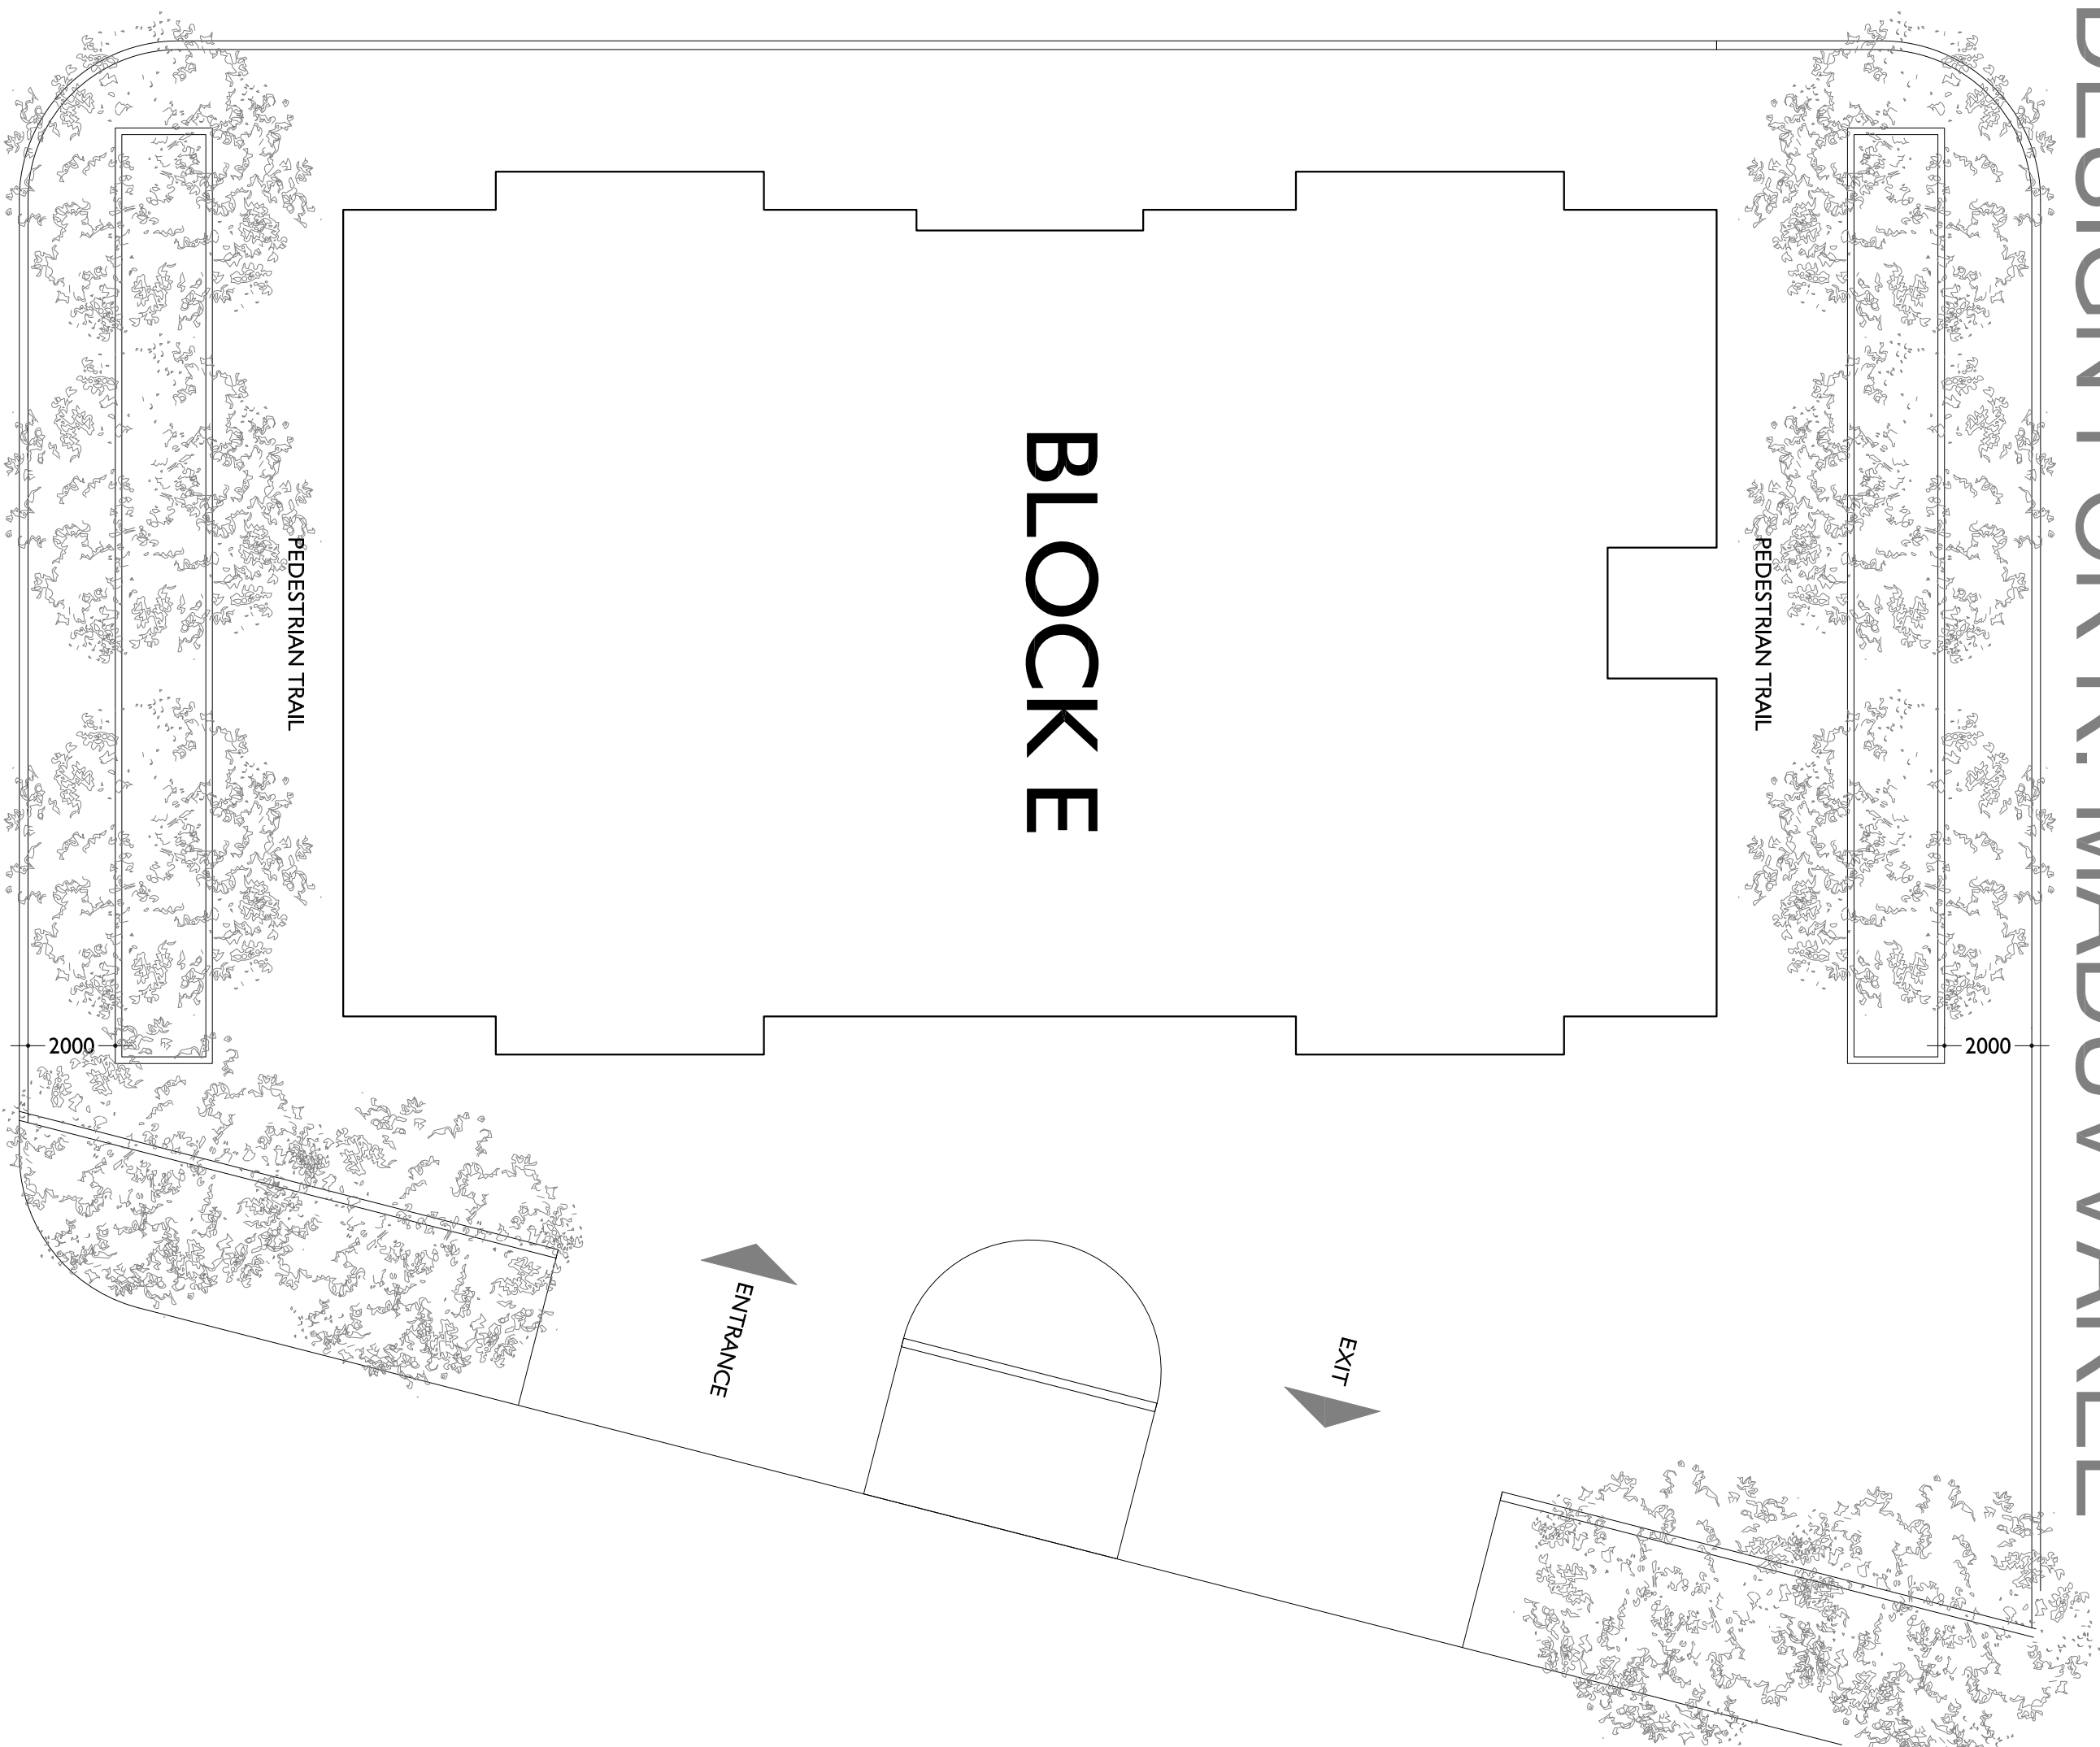

CHECKER:	AMENDMENTS:	ARCH. DESIGN:	THOLHATH
		STRUCT. DESIGN:	
		DRAWN BY:	THOLHATH
		DATE:	MARCH 2018
		CLIENT:	MHI
		NOTES:	

PROJECT:		DBF 750 HOUSING PROJECT IN 8 SELECTED ISLANDS	
CONTENTS:		SITE PLAN	
SCALE:	NS	DWG NO.:	A01/02
TITLE:			



MINISTRY OF HOUSING & INFRASTRUCTURE
INFRASTRUCTURE DEPARTMENT

AGENCE WOJ WARSZAWA DŁUG. 2032, 00-501 WARSZAWA
TEL: +480 200400, FAX: +480 300020