


POWER LAYOUT

SCALE: 1 : 100

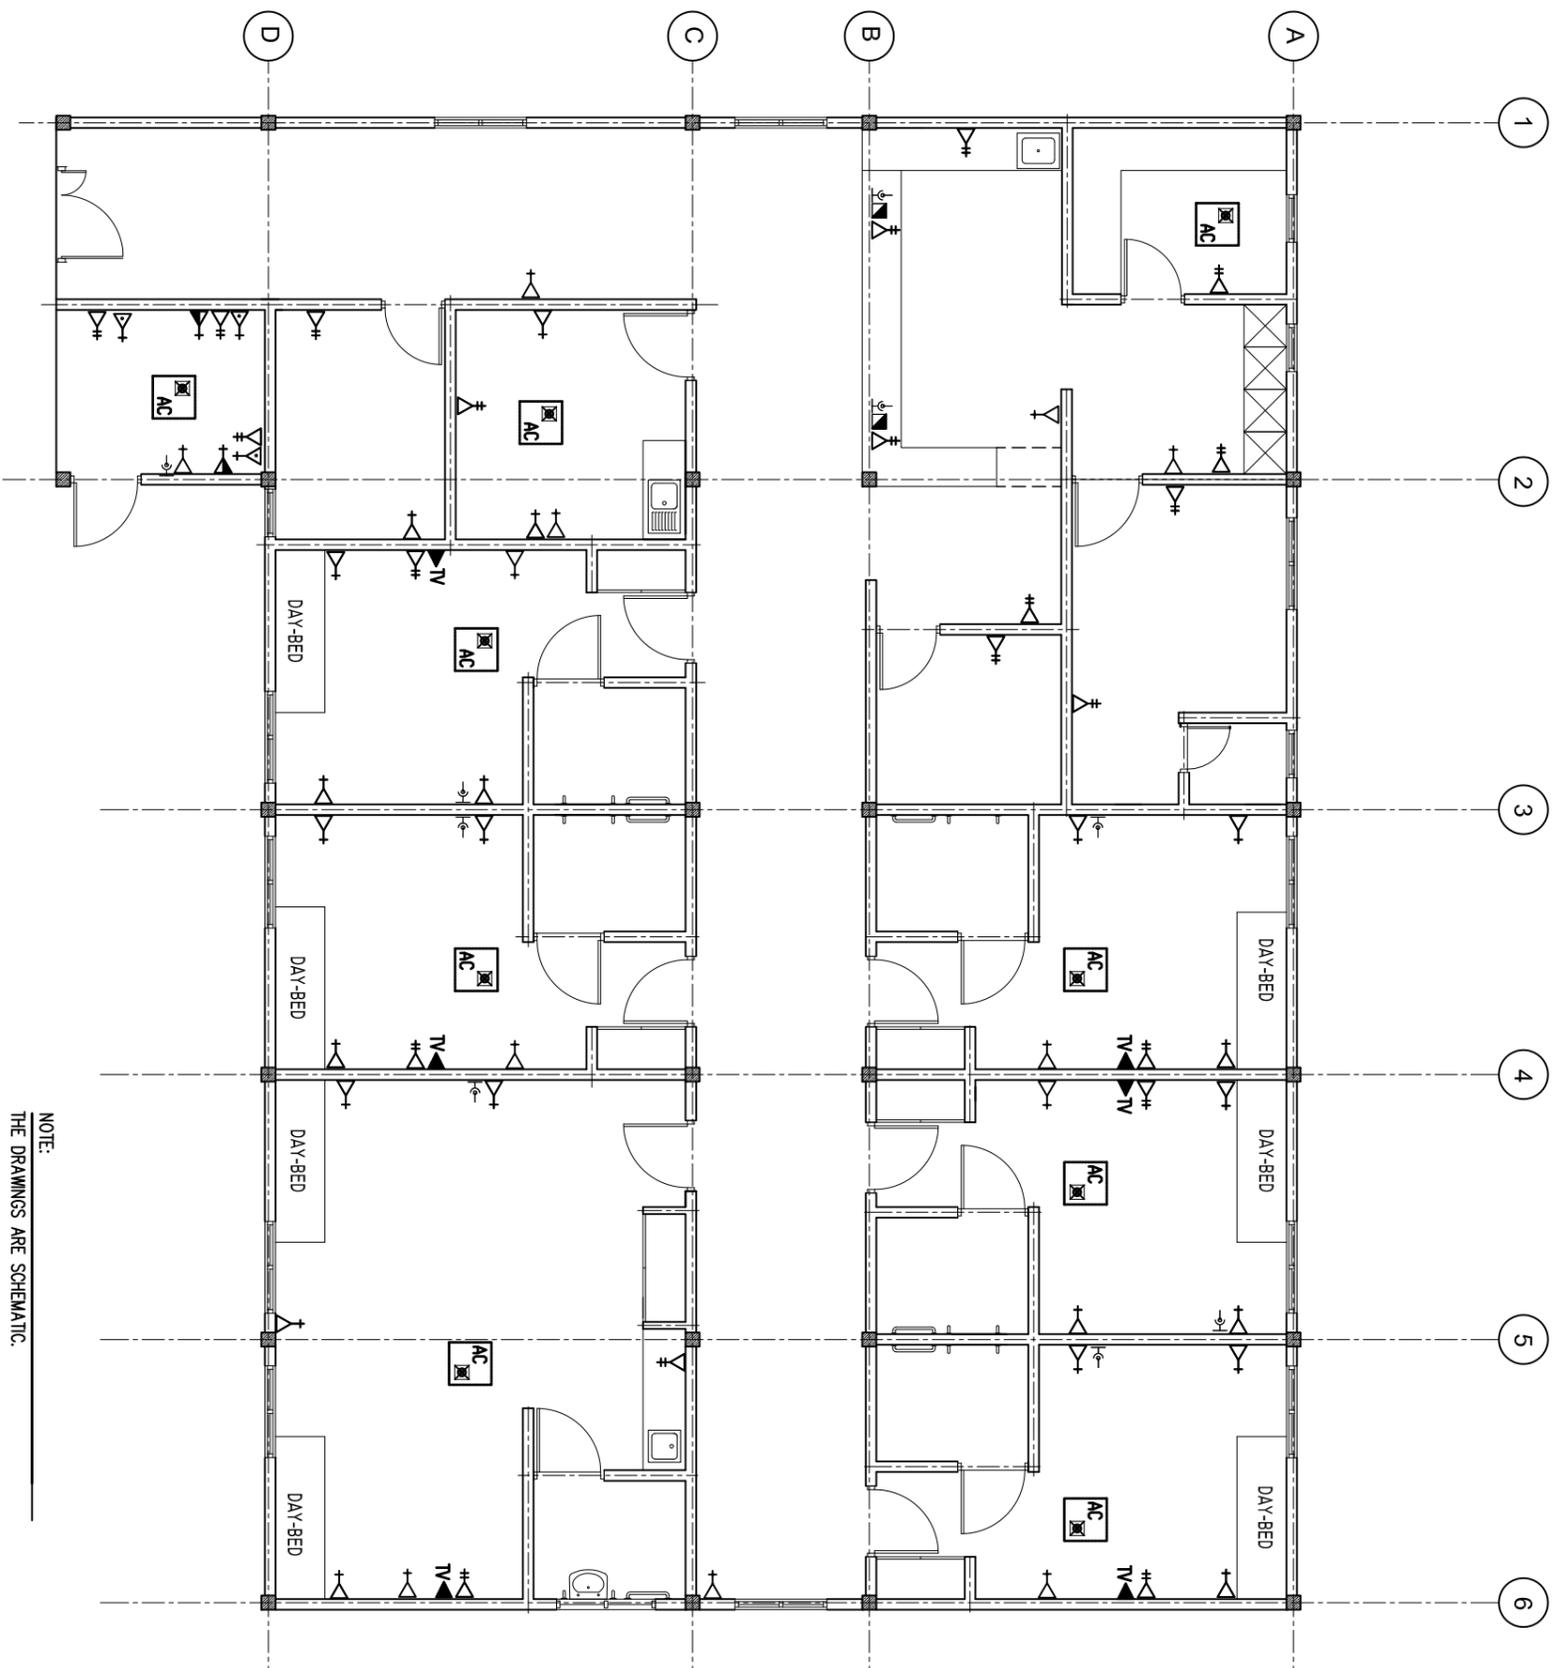

NOTE:
THE DRAWINGS ARE SCHEMATIC.
DETAILED SYSTEMS DESIGN AND CONDUITING
SHALL BE DONE BY CONTRACTOR AND SUBMITTED

LEGEND

SYMBOL	DESCRIPTION
⊕	LED BULB WITH 200MM DOWN LIGHT
▽	1 x 13 AMP SOCKET OUTLET (600MM ABOVE FFL)
▽#	2 x 13 AMP SOCKET OUTLET (1200MM ABOVE FFL)
▽+	1 x 15 AMP SOCKET OUTLET (600MM ABOVE FFL)
▽+	1 x 15 AMP AC SOCKET OUTLET (300MM BLW. CEILING)
⊥	TWO GANG SWITCH
⊥	ONE WAY SWITCH
⊥	EMERGENCY LIGHT
⊥	DISTRIBUTION BOARD (WALL EMBEDDED)
⊥	EXHAUST FAN
⊥	TELEPHONE SOCKET
⊥	NETWORK SOCKET

LEGEND

SYMBOL	DESCRIPTION
▽	1 x 13 AMP SOCKET OUTLET (200MM BELOW CEILING)
⊥	WALL MOUNT FAN
⊥	FAN REGULATOR
⊥	SW BULB WITH COVERED
⊥	CEILING FAN 1200MM DIA.
⊥	AC INDOOR UNIT, CEILING CASSETTE TYPE
⊥	OUTDOOR LIGHT
⊥	3PHASE ISOLATOR

SHEET CONTENTS :

REVISION NOTES:

PROJECT:
CONSTRUCTION OF 6
PRIVATE ROOM AT R.
UNGOOFARU REGIONAL
HOSPITAL

CLIENT:

MINISTRY OF HEALTH

LOCATION:

R. UNGOOFARU

CONTENTS: AS GIVEN

PROJECT MANAGER:

DESIGNER: ARIZ

CIV/STR. ENGINEER:

SURVEYED BY: -

DRAWN BY: ARIZ

CHECKED BY:

DATE : FEBRUARY 2017

SHEET NO. : /



ADMIN DIVISION
Ministry of Health
Roshanee Building
Sasun Moger
Tel: 332 8887, Fax: 3328889