

**WALL TYPES**


	PROPOSED MASONRY WALLS
	PROPOSED PAINTED FINISH CEMENT DRY WALLS (COLD-FORMED STEEL STUD FRAMING)
	PROPOSED COLUMNS

**GROUND FLOOR PLAN**

SCALE 1:100  
 0 0.5 1 2 4 METERS

<p><b>MTCC</b> MALDIVES TRANSPORT &amp; CONTRACTING COMPANY PLC</p> <p><small>SURVEY, DESIGN AND DEVELOPMENT SECTION CONSTRUCTION AND PROJECTS MANAGEMENT DEPARTMENT, MTC TOWER, 6500 THAKURUPPANAI MAGU, MALE' 20181, REPUBLIC OF MALDIVES. PHONE: + (960) 332 6822 FAX: + (960) 333 2835 E-MAIL: design.development@mtcc.com.mv</small></p>	<p>PROJECT TITLE HA. HOARAFUSHI HOSPITAL ACCOMMODATION BUILDING</p>	<p>CLIENT &amp; ADDRESS MINISTRY OF HEALTH</p>	<p>DESIGN ARCHITECT: SURVEYING, DESIGN AND DEVELOPMENT SECTION</p>	<p>REV</p>	<p>DESCRIPTION</p>	<p>DATE</p>	<p>APPR</p>	<p>SHEET IDENTIFICATION NUMBER <b>A1.02</b> SHEET TITLE 02</p>
	<p>DRAWING TITLE AS GIVEN</p>	<p>PROJECT LOCATION HA. HOARAFUSHI</p>	<p>ARCHITECT: AMINATH ZOONA</p> <p>DRAWN BY: HASSAN SHAHULAN</p>	<p>ENGINEER:</p> <p>STRUCTURAL CHECKER: IBRAHIM THOAM</p> <p>ARCHITECTURAL CHECKER: IRFAN WAHEED</p> <p>CHECKED BY: AMINATH SAMAHA</p>	<p>PAPER A3</p> <p>SCALE AS GVN</p> <p>DATE 10-05-2020</p>	<p>DATE</p>	<p>APPR</p>	

COPYRIGHT All plans, sketches, drawings, graphic representations and specifications prepared by the Architect(s) & Engineer(s) are instruments of service. The copyright and ownership of both the design and these instruments of service belong to the Architect(s) & Engineer(s) and may not be used for any other project, or sold, or offered for sale by any party other than the Architect/Engineer unless the Architect/Engineer has given written consent. Copies of the documents submitted to the client prepared by the Architect/Engineer may be used as they were intended, once, and on the same site and project.

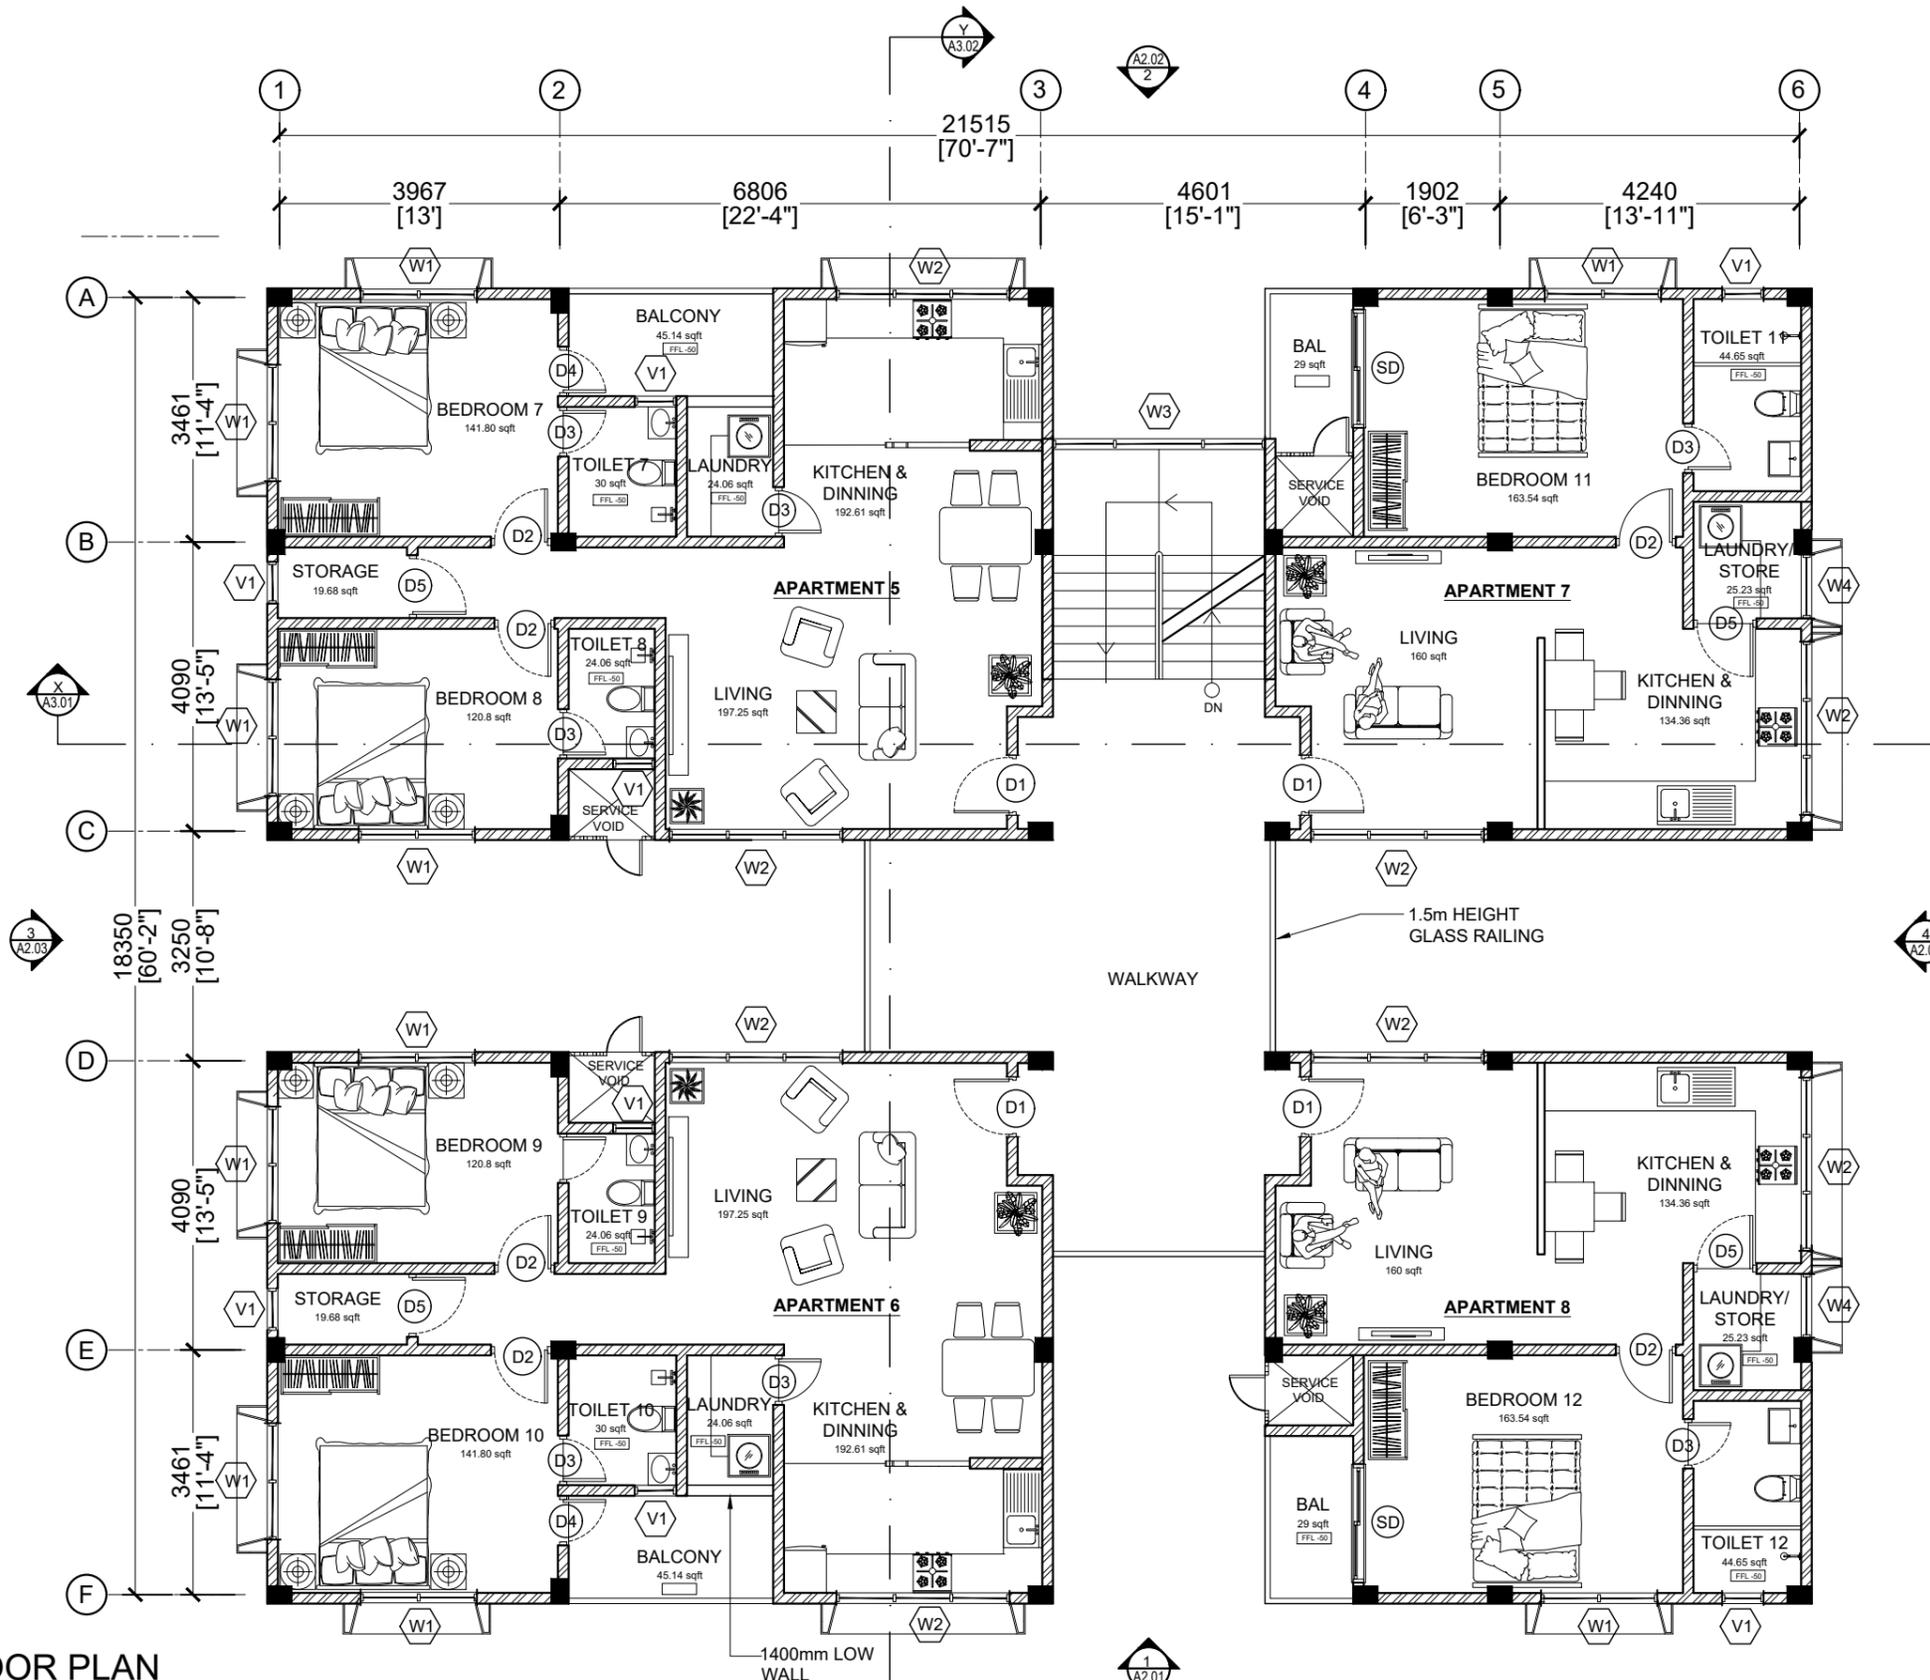

**WALL TYPES**


	PROPOSED MASONRY WALLS
	PROPOSED PAINTED FINISH CEMENT DRY WALLS (COLD-FORMED STEEL STUD FRAMING)
	PROPOSED COLUMNS

**FIRST FLOOR PLAN**

SCALE 1:100  
0 0.5 1 2 4 METERS


<p><b>MTCC</b> MALDIVES TRANSPORT &amp; CONTRACTING COMPANY PLC</p> <p><small>SURVEY, DESIGN AND DEVELOPMENT SECTION CONSTRUCTION AND PROJECTS MANAGEMENT DEPARTMENT, MTC TOWER, 6500 THAKURUPPANA MAGU, MALE' 20181, REPUBLIC OF MALDIVES. PHONE: + (960) 332 6822 FAX: + (960) 333 2835 E-MAIL: design.development@mtcc.com.mv</small></p>	<p>PROJECT TITLE HA. HOARAFUSHI HOSPITAL ACCOMMODATION BUILDING</p>	<p>CLIENT &amp; ADDRESS MINISTRY OF HEALTH</p>	<p>DESIGN ARCHITECT: SURVEYING, DESIGN AND DEVELOPMENT SECTION</p>	<p>REV</p>	<p>DESCRIPTION</p>	<p>DATE</p>	<p>APPR</p>	<p>SHEET IDENTIFICATION NUMBER <b>A1.03</b></p> <p>SHEET TITLE 03</p>
	<p>DRAWING TITLE AS GIVEN</p>	<p>PROJECT LOCATION HA. HOARAFUSHI</p>	<p>ARCHITECT: AMINATH ZOONA</p> <p>DRAWN BY: HASSAN SHAHULAN</p>	<p>STRUCTURAL CHECKER: IBRAHIM THOAM</p> <p>ARCHITECTURAL CHECKER: IRFAN WAHEED</p> <p>CHECKED BY: AMINATH SAMAHA</p>	<p>PAPER A3</p> <p>SCALE AS GVN</p> <p>DATE 10-05-2020</p>	<p> </p>	<p> </p>	

COPYRIGHT All plans, sketches, drawings, graphic representations and specifications prepared by the Architect(s) & Engineer(s) are instruments of service. The copyright and ownership of both the design and these instruments of service belong to the Architect(s) & Engineer(s) and may not be used for any other project, or sold, or offered for sale by any party other than the Architect/Engineer unless the Architect/Engineer has given written consent. Copies of the documents submitted to the client prepared by the Architect/Engineer may be used as they were intended, once, and on the same site and project.

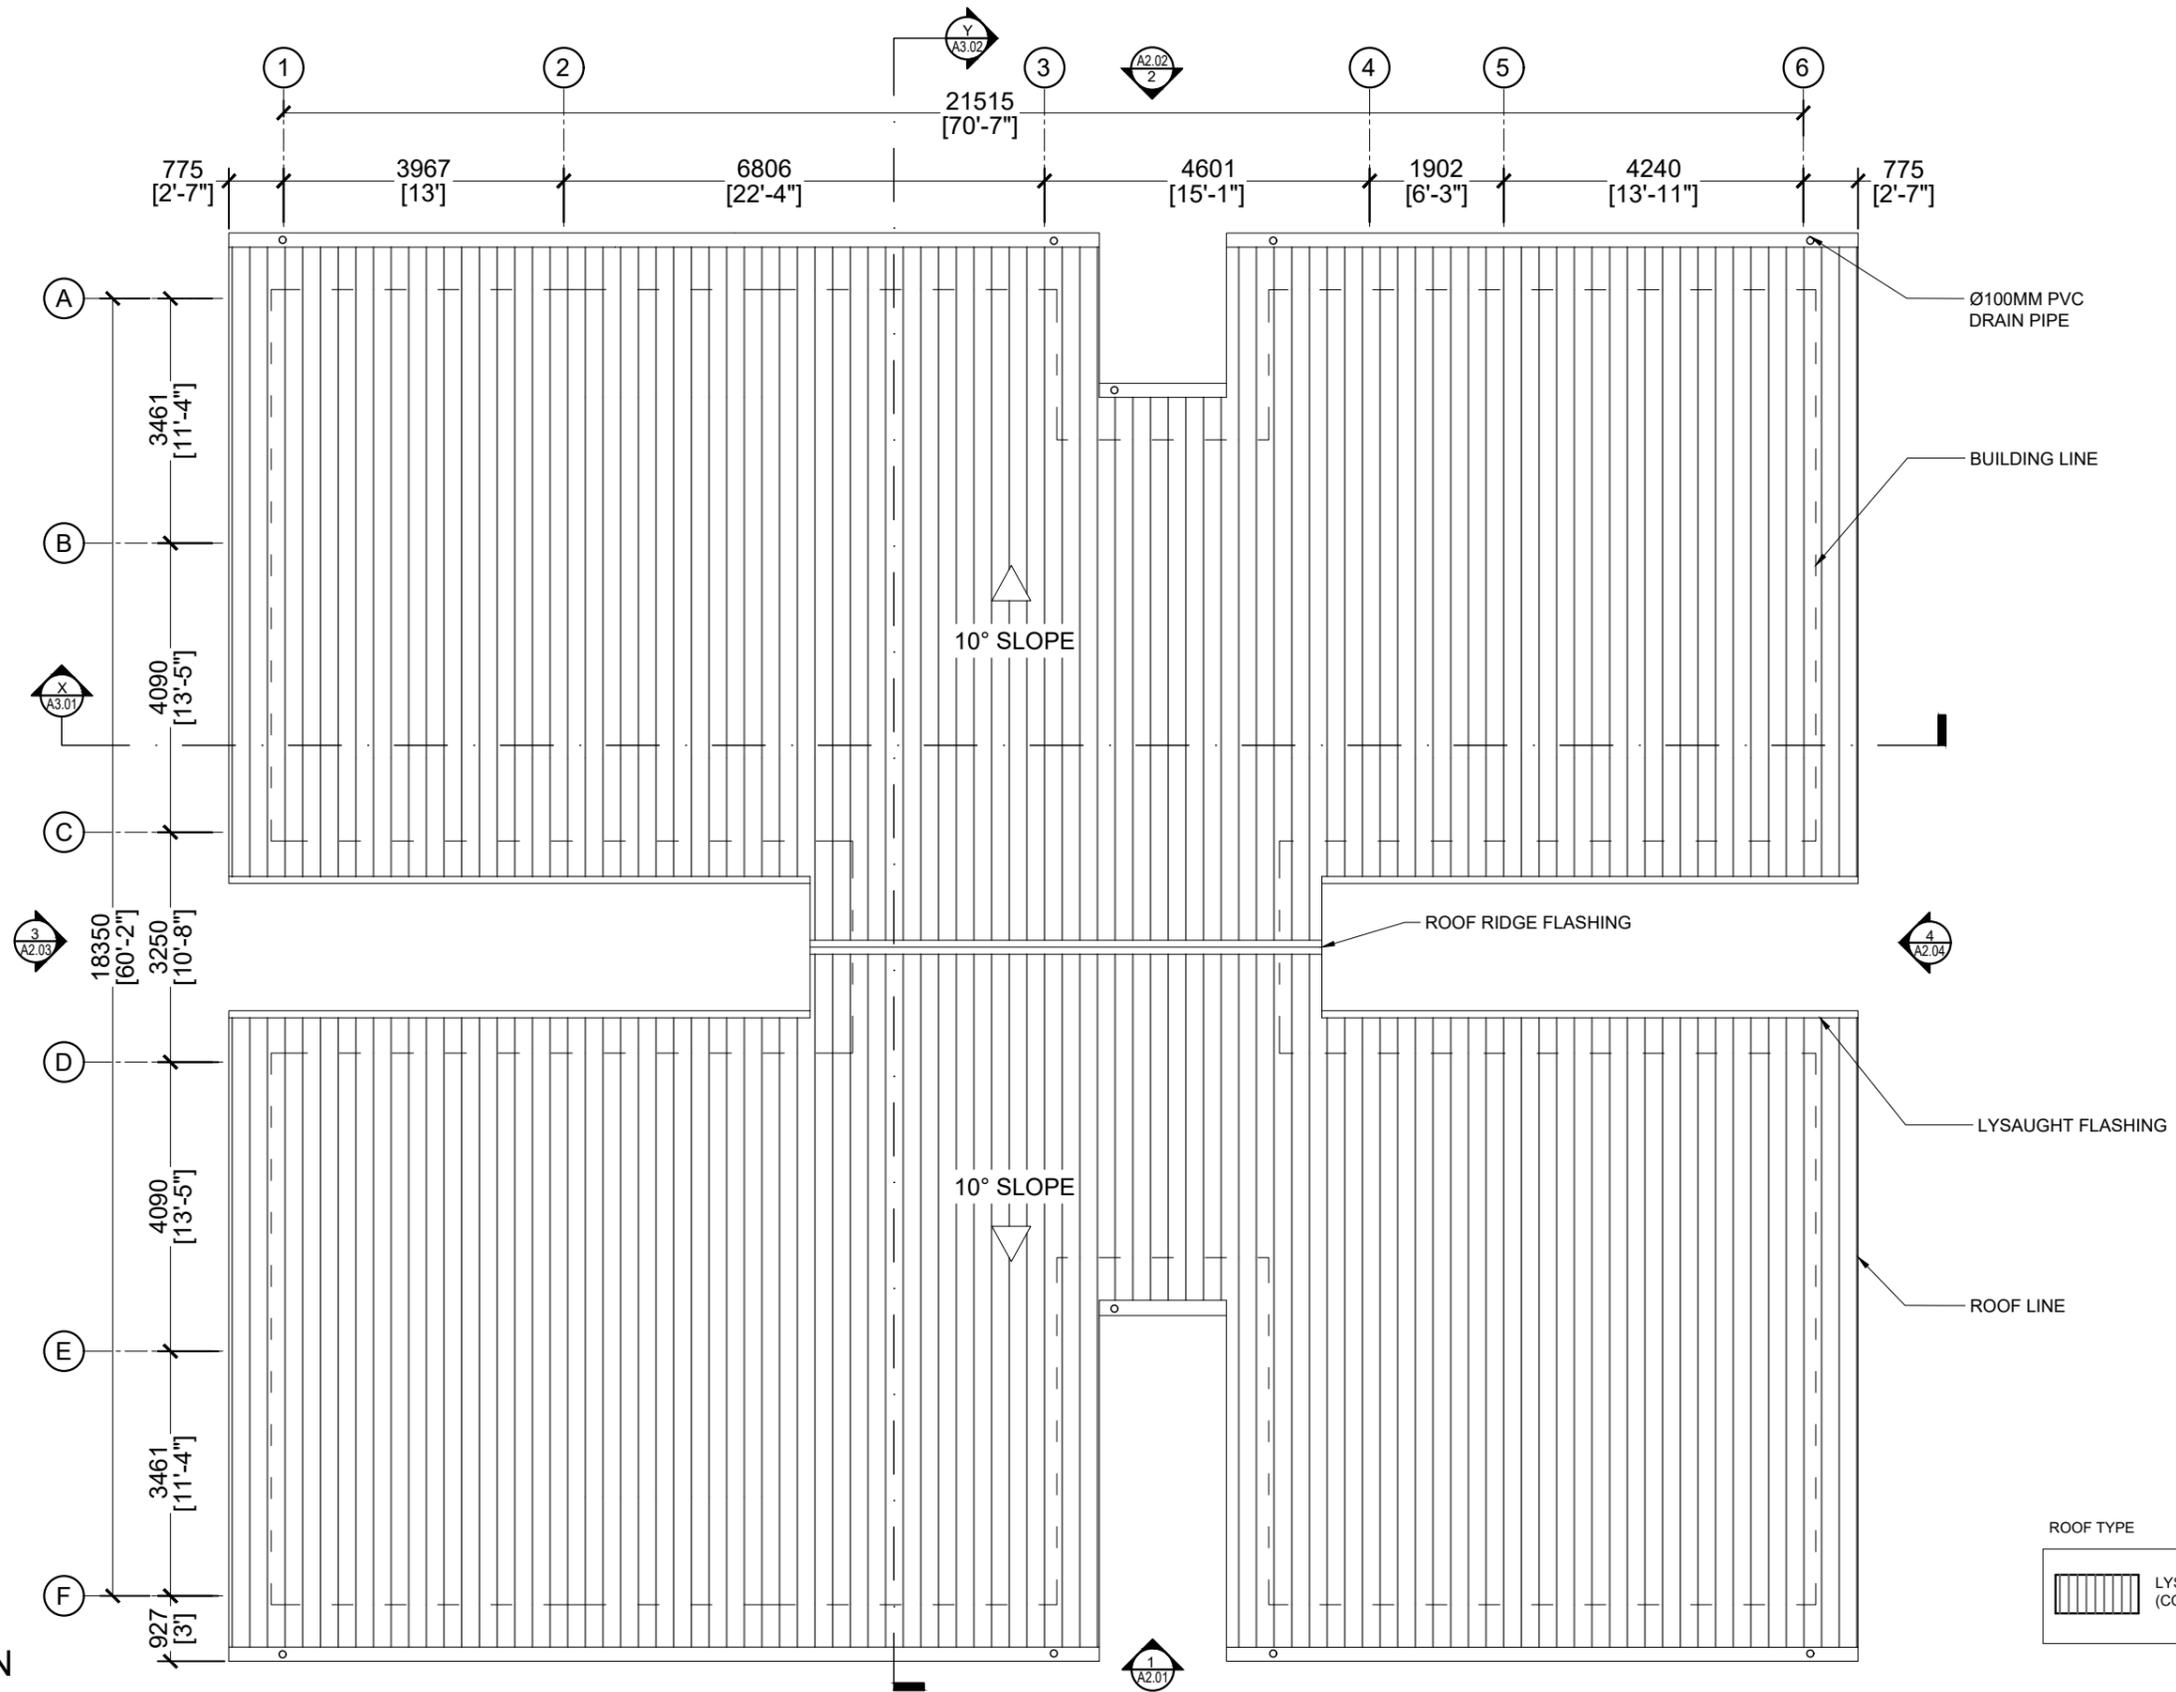


**ROOF PLAN**

SCALE 1:100

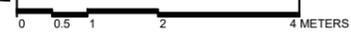

 <p><b>MTCC</b> MALDIVES TRANSPORT &amp; CONTRACTING COMPANY PLC</p> <p><small>SURVEY, DESIGN AND DEVELOPMENT SECTION CONSTRUCTION AND PROJECTS MANAGEMENT DEPARTMENT MTCC TOWER, 6500 THAKURUPPANA MAGU, MALE' 20181, REPUBLIC OF MALDIVES. PHONE: + (960) 332 6822 FAX: + (960) 333 2835 E-MAIL: design.development@mtcc.com.mv</small></p>	<p>PROJECT TITLE HA. HOARAFUSHI HOSPITAL ACCOMMODATION BUILDING</p>	<p>CLIENT &amp; ADDRESS MINISTRY OF HEALTH</p>	<p>DESIGN ARCHITECT: SURVEYING, DESIGN AND DEVELOPMENT SECTION</p>		<table border="1"> <thead> <tr> <th>REV</th> <th>DESCRIPTION</th> <th>DATE</th> <th>APPR</th> </tr> </thead> <tbody> <tr><td> </td><td> </td><td> </td><td> </td></tr> </tbody> </table>	REV	DESCRIPTION	DATE	APPR																									<p>SHEET IDENTIFICATION NUMBER <b>A1.04</b></p> <p>SHEET TITLE 04</p>
	REV	DESCRIPTION	DATE	APPR																														
<p>DRAWING TITLE AS GIVEN</p>	<p>PROJECT LOCATION HA. HOARAFUSHI</p>	<p>ENGINEER: AMINATH ZOONA</p>	<p>STRUCTURAL CHECKER: IBRAHIM THOAM</p>	<p>PAPER A3</p>	<p>SCALE AS GVN</p>																													
		<p>DRAWN BY: HASSAN SHAHULAN</p>	<p>ARCHITECTURAL CHECKER: IRFAN WAHEED</p>	<p>CHECKED BY: AMINATH SAMAHA</p>	<p>DATE 10-05-2020</p>																													


COPYRIGHT All plans, sketches, drawings, graphic representations and specifications prepared by the Architect(s) & Engineer(s) are instruments of service. The copyright and ownership of both the design and these instruments of service belong to the Architect(s) & Engineer(s) and may not be used for any other project, or sold, or offered for sale by any party other than the Architect/Engineer unless the Architect/Engineer has given written consent. Copies of the documents submitted to the client prepared by the Architect/Engineer may be used as they were intended, once, and on the same site and project.

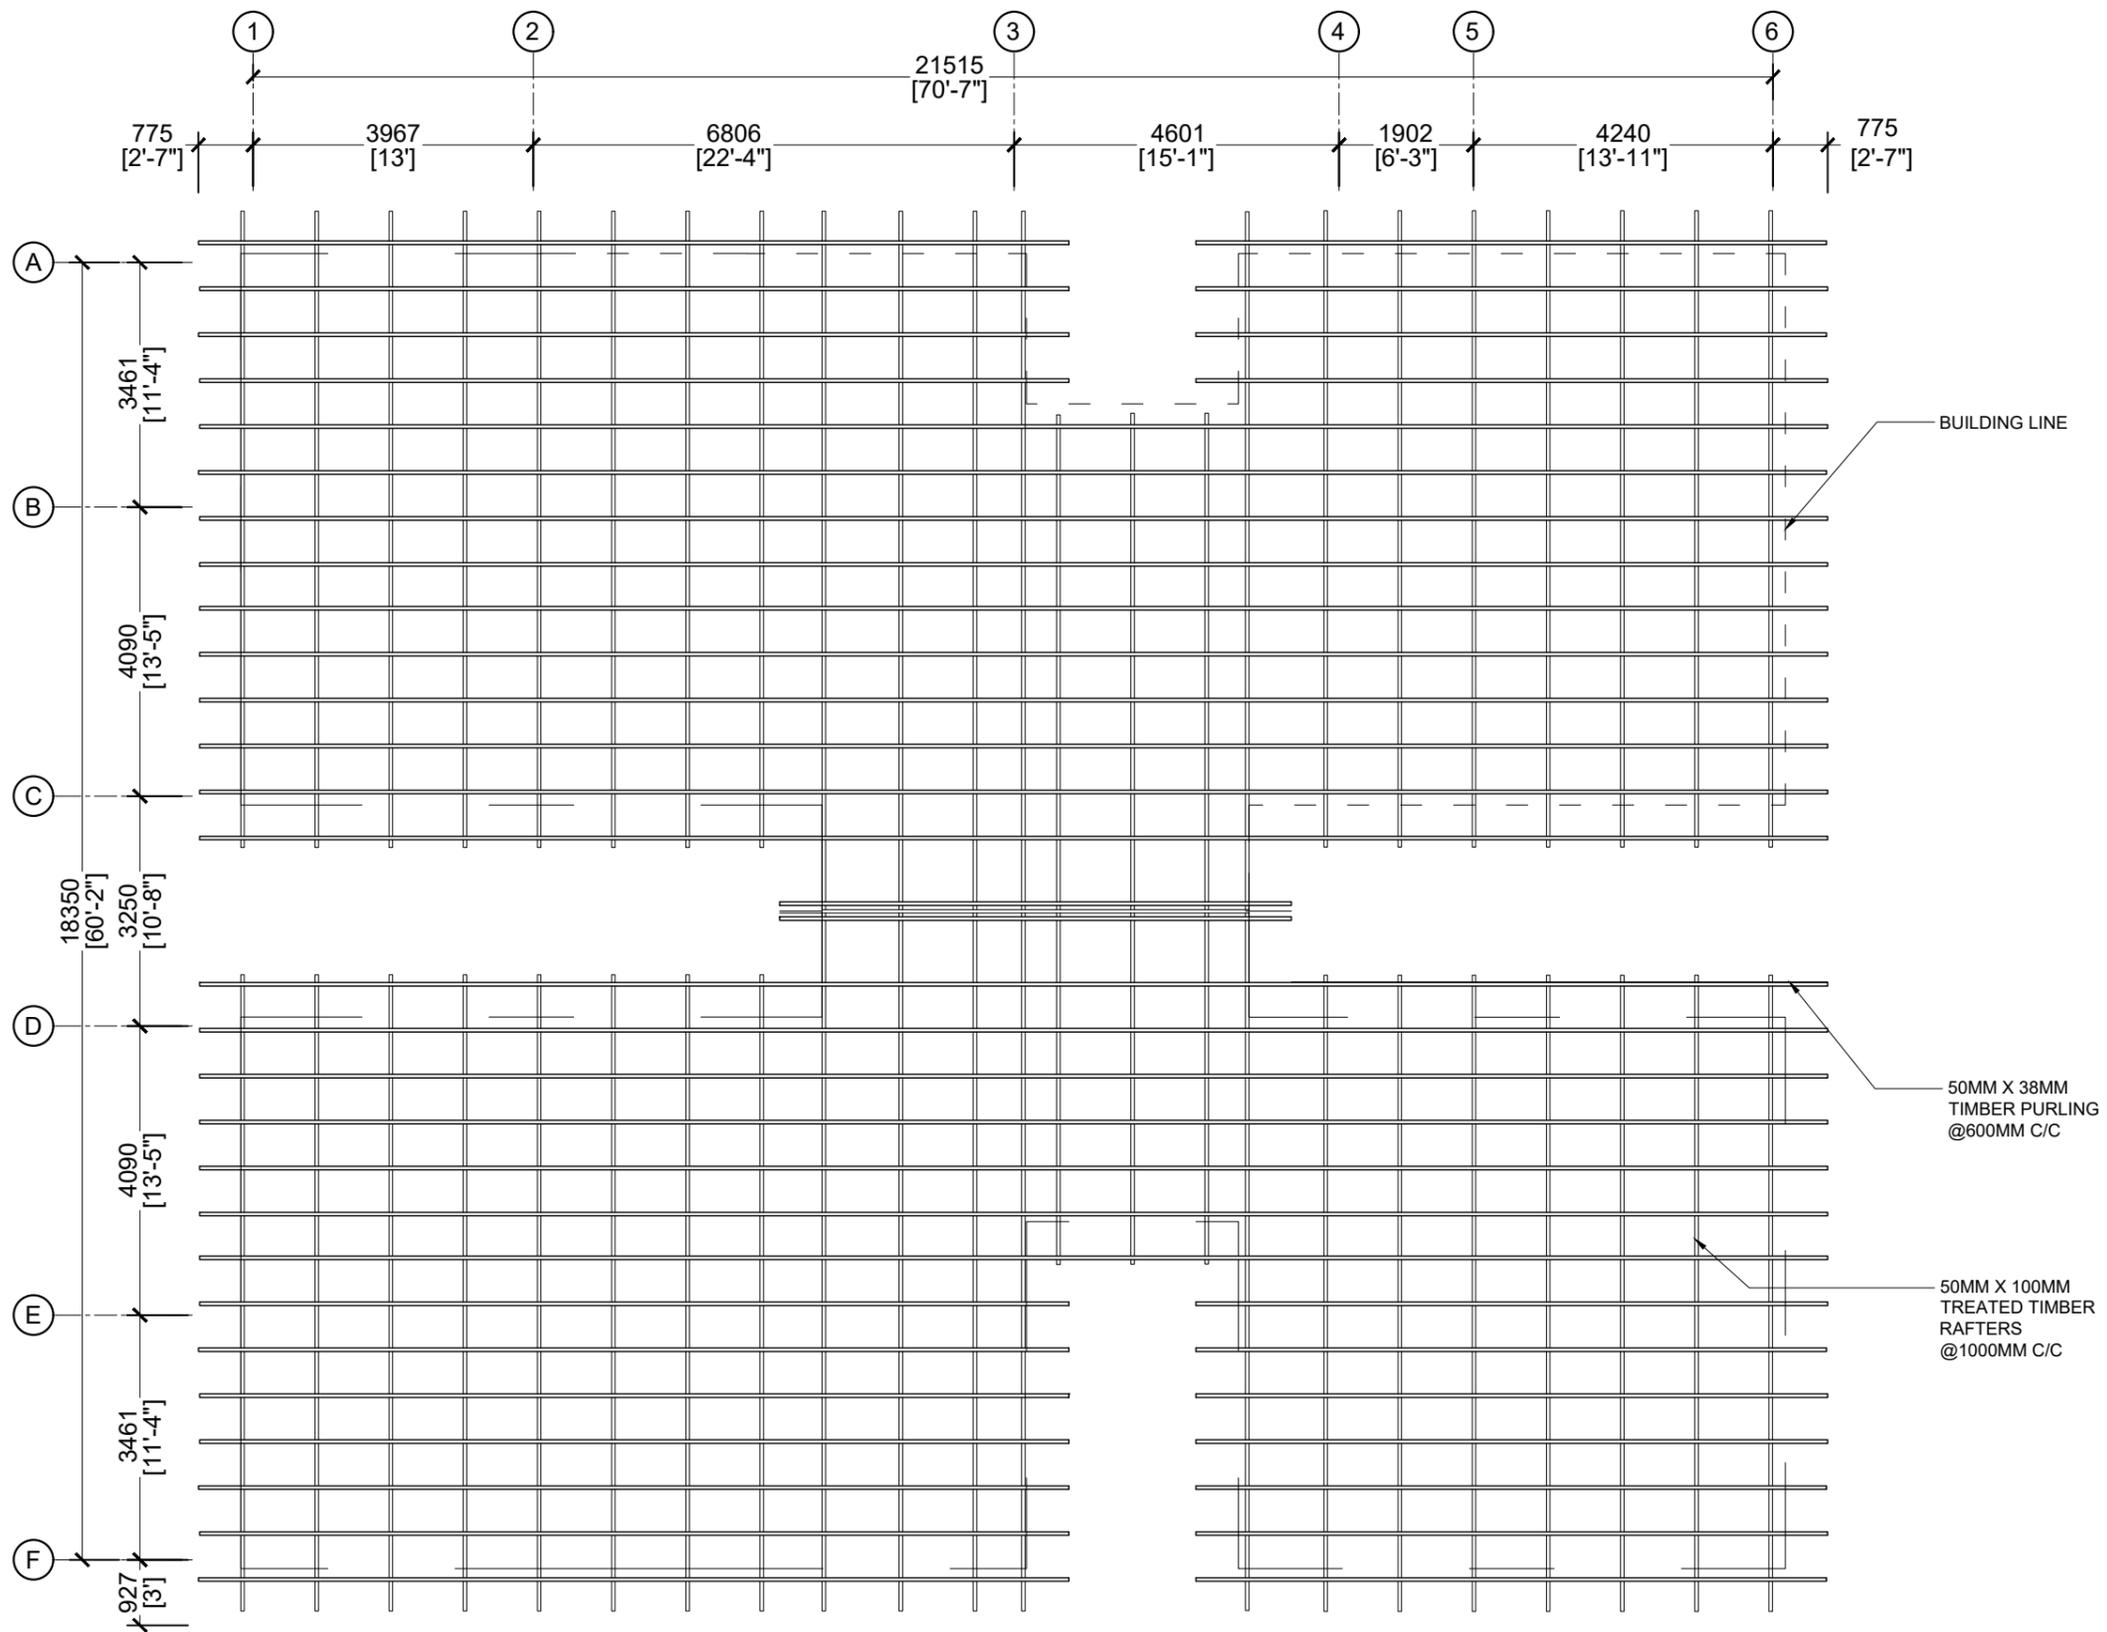


**ROOF FRAMING PLAN**  
 SCALE 1:100  
 0 0.5 1 2 4 METERS

 <b>MTCC</b> MALDIVES TRANSPORT & CONTRACTING COMPANY PLC <small>SURVEY, DESIGN AND DEVELOPMENT SECTION          CONSTRUCTION AND PROJECTS MANAGEMENT DEPARTMENT          MTCC TOWER, 6500 THAKURUPPANA MAGU, MALE' 20181,          REPUBLIC OF MALDIVES.          PHONE: +(960) 332 6822 FAX: +(960) 333 2835          E-MAIL: design.development@mtcc.com.mv</small>	PROJECT TITLE <b>HA. HOARAFUSHI HOSPITAL ACCOMMODATION BUILDING</b>	CLIENT & ADDRESS <b>MINISTRY OF HEALTH</b>	DESIGN ARCHITECT: SURVEYING, DESIGN AND DEVELOPMENT SECTION		<table border="1"> <thead> <tr> <th>REV</th> <th>DESCRIPTION</th> <th>DATE</th> <th>APPR</th> </tr> </thead> <tbody> <tr><td> </td><td> </td><td> </td><td> </td></tr> </tbody> </table>	REV	DESCRIPTION	DATE	APPR																									SHEET IDENTIFICATION NUMBER <b>A1.05</b> SHEET TITLE 05
	REV	DESCRIPTION	DATE	APPR																														
DRAWING TITLE <b>AS GIVEN</b>	PROJECT LOCATION <b>HA. HOARAFUSHI</b>	ENGINEER: AMINATH ZOONA	STRUCTURAL CHECKER: IBRAHIM THOAM	ARCHITECTURAL CHECKER: IRFAN WAHEED	PAPER SCALE A3 AS GVN																													
			DRAWN BY: HASSAN SHAHULAN	CHECKED BY: AMINATH SAMAHA	DATE 10-05-2020																													

COPYRIGHT All plans, sketches, drawings, graphic representations and specifications prepared by the Architect(s) & Engineer(s) are instruments of service. The copyright and ownership of both the design and these instruments of service belong to the Architect(s) & Engineer(s) and may not be used for any other project, or sold, or offered for sale by any party other than the Architect/Engineer unless the Architect/Engineer has given written consent. Copies of the documents submitted to the client prepared by the Architect/Engineer may be used as they were intended, once, and on the same site and project.

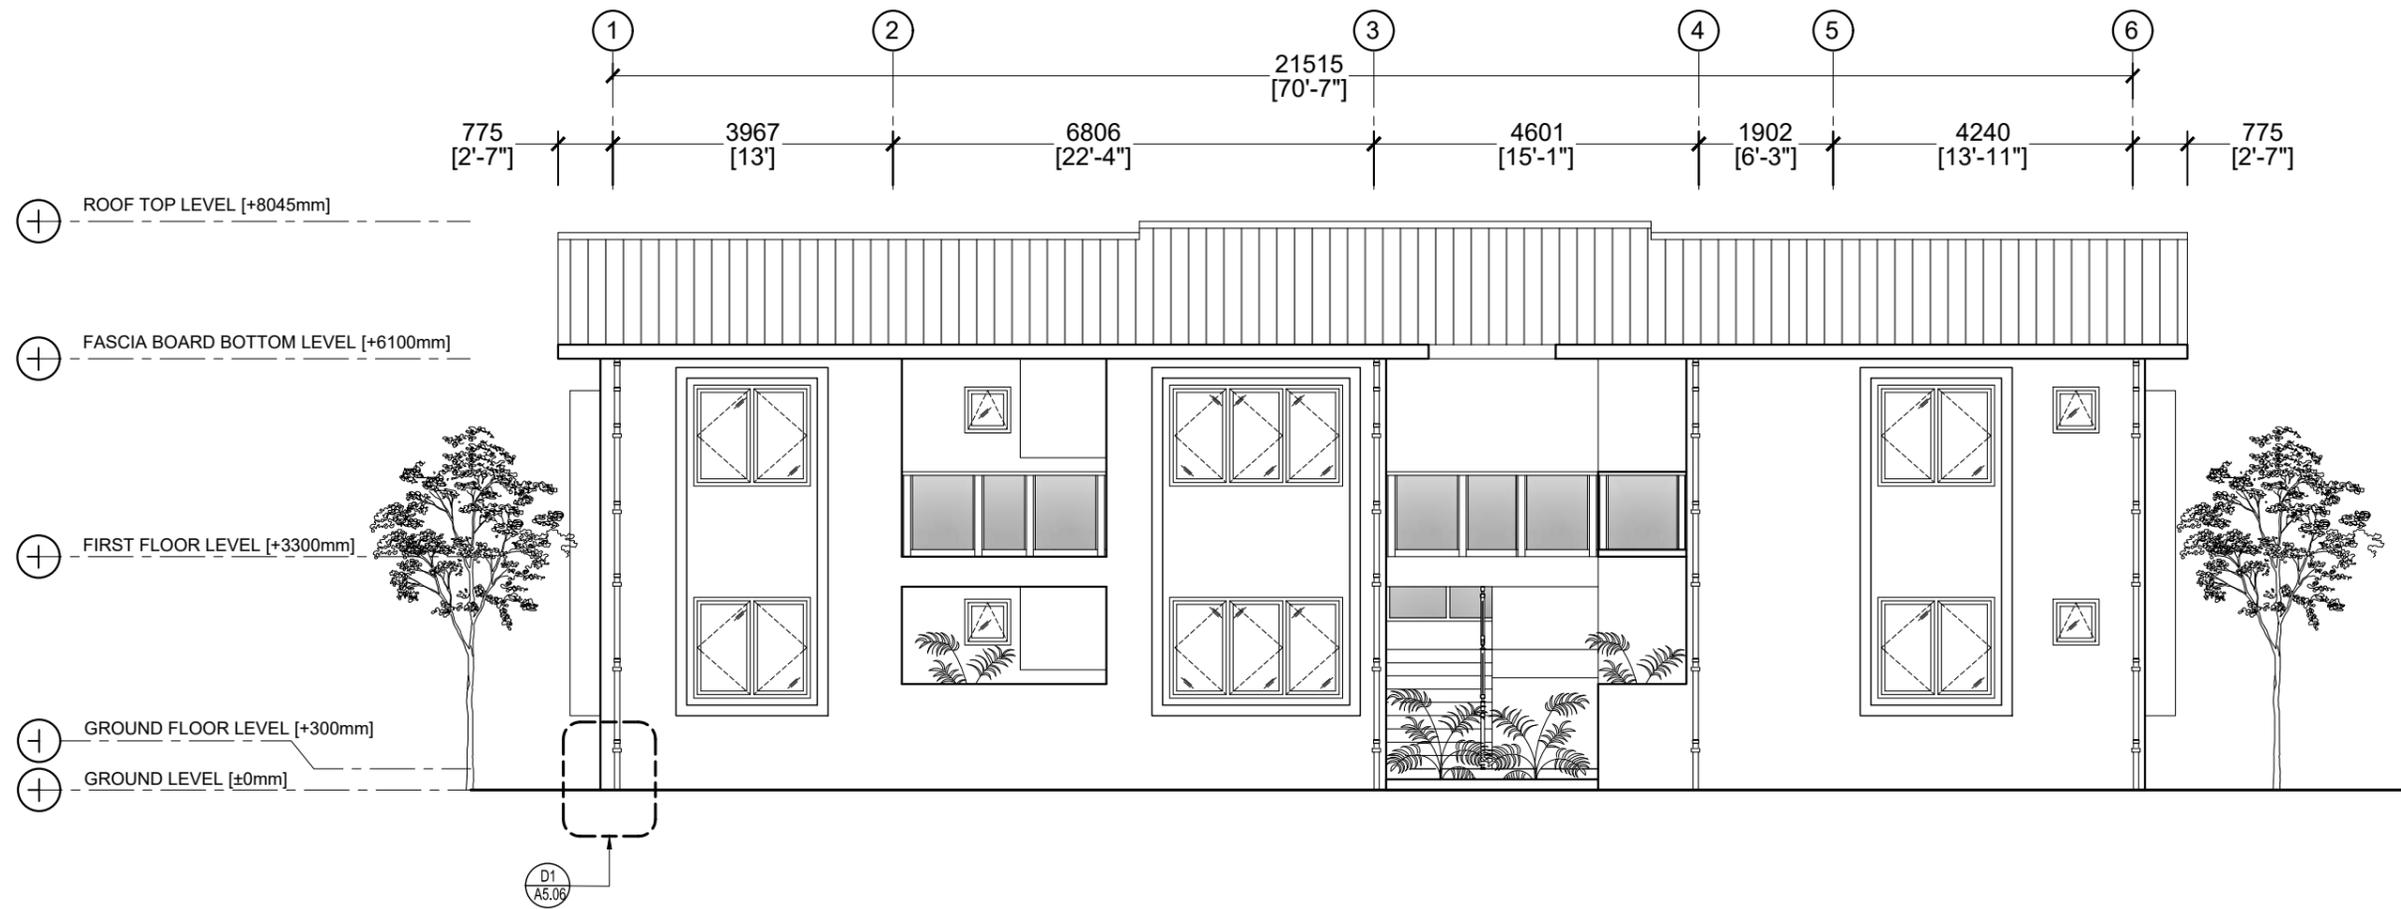


# ELEVATION 1

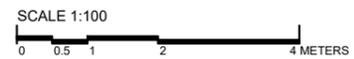


 <p><b>MTCC</b> MALDIVES TRANSPORT &amp; CONTRACTING COMPANY PLC</p> <p><small>SURVEY, DESIGN AND DEVELOPMENT SECTION CONSTRUCTION AND PROJECTS MANAGEMENT DEPARTMENT, MTCG TOWER, 6500 THAKURUPPANAUNU, MALE' 20181, REPUBLIC OF MALDIVES. PHONE: +(960) 332 6822, FAX: +(960) 333 2835 E-MAIL: design.development@mtcc.com.mv</small></p>	<p>PROJECT TITLE HA. HOARAFUSHI HOSPITAL  ACCOMMODATION BUILDING</p>	<p>CLIENT &amp; ADDRESS MINISTRY OF HEALTH</p>	<p>DESIGN ARCHITECT: SURVEYING, DESIGN AND DEVELOPMENT SECTION</p>		<p>REV</p>	<p>DESCRIPTION</p>	<p>DATE</p>	<p>APPR</p>	<p>SHEET IDENTIFICATION NUMBER <b>A2.01</b></p> <p>SHEET TITLE 06</p>
	<p>DRAWING TITLE AS GIVEN</p>	<p>PROJECT LOCATION HA. HOARAFUSHI</p>	<p>ENGINEER: ARCHITECT: DRAWN BY:</p>	<p>STRUCTURAL CHECKER: ARCHITECTURAL CHECKER: CHECKED BY:</p>	<p>PAPER A3</p> <p>SCALE AS GVN</p> <p>DATE 10-05-2020</p>	<p> </p>	<p> </p>	<p> </p>	

COPYRIGHT All plans, sketches, drawings, graphic representations and specifications prepared by the Architect(s) & Engineer(s) are instruments of service. The copyright and ownership of both the design and these instruments of service belong to the Architect(s) & Engineer(s) and may not be used for any other project, or sold, or offered for sale by any party other than the Architect/Engineer unless the Architect/Engineer has given written consent. Copies of the documents submitted to the client prepared by the Architect/Engineer may be used as they were intended, once, and on the same site and project.

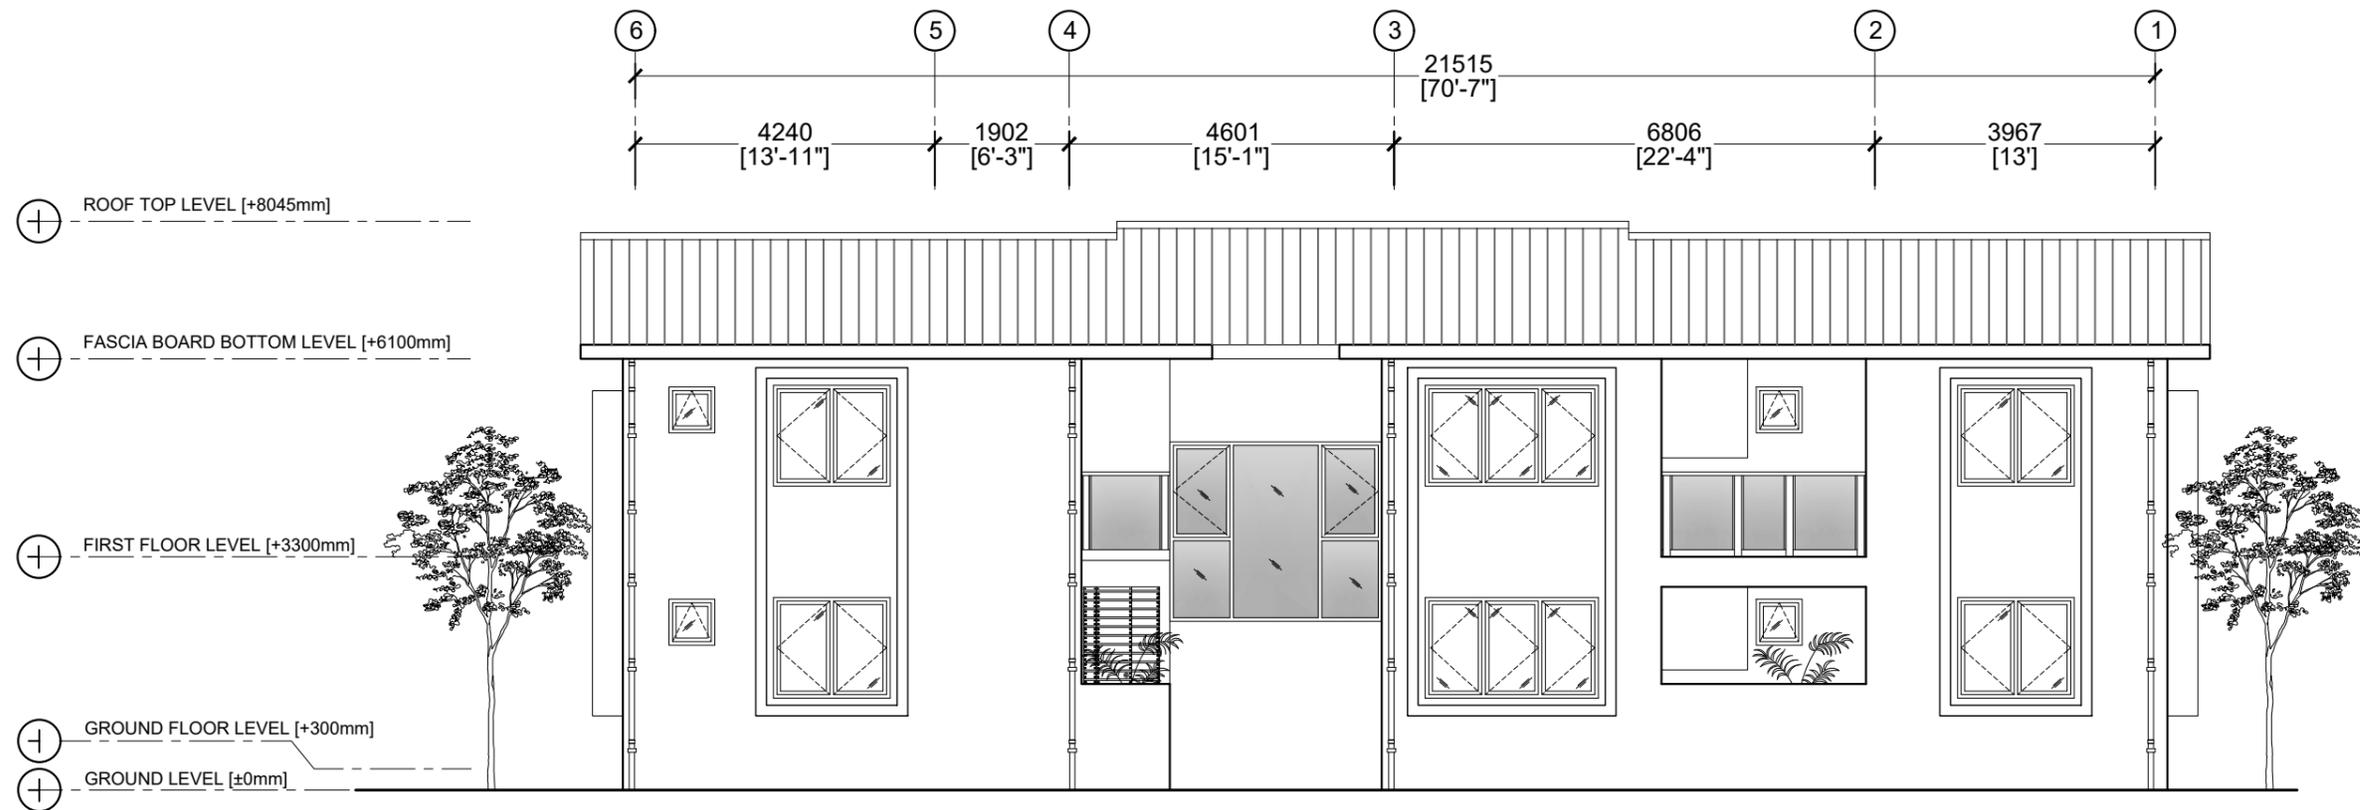


## ELEVATION 2

SCALE 1:100

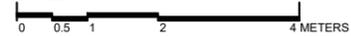

 <b>MTCC</b> MALDIVES TRANSPORT & CONTRACTING COMPANY PLC <small>SURVEY, DESIGN AND DEVELOPMENT SECTION          CONSTRUCTION AND PROJECTS MANAGEMENT DEPARTMENT,          MFCG TOWER, 6500 THAKURUPPANAUNU MAGU, MALE' 20181,          REPUBLIC OF MALDIVES.          PHONE: + (960) 332 6822 FAX: + (960) 333 2835          E-MAIL: design.development@mtcc.com.mv</small>	PROJECT TITLE <b>HA. HOARAFUSHI HOSPITAL  ACCOMMODATION BUILDING</b>	CLIENT & ADDRESS <b>MINISTRY OF HEALTH</b>	DESIGN ARCHITECT: SURVEYING, DESIGN AND DEVELOPMENT SECTION		<table border="1"> <thead> <tr> <th>REV</th> <th>DESCRIPTION</th> <th>DATE</th> <th>APPR</th> </tr> </thead> <tbody> <tr><td> </td><td> </td><td> </td><td> </td></tr> </tbody> </table>	REV	DESCRIPTION	DATE	APPR																									SHEET IDENTIFICATION NUMBER <b>A2.02</b> SHEET TITLE <b>07</b>
	REV	DESCRIPTION	DATE	APPR																														
DRAWING TITLE <b>AS GIVEN</b>	PROJECT LOCATION <b>HA. HOARAFUSHI</b>	ENGINEER: AMINATH ZOONA	STRUCTURAL CHECKER: IBRAHIM THOAM	PAPER SCALE A3 AS GVN																														
		DRAWN BY: HASSAN SHAHULAN	ARCHITECTURAL CHECKER: IRFAN WAHEED	CHECKED BY: AMINATH SAMAHA	DATE 10-05-2020																													

COPYRIGHT All plans, sketches, drawings, graphic representations and specifications prepared by the Architect(s) & Engineer(s) are instruments of service. The copyright and ownership of both the design and these instruments of service belong to the Architect(s) & Engineer(s) and may not be used for any other project, or sold, or offered for sale by any party other than the Architect/Engineer unless the Architect/Engineer has given written consent. Copies of the documents submitted to the client prepared by the Architect/Engineer may be used as they were intended, once, and on the same site and project.

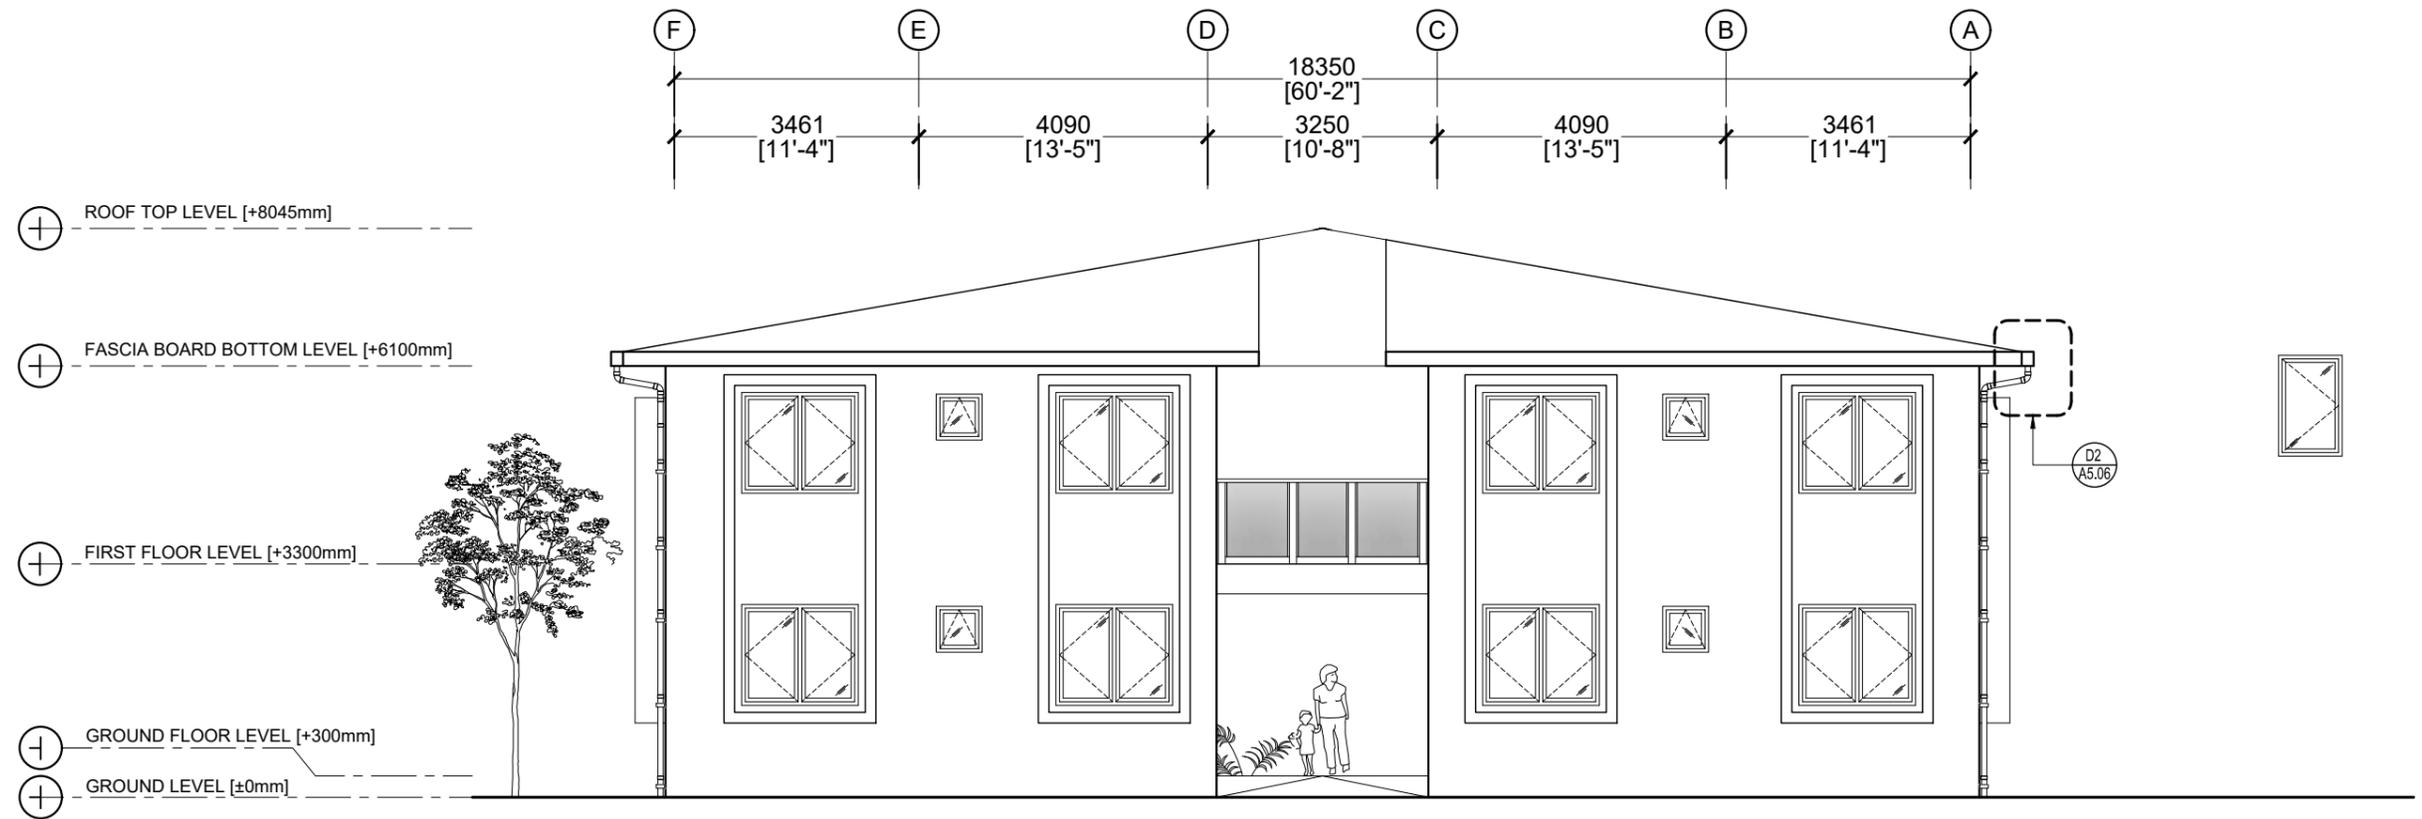


### ELEVATION 3

SCALE 1:100



 <b>MTCC</b> MALDIVES TRANSPORT & CONTRACTING COMPANY PLC <small>SURVEY, DESIGN AND DEVELOPMENT SECTION          CONSTRUCTION AND PROJECTS MANAGEMENT DEPARTMENT,          MFCG TOWER, 6500 THAKURUPPANAU, MA'ULU, MALÉ 20181,          REPUBLIC OF MALDIVES.          PHONE: +(960) 332 6822, FAX: +(960) 333 2835          E-MAIL: design.development@mtcc.com.mv</small>	PROJECT TITLE <b>HA. HOARAFUSHI HOSPITAL  ACCOMMODATION BUILDING</b>	CLIENT & ADDRESS <b>MINISTRY OF HEALTH</b>	DESIGN ARCHITECT: SURVEYING, DESIGN AND DEVELOPMENT SECTION		REV DESCRIPTION DATE APPR	SHEET IDENTIFICATION NUMBER <b>A2.03</b> SHEET TITLE 08
	DRAWING TITLE <b>AS GIVEN</b>	PROJECT LOCATION <b>HA. HOARAFUSHI</b>	ENGINEER: AMINATH ZOONA DRAWN BY: HASSAN SHAHULAN	STRUCTURAL CHECKER: IBRAHIM THOAM ARCHITECTURAL CHECKER: IRFAN WAHEED CHECKED BY: AMINATH SAMAHA	PAPER A3 SCALE AS GVN DATE 10-05-2020	

COPYRIGHT All plans, sketches, drawings, graphic representations and specifications prepared by the Architect(s) & Engineer(s) are instruments of service. The copyright and ownership of both the design and these instruments of service belong to the Architect(s) & Engineer(s) and may not be used for any other project, or sold, or offered for sale by any party other than the Architect/Engineer unless the Architect/Engineer has given written consent. Copies of the documents submitted to the client prepared by the Architect/Engineer may be used as they were intended, once, and on the same site and project.

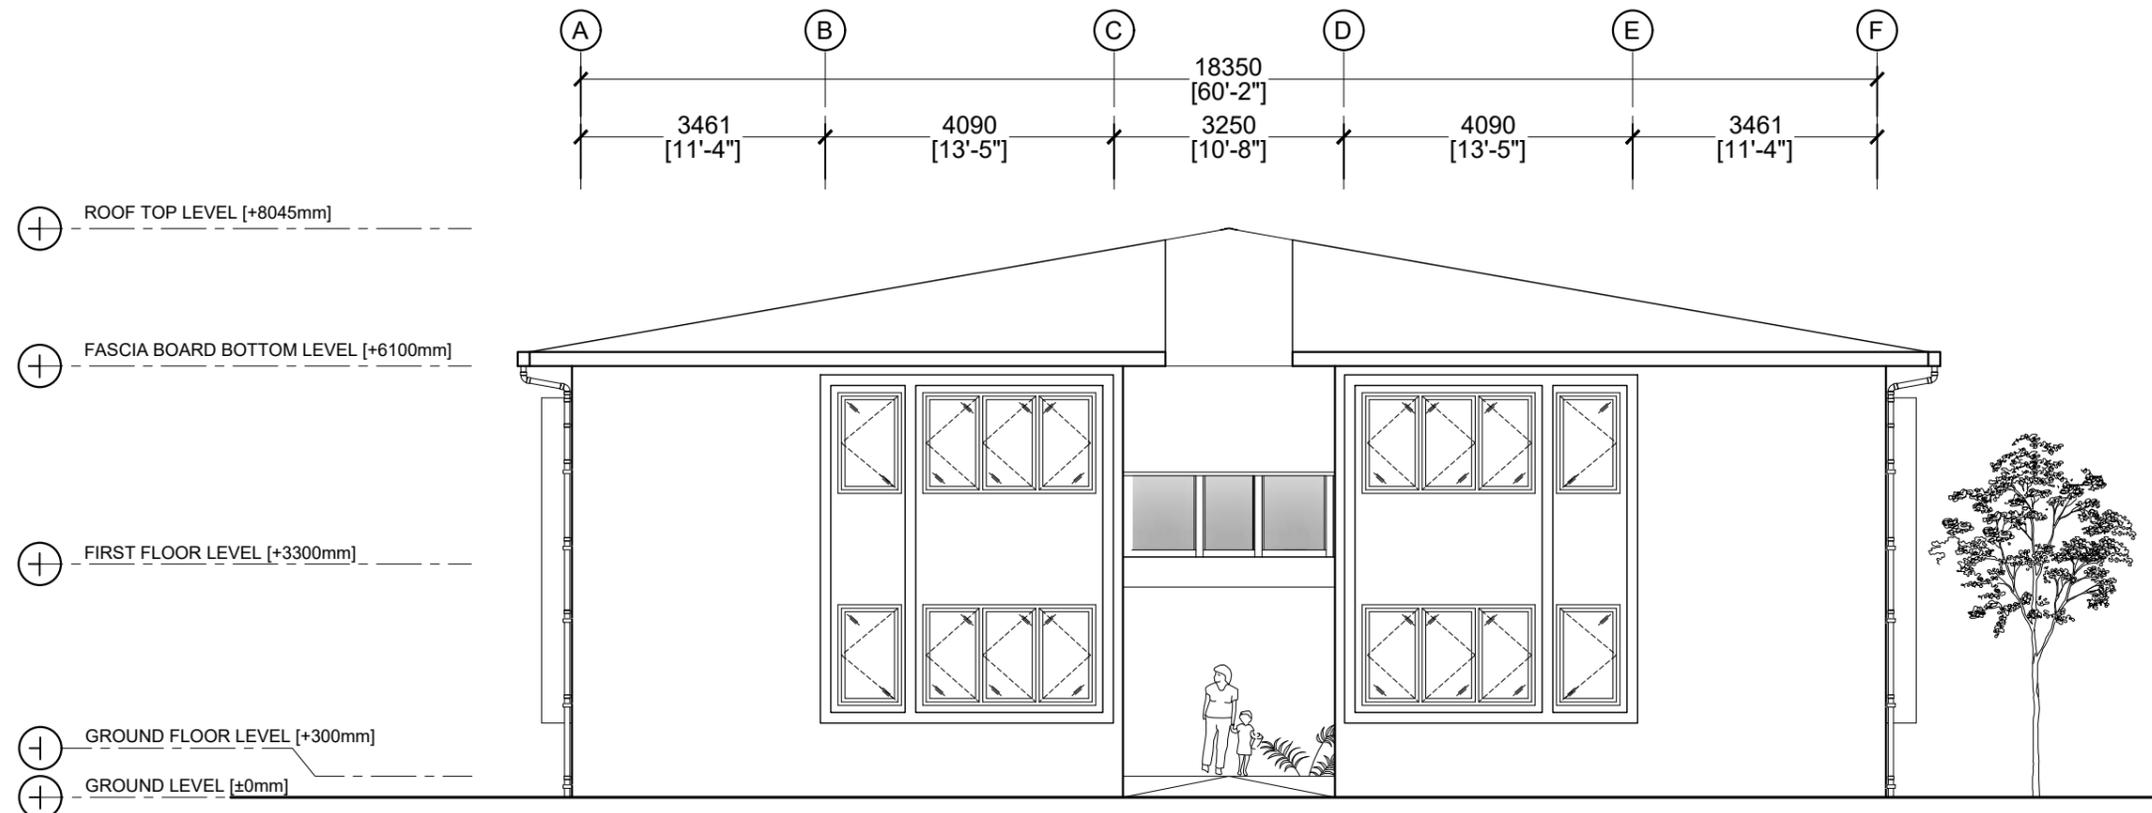


### ELEVATION 4

SCALE 1:100  
0 0.5 1 2 4 METERS

 <b>MTCC</b> MALDIVES TRANSPORT & CONTRACTING COMPANY PLC <small>SURVEY, DESIGN AND DEVELOPMENT SECTION          CONSTRUCTION AND PROJECTS MANAGEMENT DEPARTMENT,          MTCC TOWER, 6500 THAKURUPPANAU MAGU, MALE' 20181,          REPUBLIC OF MALDIVES.          PHONE: + (960) 332 6822 FAX: + (960) 333 2835          E-MAIL: design.development@mtcc.com.mv</small>	PROJECT TITLE <b>HA. HOARAFUSHI HOSPITAL  ACCOMMODATION BUILDING</b>	CLIENT & ADDRESS <b>MINISTRY OF HEALTH</b>	DESIGN ARCHITECT: SURVEYING, DESIGN AND DEVELOPMENT SECTION		<table border="1"> <thead> <tr> <th>REV</th> <th>DESCRIPTION</th> <th>DATE</th> <th>APPR</th> </tr> </thead> <tbody> <tr><td> </td><td> </td><td> </td><td> </td></tr> </tbody> </table>	REV	DESCRIPTION	DATE	APPR																									SHEET IDENTIFICATION NUMBER <b>A2.04</b> SHEET TITLE <b>09</b>
	REV	DESCRIPTION	DATE	APPR																														
DRAWING TITLE <b>AS GIVEN</b>	PROJECT LOCATION <b>HA. HOARAFUSHI</b>	ENGINEER: AMINATH ZOONA	STRUCTURAL CHECKER: IBRAHIM THOAM	PAPER SCALE A3 AS GVN																														
		ARCHITECT: AMINATH ZOONA	ARCHITECTURAL CHECKER: IRFAN WAHEED	DATE 10-05-2020																														
		DRAWN BY: HASSAN SHAHULAN	CHECKED BY: AMINATH SAMAHA																															

COPYRIGHT All plans, sketches, drawings, graphic representations and specifications prepared by the Architect(s) & Engineer(s) are instruments of service. The copyright and ownership of both the design and these instruments of service belong to the Architect(s) & Engineer(s) and may not be used for any other project, or sold, or offered for sale by any party other than the Architect/Engineer unless the Architect/Engineer has given written consent. Copies of the documents submitted to the client prepared by the Architect/Engineer may be used as they were intended, once, and on the same site and project.

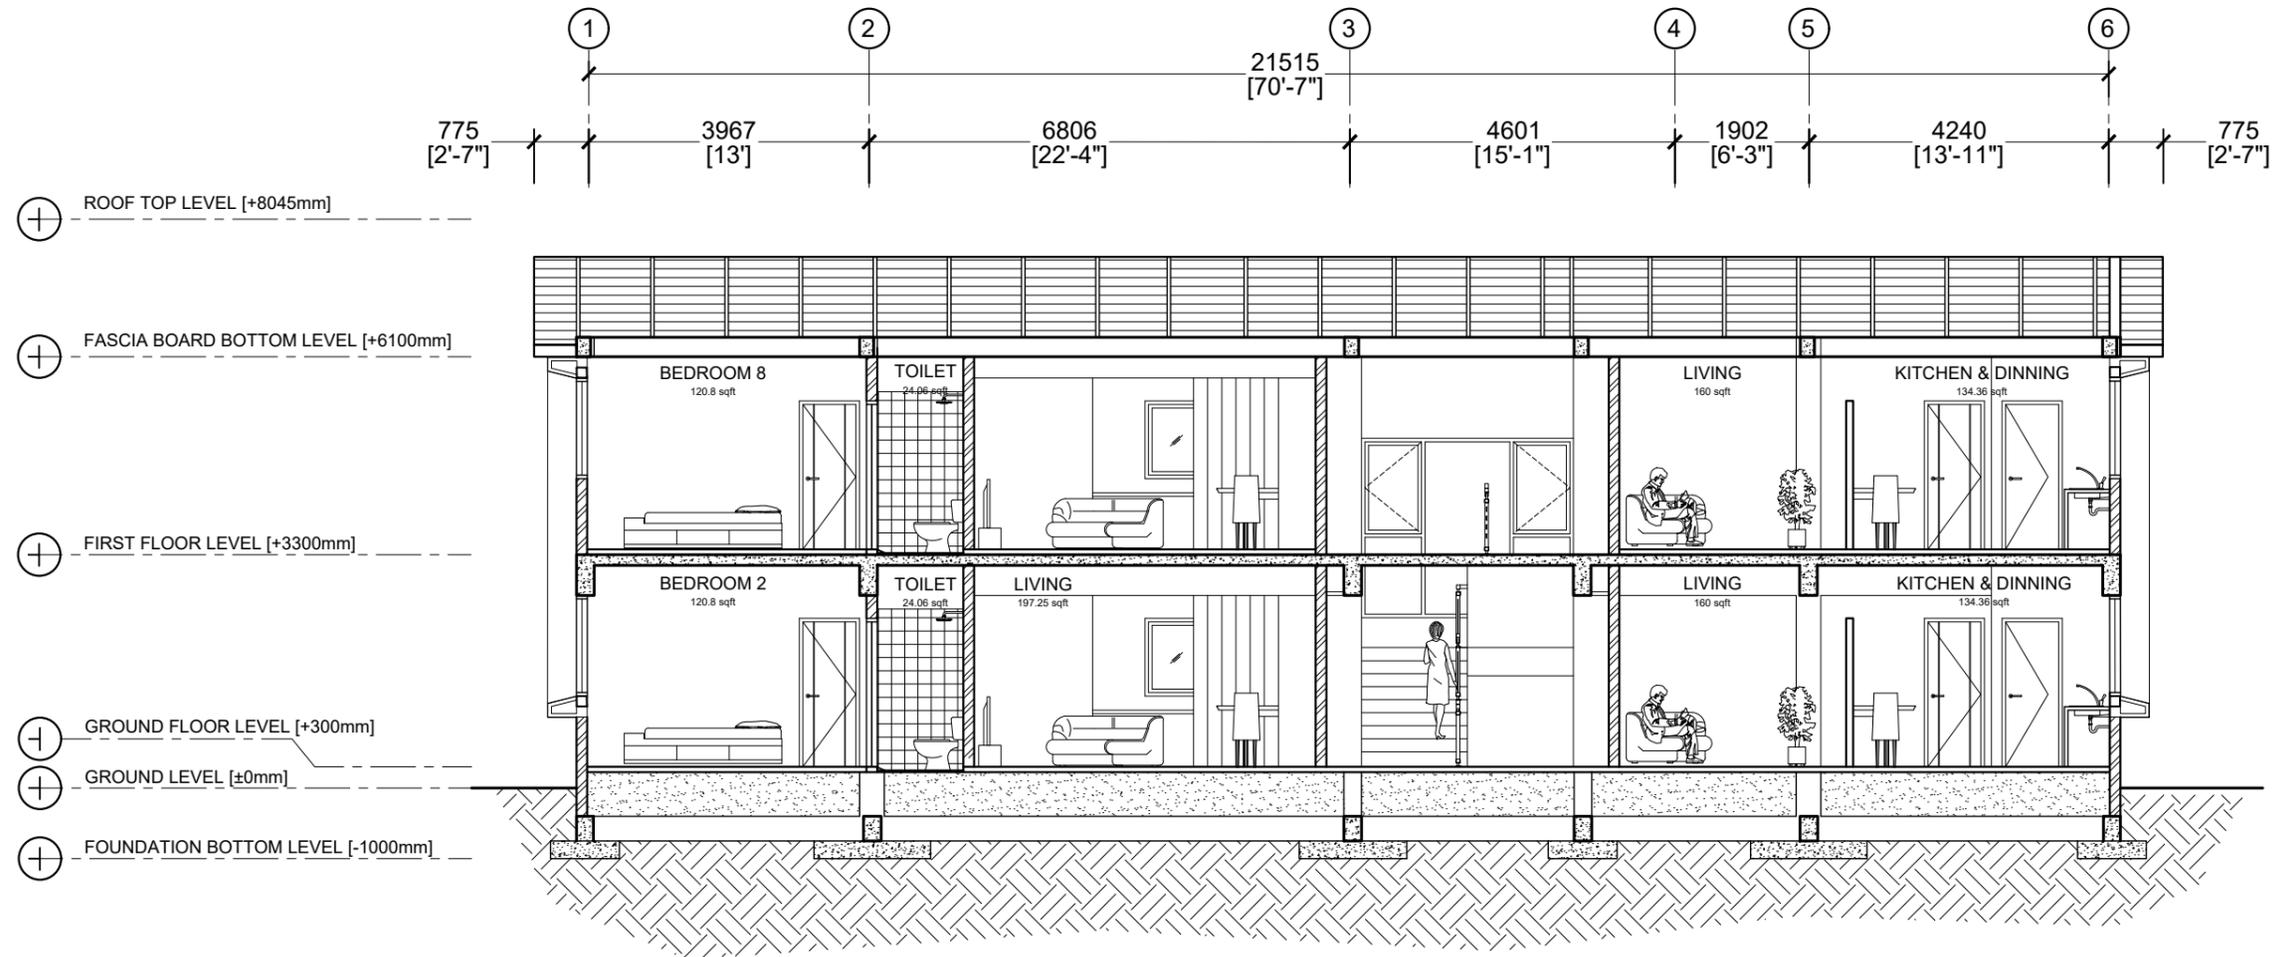


**SECTION X**


SCALE 1:100  
 0 0.5 1 2 4 METERS

 <b>MTCC</b> MALDIVES TRANSPORT & CONTRACTING COMPANY PLC <small>SURVEY, DESIGN AND DEVELOPMENT SECTION          CONSTRUCTION AND PROJECTS MANAGEMENT DEPARTMENT,          MTCC TOWER, 6500 THAKURUPPANA MAGU, MALE 20181,          REPUBLIC OF MALDIVES.          PHONE: + (960) 332 6822, FAX: + (960) 333 2835          E-MAIL: design.development@mtcc.com.mv</small>	PROJECT TITLE <b>HA. HOARAFUSHI HOSPITAL  ACCOMMODATION BUILDING</b>	CLIENT & ADDRESS <b>MINISTRY OF HEALTH</b>	DESIGN ARCHITECT: SURVEYING, DESIGN AND DEVELOPMENT SECTION		<table border="1"> <thead> <tr> <th>REV</th> <th>DESCRIPTION</th> <th>DATE</th> <th>APPR</th> </tr> </thead> <tbody> <tr><td> </td><td> </td><td> </td><td> </td></tr> </tbody> </table>	REV	DESCRIPTION	DATE	APPR																					SHEET IDENTIFICATION NUMBER <b>A3.01</b> SHEET TITLE 10
	REV	DESCRIPTION	DATE	APPR																										
DRAWING TITLE <b>AS GIVEN</b>	PROJECT LOCATION <b>HA. HOARAFUSHI</b>	ENGINEER: AMINATH ZOONA	STRUCTURAL CHECKER: IBRAHIM THOAM	ARCHITECTURAL CHECKER: IRFAN WAHEED	PAPER SCALE A3 AS GVN																									
			DRAWN BY: HASSAN SHAHULAN	CHECKED BY: AMINATH SAMAHA	DATE 10-05-2020																									

COPYRIGHT All plans, sketches, drawings, graphic representations and specifications prepared by the Architect(s) & Engineer(s) are instruments of service. The copyright and ownership of both the design and these instruments of service belong to the Architect(s) & Engineer(s) and may not be used for any other project, or sold, or offered for sale by any party other than the Architect/Engineer unless the Architect/Engineer has given written consent. Copies of the documents submitted to the client prepared by the Architect/Engineer may be used as they were intended, once, and on the same site and project.

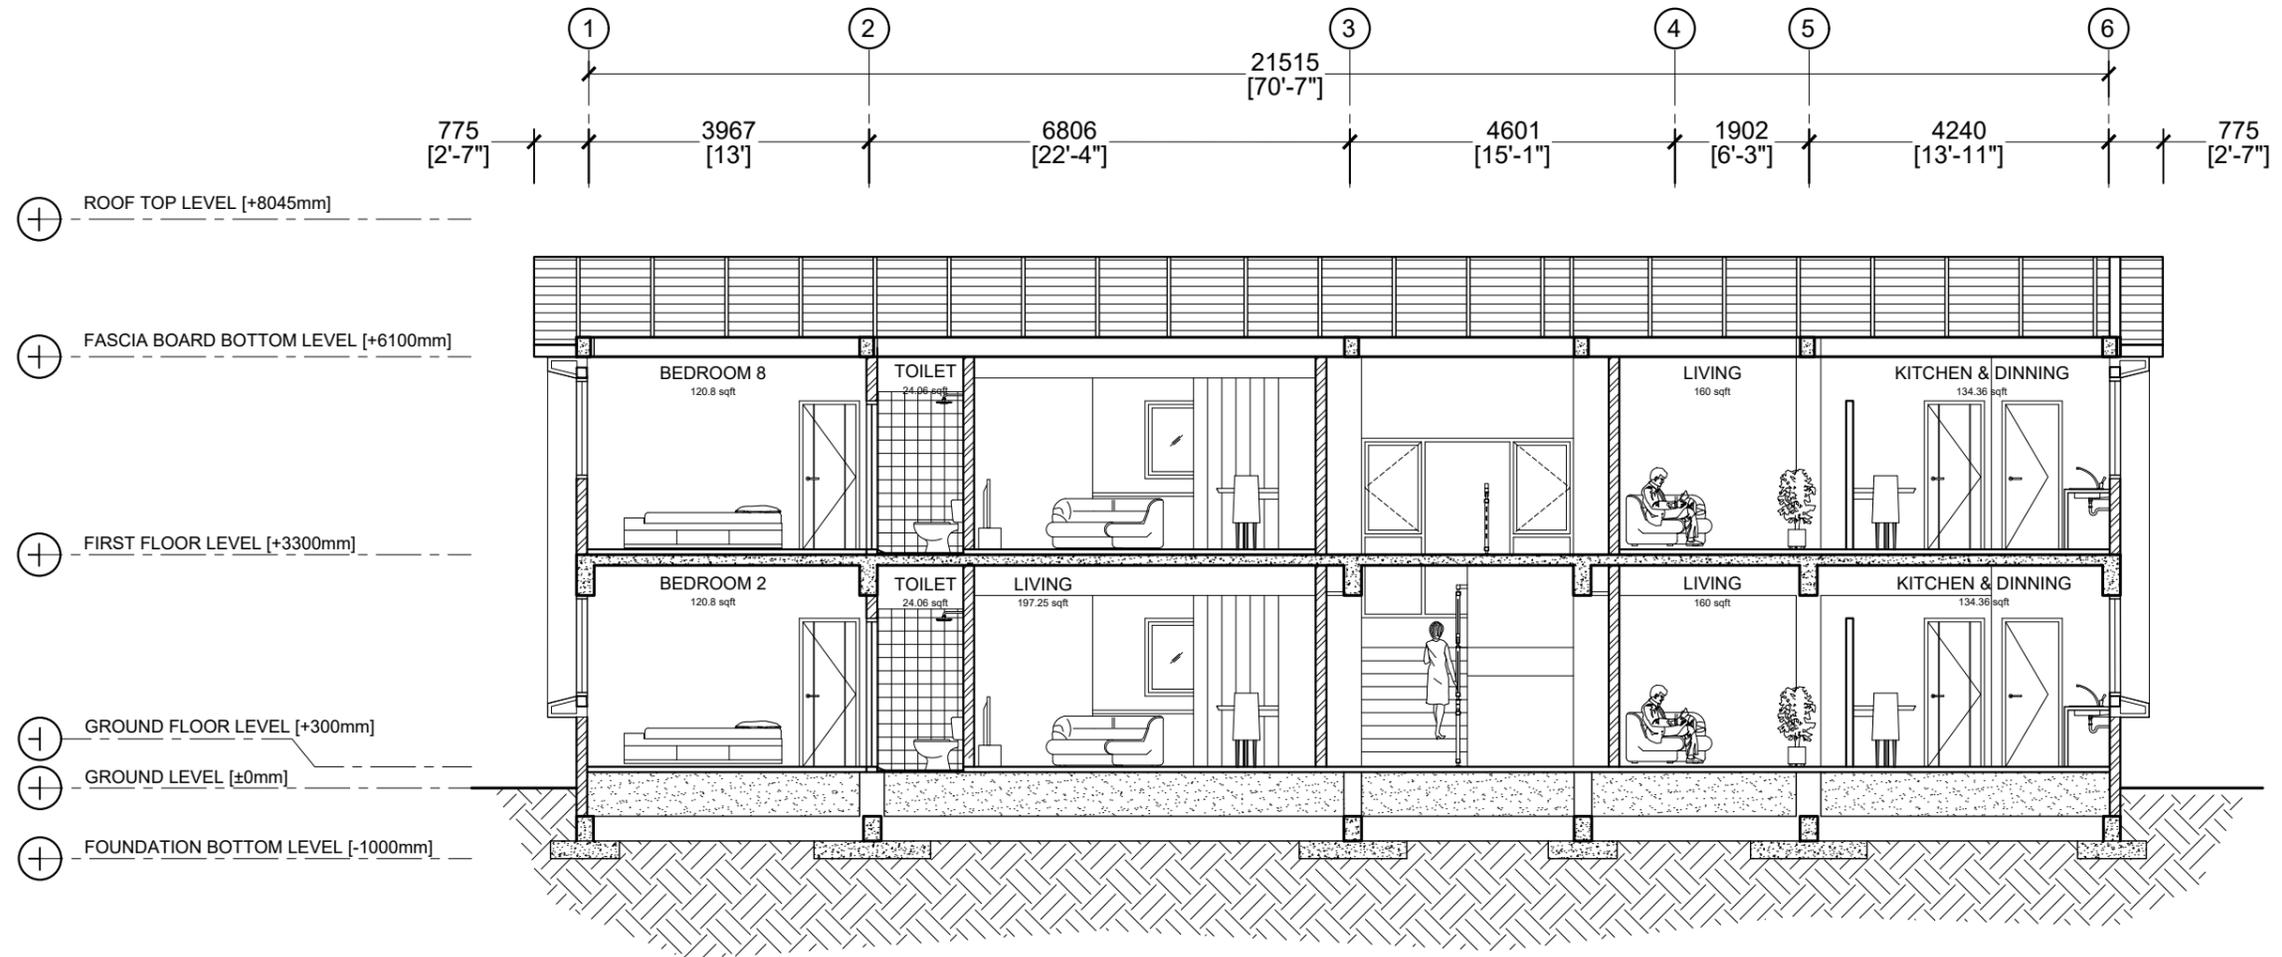


**SECTION Y**

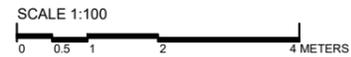


 <p><b>MTCC</b> MALDIVES TRANSPORT &amp; CONTRACTING COMPANY PLC</p> <p><small>SURVEY, DESIGN AND DEVELOPMENT SECTION CONSTRUCTION AND PROJECTS MANAGEMENT DEPARTMENT, MTC TOWER, 6500 THAKURUPPANA MAGU, MALE' 20181, REPUBLIC OF MALDIVES. PHONE: + (960) 332 6822, FAX: + (960) 333 2835 E-MAIL: design.development@mtcc.com.mv</small></p>	<p>PROJECT TITLE HA. HOARAFUSHI HOSPITAL  ACCOMMODATION BUILDING</p>	<p>CLIENT &amp; ADDRESS MINISTRY OF HEALTH</p>	<p>DESIGN ARCHITECT: SURVEYING, DESIGN AND DEVELOPMENT SECTION</p>		<p>REV</p>	<p>DESCRIPTION</p>	<p>DATE</p>	<p>APPR</p>	<p>SHEET IDENTIFICATION NUMBER <b>A3.01</b></p> <p>SHEET TITLE 10</p>
	<p>DRAWING TITLE AS GIVEN</p>	<p>PROJECT LOCATION HA. HOARAFUSHI</p>	<p>ENGINEER: ARCHITECT: DRAWN BY: HASSAN SHAHULAN</p>	<p>STRUCTURAL CHECKER: IBRAHIM THOAM</p> <p>ARCHITECTURAL CHECKER: IRFAN WAHEED</p> <p>CHECKED BY: AMINATH SAMAHA</p>	<p>PAPER A3</p> <p>SCALE AS GVN</p> <p>DATE 10-05-2020</p>	<p> </p>	<p> </p>	<p> </p>	

COPYRIGHT All plans, sketches, drawings, graphic representations and specifications prepared by the Architect(s) & Engineer(s) are instruments of service. The copyright and ownership of both the design and these instruments of service belong to the Architect(s) & Engineer(s) and may not be used for any other project, or sold, or offered for sale by any party other than the Architect/Engineer unless the Architect/Engineer has given written consent. Copies of the documents submitted to the client prepared by the Architect/Engineer may be used as they were intended, once, and on the same site and project.

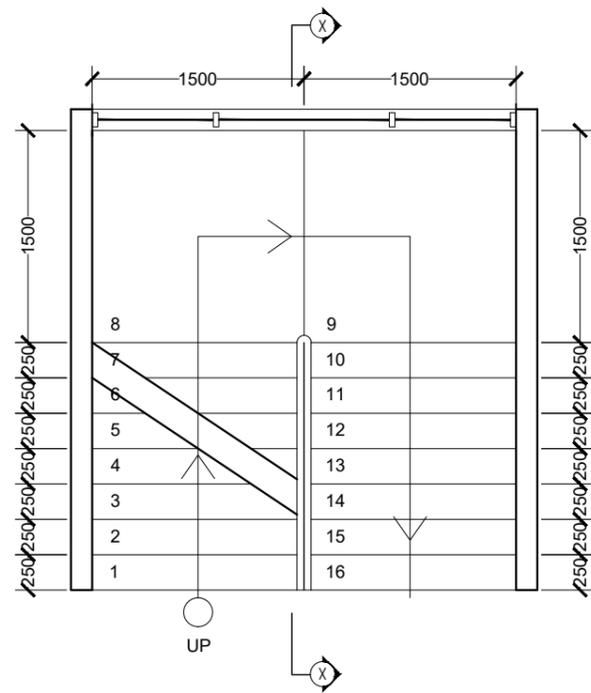


PLAN

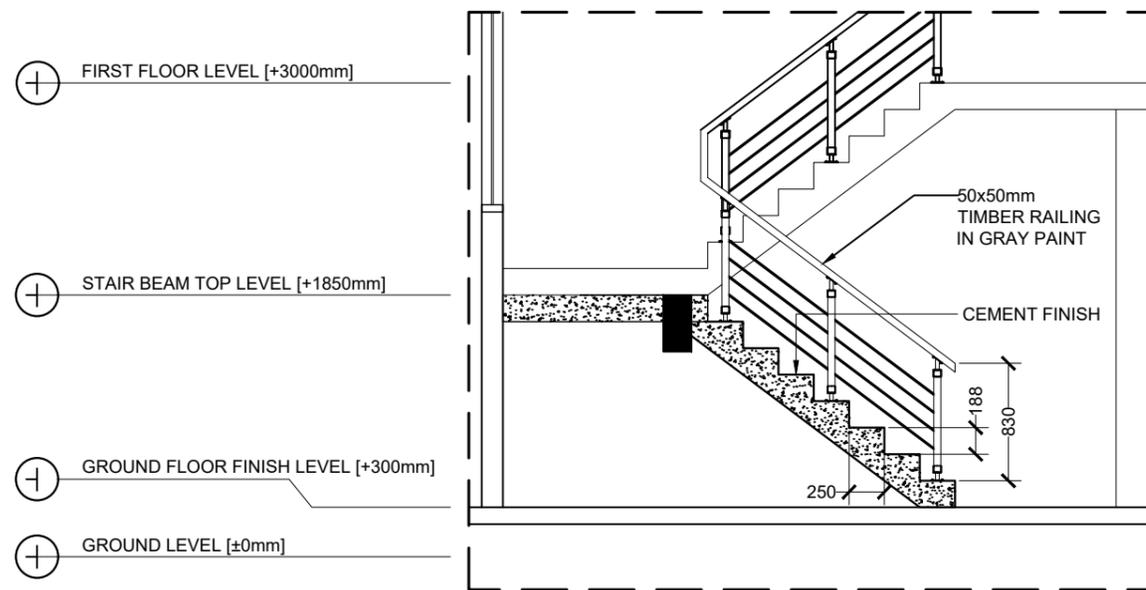


SECTION X

### STAIR DETAILS

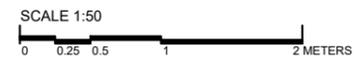


 <b>MTCC</b> MALDIVES TRANSPORT & CONTRACTING COMPANY PLC <small>SURVEY, DESIGN AND DEVELOPMENT SECTION          CONSTRUCTION AND PROJECTS MANAGEMENT DEPARTMENT,          MFCG TOWER, 6500 THAKURUPPANAU MAGU, MALÉ 20181,          REPUBLIC OF MALDIVES.          PHONE: +(960) 332 6822 FAX: +(960) 333 2835          E-MAIL: design.development@mtcc.com.mv</small>	PROJECT TITLE <b>HA. HOARAFUSHI HOSPITAL ACCOMMODATION BUILDING</b>	CLIENT & ADDRESS <b>MINISTRY OF HEALTH</b>	DESIGN ARCHITECT: SURVEYING, DESIGN AND DEVELOPMENT SECTION		<table border="1"> <thead> <tr> <th>REV</th> <th>DESCRIPTION</th> <th>DATE</th> <th>APPR</th> </tr> </thead> <tbody> <tr><td> </td><td> </td><td> </td><td> </td></tr> </tbody> </table>	REV	DESCRIPTION	DATE	APPR																								
	REV	DESCRIPTION	DATE	APPR																													
DRAWING TITLE <b>AS GIVEN</b>	PROJECT LOCATION <b>HA. HOARAFUSHI</b>	ENGINEER: AMINATH ZOONA	STRUCTURAL CHECKER: IBRAHIM THOAM	ARCHITECTURAL CHECKER: IRFAN WAHEED	PAPER A3	SCALE AS GVN																											
		DRAWN BY: HASSAN SHAHULAN	CHECKED BY: AMINATH SAMAHA	DATE 10-05-2020																													


COPYRIGHT All plans, sketches, drawings, graphic representations and specifications prepared by the Architect(s) & Engineer(s) are instruments of service. The copyright and ownership of both the design and these instruments of service belong to the Architect(s) & Engineer(s) and may not be used for any other project, or sold, or offered for sale by any party other than the Architect/Engineer unless the Architect/Engineer has given written consent. Copies of the documents submitted to the client prepared by the Architect/Engineer may be used as they were intended, once, and on the same site and project.

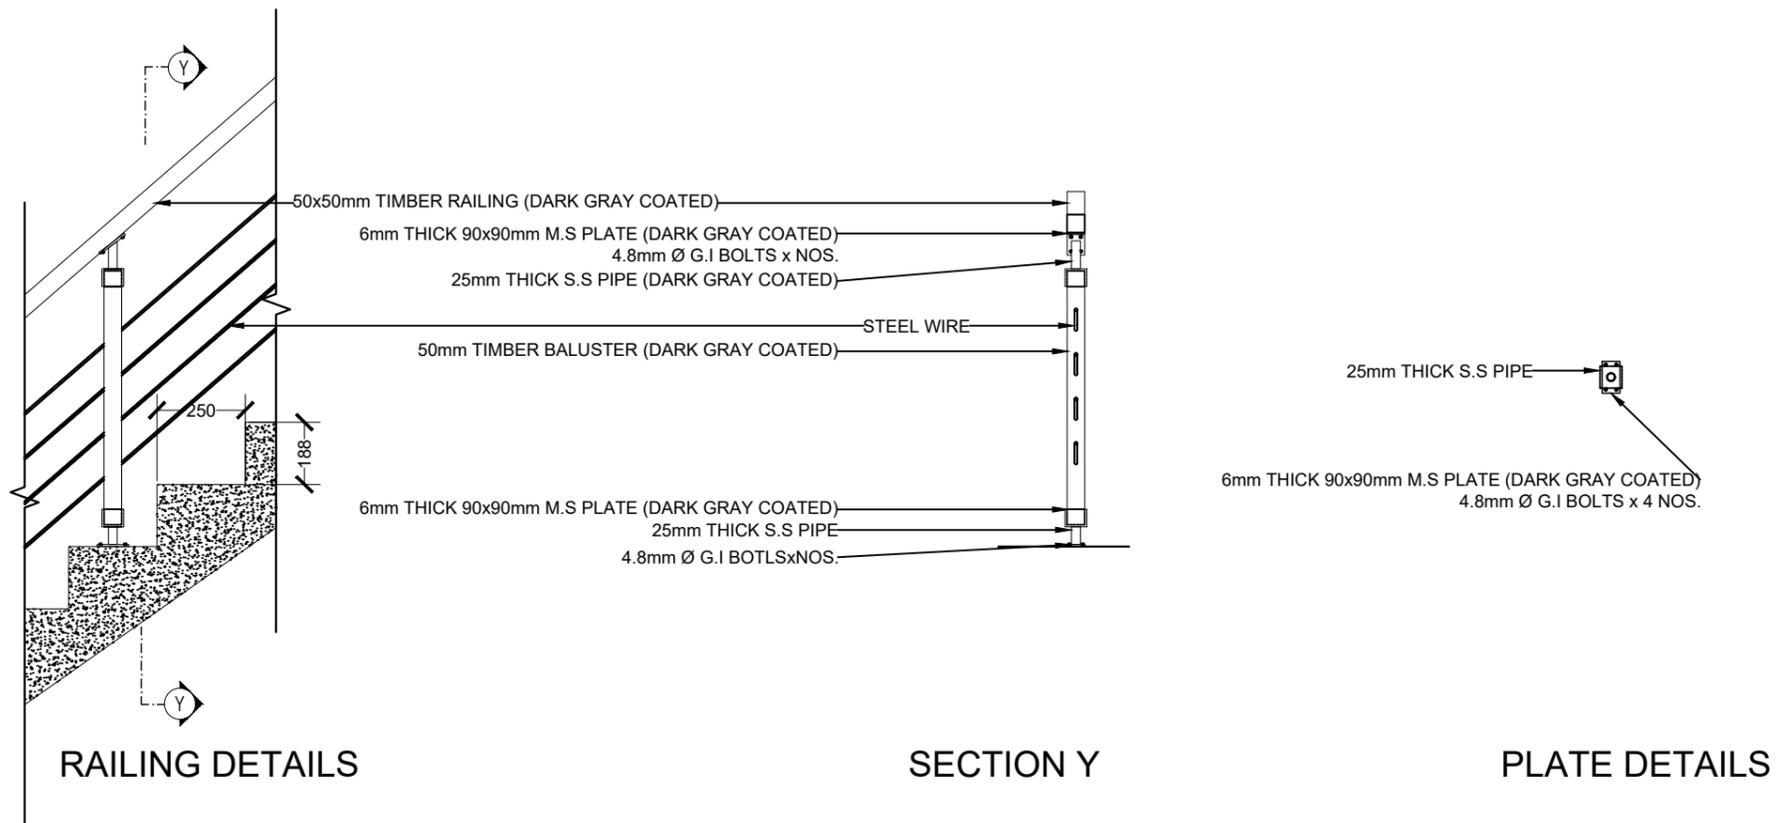

### STAIR DETAILS

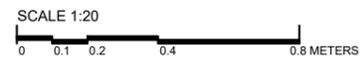


 <b>MTCC</b> MALDIVES TRANSPORT & CONTRACTING COMPANY PLC <small>SURVEY, DESIGN AND DEVELOPMENT SECTION          CONSTRUCTION AND PROJECTS MANAGEMENT DEPARTMENT,          MTCC TOWER, 6500 THAKURUPAANI MAGU, MALÉ 20181,          REPUBLIC OF MALDIVES.          PHONE: + (960) 332 6822 FAX: + (960) 333 2835          E-MAIL: design.development@mtcc.com.mv</small>	PROJECT TITLE <b>HA. HOARAFUSHI HOSPITAL  ACCOMMODATION BUILDING</b>	CLIENT & ADDRESS <b>MINISTRY OF HEALTH</b>	DESIGN ARCHITECT: SURVEYING, DESIGN AND DEVELOPMENT SECTION		REV DESCRIPTION DATE APPR	SHEET IDENTIFICATION NUMBER <b>A5.02</b> SHEET TITLE 13
	DRAWING TITLE <b>AS GIVEN</b>	PROJECT LOCATION <b>HA. HOARAFUSHI</b>	ENGINEER: AMINATH ZOONA	STRUCTURAL CHECKER: IBRAHIM THOAM	ARCHITECTURAL CHECKER: IRFAN WAHEED	
			DRAWN BY: HASSAN SHAHULAN	CHECKED BY: AMINATH SAMAHA	DATE 10-05-2020	

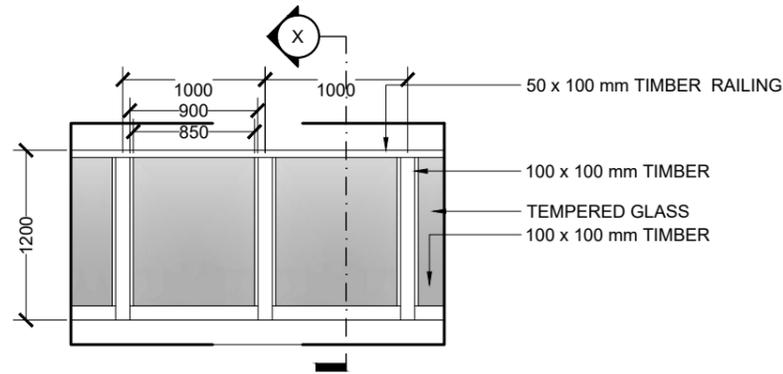


**FRONT ELEVATION**

SCALE 1:50  
0 0.25 0.5 1 2 METERS

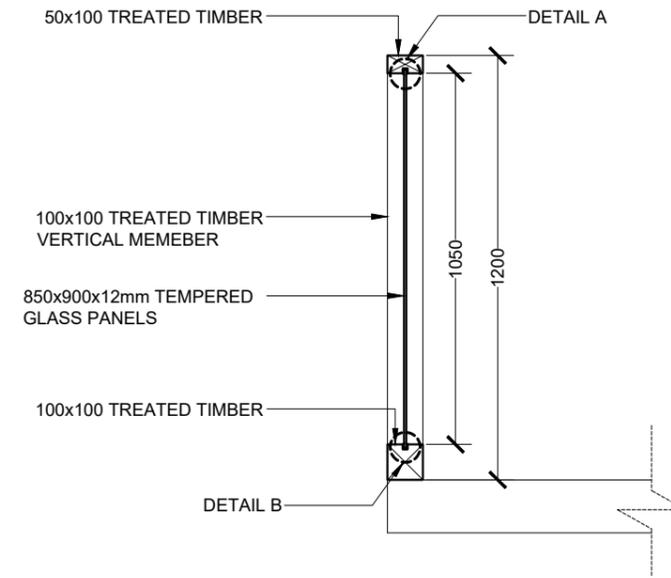


**SECTION X**

SCALE 1:20  
0 0.1 0.2 0.4 0.8 METERS

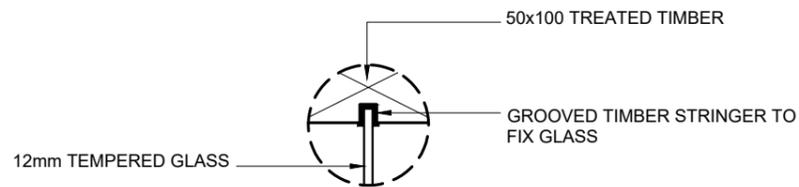

**DETAIL A**

SCALE 1:5  
0 0.025 0.5 0.1 0.2 METERS

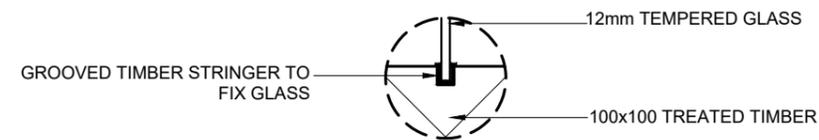


**DETAIL B**

SCALE 1:5  
0 0.025 0.5 0.1 0.2 METERS


**TIMBER AND GLASS RAILING DETAILS**

 <b>MTCC</b> MALDIVES TRANSPORT & CONTRACTING COMPANY PLC <small>SURVEY, DESIGN AND DEVELOPMENT SECTION          CONSTRUCTION AND PROJECTS MANAGEMENT DEPARTMENT,          MFCG TOWER, 6500 THAKURUPPANAUNU MAGU, MALE' 20181,          REPUBLIC OF MALDIVES.          PHONE: + (960) 332 6822, FAX: + (960) 333 2835          E-MAIL: design.development@mtcc.com.mv</small>	PROJECT TITLE <b>HA. HOARAFUSHI HOSPITAL  ACCOMMODATION BUILDING</b>	CLIENT & ADDRESS <b>MINISTRY OF HEALTH</b>	DESIGN ARCHITECT: SURVEYING, DESIGN AND DEVELOPMENT SECTION		<table border="1"> <thead> <tr> <th>REV</th> <th>DESCRIPTION</th> <th>DATE</th> <th>APPR</th> </tr> </thead> <tbody> <tr><td> </td><td> </td><td> </td><td> </td></tr> </tbody> </table>	REV	DESCRIPTION	DATE	APPR																									SHEET IDENTIFICATION NUMBER <b>A5.03</b> SHEET TITLE 14
	REV	DESCRIPTION	DATE	APPR																														
DRAWING TITLE <b>AS GIVEN</b>	PROJECT LOCATION <b>HA. HOARAFUSHI</b>	ENGINEER: AMINATH ZOONA	STRUCTURAL CHECKER: IBRAHIM THOAM	PAPER A3	SCALE AS GVN																													
		ARCHITECT: AMINATH ZOONA	ARCHITECTURAL CHECKER: IRFAN WAHEED	DATE 10-05-2020																														
		DRAWN BY: HASSAN SHAHULAN	CHECKED BY: AMINATH SAMAHA																															

COPYRIGHT All plans, sketches, drawings, graphic representations and specifications prepared by the Architect(s) & Engineer(s) are instruments of service. The copyright and ownership of both the design and these instruments of service belong to the Architect(s) & Engineer(s) and may not be used for any other project, or sold, or offered for sale by any party other than the Architect/Engineer unless the Architect/Engineer has given written consent. Copies of the documents submitted to the client prepared by the Architect/Engineer may be used as they were intended, once and on the same site and project.

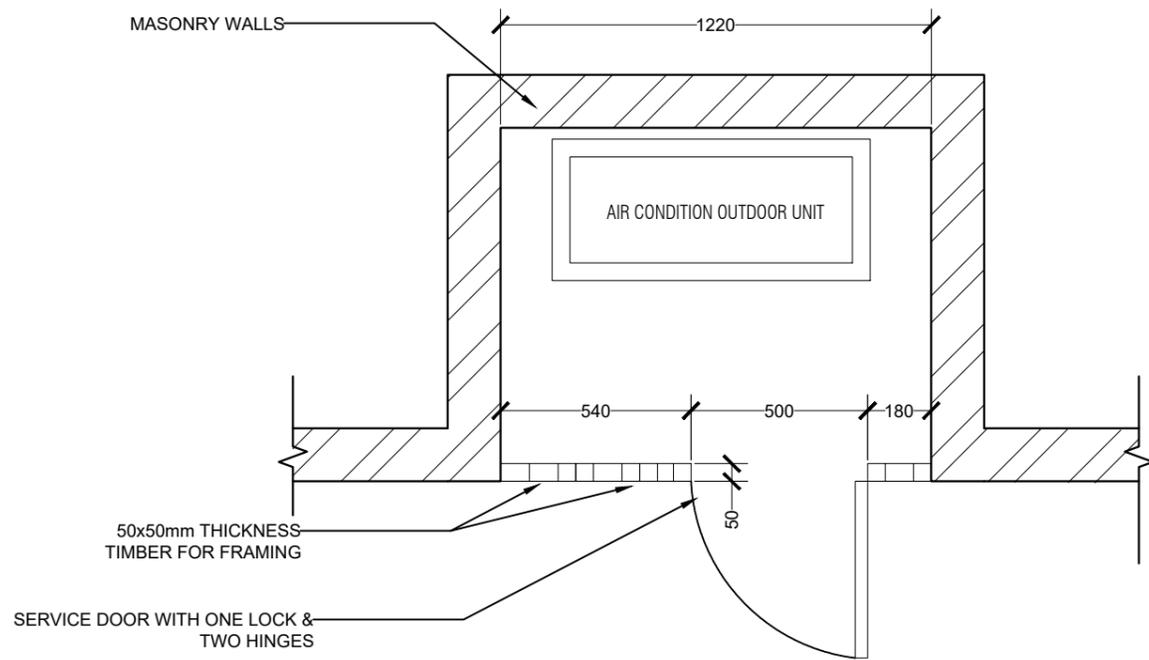

PLAN VIEW

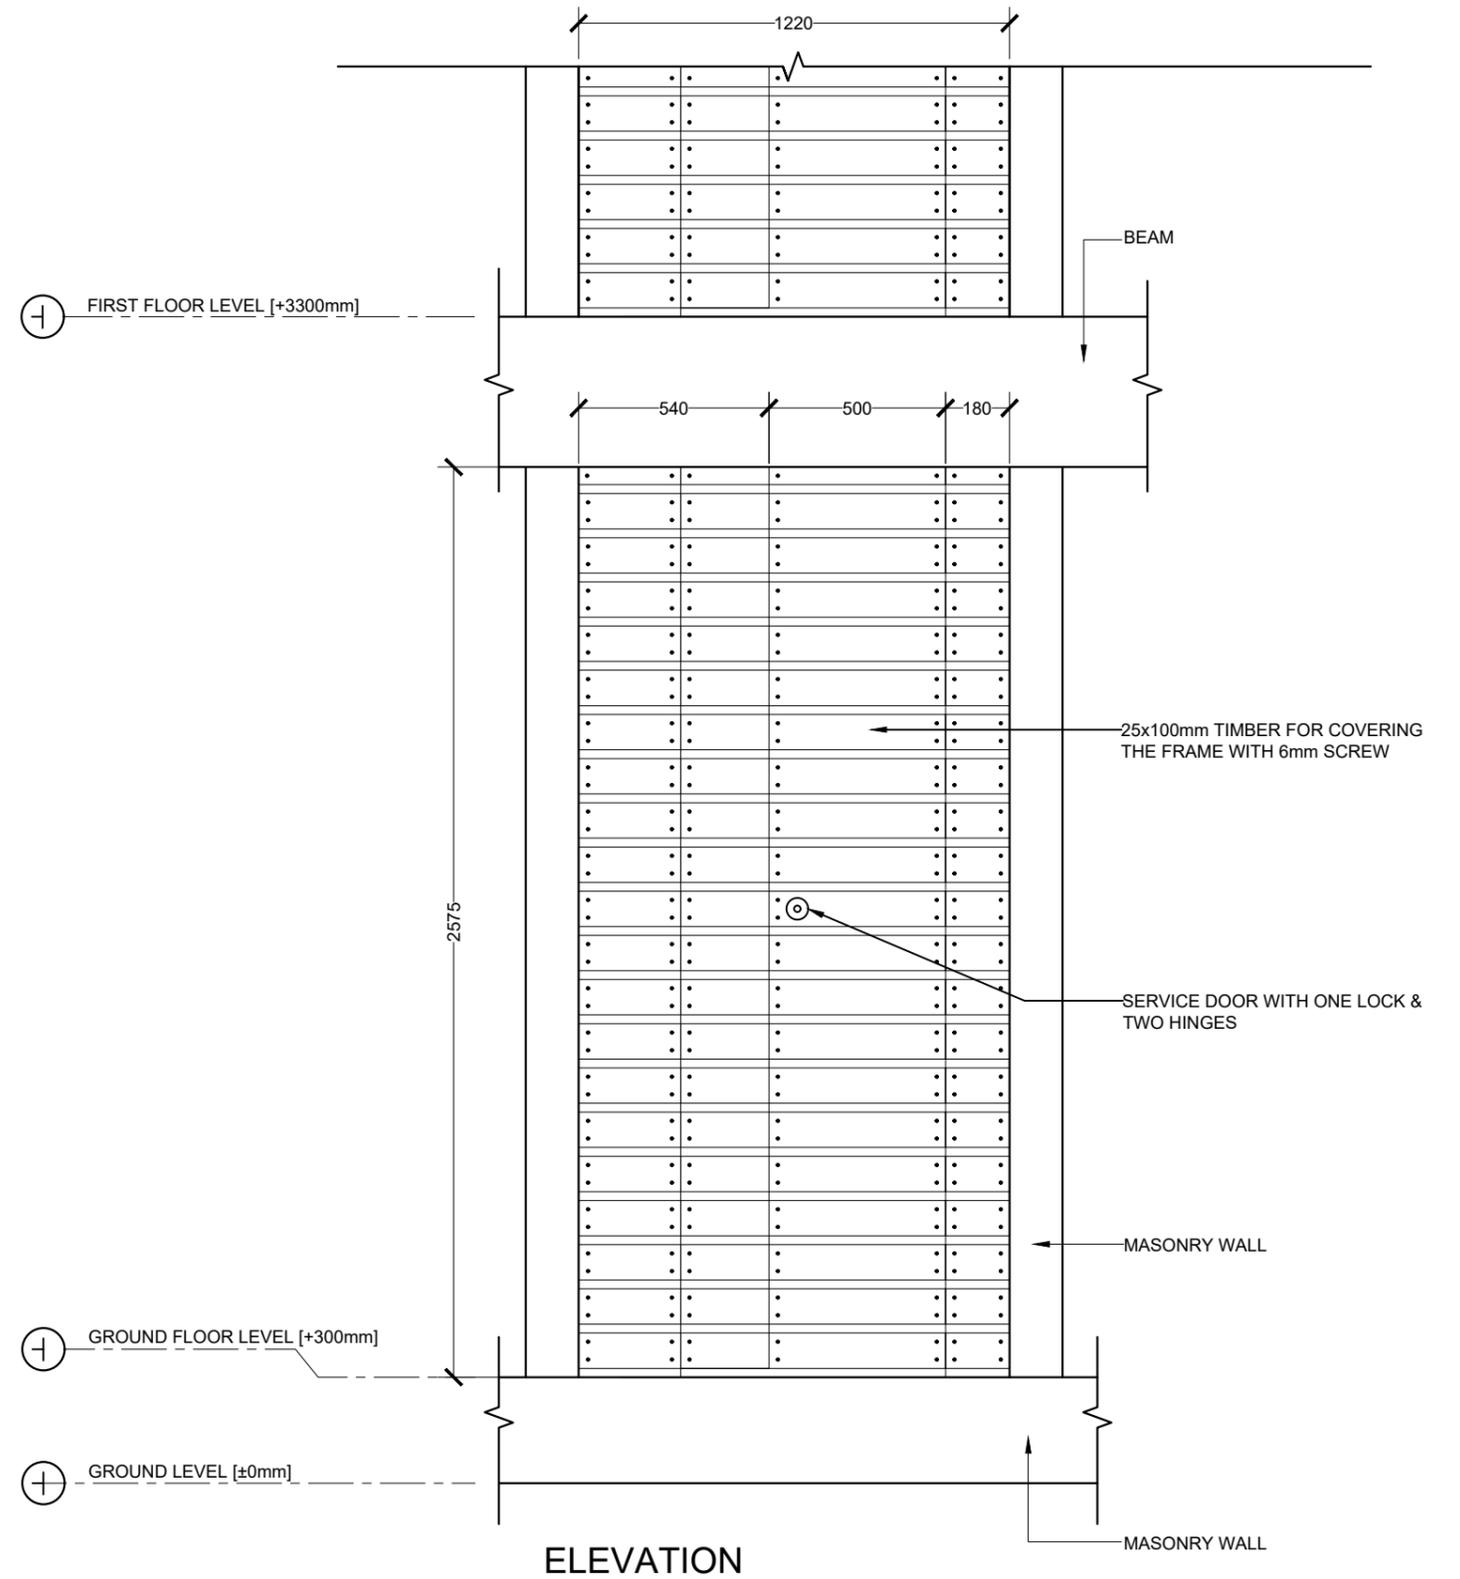


ELEVATION

TYPICAL SERVICE DUCT COVERING DETAILS

SCALE 1:20  
0 0.1 0.2 0.4 0.8 METERS

 <b>MTCC</b> MALDIVES TRANSPORT & CONTRACTING COMPANY PLC <small>SURVEY, DESIGN AND DEVELOPMENT SECTION          CONSTRUCTION AND PROJECTS MANAGEMENT DEPARTMENT,          MTCC TOWER, 6500 THAKURUPPANA MAGU, MALE' 20181,          REPUBLIC OF MALDIVES.          PHONE: +(960) 332 6822, FAX: +(960) 333 2835          E-MAIL: design.development@mtcc.com.mv</small>	PROJECT TITLE <b>HA. HOARAFUSHI HOSPITAL ACCOMMODATION BUILDING</b>	CLIENT & ADDRESS <b>MINISTRY OF HEALTH</b>	DESIGN ARCHITECT: SURVEYING, DESIGN AND DEVELOPMENT SECTION		REV DESCRIPTION DATE APPR	SHEET IDENTIFICATION NUMBER <b>A5.04</b> SHEET TITLE 15
	DRAWING TITLE <b>AS GIVEN</b>	PROJECT LOCATION <b>HA. HOARAFUSHI</b>	ENGINEER: AMINATH ZOONA HASSAN SHAHULAN	STRUCTURAL CHECKER: IBRAHIM THOAM ARCHITECTURAL CHECKER: IRFAN WAHEED CHECKED BY: AMINATH SAMAHA	PAPER A3 SCALE AS GVN DATE 10-05-2020	


COPYRIGHT All plans, sketches, drawings, graphic representations and specifications prepared by the Architect(s) & Engineer(s) are instruments of service. The copyright and ownership of both the design and these instruments of service belong to the Architect(s) & Engineer(s) and may not be used for any other project, or sold, or offered for sale by any party other than the Architect/Engineer unless the Architect/Engineer has given written consent. Copies of the documents submitted to the client prepared by the Architect/Engineer may be used as they were intended, once and on the same site and project.

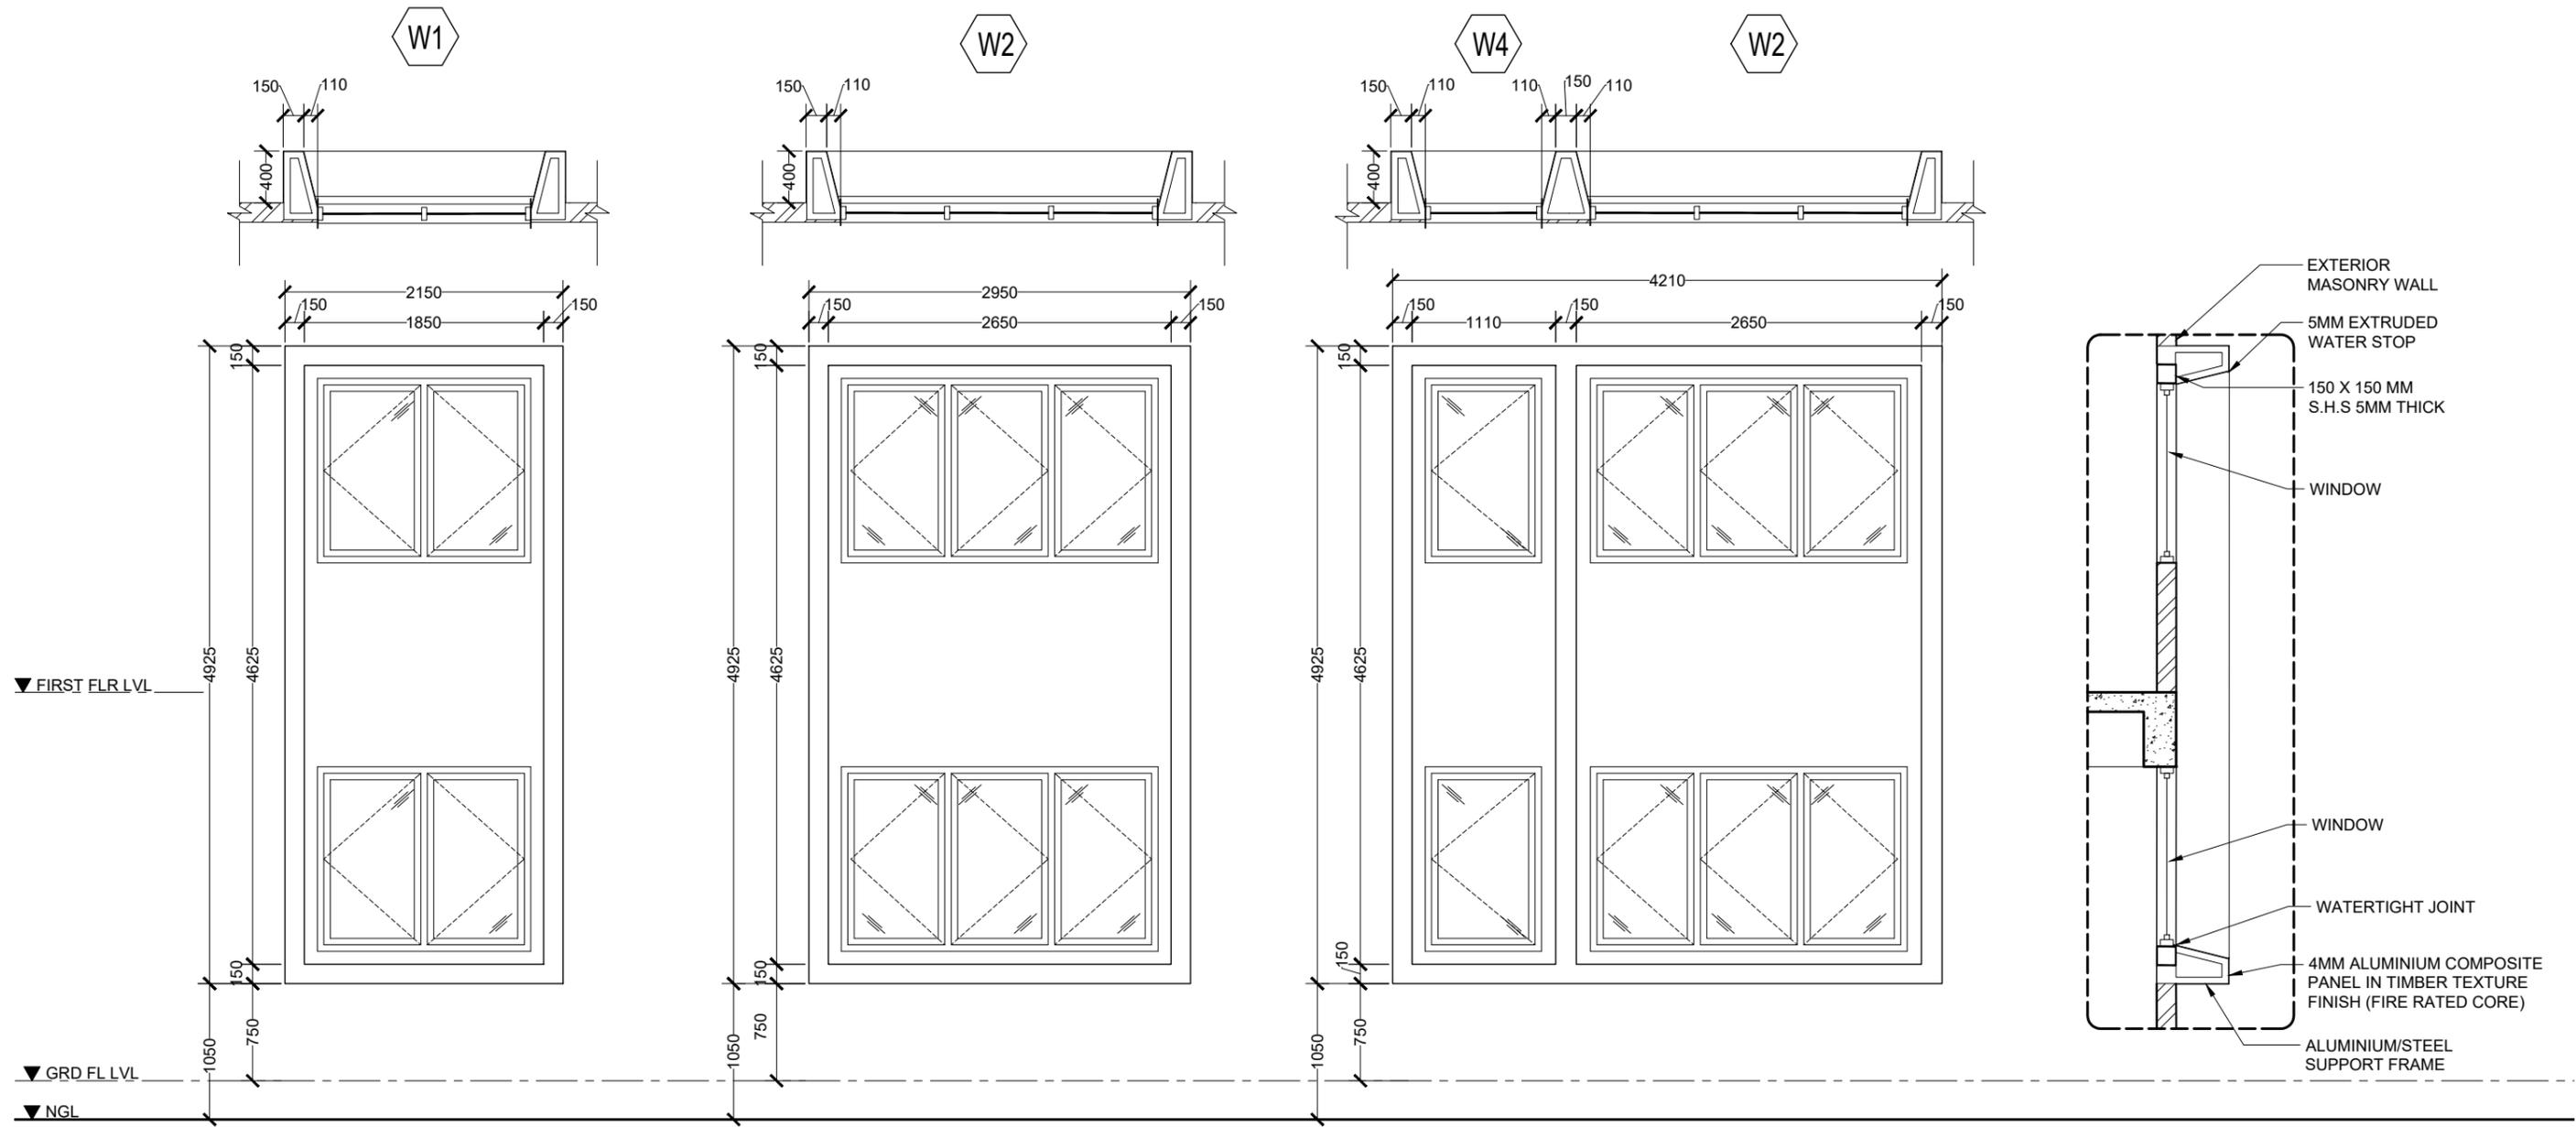

ELEVATION VIEWS


TYPICAL SECTION VIEW

WINDOW SHADING DETAIL

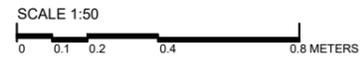


<p><b>MTCC</b> MALDIVES TRANSPORT &amp; CONTRACTING COMPANY PLC</p> <p><small>SURVEY, DESIGN AND DEVELOPMENT SECTION CONSTRUCTION AND PROJECTS MANAGEMENT DEPARTMENT MTCC TOWER, 6500 THAKURUPPANA MAGU, MALE' 20181, REPUBLIC OF MALDIVES. PHONE: + (960) 332 6822 FAX: + (960) 333 2835 E-MAIL: design.development@mtcc.com.mv</small></p>	<p>PROJECT TITLE HA. HOARAFUSHI HOSPITAL ACCOMMODATION BUILDING</p>	<p>CLIENT &amp; ADDRESS MINISTRY OF HEALTH</p>	<p>DESIGN ARCHITECT: SURVEYING, DESIGN AND DEVELOPMENT SECTION</p>		<p>REV</p>	<p>DESCRIPTION</p>	<p>DATE</p>	<p>APPR</p>	<p>SHEET IDENTIFICATION NUMBER <b>A5.05</b></p> <p>SHEET TITLE 16</p>
	<p>DRAWING TITLE AS GIVEN</p>	<p>PROJECT LOCATION HA. HOARAFUSHI</p>	<p>ENGINEER: ARCHITECT: DRAWN BY: HASSAN SHAHULAN</p>	<p>STRUCTURAL CHECKER: IBRAHIM THOAM</p> <p>ARCHITECTURAL CHECKER: IRFAN WAHEED</p> <p>CHECKED BY: AMINATH SAMAHA</p>	<p>PAPER A3</p> <p>SCALE AS GVN</p> <p>DATE 10-05-2020</p>	<p> </p>	<p> </p>	<p> </p>	


COPYRIGHT All plans, sketches, drawings, graphic representations and specifications prepared by the Architect(s) & Engineer(s) are instruments of service. The copyright and ownership of both the design and these instruments of service belong to the Architect(s) & Engineer(s) and may not be used for any other project, or sold, or offered for sale by any party other than the Architect/Engineer unless the Architect/Engineer has given written consent. Copies of the documents submitted to the client prepared by the Architect/Engineer may be used as they were intended, once and on the same site and project.

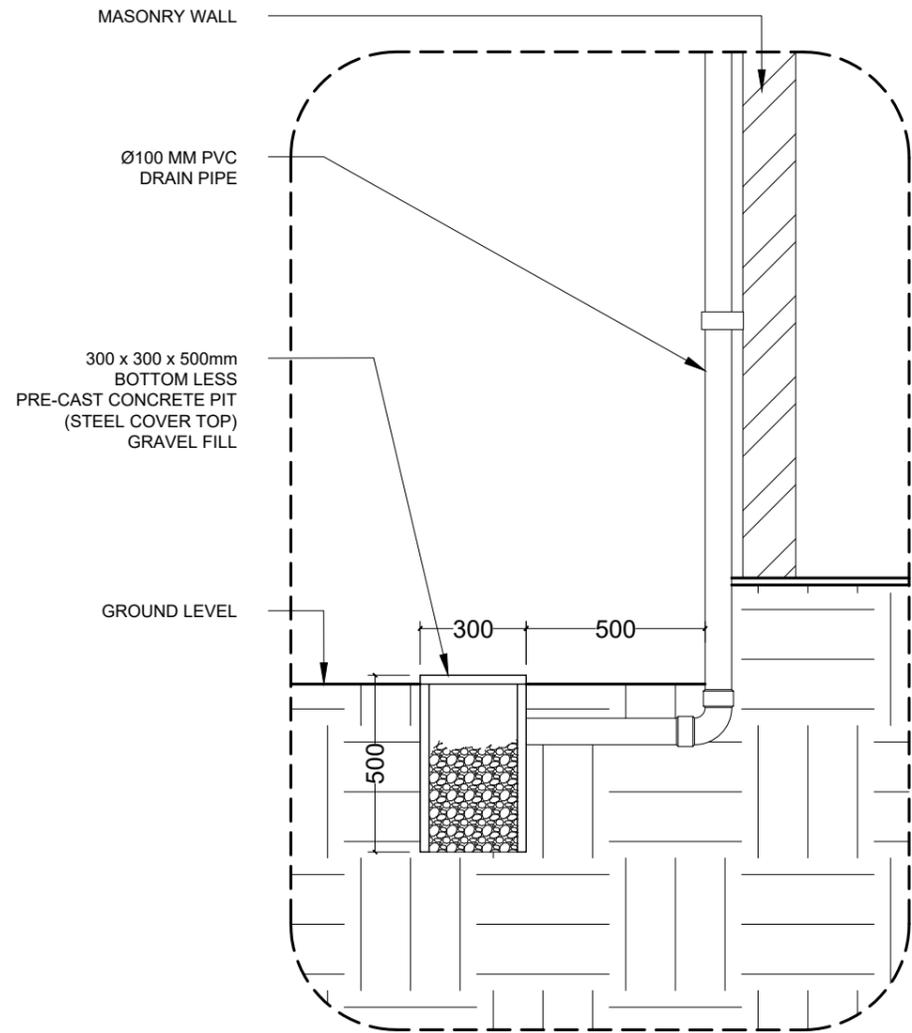


**DETAIL 1  
DRAINAGE DETAIL**

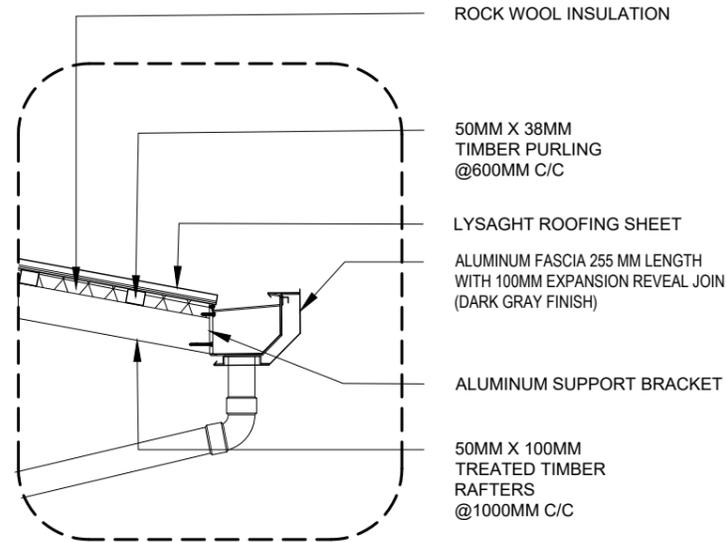

**DETAIL 2  
GUTTER DETAIL**

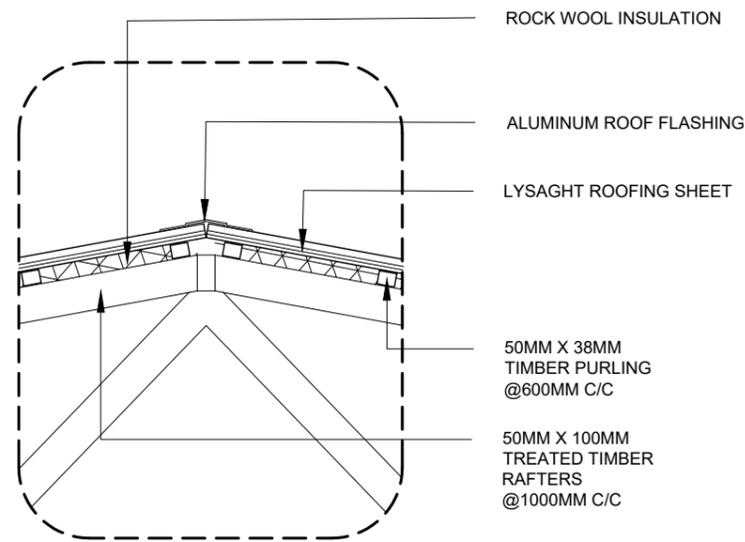

**DETAIL 3  
ROOF DETAIL**

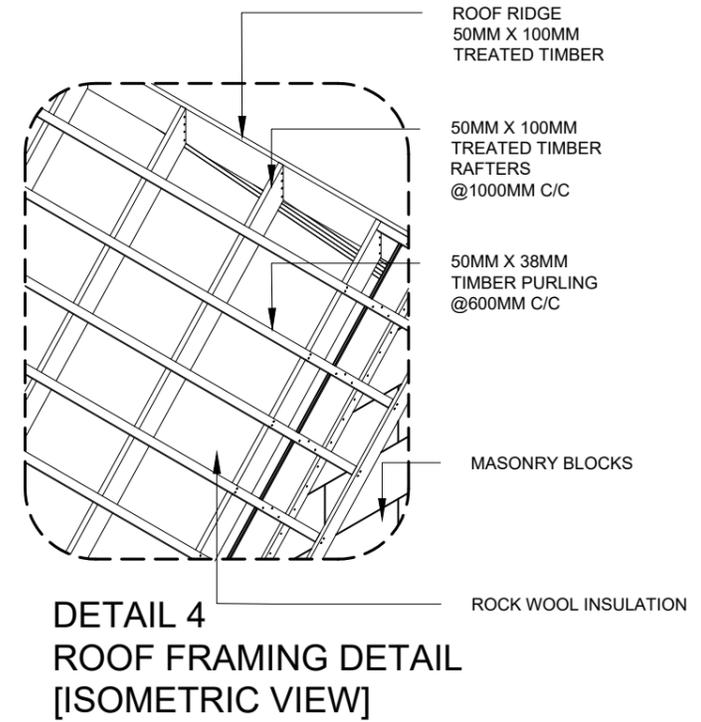

**DETAIL 4  
ROOF FRAMING DETAIL  
[ISOMETRIC VIEW]**

**DETAILS**


SCALE 1:20  
0 0.1 0.2 0.4 0.8 METERS

 <b>MTCC</b> MALDIVES TRANSPORT & CONTRACTING COMPANY PLC <small>SURVEY, DESIGN AND DEVELOPMENT SECTION          CONSTRUCTION AND PROJECTS MANAGEMENT DEPARTMENT,          MTCC TOWER, 6500 THAKURUPPANA MAGU, MALÉ 20181,          REPUBLIC OF MALDIVES.          PHONE: +(960) 332 6822 FAX: +(960) 333 2835          E-MAIL: design.development@mtcc.com.mv</small>	PROJECT TITLE <b>HA. HOARAFUSHI HOSPITAL  ACCOMMODATION BUILDING</b>	CLIENT & ADDRESS <b>MINISTRY OF HEALTH</b>	DESIGN ARCHITECT: SURVEYING, DESIGN AND DEVELOPMENT SECTION		REV 	DESCRIPTION 	DATE 	APPR 	SHEET IDENTIFICATION NUMBER <b>A5.06</b> SHEET TITLE 17
	DRAWING TITLE <b>AS GIVEN</b>	PROJECT LOCATION <b>HA. HOARAFUSHI</b>	ENGINEER: AMINATH ZOONA DRAWN BY: HASSAN SHAHULAN	STRUCTURAL CHECKER: IBRAHIM THOAM ARCHITECTURAL CHECKER: IRFAN WAHEED CHECKED BY: AMINATH SAMAHA	PAPER A3 SCALE AS GVN DATE 10-05-2020				

COPYRIGHT All plans, sketches, drawings, graphic representations and specifications prepared by the Architect(s) & Engineer(s) are instruments of service. The copyright and ownership, of both the design and these instruments of service belong to the Architect(s) & Engineer(s) and may not be used for any other project, or sold, or offered for sale by any party other than the Architect/Engineer unless the Architect/Engineer has given written consent. Copies of the documents submitted to the client prepared by the Architect/Engineer may be used as they were intended, once and on the same site and project.

LABEL	D1	D2	D3	D4	D5	SD
DESCRIPTION	MAIN DOOR 1	BEDROOM DOOR	TOILET / LAUNDRY DOOR	GLASS DOOR	STORAGE DOOR	GLASS DOOR
DOOR FRAME	TIMBER (TREATED PINE)	TIMBER (TREATED PINE)	TIMBER (TREATED PINE)	POWDER COATED ALUMINUM FRAME IN BLACK	TIMBER (TREATED PINE)	POWDER COATED ALUMINUM FRAME IN BLACK
DOOR PANEL	TIMBER (750 x 2100 x 40MM THK)	TIMBER (750 x 2100 x 40MM THK)	TIMBER (600 x 2100 x 40MM THK)	GLASS DOOR PANEL WITH ALUMINUM FRAME	TIMBER (600 x 2100 x 40MM THK)	GLASS DOOR PANEL WITH ALUMINUM FRAME
HARDWARE	CONCEALED DOOR CLOSER, SS HINGES AND HANDLES	SS HINGES AND HANDLES	SS HINGES AND HANDLES	SS HINGES AND HANDLES	SS HINGES AND HANDLES	SLIDING DOOR RAILING, HANDLE AND LOCKSET
COMMENTS	300mm SOLID TIMBER PANEL AND 10mm GROVE @ EVERY 210mm	10mm GROVE @ 150mm FROM DOOR EDGE FROM BOTH SIDES	-	REFLECTIVE GLASS	-	REFLECTIVE GLASS
LOCATION(S)	ENTRANCE	BEDROOM DOORS	TOILETS, LAUNDRY.	BALCONY DOOR	STORAGE,	BALCONY DOOR
NO(S)	8	12	16	3	8	4






## DOOR WINDOW SCHEDULE

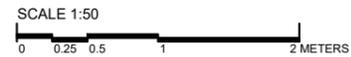

### IMPORTANT NOTES:

- FG - FIXED GLASS
- ALL MEASUREMENTS TO BE CHECKED AND VERIFIED ON SITE BEFORE FABRICATION.
- EXTERNAL UNITS COMPLY WITH THE FOLLOWING WEATHER CONDITIONS:  
WIND: 200KG/SQM  
WATER TIGHTNESS: 25KG/SQM
- ALL EXTERNAL FRAMES/ WALL JOINTS MUST BE SEALED WITH ANTI-FUNGAL EXTERIOR GRADE SILICON SEALANT
- DOOR SWINGS INDICATED ON FLOOR PLANS
- DOOR KNOBS SHALL BE 900MM ABOVE FINISHED FLOOR LEVEL

 <small>SURVEY, DESIGN AND DEVELOPMENT SECTION CONSTRUCTION AND PROJECTS MANAGEMENT DEPARTMENT, MTCC TOWER, 6500 THAKURUPPANA MAGU, MALE' 20181, REPUBLIC OF MALDIVES. PHONE: +(960) 332 6822 FAX: +(960) 333 2835 E-MAIL: design.development@mtcc.com.mv</small>	PROJECT TITLE HA. HOARAFUSHI HOSPITAL  ACCOMMODATION BUILDING	CLIENT & ADDRESS MINISTRY OF HEALTH	DESIGN ARCHITECT: SURVEYING, DESIGN AND DEVELOPMENT SECTION	REV	DESCRIPTION	DATE	APPR	SHEET IDENTIFICATION NUMBER <b>A6.01</b> SHEET TITLE 18
	DRAWING TITLE AS GIVEN	PROJECT LOCATION HA. HOARAFUSHI	ENGINEER: AMINATH ZOONA	STRUCTURAL CHECKER: IBRAHIM THOAM				
			ARCHITECT: AMINATH ZOONA					
			DRAWN BY: HASSAN SHAHULAN	ARCHITECTURAL CHECKER: IRFAN WAHEED	PAPER A3	SCALE AS GVN		
				CHECKED BY: AMINATH SAMAHA	DATE 10-05-2020			

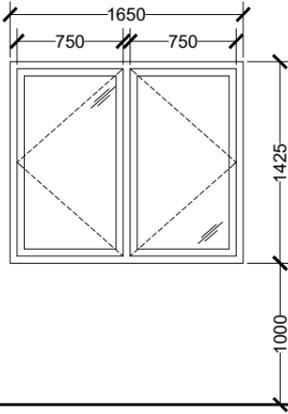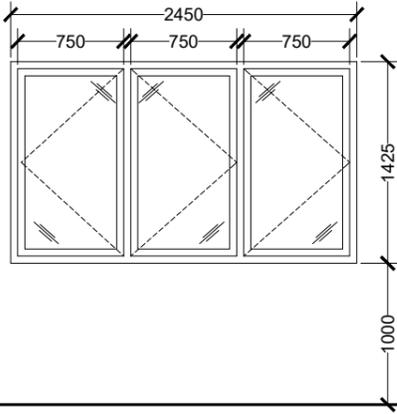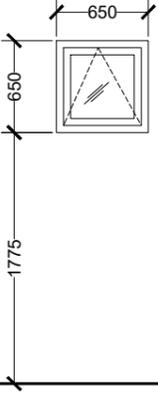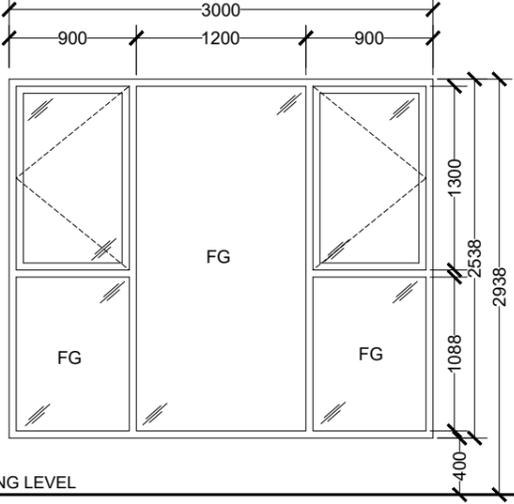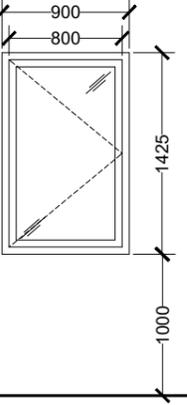LABEL	W1	W2	V1	W3	W4
					
▼ FFL				▼ STAIR LANDING LEVEL	
DESCRIPTION	DOUBLE PANEL WINDOW	TRIPLE PANEL WINDOW	TOP HUNG DOOR	SWING WINDOW WITH FIXED GLASS	ONE PANEL WINDOW
DOOR FRAME	POWDER COATED ALUMINUM FRAME IN BLACK	POWDER COATED ALUMINUM FRAME IN BLACK	POWDER COATED ALUMINUM FRAME IN BLACK	POWDER COATED ALUMINIUM	POWDER COATED ALUMINIUM
DOOR PANEL	GLASS DOOR PANEL WITH ALUMINUM FRAME	GLASS DOOR PANEL WITH ALUMINUM FRAME	GLASS DOOR PANEL WITH ALUMINUM FRAME	8mm REFLECTIVE GLASS	8mm REFLECTIVE GLASS
HARDWARE	PUSH OUT WINDOW HARDWARE, HANDLE AND LOCKSET	PUSH OUT WINDOW HARDWARE, HANDLE AND LOCKSET	TOP HUNG HINGE, HANDLE AND LOCKSET	PUSH OUT WINDOW HARDWARE	PUSH OUT WINDOW HARDWARE
COMMENTS	REFLECTIVE GLASS	REFLECTIVE GLASS	REFLECTIVE GLASS	FIXED GLASS ON THE CENTER PANEL	FIXED GLASS ON THE CENTER PANEL
LOCATION(S)	BEDROOM	LIVING ROOM, KITCHEN	TOILET	STAIRCASE	LAUNDRY ROOM
NO(S)	20	16	12	2	4

## DOOR WINDOW SCHEDULE



### IMPORTANT NOTES:


- FG - FIXED GLASS
- ALL MEASUREMENTS TO BE CHECKED AND VERIFIED ON SITE BEFORE FABRICATION.
- EXTERNAL UNITS COMPLY WITH THE FOLLOWING WEATHER CONDITIONS:  
WIND: 200KG/SQM  
WATER TIGHTNESS: 25KG/SQM
- ALL EXTERNAL FRAMES/ WALL JOINTS MUST BE SEALED WITH ANTI-FUNGAL EXTERIOR GRADE SILICON SEALANT
- DOOR SWINGS INDICATED ON FLOOR PLANS
- DOOR KNOBS SHALL BE 900MM ABOVE FINISHED FLOOR LEVEL

 <b>MTCC</b> MALDIVES TRANSPORT & CONTRACTING COMPANY PLC <small>SURVEY, DESIGN AND DEVELOPMENT SECTION          CONSTRUCTION AND PROJECTS MANAGEMENT DEPARTMENT,          MTCC TOWER, 6500 THAKURUPPANA MAGU, MALE' 20181,          REPUBLIC OF MALDIVES.          PHONE: +(960) 332 6822, FAX: +(960) 333 2835          E-MAIL: design.development@mtcc.com.mv</small>	PROJECT TITLE <b>HA. HOARAFUSHI HOSPITAL  ACCOMMODATION BUILDING</b>	CLIENT & ADDRESS <b>MINISTRY OF HEALTH</b>	DESIGN ARCHITECT: SURVEYING, DESIGN AND DEVELOPMENT SECTION ENGINEER: STRUCTURAL CHECKER: IBRAHIM THOAM	REV DESCRIPTION DATE APPR	SHEET IDENTIFICATION NUMBER <b>A6.02</b> SHEET TITLE 19
	DRAWING TITLE <b>AS GIVEN</b>	PROJECT LOCATION <b>HA. HOARAFUSHI</b>	ARCHITECT: AMINATH ZOONA DRAWN BY: HASSAN SHAHULAN	ARCHITECTURAL CHECKER: IRFAN WAHEED CHECKED BY: AMINATH SAMAHA PAPER A3 SCALE AS GVN DATE 10-05-2020	

# VENTILATION SCHEDULE

 <b>MTCC</b> <b>MALDIVES TRANSPORT &amp; CONTRACTING COMPANY PLC</b> <small>SURVEY, DESIGN AND DEVELOPMENT SECTION          CONSTRUCTION AND PROJECTS MANAGEMENT DEPARTMENT          MTCC TOWER, 6500 THAKURUPAANU MAGU, MALE' 20181,          REPUBLIC OF MALDIVES.          PHONE: + (960) 332 6822 FAX: + (960) 333 2835          E-MAIL: design.development@mtcc.com.mv</small>	<b>PROJECT TITLE</b> HA. HOARAFUSHI HOSPITAL  ACCOMMODATION BUILDING	<b>CLIENT &amp; ADDRESS</b> MINISTRY OF HEALTH	<b>DESIGN ARCHITECT:</b> SURVEYING, DESIGN AND DEVELOPMENT SECTION		<table border="1"> <thead> <tr> <th>REV</th> <th>DESCRIPTION</th> <th>DATE</th> <th>APPR</th> </tr> </thead> <tbody> <tr><td> </td><td> </td><td> </td><td> </td></tr> </tbody> </table>	REV	DESCRIPTION	DATE	APPR																													<b>SHEET IDENTIFICATION NUMBER</b> <h2>A6.03</h2> <b>SHEET TITLE</b> 20
	REV	DESCRIPTION	DATE	APPR																																		
<b>DRAWING TITLE</b> AS GIVEN	<b>PROJECT LOCATION</b> HA. HOARAFUSHI	<b>ENGINEER:</b> AMINATH ZOONA	<b>STRUCTURAL CHECKER:</b> IBRAHIM THOAM	<b>PAPER</b> A3	<b>SCALE</b> AS GVN																																	
		<b>ARCHITECT:</b> AMINATH ZOONA	<b>ARCHITECTURAL CHECKER:</b> IRFAN WAHEED	<b>CHECKED BY:</b> AMINATH SAMAHA	<b>DATE</b> 10-05-2020																																	

COPYRIGHT All plans, sketches, drawings, graphic representations and specifications prepared by the Architect(s) & Engineer(s) are instruments of service. The copyright and ownership of both the design and these instruments of service belong to the Architect(s) & Engineer(s) and may not be used for any other project, or sold, or offered for sale by any party other than the Architect/Engineer unless the Architect/Engineer has given written consent. Copies of the documents submitted to the client prepared by the Architect/Engineer may be used as they were intended, once and on the same site and project.

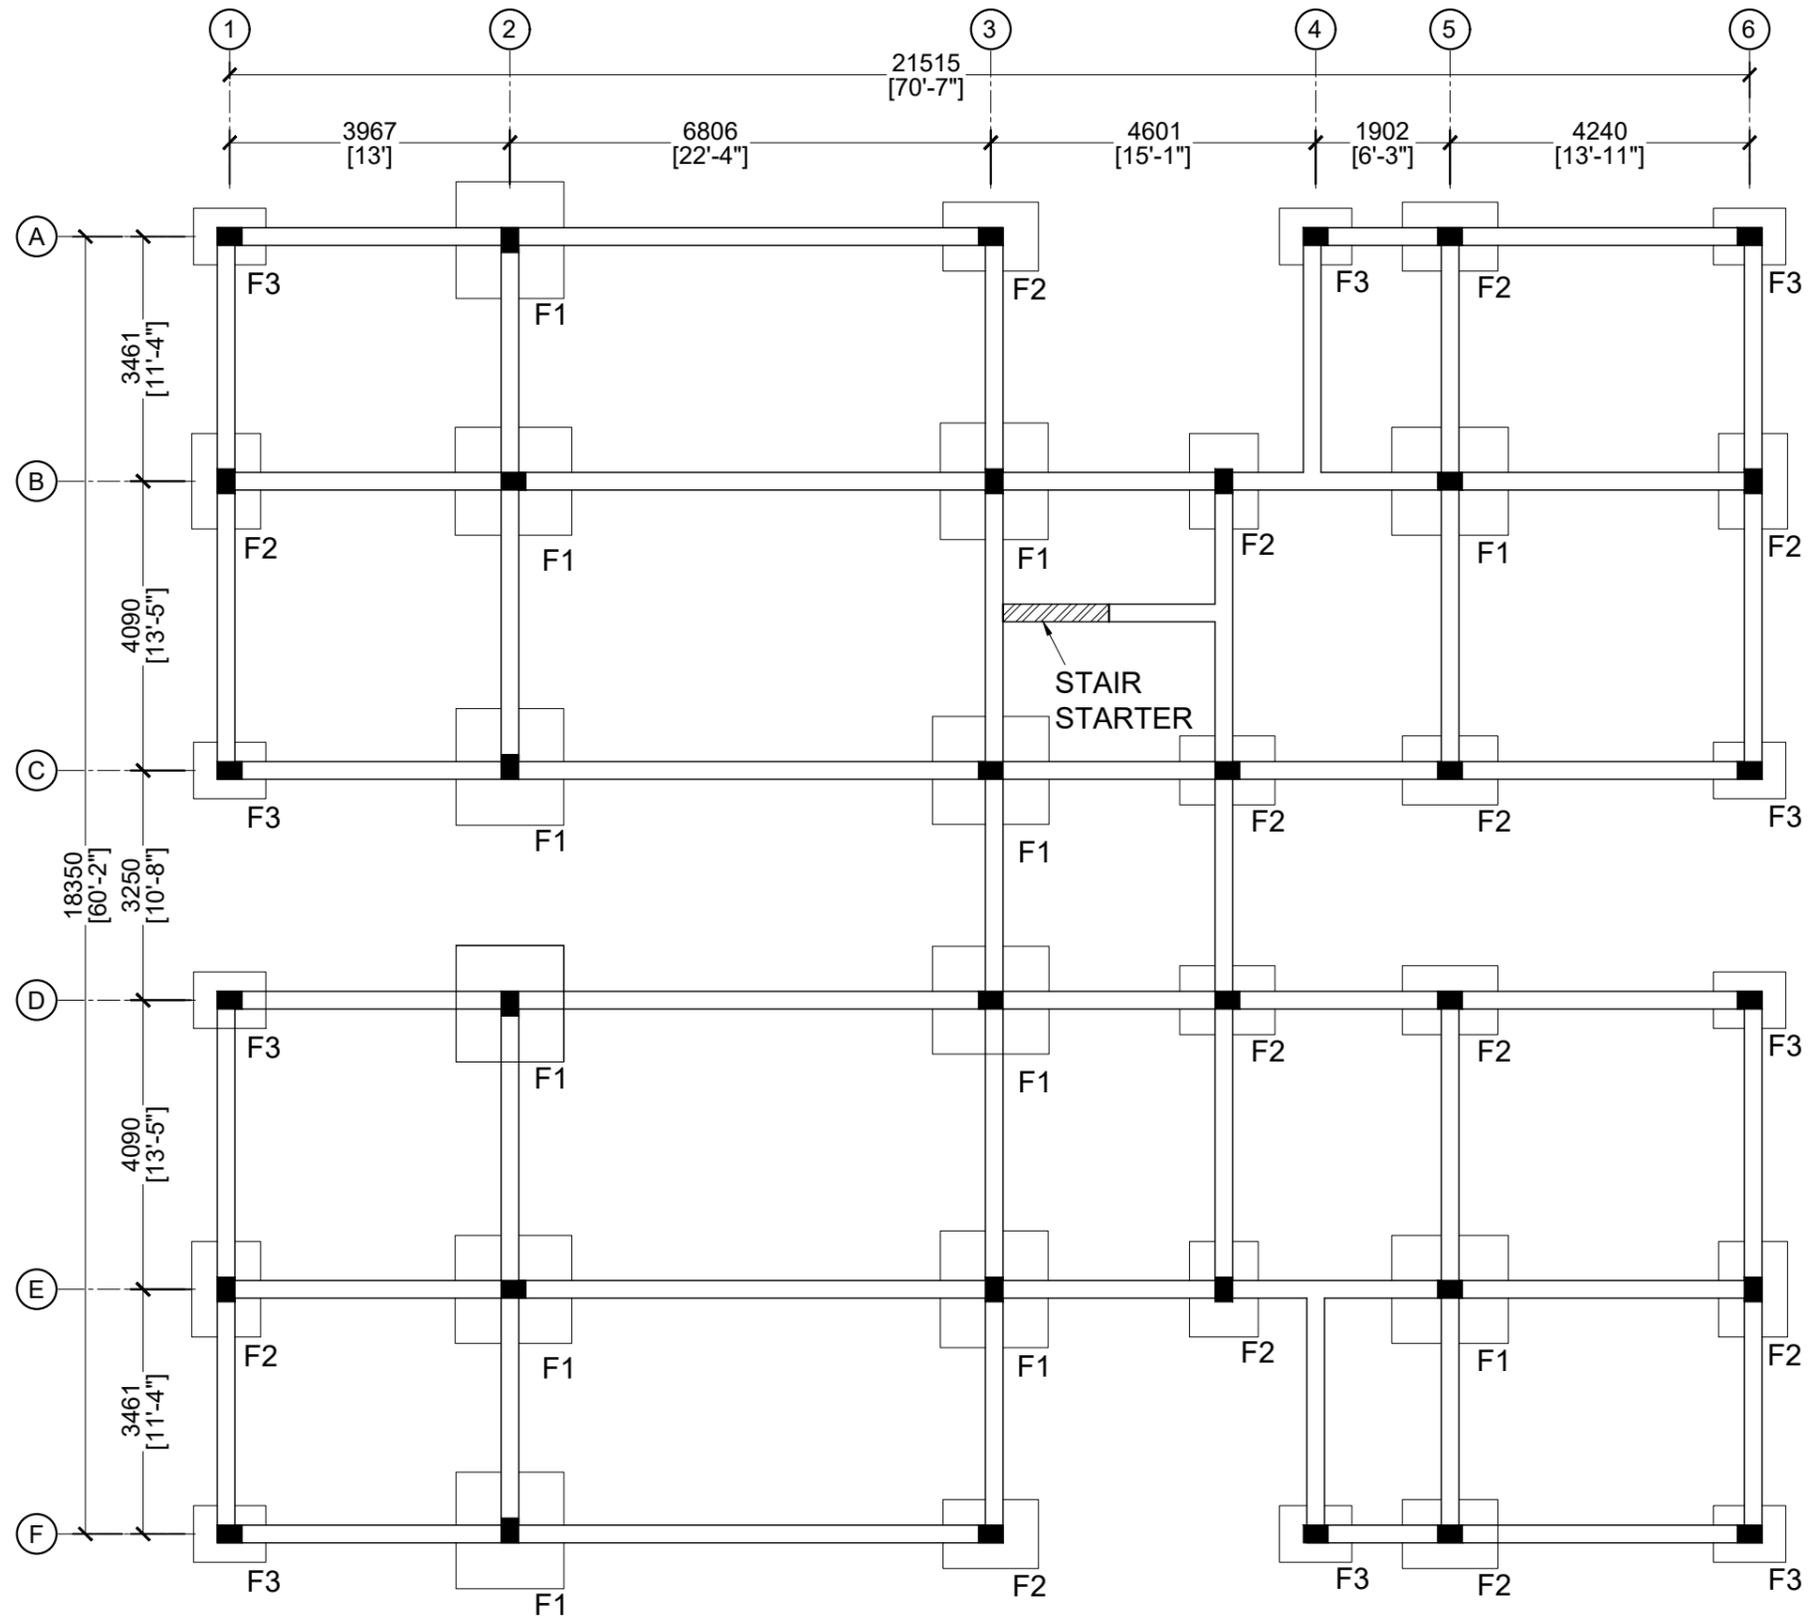


NOTE:  
 FOUNDATION DEPTH 1000mm  
 ALL BEAMS ARE TIE BEAMS (250mm x 350mm)

**FOOTING AND TIE BEAM PLAN**



 <b>MTCC</b> MALDIVES TRANSPORT & CONTRACTING COMPANY PLC <small>SURVEY, DESIGN AND DEVELOPMENT SECTION          CONSTRUCTION AND PROJECTS MANAGEMENT DEPARTMENT          MTCC TOWER, 6500 THAKURUPPANAI MAGU, MALE' 20181,          REPUBLIC OF MALDIVES.          PHONE: +(960) 332 6822 FAX: +(960) 333 2835          E-MAIL: design.development@mtcc.com.mv</small>	PROJECT TITLE <b>HA. HOARAFUSHI HOSPITAL ACCOMMODATION BUILDING</b>	CLIENT & ADDRESS <b>MINISTRY OF HEALTH</b>	DESIGN ARCHITECT: SURVEYING, DESIGN AND DEVELOPMENT SECTION		<table border="1"> <thead> <tr> <th>REV</th> <th>DESCRIPTION</th> <th>DATE</th> <th>APPR</th> </tr> </thead> <tbody> <tr><td> </td><td> </td><td> </td><td> </td></tr> </tbody> </table>	REV	DESCRIPTION	DATE	APPR																								
	REV	DESCRIPTION	DATE	APPR																													
DRAWING TITLE <b>AS GIVEN</b>	PROJECT LOCATION <b>HA. HOARAFUSHI</b>	ENGINEER: AMINATH ZOONA	STRUCTURAL CHECKER: IBRAHIM THOAM	ARCHITECTURAL CHECKER: IRFAN WAHEED																													
		DRAWN BY: HASSAN SHAHULAN	CHECKED BY: AMINATH SAMAHA	PAPER SCALE A3 AS GVN																													
				DATE 10-05-2020																													
				SHEET IDENTIFICATION NUMBER <b>S1.01</b>																													
				SHEET TITLE 21																													

COPYRIGHT All plans, sketches, drawings, graphic representations and specifications prepared by the Architect(s) & Engineer(s) are instruments of service. The copyright and ownership of both the design and these instruments of service belong to the Architect(s) & Engineer(s) and may not be used for any other project, or sold, or offered for sale by any party other than the Architect/Engineer unless the Architect/Engineer has given written consent. Copies of the documents submitted to the client prepared by the Architect/Engineer may be used as they were intended, once and on the same site and project.

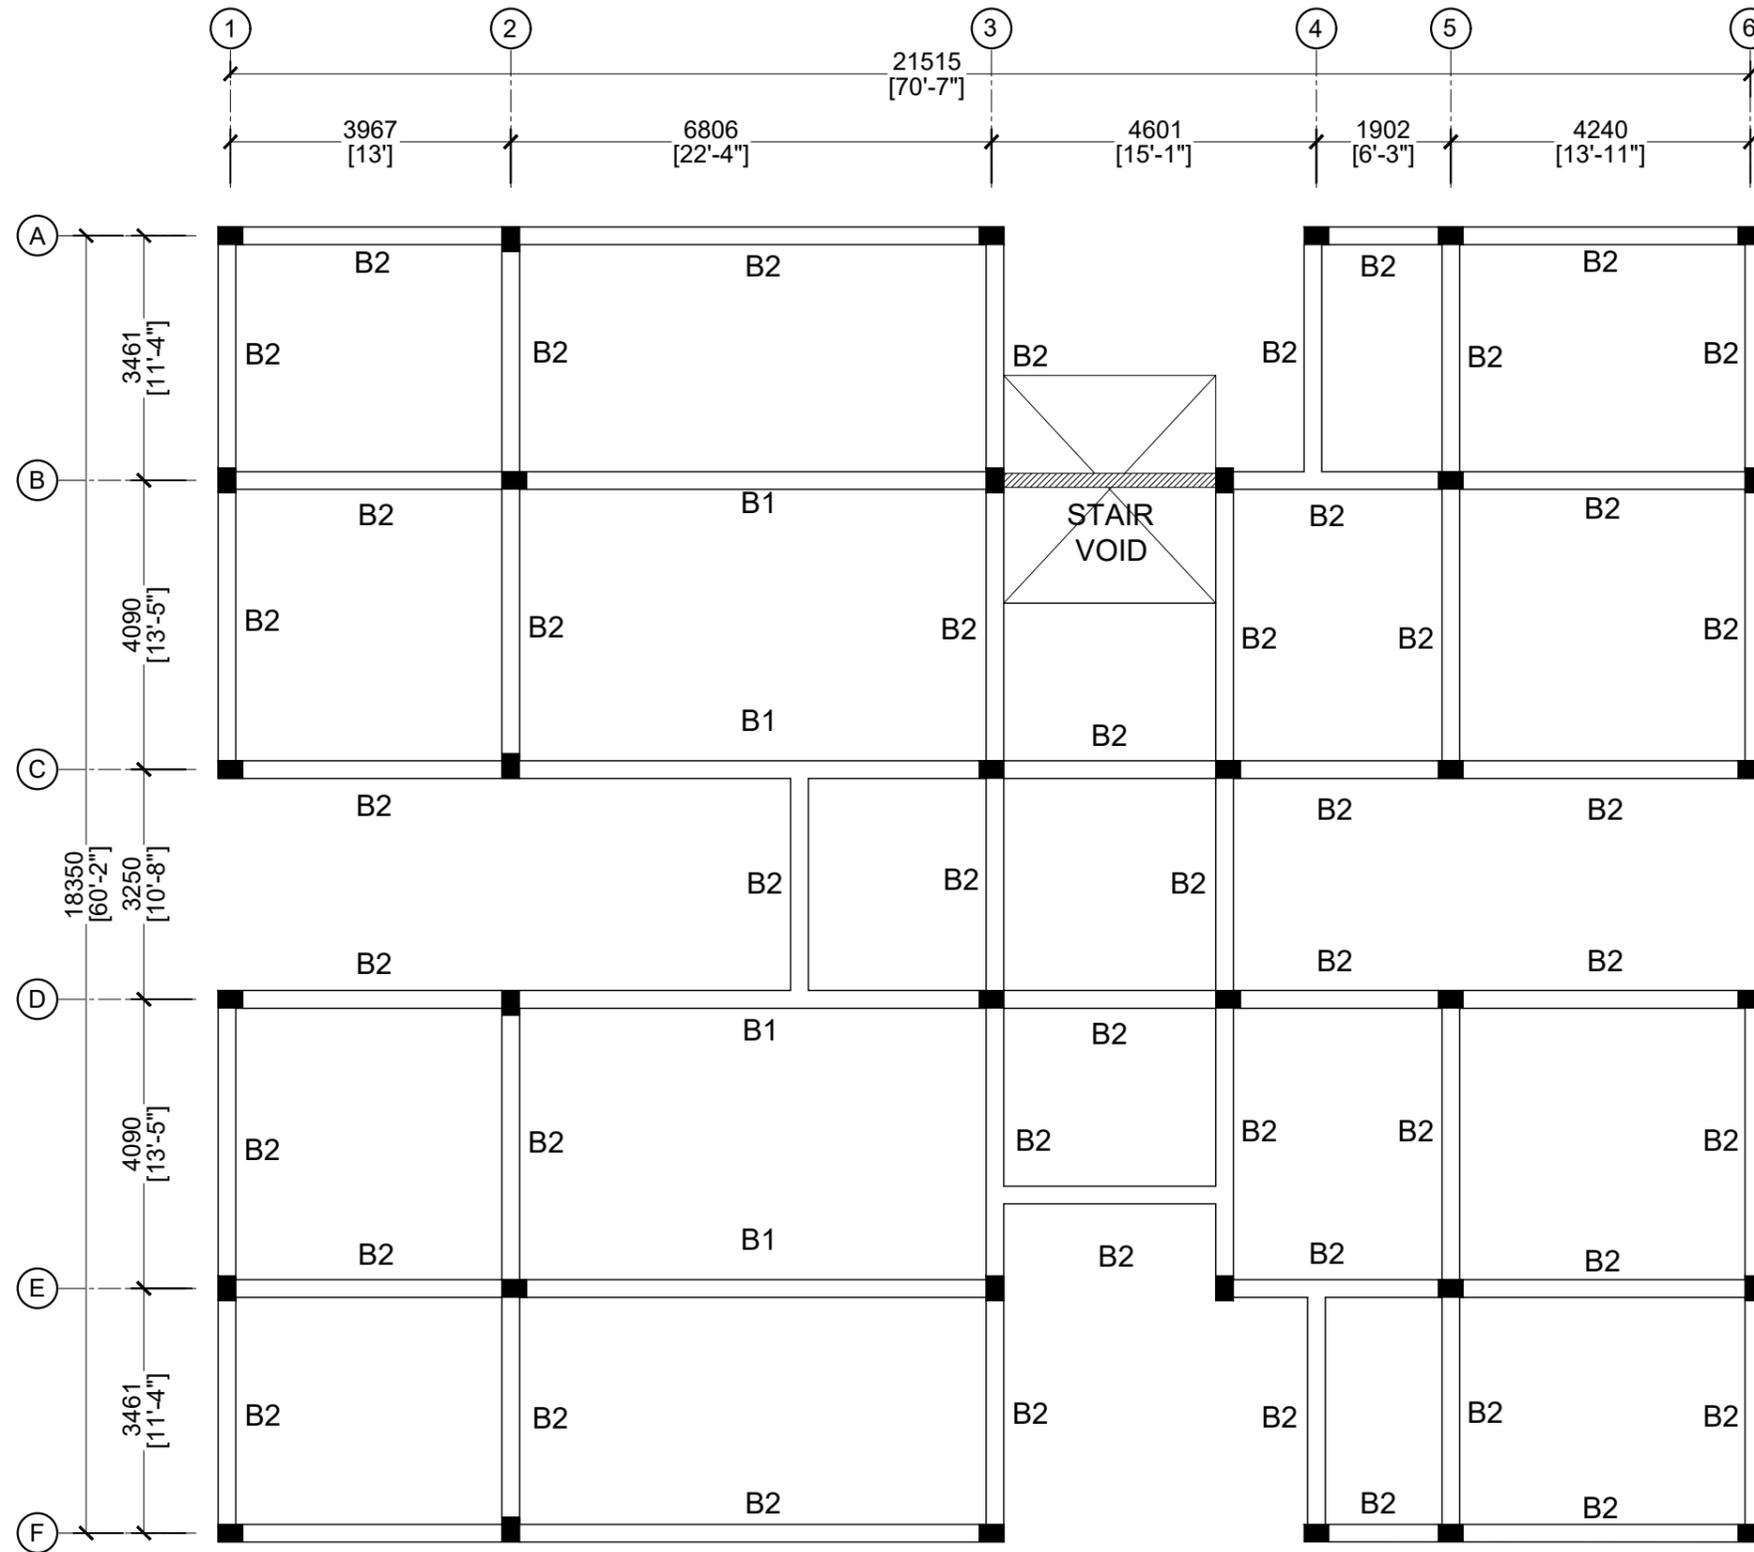

LEGEND:


	HALF LANDING BEAM
--	-------------------



**FIRST FLOOR BEAM PLAN**

<p><b>MTCC</b> MALDIVES TRANSPORT &amp; CONTRACTING COMPANY PLC</p> <p><small>SURVEY, DESIGN AND DEVELOPMENT SECTION CONSTRUCTION AND PROJECTS MANAGEMENT DEPARTMENT MTCG TOWER, 6500 THAKURUPPANA MAGU, MALE' 20181, REPUBLIC OF MALDIVES. PHONE: +(960) 332 6822 FAX: +(960) 333 2835 E-MAIL: design.development@mtcc.com.mv</small></p>	<p>PROJECT TITLE HA. HOARAFUSHI HOSPITAL ACCOMMODATION BUILDING</p>	<p>CLIENT &amp; ADDRESS MINISTRY OF HEALTH</p>	<p>DESIGN ARCHITECT: SURVEYING, DESIGN AND DEVELOPMENT SECTION</p>	<table border="1"> <tr> <td>ENGINEER:</td> <td>STRUCTURAL CHECKER: IBRAHIM THOAM</td> </tr> <tr> <td>ARCHITECT: AMINATH ZOONA</td> <td>ARCHITECTURAL CHECKER: IRFAN WAHEED</td> </tr> <tr> <td>DRAWN BY: HASSAN SHAHULAN</td> <td>CHECKED BY: AMINATH SAMAHA</td> </tr> <tr> <td></td> <td>DATE 10-05-2020</td> </tr> </table>	ENGINEER:	STRUCTURAL CHECKER: IBRAHIM THOAM	ARCHITECT: AMINATH ZOONA	ARCHITECTURAL CHECKER: IRFAN WAHEED	DRAWN BY: HASSAN SHAHULAN	CHECKED BY: AMINATH SAMAHA		DATE 10-05-2020	<table border="1"> <thead> <tr> <th>REV</th> <th>DESCRIPTION</th> <th>DATE</th> <th>APPR</th> </tr> </thead> <tbody> <tr><td> </td><td> </td><td> </td><td> </td></tr> </tbody> </table>	REV	DESCRIPTION	DATE	APPR																									<p>SHEET IDENTIFICATION NUMBER <b>S1.02</b></p> <p>SHEET TITLE 22</p>
	ENGINEER:	STRUCTURAL CHECKER: IBRAHIM THOAM	
ARCHITECT: AMINATH ZOONA	ARCHITECTURAL CHECKER: IRFAN WAHEED	
DRAWN BY: HASSAN SHAHULAN	CHECKED BY: AMINATH SAMAHA	
	DATE 10-05-2020	
REV	DESCRIPTION	DATE	APPR																																							
<p>DRAWING TITLE AS GIVEN</p>	<p>PROJECT LOCATION HA. HOARAFUSHI</p>	<p>PAPER SCALE A3 AS GVN</p>	

COPYRIGHT All plans, sketches, drawings, graphic representations and specifications prepared by the Architect(s) & Engineer(s) are instruments of service. The copyright and ownership of both the design and these instruments of service belong to the Architect(s) & Engineer(s) and may not be used for any other project, or sold, or offered for sale by any party other than the Architect/Engineer unless the Architect/Engineer has given written consent. Copies of the documents submitted to the client prepared by the Architect/Engineer may be used as they were intended, once and on the same site and project.

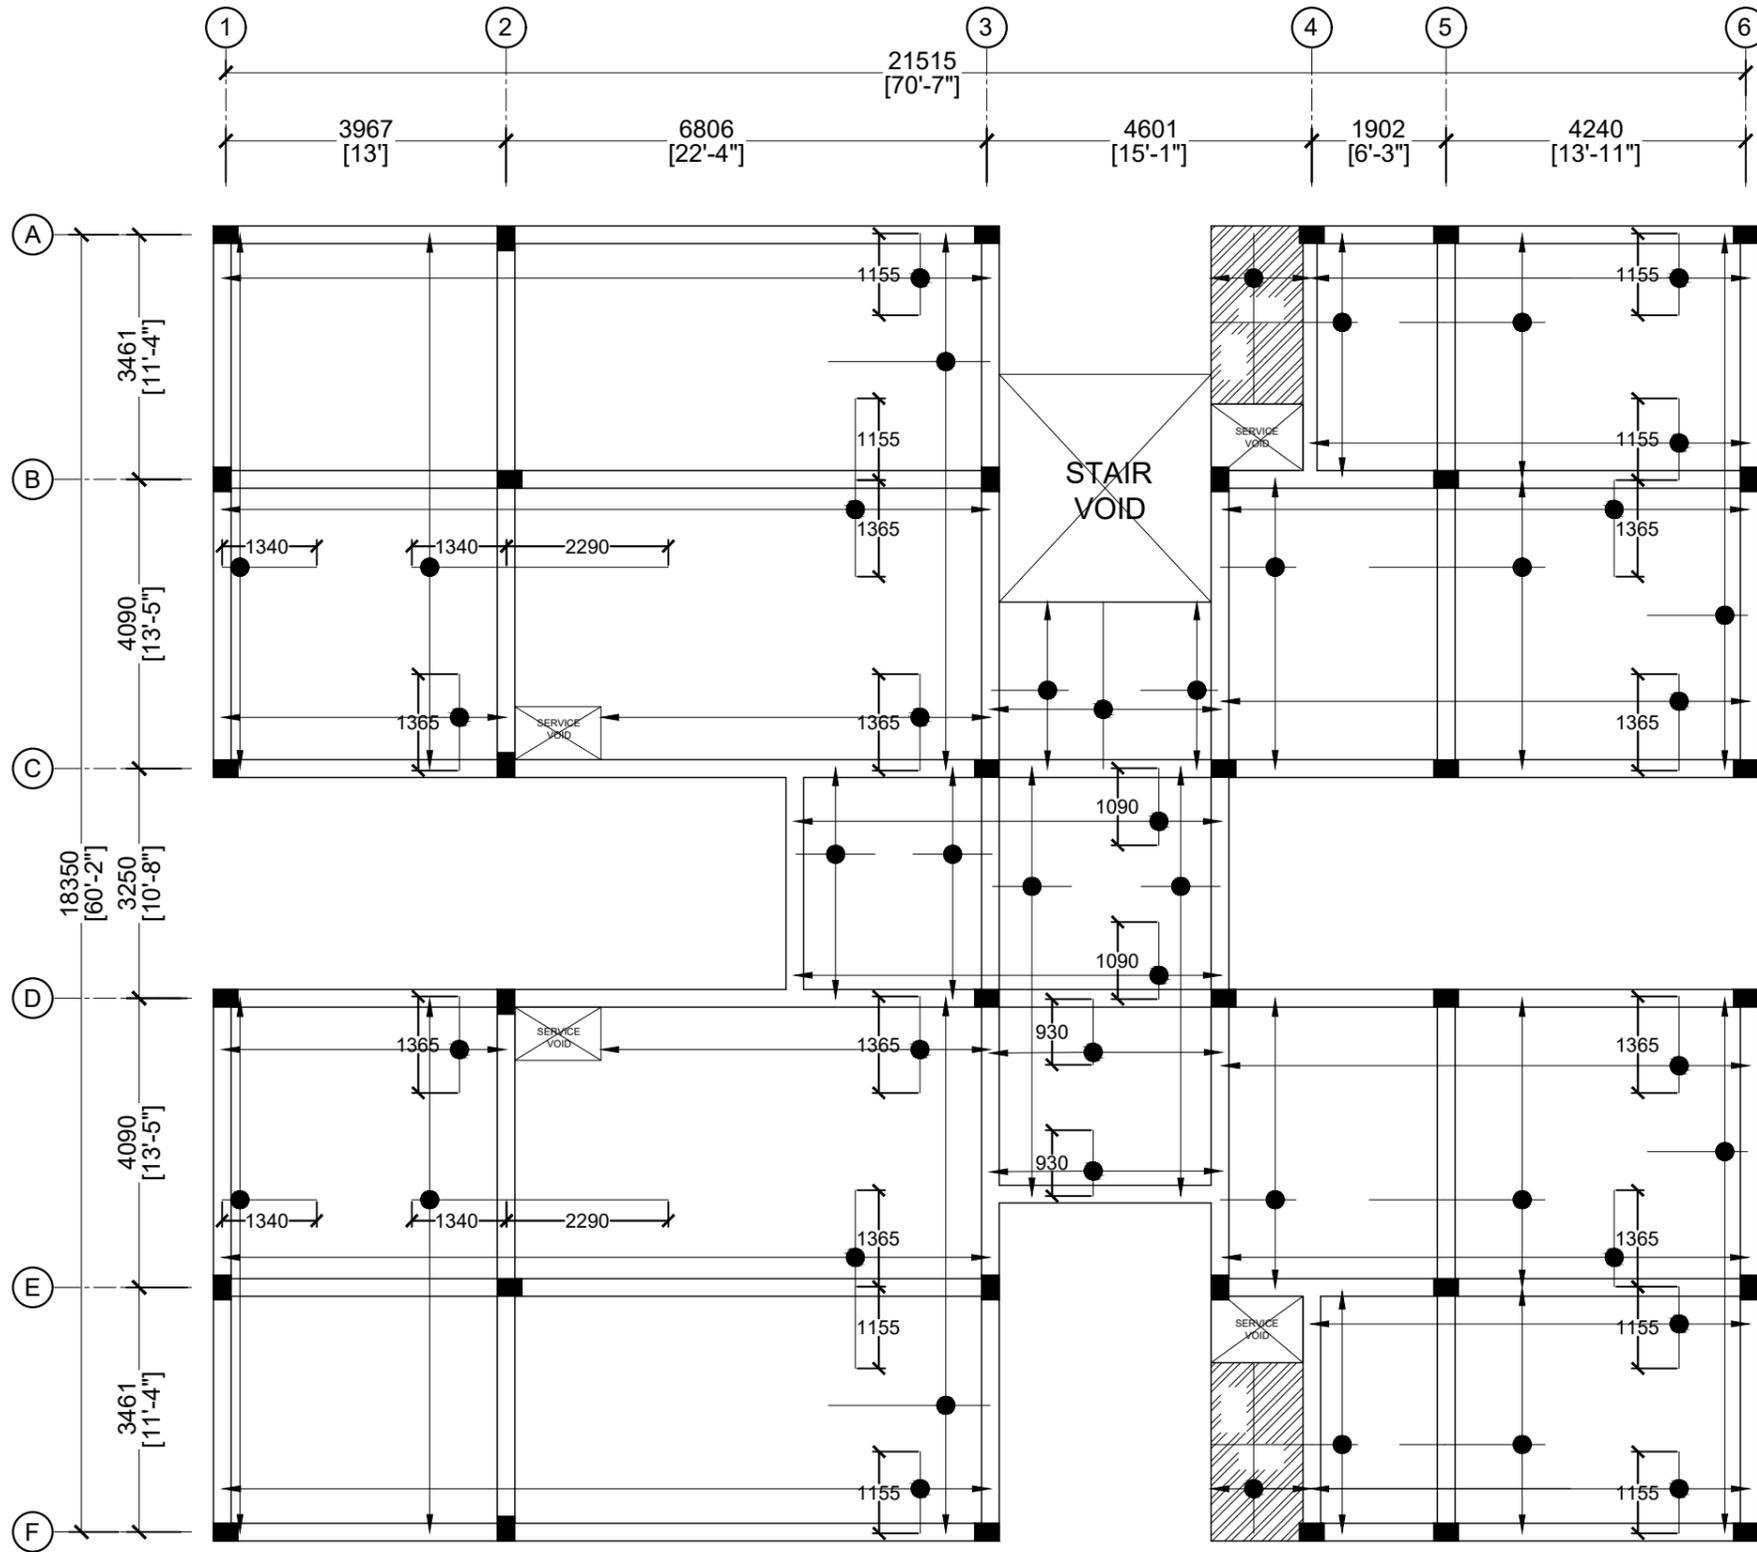

**LEGEND:**

 SLAB  



**NOTE:**  
 SLAB THICKNESS: 150mm  
 TOP REINFORCEMENT: T10 @ 150mm C/C (AS SHOWN)  
 BOTTOM REINFORCEMENT: T10 @ 150mm C/C, B/W

### FIRST FLOOR BEAM PLAN



 <b>MTCC</b> MALDIVES TRANSPORT & CONTRACTING COMPANY PLC <small>SURVEY, DESIGN AND DEVELOPMENT SECTION          CONSTRUCTION AND PROJECTS MANAGEMENT DEPARTMENT,          MTCC TOWER, 6500 THAKURUPPANA MAGU, MALE' 20181,          REPUBLIC OF MALDIVES.          PHONE: +(960) 332 6822 FAX: +(960) 333 2835          E-MAIL: design.development@mtcc.com.mv</small>	PROJECT TITLE <b>HA. HOARAFUSHI HOSPITAL ACCOMMODATION BUILDING</b>	CLIENT & ADDRESS <b>MINISTRY OF HEALTH</b>	DESIGN ARCHITECT: SURVEYING, DESIGN AND DEVELOPMENT SECTION		REV DESCRIPTION DATE APPR	SHEET IDENTIFICATION NUMBER <b>S1.03</b> SHEET TITLE 23
	DRAWING TITLE <b>AS GIVEN</b>	PROJECT LOCATION <b>HA. HOARAFUSHI</b>	ENGINEER: AMINATH ZOONA HASSAN SHAHULAN	STRUCTURAL CHECKER: IBRAHIM THOAM ARCHITECTURAL CHECKER: IRFAN WAHEED CHECKED BY: AMINATH SAMAHA	PAPER SCALE A3 AS GVN DATE 10-05-2020	

COPYRIGHT All plans, sketches, drawings, graphic representations and specifications prepared by the Architect(s) & Engineer(s) are instruments of service. The copyright and ownership of both the design and these instruments of service belong to the Architect(s) & Engineer(s) and may not be used for any other project, or sold, or offered for sale by any party other than the Architect/Engineer unless the Architect/Engineer has given written consent. Copies of the documents submitted to the client prepared by the Architect/Engineer may be used as they were intended, once, and on the same site and project.

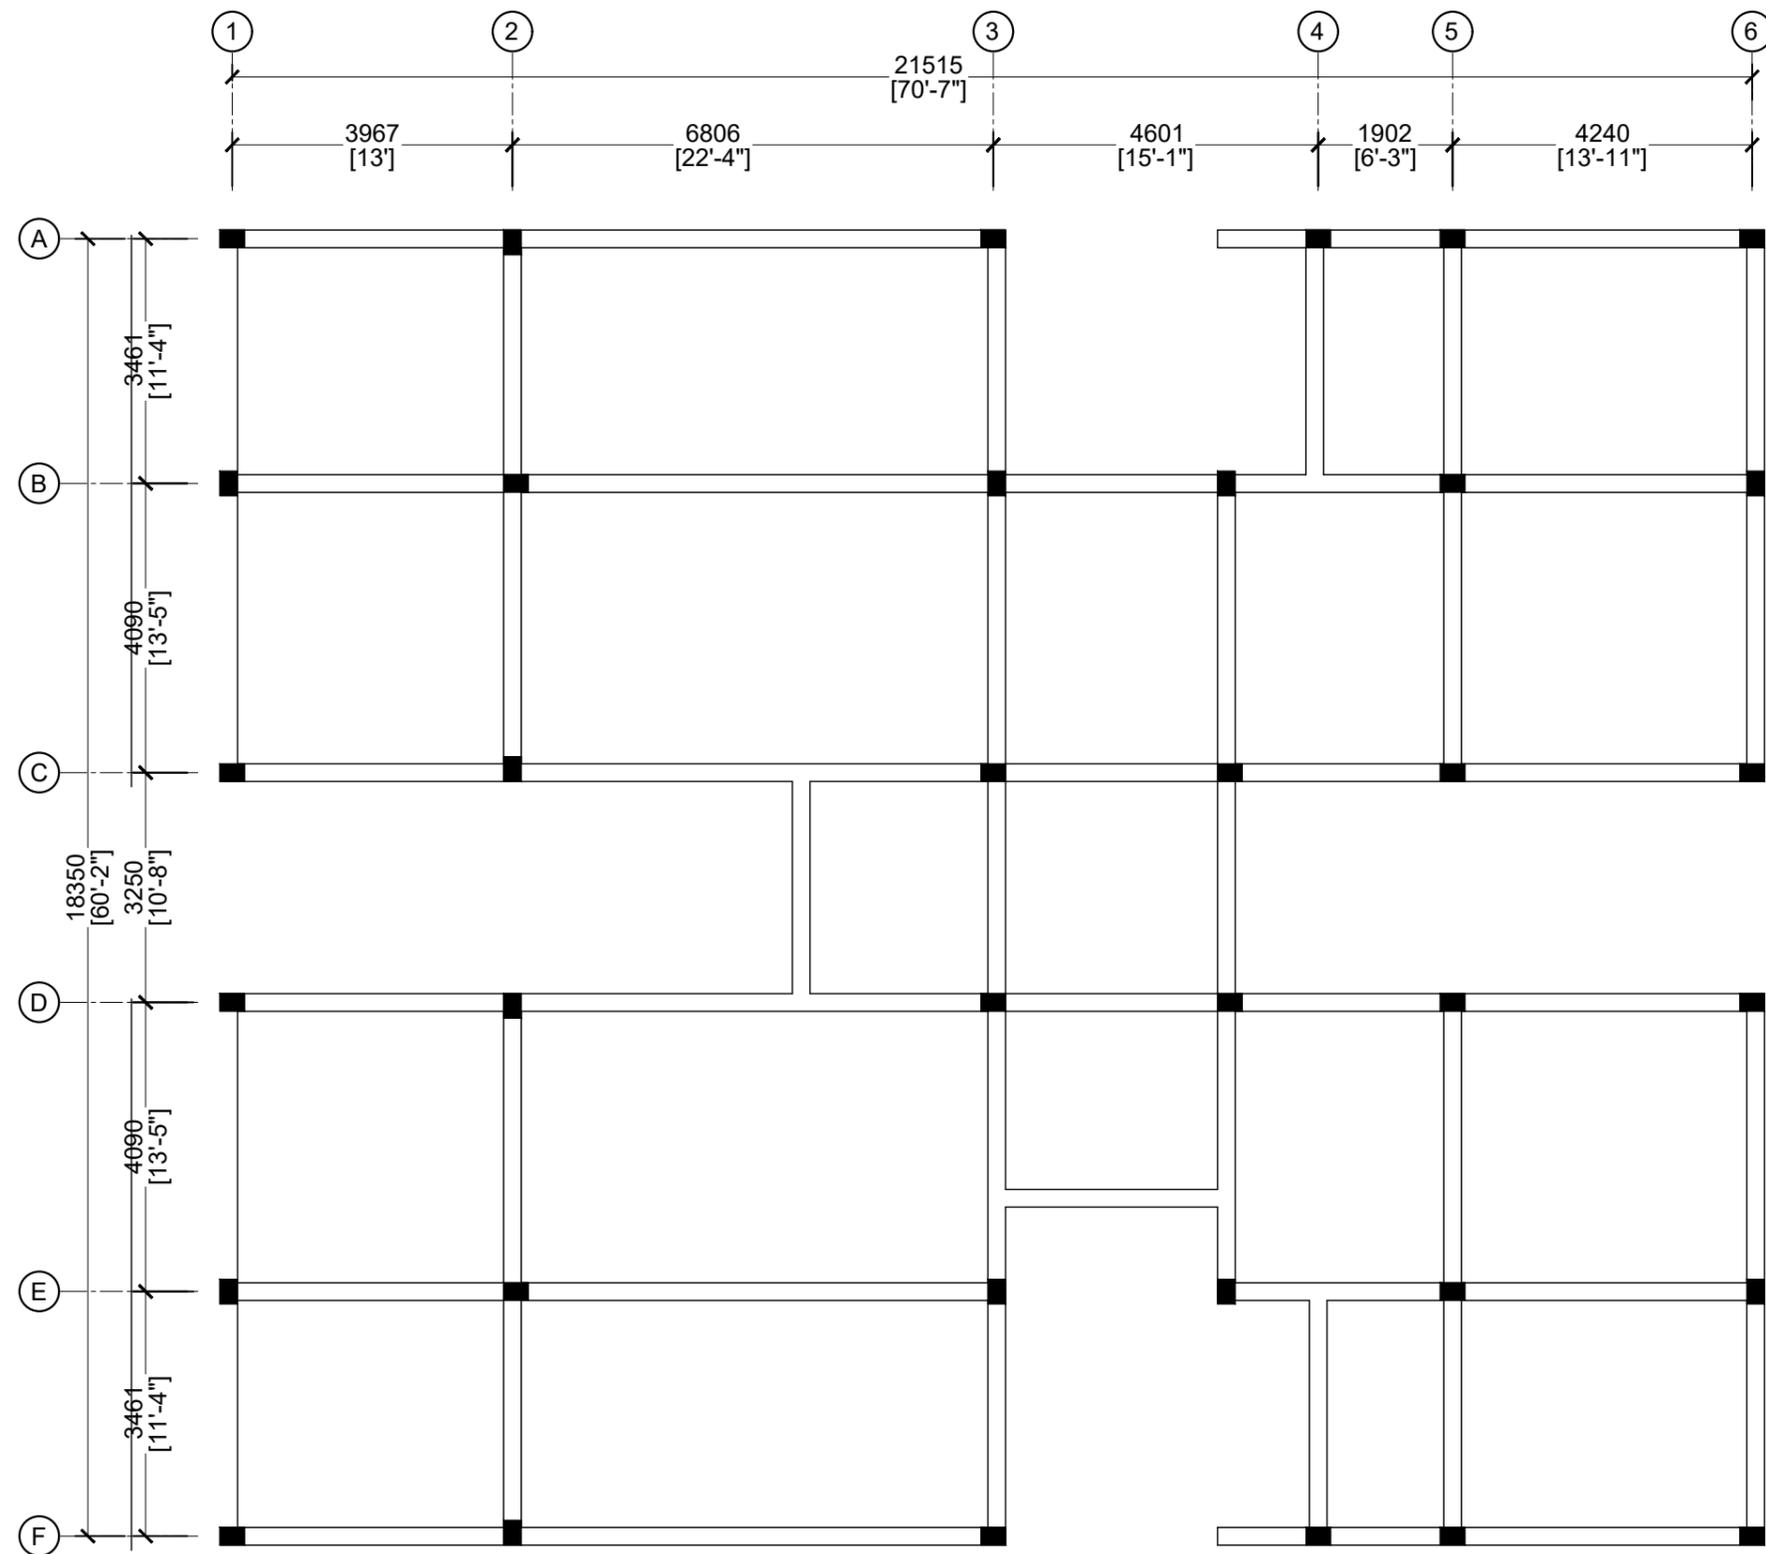


NOTE:  
ALL BEAMS ARE B3


**ROOF BEAM PLAN**  
SCALE 1:100  
0 0.5 1 2 4 METERS

 <b>MTCC</b> MALDIVES TRANSPORT & CONTRACTING COMPANY PLC <small>SURVEY, DESIGN AND DEVELOPMENT SECTION          CONSTRUCTION AND PROJECTS MANAGEMENT DEPARTMENT          MTCC TOWER, 6500 THAKURUPPANAI MAGU, MALE' 20181,          REPUBLIC OF MALDIVES.          PHONE: + (960) 332 6822 FAX: + (960) 333 2835          E-MAIL: design.development@mtcc.com.mv</small>	PROJECT TITLE <b>HA. HOARAFUSHI HOSPITAL ACCOMMODATION BUILDING</b>	CLIENT & ADDRESS <b>MINISTRY OF HEALTH</b>	DESIGN ARCHITECT: SURVEYING, DESIGN AND DEVELOPMENT SECTION		REV DESCRIPTION DATE APPR	SHEET IDENTIFICATION NUMBER <b>S1.04</b> SHEET TITLE 24
	DRAWING TITLE <b>AS GIVEN</b>	PROJECT LOCATION <b>HA. HOARAFUSHI</b>	ENGINEER: AMINATH ZOONA	STRUCTURAL CHECKER: IBRAHIM THOAM	ARCHITECTURAL CHECKER: IRFAN WAHEED	
			DRAWN BY: HASSAN SHAHULAN	CHECKED BY: AMINATH SAMAHA	DATE 10-05-2020	


COPYRIGHT All plans, sketches, drawings, graphic representations and specifications prepared by the Architect(s) & Engineer(s) are instruments of service. The copyright and ownership, of both the design and these instruments of service belong to the Architect(s) & Engineer(s) and may not be used for any other project, or sold, or offered for sale by any party other than the Architect/Engineer unless the Architect/Engineer has given written consent. Copies of the documents submitted to the client prepared by the Architect/Engineer may be used as they were intended, once, and on the same site and project.

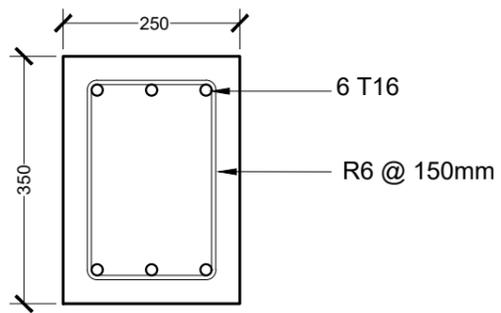

TIE BEAM - TB

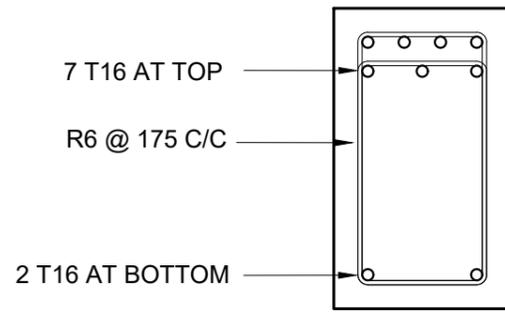


END

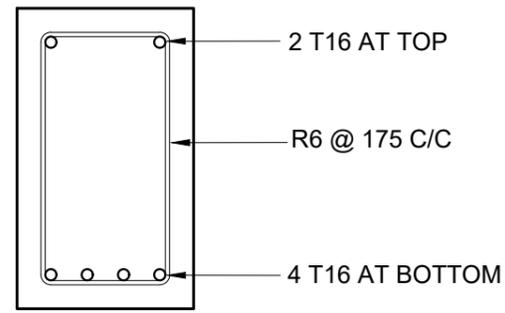


MID

BEAM B1

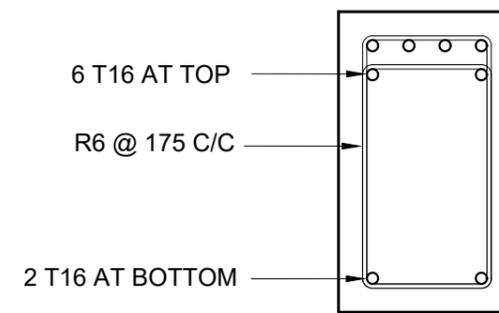


END

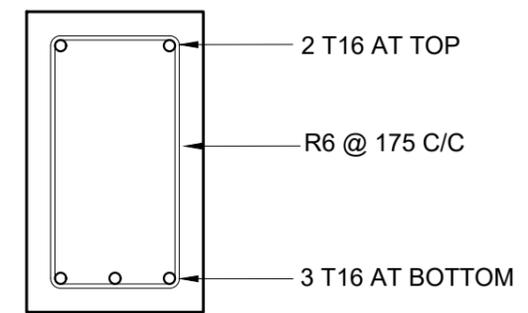


MID

BEAM B2

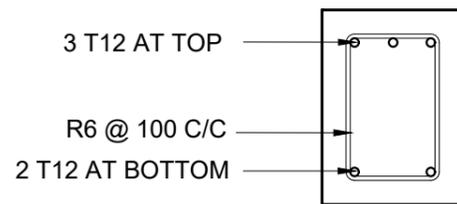


END

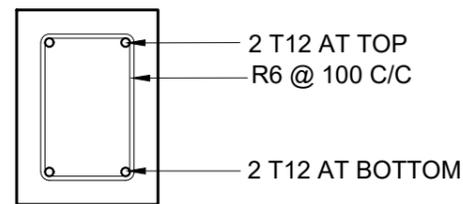


MID

BEAM B3

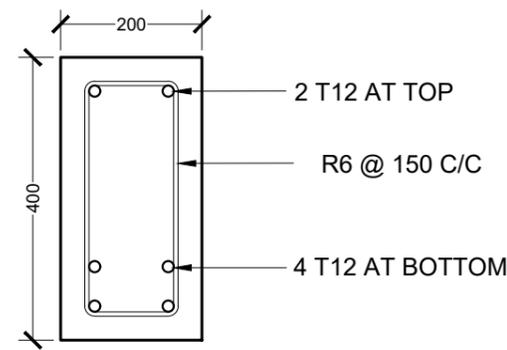


STAIR HALF LANDING BEAM

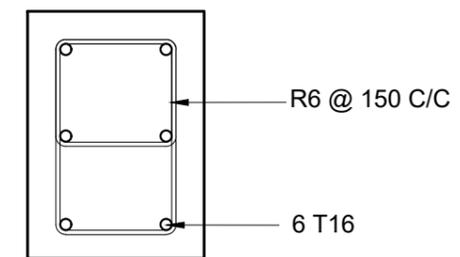

C1

### BEAM DETAILS

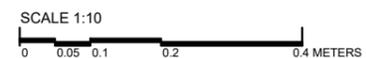




**NOTES:**

**MINIMUM COVER TO REINFORCEMENT:**


FOUNDATION	= 50mm
SLAB	= 25mm
BEAMS	= 35mm
COLUMNS	= 40mm
ANCHOR BARS	= 55 X DIA
LAPS	= 45 X DIA
MID BARS	= 0.85 X SPAN
SUPPORT BARS	= 1/3 X SPAN

 <b>MTCC</b> MALDIVES TRANSPORT & CONTRACTING COMPANY PLC <small>SURVEY, DESIGN AND DEVELOPMENT SECTION          CONSTRUCTION AND PROJECTS MANAGEMENT DEPARTMENT,          MTCC TOWER, 6500 THAKURUPPANA MAGU, MALÉ 20181,          REPUBLIC OF MALDIVES.          PHONE: + (960) 332 6822 FAX: + (960) 333 2835          E-MAIL: design.development@mtcc.com.mv</small>	PROJECT TITLE <b>HA. HOARAFUSHI HOSPITAL ACCOMMODATION BUILDING</b>	CLIENT & ADDRESS <b>MINISTRY OF HEALTH</b>	DESIGN ARCHITECT: SURVEYING, DESIGN AND DEVELOPMENT SECTION		<table border="1"> <thead> <tr> <th>REV</th> <th>DESCRIPTION</th> <th>DATE</th> <th>APPR</th> </tr> </thead> <tbody> <tr><td> </td><td> </td><td> </td><td> </td></tr> </tbody> </table>	REV	DESCRIPTION	DATE	APPR																									SHEET IDENTIFICATION NUMBER <b>S5.01</b> SHEET TITLE 25
	REV	DESCRIPTION	DATE	APPR																														
DRAWING TITLE <b>AS GIVEN</b>	PROJECT LOCATION <b>HA. HOARAFUSHI</b>	ENGINEER: AMINATH ZOONA	STRUCTURAL CHECKER: IBRAHIM THOAM	ARCHITECTURAL CHECKER: IRFAN WAHEED	PAPER A3	SCALE AS GVN																												
			DRAWN BY: HASSAN SHAHULAN	CHECKED BY: AMINATH SAMAHA	DATE 10-05-2020																													

COPYRIGHT All plans, sketches, drawings, graphic representations and specifications prepared by the Architect(s) & Engineer(s) are instruments of service. The copyright and ownership of both the design and these instruments of service belong to the Architect(s) & Engineer(s) and may not be used for any other project, or sold, or offered for sale by any party other than the Architect/Engineer unless the Architect/Engineer has given written consent. Copies of the documents submitted to the client prepared by the Architect/Engineer may be used as they were intended, once, and on the same site and project.

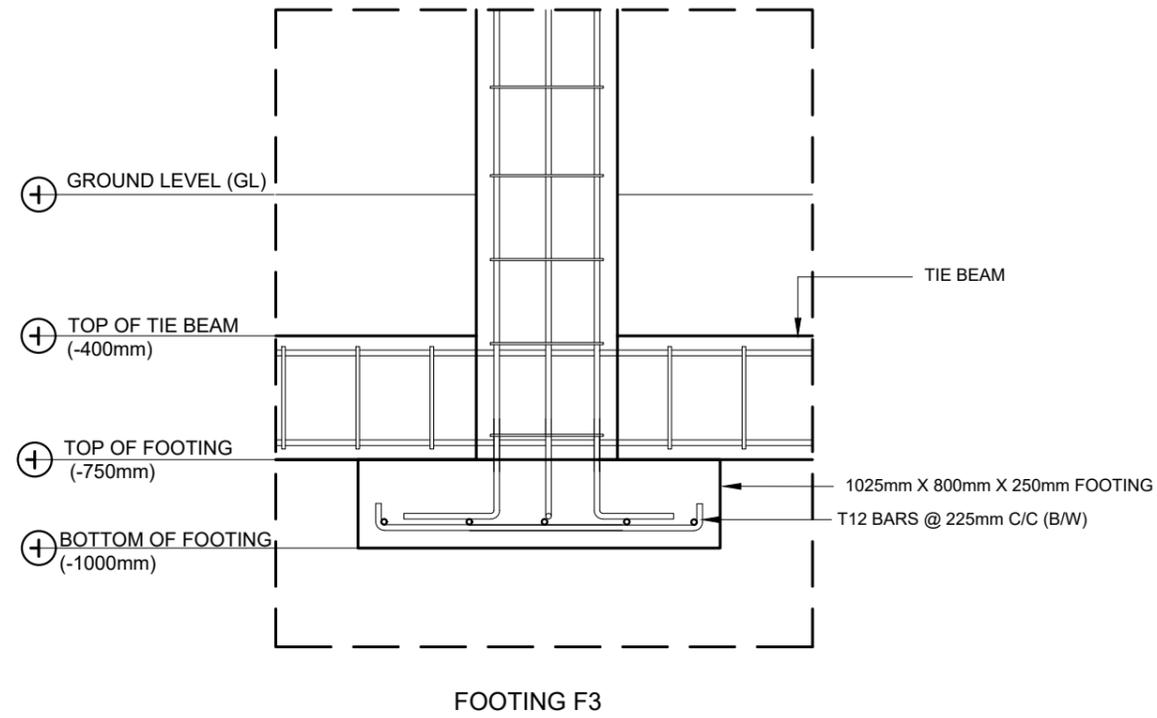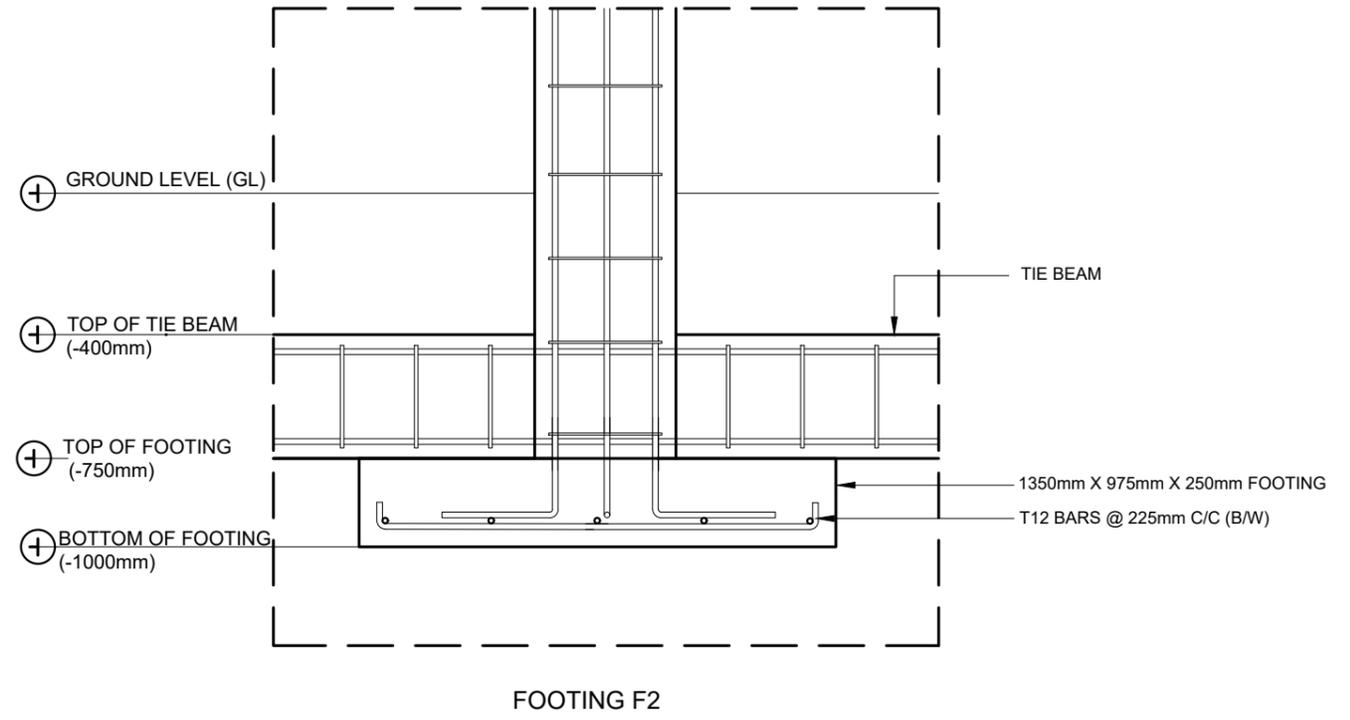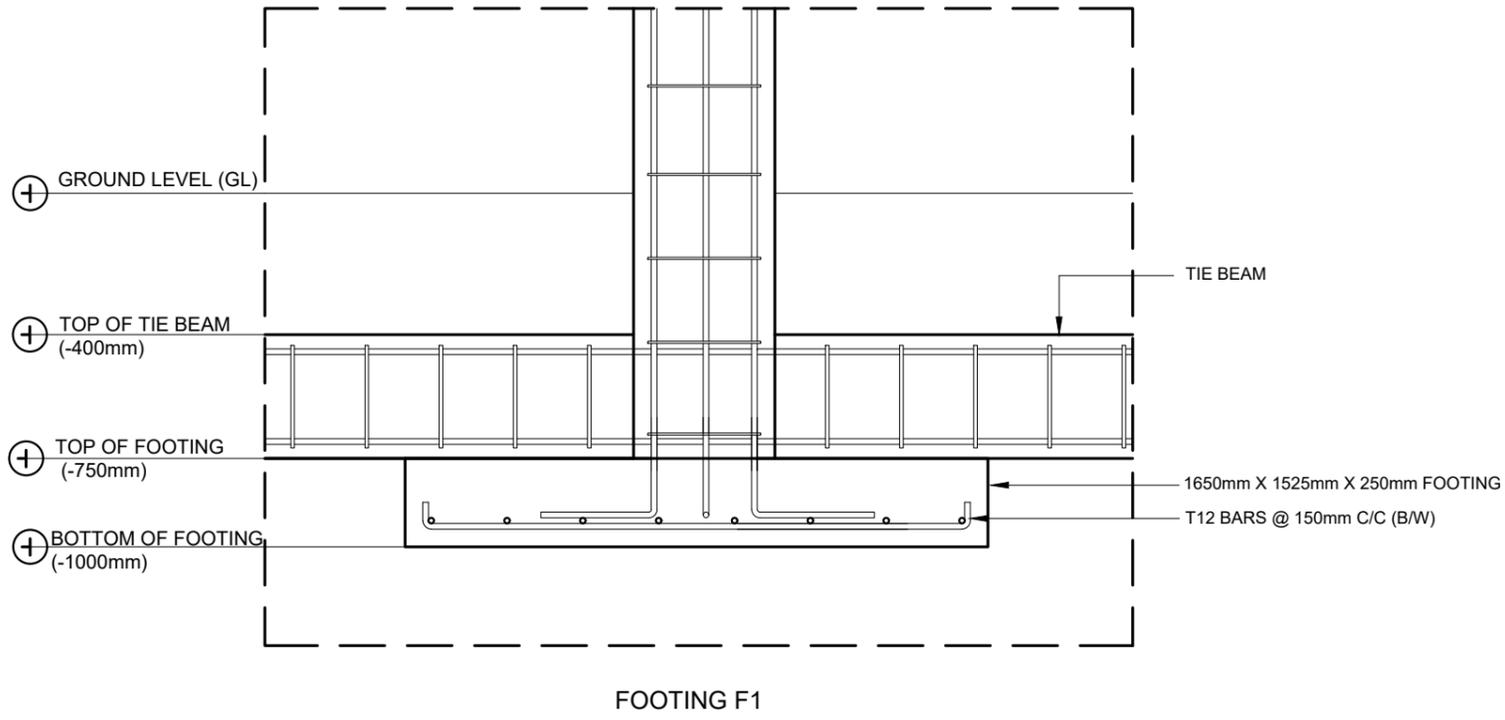


**FOOTING DETAILS**

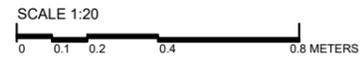


 <p><b>MTCC</b> MALDIVES TRANSPORT &amp; CONTRACTING COMPANY PLC</p> <p><small>SURVEY, DESIGN AND DEVELOPMENT SECTION CONSTRUCTION AND PROJECTS MANAGEMENT DEPARTMENT, MTCC TOWER, 6500 THAKURUPPANAU, MA'ULU, MALÉ 20181, REPUBLIC OF MALDIVES. PHONE: + (960) 332 6822, FAX: + (960) 333 2835 E-MAIL: design.development@mtcc.com.mv</small></p>	<p>PROJECT TITLE HA. HOARAFUSHI HOSPITAL  ACCOMMODATION BUILDING</p>	<p>CLIENT &amp; ADDRESS MINISTRY OF HEALTH</p>	<p>DESIGN ARCHITECT: SURVEYING, DESIGN AND DEVELOPMENT SECTION</p>		<table border="1"> <thead> <tr> <th>REV</th> <th>DESCRIPTION</th> <th>DATE</th> <th>APPR</th> </tr> </thead> <tbody> <tr><td> </td><td> </td><td> </td><td> </td></tr> </tbody> </table>	REV	DESCRIPTION	DATE	APPR																													<p>SHEET IDENTIFICATION NUMBER <b>S5.02</b></p> <p>SHEET TITLE 26</p>
	REV	DESCRIPTION	DATE	APPR																																		
<p>DRAWING TITLE AS GIVEN</p>	<p>PROJECT LOCATION HA. HOARAFUSHI</p>	<p>ENGINEER: AMINATH ZOONA</p>	<p>STRUCTURAL CHECKER: IBRAHIM THOAM</p>	<p>PAPER A3</p>	<p>SCALE AS GVN</p>																																	
		<p>ARCHITECT: AMINATH ZOONA</p>	<p>ARCHITECTURAL CHECKER: IRFAN WAHEED</p>	<p>DATE 10-05-2020</p>																																		
		<p>DRAWN BY: HASSAN SHAHULAN</p>	<p>CHECKED BY: AMINATH SAMAHA</p>																																			

COPYRIGHT All plans, sketches, drawings, graphic representations and specifications prepared by the Architect(s) & Engineer(s) are instruments of service. The copyright and ownership, of both the design and these instruments of service belong to the Architect(s) & Engineer(s) and may not be used for any other project, or sold, or offered for sale by any party other than the Architect/Engineer unless the Architect/Engineer has given written consent. Copies of the documents submitted to the client prepared by the Architect/Engineer may be used as they were intended, once, and on the same site and project.

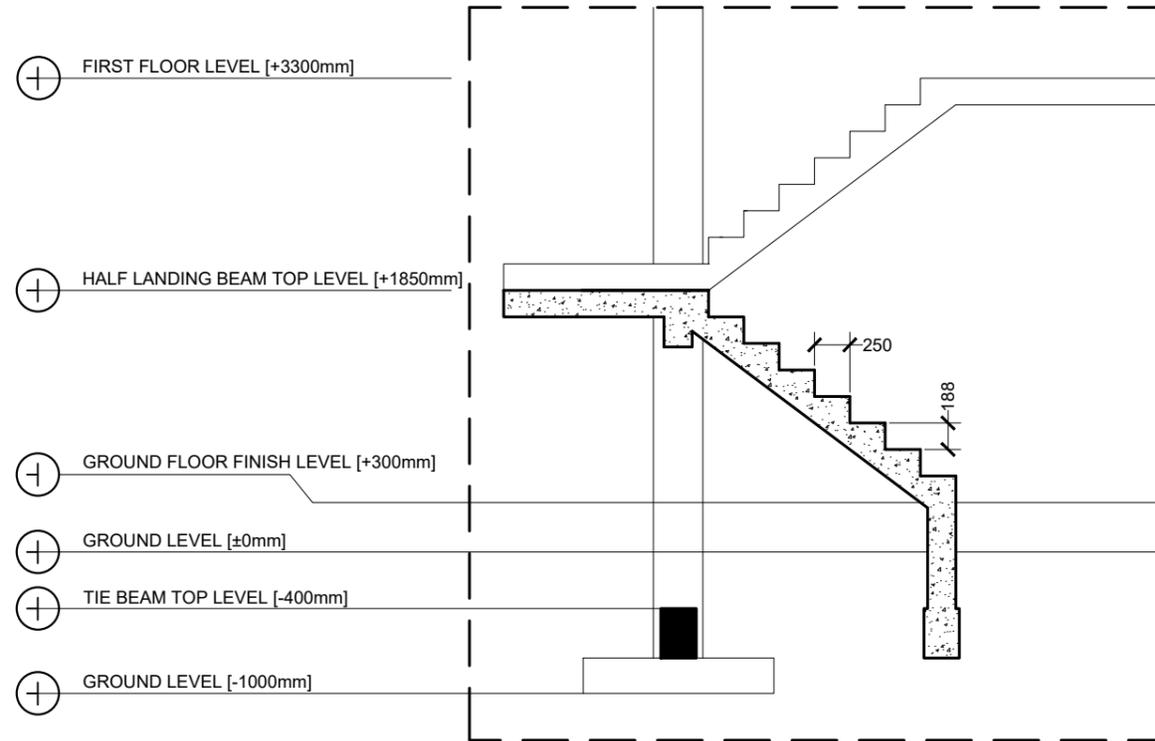

**STAIR DETAIL**

SCALE 1:50  
0 0.25 0.5 1 2 METERS

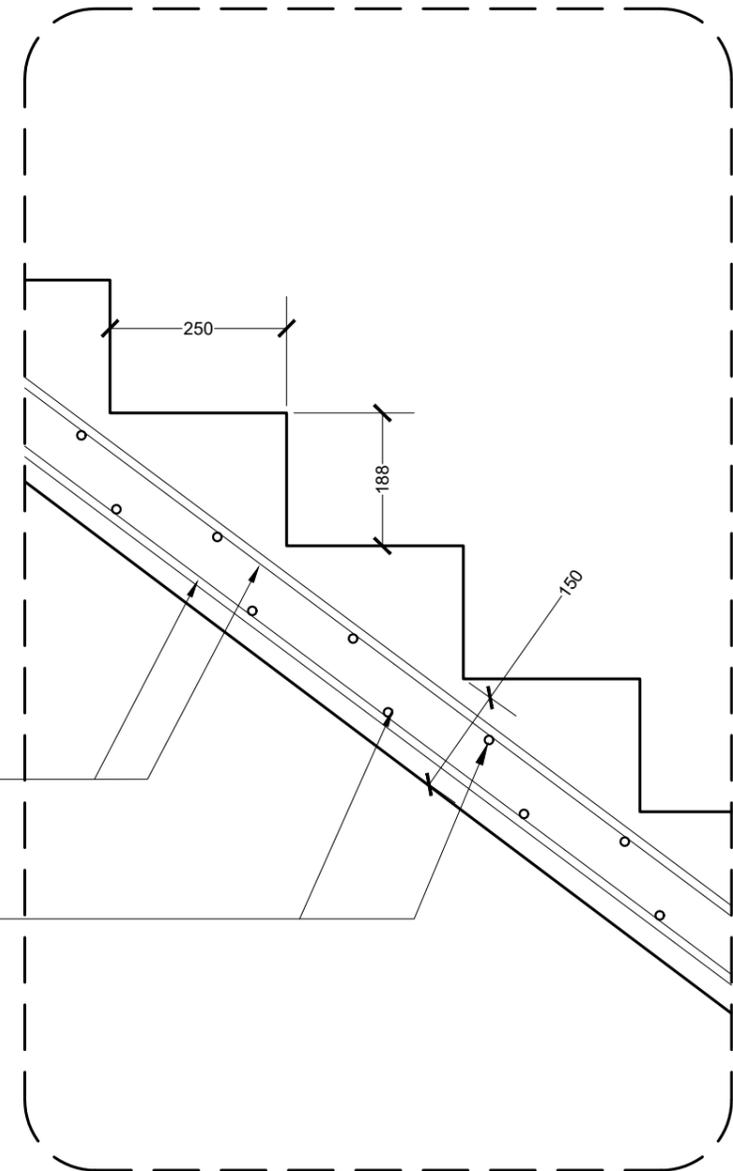

**STAIR DETAIL**

SCALE 1:20  
0 0.1 0.2 0.4 0.8 METERS

**STAIR DETAIL**

SCALE 1:100  
0 0.5 1 2 4 METERS

 <b>MTCC</b> MALDIVES TRANSPORT & CONTRACTING COMPANY PLC <small>SURVEY, DESIGN AND DEVELOPMENT SECTION          CONSTRUCTION AND PROJECTS MANAGEMENT DEPARTMENT,          MFCG TOWER, 65001 THAKURUPPANAU, MALE' 20181,          REPUBLIC OF MALDIVES.          PHONE: +(960) 332 6822, FAX: +(960) 333 2835          E-MAIL: design.development@mtcc.com.mv</small>	PROJECT TITLE <b>HA. HOARAFUSHI HOSPITAL  ACCOMMODATION BUILDING</b>	CLIENT & ADDRESS <b>MINISTRY OF HEALTH</b>	DESIGN ARCHITECT: SURVEYING, DESIGN AND DEVELOPMENT SECTION		<table border="1"> <thead> <tr> <th>REV</th> <th>DESCRIPTION</th> <th>DATE</th> <th>APPR</th> </tr> </thead> <tbody> <tr><td> </td><td> </td><td> </td><td> </td></tr> </tbody> </table>	REV	DESCRIPTION	DATE	APPR																								
	REV	DESCRIPTION	DATE	APPR																													
DRAWING TITLE <b>AS GIVEN</b>	PROJECT LOCATION <b>HA. HOARAFUSHI</b>	ENGINEER: AMINATH ZOONA	STRUCTURAL CHECKER: IBRAHIM THOAM	ARCHITECTURAL CHECKER: IRFAN WAHEED																													
		ARCHITECT: AMINATH ZOONA	PAPER A3	SCALE AS GVN																													
		DRAWN BY: HASSAN SHAHULAN	CHECKED BY: AMINATH SAMAHA	DATE 10-05-2020																													

COPYRIGHT All plans, sketches, drawings, graphic representations and specifications prepared by the Architect(s) & Engineer(s) are instruments of service. The copyright and ownership of both the design and these instruments of service belong to the Architect(s) & Engineer(s) and may not be used for any other project, or sold, or offered for sale by any party other than the Architect/Engineer unless the Architect/Engineer has given written consent. Copies of the documents submitted to the client prepared by the Architect/Engineer may be used as they were intended, once, and on the same site and project.