


ELECTRICAL LEGEND

	1' FLOURECENT TUBE LIGHT		2' FLOURECENT TUBE LIGHT with heat resist.cover		15AMP W. DOUBLE SOCKET		SHAVR SOCKET
	2' FLOURECENT TUBE LIGHT		D-BOARD		TEL: SOCKET		AC SPOT COUNTER LIGHTS
	DC READING LAMP		NAV LIGHT WP		2WAY SWITCH		AC WEATHER PRF Wall mnt light
	AC WALL LIGHTS		Navigation Light		SWITCH		DC CEILING WP LIGHT
	AC CEILING LIGHTS		DC 60MM DOWN LIGHT		SWITCH-2 GANG		BED LAMP
	100 MM AC CEILING WP LIGHT		AC 60MM DOWN LIGHT		SWITCH-3 GANG		DC 24V SEARCH LIGHT
	DC WALL LIGHT		13AMP W. SOCKET		SWITCH-4 GANG		WALL RECESSED WP LIGHT
	TV SOCKET		13AMP W. DOUBLE SOCKET		SWITCH-5 GANG		A/C INDOOR UNIT

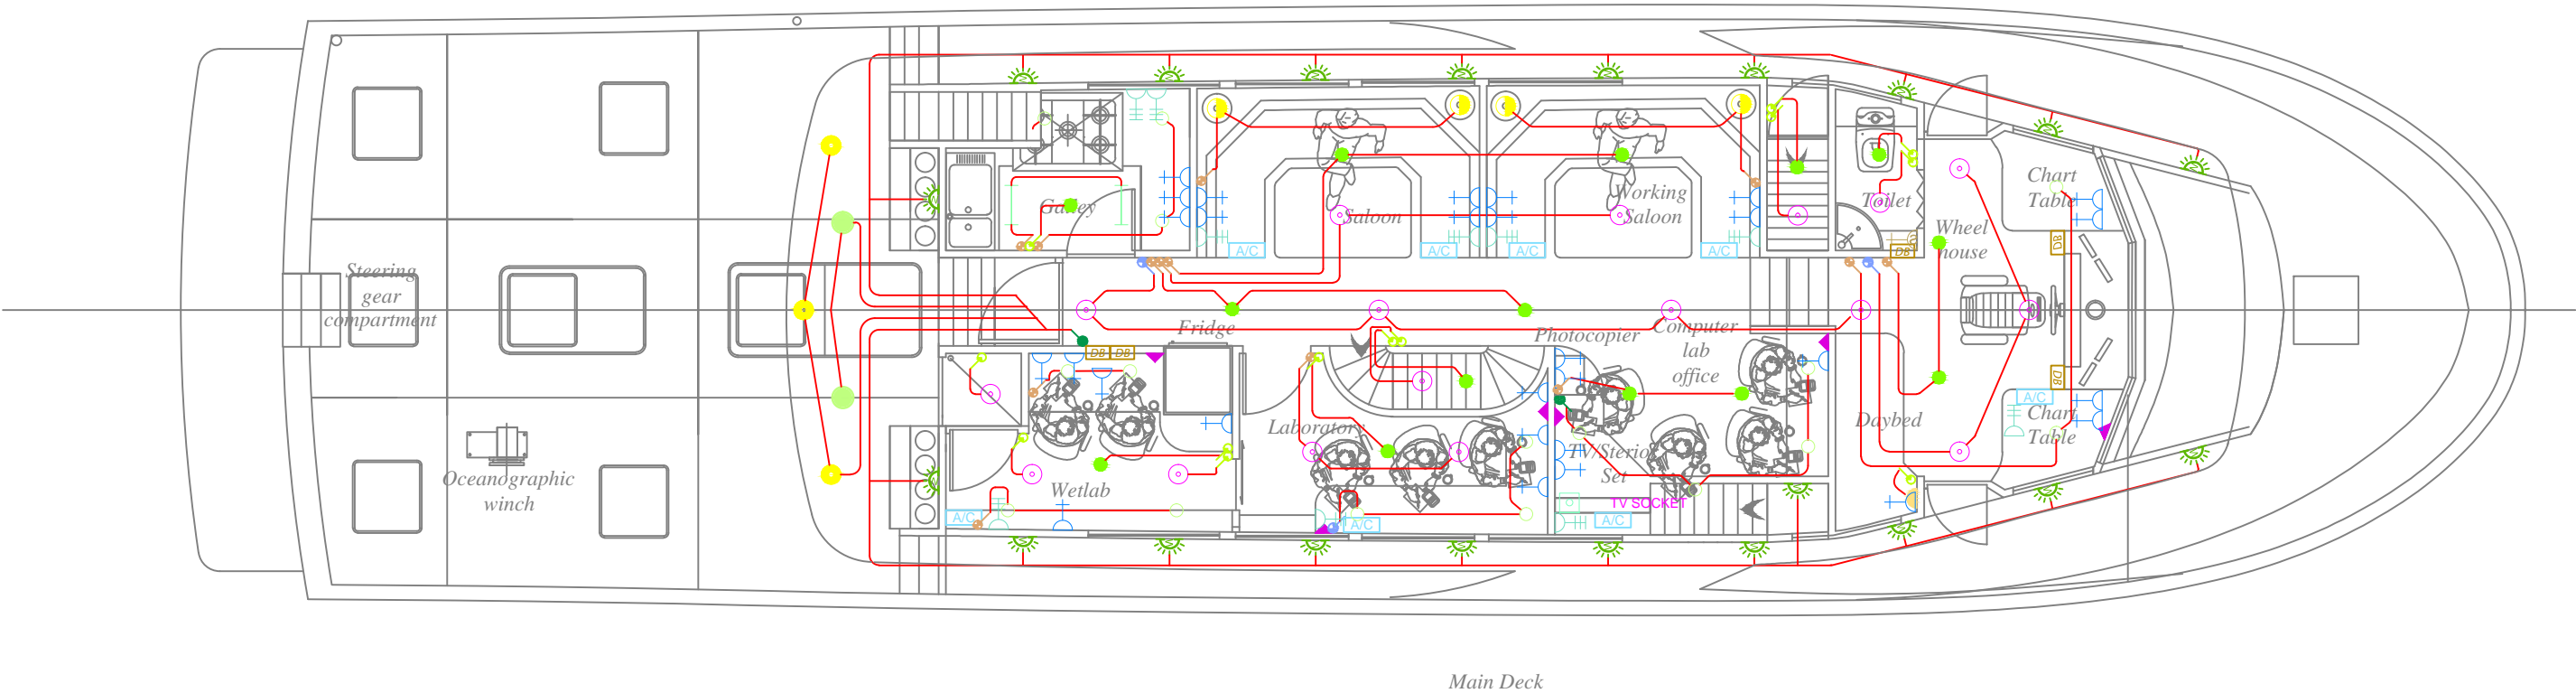

Main Deck

PROJECT:	TITLE:	CLIENT:	DATE:	Designed by:	Drawn by:	Checked by:	SCALE	DRAWING NO.	PAGE:	ALI HASSAN
24M MARINE RESEARCH VESSEL	Electrical	Ministry of Housing, Transport & Enviroment	27 JUL 2010	ALI HASSAN			1:70	MMS/085/10		
										4TH FLOOR OF G. FANAS, RAHHDEBAI HINGUN,(AMEENEE MAGU) MALE, REPUBLIC OF MALDIVES Tel: +(960) 332 94 22, FAX: +(960) 332 94 21 Email: alihassan@maldivesmarineservice.com, website: www.maldivesmarineservices.com