


GROUND FLOOR PLAN
SCALE 1:200

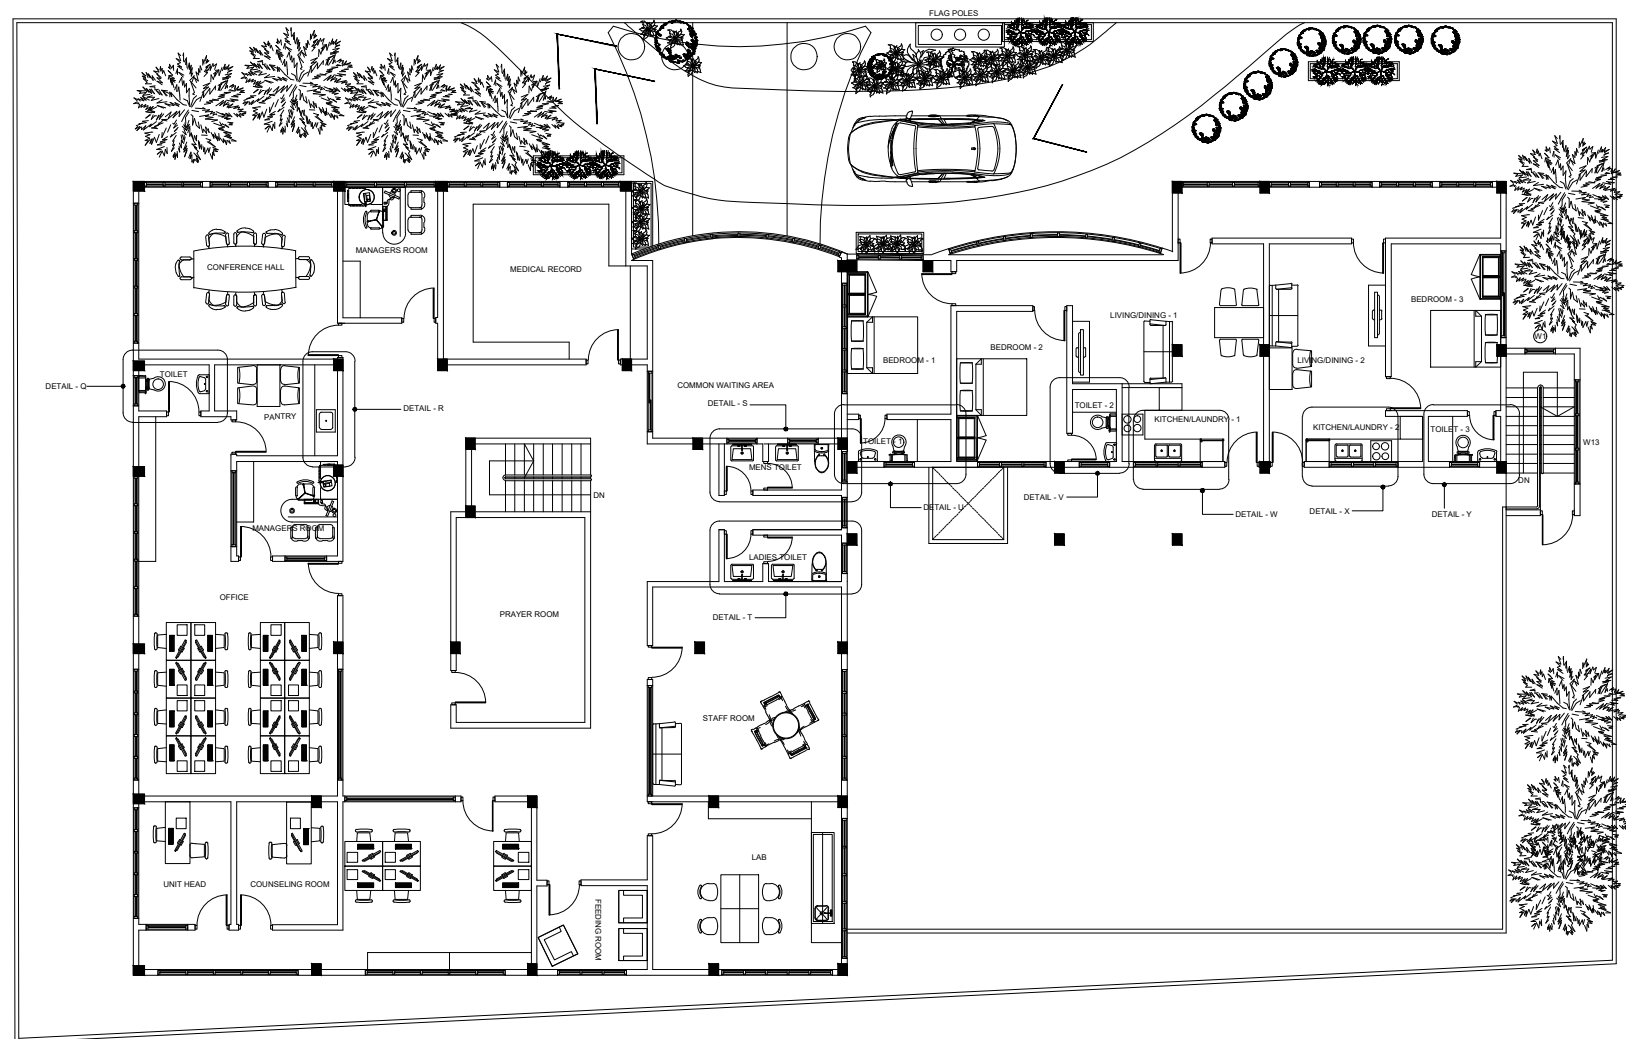


MA. ROSE VILLA S.E., 2ND FLOOR
DHEVINA MAGU, MALE, 20199 MALDIVES
E-MAIL: hussainshahed@gmail.com / TEL: +960 7795469 / +960 3307557
WEBSITE: www.blueprint.com.mv



PROJECT TITLE:		CLIENT:	
OMADHOO HEALTH CENTER BUILDING SERVICE DRAWINGS		---	
		ARCHITECT:	MOOSA ALEEM
		ARCH CHG:	ABDUL WAHID MOHAMED
		S. ENG:	HUSSAIN SHAHEED
		S. CHG:	HASSAN NIHAD
		DATE:	DECEMBER 2022
		SCALE:	AS GIVEN
		PAGE NO. 3 / 31	




FIRST FLOOR PLAN ELECTRICAL LAYOUT
SCALE 1:200

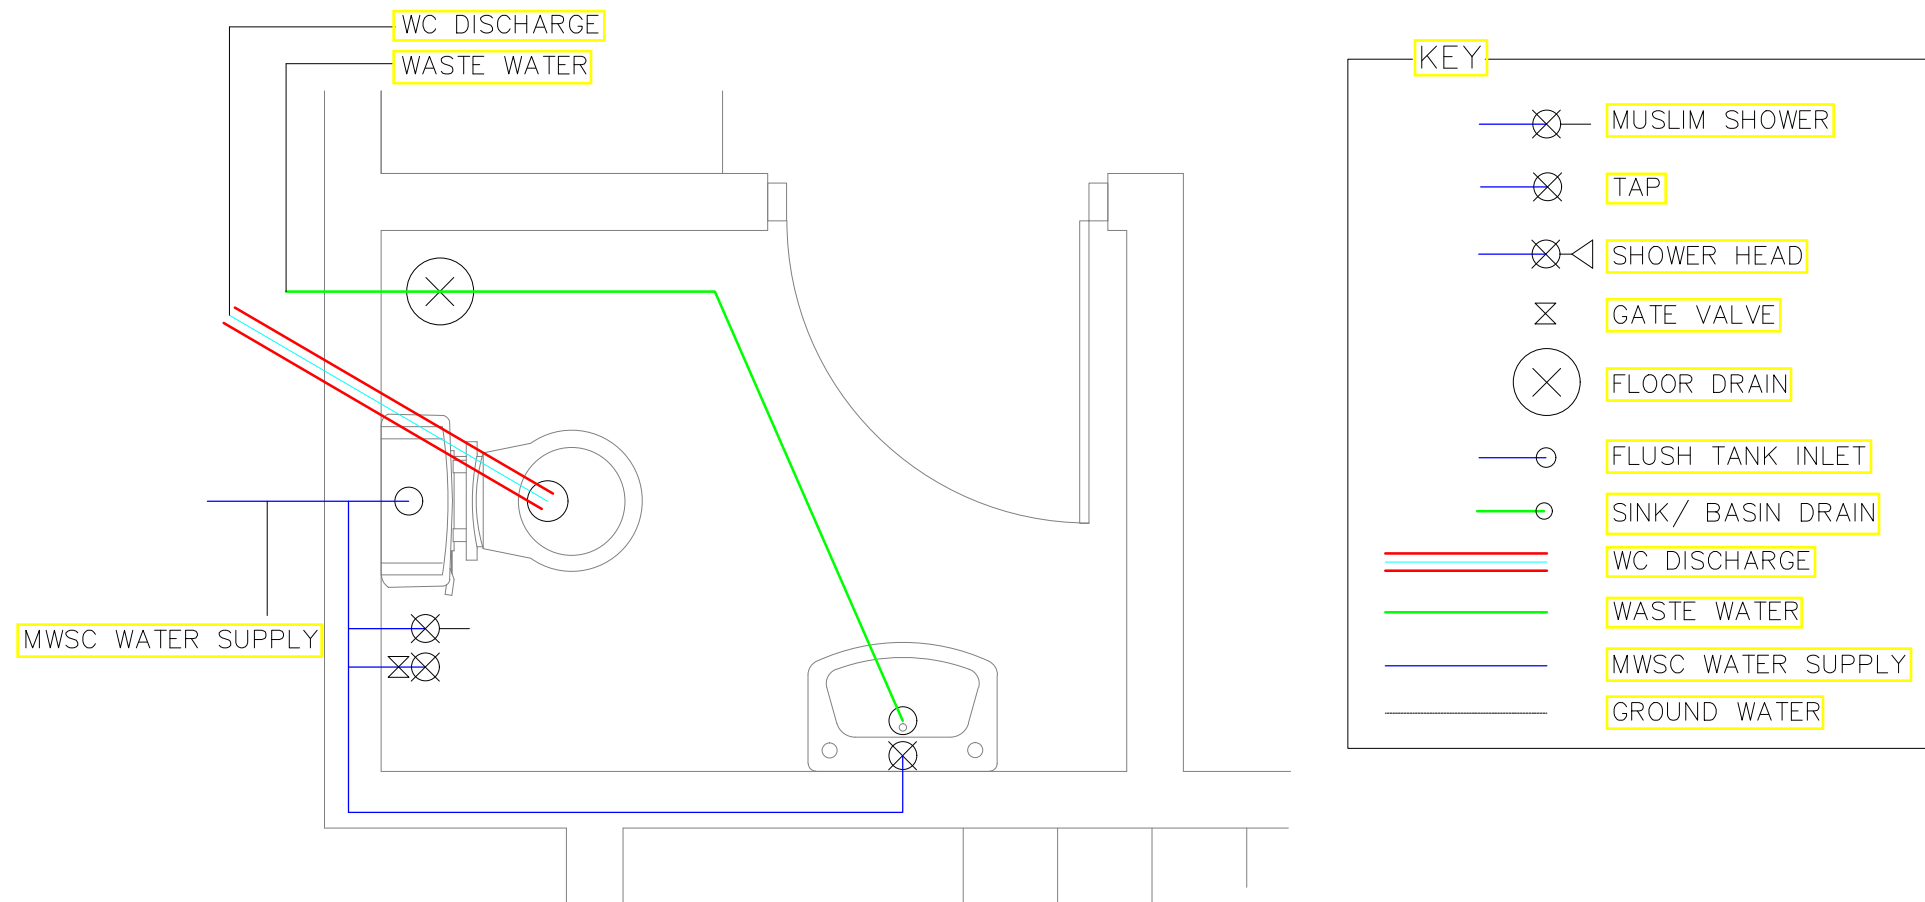



DETAIL PLUMBING LAYOUT
DETAIL-A
GROUND FLOOR 1:20

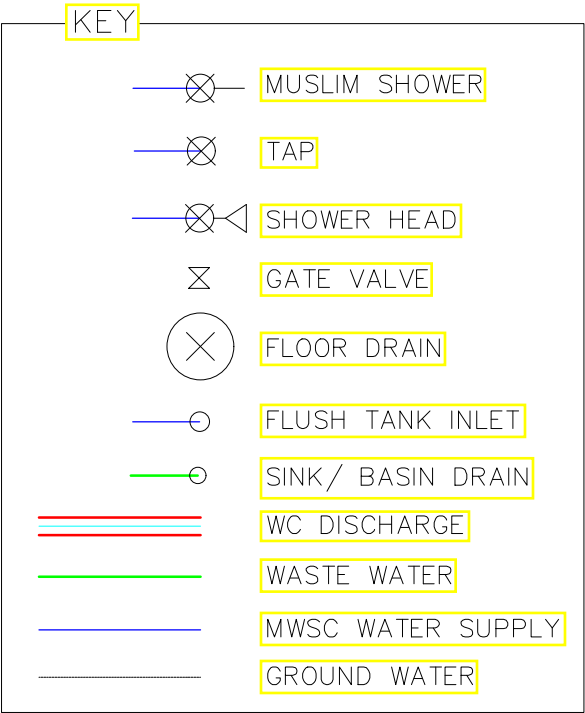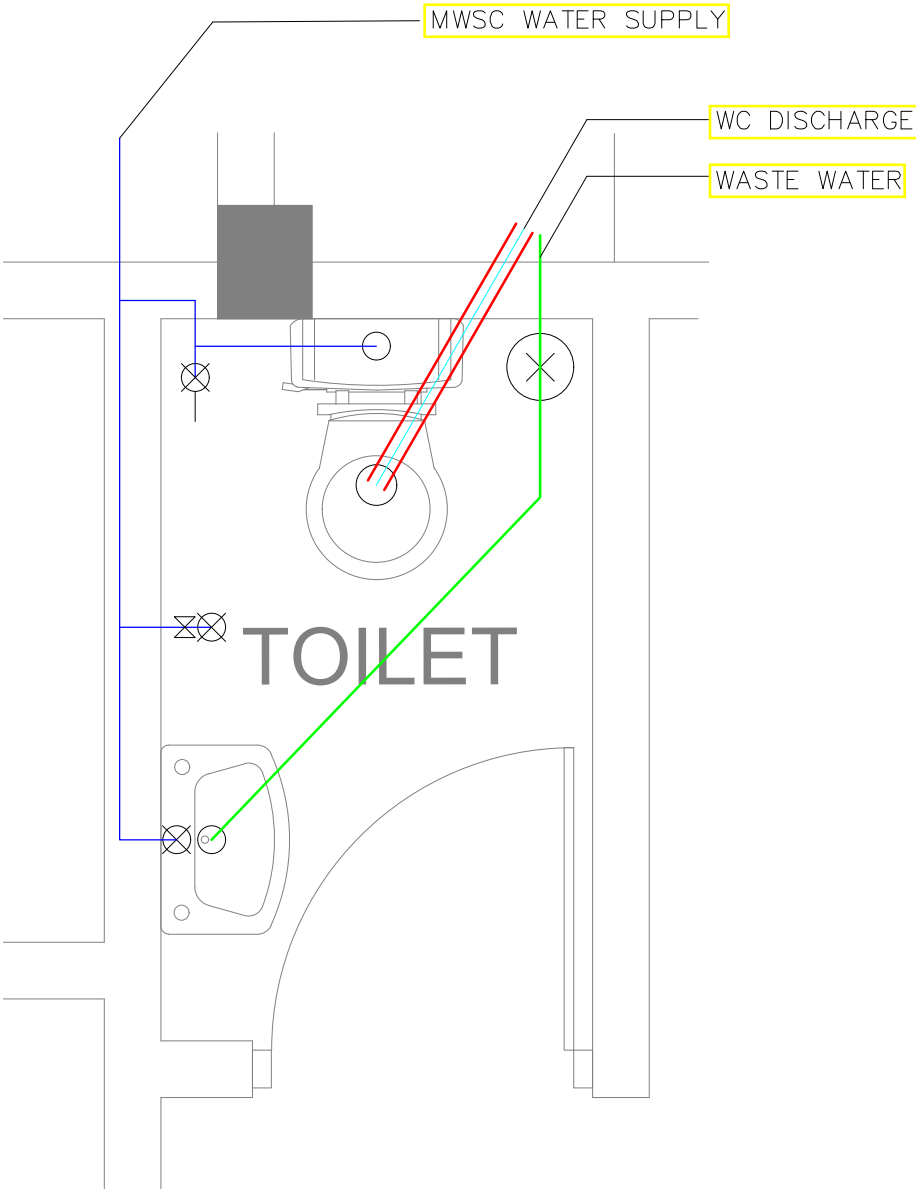



DETAIL PLUMBING LAYOUT
DETAIL-B
GROUND FLOOR 1:20

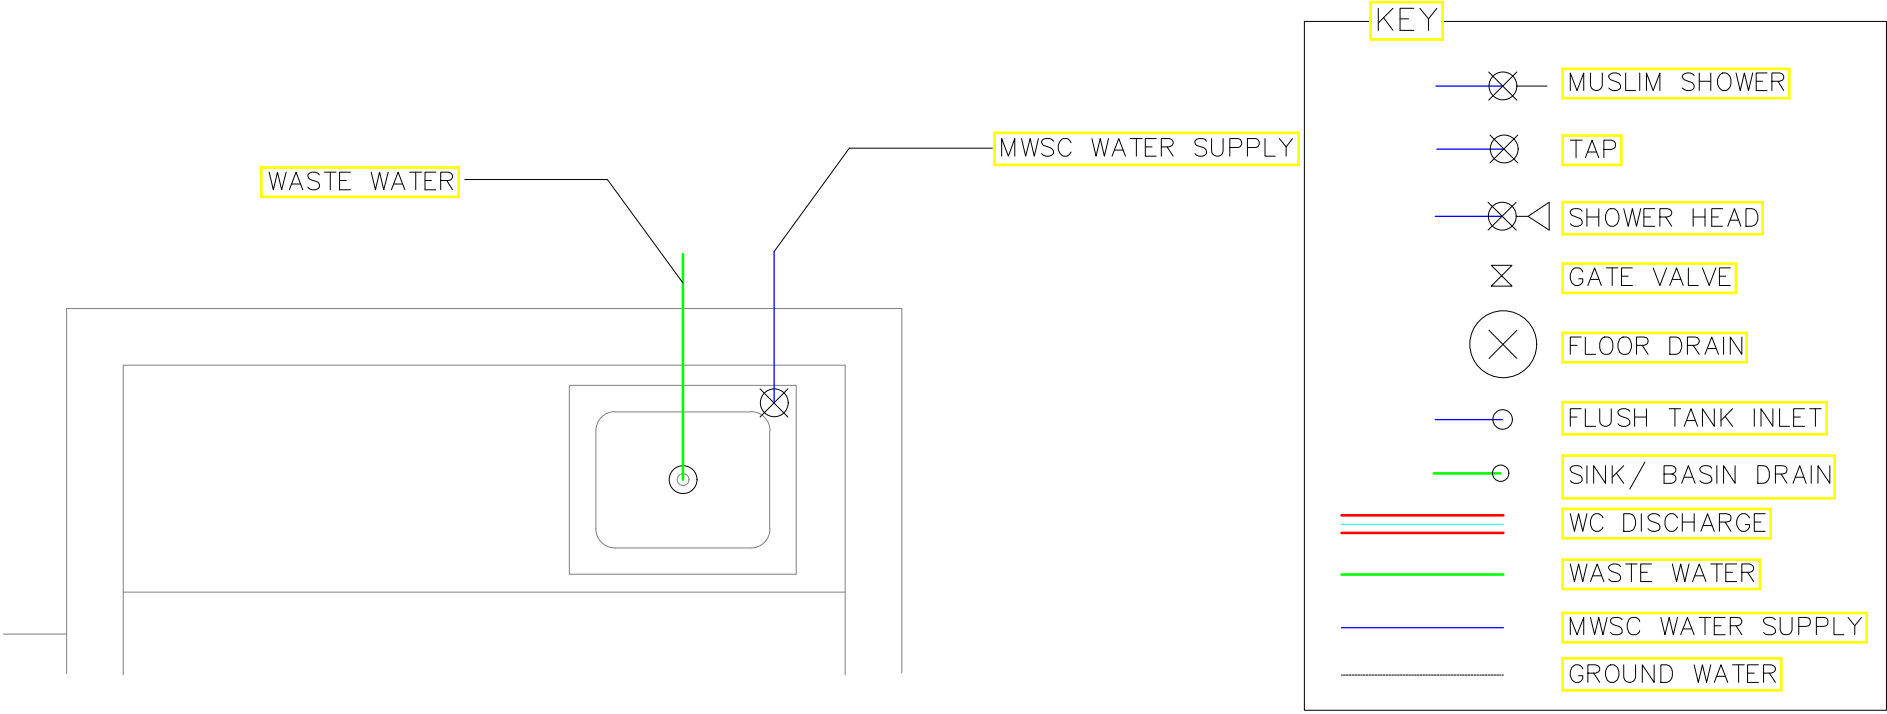


DETAIL PLUMBING LAYOUT
DETAIL-C
GROUND FLOOR 1:20

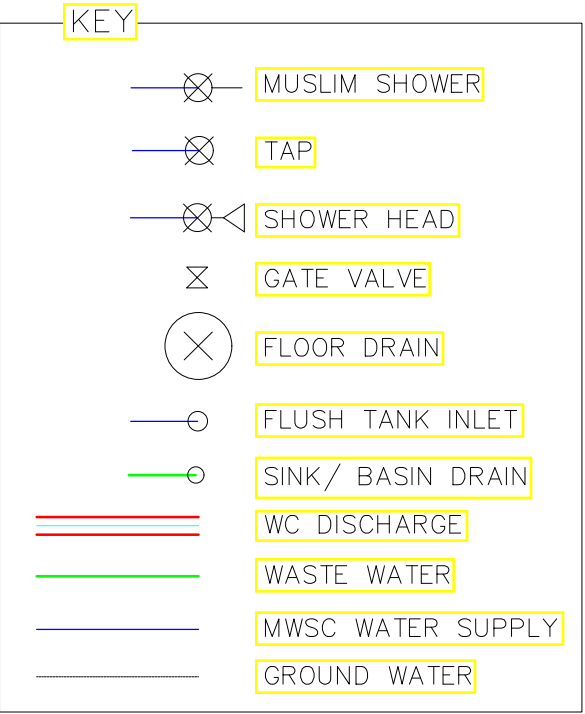
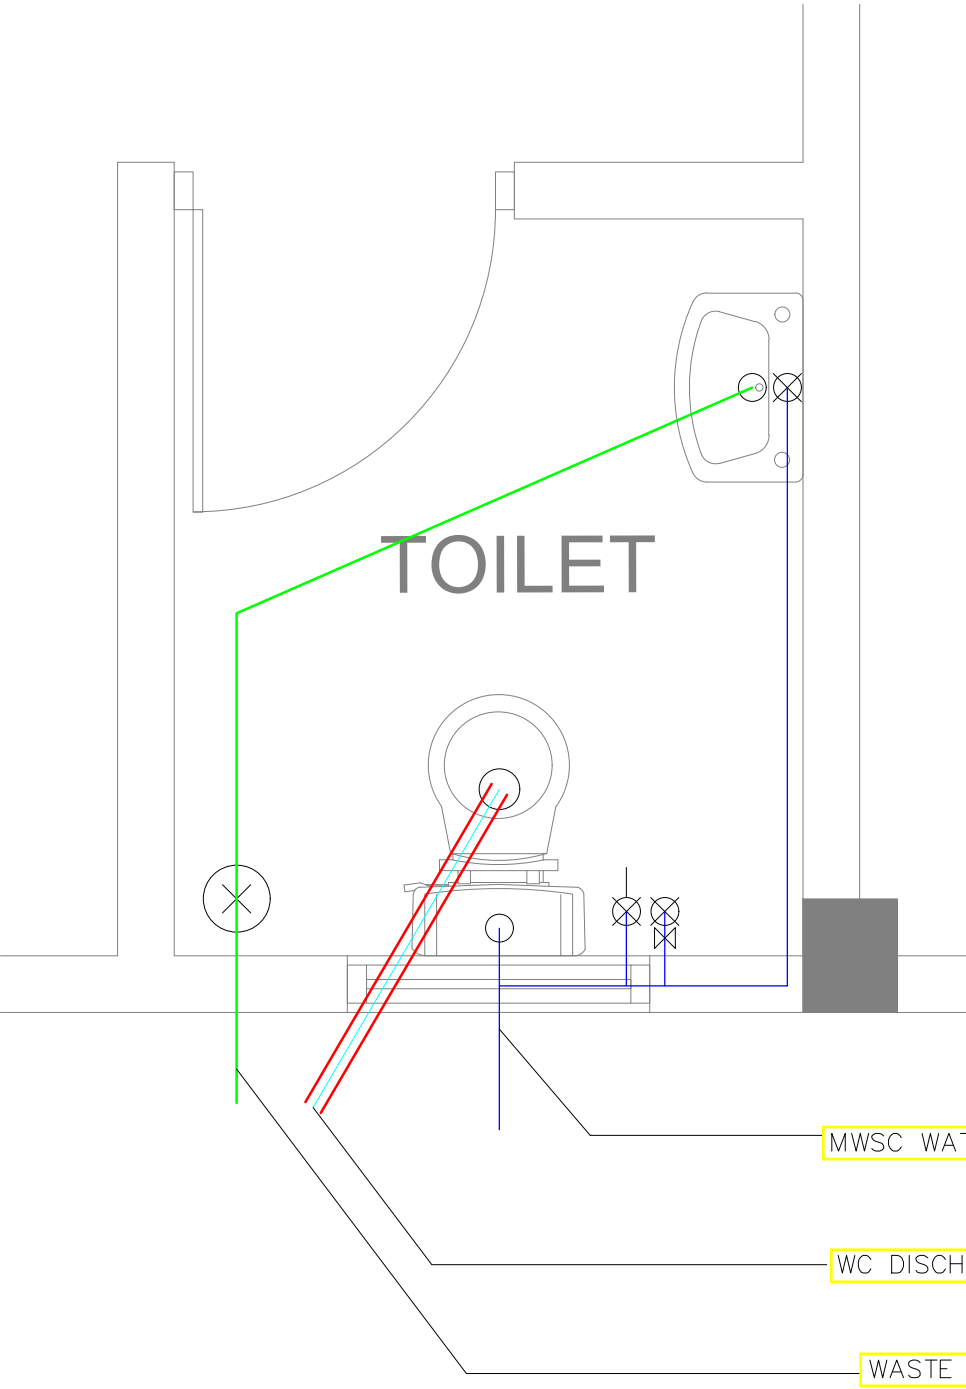


DETAIL PLUMBING LAYOUT
DETAIL-D
GROUND FLOOR 1:20

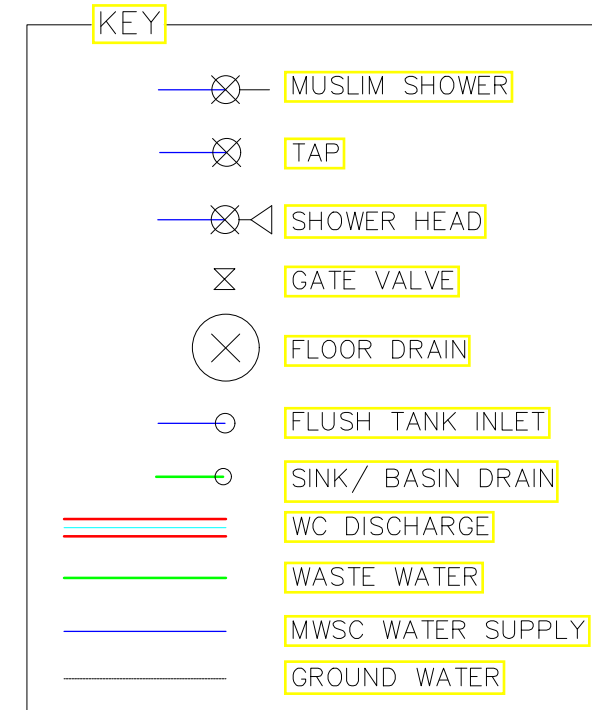
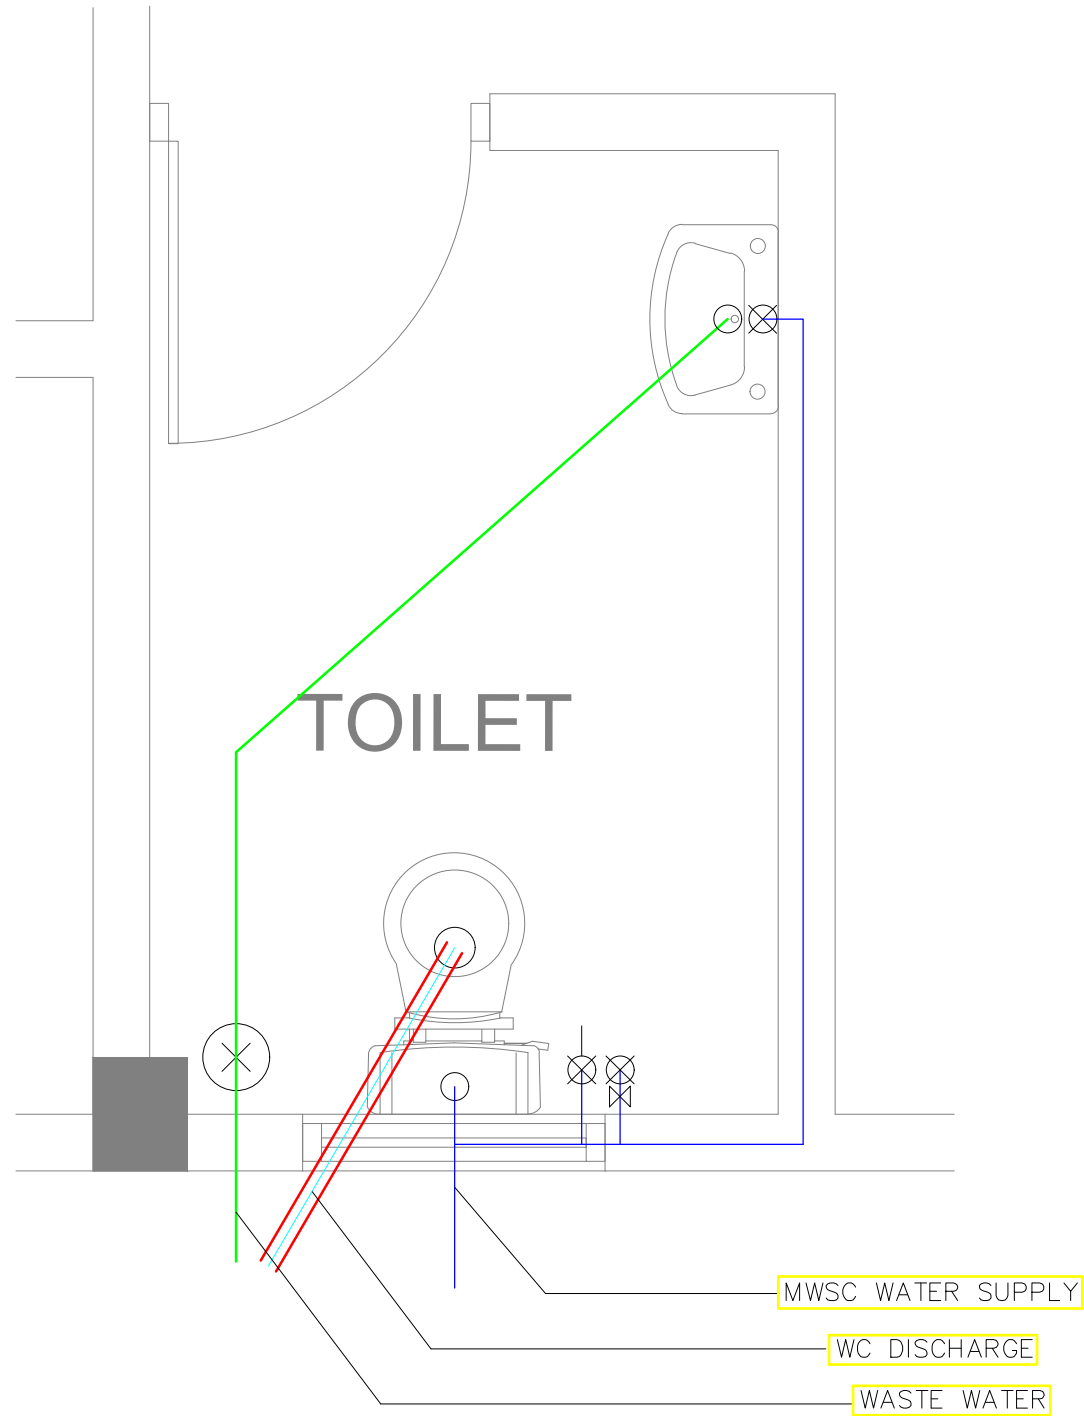


DETAIL PLUMBING LAYOUT
DETAIL-E
GROUND FLOOR 1:20

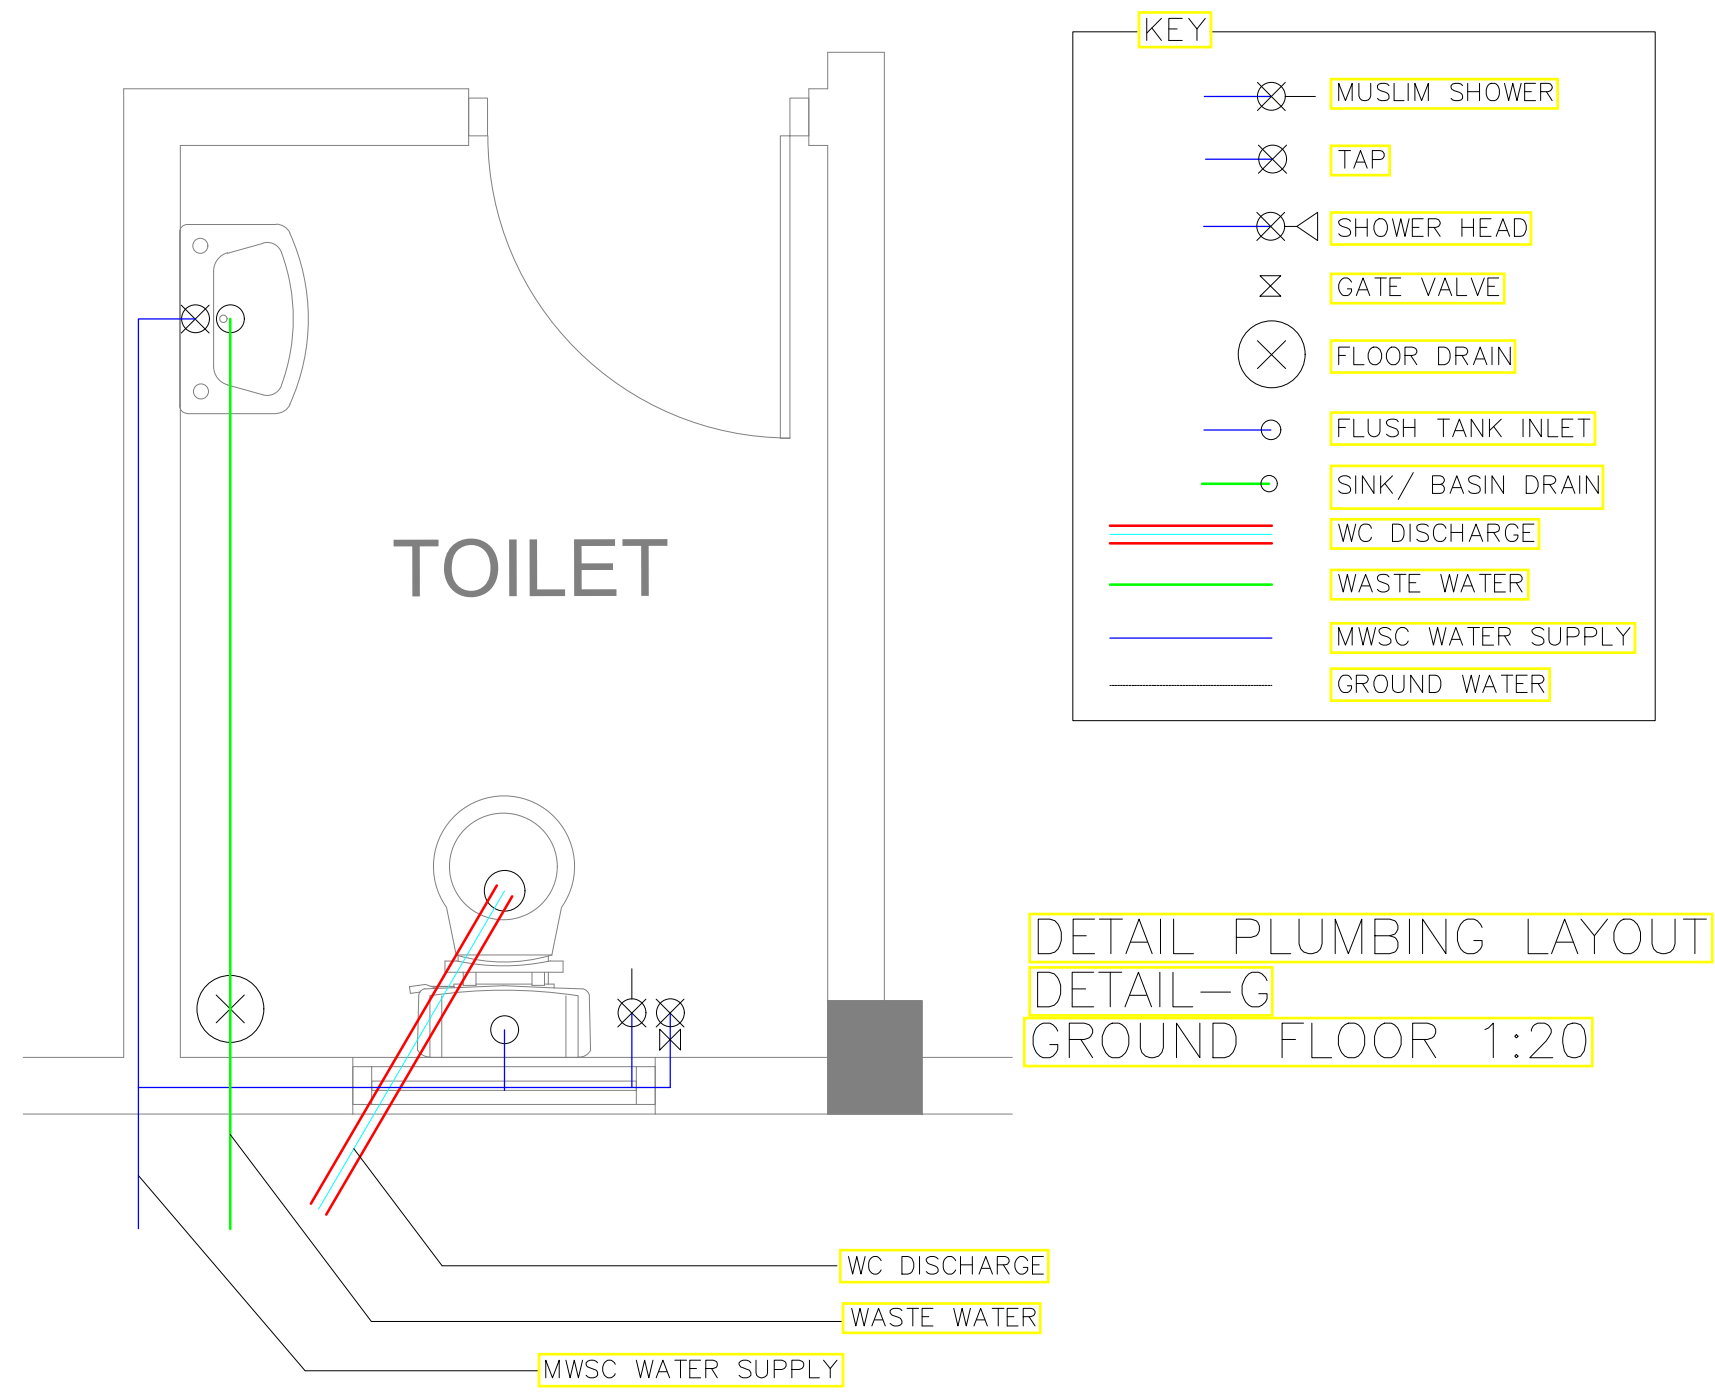


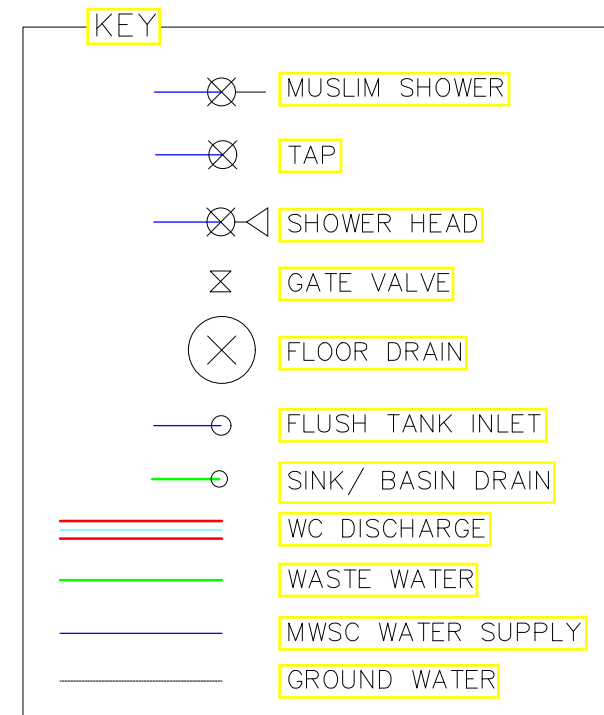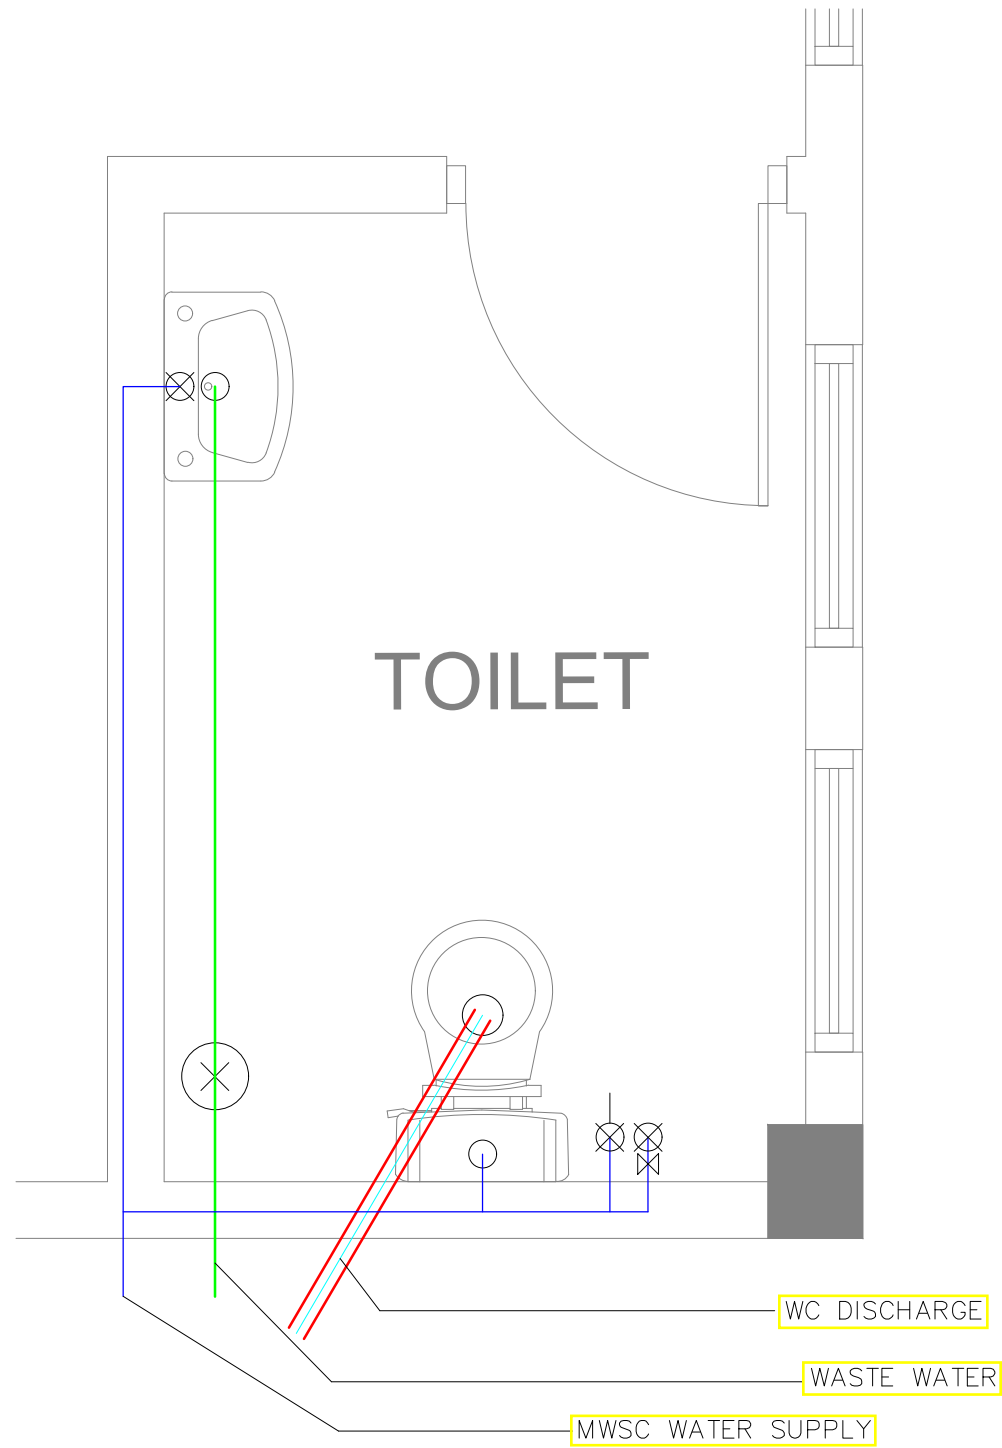




DETAIL PLUMBING LAYOUT
 DETAIL-H
 GROUND FLOOR 1:20

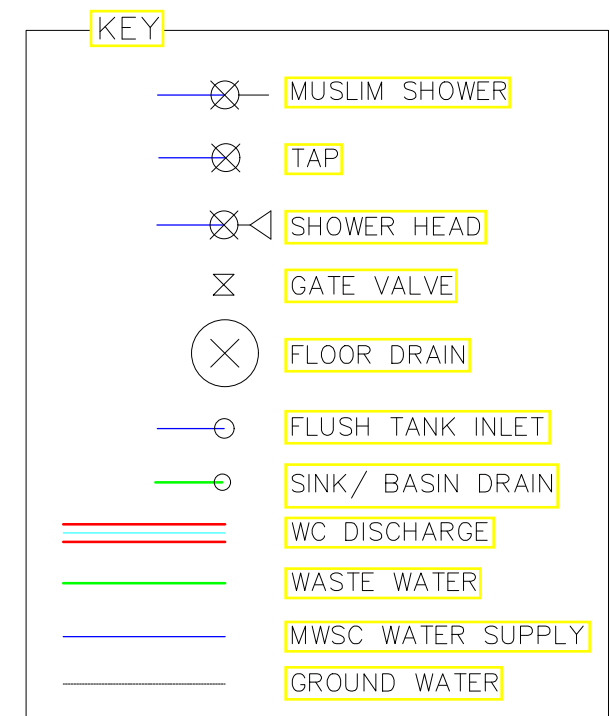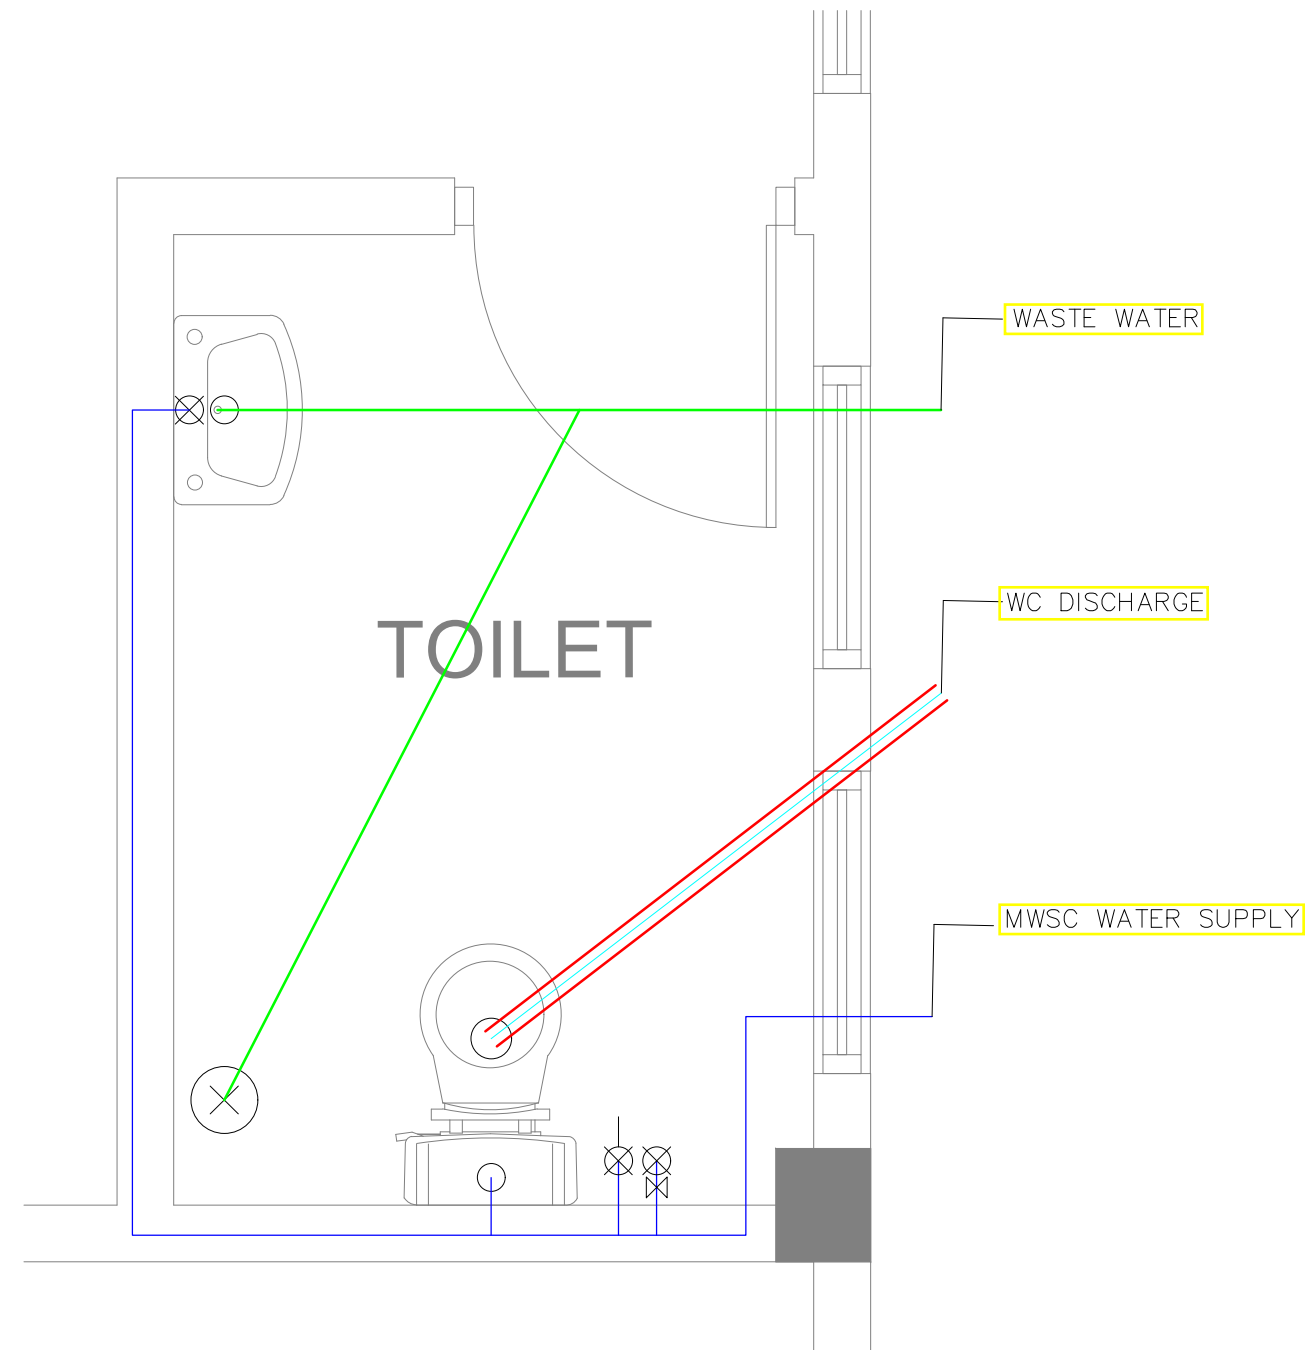


DETAIL PLUMBING LAYOUT
DETAIL-I
GROUND FLOOR 1:20

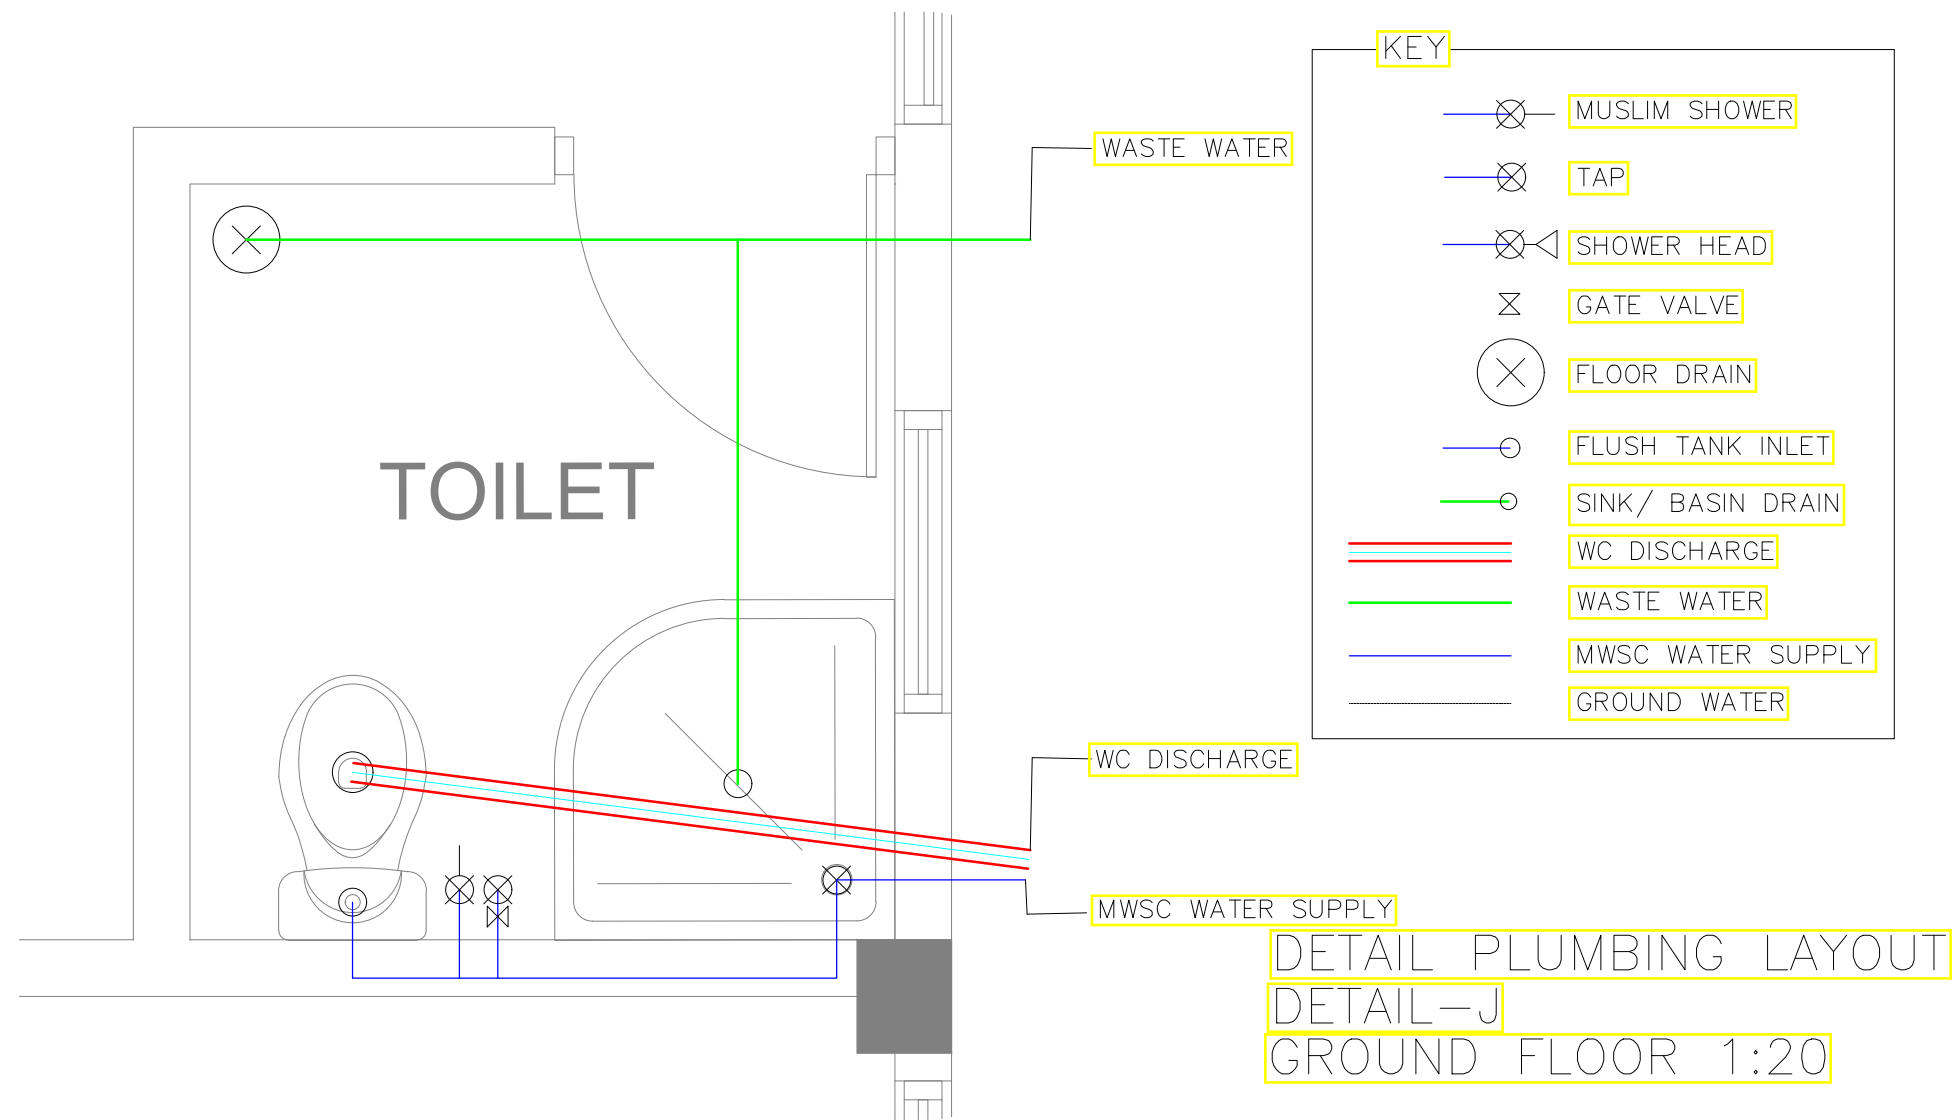

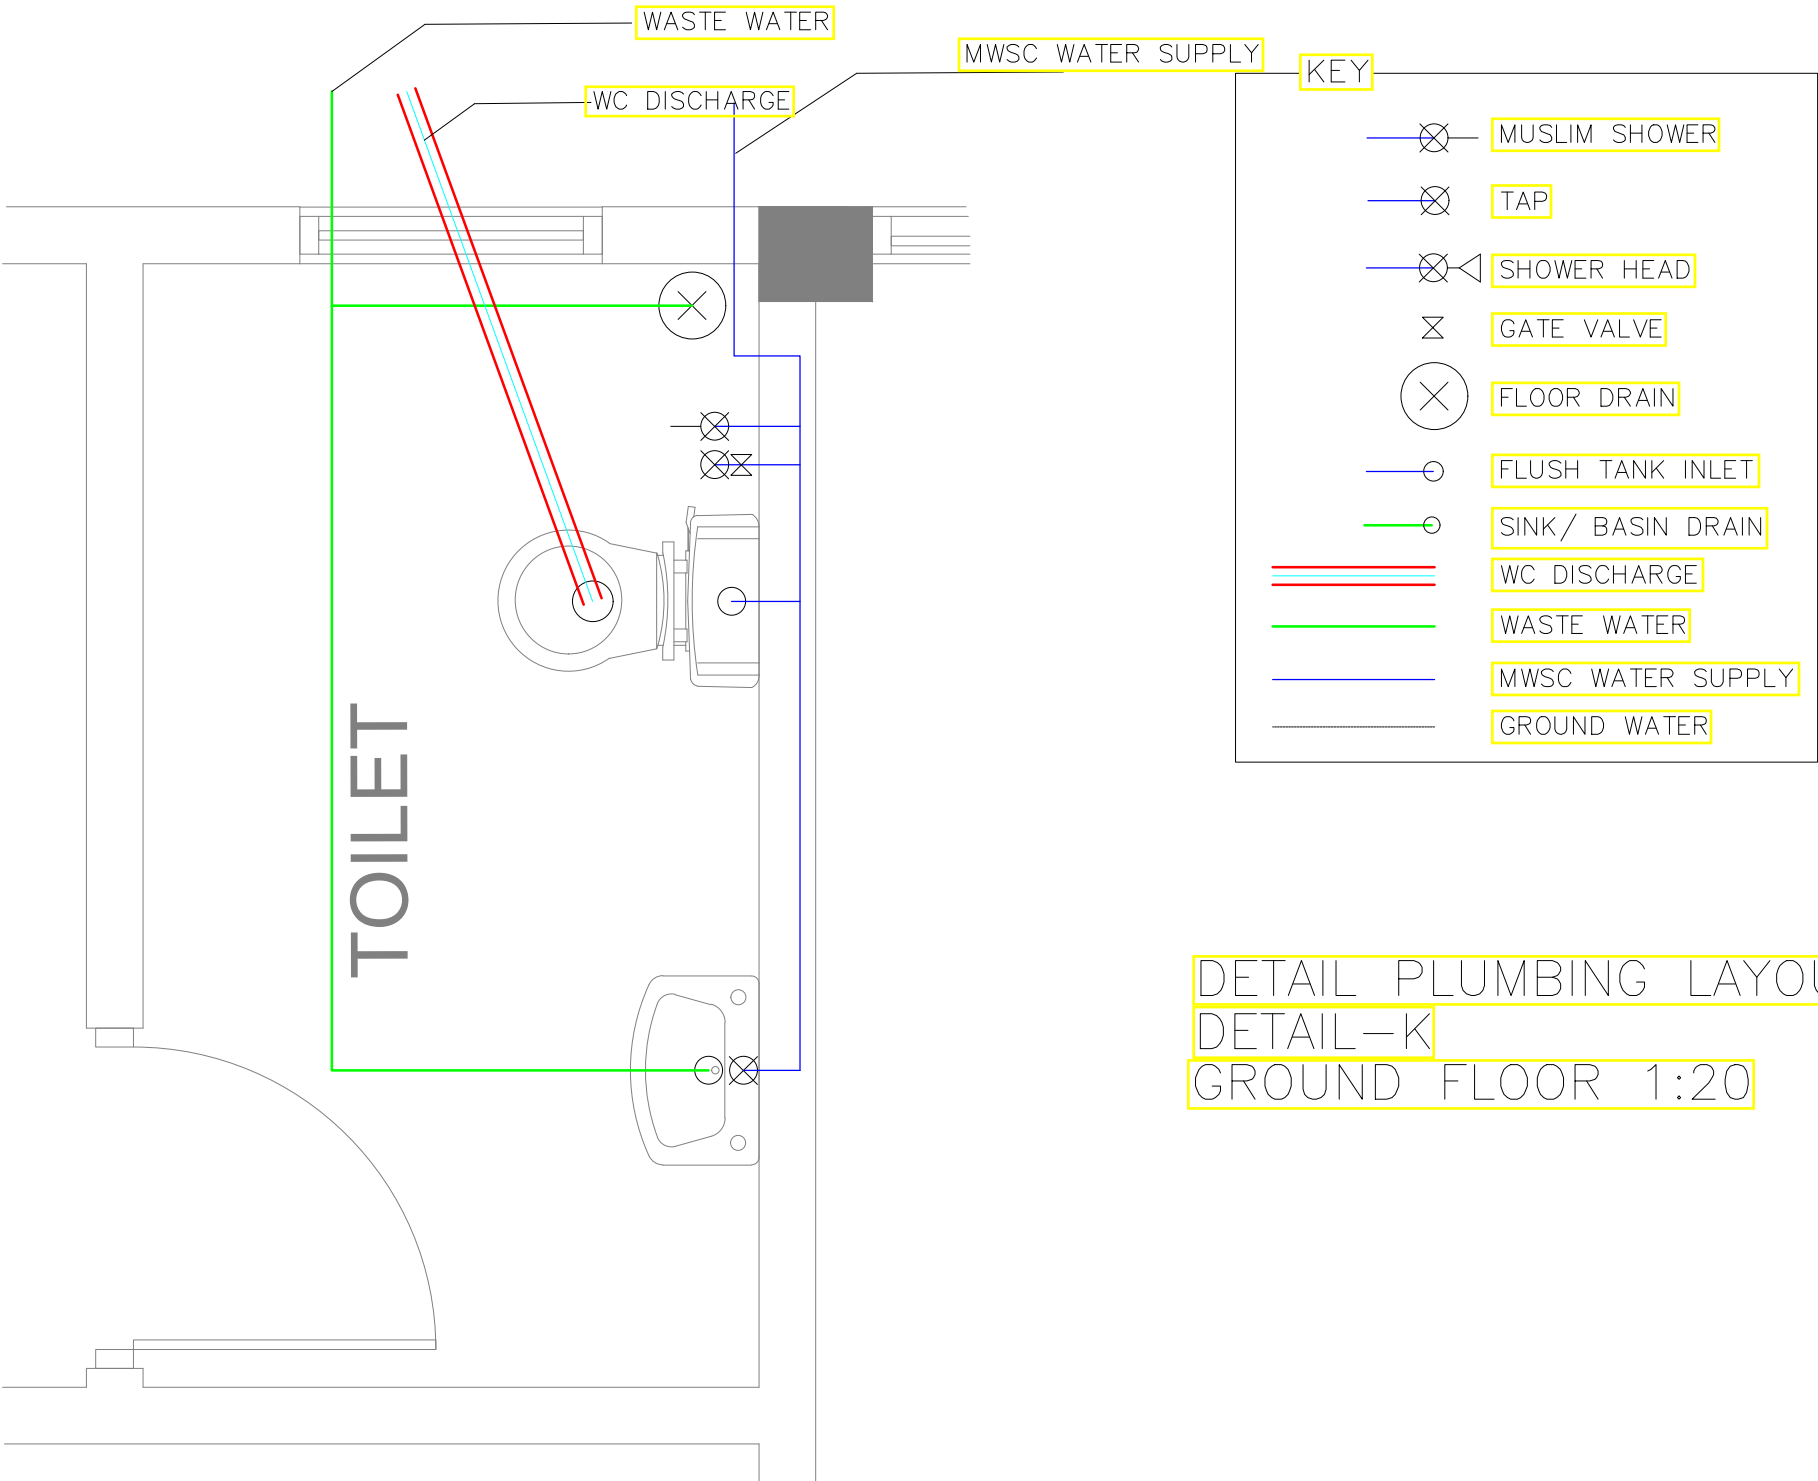


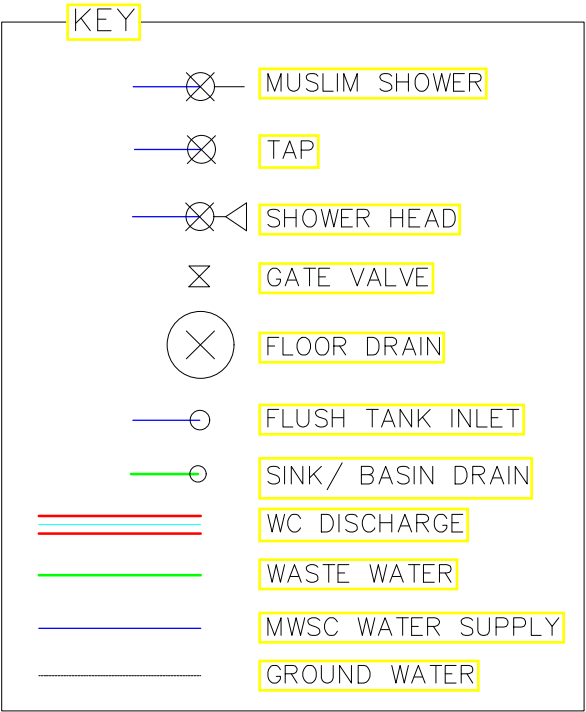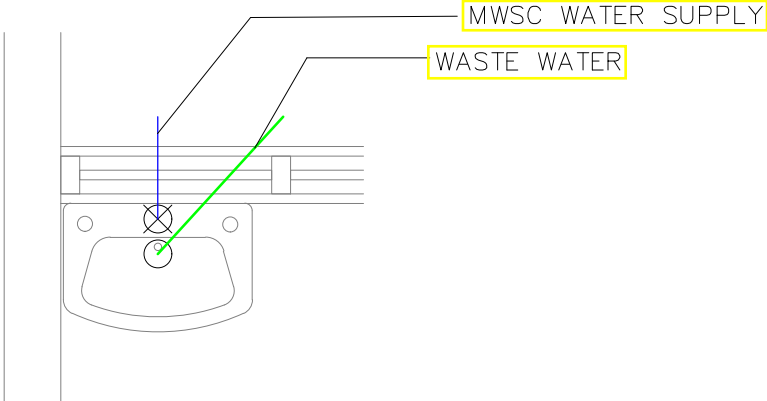

DETAIL PLUMBING LAYOUT
DETAIL—L
GROUND FLOOR 1:20

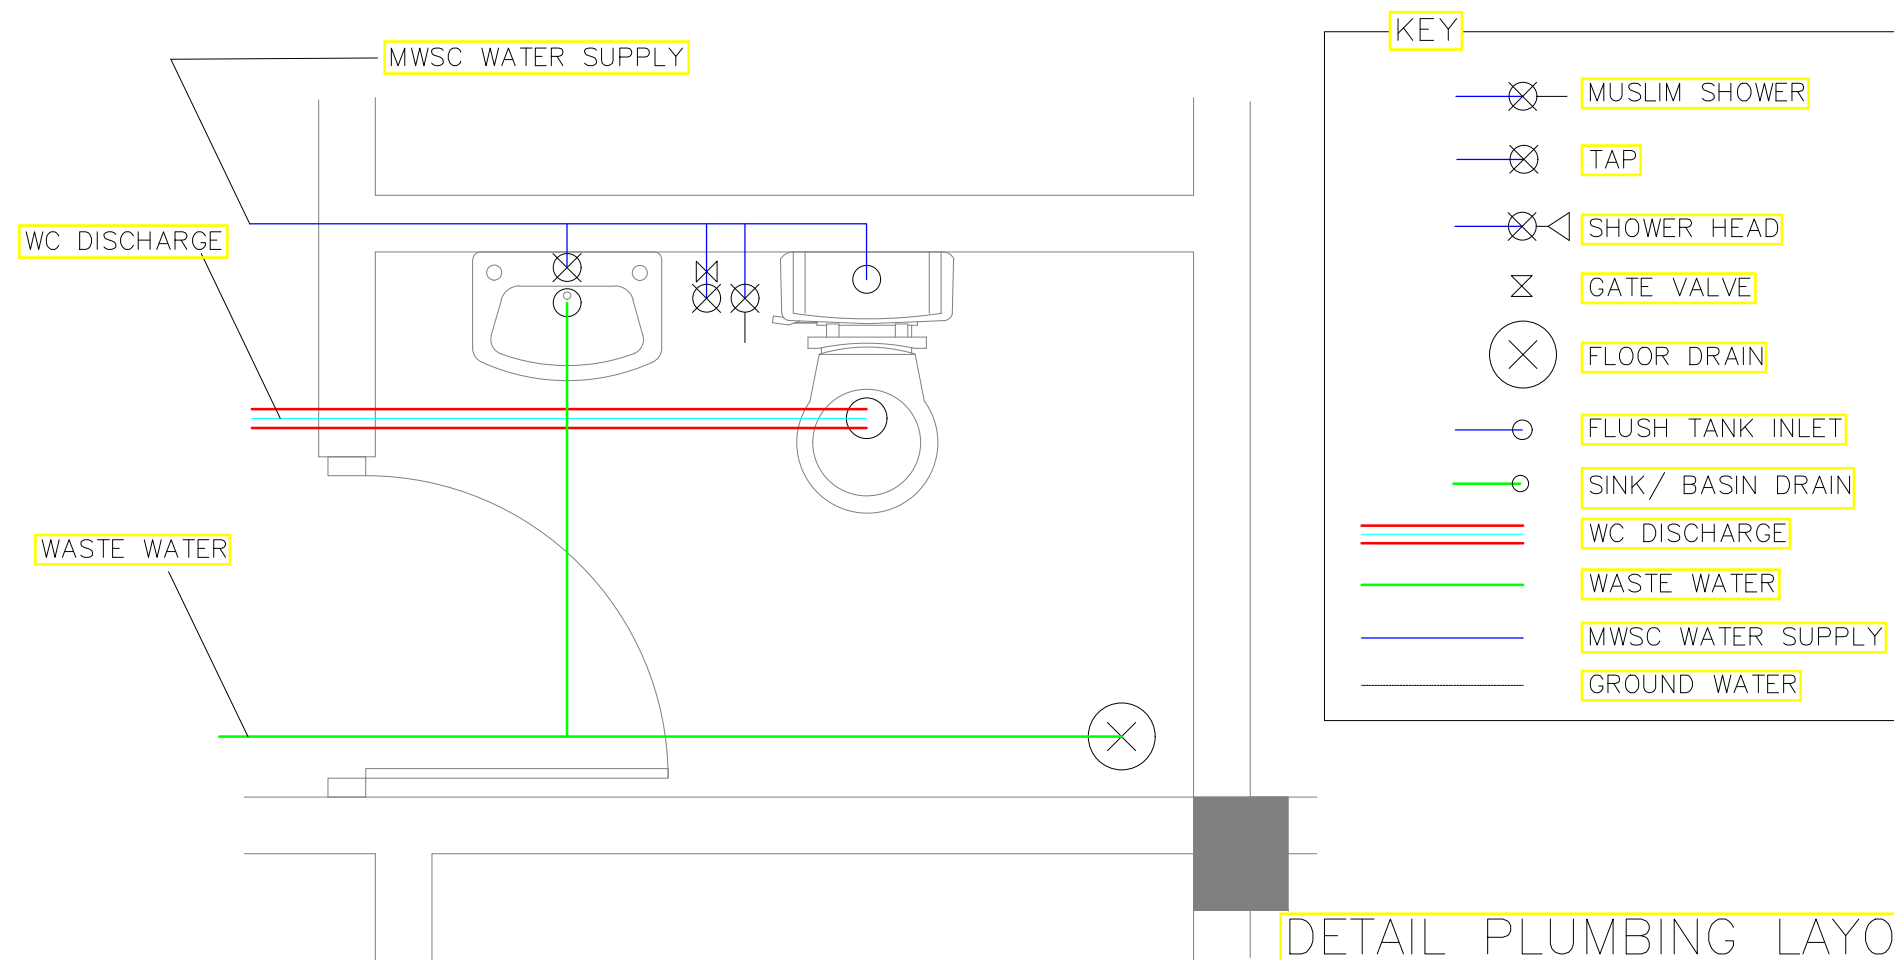



DETAIL PLUMBING LAYOUT
DETAIL—M
GROUND FLOOR 1:20

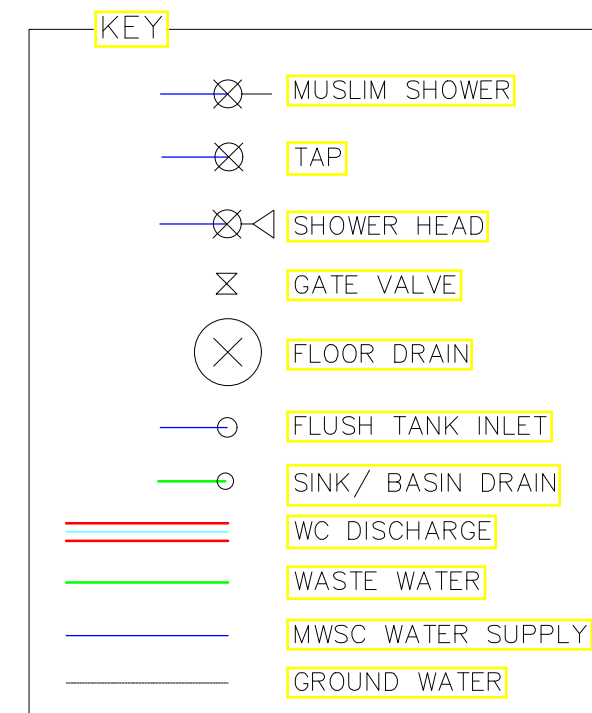


 **blueprint**
associates private limited

MA, ROSE VILLA S.E. 2ND FLOOR
DHEVINA MAGU, MALE, 20199 MALDIVES
E-MAIL: hushahadeed@gmail.com / TEL: +960 7795469, +960 330755
WEBSITE: www.blueprint.com.mv


PROJECT TITLE:		CLIENT :	
OMADHOO HEALTH CENTER BUILDING		---	
SERVICE DRAWINGS		ARCHITECT: MOOSA ALEEM	PAGE NO:
		ARCHITECT: ABDUL WAHID MUHAMMAD	
		CLIENT: RUSSIAN STARTUP	
		DESIGN: RUSSIAN STARTUP	
		DATE: DECEMBER 2022	18 / 31

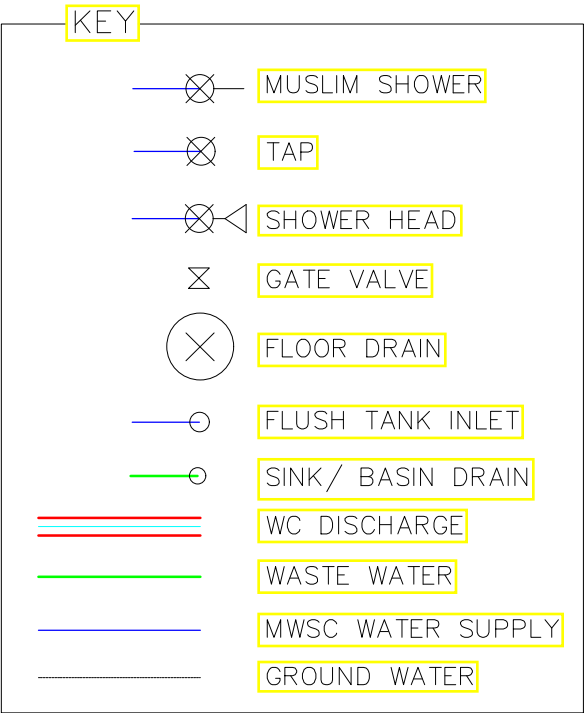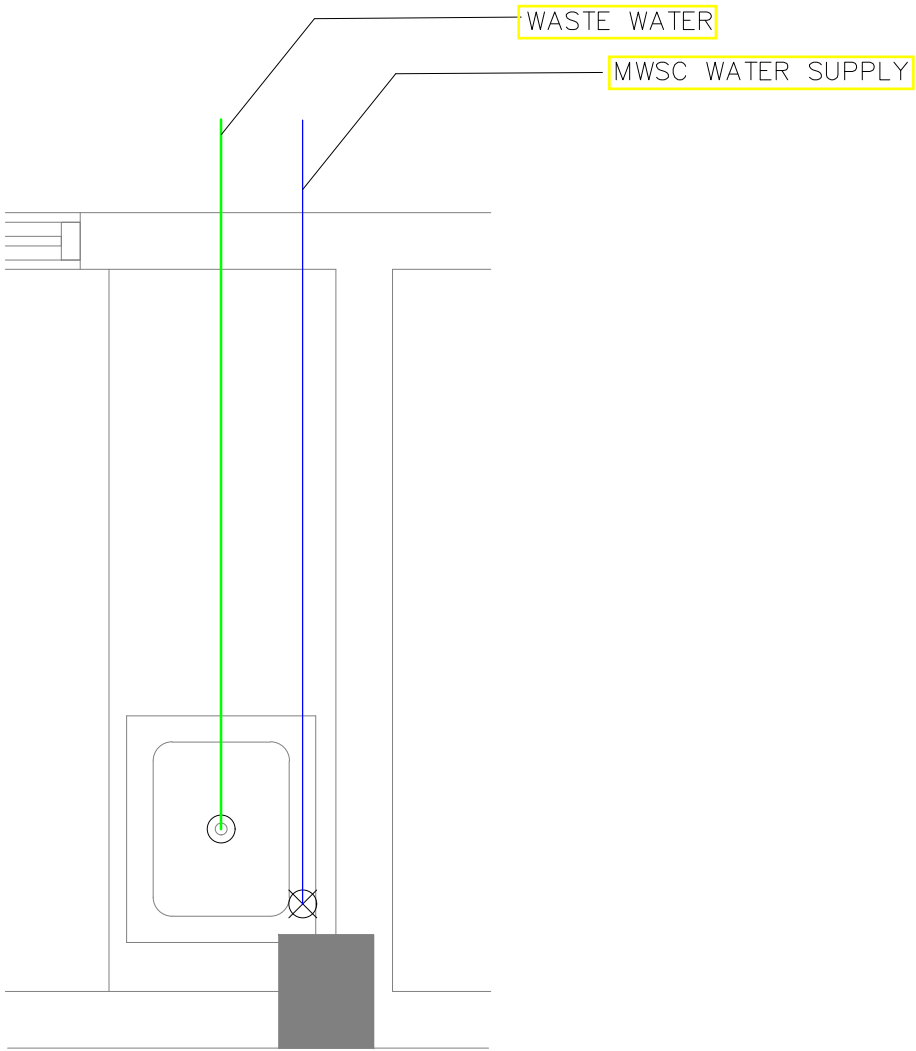



DETAIL PLUMBING LAYOUT
DETAIL-0
GROUND FLOOR 1:20

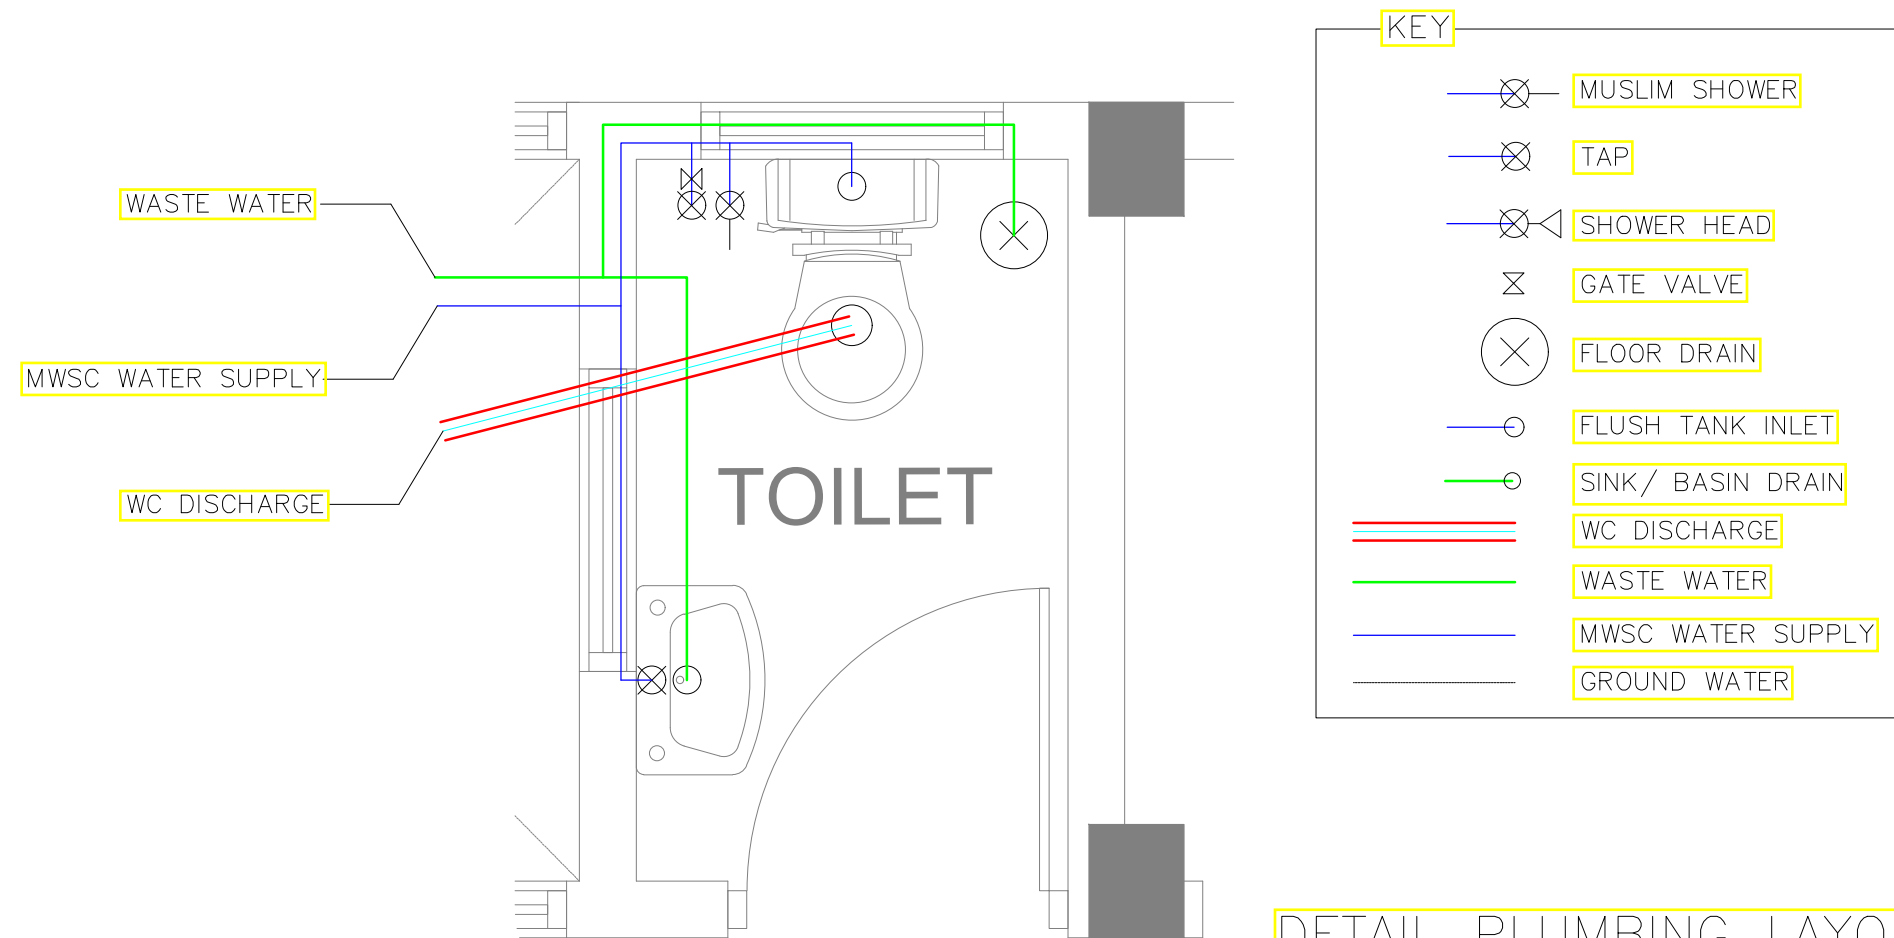



DETAIL PLUMBING LAYOUT
 DETAIL-P
 GROUND FLOOR 1:20

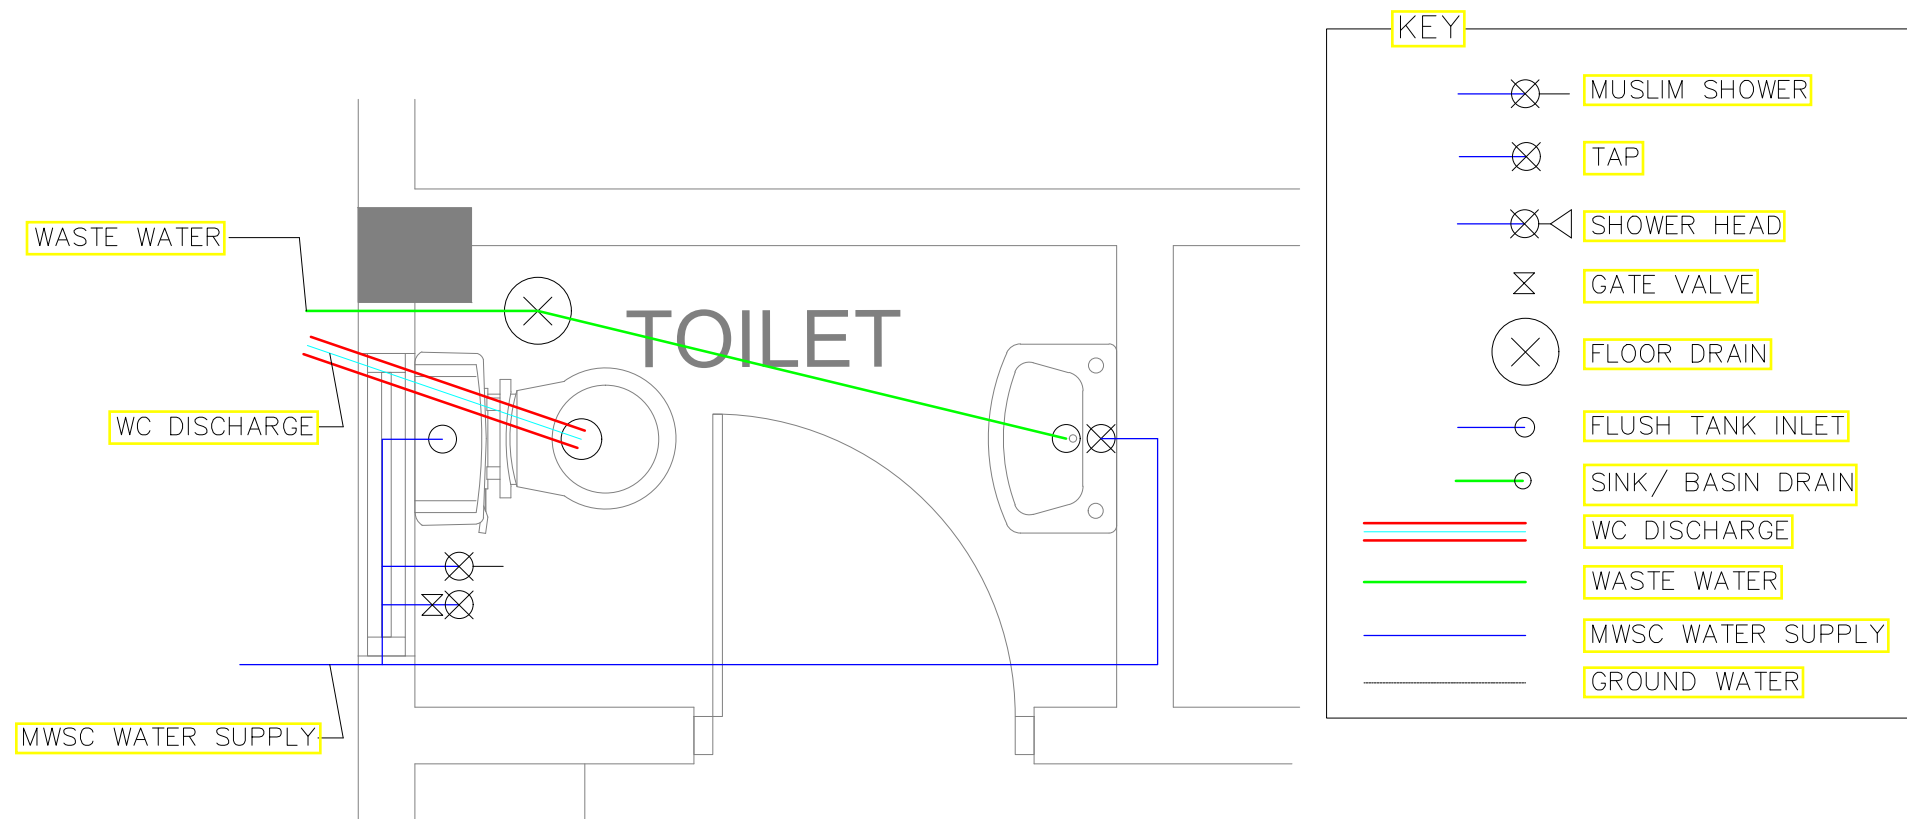


DETAIL PLUMBING LAYOUT
 DETAIL-Q
 FIRST FLOOR 1:20

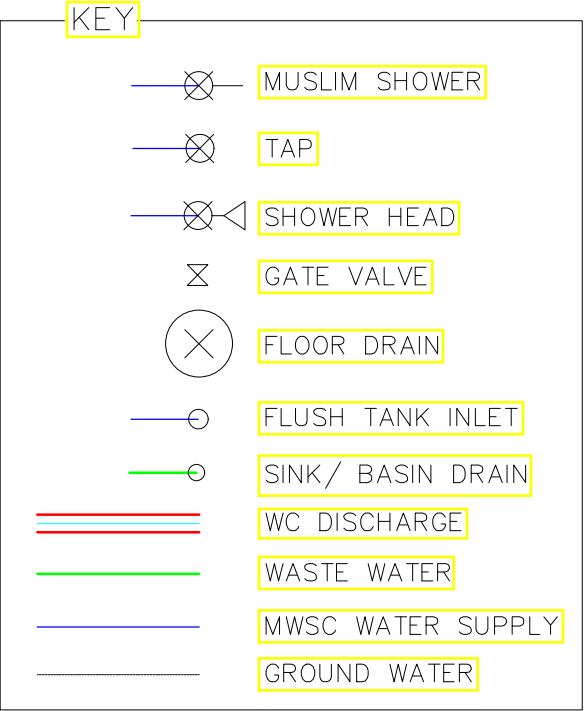
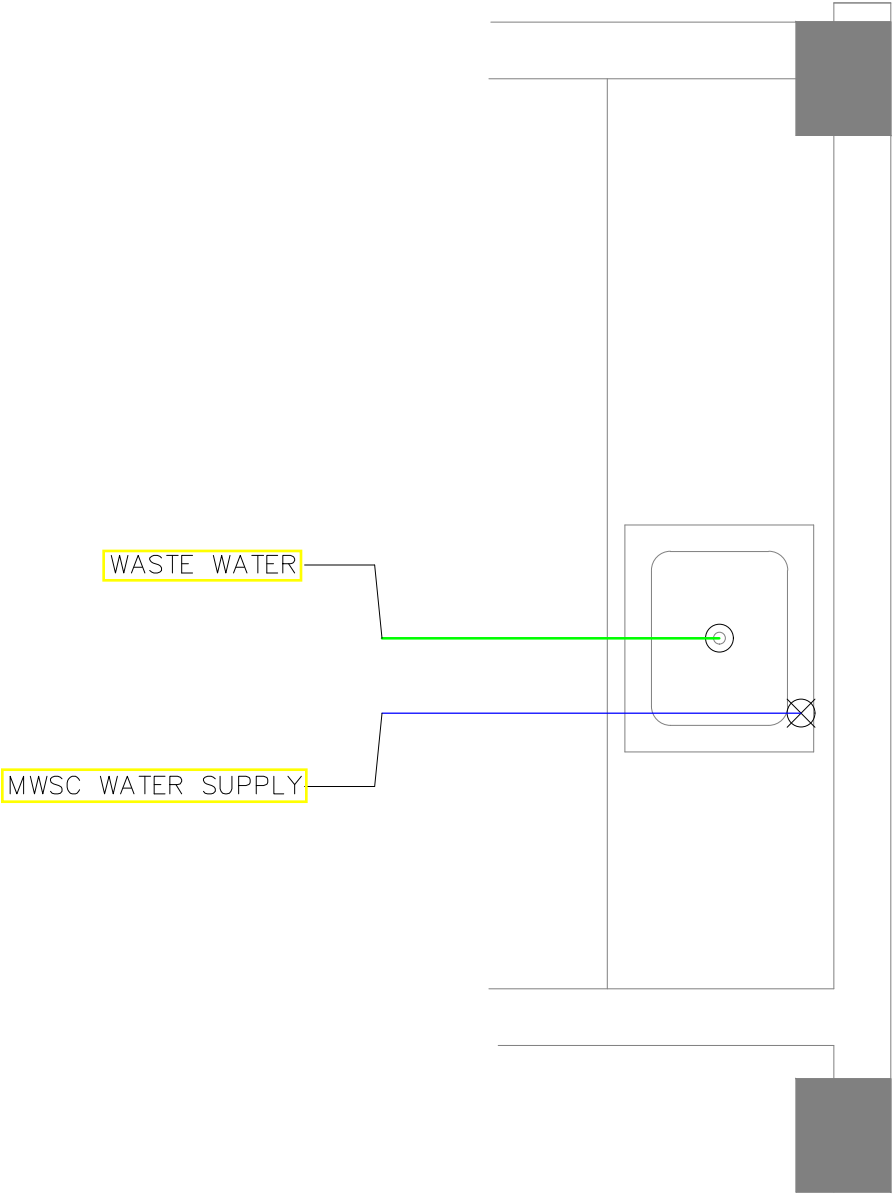


DETAIL PLUMBING LAYOUT
DETAIL-R
FIRST FLOOR 1:20

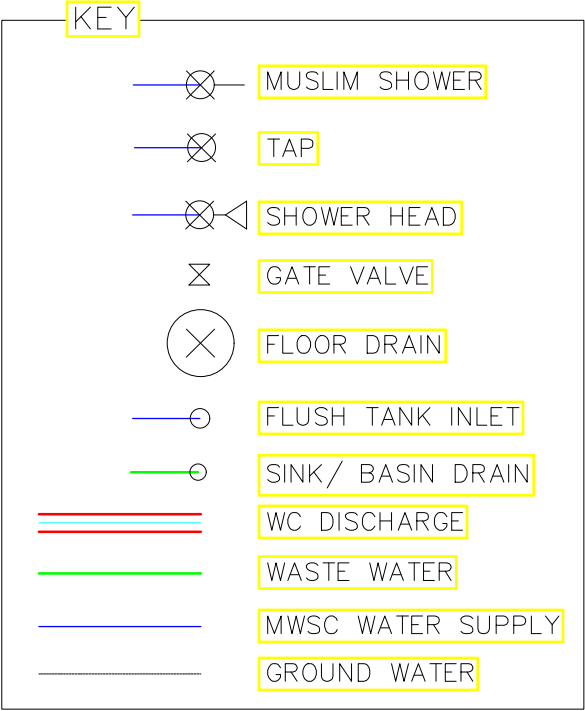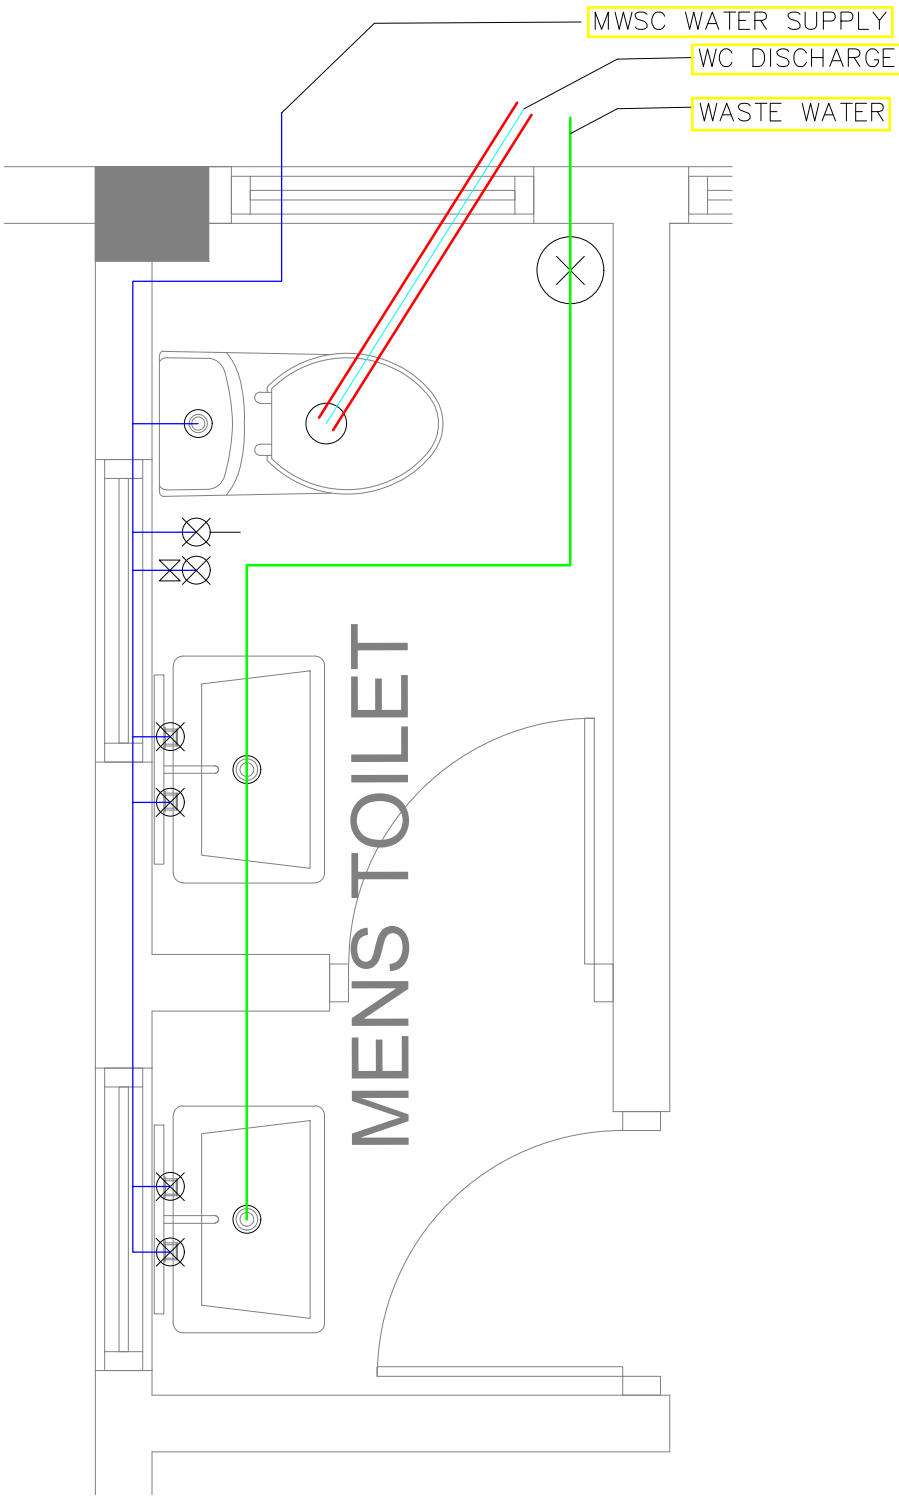


DETAIL PLUMBING LAYOUT
DETAIL-S
FIRST FLOOR 1:20


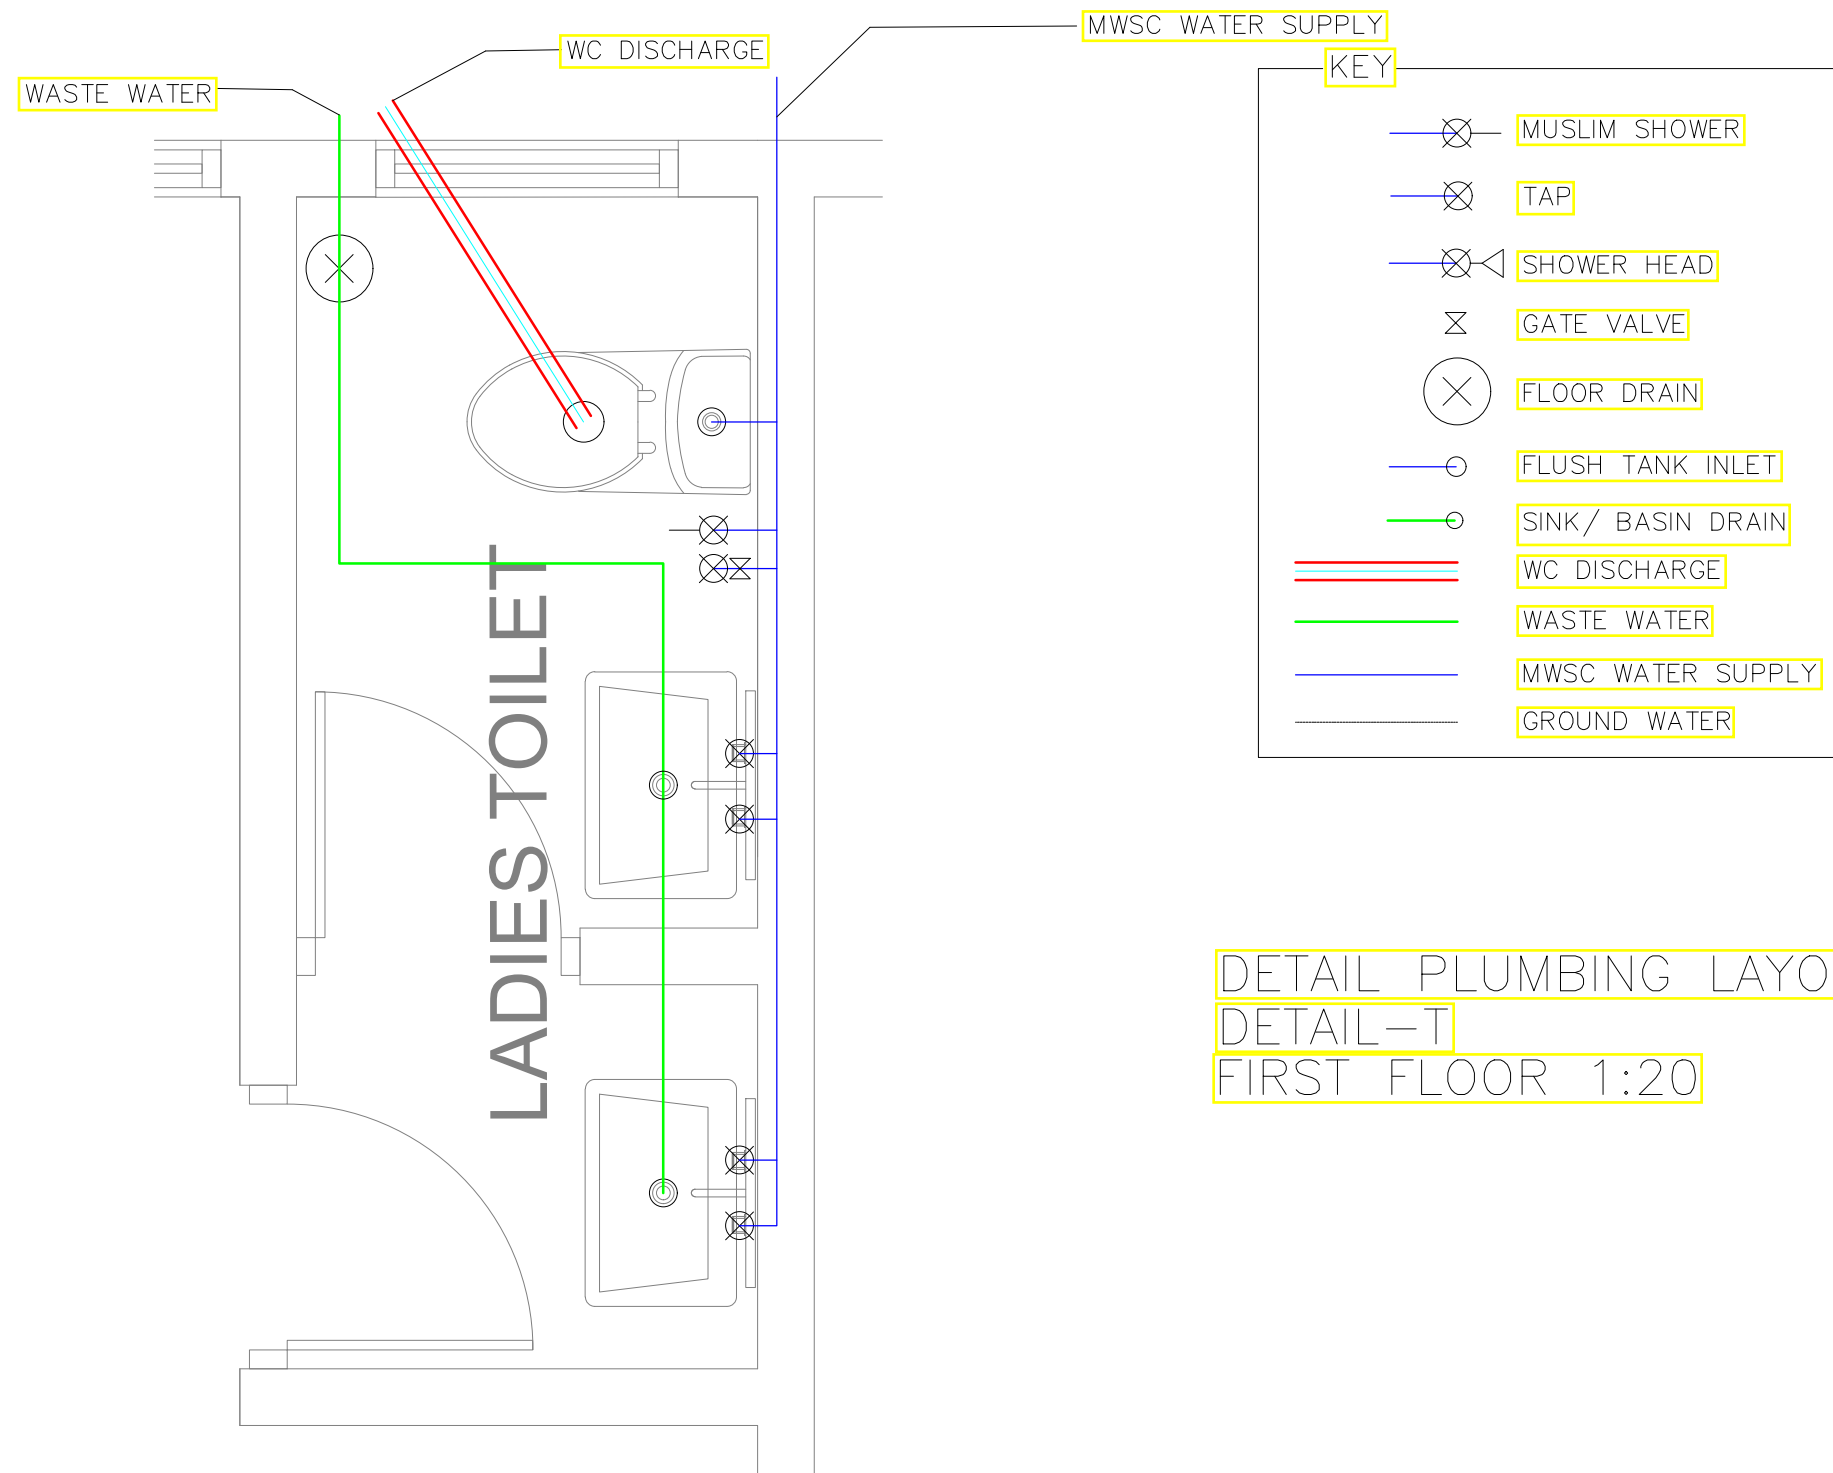


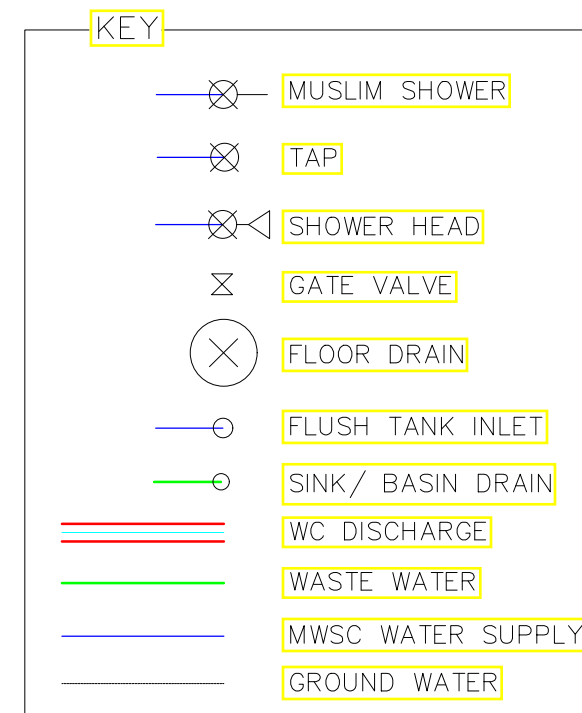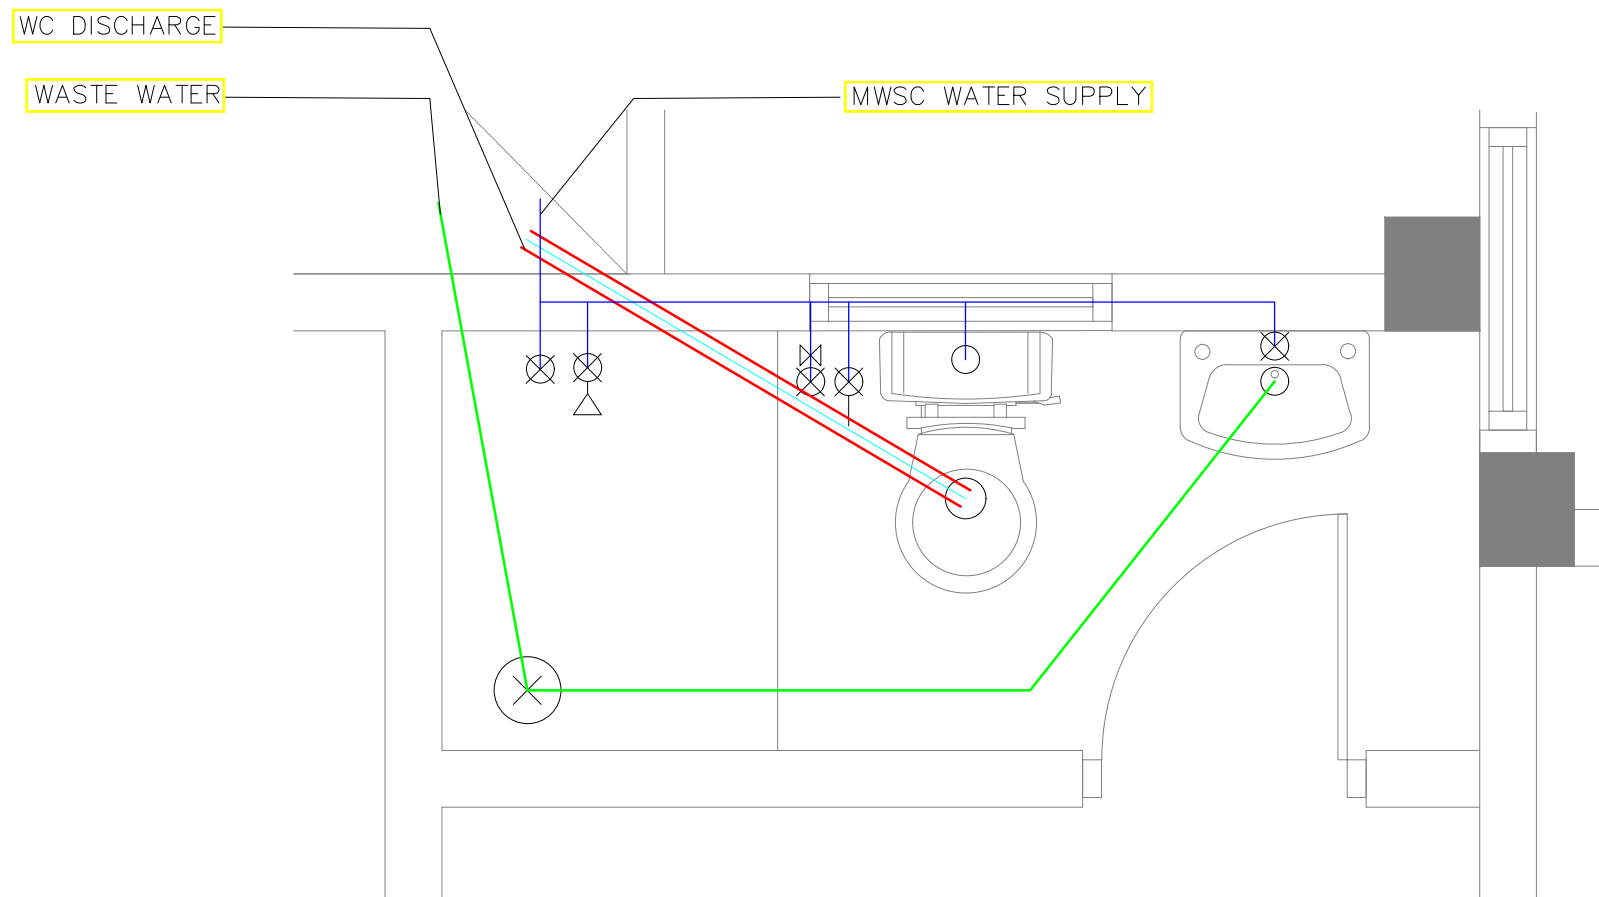



DETAIL PLUMBING LAYOUT
 DETAIL—U
 FIRST FLOOR 1:20

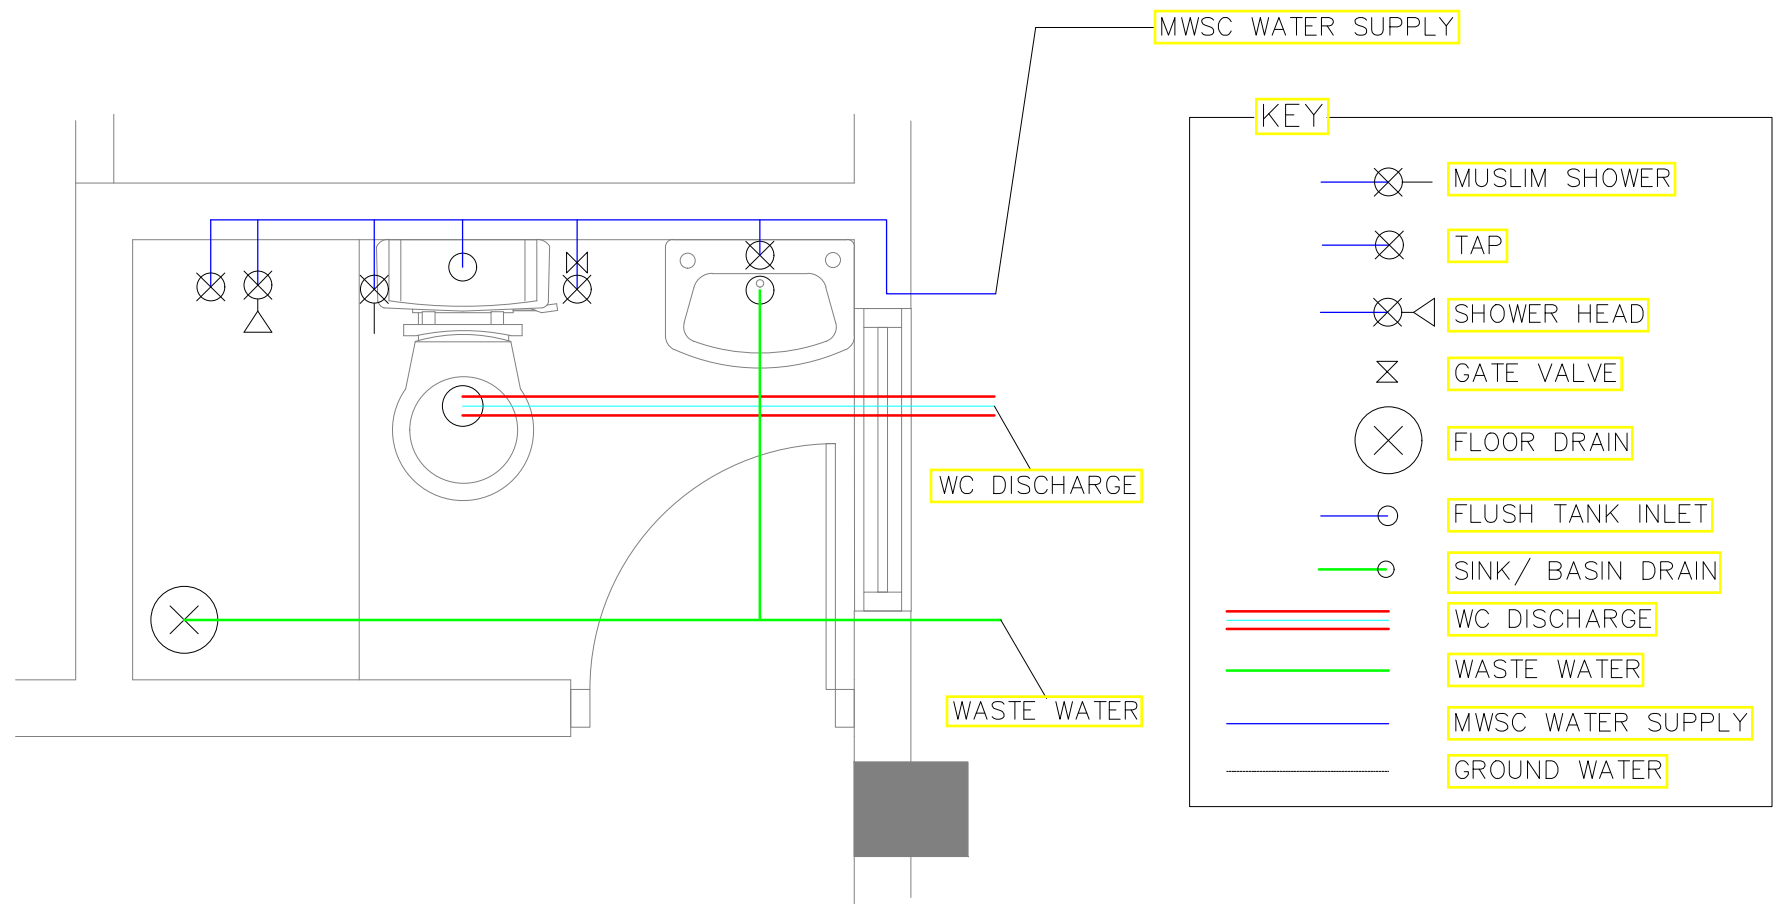


DETAIL PLUMBING LAYOUT
DETAIL-V
FIRST FLOOR 1:20

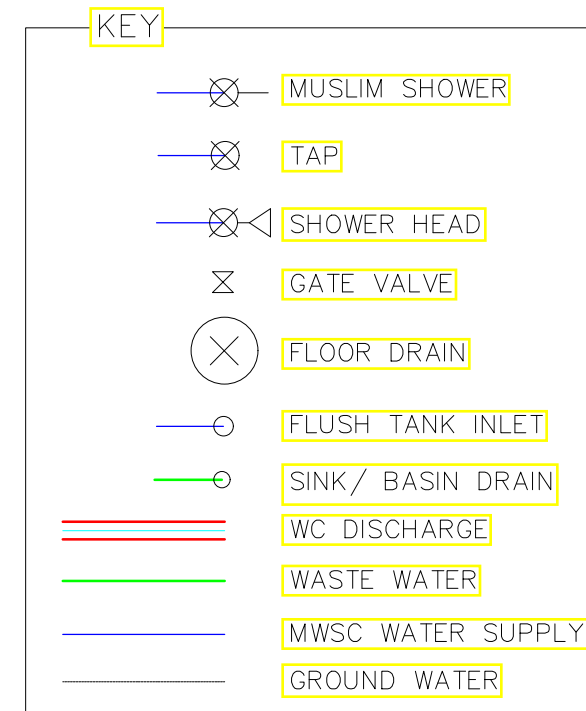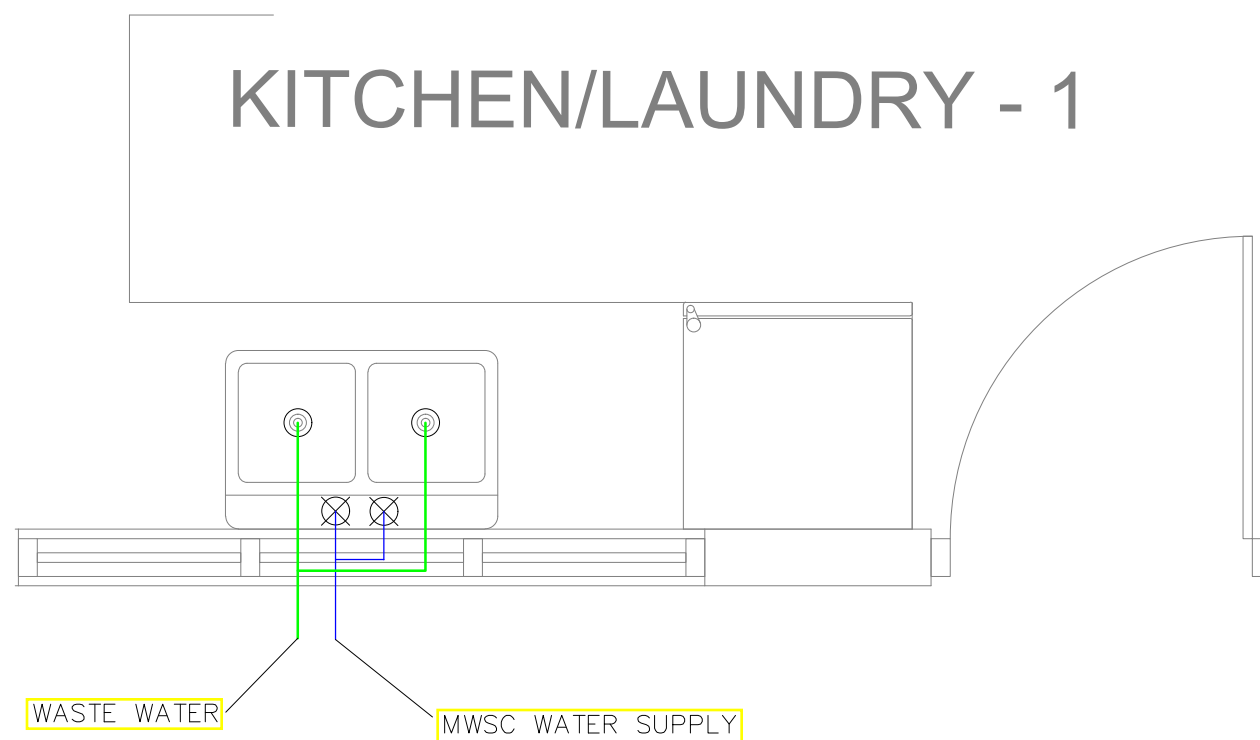

DETAIL PLUMBING LAYOUT
DETAIL-W
FIRST FLOOR 1:20

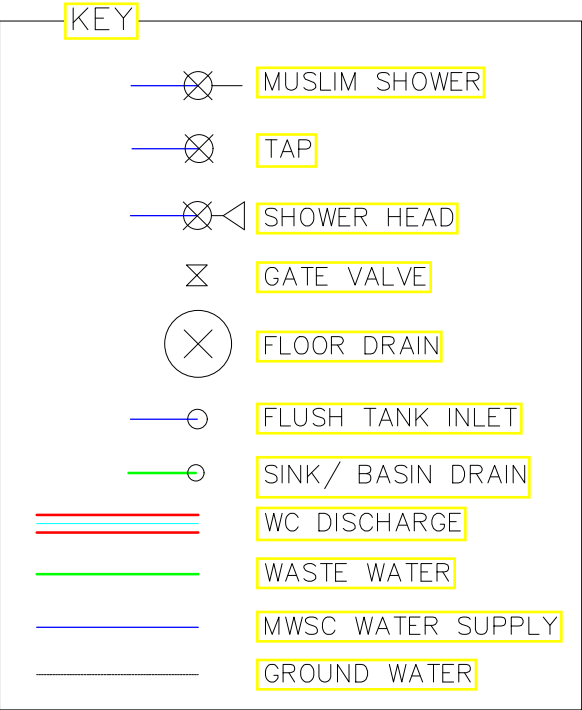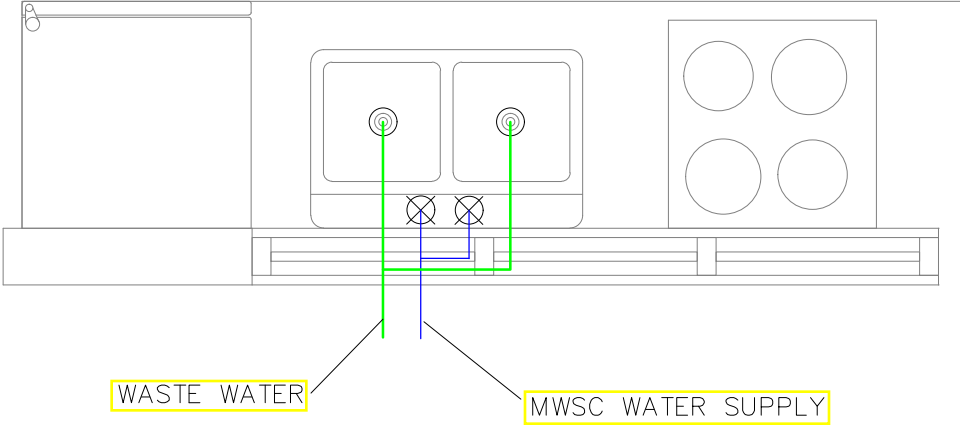


DETAIL PLUMBING LAYOUT
DETAIL-X
FIRST FLOOR 1:20

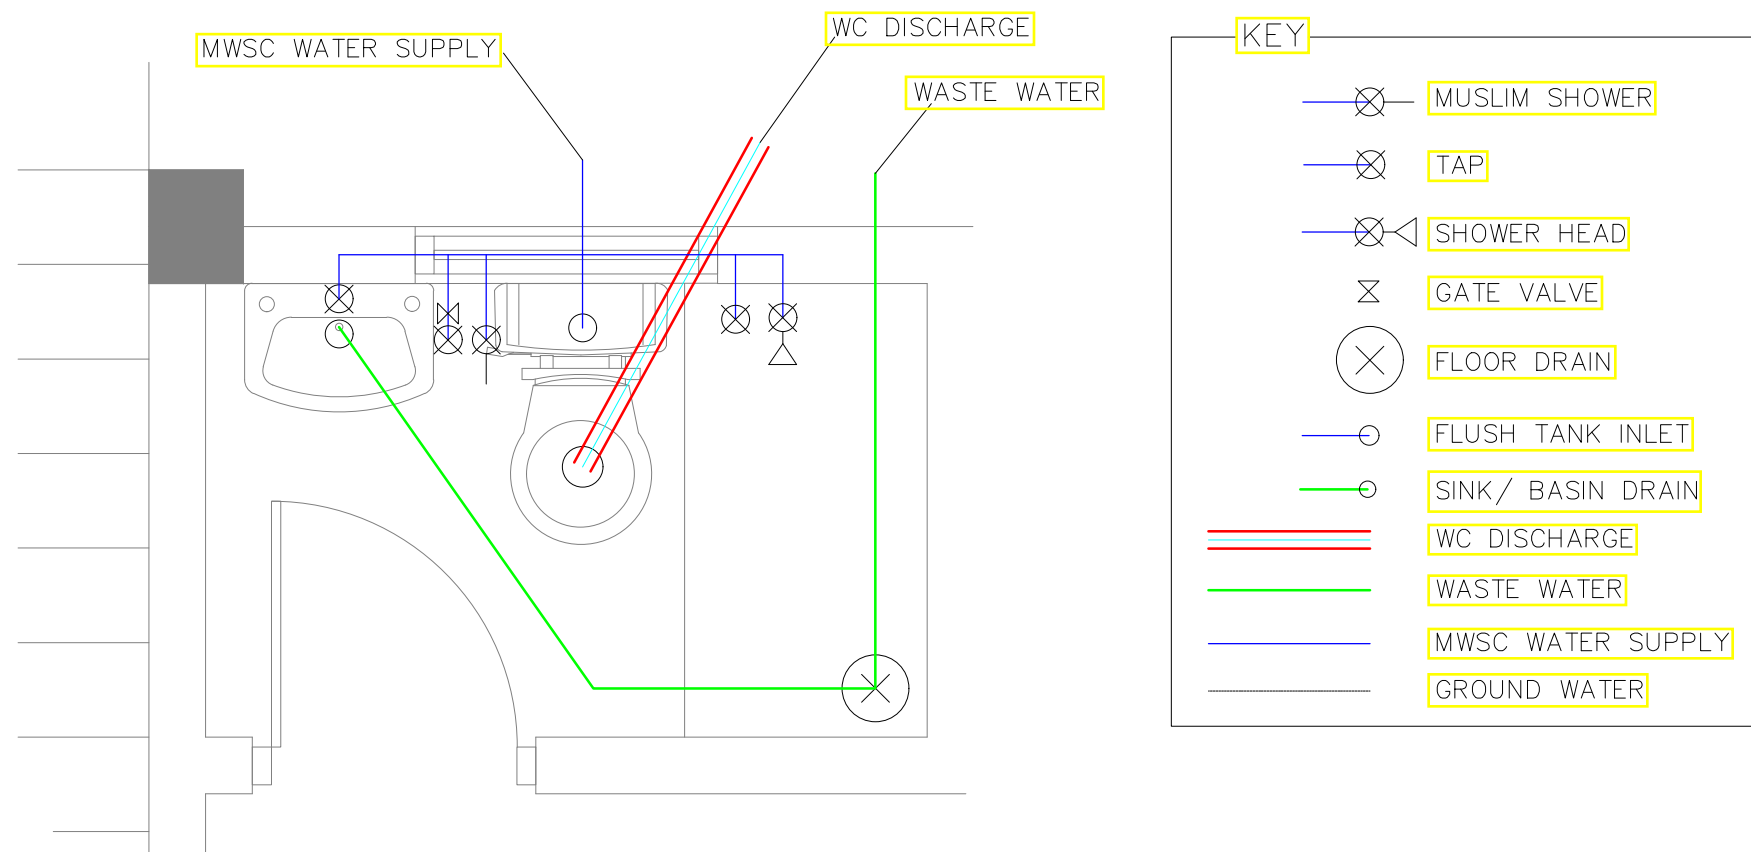

DETAIL PLUMBING LAYOUT
 DETAIL-Y
 FIRST FLOOR 1:20

FIRE LEGEND:			
EXIT	EXIT SIGN		
WWD	WET CATCHER		
WAP	WAP		
CO2	CO2 EXTINGUISHER		

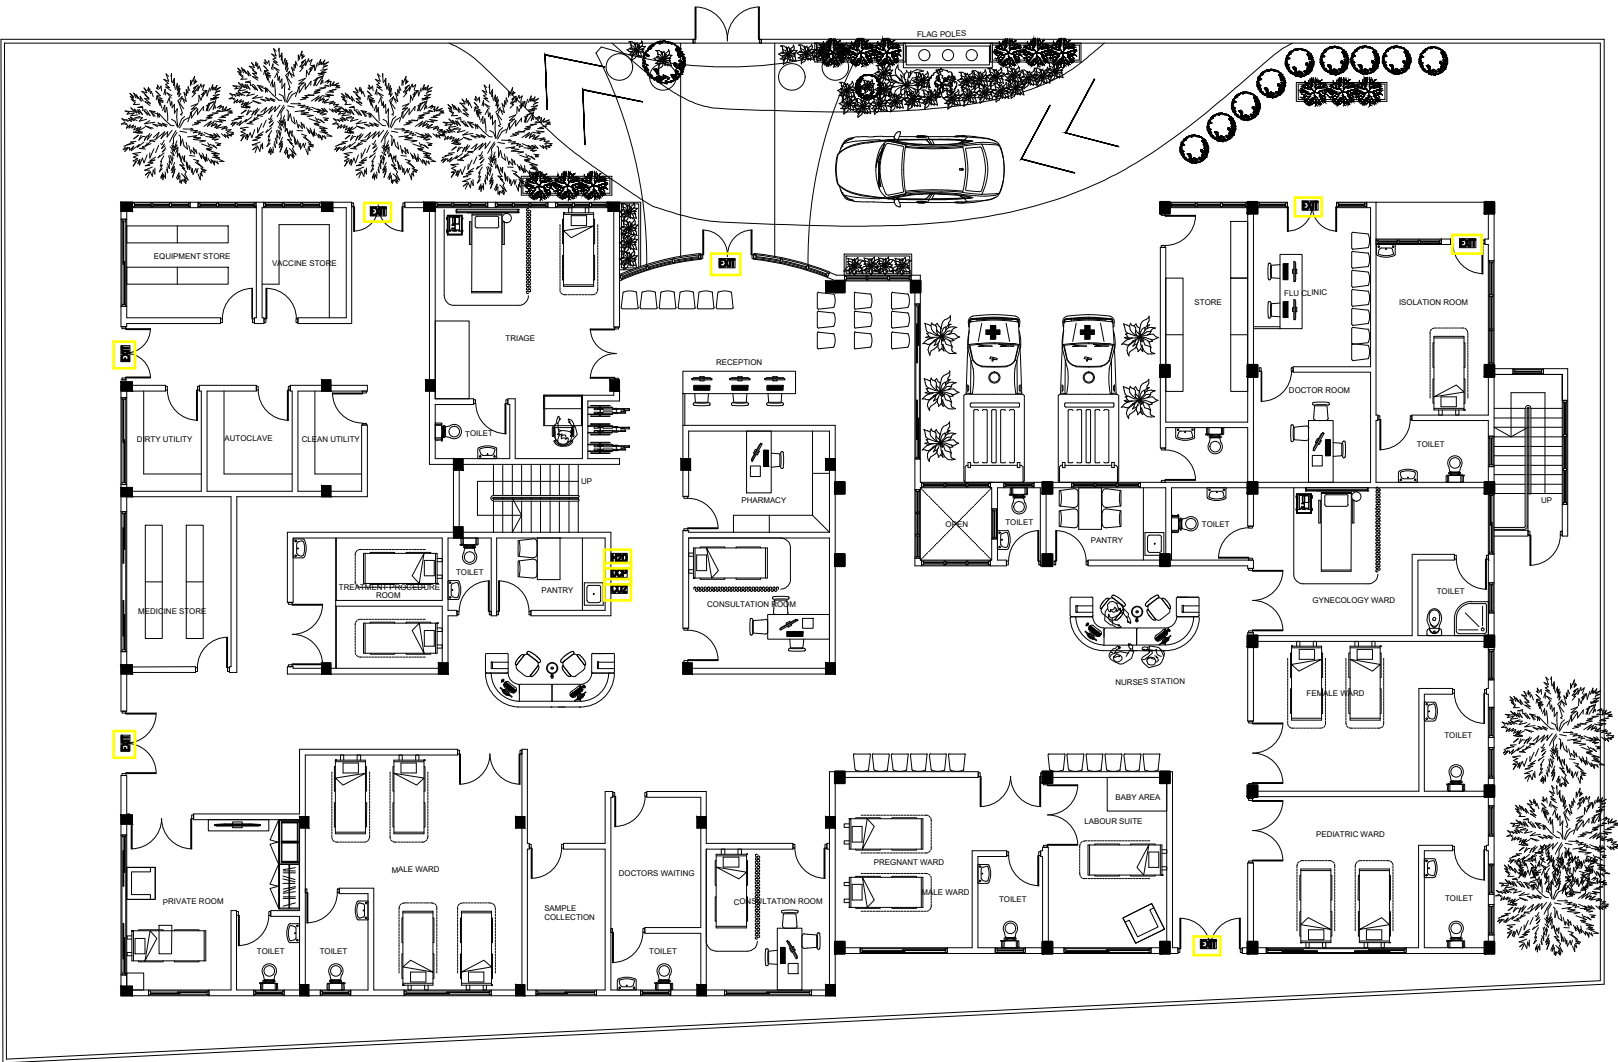

GROUND FLOOR FIRE SAFETY LAYOUT
SCALE 1:200



MA. ROSE VILLA S.E., 2ND FLOOR
DHEVINA MAGU, MALE, 20199 MALDIVES
E-MAIL: hussain@blueprint.com.mv / TEL: +960 7795469 / +960 3307557
WEBSITE: www.blueprint.com.mv

PROJECT TITLE:		CLIENT:	
OMADHOO HEALTH CENTER BUILDING		---	
SERVICE DRAWINGS		ARCHITECT:	MOOSA ALEEM
		ARCH CHG:	ABDUL WAHID MOHAMED
		S. ENG:	HUSSAIN SHAHEED
		S. CHG:	HASSAN NIHAD
		DATE:	DECEMBER 2022
		SCALE:	AS GIVEN
		PAGE NO.	30 / 31

