


GENERAL NOTES

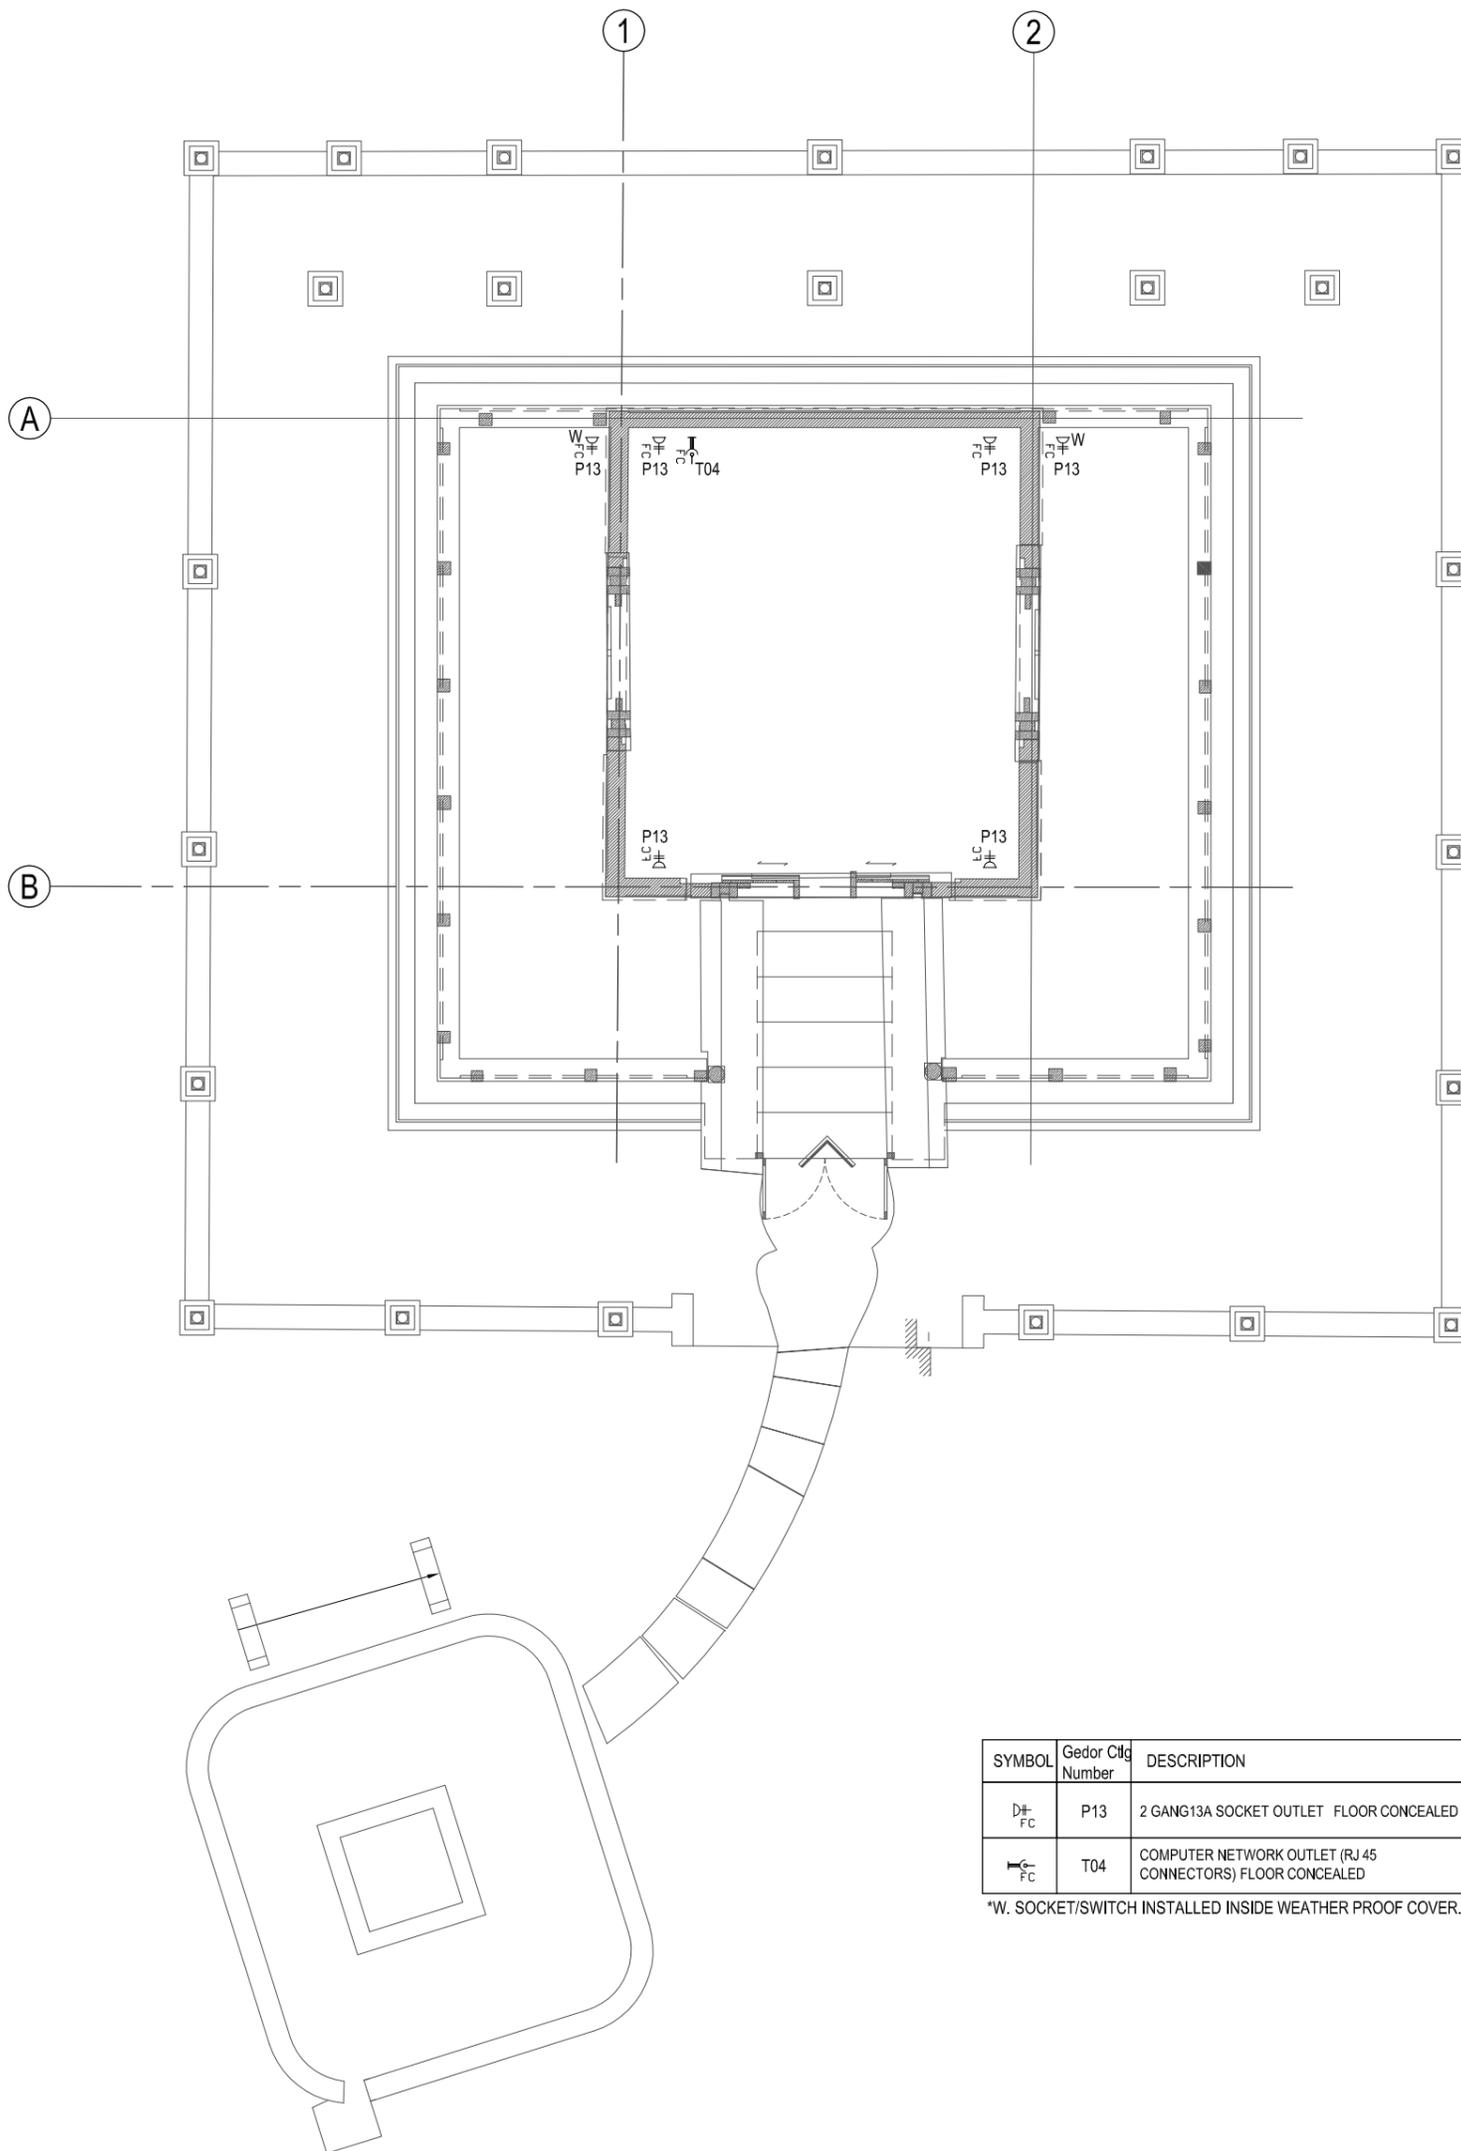

POWER LAYOUT PLAN
SCALE 1:50



SYMBOL	Gedor Ctg Number	DESCRIPTION
D+ FC	P13	2 GANG13A SOCKET OUTLET FLOOR CONCEALED
T04 FC	T04	COMPUTER NETWORK OUTLET (RJ 45 CONNECTORS) FLOOR CONCEALED

*W. SOCKET/SWITCH INSTALLED INSIDE WEATHER PROOF COVER.

Revision	Date	Drawn By	Checked By
R01	16/04/2019	HAMSHA	-

Client:
MINISTRY OF CULTURE, ARTS & HERITAGE

Project Title:

KALHUVAKARU MOSQUE RELOCATION

Building Name:
KALHUVAKARU MOSQUE

Drawing Title:
POWER LAYOUT PLAN

Scale:
1:50

Discipline:
MEP

Stage:
SUBMISSION

Original Drawn By: **UZMA** Date: **16 FEBRUARY 2019**
Checked By: Design By:

Drawing Number: **32-102**

Revision Number:
R01

File Name:
K3-32-102R01.dwg

H, Sakeena Manzil, 6th flr
Medhuziyaarai Magu
Malé 20127
Republic of Maldives

Tel: 960 3318452
Fax: 960 3310317
E-Mail: gedor@gedor.com.mv
Webpage: gedor.com.mv



This drawing should be used only for the project mentioned on this sheet.