



GENERAL NOTES

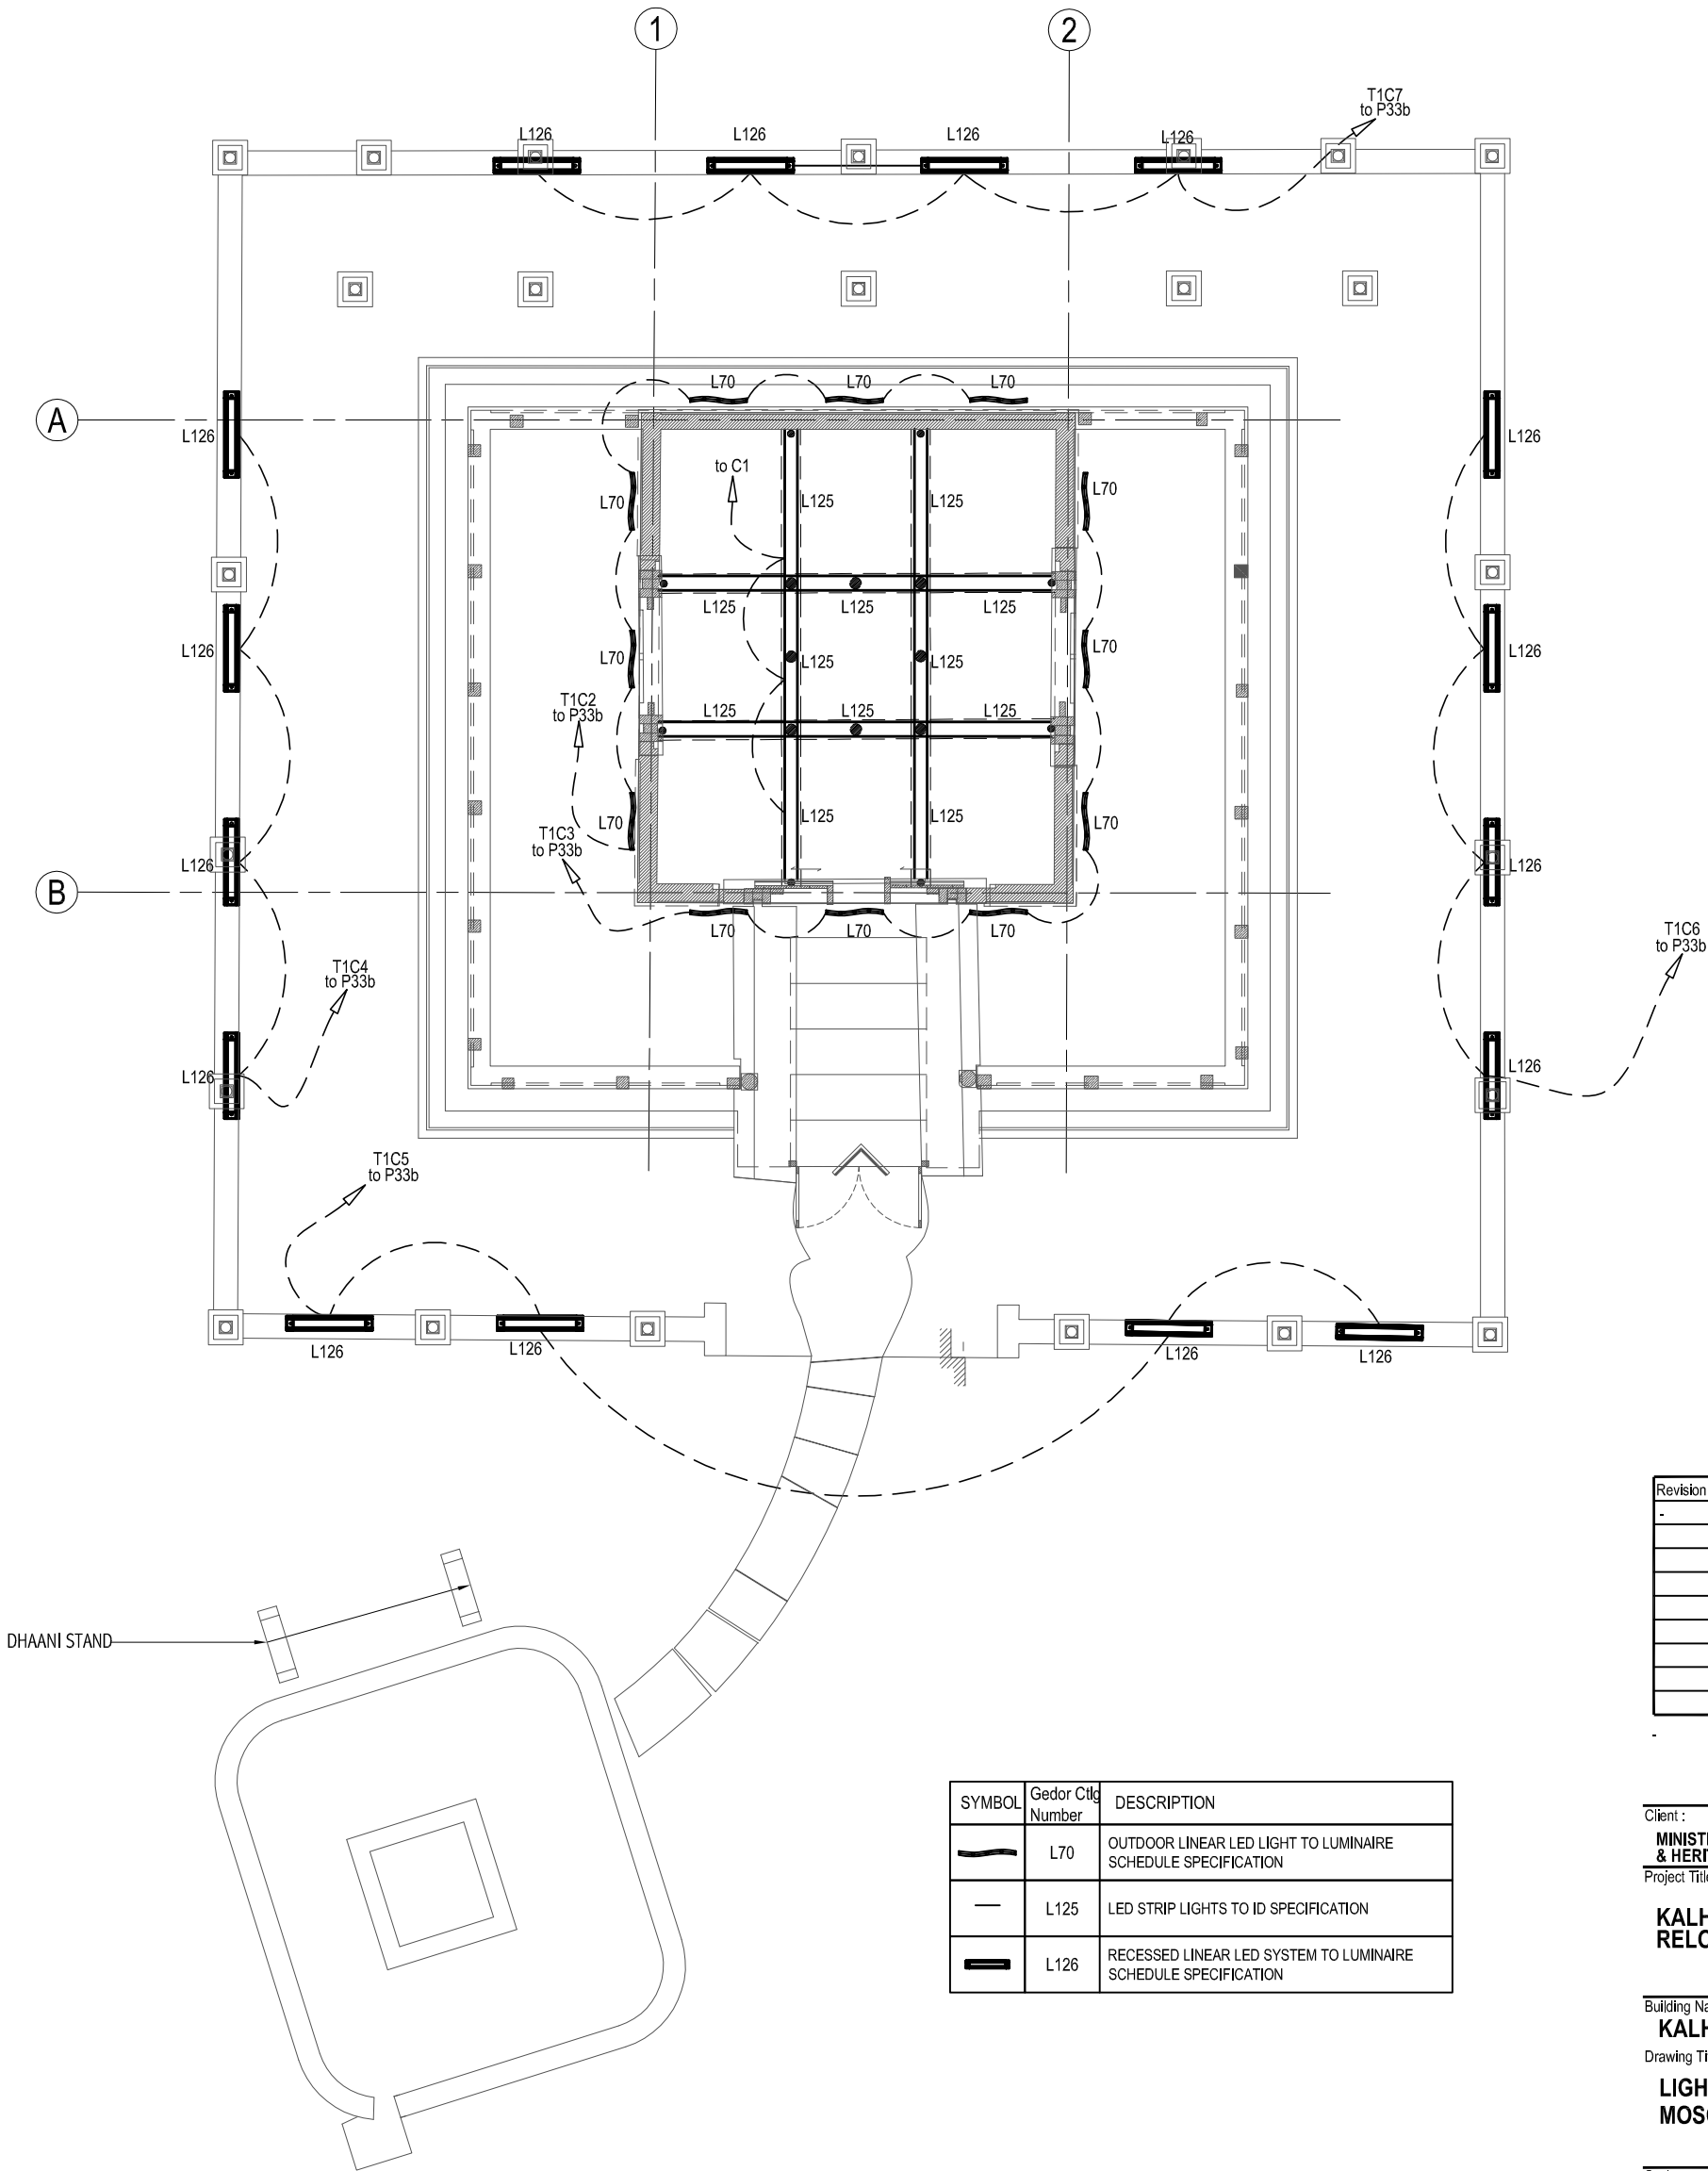

LIGHTING LAYOUT PLAN

SCALE 1:50

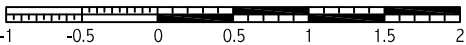

SYMBOL	Gedor Ctg Number	DESCRIPTION
	L70	OUTDOOR LINEAR LED LIGHT TO LUMINAIRE SCHEDULE SPECIFICATION
	L125	LED STRIP LIGHTS TO ID SPECIFICATION
	L126	RECESSED LINEAR LED SYSTEM TO LUMINAIRE SCHEDULE SPECIFICATION

Revision	Date	Drawn By	Checked By
-	-	-	-

Client :
MINISTRY OF CULTURE, ARTS & HERITAGE

Project Title :

KALHUVAKARU MOSQUE
RELOCATION

Building Name :
KALHUVAKARU MOSQUE

Drawing Title :
LIGHTING LAYOUT PLAN :
MOSQUE

Scale :

1:50

Discipline :

MEP

Stage :

SUBMISSION

Original Drawn By :

UZMA

Date :

16 FEBRUARY 2019

Checked By :

LATHEEF

Design By :

-

Drawing Number :

31-102

Revision Number :

R00

File Name :

K3-31-102R00.dwg

H, Sakeena Manzil, 6th flr
Medhuziyaarai Magu
Malé 20127
Republic of Maldives

Tel: 960 3318452
Fax: 960 3310317
E-Mail: gedor@gedor.com.mv
Webpage: gedor.com.mv

