


LEGEND

SYMBOL	Gedor Ctg Number	DESCRIPTION
⏻	P05	1 GANG13A SOCKET OUTLET AT 900mm ABOVE FINISHED FLOOR LEVEL
■	P33	DISTRIBUTION BOARD

*W. SOCKET/SWITCH INSTALLED INSIDE WEATHER PROOF FRP BOX

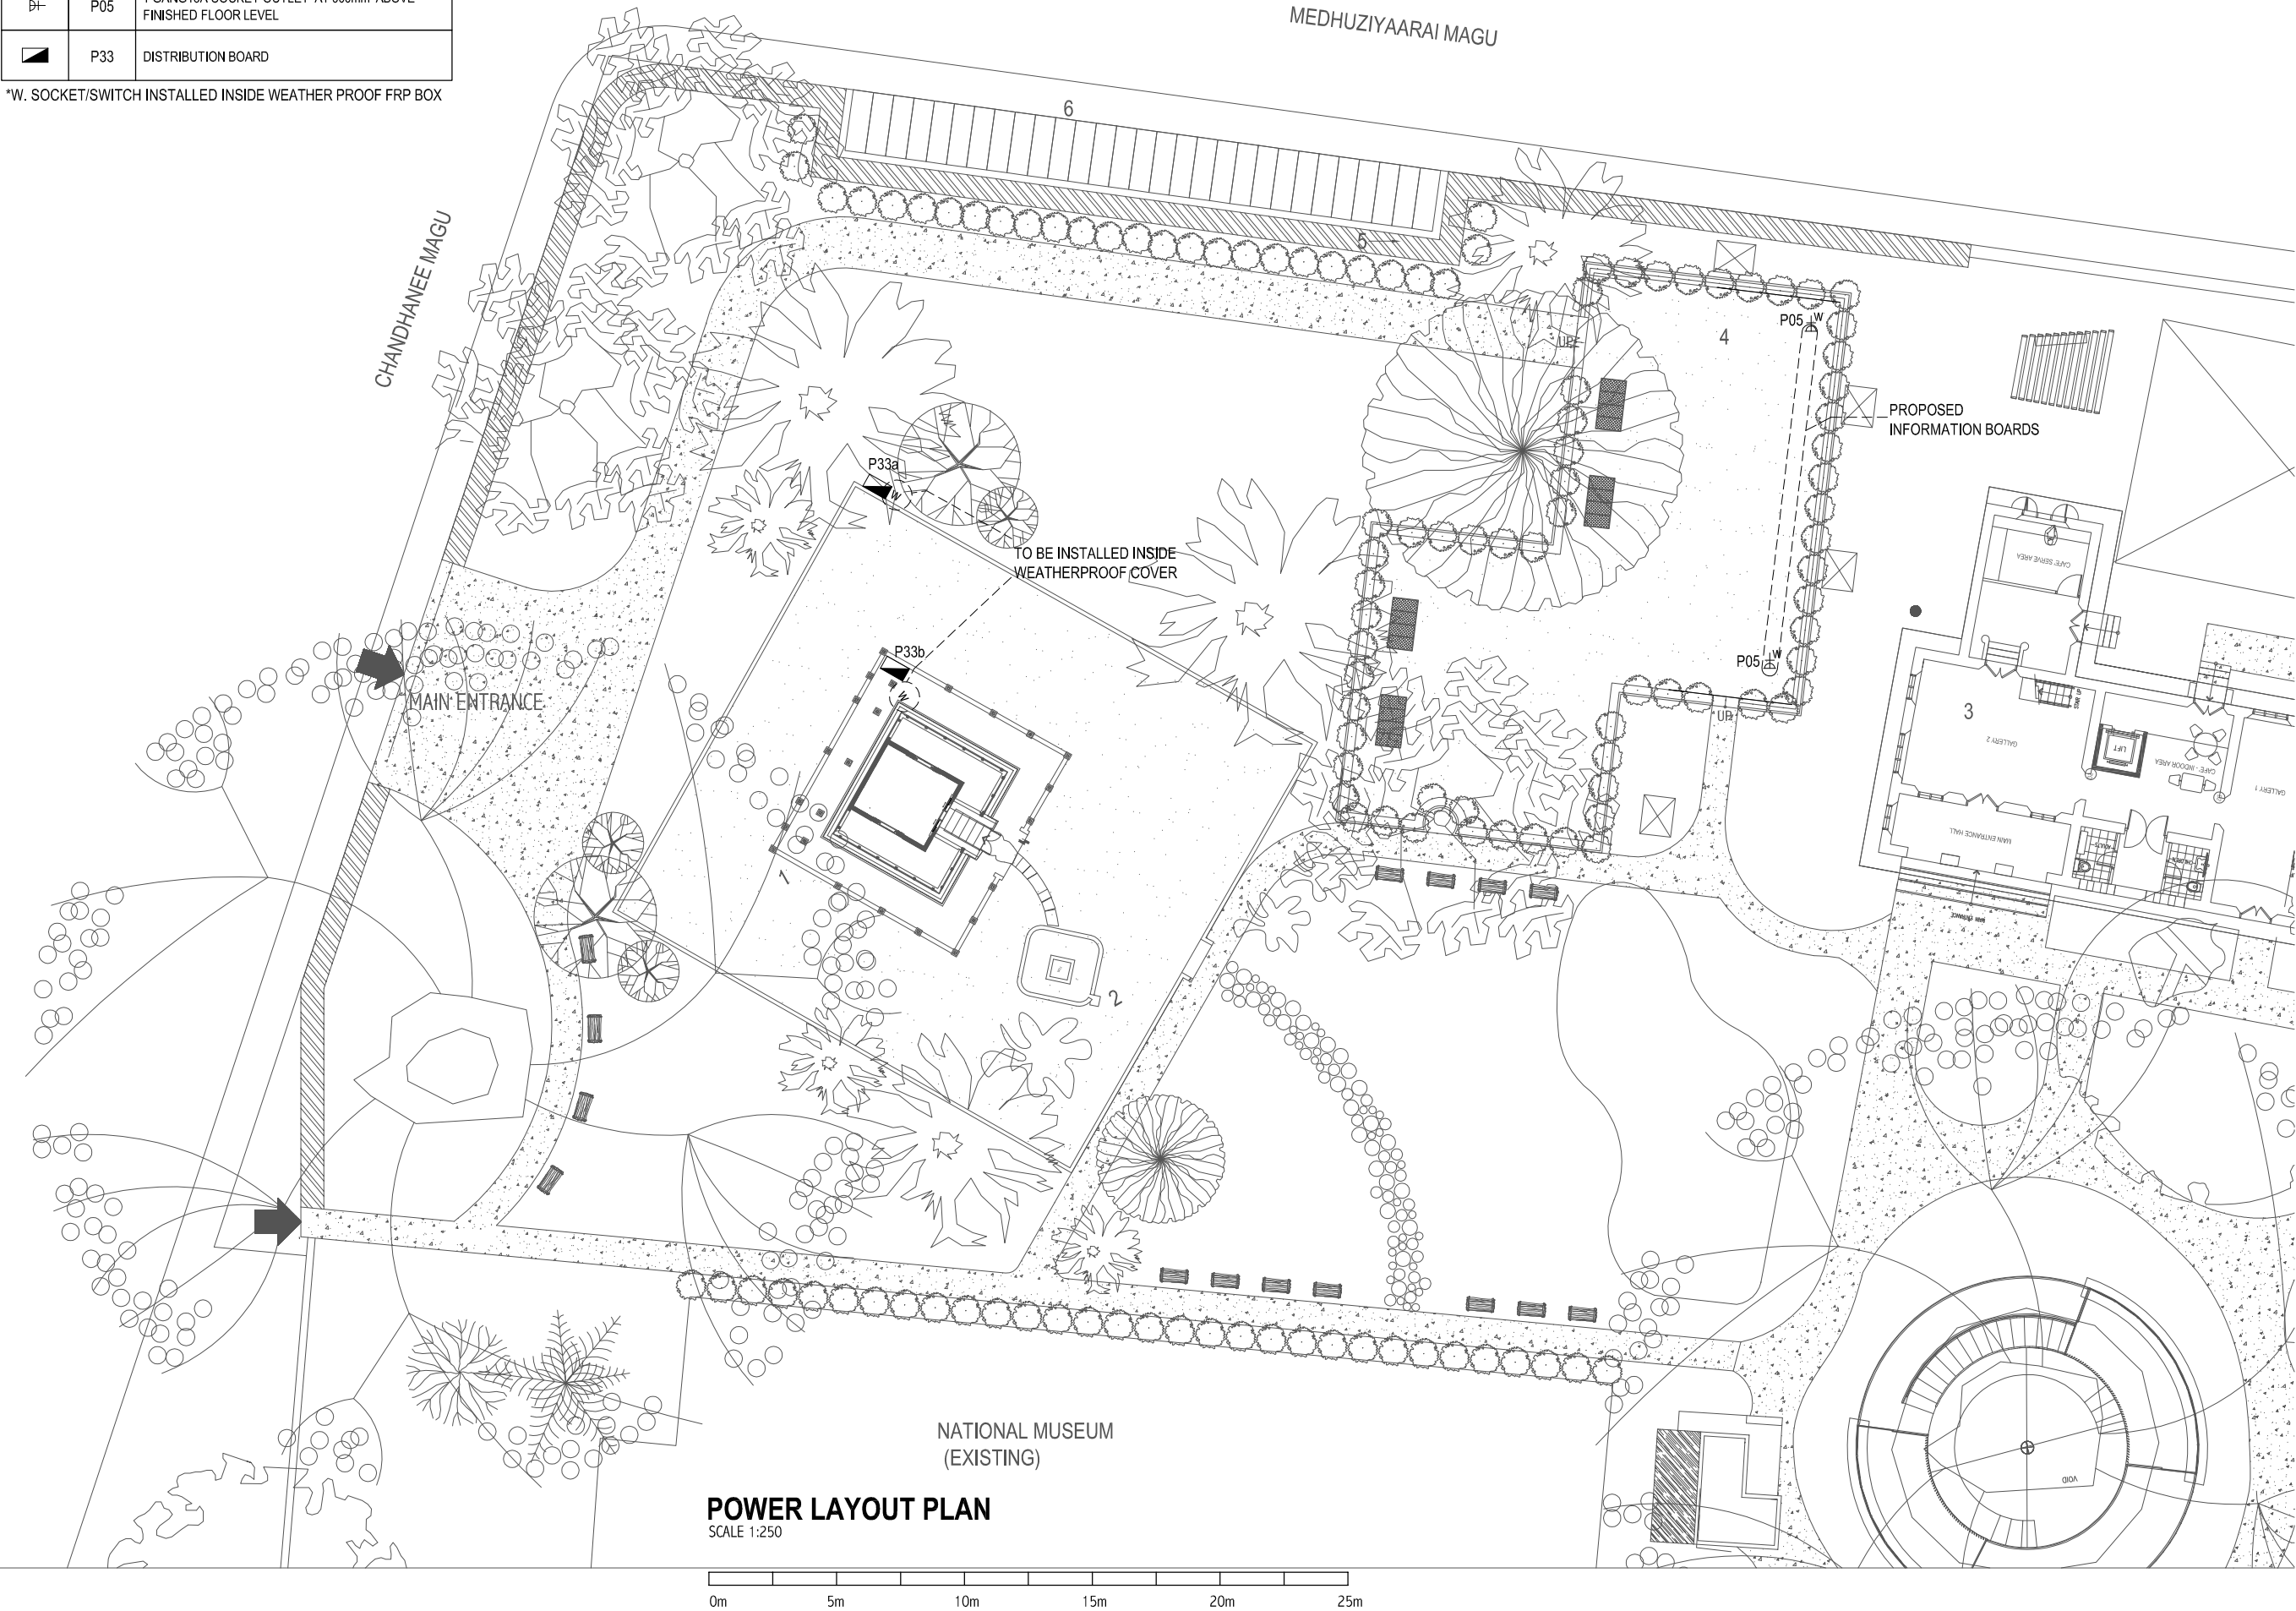

GENERAL NOTES

ALL DIMENSIONS ARE GIVEN IN mm. LEVELS ARE GIVEN IN METER EXCEPT IF SHOWN DIFFERENTLY

ALL DIMENSIONS ARE TO BE MEASURED AT SITE

Revision	Date	Drawn By	Checked By
R01	16-04-2019	UZMA	-

Client :
MINISTRY OF CULTURE, ARTS & HERITAGE
Project Title :

KALHUVAKARU MOSQUE RELOCATION

Building Name :
KALHUVAKARU MOSQUE
Drawing Title :
POWER LAYOUT PLAN

Scale :
1:250
Discipline :
MEP
Stage :
SUBMISSION

Drawn By :
UZMA
Checked By :
LATHEEF
Date :
18 APRIL 2019
Design By :
-
Drawing Number :
32-101

Revision Number :
R01
File Name :
K3-32-101R00.dwg

H. Sakeena Manzil, 6th flr
Medhuziyaarai Magu
Malé 20127
Republic of Maldives
Tel: 960 3318452
Fax: 960 3310317
E-Mail: gedor@gedor.com.mv
Webpage: gedor.com.mv



All dimensions to be checked on site.
Copyright: Gedor Consulting Pvt Ltd.