

GENERAL NOTES

ALL DIMENSIONS ARE GIVEN IN mm. LEVELS ARE GIVEN IN METER EXCEPT IF SHOWN DIFFERENTLY

ALL DIMENSIONS ARE TO BE MEASURED AT SITE

Revision	Date	Drawn By	Checked By
R01	16-04-2019	UZMA	-

Client: **MINISTRY OF CULTURE, ARTS & HERITAGE**
Project Title:

KALHUVAKARU MOSQUE RELOCATION

Building Name: **KALHUVAKARU MOSQUE**

Drawing Title: **LIGHTING LAYOUT PLAN**

Scale: **1:250**

Discipline: **MEP**

Stage: **SUBMISSION**

Drawn By: **UZMA** Date: **12 FEBRUARY 2019**
Checked By: **LATHEEF** Design By: **-**

Drawing Number: **31-101**

Revision Number: **R01**

File Name: **K3-31-101R01.dwg**

H. Sakeena Manzil, 6th flr
Medhuziyaarai Magu
Malé 20127
Republic of Maldives
Tel: 960 3318452
Fax: 960 3310317
E-Mail: gedor@gedor.com.mv
Webpage: gedor.com.mv




All dimensions to be checked on site.
Copyright: Gedor Consulting Pvt. Ltd.

LEGEND

	L41	50W COLOURED GARDEN LIGHT IN WEATHER PROOF LAMP HOLDER
	L124	LED BOLLARD TO LUMINAIRE SCHEDULE SPECIFICATION
	L124a	LED BOLLARD TO LUMINAIRE SCHEDULE SPECIFICATION
	L124b	LED IN-GROUND LUMINAIRE TO LUMINAIRE SCHEDULE SPECIFICATION
	P33	DISTRIBUTION BOARD

*W. SOCKET/SWITCH INSTALLED INSIDE WEATHER PROOF COVER

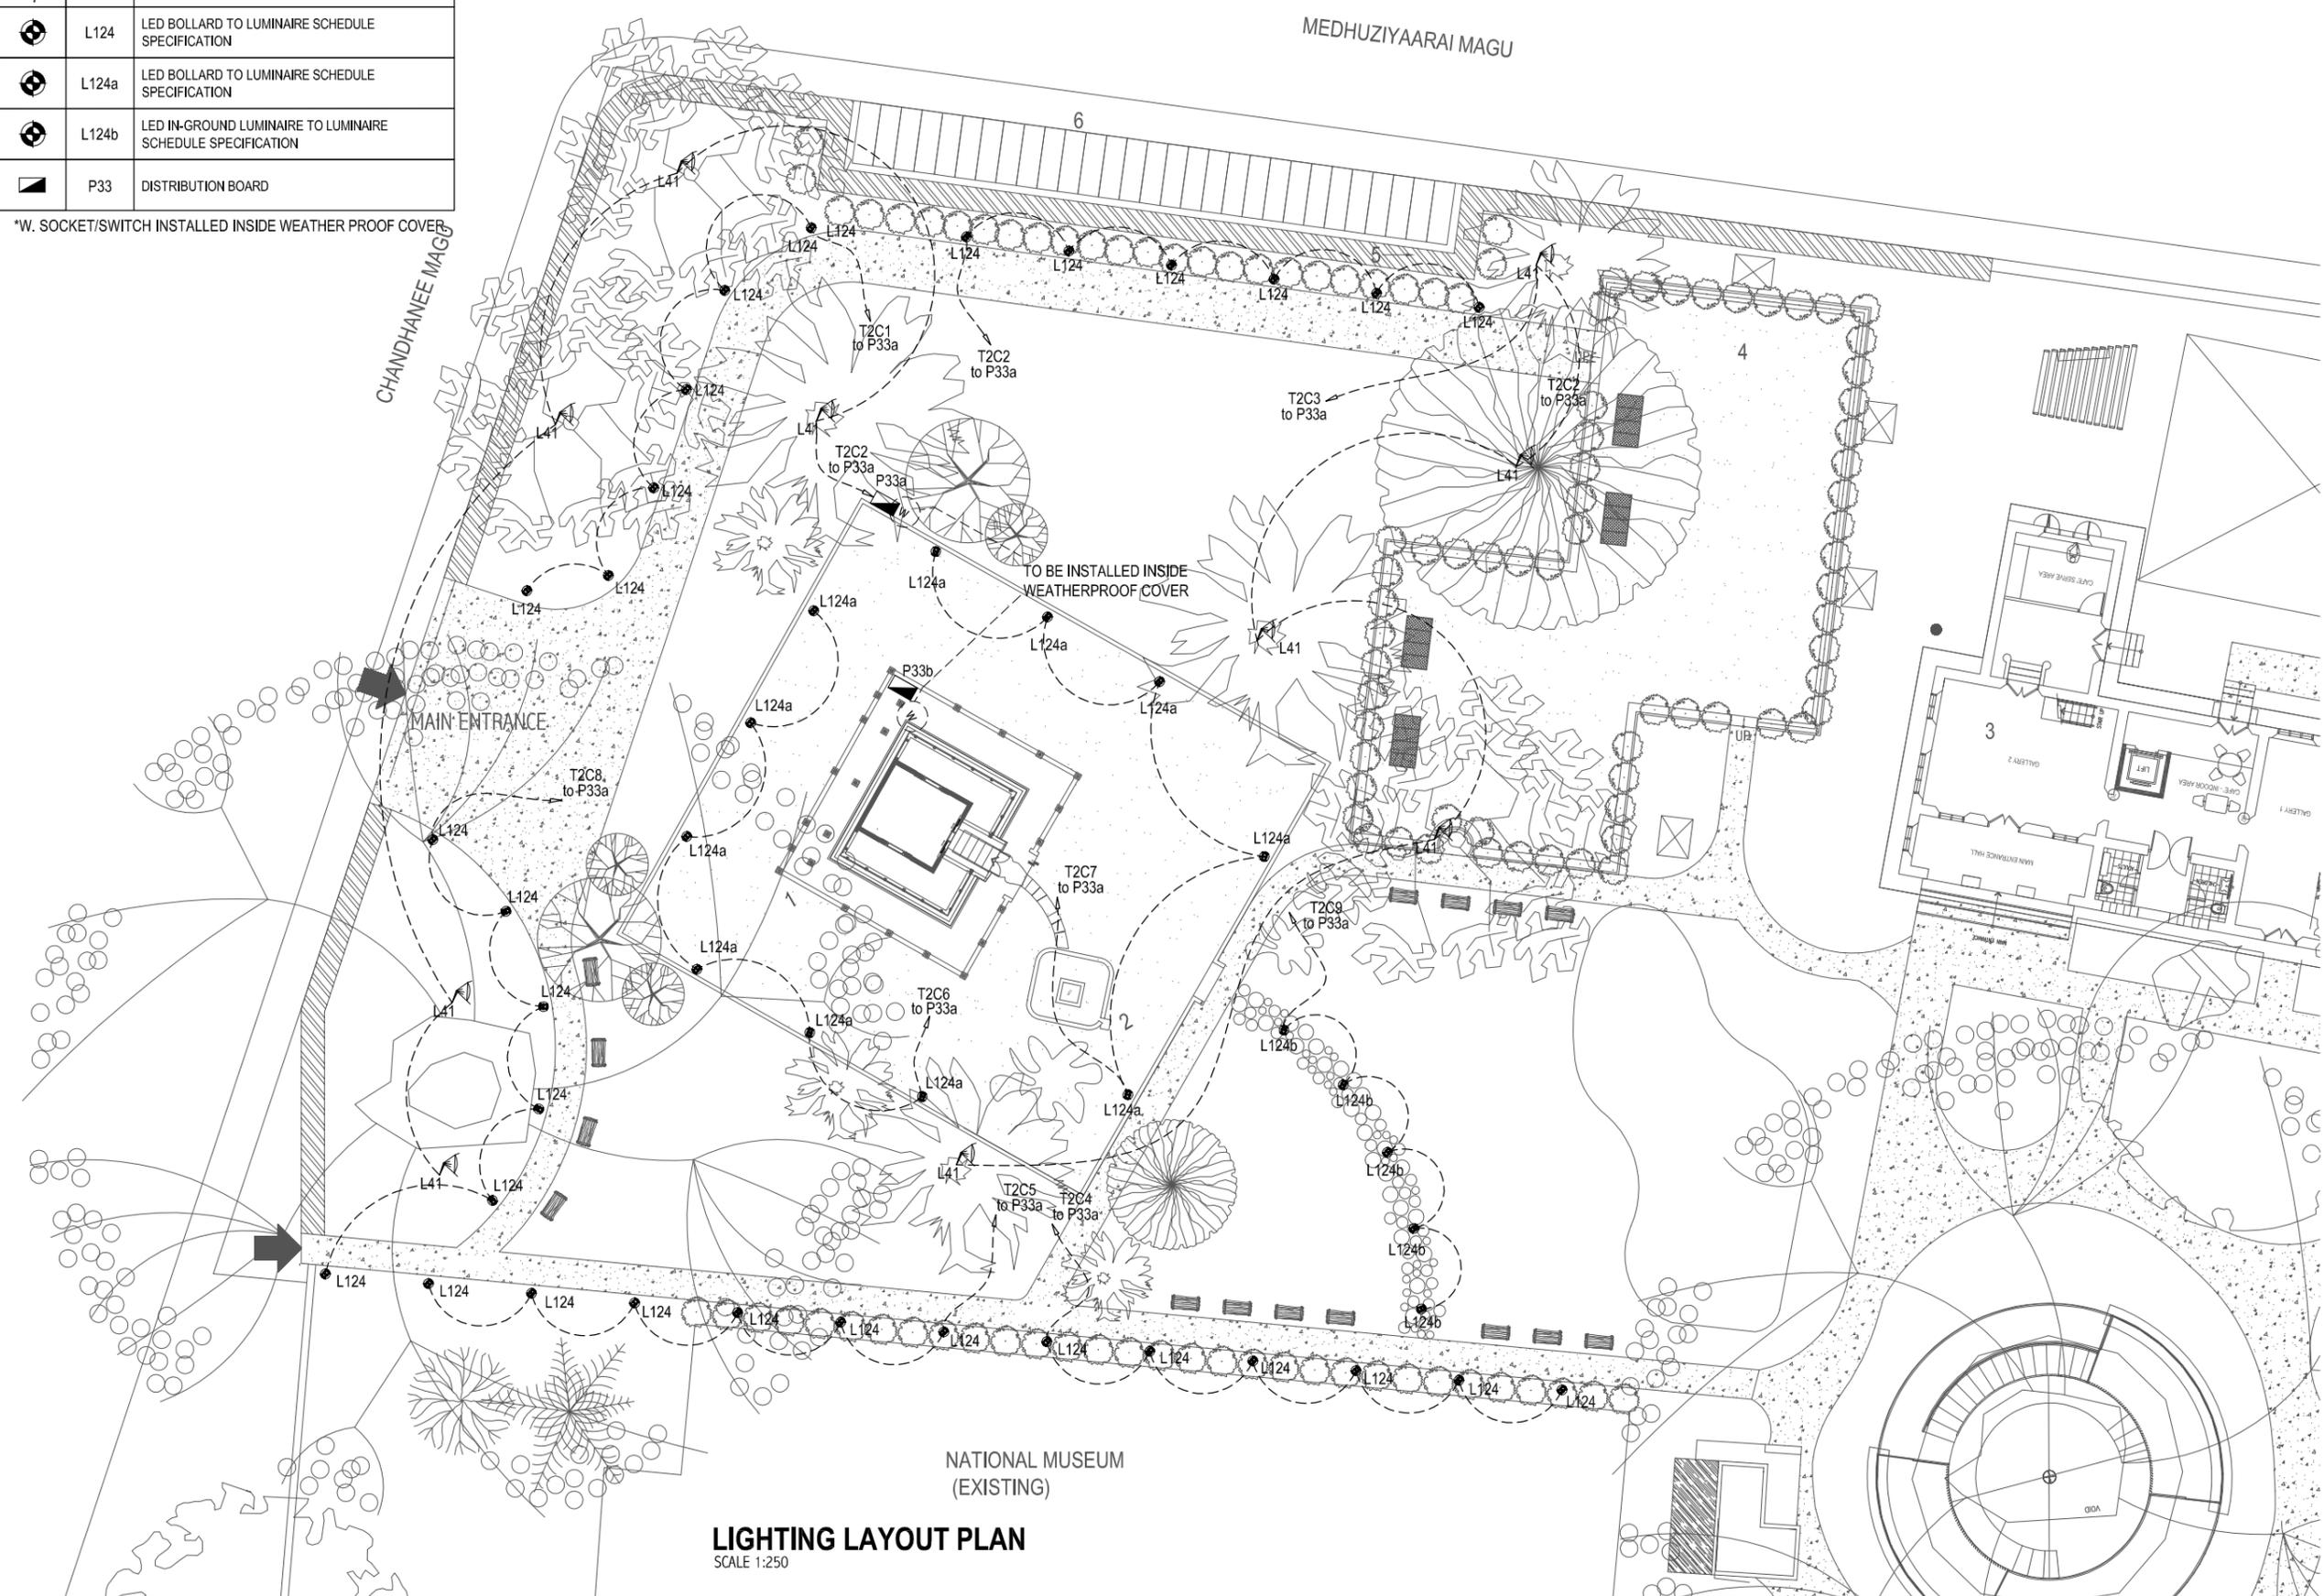

LIGHTING LAYOUT PLAN

SCALE 1:250



This drawing should be used only for the project mentioned on this sheet.