




RAIN WATER HOLDING TANK & FOUNDATION PLAN

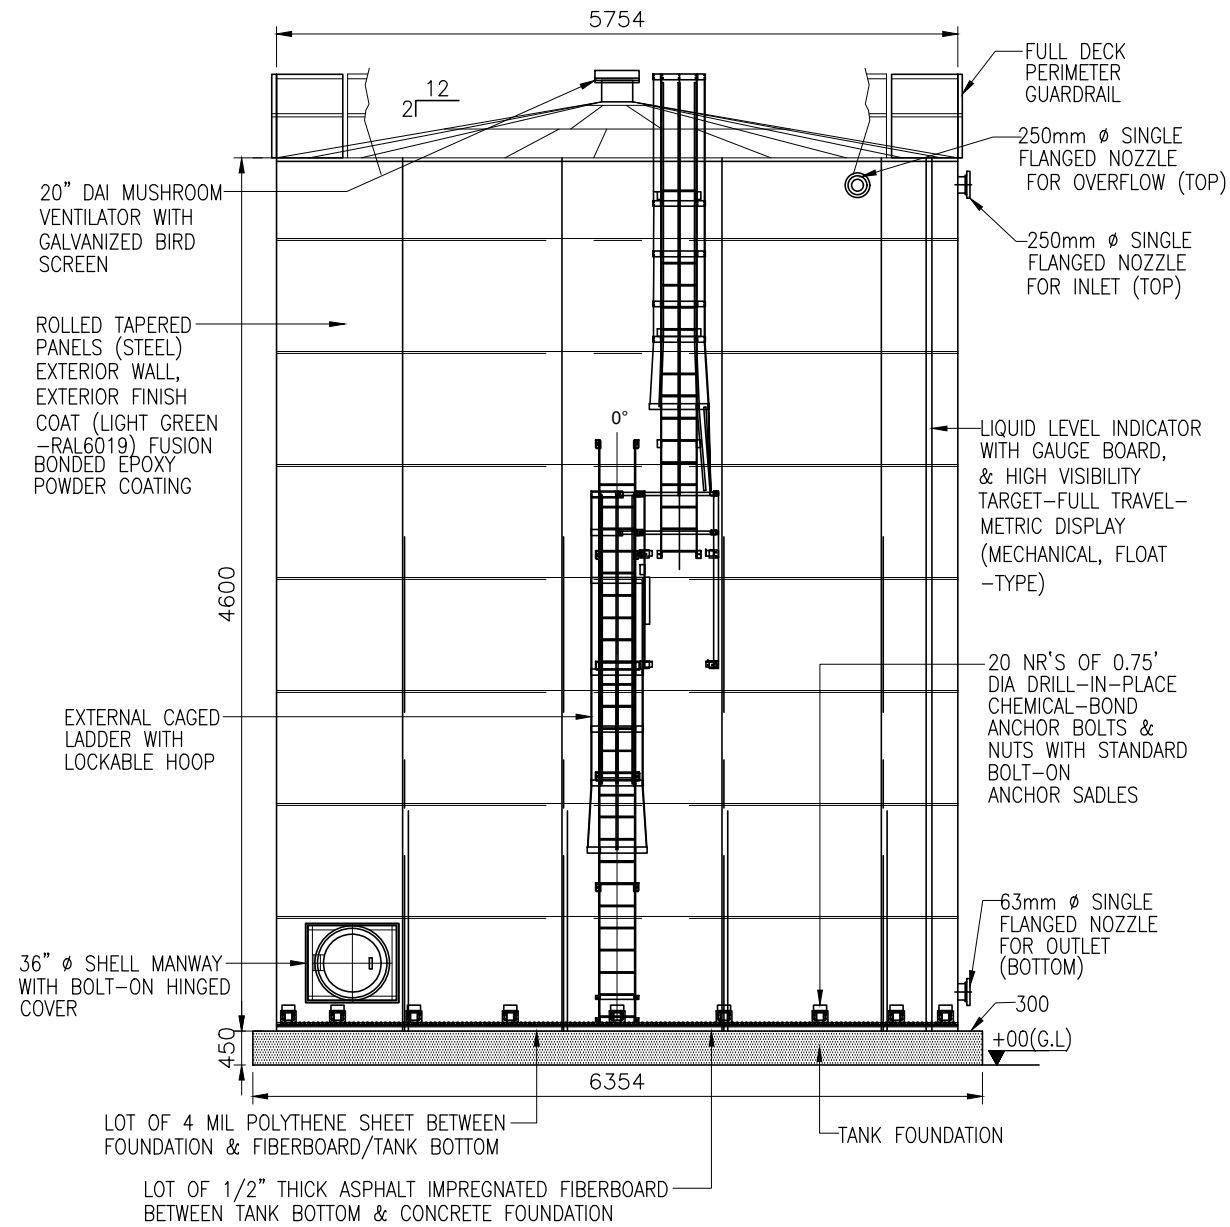

RAIN WATER HOLDING TANK & FOUNDATION-ELEVATION

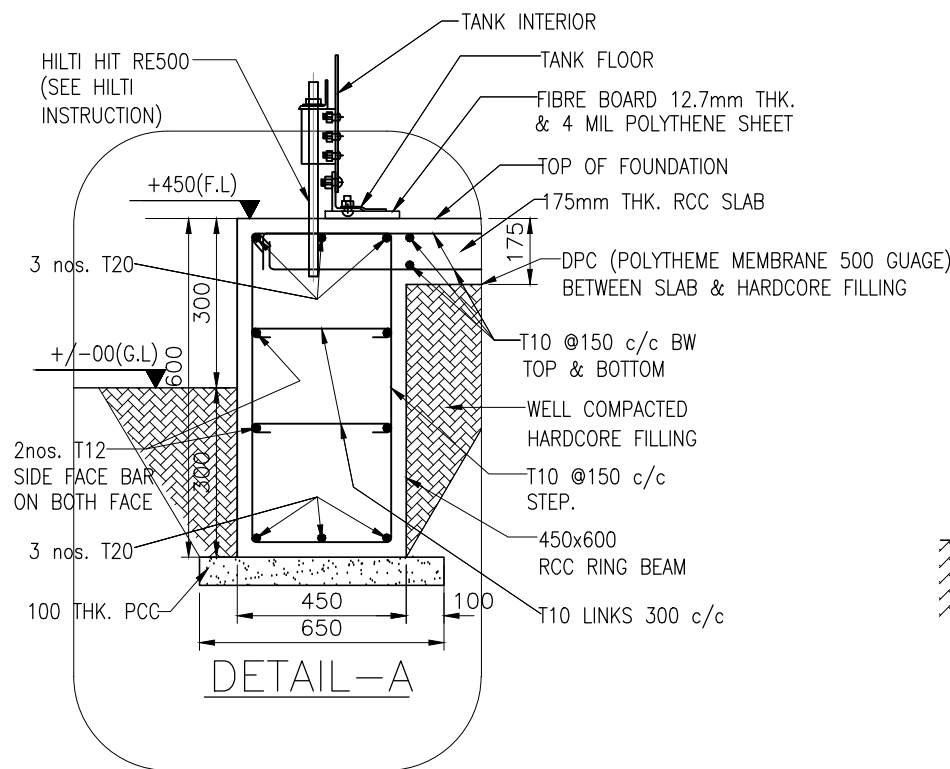

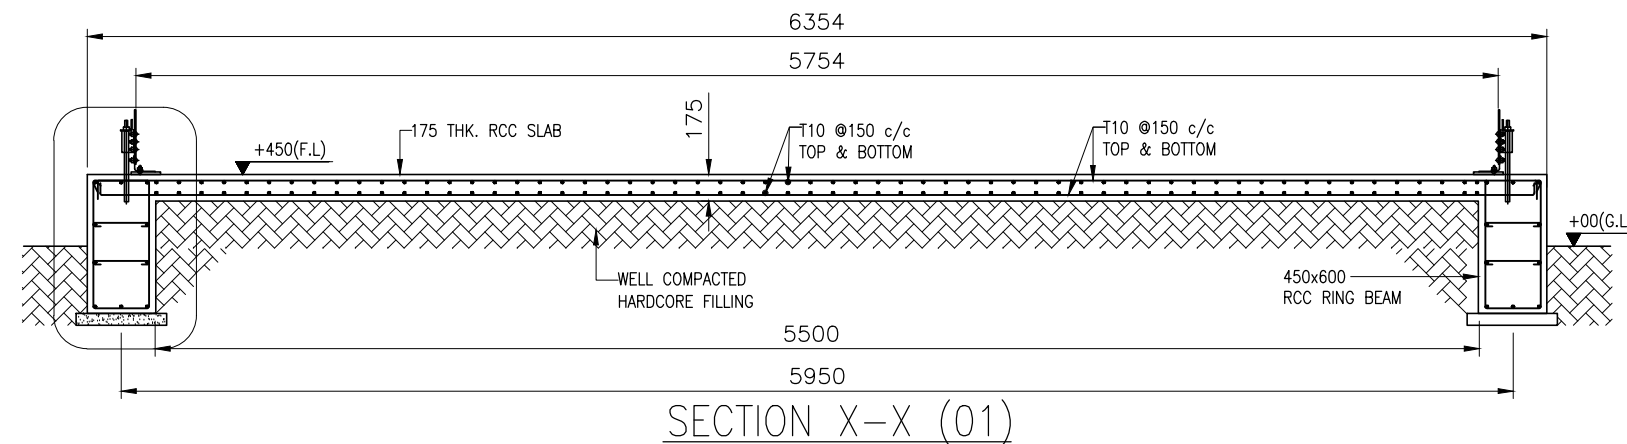


NOTES:-

- ALL DIMENSIONS ARE IN MILLIMETRES AND ALL LEVELS AER IN METRES, UNLESS OTHERWISE NOTED.
- DRAWINGS ARE NOT TO BE SCALED. ONLY WRITTEN DIMENSIONS ARE TO BE FOLLOWED.
- ALL CONCRETE WORK SHALL BE DESIGN GRADE C30.
- BLINDING CONCRETE WORK SHALL BE GRADE C10.
- ALL STRUCTURE WORK SHALL CONFORM TO BS 7668. GRADE 46A/ASTMA36. ALL STRUCTURAL MEMBERS SHALL BE HOT DIP GALVANIZED AND PAINTED AS PER SPECIFICATIONS.
- STEEL BARS DENOTED "T" SHALL BE HYSD BARS OF GRADE 460 CONFIRMING TO BS 4449
- NET SBC OF 15T/SQM IS CONSIDERED IN THE DESIGN.
- CLEAR COVER TO REINFORCEMENT
 - BEAM -40mm
 - SLAB -25mm



VIVEK V. PAGNIS
(STRUCTURAL ENGINEER)

TENDER PURPOSE

					<div>CLIENT</div> <div>MINISTRY OF ENVIRONMENT AND ENERGY MALE' REPUBLIC OF MALDIVES</div>							
					<div>PROJECT</div> <div>PROVISION OF RAINWATER HARVESTING SYSTEM IN 10 ISLANDS</div>							
					<div>ASSIGNMENT</div> <div>CONSULTANCY SERVICES FOR DESIGN AND SUPERVISION OF RAINWATER HARVESTING SYSTEM IN HA, UTHEEMU, HA, MULHADHOO, HA, MURADHOO, HA, ULIGAMU, HA, MAARANDHOO, HA, FILLADHOO, HDH, FINEY, HDH, KURINBI, HDH, NEYKURENDHOO, HDH, HIRIMARADHOO, MALDIVES [PACKAGE - 1]</div>							
No.	DESCRIPTION			BY	DATE	APPR.						
REVISION												
CONSULTANT					DRAWING TITLE							
IN ASSOCIATION WITH					TYPICAL DRAWING OF RAW WATER STORAGE TANK							
 SHAH TECHNICAL CONSULTANTS PVT. LTD., INDIA					APPROVED		CHECKED		DESIGNED		DRAWN	
					VVP		SSS		SPP		PDP	
 DEVELOPMENT TECHNOLOGIES MALDIVES, MALDIVES					SCALE		DATE		DRAWING NUMBER		REVISION	
					AS SHOWN		FEB 2018		Ha. Utheemu/WS/08A		0	