




BUILDING 02

LOCATION PLAN

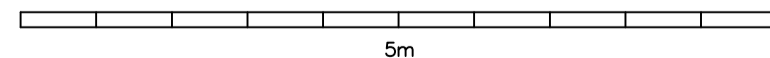

NOTE :

- (1) THIS DRAWING IS AN INSTRUMENT OF SERVICE AND SHALL REMAIN THE PROPERTY OF WELL AND ABLE INTERNATIONAL PTE. LHMV. LEVEL 28/3 BUILDING NO 12 11818 LIAN-HANG ROAD MINGHONG DISTRICT SINGAPORE 201112. PRC. IT IS NOT ALLOWED TO REPRODUCE ITS CONTENTS IN A FORM EXCEPT FOR THE PURPOSE FOR WHICH IT IS INTENDED.
- (2) THIS DRAWING IS NOT BE SCALED. STATED DIMENSIONS ONLY ARE TO BE CONSIDERED.
- (3) ANY DISCREPANCIES ARE TO BE BROUGHT TO THE ATTENTION OF THE ENGINEER AND RESOLVED BEFORE COMMENCEMENT OF ANY WORK.

[illegible]

NO.	REVISION DESCRIPTION	DATE	CH
-----	----------------------	------	----

PROJECT NAME

MUSEUM BUILDING

CLIENT

MINISTRY OF HOUSING AND INFRASTRUCTURE

DESIGNER

MTCC

CONCEPT DESIGNER

MINISTRY OF HOUSING AND INFRASTRUCTURE

DESIGN CONSULTANT

AL

LOCATION

G. D. THINAGHO



Well & Able Holdings Pte.Ltd

Singapore Office:
23 Genting Road #03-01 Chevalier House
Singapore 349481
Tel: (65)6858 3088 Fax: (65)6858 3880

Shanghai Office:
Level 2&3 Building No.12 1818 Lianhang Road
Minhang District Shanghai 201112
Tel: (86)-21-34780561/62/63-829
Fax: (86)-21-34780560
Web Site : www.wellnoble.com

Drawn	Asif & Saudhoon	Check	
Supervisor		Manager	


DRAWING TITLE	

AS GIVEN

SCALE	SPECS. REF	
AS GIVEN		10/07/16

PROJ. NO.	DRAWING NO.	REV.
WA-2538-B2	A-001	0

WAL-CMS-SYS-09-TITLE BLOCK-1

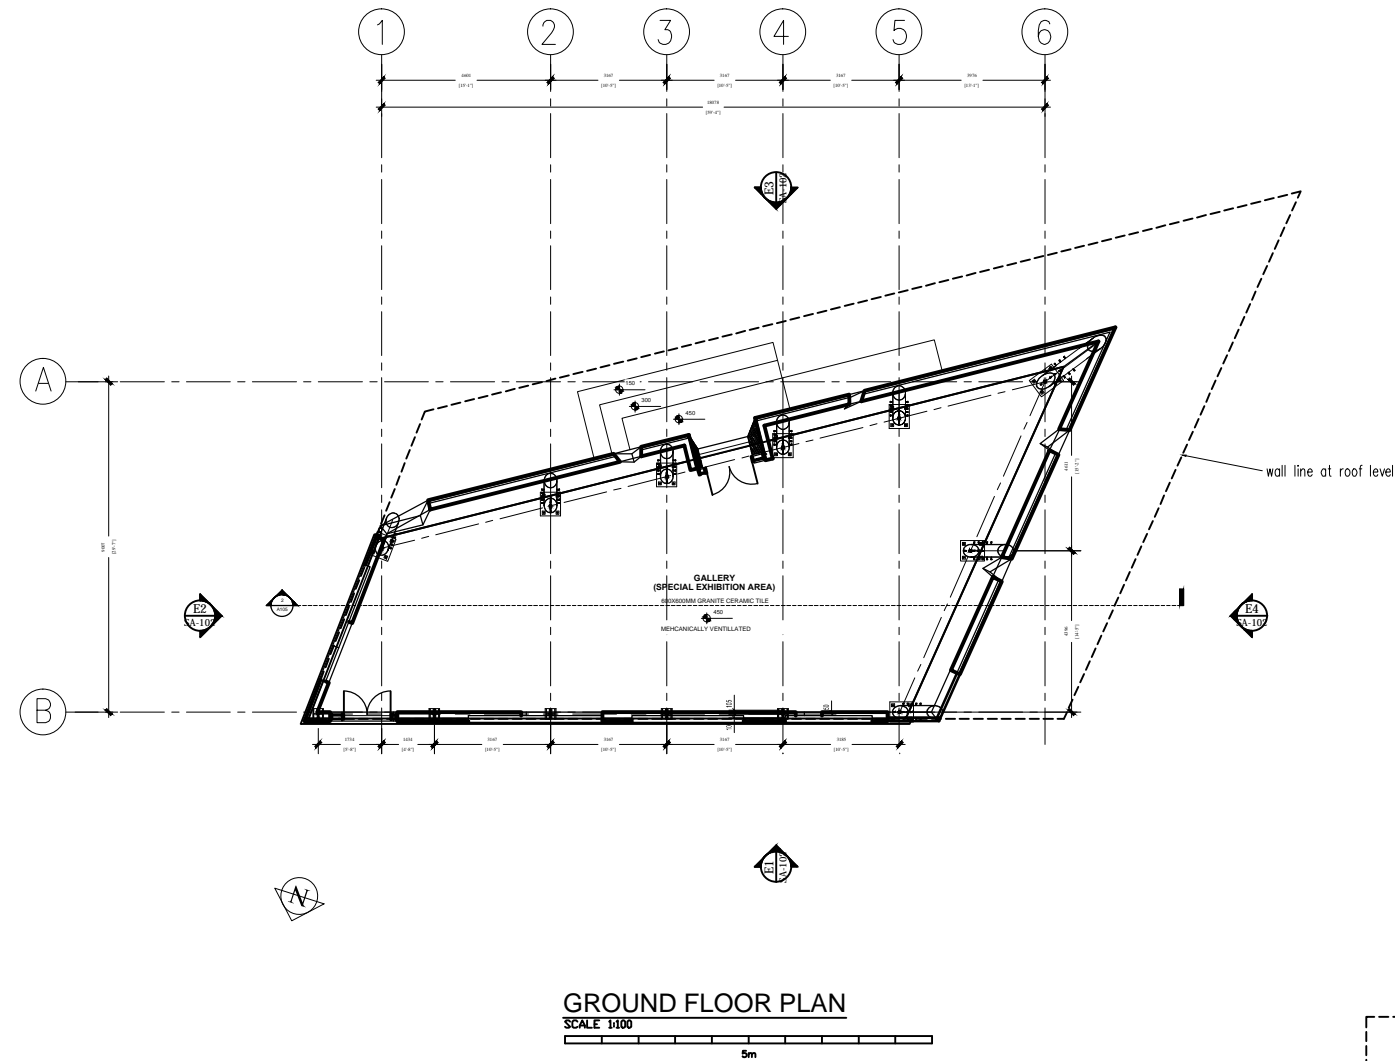

VENTILLATION SCHEDULE			
SPACE	AREA	REQUIRED AREA	PROVIDED VENT.
GALLERY	AREA=128.18M²	12.818M²	MECH. VENT.

NOTE:
HALL IS MECHANICALLY VENTILLATED

- NOTE :**
- (1) THIS DRAWING IS AN INSTRUMENT OF SERVICE AND SHALL REMAIN THE PROPERTY OF WELL AND ABLE INTERNATIONAL PTE. LTD. LEVEL 2&3 BUILDING NO.12 1818 LIANHANG ROAD MINHANG DISTRICT SHANGHAI 201112. PRC. IT IS NOT ALLOWED TO REPRODUCE ITS CONTENTS IN ANY FORM EXCEPT FOR THE PURPOSE FOR WHICH IT IS INTENDED.
- (2) THIS DRAWING IS NOT BE SCALED. STATED DIMENSIONS ONLY ARE TO BE CONSIDERED.
- (3) ANY DISCREPANCIES ARE TO BE BROUGHT TO THE ATTENTION OF THE ENGINEER AND RESOLVED BEFORE COMMENCEMENT OF ANY WORK.

NO.	REVISION DESCRIPTION	DATE	CHK.
1			
2			
3			
4			
5			
6			

PROJECT NAME
MUSEUM BUILDING

CLIENT
MINISTRY OF HOUSING AND INFRASTRUCTURE

DESIGNER
W&A
MTCC

CONCEPT DESIGNER
MINISTRY OF HOUSING AND INFRASTRUCTURE

DESIGN CONSULTANT
AL

LOCATION
G.Dh THINADHO





W&A
Well & Able Holdings Pte.Ltd
Singapore Office:
23 Genting Road #03-01 Chevalier House
Singapore 349481
Tel:(65)6860 3088 Fax:(65)6858 3880
Shanghai Office:
Level 2&3 Building No.12 1818 Lianhang Road
Minhang District Shanghai 201112
Tel: (86)-21-34780561/62/63-829
Fax: (86)-21-34780560
Web Site: www.wellnables.com

Drawn	Asif & Karthikeyan	Check	
Supervised		Manager	

DRAWING TITLE
AS GIVEN

SCALE	SPECS. REF	
AS GIVEN		10/07/16

PROJ. NO.	DRAWING NO.	REV.
WA-2538-B2	A-003	

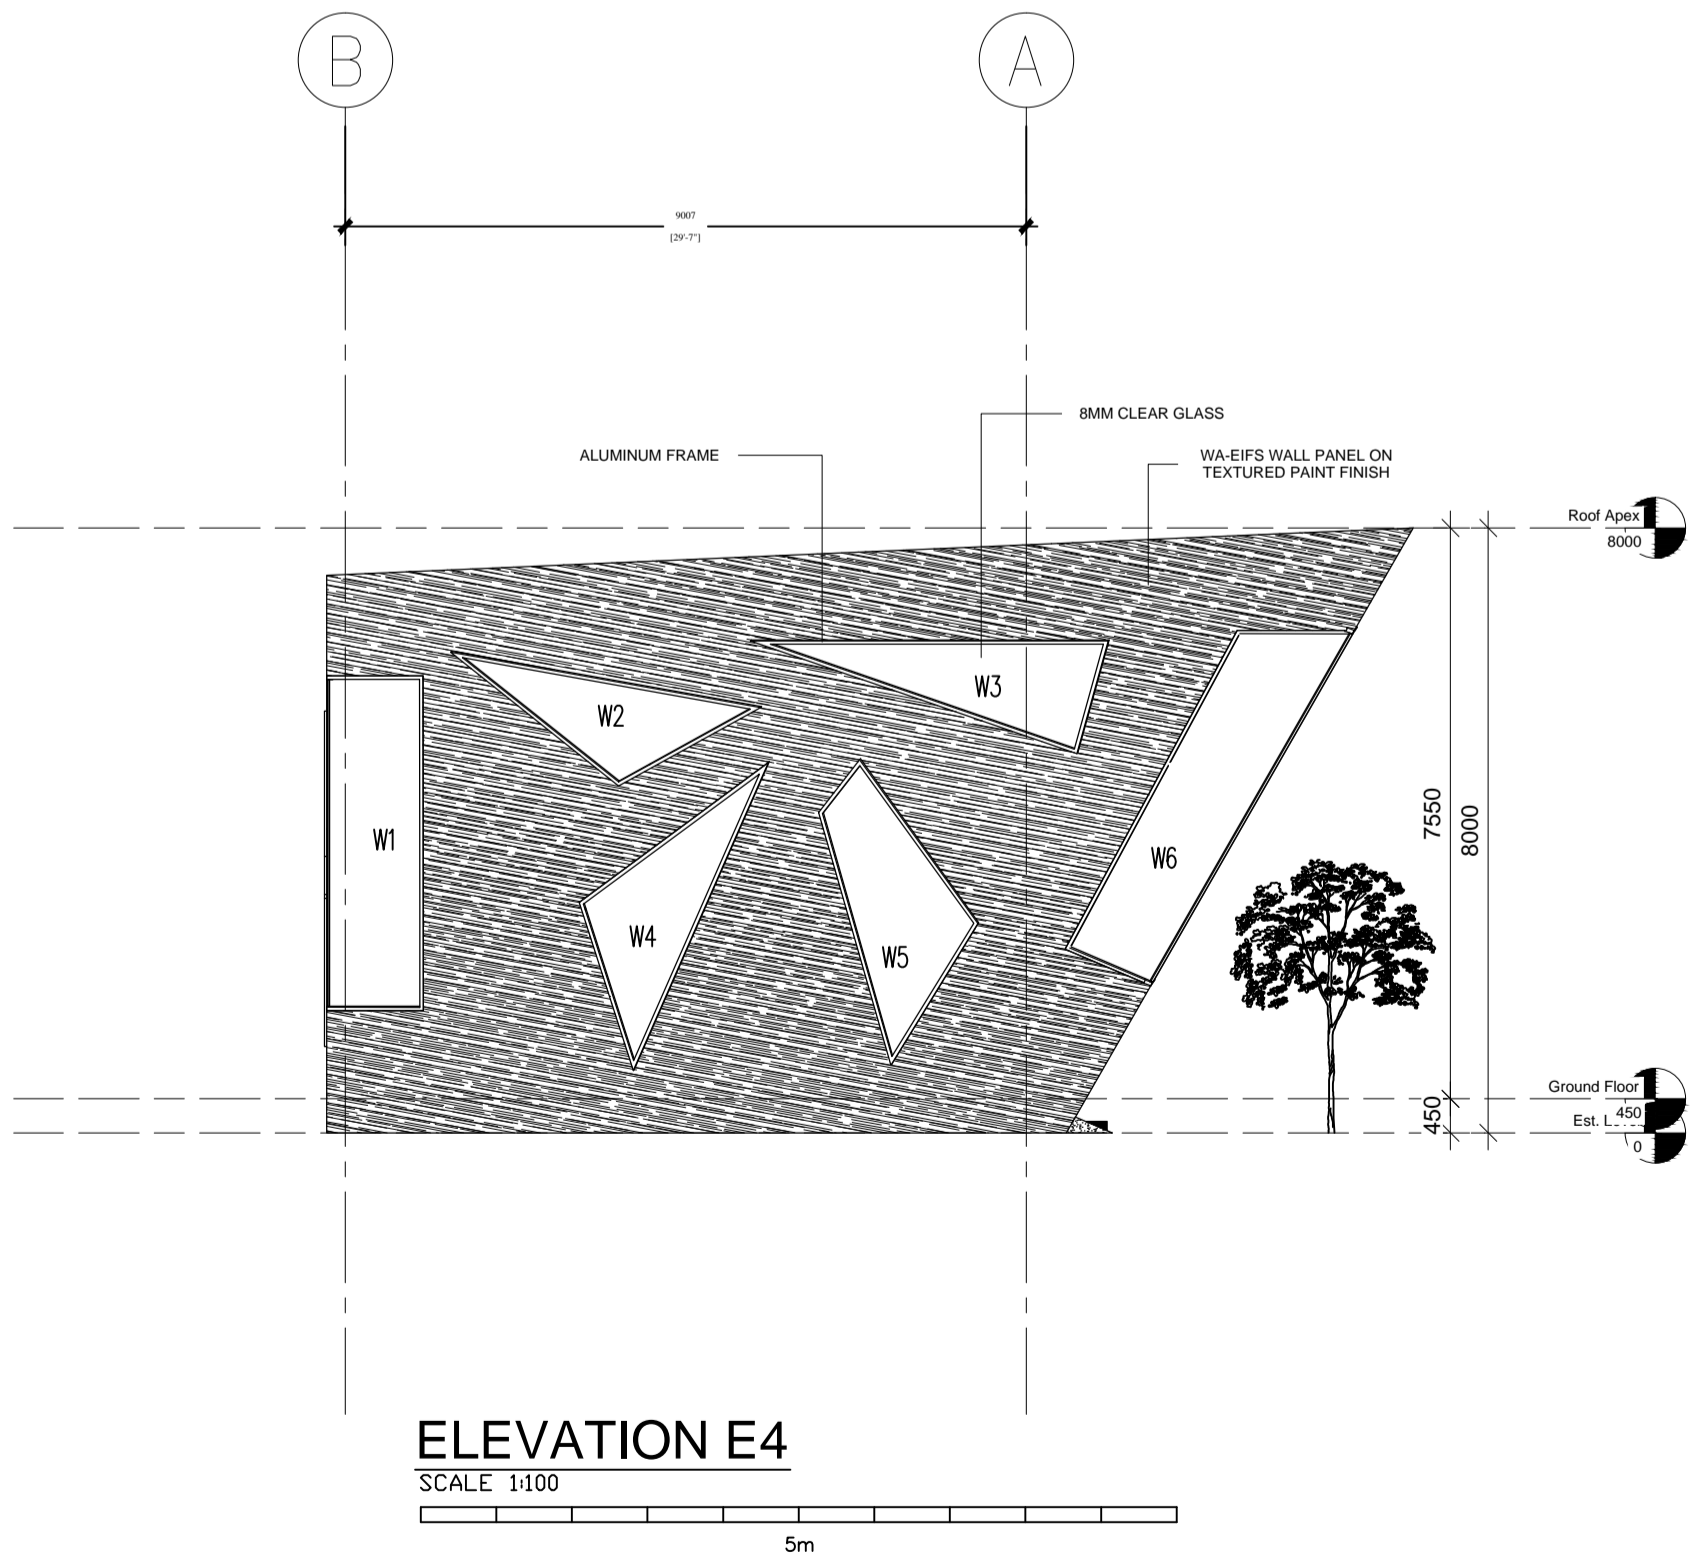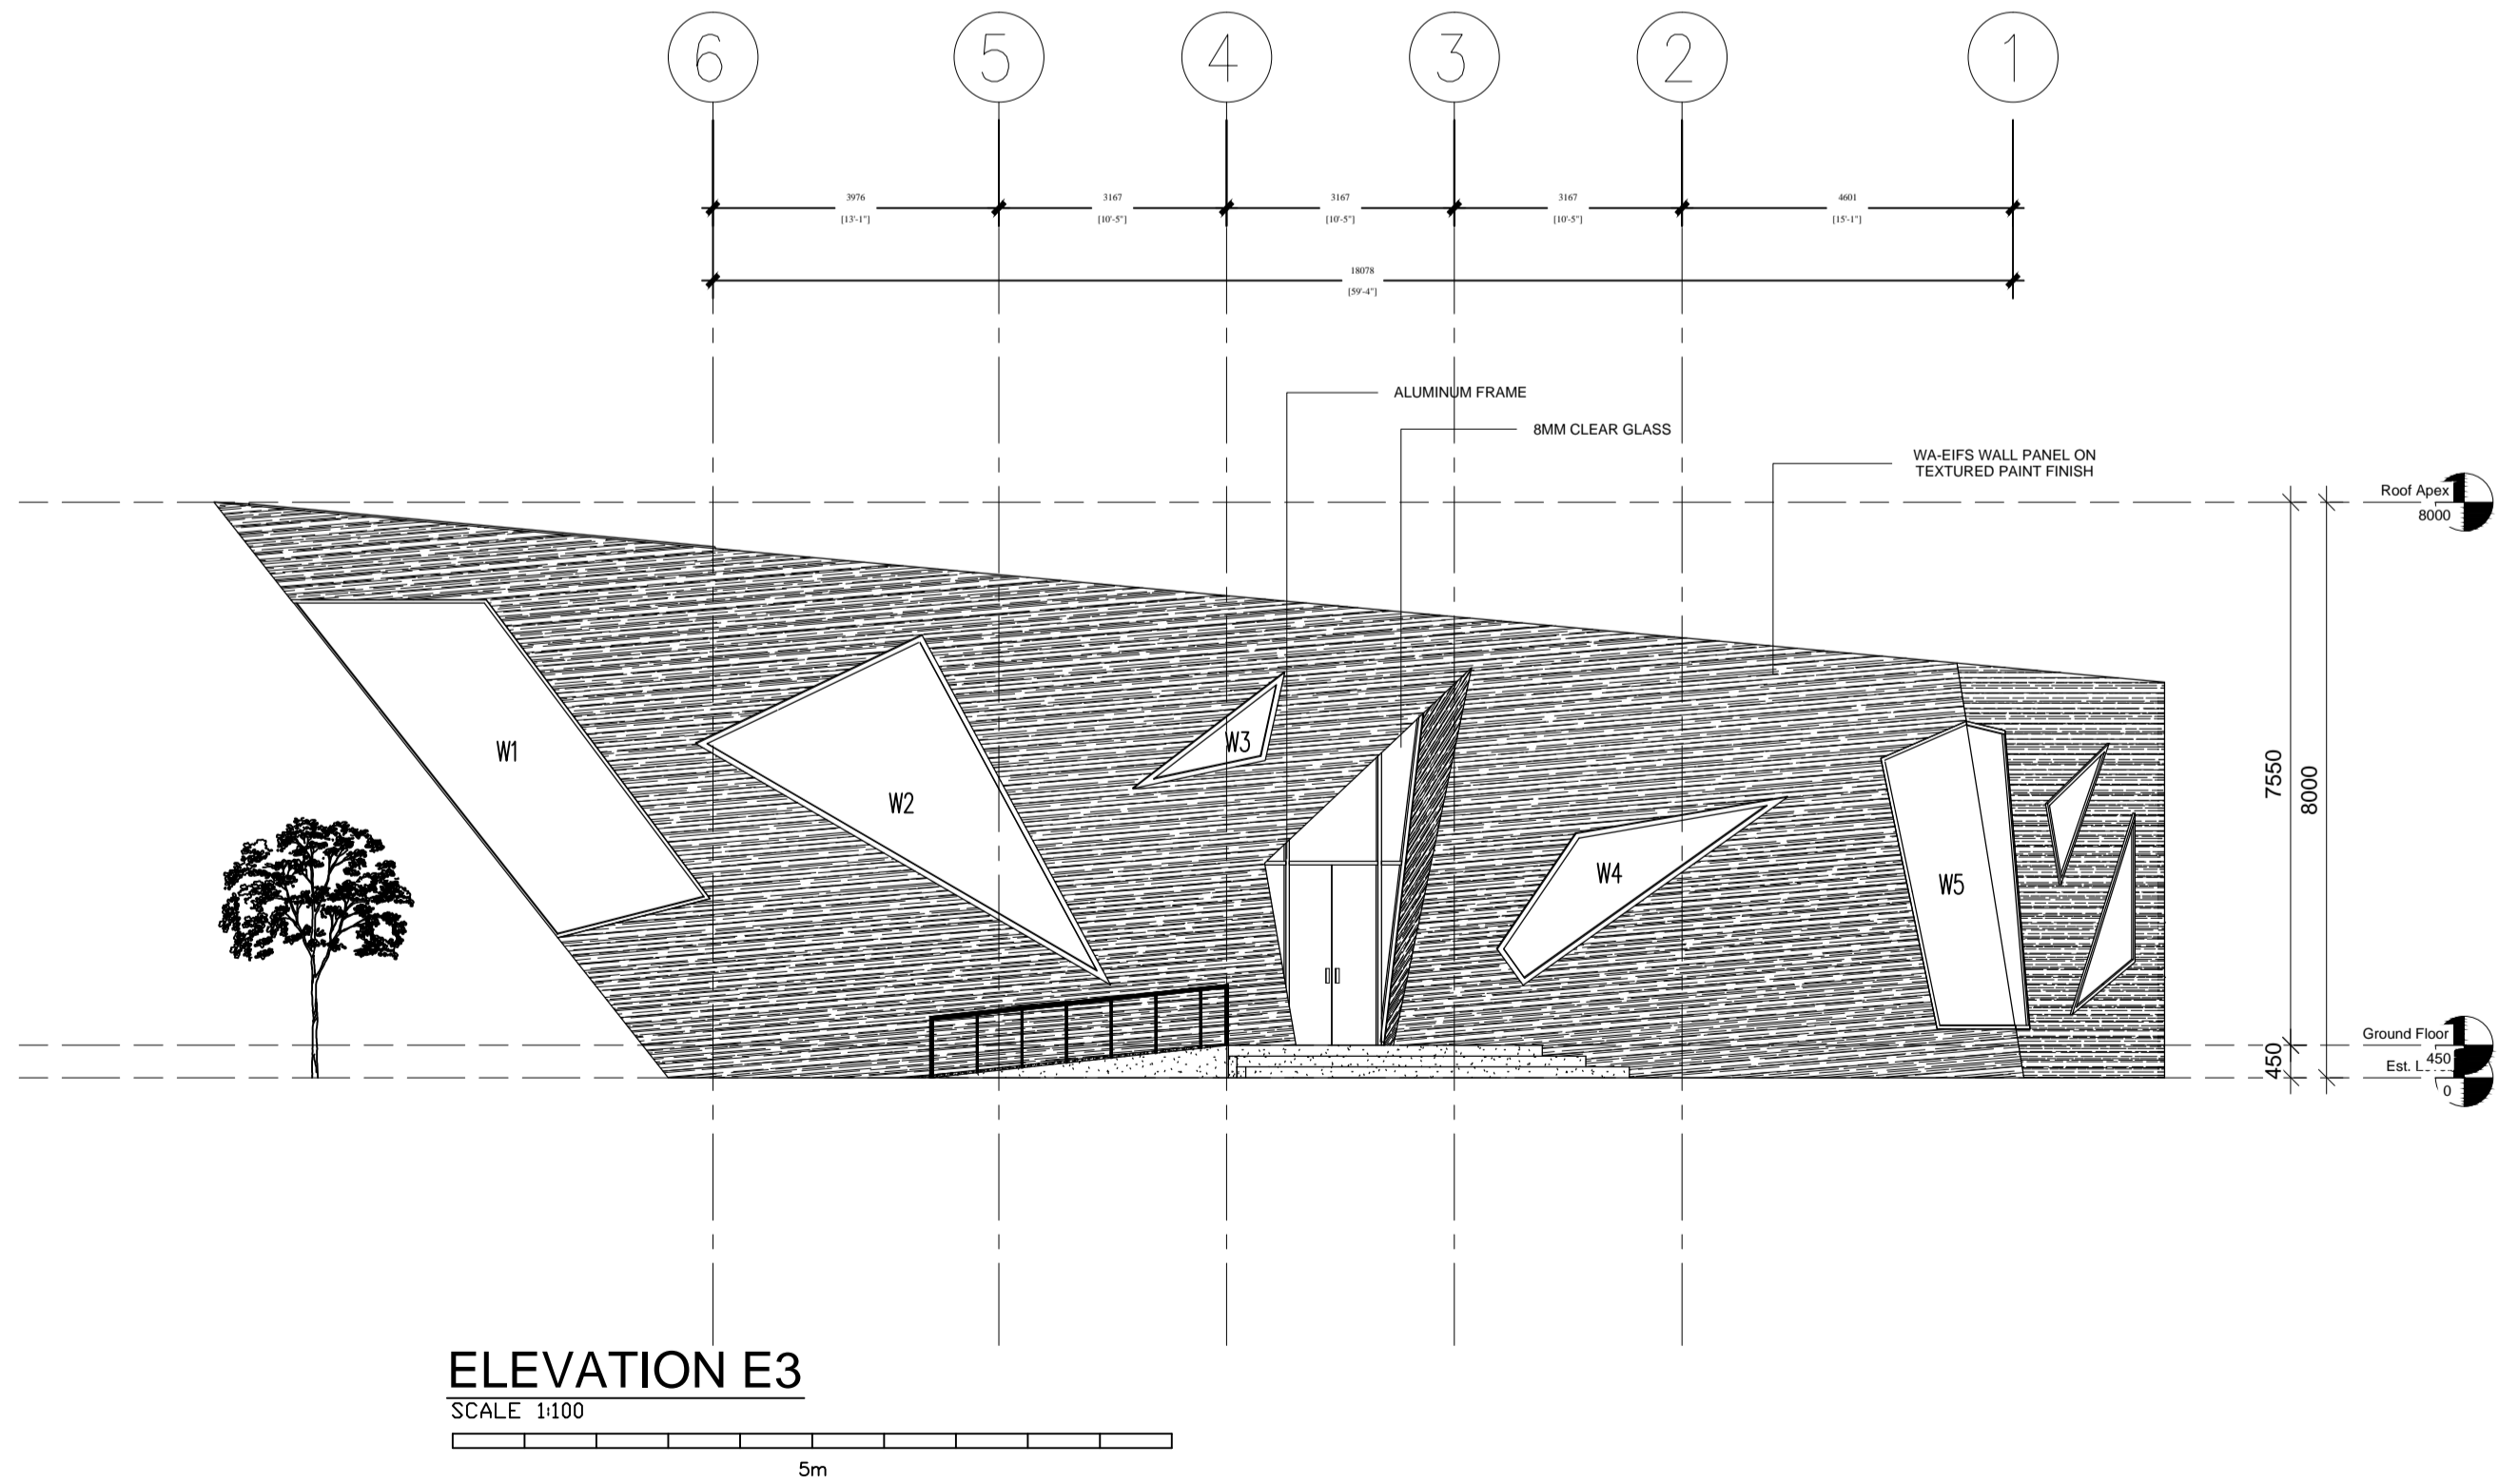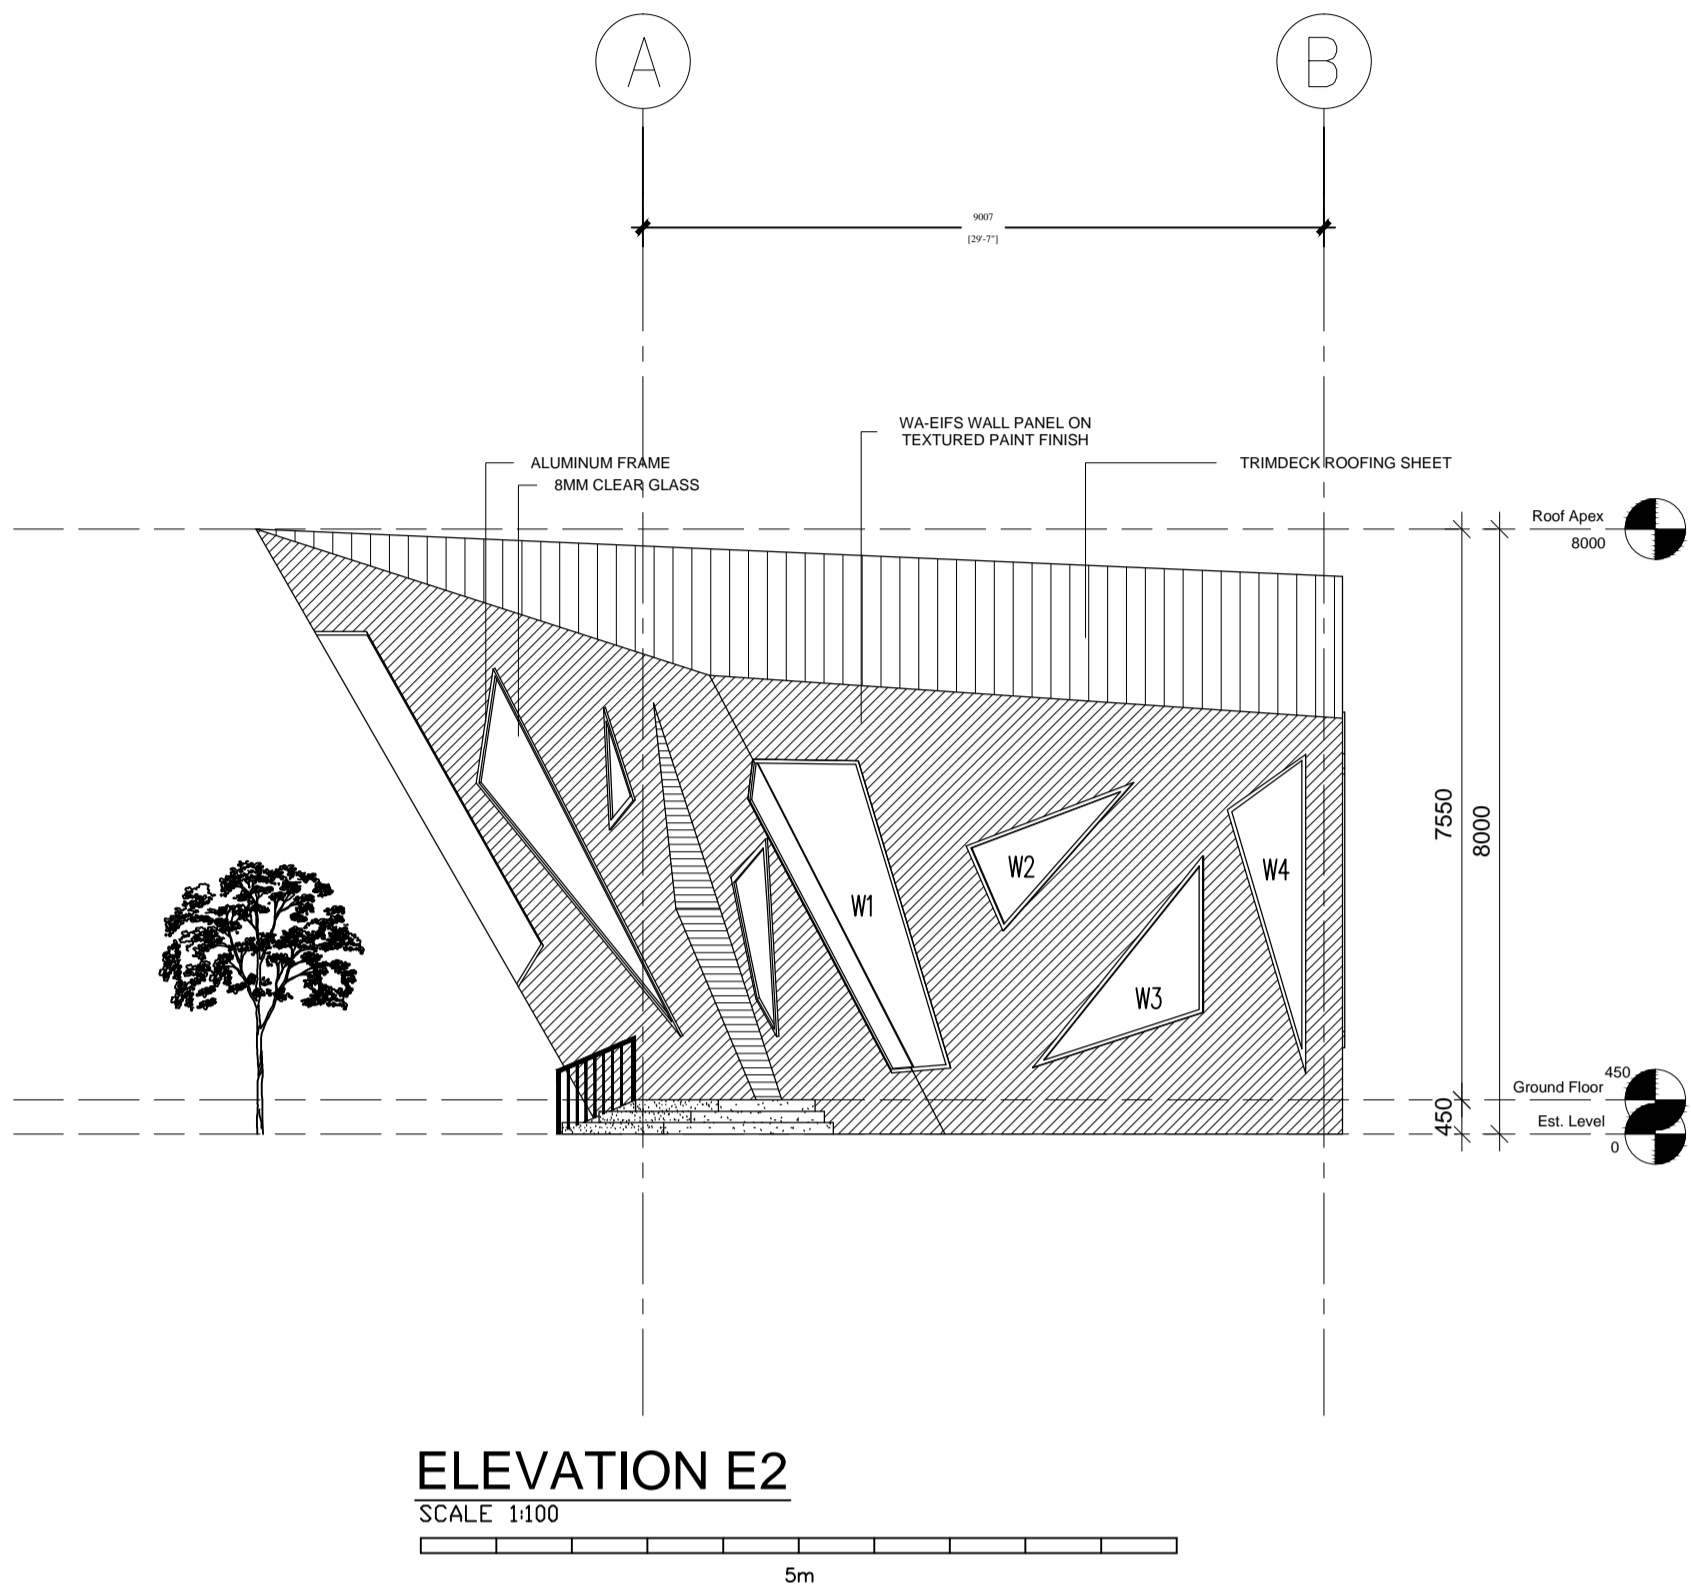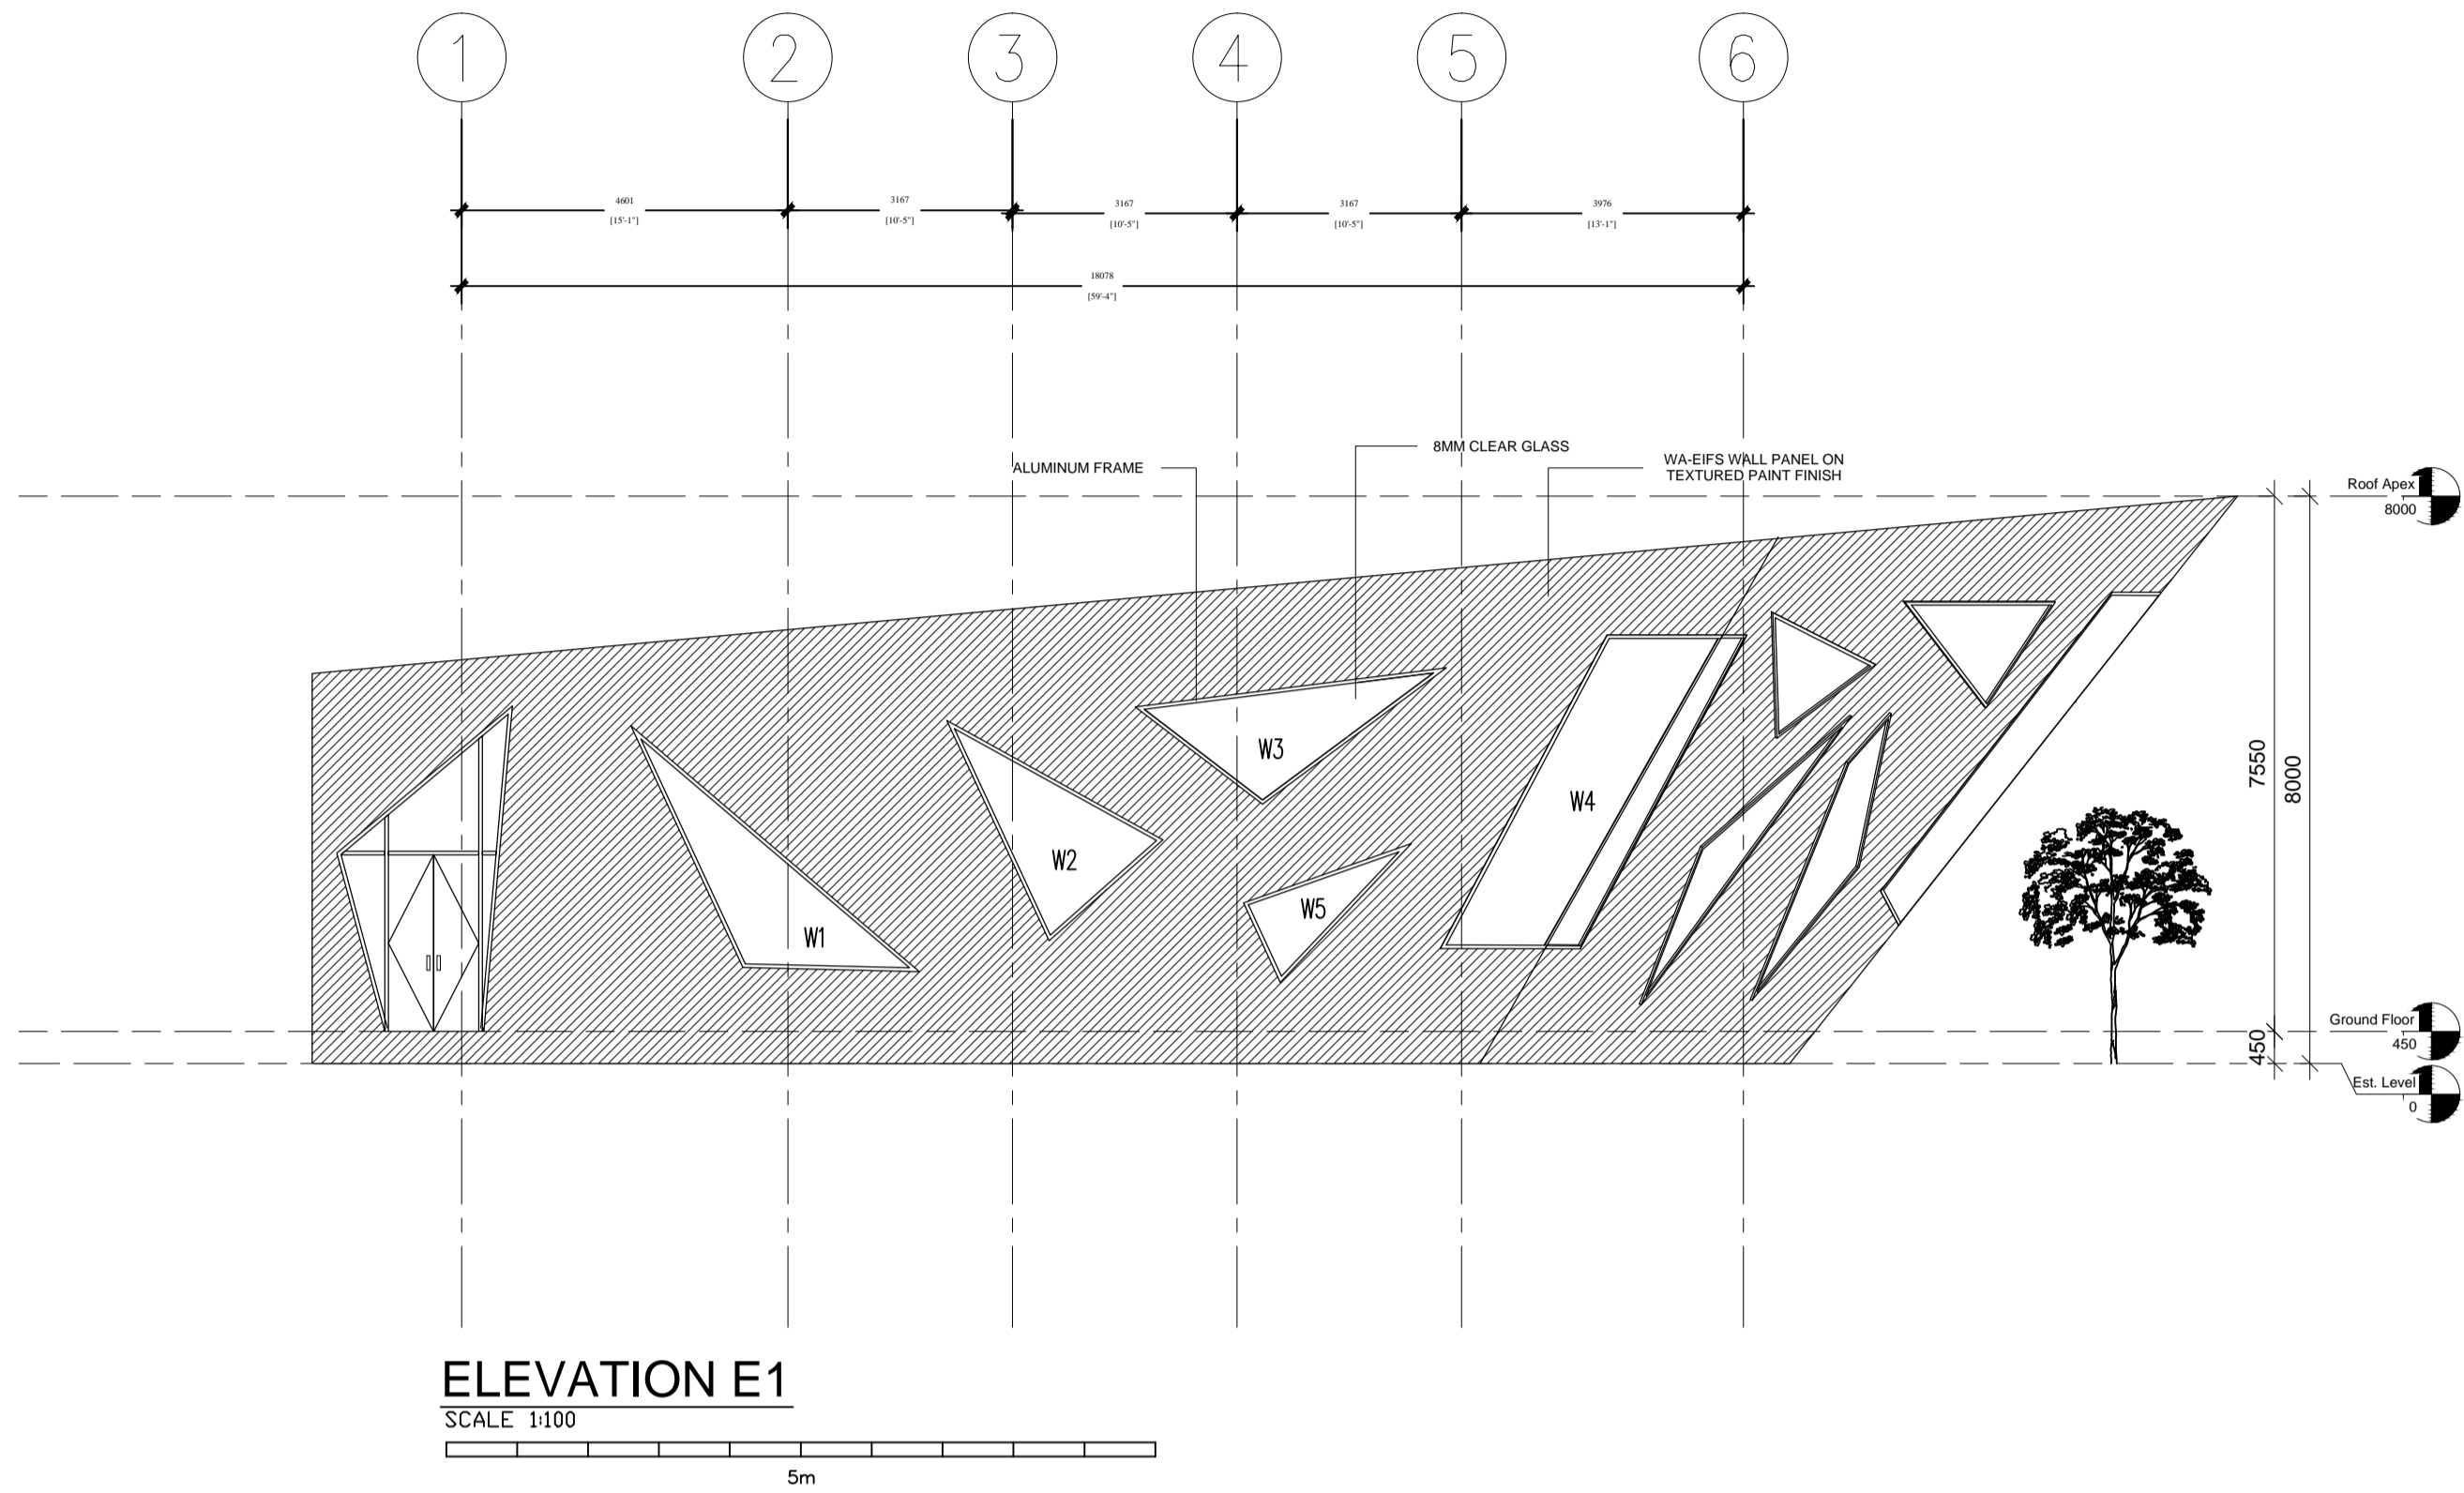

NOTE :

(1) THIS DRAWING IS AN INSTRUMENT OF SERVICE AND SHALL REMAIN THE PROPERTY OF WELL AND ABLE INTERNATIONAL PTE. LTHW. LEVEL 2&3 BUILDING NO.12 1818 LIANHANG ROAD MINHANG DISTRICT SHANGHAI 201112. PRC. IT IS NOT ALLOWED TO REPRODUCE ITS CONTENTS IN ANY FORM EXCEPT FOR THE PURPOSE FOR WHICH IT IS INTENDED.

(2) THIS DRAWING IS NOT BE SCALED. STATED DIMENSIONS ONLY ARE TO BE CONSIDERED.

(3) ANY DISCREPANCIES ARE TO BE BROUGHT TO THE ATTENTION OF THE ENGINEER AND RESOLVED BEFORE COMMENCEMENT OF ANY WORK.

NO.	REVISION DESCRIPTION	DATE	CHK
△			
△			
△			
△			
△			
△			
△			

PROJECT NAME
MUSEUM BUILDING

CLIENT
MINISTRY OF HOUSING AND INFRASTRUCTURE

DESIGNER
WSA
MTC

CONCEPT DESIGNER
MINISTRY OF HOUSING AND INFRASTRUCTURE

DESIGN CONSULTANT
AL

LOCATION
G Di THROADHO

OW&A WELL & ABLE BUILDING SYSTEMS
Well & Able Holdings Pte.Ltd
Singapore Office:
23 Genting Road #03-01 Chevalier House
Singapore 349481
Tel: (65)6858 3888 Fax: (65)6858 3880
Shanghai Office:
Level 2&3 Building No.12 1818 Lianhang Road
Minhang District Shanghai 201112
Tel: (86)21-34780561 (86)21-34780562
Fax: (86)21-34780560
Web Site : www.wellnabile.com

Drawn	Asst & Sautdroom	Check	
Supervision		Manager	



DRAWING TITLE
AS GIVEN

SCALE	SPECS. REF	
AS GIVEN		10/07/16
PROJ. NO.	DRAWING NO.	REV.
WA-2538-B2	A-004	△

WWW.WELLNABILE.COM

SECTION 2

SCALE 1/100

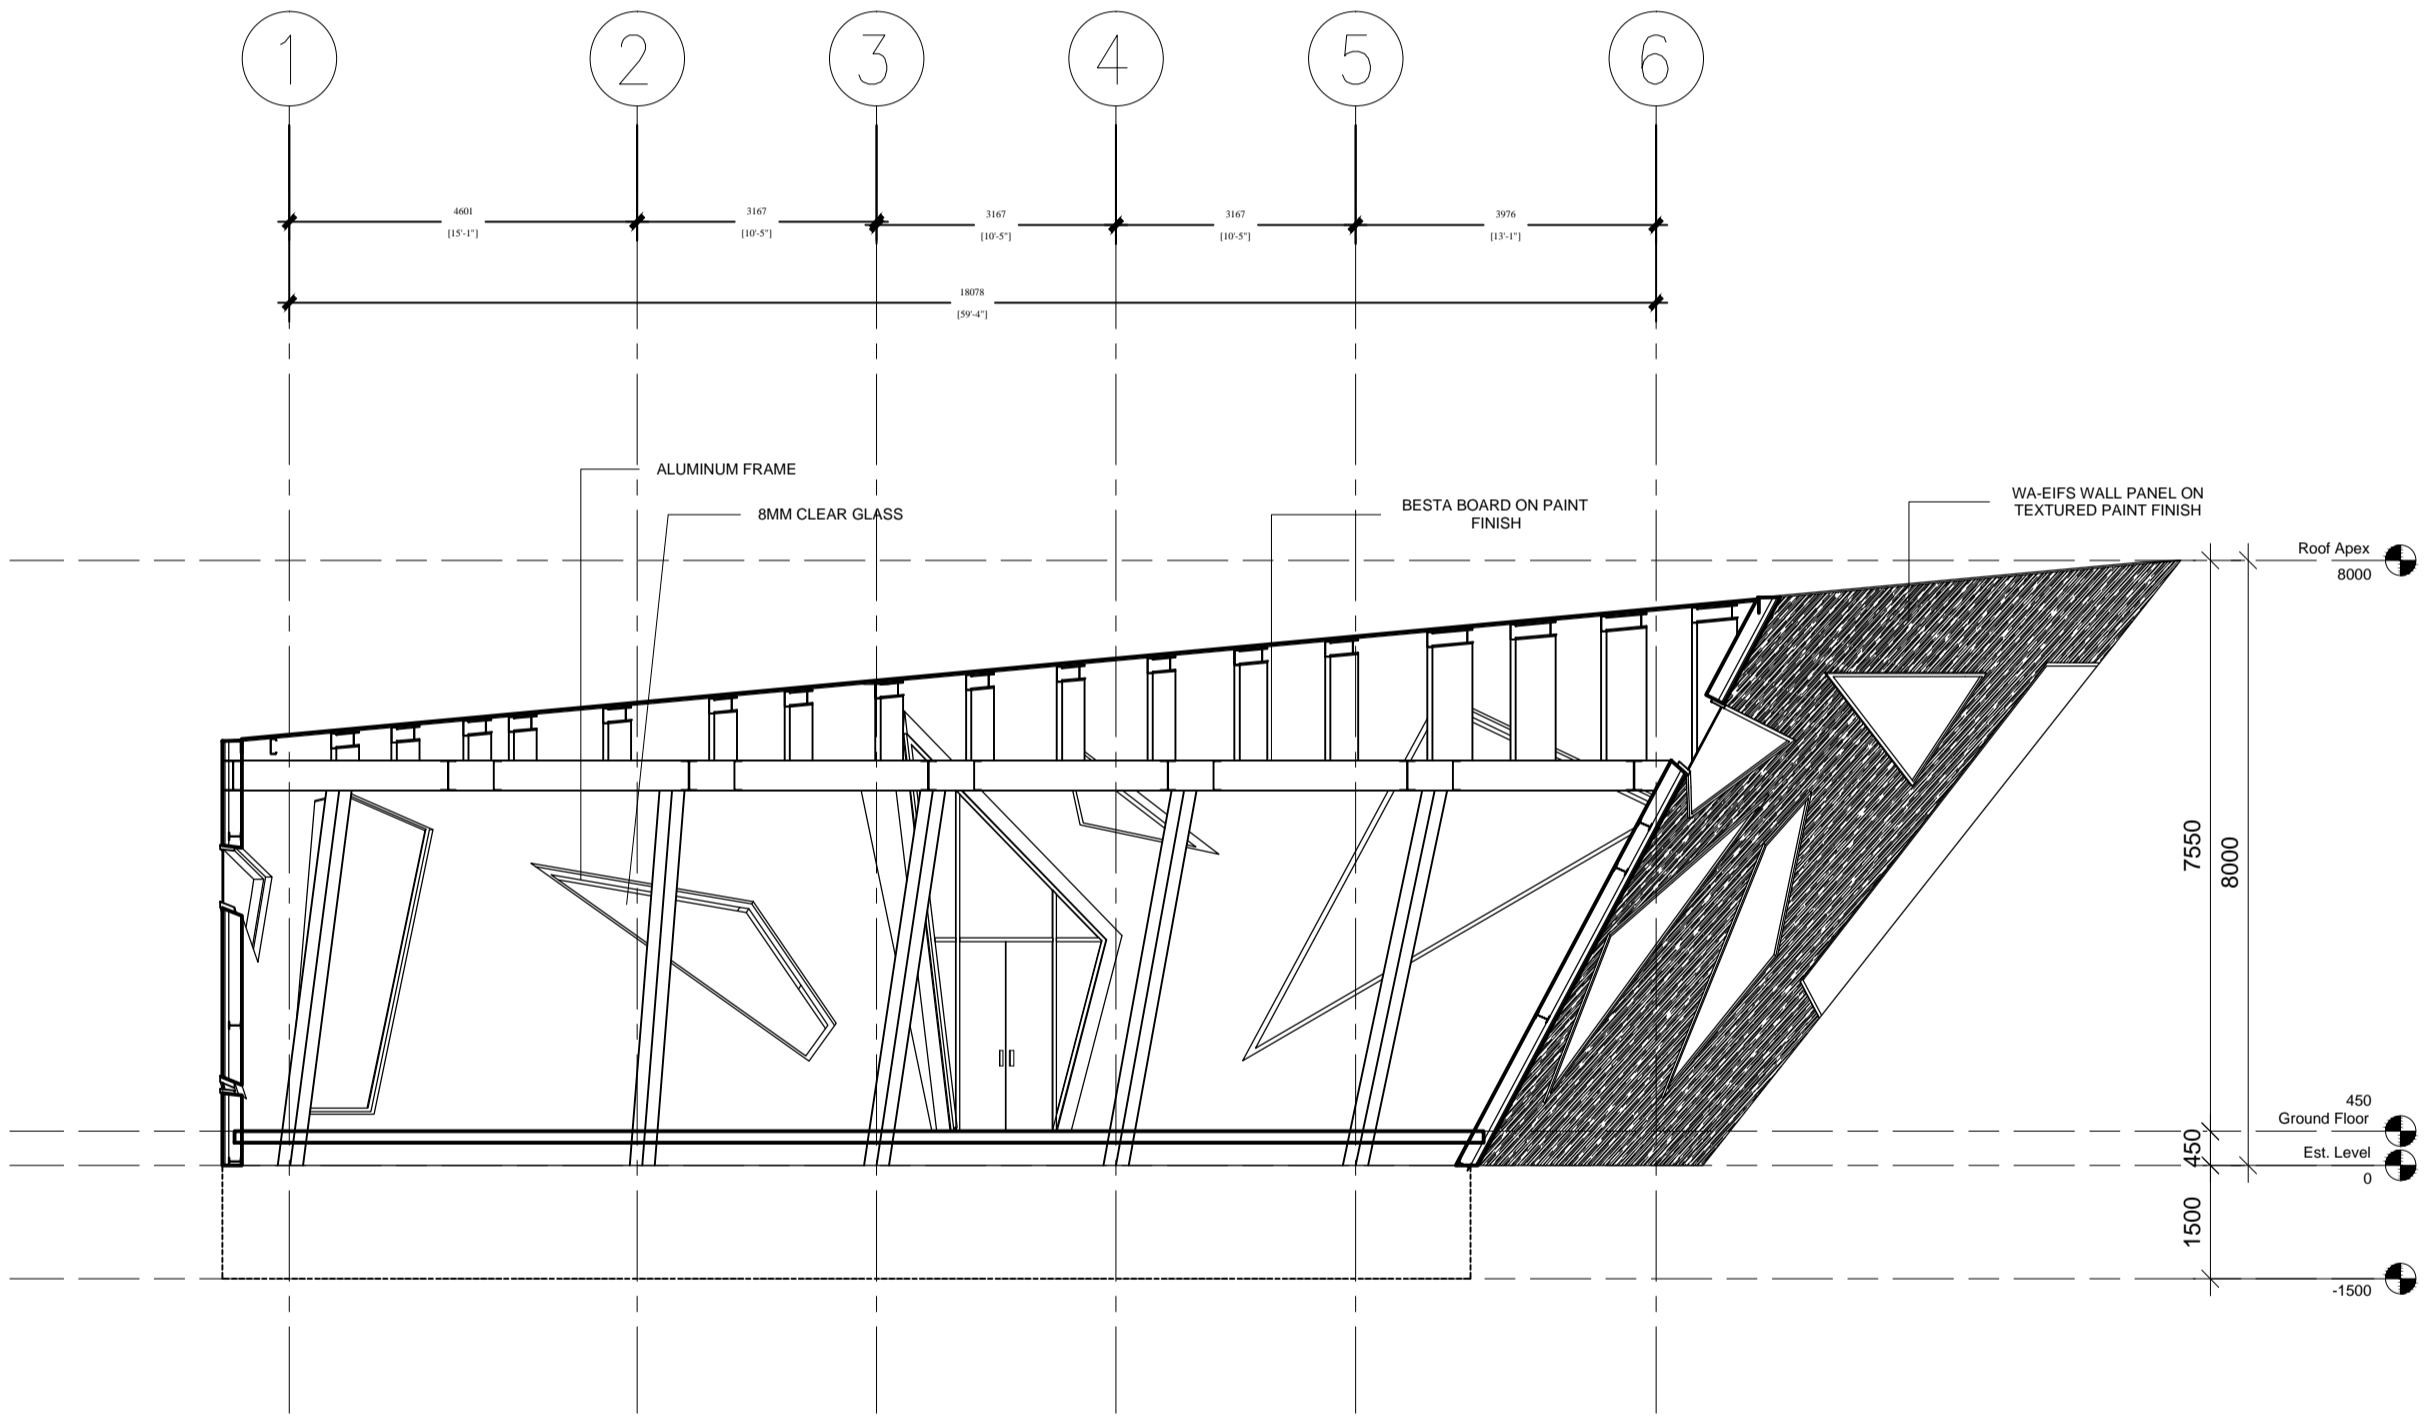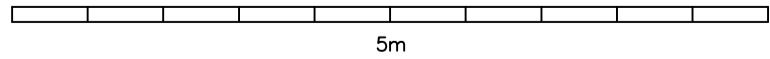

NOTE :

- (1) THIS DRAWING IS AN INSTRUMENT OF SERVICE AND SHALL REMAIN THE PROPERTY OF WELL AND ABLE INTERNATIONAL PTE. LHMV. LEVEL 2&3 BUILDING NO.12 1818 LIANHANG ROAD MINHANG DISTRICT SHANGHAI 201112. PRC. IT IS NOT ALLOWED TO REPRODUCE ITS CONTENTS IN ANY FORM EXCEPT FOR THE PURPOSE FOR WHICH IT IS INTENDED.
- (2) THIS DRAWING IS NOT BE SCALED. STATED DIMENSIONS ONLY ARE TO BE CONSIDERED.
- (3) ANY DISCREPANCIES ARE TO BE BROUGHT TO THE ATTENTION OF THE ENGINEER AND RESOLVED BEFORE COMMENCEMENT OF ANY WORK.

△			
△			
△			
△			
△			
△			
△			
△			
NO.	REVISION DESCRIPTION	DATE	CHK

PROJECT NAME
MUSEUM BUILDING

CLIENT
MINISTRY OF HOUSING AND INFRASTRUCTURE

DESIGNER
WSA
MTC

CONCEPT DESIGNER
MINISTRY OF HOUSING AND INFRASTRUCTURE

DESIGN CONSULTANT
AL

LOCATION
G.Dh THIRADHO



Well & Able Holdings Pte.Ltd
Singapore Office:
23 Genting Road #03-01 Chevalier House
Singapore 348481
Tel: (65)6858 3888 Fax: (65)6858 3880
Shanghai Office:
Level 2&3 Building No.12 1818 Lianhang Road
Minhang District Shanghai 201112
Tel: (86) 21-34780561/62/63-629
Fax: (86) 21-34780560
Web Site : www.wellable.com

Drawn	Asif & Saeedhoun	Check	
Supervisor		Manager	

DRAWING TITLE
AS GIVEN


SCALE	SPECS. REF	
AS GIVEN		10/07/16
PROJ. NO.	DRAWING NO.	REV.
WA-2538-B2	A-005	△

THIS DRAWING IS AN INSTRUMENT OF SERVICE AND SHALL REMAIN THE PROPERTY OF WELL AND ABLE INTERNATIONAL PTE. LTD. IF LEVEL 2&3 BUILDING NO.12 1818 LIANHANG ROAD MINHANG DISTRICT SHANGHAI 201112. P.T. IT IS NOT ALLOWED TO REPRODUCE ITS CONTENTS IN ANY FORM EXCEPT FOR THE PURPOSE FOR WHICH IT IS INTENDED.


THIS DRAWING IS NOT TO BE SCALED. STATED DIMENSIONS ONLY ARE TO BE CONSIDERED.

ANY DISCREPANCIES ARE TO BE BROUGHT TO THE ATTENTION OF THE ENGINEER AND RESOLVED BEFORE COMMENCEMENT OF ANY WORK.




PROJ. NO.	DRAWING NO.	REV.
WA-2538-B2	A-006	


WAJ-GMS-SYS-06-TITLE BLOCK-001

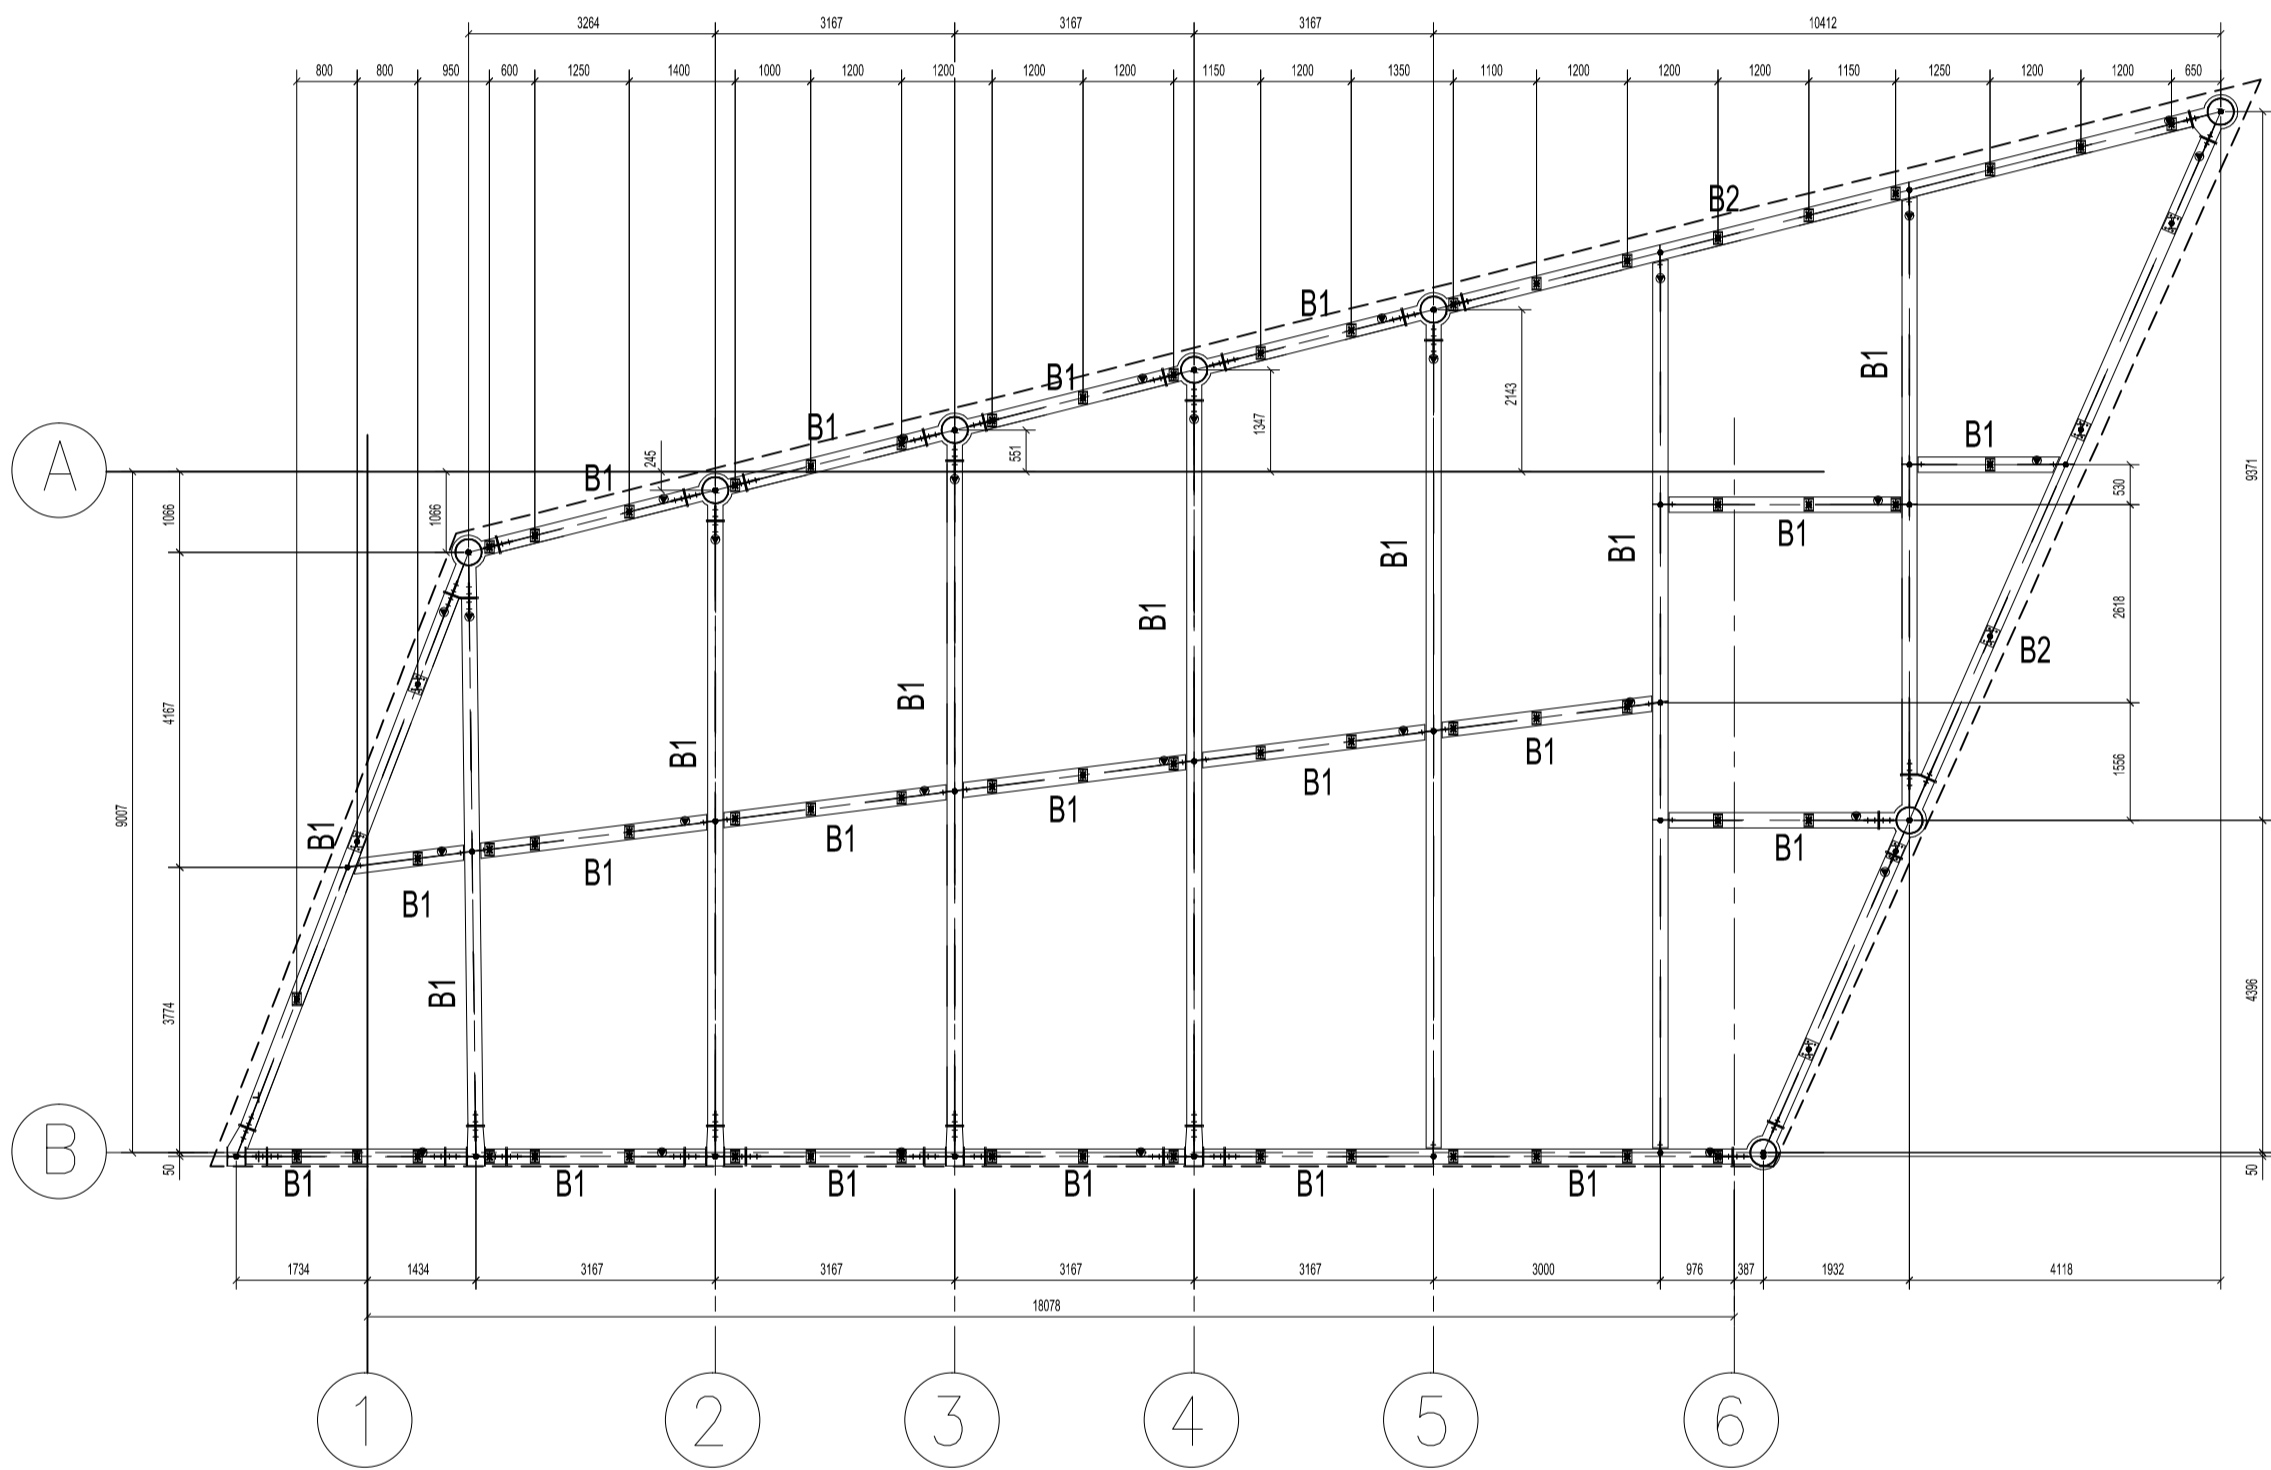


ROOF BEAM PLAN LAYOUT
SCALE: 1:100

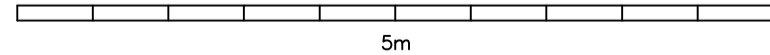

Steel Member List				
	Section	Specification	Material	Remark
CO1	○	350*8	Q345	
CO2	I	H 250*250*6*10	Q345B	
B1	I	H 400*200*6*8	Q345B	
B2	I	H 500*200*6*8	Q345B	

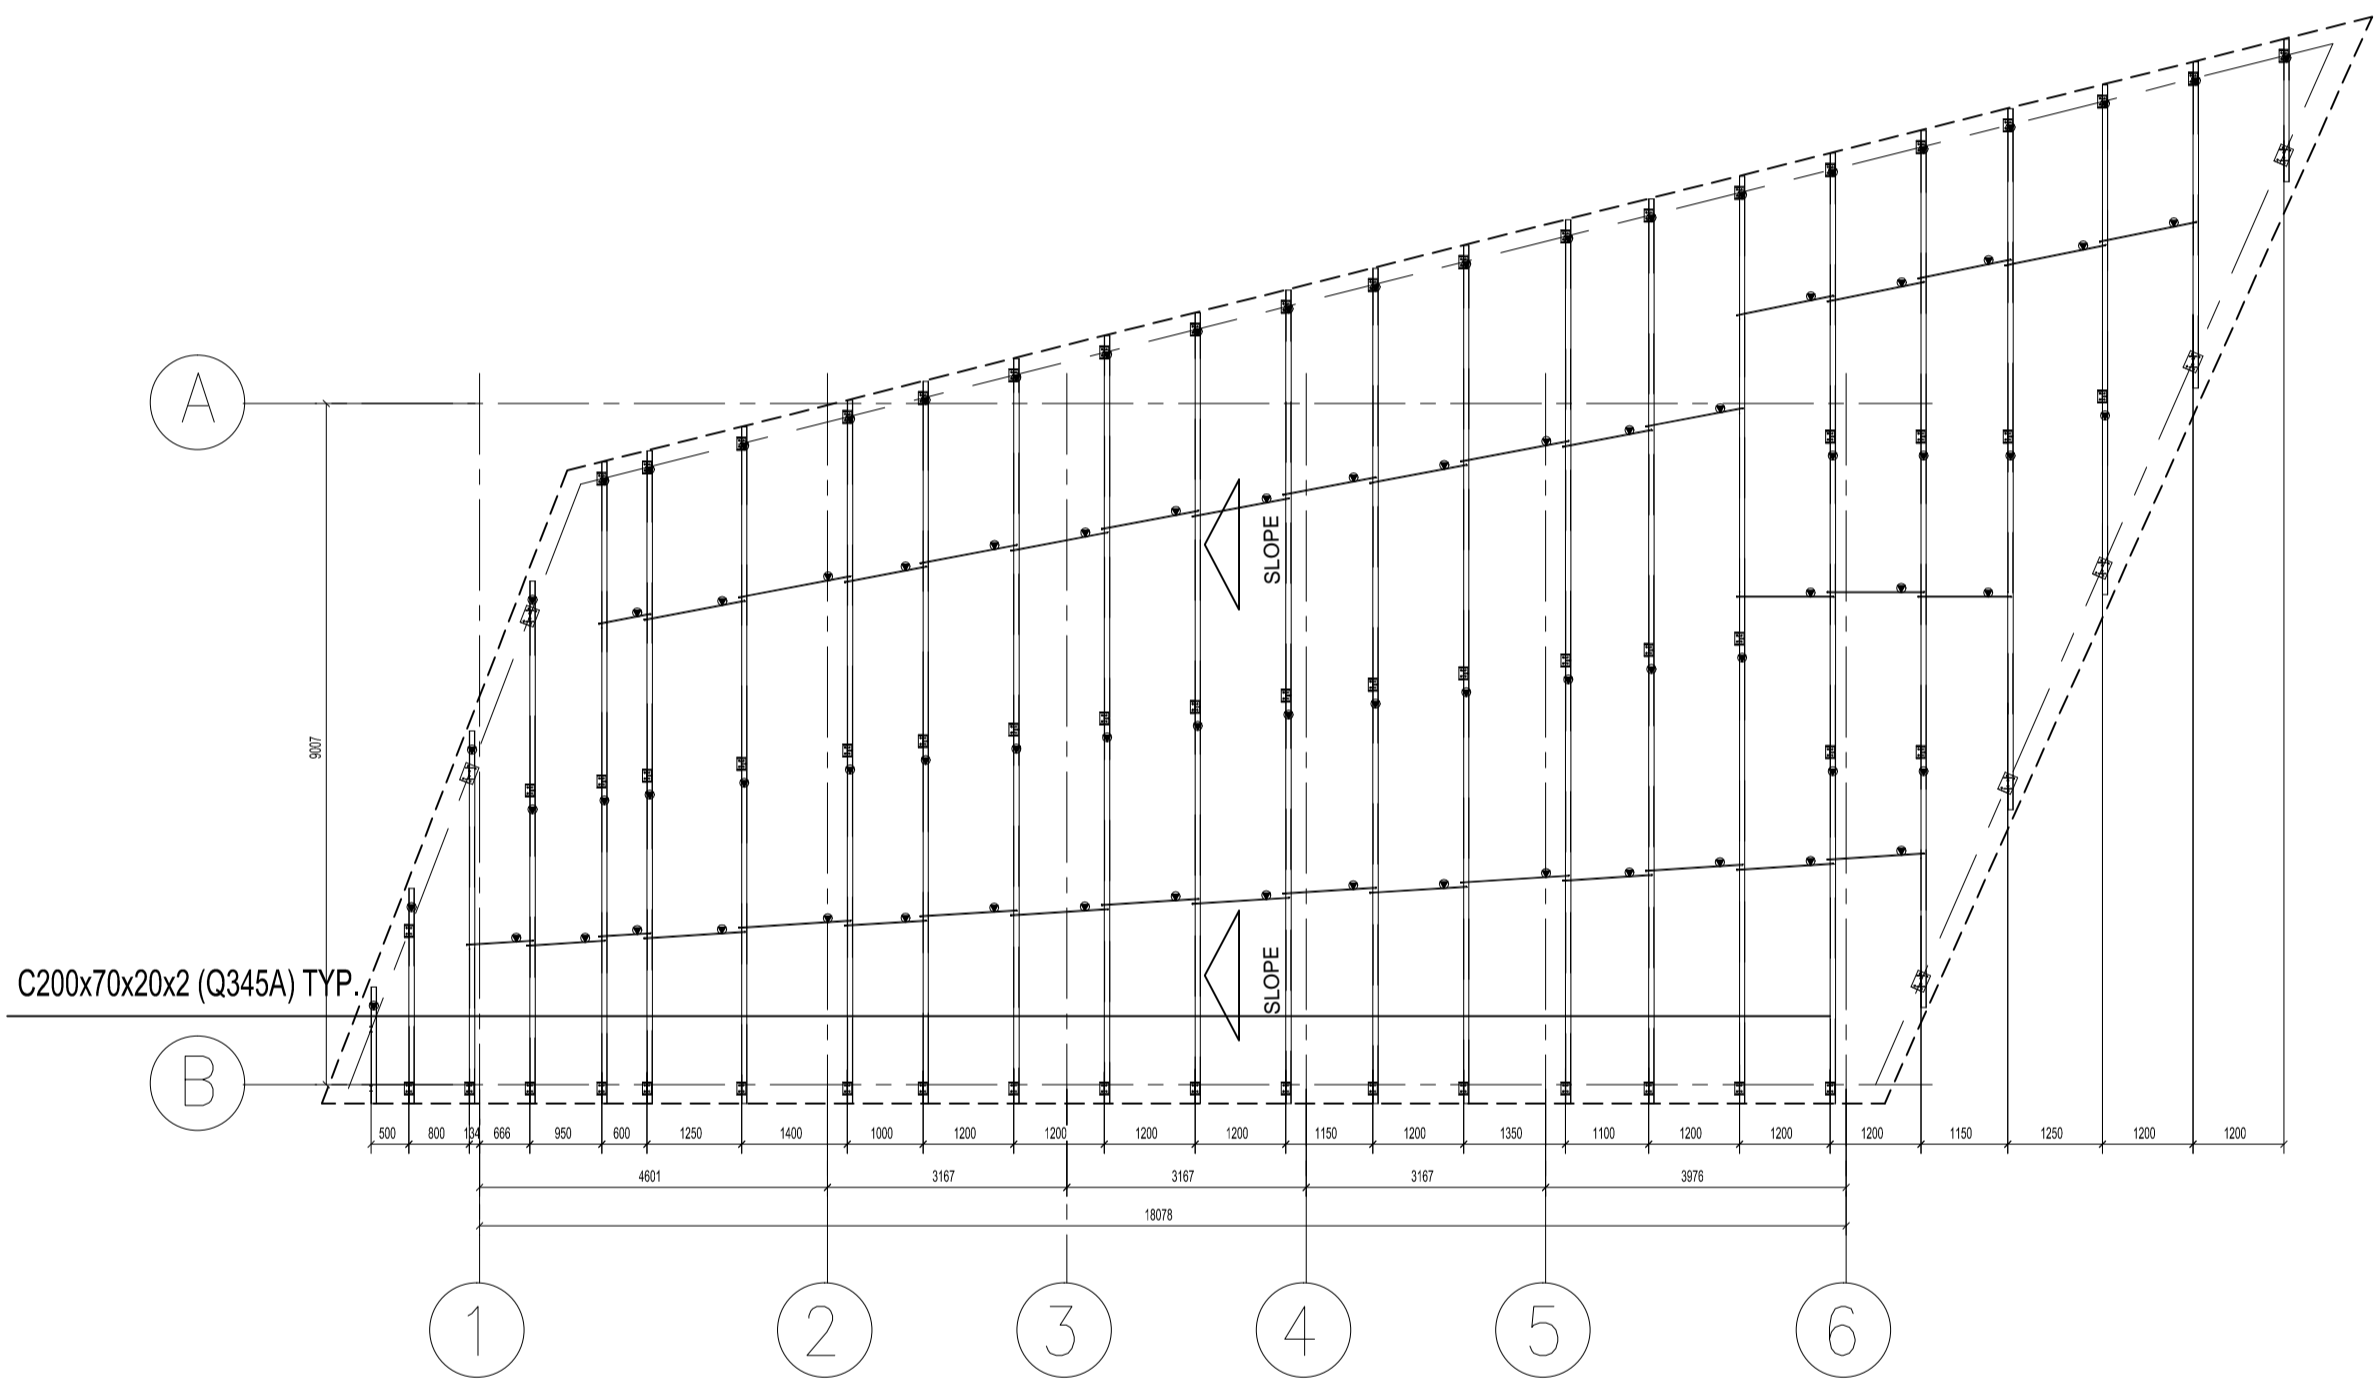

ROOF FRAMING PLAN
SCALE: 1:100

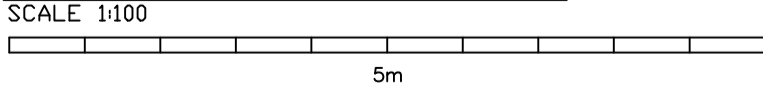

NOTE :

- (1) THIS DRAWING IS AN INSTRUMENT OF SERVICE AND SHALL REMAIN THE PROPERTY OF WELL AND ABLE INTERNATIONAL PTE. LPHW. LEVEL 2&3 BUILDING NO.12 1818 LIANHANG ROAD MINHANG DISTRICT SHANGHAI 201112. PRC. IT IS NOT ALLOWED TO REPRODUCE ITS CONTENTS IN ANY FORM EXCEPT FOR THE PURPOSE FOR WHICH IT IS INTENDED.
- (2) THIS DRAWING IS NOT BE SCALED. STATED DIMENSIONS ONLY ARE TO BE CONSIDERED.
- (3) ANY DISCREPANCIES ARE TO BE BROUGHT TO THE ATTENTION OF THE ENGINEER AND RESOLVED BEFORE COMMENCEMENT OF ANY WORK.

NO.	REVISION DESCRIPTION	DATE	CHK
△			
△			
△			
△			
△			
△			

PROJECT NAME
MUSEUM BUILDING

CLIENT
MINISTRY OF HOUSING AND INFRASTRUCTURE

DESIGNER
WSA
MCC

CONCEPT DESIGNER
MINISTRY OF HOUSING AND INFRASTRUCTURE

DESIGN CONSULTANT
AL

LOCATION
G.Dh THIRADHO

OW&A BUILDING SYSTEMS
Well & Able Holdings Pte.Ltd
Singapore Office:
23 Genting Road #03-01 Chevalier House
Singapore 348881
Tel: (65)6858 3888 Fax: (65)6858 3880
Shanghai Office:
Level 2&3 Building No.12 1818 Lianhang Road
Minhang District Shanghai 201112
Tel: (86)21-34780560/16035-829
Fax: (86)21-34780560
Web Site : www.wellnoble.com

Drawn	Asst & Sandhoom	Check	
Supervisor		Manager	

DRAWING TITLE
AS GIVEN

SCALE	SPECS. REF	
AS GIVEN		10/07/16
PROJ. NO.	DRAWING NO.	REV.
WA-2538-B2	S-002	△