

PARKING AREA = 25.90m² [138.85ft²]
 BUILTUP AREA = 222.76m² [2397.76ft²]
 TOTAL AREA OF THE PARK INCLUDING
 THE BUILDING AND PARKING: 137,220 sqft

SITE PLAN
 SCALE 1:100
 5m

NOTE :

- (1) THIS DRAWING IS AN INSTRUMENT OF SERVICE AND SHALL REMAIN THE PROPERTY OF WELL AND ABLE INTERNATIONAL PTE. LTD. LEVEL 2&3 BUILDING NO.12 1818 LANSHANG ROAD MINHANG DISTRICT SHANGHAI 201112, P.R.C. IT IS NOT ALLOWED TO REPRODUCE ITS CONTENTS IN ANY FORM EXCEPT FOR THE PURPOSE FOR WHICH IT IS INTENDED.
- (2) THIS DRAWING IS NOT BE SCALED. STATED DIMENSIONS ONLY ARE TO BE CONSIDERED.
- (3) ANY DISCREPANCIES ARE TO BE BROUGHT TO THE ATTENTION OF THE ENGINEER AND RESOLVED BEFORE COMMENCEMENT OF ANY WORK.

NO.	REVISION DESCRIPTION	DATE	CHK.

PROJECT NAME
 MUSEUM BUILDING

CLIENT
 MINISTRY OF HOUSING AND INFRASTRUCTURE

DESIGNER
 W&A
 MTC

CONCEPT DESIGNER
 MINISTRY OF HOUSING AND INFRASTRUCTURE

DESIGN CONSULTANT
 AL

LOCATION
 G.DH THIRAKKOD


W&A
Well & Able Holdings Pte.Ltd
 Singapore Office
 25 Geylang Road #03-01 Chevalier House
 Singapore 349481
 Tel: (65) 6558 3088 Fax: (65) 6558 3880
 Shanghai Office
 Level 2&3 Building No.12 1818 Lanhang Road
 Minhang District Shanghai 201112
 Tel: (86) 21-34780561/6243-529
 Fax: (86) 21-34780560
 Web Site: www.wellable.com

Drawn	Asif & Saad/Bassim	Checked	
Submitted		Managed	

DRAWING TITLE

AS GIVEN

SCALE	SPEC. REF.	
AS GIVEN		10/07/16
PROJ. NO.	DRAWING NO.	REV.
WA-2538-B2	A-002	

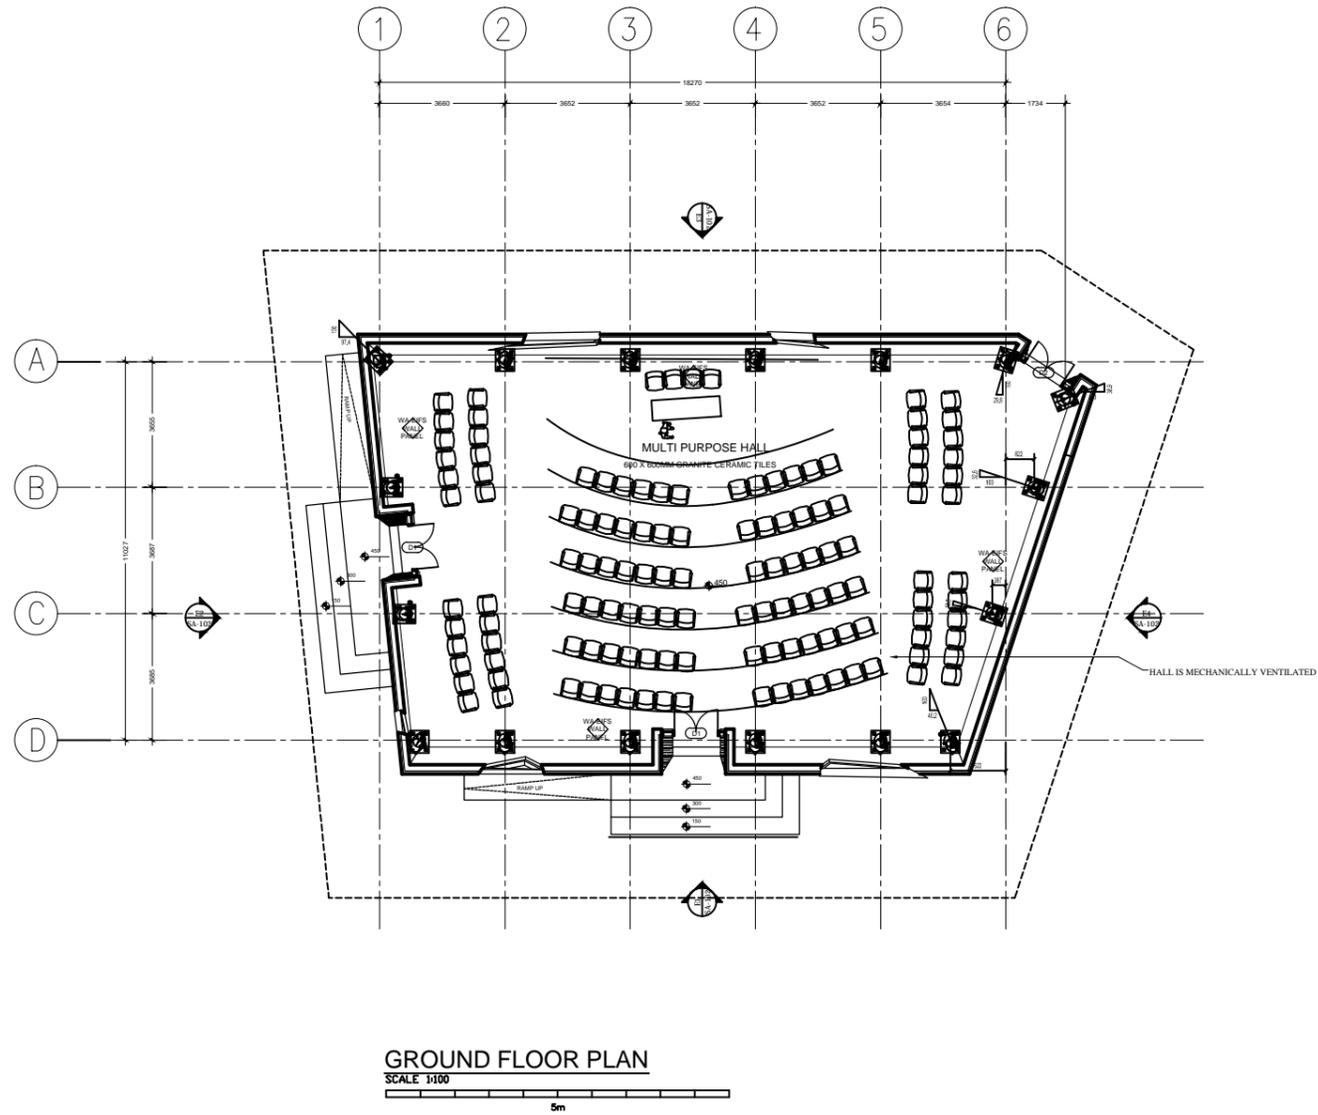

VENTILATION SCHEDULE			
SPACE	AREA	REQUIRED AREA	PROVIDED VENT.
MULTI PURPOSE HALL	205.57M ²	MECH. VENT.	MECH. VENT.

NOTE:
HALL IS MECHANICALLY VENTILATED

NOTE :
(1) THIS DRAWING IS AN INSTRUMENT OF SERVICE AND SHALL REMAIN THE PROPERTY OF WELL AND ABLE INTERNATIONAL PTE.LTD. LEVEL 2&3 BUILDING NO.12 1818 LIANHANG ROAD MINHANG DISTRICT SHANGHAI 201112, P.R.C. IT IS NOT ALLOWED TO REPRODUCE ITS CONTENTS IN ANY FORM EXCEPT FOR THE PURPOSE FOR WHICH IT IS INTENDED.
(2) THIS DRAWING IS NOT BE SCALED. STATED DIMENSIONS ONLY ARE TO BE CONSIDERED.
(3) ANY DISCREPANCIES ARE TO BE BROUGHT TO THE ATTENTION OF THE ENGINEER AND RESOLVED BEFORE COMMENCEMENT OF ANY WORK.

NO.	REVISION DESCRIPTION	DATE	CHK.

PROJECT NAME
MUSEUM BUILDING

CLIENT
MINISTRY OF HOUSING AND INFRASTRUCTURE

DESIGNER
W&A
MTC

CONCEPT DESIGNER
MINISTRY OF HOUSING AND INFRASTRUCTURE

DESIGN CONSULTANT
AL

LOCATION
G.DH THINACHOO

W&A
Well & Able Holdings Pte.Ltd
Singapore Office
23 Genting Road #03-01 Chevalier House
Singapore 249481
Tel: (65)6868 3088 Fax: (65)6868 3880
Shanghai Office
Level 2&3 Building No.12 1818 Lianhang Road
Minhang District Shanghai 201112
Tel: (86)-21-34780561,6263-629
Fax: (86)-21-34780560
Web Site : www.wellable.com

Drawn	Asif & Kamil/Asif	Check	
Supervised		Manager	

DRAWING TITLE
AS GIVEN

SCALE	SPECS. REF.
AS GIVEN	10/07/16


PROJ. NO.	DRAWING NO.	REV.
WA-2538-B2	A-003	

NOTE :

(1) THIS DRAWING IS AN INSTRUMENT OF SERVICE AND SHALL REMAIN THE PROPERTY OF WELL AND ABLE INTERNATIONAL PTE. LTD. LEVEL 2&3 BUILDING NO.12 1818 LIANHANG ROAD MINHANG DISTRICT SHANGHAI 201112, P.R.C. IT IS NOT ALLOWED TO REPRODUCE ITS CONTENTS IN ANY FORM EXCEPT FOR THE PURPOSE FOR WHICH IT IS INTENDED.


(2) THIS DRAWING IS NOT TO BE SCALED. STATED DIMENSIONS ONLY ARE TO BE CONSIDERED.

(3) ANY DISCREPANCIES ARE TO BE BROUGHT TO THE ATTENTION OF THE ENGINEER AND RESOLVED BEFORE COMMENCEMENT OF ANY WORK.

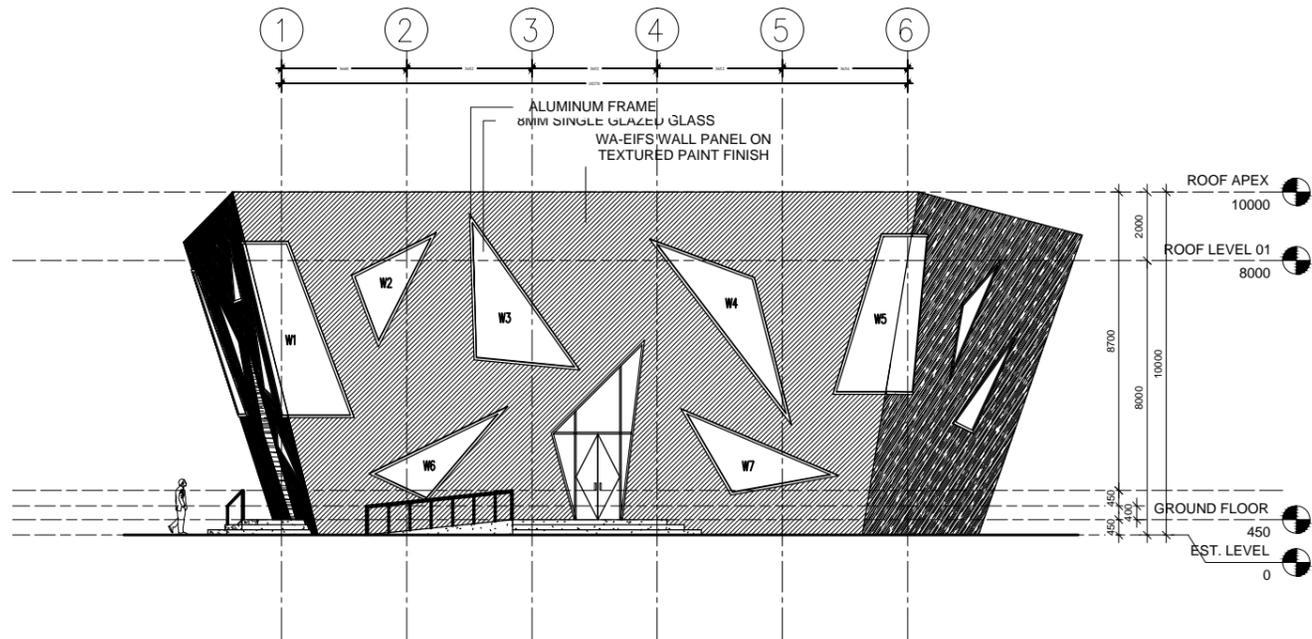


ELEVATION E1

SCALE 1:100

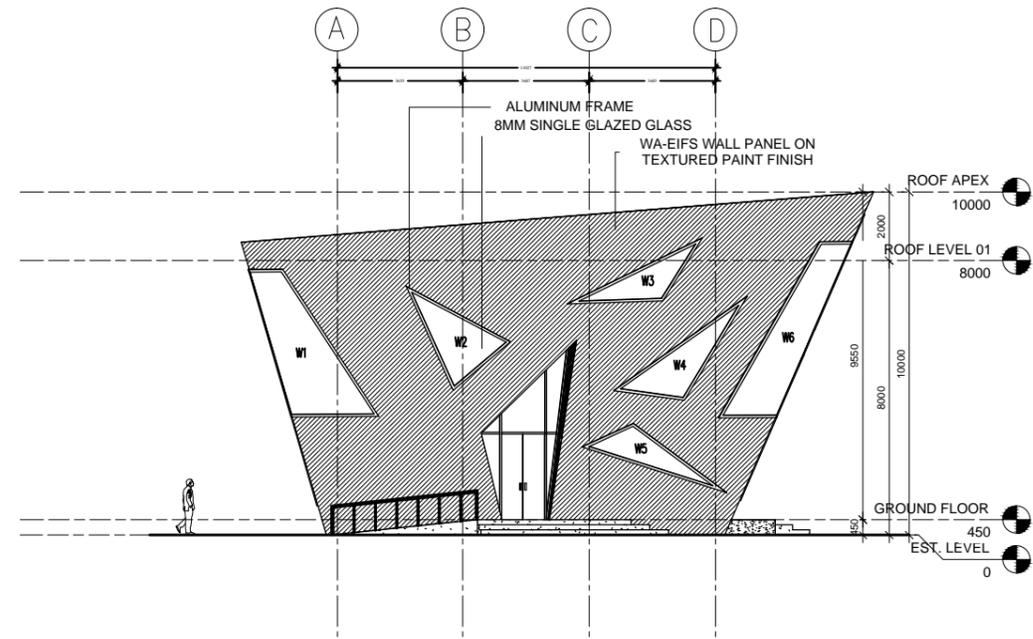



ELEVATION E2

SCALE 1:100

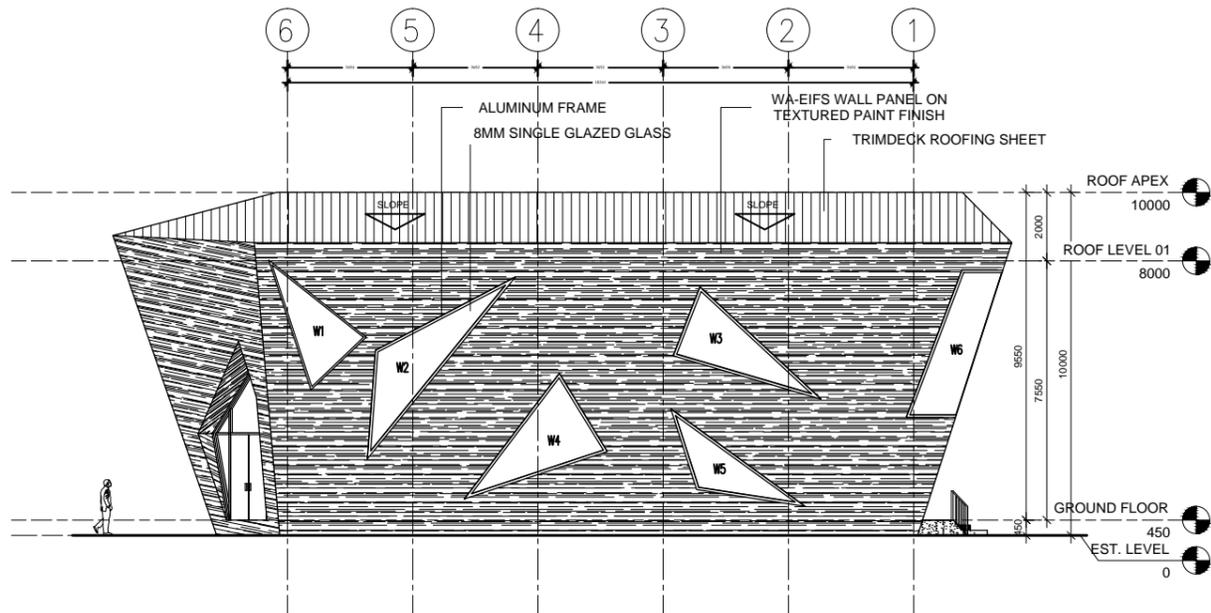

ELEVATION E3

SCALE 1:100

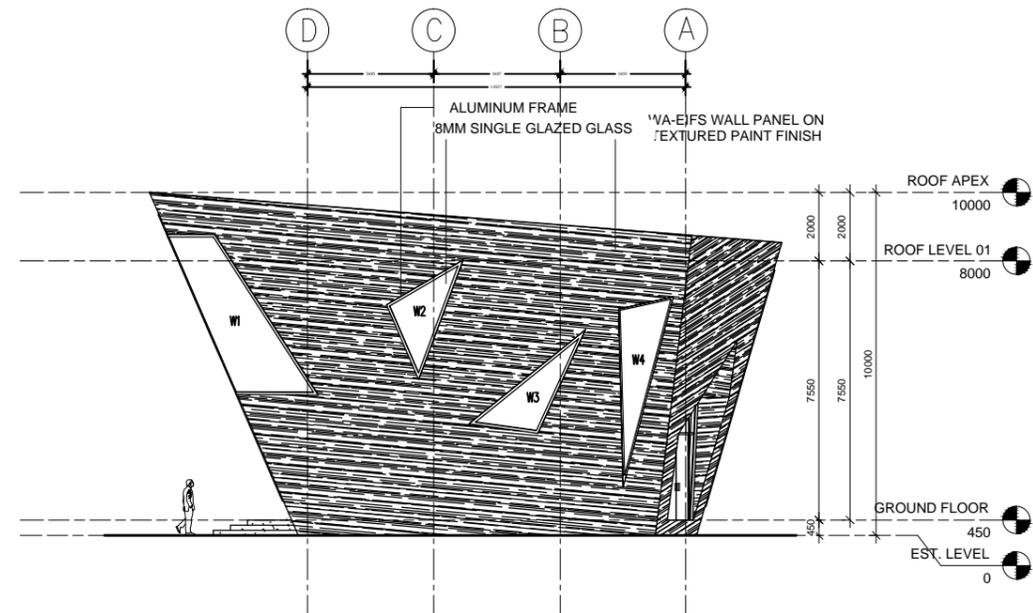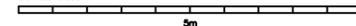

ELEVATION E4

SCALE 1:100



NO.	REVISION DESCRIPTION	DATE	CHK.

PROJECT NAME
MUSEUM BUILDING

CLIENT
MINISTRY OF HOUSING AND INFRASTRUCTURE

DESIGNER
W&A
MTC

CONCEPT DESIGNER
MINISTRY OF HOUSING AND INFRASTRUCTURE

DESIGN CONSULTANT
AL

LOCATION
G.DH THIRAVADHO


W&A
Well & Able Holdings Pte.Ltd
Singapore Office:
23 Geylang Road #03-01 Chevalier House
Singapore 349481
Tel: (65)6688 3088 Fax: (65)8558 3880
Shanghai Office:
Level 2&3 Building No.12 1818 Lianhang Road
Minhang District Shanghai 201112
Tel: (86)21-34780561 6263-629
Fax: (86)21-34780560
Web Site: www.wellandable.com

Drawn	Asst & Coord	Check	

DRAWING TITLE
AS GIVEN

SCALE	SPECS. REF.
AS GIVEN	10/07/16

PROJ. NO.	DRAWING NO.	REV.
WA-2338-B2	A-004	

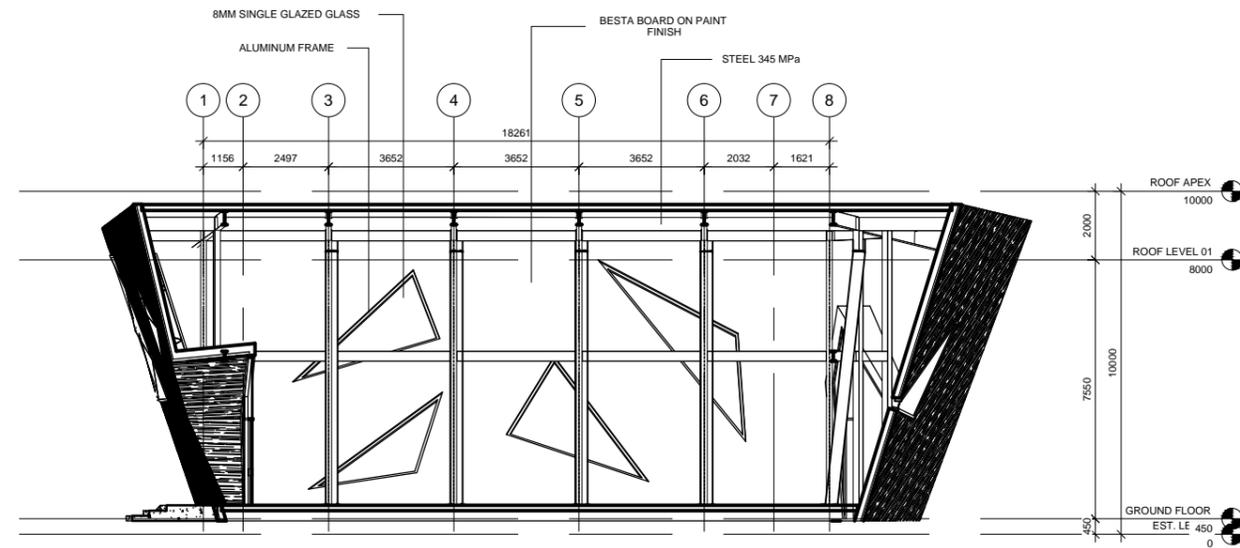

NOTE :

(1) THIS DRAWING IS AN INSTRUMENT OF SERVICE AND SHALL REMAIN THE PROPERTY OF WELL AND ABLE INTERNATIONAL PTE.LTD. LEVEL 2&3 BUILDING NO.12 1818 LIANHANG ROAD MINHANG DISTRICT SHANGHAI 201112, P.R.C. IT IS NOT ALLOWED TO REPRODUCE ITS CONTENTS IN ANY FORM EXCEPT FOR THE PURPOSE FOR WHICH IT IS INTENDED.

(2) THIS DRAWING IS NOT BE SCALED. STATED DIMENSIONS ONLY ARE TO BE CONSIDERED.

(3) ANY DISCREPANCIES ARE TO BE BROUGHT TO THE ATTENTION OF THE ENGINEER AND RESOLVED BEFORE COMMENCEMENT OF ANY WORK.

NO.	REVISION DESCRIPTION	DATE	CHK.

PROJECT NAME
MUSEUM BUILDING

CLIENT
MINISTRY OF HOUSING AND INFRASTRUCTURE

DESIGNER
W&A
MTC

CONCEPT DESIGNER
MINISTRY OF HOUSING AND INFRASTRUCTURE

DESIGN CONSULTANT
AL

LOCATION
G.DH THINACHOO

W&A

Well & Able Holdings Pte.Ltd

Singapore Office
23 Geylang Road #03-01 Chevalier House
Singapore 349481
Tel: (65)6886 3088 Fax: (65)6858 3880

Shanghai Office
Level 2&3 Building No.12 1818 Lianhang Road
Minhang District Shanghai 201112
Tel: (86)-21-34780561, 6263-629
Fax: (86)-21-34780560
Web Site: www.wellable.com

Drawn	Asif & Kamil/Reza	Check	
Supervised		Manager	

DRAWING TITLE
AS GIVEN

SCALE	SPECS. REF.
AS GIVEN	10/07/16

PROJ. NO.	DRAWING NO.	REV.
WA-2538-B2	A-005	