



BUILDING 3 UPPER FLOOR CEILING LIGHTING PLAN

SCALE 1:100

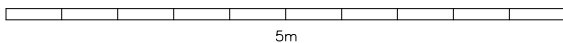


300X1200 MM Recessed Ceiling Light - 67 NOS

300X300 MM Panel Light Squar - 43 NOS

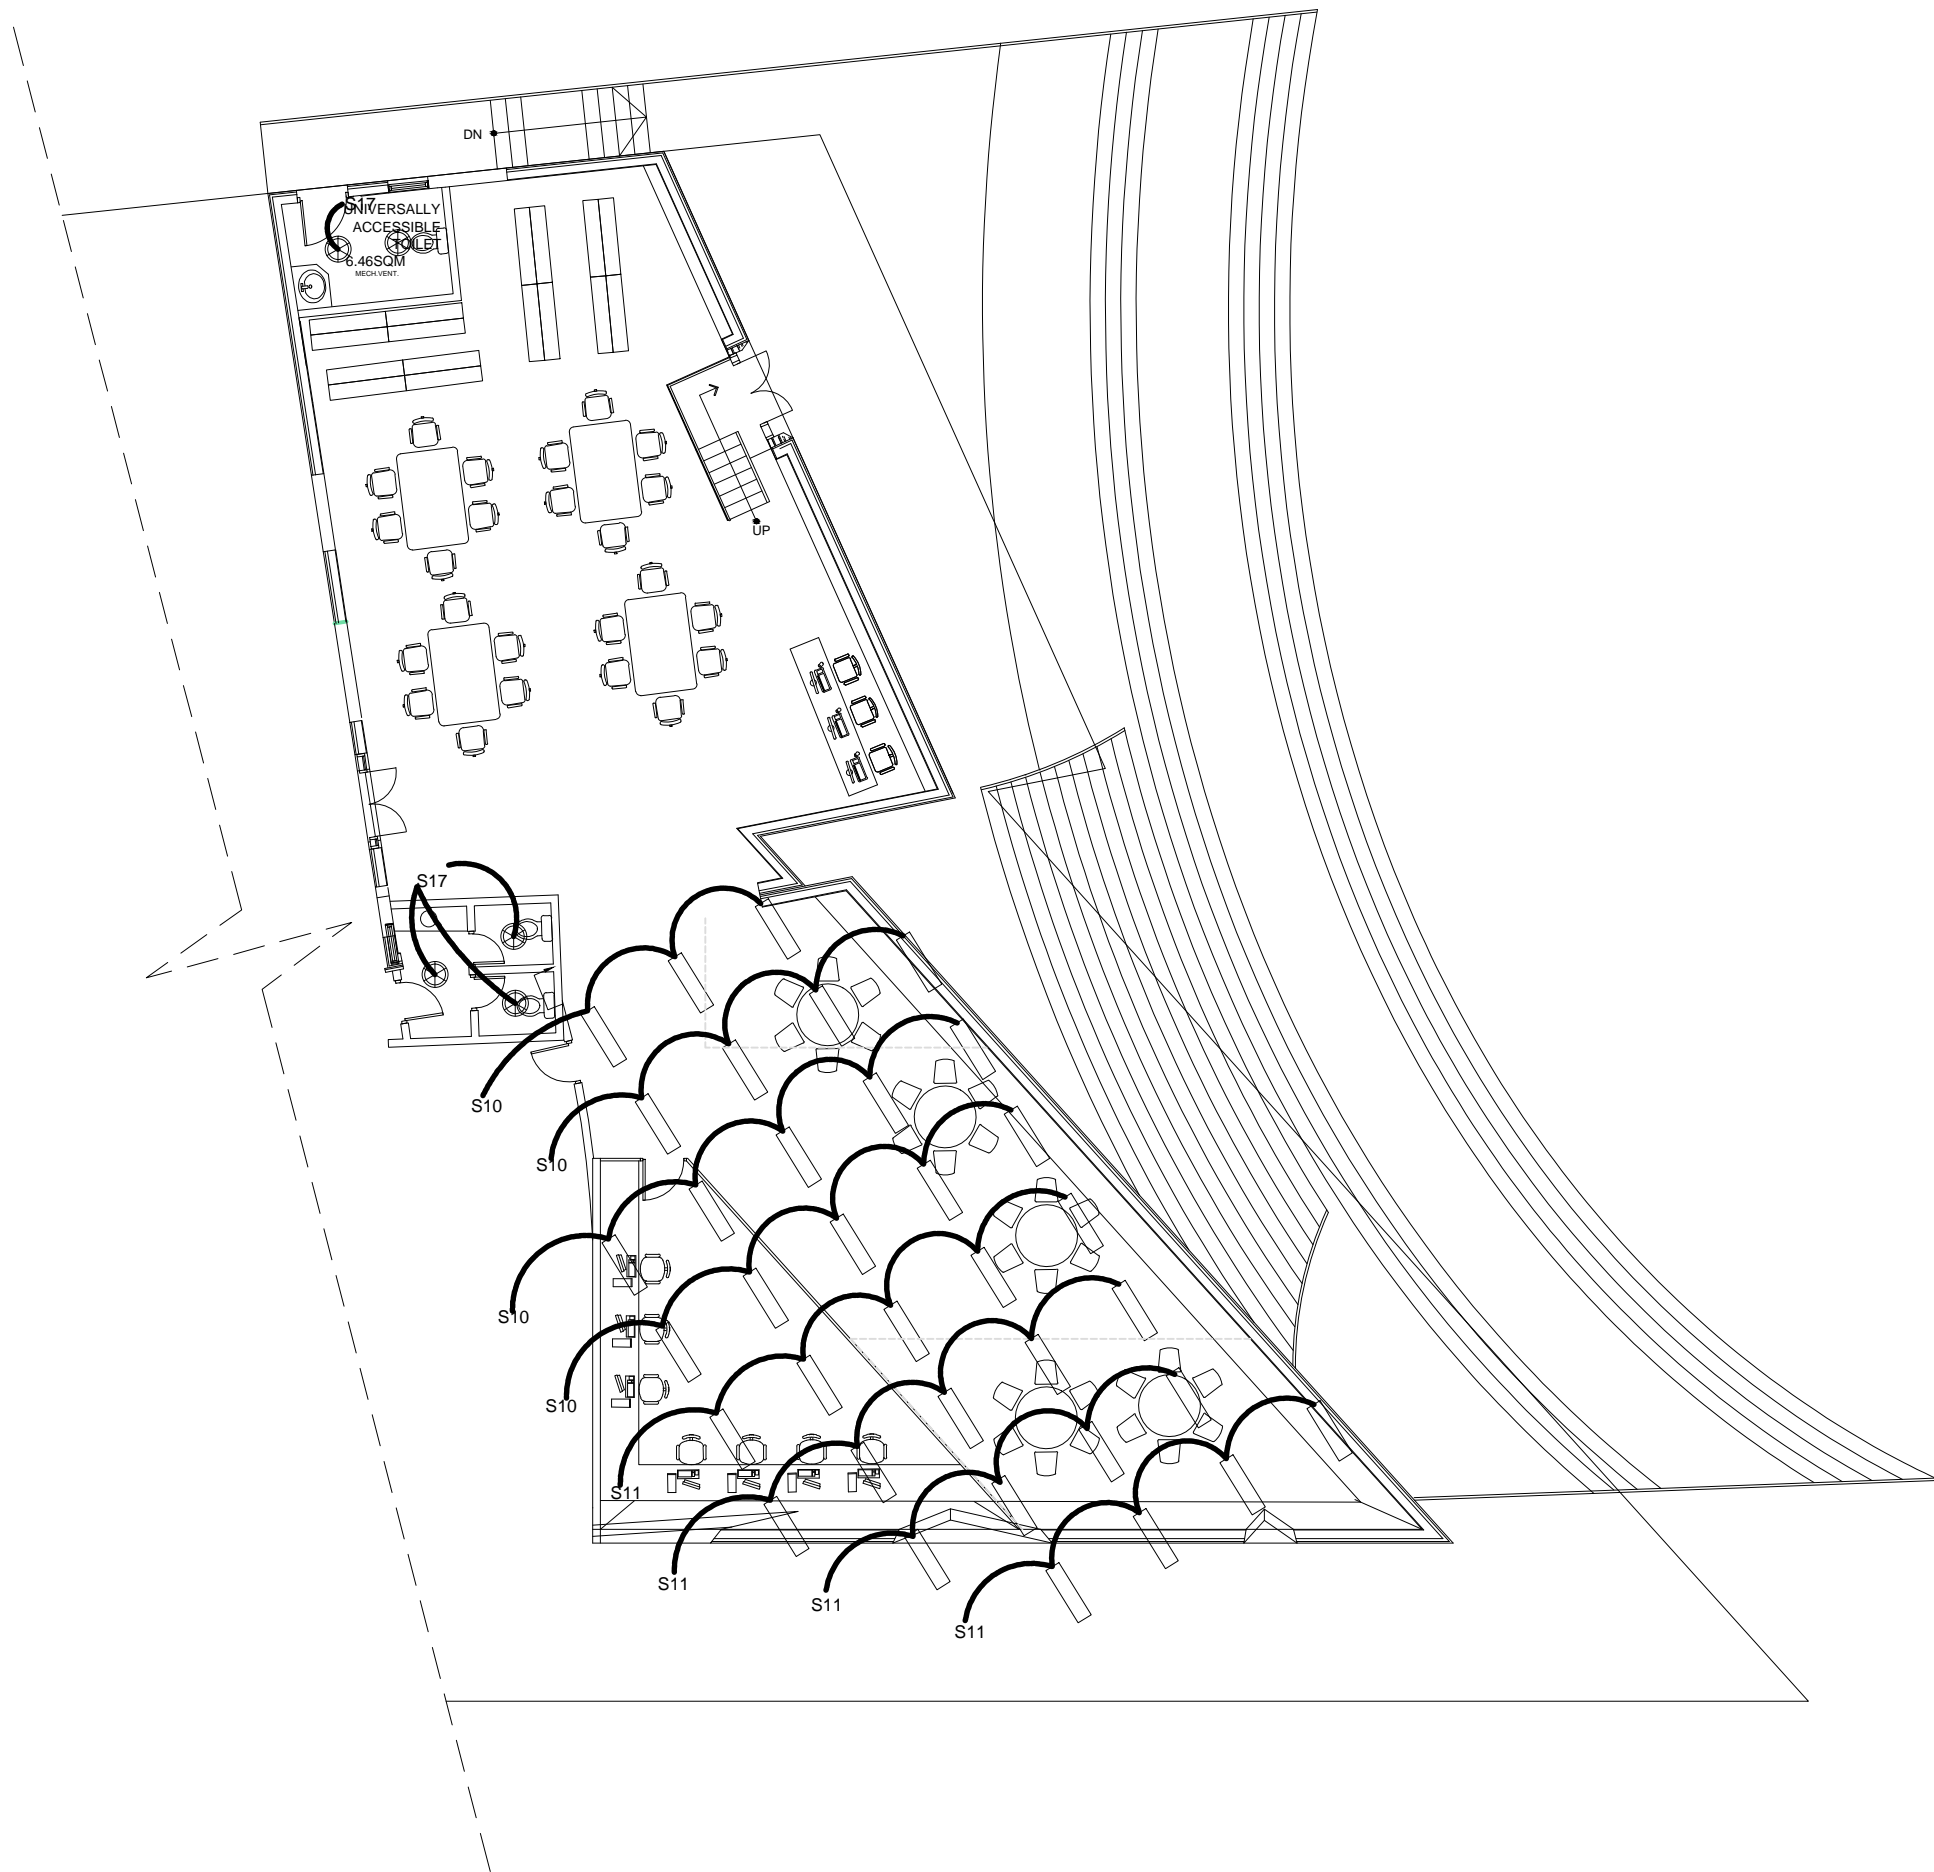


BUILDING 3 LOWER FLOOR CEILING LIGHTING PLAN

SCALE 1:100

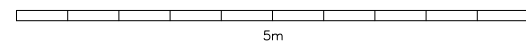


300X1200 MM Recessed Ceiling Light - 35 NOS

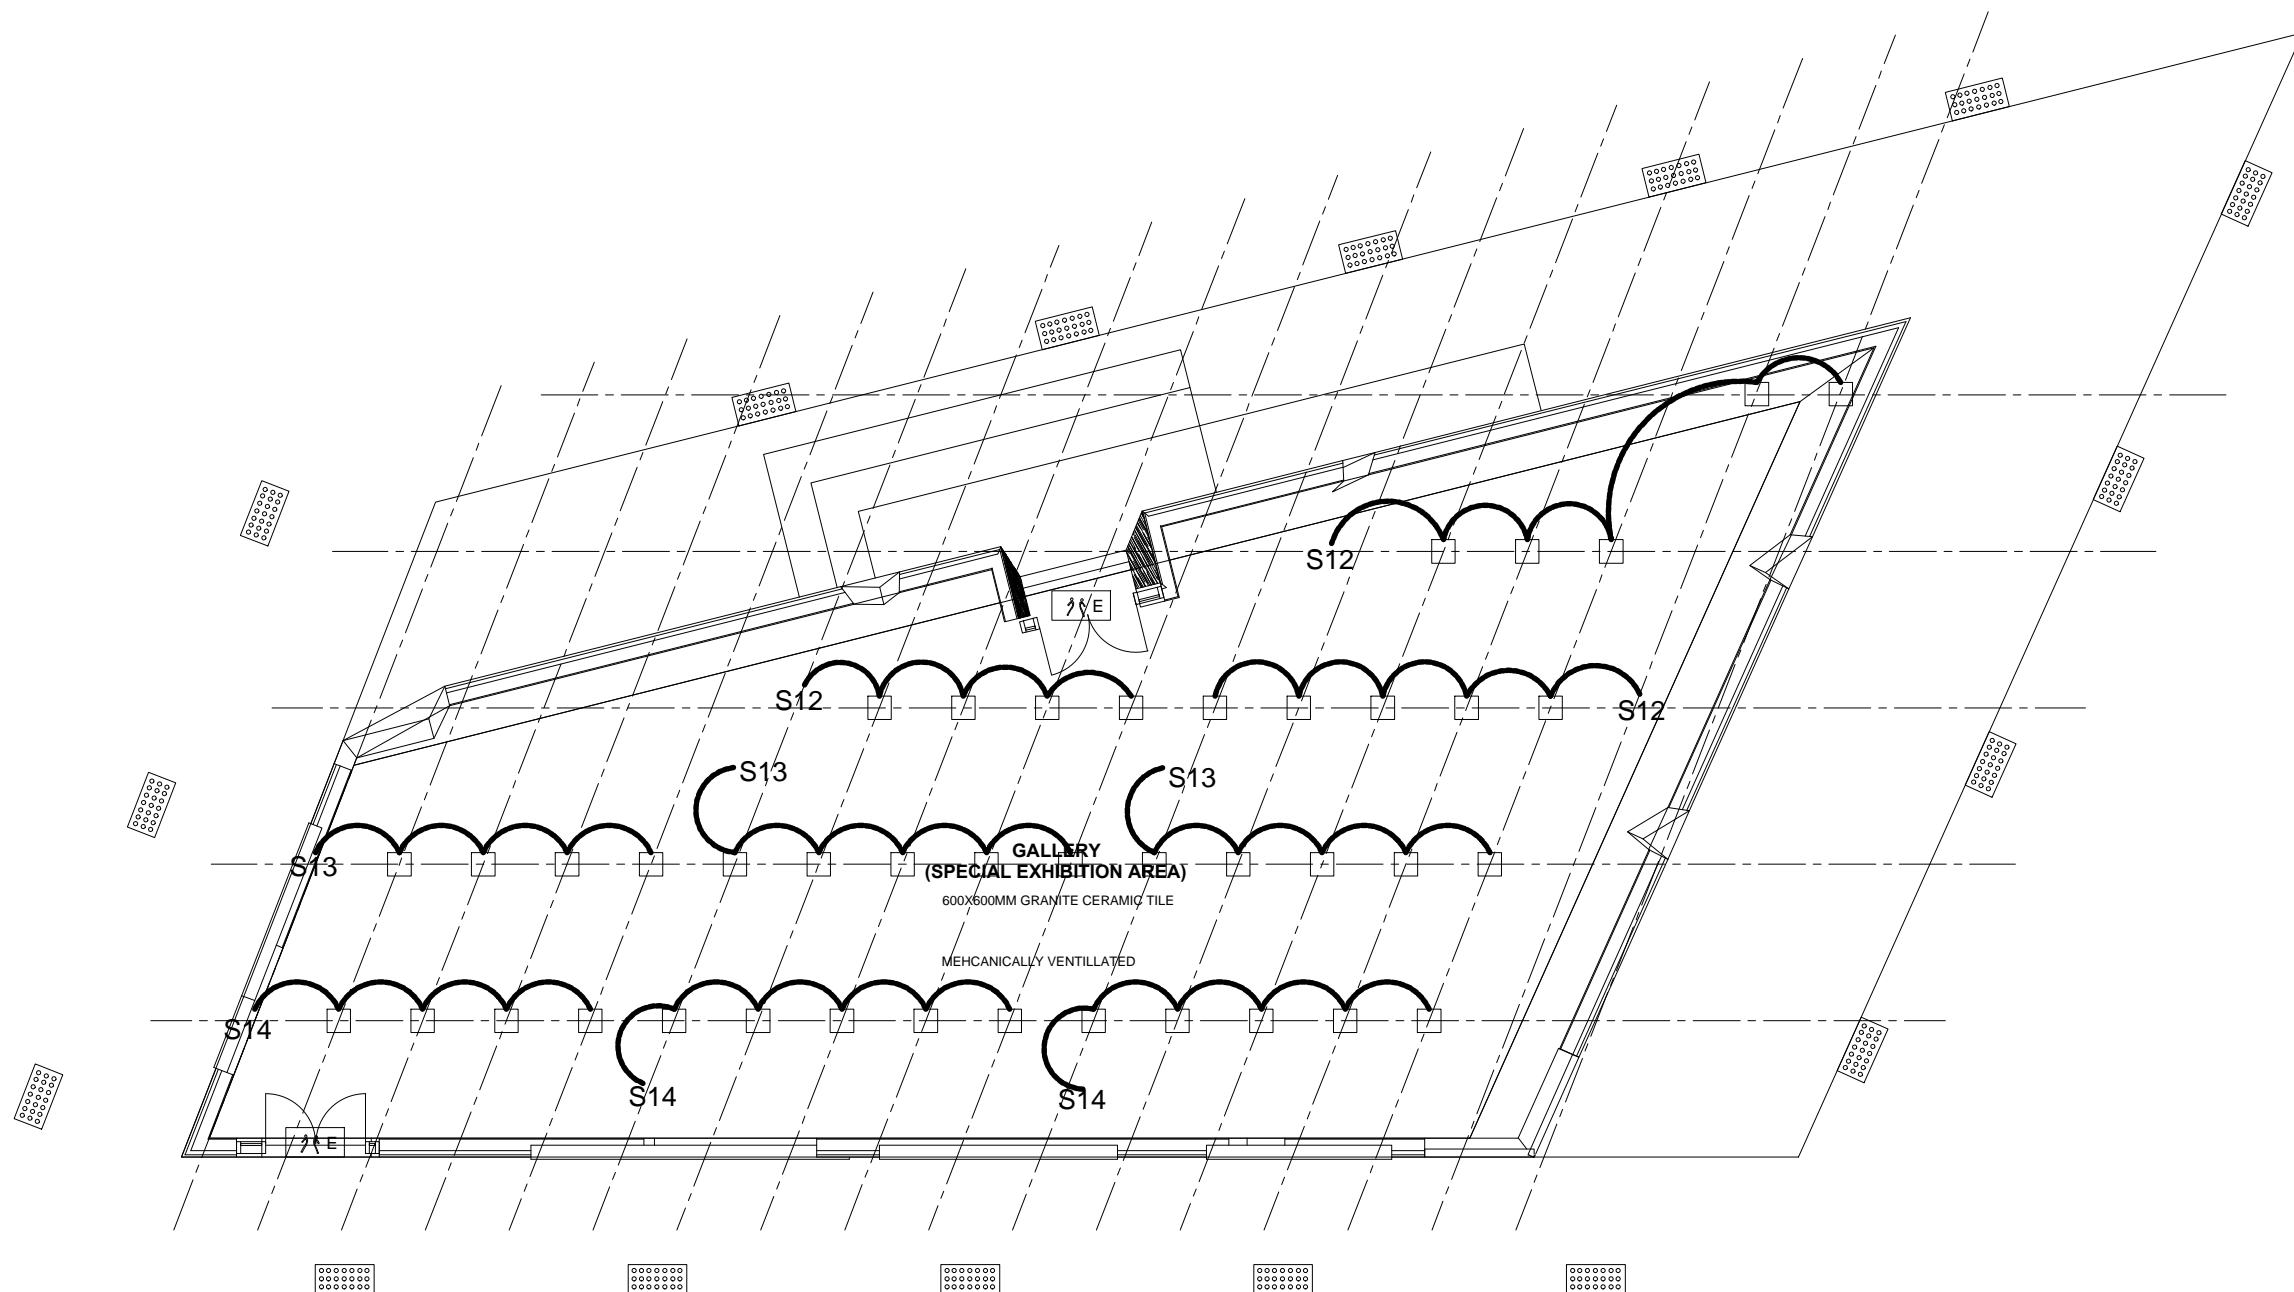


BUILDING 2 CEILLING LIGHTING PLAN

SCALE 1:100

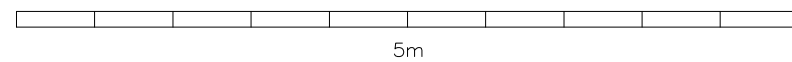


300X300 MM Panel Light Squar - 42 NOS

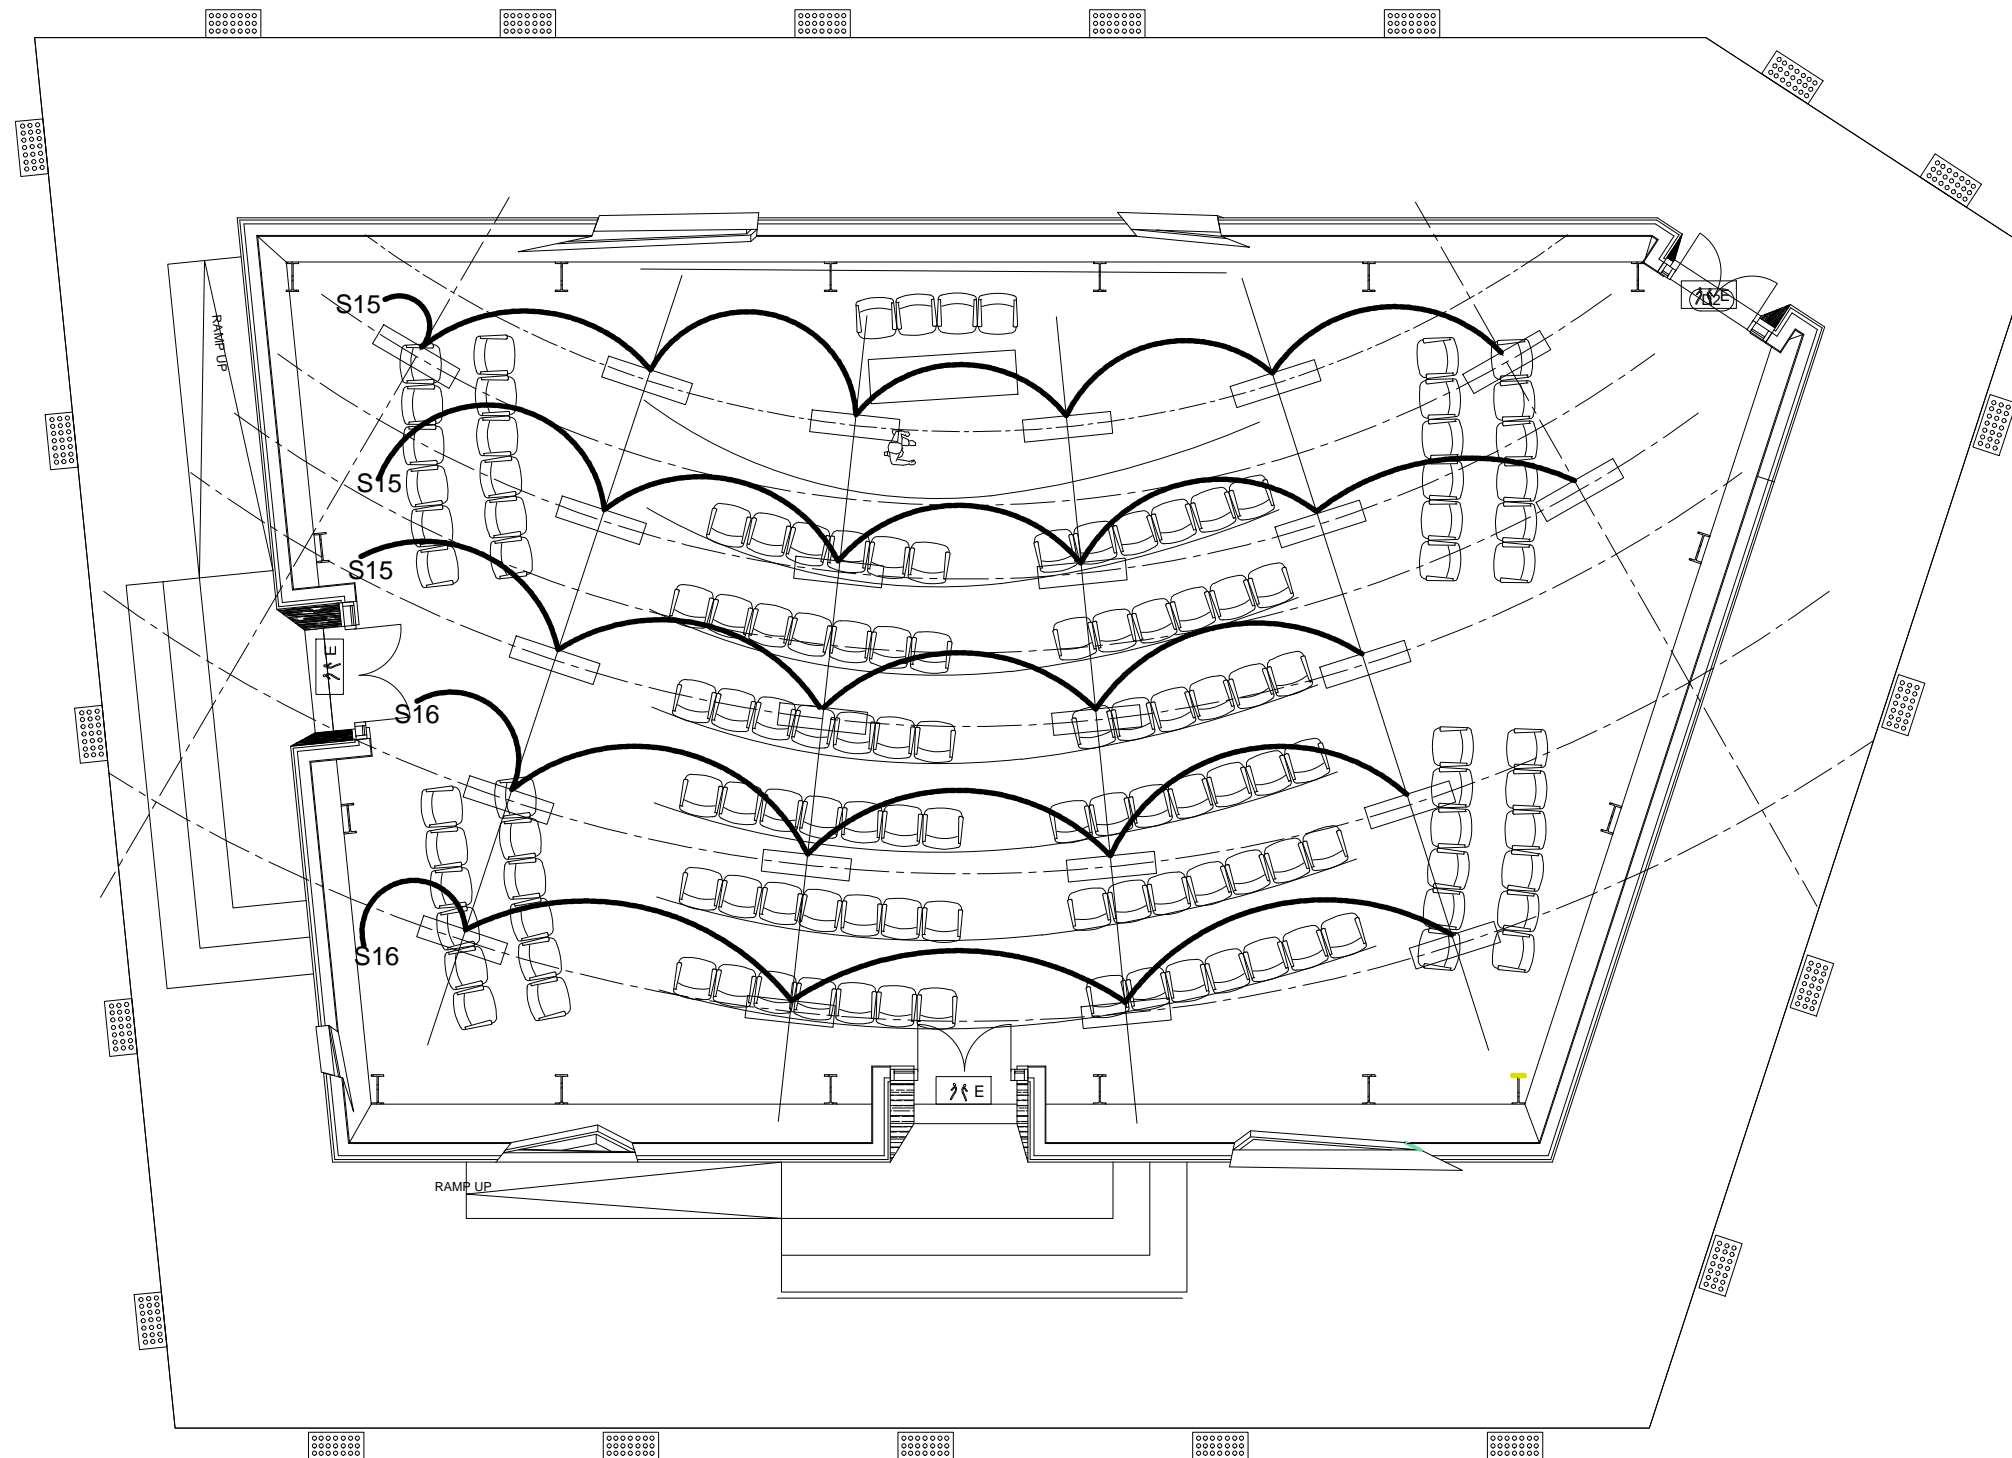

BUILDING 1 CEILLING LIGHTING PLAN

SCALE 1:100

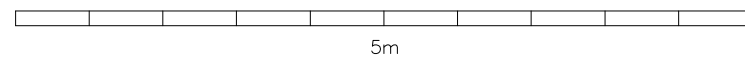

300X300 MM Panel Light Squar - 23 NOS