
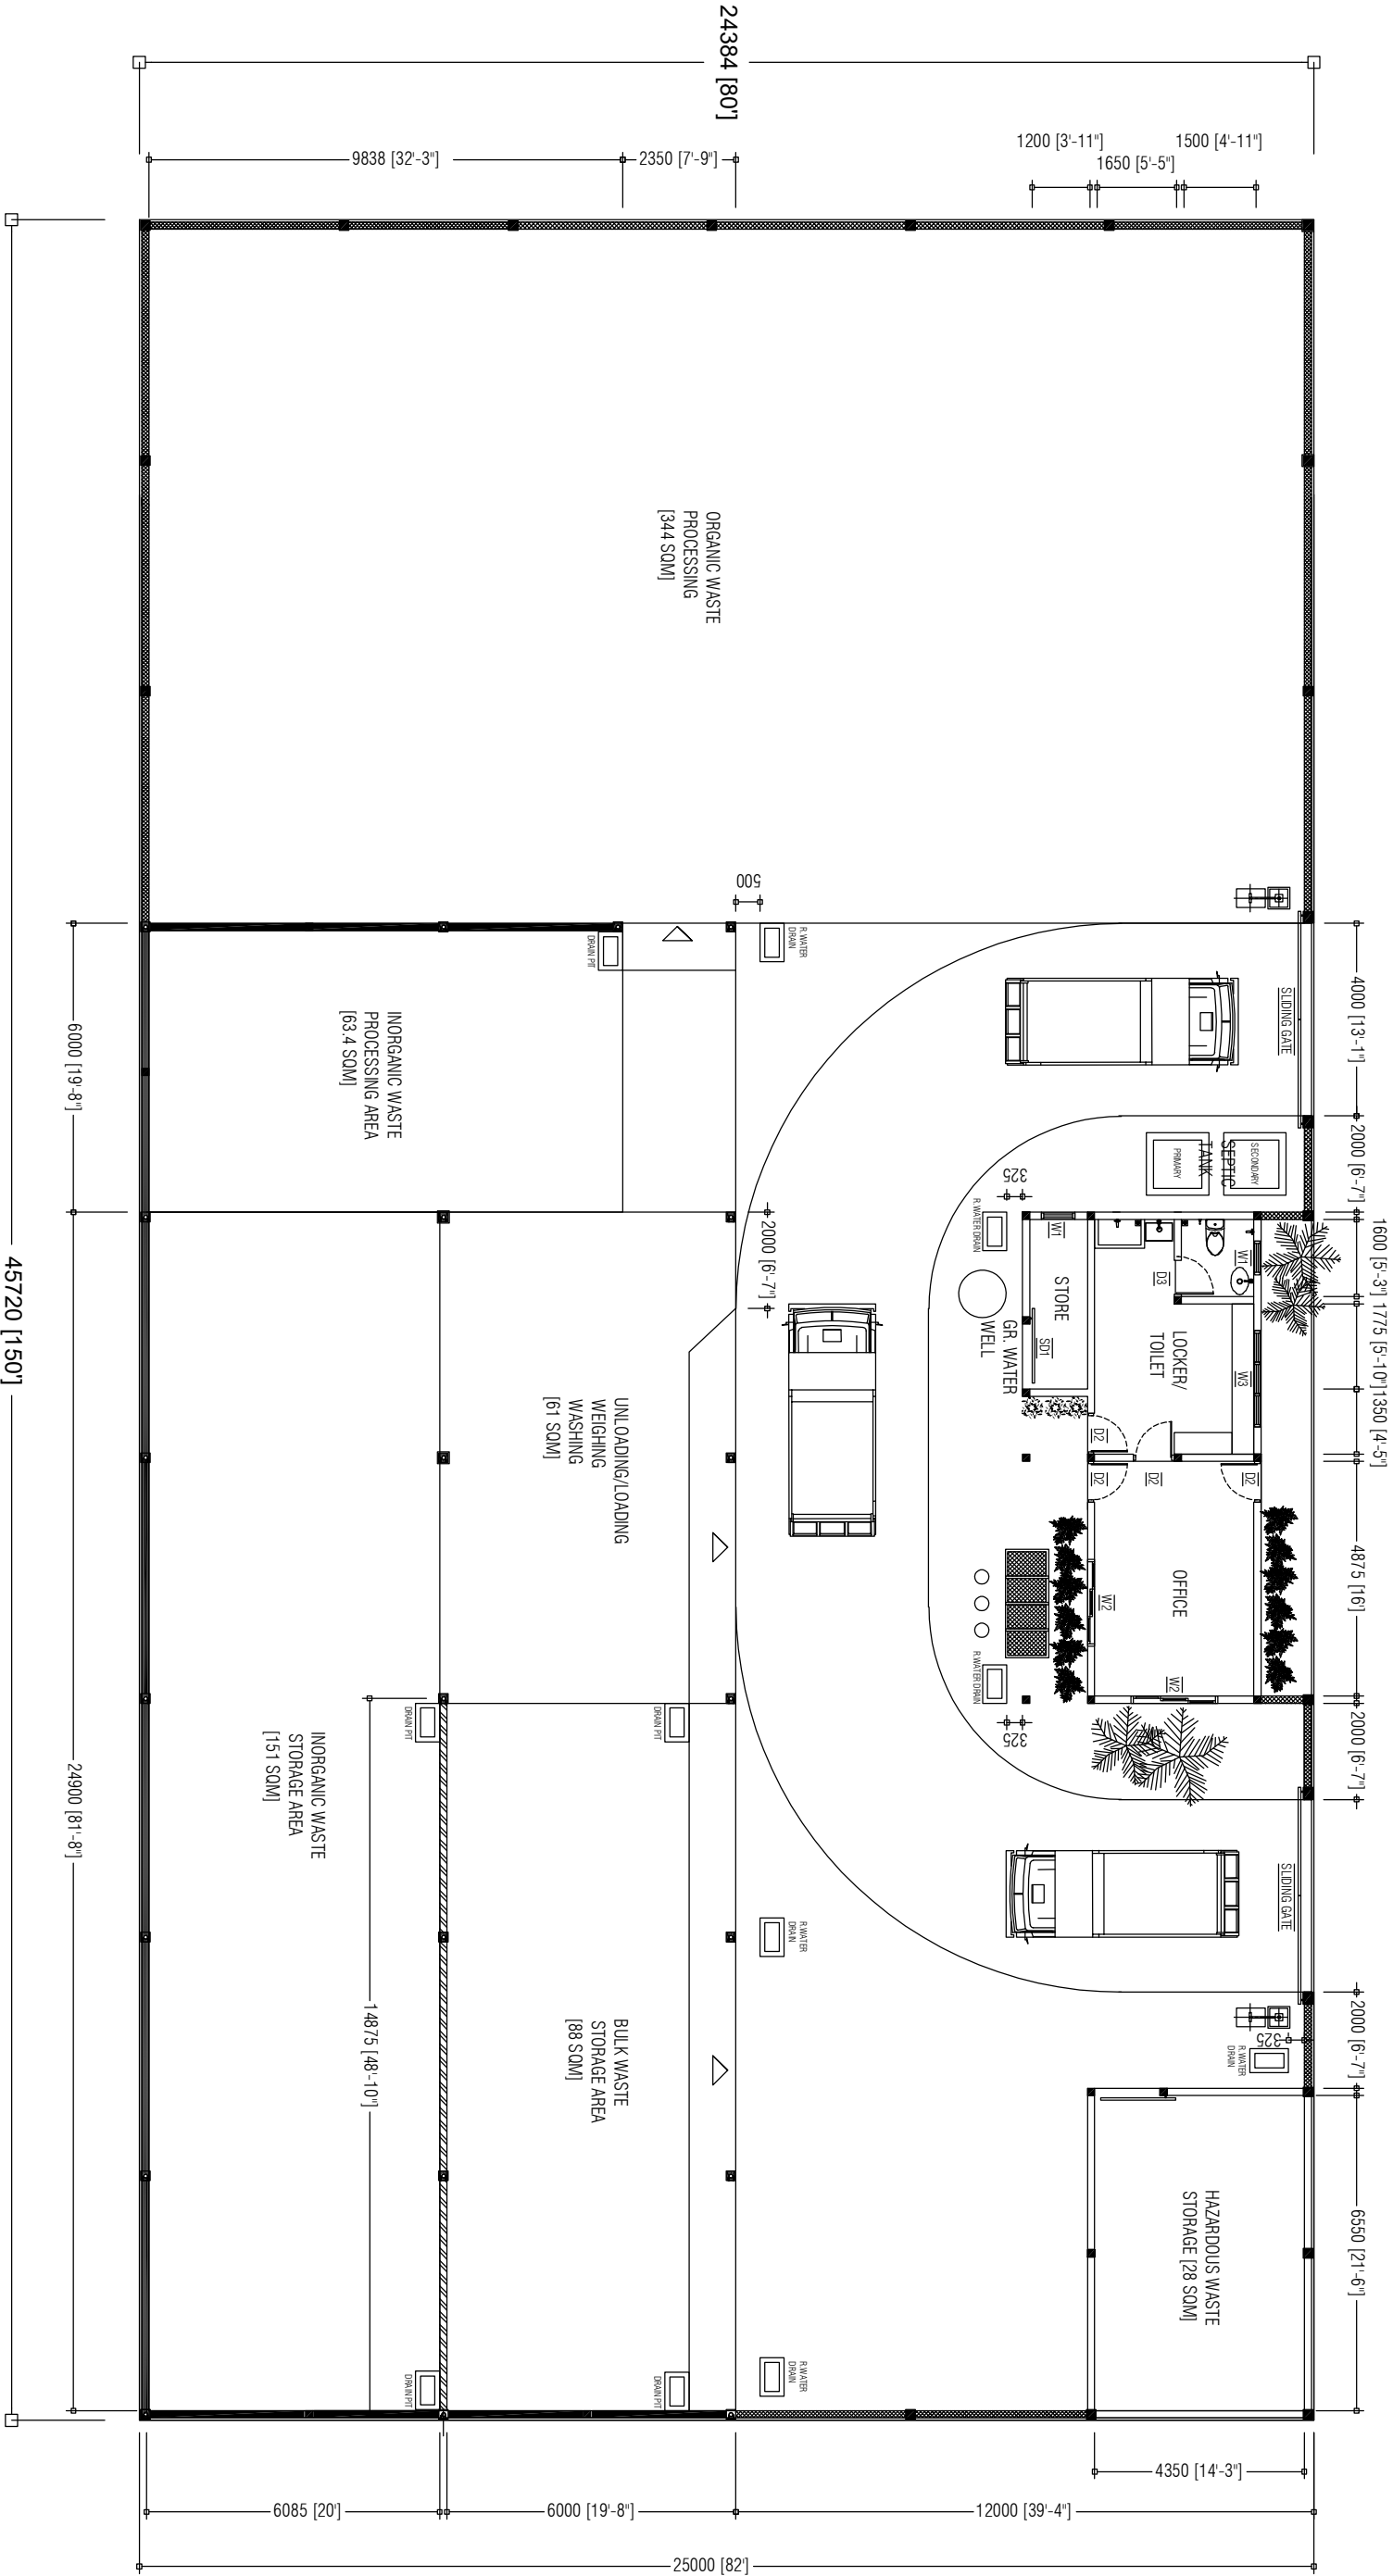

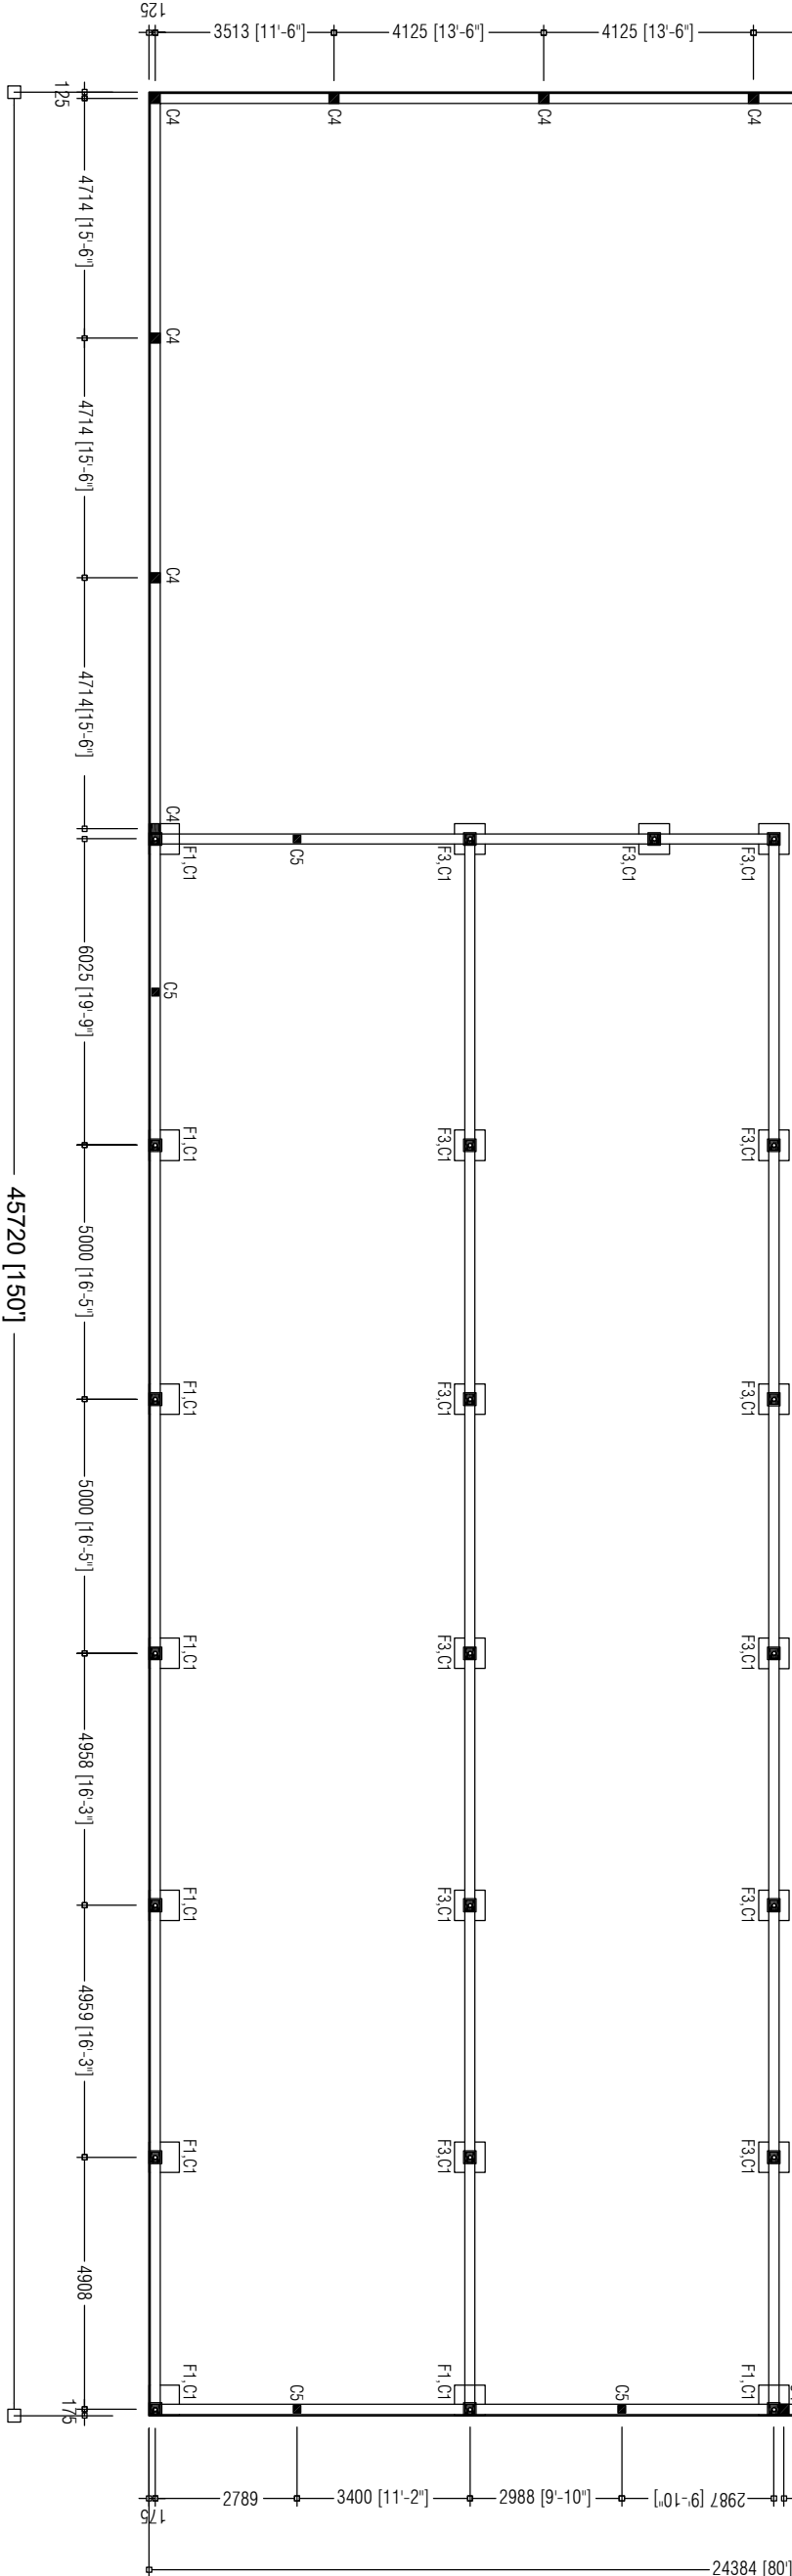
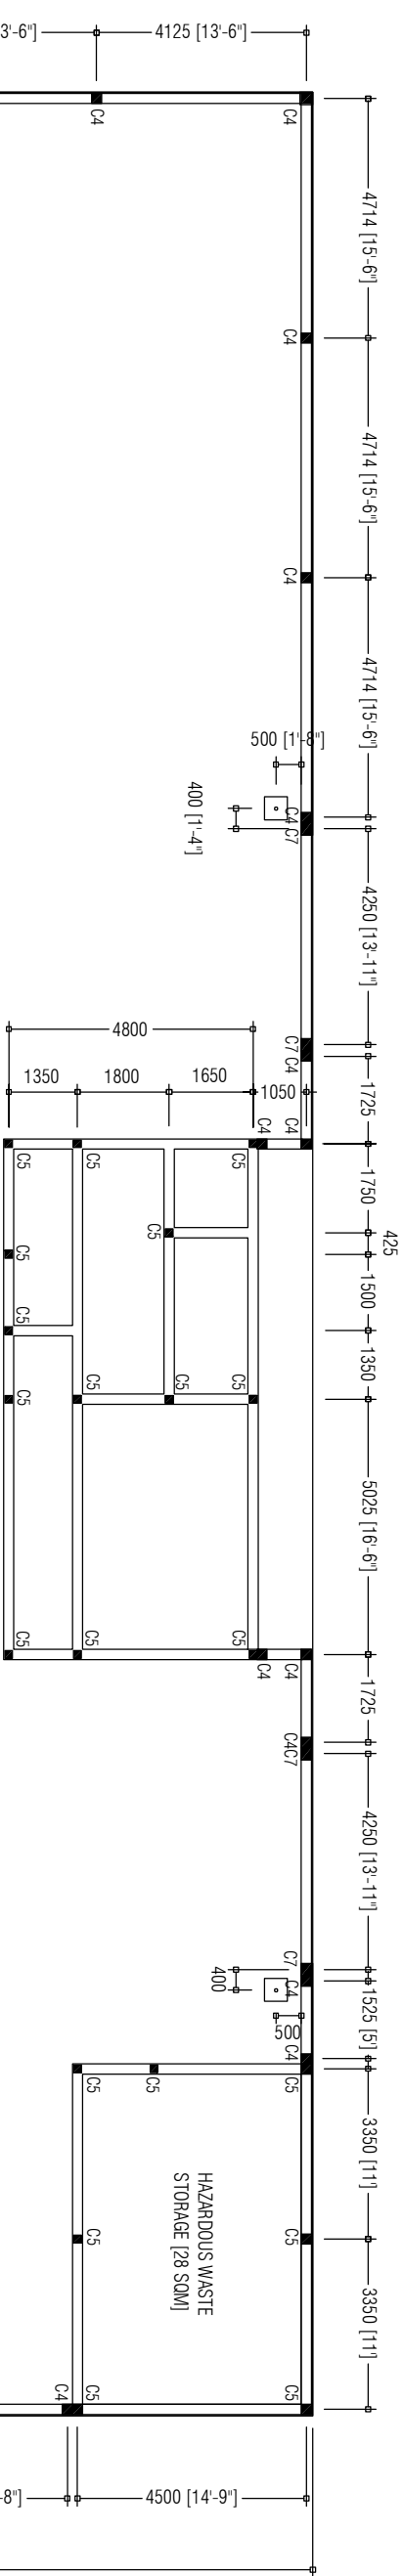


| PREPARED BY | | AMENDMENTS | |
|--|--|-----------------------|----------|
| <div><div><div>OFID PHASE II</div><div>MINISTRY OF ENVIRONMENT, CLIMATE CHANGE AND TECHNOLOGY</div><div>GREEN BUILDING, HANDHUVAREE HIGUN, MAAFANNU, MALE (20392), REPUBLIC OF MALDIVES, TEL: +960-3018431, +960-3018300, FAX: +960-328301</div></div></div> | PROJECT | DESIGN BY | |
| | CONSTRUCTION OF ISLAND WASTE MANAGEMENT CENTRE SH. LHAIMAGU | AFRAZ | |
| | | AMENDMENTS BY: NAUFAL | |
| | TITLE | STRUCTURE BY | |
| | SITE LAYOUT | AFRAZ | |
| | CLIENT DEPARTMENT | DRAWN BY | |
| | WMPC DEPARTMENT | AFRAZ | |
| | PAPER SIZE | SCALE | 1:225 |
| | PAGE NO. 01 | DWG NO. | DHI-01 |
| | | DATE | AUG 2020 |




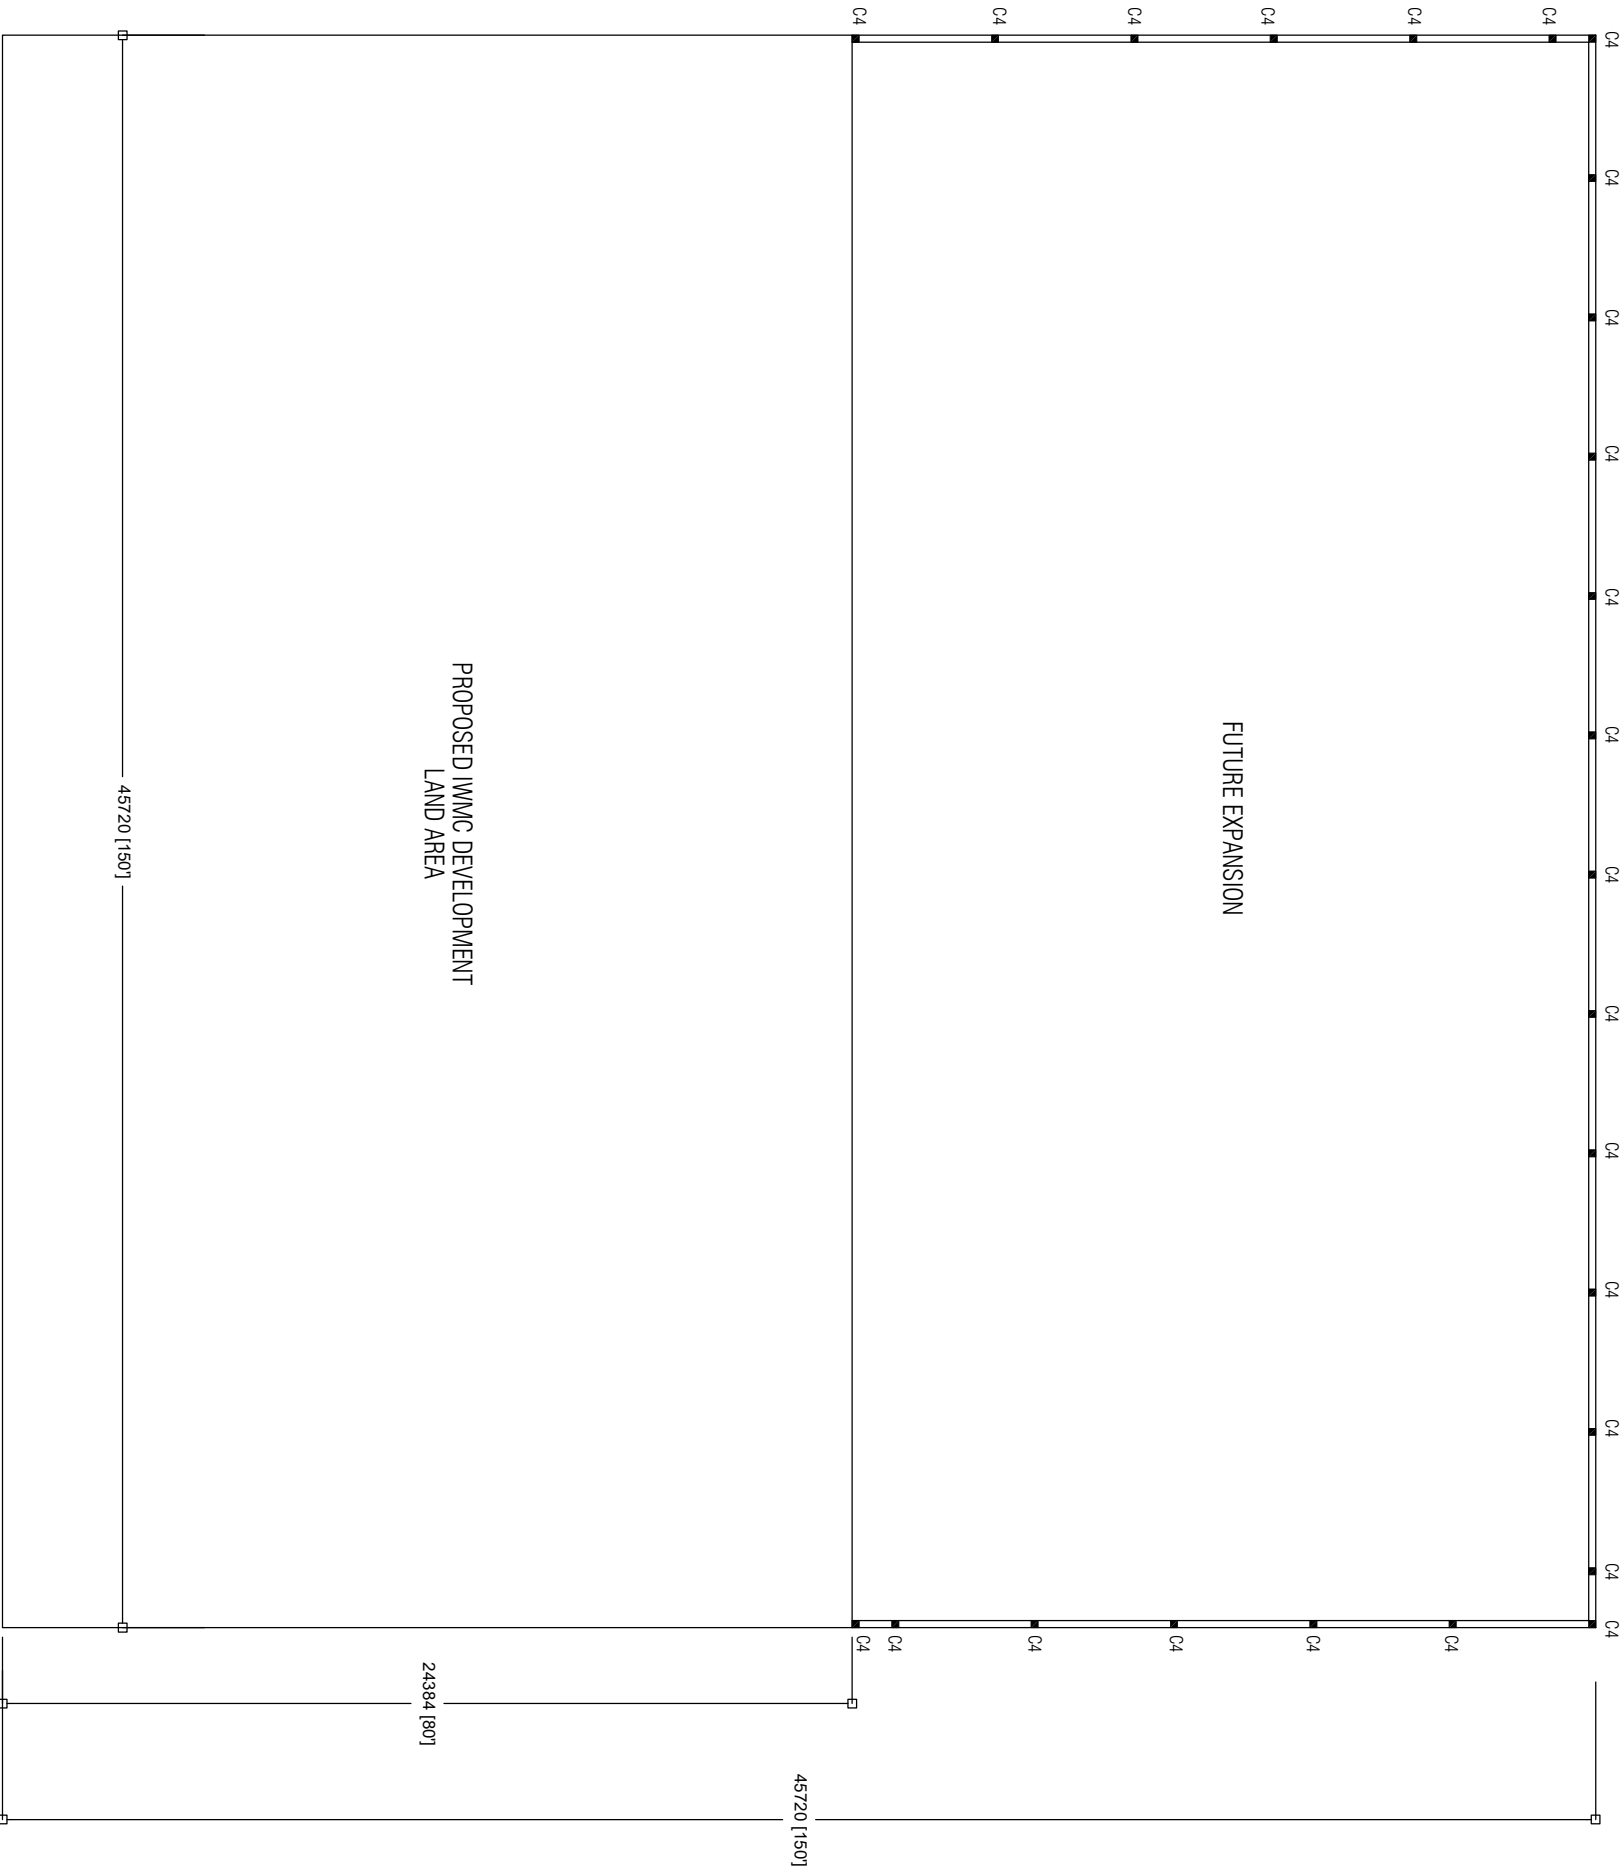
- NOTE:
- 600mm HEIGHT WALL + 2m HEIGHT CLADDING ON TOP
 - OFFICE / HAZARDOUS WASTE BUILDING WALLS
 - 600mm HEIGHT MASONRY WALL + FULL HEIGHT CLADDING ON TOP
 - BOUNDARY FENCE

| PREPARED BY | PROJECT | DESIGN BY | AMENDMENTS |
|--|--|-----------------------|------------|
| <div><p>OFID PHASE II MINISTRY OF ENVIRONMENT, CLIMATE CHANGE AND TECHNOLOGY GREEN BUILDING, HANDHUVAREE HIGUN, MAAFANNU, MALE (20392), REPUBLIC OF MALDIVES TEL: +960-3018431, +960-3018300, FAX: +960-328301</p></div> | CONSTRUCTION OF ISLAND WASTE MANAGEMENT CENTRE | AFFAZ | |
| | SH. LHAMAGU | AMENDMENTS BY: NAUFAL | |
| | TITLE | STRUCTURE BY | |
| | DEVELOPMENT PLAN | AFFAZ | |
| | CLIENT DEPARTMENT | DRAWN BY | |
| | WMPC DEPARTMENT | AFFAZ | |
| | PAPER SIZE | SCALE | |
| | A3 | 1:150 | |
| | PAGE NO. | DWG. NO. | |
| | 01 | DHI - 02 | |
| | | DATE | |
| | | AUG 2020 | |




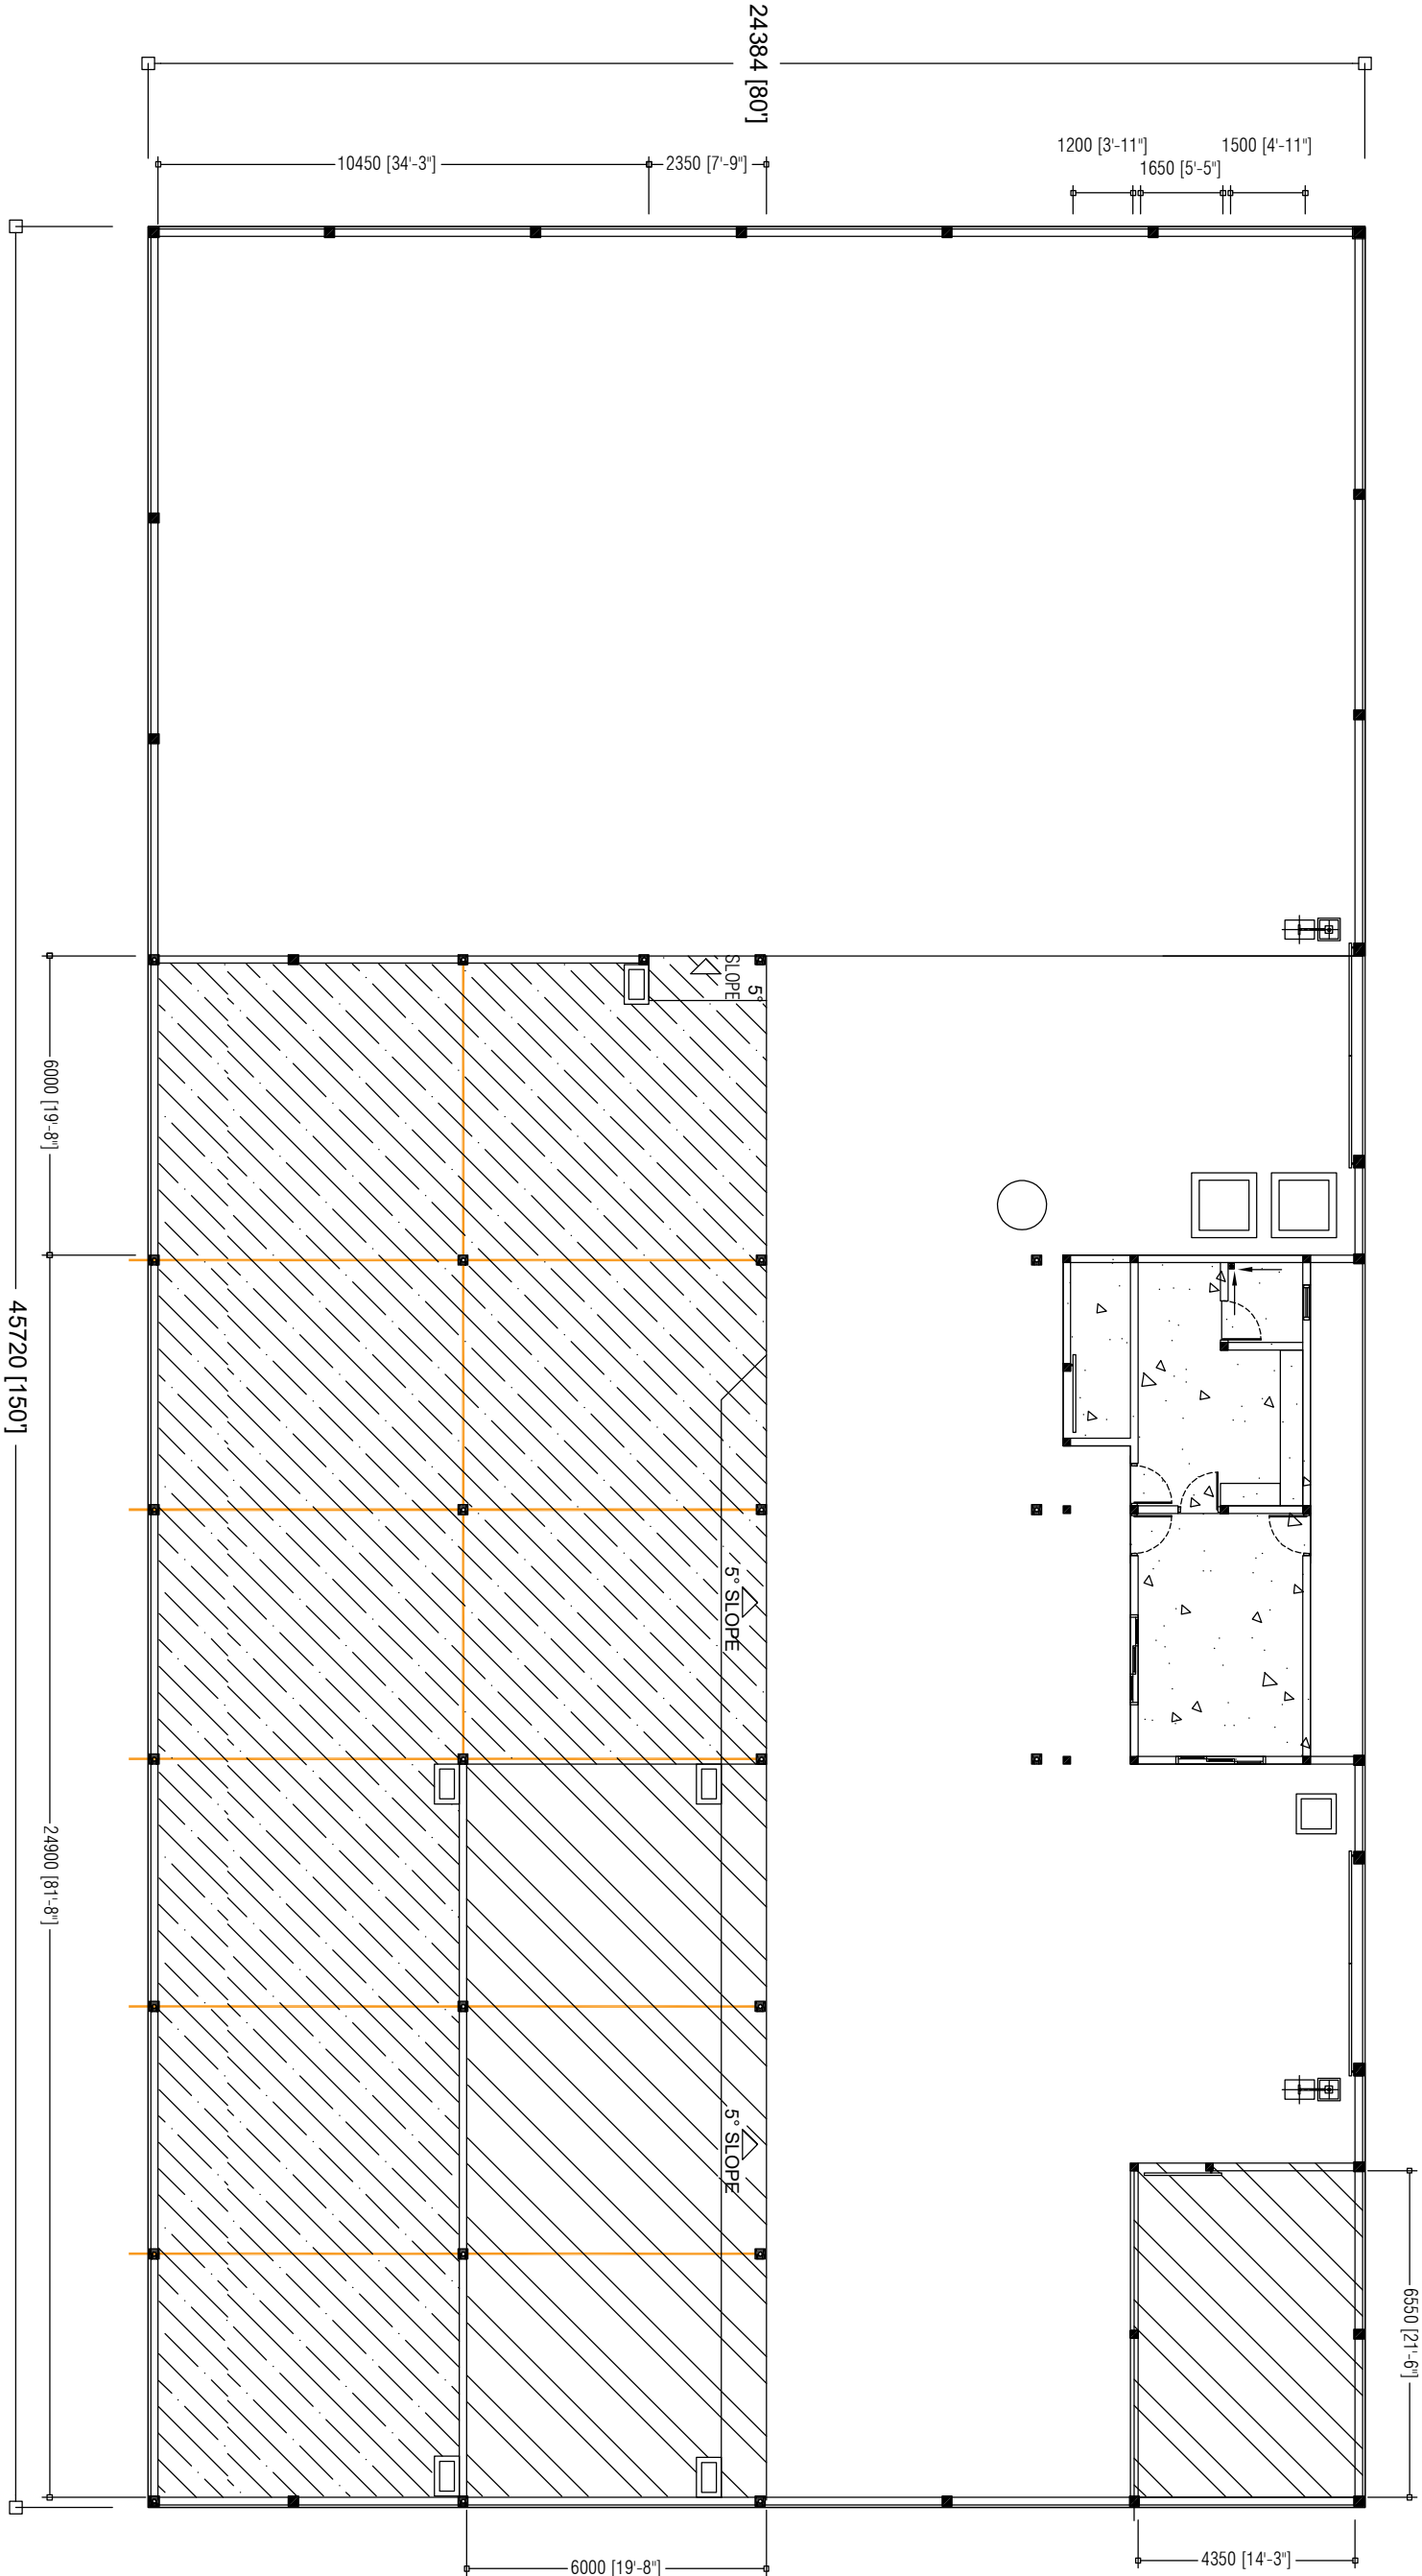
- NOTE:
- TIE BEAMS [200X200mm]
 - LAMP POST FOOTING [450X450mm]

| PREPARED BY | | PROJECT | | DESIGN BY | | AMENDMENTS | |
|--|--|--|--|-----------------------|--|------------|--|
| <div><p>OFD PHASE II MINISTRY OF ENVIRONMENT, CLIMATE CHANGE AND TECHNOLOGY GREEN BUILDING, HANDHIVAREE HIGUN, MAAFANNU, MALE (20392), REPUBLIC OF MALDIVES. TEL: +960-3018431, +960-3018300, FAX: +960-328301</p></div> | | CONSTRUCTION OF ISLAND WASTE MANAGEMENT CENTRE | | AFRAZ | | | |
| | | SH. LHAMAGU | | AMENDMENTS BY: NAUFAL | | | |
| | | TITLE | | STRUCTURE BY | | | |
| | | FOUNDATION PLAN | | AFRAZ | | | |
| | | CLIENT DEPARTMENT | | DRAWN BY | | | |
| | | WMPC DEPARTMENT | | AFRAZ | | | |
| | | PAPER SIZE | | SCALE | | | |
| | | A3 | | 1:150 | | | |
| | | PAGE NO. | | DWG NO. | | | |
| | | 01 | | DHI - 03 | | | |
| | | | | DATE | | | |
| | | | | AUG 2020 | | | |



NOTE:
TIE BEAMS [200X200mm]

| | | | | | |
|---|--|---|--------------|-----------------------|------------|
| PREPARED BY | PROJECT | | DESIGN BY | | AMENDMENTS |
| <div><p>OFID PHASE II MINISTRY OF ENVIRONMENT, CLIMATE CHANGE AND TECHNOLOGY GREEN BUILDING, HANDHIVAREE HIGUN, MAAFANNU, MALE (20392), REPUBLIC OF MALDIVES, TEL: +960-3018431, +960-3018300, FAX: +960-328301</p></div> | CONSTRUCTION OF ISLAND WASTE MANAGEMENT CENTRE | SH. LHAMAGU | AFRAZ | AMENDMENTS BY: NAUFAL | |
| | TITLE | FOUNDATION PLAN - FUTURE EXPANSION AREA | STRUCTURE BY | AFRAZ | |
| | CLIENT DEPARTMENT | WMPC DEPARTMENT | DRAWN BY | AFRAZ | |
| | PAPER SIZE | A3 | SCALE | 1:225 | |
| | PAGE NO. | 01 | DWG NO. | DHI - 03A | |
| | | | DATE | AUG 2020 | |



NOTE:

75mm FLOOR SLAB

100mm FLOOR SLAB

150mm FLOOR SLAB

EXPANSION JOINTS



PREPARED BY

AMENDMENTS

| PROJECT | | DESIGN BY | AMENDMEN |
|--|----|-----------------------|----------|
| CONSTRUCTION OF ISLAND WASTE MANAGEMENT CENTRE | | AFFRAZ | |
| SH. LHAMAGU | | AMENDMENTS BY: NAUFAL | |
| TITLE | | STRUCTURE BY | |
| FLOOR SLAB PLAN | | AFFRAZ | |
| CLIENT DEPARTMENT | | DRAWN BY | |
| WMPC DEPARTMENT | | AFFRAZ | |
| PAPER SIZE | A3 | SCALE | 1:150 |
| PAGE NO. | 01 | DWG NO. | DHI - 04 |
| | | DATE | AUG 2020 |



OFID PHASE II
MINISTRY OF ENVIRONMENT, CLIMATE CHANGE AND TECHNOLOGY
GREEN BUILDING, HANDHUVAREE HIGHUN,
MAAFANNU MALE (20392), REPUBLIC OF MALDIVES
TEL: +960-3018431, +960-3018300, FAX: +960-328301

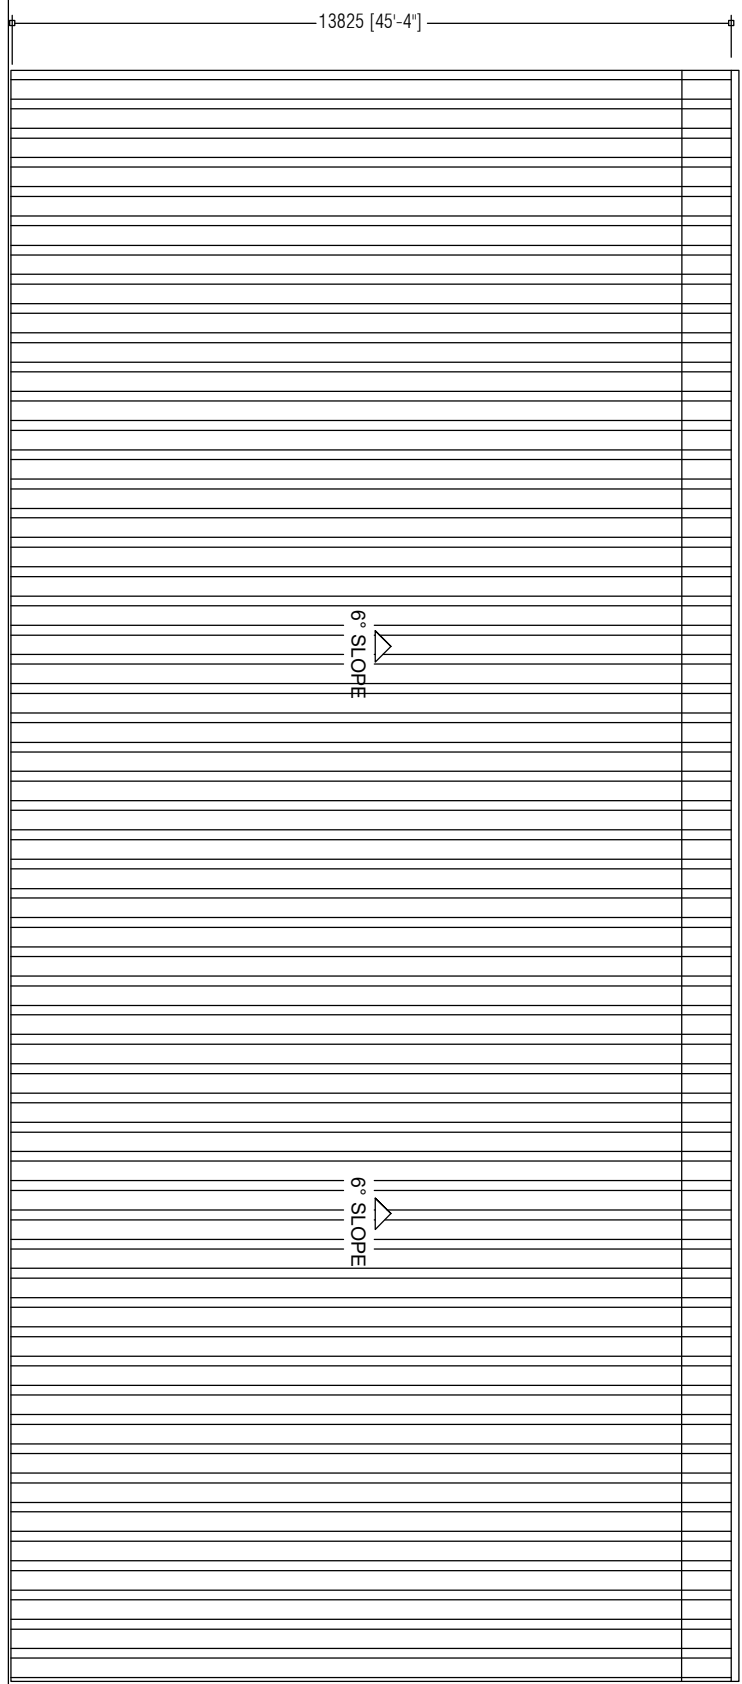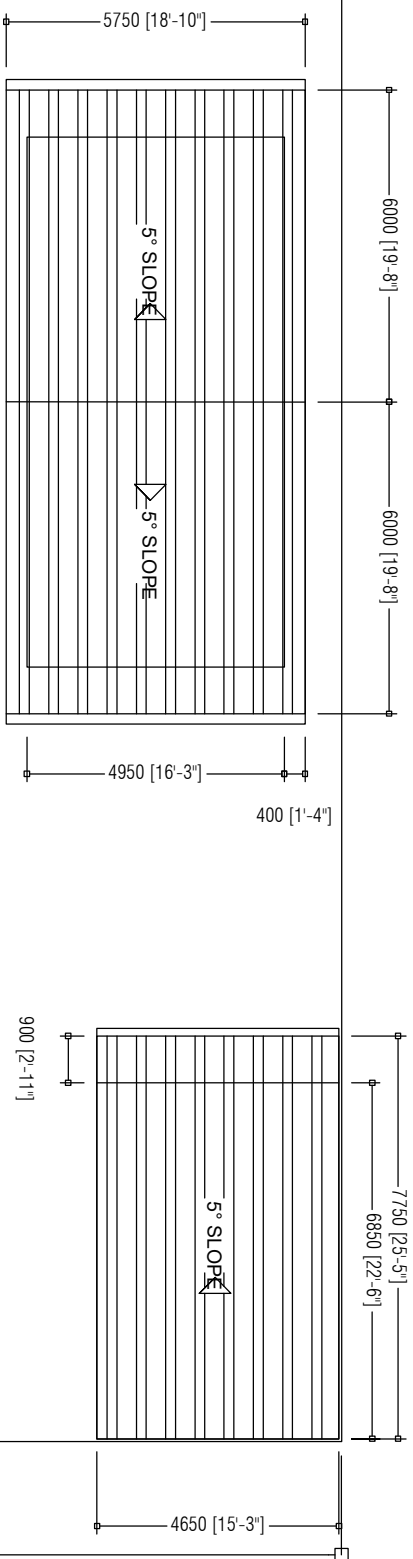

24384 [80']

45720 [150']

| | | | |
|---|-----------------------|------------|--|
| PREPARED BY | | | |
| PROJECT | DESIGN BY | AMENDMENTS | |
| CONSTRUCTION OF ISLAND WASTE MANAGEMENT CENTRE SH. LHAMAGU | AFRAZ | | |
| | AMENDMENTS BY: NAUFAL | | |
| TITLE | STRUCTURE BY | | |
| ROOF PLAN | AFRAZ | | |
| CLIENT DEPARTMENT | DRAWN BY | | |
| WMPC DEPARTMENT | AFRAZ | | |
| PAPER SIZE | SCALE | | |
| A3 | 1:150 | | |
| PAGE NO. | DWG NO. | | |
| 01 | DHI - 05 | | |
| | DATE | | |
| | AUG 2020 | | |

OFFICE PHASE II
MINISTRY OF ENVIRONMENT, CLIMATE CHANGE AND TECHNOLOGY
GREEN BUILDING, HANDHUVAREE HIGUN,
MAAFANNUU, MALE (20392), REPUBLIC OF MALDIVES,
TEL: +960-3018431, +960-3018300. FAX: +960-3283071


GREEN BUILDING, HANDHUVAREE HIGUN,
MAAFANNU, MALE (20392), REPUBLIC OF MALDIVES,
TEL: +960-3018431, +960-3018300, FAX: +960-328301

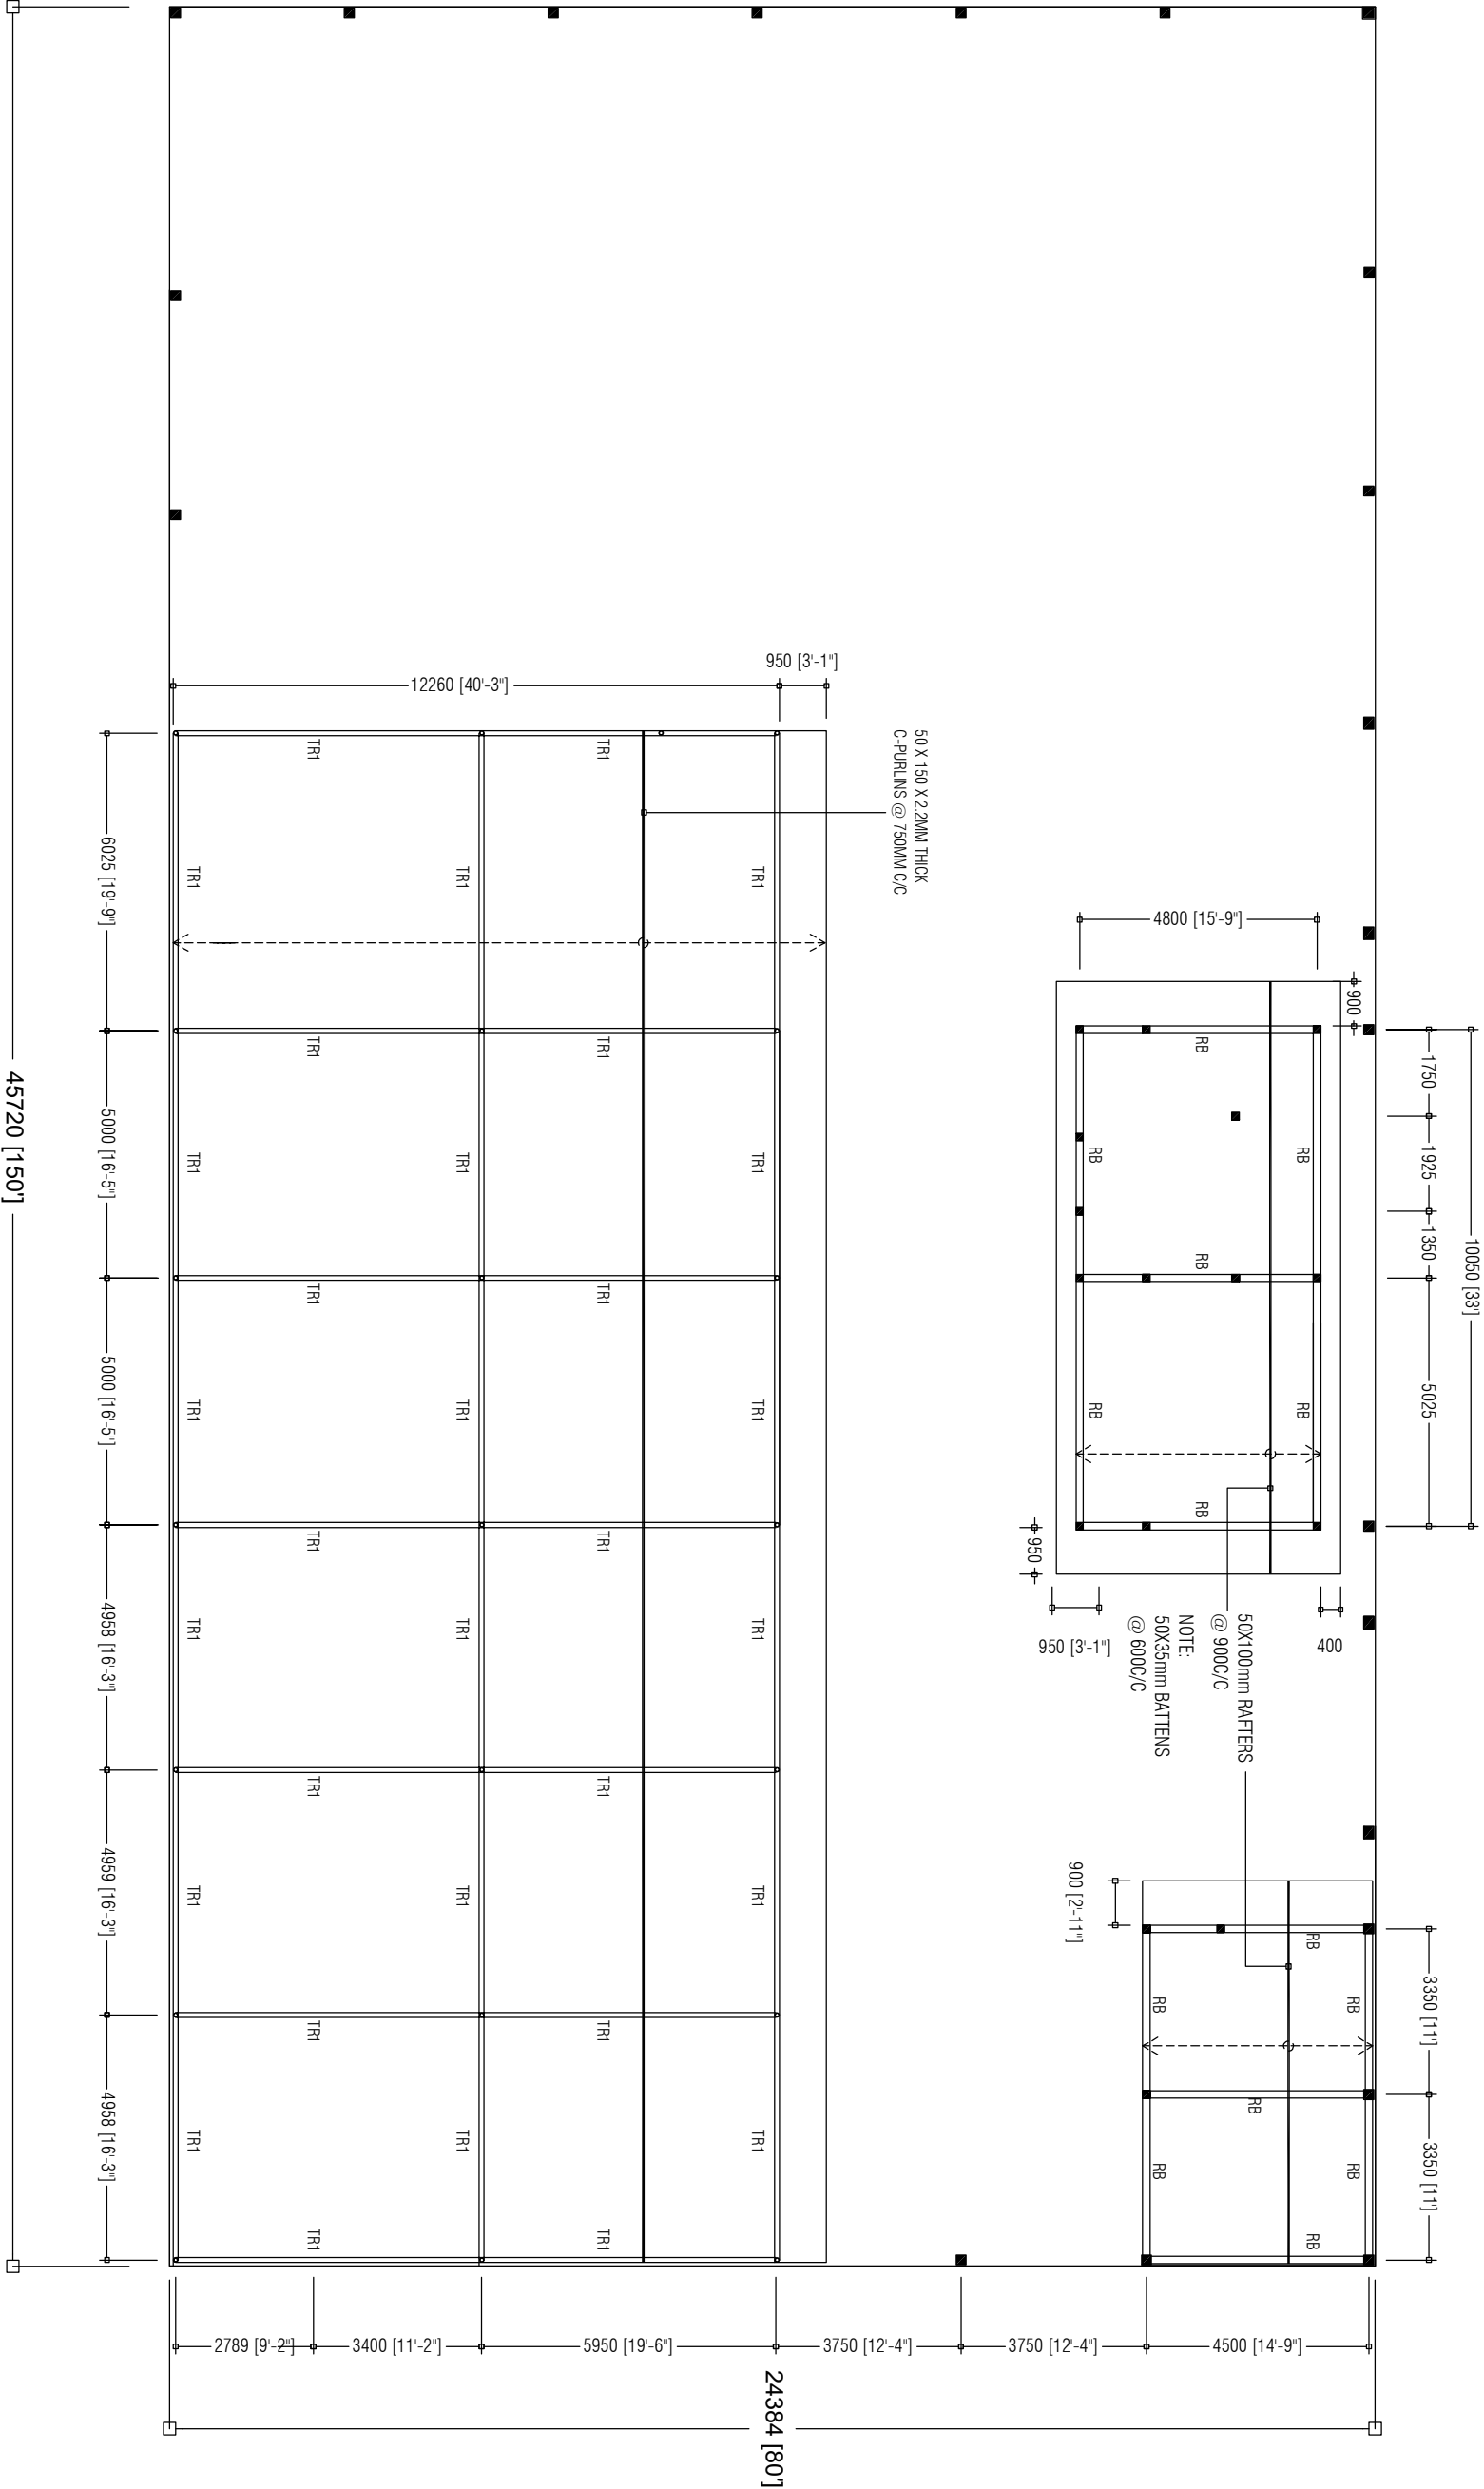


| | | | | | | |
|--|---|-----------------------|------------|--|--|--|
| <div><p>OFID PHASE II MINISTRY OF ENVIRONMENT, CLIMATE CHANGE AND TECHNOLOGY GREEN BUILDING, HANDHUVAREE HIGUN, MAAFANNU, MALÉ (20392), REPUBLIC OF MALDIVES TEL: +960-3018431, +960-3018300, FAX: +960-328301</p></div> | PREPARED BY | | AMENDMENTS | | | |
| | PROJECT | DESIGN BY | | | | |
| | CONSTRUCTION OF ISLAND WASTE MANAGEMENT CENTRE SH. LHAMAGU | AFRAZ | | | | |
| | | AMENDMENTS BY: NAUFAL | | | | |
| | TITLE | STRUCTURE BY | | | | |
| | ROOF STRUCTURE PLAN | AFRAZ | | | | |
| | CLIENT DEPARTMENT | DRAWN BY | | | | |
| | WMPC DEPARTMENT | AFRAZ | | | | |
| | PAPER SIZE | SCALE | | | | |
| | A3 | 1:150 | | | | |
| PAGE NO. | DWG NO. | | | | | |
| 01 | DHI - 06 | | | | | |
| | DATE | | | | | |
| | AUG 2020 | | | | | |



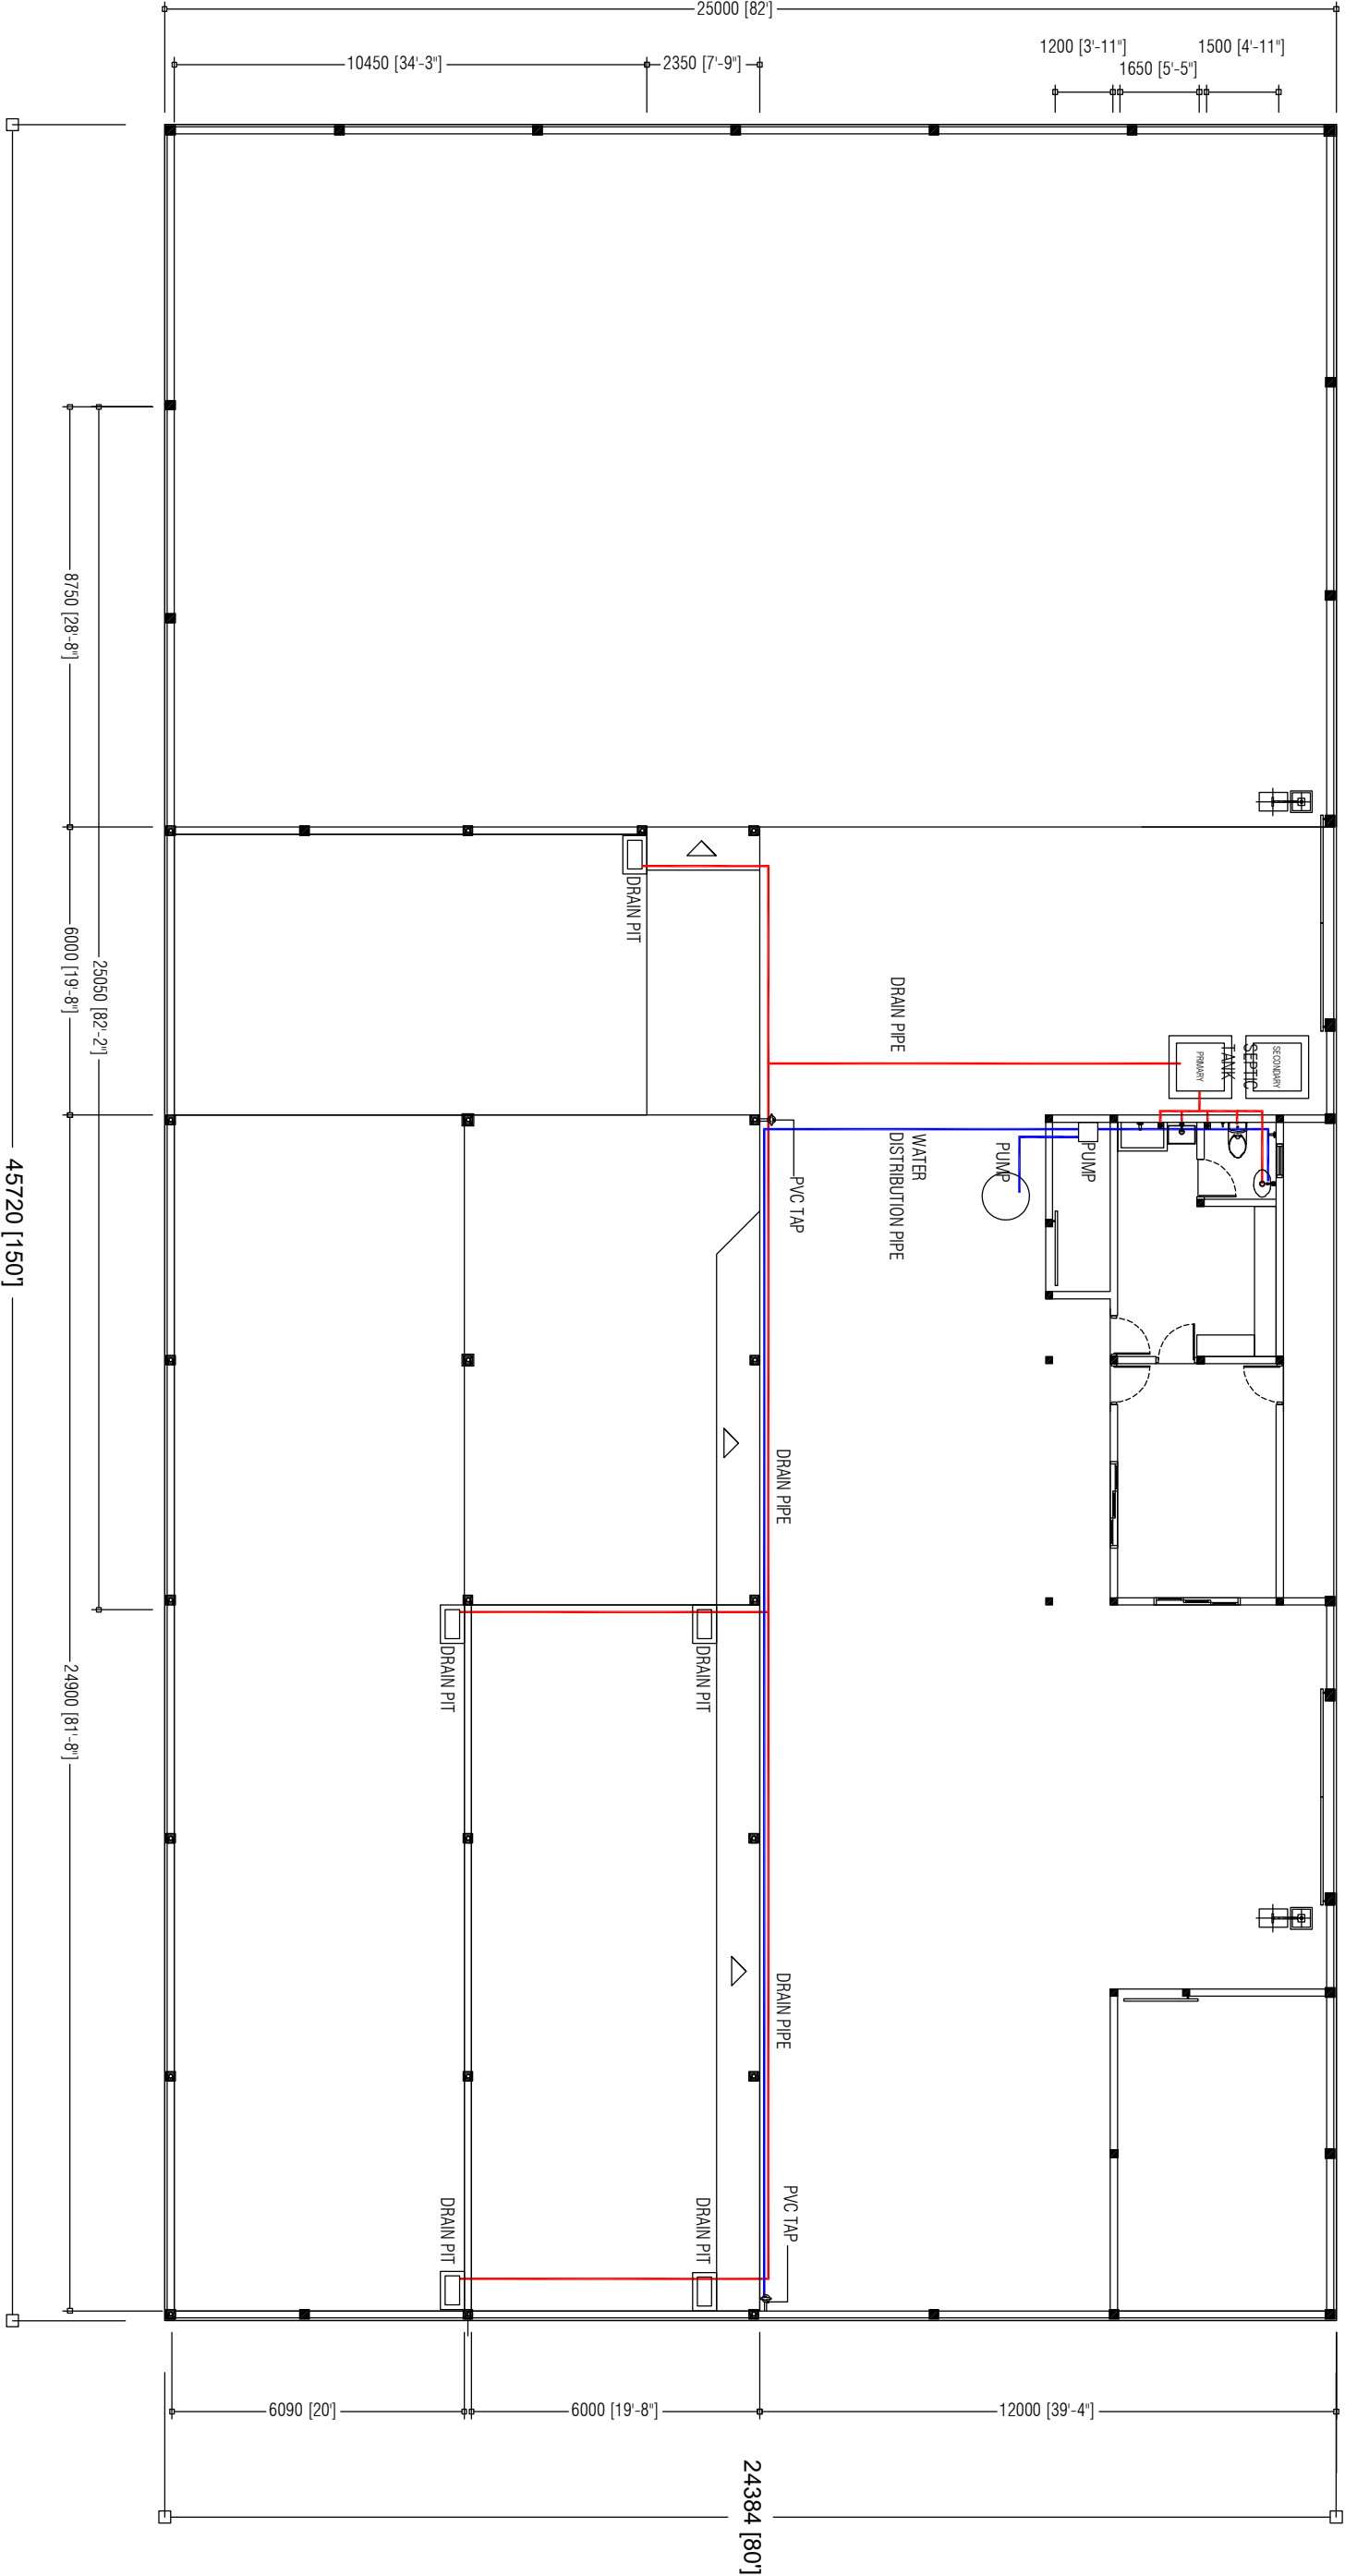


| | | | | | | | |
|---|--|--|--|-----------------------|--|------------|--|
| PREPARED BY | | PROJECT | | DESIGN BY | | AMENDMENTS | |
| <div><div>OFID PHASE II MINISTRY OF ENVIRONMENT, CLIMATE CHANGE AND TECHNOLOGY GREEN BUILDING, HANDHIVAREE HIGUN, MAAFANNU, MALE (20392), REPUBLIC OF MALDIVES, TEL: +960-3018431, +960-3018300, FAX: +960-328301</div></div> | | CONSTRUCTION OF ISLAND WASTE MANAGEMENT CENTRE | | AFRAZ | | | |
| | | SH. LHAIMAGU | | AMENDMENTS BY: NAUFAL | | | |
| | | TITLE | | STRUCTURE BY | | | |
| | | PLUMBING PLAN | | AFRAZ | | | |
| | | CLIENT DEPARTMENT | | DRAWN BY | | | |
| | | WMPC DEPARTMENT | | AFRAZ | | | |
| | | PAPER SIZE | | SCALE | | | |
| | | A3 | | 1:150 | | | |
| | | PAGE NO. | | DWG NO. | | | |
| | | 01 | | DHI - 07 | | | |
| | | | | DATE | | | |
| | | | | AUG 2020 | | | |

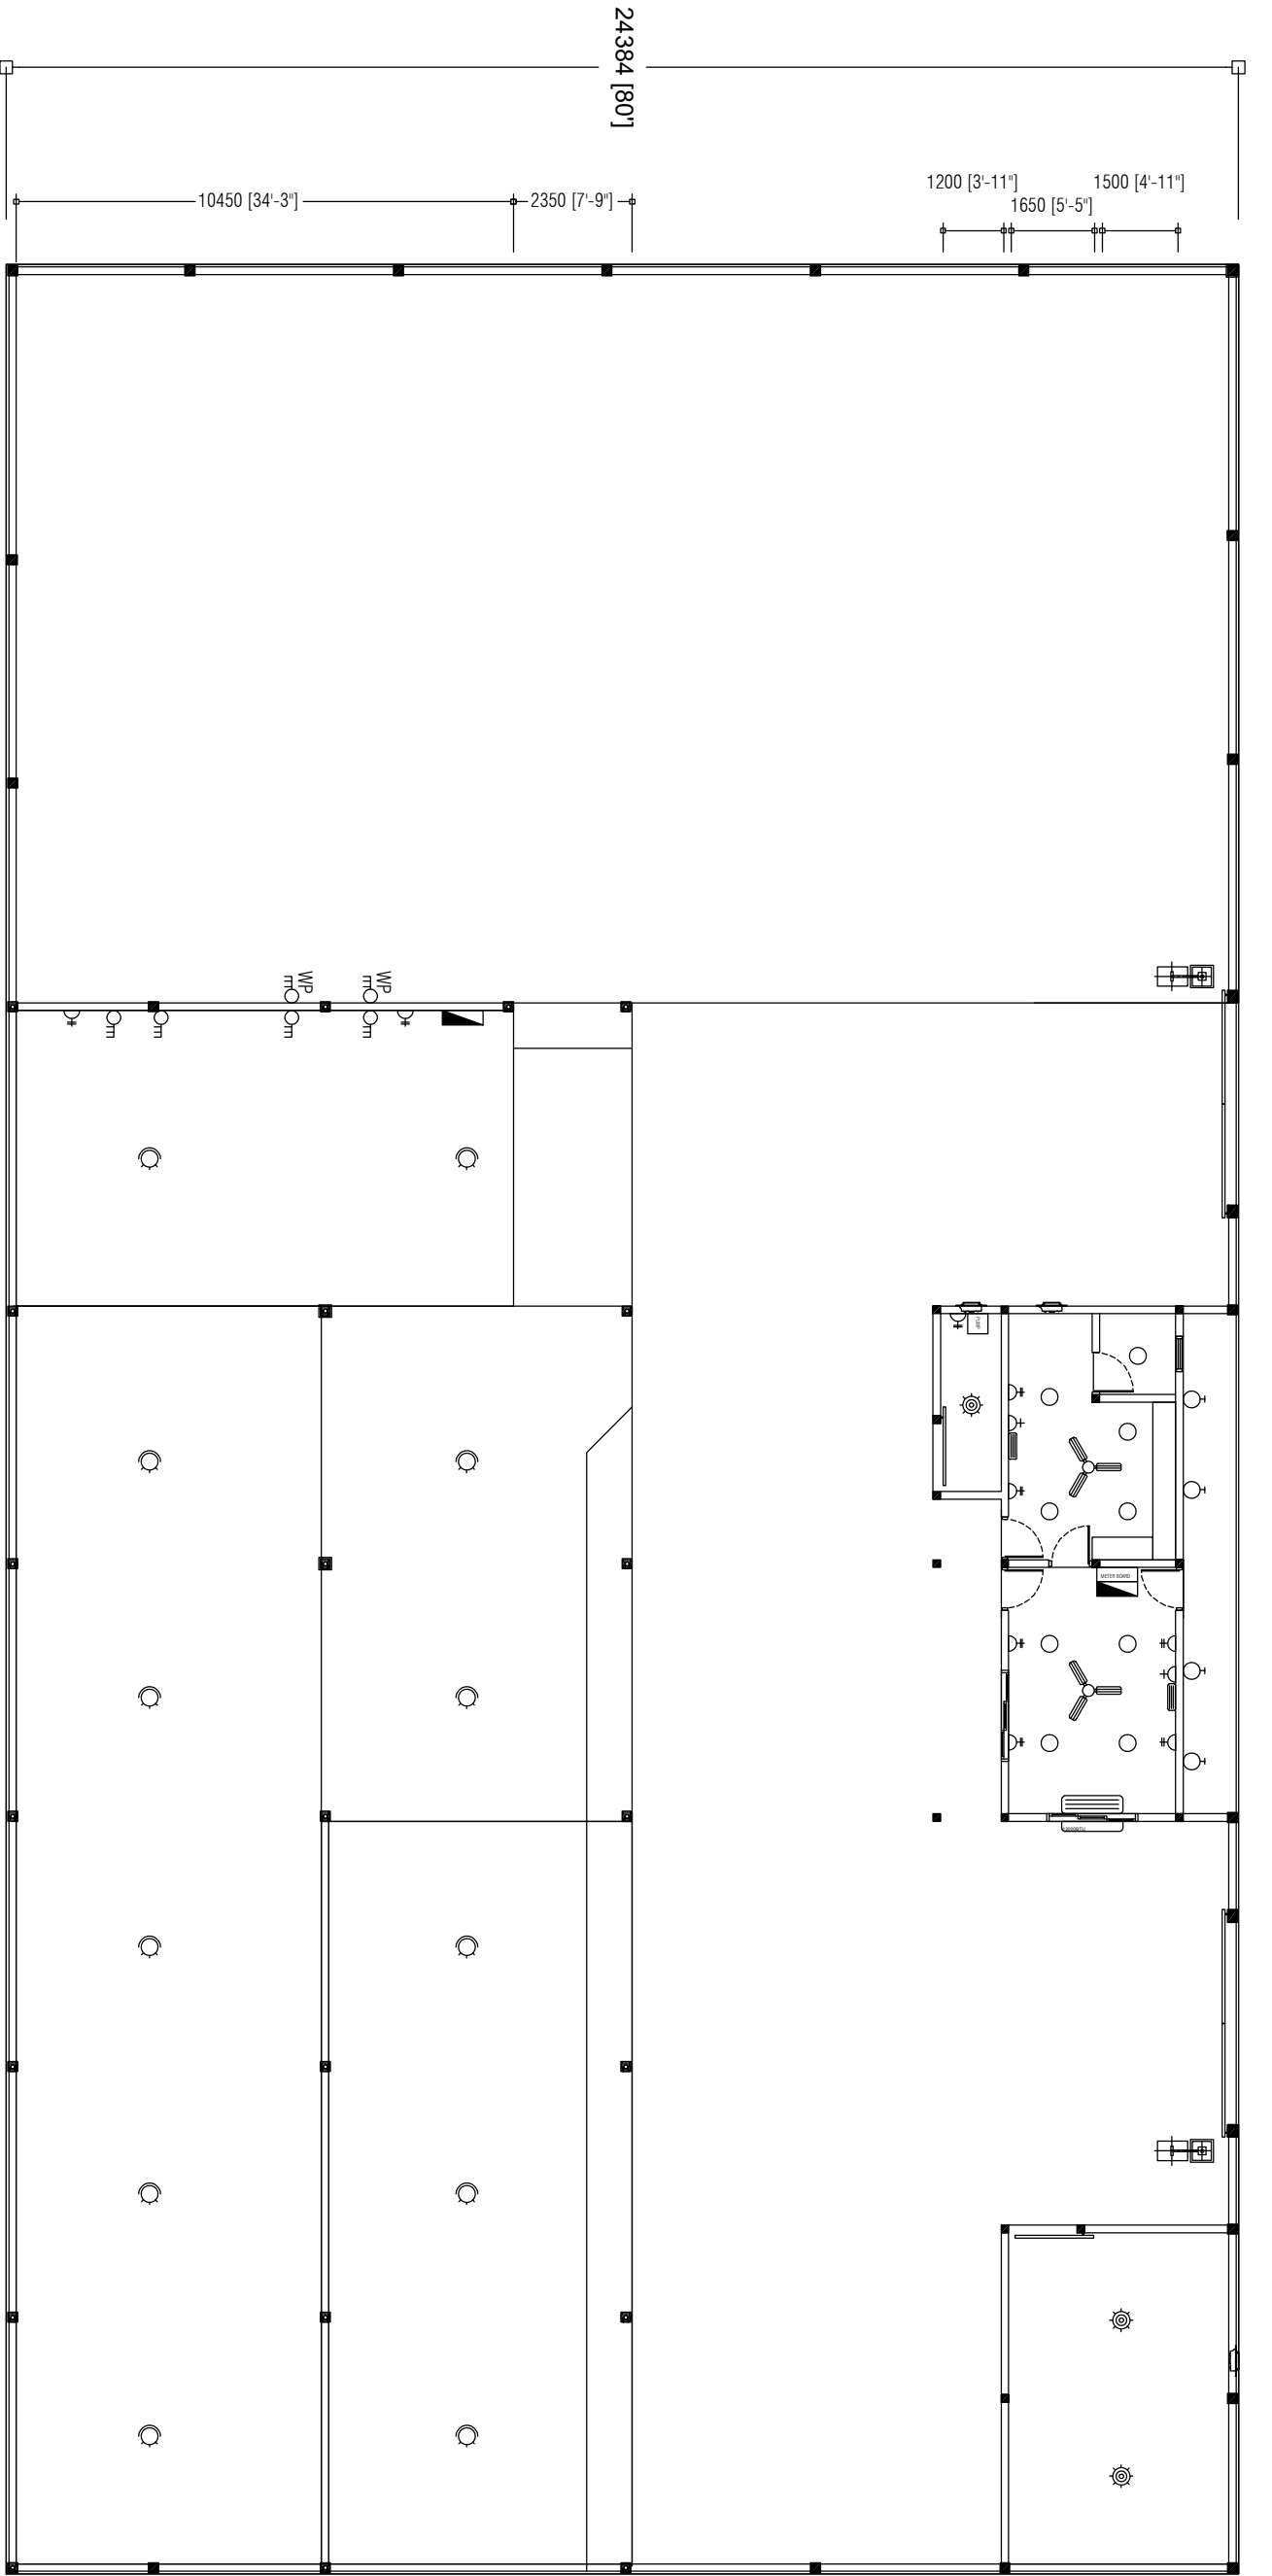

45720 [150']


| | | | | | | | |
|---|--|--|--|-----------------------|--|------------|--|
| PREPARED BY | | PROJECT | | DESIGN BY | | AMENDMENTS | |
| <div><p>OFID PHASE II MINISTRY OF ENVIRONMENT, CLIMATE CHANGE AND TECHNOLOGY GREEN BUILDING, HANDUVAREE HIGUN, MAAFANNU, MALE (20382), REPUBLIC OF MALDIVES TEL: +960-3018431, +960-3018300, FAX: +960-328301</p></div> | | CONSTRUCTION OF ISLAND WASTE MANAGEMENT CENTRE | | AFRAZ | | | |
| | | SH. LHAIMAGU | | AMENDMENTS BY: NAUFAL | | | |
| | | TITLE | | STRUCTURE BY | | | |
| | | ELECTRICAL PLAN | | AFRAZ | | | |
| | | CLIENT DEPARTMENT | | DRAWN BY | | | |
| | | WMPC DEPARTMENT | | AFRAZ | | | |
| | | PAPER SIZE | | SCALE | | | |
| | | A3 | | 1:150 | | | |
| | | PAGE NO. | | DWG. NO. | | | |
| | | 01 | | DHI - 08 | | | |
| | | | | DATE | | | |
| | | | | AUG 2020 | | | |

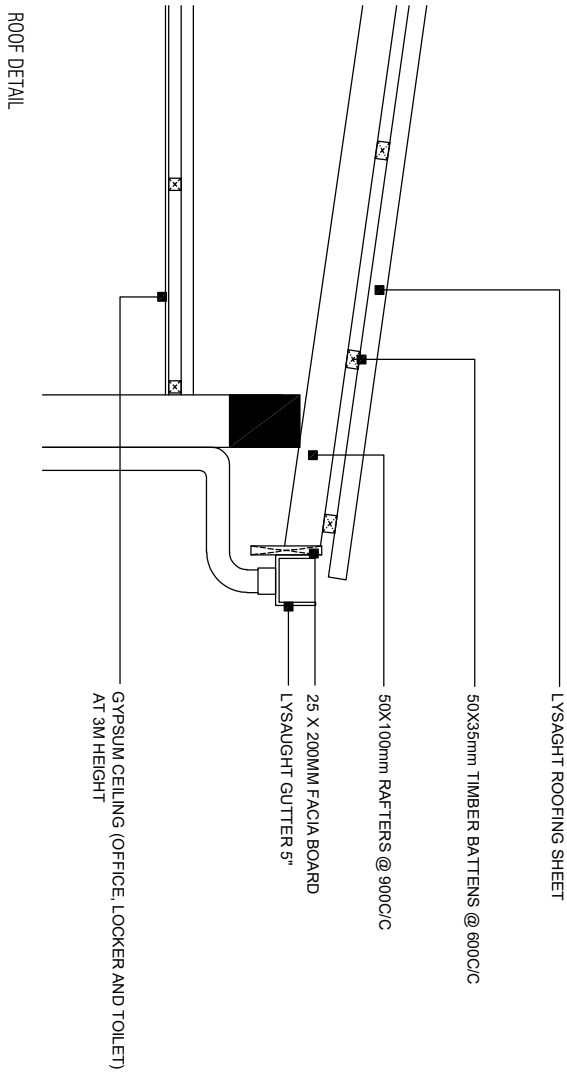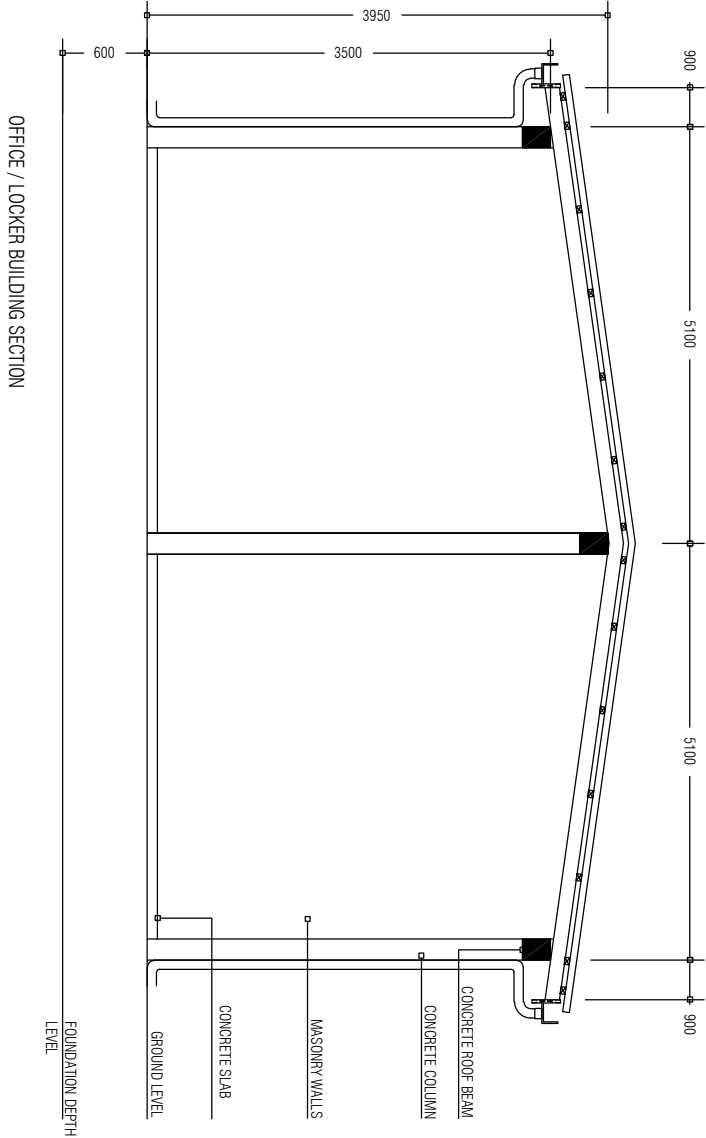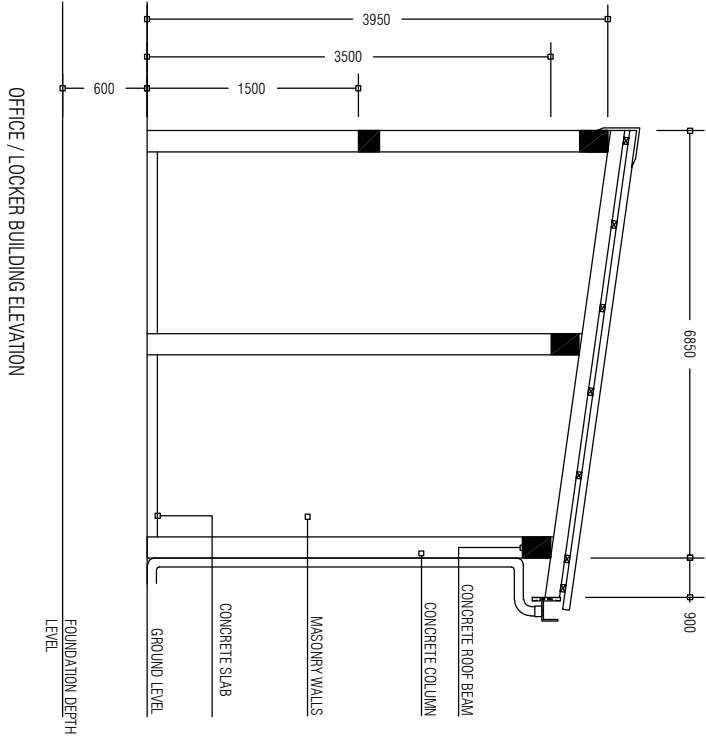


| PREPARED BY | PROJECT | DESIGN BY | AMENDMENTS |
|-------------|--|-----------------------|------------|
| | CONSTRUCTION OF ISLAND WASTE MANAGEMENT CENTRE | AFRAZ | |
| | SH. LHAIWAGU | AMENDMENTS BY: NAUFAL | |
| | TITLE | STRUCTURE BY | |
| | ELEVATIONS AND SECTIONS | AFRAZ | |
| | CLIENT DEPARTMENT | DRAWN BY | |
| | WMPC DEPARTMENT | AFRAZ | |
| | PAPER SIZE | SCALE | |
| | A3 | NTS | |
| | PAGE NO. | DWG NO. | |
| | 01 | DHI - 09 | |
| | | DATE | |
| | | AUG 2020 | |




OFID PHASE II
MINISTRY OF ENVIRONMENT, CLIMATE CHANGE AND TECHNOLOGY
GREEN BUILDING, HANDHUWAREE HIGUN,
MAAFANNU MALE (20392), REPUBLIC OF MALDIVES,
TEL: +960-3018431, +960-3018300, FAX: +960-328301

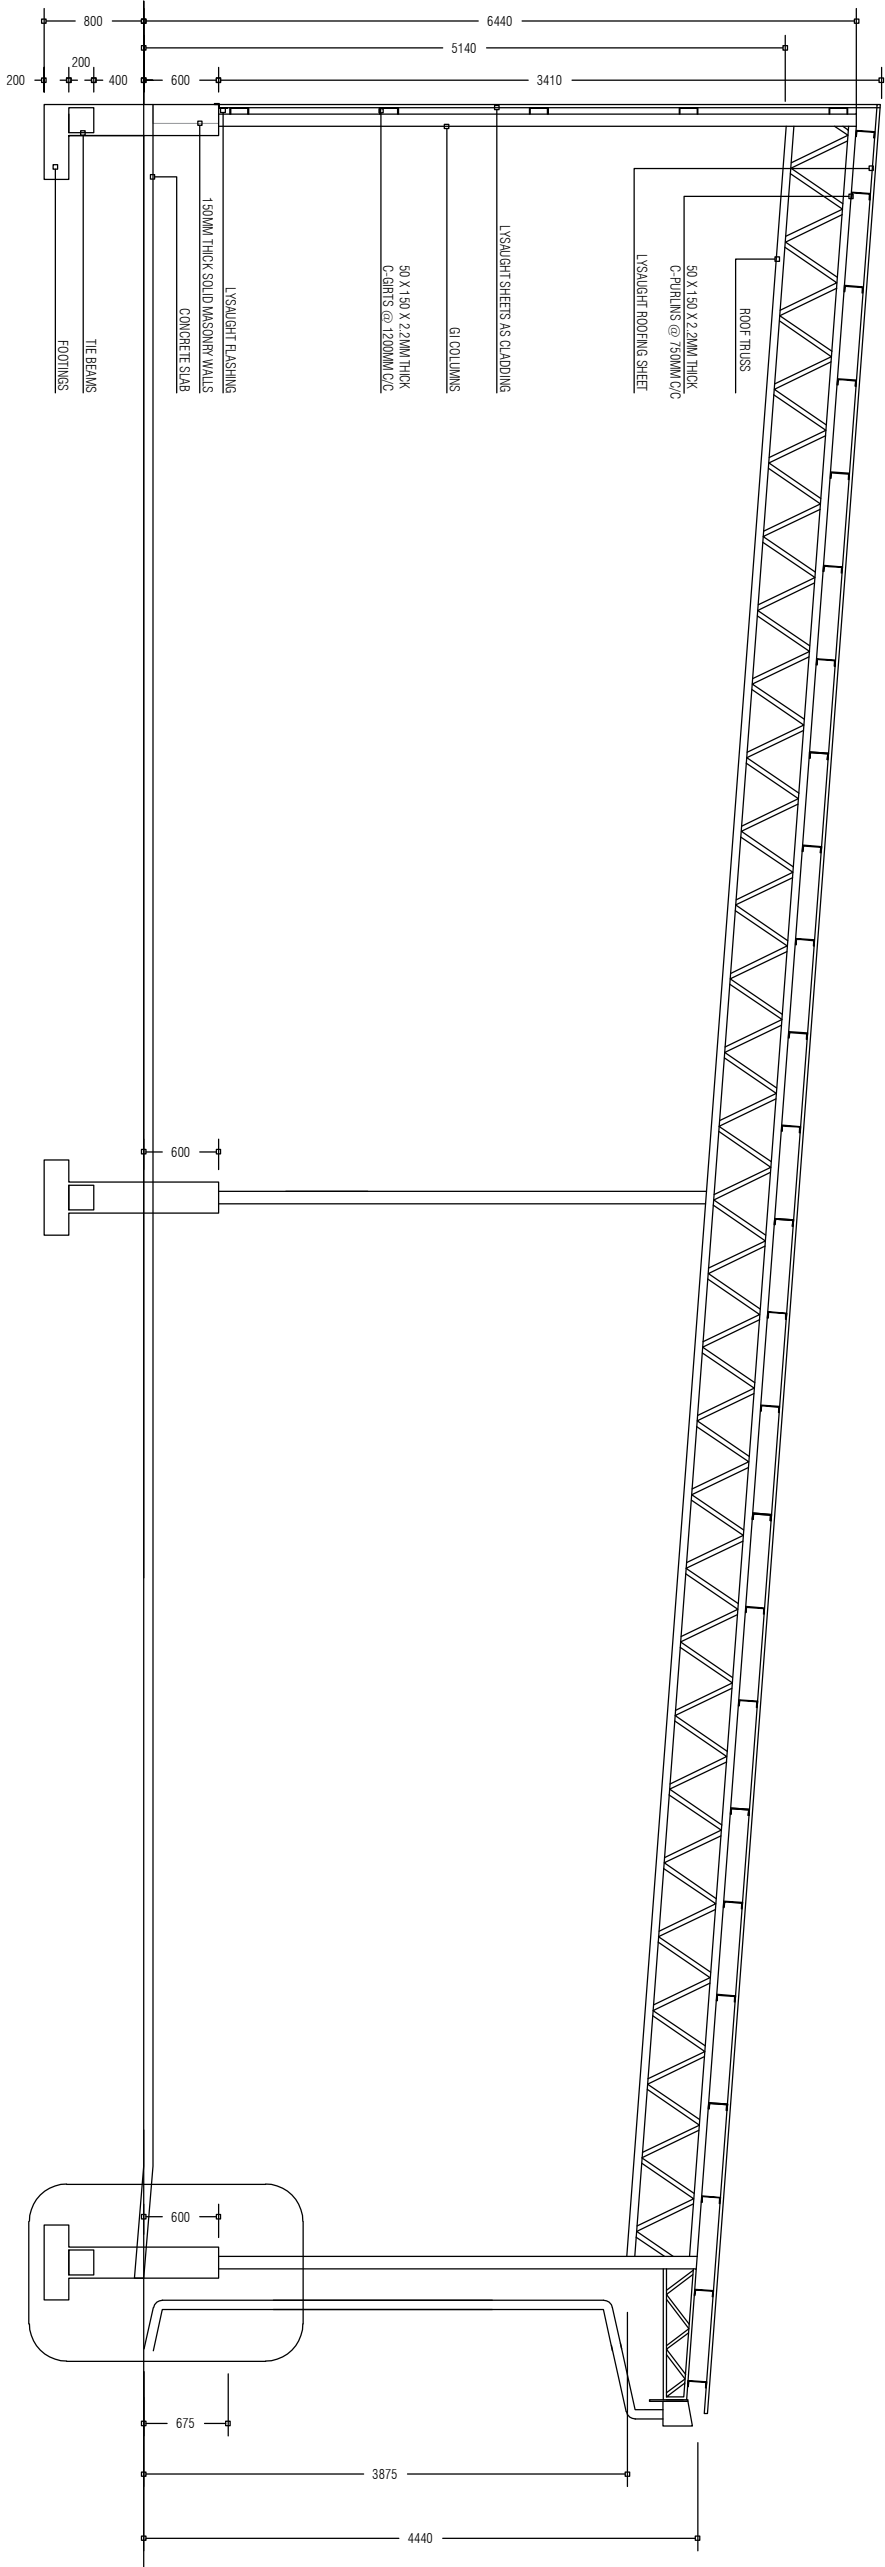


WASTE MANAGEMENT BAY SECTION

| | | | | |
|--|--|----|-----------------------|------------|
| PREPARED BY | PROJECT | | DESIGN BY | AMENDMENTS |
| <div><p>OFID PHASE II MINISTRY OF ENVIRONMENT, CLIMATE CHANGE AND TECHNOLOGY GREEN BUILDING, HANDHUVAREE HIGUN, MAAFANNU, MALE (20382), REPUBLIC OF MALDIVES TEL: +960-3018431, +960-3018300, FAX: +960-328301</p></div> | CONSTRUCTION OF ISLAND WASTE MANAGEMENT CENTRE | | AFRAZ | |
| | SH. LHAMAGU | | AMENDMENTS BY: NAUFAL | |
| | TITLE | | STRUCTURE BY | |
| | ELEVATIONS AND SECTIONS | | AFRAZ | |
| | CLIENT DEPARTMENT | | DRAWN BY | |
| | WMPC DEPARTMENT | | AFRAZ | |
| PAPER SIZE | | A3 | SCALE | NTS |
| PAGE NO. | | 01 | DWG NO. | DHI - 10 |
| | | | DATE | AUG 2020 |

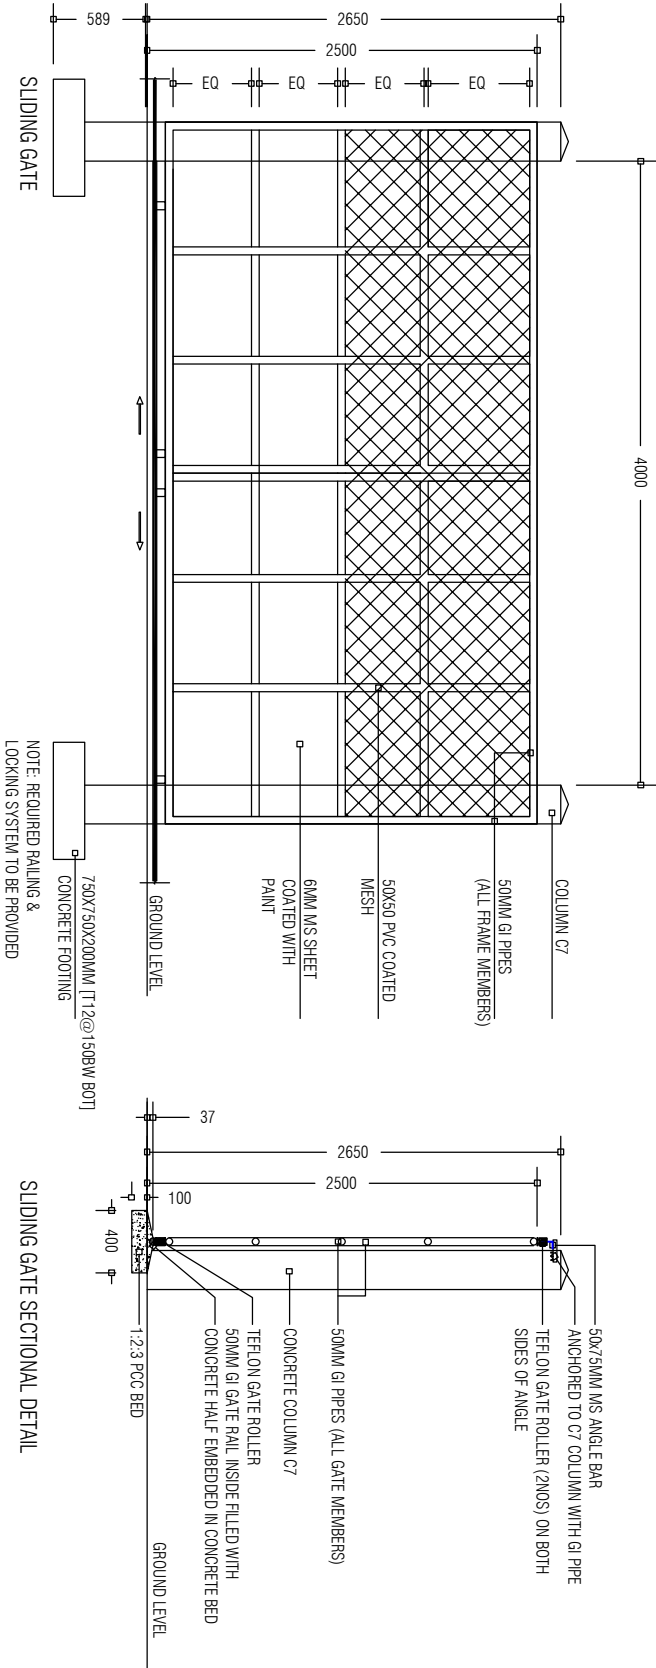


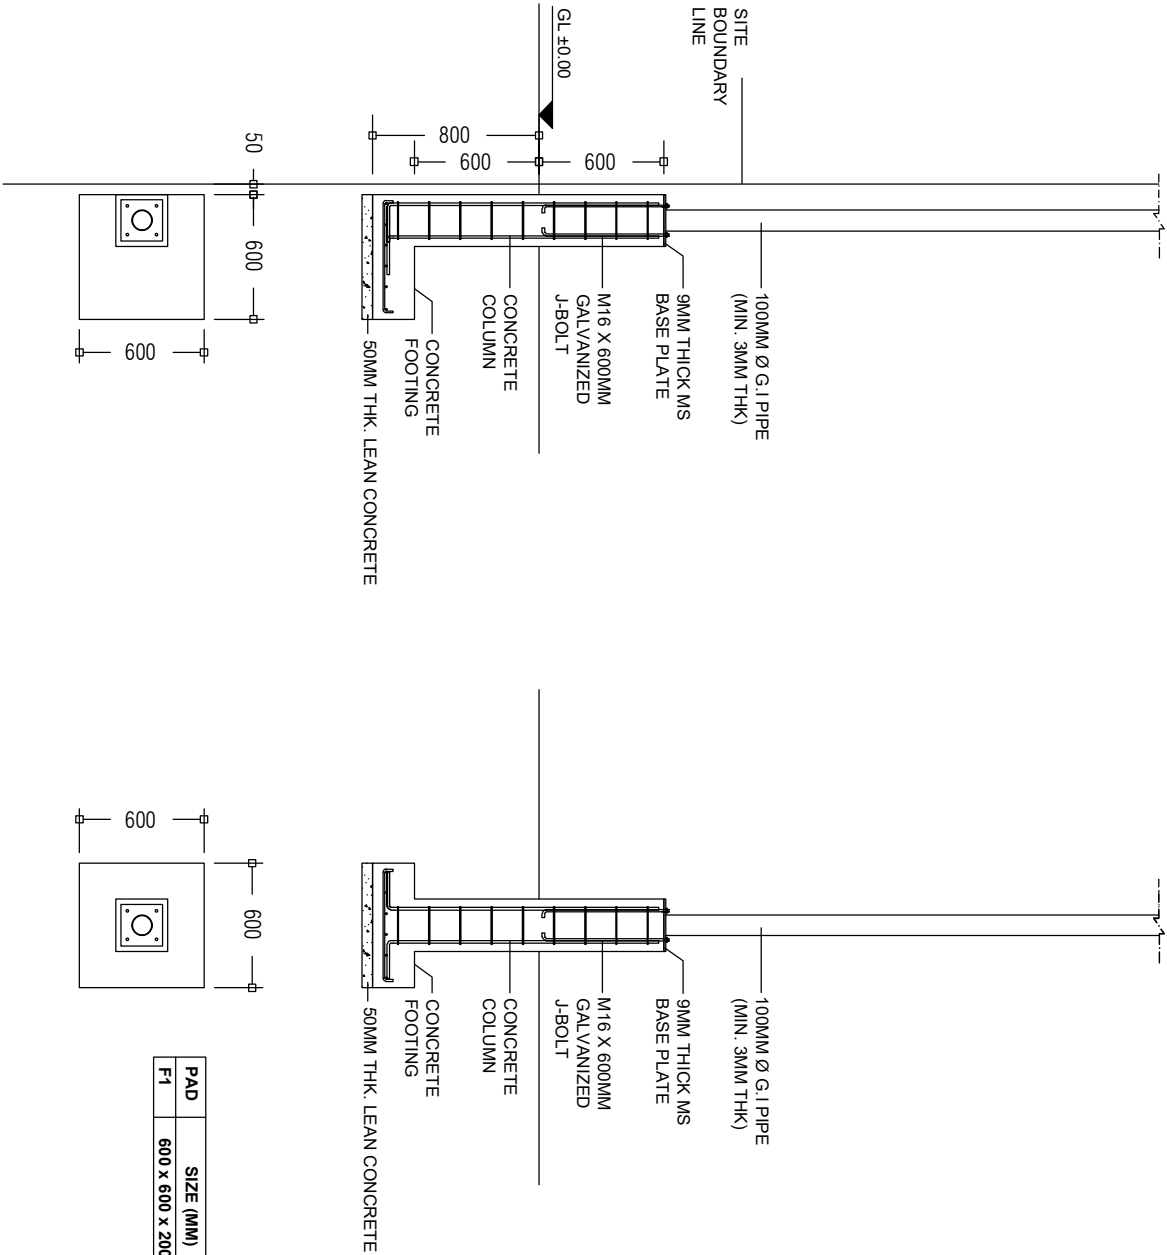
NOTE:
ALL WELDS FOR THE
GI MEMBERS ARE
5mm FILLET WELDS

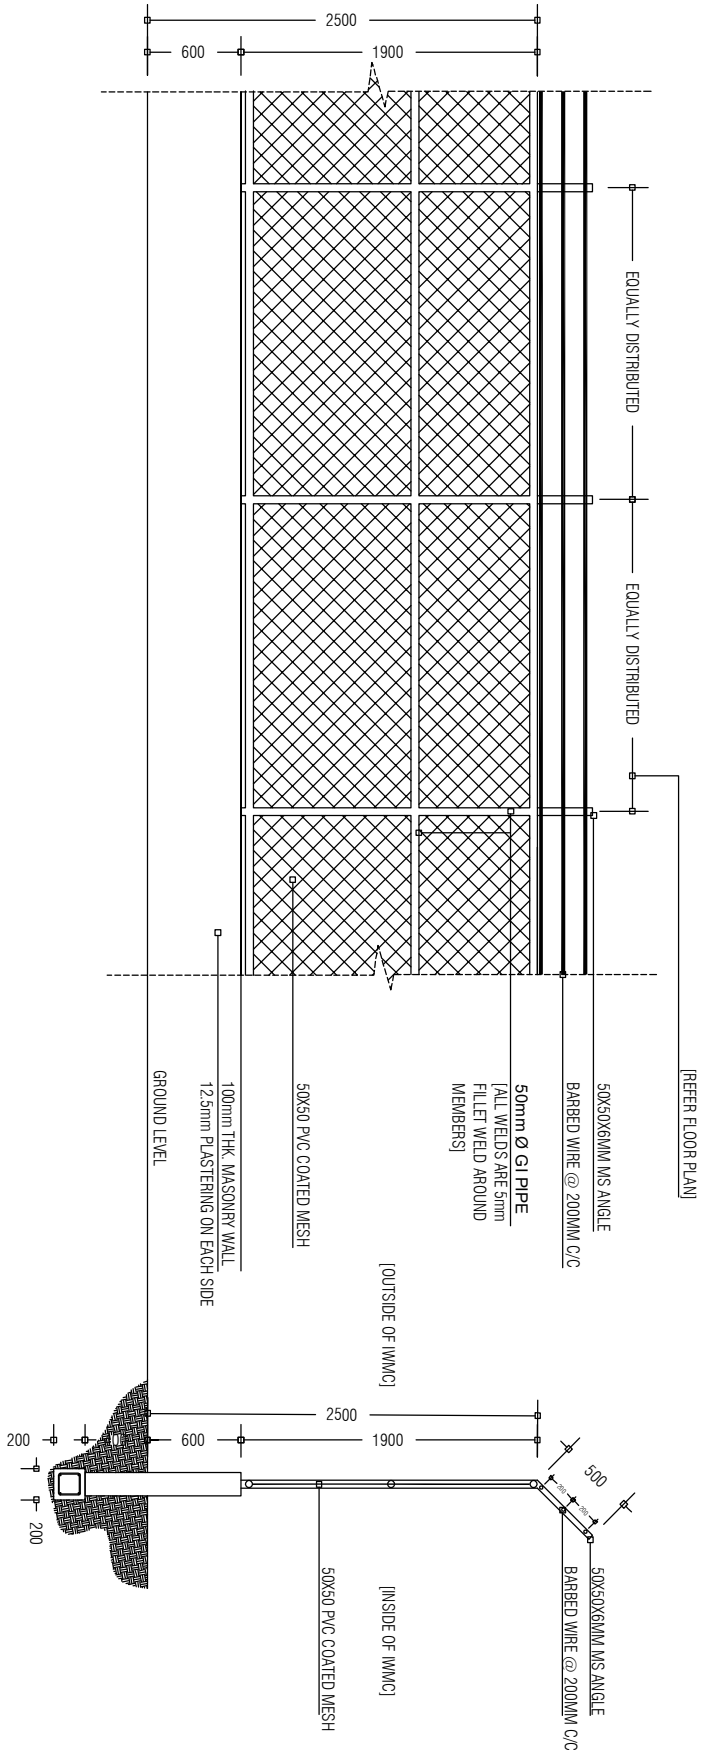

BOUNDARY FENCE ELEVATION




BOUNDARY FENCE SECTION

| PREPARED BY | | AMENDMENTS | |
|---|--|-----------------------|--|
| <div><p>OFID PHASE II MINISTRY OF ENVIRONMENT, CLIMATE CHANGE AND TECHNOLOGY GREEN BUILDING, HANDHUVAREE HIGUN, MAAFANNU, MALE (20392), REPUBLIC OF MALDIVES. TEL: +960-3018431, +960-3018300, FAX: +960-323301</p></div> | PROJECT | DESIGN BY | |
| | CONSTRUCTION OF ISLAND WASTE MANAGEMENT CENTRE | AFRAZ | |
| | SH. LHAIMAGU | AMENDMENTS BY: NAUFAL | |
| | TITLE | STRUCTURE BY | |
| | ELEVATIONS AND SECTIONS : GATE DETAILS & FENCE DETAILS | AFRAZ | |
| | CLIENT DEPARTMENT | DRAWN BY | |
| | WMPC DEPARTMENT | AFRAZ | |
| | PAPER SIZE | SCALE | |
| | A3 | NTS | |
| | PAGE NO. | DWG NO. | |
| | 01 | DHI - 11 | |
| | | DATE | |
| | | AUG 2020 | |




FOOTING DETAILS 1:50

| PAD | SIZE (MM) | REINFORCEMENT |
|-----|-----------------|---------------------------|
| F1 | 600 x 600 x 200 | T10 @ 100 c/c BW (BOTTOM) |

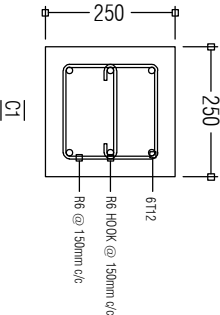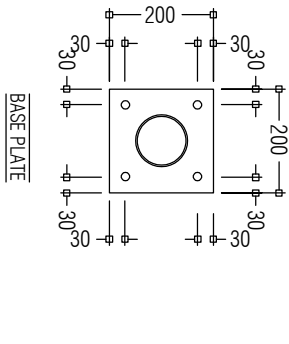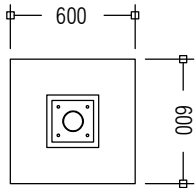






BASE PLATE AND COLUMN DETAILS 1:20

| PREPARED BY | PROJECT | DESIGN BY | AMENDMENTS |
|---|--|-----------------------|------------|
| <div><p>OFID PHASE II MINISTRY OF ENVIRONMENT, CLIMATE CHANGE AND TECHNOLOGY GREEN BUILDING, HANDHUVAREE HIGUN, MAAFANNU, MALE (20392), REPUBLIC OF MALDIVES, TEL: +960-3018431, +960-3018300, FAX: +960-328301</p></div> | CONSTRUCTION OF ISLAND WASTE MANAGEMENT CENTRE | AFRAZ | |
| | SH. LHAIMAGU | AMENDMENTS BY: NAUFAL | |
| | TITLE | STRUCTURE BY | |
| | FOOTING DETAILS | AFRAZ | |
| | CLIENT DEPARTMENT | DRAWN BY | |
| | WMPC DEPARTMENT | AFRAZ | |
| | PAPER SIZE | A3 | |
| | PAGE NO. | 01 | |
| | | SCALE | NTS |
| | | DWG NO. | DHI - 12 |
| | | DATE | AUG 2020 |

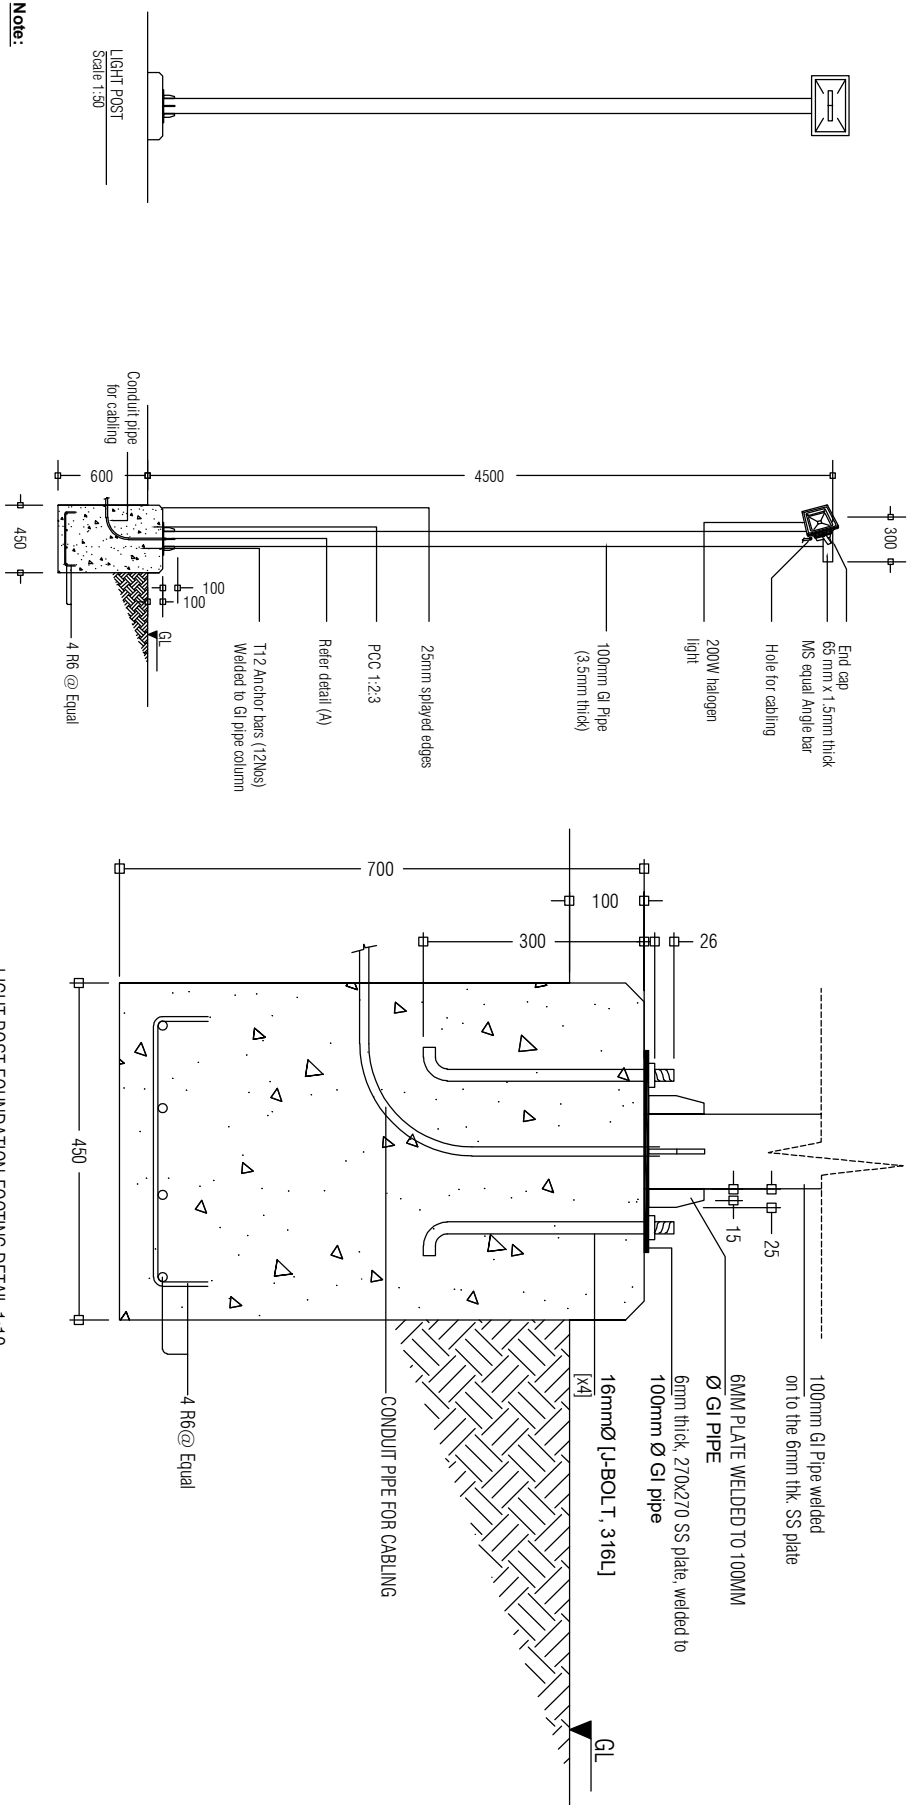


Note:


* Concrete cover: 50mm
* GI pipe to be painted with 1 coat of sealer & 2 coats of finishing paint.
(Sigma or equivalent, maroon colour)

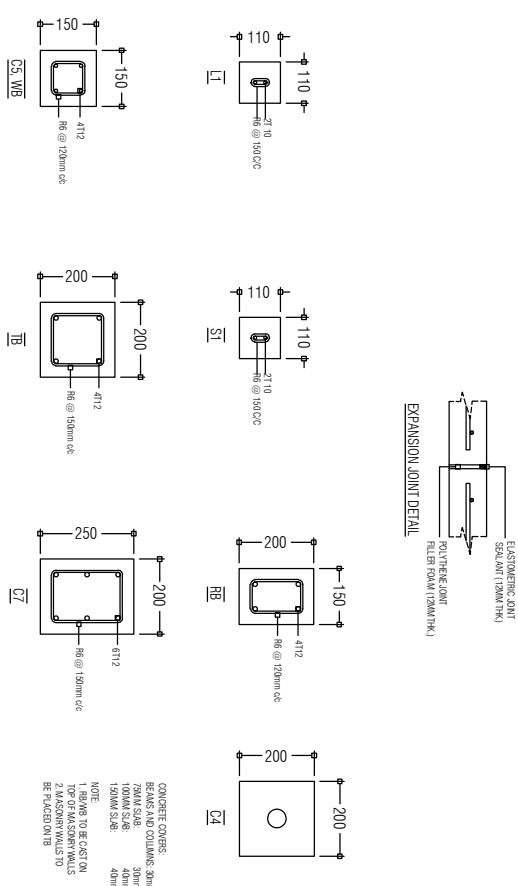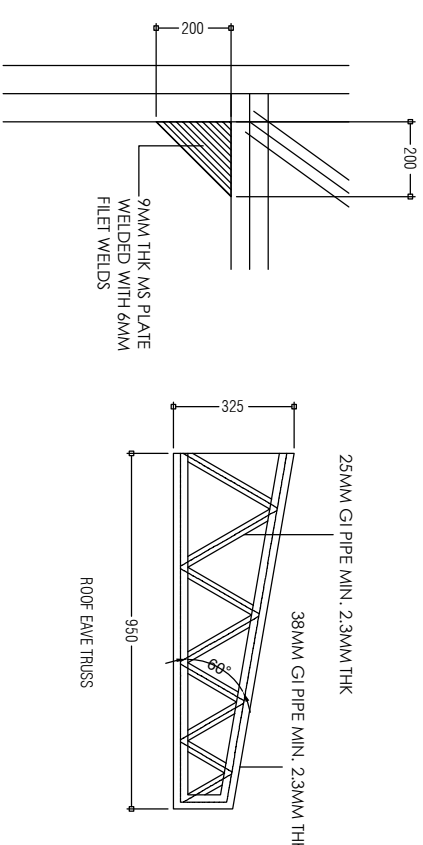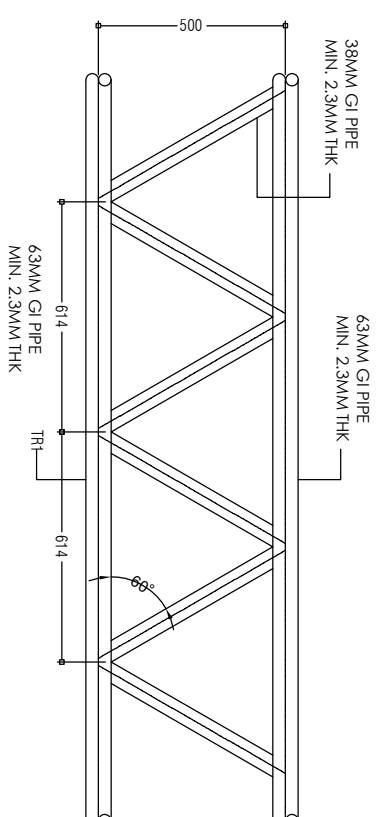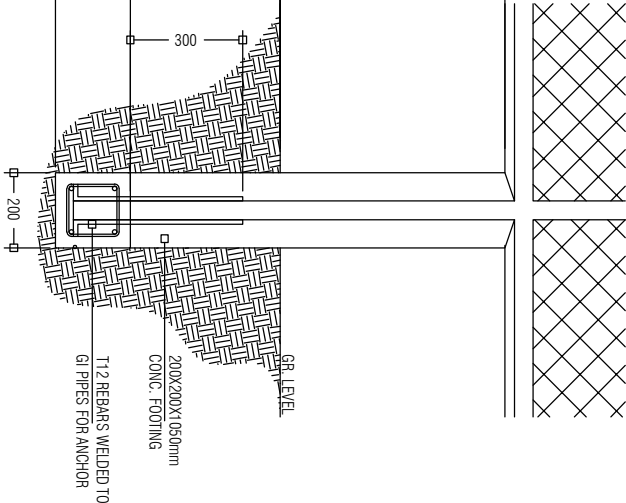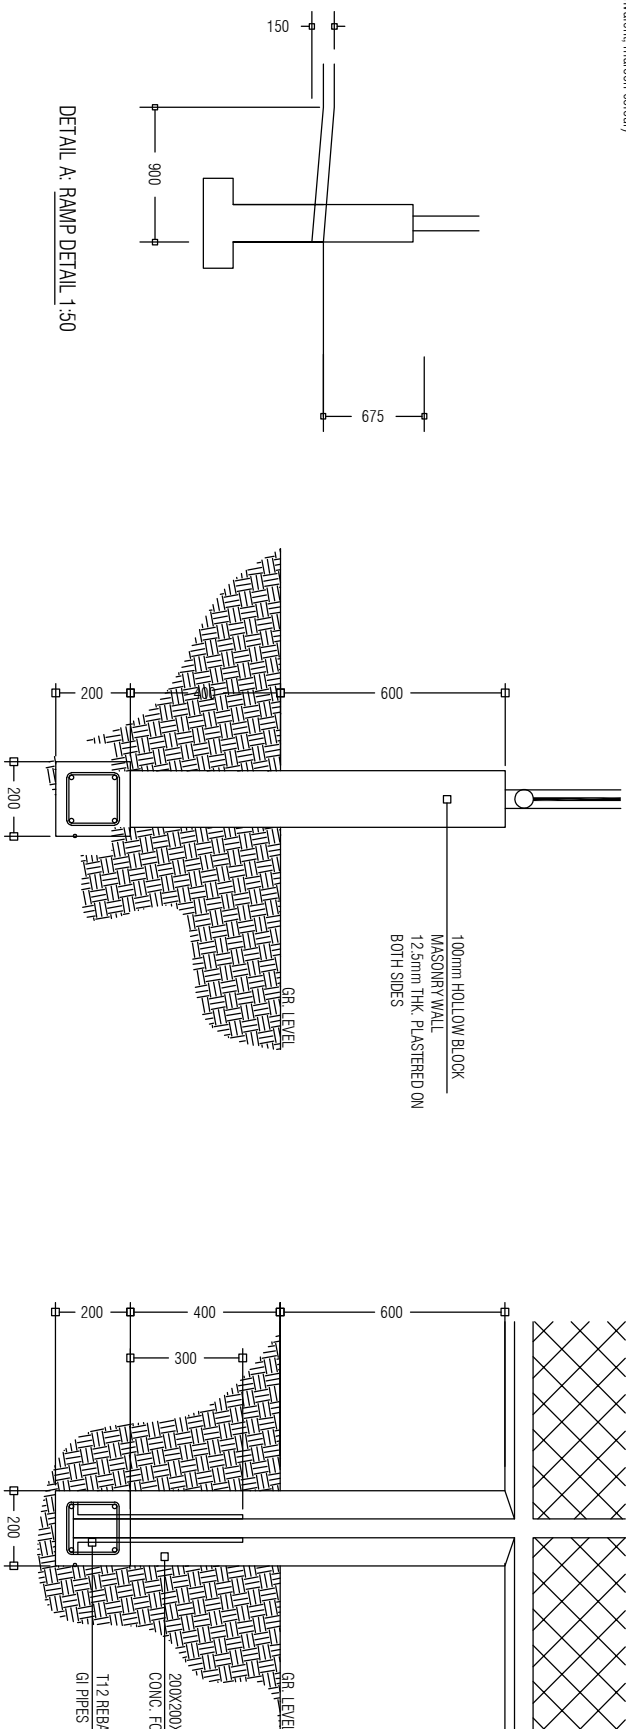


| PREPARED BY | | AMENDMENTS | |
|---|--|-----------------------|----------|
| OFID PHASE II MINISTRY OF ENVIRONMENT, CLIMATE CHANGE AND TECHNOLOGY GREEN BUILDING, HANDHUVAREE HIGUN, MAAFANNU, MALE (20392), REPUBLIC OF MALDIVES, TEL: +960-3018431, +960-3018300, FAX: +960-328301 | PROJECT | DESIGN BY | |
| | CONSTRUCTION OF ISLAND WASTE MANAGEMENT CENTRE SH. LHAIMAGU | AFRAZ | |
| | | AMENDMENTS BY: MAUFAL | |
| | TITLE | STRUCTURE BY | |
| | STRUCTURAL DETAILS | AFRAZ | |
| | CLIENT DEPARTMENT | DRAWN BY | |
| | WMPC DEPARTMENT | AFRAZ | |
| PAPER SIZE | A3 | SCALE | NTS |
| PAGE NO. | 01 | DWG NO. | DHI - 13 |
| | | DATE | AUG 2020 |

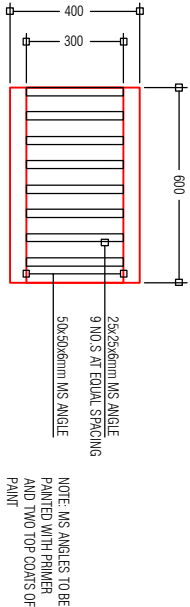


DRAIN PIT GRATE

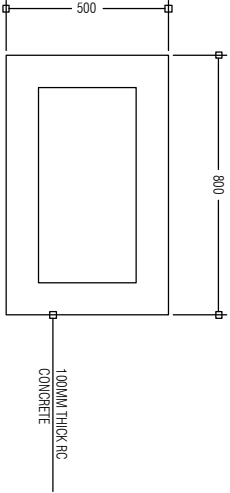


DRAIN PIT: TOP VIEW

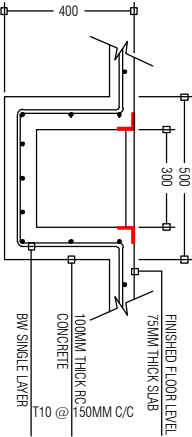


DRAIN PIT: SECTION VIEW

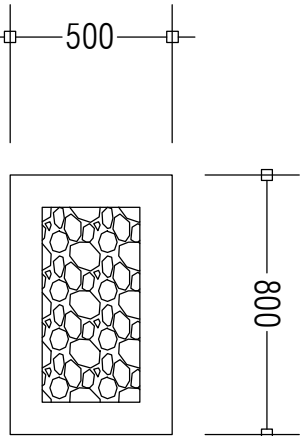

RAINWATER DRAIN PIT: TOP VIEW

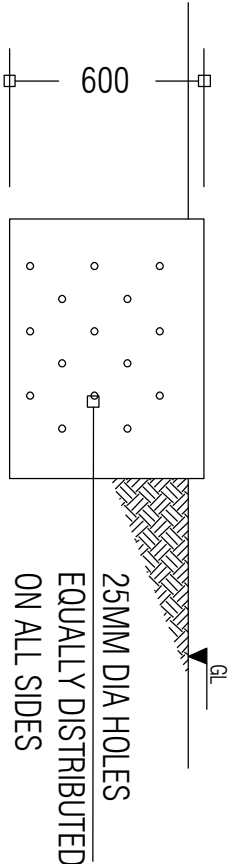


RAINWATER DRAIN PIT: SIDE VIEW

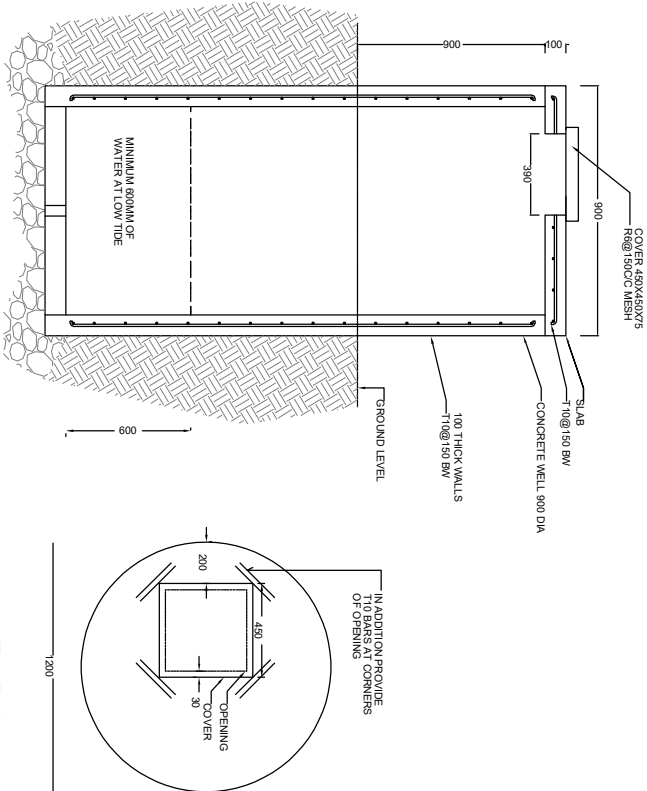


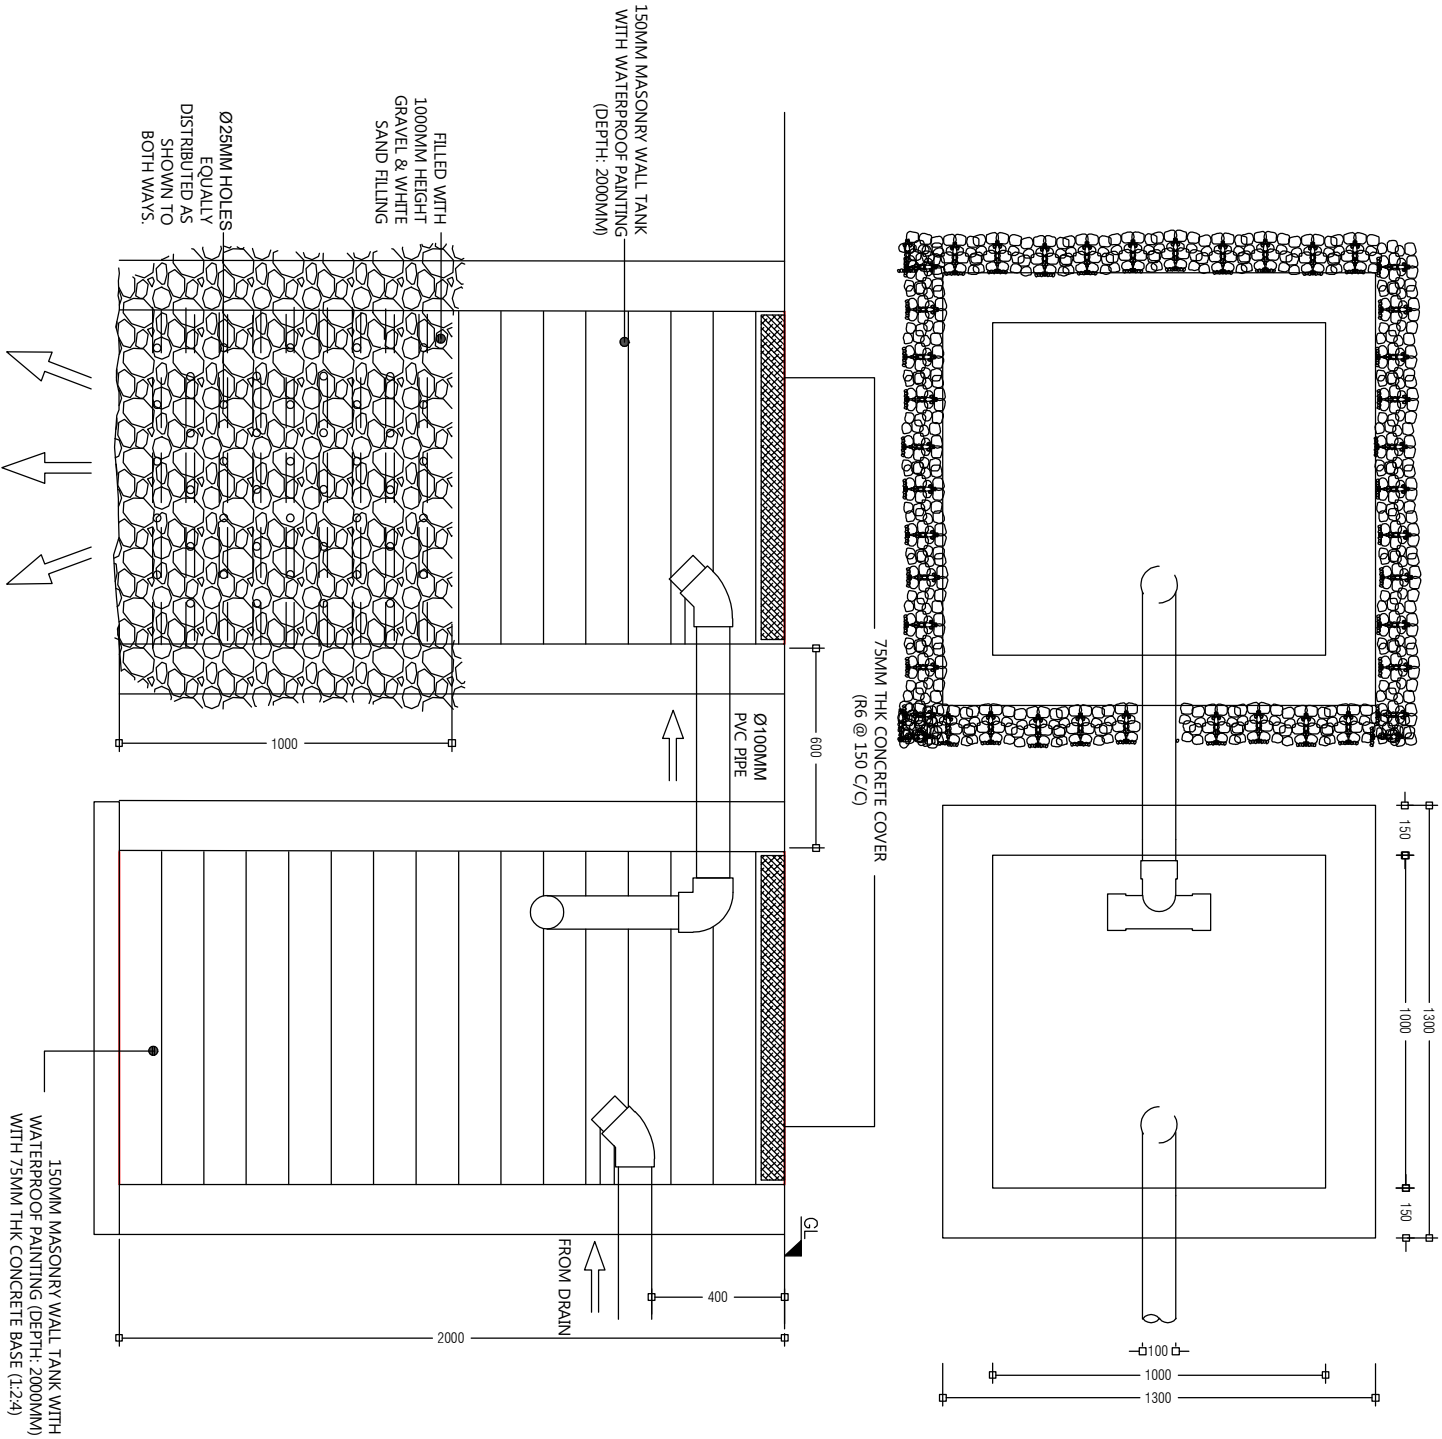
WELL SECTION
1:20


WELL PLAN
1:20

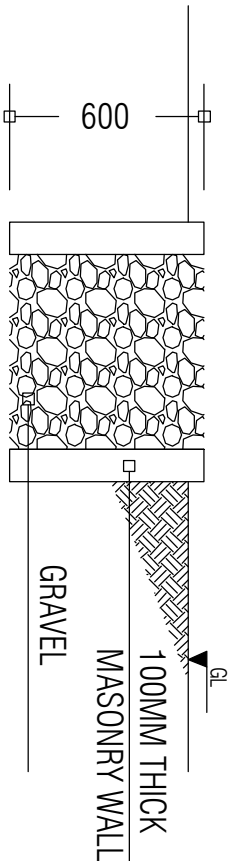


RAINWATER DRAIN PIT: SECTION VIEW

| | | | | | |
|--|--|-------|-----------------------|------------|--|
| PREPARED BY | PROJECT | | DESIGN BY | AMENDMENTS | |
| <div><p>OFID PHASE II MINISTRY OF ENVIRONMENT, CLIMATE CHANGE AND TECHNOLOGY GREEN BUILDING, HANDUVAREE HIGUN, MAAFANNU, MALE (20392), REPUBLIC OF MALDIVES. TEL: +960-3018431, +960-3018300, FAX: +960-328301</p></div> | CONSTRUCTION OF ISLAND WASTE MANAGEMENT CENTRE | | AFRAZ | | |
| | SH. LHAMAGU | | AMENDMENTS BY: NAUFAL | | |
| | TITLE | | STRUCTURE BY | | |
| | GROUND WELL AND DRAIN PIT DETAILS | | AFRAZ | | |
| | CLIENT DEPARTMENT | | DRAWN BY | | |
| WMPC DEPARTMENT | | AFRAZ | | | |
| PAPER SIZE | | A3 | SCALE | 1:150 | |
| PAGE NO. | | 01 | DWG NO. | DHI - 14 | |
| | | | DATE | AUG 2020 | |



| PREPARED BY | | PROJECT | | DESIGN BY | | AMENDMENTS | |
|---|--|--|--|--------------------------------|--|------------|--|
| <div><p>OFID PHASE II MINISTRY OF ENVIRONMENT, CLIMATE CHANGE AND TECHNOLOGY GREEN BUILDING, HANDUVAREE HIGUN, MAAFANNU, MALÉ (20382), REPUBLIC OF MALDIVES TEL: +960-3018431, +960-3018300, FAX: +960-328301</p></div> | | CONSTRUCTION OF ISLAND WASTE MANAGEMENT CENTRE SH. LHAIMAGU | | AFRAZ AMENDMENTS BY: NAUFAL | | | |
| | | TITLE | | STRUCTURE BY | | | |
| | | SEPTIC TANK DETAILS | | AFRAZ | | | |
| | | CLIENT DEPARTMENT | | DRAWN BY | | | |
| | | WMPC DEPARTMENT | | AFRAZ | | | |
| | | PAPER SIZE | | SCALE | | | |
| | | A3 | | NTS | | | |
| | | PAGE NO. | | DWG NO. | | | |
| | | 01 | | DHI - 15 | | | |
| | | | | DATE | | | |
| | | | | AUG 2020 | | | |

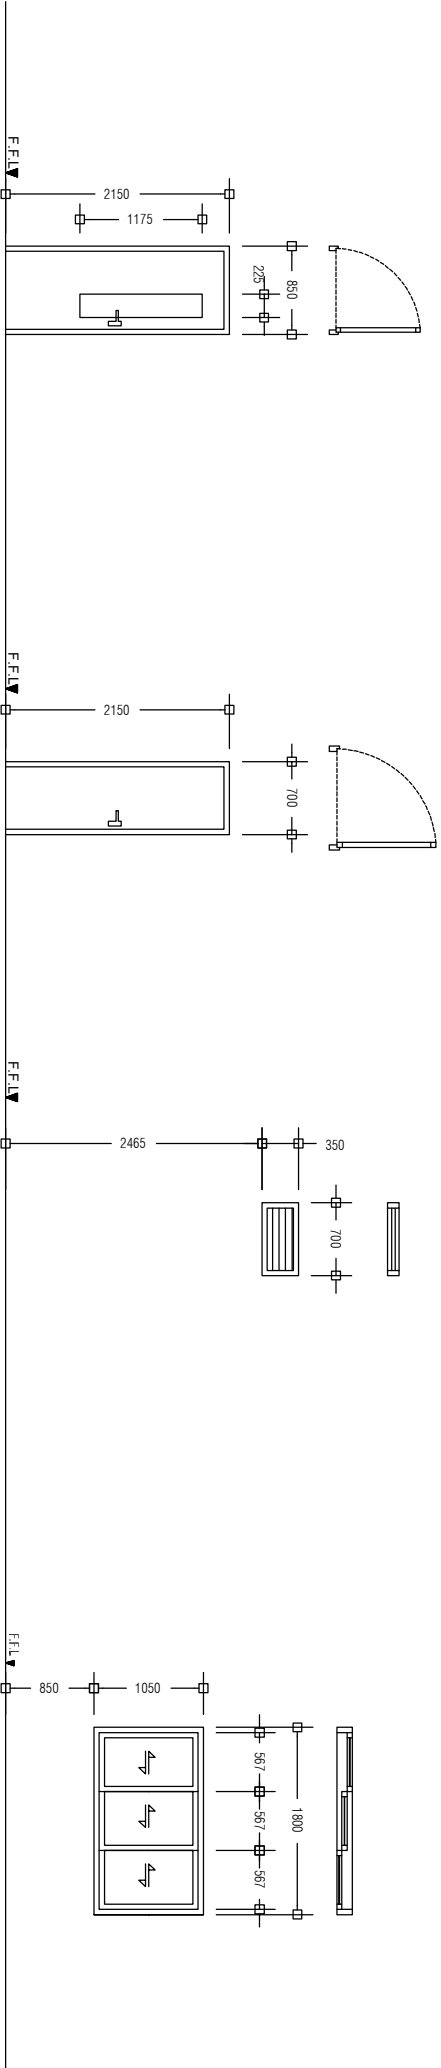


| | |
|-----------|--|
| D2 | SWING TYPE DOOR |
| REMARKS | ALUMINIUM DOOR WITH CLEAR GLASS PANEL 01 DOOR KNOB WITH LOCK SET 04 HINGES |
| LOCATION | GROUND FLOOR |
| QUANTITY | NOS. 04 |
| OPEN AREA | 1.83 m ² |


| | |
|-----------|---|
| D3 | SWING TYPE DOOR |
| REMARKS | ALUMINIUM DOOR WITH DOOR KNOB AND 1 LOCK SET 04 HINGES |
| LOCATION | GROUND FLOOR |
| QUANTITY | NOS. 01 |
| OPEN AREA | 1.51m ² |

| | |
|-----------|---|
| W1 | ALUMINIUM LOUVER WINDOW |
| REMARKS | ALUMINIUM FRAMED, ALUMINIUM LOUVERED, FINISHED WITH WHITE COATED PAINT |
| LOCATION | GROUND FLOOR |
| QUANTITY | NOS. 2 |
| OPEN AREA | 0.25 m ² |

| | |
|-----------|---|
| W2 | ALUMINIUM SLIDING WINDOW |
| REMARKS | ALUMINIUM FRAMED, TINTED BLACK GLASS FINISHED WITH WHITE POWDER COATED PAINT |
| LOCATION | GROUND FLOOR |
| QUANTITY | NOS. 02 |
| OPEN AREA | 1.89 m ² |

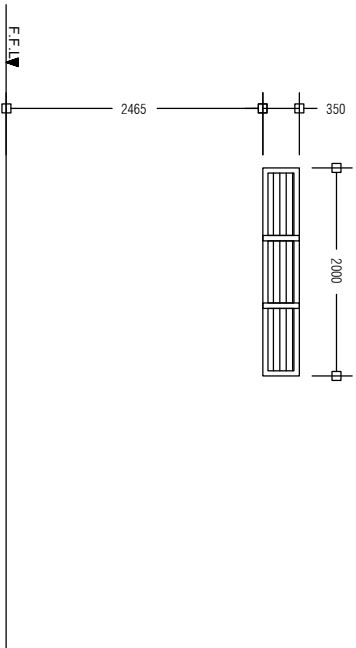


| | |
|-----------|---|
| W3 | ALUMINIUM LOUVER WINDOW |
| REMARKS | ALUMINIUM FRAMED, ALUMINIUM LOUVERED, FINISHED WITH WHITE COATED PAINT |
| LOCATION | GROUND FLOOR |
| QUANTITY | NOS. 01 |
| OPEN AREA | 0.75 m ² |

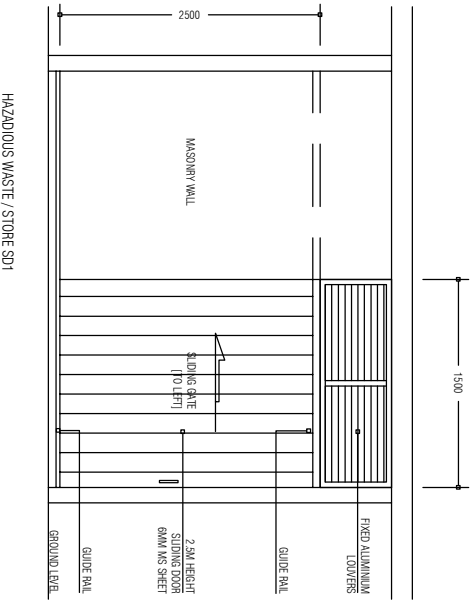


| | | | |
|-------------|---|--------------------------------|------------|
| PREPARED BY | PROJECT | DESIGN BY | AMENDMENTS |
| | CONSTRUCTION OF ISLAND WASTE MANAGEMENT CENTRE SH. LHAMAGU | AFFAZ AMENDMENTS BY: NAUFAL | |
| | TITLE | STRUCTURE BY | |
| | DOOR AND WINDOW DETAILS | AFFAZ | |
| | CLIENT DEPARTMENT | DRAWN BY | |
| | WMPC DEPARTMENT | AFFAZ | |
| | PAPER SIZE | SCALE | |
| | A3 | 1:150 | |
| | PAGE NO. | DWG NO. | |
| | 01 | DHI - 16 | |
| | DATE | AUG 2020 | |



OFID PHASE II
MINISTRY OF ENVIRONMENT, CLIMATE CHANGE AND TECHNOLOGY
GREEN BUILDING, HANDHUVAREE HIGUN,
MAAFANNU, MALE (20392), REPUBLIC OF MALDIVES
TEL: +960-3018431, +960-3018300, FAX: +960-328301

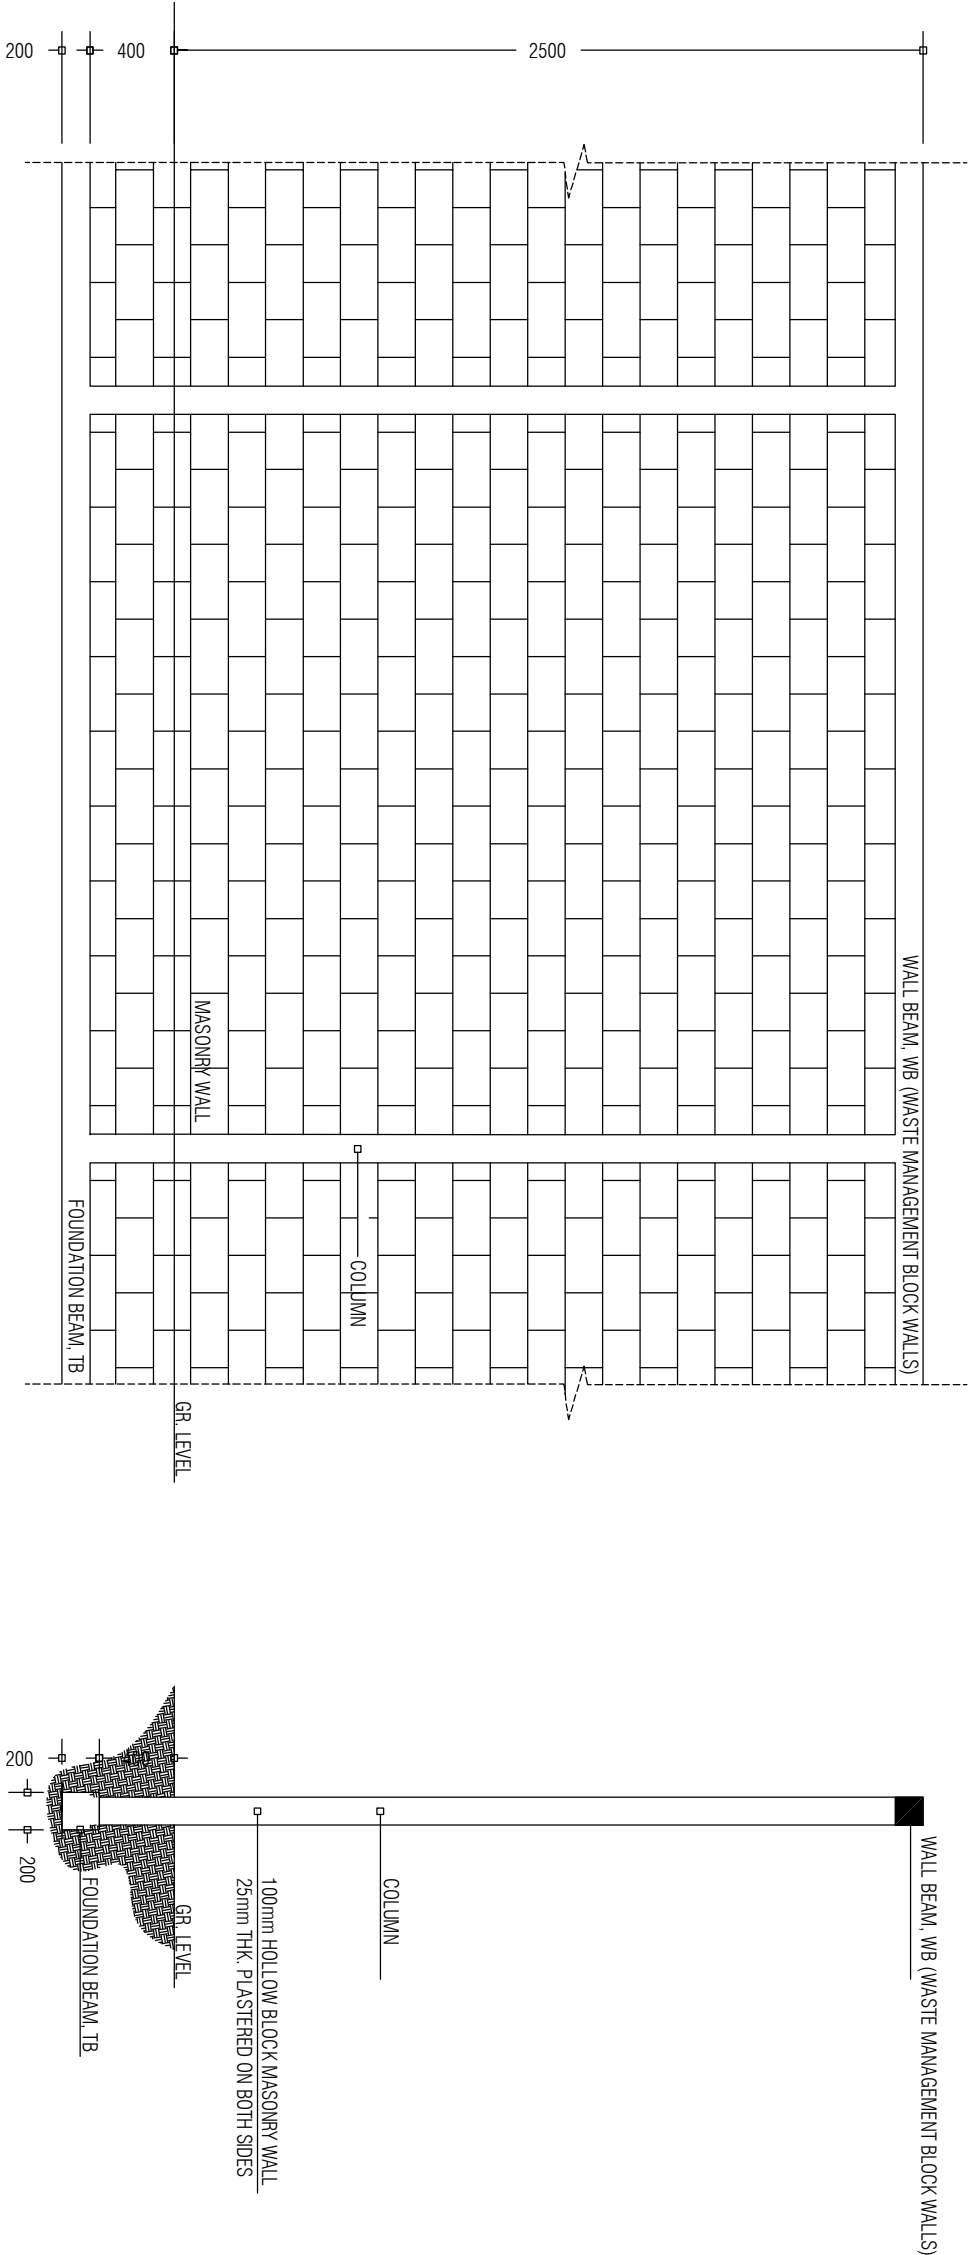

| | | | | | | | |
|--|--|--|--|-----------------------|--|------------|--|
| PREPARED BY | | PROJECT | | DESIGN BY | | AMENDMENTS | |
| <div><p>OFID PHASE II MINISTRY OF ENVIRONMENT, CLIMATE CHANGE AND TECHNOLOGY GREEN BUILDING, HANDHUVAREE HIGHU, MAAFANNU, MALE (20382), REPUBLIC OF MALDIVES TEL: +960-3018431, +960-3018300, FAX: +960-328301</p></div> | | CONSTRUCTION OF ISLAND WASTE MANAGEMENT CENTRE | | AFRAZ | | | |
| | | SH. LHAMAGU | | AMENDMENTS BY: NAUFAL | | | |
| | | TITLE | | STRUCTURE BY | | | |
| | | 2.5m HIGH MASONRY WALL DETAILS | | AFRAZ | | | |
| | | CLIENT DEPARTMENT | | DRAWN BY | | | |
| | | WMPC DEPARTMENT | | AFRAZ | | | |
| | | PAPER SIZE | | SCALE | | | |
| | | A3 | | 1:150 | | | |
| | | PAGE NO. | | DWG NO. | | | |
| | | 01 | | DHI - 17 | | | |
| | | | | DATE | | | |
| | | | | AUG 2020 | | | |