
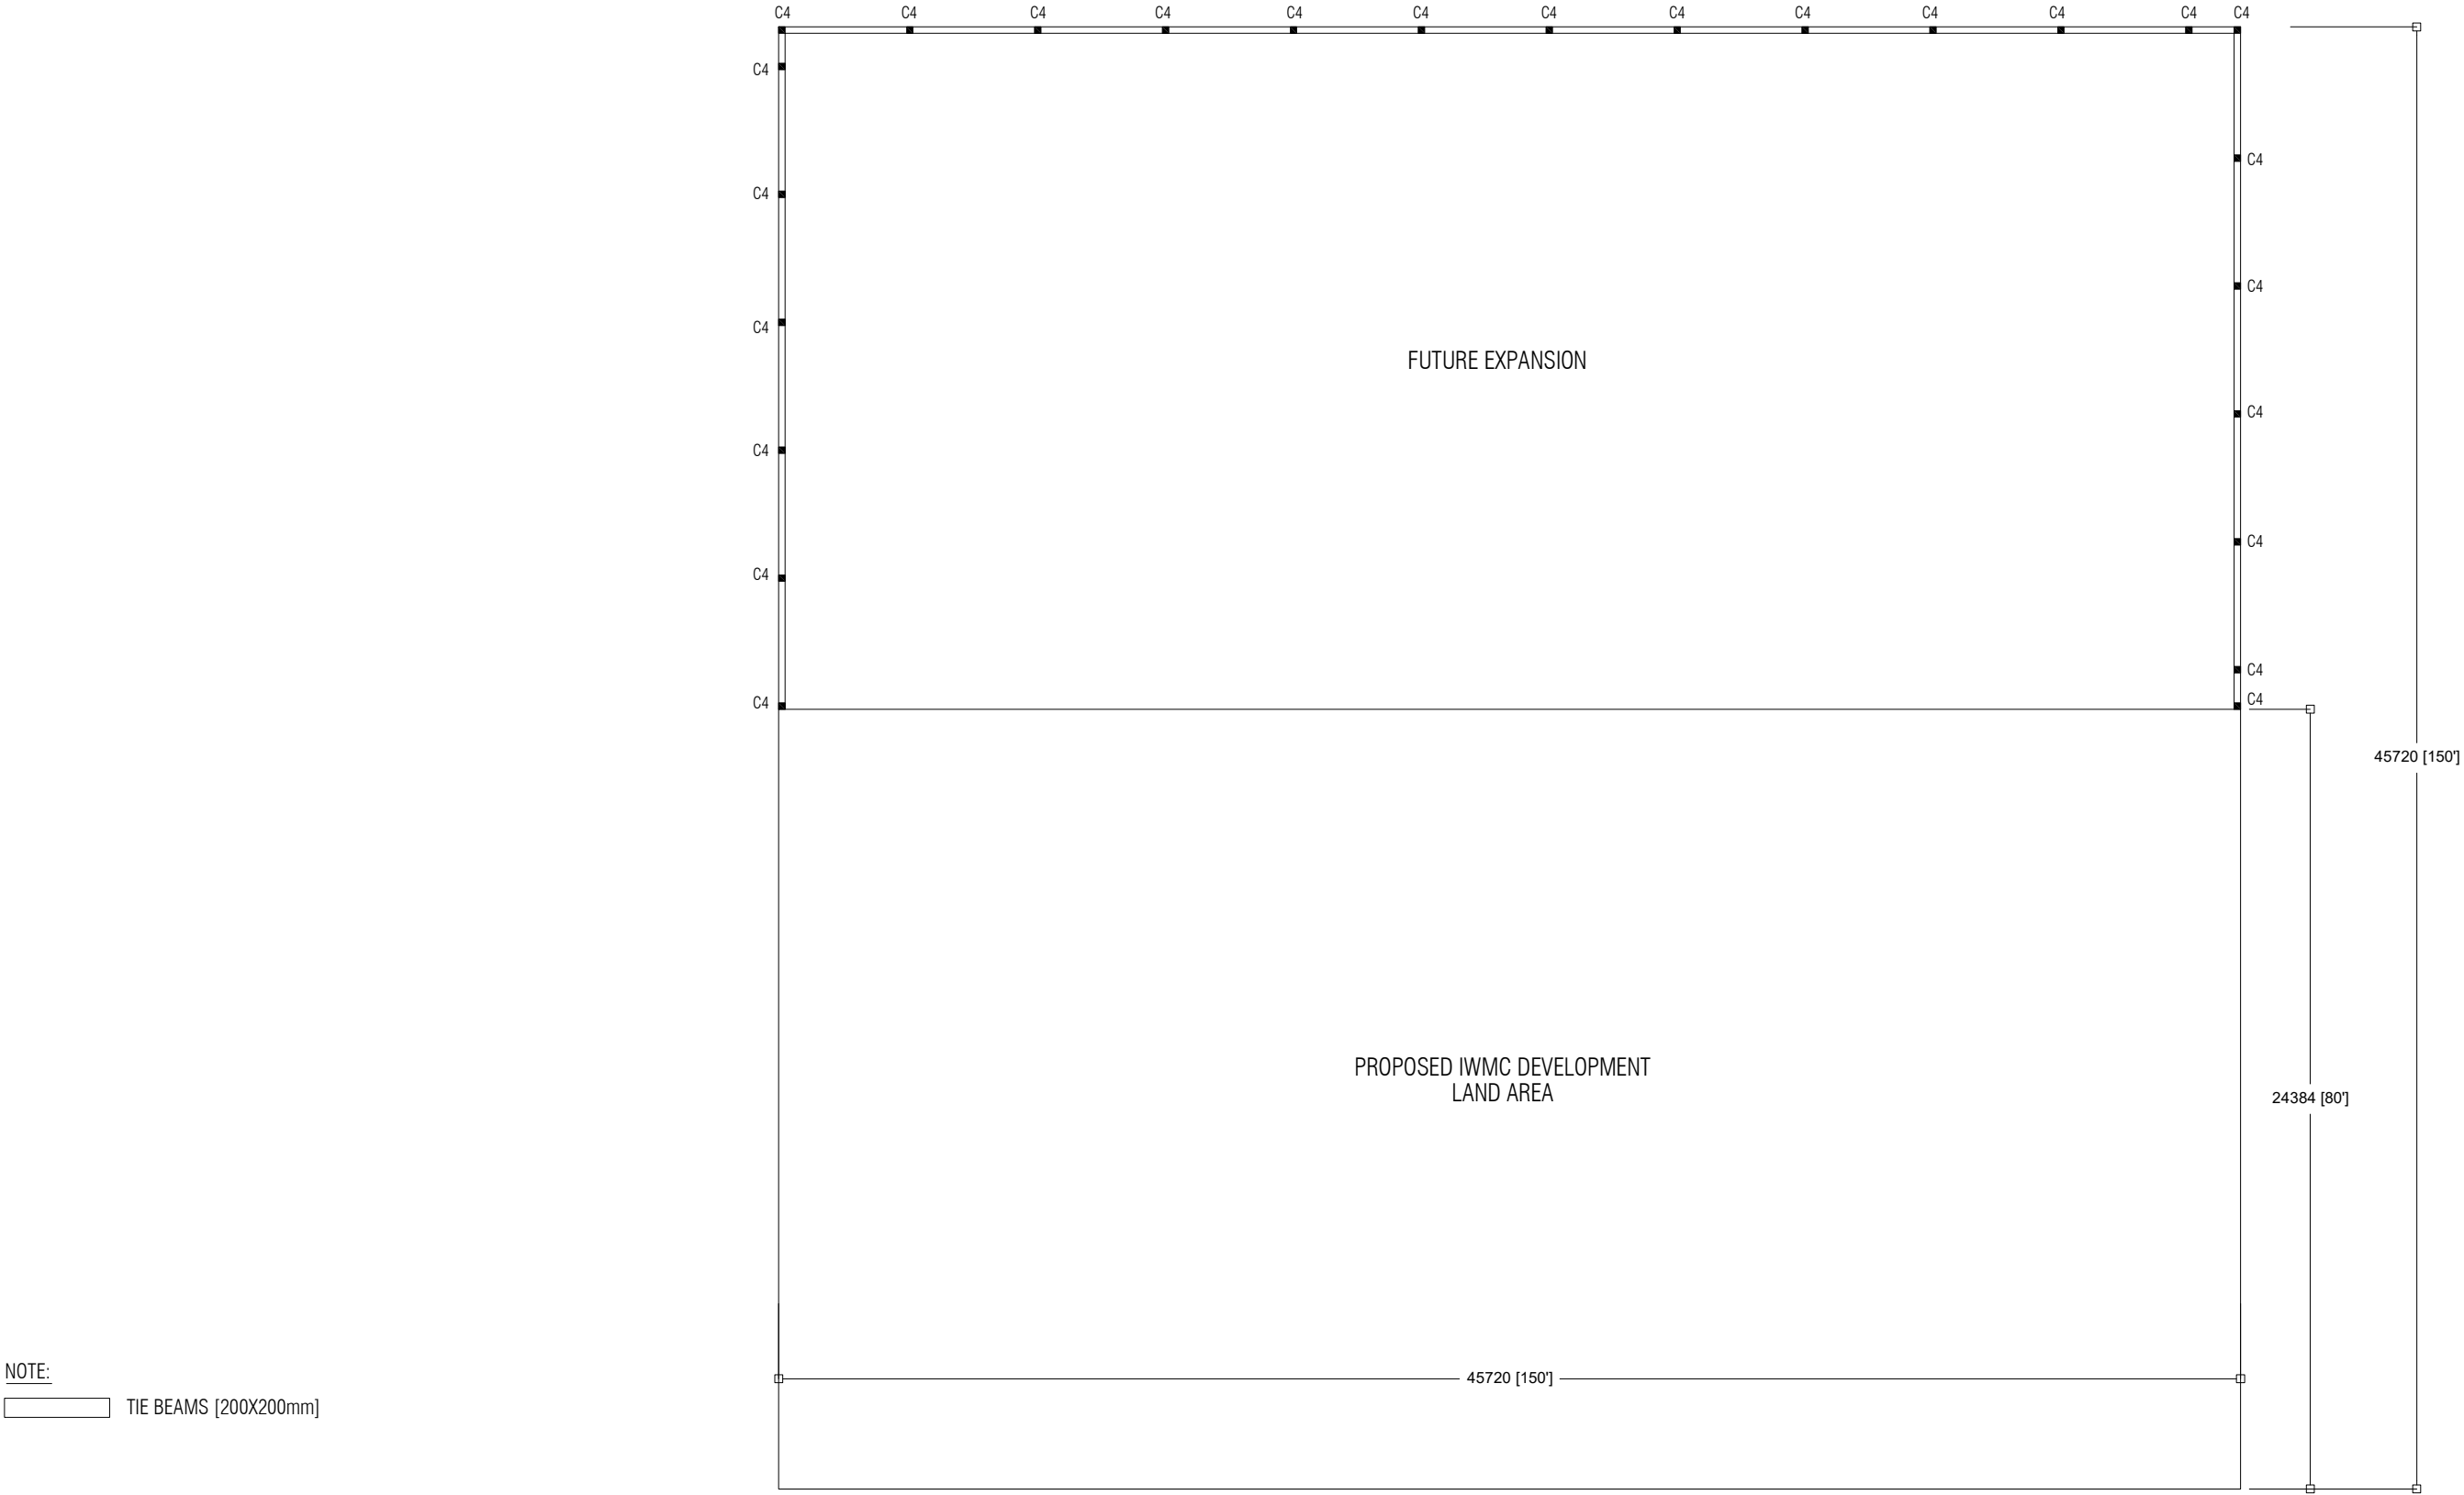
 



- NOTE:
- 600mm HEIGHT WALL + 2m HEIGHT CLADDING ON TOP
 - OFFICE / HAZARDOUS WASTE BUILDING WALLS
 - 600mm HEIGHT MASONRY WALL + FULL HEIGHT CLADDING ON TOP
 - BOUNDARY FENCE


PREPARED BY	PROJECT	DESIGN BY	AMENDMENTS
<div><div>OFID PHASE II MINISTRY OF ENVIRONMENT, CLIMATE CHANGE AND TECHNOLOGY GREEN BUILDING, HANDHUVAREE HIGUN, MAAFANNU, MALE' (20392), REPUBLIC OF MALDIVES. TEL: +960-3018431, +960-3018300, FAX: +960-328301</div></div>	CONSTRUCTION OF ISLAND WASTE MANAGEMENT CENTRE SH. FEEVAH	AFRAZ AMENDMENTS BY: NAUFAL	
	TITLE	STRUCTURE BY	
	DEVELOPMENT PLAN	AFRAZ	
	CLIENT DEPARTMENT WMPC DEPARTMENT	DRAWN BY AFRAZ	
	PAPER SIZE A3	SCALE 1:150	
	PAGE NO. 01	DWG NO. DHI - 02	
		DATE AUG 2020	




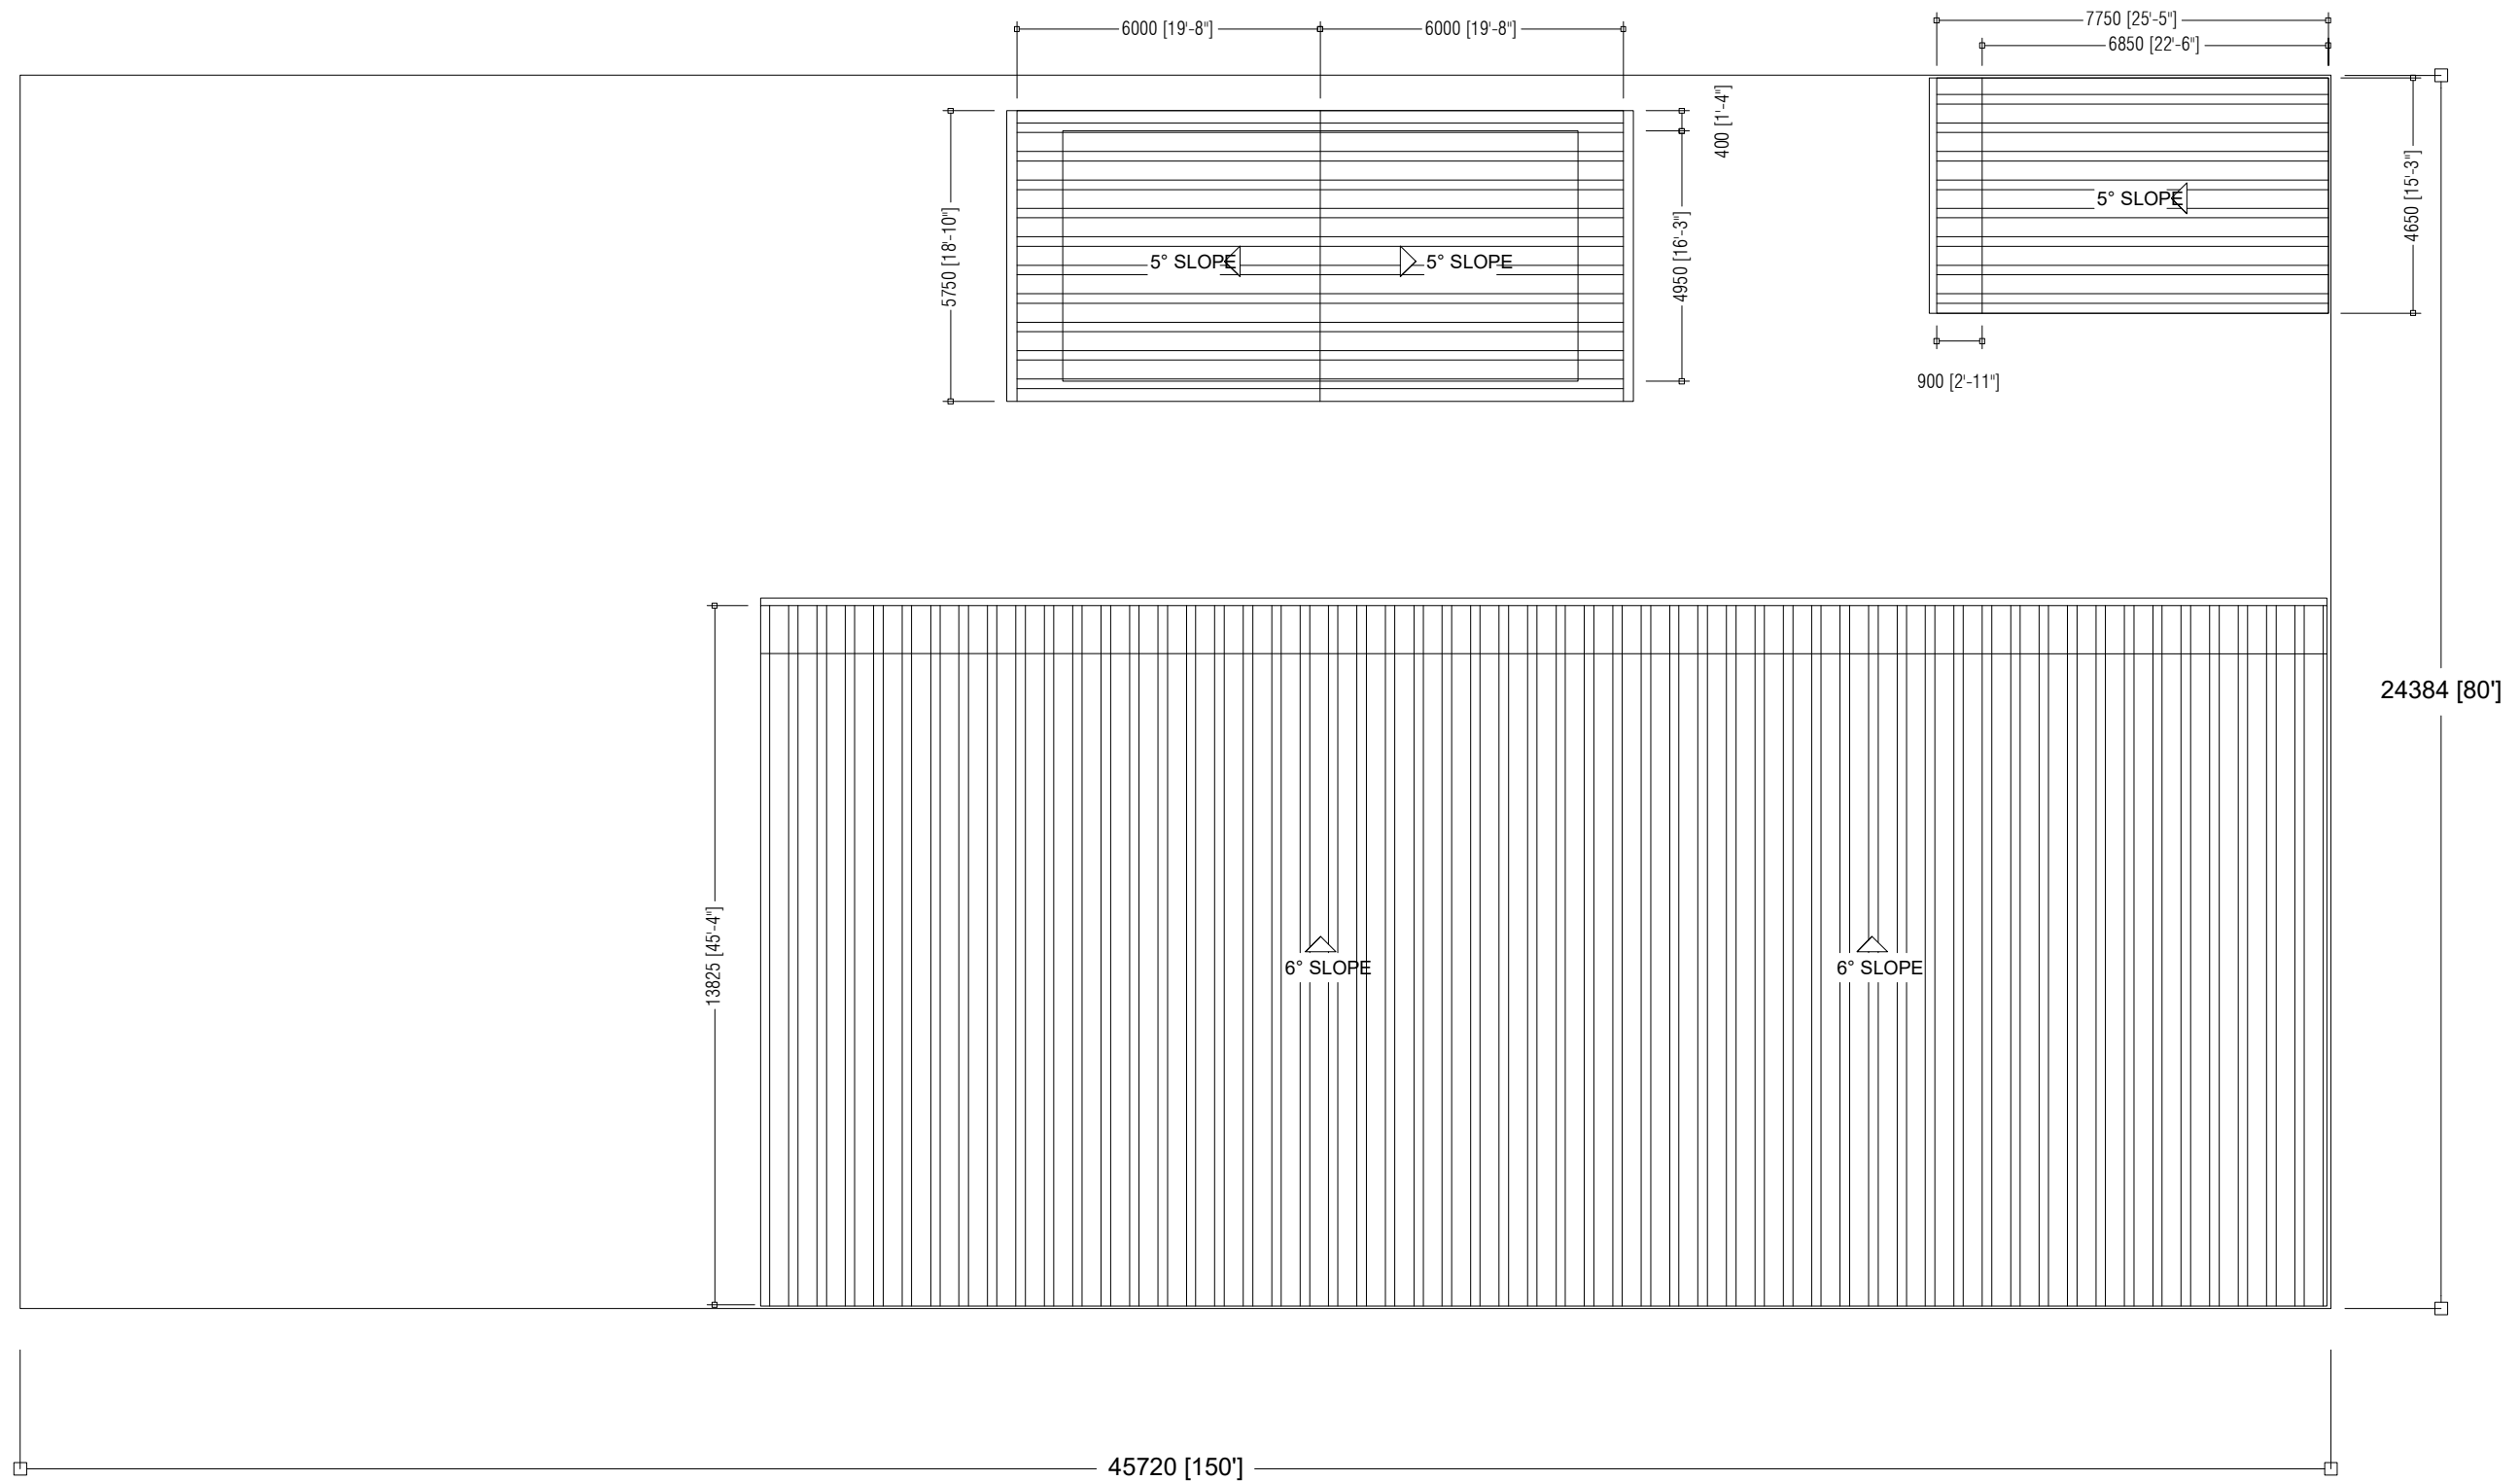
NOTE:


 TIE BEAMS [200X200mm]


PREPARED BY	PROJECT	DESIGN BY	AMENDMENTS
 <p>OFID PHASE II MINISTRY OF ENVIRONMENT, CLIMATE CHANGE AND TECHNOLOGY GREEN BUILDING, HANDHUVAREE HIGUN, MAAFANNU, MALE' (20392), REPUBLIC OF MALDIVES, TEL: +960-3018431, +960-3018300, FAX: +960-328301</p>	CONSTRUCTION OF ISLAND WASTE MANAGEMENT CENTRE SH. FEEVAH	AFRAZ	
		AMENDMENTS BY: NAUFAL	
	TITLE	STRUCTURE BY	
	FOUNDATION PLAN - FUTURE EXPANSION AREA	AFRAZ	
	CLIENT DEPARTMENT	DRAWN BY	
	WMPC DEPARTMENT	AFRAZ	
	PAPER SIZE A3	SCALE 1:225	
	PAGE NO. 01	DWG NO. DHI - 03A	
		DATE AUG 2020	

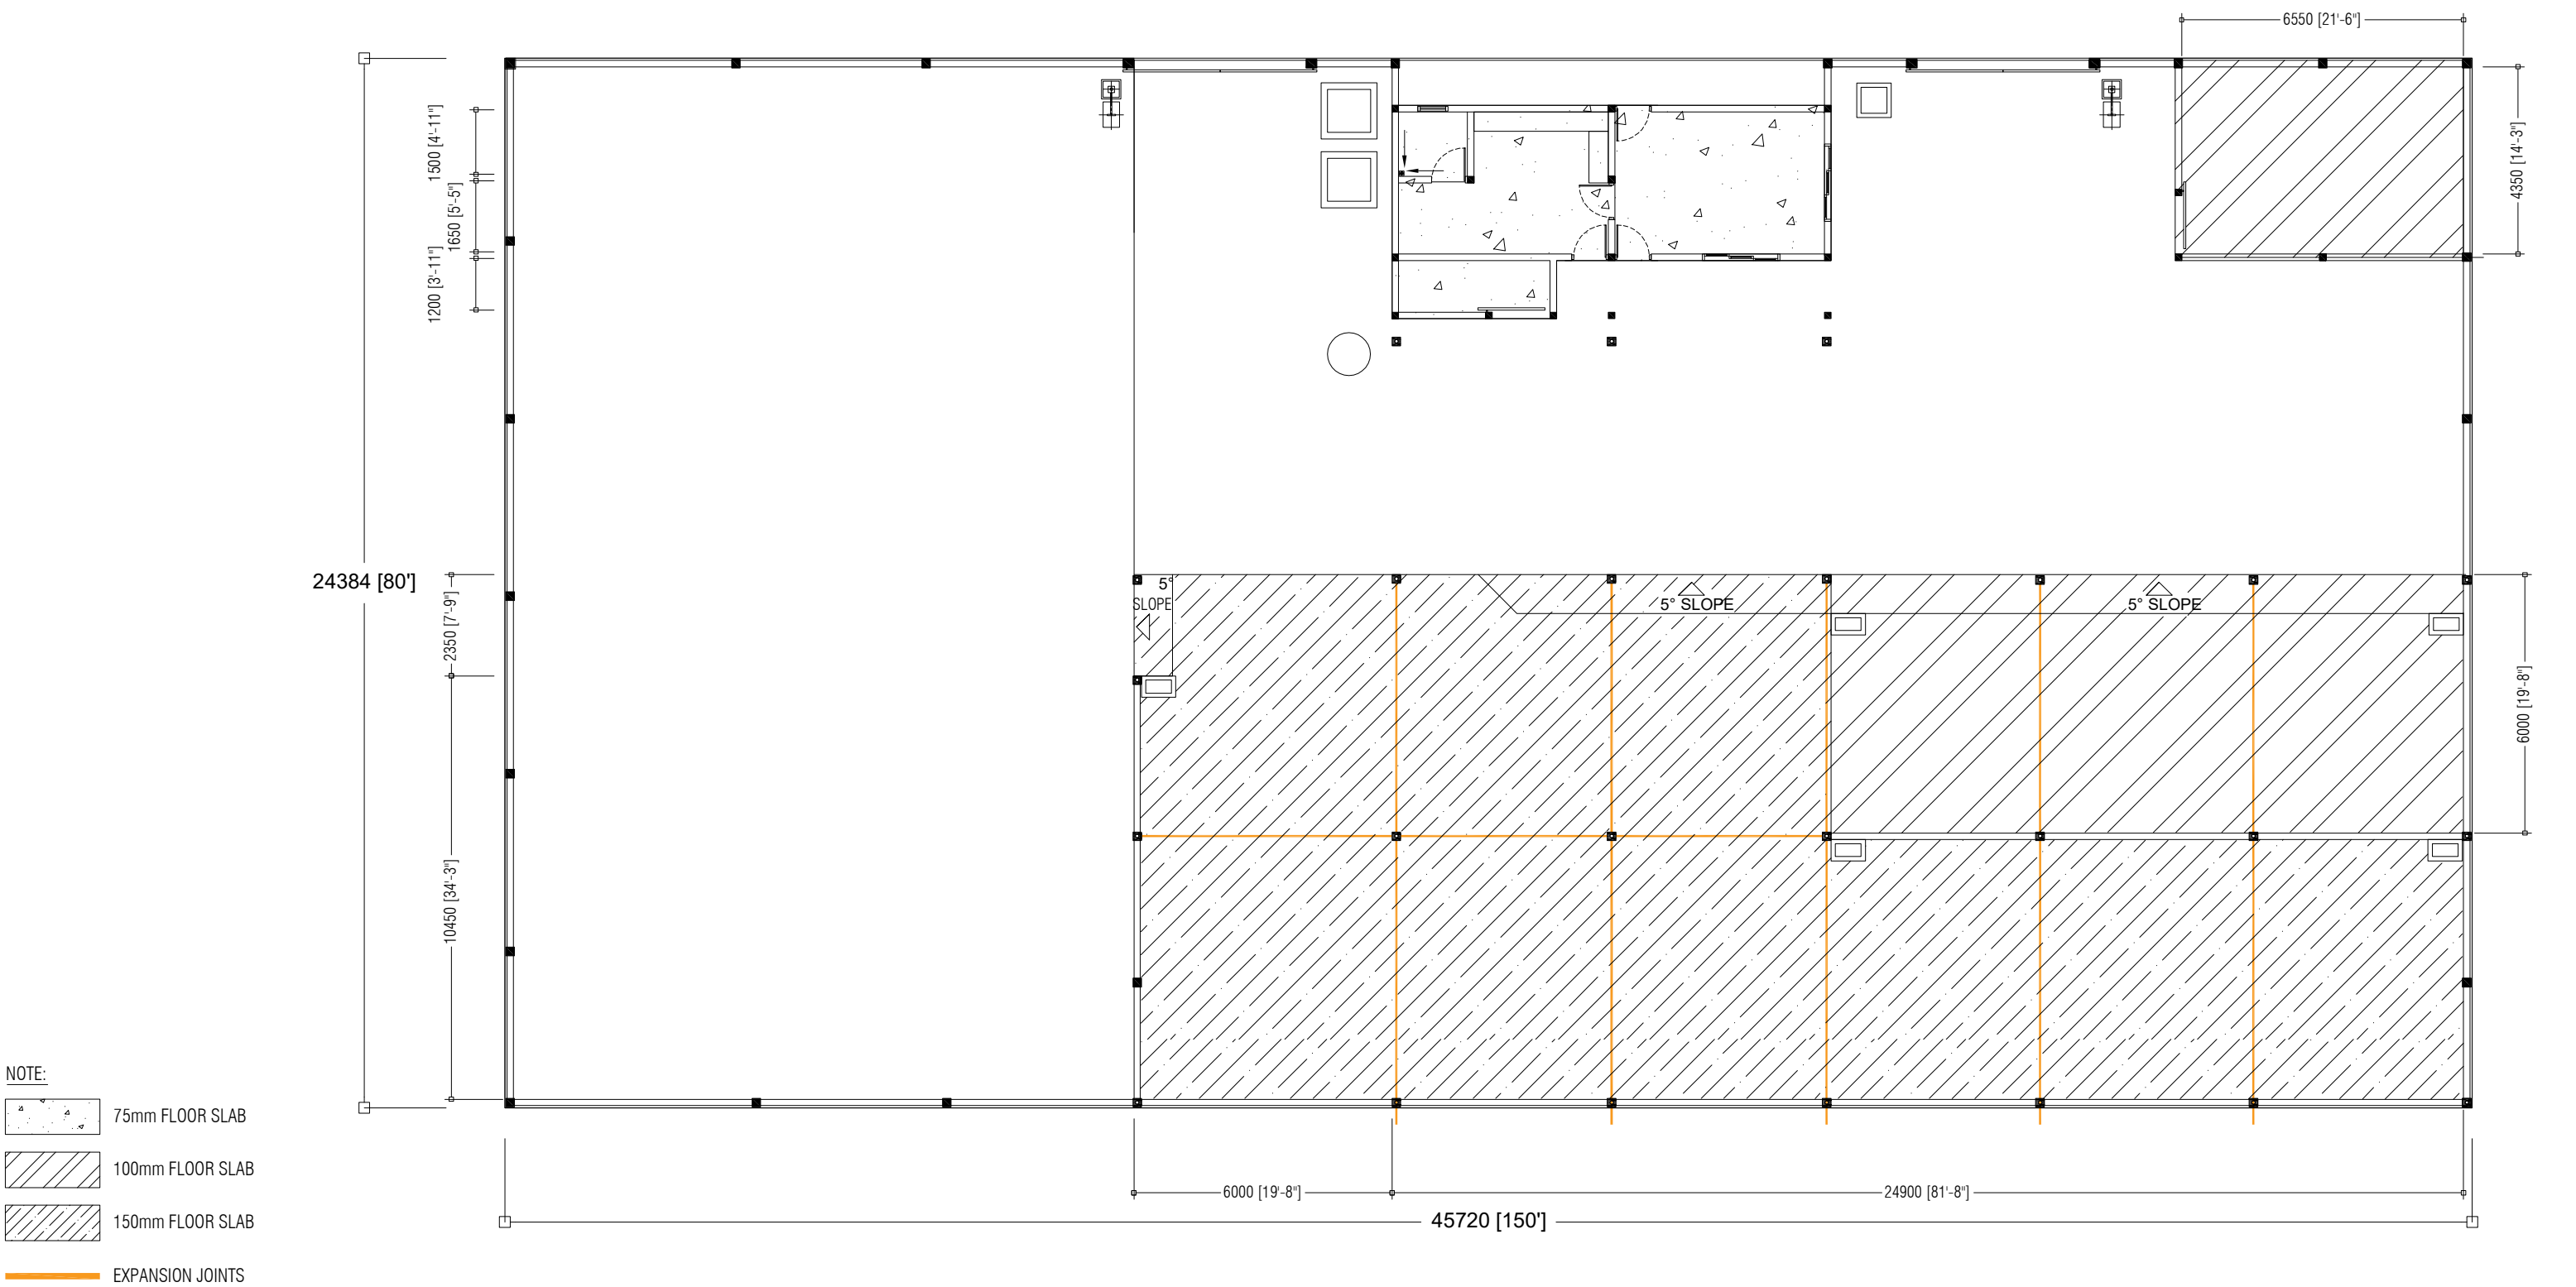


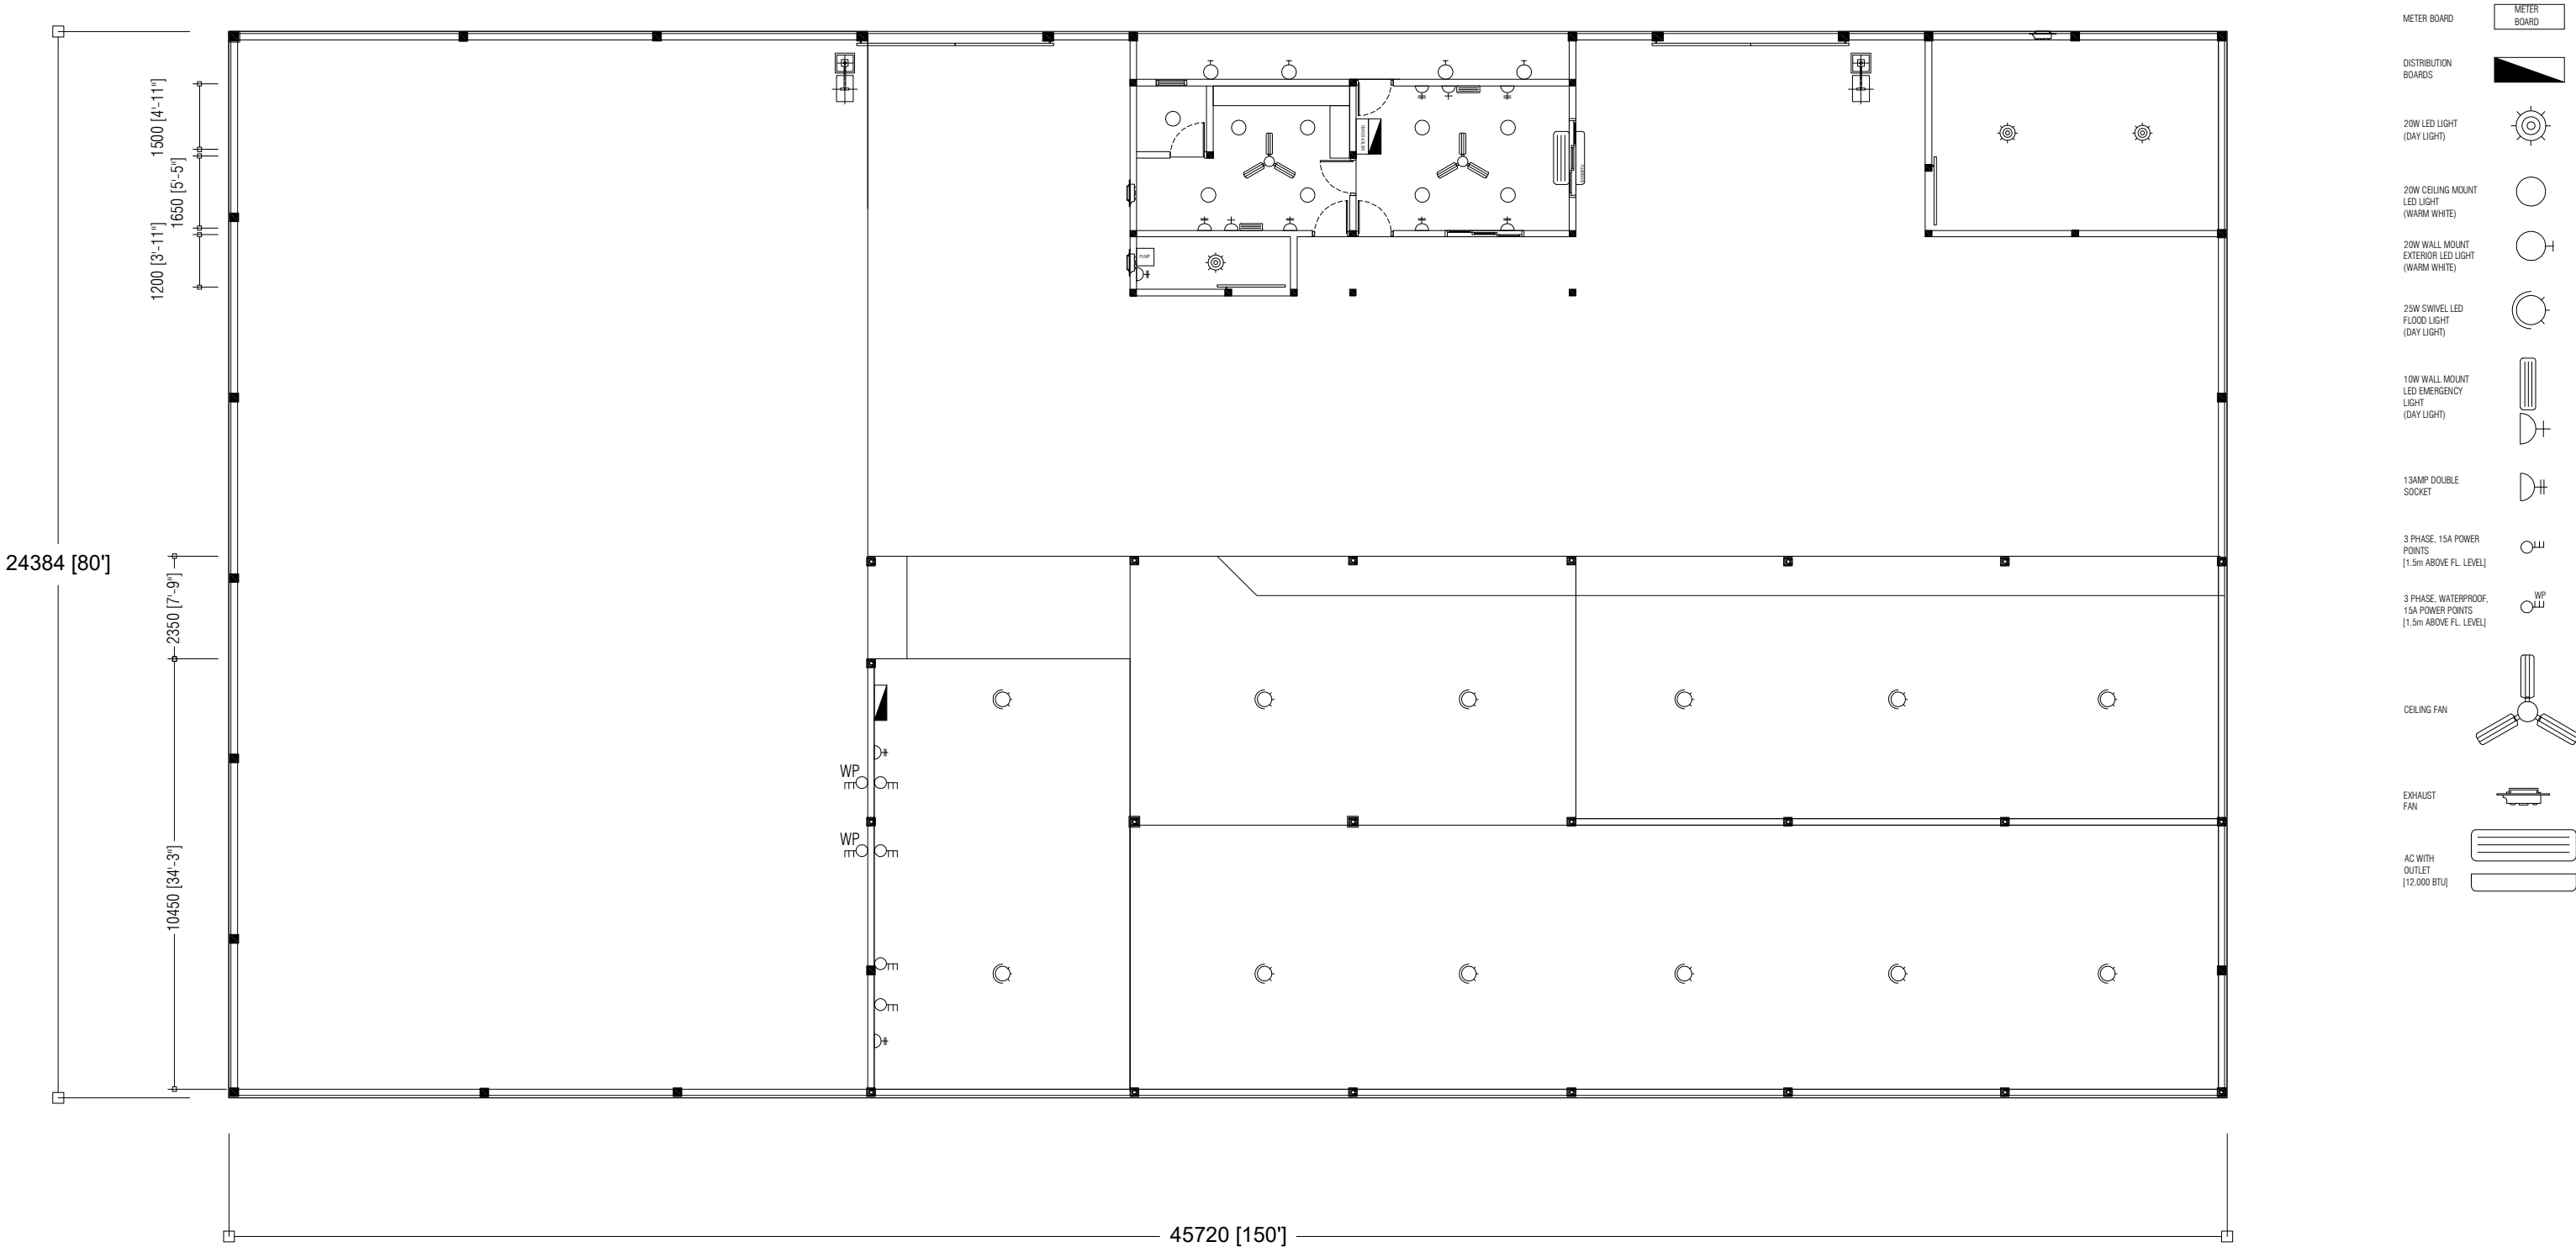
<div>PREPARED BY</div> <div><div>OFID PHASE II MINISTRY OF ENVIRONMENT, CLIMATE CHANGE AND TECHNOLOGY GREEN BUILDING, HANDHUVAREE HIGUN, MAAFANNU, MALE (20392), REPUBLIC OF MALDIVES, TEL: +960-3018431, +960-3018300, FAX: +960-328301</div></div>	PROJECT	DESIGN BY	AMENDMENTS
	CONSTRUCTION OF ISLAND WASTE MANAGEMENT CENTRE SH. FEEVAH	AFRAZ	
		AMENDMENTS BY: NAUFAL	
	TITLE	STRUCTURE BY	
	FLOOR SLAB PLAN	AFRAZ	
	CLIENT DEPARTMENT	DRAWN BY	
	WMPC DEPARTMENT	AFRAZ	
	PAPER SIZE A3	SCALE 1:150	
	PAGE NO. 01	DWG NO. DHI - 04	
		DATE AUG 2020	




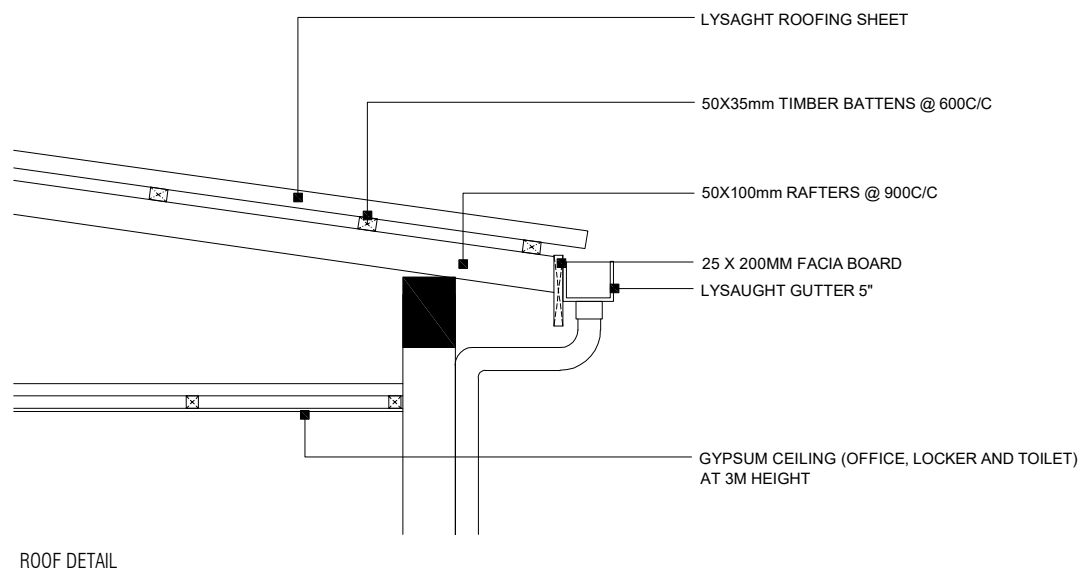
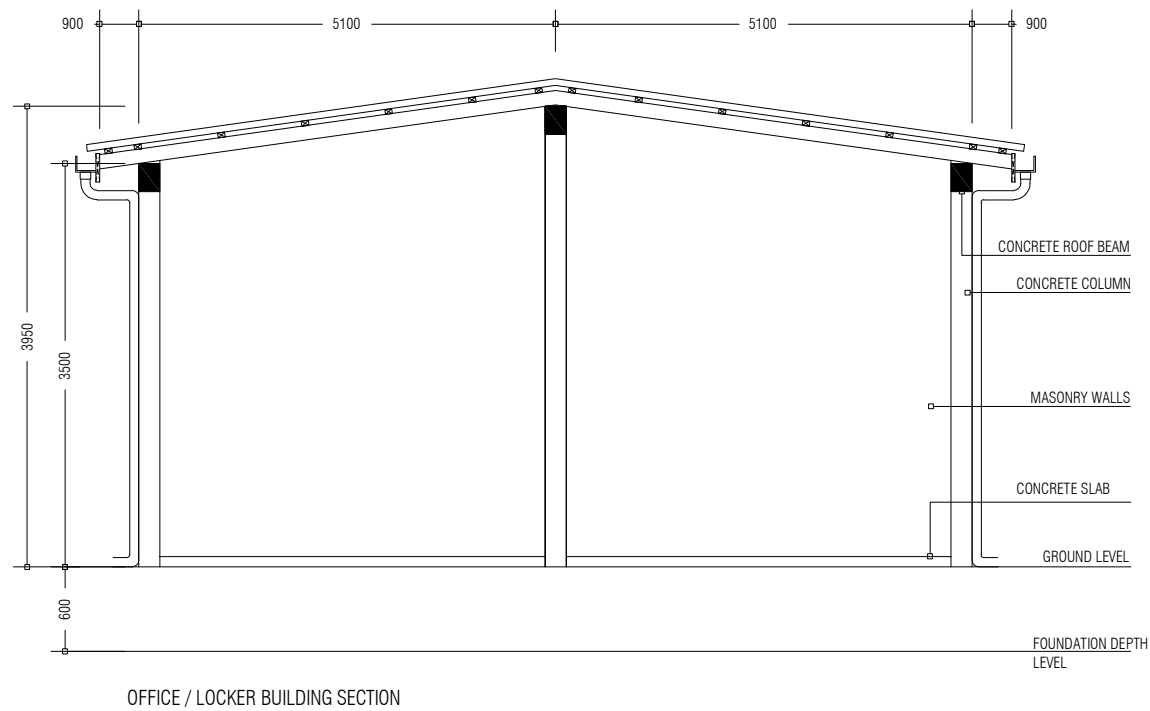
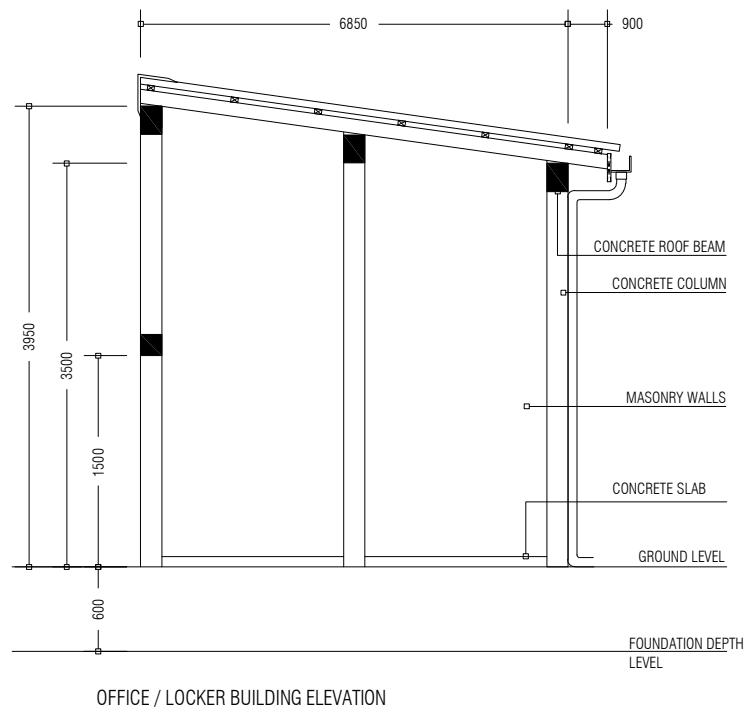
 <p>OFID PHASE II MINISTRY OF ENVIRONMENT, CLIMATE CHANGE AND TECHNOLOGY GREEN BUILDING, HANDHUVAREE HIGUN, MAAFANNU, MALE' (20392), REPUBLIC OF MALDIVES. TEL: + 960-3018431, + 960-3018300, FAX: + 960-328301</p>	PREPARED BY	PROJECT	DESIGN BY	AMENDMENTS
		CONSTRUCTION OF ISLAND WASTE MANAGEMENT CENTRE SH. FEEVAH	AFRAZ AMENDMENTS BY: NAUFAL	
		TITLE	STRUCTURE BY	
		ROOF PLAN	AFRAZ	
		CLIENT DEPARTMENT	DRAWN BY	
		WMPC DEPARTMENT	AFRAZ	
	PAPER SIZE A3	SCALE	1:150	
	PAGE NO. 01	DWG NO.	DHI - 05	
		DATE	AUG 2020	

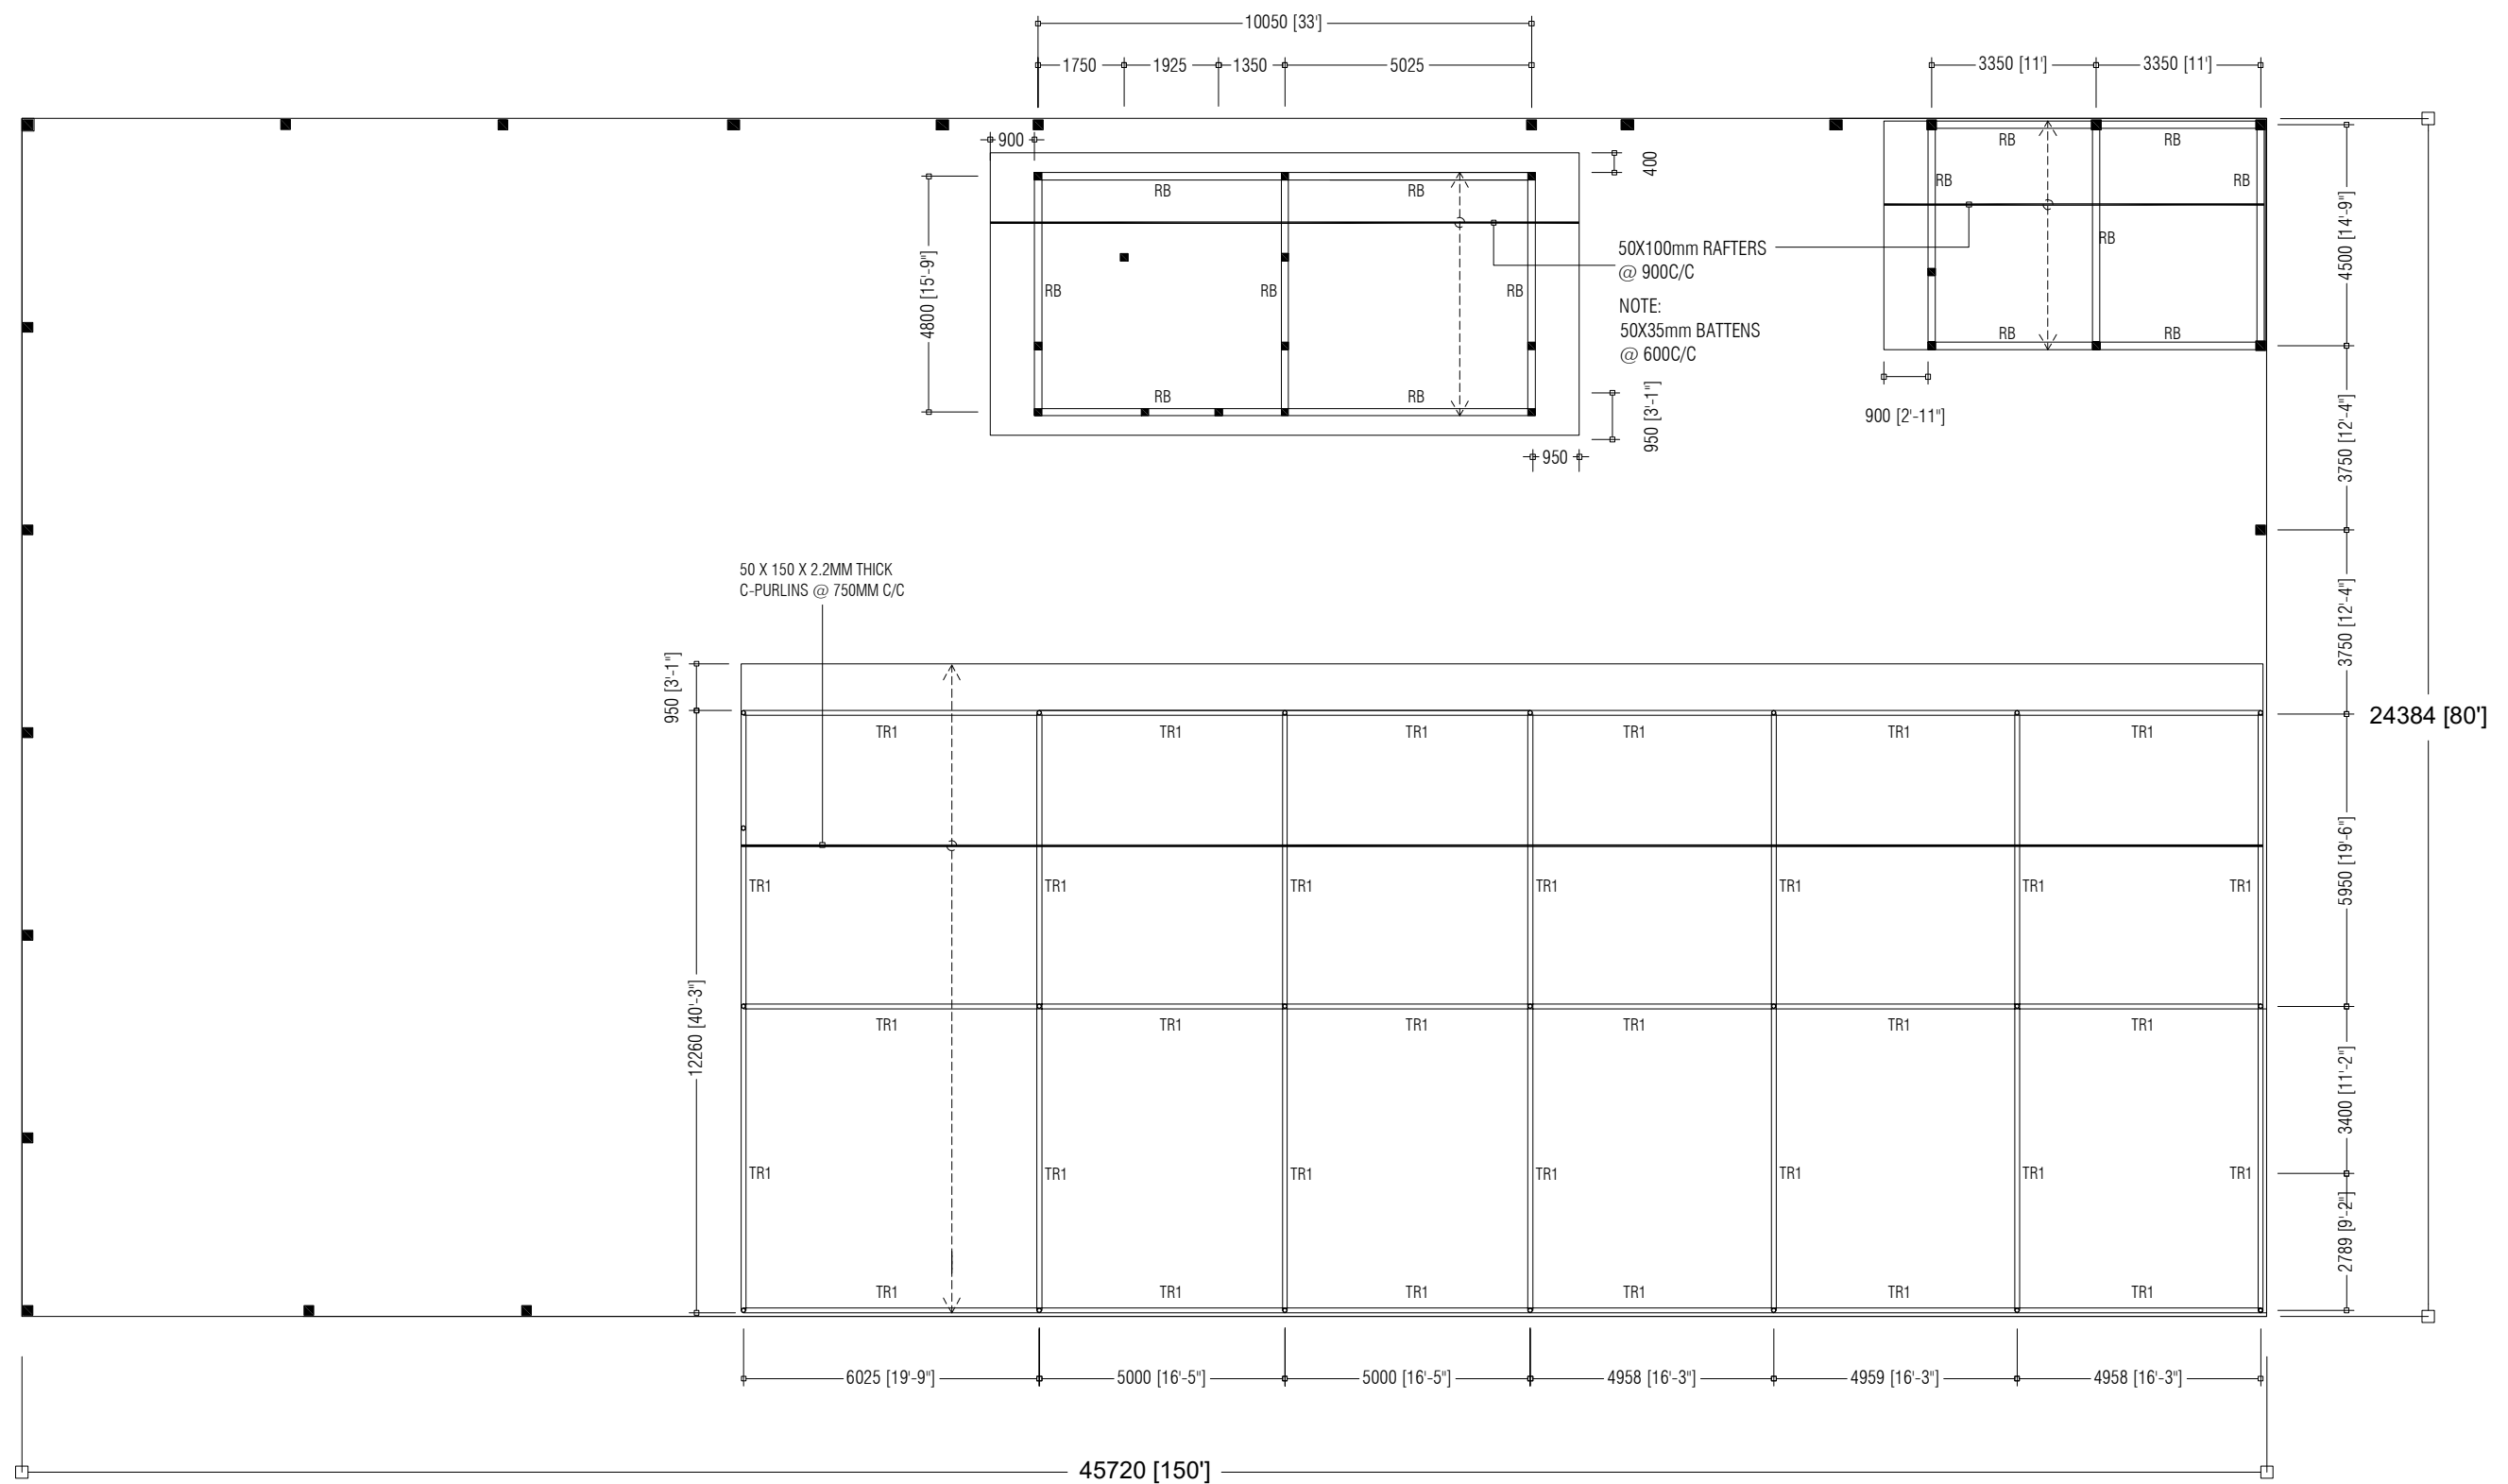


 <p>OFID PHASE II MINISTRY OF ENVIRONMENT, CLIMATE CHANGE AND TECHNOLOGY GREEN BUILDING, HANDHUVAREE HIGUN, MAAFANNU, MALE' (20392), REPUBLIC OF MALDIVES. TEL: +960-3018431, +960-3018300, FAX: +960-328301</p>	PREPARED BY	PROJECT	DESIGN BY	AMENDMENTS
		CONSTRUCTION OF ISLAND WASTE MANAGEMENT CENTRE SH. FEEVAH	AFRAZ AMENDMENTS BY: NAUFAL	
		TITLE	STRUCTURE BY	
		ROOF STRUCTURE PLAN	AFRAZ	
		CLIENT DEPARTMENT	DRAWN BY	
		WMPC DEPARTMENT	AFRAZ	
	PAPER SIZE A3	SCALE	1:150	
	PAGE NO. 01	DWG NO.	DHI - 06	
		DATE	AUG 2020	




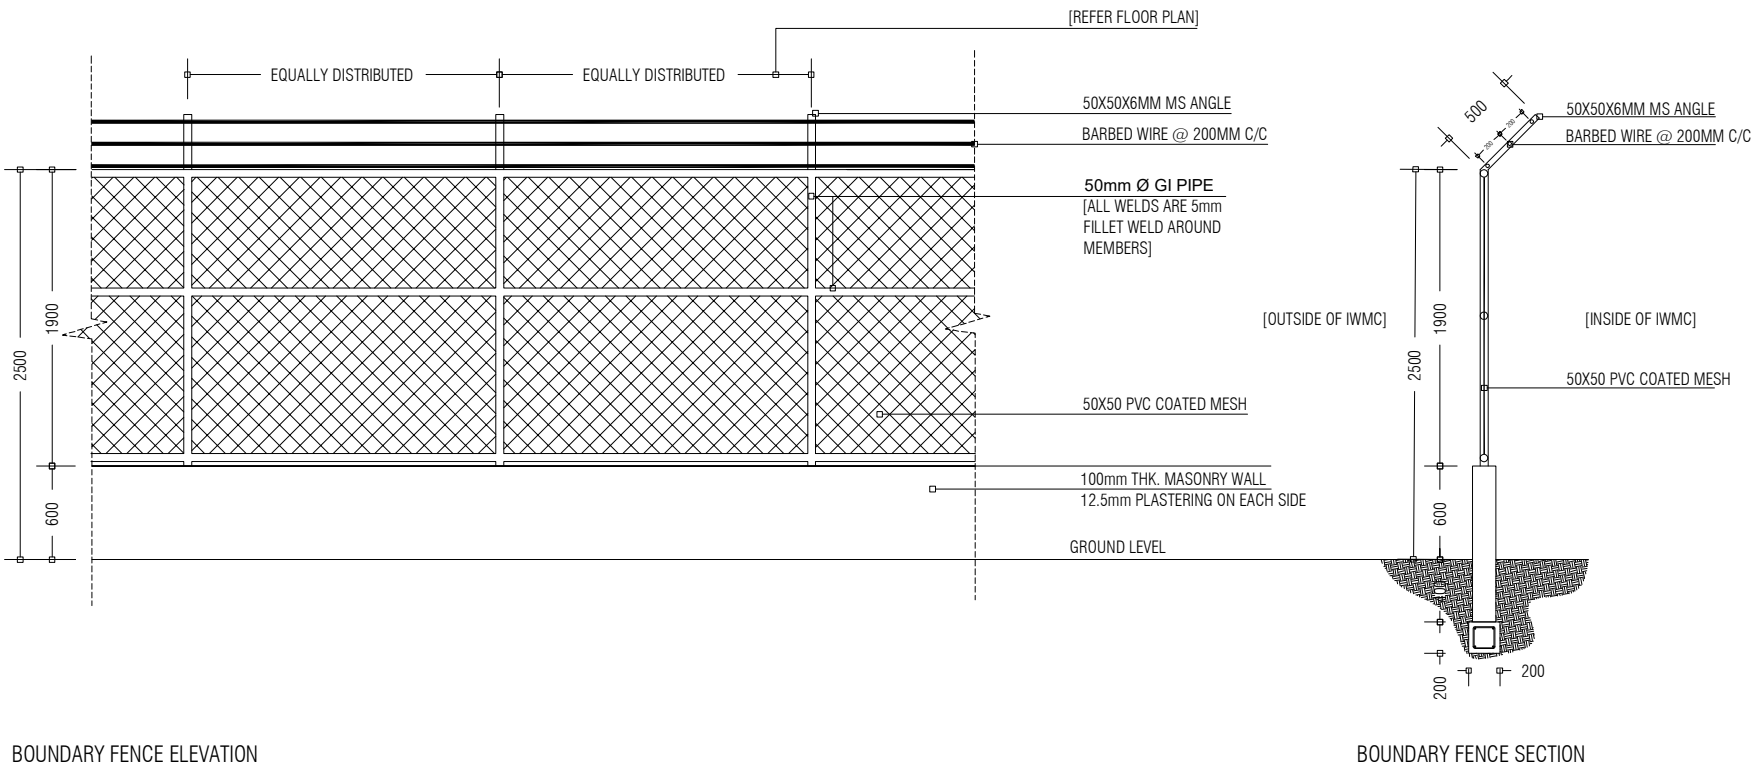
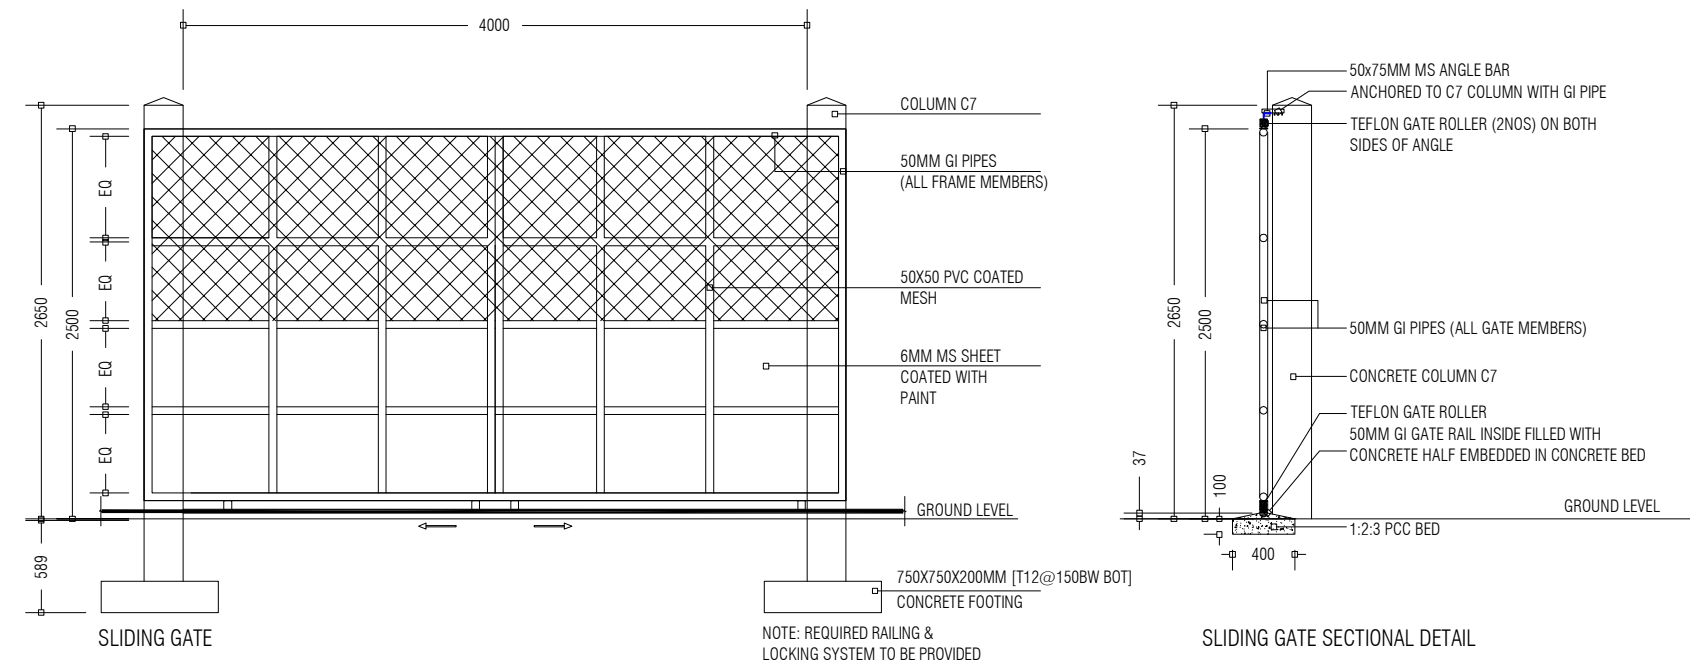
PREPARED BY	PROJECT	DESIGN BY	AMENDMENTS
<div><div>OFID PHASE II MINISTRY OF ENVIRONMENT, CLIMATE CHANGE AND TECHNOLOGY GREEN BUILDING, HANDHUVAREE HIGUN, MAAFANNU, MALE' (20392), REPUBLIC OF MALDIVES. TEL: +960-3018431, +960-3018300, FAX: +960-328301</div></div>	CONSTRUCTION OF ISLAND WASTE MANAGEMENT CENTRE SH. FEEVAH	AFRAZ	
		AMENDMENTS BY: NAUFAL	
	TITLE	STRUCTURE BY	
	ELECTRICAL PLAN	AFRAZ	
	CLIENT DEPARTMENT	DRAWN BY	
	WMPC DEPARTMENT	AFRAZ	
	PAPER SIZE A3	SCALE 1:150	
	PAGE NO. 01	DWG NO. DHI - 08	
		DATE AUG 2020	




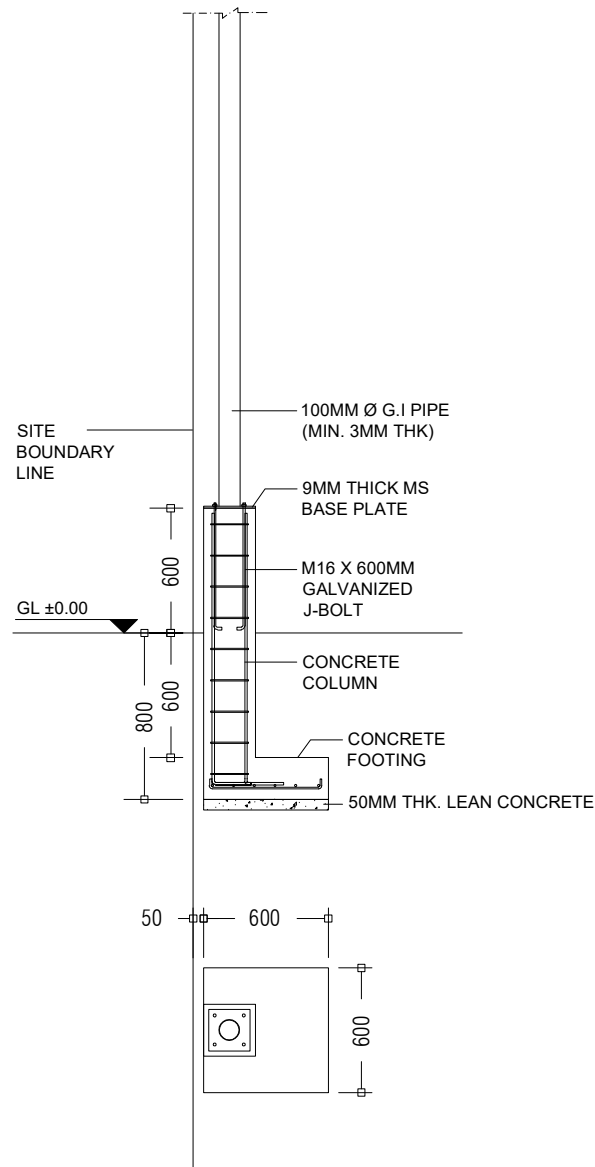
PREPARED BY	PROJECT	DESIGN BY	AMENDMENTS
 <p>OFID PHASE II MINISTRY OF ENVIRONMENT, CLIMATE CHANGE AND TECHNOLOGY GREEN BUILDING, HANDHUVAREE HIGUN, MAAFANNU, MALE' (20392), REPUBLIC OF MALDIVES, TEL: +960-3018431, +960-3018300, FAX: +960-328301</p>	CONSTRUCTION OF ISLAND WASTE MANAGEMENT CENTRE SH. FEEVAH	AFRAZ	
	TITLE	AMENDMENTS BY: NAUFAL	
	ELEVATIONS AND SECTIONS	STRUCTURE BY	
	CLIENT DEPARTMENT	AFRAZ	
	WMPC DEPARTMENT	DRAWN BY	
	PAPER SIZE A3	AFRAZ	
	PAGE NO. 01	SCALE NTS	
		DWG NO. DHI - 09	
		DATE AUG 2020	




PREPARED BY	PROJECT	DESIGN BY	AMENDMENTS
 <p>OFID PHASE II MINISTRY OF ENVIRONMENT, CLIMATE CHANGE AND TECHNOLOGY GREEN BUILDING, HANDHUVAREE HIGUN, MAAFANNU, MALE' (20392), REPUBLIC OF MALDIVES. TEL: +960-3018431, +960-3018300, FAX: +960-328301</p>	CONSTRUCTION OF ISLAND WASTE MANAGEMENT CENTRE SH. FEEVAH	AFRAZ	
		AMENDMENTS BY: NAUFAL	
	TITLE	STRUCTURE BY	
	ELEVATIONS AND SECTIONS	AFRAZ	
	CLIENT DEPARTMENT	DRAWN BY	
	WMPC DEPARTMENT	AFRAZ	
	PAPER SIZE A3	SCALE NTS	
	PAGE NO. 01	DWG NO. DHI - 10	
		DATE AUG 2020	




PREPARED BY	PROJECT	DESIGN BY	AMENDMENTS
 <p>OFID PHASE II MINISTRY OF ENVIRONMENT, CLIMATE CHANGE AND TECHNOLOGY GREEN BUILDING, HANDHUVAREE HIGUN, MAAFANNU, MALE' (20392), REPUBLIC OF MALDIVES. TEL: +960-3018431, +960-3018300, FAX: +960-328301</p>	CONSTRUCTION OF ISLAND WASTE MANAGEMENT CENTRE SH. FEEVAH	AFRAZ	
	TITLE	AMENDMENTS BY: NAUFAL	
	ELEVATIONS AND SECTIONS : GATE DETAILS & FENCE DETAILS	STRUCTURE BY	
	CLIENT DEPARTMENT	AFRAZ	
	WMPC DEPARTMENT	AFRAZ	
	PAPER SIZE A3	SCALE NTS	
	PAGE NO. 01	DWG NO. DHI - 11	
		DATE AUG 2020	




FOOTING DETAILS 1:50

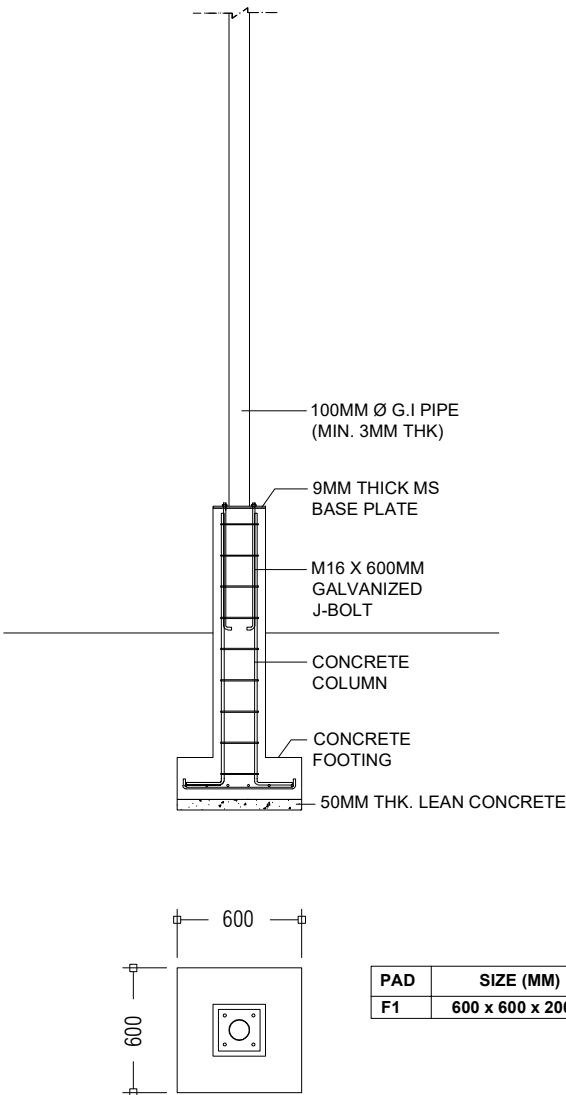

PAD	SIZE (MM)	REINFORCEMENT
F1	600 x 600 x 200	T10 @ 100 c/c BW (BOTTOM)

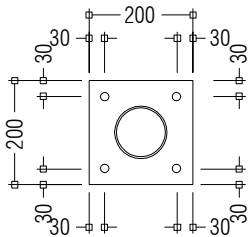


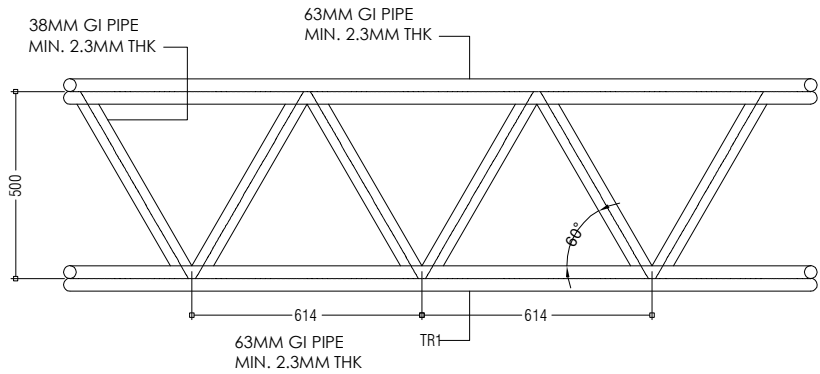
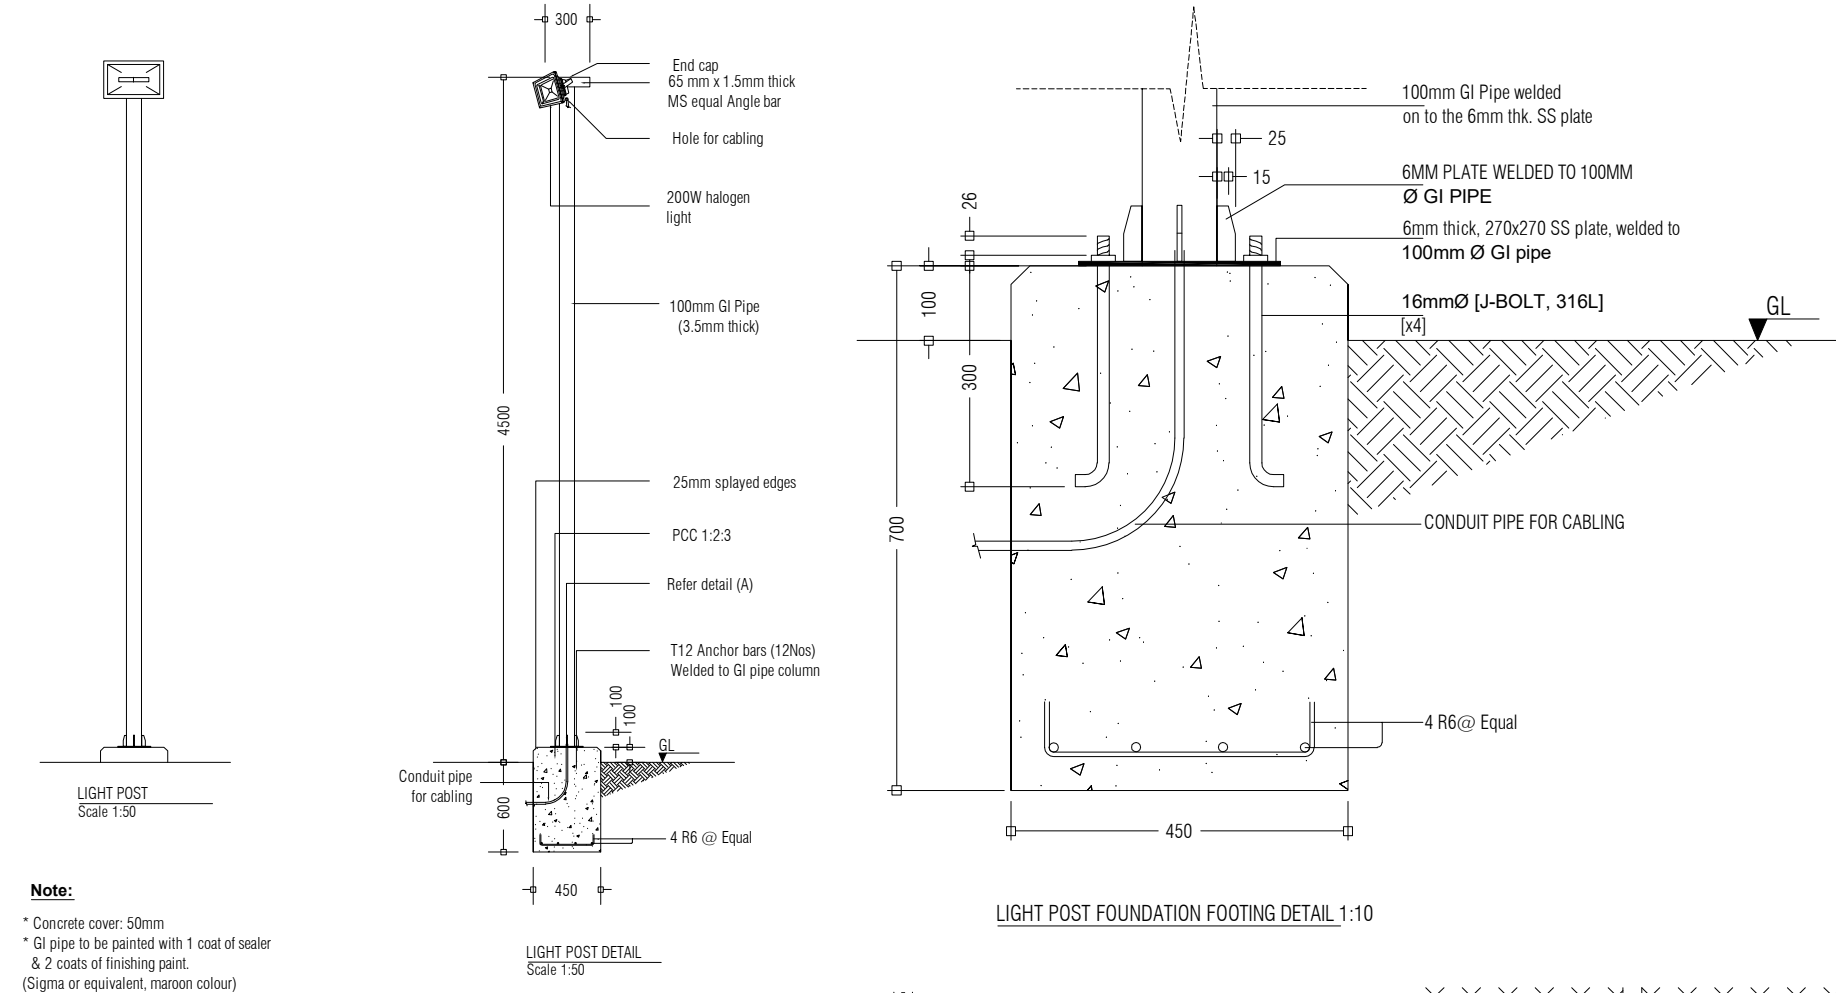
BASE PLATE

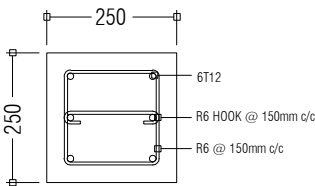


C1

BASE PLATE AND COLUMN DETAILS 1:20



PREPARED BY	PROJECT	DESIGN BY	AMENDMENTS
 <p>OFID PHASE II MINISTRY OF ENVIRONMENT, CLIMATE CHANGE AND TECHNOLOGY GREEN BUILDING, HANDHUVAREE HIGUN, MAAFANNU, MALÉ (20392), REPUBLIC OF MALDIVES. TEL: +960-3018431, +960-3018300, FAX: +960-328301</p>	CONSTRUCTION OF ISLAND WASTE MANAGEMENT CENTRE SH. FEEVAH	AFRAZ AMENDMENTS BY: NAUFAL	
	TITLE	STRUCTURE BY	
	FOOTING DETAILS	AFRAZ	
	CLIENT DEPARTMENT	DRAWN BY	
	WMPC DEPARTMENT	AFRAZ	
	PAPER SIZE A3	SCALE NTS	
	PAGE NO. 01	DWG NO. DHI - 12	
		DATE AUG 2020	




TRUSS DETAIL 1:20

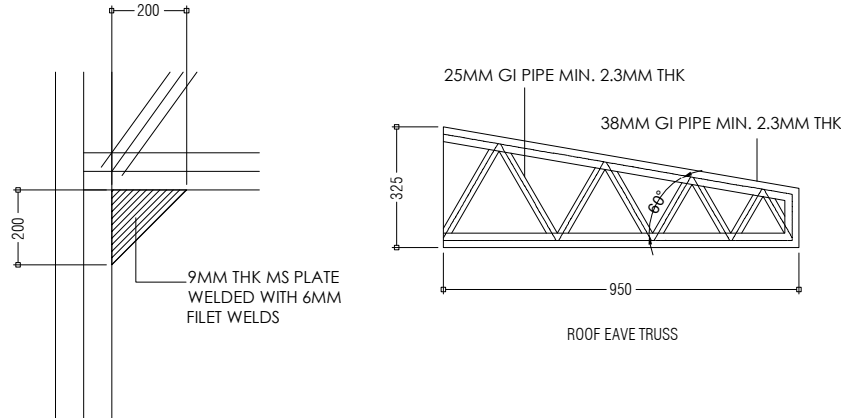


COLUMN AND TRUSS CONNECTION DETAIL 1:20

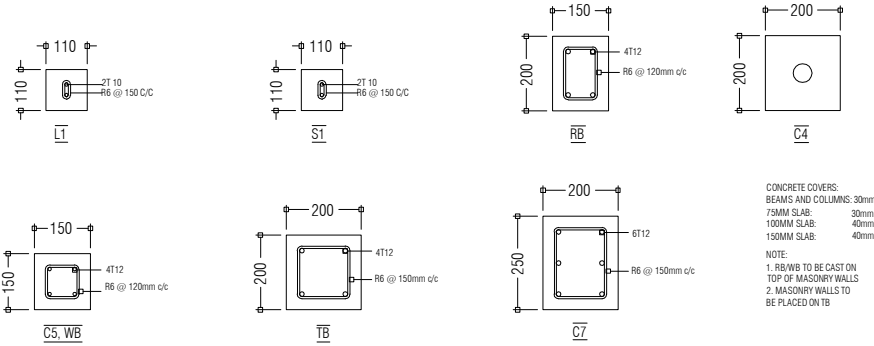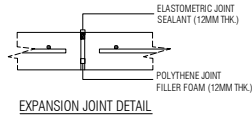


COLUMN, BEAM AND EXPANSION JOINT DETAILS 1:20


PREPARED BY	PROJECT	DESIGN BY	AMENDMENTS
	CONSTRUCTION OF ISLAND WASTE MANAGEMENT CENTRE SH. FEEVAH	AFRAZ	
 <div>OFID PHASE II MINISTRY OF ENVIRONMENT, CLIMATE CHANGE AND TECHNOLOGY GREEN BUILDING, HANDHUVAREE HIGUN, MAAFANNU, MALE' (20392), REPUBLIC OF MALDIVES. TEL: +960-3018431, +960-3018300, FAX: +960-328301</div>	TITLE	AMENDMENTS BY: NAUFAL	
	STRUCTURAL DETAILS	STRUCTURE BY	
	CLIENT DEPARTMENT	AFRAZ	
	WMPC DEPARTMENT	DRAWN BY	
	PAPER SIZE A3	SCALE NTS	
	PAGE NO. 01	DWG NO. DHI - 13	
		DATE AUG 2020	

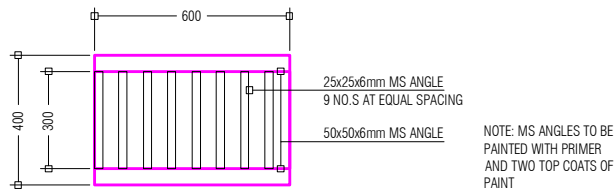


DRAIN PIT GRATE

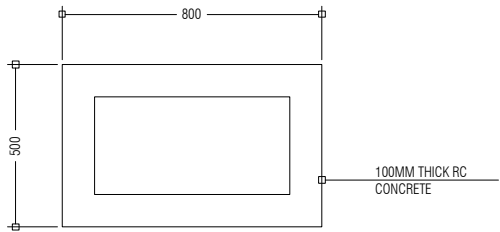


DRAIN PIT: TOP VIEW

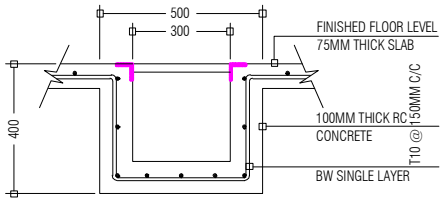


DRAIN PIT: SECTION VIEW

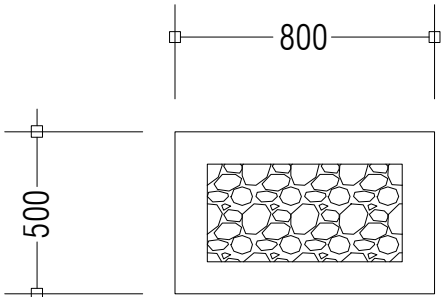

RAINWATER DRAIN PIT: TOP VIEW

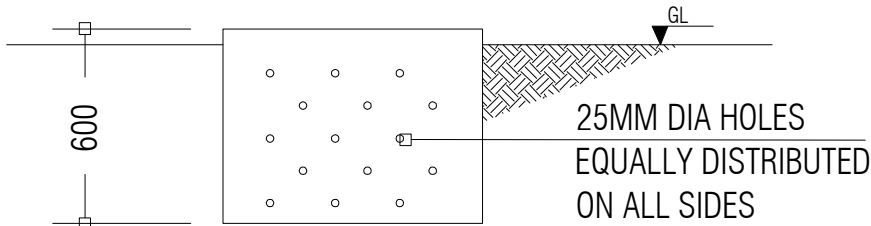


RAINWATER DRAIN PIT: SIDE VIEW

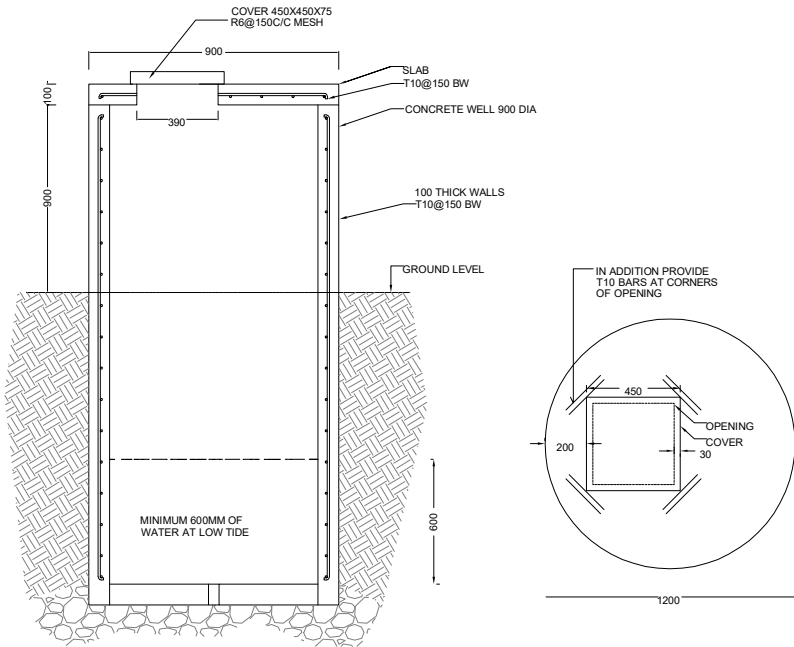


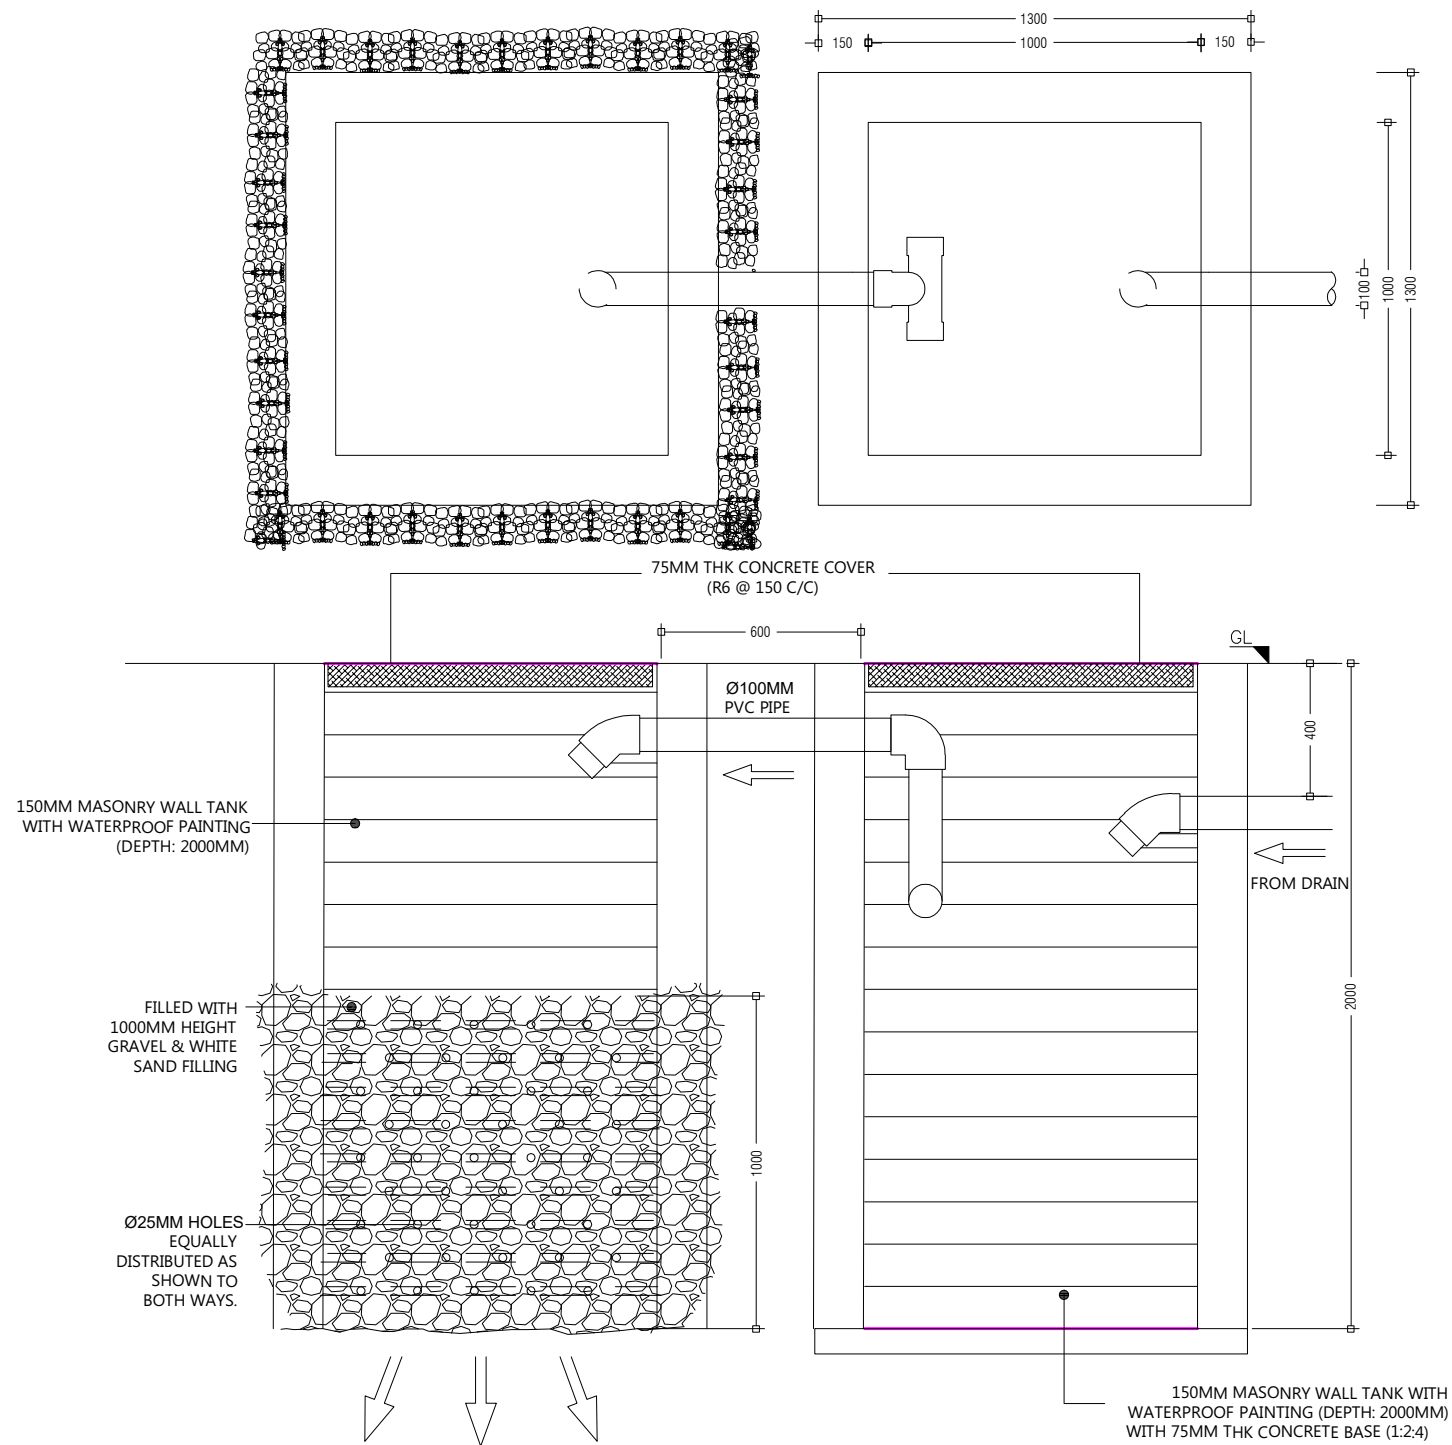
WELL SECTION
1:20


WELL PLAN
1:20

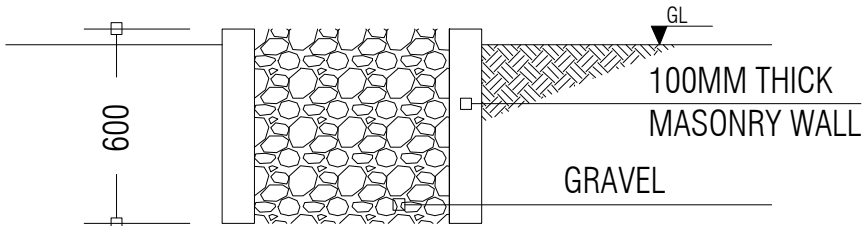



RAINWATER DRAIN PIT: SECTION VIEW


PREPARED BY	PROJECT	DESIGN BY	AMENDMENTS
 <p>OFID PHASE II MINISTRY OF ENVIRONMENT, CLIMATE CHANGE AND TECHNOLOGY GREEN BUILDING, HANDHUVAREE HIGUN, MAAFANNU, MALE' (20392), REPUBLIC OF MALDIVES. TEL: +960-3018431, +960-3018300, FAX: +960-328301</p>	CONSTRUCTION OF ISLAND WASTE MANAGEMENT CENTRE SH. FEEVAH	AFRAZ AMENDMENTS BY: NAUFAL	
	TITLE	STRUCTURE BY	
	GROUND WELL AND DRAIN PIT DETAILS	AFRAZ	
	CLIENT DEPARTMENT	DRAWN BY	
	WMPC DEPARTMENT	AFRAZ	
	PAPER SIZE A3	SCALE 1:150	
	PAGE NO. 01	DWG NO. DHI - 14	
		DATE AUG 2020	




PREPARED BY	PROJECT	DESIGN BY	AMENDMENTS
 <p>OFID PHASE II MINISTRY OF ENVIRONMENT, CLIMATE CHANGE AND TECHNOLOGY GREEN BUILDING, HANDHUVAREE HIGUN, MAAFANNU, MALE' (20392), REPUBLIC OF MALDIVES. TEL: +960-3018431, +960-3018300, FAX: +960-328301</p>	CONSTRUCTION OF ISLAND WASTE MANAGEMENT CENTRE SH. FEEVAH	AFRAZ	
		AMENDMENTS BY: NAUFAL	
	TITLE	STRUCTURE BY	
	SEPTIC TANK DETAILS	AFRAZ	
	CLIENT DEPARTMENT	DRAWN BY	
	WMPC DEPARTMENT	AFRAZ	
	PAPER SIZE A3	SCALE NTS	
	PAGE NO. 01	DWG NO. DHI - 15	
		DATE AUG 2020	

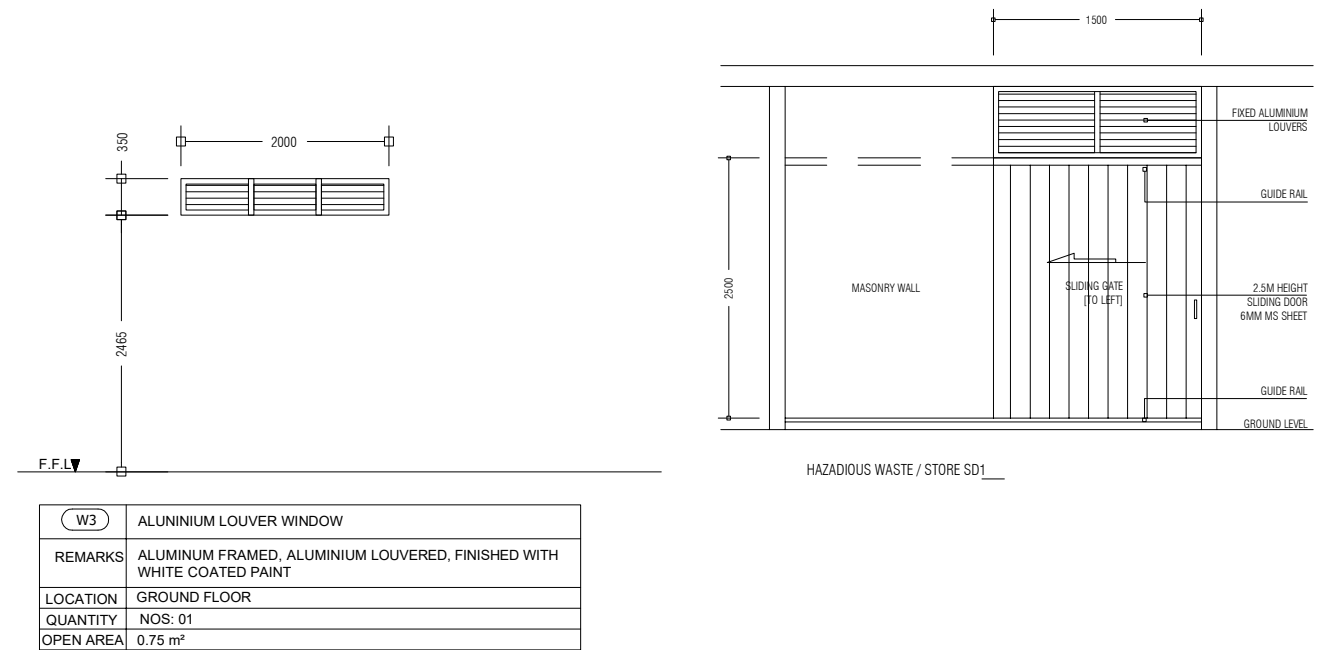


PREPARED BY	PROJECT	DESIGN BY	AMENDMENTS
 <p>OFID PHASE II MINISTRY OF ENVIRONMENT, CLIMATE CHANGE AND TECHNOLOGY</p> <p>GREEN BUILDING, HANDHUVAREE HIGUN, MAAFANNU, MALE' (20392), REPUBLIC OF MALDIVES, TEL:- +960-3018431, +960-3018300, FAX: +960-328301</p>	CONSTRUCTION OF ISLAND WASTE MANAGEMENT CENTRE SH. FEEVAH	AFAZ	
	TITLE	AMENDMENTS BY: NAUFAL	
	DOOR AND WINDOW DETAILS	STRUCTURE BY	
		AFAZ	
	CLIENT DEPARTMENT	DRAWN BY	
	WMPC DEPARTMENT	AFAZ	
	PAPER SIZE A3	SCALE 1:150	
	PAGE NO. 01	DWG NO. DHI - 16	
		DATE AUG 2020	

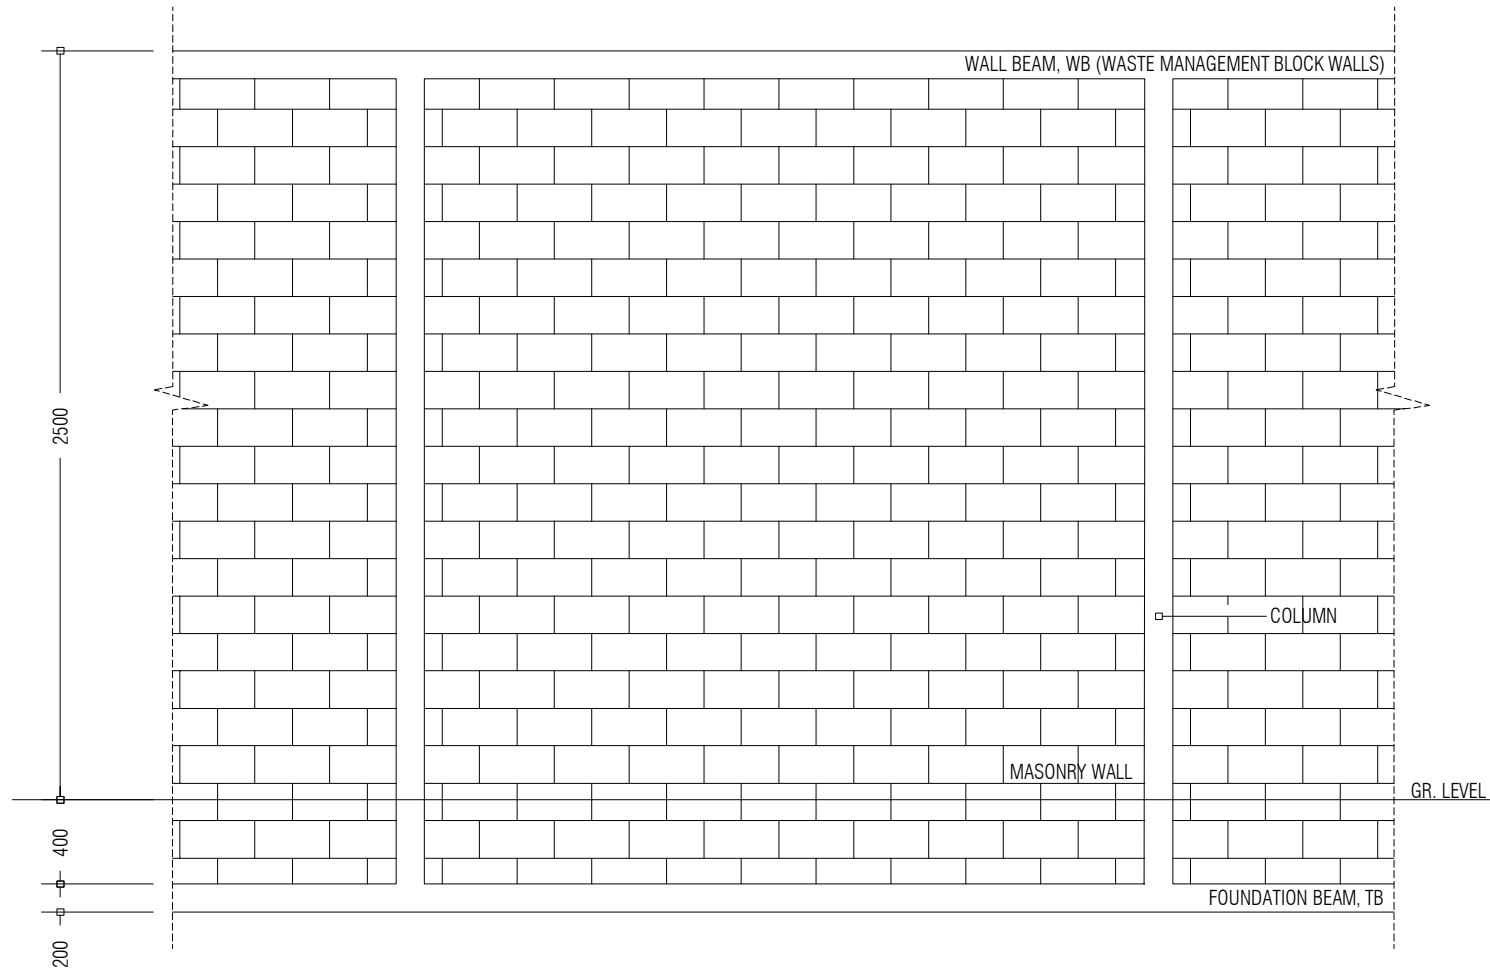

2.5M HIGH WALL ELEVATION

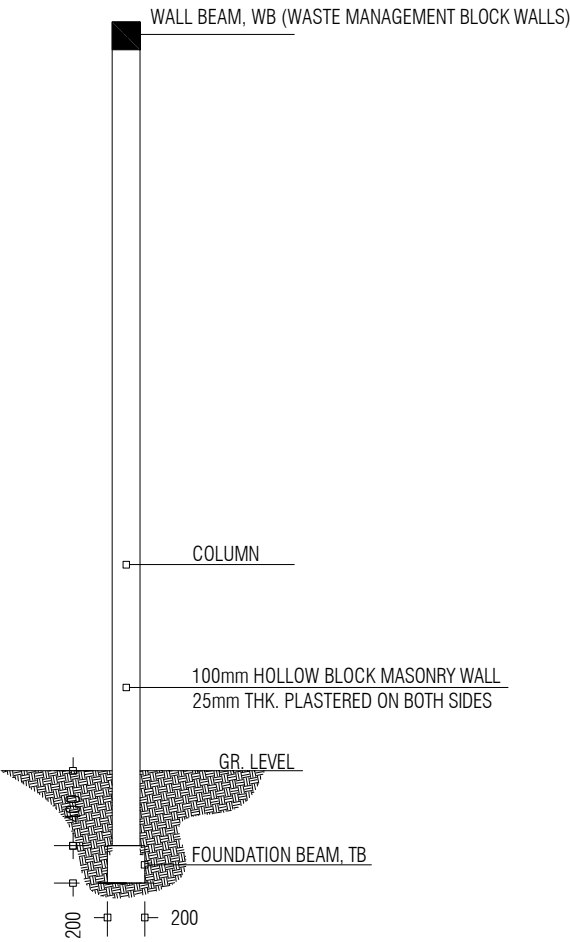

2.5M HIGH WALL SECTION

PREPARED BY	PROJECT	DESIGN BY	AMENDMENTS
 <p>OFID PHASE II MINISTRY OF ENVIRONMENT, CLIMATE CHANGE AND TECHNOLOGY GREEN BUILDING, HANDHUVAREE HIGUN, MAAFANNU, MALE' (20392), REPUBLIC OF MALDIVES. TEL: +960-3018431, +960-3018300, FAX: +960-328301</p>	CONSTRUCTION OF ISLAND WASTE MANAGEMENT CENTRE SH. FEEVAH	AFRAZ	
		AMENDMENTS BY: NAUFAL	
	TITLE	STRUCTURE BY	
	2.5m HIGH MASONRY WALL DETAILS	AFRAZ	
	CLIENT DEPARTMENT	DRAWN BY	
	WMPC DEPARTMENT	AFRAZ	
	PAPER SIZE A3	SCALE 1:150	
	PAGE NO. 01	DWG NO. DHI - 17	
		DATE AUG 2020	