

Proposed Multipurpose Hall Building at
R.Ungoofaaru School

ARCHITECTURAL & STRUCTURAL DRAWINGS

Client: Ministry of Education



RIYAN PRIVATE LIMITED

t: +9603310049 f: +9603310776
e: info@riyan.com.mv
w: www.riyan.com.mv
3rd floor, H. Azum, Ameenemagu, Male


The contents of these drawings remain as a property of Riyan Private Limited. Any use other than those expressly stated is a violation of this copyright

TABLE OF CONTENTS

| DRAWING No. | TITLE | REVISION No. | DATE | REMARKS |
|----------------------------------|---|--------------|----------------------|---------|
| A R C H I T E C T U R A L | | 02 | 07 April 2020 | --- |
| A - 01 / 19 | GROUND FLOOR PLAN | --- | --- | --- |
| A - 02 / 19 | FIRST FLOOR PLAN | --- | --- | --- |
| A - 03 / 19 | ROOF PLAN - 1 | --- | --- | --- |
| A - 04 / 19 | ROOF PLAN - 2 | --- | --- | --- |
| A - 05 / 19 | ELEVATION A & C | --- | --- | --- |
| A - 06 / 19 | ELEVATION B | --- | --- | --- |
| A - 07 / 19 | SECTION X-X | --- | --- | --- |
| A - 08 / 19 | DOOR & WINDOW SCHEDULE - 1 | --- | --- | --- |
| A - 09 / 19 | DOOR & WINDOW SCHEDULE - 2 & VENTILATION SCHEDULE | --- | --- | --- |
| A - 10 / 19 | GROUND FLOOR REFLECTED CEILING PLAN | --- | --- | --- |
| A - 11 / 19 | FIRST FLOOR REFLECTED CEILING PLAN | --- | --- | --- |
| A - 12 / 19 | GROUND FLOOR FLOOR FINISHES PLAN | --- | --- | --- |
| A - 13 / 19 | FIRST FLOOR FLOOR FINISHES PLAN | --- | --- | --- |
| A - 14 / 19 | PLANTER BOX DETAILS | --- | --- | --- |
| A - 15 / 19 | RC FINS DETAILS | --- | --- | --- |
| A - 16 / 19 | TOILET DETAILS | --- | --- | --- |
| A - 17 / 19 | MAIN STAIRCASE DETAILS | --- | --- | --- |
| A - 18 / 19 | RAMP DETAILS | --- | --- | --- |
| A - 19 / 19 | STAGE DETAILS | --- | --- | --- |
| S T R U C T U R A L | | 02 | 07 April 2020 | --- |
| S - 01 / 11 | GROUND FLOOR COLUMN LAYOUT PLAN | --- | --- | --- |
| S - 02 / 11 | FIRST FLOOR COLUMN LAYOUT PLAN | --- | --- | --- |
| S - 03 / 11 | FOUNDATION PLAN | --- | --- | --- |
| S - 04 / 11 | FIRST FLOOR BEAM PLAN | --- | --- | --- |
| S - 05 / 11 | FIRST FLOOR SLAB REINFORCEMENT PLAN | --- | --- | --- |
| S - 06 / 11 | LOWER ROOF FRAMING PLAN | --- | --- | --- |
| S - 07 / 11 | ROOF BEAM LEVEL - 1 AND SLAB REINFORCEMENT PLAN (+7300) | --- | --- | --- |
| S - 08 / 11 | ROOF BEAM LEVEL - 2 PLAN (+8200) | --- | --- | --- |
| S - 09 / 11 | ROOF TRUSS AND FRAMING PLAN | --- | --- | --- |
| S - 10 / 11 | ROOF TRUSS DETAILS | --- | --- | --- |
| S - 11 / 11 | STRUCTURAL DETAILS | --- | --- | --- |

UNGOOFAARU SCHOOL
RAA.UNGOOFAARU


SCHOOL FLOOR PLAN

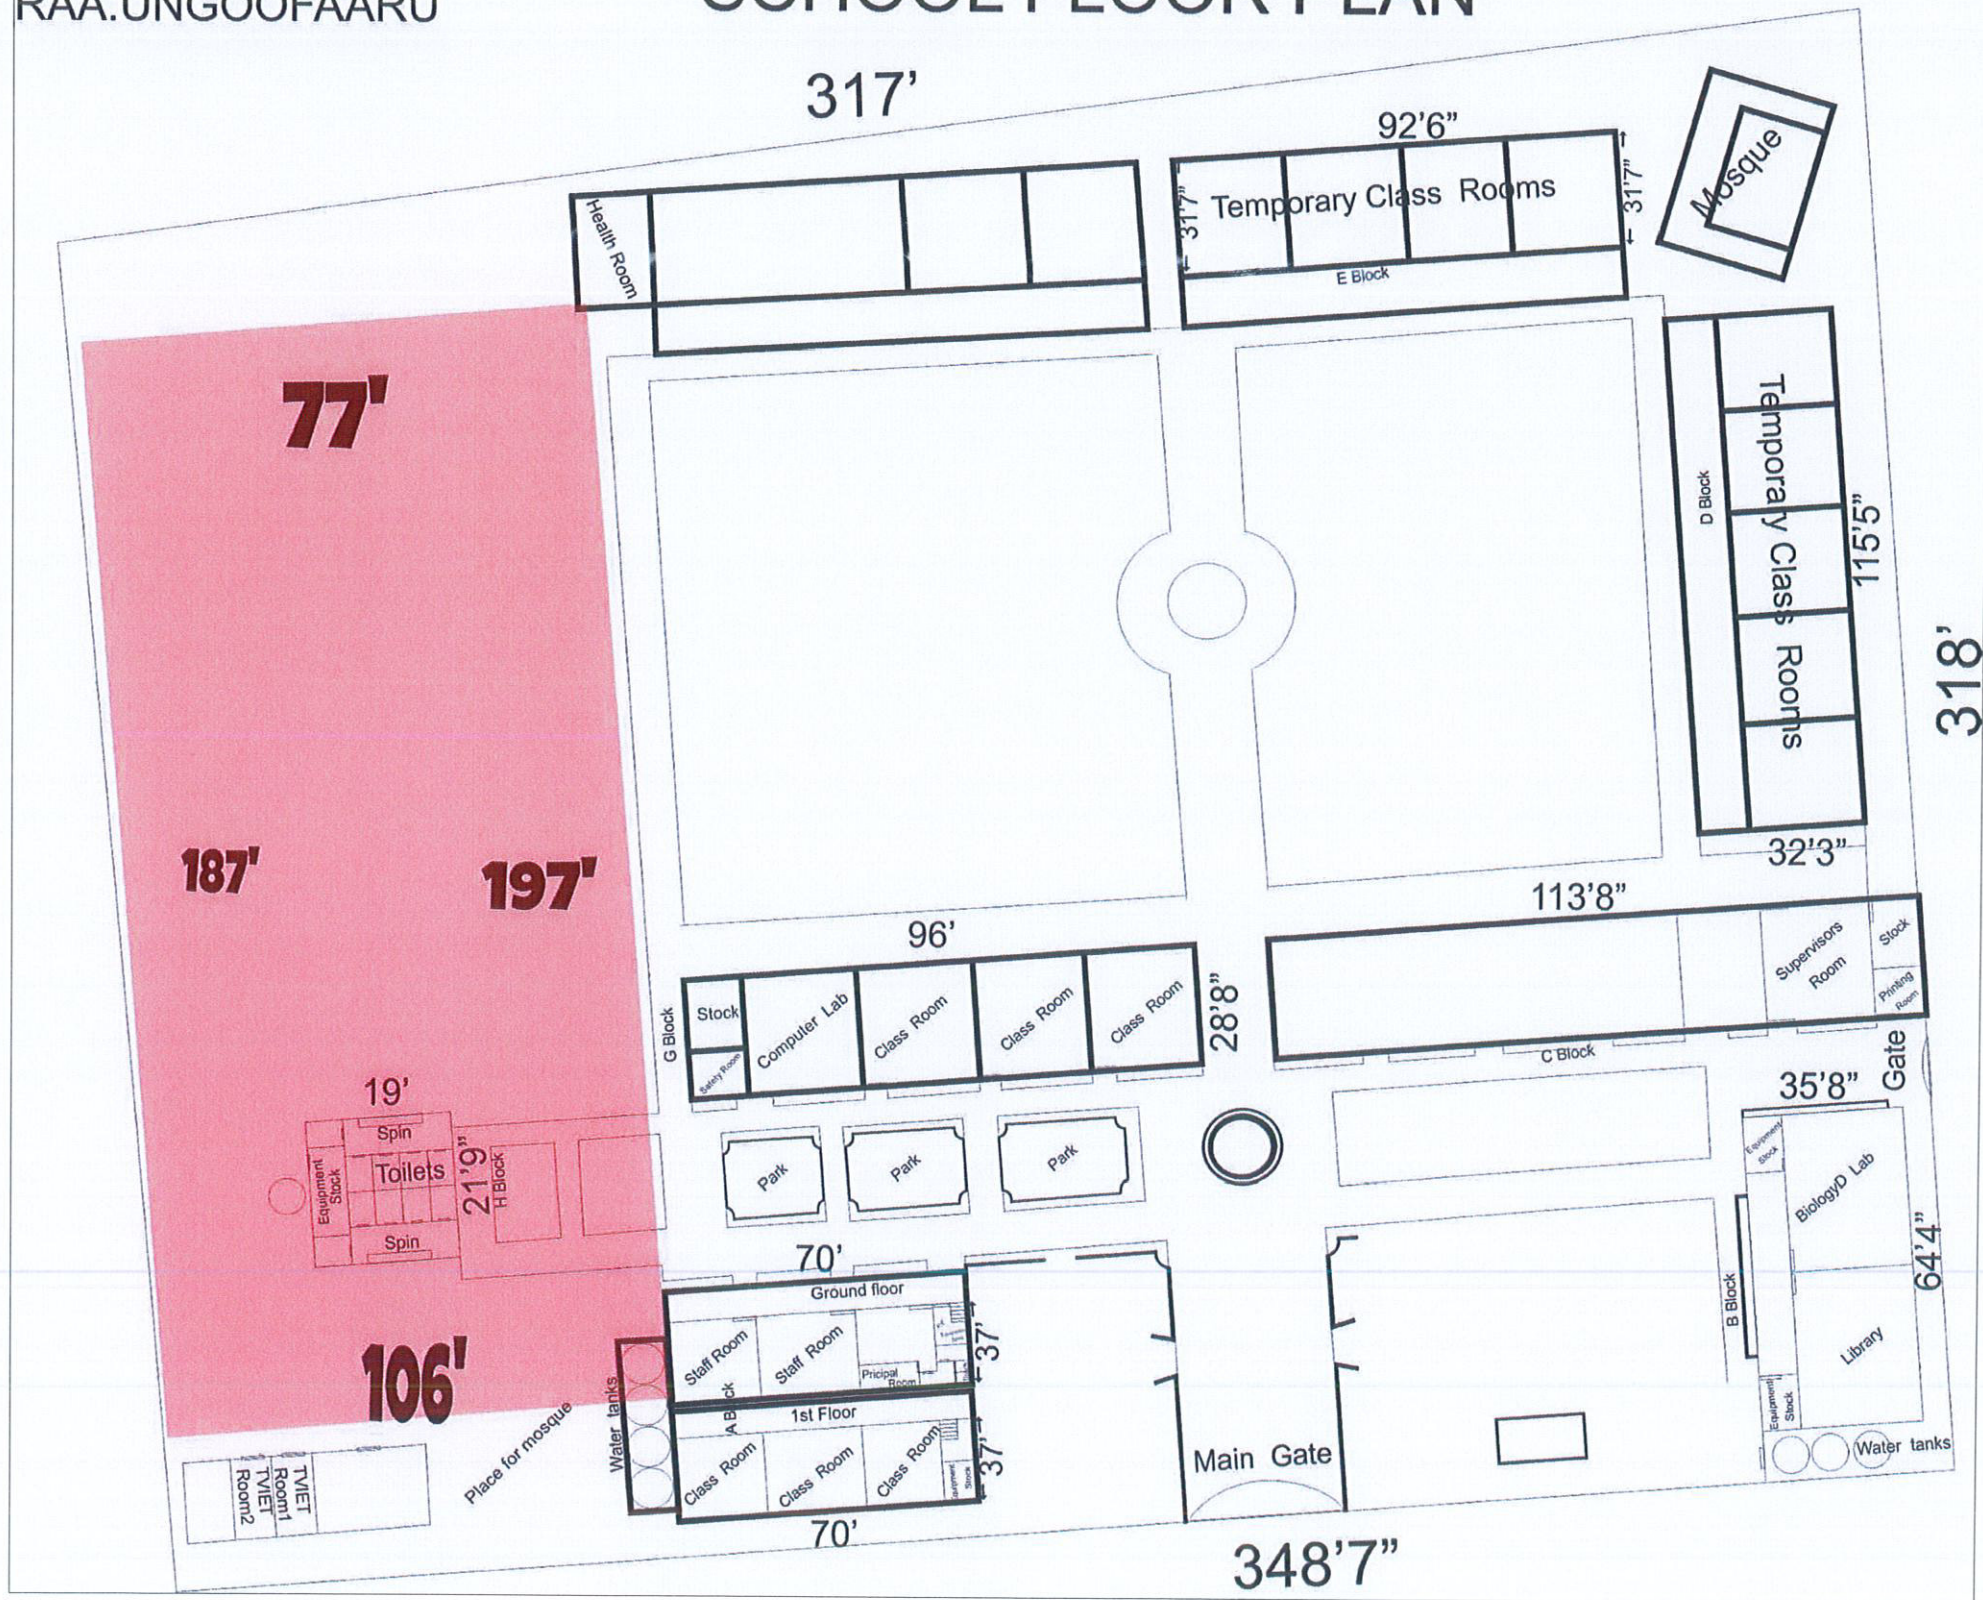

SITE PLAN

R.Ungoofaar School Hall
Client: Ministry of Education

| Rev no | Date |
|--------|---------------|
| 01 | 11 June 2019 |
| 02 | 07 April 2020 |
| 03 | 07 April 2020 |
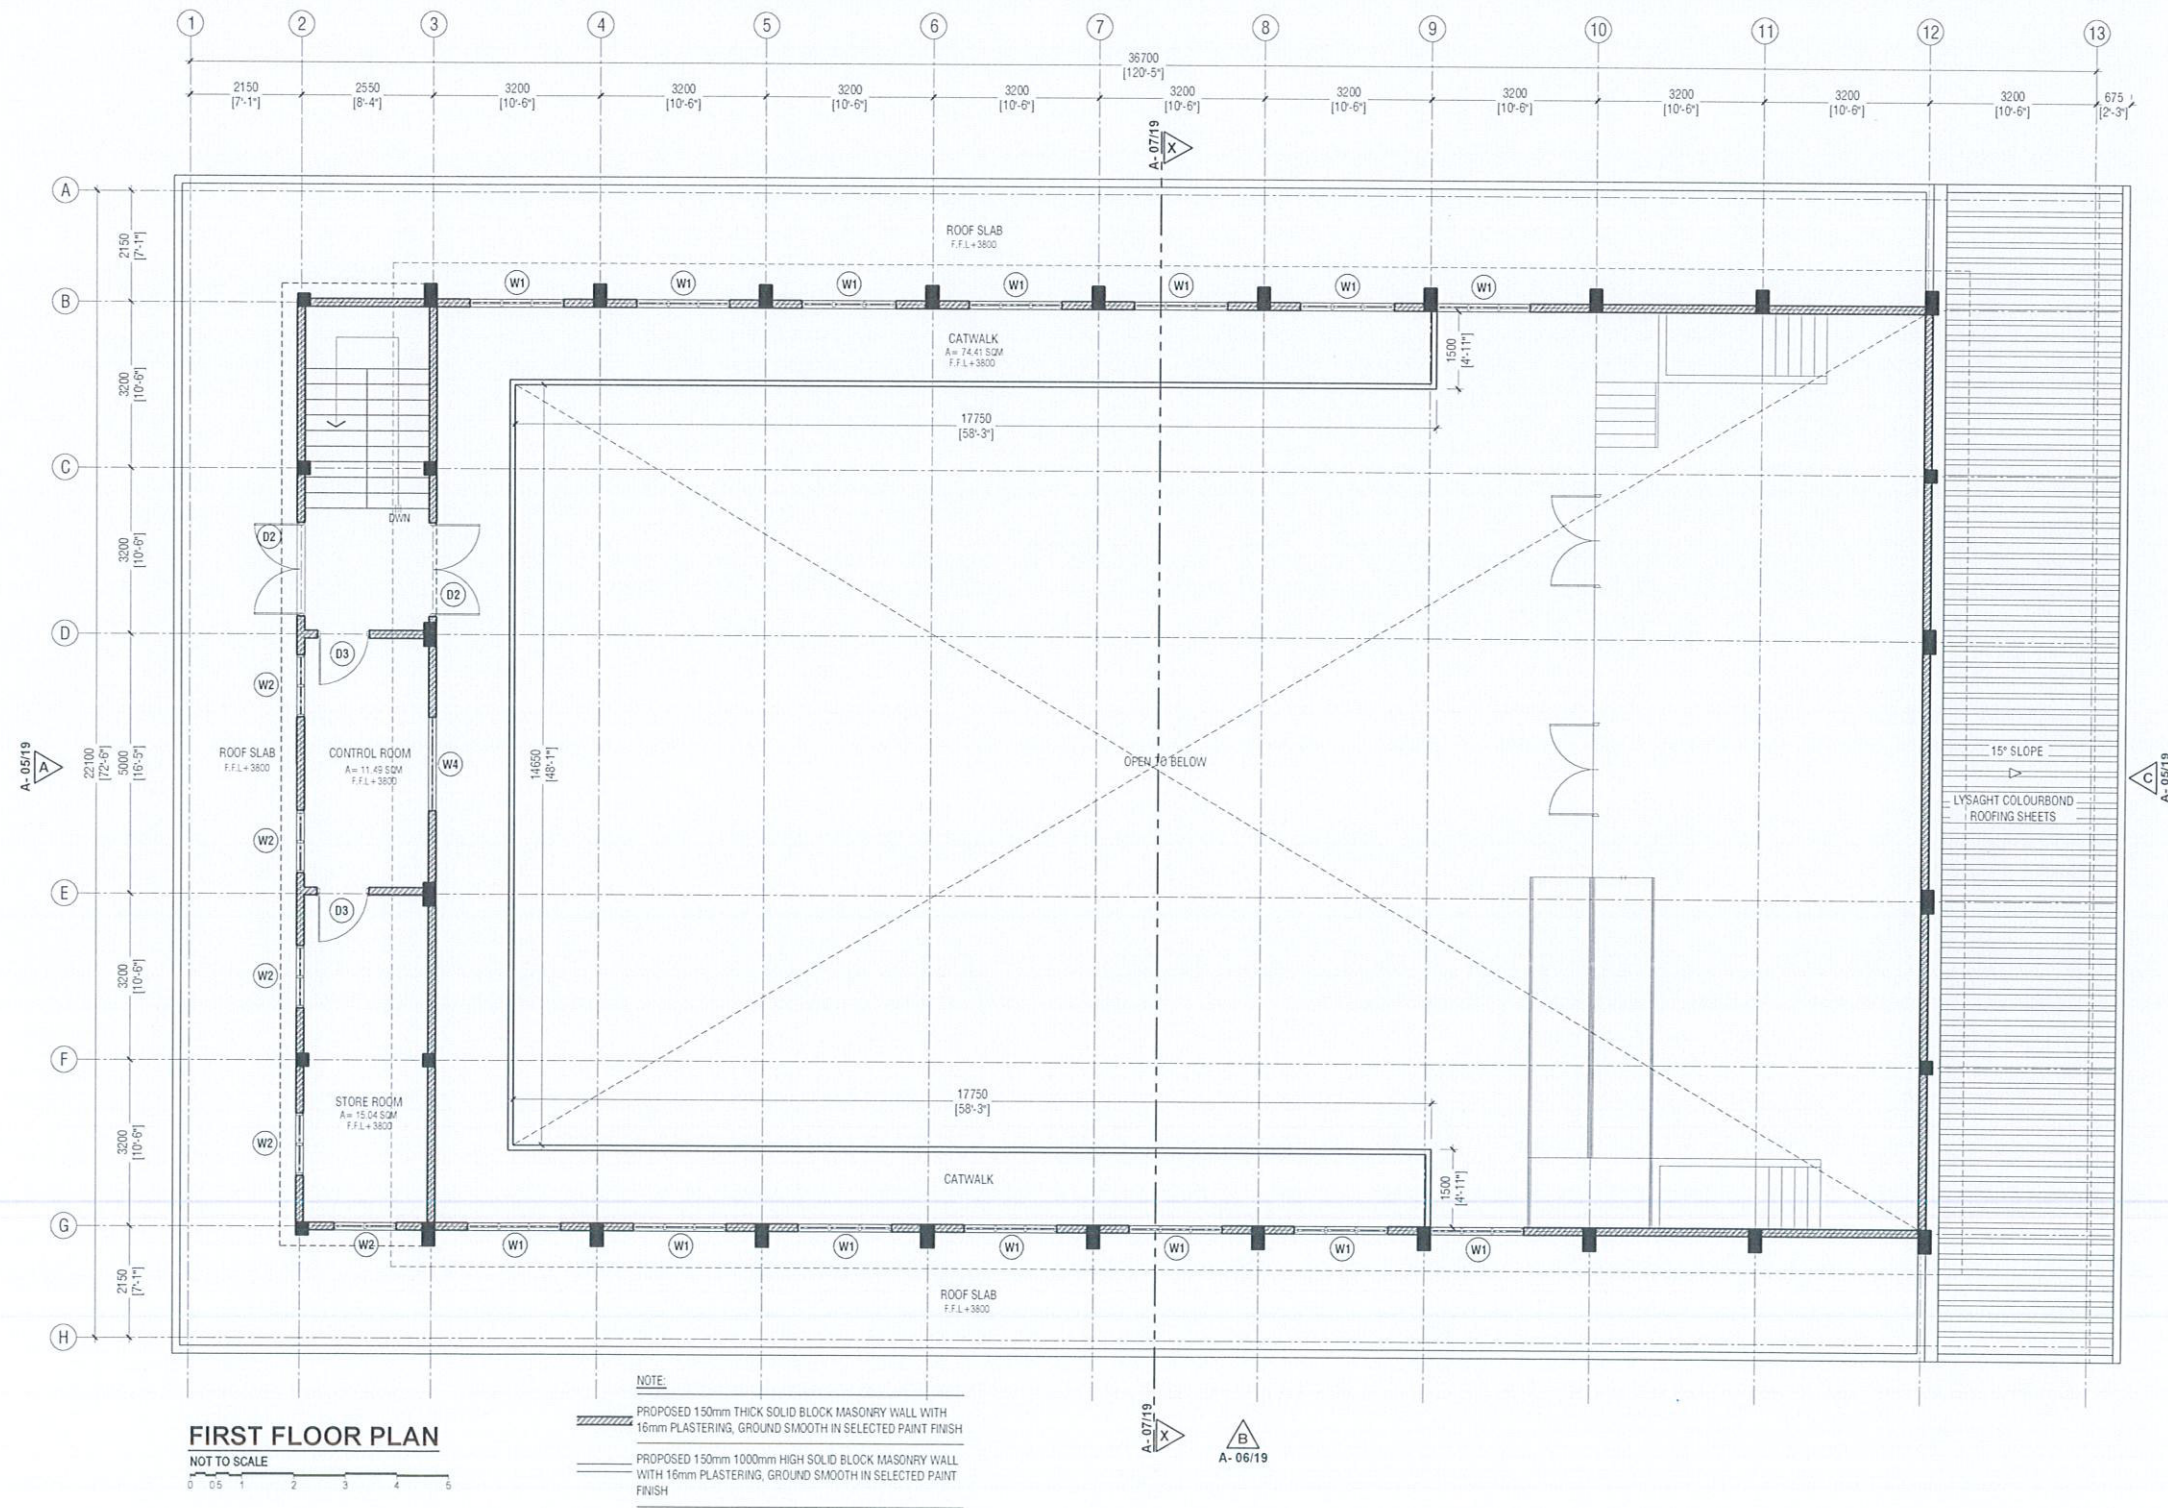

R. Ungoofaaru School Hall
 Client: Ministry of Education


Project Number: RUG07/002
 Architect: Ruzana Amir
 Engineer: Ahmed Zuhair Zaeem
 Drawn by: Ruzana Amir
 Checked by: Ahmed Zuhair Zaeem
 Date: 13 June 2019
 Rev No: 02
 Date: 07 April 2020



RYAN PRIVATE LIMITED
 1 - 960335048 F - 960330778
 E - info@ryan.com.my
 W - www.ryan.com.my
 3rd floor, 11, Azam Avenue, Kuala Lumpur, Malaysia

Title: First Floor Plan
 Page: A-02/19

The contents of these drawings remain as a property of RYAN PRIVATE LIMITED. Any use other than those expressly stated is a violation of the copyright.

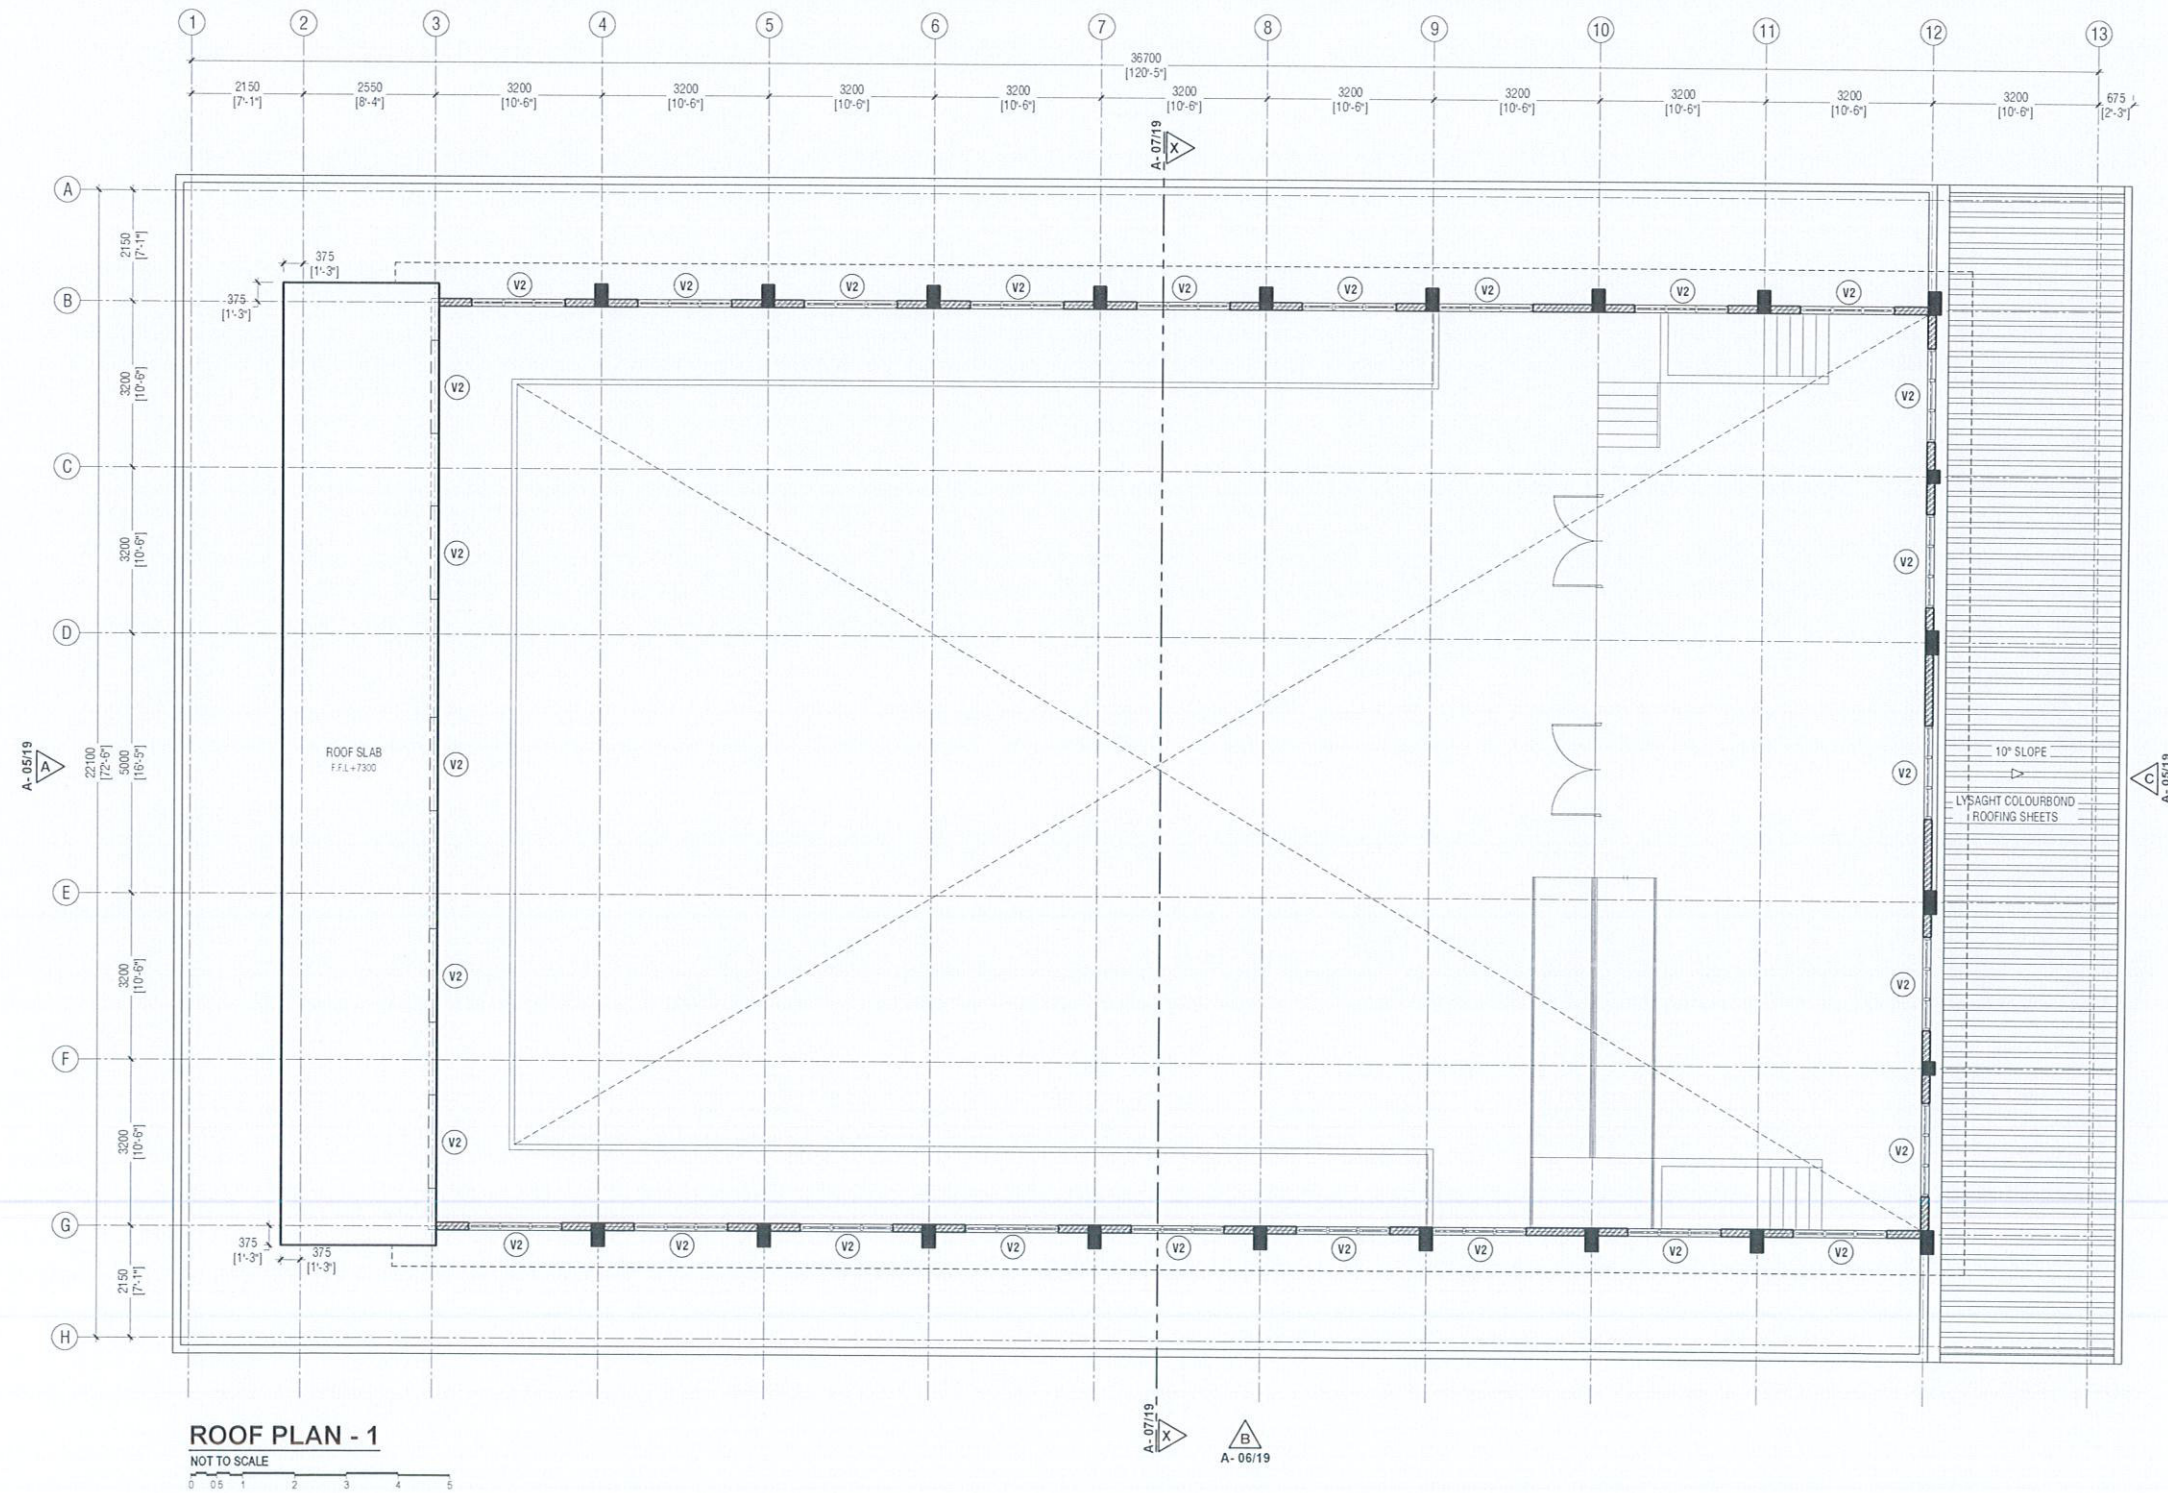

R. Ungqoofaru School Hall
Client: Ministry of Education

Project Number: R/007/002
Architect: Ruzana Amyr
Engineer: Ruzana Amyr
Drawn by: Ruzana Amyr
Interior: Ruzana Amyr



Rev no: 01
Date: 11 June 2019
02 07 April 2020



RYAN PRIVATE LIMITED
11-960335046 F +9603330178
info@ryan.com.mv
www.ryan.com.mv
3rd floor, H. Adam, Amerasinghe, Malé

Title: Roof Plan - 1
Page: A-03/19

The contents of these drawings remain as a property of Ryan Private Limited. Any use other than those expressly stated is a violation of this copyright.

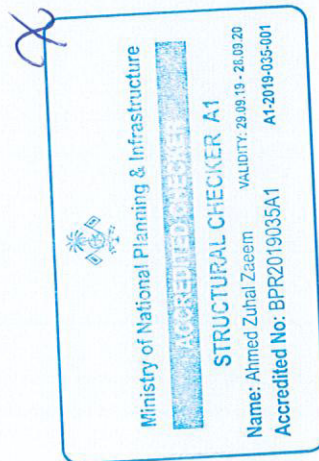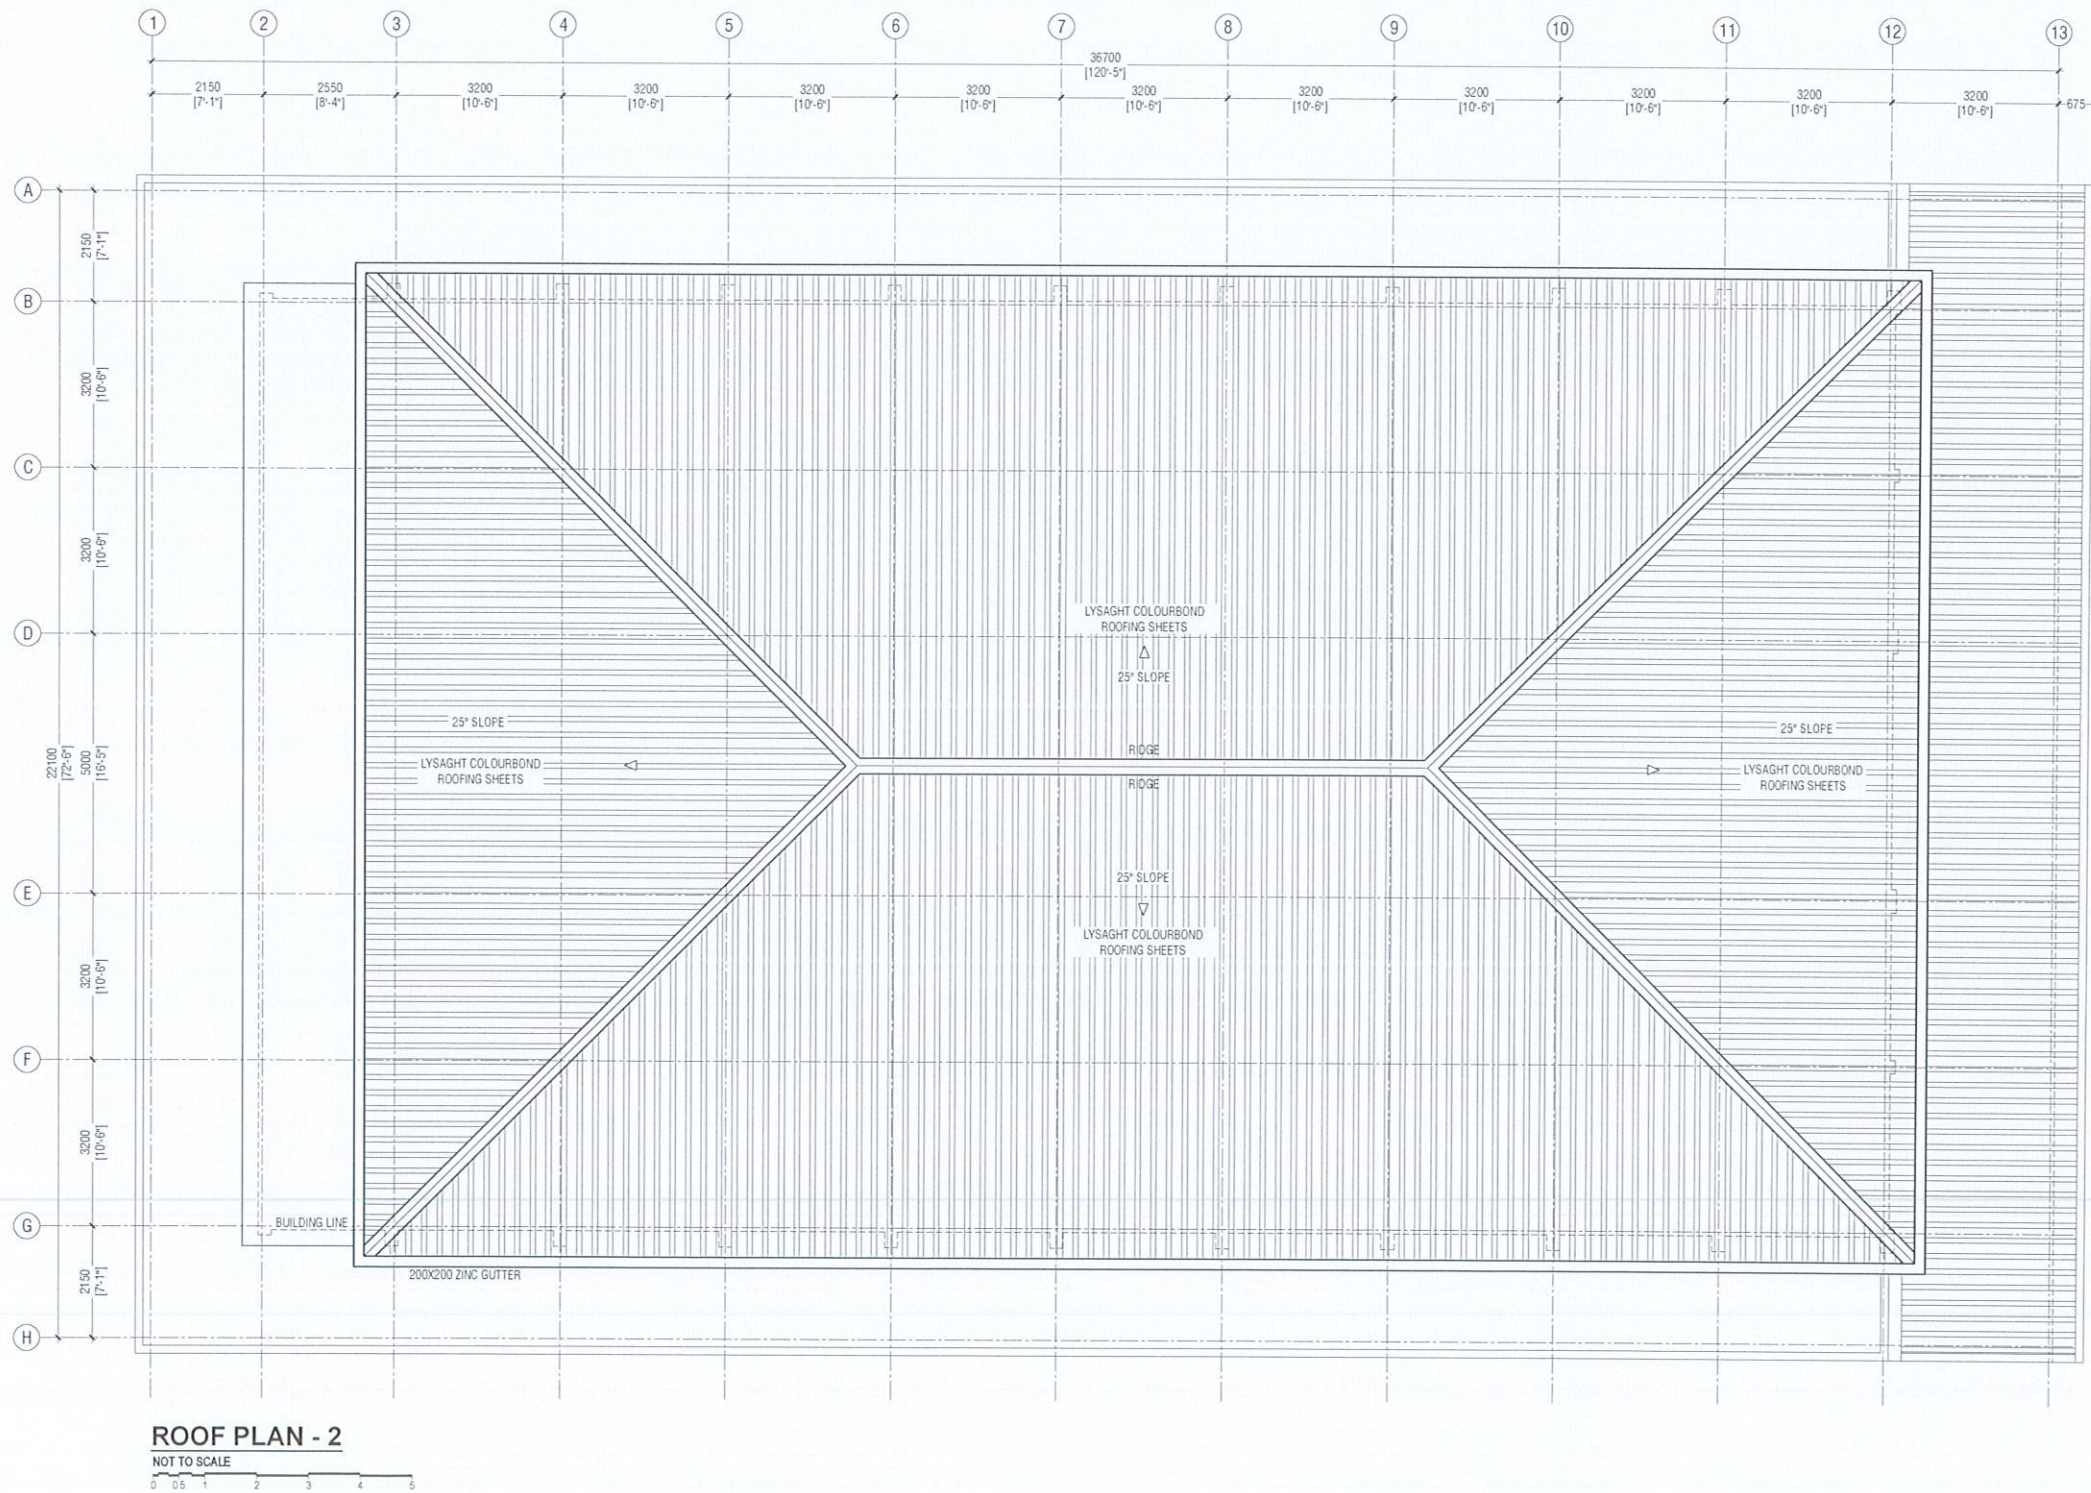




R.Ungoofaaru School Hall
Client: Ministry of Education

| Rev no | Date |
|--------|---------------|
| 01 | 11 June 2019 |
| 02 | 07 April 2020 |

RIYAN PRIVATE LIMITED
1 - +963355246 | +9633333778
2 - info@riyan.com.nv
3rd floor - 44 Alumi, Ameriwegu, Maa
Title: Roof Plan - 2
Page: A-04/19

The contents of these drawings remain as a property of Riyan Private Limited. Any use other than those expressly stated is a violation of this copyright.

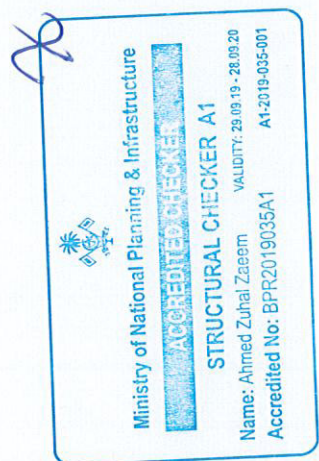

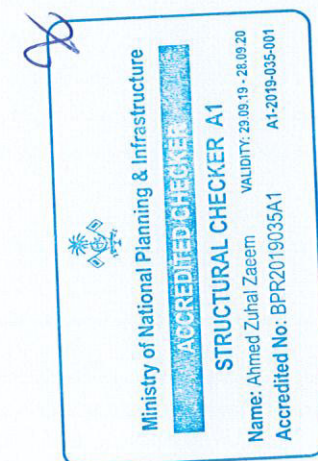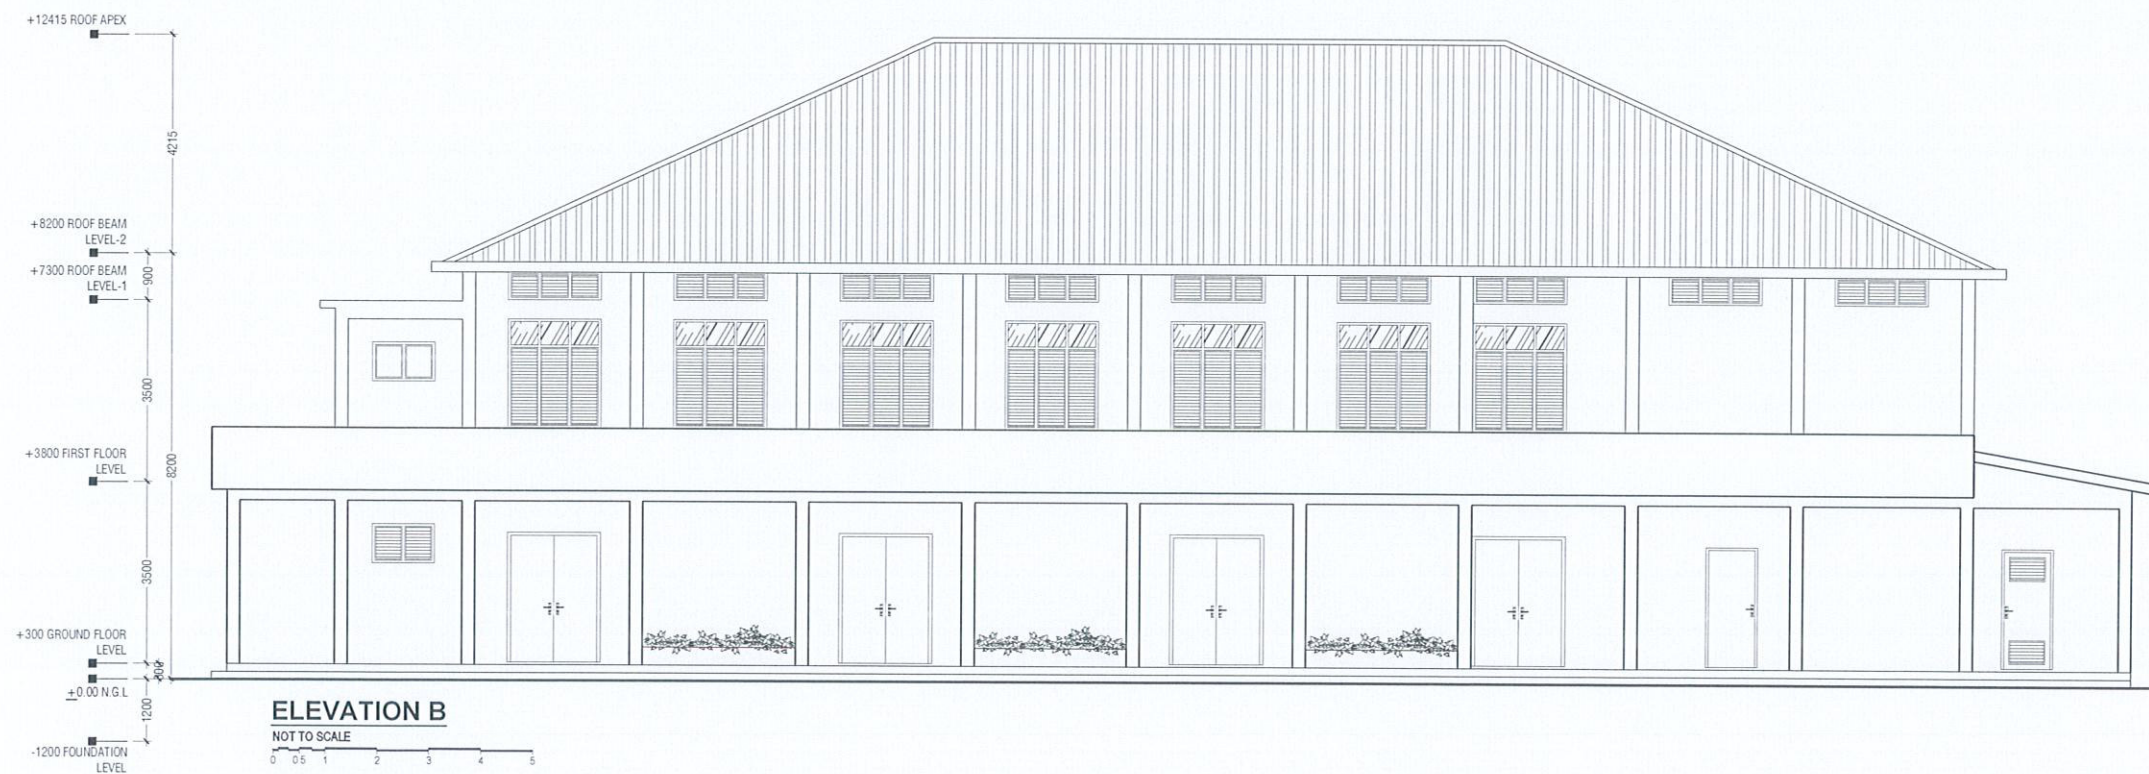

R. Ungoofaar School Hall
Client: Ministry of Education


| Rev no | Date |
|--------|---------------|
| 01 | 11 June 2019 |
| 02 | 07 April 2020 |
| 03 | 07 April 2020 |
99. 963315178 100. 963315178

Title: Elevation B
Page: A-06/19

The contents of these drawings remain as a property of Ryan Private Limited. Any use other than those expressly stated is a violation of this copyright.

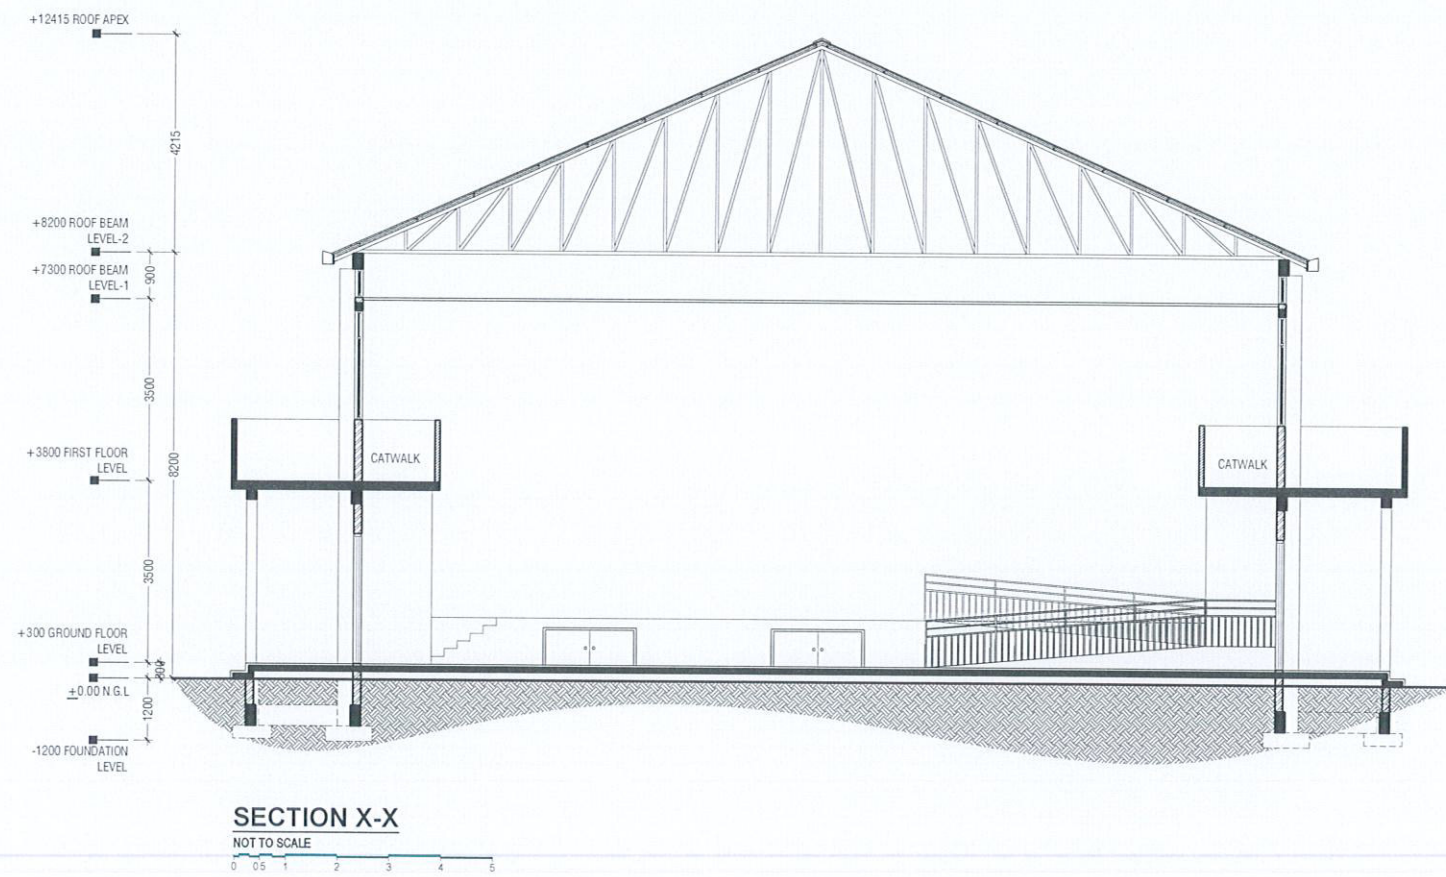

Ministry of National Planning & Infrastructure
ACCREDITED CHECKER
ARCHITECTURAL CHECKER B1
Name: Maryam Irasha Shareef
Accredited No: BPR2020039B1
VALIDITY: 28.01.20 - 27.01.21
B1-2020-039-001

Ministry of National Planning & Infrastructure
ACCREDITED CHECKER
STRUCTURAL CHECKER A1
Name: Ahmed Zuhail Zaeem
Accredited No: BPR2019035A1
VALIDITY: 29.09.19 - 28.09.20
A1-2019-035-001

R. Ungoofaaru School Hall
Client: Ministry of Education

| Rev no | Date |
|--------|---------------|
| 01 | 11 June 2019 |
| 02 | 07 April 2020 |

Project Number: R/2017/002
Architect: Ruzana Amir
Engineer: Ahmed Zuhail Zaeem
Drawn by: Ruzana Amir
Checked by: Ahmed Zuhail Zaeem
Interior: -




RYAN PRIVATE LIMITED
1 - 963335049 | 1 - 963335078
info@ryan.com.mu
www.ryan.com.mu
3rd floor - 44, Azim, Amirahemmu, Maf


Title: Section X-X

Page: A-07/19


The contents of these drawings remain as a property of Ryan Private Limited. Any use other than those expressly stated is a violation of the copyright.

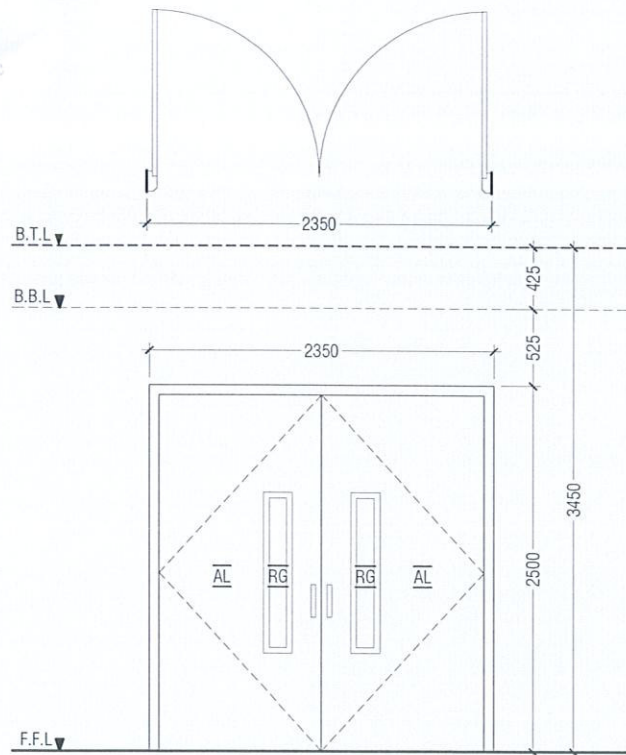


| | |
|-----------|--|
| D1 | DOUBLE SWING DOOR |
| REMARKS | 50mm THICK WHITE POWDER COATED (60 MICRONS) ALUMINUM FRAMED WITH ALUMINIUM PANEL GLASS ON PANEL : 6mm THK REFLECTIVE GLASS |
| LOCATION | HALL MAIN ENTRANCE |
| QUANTITY | 01 NOS |
| OPEN AREA | 5.39 sqm |

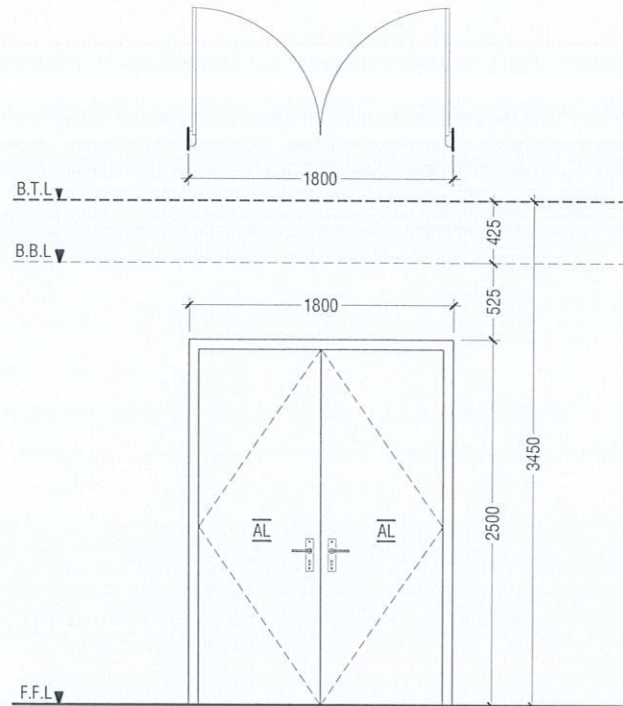


| | |
|-----------|--|
| D2 | DOUBLE SWING DOOR |
| REMARKS | 50mm THICK WHITE POWDER COATED (60 MICRONS) ALUMINUM FRAMED WITH ALUMINIUM PANEL |
| LOCATION | HALL ENTRANCE |
| QUANTITY | 10 NOS |
| OPEN AREA | 4.05 sqm |

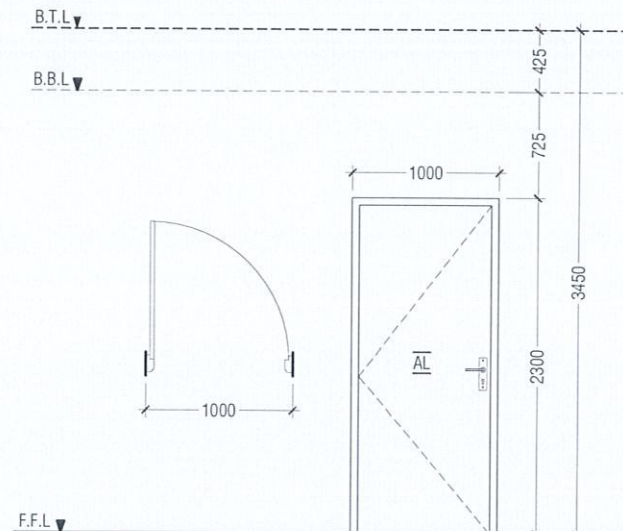


| | |
|-----------|--|
| D3 | SWING DOOR |
| REMARKS | 50mm THICK WHITE POWDER COATED (60 MICRONS) ALUMINUM FRAMED WITH ALUMINIUM PANEL |
| LOCATION | STAGE, CONTROL ROOM & STORE ROOM |
| QUANTITY | 05 NOS |
| OPEN AREA | 2.03 sqm |

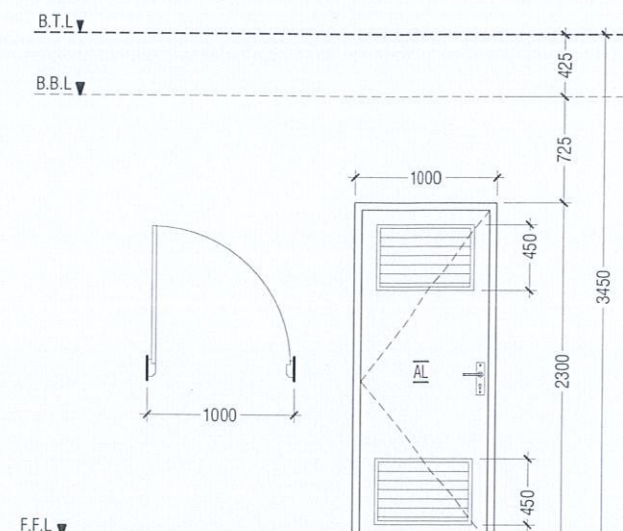


| | |
|-----------|--|
| D4 | SWING DOOR WITH ALUMINIUM LOUVERS |
| REMARKS | 50mm THICK WHITE POWDER COATED (60 MICRONS) ALUMINUM FRAMED WITH ALUMINIUM PANEL AND ALUMINIUM LOUVERS |
| LOCATION | DISABLED TOILET |
| QUANTITY | 01 NOS |
| OPEN AREA | 2.03 sqm |

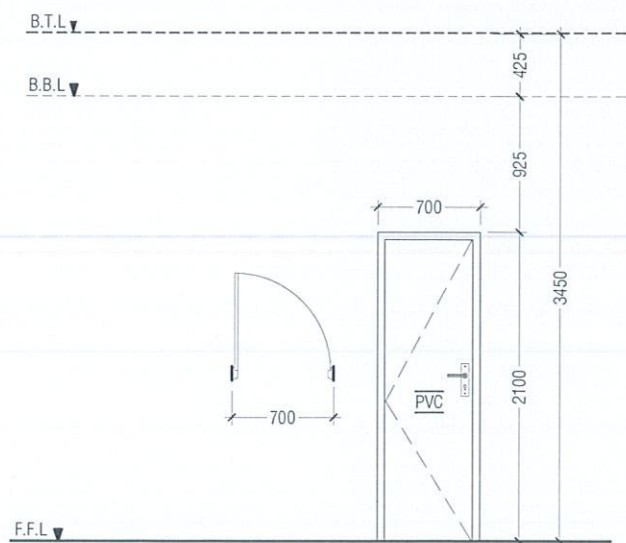

| | |
|-----------|-------------------------------------|
| D5 | PVC SWING DOOR |
| REMARKS | PVC WHITE FRAME AND PANEL |
| LOCATION | TOILETS, CHANGING ROOM & STORE ROOM |
| QUANTITY | 07 NOS |
| OPEN AREA | 1.23 SQM |

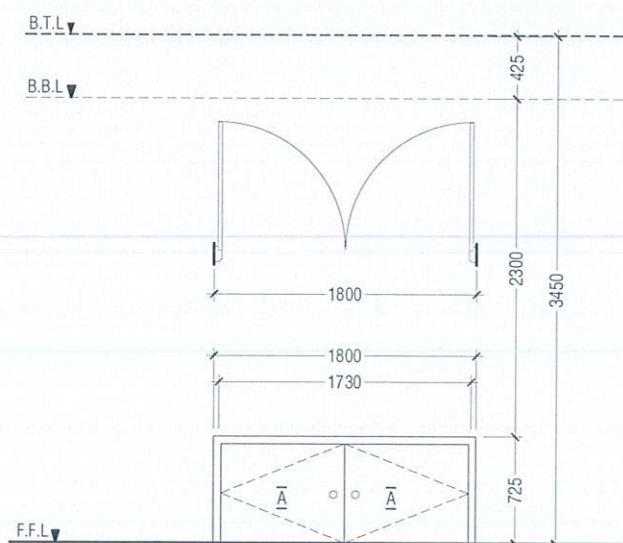

| | |
|-----------|--|
| D6 | DOUBLE SWING DOOR |
| REMARKS | 50mm THICK WHITE POWDER COATED (60 MICRONS) ALUMINUM FRAMED WITH ALUMINIUM PANEL |
| LOCATION | STAGE STORE ACCESS |
| QUANTITY | 02 NOS |
| OPEN AREA | 1.15 SQM |

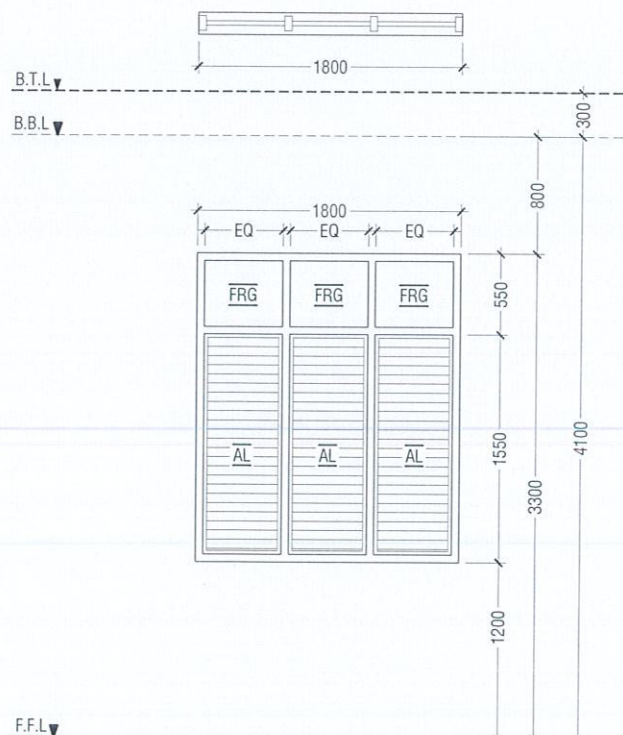


| | |
|-----------|--|
| W1 | WINDOW WITH FIXED GLASS & ALUMINIUM LOUVERS |
| REMARKS | 50mm THICK WHITE POWDER COATED (60 MICRONS) ALUMINUM FRAMED WINDOW WITH ALUMINIUM LOUVERS AND 6mm THICK REFLECTED FIXED GLASS PANELS |
| LOCATION | HALL |
| QUANTITY | 14 NOS |
| OPEN AREA | 2.40 sqm |

LEGEND:
 FCG - FIXED CLEAR GLASS
 FRG - FIXED REFLECTED GLASS
 RG - REFLECTED GLASS
 AL - ALUMINIUM
 PVC - POLYVINYL CHLORIDE


NOTE:-
 - ALL DOORS & WINDOWS TO BE CHECKED ON SITE BEFORE FABRICATION.
 - ALL DOOR & WINDOWS VIEWED FROM EXTERIOR, FOR DOOR SWING, REFER TO FLOOR PLANS.
 - THE DOORS / WINDOWS WHICH DO NOT TOUCH THE BEAM SHALL HAVE A LINTEL BEAM (LB) ABOVE THE DOOR / WINDOW.
 - FOR ALL THE WINDOWS PUT A SILL BEAM BELOW THE WINDOW (SB)
 - FOR SAFETY PURPOSES REFER TO TECHNICAL SPECIFICATIONS FOR GLASS THICKNESS.

DOOR / WINDOW SCHEDULE - 1


SCALE 1:50
 0 0.25 0.5 1 1.5 2 2.5

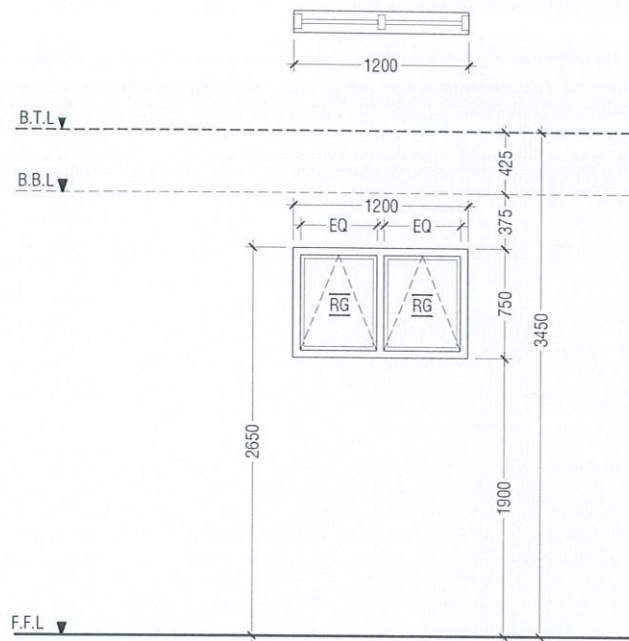


| | |
|-----------|--|
| W2 | TOP HUNG WINDOW |
| REMARKS | 50mm THICK WHITE POWDER COATED (60 MICRONS) ALUMINUM FRAMED WINDOW WITH 6mm THICK REFLECTIVE GLASS |
| LOCATION | STORE ROOM |
| QUANTITY | 06 NOS |
| OPEN AREA | 0.68 sqm |

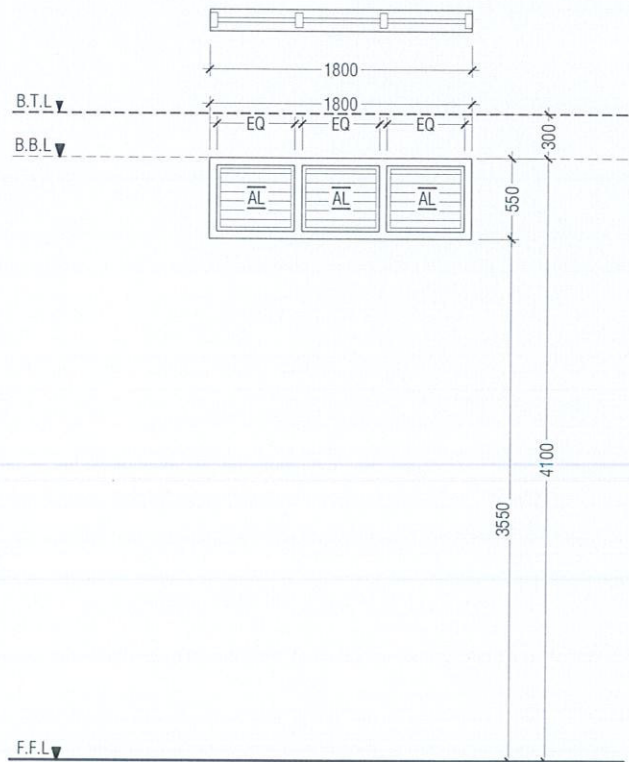


| | |
|-----------|---|
| V2 | WINDOW WITH ALUMINIUM LOUVERS |
| REMARKS | 50mm THICK WHITE POWDER COATED (60 MICRONS) ALUMINUM FRAMED WINDOW WITH ALUMINIUM LOUVERS |
| LOCATION | ABOVE HALL CEILING |
| QUANTITY | 28 NOS |
| OPEN AREA | 0.72 sqm |

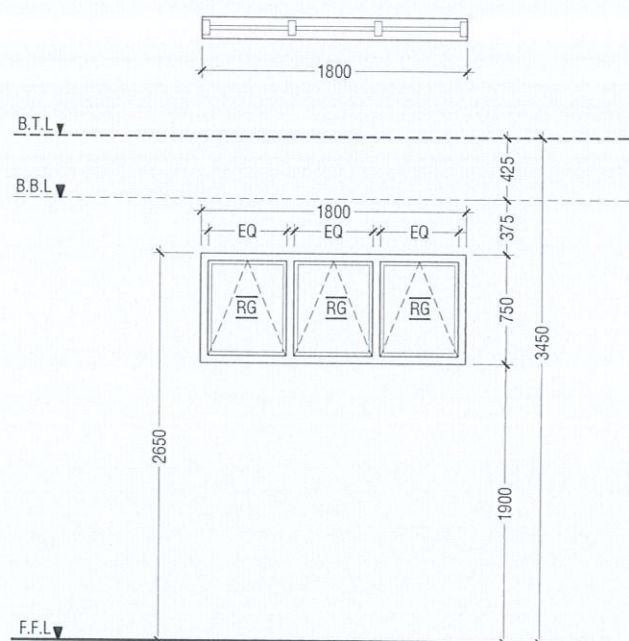

| | |
|-----------|--|
| W3 | TOP HUNG WINDOW |
| REMARKS | 50mm THICK WHITE POWDER COATED (60 MICRONS) ALUMINUM FRAMED WINDOW WITH 6mm THICK REFLECTIVE GLASS |
| LOCATION | CHANGING ROOMS |
| QUANTITY | 02 NOS |
| OPEN AREA | 1.04 sqm |

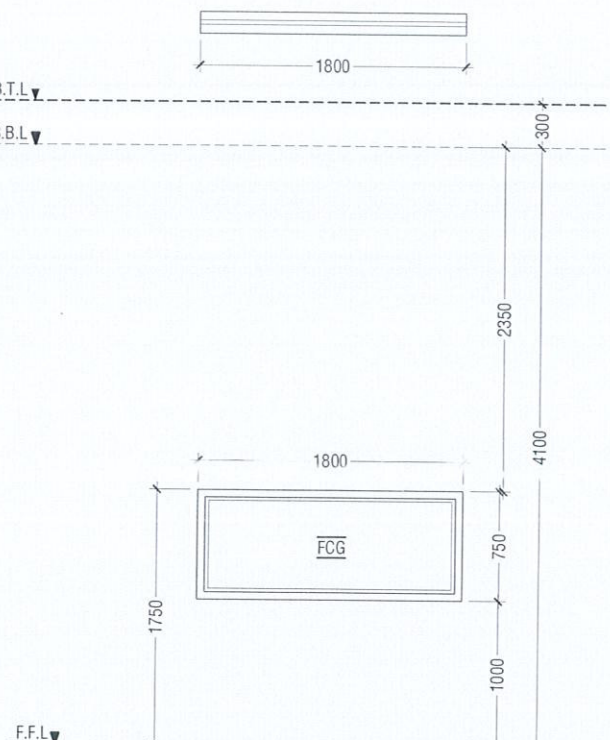

| | |
|-----------|---|
| W4 | FIXED WINDOW |
| REMARKS | 50mm THICK WHITE POWDER COATED (60 MICRONS) ALUMINUM FRAMED WINDOW WITH 6mm THICK CLEAR GLASS PANEL |
| LOCATION | CONTROL ROOM |
| QUANTITY | 01 NOS |
| OPEN AREA | - sqm |

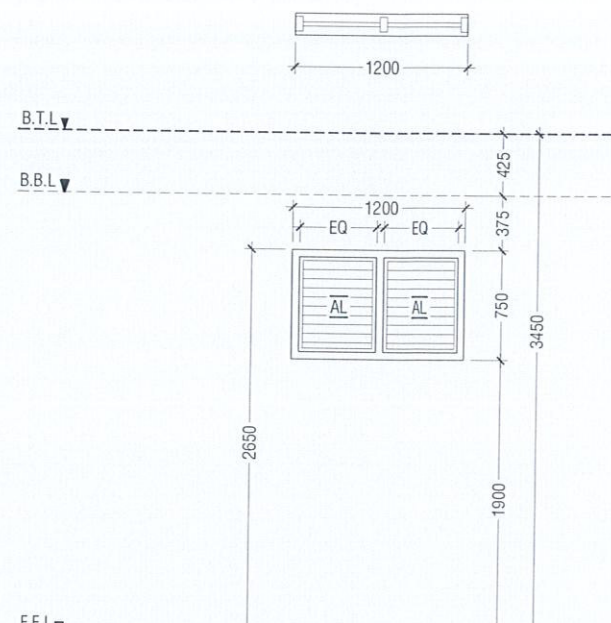

| | |
|-----------|---|
| V1 | WINDOW WITH ALUMINIUM LOUVERS |
| REMARKS | 50mm THICK WHITE POWDER COATED (60 MICRONS) ALUMINUM FRAMED WINDOW WITH ALUMINIUM LOUVERS |
| LOCATION | ELECTRICAL ROOM |
| QUANTITY | 03 NOS |
| OPEN AREA | 0.68 sqm |

SCHEDULE OF VENTILATION FOR R.UNGOOFARU SCHOOL

| | Room name | Room Areas (sqm) (Specify centre to centre or clear) | Window (opening) number | Required opening areas (sqm) | Designed opening areas (sqm) | Open % |
|----|---------------------|---|----------------------------|------------------------------------|---------------------------------|--------|
| | Ground Floor | | | | | |
| 1 | Multi-purpose Hall | 394.00 | D1, 8*D2 & 14*W1 | 39.40 | 71.39 | 18.12% |
| 2 | Electrical | 15.05 | 3*V1 | 1.51 | 2.04 | 13.55% |
| 3 | Changing Room -1 | 7.09 | W3 | 0.71 | 1.04 | 14.67% |
| 4 | Changing Room -2 | 9.19 | W3 | 0.92 | 1.04 | 11.32% |
| 5 | Store Room | 7.09 | D2 & W2 | 0.71 | 4.73 | 66.71% |
| 6 | Toilet for Disable | 5.10 | D4 | 0.51 | 2.03 | 39.80% |
| 7 | Toilet (Male) | 13.01 | RC FINS | | | |
| 8 | Toilet (Female) | 9.22 | RC FINS | | | |
| | | | | | | |
| | First Floor | | | | | |
| 9 | Control Room | 11.49 | 2*W2 | 1.15 | 1.36 | 11.84% |
| 10 | Store Room | 15.04 | 3*W2 | 1.50 | 2.04 | 13.56% |
| | | | | | | |

VENTILATION SCHEDULE

LEGEND:
FCG - FIXED CLEAR GLASS
FRG - FIXED REFLECTED GLASS
RG - REFLECTED GLASS
AL - ALUMINIUM
PVC - POLYVINYL CHLORIDE


NOTE:-
- ALL DOORS & WINDOWS TO BE CHECKED ON SITE BEFORE FABRICATION.
- ALL DOOR & WINDOWS VIEWED FROM EXTERIOR, FOR DOOR SWING, REFER TO FLOOR PLANS.
- THE DOORS / WINDOWS WHICH DO NOT TOUCH THE BEAM SHALL HAVE A LINTEL BEAM (LB) ABOVE THE DOOR / WINDOW.
- FOR ALL THE WINDOWS PUT A SILL BEAM BELOW THE WINDOW (SB)
- FOR SAFETY PURPOSES REFER TO TECHNICAL SPECIFICATIONS FOR GLASS THICKNESS.

DOOR / WINDOW SCHEDULE - 2



SCALE 1:50
0 0.25 0.5 1 1.5 2 2.5

FIRST FLOOR REFLECTED CEILING PLAN

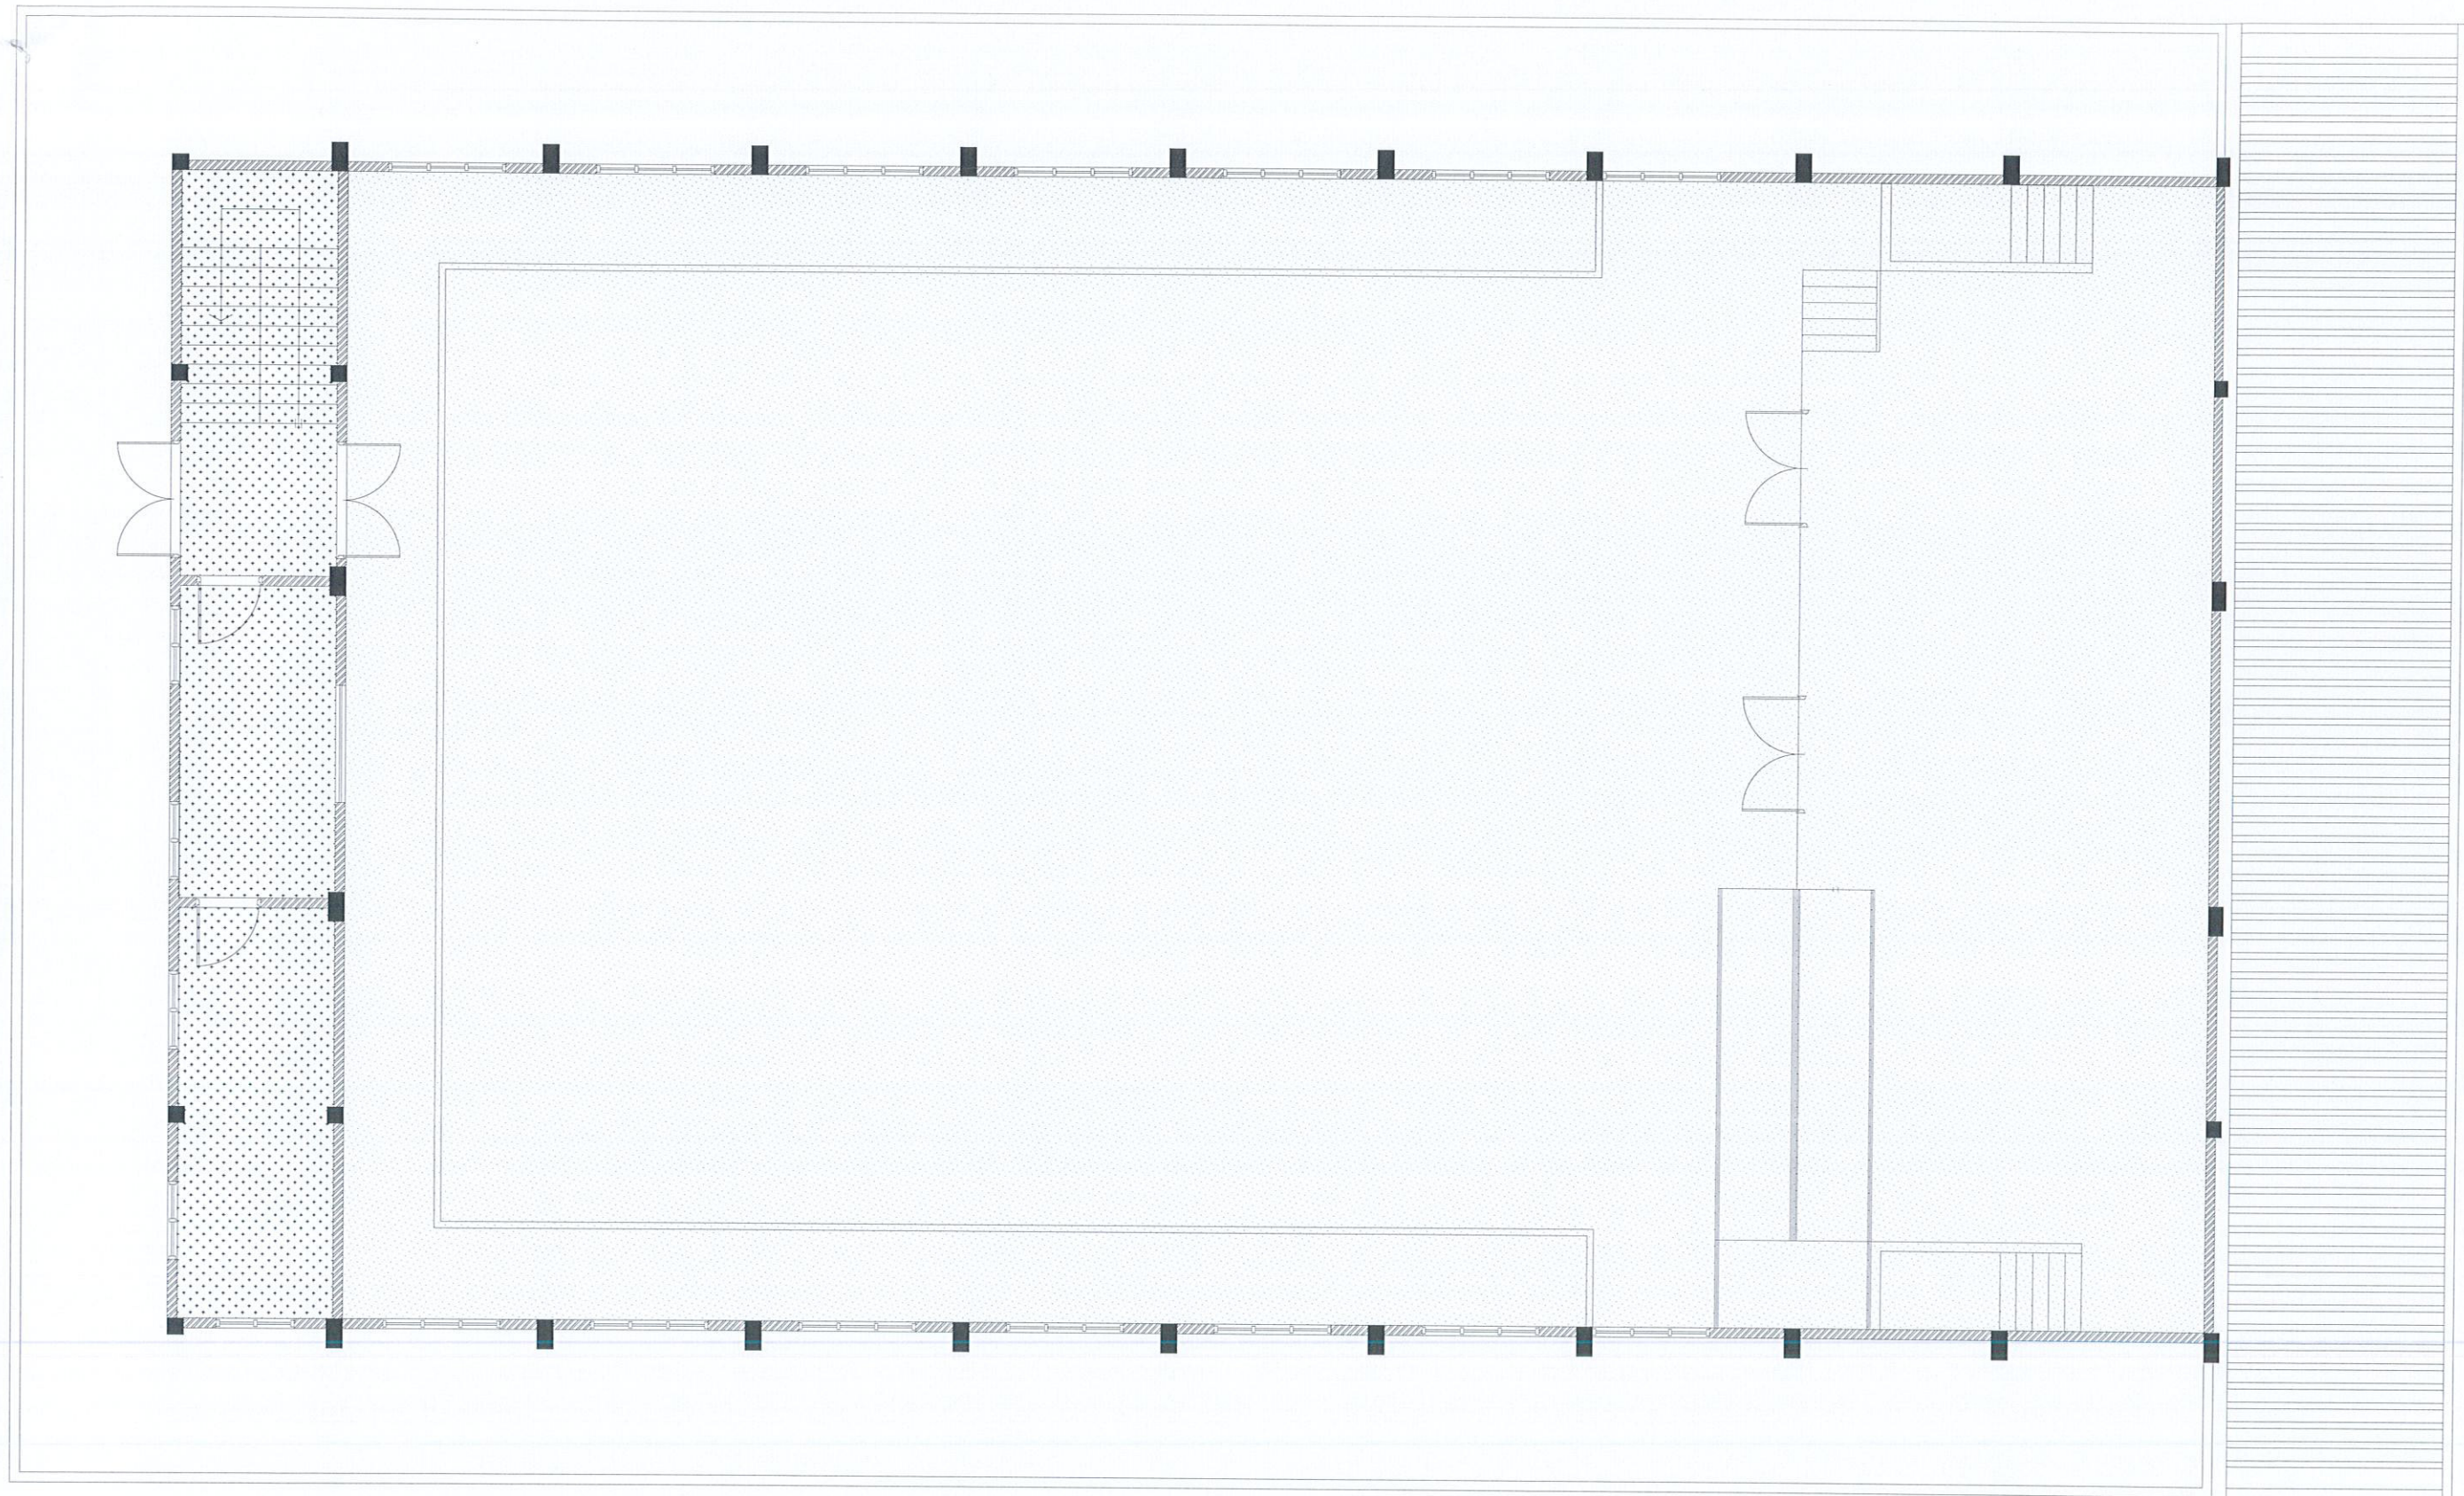NOT TO SCALE

LEGEND

| CODE | DESCRIPTION |
|---|---|
|  | EXPOSED SLAB SOFFIT TO BE FINISHED WITH GROUND SMOOTH FINISH IN SELECTED PAINT |
|  | SUSPENDED ACOUSTIC CEILING SYSTEM WITH ALUMINUM FRAMING CEILING HEIGHT : +7300mm |

R. Ungoofaaru School Hall
Client: Ministry of Education

Project Number: RV/2017/012
Date: April 2020
Architect: Razana Amir
Engineer: Ahmed Zuhair Zaeem
Drawn by: Razana Amir
Services: Alshath Ahmed
Interior: -

Rev no
01
02
--

Date
11 June 2019
07 April 2020
--





RYAN PRIVATE LIMITED

t: +963315049 f: +963310776
e: info@ryan.com.mv
w: www.ryan.com.mv
3rd floor, H. Azum, Ameenemogga, Male

Title: First Floor Reflected Ceiling Plan

Page: A-11/19

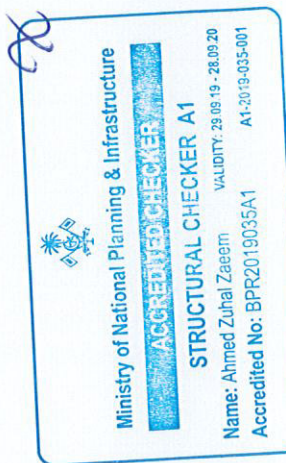

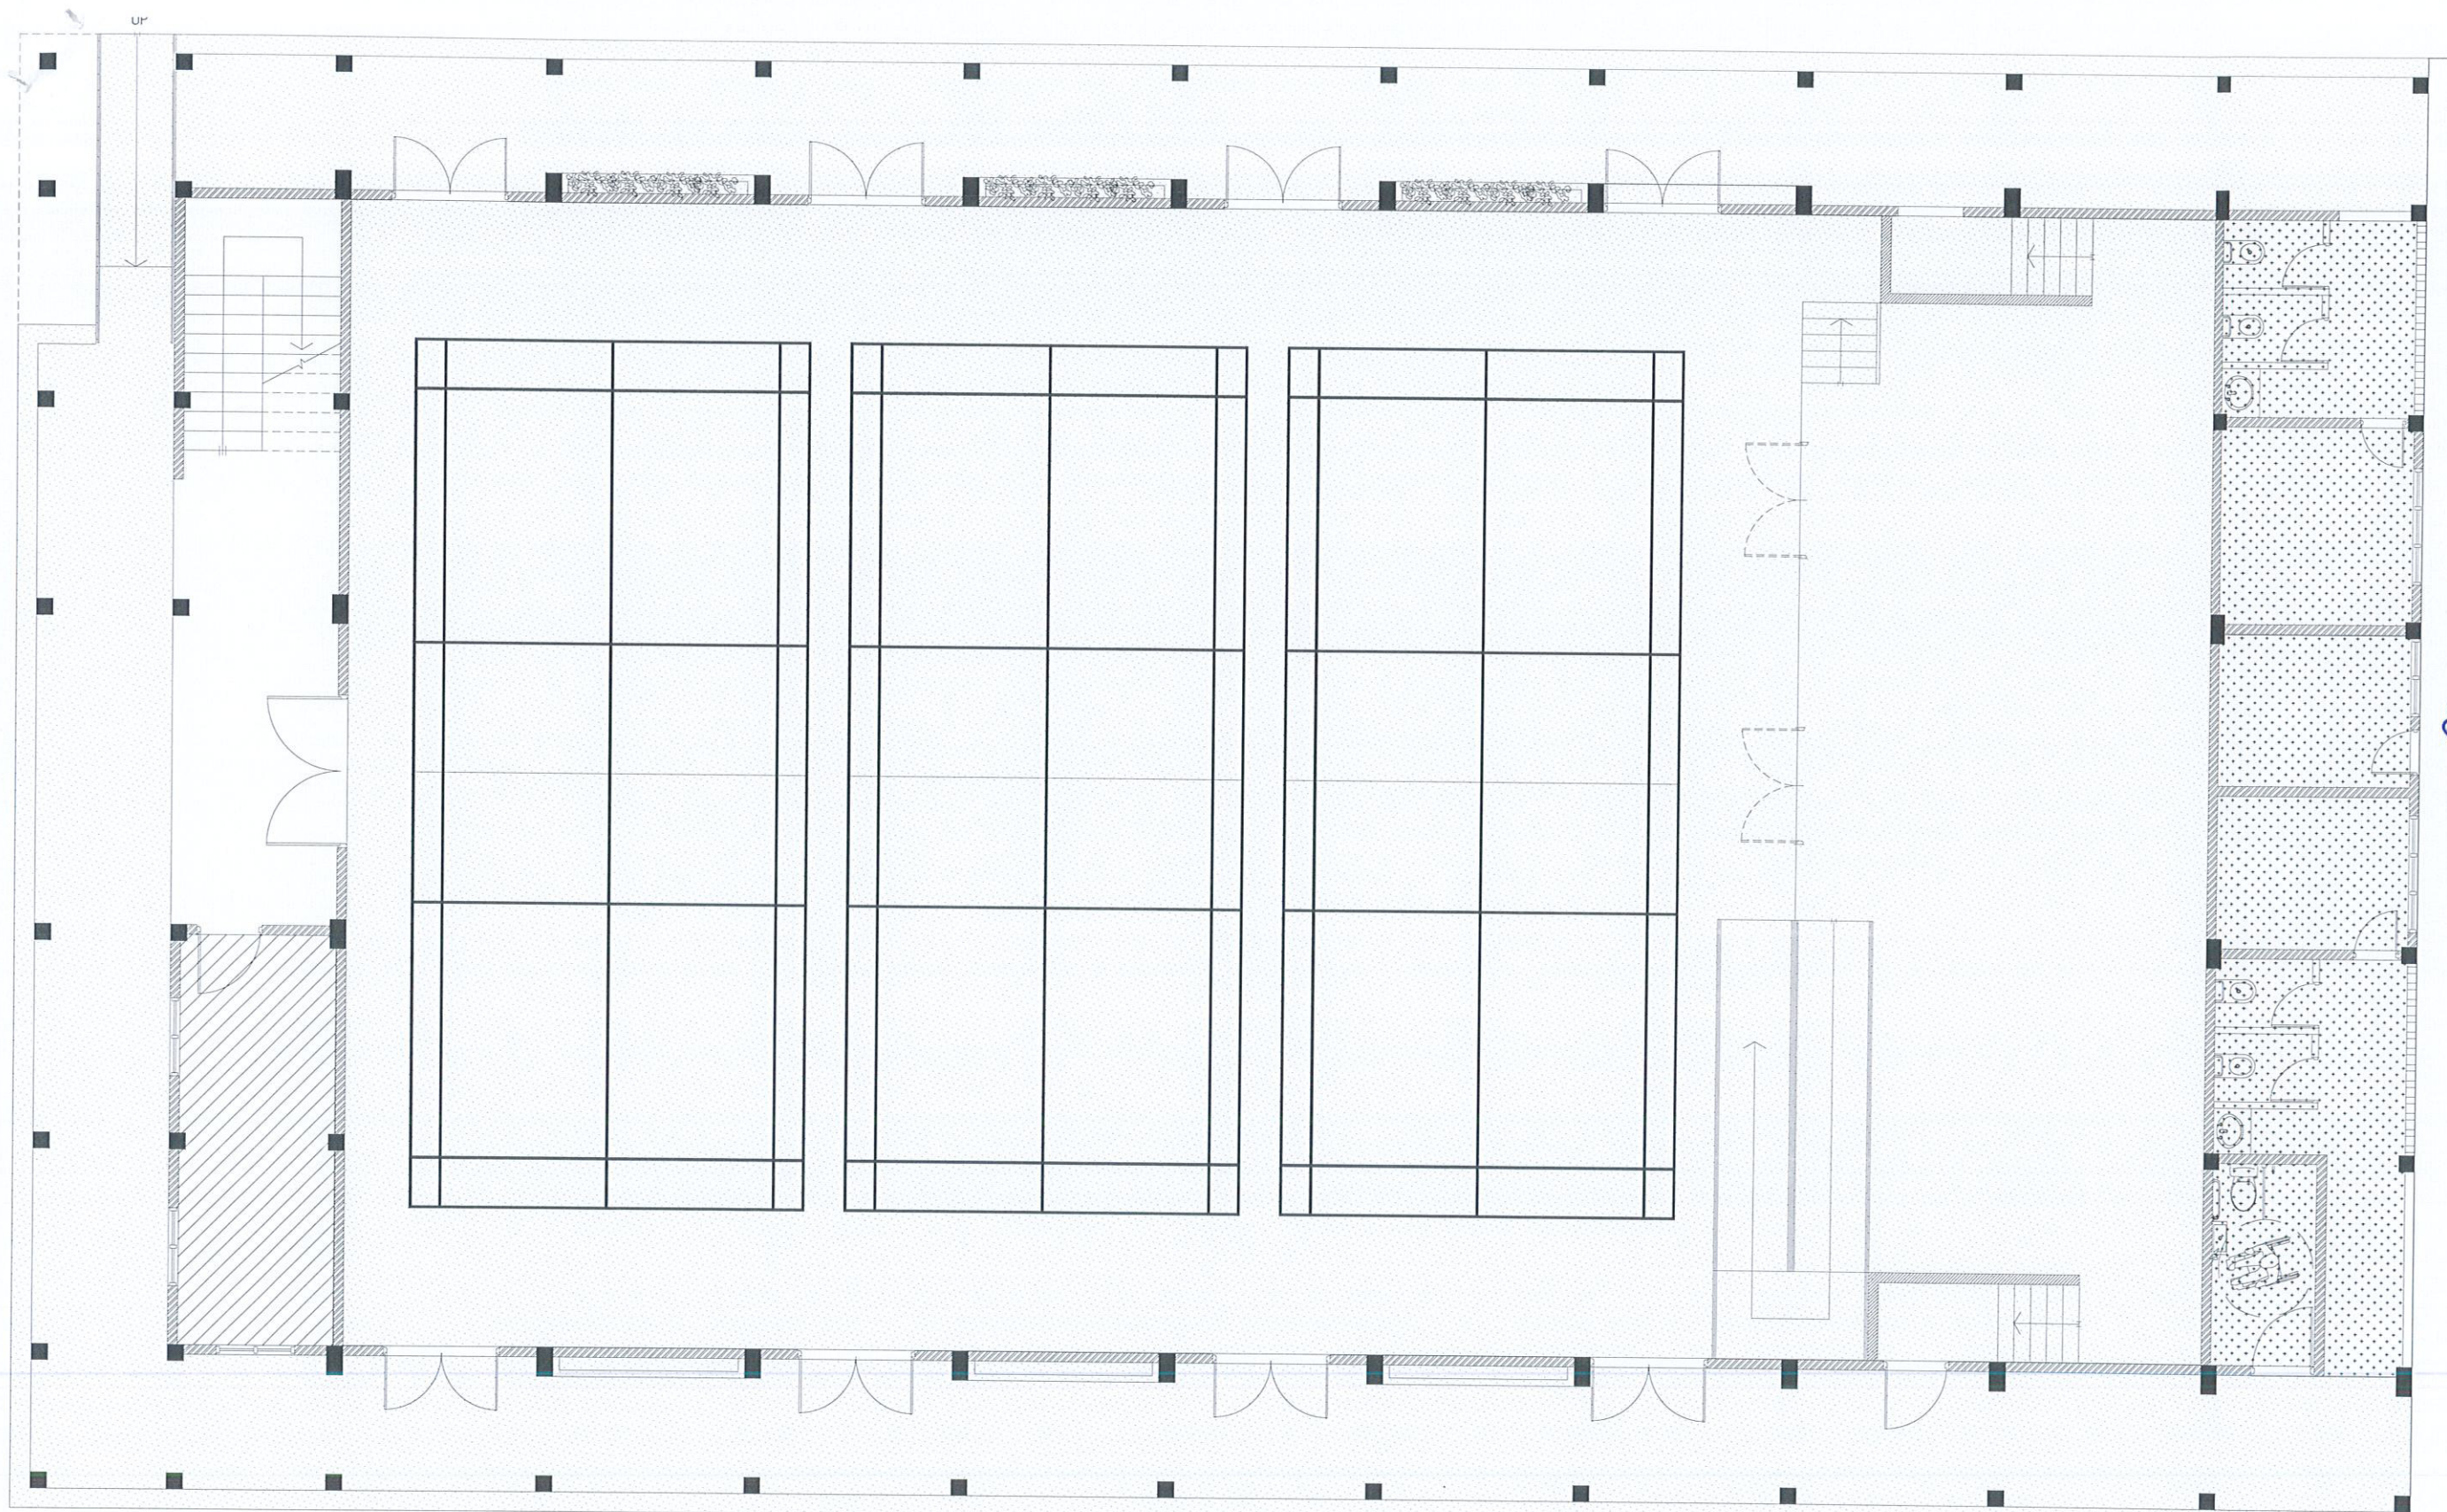

GROUND FLOOR FLOOR FINISHES PLAN

NOT TO SCALE

0 0.5 1 2 3 4 5

LEGEND

| CODE | DESCRIPTION |
|------|--|
| | SELF LEVELLING CEMENT FLOOR SCREED WITH EPOXY FLOOR PAINT |
| | 600X600mm HOMOGENOUS NON-SLIP TILES OVER 50mm SCREEDING |

| | |
|--|--|
| | 300X300mm HOMOGENOUS NON-SLIP TILES OVER 50mm SCREEDING |
|--|--|

NOTE:
BADMINTON COURT TO BE DRAWN ON WITH ELASTOMETRIC
PAINT IN SELECTED PAINT FINISH

R. Ungoofaaru School Hall
Client: Ministry of Education

Project Number: R/2017/012
Date: April 2020
Architect: Razana Amir
Engineer: Ahmed Zuhail Zaeem
Drawn by: Razana Amir
Services: Aishath Ahmed
Interior: -


| Rev no | Date |
|--------|---------------|
| 01 | 11 June 2019 |
| 02 | 07 April 2020 |
| -- | -- |

RIYAN PRIVATE LIMITED

t: +9603315049 f: +9603310776
e: info@riyan.com.mv
w: www.riyan.com.mv
3rd floor, H. Azumi, Ameermeenagga, Male'

Title: Ground Floor Floor
Finishes Plan

Page: A-12/19

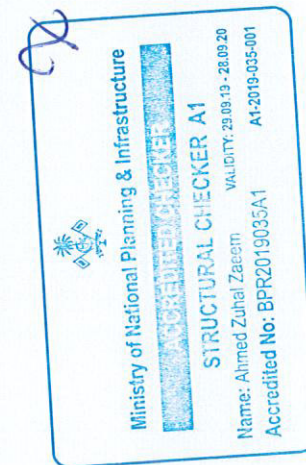

The contents of these drawings remain as a property of Riyan Private Limited. Any use other than those expressly stated is a violation of this copyright.

FIRST FLOOR FLOOR FINISHES PLAN

NOT TO SCALE

LEGEND

| CODE | DESCRIPTION |
|------|---|
| | SELF LEVELLING CEMENT FLOOR SCREED WITH EPOXY FLOOR PAINT |
| | 600X600mm HOMOGENOUS NON-SLIP TILES OVER 50mm SCREEDING |

| | |
|--|--|
| | SELF LEVELLING CEMENT FLOOR SCREED WITH BITUMINOUS WATERPROOFING AGENT |
|--|--|

R.Ungoofaar School Hall
Client: Ministry of Education

| | | |
|------------------------------|--------|---------------|
| Project Number: R/2017/012 | Rev no | Date |
| Date: April 2020 | 01 | 11 June 2019 |
| Architect: Razana Amir | 02 | 07 April 2020 |
| Engineer: Ahmed Zuhail Zaeem | -- | ----- |
| Drawn by: Razana Amir | -- | ----- |
| Services: Ashath Ahmed | -- | ----- |
| Interior: -- | -- | ----- |

Ministry of National Planning & Infrastructure
ACCREDITED CHECKER A1
Name: Ahmed Zuhail Zaeem
Accredited No: BPR2019035A1
VALIDITY: 28.09.19 - 28.09.20
A1-2019-035-001

Ministry of National Planning & Infrastructure
ACCREDITED CHECKER B1
Name: Maryam Irasha Shareef
Accredited No: BPR2020039B1
VALIDITY: 28.01.20 - 27.01.21
B1-2020-039-001

RIYAN PRIVATE LIMITED
t: +9603315049 f: +9603310776
e: info@riyan.com.mv
w: www.riyan.com.mv
3rd floor, H. Azum, Ameermeenoguy, Male'
Title: First Floor Floor Finishes Plan
Page: A-13/19

The contents of these drawings remain as a property of Riyan Private Limited. Any use other than those expressly stated is a violation of this copyright