


# PROPOSED HOSPITAL SITE PLAN AT ADH.MAAMIGILI

PLOT AREA: 143549 SQFT

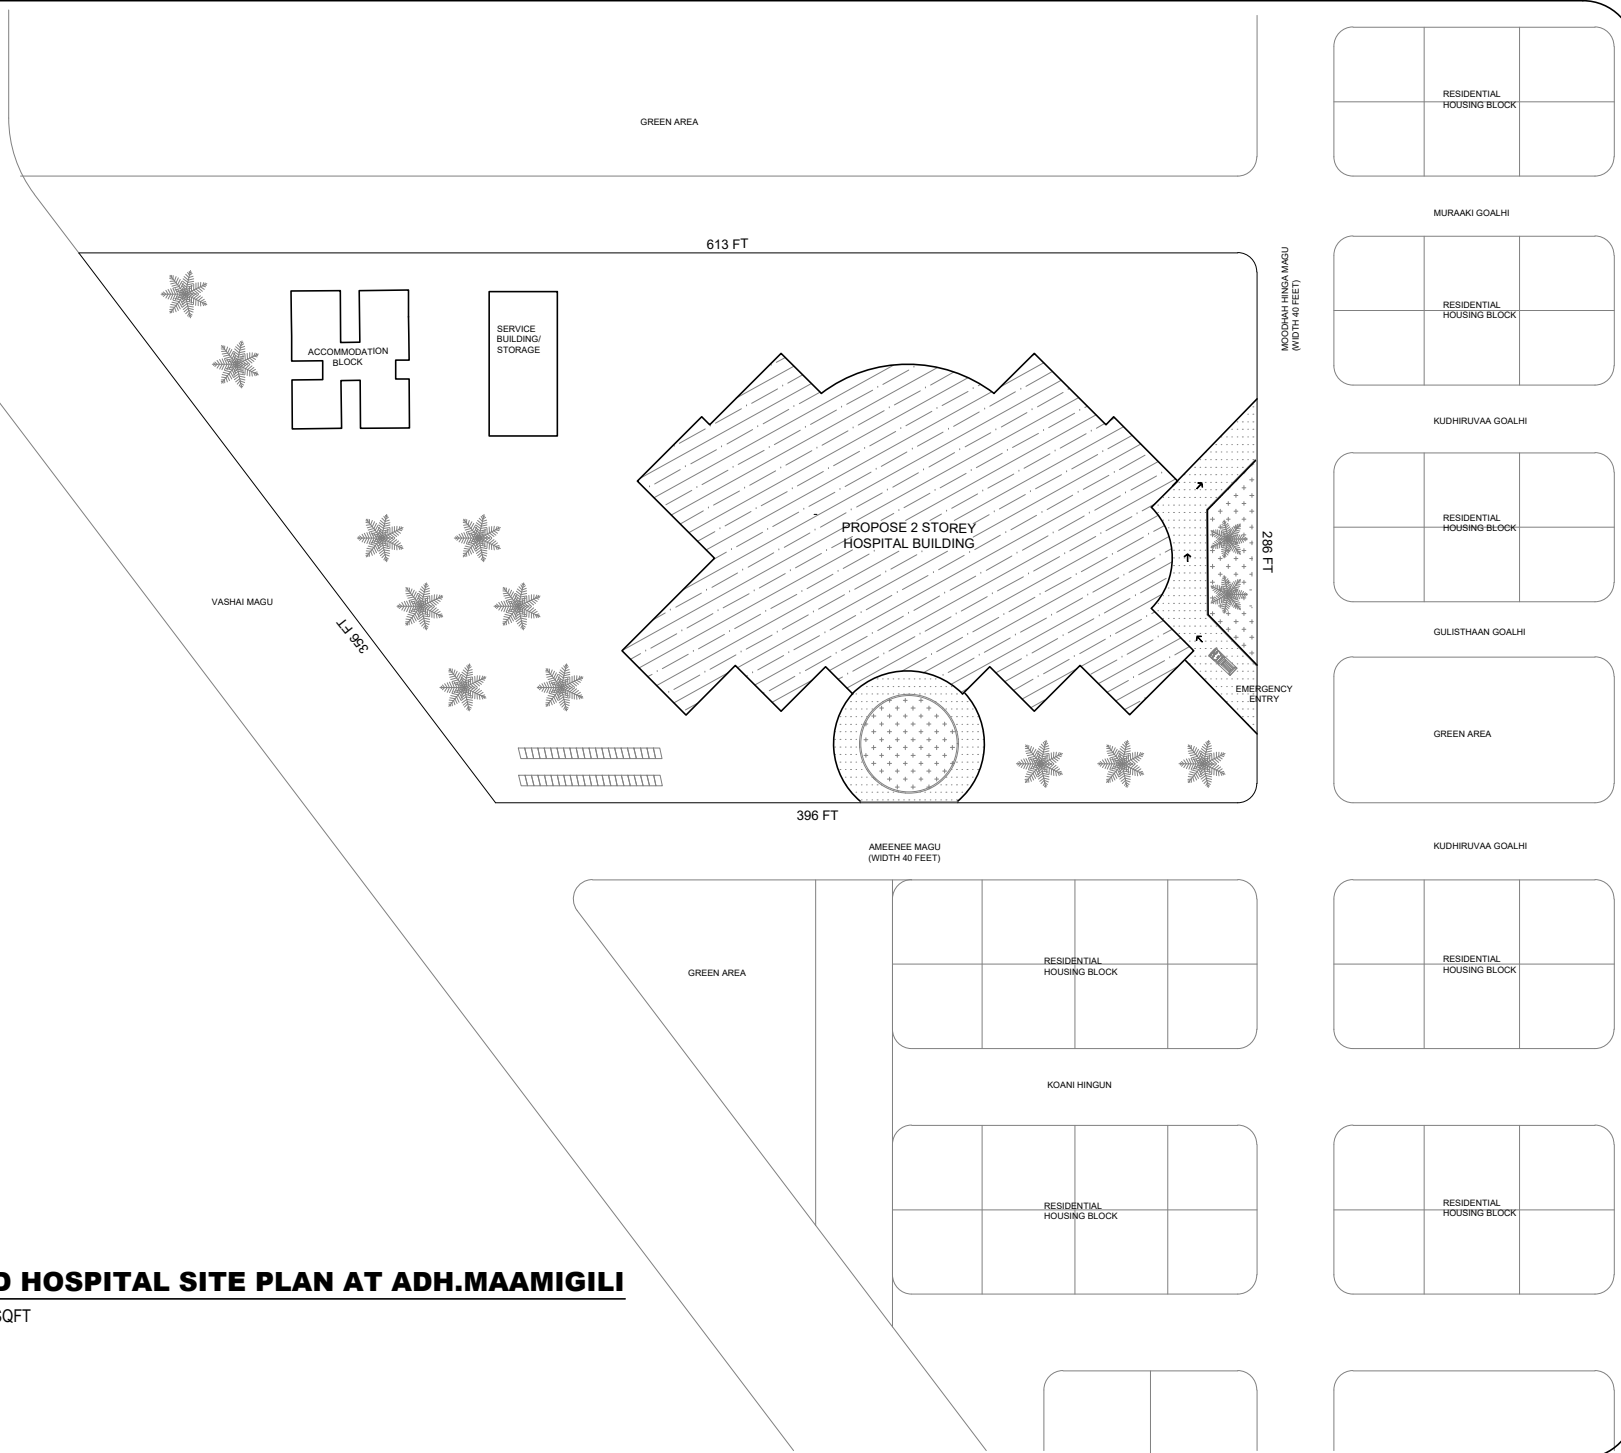

SHEET CONTENTS :

REVISION NOTES:

PROJECT:  
NEW HOSPITAL LOCATION  
AT ADH.MAAMIGILI

CLIENT:  
--

LOCATION:  
ADH. ATOLL

CONTENTS: *AS GIVEN*

PROJECT MANAGER:

DESIGNER:

CIV/STR. ENGINEER:

SURVEYED BY: -

DRAWN BY:

CHECKED BY:

DATE : SEP 2020

SHEET NO. : /



ADMIN DIVISON  
Ministry of Health  
Roshanee Building  
Sosun Magu'  
Tel: 332 8887, Fax: 3328889