

PROJECT TITLE:
GDH.THINADHOO POLICE STATION

MALDIVES POLICE SERVICE SEAL & SIGN

CONTRACTORS SEAL & SIGN

THE DRAWINGS, CONCEPT AND DESIGN CONTAINED AREA
THE PROPERTIES OF MALDIVES POLICE SERVICE. USE OF
ANY KIND OR COPY OF WHOLE OR PART OF THIS
DRAWING CONCEPT OR DESIGN OR USE ON OTHER
PROJECTS OR SITES OTHER THAN THAT SPECIFIED ON
THIS DRAWINGS IS STRICTLY PROHIBITED

ARCHITECT/DESIGNER DRAFTED BY
ASSISTANT DIRECTOR SUB INSP OF POLICE
AHMED SADHEEM MOHAMED FALAHAH

STRUCTURAL ENGINEER DRAFTED BY
SUB INSP OF POLICE SUB INSP OF POLICE
MOHAMED FAZEEN MOHAMED FALAHAH


CHECKED BY CHECKED BY
ASSISTANT DIRECTOR SUB INSP OF POLICE
AHMED SADHEEM AHMED NIZAL

ARCHITECTURAL DRAWINGS

SHEET NO. DATE: 19 AUGUST 2021

E-04

ELECTRICAL + A/C LEGEND	
1G	ONE WAY SWITCH 1.2M (1GNG)
2G	ONE WAY SWITCH 1.2M (2GNG)
4G	ONE WAY SWITCH 1.2M (4GNG)
CEILING MOUNTH EXHAUST FAN WITH DELAY TIMER	
CEILING RECESSED 18W LED LIGHT	
CEILING RECESSED 18W LED LIGHT(WEATHER PROOF)	
WALL FIXED WEATHER PROOF LED LIGHT	
WALL FIXED LED LIGHT	
PENDANT DECORATIVE LIGHT	
MOTION SENSOR LED LIGHT 12W	
300W FLOOD LIGHT	
WALL MOUNT LED LIGHT (PROVIDE 13A SINGLE SOCKET@2.8M I.E. INSIDE CEILING)	
A/C	CEILING MOUNT VRV INDOOR UNIT

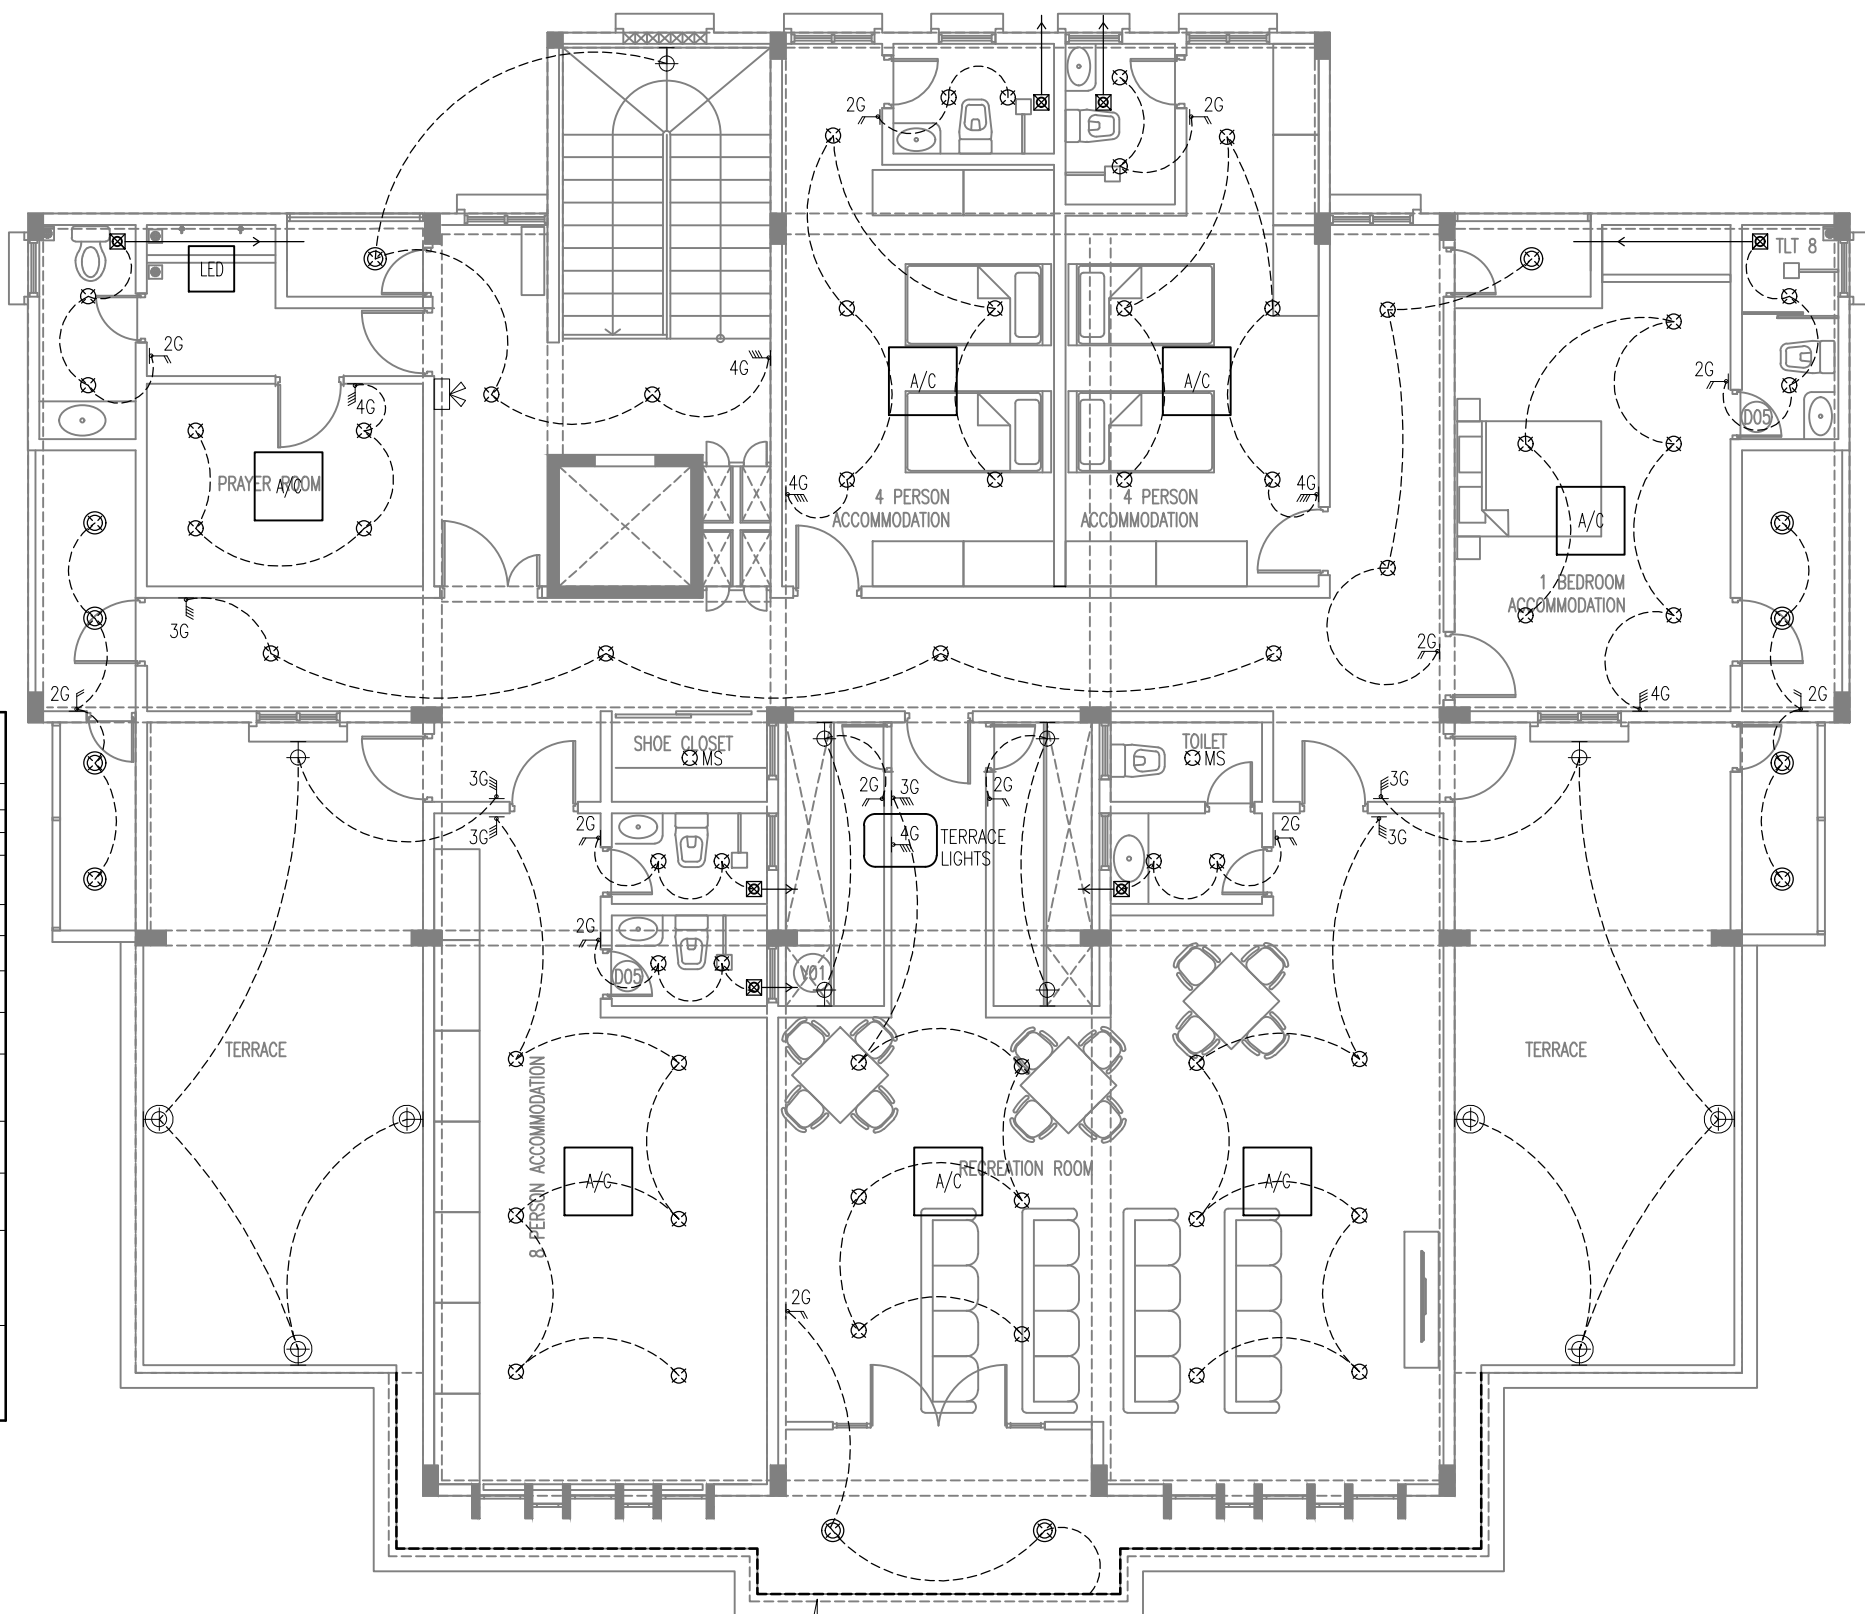

THIRD FLOOR PLAN
SCALE 1:100