

PROJECT TITLE:

GDH.THINADHOO POLICE STATION

MALDIVES POLICE SERVICE SEAL & SIGN

CONTRACTORS SEAL & SIGN

THE DRAWINGS,CONCEPT AND DESIGN CONTAINED AREA THE PROPERTIES OF MALDIVES POLICE SERVICE.USE OF ANY KIND OR COPY OF WHOLE OR PART OF THIS DRAWING CONCEPT OR DESIGN OR USE ON OTHER PROJECTS OR SITES OTHER THAN THAT SPECIFIED ON THIS DRAWINGS IS STRICTLY PROHIBITED

ARCHITECT/DESIGNER DRAFTED BY

ASSISTANT DIRECTOR SUB INSP OF POLICE

AHMED SADHEEM MOHAMED FALAHH

STRUCTURAL ENGINEER DRAFTED BY

SUB INSP OF POLICE SUB INSP OF POLICE

MOHAMED FAZEEN MOHAMED FALAHH

CHECKED BY CHECKED BY

 
 
 


 







ASSISTANT DIRECTOR SUB INSP OF POLICE

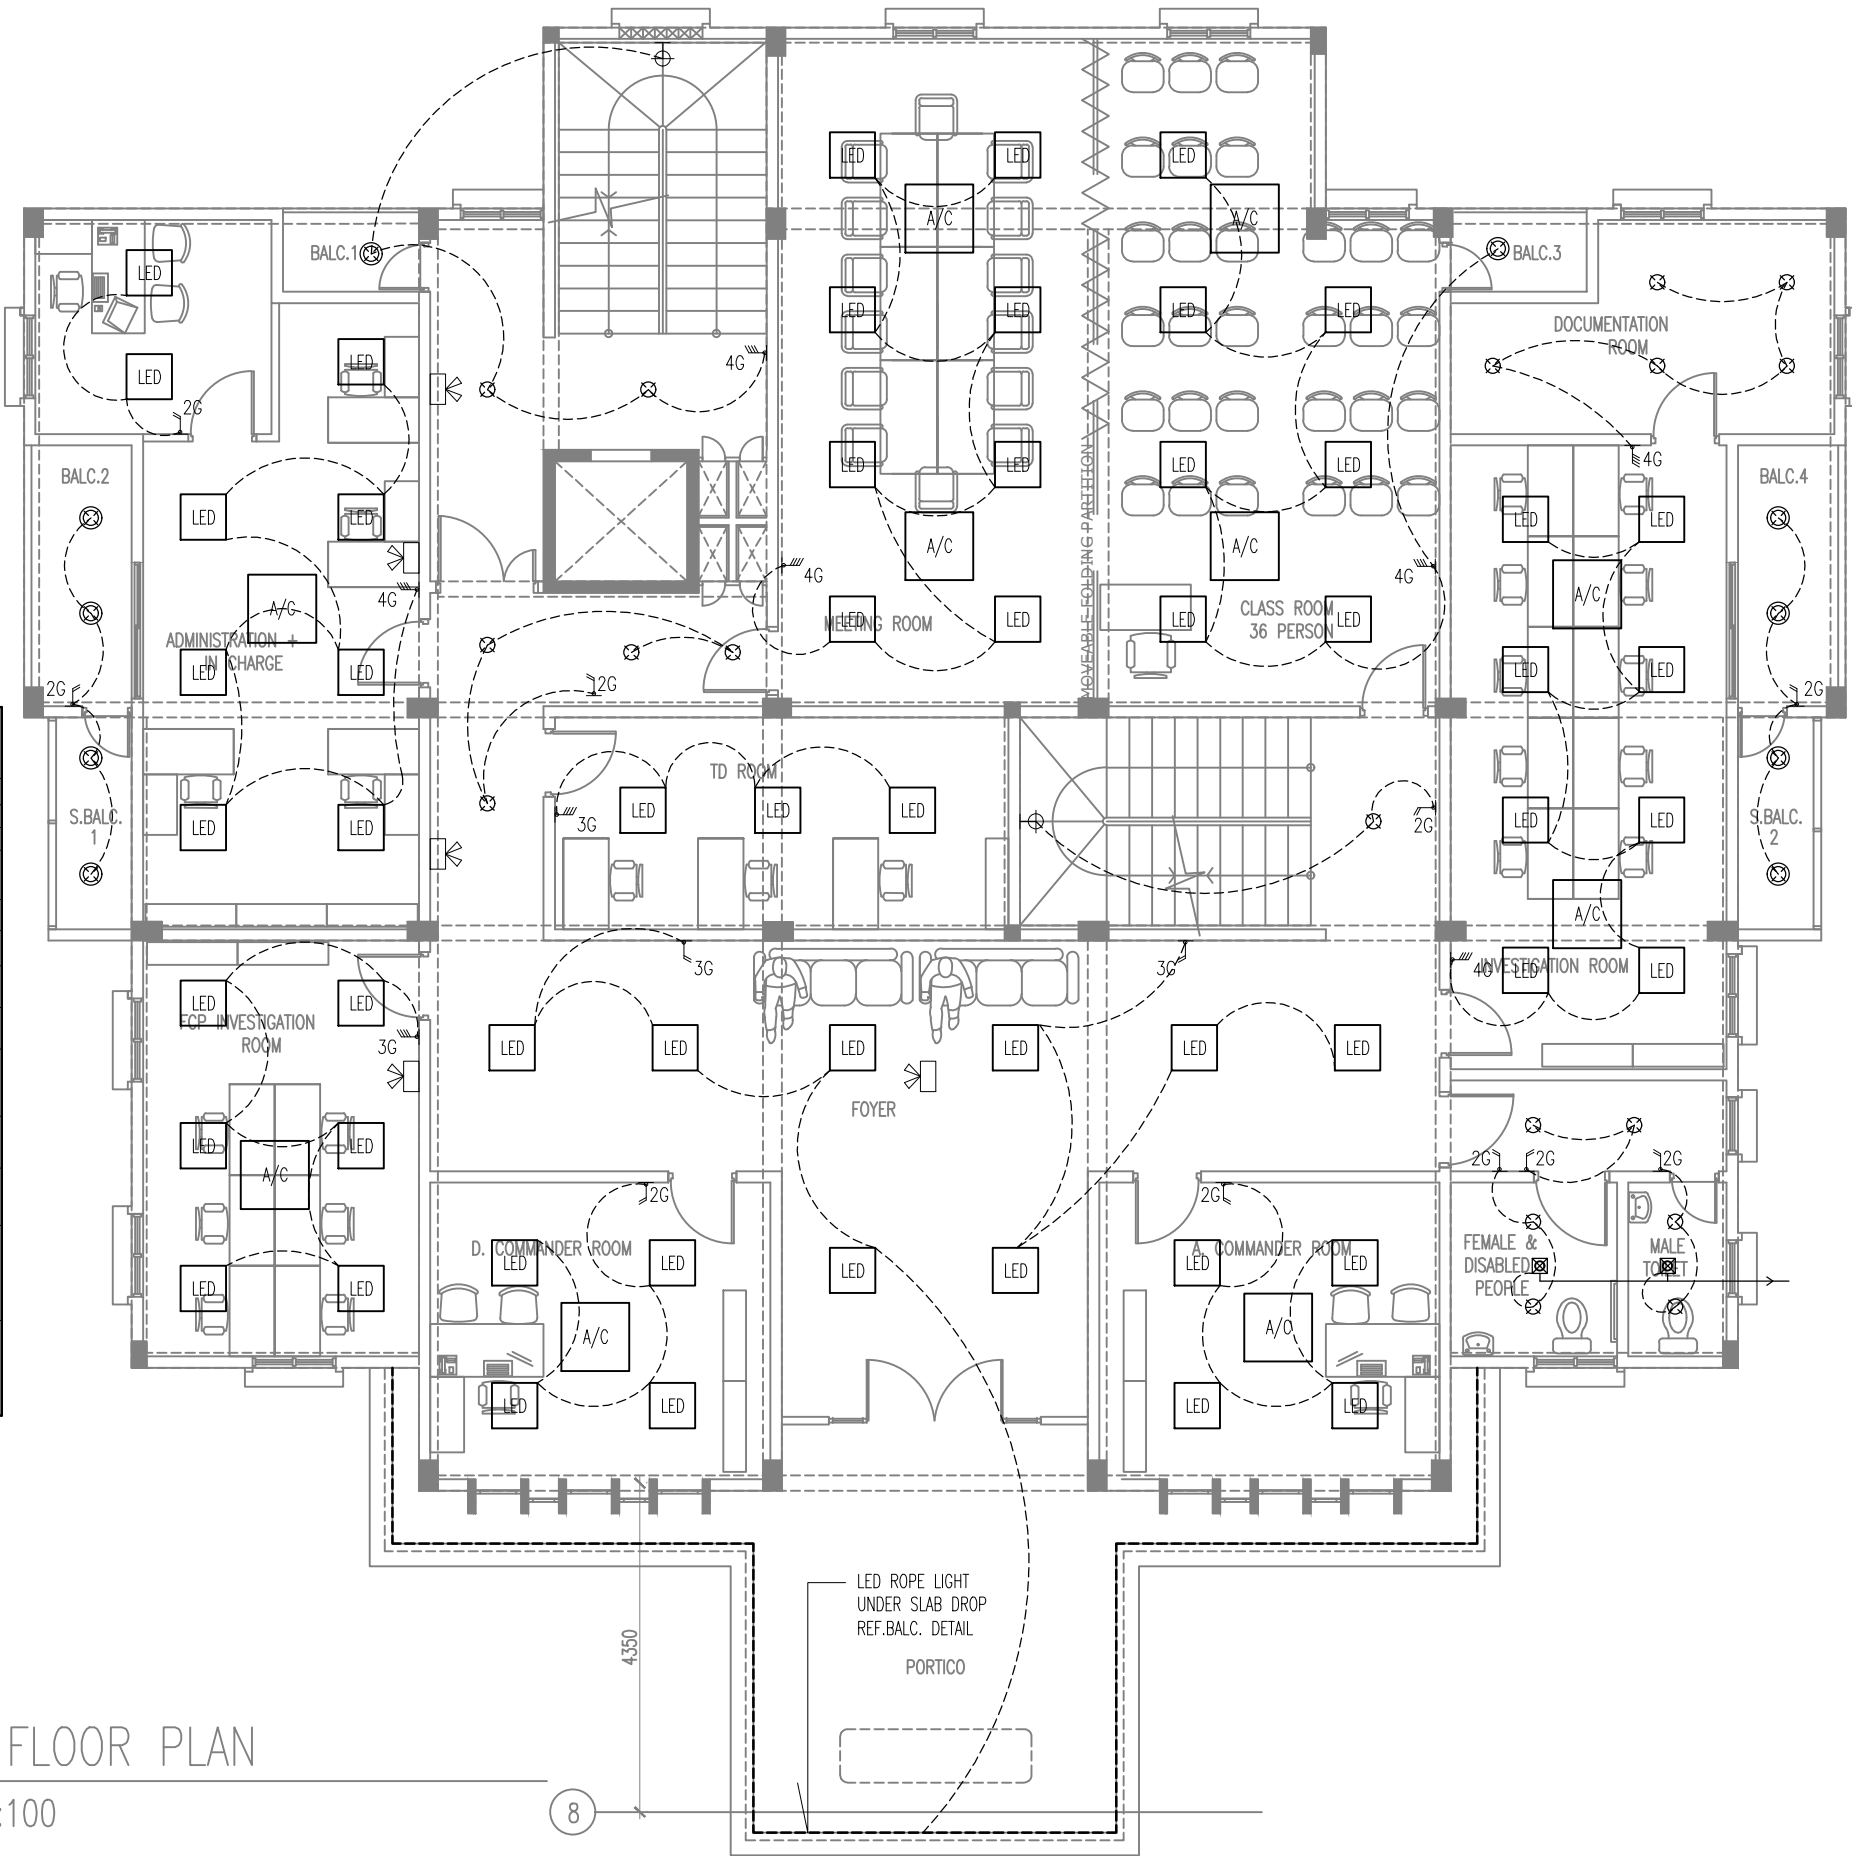
AHMED SADHEEM AHMED NIZAL

ARCHITECTURAL DRAWINGS

SHEET NO. DATE: 19 AUGUST 2021

E-02

ELECTRICAL + A/C LEGEND	
	ONE WAY SWITCH 1.2M (1GNG)
	ONE WAY SWITCH 1.2M (2GNG)
	ONE WAY SWITCH 1.2M (4GNG)
	CEILING MOUNTH EXHAUST FAN WITH DELAY TIMER
	CEILING RECESSED 18W LED LIGHT
	CEILING RECESSED 18W LED LIGHT(WEATHER PROOF)
	WALL FIXED WEATHER PROOF LED LIGHT
	WALL FIXED LED LIGHT
	PENDANT DECORATIVE LIGHT
	MOTION SENSOR LED LIGHT 12W
	300W FLOOD LIGHT
	WALL MOUNT LED LIGHT (PROVIDE 13A SINGLE SOCKET@2.8M I.E. INSIDE CEILING)
	CEILING MOUNT VRV INDOOR UNIT



FIRST FLOOR PLAN

SCALE 1:100