


G.DH THINADHOO POLICE STATION

ARCHITECTURAL AND STRUCTURAL DRAWINGS

DATE: 19-AUG-2021

FINANCE AND ASSET MANAGEMENT INFRASTRUCTURE UNIT MALOWES POLICE SERVICE	
PROJECT TITLE: GDA THINADHOO POLICE STATION	
MALOWES POLICE SERVICE SEAL & SIGN	
CONTRACTOR'S SEAL & SIGN	
THE DRAWINGS, CONCEPT AND DESIGN CONTAINED HEREIN ARE THE PROPERTY OF MALOWES POLICE SERVICE. NO USE OF ANY KIND OR COPY OR REPRODUCE OR PART OR PARTS DRAWING, CONCEPT OR DESIGN OR USE ON OTHER PROJECTS OR SITES OTHER THAN THAT SPECIFIED ON THIS DRAWING IS STRICTLY PROHIBITED.	
ARCHITECT/DESIGNER DRAFTED BY ASSISTANT DIRECTOR AHMED SAHREH	SUB INSP OF POLICE MOHAMED FALAH
STRUCTURAL ENGINEER DRAFTED BY SUB INSP OF POLICE MOHAMED FALAH	SUB INSP OF POLICE MOHAMED FALAH
CHECKED BY ASSISTANT DIRECTOR AHMED SAHREH	CHECKED BY SUB INSP OF POLICE AHMED NIZAL
ARCHITECTURAL DRAWINGS	
SHEET NO.	DATE: 19 AUGUST 2021

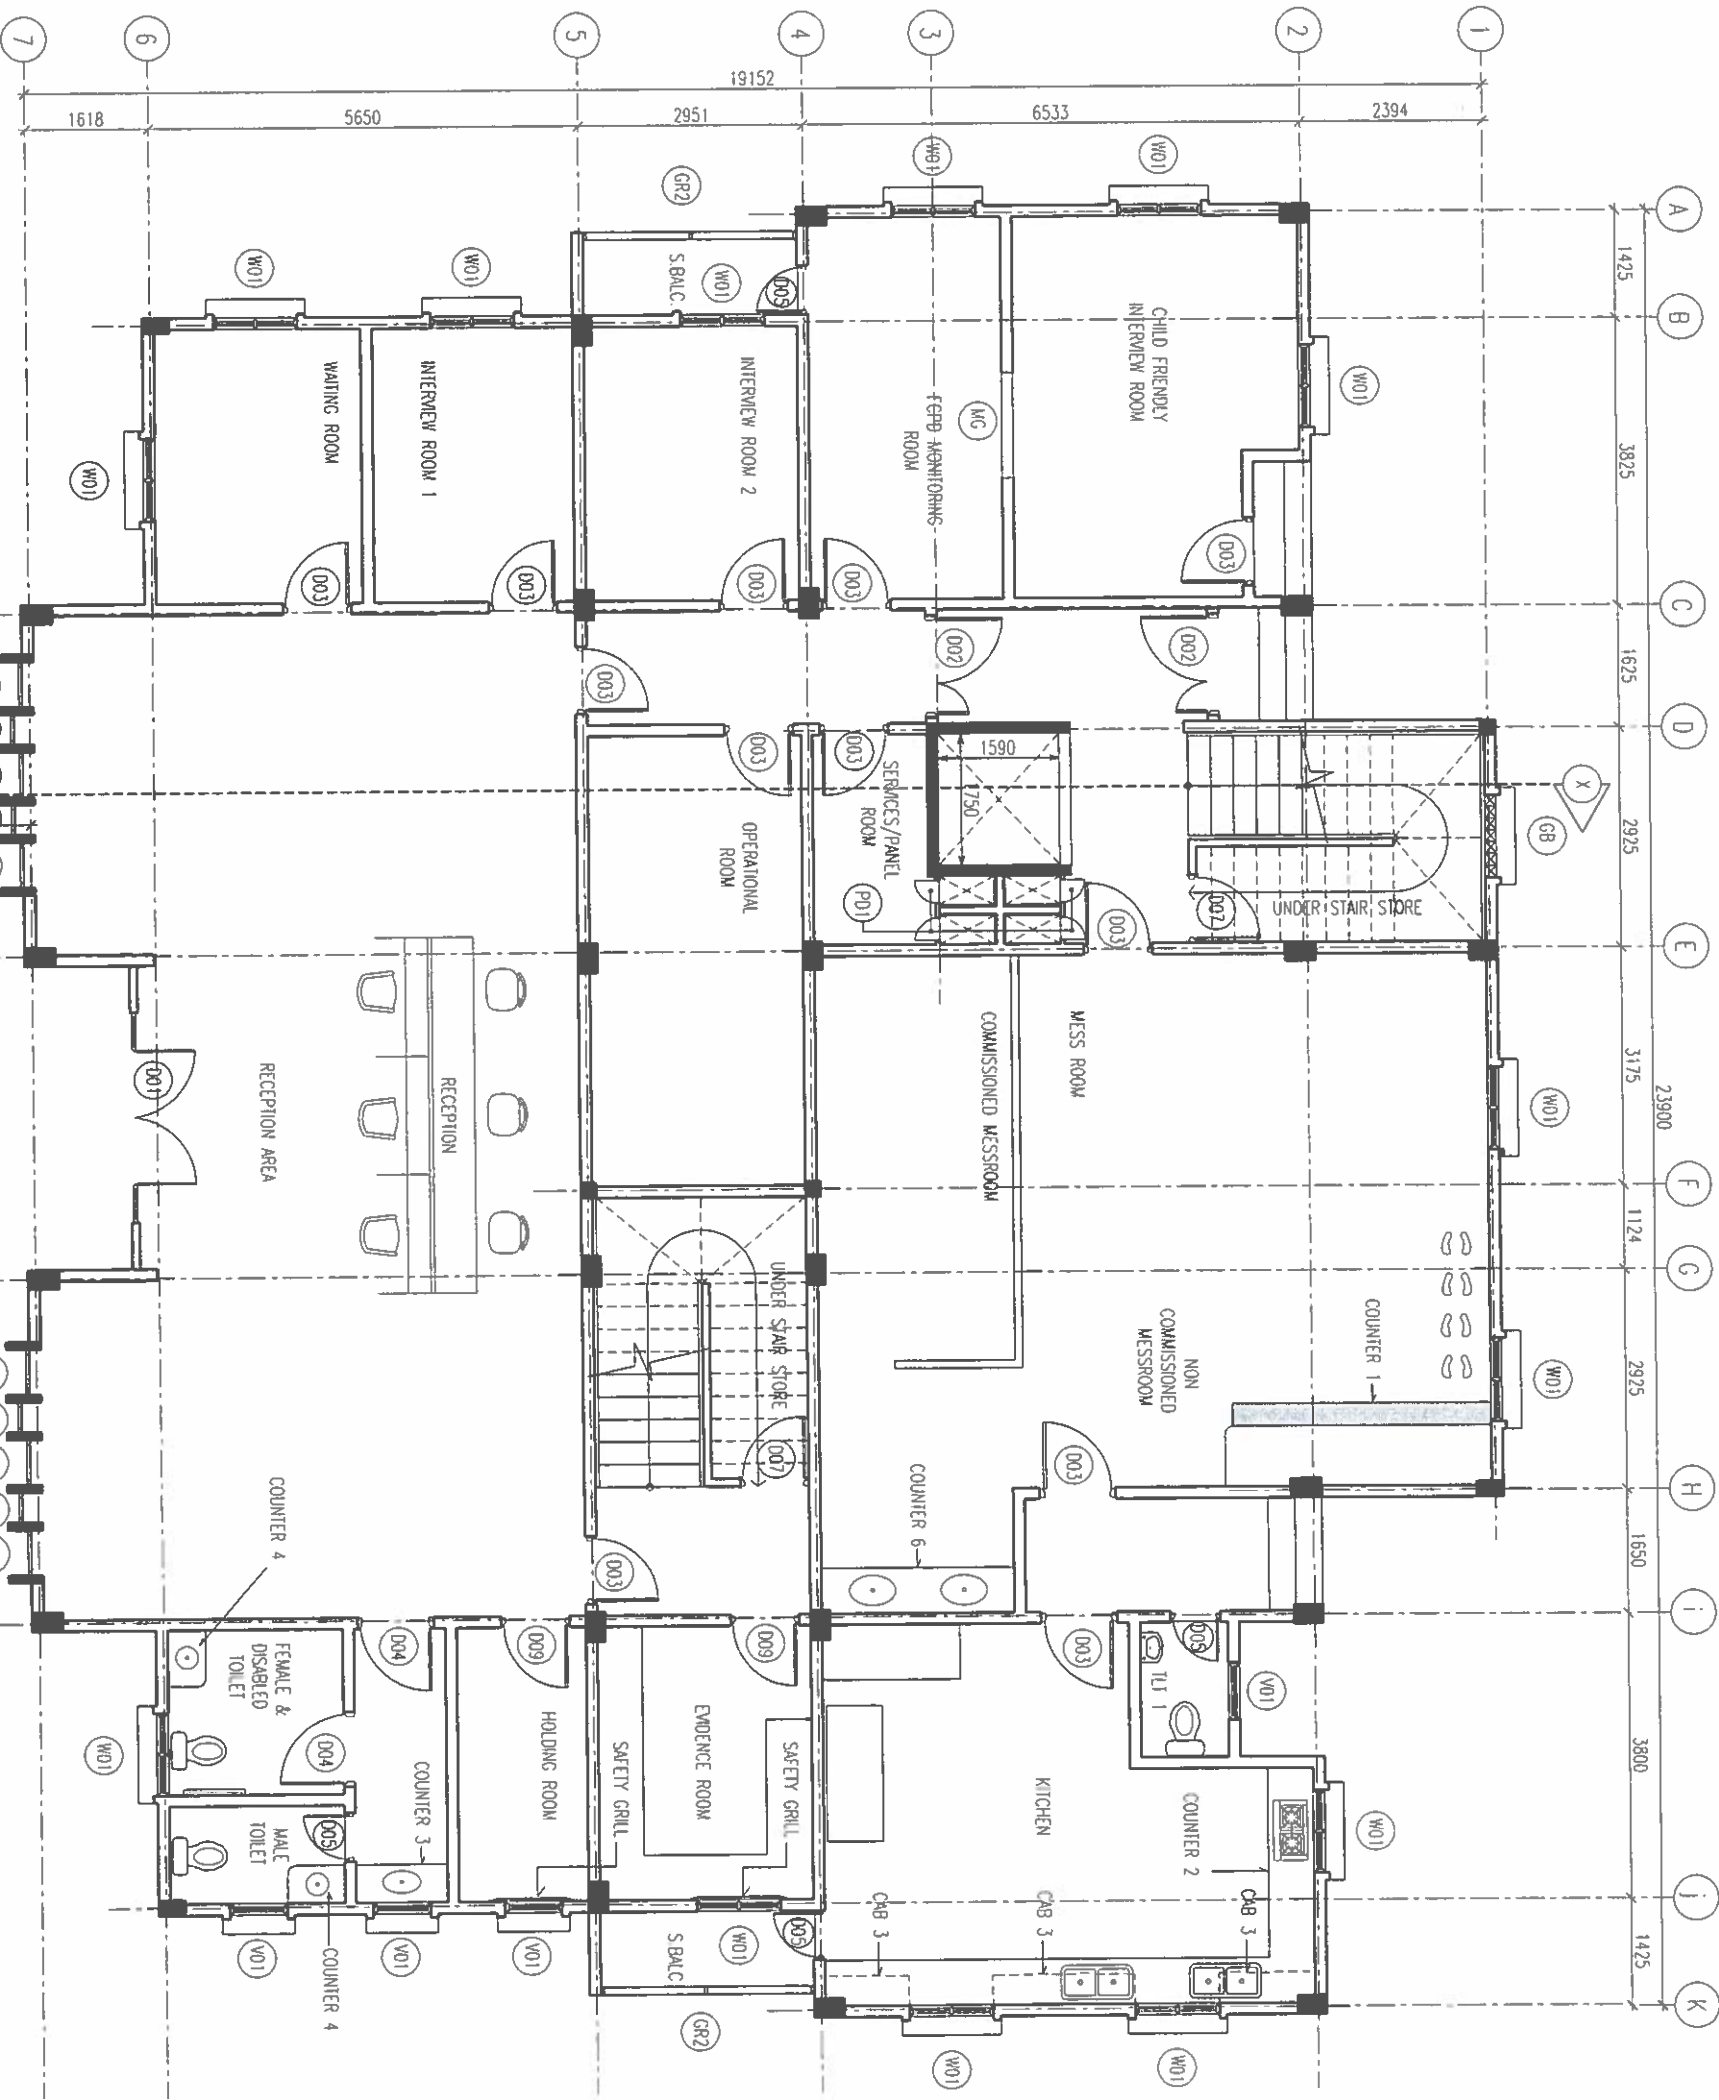

GROUND FLOOR PLAN

SCALE 1:100

Ministry of National Planning, Housing & Infrastructure

ACCREDITED CHECKER

ARCHITECTURAL CHECKER B1

Name: Mohamed Falah

Accredited No: BPR2021025B1

VALIDITY: 04.07.21 - 22.03.22

BT-2021-035-001

Ministry of National Planning, Housing & Infrastructure

ACCREDITED CHECKER

STRUCTURAL CHECKER A1

Name: Ahmed Zuhair Zaeem

Accredited No: BPR2021035A1

VALIDITY: 01.04.21 - 22.03.22

AT-2021-035-001

A-02

CONTRACTORS SEAL & SIGN

THE DRAWINGS, CONCEPT AND DESIGN CONTAINED HEREIN ARE THE PROPERTY OF WADOES POLICE SERVICE. USE OF ANY KIND OR COPY OR WHOLE OR PART OF THIS DRAWING CONCEPT OR DESIGN OR USE ON OTHER PROJECTS OR SITES OTHER THAN THAT SPECIFIED ON THIS DRAWING IS STRICTLY PROHIBITED.

ARCHITECT/DESIGNER

DRAFTED BY

ASSISTANT DIRECTOR

SUB INSP OF POLICE

MOHAMED FLAAH

AMROD SOHREU

STRUCTURAL ENGINEER

DRAFTED BY

SUB INSP OF POLICE

SUB INSP OF POLICE

MOHAMED FLAAH

AMROD SOHREU

CHECKED BY

CHECKED BY

ASSISTANT DIRECTOR

SUB INSP OF POLICE


AMROD SOHREU

ARCHITECTURAL DRAWINGS

SHEET NO.

DATE: 19 AUGUST 2021

A-03

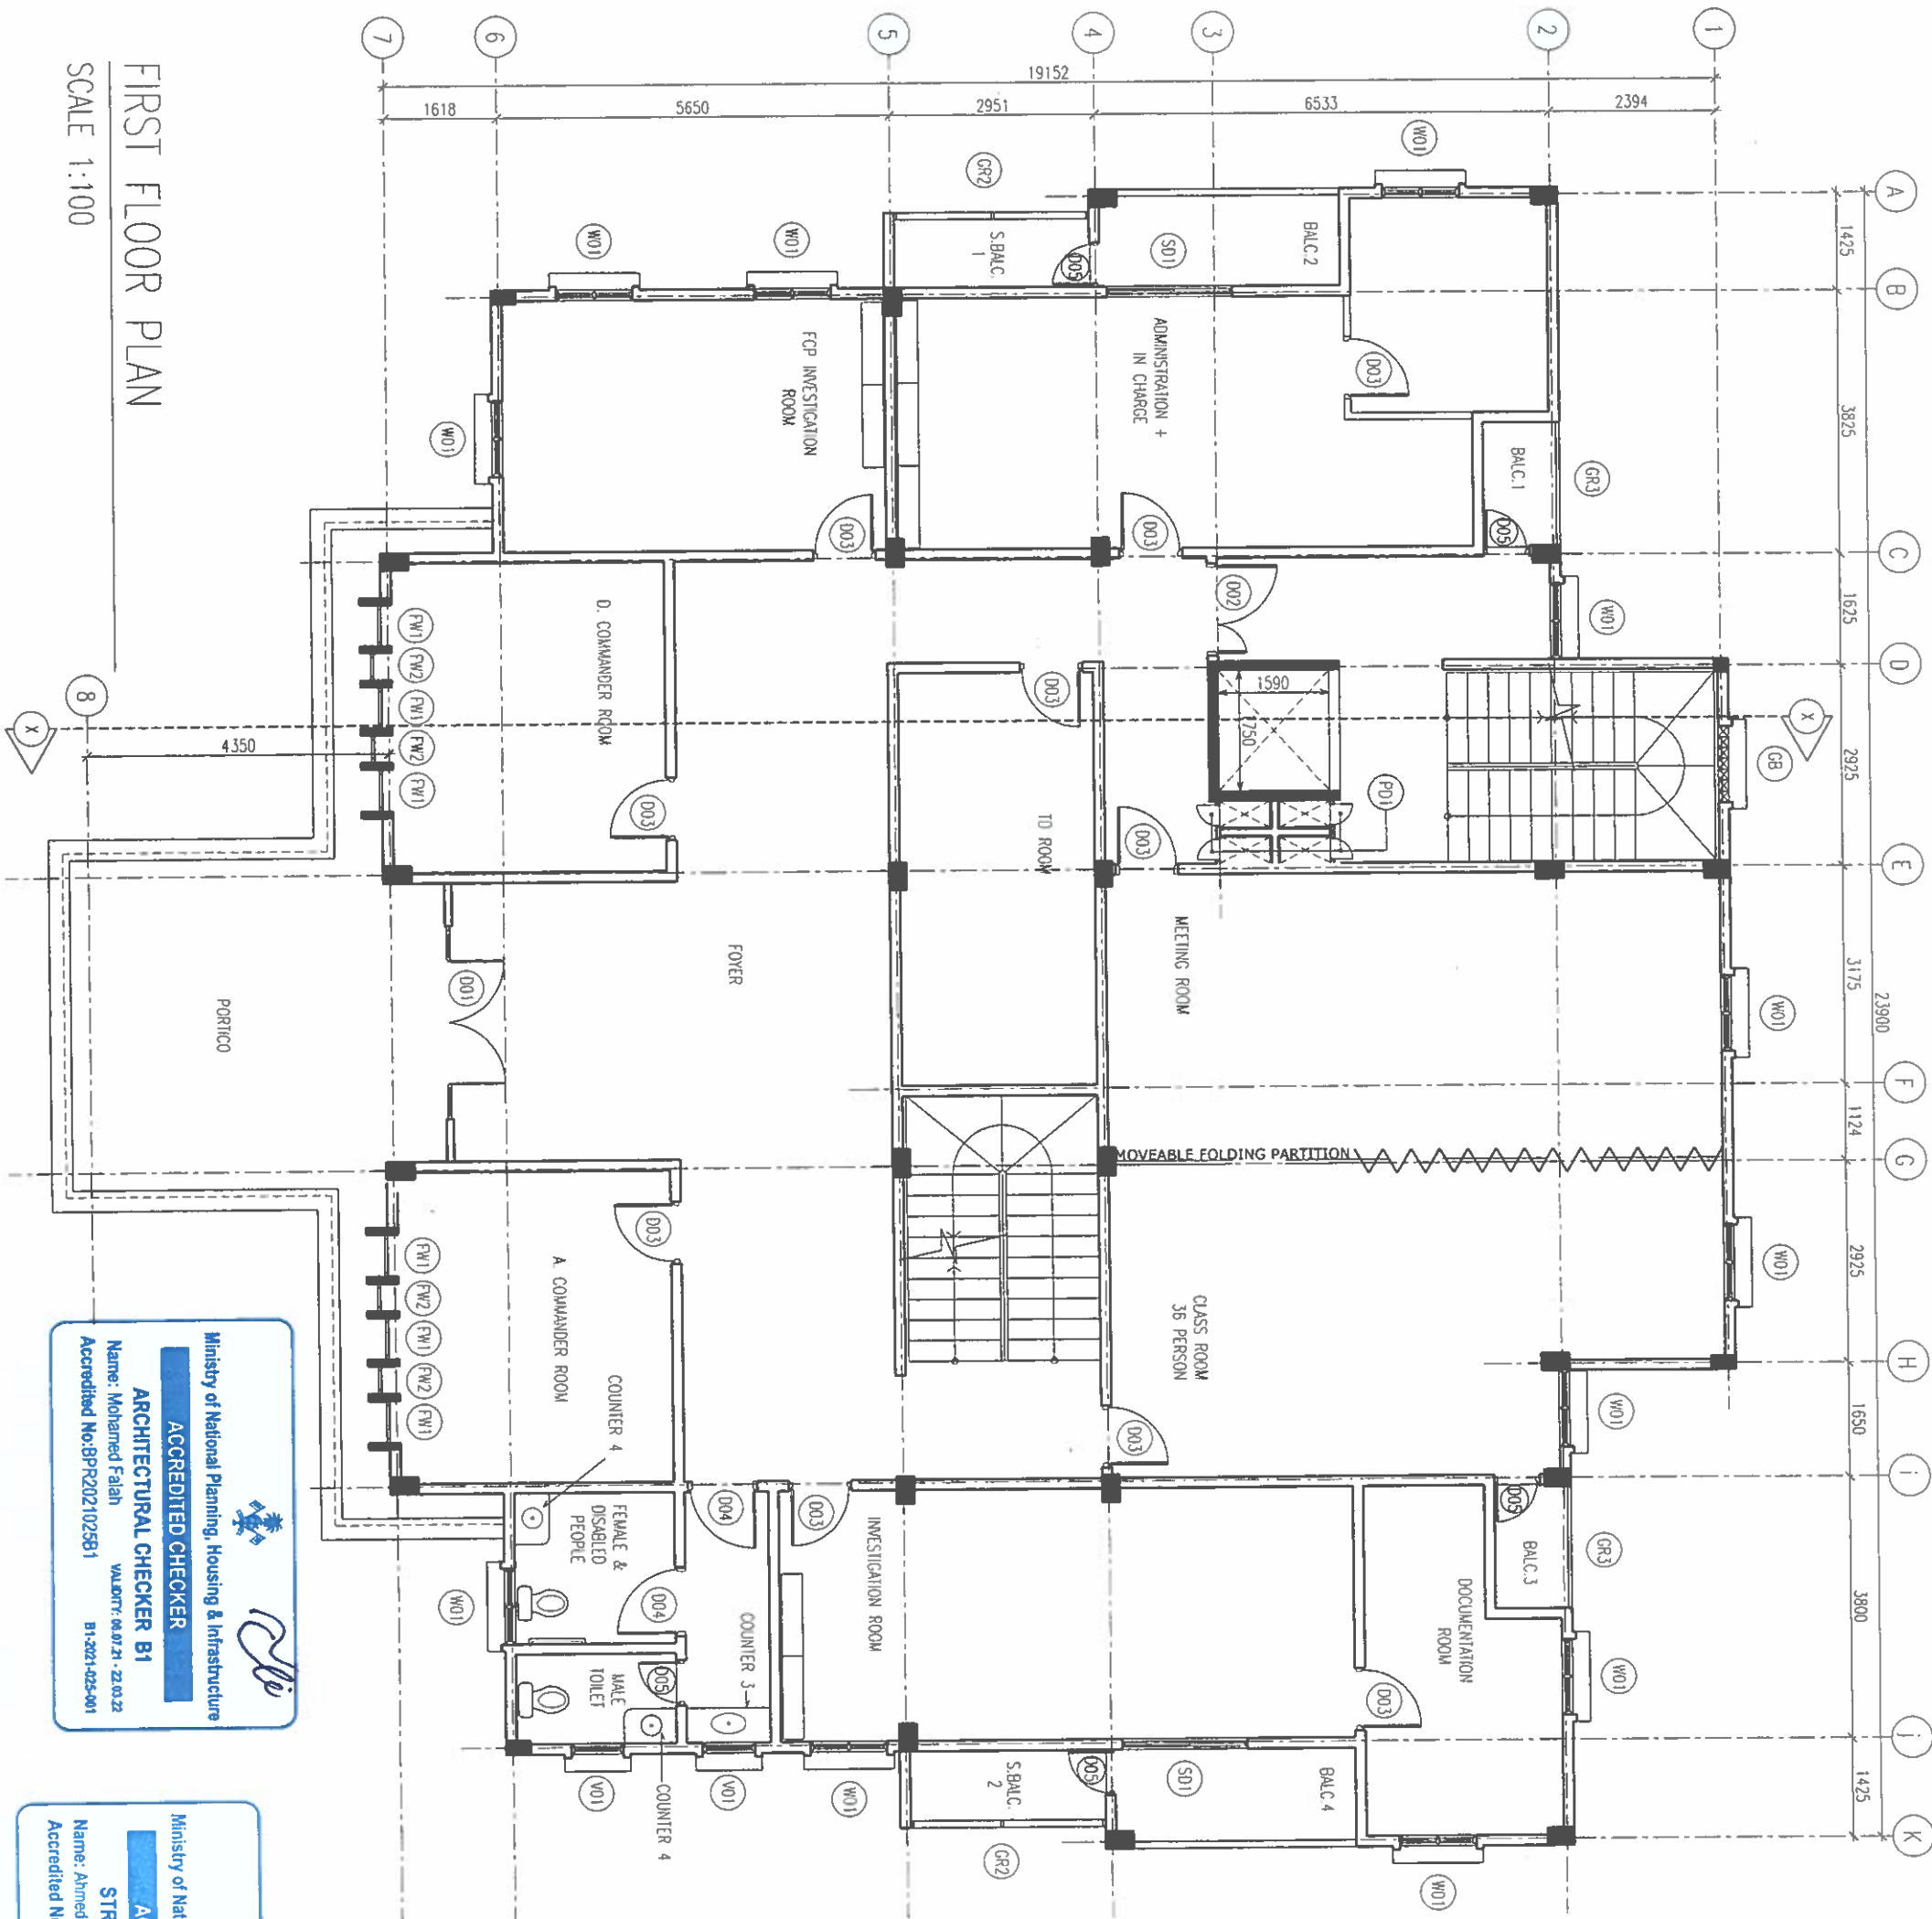

FIRST FLOOR PLAN

SCALE 1:100

Ministry of National Planning, Housing & Infrastructure

ACCREDITED CHECKER

ARCHITECTURAL CHECKER B1

Name: Mohamed Flaah

VALIDITY: 04/01/21 - 22/03/22

Accredited No: BPR202102501

B1-2021-025-001

Ministry of National Planning, Housing & Infrastructure

ACCREDITED CHECKER

STRUCTURAL CHECKER A1

Name: Ahmed Zuhair Zaeem

VALIDITY: 01/04/21 - 22/03/22

Accredited No: BPR2021035A1

A1-2021-035-001



FINANCE AND ASSET MANAGEMENT
INFRASTRUCTURE UNIT
MALDIVES POLICE SERVICE

PROJECT TITLE:

GDI THINADHO POLICE STATION

MALDIVES POLICE SERVICE SEAL & SIGN

CONTRACTORS SEAL & SIGN

THE DRAWINGS, CONCEPT AND DESIGN CONTAINED HEREIN ARE THE PROPERTY OF MALDIVES POLICE SERVICE UNIT OF THE MINISTRY OF NATIONAL PLANNING, HOUSING & INFRASTRUCTURE. NO PART OF THIS DRAWING OR ANY PART THEREOF SHALL BE REPRODUCED OR TRANSMITTED IN ANY FORM OR BY ANY MEANS, ELECTRONIC OR MECHANICAL, INCLUDING PHOTOCOPYING, RECORDING, OR BY ANY INFORMATION STORAGE AND RETRIEVAL SYSTEM, WITHOUT PERMISSION IN WRITING FROM THE PROJECT MANAGER. THIS DRAWING IS STRICTLY PROHIBITED.

ARCHITECT/DESIGNER
ASSISTANT DIRECTOR
AHMED SHARIFU

STRUCTURAL ENGINEER
SUB INSP OF POLICE
MOHAMMED FAHAH


CHECKED BY
ASSISTANT DIRECTOR
AHMED SHARIFU

ARCHITECTURAL DRAWINGS

SHEET NO.

DATE: 19 AUGUST 2021

A-05

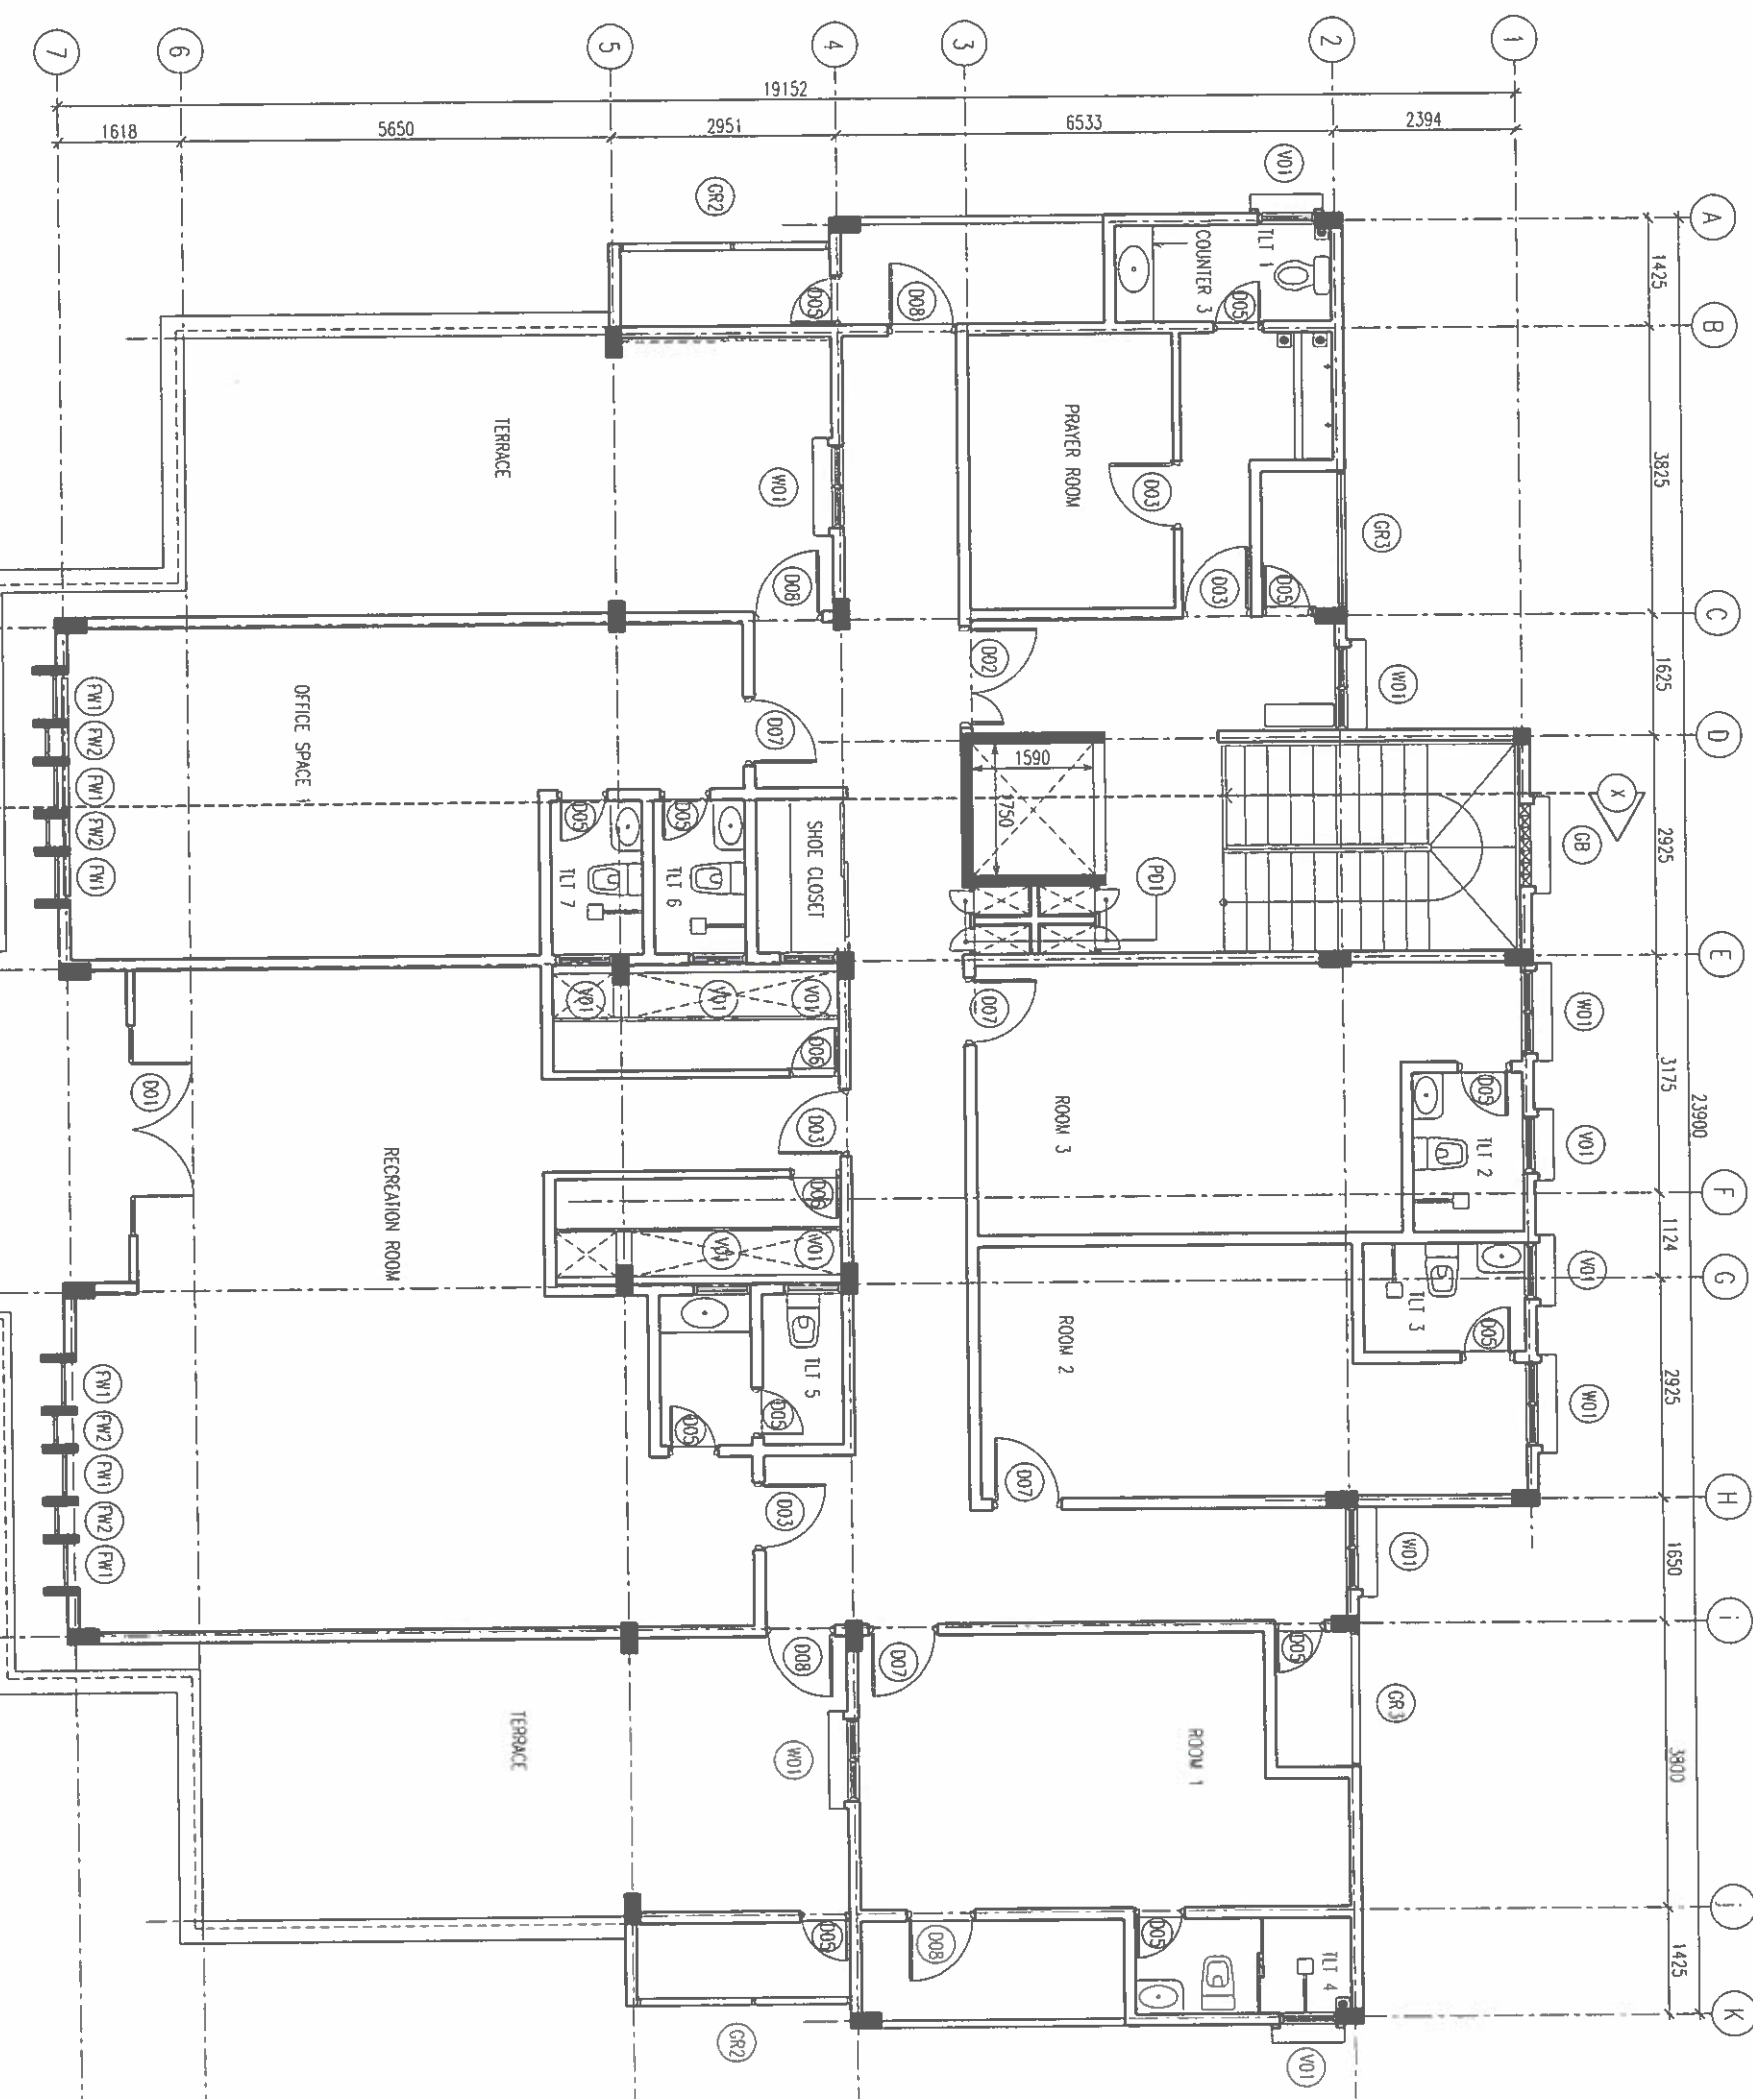

THIRD FLOOR PLAN

SCALE 1:100



Ministry of National Planning, Housing & Infrastructure

ACCREDITED CHECKER

ARCHITECTURAL CHECKER B1

Name: Mohamed Fahh

Accredited No: BPR202102581



Ministry of National Planning, Housing & Infrastructure

ACCREDITED CHECKER


STRUCTURAL CHECKER A1

Name: Ahmed Zubair Zaeem

Accredited No: BPR2021035A1

FINANCE AND ASSET MANAGEMENT INFRASTRUCTURE UNIT MALDINES POLICE SERVICE	
PROJECT TITLE: GDH JHIMADHOO POLICE STATION	
MALDINES POLICE SERVICE SEAL & SIGN	
CONTRACTORS SEAL & SIGN	
THE DRAWINGS, CONCEPT AND DESIGN CONTAINED HEREIN ARE THE PROPERTY OF MALDINES POLICE SERVICE. NO PART, WHOLE OR COPY OF WHOLE OR PART OF THIS DRAWING, CONCEPT OR DESIGN OR USE ON OTHER PROJECTS OR SITES OTHER THAN THAT SPECIFIED ON THIS DRAWING IS STRICTLY PROHIBITED.	
ARCHITECT/DESIGNER DEBATED BY ASSISTANT DIRECTOR MOWAED FAHAH	SUB INSP OF POLICE MOWAED FAHAH
STRUCTURAL ENGINEER DEBATED BY SUB INSP OF POLICE MOWAED FAHAH	SUB INSP OF POLICE MOWAED FAHAH
CHECKED BY ASSISTANT DIRECTOR AHMED SAHREH	CHECKED BY SUB INSP OF POLICE AHMED NIZAL
ARCHITECTURAL DRAWINGS	
SHEET NO.	DATE: 19 AUGUST 2021

A-06

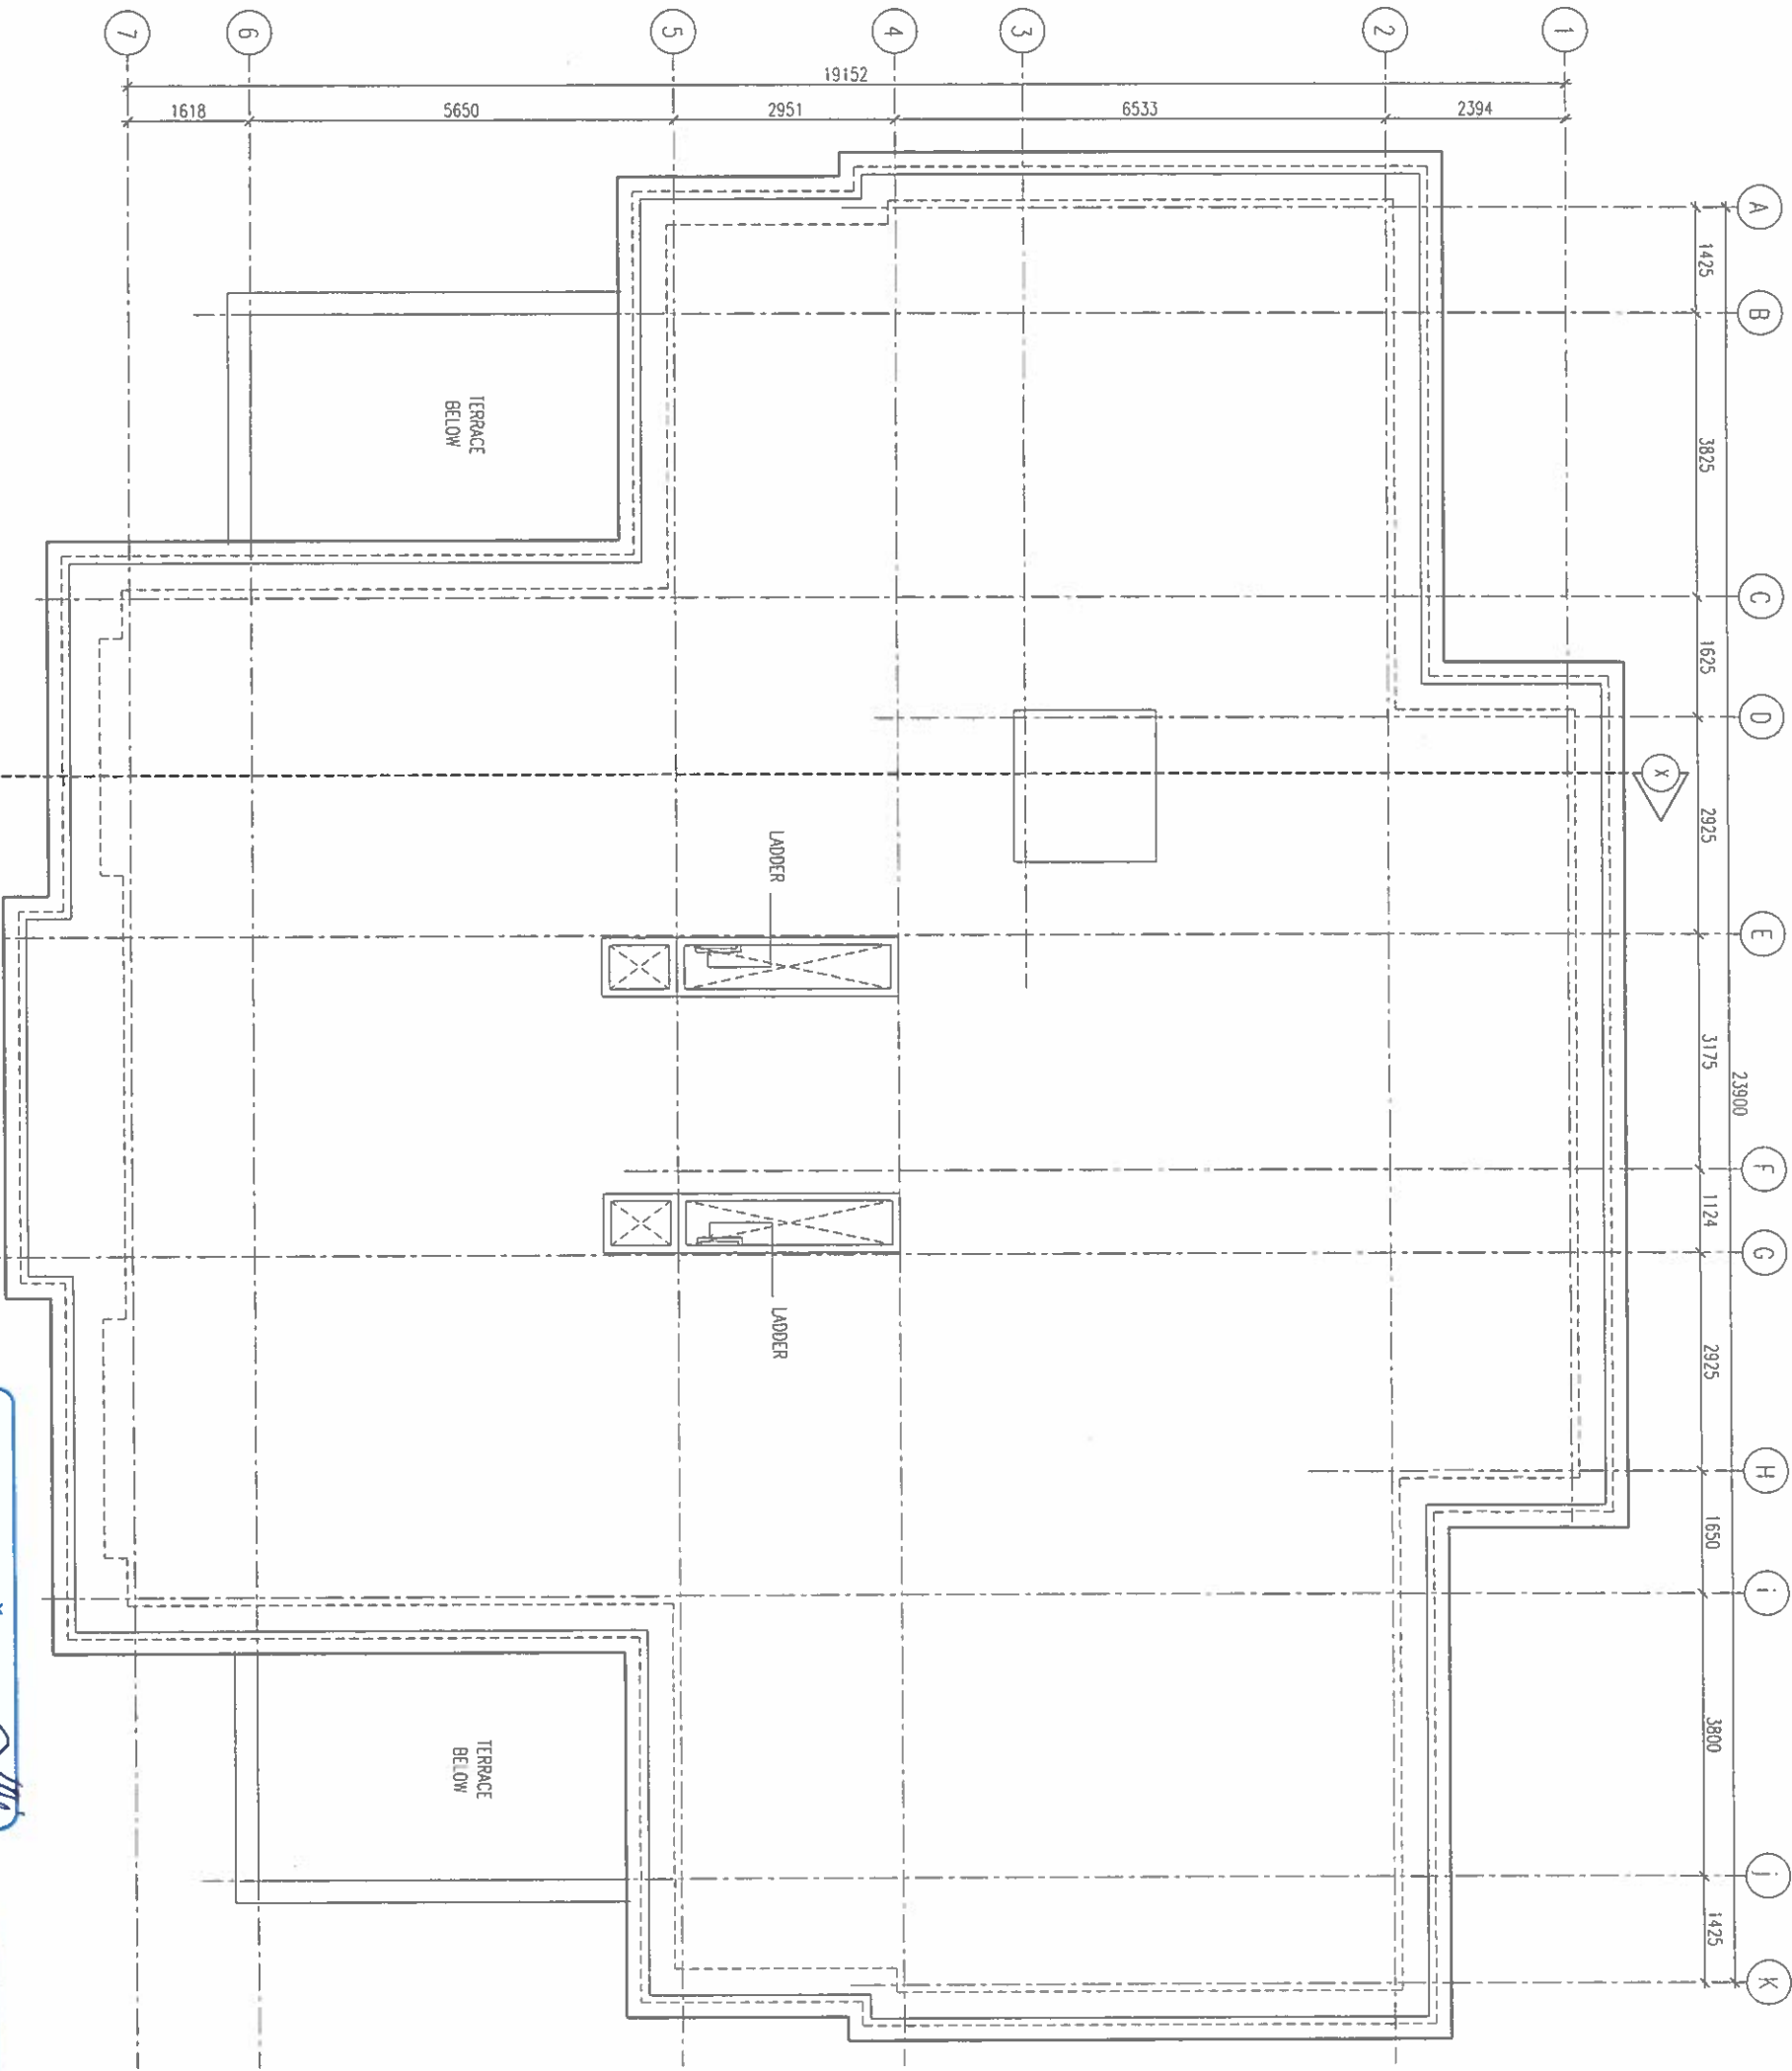

ROOF SLAB PLAN

SCALE 1:100



Ministry of National Planning, Housing & Infrastructure

ACCREDITED CHECKER

ARCHITECTURAL CHECKER B1

Name: Mohamed Fahh
Accredited No: BPR2021025B1
VALUITY: 04.07.21 - 22.03.22
B1-2021-025-001



Ministry of National Planning, Housing & Infrastructure

ACCREDITED CHECKER

STRUCTURAL CHECKER A1


Name: Ahmed Zuhair Zaeem
Accredited No: BPR2021035A1
VALUITY: 01.04.21 - 22.03.22
A1-2021-035-001

THE DRAWINGS, CONCEPT AND DESIGN CONTAINED AREA THE PROPERTIES OF WADWES POLICE SERVICE USE OF ANY KIND OR COPY OR WHOLE OR PART OF THIS DRAWING CONCEPT OR DESIGN OR USE ON OTHER PROJECTS OR SITES OTHER THAN THAT SPECIFIED ON THIS DRAWINGS IS STRICTLY PROHIBITED

ARCHITECT/DESIGNER	DRAFTED BY
ASSISTANT DIRECTOR	SUB INSP OF POLICE
WADWES POLICE	WADWES POLICE
STRUCTURAL ENGINEER	DRAFTED BY
SUB INSP OF POLICE	SUB INSP OF POLICE
WADWES POLICE	WADWES POLICE
CHECKED BY	CHECKED BY
ASSISTANT DIRECTOR	SUB INSP OF POLICE
WADWES POLICE	WADWES POLICE

ARCHITECTURAL DRAWINGS	
SHEET NO.	DATE: 19 AUGUST 2021

A-07

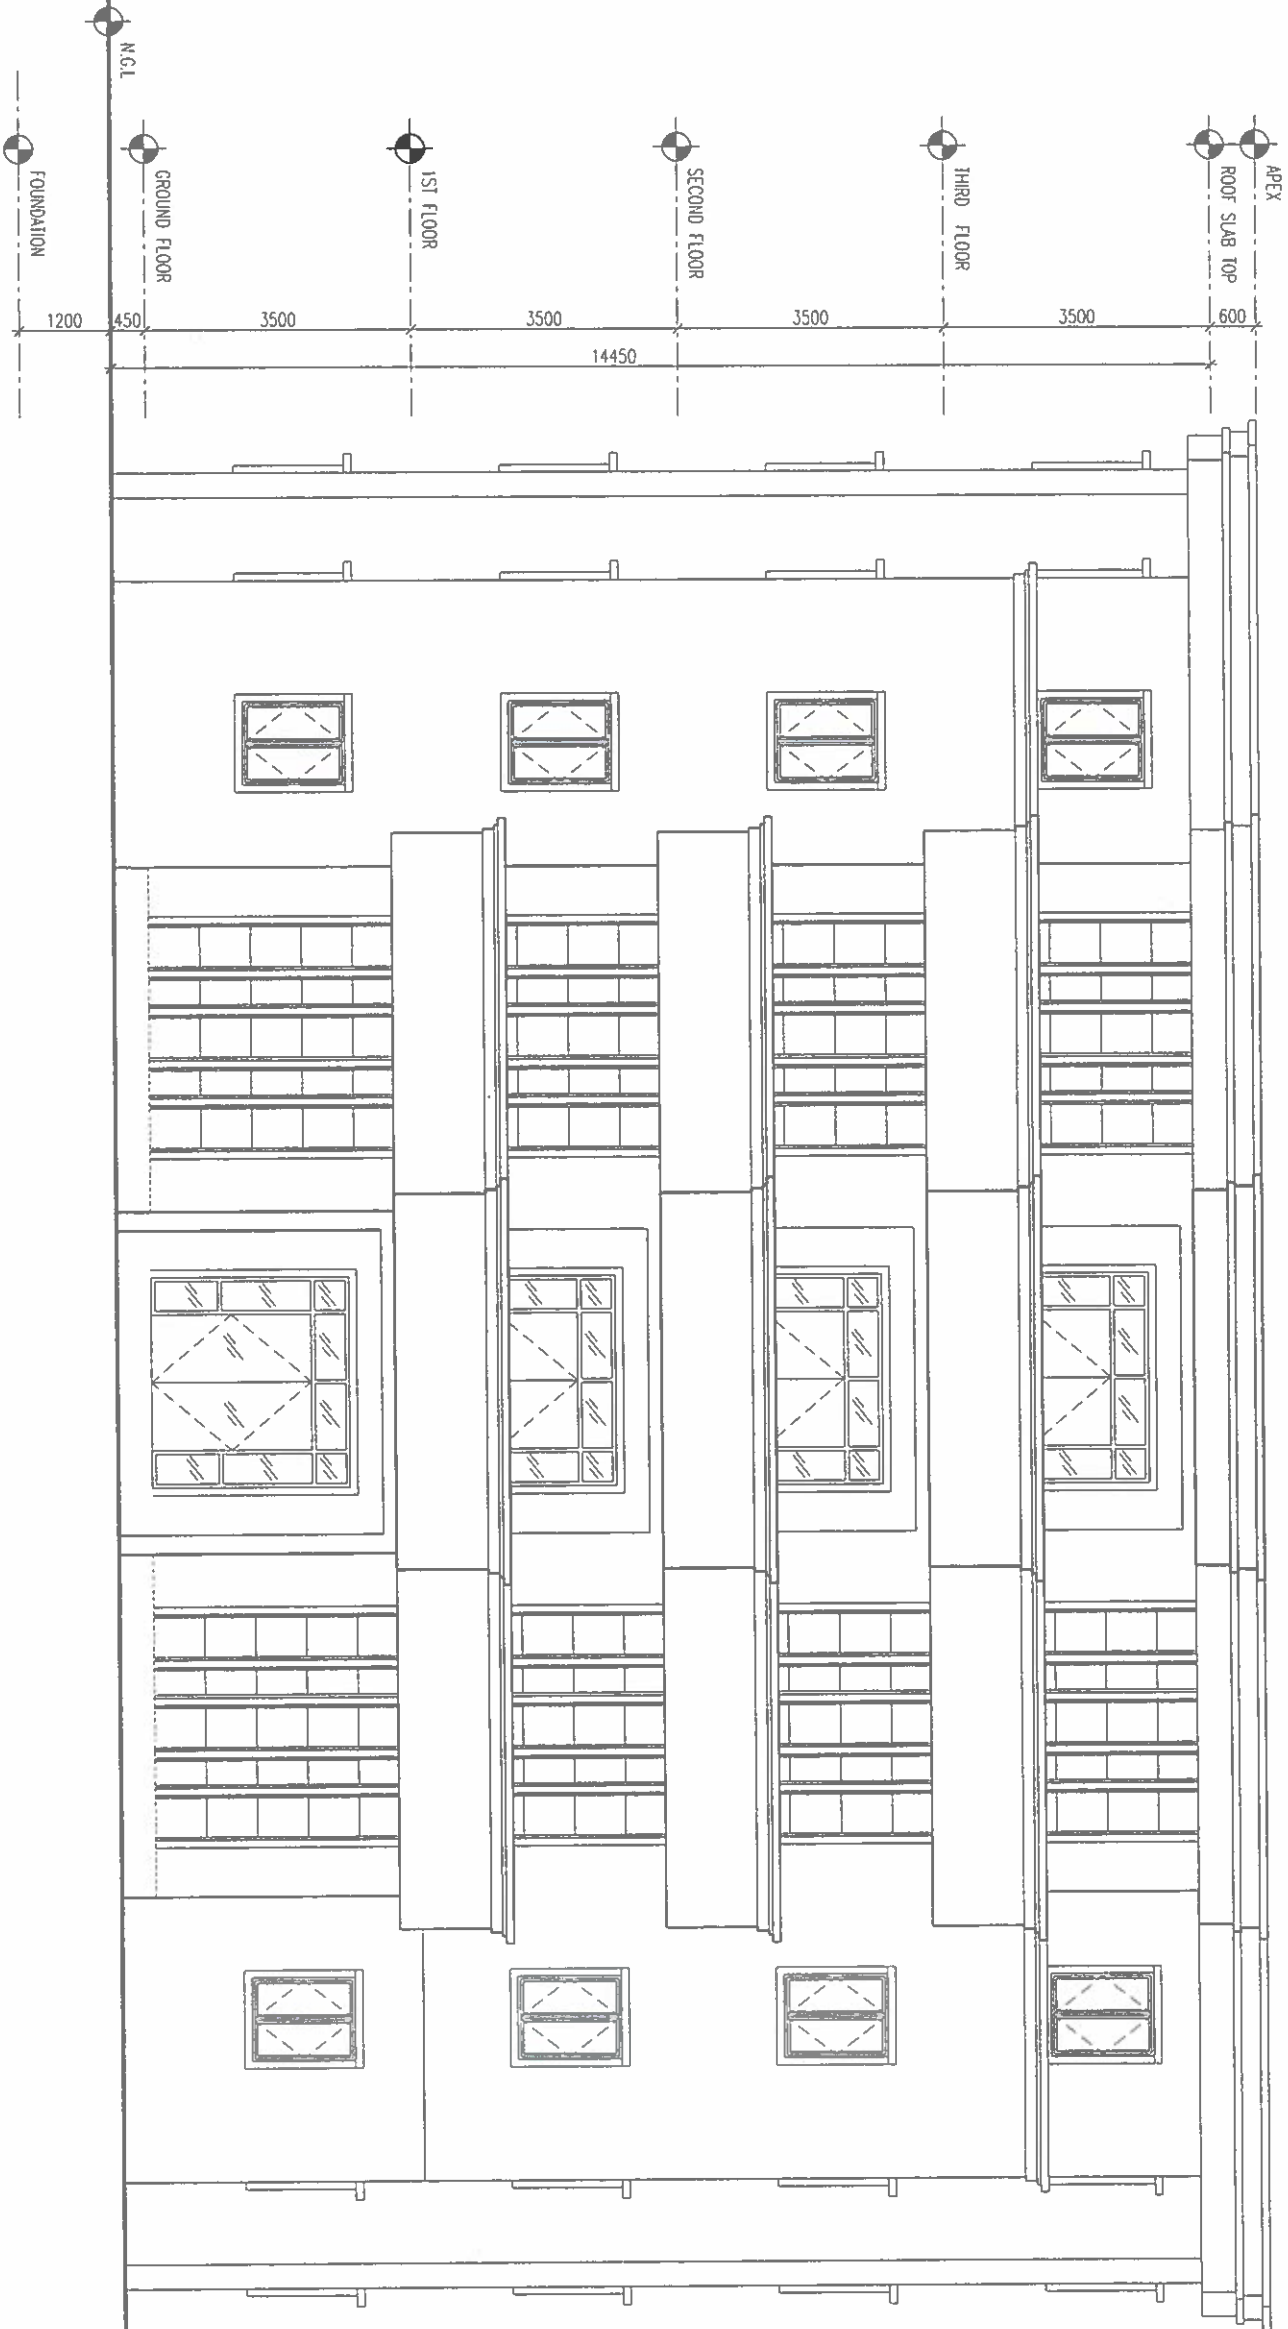

Ministry of National Planning, Housing & Infrastructure

ACCREDITED CHECKER

ARCHITECTURAL CHECKER B1

Name: Mohamed Falah

Accredited No: BPR202102561

VALIDITY: 01.04.21 - 22.03.22

B1-2021-025-001



Ministry of National Planning, Housing & Infrastructure

ACCREDITED CHECKER

STRUCTURAL CHECKER A1

Name: Ahmed Zuhail Zaeem

Accredited No: BPR2021035A1

VALIDITY: 01.04.21 - 22.03.22

A1-2021-035-001

FRONT ELEVATION

SCALE 1:100

PROJECT TITLE:

GDH, IHMADHOO POLICE STATION

MALDIVES POLICE SERVICE SEAL & SIGN


CONTRACTORS SEAL & SIGN

THE DRAWINGS, CONCEPT AND DESIGN CONTAINED AREA THE PROPERTIES OF WADOES POLICE SERVICE USE OF ANY KIND OR COPY OR WHOLE OR PART OF THIS DRAWING CONCEPT OR DESIGN OR USE ON OTHER PROJECTS OR SITES OTHER THAN THAT SPECIFIED ON THIS DRAWINGS IS STRICTLY PROHIBITED

ARCHITECT/DESIGNER	DRAWN BY
ASSISTANT DIRECTOR	SUB INSP OF POLICE
AMROD SAHREEU	MOHAMMED FAIAH
STRUCTURAL ENGINEER	DRAWN BY
SUB INSP OF POLICE	SUB INSP OF POLICE
MOHAMMED FAIAH	MOHAMMED FAIAH
CHECKED BY	CHECKED BY
ASSISTANT DIRECTOR	SUB INSP OF POLICE
AMROD SAHREEU	AMROD NIZAL

ARCHITECTURAL DRAWINGS	
SHEET NO.	DATE: 19 AUGUST 2021

A-08

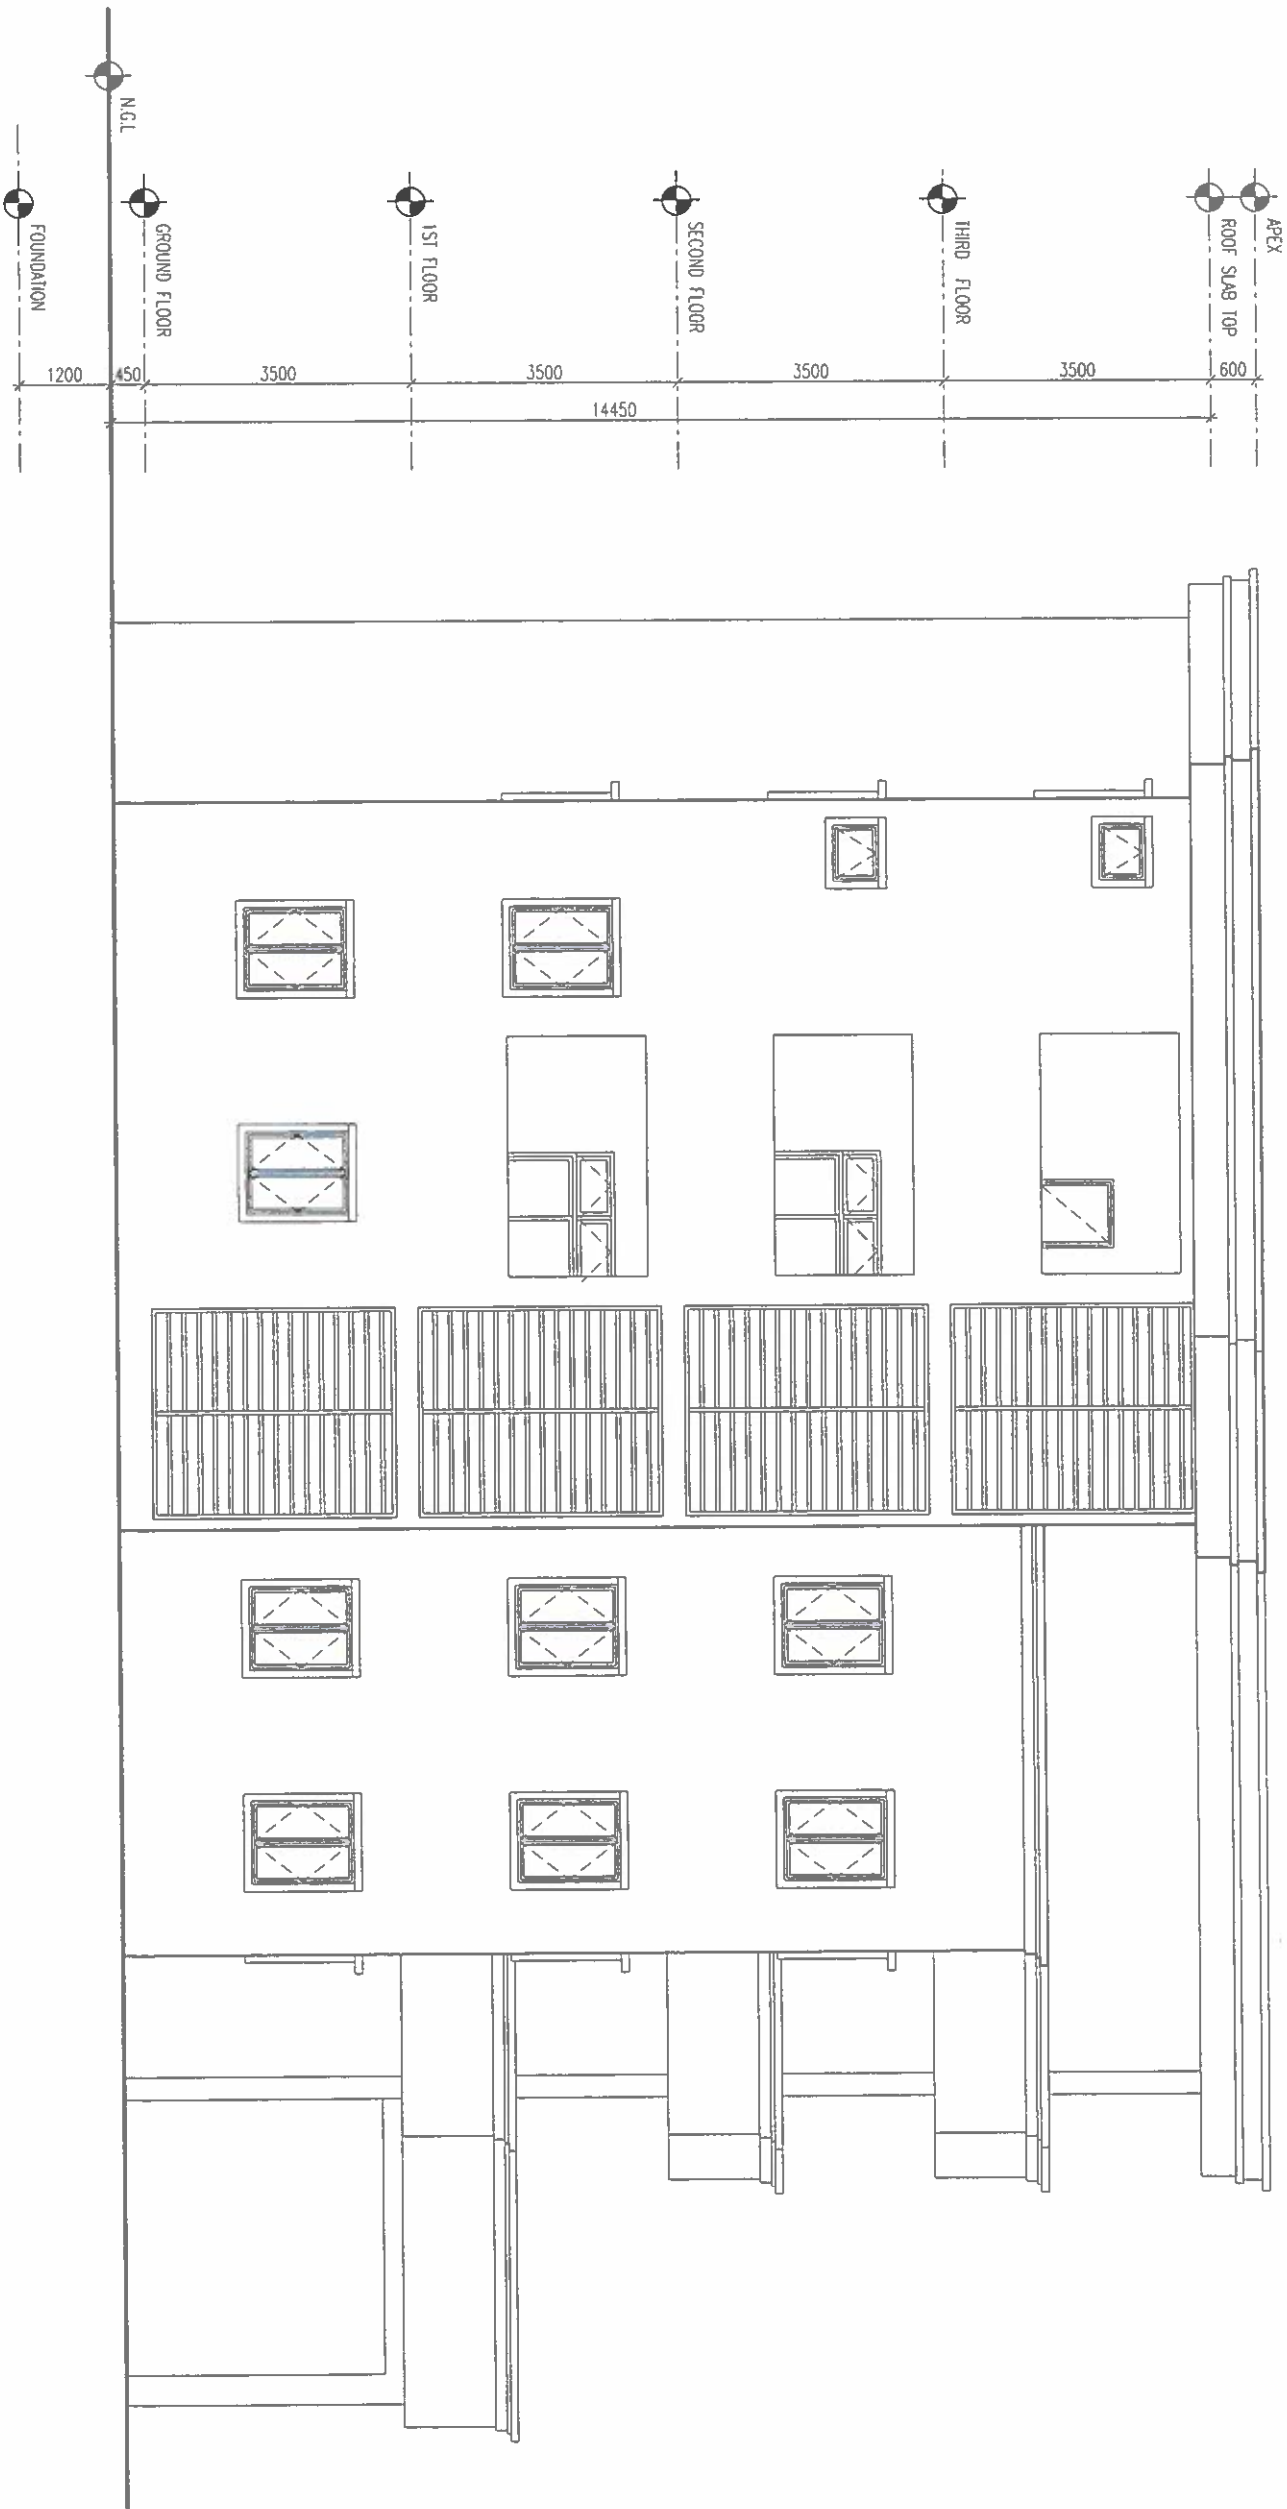

Ministry of National Planning, Housing & Infrastructure

ACCREDITED CHECKER

ARCHITECTURAL CHECKER B1

Name: Mohamed Faiah

VALIDITY: 01.04.21 - 22.04.22

Accredited No: BPR2021025B1

B1-2021-025-001



Ministry of National Planning, Housing & Infrastructure

ACCREDITED CHECKER

STRUCTURAL CHECKER A1

Name: Ahmed Zuhail Zaeem


VALIDITY: 01.04.21 - 22.03.22

Accredited No: BPR2021035A1

A1-2021-035-001

SIDE ELEVATION

SCALE 1:100

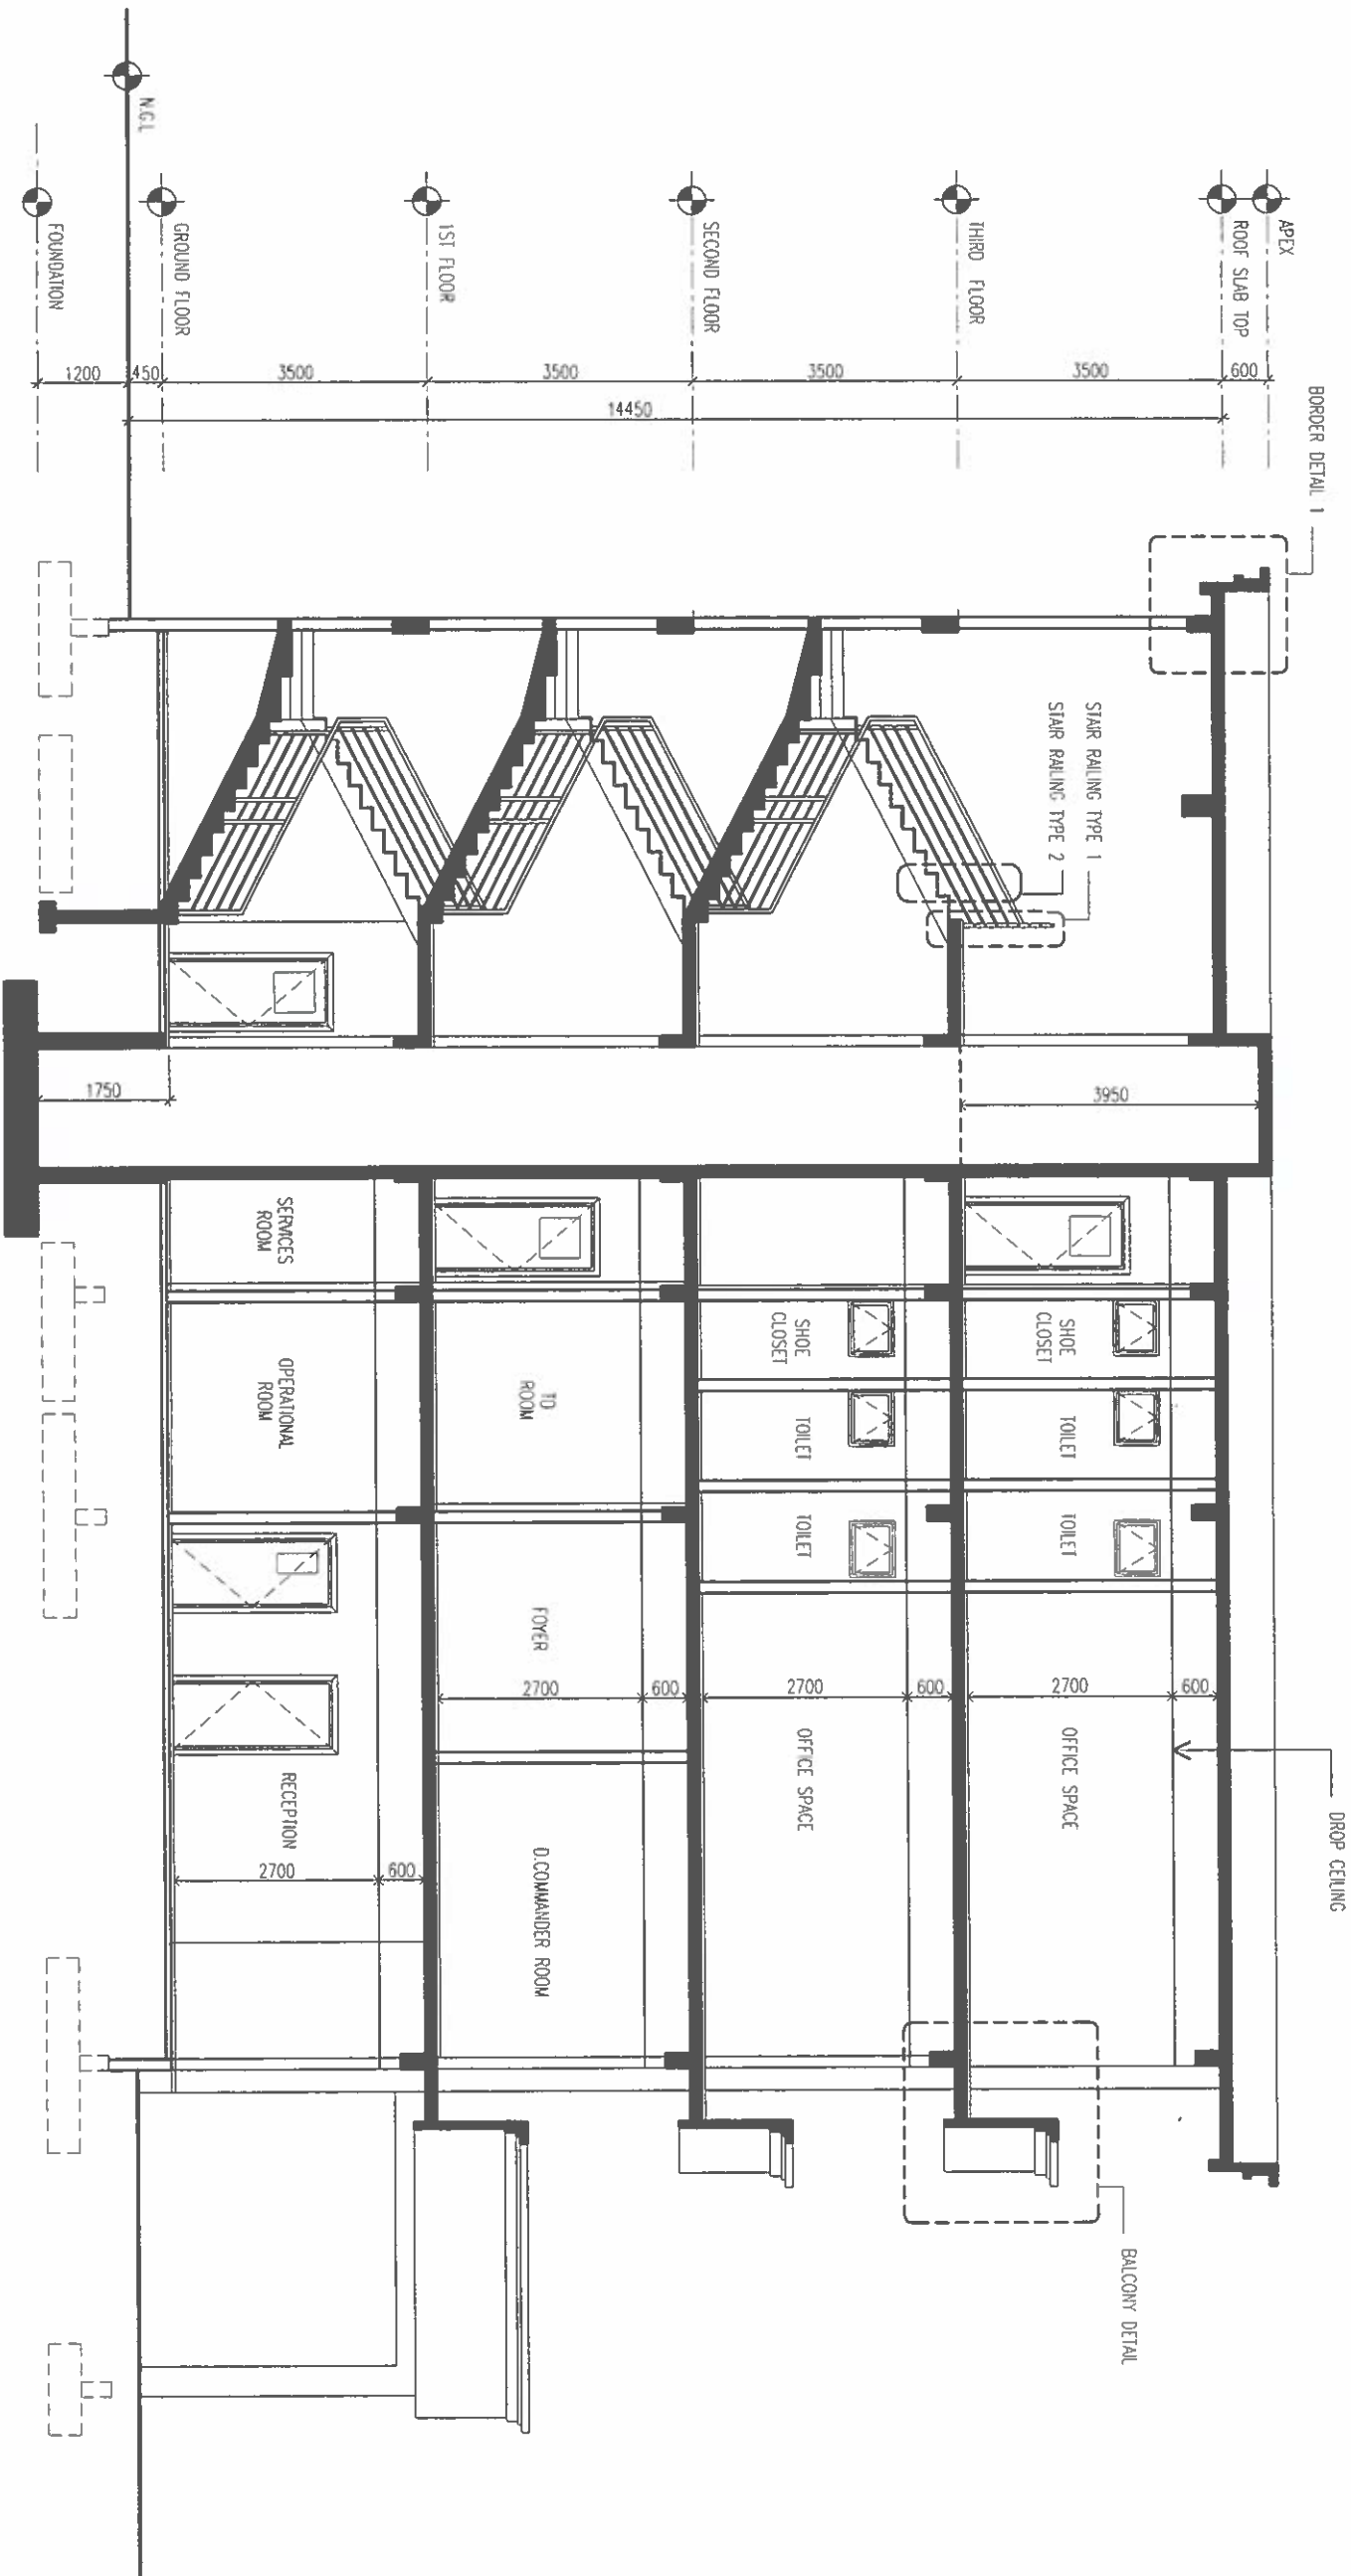

SECTION X-X

SCALE 1:100

Ministry of National Planning, Housing & Infrastructure

ACCREDITED CHECKER

ARCHITECTURAL CHECKER B1

Name: Mohamed Falah

Accredited No: BPR202102581

VALIDITY: 06.07.21 - 22.03.22

B1-2021-025-001

Ministry of National Planning, Housing & Infrastructure

ACCREDITED CHECKER

STRUCTURAL CHECKER A1


Name: Ahmed Zubair Zaeem

Accredited No: BPR2021035A1


VALIDITY: 01.04.21 - 22.03.22

A1-2021-035-001



FINANCE AND ASSET MANAGEMENT	
INFRASTRUCTURE UNIT	
MALDIVES POLICE SERVICE	
PROJECT TITLE:	
CDH:THINADHOO POLICE STATION	
MALDIVES POLICE SERVICE SEAL & SIGN	
CONTRACTORS SEAL & SIGN	
THE DRAWINGS, CONCEPT AND DESIGN CONTAINED AREA THE PROPERTIES OF MALDIVES POLICE SERVICE. USE OF ANY PART OR COPY OF WHOLE OR PART OF THIS DRAWING CONCEPT OR DESIGN OR USE ON OTHER PROJECTS OR SITES OTHER THAN THAT SPECIFIED ON THIS DRAWING IS STRICTLY PROHIBITED	
ARCHITECT/DESIGNER	DRAWN BY
ASSISTANT DIRECTOR	SUB INSP OF POLICE
AHMED SAHREH	MOHAMED FALAH
STRUCTURAL ENGINEER	DRAWN BY
SUB INSP OF POLICE	SUB INSP OF POLICE
MOHAMED FAZEH	MOHAMED FALAH
CHECKED BY	CHECKED BY
ASSISTANT DIRECTOR	SUB INSP OF POLICE
AHMED SAHREH	AHMED NIZAL
ARCHITECTURAL DRAWINGS	
SHEET NO.	DATE 19 AUGUST 2021
A-09	

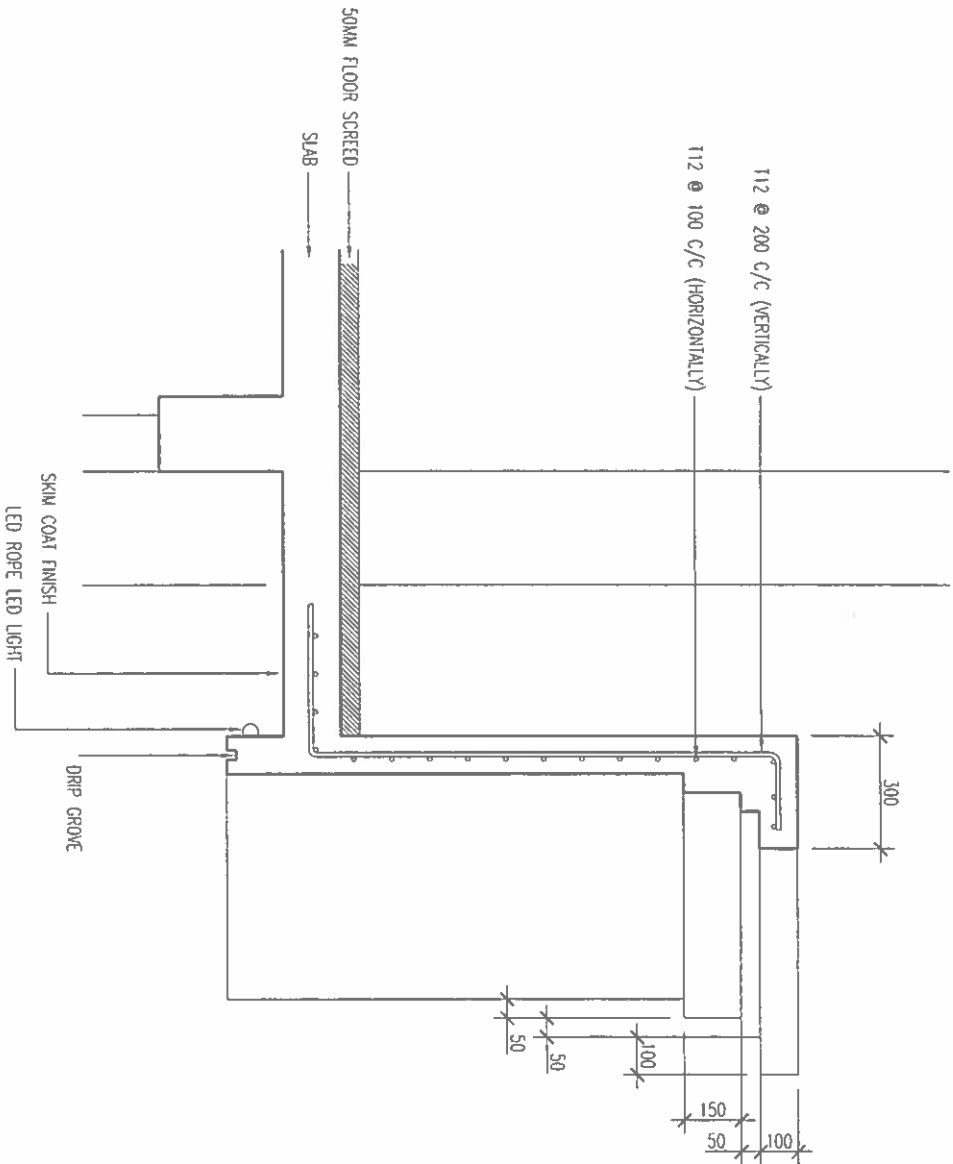

BALCONY DETAIL
SCALE 1:20

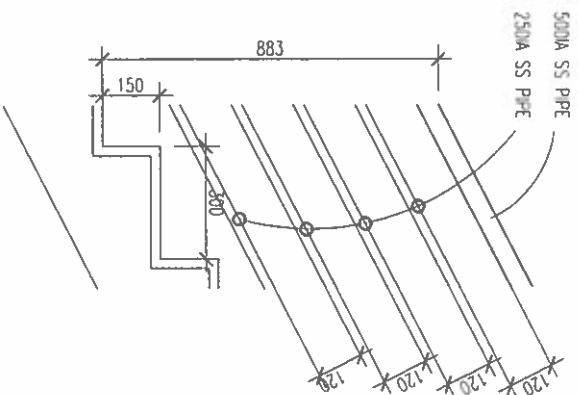

STAIR RAILING TYPE 2 DETAIL
SCALE 1:20

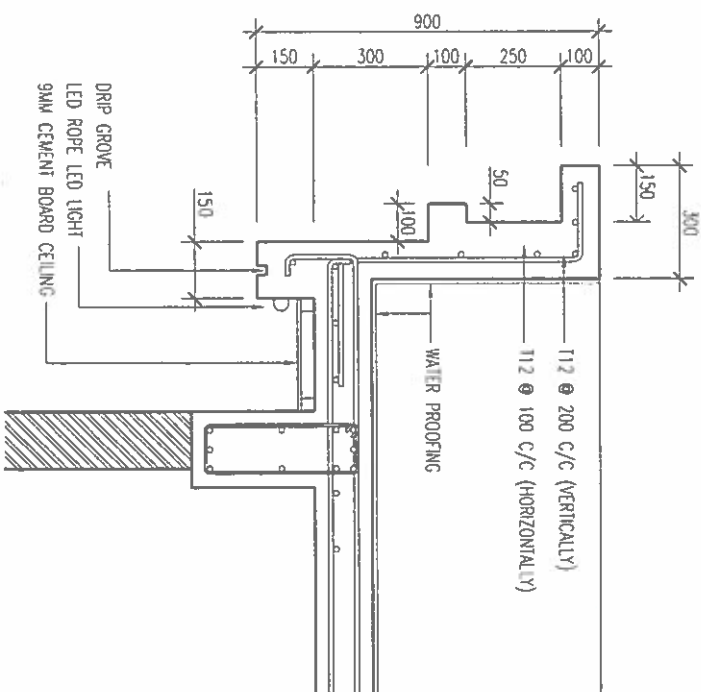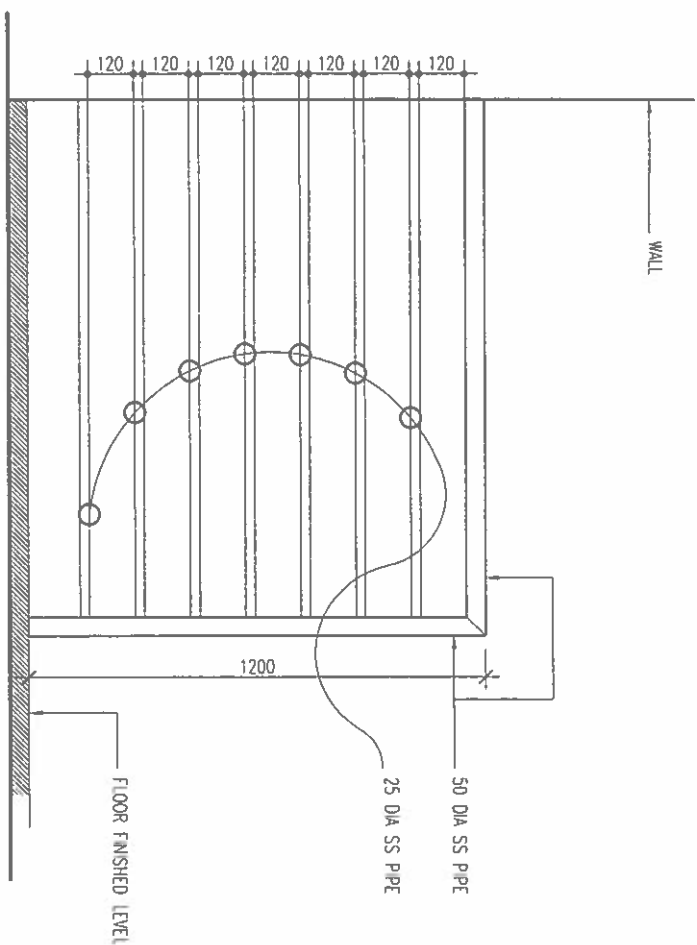



BORDER DETAIL 1
SCALE 1:20


Ministry of National Planning, Housing & Infrastructure
ACCREDITED CHECKER
ARCHITECTURAL CHECKER B1
Name: Mohamed Faiah
Accredited No: BPR2021025B1
VALIDITY: 09.07.21 - 22.09.22
B1-2021-025-B01


Ministry of National Planning, Housing & Infrastructure
ACCREDITED CHECKER
STRUCTURAL CHECKER A1
Name: Ahmed Zuhair Zaeem
Accredited No: BPR2021035A1
VALIDITY: 01.04.21 - 22.03.22
A1-2021-035-A01


FINANCE AND ASSET MANAGEMENT INFRASTRUCTURE UNIT MALDIVES POLICE SERVICE	
PROJECT TITLE: GDH THINADHOO POLICE STATION	
MALDIVES POLICE SERVICE SEAL & SIGN	
CONTRACTORS SEAL & SIGN	
THE DRAWINGS (CONCEPT) AND DESIGN CONTAINED HEREIN ARE THE PROPERTY OF MALDIVES POLICE SERVICE. NO PART OF THIS DRAWING CONCEPT OR DESIGN OR USE ON OTHER PROJECTS OR SITES OTHER THAN THAT SPECIFIED ON THIS DRAWING IS STRICTLY PROHIBITED.	
ARCHITECT/DESIGNER ASSISTANT DIRECTOR AHMED SORHELA	DRAWN BY SUB INSP OF POLICE MOHAMMED FALAH
STRUCTURAL ENGINEER SUB INSP OF POLICE MOHAMMED FAZEL	DRAWN BY SUB INSP OF POLICE MOHAMMED FALAH
CHECKED BY ASSISTANT DIRECTOR AHMED SORHELA	CHECKED BY SUB INSP OF POLICE AHMED SORHELA
ARCHITECTURAL DRAWINGS	
SHEET NO.	DATE: 19 AUGUST 2021
A-10	

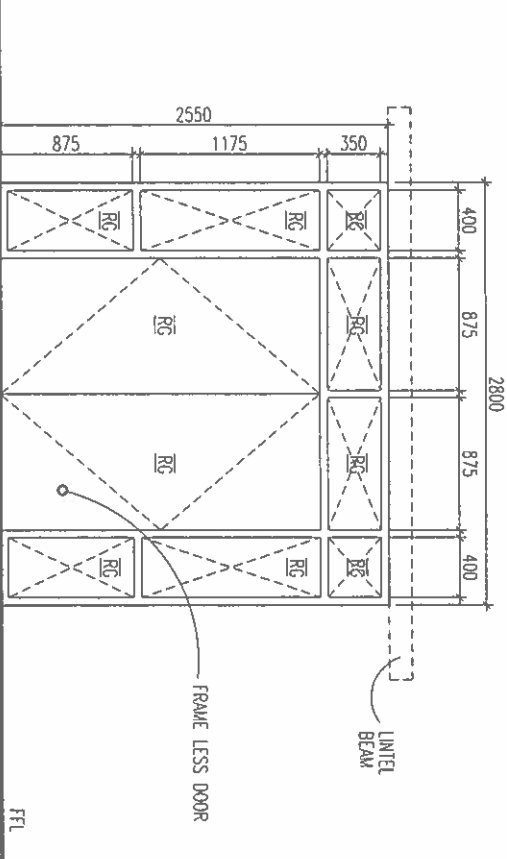
D01	AREA	7.14 SQM
	OPEN AREA	3.77 SQM
		
DESCRIPTION	ALUMINIUM FRAME DOOR	
MATERIALS	REFLECTIVE GLASS , ALUMINIUM	
ACCESSORIES	<ul style="list-style-type: none">- 4 NOS FLOOR FIX RUSTPROOF GRADE HINGE- DOOR LOCK, DOOR CLOSER, DECORATIVE HANDLE- FLOOR FIX MAGNETIC DOOR STOPPER- BOTTOM SWEEP NYLON BRUSH	
FINISHING	POWDER COATED WHITE	

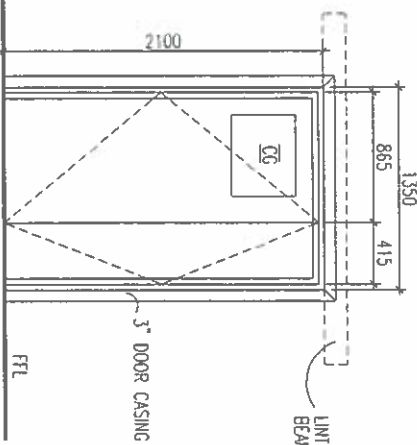D02	AREA	2.83 SQM
	OPEN AREA	N/A
		
DESCRIPTION	ENTRANCE DOOR	
MATERIALS	ALUMINIUM,ALUMINIUM CLADDING AND GLASS	
ACCESSORIES	<ul style="list-style-type: none">- 4 NOS BEARING HINGE PER PANEL- MORRISE LOCK,PNEUMATIC DOOR CLOSER,- FLOOR FIX MAGNETIC DOOR STOPPER- BOTTOM SWEEP NYLON BRUSH	
FINISHING	WOOD PUTTY & ENAMEL PAINT	

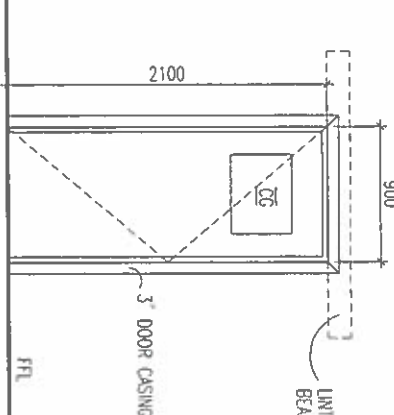D03	AREA	1.89 SQM
	OPEN AREA	N/A
		
DESCRIPTION	ENTRANCE DOOR	
MATERIALS	ALUMINIUM,ALUMINIUM CLADDING AND GLASS	
ACCESSORIES	<ul style="list-style-type: none">- 4 NOS BEARING HINGE- MORRISE LOCK,PNEUMATIC DOOR CLOSER,- FLOOR FIX MAGNETIC DOOR STOPPER- BOTTOM SWEEP NYLON BRUSH	
FINISHING	WOOD PUTTY & ENAMEL PAINT	

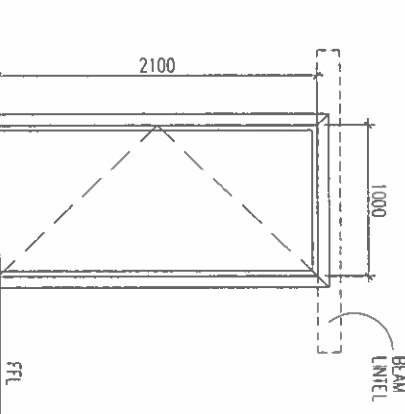D04	AREA	2.01 SQM
	OPEN AREA	N/A
		
DESCRIPTION	TOILET DOOR	
MATERIALS	SOLID WOOD,GLASS	
ACCESSORIES	<ul style="list-style-type: none">- DISABILITY HANDLE AND LOCK- 4 NOS BEARING HINGE- PNEUMATIC DOOR CLOSER,- FLOOR FIX MAGNETIC DOOR STOPPER- BOTTOM SWEEP NYLON BRUSH	
FINISHING	WOOD PUTTY & ENAMEL PAINT	

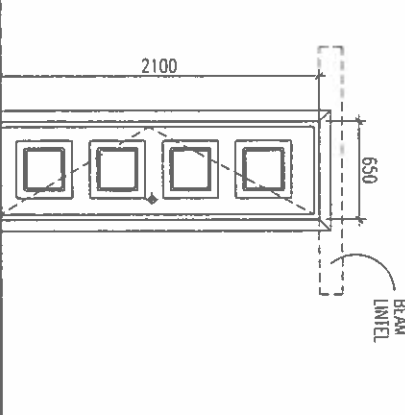D05	AREA	1.36 SQM
	OPEN AREA	1.20 SQM
		
DESCRIPTION	TOILET DOOR	
MATERIALS	FIBER	
ACCESSORIES	<ul style="list-style-type: none">- 4 NOS BEARING HINGE [WITH SS SCREWS]- KNOB LOCK,- FLOOR FIX MAGNETIC DOOR STOPPER	
FINISHING	WHITE COLOR	

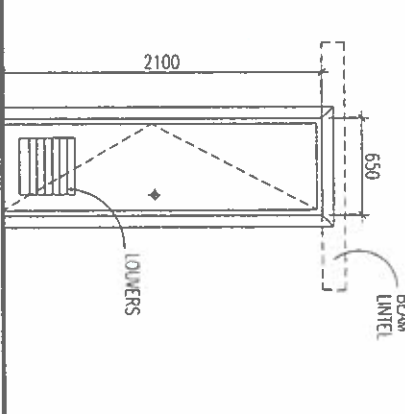D06	AREA	1.36 SQM
	OPEN AREA	1.20 SQM
		
DESCRIPTION	DOOR	
MATERIALS	FIBER	
ACCESSORIES	<ul style="list-style-type: none">- 4 NOS BEARING HINGE [WITH SS SCREWS]- KNOB LOCK- FLOOR FIX MAGNETIC DOOR STOPPER	
FINISHING	WHITE COLOR	

1. CONFIRM ACTUAL MEASUREMENTS ON SITE BEFORE FABRICATION
 2. SUBMIT ACCESSORIES AND SHOP DRAWINGS FOR APPROVAL
 3. FOR DOOR SWING REFER FLOOR PLANES
 4. INSTAL UNITEL BEAM ABOVE DOORS/WINDOWS NOT TOUCHING BEAM BOTTOM
 5. INSTALL SILL BEAM BELOW WINDOWS
 6. ALL DOOR/WINDOWS VIEWED FROM EXTERIOR
- NGU= NATURAL GROUND LEVEL FFL= FINISHED FLOOR LEVEL FG= FIXED GLASS
WD=WOOD CG=CLEAR GLASS LW=LOUVERS RG=REFLECTIVE GLASS

DOOR WINDOW SCHEDULE

SCALE 1:50



Ministry of National Planning, Housing & Infrastructure

ACCREDITED CHECKER

ARCHITECTURAL CHECKER B1

Name: Mohamed Faiah

VALIDITY: 04/07/21 - 22/03/22

Accredited No: BPR202102581

81-2021-025-001



Ministry of National Planning, Housing & Infrastructure

ACCREDITED CHECKER

STRUCTURAL CHECKER A1


Name: Ahmed Zuhair Zabeen


VALIDITY: 01/04/21 - 22/03/22


Accredited No: BPR2021035A1


A1-2021-035-001


FINANCE AND ASSET MANAGEMENT INFRASTRUCTURE UNIT MALDINES POLICE SERVICE	
PROJECT TITLE:	
GDH, THIMADHOO POLICE STATION	
MALDINES POLICE SERVICE SEAL & SIGN	
CONTRACTORS SEAL & SIGN	
THE DRAWINGS (CONCEPT AND DESIGN) CONTAINED HEREIN ARE THE PROPERTY OF MALDINES POLICE SERVICE. NO PART MAY BE REPRODUCED OR TRANSMITTED IN ANY FORM OR BY ANY MEANS, ELECTRONIC OR MECHANICAL, INCLUDING PHOTOCOPYING, RECORDING, OR BY ANY INFORMATION STORAGE AND RETRIEVAL SYSTEM, WITHOUT PERMISSION IN WRITING FROM MALDINES POLICE SERVICE. THIS DRAWING IS STRICTLY PROPRIETARY.	
ARCHITECT/DESIGNER	DRAWN BY
ASSISTANT DIRECTOR	SUB INSP OF POLICE
AHMED SAHREHU	MOHAMED FAIAH
STRUCTURAL ENGINEER	DRAWN BY
SUB INSP OF POLICE	SUB INSP OF POLICE
MOHAMED FAIAH	MOHAMED FAIAH
CHECKED BY	CHECKED BY
ASSISTANT DIRECTOR	SUB INSP OF POLICE
AHMED SAHREHU	AHMED NAZLA
ARCHITECTURAL DRAWINGS	
SHEET NO.	DATE 19 AUGUST 2021
A-11	

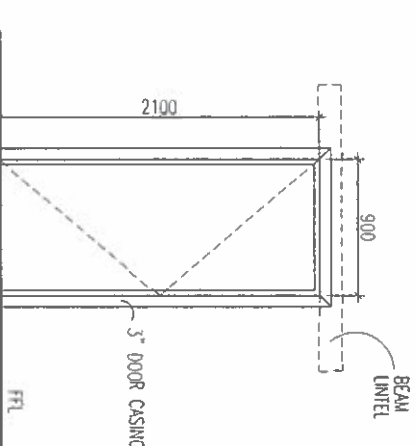
D07	AREA	1.89 SQM
	OPEN AREA	N/A
		
DESCRIPTION	ENTRANCE DOOR	
MATERIALS	SOLID WOOD	
ACCESSORIES	- 4 NOS BEARING HINGE - MORTISE LOCK,PNEUMATIC DOOR CLOSER, - FLOOR FIX MAGNETIC DOOR STOPPER - BOTTOM SWEEP NYLON BRUSH	
FINISHING	WOOD PUTTY & ENAMEL PAINT	

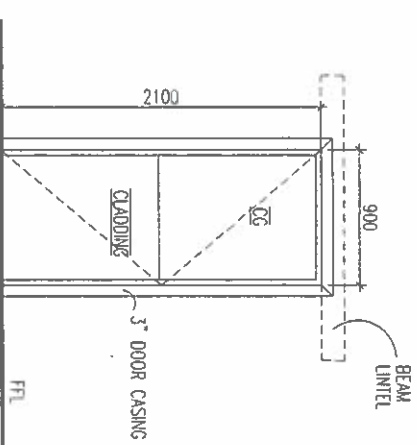
D08	AREA	1.98 SQM
	OPEN AREA	1.70 SQM
		
DESCRIPTION	ENTRANCE DOOR	
MATERIALS	ALUMINIUM,CLADDING AND GLASS	
ACCESSORIES	- WEATHER SEALING - 4 NOS BEARING HINGE - MORTISE LOCK,PNEUMATIC DOOR CLOSER, - FLOOR FIX MAGNETIC DOOR STOPPER - BOTTOM SWEEP NYLON BRUSH	
FINISHING	POWDER COATED WHITE	

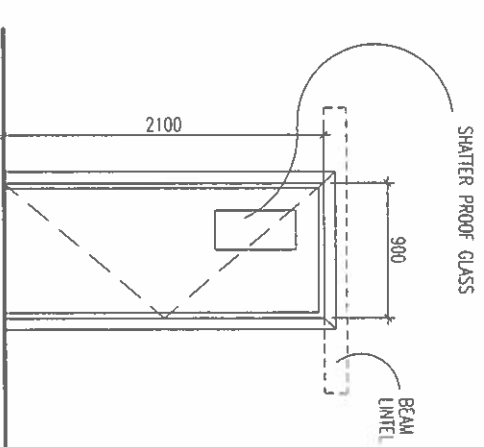D09	AREA	1.89 SQM
	OPEN AREA	N/A
		
DESCRIPTION	ENTRANCE DOOR	
MATERIALS	STEEL AND SHATTER PROOF GLASS	
ACCESSORIES	- 4 NOS BEARING HINGE - MORTISE LOCK,PNEUMATIC DOOR CLOSER, - FLOOR FIX MAGNETIC DOOR STOPPER - BOTTOM SWEEP NYLON BRUSH	
FINISHING	POWDER COATED WHITE	

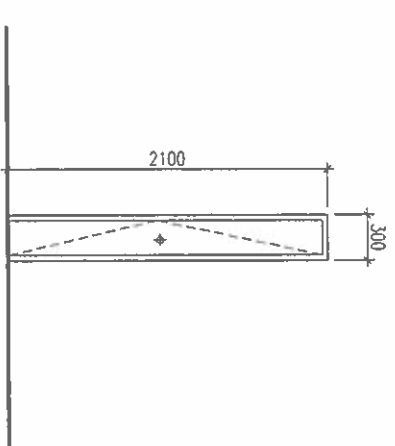PD1	AREA	0.63 SQM
	OPEN AREA	N/A
		
DESCRIPTION	SERVICE DUCT DOOR	
MATERIALS	WOODEN DOOR	
ACCESSORIES	- 4 NOS BEARING HINGE [WITH SS SCREWS] - FLUSH TURN LOCK, - WALL FIX MAGNETIC DOOR STOPPER	
FINISHING	WHITE COLOR	

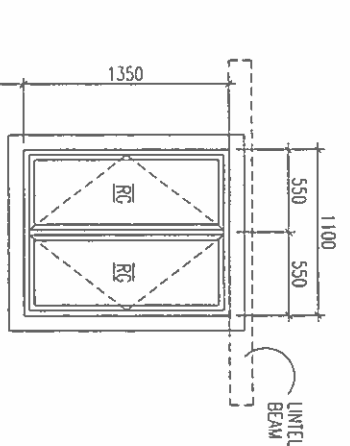W01	AREA	1.49 SQM
	OPEN AREA	1.27 SQM
		
DESCRIPTION	SIDE HUNG WINDOW	
MATERIALS	ALUMINIUM AND REFLECTIVE GLASS	
ACCESSORIES	- WEATHER SEALING	
FINISHING	WHITE COLOR	

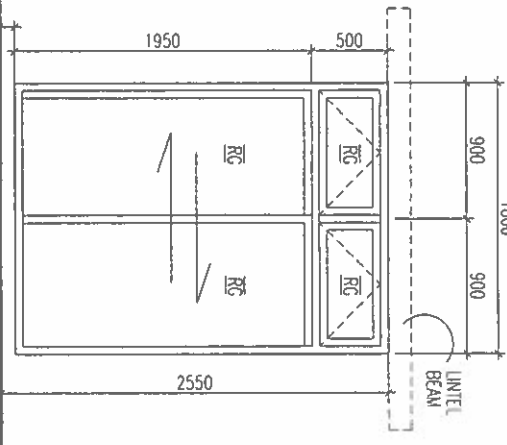S01	AREA	4.40 SQM
	OPEN AREA	2.32 SQM
		
DESCRIPTION	SLIDING DOOR	
MATERIALS	ALUMINIUM AND REFLECTIVE GLASS	
ACCESSORIES	- LOCK - WEATHER SEALING	
FINISHING	WHITE COLOR	

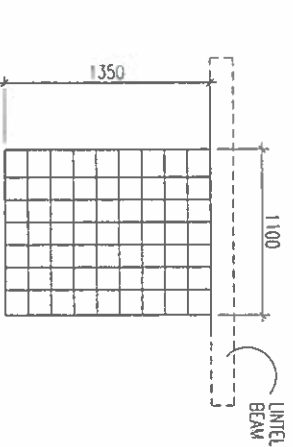GB1	AREA	1.49 SQM
	OPEN AREA	N/A
		
DESCRIPTION	GLASS BLOCKS	
MATERIALS	GLASS	
ACCESSORIES	- WEATHER SEALING	
FINISHING	WHITE COLOR	

1. CONFIRM ACTUAL MEASUREMENTS ON SITE BEFORE FABRICATION
 2. SUBMIT ACCESSORIES AND SHOP DRAWINGS FOR APPROVAL
 3. FOR DOOR SWING REFER FLOOR PLANS
 4. INSTALL UNTEL BEAM ABOVE DOORS/ WINDOWS NOT TOUCHING BEAM BOTTOM
 5. INSTALL SILL BEAM BELOW WINDOWS
 6. ALL DOOR/ WINDOWS VIEWED FROM EXTERIOR
- NGL= NATURAL GROUND LEVEL FFL= FINISHED FLOOR LEVEL FG= FIXED GLASS
WD=WOOD CG=CLEAR GLASS LW=LOWERS RG=REFLECTIVE GLASS

DOOR WINDOW SCHEDULE

SCALE 1:50



Ministry of National Planning, Housing & Infrastructure

ACCREDITED CHECKER

ARCHITECTURAL CHECKER B1

Name: Mohamed Fahh VALIDITY: 06.07.21 - 22.02.22

Accredited No: BPR2021025B1 B1-2021-025-001



Ministry of National Planning, Housing & Infrastructure

ACCREDITED CHECKER

STRUCTURAL CHECKER A1

Name: Ahmed Zuhair Zageem VALIDITY: 01.04.21 - 22.03.22

Accredited No: BPR2021035A1 A1-2021-035-001

PROJECT TITLE:

GDH THMAHQOO POLICE STATION

MALDIVES POLICE SERVICE SEAL & SIGN

CONTRACTORS SEAL & SIGN

THE DRAWINGS, CONCEPT AND DESIGN CONTAINED HEREIN ARE THE PROPERTY OF MALDIVES POLICE SERVICE. USE OF ANY PART AND OR COPY OF ANY PART OF THESE DRAWINGS OR PROJECTS ON ANY OTHER PROJECTS WITHOUT THE WRITTEN PERMISSION OF MALDIVES POLICE SERVICE IS STRICTLY PROHIBITED.

ARCHITECT/DESIGNER DRAFTED BY

ASSISTANT DIRECTOR SUB INSP OF POLICE

AHMED SADIQEH MOHAMED FULAH

STRUCTURAL ENGINEER DRAFTED BY

SUB INSP OF POLICE SUB INSP OF POLICE

MUHAMMAD FAZEN MUHAMMAD FULAH

CHECKED BY CHECKED BY

ASSISTANT DIRECTOR SUB INSP OF POLICE

AHMED SADIQEH AHMED NIZAL

ARCHITECTURAL DRAWINGS

SHEET NO. DATE: 19 AUGUST 2021

A-12

CDH, THINADHOO POLICE STATION

MALDIVES POLICE SERVICE SEAL & SIGN

CONTRACTORS SEAL & SIGN

THE DRAWINGS, CONCEPT AND DESIGN CONTAINED AREA THE PROPERTIES OF LAWYERS POLICE SERVICE USE OF ANY KIND OR COPY OF WHOLE OR PART OF THIS DRAWING CONCEPT OR DESIGN OR USE ON OTHER PROJECTS OR SITES OTHER THAN THAT SPECIFIED ON THIS DRAWING IS STRICTLY PROHIBITED

ARCHITECT/DESIGNER	DRAFTED BY
ASSISTANT DIRECTOR	SUB INSP OF POLICE
AHMED SAADHEEN	MOHAMED FALAH

STRUCTURAL ENGINEER	DRAFTED BY
SUB INSP OF POLICE MOHAMED FAZEEN	SUB INSP OF POLICE MOHAMED FIAHH

ASSISTANT DIRECTOR AHMED SADHEEM	SUB INSP OF POLICE AHMED NIZAL
-------------------------------------	-----------------------------------

ARCHITECTURAL DRAWINGS

SHEET NO. DATE: 19 AUGUST 2021

13A


[illegible]


VO1		AREA	0.45 SQM
OPEN AREA		0.36 SQM	

Technical drawing of a window assembly. The drawing shows a square window with a 100mm cement border on all exterior walls. The window is set into a lintel beam. Dimensions are given: 600mm for the window opening, 750mm for the lintel beam, and 1950mm for the total width of the assembly. The drawing is labeled 'RG' and '100THK CEMENT BORDER ON ALL EXTERIOR WALLS'.

<div>FW1</div>	AREA	2.01 SQM
	OPEN AREA	N/A

DESCRIPTION	FIXED PANEL CURTAIN WALL WINDOW
MATERIALS	ALUMINUM, REFLECTIVE GLASS,
ACCESSORIES	- WEATHER SEALING
FINISHING	POWDER COATED WHITE

	AREA	1.34 SQM
	OPEN AREA	N/A

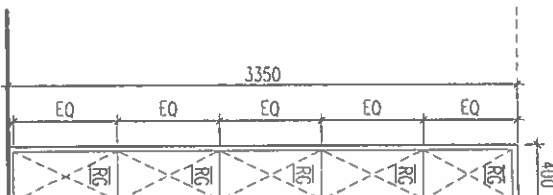

DESCRIPTION	FIXED PANEL CURTAIN WALL WINDOW
MATERIALS	ALUMINIUM REFLECTIVE GLASS,
ACCESSORIES	- WEATHER SEALING
FINISHING	POWDER COATED WHITE

<div style="border: 1px solid black; border-radius: 50%; width: 40px; height: 40px; display: flex; align-items: center; justify-content: center;">GR02</div>		AREA	8.96 SQM
		OPEN AREA	N/A

3200

2800

1400


SLAB BOTTOM


SLAB BOTTOM

FFL

FFL

DESCRIPTION	BALCONY GRILL
MATERIALS	ALUMINIUM
ACCESSORIES	-
FINISHING	BLACK COLOR

<div style="text-align: center;">  </div>	AREA	8.96 SQM
	OPEN AREA	N/A

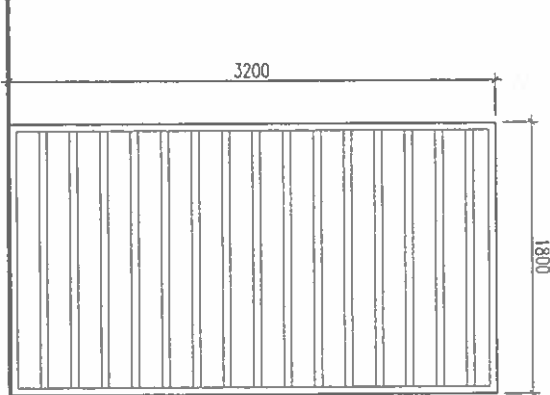

DESCRIPTION	BALCONY GRILL
MATERIALS	ALUMINIUM
ACCESSORIES	-
FINISHING	BLACK COLOR

1. CONFIRM ACTUAL MEASUREMENTS ON SITE BEFORE FABRICATION
 2. SUBMIT ACCESSORIES AND SHOP DRAWINGS FOR APPROVAL
 3. FOR DOOR SWING, REFER FLOOR PLANS
 4. INSTALL UNITEL BEAM ABOVE DOORS/WINDOWS NOT TOUCHING BEAM BOTTOM
 5. INSTALL SILL BEAM BELOW WINDOWS
 6. ALL DOOR/WINDOWS VIEWED FROM EXTERIOR
- NCL= NATURAL GROUND LEVEL FFL= FINISHED FLOOR LEVEL FL= FIXED GLASS
WD=WOOD CG=CLEAR GLASS LW=LOWERS RG=REFLECTIVE GLASS

DOOR WINDOW SCHEDULE

SCALE 1:50

Ministry of National Planning, Housing & Infrastructure



ACCREDITED CHECKER

ARCHITECTURAL CHECKER B1

Name: Mohamed Fahd

VALDIT: 04/01/21 - 22/03/22

Accredited No: BP/R2021/025B1

B1-2021-025-001



Ministry of National Planning, Housing & Infrastructure



ACCREDITED CHECKER

STRUCTURAL CHECKER A1


Name: Ahmed Zuhair Zaeem

Accredited No: BPR2021035A1

VALIDITY 01/04/21 - 22/03/22


A1 2021-035-001

SAFETY GRILL (NO)	AREA	1.49 SQM
	OPEN AREA	N/A

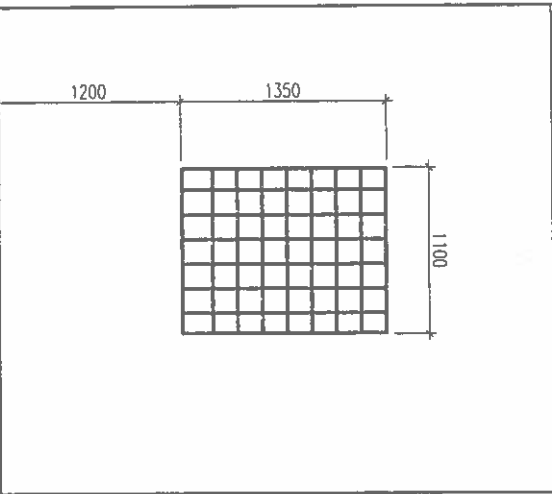

DESCRIPTION	WINDOW GRILL
MATERIALS	12MM SQUARE HOLLOW SECTION
ACCESSORIES	
FINISHING	BLACK COLOR

SAFETY GRILL (NO)	AREA	0.45 SQM
	OPEN AREA	N/A

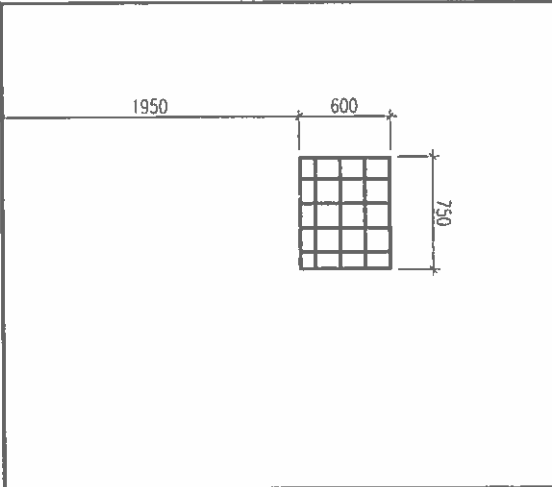

DESCRIPTION	WINDOW GRILL
MATERIALS	12MM SQUARE HOLLOW SECTION
ACCESSORIES	
FINISHING	BLACK COLOR

1. CONFIRM ACTUAL MEASUREMENTS ON SITE BEFORE FABRICATION
2. SUBMIT ACCESSORIES AND SHOP DRAWINGS FOR APPROVAL

DOOR SAFETY GRILL SCHEDULE

SCALE 1:50



Ministry of National Planning, Housing & Infrastructure

ACCREDITED CHECKER

ARCHITECTURAL CHECKER B1

Name: Mohamed Faiah VALIDITY: 04.07.21 - 22.03.22

Accredited No: BPR202102581 B1-2021-025-001





Ministry of National Planning, Housing & Infrastructure


ACCREDITED CHECKER

STRUCTURAL CHECKER A1

Name: Ahmed Zuhair Zaeem VALIDITY: 01.04.21 - 22.03.22

Accredited No: BPR202103561 A1-2021-035-001



 <p>FINANCE AND ASSET MANAGEMENT INFRASTRUCTURE UNIT MADNES POLICE SERVICE</p>	
PROJECT TITLE:	
GDH THINADHOO POLICE STATION	
MADNES POLICE SERVICE SEAL & SIGN	
CONTRACTORS SEAL & SIGN	
THE DRAWINGS, CONCEPT AND DESIGN CONTAINED HEREIN ARE THE PROPERTY OF MADNES POLICE SERVICE. NO REPRODUCTION, IN ANY FORM OR BY ANY MEANS, OR ANY KIND OR COPY OR WHOLE OR PART OF THIS DRAWING, CONCEPT OR DESIGN OR USE ON OTHER PROJECTS OR SITES OTHER THAN THAT SPECIFIED ON THIS DRAWING IS STRICTLY PROHIBITED.	
ARCHITECT/DESIGNER	DRAWN BY
ASSISTANT DIRECTOR	SUB INSP OF POLICE
AHMED SAHIEU	MUHAMMAD FAIAH
STRUCTURAL ENGINEER	DRAWN BY
SUB INSP OF POLICE	SUB INSP OF POLICE
MUHAMMAD FAIAH	
CHECKED BY	CHECKED BY
ASSISTANT DIRECTOR	SUB INSP OF POLICE
AHMED SAHIEU	MUHAMMAD FAIAH
ARCHITECTURAL DRAWINGS	
SHEET NO.	DATE: 19 AUGUST 2021
A-14	

VENTILATION TABLE				
SPACE	AREA (SQM)	VENTING WINDOW(S) NO.	TOTAL DESIGNED OPEN AREA	VENT %
GR FLOOR				
CHILD FRIENDLY INTERVIEW ROOM	17.55	W01X2	2.54	14.47
FCP MONITORING ROOM	12.84	W01	AIR CONDITIONED SPACE	
INTERVIEW ROOM 1	9.61	W01	1.27	13.22
INTERVIEW ROOM 2	10.22	W01	1.27	12.42
WAITING ROOM	9.91	W01	1.27	12.81
RECEPTION AREA	89.18	001	AIR CONDITIONED SPACE	
OPERATIONAL ROOM	16.80	-	AIR CONDITIONED SPACE	
MALE TOILET	2.99	V01	0.36	12.04
FEMALE & DISABLED TOILET	5.06	W01	1.27	25.06
KITCHEN	27.94	W01X3+D05	5.01	17.93
MESS	66.82	W01X2	AIR CONDITIONED SPACE	
VENTILATION TABLE				
SPACE	AREA (SQM)	VENTING WINDOW(S) NO.	TOTAL DESIGNED OPEN AREA	VENT %
1ST FLOOR				
ADMINISTRATION+ INCHARGE ROOM	36.13	SD1+W01	AIR CONDITIONED SPACE	
FCP INVESTIGATION ROOM	20.07	W01X3	3.81	18.40
0 COMMANDER ROOM	17.66	-	AIR CONDITIONED SPACE	
A COMMANDER ROOM	17.66	-	AIR CONDITIONED SPACE	
INVESTIGATION ROOM	30.11	SD1+W01	3.59	11.92
DOCUMENTATION ROOM	12.23	W01X2	2.54	20.76
TO ROOM	16.80	N/A	AIR CONDITIONED SPACE	
MEETING ROOM	73.28	W01X3+D05	AIR CONDITIONED SPACE	
MALE TOILET	2.99	V01	0.36	12.04
FEMALE & DISABLED TOILET	5.06	W01	1.27	25.06

VENTILATION TABLE				
SPACE	AREA (SQM)	VENTING WINDOW(S) NO.	TOTAL DESIGNED OPEN AREA	VENT %
SECOND FLOOR				
CCIV MONITORING ROOM	21.33	SD1	2.32	10.87
6 PERSON ACCOMMODATION	24.60	W01X3	3.81	15.48
OFFICE SPACE 1	33.42	FW1X3+FW2X2	AIR CONDITIONED SPACE	
OFFICE SPACE 2	33.56	FW1X3+FW2X2	AIR CONDITIONED SPACE	
LAUNDRY ROOM	27.07	001	3.77	13.92
ROOM 2	11.54	W01+W01	1.63	14.12
SITTING	15.42	W01+D05	2.47	16.01
ROOM 1	21.32	SD1	2.32	10.88
FORENSIC SERVICES	36.73	W01	AIR CONDITIONED SPACE	
FINGER PRINT IDENTIFICATION	13.47	W01	AIR CONDITIONED SPACE	
TLT 1	2.80	V01	0.36	12.85
TLT 2	2.42	V01	0.36	14.83
TLT 3	2.46	V01	0.36	14.63
TLT 4	2.46	V01	0.36	14.63
TLT 5	2.40	V01	0.36	15.0
TLT 6	2.40	V01	0.36	15.0
TLT 7	2.80	V01	0.36	12.85
TLT 8	3.61	V01	MECHANICAL VENTING	
TLT 9	3.61	V01	MECHANICAL VENTING	

VENTILATION TABLE				
SPACE	AREA (SQM)	VENTING WINDOW(S) NO	TOTAL DESIGNED OPEN AREA	VENT %
THIRD FLOOR				
PRAYER ROOM	9.79	-	AIR CONDITIONED SPACE	
OFFICE SPACE 1	33.12	FW1X3+FW2X2	AIR CONDITIONED SPACE	
RECREATION SPACE	33.42	FW1X3+FW2X2+D01	AIR CONDITIONED SPACE	
ROOM 1	21.33	D08+W01	2.97	13.92
ROOM 2	20.40	W01	AIR CONDITIONED SPACE	
ROOM 3	22.19	W01	AIR CONDITIONED SPACE	
TLT 1	3.61	V01	MECHANICAL VENTING	
TLT 2	3.08	V01	MECHANICAL VENTING	
TLT 3	3.08	V01	MECHANICAL VENTING	
TLT 4	3.61	V01	MECHANICAL VENTING	
TLT 5	2.10	V01	MECHANICAL VENTING	
TLT 6	2.46	V01	MECHANICAL VENTING	
TLT 7	2.46	V01	MECHANICAL VENTING	

<div>FINANCE AND ASSET MANAGEMENT</div> <div>INFRASTRUCTURE UNIT</div> <div>MALDINES POLICE SERVICE</div>	
<div>PROJECT TITLE:</div> <div>GDLJ11HMDH00 POLICE STATION</div>	
<div>MALDINES POLICE SERVICE SEAL & SIGN</div>	
<div>THE DRAWINGS CONCEPT AND DESIGN CONTAINED AREA ARE THE PROPERTY OF MALDINES POLICE SERVICE USE OF ANY KIND OR COPY OR WHOLE OR PART OF THIS DRAWING CONCEPT OR DESIGN OR USE ON OTHER PROJECTS OR SITES OTHER THAN THAT SPECIFIED ON THIS DRAWING IS STRICTLY PROHIBITED</div>	
ARCHITECT/DESIGNER	DRAWN BY
ASSISTANT DIRECTOR	SUB INSP OF POLICE
AMROD SADIHEW	MORAWED PALAH
STRUCTURAL ENGINEER	DRAWN BY
SUB INSP OF POLICE	SUB INSP OF POLICE
MORAWED PALAH	MORAWED PALAH
CHECKED BY	CHECKED BY
ASSISTANT DIRECTOR	SUB INSP OF POLICE
AMROD SADIHEW	AMROD NIZAL
ARCHITECTURAL DRAWINGS	
SHEET NO.	DATE: 19 AUGUST 2021
A-15	

Ministry of National Planning, Housing & Infrastructure

ACCREDITED CHECKER

ARCHITECTURAL CHECKER B1

Name: Mohamed Falah

Accredited No:BPFR2021025B1

VALIDITY: 06.07.21 - 22.03.22

B1-2021-025-001

Ministry of National Planning Housing & Infrastructure

ACCREDITED CHECKER


STRUCTURAL CHECKER A1

Name: Ahmed Zuhair Zabeen

Accredited No: BPFR2021035A1

VALIDITY: 01.04.21 - 22.03.22

A1-2021-035-001

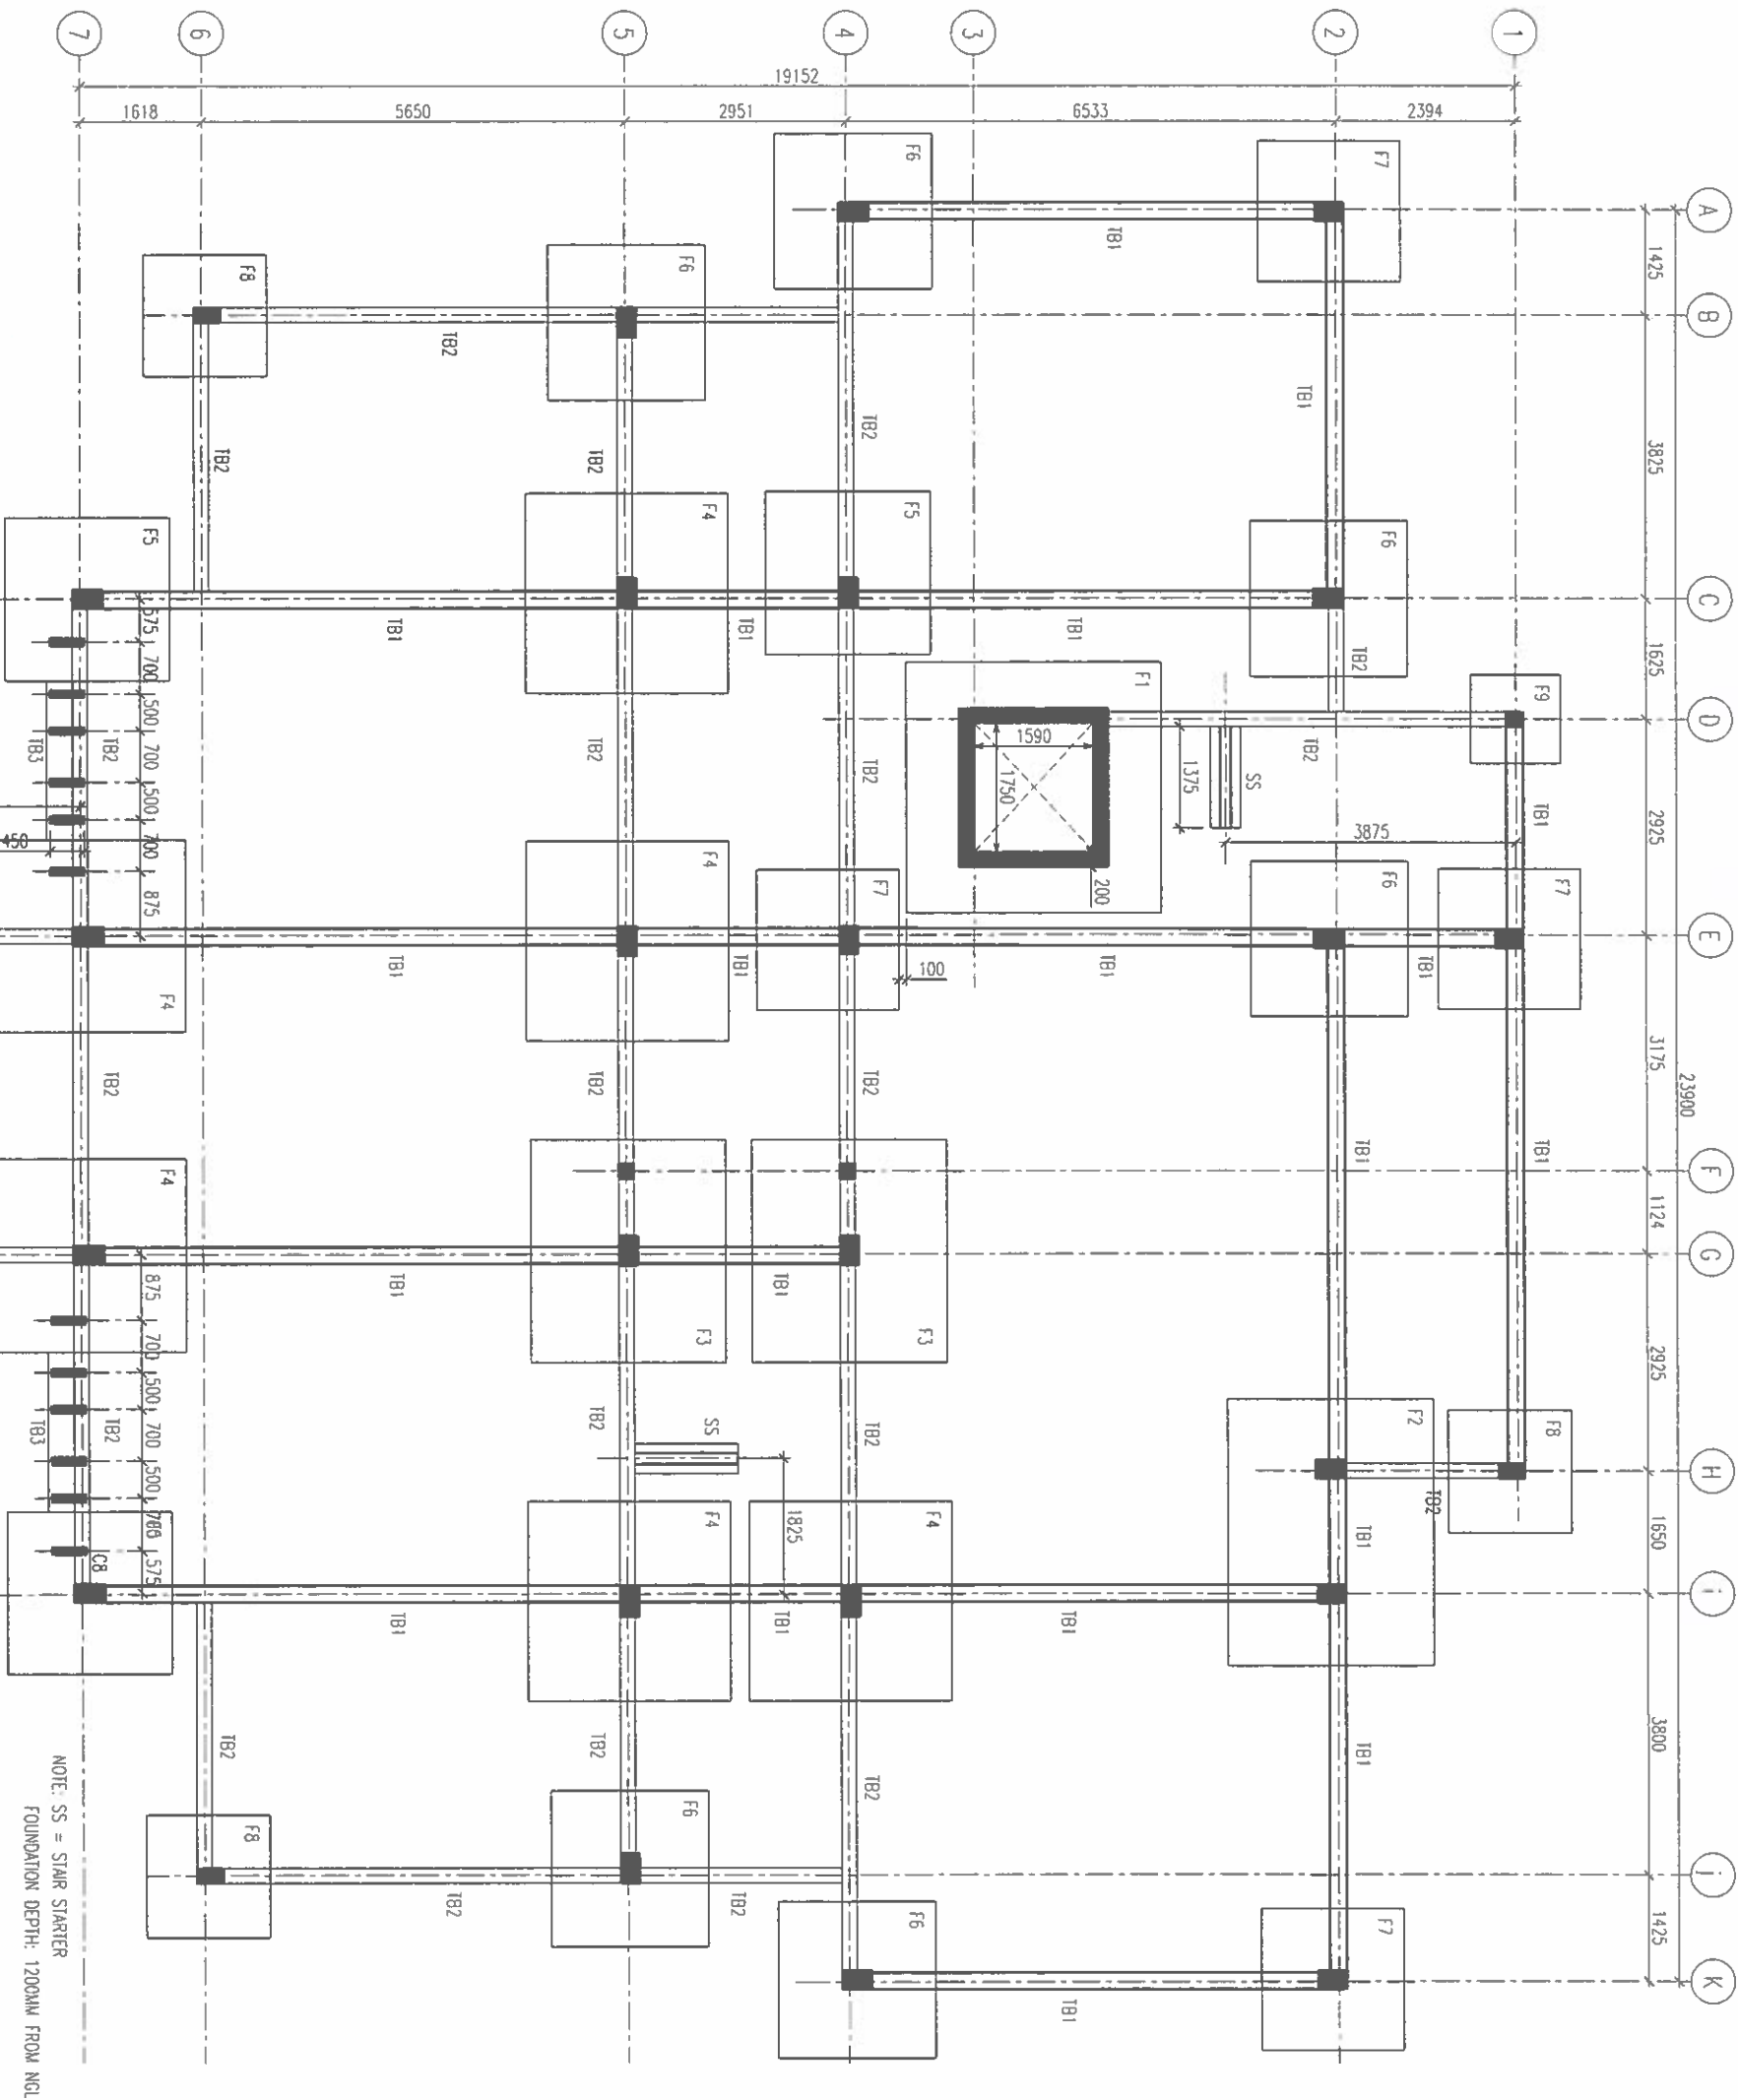

FINANCE AND ASSET MANAGEMENT	
INFRASTRUCTURE UNIT	
MALDINES POLICE SERVICE	
PROJECT TITLE:	
GUH THAADHOD POLICE STATION	
MALDINES POLICE SERVICE SEAL & SIGN	
CONTRACTOR'S SEAL & SIGN	
THE DRAWINGS, CONCEPT AND DESIGN CONTAINED HEREIN ARE THE PROPERTY OF MALDINES POLICE SERVICE. NO PART OF THIS DRAWING, CONCEPT OR DESIGN OR USE ON OTHER PROJECTS OR SITES OTHER THAN THAT SPECIFIED ON THIS DRAWING IS STRICTLY PROHIBITED.	
ARCHITECT/DESIGNER	DRAWN BY
ASSISTANT DIRECTOR	SUB INSP OF POLICE
MOHAMED FAJAH	MOHAMED FAJAH
STRUCTURAL ENGINEER	DRAWN BY
SUB INSP OF POLICE	SUB INSP OF POLICE
MOHAMED FAJAH	MOHAMED FAJAH
CHECKED BY	CHECKED BY
ASSISTANT DIRECTOR	SUB INSP OF POLICE
AHMED SAHREH	AHMED NIZAL
ARCHITECTURAL DRAWINGS	
SHEET NO.	DATE 19 AUGUST 2021
S-01	

FOUNDATION PLAN

SCALE 1:100

Ministry of National Planning, Housing & Infrastructure

ACCREDITED CHECKER

ARCHITECTURAL CHECKER B1

Name: Mohamed Faiah

WALDITY: 06.07.21 - 22.03.22

Accredited No: BPR202102581

B1-2021-025-001

Ministry of National Planning, Housing & Infrastructure

ACCREDITED CHECKER

STRUCTURAL CHECKER A1

Name: Ahmed Zuhair Zaeem

WALDITY: 01.04.21 - 22.03.22

Accredited No: BPR2021035A1

A1-2021-035-001

CONTRACTORS SEAL & SIGN


THE DRAWINGS, CONCEPT AND DESIGN CONTAINED HEREIN ARE THE PROPERTY OF MALDIYES POLICE SERVICE. NO PART OF THIS DRAWING OR CONCEPT OR DESIGN OR ANY PART OF THIS PROJECT OR SITE OR OTHER DRAWING SHALL BE REPRODUCED OR USED IN ANY MANNER WITHOUT THE WRITTEN PERMISSION OF MALDIYES POLICE SERVICE. THIS DRAWING IS STRICTLY PROHIBITED.

ARCHITECT/DESIGNER
ASSISTANT DIRECTOR
AHMED SHARIFU

STRUCTURAL ENGINEER
SUB INSP OF POLICE
MOHAMMED FAZEL
CHECKED BY
ASSISTANT DIRECTOR
AHMED SHARIFU

ARCHITECTURAL DRAWINGS
SHEET NO.
DATE 19 AUGUST 2021

S-02

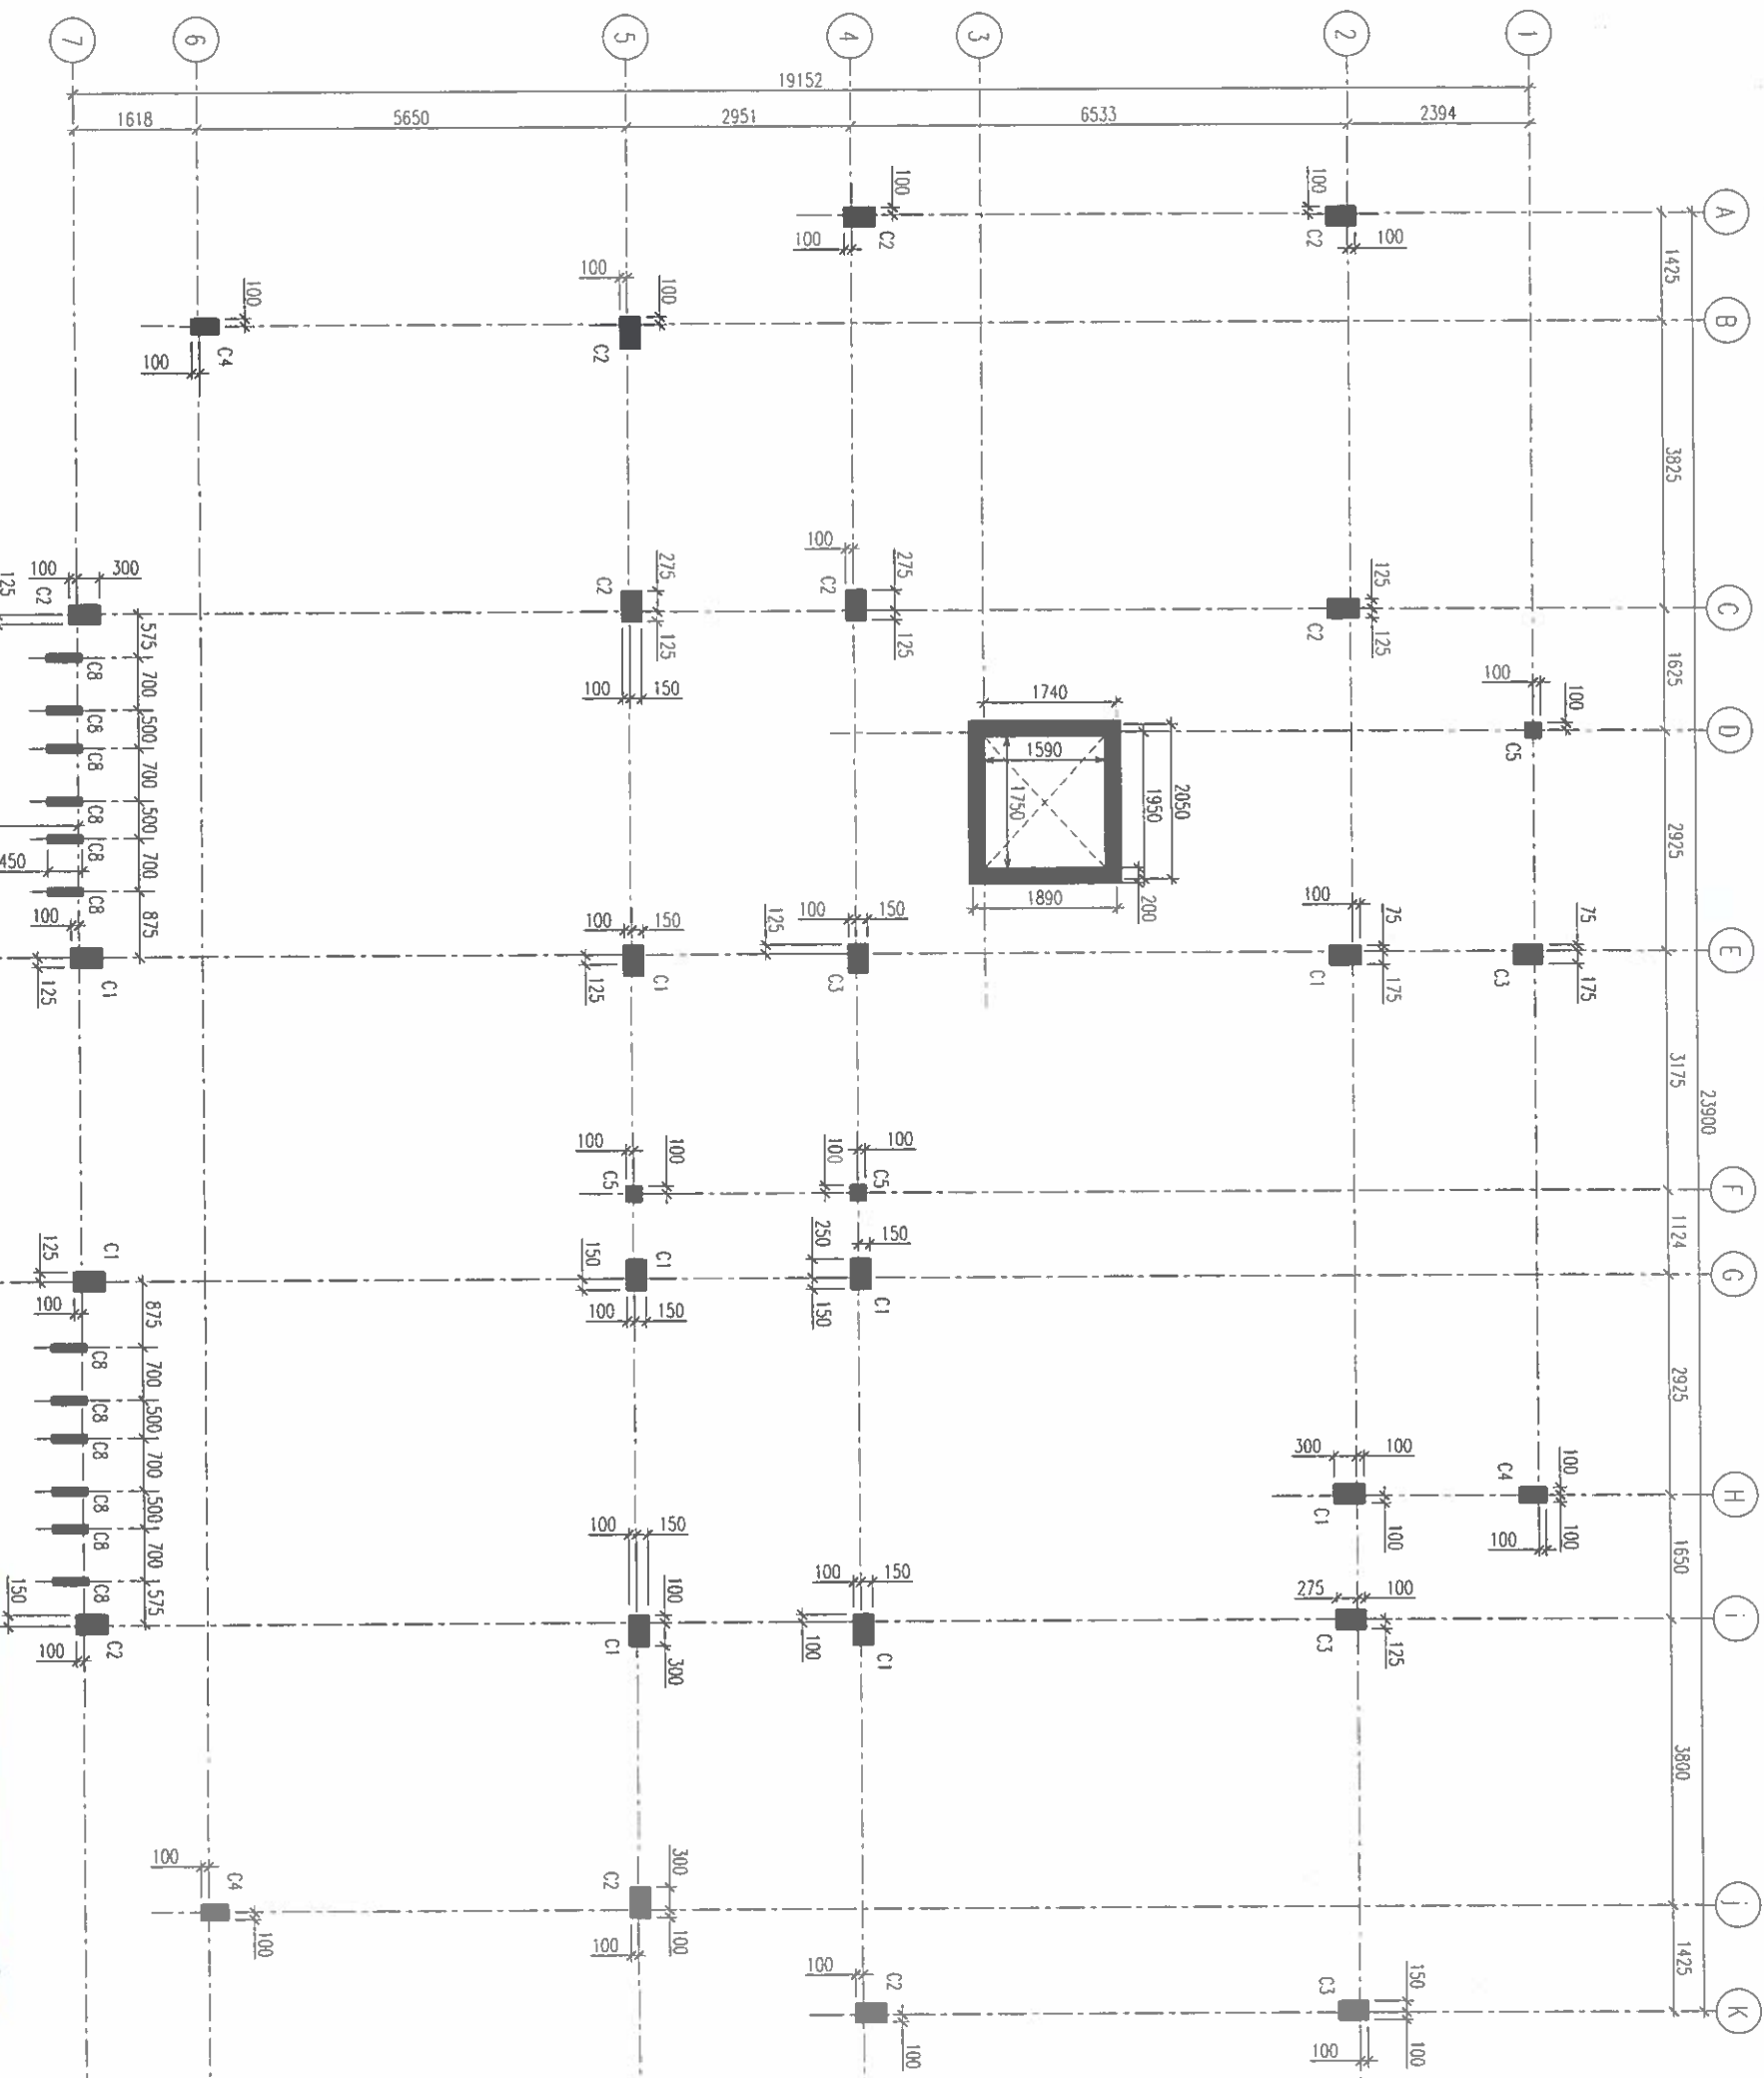


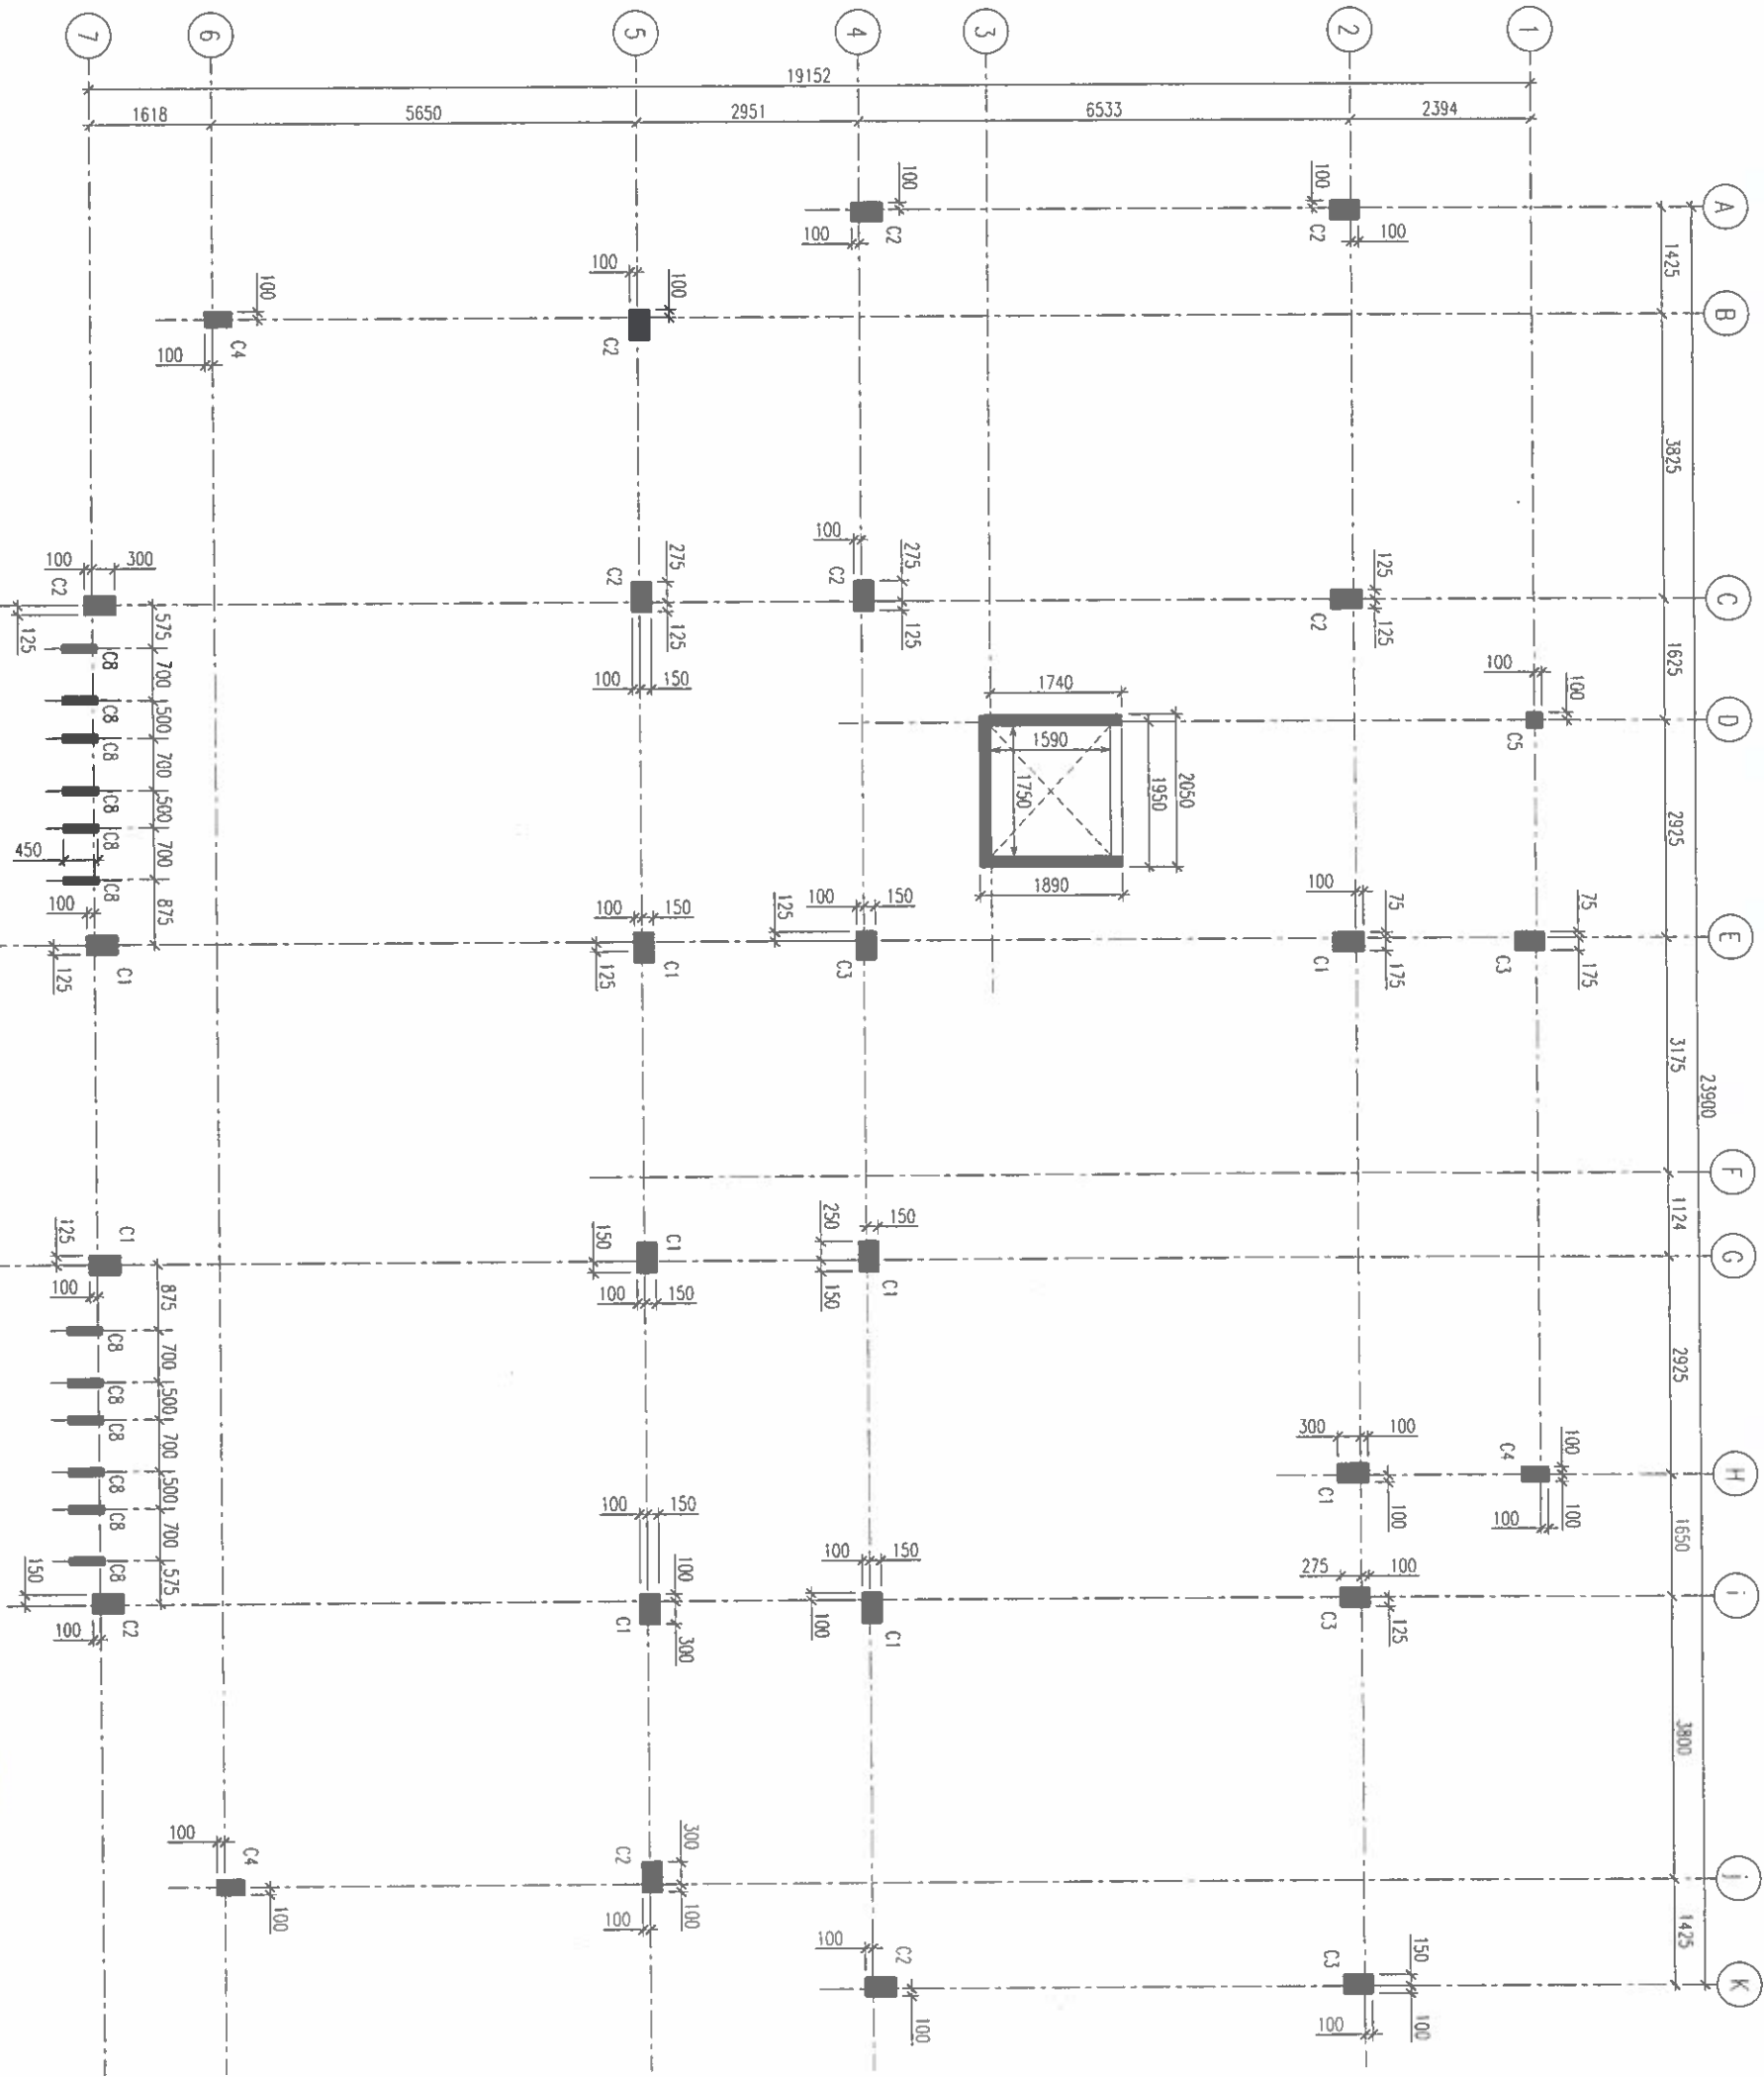
COLUMN LOCATION [GR FLOOR]

SCALE 1:100

Ministry of National Planning, Housing & Infrastructure
ACCREDITED CHECKER
ARCHITECTURAL CHECKER B1
Name: Mohamed Faiah
Accredited No: BPR202102581
VALIDITY: 01.04.21 - 22.03.22
B1-2021-025-001

Ministry of National Planning, Housing & Infrastructure
ACCREDITED CHECKER
STRUCTURAL CHECKER A1
Name: Ahmed Zuhair Zaeem
Accredited No: BPR2021035A1
VALIDITY: 01.04.21 - 22.03.22
A1-2021-035-001

 FINANCE AND ASSET MANAGEMENT INFRASTRUCTURE UNIT MALDIVES POLICE SERVICE	
PROJECT TITLE: GDPH/IMADHOO POLICE STATION	
MALDIVES POLICE SERVICE SEAL & SIGN	
CONTRACTOR'S SEAL & SIGN	
THE DRAWING CONCEPT AND DESIGN CONTAINED AREA THE PROPERTIES OF MALDIVES POLICE SERVICE USE OF ANY KIND OR COPY OR WHOLE OR PART OF THIS DRAWING CONCEPT OR DESIGN OR USE ON OTHER PRODUCTS OR SITES OTHER THAN THAT SPECIFIED ON THIS DRAWING IS STRICTLY PROHIBITED	
ARCHITECT/DESIGNER DRAFTED BY ASSISTANT DIRECTOR AHMED SADIQU	SUB INSP OF POLICE MOHAMMED FALAH
STRUCTURAL ENGINEER DRAFTED BY SUB INSP OF POLICE MOHAMMED FALAH	SUB INSP OF POLICE MOHAMMED FALAH
CHECKED BY ASSISTANT DIRECTOR AHMED SADIQU	SUB INSP OF POLICE AHMED NIZAL
ARCHITECTURAL DRAWINGS	
SHEET NO.	DATE: 19 AUGUST 2021



COLUMN LOCATION [1ST FLOOR]

SCALE 1:100

Ministry of National Planning, Housing & Infrastructure
ACCREDITED CHECKER
ARCHITECTURAL CHECKER B1
Name: Mohamed Faiah
Accredited No: BPR2021025B1
VALIDITY: 06/07/21 - 22/03/22
B1-2021-025-001

Ministry of National Planning, Housing & Infrastructure
ACCREDITED CHECKER
STRUCTURAL CHECKER A1
Name: Ahmed Zubair Zaeem
Accredited No: BPR2021035A1
VALIDITY: 01/04/21 - 22/03/22
A1-2021-035-001

S-03

MALDIVES POLICE SERVICE SEAL & SIGN

0.1	0.000000	0.000000	0.000000
-----	----------	----------	----------

ARCHITECT/DESIGNER	DRAFTED BY
ASSISTANT DIRECTOR AHMED SAHDEM	SUB INSP. OF POLICE MOHAMMED FALAH

ASSISTANT DIRECTOR AHMED SADEEM	SUB INSP OF POLICE AHMED NIZAL
------------------------------------	-----------------------------------

SHEET NO. DATE: 19 AUGUST 2021

1000



Accredited No: BPR2021025B1

Name: Ahmed Zuhair Zaeem VALIDITY: 01.04.21 - 22.03.22

SCALE 1:100



FINANCE AND ASSET MANAGEMENT
INFRASTRUCTURE UNIT
MALDINES POLICE SERVICE

PROJECT TITLE
GOM THAMADHOO POLICE STATION

MALDINES POLICE SERVICE SEAL & SIGN

CONTRACTORS SEAL & SIGN

THE DRAWINGS, CONCEPT AND DESIGN CONTAINED HEREIN ARE THE PROPERTY OF MALDINES POLICE SERVICE. NO PART OF THIS DRAWING OR ANY INFORMATION CONTAINED HEREIN MAY BE REPRODUCED OR TRANSMITTED IN ANY FORM OR BY ANY MEANS, ELECTRONIC OR MECHANICAL, INCLUDING PHOTOCOPYING, RECORDING, OR BY ANY INFORMATION STORAGE AND RETRIEVAL SYSTEM, WITHOUT PERMISSION IN WRITING FROM MALDINES POLICE SERVICE. THIS DRAWING IS STRICTLY PROHIBITED.

ARCHITECT/DESIGNER
ASSISTANT DIRECTOR
AHMED SOBEHAN

STRUCTURAL ENGINEER
SUB INSP OF POLICE
MOHAMMED FAZEEN

CHECKED BY
ASSISTANT DIRECTOR
AHMED SOBEHAN

ARCHITECTURAL DRAWINGS
SHEET NO. 19
DATE 19 AUGUST 2021

S-05



Ministry of National Planning, Housing & Infrastructure

ACCREDITED CHECKER A1


Name: Ahmed Zubair Zaeem
VALIDITY: 01/04/21 - 22/03/22
Accredited No: BPR2021035A1



Ministry of National Planning, Housing & Infrastructure

ACCREDITED CHECKER B1

Name: Mohamed Faleh
VALIDITY: 06/07/21 - 22/03/22
Accredited No: BPR2021025B1

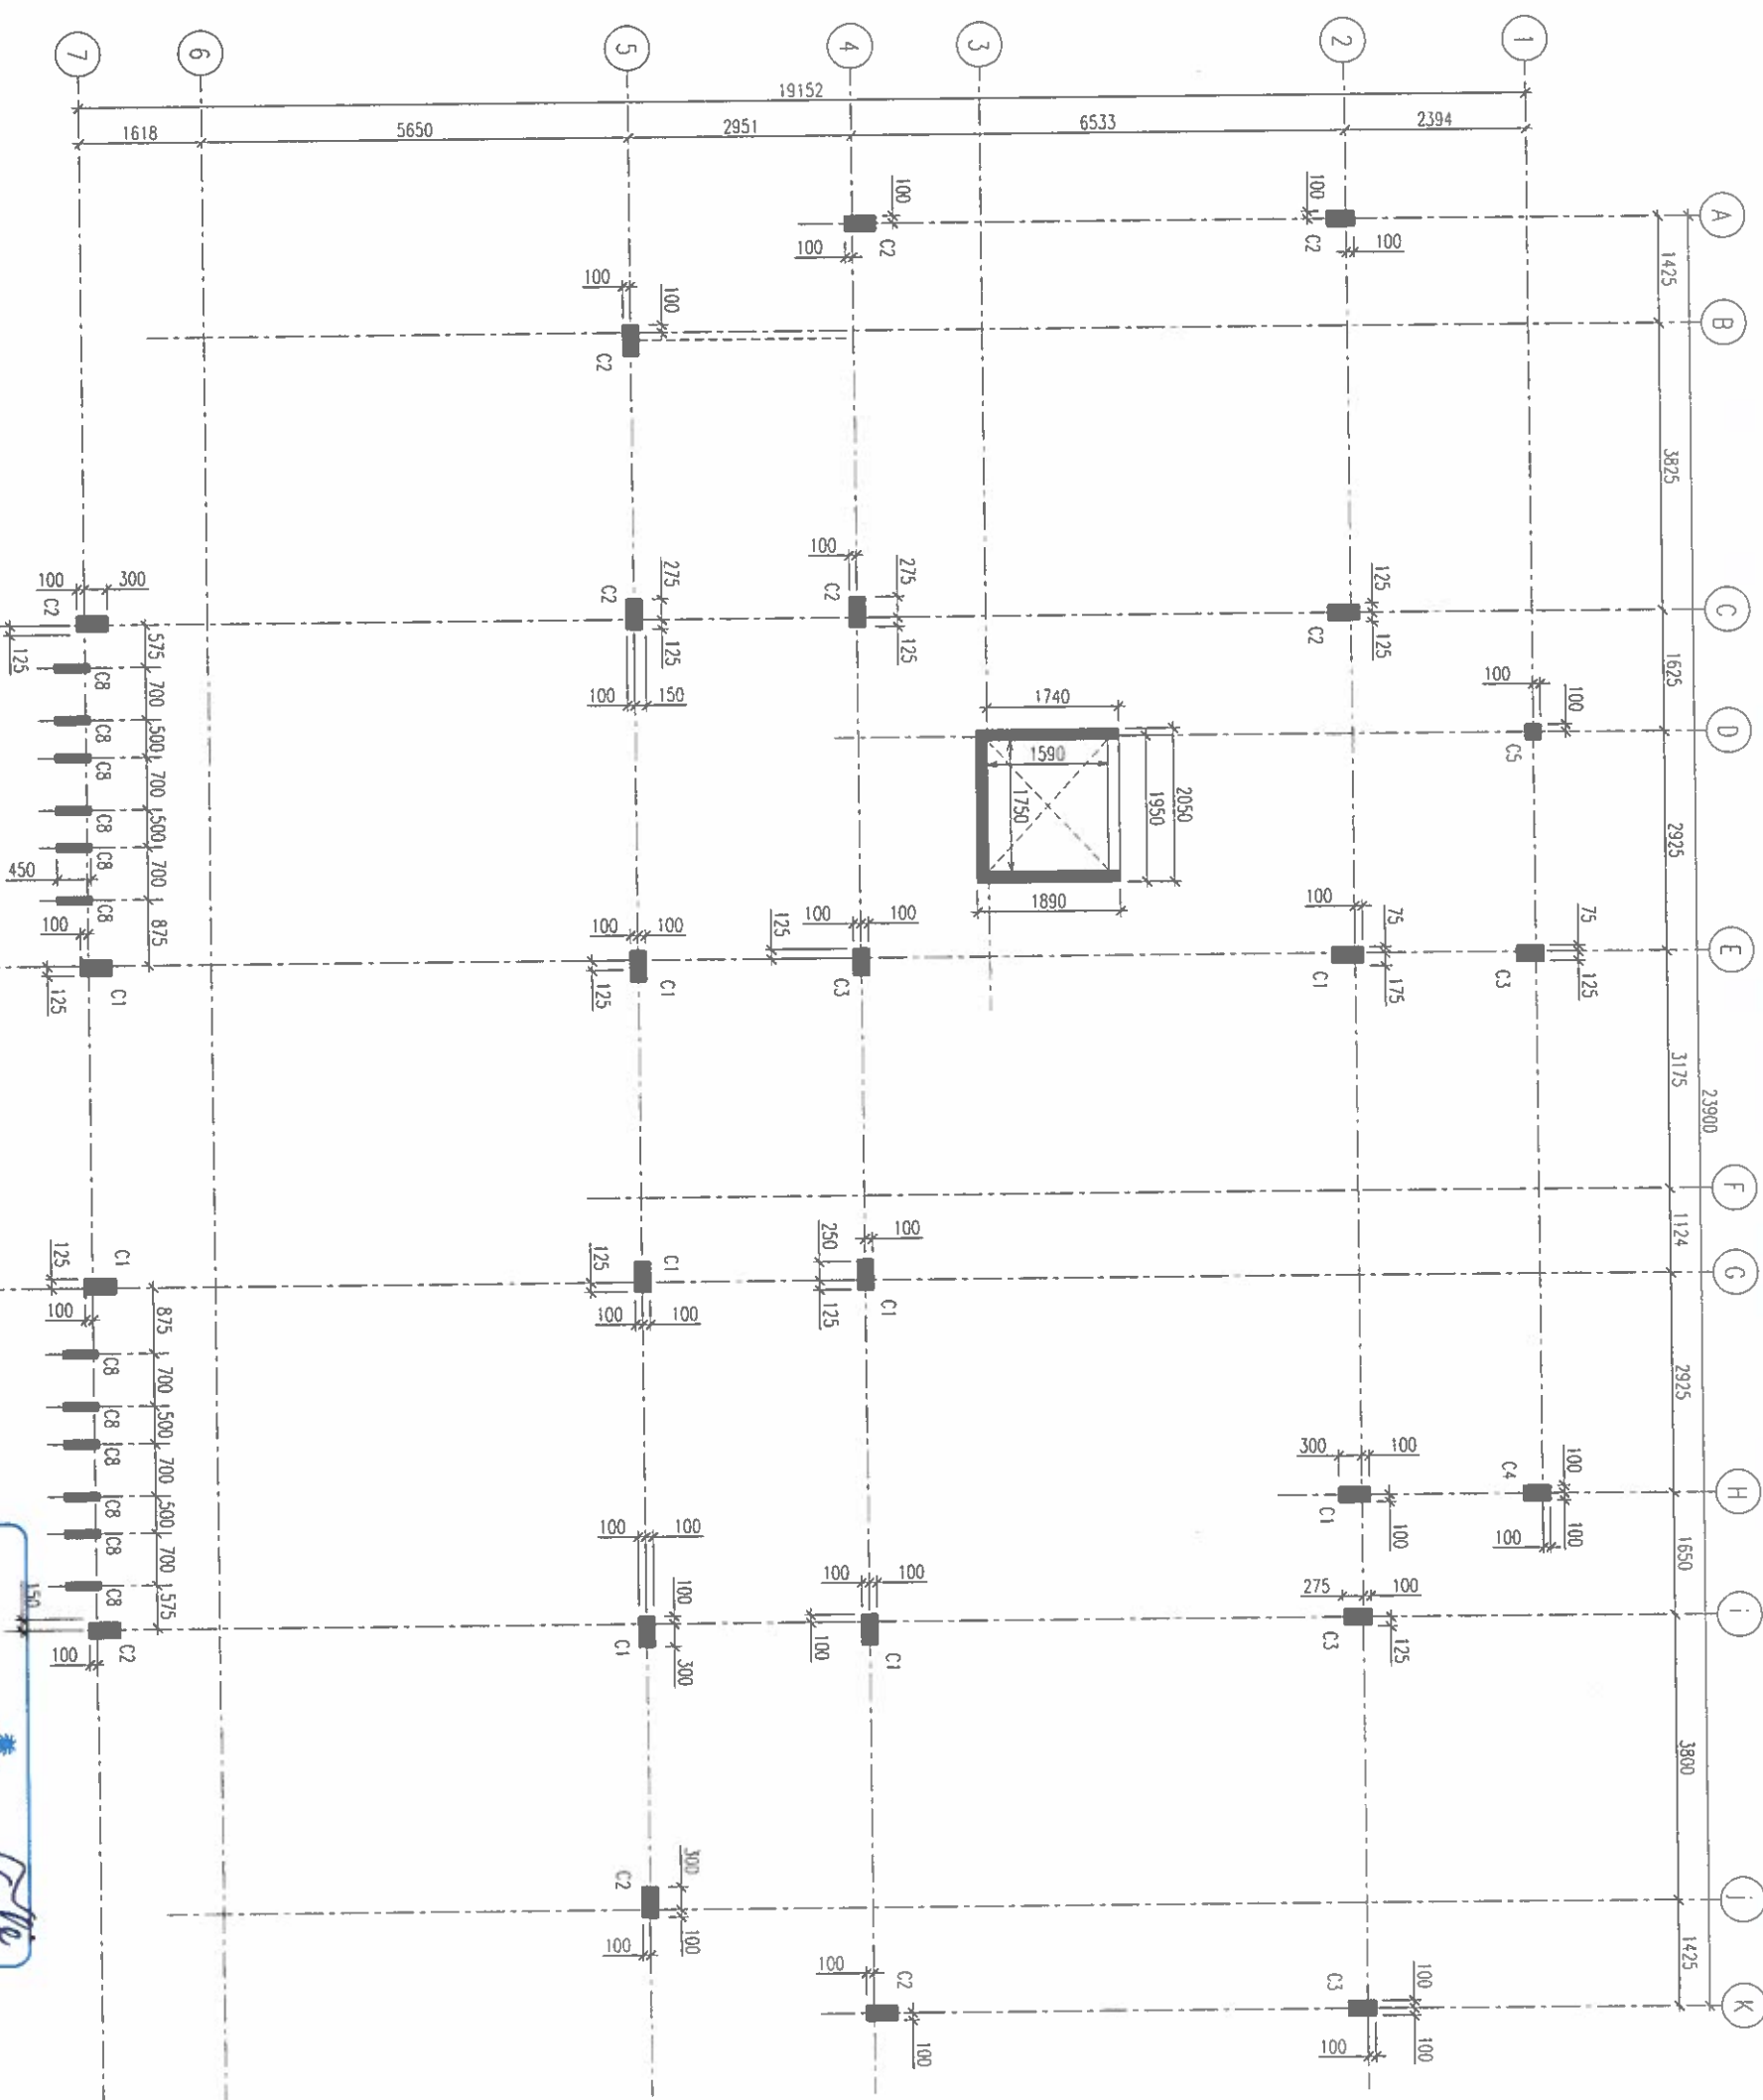

COLUMN LOCATION [3RD FLOOR]

SCALE 1:100



PROJECT TITLE:

GDP THINADHOO POLICE STATION

WALDRES POLICE SERVICE SEAL & SIGN

CONTRACTORS SEAL & SIGN


THE DRAWING CONCEPT AND DESIGN COVERED AREA THE PROPERTIES OF WALDRES POLICE SERVICE USE OF ANY KIND OR COPY OR WHOLE OR PART OF THIS DRAWING CONCEPT OR DESIGN OR USE ON OTHER PROJECTS OR SITES OTHER THAN THAT SPECIFIED ON THIS DRAWING IS SIMPLY PROHIBITED

ARCHITECT/DESIGNER
SUB INSP OF POLICE
APPROVED FALAH

STRUCTURAL ENGINEER
SUB INSP OF POLICE
APPROVED FALAH
CHECKED BY
ASSISTANT DIRECTOR
APPROVED HAZEL

ARCHITECTURAL DRAWINGS
SHEET NO. DATE: 19 AUGUST 2021

S-06

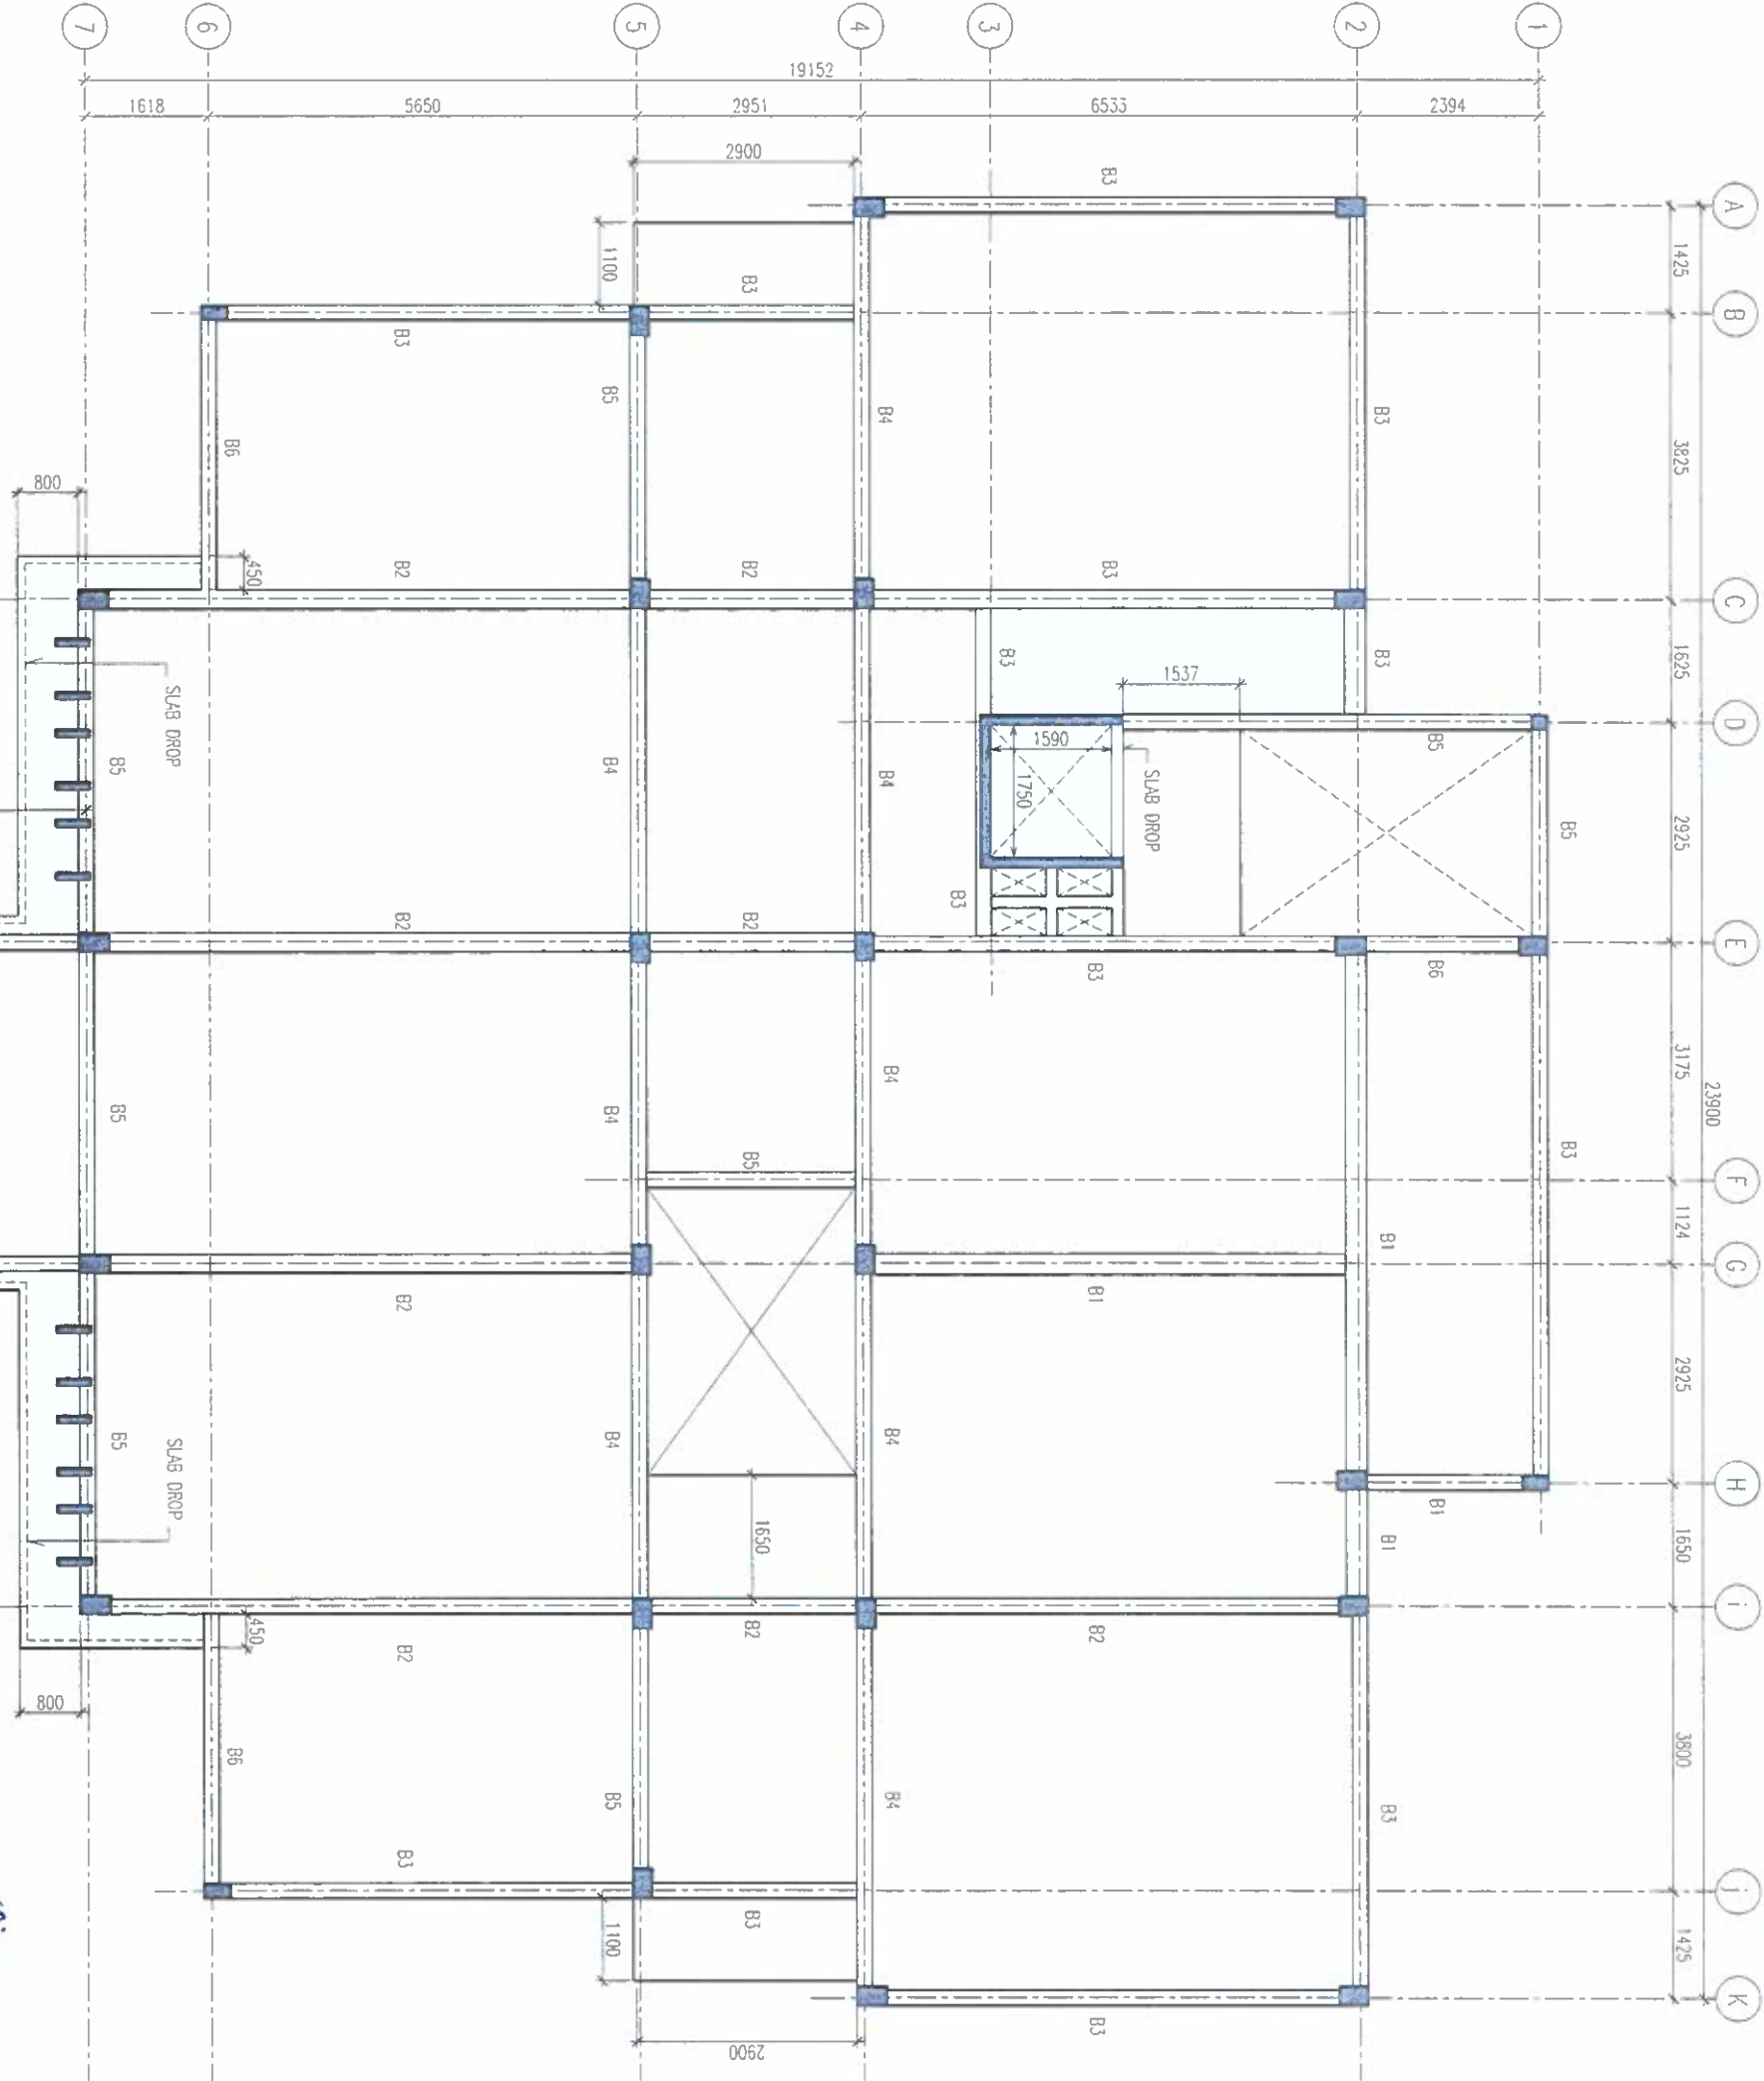

1ST FLOOR BEAM PLAN

SCALE 1:100

Ministry of National Planning, Housing & Infrastructure

ACCREDITED CHECKER

ARCHITECTURAL CHECKER B1

Name: Mohamed Fahh

VALUITY: 06/01/21 - 22/03/22

Accredited No: BPR2021025B1

B1/2021-025-001

Ministry of National Planning, Housing & Infrastructure

ACCREDITED CHECKER

STRUCTURAL CHECKER A1

Name: Ahmed Zuhair Zaeem

VALUITY: 01/04/21 - 22/03/22

Accredited No: BPR2021035A1

A1/2021-035-001

GDH.THINADHOO POLICE STATION

ARCHITECT/DESIGNER DRAFTED BY

100

SUB INSP OF POLICE	SUB INSP OF POLICE
MUHAMMAD FAZEEL	MUHAMMAD FALSAH


ARRIVED SOURCE	ARRIVED MEAN

SHEET NO.	DATE: 19 AUGUST 202
-----------	---------------------

SHEET NO.	DATE: 19 AUGUST 202
-----------	---------------------

1000

SCALE 1:100

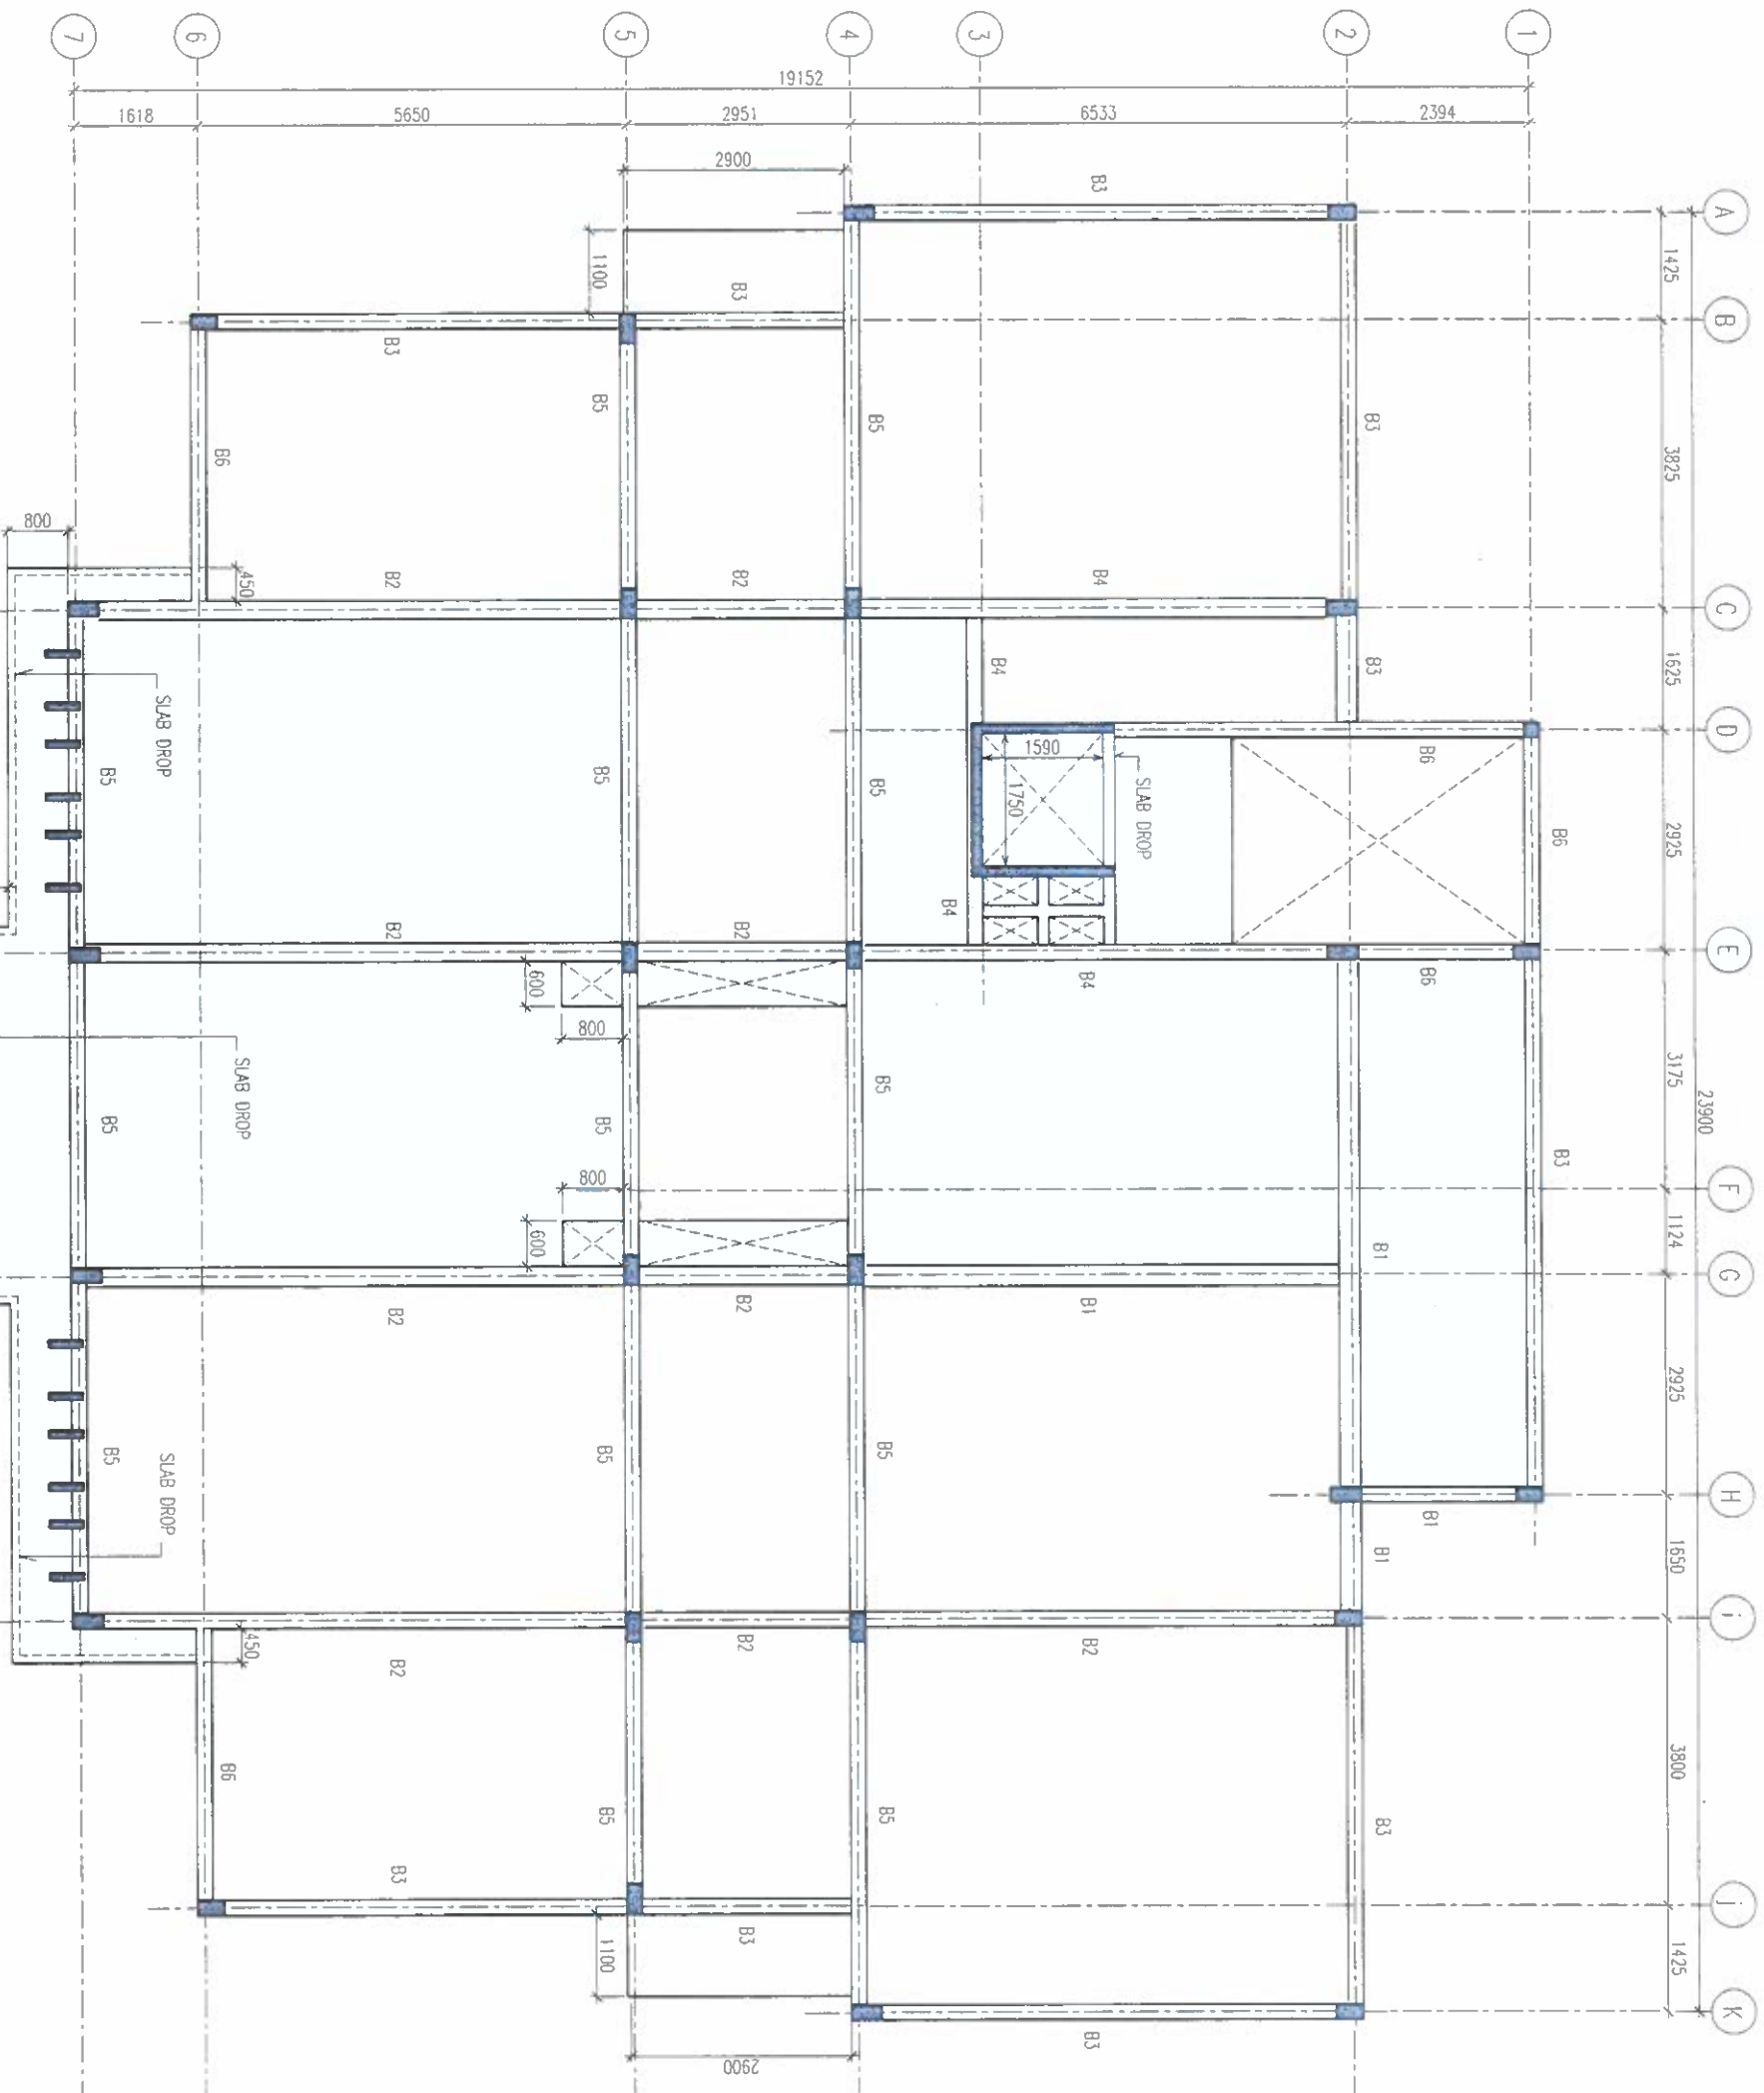

3RD FLOOR BEAM PLAN

SCALE 1:100


FINANCE AND ASSET MANAGEMENT INFRASTRUCTURE UNIT MALDIVES POLICE SERVICE	
PROJECT TITLE: GDH THINADHOO POLICE STATION	
MALDIVES POLICE SERVICE SEAL & SIGN	
CONTRACTORS SEAL & SIGN	
THE DRAWING CONCEPT AND DESIGN CONTAINED AREA THE PROPERTIES OF MALDIVES POLICE SERVICE USE OF ANY KIND OR COPY OF WHOLE OR PART OF THIS DRAWING CONCEPT OR DESIGN OR USE ON OTHER PROJECTS OR SITES OTHER THAN THAT SPECIFIED ON THIS DRAWING IS STRICTLY PROHIBITED	
ARCHITECT/DESIGNER AWAID SADIIEV	DRAWN BY SUB INSP OF POLICE WAKHED FALAH
STRUCTURAL ENGINEER SUB INSP OF POLICE WAKHED FALAH	DRAWN BY SUB INSP OF POLICE WAKHED FALAH
CHECKED BY ASSISTANT DIRECTOR AWAID SADIIEV	CHECKED BY SUB INSP OF POLICE AWAID INZAL
ARCHITECTURAL DRAWING	
SHEET NO	DATE 19 AUGUST 2021
S-08	

Ministry of National Planning, Housing & Infrastructure
ACCREDITED CHECKER

ARCHITECTURAL CHECKER B1
Name: Mohamed Falah
Accredited No: BPR2021025B1
VALIDITY: 06/01/21 - 22/03/22
B1-2021-025-001

Ministry of National Planning, Housing & Infrastructure
ACCREDITED CHECKER

STRUCTURAL CHECKER A1
Name: Ahmed Zuhair Zaeem
Accredited No: BPR2021035A1
VALIDITY: 01/04/21 - 22/03/22
A1-2021-035-001

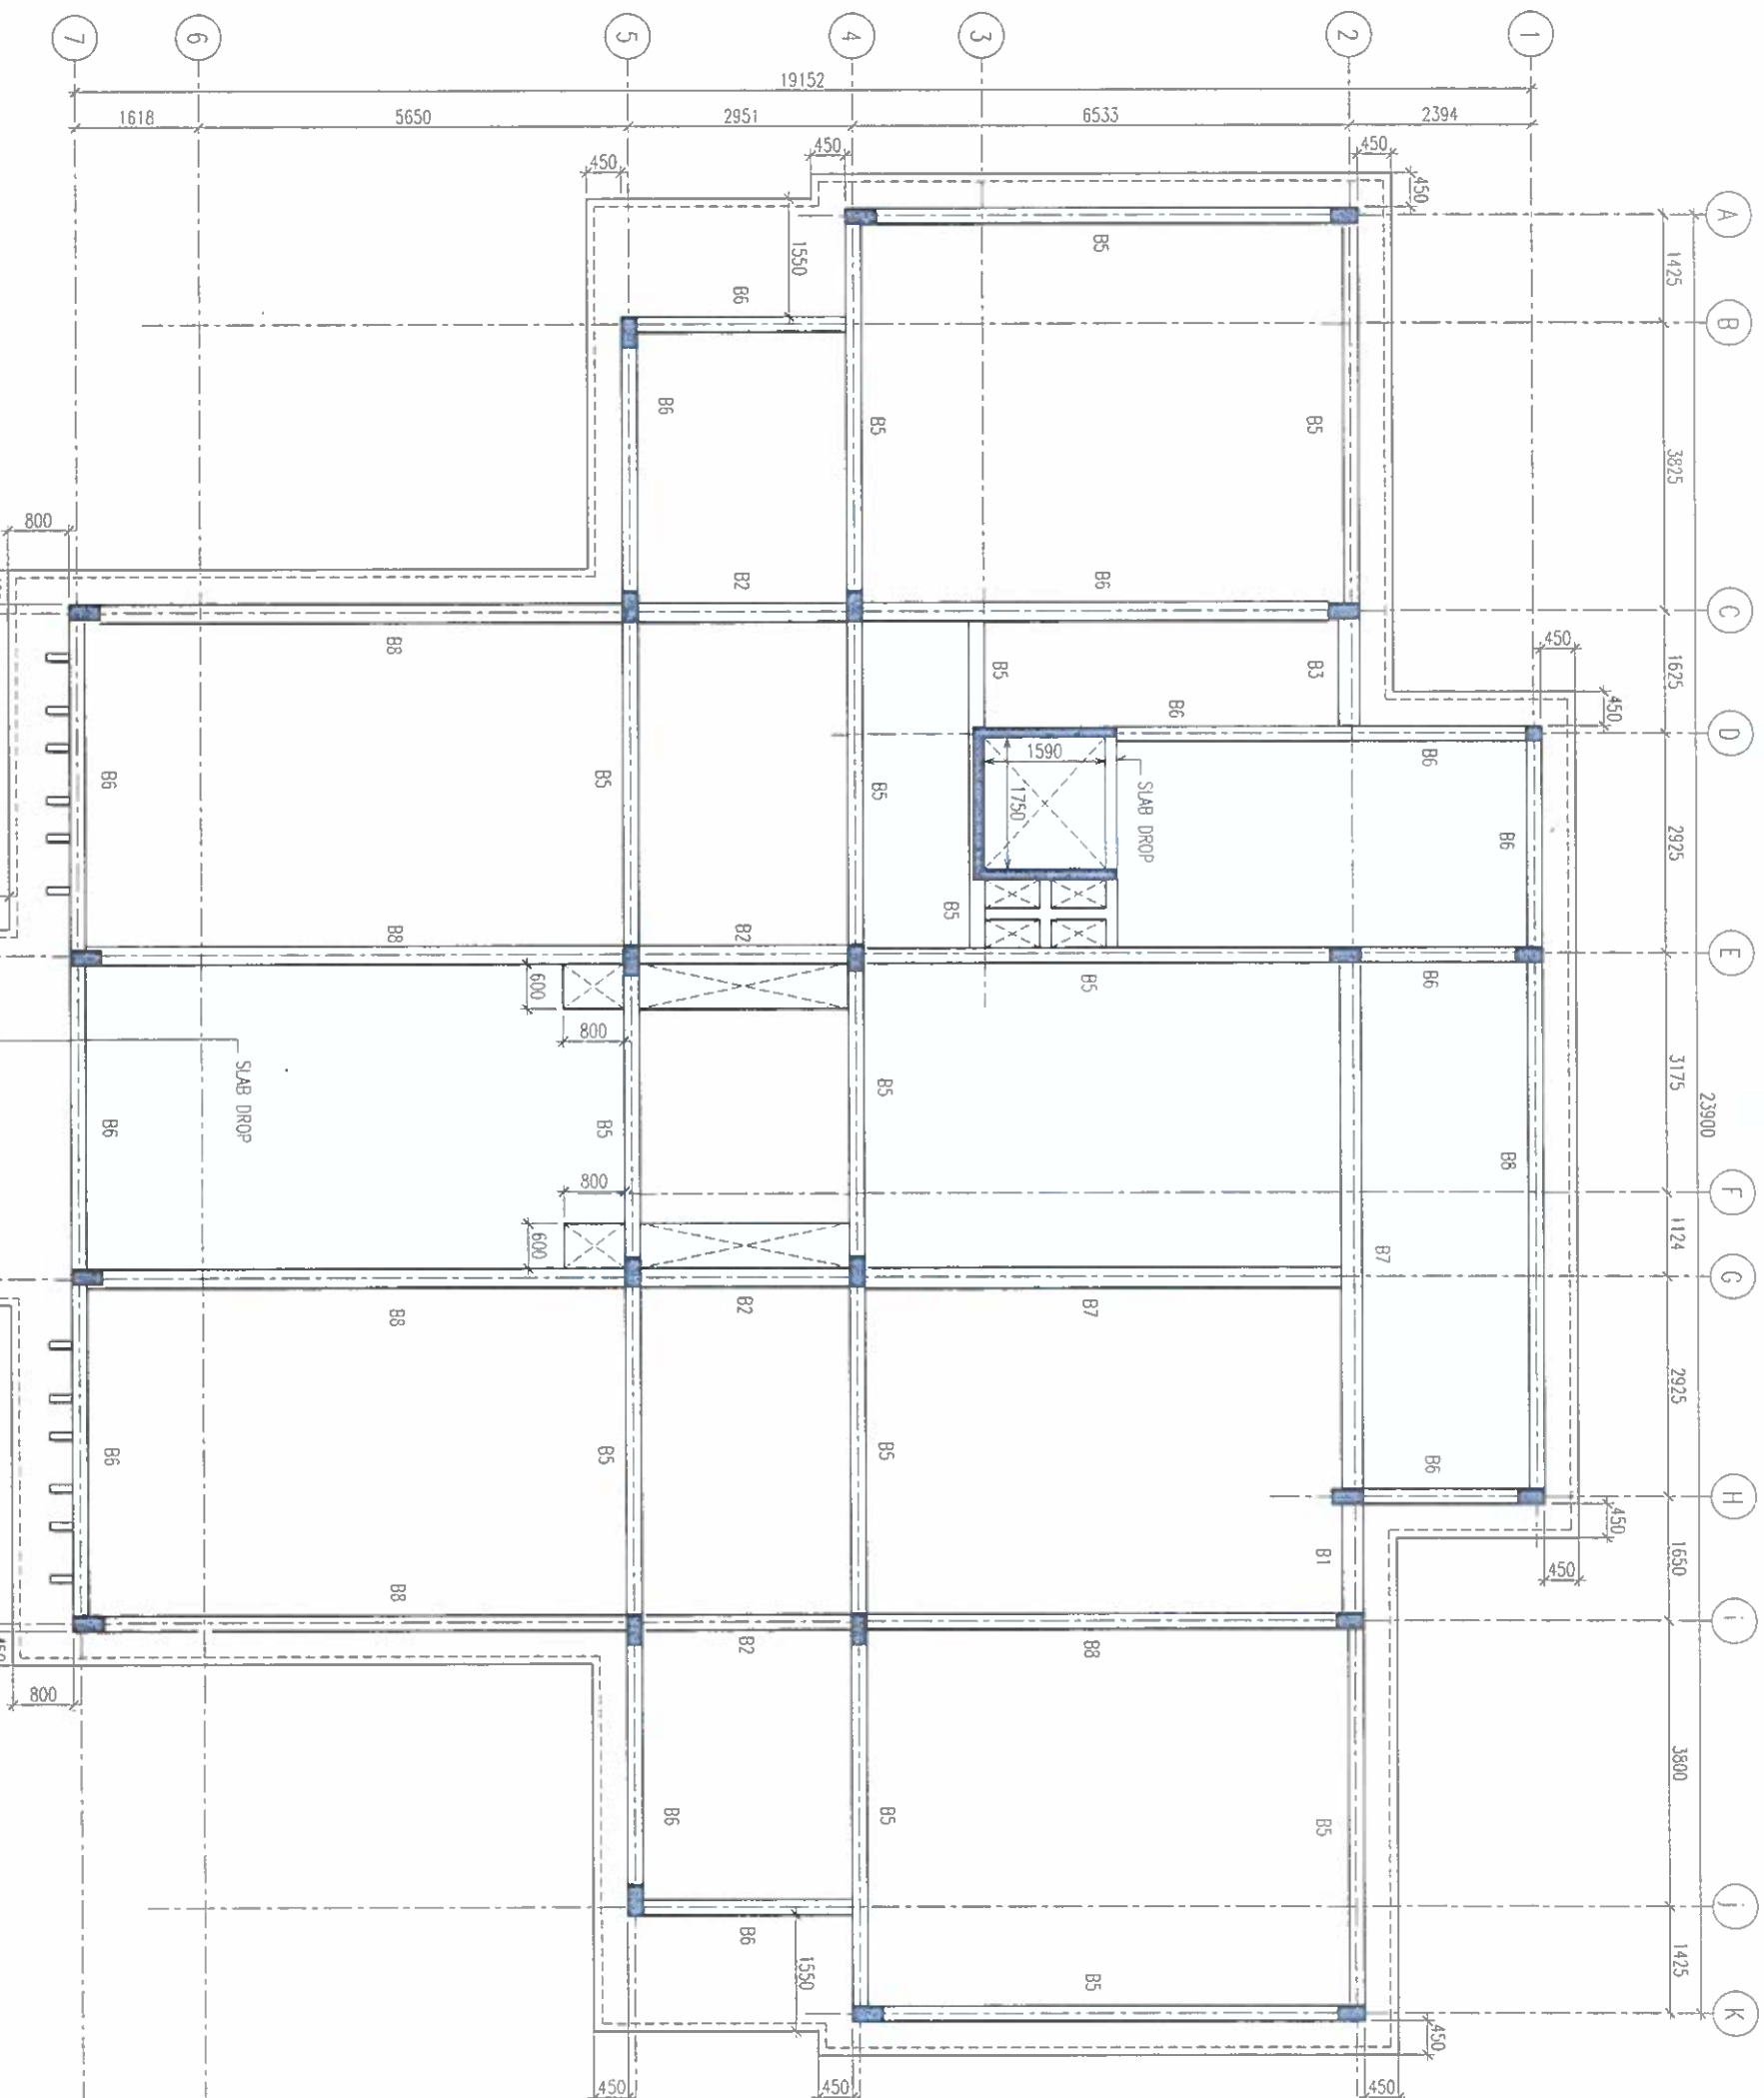

ROOF BEAM PLAN

SCALE 1:100

FINANCE AND ASSET MANAGEMENT	
INFRASTRUCTURE UNIT	
MALDIVES POLICE SERVICE	
PROJECT TITLE:	
GDH THIMADHOO POLICE STATION	
MALDIVES POLICE SERVICE SEAL & SIGN	
CONTRACTORS SEAL & SIGN	
THE DRAWINGS, CONCEPT AND DESIGN CONTAINED AREA THE PROPERTIES OF MALDIVES POLICE SERVICE. USE OF ANY KIND OR COPY OR WHOLE OR PART OF THIS DRAWING, CONCEPT OR DESIGN OR USE ON OTHER PROJECTS OR SITES OTHER THAN THAT SPECIFIED ON THIS DRAWING IS STRICTLY PROHIBITED	
ARCHITECT/DESIGNER	DRAFTED BY
ASSISTANT DIRECTOR	SUB INSP OF POLICE
MOHAMMED FALAH	MOHAMMED FALAH
STRUCTURAL ENGINEER	DRAFTED BY
SUB INSP OF POLICE	SUB INSP OF POLICE
MOHAMMED FALAH	MOHAMMED FALAH
CHECKED BY	CHECKED BY
ASSISTANT DIRECTOR	SUB INSP OF POLICE
MOHAMMED FALAH	MOHAMMED FALAH
ARCHITECTURAL DRAWINGS	
SHEET NO.	DATE: 19 AUGUST 2021
S-09	

Ministry of National Planning, Housing & Infrastructure

ACCREDITED CHECKER

ARCHITECTURAL CHECKER B1

Name: Mohamed Faish

WALDITY: 06.07.21 - 22.03.22

Accredited No: BPR202102581

BT-2021-025-001

Ministry of National Planning, Housing & Infrastructure

ACCREDITED CHECKER

STRUCTURAL CHECKER A1

Name: Ahmed Zubair Zaeem

WALDITY: 01.04.21 - 22.03.22

Accredited No: BPR2021035A1

AI-2021-035-001

PROJECT TITLE:

GDH THINADHOO POLICE STATION

MALDIVES POLICE SERVICE SEAL & SIGN

CONTRACTORS SEAL & SIGN

THE DRAWINGS, CONCEPT AND DESIGN CONTAINED HEREIN ARE THE PROPERTY OF MALDIVES POLICE SERVICE. NO PART OF THIS DRAWING OR COPY OF WHOLE OR PART OF THIS DRAWING, CONCEPT OR DESIGN OR USE ON OTHER PROJECTS OR SITES OTHER THAN THAT SPECIFIED ON THIS DRAWING IS STRICTLY PROHIBITED.


ARCHITECT/DESIGNER
DRAFTED BY
ASSISTANT DIRECTOR
AHMED SHAHEEN

STRUCTURAL ENGINEER
DRAFTED BY
SIB INSP OF POLICE
MOHAMED FAZEEN

CHECKED BY
ASSISTANT DIRECTOR
AHMED SHAHEEN

ARCHITECTURAL DRAWINGS
SHEET NO.
DATE: 19 AUGUST 2021

S-10

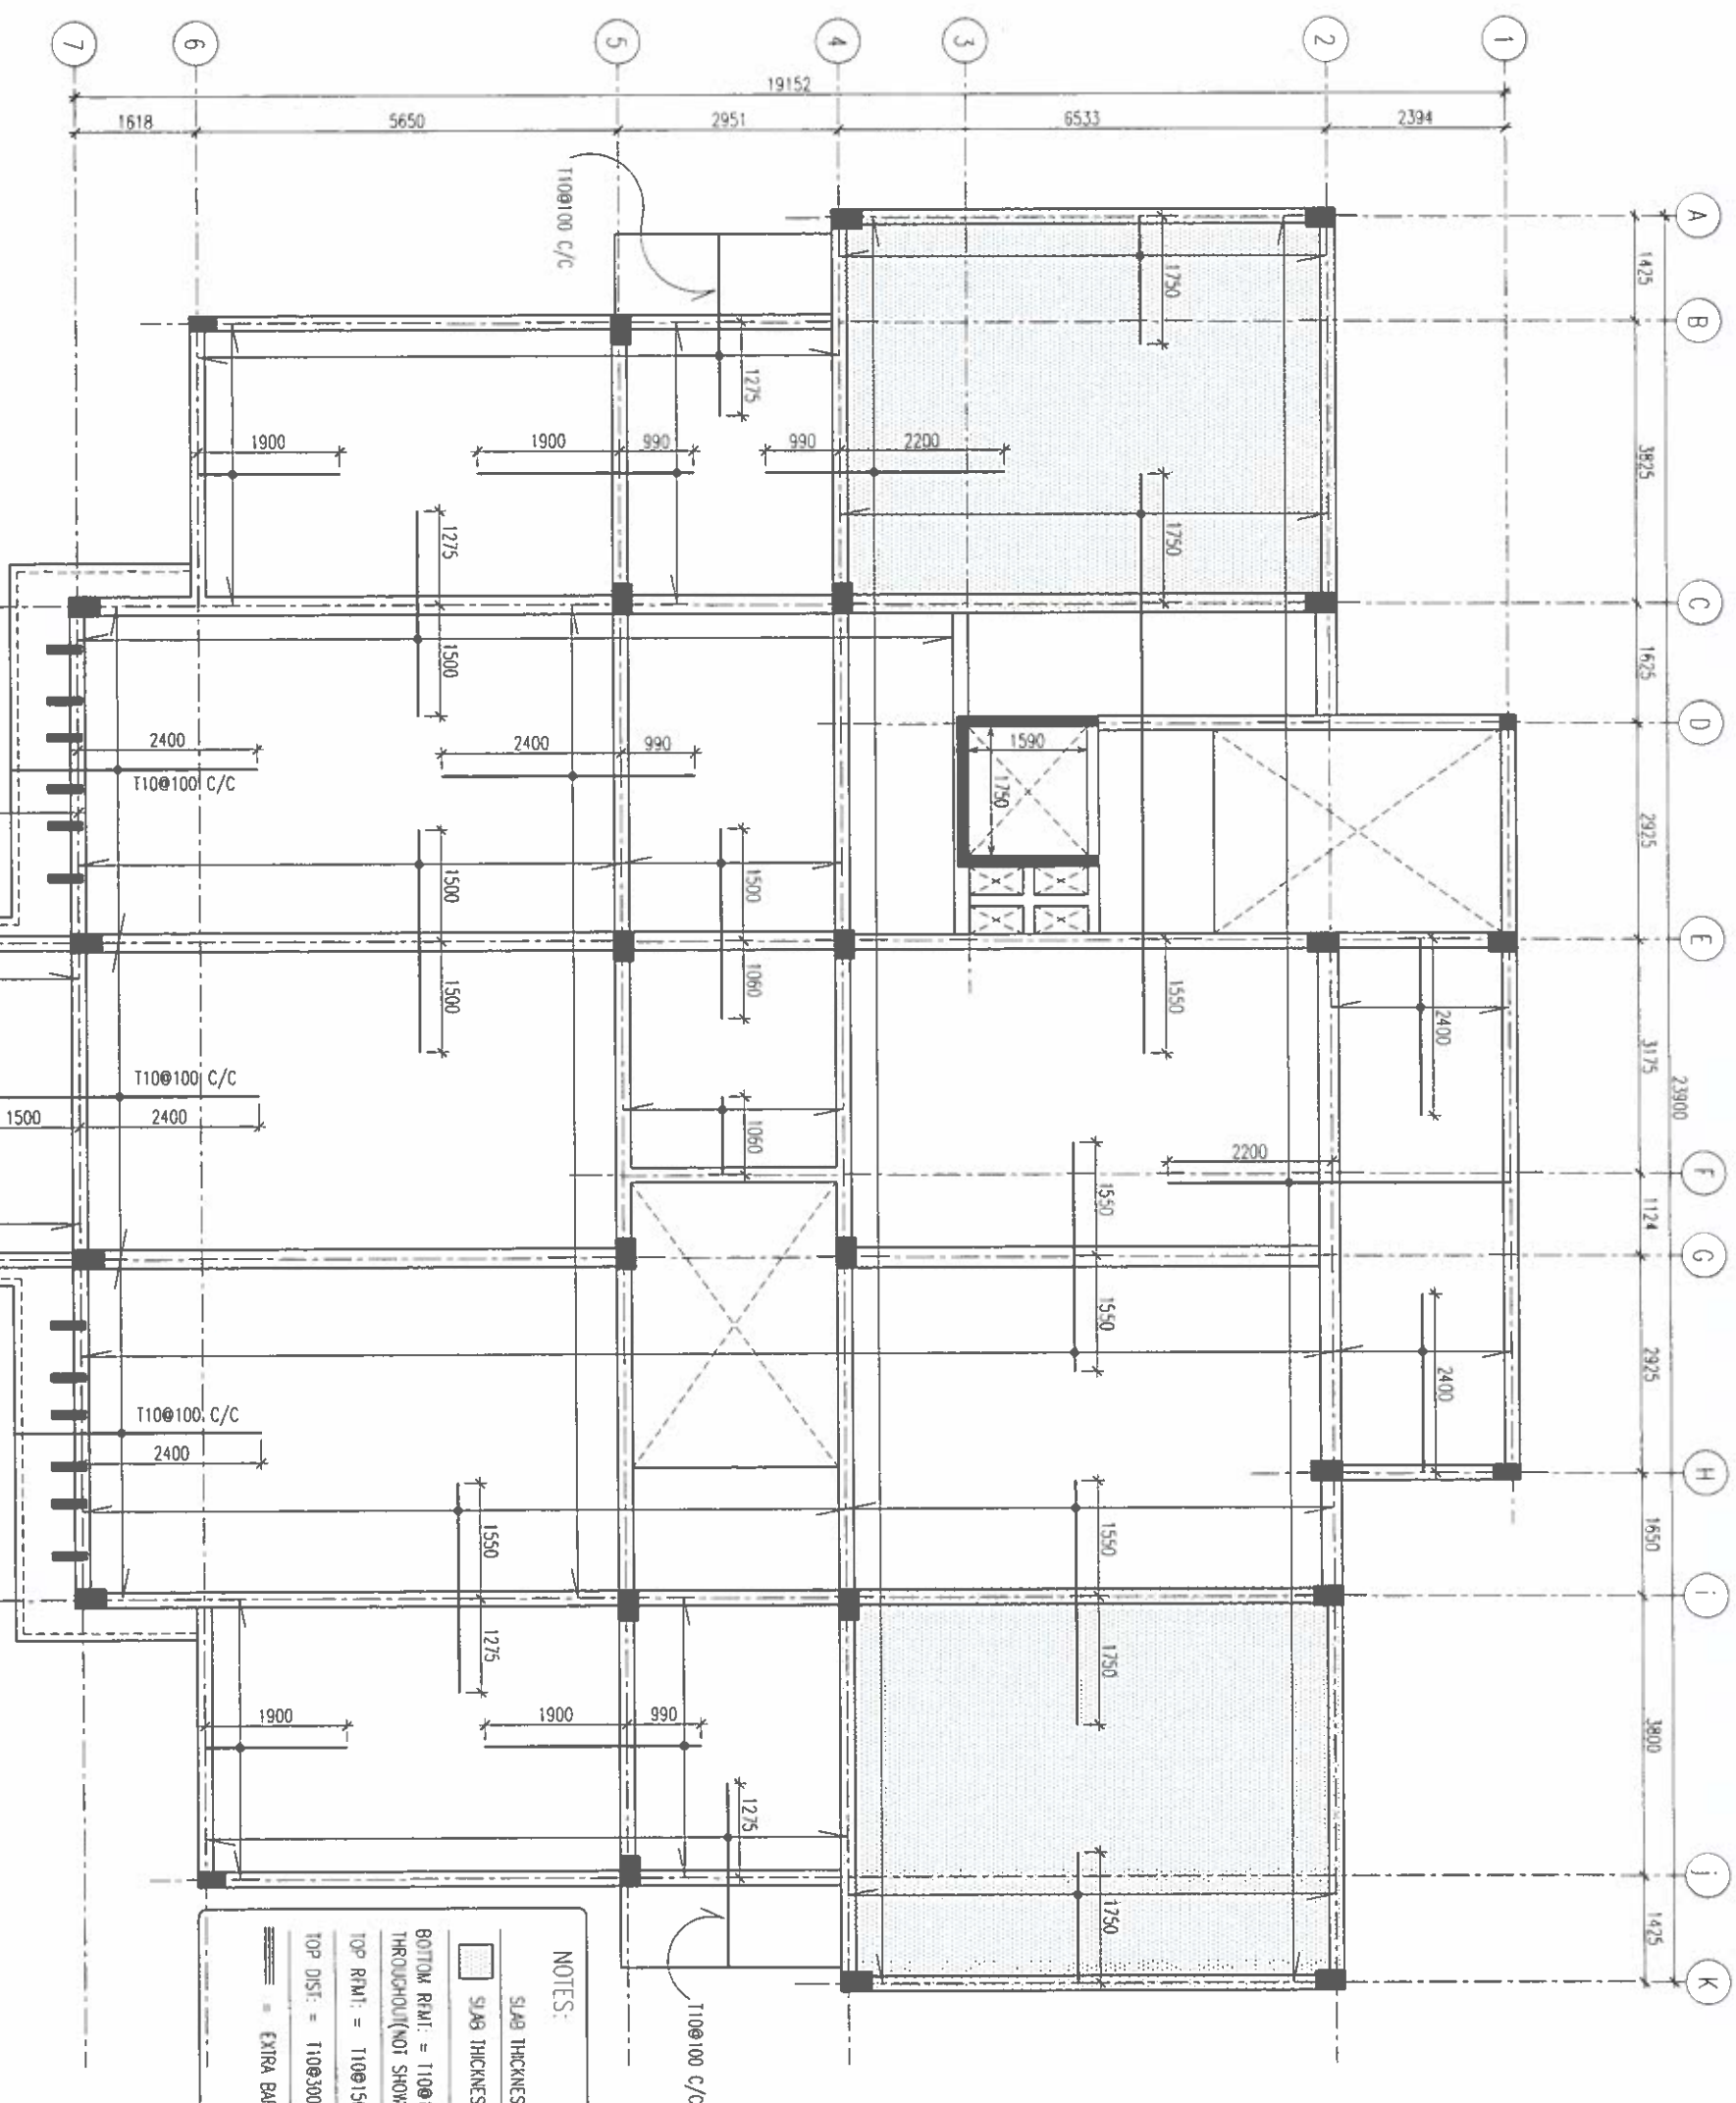


NOTES:
SLAB THICKNESS = 150MM
SLAB THICKNESS = 160MM
BOTTOM REIN: = T10@150 C/C B/W THROUGHOUT (NOT SHOWN)
TOP REIN: = T10@150 C/C (AS SHOWN)
TOP DIS: = T10@300 C/C (AS SHOWN)
EXTRA BARS T10@ 50 C/C

Ministry of National Planning, Housing & Infrastructure
ACCREDITED CHECKER
ARCHITECTURAL CHECKER B1
Name: Mohamed Faah
VALIDITY: 01.04.21 - 22.03.22
Accredited No: BPR202102581
B1-2021-025-001

Ministry of National Planning, Housing & Infrastructure
ACCREDITED CHECKER
STRUCTURAL CHECKER A1
Name: Ahmed Zubair Zaeem
VALIDITY: 01.04.21 - 22.03.22
Accredited No: BPR2021035A1
A1-2021-035-001

1ST FLOOR SLAB PLAN
SCALE 1:100

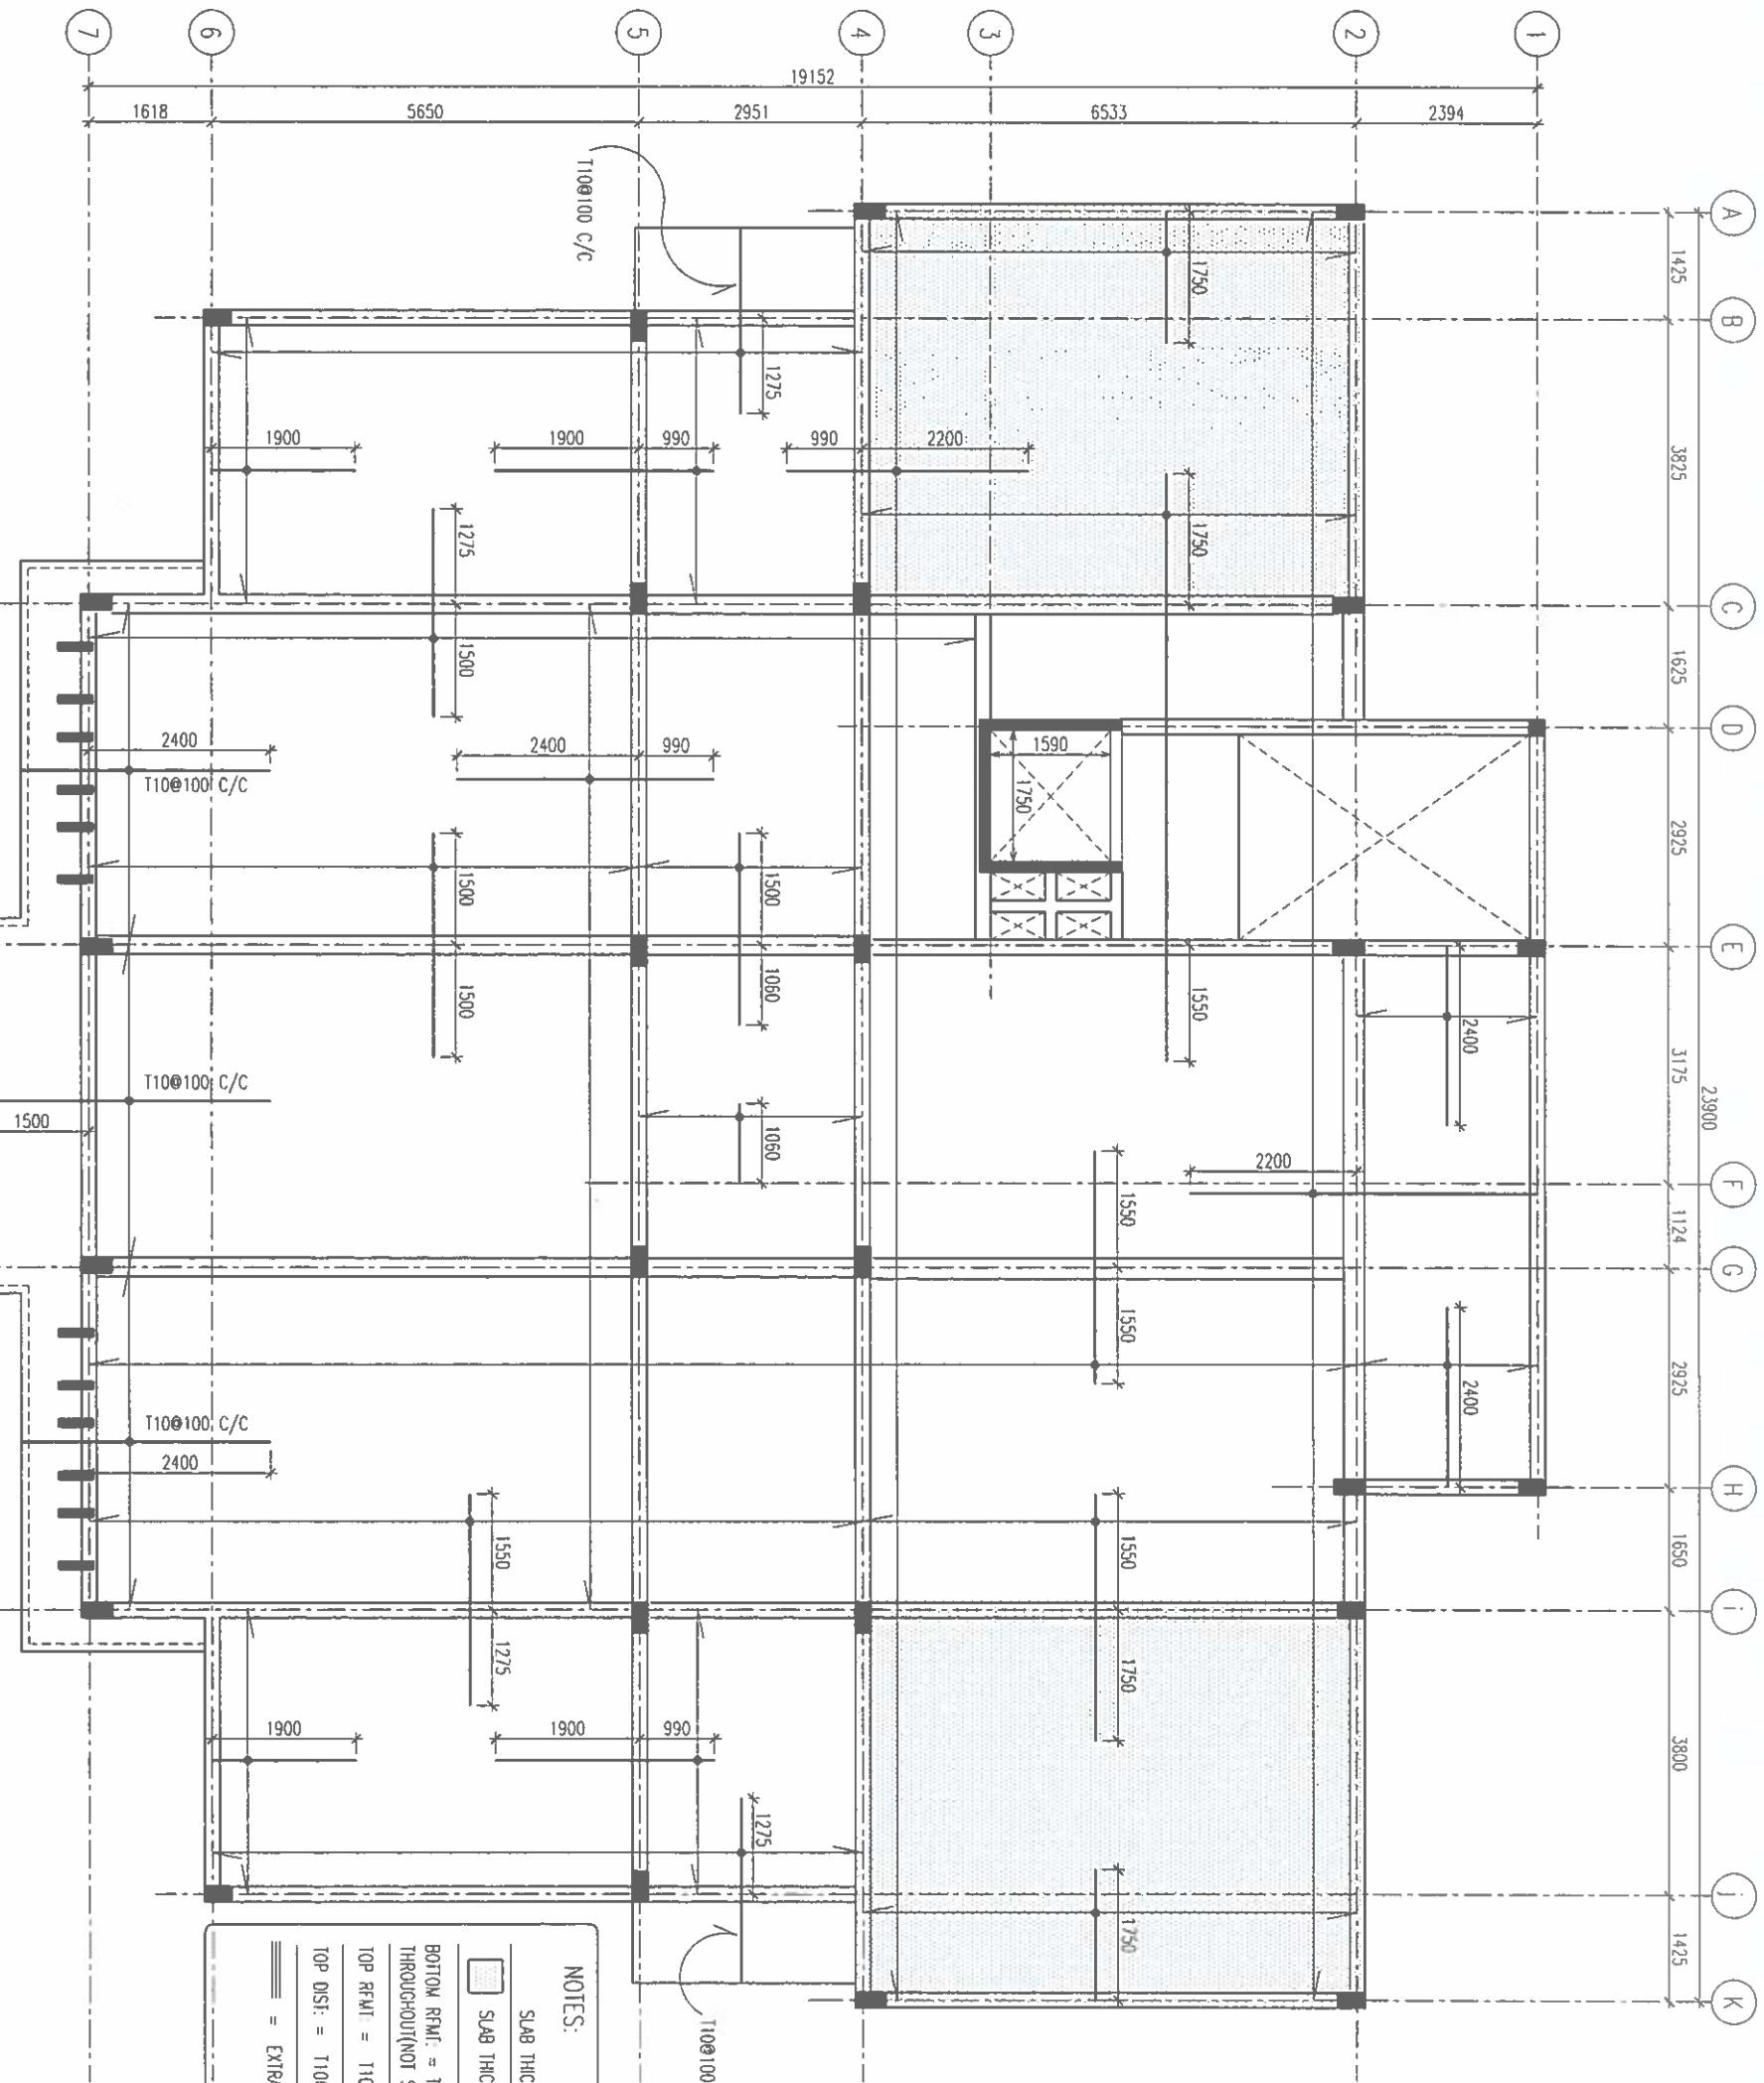

NOTES:

SLAB THICKNESS = 150MM

SLAB THICKNESS = 160MM

BOTTOM REIN. = T10@150 C/C B/W THROUGHOUT (NOT SHOWN)

TOP REIN. = T10@150 C/C (AS SHOWN)

TOP DIST. = T10@300 C/C (AS SHOWN)

EXTRA BARS T10@ 50 C/C

FINANCE AND ASSET MANAGEMENT	
INFRASTRUCTURE UNIT	
MALDIVES POLICE SERVICE	
PROJECT TITLE:	
GDH THNADHOO POLICE STATION	
MALDIVES POLICE SERVICE SEAL & SIGN	
CONTRACTORS SEAL & SIGN	
ARCHITECT/DESIGNER	
ASSISTANT DIRECTOR	SUB INSP OF POLICE
AHMED MOHAMED	MOHAMED FALAH
STRUCTURAL ENGINEER	DRAWN BY
SUB INSP OF POLICE	SUB INSP OF POLICE
MOHAMED FALAH	MOHAMED FALAH
CHECKED BY	CHECKED BY
ASSISTANT DIRECTOR	SUB INSP OF POLICE
AHMED MOHAMED	AHMED MOHAMED
ARCHITECTURAL DRAWINGS	
SHEET NO.	DATE 19 AUGUST 2021

S-11

2ND FLOOR SLAB PLAN

SCALE 1:100

Ministry of National Planning, Housing & Infrastructure

ACCREDITED CHECKER

ARCHITECTURAL CHECKER B1

Name: Mohamed Faiah

VALIDITY: 04.07.21 - 22.04.22

Accredited No: BPR2021025B1

BT-2021-025-001

Ministry of National Planning, Housing & Infrastructure

ACCREDITED CHECKER


STRUCTURAL CHECKER A1

Name: Ahmed Zubair Zaeem

VALIDITY: 01.04.21 - 22.03.22

Accredited No: BPR2021035A1

AT-2021-035-001

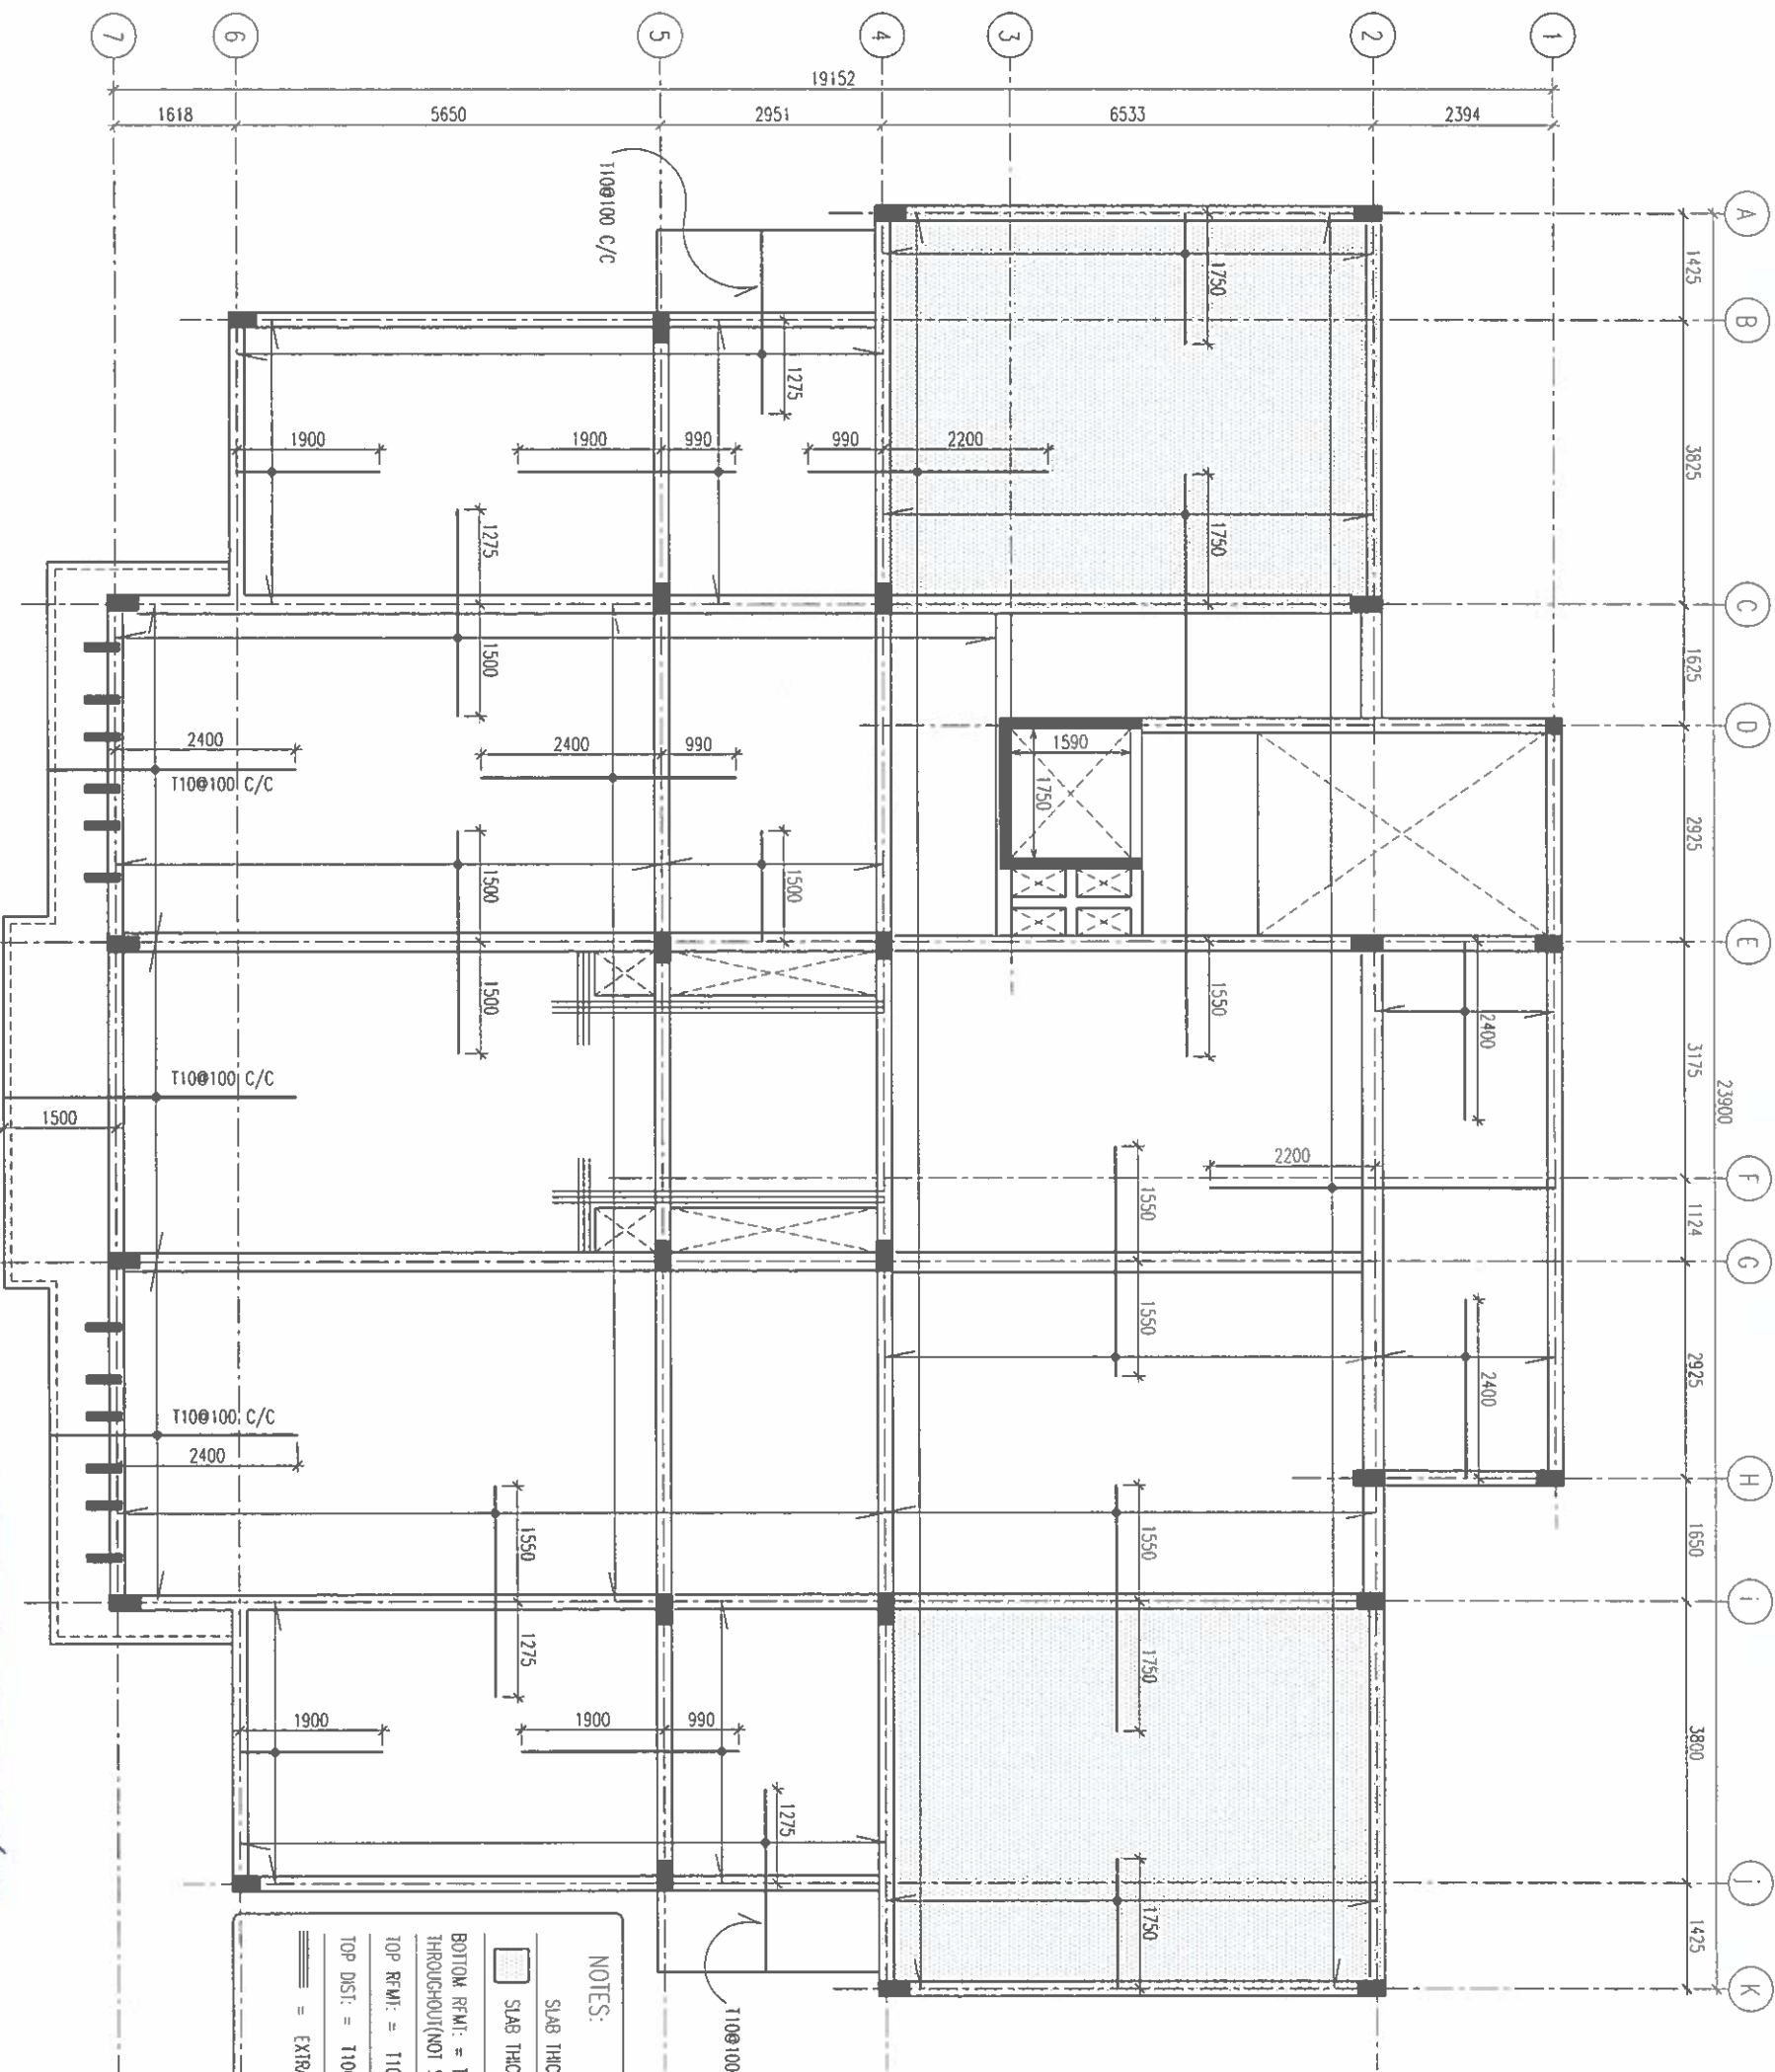

NOTES:

SLAB THICKNESS = 150MM

SLAB THICKNESS = 160MM

BOTTOM REIN: = 1100/150 C/C B/W THROUGHOUT (NOT SHOWN)

TOP REIN: = 1100/150 C/C (AS SHOWN)

TOP DIST: = 1100/300 C/C (AS SHOWN)

EXTRA BARS 1100/50 C/C

FINANCE AND ASSET MANAGEMENT INFRASTRUCTURE UNIT MALDIVES POLICE SERVICE	
PROJECT TITLE: GDH IHMADHIOO POLICE STATION	
MALDIVES POLICE SERVICE SEAL & SIGN	
CONTRACTORS SEAL & SIGN	
ARCHITECT/DESIGNER ASSISTANT DIRECTOR AHMED SAHREEM	
DRAWN BY SUB INSP OF POLICE MOWAMED FALAH	
CHECKED BY SUB INSP OF POLICE AHMED NIZAL	
ARCHITECTURAL DRAWINGS	
SHEET NO.	DATE 19 AUGUST 2021

S-12

3RD FLOOR SLAB PLAN

SCALE 1:100

Ministry of National Planning, Housing & Infrastructure

ACCREDITED CHECKER

ARCHITECTURAL CHECKER B1

Name: Mohamed Fahd

VALUITY: 01/04/21 - 22/03/22

Accredited No: BPR202102561

B1-2021-025-001

Ministry of National Planning, Housing & Infrastructure

ACCREDITED CHECKER

STRUCTURAL CHECKER A1

Name: Ahmed Zubair Zaeem

VALUITY: 01/04/21 - 22/03/22


Accredited No: BPR2021035A1

A1-2021-035-001


VALIDITY: 01.04.21 - 22.03.22

TYPE	DIMENSIONS	REINFORCEMENT
F1	3400X3400X425	116Ø150 C/C B/W (BOTTOM)
F2	3600X2750X425	116Ø150 C/C B/W (TOP & BOTTOM)
F3	3000X2600X425	116Ø150 C/C B/W (TOP & BOTTOM)
F4	2700X2700X425	116Ø125 C/C B/W (BOTTOM)
F5	2200X2200X425	116Ø150 C/C B/W (BOTTOM)
F6	2100X2100X425	116Ø150 C/C B/W (BOTTOM)
F7	1900X1900X425	116Ø150 C/C B/W (BOTTOM)
F8	1650X1650X425	116Ø150 C/C B/W (BOTTOM)
F9	1200X1200X425	116Ø150 C/C B/W (BOTTOM)


COVER TO REINFORCEMENT
FOUNDATION: 50 MM
COLUMNS: 40 MM
BEAMS: 35 MM
SLABS: 35 MM(BOTTOM)
SLABS: 30 MM(TOP)
LAPPING: 45 X DIA TO 55 X DIA
TENSION LAP: 45 X DIA
COMPRESSION LAP: 45 X DIA
ANCHORAGE: 12 X DIA
AVOID LAPPING IN MAXIMUM BENDING MOMENT REGION

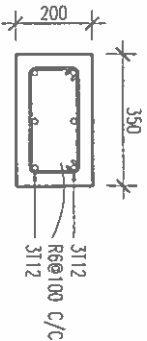


SCALE 1:20
TB3

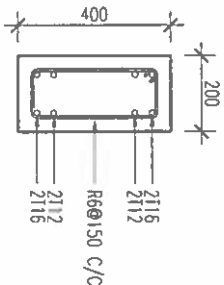



SCALE 1:20
TB2

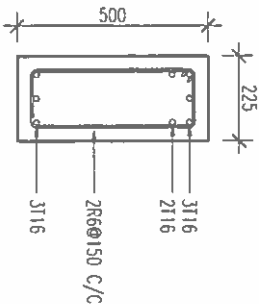

@SUPPORT
SCALE 1:20

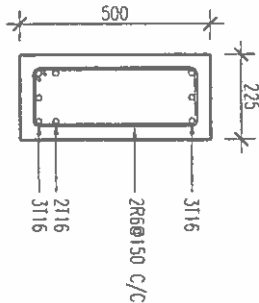

@MID-SPAN
TB1
SCALE 1:20

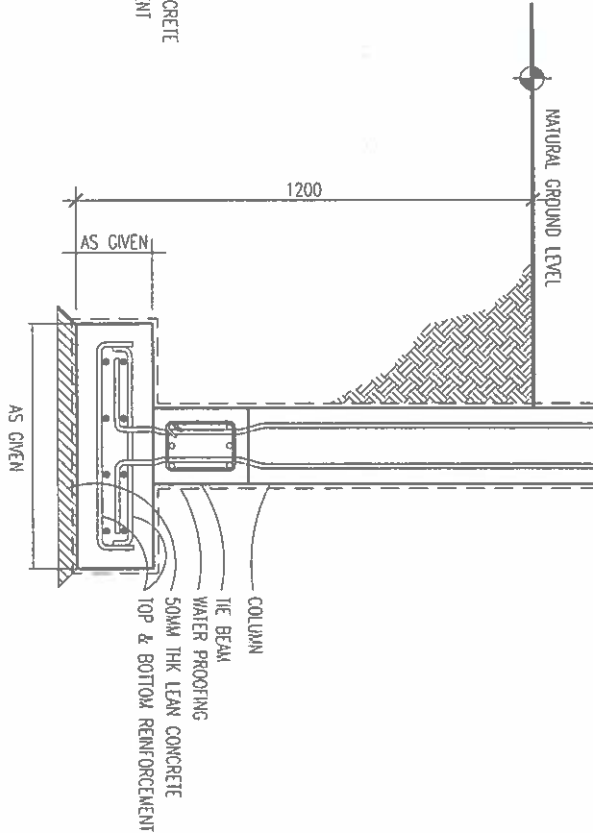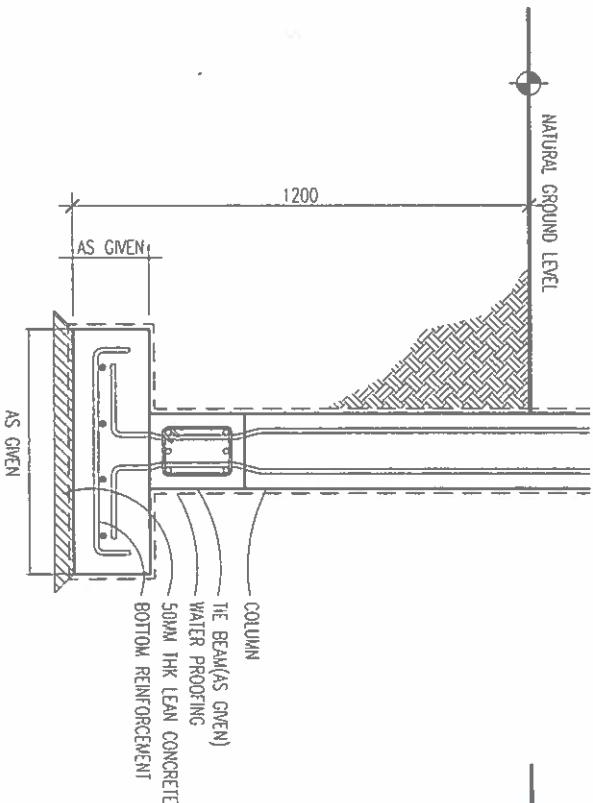

FOUNDATION DETAILS
SCALE 1:20

FOUNDATION DETAILS(F2&F3)
SCALE 1:20

FINANCE AND ASSET MANAGEMENT INFRASTRUCTURE UNIT MALOWES POLICE SERVICE	
PROJECT TITLE: GDH THIMADHO POLICE STATION	
MALOWES POLICE SERVICE SEAL & SIGN	
CONTRACTOR'S SEAL & SIGN	
THE DRAWINGS, CONCEPT AND DESIGN CONTAINED HEREIN ARE THE PROPERTY OF MALOWES POLICE SERVICE. NO PART OF THIS DRAWING OR DESIGN OR ANY PART OF THIS PROJECT OR SITE OTHER THAN THAT SPECIFIED ON THIS DRAWING IS STRICTLY PROHIBITED.	
ARCHITECT/RESPONSIBLE ASSISTANT DIRECTOR AHMED SADIQEH	DRAWN BY SUB INSP OF POLICE MOHAMED FALAH
STRUCTURAL ENGINEER SUB INSP OF POLICE MOHAMED FALAH	CHECKED BY SUB INSP OF POLICE AHMED NIZAL
ARCHITECTURAL DRAWINGS	
SHEET NO.	DATE: 19 AUGUST 2021
S-14	

Ministry of National Planning, Housing & Infrastructure

ACCREDITED CHECKER

ARCHITECTURAL CHECKER B1

Name: Mohamed Falah

Accredited No: BPR2021025B1

VALIDITY: 01/07/21 - 22/03/22

B1-2021-025-001

Ministry of National Planning, Housing & Infrastructure

ACCREDITED CHECKER


STRUCTURAL CHECKER A1

Name: Ahmed Zuhair Zaeem

Accredited No: BPR2021035A1

VALIDITY: 01/04/21 - 22/03/22

A1-2021-035-001

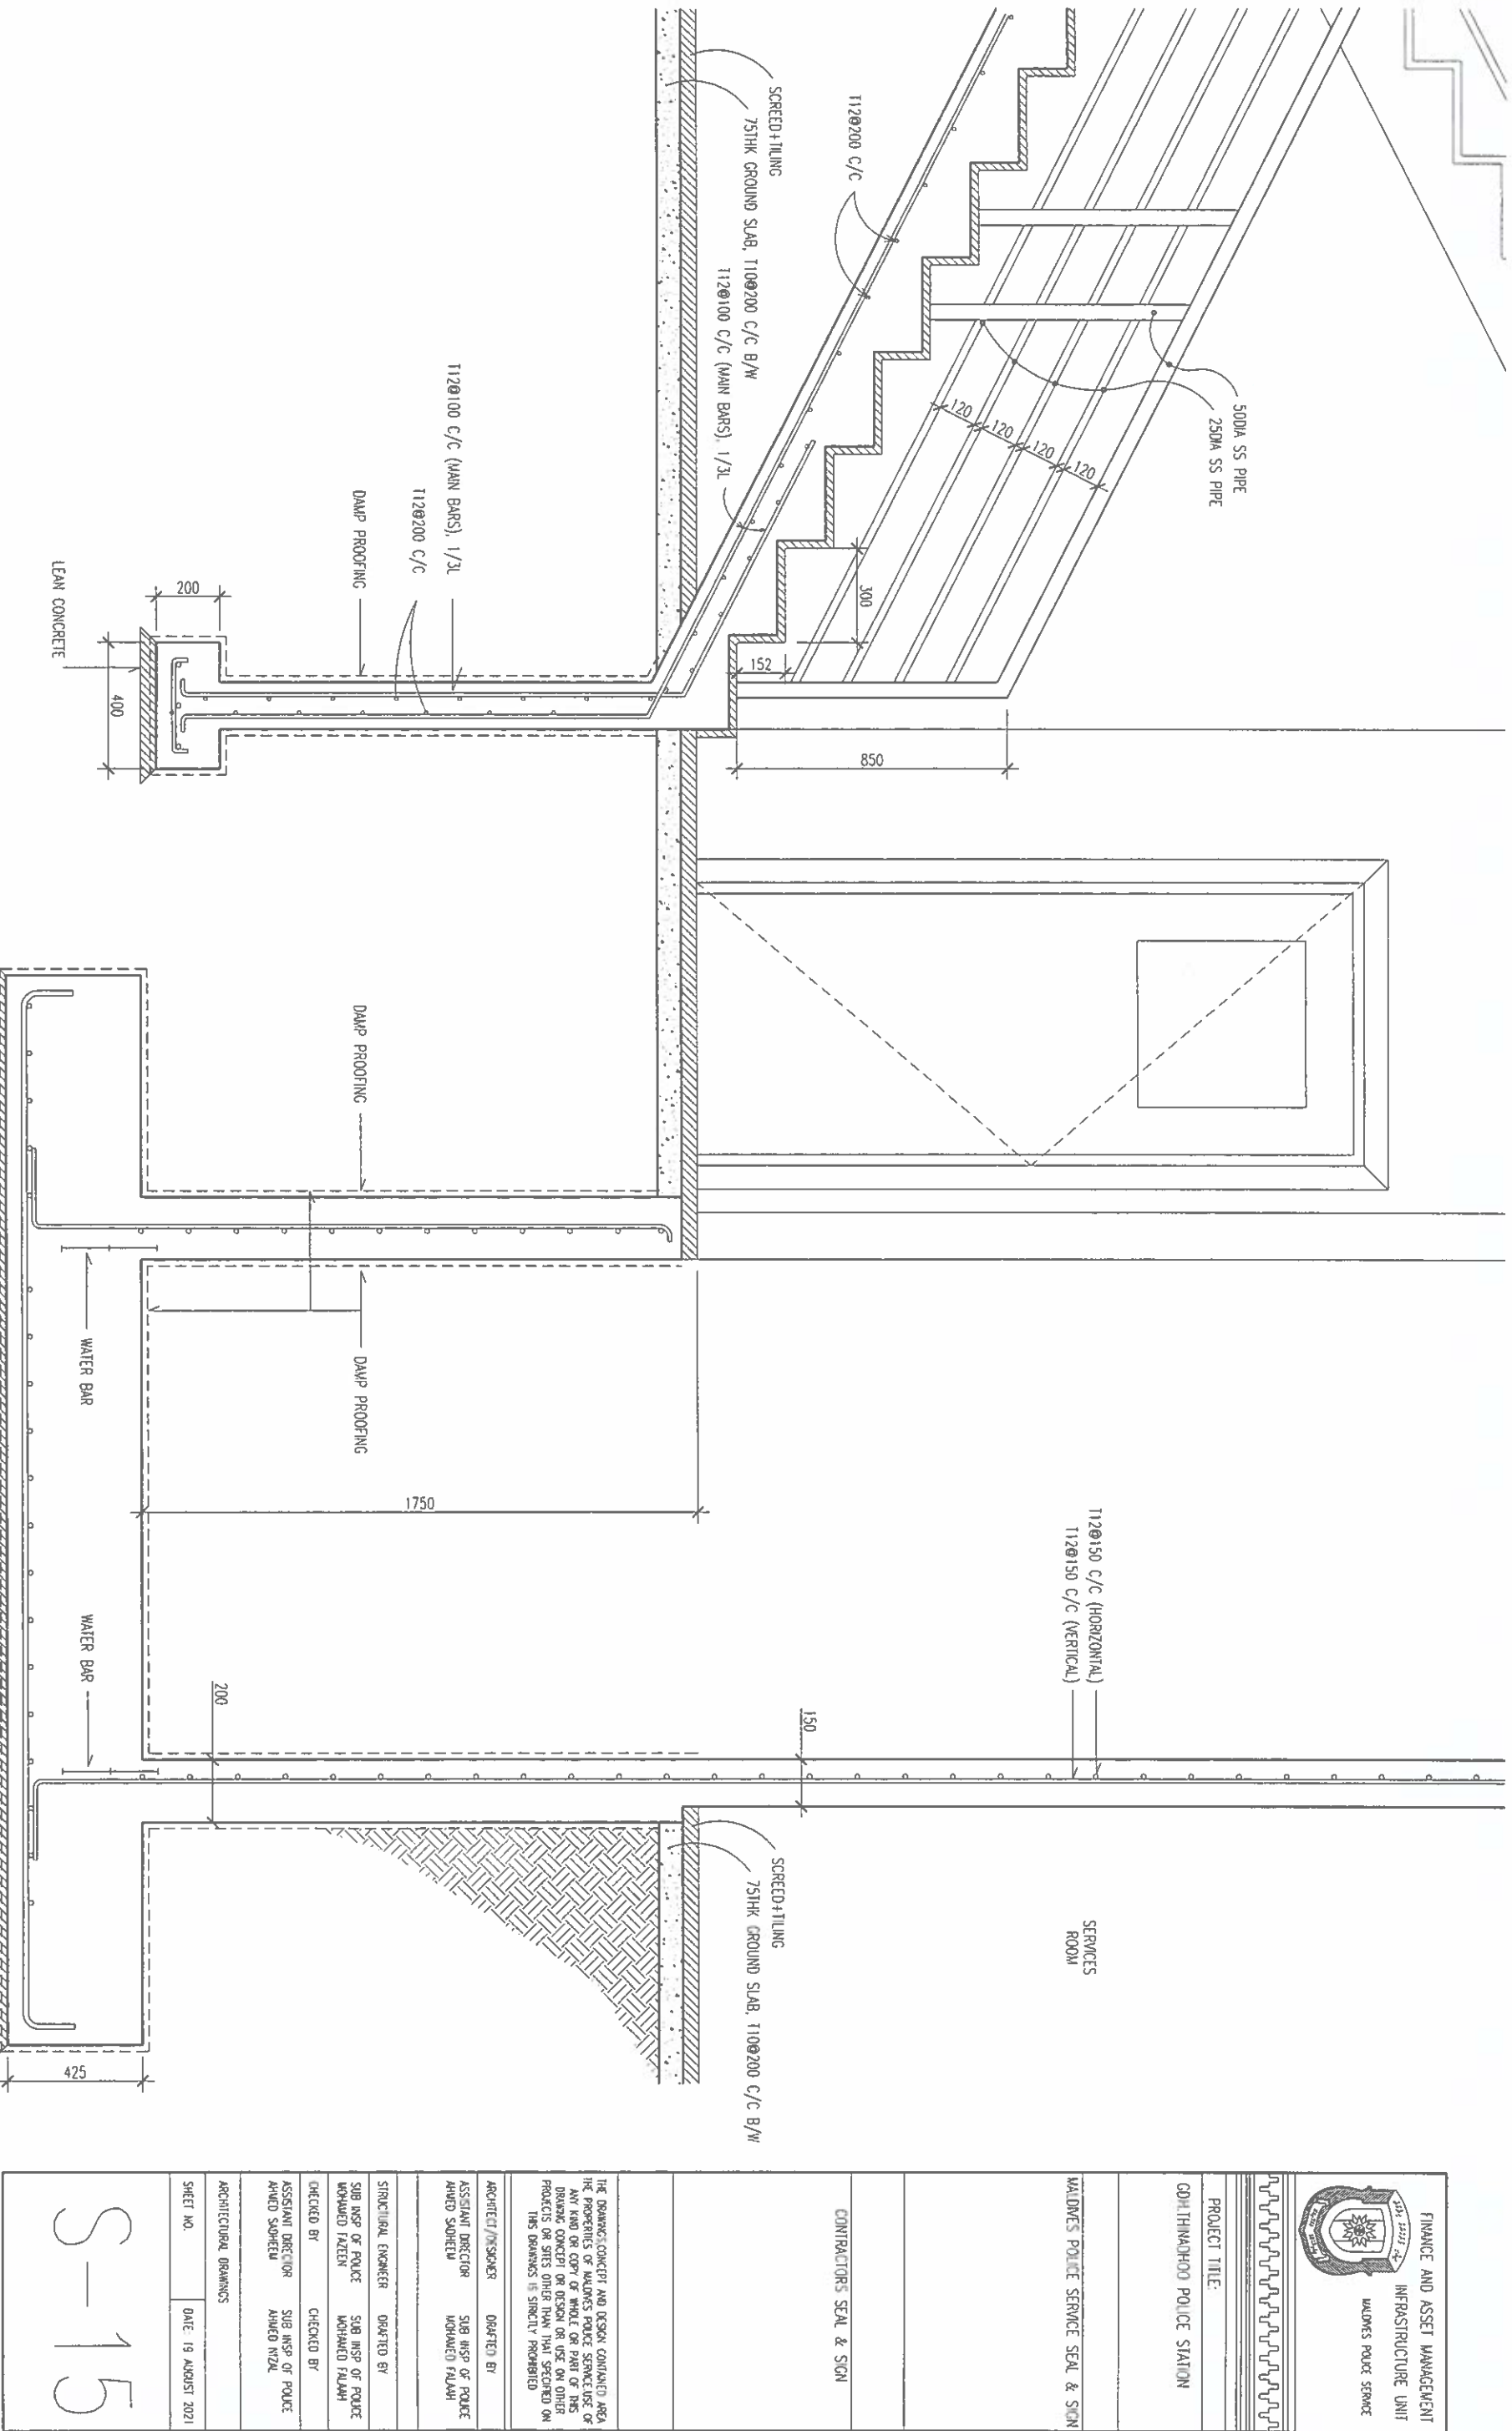

STAIR AND LIFT WELL DETAIL

SCALE 1:20

Ministry of National Planning, Housing & Infrastructure
ACCREDITED CHECKER
ARCHITECTURAL CHECKER B1
Name: Mohamed Fahh
Accredited No: BPR202102581
VALIDITY: 06/07/21 - 22/03/22
B1-2021-025-001

Ministry of National Planning, Housing & Infrastructure
ACCREDITED CHECKER
STRUCTURAL CHECKER A1
Name: Ahmed Zuhair Zaeem
Accredited No: BPR2021035A1
VALIDITY: 01/04/21 - 22/03/22
A1-2021-035-001

FINANCE AND ASSET MANAGEMENT	
INFRASTRUCTURE UNIT	
MALDIVES POLICE SERVICE	
PROJECT TITLE:	
GDHITHADHOO POLICE STATION	
MALDIVES POLICE SERVICE SEAL & SIGN	
CONTRACTORS SEAL & SIGN	
THE DRAWING, CONCEPT AND DESIGN CONTAINED HEREIN ARE THE PROPERTY OF MALDIVES POLICE SERVICE. NO PART OF THIS DRAWING, CONCEPT OR DESIGN OR USE ON OTHER PROJECTS OR SITES OTHER THAN THAT SPECIFIED ON THIS DRAWING IS STRICTLY PROHIBITED.	
ARCHITECT/DESIGNER	DRAWN BY
ASSISTANT DIRECTOR	SUB INSP OF POLICE
MOHAMMED FAHAH	MOHAMMED FAHAH
STRUCTURAL ENGINEER	DRAWN BY
SUB INSP OF POLICE	SUB INSP OF POLICE
MOHAMMED FAHAH	MOHAMMED FAHAH
CHECKED BY	CHECKED BY
ASSISTANT DIRECTOR	SUB INSP OF POLICE
AMMO SHAFIEU	AMMO SHAFIEU
ARCHITECTURAL DRAWINGS	
SHEET NO.	DATE 19 AUGUST 2021
S-15	

PROJECT TITLE:

GDH THINADHOD POLICE STATION

WALDRES POLICE SERVICE SEAL & SIGN

CONTRACTORS SEAL & SIGN


THE DRAWINGS CONCEPT AND DESIGN CONTAINED AREA
THE PROPERTIES OF WALDRES POLICE SERVICE USE OF
ANY KIND OR COPY OR WHOLE OR PART OF THIS
DRAWING CONCEPT OR DESIGN OR USE ON OTHER
PRODUCTS OR SITES OTHER THAN THAT SPECIFIED ON
THIS DRAWING IS STRICTLY PROHIBITED

ARCHITECT/DESIGNER
ASSISTANT DIRECTOR
AWMED SUDHETU


STRUCTURAL ENGINEER
SUB INSP OF POLICE
WALDRES POLICE
CHECKED BY
ASSISTANT DIRECTOR
AWMED SUDHETU

ARCHITECTURAL DRAWINGS
SHEET NO. DATE 19 AUGUST 2021


S-16

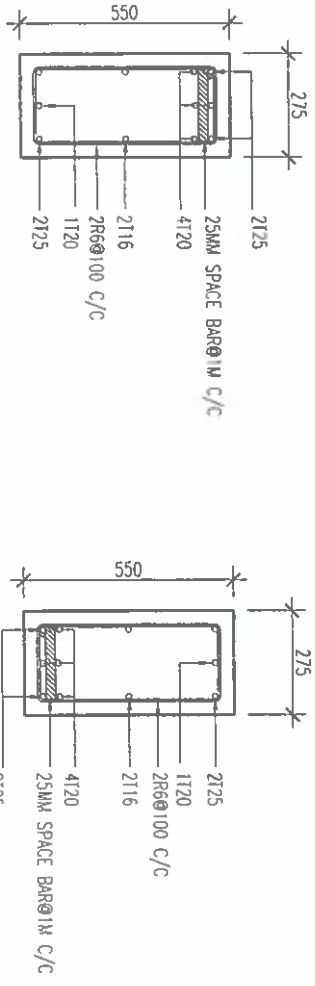


@SUPPORT
SCALE 1:20
B1
@MID-SPAN

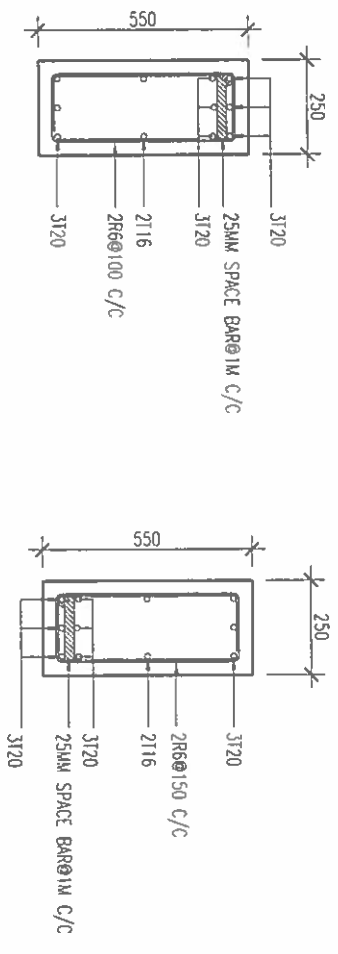


@SUPPORT
SCALE 1:20
B2
@MID-SPAN

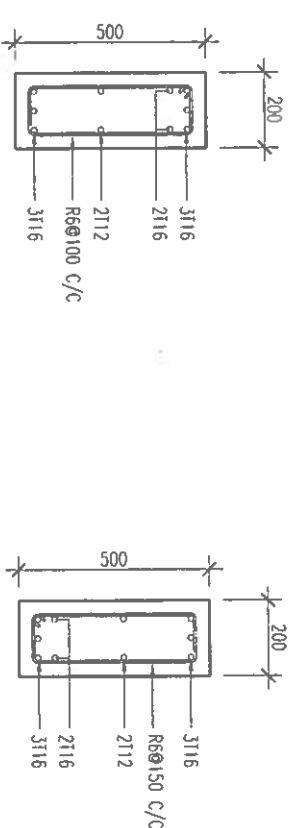


@SUPPORT
SCALE 1:20
B3
@MID-SPAN

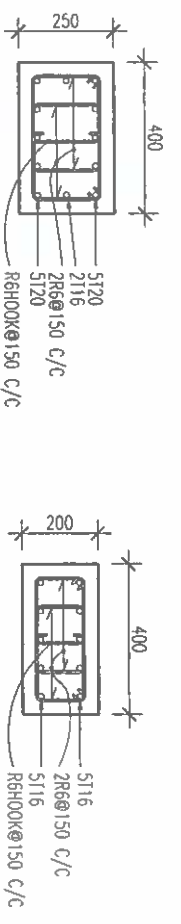

GR-2ND SLAB
SCALE 1:20
C1
ABOVE 2ND SLAB

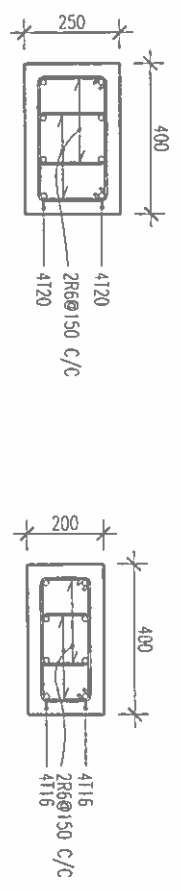


GR-2ND SLAB
SCALE 1:20
C2
ABOVE 2ND SLAB

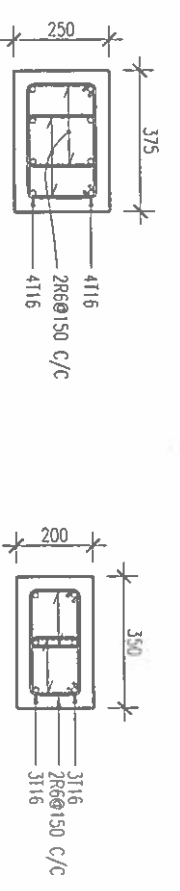

GR-2ND SLAB
SCALE 1:20
C3
ABOVE 2ND SLAB



GR-2ND SLAB
SCALE 1:20
C4
ABOVE 2ND SLAB

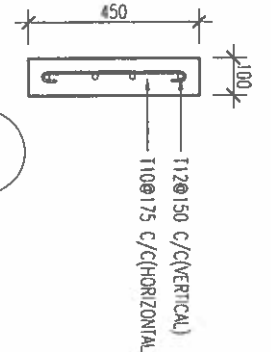

GR-2ND SLAB
SCALE 1:20
C8
ABOVE 2ND SLAB

NOTE: RING SPACE GIVEN IN MM

NOTE: RING SPACE GIVEN IN MM

Ministry of National Planning, Housing & Infrastructure
ACCREDITED CHECKER
ARCHITECTURAL CHECKER B1
Name: Mohamed Fahad
Accredited No: BPR202102581
VALIDITY: 01/04/21 - 22/03/22
B1-2021-025-001

Ministry of National Planning, Housing & Infrastructure
ACCREDITED CHECKER
STRUCTURAL CHECKER A1
Name: Ahmed Zuhair Zaeem
Accredited No: BPR2021035A1
VALIDITY: 01/04/21 - 22/03/22
A1-2021-035-001


RE: DRAWINGS, CONCEPT AND DESIGN CONTAINED HEREIN ARE THE PROPERTY OF MALDINES POLICE SERVICE. USE OF THIS DRAWING FOR ANY OTHER PROJECT OR FOR ANY OTHER PURPOSES OR FOR ANY OTHER PROJECTS OR SITES OTHER THAN THAT SPECIFIED ON THIS DRAWING IS STRICTLY PROHIBITED.

ARCHITECT/DESIGNER
DRAFTED BY
SUB INSP OF POLICE
MOHAMED FALAH


STRUCTURAL ENGINEER
DRAFTED BY
SUB INSP OF POLICE
MOHAMED FALAH
CHECKED BY
SUB INSP OF POLICE
AHMED MOHAMED

ARCHITECTURAL DRAWINGS
SHEET NO.
DATE: 19 AUGUST 2021

S-17

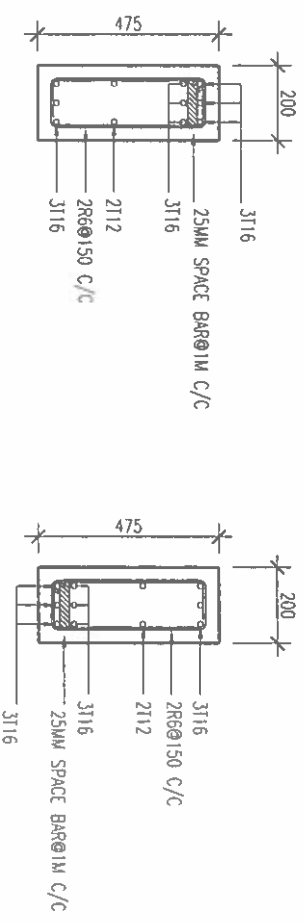


@SUPPORT
SCALE 1:20
B4
@MID-SPAN

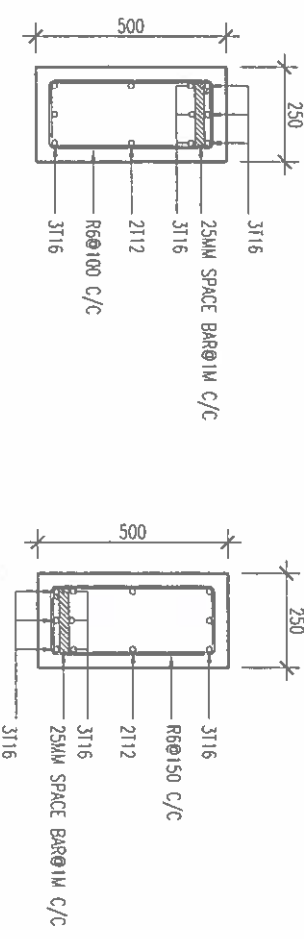


@SUPPORT
SCALE 1:20
B7
@MID-SPAN




@SUPPORT
SCALE 1:20
B5
@MID-SPAN

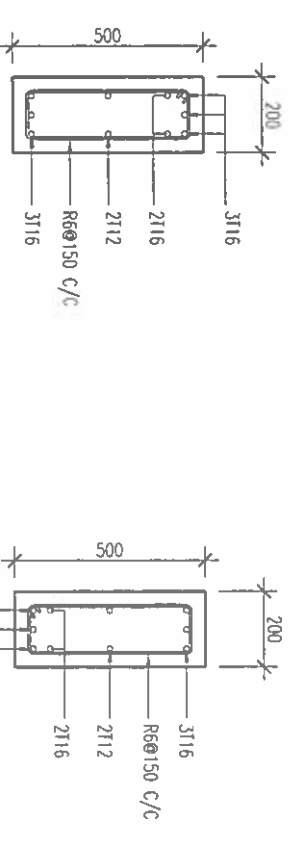

@SUPPORT
SCALE 1:20
B8
@MID-SPAN

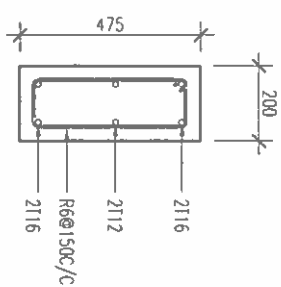

SCALE 1:20
B6

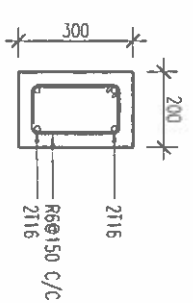

SCALE 1:20
B9

NOTE: RING SPACE GIVEN IN MM

PROJECT TITLE:

GDPH,THINADHOO POLICE STATION

MALDIVES POLICE SERVICE SEAL & SIGN

CONTRACTORS SEAL & SIGN

THE DRAWINGS,CONCEPT AND DESIGN CONTAINED AREA THE PROPERTIES OF MALDIVES POLICE SERVICE,USE OF ANY KIND OR COPY OF WHOLE OR PART OF THIS DRAWING CONCEPT OR DESIGN OR USE ON OTHER PROJECTS OR SITES OTHER THAN THAT SPECIFIED ON THIS DRAWINGS IS STRICTLY PROHIBITED

ARCHITECT/DRAWER
DRAFTED BY
ASSISTANT DIRECTOR
MOHAMMED FALAH

STRUCTURAL ENGINEER
DRAFTED BY
SUB INSP OF POLICE
MOHAMMED FALAH


CHECKED BY
ASSISTANT DIRECTOR
AHMED SOHREEM

CHECKED BY
SUB INSP OF POLICE
AHMED NIZAL

ARCHITECTURAL DRAWINGS

SHEET NO. DATE: 19 AUGUST 2021

S-18

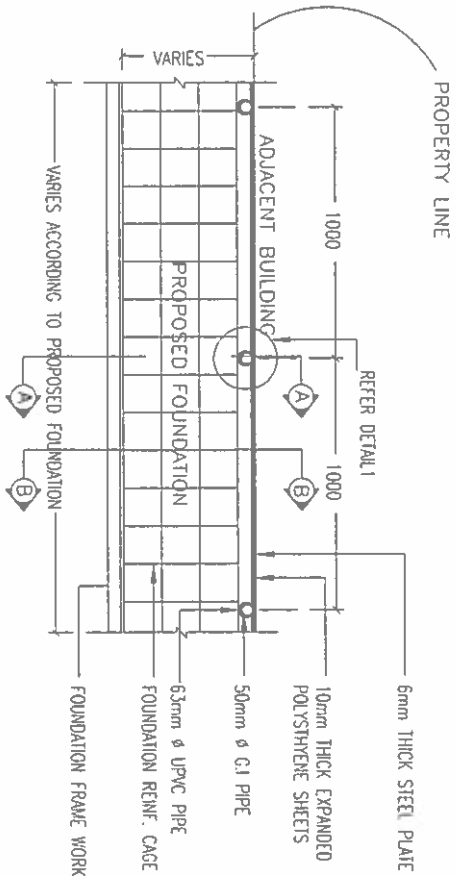

SHORING DETAIL PLAN VIEW
SCALE 1:20

METHOD OF PROTECTING ADJACENT STRUCTURES DURING EXCAVATION FOR FOUNDATION

- WHERE ADJACENT BUILDING IS LESS THAN 3 STORIES HIGH OR WHERE ADJACENT FOUNDATION IS BELOW THE DEPTH OF THE PROPOSED FOUNDATION
- 1- BEFORE THE LEVEL OF EXCAVATION REACHES THE BOTTOM OF THE ADJACENT FOUNDATION, PLACE THE STEEL PLATE AGAINST THE ADJACENT PROPERTY' AND
 - 2- DRIVE THE UPRIGHT G.I PIPES (WITH THE UPVC SLEEVES) INTO THE GROUND
 - 3- EXCAVATE ANOTHER 300mm DEEPER.
 - 4- DRIVE THE STEEL PLATE ANOTHER 300mm DEEPER.
 - 5- FOLLOW THIS PROCEDURE UNTIL THE REQUIRED DEPTH (AS SHOWN IN THE DIAGRAM) IS REACHED.
 - 6- PROP THE G.I PIPES USING WALING AND RAKING SHORES AS SHOWN IN THE DIAGRAM.
 - 7- POUR THE FOUNDATION
 - 8- AFTER 3 DAYS REMOVE THE UPRIGHT G.I PIPES AND PLACE THE WALING AGAINST
 - 9- GROUT THE SPACE INSIDE UPVC PIPES.
 - 10- WHILE BACKFILLING, REMOVE STEEL SHEETS AND RAKING SHORES.

FOUNDATION PROTECTION METHOD
SCALE 1:20

Ministry of National Planning, Housing & Infrastructure

ACCREDITED CHECKER

ARCHITECTURAL CHECKER B1

Name: Mohamed Falah

Accredited No: BPR202102581

VALIDITY: 06.07.21 - 22.03.22

81-2021-025-001

Ministry of National Planning, Housing & Infrastructure

ACCREDITED CHECKER

STRUCTURAL CHECKER A1

Name: Ahmed Zuhair Zaeem

Accredited No: BPR2021035A1

VALIDITY: 01.04.21 - 22.03.22

A1-2021-035-001

PROJECT TITLE:

GDPH THIMACHOO POLICE STATION

MAJONES POLICE SERVICE SEAL & SIGN


CONTRACTORS SEAL & SIGN

THE DRAWINGS CONCEPT AND DESIGN CONTAINED AREA
THE PROPERTIES OF MAJONES POLICE SERVICE USE OF
ANY KIND OR COPY OF WHOLE OR PART OF THIS
DRAWING CONCEPT OR DESIGN OR USE ON OTHER
PROJECTS OR SITES OTHER THAN THAT SPECIFIED ON
THIS DRAWING IS STRICTLY PROHIBITED

ARCHITECT/DESIGNER	DRAWN BY
ASSISTANT DIRECTOR	SUB INSP OF POLICE
MAJONES POLICE	MAJONES POLICE
MAJONES POLICE	MAJONES POLICE
STRUCTURAL ENGINEER	DRAWN BY
SUB INSP OF POLICE	SUB INSP OF POLICE
MAJONES POLICE	MAJONES POLICE
CHECKED BY	CHECKED BY
ASSISTANT DIRECTOR	SUB INSP OF POLICE
MAJONES POLICE	MAJONES POLICE

ARCHITECTURAL DRAWINGS	
SHEET NO.	DATE: 19 AUGUST 2021

S-19

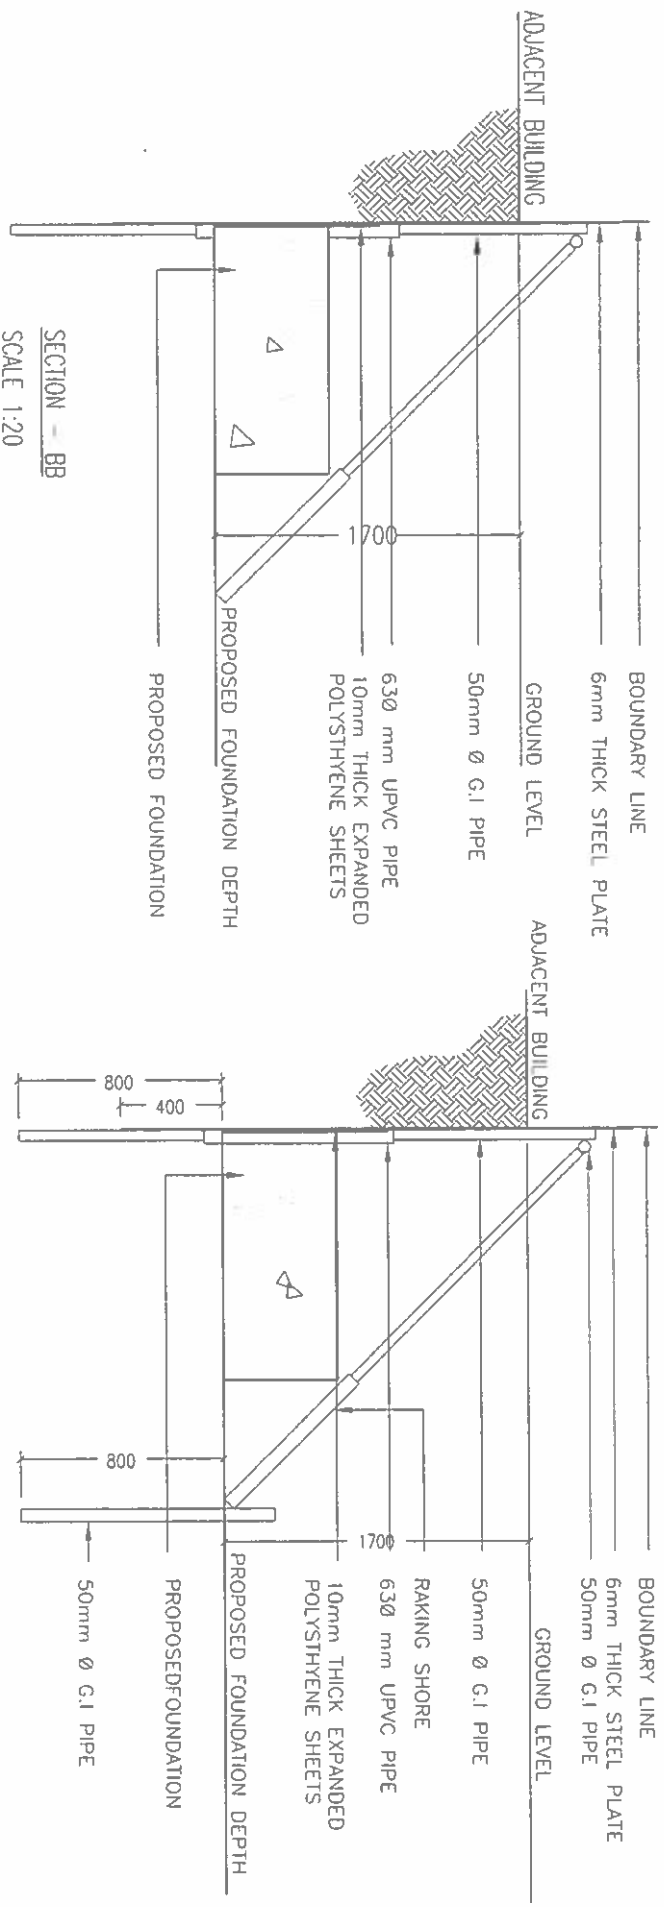

FOUNDATION PROTECTION METHOD
SCALE 1:20

Ministry of National Planning, Housing & Infrastructure

ACCREDITED CHECKER

ARCHITECTURAL CHECKER B1

Name: Mohamed Falah

VALIDITY: 04.07.21 - 22.03.22

Accredited No: BPR202102581

B1-2021-025-001

Ministry of National Planning, Housing & Infrastructure

ACCREDITED CHECKER

STRUCTURAL CHECKER A1

Name: Ahmed Zuhair Zaeem

VALIDITY: 01.04.21 - 22.03.22

Accredited No: BPR2021035A1

A1-2021-035-001