

---

MINISTRY OF FISHERIES & AGRICULTURE

---

---

AQUA CULTURE, AGRICULTURE & FISHERIES  
DEVELOPMENT PROJECT

---

---

GA MATU ISLAND

---

---

STAFF KITCHEN & MESS - BUILDING

---


 NOVEA ENGINEERING

PO Box 3013

Male


Maldives

m : +9609999413

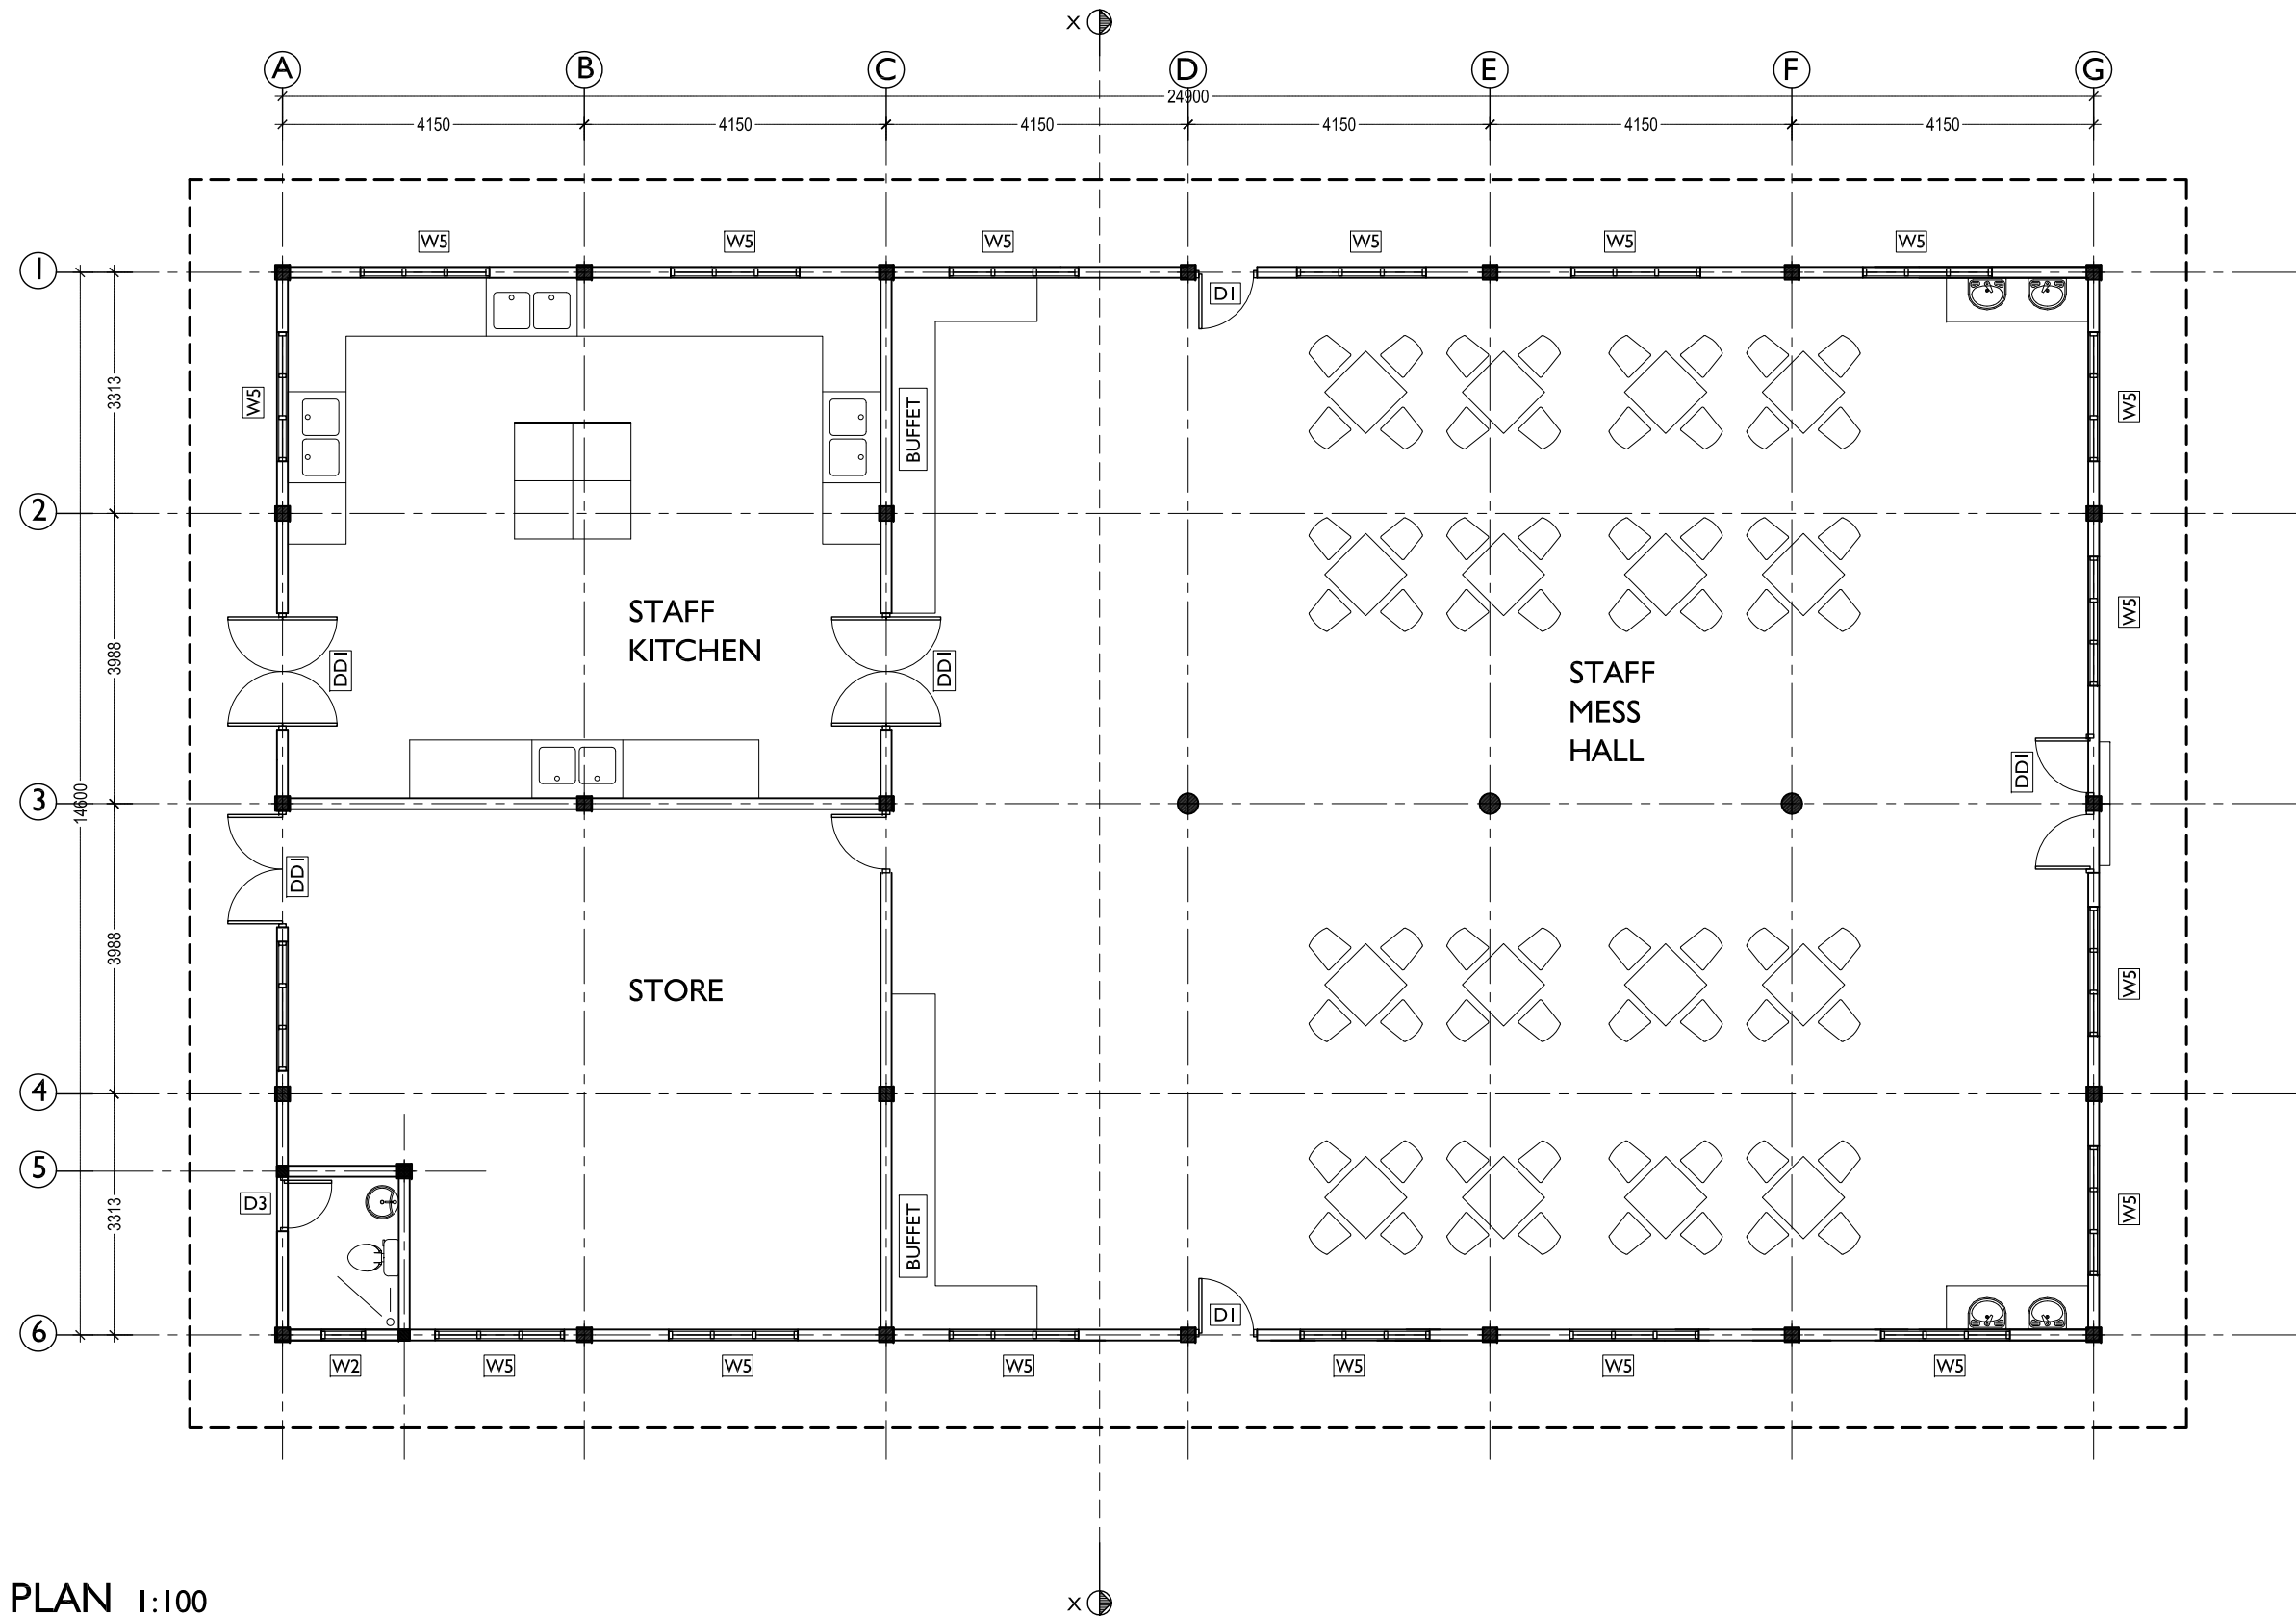

NOVEA ENGINEERING PO Box 3013 Male Maldives m : +9609999413	 CLIENT : MINISTRY OF FISHERIES & AGRICULTURE	PROJECT : GA MATU DEVELOPMENT		REVISIONS		DRAWING TITLE: 01 - PLAN	
		BUILDING UNIT: STAFF KITCHEN & MESS J4	1			SCALE : 1:100	DATE : 31 July 2017
			2				


NOTE: ALL DESIGNS ABOVE ARE PROTECTED BY COPYRIGHT. NO PART SHOULD BE REPRODUCED (PHOTOCOPIED OR ANY OTHER MEANS) WITHOUT PERMISSION .

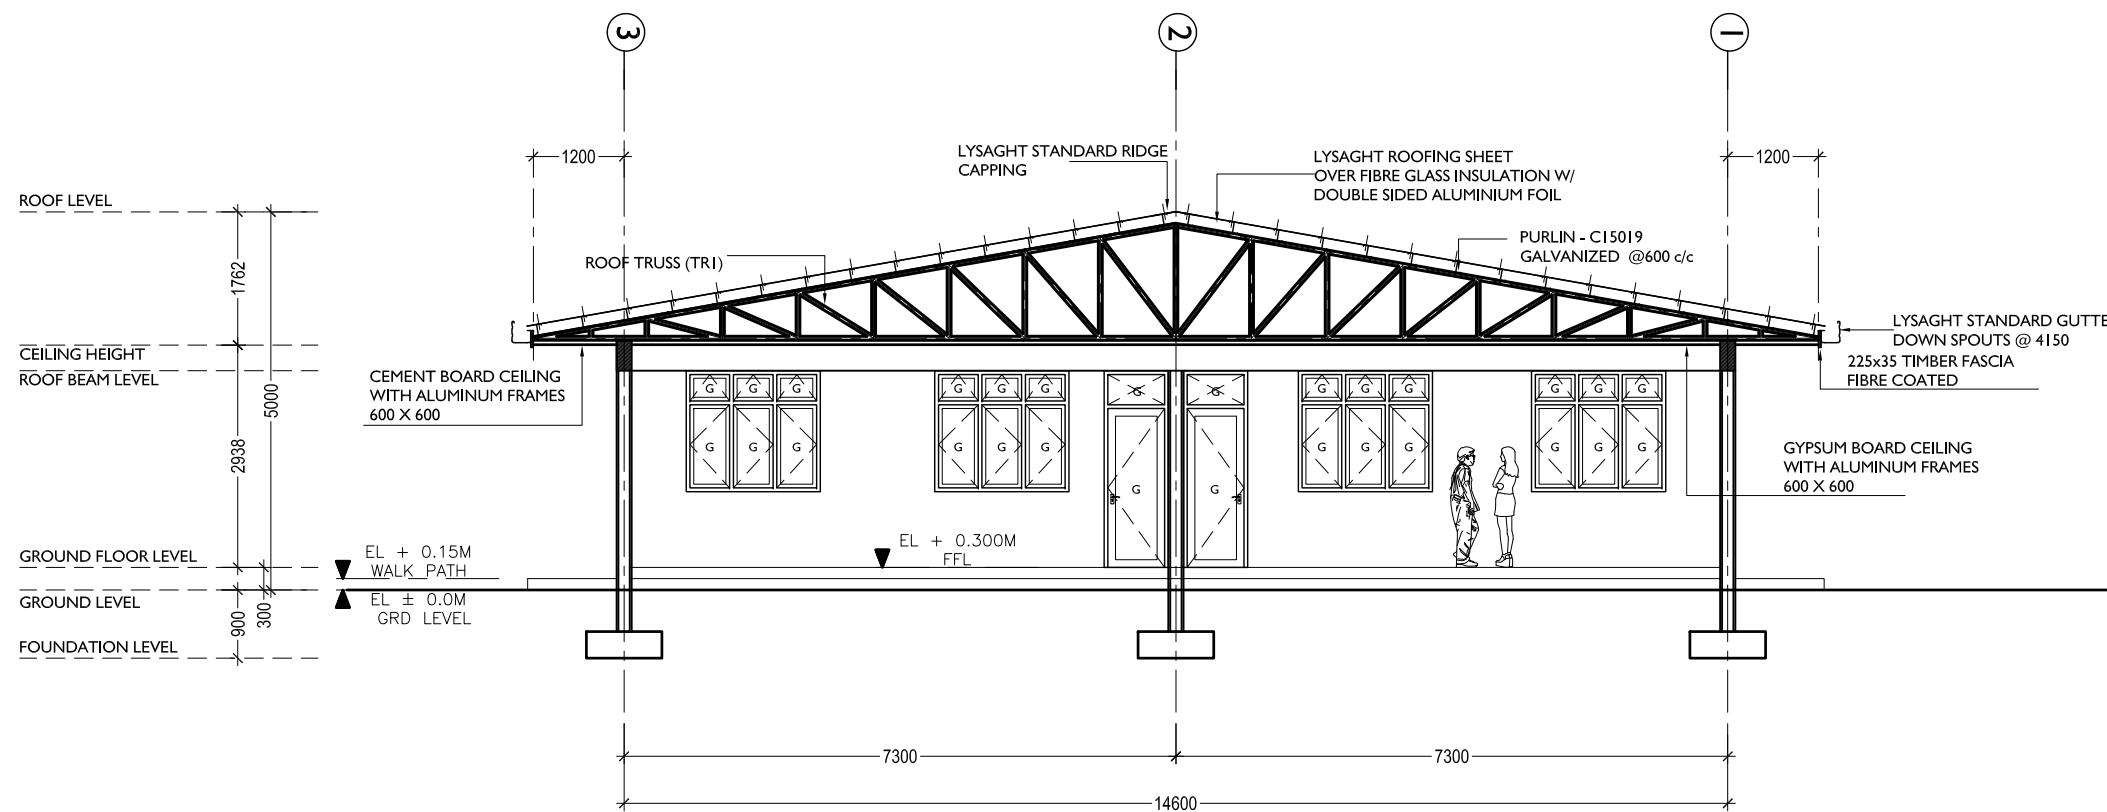

**SECTION 1:100**

<div>NOVEA ENGINEERING</div> <div>PO Box 3013</div> <div>Male</div> <div>Maldives</div> <div>m : +9609999413</div>	<div></div> <div>CLIENT :</div> <div>MINISTRY OF FISHERIES &amp; AGRICULTURE</div>	PROJECT :	GA MATU DEVELOPMENT		REVISIONS		DRAWING TITLE:	
		BUILDING UNIT:	STAFF KITCHEN & MESS J4	1			02 - SECTION	
				2			SCALE :	1:100


NOTE: ALL DESIGNS ABOVE ARE PROTECTED BY COPYRIGHT. NO PART SHOULD BE REPRODUCED (PHOTOCOPIED OR ANY OTHER MEANS) WITHOUT PERMISSION .

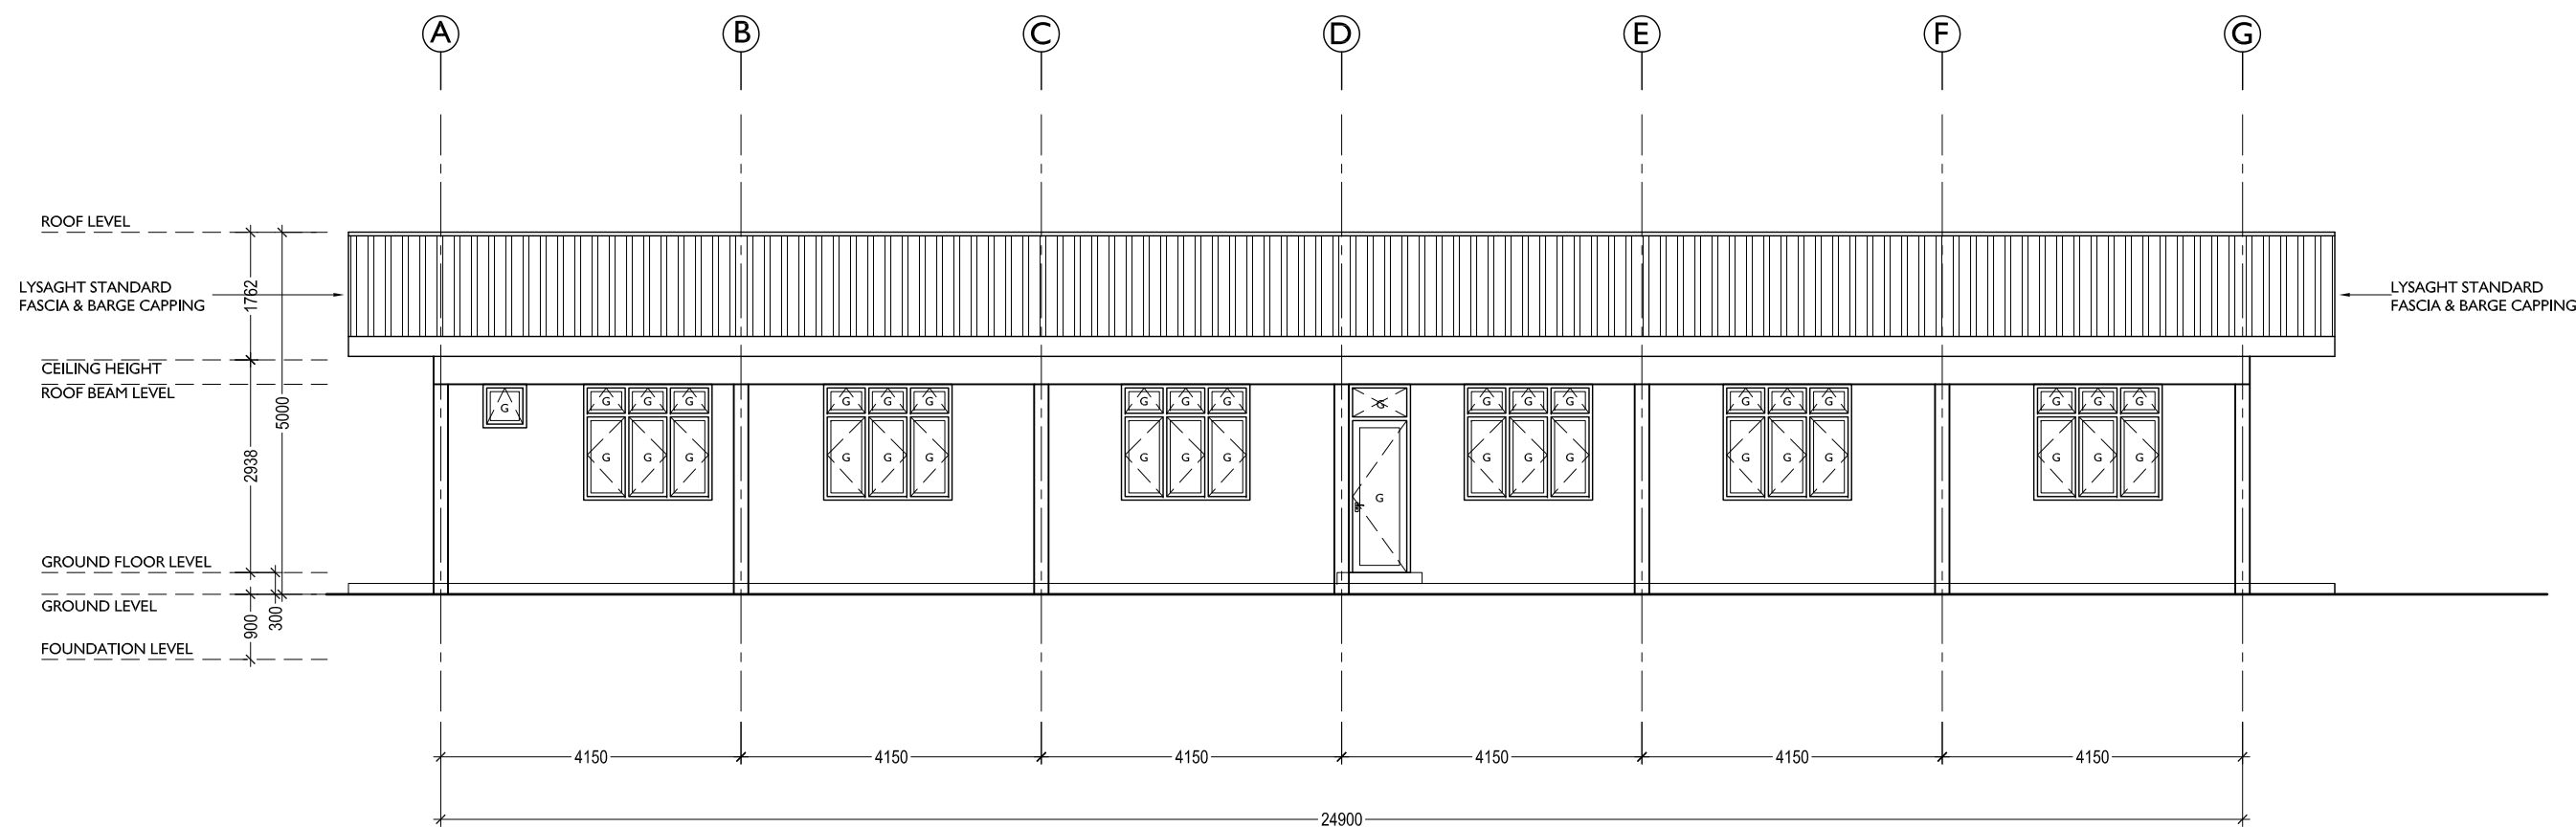

**ELEVATION** 1:100

<div>NOVEA ENGINEERING</div> <div>PO Box 3013</div> <div>Male</div> <div>Maldives</div> <div>m : +9609999413</div>	<div></div> <div>CLIENT :</div> <div>MINISTRY OF FISHERIES &amp; AGRICULTURE</div>	PROJECT :	GA MATU DEVELOPMENT		REVISIONS		DRAWING TITLE:	
		BUILDING UNIT:	STAFF KITCHEN & MESS J4	1			03 - FRONT ELEVATION	
				2			SCALE :	1:100


NOTE: ALL DESIGNS ABOVE ARE PROTECTED BY COPYRIGHT. NO PART SHOULD BE REPRODUCED (PHOTOCOPIED OR ANY OTHER MEANS) WITHOUT PERMISSION .

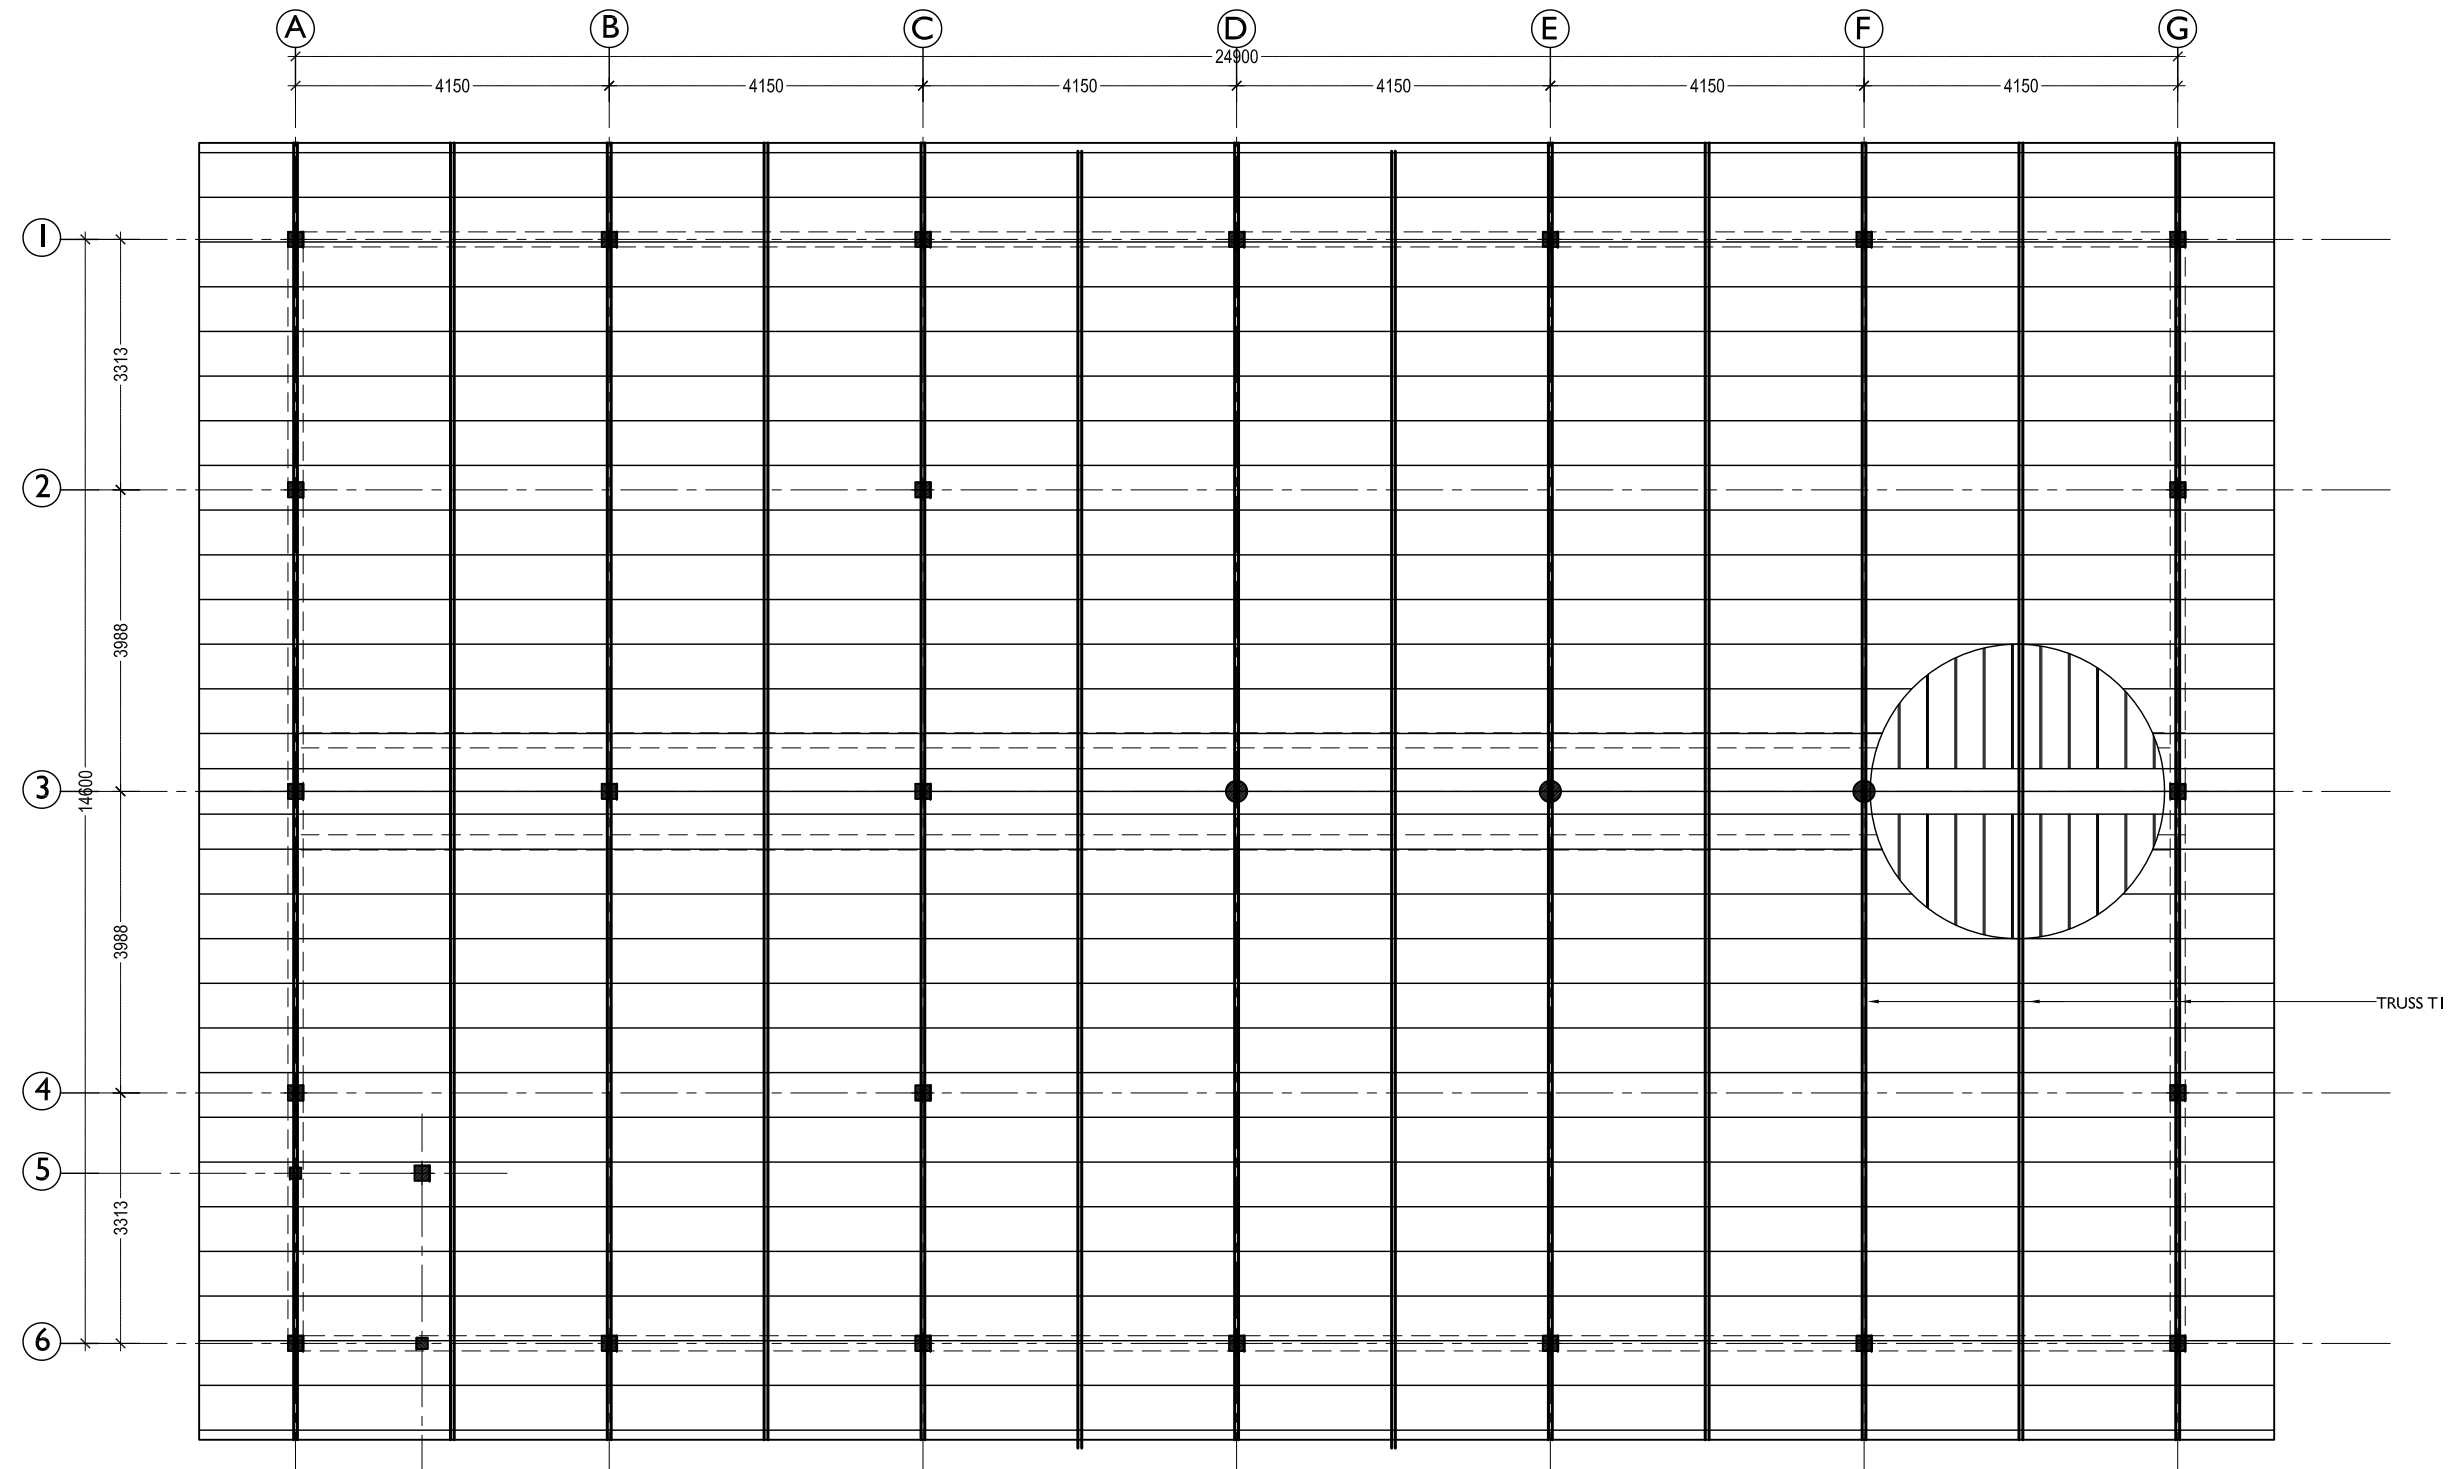

ROOF PLAN & FRAMING 1:100

<div>NOVEA ENGINEERING</div> <div>PO Box 3013</div> <div>Male</div> <div>Maldives</div> <div>m : +9609999413</div>	<div></div> <div>CLIENT :</div> <div>MINISTRY OF FISHERIES &amp; AGRICULTURE</div>	PROJECT :	GA MATU DEVELOPMENT			REVISIONS		DRAWING TITLE:		
		BUILDING UNIT:	STAFF KITCHEN & MESS J4		1			04 - ROOF PLAN & FRAMING		
					2					
							SCALE :	1:100	DATE :	31 July 2017


NOTE: ALL DESIGNS ABOVE ARE PROTECTED BY COPYRIGHT. NO PART SHOULD BE REPRODUCED (PHOTOCOPIED OR ANY OTHER MEANS) WITHOUT PERMISSION .

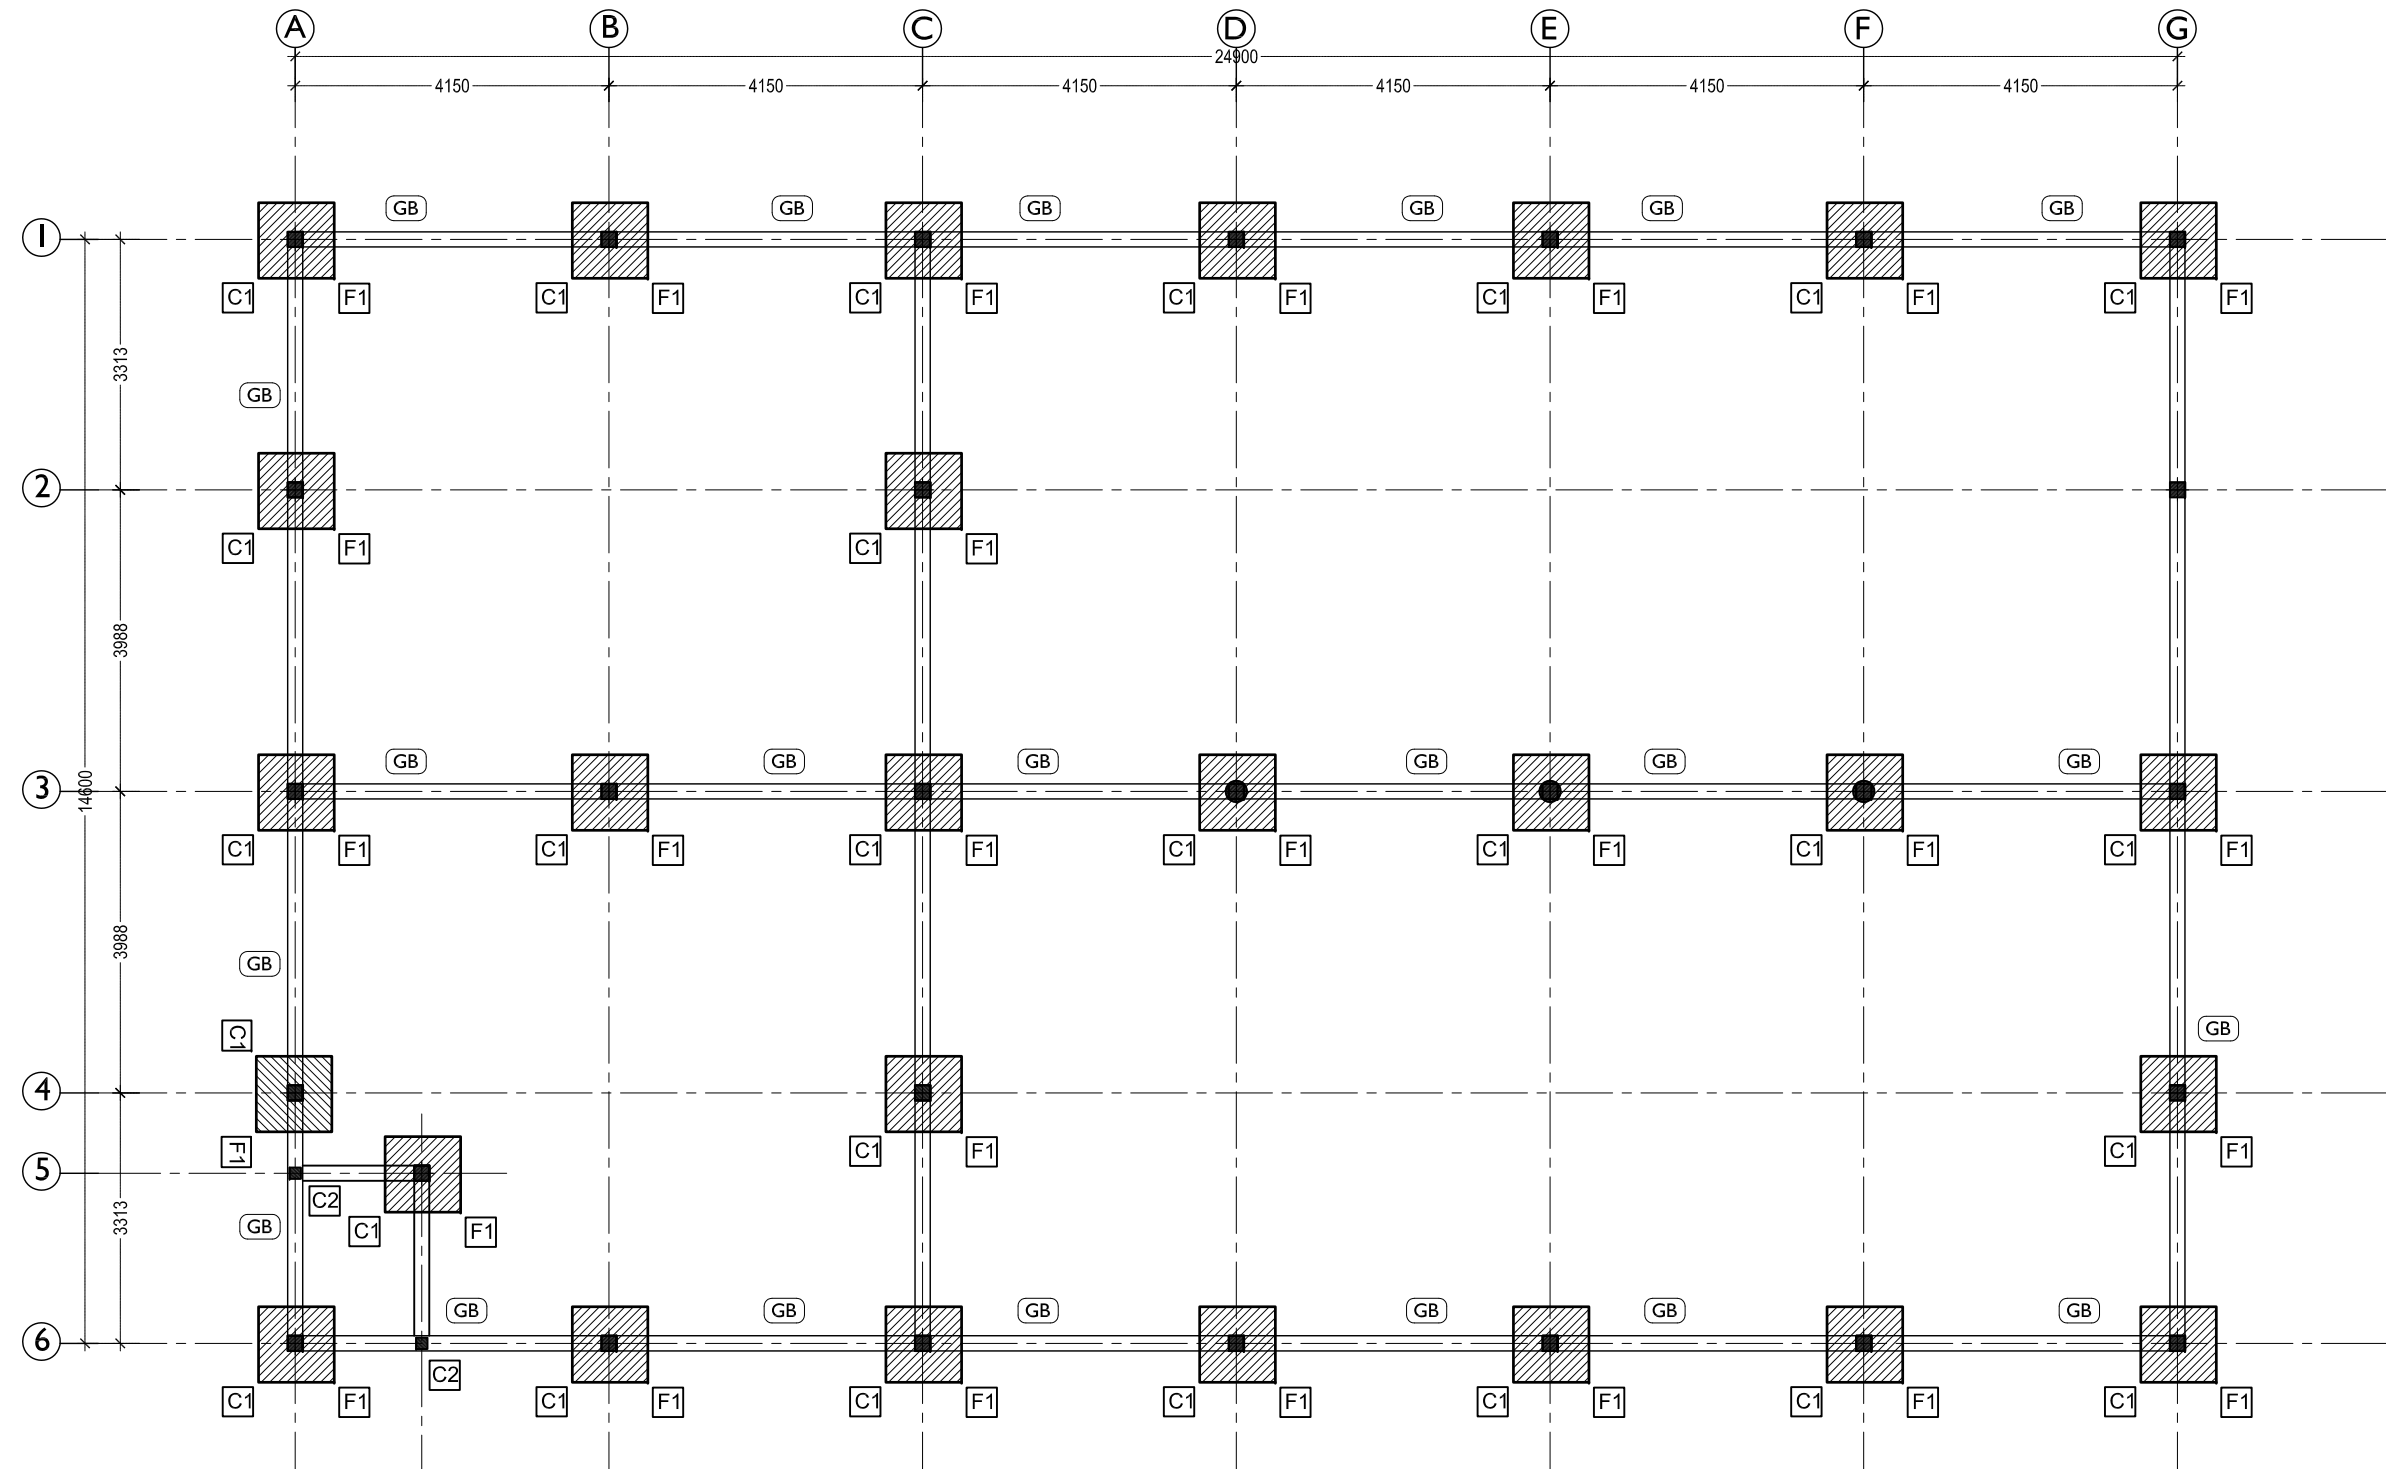

**COLUMNS, GROUND BEAMS & FOOTINGS** 1:100

<div>NOVEA ENGINEERING</div> <div>PO Box 3013</div> <div>Male</div> <div>Maldives</div> <div>m : +9609999413</div>	<div></div> <div>CLIENT :</div> <div>MINISTRY OF FISHERIES &amp; AGRICULTURE</div>	<div>PROJECT :</div> <div>GA MATU DEVELOPMENT</div>	<div>REVISIONS</div>	<div>DRAWING TITLE:</div> <div>05 - COLUMNS, GB &amp; FOOTINGS</div>		
		<div>BUILDING UNIT:</div> <div>STAFF KITCHEN &amp; MESS J4</div>	1		<div>SCALE :</div> <div>1:100</div>	<div>DATE :</div> <div>31 July 2017</div>
			2			


NOTE: ALL DESIGNS ABOVE ARE PROTECTED BY COPYRIGHT. NO PART SHOULD BE REPRODUCED (PHOTOCOPIED OR ANY OTHER MEANS) WITHOUT PERMISSION .

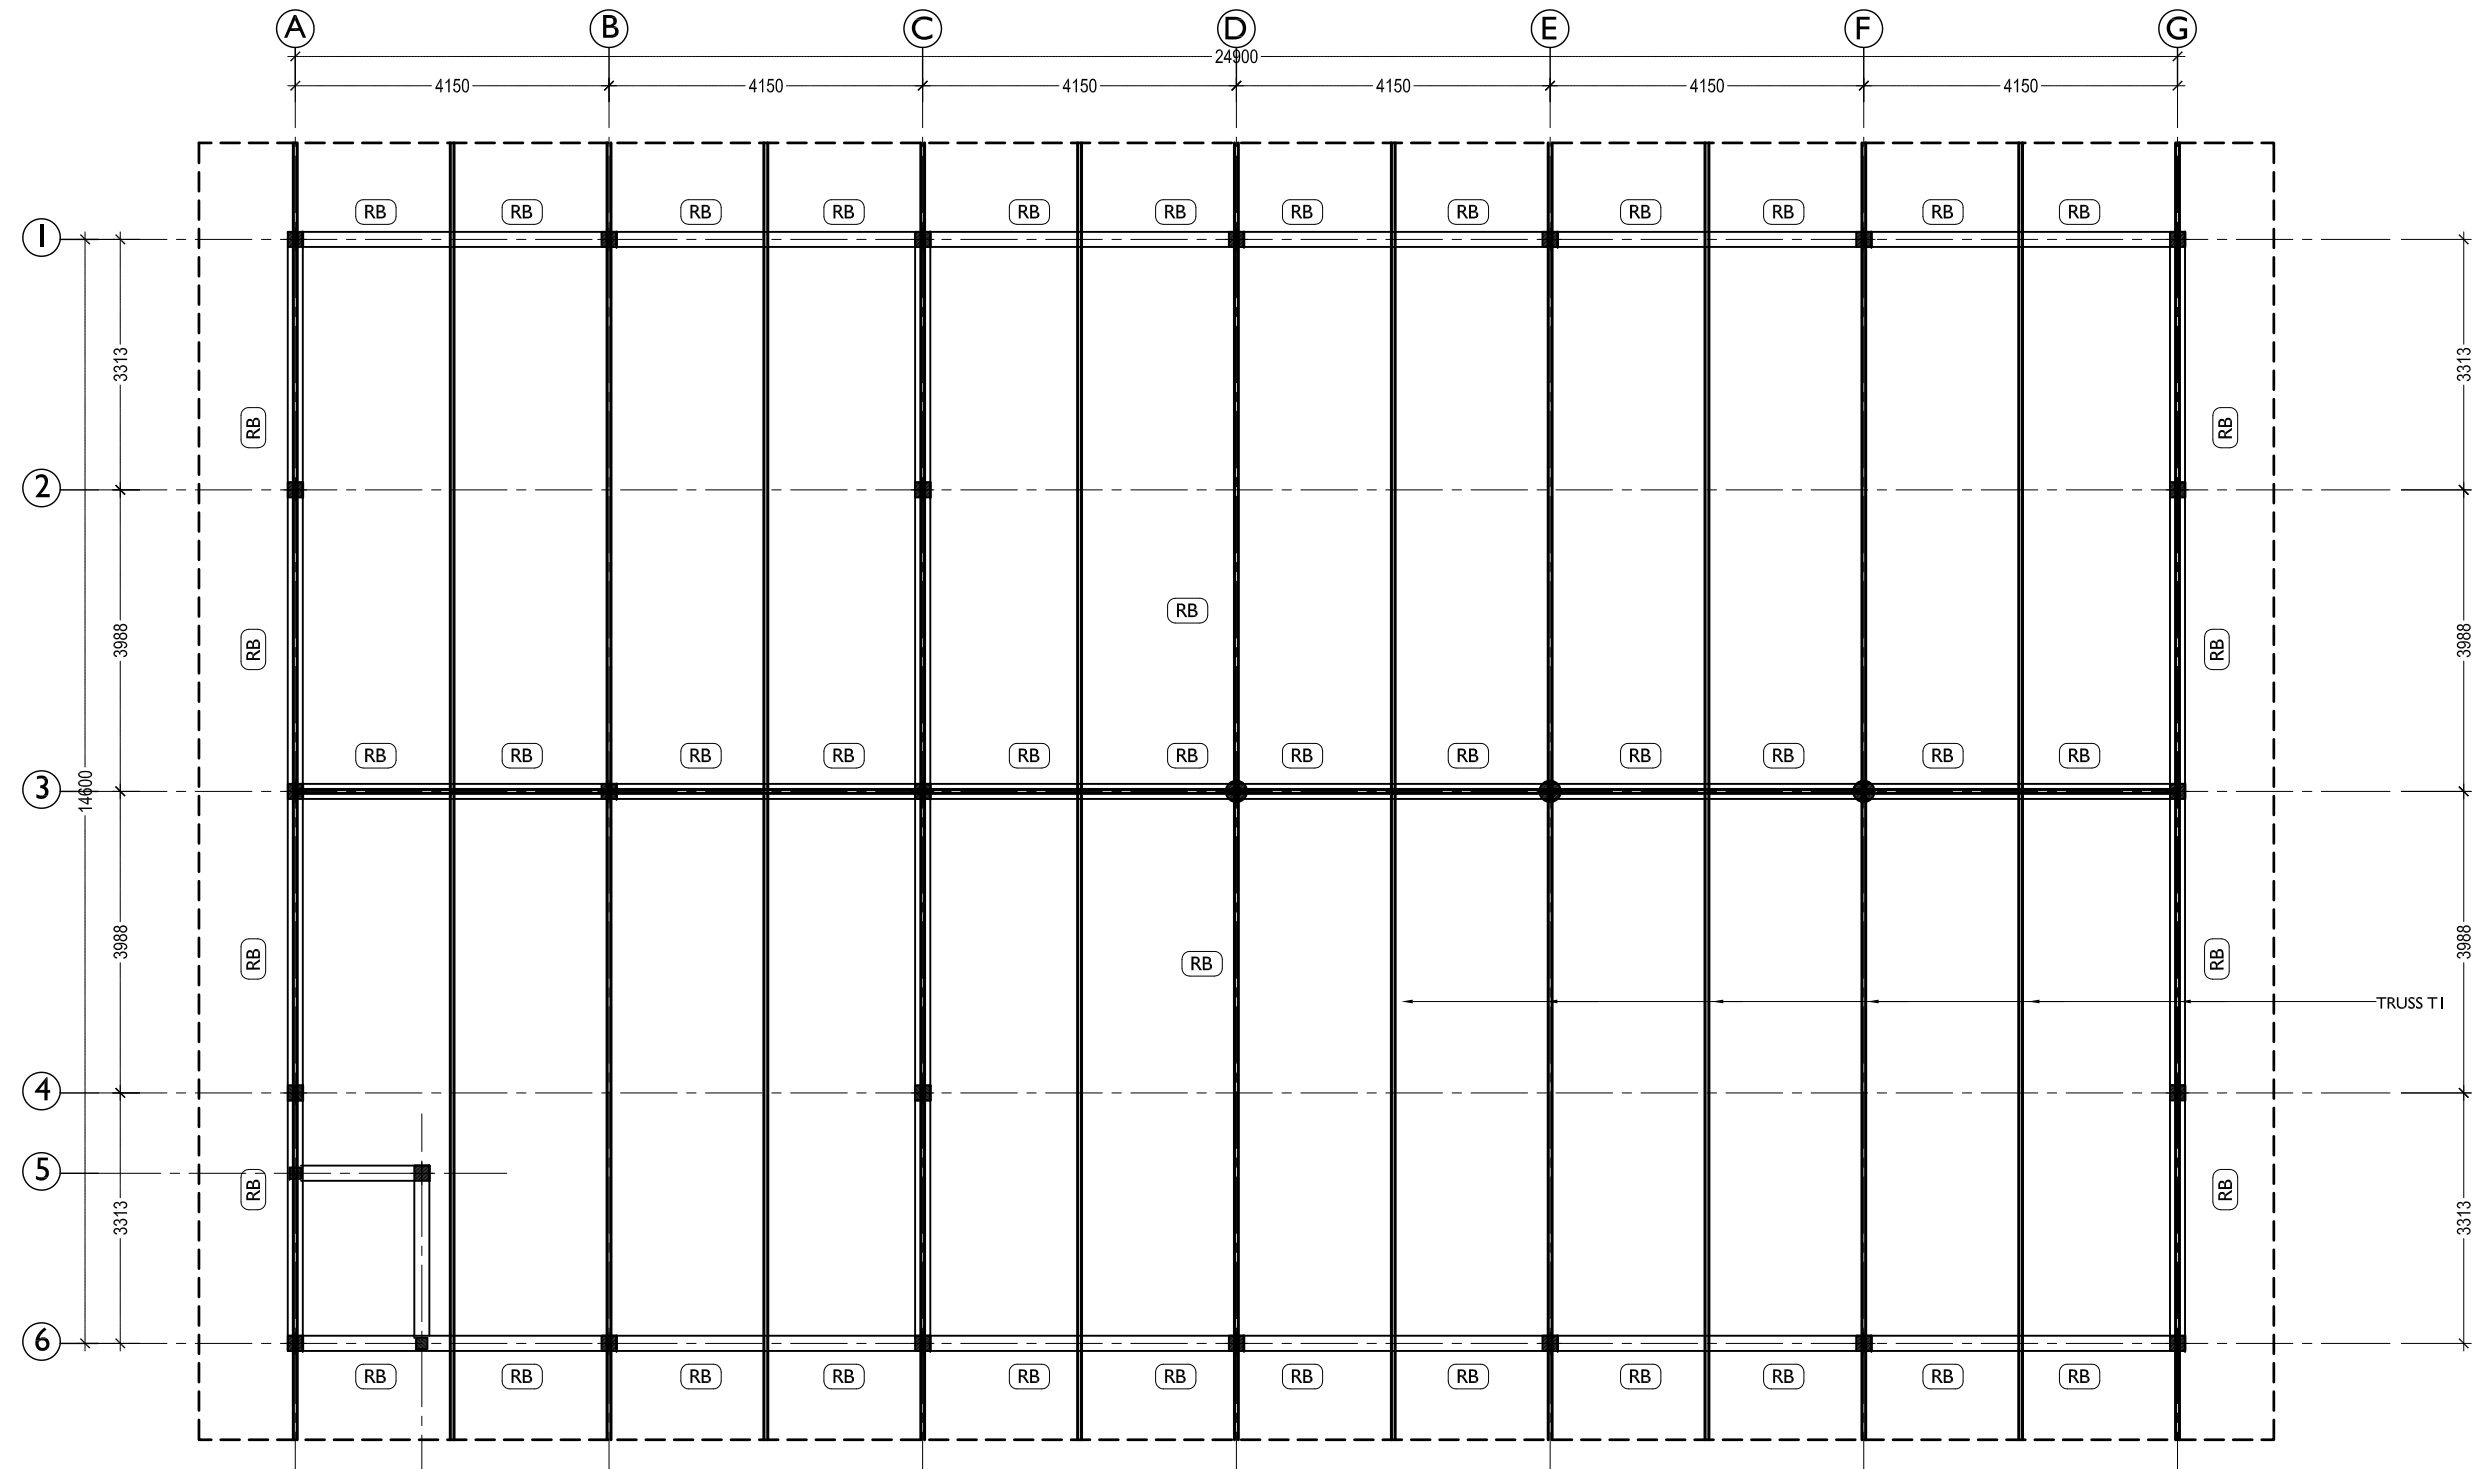

**ROOF BEAMS & TRUSS LAYOUT** 1:100

<div>NOVEA ENGINEERING</div> <div>PO Box 3013</div> <div>Male</div> <div>Maldives</div> <div>m : +9609999413</div>	<div></div> <div>CLIENT :</div> <div>MINISTRY OF FISHERIES &amp; AGRICULTURE</div>	PROJECT :	GA MATU DEVELOPMENT		REVISIONS		DRAWING TITLE:			
							06 - ROOF BEAMS & TRUSS			
		BUILDING UNIT:	STAFF KITCHEN & MESS J4	1			SCALE :	1:100	DATE :	31 July 2017
				2						


NOTE: ALL DESIGNS ABOVE ARE PROTECTED BY COPYRIGHT. NO PART SHOULD BE REPRODUCED (PHOTOCOPIED OR ANY OTHER MEANS) WITHOUT PERMISSION .

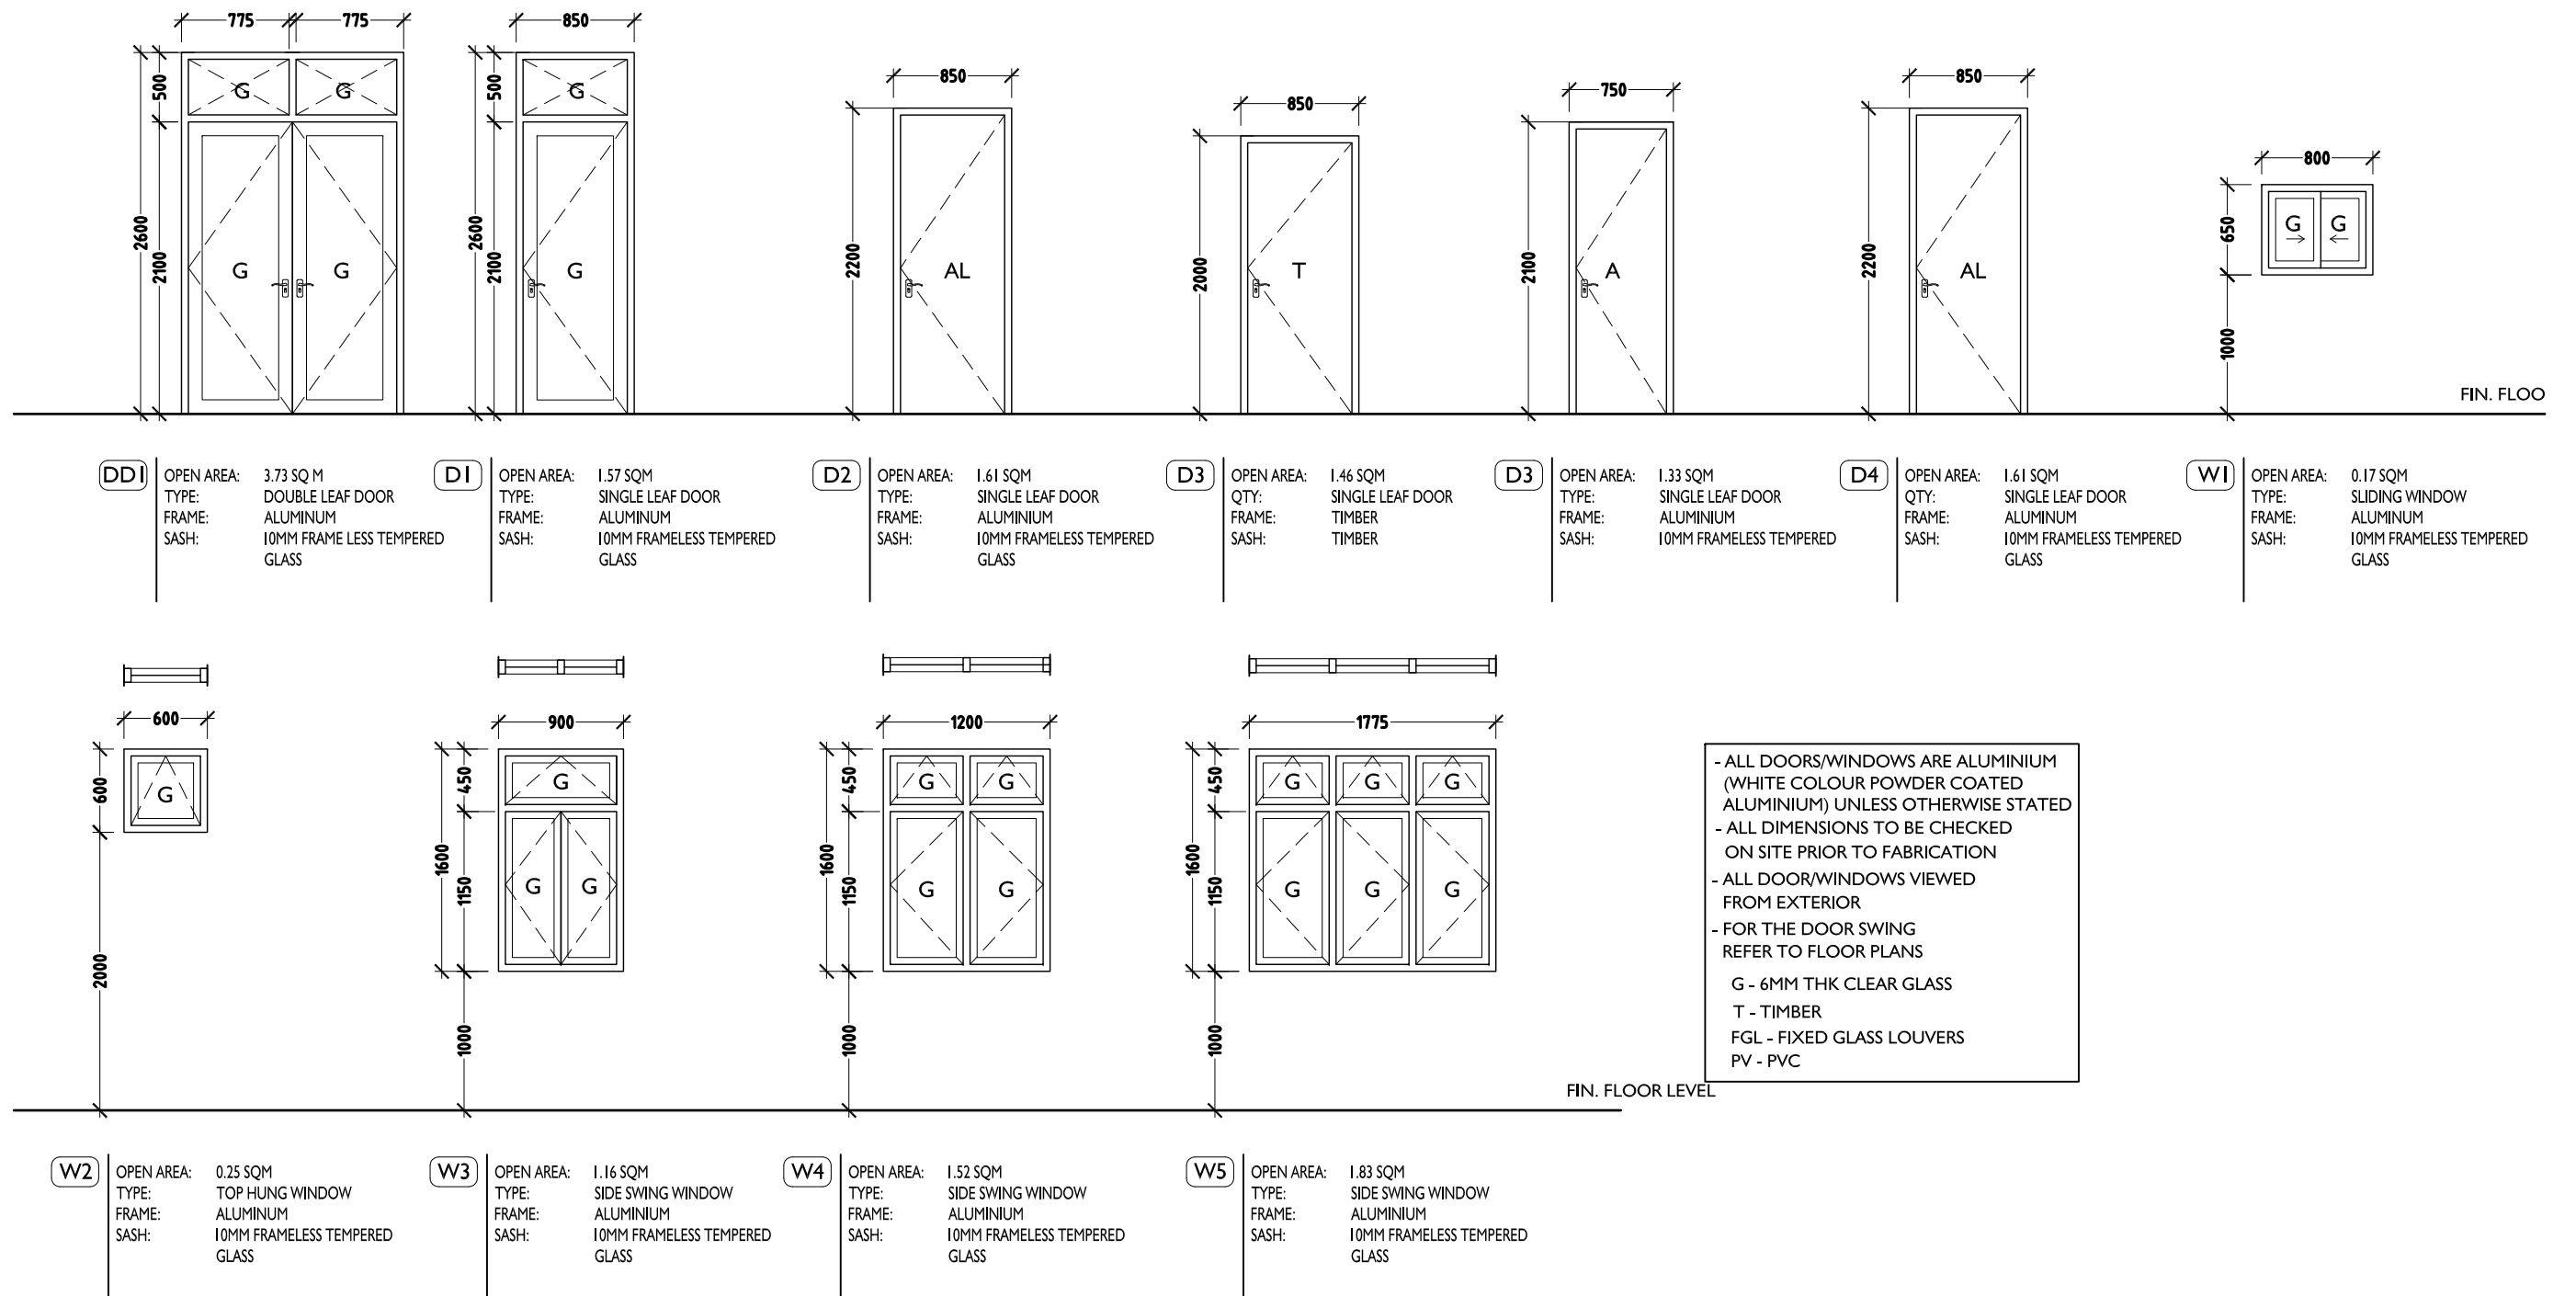


## DOOR WINDOW DETAILS-I 1:50

<div>NOVEA ENGINEERING</div> <div>PO Box 3013</div> <div>Male</div> <div>Maldives</div> <div>m : +9609999413</div>	<div></div> <div>CLIENT :</div> <div>MINISTRY OF FISHERIES &amp; AGRICULTURE</div>	PROJECT :	GA MATU DEVELOPMENT		REVISIONS		DRAWING TITLE:	
		BUILDING UNIT:	STAFF KITCHEN & MESS J4	1			07 - DOOR & WINDOWS	
				2			SCALE :	1:100

NOTE: ALL DESIGNS ABOVE ARE PROTECTED BY COPYRIGHT. NO PART SHOULD BE REPRODUCED (PHOTOCOPIED OR ANY OTHER MEANS) WITHOUT PERMISSION .

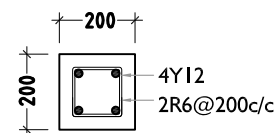


CI

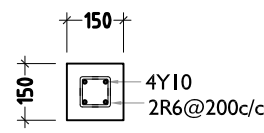


C2

### COLUMN DETAILS 1:20

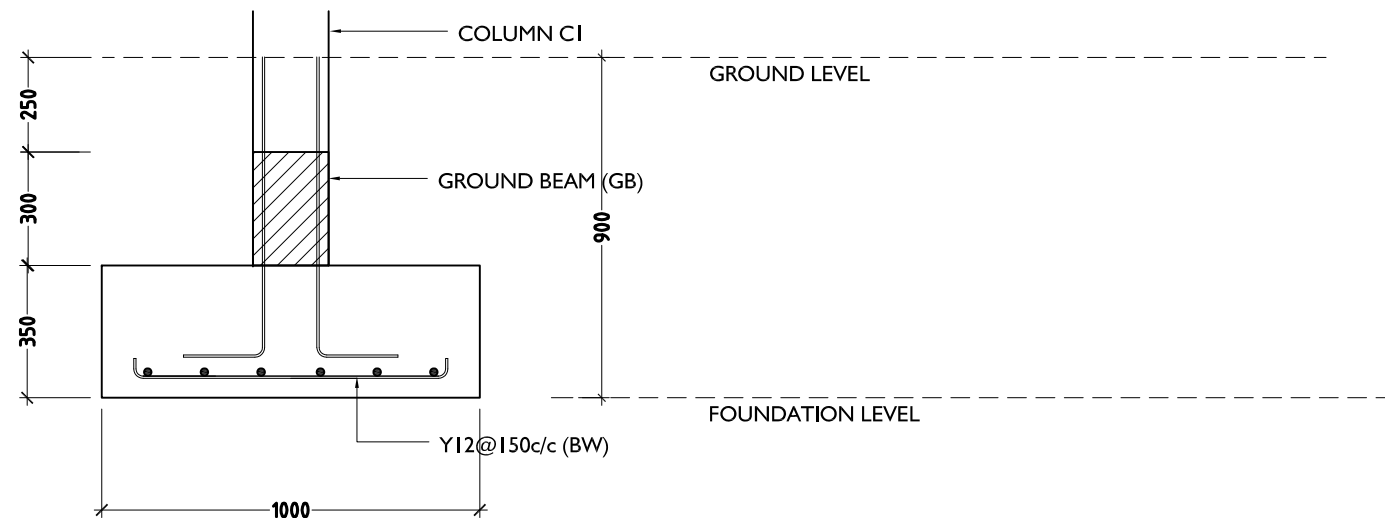


FI


### FOOTING DETAILS 1:20

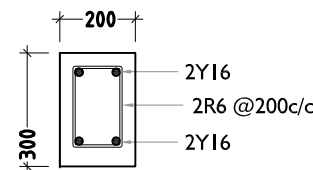

GB

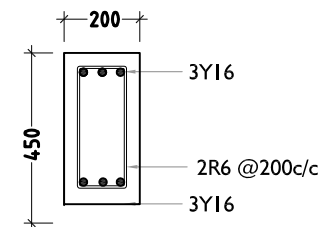

RB

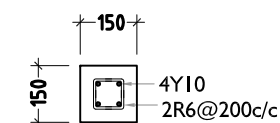

RB2

### FOUNDATION & ROOF BEAM DETAILS 1:20

**NOVEA ENGINEERING**  
PO Box 3013  
Male  
Maldives  
m : +9609999413



CLIENT :  
**MINISTRY OF FISHERIES & AGRICULTURE**

PROJECT : **GA MATU DEVELOPMENT**

BUILDING UNIT:  
**STAFF KITCHEN & MESS J4**

REVISIONS

1


2

DRAWING TITLE:  
**09 - STRUCTURAL DETAILS**

SCALE : 1:50

DATE : 31 July 2017

NOTE: ALL DESIGNS ABOVE ARE PROTECTED BY COPYRIGHT. NO PART SHOULD BE REPRODUCED (PHOTOCOPIED OR ANY OTHER MEANS) WITHOUT PERMISSION .

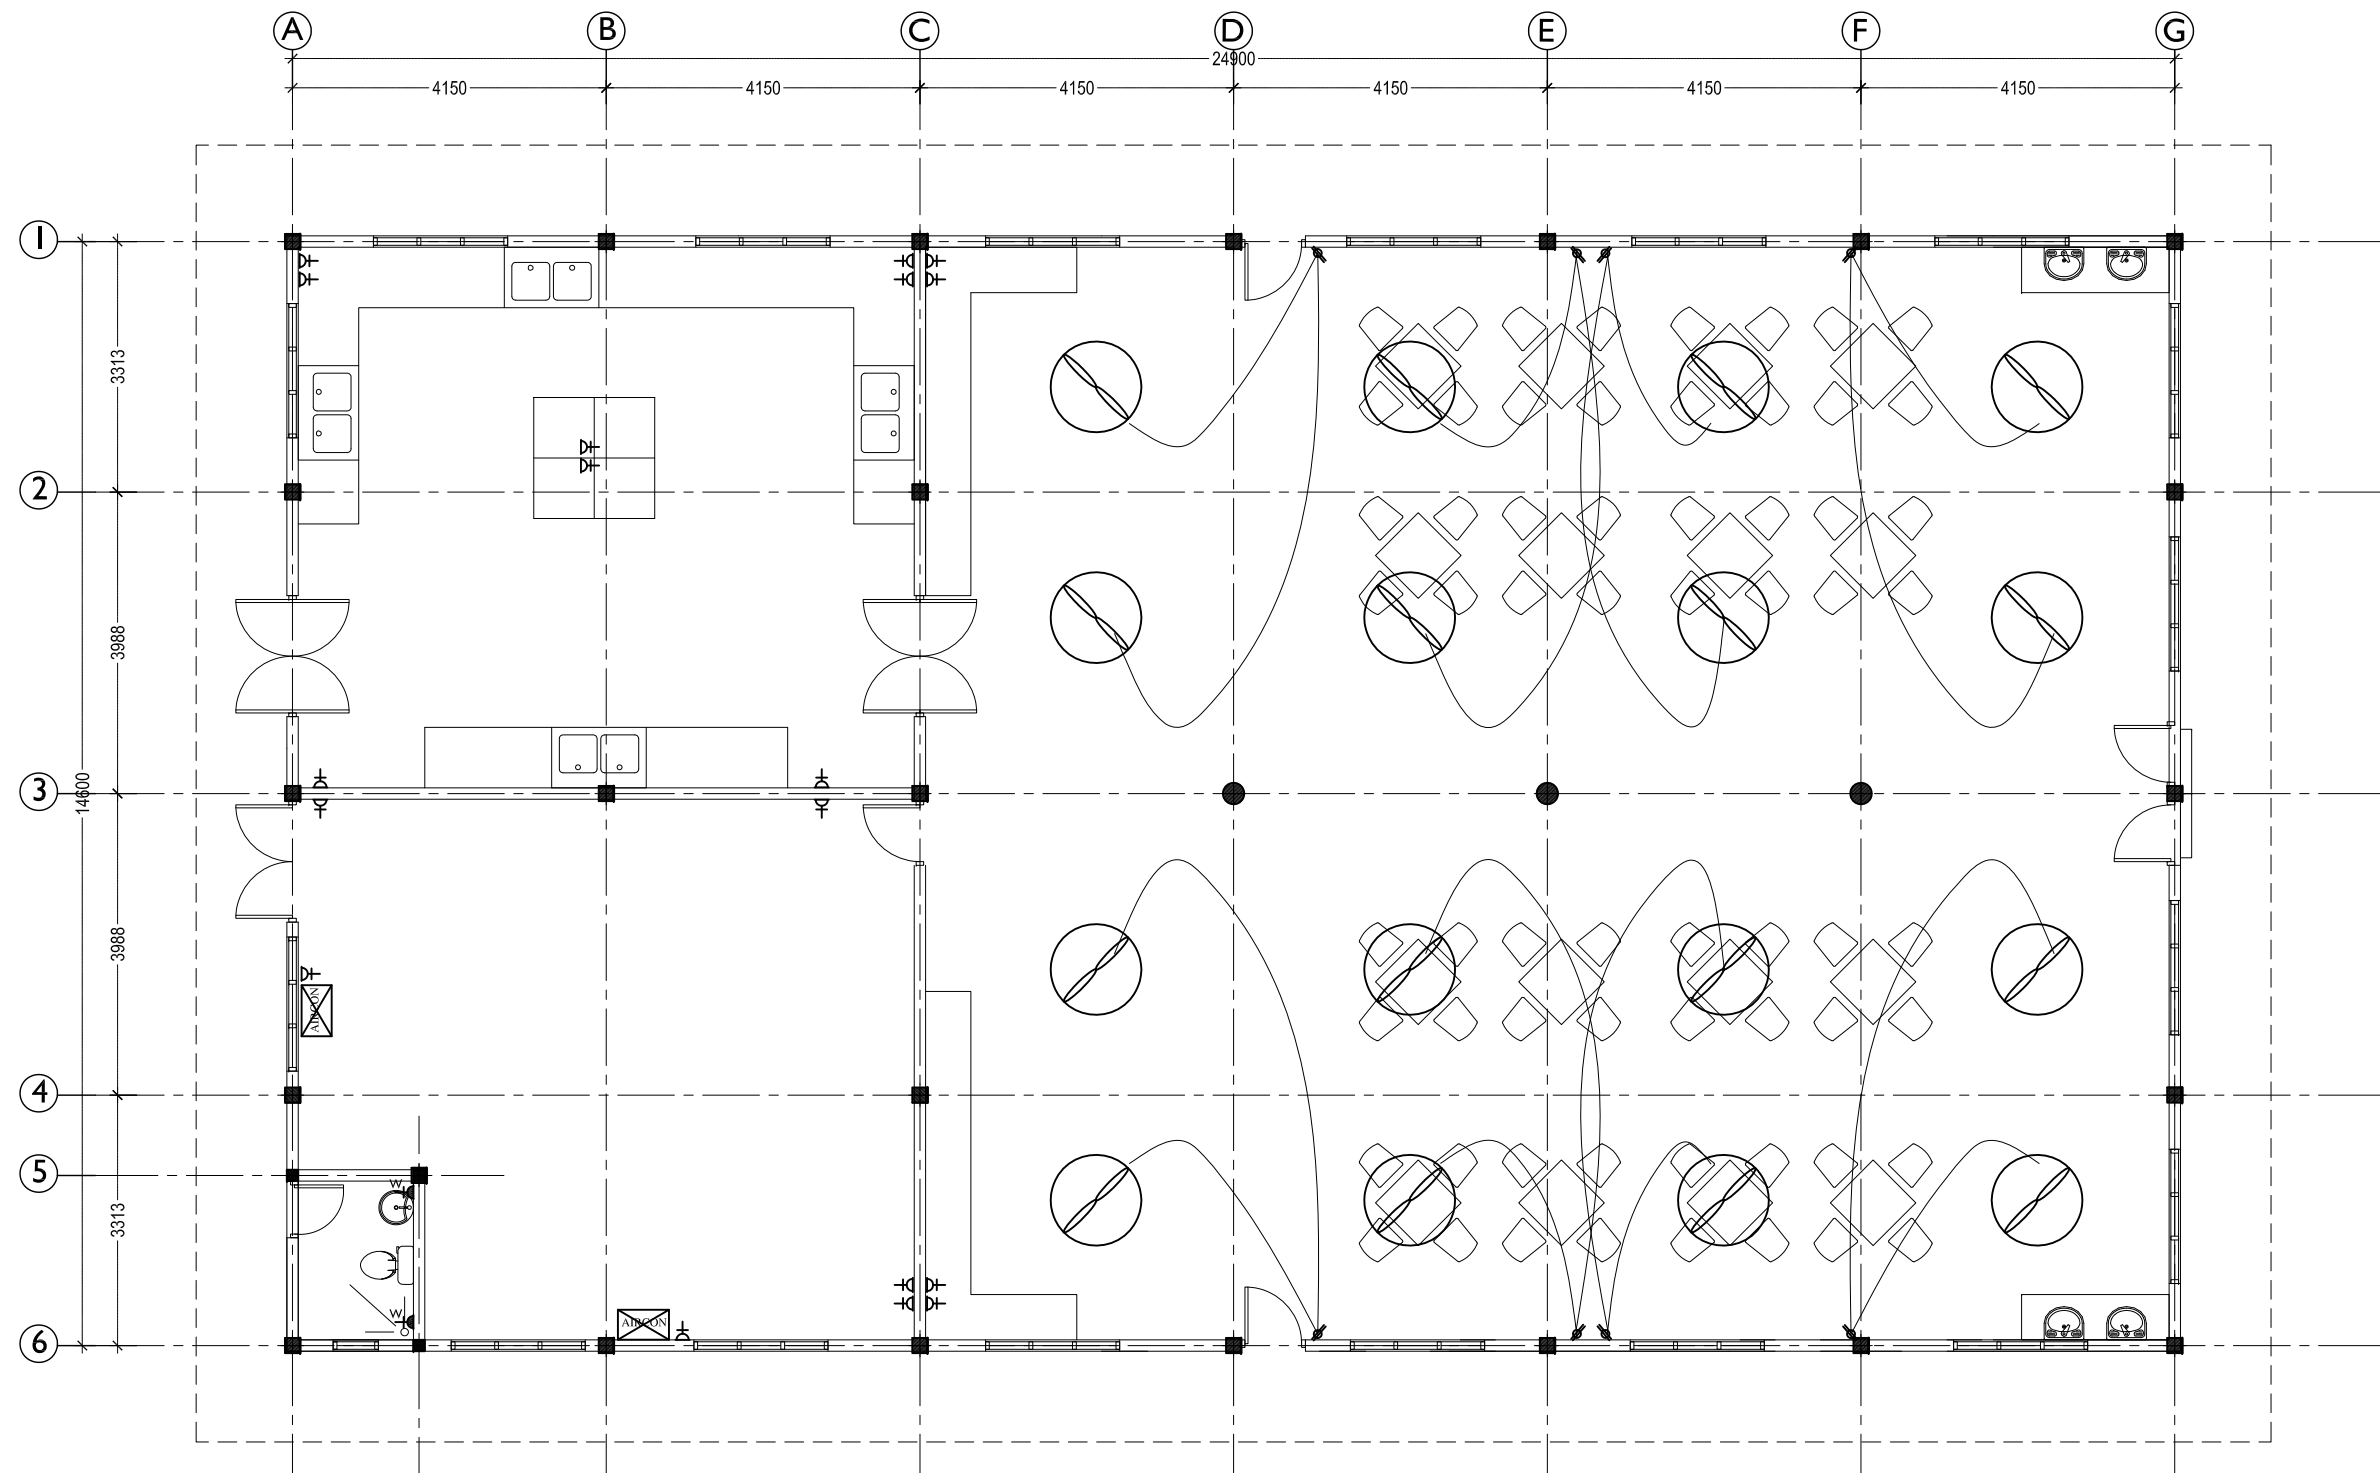


LEGEND	
	CEILING MOUNT LED LIGHT
	WEATHER PROOF CEILING MOUNT LED LIGHT
	1x4' WALL MOUNT LED TUBE LIGHT WITH PRISMATIC COVER
	1x2' WALL MOUNT LED TUBE LIGHT WITH PRISMATIC COVER
	WALL MOUNT DECORATIVE LED LIGHT
	WEATHER PROOF WALL MOUNT LED LIGHT
	5W WALL MOUNT LED NIGHT LIGHT
	4W WALL MOUNT READING LED LIGHT
	CIRCULAR 20W LED LIGHT
	DOOR BELL
	EMERGENCY LED LIGHT, 2 HRS NON MAINTAINED
	1x13A SOCKET OUTLET (WALL MOUNTED)
	2x13A SOCKET OUTLET (WALL MOUNTED)
	1x15A SOCKET OUTLET (WALL MOUNTED)
	WATER PROOF 1x13A SOCKET OUTLET (WALL MOUNTED)
	TELEPHONE OUTLET
	CABLE TV
	DISTRIBUTION BOARD (SINGLE PHASE)
	TWO GANG SWITCH
	ONE GANG SWITCH
	WATER PROOF ONE WAY SWITCH
	FAN /LIGHT DIMMER SWITCH
	FAN /LIGHT DIMMER TWO WAY SWITCH
	PACKAGE UNIT COMPLETE WITH STARTER AND CONTROL
	AIR CONDITIONING UNIT
	CEILING FAN
	WALL MOUNT FAN
	EXHAUST FAN

## ELECTRICAL LEGENDS

PLAN 1:100





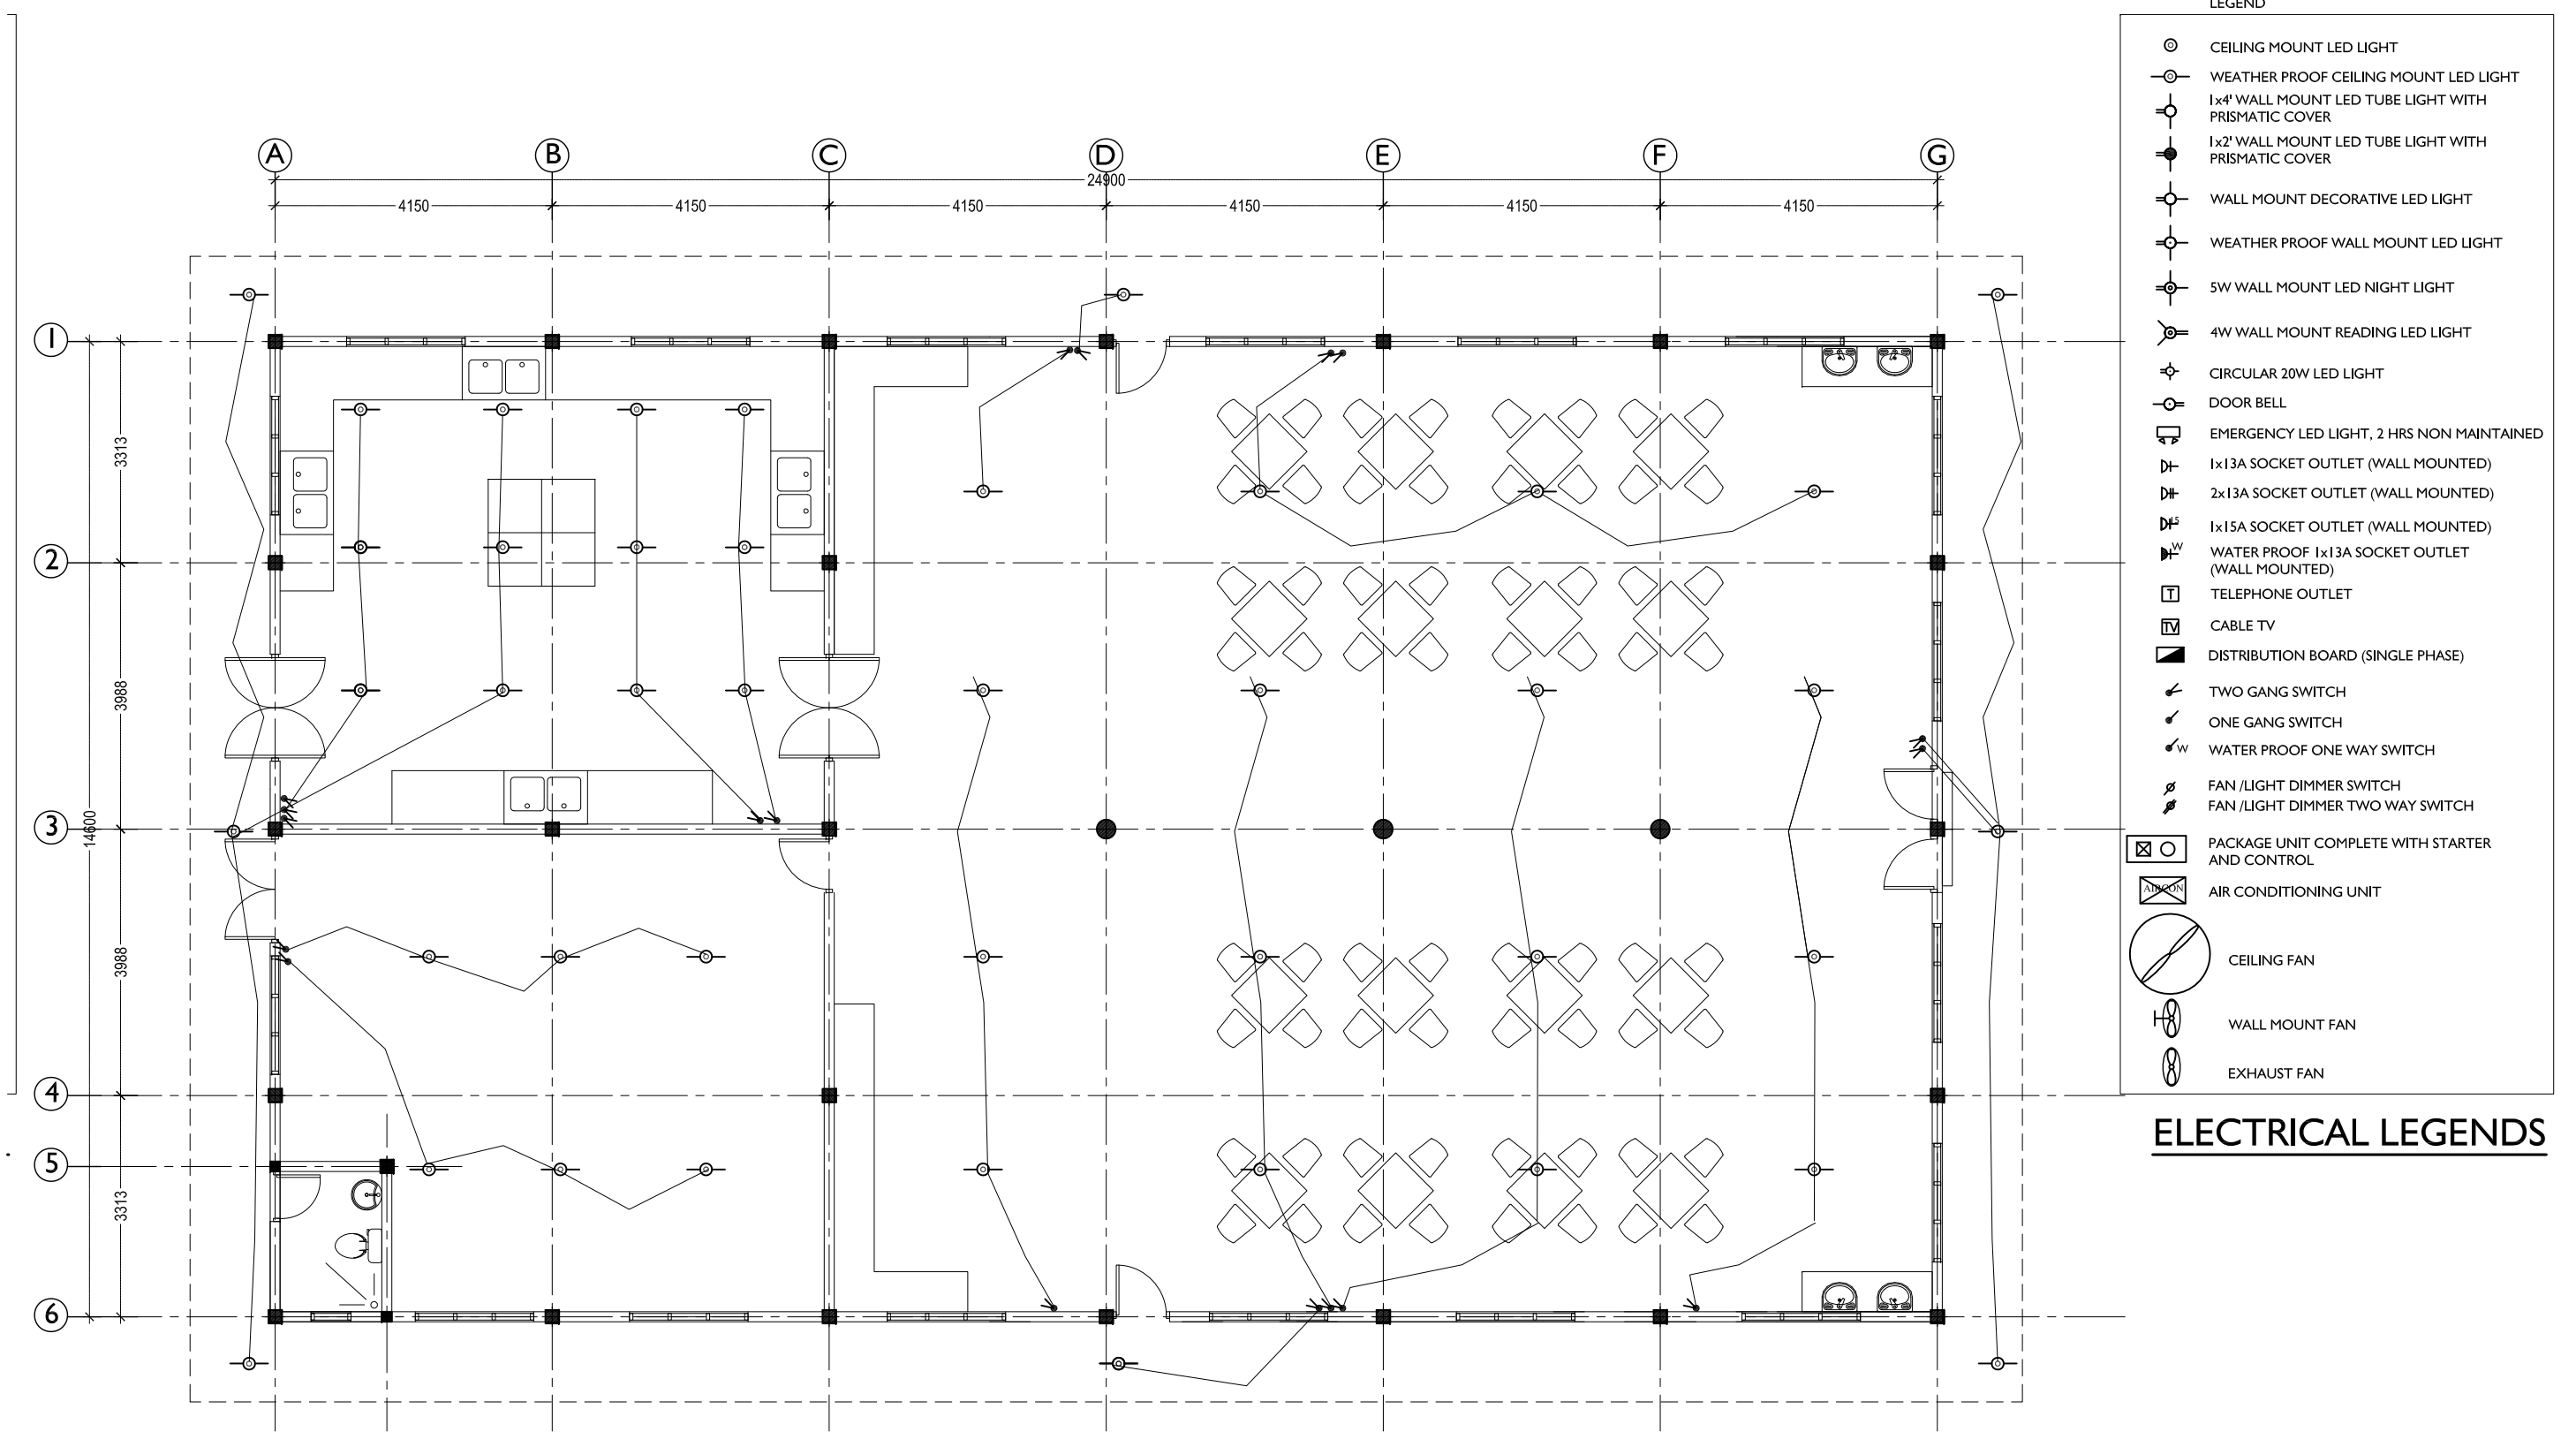








 


<div>NOVEA ENGINEERING</div> <div>PO Box 3013</div> <div>Male</div> <div>Maldives</div> <div>m : +9609999413</div>		CLIENT :  MINISTRY OF FISHERIES & AGRICULTURE	PROJECT :  GA MATU DEVELOPMENT		REVISIONS		DRAWING TITLE: 10 - POWER & COOLING LAYOUT		
			BUILDING UNIT:  STAFF KITCHEN & MESS J4	1			SCALE : 1:100		DATE : 31 July 2017
				2					


NOTE: ALL DESIGNS ABOVE ARE PROTECTED BY COPYRIGHT. NO PART SHOULD BE REPRODUCED (PHOTOCOPIED OR ANY OTHER MEANS) WITHOUT PERMISSION .




<div>NOVEA ENGINEERING</div> <div>PO Box 3013</div> <div>Male</div> <div>Maldives</div> <div>m : +9609999413</div>	<div></div> <div>CLIENT :</div> <div>MINISTRY OF FISHERIES &amp; AGRICULTURE</div>	PROJECT :	GA MATU DEVELOPMENT		REVISIONS		DRAWING TITLE:	
		BUILDING UNIT:	STAFF KITCHEN & MESS J4	1			11 - LIGHTING LAYOUT	
				2			SCALE :	1:100

NOTE: ALL DESIGNS ABOVE ARE PROTECTED BY COPYRIGHT. NO PART SHOULD BE REPRODUCED (PHOTOCOPIED OR ANY OTHER MEANS) WITHOUT PERMISSION .


PLUMBING LEGEND	
SYMBOLS / LINETYPE	DESCRIPTION
	SEWERAGE PIPE (100Ø)
	WASTE WATER PIPE/ USED WATER (60Ø)
	SALT WATER PIPE (75Ø)
	FRESH WATER PIPE (15Ø)
	INSPECTION CHAMBER
	FRESH WATER METER SET
	TAP
	MIXER TAP
	MIXER TAP SHOWER
	TAP SHOWER
	MUSLIM SHOWER
	CLEANING EYE
	FLOOR DRAIN WITH TRAP
	VALVE
	NON RETURN VALVE
 P1	PUMP 1

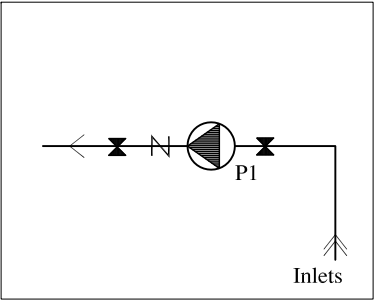

PLUMBING LEGEND \_1:100

NOVEA ENGINEERING PO Box 3013 Male Maldives m : +9609999413		CLIENT :  MINISTRY OF FISHERIES & AGRICULTURE	PROJECT :	GA MATU DEVELOPMENT		REVISIONS		DRAWING TITLE:  12 - PLUMBING	
			BUILDING UNIT:	STAFF KITCHEN & MESS J4	1			SCALE :        1:100        DATE :    31 July 2017	
					2				


NOTE: ALL DESIGNS ABOVE ARE PROTECTED BY COPYRIGHT. NO PART SHOULD BE REPRODUCED (PHOTOCOPIED OR ANY OTHER MEANS) WITHOUT PERMISSION .

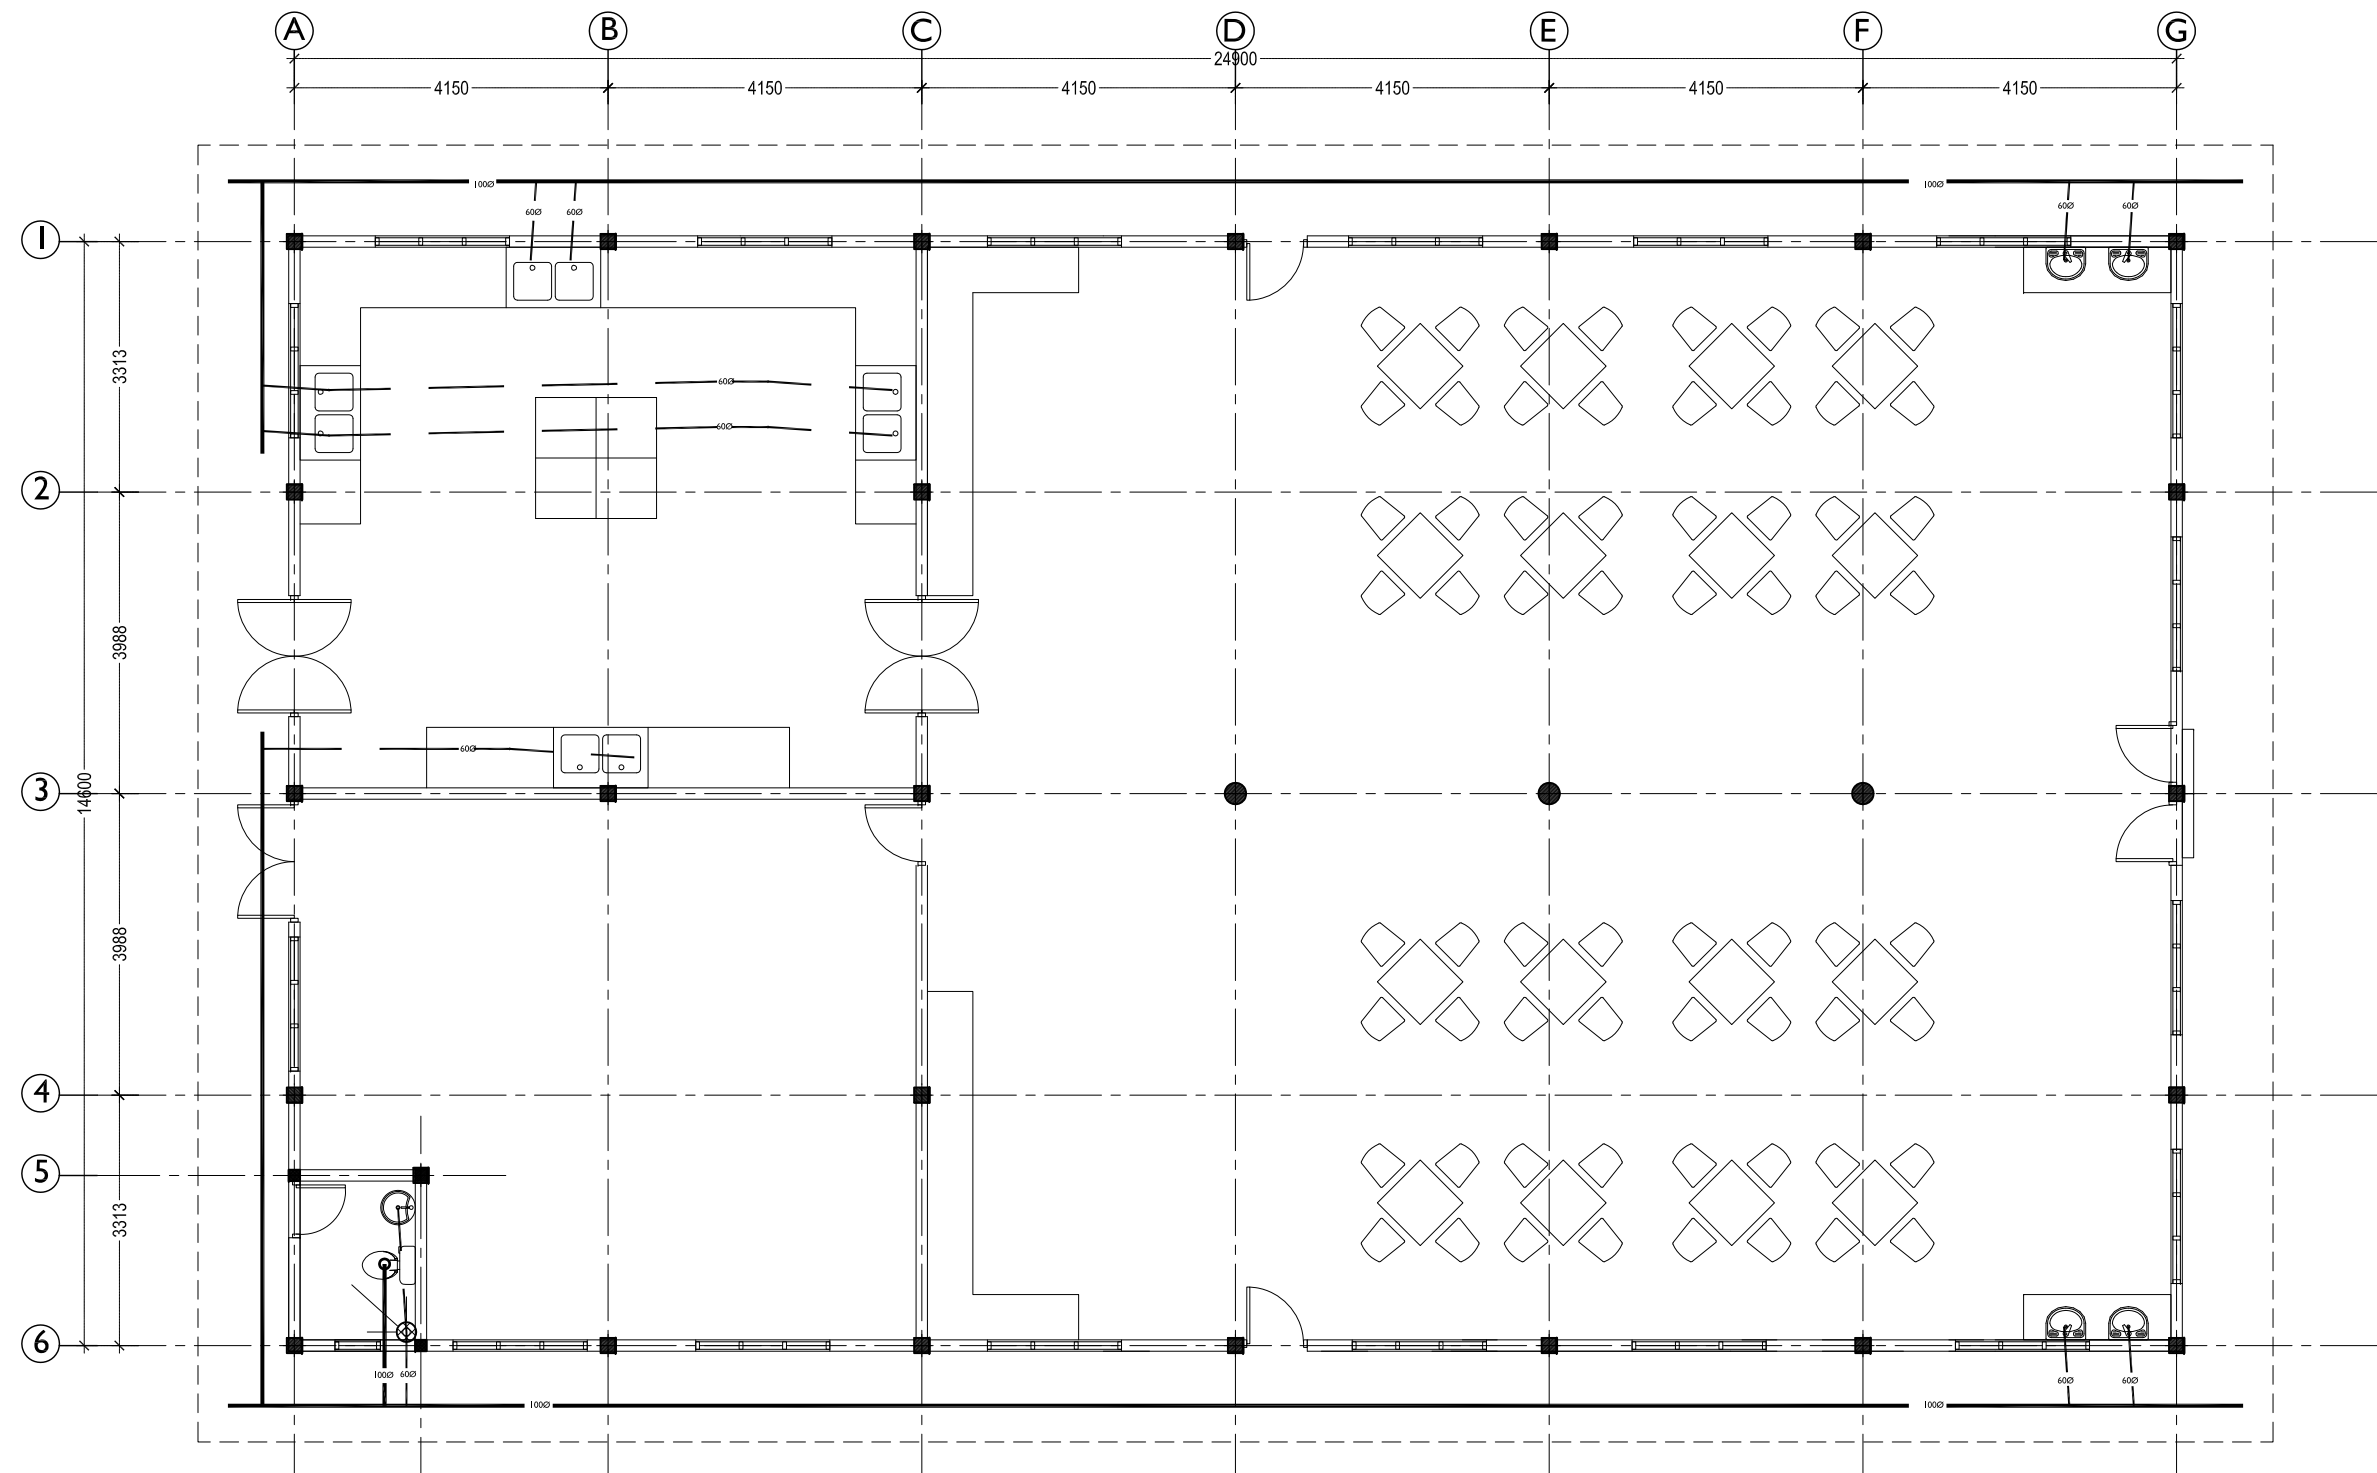

**PLUMBING - WASTE LAYOUT 1:100**

<div>NOVEA ENGINEERING</div> <div>PO Box 3013</div> <div>Male</div> <div>Maldives</div> <div>m : +9609999413</div>	<div></div> <div>CLIENT :</div> <div>MINISTRY OF FISHERIES &amp; AGRICULTURE</div>	PROJECT :	GA MATU DEVELOPMENT		REVISIONS		DRAWING TITLE: 13 - PLUMBING - WASTE WATER	
		BUILDING UNIT:	STAFF KITCHEN & MESS J4	1			SCALE : 1:100	DATE : 31 July 2017
				2				

NOTE: ALL DESIGNS ABOVE ARE PROTECTED BY COPYRIGHT. NO PART SHOULD BE REPRODUCED (PHOTOCOPIED OR ANY OTHER MEANS) WITHOUT PERMISSION .

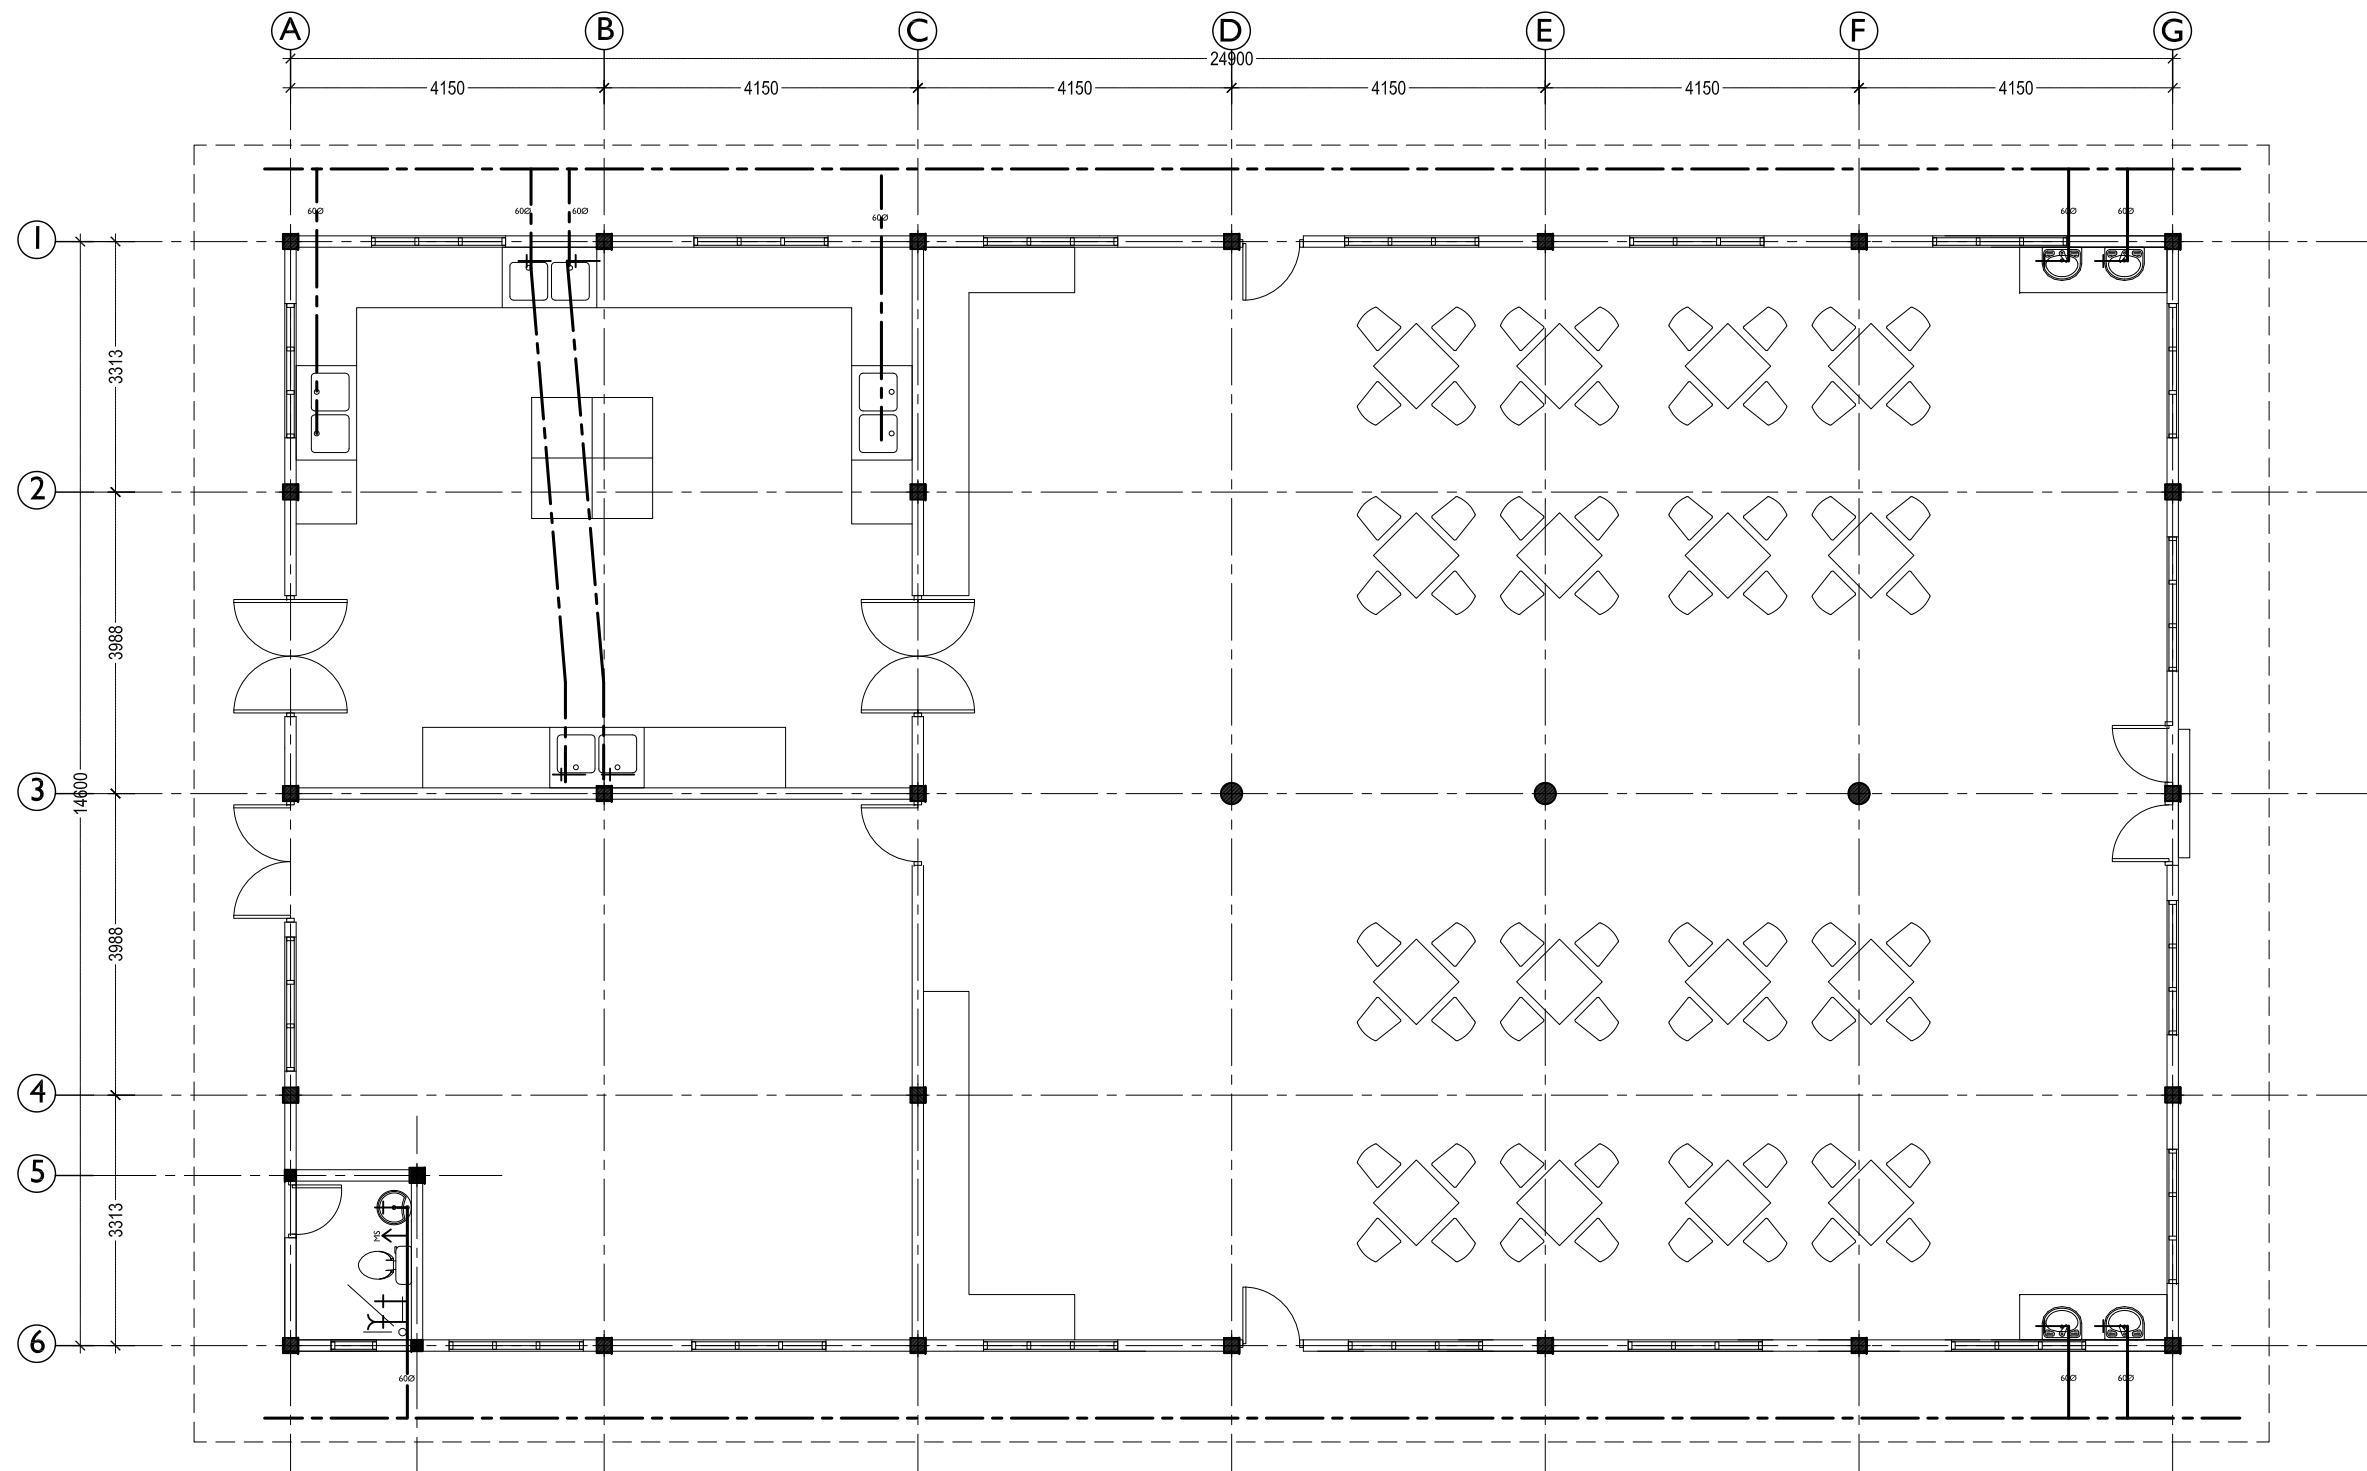

**FRESH WATER SUPPLY LAYOUT 1:100**

<div>NOVEA ENGINEERING</div> <div>PO Box 3013</div> <div>Male</div> <div>Maldives</div> <div>m : +9609999413</div>	<div></div> <div>CLIENT :</div> <div>MINISTRY OF FISHERIES &amp; AGRICULTURE</div>	PROJECT :	GA MATU DEVELOPMENT		REVISIONS		DRAWING TITLE:		
							14 - PLUMBING - WATER SUPPLY		
		BUILDING UNIT:	STAFF KITCHEN & MESS J4	1			SCALE :	1:100	DATE : 31 July 2017
				2					

NOTE: ALL DESIGNS ABOVE ARE PROTECTED BY COPYRIGHT. NO PART SHOULD BE REPRODUCED (PHOTOCOPIED OR ANY OTHER MEANS) WITHOUT PERMISSION .