

---

MINISTRY OF FISHERIES & AGRICULTURE

---

---

AQUA CULTURE, AGRICULTURE & FISHERIES  
DEVELOPMENT PROJECT

---

---

GA MATU ISLAND

---

---

STAFF ACCOMODATION BUILDING

---


 NOVEA ENGINEERING

PO Box 3013

Male

Maldives

m : +9609999413

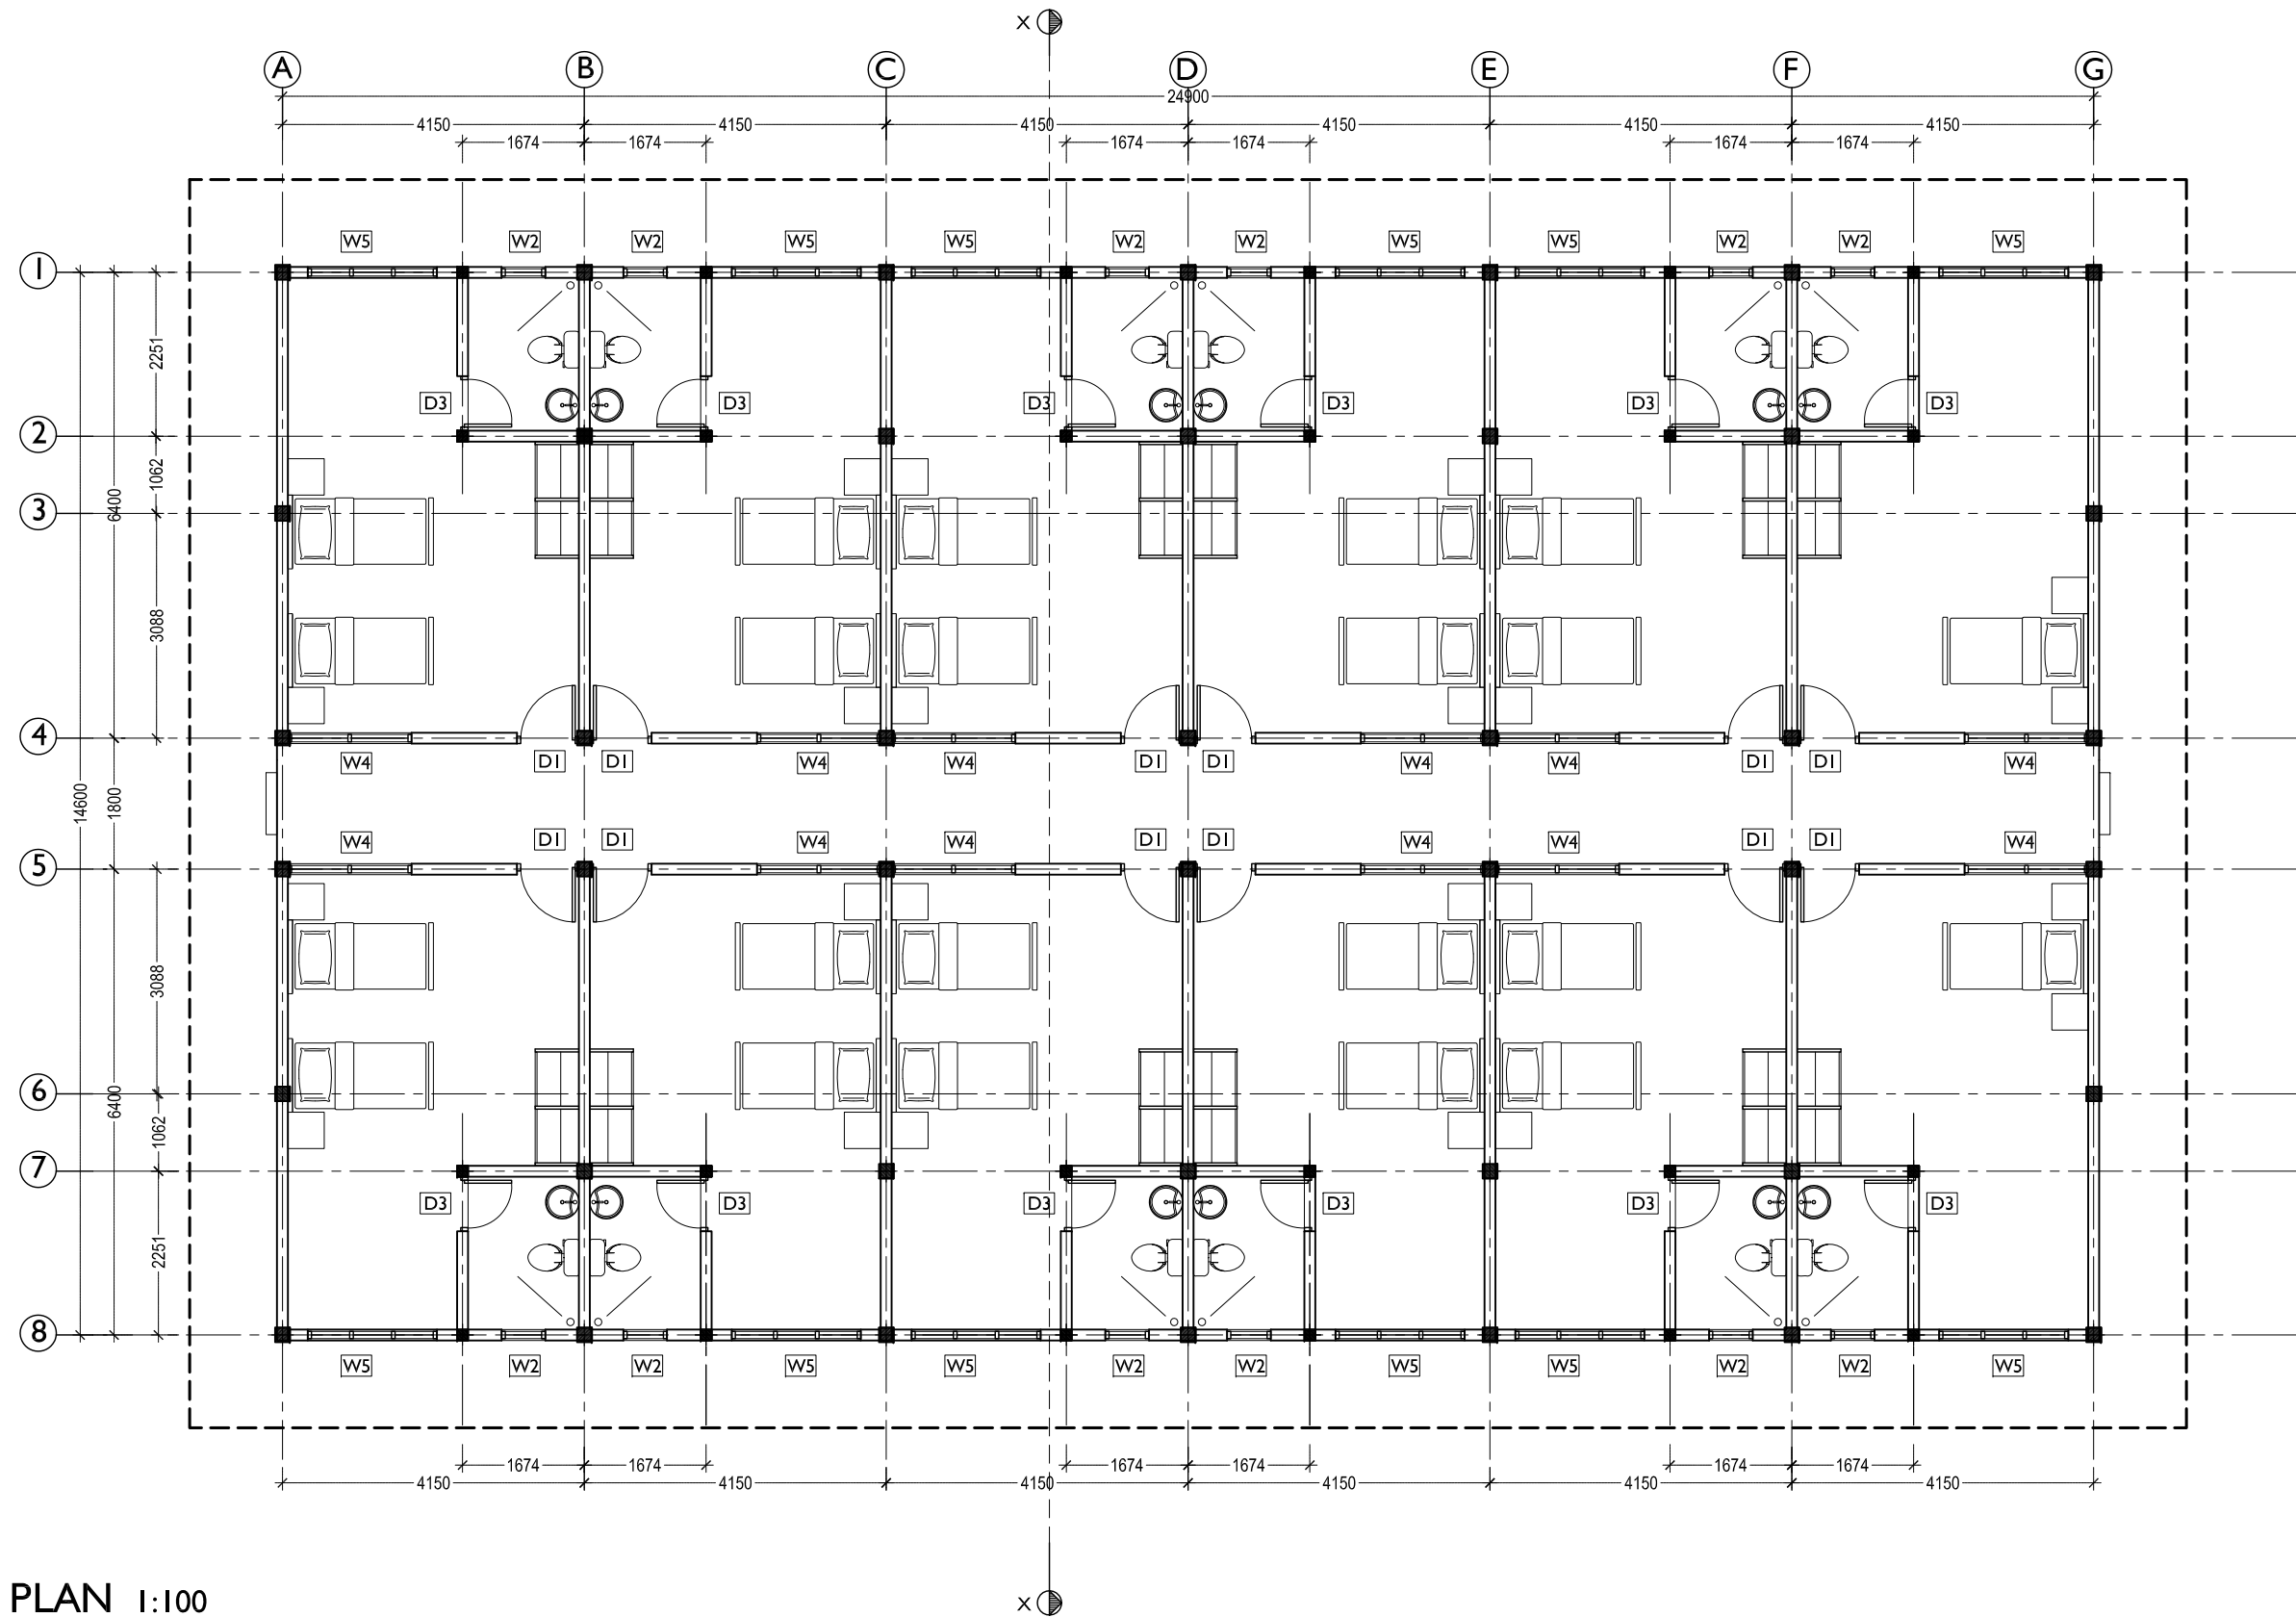

PLAN 1:100

**NOVEA ENGINEERING**  
PO Box 3013  
Male  
Maldives  
m : +9609999413



CLIENT :  
**MINISTRY OF FISHERIES & AGRICULTURE**

PROJECT : **GA MATU DEVELOPMENT**

BUILDING UNIT :  
**STAFF ACCOMMODATION J2**

REVISIONS

1  
2


DRAWING TITLE:

**01 - PLAN**

SCALE : 1:100

DATE : 31 July 2017

NOTE: ALL DESIGNS ABOVE ARE PROTECTED BY COPYRIGHT. NO PART SHOULD BE REPRODUCED (PHOTOCOPIED OR ANY OTHER MEANS) WITHOUT PERMISSION .

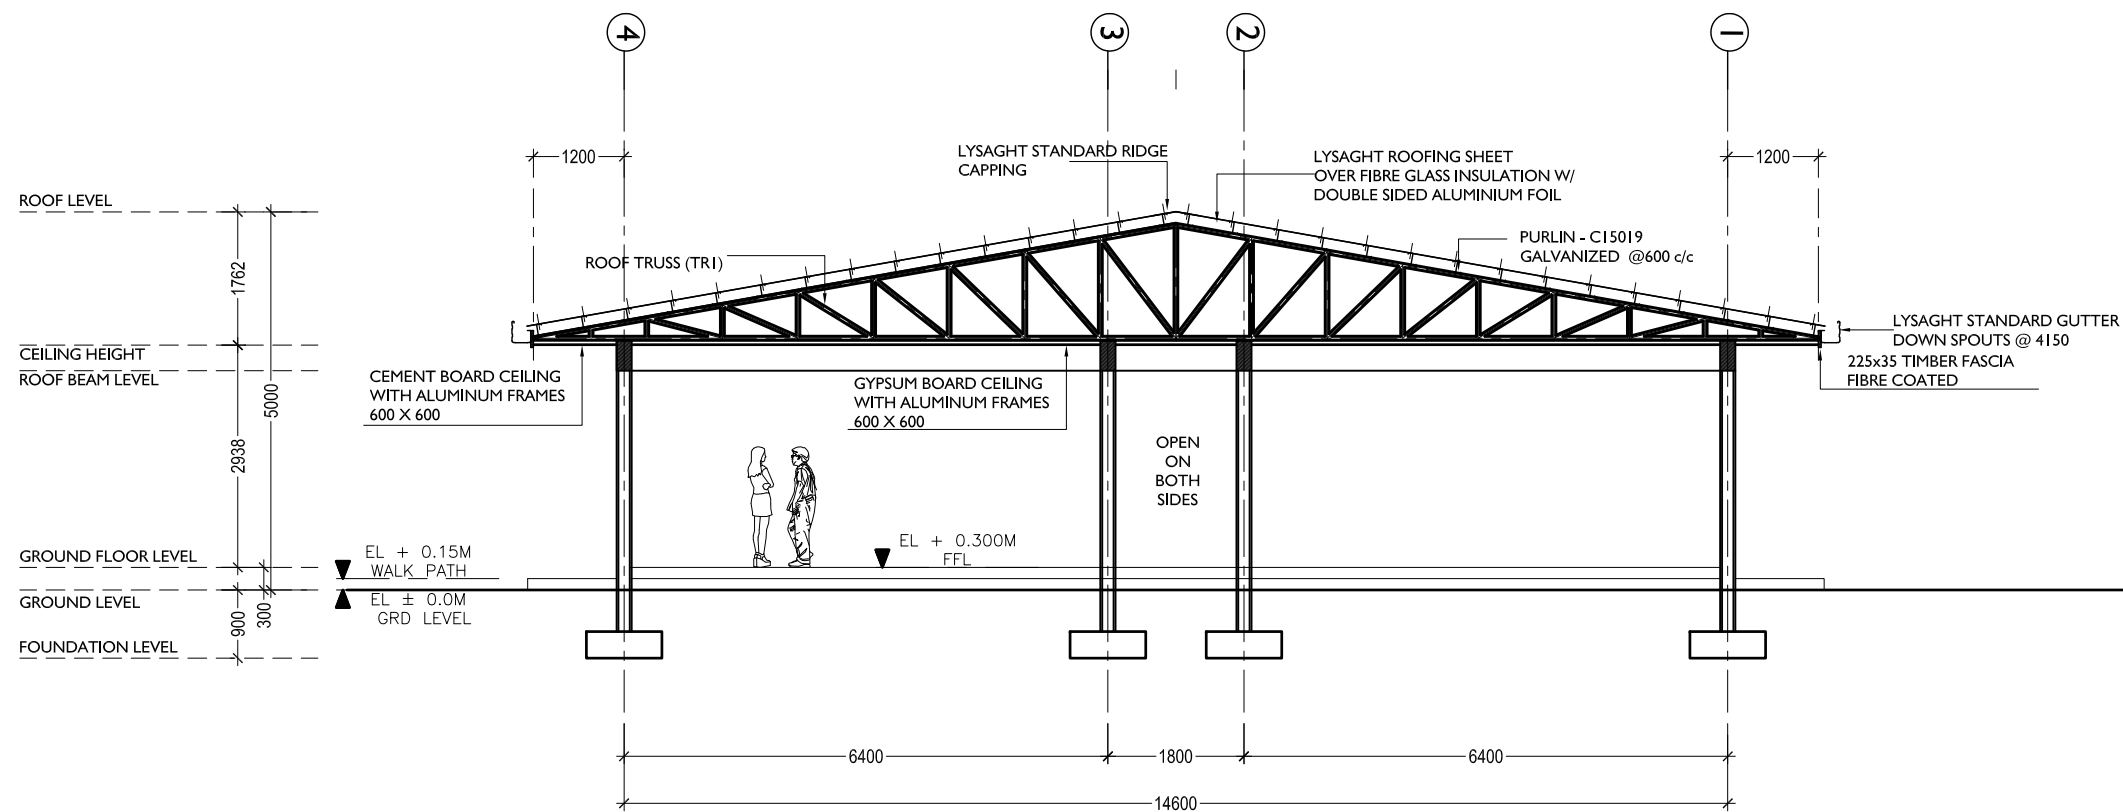

## SECTION 1:100

**NOVEA ENGINEERING**  
PO Box 3013  
Male  
Maldives  
m : +9609999413



CLIENT :  
**MINISTRY OF FISHERIES & AGRICULTURE**

PROJECT : **GA MATU DEVELOPMENT**

BUILDING UNIT:  
**STAFF ACCOMMODATION J2**

REVISIONS

1

2


DRAWING TITLE:

**02 - SECTION**

SCALE : 1:100

DATE : 31 July 2017


NOTE: ALL DESIGNS ABOVE ARE PROTECTED BY COPYRIGHT. NO PART SHOULD BE REPRODUCED (PHOTOCOPIED OR ANY OTHER MEANS) WITHOUT PERMISSION .

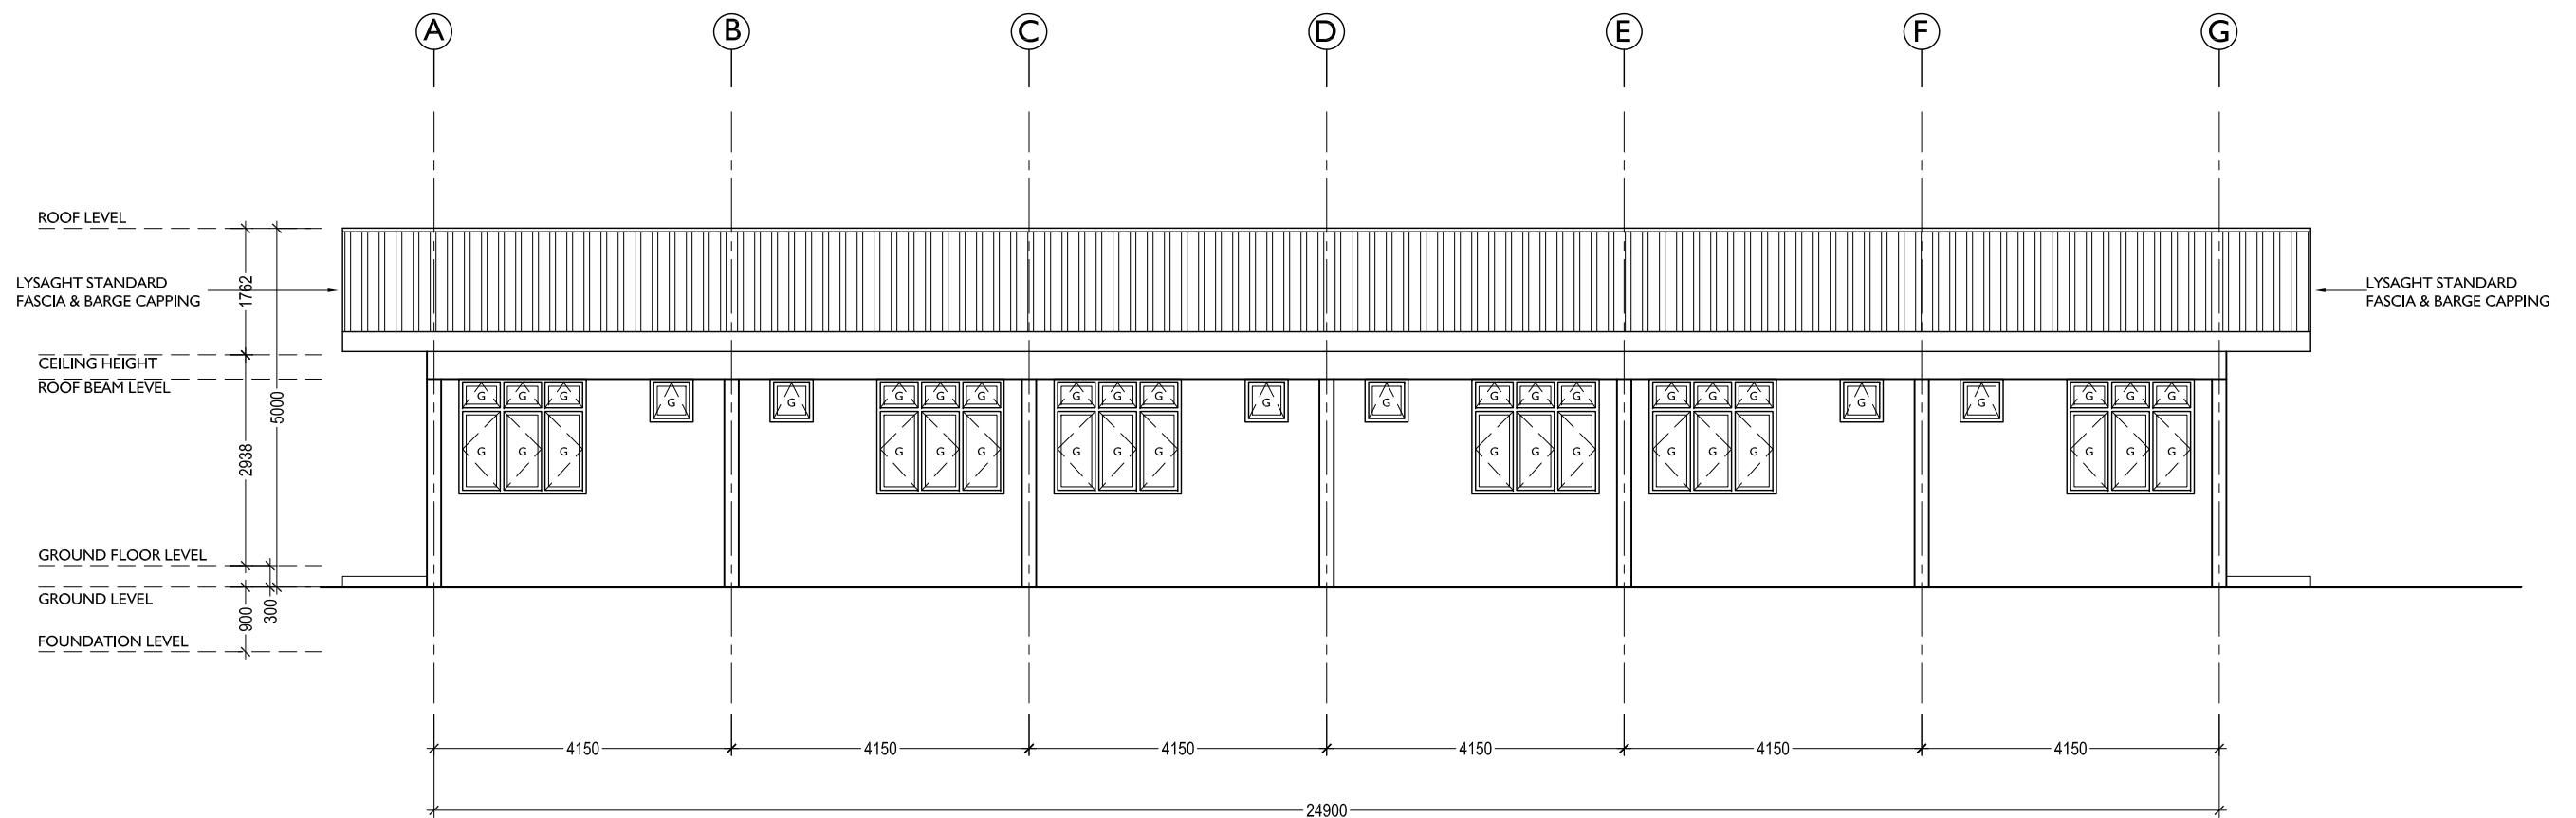


**ELEVATION** 1:100

<div>NOVEA ENGINEERING</div> <div>PO Box 3013</div> <div>Male</div> <div>Maldives</div> <div>m : +9609999413</div>	<div></div> <div>CLIENT :</div> <div>MINISTRY OF FISHERIES &amp; AGRICULTURE</div>	PROJECT :	GA MATU DEVELOPMENT		REVISIONS		DRAWING TITLE:	
		BUILDING UNIT:	STAFF ACCOMMODATION J2	1			03 - FRONT ELEVATION	
				2			SCALE :	1:100


NOTE: ALL DESIGNS ABOVE ARE PROTECTED BY COPYRIGHT. NO PART SHOULD BE REPRODUCED (PHOTOCOPIED OR ANY OTHER MEANS) WITHOUT PERMISSION .

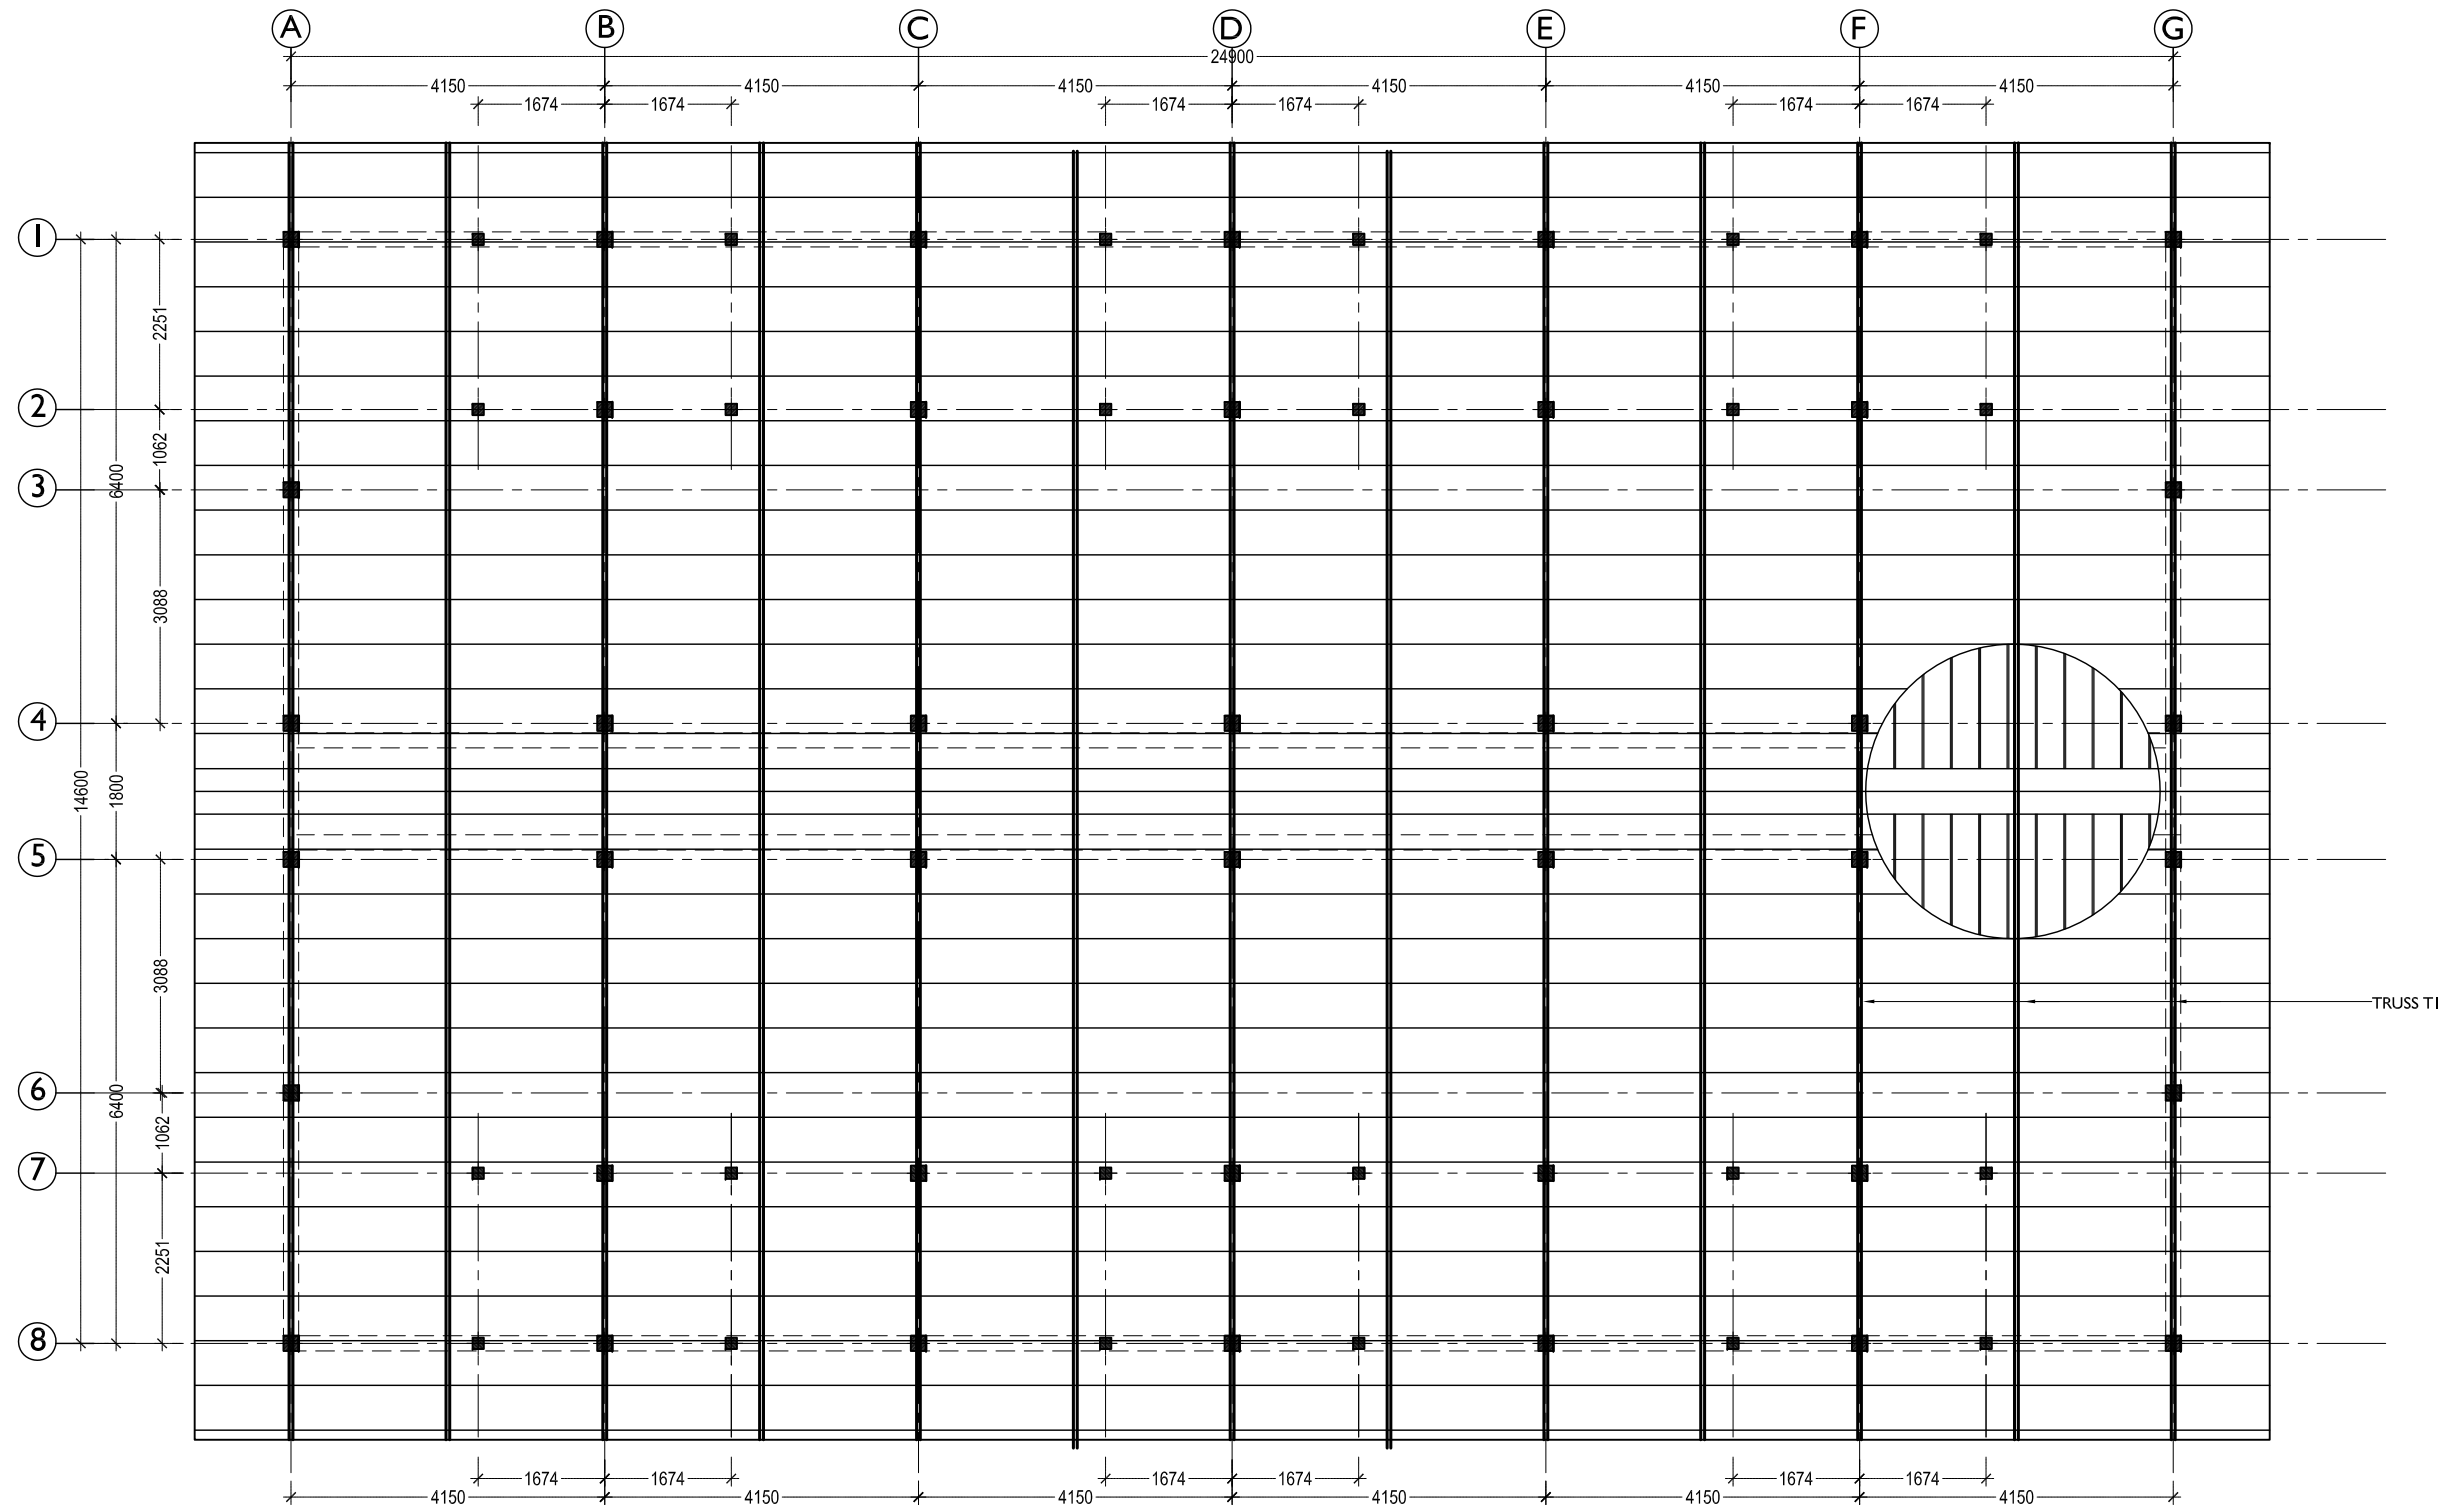


**ROOF PLAN & FRAMING** 1:100

<b>NOVEA ENGINEERING</b> PO Box 3013 Male Maldives m : +9609999413		CLIENT :  <b>MINISTRY OF FISHERIES &amp; AGRICULTURE</b>	PROJECT : <b>GA MATU DEVELOPMENT</b>	REVISIONS	DRAWING TITLE: <b>04 - ROOF PLAN &amp; FRAMING</b>	
					SCALE : 1:100	DATE : 31 July 2017


NOTE: ALL DESIGNS ABOVE ARE PROTECTED BY COPYRIGHT. NO PART SHOULD BE REPRODUCED (PHOTOCOPIED OR ANY OTHER MEANS) WITHOUT PERMISSION .

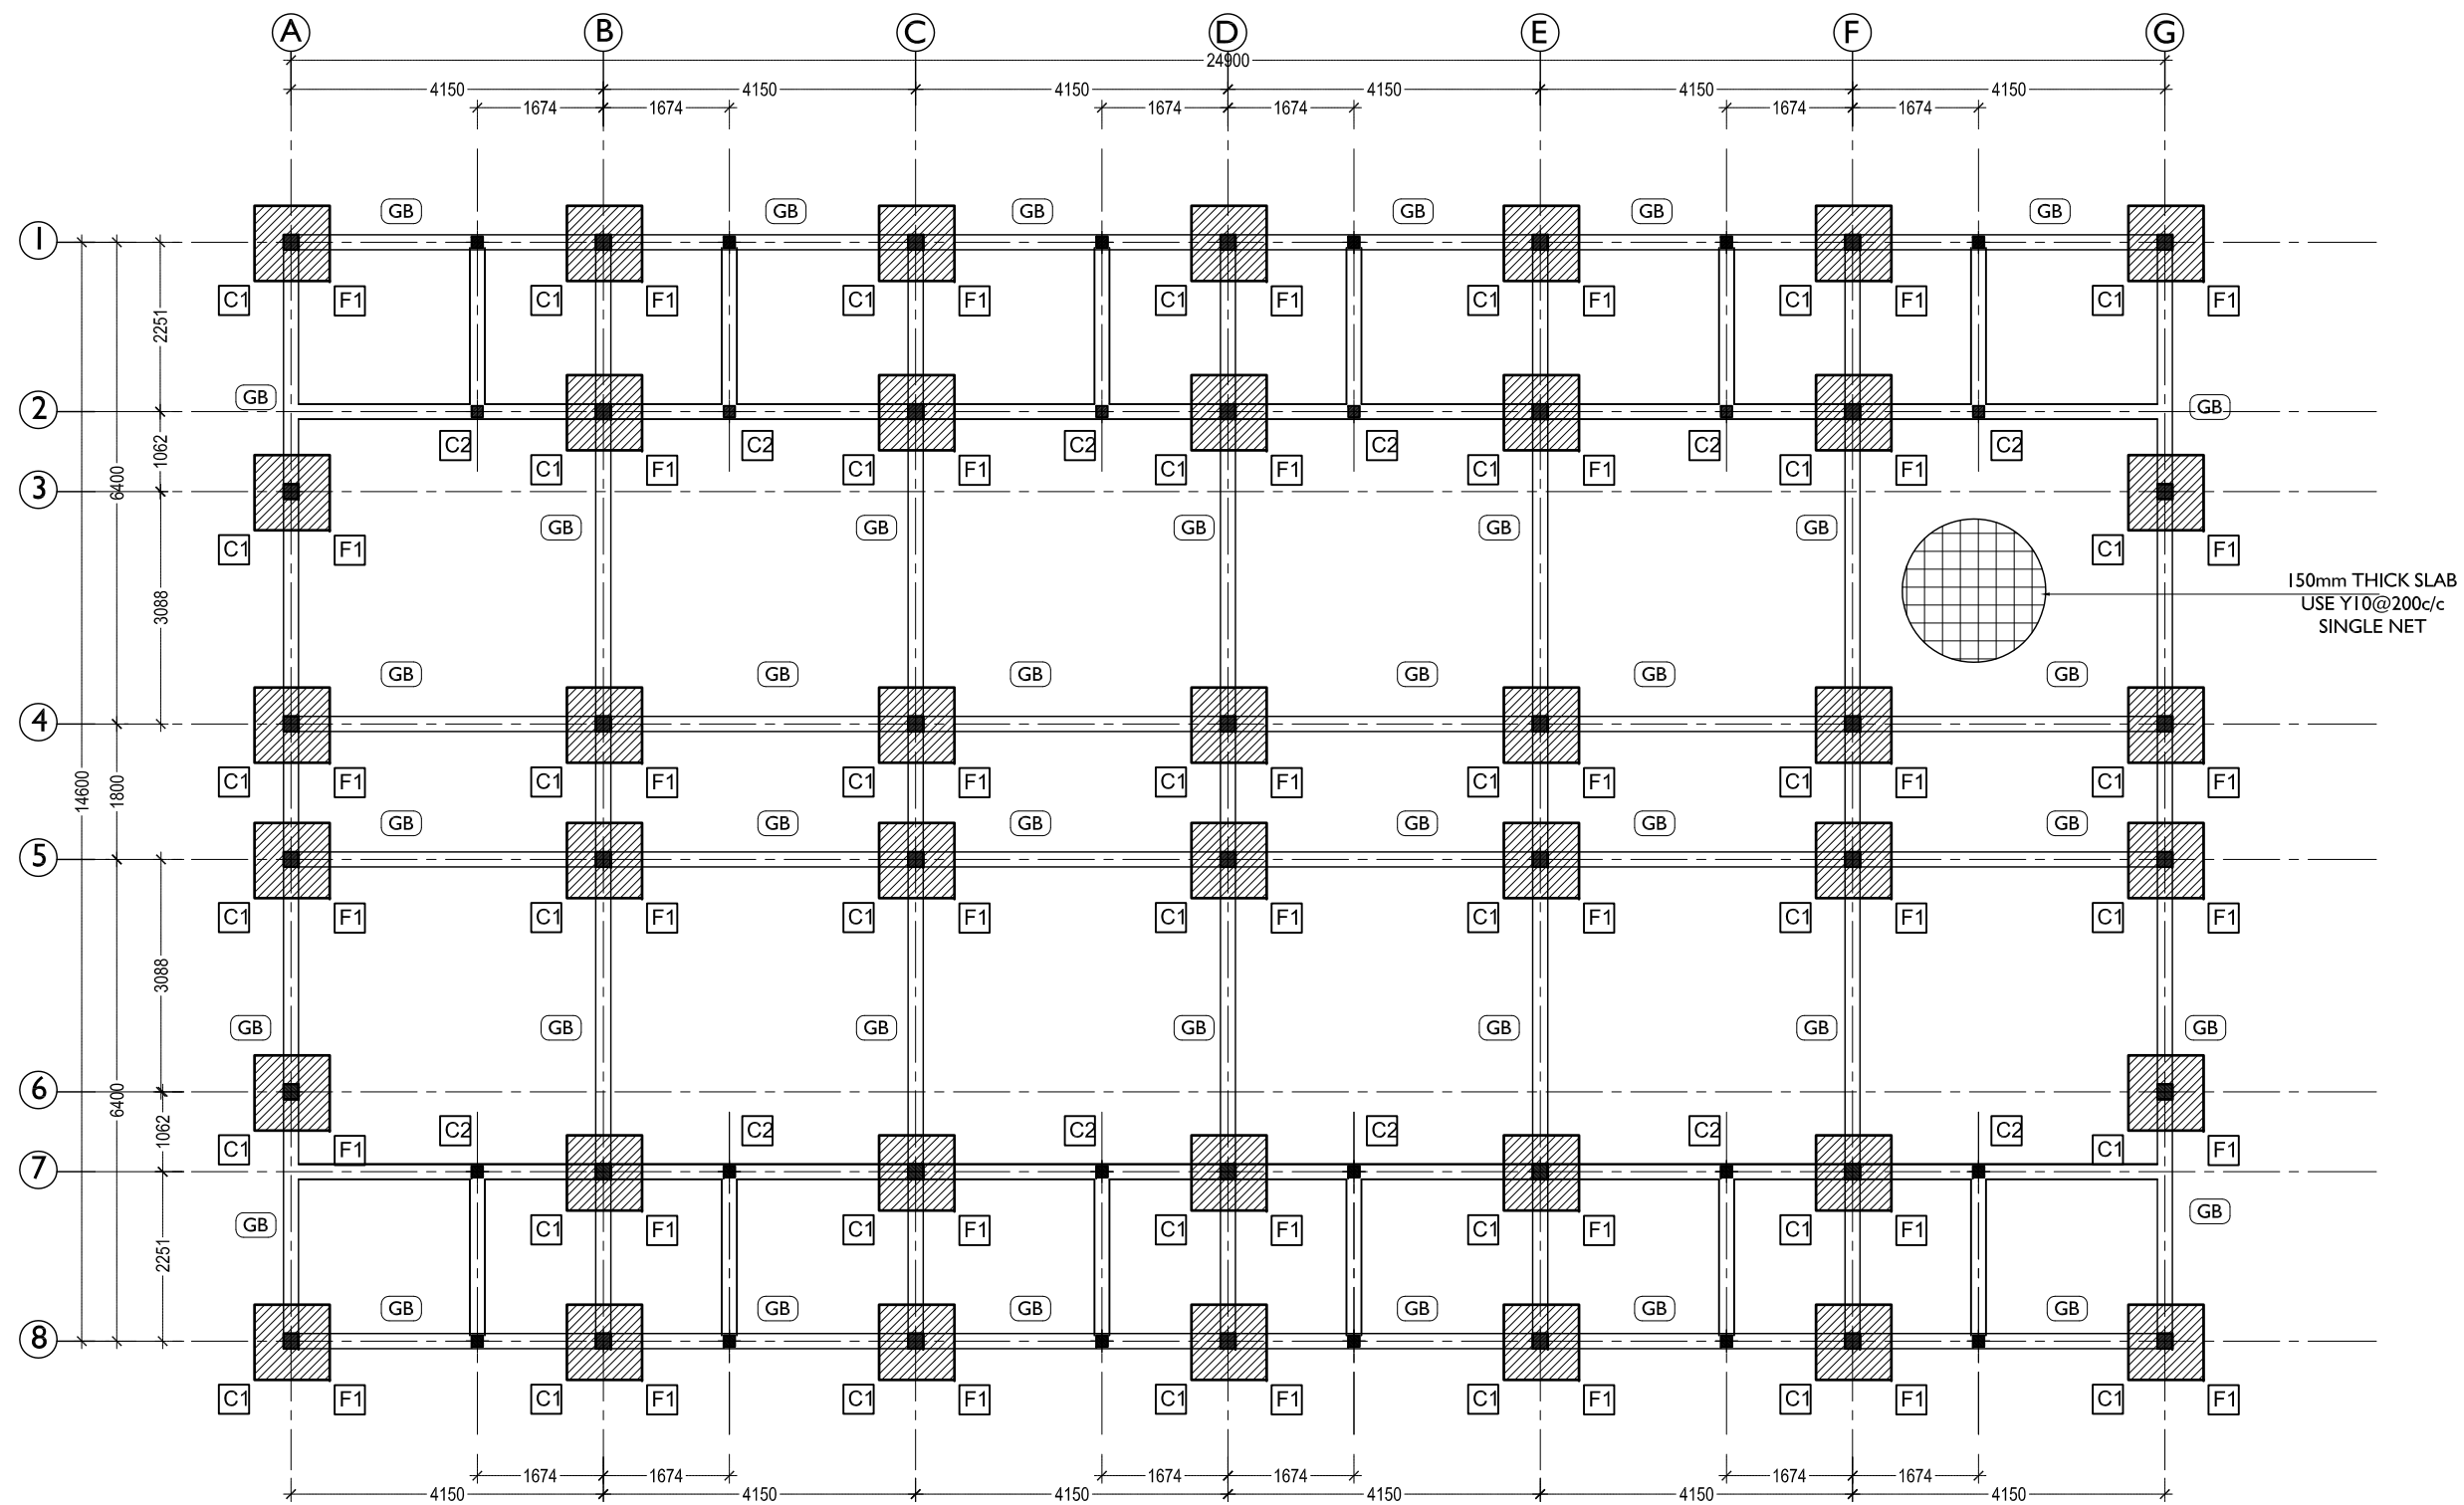

**COLUMNS, GROUND BEAMS & FOOTINGS 1:100**

<b>NOVEA ENGINEERING</b> PO Box 3013 Male Maldives m : +9609999413	 CLIENT : <b>MINISTRY OF FISHERIES &amp; AGRICULTURE</b>	PROJECT : <b>GA MATU DEVELOPMENT</b>		REVISIONS		DRAWING TITLE: <b>05 - COLUMNS, GB &amp; FOOTINGS</b>	
		BUILDING UNIT:		1		SCALE : <b>1:100</b>	DATE : <b>31 July 2017</b>
		<b>STAFF ACCOMMODATION J2</b>		2			



NOTE: ALL DESIGNS ABOVE ARE PROTECTED BY COPYRIGHT. NO PART SHOULD BE REPRODUCED (PHOTOCOPIED OR ANY OTHER MEANS) WITHOUT PERMISSION .

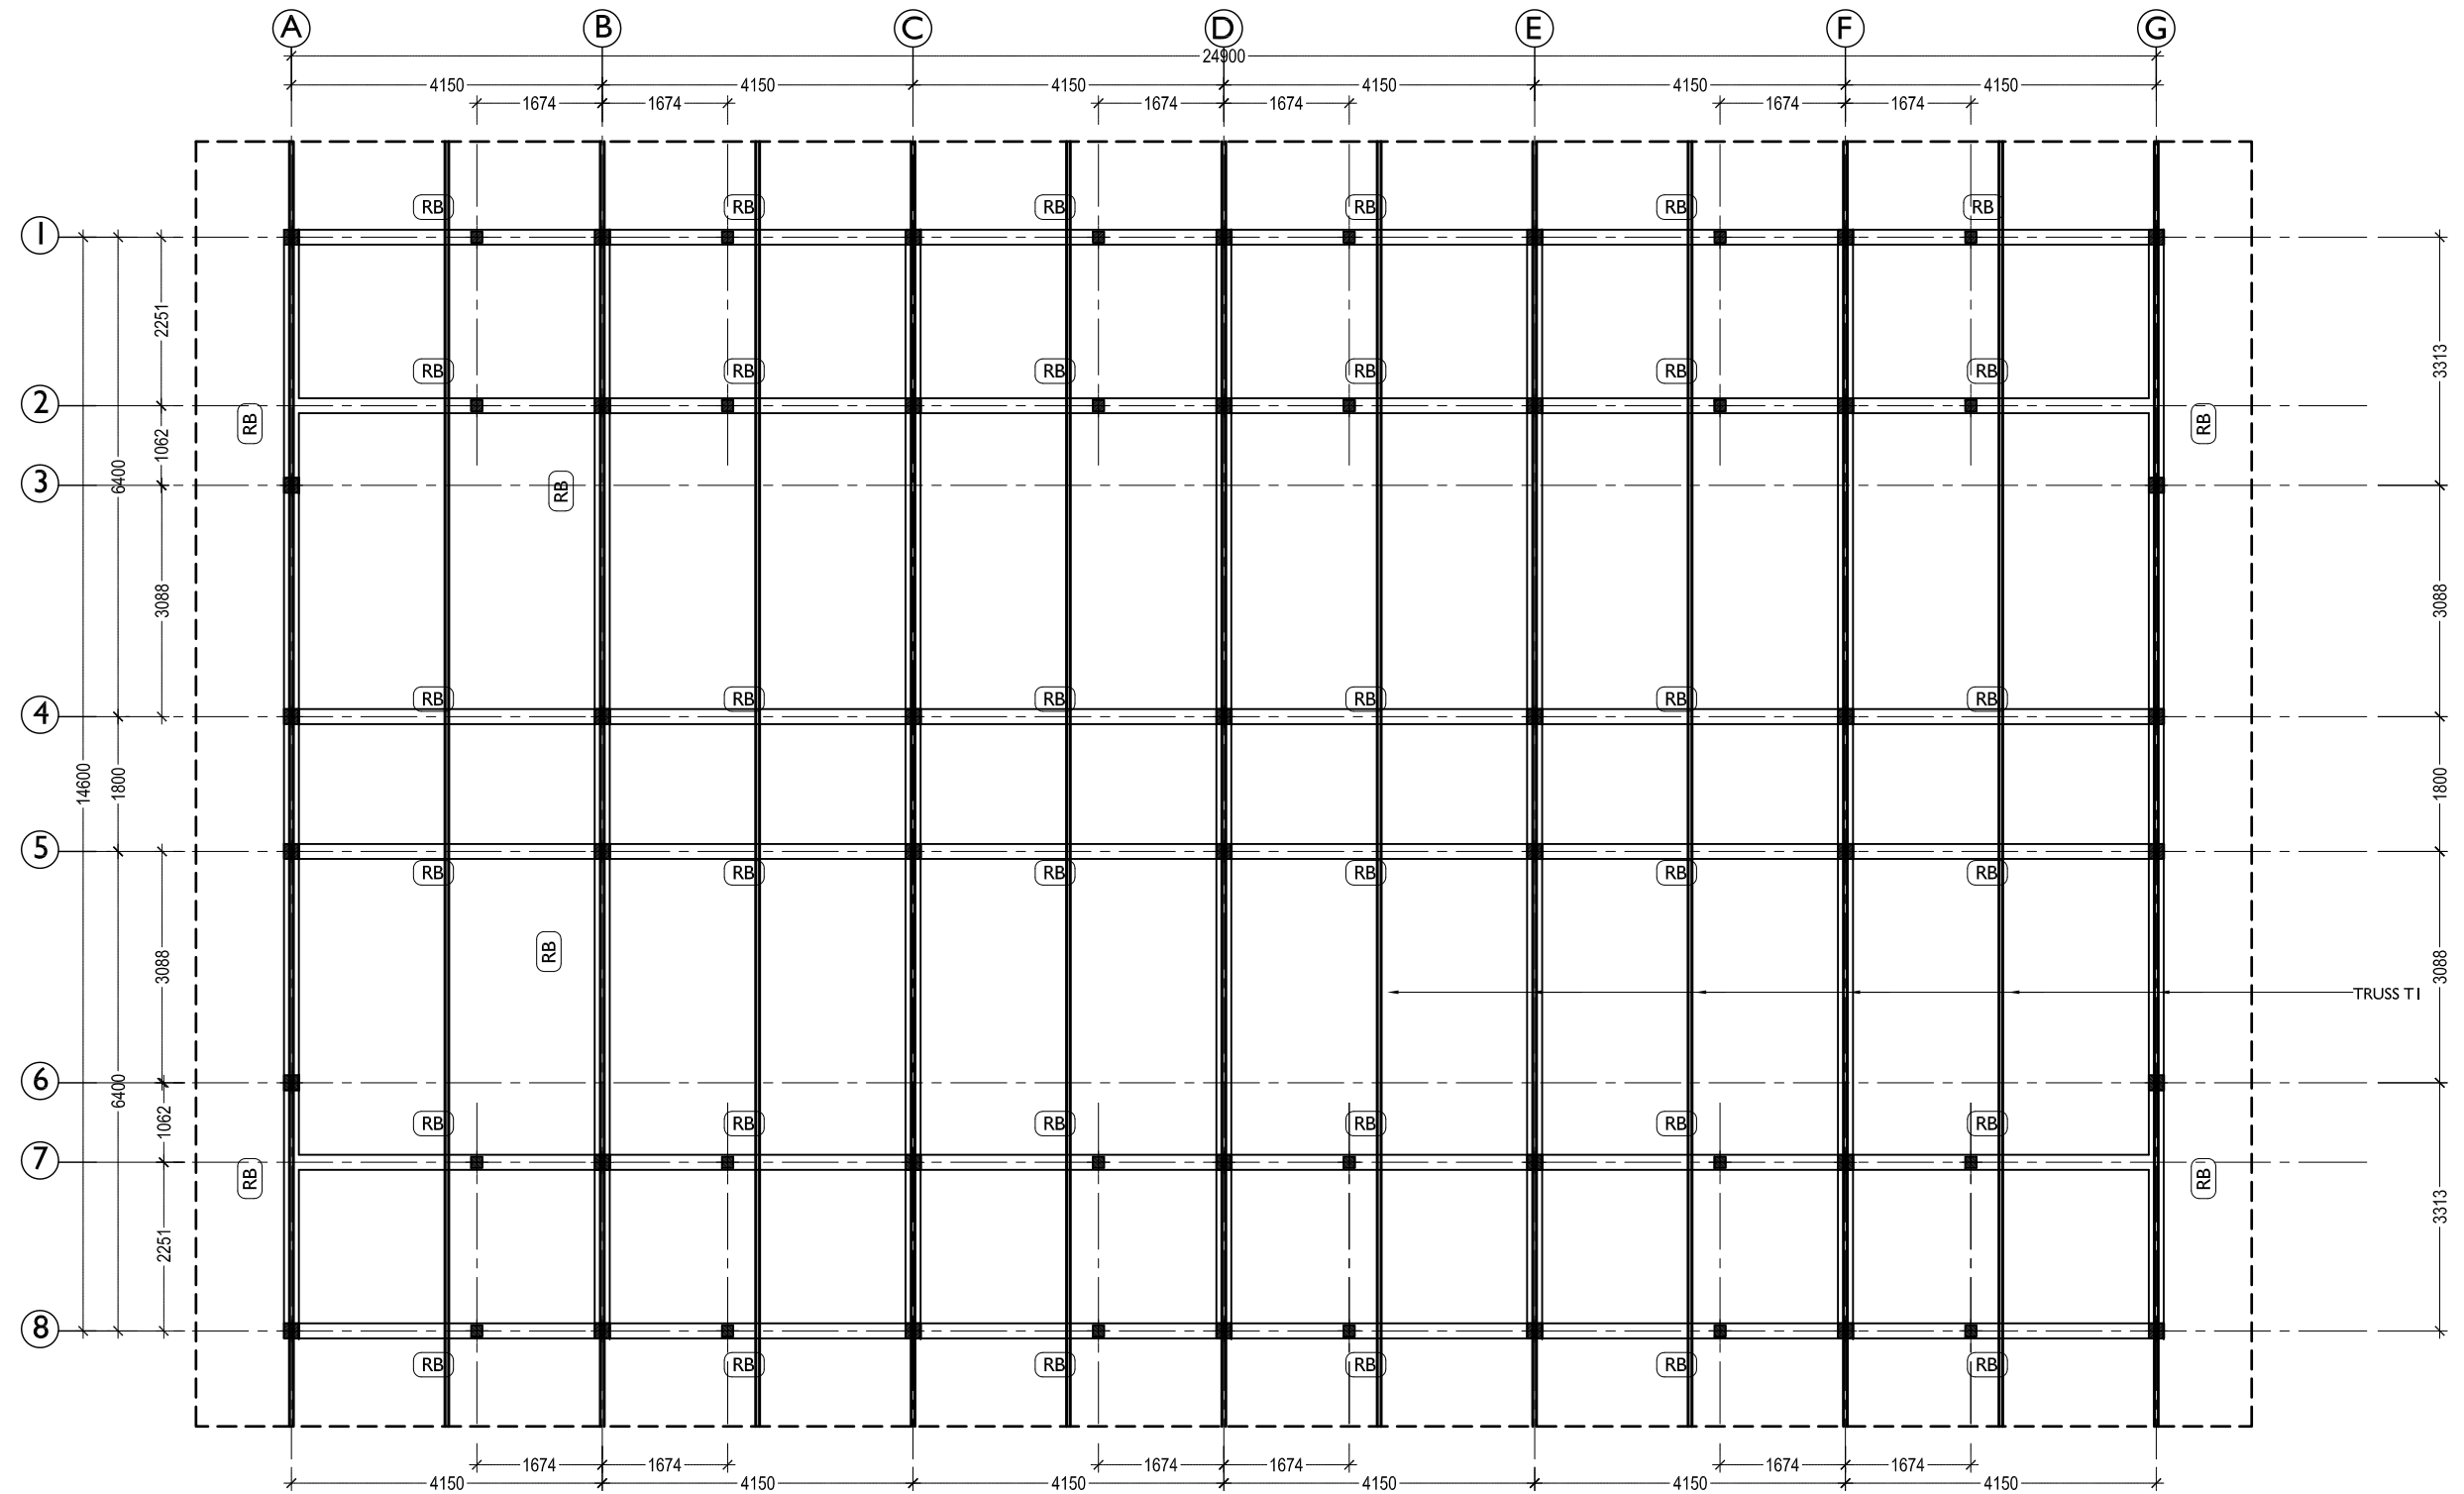

**ROOF BEAMS & TRUSS LAYOUT** 1:100

<div>NOVEA ENGINEERING</div> <div>PO Box 3013</div> <div>Male</div> <div>Maldives</div> <div>m : +9609999413</div>	<div></div> <div>CLIENT :</div> <div>MINISTRY OF FISHERIES &amp; AGRICULTURE</div>	PROJECT :	GA MATU DEVELOPMENT			REVISIONS		DRAWING TITLE:		
								06 - ROOF BEAMS & TRUSS		
		BUILDING UNIT:	STAFF ACCOMMODATION J2		1			SCALE : 1:100		DATE : 31 July 2017
					2					

NOTE: ALL DESIGNS ABOVE ARE PROTECTED BY COPYRIGHT. NO PART SHOULD BE REPRODUCED (PHOTOCOPIED OR ANY OTHER MEANS) WITHOUT PERMISSION .

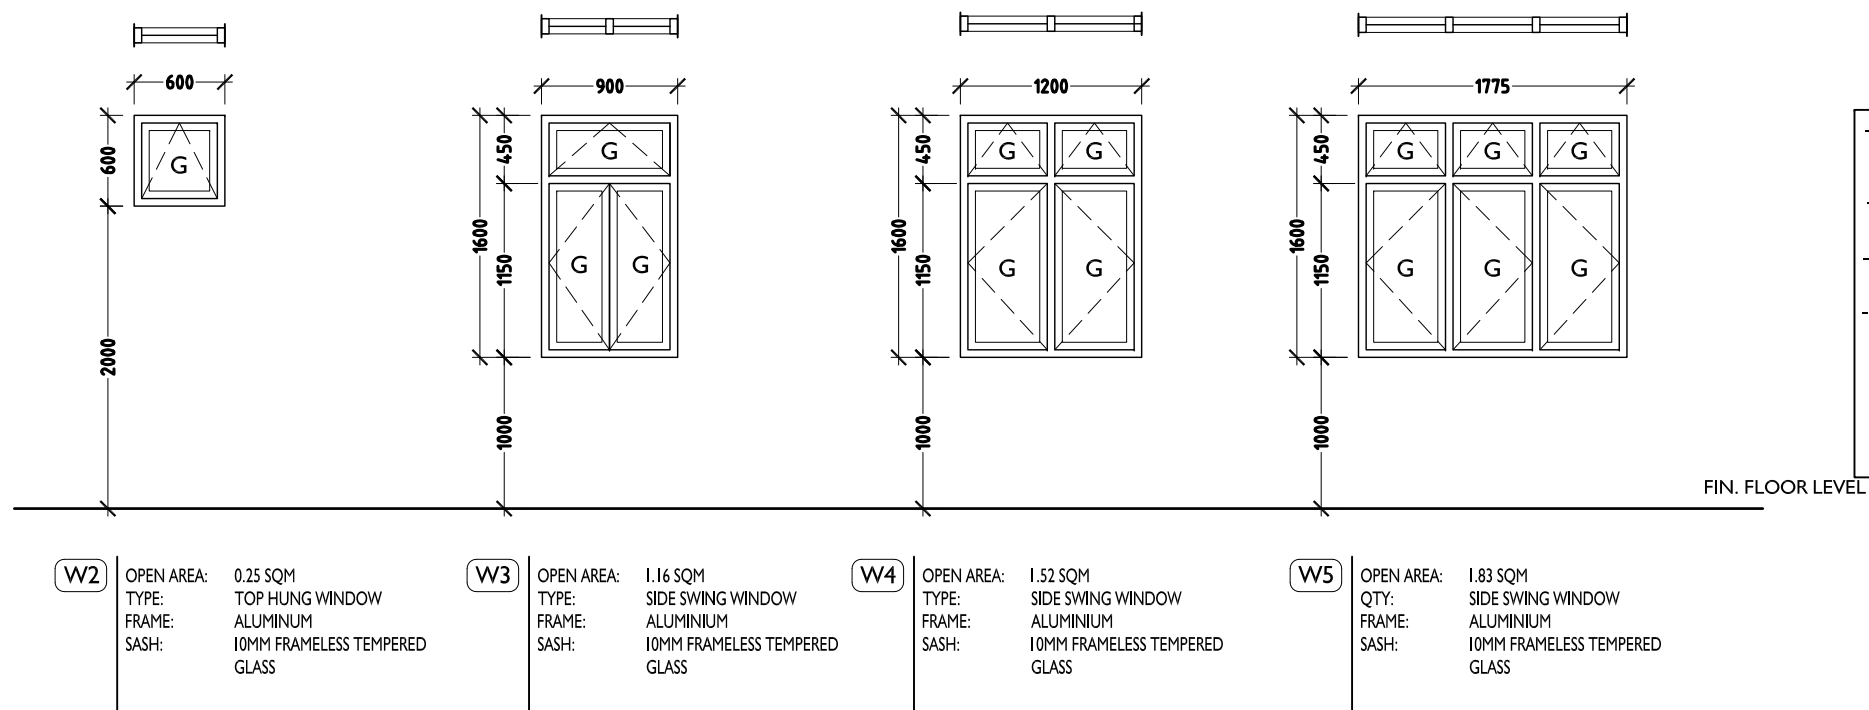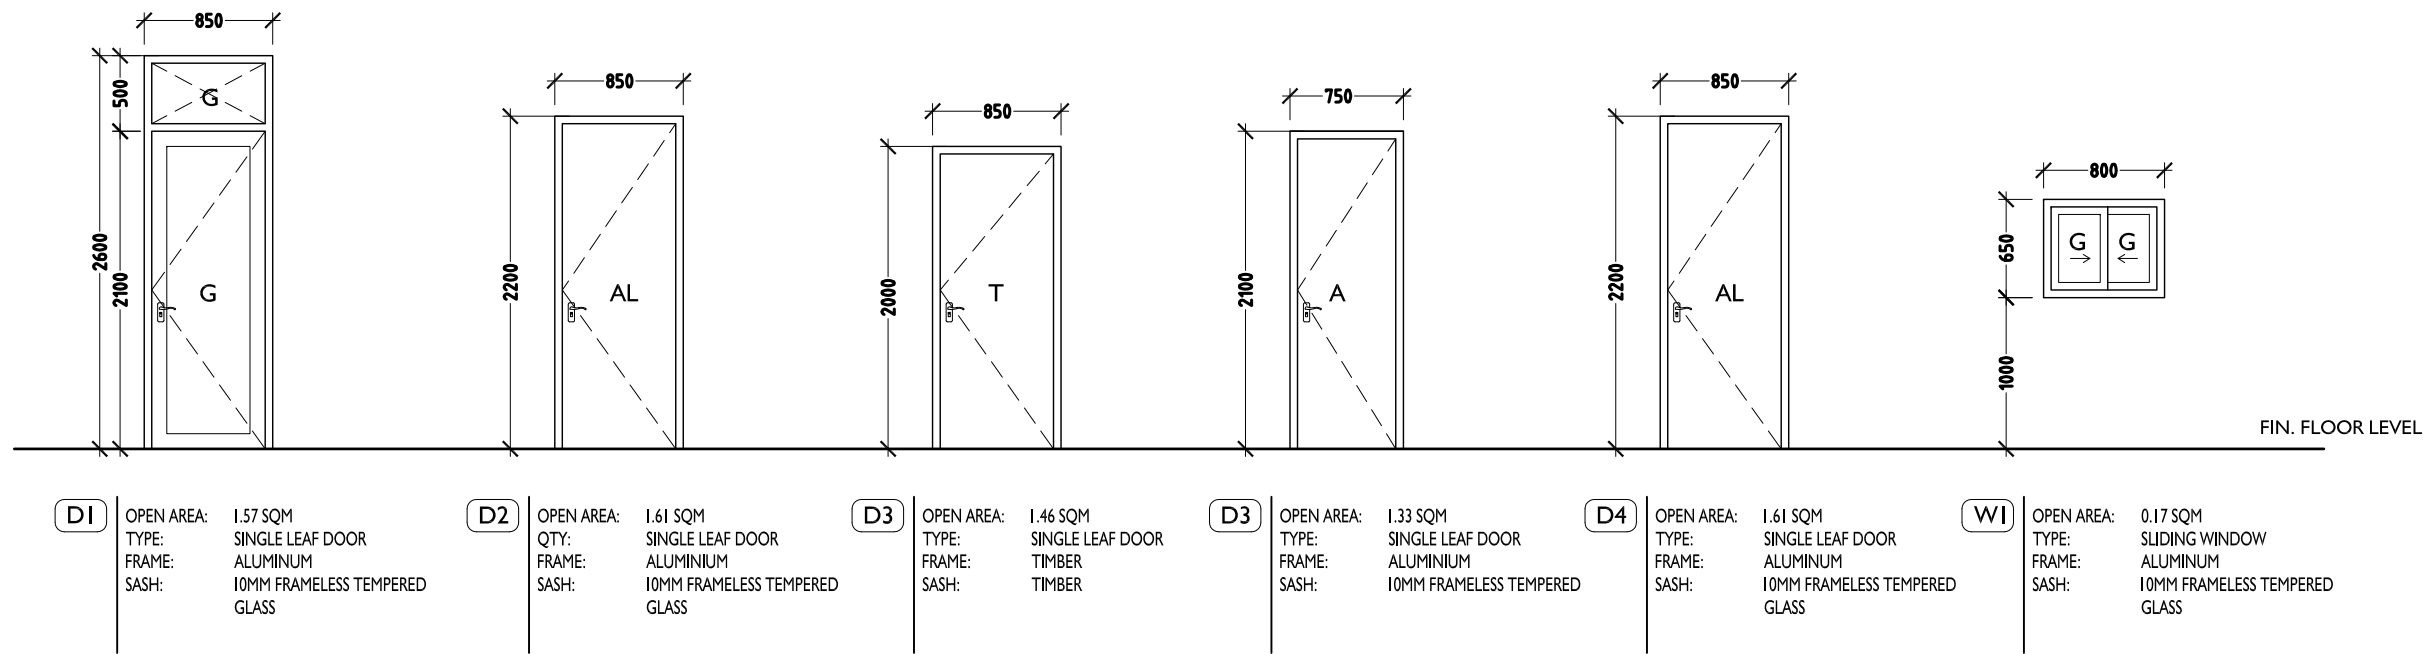


- ALL DOORS/WINDOWS ARE ALUMINIUM (WHITE COLOUR POWDER COATED ALUMINIUM) UNLESS OTHERWISE STATED  
- ALL DIMENSIONS TO BE CHECKED ON SITE PRIOR TO FABRICATION  
- ALL DOOR/WINDOWS VIEWED FROM EXTERIOR  
- FOR THE DOOR SWING REFER TO FLOOR PLANS

G - 6MM THK CLEAR GLASS  
T - TIMBER  
FGL - FIXED GLASS LOUVERS  
PV - PVC


## DOOR WINDOW DETAILS-I 1:50

<div>NOVEA ENGINEERING</div> <div>PO Box 3013</div> <div>Male</div> <div>Maldives</div> <div>m : +9609999413</div>		CLIENT :  MINISTRY OF FISHERIES & AGRICULTURE	PROJECT :	GA MATU DEVELOPMENT		REVISIONS		DRAWING TITLE: 07 - DOORS & WINDOWS	
			BUILDING UNIT:  STAFF ACCOMMODATION J2	1			SCALE :  1:50	DATE :  31 July 2017	
				2					


NOTE: ALL DESIGNS ABOVE ARE PROTECTED BY COPYRIGHT. NO PART SHOULD BE REPRODUCED (PHOTOCOPIED OR ANY OTHER MEANS) WITHOUT PERMISSION .

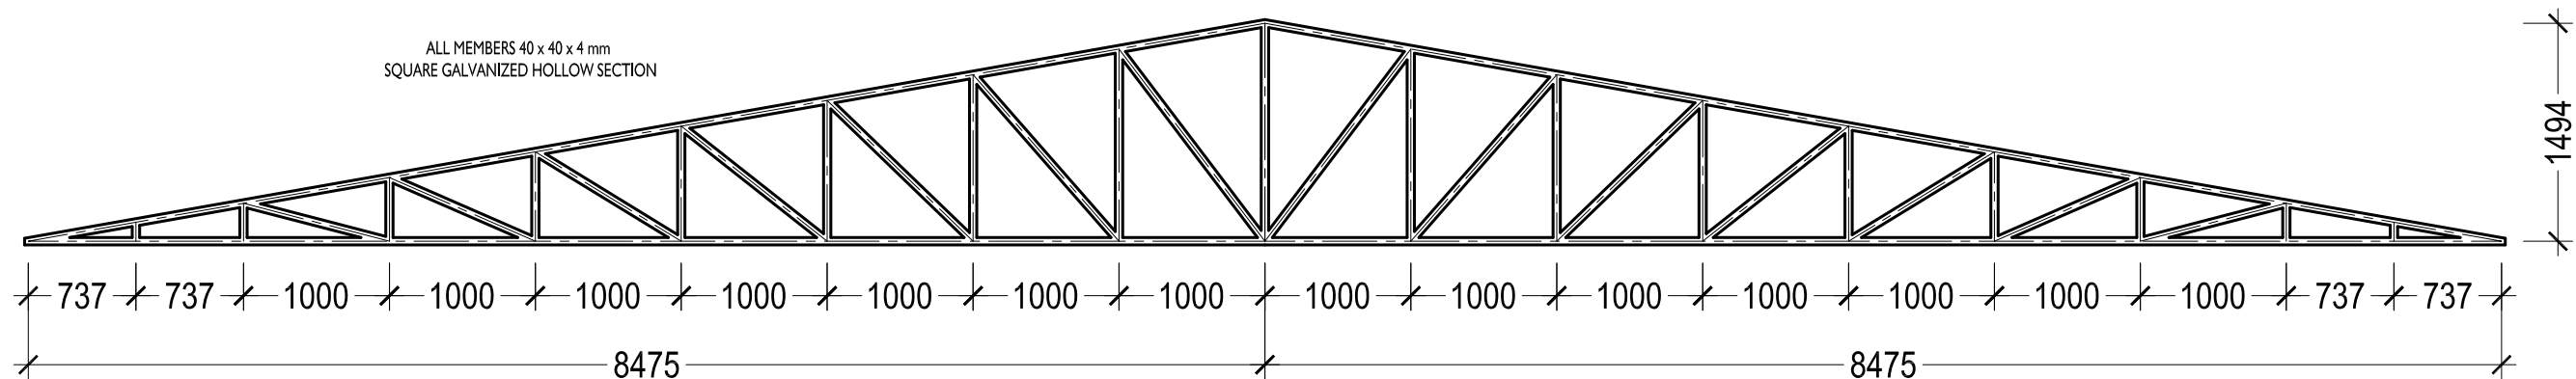


**TRUSS T-I** 1:50

<div>NOVEA ENGINEERING</div> <div>PO Box 3013</div> <div>Male</div> <div>Maldives</div> <div>m : +9609999413</div>	 <div>CLIENT : MINISTRY OF FISHERIES &amp; AGRICULTURE</div>	PROJECT : GA MATU DEVELOPMENT		REVISIONS		DRAWING TITLE: 08 - TRUSS T1	
		BUILDING UNIT: STAFF ACCOMMODATION J2	1			SCALE : 1:50	DATE : 31 July 2017
			2				

NOTE: ALL DESIGNS ABOVE ARE PROTECTED BY COPYRIGHT. NO PART SHOULD BE REPRODUCED (PHOTOCOPIED OR ANY OTHER MEANS) WITHOUT PERMISSION .

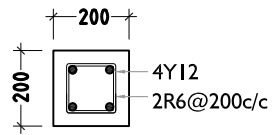


CI

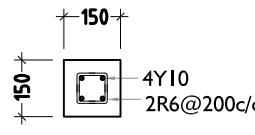


C2

COLUMN DETAILS 1:20

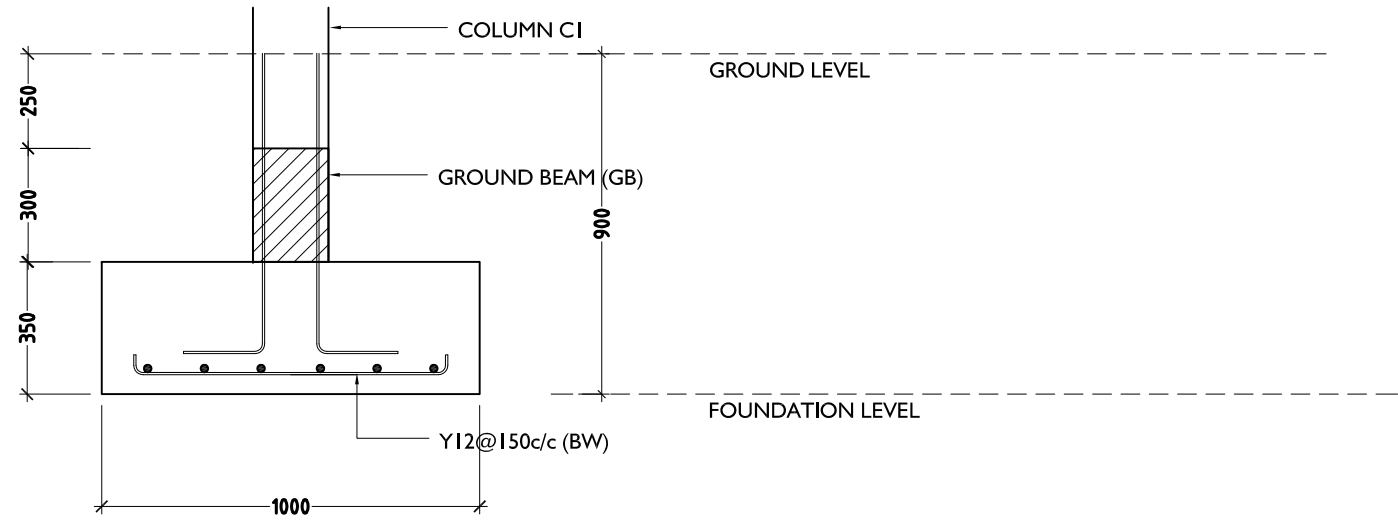


FI

FOOTING DETAILS 1:20

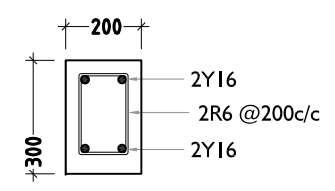


GB

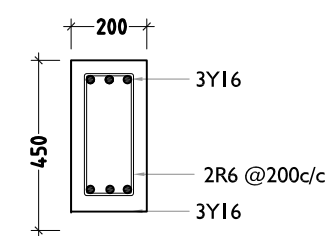


RB

FOUNDATION & ROOF BEAM DETAILS 1:20


<div>NOVEA ENGINEERING</div> <div>PO Box 3013</div> <div>Male</div> <div>Maldives</div> <div>m : +9609999413</div>	<div></div> <div>CLIENT :</div> <div>MINISTRY OF FISHERIES &amp; AGRICULTURE</div>	PROJECT :	GA MATU DEVELOPMENT			REVISIONS		DRAWING TITLE:	
		BUILDING UNIT:	STAFF ACCOMMODATION J2		1			09 - STRUCTURAL DETAILS	
					2			SCALE : 1:50	
					DATE : 31 July 2017				

NOTE: ALL DESIGNS ABOVE ARE PROTECTED BY COPYRIGHT. NO PART SHOULD BE REPRODUCED (PHOTOCOPIED OR ANY OTHER MEANS) WITHOUT PERMISSION .



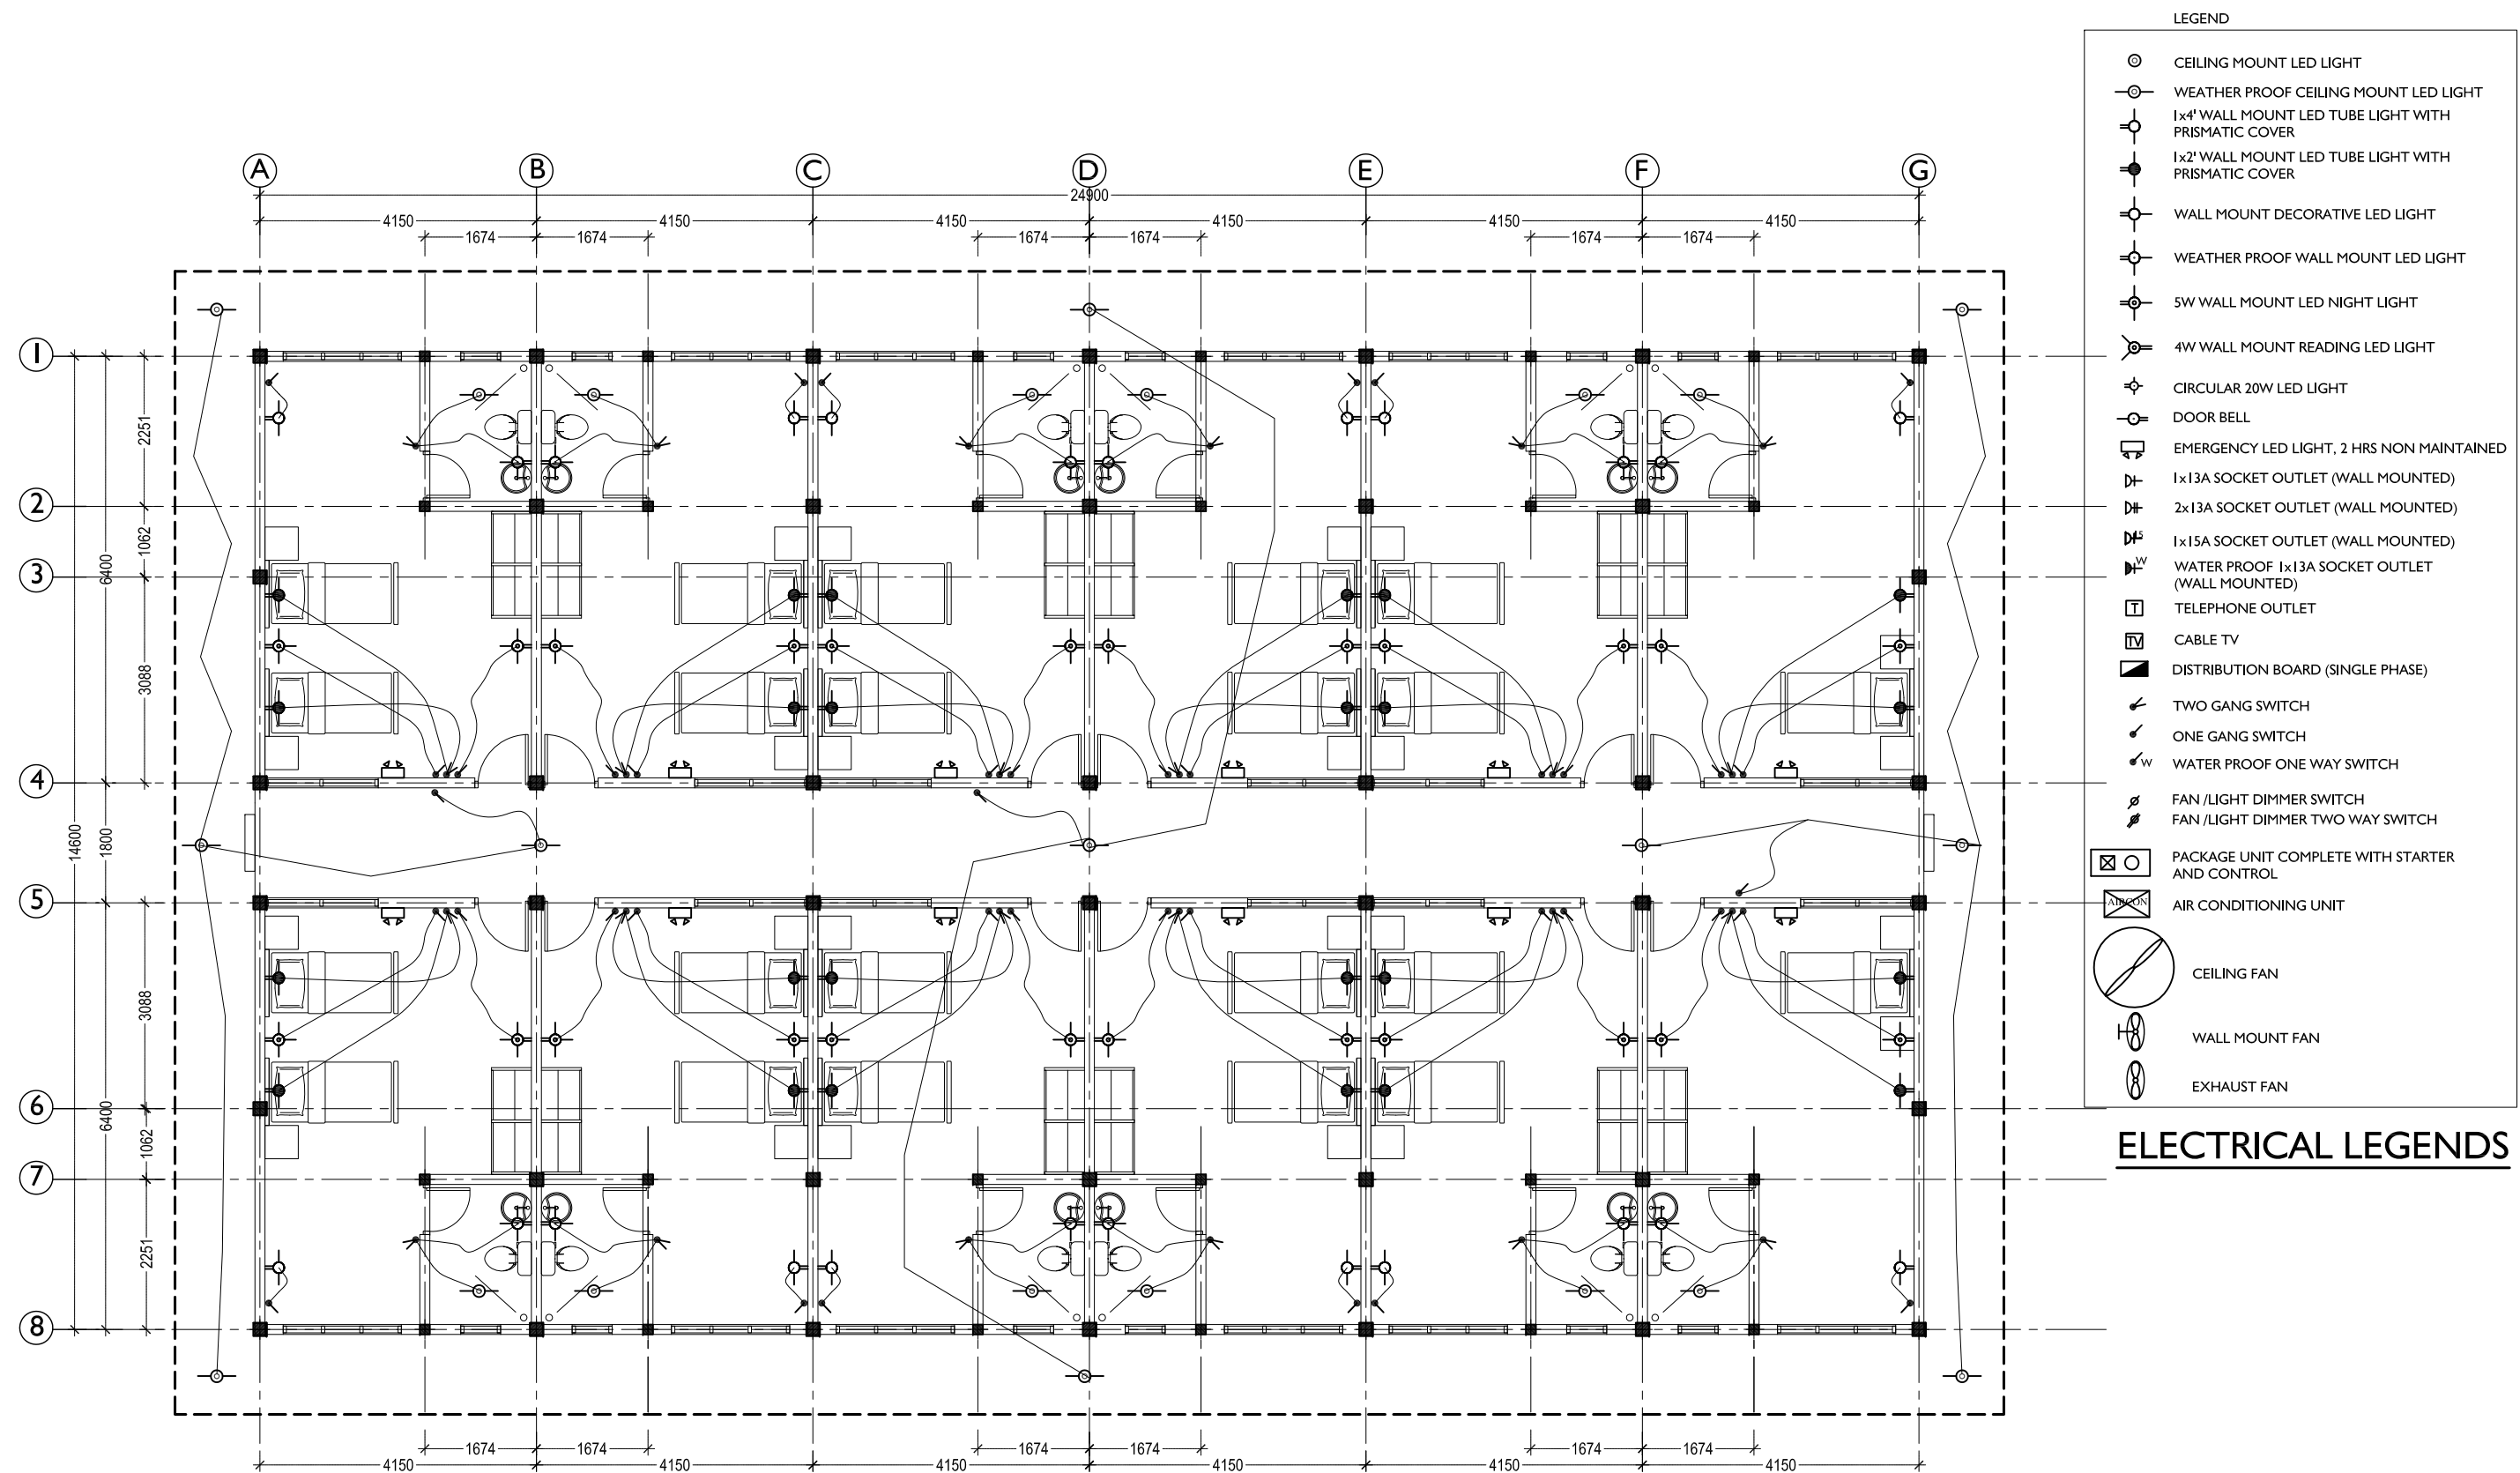


 

 
 
 




 



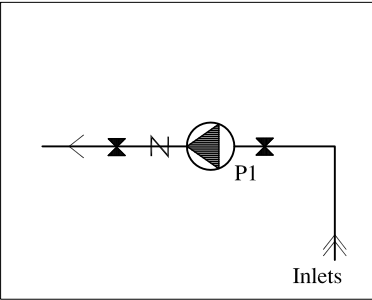


**LIGHTING LAYOUT 1:100**


<div>NOVEA ENGINEERING</div> <div>PO Box 3013</div> <div>Male</div> <div>Maldives</div> <div>m : +9609999413</div>	 <div>MINISTRY OF FISHERIES &amp; AGRICULTURE</div>	CLIENT :		PROJECT : GA MATU DEVELOPMENT		REVISIONS		DRAWING TITLE: 11 - LIGHTING LAYOUT		
		BUILDING UNIT: STAFF ACCOMMODATION J2		1			SCALE : 1:100		DATE : 31 July 2017	
				2						

NOTE: ALL DESIGNS ABOVE ARE PROTECTED BY COPYRIGHT. NO PART SHOULD BE REPRODUCED (PHOTOCOPIED OR ANY OTHER MEANS) WITHOUT PERMISSION .

   
PLUMBING LEGEND	
SYMBOLS / LINETYPE	DESCRIPTION
	SEWERAGE PIPE (100Ø)
	WASTE WATER PIPE/ USED WATER (60Ø)
	SALT WATER PIPE (75Ø)
	FRESH WATER PIPE (15Ø)
	INSPECTION CHAMBER
	FRESH WATER METER SET
	TAP
	MIXER TAP
	MIXER TAP SHOWER
	TAP SHOWER
	MUSLIM SHOWER
	CLEANING EYE
	FLOOR DRAIN WITH TRAP
	VALVE
	NON RETURN VALVE
 P1	PUMP 1




PLUMBING LEGEND 1:100

<b>NOVEA ENGINEERING</b> PO Box 3013 Male Maldives m : +9609999413	 CLIENT : <b>MINISTRY OF FISHERIES &amp; AGRICULTURE</b>	PROJECT :	GA MATU DEVELOPMENT			REVISIONS		DRAWING TITLE:	
		BUILDING UNIT:	STAFF ACCOMMODATION J2		1			SCALE :      1:100      DATE :    31 July 2017	
					2				


NOTE: ALL DESIGNS ABOVE ARE PROTECTED BY COPYRIGHT. NO PART SHOULD BE REPRODUCED (PHOTOCOPIED OR ANY OTHER MEANS) WITHOUT PERMISSION .

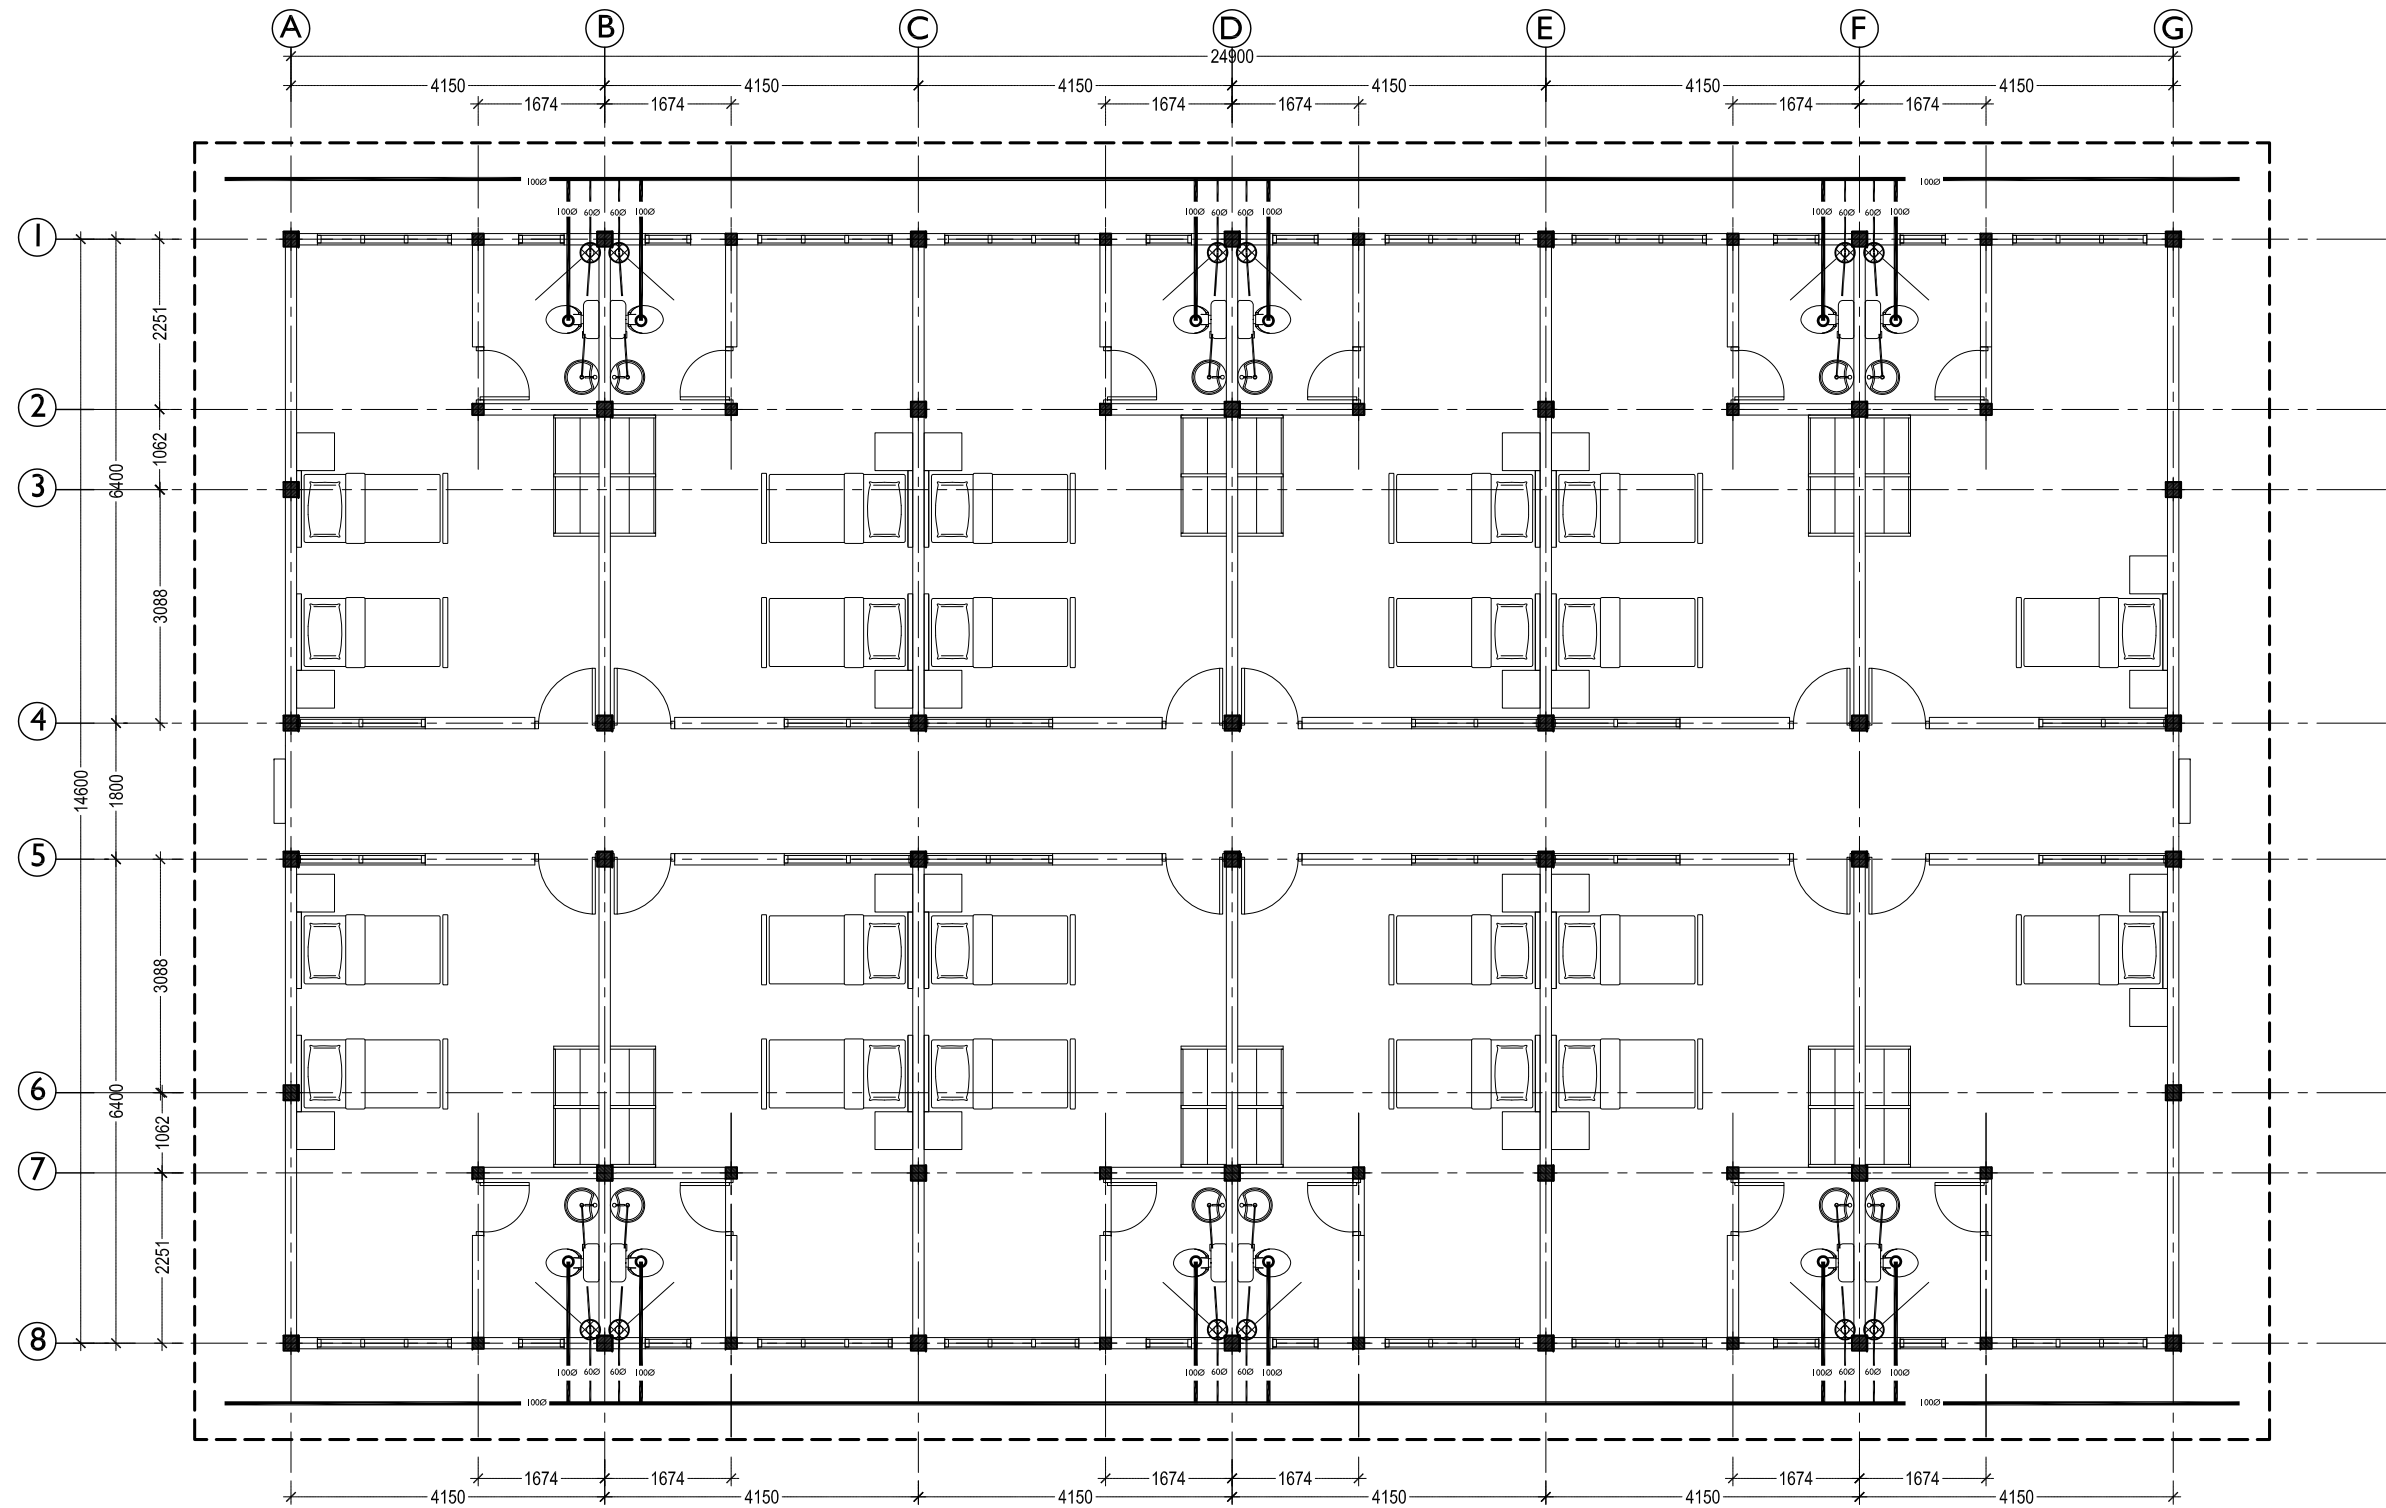


**PLUMBING - WASTE LAYOUT** 1:100

<b>NOVEA ENGINEERING</b> PO Box 3013 Male Maldives m : +9609999413	 CLIENT : <b>MINISTRY OF FISHERIES &amp; AGRICULTURE</b>	PROJECT : <b>GA MATU DEVELOPMENT</b>		REVISIONS		DRAWING TITLE: <b>13 - PLUMBING - WASTE WATER</b>	
		BUILDING UNIT: <b>STAFF ACCOMMODATION J2</b>		1		SCALE : <b>1:100</b>	DATE : <b>31 July 2017</b>
				2			

NOTE: ALL DESIGNS ABOVE ARE PROTECTED BY COPYRIGHT. NO PART SHOULD BE REPRODUCED (PHOTOCOPIED OR ANY OTHER MEANS) WITHOUT PERMISSION .

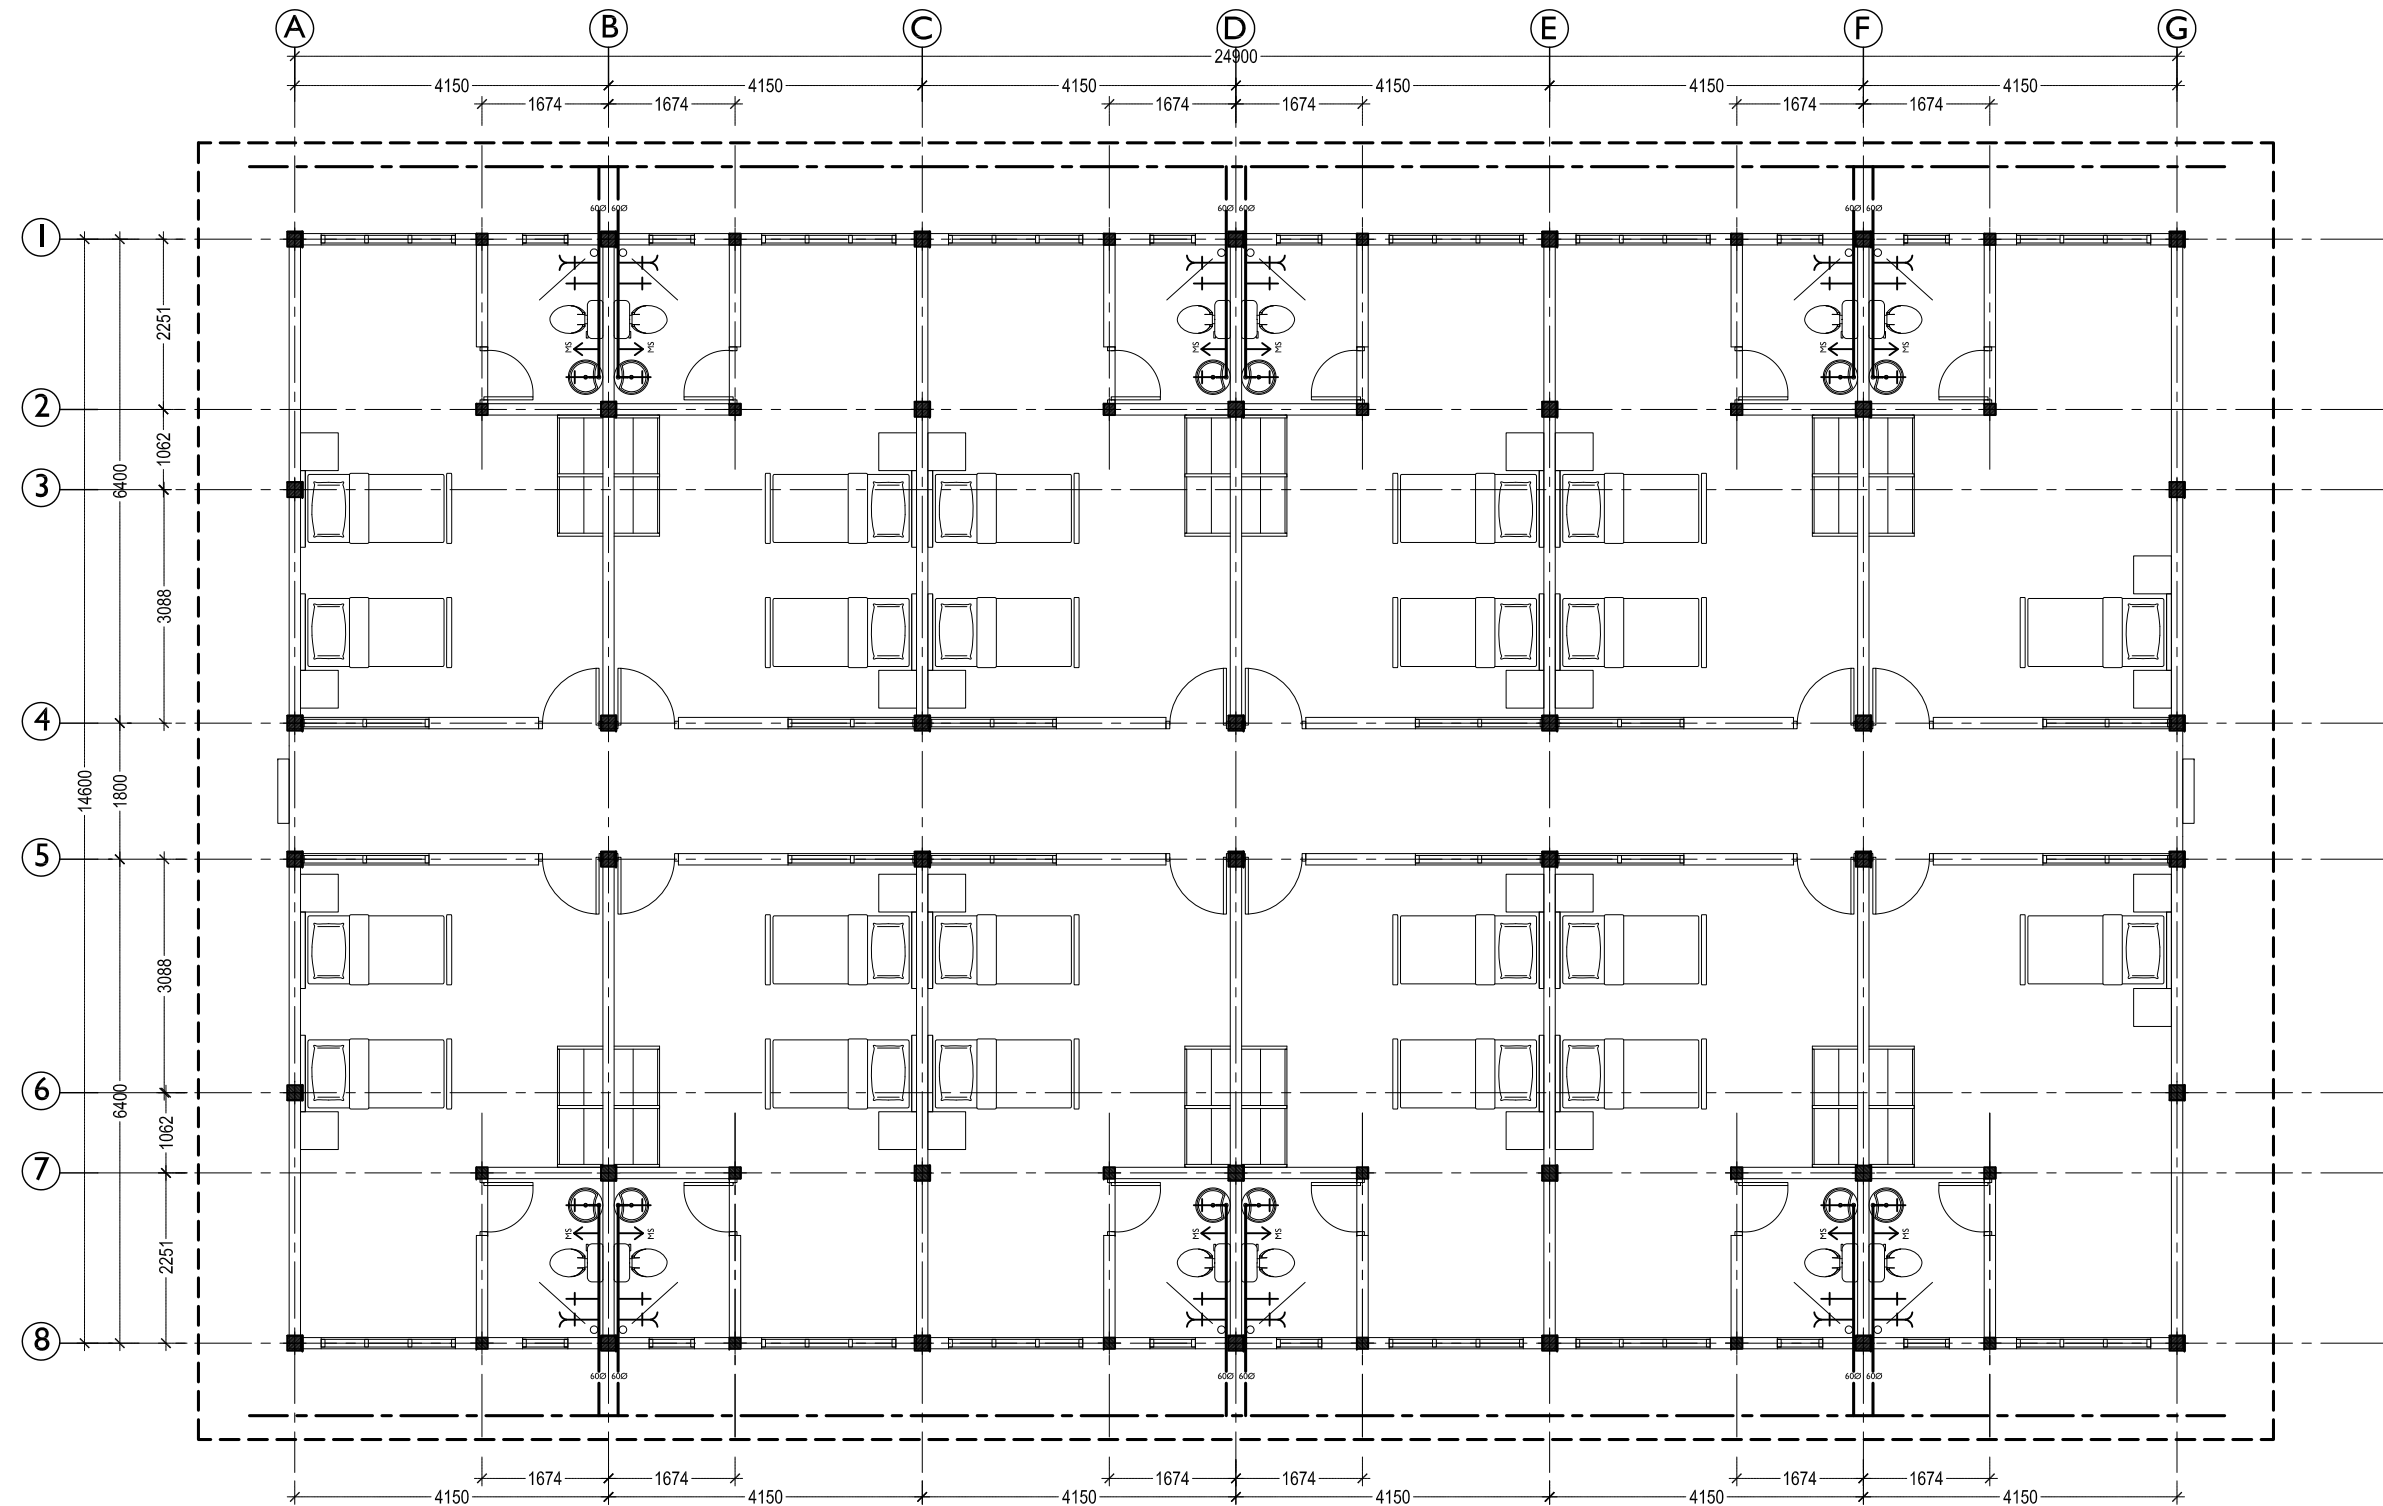

**FRESH WATER SUPPLY LAYOUT** 1:100

<div>NOVEA ENGINEERING</div> <div>PO Box 3013</div> <div>Male</div> <div>Maldives</div> <div>m : +9609999413</div>	<div></div> <div>CLIENT :</div> <div>MINISTRY OF FISHERIES &amp; AGRICULTURE</div>	PROJECT :	GA MATU DEVELOPMENT		REVISIONS		DRAWING TITLE:	
		BUILDING UNIT:	STAFF ACCOMMODATION J2	1			14 - PLUMBING - WATER SUPPLY	
				2			SCALE :	1:100

NOTE: ALL DESIGNS ABOVE ARE PROTECTED BY COPYRIGHT. NO PART SHOULD BE REPRODUCED (PHOTOCOPIED OR ANY OTHER MEANS) WITHOUT PERMISSION .