

PROPOSED 01 CLASSROOM 01 STAFF ROOM 1 HALL BLOCK N.KENDHIKOLHUDHOO (2 STOREY)


ARCHITECTURAL AND STRUCTURAL DRAWINGS

JUNE 2015

CLIENT : MINISTRY OF EDUCATION

DESIGN BY

ArchEng
s t u d i o
Ma Fiyajahaage, 1st floor, Male'. Republic of Maldives
admin@archeng.biz

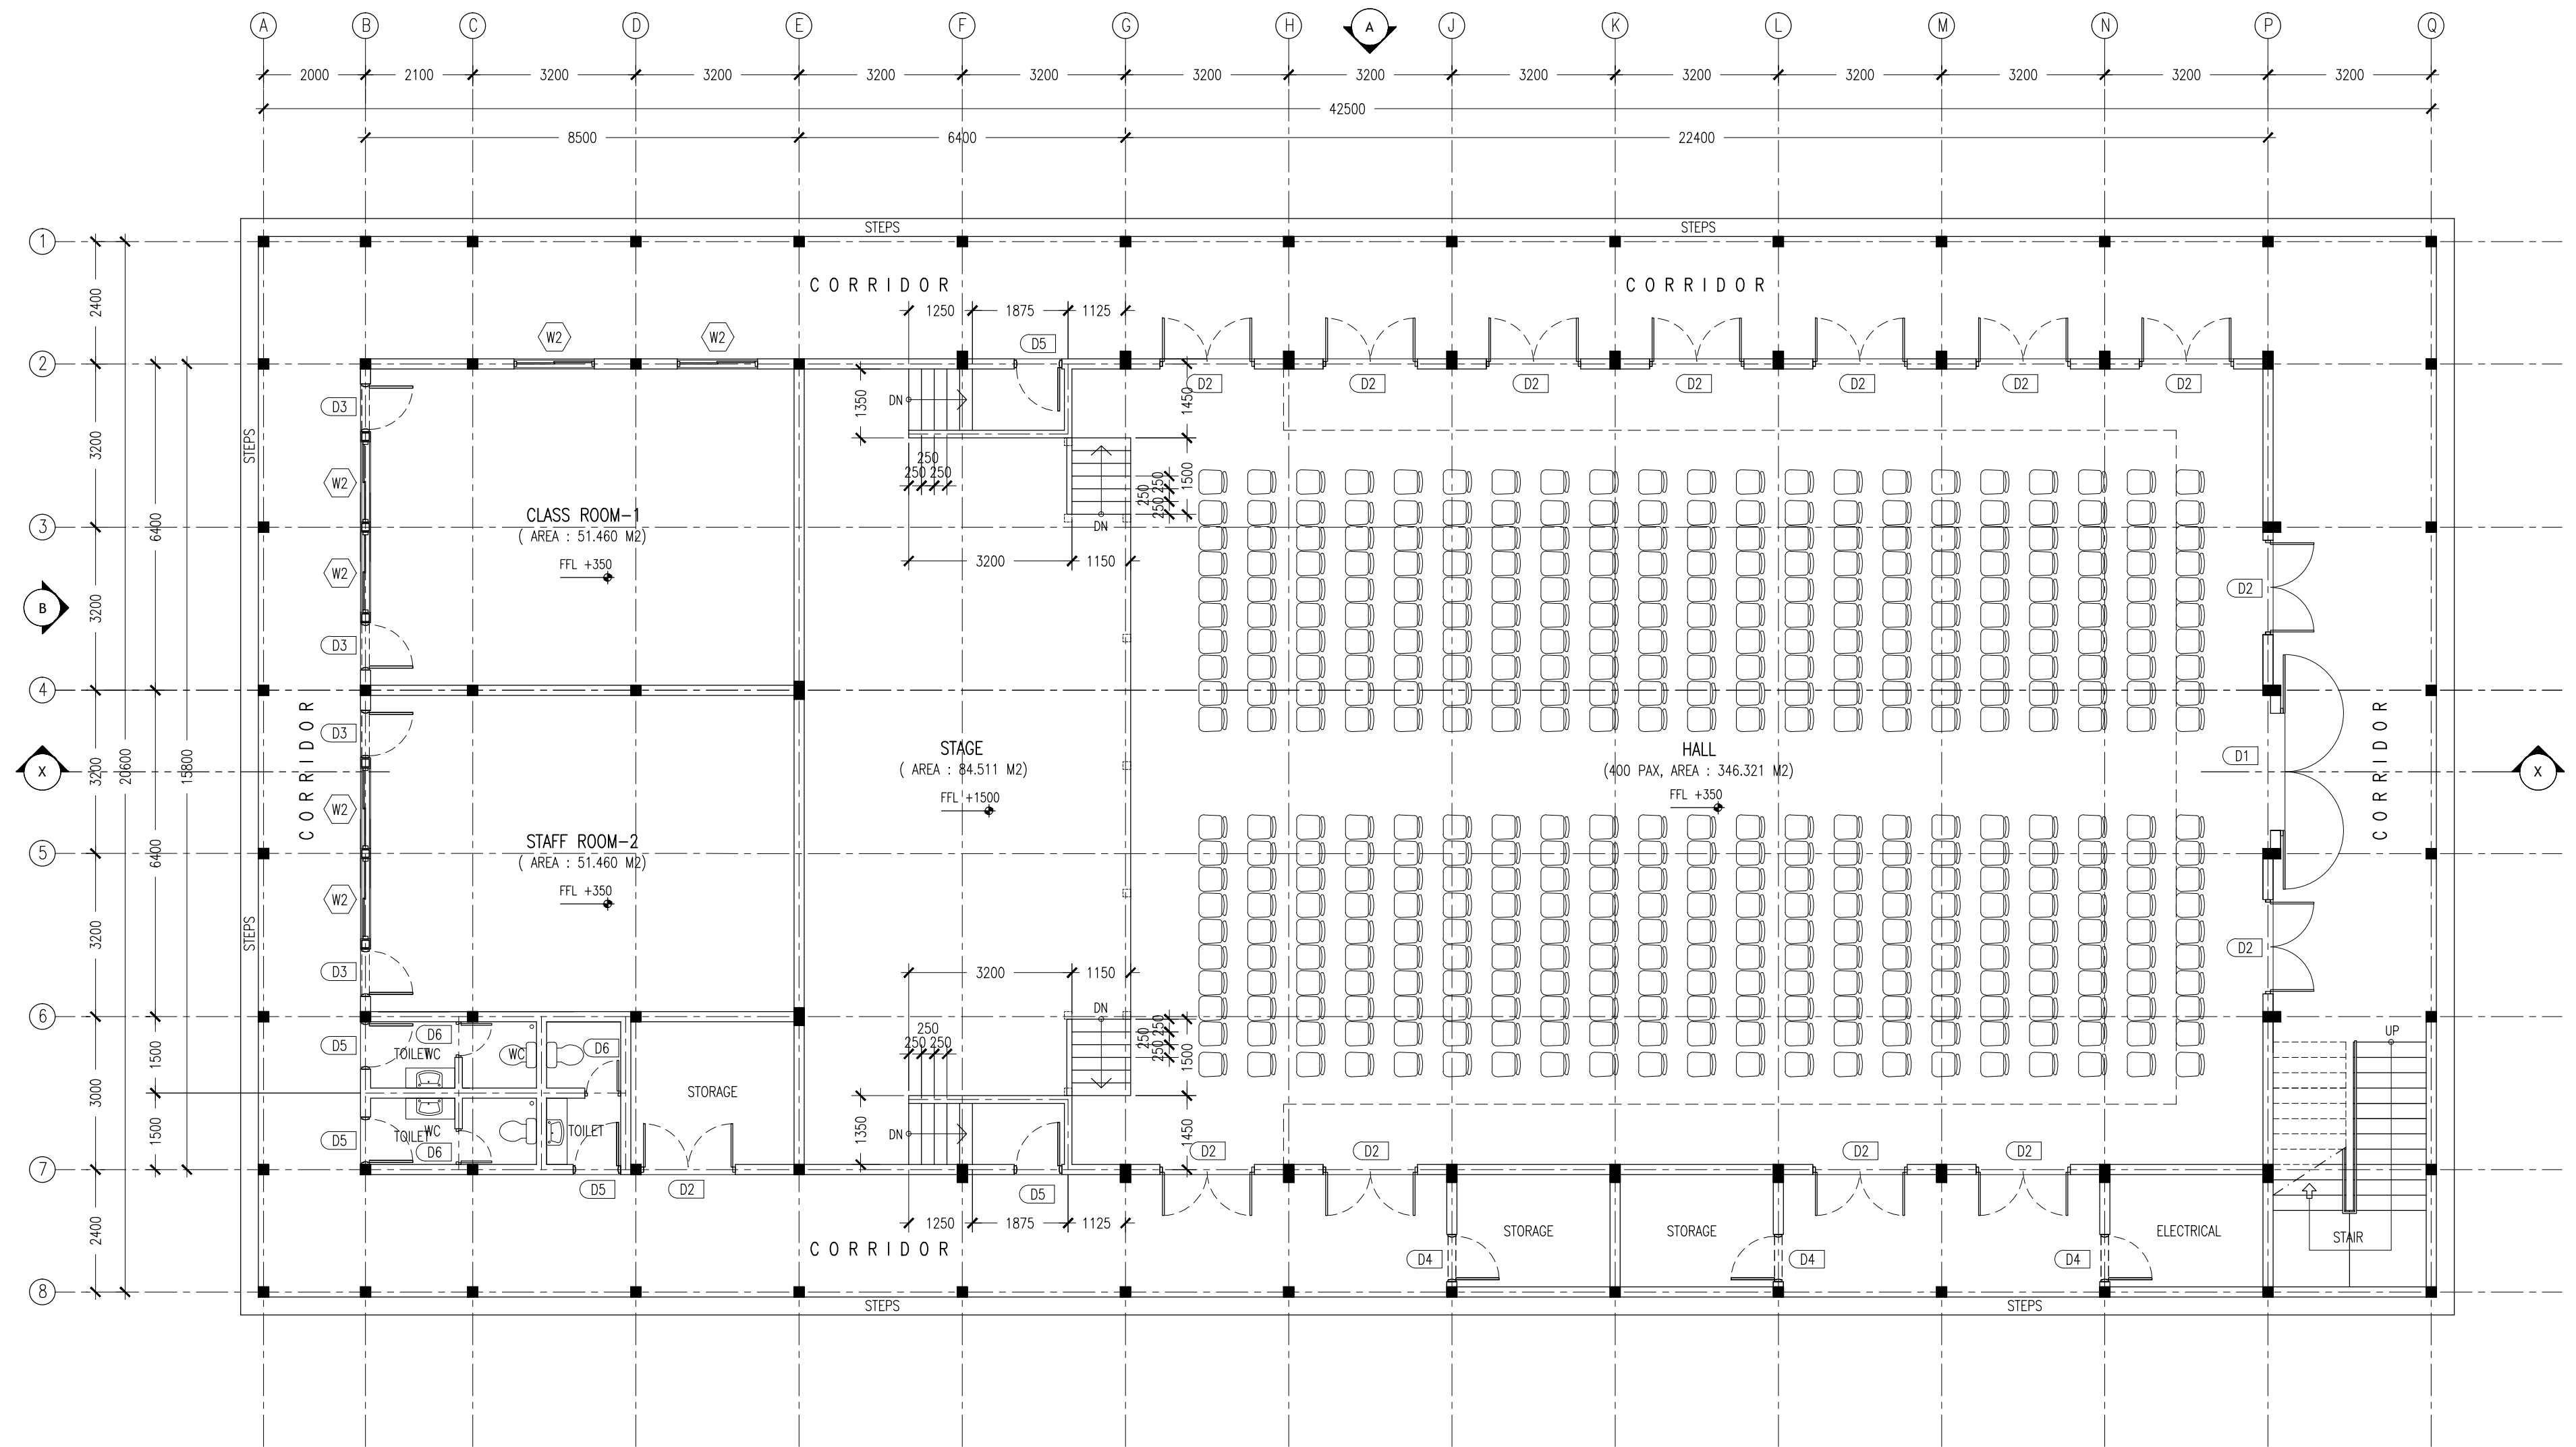

GROUND FLOOR LAYOUT PLAN
SCALE 1:100

CONTRACTORS MUST
CHECK ALL
DIMENSIONS ON SITE
BEFORE STARTING
ANY WORK OR SHOP
DRAWINGS FIGURED
DIMENSIONS TO TAKE
PRECEDENCE OVER
SCALE READINGS

ArchEng
studio
No 17, Rajahmundry, 1st Floor, West, Republic of Maldives
admin@archeng.biz

REVISION:

ARCHITECT: MOHAMED HAMEEN
ENGINEER: MOHAMED AHSAN
PRELIM. ENG:
ESTIMATOR:
DRAWN BY: ASFAN AHMED


PROJECT: N.KENDHIKOLHIDHOO MULTI-PURPOSE HALL
LOCATION:
DRAWING TITLE: AS GIVEN
CLIENT: MINISTRY OF EDUCATION
SCALE: AS GIVEN DIMENSION: MM DATE: JUNE 2015

A-01

DWG NO

PROJECT NO.: 14-124

CONCEPT AND DESIGN IN THIS DRAWING ARE THE PROPERTIES OF ARCHENG STUDIO PVT.LTD. UNAUTHORIZED USE OR REPRODUCTION OF PART OF THE DESIGN/DRAWINGS OR CONCEPT TO USE IN OTHER PROJECTS OR SITES OTHER THAN SPECIFIED ON THIS DRAWING IS PROHIBITED

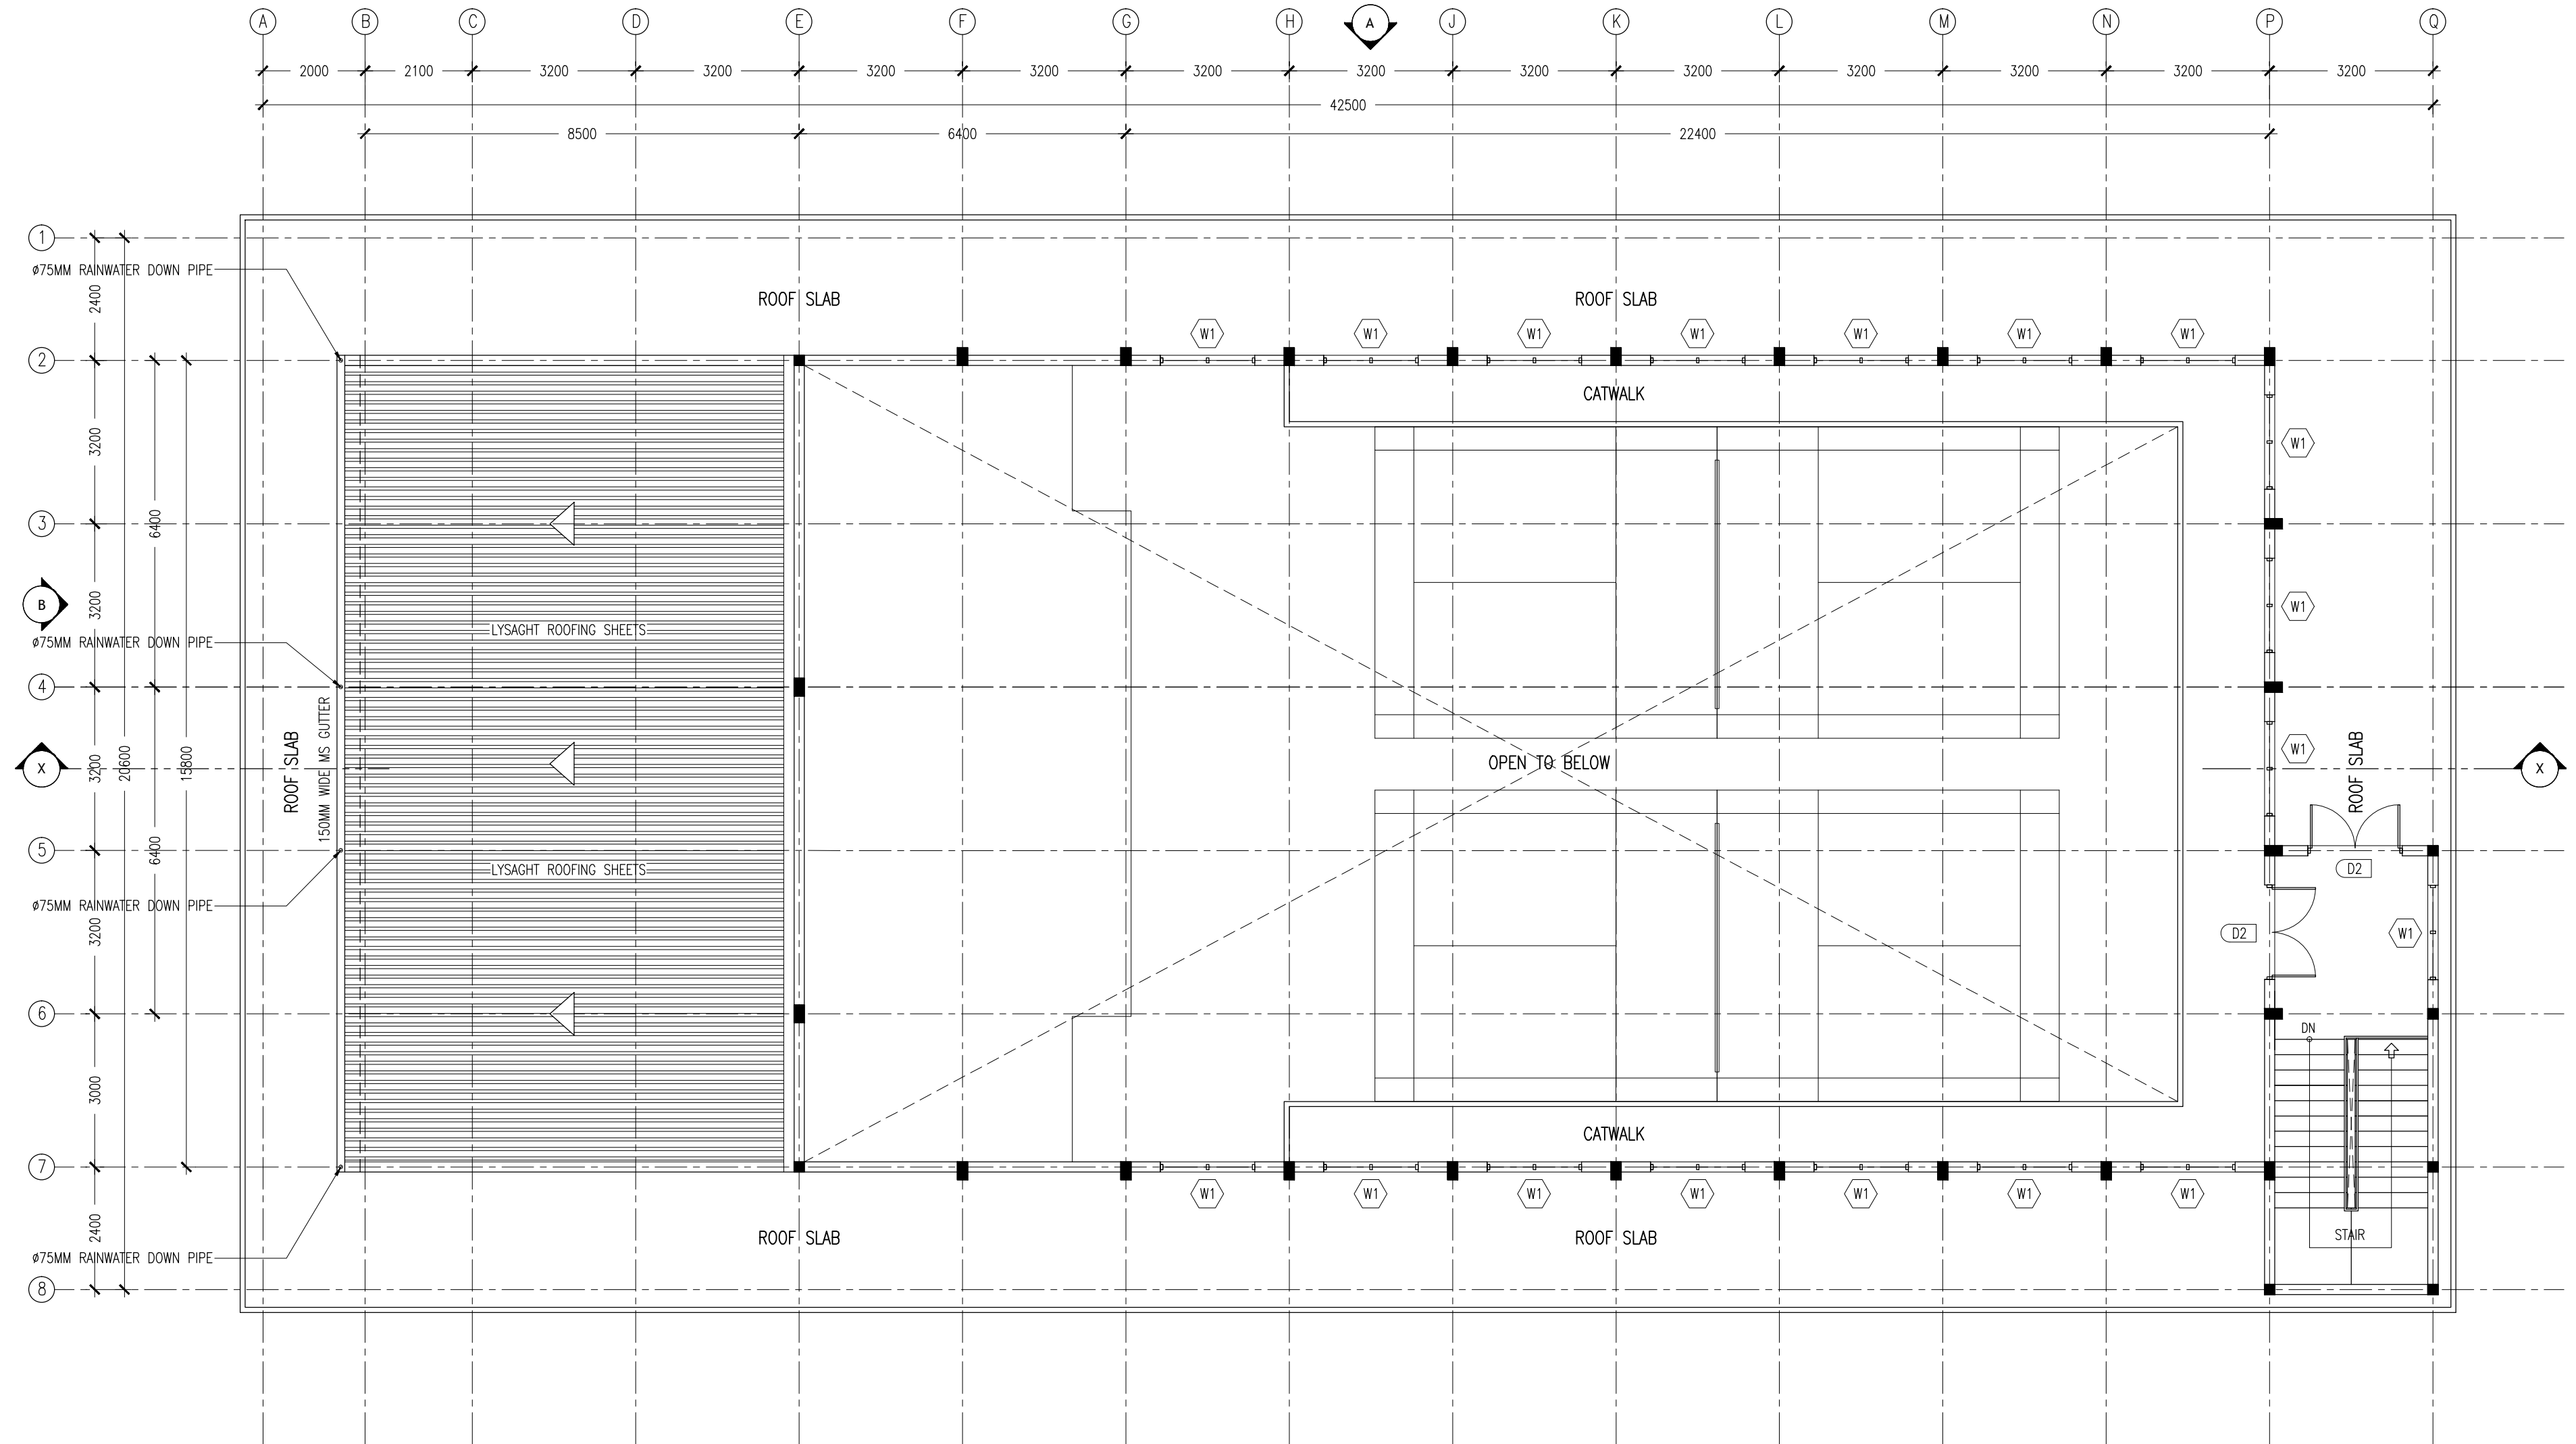

1ST FLOOR LAYOUT PLAN
SCALE 1:100

CONTRACTORS MUST
CHECK ALL
DIMENSIONS ON SITE
BEFORE STARTING
ANY WORK OR SHOP
DRAWINGS. FIGURED
DIMENSIONS TO TAKE
PRECEDENCE OVER
SCALE READINGS

ArchEng
studio
Ma Fiyazhage, 1st floor, Male, Republic of Maldives
admin@archeng.biz


REVISION:

ARCHITECT: MOHAMED HAMEEN
ENGINEER: MOHAMED AHSAN
PRELIM. ENG:
ESTIMATOR:
DRAWN BY: ASFAN AHMED

PROJECT: N.KENDHIKOLHUDDOO MULTI-PURPOSE HALL
LOCATION:
DRAWING TITLE: AS GIVEN
CLIENT: MINISTRY OF EDUCATION
SCALE: AS GIVEN
DIMENSION: MM
DATE: JUNE 2015

A-02
DWG NO.
PROJECT NO.: 14-124

CONCEPT AND DESIGN IN THIS DRAWING ARE THE PROPERTIES OF ARCHENG STUDIO PVT LTD. UNAUTHORIZED USE OR REPRODUCTION OF PART OF THE DESIGN, DRAWINGS OR CONCEPT TO USE IN OTHER PROJECTS OR SITES OTHER THAN SPECIFIED ON THIS DRAWING IS PROHIBITED

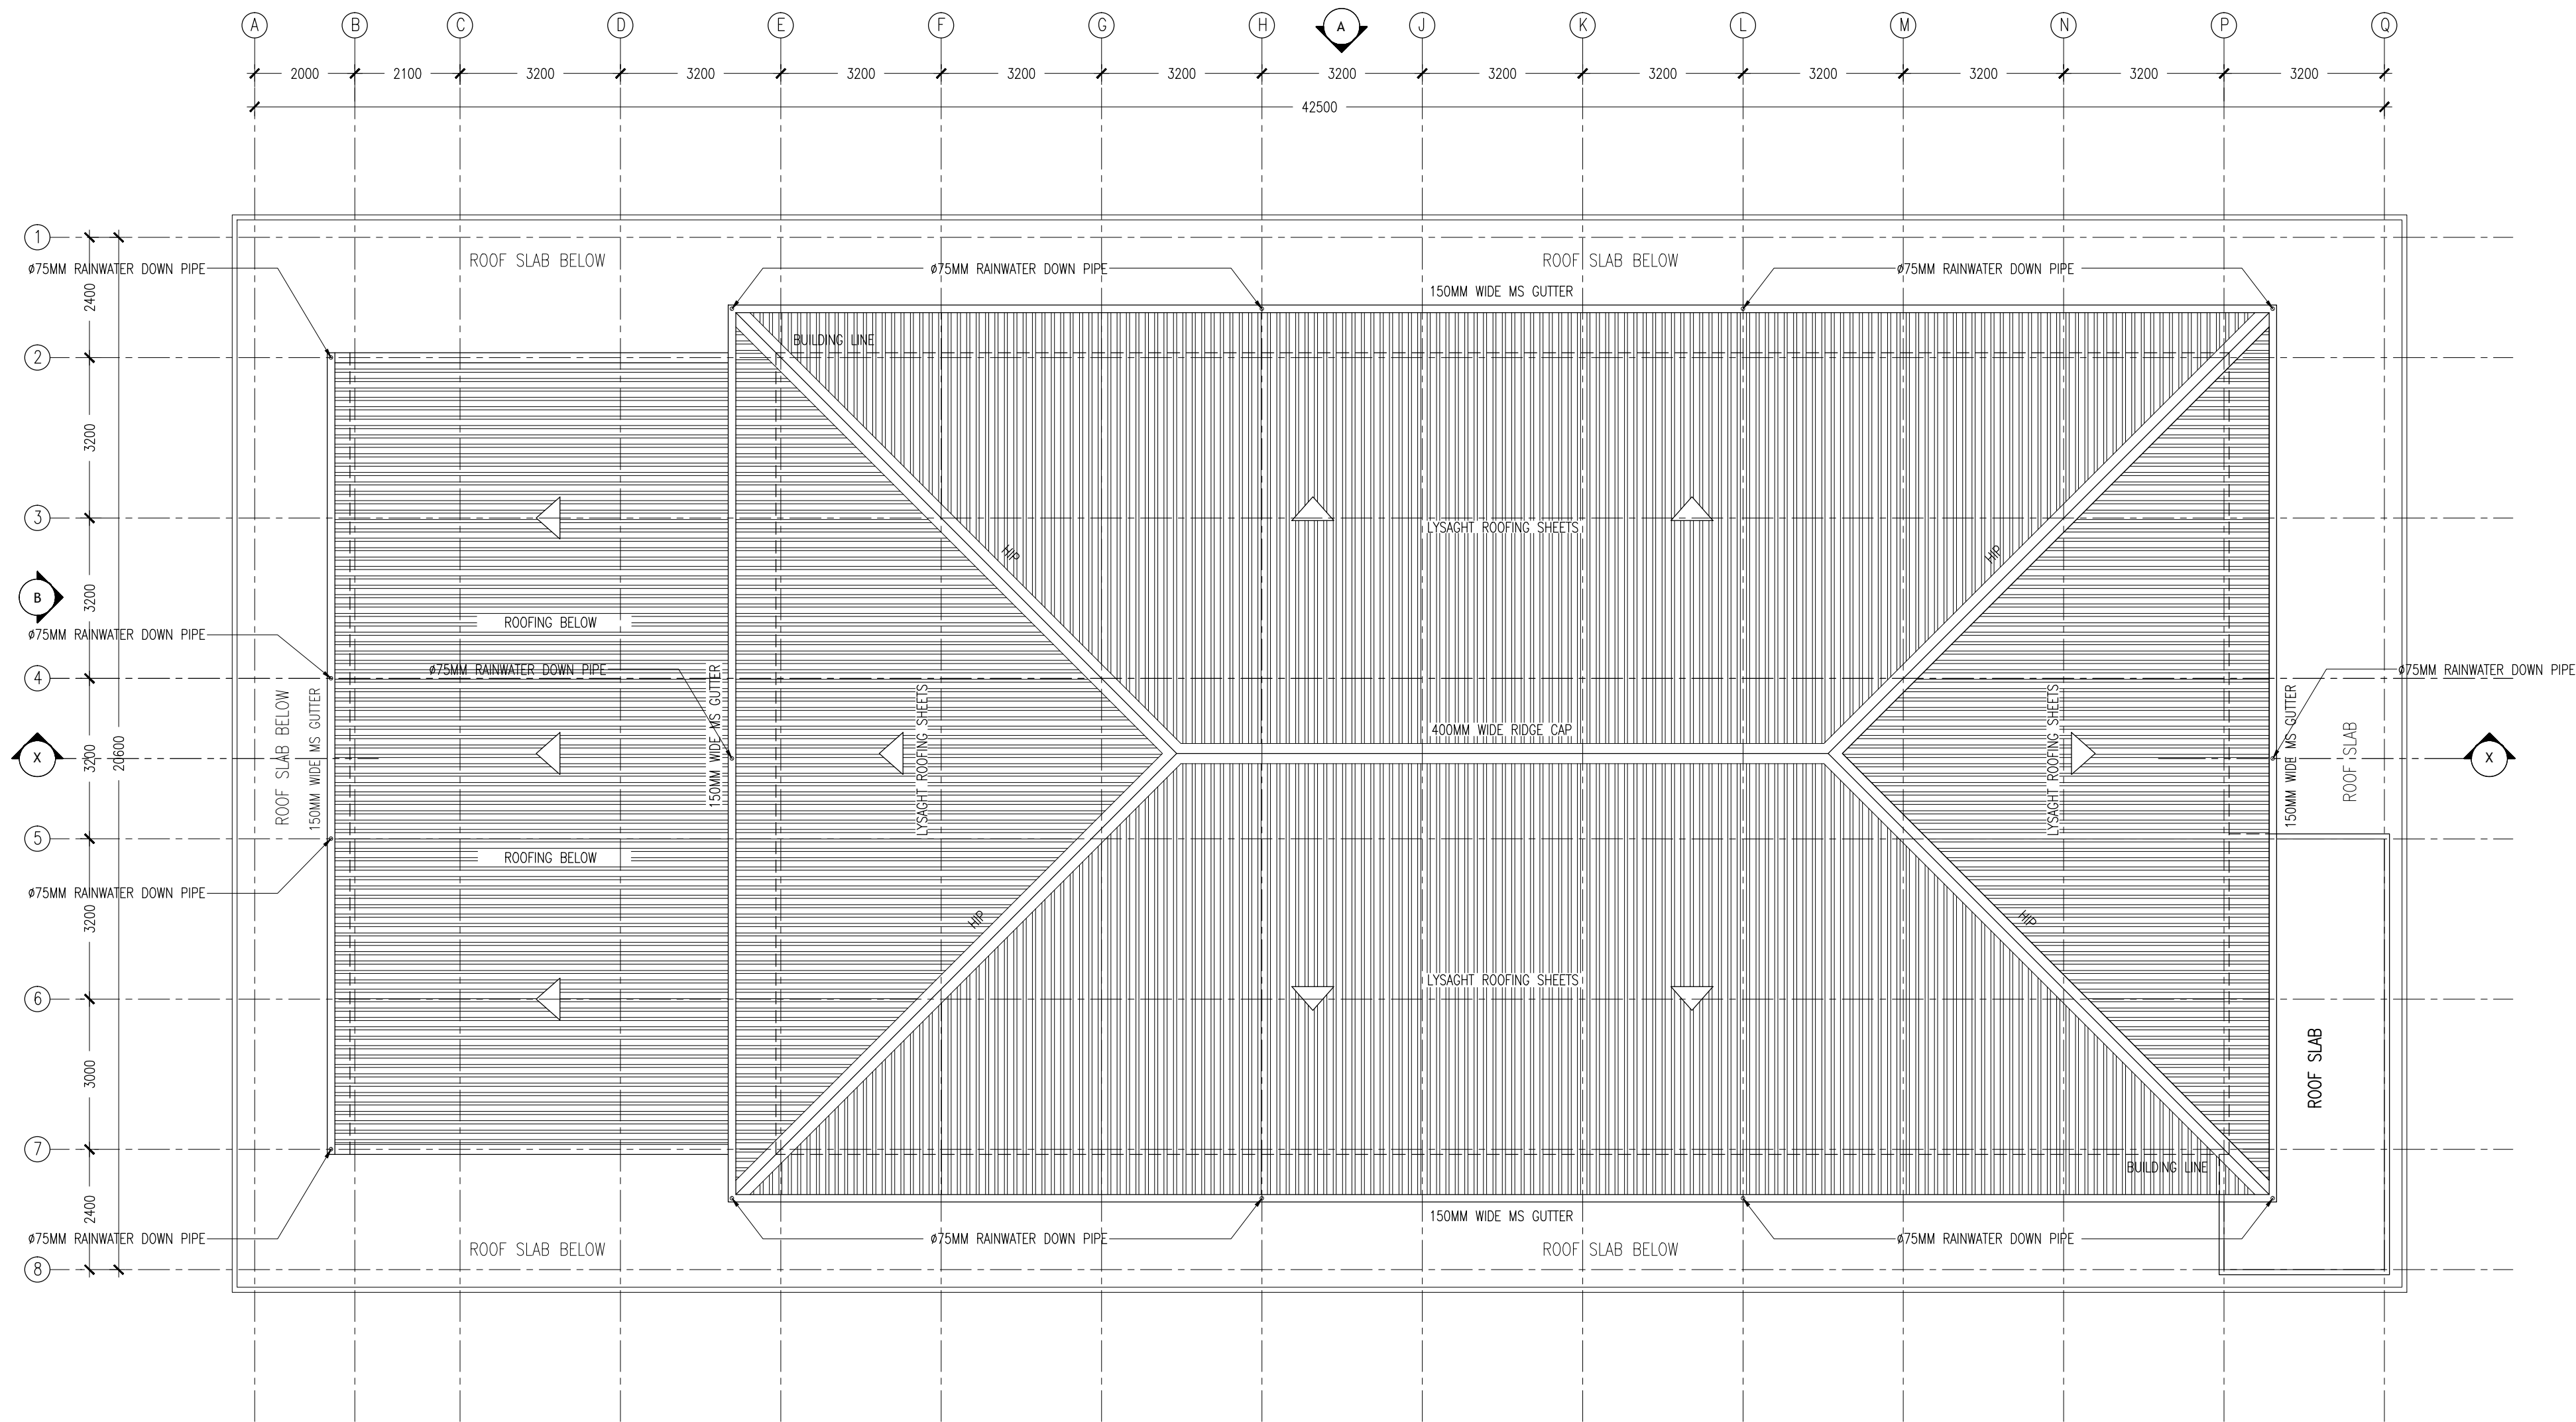

ROOF LAYOUT PLAN

SCALE 1:100

CONTRACTORS MUST
CHECK ALL
DIMENSIONS ON SITE
BEFORE STARTING
ANY WORK OR SHOP
DRAWINGS. FIGURED
DIMENSIONS TO TAKE
PRECEDENCE OVER
SCALE READINGS



REVISION:	


ARCHITECT:	MOHAMED HAMEEN
ENGINEER:	MOHAMED AHSAN
PRELIM. ENG:	
ESTIMATOR:	
DRAWN BY:	ASFAN AHMED

PROJECT:	N.KENDHIKOLHUDDHOO MULTI-PURPOUS HALL
LOCATION:	
DRAWING TITLE:	AS GIVEN
CLIENT:	MINISTRY OF EDUCATION
SCALE:	AS GIVEN
DIMENSION:	MM
DATE:	JUNE 2015

A-03

DWG NO
PROJECT NO.: 14-124

CONCEPT AND DESIGN IN THIS DRAWING ARE THE PROPERTIES OF ARCHENG STUDIO PVT.LTD. UNAUTHORIZED USE OR REPRODUCTION OF PART OF THE DESIGN, DRAWINGS OR CONCEPT TO USE IN OTHER PROJECTS OR SITES OTHER THAN SPECIFIED ON THIS DRAWING IS PROHIBITED

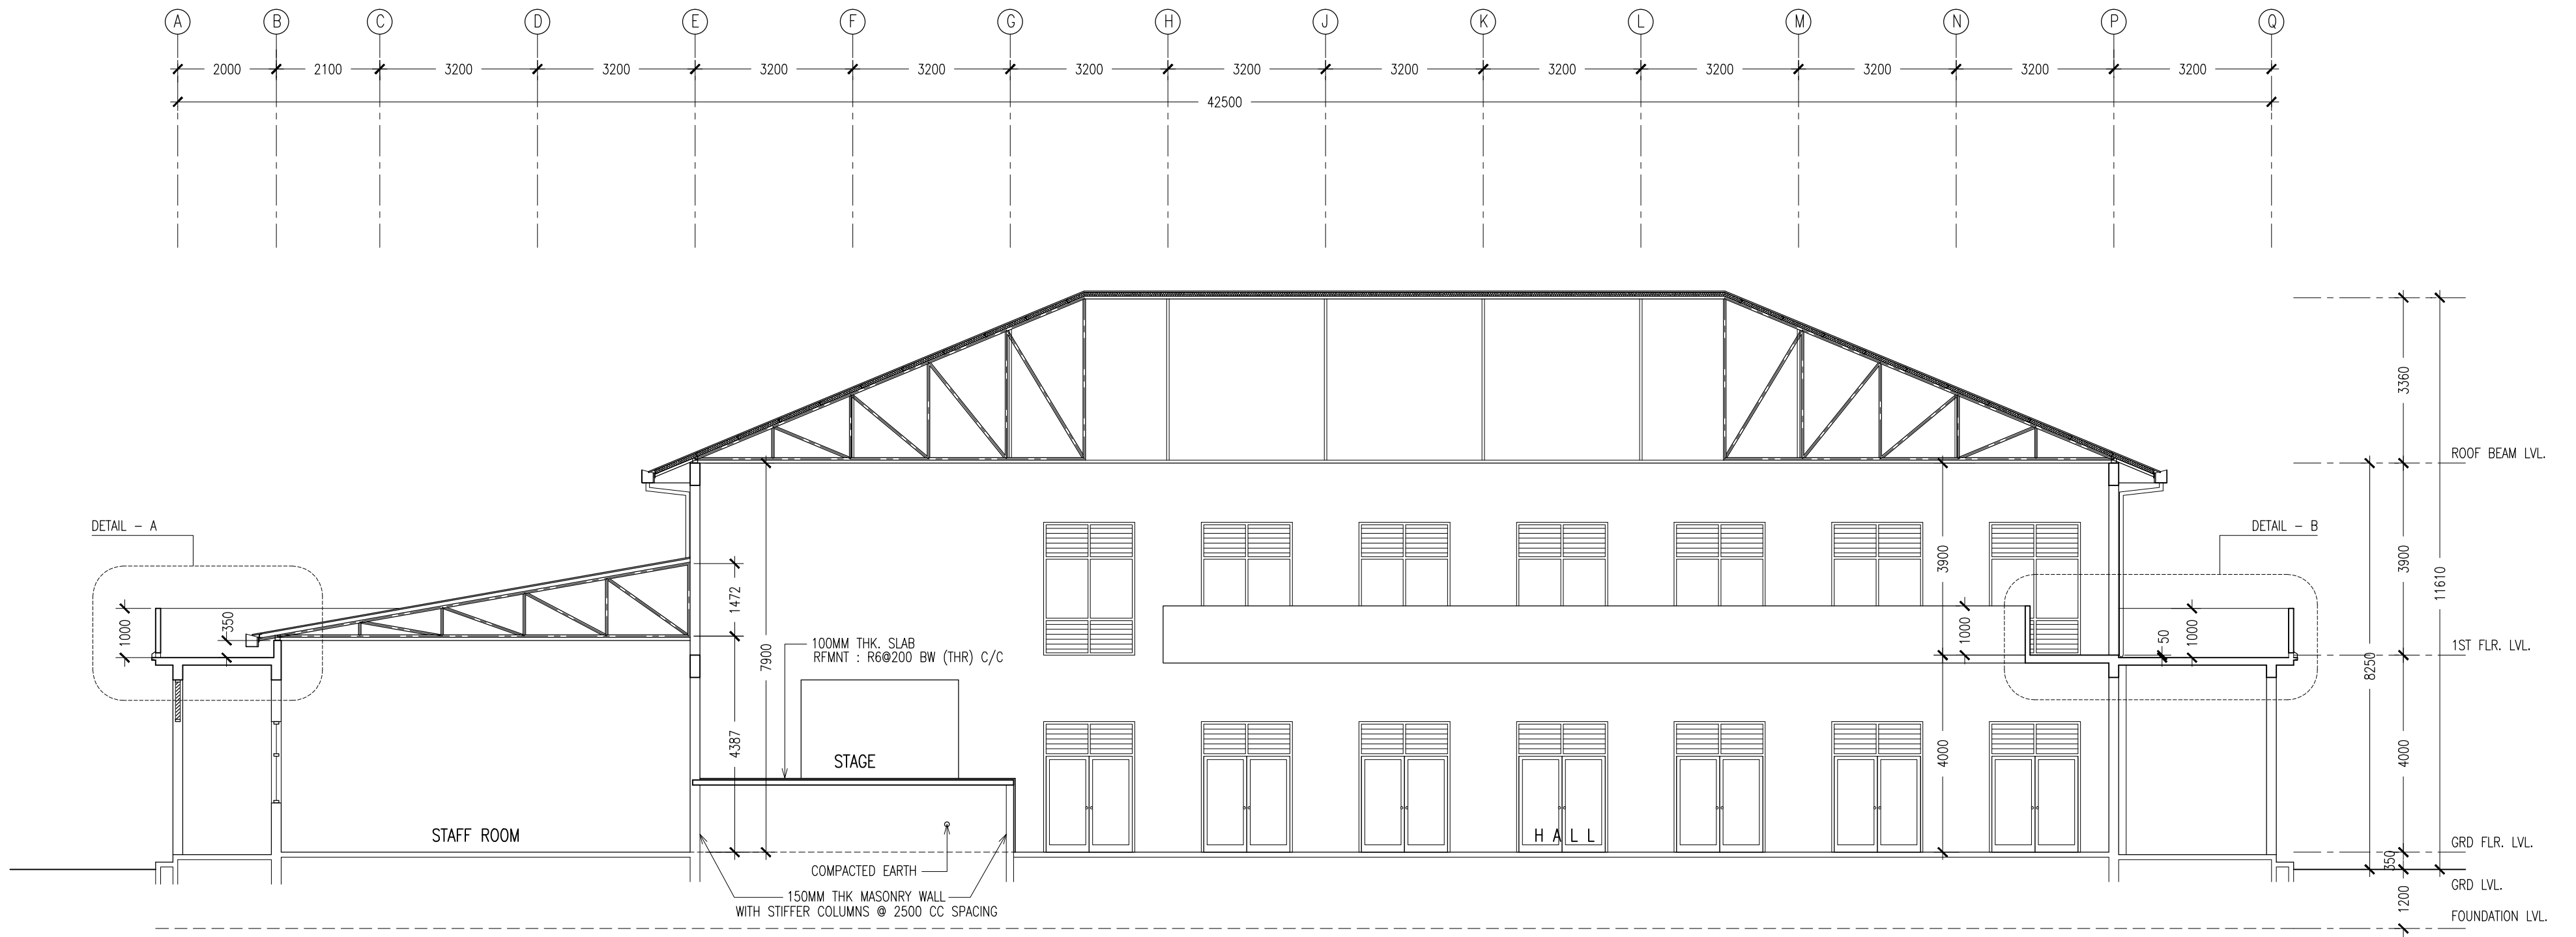


SECTION X-X
SCALE 1:100

CONTRACTORS MUST
CHECK ALL
DIMENSIONS ON SITE
BEFORE STARTING
ANY WORK OR SHOP
DRAWINGS FIGURED
DIMENSIONS TO TAKE
PRECEDENCE OVER
SCALE READINGS

ArchEng
studio
P.O. Box 1100, 1st floor, Hala, Republic of Maldives
admin@archeng.biz

REVISION:	ARCHITECT: MOHAMED HAMEEN	PROJECT: N.KENDHIKOLHUDHOO MULTI-PURPOUS HALL	A-04
	ENGINEER: MOHAMED AHSAN	LOCATION:	
	PRELIM. ENG:	DRAWING TITLE: AS GIVEN	
	ESTIMATOR:	CLIENT: MINISTRY OF EDUCATION	
	DRAWN BY: ASFAN AHMED	SCALE: AS GIVEN	
CONCEPT AND DESIGN IN THIS DRAWING ARE THE PROPERTIES OF ARCHENG STUDIO PVT LTD. UNAUTHORIZED USE OR REPRODUCTION OF PART OF THE DESIGN, DRAWINGS OR CONCEPT TO USE IN OTHER PROJECTS OR SITES OTHER THAN SPECIFIED ON THIS DRAWING IS PROHIBITED			DWG NO
			PROJECT NO.: 14-124

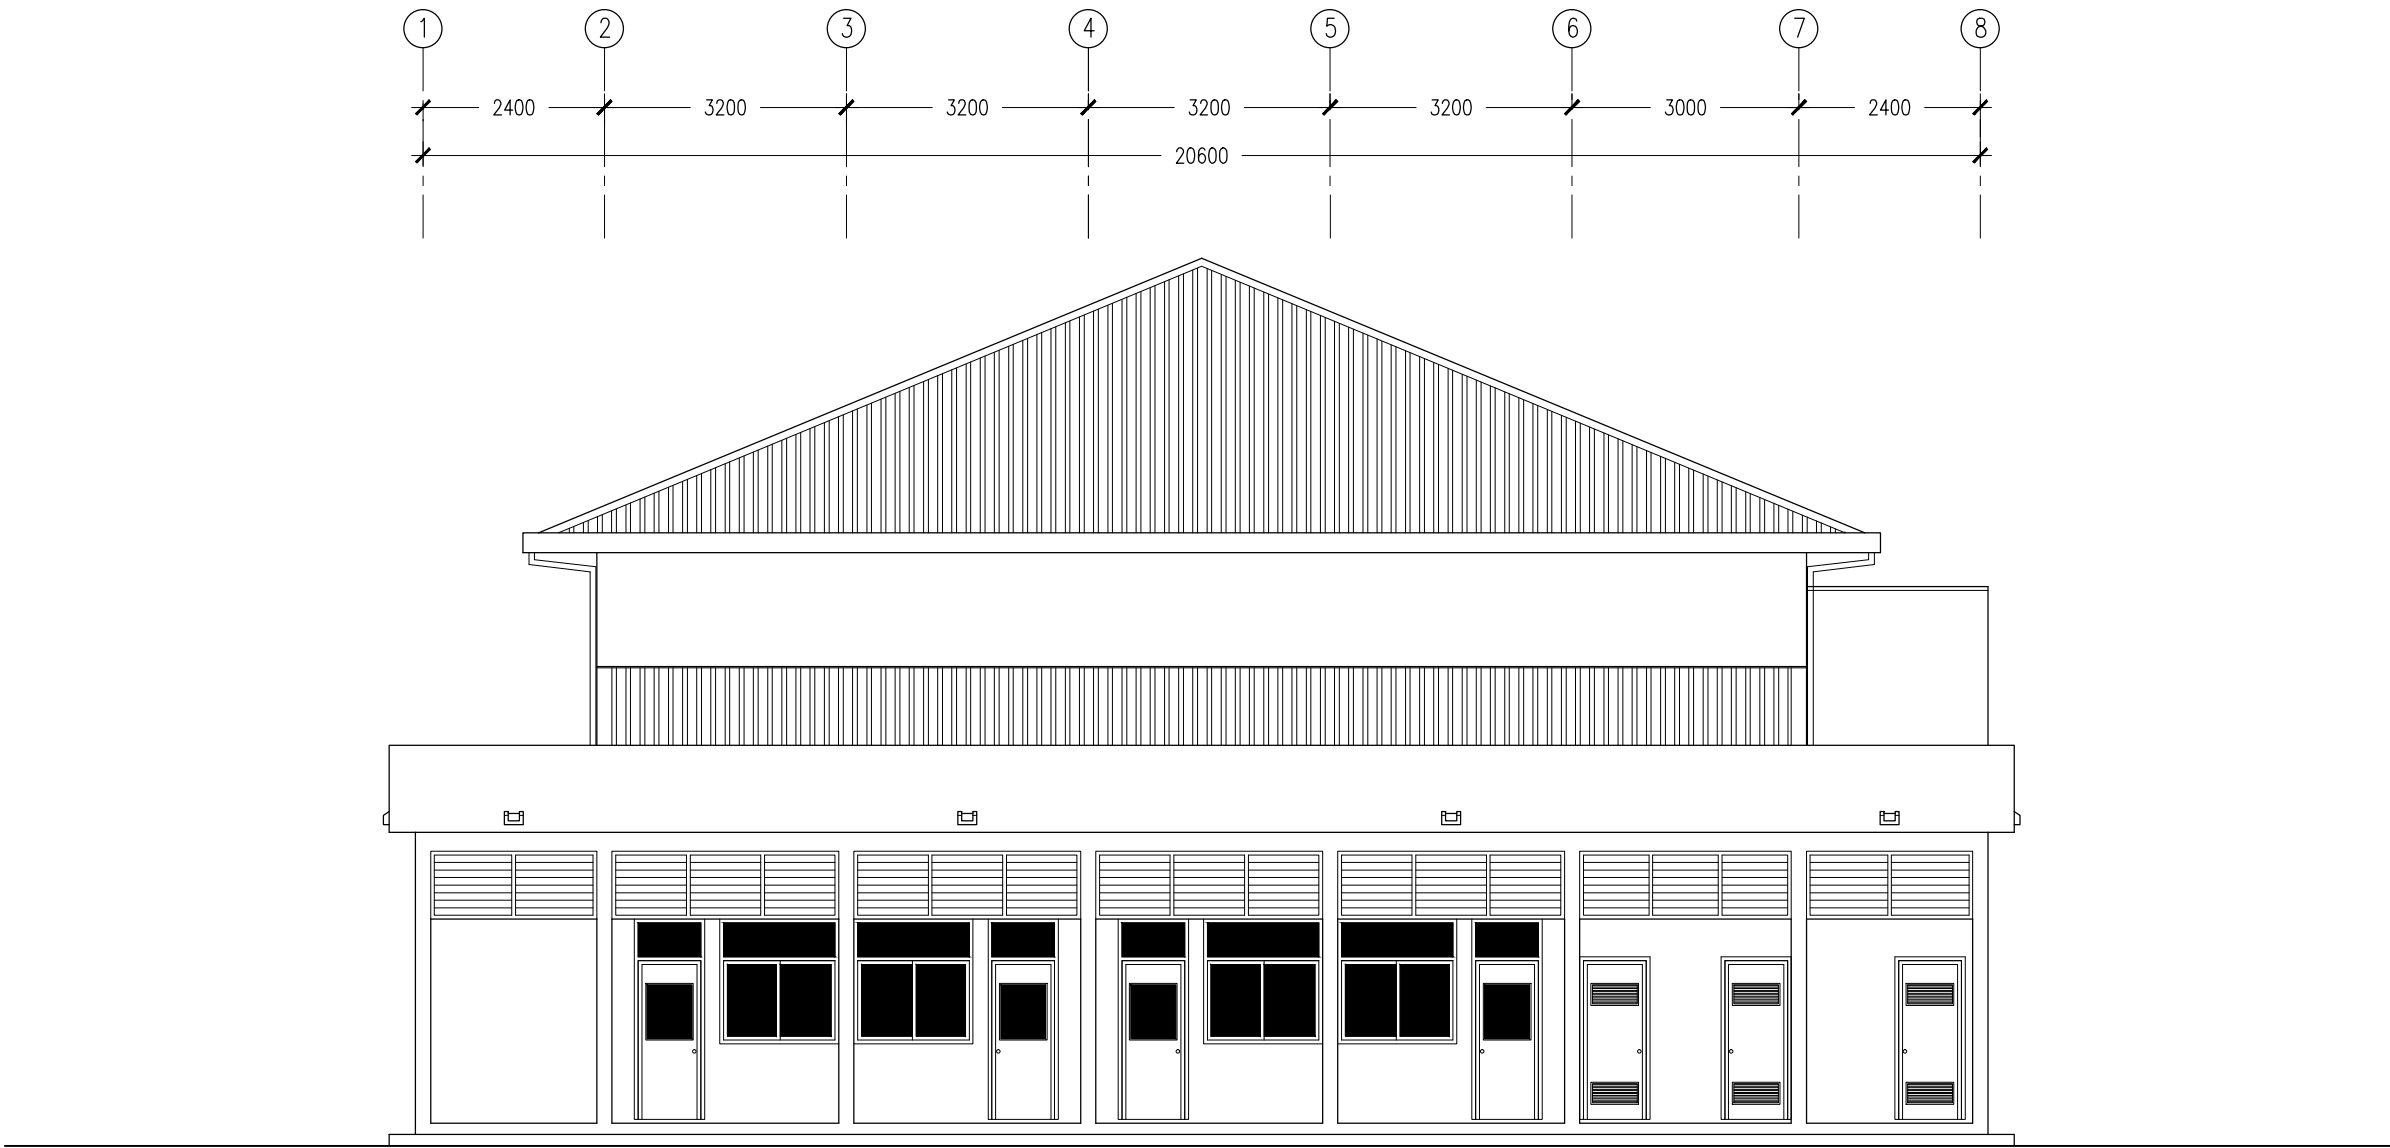

ELEVATION - B
SCALE 1:100



ELEVATION - A
SCALE 1:100

CONTRACTORS MUST
CHECK ALL
DIMENSIONS ON SITE
BEFORE STARTING
ANY WORK OR SHOP
DRAWINGS FIGURED
DIMENSIONS TO TAKE
PRECEDENCE OVER
SCALE READINGS









REVISION:	

ARCHITECT:	MOHAMED HAMEEN
ENGINEER:	MOHAMED AHSAN
PRELIM. ENG:	
ESTIMATOR:	
DRAWN BY:	ASFAN AHMED

PROJECT:	N.KENDHIKOLHUDDOO MULTI-PURPOUS HALL
LOCATION:	
DRAWING TITLE:	AS GIVEN
CLIENT:	MINISTRY OF EDUCATION
SCALE:	AS GIVEN
DIMENSION:	MM
DATE:	JUNE 2015

DWG NO	A-05
PROJECT NO.:	14-124

CONCEPT AND DESIGN IN THIS DRAWING ARE THE PROPERTIES OF ARCHENG STUDIO PVT LTD. UNAUTHORIZED USE OR REPRODUCTION OF PART OF THE DESIGN, DRAWINGS OR CONCEPT TO USE IN OTHER PROJECTS OR SITES OTHER THAN SPECIFIED ON THIS DRAWING IS PROHIBITED

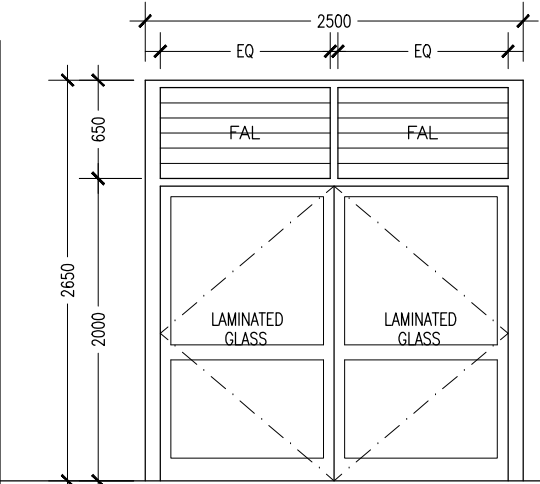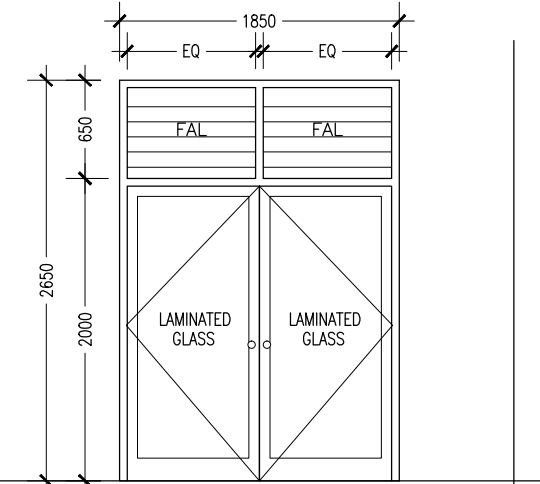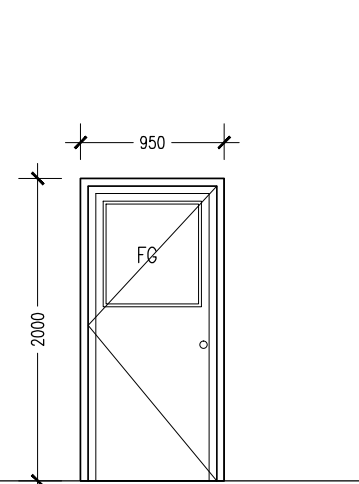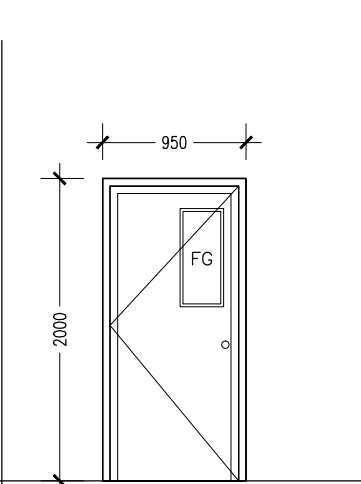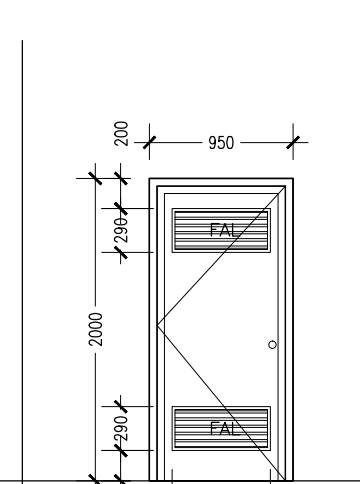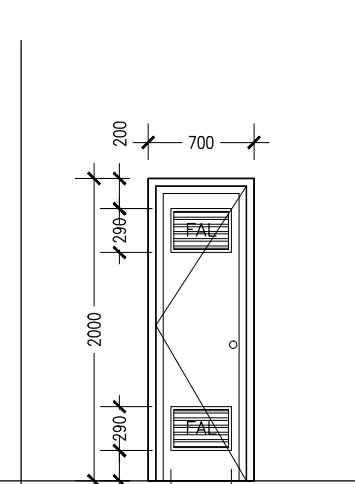ELEVATIONS :								
	FINISH FLOOR LEVEL							
DR / WD NO.	D1		D2		D3	D4	D5	D6
DESCRIPTION :	ALUMINIUM FRAMED OPENABLE DOOR PANEL		ALUMINIUM FRAMED OPENABLE DOOR PANEL		40MM THICK OPENABLE ALUMINIUM DOOR PANEL	40MM THICK OPENABLE ALUMINIUM DOOR PANEL	40MM THICK OPENABLE ALUMINIUM DOOR PANEL	40MM THICK OPENABLE ALUMINIUM DOOR PANEL
FRAME :	80 MICRON WHITE POWDER COATED ALUMINIUM FRAME		80 MICRON WHITE POWDER COATED ALUMINIUM FRAME		80 MICRON WHITE POWDER COATED ALUMINIUM FRAME	80 MICRON WHITE POWDER COATED ALUMINIUM FRAME	80 MICRON WHITE POWDER COATED ALUMINIUM FRAME	80 MICRON WHITE POWDER COATED ALUMINIUM FRAME
HARDWARE :	DOOR CLOSER CYLINDRICAL LOCK BUTT HINGE STOPPER HOLDER		DOOR CLOSER CYLINDRICAL LOCK BUTT HINGE STOPPER HOLDER		DOOR CLOSER CYLINDRICAL LOCK BUTT HINGE STOPPER HOLDER	DOOR CLOSER CYLINDRICAL LOCK BUTT HINGE STOPPER HOLDER	DOOR CLOSER CYLINDRICAL LOCK BUTT HINGE STOPPER HOLDER	DOOR CLOSER CYLINDRICAL LOCK BUTT HINGE STOPPER HOLDER
GLAZING :	6MM THICK BLUE TINTED LAMINATED GLASS		6MM THICK BLUE TINTED LAMINATED GLASS		C-4MM	C-4MM	C-4MM	C-4MM








GENERAL NOTES:

SHOP DRAWINGS FOR ALL DOORS AND WINDOWS SHALL BE PROVIDED SHOWING LOCATION AND TYPE OF IRONMONGERIES

ALL DIMENSIONS TO BE CHECKED ON SITE PRIOR TO FABRICATION

ALL TIMBER FOR WOODEN DOORS SHALL BE TREATED FOR THE USE IN INDOORS.

FG : FIXED GLASS
FTL : FIXED TIMBER LOUVERS
FAL : FIXED ALUMINIUM LOUVERS

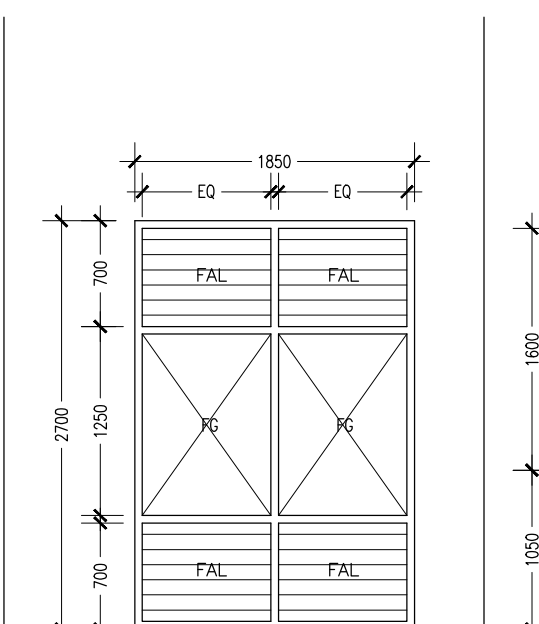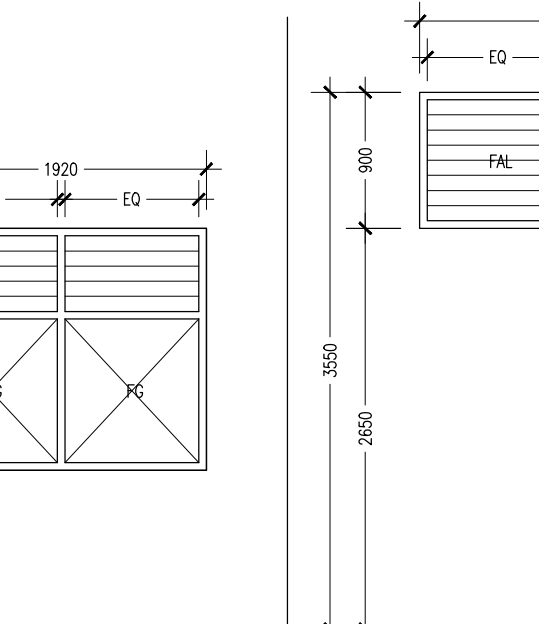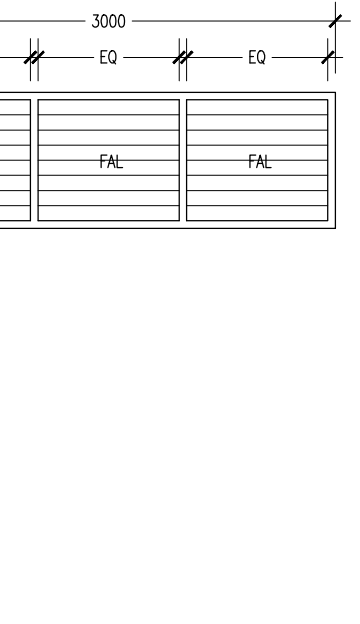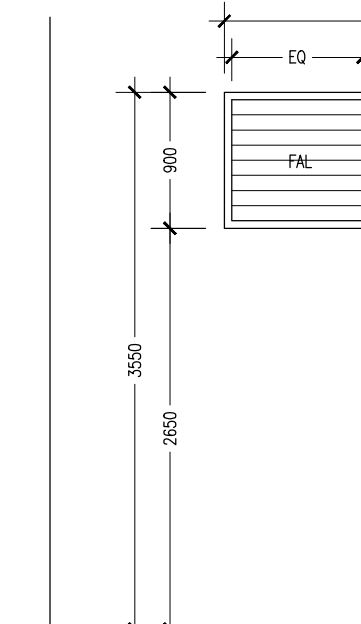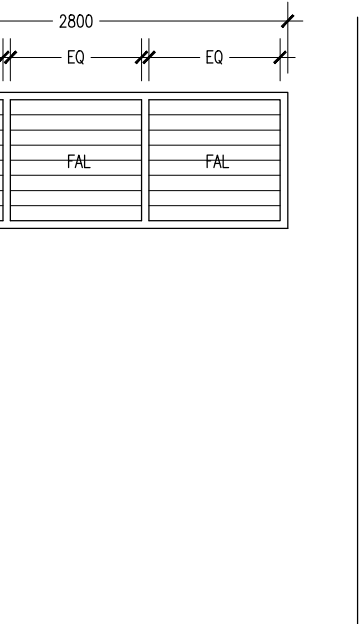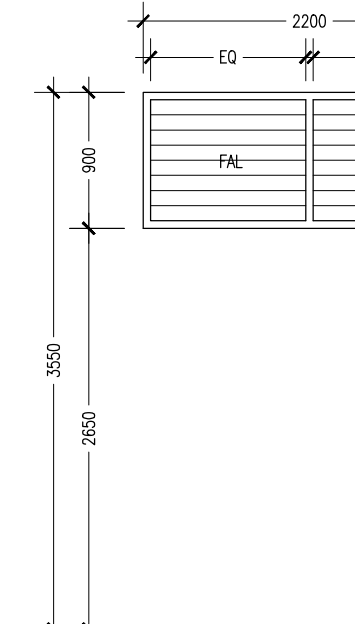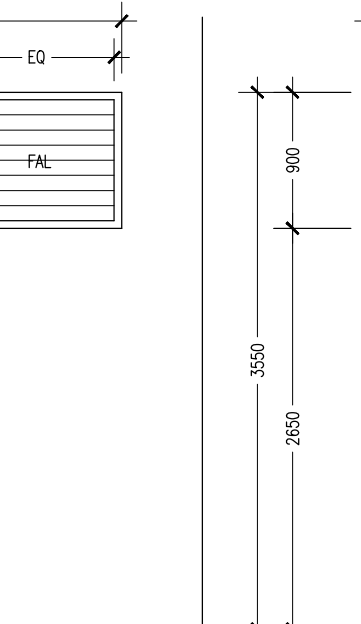
ELEVATIONS :														
	FINISH FLOOR LEVEL													
DR / WD NO.	W1		W2		V1 (TYPE -1)		V2 (TYPE -2)		V3 (TYPE -3)		V4 (TYPE -4)		V5 (TYPE -5)	
DESCRIPTION :	ALUMINIUM FRAMED FIXED WINDOW PANEL WITH FIXED ALUMINIUM LOUVERS		ALUMINIUM FRAMED FIXED WINDOW PANEL WITH FIXED ALUMINIUM LOUVERS		ALUMINIUM FRAMED FIXED LOUVERS		ALUMINIUM FRAMED FIXED LOUVERS		ALUMINIUM FRAMED FIXED LOUVERS		ALUMINIUM FRAMED FIXED LOUVERS		ALUMINIUM FRAMED FIXED LOUVERS	
FRAME :	80 MICRON WHITE POWDER COATED ALUMINIUM FRAME		80 MICRON WHITE POWDER COATED ALUMINIUM FRAME		80 MICRON WHITE POWDER COATED ALUMINIUM FRAME		80 MICRON WHITE POWDER COATED ALUMINIUM FRAME		80 MICRON WHITE POWDER COATED ALUMINIUM FRAME		80 MICRON WHITE POWDER COATED ALUMINIUM FRAME		80 MICRON WHITE POWDER COATED ALUMINIUM FRAME	
HARDWARE :														
GLAZING :	6MM THICK BLUE TINTED LAMINATED GLASS		6MM THICK BLUE TINTED LAMINATED GLASS											

DOOR / WINDOW SCHEDULE
SCALE 1:50


CONTRACTORS MUST CHECK ALL DIMENSIONS ON-SITE BEFORE STARTING ANY WORK OR SHOP DRAWINGS. FIGURED DIMENSIONS TO TAKE PRECEDENCE OVER SCALE READINGS

ArchEng
studio
Ha Pijajhaug, 1st floor, Male, Republic of Maldives
admin@archeng.biz


REVISION:	ARCHITECT: MOHAMED HAMEEN	PROJECT: N.KENDHIKOLHIDHOO MULTI-PURPOUS HALL	A-06	
	ENGINEER: MOHAMED AHASAN	LOCATION:		
	PRELIM. ENG:	DRAWING TITLE: AS GIVEN		
	ESTIMATOR:	CLIENT: MINISTRY OF EDUCATION		
	DRAWN BY: ASFAN AHMED	SCALE: AS GIVEN		
CONCEPT AND DESIGN IN THIS DRAWING ARE THE PROPERTIES OF ARCHENG STUDIO PVT LTD. UNAUTHORIZED USE OR REPRODUCTION OF PART OF THE DESIGN/DRAWINGS OR CONCEPT TO USE IN OTHER PROJECTS OR SITES OTHER THAN SPECIFIED ON THIS DRAWING IS PROHIBITED		DIMENSION: MM	DATE: JUNE 2015	DWG NO
				PROJECT NO.: 14-124

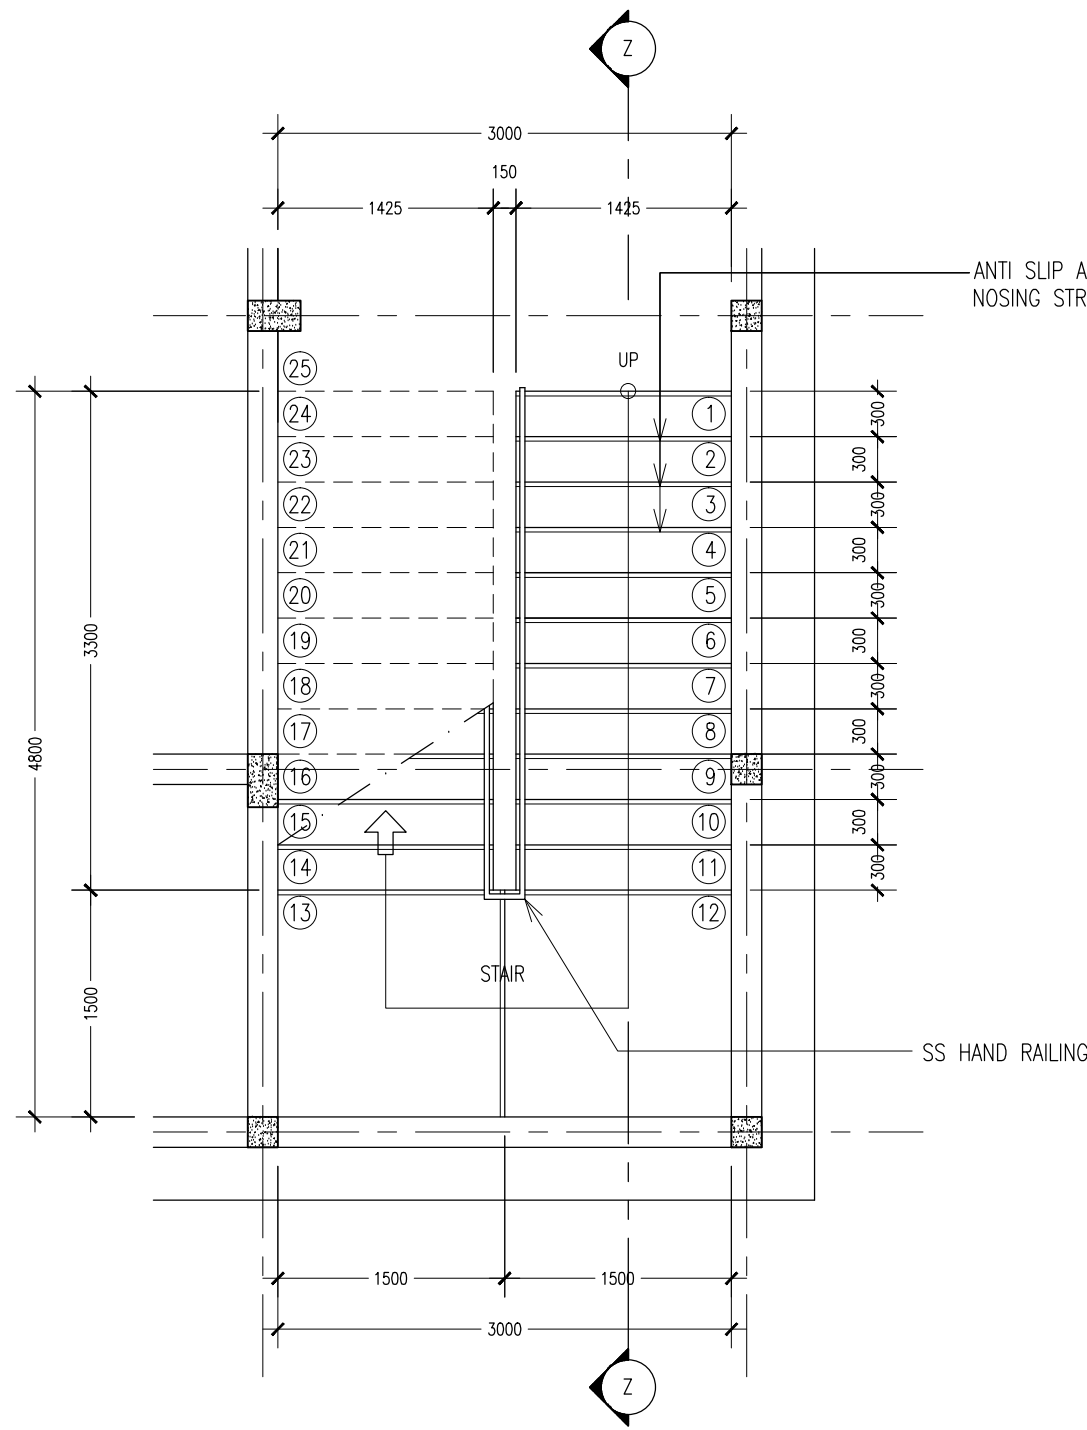

STAIR PLAN - GROUND FLOOR
SCALE 1:50

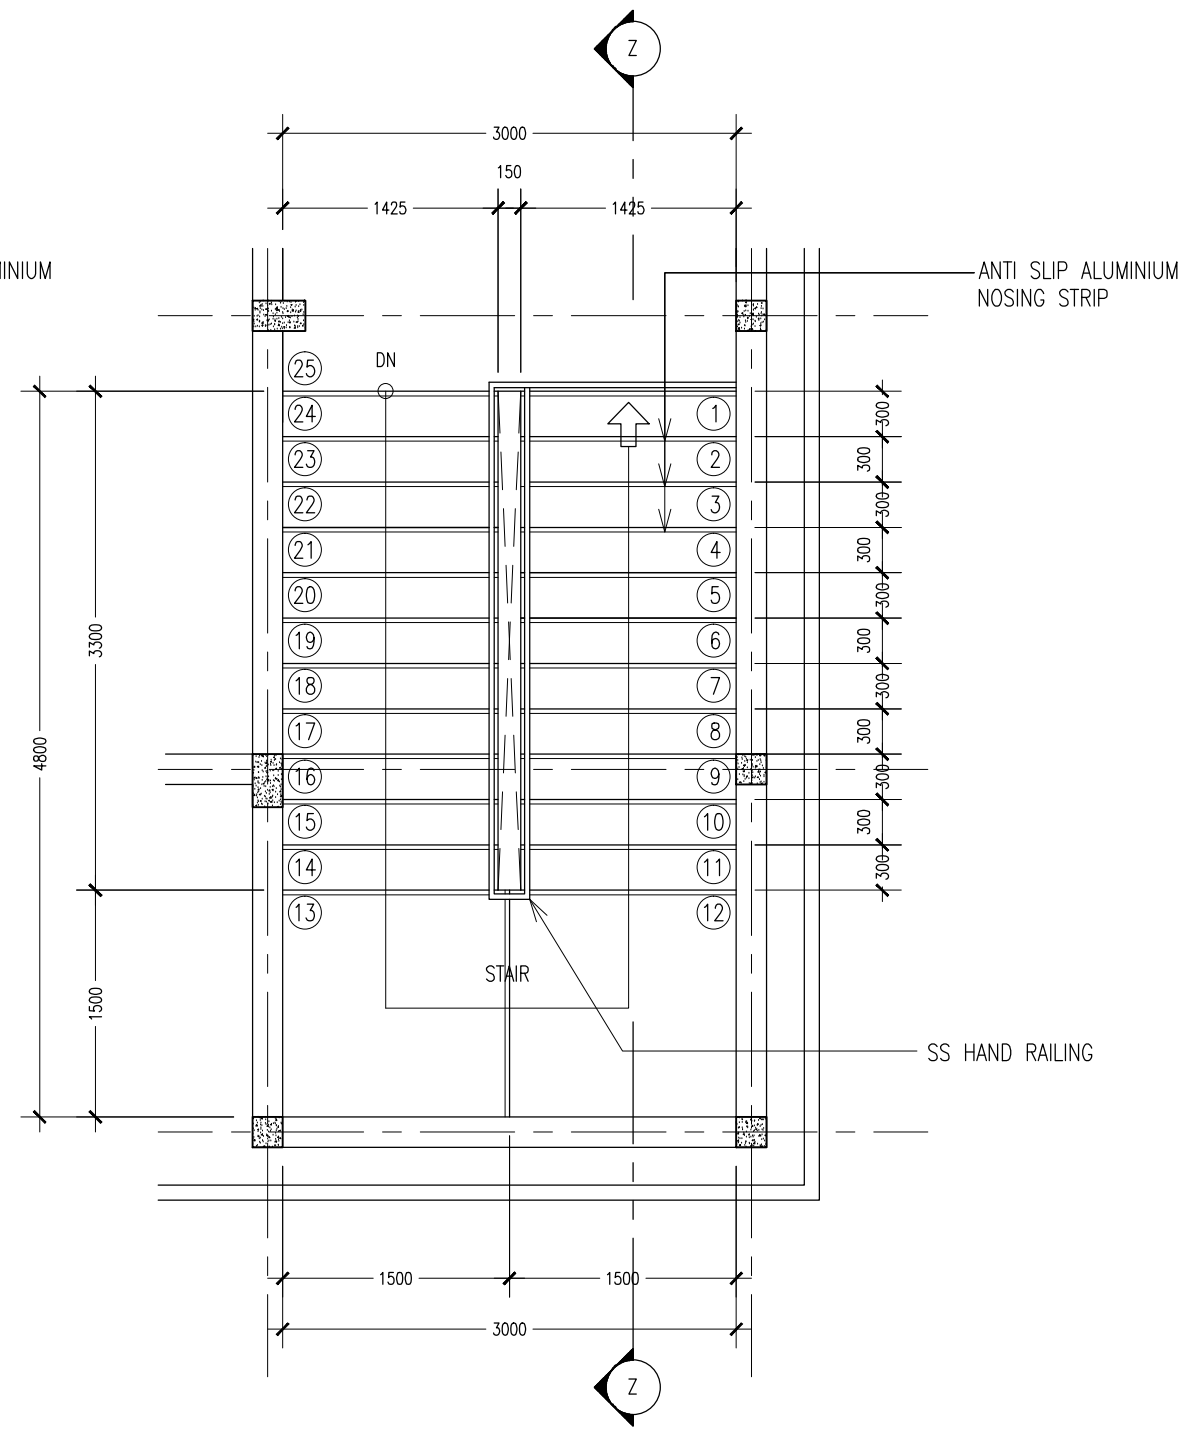

STAIR PLAN - 1ST FLOOR
SCALE 1:50

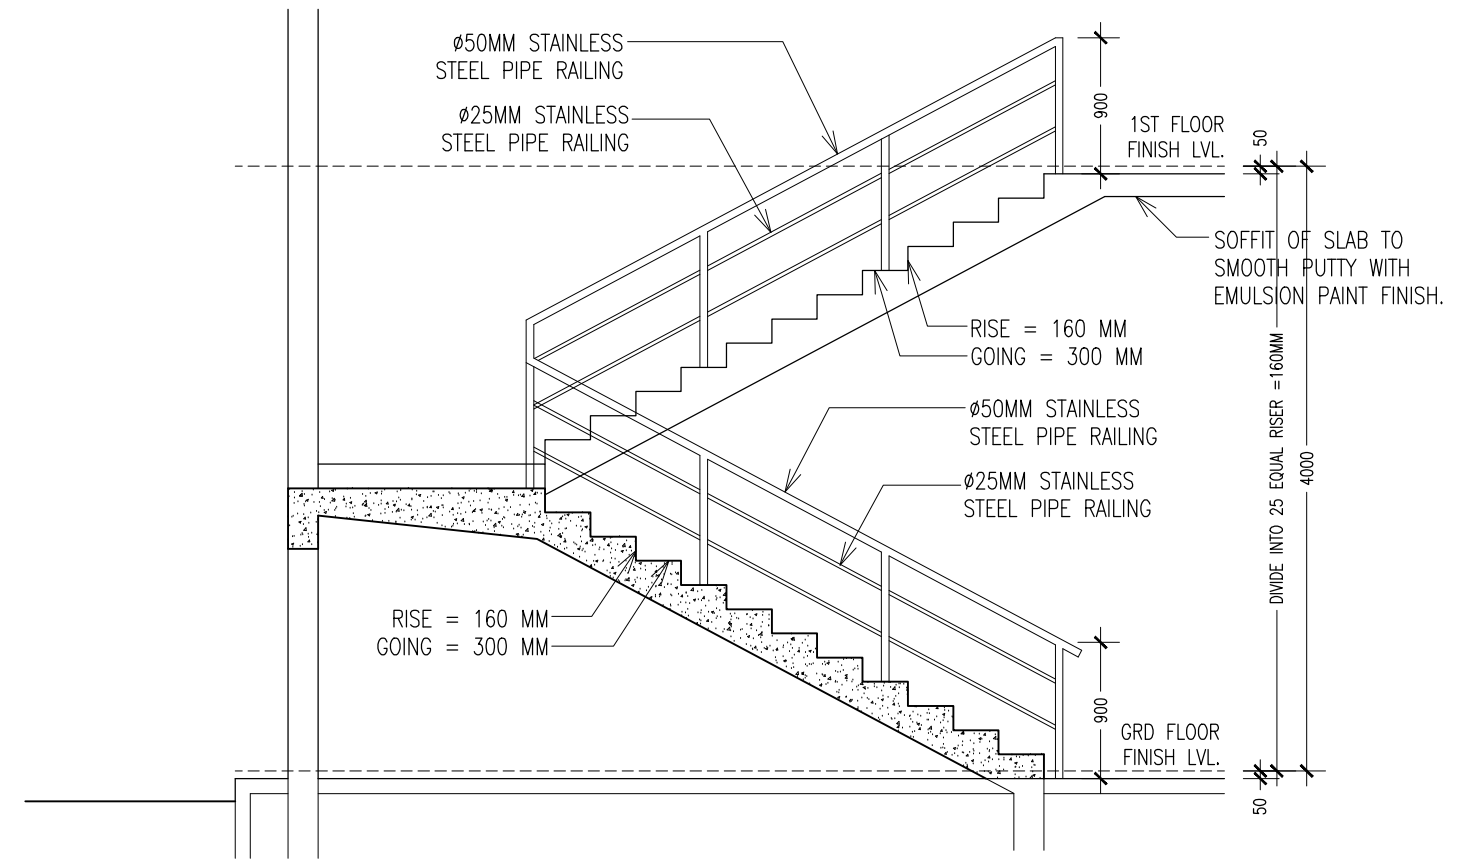


STAIR SECTION DETAIL Z-Z
SCALE 1:50


CONTRACTORS MUST
CHECK ALL
DIMENSIONS ON SITE
BEFORE STARTING
ANY WORK OR SHOP
DRAWINGS FIGURED
DIMENSIONS TO TAKE
PRECEDENCE OVER
SCALE READINGS.

ArchEng
studio
Ha Tiyajahzege, 1st floor, Haidi, Republic of Maldives
admin@archeng.biz

REVISION:	ARCHITECT: MOHAMED HAMEEN	PROJECT: N.KENDHIKOL-HUDHOO MULTIPURPOUS HALL	A-07
	ENGINEER: MOHAMED AHSAN	LOCATION:	
	PRELIM. ENG:	DRAWING TITLE: AS GIVEN	
	ESTIMATOR:	CLIENT: MINISTRY OF EDUCATION	
	DRAWN BY: ASFAN AHMED	SCALE: AS GIVEN	
CONCEPT AND DESIGN IN THIS DRAWING ARE THE PROPERTIES OF ARCHENG STUDIO PVT LTD. UNAUTHORIZED USE OR REPRODUCTION OF PART OF THE DESIGN DRAWINGS OR CONCEPT TO USE IN OTHER PROJECTS OR SITES OTHER THAN SPECIFIED ON THIS DRAWING IS PROHIBITED.			DWG NO
			PROJECT NO: 14-124

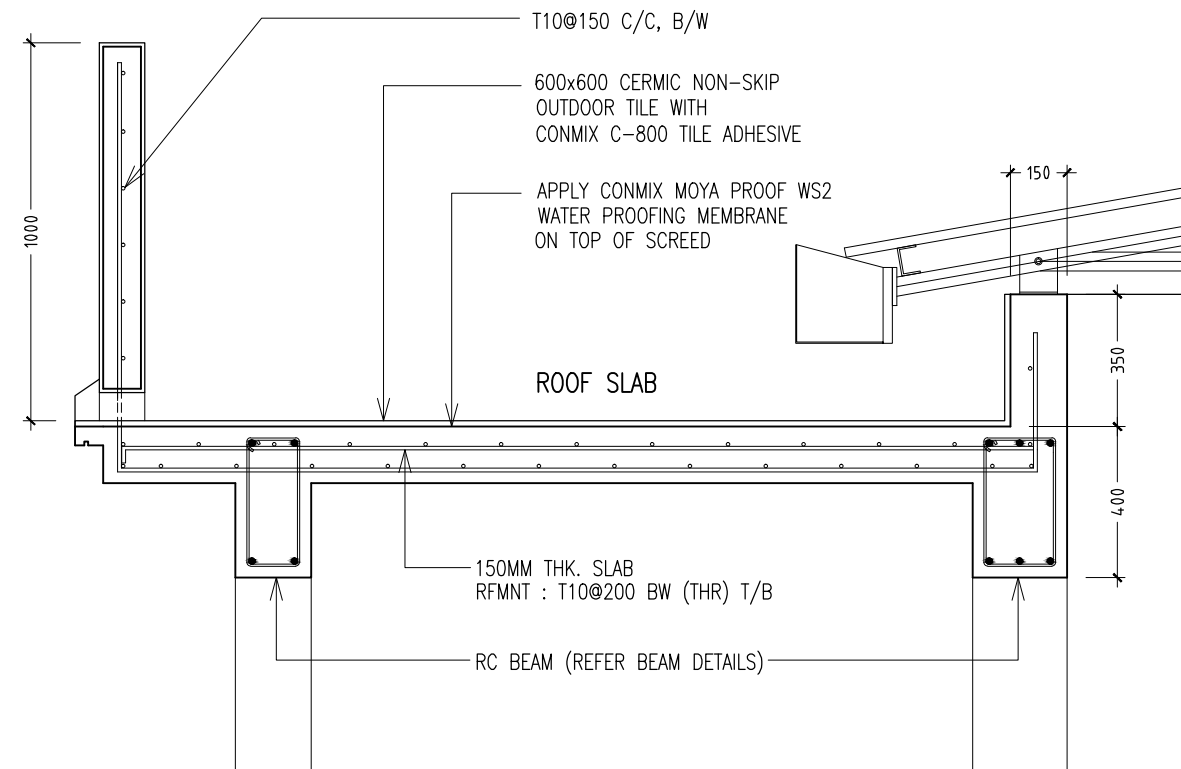

SECTION DETAIL - A
SCALE 1:20

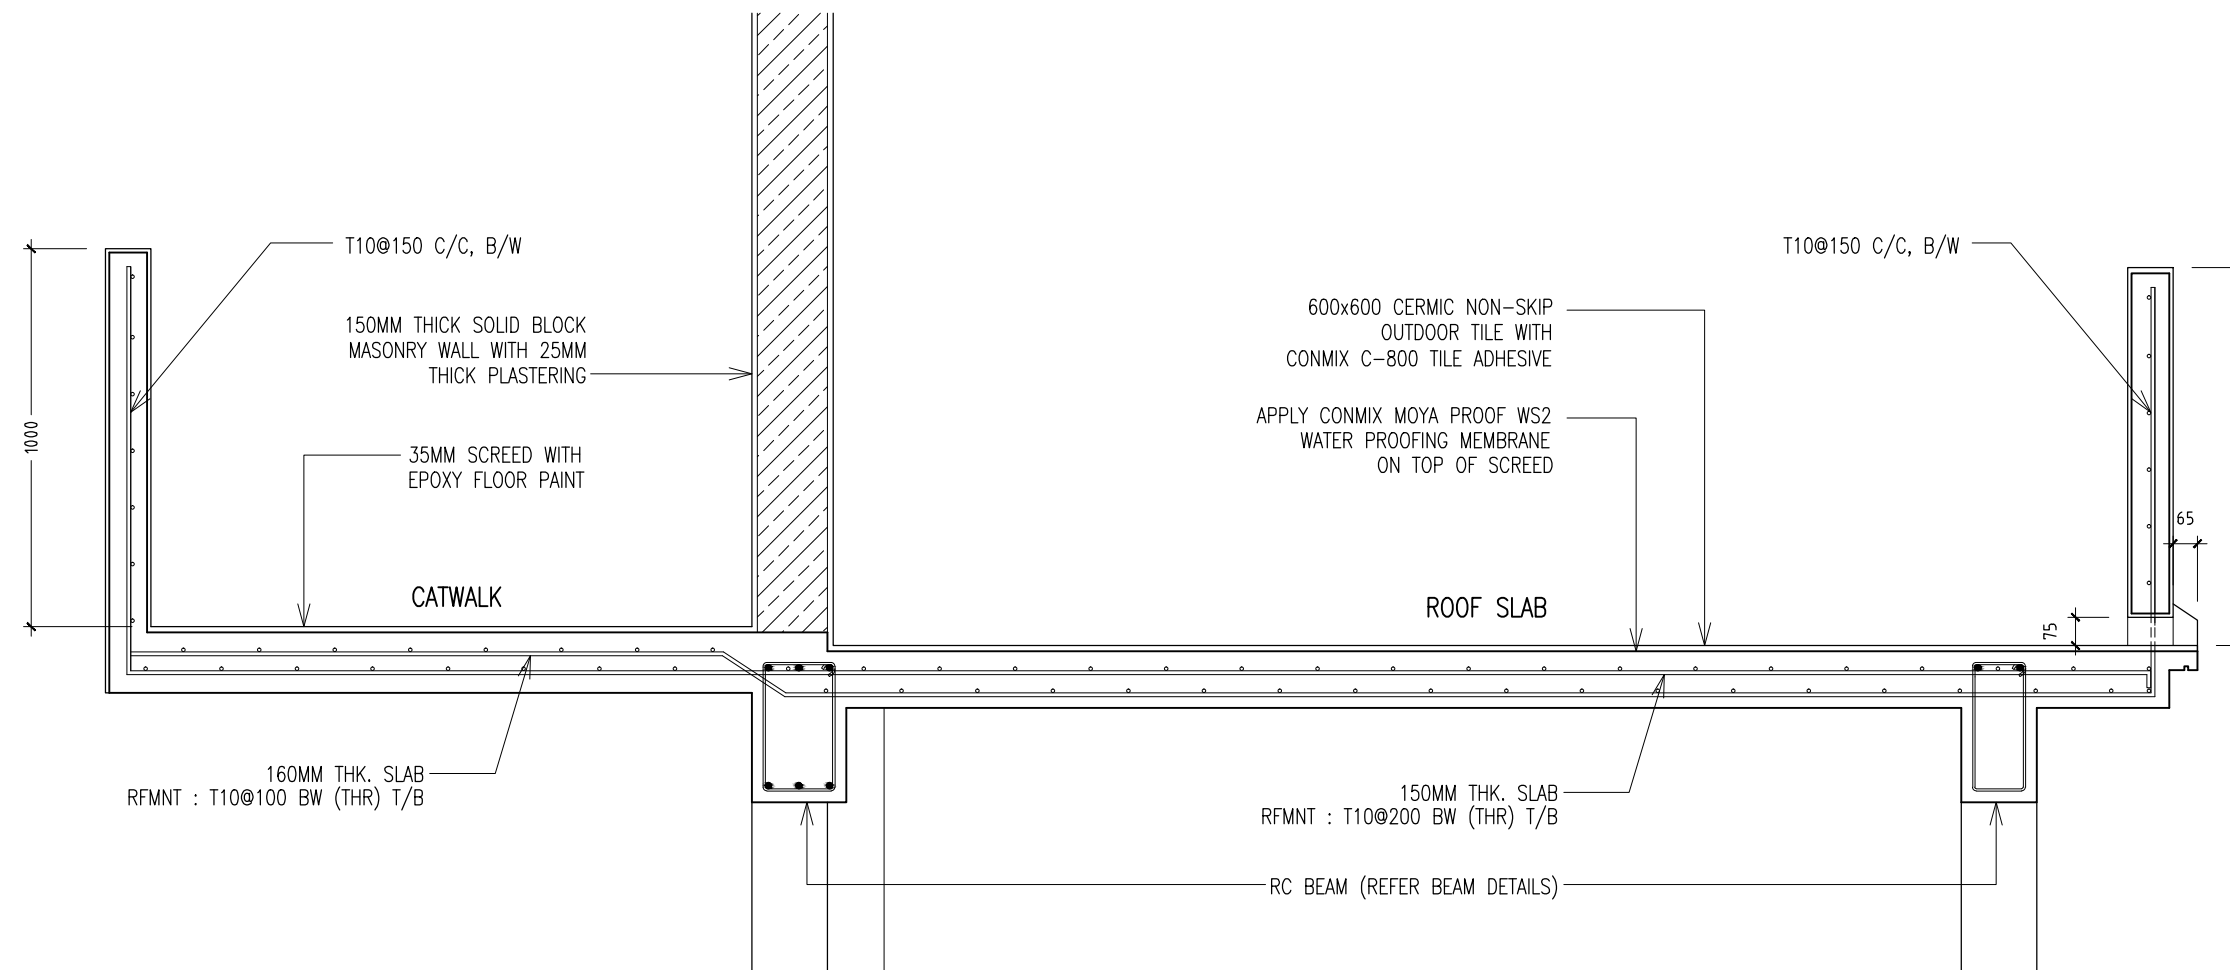


SECTION DETAIL - B
SCALE 1:20

CONTRACTORS MUST
CHECK ALL
DIMENSIONS ON SITE
BEFORE STARTING
ANY WORK OR SHOP
DRAWINGS. FIGURED
DIMENSIONS TO TAKE
PRECEDENCE OVER
SCALE READINGS

ArchEng
studio
Ma Fiyajhaage, 1st floor, Male', Republic of Maldives
admin@archeng.biz

REVISION:	ARCHITECT: MOHAMED HAMEEN	PROJECT: NJKENDHIKOLHUDDOO MULI-PURPOUS HALL	A-08
	ENGINEER: MOHAMED AHSAN	LOCATION:	
	PRELIM. ENG:	DRAWING TITLE: AS GIVEN	
	ESTIMATOR:	CLIENT: MINISTRY OF EDUCATION	
	DRAWN BY: ASFAN AHMED	SCALE: AS GIVEN	
CONCEPT AND DESIGN IN THIS DRAWING ARE THE PROPERTIES OF ARCHENG STUDIO PVT LTD. UNAUTHORIZED USE OR REPRODUCTION OF PART OF THE DESIGN, DRAWINGS OR CONCEPT TO USE IN OTHER PROJECTS OR SITES OTHER THAN SPECIFIED ON THIS DRAWING IS PROHIBITED			DWG NO
			PROJECT NO.: 14-124

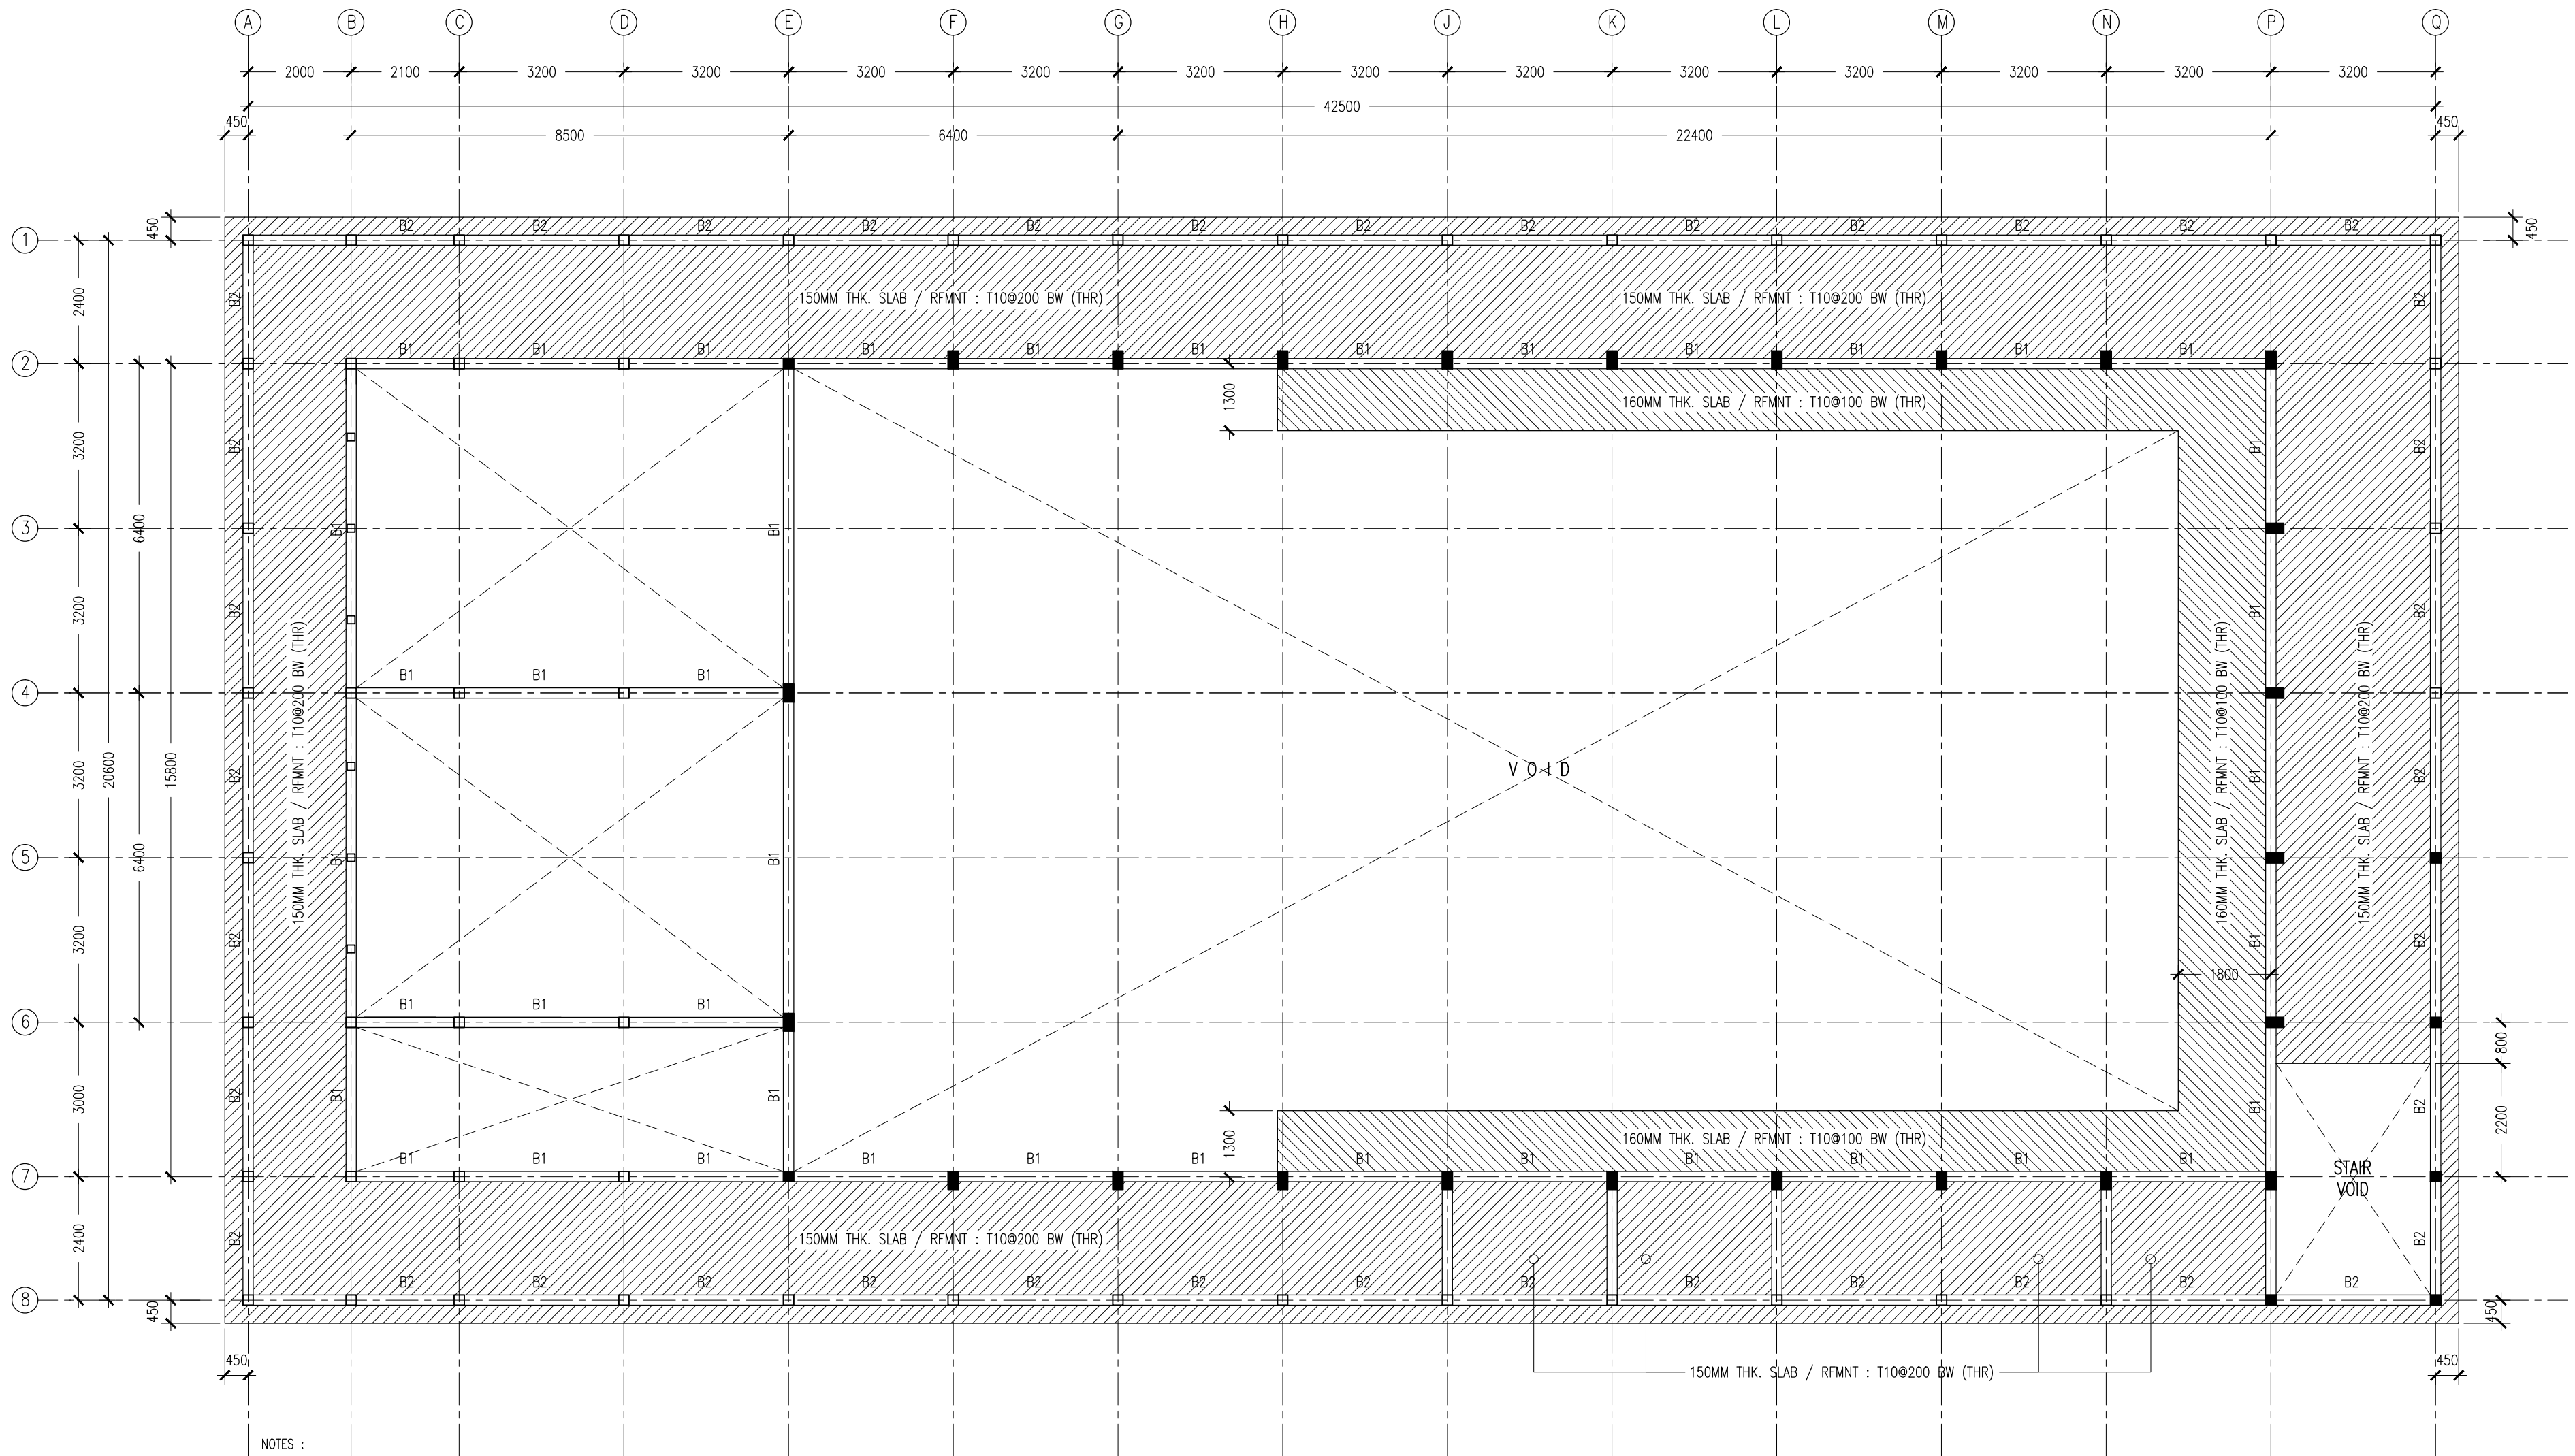

NOTES :

- SLAB THICKNESS : 150MM
ACCPT WHERE STATED
- SLAB BOTTOM COVER: 30MM
- SLAB TOP COVER: 25MM
- COVER TO BEAMS : 35MM
- COVER TO COLUMNS : 40MM
- CONCRETE MIX : 1:2:3
UNLESS STATED
- ADD CONMIX MEGAFLOW MP TO ALL EXTERNAL PLASTER &
FOR WET AREA PLASTER
- ADD CONMIX MEGA FLOW P TO ALL SUPER STRUCTURE CONCRETE.

1ST FLOOR BEAM LAYOUT PLAN

SCALE 1:100

CONTRACTORS MUST
CHECK ALL
DIMENSIONS ON SITE
BEFORE STARTING
ANY WORK OR SHOP
DRAWINGS FIGURED
DIMENSIONS TO TAKE
PRECEDENCE OVER
SCALE READINGS



REVISION:	


ARCHITECT:	MOHAMED HAMEEN
ENGINEER:	MOHAMED AHSAN
PRELIM. ENG:	
ESTIMATOR:	
DRAWN BY:	ASFAN AHMED

PROJECT:	N'KENDH'KOLUHUDHOO MULTI-PURPOUS HALL
LOCATION:	
DRAWING TITLE:	AS GIVEN
CLIENT:	MINISTRY OF EDUCATION
SCALE:	AS GIVEN
DIMENSION:	MM
DATE:	JUNE 2015

S-02

DWG NO
PROJECT NO.: 14-124

CONCEPT AND DESIGN IN THIS DRAWING ARE THE PROPERTIES OF ARCHENG STUDIO PVT LTD. UNAUTHORIZED USE OR REPRODUCTION OF PART OF THE DESIGN, DRAWINGS OR CONCEPT TO USE IN OTHER PROJECTS OR SITES OTHER THAN SPECIFIED ON THIS DRAWING IS PROHIBITED

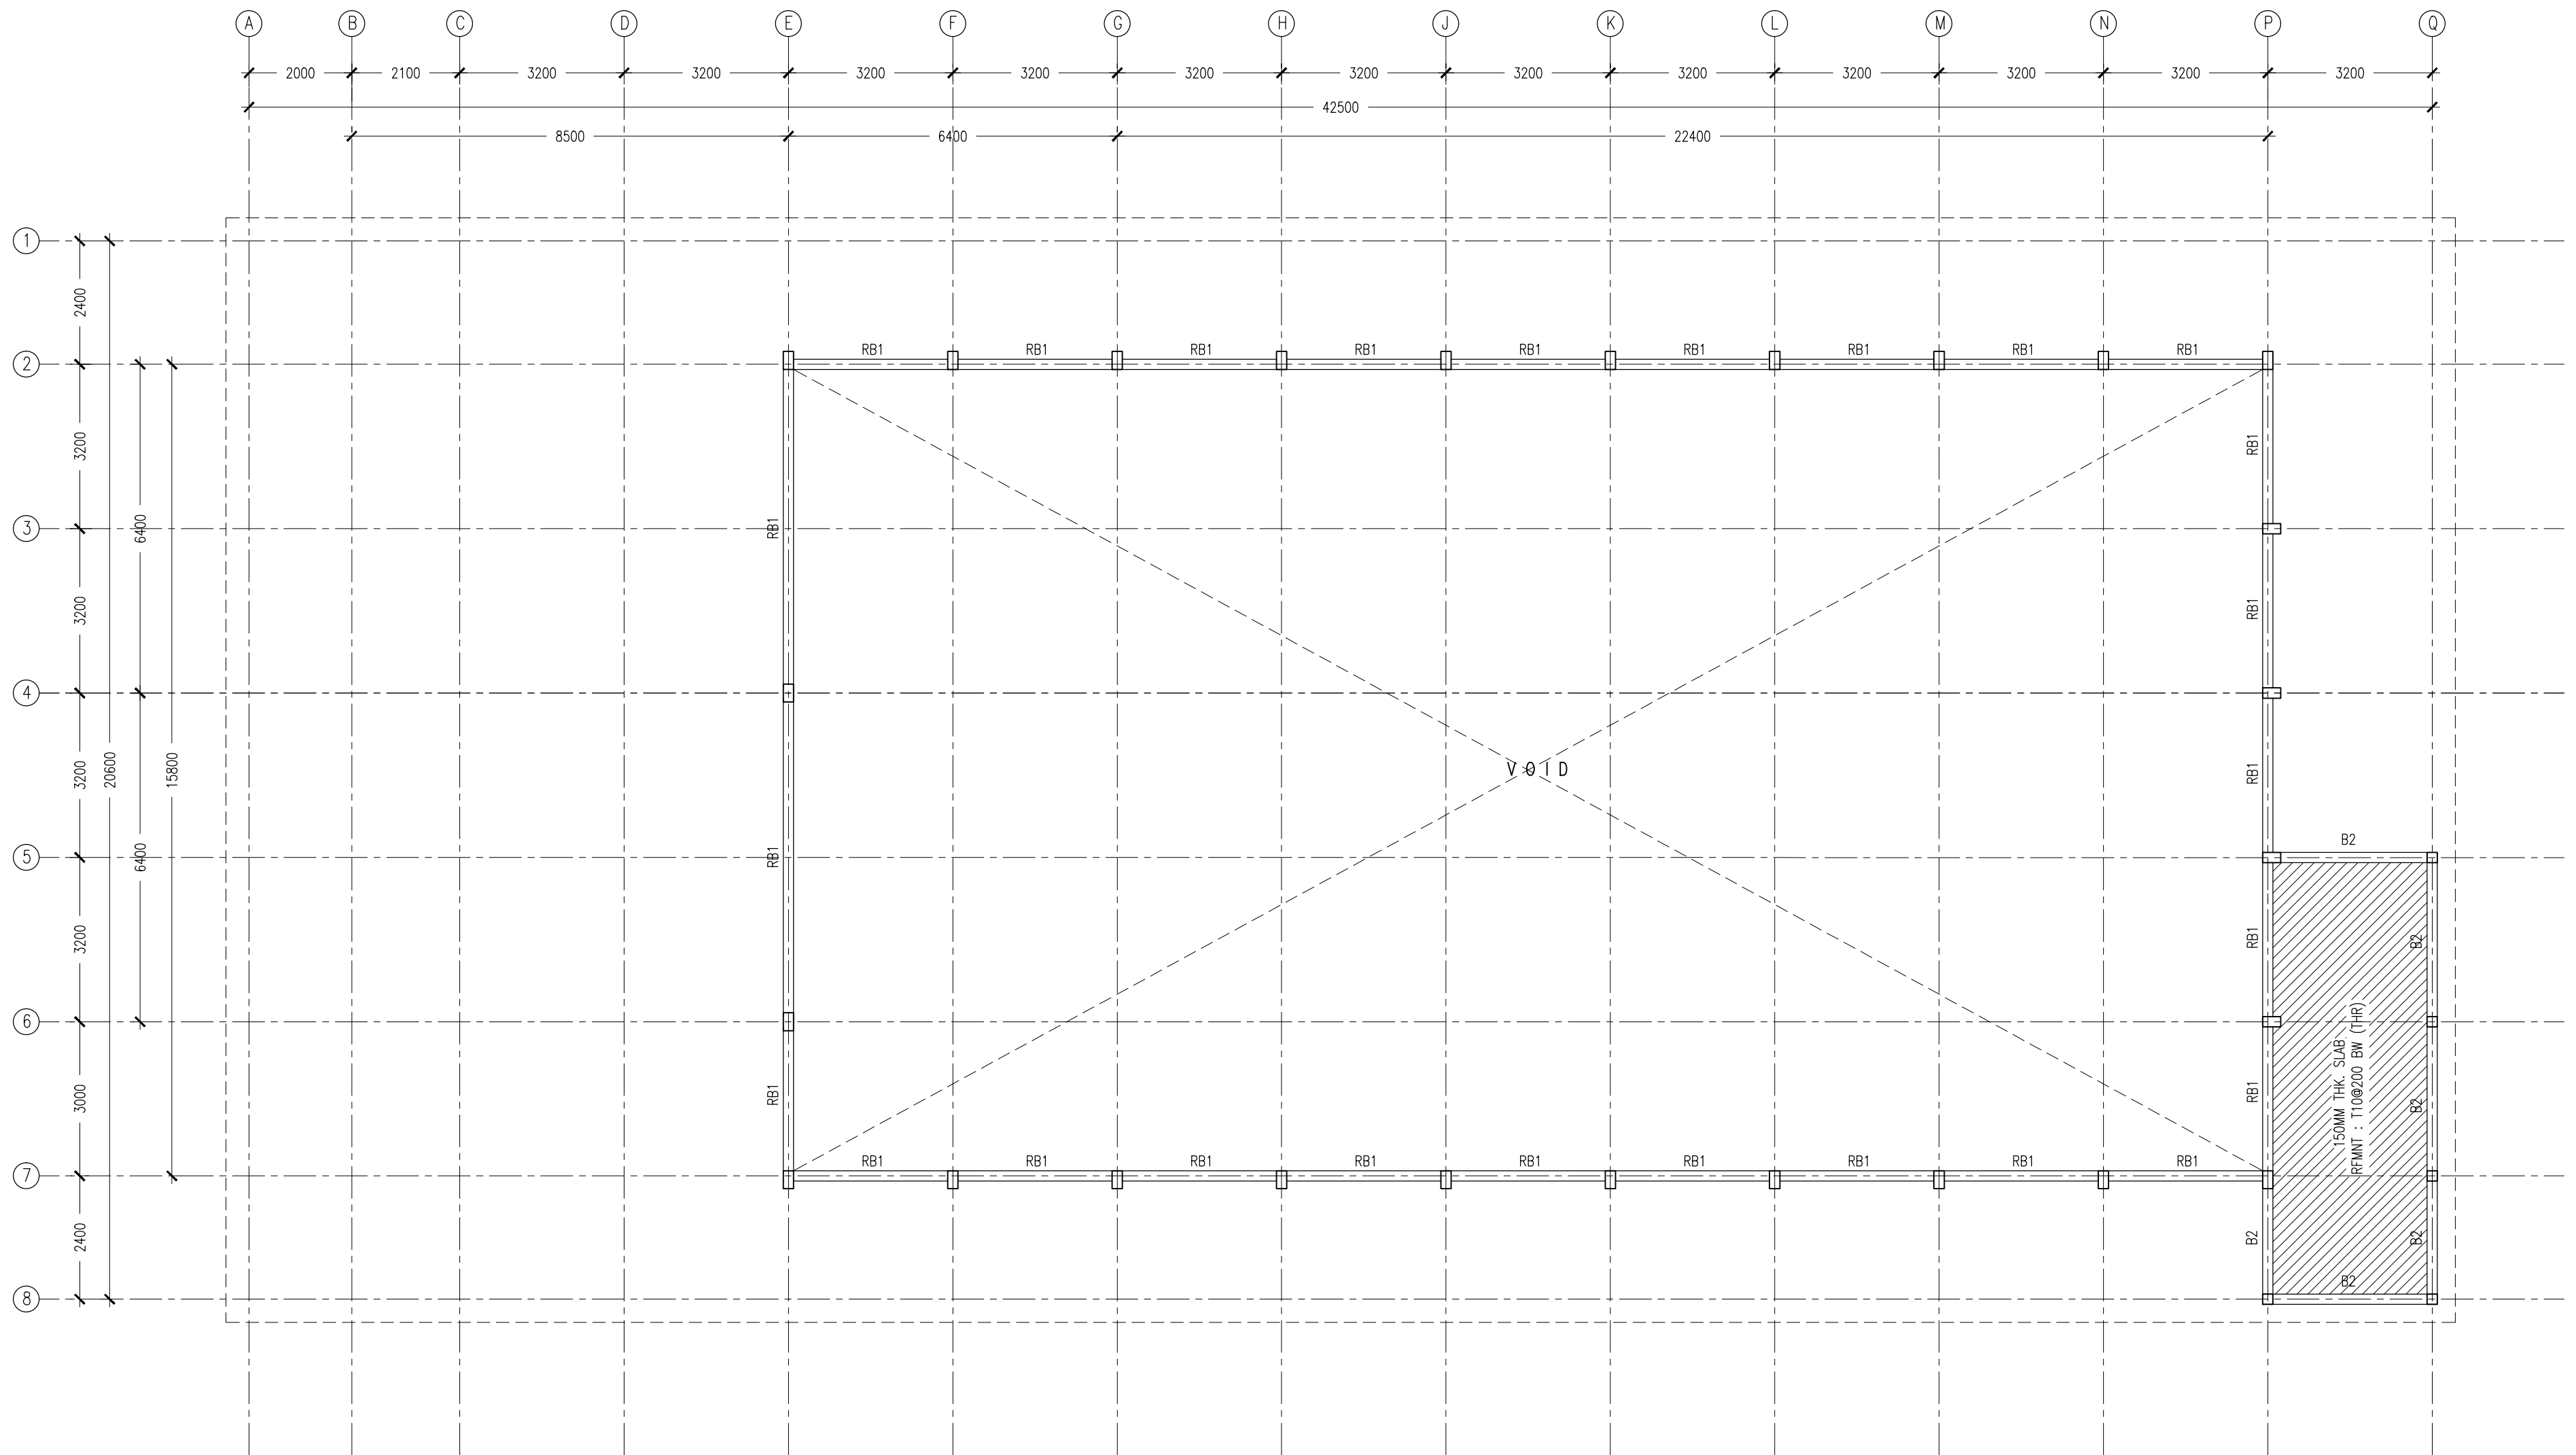


1ST FLOOR BEAM LAYOUT PLAN
SCALE 1:100


CONTRACTORS MUST
CHECK ALL
DIMENSIONS ON SITE
BEFORE STARTING
ANY WORK OR SHOP
DRAWINGS. FIGURED
DIMENSIONS TO TAKE
PRECEDENCE OVER
SCALE READINGS.



REVISION:	ARCHITECT:	MOHAMED HAMEEN	PROJECT:	N.KENDHIKOLUDHOO MULTI-PURPOUS HALL		S-03
	ENGINEER:	MOHAMED AHSAN	LOCATION:			
	PRELIM. ENG:		DRAWING TITLE:	AS GIVEN		
	ESTIMATOR:		CLIENT:	MINISTRY OF EDUCATION		
	DRAWN BY:	ASFAN AHMED	SCALE: AS GIVEN	DIMENSION: MM	DATE: JUNE 2015	
CONCEPT AND DESIGN IN THIS DRAWING ARE THE PROPERTIES OF ARCHENG STUDIO PVT. LTD. UNAUTHORIZED USE OR REPRODUCTION OF PART OF THE DESIGN, DRAWINGS OR CONCEPT TO USE IN OTHER PROJECTS OR SITES OTHER THAN SPECIFIED ON THIS DRAWING IS PROHIBITED						PROJECT NO.: 14-124

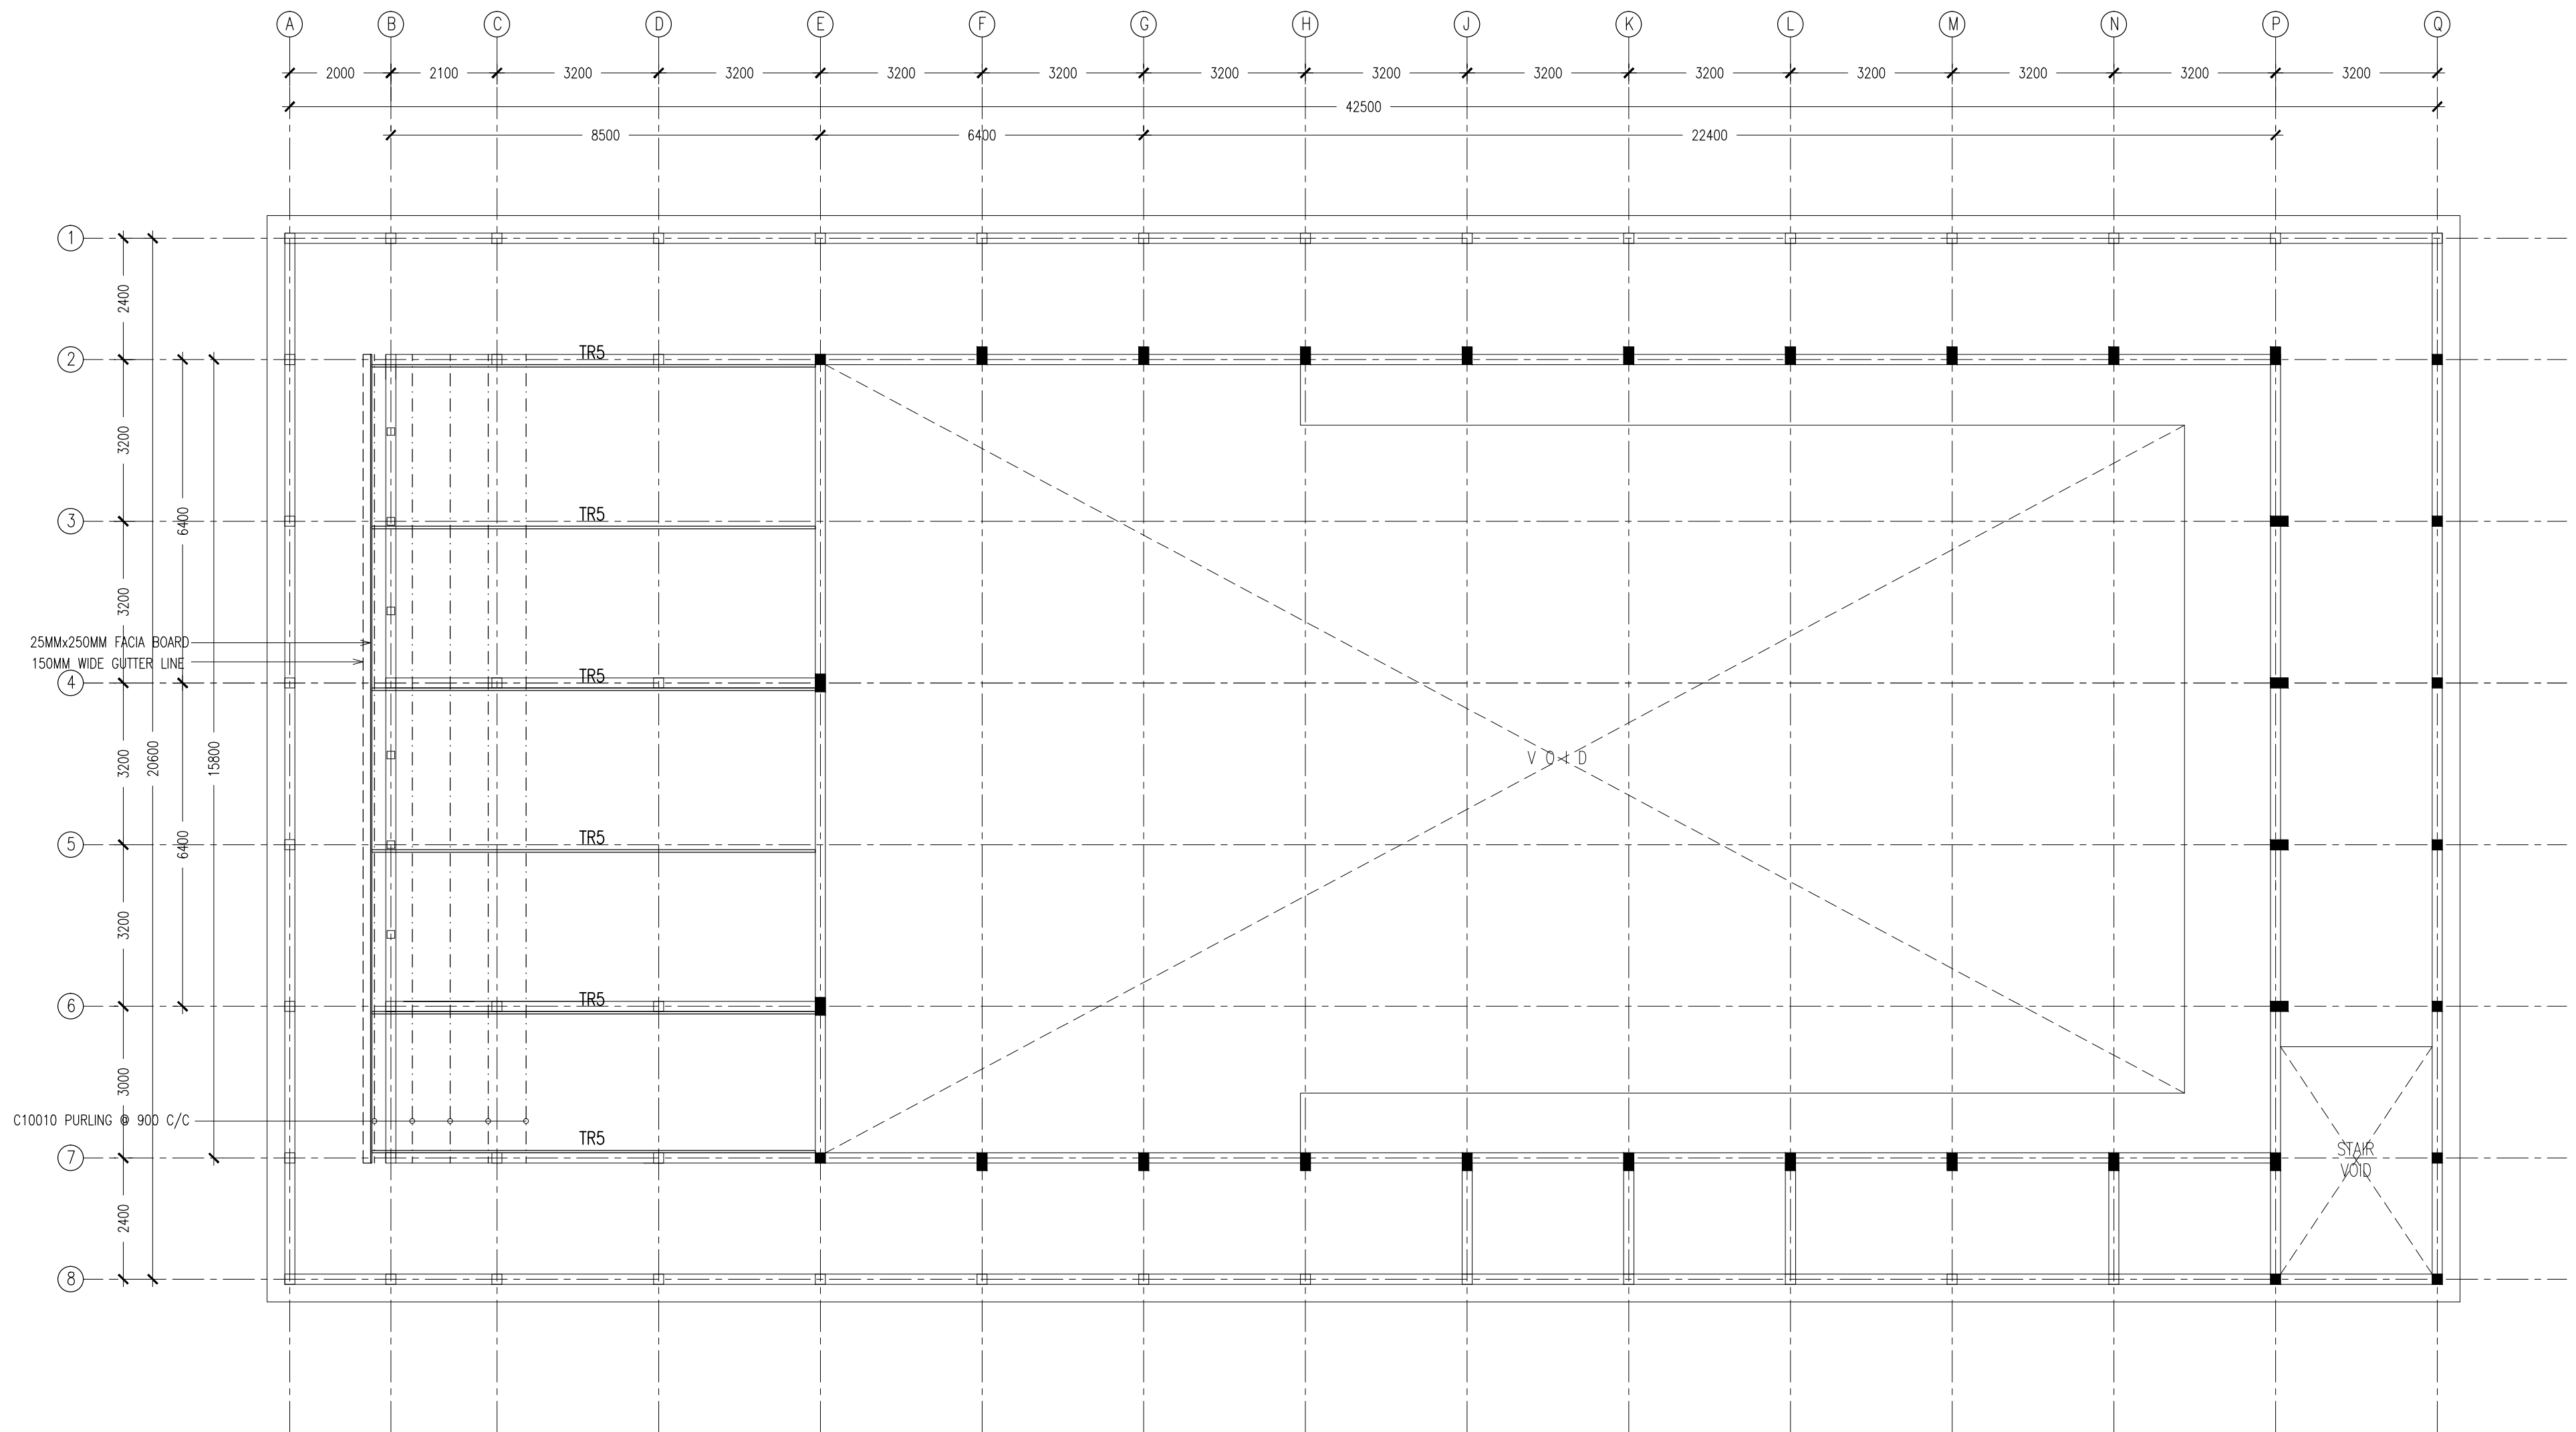

1ST FLOOR BEAM LAYOUT PLAN
SCALE 1:100

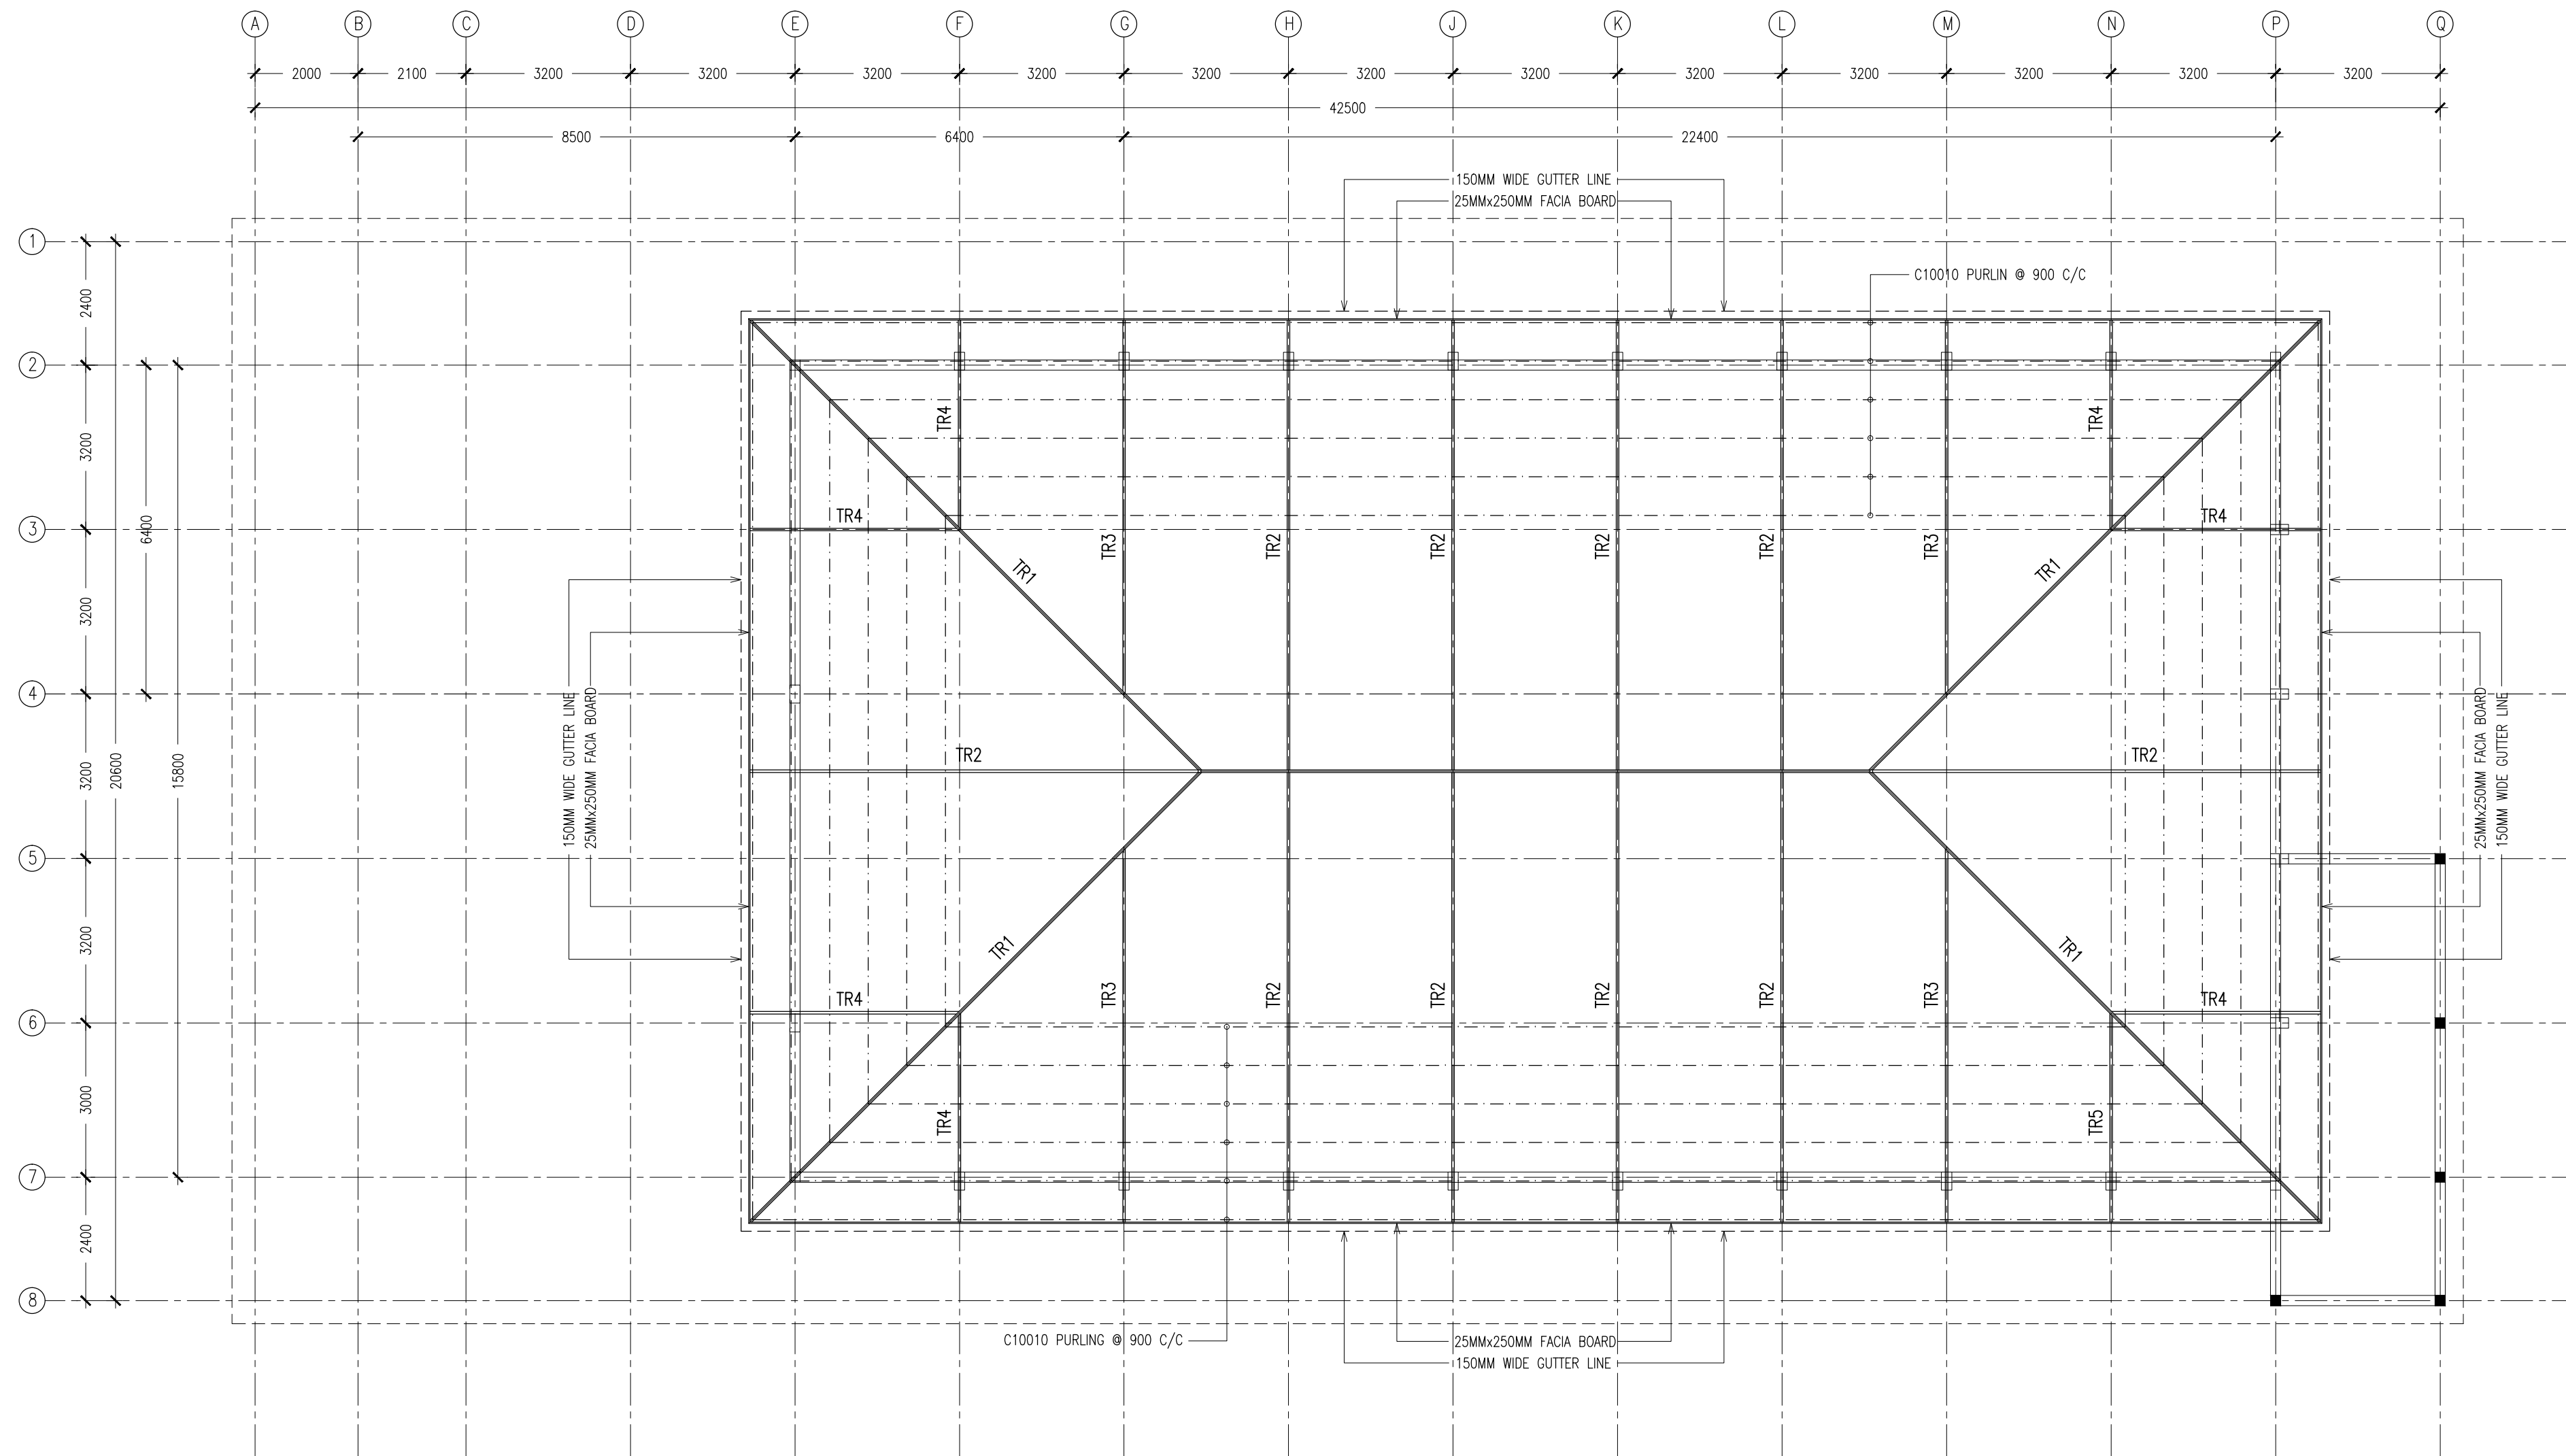

1ST FLOOR BEAM LAYOUT PLAN
SCALE 1:100

CONTRACTORS MUST
CHECK ALL
DIMENSIONS ON SITE
BEFORE STARTING
ANY WORK OR SHOP
DRAWINGS FIGURED
DIMENSIONS TO TAKE
PRECEDENCE OVER
SCALE READINGS



REVISION:	

ARCHITECT:	MOHAMED HAMEEN
ENGINEER:	MOHAMED AHSAN
PRELIM. ENG:	
ESTIMATOR:	
DRAWN BY:	ASFAN AHMED

PROJECT:	N.KENDHIKOLHUJHOO MULTI-PURPOUS HALL
LOCATION:	
DRAWING TITLE:	AS GIVEN
CLIENT:	MINISTRY OF EDUCATION
SCALE:	AS GIVEN
DIMENSION:	MM
DATE:	JUNE 2015

S-05


DWG NO

PROJECT NO.: 14-124


CONCEPT AND DESIGN IN THIS DRAWING ARE THE PROPERTIES OF ARCHENG STUDIO PVT LTD. UNAUTHORIZED USE OR REPRODUCTION OF PART OF THE DESIGN/DRAWINGS OR CONCEPT TO USE IN OTHER PROJECTS OR SITES OTHER THAN SPECIFIED ON THIS DRAWING IS PROHIBITED

	FOOTING	LENGTH/mm	WIDTH/mm	DEPTH/mm	REINFORCEMENT
	F1	900	900	300	T12@150mm C/C BW BOTTOM
	F2	1350	1350	300	T12@150mm C/C BW BOTTOM


FOOTING DETAILS

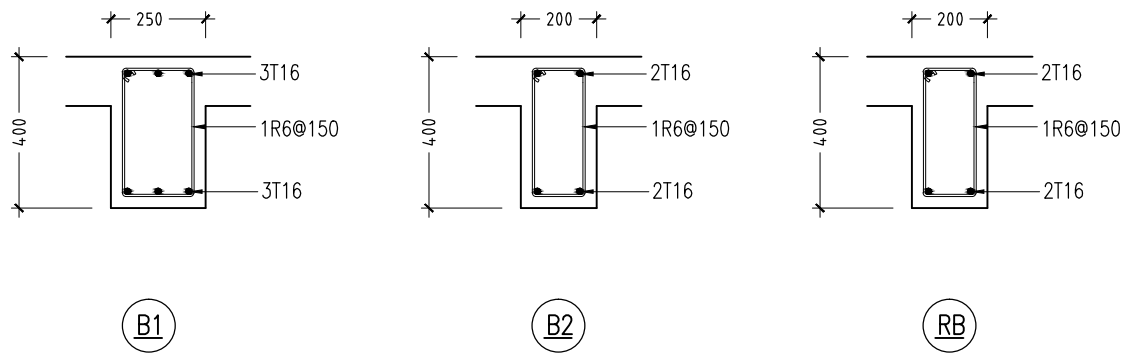

RC BEAM DETAILS
SCALE 1:20

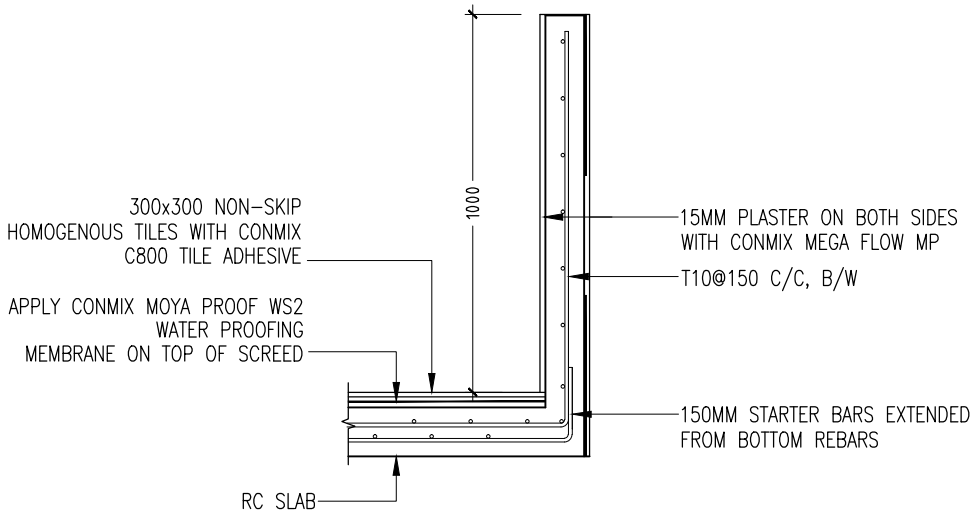


TYPICAL BALCONY PARAPET WALL
SCALE 1:20

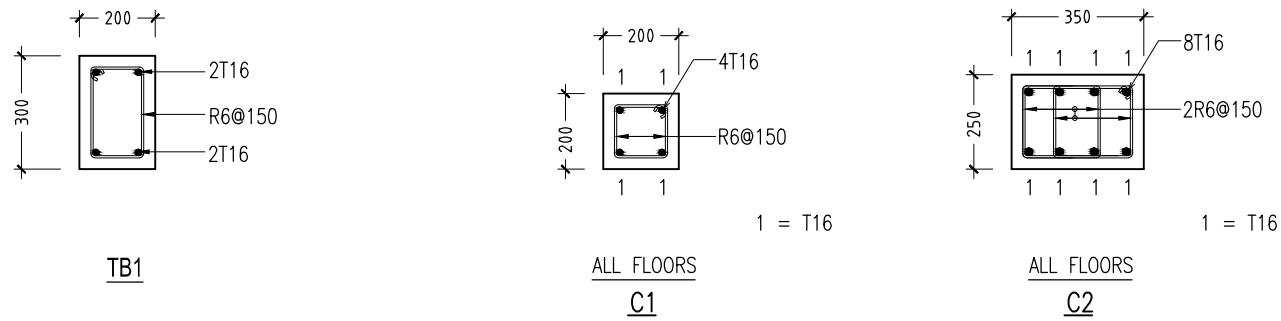


TIE BEAM DETAILS
SCALE 1:20

COLUMN DETAILS
SCALE 1:20

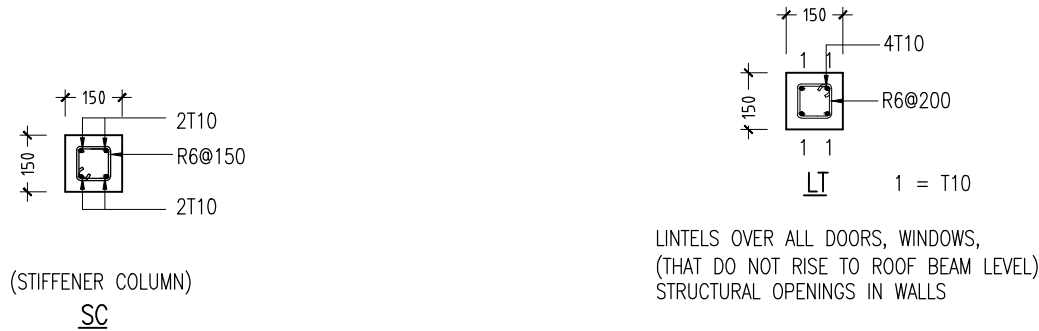

COLUMN DETAILS
SCALE 1:20

LINTEL/SILL BEAM DETAILS
SCALE 1:20

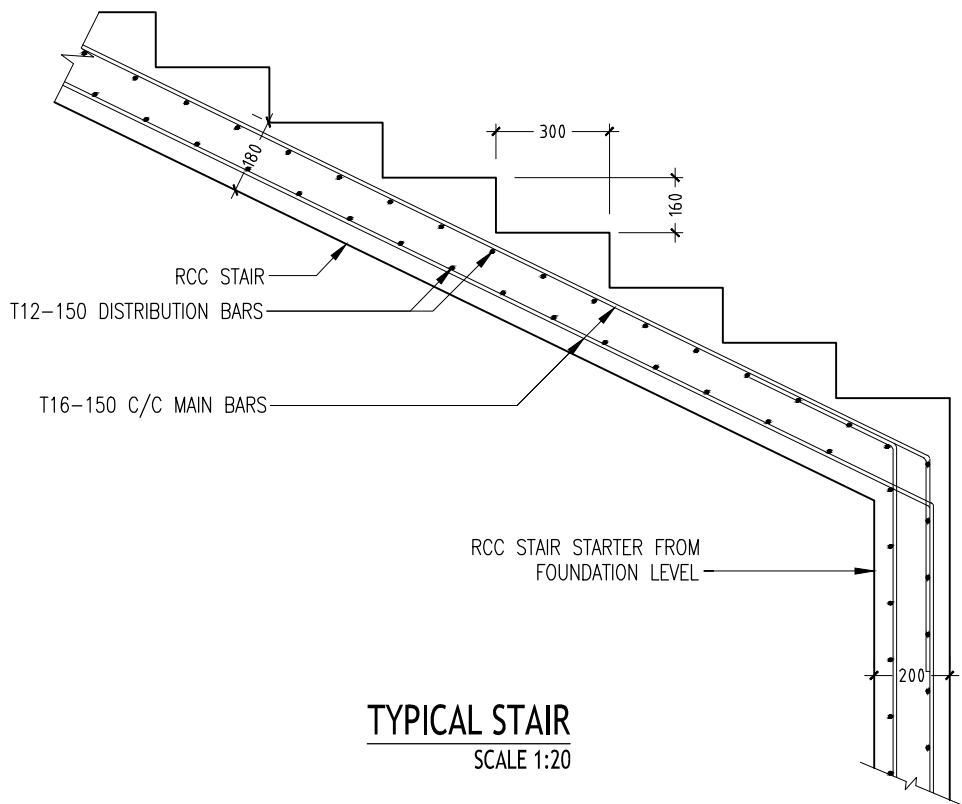

TYPICAL STAIR
SCALE 1:20

CONTRACTORS MUST
CHECK ALL
DIMENSIONS ON SITE
BEFORE STARTING
ANY WORK OR SHOP
DRAWINGS.FIGURED
DIMENSIONS TO TAKE
PRECEDENCE OVER
SCALE READINGS

ArchEng
studio
Ma Fiyazhage, 1st floor, Male, Republic of Maldives
a@archeng.mv

REVISION:	

ARCHITECT:	MOHAMED HAMEEN
ENGINEER:	MOHAMED AHSAN
PRELIM. ENG:	
ESTIMATOR:	
DRAWN BY:	ASFAN AHMED

PROJECT:	N.KENDHIKOLHUJHOO MULTI-PURPOUS HALL
LOCATION:	
DRAWING TITLE:	AS GIVEN
CLIENT:	MINISTRY OF EDUCATION

SCALE:	AS GIVEN	DIMENSION:	MM	DATE:	JUNE 2015
--------	----------	------------	----	-------	-----------

PROJECT NO.: 14-124

S-06

DWG NO

CONCEPT AND DESIGN IN THIS DRAWING ARE THE PROPERTIES OF ARCHENG STUDIO PVT LTD. UNAUTHORIZED USE OR REPRODUCTION OF PART OF THE DESIGN,DRAWINGS OR CONCEPT TO USE IN OTHER PROJECTS OR SITES OTHER THAN SPECIFIED ON THIS DRAWING IS PROHIBITED



ArchLeng
studio
Ma Fiyajshaage, 1st floor, Male', Republic of Maldives
admin@archeng.biz


REVISION:	ARCHITECT: MOHAMED HAMEEN	PROJECT: N.KENDIGHOLHUDHOO MULTI-PURPOSE HALL	<div>S-07</div> <div>DWG NO.</div>
	ENGINEER: MOHAMED AHSAN	LOCATION:	
	PRELIM. ENG:	DRAWING TITLE: AS GIVEN	
	ESTIMATOR:	CLIENT: MINISTRY OF EDUCATION	
	DRAWN BY: ASFAN AHMED	SCALE: AS GIVEN DIMENSION: MM DATE: JUNE 2015	
<small>CONCEPT AND DESIGN IN THIS DRAWING ARE THE PROPERTIES OF ARCHITECT (TWO) PVT. LTD. (UNAUTHORIZED) USE OR REPRODUCTION OF PART OF THE DESIGN DRAWINGS OR CONCEPT TO USE IN OTHER PROJECTS OR SITES OTHER THAN SPECIFIED ON THIS DRAWING IS PROHIBITED.</small>			PROJECT NO.: 14-124

PROPOSED 01 CLASSROOM 01 STAFF ROOM 1 HALL BLOCK HA. KELAA

ELECTRICAL DRAWINGS

CLIENT : MINISTRY OF EDUCATION



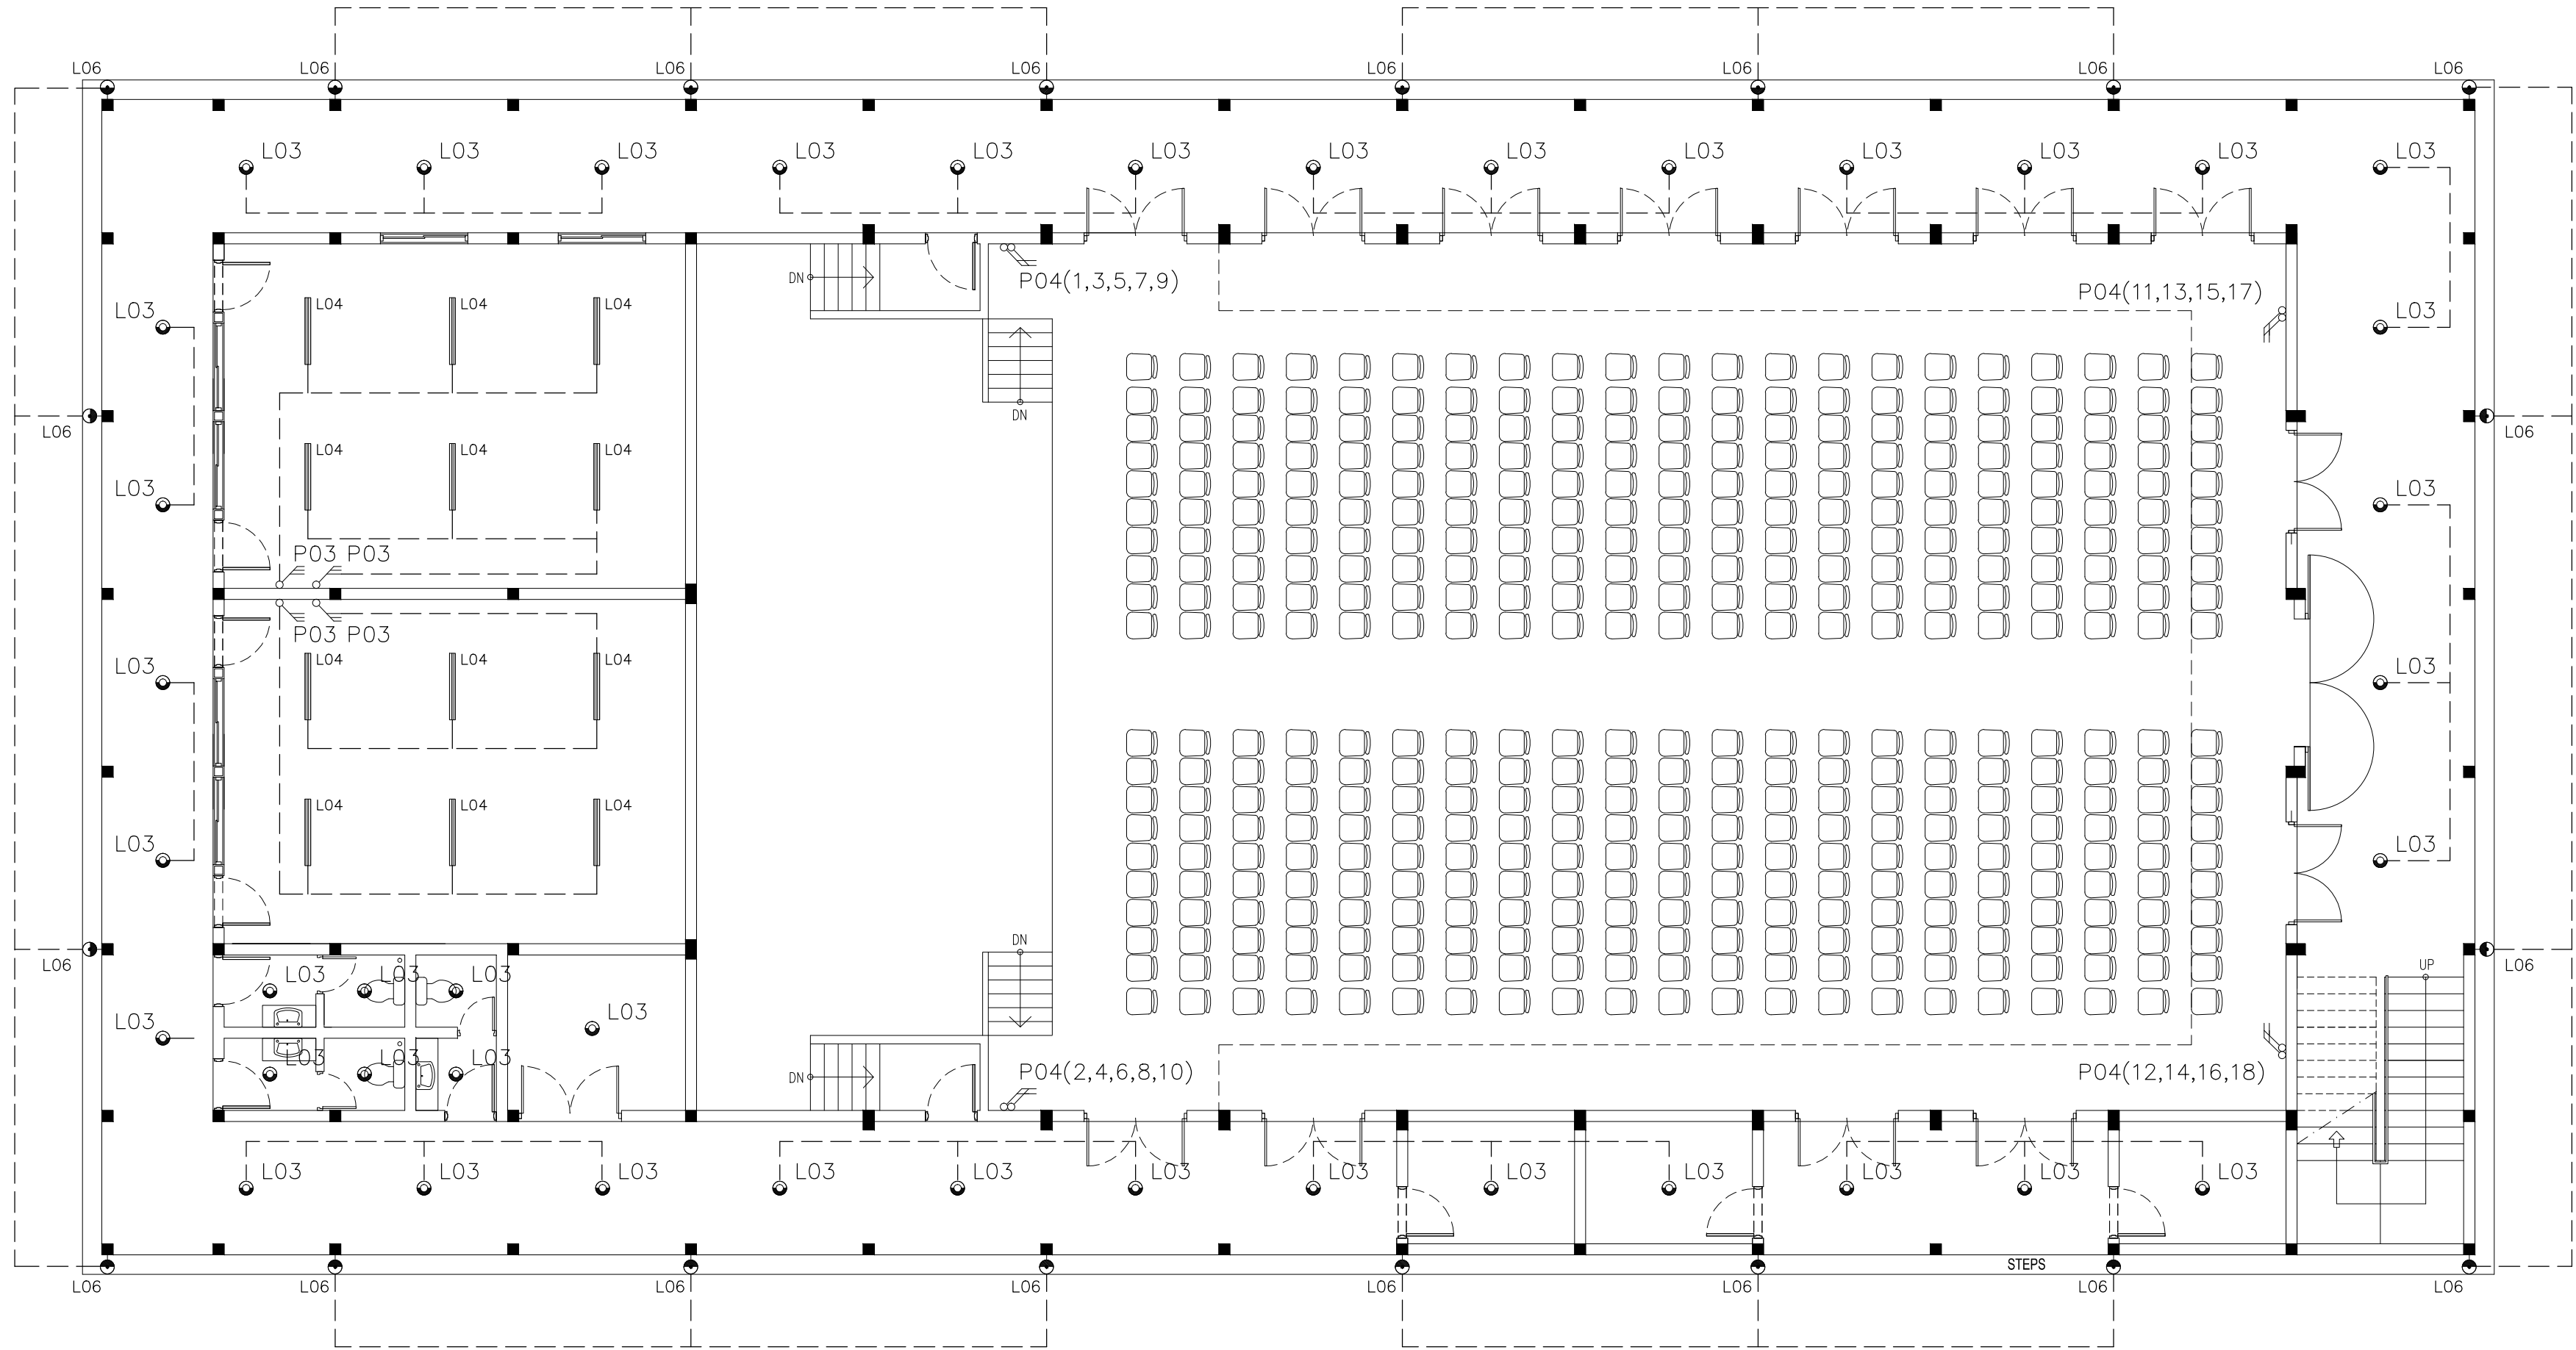

ELECTRICAL LEGEND

	L01	4X18W FLUORESCENT LAMPS IN SURFACE MOUNT, LOUVRED LUMINAIRE
	L02	1X75W WEATHER PROOF LIGHT
	L03	1X60W INCANDESCENT LAMPS IN RECESSED DECORATIVE LUMINAIRE
	L04	2X36W FLUORESCENT LAMPS IN SURFACE MOUNT LUMINAIRE WITH DIFFUSER
	L05	1X26W COMPACT FLUORESCENT LAMPS IN SURFACE MOUNT DECORATIVE LUMINAIRE
	L06	1X60W INCANDESCENT LAMPS IN SURFACE MOUNT WEATHER PROOF LUMINAIRE

	P01	1GANG 1 WAY SWITCH
	P02	2GANG 1 WAY SWITCH
	P03	3GANG 1 WAY SWITCH
	P04	4GANG 1 WAY SWITCH
	P05	5GANG 1 WAY SWITCH
	P06	DISTRIBUTION BOARD


GROUND FLOOR LIGHTING LAYOUT PLAN

SCALE 1:100

CONTRACTORS MUST CHECK ALL DIMENSIONS ON SITE BEFORE STARTING ANY WORK OR SHOP DRAWINGS FIGURED DIMENSIONS TO TAKE PRECEDENCE OVER SCALE READINGS

ArchEng
studio
Ha Fiyajhazee, 1st floor, Male', Republic of Maldives
admin@archeng.biz

REVISION:	ARCHITECT:	MOHAMED HAMEEN	PROJECT:	N.KENDHIKOLHUDHOO MULI-PURPOUS HALL		E-01
	ENGINEER:	MOHAMED AHSAN	LOCATION:			
	PRELIM. ENG:		DRAWING TITLE:	AS GIVEN		
	ESTIMATOR:		CLIENT:	MINISTRY OF EDUCATION		
	DRAWN BY:	ASFAN AHMED	SCALE:	DIMENSION:	MM	
DWG NO						
PROJECT NO: 14-124						
CONCEPT AND DESIGN IN THIS DRAWING ARE THE PROPERTIES OF ARCHENG STUDIO PVT LTD. UNAUTHORIZED USE OR REPRODUCTION OF PART OF THE DESIGN/DRAWINGS OR CONCEPT TO USE IN OTHER PROJECTS OR SITES OTHER THAN SPECIFIED ON THIS DRAWING IS PROHIBITED						

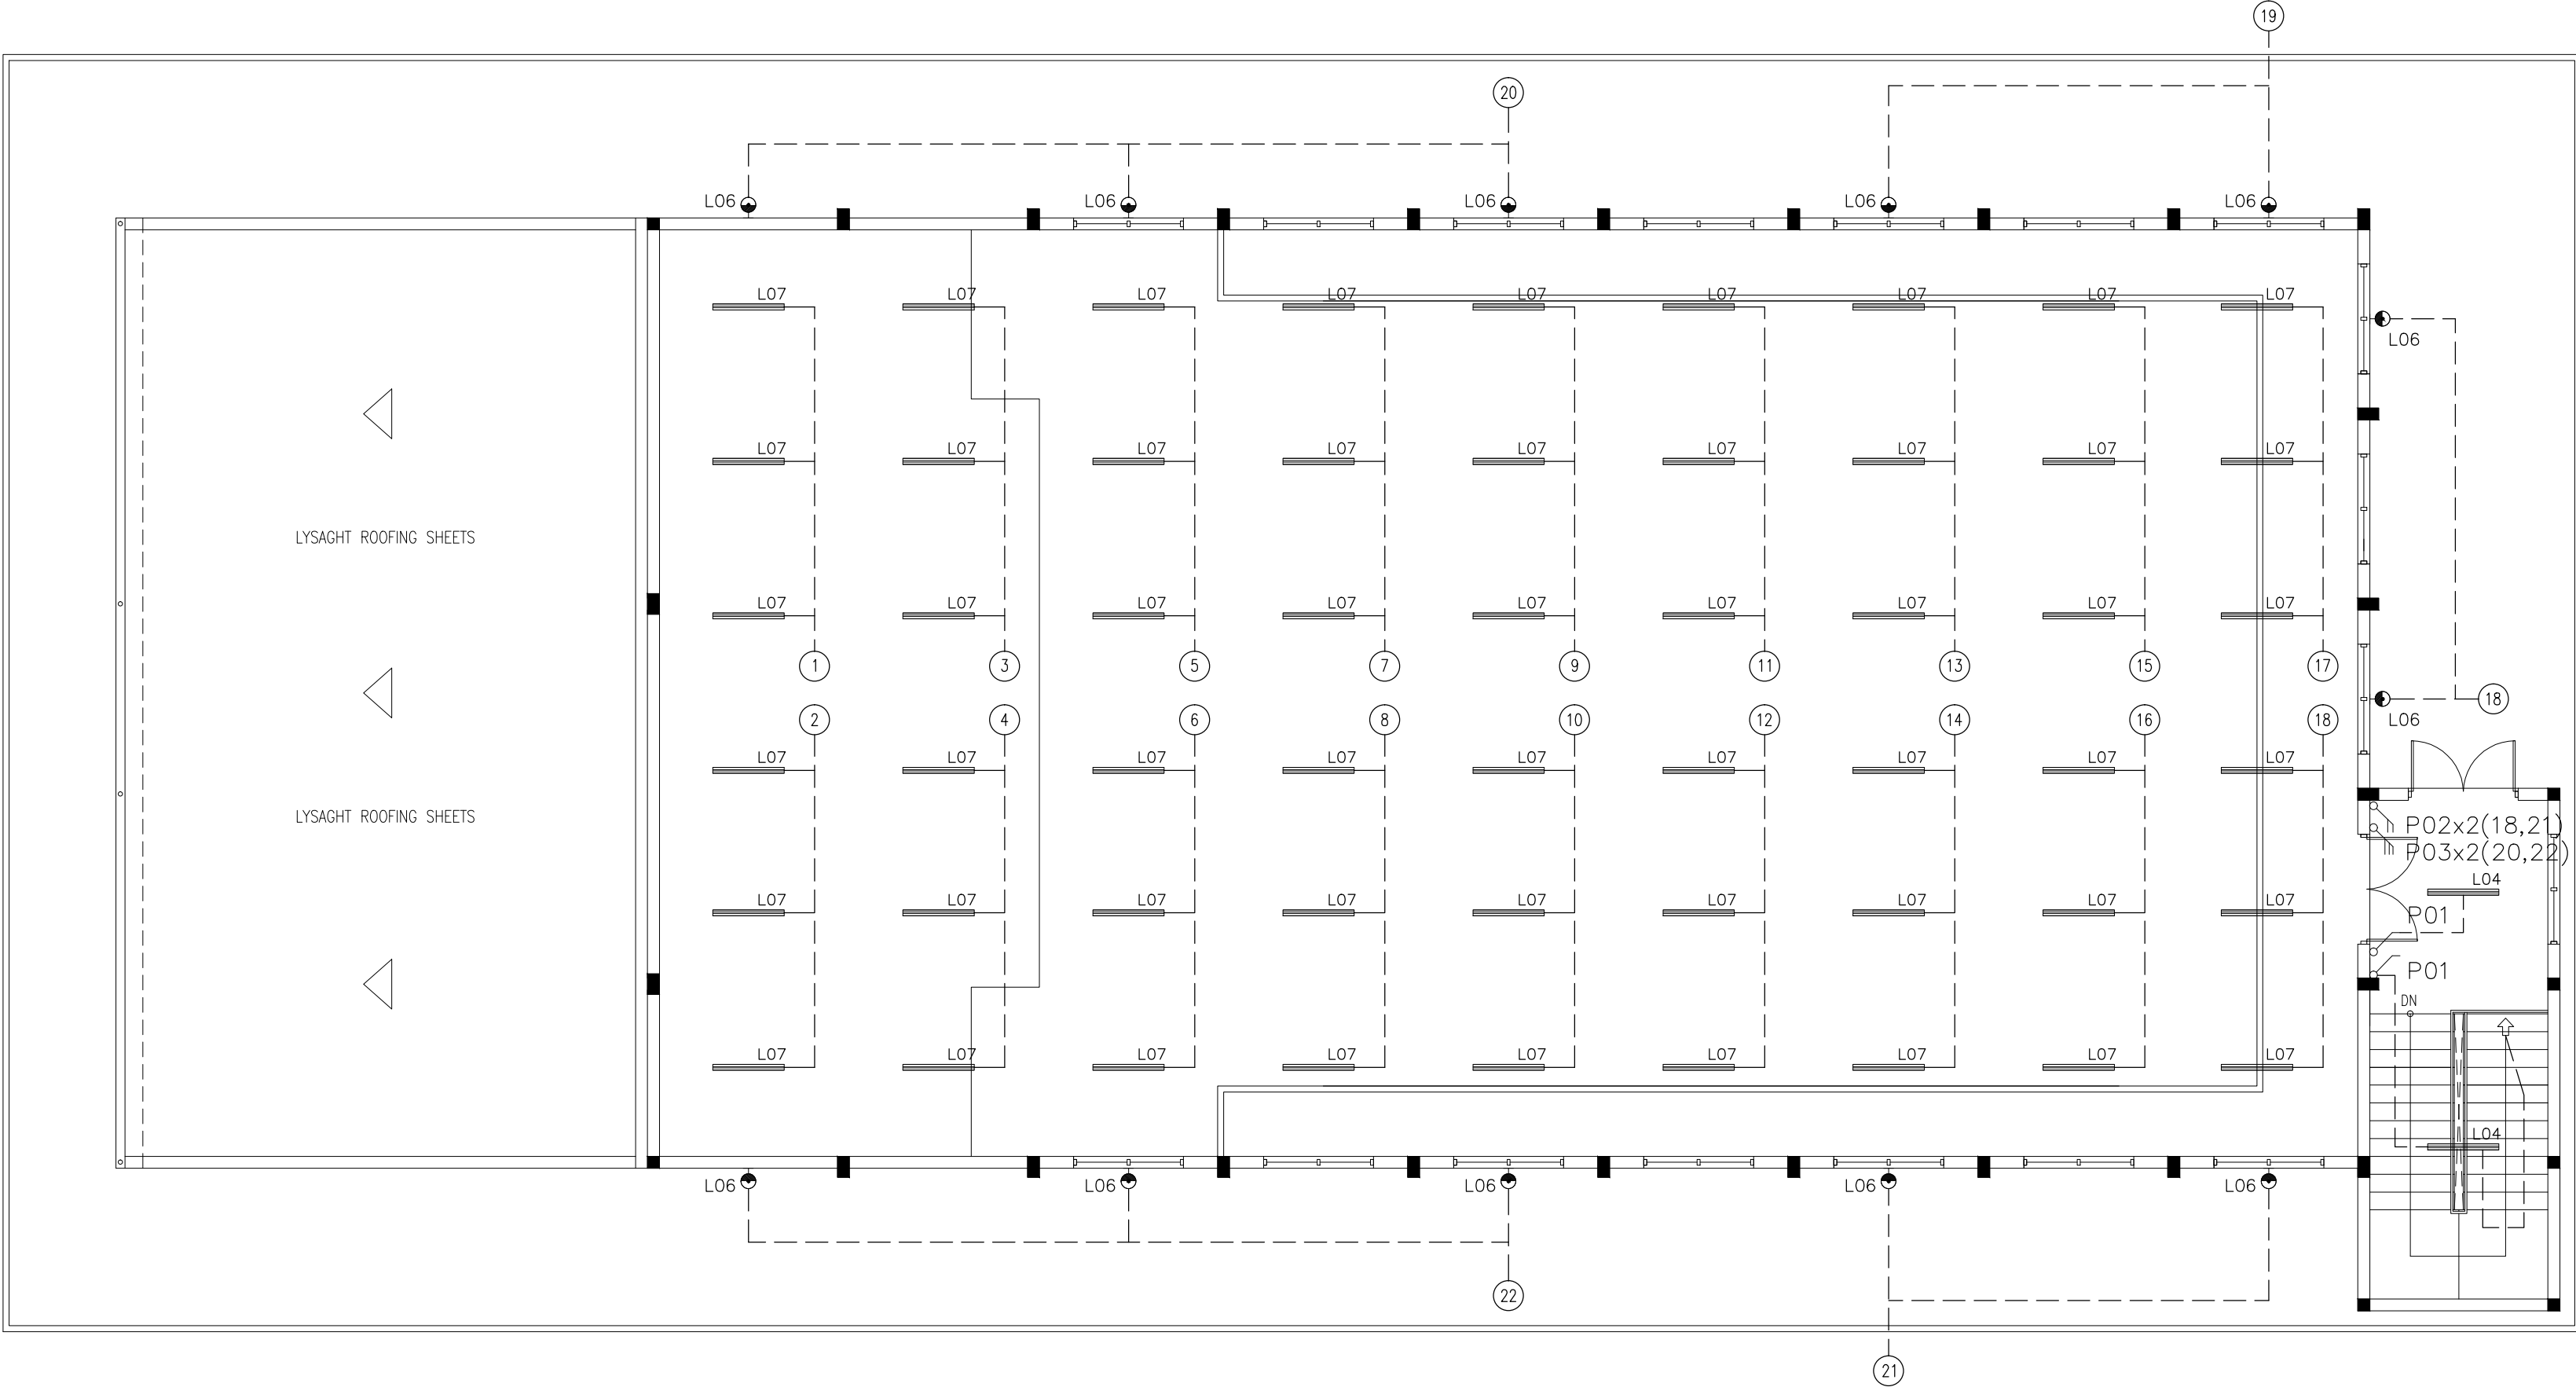

ELECTRICAL LEGEND

	L01	4X18W FLUORESCENT LAMPS IN SURFACE MOUNT, LOUVRED LUMINAIRE
	L02	1X75W WEATHER PROOF LIGHT
	L03	1X60W INCANDESCENT LAMPS IN RECESSED DECORATIVE LUMINAIRE
	L04	2X36W FLUORESCENT LAMPS IN SURFACE MOUNT LUMINAIRE WITH DIFFUSER
	L05	1X26W COMPACT FLUORESCENT LAMPS IN SURFACE MOUNT DECORATIVE LUMINAIRE
	L06	1X60W INCANDESCENT LAMPS IN SURFACE MOUNT WEATHER PROOF LUMINAIRE
	L07	2X36W FLUORESCENT LAMPS IN SURFACE MOUNT LUMINAIRE WITH DIFFUSER(LED LIGHT)

	P01	1GANG 1 WAY SWITCH
	P02	2GANG 1 WAY SWITCH
	P03	3GANG 1 WAY SWITCH
	P04	4GANG 1 WAY SWITCH
	P05	5GANG 1 WAY SWITCH
	P06	DISTRIBUTION BOARD

1ST FLOOR LIGHTING LAYOUT PLAN
SCALE 1:100

CONTRACTORS MUST
CHECK ALL
DIMENSIONS ON SITE
BEFORE STARTING
ANY WORK OR SHOP
DRAWINGS FIGURED
DIMENSIONS TO TAKE
PRECEDENCE OVER
SCALE READINGS.

ArchEng
studio
The Pyramid, 1st Floor, Nile, Republic of Egypt
admin@archeng.biz


REVISION:
ARCHITECT: MOHAMED HAMEEN
ENGINEER: MOHAMED AHSAN
PRELIM. ENG:
ESTIMATOR:
DRAWN BY: ASFAN AHMED

PROJECT: N.KENDHIKOLHUDHOO MUL-PURPOUS HALL
LOCATION:
DRAWING TITLE: AS GIVEN
CLIENT: MINISTRY OF EDUCATION
SCALE: AS GIVEN
DIMENSION: MM
DATE: JUNE 2015

DWG NO
PROJECT NO.: 14-124

E-02

CONCEPT AND DESIGN IN THIS DRAWING ARE THE PROPERTIES OF ARCHENG STUDIO PVT LTD. UNAUTHORIZED USE OR REPRODUCTION OF PART OF THE DESIGN, DRAWINGS OR CONCEPT TO USE IN OTHER PROJECTS OR SITES OTHER THAN SPECIFIED ON THIS DRAWING IS PROHIBITED

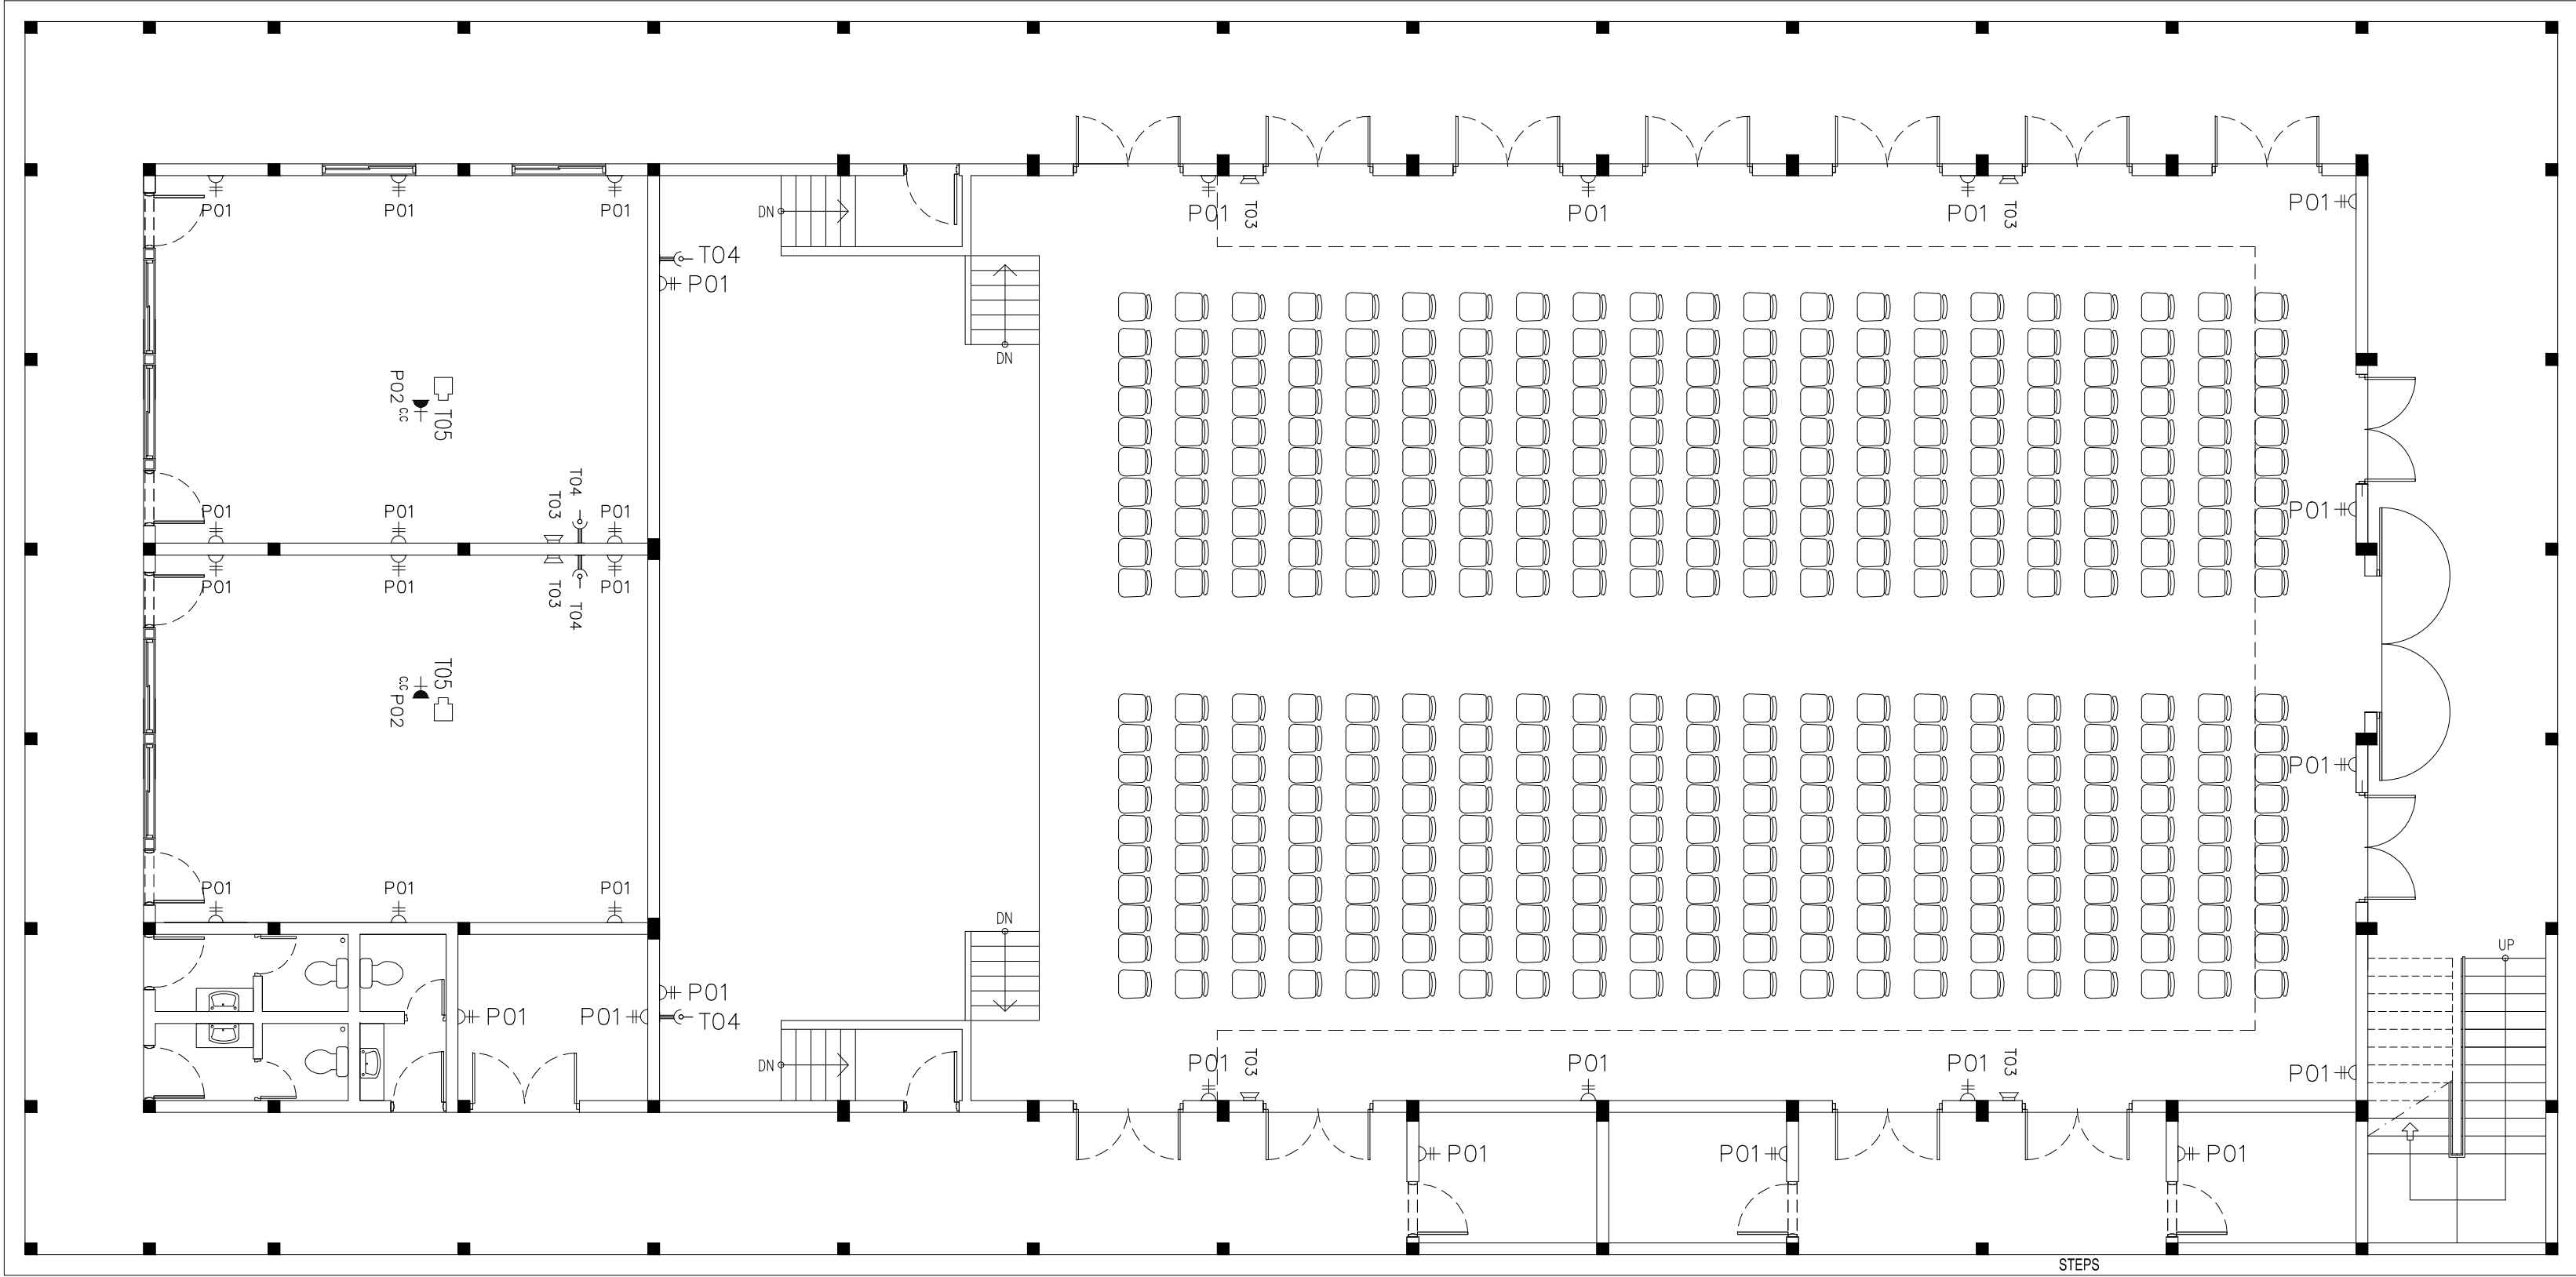

ELECTRICAL LEGEND

D#	P01	2 GANG13A SOCKET OUTLET AT 300mm ABOVE FINISHED FLOOR LEVEL
⬇-cc	P02	1 GANG13A SOCKET OUTLET CEILING CONCEALED
D#	P03	2 GANG13A SOCKET OUTLET AT 1200mm ABOVE FINISHED FLOOR LEVEL
▣	P05	DISTRIBUTION BOARD
▣	P06	PANEL BOARD


T-⊥	T01	PLAIN TELEPHONE OUTLET (RJ11, CONNECTOR)
T-V	T02	T.V POINT
🔊	T03	SPEAKER
T-⊥	T04	COMPUTER NETWORK OUTLET (RJ 45 CONNECTORS)
📽	T05	MULTIMEDIA PROJECTOR
📹	T06	SECURITY CAMERA(NIGHT VISION IP CAMERAS)

GROUND FLOOR LAYOUT PLAN
SCALE 1:100

CONTRACTORS MUST
CHECK ALL
DIMENSIONS ON SITE
BEFORE STARTING
ANY WORK OR SHOP
DRAWINGS FIGURED
DIMENSIONS TO TAKE
PRECEDENCE OVER
SCALE READINGS

Archeng
studio
Ma Piyajhazga, 1st floor, Male, Republic of Maldives
admin@archeng.biz

REVISION:	ARCHITECT: MOHAMED HAMEEN	PROJECT: N KENDHIKOLUDHOO MULTI-PURPOS HALL	E-03
	ENGINEER: MOHAMED AHSAN	LOCATION:	
	PRELIM. ENG:	DRAWING TITLE: AS GIVEN	
	ESTIMATOR:	CLIENT: MINISTRY OF EDUCATION	
	DRAWN BY: ASFAN AHMED	SCALE: AS GIVEN DIMENSION: MM DATE: JUNE 2015	
CONCEPT AND DESIGN IN THIS DRAWING ARE THE PROPERTIES OF ARCHENG STUDIO PVT LTD. UNAUTHORIZED USE OR REPRODUCTION OF PART OF THE DESIGN, DRAWINGS OR CONCEPT TO USE IN OTHER PROJECTS OR SITES OTHER THAN SPECIFIED ON THIS DRAWING IS PROHIBITED			
			DWG NO
			PROJECT NO.: 14-124

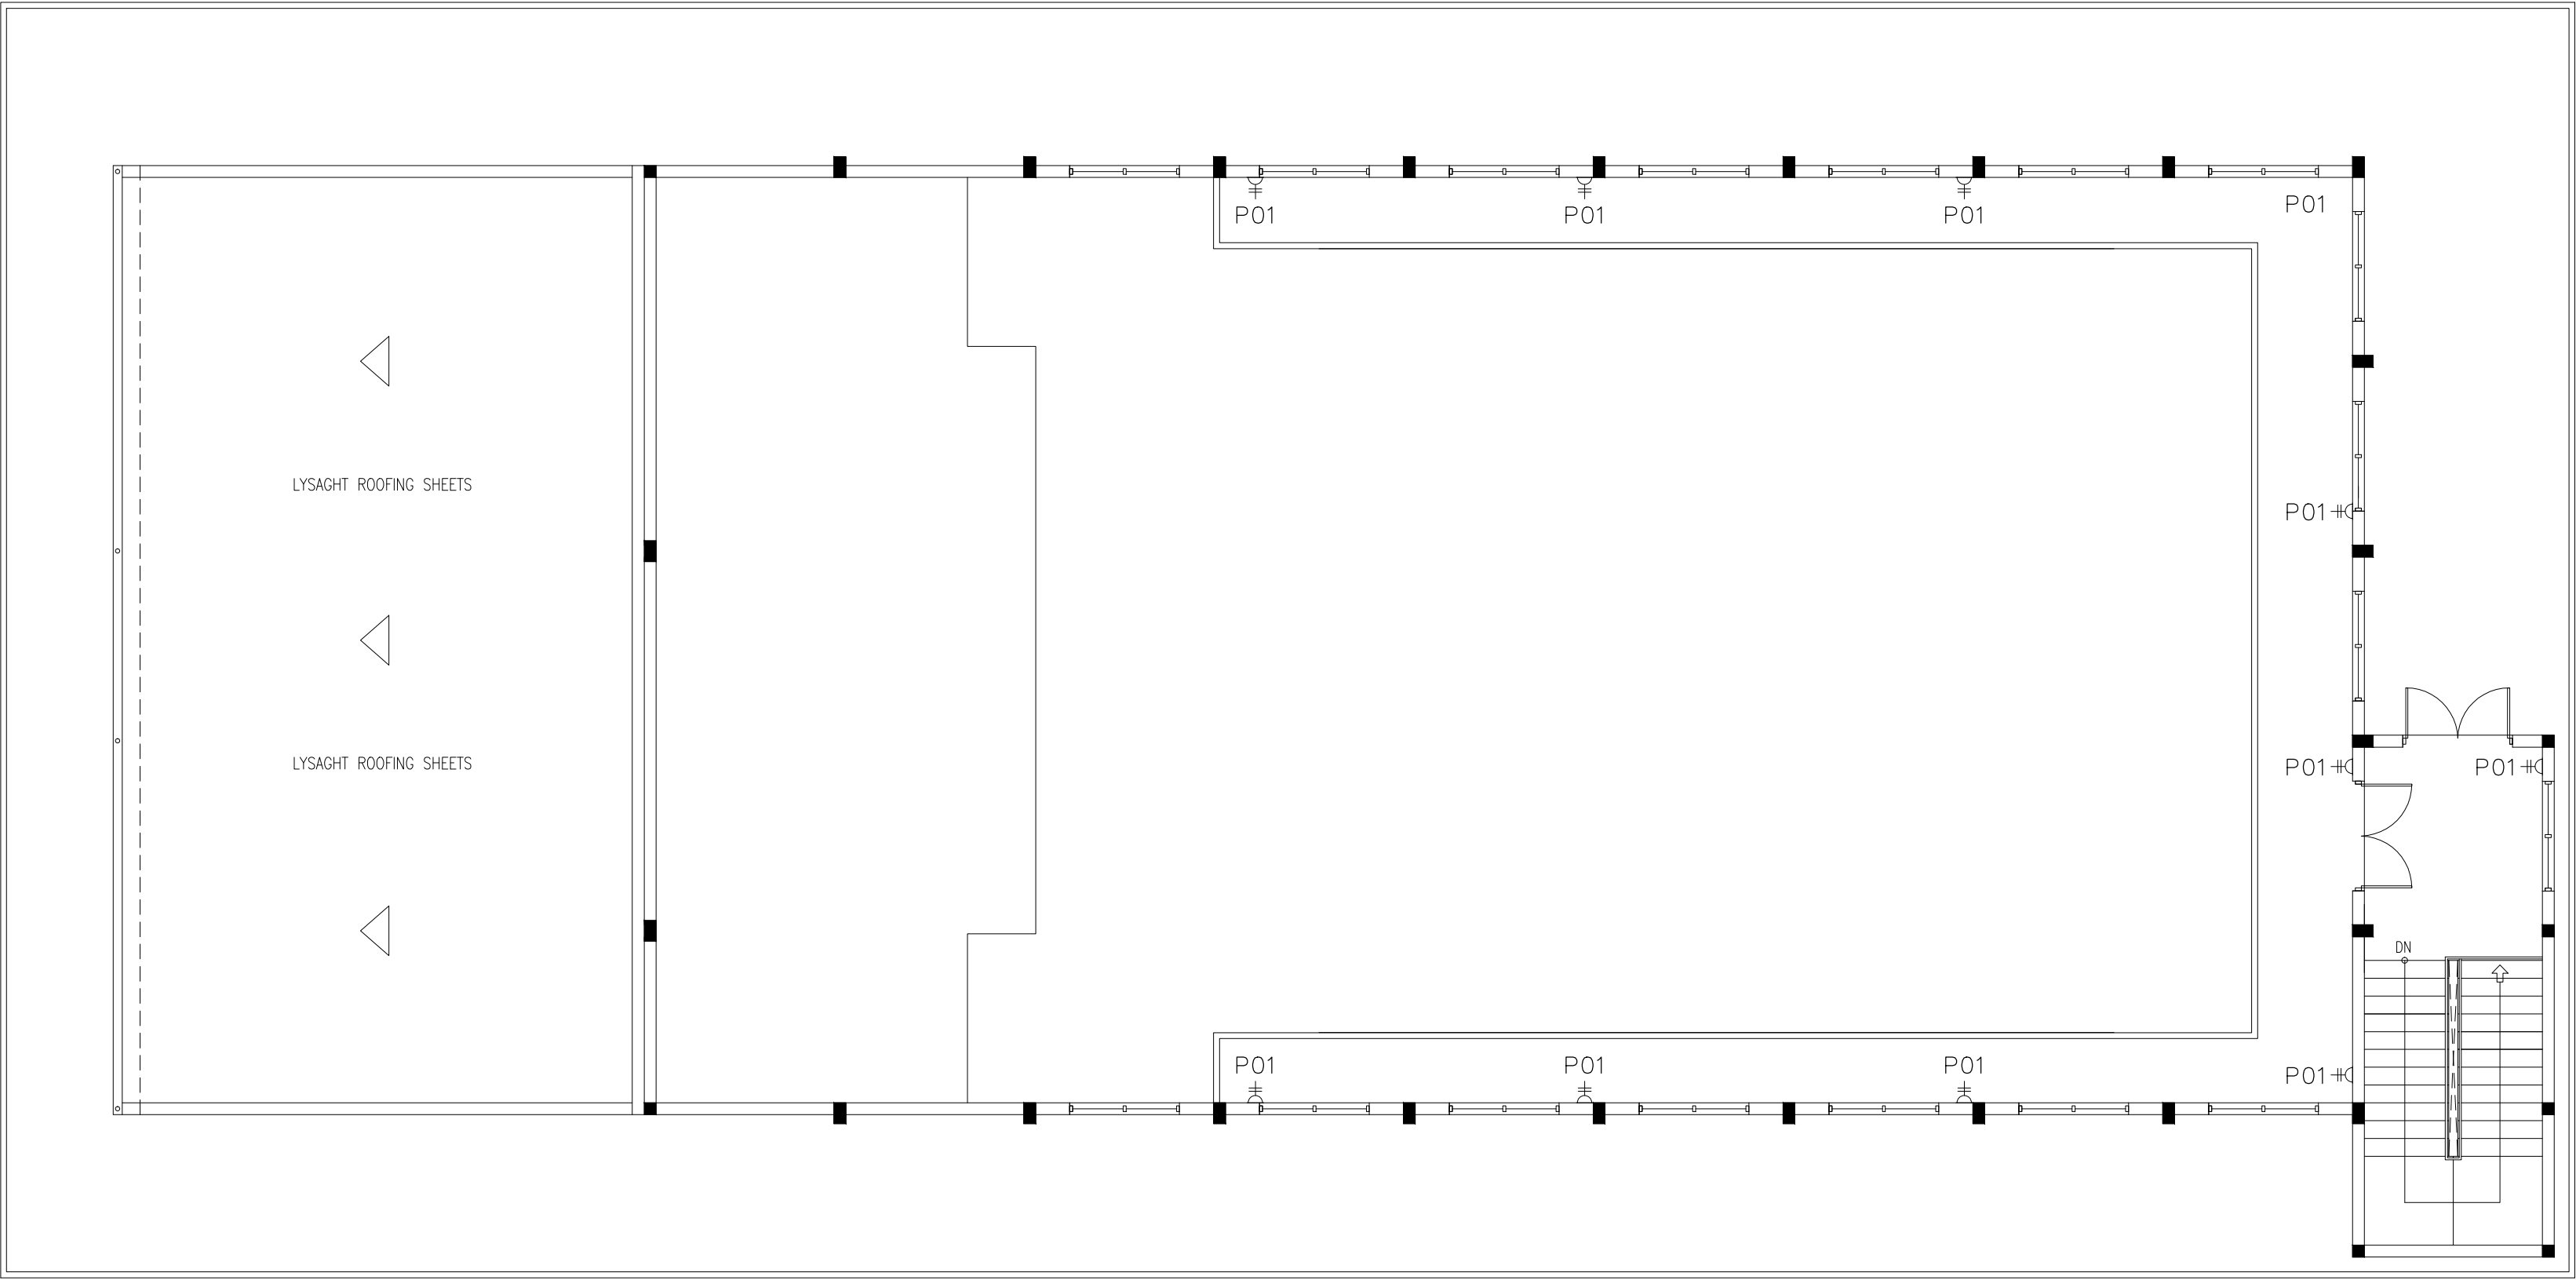

ELECTRICAL LEGEND

	P01	2 GANG13A SOCKET OUTLET AT 300mm ABOVE FINISHED FLOOR LEVEL
	P02	1 GANG13A SOCKET OUTLET CEILING CONCEALED
	P03	2 GANG13A SOCKET OUTLET AT 1200mm ABOVE FINISHED FLOOR LEVEL
	P05	DISTRIBUTION BOARD
	P06	PANEL BOARD

	T01	PLAIN TELEPHONE OUTLET (RJ11, CONNECTOR)
	T02	T.V. POINT
	T03	SPEAKER
	T04	COMPUTER NETWORK OUTLET (RJ 45 CONNECTORS)
	T05	MULTIMEDIA PROJECTOR
	T06	SECURITY CAMERA(NIGHT VISION IP CAMERAS)


1ST FLOOR LAYOUT PLAN
SCALE 1:100

CONTRACTORS MUST
CHECK ALL
DIMENSIONS ON SITE
BEFORE STARTING
ANY WORK OR SHOP
DRAWINGS FIGURED
DIMENSIONS TO TAKE
PRECEDENCE OVER
SCALE READINGS



REVISION:	ARCHITECT: MOHAMED HAMEEN	PROJECT: N KENDHIKOLHUDHOO MULTI-PURPOUS HALL	E-04
	ENGINEER: MOHAMED AHSAN	LOCATION:	
	PRELIM. ENG:	DRAWING TITLE: AS GIVEN	
	ESTIMATOR:	CLIENT: MINISTRY OF EDUCATION	
	DRAWN BY: ASFAN AHMED	SCALE: AS GIVEN DIMENSION: MM DATE: JUNE 2015 PROJECT NO.: 14-124	

CONCEPT AND DESIGN IN THIS DRAWING ARE THE PROPERTIES OF ARCHENG STUDIO PVT LTD. UNAUTHORIZED USE OR REPRODUCTION OF PART OF THE DESIGN, DRAWINGS OR CONCEPT TO USE IN OTHER PROJECTS OR SITES OTHER THAN SPECIFIED ON THIS DRAWING IS PROHIBITED

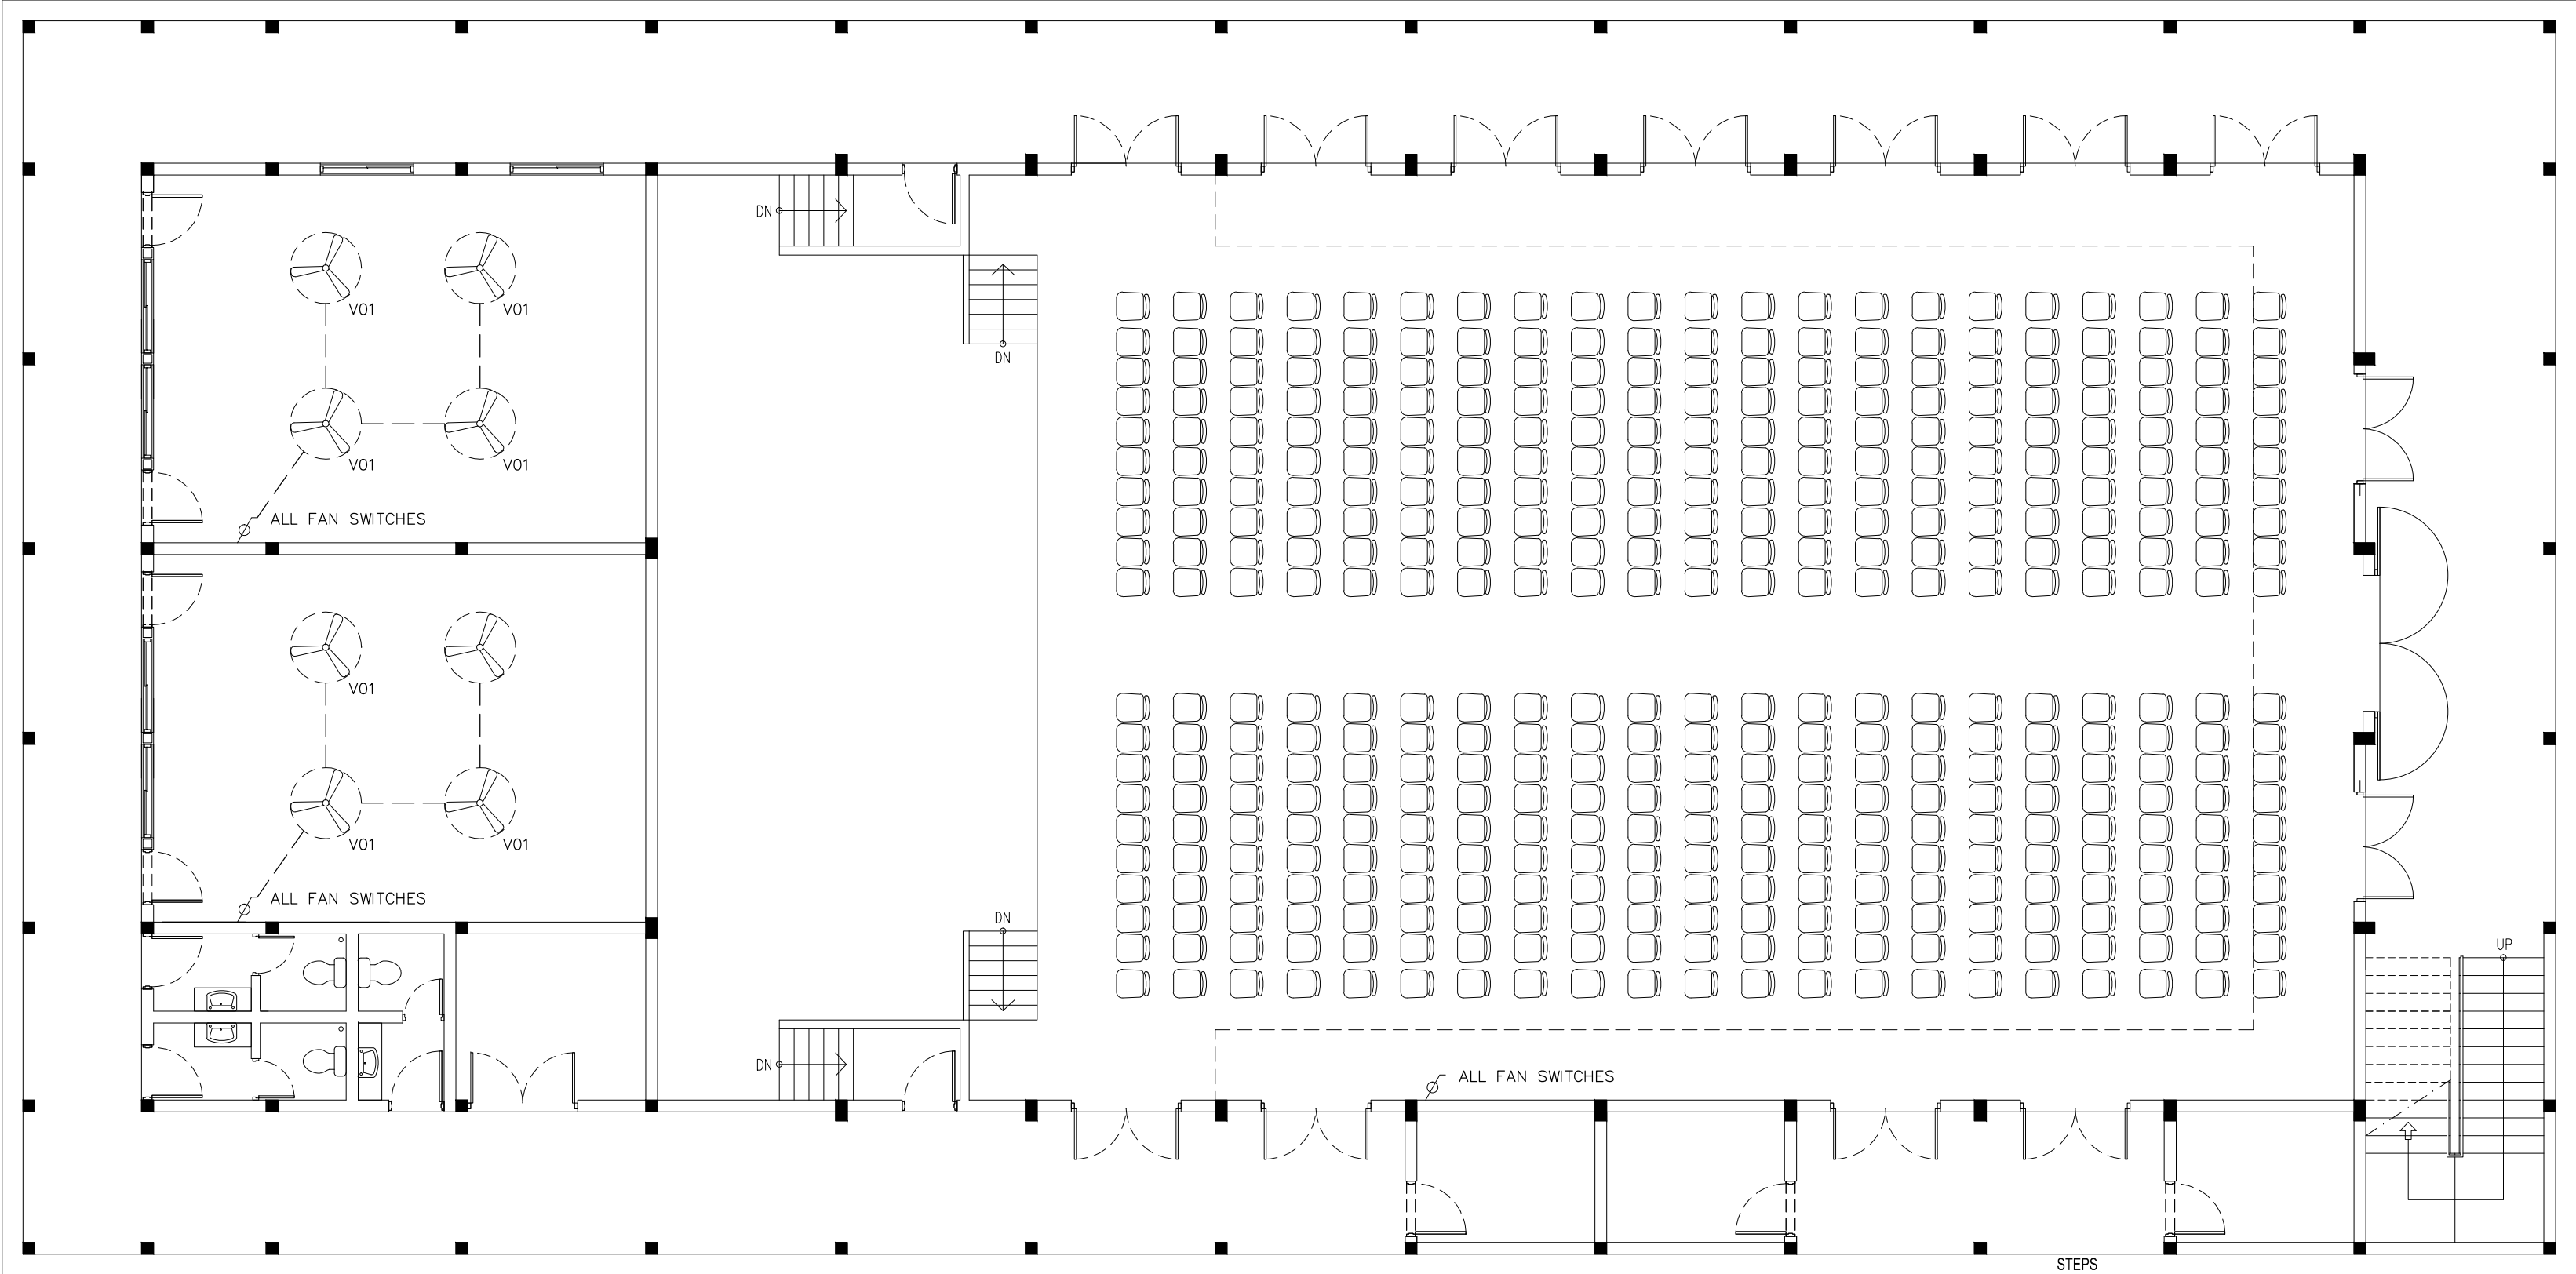

ELECTRICAL LEGEND

	V01	DIA. 1500 CEILING FAN
	V02	AIR-CONDITIONING OUTDOOR UNIT WALL MOUNTED
	V03	AIR-CONDITIONING INDOOR UNIT WALL MOUNTED
	P06	1 GANG15A SOCKET OUTLET AT CEILING LEVEL
	V04	DIA. 300 EXHAUST FAN

	P01	1GANG 1 WAY SWITCH
	P02	2GANG 1 WAY SWITCH
	P03	3GANG 1 WAY SWITCH
	P04	4GANG 1 WAY SWITCH
	P23	FAN / LIGHT DIMMER SWITCH

GROUND FLOOR LAYOUT PLAN
SCALE 1:100

CONTRACTORS MUST
CHECK ALL
DIMENSIONS ON SITE
BEFORE STARTING
ANY WORK OR SHOP
DRAWINGS FIGURED
DIMENSIONS TO TAKE
PRECEDENCE OVER
SCALE READINGS



REVISION:	

ARCHITECT:	MOHAMED HAMEEN
ENGINEER:	MOHAMED AHSAN
PRELIM. ENG:	
ESTIMATOR:	
DRAWN BY:	ASFAN AHMED


PROJECT:	N.KENDHIKOLHUDDOO MULTI-PURPOSE HALL
LOCATION:	
DRAWING TITLE:	AS GIVEN
CLIENT:	MINISTRY OF EDUCATION
SCALE:	AS GIVEN
DIMENSION:	MM
DATE:	JUNE 2015

E-05

DWG NO

PROJECT NO.: 14-124

CONCEPT AND DESIGN IN THIS DRAWING ARE THE PROPERTIES OF ARCHENG STUDIO PVT.LTD. UNAUTHORIZED USE OR REPRODUCTION OF PART OF THE DESIGN DRAWINGS OR CONCEPT TO USE IN OTHER PROJECTS OR SITES OTHER THAN SPECIFIED ON THIS DRAWING IS PROHIBITED

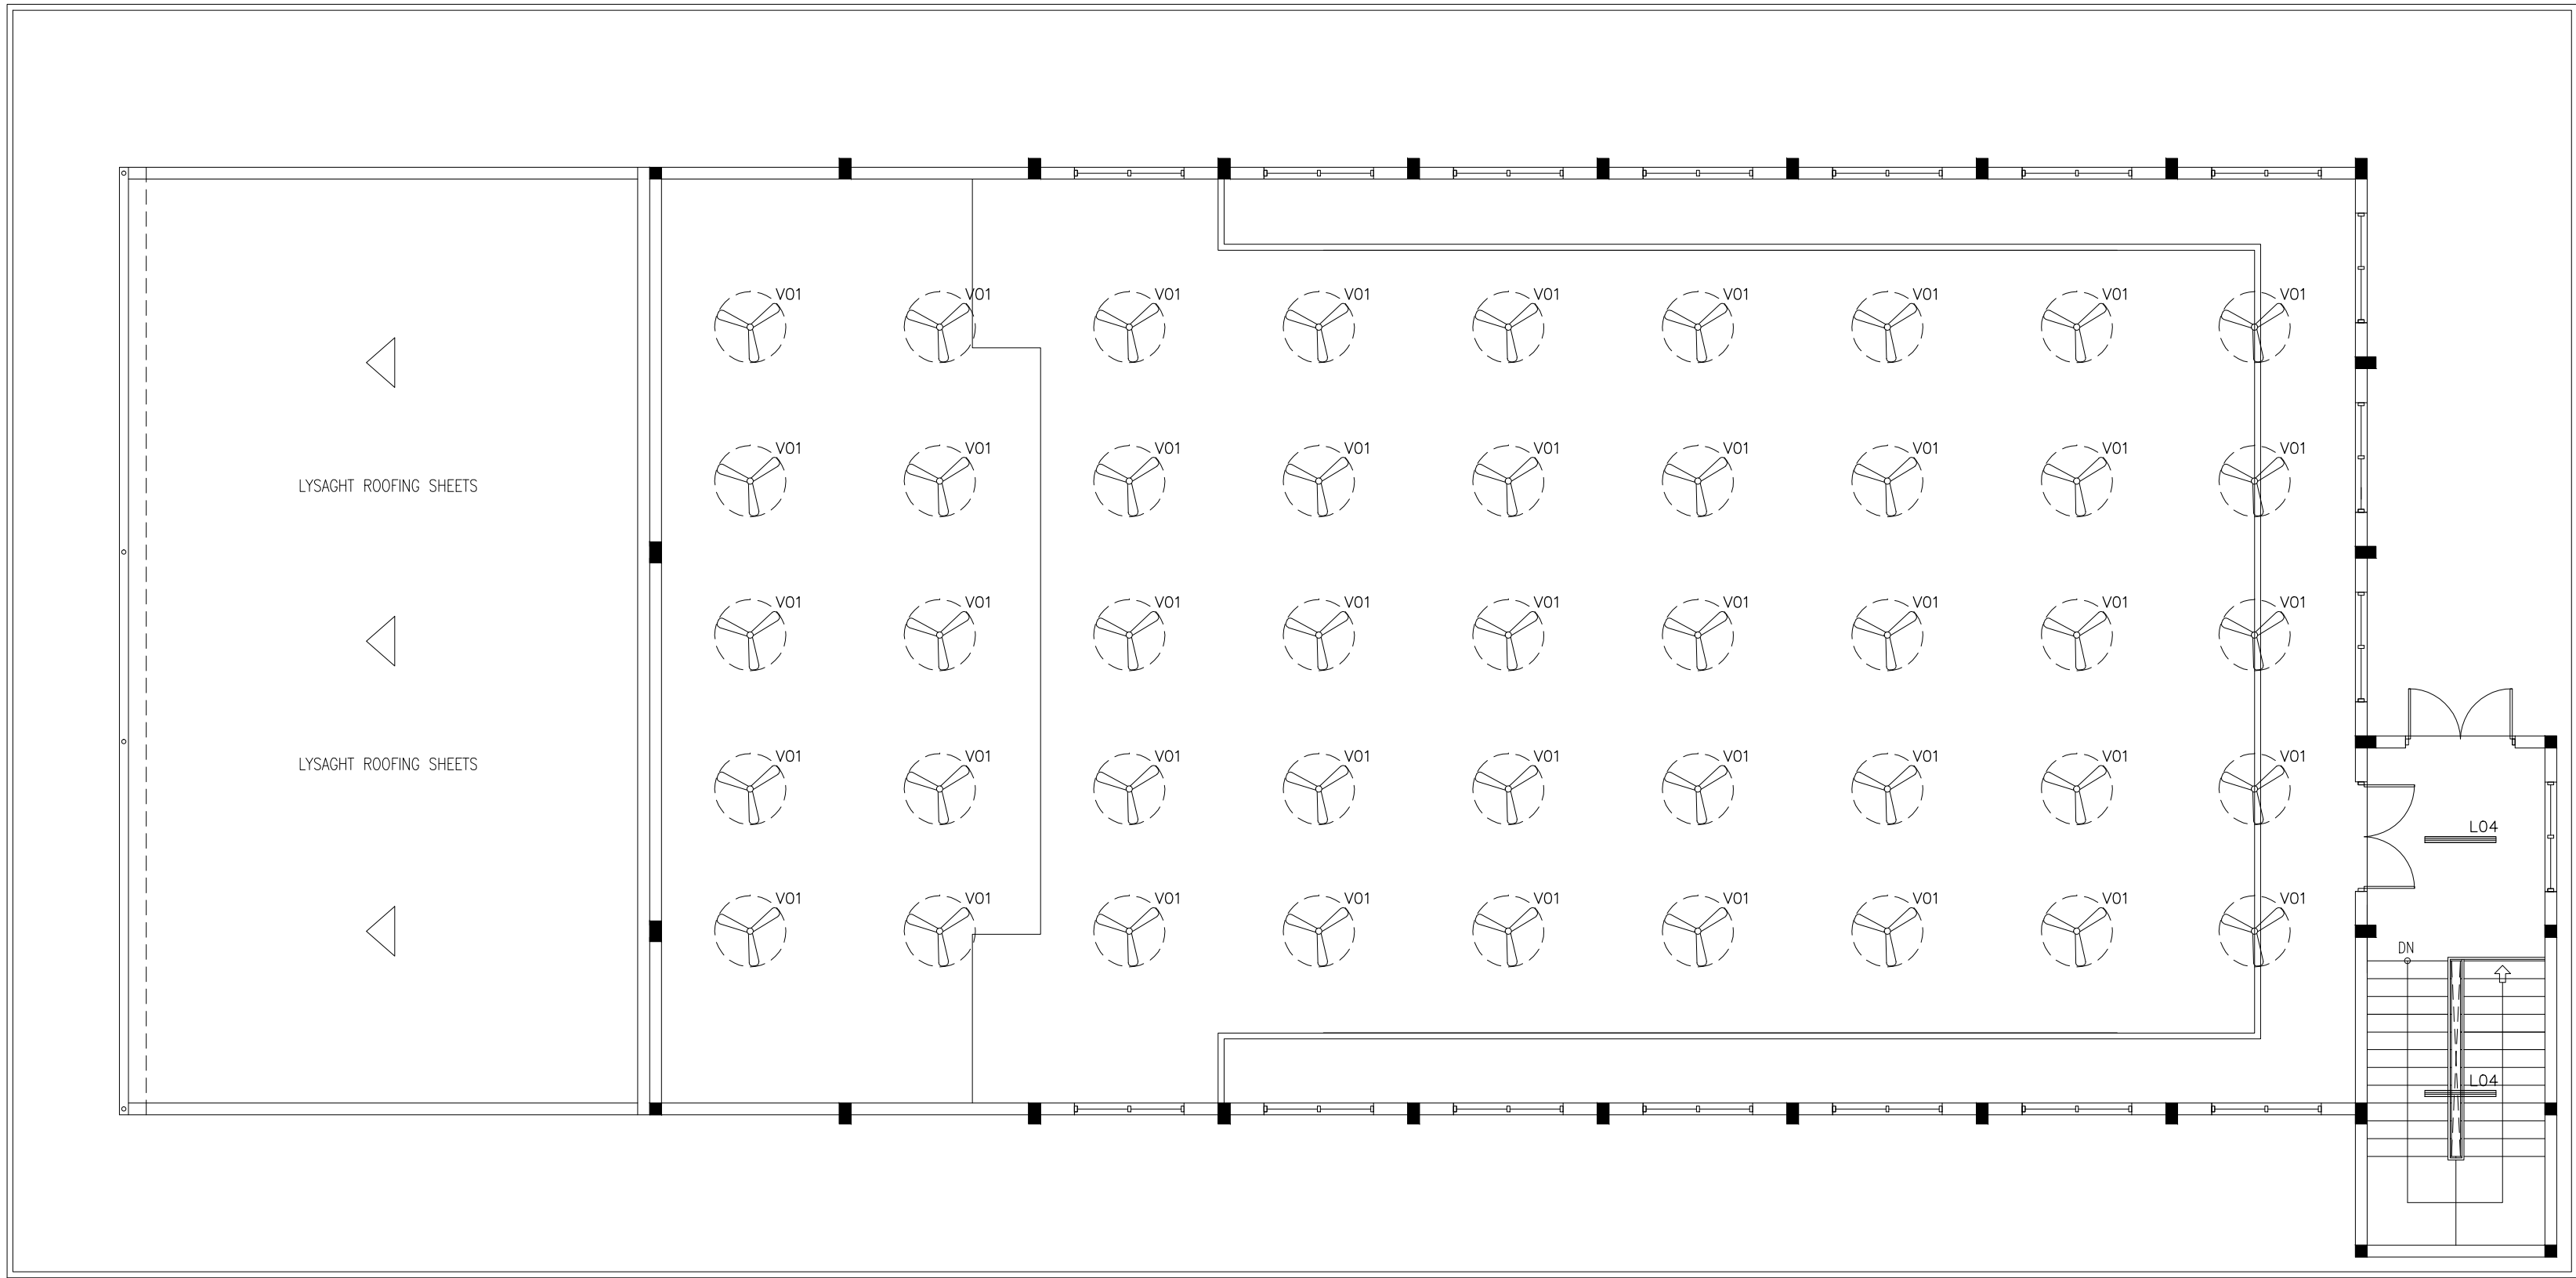

ELECTRICAL LEGEND

	V01	DIA. 1500 CEILING FAN
	V02	AIR-CONDITIONING OUTDOOR UNIT WALL MOUNTED
	V03	AIR-CONDITIONING INDOOR UNIT WALL MOUNTED
	P06	1 GANG15A SOCKET OUTLET AT CEILING LEVEL
	V04	DIA. 300 EXHAUST FAN

	P01	1GANG 1 WAY SWITCH
	P02	2GANG 1 WAY SWITCH
	P03	3GANG 1 WAY SWITCH
	P04	4GANG 1 WAY SWITCH

1ST FLOOR LAYOUT PLAN
SCALE 1:100

CONTRACTORS MUST
CHECK ALL
DIMENSIONS ON SITE
BEFORE STARTING
ANY WORK OR SHOP
DRAWINGS FIGURED
DIMENSIONS TO TAKE
PRECEDENCE OVER
SCALE READINGS



REVISION:	

ARCHITECT:	MOHAMED HAMEEN
ENGINEER:	MOHAMED AHSAN
PRELIM. ENG:	
ESTIMATOR:	
DRAWN BY:	ASFAN AHMED

PROJECT:	N.KENDHIKOLHUDHOO MULTI-PURPOUS HALL
LOCATION:	
DRAWING TITLE:	AS GIVEN
CLIENT:	MINISTRY OF EDUCATION
SCALE:	AS GIVEN
DIMENSION:	MM
DATE:	JUNE 2015

E-06

DWG NO
PROJECT NO.: 14-124


CONCEPT AND DESIGN IN THIS DRAWING ARE THE PROPERTIES OF ARCHENG STUDIO PVT LTD. UNAUTHORIZED USE OR REPRODUCTION OF PART OF THE DESIGN,DRAWINGS OR CONCEPT TO USE IN OTHER PROJECTS OR SITES OTHER THAN SPECIFIED ON THIS DRAWING IS PROHIBITED

PROPOSED 01 CLASSROOM 01 STAFF ROOM 1 HALL BLOCK HA. KELAA

PLUMBING DRAWINGS

CLIENT : MINISTRY OF EDUCATION



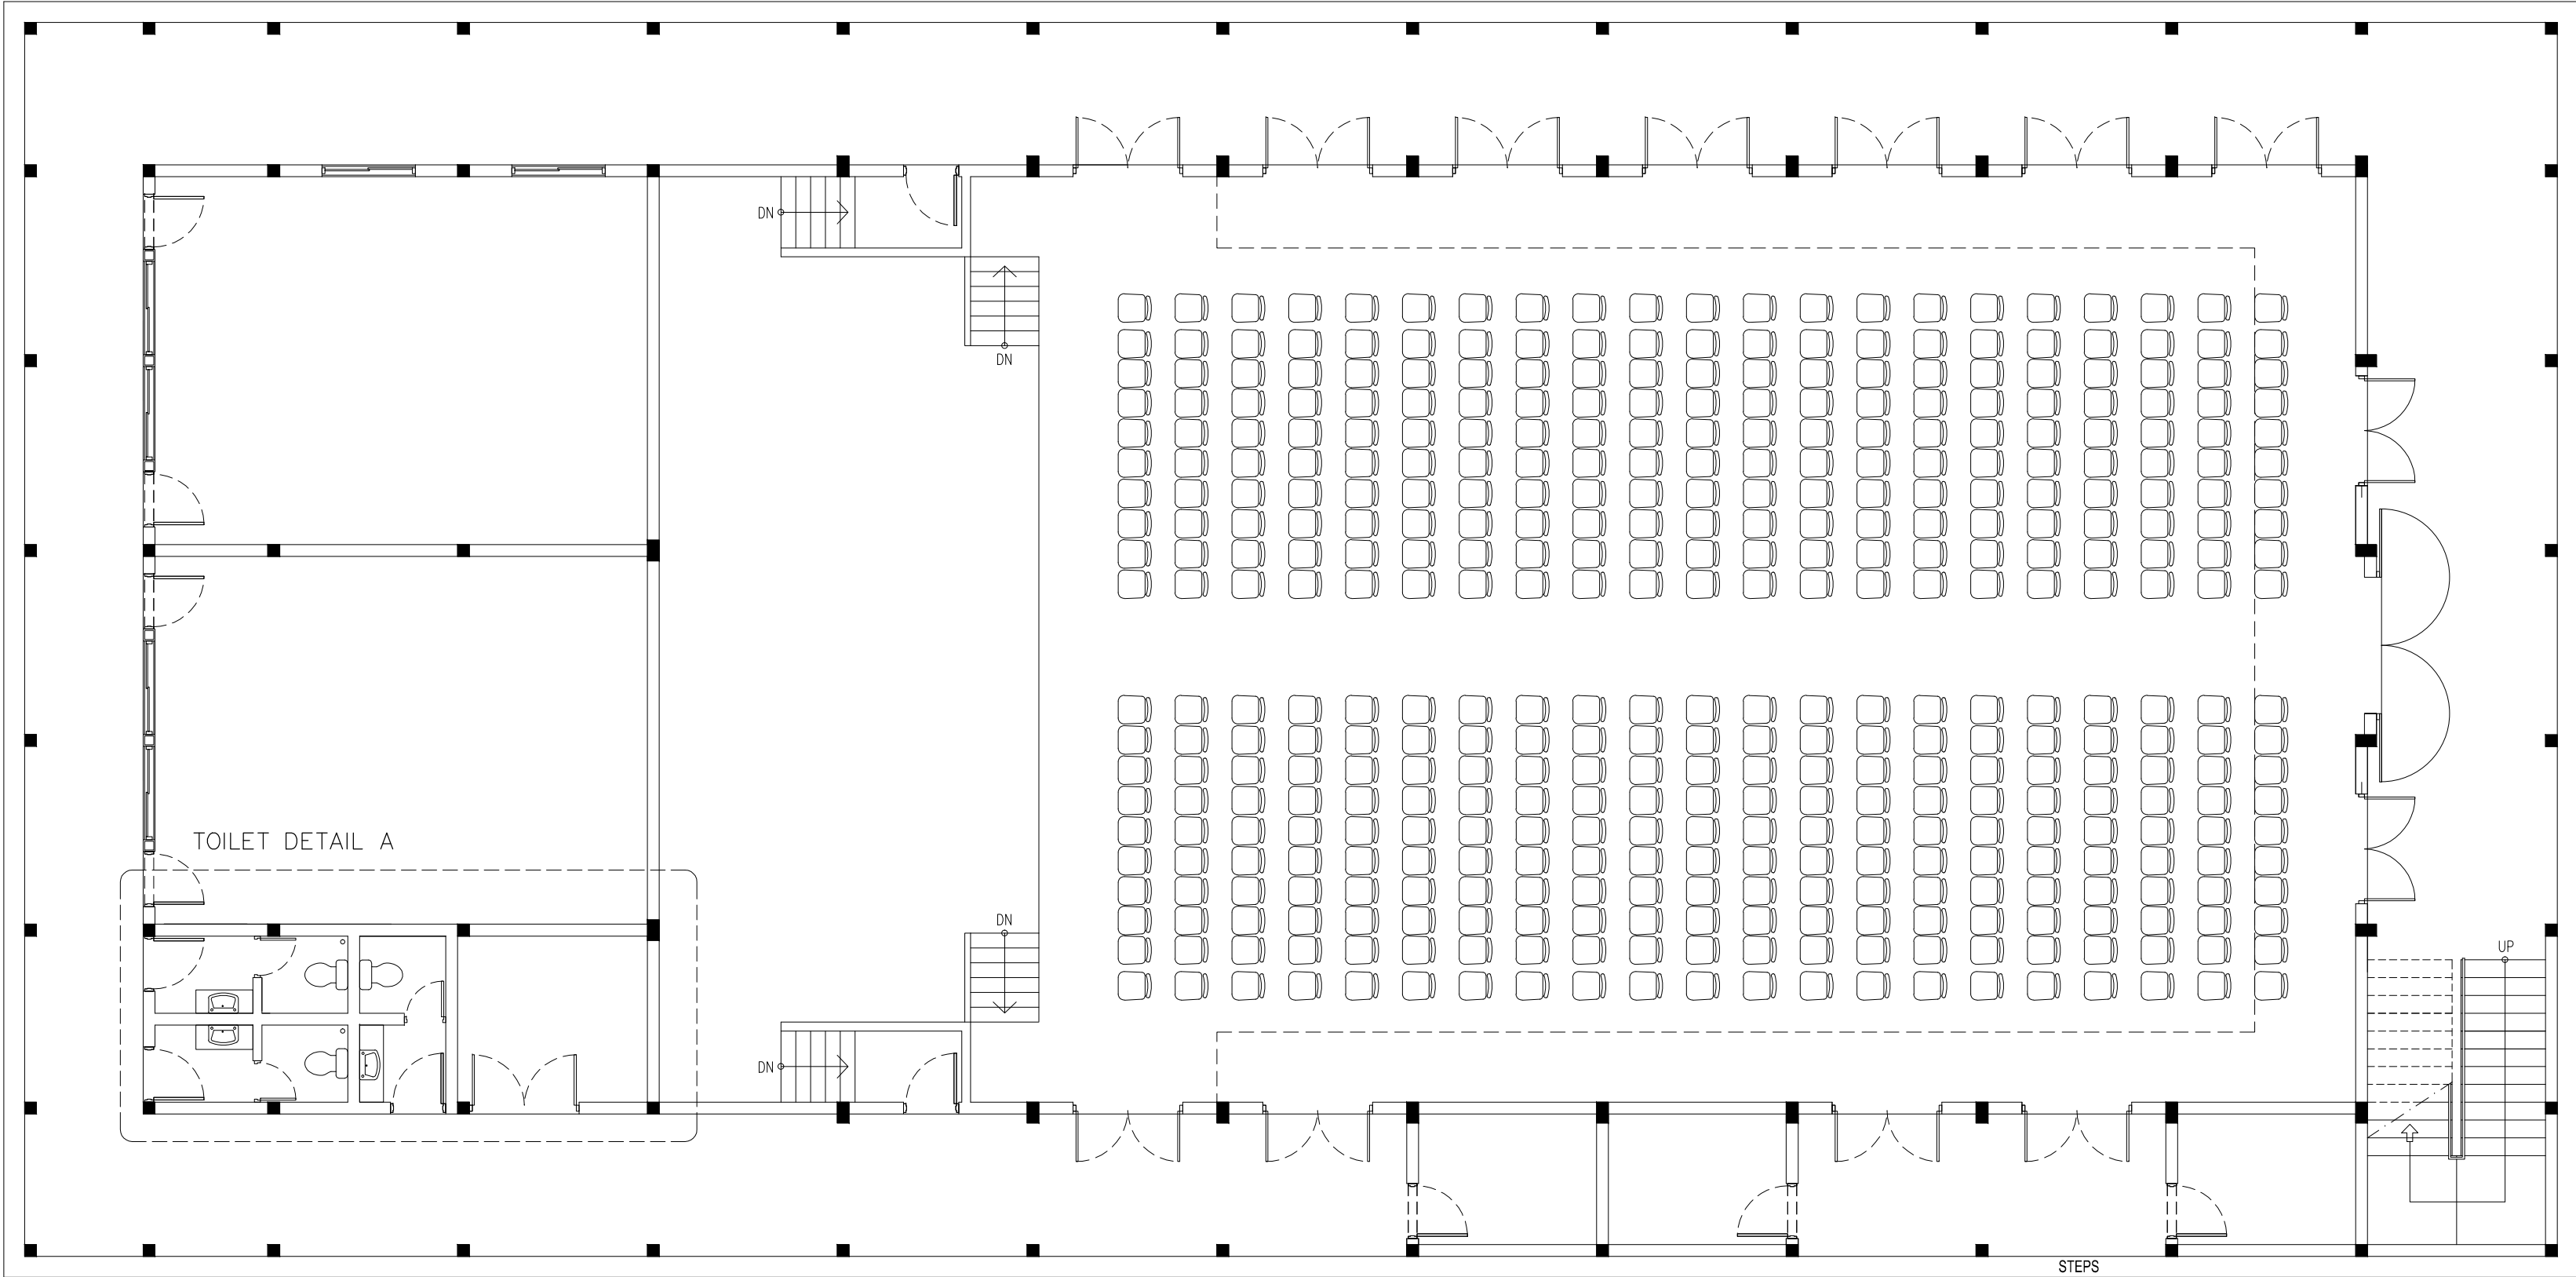

WATER SUPPLY

LEGEND	
SYMBOL	DESCRIPTION
→x	TAP
→▷	MUSLIM SHOWER
⋈	ISOLATING VALVE
---	GROUND WATER SUPPLY (ø12-ø35)

- NOTE:
- GROUND WATER FOR WC
 - GROUND WATER TAP NEAR WC (MUSLIM SHOWER)
 - GROUND WATER FOR SHOWER HEAD
 - GROUND WATER FOR WASH BASIN
 - ALL THE CONNECTIONS SHOULD BE DONE THROUGH GATE VALVES
 - MWSC WATER TO BE PROVIDED TO ALL KITCHENS SINKS

SEWAGE


LEGEND	
SYMBOL	DESCRIPTION
IC	INSPECTION CHAMBER
⊙	FLOOR DRAIN
---	UPVC HIGH PRESSURE WASTE WATER PIPE(ø75-ø100)
====	SEWAGE DISPOSAL (ø100-ø150)
U	P TRAP

PLUMBING LAYOUT KEY PLAN
SCALE 1:100

CONTRACTORS MUST
CHECK ALL
DIMENSIONS ON SITE
BEFORE STARTING
ANY WORK OR SHOP
DRAWINGS FIGURED
DIMENSIONS TO TAKE
PRECEDENCE OVER
SCALE READINGS

ArchEng
studio
Pia Fiyazkhaga, 1st Floor, Near, Republic of Maldives
admin@archeng.biz

REVISION:	ARCHITECT: MOHAMED HAMEEN	PROJECT: N.KENDHIKOLHUDHOO MULTI-PURPOUS HALL	P-01
	ENGINEER: MOHAMED AHSAN	LOCATION:	
	PRELIM. ENG:	DRAWING TITLE: AS GIVEN	
	ESTIMATOR:	CLIENT: MINISTRY OF EDUCATION	
	DRAWN BY: ASFAN AHMED	SCALE: AS GIVEN DIMENSION: MM DATE: JUNE 2015	
CONCEPT AND DESIGN IN THIS DRAWING ARE THE PROPERTIES OF ARCHENG STUDIO PVT.LTD. UNAUTHORIZED USE OR REPRODUCTION OF PART OF THE DESIGN,DRAWINGS OR CONCEPT TO USE IN OTHER PROJECTS OR SITES OTHER THAN SPECIFIED ON THIS DRAWING IS PROHIBITED			DWG NO PROJECT NO.: 14-124

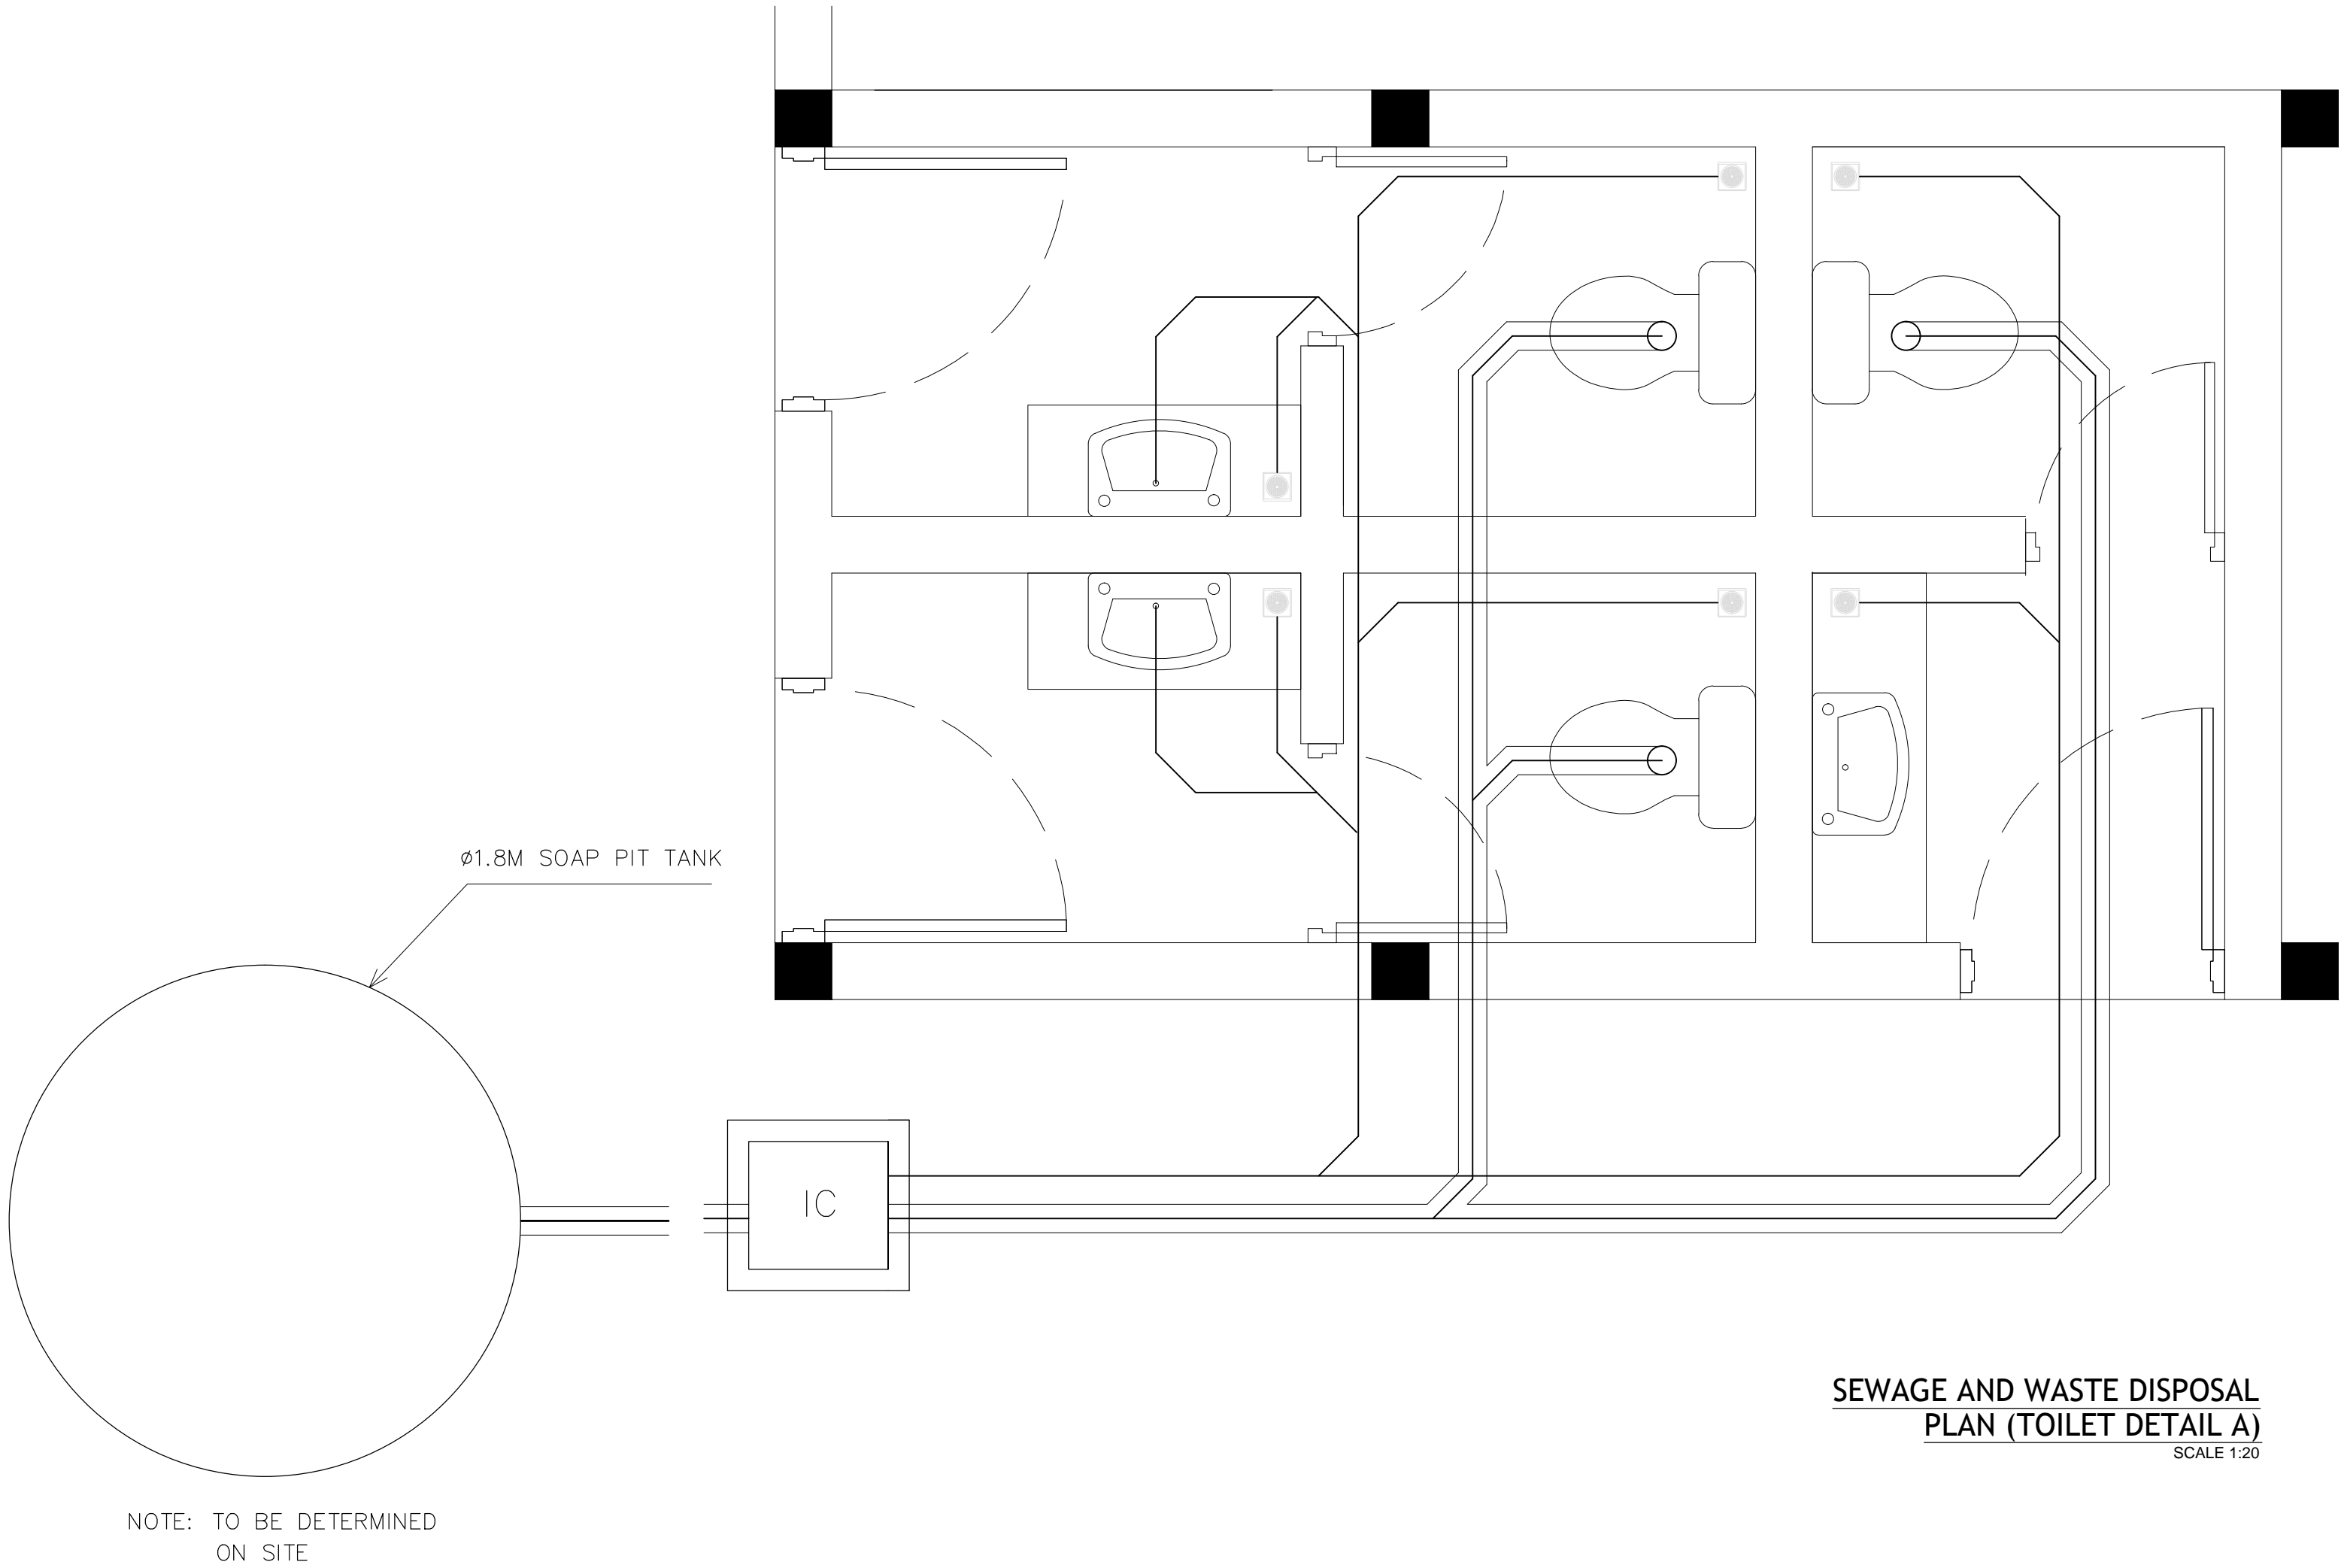

SEWAGE AND WASTE DISPOSAL
PLAN (TOILET DETAIL A)
SCALE 1:20

NOTE: TO BE DETERMINED
ON SITE

CONTRACTORS MUST
CHECK ALL
DIMENSIONS ON SITE
BEFORE STARTING
ANY WORK OR SHOP
DRAWINGS FIGURED
DIMENSIONS TO TAKE
PRECEDENCE OVER
SCALE READINGS

ArchEng
studio
Ha Tiyajahagga, 1st floor, Haier, Republic of Maldives
admin@archeng.biz


REVISION:

ARCHITECT: MOHAMED HAMEEN
ENGINEER: MOHAMED AHSAN
PRELIM. ENG:
ESTIMATOR:
DRAWN BY: ASFAN AHMED

PROJECT: N.KENDHIKOLHUJHOO MULTI-PURPOSE HALL
LOCATION:
DRAWING TITLE: AS GIVEN
CLIENT: MINISTRY OF EDUCATION
SCALE: AS GIVEN DIMENSION: MM DATE: JUNE 2015
PROJECT NO.: 14-124

P-02

CONCEPT AND DESIGN IN THIS DRAWING ARE THE PROPERTIES OF ARCHENG STUDIO PVT LTD. UNAUTHORIZED USE OR REPRODUCTION OF PART OF THE DESIGN, DRAWINGS OR CONCEPT TO USE IN OTHER PROJECTS OR SITES OTHER THAN SPECIFIED ON THIS DRAWING IS PROHIBITED

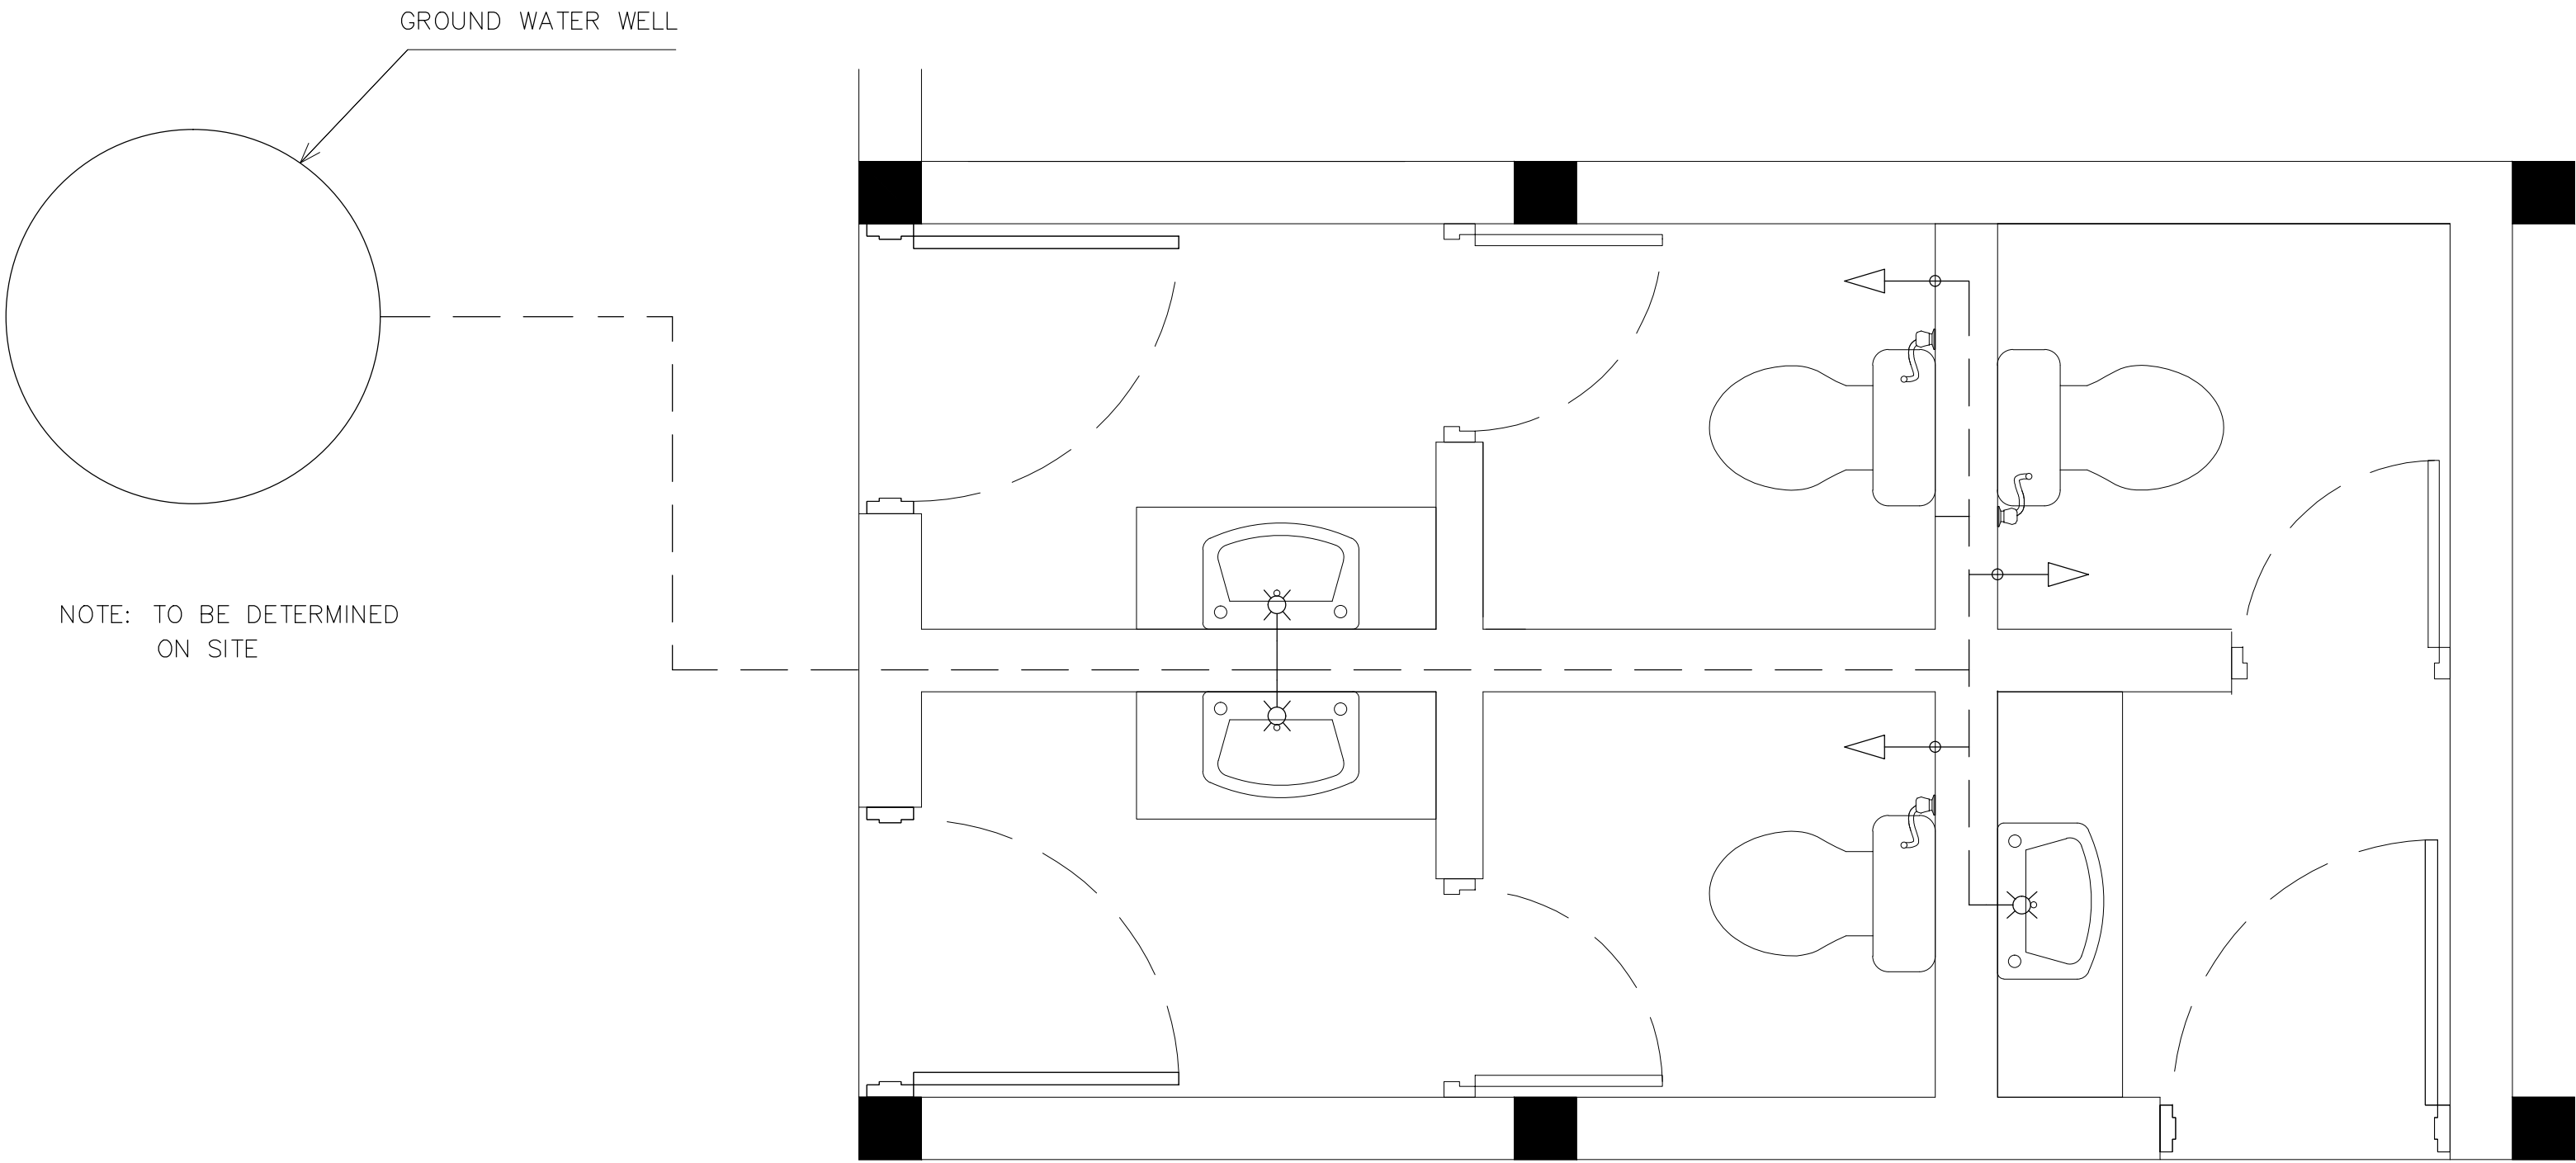

GROUND WATER SUPPLY PLAN
(TOILET DETAIL A)
SCALE 1:20

CONTRACTORS MUST
CHECK ALL
DIMENSIONS ON SITE
BEFORE STARTING
ANY WORK OR SHOP
DRAWINGS. FIGURED
DIMENSIONS TO TAKE
PRECEDENCE OVER
SCALE READINGS



REVISION:	

ARCHITECT:	MOHAMED HAMEEN
ENGINEER:	MOHAMED AHSAN
PRELIM. ENG:	
ESTIMATOR:	
DRAWN BY:	ASFAN AHMED


PROJECT:	N KENDHIKOLHUDHOO MULTI-PURPOUS HALL
LOCATION:	
DRAWING TITLE:	AS GIVEN
CLIENT:	MINISTRY OF EDUCATION
SCALE:	AS GIVEN
DIMENSION:	MM
DATE:	JUNE 2015
PROJECT NO.:	14-124

PROPOSED 01 CLASSROOM 01 STAFF ROOM 1 HALL BLOCK HA. KELAA

FIRE SAFETY DRAWINGS

CLIENT : MINISTRY OF EDUCATION



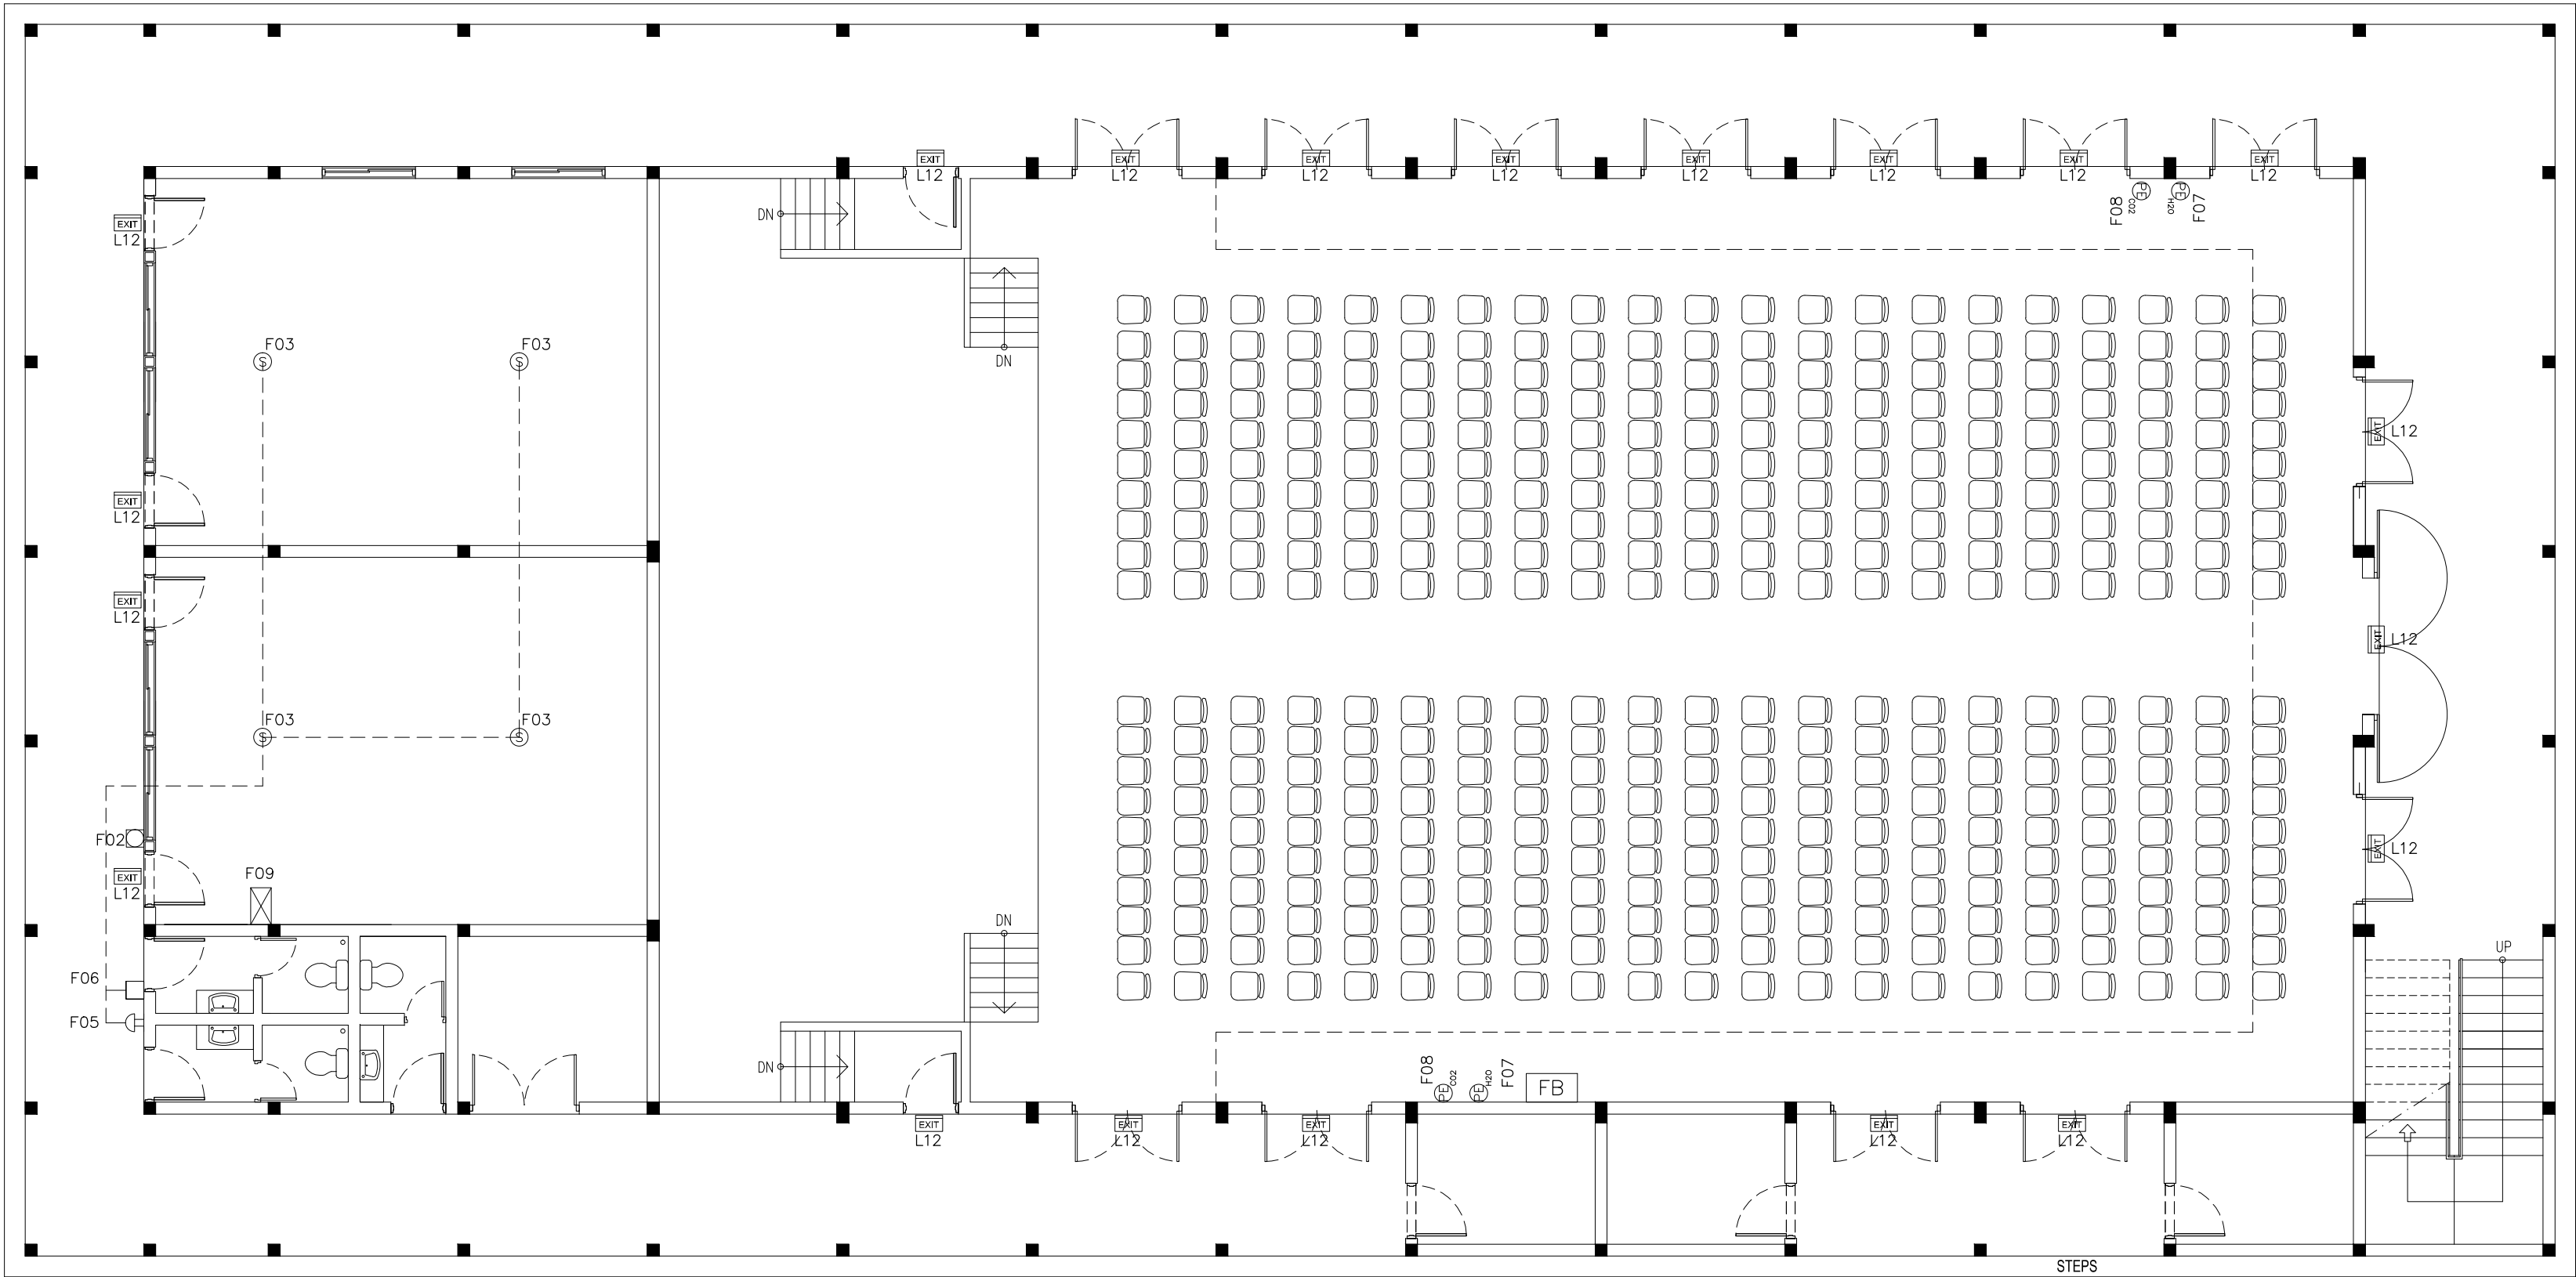

GROUND FLOOR SAFETY PLAN
SCALE 1:100

LEGEND

SYMBOL	CODE	DESCRIPTION
	F00	FIRE BLANKET
	F02	BREAK GLASS MANUAL CALL POINT
	F03	SMOKE DETECTOR
	F05	FIRE ALARM BELL
	F06	JUNCTION BOX
	F09	FIRE MAIN CONTROL PANEL

LEGEND

SYMBOL	CODE	DESCRIPTION
	F07	PORTABLE EXTINGUISHER (H2O)
	F08	PORTABLE EXTINGUISHER (CO2)
	L12	EXIT SIGN

NOTE: ALL FIRE RESISTANT CABLES SHALL BE ENCLOSED IN PVC CONDUITE

CONTRACTORS MUST CHECK ALL DIMENSIONS ON SITE BEFORE STARTING ANY WORK OR SHOP DRAWINGS. FIGURED DIMENSIONS TO TAKE PRECEDENCE OVER SCALE READINGS

ArchEng
studios
Ma Fiyajhaaga, 1st floor, Male', Republic of Maldives
admin@archeng.biz


REVISION:	

ARCHITECT:	MOHAMED HAMEEN
ENGINEER:	MOHAMED AHSAN
PRELIM. ENG:	
ESTIMATOR:	
DRAWN BY:	ASFAN AHMED

PROJECT:	N.KENDHIKOLHUDHOO MULTI-PURPOUS HALL
LOCATION:	
DRAWING TITLE:	AS GIVEN
CLIENT:	MINISTRY OF EDUCATION
SCALE:	AS GIVEN
DIMENSION:	MM
DATE:	JUNE 2015

F-01
DWG NO
PROJECT NO.: 14-124

CONCEPT AND DESIGN IN THIS DRAWING ARE THE PROPERTIES OF ARCHENG STUDIO PVT.LTD. UNAUTHORIZED USE OR REPRODUCTION OF PART OF THE DESIGN/DRAWINGS OR CONCEPT TO USE IN OTHER PROJECTS OR SITES OTHER THAN SPECIFIED ON THIS DRAWING IS PROHIBITED

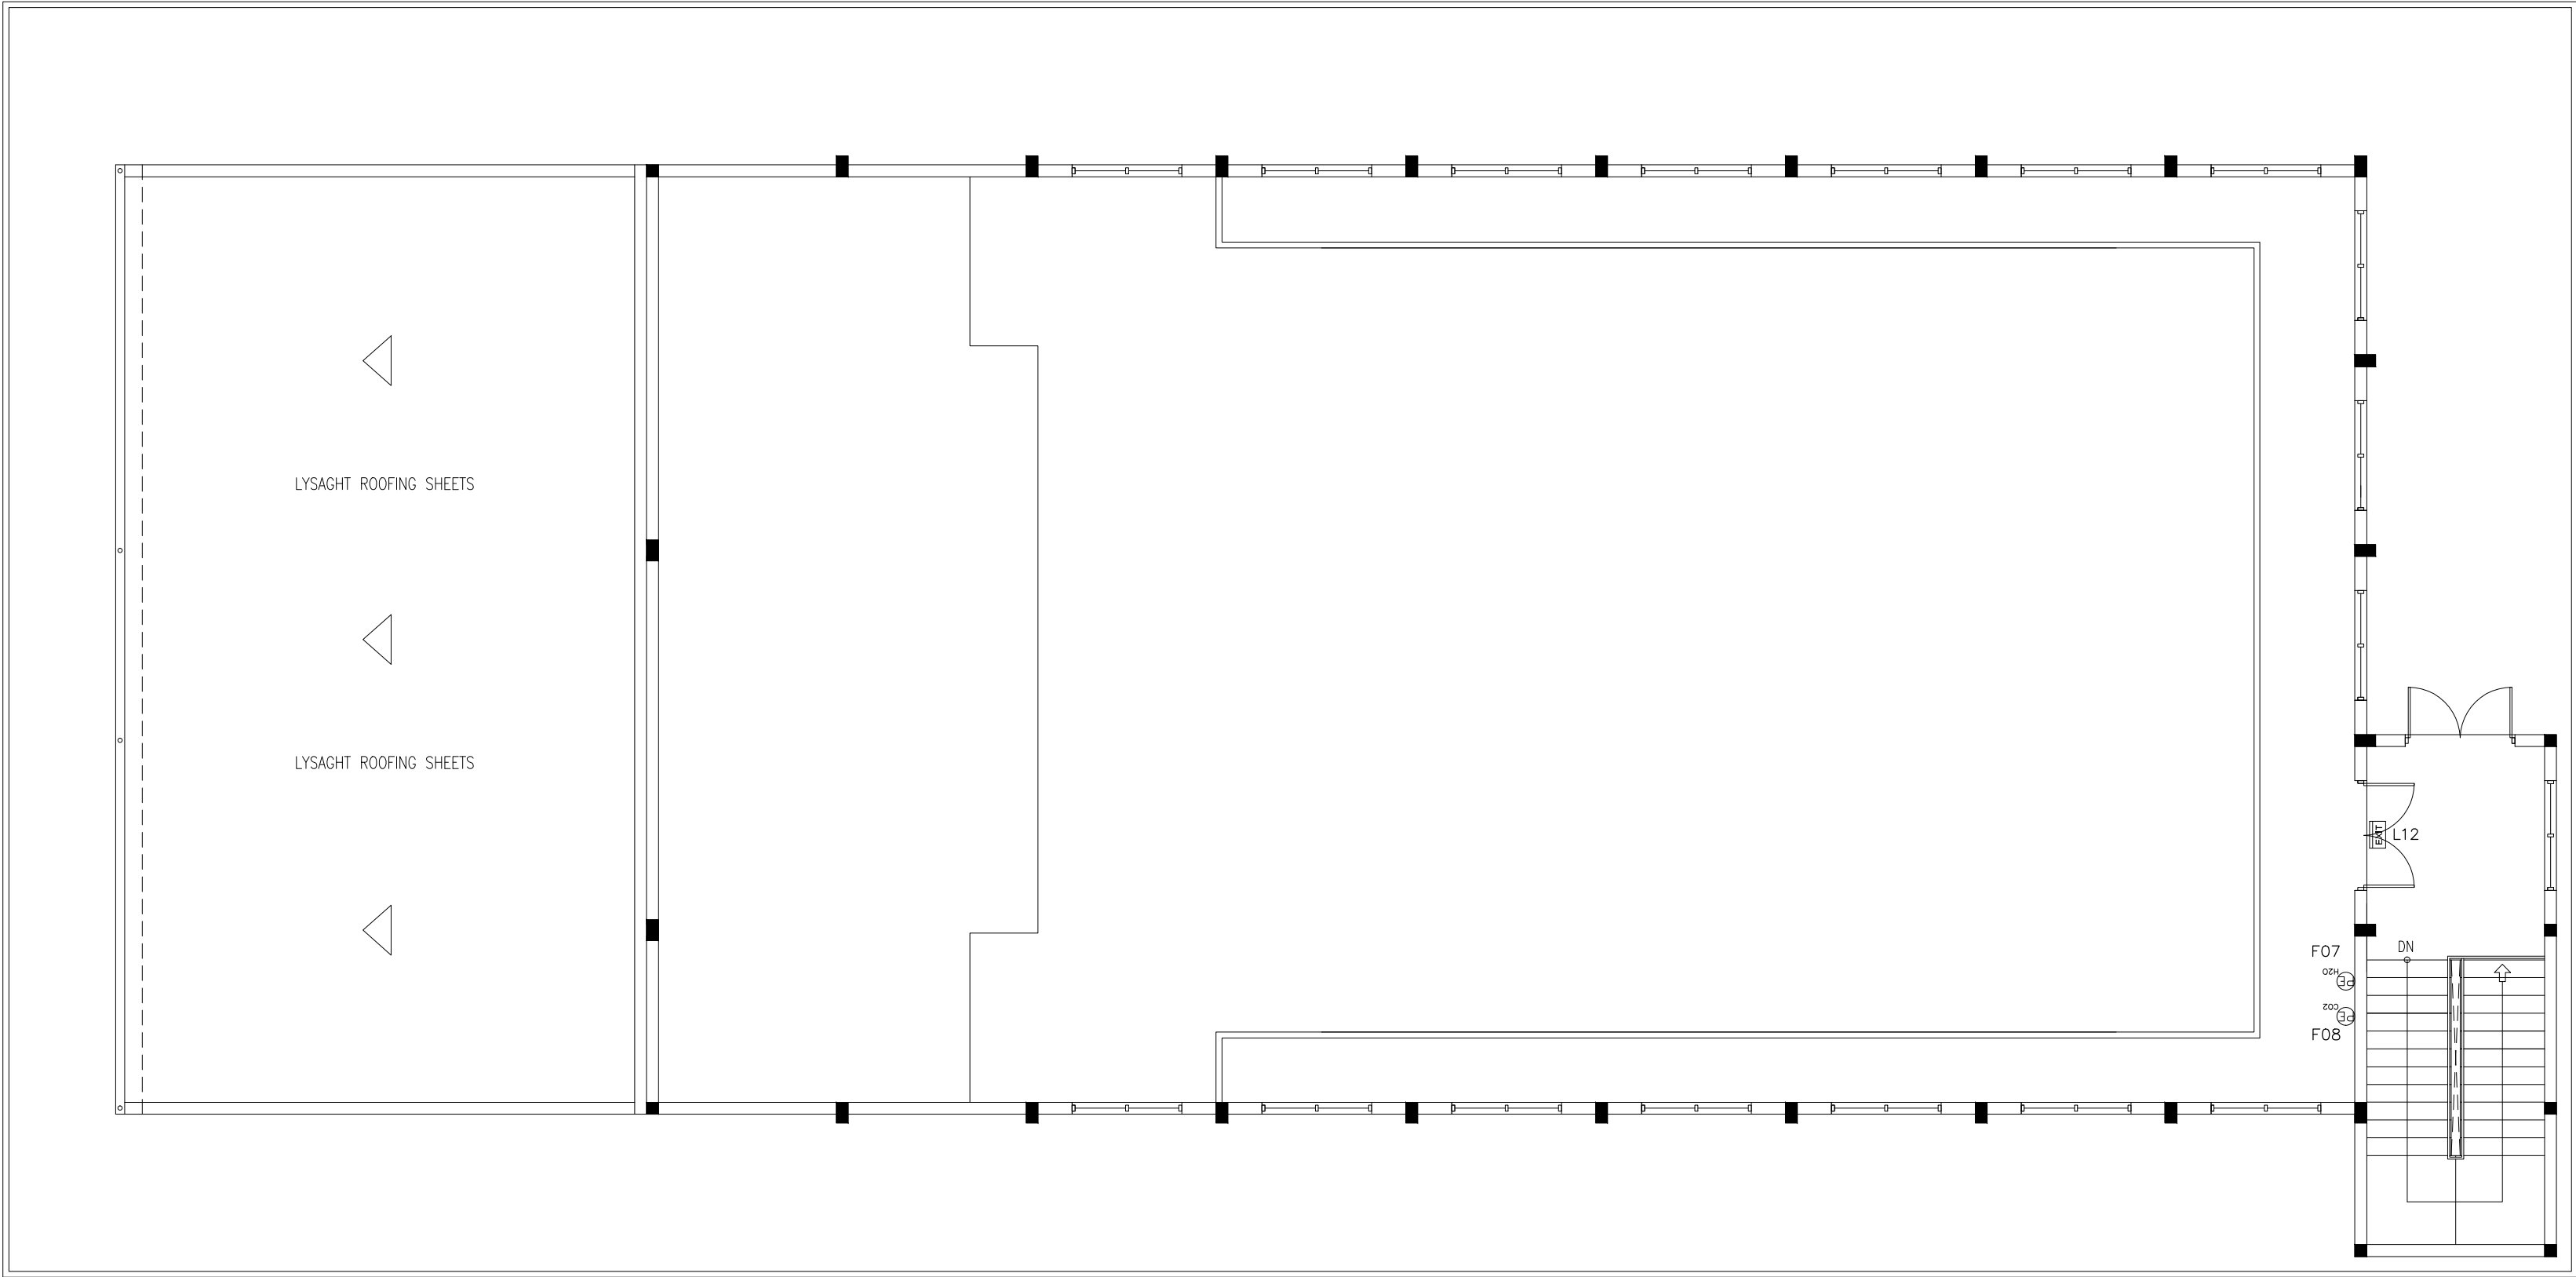

LEGEND

SYMBOL	CODE	DESCRIPTION
	F00	FIRE BLANKET
	F02	BREAK GLASS MANUAL CALL POINT
	F03	SMOKE DETECTOR
	F05	FIRE ALARM BELL
	F06	JUNCTION BOX
	F09	FIRE MAIN CONTROL PANEL

LEGEND

SYMBOL	CODE	DESCRIPTION
	F07	PORTABLE EXTINGUISHER (H2O)
	F08	PORTABLE EXTINGUISHER (CO2)
	L12	EXIT SIGN

NOTE: ALL FIRE RESISTANT CABLES SHALL BE ENCLOSED IN PVC CONDUITE

1ST FLOOR FIRE SAFETY PLAN
SCALE 1:100

CONTRACTORS MUST CHECK ALL DIMENSIONS ON SITE BEFORE STARTING ANY WORK OR SHOP DRAWINGS. FIGURED DIMENSIONS TO TAKE PRECEDENCE OVER SCALE READINGS



REVISION:	ARCHITECT: MOHAMED HAMEEN	PROJECT: N.KENDHIKOLHUDHOO MULTI-PURPOUS HALL	F-02	
	ENGINEER: MOHAMED AHSAN	LOCATION:		
	PRELIM. ENG:	DRAWING TITLE: AS GIVEN		
	ESTIMATOR:	CLIENT: MINISTRY OF EDUCATION		
	DRAWN BY: ASFAN AHMED	SCALE: AS GIVEN		
		DIMENSION: MM	DATE: JUNE 2015	DWG NO
				PROJECT NO.: 14-124
CONCEPT AND DESIGN IN THIS DRAWING ARE THE PROPERTIES OF ARCHENG STUDIO PVT LTD. UNAUTHORIZED USE OR REPRODUCTION OF PART OF THE DESIGN, DRAWINGS OR CONCEPT TO USE IN OTHER PROJECTS OR SITES OTHER THAN SPECIFIED ON THIS DRAWING IS PROHIBITED				