


GROUND FLOOR ELECTRICAL (FAN, SWITCHES & LIGHTS) LAYOUT

SCALE 1:200




- ELECTRICAL LEGEND**
- FANS AND SWITCHES**
- TELEVISION
  - NETWORK WALL OUTLET
  - 300x300mm 25W LED DOWNLIGHT LIGHT
  - WEATHERPROOF WALL MOUNT LIGHT IN RECREATION LUNARINE
  - CEILING FAN 12W 10A
  - AIRCONDITIONER INDOOR
  - AIRCONDITIONER OUTDOOR

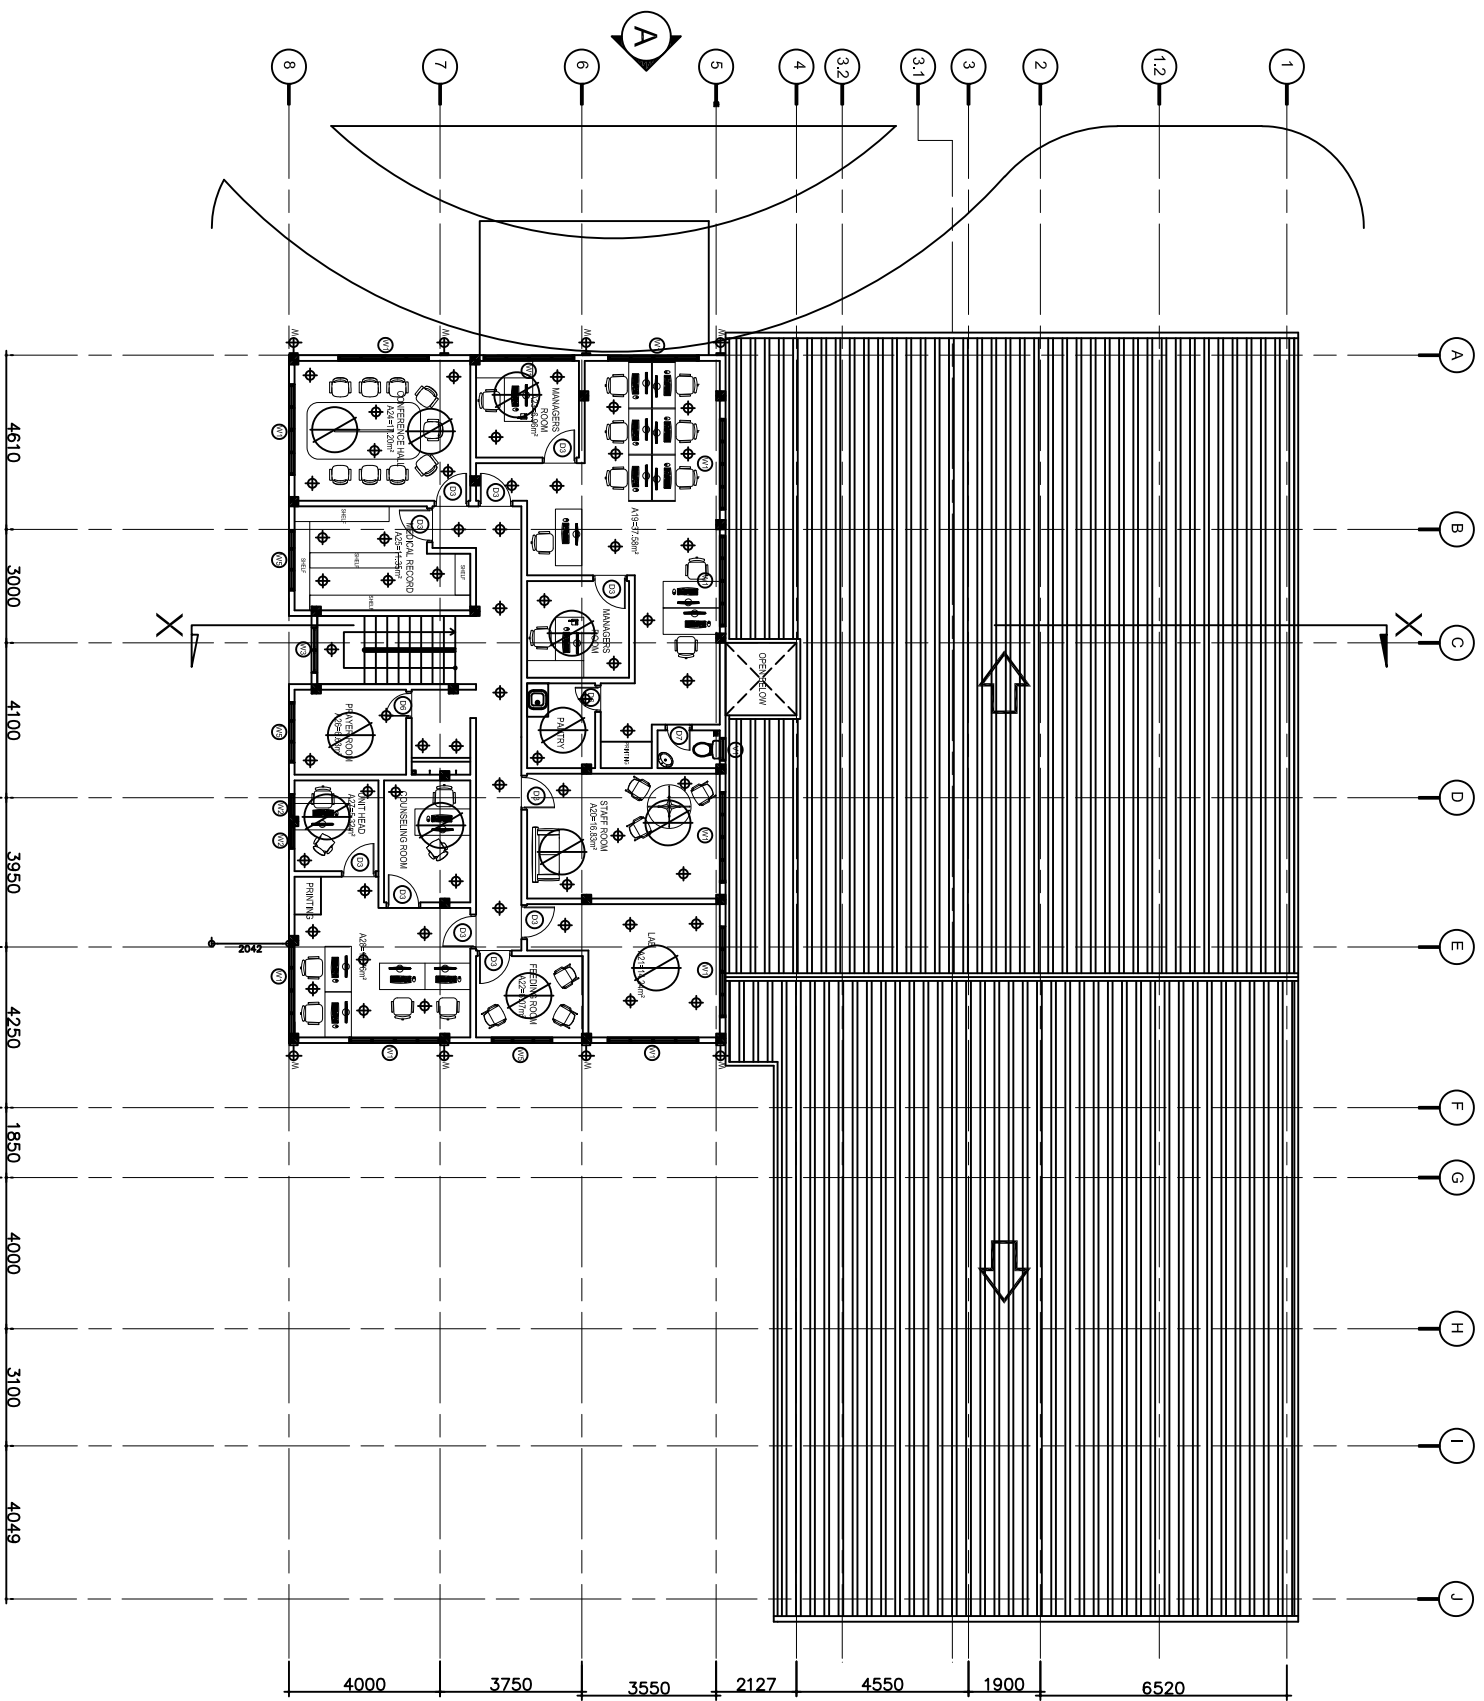


- ELECTRICAL LEGEND**
- FANS AND SWITCHES**
- NETWORK WALL OUTLET
  - TELEPHONE
  - 300x300mm 25W LED DOWNLIGHT LIGHT
  - WEATHERPROOF WALL MOUNT LIGHT IN BEDROOMING LUMINAIRE
  - CEILING FAN 12W 30A
  - AIRCONDITIONER INDOOR
  - AIRCONDITIONER OUTDOOR
  - D-DUCT

FIRST FLOOR ELECTRICAL (FAN, SWITCHES & LIGHTS) LAYOUT

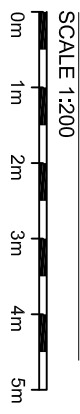





BUILDING 1

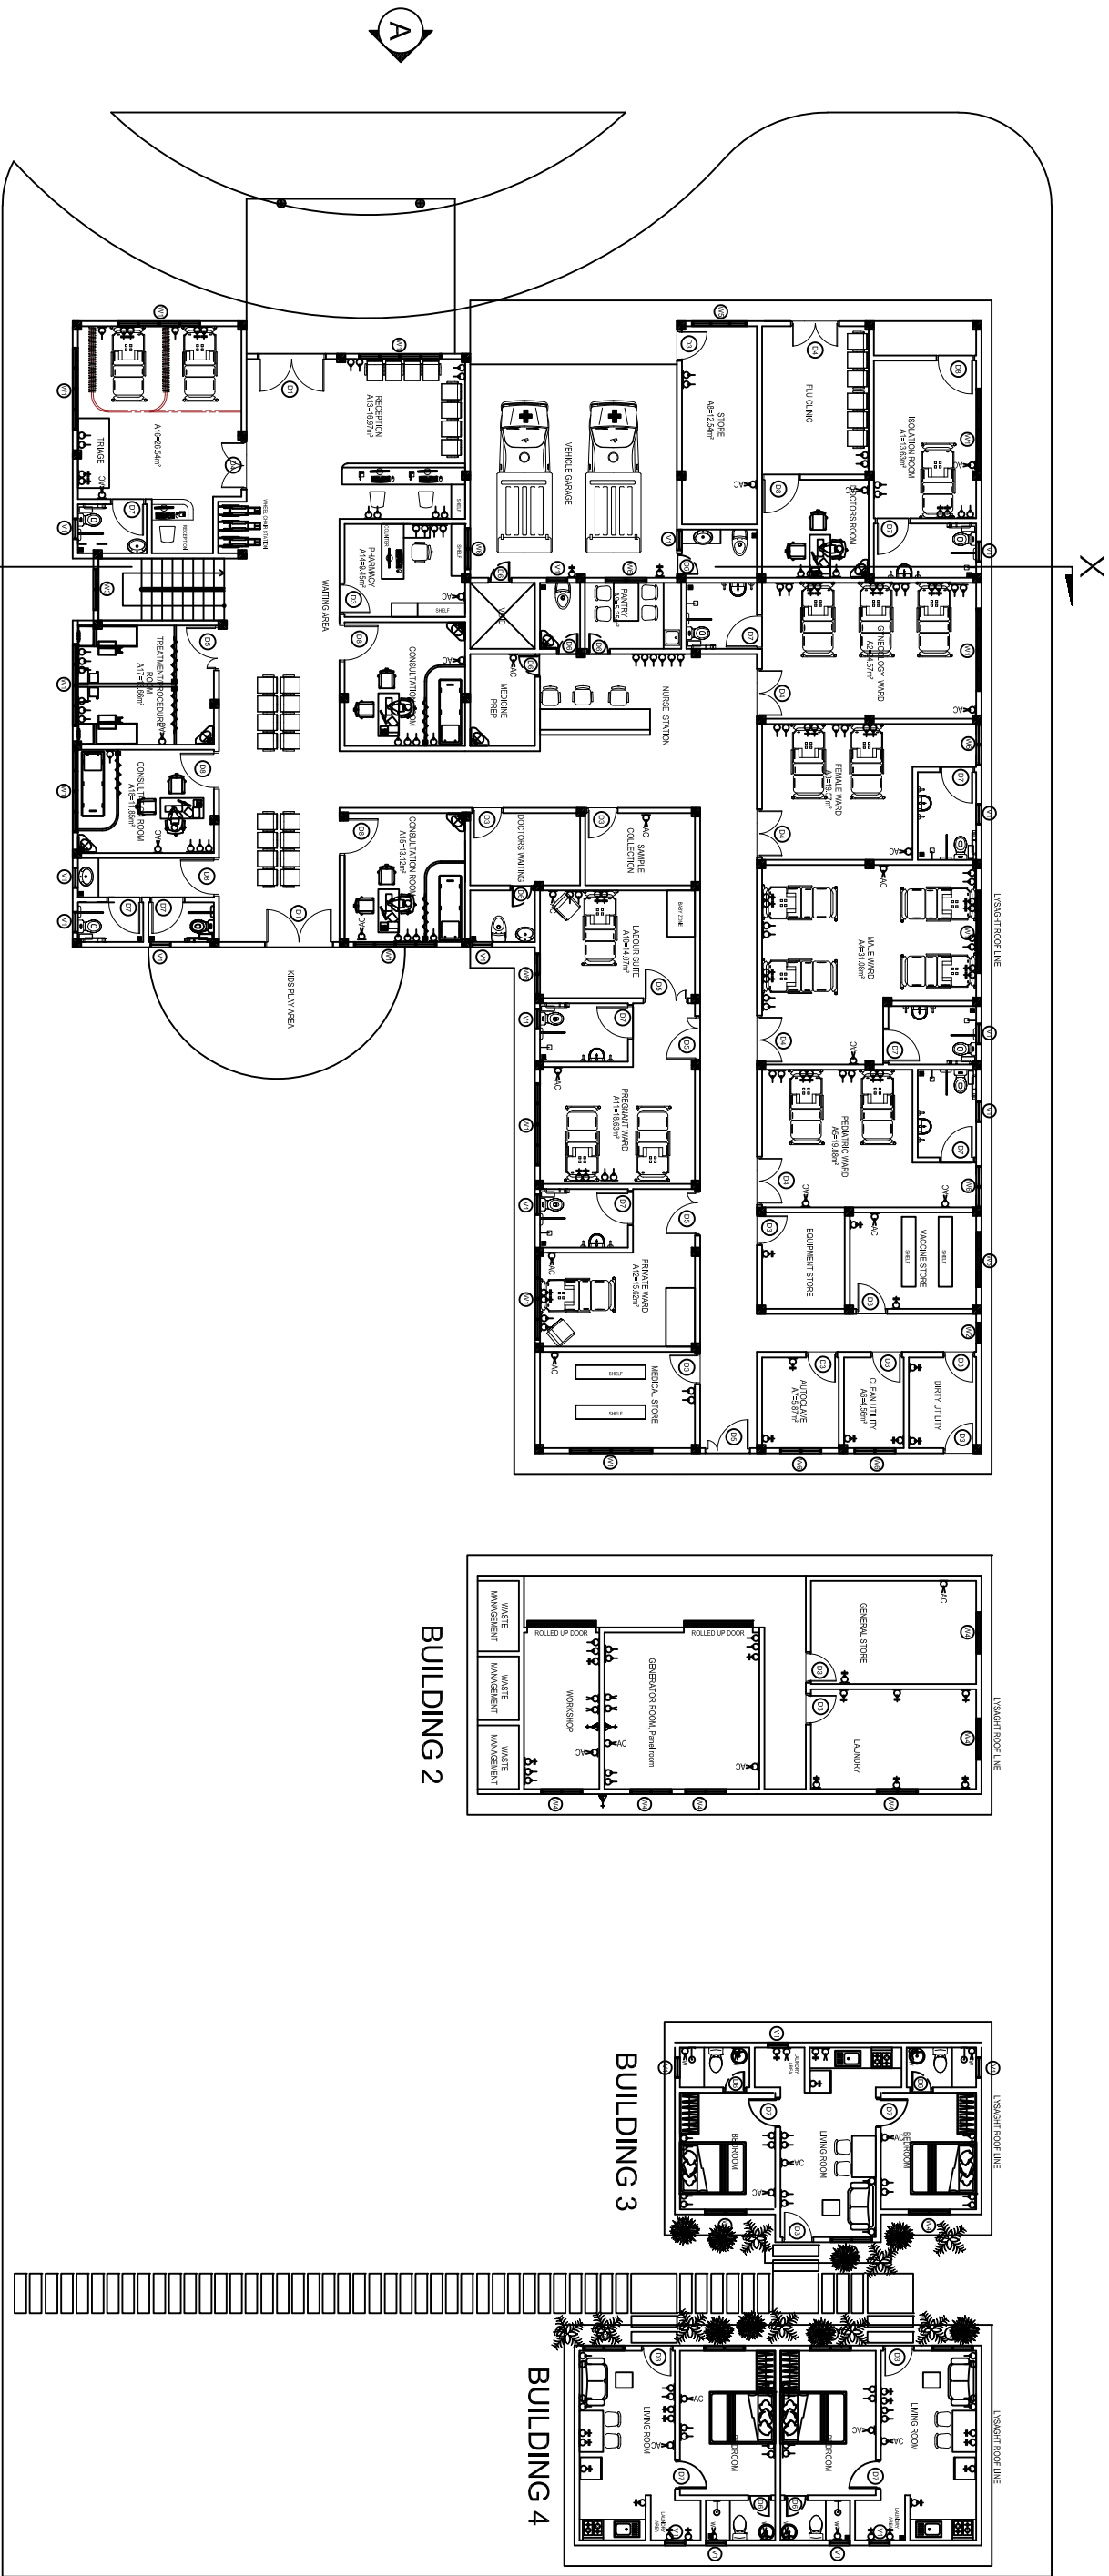


BUILDING 2

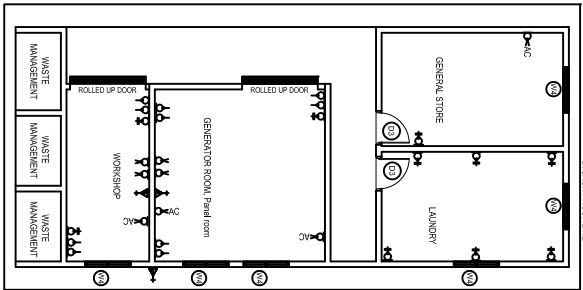

BUILDING 3

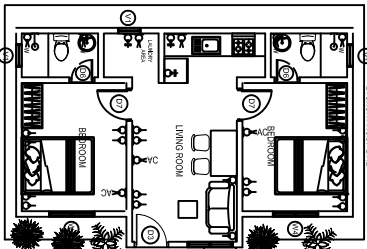

BUILDING 4

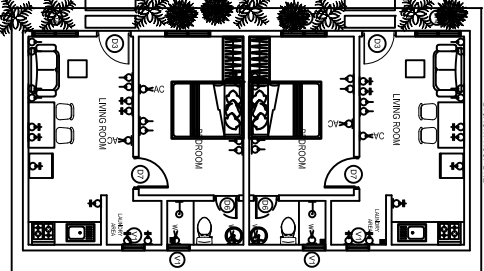


GROUND ELECTRICAL(SOCKETS & AIR CONDITIONING) LAYOUT (FOR ALL BUILDINGS)

SCALE 1:200




ELECTRICAL LEGEND  
POWER SOCKETS


- D- 13A SOCKET OUTLET (SHEET CHANG - 300MM FROM FRT)
- D- 13A SOCKET OUTLET (SHEET - 300MM FROM CEILING/BEAM SPRT)
- D- 13A SOCKET OUTLET (SHEET - 1200MM FROM FRT)
- D- 13A SOCKET OUTLET (SHEET - 1200MM FROM FRT)
- D- 13A SOCKET OUTLET (SHEET CHANG)
- D- 13A WALL SOCKET SHEET FRT AC (-300MM FROM BEAM SPRT/CEILING LEVEL)
- D- 13A SOCKET SHEET 30A

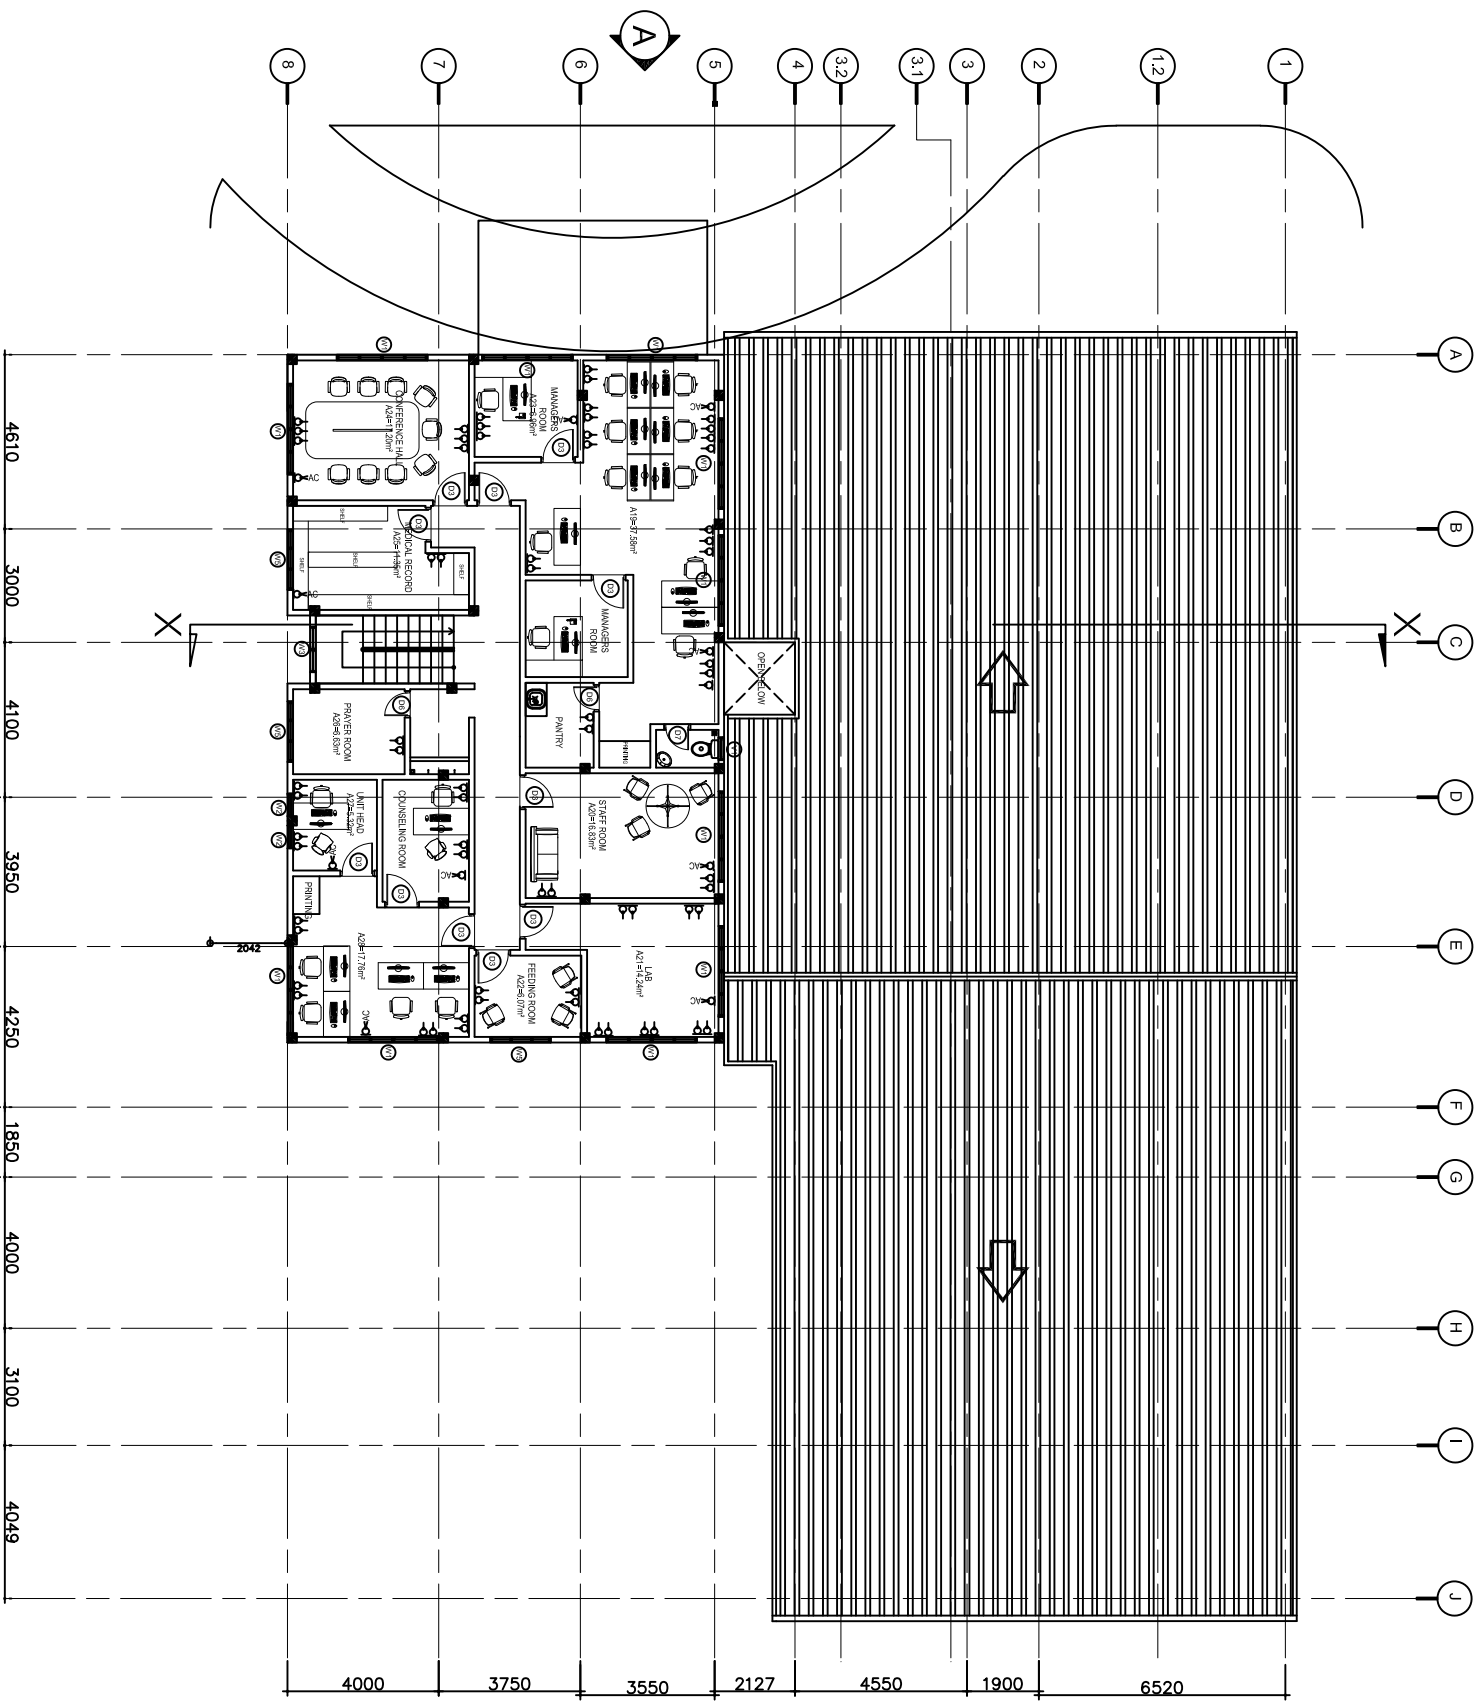

- ELECTRICAL LEGEND
- POWER SOCKETS
- D- WALL SOCKET OUTLET (SINGLE OHMS)
  - D- WALL SOCKET OUTLET (DOUBLE OHMS)
  - D- STAIR SOCKET OUTLET (SINGLE OHMS)
  - D- SERVICE SOCKET OUTLET (SINGLE OHMS)
  - D- SERVICE SOCKET OUTLET (DOUBLE OHMS)

FIRST FLOOR ELECTRICAL (SOCKETS & AIR CONDITIONING) LAYOUT

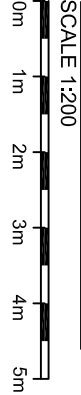

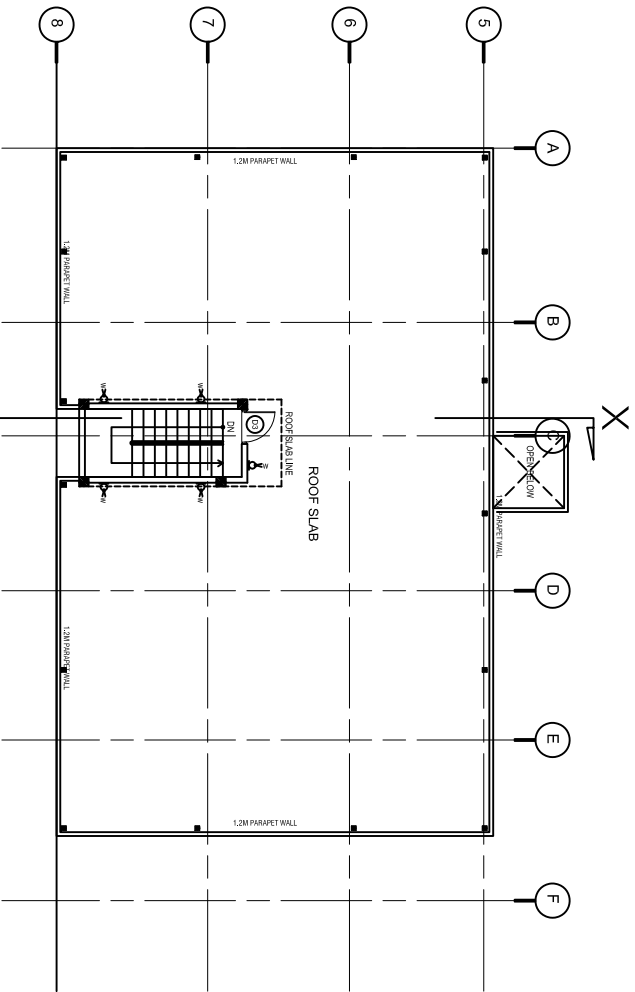

ELECTRICAL LEGEND

POWER SOCKETS


--- FULL SCALE PLUMBING SYMBOLS ---


--- PLUMBING SYMBOLS ---

ROOF DECK ELECTRICAL (SOCKETS) LAYOUT



BUILDING 1

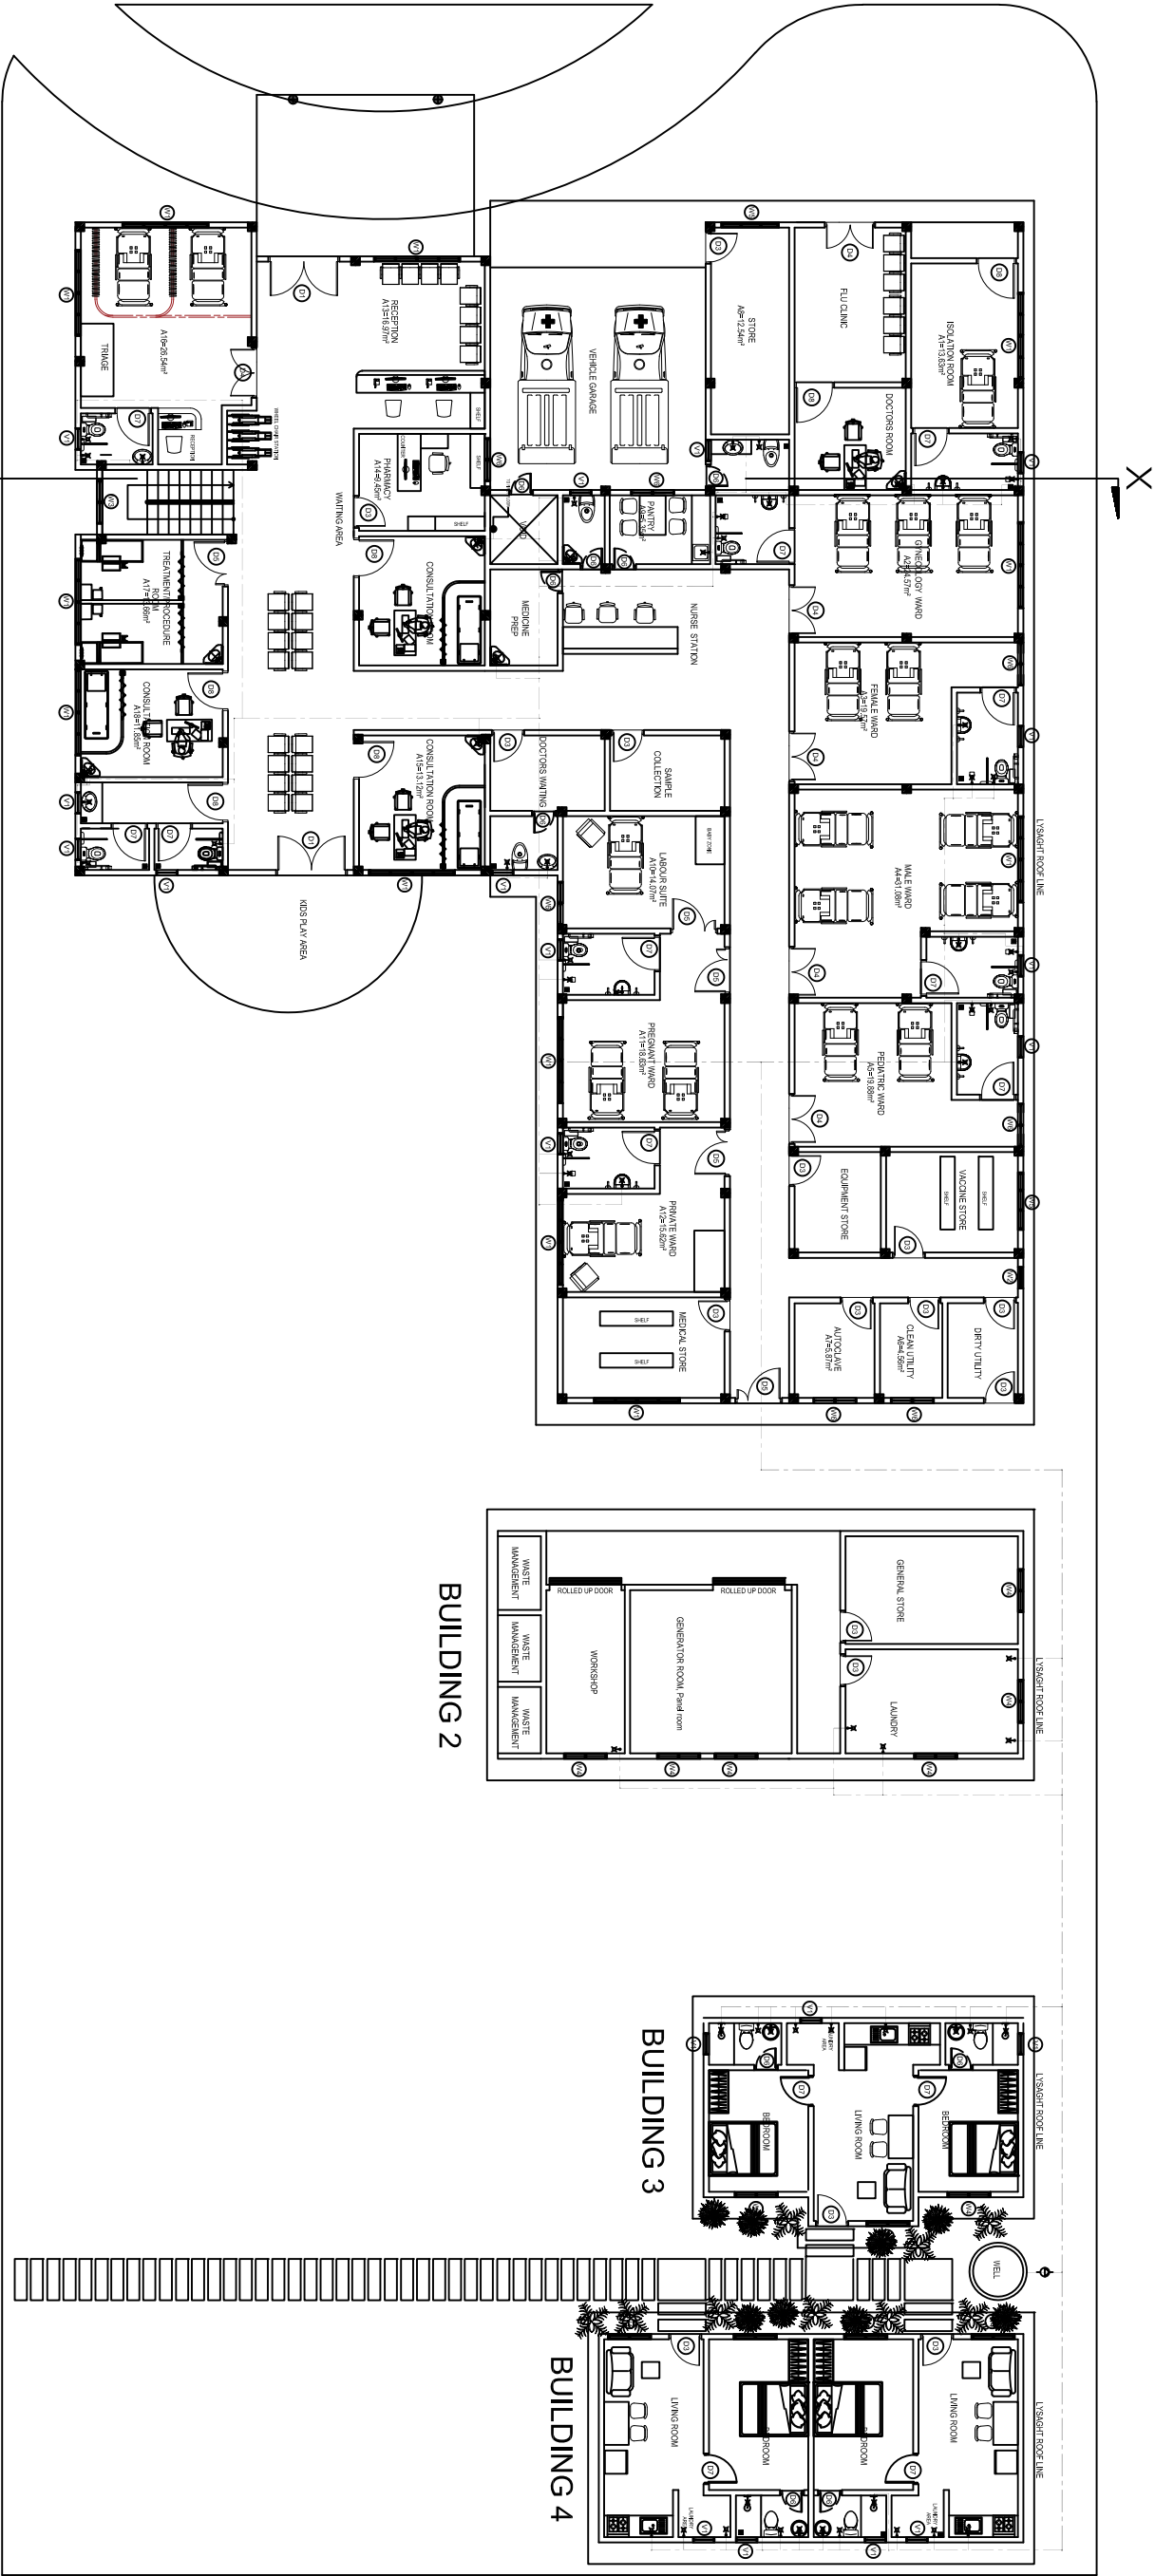

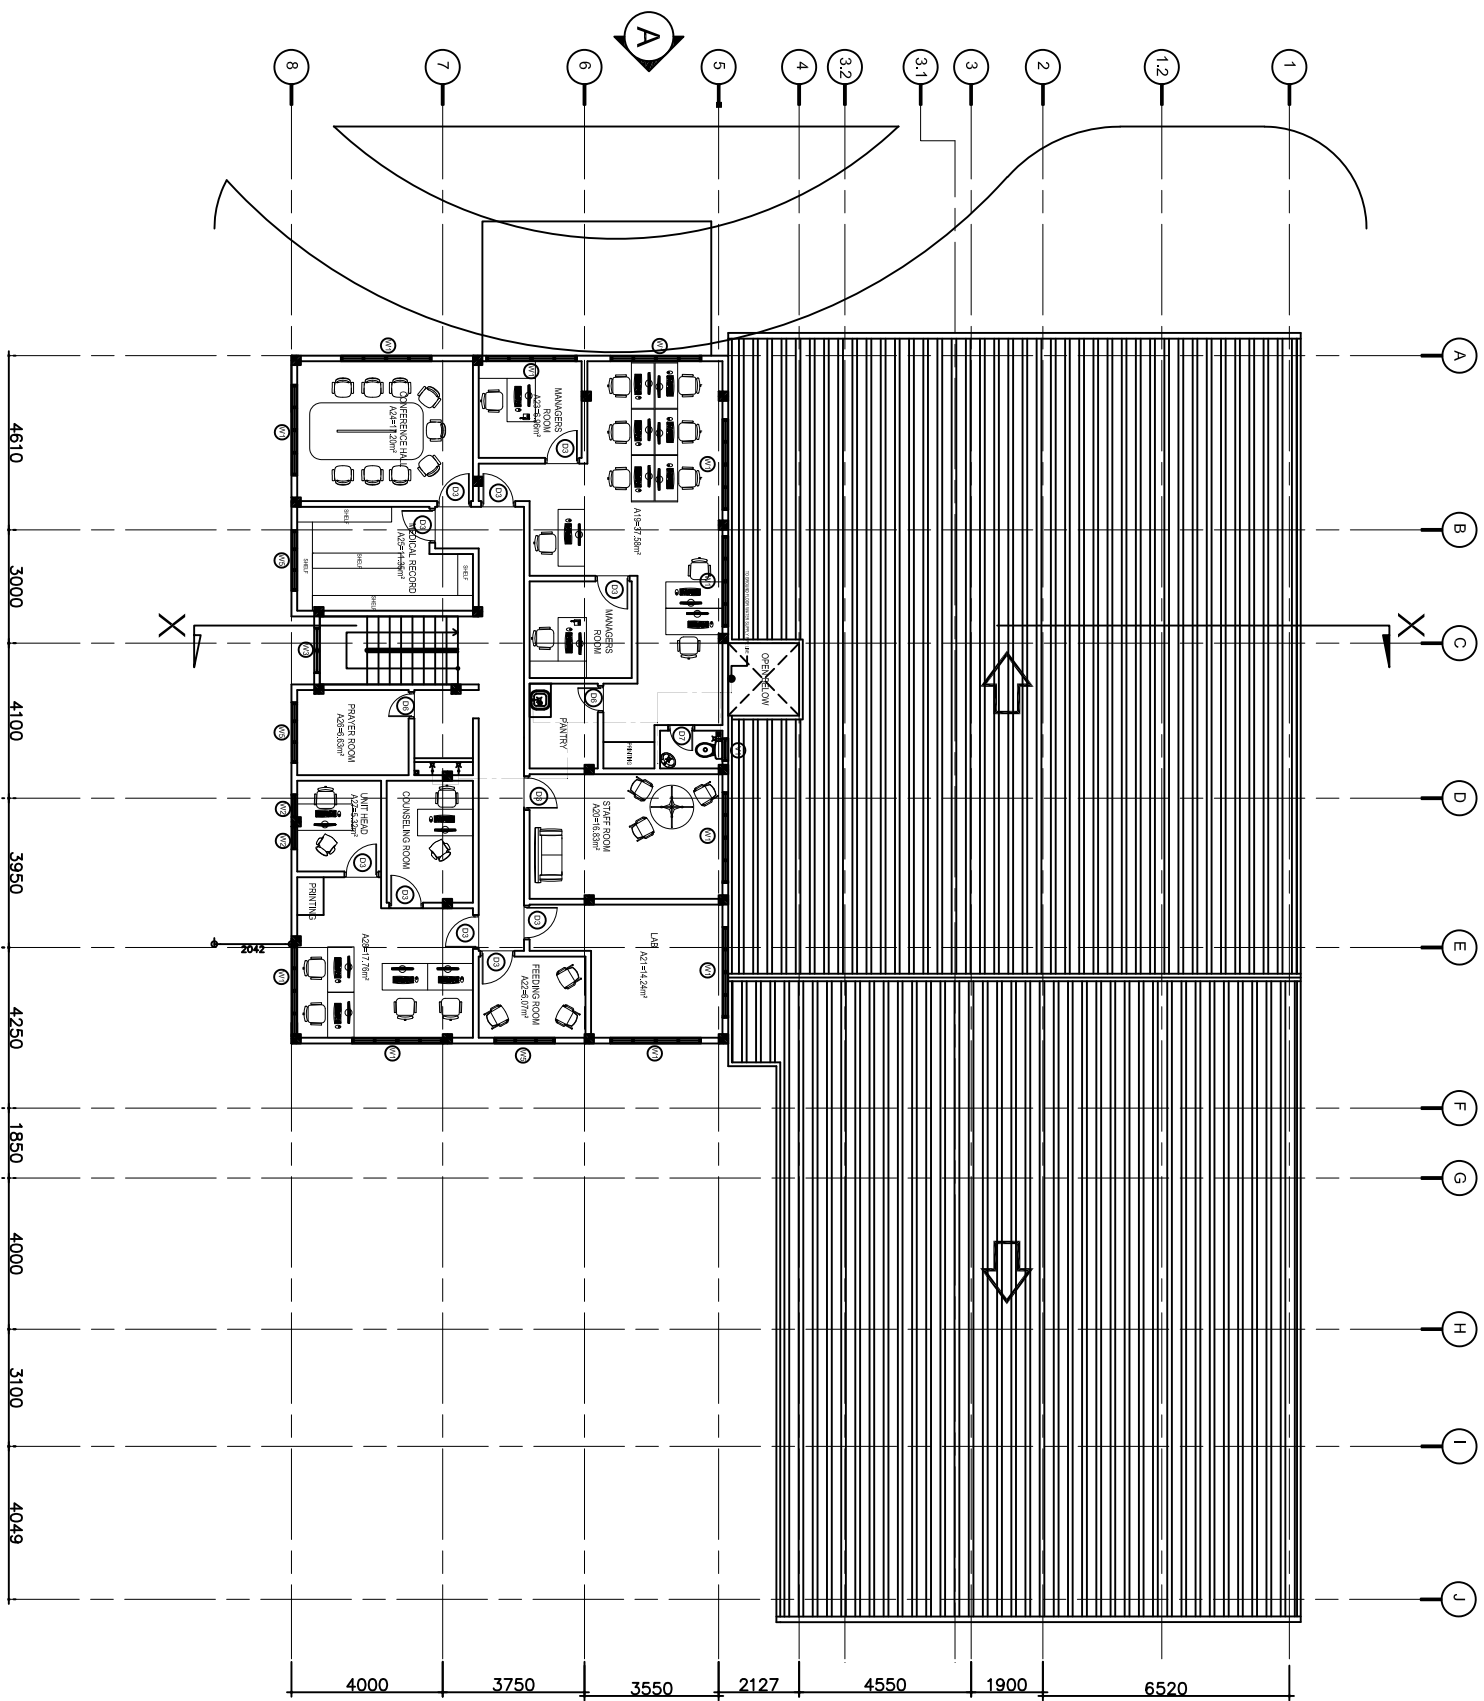

FIRST FLOOR WATER SUPPLY LAYOUT

SCALE 1:200




FRESH WATER SUPPLY LEGEND

- FRESH WATER SUPPLY
- WATER SUPPLY
- WATER PUMP



BUILDING 1

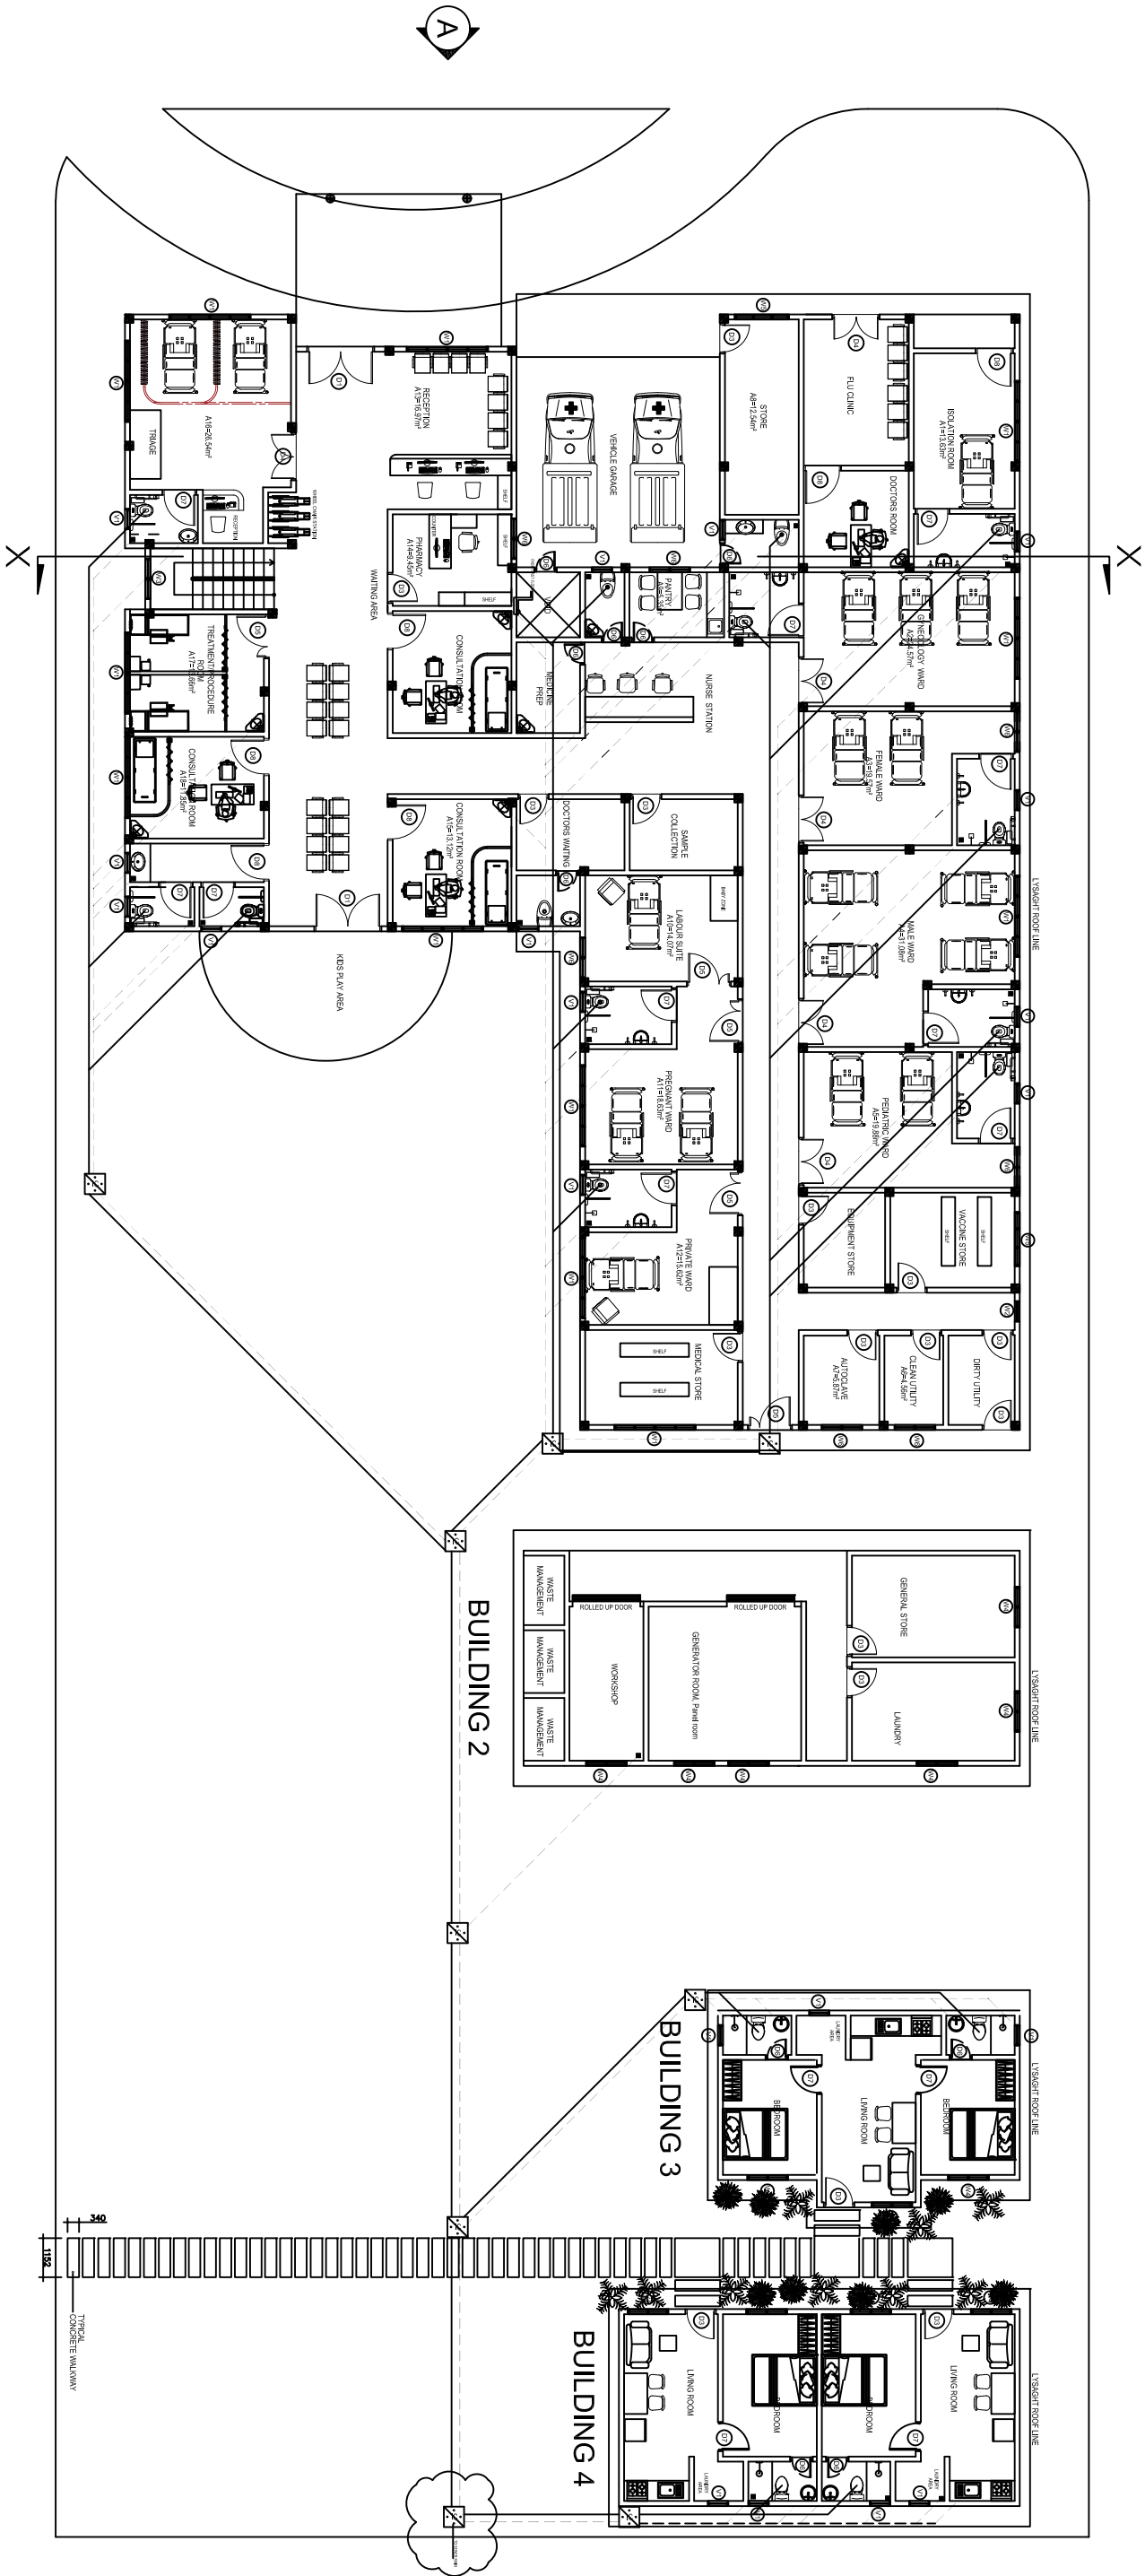


LEGEND

- 9110 WASTE PPE
- 979/99/75 WASTE WATER PPE
- INSPECTION CHAMBER
- FLOOR GULLY/POH

GROUND FLOOR SEWER AND DRAINAGE PLAN (FOR ALL BUILDINGS)

SCALE 1:200



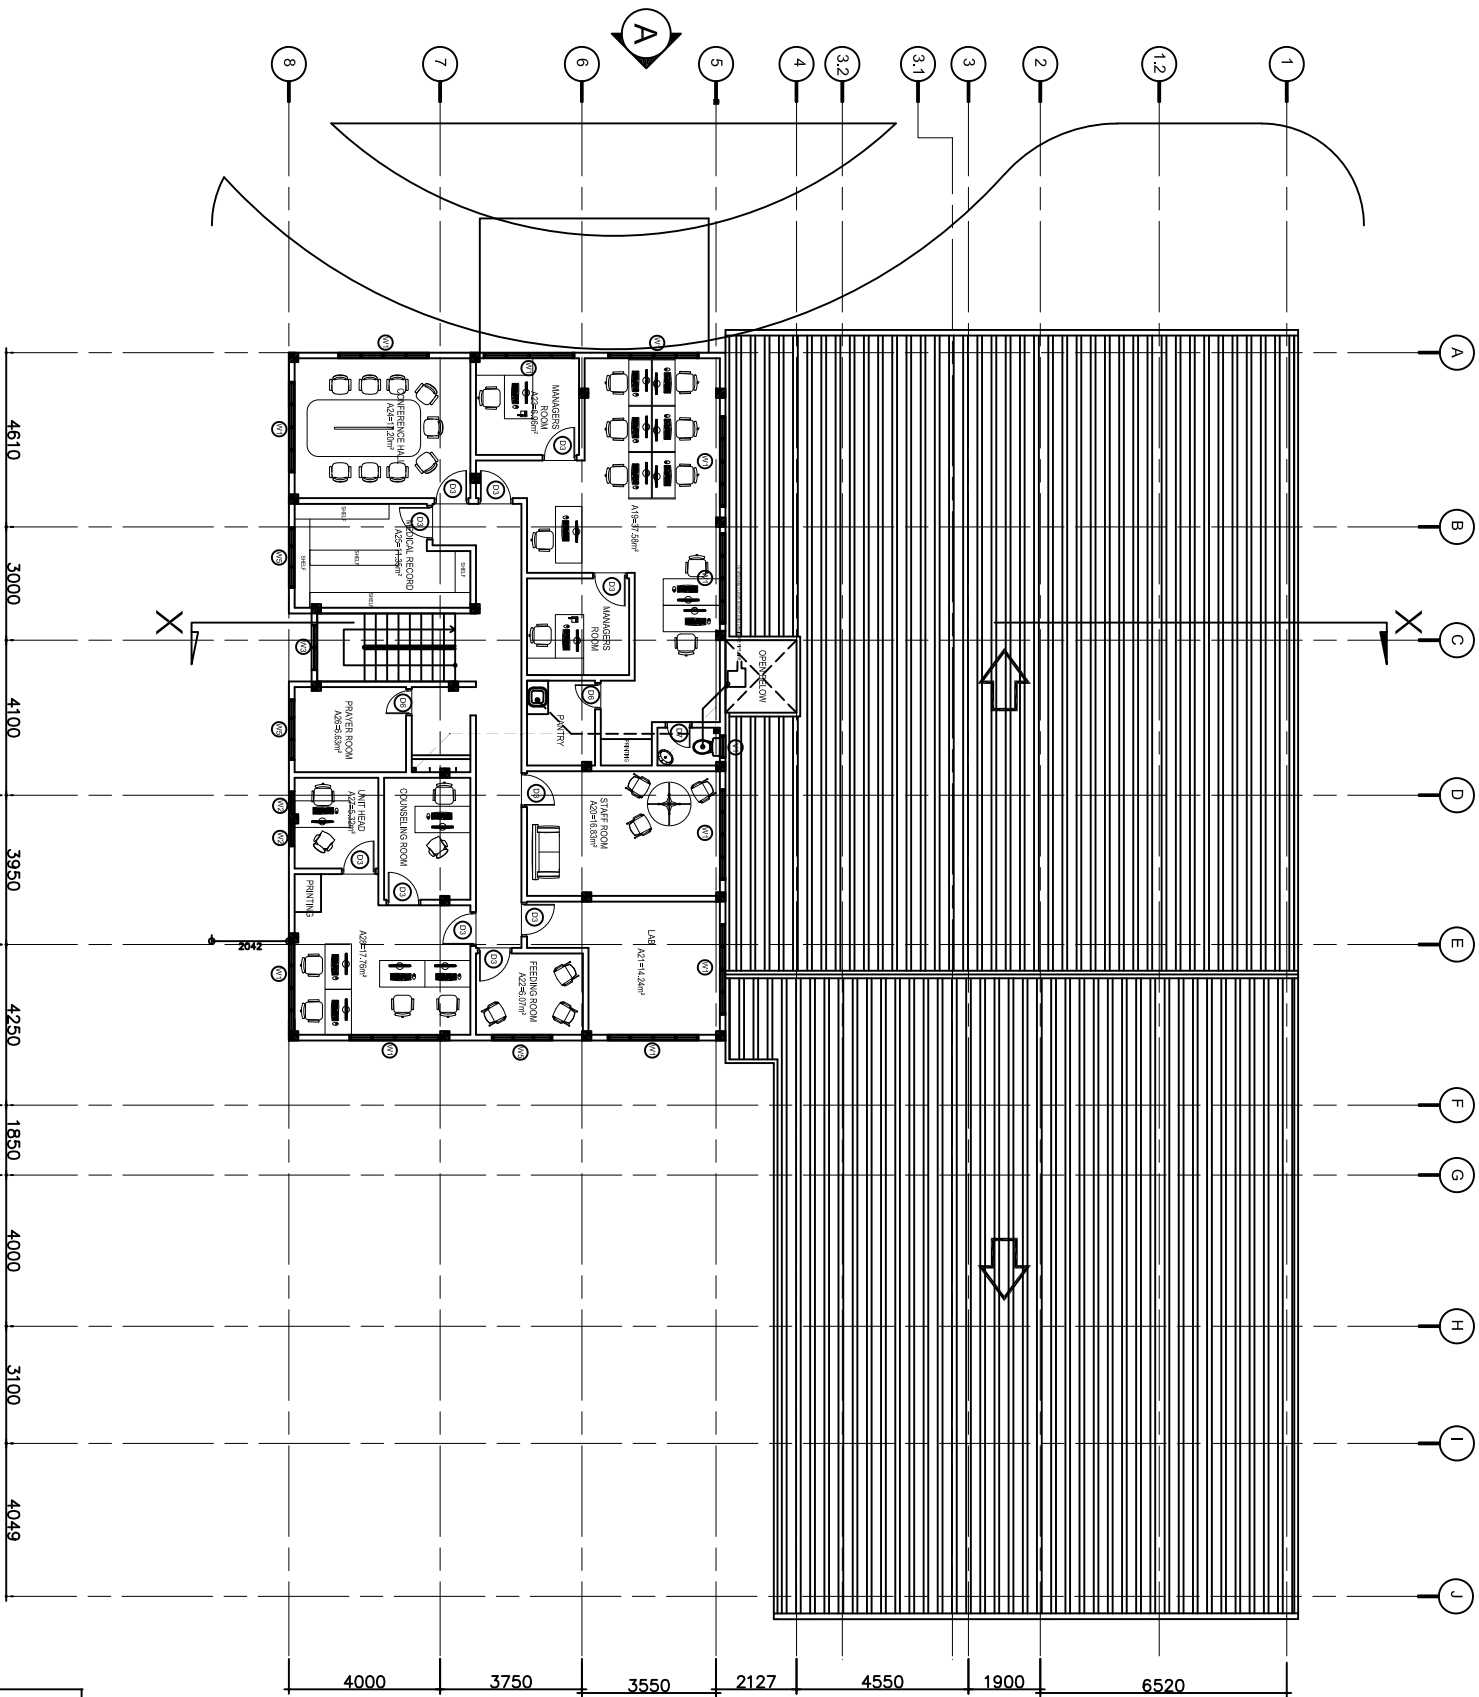

FIRST FLOOR SEWER AND DRAINAGE PLAN

SCALE 1:200




LEGEND

4100 WATER PIPE

415/415 WASTE WATER PIPE


INSPECTION CHAMBER

FLOOR DRAIN/SEWAGE

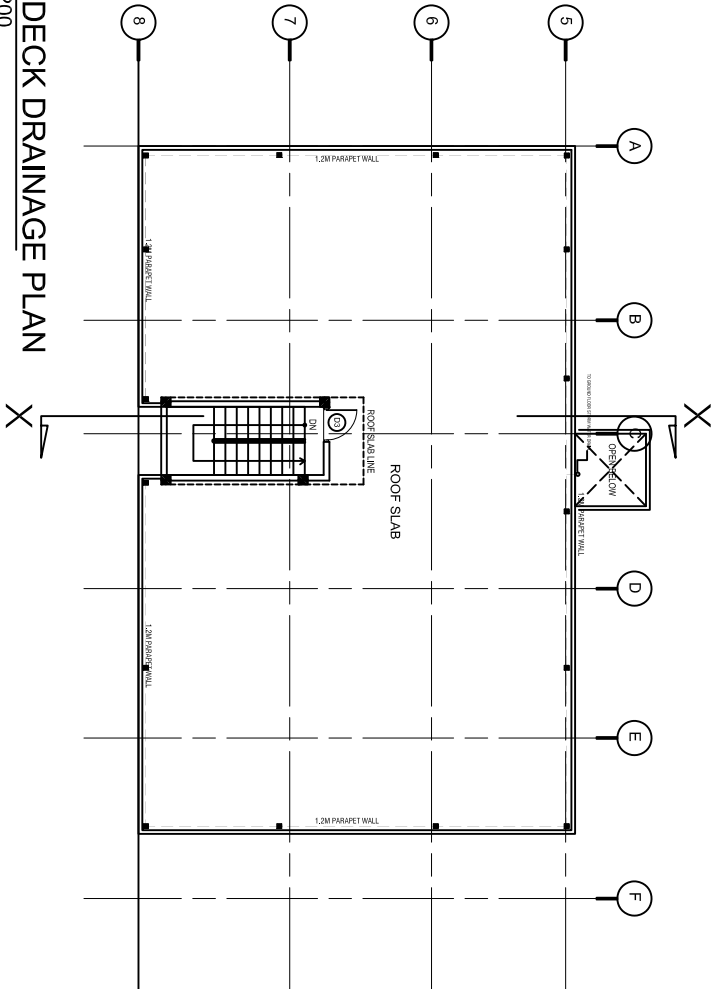

0m 1m 2m 3m 4m 5m

LEGEND



75mm STORM WATER DOWN PIPE  
FLOOR GULLY/DOWN