

Sheet Number: 01

Sheet Contents:

AS LABELLED

Revisions:

Project Title:

AQUATIC ANIMAL QUARANTINE
FACILITY

Location:

K. HULHULHÉ ISLAND
(INIA)

Drawn :

Mariyam Neelee

Checked:

Fayaz

Date:

26 january - 2016

Sheet N^o :



Ministry of Fisheries &
Agriculture, Malé,
Maldives

Scale : 1:100

NOVEA ENGINEERING

PO Box 3013
Male
Maldives
m : +9609999413
e : fayaz@dhivehinet.net.mv

The contractors must check all dimensions on
site prior to the commencement of any work.

AQUATIC QUARANTINE FACILITY- SERVICES DRAWINGS

Sheet Number: 01

Sheet Contents:

AS LABELLED

Revisions:

Project Title:

AQUATIC ANIMAL QUARANTINE
FACILITY

Location:

K. HULHULHÉ ISLAND
(INIA)

Drawn :

Mariyam Neelee

Checked:

Fayaz

Date:

26 january - 2016

Sheet N^o :



Ministry of Fisheries &
Agriculture, Malé,
Maldives


 

 










 
 
 



 


 




Scale : 1:100

NOVEA ENGINEERING


PO Box 3013
Male
Maldives
m : +9609999413
e : fayaz@dhivehinet.net.mv


The contractors must check all dimensions on
site prior to the commencement of any work.

AQUATIC QUARANTINE FACILITY- ELECTRICAL DETAIL DRAWINGS


LEGEND	
	CEILING MOUNT LIGHT
	WEATHER PROOF CEILING MOUNT LIGHT
	1x4' WALL MOUNT TUBE LIGHT WITH PRESMATIC COVER
	1x2' WALL MOUNT TUBE LIGHT WITH PRESMATIC COVER
	WALL MOUNT DECORATIVE LIGHT
	WEATHER PROOF WALL MOUNT LIGHT
	5W WALL MOUNT LIGHT
	4W WALL MOUNT READING LIGHT
	CIRCULAR 20W ENERGY SAVING LIGHT
	DOOR BELL
	EMERGENCY LIGHT, 2 HRS NON MAINTAINED
	1x13A SOCKET OUTLET (WALL MOUNTED)
	2x13A SOCKET OUTLET (WALL MOUNTED)
	1x15A SOCKET OUTLET (WALL MOUNTED)
	WATER PROOF 1x13A SOCKET OUTLET (WALL MOUNTED)
	TELEPHONE OUTLET
	CABLE TV
	DISTRIBUTION BOARD (SINGLE PHASE)
	TWO WAY SWITCH
	ONE WAY SWITCH
	WATER PROOF ONE WAY SWITCH
	FAN /LIGHT DIMMER TWO WAY SWITCH
	FAN /LIGHT DIMMER SWITCH
	PACKAGE UNIT COMPLETE WITH STARTER AND CONTROL
	AIR HANDLING UNIT
	CEILING FAN
	WALL MOUNT FAN
	EXHAUST FAN


ELECTRICAL LEGENDS

Sheet Number: 01
Sheet Contents: AS LABELLED
Revisions:
Project Title: AQUATIC ANIMAL QUARANTINE FACILITY Location: K. HULHULHÉ ISLAND (INIA)
Drawn : Mariyam Neelee Checked: Fayaz
Date: 26 january - 2016
Sheet N ^o :
<div> Ministry of Fisheries & Agriculture, Malé, Maldives</div>
Scale : 1:100
NOVEA ENGINEERING PO Box 3013 Male Maldives m : +9609999413 e :fayaz@dhivehinet.net.mv
The contractors must check all dimensions on site prior to the commencement of any work.

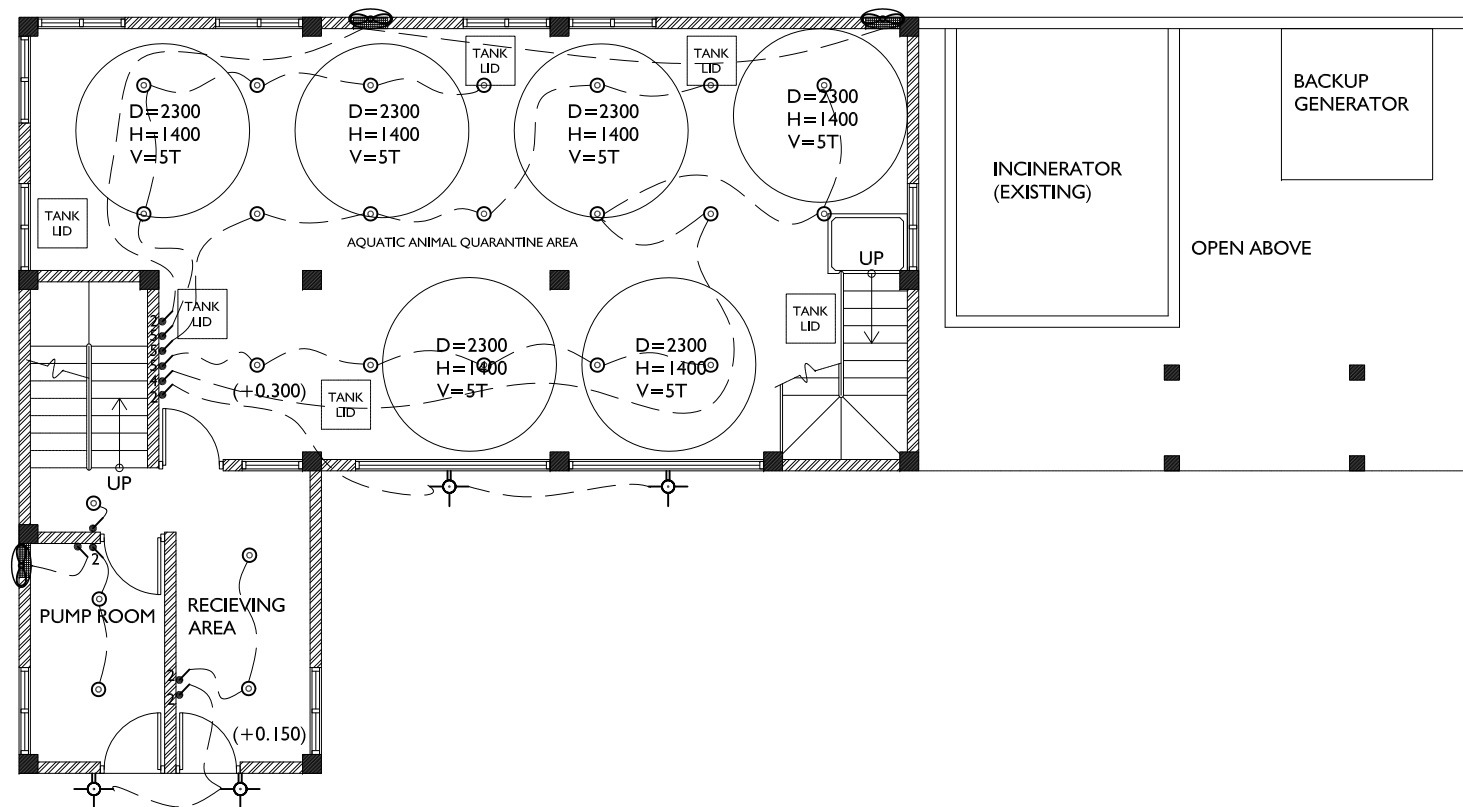

GROUND FLOOR LIGHTING LAYOUT PLAN 1:100

Sheet Number: 01
Sheet Contents: AS LABELLED
Revisions:
Project Title: AQUATIC ANIMAL QUARANTINE FACILITY Location: K. HULHULHÉ ISLAND (INIA)
Drawn : Mariyam Neelee Checked: Fayaz
Date: 26 january - 2016
Sheet N ^o :
 Ministry of Fisheries & Agriculture, Malé, Maldives
Scale : 1:100
NOVEA ENGINEERING PO Box 3013 Male Maldives m : +9609999413 e : fayaz@dhivehinet.net.mv
The contractors must check all dimensions on site prior to the commencement of any work.

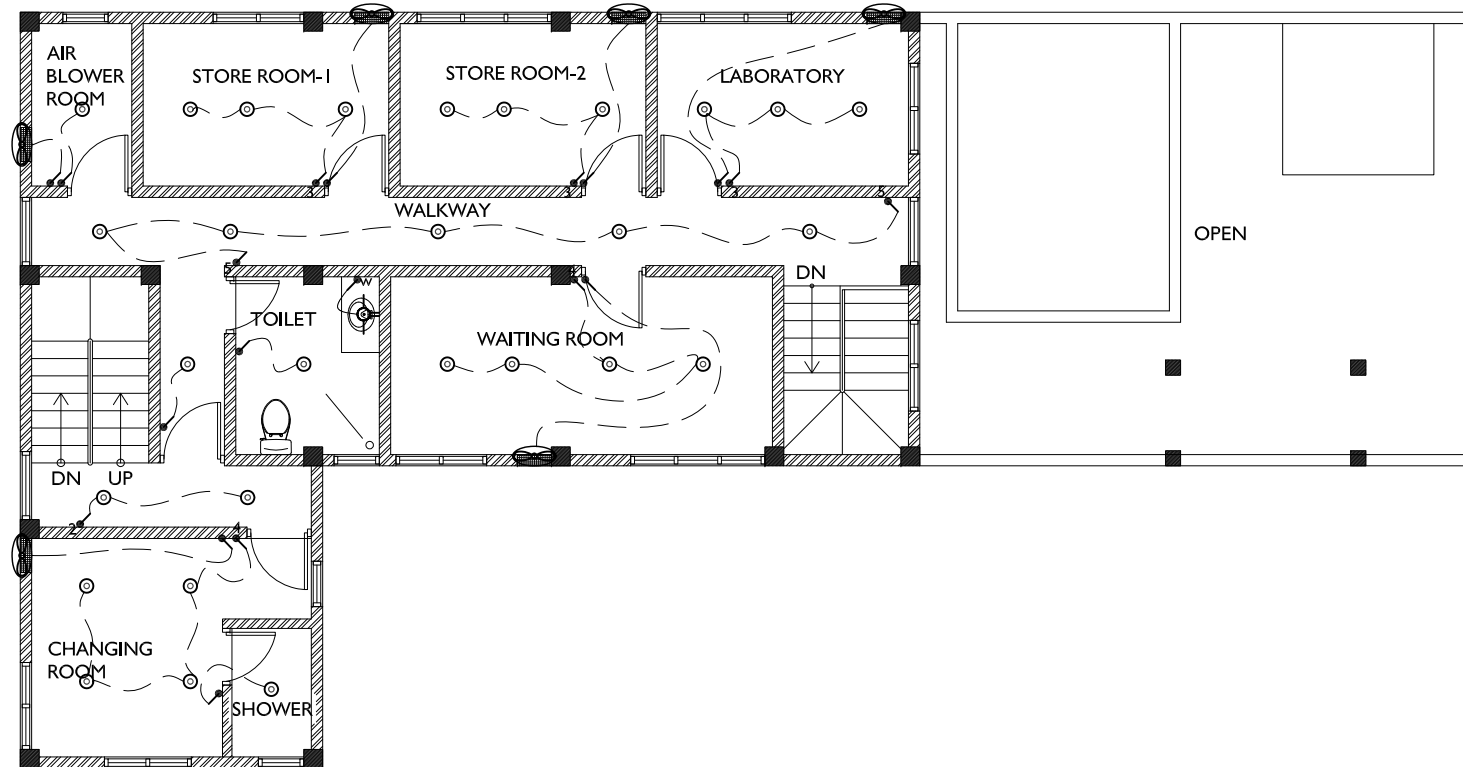

FIRST FLOOR LIGHTING LAYOUT PLAN 1:100

Sheet Number: 01

Sheet Contents:

AS LABELLED

Revisions:

Project Title:

AQUATIC ANIMAL QUARANTINE
FACILITY

Location:

K. HULHULHÉ ISLAND
(INIA)

Drawn :

Mariyam Neelee

Checked:

Fayaz

Date: 26 january - 2016

Sheet N^o :




Ministry of Fisheries &
Agriculture, Malé,
Maldives

Scale : 1:100

NOVEA ENGINEERING

PO Box 3013
Male
Maldives
m : +9609999413
e : fayaz@dhivehinet.net.mv

The contractors must check all dimensions on
site prior to the commencement of any work.

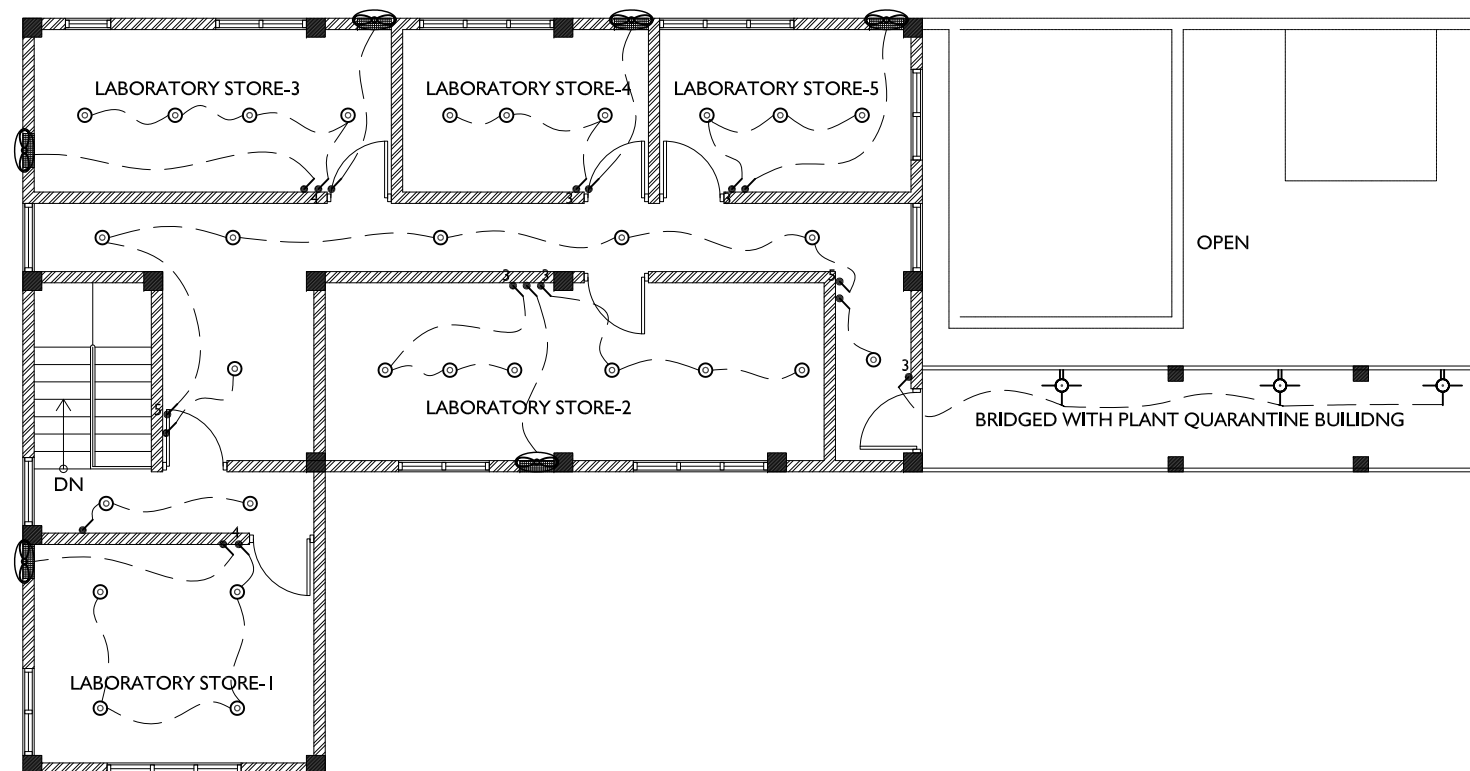

SECOND FLOOR LIGHTING LAYOUT PLAN 1:100

Sheet Number: 01

Sheet Contents:

AS LABELLED

Revisions:

Project Title:

AQUATIC ANIMAL QUARANTINE
FACILITY

Location:

K. HULHULHÉ ISLAND
(INIA)

Drawn :

Mariyam Neelee

Checked:

Fayaz

Date:

26 january - 2016

Sheet N^o:




Ministry of Fisheries &
Agriculture, Malé,
Maldives

Scale : 1:100


NOVEA ENGINEERING


PO Box 3013
Male
Maldives
m : +9609999413
e : fayaz@dhivehinet.net.mv

The contractors must check all dimensions on
site prior to the commencement of any work.

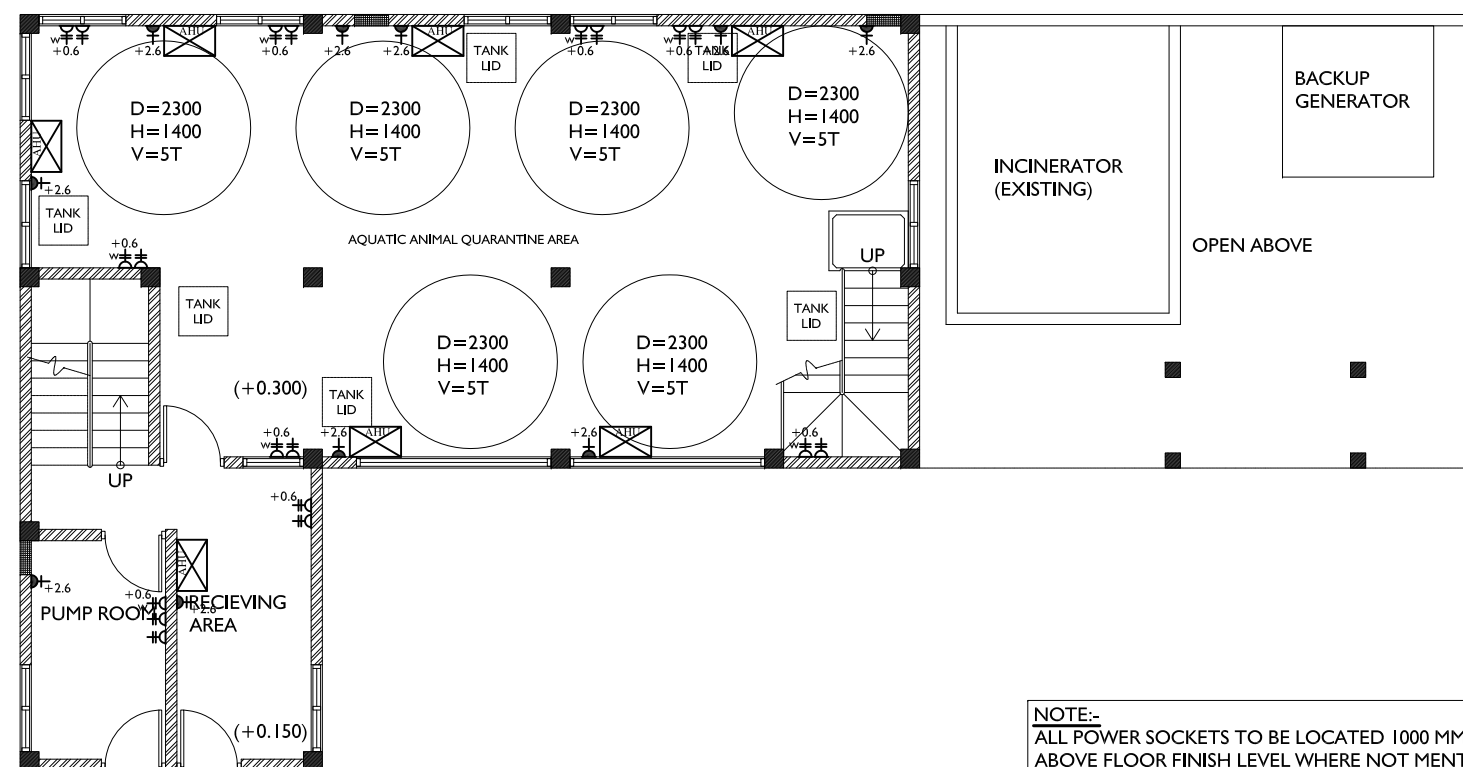


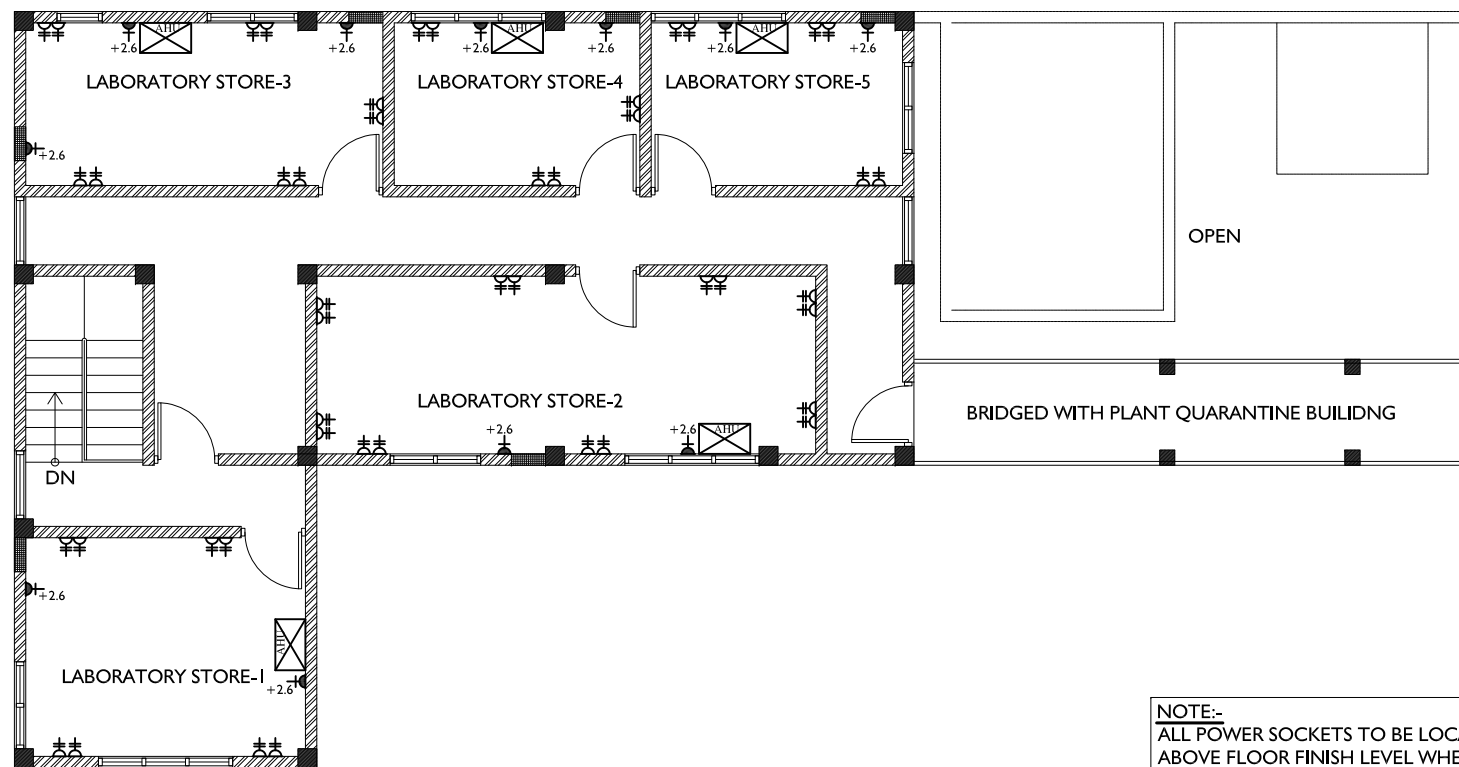
GROUND FLOOR ELECTRICAL LAYOUT PLAN 1:100

Sheet Number: 01
Sheet Contents: AS LABELLED
Revisions:
Project Title: AQUATIC ANIMAL QUARANTINE FACILITY Location: K. HULHULHÉ ISLAND (INIA)
Drawn : Mariyam Neelee Checked: Fayaz
Date: 26 january - 2016
Sheet N ^o :
 Ministry of Fisheries & Agriculture, Malé, Maldives
Scale : 1:100
NOVEA ENGINEERING PO Box 3013 Male Maldives m : +9609999413 e : fayaz@dhivehinet.net.mv
The contractors must check all dimensions on site prior to the commencement of any work.

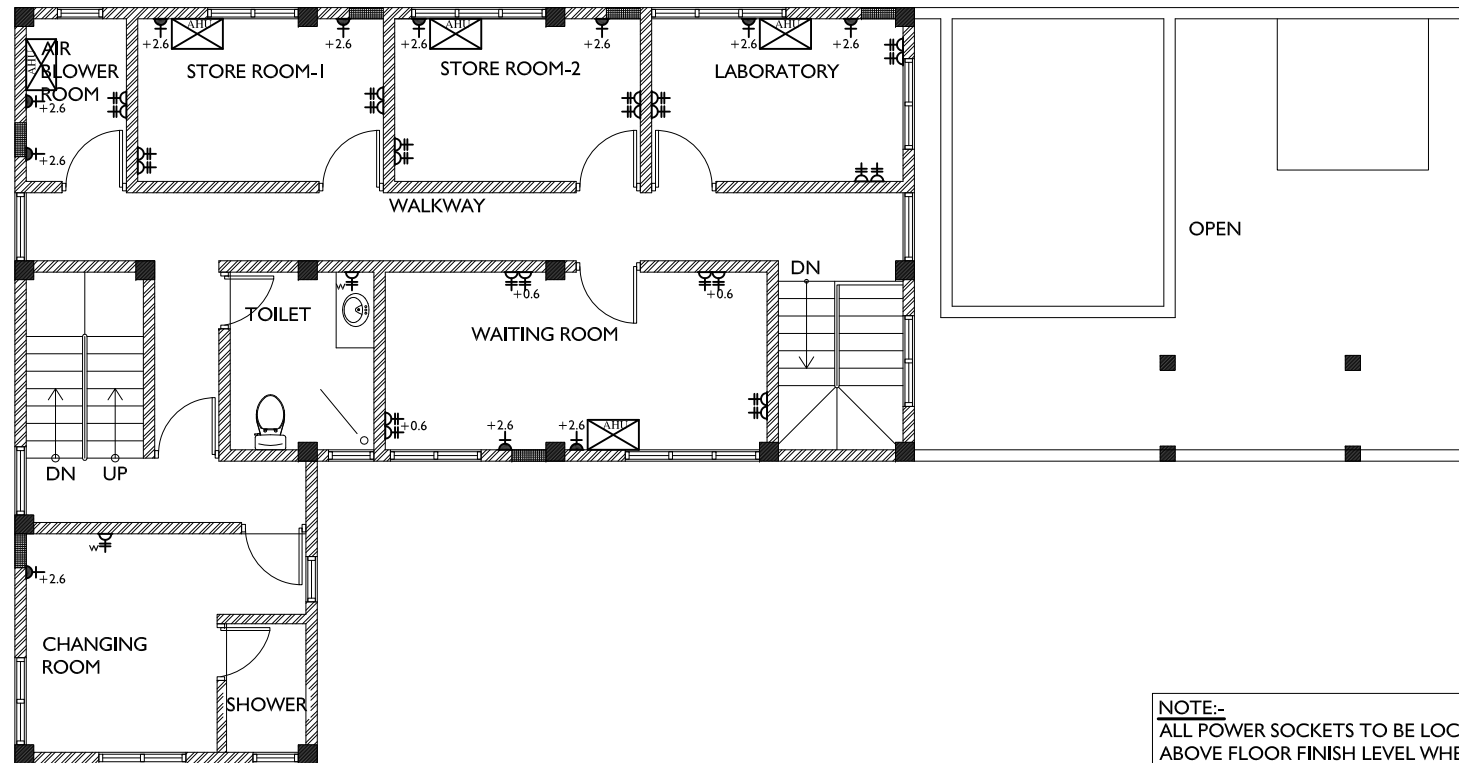

FIRST FLOOR ELECTRICAL LAYOUT PLAN 1:100

Sheet Number: 01
Sheet Contents: AS LABELLED
Revisions:
Project Title: AQUATIC ANIMAL QUARANTINE FACILITY Location: K. HULHULHÉ ISLAND (INIA)
Drawn : Mariyam Neelee Checked: Fayaz
Date: 26 january - 2016
Sheet N ^o :
 Ministry of Fisheries & Agriculture, Malé, Maldives
Scale : 1:100
NOVEA ENGINEERING PO Box 3013 Male Maldives m : +9609999413 e :fayaz@dhivehinet.net.mv
The contractors must check all dimensions on site prior to the commencement of any work.



SECOND FLOOR ELECTRICAL LAYOUT PLAN 1:100

Sheet Number: 01

Sheet Contents:

AS LABELLED

Revisions:

Project Title:

AQUATIC ANIMAL QUARANTINE
FACILITY

Location:

K. HULHULHÉ ISLAND
(INIA)

Drawn :

Mariyam Neelee

Checked:

Fayaz

Date:

26 january - 2016

Sheet N^o:



Ministry of Fisheries &
Agriculture, Malé,
Maldives

Scale : 1:100

NOVEA ENGINEERING

PO Box 3013
Male
Maldives
m : +9609999413
e : fayaz@dhivehinet.net.mv

The contractors must check all dimensions on
site prior to the commencement of any work.