
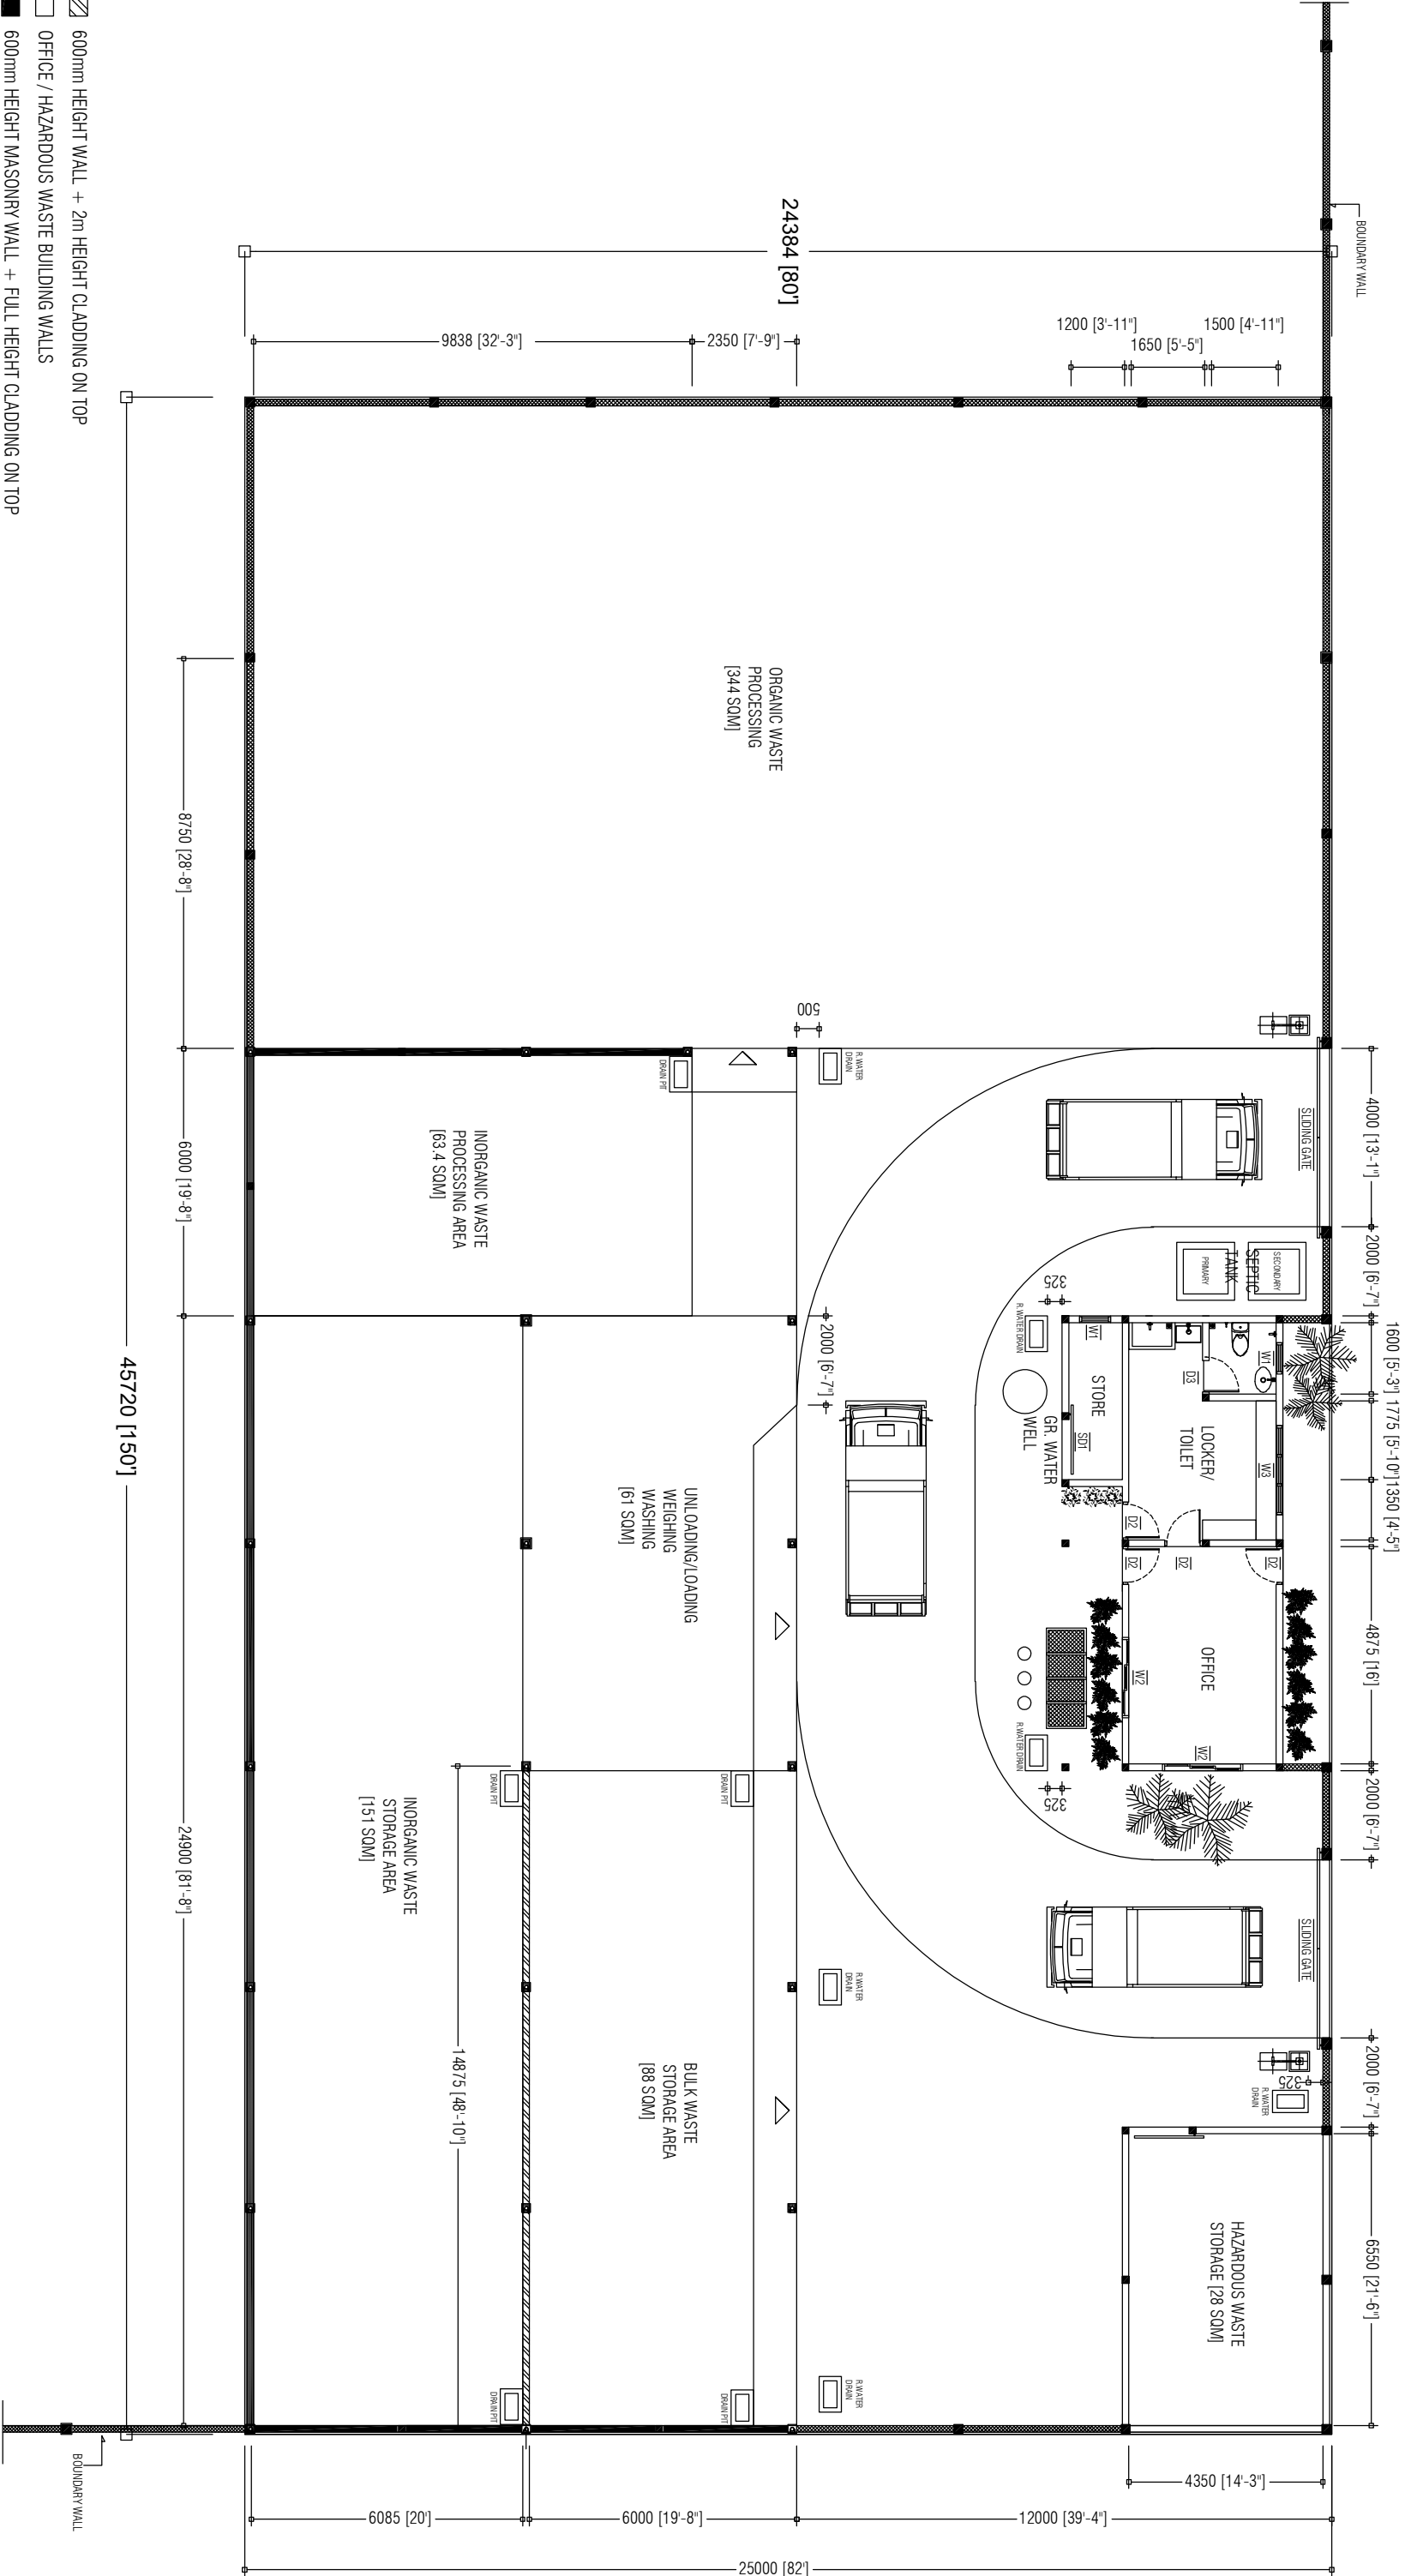



PREPARED BY		AMENDMENTS	
<div></div> <div>OFID PHASE II</div> <div>MINISTRY OF ENVIRONMENT, CLIMATE CHANGE AND TECHNOLOGY</div> <div>GREEN BUILDING, HANDHUVAAREE HIGUN,</div> <div>MAAFANNU, MALE (20392), REPUBLIC OF MALDIVES,</div> <div>TEL: +960-3018431, +960-3018300, FAX: +960-328301</div>	PROJECT	DESIGN BY	
	CONSTRUCTION OF ISLAND WASTE MANAGEMENT CENTRE HDH, KUMUNDHOO	AFRAZ	
		AMENDMENTS BY: NAUFAL	
	TITLE	STRUCTURE BY	
	SITE LAYOUT	AFRAZ	
	CLIENT DEPARTMENT	DRAWN BY	
	WMPC DEPARTMENT	AFRAZ	
	PAPER SIZE    A3	SCALE	NTS
	PAGE NO.       01	DWG NO.	DHI-01
	DATE	AUG 2020	



- NOTE:
- 600mm HEIGHT WALL + 2m HEIGHT CLADDING ON TOP
  - OFFICE / HAZARDOUS WASTE BUILDING WALLS
  - 600mm HEIGHT MASONRY WALL + FULL HEIGHT CLADDING ON TOP
  - BOUNDARY FENCE


PREPARED BY	PROJECT	DESIGN BY	AMENDMENTS
	CONSTRUCTION OF ISLAND WASTE MANAGEMENT CENTRE	AFRAZ	
	HDH, KUMUNDHOO	AMENDMENTS BY: NAUFAL	
	TITLE	STRUCTURE BY	
	DEVELOPMENT PLAN	AFRAZ	
	CLIENT DEPARTMENT	DRAWN BY	
	WMPC DEPARTMENT	AFRAZ	
	PAPER SIZE	SCALE	
	A3	1:150	
	PAGE NO.	DWG. NO.	
	01	DHI - 02	
		DATE	
		AUG 2020	




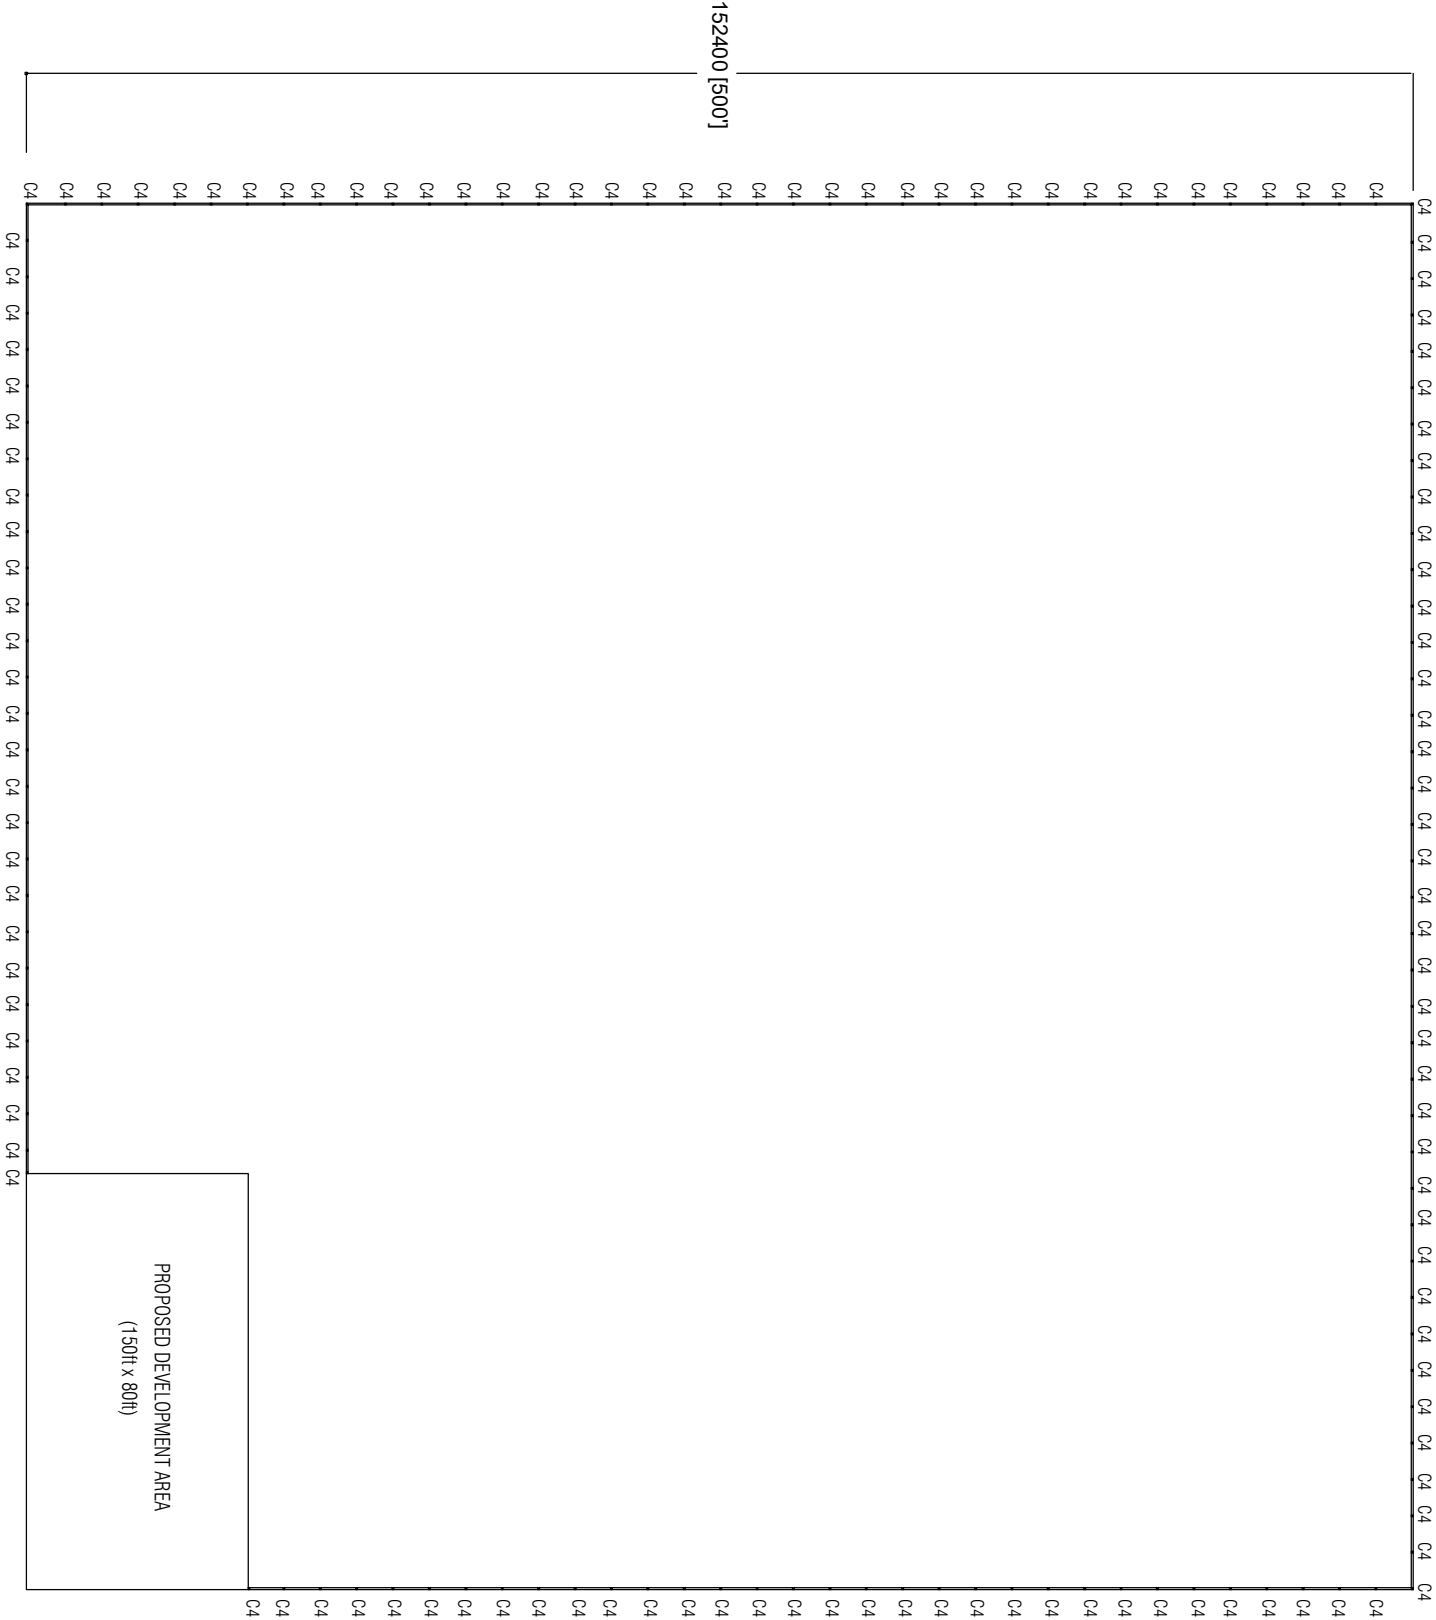

NOTE:

TIE BEAMS [200X200mm]

PREPARED BY		AMENDMENTS	
<div><div>OFID PHASE II MINISTRY OF ENVIRONMENT, CLIMATE CHANGE AND TECHNOLOGY GREEN BUILDING, HANDHIVAREE HIGUN, MAAFANNU, MALE (20392), REPUBLIC OF MALDIVES, TEL: +960-3018431, +960-3018300, FAX: +960-328301</div></div>	PROJECT	DESIGN BY	
	CONSTRUCTION OF ISLAND WASTE MANAGEMENT CENTRE	AFRAZ	
	HDH, KUMUNDHOO	AMENDMENTS BY: NAUFAL	
	TITLE	STRUCTURE BY	
	FOUNDATION PLAN - SITE BOUNDARY WALL	AFRAZ	
	CLIENT DEPARTMENT	DRAWN BY	
	WMPC DEPARTMENT	AFRAZ	
	PAPER SIZE	SCALE	
	PAGE NO.	DWG NO.	
		DATE	


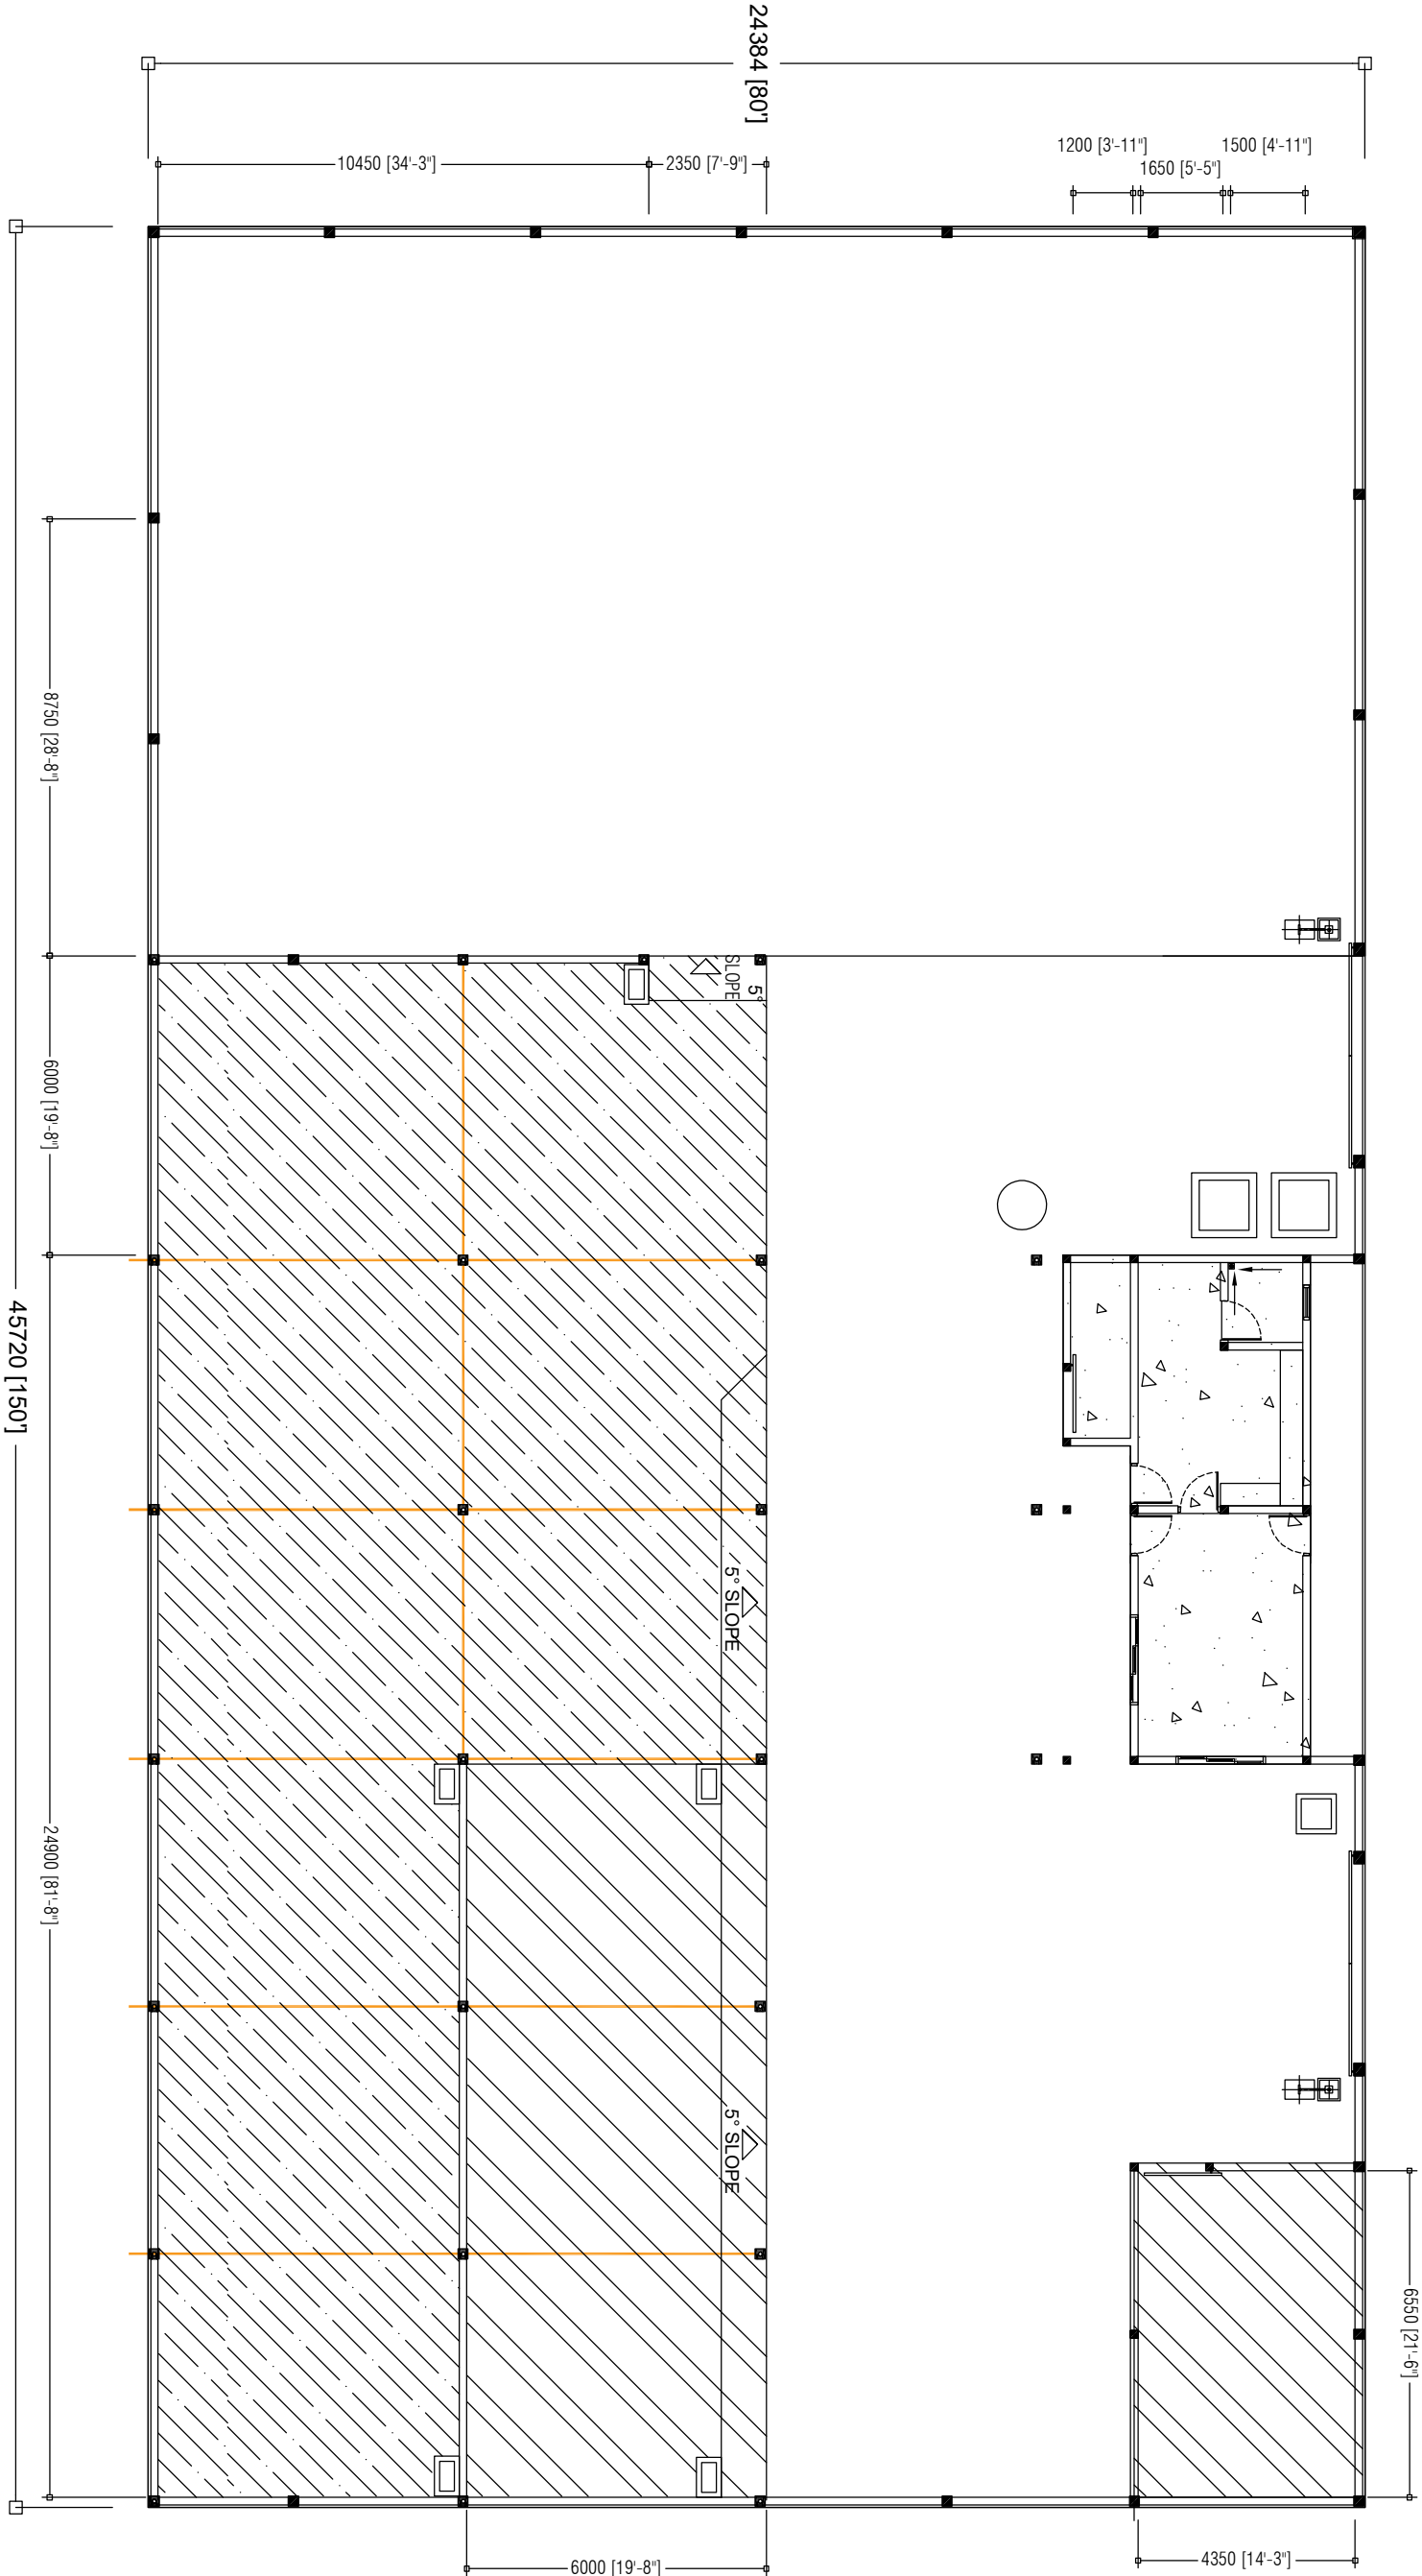



- NOTE:
- 75mm FLOOR SLAB
  - 100mm FLOOR SLAB
  - 150mm FLOOR SLAB
  - EXPANSION JOINTS


PREPARED BY		PROJECT		DESIGN BY		AMENDMENTS	
		CONSTRUCTION OF ISLAND WASTE MANAGEMENT CENTRE		AFFRAZ			
		HDH, KUMUNDHOO		AMENDMENTS BY: NAUFAL			
		TITLE		STRUCTURE BY			
		FLOOR SLAB PLAN		AFFRAZ			
		CLIENT DEPARTMENT		DRAWN BY			
		WMPC DEPARTMENT		AFFRAZ			
		PAPER SIZE		SCALE			
		A3		1:150			
		PAGE NO.		DWG NO.			
		01		DHI - 04			
		DATE		AUG 2020			




OFID PHASE II  
MINISTRY OF ENVIRONMENT, CLIMATE CHANGE AND TECHNOLOGY  
GREEN BUILDING, HANDHUVAREE HIGUN,  
MAAFANNU MALE (20392), REPUBLIC OF MALDIVES  
TEL: +960-3018431, +960-3018300, FAX: +960-328301

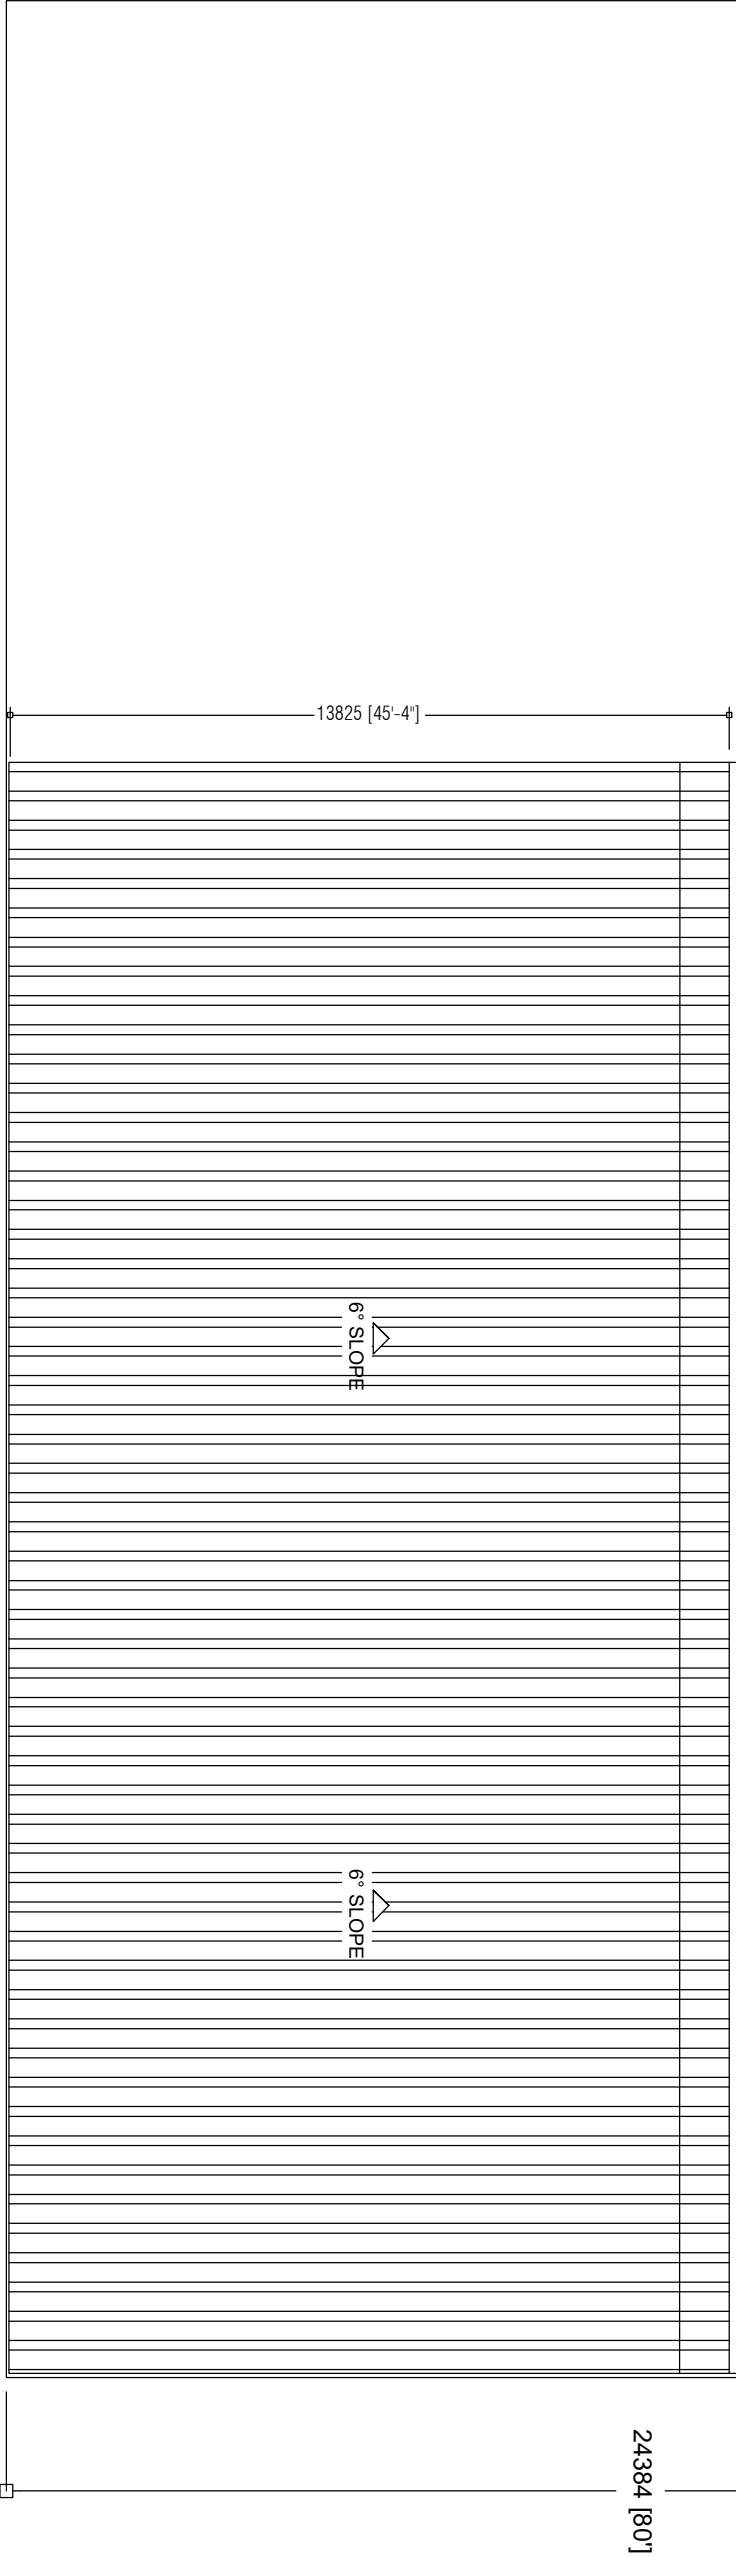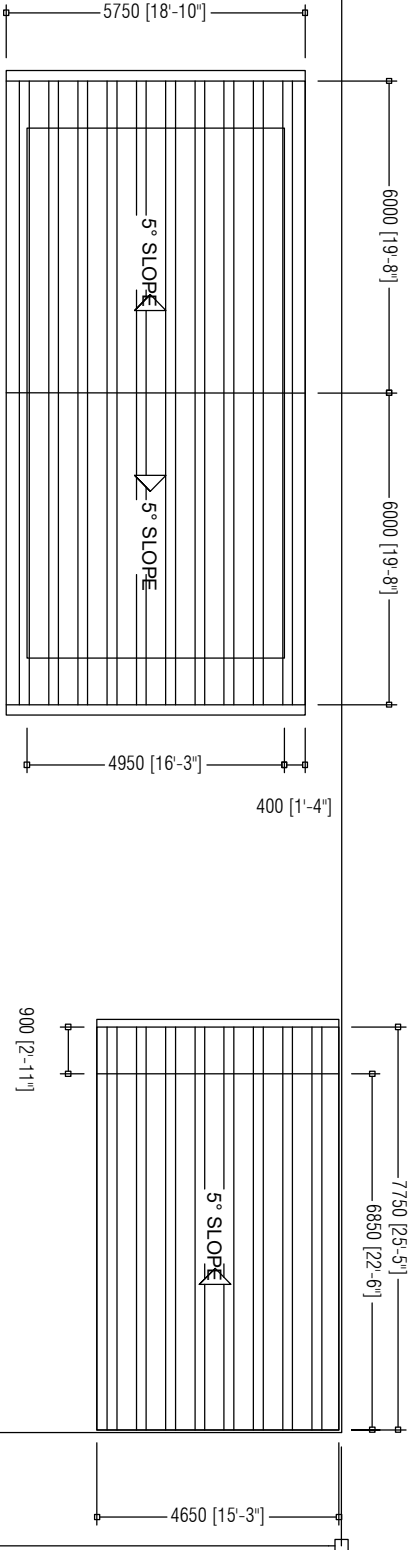


PREPARED BY		AMENDMENTS				
<div></div> <div>OFID PHASE II MINISTRY OF ENVIRONMENT, CLIMATE CHANGE AND TECHNOLOGY GREEN BUILDING, HANDHUVAREE HIGUN, MAAFANNU, MALE (20392), REPUBLIC OF MALDIVES, TEL: +960-3018431, +960-3018300, FAX: +960-328301</div>		PROJECT	DESIGN BY			
		CONSTRUCTION OF ISLAND WASTE MANAGEMENT CENTRE	AFRAZ			
		HDH, KUMUNDHOO	AMENDMENTS BY: NAUFAL			
		TITLE	STRUCTURE BY			
		ROOF PLAN	AFRAZ			
		CLIENT DEPARTMENT	DRAWN BY			
		WMPC DEPARTMENT	AFRAZ			
		PAPER SIZE	A3	SCALE	1:150	
		PAGE NO.	01	DWG NO.	DHI - 05	
			DATE	AUG 2020		

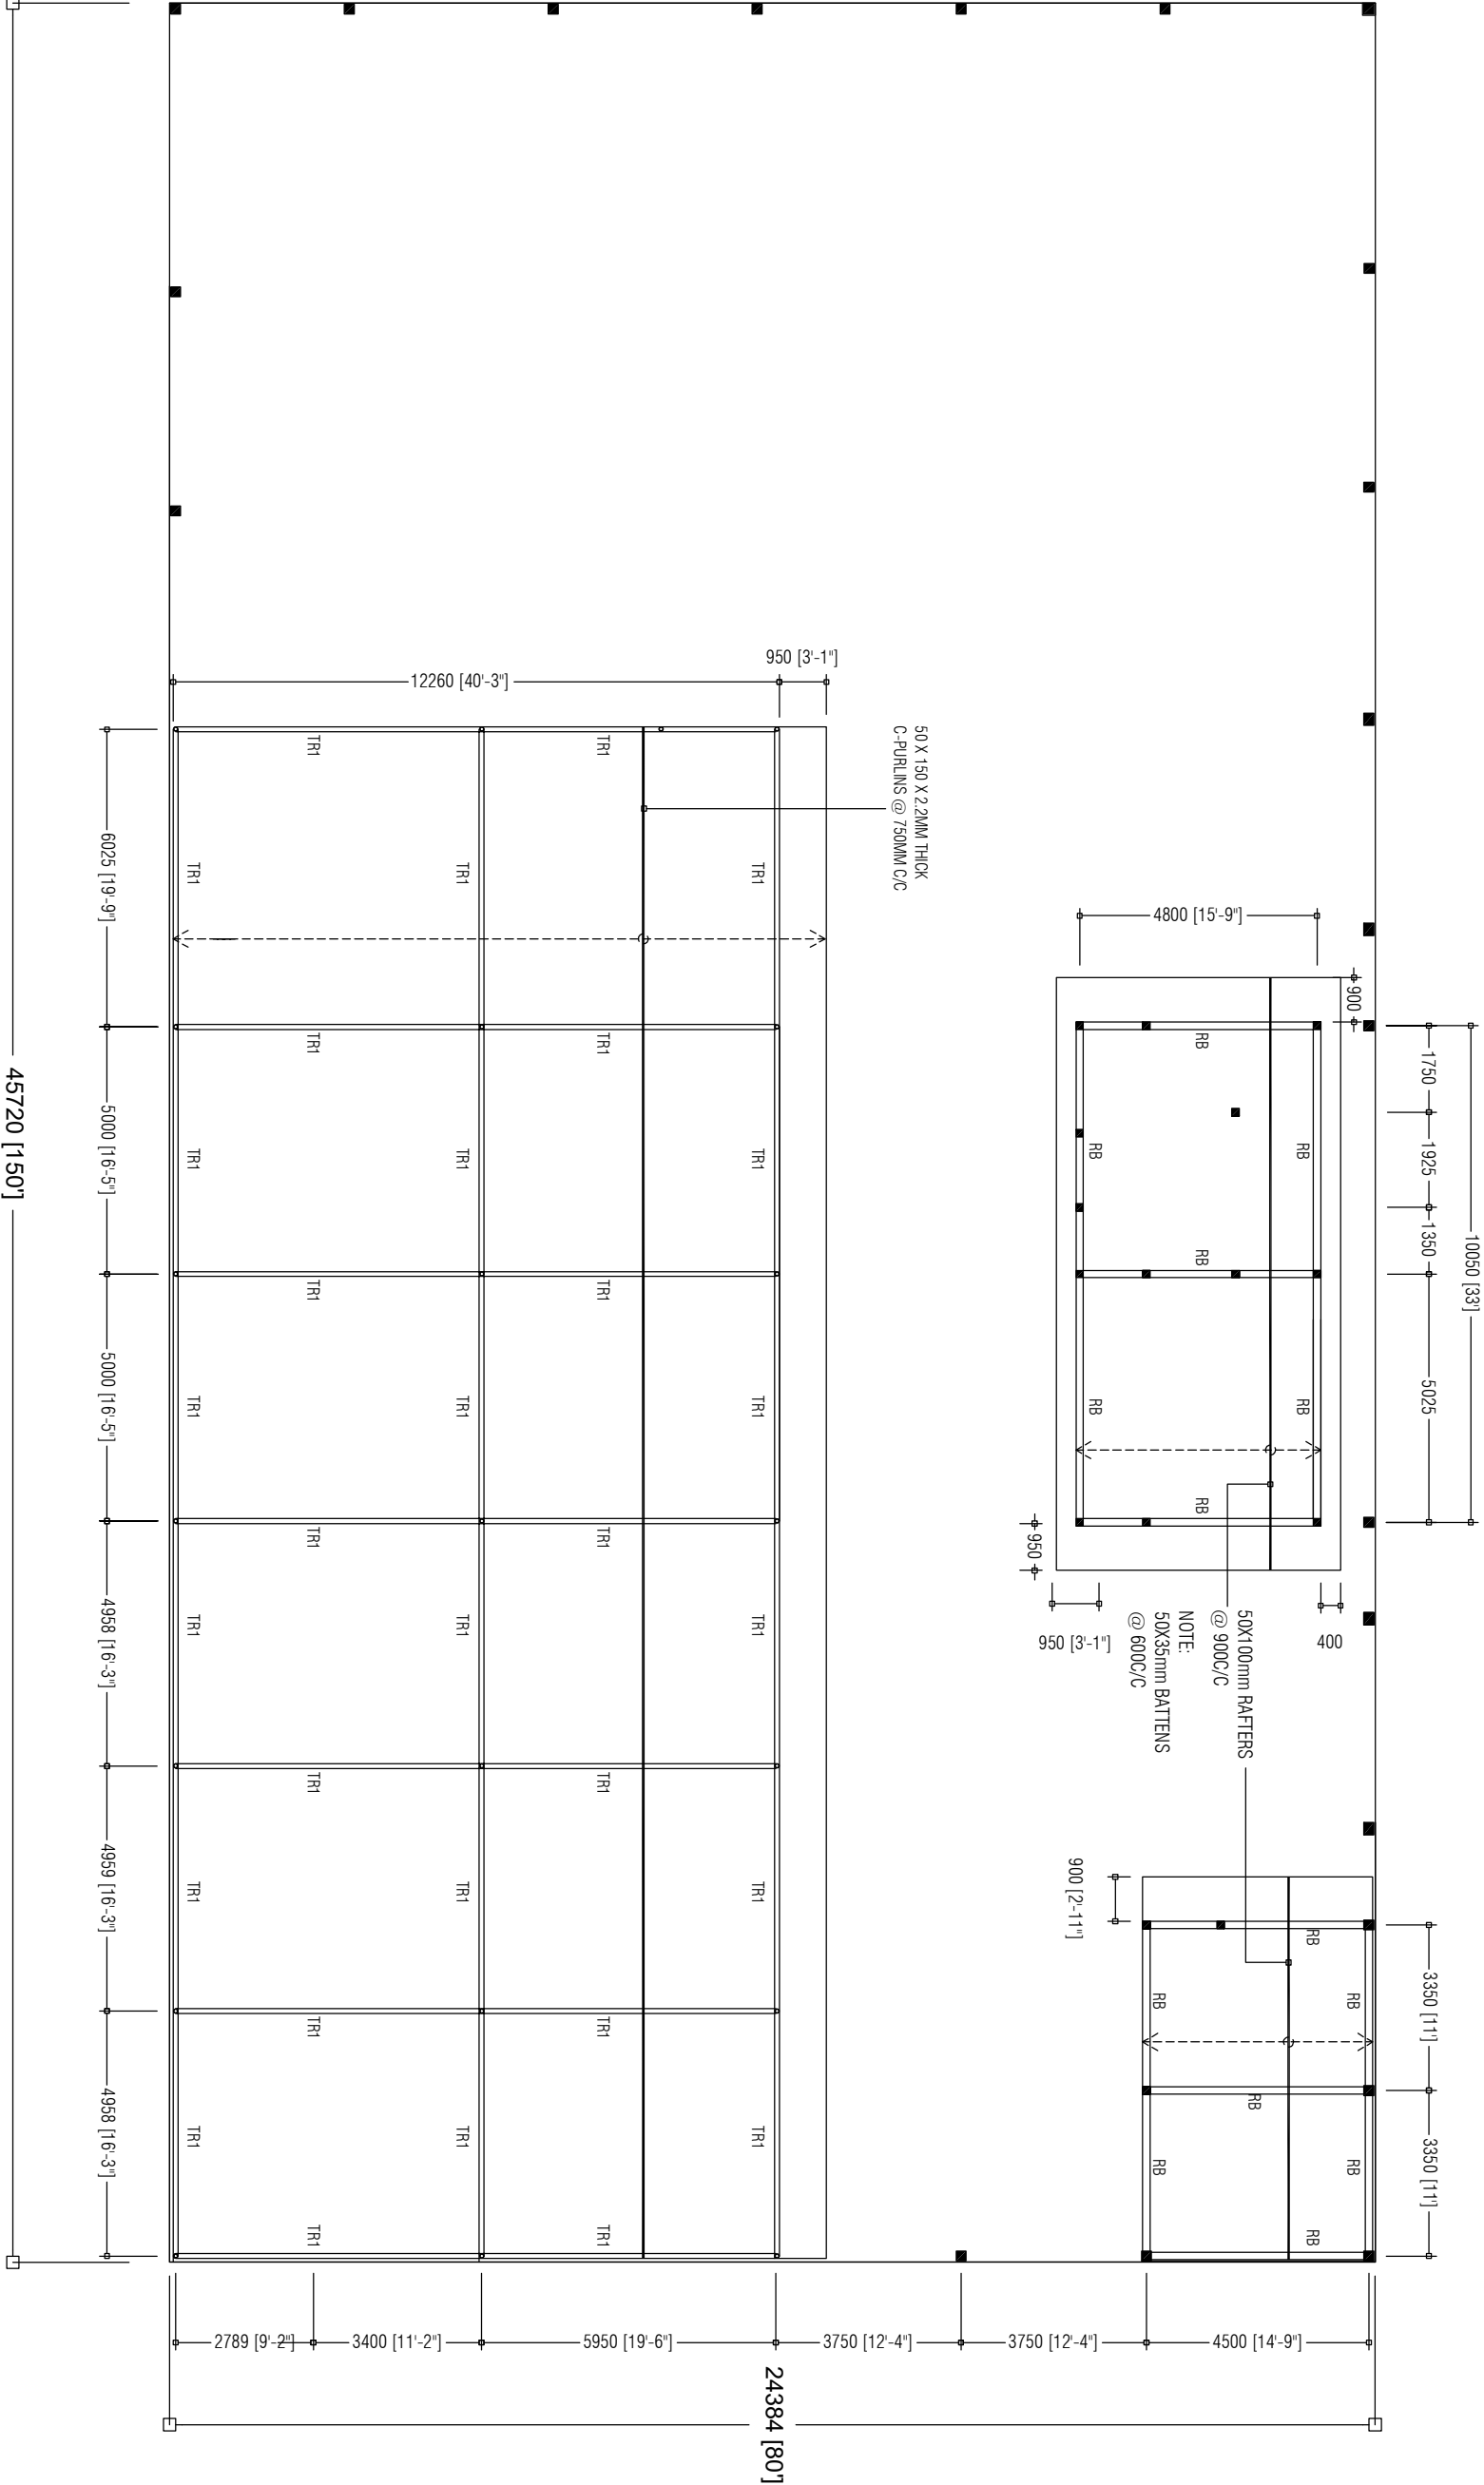



<div><div><div><div></div><div></div><div></div></div><div><div>OFID PHASE II</div><div>MINISTRY OF ENVIRONMENT, CLIMATE CHANGE AND TECHNOLOGY</div><div>GREEN BUILDING, HANDHUVAREE HIGUN, MAAFANNU, MALE' (20392), REPUBLIC OF MALDIVES TEL: +960-3018431, +960-3018300, FAX: +960-328301</div></div></div></div>	PREPARED BY	AMENDMENTS		
	PROJECT	DESIGN BY		
	CONSTRUCTION OF ISLAND WASTE MANAGEMENT CENTRE HDH. KUMUNDHOO	AFRAZ		
		AMENDMENTS BY: NAUFAL		
	TITLE	STRUCTURE BY		
	ROOF STRUCTURE PLAN	AFRAZ		
	CLIENT DEPARTMENT	DRAWN BY		
	WMPC DEPARTMENT	AFRAZ		
	PAPER SIZE	SCALE		
	A3	1:150		
PAGE NO.	DWG NO.			
01	DHI - 06			
	DATE			
	AUG 2020			



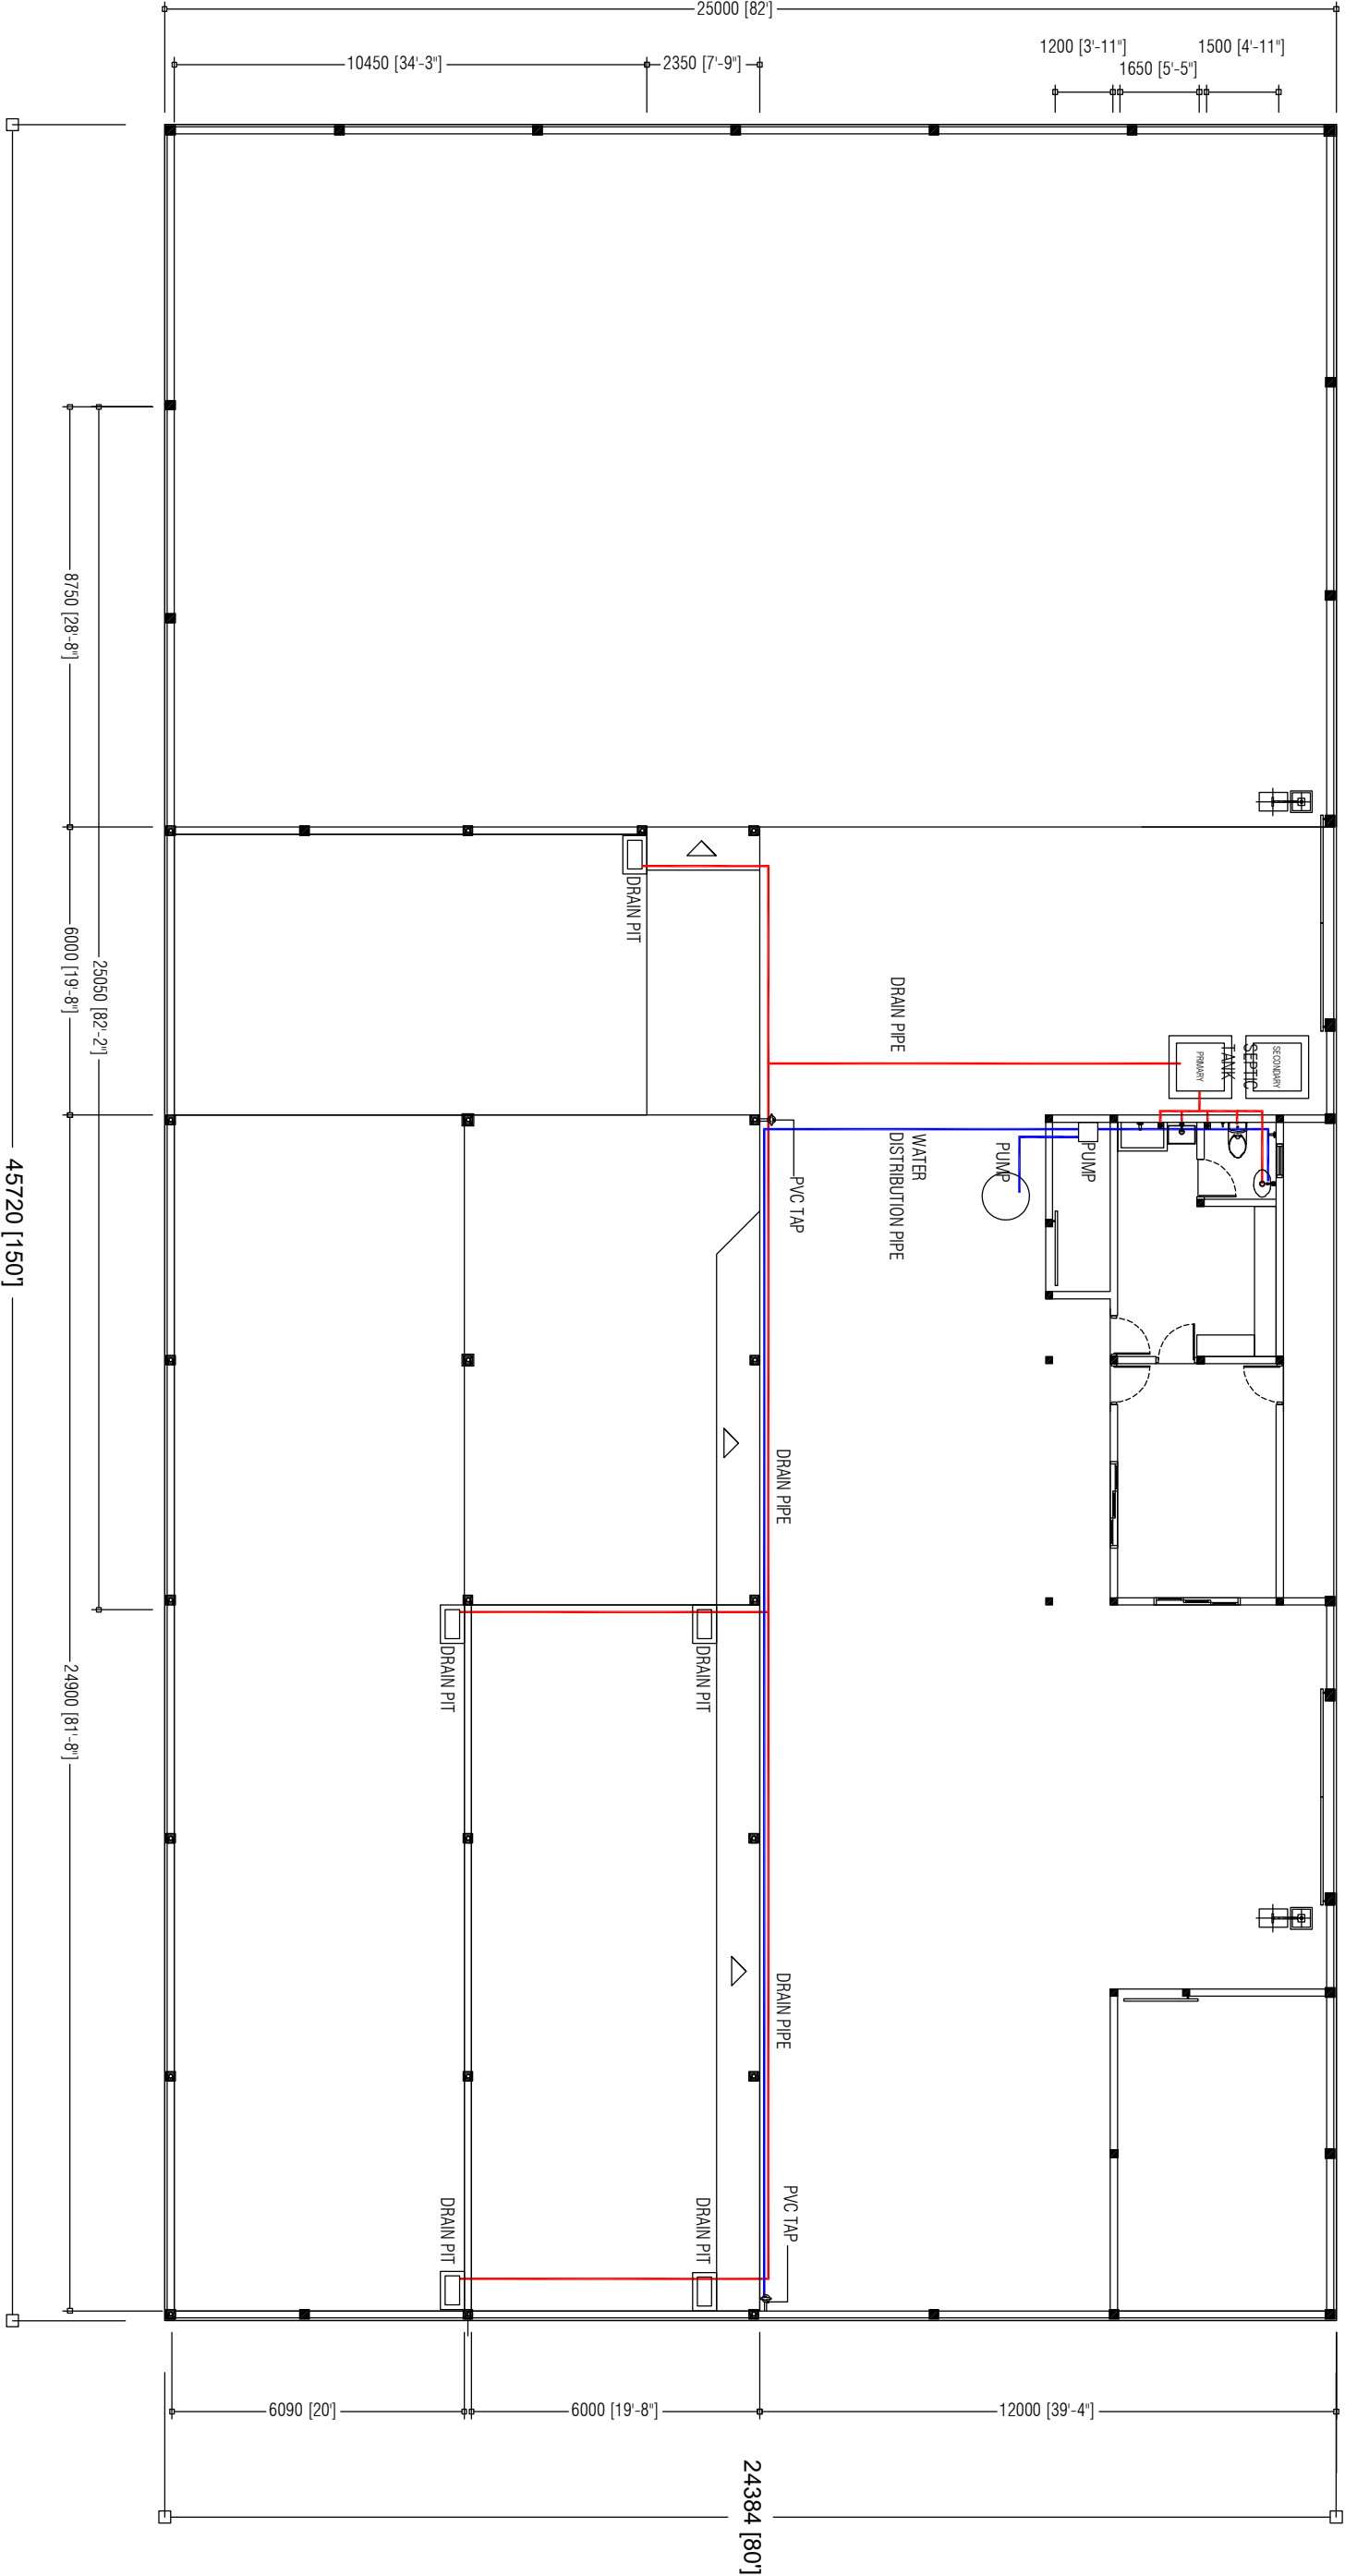



<div></div> <div>OFID PHASE II MINISTRY OF ENVIRONMENT, CLIMATE CHANGE AND TECHNOLOGY GREEN BUILDING, HANDHUVAREE HIGUN, MAAFANNU, MALE (20392), REPUBLIC OF MALDIVES. TEL: +960-3018431, +960-3018300, FAX: +960-328301</div>	PREPARED BY		AMENDMENTS	
	PROJECT	DESIGN BY		
	CONSTRUCTION OF ISLAND WASTE MANAGEMENT CENTRE HDH. KUMUNDHOO	AFRAZ		
		AMENDMENTS BY: NAUFAL		
	TITLE	STRUCTURE BY		
	PLUMBING PLAN	AFRAZ		
	CLIENT DEPARTMENT	DRAWN BY		
	WMPC DEPARTMENT	AFRAZ		
	PAPER SIZE	SCALE	1:150	
	A3			
PAGE NO.	DWG NO.	DHI - 07		
01				
	DATE	AUG 2020		




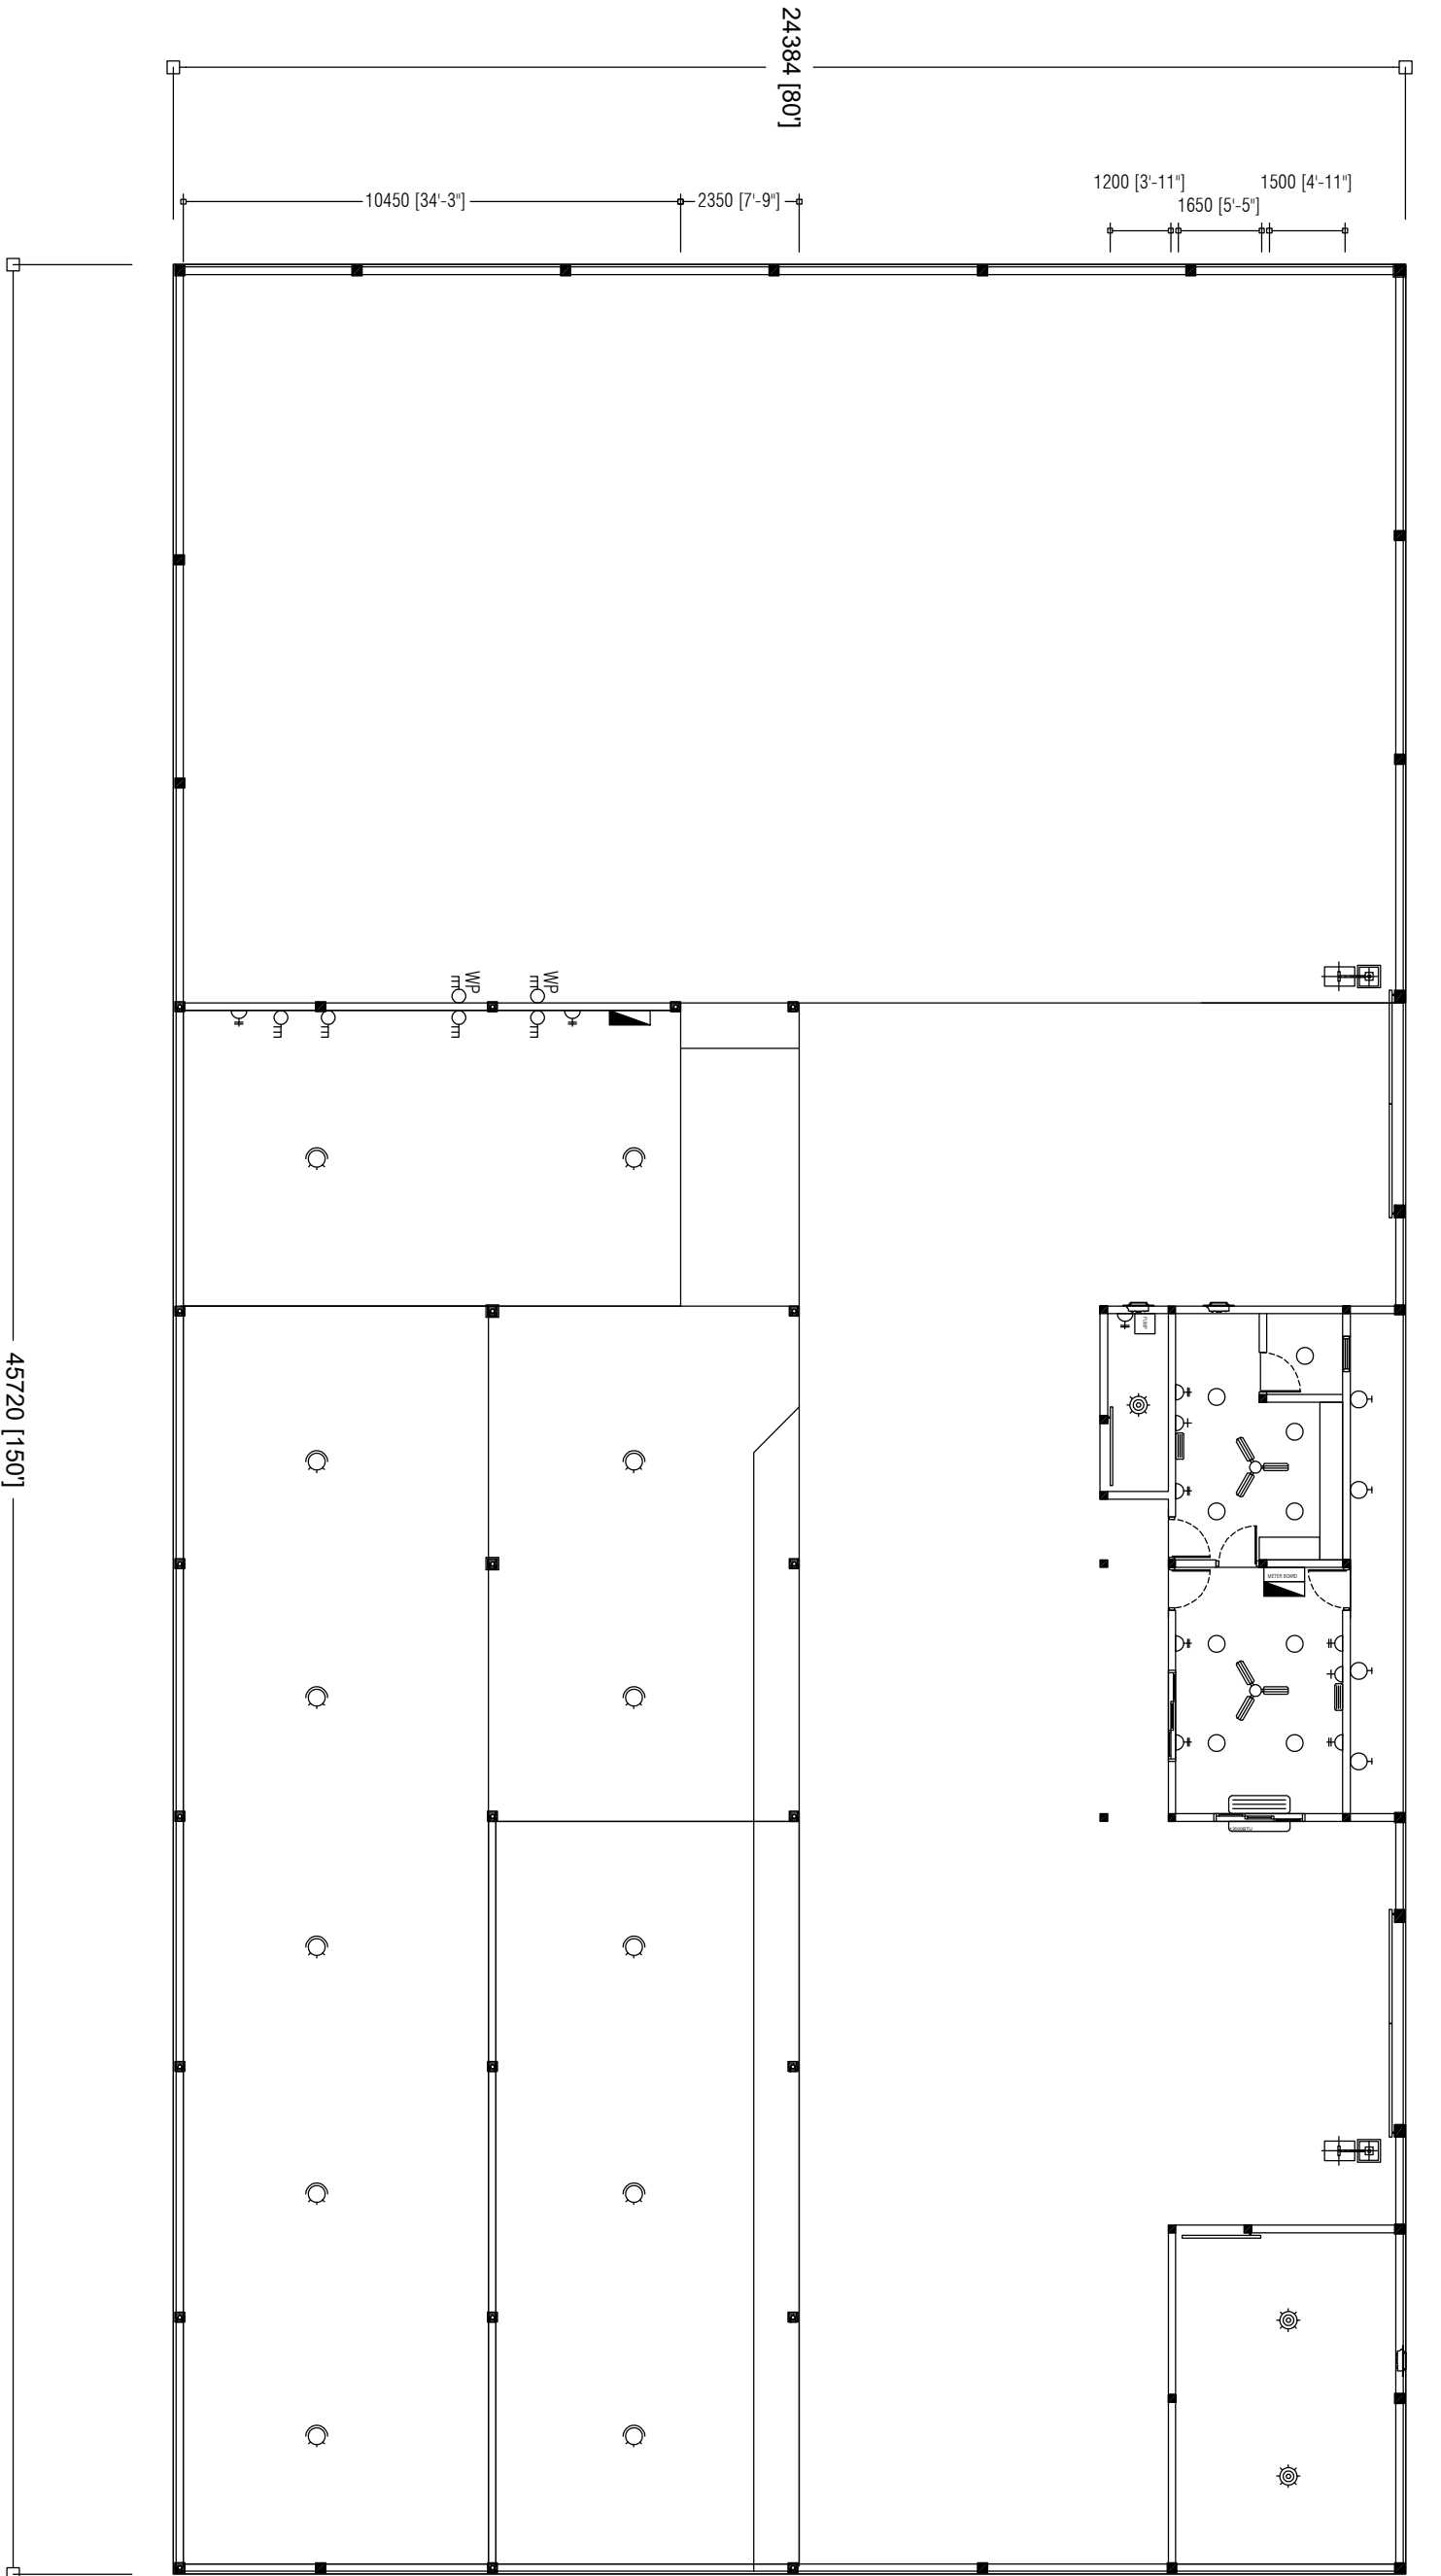


<div><p>OFID PHASE II MINISTRY OF ENVIRONMENT, CLIMATE CHANGE AND TECHNOLOGY GREEN BUILDING, HANDHUVAREE HIGUN, MAAFANNU, MALE (20392), REPUBLIC OF MALDIVES, TEL: +960-3018431, +960-3018300, FAX: +960-328301</p></div>	PREPARED BY			AMENDMENTS
	PROJECT	DESIGN BY		
	CONSTRUCTION OF ISLAND WASTE MANAGEMENT CENTRE HDH, KUMUNDHOO	AFFRAZ		
		AMENDMENTS BY: NAUFAL		
	TITLE	STRUCTURE BY		
	ELECTRICAL PLAN	AFFRAZ		
	CLIENT DEPARTMENT	DRAWN BY		
	WMPC DEPARTMENT	AFFRAZ		
	PAPER SIZE	A3	SCALE	1:150
	PAGE NO. 01	DWG NO.	DHI - 08	
	DATE	AUG 2020		

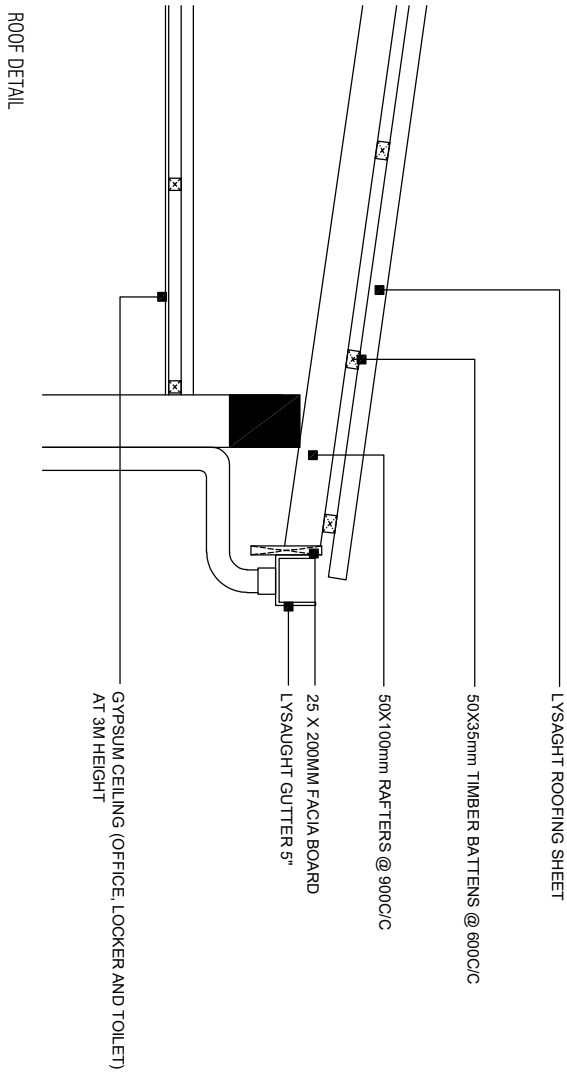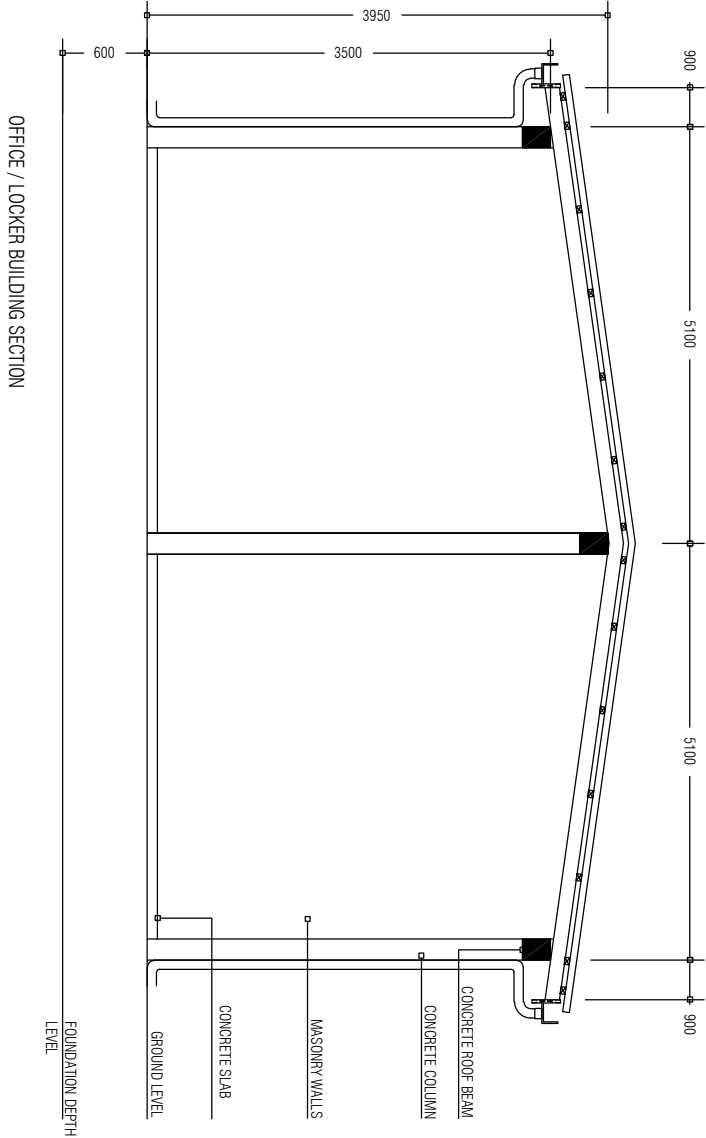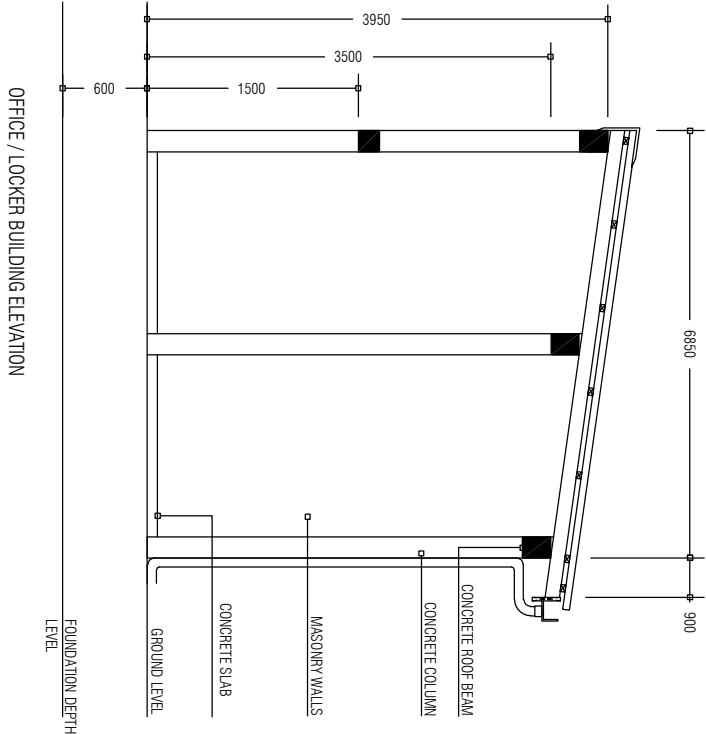


<div><p>OFID PHASE II MINISTRY OF ENVIRONMENT, CLIMATE CHANGE AND TECHNOLOGY GREEN BUILDING, HANDHUVAAREE HIGUN, MAAFANNU, MALE (20392), REPUBLIC OF MALDIVES, TEL: +960-3018431, +960-3018300, FAX: +960-328301</p></div>	PREPARED BY	AMENDMENTS		
	PROJECT	DESIGN BY		
	CONSTRUCTION OF ISLAND WASTE MANAGEMENT CENTRE HDH: KUMUNDHOO	AFRAZ		
		AMENDMENTS BY: NAUFAL		
	TITLE	STRUCTURE BY		
	ELEVATIONS AND SECTIONS	AFRAZ		
	CLIENT DEPARTMENT	DRAWN BY		
	WMPC DEPARTMENT	AFRAZ		
	PAPER SIZE A3	SCALE	NTS	
	PAGE NO. 01	DWG NO.	DHI - 09	
	DATE	AUG 2020		

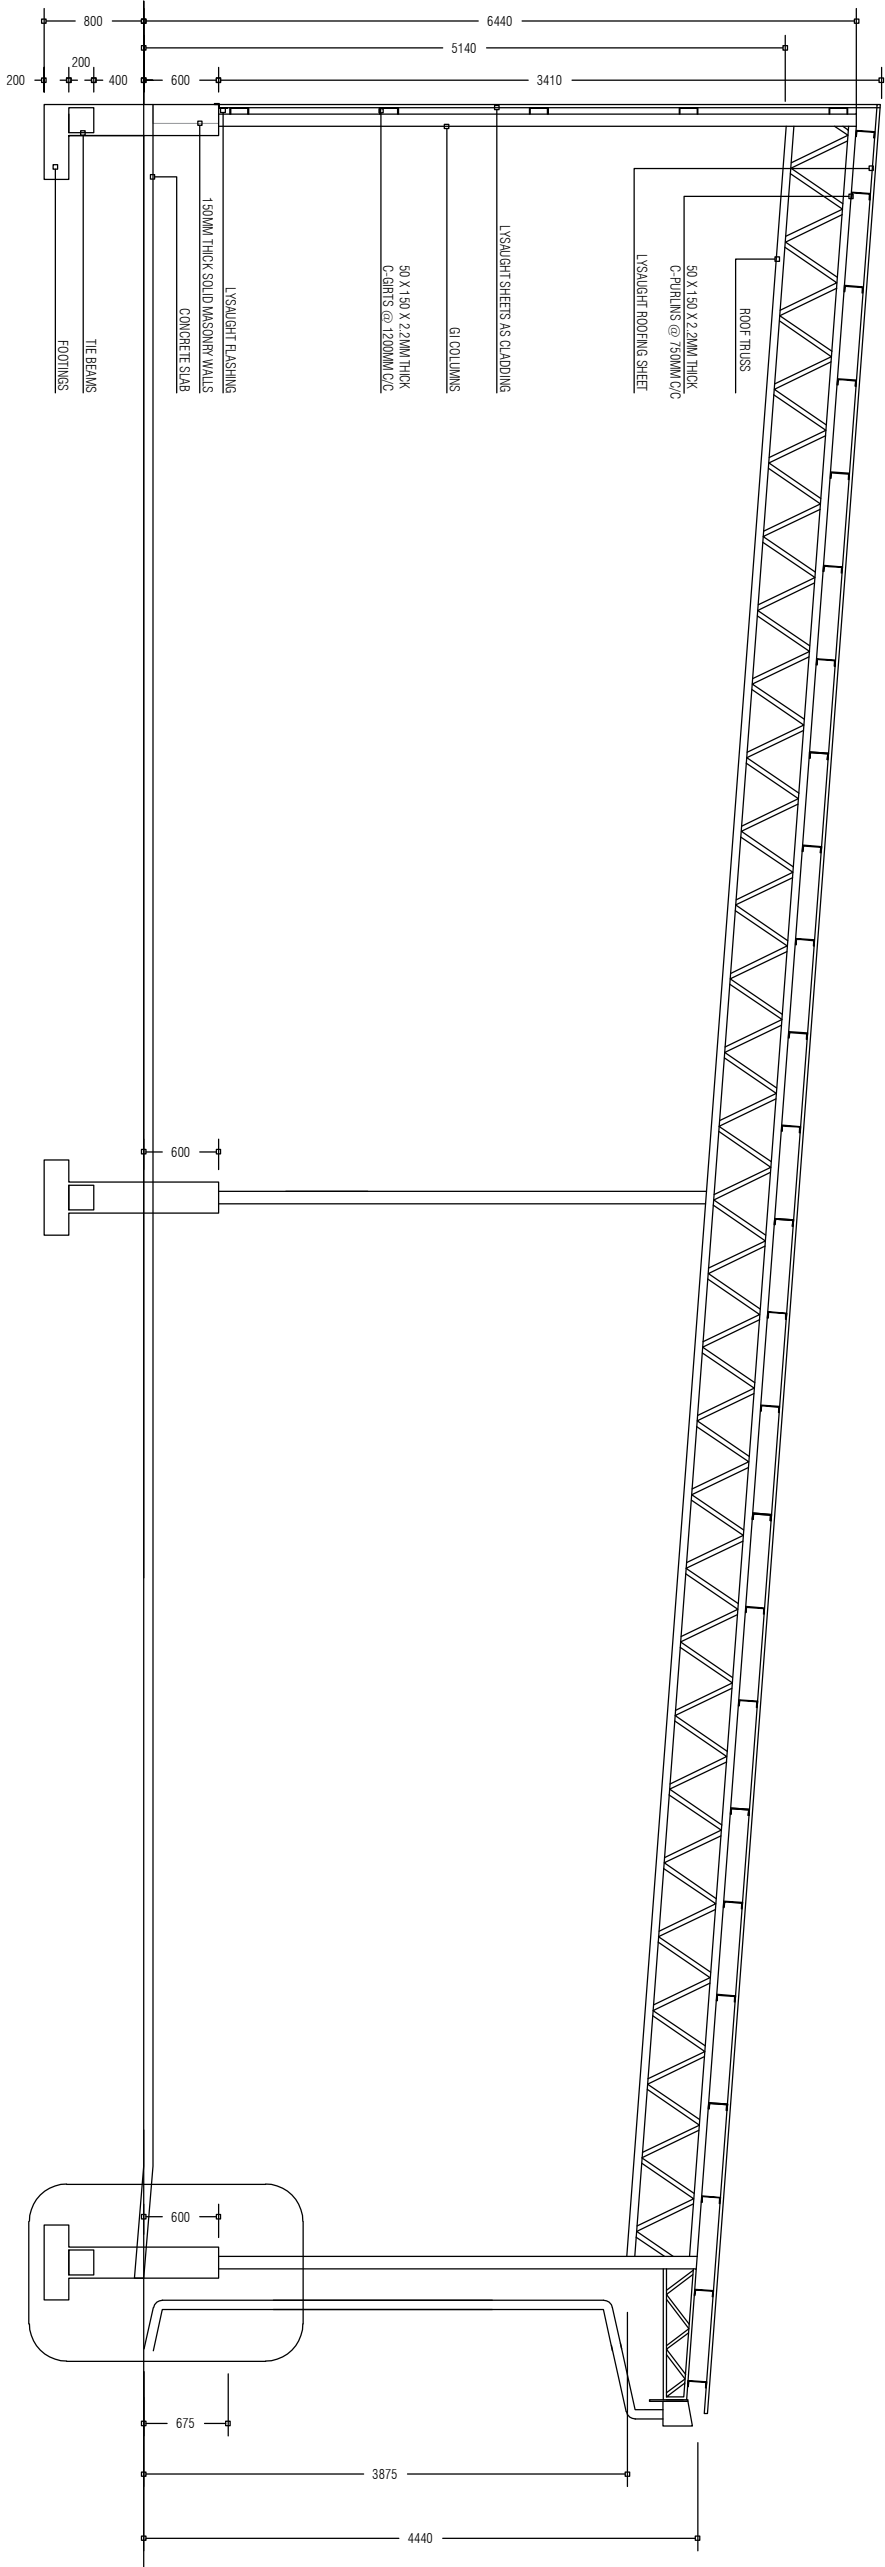


WASTE MANAGEMENT BAY SECTION

PREPARED BY	PROJECT		DESIGN BY	AMENDMENTS
<div><p>OFID PHASE II MINISTRY OF ENVIRONMENT, CLIMATE CHANGE AND TECHNOLOGY GREEN BUILDING, HANDHUVAREE HIGUN, MAAFANNU, MALÉ (20382), REPUBLIC OF MALDIVES TEL: +960-3018431, +960-3018300, FAX: +960-328301</p></div>	CONSTRUCTION OF ISLAND WASTE MANAGEMENT CENTRE	HDH, KUMUNDHOO	AFRAZ	
	TITLE	ELEVATIONS AND SECTIONS	AMENDMENTS BY: NAUFAL	
	CLIENT DEPARTMENT	STRUCTURE BY	AFRAZ	
	WMPC DEPARTMENT	DRAWN BY	AFRAZ	
	PAPER SIZE	SCALE	NTS	
	PAGE NO.	DWG NO.	DHI - 10	
	01	DATE	AUG 2020	

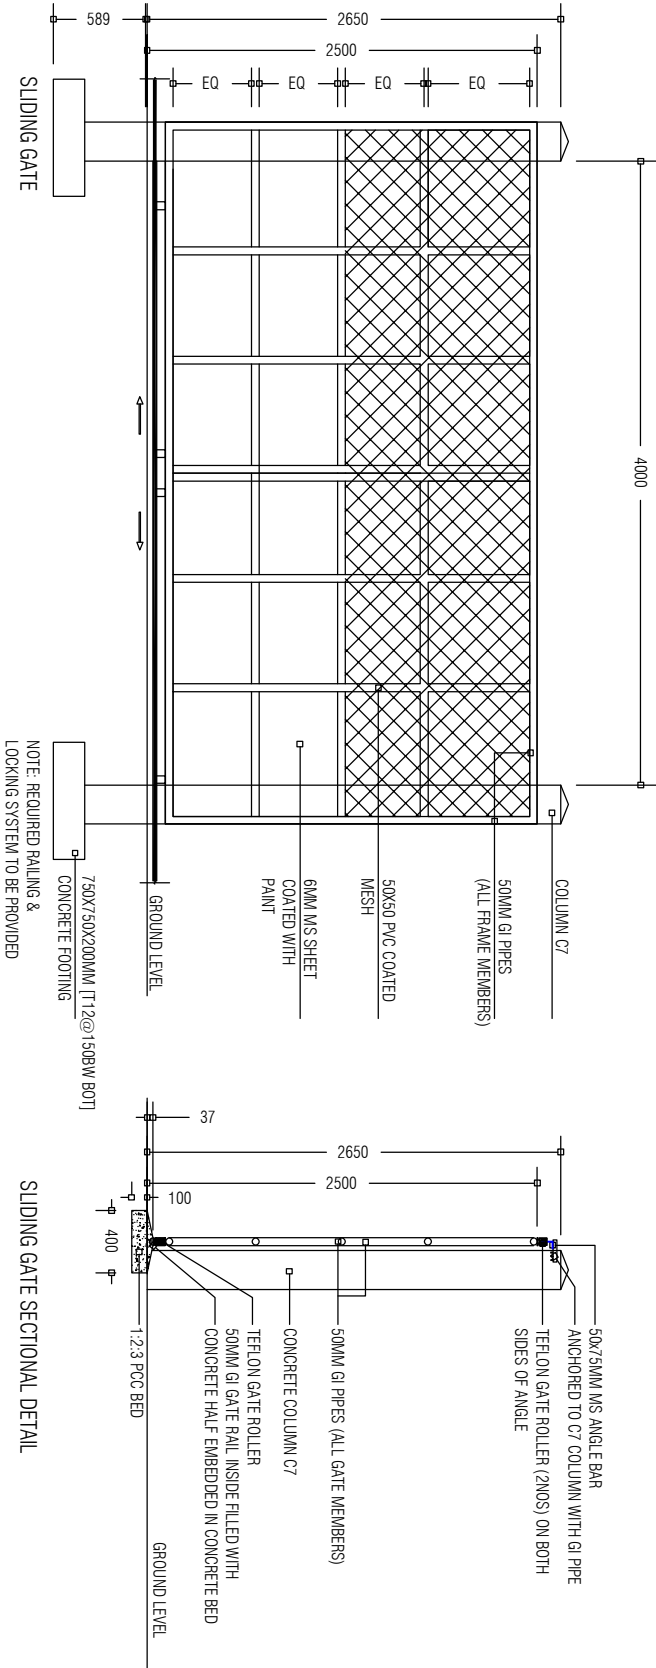

NOTE:  
ALL WELDS FOR THE  
GI MEMBERS ARE  
5mm FILLET WELDS

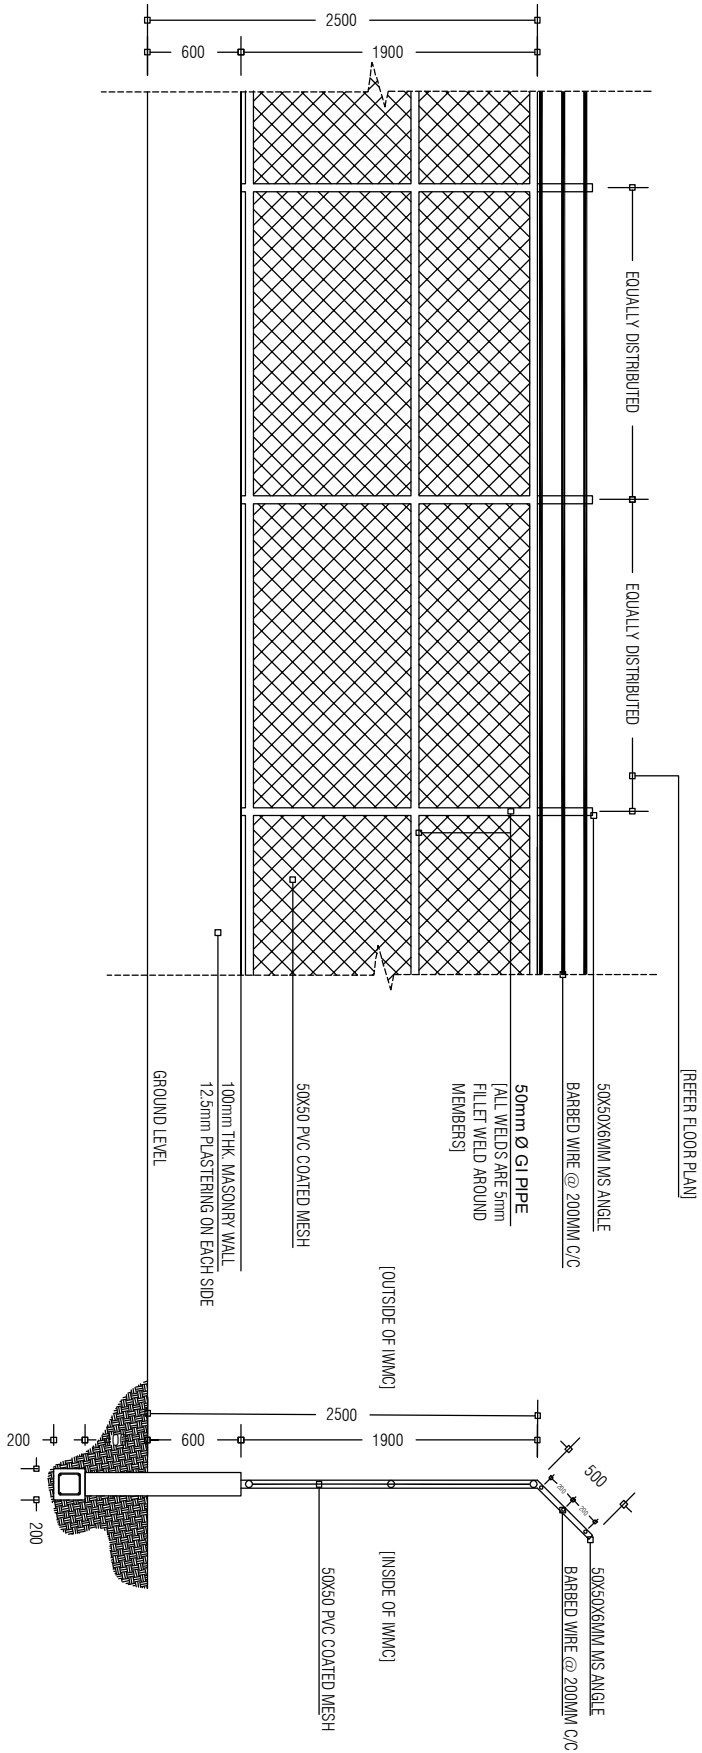


BOUNDARY FENCE ELEVATION

BOUNDARY FENCE SECTION

PREPARED BY		AMENDMENTS	
PROJECT		DESIGN BY	
CONSTRUCTION OF ISLAND WASTE MANAGEMENT CENTRE		AFRAZ	
HDH. KUMUNDHOO		AMENDMENTS BY: NAUFAL	
TITLE		STRUCTURE BY	
ELEVATIONS AND SECTIONS : GATE DETAILS & FENCE DETAILS		AFRAZ	
CLIENT DEPARTMENT		DRAWN BY	
WMPC DEPARTMENT		AFRAZ	
PAPER SIZE		SCALE	
A3		NTS	
PAGE NO.		DWG NO.	
01		DHI - 11	
		DATE	
		AUG 2020	






OFID PHASE II  
MINISTRY OF ENVIRONMENT, CLIMATE CHANGE AND TECHNOLOGY  
GREEN BUILDING, HANDHUVAREE HIGUN,  
MAAFANNU, MALE (20392), REPUBLIC OF MALDIVES,  
TEL: +960-3018431, +960-3018300, FAX: +960-323301

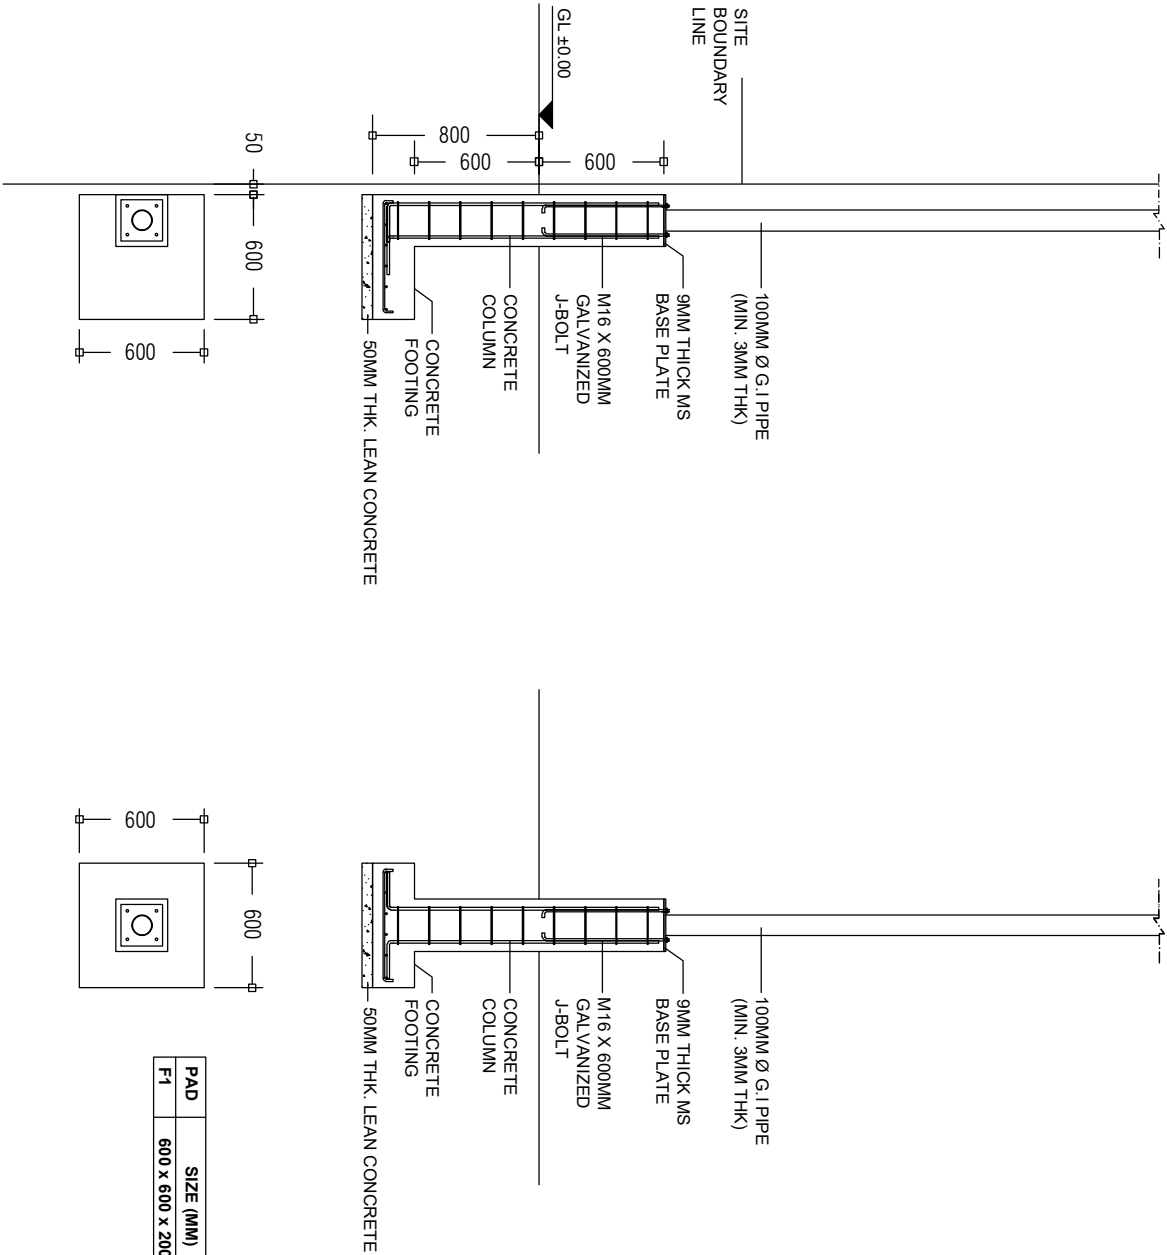


FOOTING DETAILS 1:50




PAD	SIZE (MM)	REINFORCEMENT
F1	600 x 600 x 200	T10 @ 100 c/c BW (BOTTOM)

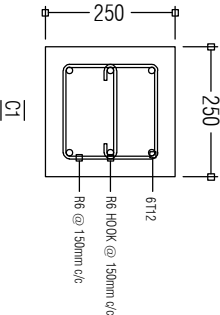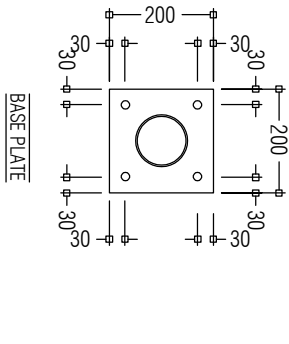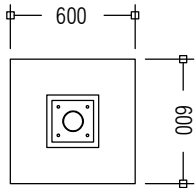



BASE PLATE AND COLUMN DETAILS 1:20

PREPARED BY	PROJECT	DESIGN BY	AMENDMENTS
<div><p>OFID PHASE II MINISTRY OF ENVIRONMENT, CLIMATE CHANGE AND TECHNOLOGY GREEN BUILDING, HANDHUVAREE HIGUN, MAAFANNU, MALE (20392), REPUBLIC OF MALDIVES, TEL: +960-3018431, +960-3018300, FAX: +960-328301</p></div>	CONSTRUCTION OF ISLAND WASTE MANAGEMENT CENTRE	AFRAZ	
	HDH, KUMUNDHOO	AMENDMENTS BY: NAUFAL	
	TITLE	STRUCTURE BY	
	FOOTING DETAILS	AFRAZ	
	CLIENT DEPARTMENT	DRAWN BY	
	WMPC DEPARTMENT	AFRAZ	
	PAPER SIZE	A3	
	PAGE NO.	01	
		SCALE	NTS
		DWG NO.	DHI - 12
		DATE	AUG 2020





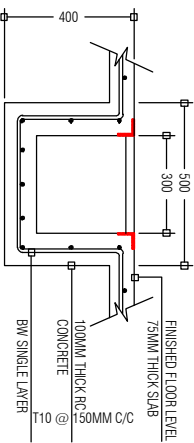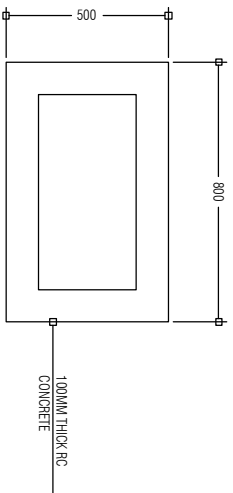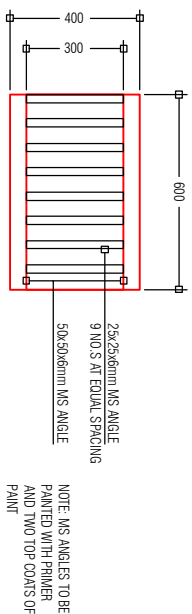


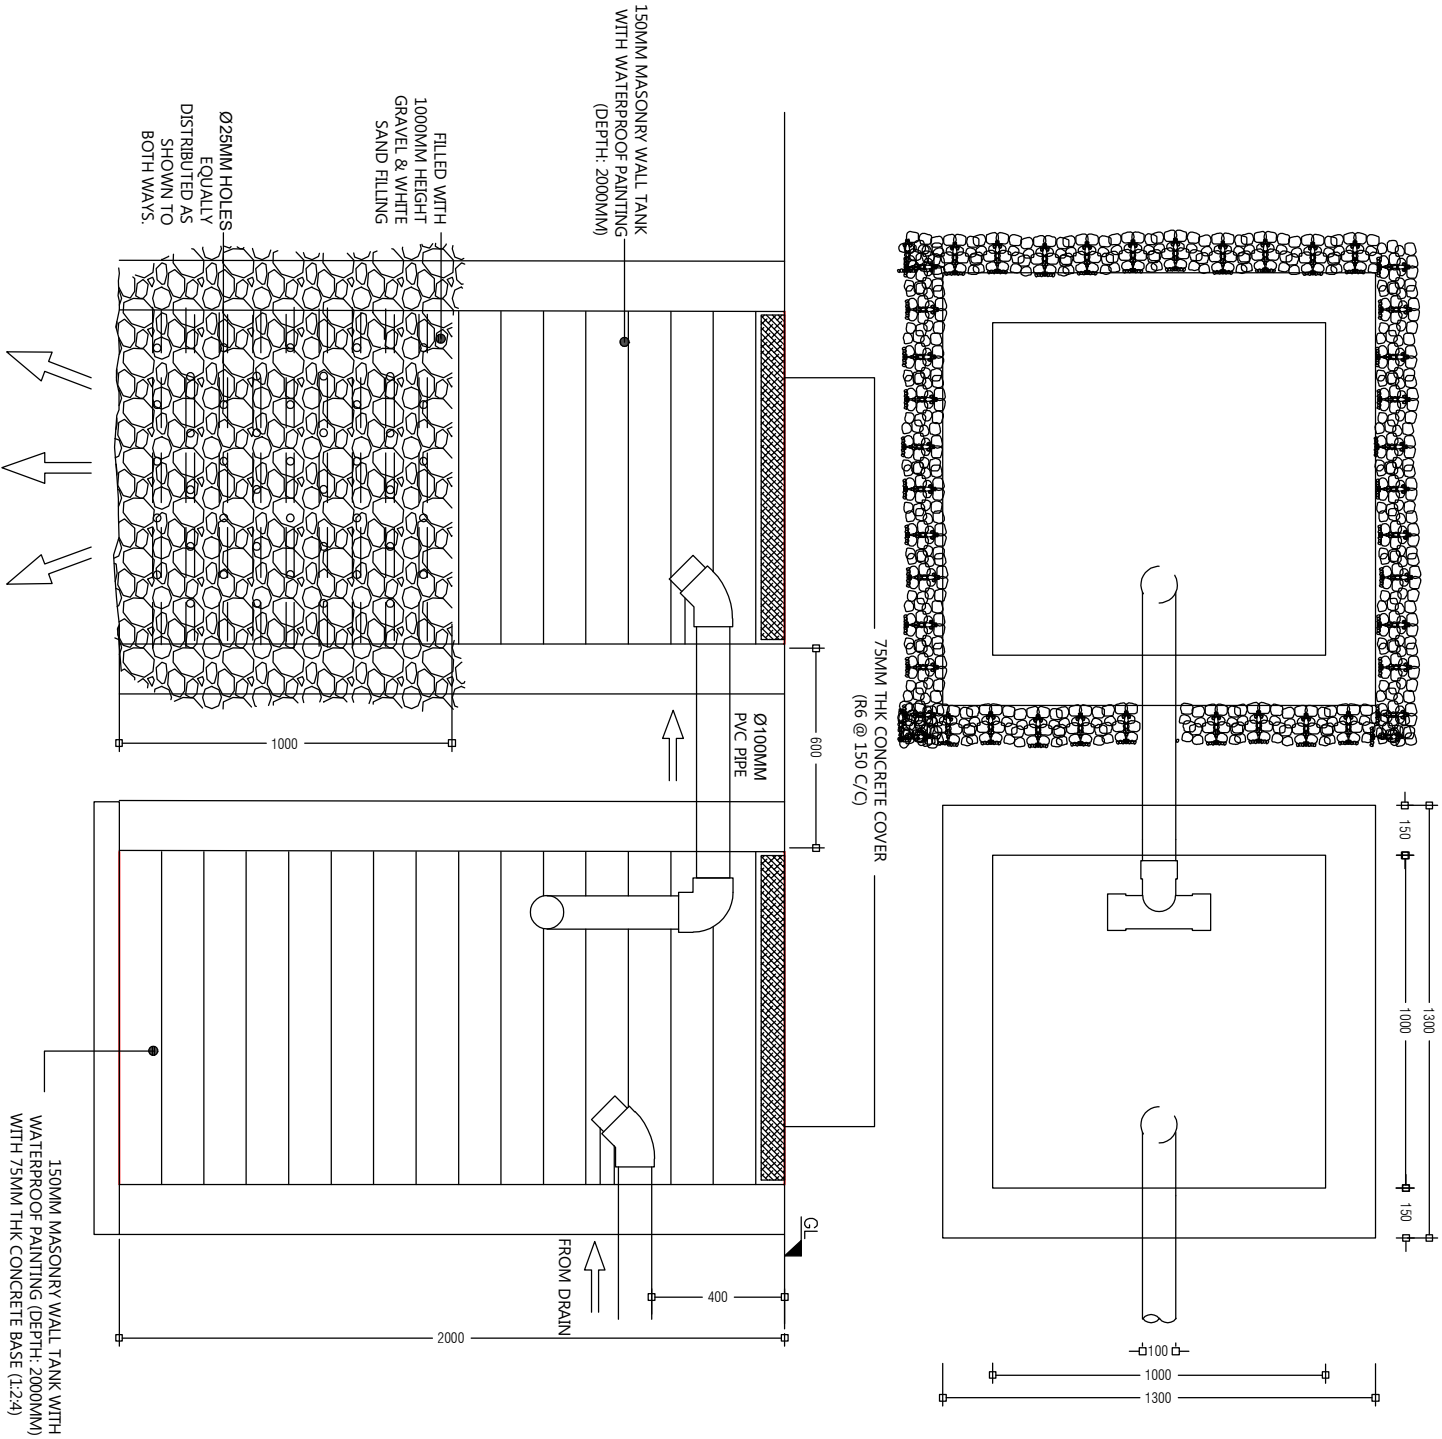
## DRAIN PIT: SECTION VIEW

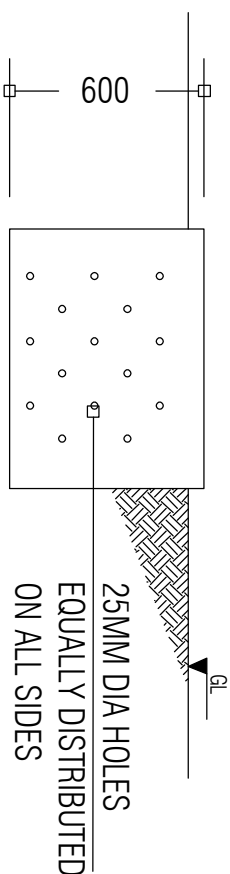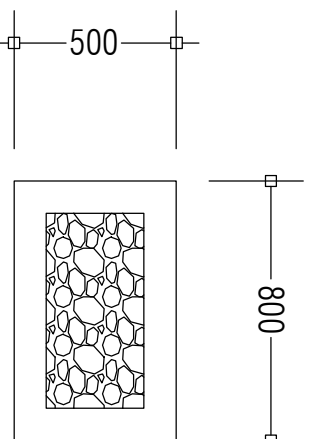


### RAINWATER DRAIN PIT: SIDE VIEW

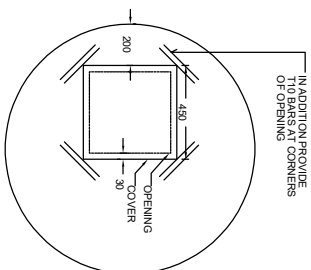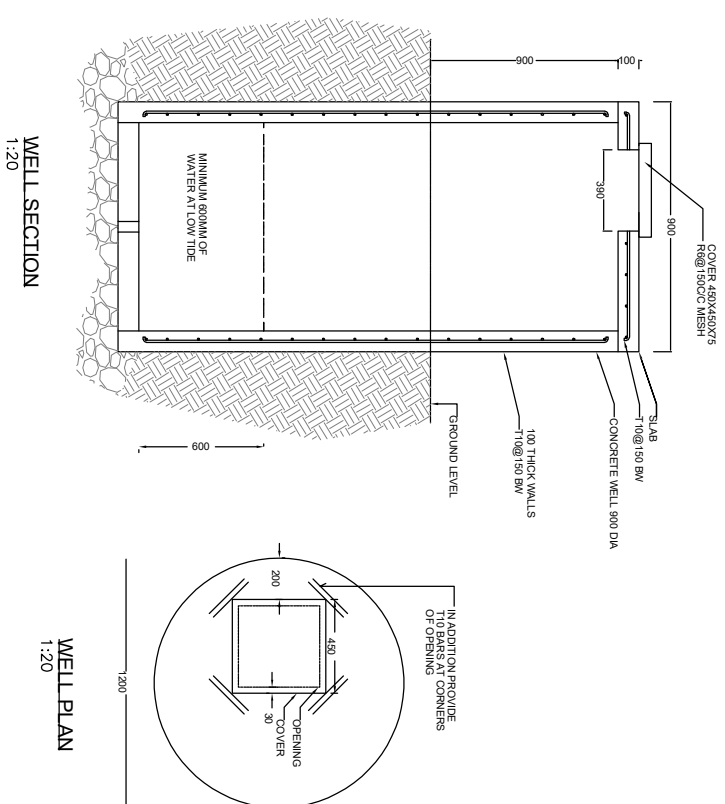


<div>PREPARED BY</div> <div><div>OFID PHASE II MINISTRY OF ENVIRONMENT, CLIMATE CHANGE AND TECHNOLOGY GREEN BUILDING, HANDHUVAREE HIGUIN, MAAFANNU, MALE (20392), REPUBLIC OF MALDIVES, TEL: + 960-3018431, + 960-3018300, FAX: + 960-328301</div></div>	PROJECT	DESIGN BY	AMENDMENTS
	CONSTRUCTION OF ISLAND WASTE MANAGEMENT CENTRE HDH: KUMUNDHOO	AFFRAZ	
		AMENDMENTS BY: NAUFAL	
	TITLE	STRUCTURE BY	
	GROUND WELL AND DRAIN PIT DETAILS	AFFRAZ	
	CLIENT DEPARTMENT	DRAWN BY	
	WMPC DEPARTMENT	AFFRAZ	
	PAPER SIZE A3	SCALE	1:150
	PAGE NO. 01	DWG NO.	DHI - 14
		DATE	AUG 2020



PREPARED BY		PROJECT		DESIGN BY		AMENDMENTS	
<div><p>OFID PHASE II MINISTRY OF ENVIRONMENT, CLIMATE CHANGE AND TECHNOLOGY GREEN BUILDING, HANDUVAREE HIGUN, MAAFANNU, MALÉ (20382), REPUBLIC OF MALDIVES TEL: +960-3018431, +960-3018300, FAX: +960-328301</p></div>		CONSTRUCTION OF ISLAND WASTE MANAGEMENT CENTRE		AFRAZ			
		HDH, KUMUNDHOO		AMENDMENTS BY: NAUFAL			
		TITLE		STRUCTURE BY			
		SEPTIC TANK DETAILS		AFRAZ			
		CLIENT DEPARTMENT		DRAWN BY			
		WMPC DEPARTMENT		AFRAZ			
		PAPER SIZE		SCALE			
		A3		NTS			
		PAGE NO.		DWG NO.			
		01		DHI - 15			
				DATE			
				AUG 2020			




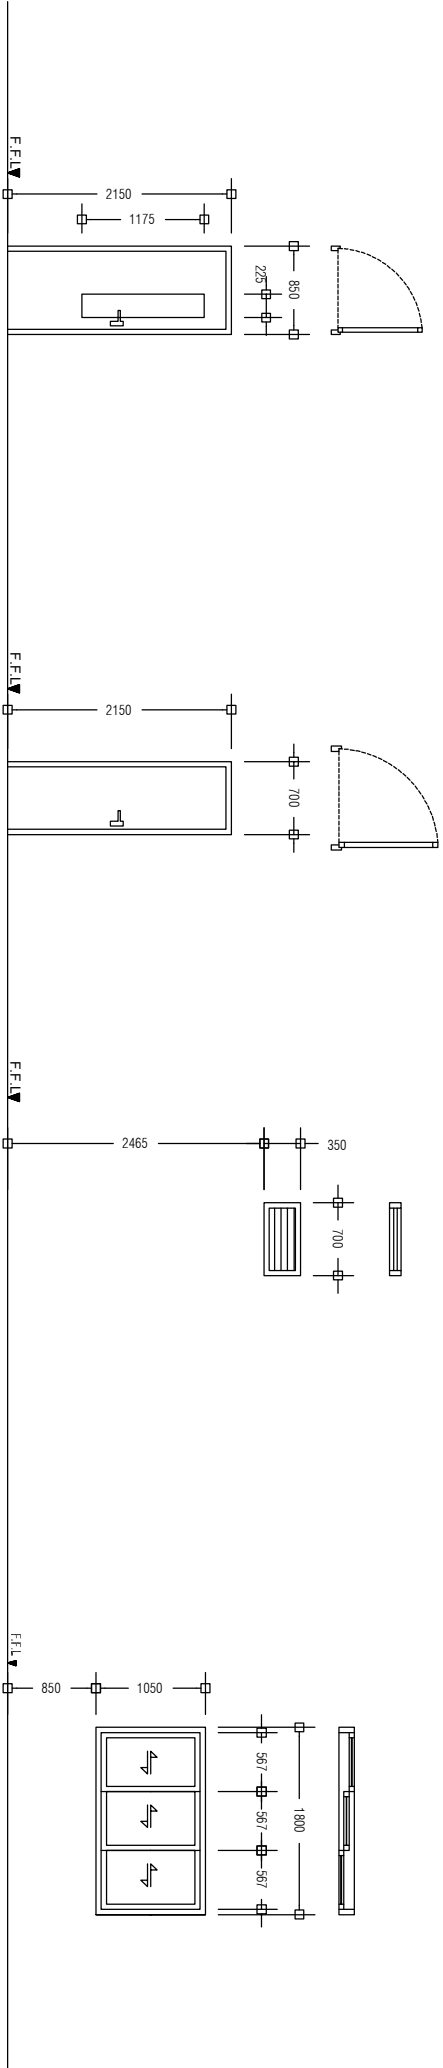


D2	SWING TYPE DOOR
REMARKS	ALUMINIUM DOOR WITH CLEAR GLASS PANEL 01 DOOR KNOB WITH LOCK SET 04 HINGES
LOCATION	GROUND FLOOR
QUANTITY	NOS. 04
OPEN AREA	1.83 m <sup>2</sup>

D3	SWING TYPE DOOR
REMARKS	ALUMINIUM DOOR WITH DOOR KNOB AND 1 LOCK SET 04 HINGES
LOCATION	GROUND FLOOR
QUANTITY	NOS. 01
OPEN AREA	1.51m <sup>2</sup>

W1	ALUMINIUM LOUVER WINDOW
REMARKS	ALUMINIUM FRAMED, ALUMINIUM LOUVERED, FINISHED WITH WHITE COATED PAINT
LOCATION	GROUND FLOOR
QUANTITY	NOS. 2
OPEN AREA	0.25 m <sup>2</sup>

W2	ALUMINIUM SLIDING WINDOW
REMARKS	ALUMINIUM FRAMED, TINTED BLACK GLASS FINISHED WITH WHITE POWDER COATED PAINT
LOCATION	GROUND FLOOR
QUANTITY	NOS. 02
OPEN AREA	1.89 m <sup>2</sup>

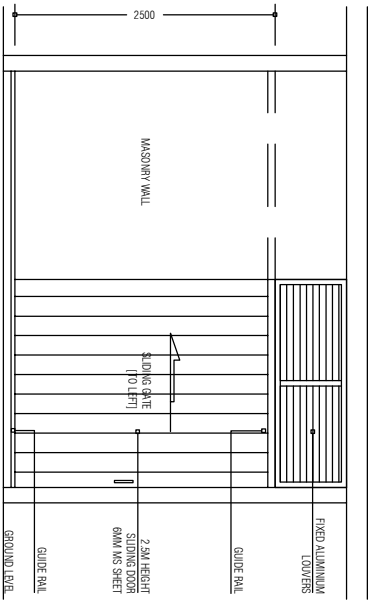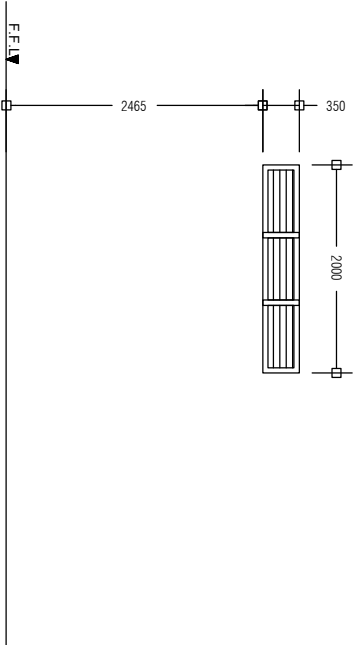

W3	ALUMINIUM LOUVER WINDOW
REMARKS	ALUMINIUM FRAMED, ALUMINIUM LOUVERED, FINISHED WITH WHITE COATED PAINT
LOCATION	GROUND FLOOR
QUANTITY	NOS. 01
OPEN AREA	0.75 m <sup>2</sup>

PREPARED BY

PROJECT

DESIGN BY

AMENDMENTS



OFID PHASE II  
MINISTRY OF ENVIRONMENT, CLIMATE CHANGE AND TECHNOLOGY  
GREEN BUILDING, HANDIUVAREE HIGUN,  
MAAFANNU, MALE (20392), REPUBLIC OF MALDIVES  
TEL: +960-3018431, +960-3018300, FAX: +960-328301

CONSTRUCTION OF ISLAND WASTE MANAGEMENT CENTRE

HDH, KUMUNDHOO

AMENDMENTS BY: NAUFAL

TITLE

STRUCTURE BY

DOOR AND WINDOW DETAILS

AFRAZ

CLIENT DEPARTMENT

DRAWN BY

WMPC DEPARTMENT

AFRAZ

PAPER SIZE

SCALE


PAGE NO.


DWG NO.

01

DATE

AUG 2020

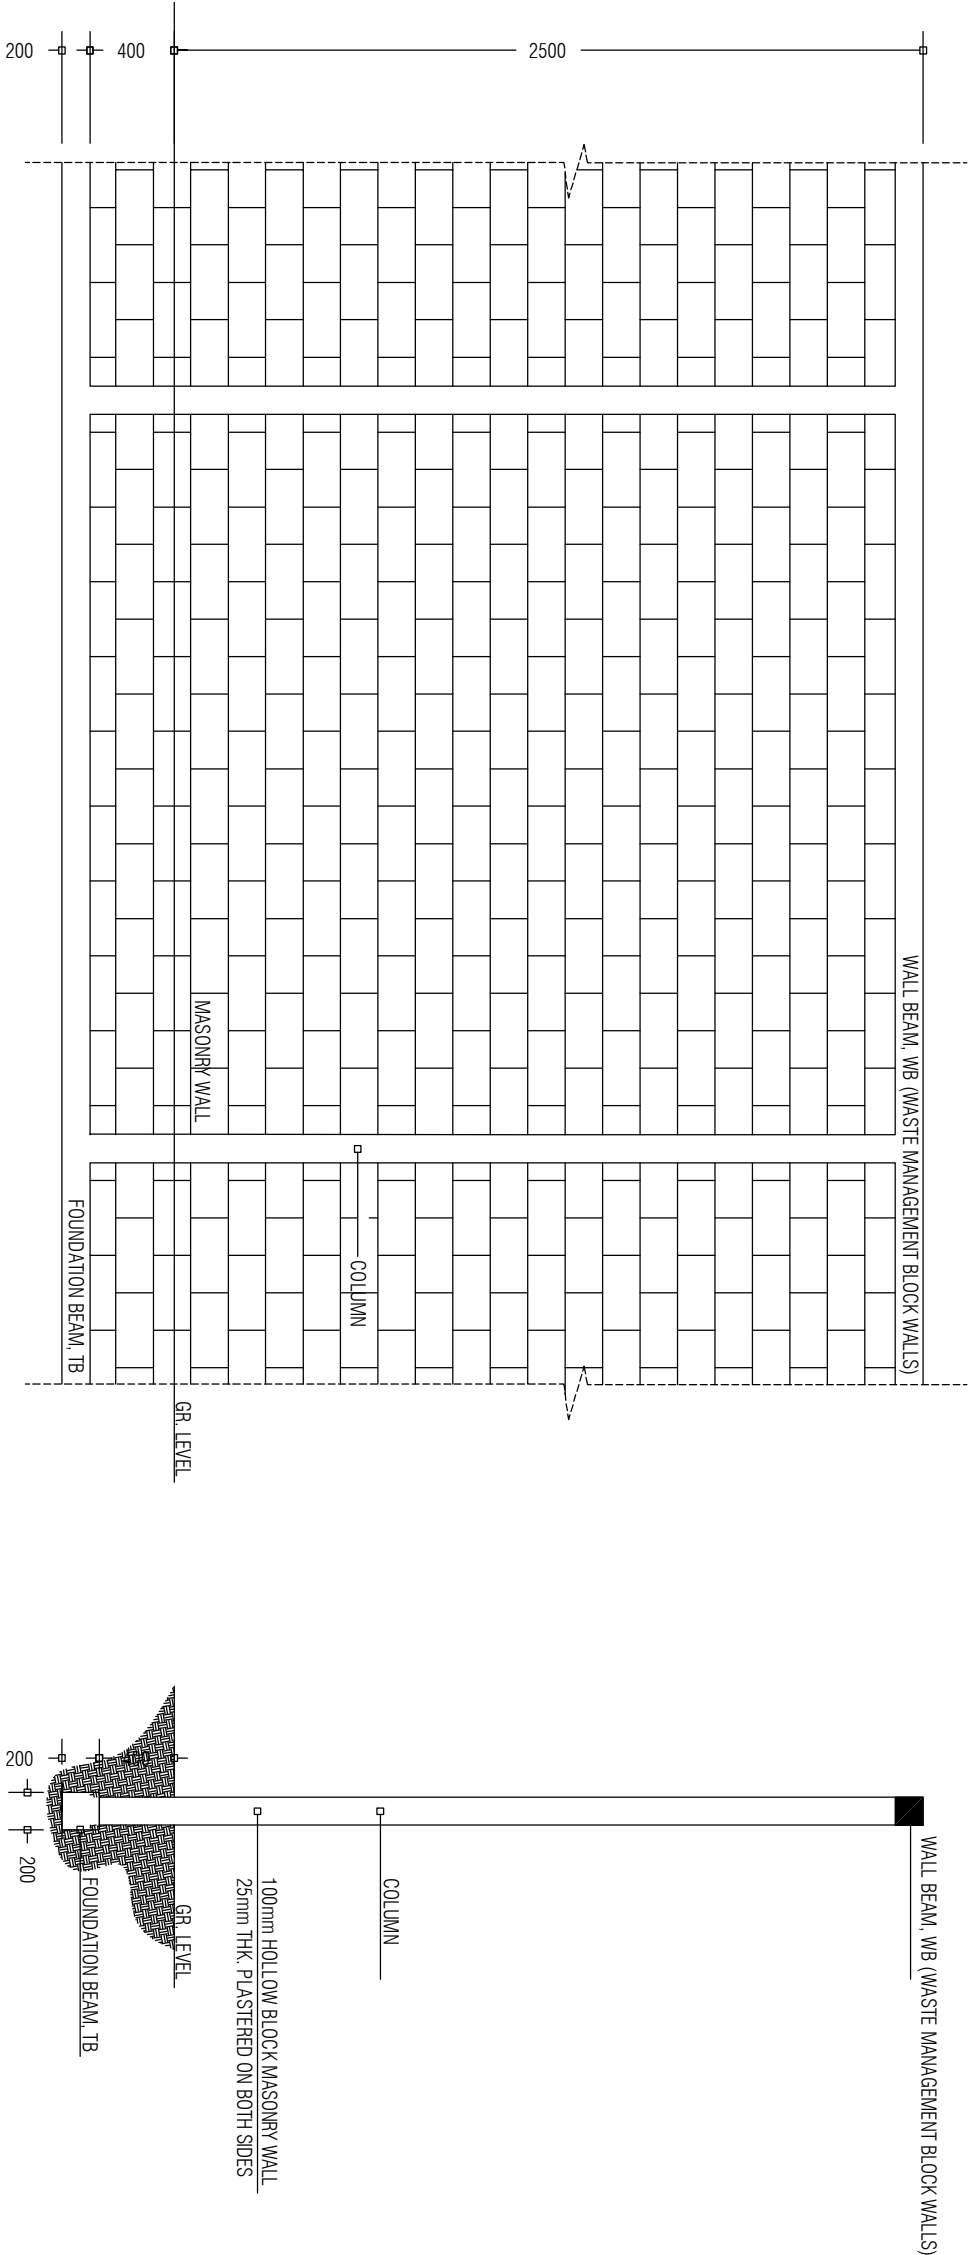

PREPARED BY		PROJECT		DESIGN BY		AMENDMENTS	
<div><p>OFID PHASE II MINISTRY OF ENVIRONMENT, CLIMATE CHANGE AND TECHNOLOGY GREEN BUILDING, HANDHUVAREE HIGH, MAAFANNU, MALE (20382), REPUBLIC OF MALDIVES TEL: +960-3018431, +960-3018300, FAX: +960-328301</p></div>		CONSTRUCTION OF ISLAND WASTE MANAGEMENT CENTRE		AFRAZ			
		HDH, KUMUNDHOO		AMENDMENTS BY: NAUFAL			
		TITLE		STRUCTURE BY			
		2.5m HIGH MASONRY WALL DETAILS		AFRAZ			
		CLIENT DEPARTMENT		DRAWN BY			
		WMPC DEPARTMENT		AFRAZ			
		PAPER SIZE		SCALE			
		A3		1:150			
		PAGE NO.		DWG NO.			
		01		DHI - 17			
				DATE			
				AUG 2020			