
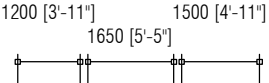
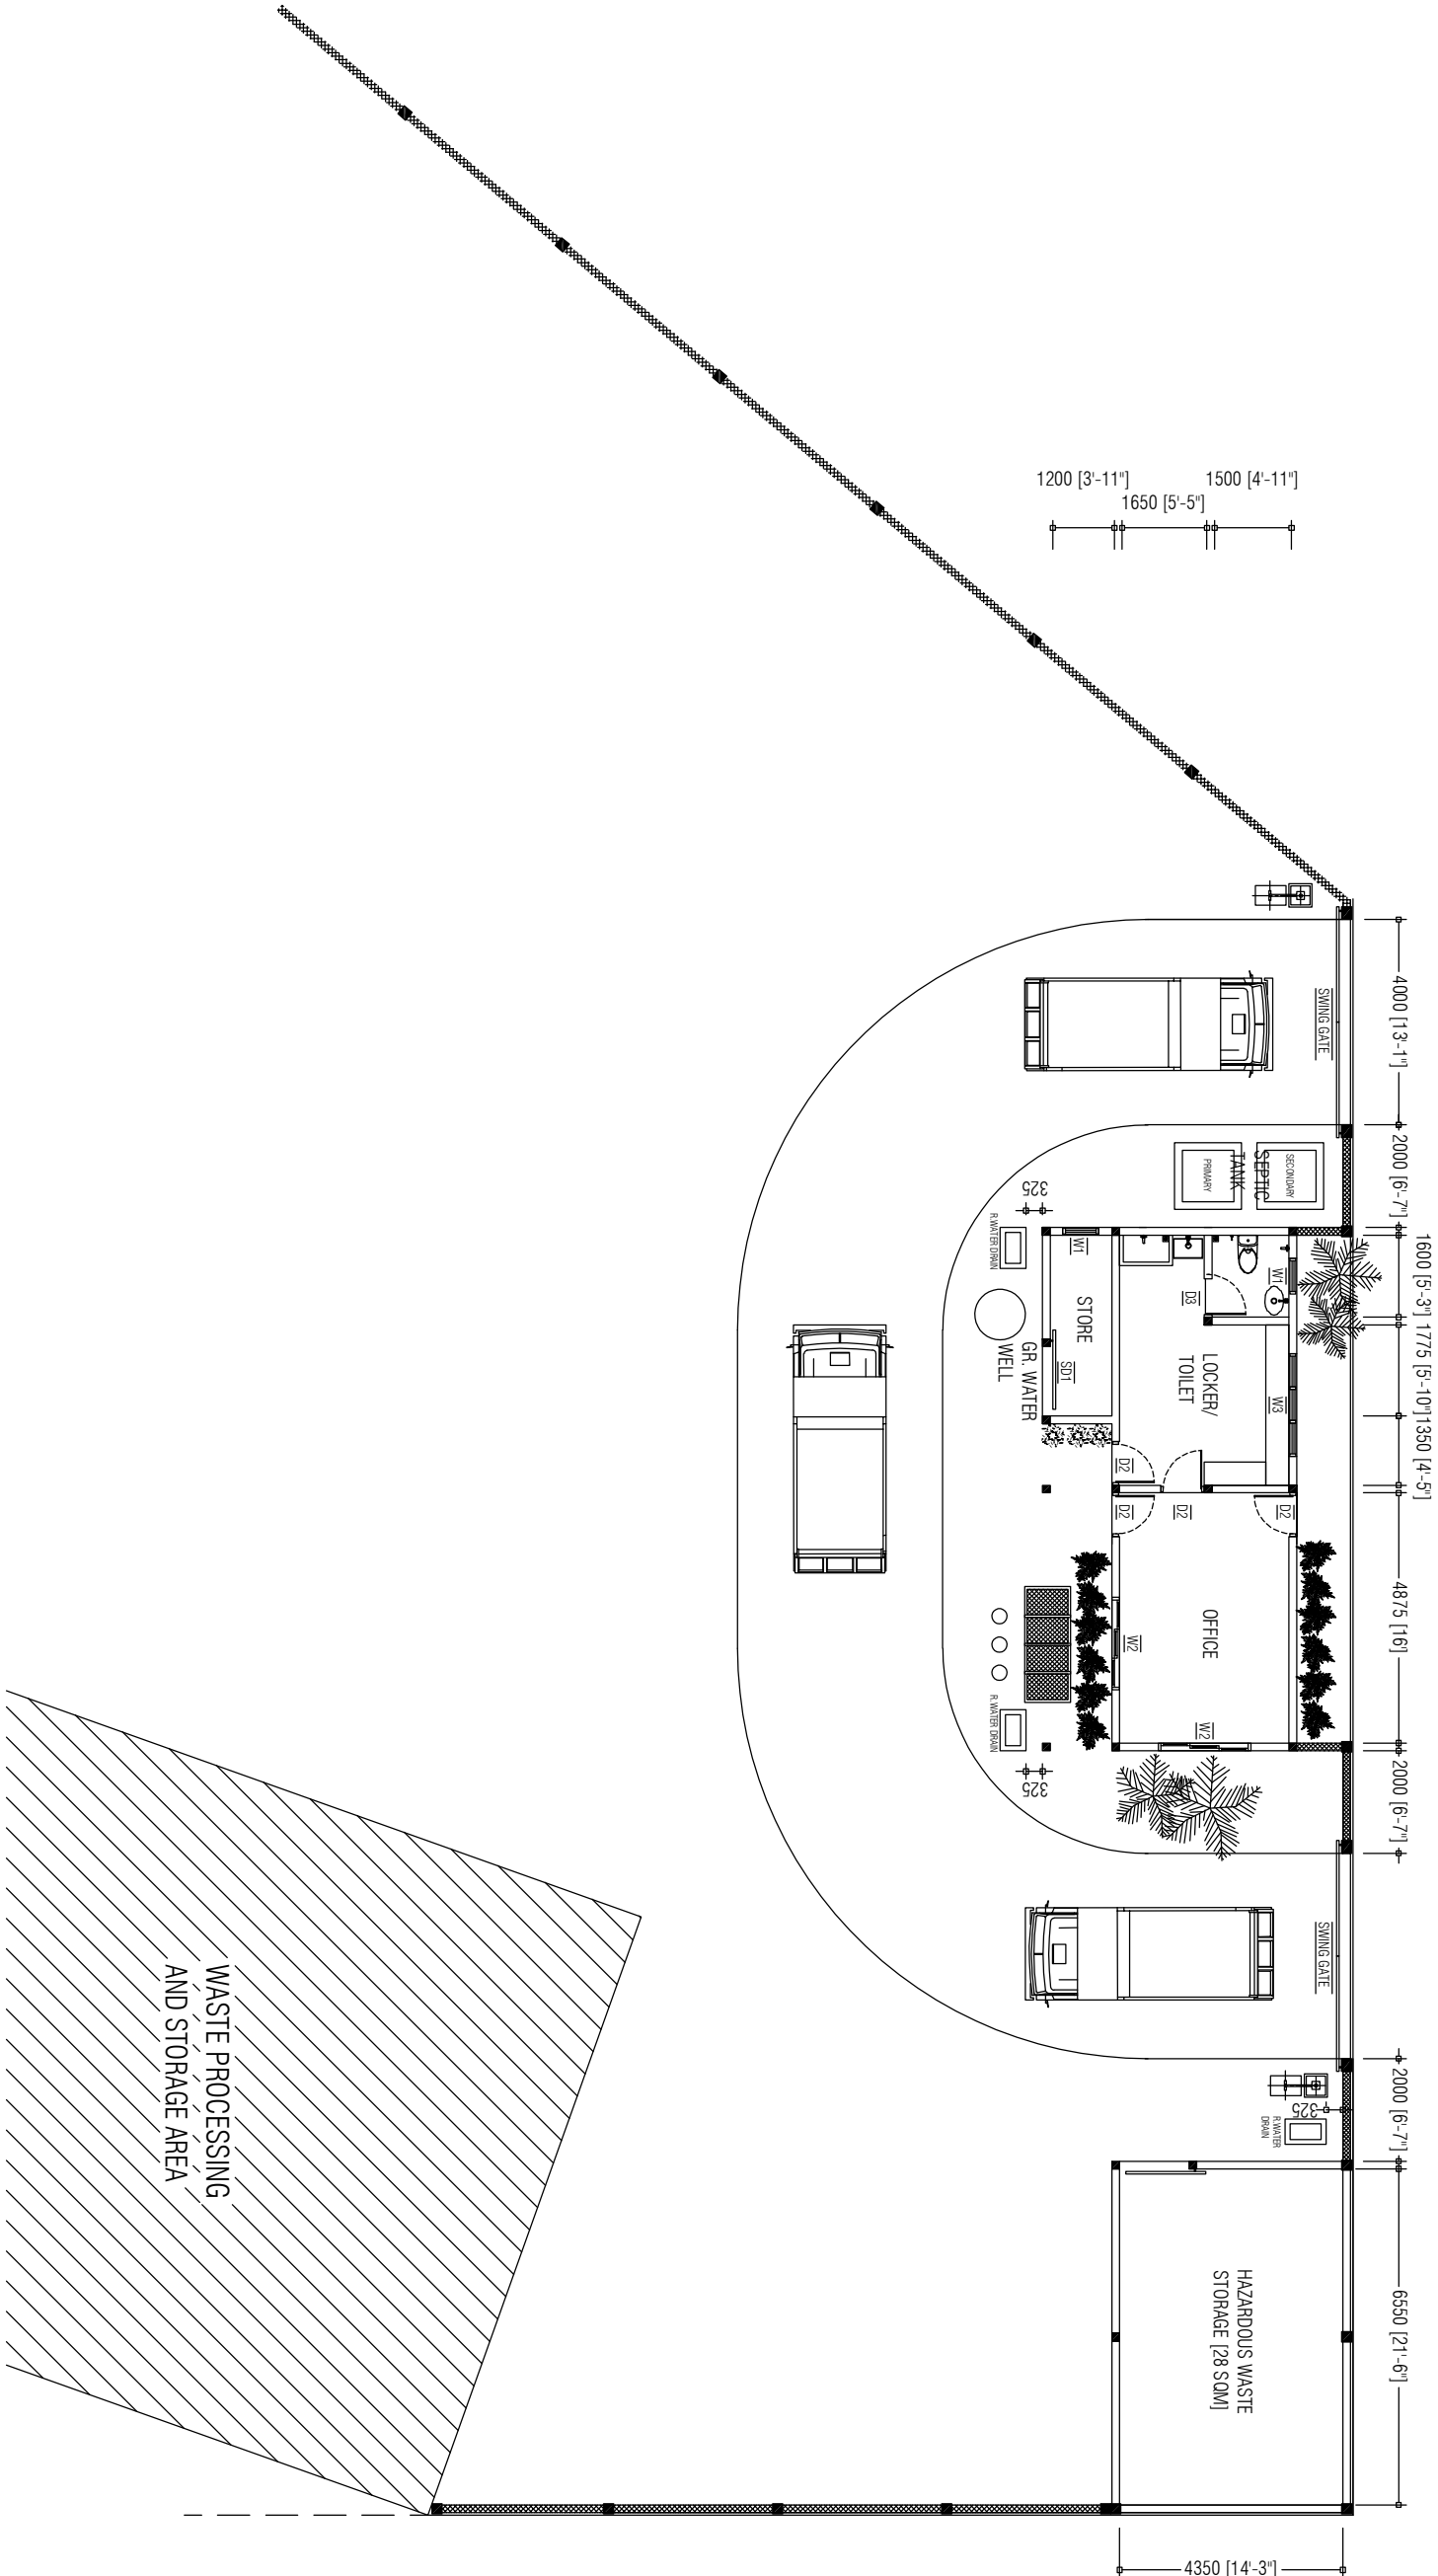







PREPARED BY		AMENDMENTS	
<div><p>OFID PHASE II MINISTRY OF ENVIRONMENT, CLIMATE CHANGE AND TECHNOLOGY GREEN BUILDING, HANDHUVAREE HIGUN, MAAFANNU, MALE (20392), REPUBLIC OF MALDIVES, TEL: +960-3018431, +960-3018300, FAX: +960-328301</p></div>	PROJECT	DESIGN BY	
	CONSTRUCTION OF ISLAND WASTE MANAGEMENT CENTRE	AFFAZ	
	HDH, FINEY	AMENDMENTS BY: NAUFAL	
	TITLE	STRUCTURE BY	
	SITE LAYOUT	AFFAZ	
	CLIENT DEPARTMENT	DRAWN BY	
	WMPC DEPARTMENT	AFFAZ	
	PAPER SIZE	SCALE	
	PAGE NO.	DWG NO.	
		DATE	







NOTE:

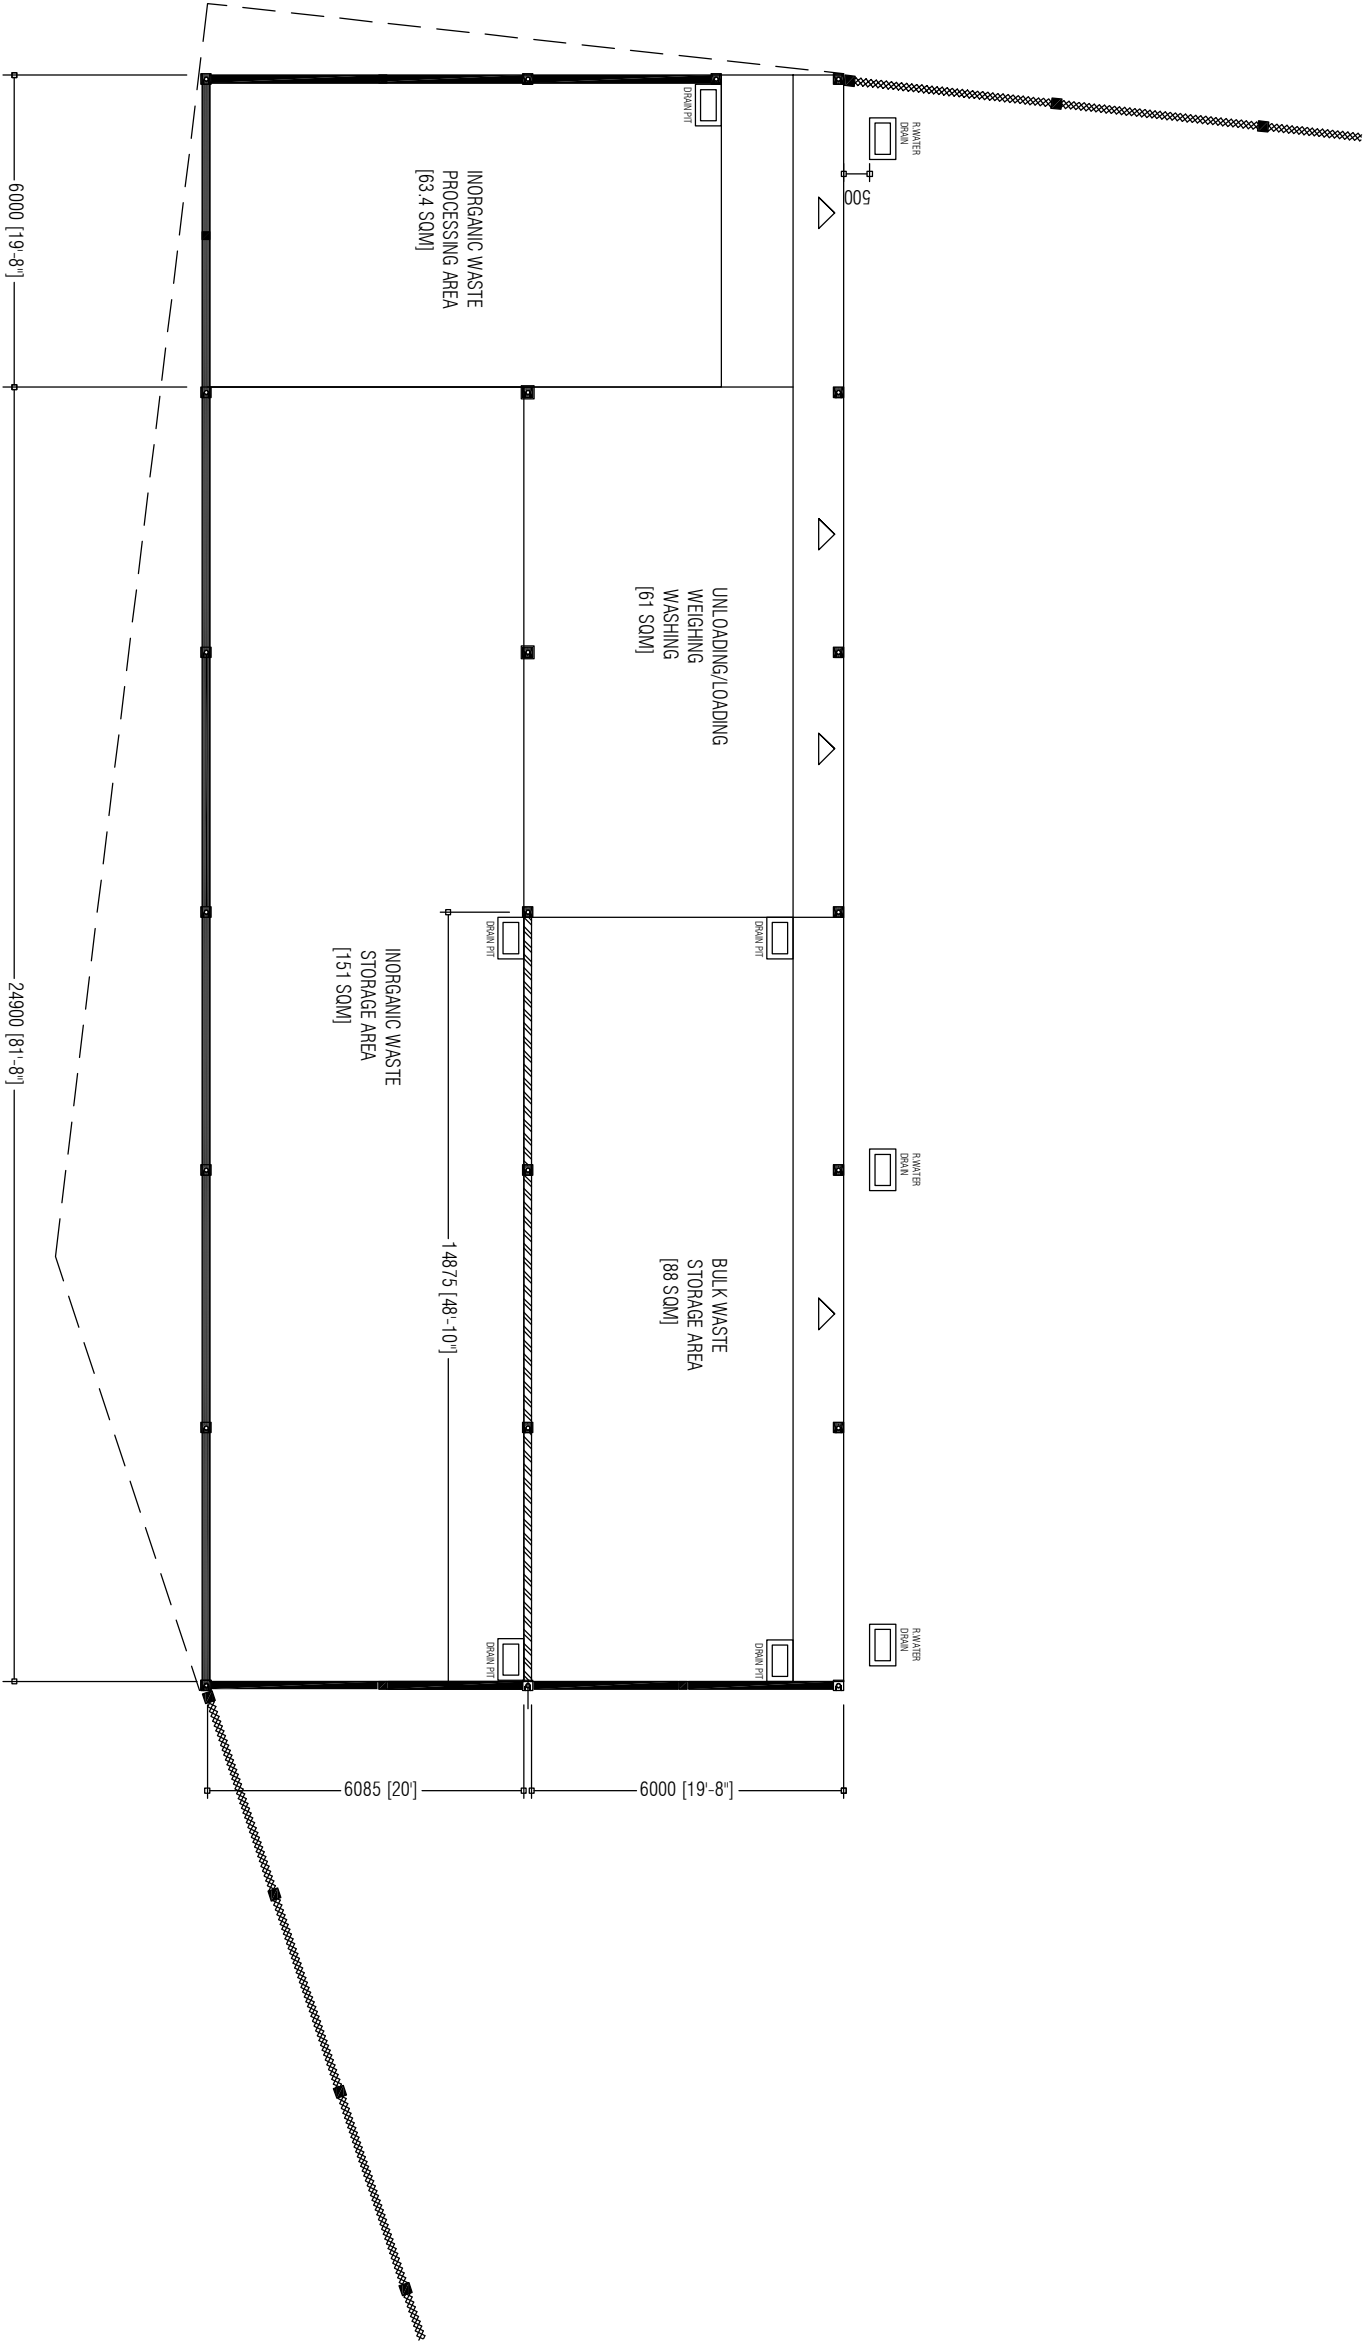
-  600mm HEIGHT WALL + 2m HEIGHT CLADDING ON TOP
-  OFFICE / HAZARDOUS WASTE BUILDING WALLS
-  600mm HEIGHT MASONRY WALL + FULL HEIGHT CLADDING ON TOP
-  BOUNDARY FENCE


PREPARED BY	PROJECT	DESIGN BY	AMENDMENTS
	CONSTRUCTION OF ISLAND WASTE MANAGEMENT CENTRE	AFRAZ	
	HDH, FINEY	AMENDMENTS BY: NAUFAL	
	TITLE	STRUCTURE BY	
	DEVELOPMENT PLAN - ADMIN BUILDING + HAZARDOUS WASTE	AFRAZ	
	CLIENT DEPARTMENT	DRAWN BY	
	WMPC DEPARTMENT	AFRAZ	
	PAPER SIZE	SCALE	
	A3	1:150	
	PAGE NO.	DWG NO.	
	01	DHI - 02	
		DATE	
		AUG 2020	




NOTE:


-  600mm HEIGHT WALL + 2m HEIGHT CLADDING ON TOP
-  OFFICE / HAZARDOUS WASTE BUILDING WALLS
-  600mm HEIGHT MASONRY WALL + FULL HEIGHT CLADDING ON TOP
-  BOUNDARY FENCE

PREPARED BY		PROJECT		DESIGN BY		AMENDMENTS	
<div><p>OFID PHASE II MINISTRY OF ENVIRONMENT, CLIMATE CHANGE AND TECHNOLOGY GREEN BUILDING, HANDUVAREE HIGUN, MAAFANNU, MALE (20392), REPUBLIC OF MALDIVES TEL: +960-3018431, +960-3018300, FAX: +960-328301</p></div>		CONSTRUCTION OF ISLAND WASTE MANAGEMENT CENTRE		AFRAZ			
		HDH, FINEY		AMENDMENTS BY: NAUFAL			
		TITLE		STRUCTURE BY			
		DEVELOPMENT PLAN - WASTE PROCESSING & STORAGE AREA		AFRAZ			
		CLIENT DEPARTMENT		DRAWN BY			
		WMPC DEPARTMENT		AFRAZ			
		PAPER SIZE		SCALE			
		A3		1:150			
		PAGE NO.		DWG. NO.			
		01		DHI - 03			
				DATE			
				AUG 2020			

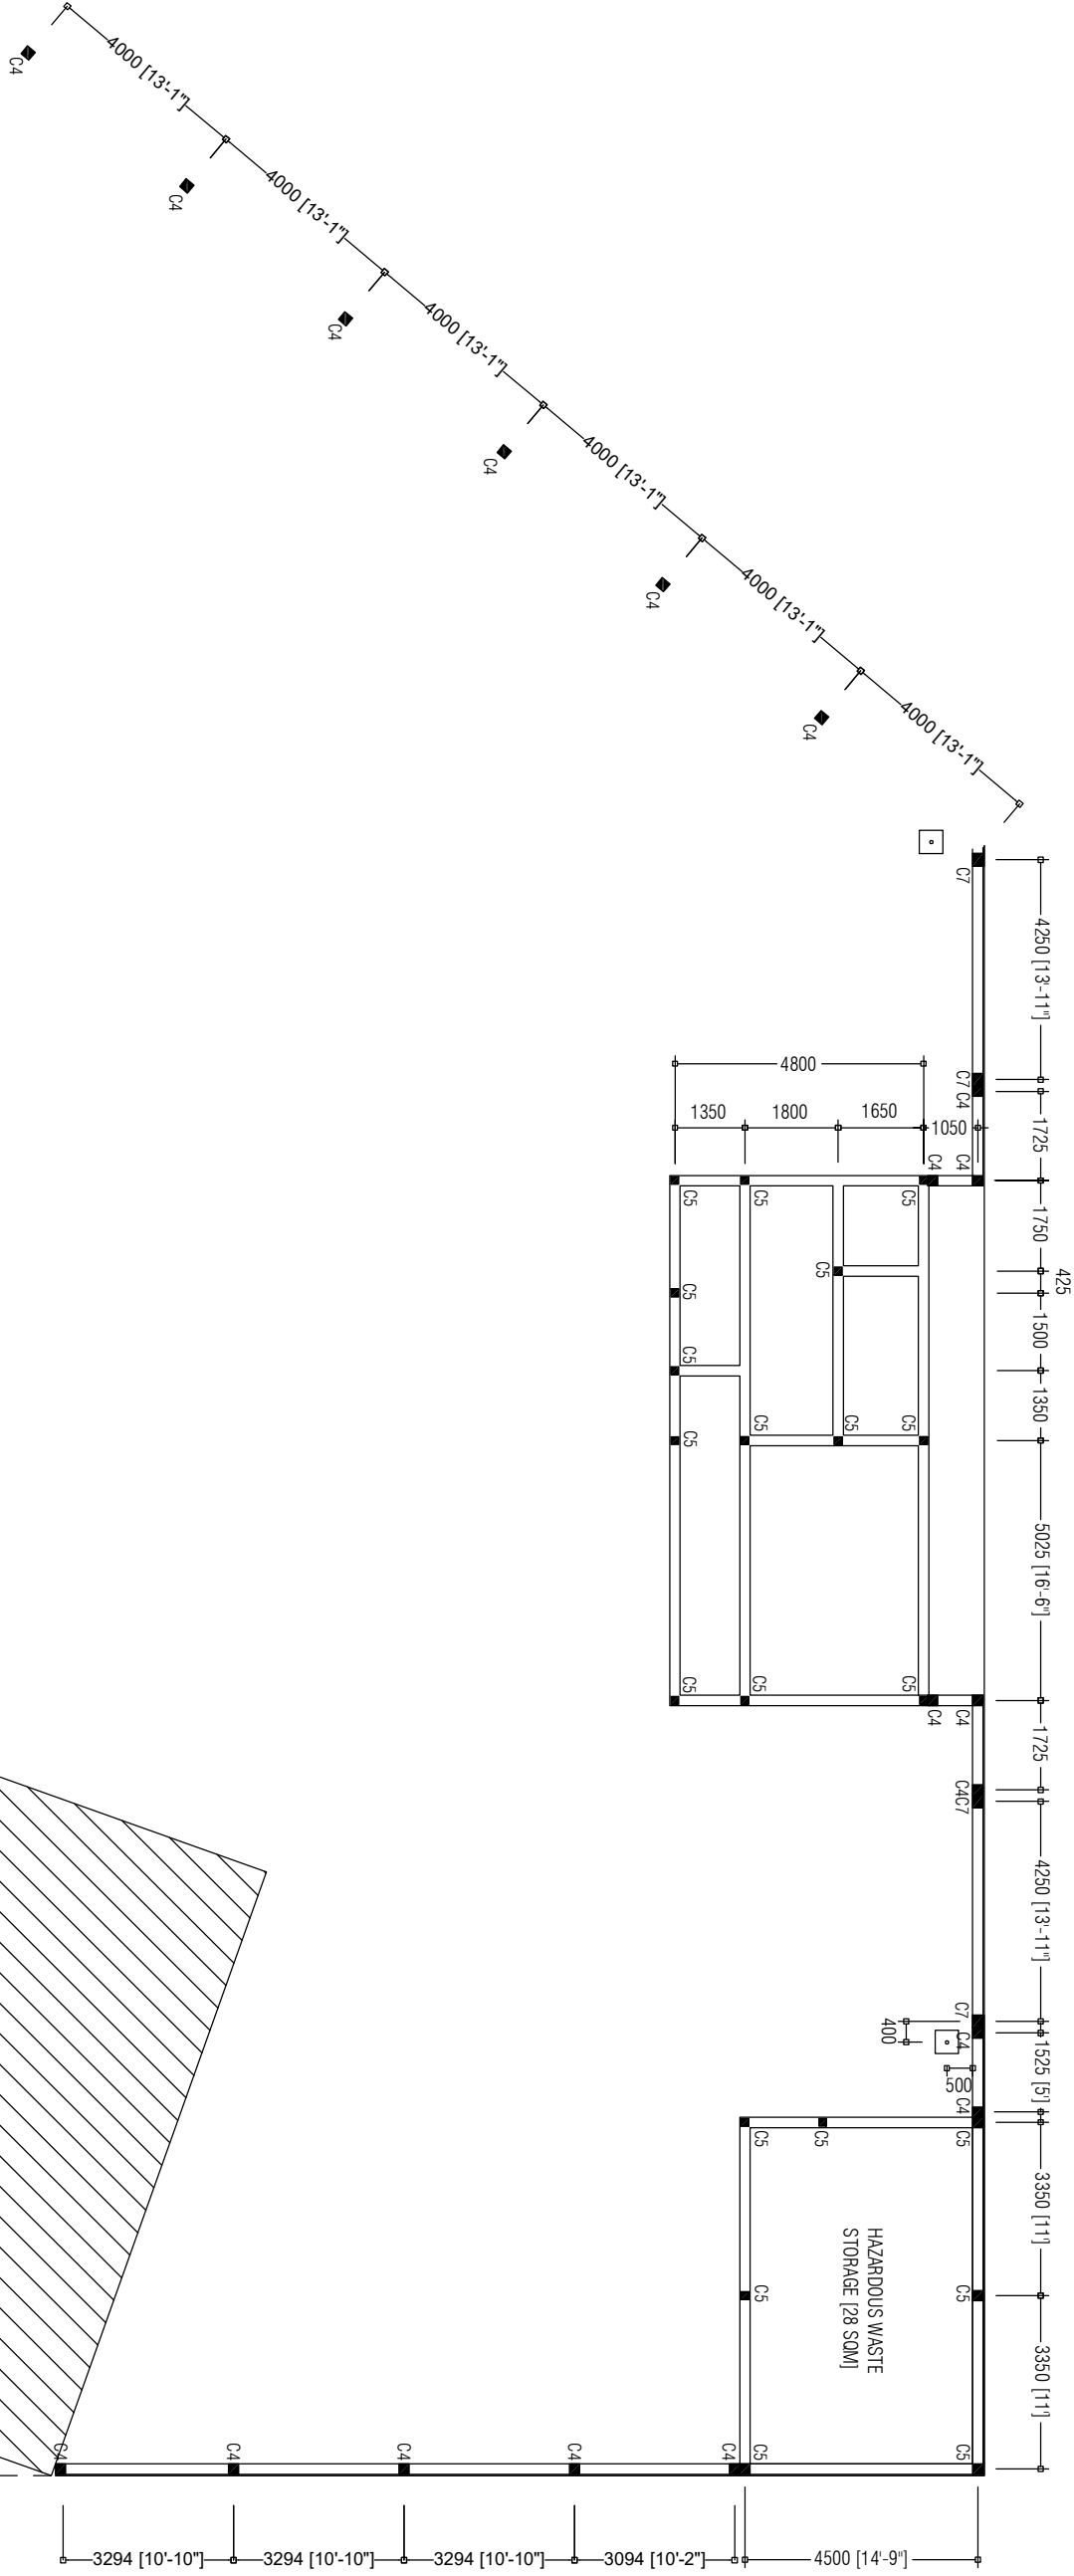


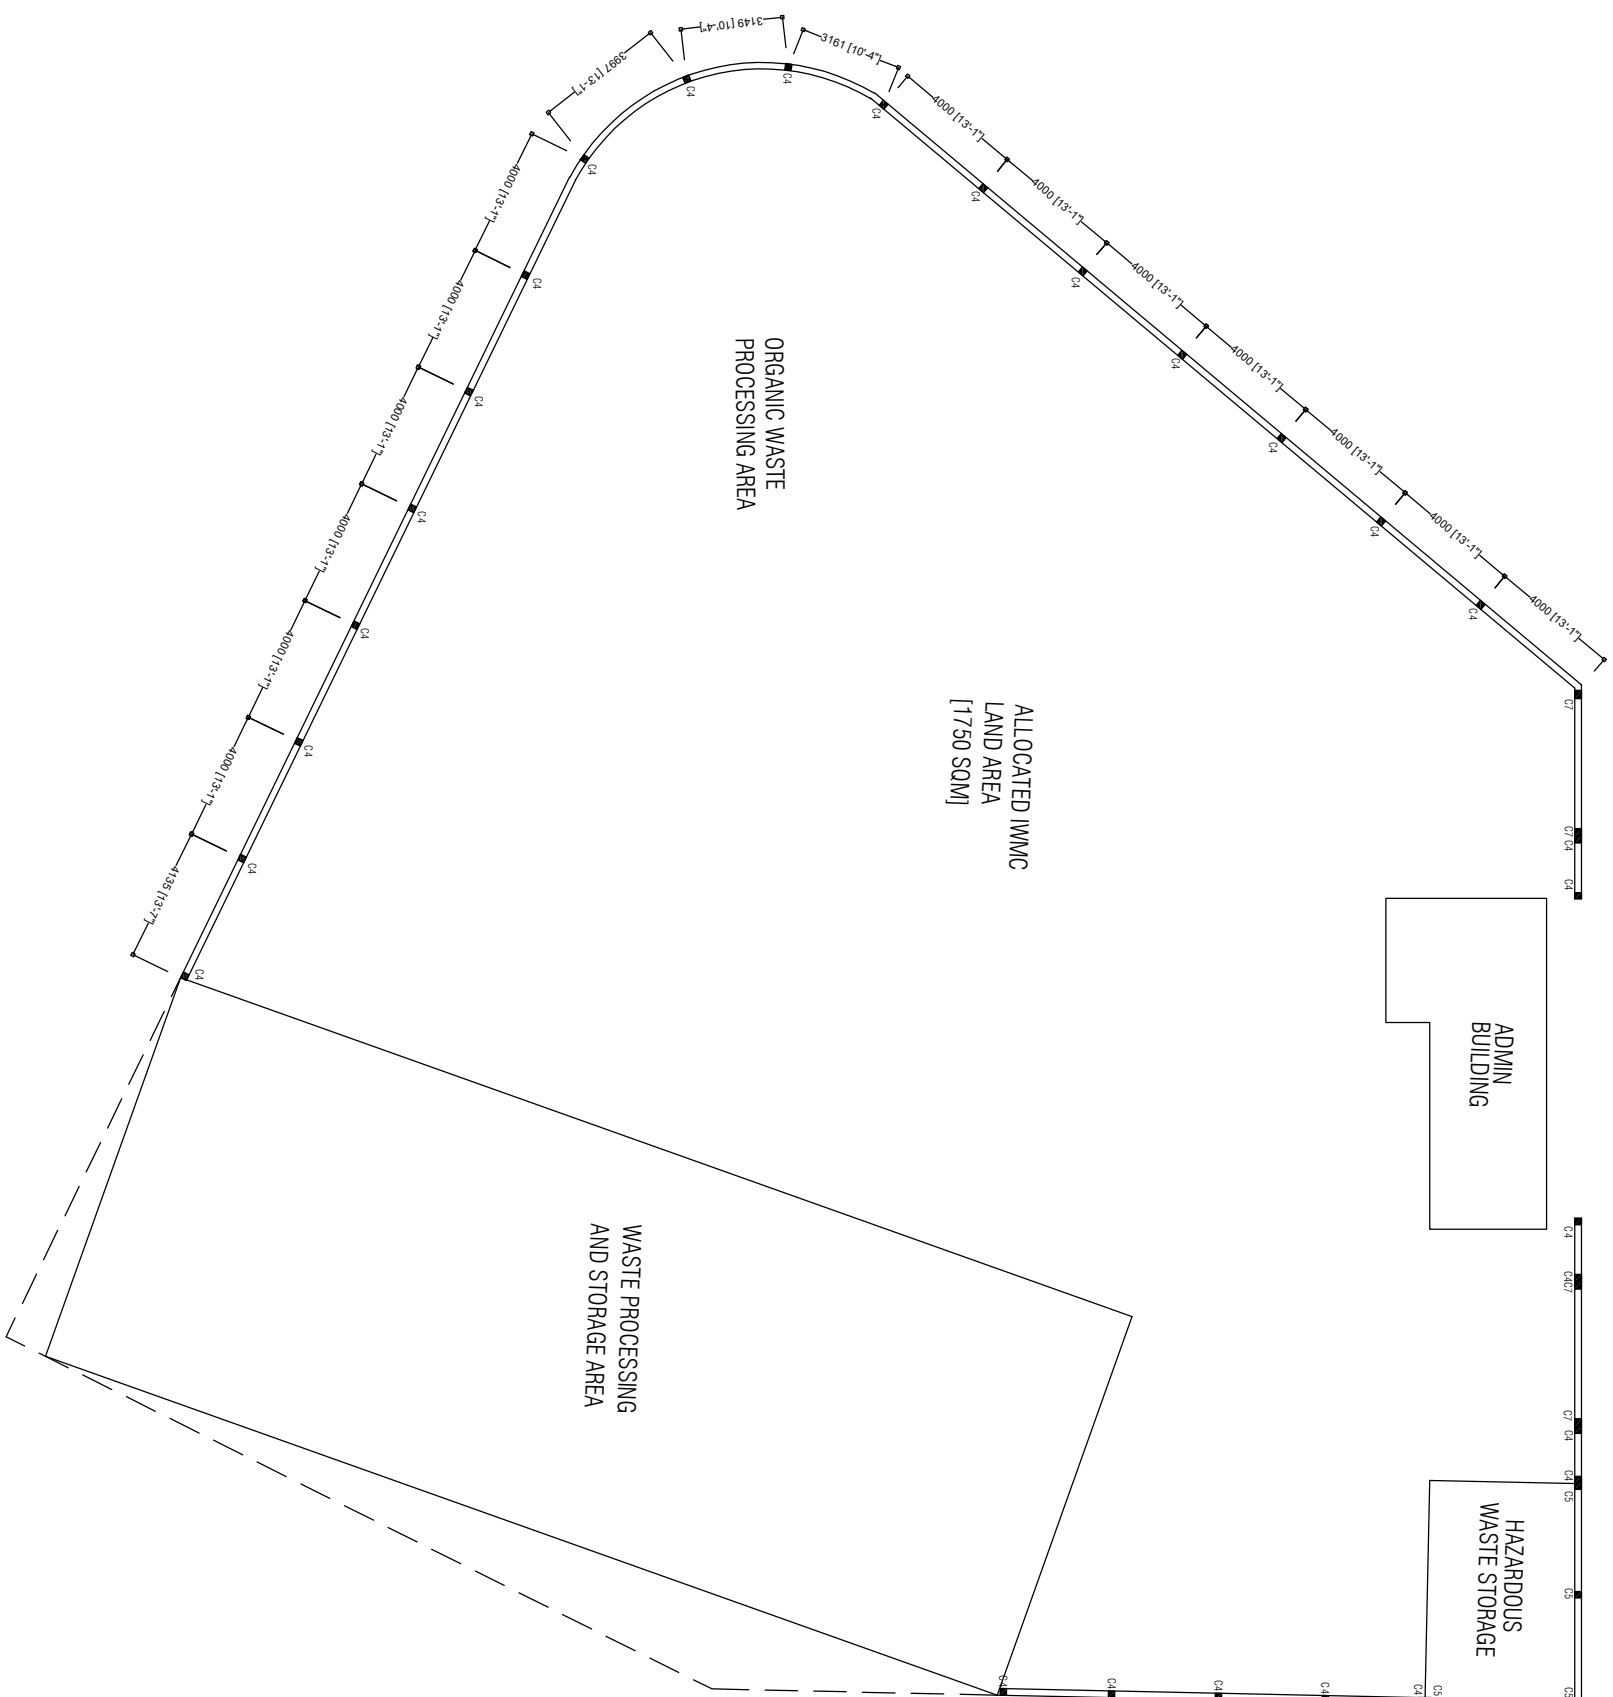
NOTE:
TIE BEAMS [200X200mm]

PREPARED BY		AMENDMENTS	
<div><p>OFID PHASE II MINISTRY OF ENVIRONMENT, CLIMATE CHANGE AND TECHNOLOGY GREEN BUILDING, HANDHIVAREE HIGUN, MAAFANNU, MALE (20392), REPUBLIC OF MALDIVES, TEL: +960-3018431, +960-3018300, FAX: +960-328301</p></div>	PROJECT	DESIGN BY	
	CONSTRUCTION OF ISLAND WASTE MANAGEMENT CENTRE	AFRAZ	
	HDH, FINEY	AMENDMENTS BY: NAUFAL	
	TITLE	STRUCTURE BY	
	FOUNDATION PLAN - ADMIN BUILDING + HAZARDOUS WASTE	AFRAZ	
	CLIENT DEPARTMENT	DRAWN BY	
	WMPC DEPARTMENT	AFRAZ	
	PAPER SIZE	A3	SCALE
	PAGE NO.	01	DWG NO. DHI - 04
		DATE	AUG 2020

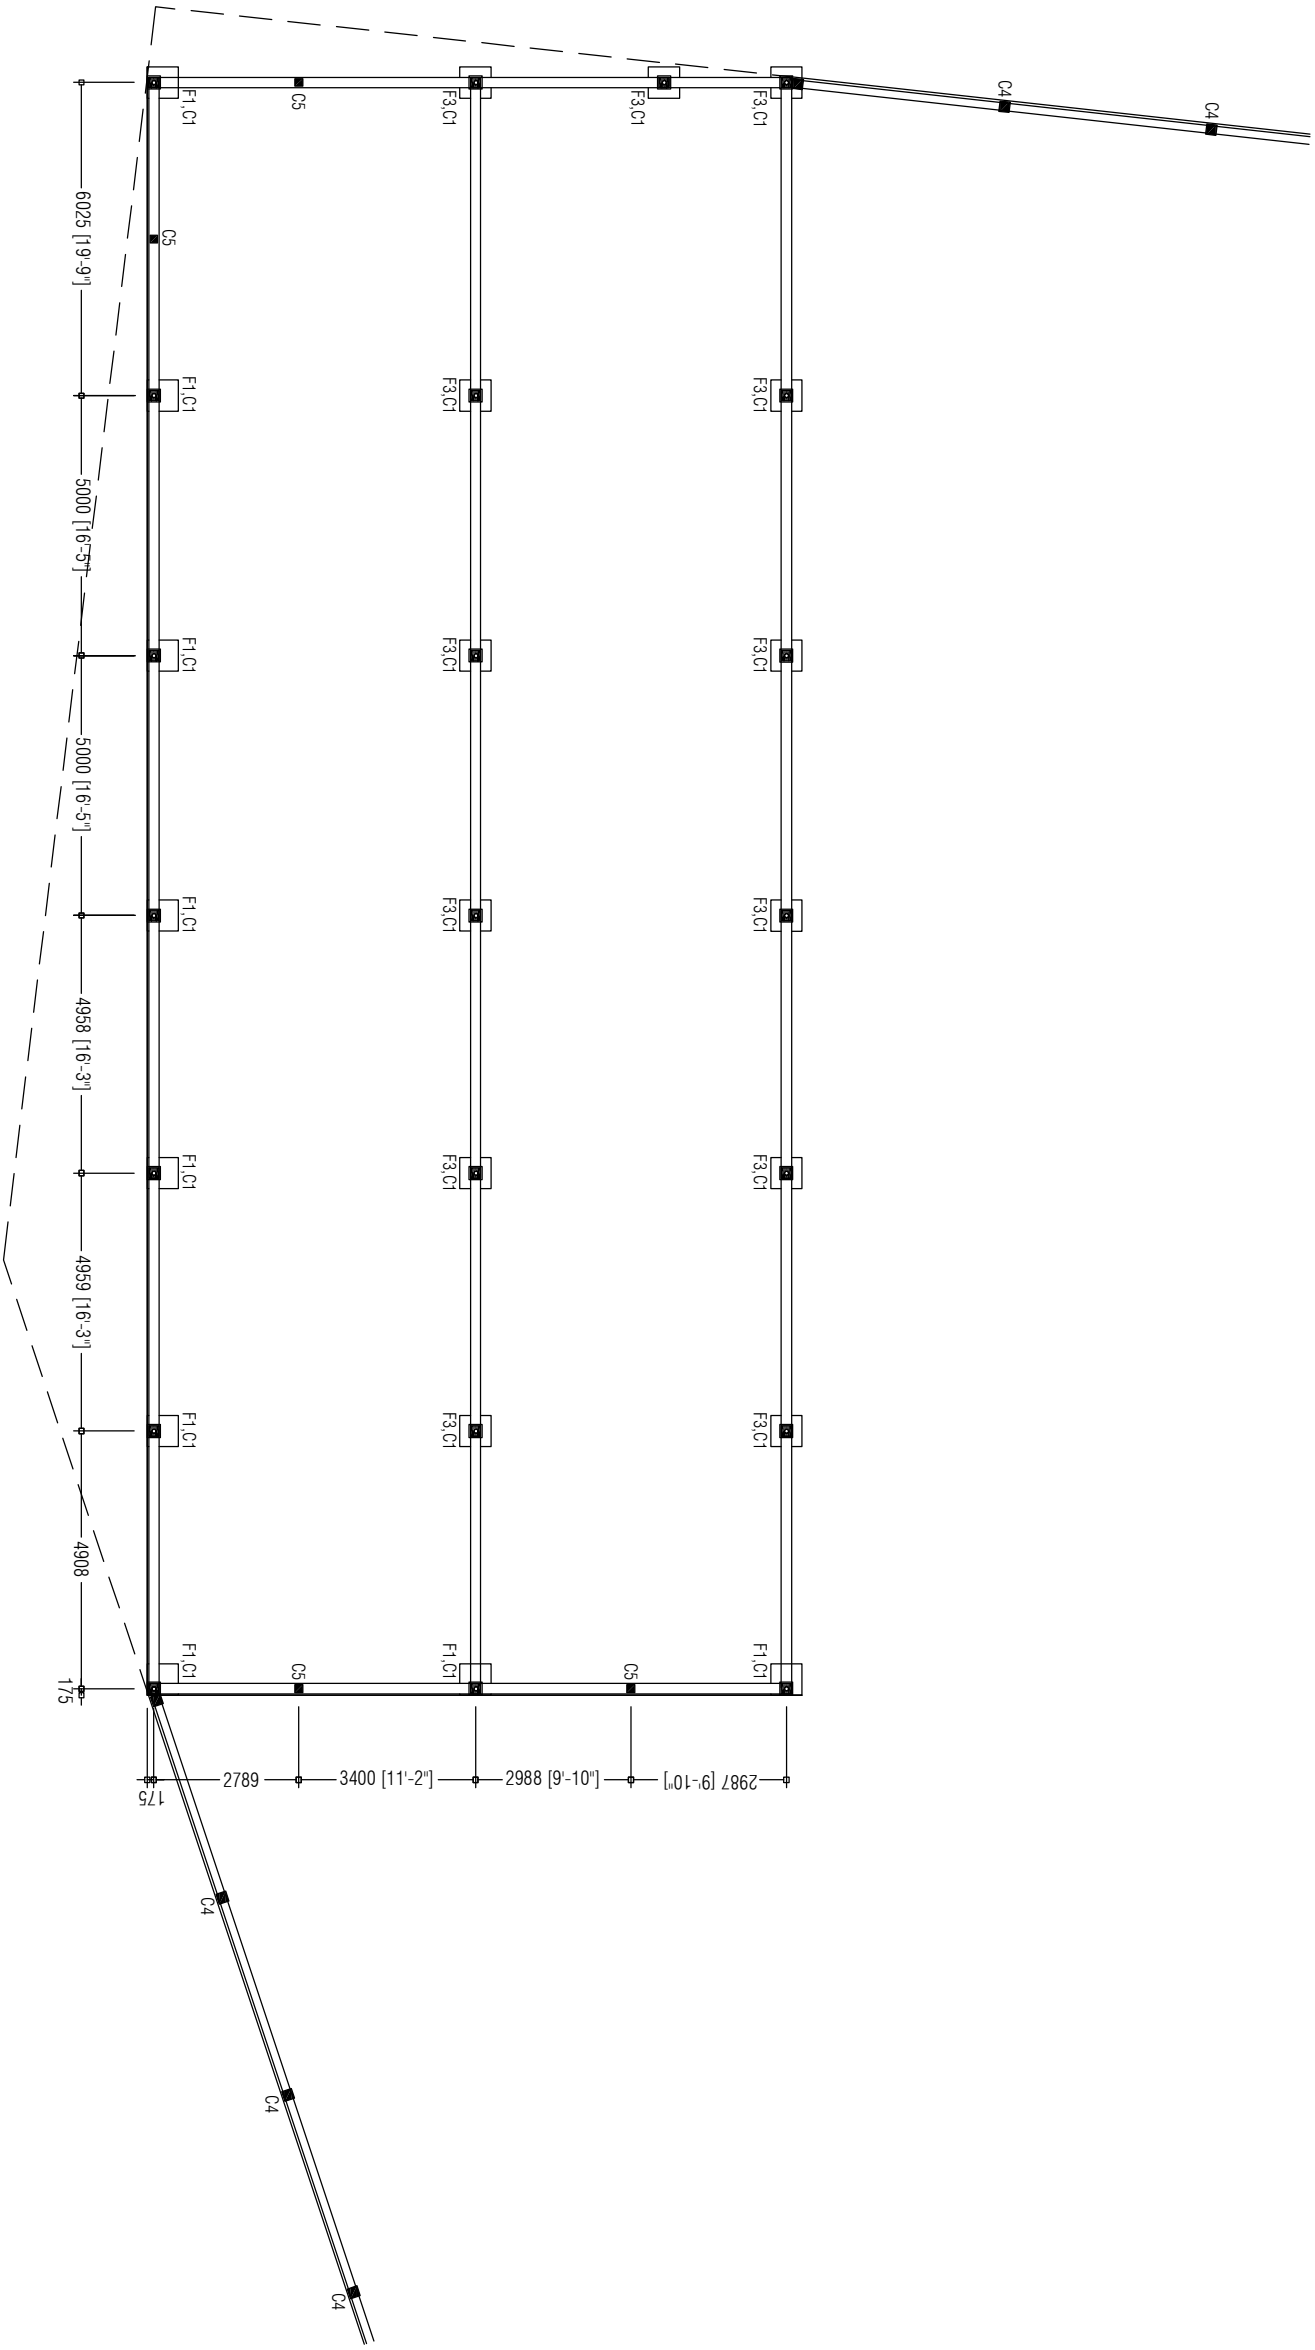


NOTE:
TIE BEAMS [200X200mm]


PREPARED BY		AMENDMENTS	
<div><p>OFID PHASE II MINISTRY OF ENVIRONMENT, CLIMATE CHANGE AND TECHNOLOGY GREEN BUILDING, HANDHIVAREE HIGUN, MAAFANNU, MALE (20392), REPUBLIC OF MALDIVES, TEL: +960-3018431, +960-3018300, FAX: +960-328301</p></div>	PROJECT	DESIGN BY	
	CONSTRUCTION OF ISLAND WASTE MANAGEMENT CENTRE	AFRAZ	
	HDH, FINEY	AMENDMENTS BY: NAUFAL	
	TITLE	STRUCTURE BY	
	FOUNDATION PLAN - WASTE PROCESSING AND STORAGE AREA	AFRAZ	
	CLIENT DEPARTMENT	DRAWN BY	
	WMPC DEPARTMENT	AFRAZ	
	PAPER SIZE	SCALE	
	A3	1:150	
	PAGE NO.	DWG NO.	
	01	DHI - 05	
		DATE	
		AUG 2020	




NOTE:


THE BEAMS [200X200mm]

<div>PREPARED BY</div> <div><p>OFID PHASE II MINISTRY OF ENVIRONMENT, CLIMATE CHANGE AND TECHNOLOGY GREEN BUILDING, HANOHUAREE HIGUNI MAAFANNU, MALE (20392), REPUBLIC OF MALDIVES, TEL: +960-3018431, +960-3018300, FAX: +960-328301</p></div>	PROJECT	DESIGN BY	AMENDMENTS
	CONSTRUCTION OF ISLAND WASTE MANAGEMENT CENTRE HDH: FINEY	AFRAZ	
		AMENDMENTS BY: NAUFAL	
	TITLE	STRUCTURE BY	
	FOUNDATION PLAN - REMAINING PERIMETER WALL	AFRAZ	
	CLIENT DEPARTMENT	DRAWN BY	
	WMPC DEPARTMENT	AFRAZ	
	PAPER SIZE	SCALE	1:150
	PAGE NO. 01	DWG NO.	DHI - 06
		DATE	AUG 2020

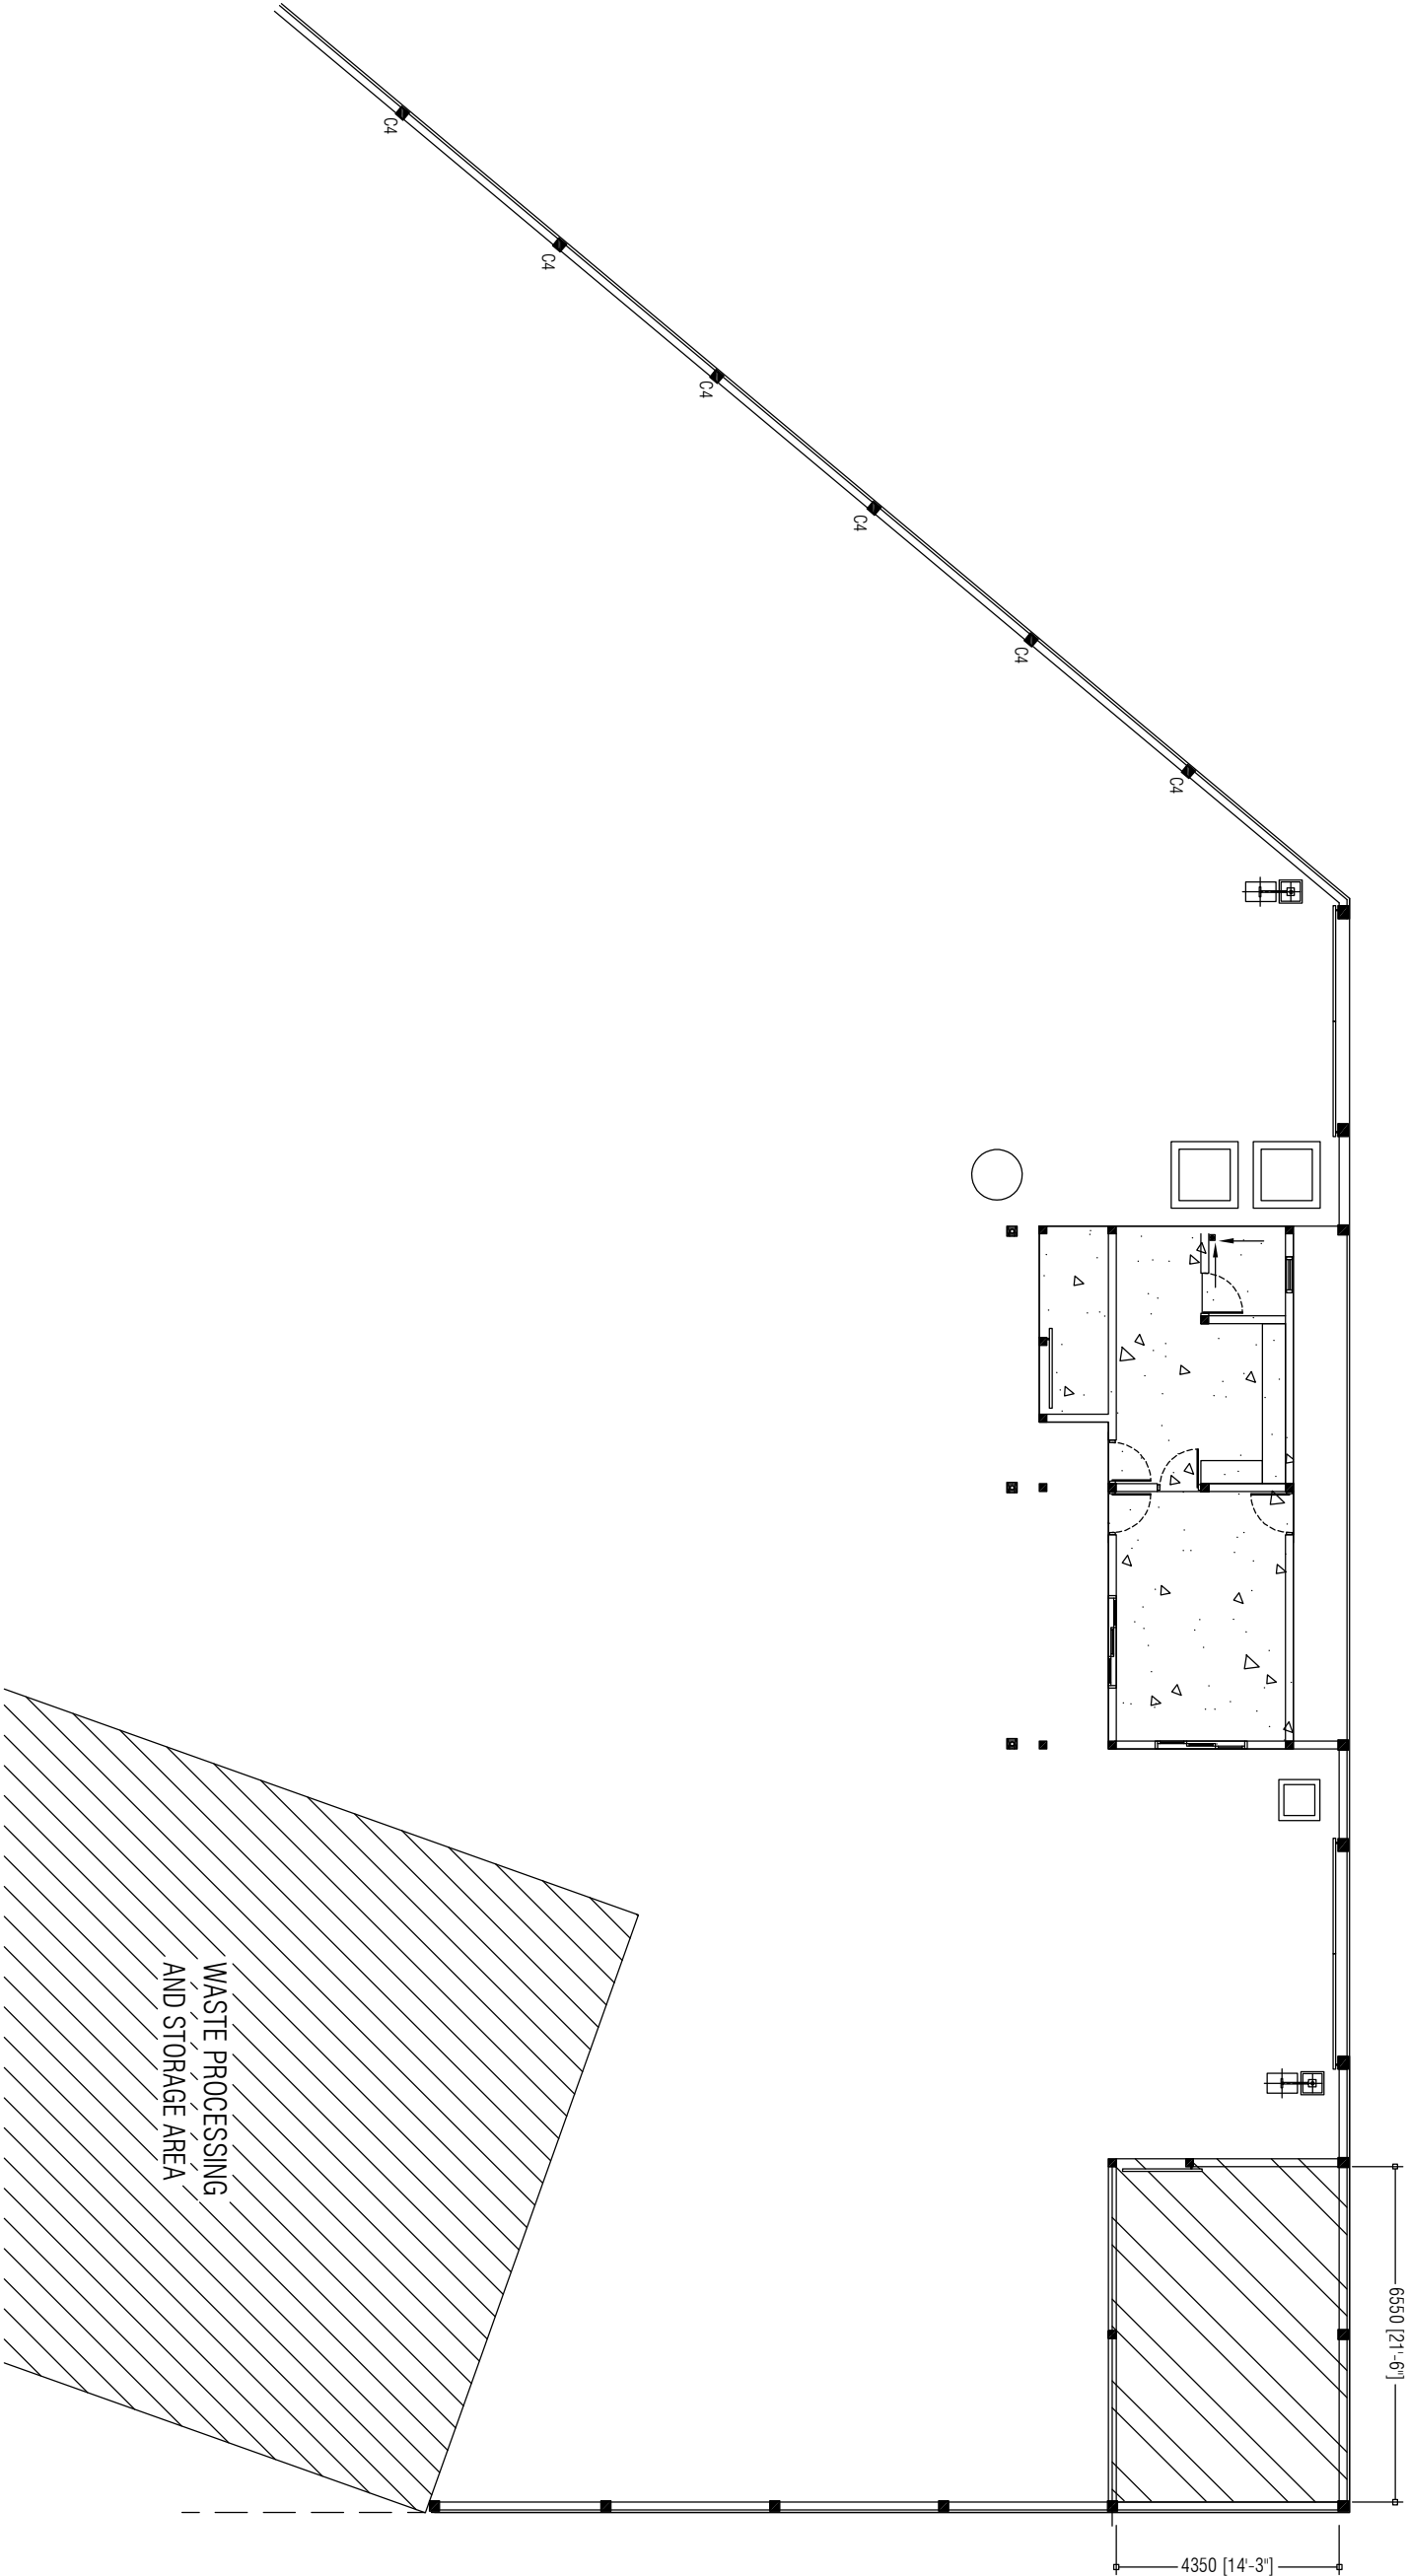


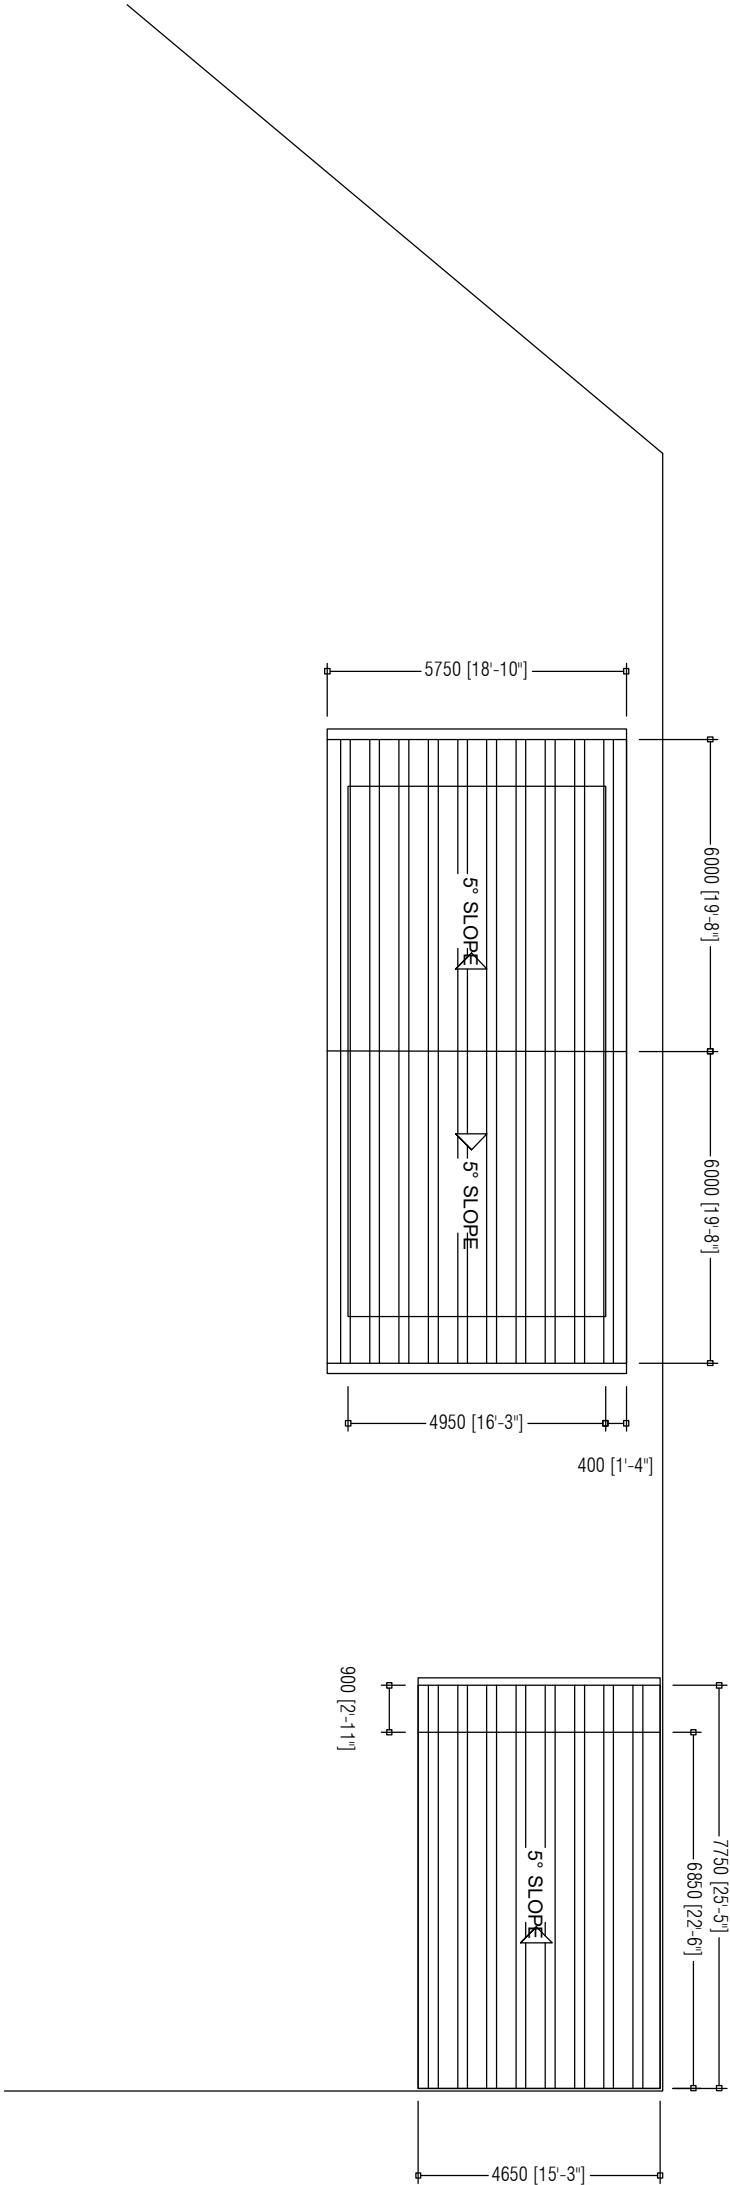
- NOTE:
- 75mm FLOOR SLAB
 - 100mm FLOOR SLAB
 - 150mm FLOOR SLAB
 - EXPANSION JOINTS


PREPARED BY	PROJECT		DESIGN BY	AMENDMENTS
<div><p>OFID PHASE II MINISTRY OF ENVIRONMENT, CLIMATE CHANGE AND TECHNOLOGY GREEN BUILDING, HANDHUVAREE HIGHUN, MAAFANNU MALE (20392), REPUBLIC OF MALDIVES TEL: +960-3018431, +960-3018300, FAX: +960-328301</p></div>	CONSTRUCTION OF ISLAND WASTE MANAGEMENT CENTRE		AFFRAZ	
	HDH, FINEY		AMENDMENTS BY: NAUFAL	
	TITLE		STRUCTURE BY	
	FLOOR SLAB PLAN - ADMIN BUILDING + HAZARDOUS WASTE		AFFRAZ	
	CLIENT DEPARTMENT		DRAWN BY	
WMPC DEPARTMENT		AFFRAZ		
PAPER SIZE		A3	SCALE	1:150
PAGE NO.		01	DWG NO.	DHI - 07
			DATE	AUG 2020

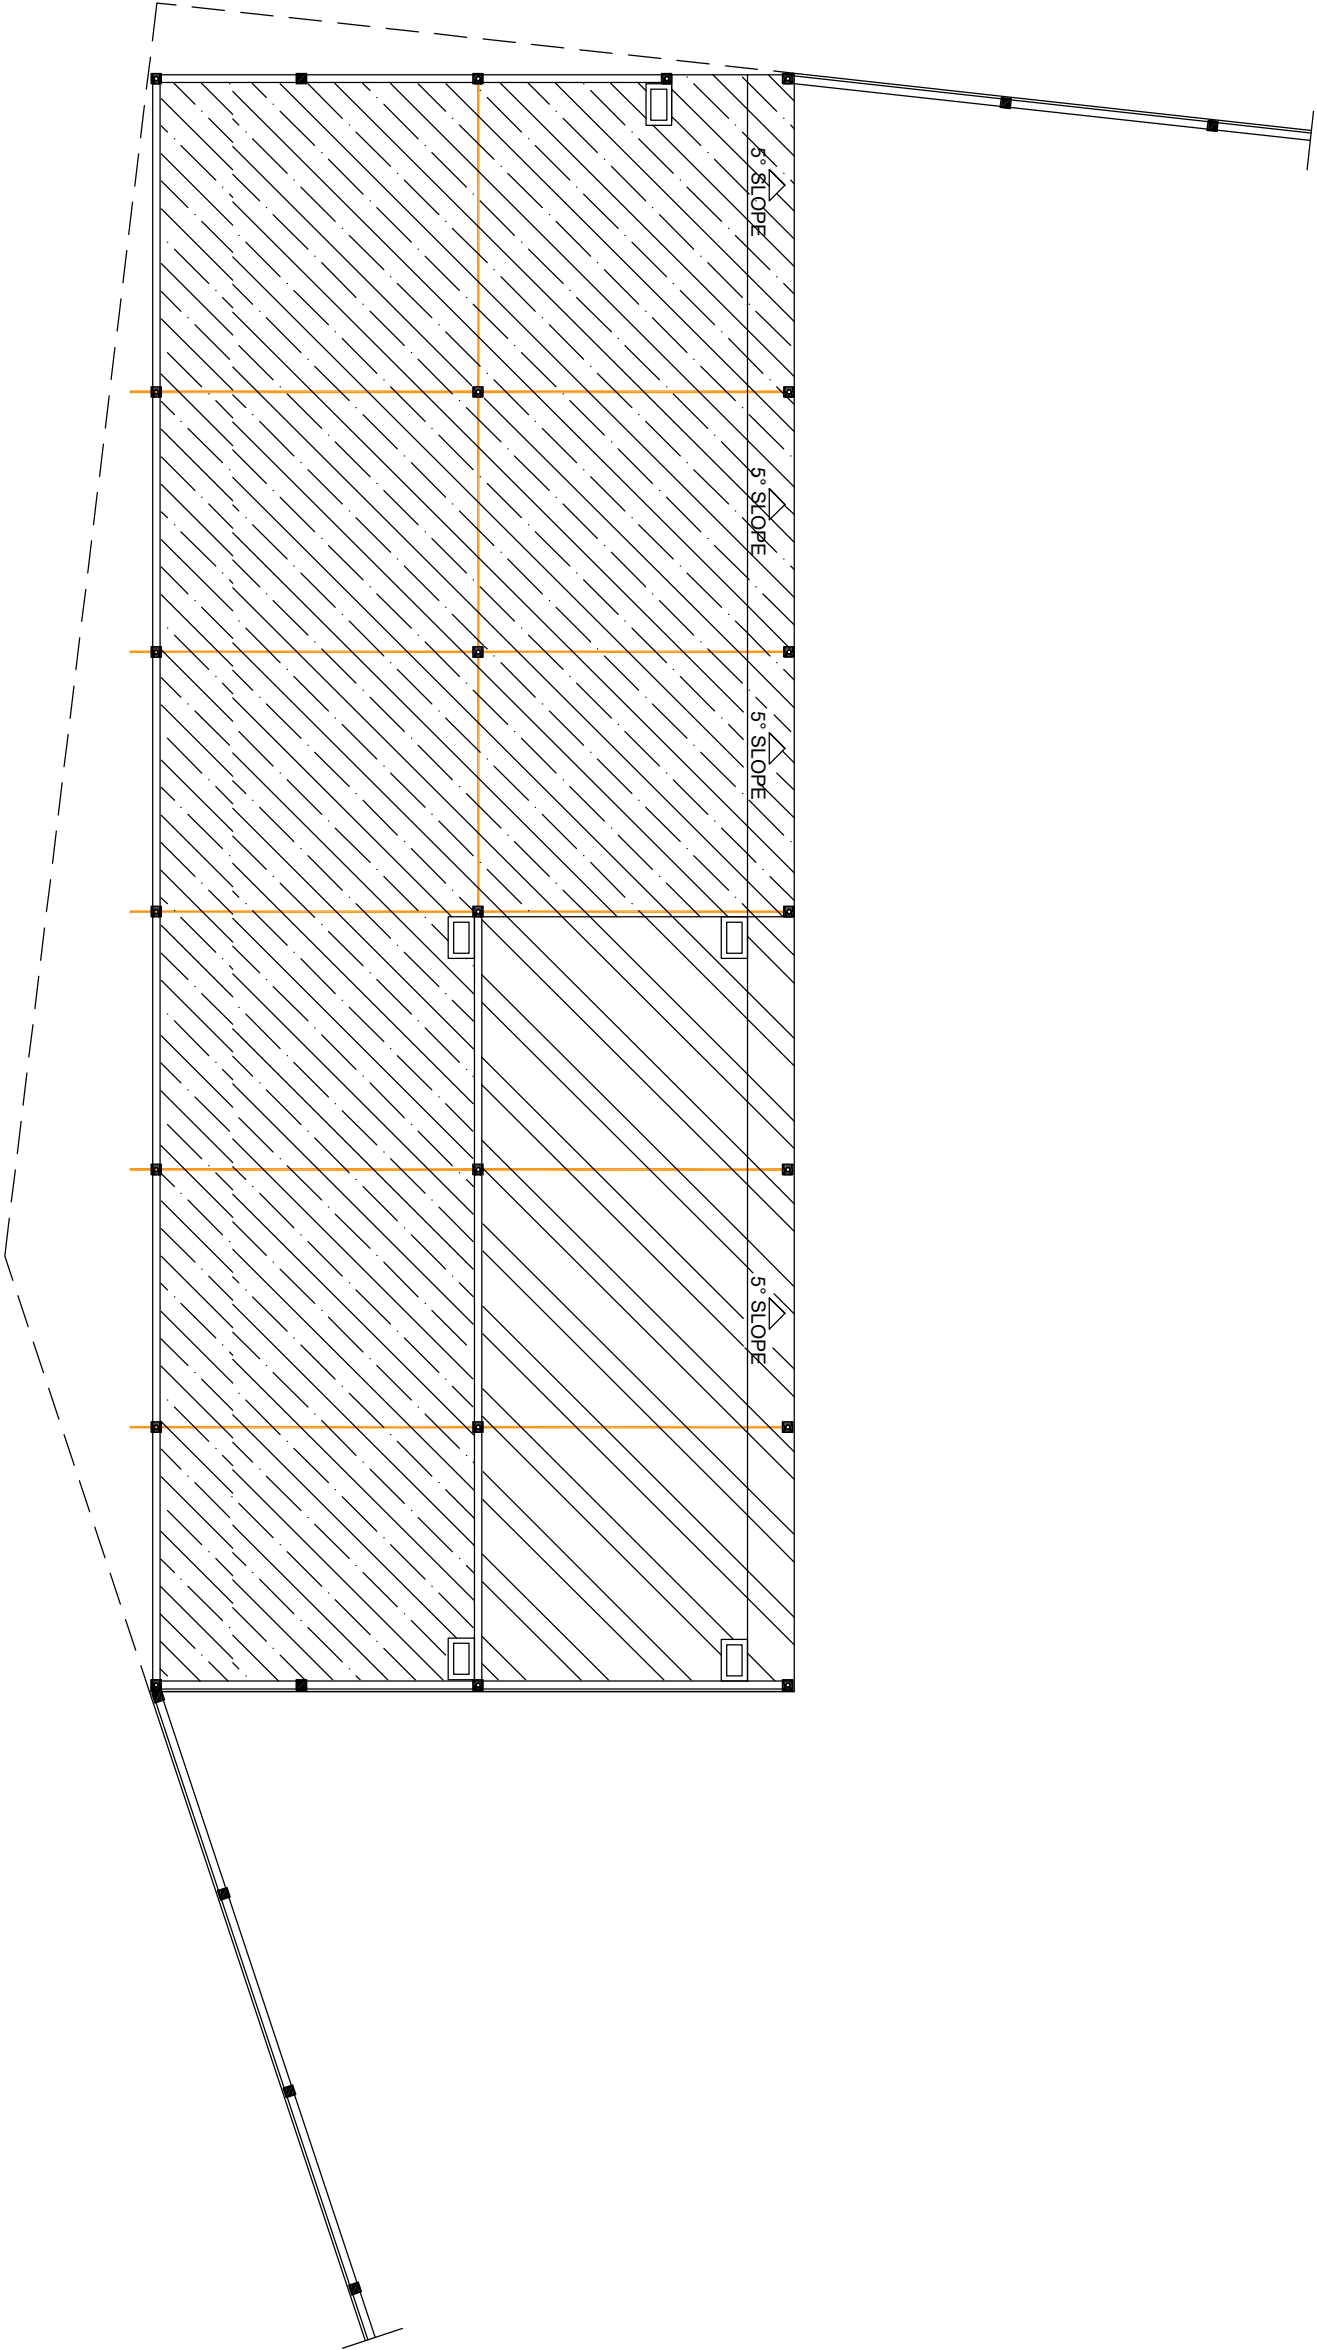



- NOTE:
- 75mm FLOOR SLAB
 - 100mm FLOOR SLAB
 - 150mm FLOOR SLAB
 - EXPANSION JOINTS


<div><p>OFID PHASE II MINISTRY OF ENVIRONMENT, CLIMATE CHANGE AND TECHNOLOGY GREEN BUILDING, HANDHUVAREE HIGUN, MAAFANNU, MALE (20392), REPUBLIC OF MALDIVES, TEL: +960-301 8431, +960-3018300, FAX: +960-328301</p></div>	PREPARED BY	AMENDMENTS		
	PROJECT	DESIGN BY		
	CONSTRUCTION OF ISLAND WASTE MANAGEMENT CENTRE HDH, FINEY	AFFRAZ		
		AMENDMENTS BY: NAUFAL		
	TITLE	STRUCTURE BY		
	FLOOR SLAB PLAN - WASTE PROCESSING AND STORAGE AREA	AFFRAZ		
	CLIENT DEPARTMENT	DRAWN BY		
	WMPC DEPARTMENT	AFFRAZ		
	PAPER SIZE A3	SCALE	1:150	
	PAGE NO. 01	DWG NO.	DHI - 08	
	DATE	AUG 2020		



PREPARED BY		AMENDMENTS			
<div><div><div>OFID PHASE II</div><div>MINISTRY OF ENVIRONMENT, CLIMATE CHANGE AND TECHNOLOGY</div><div>GREEN BUILDING, HANDBUVAREE HIGUN, MAAFANNU, MALE (20392), REPUBLIC OF MALDIVES. TEL: +960-3018431, +960-3018300, FAX: +960-328301</div></div></div>		PROJECT	DESIGN BY		
		CONSTRUCTION OF ISLAND WASTE MANAGEMENT CENTRE	AFRAZ		
		HDH. FINIY	AMENDMENTS BY: NAUFAL		
		TITLE	STRUCTURE BY		
		ROOF PLAN - ADMIN BUILDING + HAZARDOUS WASTE	AFRAZ		
		CLIENT DEPARTMENT	DRAWN BY		
		WMPC DEPARTMENT	AFRAZ		
		PAPER SIZE	A3	SCALE	1:150
		PAGE NO.	01	DWG NO.	DHI - 09
			DATE	AUG 2020	

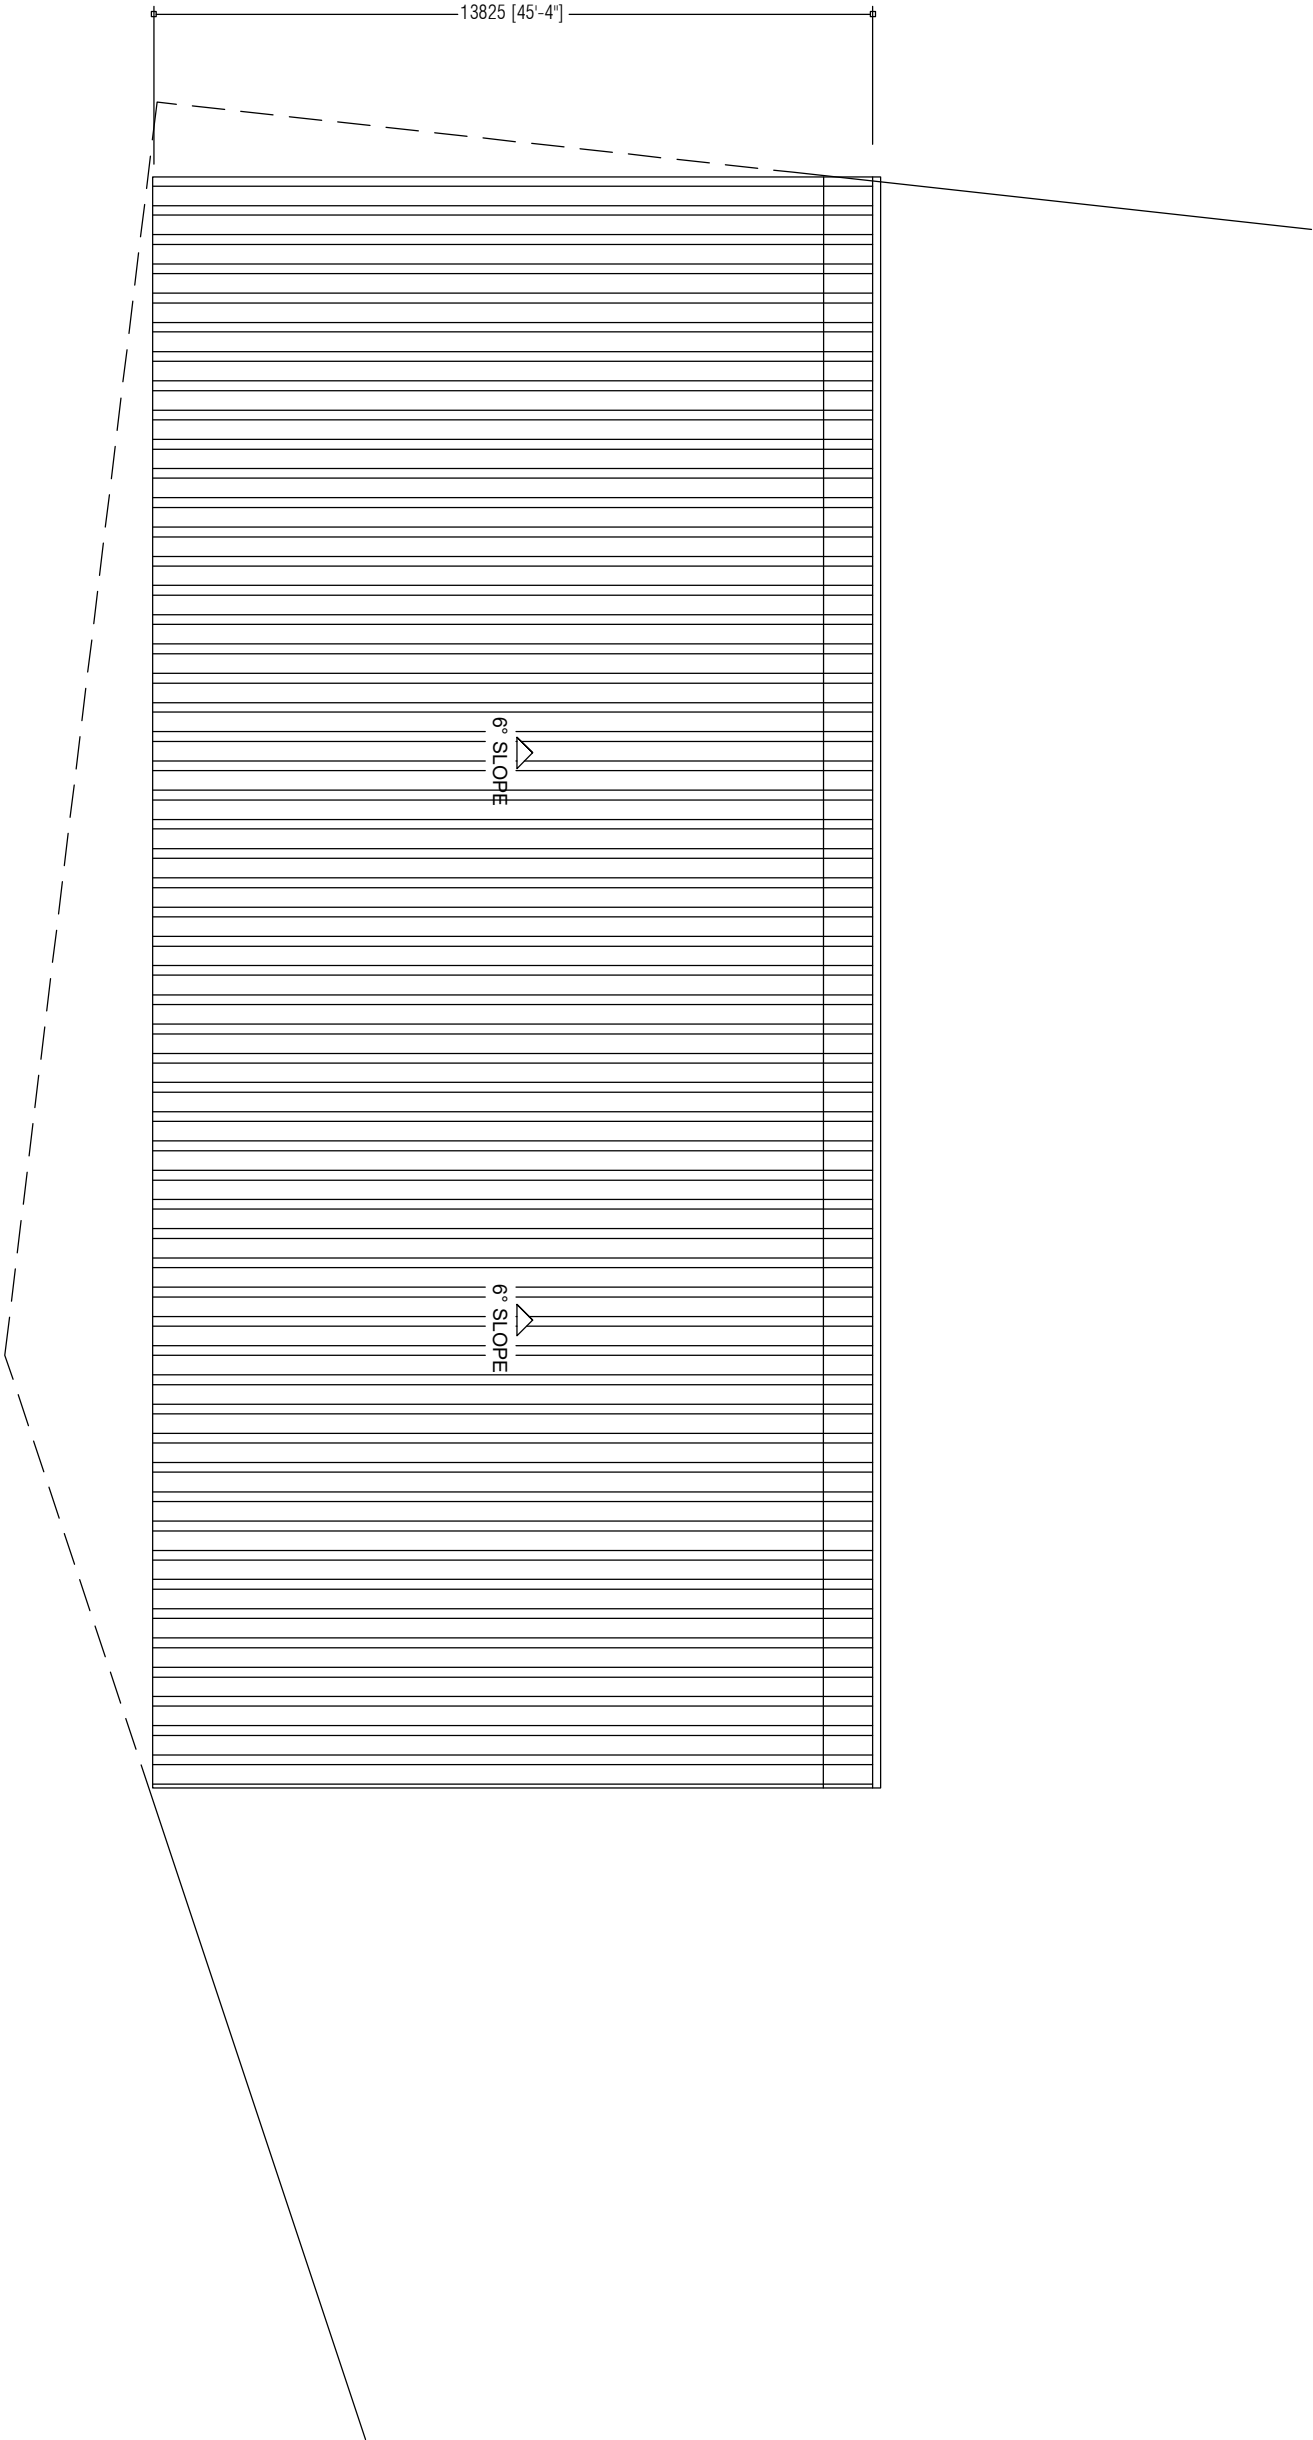



PREPARED BY		AMENDMENTS	
<div><div>OFID PHASE II MINISTRY OF ENVIRONMENT, CLIMATE CHANGE AND TECHNOLOGY GREEN BUILDING, HANDBUVAREE HIGUN, MAAFANNU, MALE (20392), REPUBLIC OF MALDIVES. TEL: +960-3018431, +960-3018300, FAX: +960-329301</div></div>	PROJECT	DESIGN BY	
	CONSTRUCTION OF ISLAND WASTE MANAGEMENT CENTRE	AFRAZ	
	HDH, FINEY	AMENDMENTS BY: NAUFAL	
	TITLE	STRUCTURE BY	
	ROOF PLAN - WASTE PROCESSING AND STORAGE AREA	AFRAZ	
	CLIENT DEPARTMENT	DRAWN BY	
	WMPC DEPARTMENT	AFRAZ	
	PAPER SIZE A3	SCALE 1:150	
	PAGE NO. 01	DWG NO. DHI - 10	
		DATE AUG 2020	

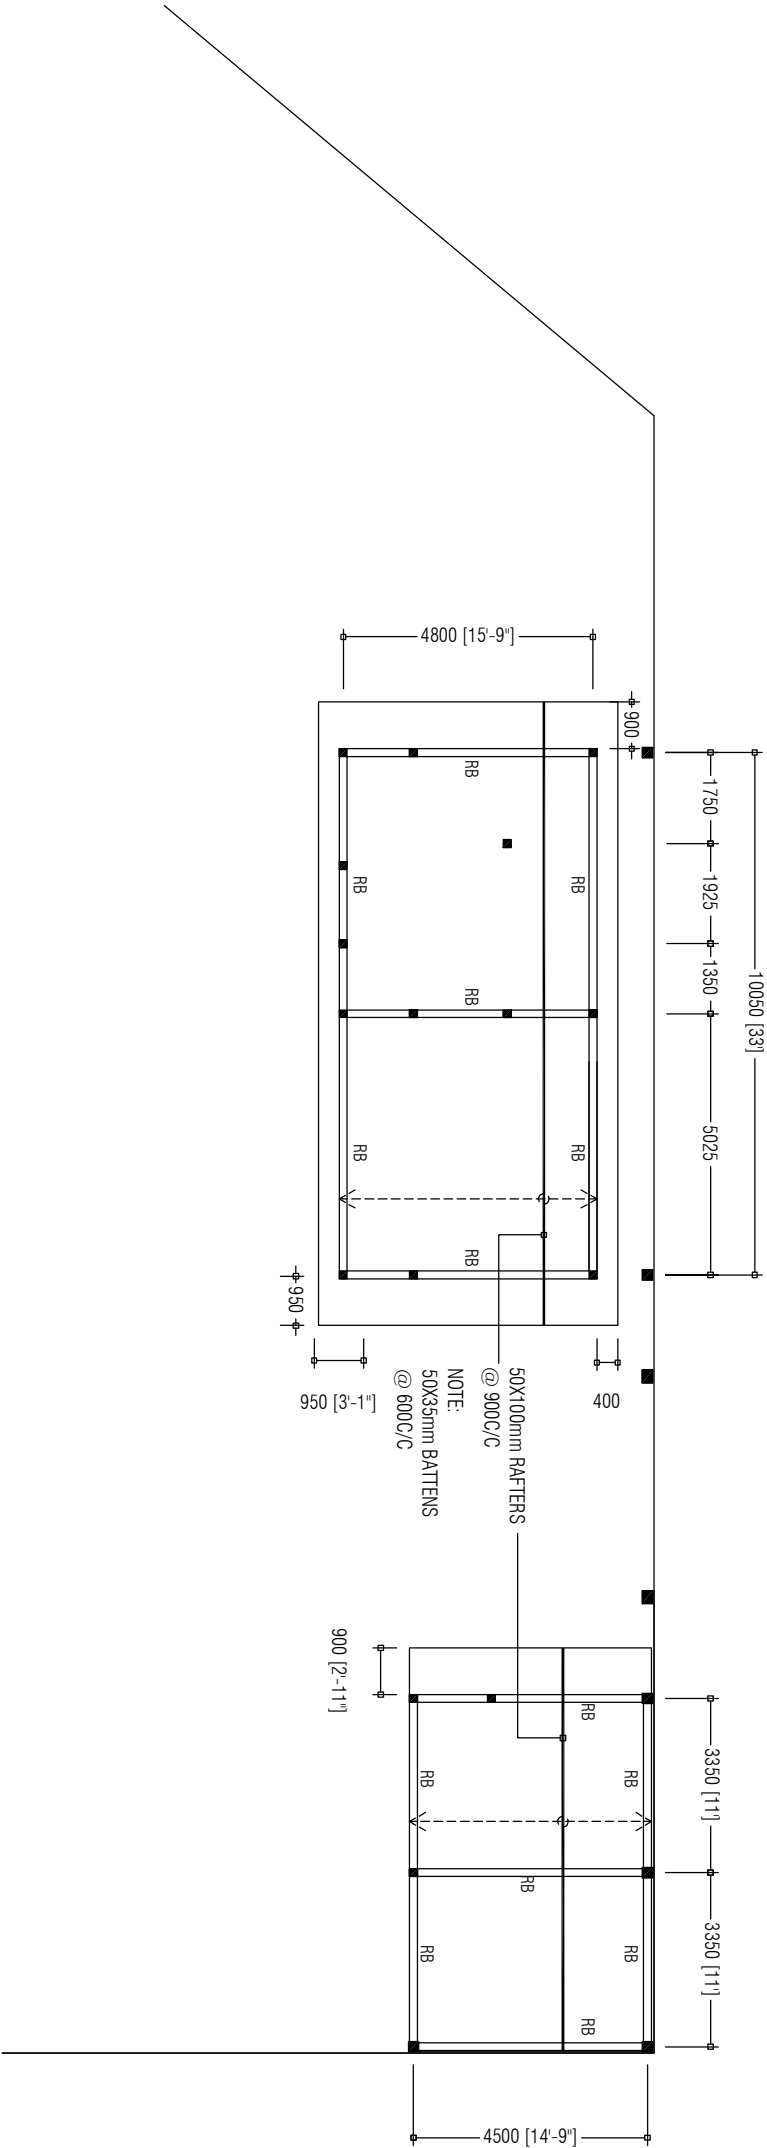


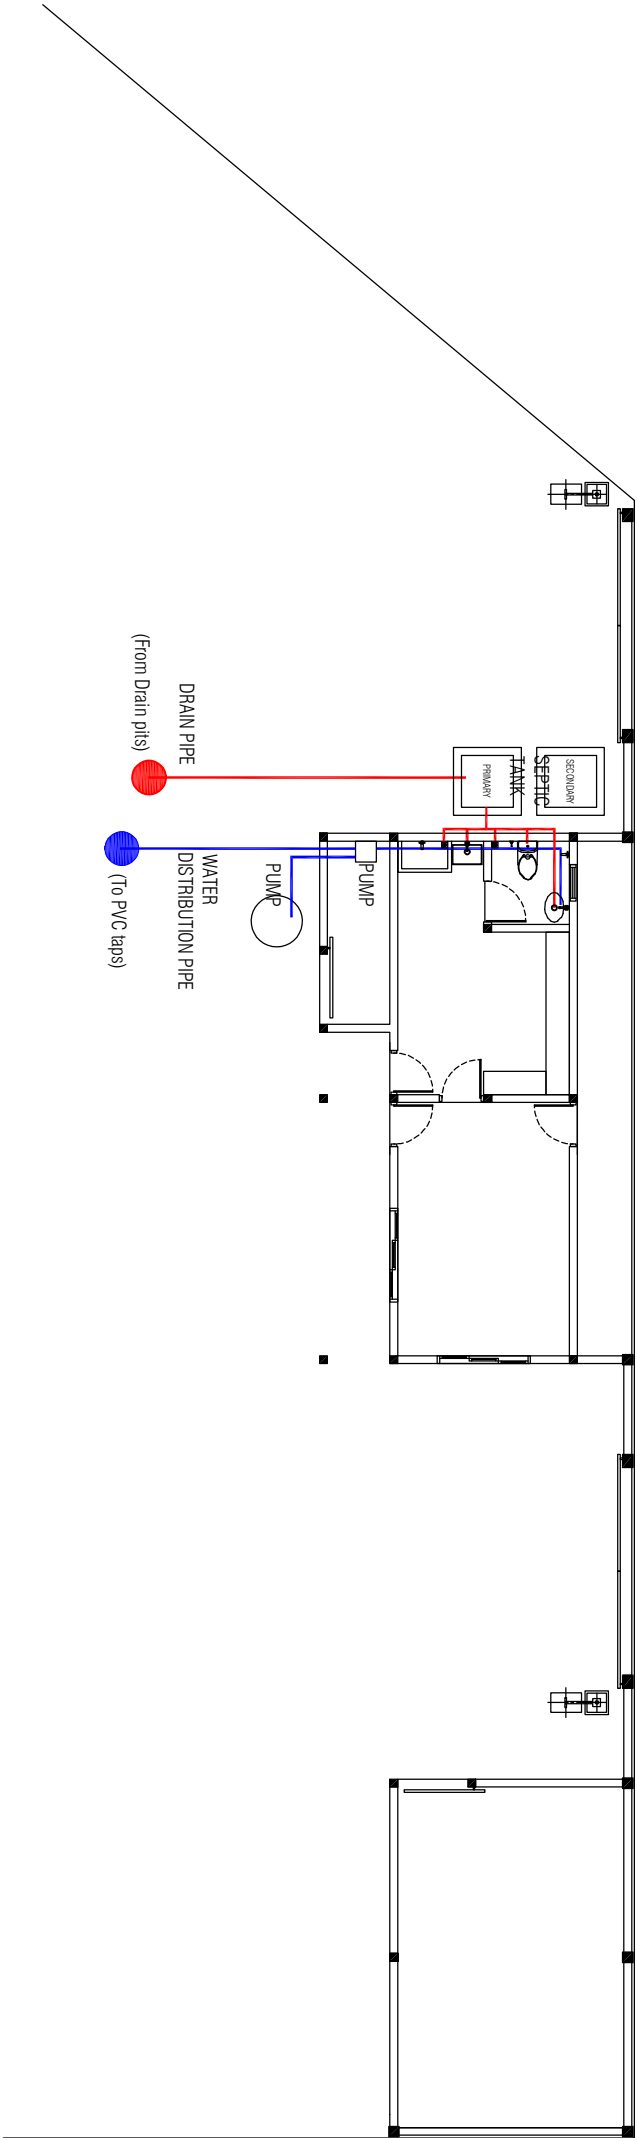
PREPARED BY		AMENDMENTS	
PROJECT		DESIGN BY	
CONSTRUCTION OF ISLAND WASTE MANAGEMENT CENTRE		AFRAZ	
HDH, FINEY		AMENDMENTS BY: NAUFAL	
TITLE		STRUCTURE BY	
ROOF STRUCTURE PLAN - ADMIN BUILDING + HAZARDOUS WASTE		AFRAZ	
CLIENT DEPARTMENT		DRAWN BY	
WMPC DEPARTMENT		AFRAZ	
PAPER SIZE		SCALE	
A3		1:150	
PAGE NO.		DWG NO.	
01		DHI - 11	
		DATE	
		AUG 2020	




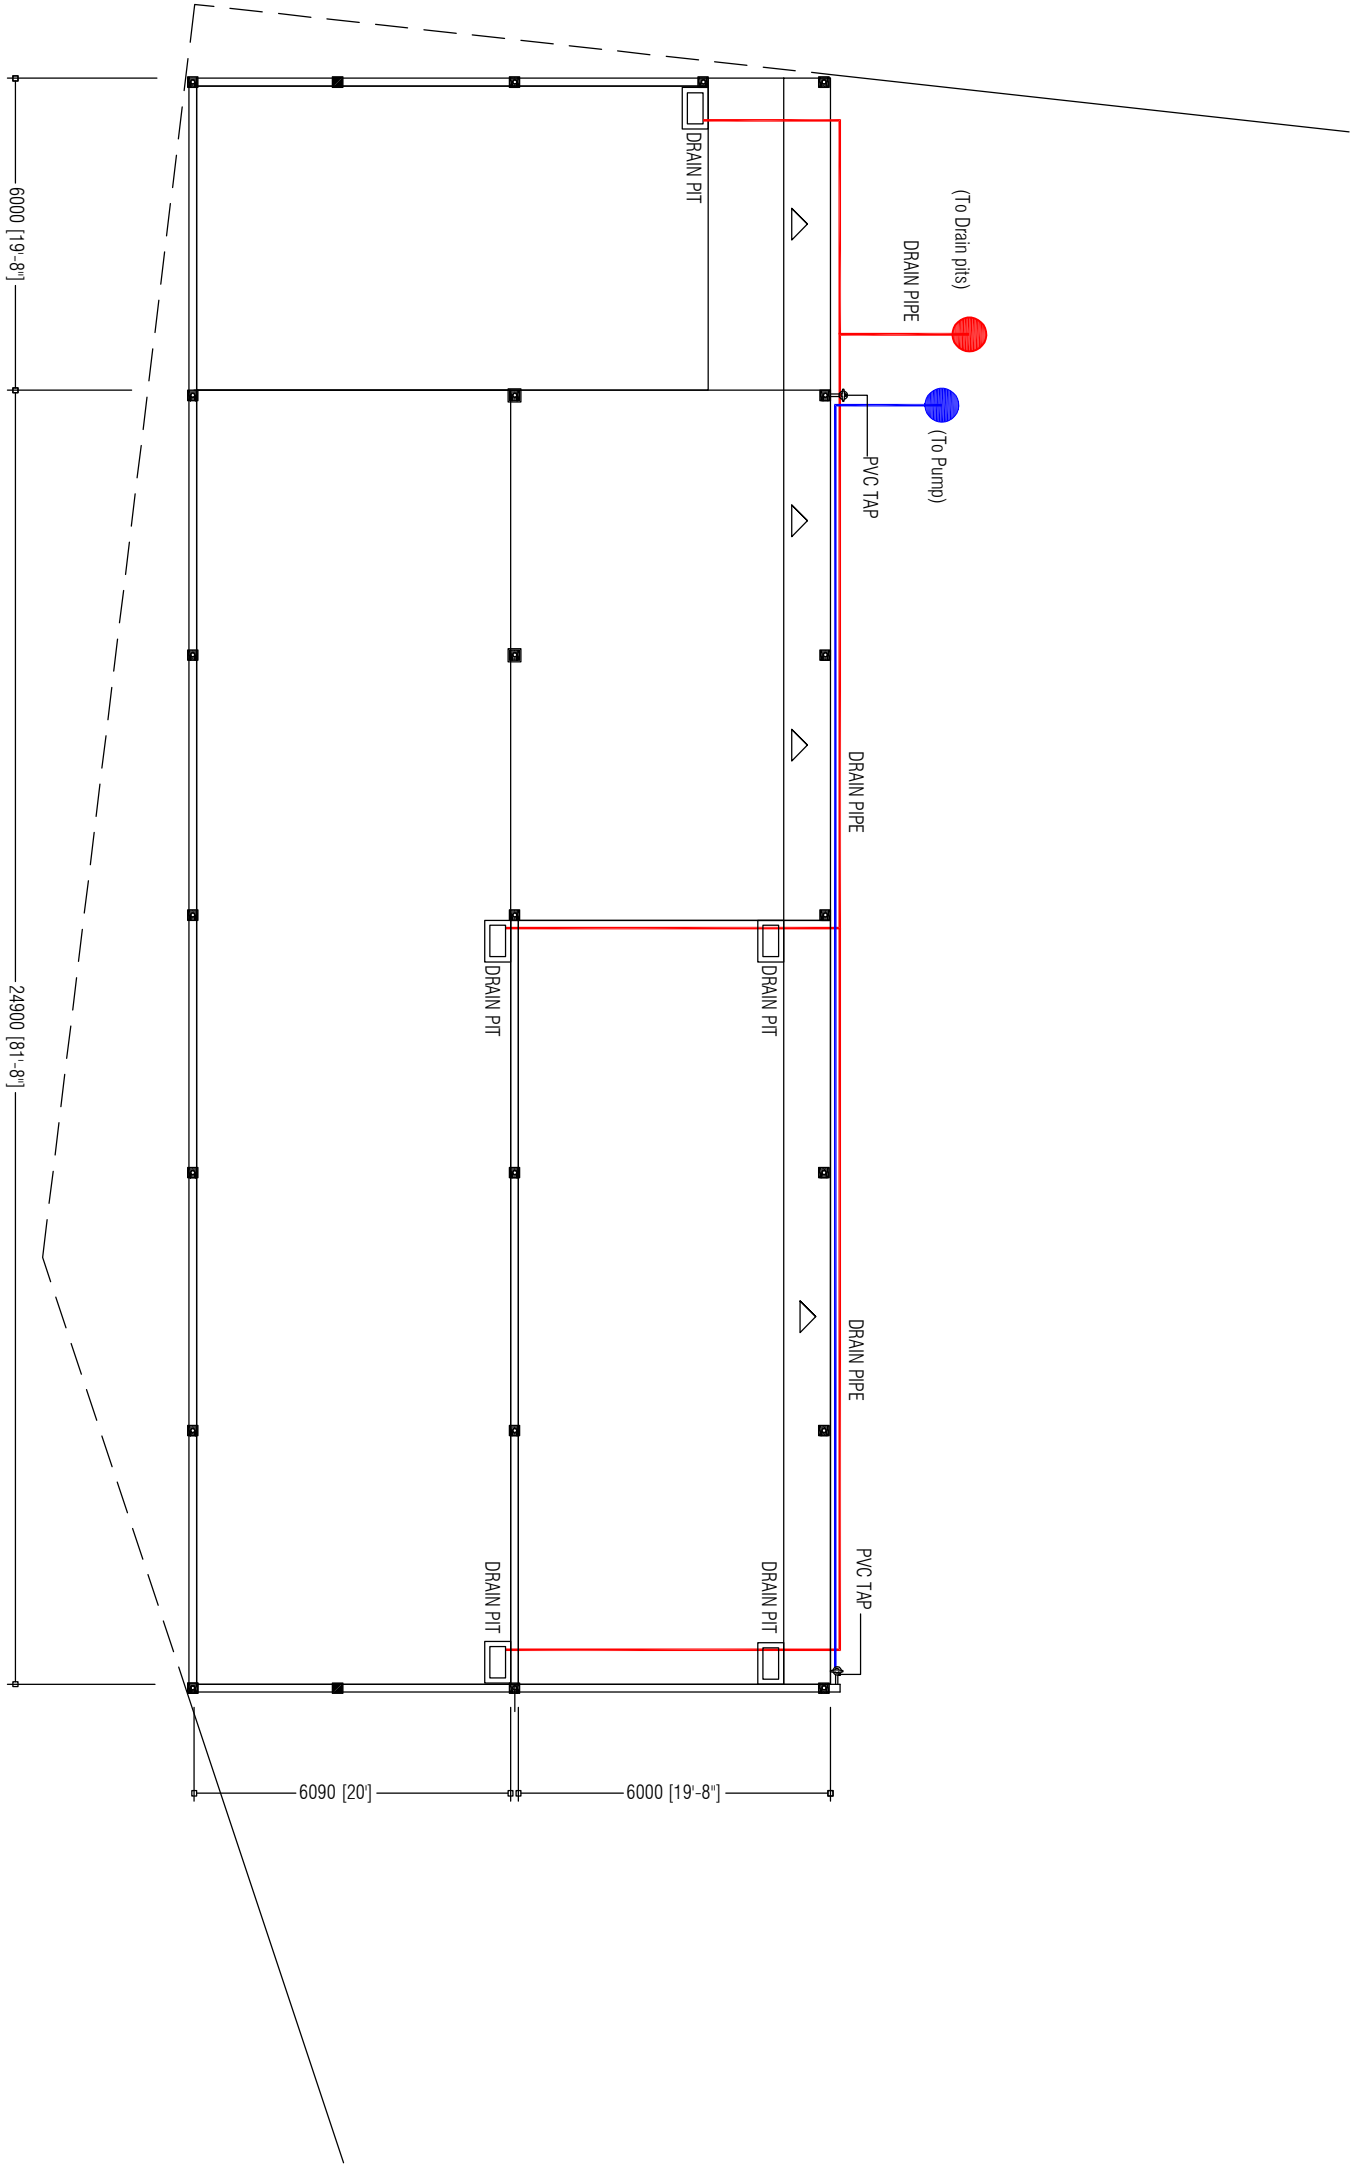
OFID PHASE II
MINISTRY OF ENVIRONMENT, CLIMATE CHANGE AND TECHNOLOGY
GREEN BUILDING, HANDHUVAREE HIGUN,
MAAFANNU, MALE (20392), REPUBLIC OF MALDIVES
TEL: +960-3018431, +960-3018300, FAX: +960-328301

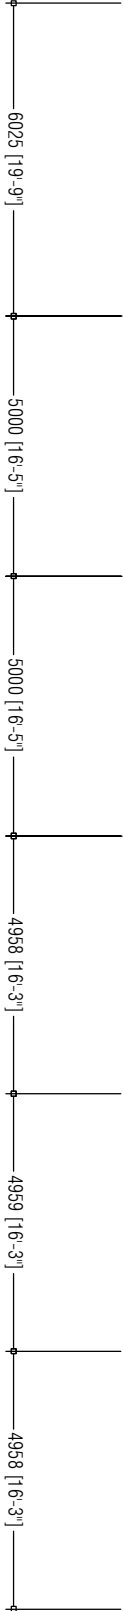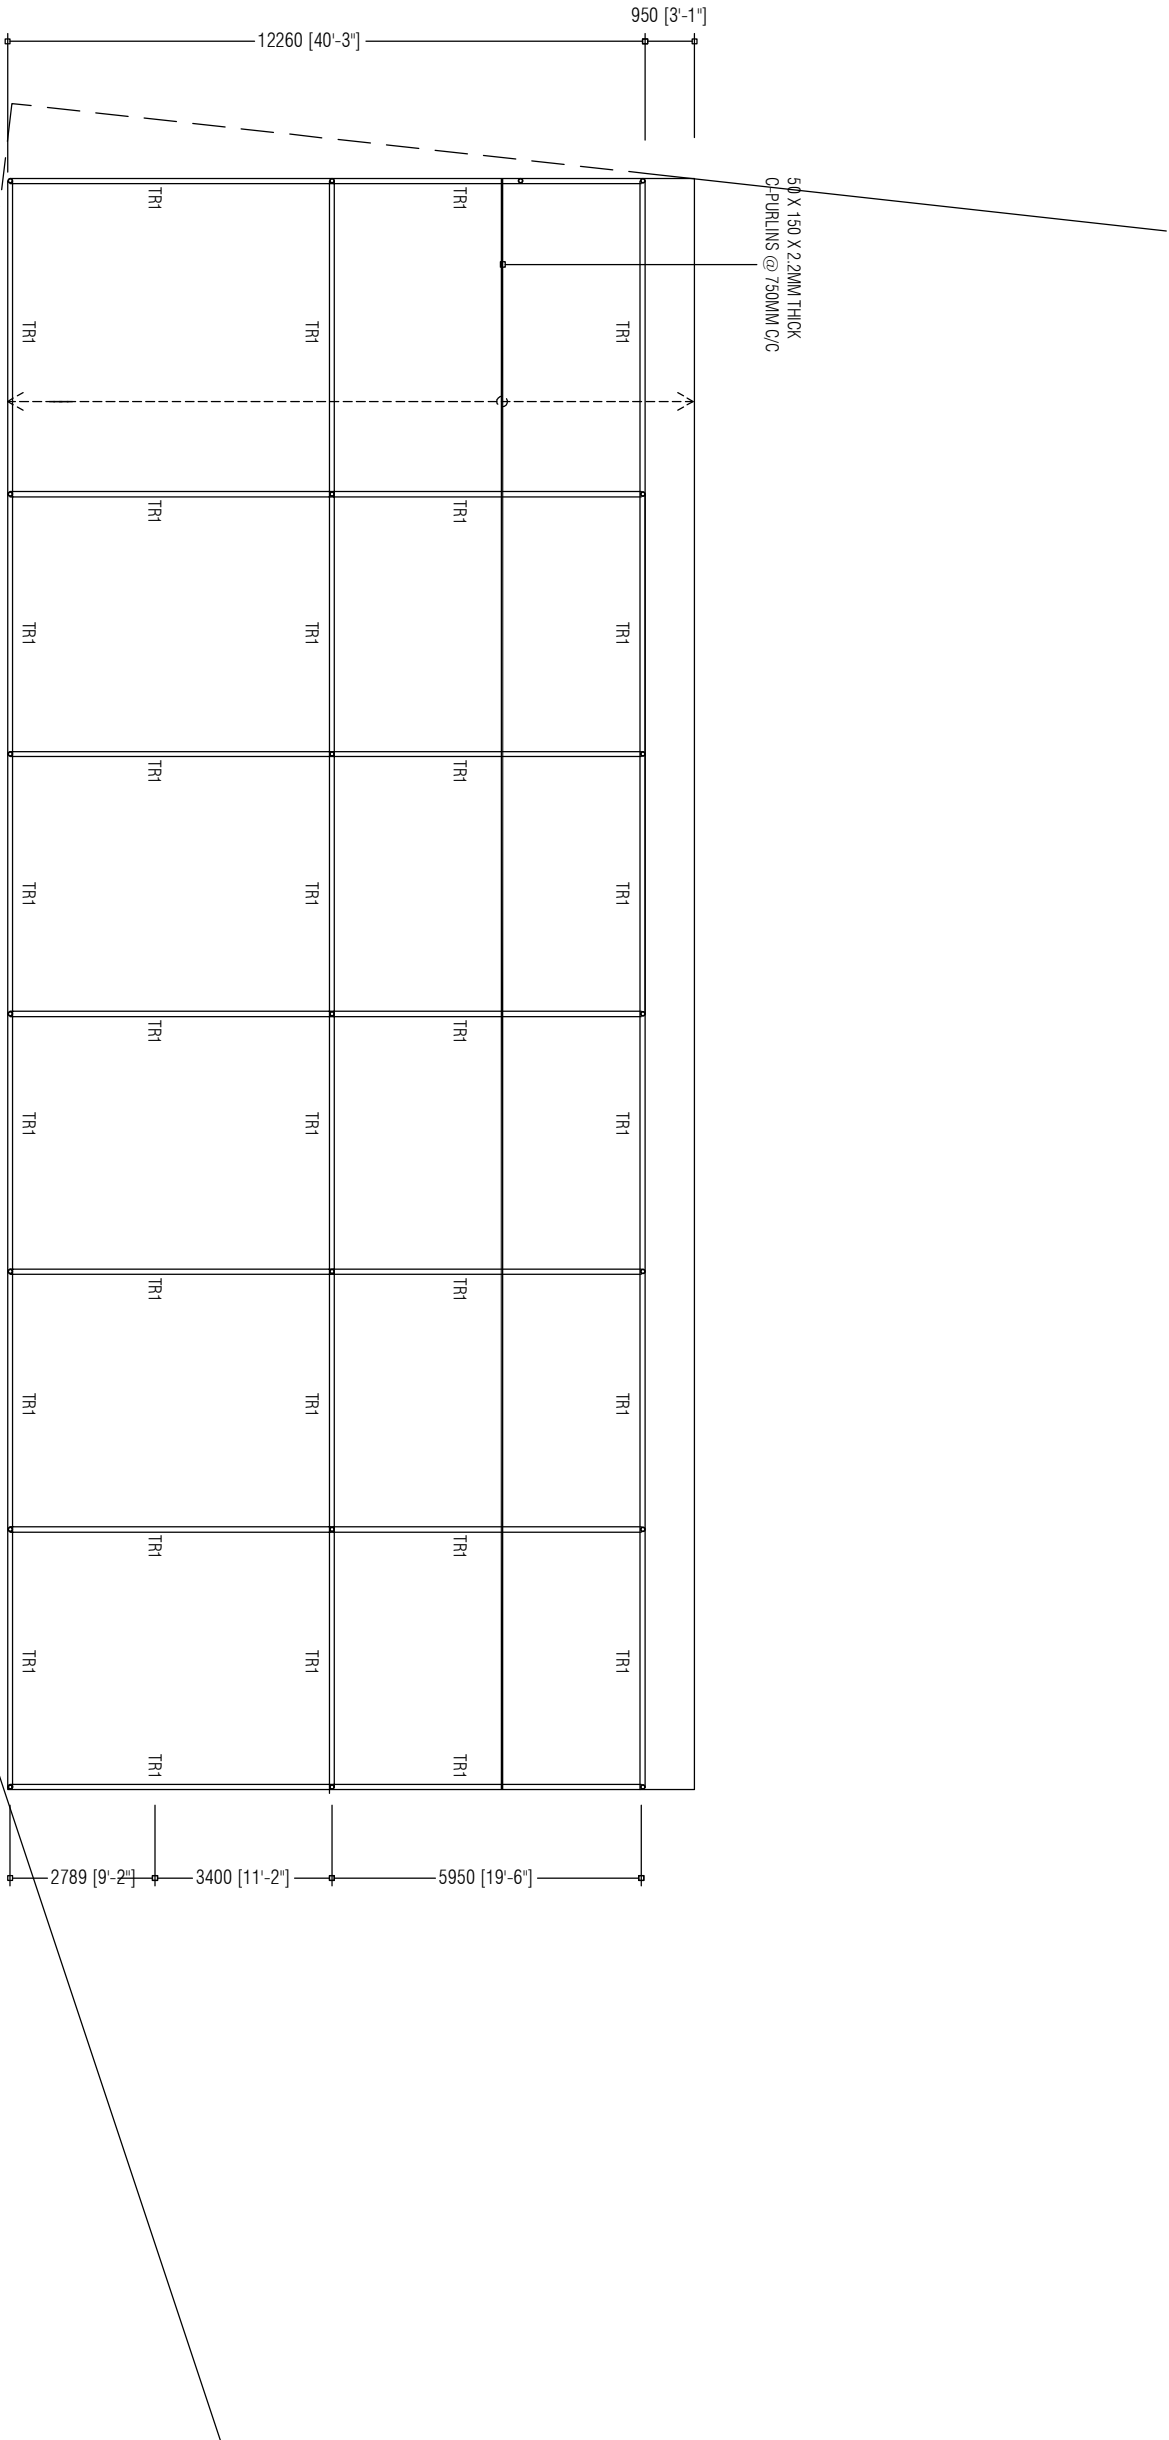


PREPARED BY		AMENDMENTS				
<div><p>OFID PHASE II MINISTRY OF ENVIRONMENT, CLIMATE CHANGE AND TECHNOLOGY GREEN BUILDING, HANDHUVAREE HIGUN, MAAFANNU, MALÉ (20392), REPUBLIC OF MALDIVES TEL: +960-3018431, +960-3018300, FAX: +960-328301</p></div>		PROJECT	DESIGN BY			
		CONSTRUCTION OF ISLAND WASTE MANAGEMENT CENTRE	AFRAZ			
		HDH. FINEY	AMENDMENTS BY: NAUFAL			
		TITLE	STRUCTURE BY			
		ROOF STRUCTURE PLAN - WASTE PROCESSING AND STORAGE	AFRAZ			
		CLIENT DEPARTMENT	DRAWN BY			
		WMPC DEPARTMENT	AFRAZ			
		PAPER SIZE	A3	SCALE	1:150	
		PAGE NO.	01	DWG NO.	DHI - 12	
			DATE	AUG 2020		



PREPARED BY		AMENDMENTS		
<div><div>OFID PHASE II MINISTRY OF ENVIRONMENT, CLIMATE CHANGE AND TECHNOLOGY GREEN BUILDING, HANDBUVAREE HIGUN, MAAFANNU, MALE (20392), REPUBLIC OF MALDIVES, TEL: +960-3018431, +960-3018300, FAX: +960-328301</div></div>		PROJECT	DESIGN BY	
		CONSTRUCTION OF ISLAND WASTE MANAGEMENT CENTRE	AFRAZ	
		HDH. FINEY	AMENDMENTS BY: NAUFAL	
		TITLE	STRUCTURE BY	
		PLUMBING PLAN - ADMIN BUILDING + HAZARDOUS WASTE	AFRAZ	
		CLIENT DEPARTMENT	DRAWN BY	
		WMPC DEPARTMENT	AFRAZ	
		PAPER SIZE A3	SCALE	1:150
		PAGE NO. 01	DWG NO.	DHI - 13
			DATE	AUG 2020




PREPARED BY		AMENDMENTS	
PROJECT		DESIGN BY	
CONSTRUCTION OF ISLAND WASTE MANAGEMENT CENTRE		AFRAZ	
HDH. FINERY		AMENDMENTS BY: NAUFAL	
TITLE		STRUCTURE BY	
PLUMBING PLAN - WASTE PROCESSING AND STORAGE		AFRAZ	
CLIENT DEPARTMENT		DRAWN BY	
WMPC DEPARTMENT		AFRAZ	
PAPER SIZE		SCALE	
A3		1:150	
PAGE NO.		DWG NO.	
01		DHI - 14	
DATE		AUG 2020	

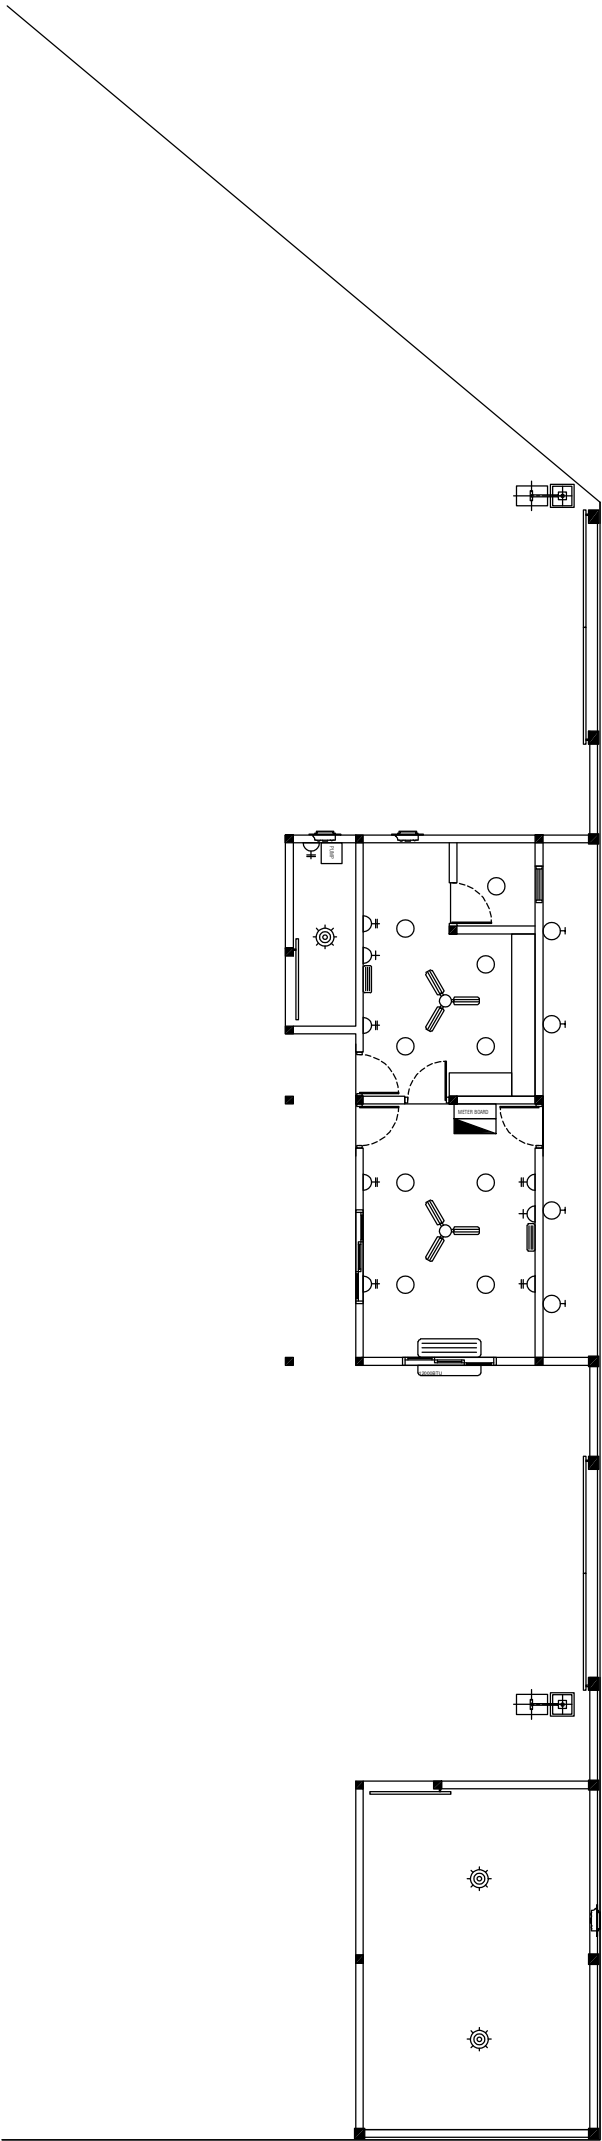


- METER BOARD




METER BOARD
- DISTRIBUTION BOARDS
- 20W LED LIGHT (DAY LIGHT)
- 20W CEILING MOUNT LED LIGHT (WARM WHITE)
- 20W WALL MOUNT EXTENSION LED LIGHT (WARM WHITE)
- 20W SWIMMELED FLOOD LIGHT (DAY LIGHT)
- 10W WALL MOUNT 1500MMx600MM LIGHT (DAY LIGHT)
- 15AMP DOUBLE SOCKET
- 3 PHASE, 15A POWER POINTS (1.5m ABOVE F.L. LEVEL)
- 3 PHASE, WATERPROOF, 15A POWER POINTS (1.5m ABOVE F.L. LEVEL)
- CEILING FAN
- EXHAUST FAN
- AC WITH OUTLET (12,000 BTU)


PREPARED BY		AMENDMENTS	
<div>PROJECT</div> <div>CONSTRUCTION OF ISLAND WASTE MANAGEMENT CENTRE</div> <div>HDH, FINEY</div> <div>TITLE</div> <div>ELECTRICAL PLAN - ADMIN BUILDING + HAZARDOUS WASTE</div> <div>CLIENT DEPARTMENT</div> <div>WMPC DEPARTMENT</div> <div>PAPER SIZE</div> <div>A3</div> <div>PAGE NO.</div> <div>01</div>		<div>DESIGN BY</div> <div>AFRAZ</div> <div>AMENDMENTS BY: NAUFAL</div> <div>STRUCTURE BY</div> <div>AFRAZ</div> <div>DRAWN BY</div> <div>AFRAZ</div> <div>SCALE</div> <div>1:150</div> <div>DWG. NO.</div> <div>DHI - 15</div> <div>DATE</div> <div>AUG 2020</div>	
<div>OFID PHASE II</div> <div>MINISTRY OF ENVIRONMENT, CLIMATE CHANGE AND TECHNOLOGY</div> <div>GREEN BUILDING, HANDHUVAREE HIGUN,</div> <div>MAAFANNU, MALE (20392), REPUBLIC OF MALDIVES</div> <div>TEL: +960-3018431, +960-3018300, FAX: +960-328301</div>			

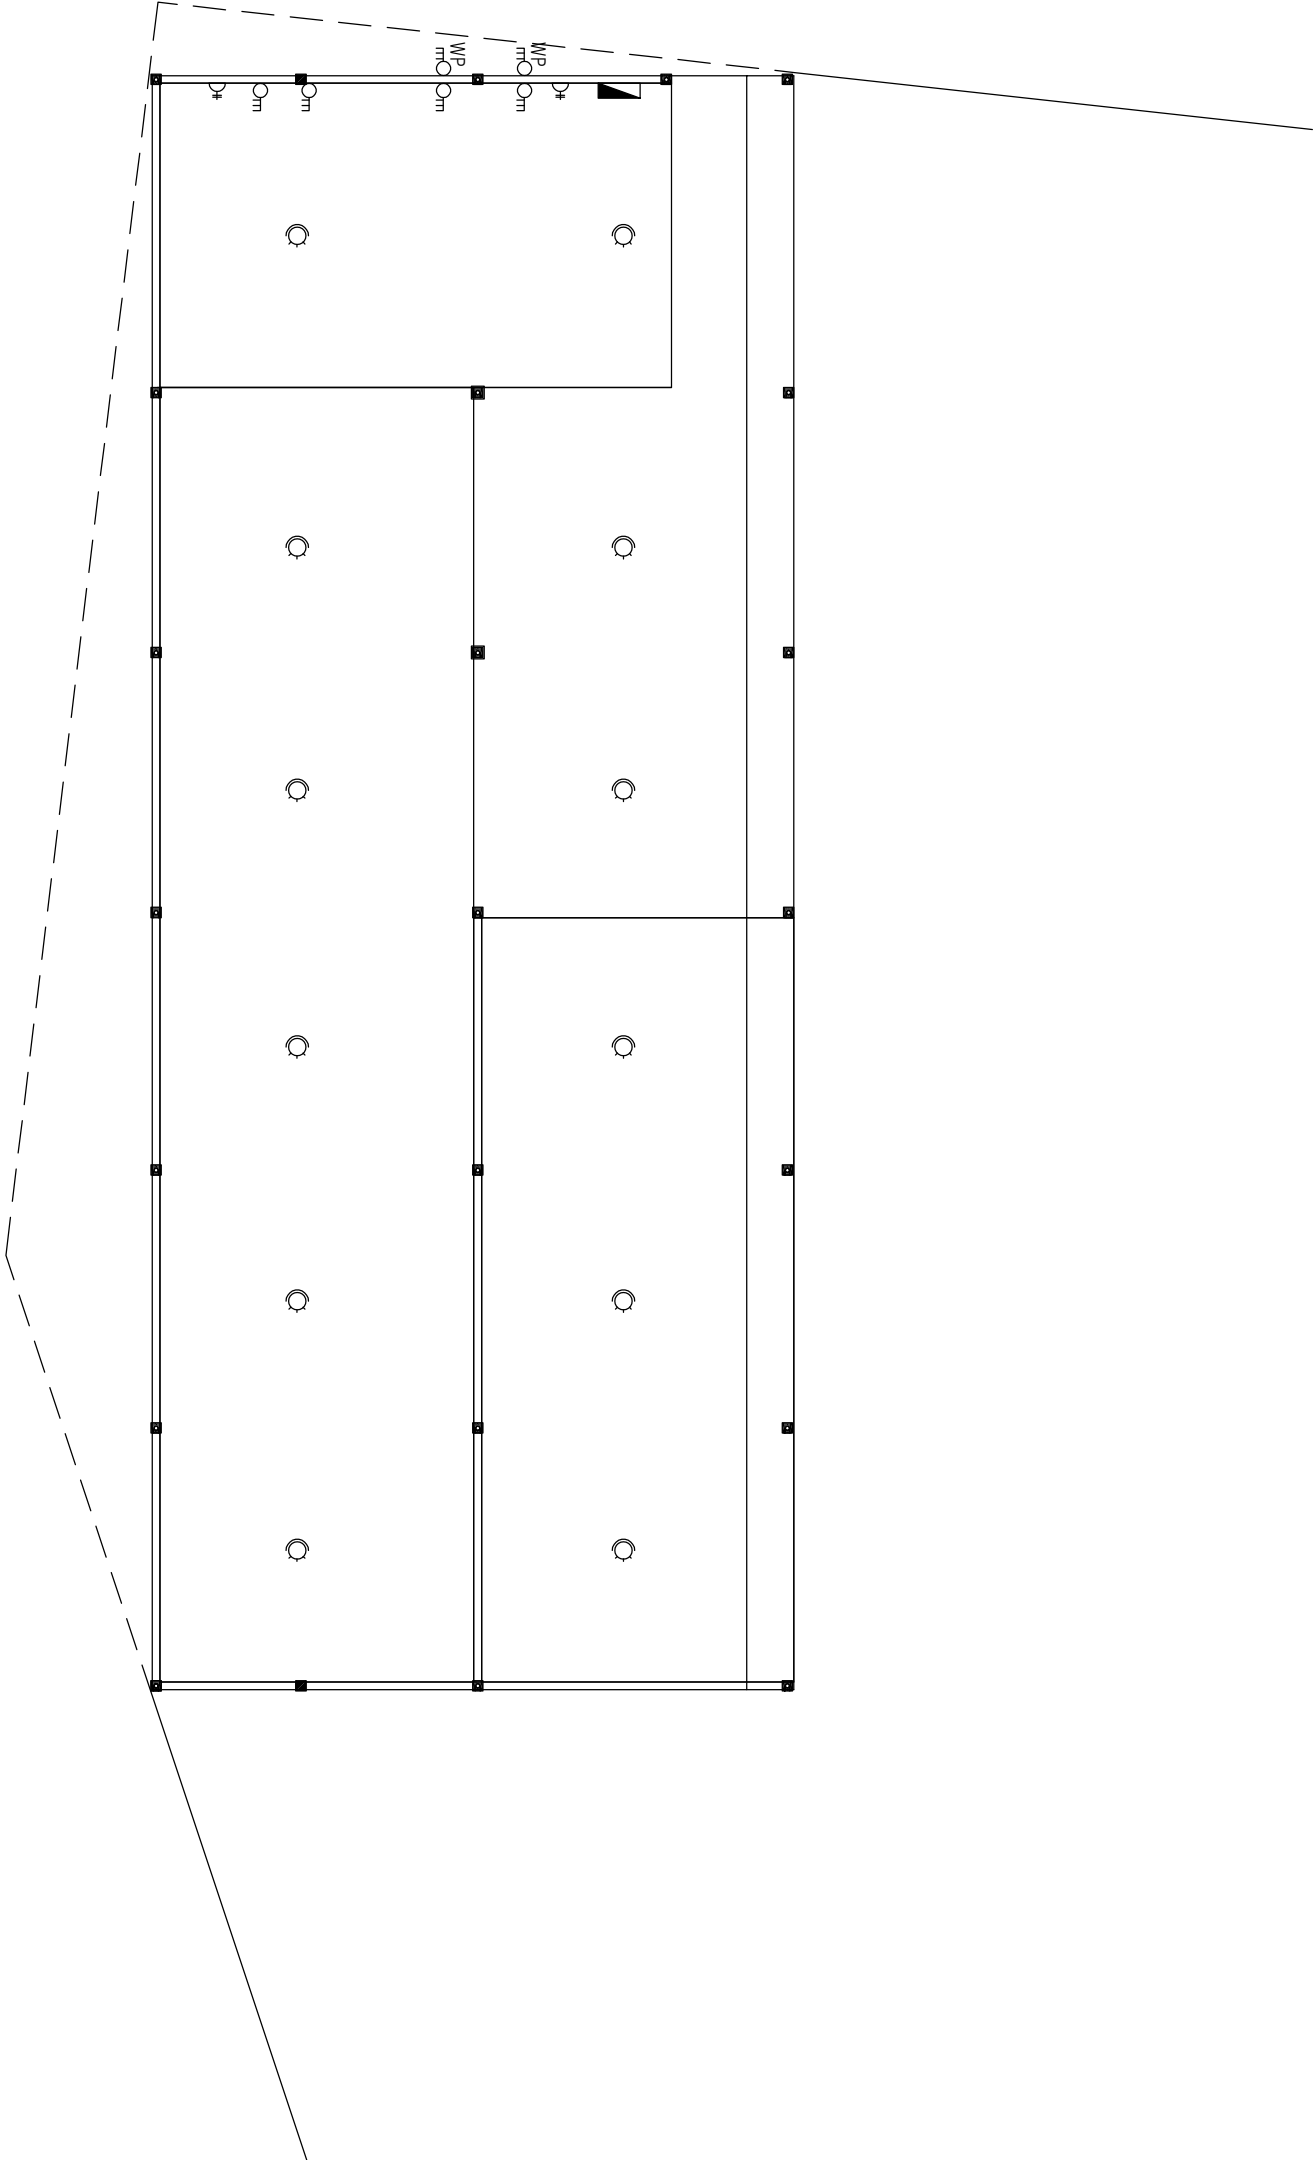


- METER BOARD
- DISTRIBUTION BOARDS
- 20W LED LIGHT (DAY LIGHT)
- 20W CEILING MOUNT LED LIGHT (WARM WHITE)
- 20W WALL MOUNT EXTERIOR LED LIGHT (WARM WHITE)
- 250W SMD LED FLOOD LIGHT (DAY LIGHT)
- 10W WALL MOUNT LED EMERGENCY LIGHT (DAY LIGHT)
- 13AMP DOUBLE SOCKET
- 3 PHASE 15A POWER POINTS (1.5m ABOVE FL. LEVEL)
- 3 PHASE WATERPOOF 15A POWER POINTS (1.5m ABOVE FL. LEVEL)
- CEILING FAN
- EXHAUST FAN
- A/C WITH SPLIT UNIT (12000 BTU)

<div></div> <div>OFID PHASE II MINISTRY OF ENVIRONMENT, CLIMATE CHANGE AND TECHNOLOGY GREEN BUILDING, HANDHUVAREE HIGUN, MAAFANNU, MALE (20392), REPUBLIC OF MALDIVES, TEL: +960-3018431, +960-3018300, FAX: +960-328301</div>	PROJECT		DESIGN BY		AMENDMENTS	
	CONSTRUCTION OF ISLAND WASTE MANAGEMENT CENTRE HDH: FINEY		AFRAZ			
			AMENDMENTS BY: NAUFAL			
			TITLE			STRUCTURE BY
	ELECTRICAL PLAN - WASTE PROCESSING AND STORAGE		AFRAZ			
	CLIENT DEPARTMENT		DRAWN BY			
	WMPC DEPARTMENT		AFRAZ			
	PAPER SIZE A3		SCALE			1:150
	PAGE NO. 01		DWG NO.			DHI - 16
			DATE			AUG 2020

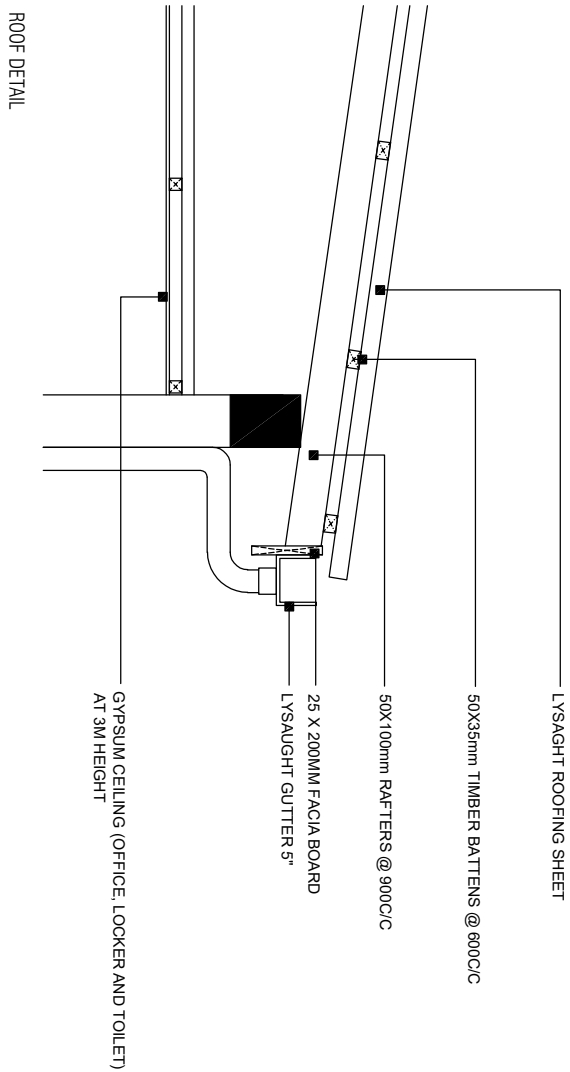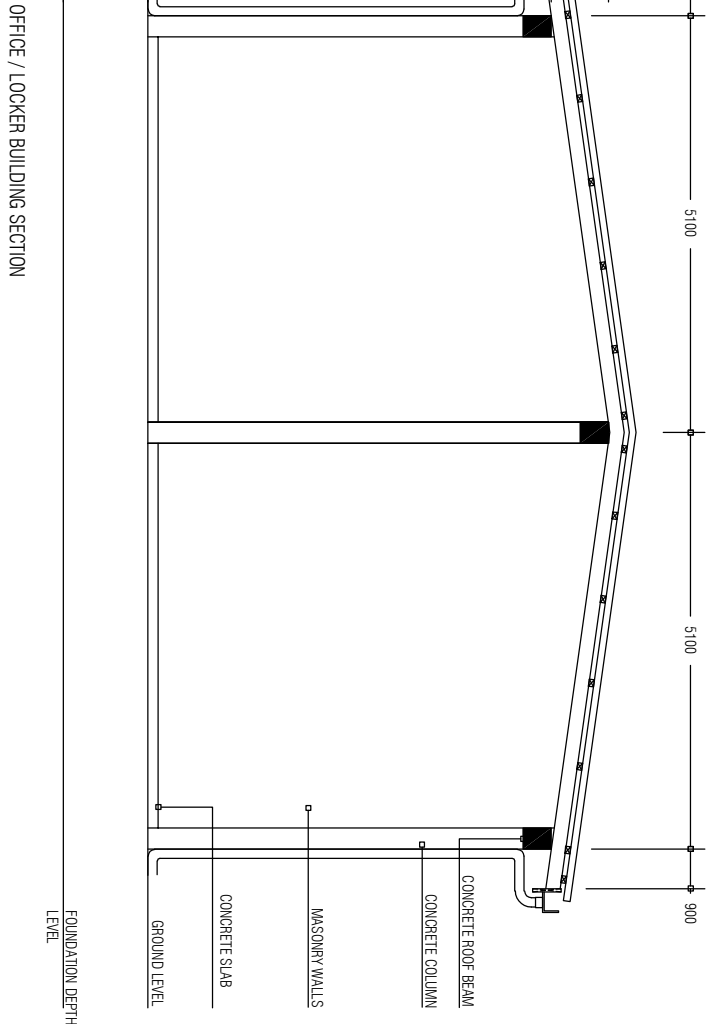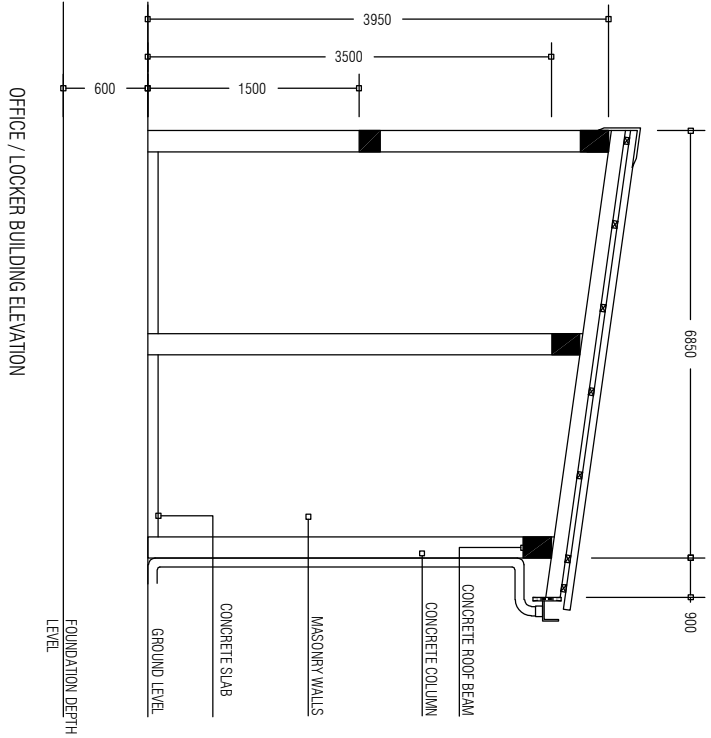


PREPARED BY	AMENDMENTS		
<div><p>OFID PHASE II MINISTRY OF ENVIRONMENT, CLIMATE CHANGE AND TECHNOLOGY GREEN BUILDING, HANDHUWAREE HIGHU, MAAFANNU, MALE (20392), REPUBLIC OF MALDIVES, TEL: +960-3018431, +960-3018300, FAX: +960-328301</p></div>	PROJECT	DESIGN BY	
	CONSTRUCTION OF ISLAND WASTE MANAGEMENT CENTRE	AFRAZ	
	HDI, FINEY	AMENDMENTS BY: NAUFAL	
	TITLE	STRUCTURE BY	
	ELEVATIONS AND SECTIONS	AFRAZ	
	CLIENT DEPARTMENT	DRAWN BY	
	WMPC DEPARTMENT	AFRAZ	
	PAPER SIZE	A3	SCALE
	PAGE NO.	01	DWG NO.
			DATE

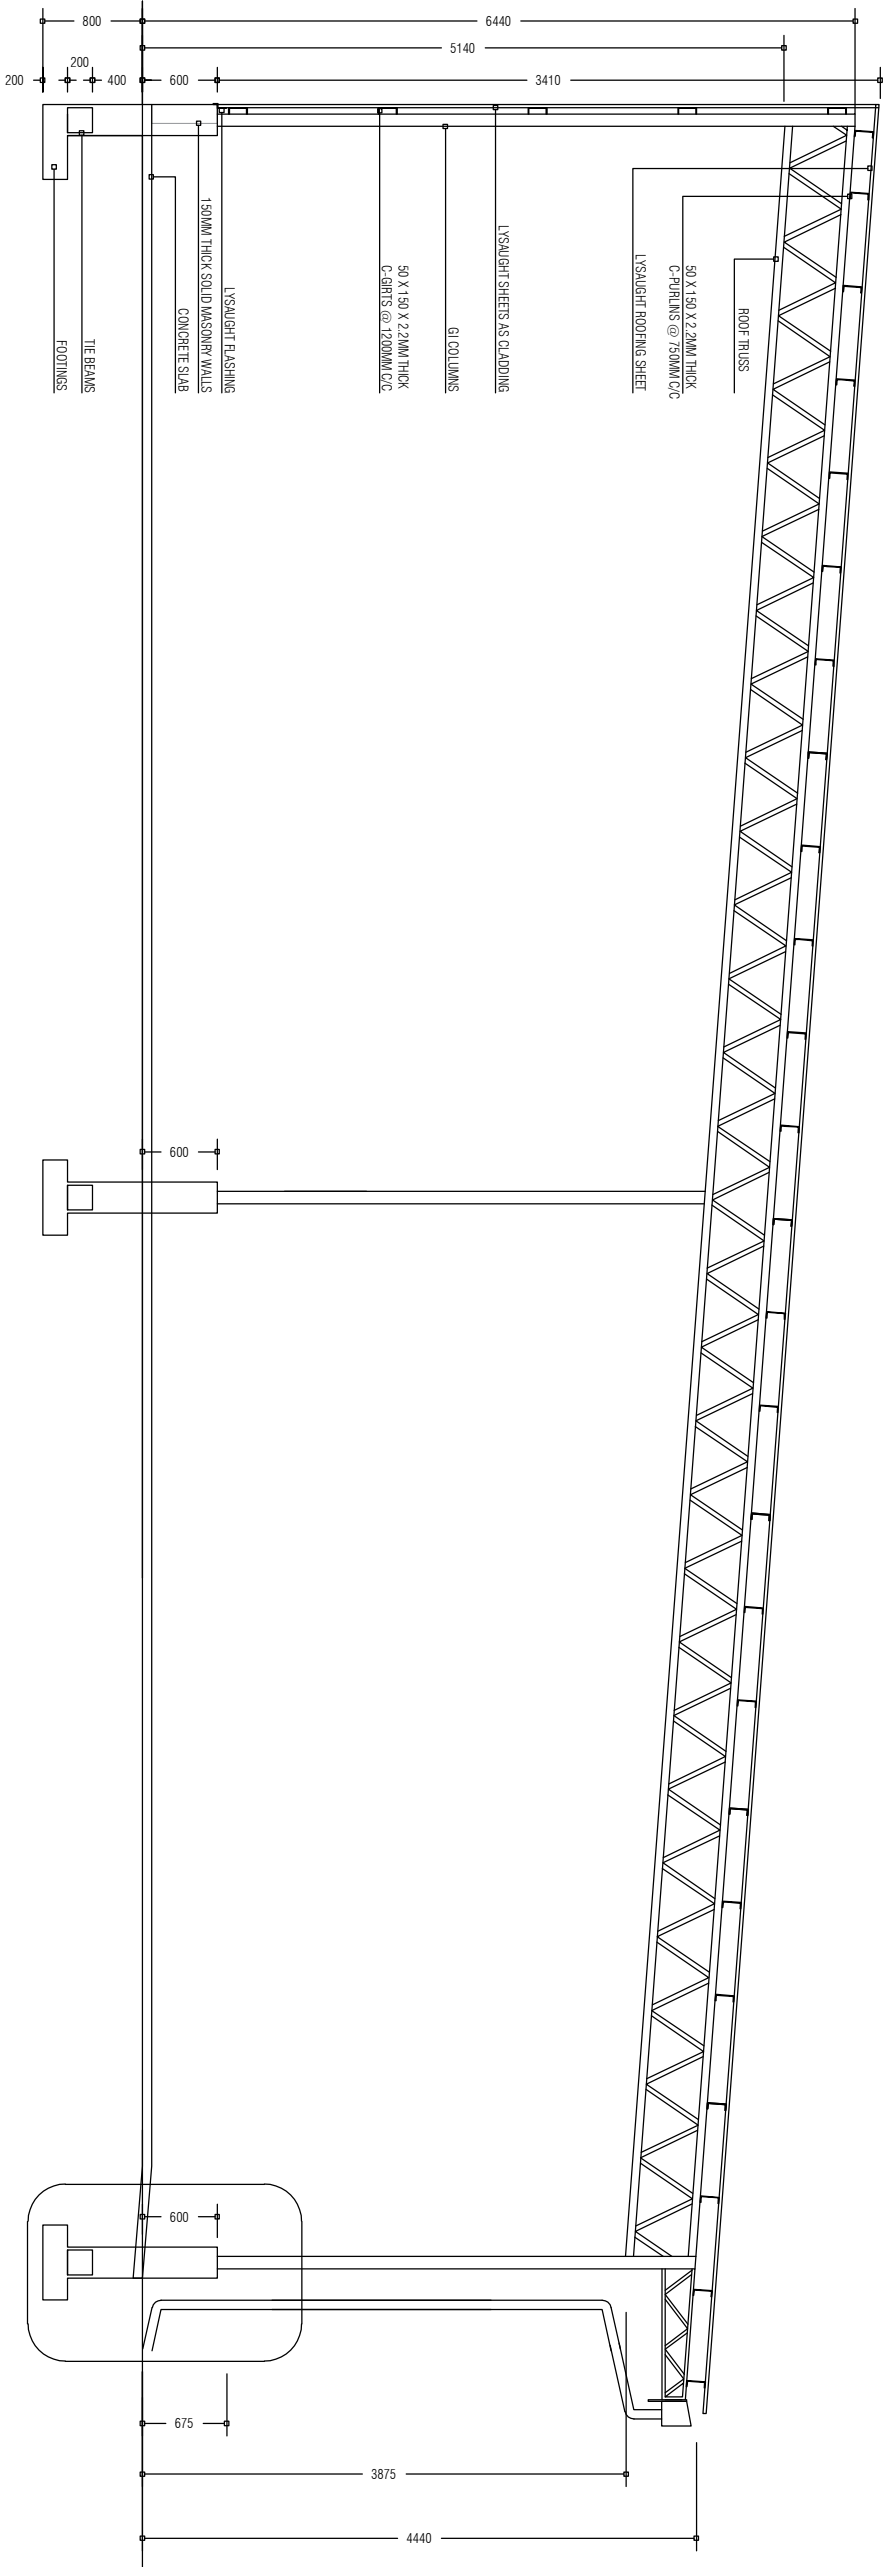


WASTE MANAGEMENT BAY SECTION


PREPARED BY		AMENDMENTS	
PROJECT		DESIGN BY	
CONSTRUCTION OF ISLAND WASTE MANAGEMENT CENTRE		AFRAZ	
HDH, FINEY		AMENDMENTS BY: NAUFAL	
TITLE		STRUCTURE BY	
ELEVATIONS AND SECTIONS		AFRAZ	
CLIENT DEPARTMENT		DRAWN BY	
WMPC DEPARTMENT		AFRAZ	
PAPER SIZE		SCALE	
A3		NTS	
PAGE NO.		DWG NO.	
01		DHI - 18	
		DATE	
		AUG 2020	



OFID PHASE II
MINISTRY OF ENVIRONMENT, CLIMATE CHANGE AND TECHNOLOGY
GREEN BUILDING, HANDHUVAREE HIGUN,
MAAFANNU, MALÉ (20392), REPUBLIC OF MALDIVES,
TEL: +960-3018431, +960-3018300, FAX: +960-328301

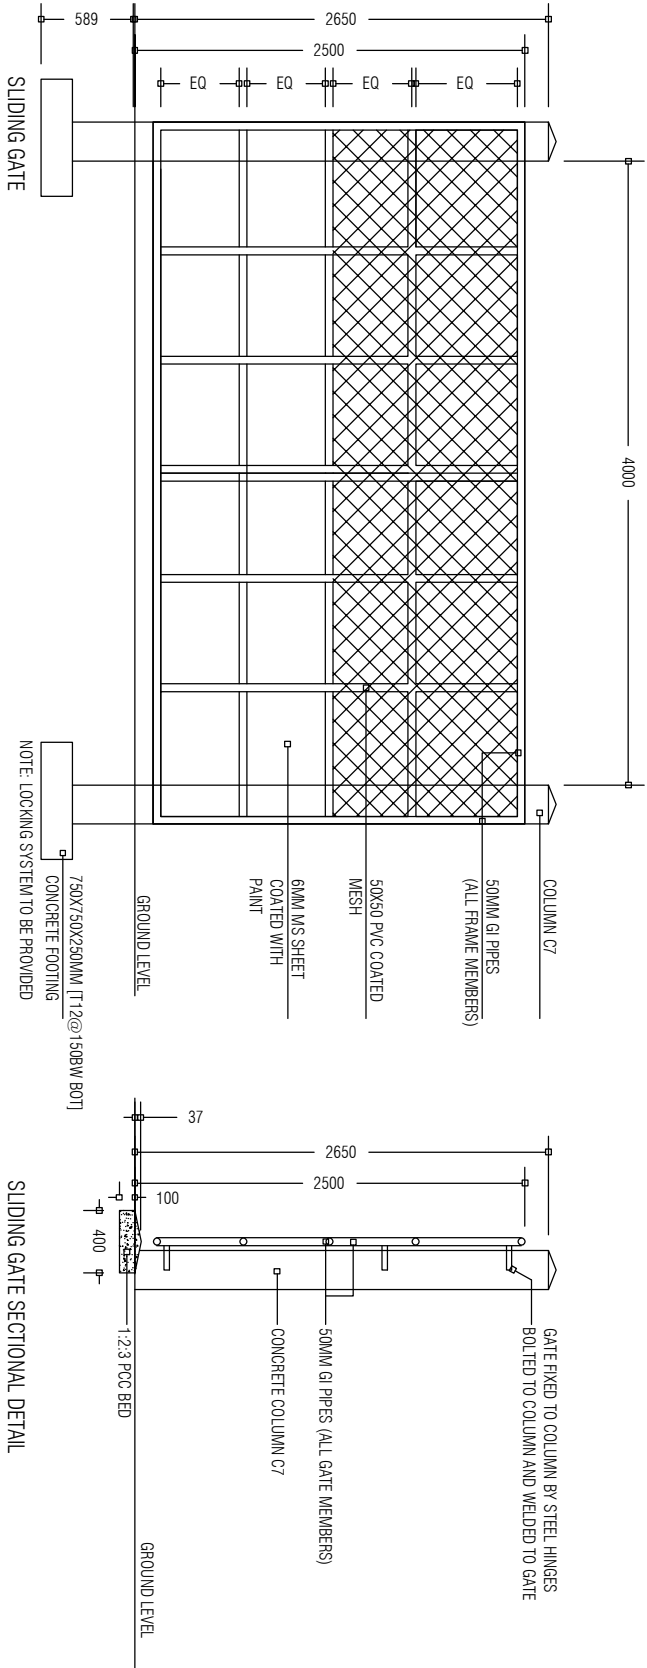


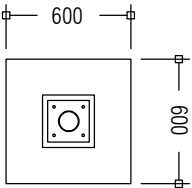
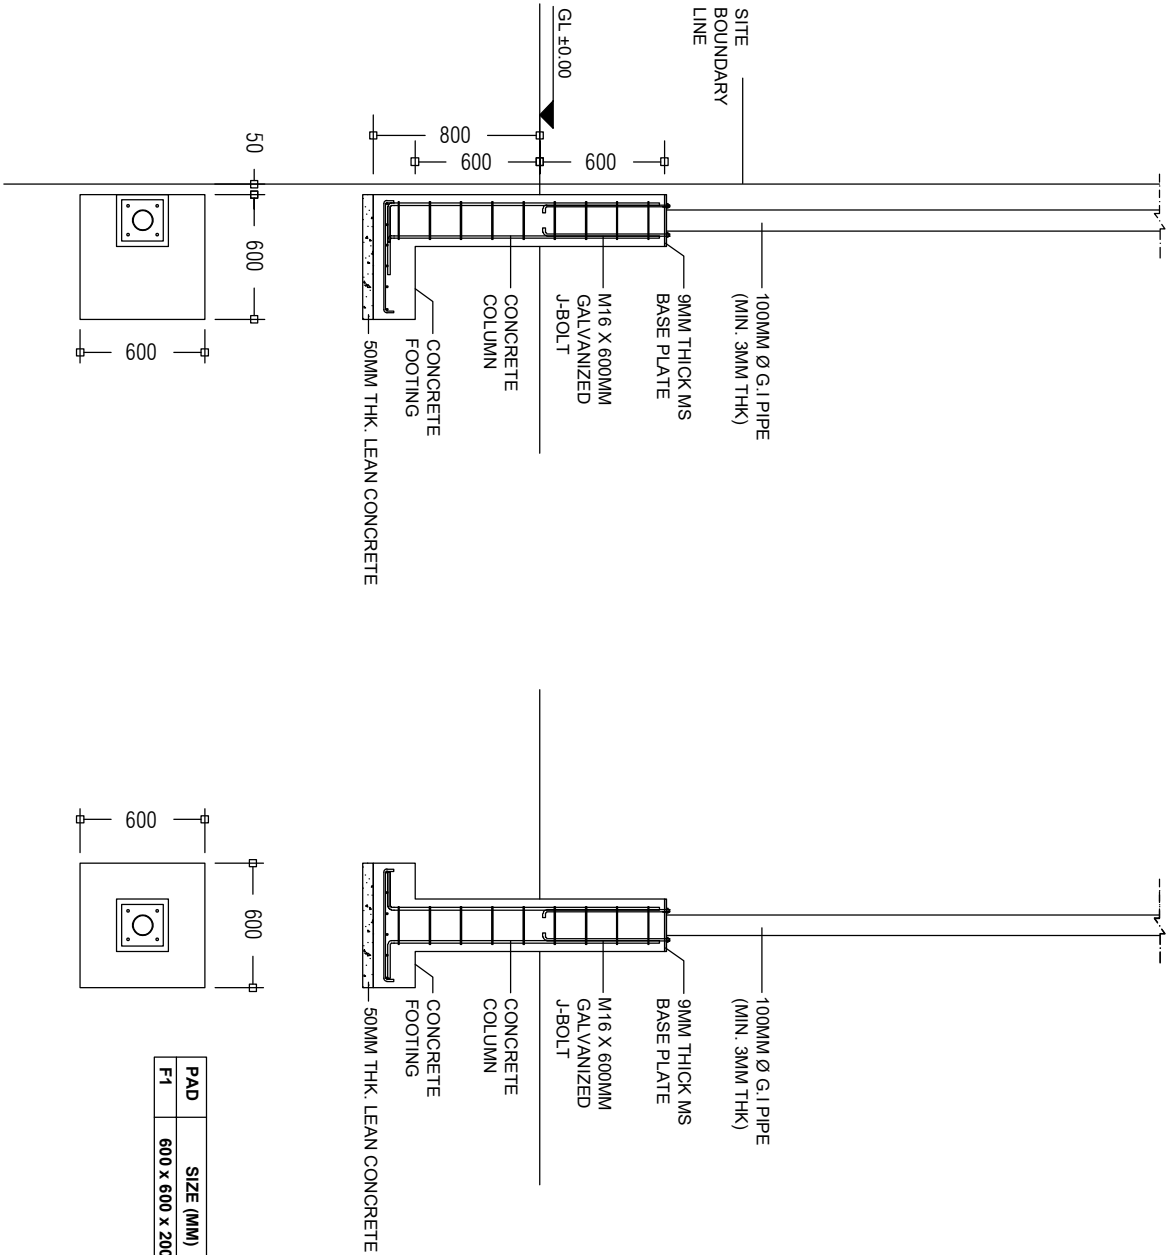
NOTE:
ALL WELDS FOR THE
GI MEMBERS ARE
5mm FILLET WELDS

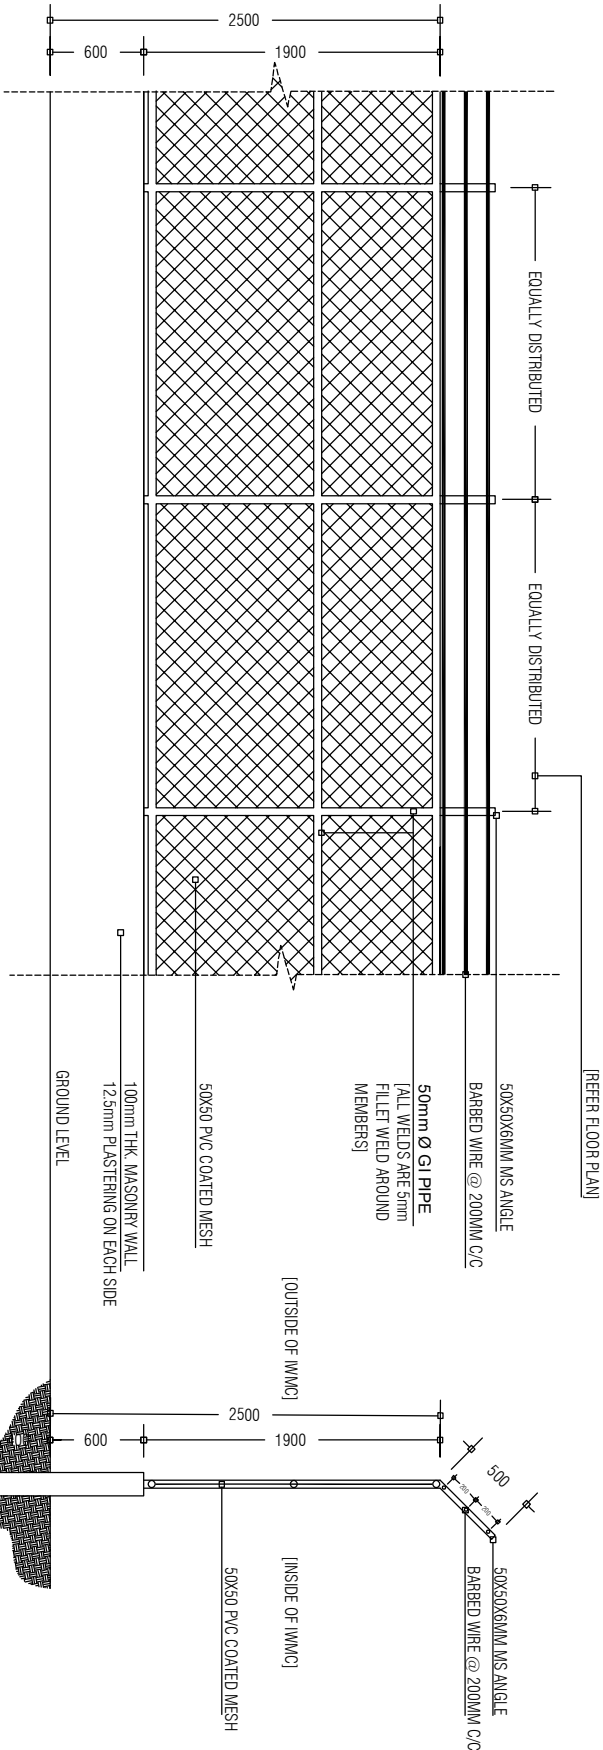



BOUNDARY FENCE ELEVATION

BOUNDARY FENCE SECTION

PREPARED BY		AMENDMENTS	
<div><div></div><div>OFID PHASE II MINISTRY OF ENVIRONMENT, CLIMATE CHANGE AND TECHNOLOGY GREEN BUILDING, HANDHUVAREE HIGUN, MAAFANNU, MALE (20392), REPUBLIC OF MALDIVES, TEL: +960-3018431, +960-3018300, FAX: +960-328301</div></div>	PROJECT	DESIGN BY	
	CONSTRUCTION OF ISLAND WASTE MANAGEMENT CENTRE	AFRAZ	
	HDH. FINNEY	AMENDMENTS BY: NAUFAL	
	TITLE	STRUCTURE BY	
	ELEVATIONS AND SECTIONS : GATE DETAILS & FENCE DETAILS	AFRAZ	
	CLIENT DEPARTMENT	DRAWN BY	
	WMPC DEPARTMENT	AFRAZ	
	PAPER SIZE	SCALE	
	A3	NTS	
	PAGE NO.	DWG NO.	
	01	DHI - 19	
		DATE	
		AUG 2020	




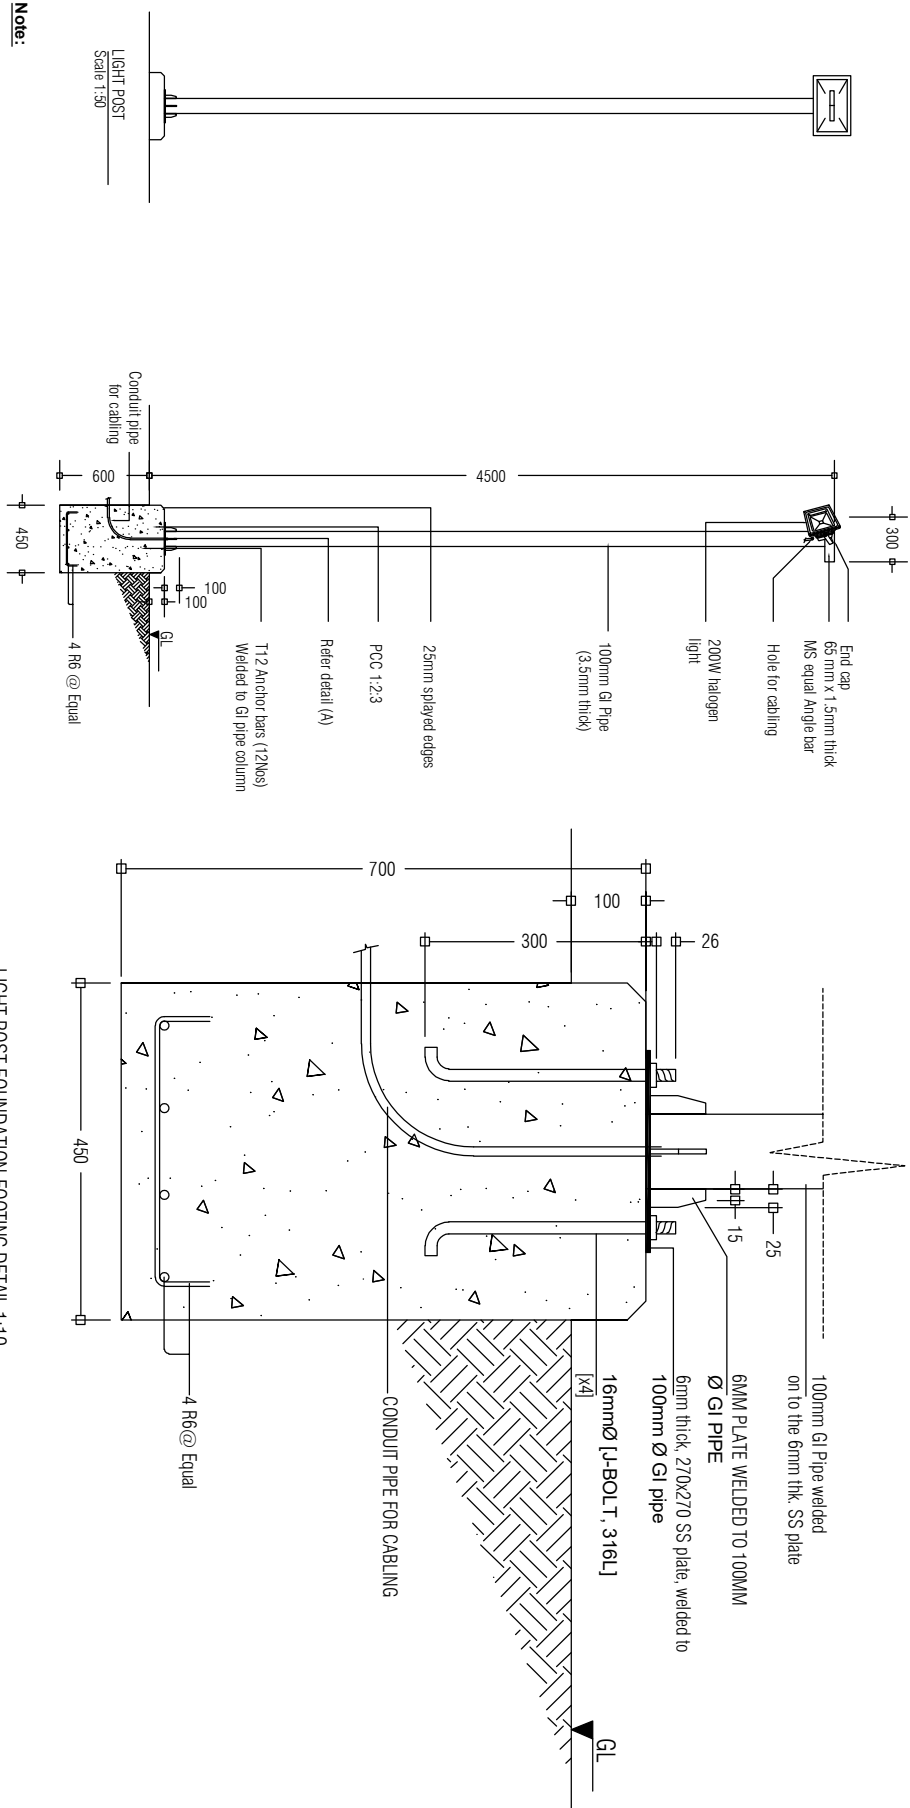
PAD	SIZE (MM)	REINFORCEMENT
F1	600 x 600 x 200	T10 @ 100 c/c BW (BOTTOM)

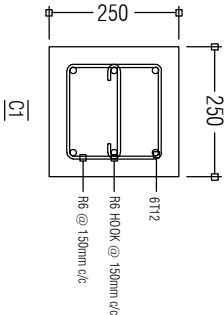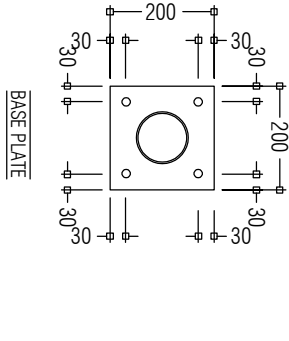

BASE PLATE AND COLUMN DETAILS 1:20

FOOTING DETAILS 1:50


PREPARED BY	PROJECT		DESIGN BY	AMENDMENTS
<div><div><div>OFID PHASE II</div><div>MINISTRY OF ENVIRONMENT, CLIMATE CHANGE AND TECHNOLOGY</div><div>GREEN BUILDING, HANDHUVAREE HIGUN, MAAFANNU, MALE (20392), REPUBLIC OF MALDIVES, TEL: +960-3018431, +960-3018300, FAX: +960-328301</div></div></div>	CONSTRUCTION OF ISLAND WASTE MANAGEMENT CENTRE		AFRAZ	
	HDH, FINEY		AMENDMENTS BY: NAUFAL	
	TITLE		STRUCTURE BY	
	FOOTING DETAILS		AFRAZ	
	CLIENT DEPARTMENT		DRAWN BY	
	WMPC DEPARTMENT		AFRAZ	
PAPER SIZE		A3	SCALE	NTS
PAGE NO.		01	DWG NO.	DHI - 20
			DATE	AUG 2020



Note:
* Concrete cover: 50mm
* GI pipe to be painted with 1 coat of sealer & 2 coats of finishing paint.
(Sigma or equivalent, maroon colour)


LIGHT POST DETAIL
Scale 1:50

LIGHT POST FOUNDATION FOOTING DETAIL 1:10

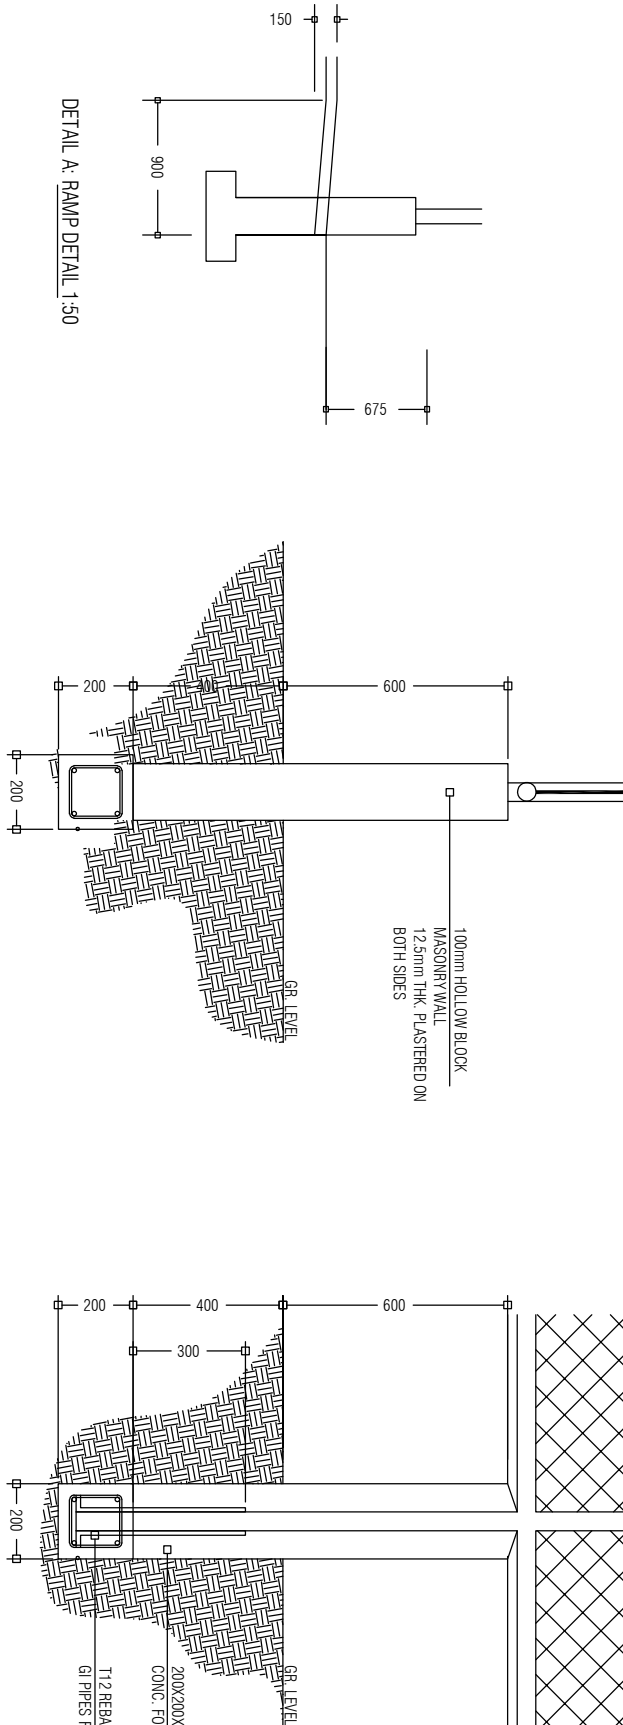


BOUNDARY FENCE SIDE SECTIONAL DETAIL 1:20


BOUNDARY FENCE FRONT SECTIONAL DETAIL 1:20

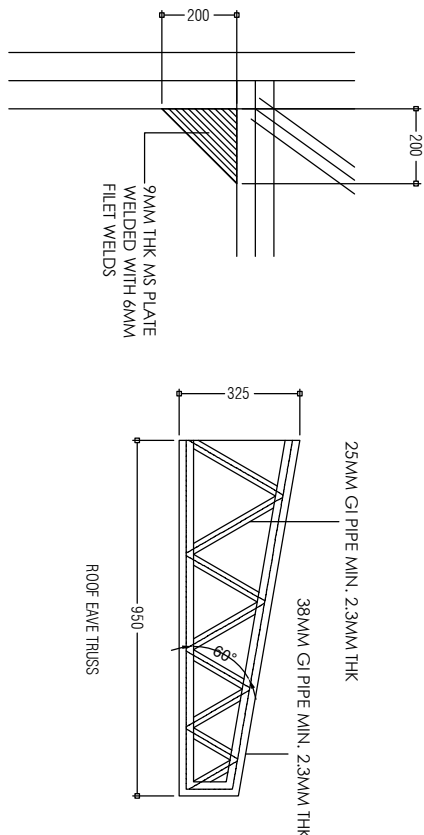

COLUMN AND TRUSS CONNECTION DETAIL 1:20

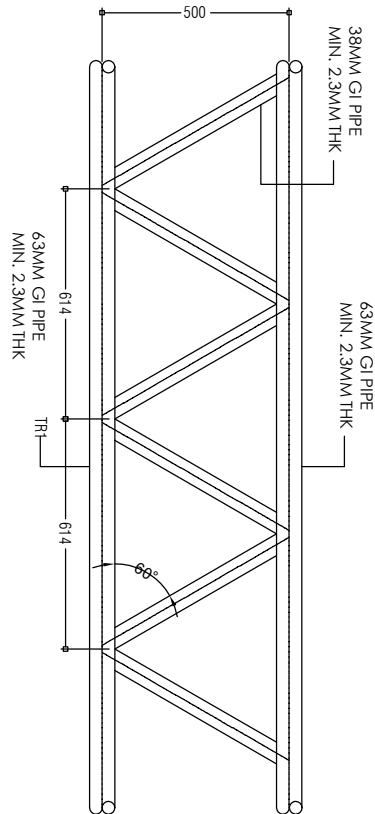

TRUSS DETAIL 1:20

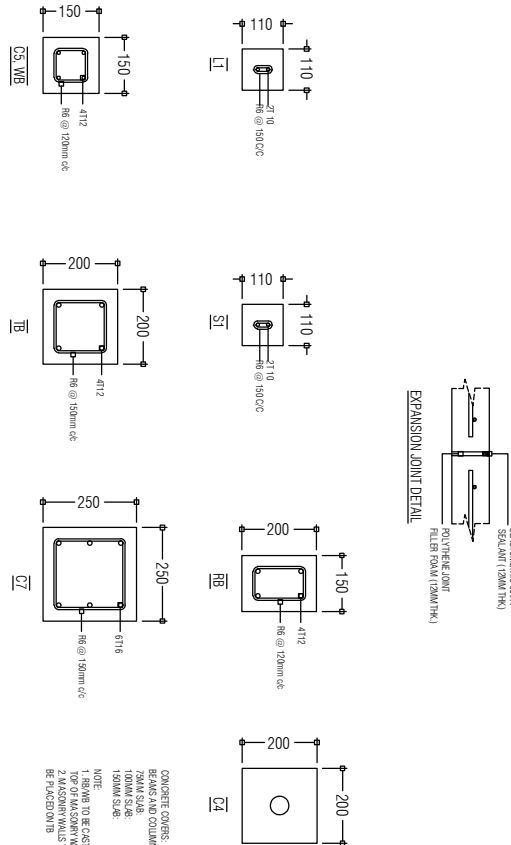


COLUMN, BEAM AND EXPANSION JOINT DETAILS 1:20


PREPARED BY	PROJECT	DESIGN BY	AMENDMENTS
	CONSTRUCTION OF ISLAND WASTE MANAGEMENT CENTRE	AFRAZ	
	HDH, FINEY	AMENDMENTS BY: NAUFAL	
	TITLE	STRUCTURE BY	
	STRUCTURAL DETAILS	AFRAZ	
	CLIENT DEPARTMENT	DRAWN BY	
	WMPC DEPARTMENT	AFRAZ	
	PAPER SIZE	SCALE	
	A3	NTS	
	PAGE NO. 01	DWG NO. DHI - 21	
	DATE	AUG 2020	




OFID PHASE II
MINISTRY OF ENVIRONMENT, CLIMATE CHANGE AND TECHNOLOGY
GREEN BUILDING, HANDHUVAREE HIGUN,
MAAFANNU, MALE (20392), REPUBLIC OF MALDIVES,
TEL: +960-3018431, +960-3018300, FAX: +960-328301

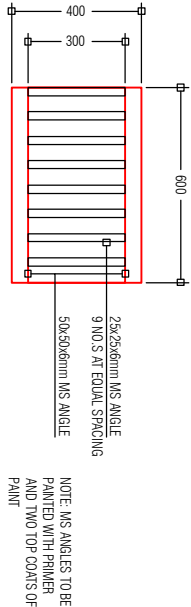


DRAIN PIT GRATE

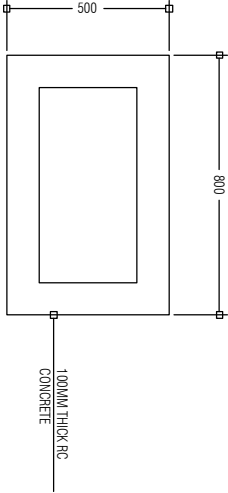


DRAIN PIT: TOP VIEW

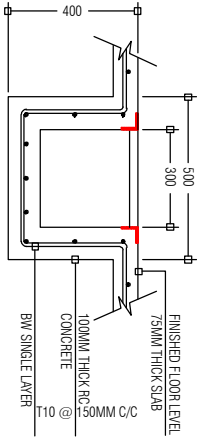


DRAIN PIT: SECTION VIEW

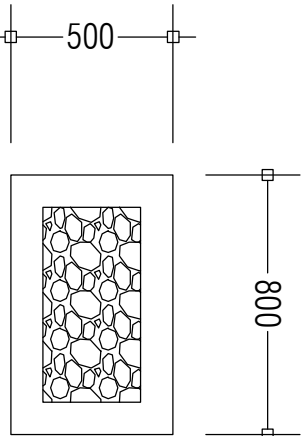

RAINWATER DRAIN PIT: TOP VIEW

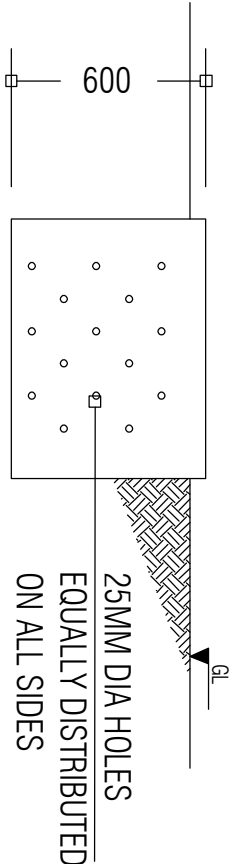


RAINWATER DRAIN PIT: SIDE VIEW

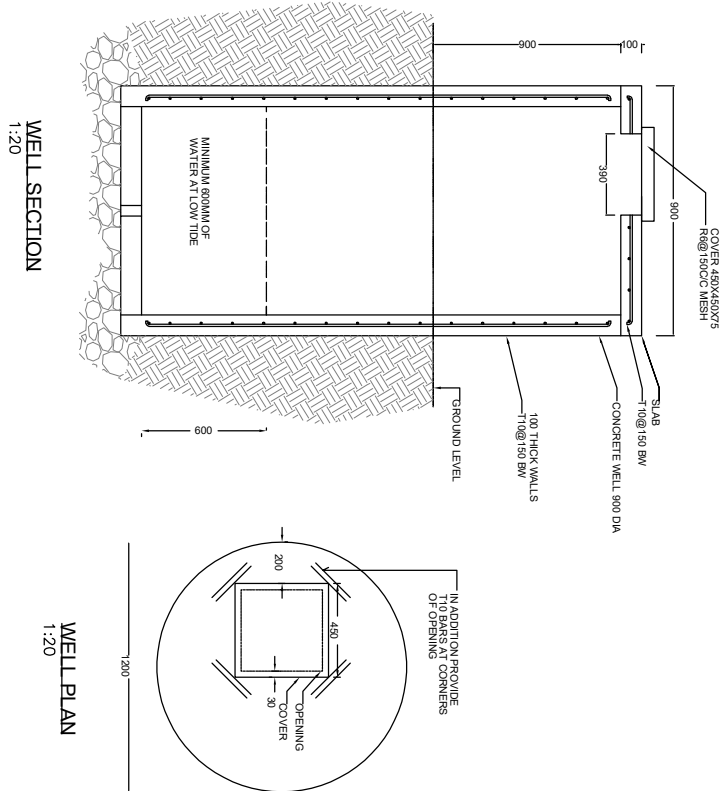


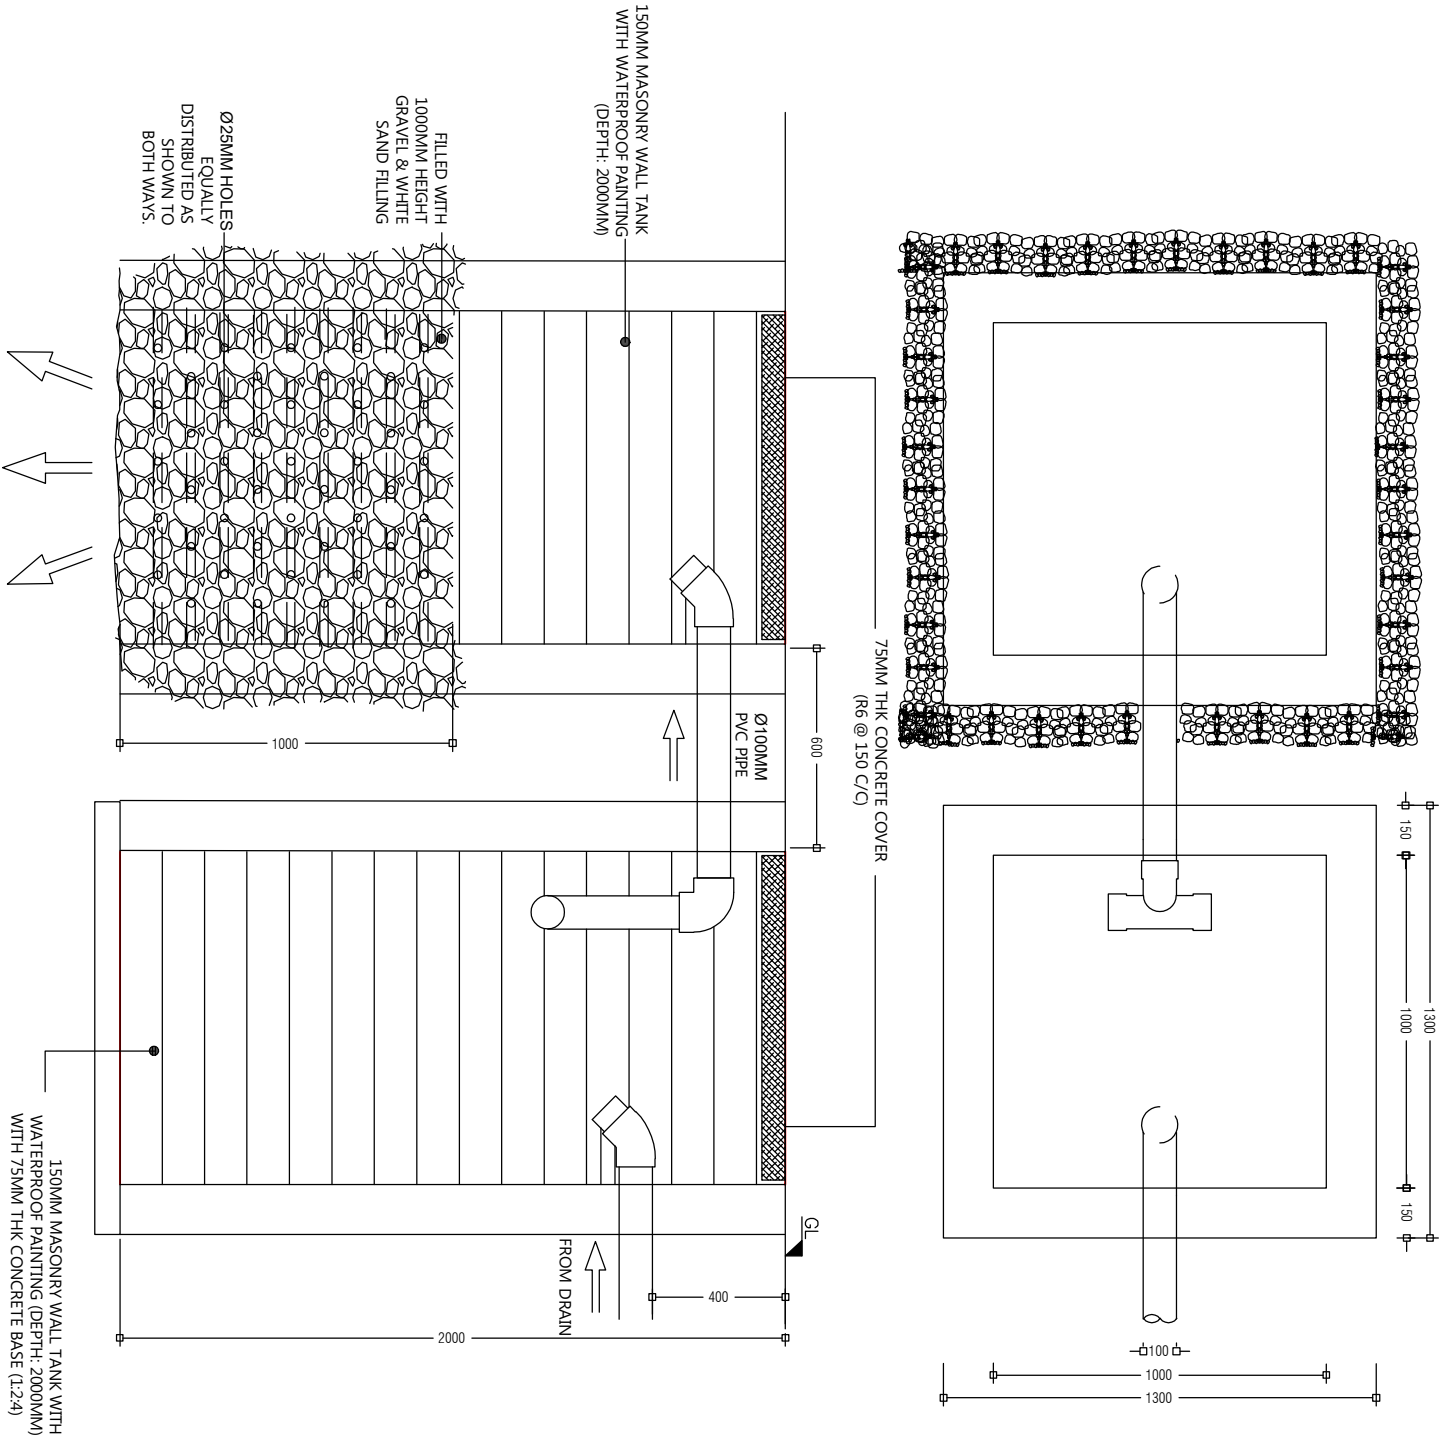
WELL SECTION
1:20

WELL PLAN
1:20











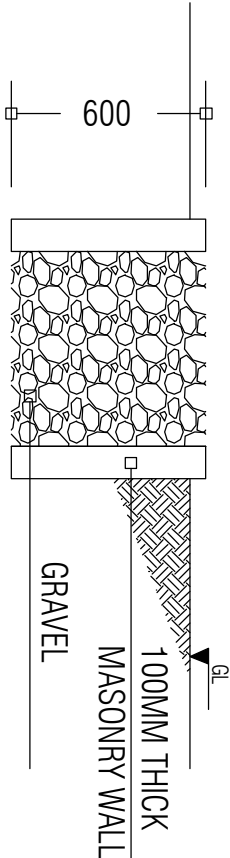



RAINWATER DRAIN PIT: SECTION VIEW

<div><p>OFID PHASE II MINISTRY OF ENVIRONMENT, CLIMATE CHANGE AND TECHNOLOGY GREEN BUILDING, HANDUVAREE HIGUN, MAAFANNU, MALE (20392), REPUBLIC OF MALDIVES, TEL: +960-3018431, +960-3018300, FAX: +960-328301</p></div>	PREPARED BY				AMENDMENTS
	PROJECT	CONSTRUCTION OF ISLAND WASTE MANAGEMENT CENTRE			
		HDD. FINNEY			
	TITLE	GROUND WELL AND DRAIN PIT DETAILS			
		AFRAZ			
	CLIENT DEPARTMENT	DRAWN BY			
	WMPC DEPARTMENT	AFRAZ			
	PAPER SIZE	A3			
	PAGE NO.	01			
		DATE	AUG 2020		




PREPARED BY		AMENDMENTS	
<div>OFID PHASE II</div> <div>MINISTRY OF ENVIRONMENT, CLIMATE CHANGE AND TECHNOLOGY</div> <div>GREEN BUILDING, HANDHUVAREE HIGUN,</div> <div>MAAFANNU, MALE (20392), REPUBLIC OF MALDIVES</div> <div>TEL: +960-3018431, +960-3018300, FAX: +960-328301</div>		PROJECT	
		CONSTRUCTION OF ISLAND WASTE MANAGEMENT CENTRE	
		HDH, FINEY	
		TITLE	
		SEPTIC TANK DETAILS	
		CLIENT DEPARTMENT	
		WMPC DEPARTMENT	
		PAPER SIZE	
		A3	
		PAGE NO.	
		01	
		DESIGN BY	
		AFFAZ	
		AMENDMENTS BY: NAUFAL	
		STRUCTURE BY	
		AFFAZ	
		DRAWN BY	
		AFFAZ	
		SCALE	
		NTS	
		DWG NO.	
		DHI - 23	
		DATE	
		AUG 2020	

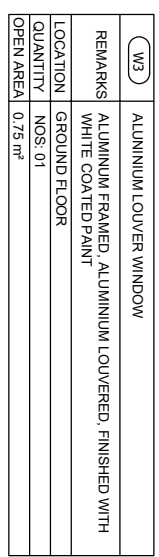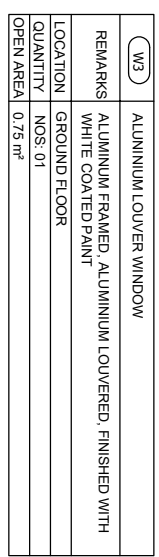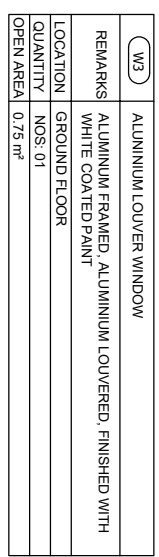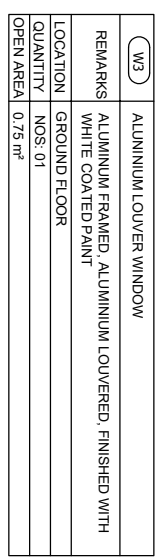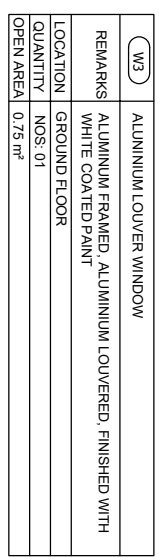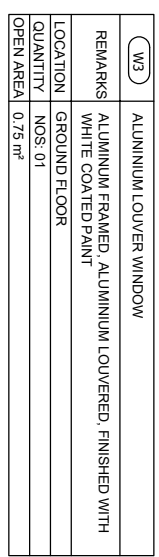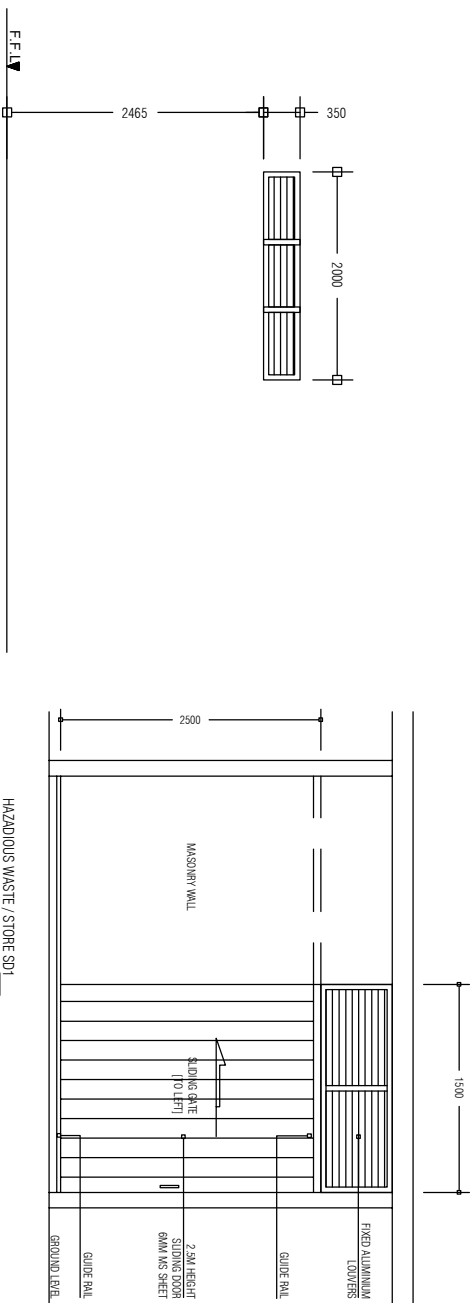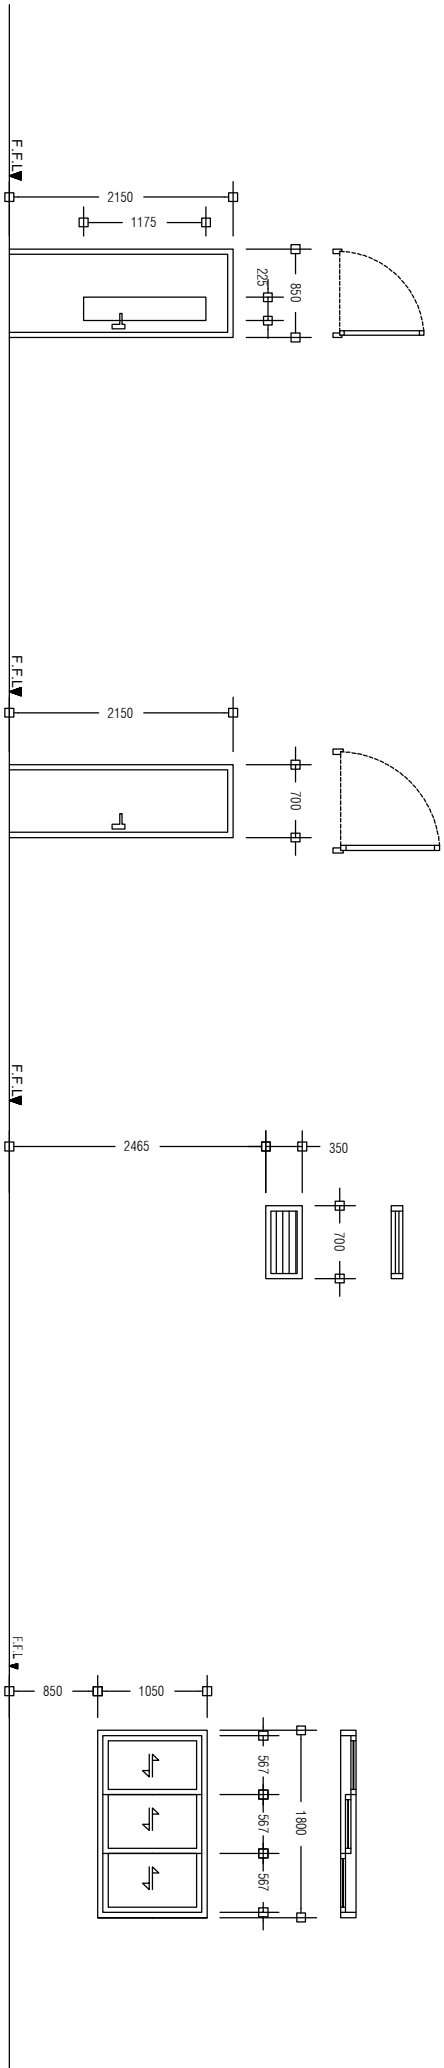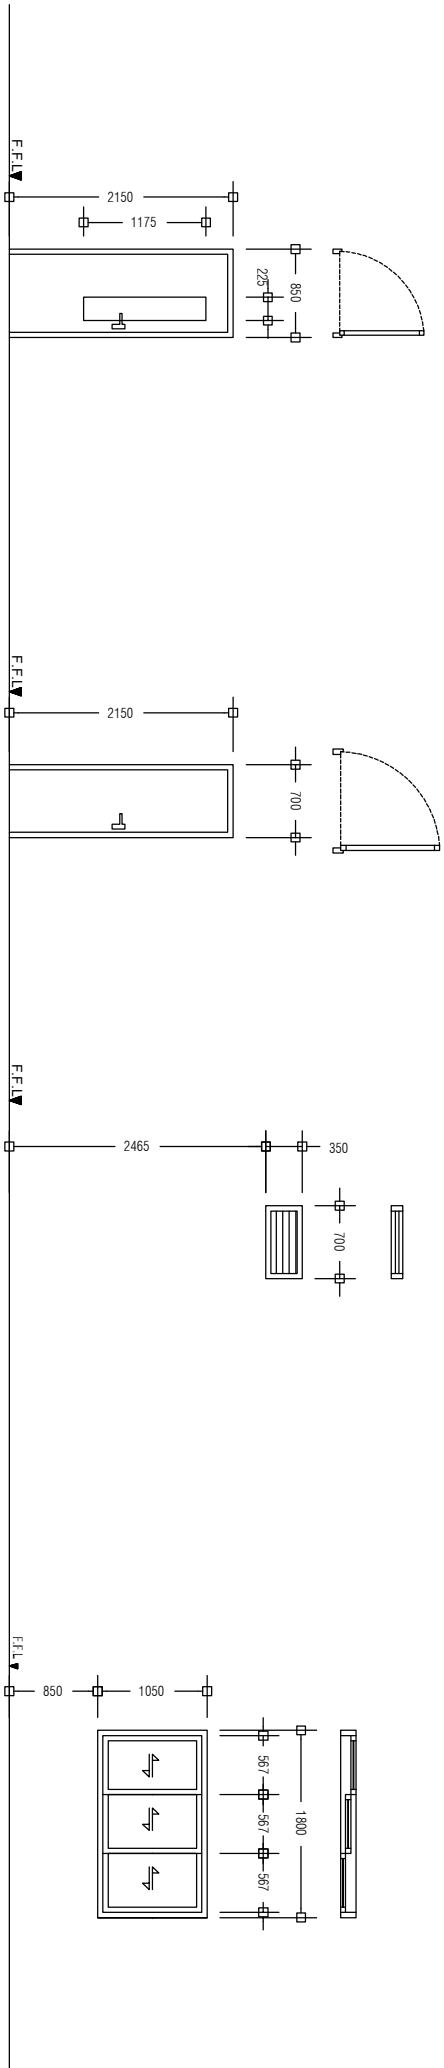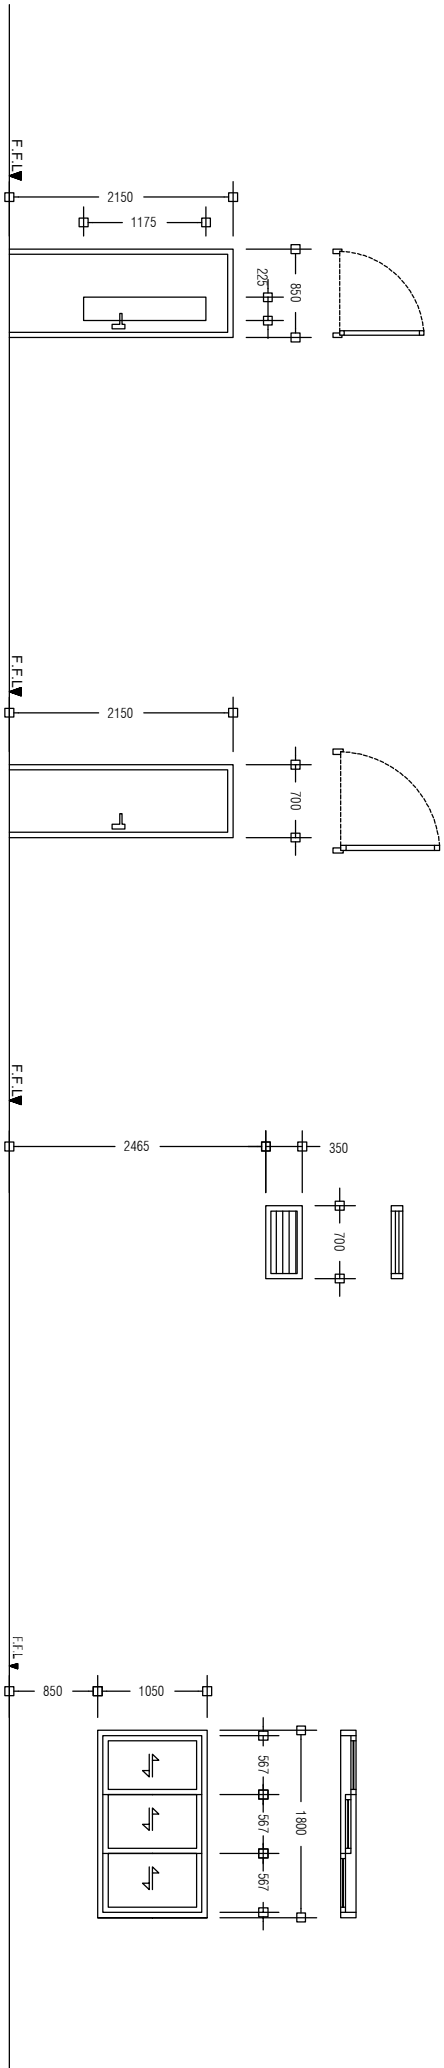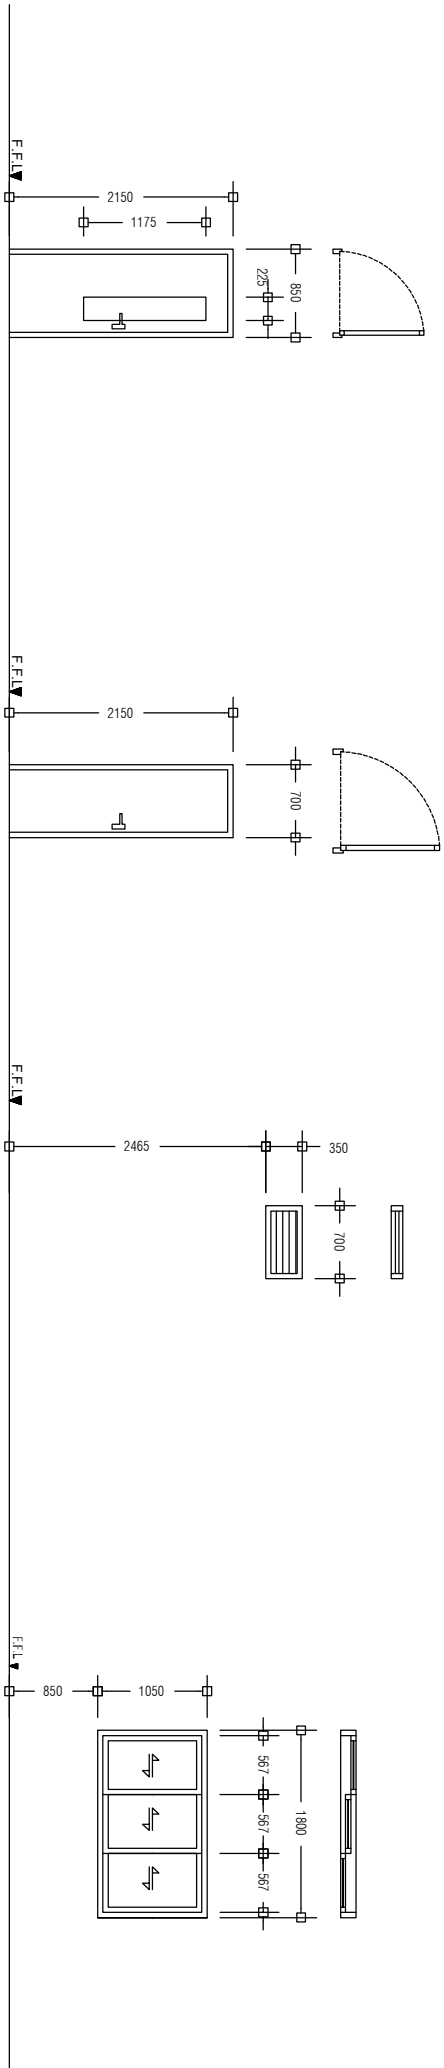

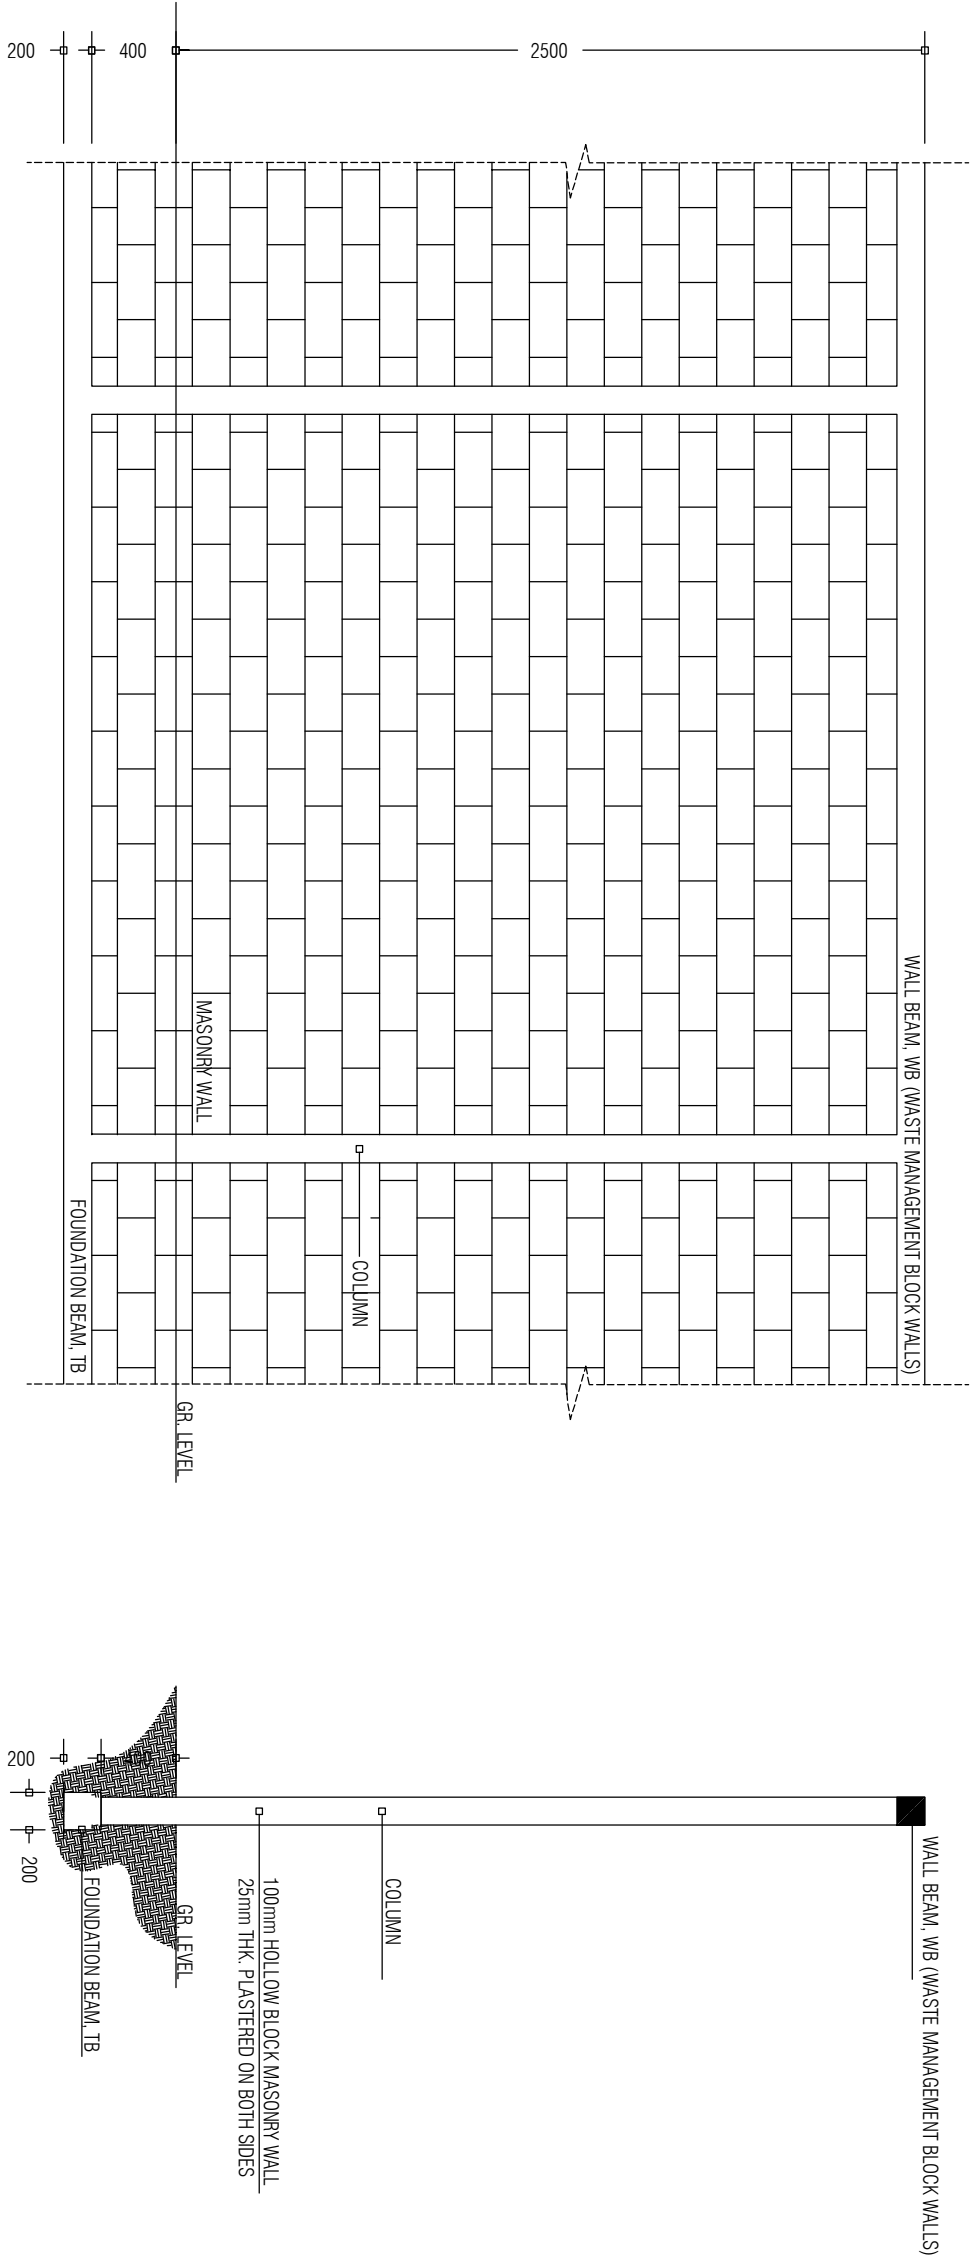

PREPARED BY		AMENDMENTS	
PROJECT		DESIGN BY	
CONSTRUCTION OF ISLAND WASTE MANAGEMENT CENTRE		AFFRAZ	
HDH, FINEY		AMENDMENTS BY: NAUFAL	
TITLE		STRUCTURE BY	
2.5m HIGH MASONRY WALL DETAILS		AFFRAZ	
CLIENT DEPARTMENT		DRAWN BY	
WMPC DEPARTMENT		AFFRAZ	
PAPER SIZE		SCALE	
A3		1:150	
PAGE NO.		DWG.NO.	
01		DHI - 25	
DATE		AUG 2020	



OFID PHASE II
MINISTRY OF ENVIRONMENT, CLIMATE CHANGE AND TECHNOLOGY
GREEN BUILDING, HANDHUVAREE HIGUN,
MAAFANNU, MALE (20392), REPUBLIC OF MALDIVES,
TEL: +960-3018431, +960-3018300, FAX: +960-328301