
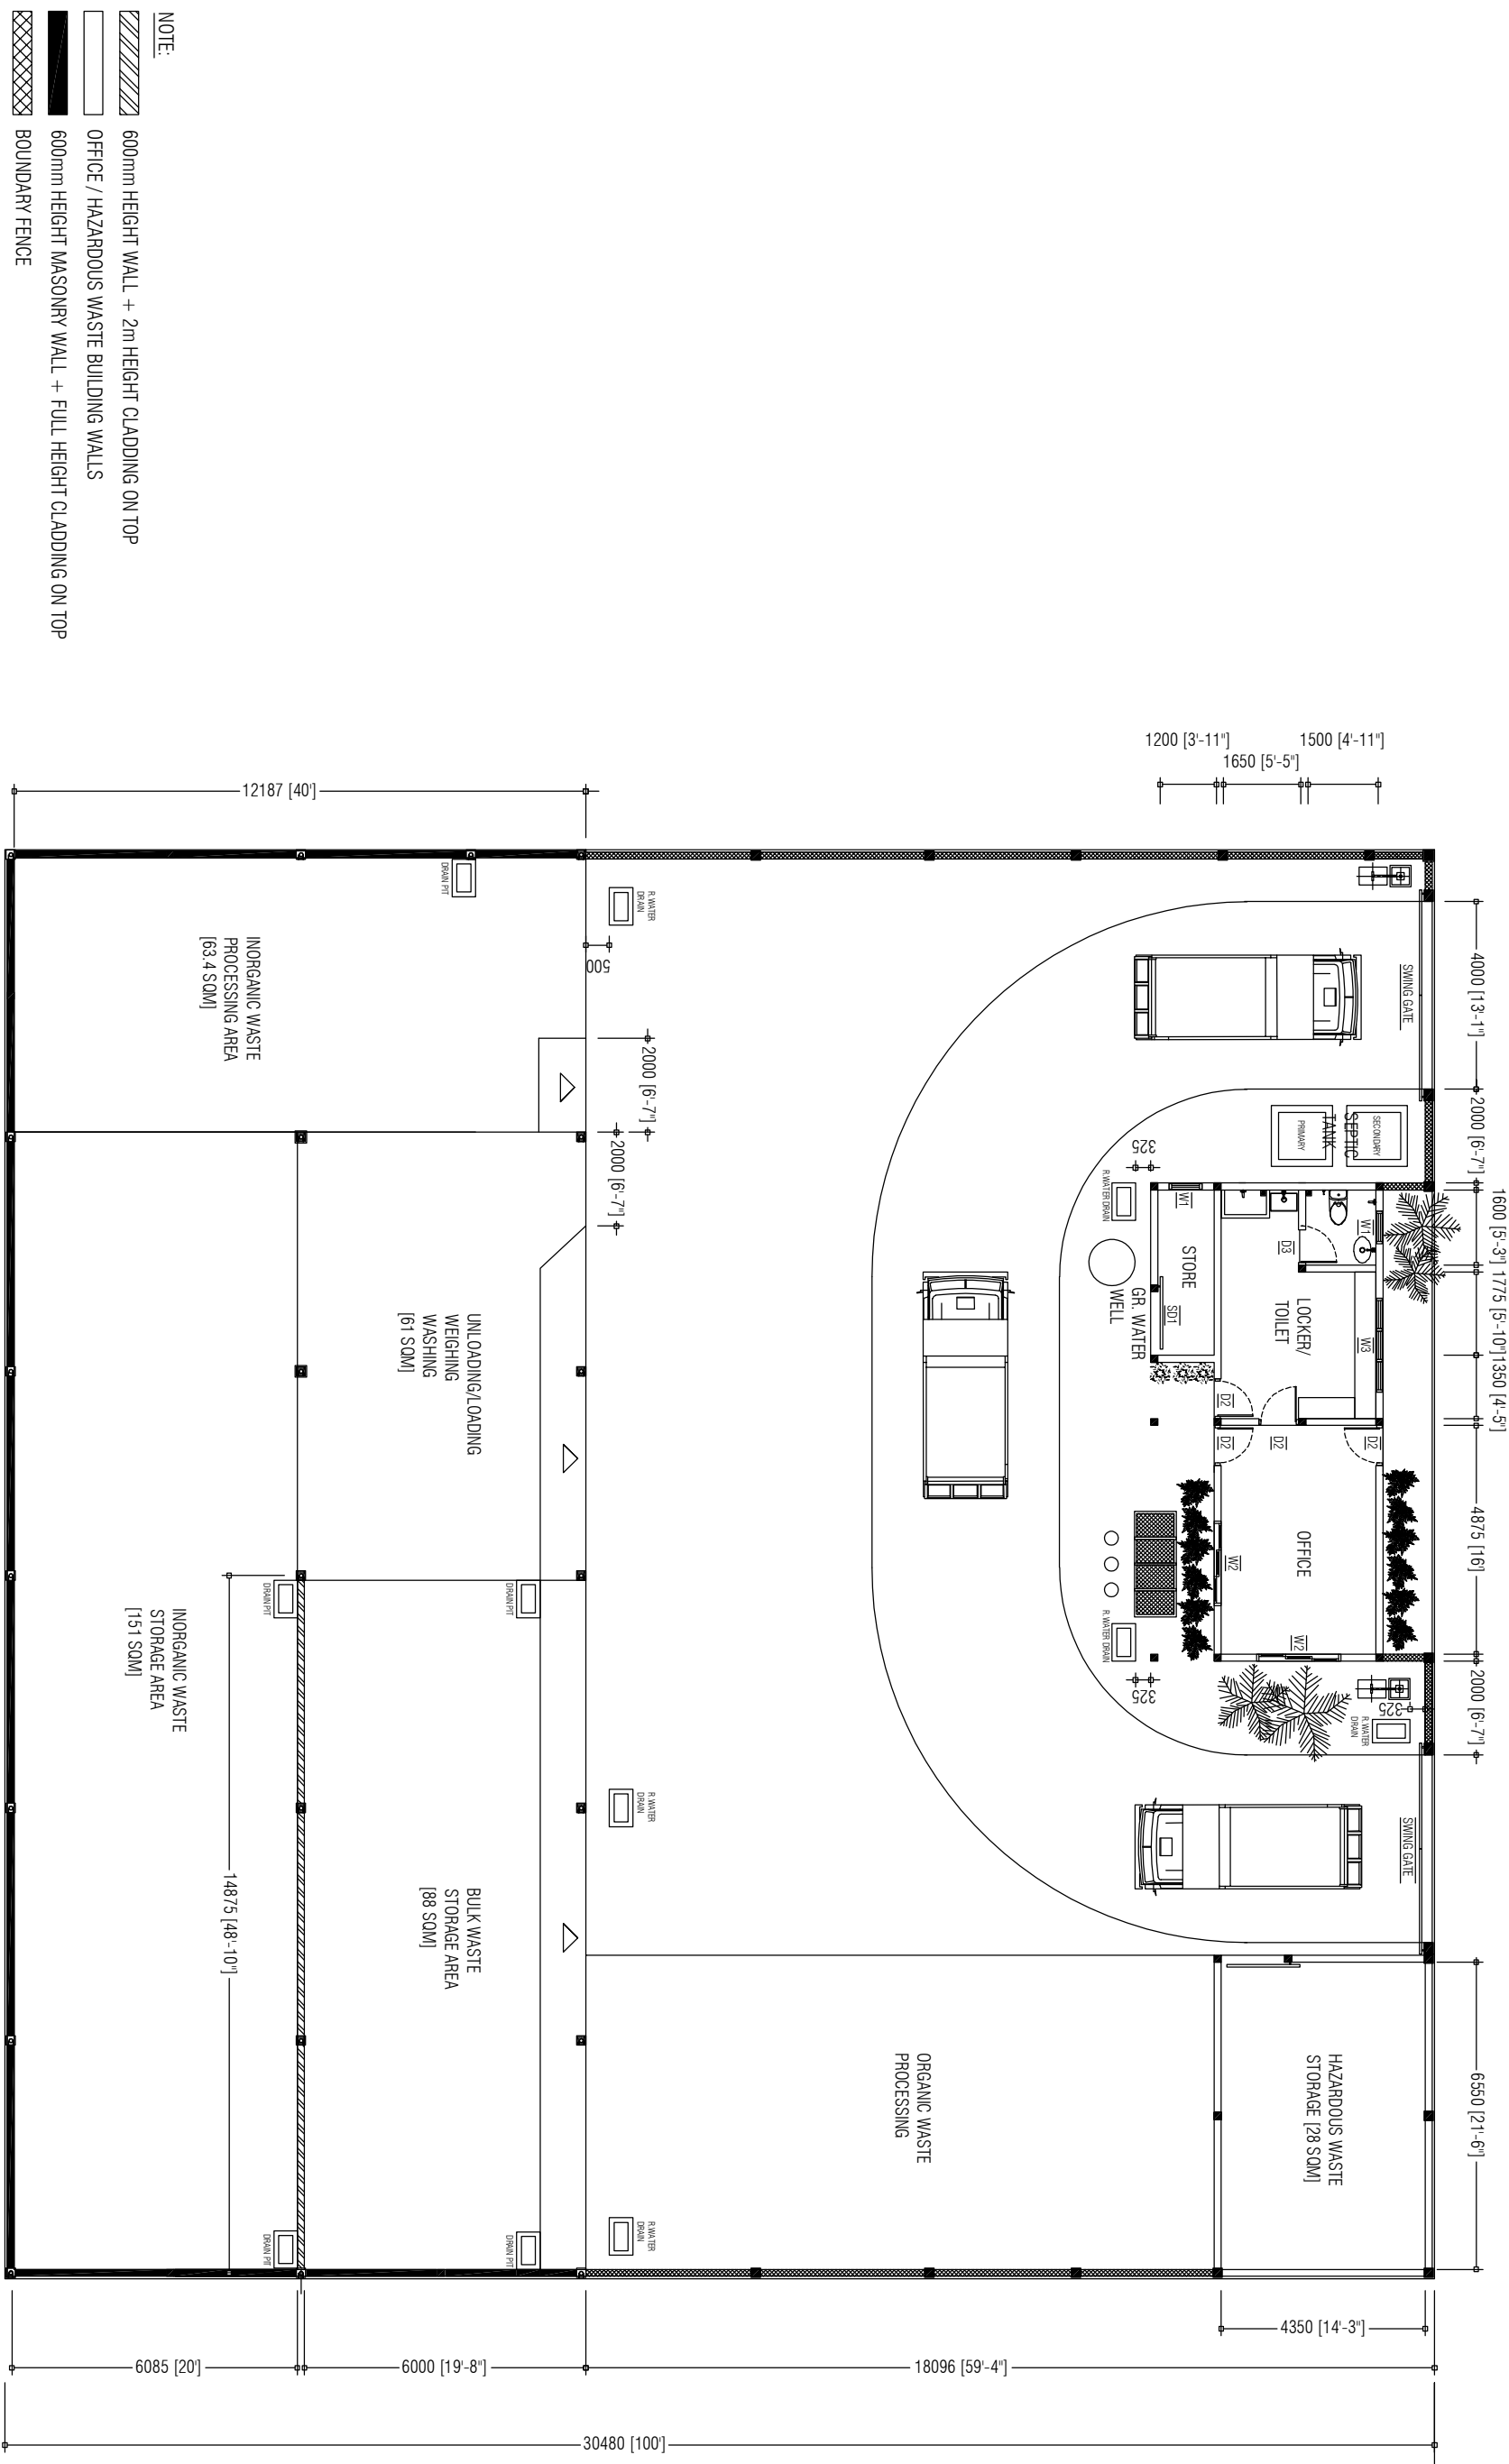
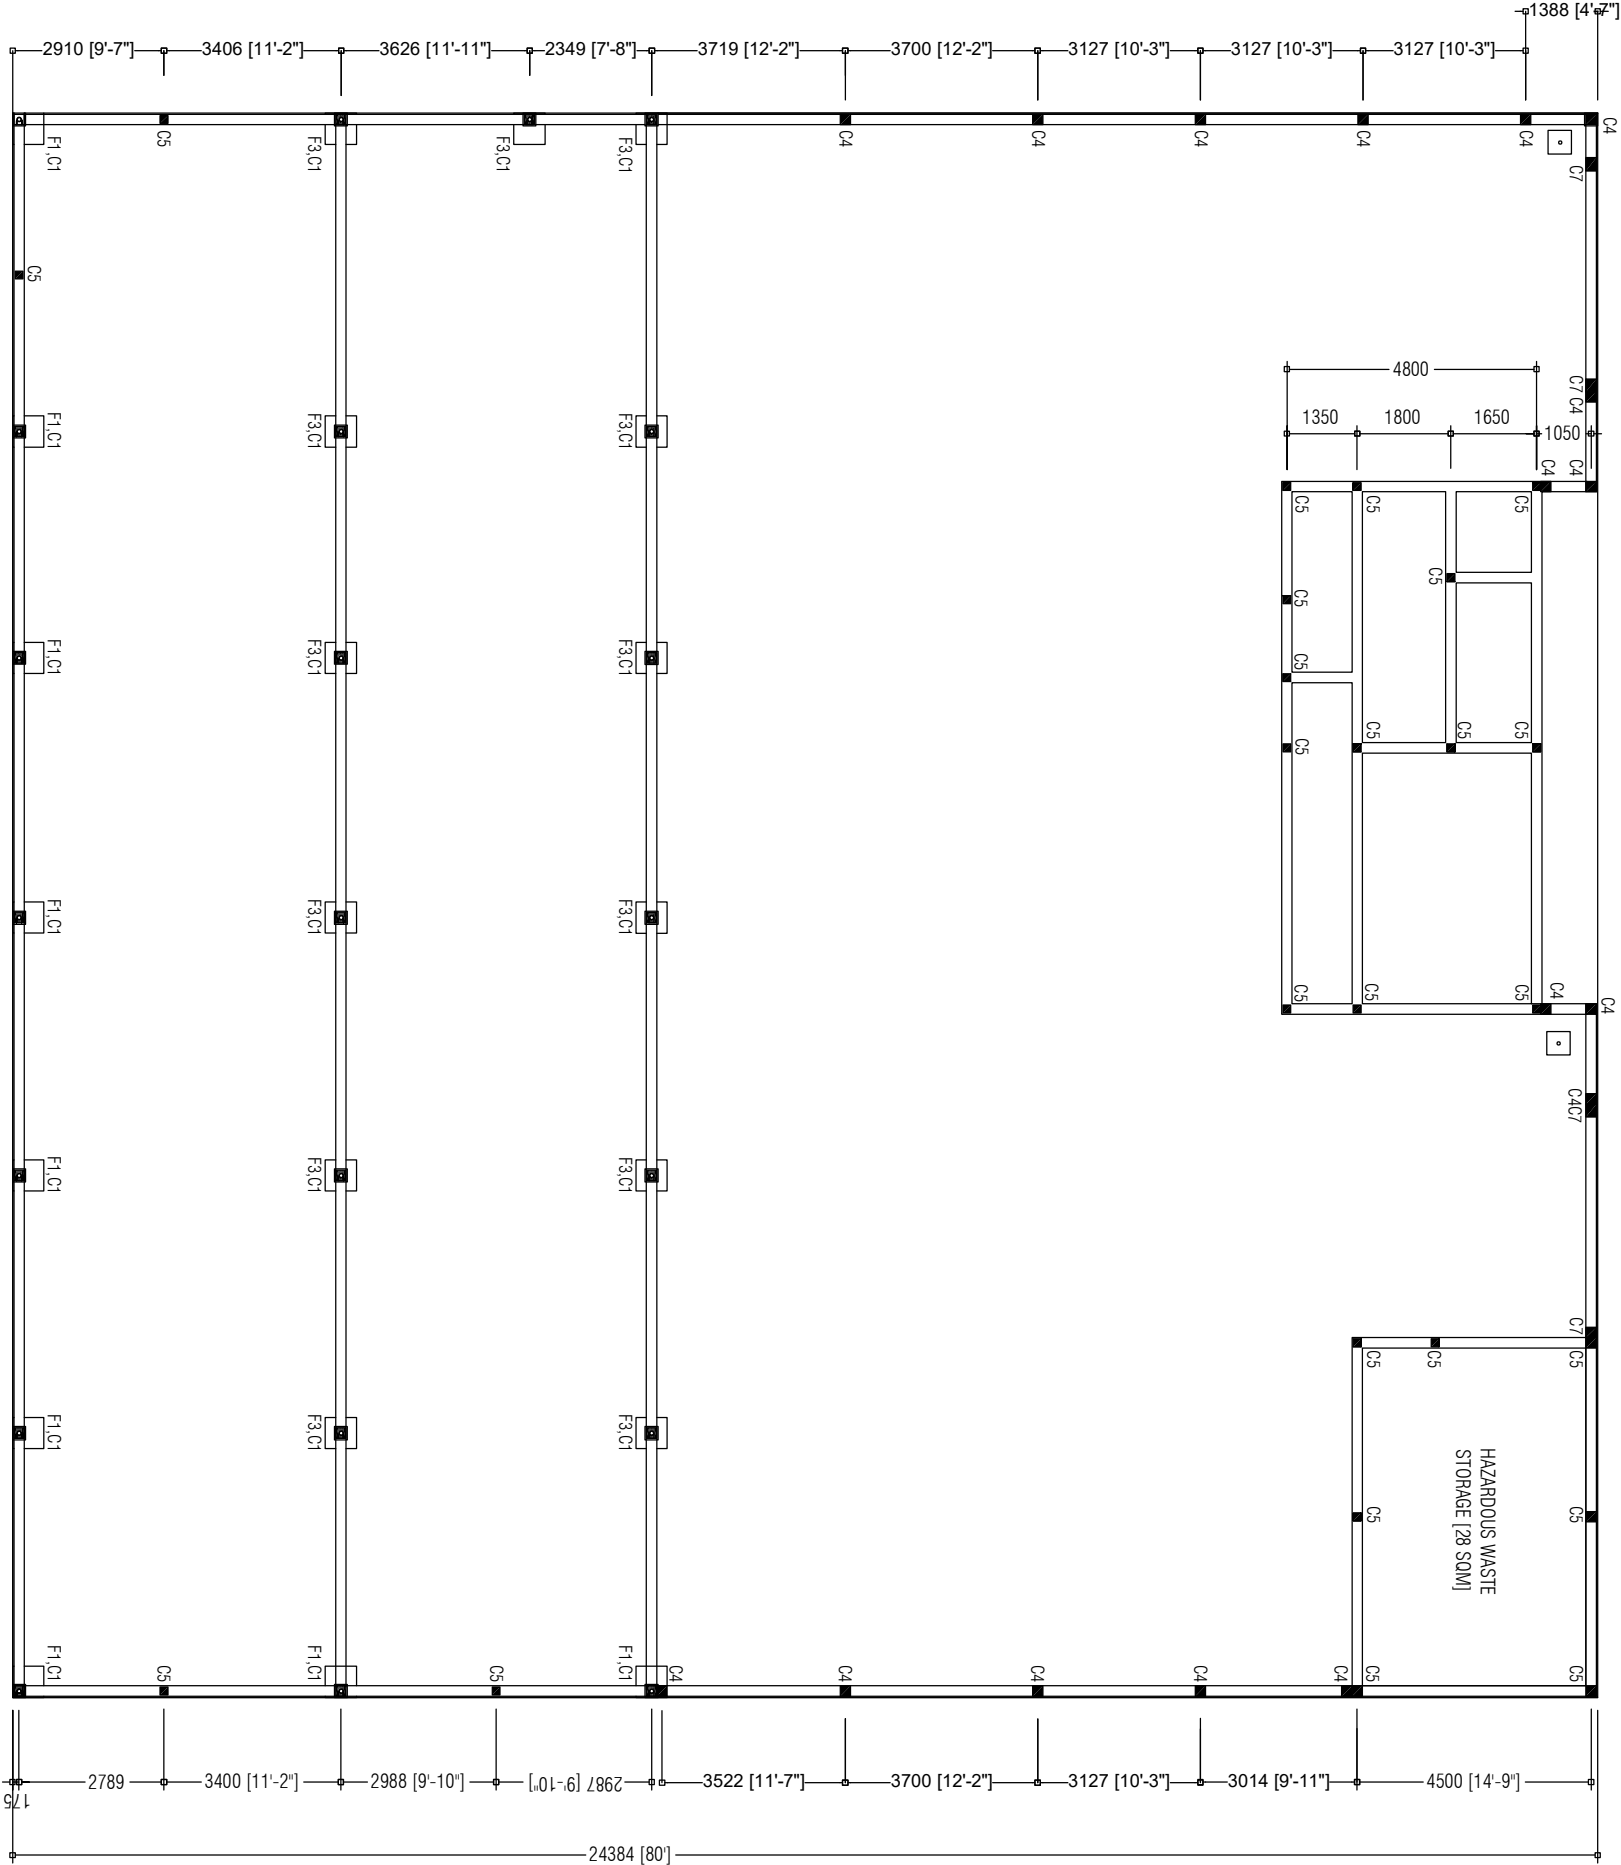


PREPARED BY		AMENDMENTS	
<div><div>OFID PHASE II MINISTRY OF ENVIRONMENT, CLIMATE CHANGE AND TECHNOLOGY</div><div>GREEN BUILDING, HANDHUVAREE HIGUN, MAAFANNU, MALE (20392), REPUBLIC OF MALDIVES, TEL: +960-3018431, +960-3018300, FAX: +960-328301</div></div>	PROJECT	DESIGN BY	
	CONSTRUCTION OF ISLAND WASTE MANAGEMENT CENTRE	AFRAZ	
	HDH, KURINBI	AMENDMENTS BY: NAUFAL	
	TITLE	STRUCTURE BY	
	SITE LAYOUT	AFRAZ	
	CLIENT DEPARTMENT	DRAWN BY	
	WMPC DEPARTMENT	AFRAZ	
	PAPER SIZE	SCALE	1:150
	PAGE NO.	DWG NO.	DHI-01
		DATE	AUG 2020




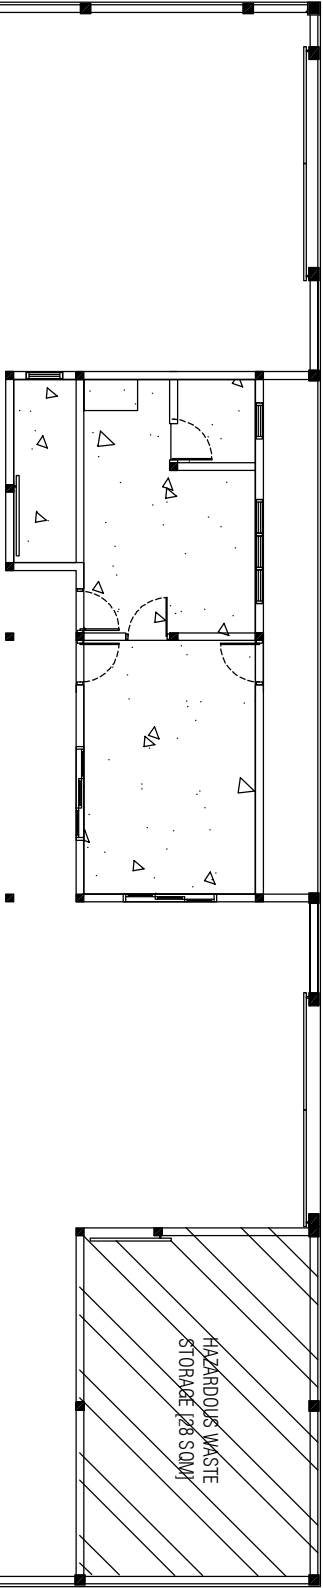
- NOTE:
- 600mm HEIGHT WALL + 2m HEIGHT CLADDING ON TOP
 - OFFICE / HAZARDOUS WASTE BUILDING WALLS
 - 600mm HEIGHT MASONRY WALL + FULL HEIGHT CLADDING ON TOP
 - BOUNDARY FENCE

PREPARED BY		AMENDMENTS	
<div>OFID PHASE II</div> <div>MINISTRY OF ENVIRONMENT, CLIMATE CHANGE AND TECHNOLOGY</div> <div>GREEN BUILDING, HANDHUVAREE HIGUN, MAAFANNU, MALE (20392), REPUBLIC OF MALDIVES</div> <div>TEL: +960-3018431, +960-3018300, FAX: +960-328301</div>	PROJECT	DESIGN BY	
	CONSTRUCTION OF ISLAND WASTE MANAGEMENT CENTRE	AFRAZ	
	HDH, KURINBI	AMENDMENTS BY: NAUFAL	
	TITLE	STRUCTURE BY	
	DEVELOPMENT PLAN	AFRAZ	
	CLIENT DEPARTMENT	DRAWN BY	
	WMPC DEPARTMENT	AFRAZ	
	PAPER SIZE	SCALE	
	A3	1:150	
	PAGE NO.	DWG NO.	
	01	DHI - 02	
		DATE	
		AUG 2020	




- NOTE:
- TIE BEAMS [200X200mm]
 - LAMP POST FOOTING [450X450mm]

<div><p>OFID PHASE II MINISTRY OF ENVIRONMENT, CLIMATE CHANGE AND TECHNOLOGY GREEN BUILDING, HANDHUVAREE HIGUN, MAAFANNU, MALE (20392), REPUBLIC OF MALDIVES, TEL: +960-3018431, +960-3018300, FAX: +960-328301</p></div>	PREPARED BY	AMENDMENTS			
	PROJECT	DESIGN BY			
	CONSTRUCTION OF ISLAND WASTE MANAGEMENT CENTRE HDH, KURINBI	AFRAZ			
		AMENDMENTS BY: NAUFAL			
	TITLE	STRUCTURE BY			
	FOUNDATION PLAN	AFRAZ			
	CLIENT DEPARTMENT	DRAWN BY			
	WMPC DEPARTMENT	AFRAZ			
	PAPER SIZE	SCALE	1:150		
	PAGE NO.	DWG NO.	DHI - 03		
	DATE	AUG 2020			






- NOTE:
- 75mm FLOOR SLAB
 - 100mm FLOOR SLAB
 - 150mm FLOOR SLAB
 - EXPANSION JOINTS


PREPARED BY		PROJECT		DESIGN BY		AMENDMENTS	
<div><p>OFID PHASE II MINISTRY OF ENVIRONMENT, CLIMATE CHANGE AND TECHNOLOGY GREEN BUILDING, HANDHUVAREE HIGUN, MAAFANNU, MALE (20392), REPUBLIC OF MALDIVES, TEL: +960-301 8431, +960-3018300, FAX: +960-328301</p></div>		CONSTRUCTION OF ISLAND WASTE MANAGEMENT CENTRE HDH, KURINIBI		AFFRAZ AMENDMENTS BY: NAUFAL			
		TITLE		STRUCTURE BY			
		FLOOR SLAB PLAN		AFFRAZ			
		CLIENT DEPARTMENT		DRAWN BY			
		WMPC DEPARTMENT		AFFRAZ			
		PAPER SIZE		SCALE			
		A3		1:150			
		PAGE NO.		DWG NO.			
		01		DHI - 04			
				DATE		AUG 2020	




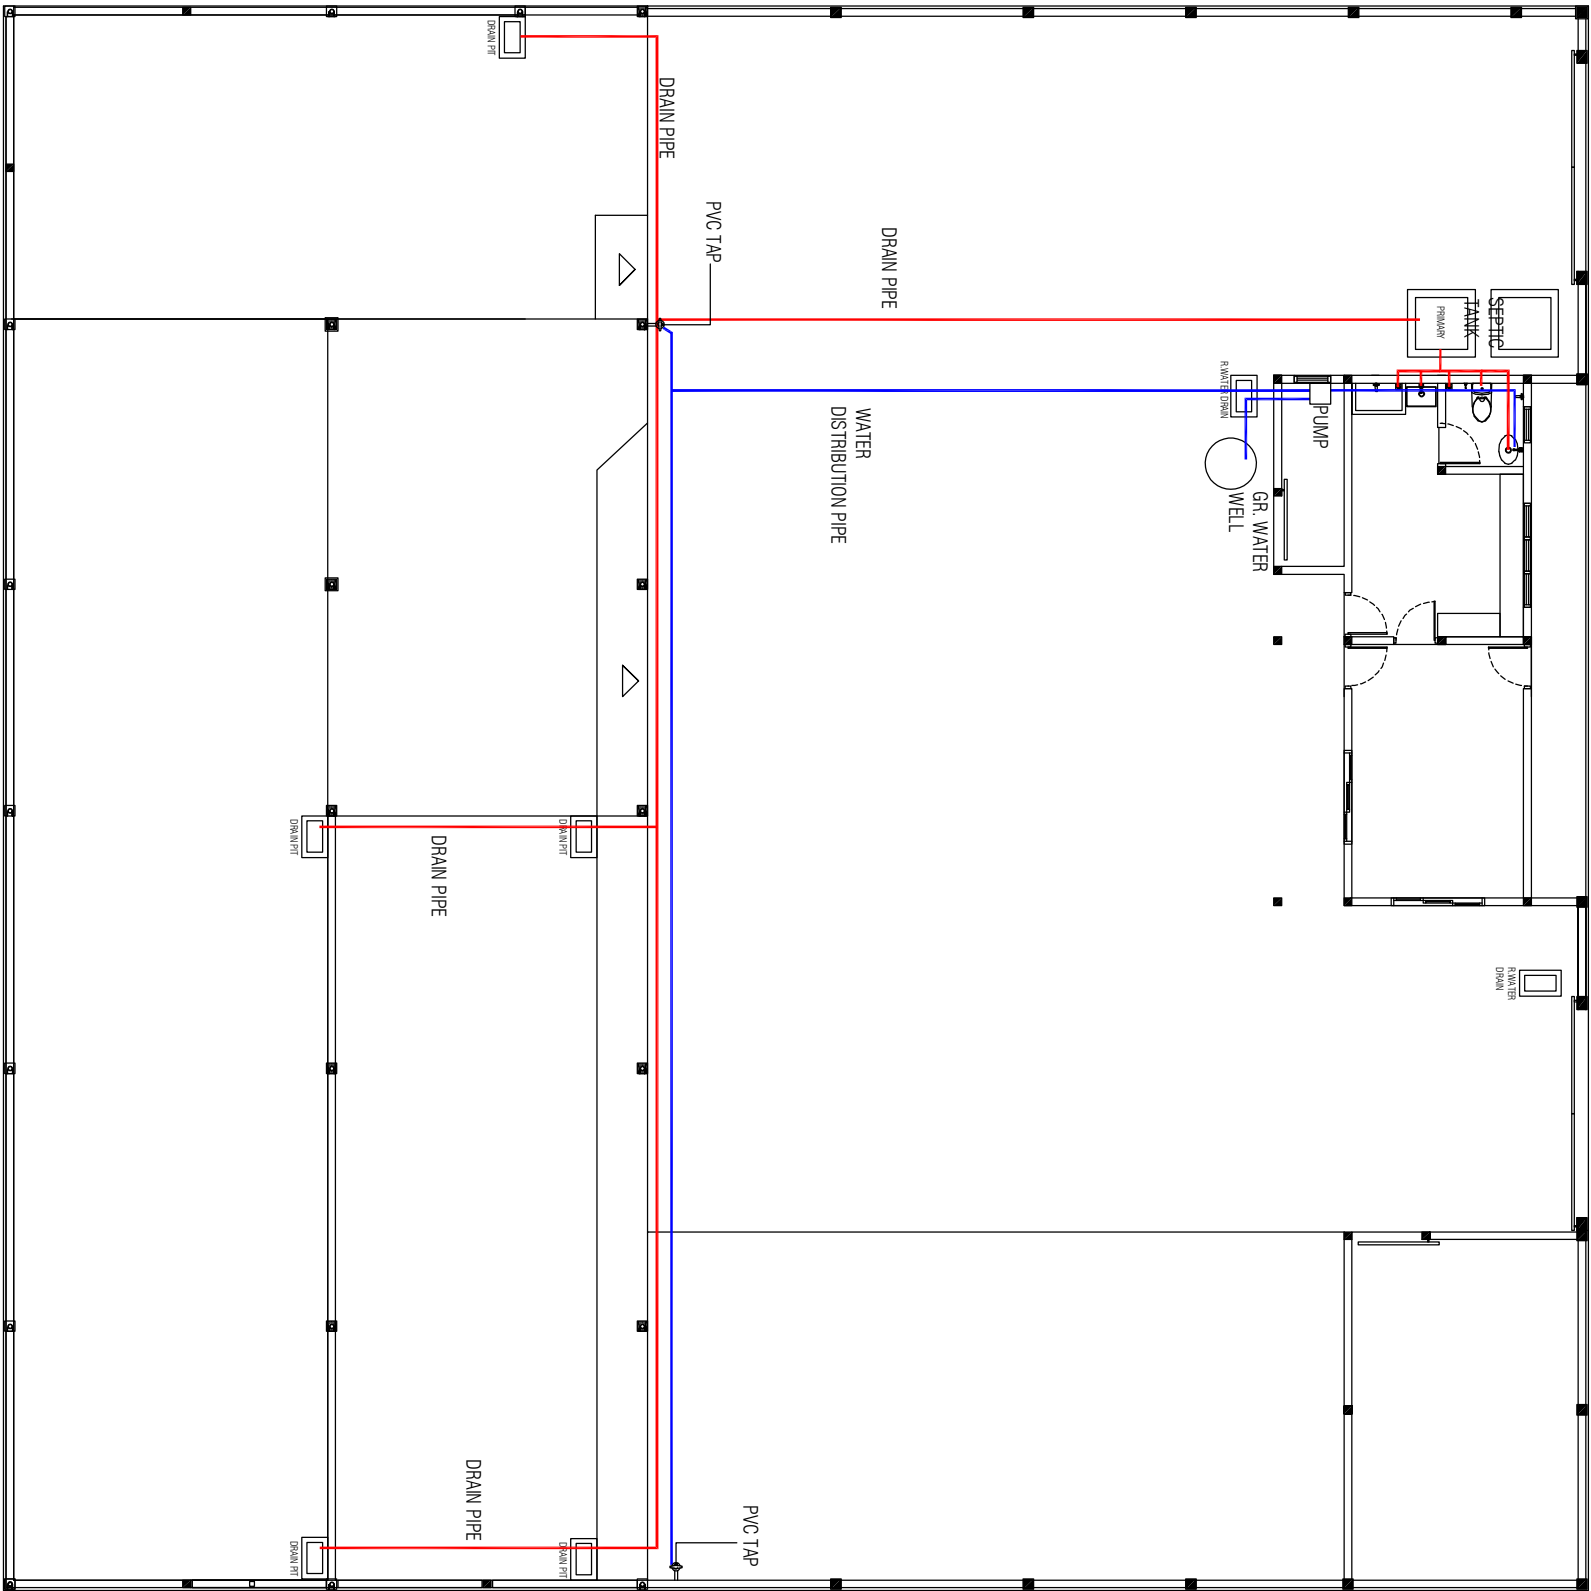
OFID PHASE II
MINISTRY OF ENVIRONMENT, CLIMATE CHANGE AND TECHNOLOGY
GREEN BUILDING, HANDHUVAREE HIGHUN,
MAAFANNU MALE (20392), REPUBLIC OF MALDIVES
TEL: +960-3018431, +960-3018300, FAX: +960-328301

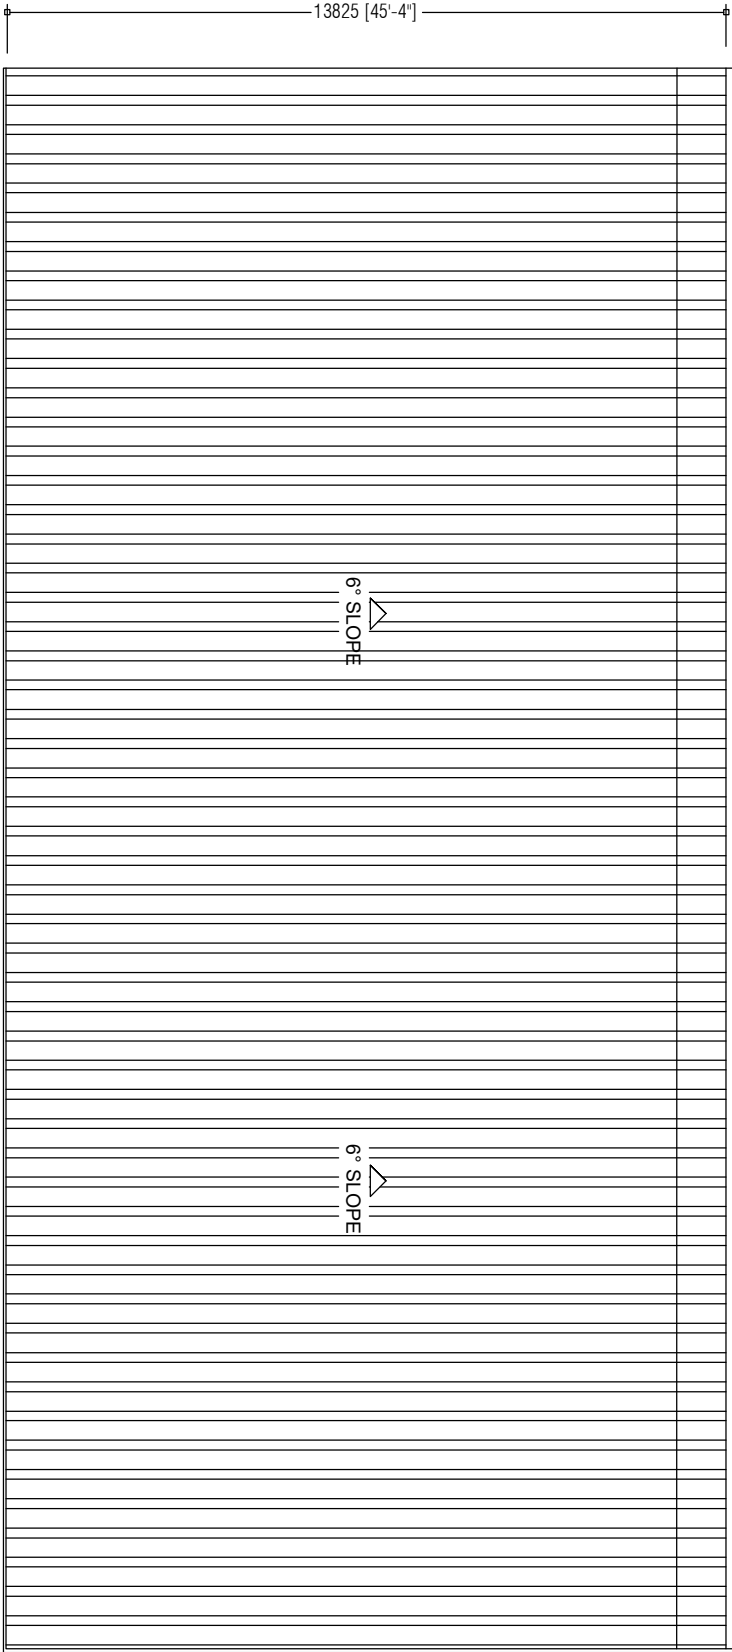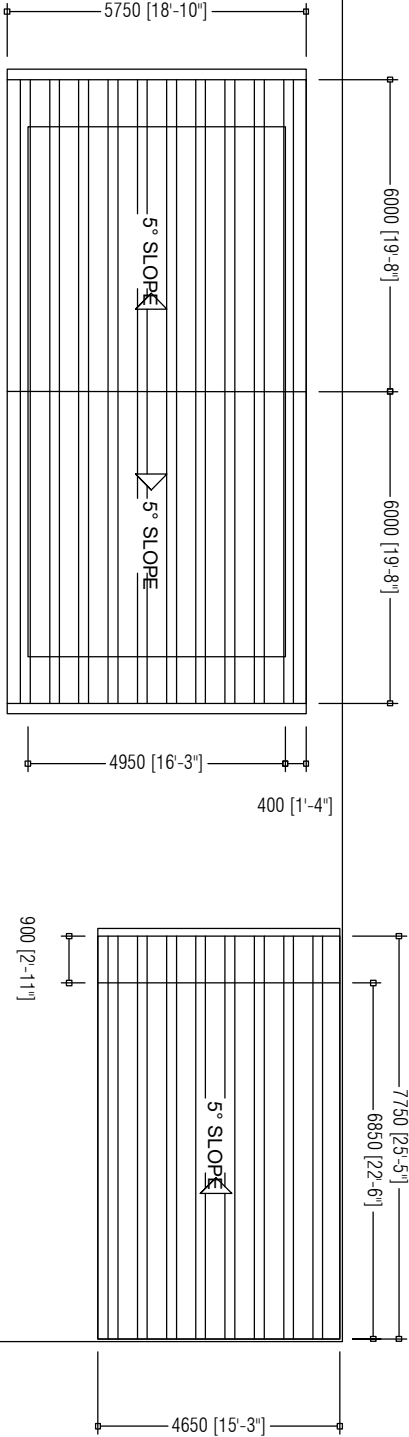


PREPARED BY		AMENDMENTS	
<div><div>OFID PHASE II MINISTRY OF ENVIRONMENT, CLIMATE CHANGE AND TECHNOLOGY GREEN BUILDING, HANDHUVAREE HIGUN, MAAFANNU, MALE (20392), REPUBLIC OF MALDIVES. TEL: +960-3018431, +960-3018300, FAX: +960-329301</div></div>	PROJECT	DESIGN BY	
	CONSTRUCTION OF ISLAND WASTE MANAGEMENT CENTRE	AFRAZ	
	HDH, KURINBI	AMENDMENTS BY: NAUFAL	
	TITLE	STRUCTURE BY	
	ROOF PLAN	AFRAZ	
	CLIENT DEPARTMENT	DRAWN BY	
	WMPC DEPARTMENT	AFRAZ	
	PAPER SIZE	SCALE	
	PAGE NO.	DWG NO.	
		DATE	

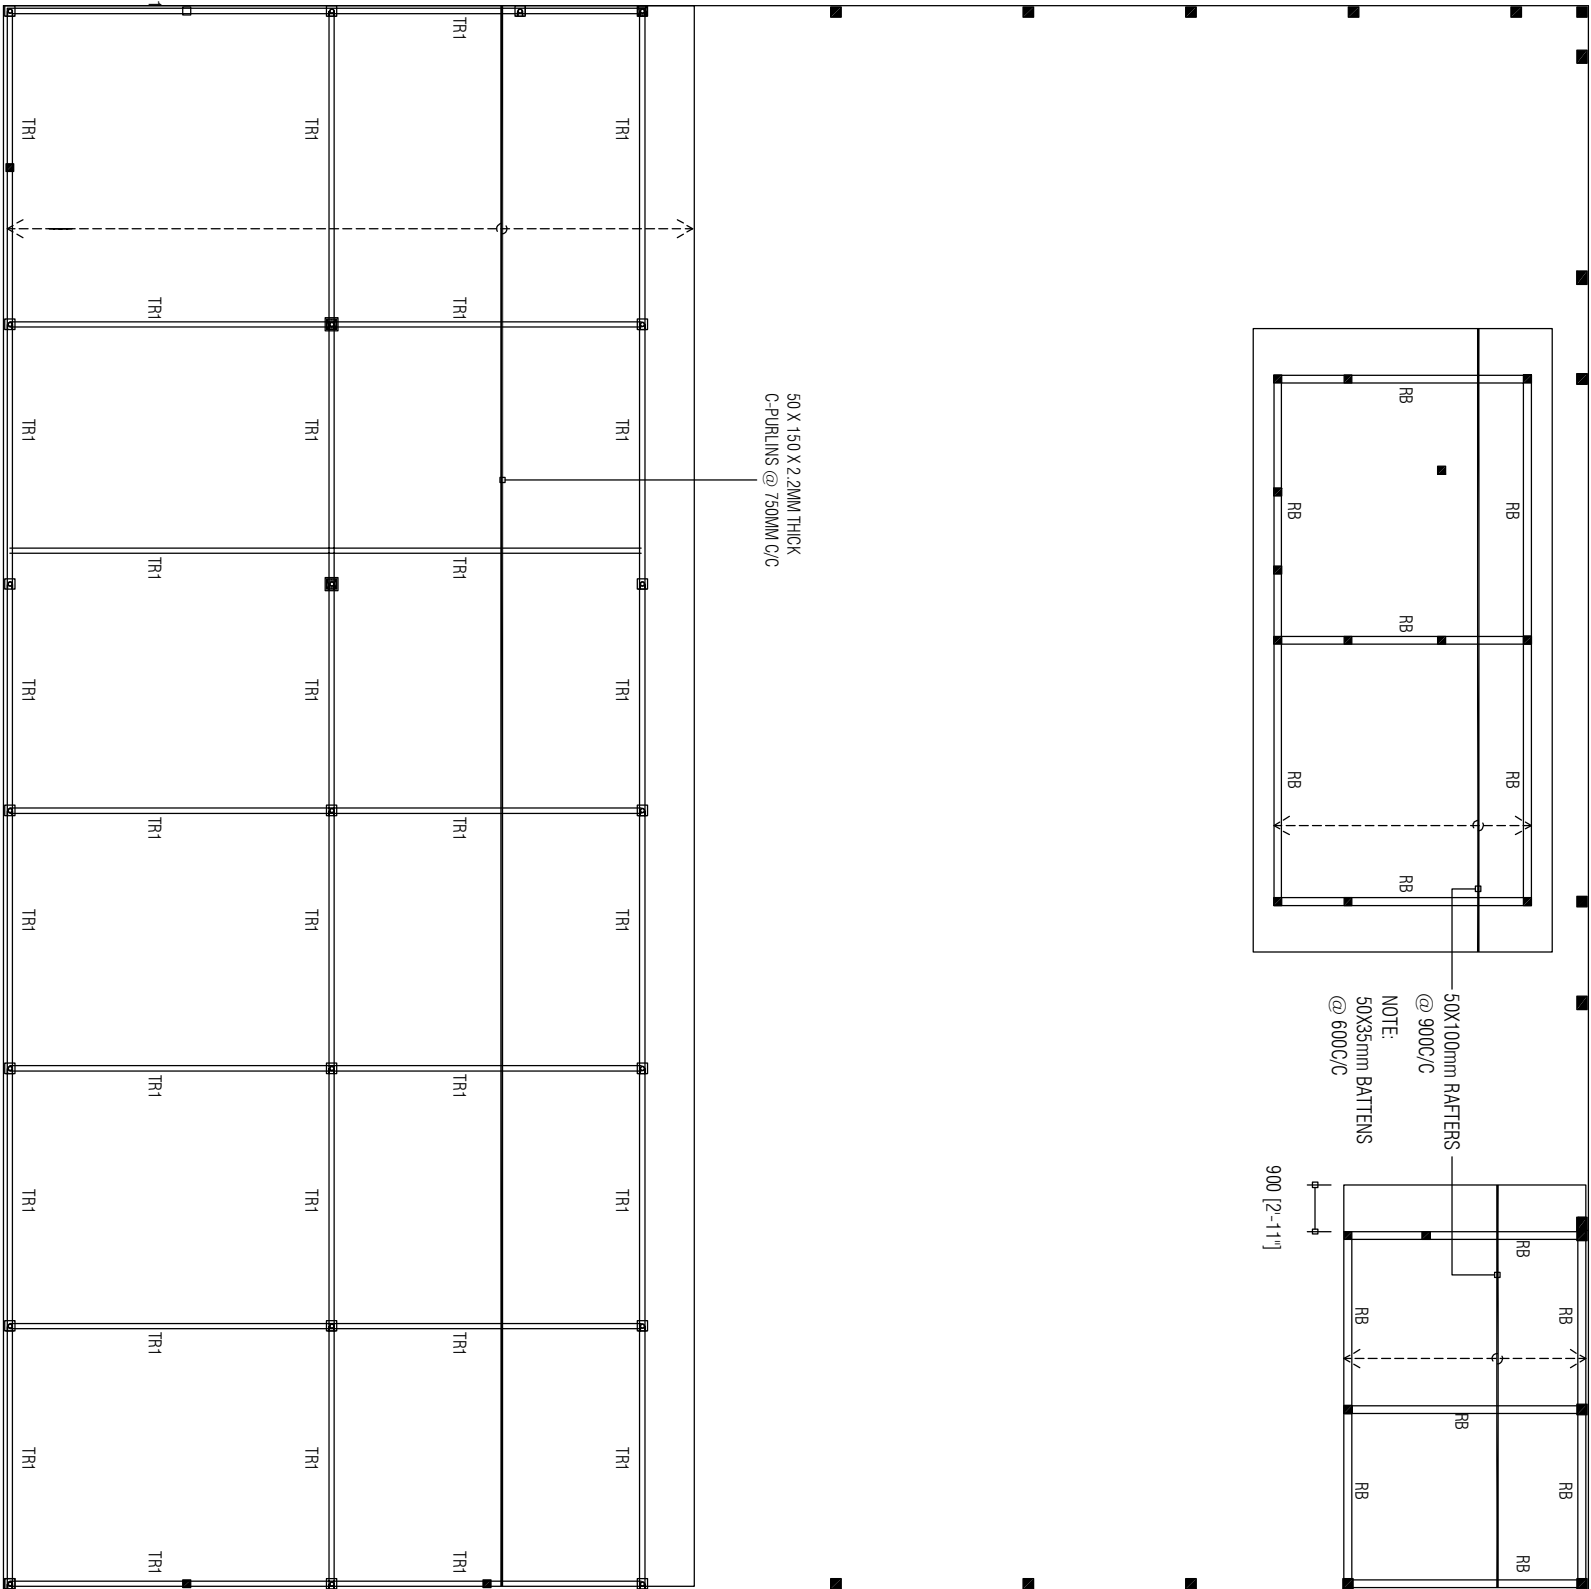

PREPARED BY		AMENDMENTS				
<div><div>OFID PHASE II</div><div>MINISTRY OF ENVIRONMENT, CLIMATE CHANGE AND TECHNOLOGY</div><div>GREEN BUILDING, HANDHUVAREE HIGH, MAAFANNU, MALE' (20392), REPUBLIC OF MALDIVES</div><div>TEL: +960-3018431, +960-3018300, FAX: +960-328301</div></div>		PROJECT	DESIGN BY			
		CONSTRUCTION OF ISLAND WASTE MANAGEMENT CENTRE HDH. KURINBI	AFRAZ			
			AMENDMENTS BY: NAUFAL			
		TITLE	STRUCTURE BY			
		ROOF STRUCTURE PLAN	AFRAZ			
		CLIENT DEPARTMENT	DRAWN BY			
		WMPC DEPARTMENT	AFRAZ			
		PAPER SIZE	A3	SCALE	1:150	
		PAGE NO.	01	DWG NO.	DHI - 06	
				DATE	AUG 2020	




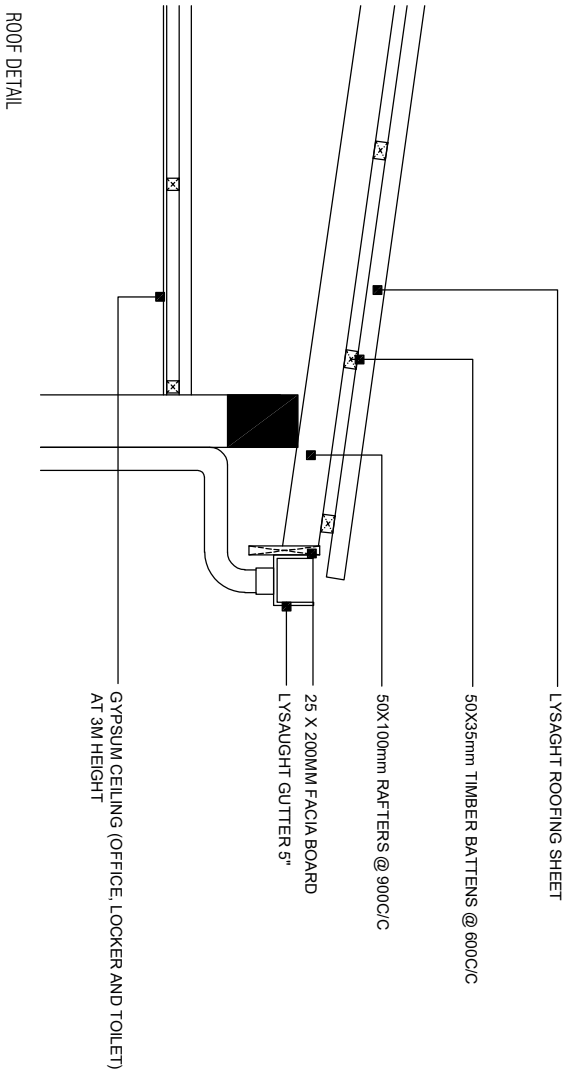
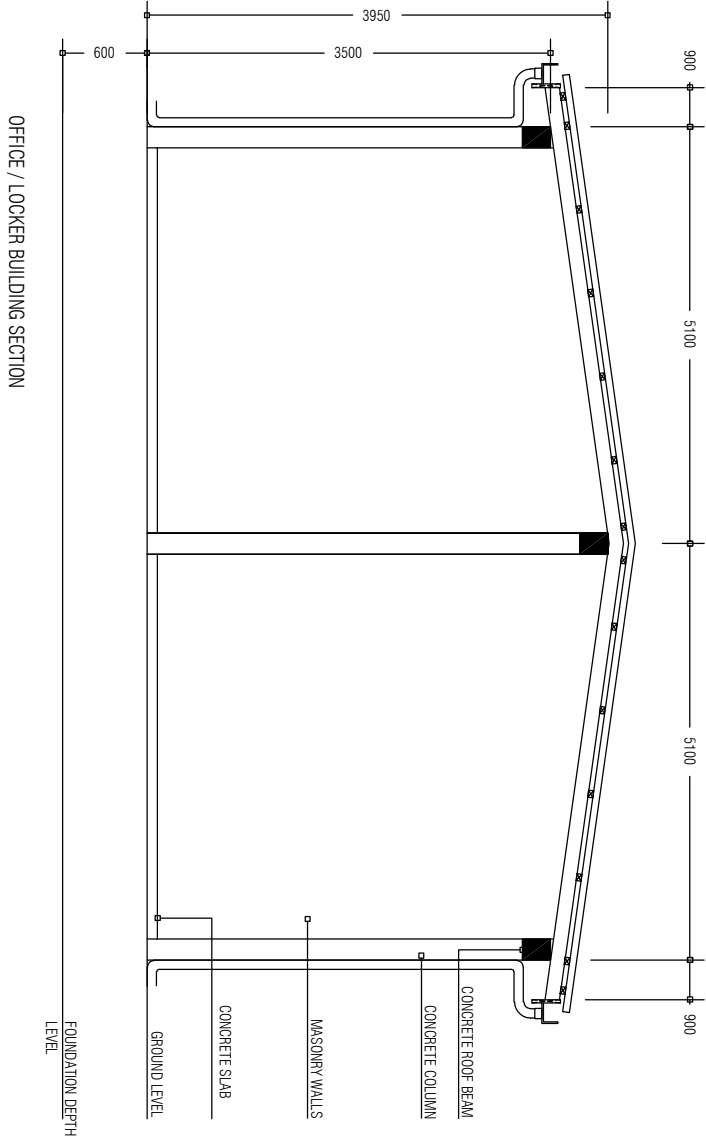
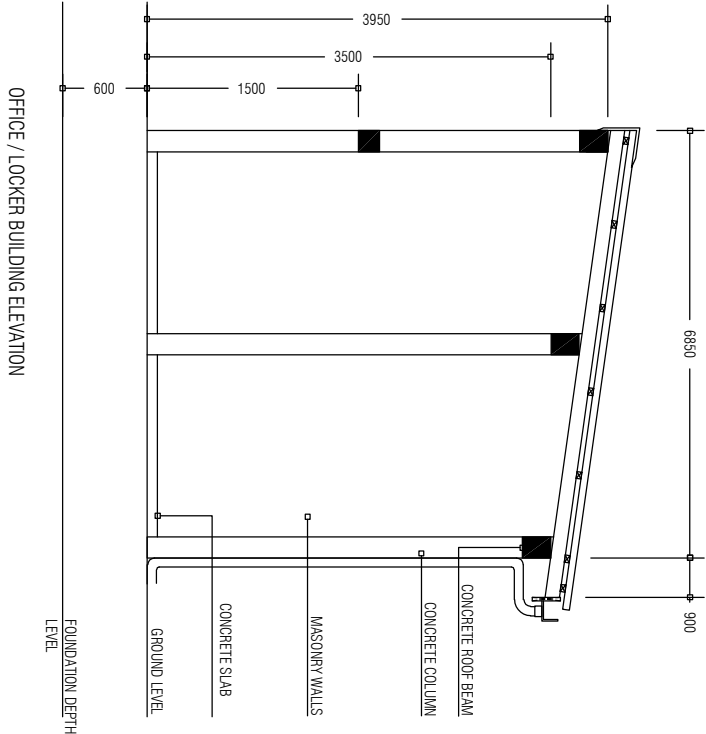
PREPARED BY		PROJECT		DESIGN BY		AMENDMENTS	
		CONSTRUCTION OF ISLAND WASTE MANAGEMENT CENTRE		AFRAZ			
		HDH, KURINBI		AMENDMENTS BY: NAUFAL			
		TITLE		STRUCTURE BY			
		PLUMBING PLAN		AFRAZ			
		CLIENT DEPARTMENT		DRAWN BY			
		WMPC DEPARTMENT		AFRAZ			
		PAPER SIZE		SCALE			
		A3		1:150			
		PAGE NO.		DWG NO.			
		01		DHI - 07			
		DATE		AUG 2020			

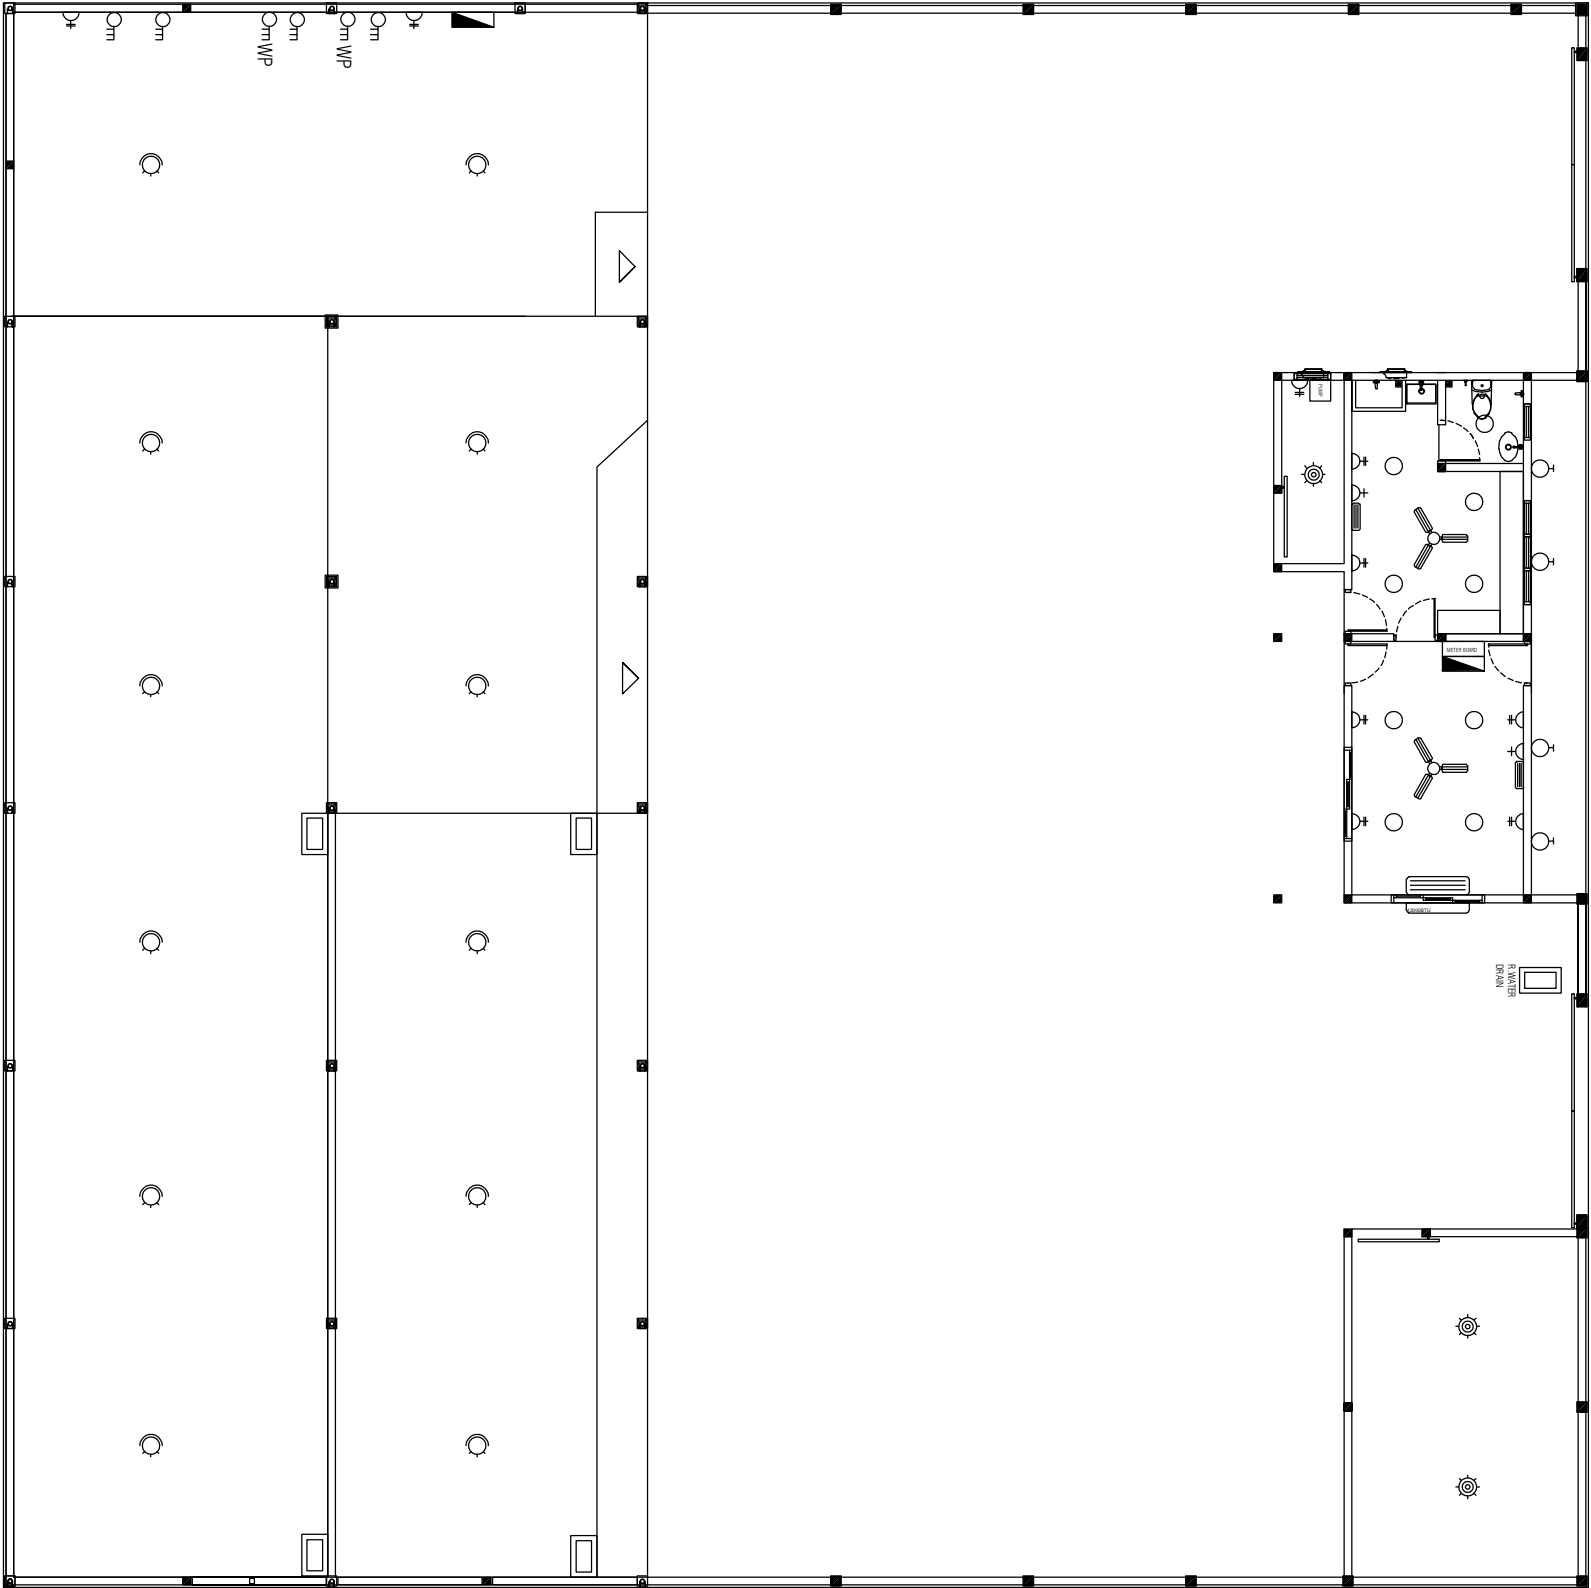

- METER BOARD

UNITES BOARD
- DISTRIBUTION BOARDS
- 20W LED LIGHT (DAY LIGHT)
- 20W CEILING MOUNT LED LIGHT (WARM WHITE)
- 20W WALL MOUNT EXTERIOR LED LIGHT (WARM WHITE)
- 25W SMD LED FLOOD LIGHT (DAY LIGHT)
- 10W WALL MOUNT LED EMERGENCY LIGHT (DAY LIGHT)
- 13AMP DOUBLE SOCKET
- 3 PHASE 15A POWER POINTS (1.5m ABOVE FL. LEVEL)
- 3 PHASE WATERPROOF 15A POWER POINTS (1.5m ABOVE FL. LEVEL)
- CEILING FAN
- EXHAUST FAN
- A/C WITH SPLIT UNIT (12,000 BTU)


<div></div> <div>OFID PHASE II MINISTRY OF ENVIRONMENT, CLIMATE CHANGE AND TECHNOLOGY</div> <div>GREEN BUILDING, HANDHUVAREE HIGUN, MAAFANNU, MALE (20392), REPUBLIC OF MALDIVES, TEL: +960-3018431, +960-3018300, FAX: +960-328301</div>	PREPARED BY				AMENDMENTS
	PROJECT	DESIGN BY			
	CONSTRUCTION OF ISLAND WASTE MANAGEMENT CENTRE HDH: KURINBI	AFRAZ			
		AMENDMENTS BY: NAUFAL			
	TITLE	STRUCTURE BY			
	ELECTRICAL PLAN	AFRAZ			
	CLIENT DEPARTMENT	DRAWN BY			
	WMPC DEPARTMENT	AFRAZ			
	PAPER SIZE	A3	SCALE	1:150	
	PAGE NO.	01	DWG NO.	DHI - 08	
			DATE	AUG 2020	




PREPARED BY	PROJECT	DESIGN BY	AMENDMENTS
	CONSTRUCTION OF ISLAND WASTE MANAGEMENT CENTRE	AFRAZ	
	HDH, KURINBI	AMENDMENTS BY: NAUFAL	
	TITLE	STRUCTURE BY	
	ELEVATIONS AND SECTIONS	AFRAZ	
	CLIENT DEPARTMENT	DRAWN BY	
	WMPC DEPARTMENT	AFRAZ	
	PAPER SIZE	SCALE	
	A3	NTS	
	PAGE NO.	DWG NO.	
	01	DHI - 09	
		DATE	
		AUG 2020	




OFID PHASE II
MINISTRY OF ENVIRONMENT, CLIMATE CHANGE AND TECHNOLOGY
GREEN BUILDING, HANDHUVAAREE HIGUN,
MAAFANNU MALE (20392), REPUBLIC OF MALDIVES,
TEL: +960-3018431, +960-3018300, FAX: +960-328301

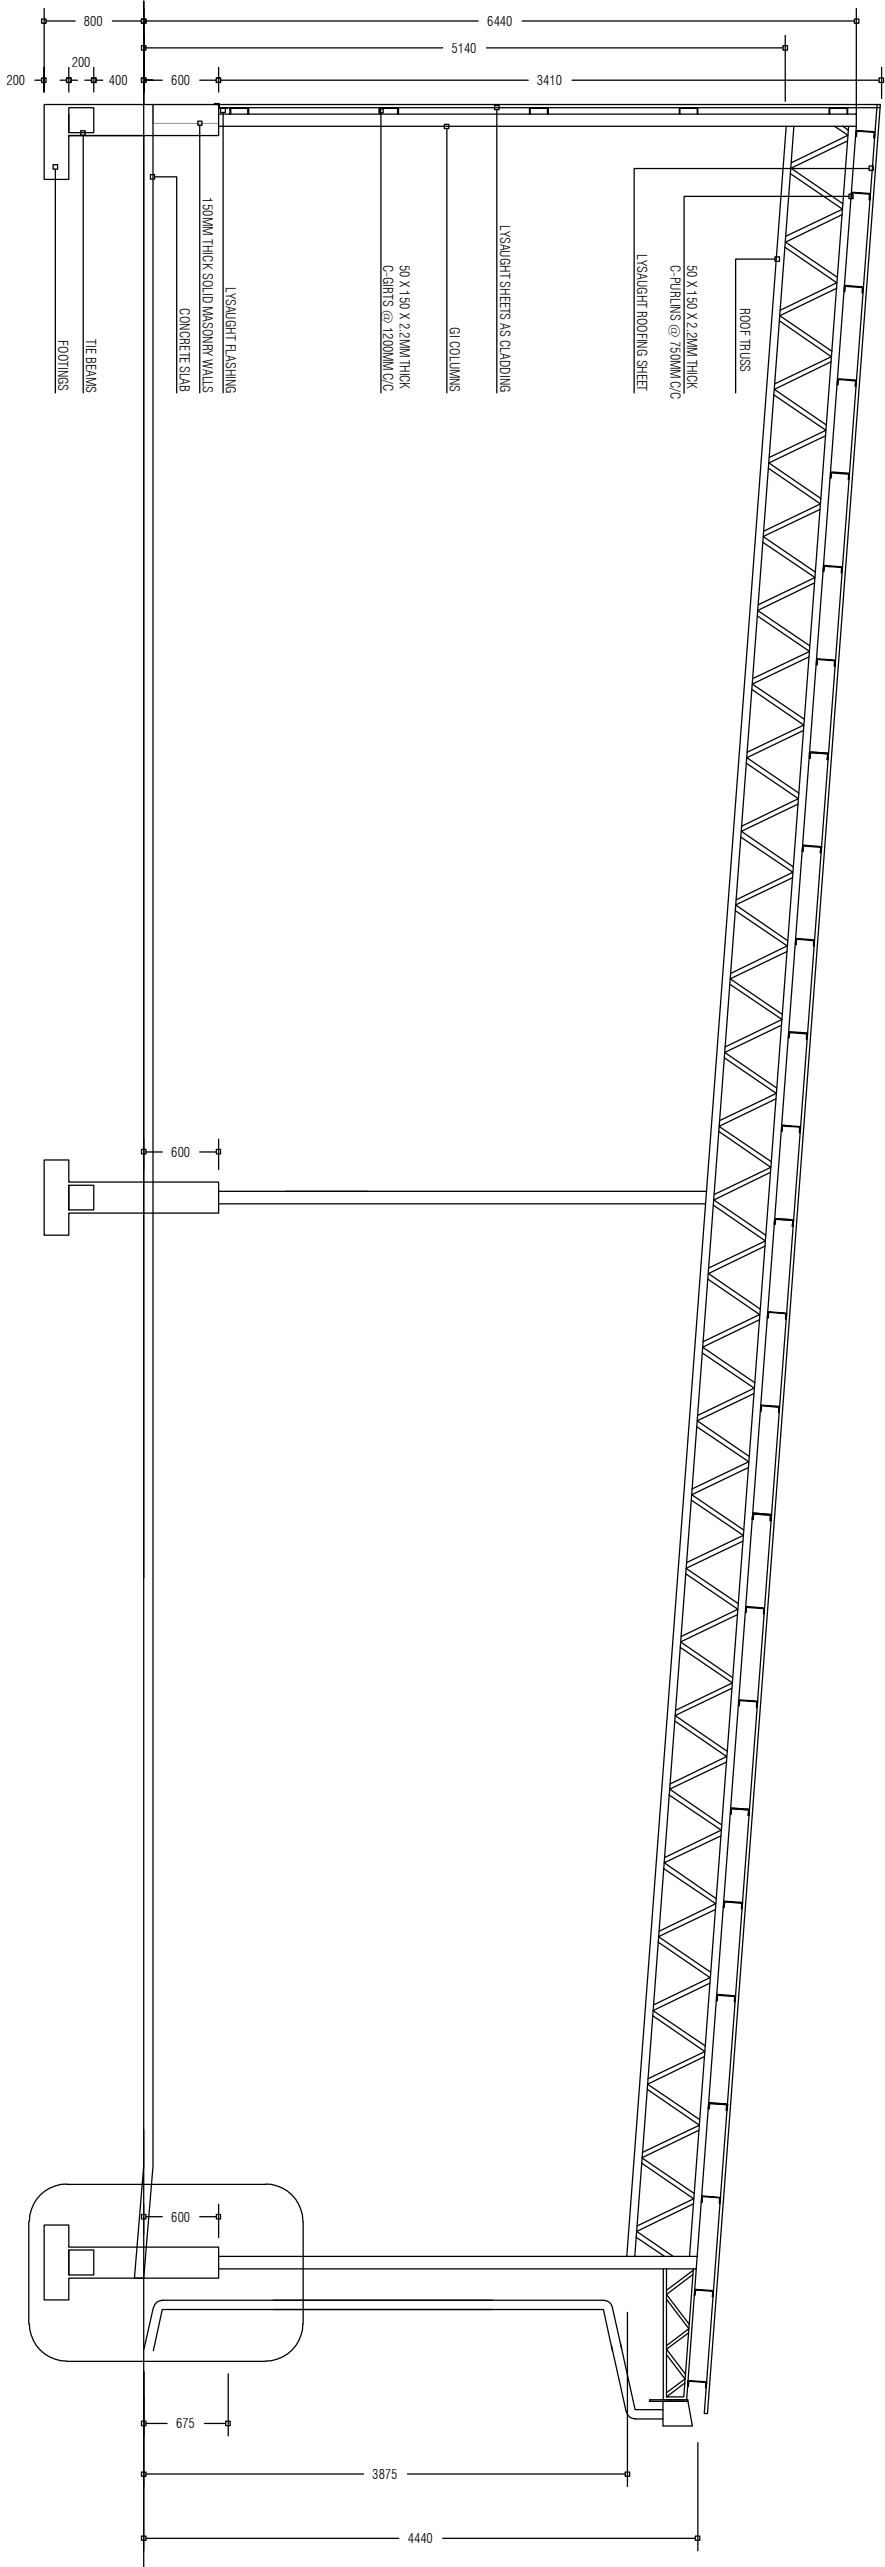


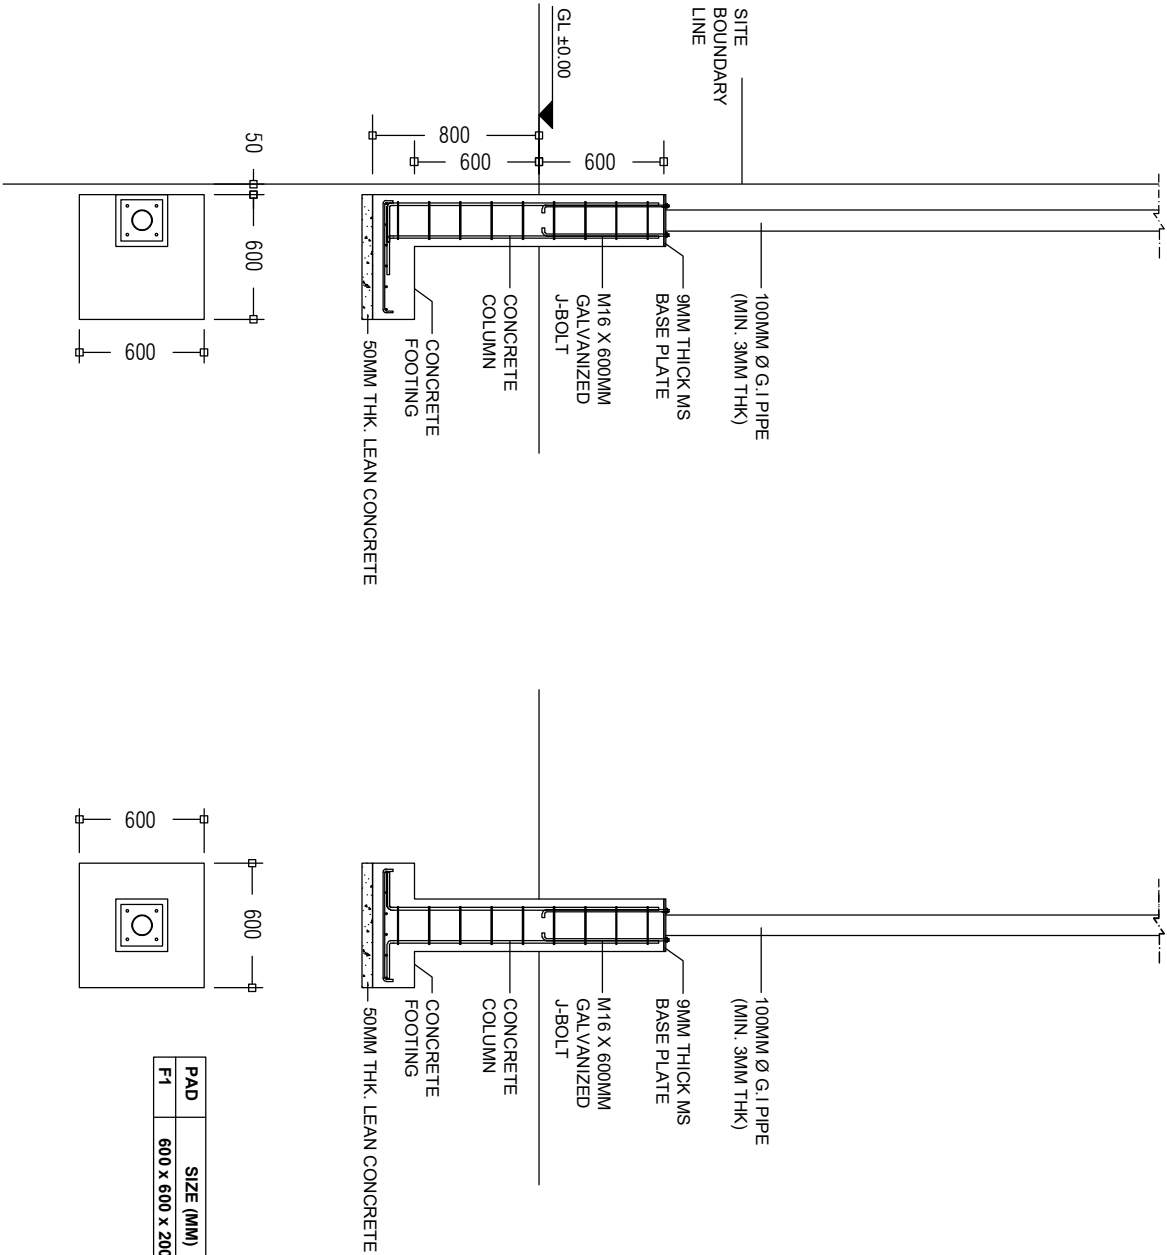
WASTE MANAGEMENT BAY SECTION

<div><p>OFID PHASE II MINISTRY OF ENVIRONMENT, CLIMATE CHANGE AND TECHNOLOGY GREEN BUILDING, HANDHUVAREE HIGUN, MAAFANNU, MALE (20392), REPUBLIC OF MALDIVES, TEL: +960-3018431, +960-3018300, FAX: +960-328301</p></div>	PREPARED BY	AMENDMENTS			
	PROJECT	DESIGN BY			
	CONSTRUCTION OF ISLAND WASTE MANAGEMENT CENTRE HDH, KURINBI	AFRAZ			
		AMENDMENTS BY: NAUFAL			
	TITLE	STRUCTURE BY			
	ELEVATIONS AND SECTIONS	AFRAZ			
	CLIENT DEPARTMENT	DRAWN BY			
	WMPC DEPARTMENT	AFRAZ			
	PAPER SIZE A3	SCALE	NTS		
	PAGE NO. 01	DWG NO.	DHI - 10		
	DATE	AUG 2020			

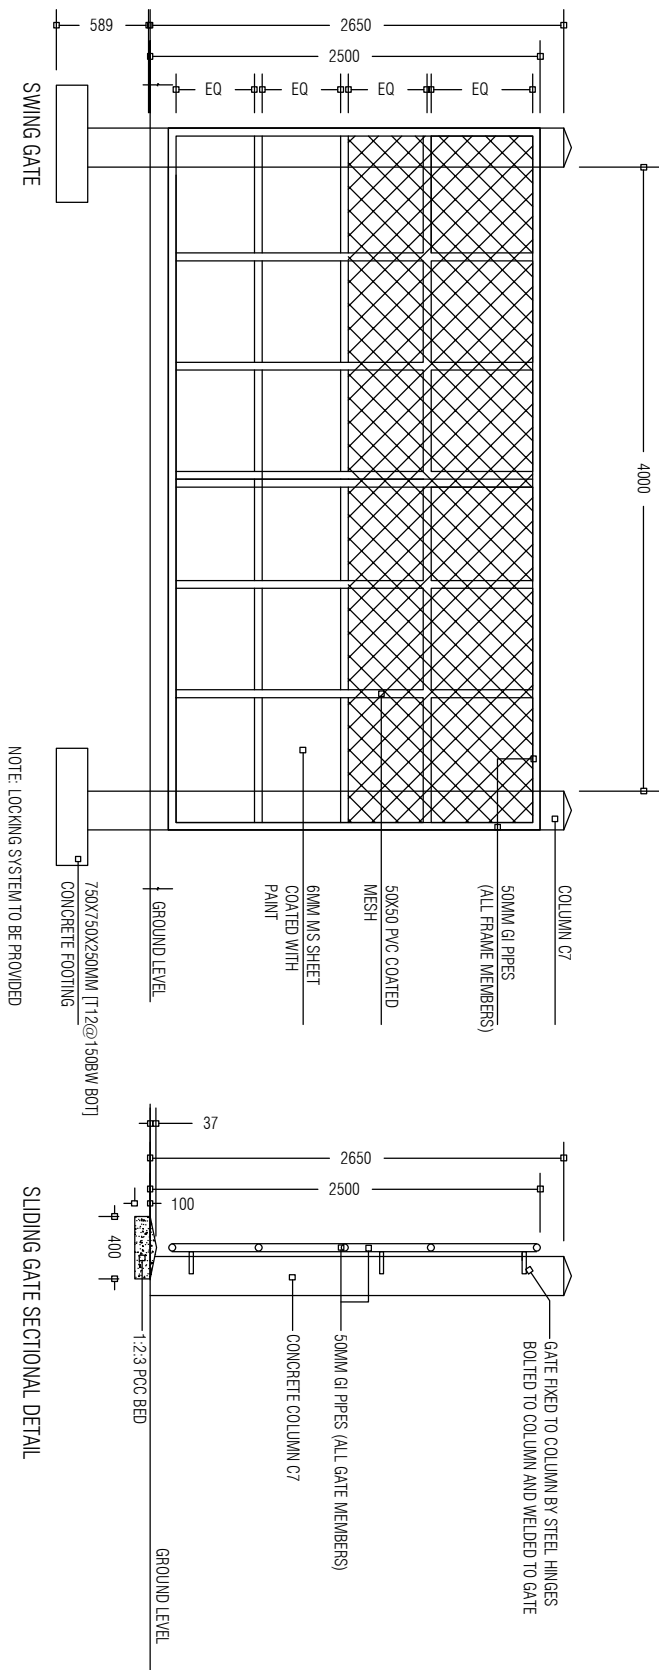


NOTE:
ALL WELDS FOR THE
GI MEMBERS ARE
5mm FILLET WELDS



<div>PREPARED BY</div> <div><div>OFID PHASE II MINISTRY OF ENVIRONMENT, CLIMATE CHANGE AND TECHNOLOGY GREEN BUILDING, HANDHUVAREE HIGUN, MAAFAMNU, MALE (20392), REPUBLIC OF MALDIVES, TEL: +960-3018431 , +960-3018300, FAX: +960-328301</div></div>	PROJECT	DESIGN BY	AMENDMENTS
	CONSTRUCTION OF ISLAND WASTE MANAGEMENT CENTRE HDH, KURINBI	AFRAZ	
		AMENDMENTS BY: NAUFAL	
	TITLE	STRUCTURE BY	
	ELEVATIONS AND SECTIONS : GATE DETAILS & FENCE DETAILS	AFRAZ	
	CLIENT DEPARTMENT	DRAWN BY	
	WMPC DEPARTMENT	AFRAZ	
	PAPER SIZE A3	SCALE	NTS
	PAGE NO. 01	DWG NO.	DHI - 11
		DATE	AUG 2020




FOOTING DETAILS 1:50



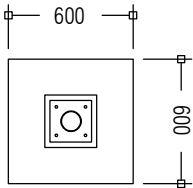


PAD	SIZE (MM)	REINFORCEMENT
F1	600 x 600 x 200	T10 @ 100 c/c BW (BOTTOM)

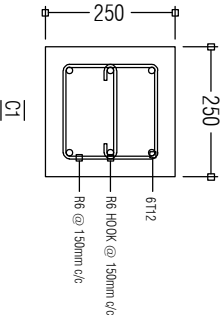
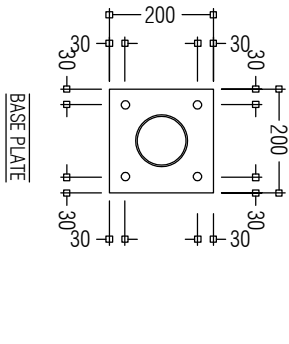


BASE PLATE AND COLUMN DETAILS 1:20



PREPARED BY	PROJECT	DESIGN BY	AMENDMENTS
<div><p>OFID PHASE II MINISTRY OF ENVIRONMENT, CLIMATE CHANGE AND TECHNOLOGY GREEN BUILDING, HANDHUVAREE HIGUN, MAAFANNU, MALE (20392), REPUBLIC OF MALDIVES, TEL: +960-3018431, +960-3018300, FAX: +960-328301</p></div>	CONSTRUCTION OF ISLAND WASTE MANAGEMENT CENTRE	AFRAZ	
	HDH, KURINBI	AMENDMENTS BY: NAUFAL	
	TITLE	STRUCTURE BY	
	FOOTING DETAILS	AFRAZ	
	CLIENT DEPARTMENT	DRAWN BY	
	WMPC DEPARTMENT	AFRAZ	
	PAPER SIZE	A3	NTS
	PAGE NO.	01	DHI - 12
		DATE	AUG 2020

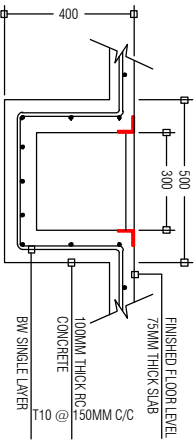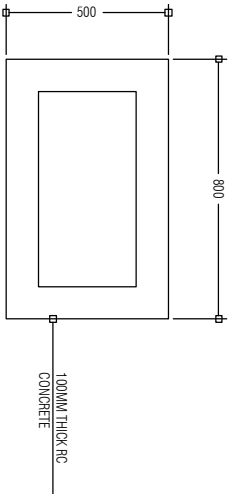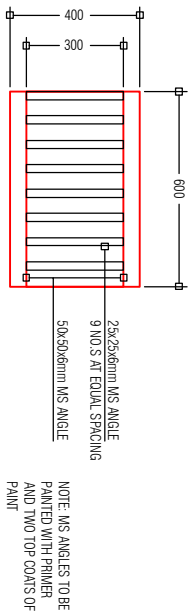


DRAIN PIT: SECTION VIEW

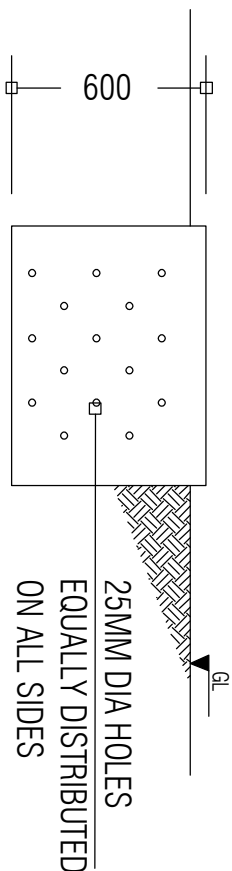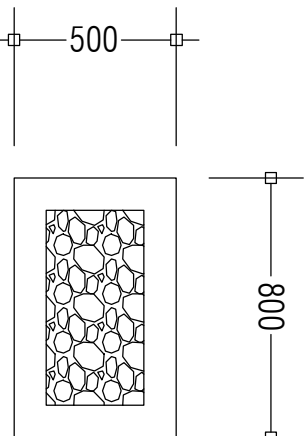



RAINWATER DRAIN PIT: SIDE VIEW

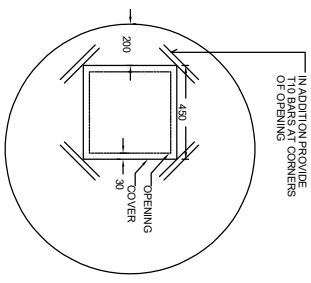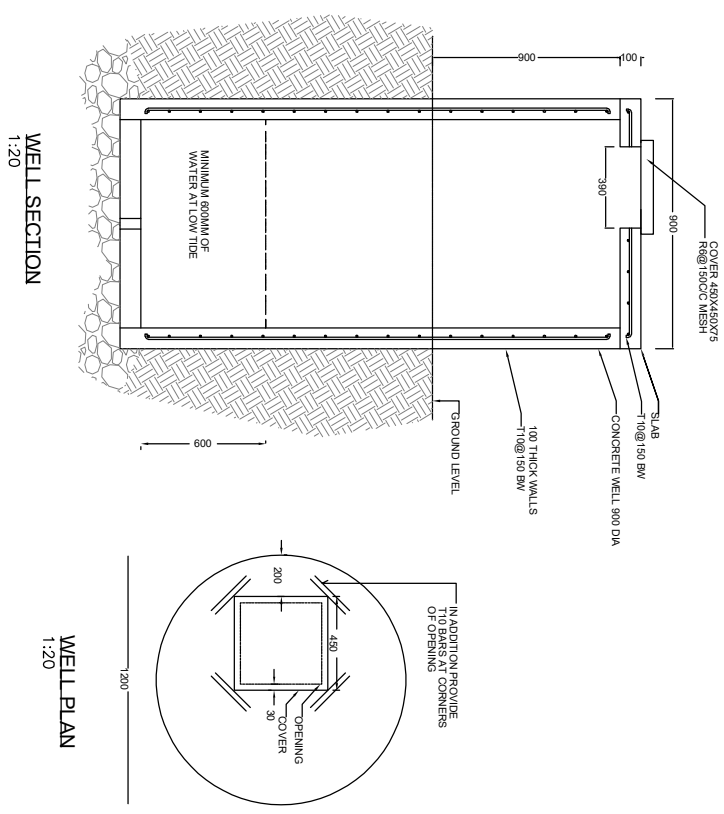


RAINWATER DRAIN PIT: SECTION VIEW

<div>PREPARED BY</div> <div></div> <div>OFID PHASE II</div> <div>MINISTRY OF ENVIRONMENT, CLIMATE CHANGE AND TECHNOLOGY</div> <div>GREEN BUILDING, HANDHUVAREE HIGUUN, MAAFANNU, MALE (20392), REPUBLIC OF MALDIVES, TEL: + 960-3018431, + 960-3018300, FAX: + 960-328301</div>	PROJECT	DESIGN BY	
	CONSTRUCTION OF ISLAND WASTE MANAGEMENT CENTRE HDH: KURINBI	AFFRAZ	
		AMENDMENTS BY: NAUFAL	
	TITLE	STRUCTURE BY	
	GROUND WELL AND DRAIN PIT DETAILS	AFFRAZ	
	CLIENT DEPARTMENT	DRAWN BY	
	WMPC DEPARTMENT	AFFRAZ	
	PAPER SIZE A3	SCALE	1:150
	PAGE NO. 01	DWG NO.	DHI - 14
		DATE	AUG 2020

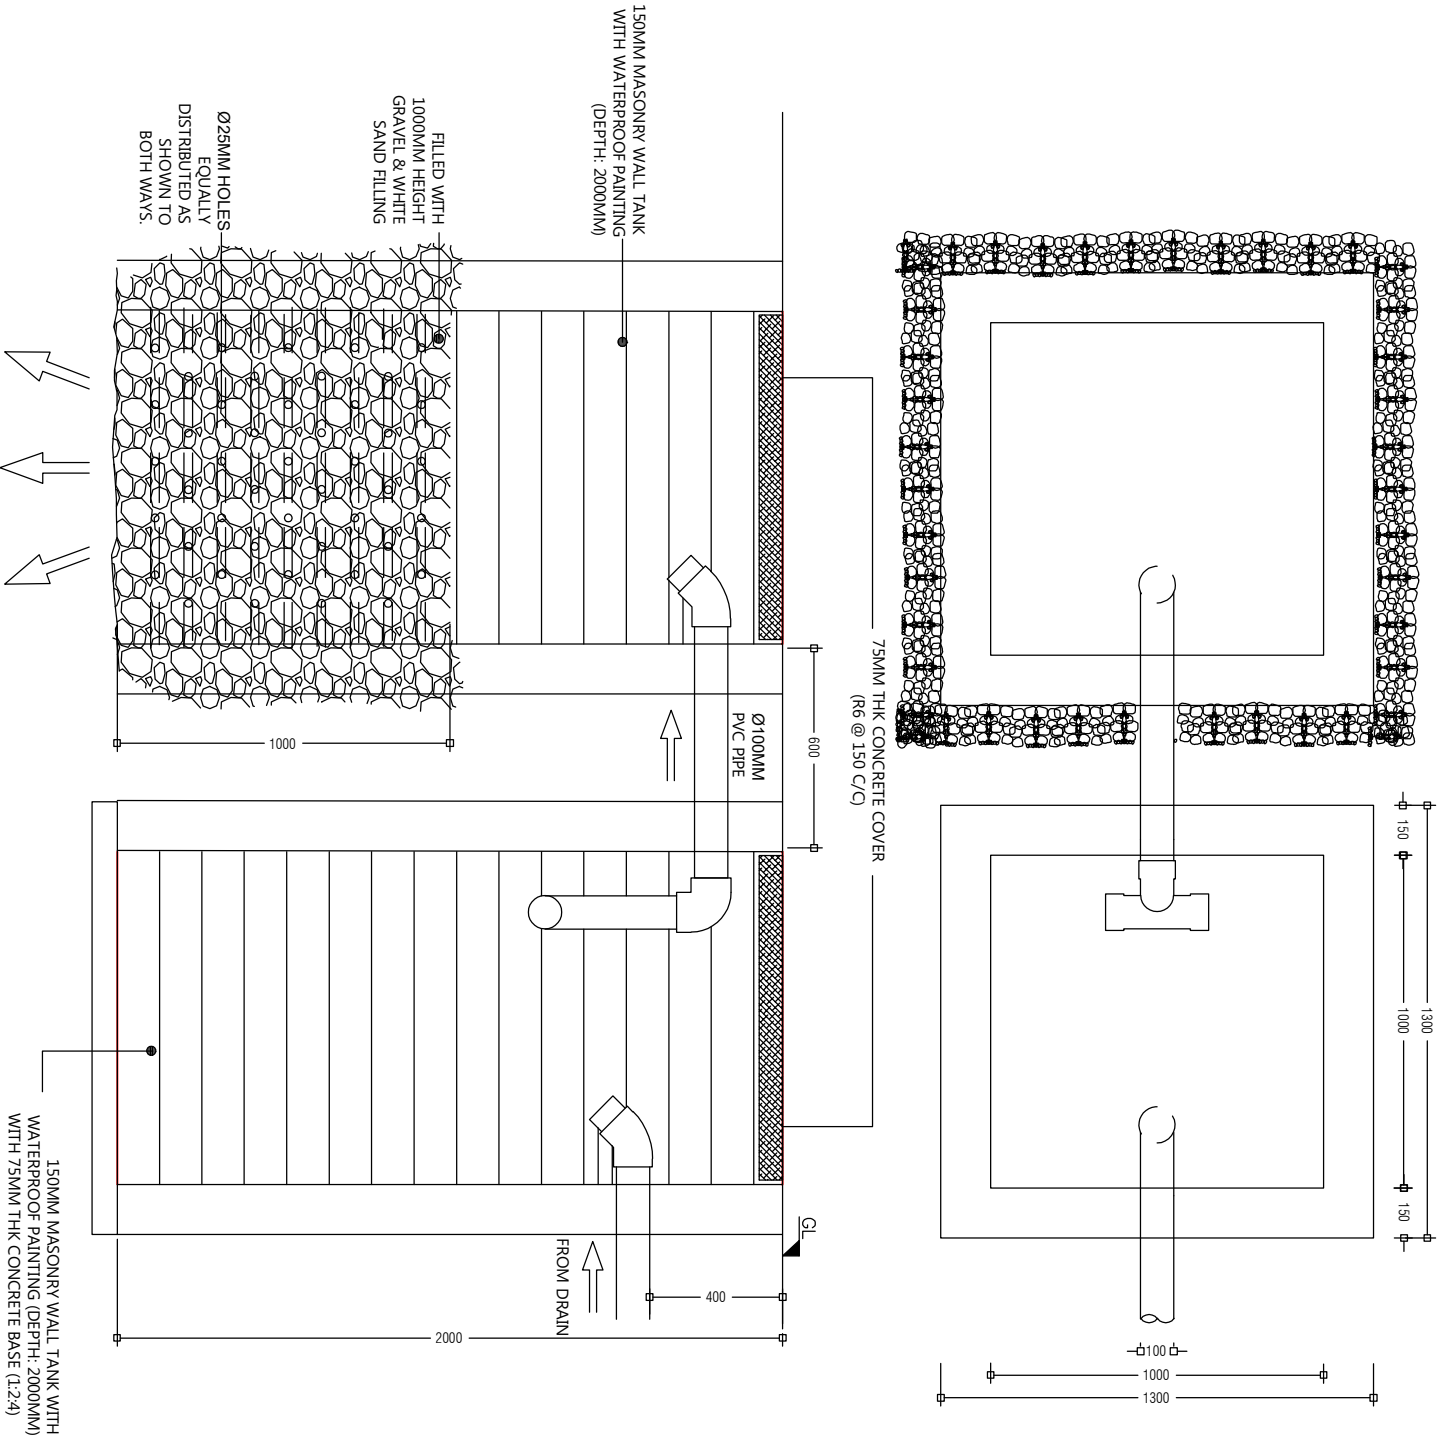

PREPARED BY		PROJECT		DESIGN BY		AMENDMENTS	
<div><p>OFID PHASE II MINISTRY OF ENVIRONMENT, CLIMATE CHANGE AND TECHNOLOGY GREEN BUILDING, HANDUVAREE HIGUN, MAAFANNU, MALE (20382), REPUBLIC OF MALDIVES TEL: +960-3018431, +960-3018300, FAX: +960-328301</p></div>		CONSTRUCTION OF ISLAND WASTE MANAGEMENT CENTRE		AFRAZ			
		HDH, KURINBI		AMENDMENTS BY: NAUFAL			
		TITLE		STRUCTURE BY			
		SEPTIC TANK DETAILS		AFRAZ			
		CLIENT DEPARTMENT		DRAWN BY			
		WMPC DEPARTMENT		AFRAZ			
		PAPER SIZE		SCALE			
		A3		NTS			
		PAGE NO.		DWG NO.			
		01		DHI - 15			
				DATE			
				AUG 2020			

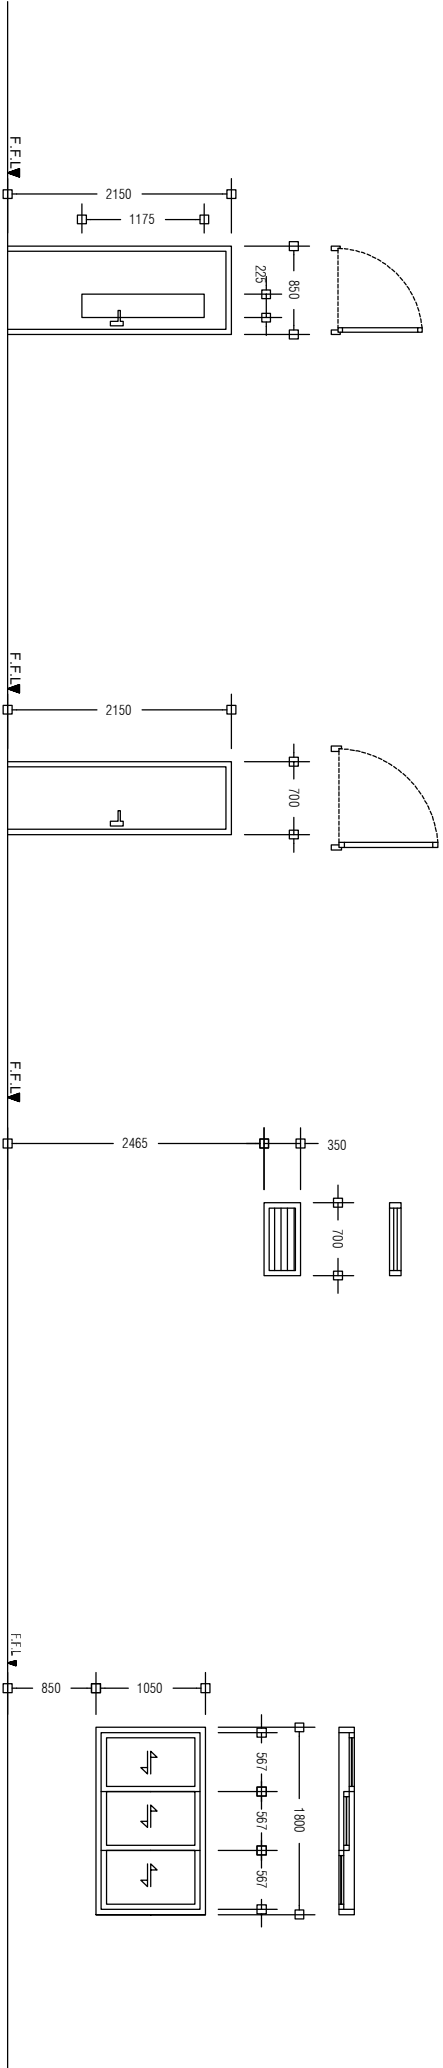


D2	SWING TYPE DOOR
REMARKS	ALUMINIUM DOOR WITH CLEAR GLASS PANEL 01 DOOR KNOB WITH LOCK SET 04 HINGES
LOCATION	GROUND FLOOR
QUANTITY	NOS. 04
OPEN AREA	1.83 m²


D3	SWING TYPE DOOR
REMARKS	ALUMINIUM DOOR WITH DOOR KNOB AND 1 LOCK SET 04 HINGES
LOCATION	GROUND FLOOR
QUANTITY	NOS. 01
OPEN AREA	1.51m²

W1	ALUMINIUM LOUVER WINDOW
REMARKS	ALUMINIUM FRAMED, ALUMINIUM LOUVERED, FINISHED WITH WHITE COATED PAINT
LOCATION	GROUND FLOOR
QUANTITY	NOS. 2
OPEN AREA	0.25 m²


W2	ALUMINIUM SLIDING WINDOW
REMARKS	ALUMINIUM FRAMED, TINTED BLACK GLASS FINISHED WITH WHITE POWDER COATED PAINT
LOCATION	GROUND FLOOR
QUANTITY	NOS. 02
OPEN AREA	1.89 m²

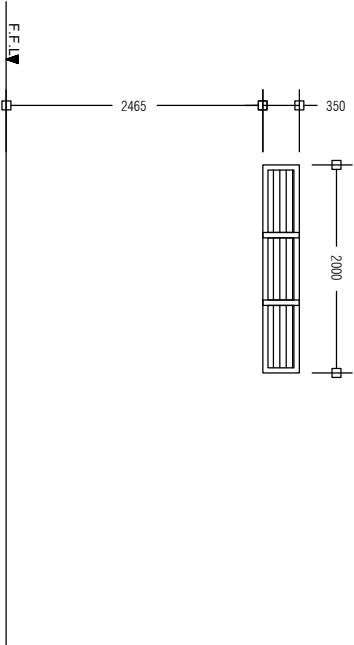


W3	ALUMINIUM LOUVER WINDOW
REMARKS	ALUMINIUM FRAMED, ALUMINIUM LOUVERED, FINISHED WITH WHITE COATED PAINT
LOCATION	GROUND FLOOR
QUANTITY	NOS. 01
OPEN AREA	0.75 m²

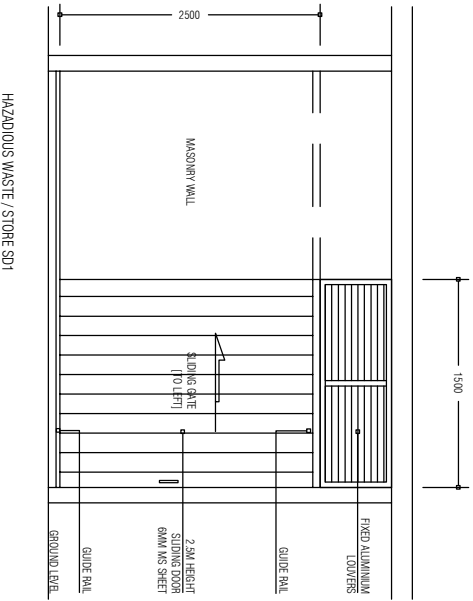

PREPARED BY	PROJECT	DESIGN BY	AMENDMENTS
	CONSTRUCTION OF ISLAND WASTE MANAGEMENT CENTRE	AFRAZ	
	HDI. KURINBI	AMENDMENTS BY: NAUFAL	
	TITLE	STRUCTURE BY	
	DOOR AND WINDOW DETAILS	AFRAZ	
	CLIENT DEPARTMENT	DRAWN BY	
	WMPC DEPARTMENT	AFRAZ	
	PAPER SIZE	SCALE	
	A3	1:150	
	PAGE NO.	DWG NO.	
	01	DHI - 16	
	DATE	AUG 2020	

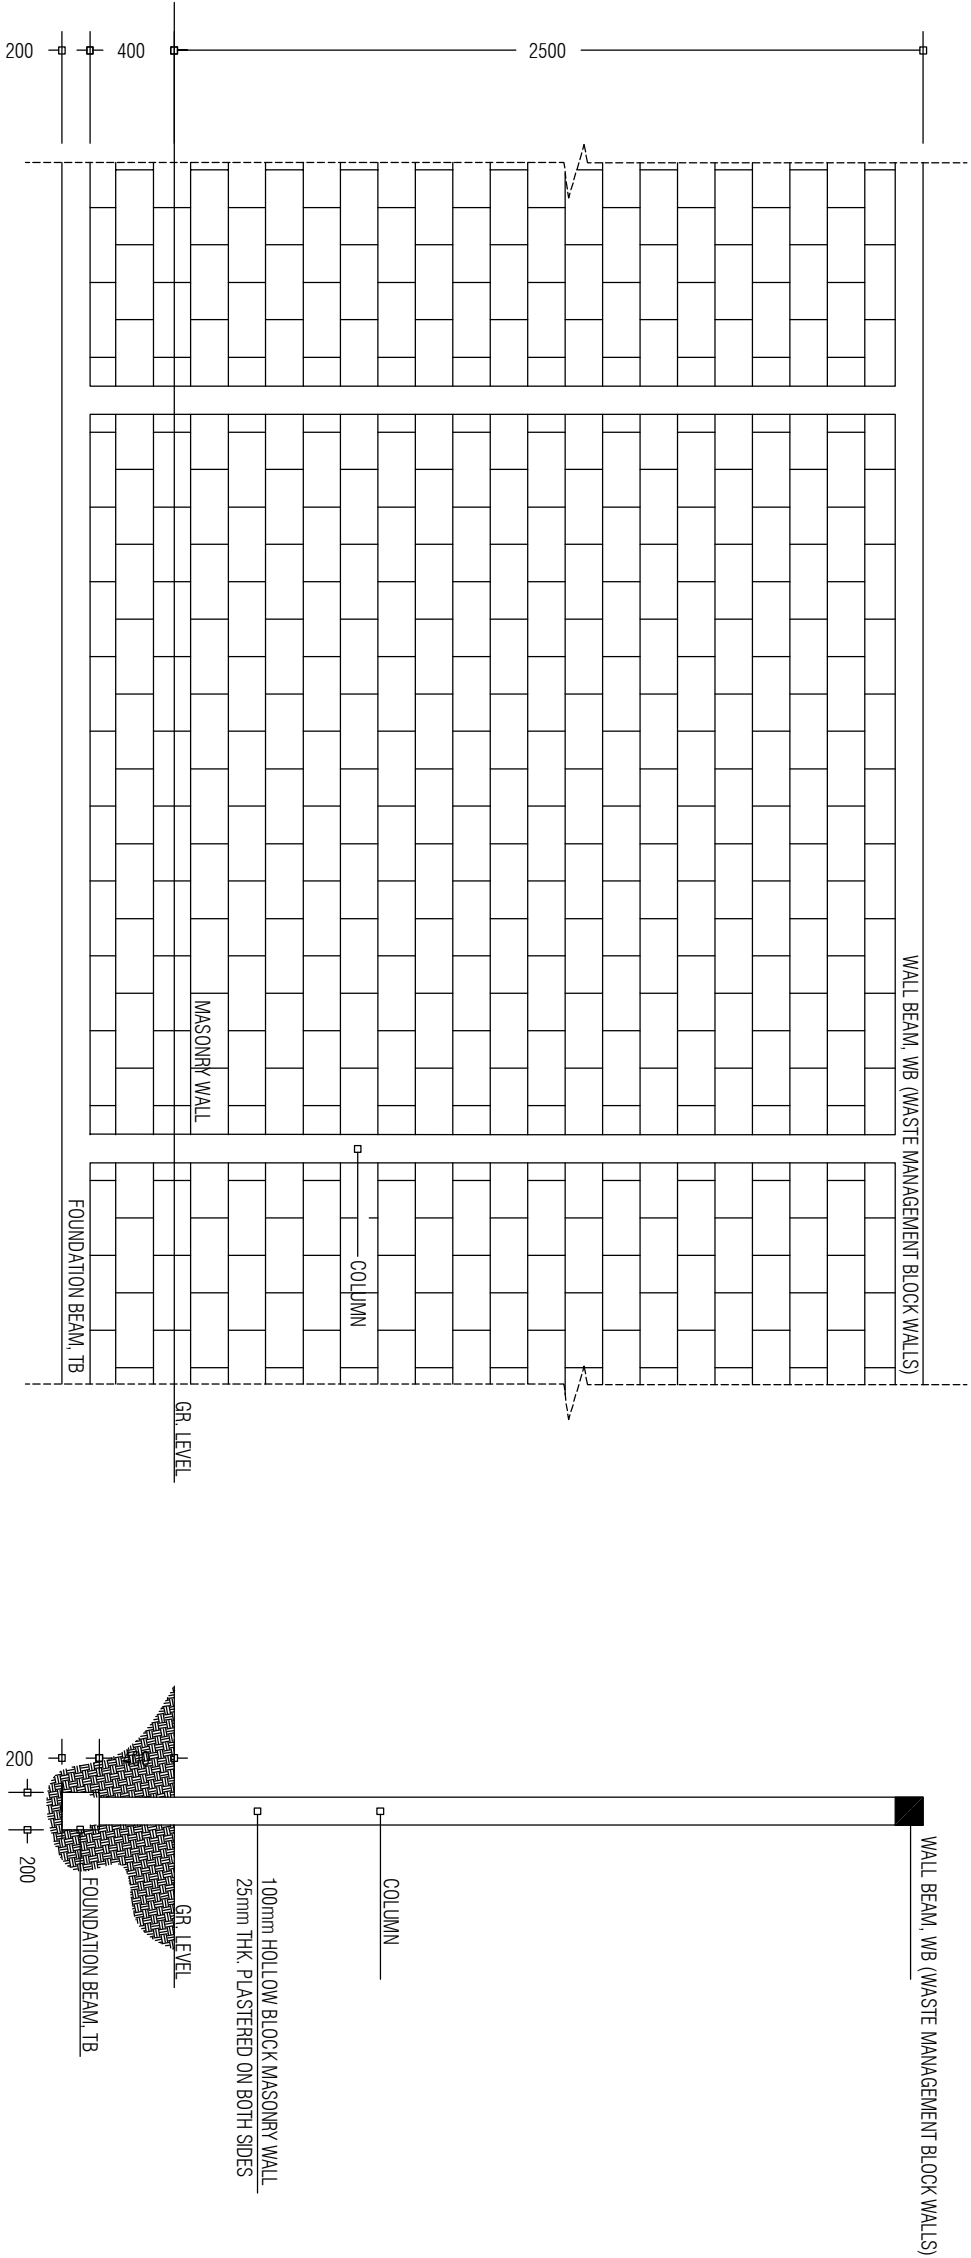

PREPARED BY		PROJECT		DESIGN BY		AMENDMENTS	
<div><p>OFID PHASE II MINISTRY OF ENVIRONMENT, CLIMATE CHANGE AND TECHNOLOGY GREEN BUILDING, HANDHUVAREE HIGH, MAAFANNU, MALE (20382), REPUBLIC OF MALDIVES TEL: +960-3018431, +960-3018300, FAX: +960-328301</p></div>		CONSTRUCTION OF ISLAND WASTE MANAGEMENT CENTRE		AFRAZ			
		HDH, KUNRINBI		AMENDMENTS BY: NAUFAL			
		TITLE		STRUCTURE BY			
		2.5m HIGH MASONRY WALL DETAILS		AFRAZ			
		CLIENT DEPARTMENT		DRAWN BY			
		WMPC DEPARTMENT		AFRAZ			
		PAPER SIZE		SCALE			
		A3		1:150			
		PAGE NO.		DWG NO.			
		01		DHI - 17			
				DATE			
				AUG 2020			