
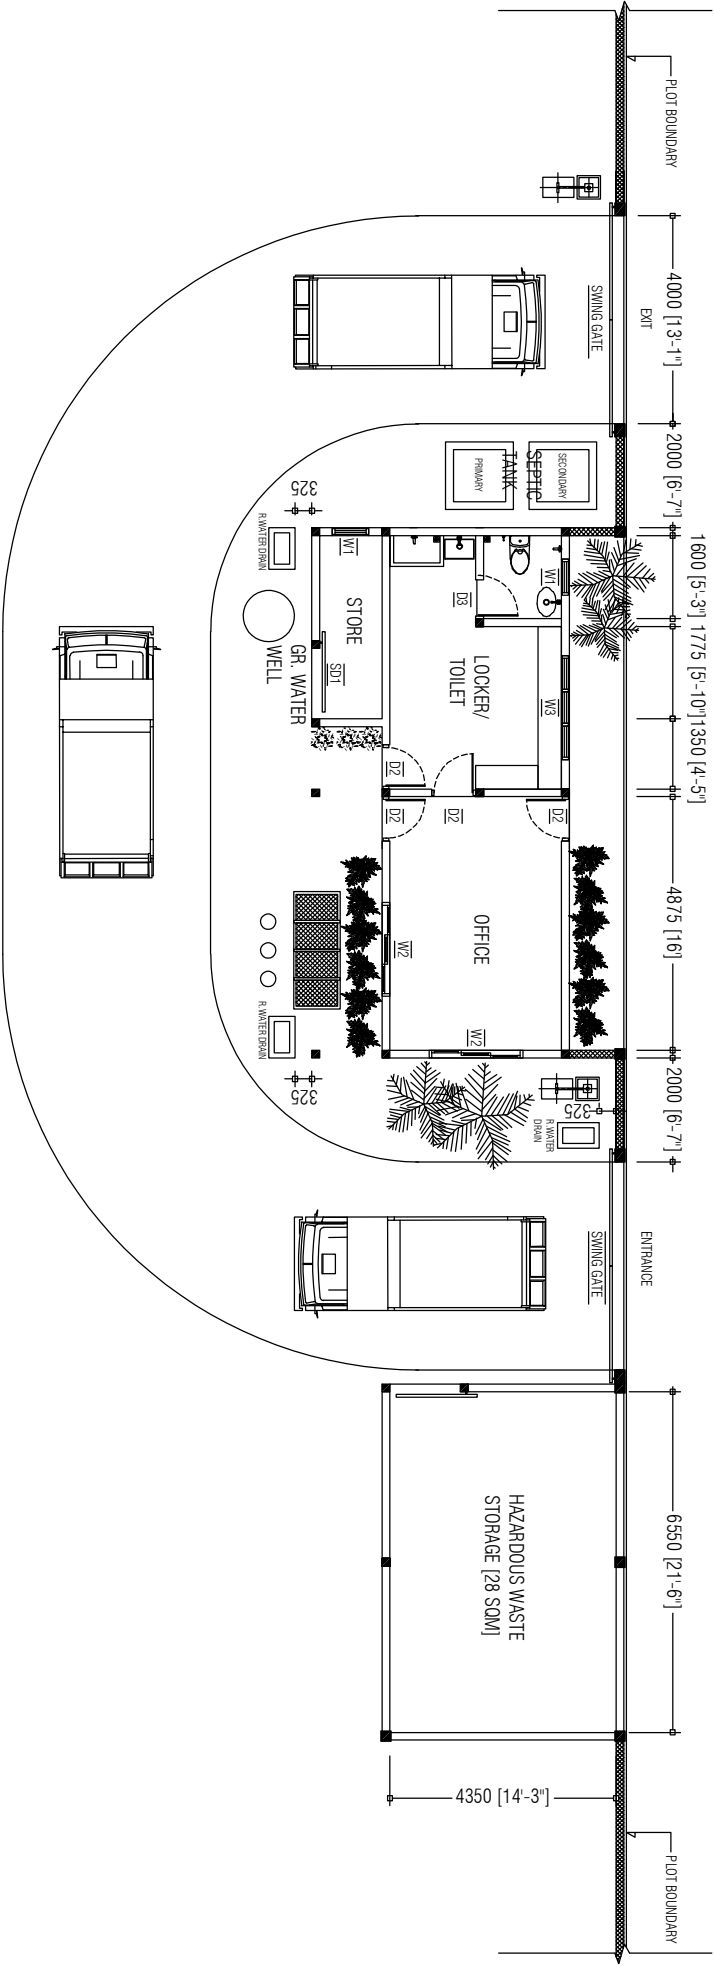







PREPARED BY	AMENDMENTS		
<div><div></div><div>OFID PHASE II MINISTRY OF ENVIRONMENT, CLIMATE CHANGE AND TECHNOLOGY GREEN BUILDING, HANDHUVAREE HIGUN, MAAFANNU, MALE (20392), REPUBLIC OF MALDIVES, TEL: +960-3018431, +960-3018300, FAX: +960-328301</div></div>	PROJECT	DESIGN BY	
	CONSTRUCTION OF ISLAND WASTE MANAGEMENT CENTRE	AFRAZ	
	HDH, NOLHIVARAM	AMENDMENTS BY: NAUFAL	
	TITLE	STRUCTURE BY	
	SITE LAYOUT	AFRAZ	
	CLIENT DEPARTMENT	DRAWN BY	
	WMPC DEPARTMENT	AFRAZ	
	PAPER SIZE	SCALE	NTS
	PAGE NO. 01	DWG NO. DH-01	
		DATE	AUG 2020





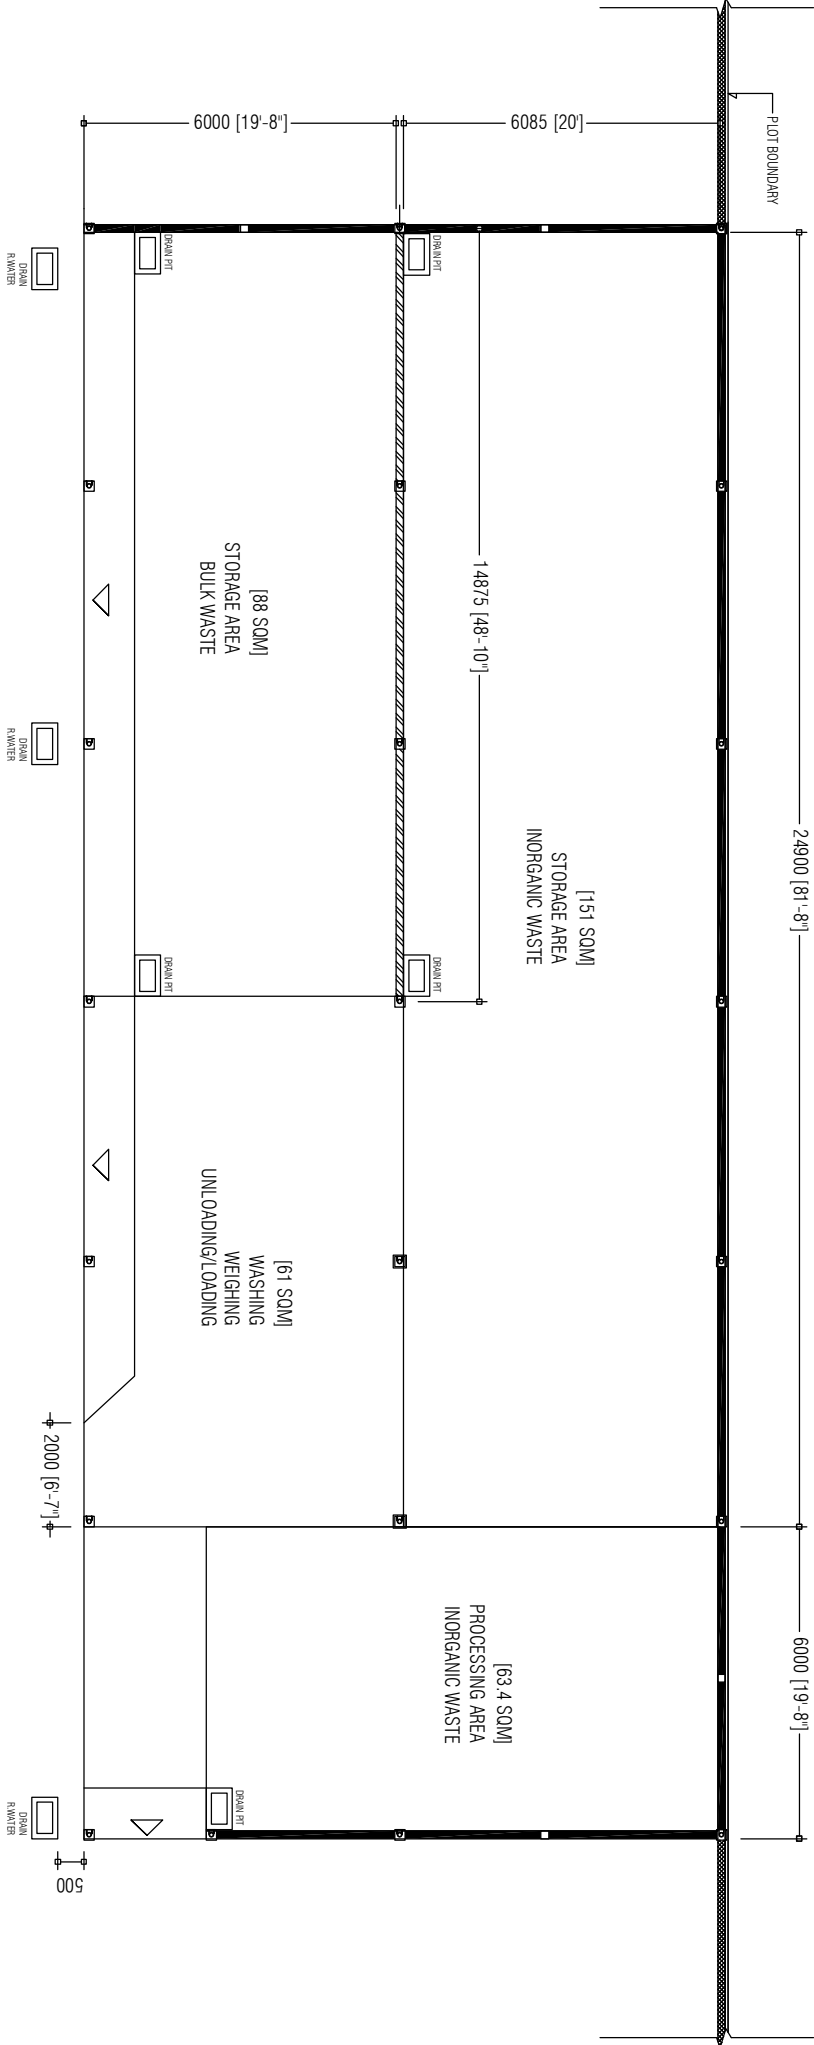

- NOTE:
-  600mm HEIGHT WALL + 2m HEIGHT CLADDING ON TOP
 -  OFFICE / HAZARDOUS WASTE BUILDING WALLS
 -  600mm HEIGHT MASONRY WALL + FULL HEIGHT CLADDING ON TOP
 -  BOUNDARY FENCE


PREPARED BY	PROJECT	DESIGN BY	AMENDMENTS
<div><p>OFID PHASE II MINISTRY OF ENVIRONMENT, CLIMATE CHANGE AND TECHNOLOGY GREEN BUILDING, HANDIUVAREE HIGUN, MAAFANNU, MALE (20392), REPUBLIC OF MALDIVES TEL: +960-3018431, +960-3018300, FAX: +960-328301</p></div>	CONSTRUCTION OF ISLAND WASTE MANAGEMENT CENTRE	AFFAZ	
	HDH. NOLHIVARAM	AMENDMENTS BY: NAUFAL	
	TITLE	STRUCTURE BY	
	DEVELOPMENT PLAN - ADMIN BUILDING + HAZARDOUS WASTE	AFFAZ	
	CLIENT DEPARTMENT	DRAWN BY	
	WMPC DEPARTMENT	AFFAZ	
PAPER SIZE	A3	SCALE	1:150
PAGE NO.	01	DWG NO.	DHI - 02
		DATE	AUG 2020



NOTE:

-  600mm HEIGHT WALL + 2m HEIGHT CLADDING ON TOP
-  OFFICE / HAZARDOUS WASTE BUILDING WALLS
-  600mm HEIGHT MASONRY WALL + FULL HEIGHT CLADDING ON TOP
-  BOUNDARY FENCE


PREPARED BY	PROJECT	DESIGN BY	AMENDMENTS
	CONSTRUCTION OF ISLAND WASTE MANAGEMENT CENTRE	AFRAZ	
	HDH. NOLHIVARAM	AMENDMENTS BY: NAUFAL	
	TITLE	STRUCTURE BY	
	DEVELOPMENT PLAN - WASTE STORAGE + PROCESSING AREA	AFRAZ	
	CLIENT DEPARTMENT	DRAWN BY	
	WMPC DEPARTMENT	AFRAZ	
	PAPER SIZE	SCALE	
	A3	1:150	
	PAGE NO.	DWG NO.	
	01	DHI - 03	
		DATE	
		AUG 2020	



OFID PHASE II


MINISTRY OF ENVIRONMENT, CLIMATE CHANGE AND TECHNOLOGY


GREEN BUILDING, HANDHUVAREE HIGUN,
MAAFANNU, MALE (20392), REPUBLIC OF MALDIVES
TEL: +960-3018431, +960-3018300, FAX: +960-328301

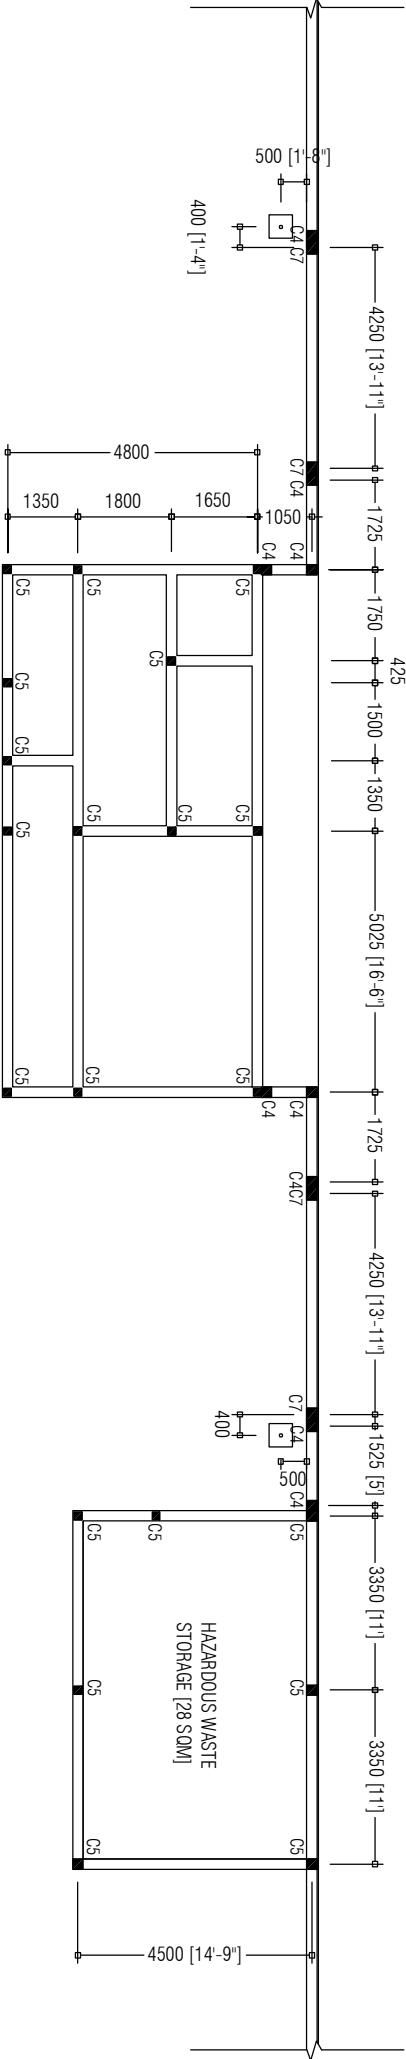


NOTE:

 TIE BEAMS [200X200mm]

 LAMP POST FOOTING [450X450mm]


PREPARED BY		AMENDMENTS	
<div><div>OFID PHASE II</div><div>MINISTRY OF ENVIRONMENT, CLIMATE CHANGE AND TECHNOLOGY</div><div>GREEN BUILDING, HANDHIVAREE HIGUN,</div><div>MAAFANNU, MALE (20392), REPUBLIC OF MALDIVES,</div><div>TEL: +960-3018431, +960-3018300, FAX: +960-328301</div></div>	PROJECT	DESIGN BY	
	CONSTRUCTION OF ISLAND WASTE MANAGEMENT CENTRE	AFRAZ	
	HDH, NOLHIVARAM	AMENDMENTS BY: NAUFAL	
	TITLE	STRUCTURE BY	
	FOUNDATION PLAN - ADMIN BUILDING + HAZARDOUS WASTE	AFRAZ	
	CLIENT DEPARTMENT	DRAWN BY	
	WMPC DEPARTMENT	AFRAZ	
	PAPER SIZE	SCALE	
	PAGE NO. 01	DWG NO. DHI - 04	
		DATE	
		AUG 2020	

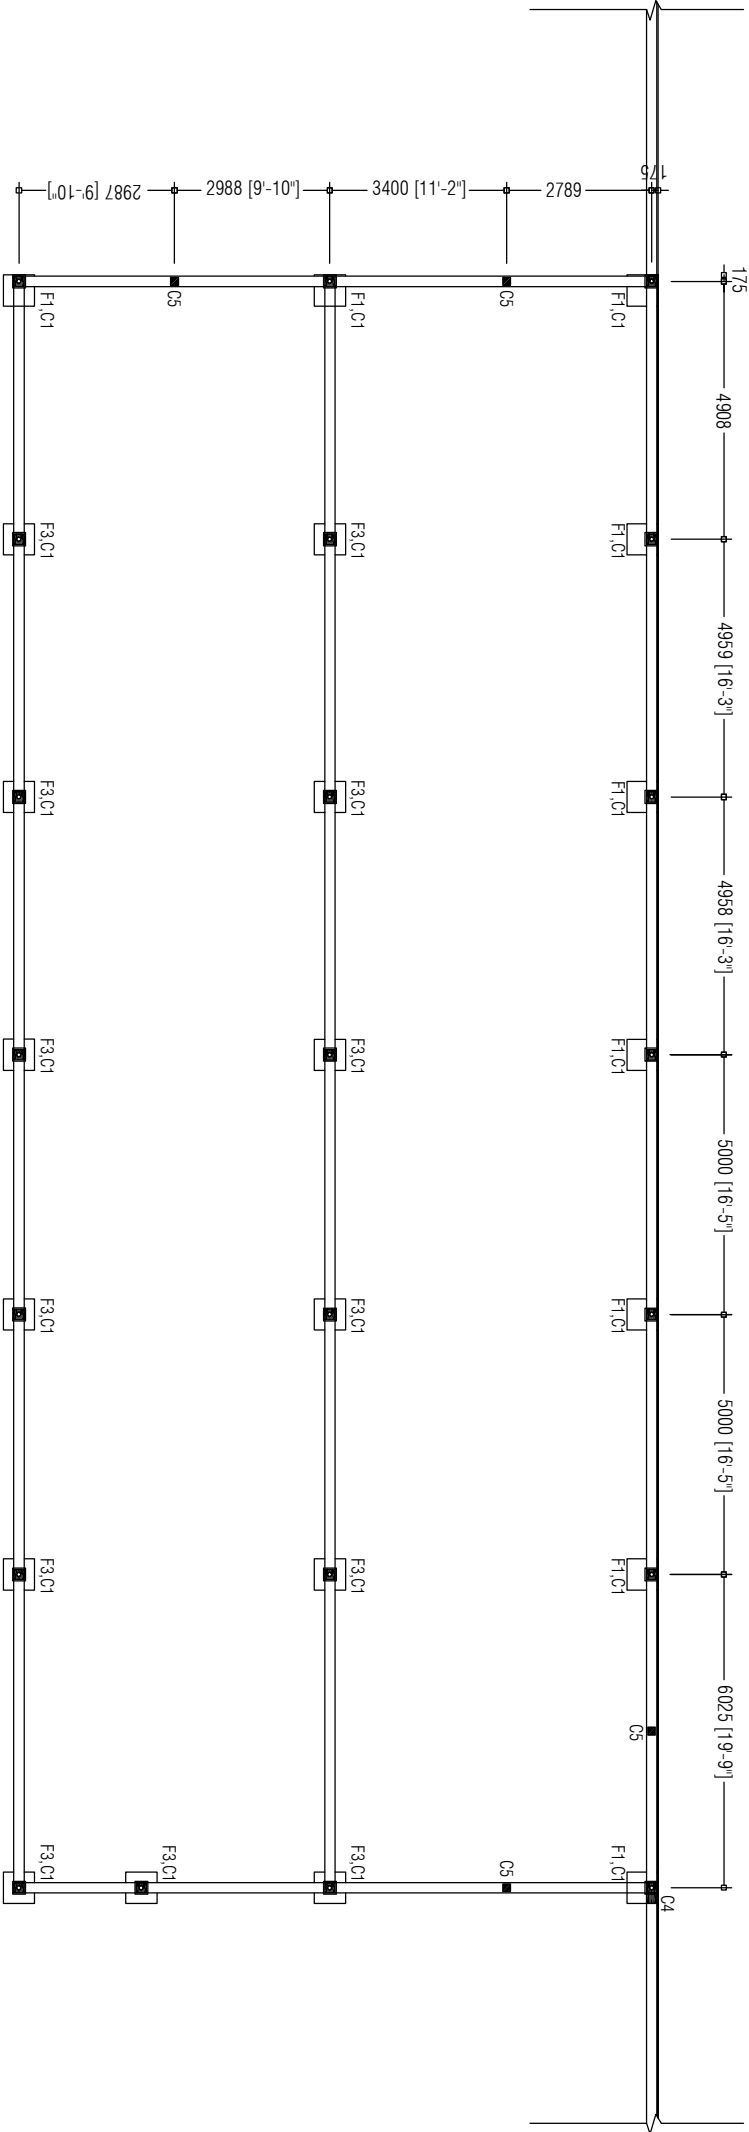


NOTE:

TIE BEAMS [200X200mm]

LAMP POST FOOTING [450X450mm]

PREPARED BY		AMENDMENTS	
<div><p>OFIG PHASE II MINISTRY OF ENVIRONMENT, CLIMATE CHANGE AND TECHNOLOGY GREEN BUILDING, HANDHIVAREE HIGUN, MAAFANNU, MALE (20392), REPUBLIC OF MALDIVES. TEL: +960-3018431, +960-3018300, FAX: +960-328301</p></div>	PROJECT	DESIGN BY	
	CONSTRUCTION OF ISLAND WASTE MANAGEMENT CENTRE	AFRAZ	
	HDH. NOLHIVARAM	AMENDMENTS BY: NAUFAL	
	TITLE	STRUCTURE BY	
	FOUNDATION PLAN - WASTE STORAGE + PROCESSING AREA	AFRAZ	
	CLIENT DEPARTMENT	DRAWN BY	
	WMPC DEPARTMENT	AFRAZ	
	PAPER SIZE	SCALE	
	A3	1:150	
	PAGE NO.	DWG NO.	
	01	DHI - 05	
		DATE	
		AUG 2020	

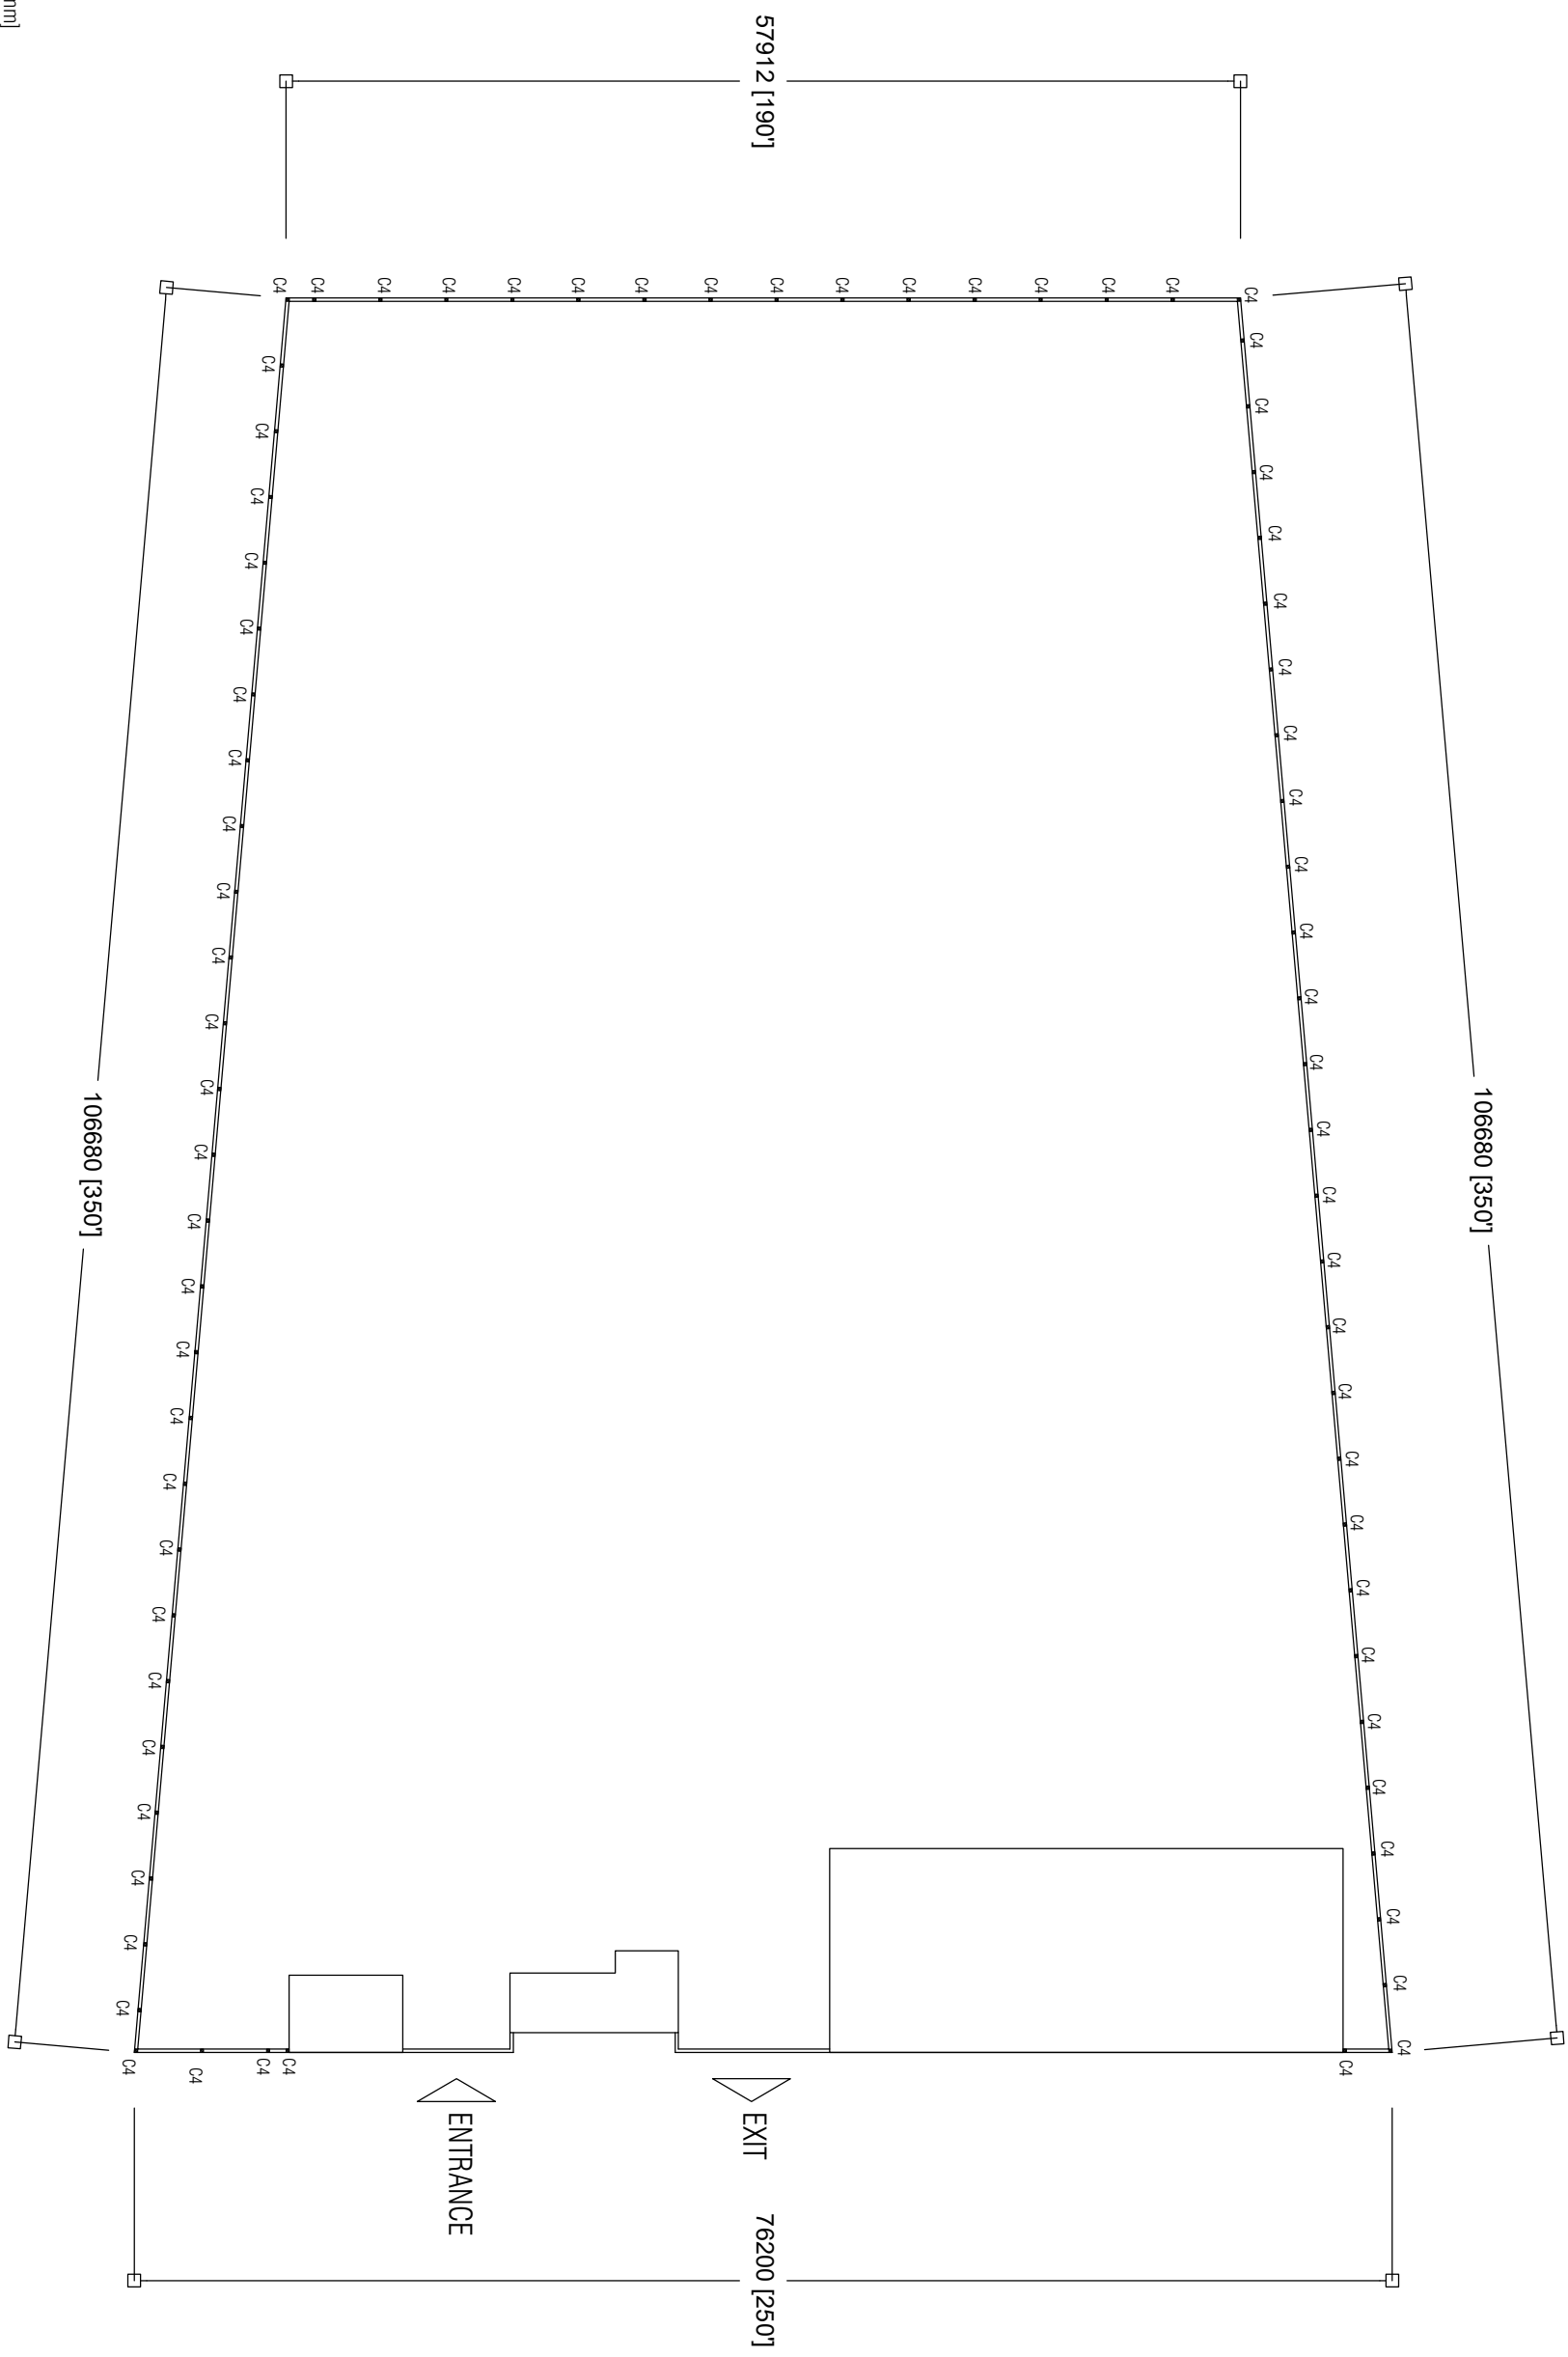


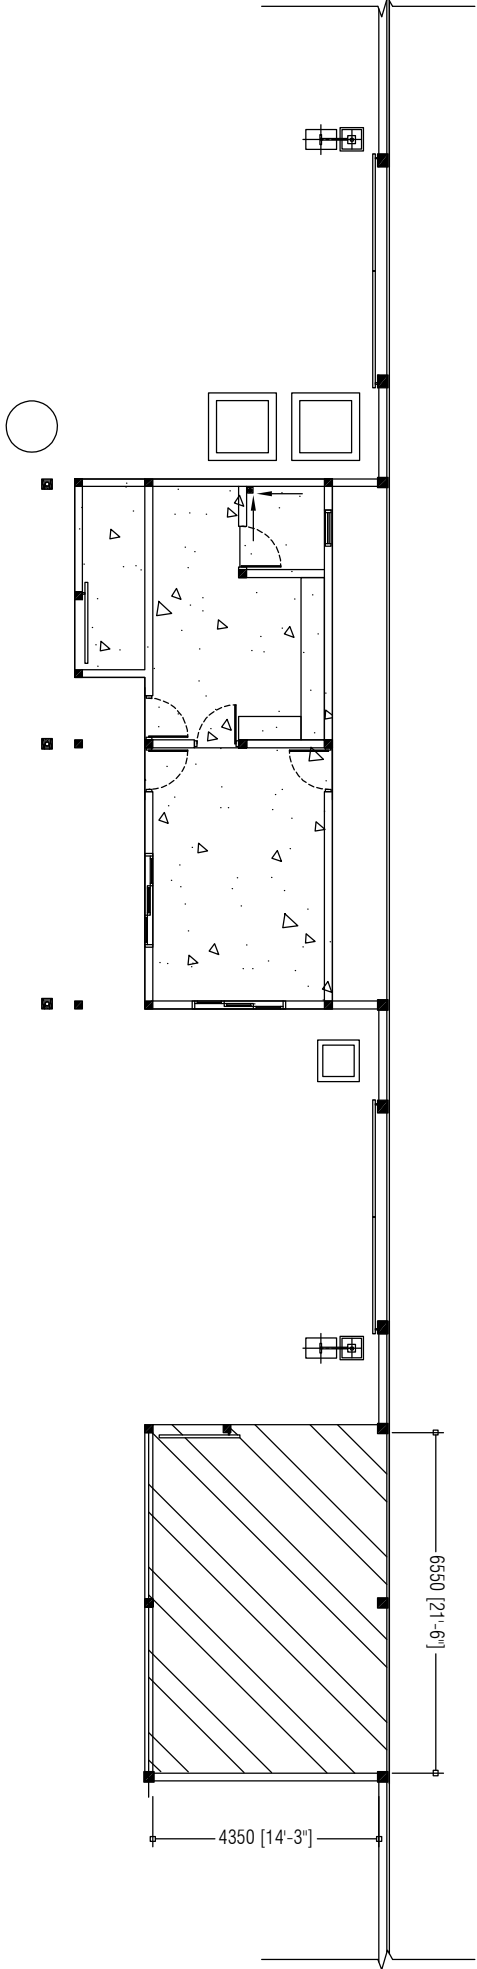
NOTE:

TIE BEAMS [200X200mm]

PREPARED BY

AMENDMENTS

 OFID PHASE II MINISTRY OF ENVIRONMENT, CLIMATE CHANGE AND TECHNOLOGY GREEN BUILDING, HANDHUVAREE HIGUN, MAAFANNU, MALE (20392), REPUBLIC OF MALDIVES. TEL: +960-3018431, +960-3018300, FAX: +960-328301		CONSTRUCTION OF ISLAND WASTE MANAGEMENT CENTRE		
		HDH, NOLHIVARAM		
		TITLE	AFRAZ	
		FOUNDATION PLAN - PERIMETER WALL	STRUCTURE BY	
			AFRAZ	
CLIENT DEPARTMENT	DRAWN BY			
WMPC DEPARTMENT	AFRAZ			
PAPER SIZE	SCALE	1:150		
A3				
PAGE NO.	DWG NO.	DHI - 06		
01				
DATE	AUG 2020			




NOTE:


75mm FLOOR SLAB

100mm FLOOR SLAB

150mm FLOOR SLAB

EXPANSION JOINTS

PREPARED BY		PROJECT		DESIGN BY		AMENDMENTS	
<div><p>OFID PHASE II MINISTRY OF ENVIRONMENT, CLIMATE CHANGE AND TECHNOLOGY GREEN BUILDING, HANDHUVAREE HIGHUN, MAAFANNU MALE (20392), REPUBLIC OF MALDIVES TEL: +960-3018431, +960-3018300, FAX: +960-328301</p></div>		CONSTRUCTION OF ISLAND WASTE MANAGEMENT CENTRE		AFFRAZ			
		HDH, NOLHIVARAM		AMENDMENTS BY: NAUFAL			
		TITLE		STRUCTURE BY			
		FLOOR SLAB PLAN - ADMIN BUILDING + HAZARDOUS WASTE		AFFRAZ			
		CLIENT DEPARTMENT		DRAWN BY			
		WMPC DEPARTMENT		AFFRAZ			
		PAPER SIZE A3		SCALE		1:150	
		PAGE NO. 01		DWG NO.		DHI - 07	
				DATE		AUG 2020	

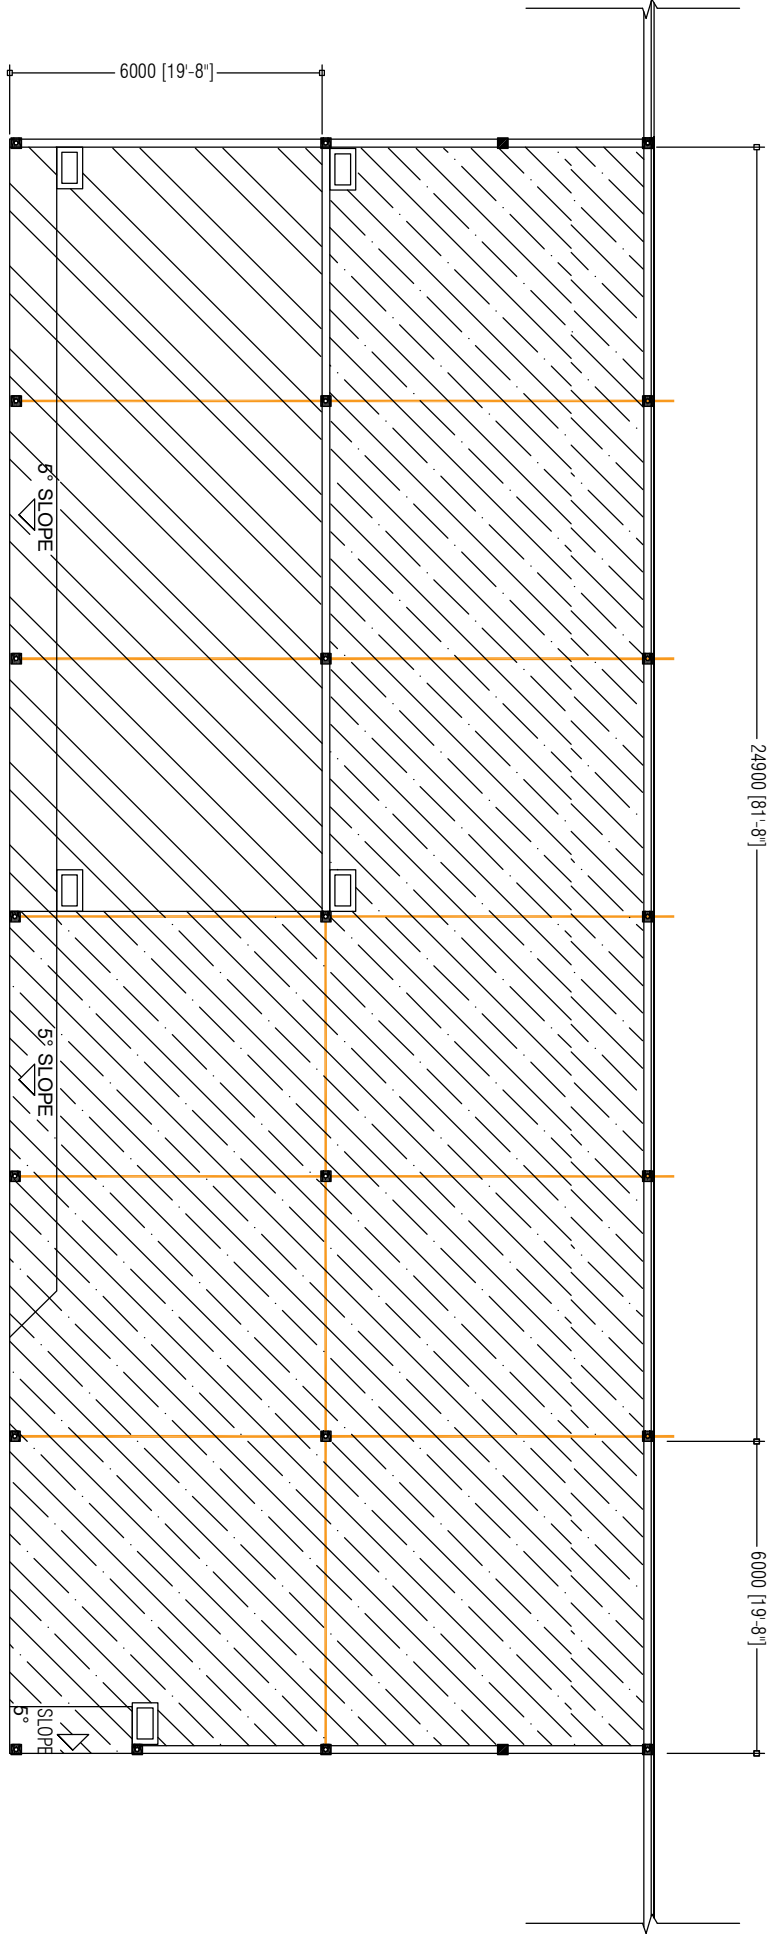


NOTE:


 75mm FLOOR SLAB


 100mm FLOOR SLAB


 150mm FLOOR SLAB


 EXPANSION JOINTS


PREPARED BY		PROJECT		DESIGN BY		AMENDMENTS	
<div><p>OFID PHASE II MINISTRY OF ENVIRONMENT, CLIMATE CHANGE AND TECHNOLOGY GREEN BUILDING, HANDHUVAREE HIGHUN, MAAFANNU MALE (20392), REPUBLIC OF MALDIVES TEL: +960-3018431, +960-3018300, FAX: +960-328301</p></div>		CONSTRUCTION OF ISLAND WASTE MANAGEMENT CENTRE		AFFRAZ			
		HDH, NOLHIVARAM		AMENDMENTS BY: NAUFAL			
		TITLE		STRUCTURE BY			
		FLOOR SLAB PLAN - WASTE STORAGE + PROCESSING AREA		AFFRAZ			
		CLIENT DEPARTMENT		DRAWN BY			
		WMPC DEPARTMENT		AFFRAZ			
		PAPER SIZE		SCALE			
		A3		1:150			
		PAGE NO.		DWG NO.			
		01		DHI - 08			
				DATE			
				AUG 2020			

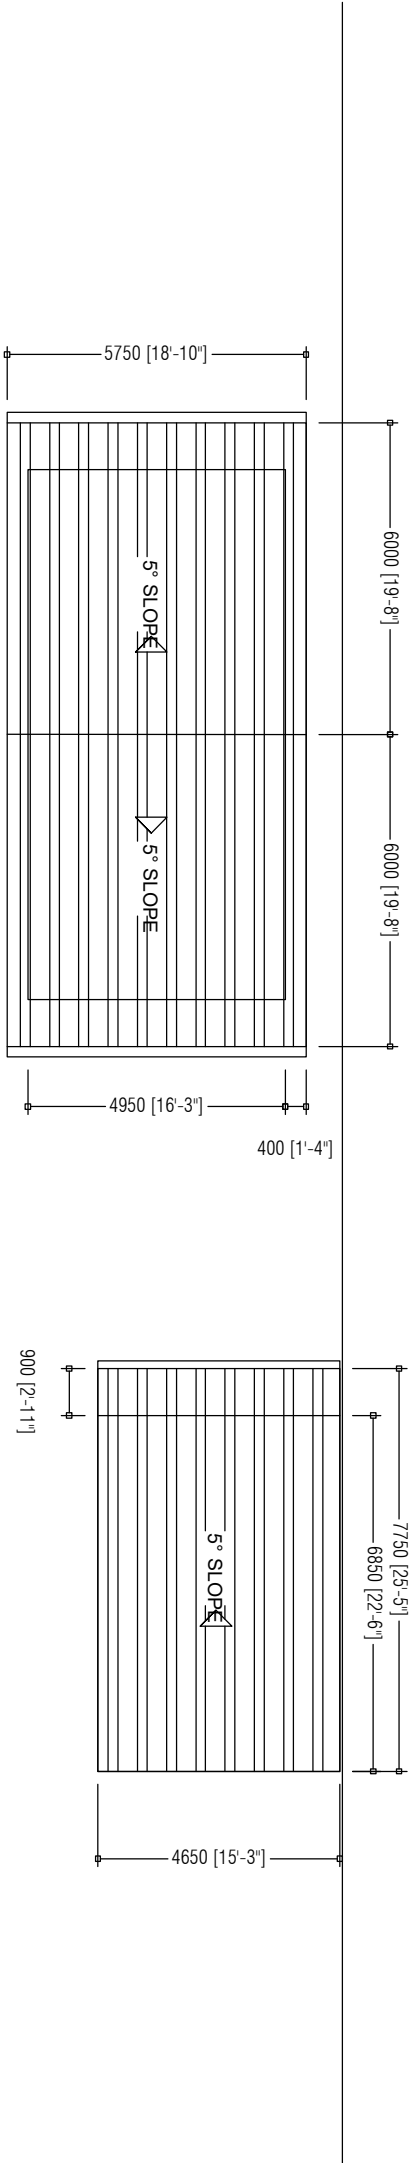

PREPARED BY		AMENDMENTS	
<div><p>OFID PHASE II MINISTRY OF ENVIRONMENT, CLIMATE CHANGE AND TECHNOLOGY GREEN BUILDING, HANDHUVAREE HIGUN, MAAFANNU, MALE (20392), REPUBLIC OF MALDIVES. TEL: +960-3018431, +960-3018300, FAX: +960-329301</p></div>	PROJECT	DESIGN BY	
	CONSTRUCTION OF ISLAND WASTE MANAGEMENT CENTRE	AFRAZ	
	HDH, NOLHIYARAM	AMENDMENTS BY: NAUFAL	
	TITLE	STRUCTURE BY	
	ROOF PLAN - ADMIN BUILDING + HAZARDOUS WASTE	AFRAZ	
	CLIENT DEPARTMENT	DRAWN BY	
	WMPC DEPARTMENT	AFRAZ	
	PAPER SIZE	SCALE	
	A3	1:150	
	PAGE NO.	DWG NO.	
	01	DHI - 09	
	DATE	AUG 2020	

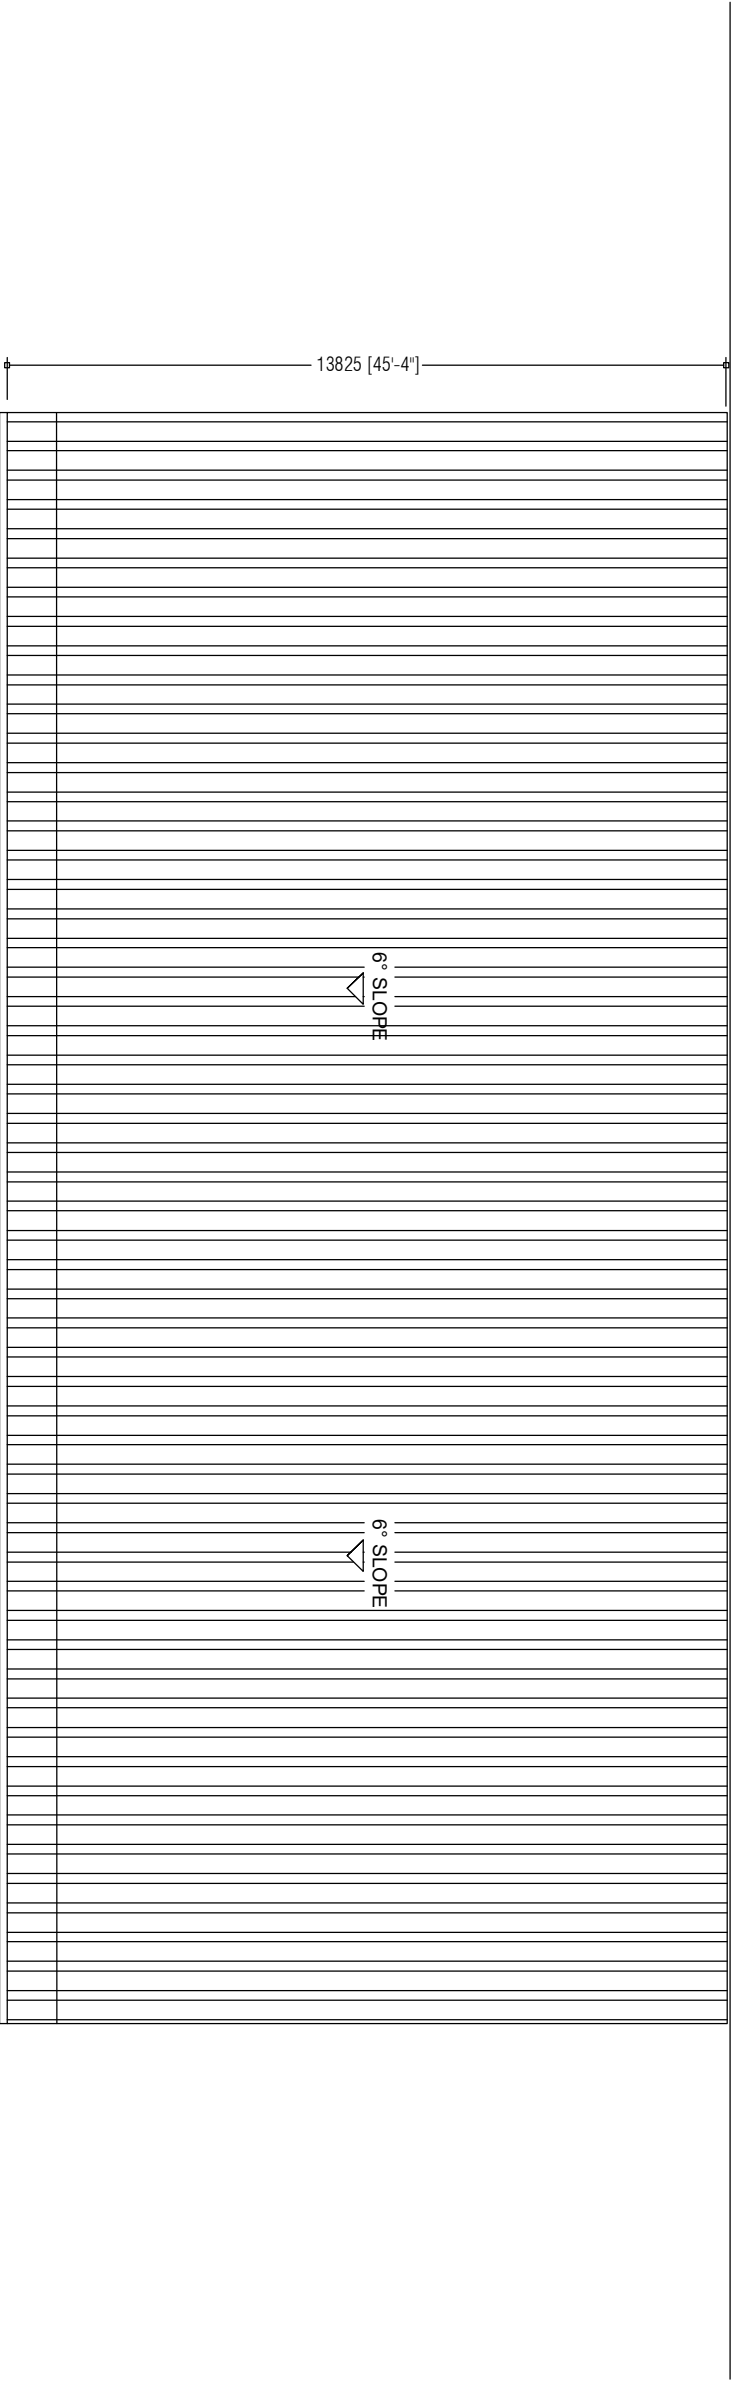


PREPARED BY		AMENDMENTS	
<div><p>OFID PHASE II MINISTRY OF ENVIRONMENT, CLIMATE CHANGE AND TECHNOLOGY GREEN BUILDING, HANDHUVAREE HIGUN, MAAFANNU, MALE (20392), REPUBLIC OF MALDIVES, TEL: +960-3018431, +960-3018300, FAX: +960-328301</p></div>		PROJECT	
		CONSTRUCTION OF ISLAND WASTE MANAGEMENT CENTRE	
		HDH. NOLHIYARAM	AMENDMENTS BY: NAUFAL
		TITLE	STRUCTURE BY
		ROOF PLAN - WASTE STORAGE + PROCESSING	AFRAZ
		CLIENT DEPARTMENT	DRAWN BY
		WMPC DEPARTMENT	AFRAZ
		PAPER SIZE	SCALE
		PAGE NO.	DWG NO.
			DATE

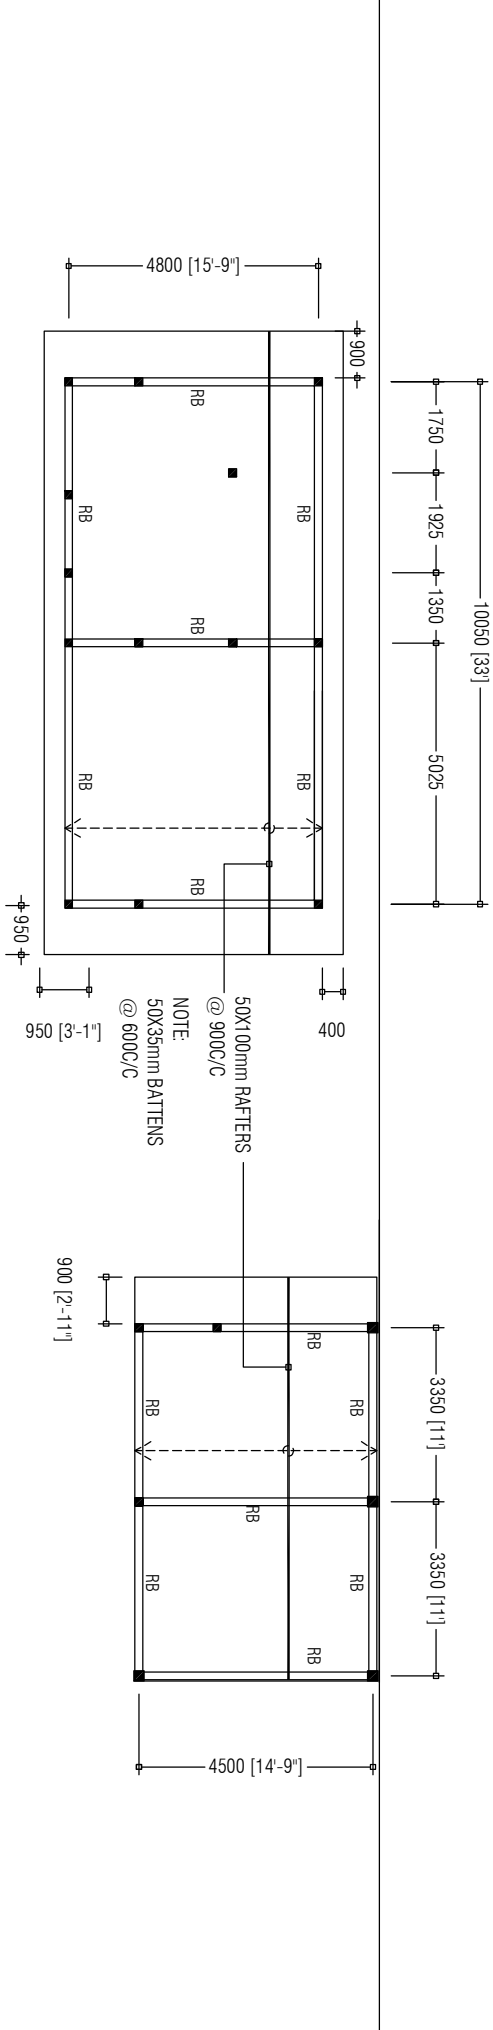

PREPARED BY		AMENDMENTS	
PROJECT		DESIGN BY	
CONSTRUCTION OF ISLAND WASTE MANAGEMENT CENTRE		AFRAZ	
HDH. NOLHIVARAM		AMENDMENTS BY: NAUFAL	
TITLE		STRUCTURE BY	
ROOF STRUCTURE PLAN - ADMIN BUILDING + HAZARDOUS WASTE		AFRAZ	
CLIENT DEPARTMENT		DRAWN BY	
WMPC DEPARTMENT		AFRAZ	
PAPER SIZE		SCALE	
A3		1:150	
PAGE NO.		DWG NO.	
01		DHI - 11	
		DATE	
		AUG 2020	





OFID PHASE II
MINISTRY OF ENVIRONMENT, CLIMATE CHANGE AND TECHNOLOGY
GREEN BUILDING, HANDHUVAREE HIGHWAY,
MAAFANNU, MALE (20392), REPUBLIC OF MALDIVES
TEL: +960-3078431, +960-3078300, FAX: +960-328301

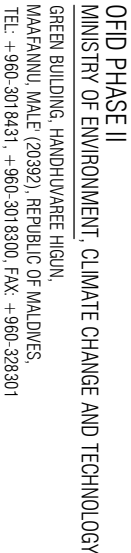



C-PURLINS @ 750MM C/C
50 X 150 X 2.2MM THICK


PROJECT		DESIGN BY	AMENDMENTS
CONSTRUCTION OF ISLAND WASTE MANAGEMENT CENTRE		AFRAZ	
HDH, NOLHIVARAM		AMENDMENTS BY: NAUFAL	
TITLE		STRUCTURE BY	
ROOF STRUCTURE PLAN - WASTE STORAGE + PROCESSING		AFRAZ	
CLIENT DEPARTMENT		DRAWN BY	
WMPC DEPARTMENT		AFRAZ	
PAPER SIZE	A3	SCALE	1:150
PAGE NO.	01	DWG NO.	DHI - 12
		DATE	AUG 2020

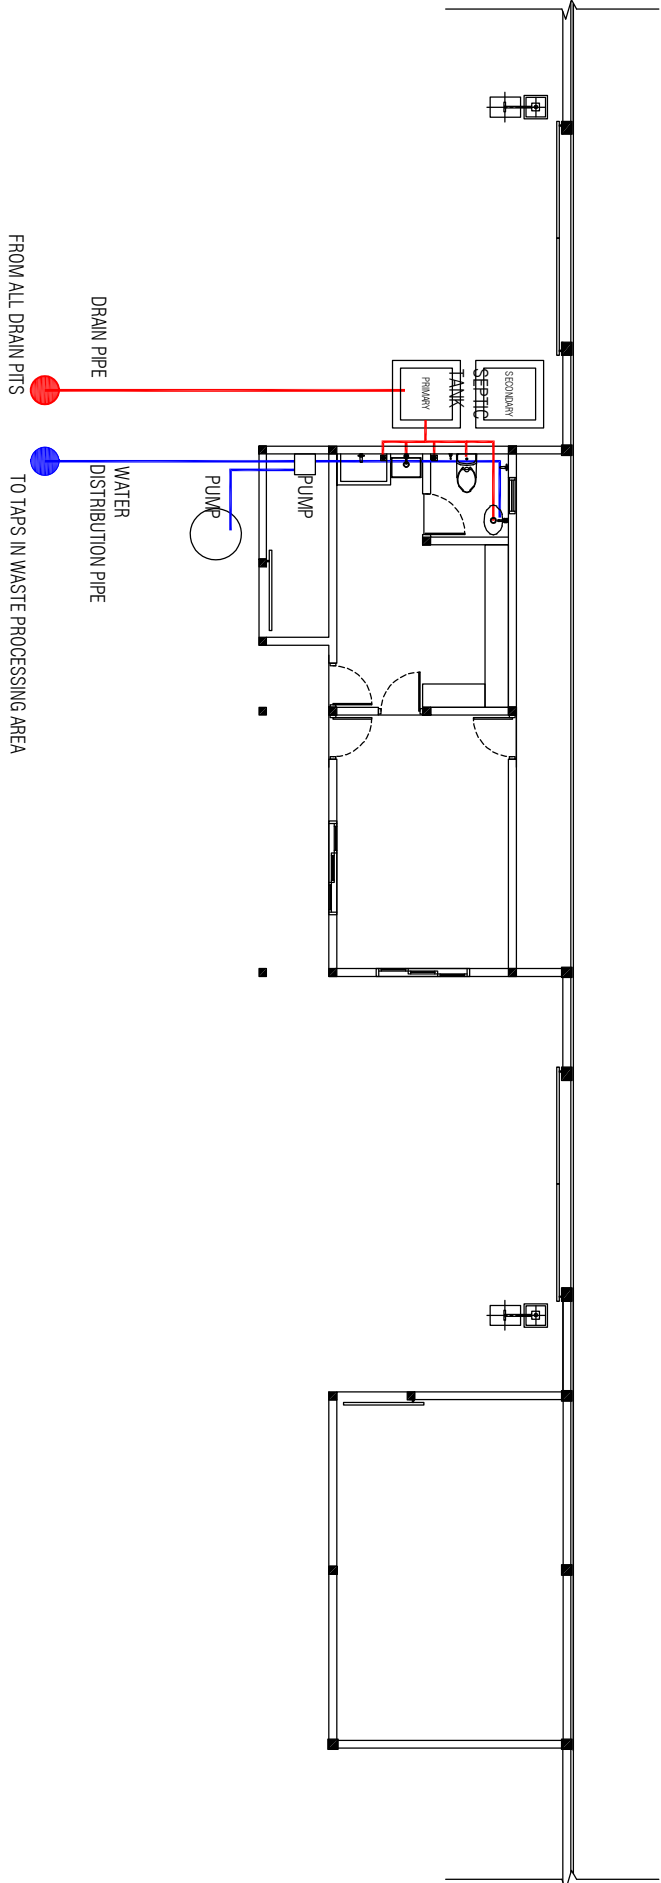

PREPARED BY		AMENDMENTS		
<div><div><div>OFID PHASE II</div><div>MINISTRY OF ENVIRONMENT, CLIMATE CHANGE AND TECHNOLOGY</div><div>GREEN BUILDING, HANDHUVAREE HIGUN, MAAFANNU, MALE (20392), REPUBLIC OF MALDIVES, TEL: +960-3018431, +960-3018300, FAX: +960-328301</div></div></div>	PROJECT	DESIGN BY		
	CONSTRUCTION OF ISLAND WASTE MANAGEMENT CENTRE HDH, NOLHIVARAM	AFRAZ		
		AMENDMENTS BY: NAUFAL		
	TITLE	STRUCTURE BY		
	PLUMBING PLAN - ADMIN BUILDING + HAZARDOUS WASTE	AFRAZ		
	CLIENT DEPARTMENT	DRAWN BY		
	WMPC DEPARTMENT	AFRAZ		
	PAPER SIZE	A3	SCALE	1:150
	PAGE NO.	01	DWG NO.	DHI - 13
		DATE	AUG 2020	

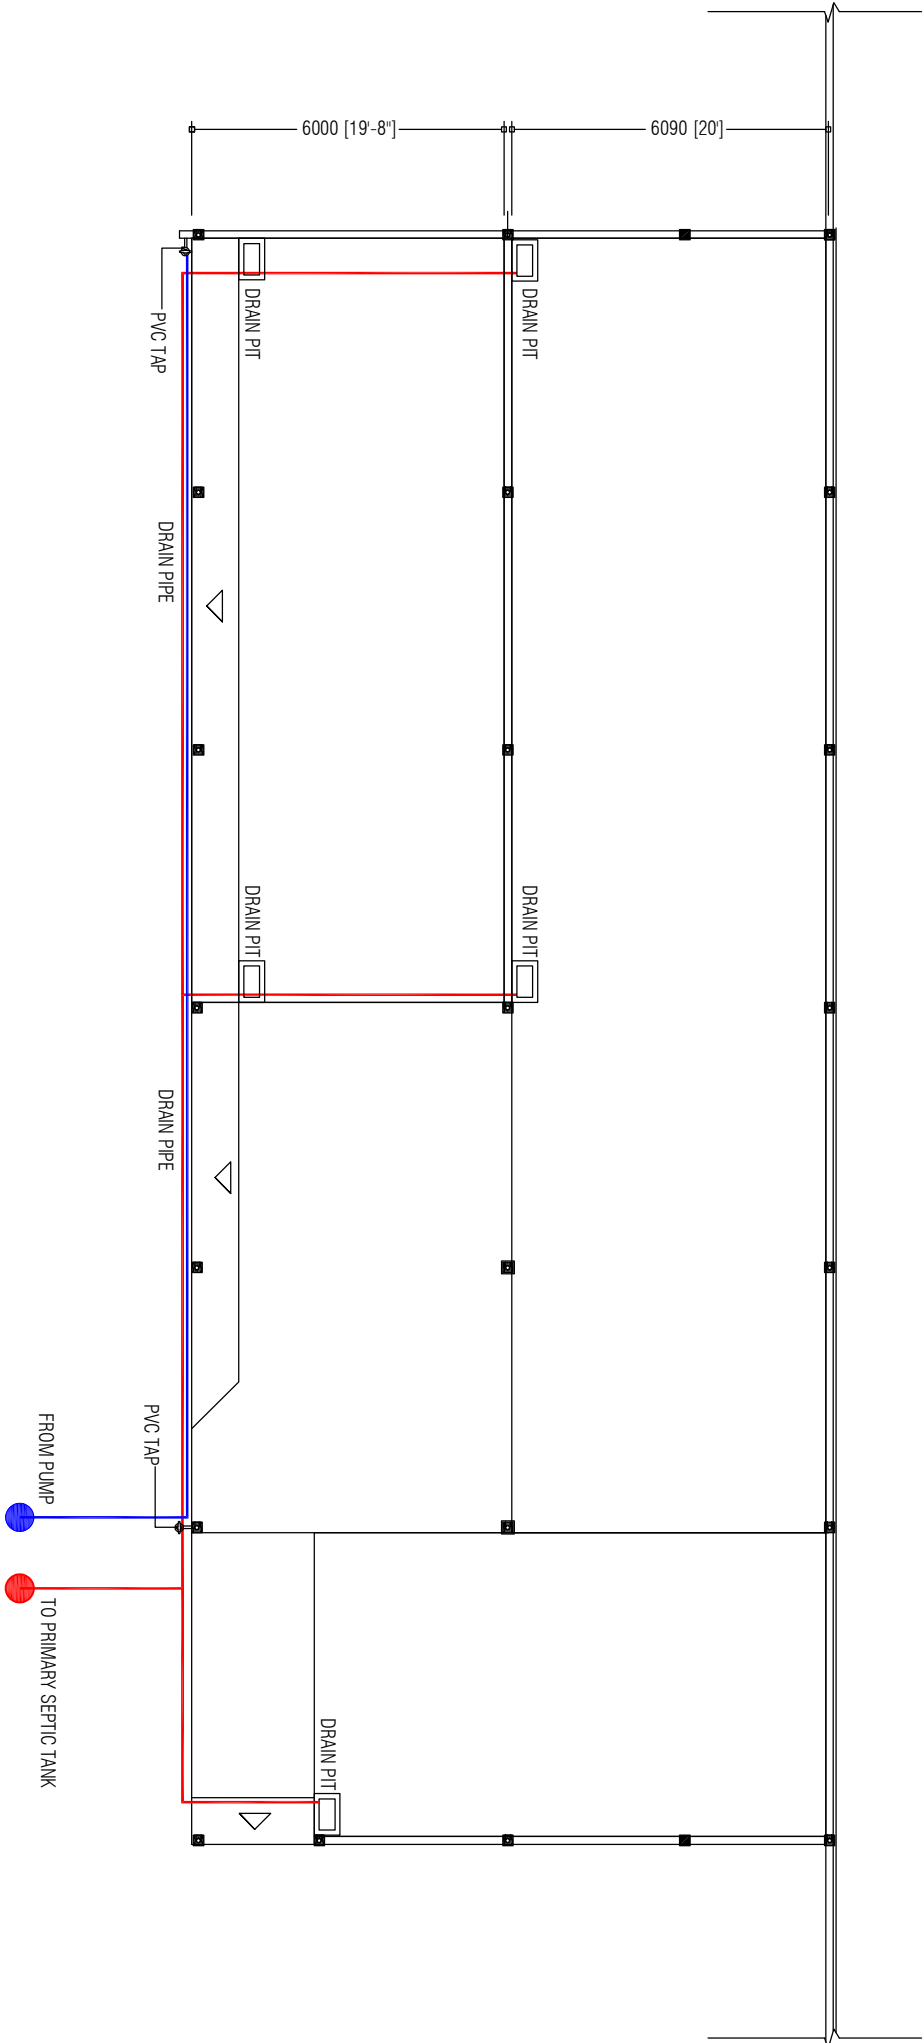

PREPARED BY		AMENDMENTS	
<div><div>OFID PHASE II MINISTRY OF ENVIRONMENT, CLIMATE CHANGE AND TECHNOLOGY GREEN BUILDING, HANDHIVAREE HIGUN, MAAFANNU, MALE (20392), REPUBLIC OF MALDIVES, TEL: +960-3018431, +960-3018300, FAX: +960-328301</div></div>	PROJECT	DESIGN BY	
	CONSTRUCTION OF ISLAND WASTE MANAGEMENT CENTRE HDH. NOLHIVARAM	AFRAZ	
		AMENDMENTS BY: NAUFAL	
	TITLE	STRUCTURE BY	
	PLUMBING PLAN - WASTE STORAGE + PROCESSING	AFRAZ	
	CLIENT DEPARTMENT	DRAWN BY	
	WMPC DEPARTMENT	AFRAZ	
	PAPER SIZE	SCALE	1:150
	PAGE NO. 01	DWG NO.	DHI - 14
		DATE	AUG 2020

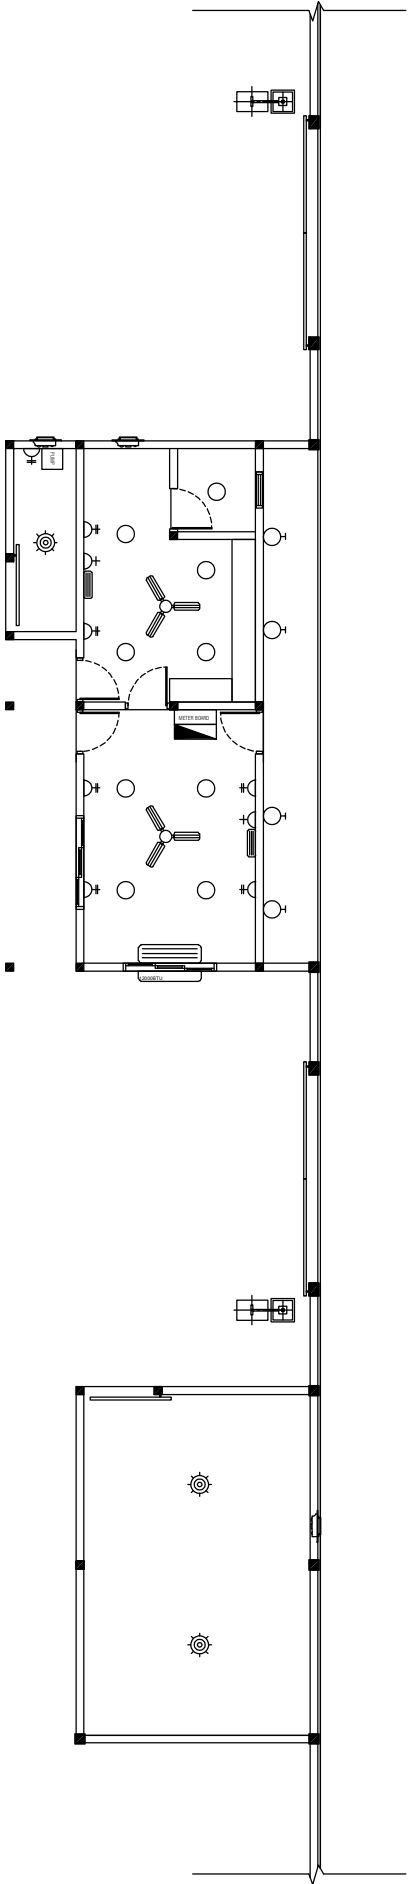

- METER BOARD

METER BOARD
- DISTRIBUTION BOARDS
- 220V LED LIGHT (DAY LIGHT)
- 220V CEILING MOUNT LED EMERGENCY (WARM WHITE)
- 220V WALL MOUNT EXTERIOR LED LIGHT (WARM WHITE)
- 220V SWAGLED FLOOD LIGHT (DAY LIGHT)
- 100W WALL MOUNT LED EMERGENCY (DAY LIGHT)
- 13AMP DOUBLE SOCKET
- 3 PHASE, 15A POWER POINTS [1.5m ABOVE FL LEVEL]
- 3 PHASE, WATERPROOF, 15A POWER POINTS [1.5m ABOVE FL LEVEL]
- CEILING FAN
- EXHAUST FAN
- AC/MTH OUTLET [12/200 BTU]


PREPARED BY	PROJECT	DESIGN BY	AMENDMENTS
	CONSTRUCTION OF ISLAND WASTE MANAGEMENT CENTRE	AFRAZ	
	HDH, NOLHIVARAM	AMENDMENTS BY: NAUFAL	
	TITLE	STRUCTURE BY	
	ELECTRICAL PLAN - ADMIN BUILDING + HAZARDOUS WASTE	AFRAZ	
	CLIENT DEPARTMENT	DRAWN BY	
	WMPC DEPARTMENT	AFRAZ	
	PAPER SIZE	SCALE	
	A3	1:150	
	PAGE NO.	DWG. NO.	
	01	DHI - 15	
		DATE	
		AUG 2020	

OFID PHASE II

MINISTRY OF ENVIRONMENT, CLIMATE CHANGE AND TECHNOLOGY

GREEN BUILDING, HANDHUVAREE HIGUN,
MAAFANNU, MALE (20392), REPUBLIC OF MALDIVES
TEL: +960-3018431, +960-3018300, FAX: +960-328301

AMENDMENTS

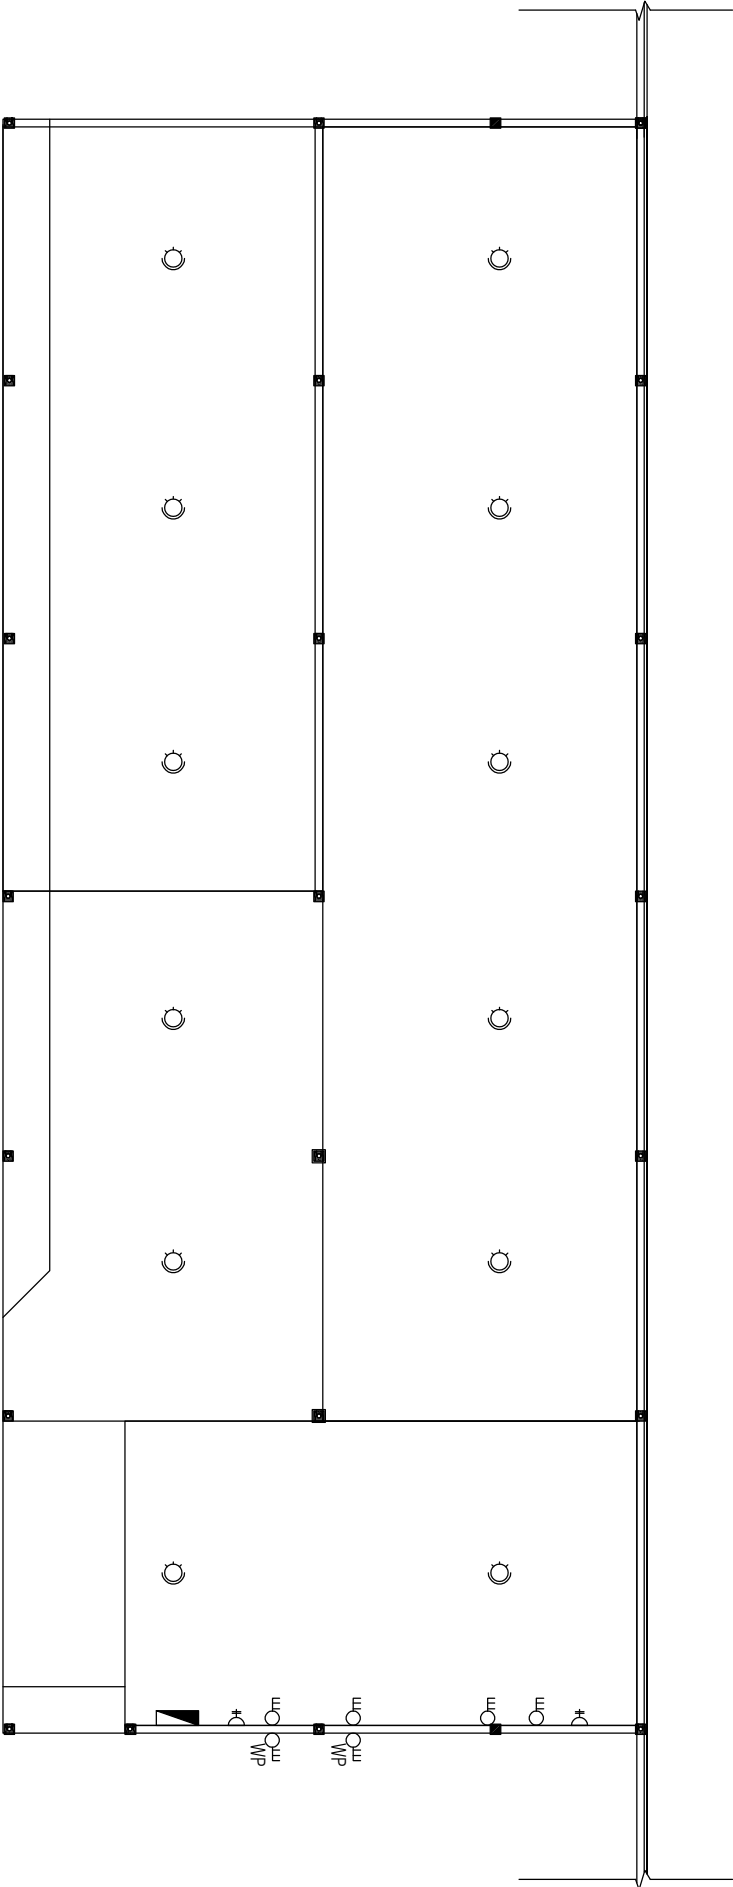

- METER BOARD

METER BOARD
- DISTRIBUTION BOARDS

DISTRIBUTION BOARDS
- 20W LED LIGHT (DAY LIGHT)

20W LED LIGHT (DAY LIGHT)
- 20W CEILING MOUNT LED LIGHT (WARM WHITE)

20W CEILING MOUNT LED LIGHT (WARM WHITE)
- 20W WALL MOUNT EXTERIOR LED LIGHT (WARM WHITE)

20W WALL MOUNT EXTERIOR LED LIGHT (WARM WHITE)
- 250W SMD LED FLOOD LIGHT (DAY LIGHT)

250W SMD LED FLOOD LIGHT (DAY LIGHT)
- 10W WALL MOUNT LED EMERGENCY LIGHT (DAY LIGHT)

10W WALL MOUNT LED EMERGENCY LIGHT (DAY LIGHT)
- 13AMP DOUBLE SOCKET

13AMP DOUBLE SOCKET
- 3 PHASE 15A POWER POINTS (1.5m ABOVE FL. LEVEL)

3 PHASE 15A POWER POINTS (1.5m ABOVE FL. LEVEL)
- 3 PHASE WATERPROOF 15A POWER POINTS (1.5m ABOVE FL. LEVEL)

3 PHASE WATERPROOF 15A POWER POINTS (1.5m ABOVE FL. LEVEL)
- CEILING FAN

CEILING FAN
- EXHAUST FAN

EXHAUST FAN
- A/C WITH SPLIT UNIT (12,000 BTU)




A/C WITH SPLIT UNIT (12,000 BTU)


PREPARED BY	PROJECT		DESIGN BY	AMENDMENTS
	CONSTRUCTION OF ISLAND WASTE MANAGEMENT CENTRE		AFRAZ	
	HDH, NOLHIVARAM		AMENDMENTS BY: NAUFAL	
	TITLE		STRUCTURE BY	
	ELECTRICAL PLAN - WASTE STORAGE + PROCESSING		AFRAZ	
	CLIENT DEPARTMENT		DRAWN BY	
	WMPC DEPARTMENT		AFRAZ	
	PAPER SIZE		SCALE	
	A3		1:150	
	PAGE NO.		DWG. NO.	
	01		DHI - 16	
	DATE		AUG 2020	


OFID PHASE II

MINISTRY OF ENVIRONMENT, CLIMATE CHANGE AND TECHNOLOGY


GREEN BUILDING, HANDHUVAREE HIGUN,
MAAFANNU, MALE (20392), REPUBLIC OF MALDIVES
TEL: +960-3018431, +960-3018300, FAX: +960-328301

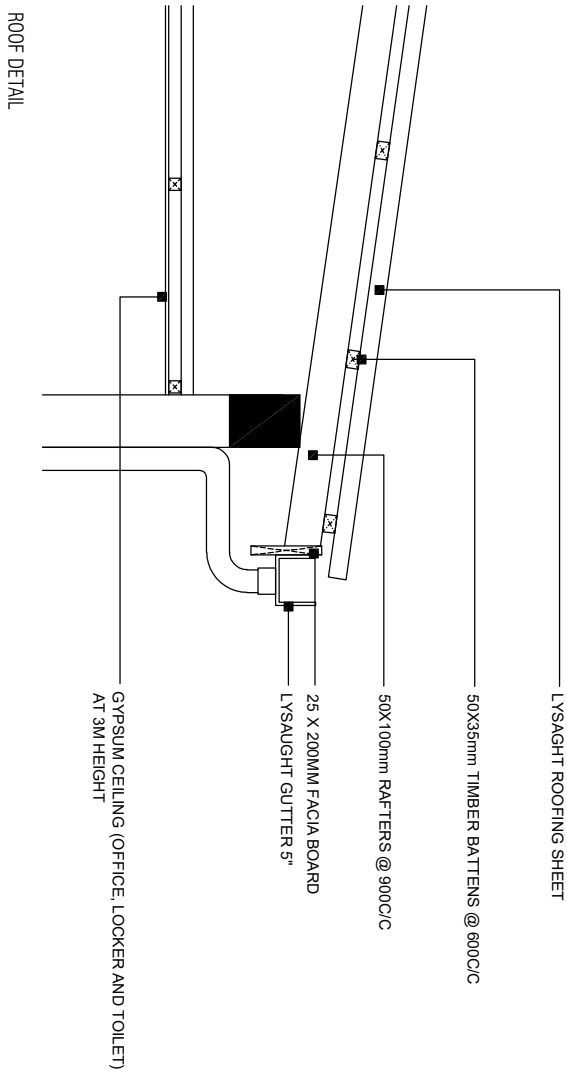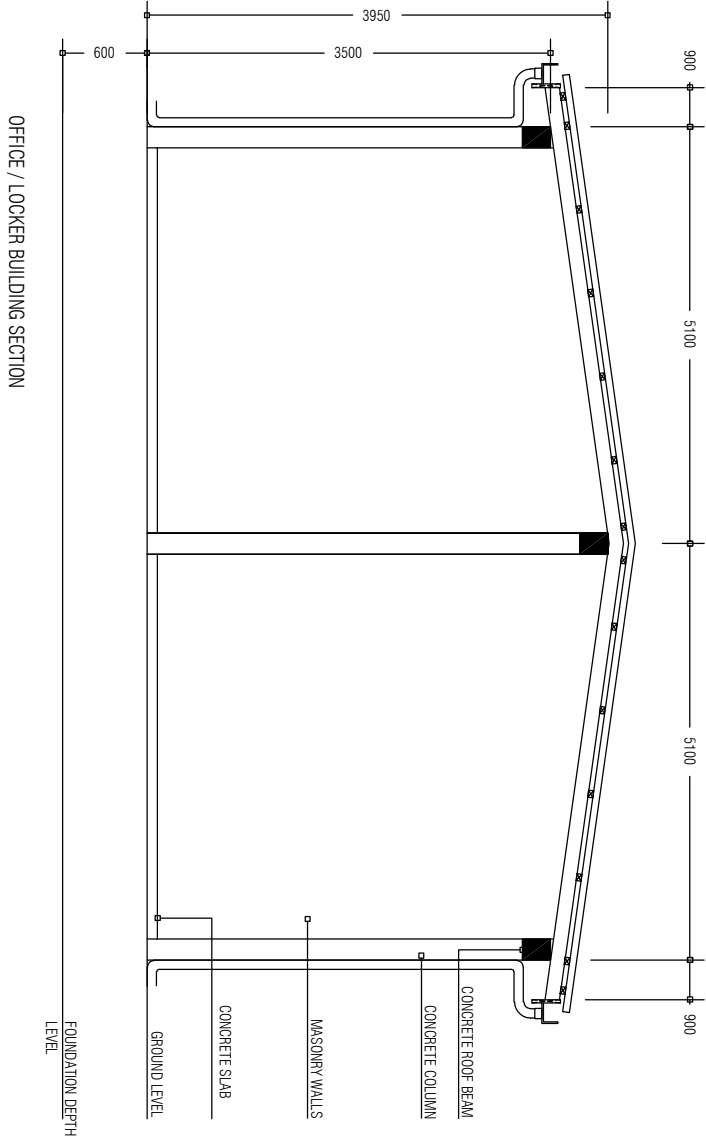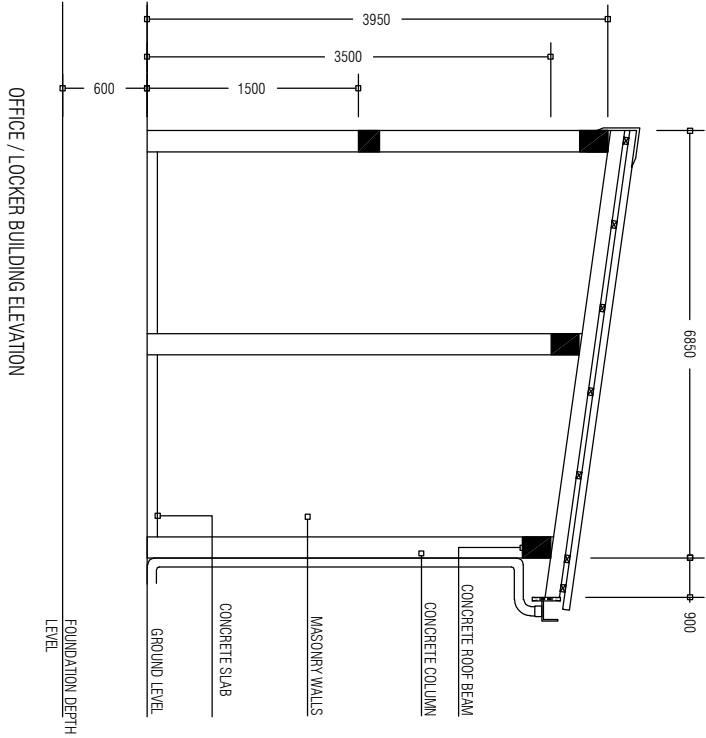


PREPARED BY	PROJECT	DESIGN BY	AMENDMENTS
<div><p>OFID PHASE II MINISTRY OF ENVIRONMENT, CLIMATE CHANGE AND TECHNOLOGY GREEN BUILDING, HANDHUVAAREE HIGUN, MAAFANNU MALE (20392), REPUBLIC OF MALDIVES, TEL: +960-3018431, +960-3018300, FAX: +960-328301</p></div>	CONSTRUCTION OF ISLAND WASTE MANAGEMENT CENTRE	AFRAZ	
	HDH: NOLHIVARAM	AMENDMENTS BY: NAUFAL	
	TITLE	STRUCTURE BY	
	ELEVATIONS AND SECTIONS	AFRAZ	
	CLIENT DEPARTMENT	DRAWN BY	
	WMPC DEPARTMENT	AFRAZ	
	PAPER SIZE	A3	NTS
	PAGE NO.	01	DHI - 17
		DATE	AUG 2020

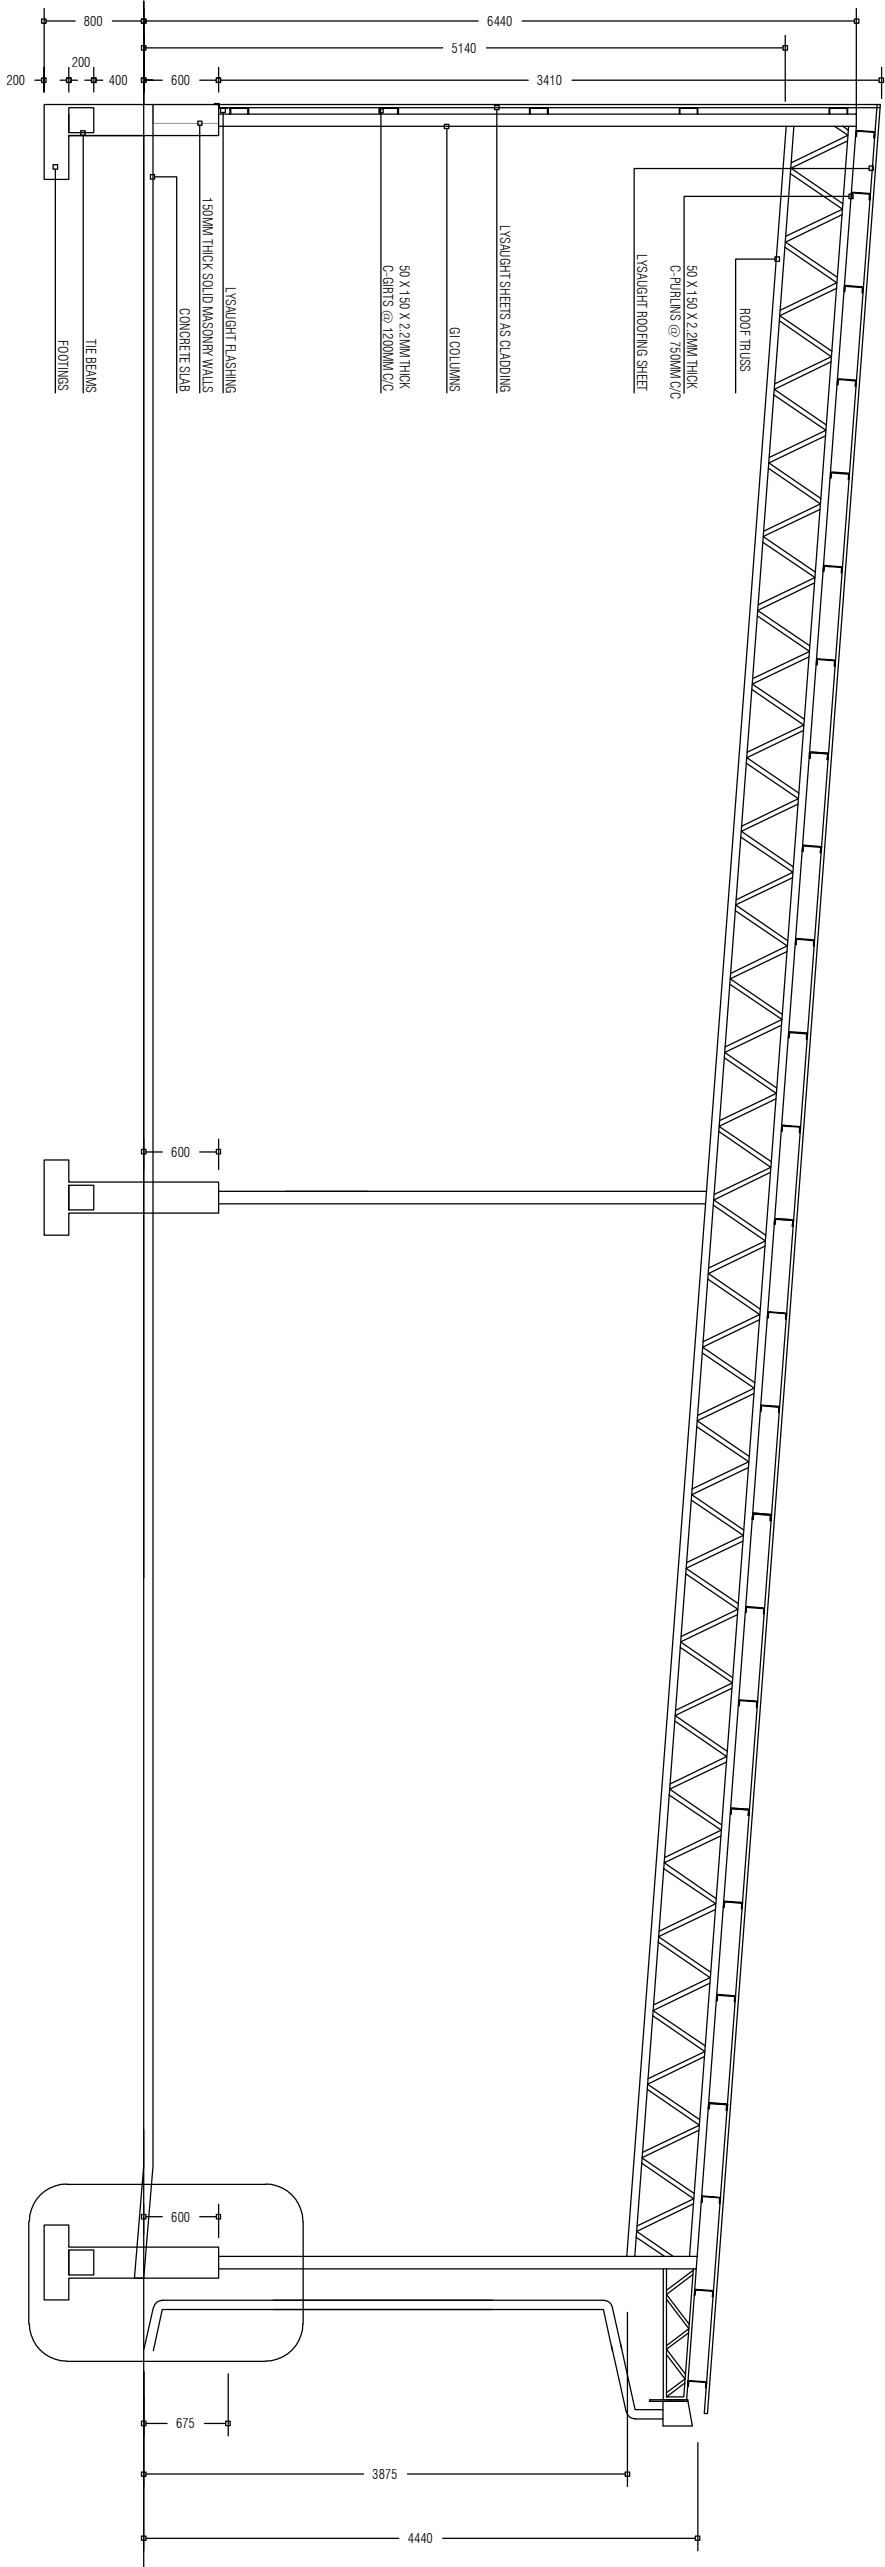


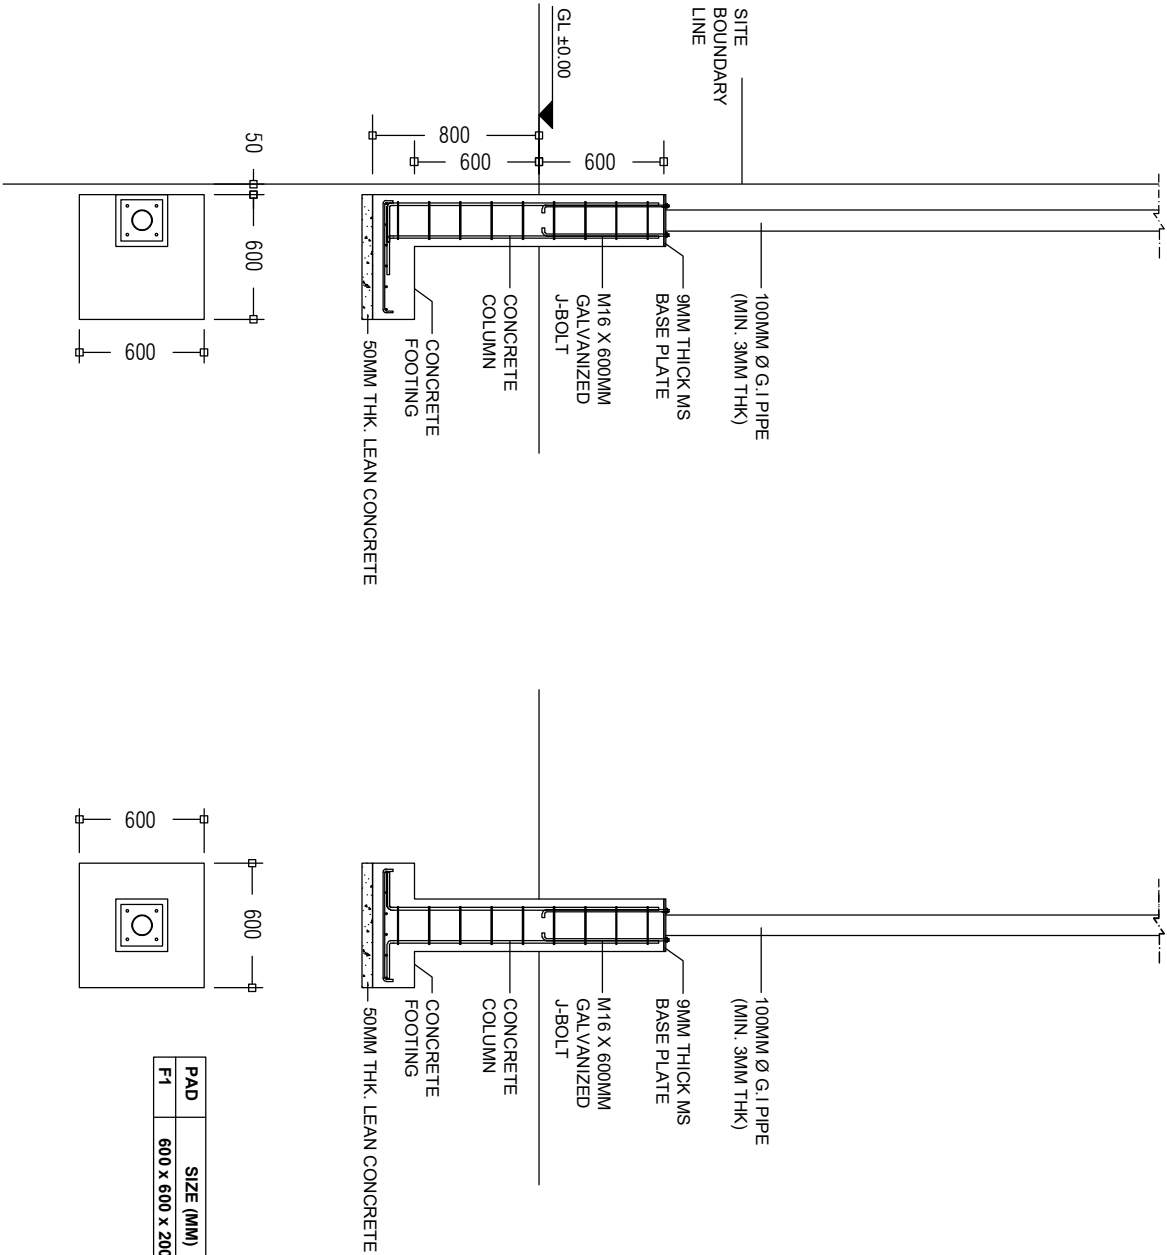
WASTE MANAGEMENT BAY SECTION

<div><p>OFID PHASE II MINISTRY OF ENVIRONMENT, CLIMATE CHANGE AND TECHNOLOGY GREEN BUILDING, HANDHUVAREE HIGUN, MAAFANNU, MALE (20392), REPUBLIC OF MALDIVES, TEL: +960-3018431, +960-3018300, FAX: +960-328301</p></div>	PREPARED BY	AMENDMENTS			
	PROJECT	DESIGN BY			
	CONSTRUCTION OF ISLAND WASTE MANAGEMENT CENTRE	AFRAZ			
	HDH, NOLHIVARAM	AMENDMENTS BY: NAUFAL			
	TITLE	STRUCTURE BY			
	ELEVATIONS AND SECTIONS	AFRAZ			
	CLIENT DEPARTMENT	DRAWN BY			
WMPC DEPARTMENT	AFRAZ				
PAPER SIZE	A3	SCALE	NTS		
PAGE NO.	01	DWG NO.	DHI - 18		
		DATE	AUG 2020		

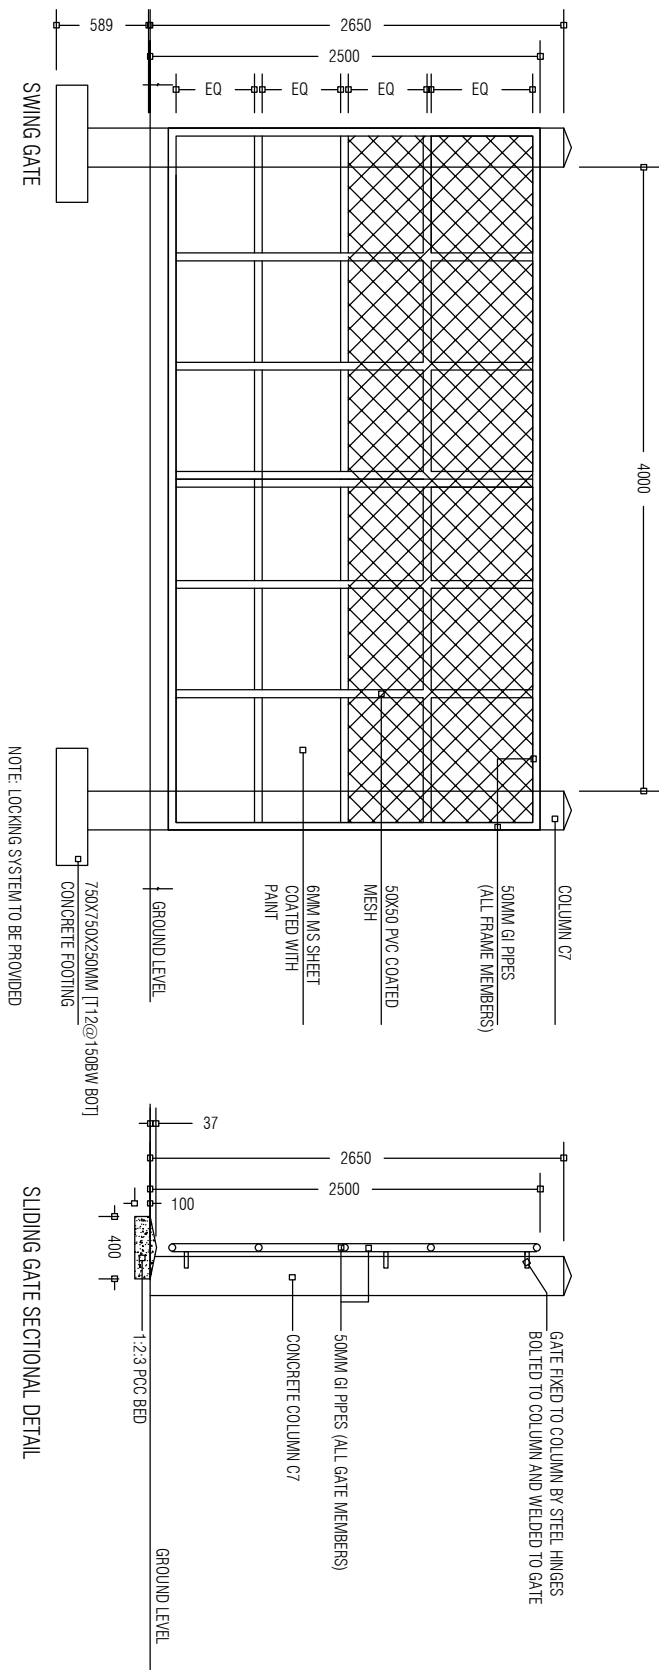




NOTE:
ALL WELDS FOR THE
GI MEMBERS ARE
5mm FILLET WELDS

PREPARED BY		AMENDMENTS	
<div><p>OFID PHASE II MINISTRY OF ENVIRONMENT, CLIMATE CHANGE AND TECHNOLOGY GREEN BUILDING, HANDHUVAREE HIGUN, MAAFAMNU, MALE (20392), REPUBLIC OF MALDIVES, TEL: +960-3018431, +960-3018300, FAX: +960-328301</p></div>	PROJECT	DESIGN BY	
	CONSTRUCTION OF ISLAND WASTE MANAGEMENT CENTRE HDH. NOLHIYARAM	AFRAZ	
		AMENDMENTS BY: NAUFAL	
	TITLE	STRUCTURE BY	
	ELEVATIONS AND SECTIONS : GATE DETAILS & FENCE DETAILS	AFRAZ	
	CLIENT DEPARTMENT	DRAWN BY	
	WMPC DEPARTMENT	AFRAZ	
	PAPER SIZE A3	SCALE	NTS
	PAGE NO. 01	DWG NO.	DHI - 19
		DATE	AUG 2020




 
FOOTING DETAILS 1:50

PAD	SIZE (MM)	REINFORCEMENT
F1	600 x 600 x 200	T10 @ 100 c/c BW (BOTTOM)

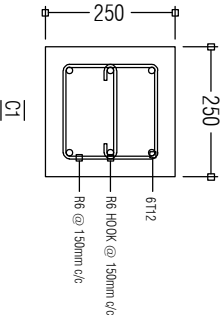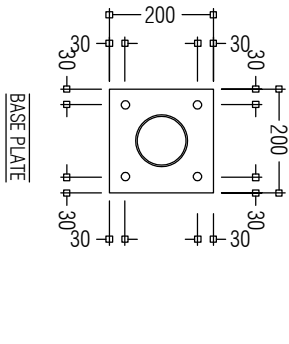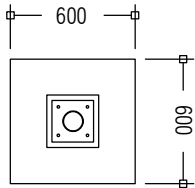

BASE PLATE AND COLUMN DETAILS 1:20

PREPARED BY	PROJECT	DESIGN BY	AMENDMENTS
<div><p>OFID PHASE II MINISTRY OF ENVIRONMENT, CLIMATE CHANGE AND TECHNOLOGY GREEN BUILDING, HANDHUVAREE HIGUN, MAAFANNU, MALE (20392), REPUBLIC OF MALDIVES, TEL: +960-3018431, +960-3018300, FAX: +960-328301</p></div>	CONSTRUCTION OF ISLAND WASTE MANAGEMENT CENTRE	AFRAZ	
	HDH, NOLHIVARAM	AMENDMENTS BY: NAUFAL	
	TITLE	STRUCTURE BY	
	FOOTING DETAILS	AFRAZ	
	CLIENT DEPARTMENT	DRAWN BY	
	WMPC DEPARTMENT	AFRAZ	
	PAPER SIZE	A3	NTS
	PAGE NO.	01	DHI - 20
		DATE	AUG 2020



* Concrete cover: 50mm
* GI pipe to be painted with 1 coat of sealer
& 2 coats of finishing paint.
(Sigma or equivalent, maroon colour)



 



Diagram illustrating the expansion joint detail. The joint is formed by an elastomeric joint sealant (12mm thick) and a polythene joint filler foam (12mm thick).

 


CONCRETE COVERS:	
BEAMS AND COLUMNS:	30mm
75MM SLAB:	30mm
100MM SLAB:	40mm
150MM SLAB:	40mm
NOTE:	
1. RE/MB TO BE CAST ON TOP OF MASONRY WALLS	
2. MASONRY WALLS TO BE PLACED ON TB	

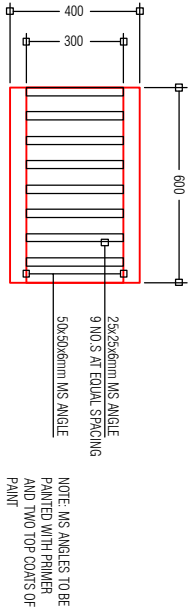


DRAIN PIT GRATE

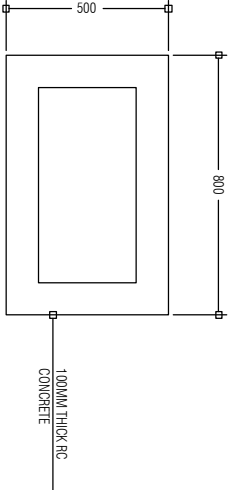


DRAIN PIT: TOP VIEW

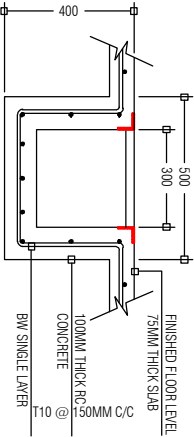


DRAIN PIT: SECTION VIEW

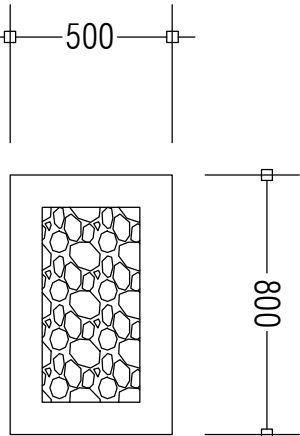

RAINWATER DRAIN PIT: TOP VIEW

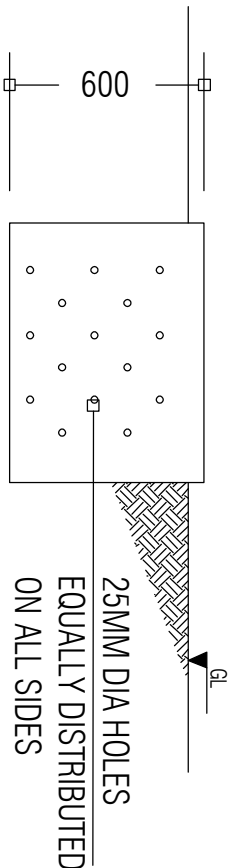


RAINWATER DRAIN PIT: SIDE VIEW

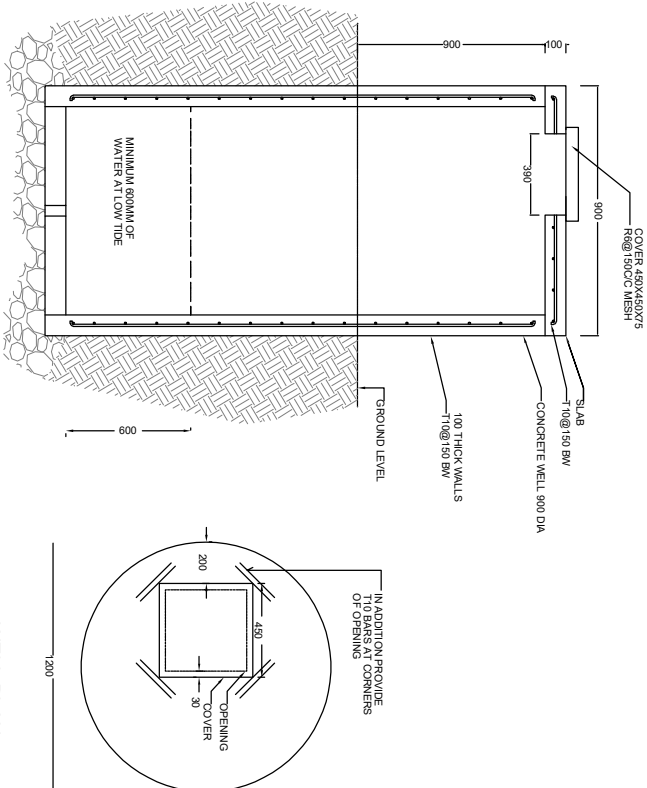


WELL SECTION

WELL PLAN

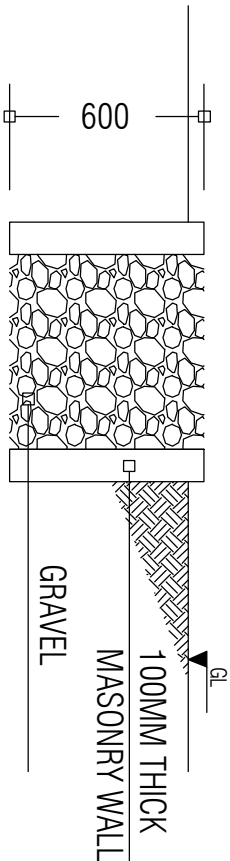

RAINWATER DRAIN PIT: SECTION VIEW

PREPARED BY	PROJECT	DESIGN BY	AMENDMENTS
	CONSTRUCTION OF ISLAND WASTE MANAGEMENT CENTRE	AFRAZ	
	HDH, NOLHIVARAM	AMENDMENTS BY: NAUFAL	
	TITLE	STRUCTURE BY	
	GROUND WELL AND DRAIN PIT DETAILS	AFRAZ	
	CLIENT DEPARTMENT	DRAWN BY	
	WMPC DEPARTMENT	AFRAZ	
	PAPER SIZE	SCALE	
	A3	1:150	
	PAGE NO.	DWG NO.	
	01	DHI - 22	
	DATE	AUG 2020	

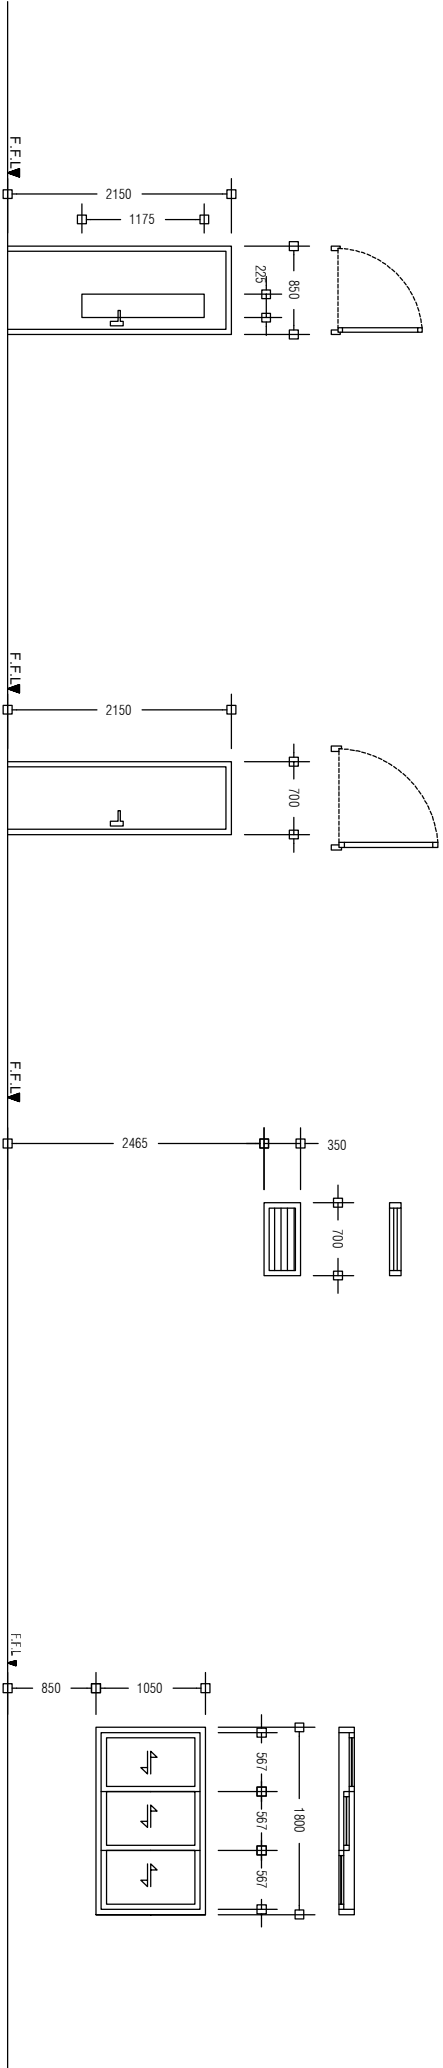


D2	SWING TYPE DOOR
REMARKS	ALUMINIUM DOOR WITH CLEAR GLASS PANEL 01 DOOR KNOB WITH LOCK SET 04 HINGES
LOCATION	GROUND FLOOR
QUANTITY	NOS. 04
OPEN AREA	1.83 m²


D3	SWING TYPE DOOR
REMARKS	ALUMINIUM DOOR WITH DOOR KNOB AND 1 LOCK SET 04 HINGES
LOCATION	GROUND FLOOR
QUANTITY	NOS. 01
OPEN AREA	1.51m²

W1	ALUMINIUM LOUVER WINDOW
REMARKS	ALUMINIUM FRAMED, ALUMINIUM LOUVERED, FINISHED WITH WHITE COATED PAINT
LOCATION	GROUND FLOOR
QUANTITY	NOS. 2
OPEN AREA	0.25 m²

W2	ALUMINIUM SLIDING WINDOW
REMARKS	ALUMINIUM FRAMED, TINTED BLACK GLASS FINISHED WITH WHITE POWDER COATED PAINT
LOCATION	GROUND FLOOR
QUANTITY	NOS. 02
OPEN AREA	1.89 m²

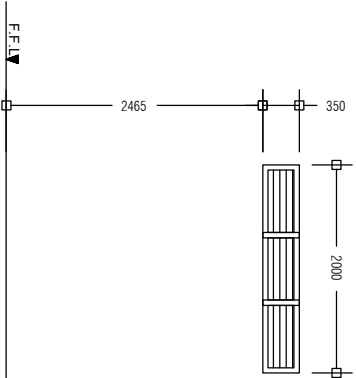


W3	ALUMINIUM LOUVER WINDOW
REMARKS	ALUMINIUM FRAMED, ALUMINIUM LOUVERED, FINISHED WITH WHITE COATED PAINT
LOCATION	GROUND FLOOR
QUANTITY	NOS. 01
OPEN AREA	0.75 m²

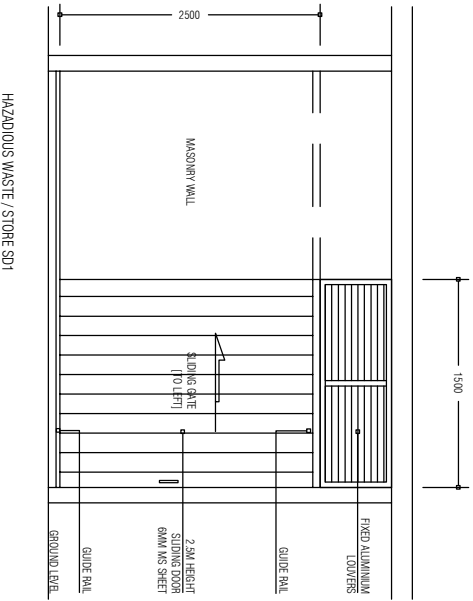


PREPARED BY	PROJECT	DESIGN BY	AMENDMENTS
	CONSTRUCTION OF ISLAND WASTE MANAGEMENT CENTRE	AFRAZ	
	HDI. NOLHIVARAM	AMENDMENTS BY: NAUFAL	
	TITLE	STRUCTURE BY	
	DOOR AND WINDOW DETAILS	AFRAZ	
	CLIENT DEPARTMENT	DRAWN BY	
	WMPC DEPARTMENT	AFRAZ	
	PAPER SIZE	SCALE	
	A3	1:150	
	PAGE NO.	DWG NO.	
	01	DHI - 24	
		DATE	
		AUG 2020	



OFID PHASE II
MINISTRY OF ENVIRONMENT, CLIMATE CHANGE AND TECHNOLOGY
GREEN BUILDING, HANDHUVAREE HIGUN,
MAAFANNU, MALE (20392), REPUBLIC OF MALDIVES
TEL: +960-3018431, +960-3018300, FAX: +960-328301

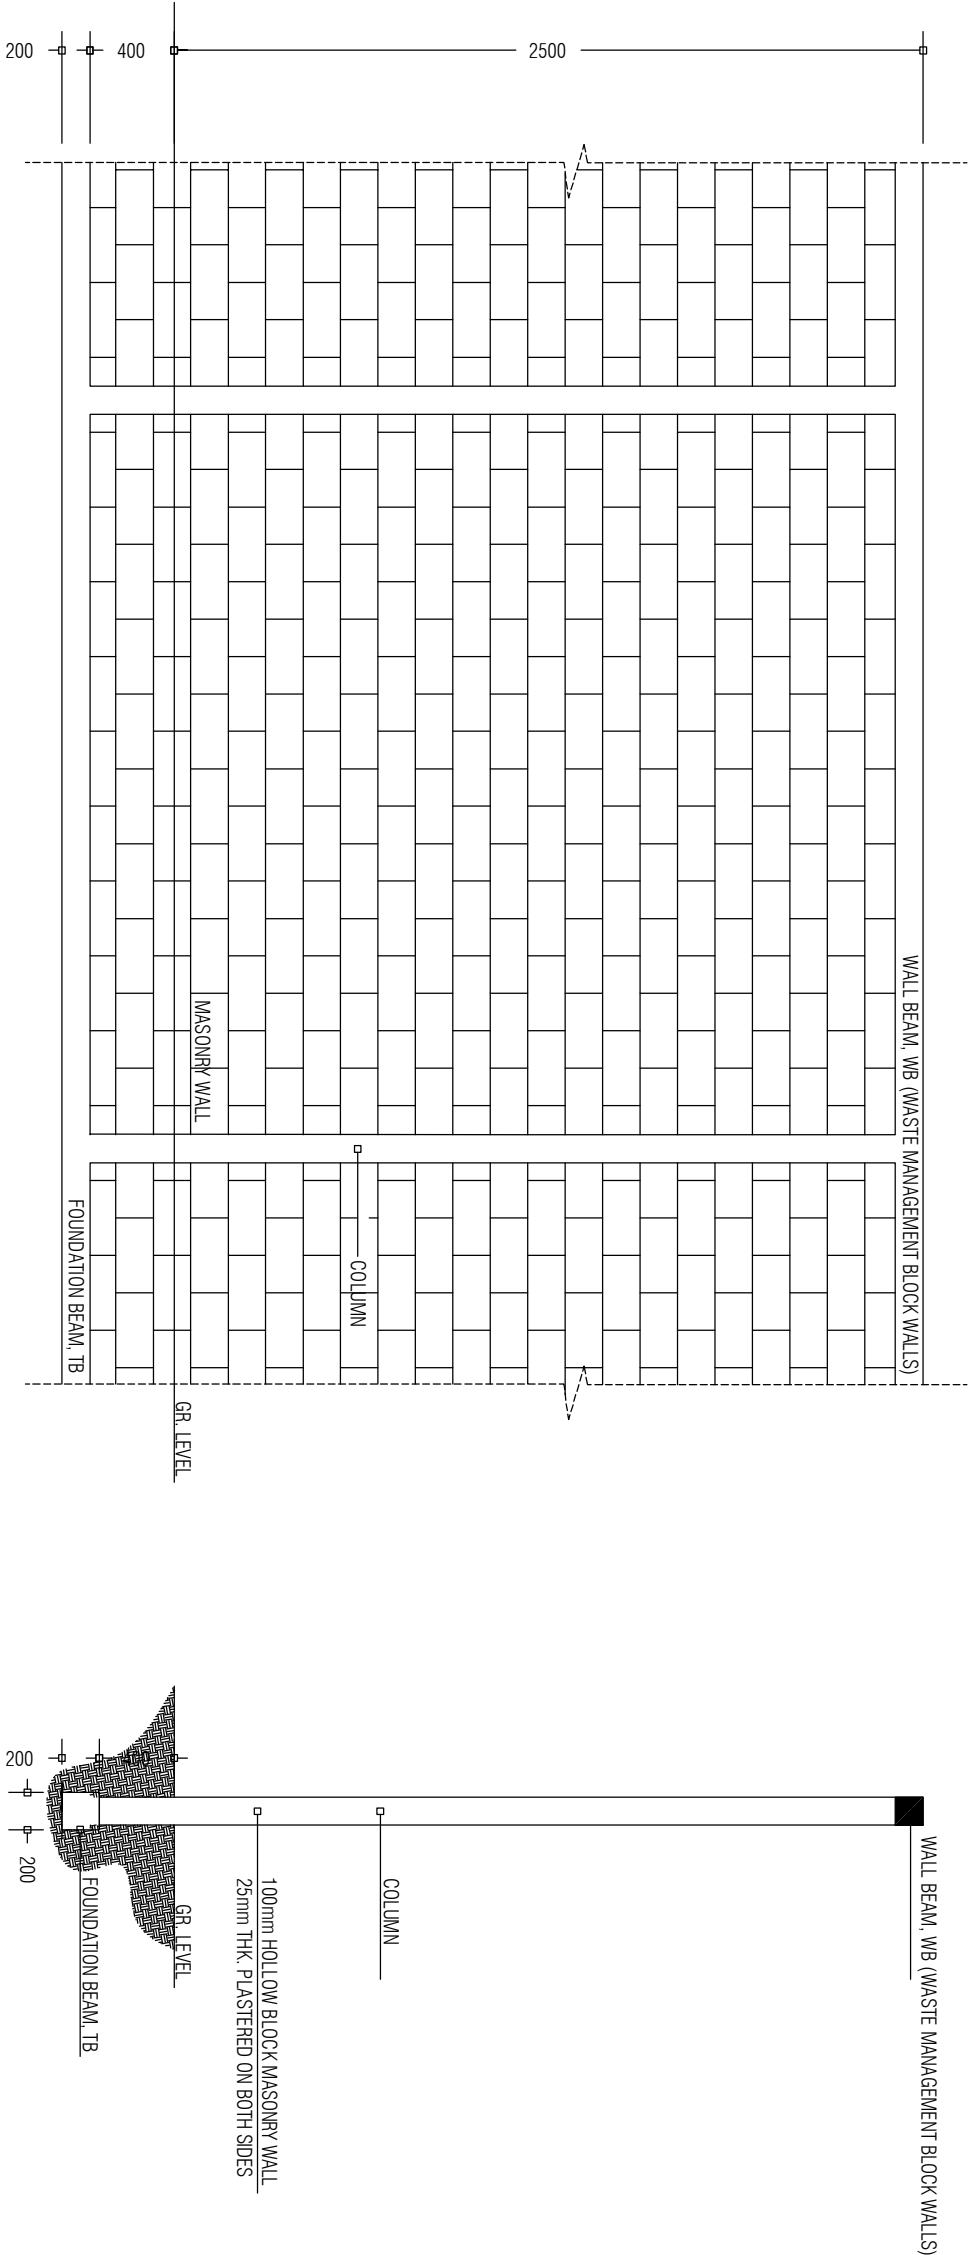

PREPARED BY		PROJECT		DESIGN BY		AMENDMENTS	
<div><p>OFID PHASE II MINISTRY OF ENVIRONMENT, CLIMATE CHANGE AND TECHNOLOGY GREEN BUILDING, HANDHUVAREE HIGUN, MAAFANNU, MALE (20382), REPUBLIC OF MALDIVES TEL: +960-3018431, +960-3018300, FAX: +960-328301</p></div>		CONSTRUCTION OF ISLAND WASTE MANAGEMENT CENTRE		AFRAZ			
		HDH, NOLHIVARAM		AMENDMENTS BY: NAUFAL			
		TITLE		STRUCTURE BY			
		2.5m HIGH MASONRY WALL DETAILS		AFRAZ			
		CLIENT DEPARTMENT		DRAWN BY			
		WMPC DEPARTMENT		AFRAZ			
		PAPER SIZE		SCALE			
		A3		1:150			
		PAGE NO.		DWG NO.			
		01		DHI - 25			
				DATE			
				AUG 2020			