




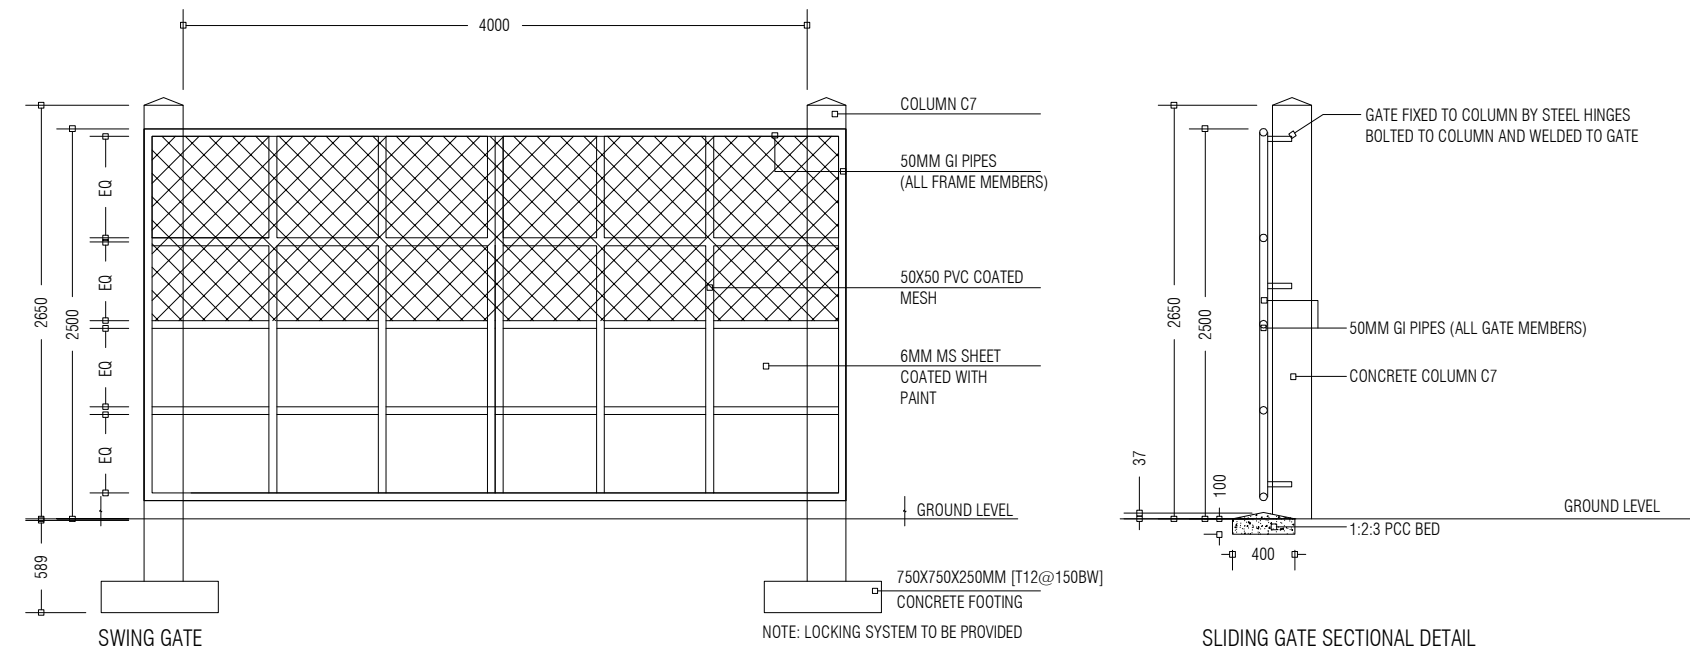


 **OFID PHASE II**
MINISTRY OF ENVIRONMENT, CLIMATE CHANGE AND TECHNOLOGY
GREEN BUILDING, HANDHUVAREE HIGUN,
MAAFANNU, MALÉ (20392), REPUBLIC OF MALDIVES,
TEL: +960-3018431, +960-3018300, FAX: +960-328301

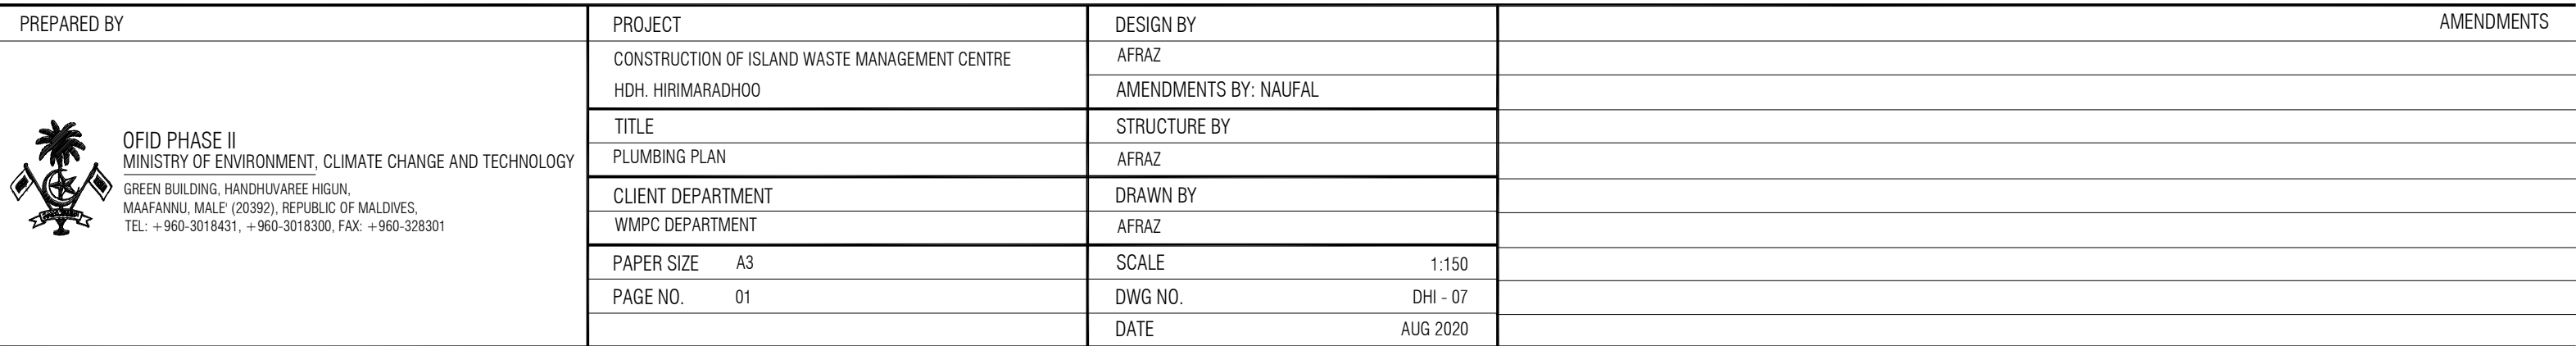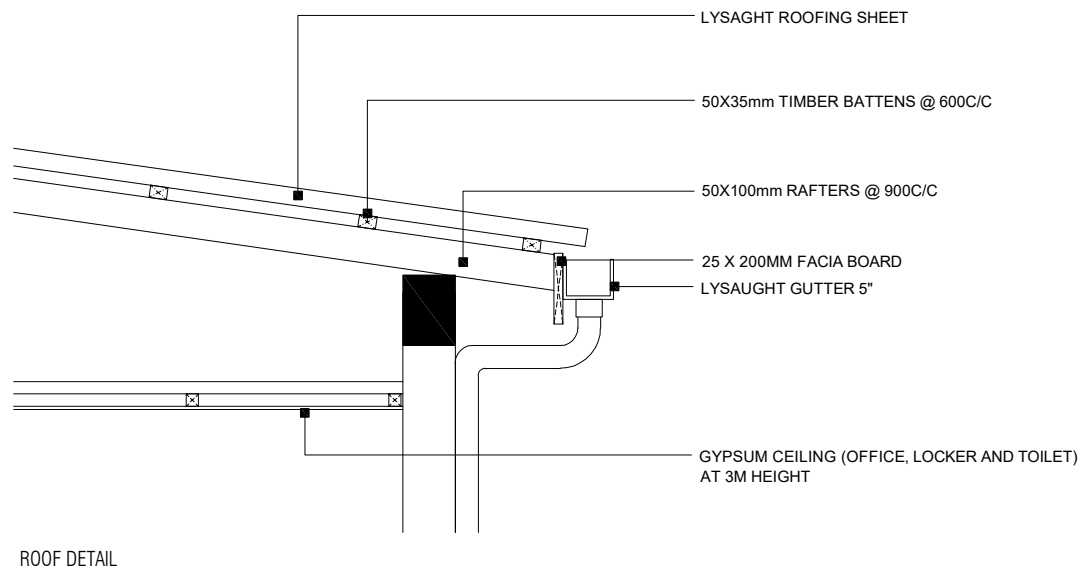


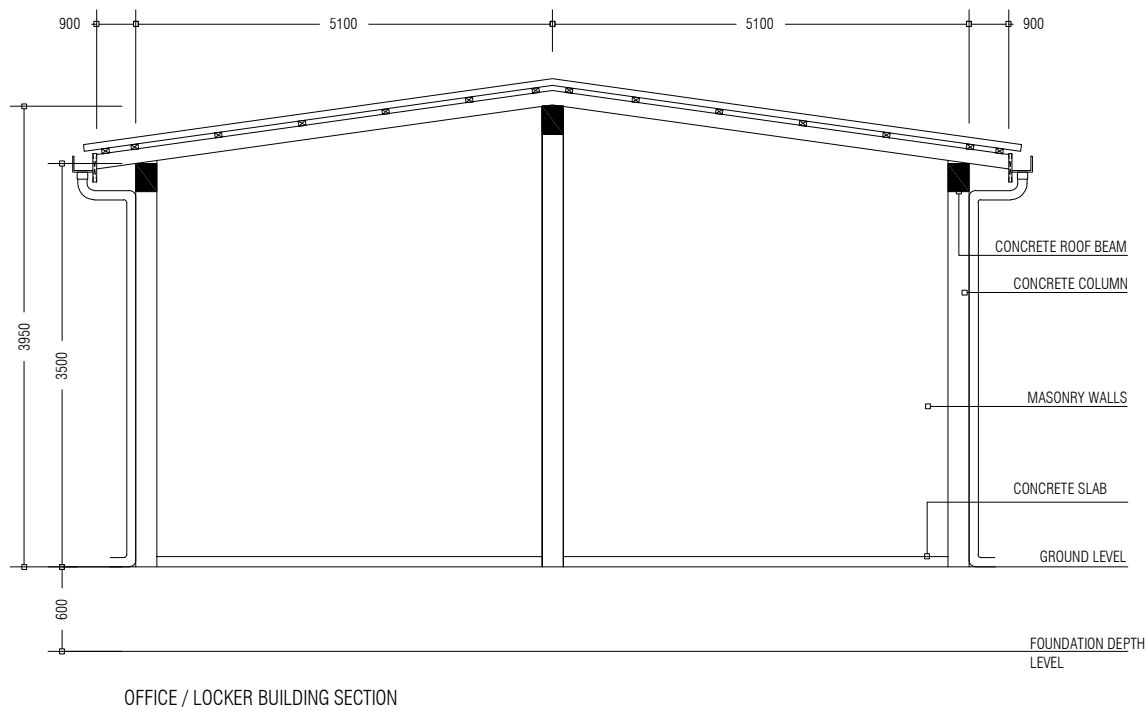


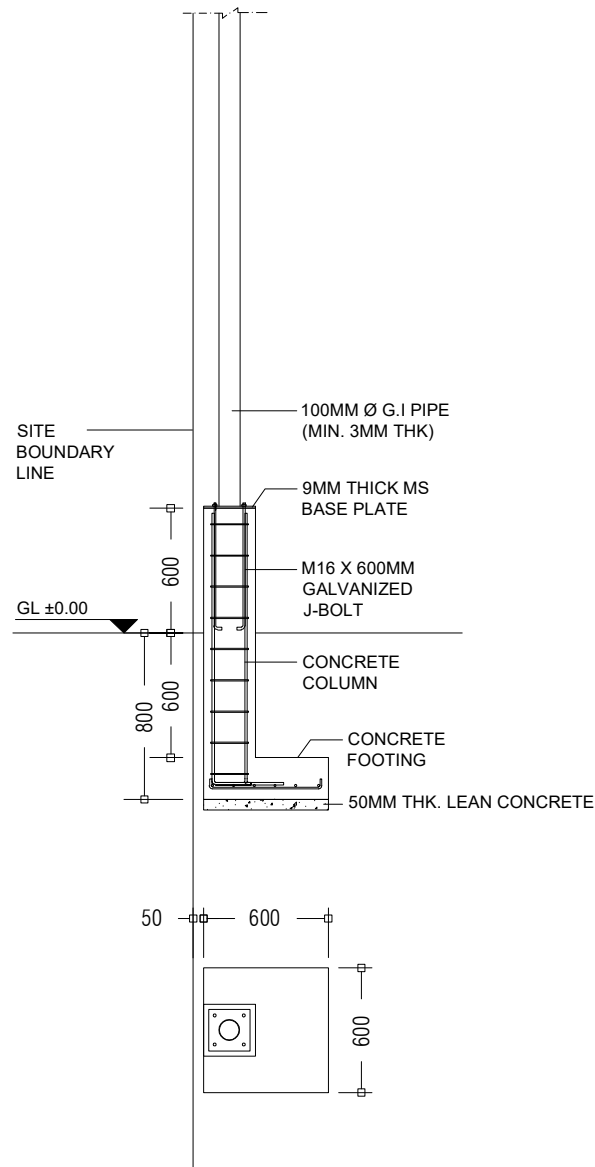
PREPARED BY	PROJECT	DESIGN BY	AMENDMENTS
<div><p>OFID PHASE II MINISTRY OF ENVIRONMENT, CLIMATE CHANGE AND TECHNOLOGY GREEN BUILDING, HANDHUVAREE HIGUN, MAAFANNU, MALE' (20392), REPUBLIC OF MALDIVES, TEL: +960-3018431, +960-3018300, FAX: +960-328301</p></div>	CONSTRUCTION OF ISLAND WASTE MANAGEMENT CENTRE HDH. HIRIMARADHOO	AFRAZ	
	TITLE	AMENDMENTS BY: NAUFAL	
	ELEVATIONS AND SECTIONS	STRUCTURE BY	
	CLIENT DEPARTMENT	AFRAZ	
	WMPC DEPARTMENT	DRAWN BY	
	PAPER SIZE A3	AFRAZ	
	PAGE NO. 01	SCALE NTS	
		DWG NO. DHI - 09	
		DATE AUG 2020	

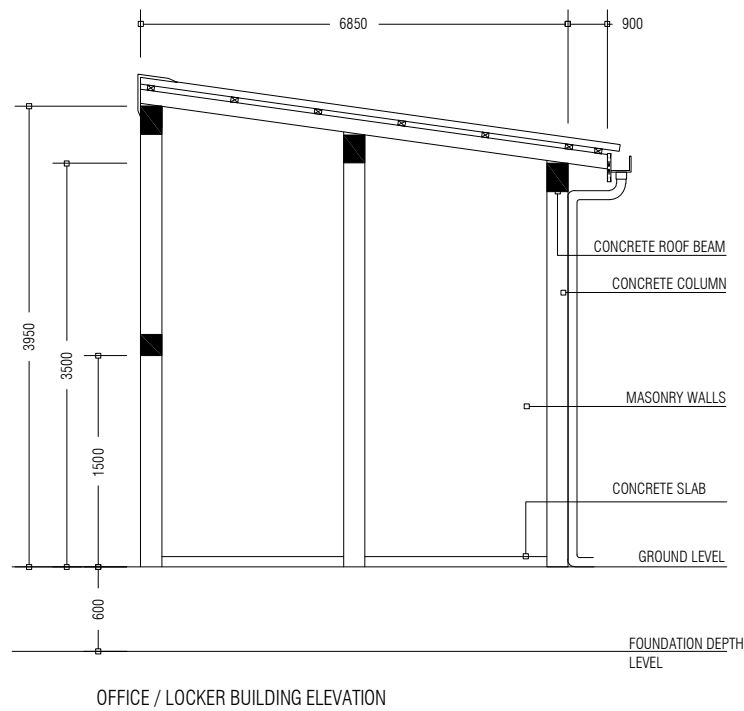


NOTE:
ALL WELDS FOR THE
GI MEMBERS ARE
5mm FILLET WELDS

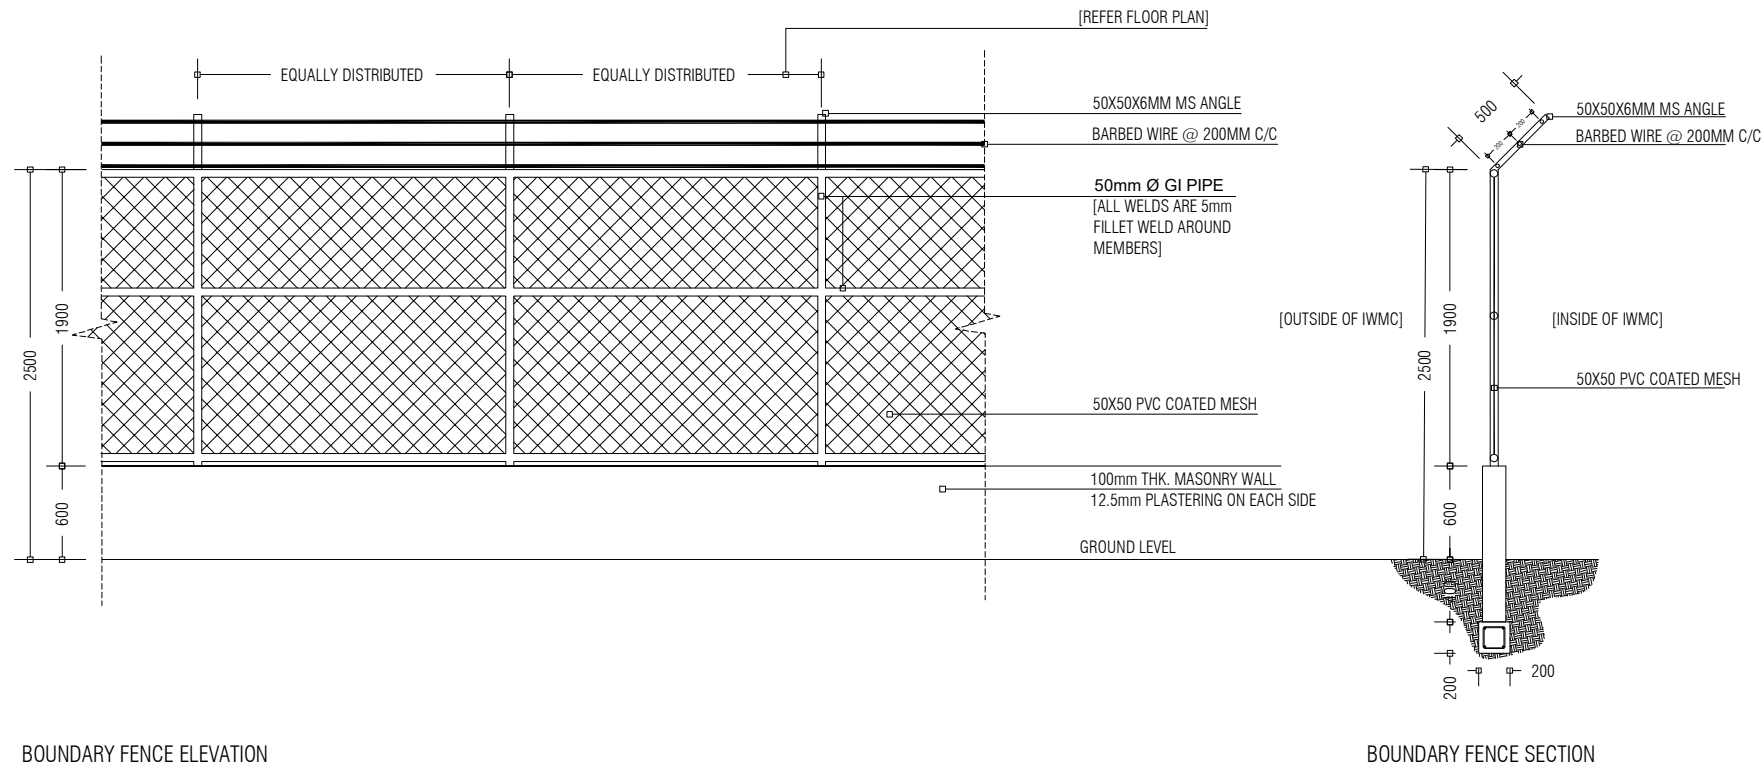


PREPARED BY	PROJECT	DESIGN BY	AMENDMENTS
 <p>OFID PHASE II MINISTRY OF ENVIRONMENT, CLIMATE CHANGE AND TECHNOLOGY GREEN BUILDING, HANDHUVAREE HIGUN, MAAFANNU, MALE' (20392), REPUBLIC OF MALDIVES. TEL: +960-3018431, +960-3018300, FAX: +960-328301</p>	CONSTRUCTION OF ISLAND WASTE MANAGEMENT CENTRE HDH. HIRIMARADHOO	AFRAZ	
	TITLE	AMENDMENTS BY: NAUFAL	
	ELEVATIONS AND SECTIONS : GATE DETAILS & FENCE DETAILS	STRUCTURE BY	
	CLIENT DEPARTMENT	AFRAZ	
	WMPC DEPARTMENT	DRAWN BY	
	PAPER SIZE A3	AFRAZ	
	PAGE NO. 01	SCALE NTS	
		DWG NO. DHI - 11	
		DATE AUG 2020	




FOOTING DETAILS 1:50

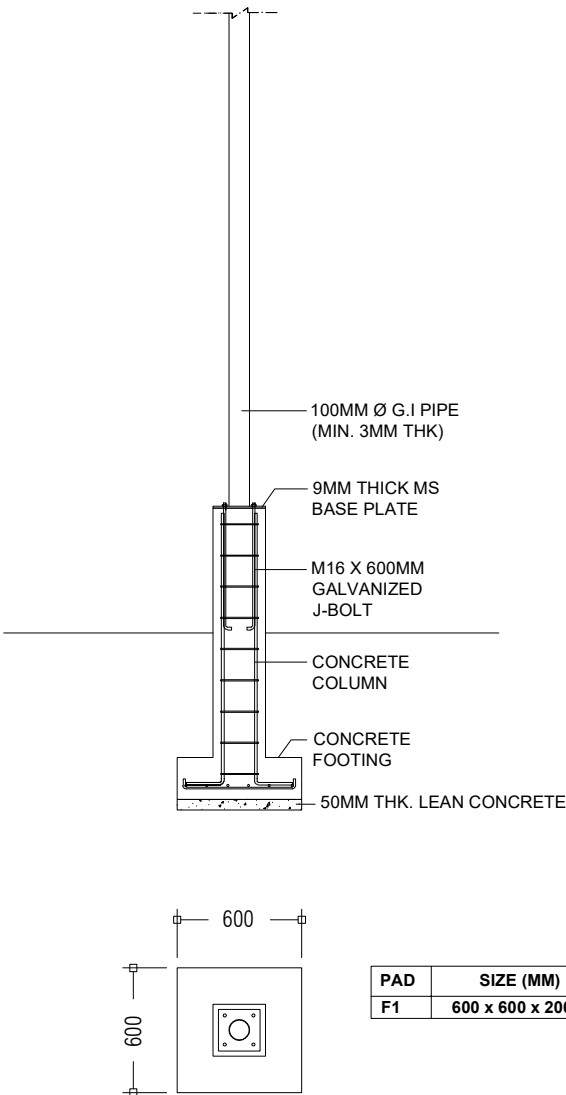

PAD	SIZE (MM)	REINFORCEMENT
F1	600 x 600 x 200	T10 @ 100 c/c BW (BOTTOM)

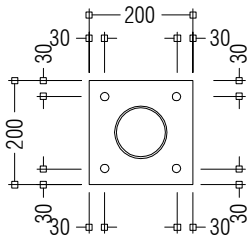


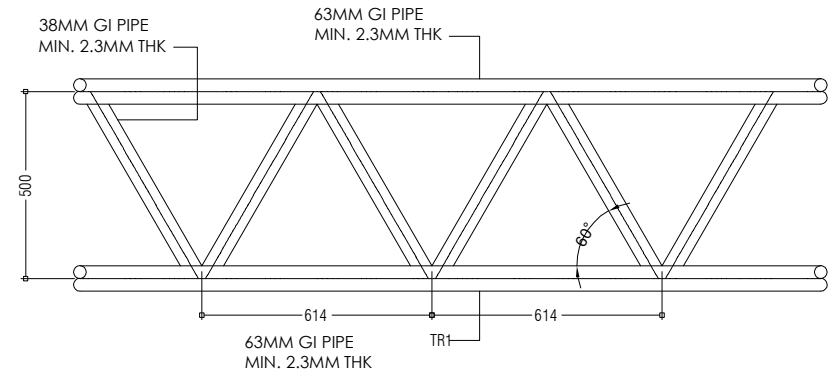
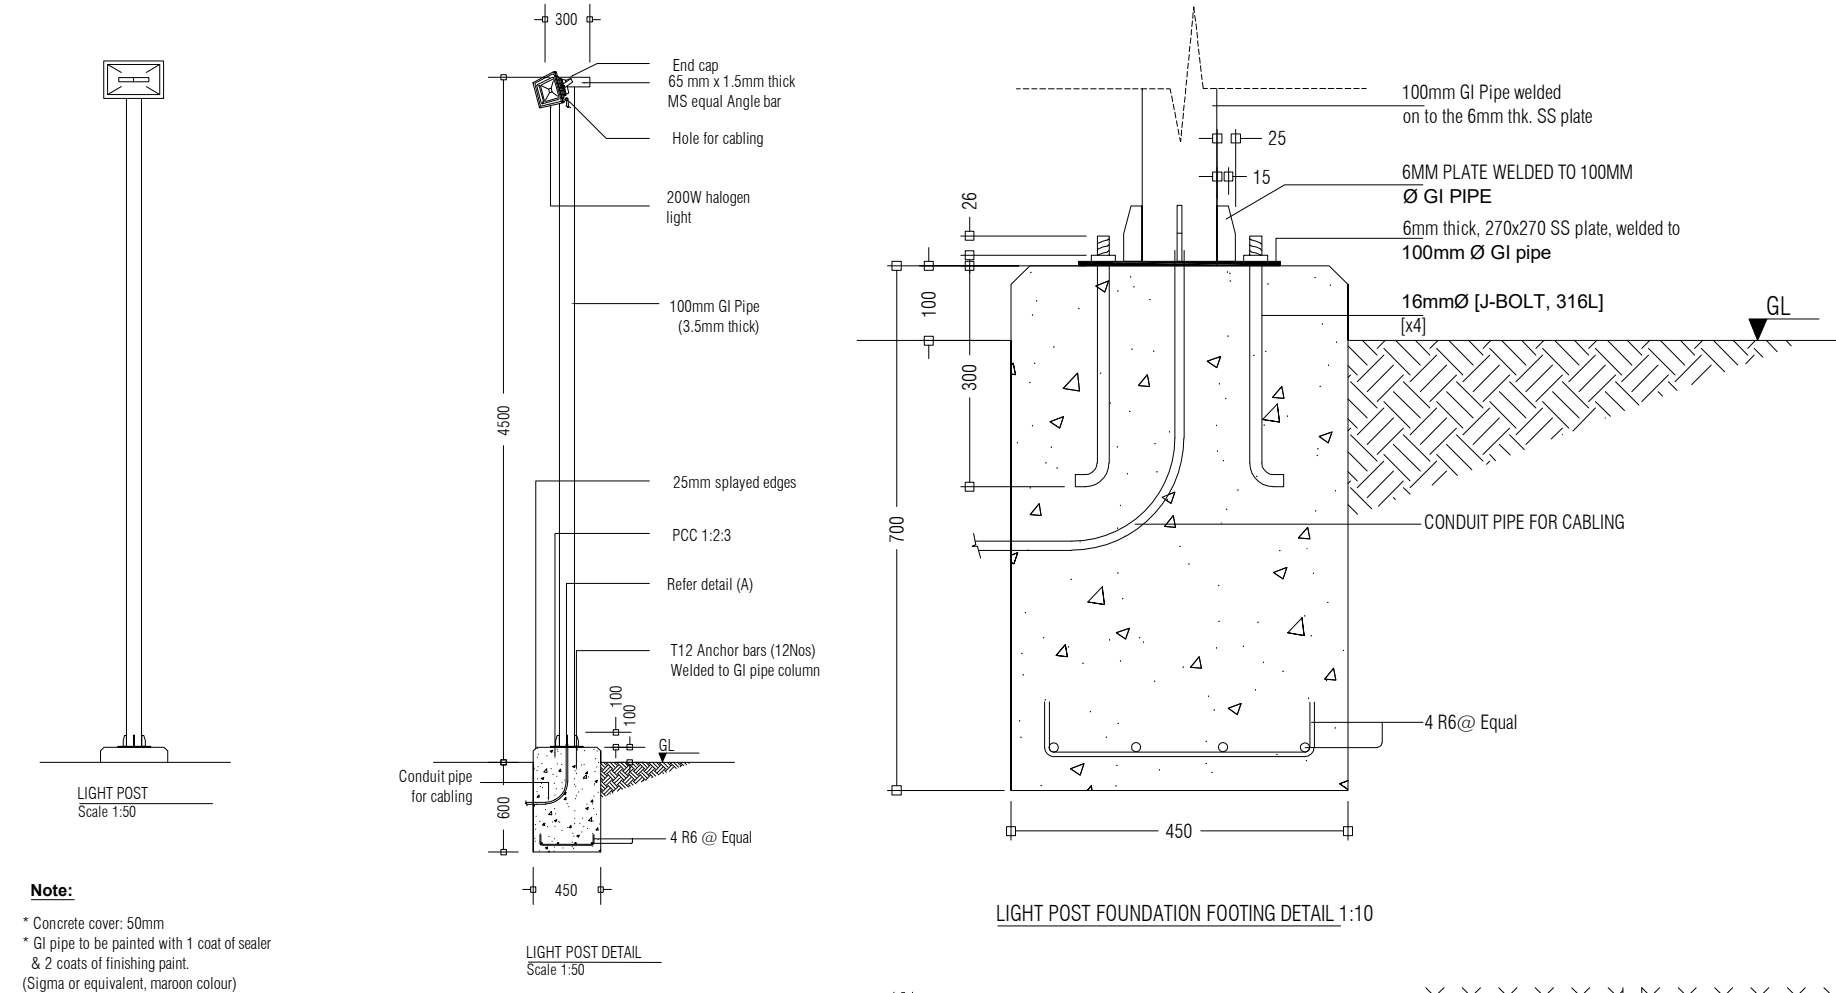
BASE PLATE

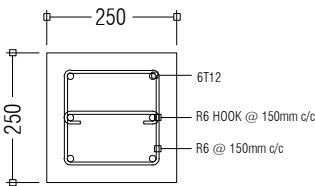


C1

BASE PLATE AND COLUMN DETAILS 1:20




PREPARED BY	PROJECT	DESIGN BY	AMENDMENTS
 <p>OFID PHASE II MINISTRY OF ENVIRONMENT, CLIMATE CHANGE AND TECHNOLOGY GREEN BUILDING, HANDHUVAREE HIGUN, MAAFANNU, MALÉ (20392), REPUBLIC OF MALDIVES. TEL: +960-3018431, +960-3018300, FAX: +960-328301</p>	CONSTRUCTION OF ISLAND WASTE MANAGEMENT CENTRE HDH. HIRIMARADHOO	AFRAZ	
	TITLE	AMENDMENTS BY: NAUFAL	
	FOOTING DETAILS	STRUCTURE BY	
	CLIENT DEPARTMENT	AFRAZ	
	WMPC DEPARTMENT	DRAWN BY	
		AFRAZ	
	PAPER SIZE A3	SCALE NTS	
	PAGE NO. 01	DWG NO. DHI - 12	
		DATE AUG 2020	




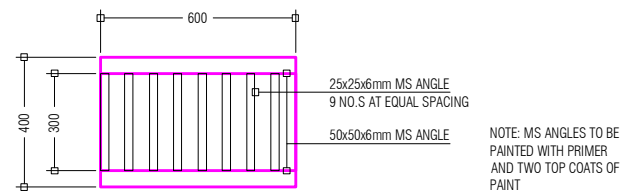
TRUSS DETAIL 1:20

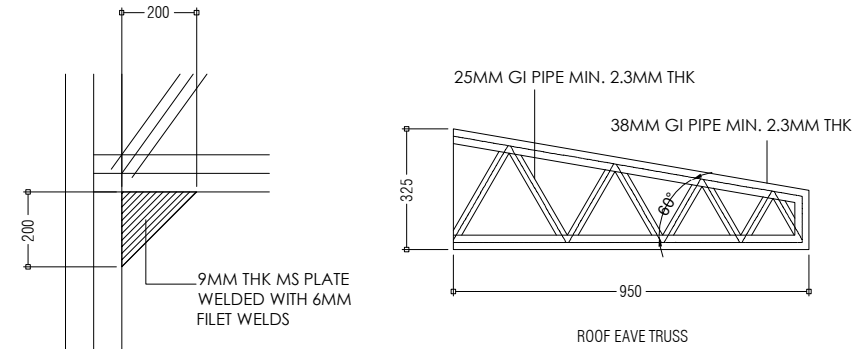


COLUMN AND TRUSS CONNECTION DETAIL 1:20

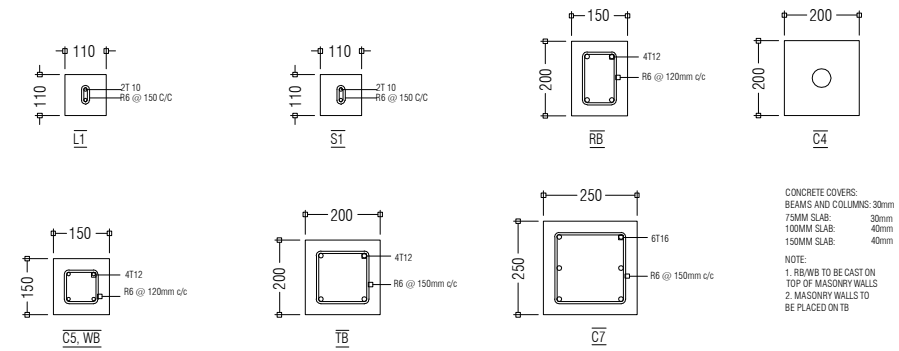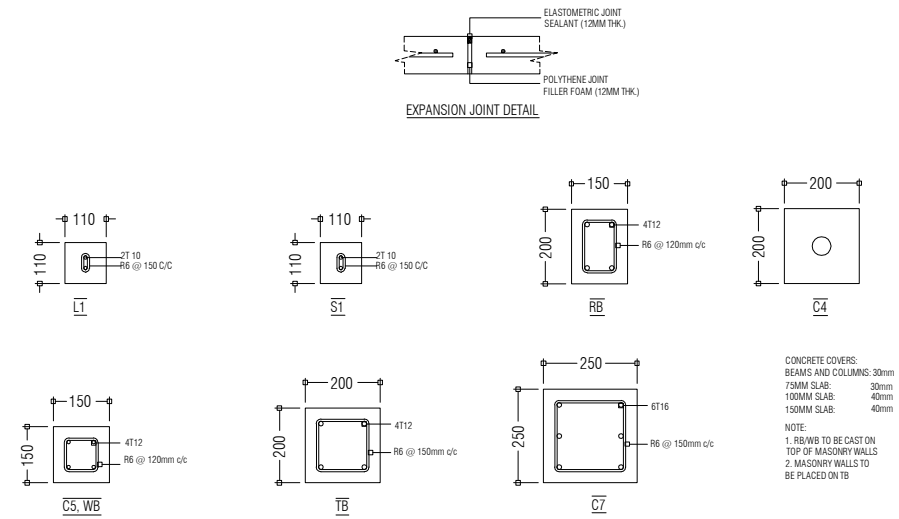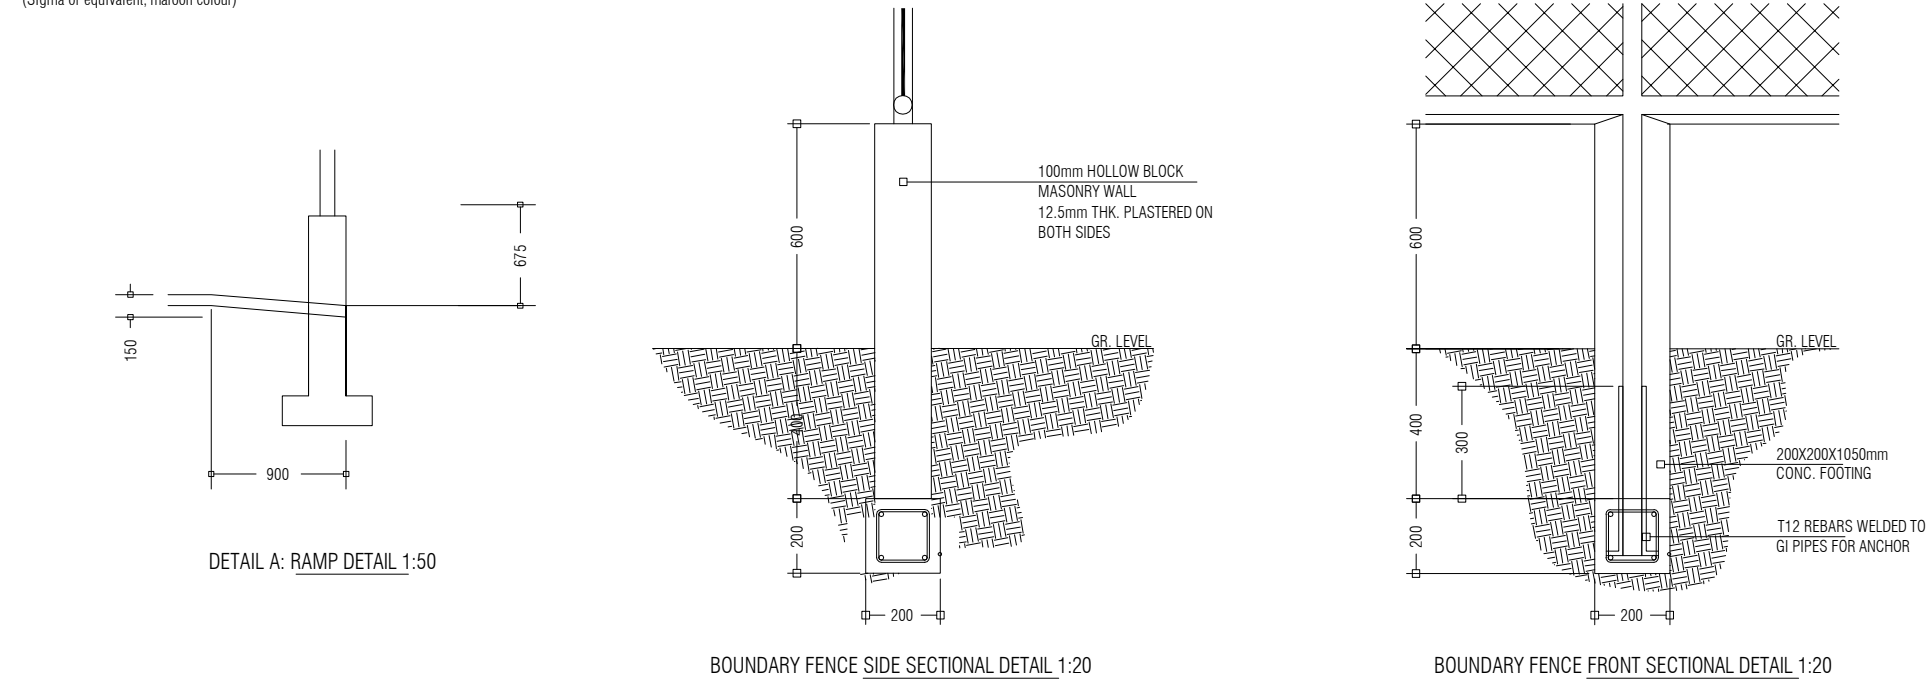


PREPARED BY	PROJECT	DESIGN BY	AMENDMENTS
	CONSTRUCTION OF ISLAND WASTE MANAGEMENT CENTRE HDH. HIRIMARADHOO	AFRAZ	
 <p>OFID PHASE II MINISTRY OF ENVIRONMENT, CLIMATE CHANGE AND TECHNOLOGY GREEN BUILDING, HANDHUVAREE HIGUN, MAAFANNU, MALE' (20392), REPUBLIC OF MALDIVES. TEL: +960-3018431, +960-3018300, FAX: +960-328301</p>	TITLE	AMENDMENTS BY: NAUFAL	
	STRUCTURAL DETAILS	STRUCTURE BY	
	CLIENT DEPARTMENT	AFRAZ	
	WMPC DEPARTMENT	DRAWN BY	
	PAPER SIZE A3	SCALE NTS	
	PAGE NO. 01	DWG NO. DHI - 13	
		DATE AUG 2020	




DRAIN PIT GRATE

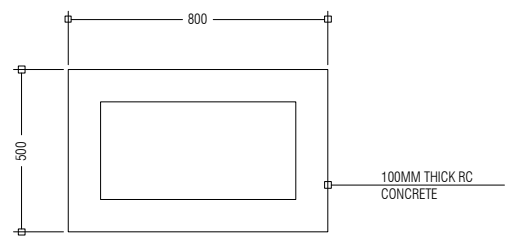


DRAIN PIT: TOP VIEW

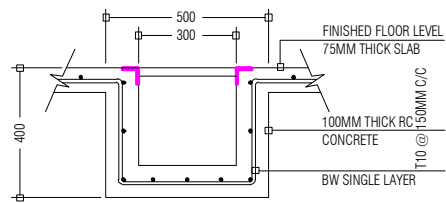


DRAIN PIT: SECTION VIEW

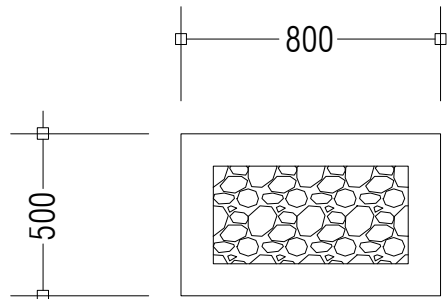

RAINWATER DRAIN PIT: TOP VIEW

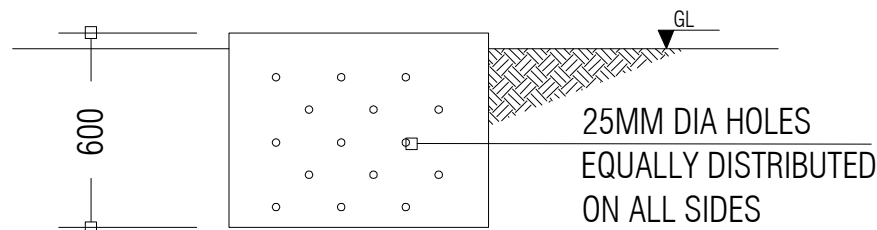


RAINWATER DRAIN PIT: SIDE VIEW

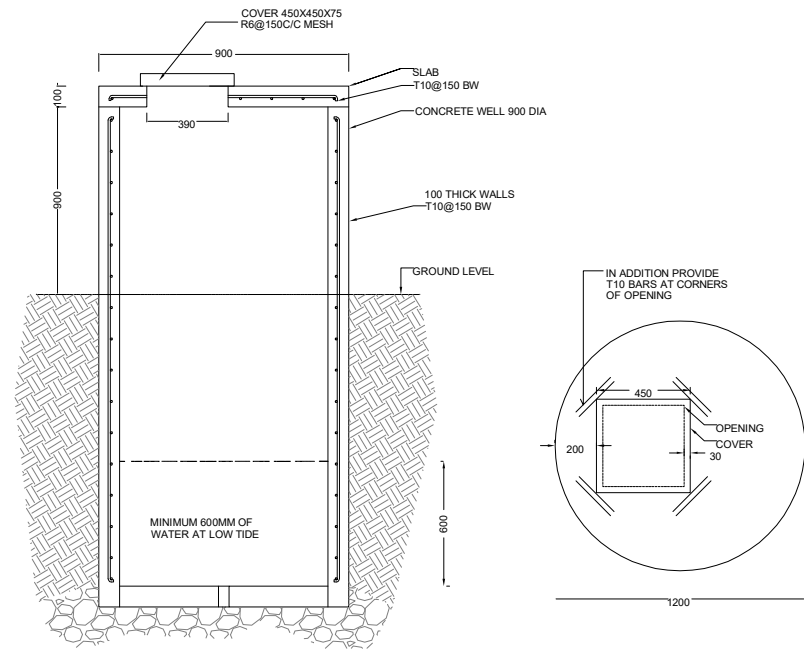


WELL SECTION
1:20


WELL PLAN
1:20


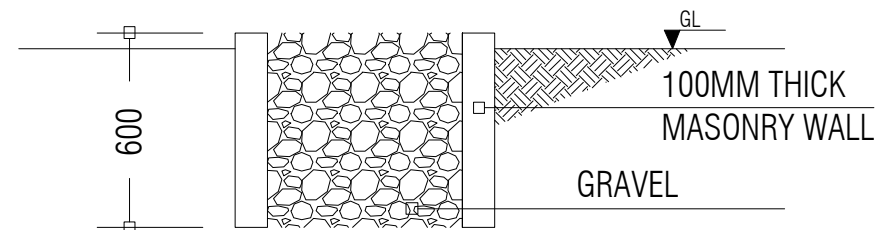


RAINWATER DRAIN PIT: SECTION VIEW


PREPARED BY	PROJECT	DESIGN BY	AMENDMENTS
	CONSTRUCTION OF ISLAND WASTE MANAGEMENT CENTRE	AFRAZ	
	HDH. HIRIMARADHOO	AMENDMENTS BY: NAUFAL	
	TITLE	STRUCTURE BY	
	GROUND WELL AND DRAIN PIT DETAILS	AFRAZ	
	CLIENT DEPARTMENT	DRAWN BY	
	WMPC DEPARTMENT	AFRAZ	
	PAPER SIZE A3	SCALE 1:150	
	PAGE NO. 01	DWG NO. DHI - 14	
		DATE AUG 2020	

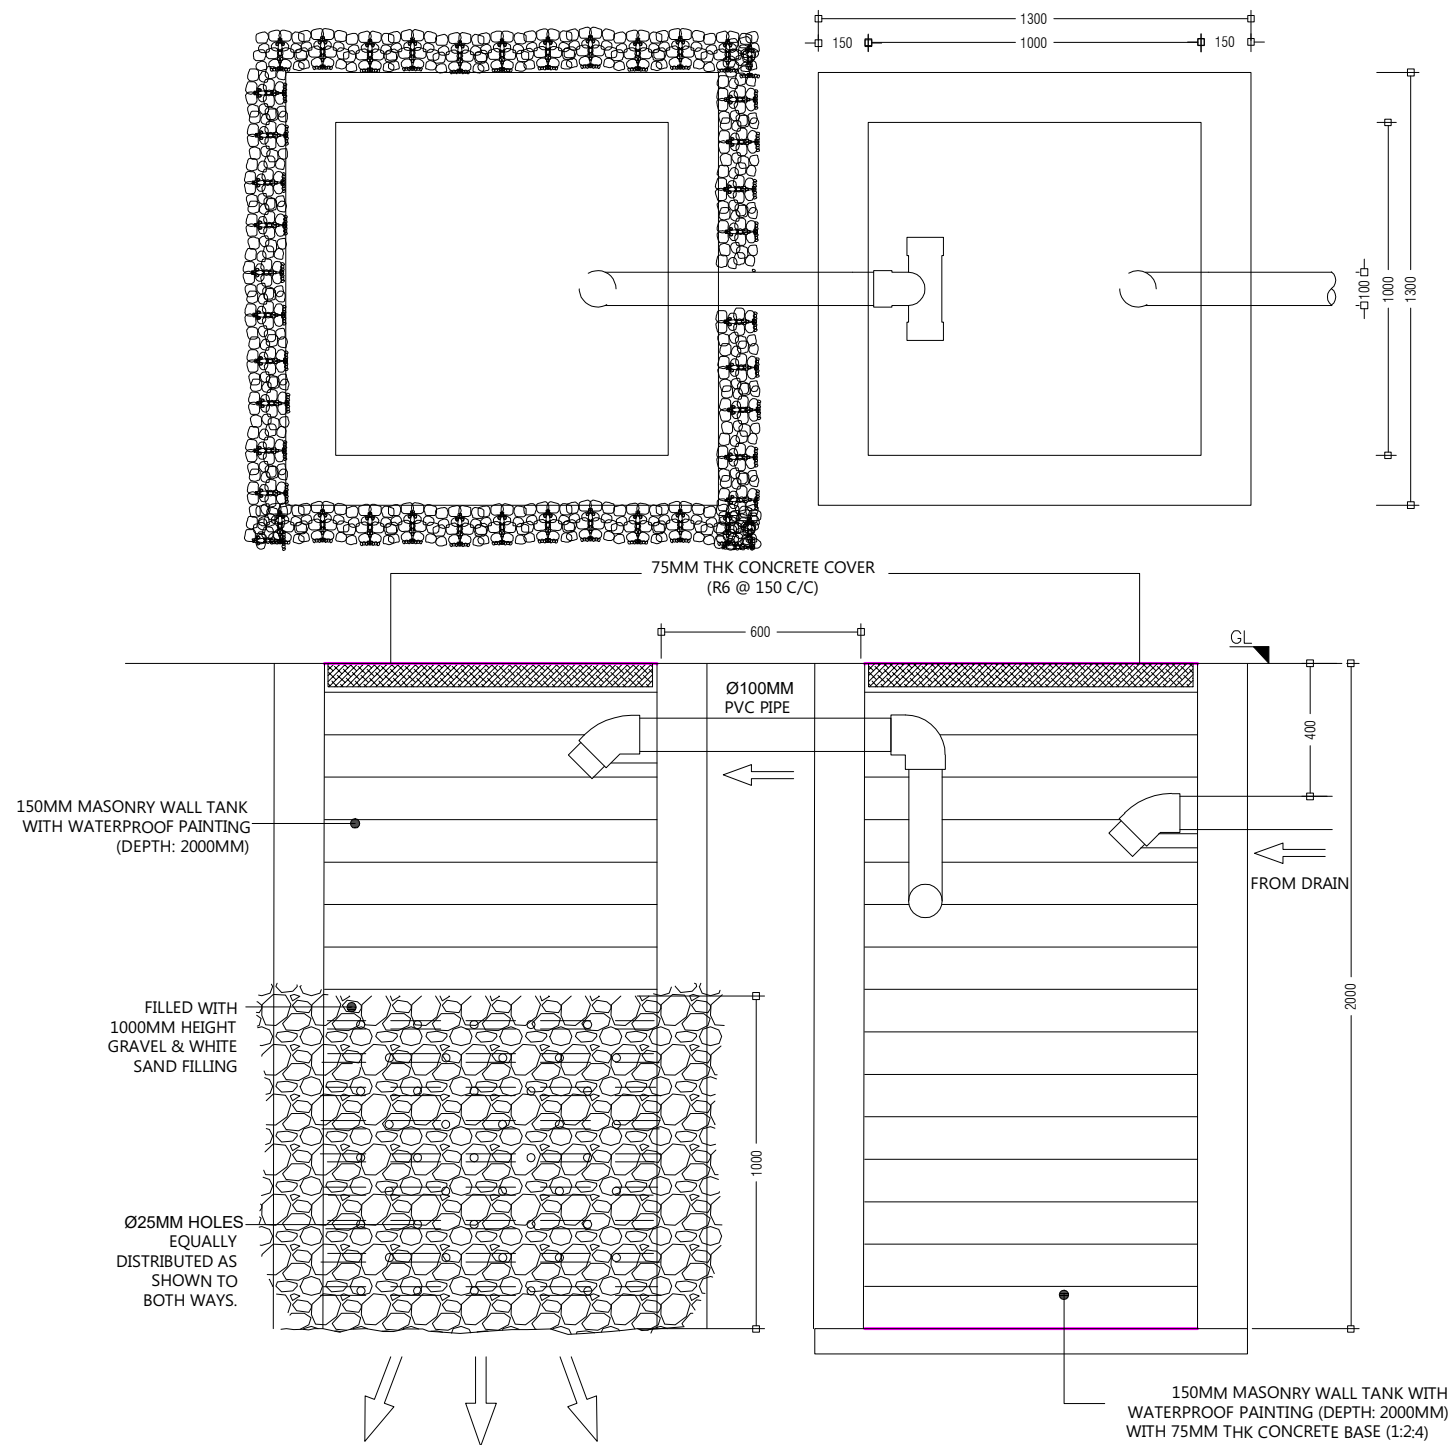


PREPARED BY	PROJECT	DESIGN BY	AMENDMENTS
 <p>OFID PHASE II MINISTRY OF ENVIRONMENT, CLIMATE CHANGE AND TECHNOLOGY GREEN BUILDING, HANDHUVAREE HIGUN, MAAFANNU, MALE' (20392), REPUBLIC OF MALDIVES. TEL: +960-3018431, +960-3018300, FAX: +960-328301</p>	CONSTRUCTION OF ISLAND WASTE MANAGEMENT CENTRE HDH. HIRIMARADHOO	AFRAZ	
		AMENDMENTS BY: NAUFAL	
	TITLE	STRUCTURE BY	
	SEPTIC TANK DETAILS	AFRAZ	
	CLIENT DEPARTMENT	DRAWN BY	
	WMPC DEPARTMENT	AFRAZ	
	PAPER SIZE A3	SCALE NTS	
	PAGE NO. 01	DWG NO. DHI - 15	
		DATE AUG 2020	

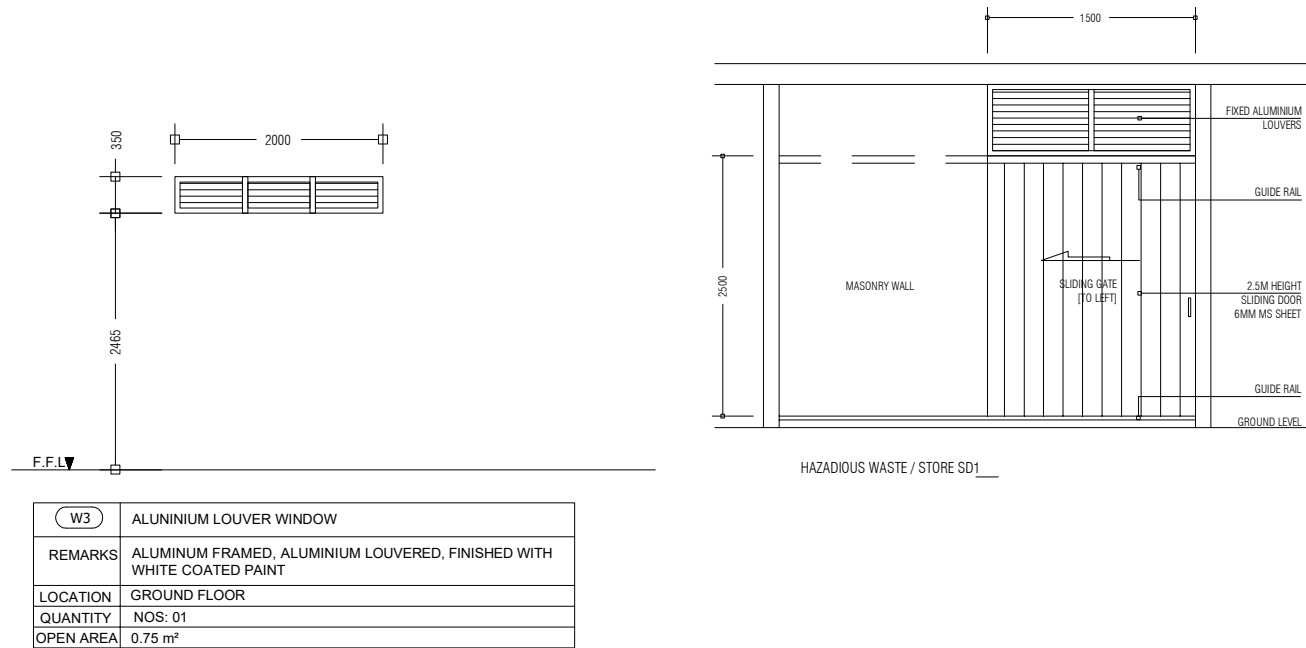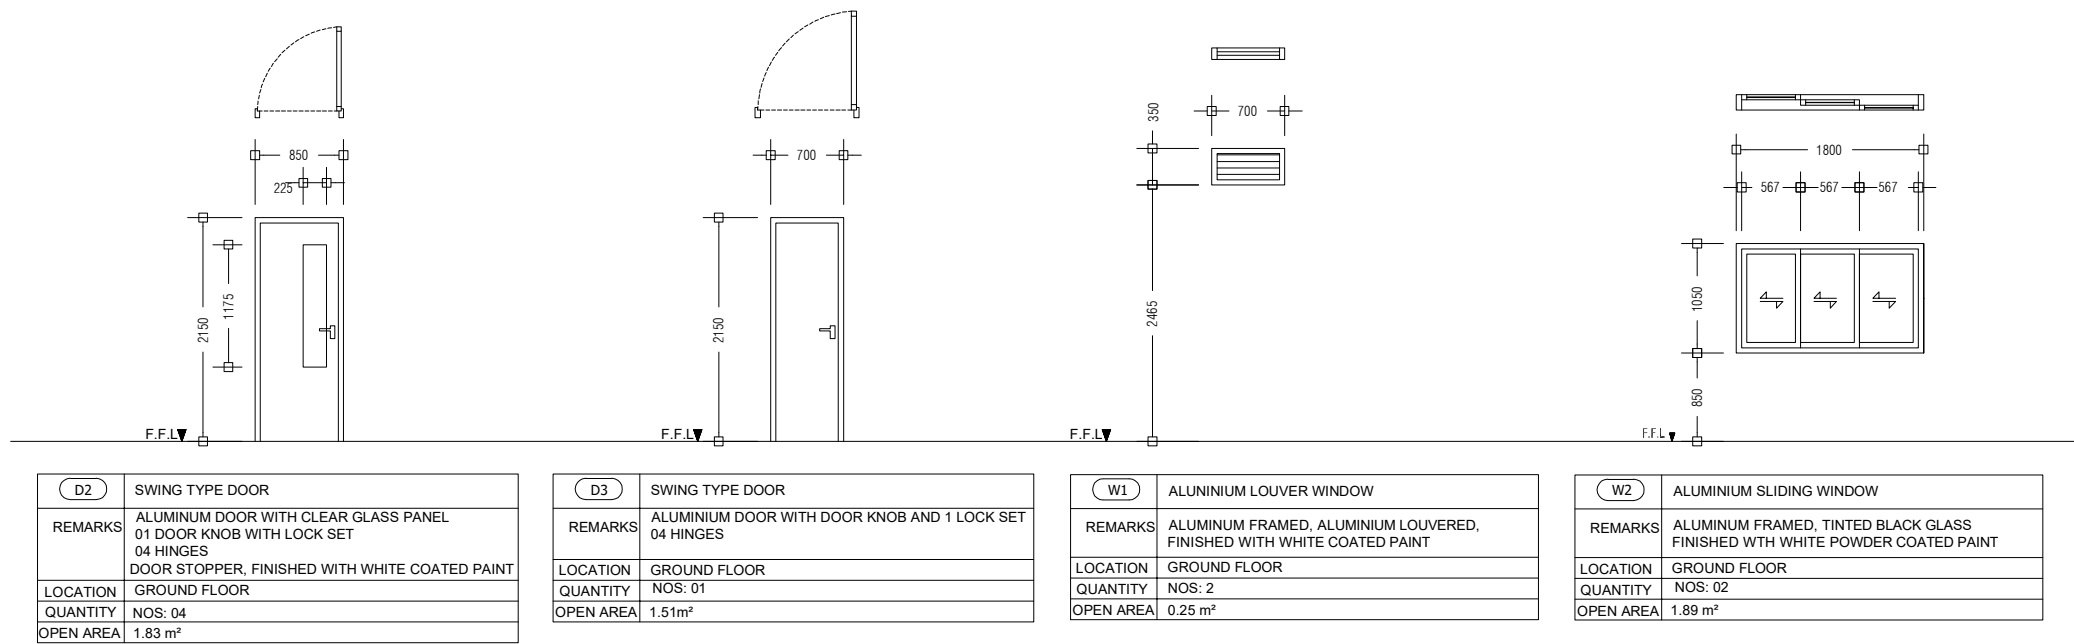


PREPARED BY	PROJECT	DESIGN BY	AMENDMENTS
	CONSTRUCTION OF ISLAND WASTE MANAGEMENT CENTRE HDH. HIRIMARADHOO	AFRAZ	
		AMENDMENTS BY: NAUFAL	
	TITLE	STRUCTURE BY	
	DOOR AND WINDOW DETAILS	AFRAZ	
	CLIENT DEPARTMENT	DRAWN BY	
	WMPC DEPARTMENT	AFRAZ	
	PAPER SIZE A3	SCALE 1:150	
	PAGE NO. 01	DWG NO. DHI - 16	
		DATE AUG 2020	

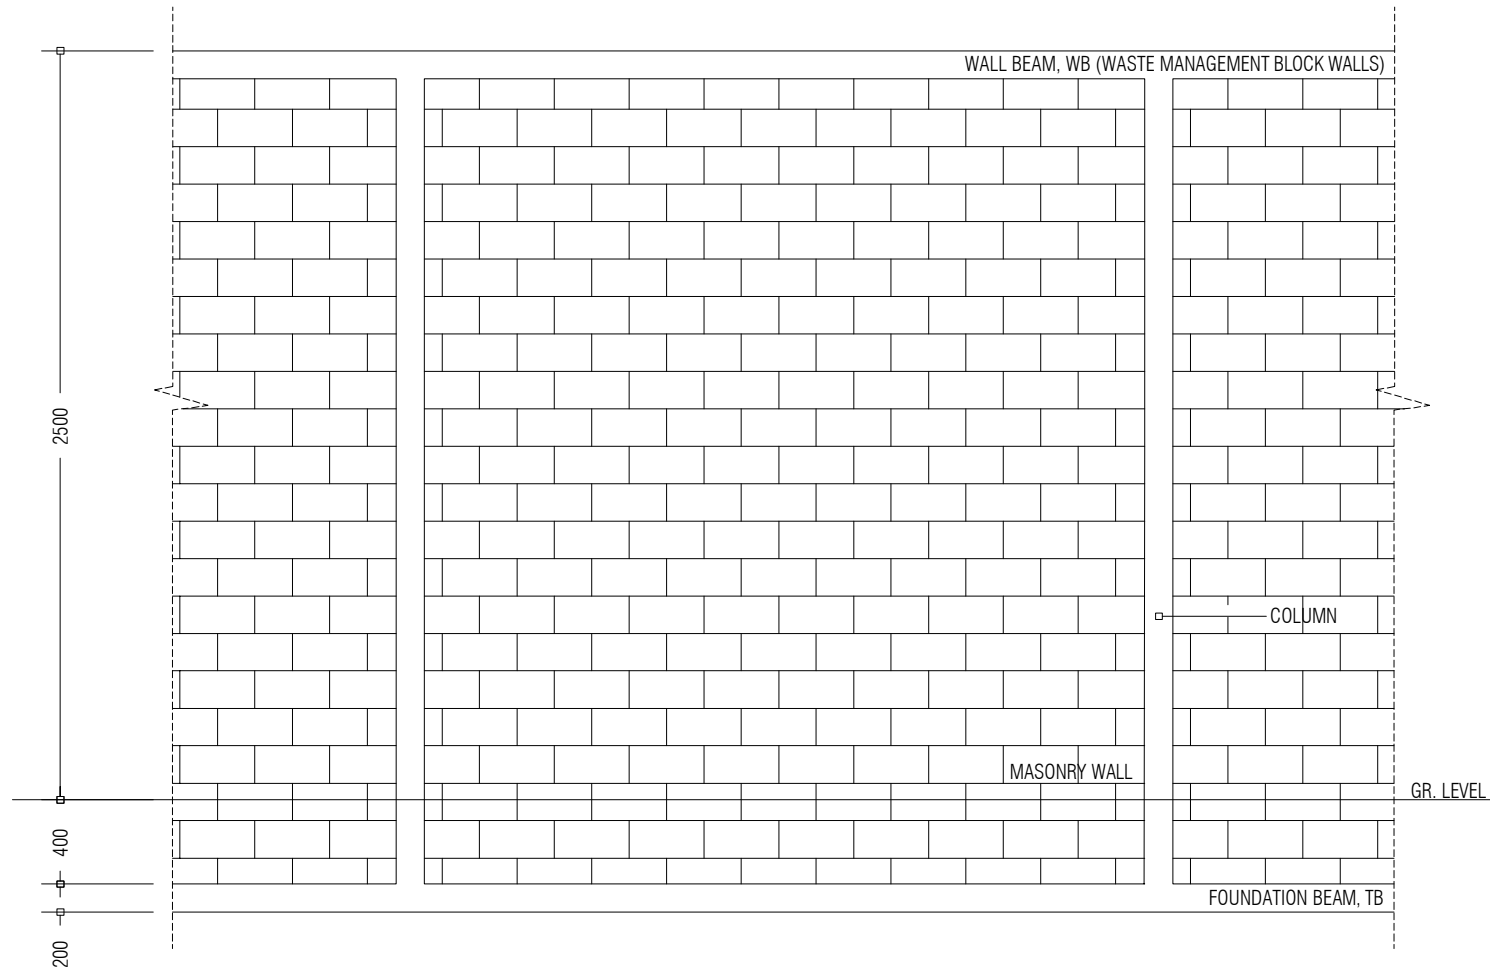

2.5M HIGH WALL ELEVATION

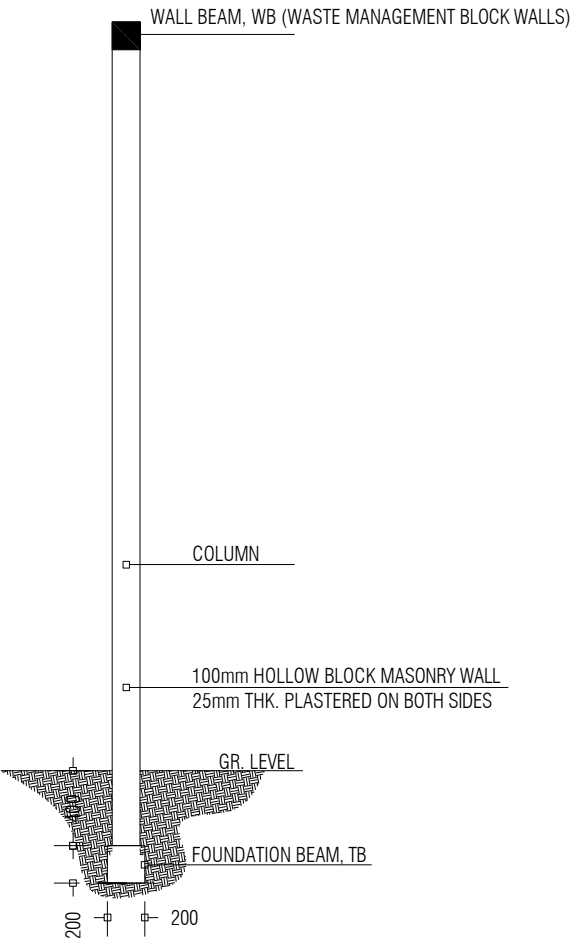

2.5M HIGH WALL SECTION

PREPARED BY	PROJECT	DESIGN BY	AMENDMENTS
 <p>OFID PHASE II MINISTRY OF ENVIRONMENT, CLIMATE CHANGE AND TECHNOLOGY GREEN BUILDING, HANDHUVAREE HIGUN, MAAFANNU, MALE' (20392), REPUBLIC OF MALDIVES. TEL: +960-3018431, +960-3018300, FAX: +960-328301</p>	CONSTRUCTION OF ISLAND WASTE MANAGEMENT CENTRE HDH. HIRIMARADHOO	AFRAZ	
		AMENDMENTS BY: NAUFAL	
	TITLE	STRUCTURE BY	
	2.5m HIGH MASONRY WALL DETAILS	AFRAZ	
	CLIENT DEPARTMENT	DRAWN BY	
	WMPC DEPARTMENT	AFRAZ	
	PAPER SIZE A3	SCALE 1:150	
	PAGE NO. 01	DWG NO. DHI - 17	
		DATE AUG 2020	