


مركز مؤتمرات

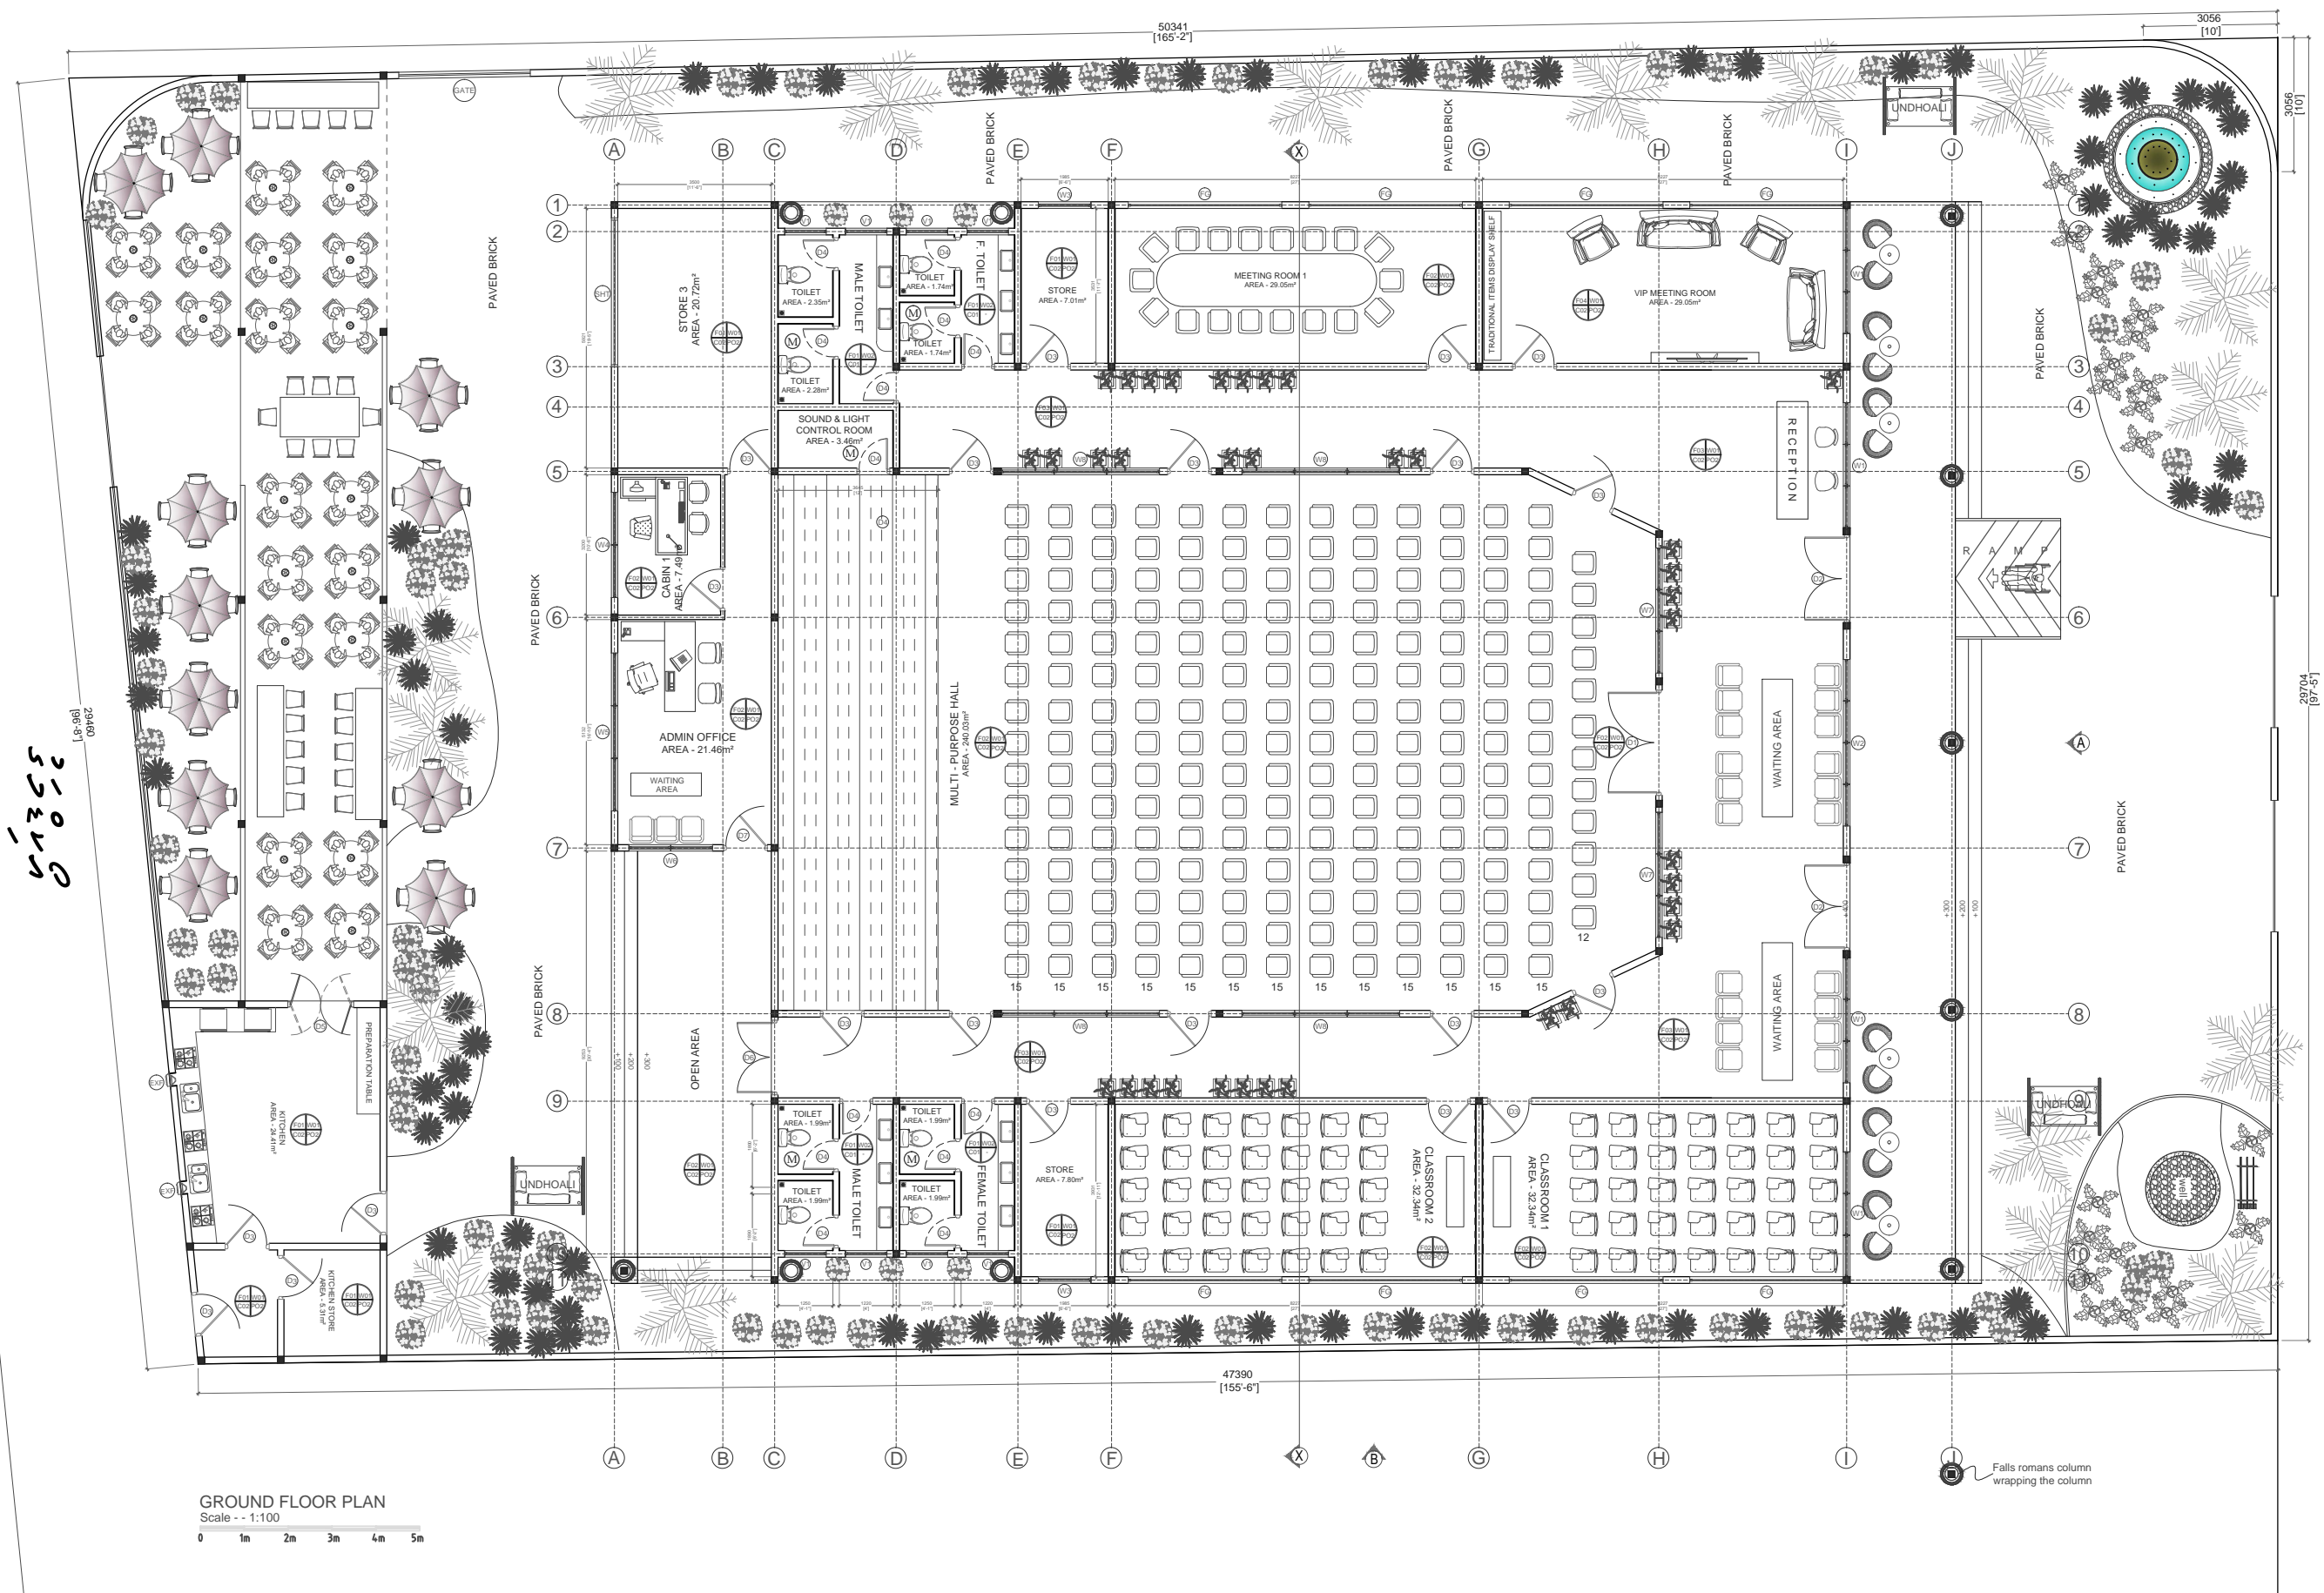

GROUND FLOOR PLAN
Scale - 1:100

مركز مؤتمرات

DETAILS OF FINISHES - FLOOR	
FINISH CODE	DESCRIPTION
F01	600 x 600mm NON - SKID HOMOGENEOUS TILES (DARK GREY)
F02	200 x 1000mm POLISHED CERAMIC TILES (NATURAL WOOD PATTERN - LIGHT (BROWN) COLOR)
F03	200 x 1000mm POLISHED CERAMIC TILES (NATURAL WOOD PATTERN - DARK GRAY COLOR)
F04	450 x 450mm CARPET TILES (GREY)

DETAILS OF FINISHES - CEILING	
FINISH CODE	DESCRIPTION
C01	SMOOTH FINISHED M-BEARD BOARD CEILING WITH ALUMINIUM FRAME TO MANUFACTURER'S DETAIL
C02	SMOOTH FINISHED GYPSUM BOARD CEILING WITH ALUMINIUM FRAME TO MANUFACTURER'S DETAIL

DETAILS OF FINISHES - WALL	
FINISH CODE	DESCRIPTION
W01	TWO COAT EMULSION PAINT OVER WITH 1 COAT OF PRIMER WITH WALL PUTTY
W02	600 x 300mm POLISHED CERAMIC WALL TILES

DETAILS OF FINISHES - PAINT	
FINISH CODE	DESCRIPTION
P01	PREPARE SURFACE & APPLY TWO COATS OF WEATHER SHIELD EMULSION PAINT (APPROVED COLOUR) OVER A COAT OF APPROVED WATERPROOFED PRIMER TO EXTERNAL PLASTERED WALLS & COLUMNS
P02	PREPARE SURFACE & APPLY TWO COATS OF WASHABLE EMULSION PAINT (APPROVED COLOUR) OVER A COAT OF ACRYLIC FILLER TO INTERNAL PLASTERED WALL & COLUMNS

