

GENERAL NOTES

ALL DIMENSIONS ARE GIVEN IN mm. LEVELS ARE GIVEN IN METER EXCEPT IF SHOWN DIFFERENTLY

ALL DIMENSIONS ARE TO BE MEASURED AT SITE

Revision	Date	Drawn By	Checked By
R01	21-02-2019	LAESHA	-
R02	09-03-2019	LAESHA	-

Client :  
**MINISTRY OF CULTURE, ARTS & HERITAGE**  
Project Title :  
**KALHUVAKARU MOSQUE RELOCATION**


Building Name :  
**KALHUVAKARU MOSQUE**  
Drawing Title :  
**BENCH DETAIL**

Scale :  
**1:10**  
Discipline :  
**ARCHITECTURAL**  
Stage :  
**SUBMISSION**  
Drawn By :  
**LAESHA**  
Checked By :  
**THALAAL**  
Date :  
**FEBRUARY 2019**  
Design By :  
**-**  
Drawing Number :  
**11-501**  
Revision Number :  
**R02**  
File Name :  
**K3-11-BENCHDETAIL-501R02.dwg**

H. Sakeena Manzil, 6th flr  
Medhuzyaarai Magu  
Malé 20127  
Republic of Maldives  
Tel: 960 3318452  
Fax: 960 3310317  
E-Mail: gedor@gedor.com.mv  
Webpage: gedor.com.mv



All dimensions to be checked on site.  
Copyright: Gedor Consulting Pvt Ltd.

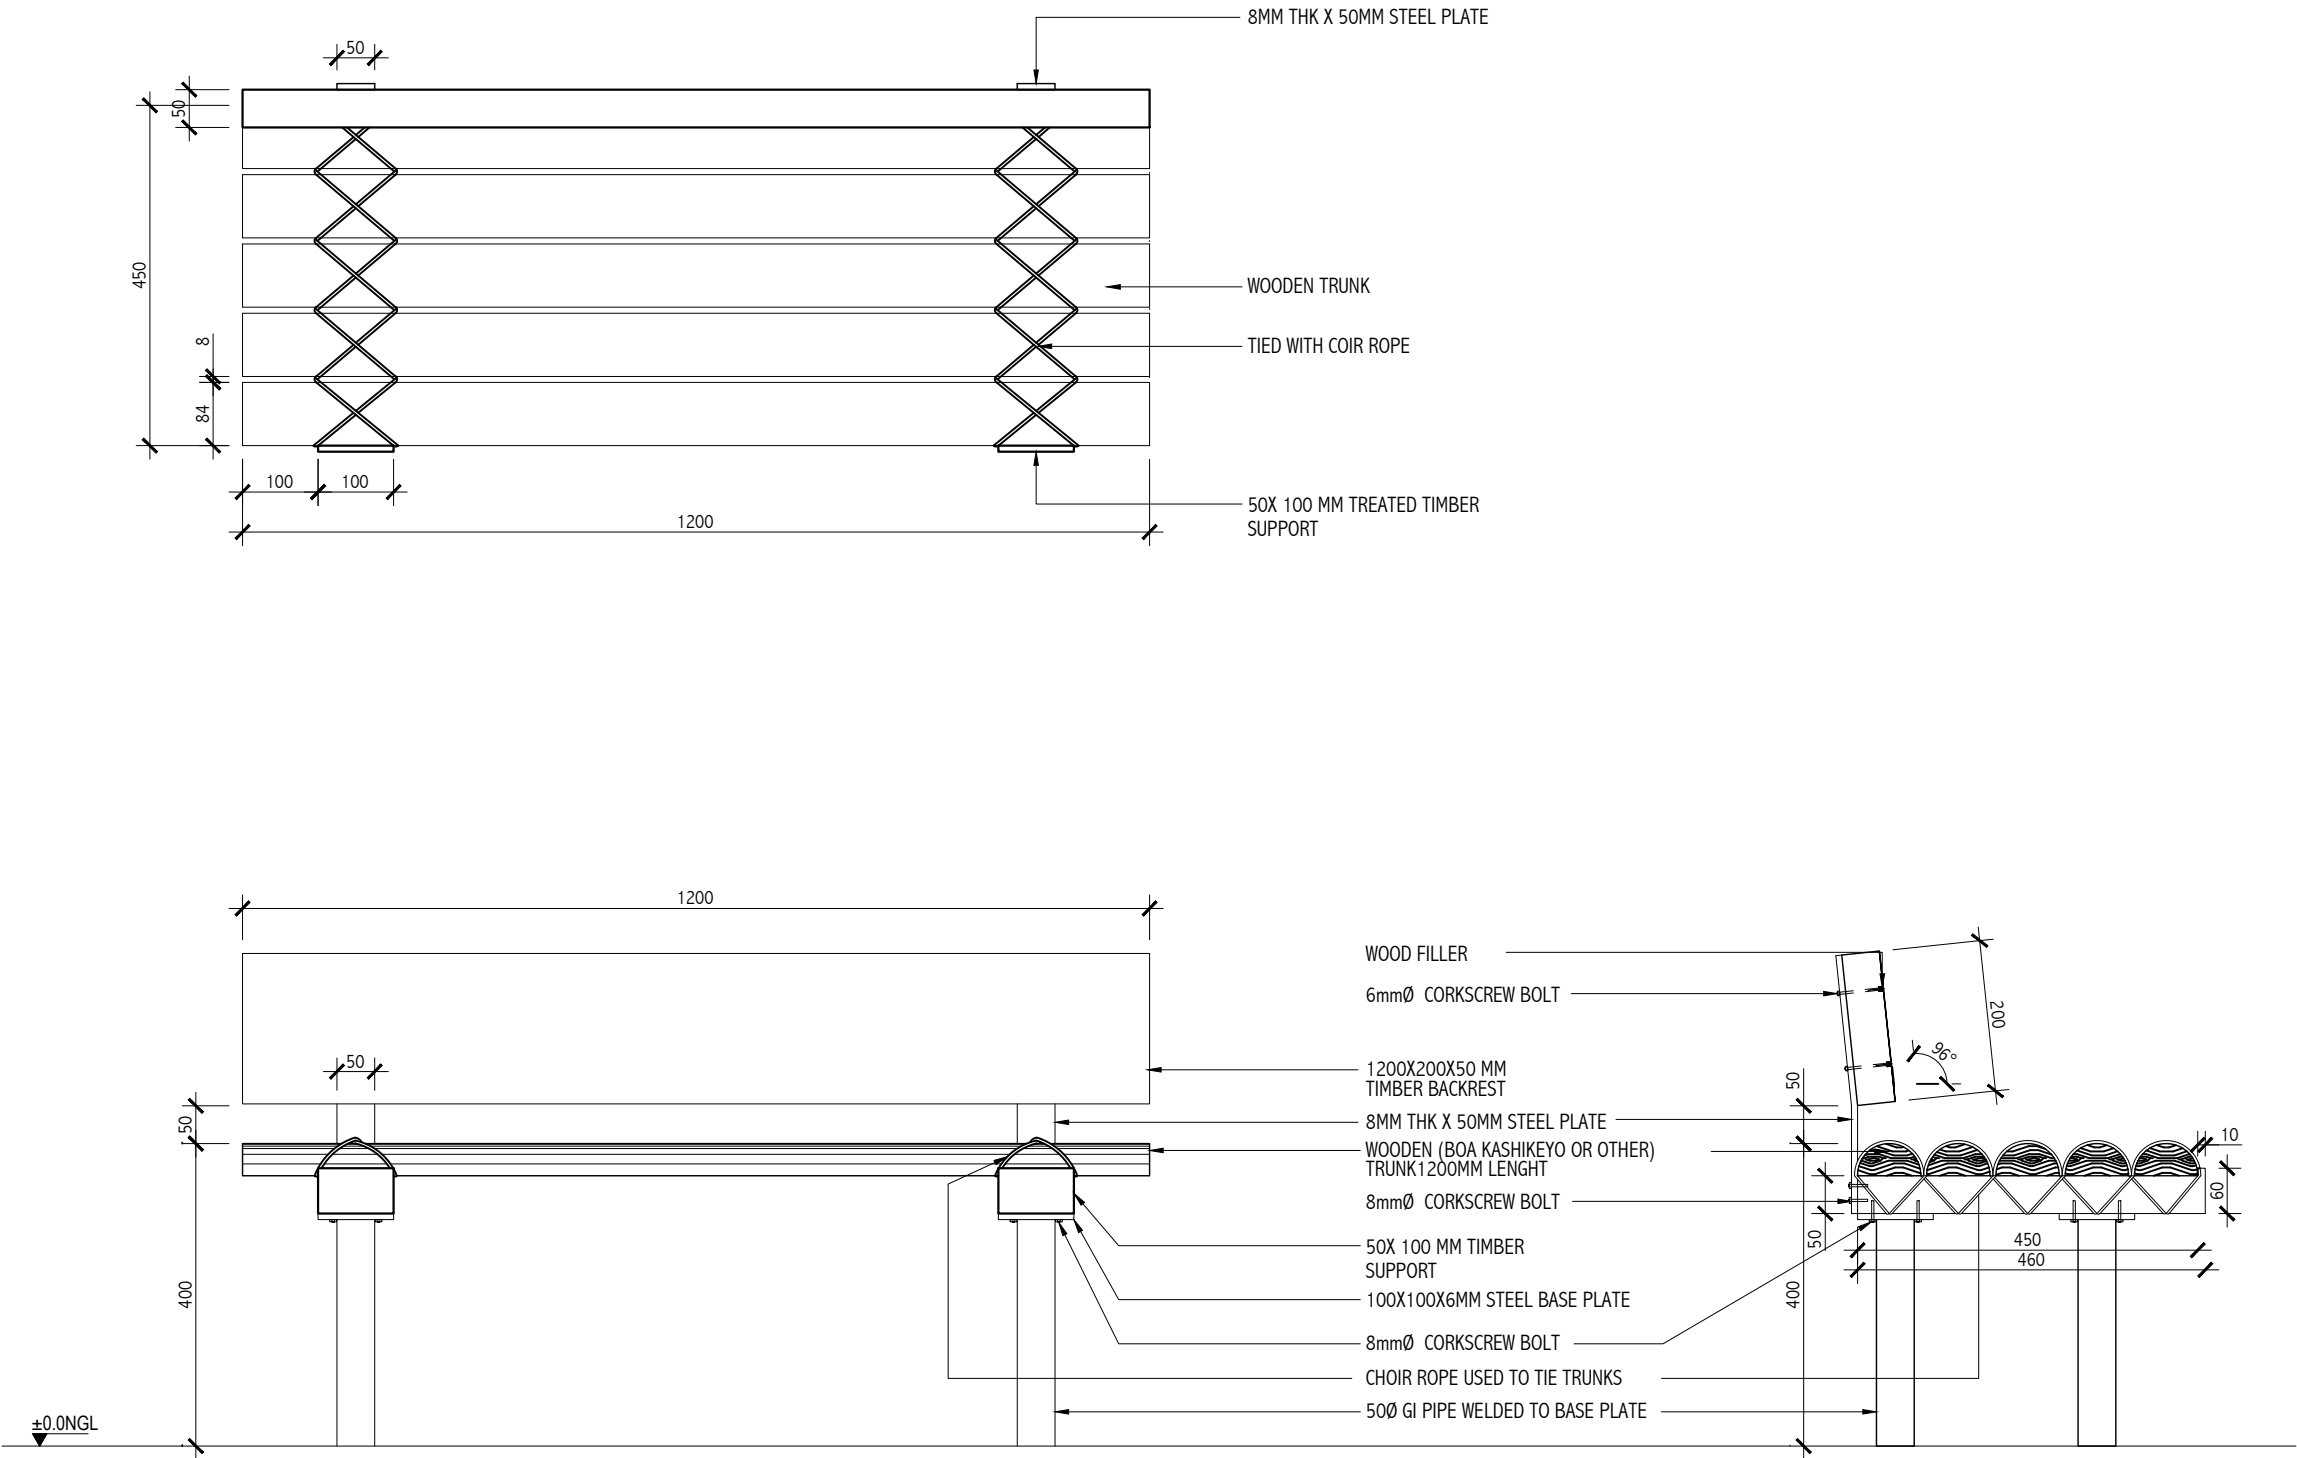

BENCH (HOLHUASHI TYPE) DETAILS  
SCALE 1:10