


GENERAL NOTES

ALL DIMENSIONS ARE GIVEN IN mm. LEVELS ARE GIVEN IN METER EXCEPT IF SHOWN DIFFERENTLY

ALL DIMENSIONS ARE TO BE MEASURED AT SITE

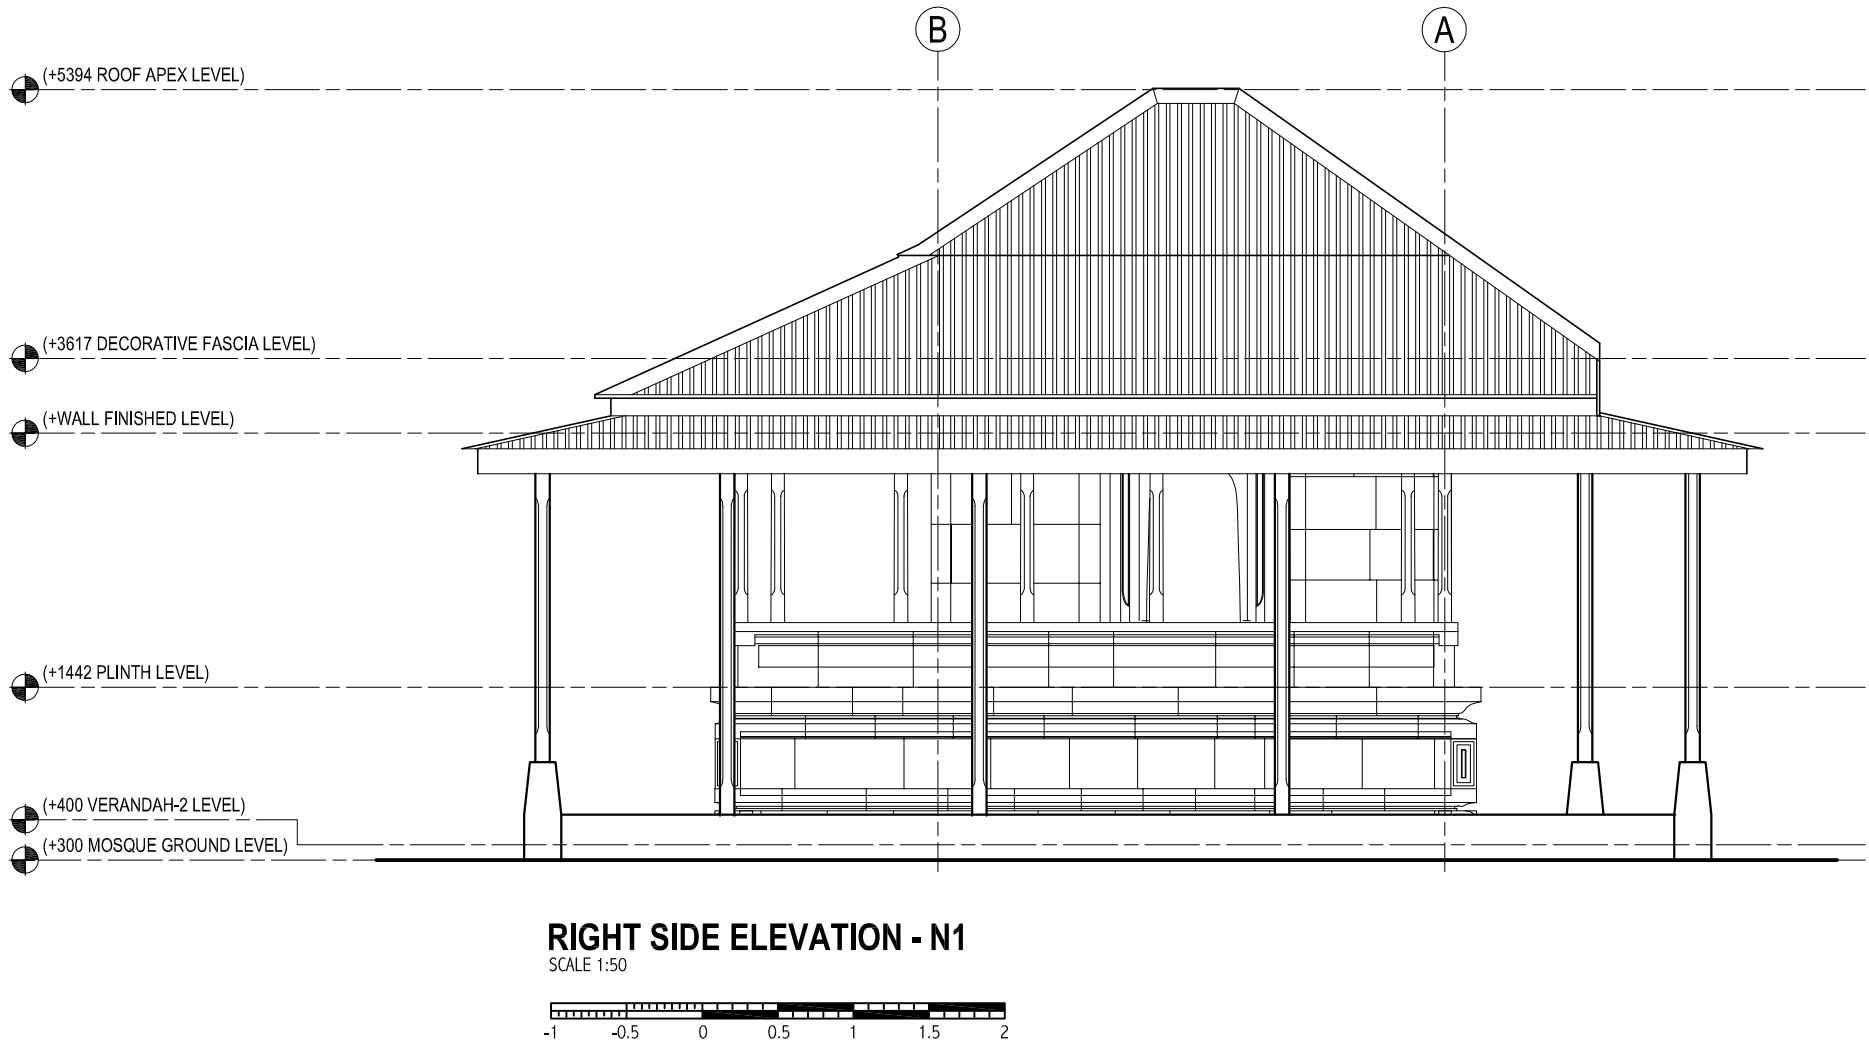

Revision	Date	Drawn By	Checked By
-	-	-	-

Client :  
**MINISTRY OF ARTS, CULTURE & HERITAGE**

Project Title :

**KALHUVAKARU MOSQUE RELOCATION**

Building Name :  
**KALHUVAKARU MOSQUE**

Drawing Title :  
**RIGHT SIDE ELEVATION**

Scale :  
**1:50**

Discipline :  
**ARCHITECTURAL**

Stage :  
**SUBMISSION**

Drawn By :  
**HAMSHA**

Checked By :  
**THALAAL**

Date :  
**21 FEBRUARY 2019**

Design By :  
**-**

Drawing Number :  
**11-301**

Revision Number :  
**R00**

File Name :  
K3-11-301R00.dwg

H. Sakeena Manzil, 6th flr  
Medhuziyaarai Magu  
Malé 20127  
Republic of Maldives

Tel: 960 3318452  
Fax: 960 3310317  
E-Mail: gedor@gedor.com.mv  
Webpage: gedor.com.mv

**GEDOR CONSULTING PVT. LTD.**