



Island Expert

PRIVATE LIMITED
Rep. of Maldives, Male'
H.Mariam Building, 3 floor
7th May Road, P.O. Box 100
www.island-expert.lk.com

KNOWALTE PROPERTIES AND RESIDENCES ANAYALU

Mr. Chandana Gera

Description	Date
	12/06/2011

Project Manager

Mr. Anon Senganyya

Structure Engineers

Mr. Preecha Khumla

Electrical Engineers

Mr. Watunyu Lanklong

Cooperate Design

Mr. Wath Kumaraee

Project Name
House Project
Hantmasadho Island


Drawing Title

SECTION A-A

Drawing No.

Checked by.

Approved.

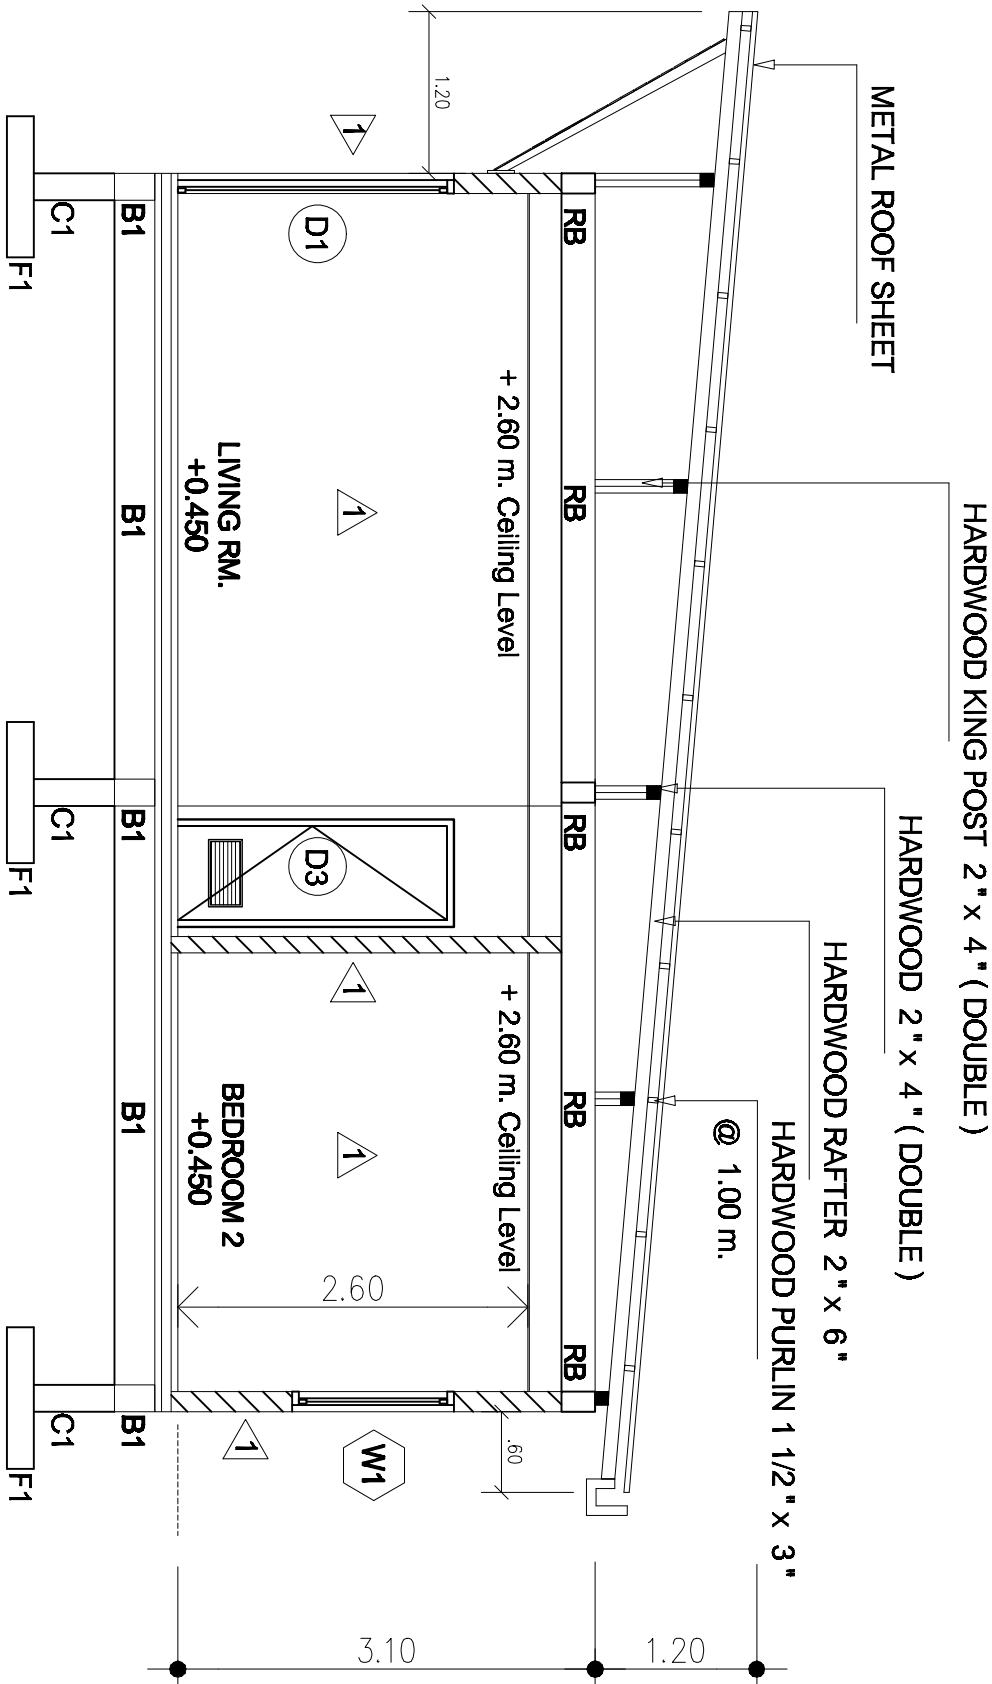

+4.75 M. Roof level .

+3.55 M. A level back line.

+0.45 M. ground floor level.

+0.00 M. level the original soil.

- 0.82 M. level of foundation

SECTION A-A

Scale 1 : 75

