


R.RASGETHEEMU HARBOUR & JETTY




PUBLISHER	R. RASGETHEEMU HARBOUR
CATEGORIES	HARBOUR & JETTY LAYOUT
SCALE NTS	DWG NO.
TITLE	

MINISTRY OF NATIONAL PLANNING INFRASTRUCTURE
INTERAGENCY DEPARTMENT




ENGINEER GENERAL SUPERVISOR
TEL: +960 2000301 FAX: +960 2000301

- Additional Components
- * Navigation lights (2 nos)
 - * Ramp (11m x 11m)
 - * Double arm lights (20m intervals)
 - * Mooring blocks (10 nos)
 - * Pavement throughout the quaywall length (5m width)
 - * Drainage @ 30m Interval

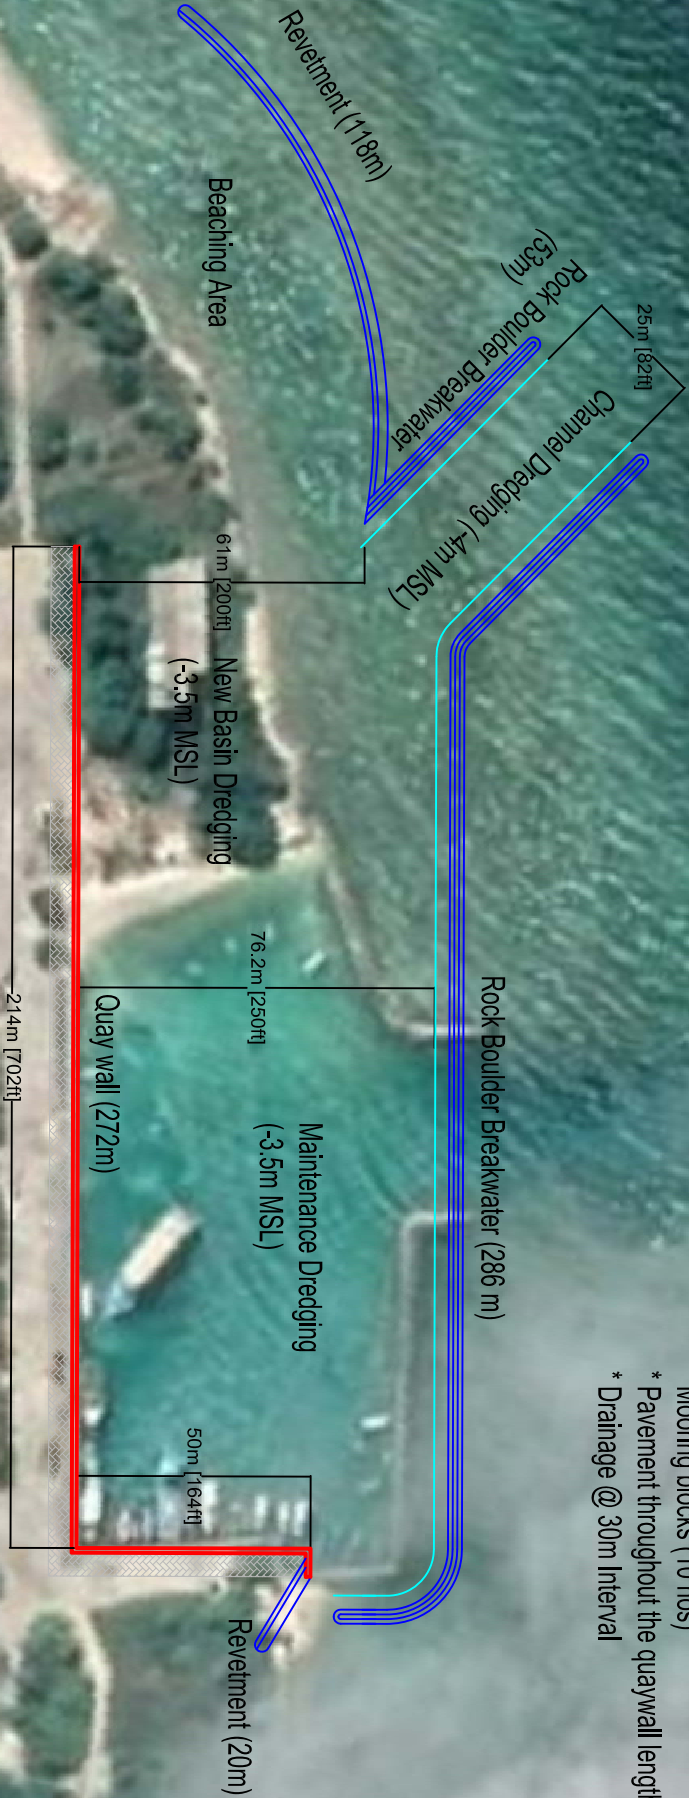

R.RASGETHEEMU HARBOUR

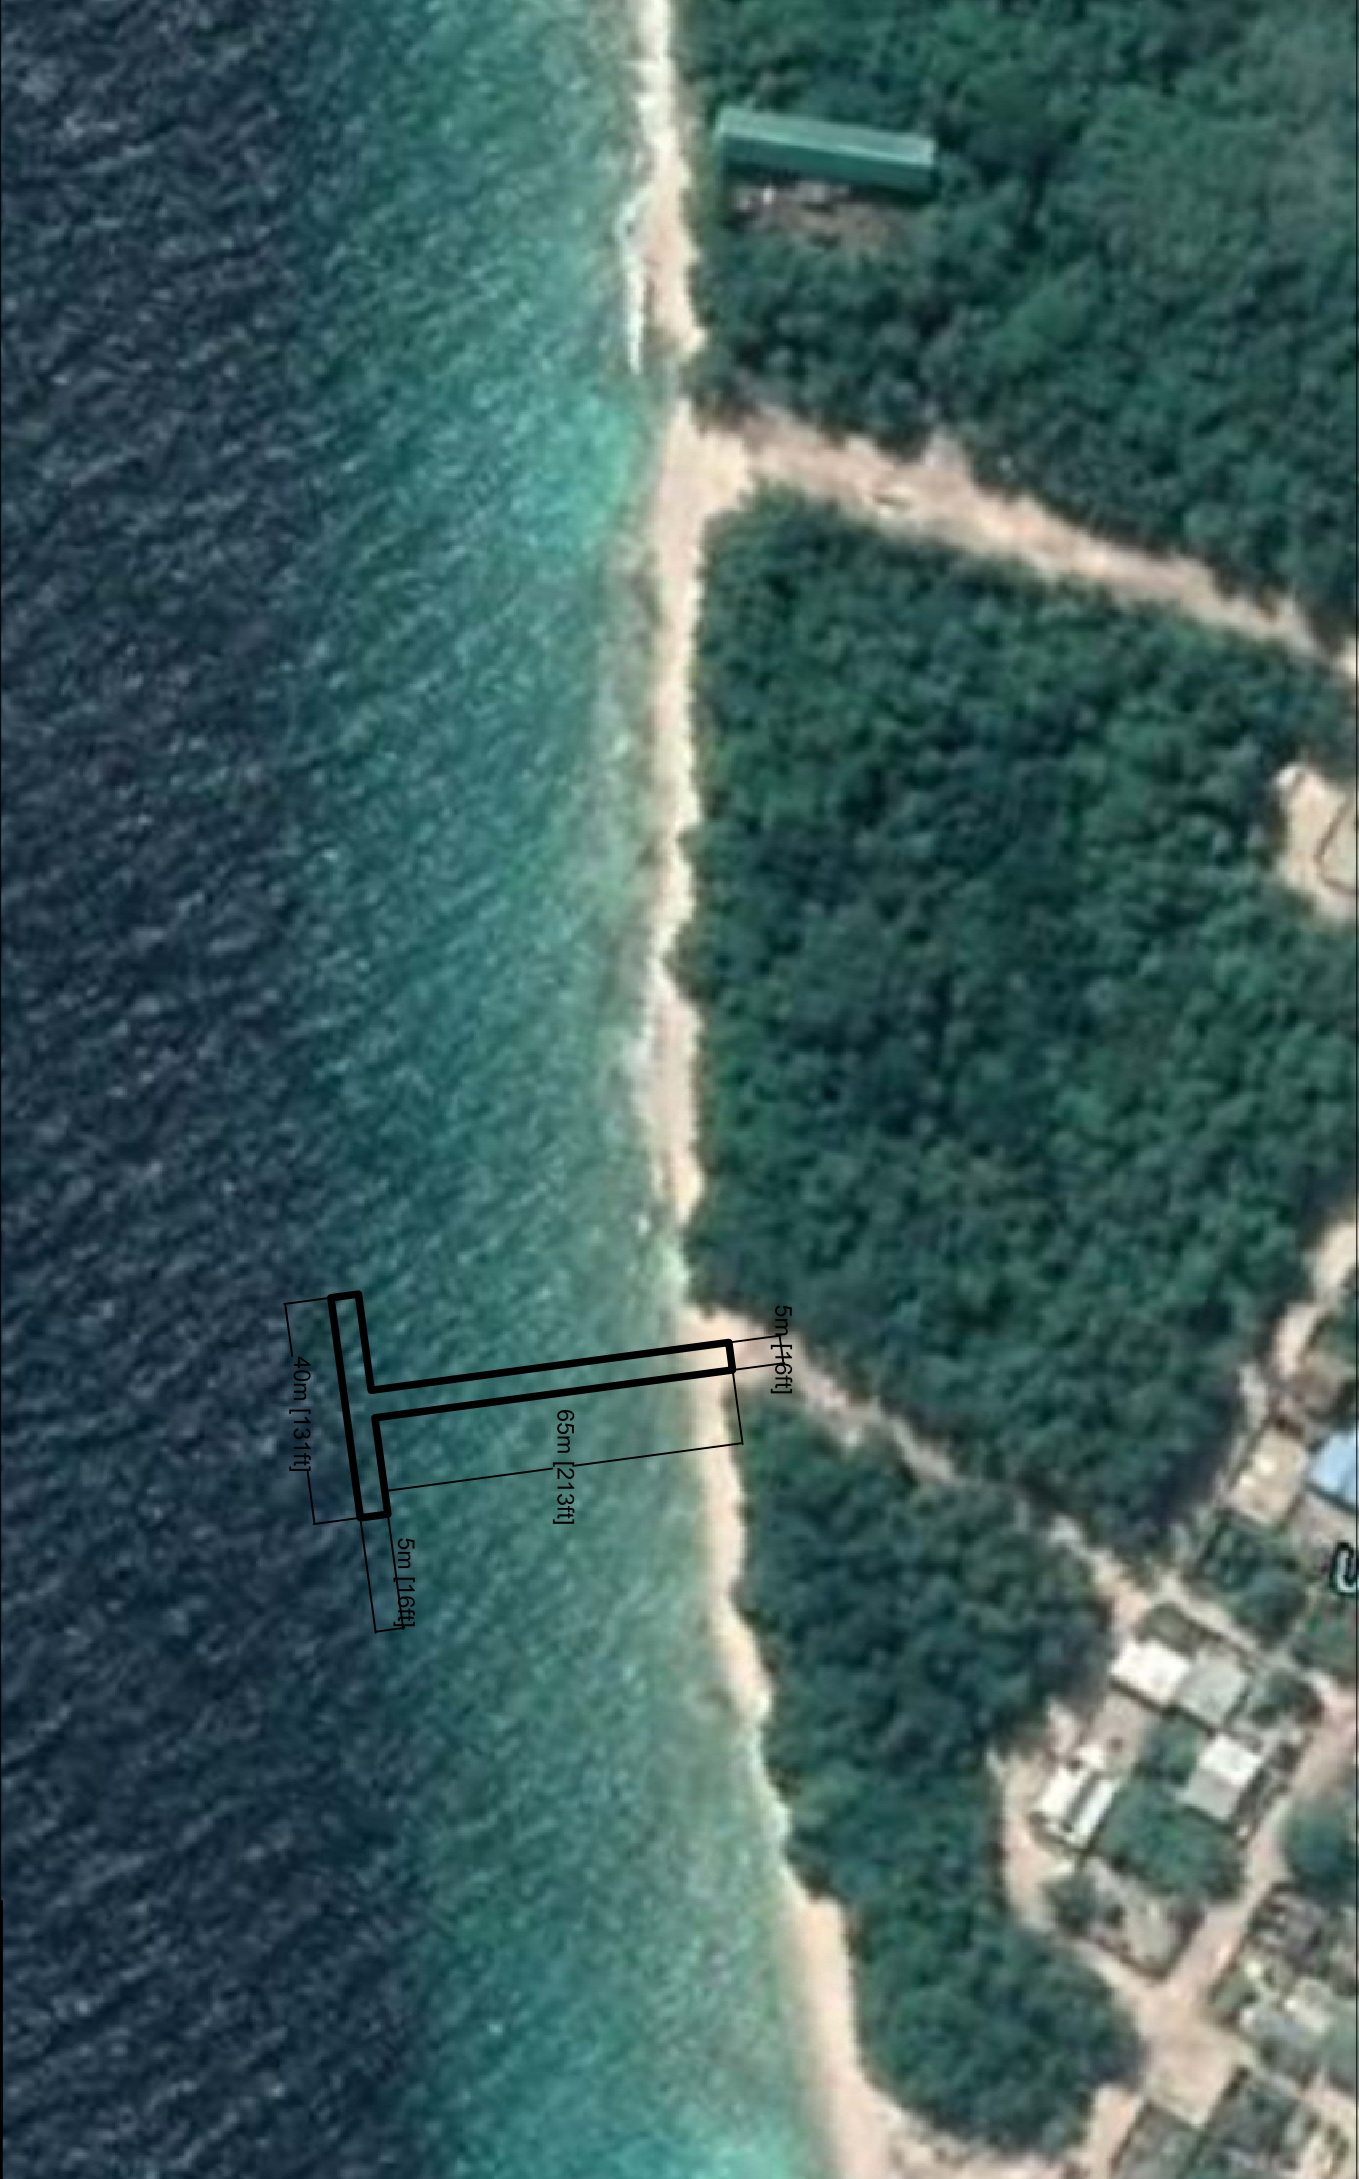

R.RASGETHEEMU JETTY

PROJECT: R.RASGETHEEMU JETTY

CONTENTS: JETTY LAYOUT

SCALE: NTS

FILE: 000 No. -