

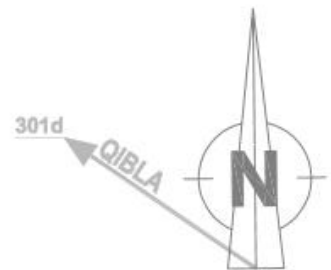


# PROPOSED THILAFUSHI CEMETERY BOUNDARY WALL PROJECT


March 2015

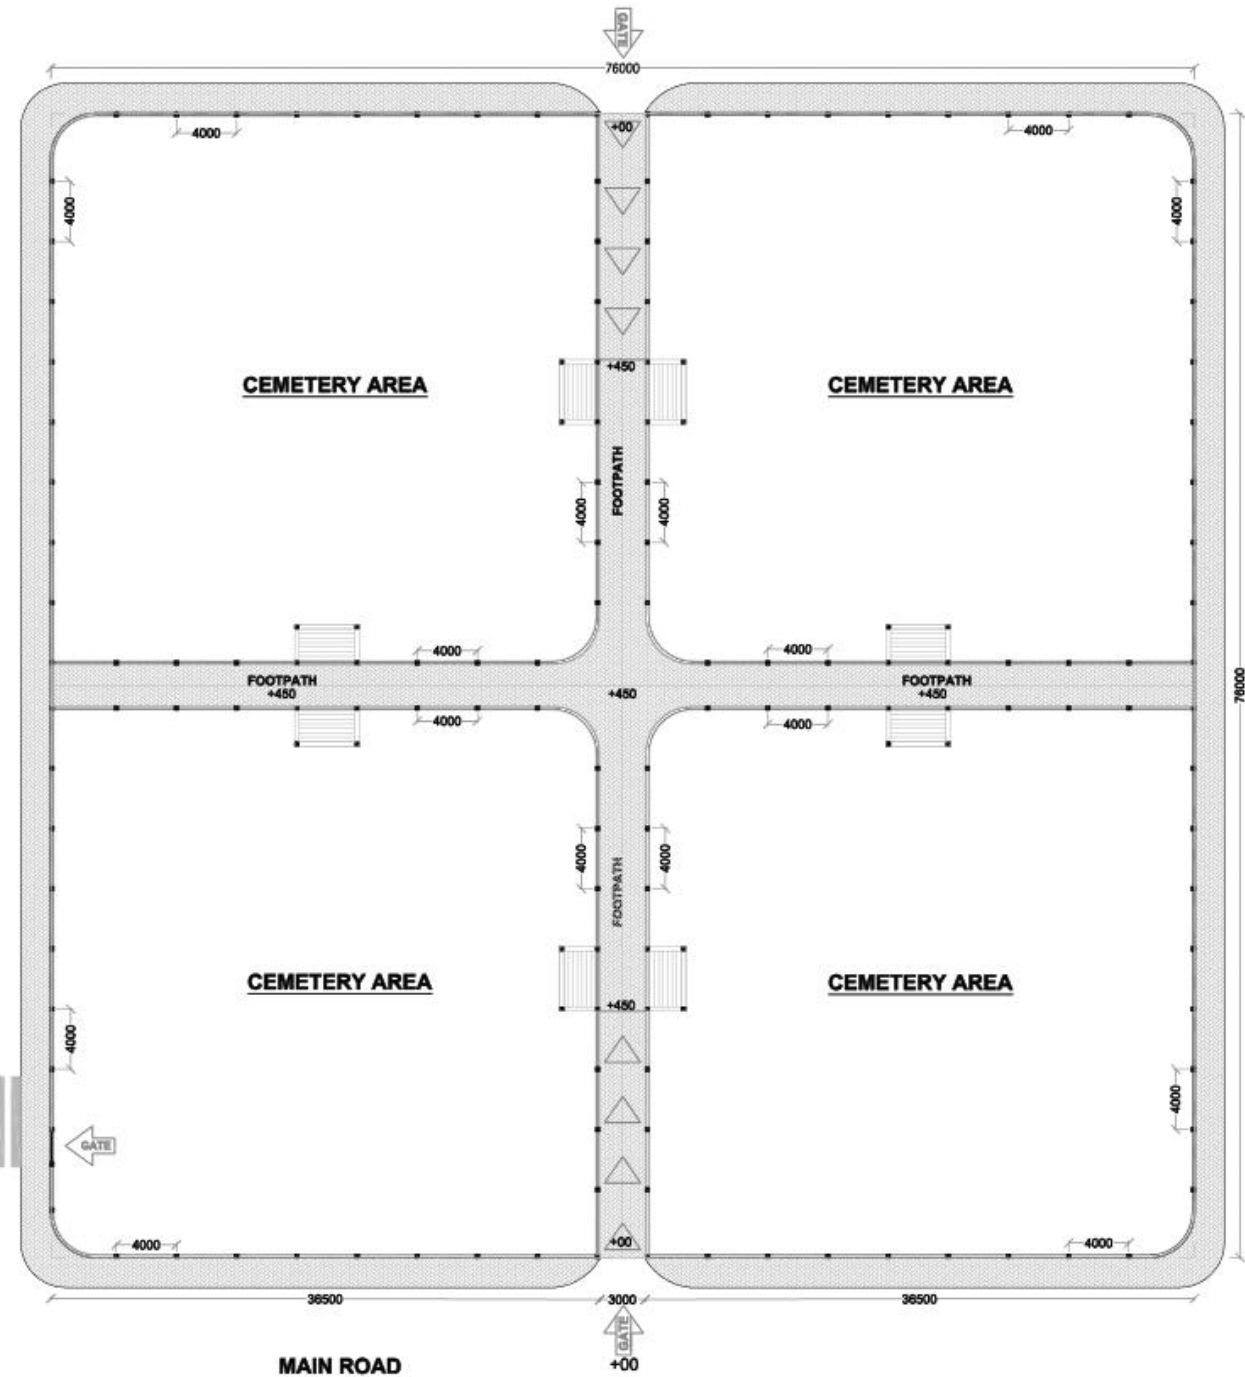

PROPOSED MOSQUE

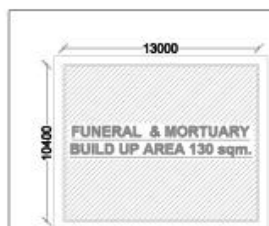


**CEMETERY, FUNERAL  
& MORTUARY SITE LAYOUT**  
SCALE 1: 600

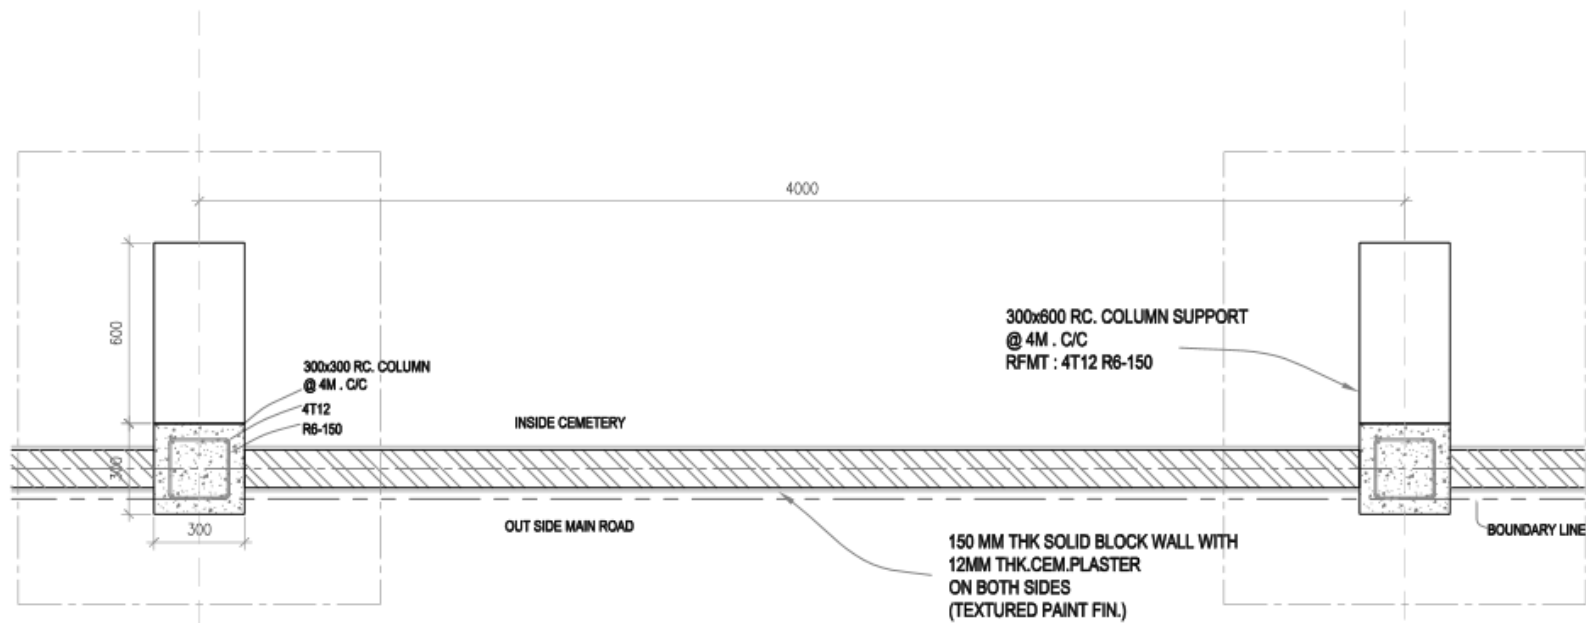

## DETAIL WALL PLAN

SCALE : 1:30

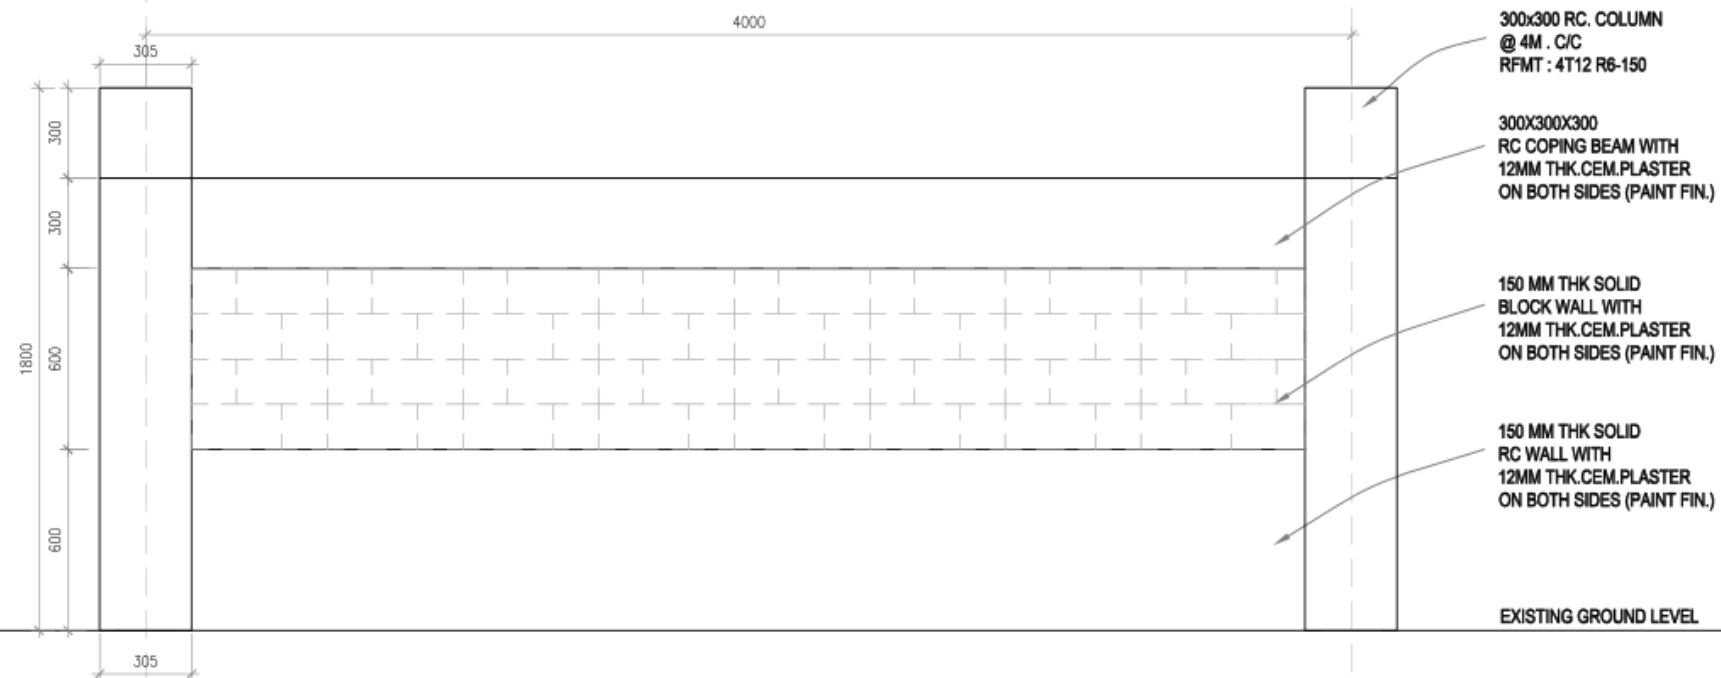

## TYPICAL WALL ELEVATION

SCALE : 1:30





