




NOTE:  
1.ALL DIAMENSIONS ARE IN MILLMETER  
2.ALL LEVELS SHOWN ARE IN METERS  
3.THIS DRAWING TO BE READ IN CONJECTION  
RELEVANT DRAWINGS, GENERAL NOTHES AN

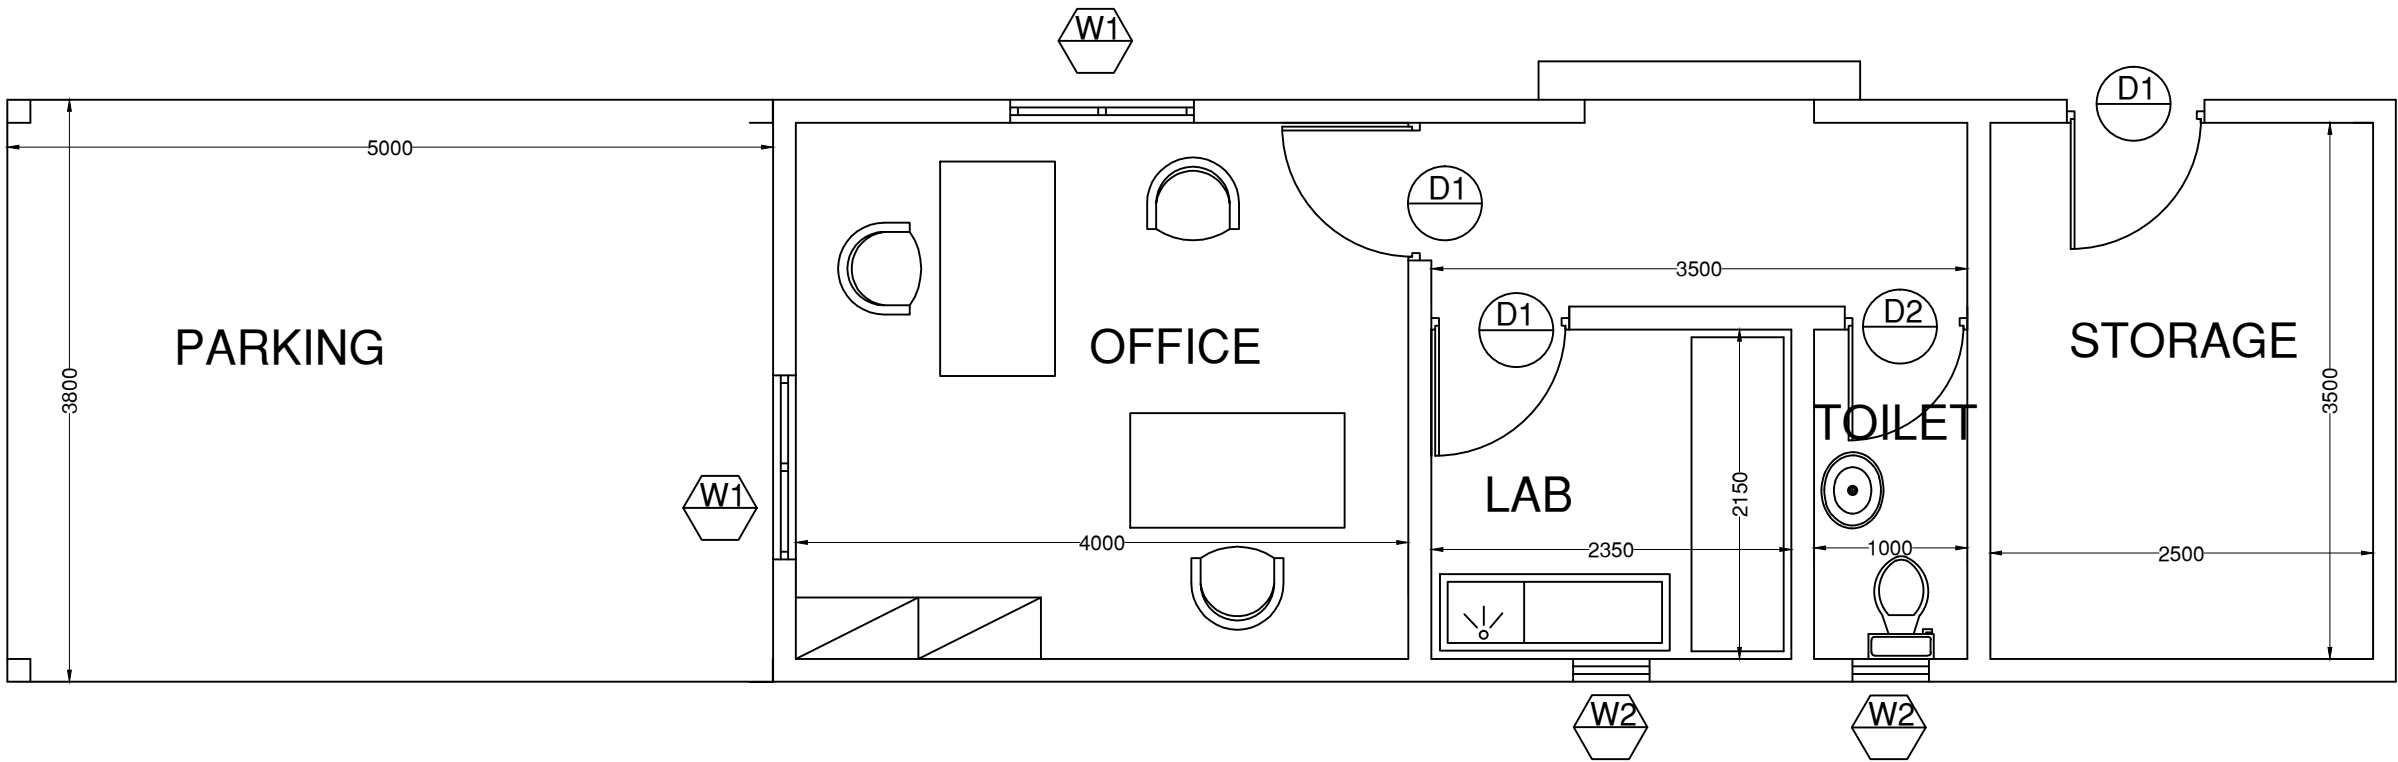

PLAN

	CLIENT: MINISTRY OF ENVIRONMENT AND ENERGY	CONSULTANCY SERVICES FOR DESIGN OF WATER SUPPLY FACILITIES IN Ha.HORAFUSHI, Hdh.HANIMAADHOO,Sh.MILANDHOO,R.UNGOOFAARU,Lh.NAIFARU,Dh,KUDAHUVADHOO ,Th.GURaidhoo AND Ga.VILLINGILI , MALDIVES	DESIGN	DRAWN	CHECKED	APPROVED	SL.NO	DRWING NO	DESCRIPTION
			ENGINEER		DESIGN CHIEF				
			DATE	DRG.NO: MILANDHOO/ADMIN/01					
				SCALE: NOT TO SCALE					
	GREENTECH CONSULTANTS (Pvt.) Ltd IN ASSOCIATION WITH DEVELOPMENT COLLABORATION PARTNERSHIP (Pvt.) Ltd MALDIVES AND OPTIMUM SOLOUTIONS (Pvt) Ltd, MALDIVES	TITLE:  RO PLANT ADMIN BUILDING PLAN - MILANDHOO							