
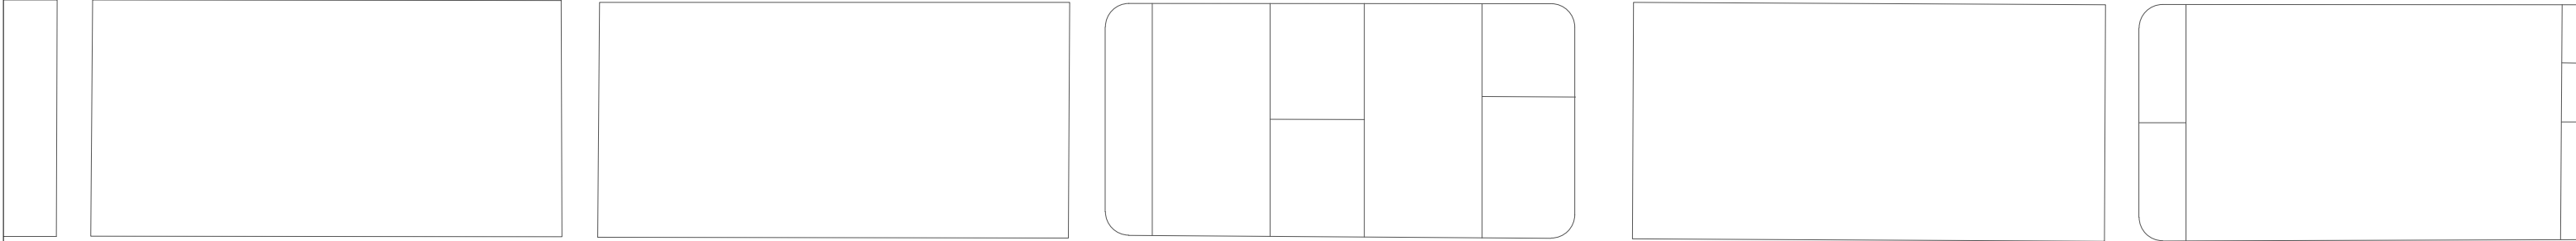
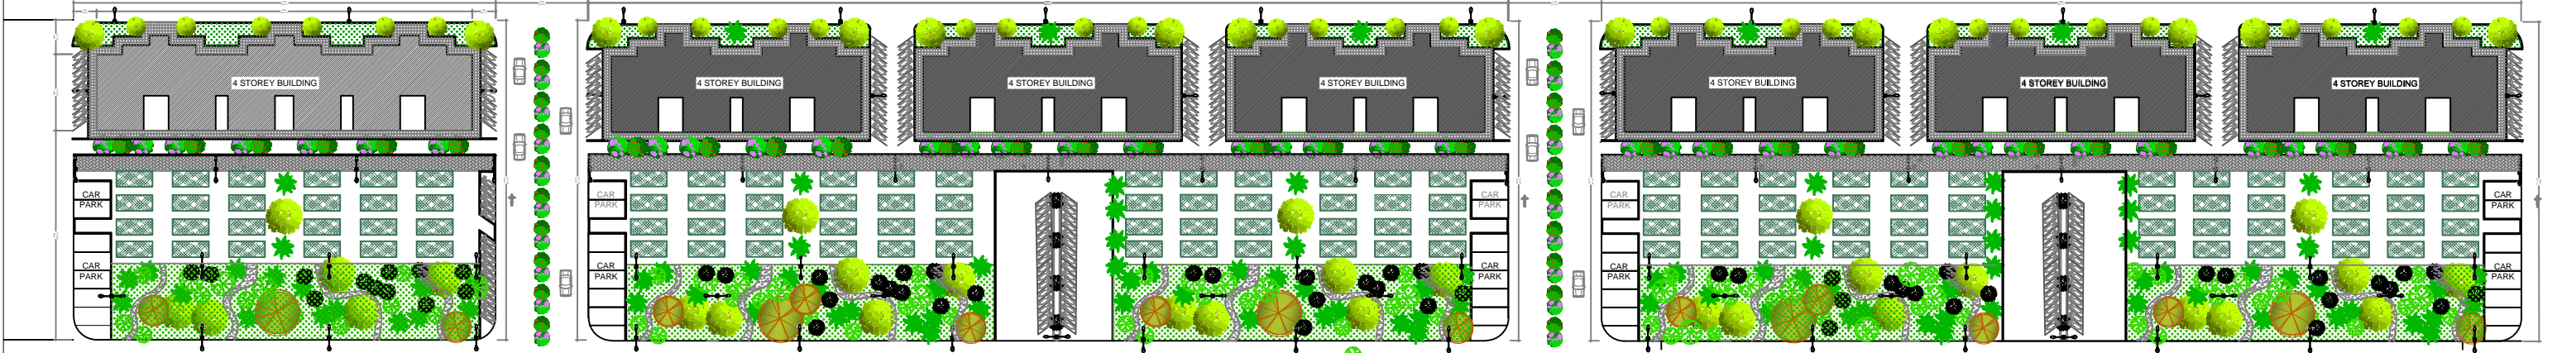
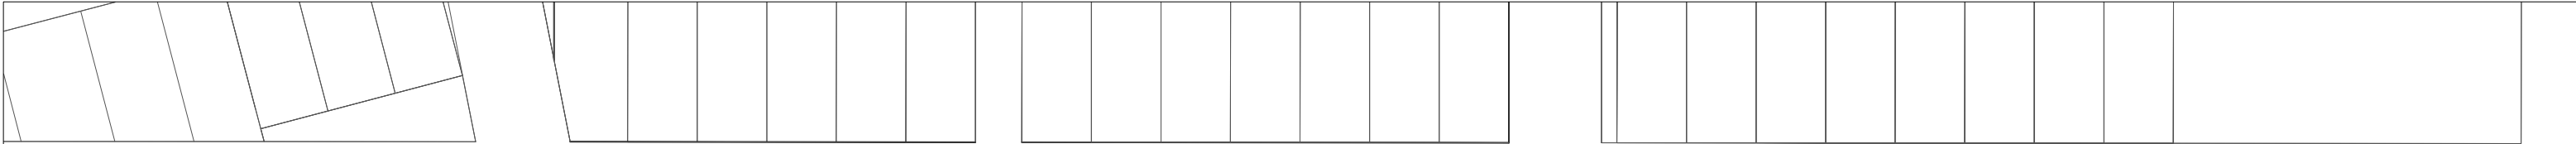


SITE MAP:

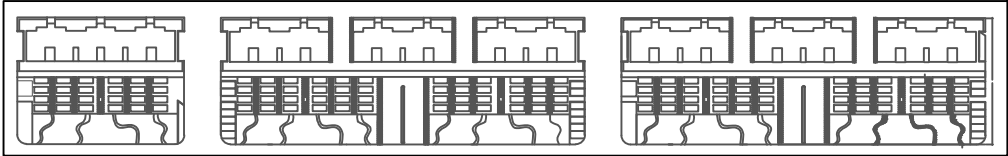

NOTE:  
ALL GRASSED AREAS TO BE  
RETAINED WITH CURBSTONE  
LEDGES

STREETLIGHTS SHOULD BE  
DURABLE WEATHER-PROOF.

ALL DIMENSIONS TO BE  
CHECKED ON SITE PRIOR TO  
INSTALLATION ON SITE

LEGEND:

	AVENUE TREE (OFI ELEY)		GRASS
	GARDEN PATCH		SHADY TREES (HIYAA DHEY BODU GAS)
	CONCRETE BLOCKS (400MM x 400MM x 50MM @450MM C/C)		CURBSTONE LEDGE
	WHITE SAND		STREETLIGHTS (DOUBLE)
	STREETLIGHTS (SINGLE)		



LANDSCAPE PLAN

Scale : Not to scale



MINISTRY OF HOUSING AND URBAN DEVELOPMENT  
PROJECTS DEPARTMENT  
AMEENEE MAGU  
MALE, REPUBLIC OF MALDIVES

PROJECT MANAGEMENT

PROJECT:

LANDSCAPING  
GDH.THINADHOO

PROJECT CODE:

TITLE:

FULL LAYOUT

AMENDMENTS:

REV. NO.	DATE	DESCRIPTION

NOTES:

1) ALL DIMENSIONS ARE IN MILLIMETER UNLESS OTHERWISE STATED.

DESIGNED:	ENGINEER:
DRAWN BY:	APPROVED:
DATE: AUG 2019	SCALE: AS SHOWN
DWG. NO.	A-01