
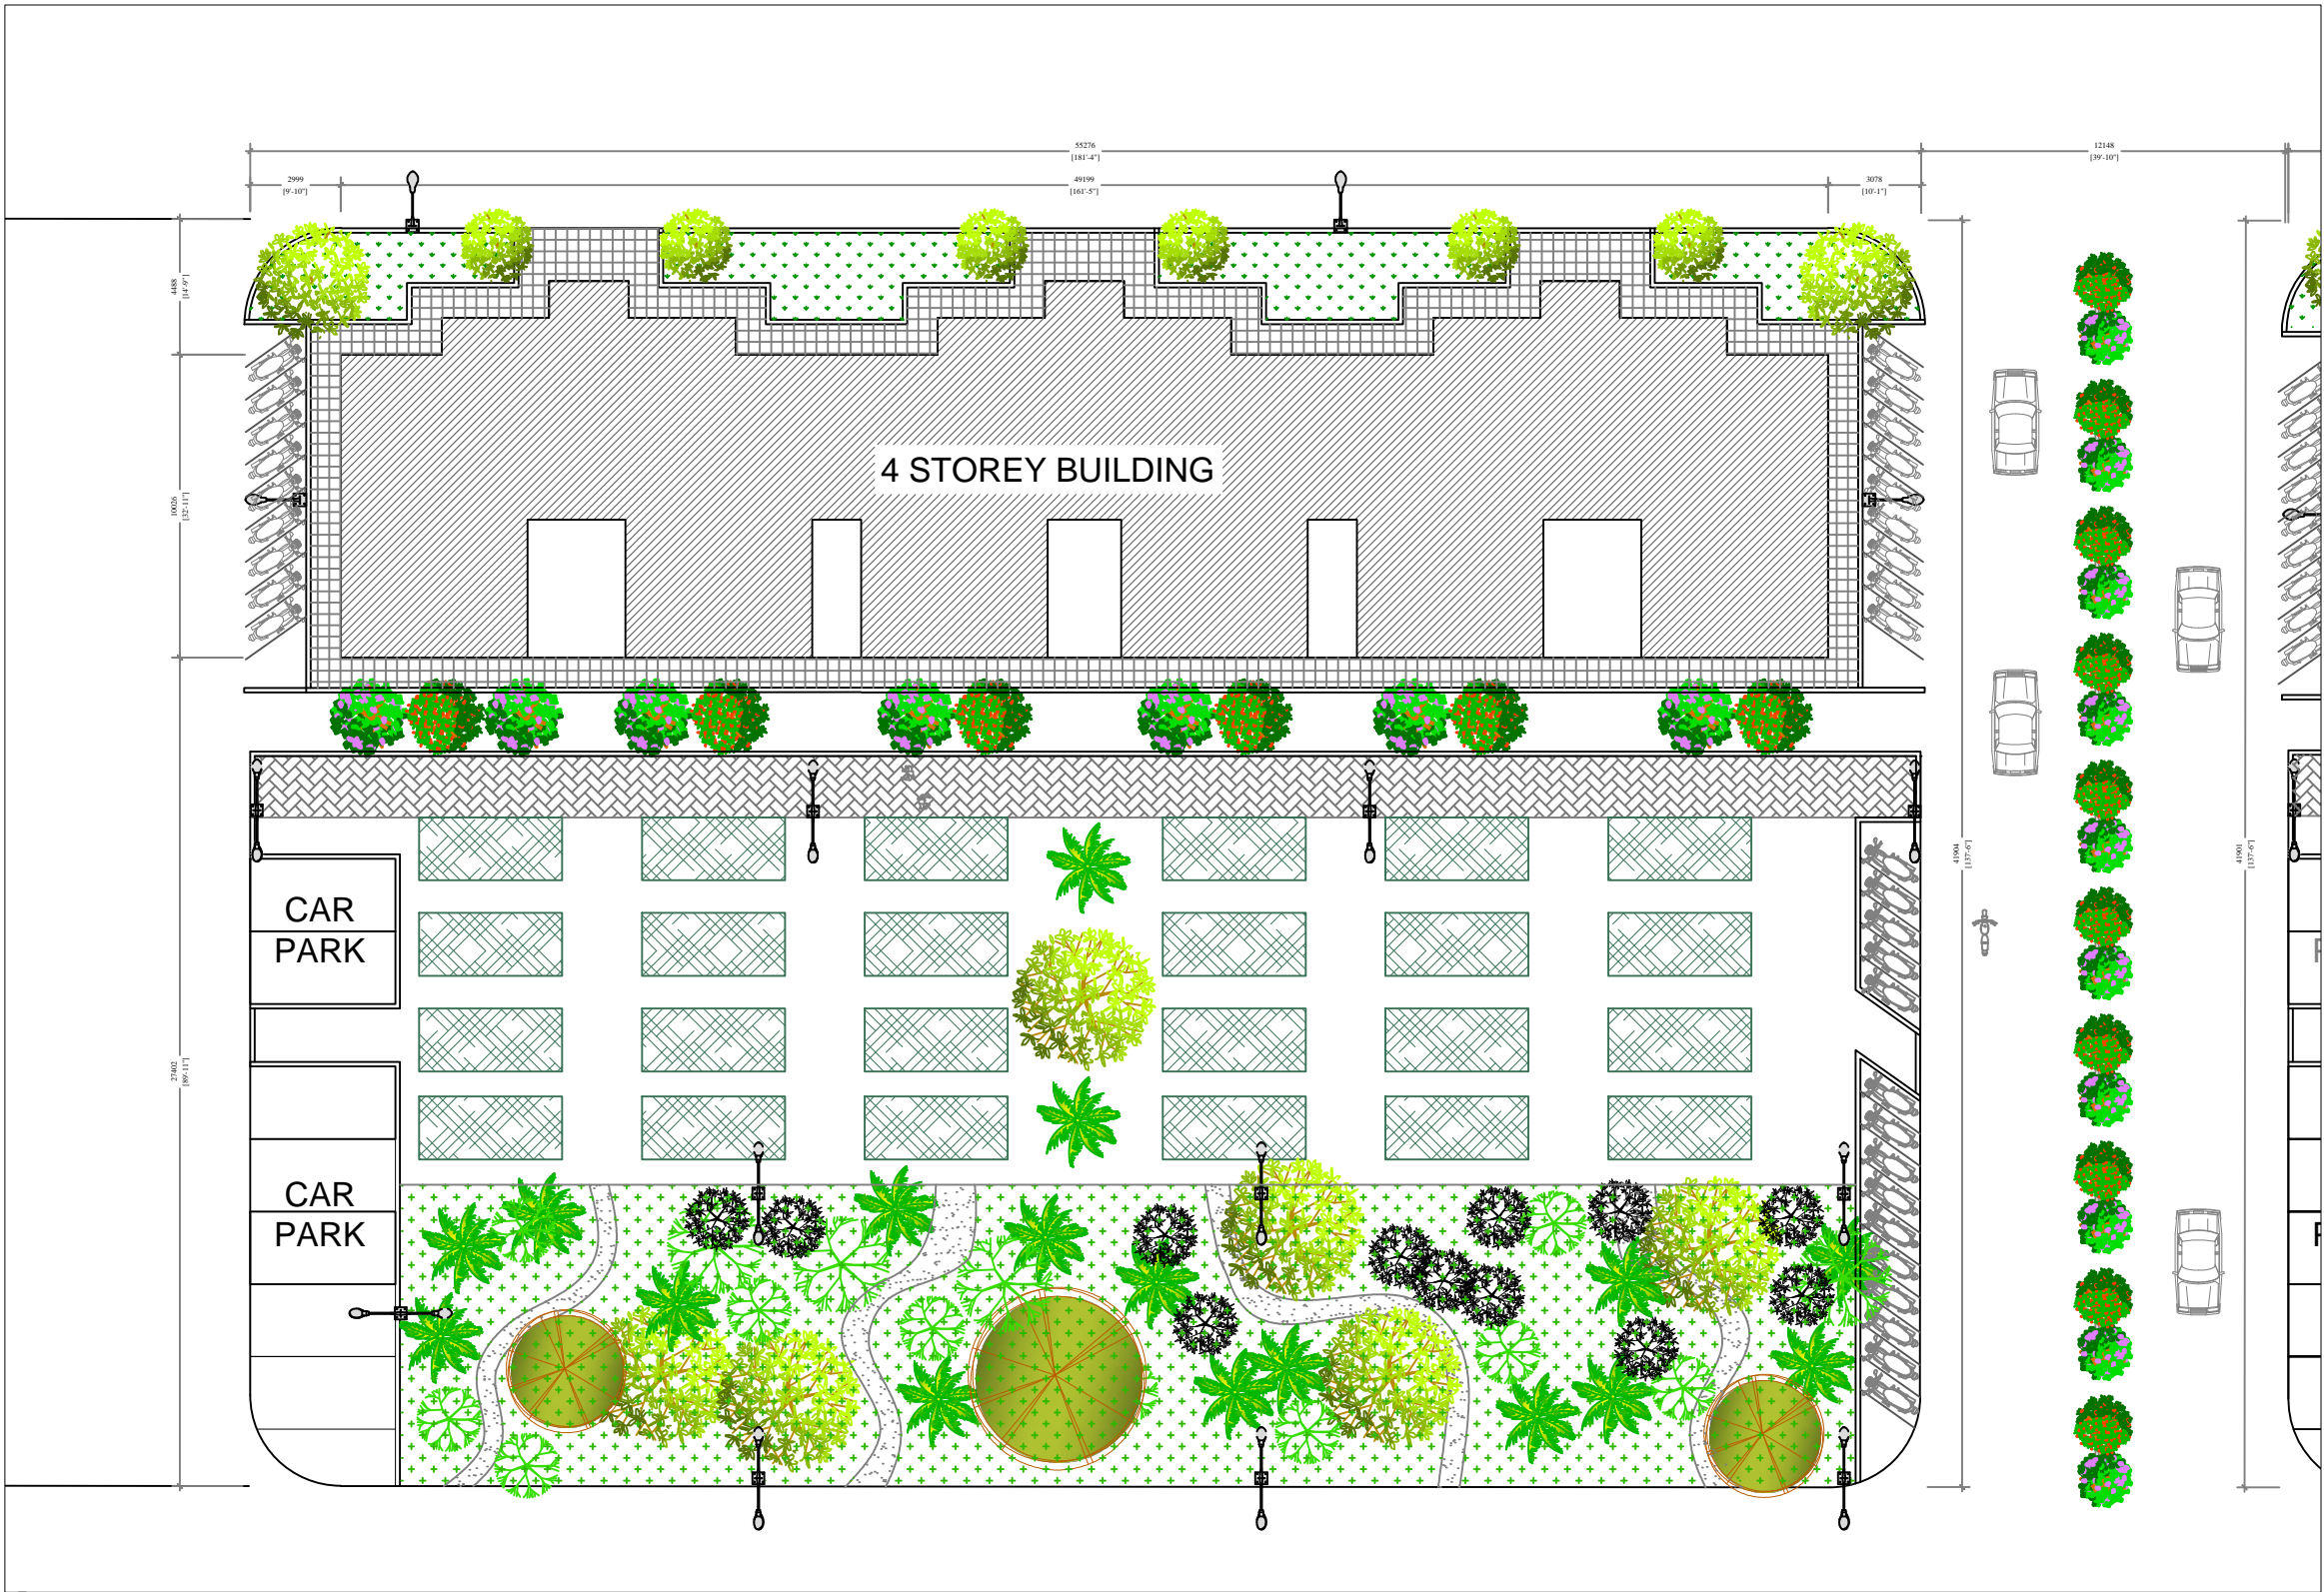


SITE MAP:

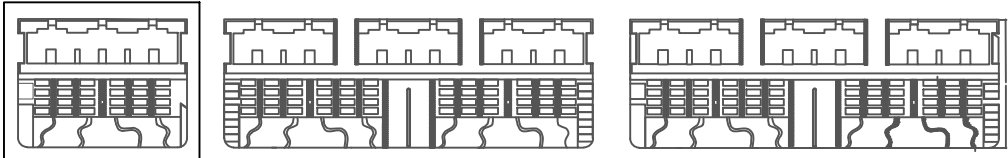

LEGEND:

	AVENUE TREE (OFI ELEY)
	GARDEN PATCH
	CONCRETE BLOCKS (400MM x 400MM x 50MM @450MM C/C)
	WHITE SAND
	STREETLIGHTS (DOUBLE)
	GRASS
	SHADY TREES (HIYAA DHEY BODU GAS)
	CURBSTONE LEDGE
	STREETLIGHTS (SINGLE)

LANDSCAPE PLAN  
Scale : 1:250

 MINISTRY OF HOUSING AND URBAN DEVELOPMENT PROJECTS DEPARTMENT  AMEENEE MAGU MALE', REPUBLIC OF MALDIVES	PROJECT MANAGEMENT	PROJECT CODE:	AMENDMENTS:		DESIGNED:	ENGINEER:		
	PROJECT:  LANDSCAPING  GDH.THINADHOO	TITLE:  DETAIL LAYOUT	REV. NO.	DATE	DESCRIPTION	DRAWN BY:	APPROVED:	
						DATE: AUG 2019	SCALE: AS SHOWN	
							DWG. NO.	A-02
			NOTES: 1) ALL DIMENSIONS ARE IN MILLIMETER UNLESS OTHERWISE STATED.					