



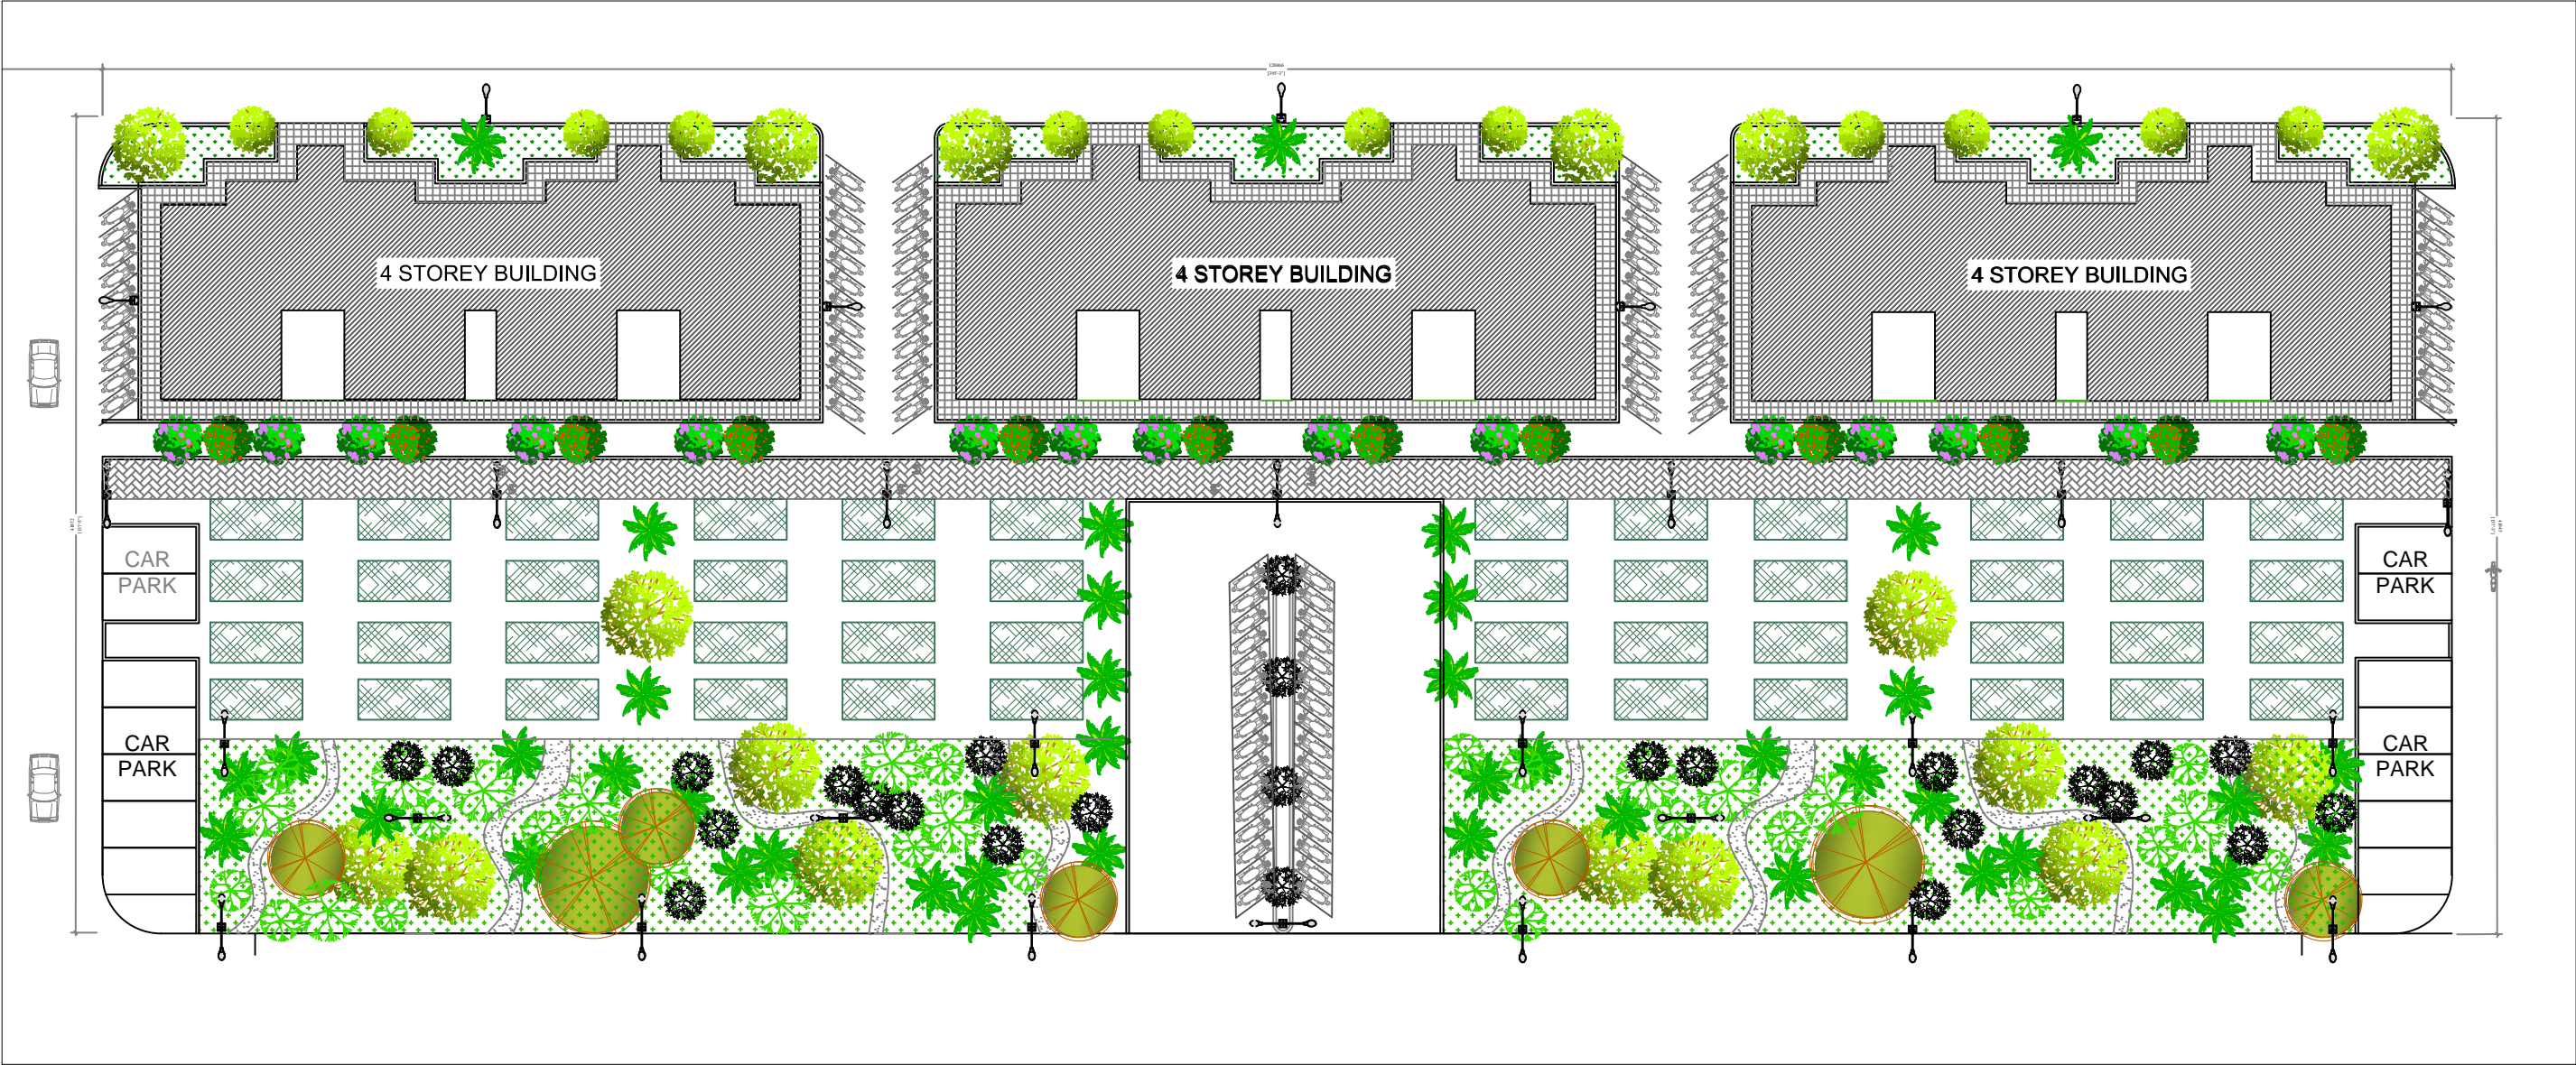


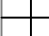




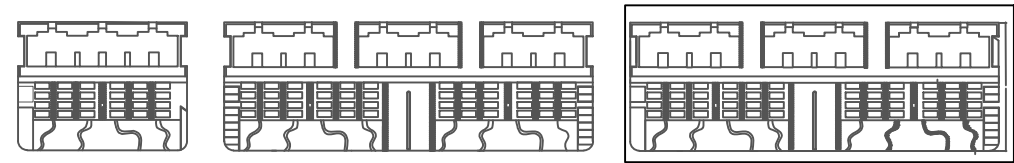

SITE MAP:




LANDSCAPE PLAN
Scale : 1:250

LEGEND:

	AVENUE TREE (OFI ELEY)		GRASS
	GARDEN PATCH		SHADY TREES (HIYAA DHEY BODU GAS)
	CONCRETE BLOCKS (400MM x 400MM x 50MM @450MM C/C		CURBSTONE LEDGE
	WHITE SAND		STREETLIGHTS (DOUBLE)
	STREETLIGHTS (SINGLE)		



MINISTRY OF HOUSING AND URBAN DEVELOPMENT
PROJECTS DEPARTMENT

AMEENEE MAGU
MALE', REPUBLIC OF MALDIVES

PROJECT MANAGEMENT

PROJECT:
LANDSCAPING
GDH.THINADHOO

PROJECT CODE:

TITLE:
FULL LAYOUT

AMENDMENTS:

REV. NO.	DATE	DESCRIPTION

NOTES:
1) ALL DIMENSIONS ARE IN MILLIMETER UNLESS OTHERWISE STATED.

DESIGNED:	ENGINEER:
DRAWN BY:	APPROVED:
DATE: AUG 2019	SCALE: AS SHOWN

DWG. NO.
A-03