



COLUMN SETTINGOUT MASTER PLAN
SCALE 1:300





FOUNDATION BEAM MASTER PLAN
SCALE 1:300

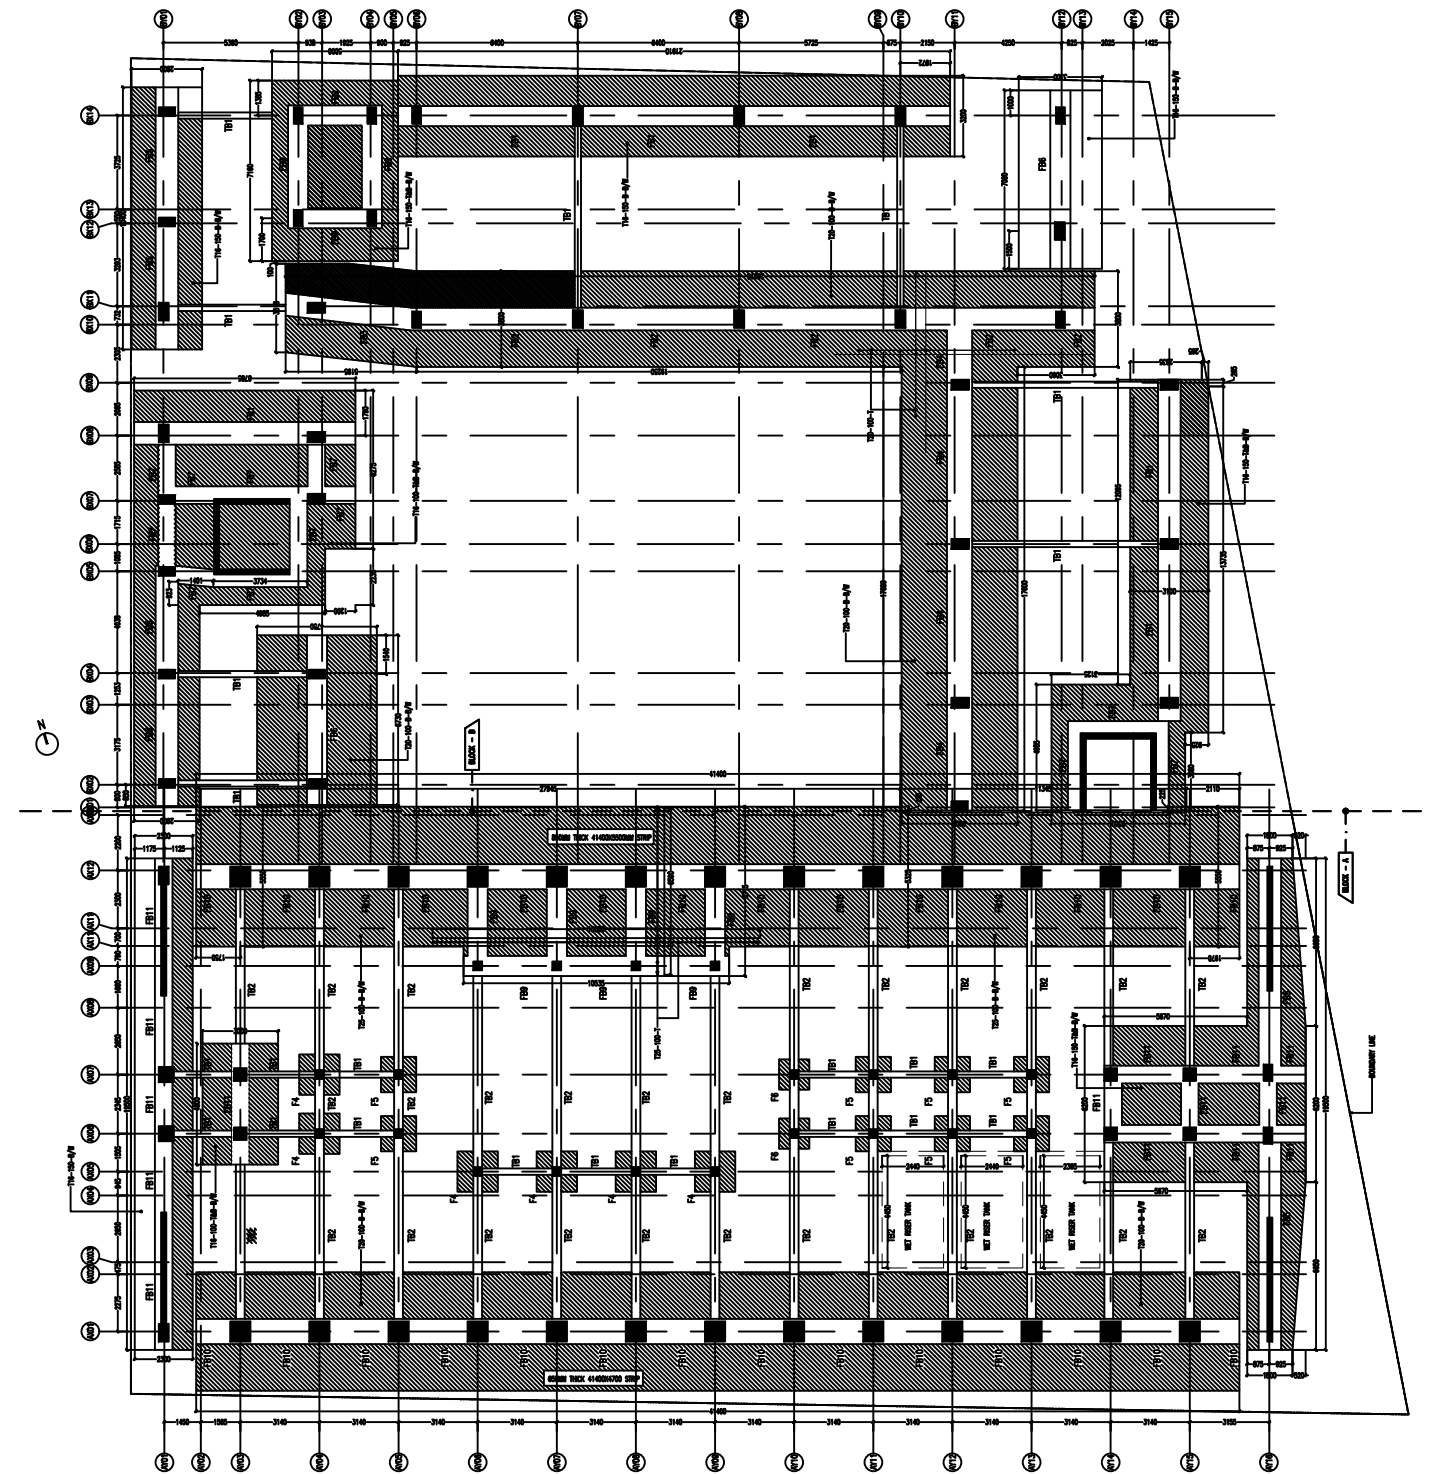

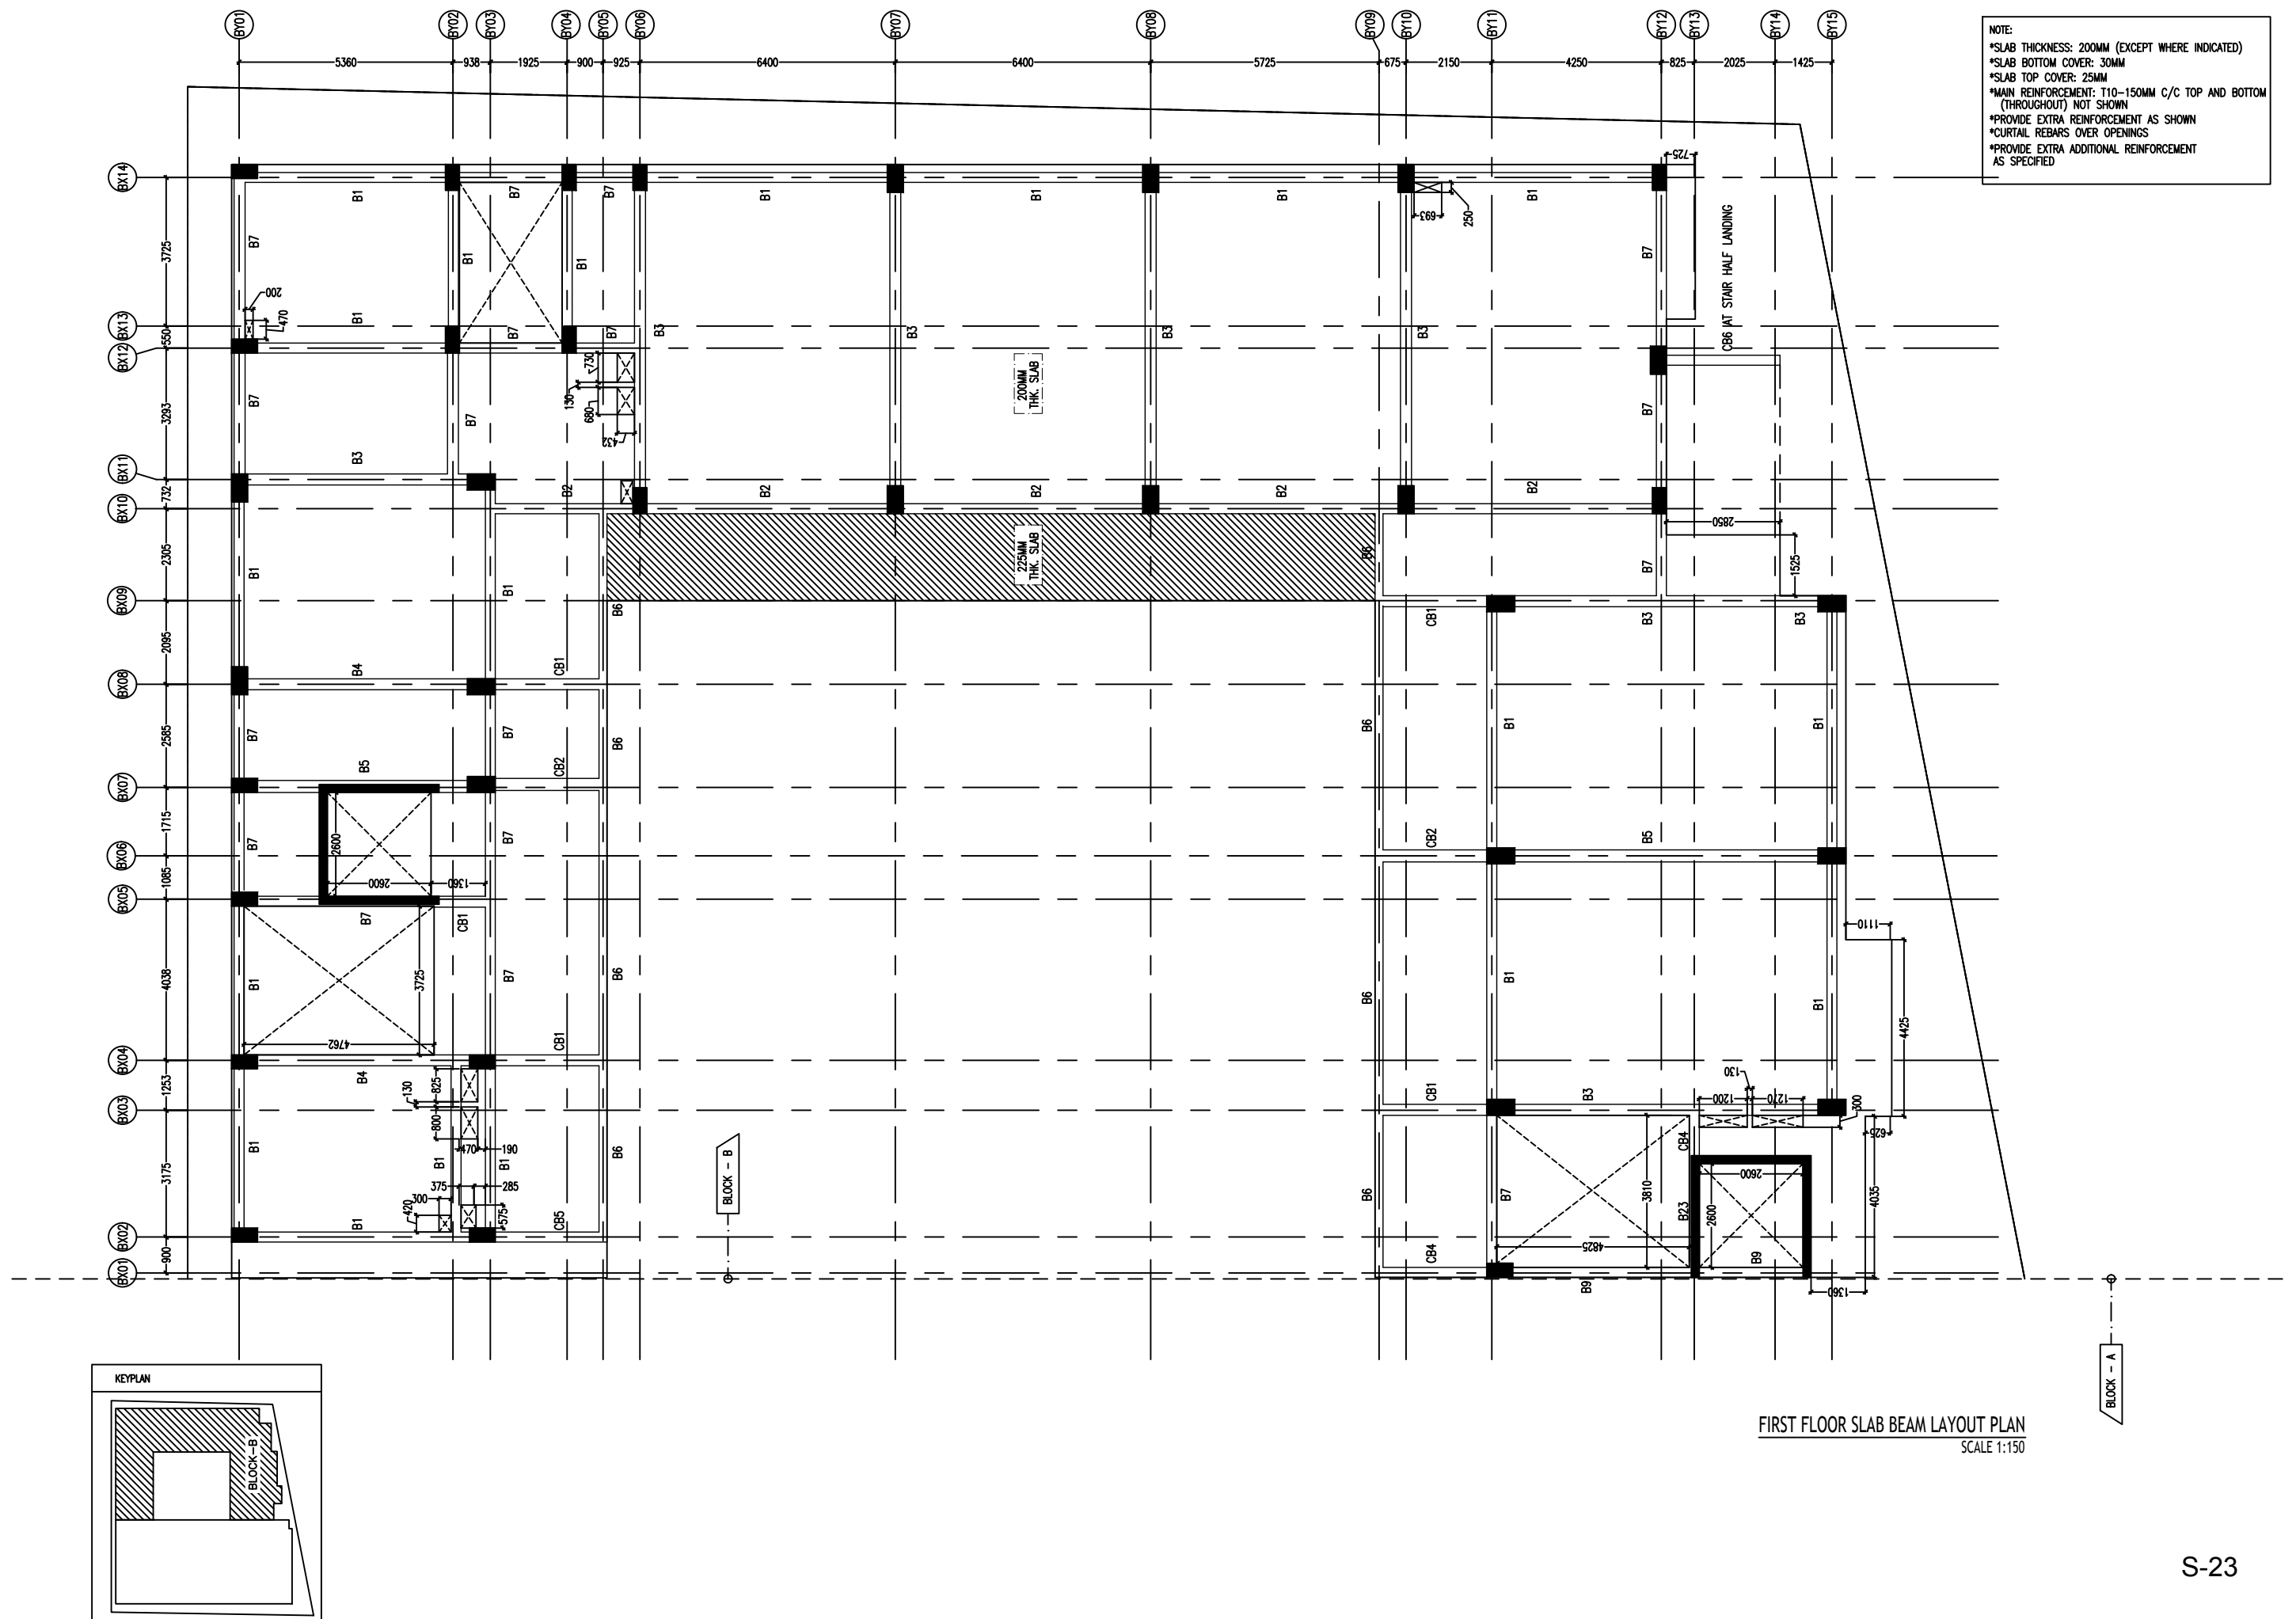






NOTE:
*SLAB THICKNESS: 200MM (EXCEPT WHERE INDICATED)
*SLAB BOTTOM COVER: 30MM
*SLAB TOP COVER: 25MM
*MAIN REINFORCEMENT: T10-150MM C/C TOP AND BOTTOM (THROUGHOUT) NOT SHOWN
*PROVIDE EXTRA REINFORCEMENT AS SHOWN
*CURTAIL REBARS OVER OPENINGS
*PROVIDE EXTRA ADDITIONAL REINFORCEMENT AS SPECIFIED

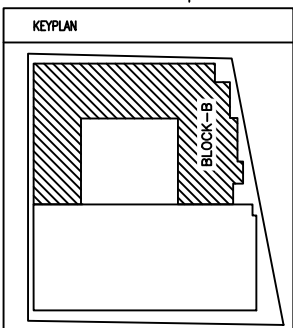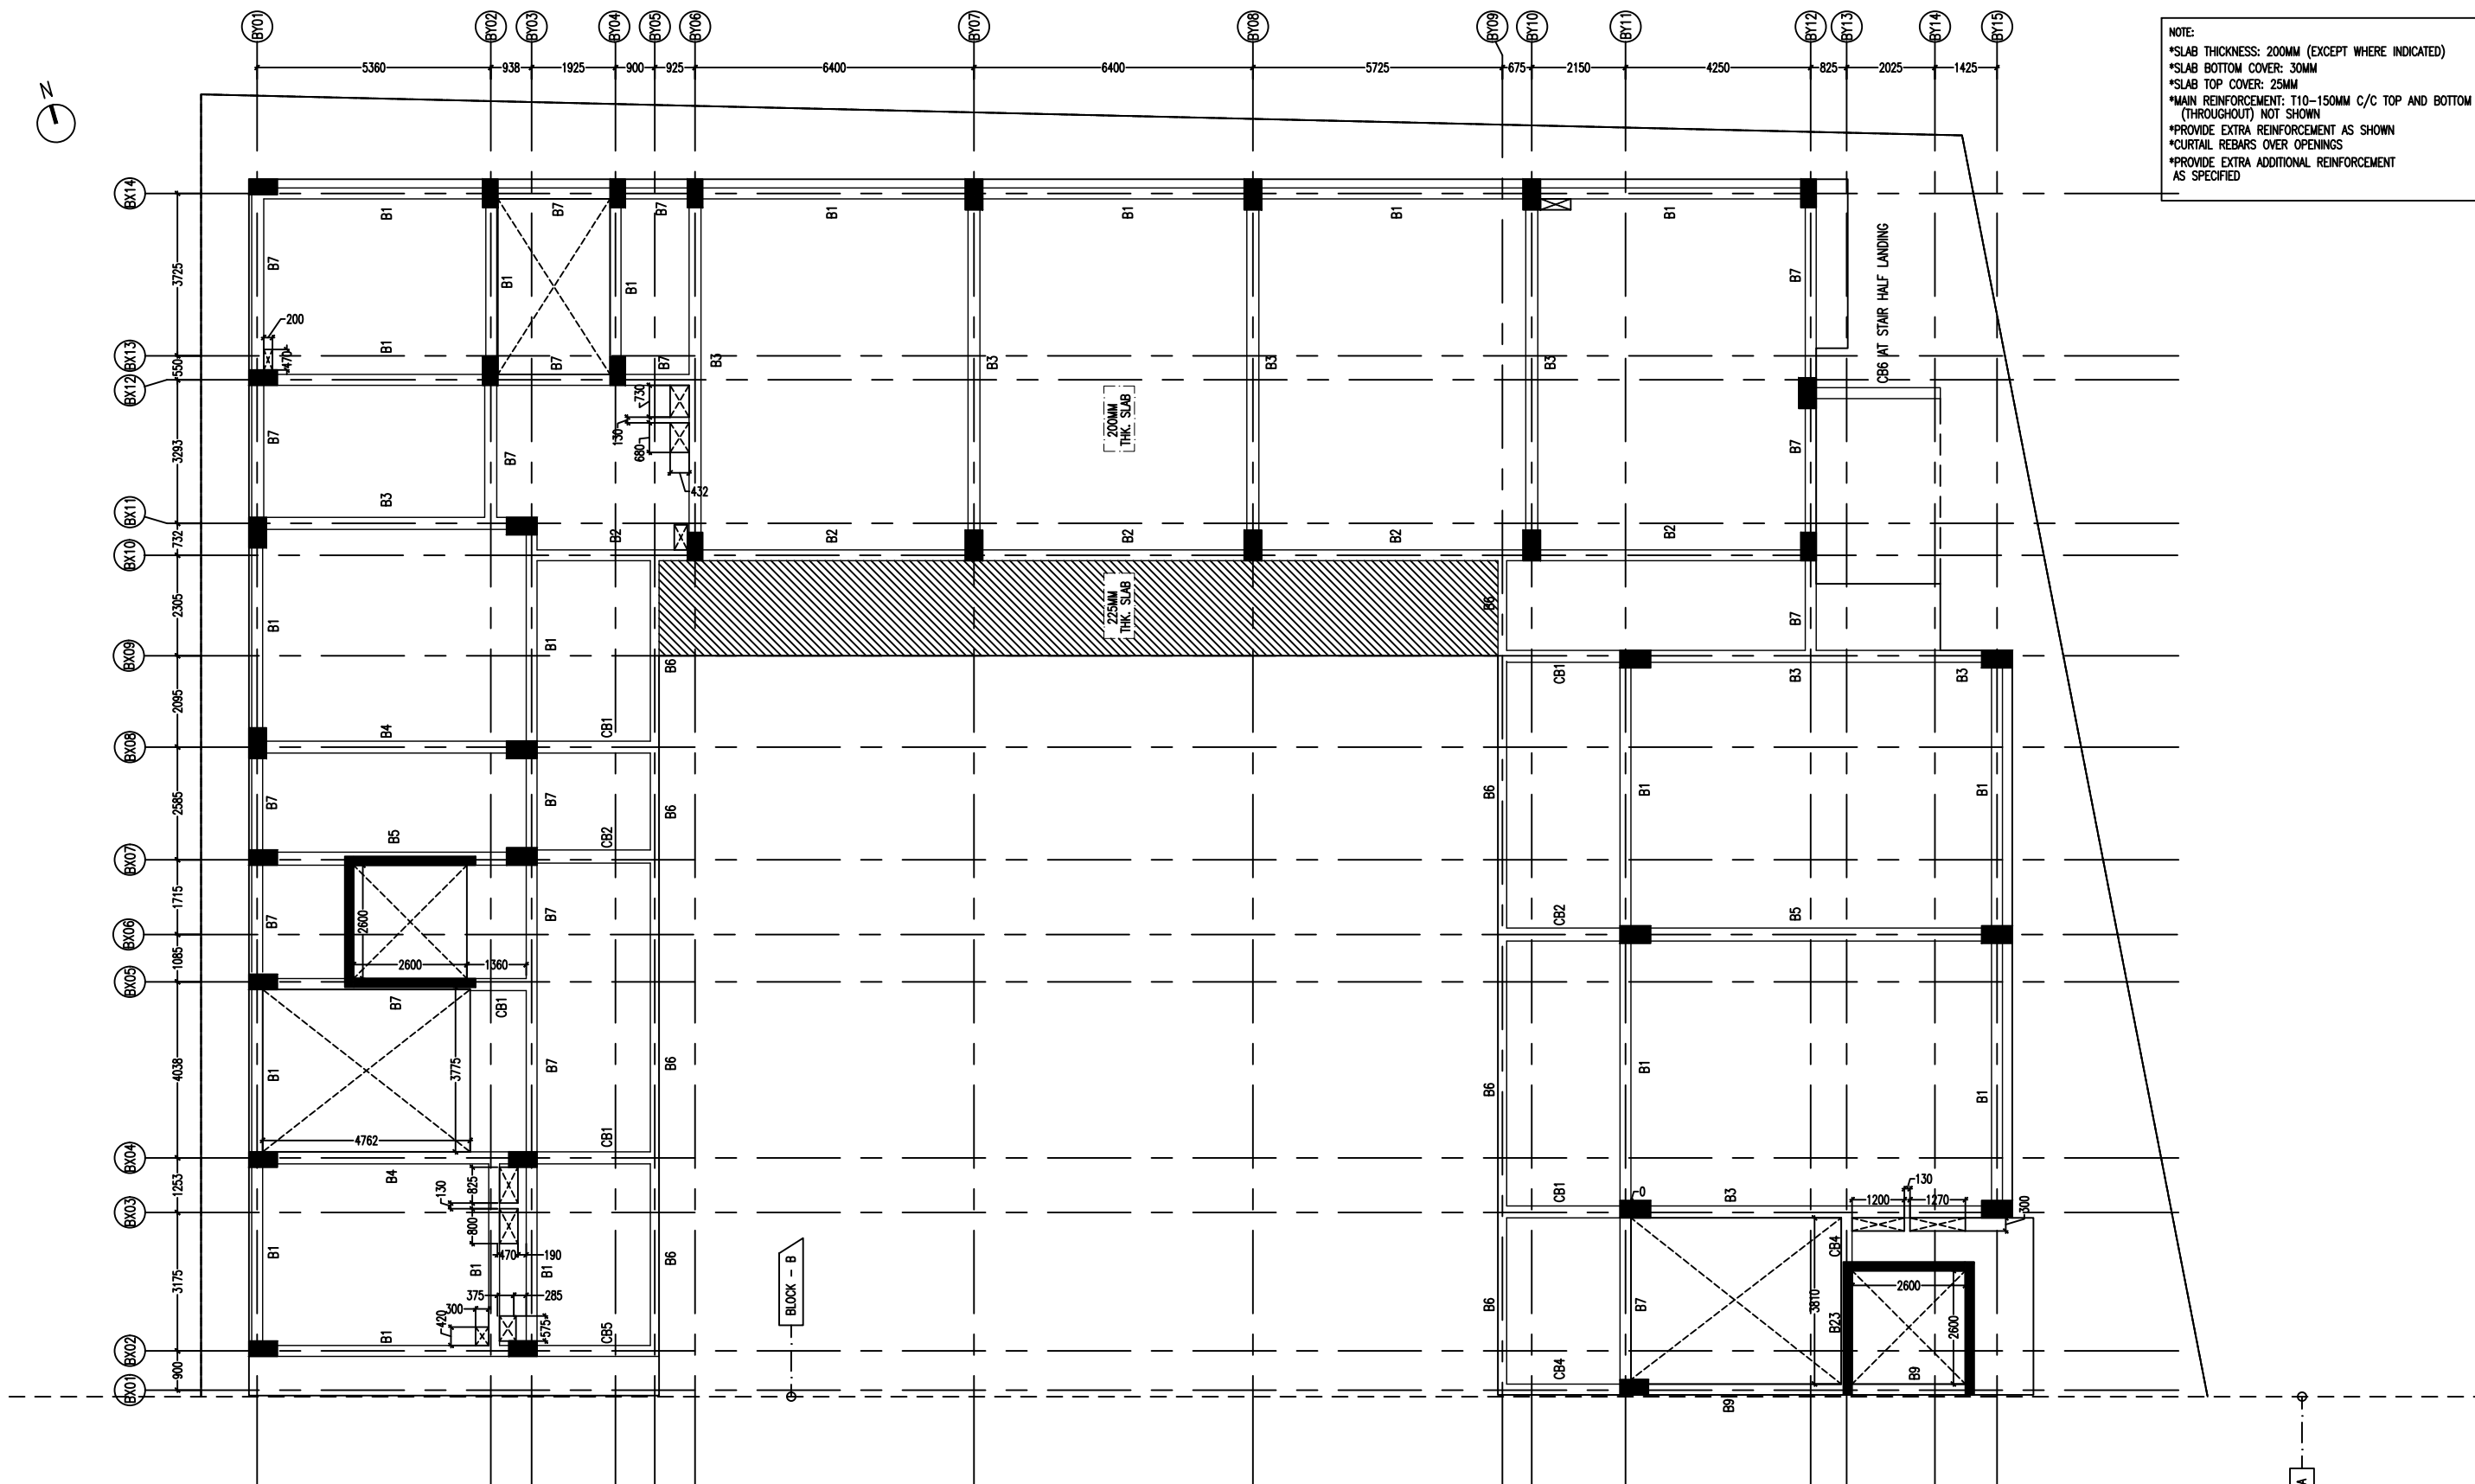



SECOND TO FIFTH FLOOR SLAB BEAM LAYOUT PLAN
SCALE 1:150

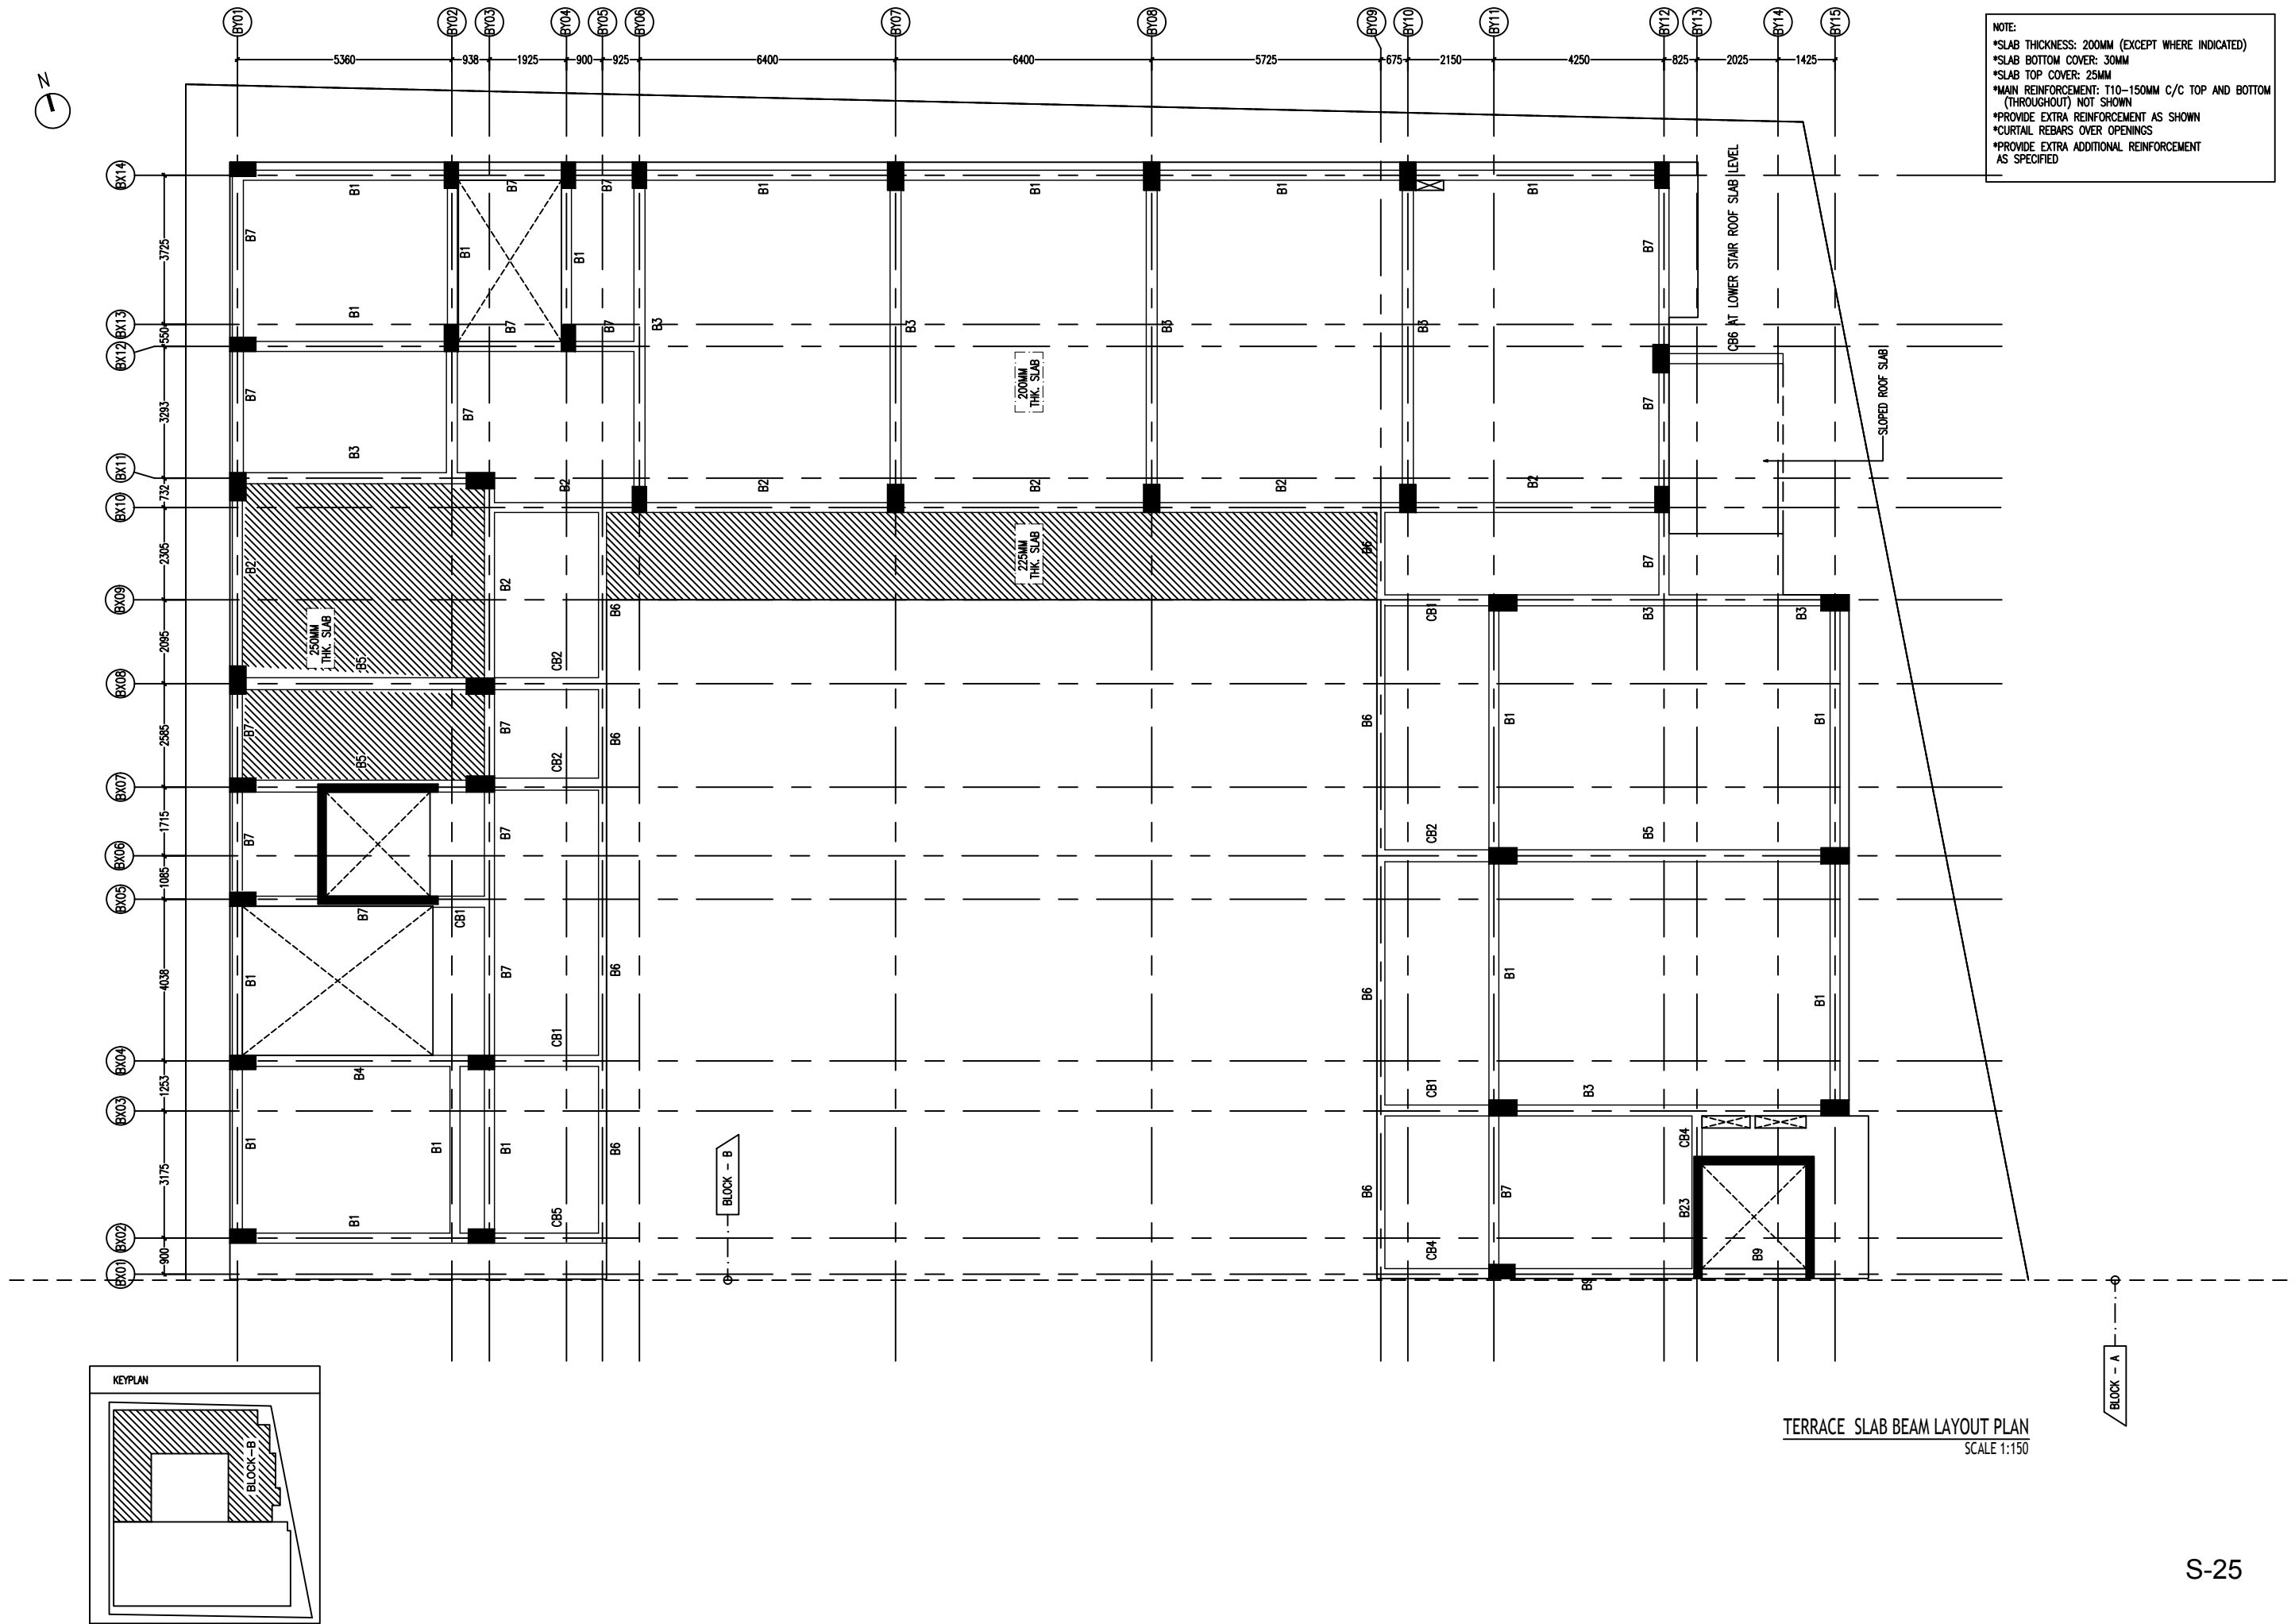


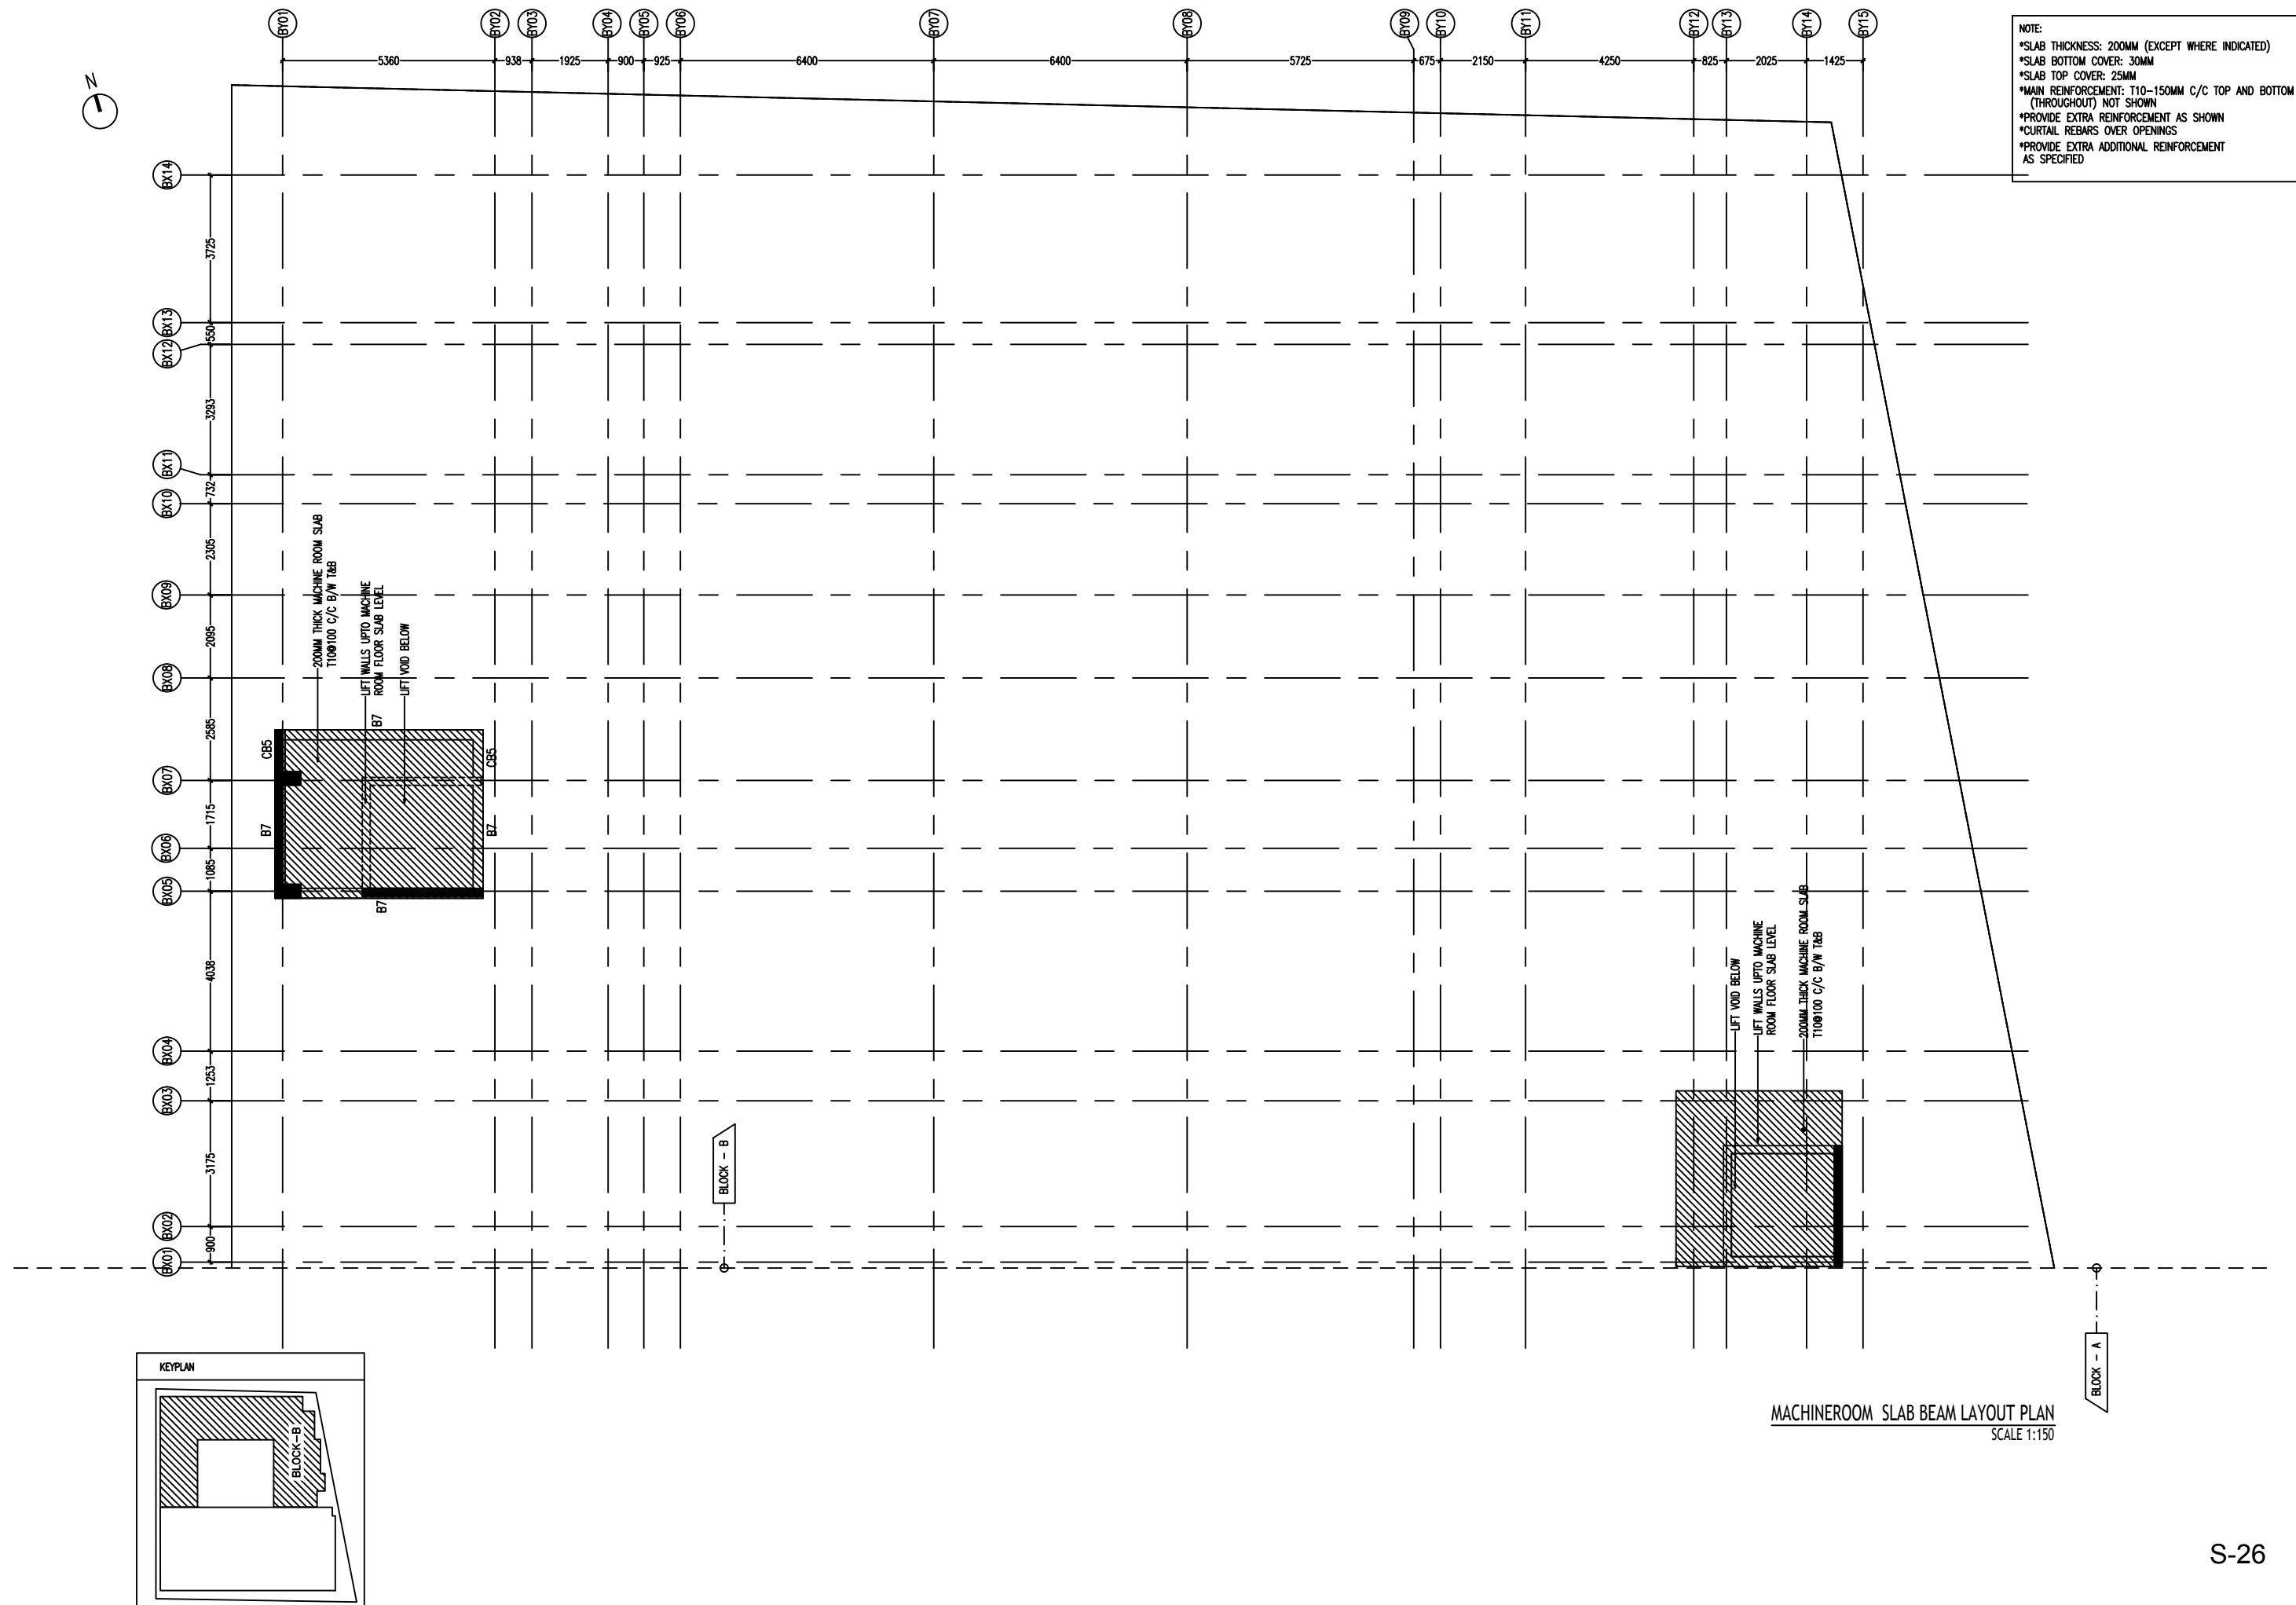


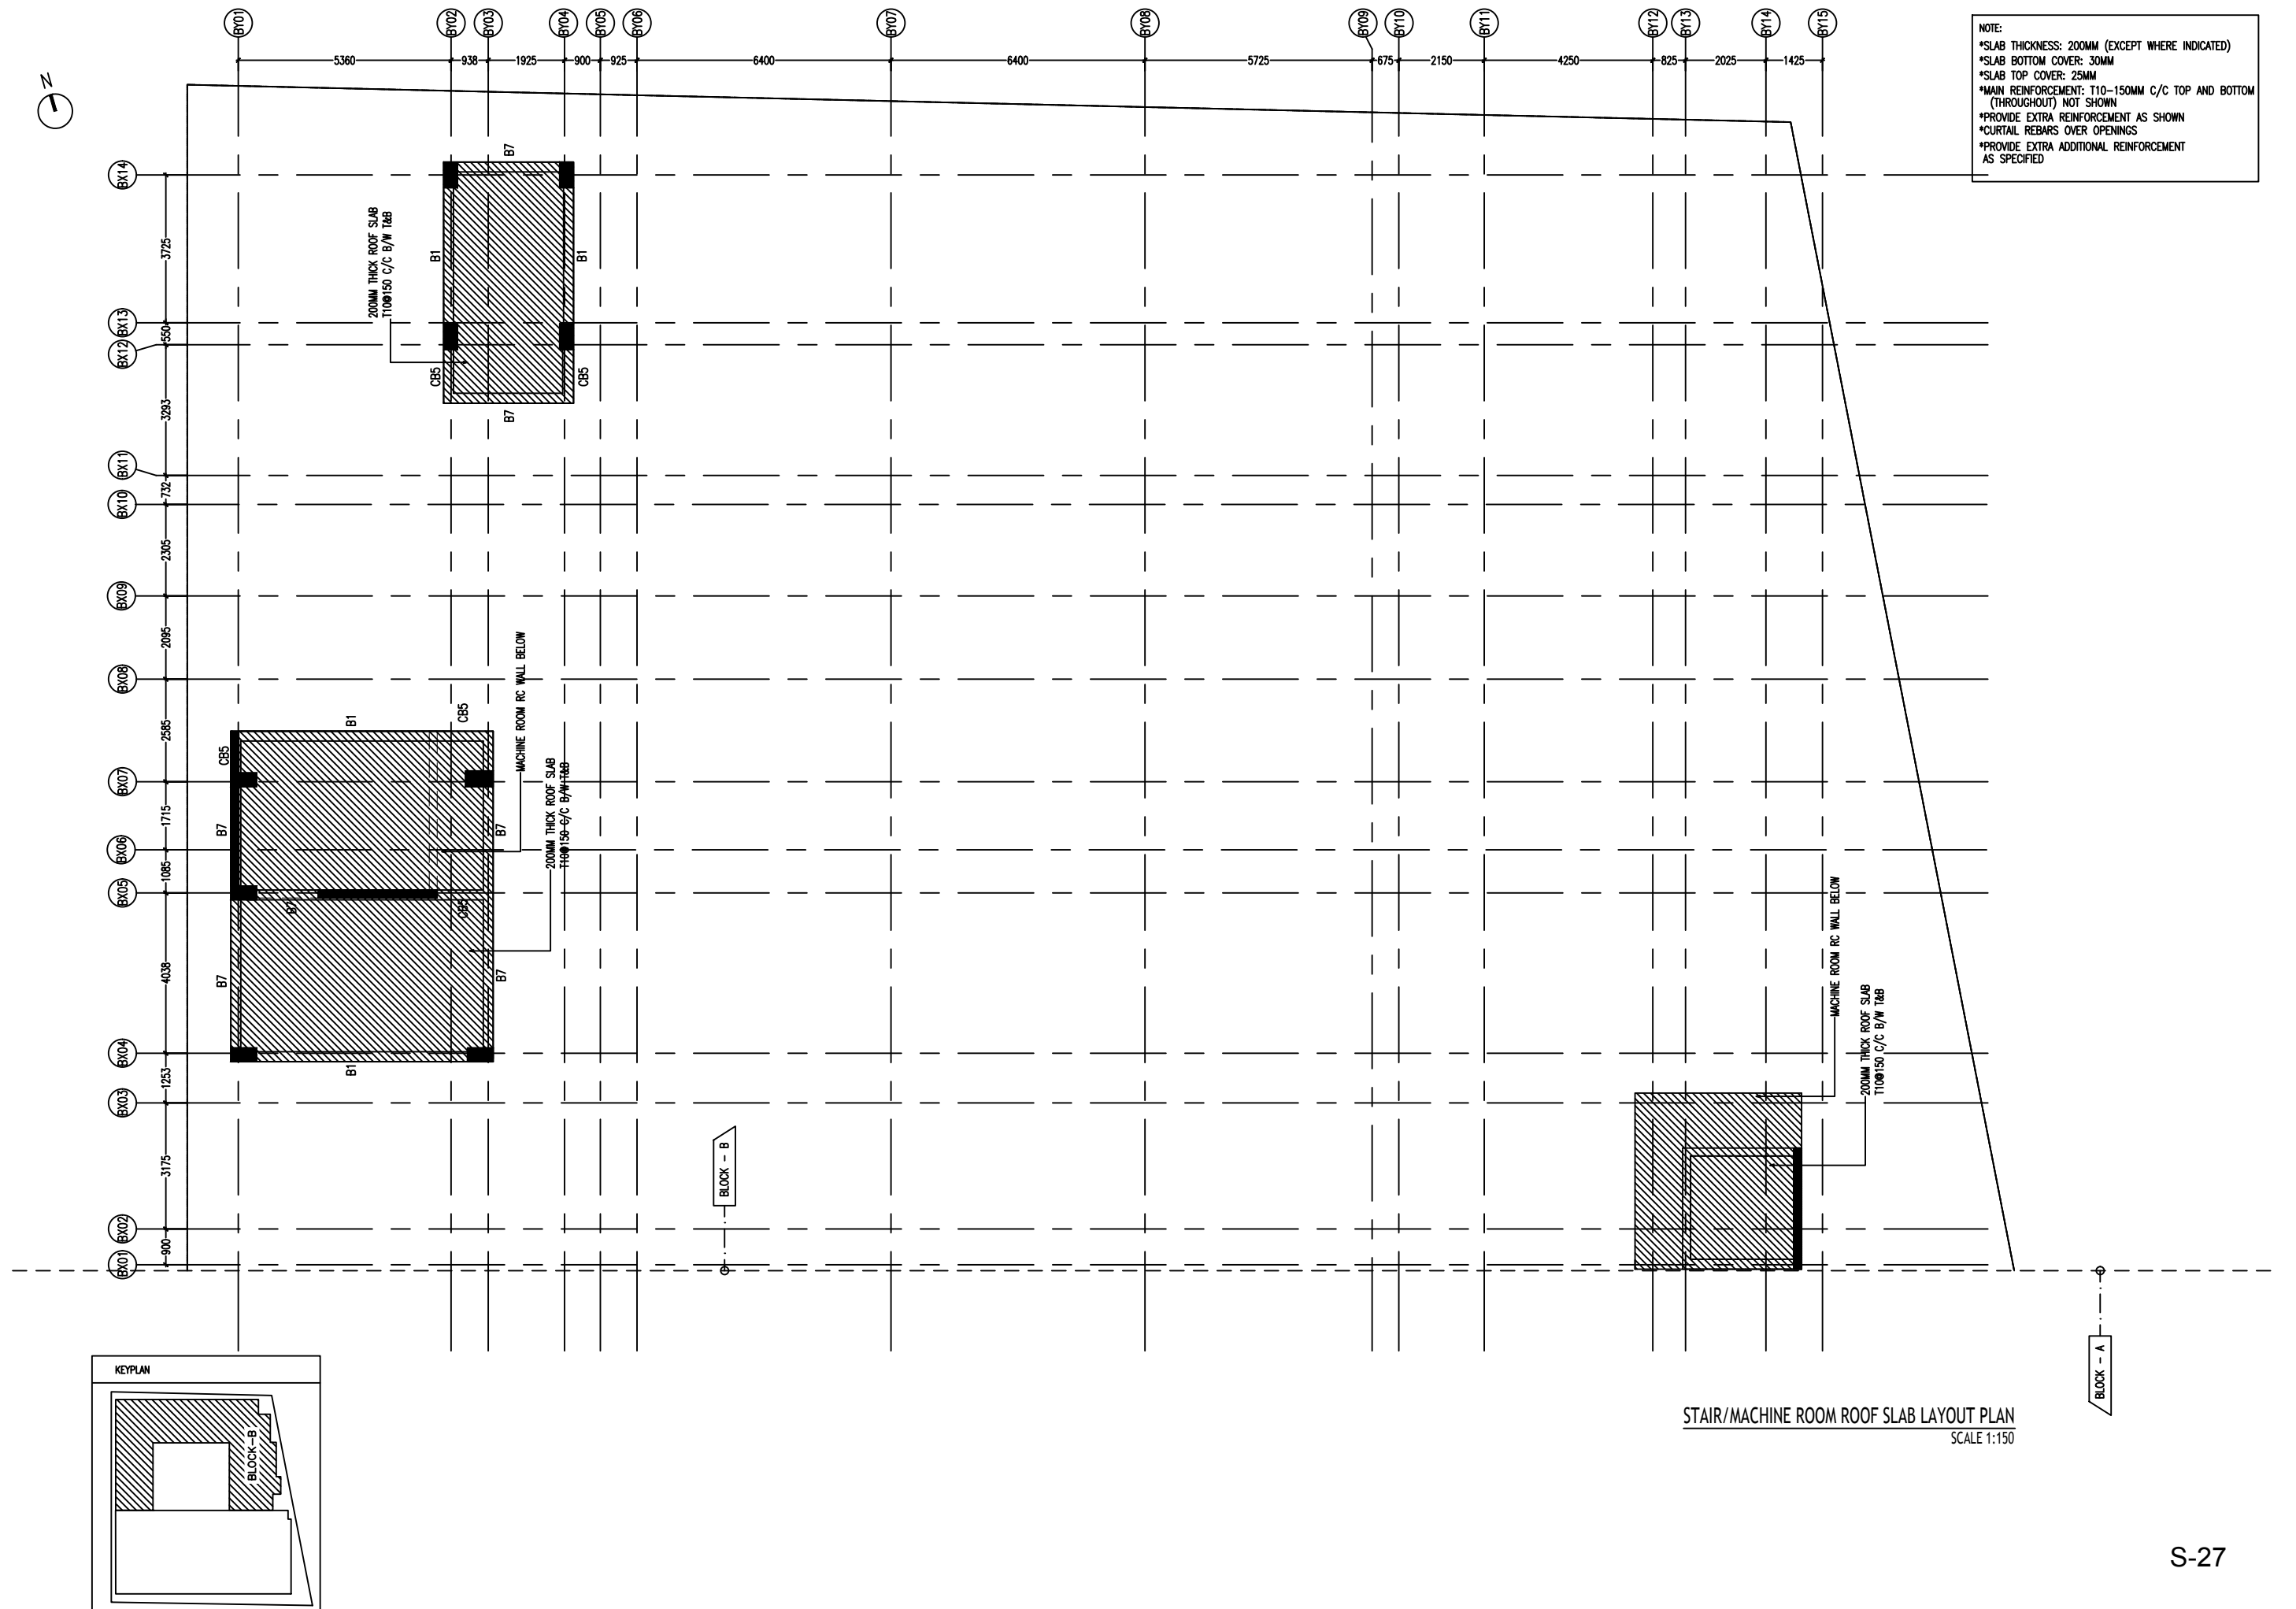

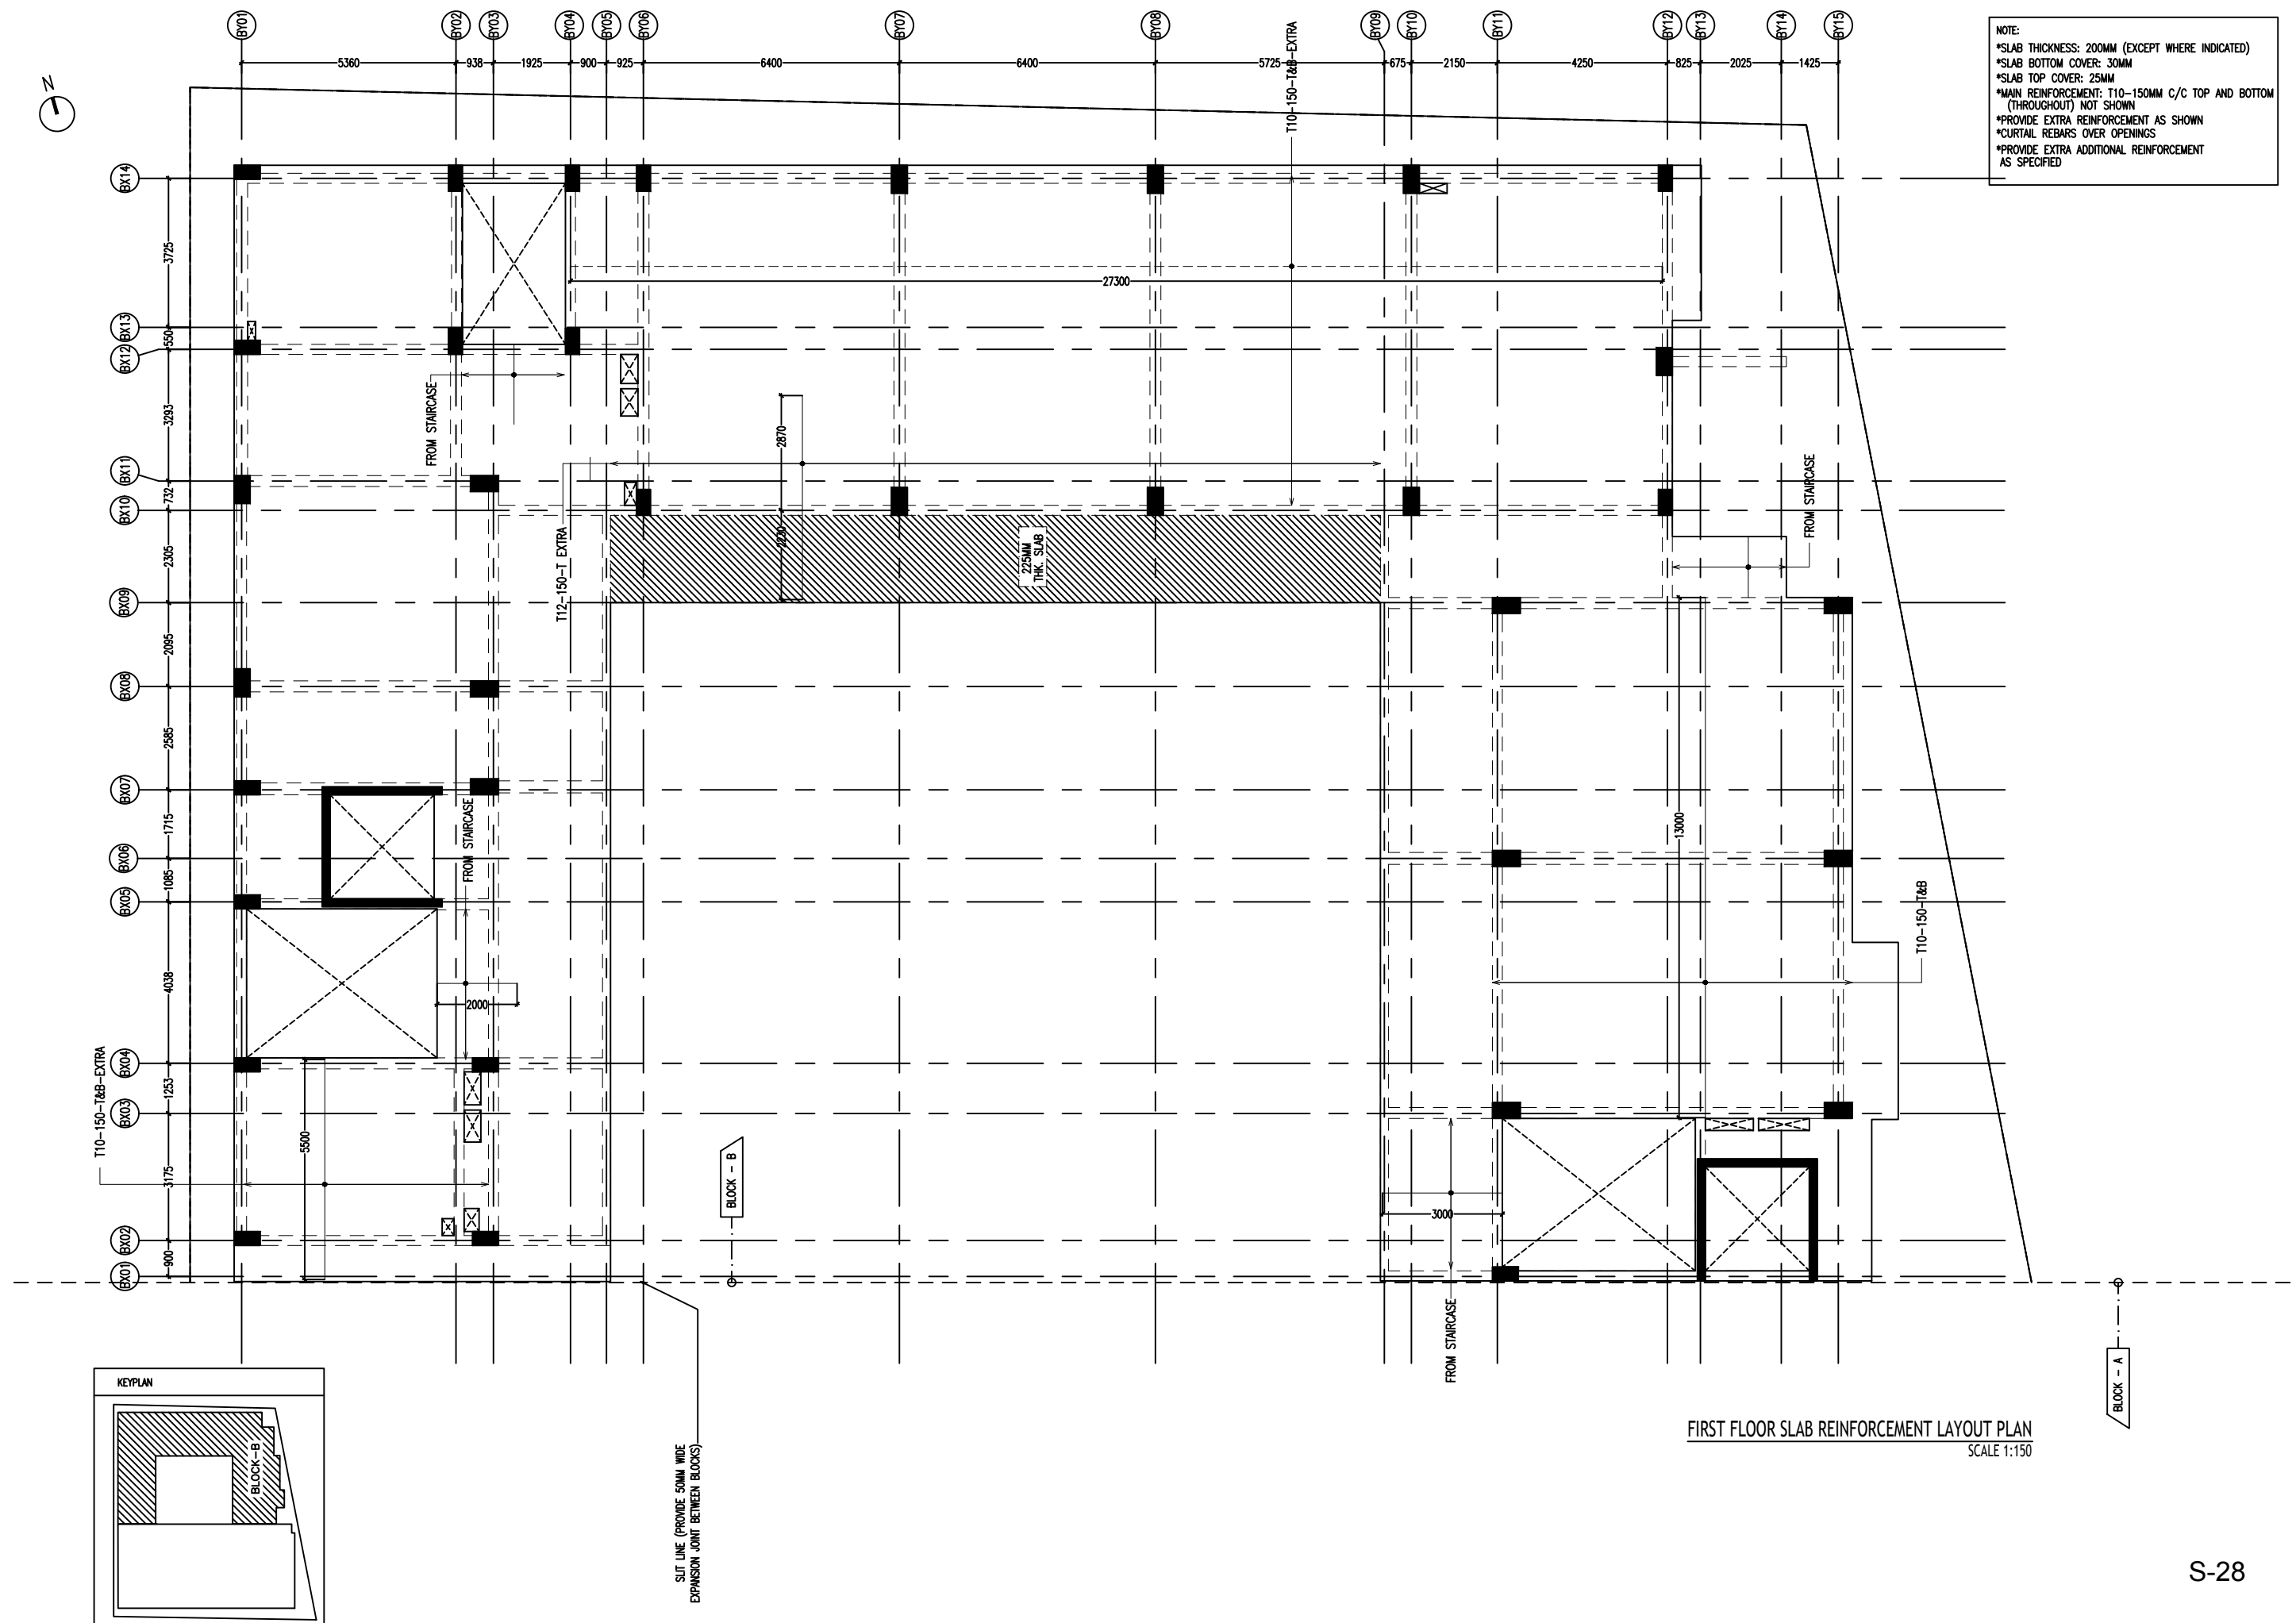


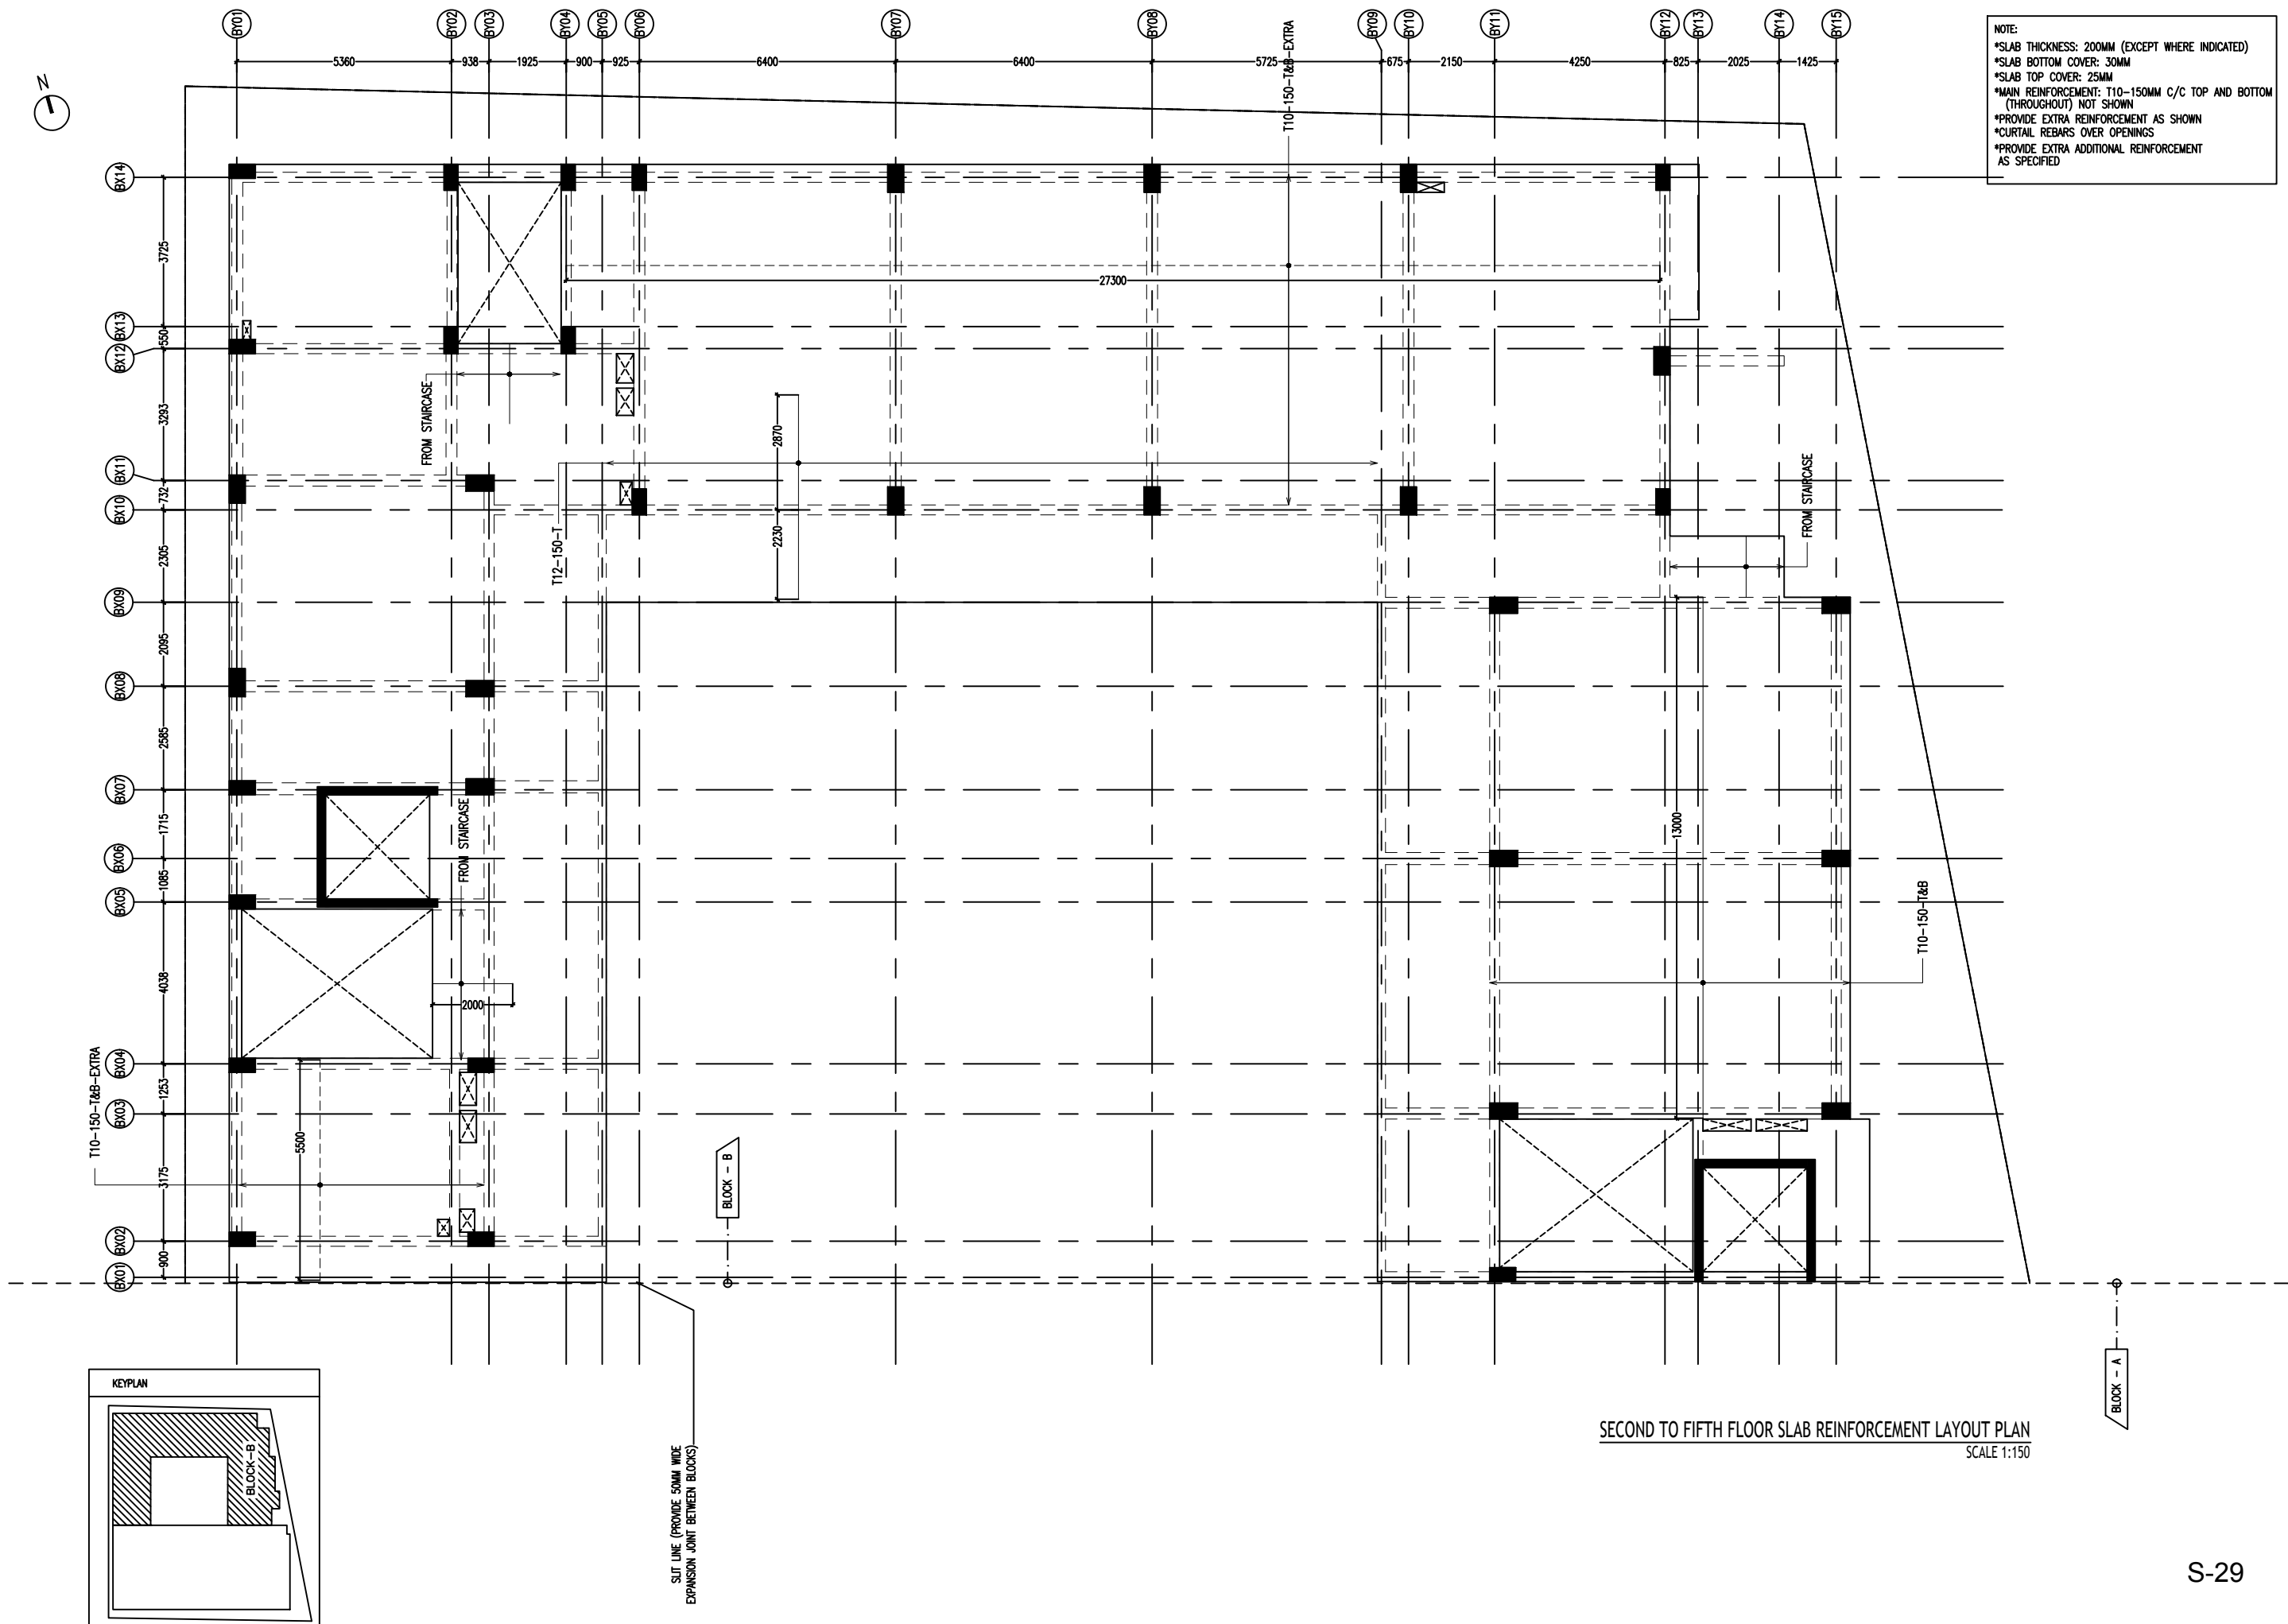

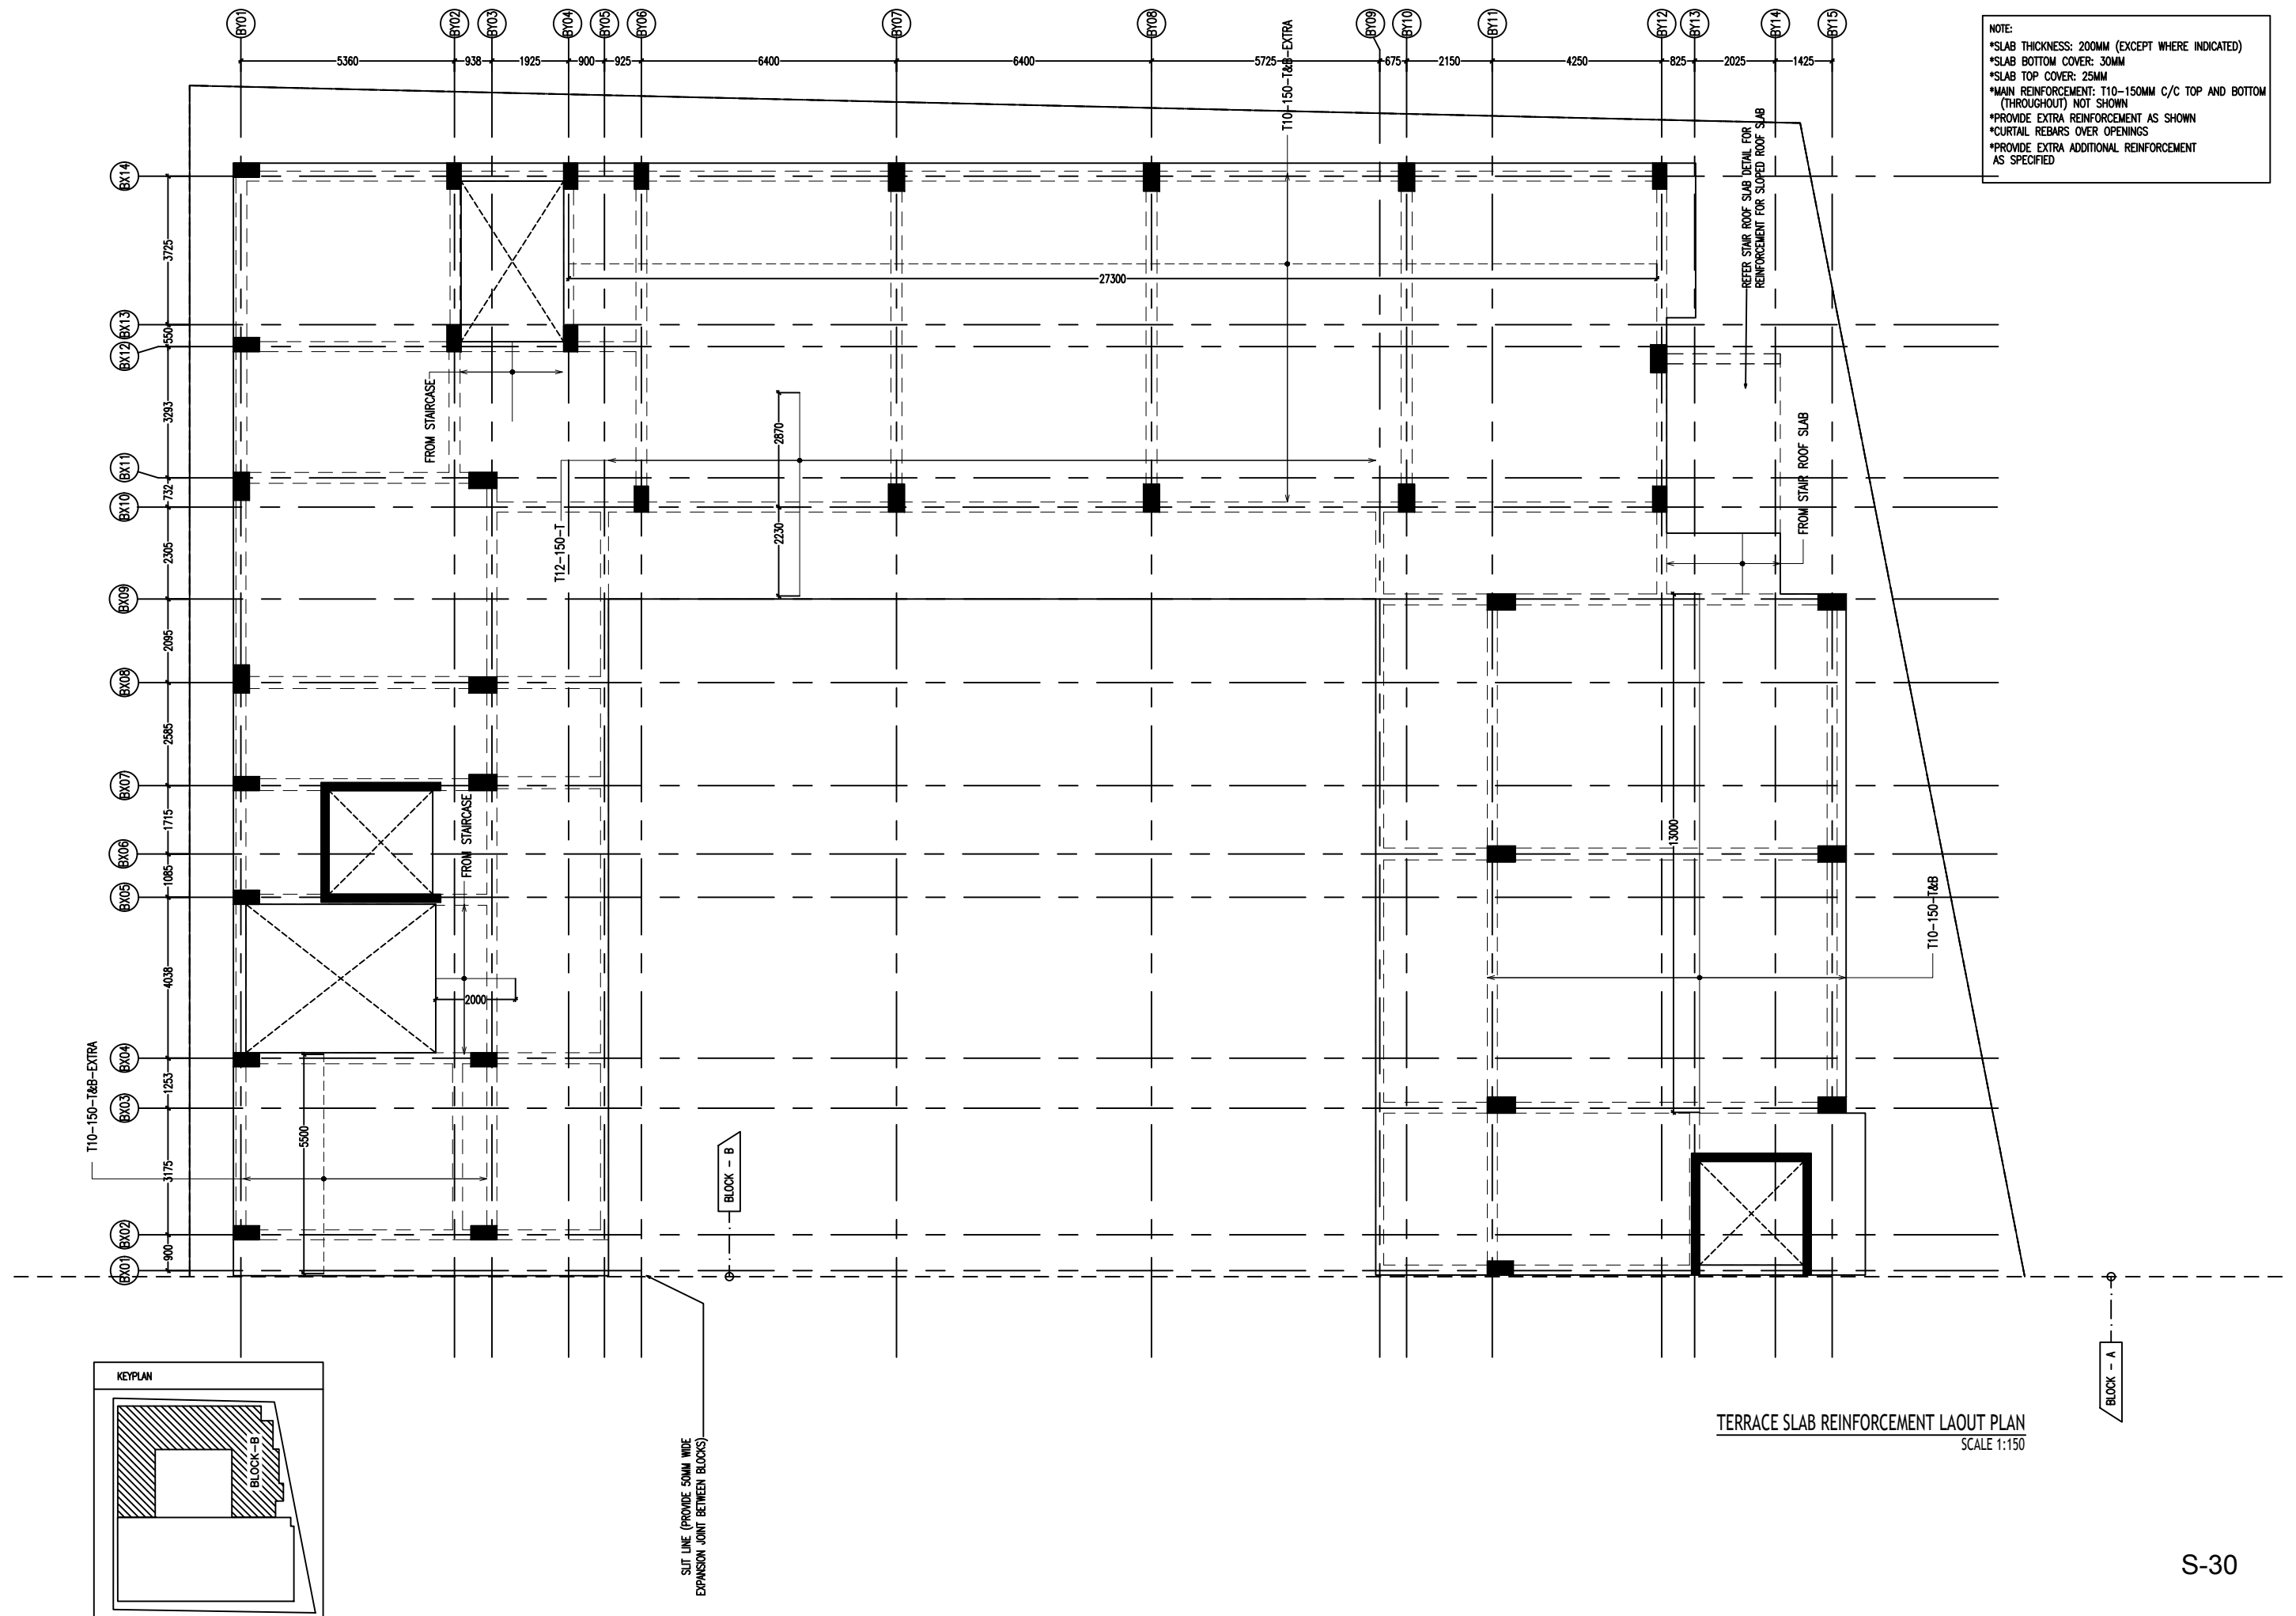

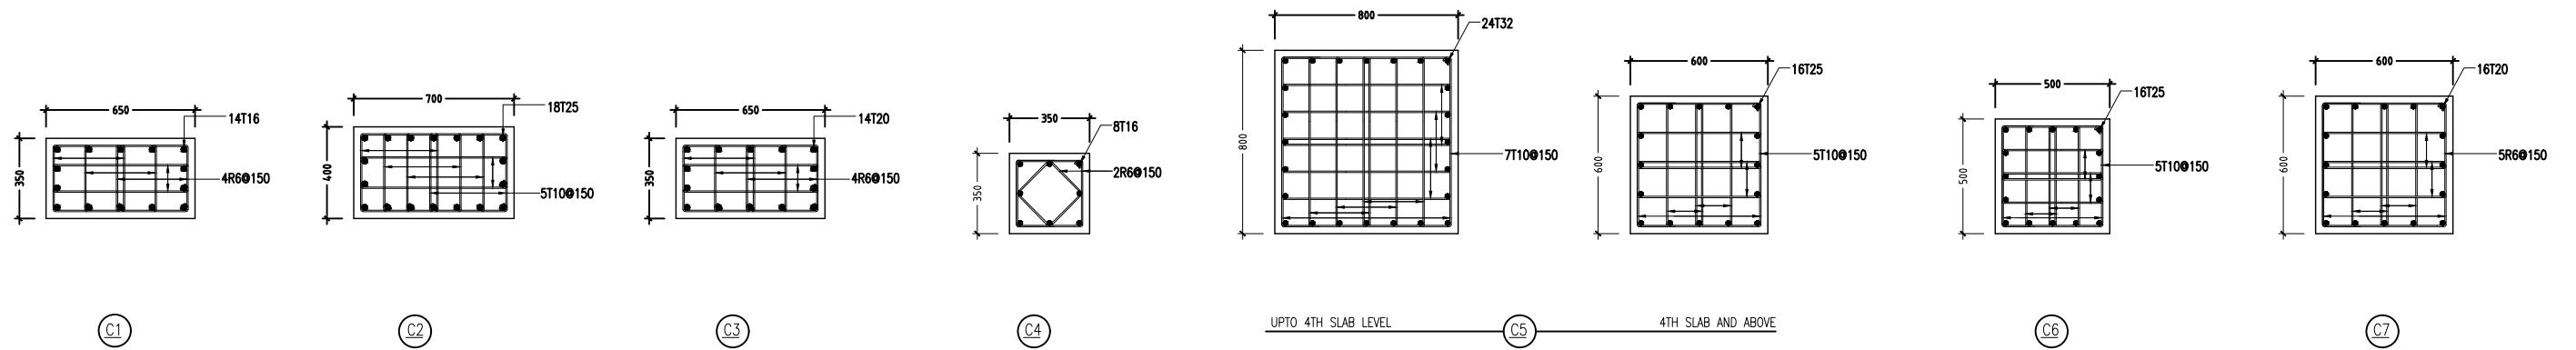


COLUMN DETAILS
SCALE 1:30

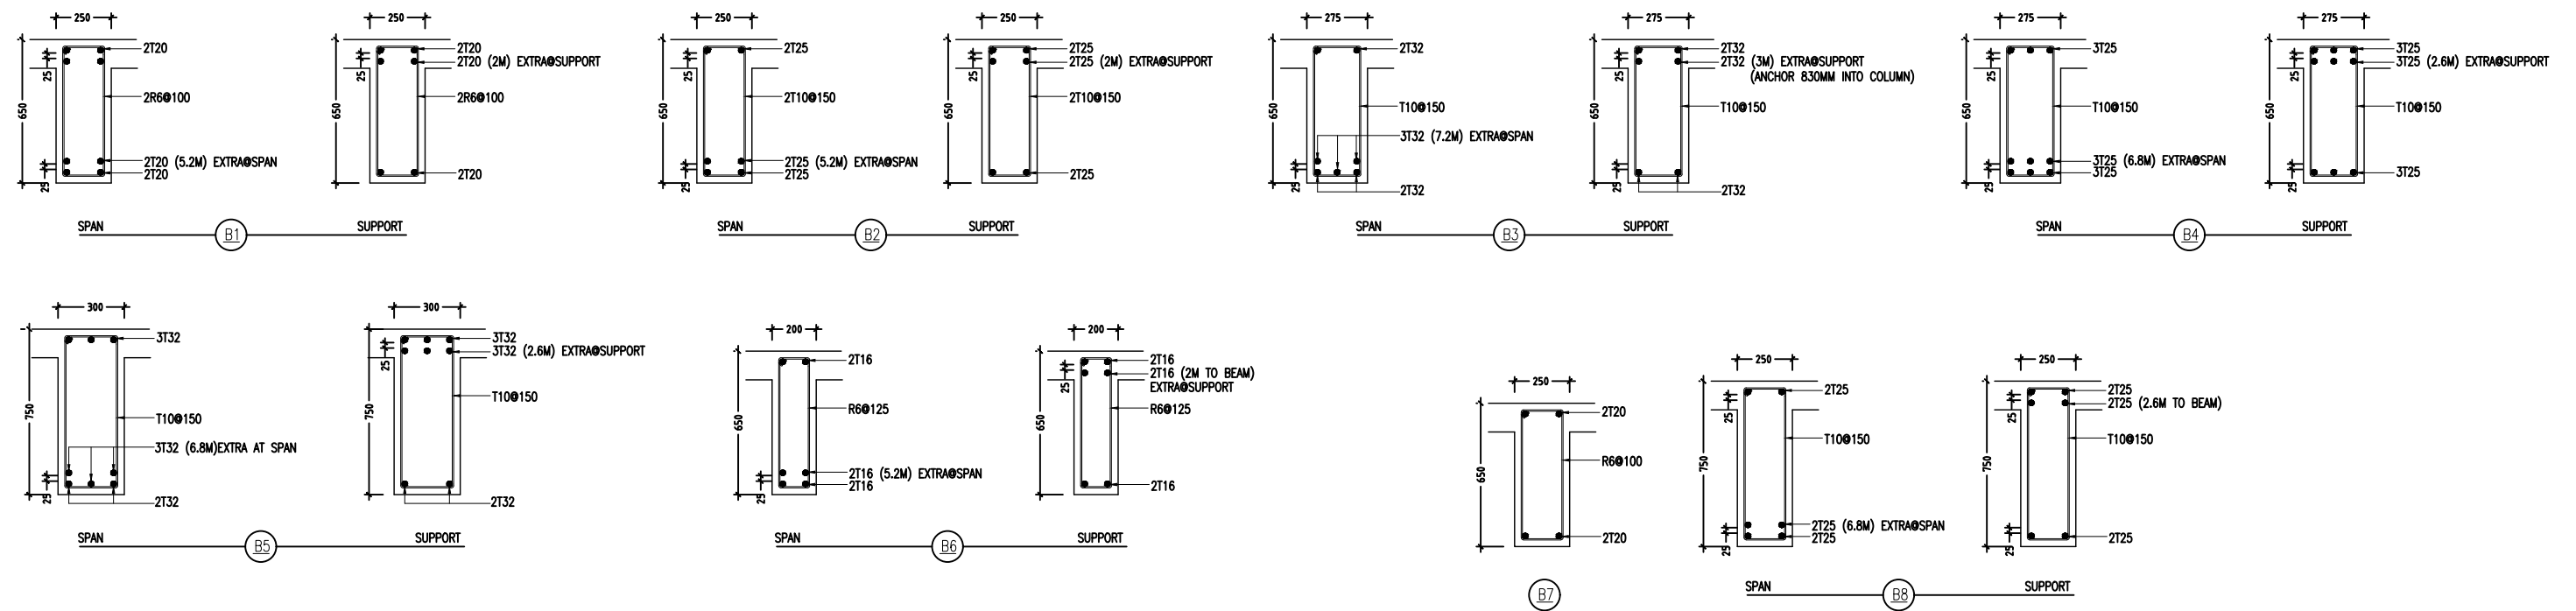

NOTE:
- ANCHOR BARS INTO END SUPPORT WHERE SPECIFIED.
- DO NOT CURTAIL EXTRA BARS IN SPECIFIED BEAMS

BEAM DETAILS
SCALE 1:30

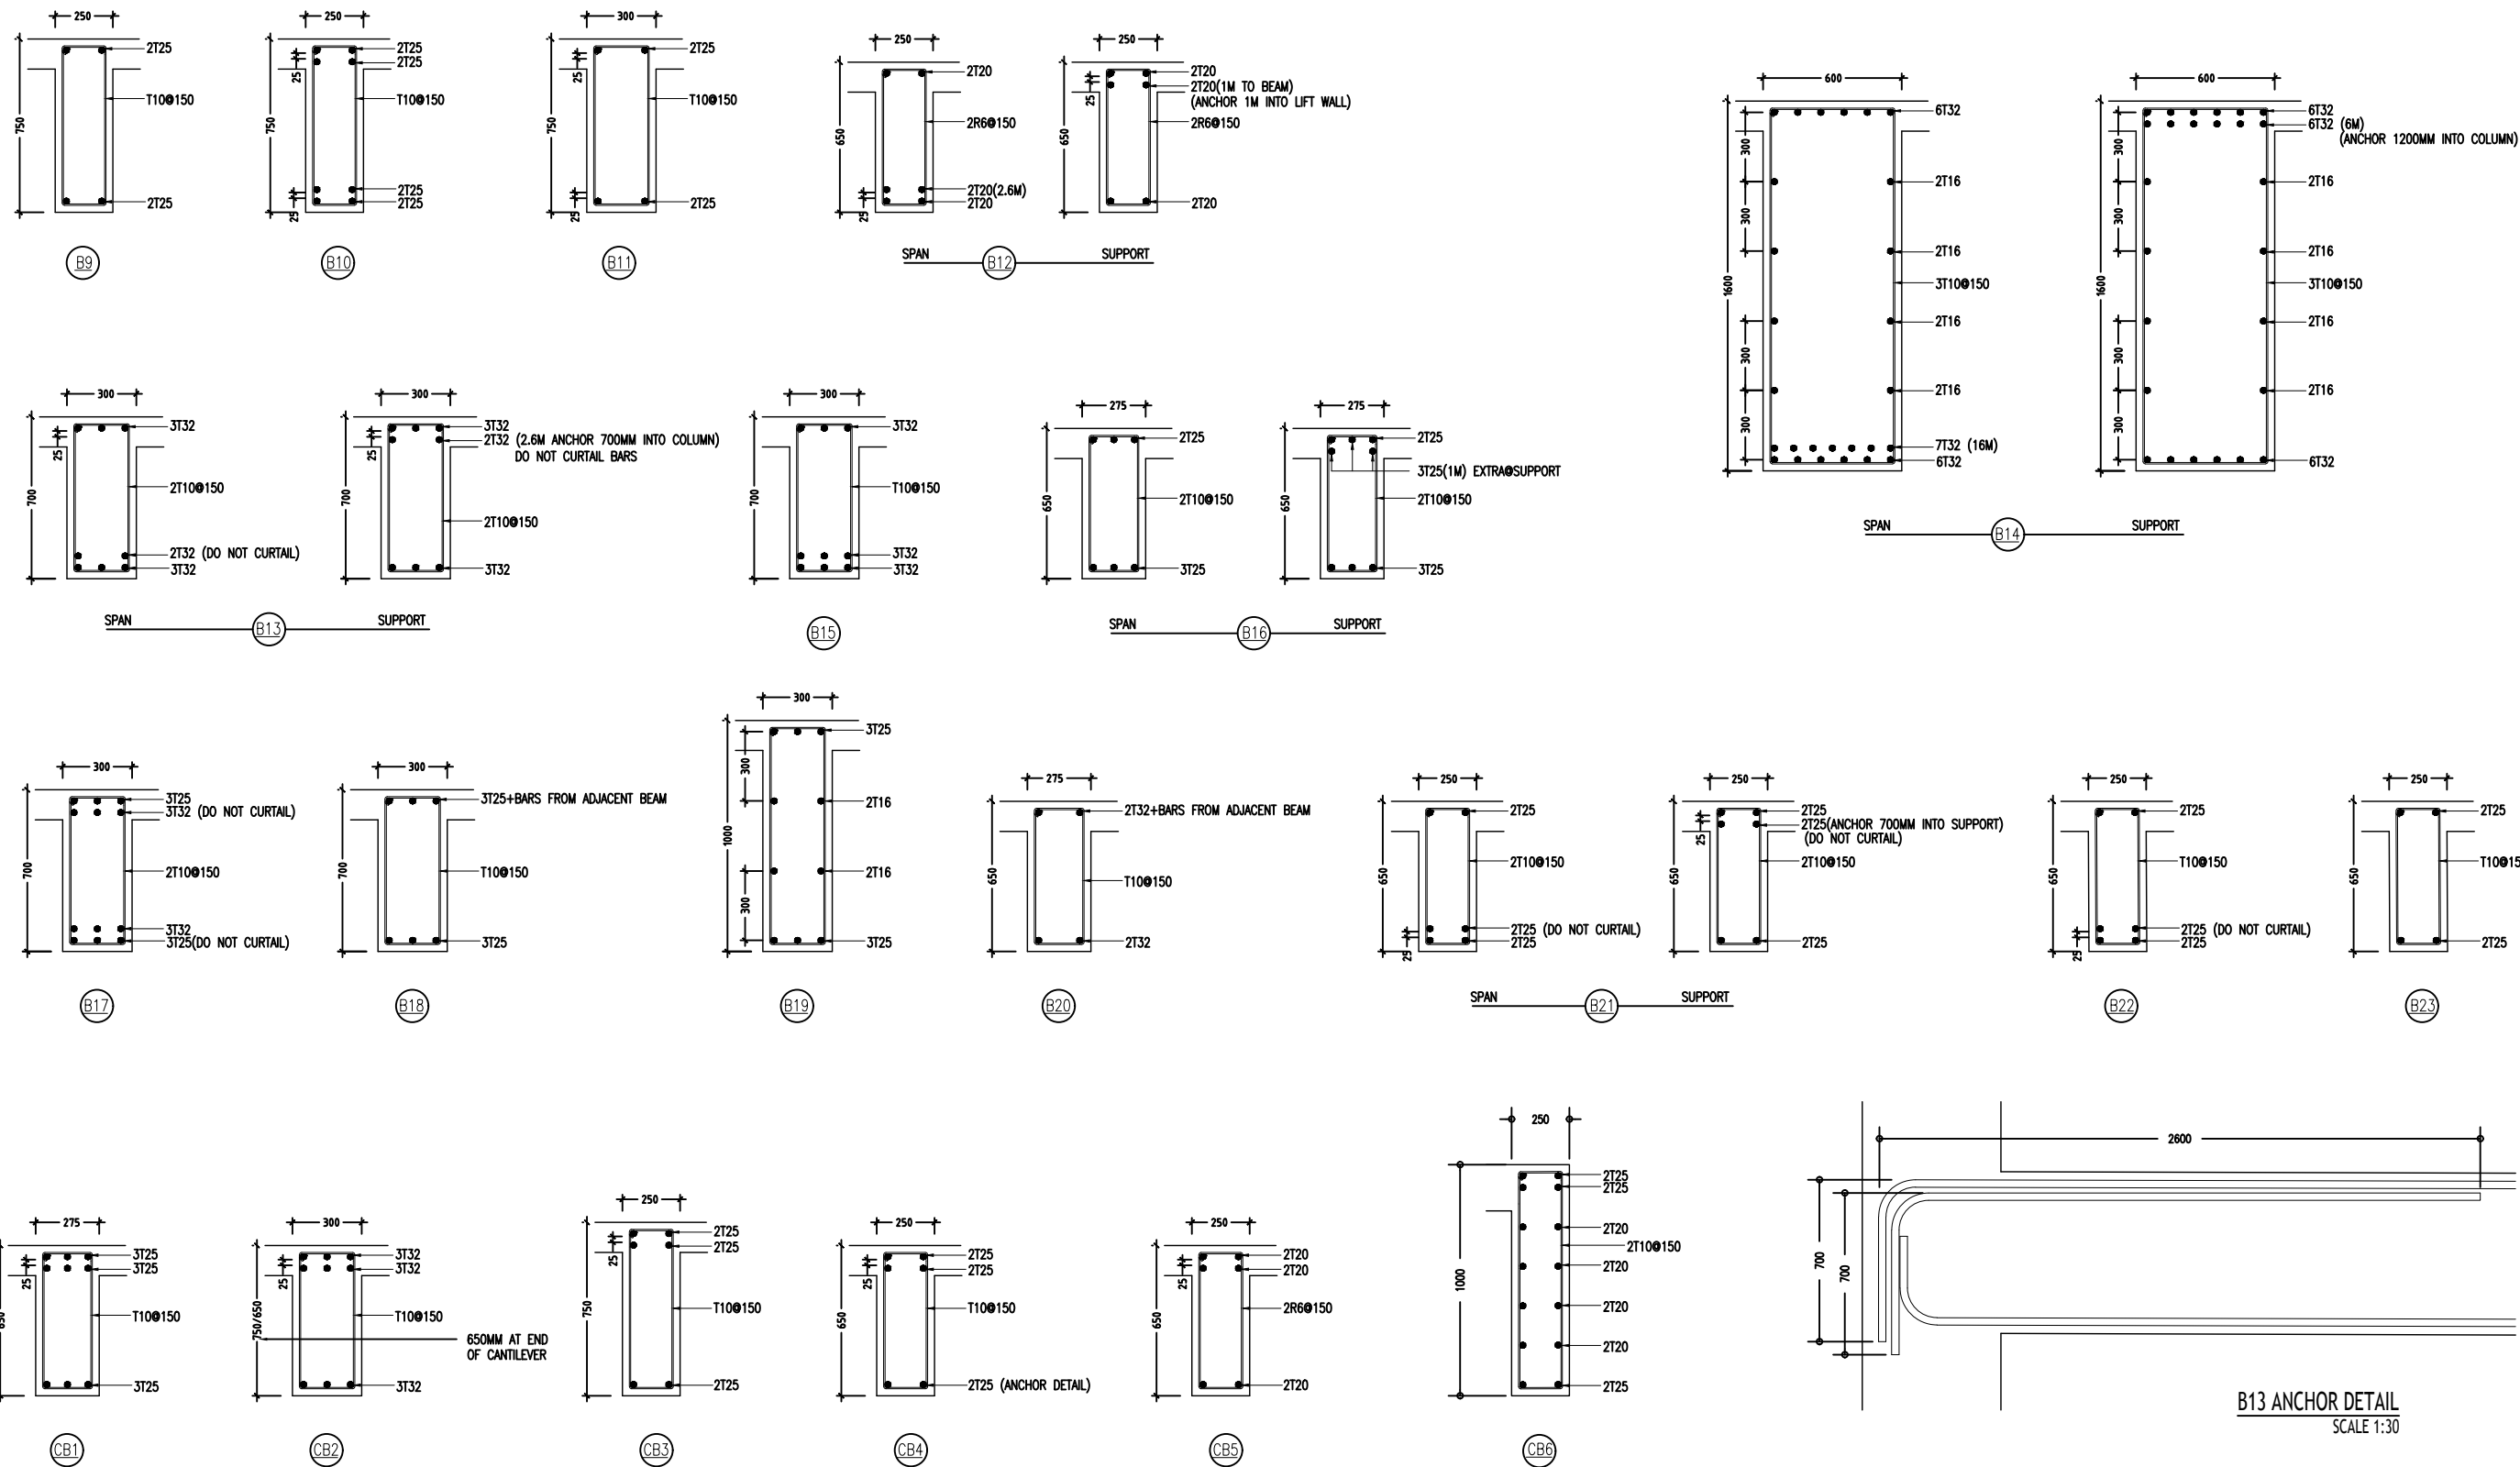







BEAM DETAILS
SCALE 1:30






NOTE:
- ANCHOR BARS INTO END SUPPORT WHERE SPECIFIED.
- DO NOT CURTAIL EXTRA BARS IN SPECIFIED BEAMS

BEAM DETAILS
SCALE 1:30


FOOTING	LENGTH/mm	WIDTH/mm	DEPTH/mm	REINFORCEMENT
F1	3100	1600	550	T20@150MM C/C BW BOTTOM
F2	2100	2100	550	T16@175mm C/C BW BOTTOM
F3	1750	1750	550	T16@175mm C/C BW BOTTOM
F4	1600	1600	550	T16@150mm C/C BW BOTTOM
F5	1400	1400	550	T16@175mm C/C BW BOTTOM
F6	1200	1200	550	T16@150mm C/C BW BOTTOM
F7	1100	1100	550	T16@150mm C/C BW BOTTOM

FOOTING DETAILS

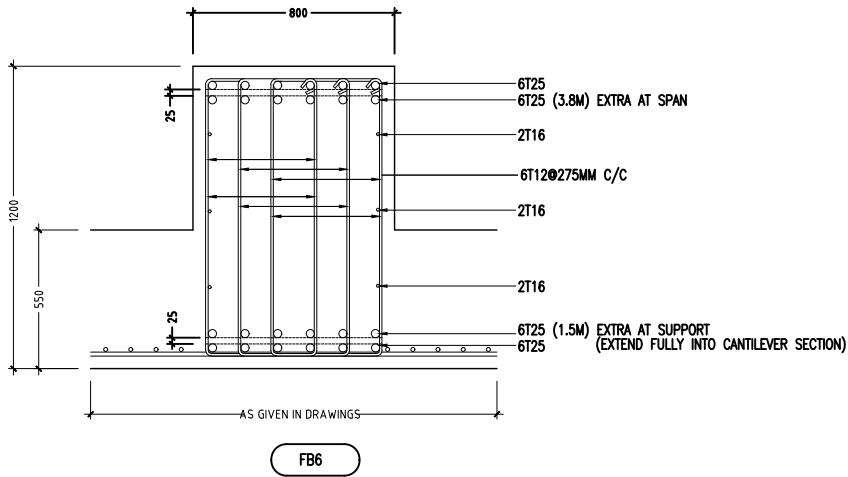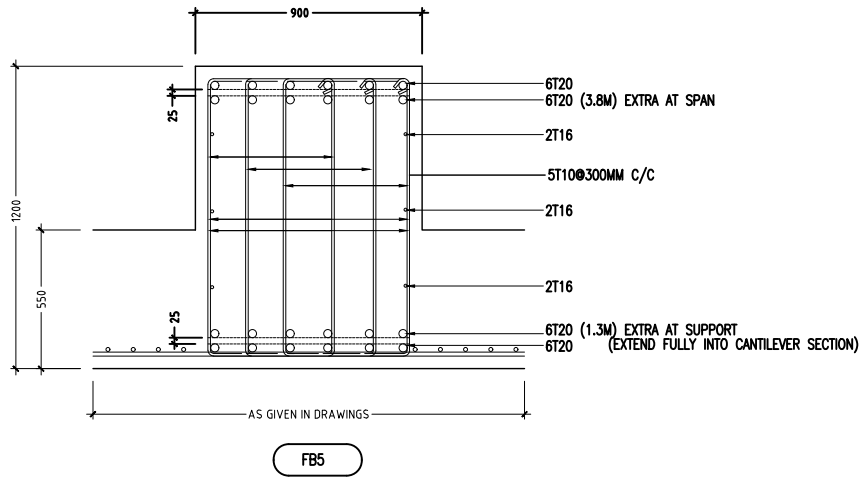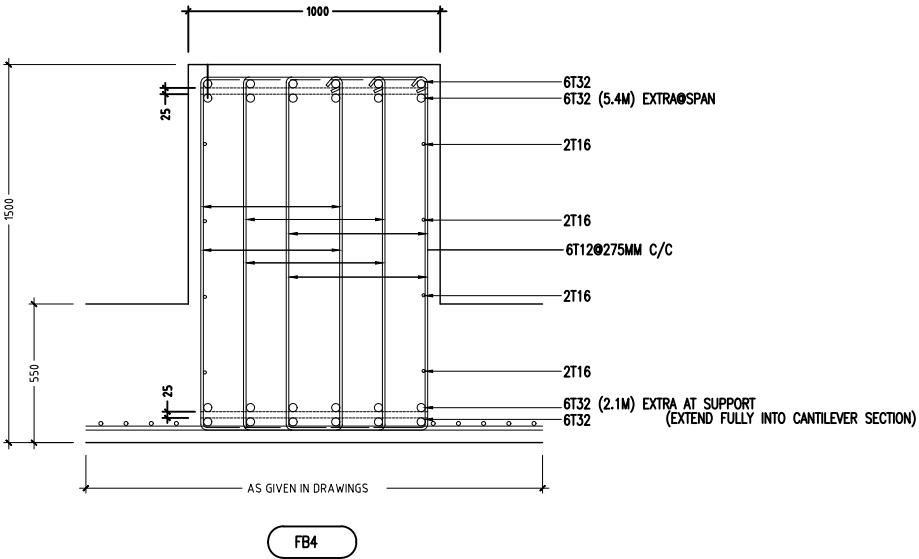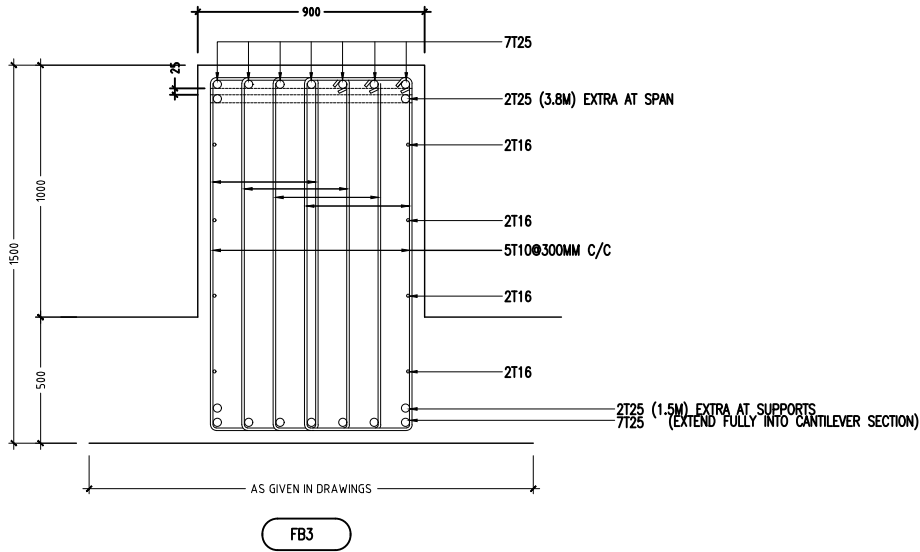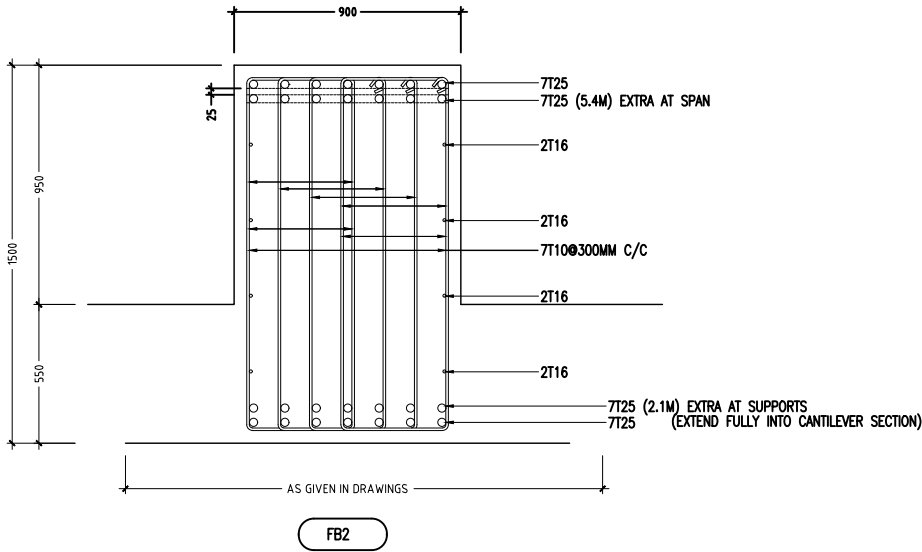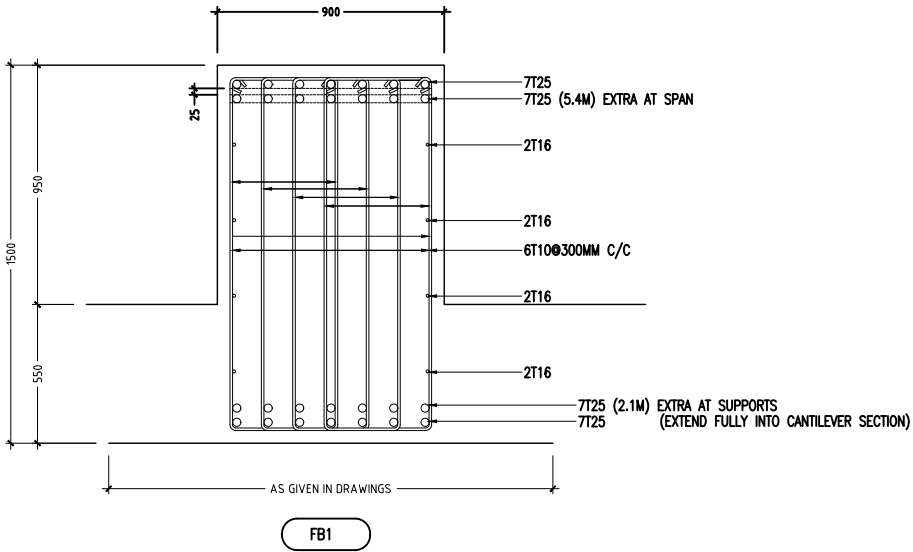


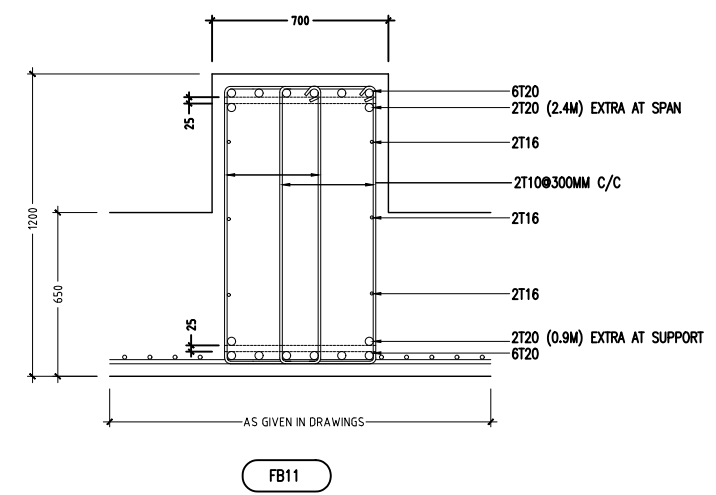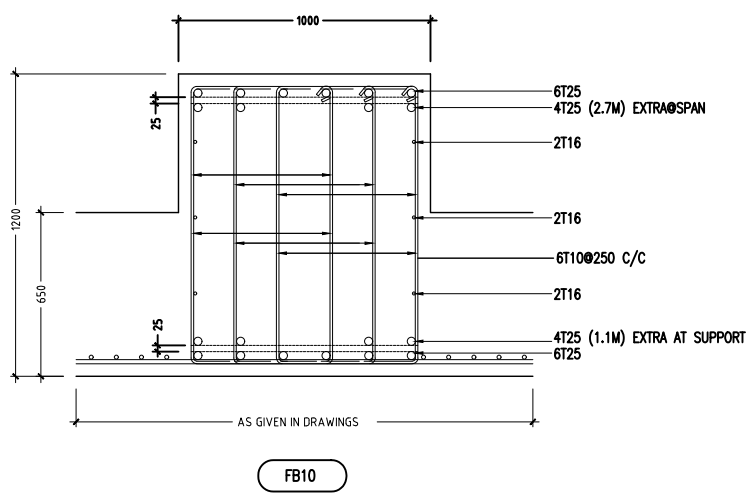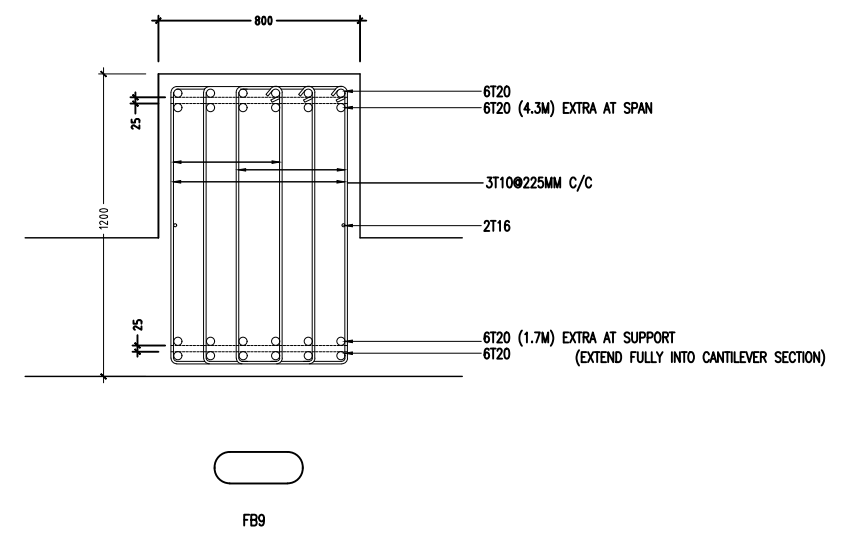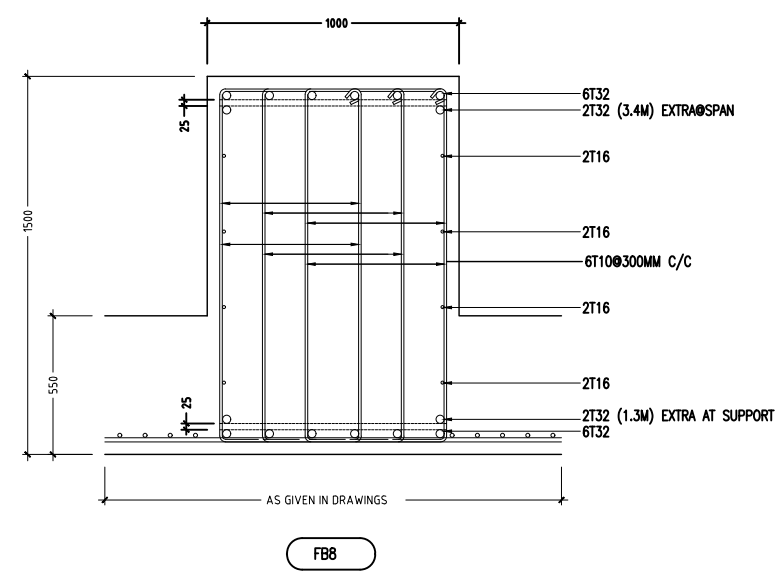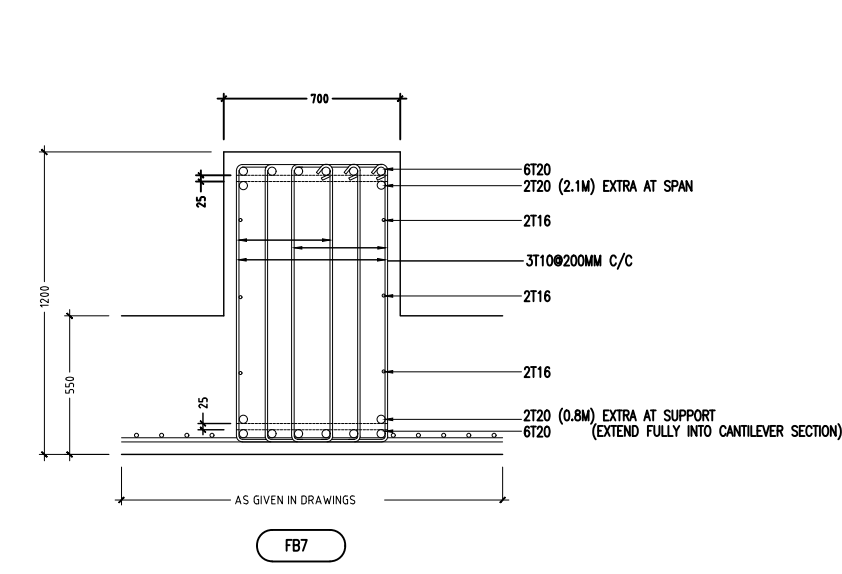


FOUNDATION BEAM DETAILS
SCALE 1:30

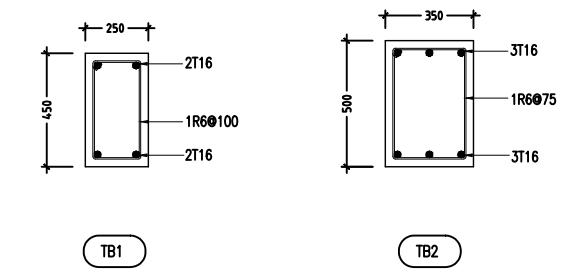


TIE BEAM DETAILS
SCALE 1:30

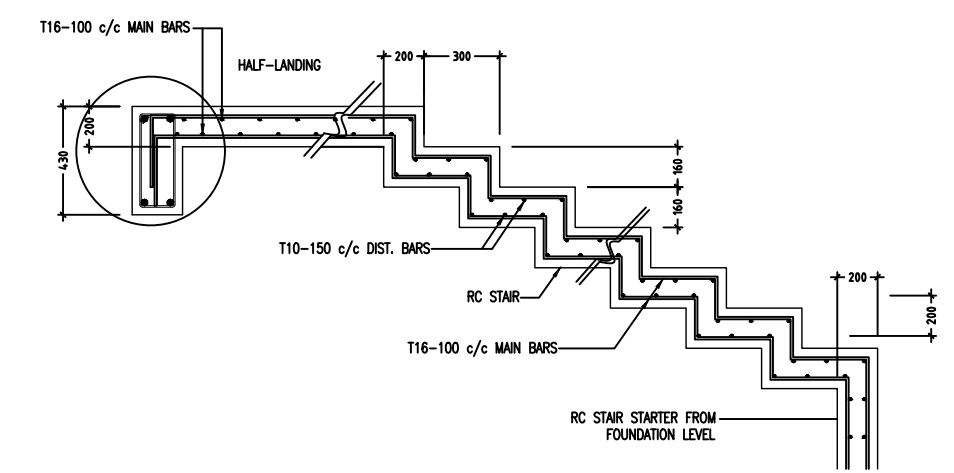


TYPICAL STAIR RFMT DETAIL
SCALE 1:30

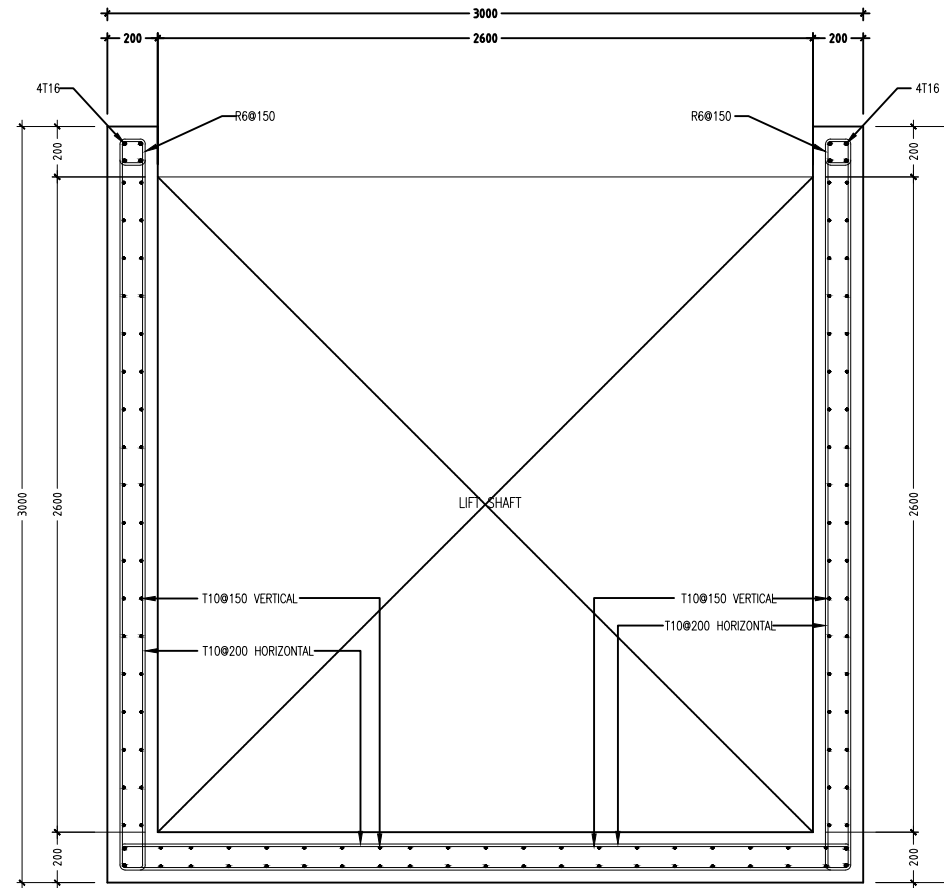


TYPICAL LIFT SHAFT REINFORCEMENT
SCALE 1 : 30

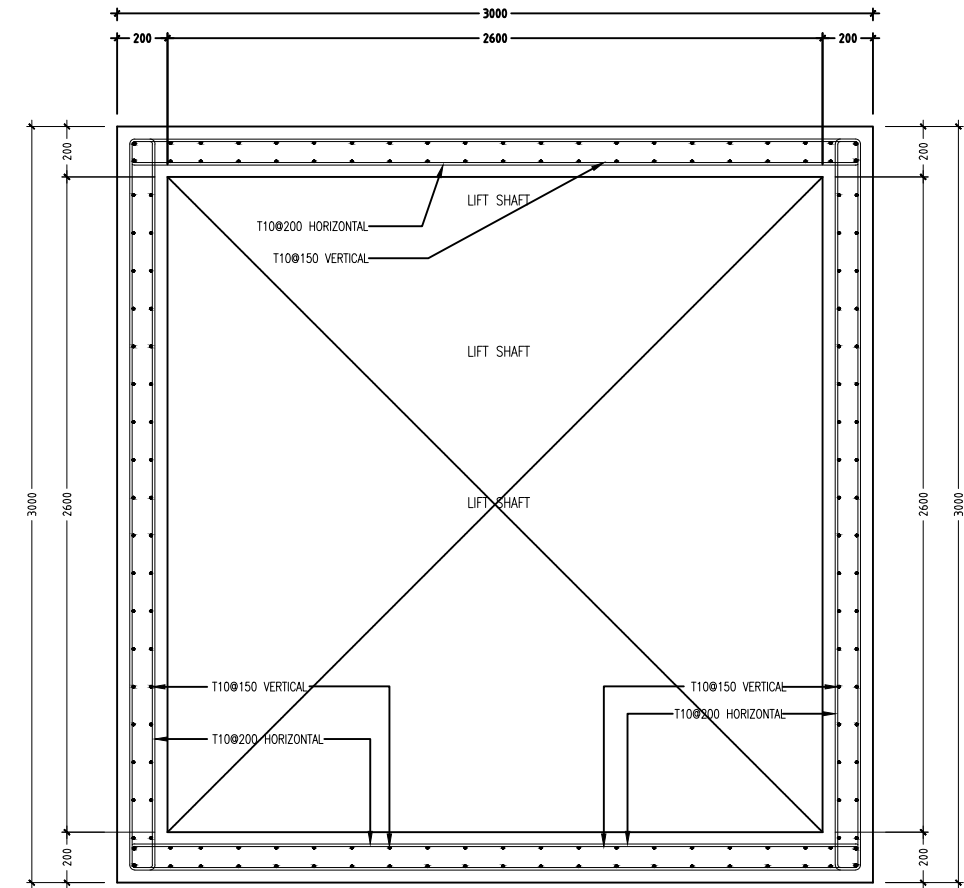



TYPICAL LIFT PIT REINFORCEMENT
SCALE 1 : 30

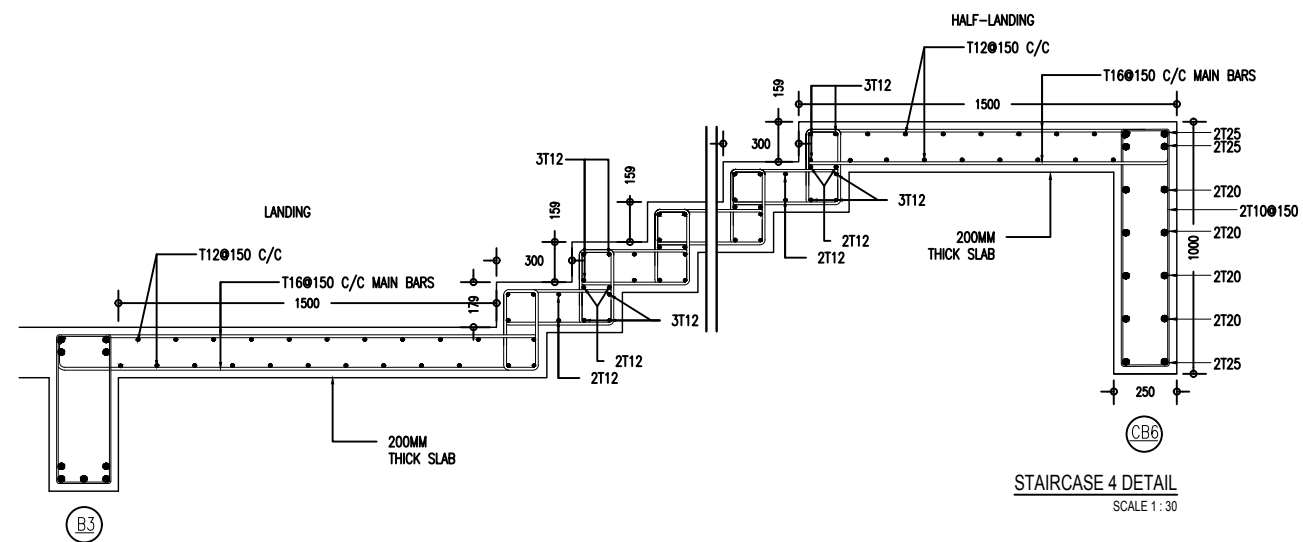


STAIRCASE 4 DETAIL
SCALE 1 : 30

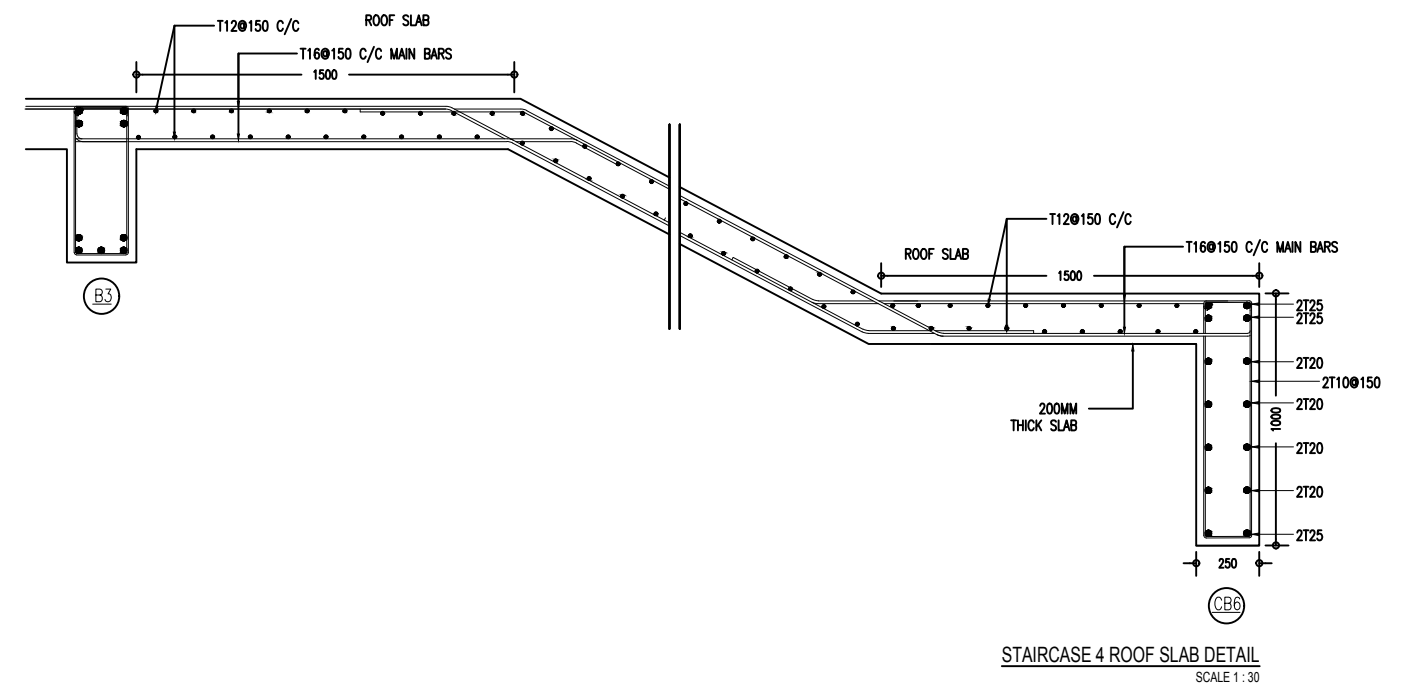


STAIRCASE 4 ROOF SLAB DETAIL
SCALE 1 : 30

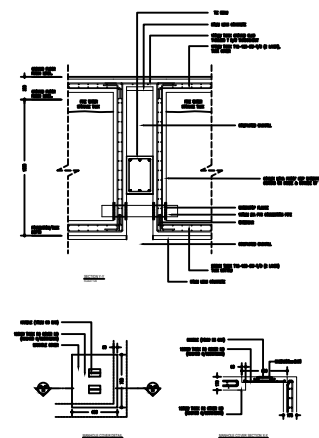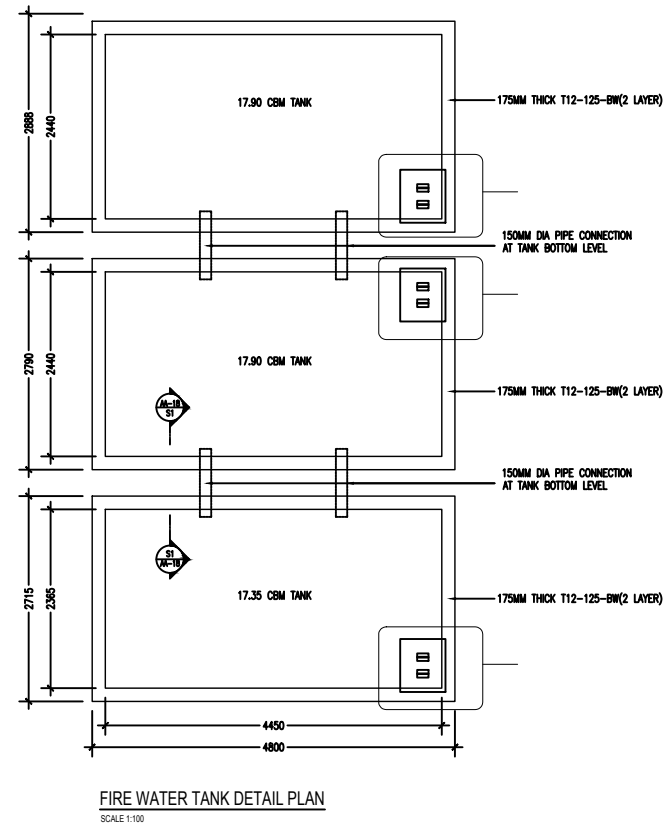


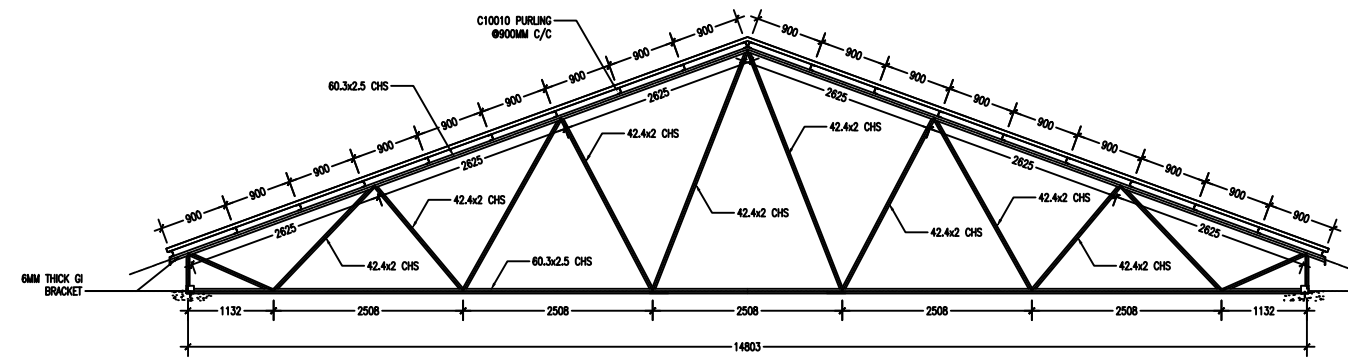

TRUSS T1 DETAIL
SCALE 1:100


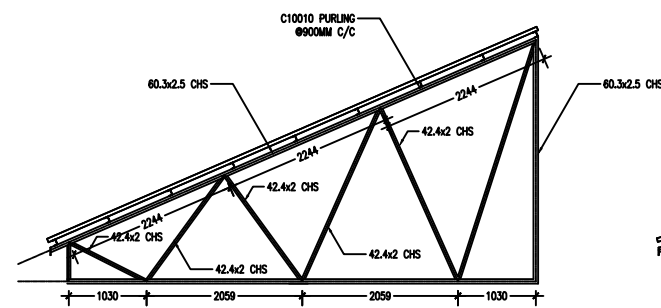



TRUSS T2 DETAIL
SCALE 1:100

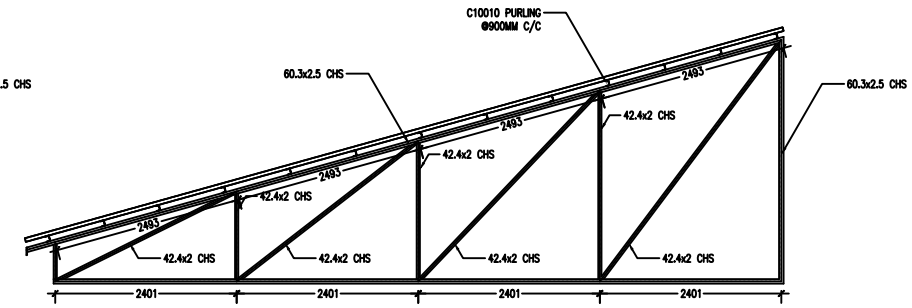


TRUSS T3 DETAIL
SCALE 1:100



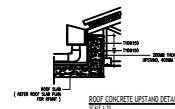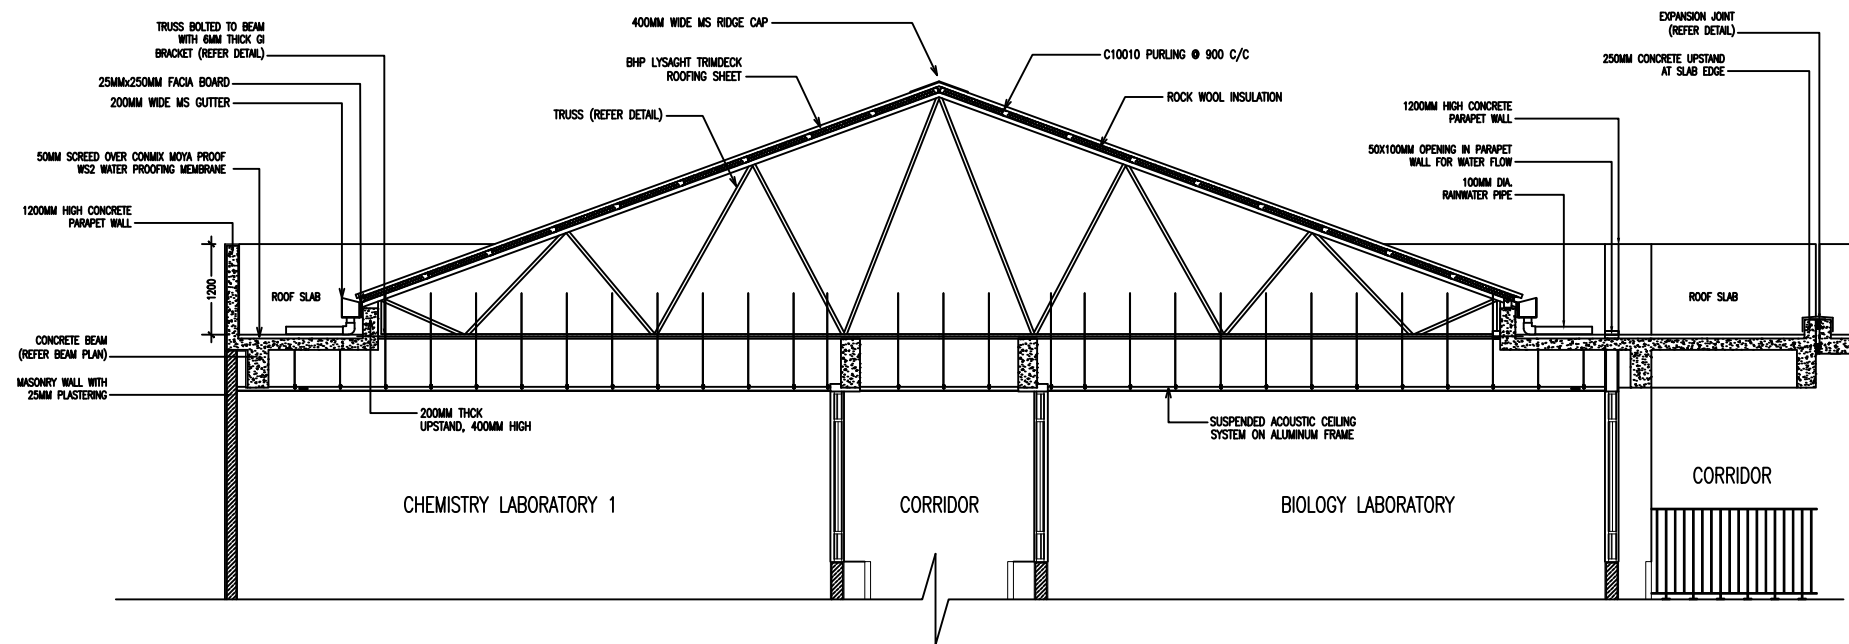

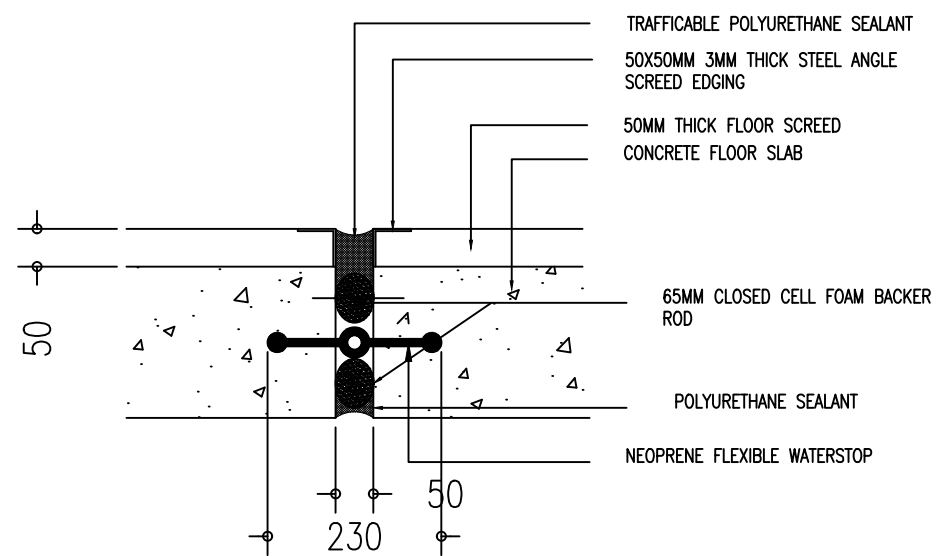

EXPANSION JOINT DETAIL CORRIDORS
SCALE 1:10

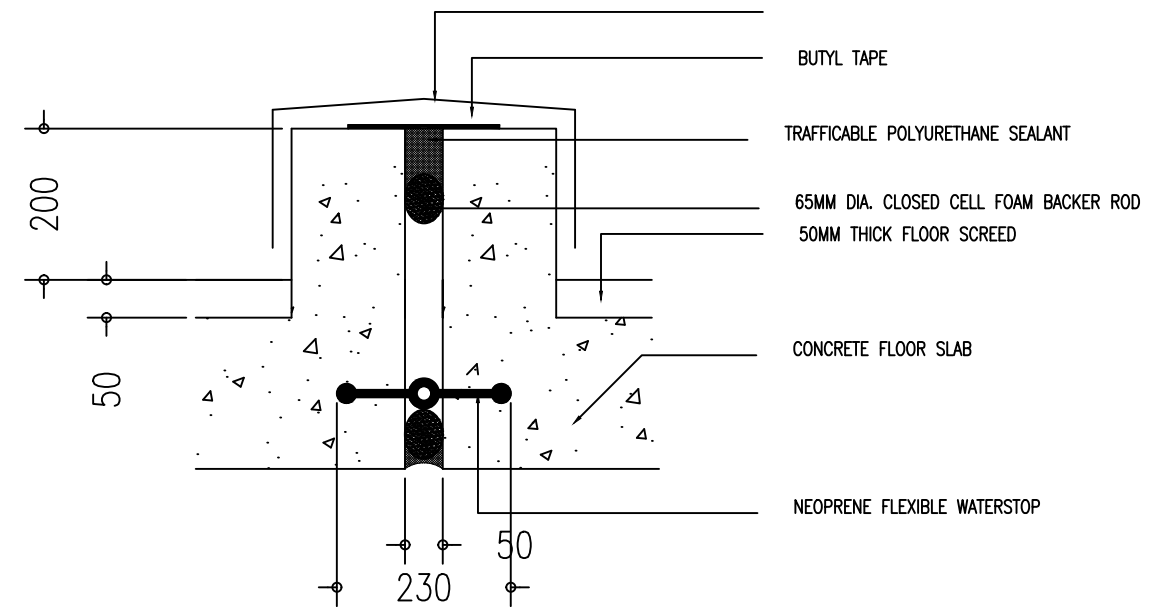

EXPANSION JOINT ROOF SLAB
SCALE 1:10