


KEY PLAN : GA. MAAMENDHOO

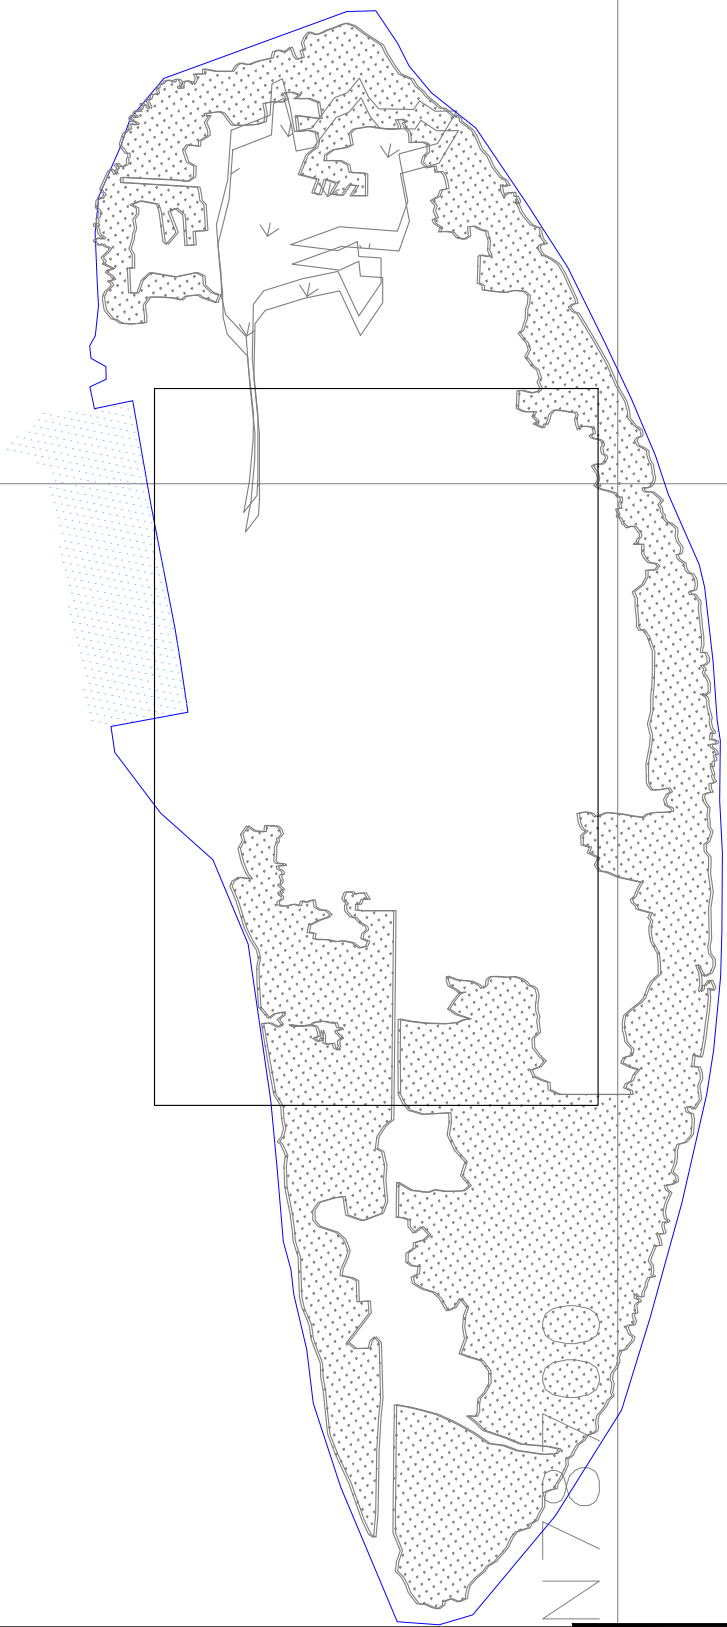

TENDER PURPOSE

NOTES:


1. ALL COORDINATES ARE BASED ON WGS 84 DATUM UTM SYSTEM.
2. UTM GRID ZONE - 43 N
3. ALL LEVELS ARE IN METERS UNLESS OTHERWISE SPECIFIED.

ROOF AREA DETAIL:-

Sr No	Roof Top	Community Centre	Area (Ha)
1	RT-1	School	0.1290
2	RT-2	Council Office	0.0220
3	RT-3	Court	0.0200
4	RT-4	Mosque	0.0540
5	RT-5	Mosque	0.0330
6	RT-6	Health Centre	0.0240
7	RT-7	Police Station	0.0160
8	RT-8	Football Ground	0.0120
Grand Total Roof Area			0.3100

LEGEND:-

CONVEYANCE SYSTEM	
SLUICE VALVE	
WTP	
CATCHMENT ROOF	

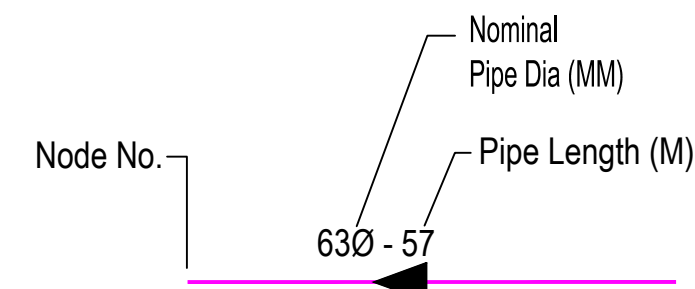

No.	DESCRIPTION	BY	DATE	APPR.
REVISION				
CONSULTANT				
SHAH TECHNICAL CONSULTANTS PVT. LTD., INDIA				
IN ASSOCIATION WITH				
DEVELOPMENT TECHNOLOGIES MALDIVES, MALDIVES				

CLIENT				MINISTRY OF ENVIRONMENT AND ENERGY			
				MALE, REPUBLIC OF MALDIVES			
PROJECT				PROVISION OF RAINWATER HARVESTING SYSTEM IN 8 ISLANDS			
ASSIGNMENT				CONSULTANCY SERVICES FOR DESIGN AND SUPERVISION OF RAINWATER HARVESTING SYSTEM IN GA. NILANDHOO, GA. MAAMENDHOO, GA. KONDEY, GDH. NADDELLA, GDH. HOADEHDHOO, GDH. FIYOARI, GDH. RATHAFANDHOO, GDH. FARESMATHODAA, MALDIVES [PACKAGE - 5]			
DRAWING TITLE				KEY PLAN OF PROPOSED RAIN WATER CONVEYANCE SYSTEM			
				GA. MAAMENDHOO			
APPROVED		CHECKED		DESIGNED		DRAWN	
SSS		SSS		SPP		SSN	
SCALE		DATE		DRAWING NUMBER		REVISION	
1:800		FEB 2018		Ga. Maamendhoo/WS/02		0	