


GROUND FLOOR CEILING LAYOUT
SCALE 1:100

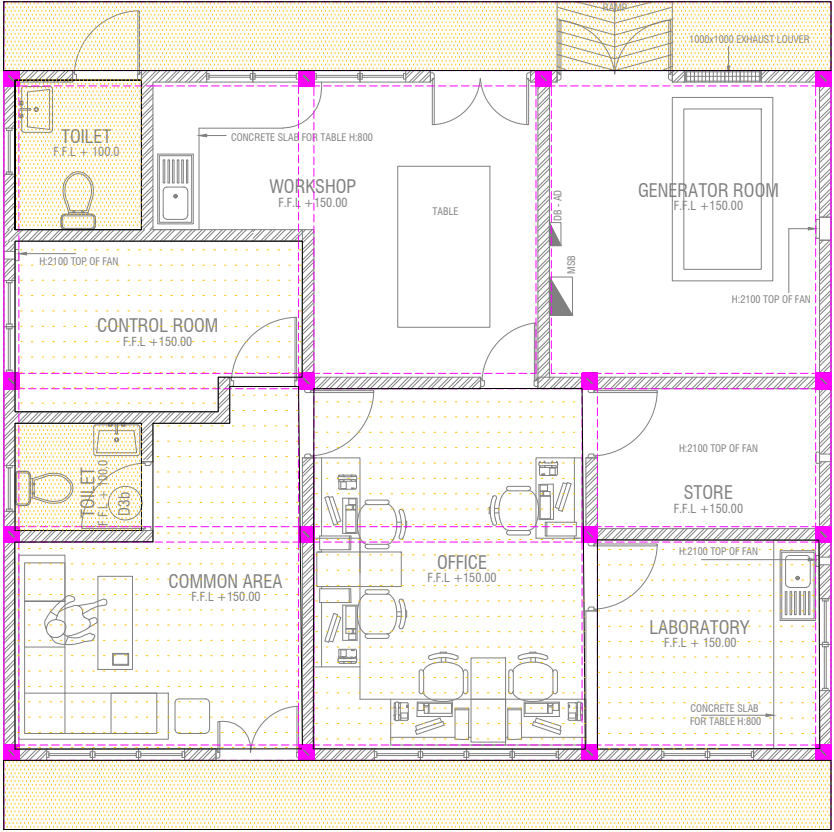

- NOTE:-
-BEAMS AT CEILING LEVEL
OF RESPECTIVE FLOORS
- 6mm CEMENT BOARD CEILING
- 12mm GYPSUM

CONSULTANCY SERVICES FOR SURVEY & DESIGN
OF SEWERAGE FACILITIES IN AA.MATHIVERI, MALDIVES
CLIENT: MINISTRY OF ENVIRONMENT AND ENERGY

PROJECT NUMBER -	Rev no	Date
DATE: MARCH 2016	--	----
ENGINEER :- Mohamed Saif Saeed	--	----
CHECKED BY :- Insan Waheed	--	----
DRAWN BY :- Mariyam Irasha Shareef	--	----
SERVICES: Aishath Ahmed	--	----



RIYAN PRIVATE LIMITED
t : +9603315049 f : +9603310776
e : info@riyan.com.mv
w : www.riyan.com.mv
3rd floor, H. Azum, Ameenemagui, Male'

Title: Admin Building Service
Ground floor Ceiling layout