


GROUND FLOOR FIRE LAYOUT

SCALE 1:100

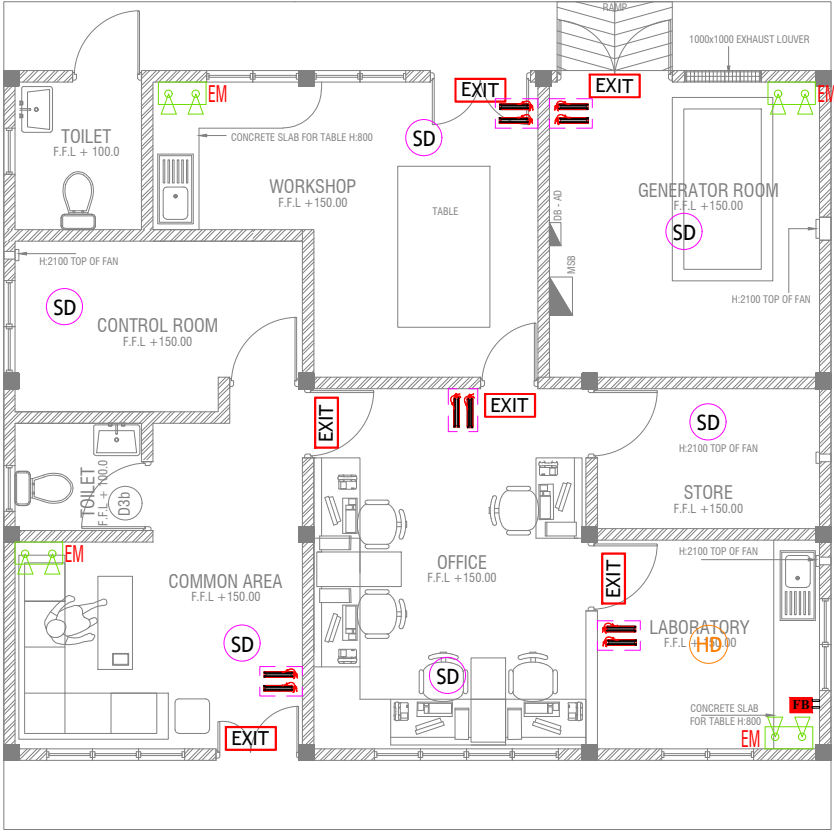

LEGEND

- SD SMOKE DETECTOR (STAND ALONE)
- HD HEAT DETECTOR (STAND ALONE)
- EXIT EXIT SIGN
- EM EMERGENCY LIGHT
- 11 CO₂ EXTINGUISHER (LOAD: 2kg)
H₂O EXTINGUISHER (LOAD: 9L)
IN POLYCARBONATE ENCLOSURE(TYP.)
- FBL FIRE BLANKET

CONSULTANCY SERVICES FOR SURVEY & DESIGN
OF SEWERAGE FACILITIES IN AA.MATHIVERI, MALDIVES
CLIENT: MINISTRY OF ENVIRONMENT AND ENERGY

PROJECT NUMBER -	Rev no	Date
DATE: MARCH 2016	--	----
ENGINEER: - Mohamed Saif Saeed	--	----
CHECKED BY: - Insan Waheed	--	----
DRAWN BY: - Mariyam Irasha Shareef	--	----
SERVICES: Aishath Ahmed	--	----

RIYAN PRIVATE LIMITED

t: +9603315049 f: +9603310776
e: info@riyan.com.mv
w: www.riyan.com.mv
3rd floor, H. Azum, Ameenemagui, Male'

The contents of these drawings remain as a property of Riyan Private Limited. Any use other than those expressly stated is a violation of this copyright.