


GROUND FLOOR ACV LAYOUT
SCALE 1:100

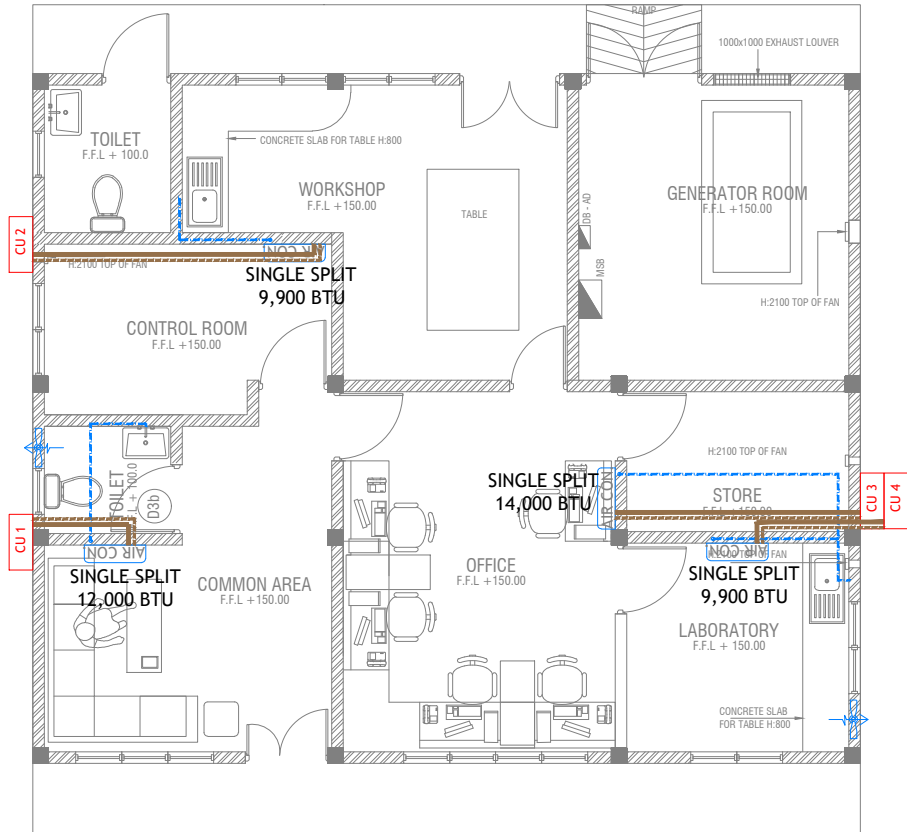

LEGEND

EF EXHAUST FAN (WALL/WINDOW MOUNT)

CONSULTANCY SERVICES FOR SURVEY & DESIGN
OF SEWERAGE FACILITIES IN AA.MATHIVERI, MALDIVES
CLIENT: MINISTRY OF ENVIRONMENT AND ENERGY

Rev no	Date
--	---
--	---
--	---

PROJECT NUMBER -
DATE: MARCH 2016
ENGINEER: - Mohamed Saif Saeed
CHECKED BY: - Inshan Waheed
DRAWN BY: - Mariyam Irasha Shareef
SERVICES: Aishath Ahmed



RIYAN PRIVATE LIMITED

t: +9603315049 f: +9603310776
e: info@riyan.com.mv
w: www.riyan.com.mv
3rd floor, H. Azum, Ameenemaguu, Male'