


RECHARGE STRUCTURE

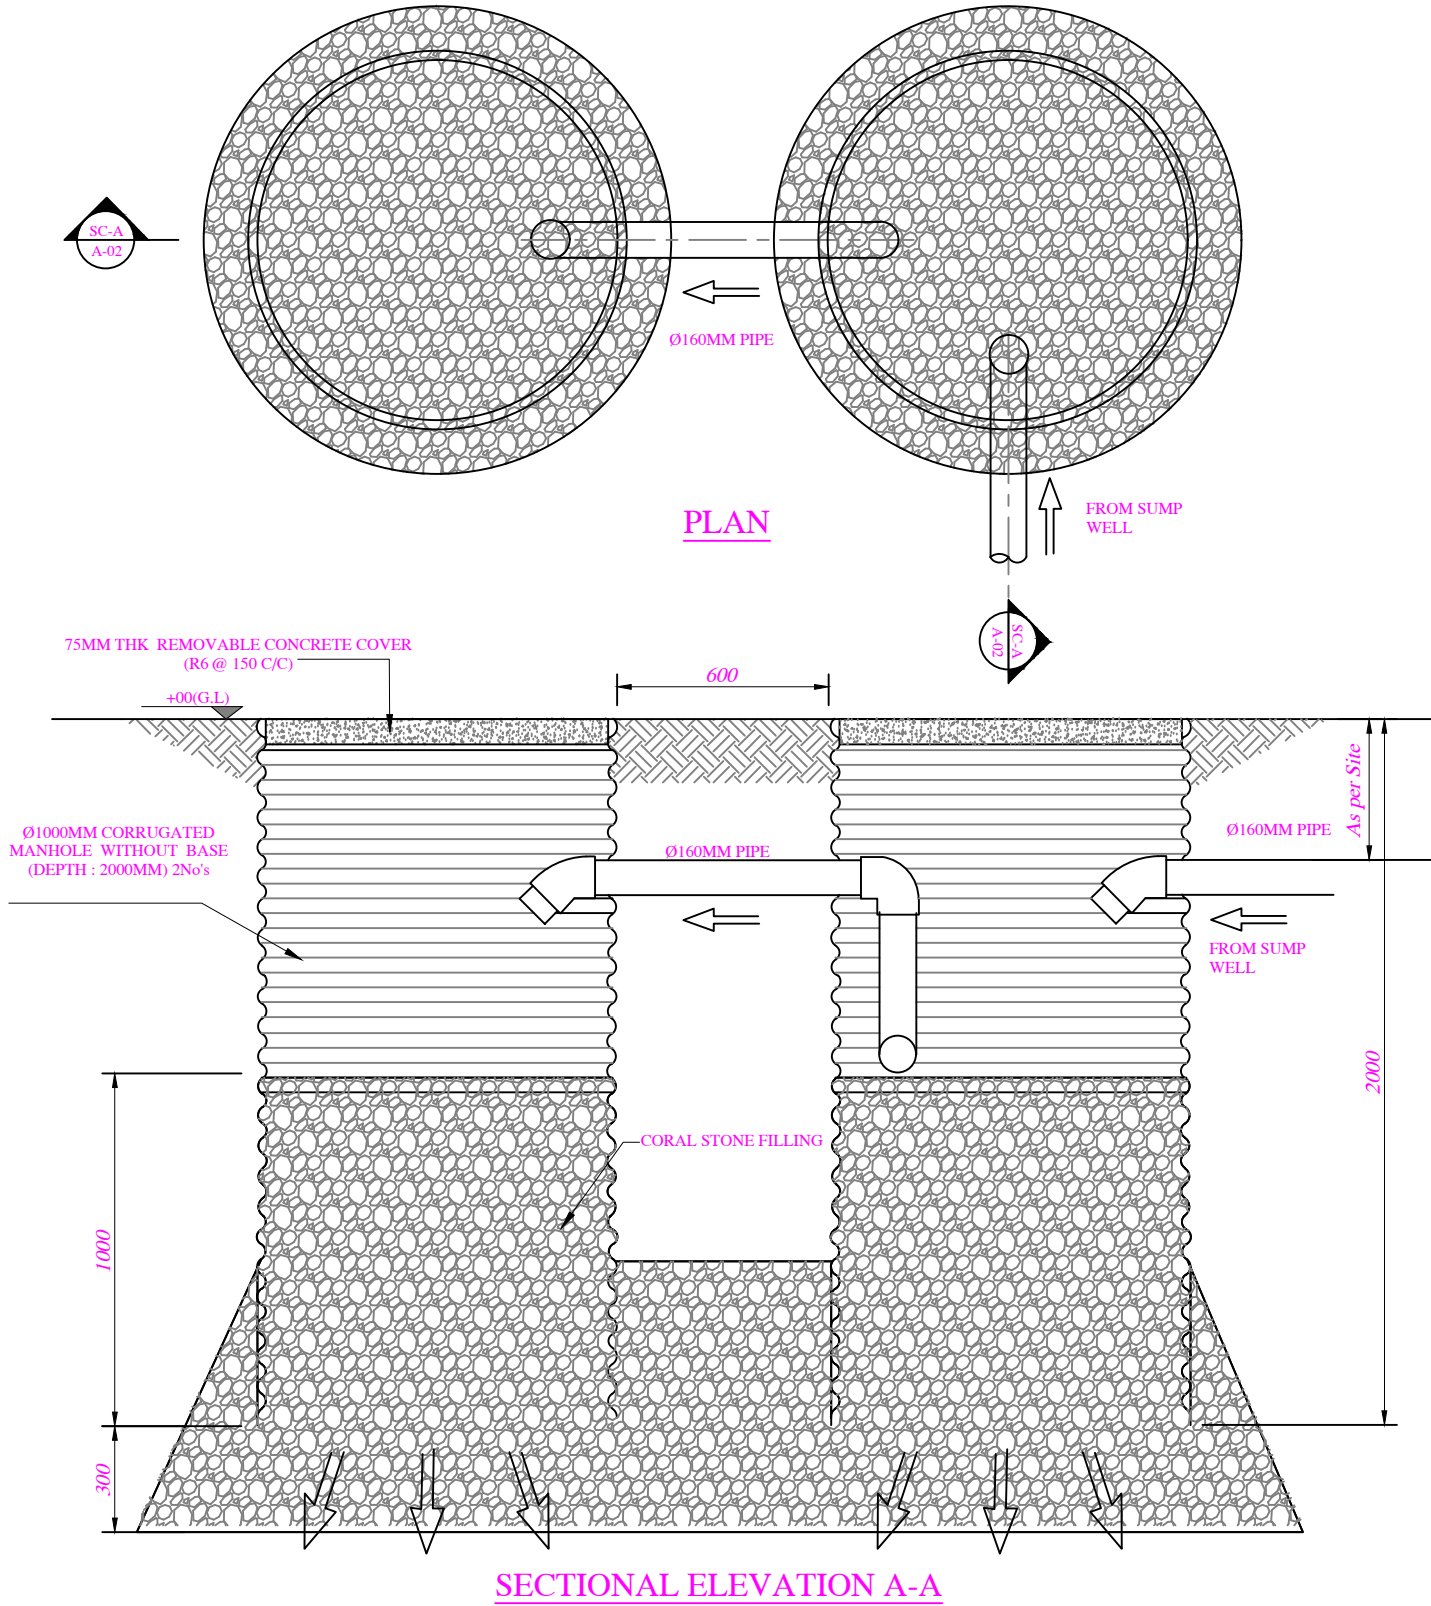

1. ALL DIMENSIONS ARE IN MM UNLESS AND OTHERWISE SPECIFIED.

				CLIENT MINISTRY OF ENVIRONMENT AND ENERGY MALDIVES REPUBLIC OF MALDIVES			
				PROJECT PROVISION OF RAINWATER HARVESTING SYSTEM IN 10 ISLANDS			
				ASSIGNMENT CONSULTANCY SERVICES FOR DESIGN AND SUPERVISION OF RAINWATER HARVESTING SYSTEM IN SH. NOOMAKA, SH. BILEHFAHL, SH. FEYDHOO, SH. FEEVAH, SH. NARUDHOO, SH. LHAIMAGU, SH. FUNADHOO, N. HENBADHOO, N. LHOHL, N. MAGOODHOO, MALDIVES [PACKAGE - 2]			
No.	DESCRIPTION	BY	DATE	APPR.	DRAWING TITLE TYPICAL DRAWING OF RECHARGE STRUCTURE		
REVISION							
CONSULTANT IN ASSOCIATION WITH SHAH TECHNICAL CONSULTANTS PVT. LTD., INDIA					APPROVED SSS	CHECKED SSS	DESIGNED SPP
DEVELOPMENT TECHNOLOGIES MALDIVES, MALDIVES					SCALE AS SHOWN	DATE APR 2018	REVISION 0