

FUVAHMULAH HARBOUR		
LIST OF DRAWINGS		
DWG. NOS	DRAWING TITLES	REV. NO
FM-CI-00	LIST OF DRAWINGS	0
FM-CI-01	QUAY WALL REPAIRING LAYOUT	0
FM-CI-02	HARBOR DREDGING LAYOUT	0
FM-CI-03	QUAY WALL COPING DETAILS	0

NOTES:
1- ALL DIMENSIONS ARE IN MILLIMETER AND LEVELS ARE IN METERS, UNLESS OTHERWISE SHOWN.


REV.	DATE	DESCRIPTION	DRAWN	CHKD.	APPRD.
REVISION					
CLIENT					
MINISTRY OF HOUSING & INFRASTRUCTURE					
REPUBLIC OF MALDIVES					
CONSULTANT:					
		Al-Habshi Consultants Office			
Tel.: 2430103 / 2433131 - Fax : 2431136 P.O.Box 27154 Safat 13132 - Kuwait					
PROJECT:					
RECONSTRUCTION OF HARBORS					
PHASE-2					
DRAWING TITTLE:					
FUVAHMULAH HARBOUR					
LIST OF DRAWINGS					
DESIGNED	DRAWN	CHECKED	APPROVED	SCALE	DATE
SS	JP	MS	MA	N.T.S	17-03-'15
PROJECT No.	SHEET No.	DRAWING No.			
K-601	1 OF 1	FM-CI-00			
REV. No.	0				



NOTES:
1- ALL DIMENSIONS ARE IN MILLIMETER AND LEVELS ARE IN METERS, UNLESS OTHERWISE SHOWN.



- DREDGING AREA UP TO LEVEL -4

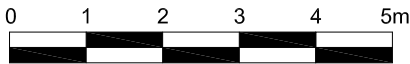

SCALE 1 : 1000

REV.	DATE	DESCRIPTION	DRAWN	CHKD.	APPRD.

REVISION

CLIENT

MINISTRY OF HOUSING & INFRASTRUCTURE
REPUBLIC OF MALDIVES

CONSULTANT:

 **Al-Habshi Consultants Office**
Tel.: 2430103 / 2433131 - Fax : 2431136
P.O.Box 27154 Salal 13132 - Kuwait



PROJECT:

RECONSTRUCTION OF HARBORS
PHASE-2

DRAWING TITLE:

FUVAHMULAH HARBOUR
DREDGING LAYOUT

DESIGNED	DRAWN	CHECKED	APPROVED	SCALE	DATE
SS	JP	MS	MA	1:1000	17-03-'15
PROJECT No. SHEET No.		DRAWING No.			
K-601 1 OF 1		FM-CI-02			
REV. No.		0			

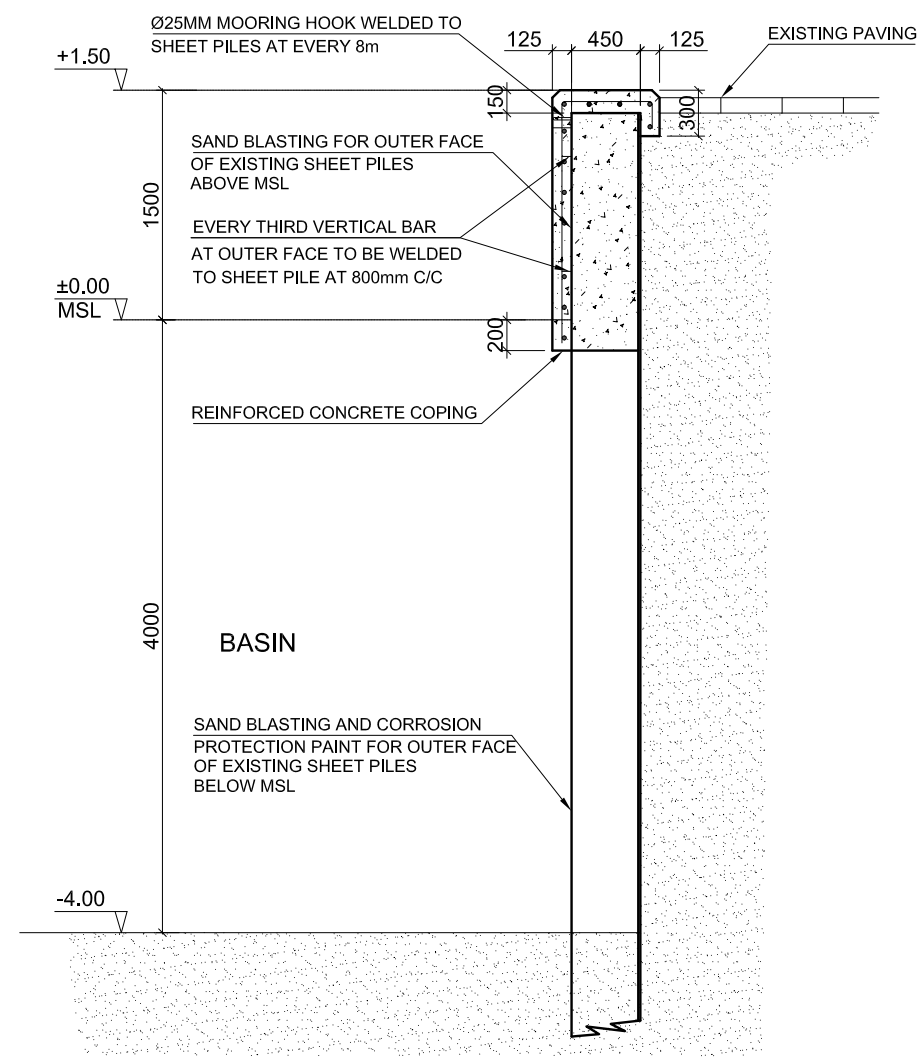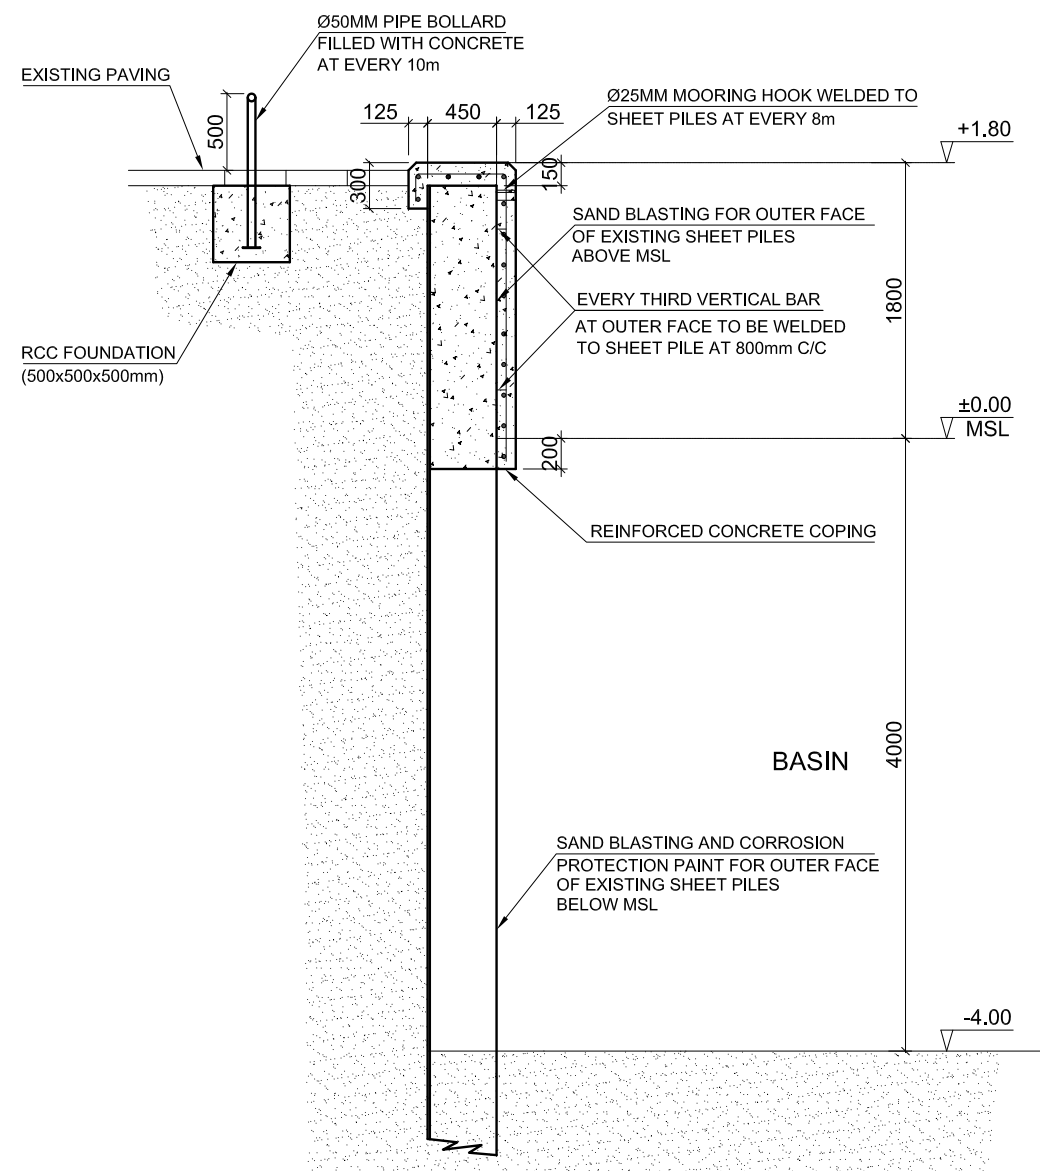

NOTES:

1- ALL DIMENSIONS ARE IN MILLIMETER AND LEVELS ARE IN METERS, UNLESS OTHERWISE SHOWN.

REV.	DATE	DESCRIPTION	DRAWN	CHKD. APPRD

CLIENT
MINISTRY OF HOUSING & INFRASTRUCTURE
REPUBLIC OF MALDIVES

CONSULTANT:

 **Al-Habshi Consultants Office**

Tel.: 2430103 / 2433131 - Fax: 2431136
P.O.Box 27154 Safat 13132 - Kuwait

PROJECT:
**RECONSTRUCTION OF HARBORS
PHASE-2**

DRAWING TITLE:
**FUVAHMULAH HARBOUR
QUAY WALL COPING DETAILS**

DESIGNED	DRAWN	CHECKED	APPROVED	SCALE	DATE
SS	JP	MS	MA	1:1000	17-03-15
PROJECT No.	SHEET No.	DRAWING No. FM-CI-03			
K-601	1 OF 1				
REV. No.	0				