


MOORING HOOK PLAN

MOORING HOOK ELEVATION

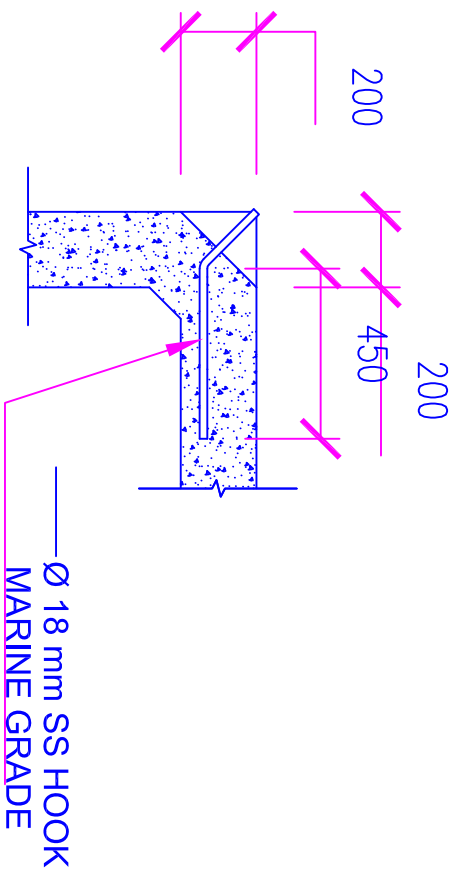

MOORING HOOK SECTION

PROJECT: CONSTRUCTION OF HA. FILLADHOO HARBOUR	CONTENTS: Quaywall Mooring Hooks	DRAWING NO.: 005	SCALE: 1 : 20	DATE: 04 AUGUST 2016	INFRASTRUCTURE DEPARTMENT MINISTRY OF HOUSING AND INFRASTRUCTURE REPUBLIC OF MALDIVES TEL: 300 4300, FAX: 300 4301
--	--	---------------------	------------------	-------------------------	---